

Note :-

1. BUILDING WILL BE DESIGNED (STRUCTURES) AS PER RELEVANT IS CODES FOR EARTH QUAKE RESISTANCE.
2. THE BUILDING COMPLY WITH FIRE NORMS

LEGEND :-

LEGEND :-

SYM.	DESCRIPTION
①	100# SOIL & VENT PIPE
②	100# WASTE & VENT PIPE
③	150# RAIN WATER PIPE
④	100# RAIN WATER PIPE
⑤	80# 65# 40# DOMESTIC WATER SUPPLY
⑥	80# 65# 40# FLUSHING WATER SUPPLY
⑦	75# ANTISYPHONAGE PIPE
⑧	50# DOMESTIC WATER TANK FILLING
⑨	40# DOMESTIC WATER TANK FILLING
⑩	40# 450X450

Project:

PROPOSED COMMERCIAL COLONY AREA MEASURING 2.961 ACRES. (LICENCE NO. 110 OF 2010 DATED 29-12-2010) IN SECTOR-82-A, GURGAON MANESAR URBAN COMPLEX BEING DEVELOPED BY SH. TEJPAL S/O SH. BADAM SINGH AND SMT. SAKUNTALA DEVI W/O SH. TEJPAL IN COLLABORATION WITH M/S VATIKA LTD.

Associate Architects

RSMS ARCHITECTS

RSMS ARCHITECTS PVT. LTD.
69, Nora Niwas Bhawani Kunj
(Behind D2), Vasanti Kunj,
New Delhi-110070.
Tel.: 011-26898616, 26898617
www.rsms-arch.com

RSMS ARCHITECTS
Member R.P.C. Chairman R.P.C.

AD ID PA ATP

Checked and Routed ok for Public Health
(General Services only subject to comments in forwarding letter No. SEHQ/CTD/DA/3/2/1)

Superintending Engineer, Haryana
Haryana, Punjab

SEAL & SIGNATURE

OWNER'S SEAL & SIGNATURE

For Vatik Ltd.

Authorized Signatory

JULY-2011

Scale : 1:100

Drawing Title:-


14TH & TERRACE FLOOR PLAN (BLOCK-D)

Drawing No:-

D-04A



BLOCK-D
14th FLOOR PLAN
LVL+52450

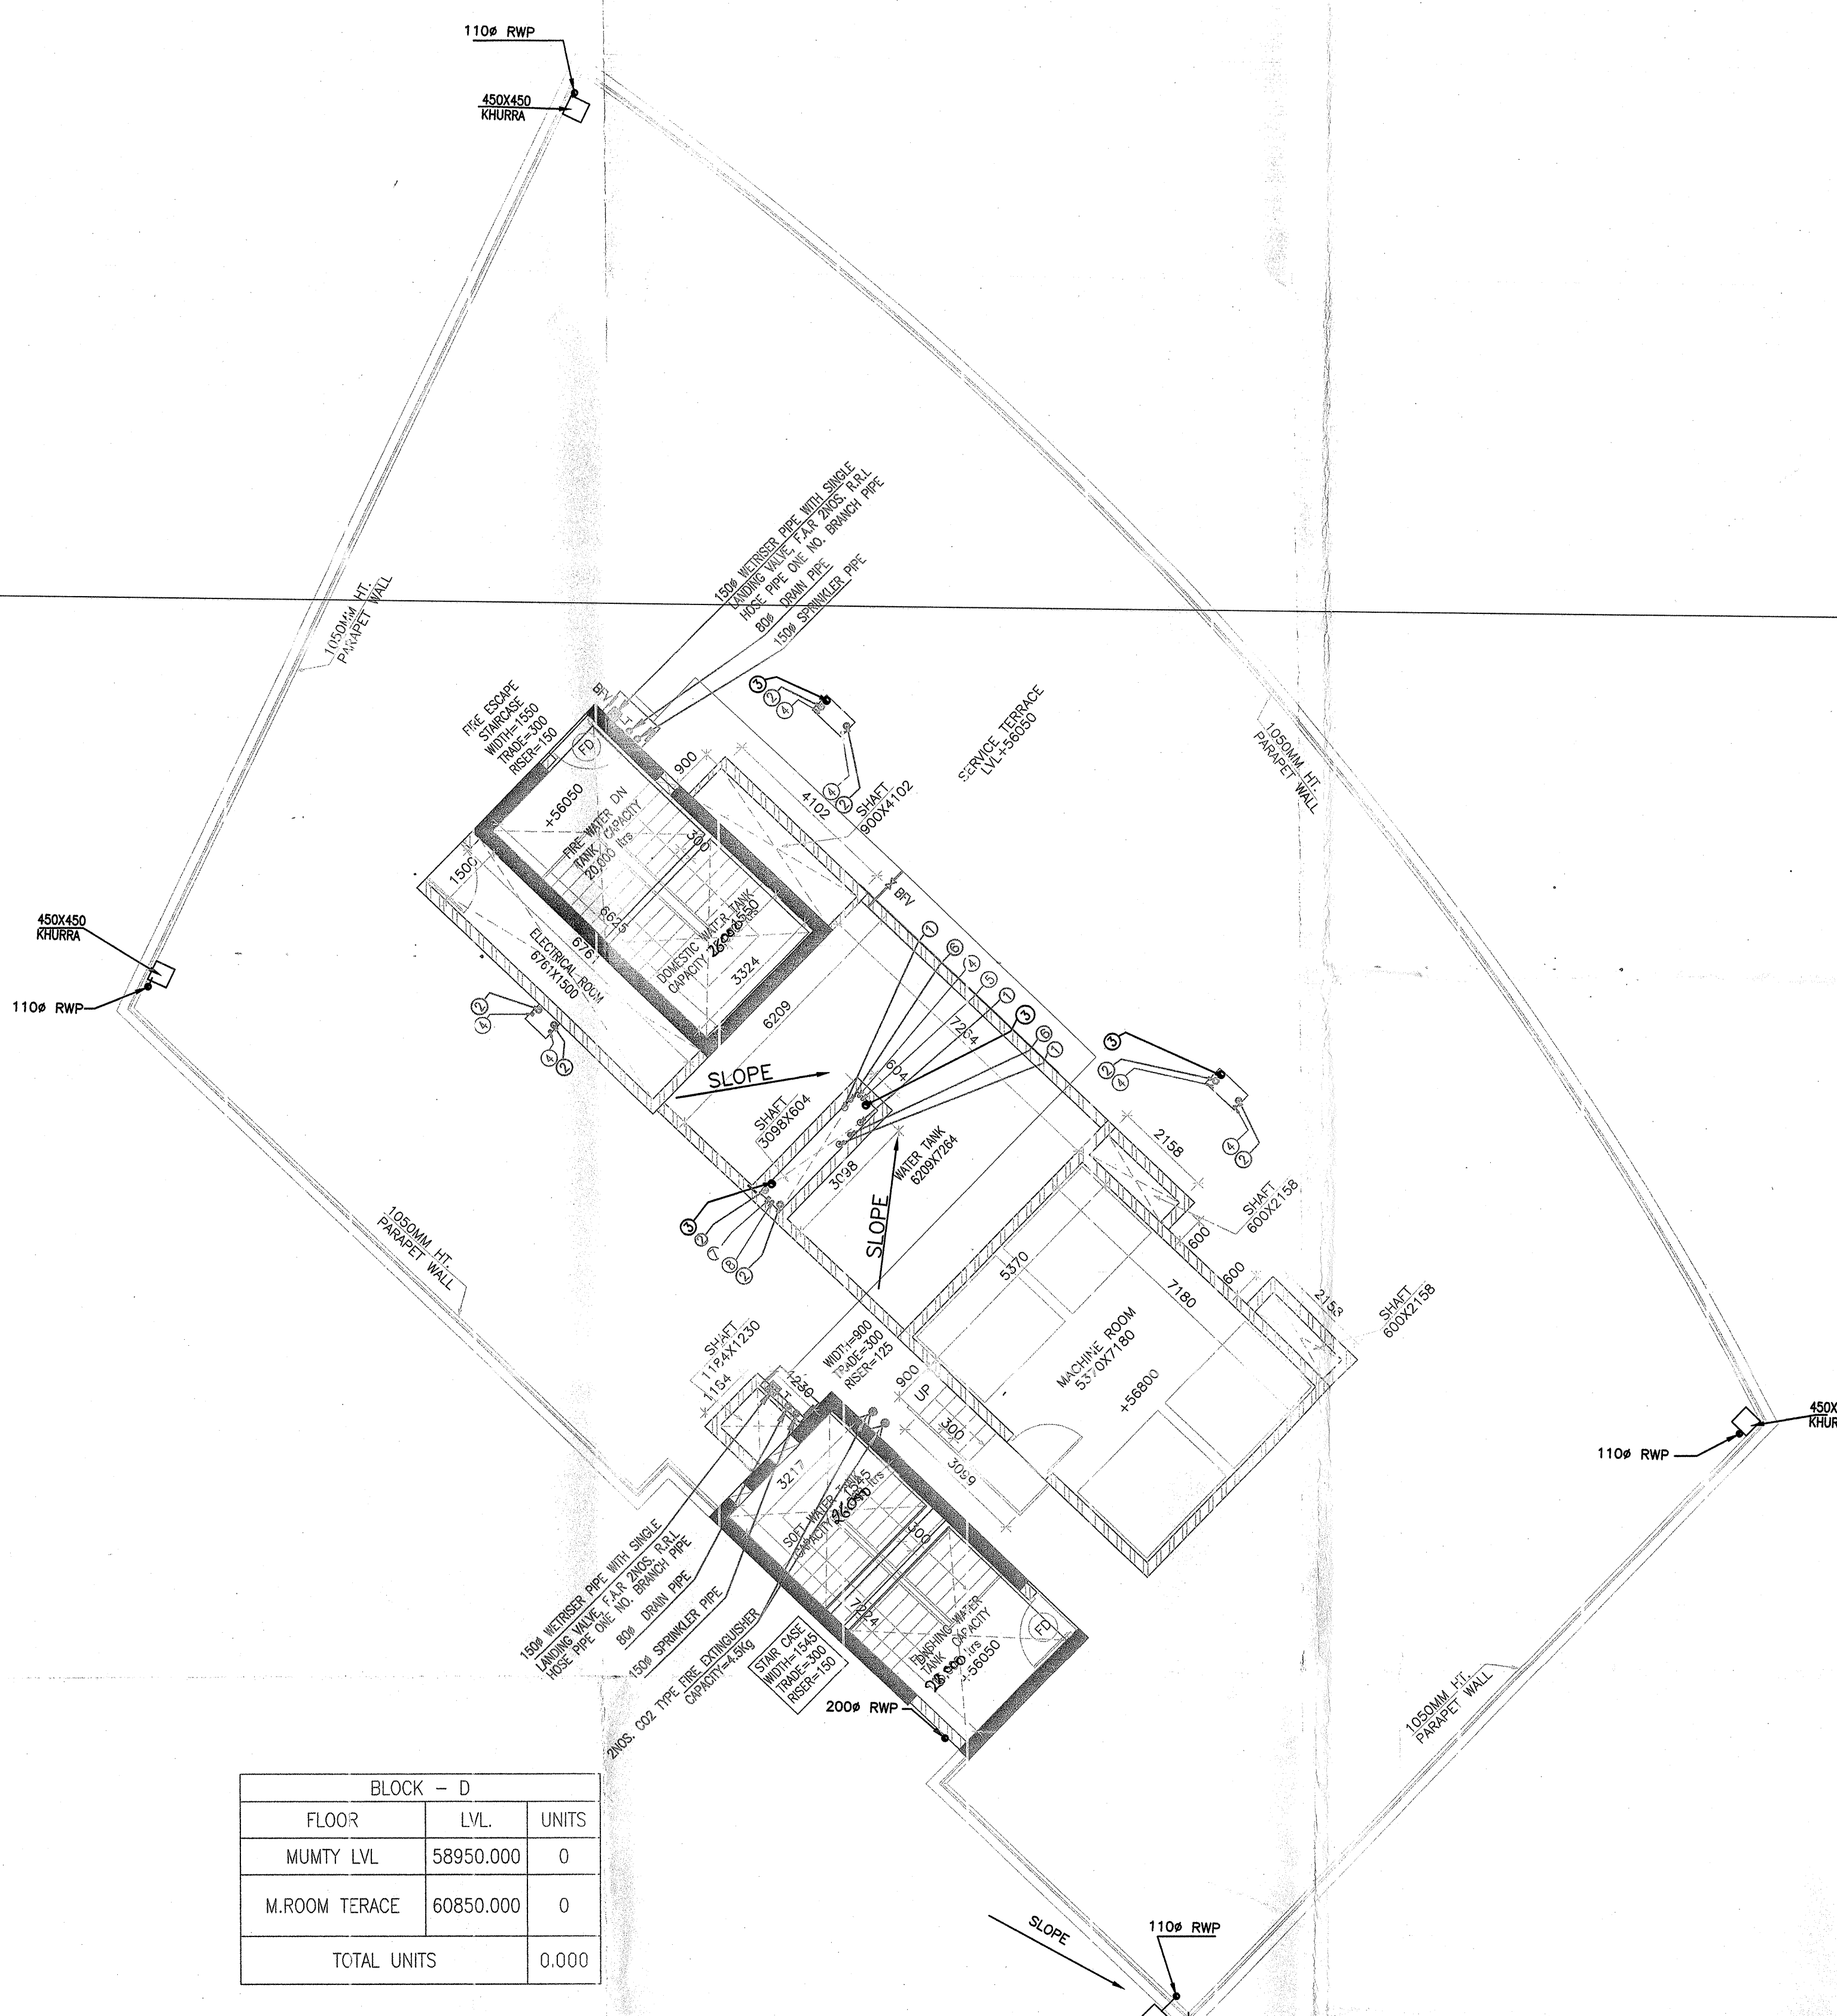

TERRACE FLOOR PLAN
BLOCK-D
LVL+56050

BLOCK - D		
FLOOR	LVL.	UNITS
MUMTY LVL	58950.000	0
M.ROOM TERRACE	60850.000	0
TOTAL UNITS		0.000