



A.P

12

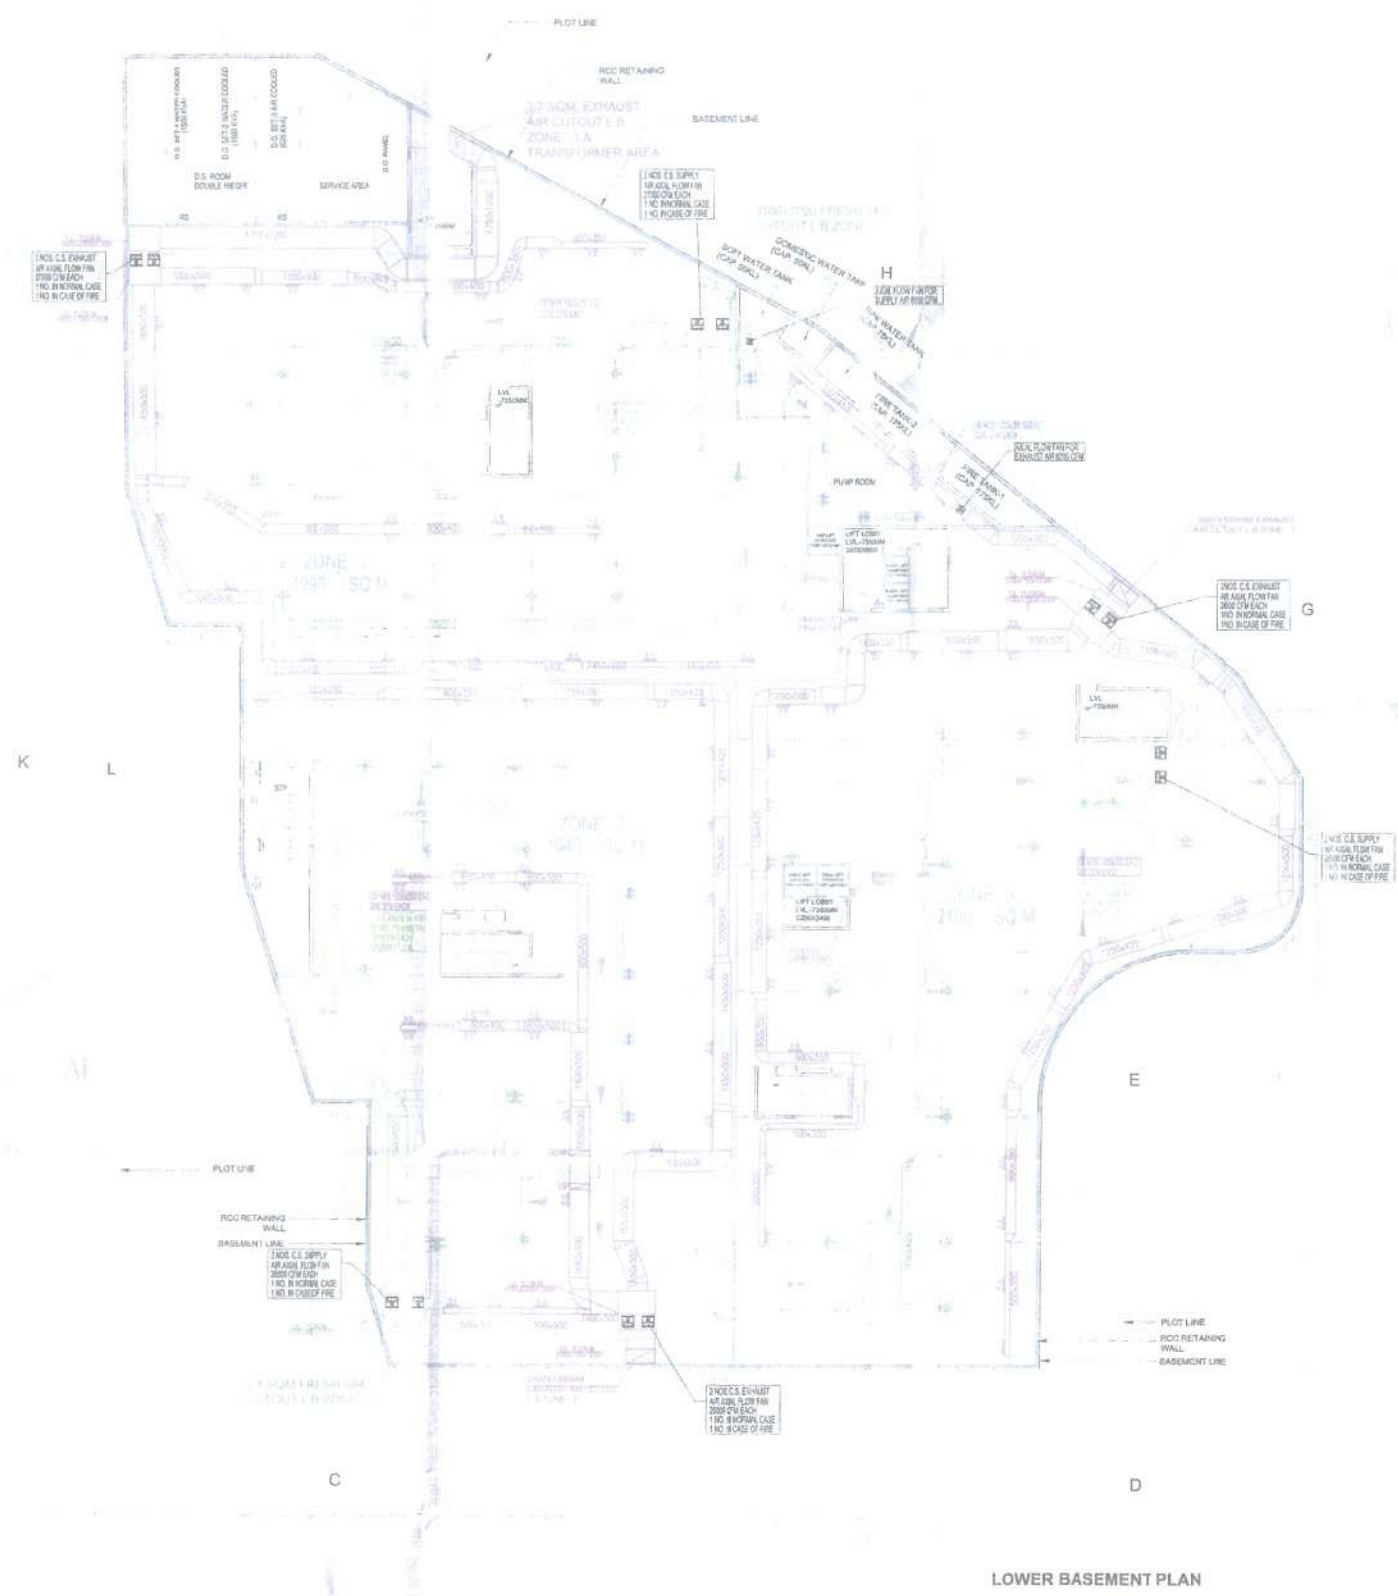

LOWER BASEMENT PLAN

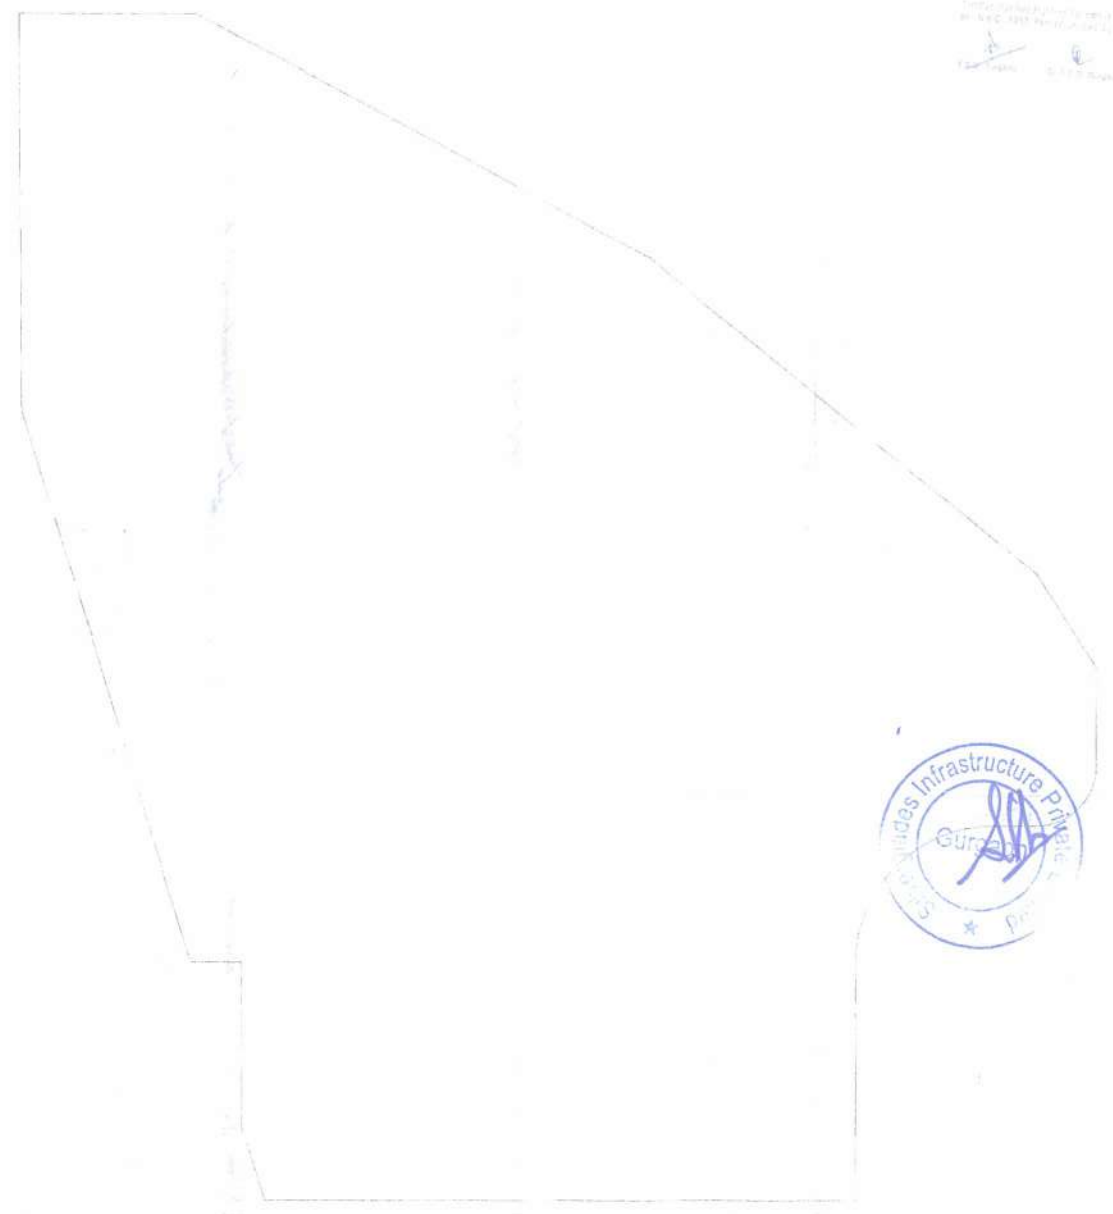

LOWER BASEMENT AREA DIAGRAM




SUBMISSION DRAWING		SHEET NO.02	
OWNER M/S MAGNITUDE PROPERTIES PVT.LTD. C/O EVERLIKE BUILDCON PVT. LTD., 5TH FLOOR, TIME SQUARE BUILDING, B-BLOCK, SUSHANT LOK, PHASE-I, GURGAON-122 002, HARYANA			
ARCHITECT			
K-47, KAILASH COLONY NEW DELHI-48 PHONE: 011 - 46556600 FAX: 46556601			
OWNER'S SIGNATURE		ARCHITECT'S SIGNATURE	
PROJECT			
DRAWING TITLE: LOWER BASEMENT PLAN MECHANICAL VENTILATION LAYOUT			
NORTH		SCALE = 1:200	DWG. NO. - MV-01
		DATE :	

NOTE:
1. All dimensions are in meters unless otherwise specified.
2. The drawing is to be read in conjunction with the contract documents.
3. The drawing is the property of the Architect and shall not be reproduced without his written consent.
4. The drawing is valid only for the project mentioned above.

STAIRCASE
 STAIRCASE


STAIRCASE

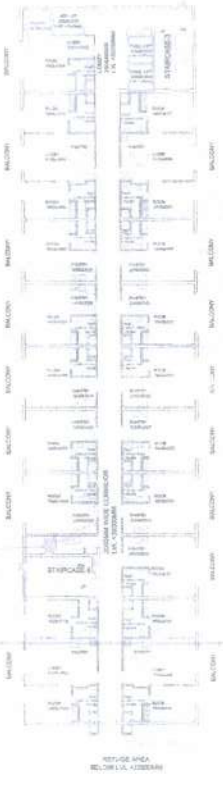

SEVENTH FLOOR PLAN




8TH & 9TH FLOOR PLAN

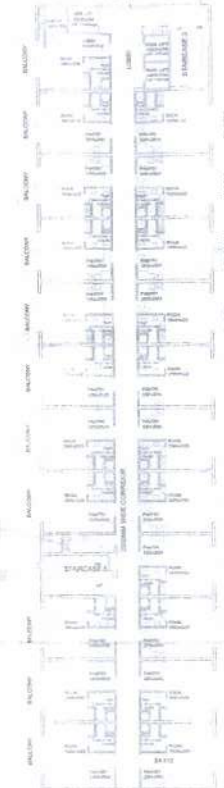

10TH FLOOR PLAN



11TH FLOOR PLAN

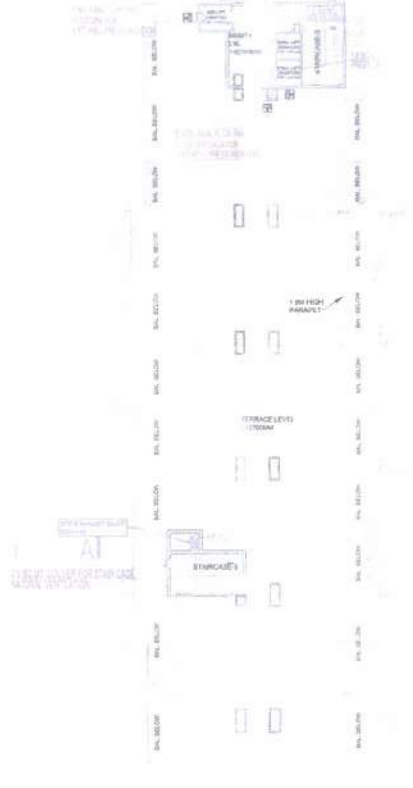

TERRACE PAN



TOILET DETAIL

TYPICAL DIMENSION
 DETAIL FOR ROOM,
 PANTRY AND TOILET.

OWNER
 M/S MAGNITUDE PROPERTIES PVT.LTD. C/O
 EVERLIKE BUILDCON PVT. LTD.
 5TH FLOOR, TIME SQUARE BUILDING,B-BLOCK,
 SUSHANT LOK, PHASE-I, GURGAON-122 002, HARYANA

ARCHITECT

DESIGN FORUM
 K-47, KAILASH COLONY NEW DELHI-48
 PHONE: 011 - 46556800 FAX: 46556801

OWNER'S SIGNATURE

ARCHITECT'S SIGNATURE

PROJECT:

DRAWING TITLE:
 7TH,8TH,9TH,10TH,11TH AND TERRACE PLAN
 MECHANICAL VENTILATION LAYOUT



SCALE = 1:200
 DATE: / /
 DWG. NO.: MV-08

SEVENTH FLOOR AREA CALCULATION					
TYPE	QUANTITY	SHAPE	FORMULA	DETAIL	CALCULATED AREA IN SQ.M
COVERAGE (POSITIVE)					
A	1	RECTANGLE	L * B	50.700 x 15.000	760.500
B	2	RECTANGLE	L * B	0.870 x 0.870	0.756
TOTAL POSITIVE AREA					761.256
COVERAGE (NEGATIVE)					
1	2	RECTANGLE	L * B	1.200 x 0.800	0.960
2	2	RECTANGLE	L * B	0.700 x 0.870	0.609
3	1	RECTANGLE	L * B	2.500 x 2.000	5.000
4	2	RECTANGLE	L * B	1.800 x 2.000	3.600
5	2	RECTANGLE	L * B	1.000 x 0.800	0.800
6	1	RECTANGLE	L * B	2.400 x 0.400	0.960
7	1	RECTANGLE	L * B	2.400 x 1.500	3.600
TOTAL NEGATIVE AREA					19.429
NET COVERED AREA = TOTAL POSITIVE AREA - TOTAL NEGATIVE AREA =					741.827

8TH, 9TH, 10TH FLOOR AREA CALCULATION					
TYPE	QUANTITY	SHAPE	FORMULA	DETAIL	CALCULATED AREA IN SQ.M
COVERAGE (POSITIVE)					
A	1	RECTANGLE	L * B	50.400 x 15.000	756.000
TOTAL POSITIVE AREA					756.000
COVERAGE (NEGATIVE)					
1	2	RECTANGLE	L * B	1.200 x 0.800	0.960
2	2	RECTANGLE	L * B	0.700 x 0.870	0.609
3	1	RECTANGLE	L * B	2.500 x 2.000	5.000
4	2	RECTANGLE	L * B	1.800 x 2.000	3.600
5	2	RECTANGLE	L * B	1.000 x 0.800	0.800
6	1	RECTANGLE	L * B	2.400 x 0.400	0.960
7	1	RECTANGLE	L * B	2.400 x 1.500	3.600
TOTAL NEGATIVE AREA					19.429
NET COVERED AREA = TOTAL POSITIVE AREA - TOTAL NEGATIVE AREA =					736.571

11TH FLOOR AREA CALCULATION					
TYPE	QUANTITY	SHAPE	FORMULA	DETAIL	CALCULATED AREA IN SQ.M
COVERAGE (POSITIVE)					
A	1	RECTANGLE	L * B	50.400 x 15.000	756.000
TOTAL POSITIVE AREA					756.000
COVERAGE (NEGATIVE)					
1	2	RECTANGLE	L * B	1.200 x 0.800	0.960
2	2	RECTANGLE	L * B	0.700 x 0.870	0.609
3	1	RECTANGLE	L * B	2.500 x 2.000	5.000
4	2	RECTANGLE	L * B	1.800 x 2.000	3.600
5	2	RECTANGLE	L * B	1.000 x 0.800	0.800
6	1	RECTANGLE	L * B	2.400 x 0.400	0.960
7	1	RECTANGLE	L * B	2.400 x 1.500	3.600
TOTAL NEGATIVE AREA					19.429
NET COVERED AREA = TOTAL POSITIVE AREA - TOTAL NEGATIVE AREA =					736.571

S NO	TAG	SIZE	COLL	UNITS
1	DW	4000x2400	2400	
2	DW	3000x2400	2400	
3	DW	2000x2400	2400	
4	DW	1800x2400	2400	
5	DW	1500x2400	2400	
6	D	1500x150	2100	
7	D	1200x150	2100	
8	D	1000x150	2100	
9	D	750x150	2100	


SEVENTH FLOOR PLAN AREA DIAGRAM

8TH & 9TH FLOOR PLAN (TYPICAL) AREA DIAGRAM

10TH FLOOR PLAN (TYPICAL) AREA DIAGRAM

11TH FLOOR PLAN AREA DIAGRAM

Certified that Fire Engineering Services is as per the P.E.C. 1985 Part 12 revised 2005




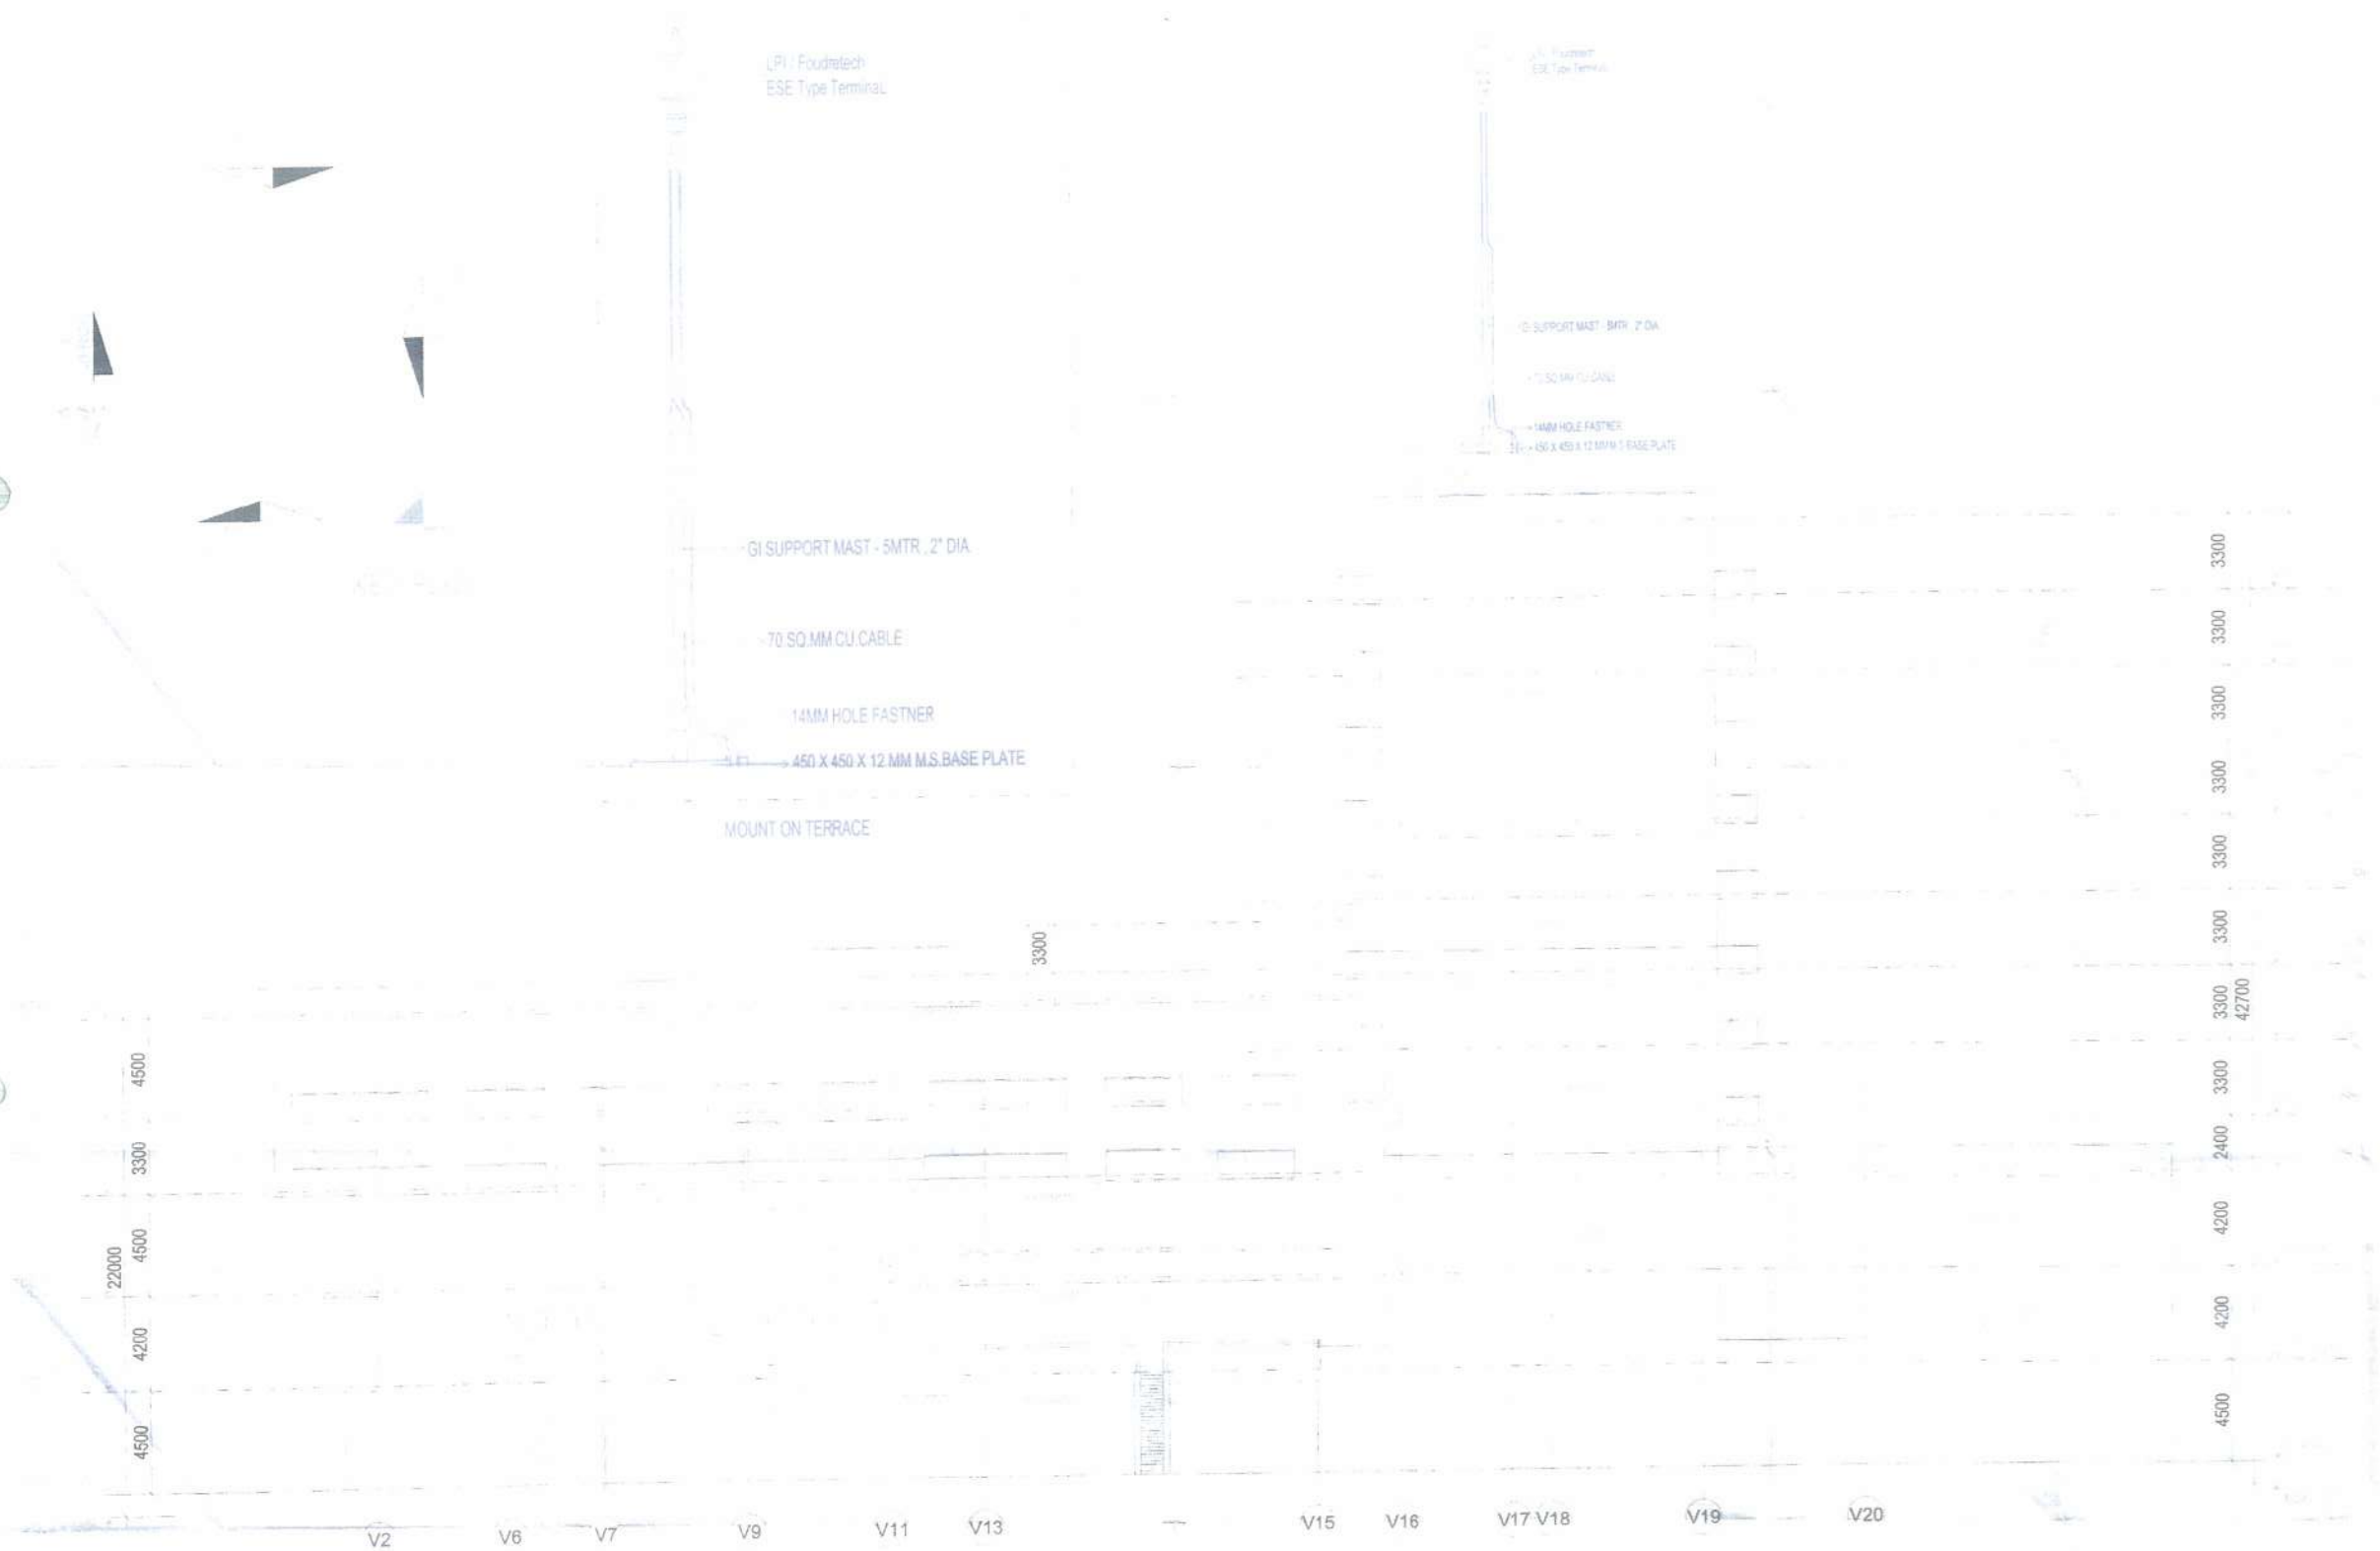


SOUTH SIDE ELEVATION

Checked by: [Signature]
 Drawing No: [Number]
 Date: [Date]


DESIGN FORUM

DESIGN FORUM
 [Signature]

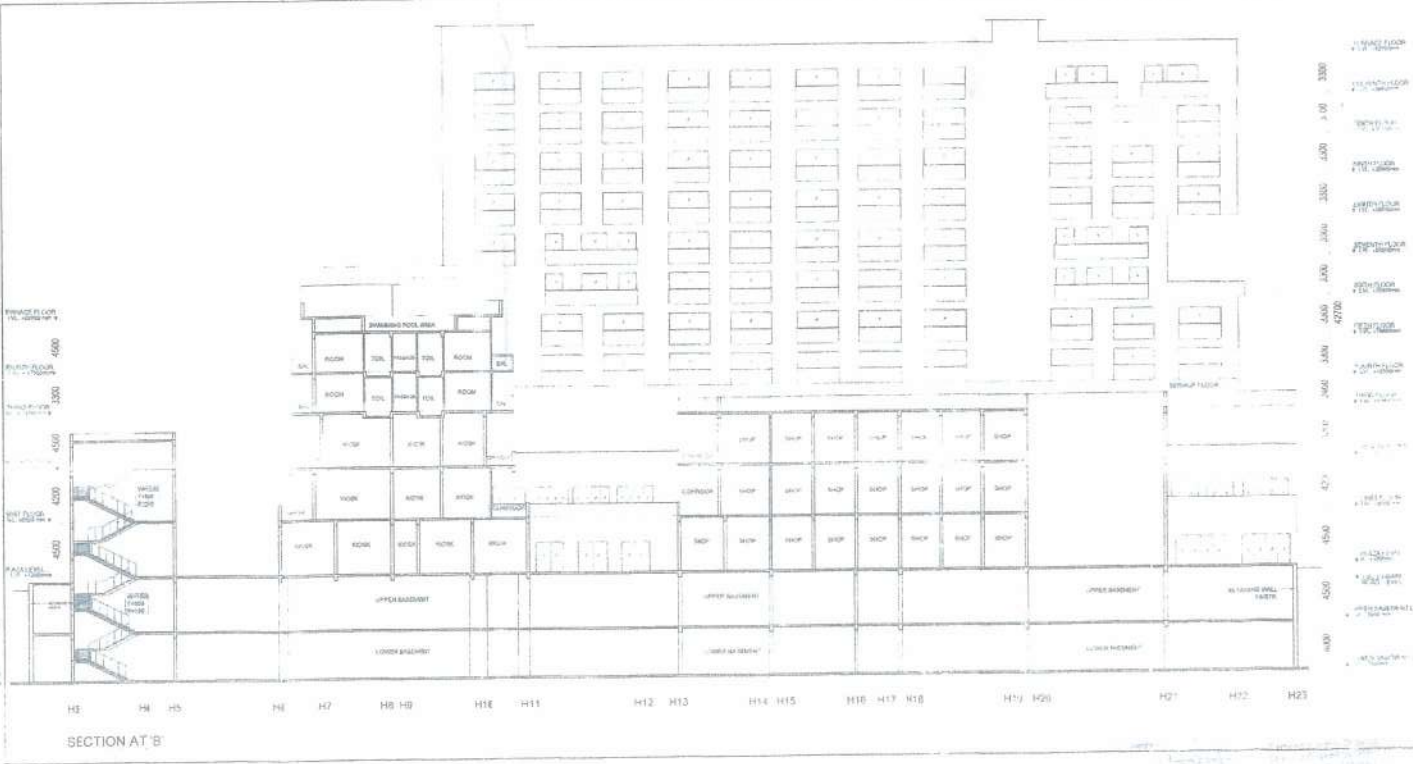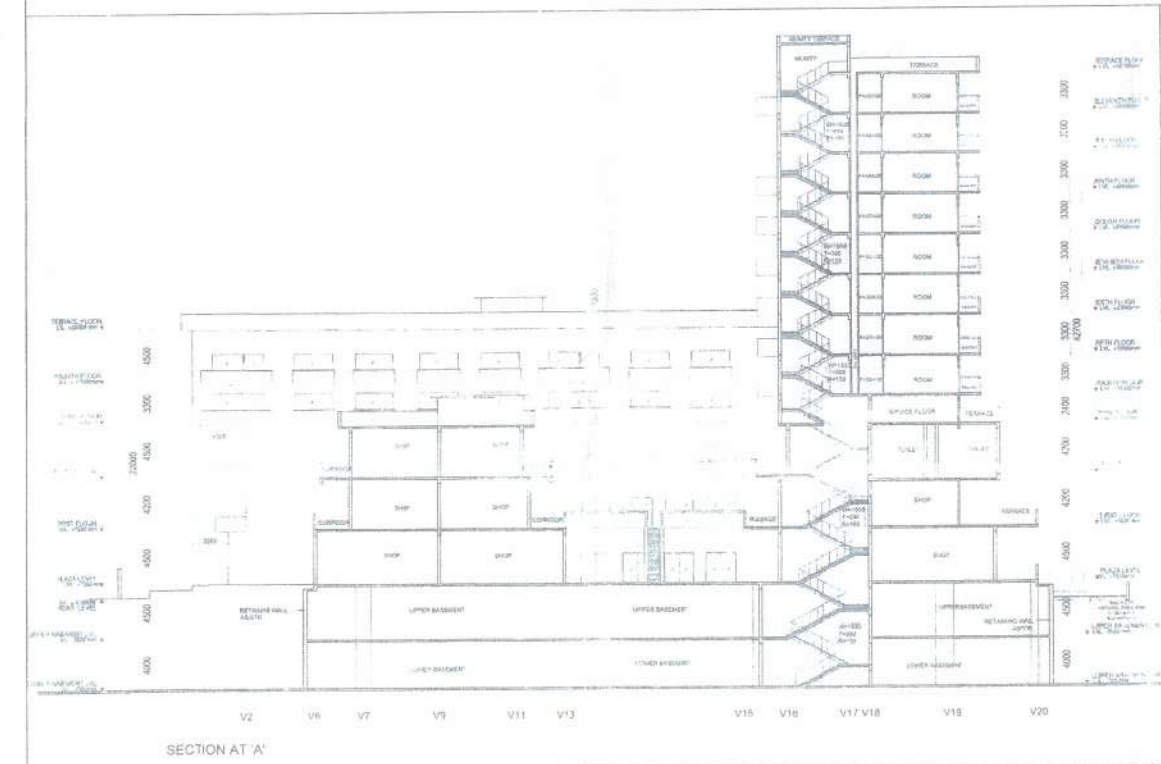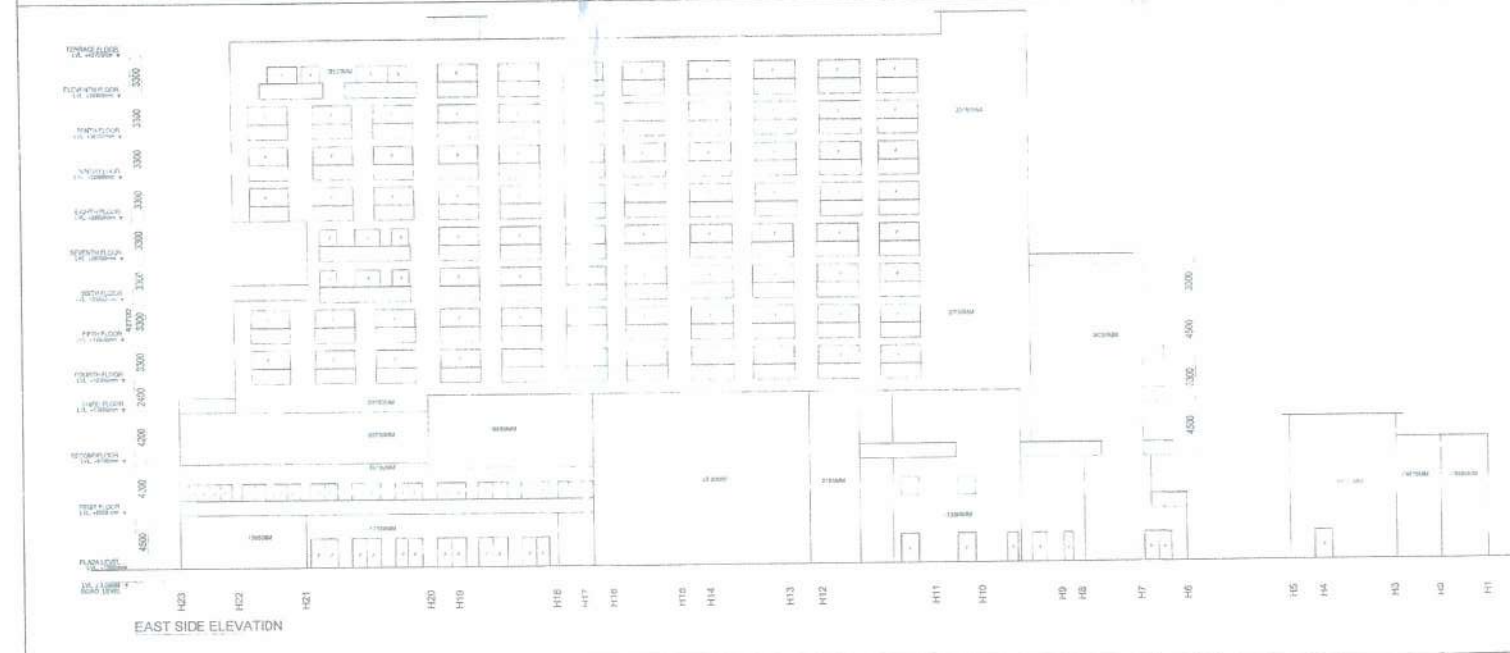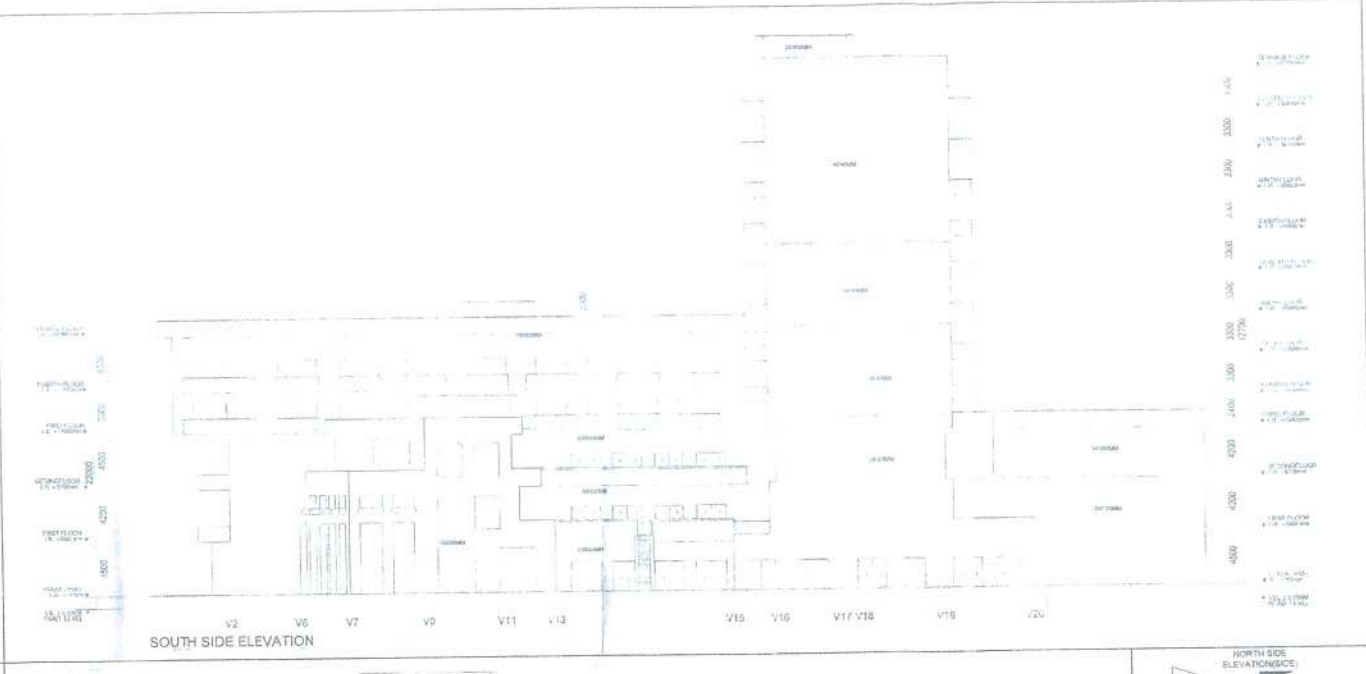

SUBMISSION DRAWING	
SHEET NO. 12	
NOTES :	
<ol style="list-style-type: none"> 1. BUILDING IS AS CONSTRUCTED PER P.L.C. 2. ALL STRUCTURE WITH FINISHES AS PER P.L.C. 3. SANITARY REQUIREMENT AS PER N.B.C. 4. BUILDING WILL BE DESIGNED STRUCTURES AS PER RELEVANT IS CODES FOR EARTH QUAKE RESISTANCE. 5. BUILDING IS FITTED WITH 100% POWER BACK UP. 	
OWNER M/S MAGNITUDE PROPERTIES PVT. LTD. C/O EVERLIKE BUILDCON PVT. LTD. 5th Floor, Time Square Building, B-Block, Sushant Lok Phase-I, Gurgaon-122 002 HARYANA	
ARCHITECT DESIGN FORUM INTERNATIONAL ARCHITECTURE URBAN DESIGN TOWN PLANNING. K-47, KAILASH COLONY NEW DELHI-48 PHONE 011 46556600 FAX 46556601	
OWNER'S SIGNATURE	ARCHITECT'S SIGNATURE
PROJECT PROPOSED BUILDING PLANS OF THE COMMERCIAL COLONY AREA MEASURING 2.6652 ACRES SURFACE NO. 1 OF 2013 DATED 7.08.13 IN PLOT NO. 26, GURGAON MAHESAR URBAN COMPLEX BEING DEVELOPED BY MAGNITUDE PROPERTIES PVT. LTD. IN COLLABORATION WITH EVERLIKE BUILDCON PVT. LTD. DRAWING TITLE	
ELEVATIONS & SECTIONS	
SCALE = 1/200	
DATE	

APPROVED FOR SUBMISSION
 V.S. KUKREJA & ASSOCIATES PVT. LTD.

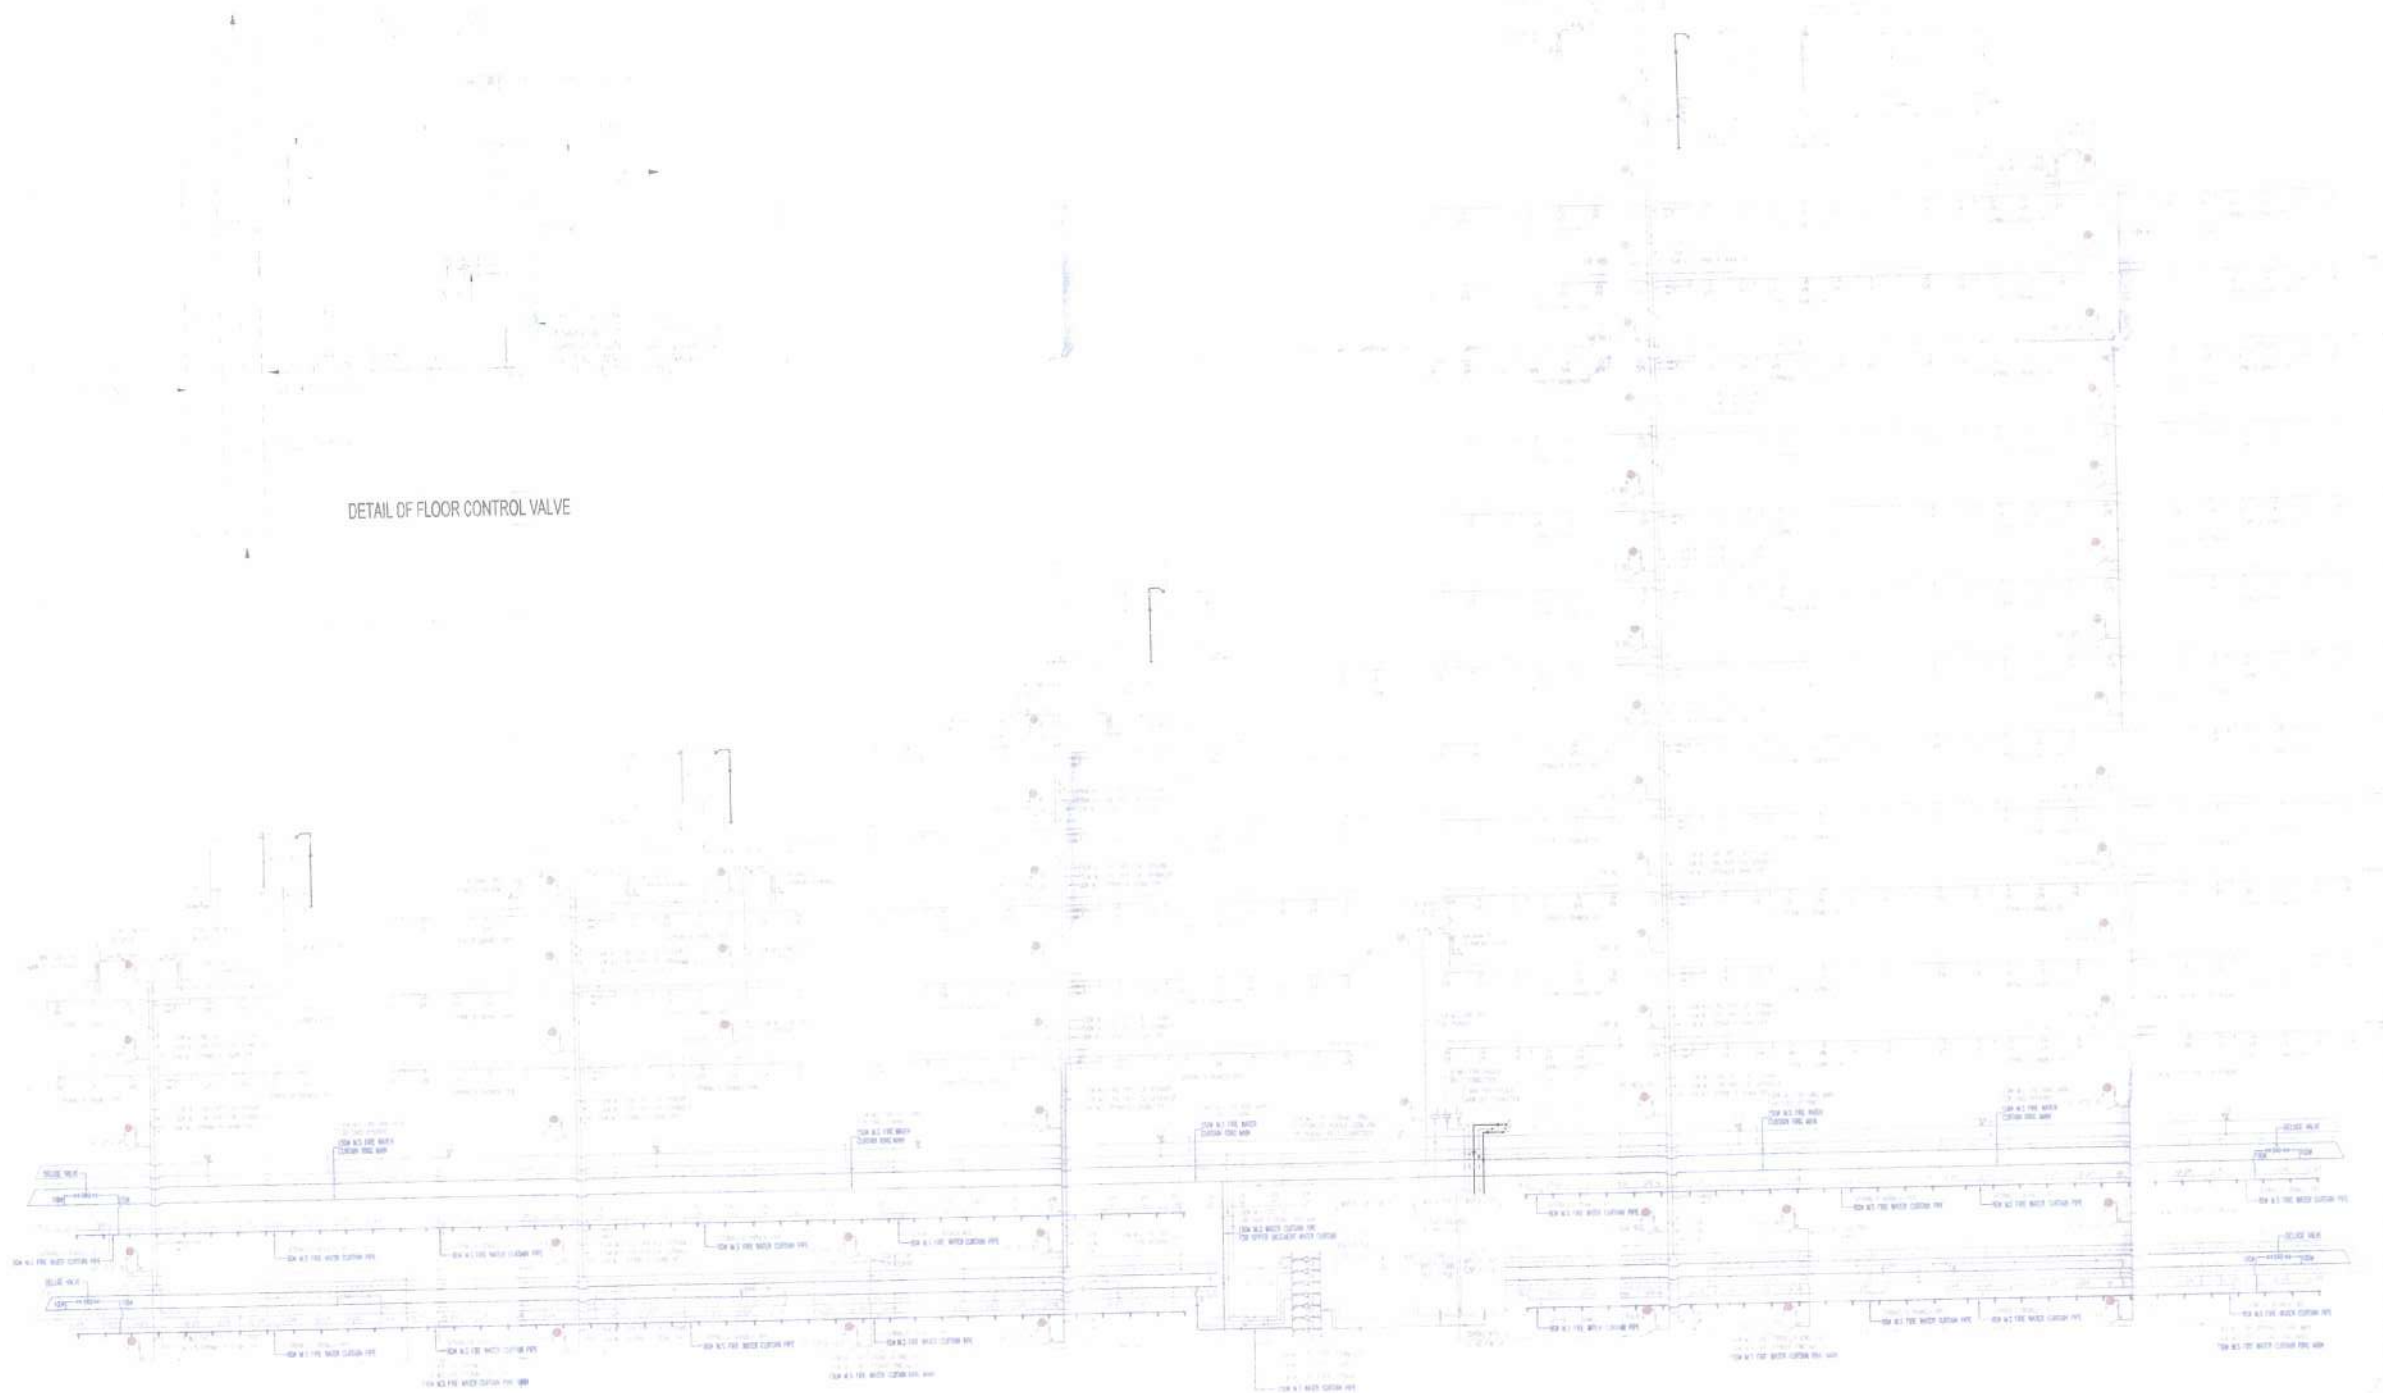

DETAIL OF FLOOR CONTROL VALVE



SUBMISSION DRAWING

V.S. KUKREJA & ASSOCIATES PVT. LTD.
 101, 102, 103,1000



K-47 KAILASH COLONY, NEW DELHI-110048
 PHONE: 011-46556600, FAX: 46556601

PROJECT NAME & ADDRESS
 MERCHANT PLAZA
 COMMERCIAL COMPLEX AT SECTOR-88
 VILLAGE HAYATPUR, PATAUDI ROAD,
 GURGAON, HARYANA
 CLIENT NAME & ADDRESS
 M/S MAGNITUDE PROPERTIES PVT LTD CO
 EVEREAGE BUILDCON PVT LTD
 5TH FLOOR, 1462 SQUARE BUILDING B BLDG
 SUBHARTI COL, PHASE-4 GURGAON 124 002 HARYANA

NAME OF THE DRAWING
 TITLE:-
FIRE FIGHTING SCHEMATIC DIAGRAM

SUB TITLE:-
FIRE FIGHTING LAYOUT

JOB NO.	VKPL-2069
SCALE	N.T.S
DATE	17.08.2018
DRAWN	SHYAM
CHKD. BY	P.K.JHA
DRG NO	FF-SD-01
Rev. No.	North

