


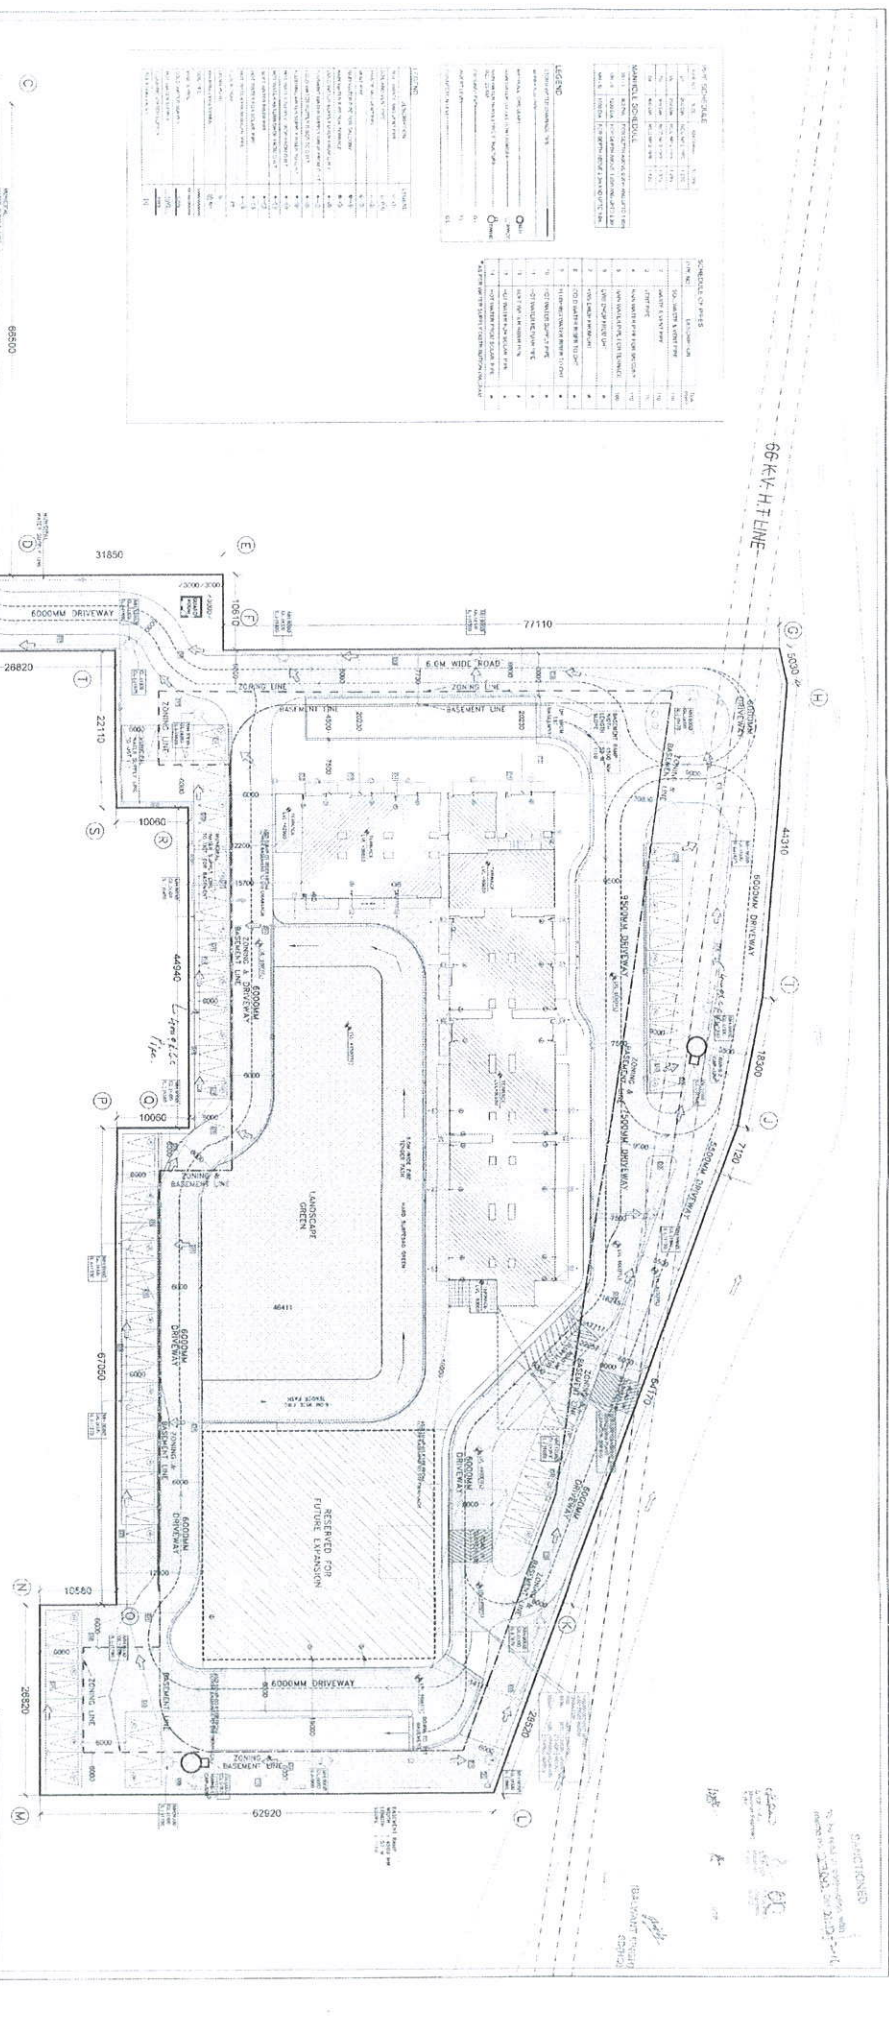


66 KEY H LINE



**PROPERTY INFORMATION**

OWNER	MS MAGIC EYE DEVELOPERS PVT LTD
PROJECT NAME	PROPOSED BUILDING PLAN FOR CONVEGICAL COLONY AMBASAPUR 33 ACRES (LICENSE NO. 4 OF 2016 DATED 11-04-2018) IN SEC. 108 GURGAON BEING DEVELOPED BY MS MAGIC EYE DEVELOPERS PVT LTD
PROJECT NO.	18/2018
DATE OF SUBMISSION	18/04/2018
DATE OF APPROVAL	18/04/2018
DATE OF REVISION	
DATE OF CLOSURE	
DATE OF CANCELLATION	
DATE OF RESCINDING	
DATE OF REVOCATION	
DATE OF DELETION	
DATE OF TRANSFER	
DATE OF SURRENDER	
DATE OF ABANDONMENT	
DATE OF EXPIRY	
DATE OF CANCELLATION	
DATE OF RESCINDING	
DATE OF REVOCATION	
DATE OF DELETION	
DATE OF TRANSFER	
DATE OF SURRENDER	
DATE OF ABANDONMENT	

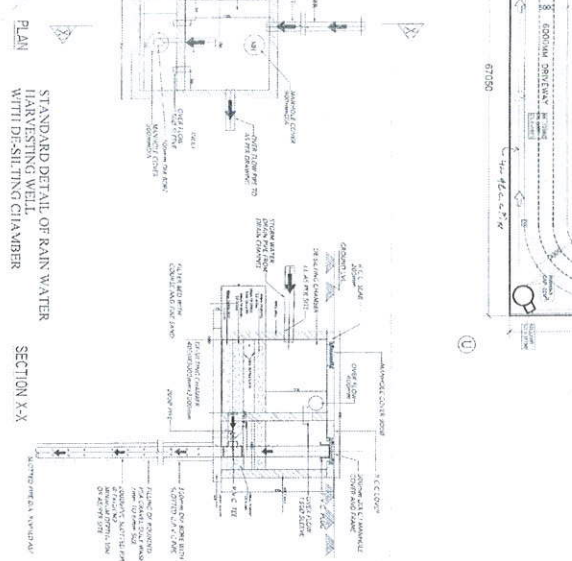

**TOTAL PARKING REQUIRED**

TOTAL PARKING @ 1:15 (24.50 MTR)	454
PARKING ON SURFACE (Minimum 33%)	88
<b>TOTAL PARKING PROPOSED</b>	<b>366</b>
TOTAL PARKING PROVIDED ON SITE (SURFACE)	88
PARKING PROVIDED ON BASEMENT (COVERED)	278
<b>TOTAL PARKING</b>	<b>366</b>

**AREA CALCULATIONS**

	IN ACS	IN SQ. MTRS
SITE AREA @ 2048.85 SQ.MTRS / ACS	3.1935	34178.139
GROUND COVERED PERMISSIBLE @ 40% OF 3.1935	1.2774	13712.99
PROPOSED GROUND COVER	1.2854	13825.65
PERMISSIBLE F.A.R. @ 1.75	5.5886	59922.99
PROPOSED F.A.R.	1.5115	16088.99
<b>OPEN AT LEAST 50%</b>	<b>4.0771</b>	<b>43834.00</b>
<b>COVERED F.A.R. @ 1.75/50 MTR</b>	<b>0.8547</b>	<b>9115.99</b>

- NOTES:**
- ALL DIMENSIONS IN MM.
  - GATE & BUILDING WALL AS PER ZONING.
  - BUILDING SHALL BE FULLY AIR CONDITIONED, MECHANICALLY VENTILATED & FULLY SHOWN WITH 200W POWER SECTION.
  - FIRE SAFETY MEASURES:-
  - PROPER FIRE SAFETY MEASURES IN THE MULTI STORED BUILDINGS AS PER THE NATIONAL DEVELOPMENT RULES, 1987 NATIONAL BUILDING CODE OF INDIA AND THE SAME SHOULD BE CERTIFIED FROM THE COMPETENT AUTHORITY.
  - SOLAR PHOTOVOLTAIC COVER PLANT.
  - THE INSTALLATION OF SOLAR PHOTOVOLTAIC COVER PLANT AS PER PROVISION OF NOTIFICATION NO. 1232/2005-5 POWER DATED 02.09.2014 OF HARYANA GOVT. RENEWABLE ENERGY AUTHORITY INDIA/SHARDAHANA GOVT. NOTIFICATION IS APPLICABLE.

**For Magic**

**MS MAGIC EYE DEVELOPERS PVT. LTD.**

**ACA ARCHITECTURE**


**MS MAGIC EYE DEVELOPERS PVT. LTD.**

S.N.O.	STUDIO-APARTMENT	BLOCK	AREA
GROUND COVER	13825.65		
1ST FLOOR F.A.R.	13825.65		
2ND FLOOR F.A.R.	13825.65		
3RD FLOOR F.A.R.	13825.65		
4TH FLOOR F.A.R.	13825.65		
5TH FLOOR F.A.R.	13825.65		
6TH FLOOR F.A.R.	13825.65		
7TH FLOOR F.A.R.	13825.65		
8TH FLOOR F.A.R.	13825.65		
9TH FLOOR F.A.R.	13825.65		
10TH FLOOR F.A.R.	13825.65		
11TH FLOOR F.A.R.	13825.65		
12TH FLOOR F.A.R.	13825.65		
13TH FLOOR F.A.R.	13825.65		
14TH FLOOR F.A.R.	13825.65		
15TH FLOOR F.A.R.	13825.65		
16TH FLOOR F.A.R.	13825.65		
17TH FLOOR F.A.R.	13825.65		
18TH FLOOR F.A.R.	13825.65		
19TH FLOOR F.A.R.	13825.65		
20TH FLOOR F.A.R.	13825.65		
TOTAL AREA	278000.00		
TOTAL AREA COVERED	13825.65		
TOTAL AREA OPEN	264174.35		
TOTAL BUILD UP AREA (TOTAL)	278000.00		
TOTAL AREA COVERED	13825.65		
TOTAL AREA OPEN	264174.35		




**DOOR WINDOW SCHEDULE**

S.NO	SIZE	SIL LVL	UNIT	LOCATION
1	2000 x 2000	100	2800	...
2	1500 x 1500	100	2800	...
3	1000 x 1000	100	2800	...
4	...	...	...	...

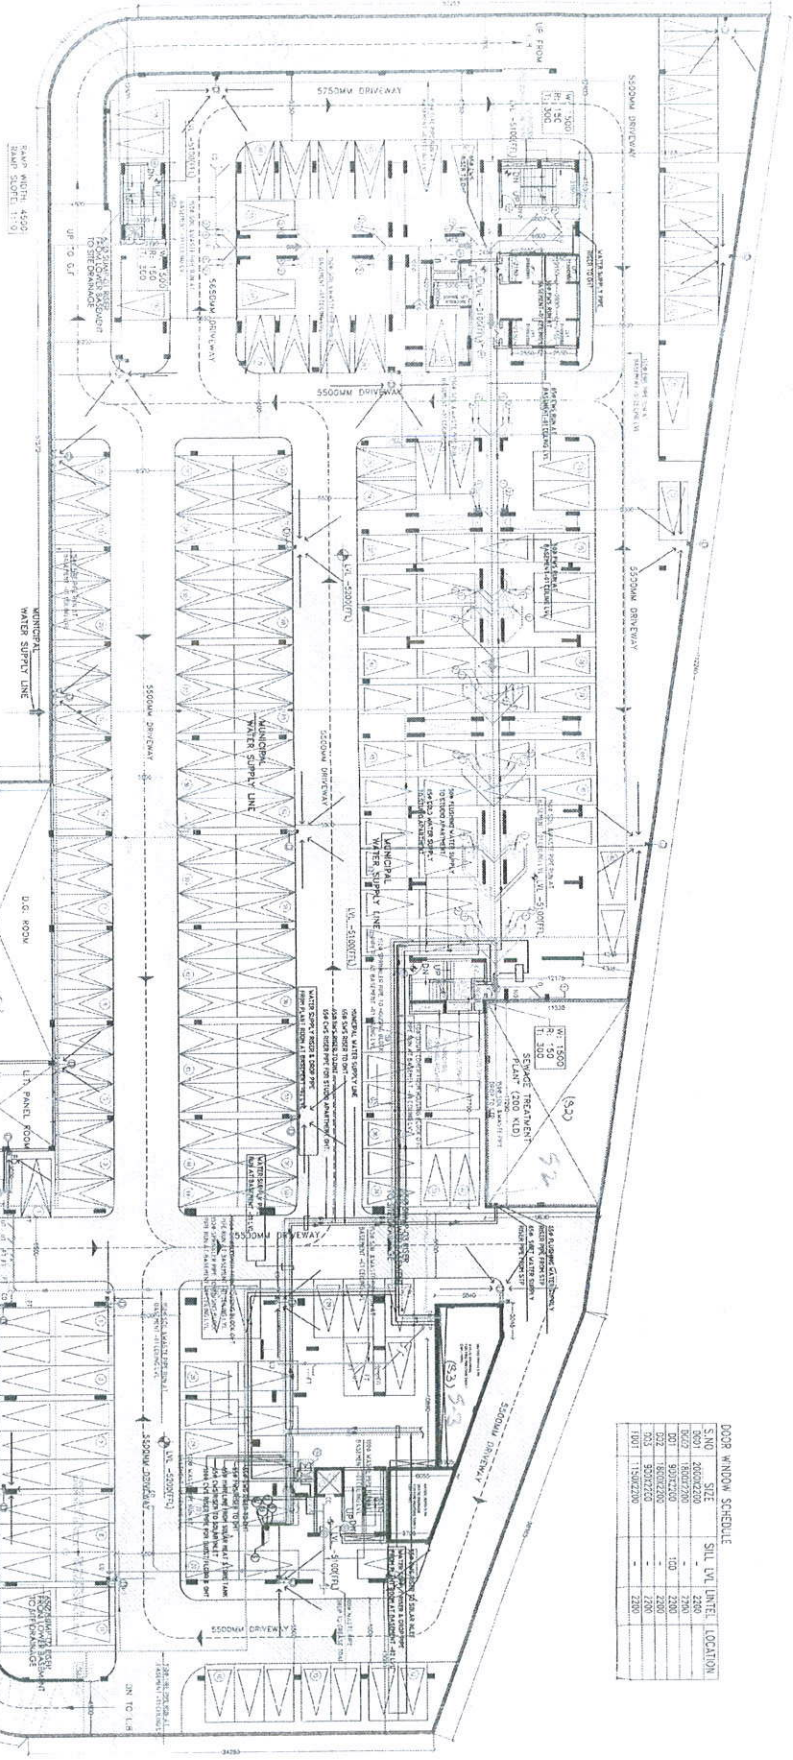

FIRST BASEMENT PLAN  
LV. -5200MM

FIRST BASEMENT MECHANICAL PARKING 83  
TOTAL PARKING = 166+83 = 249

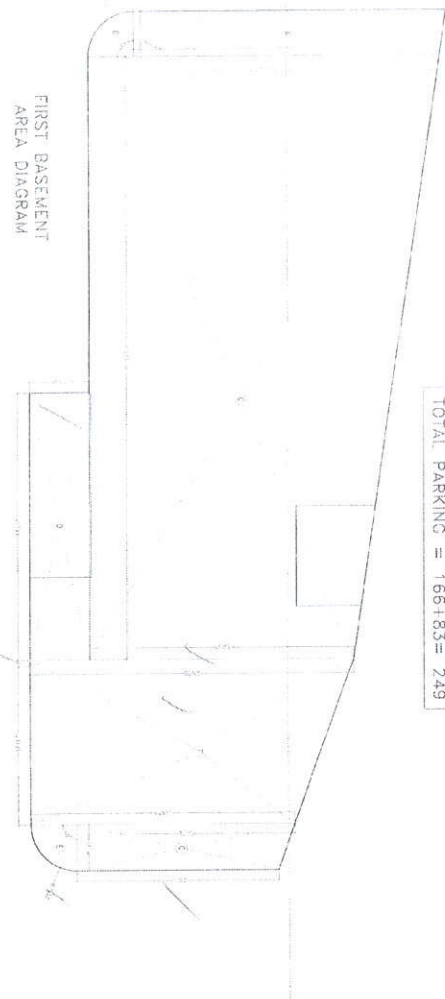

(S1) SERVICE-1 AREA DIAGRAM

(S2) SERVICE-2 AREA DIAGRAM

(S3) SERVICE-3 AREA DIAGRAM

**MECHANICAL PARKING**

NO.	AREA	TYPE	NO. OF SPACES
1	...	...	...
2	...	...	...
**LEGEND**

MECHANICAL PARKING

CAR PARKING

MECHANICAL PARKING

CAR PARKING

**FOR MAJOR DEVELOPERS Pvt. Ltd**

**ACCA**

AGENCY FOR THE DEVELOPERS

AGENCY FOR THE DEVELOPERS


AGENCY FOR THE DEVELOPERS

Authorised Signatory




Stamp and signature area for the signatory.



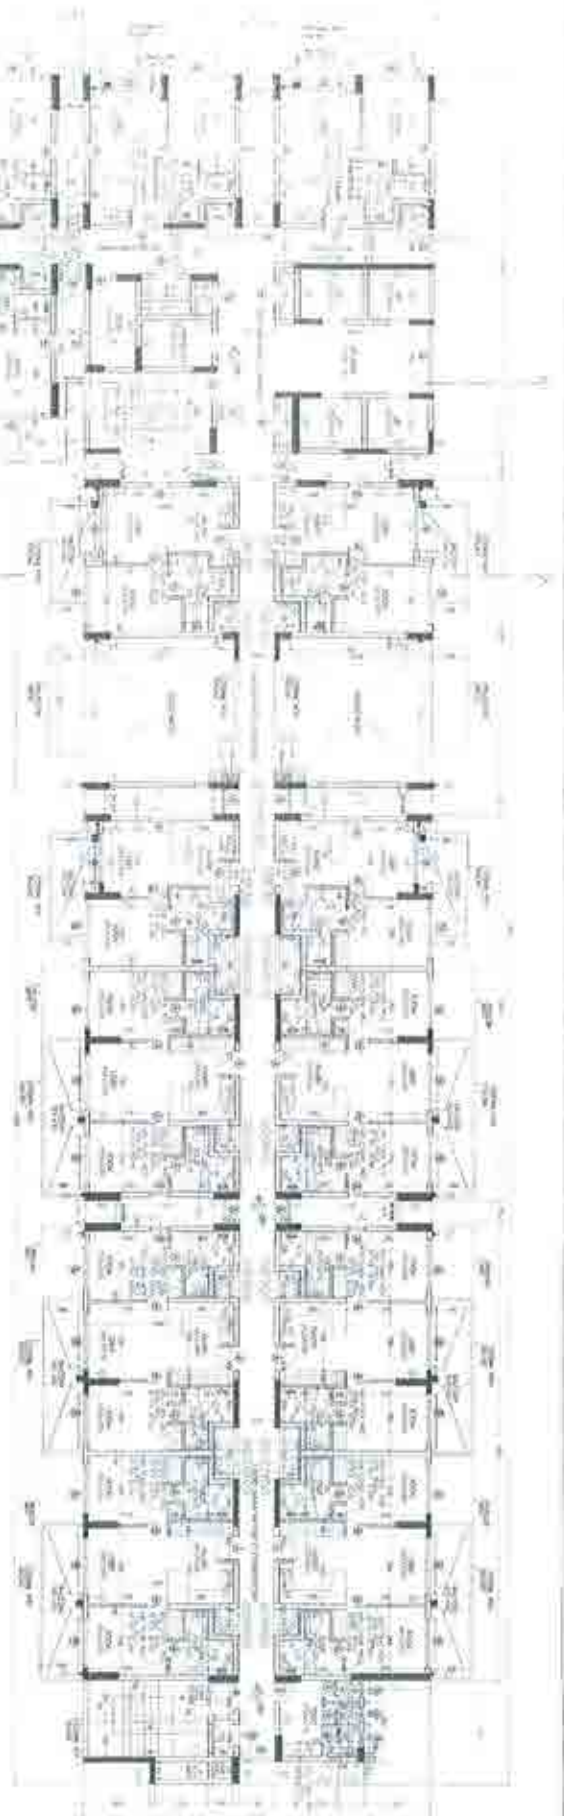

1ST FLOOR PLAN

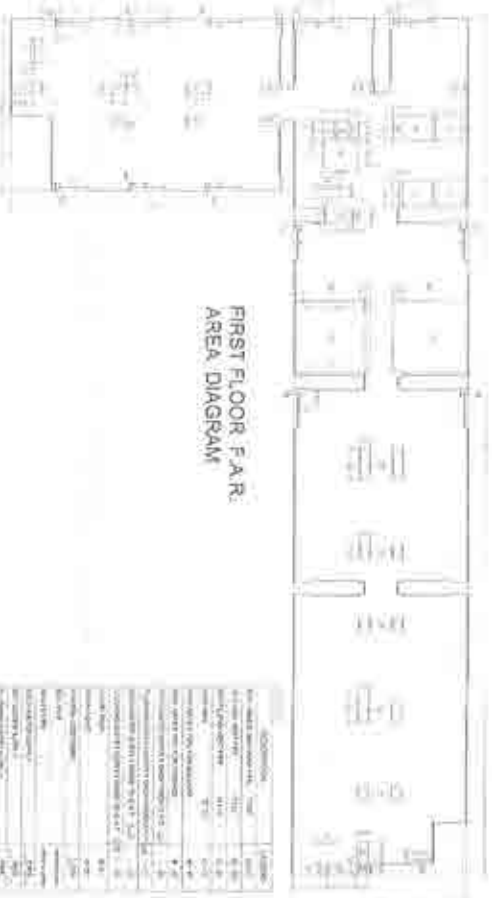

FIRST FLOOR F.A.R. AREA DIAGRAM



TOILET DETAIL



NO.	DESCRIPTION	QTY	UNIT	REMARKS
1	TOILET	1	NO.	
2	TOILET	1	NO.	


NO.	DESCRIPTION	QTY	UNIT	REMARKS
1	TOILET	1	NO.	
2	TOILET	1	NO.	

For Magic Eye Developers Pvt. Ltd.


Authorised Signatory

NO.	DESCRIPTION	QTY	UNIT	REMARKS
1	TOILET	1	NO.	
2	TOILET	1	NO.	

**ACA** ARCHITECTS & ASSOCIATES
   
**MAGIC EYE DEVELOPERS**
  
 PROJECT: [Project Name]

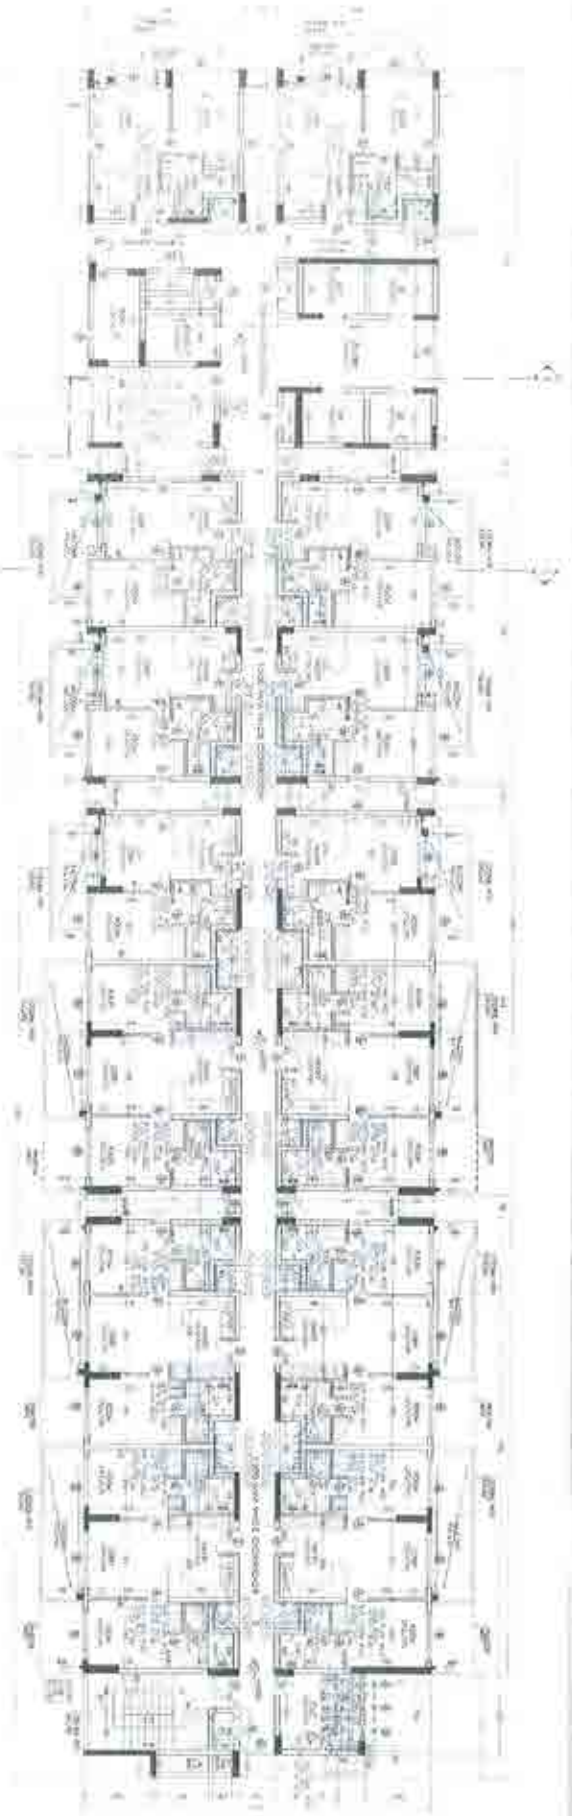

14TH FLOOR PLAN

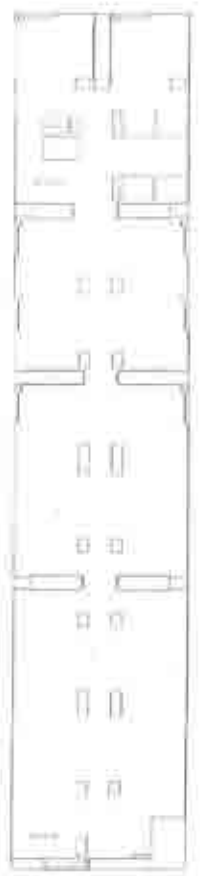

14TH FLOOR AREA DIAGRAM  
(same as 13th floor (a.r. diagram))



TOILET DETAIL

NO.	DESCRIPTION	QTY	UNIT	REMARKS
1	TOILET	1	EA	
2	WATER	1	EA	
3	SEWER	1	EA	
4	VENT	1	EA	
5	WALL	1	EA	
6	FLOOR	1	EA	
7	CEILING	1	EA	

NO.	DESCRIPTION	QTY	UNIT	REMARKS
1	TOILET	1	EA	
2	WATER	1	EA	
3	SEWER	1	EA	
4	VENT	1	EA	
5	WALL	1	EA	
6	FLOOR	1	EA	
7	CEILING	1	EA	

NO.	DESCRIPTION	QTY	UNIT	REMARKS
1	TOILET	1	EA	
2	WATER	1	EA	
3	SEWER	1	EA	
4	VENT	1	EA	
5	WALL	1	EA	
6	FLOOR	1	EA	
7	CEILING	1	EA	

NO.	DESCRIPTION	QTY	UNIT	REMARKS
1	TOILET	1	EA	
2	WATER	1	EA	
3	SEWER	1	EA	
4	VENT	1	EA	
5	WALL	1	EA	
6	FLOOR	1	EA	
7	CEILING	1	EA	

NO.	DESCRIPTION	QTY	UNIT	REMARKS
1	TOILET	1	EA	
2	WATER	1	EA	
3	SEWER	1	EA	
4	VENT	1	EA	
5	WALL	1	EA	
6	FLOOR	1	EA	
7	CEILING	1	EA	

FOR MORE DETAILS, SEE THE ARCHITECTURAL DRAWINGS AND SPECIFICATIONS.


ARCHITECT: ERMAKOV ETC DESIGNERS

ACA  
ARCHITECTS


14TH FLOOR  
14TH FLOOR

Authorised Signatory



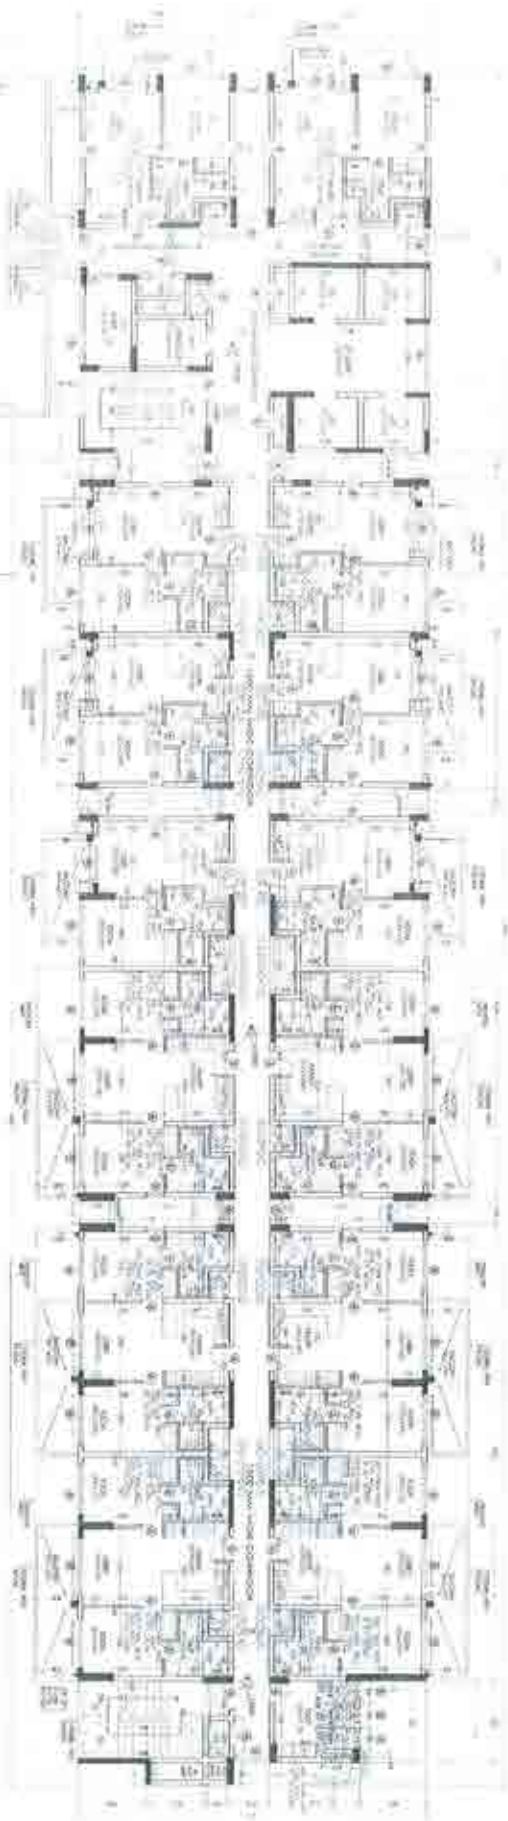

13TH FLOOR PLAN

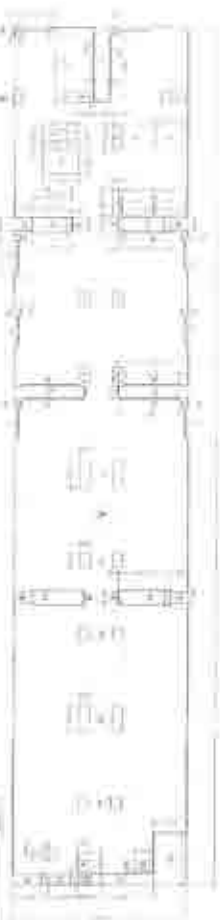

13TH FLOOR AREA DIAGRAM



Room No.	Description	Area (sq ft)
1301	Office	1,100
1302	Office	1,100
NO.	DESCRIPTION	AMOUNT
1		
2		
13TH FLOOR MUNITV AREA DIAGRAM

Authorised Signatory

*(Handwritten Signature)*

**13TH FLOOR AREA SUMMARY**

Room No.	Description	Area (sq ft)
1301	Office	1,100
1302	Office	1,100
13TH FLOOR AREA SUMMARY

Office	1,100
Corridor	1,100
Staircase	1,100
Elevator	1,100
Service Area	1,100
Restroom	1,100
Storage	1,100
Plant Room	1,100
Miscellaneous	1,100
<b>Total</b>	<b>10,000</b>


RECORDED AND FILED IN THE OFFICE OF THE REGISTRAR OF COMPANIES AND BUSINESS NAMES AT THE REGISTERED OFFICE OF THE REGISTRAR OF COMPANIES AND BUSINESS NAMES, ST. MARTIN'S PLACE, LONDON, W.C.2R 9BS.

13TH FLOOR AREA SUMMARY


13TH FLOOR AREA SUMMARY

13TH FLOOR AREA SUMMARY


13TH FLOOR AREA SUMMARY

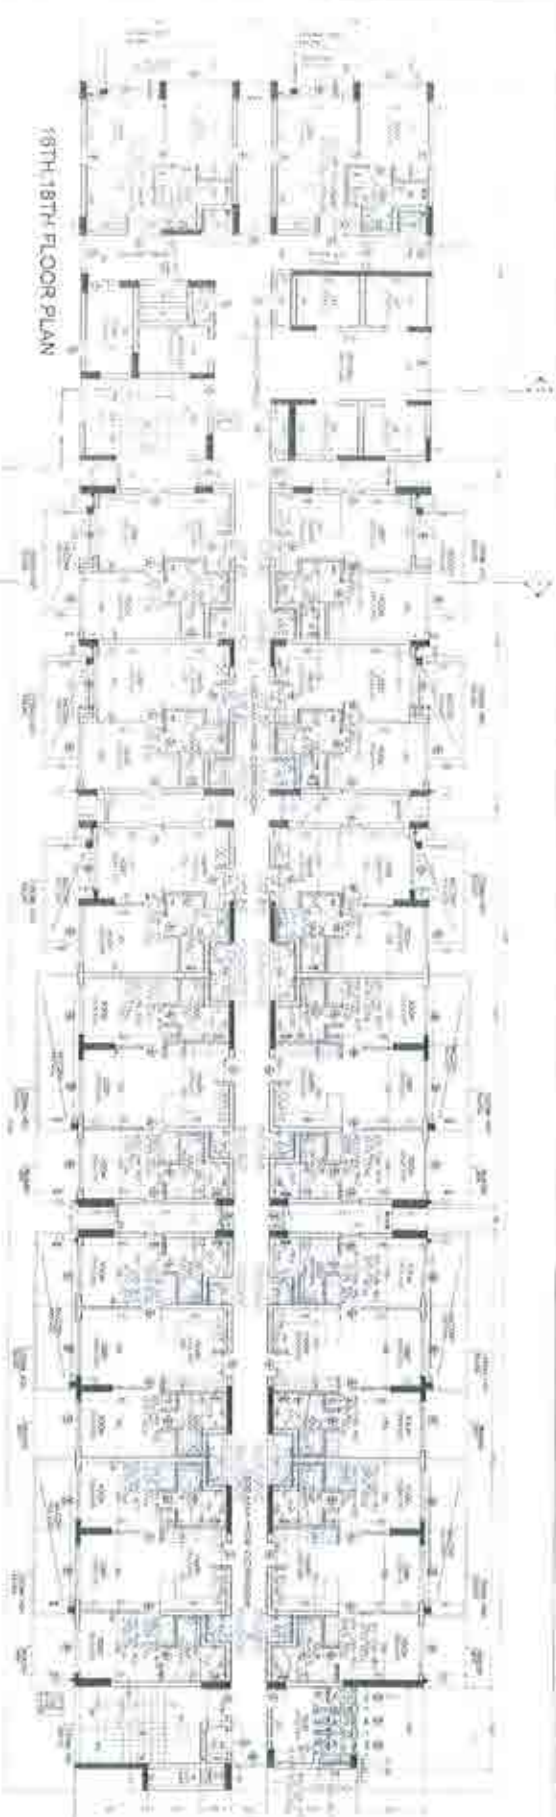

18TH-18TH FLOOR PLAN

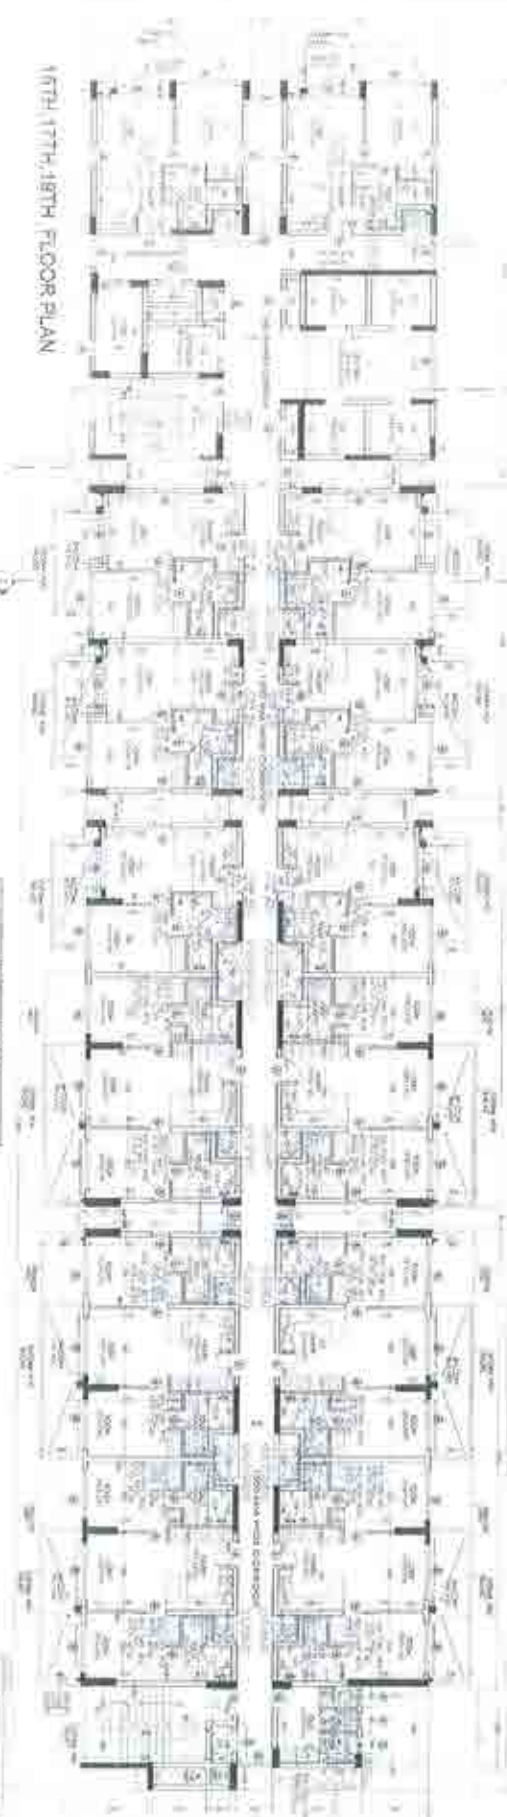

18TH-18TH FLOOR PLAN

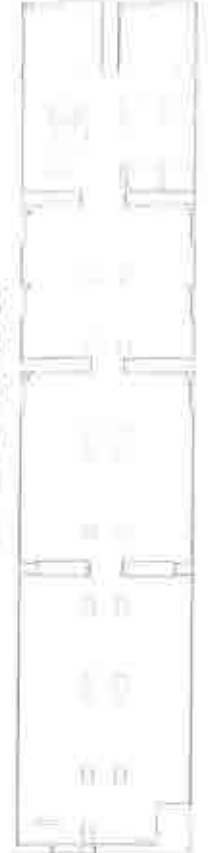

15TH TO 19TH FLOOR AREA DIAGRAM  
(Same as 30th floor (S.I. diagram))

GENERAL INFORMATION	
PROJECT NAME	15TH-19TH FLOOR AREA DIAGRAM
CLIENT	ASAC
DESIGNER	ASAC
DATE	2024.08.01
SCALE	1:100
PROJECT NO.	2024.08.01
DESIGNER	ASAC
DATE	2024.08.01
SCALE	1:100
PROJECT NO.	2024.08.01

ASAC  
ARCHITECTS  
15TH-19TH FLOOR AREA DIAGRAM  
2024.08.01

**Asac Architects**  
15TH-19TH FLOOR AREA DIAGRAM  
2024.08.01



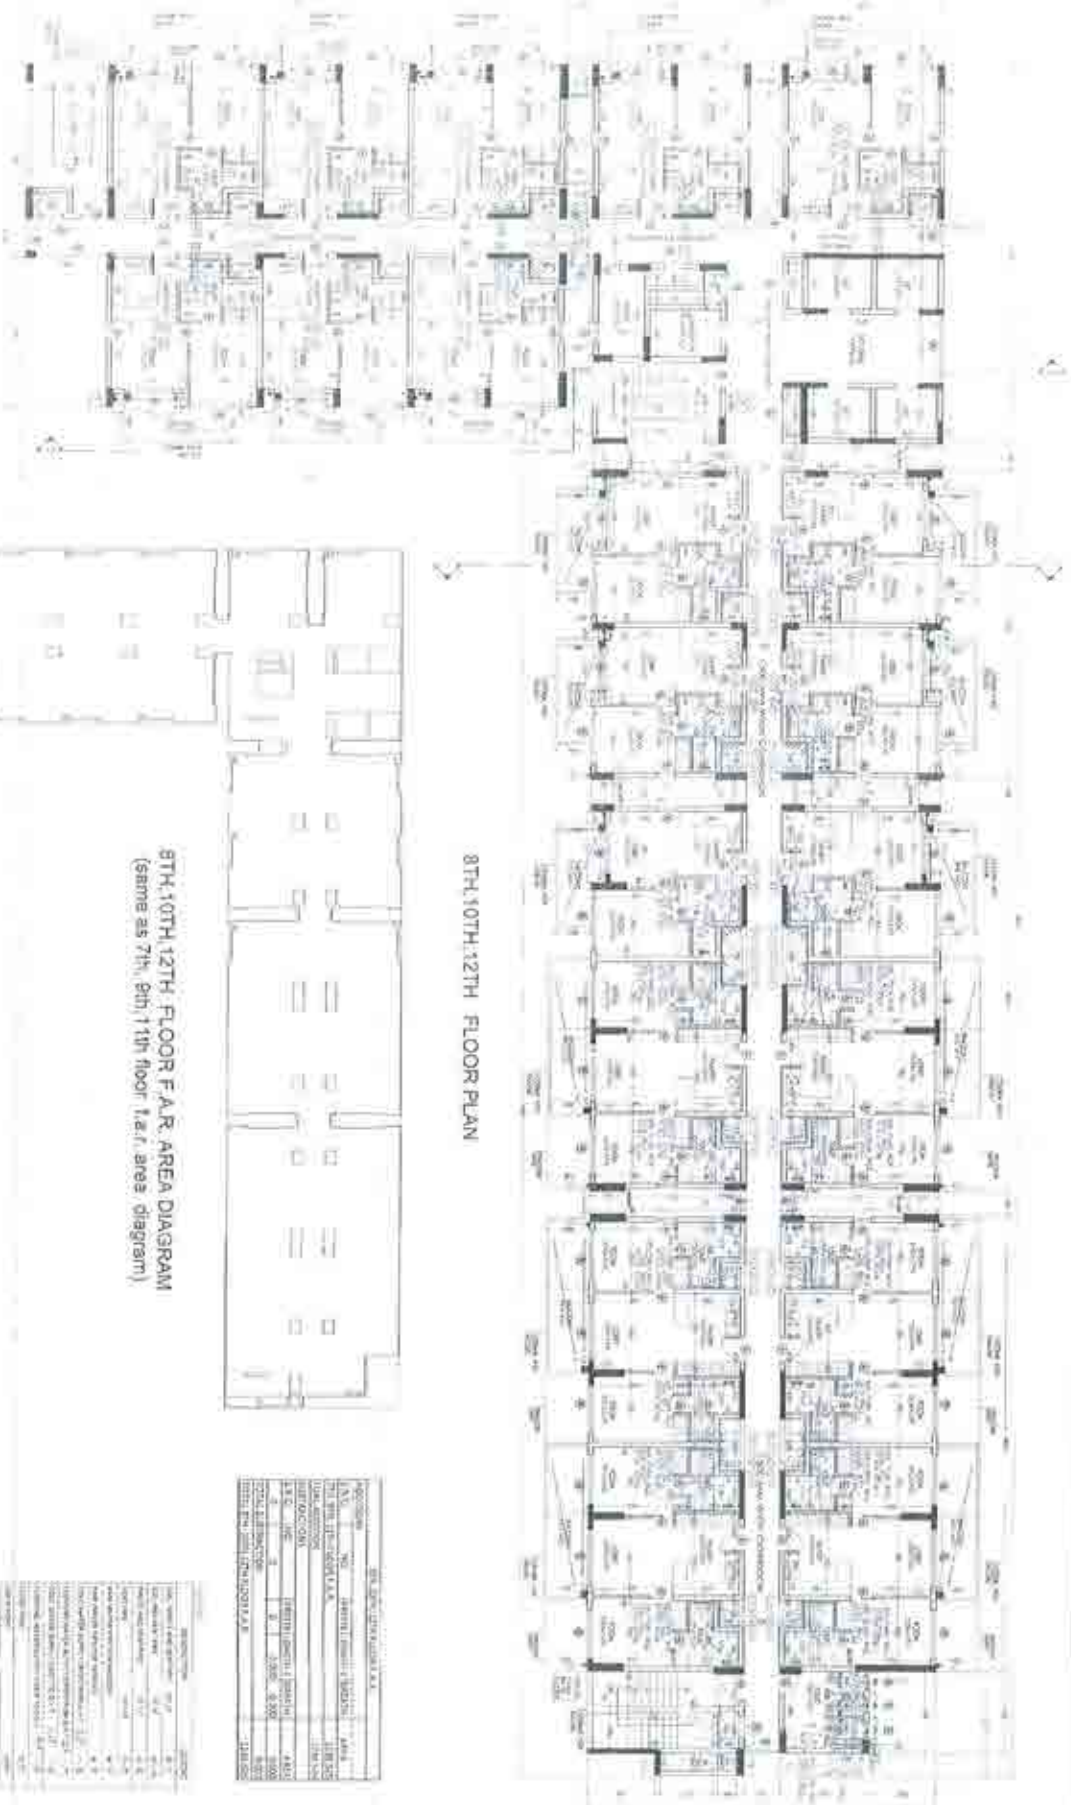

8TH, 10TH, 12TH FLOOR PLAN



8TH, 10TH, 12TH FLOOR F.A.R. AREA DIAGRAM  
(same as 7th, 9th, 11th floor f.a.r. area diagram)



TOILET DETAIL

8TH, 10TH, 12TH FLOOR F.A.R. AREA	
NO. OF FLOORS	3
FLOOR AREA	1,111.00
FLOOR AREA PER FLOOR	370.33
FLOOR AREA PER FLOOR PER UNIT	370.33
FLOOR AREA PER FLOOR PER UNIT PER SQUARE FOOT	1.00
FLOOR AREA PER FLOOR PER UNIT PER SQUARE METRE	1.00
FLOOR AREA PER FLOOR PER UNIT PER SQUARE METRE PER UNIT	1.00
FLOOR AREA PER FLOOR PER UNIT PER SQUARE METRE PER UNIT PER UNIT	1.00
FLOOR AREA PER FLOOR PER UNIT PER SQUARE METRE PER UNIT PER UNIT PER UNIT	1.00


8TH, 10TH, 12TH FLOOR F.A.R. AREA	
NO. OF FLOORS	3
FLOOR AREA	1,111.00
FLOOR AREA PER FLOOR	370.33
FLOOR AREA PER FLOOR PER UNIT	370.33
FLOOR AREA PER FLOOR PER UNIT PER SQUARE FOOT	1.00
FLOOR AREA PER FLOOR PER UNIT PER SQUARE METRE	1.00
FLOOR AREA PER FLOOR PER UNIT PER SQUARE METRE PER UNIT	1.00
FLOOR AREA PER FLOOR PER UNIT PER SQUARE METRE PER UNIT PER UNIT	1.00
FLOOR AREA PER FLOOR PER UNIT PER SQUARE METRE PER UNIT PER UNIT PER UNIT	1.00

For Magic Eye Developers Pvt. Ltd.

*Magic Eye*  
Approved Signatory

8TH, 10TH, 12TH FLOOR F.A.R. AREA  
MAGIC EYE DEVELOPERS  
8TH, 10TH, 12TH FLOOR F.A.R. AREA  
MAGIC EYE DEVELOPERS  
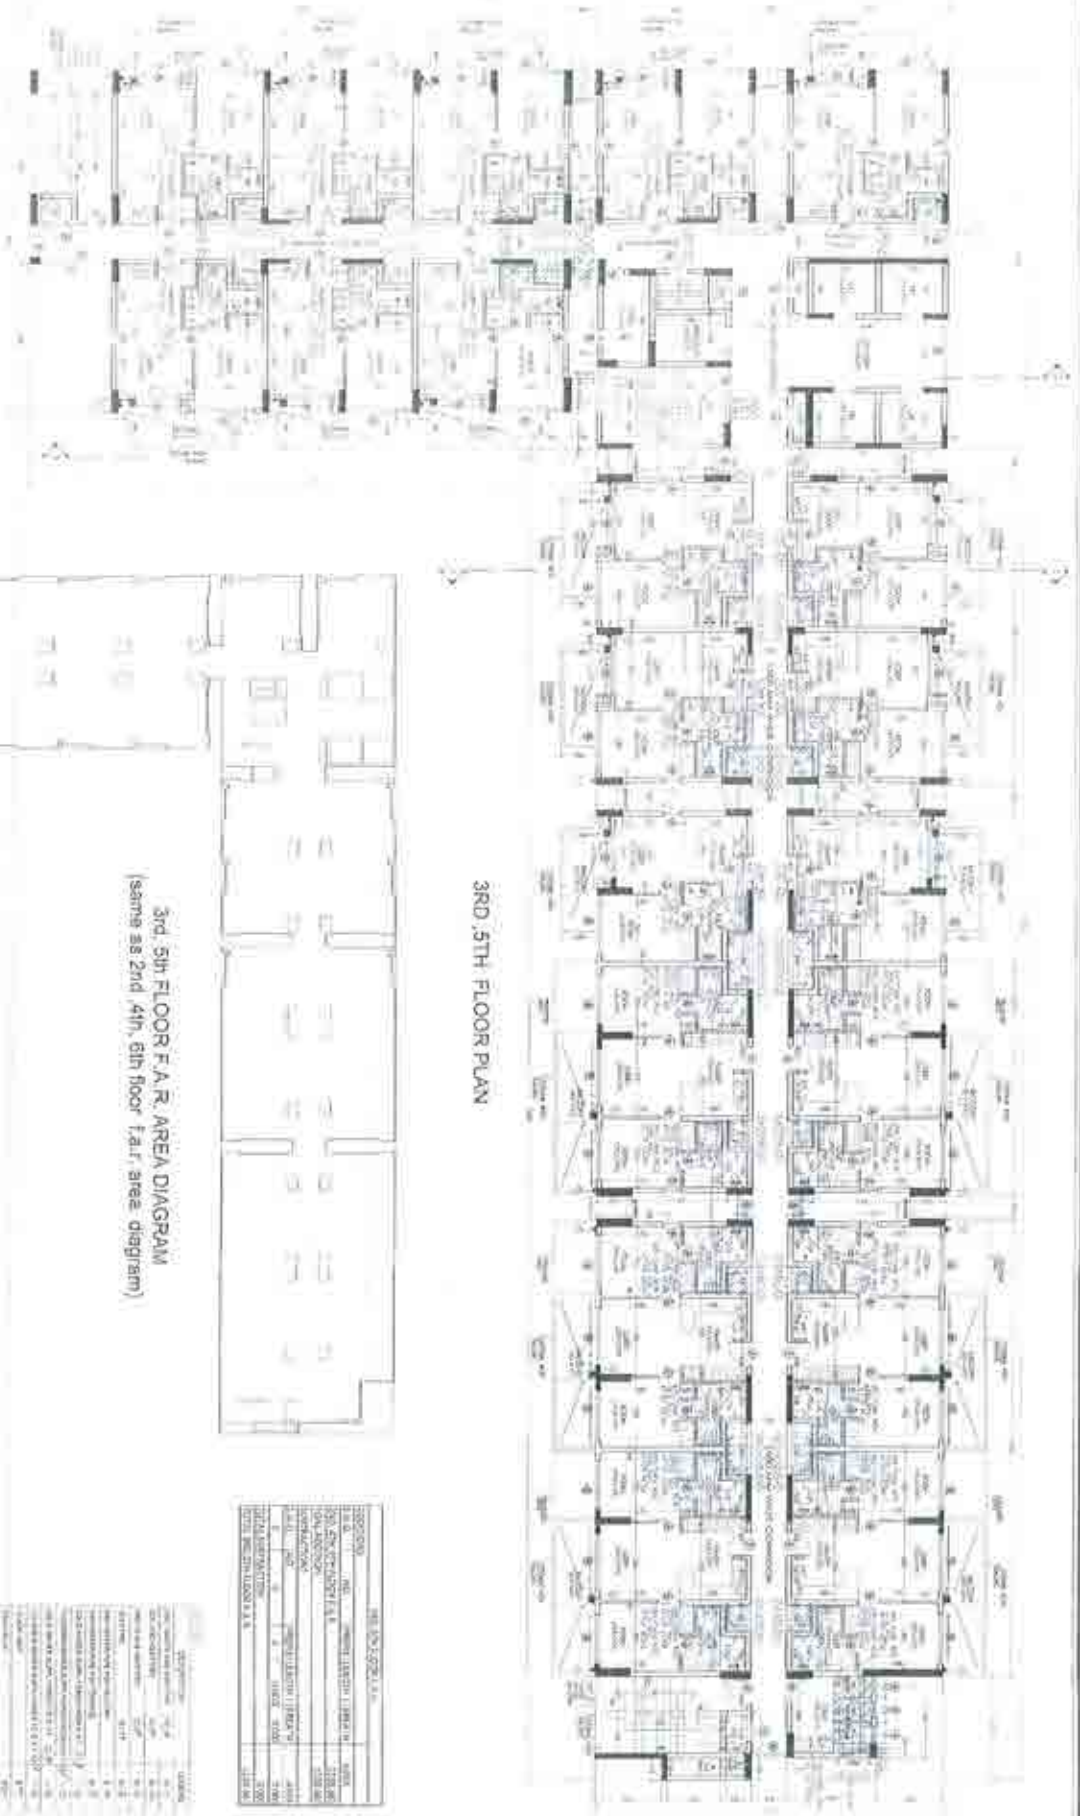

3RD, 5TH FLOOR PLAN



3RD, 5TH FLOOR F.A.R. AREA DIAGRAM  
(same as 2nd, 4th, 6th floor far area diagram)



NO.	DESCRIPTION	QTY	UNIT	AMOUNT
1	TOILET	1	SQ. FT.	100
2	TOILET	1	SQ. FT.	100
**ACA**  
 ARCHITECTURAL CONSULTANTS ASSOCIATION  
 101, 102, 103,1000.

**MIRAMOR SITE DEVELOPERS**  
 SPT LTD.

**ACA**  
 ARCHITECTURAL CONSULTANTS ASSOCIATION

**Magic Eye Developers Pvt. Ltd.**  
 Magic Eye Developers Pvt. Ltd.

**Signature**  
 Magic Eye Developers Pvt. Ltd.

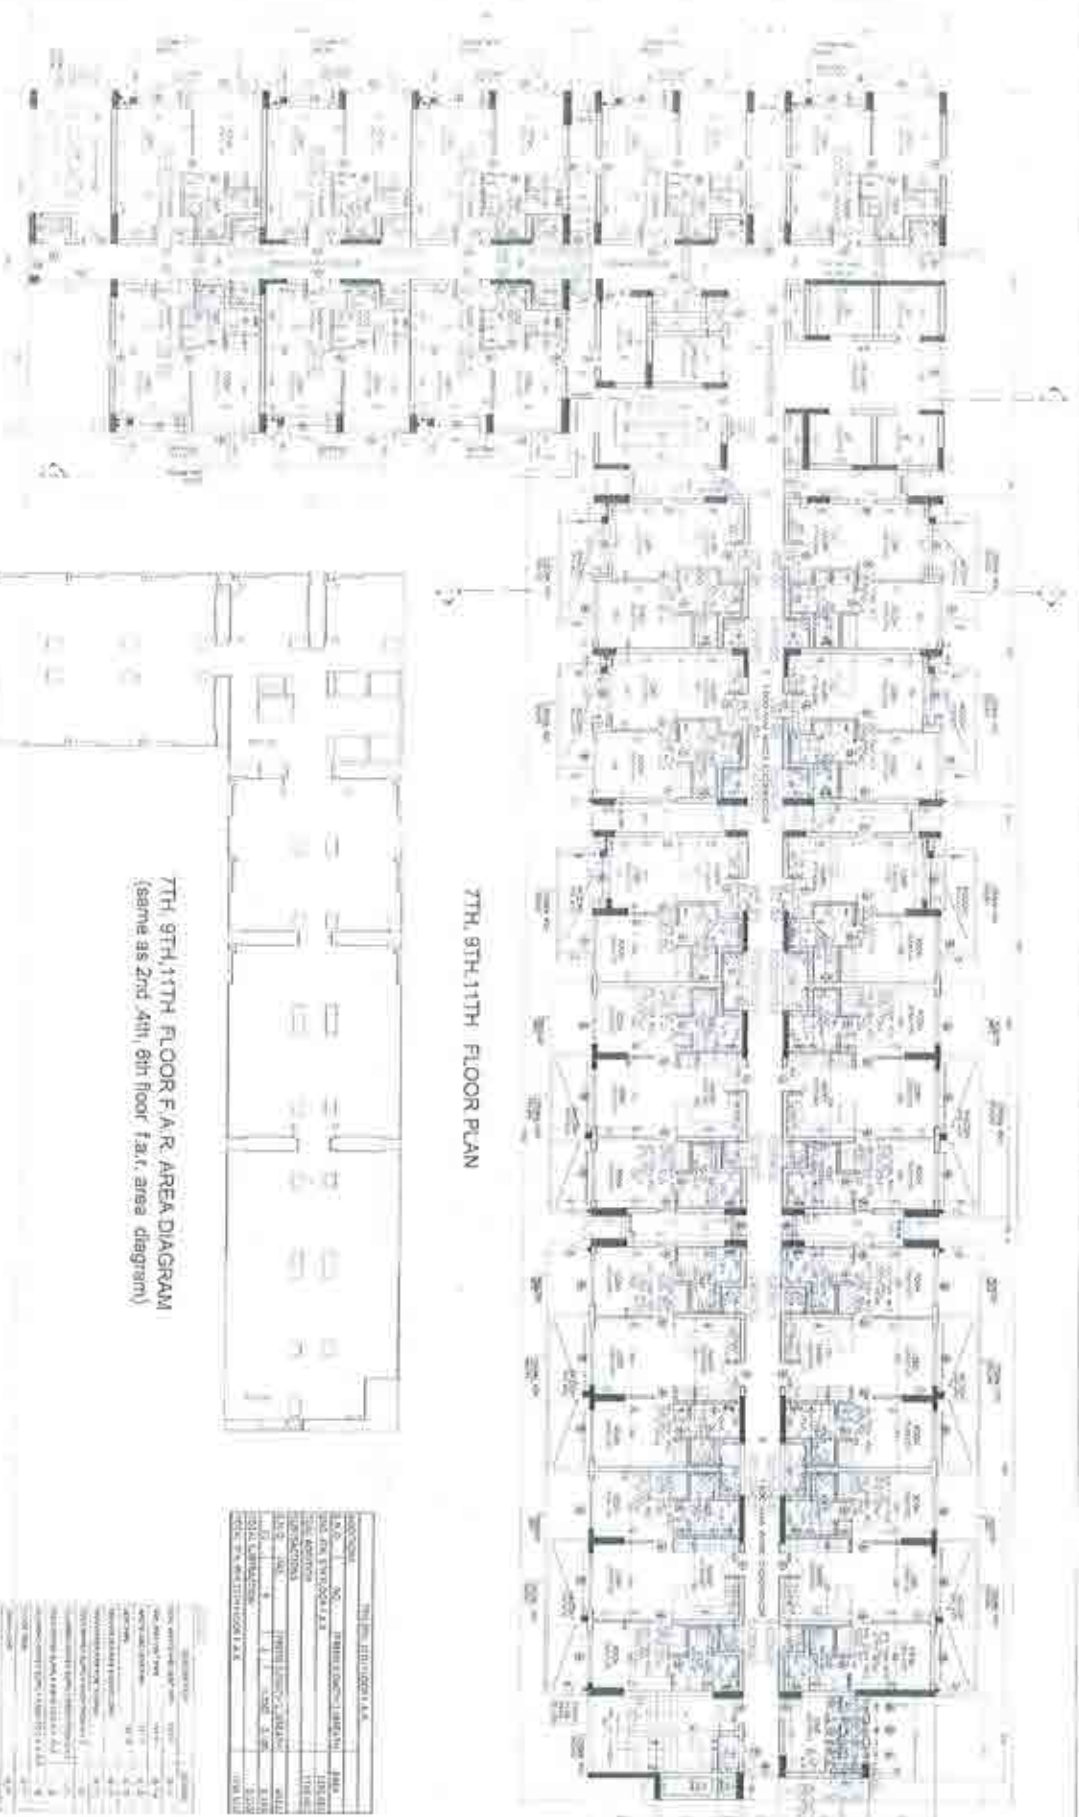

7TH, 9TH, 11TH FLOOR PLAN



7TH, 9TH, 11TH FLOOR F.A.R. AREA DIAGRAM  
(same as 2nd, 4th, 6th floor f.a.r. area diagram)



TOILET DETAIL

NO.	DESCRIPTION	AREA	UNIT
1	7TH FLOOR F.A.R.	11,111.11	SQ. FT.
2	9TH FLOOR F.A.R.	11,111.11	SQ. FT.
3	11TH FLOOR F.A.R.	11,111.11	SQ. FT.
4	TOTAL FLOOR F.A.R.	33,333.33	SQ. FT.

NO.	DESCRIPTION	AREA	UNIT
1	7TH FLOOR F.A.R.	11,111.11	SQ. FT.
2	9TH FLOOR F.A.R.	11,111.11	SQ. FT.
3	11TH FLOOR F.A.R.	11,111.11	SQ. FT.
4	TOTAL FLOOR F.A.R.	33,333.33	SQ. FT.

For Magic Eye Properties Pvt Ltd.


*[Handwritten Signature]*  
Project Signatory

**ACA**  
 ARCHITECTS  
 401, 1st Floor, 10th Cross, 1st Stage, 2nd Main Road, 9th Mile, Bangalore - 560094  
 P: 080-2666 9999  
 F: 080-2666 9999  
 E: info@acaarchitects.com  
 www.acaarchitects.com

PROJECT NO: 10000000000000000000  
 PROJECT NAME: 7TH, 9TH, 11TH FLOOR F.A.R. AREA DIAGRAM  
 PROJECT ADDRESS: 7TH, 9TH, 11TH FLOOR F.A.R. AREA DIAGRAM  
 PROJECT DATE: 10/10/2023  
 PROJECT STATUS: 100% COMPLETE

DRAWING NO: 10000000000000000000  
 DRAWING DATE: 10/10/2023  
 DRAWING STATUS: 100% COMPLETE

PROJECT MANAGER: 10000000000000000000  
 PROJECT MANAGER NAME: 10000000000000000000  
 PROJECT MANAGER ADDRESS: 10000000000000000000  
 PROJECT MANAGER PHONE: 10000000000000000000  
 PROJECT MANAGER EMAIL: 10000000000000000000  
 PROJECT MANAGER WEBSITE: 10000000000000000000

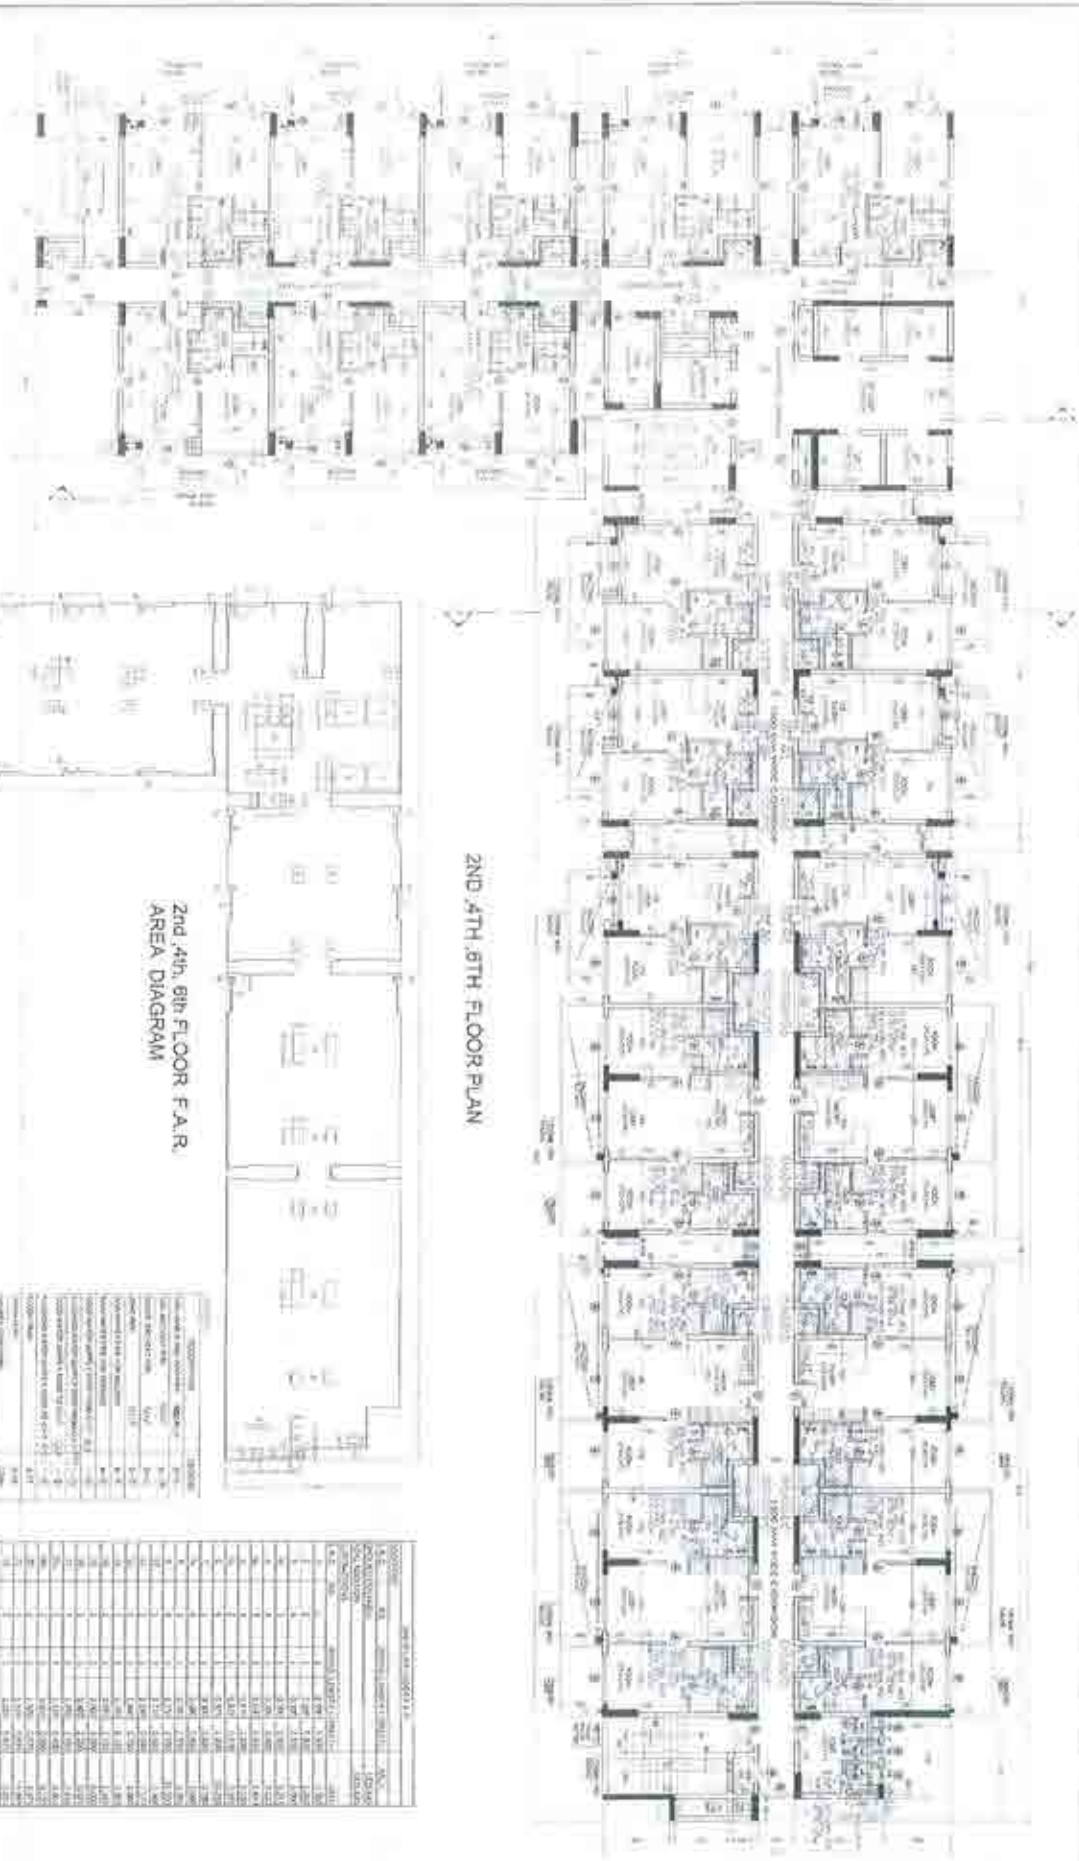

2ND, 4TH, 6TH FLOOR PLAN



2nd, 4th, 6th FLOOR F.A.R. AREA DIAGRAM



NO.	DESCRIPTION	UNIT	AREA (SQ. FT.)	AREA (SQ. M.)
1	Office	100	1000	92.9
2	Meeting Room	10	100	9.3
3	Reception	1	100	9.3
4	Storage	10	100	9.3
5	Restroom	10	100	9.3
6	Break Room	10	100	9.3
7	Corridor	10	100	9.3
8	Staircase	10	100	9.3
9	Elevator	10	100	9.3
10	Other	10	100	9.3
<b>TOTAL</b>			<b>1000</b>	<b>92.9</b>


For More Details Contact Developers Pvt. Ltd.

Authoritative Signatory


**ACA**  
 ARCHITECTS & CIVIL ENGINEERS  
 PVT. LTD.  
 100, 101, 102,1000.

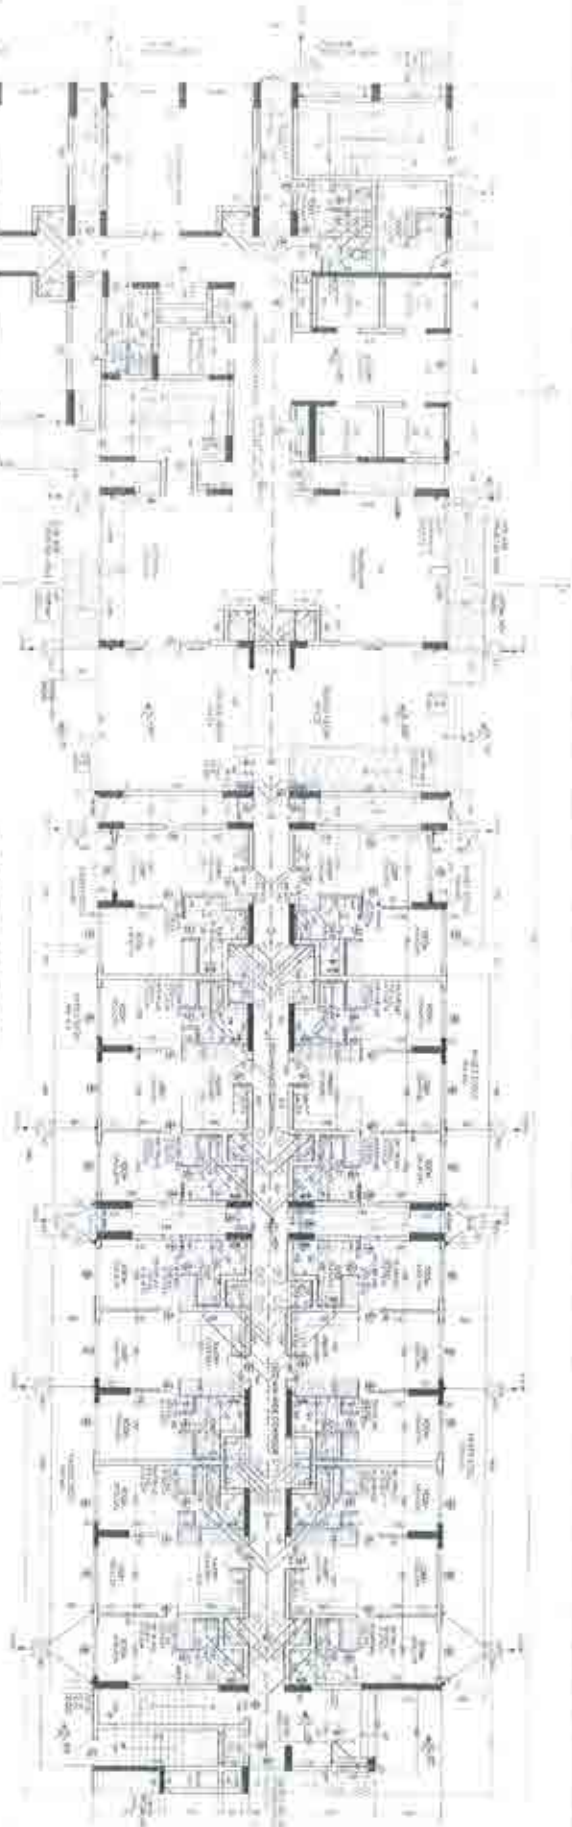

GROUND FLOOR PLAN

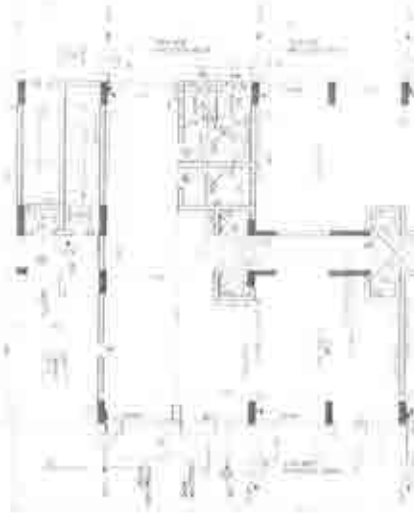

GROUND COVERAGE & F.A.R. AREA DIAGRAM

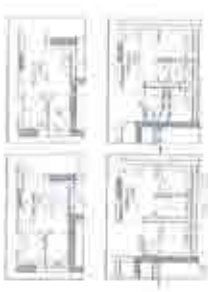

TOILET DETAIL

NO.	DESCRIPTION	UNIT	QTY	REMARKS
1	TOILET	1	1	
2	WATER	1	1	
3	WATER	1	1	
4	WATER	1	1	
5	WATER	1	1	
6	WATER	1	1	
7	WATER	1	1	
8	WATER	1	1	
9	WATER	1	1	
10	WATER	1	1	

NO.	DESCRIPTION	UNIT	QTY	REMARKS
1	TOILET	1	1	
2	WATER	1	1	
3	WATER	1	1	
4	WATER	1	1	
5	WATER	1	1	
6	WATER	1	1	
7	WATER	1	1	
8	WATER	1	1	
9	WATER	1	1	
10	WATER	1	1	

NO.	DESCRIPTION	UNIT	QTY	REMARKS
1	TOILET	1	1	
2	WATER	1	1	
3	WATER	1	1	
4	WATER	1	1	
5	WATER	1	1	
6	WATER	1	1	
7	WATER	1	1	
8	WATER	1	1	
9	WATER	1	1	
10	WATER	1	1	

Approved Signatory

NO.	DESCRIPTION	UNIT	QTY	REMARKS
1	TOILET	1	1	
2	WATER	1	1	
3	WATER	1	1	
4	WATER	1	1	
5	WATER	1	1	
6	WATER	1	1	
7	WATER	1	1	
8	WATER	1	1	
9	WATER	1	1	
10	WATER	1	1	


PROJECT: [Project Name]  
 CLIENT: [Client Name]  
 ADDRESS: [Address]  
 DATE: [Date]  
 DRAWING NO: [Drawing No]  
 SCALE: [Scale]  
 SHEET NO: [Sheet No]

ARCHITECT: [Firm Name]  
 REGISTERED ARCHITECT NO: [No.]  
 ADDRESS: [Address]  
 CONTACT: [Phone No.]

ENGINEER: [Firm Name]  
 REGISTERED ENGINEER NO: [No.]  
 ADDRESS: [Address]  
 CONTACT: [Phone No.]

APPROVED SIGNATORY: [Signature]  
 NAME: [Name]  
 DESIGNATION: [Designation]



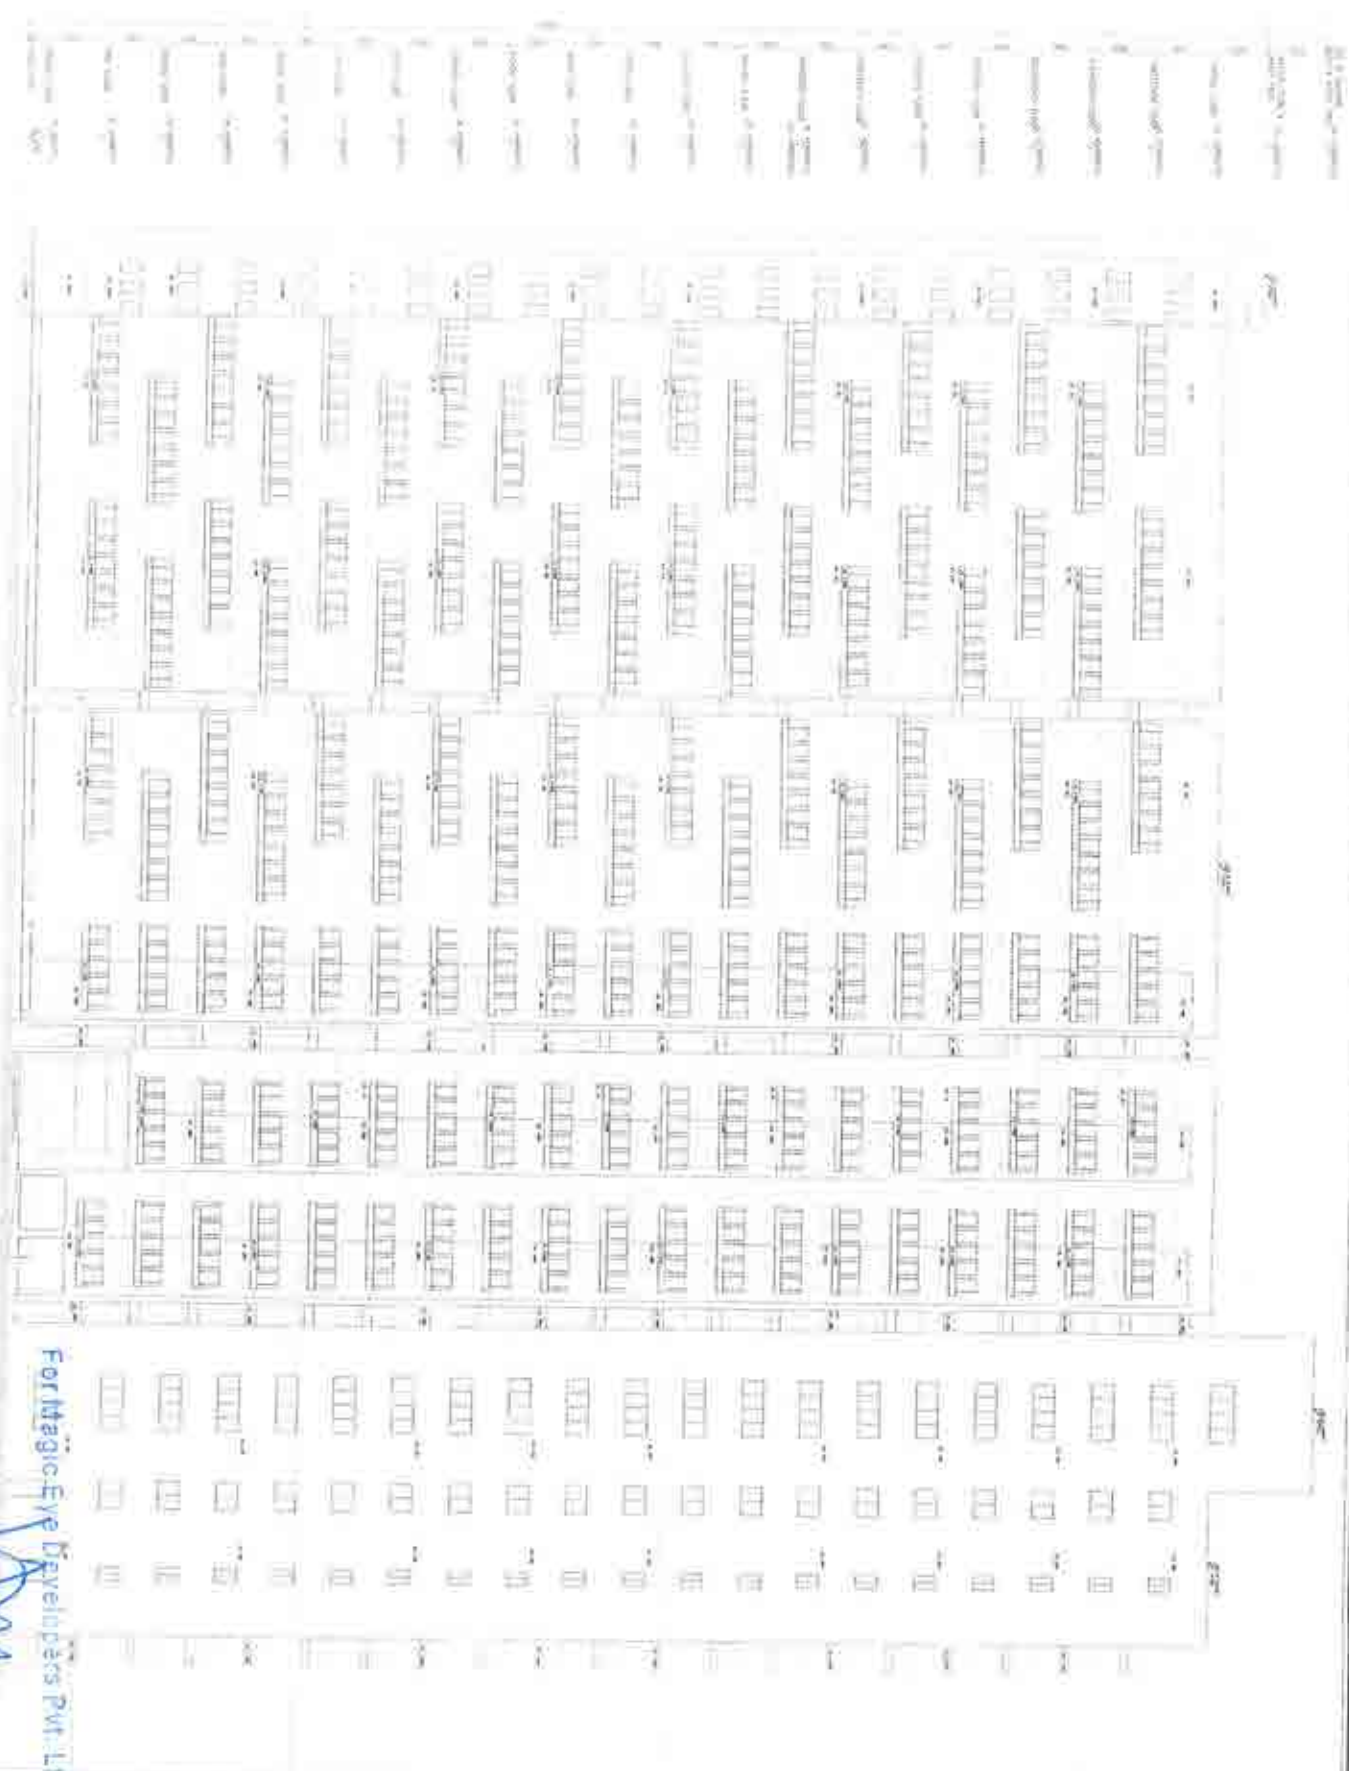

NORTH ELEVATION


Fortitagic Eye Developers Pvt. Ltd.

*Signature*

**ACA**  
**ARCHITECTS**  
 110/111, 112/113, 114/115, 998/999, 1000/1001

WEST ELEVATION

EAST ELEVATION

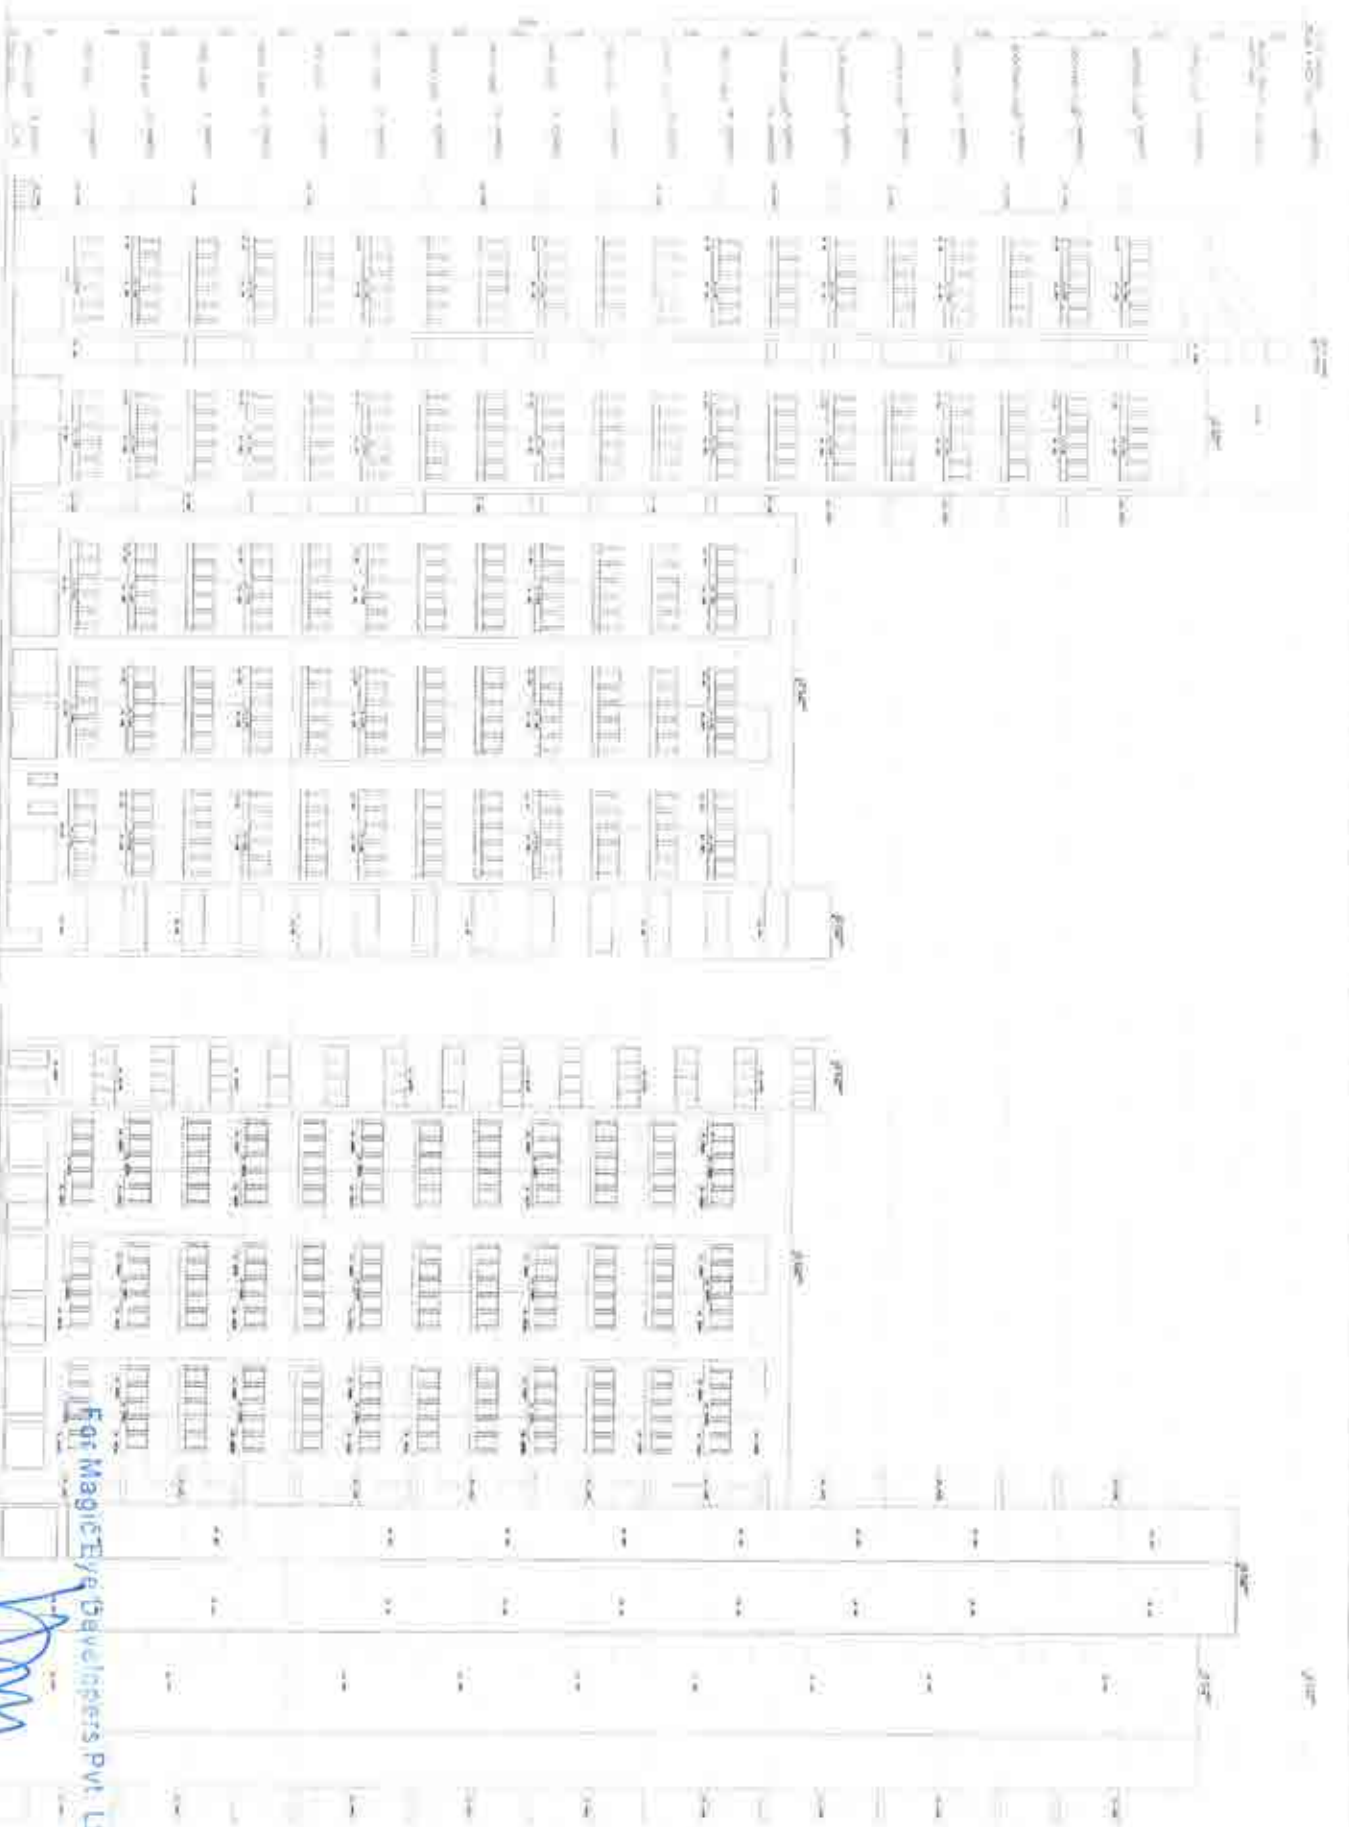

For Magpie Eye Developers Pvt. Ltd


Authoised Signatory

PROJECT: **Magpie Eye**  
 DRAWING NO: **01/2024/01**  
 DATE: **15/08/2024**  
 SCALE: **1/100**  
 SHEET NO: **01/01** OF **01/01**

**ACA**  
 ARCHITECTS  
 101, 102, 103,1000

PROJECT: **Magpie Eye**  
 DRAWING NO: **01/2024/01**  
 DATE: **15/08/2024**  
 SCALE: **1/100**  
 SHEET NO: **01/01** OF **01/01**



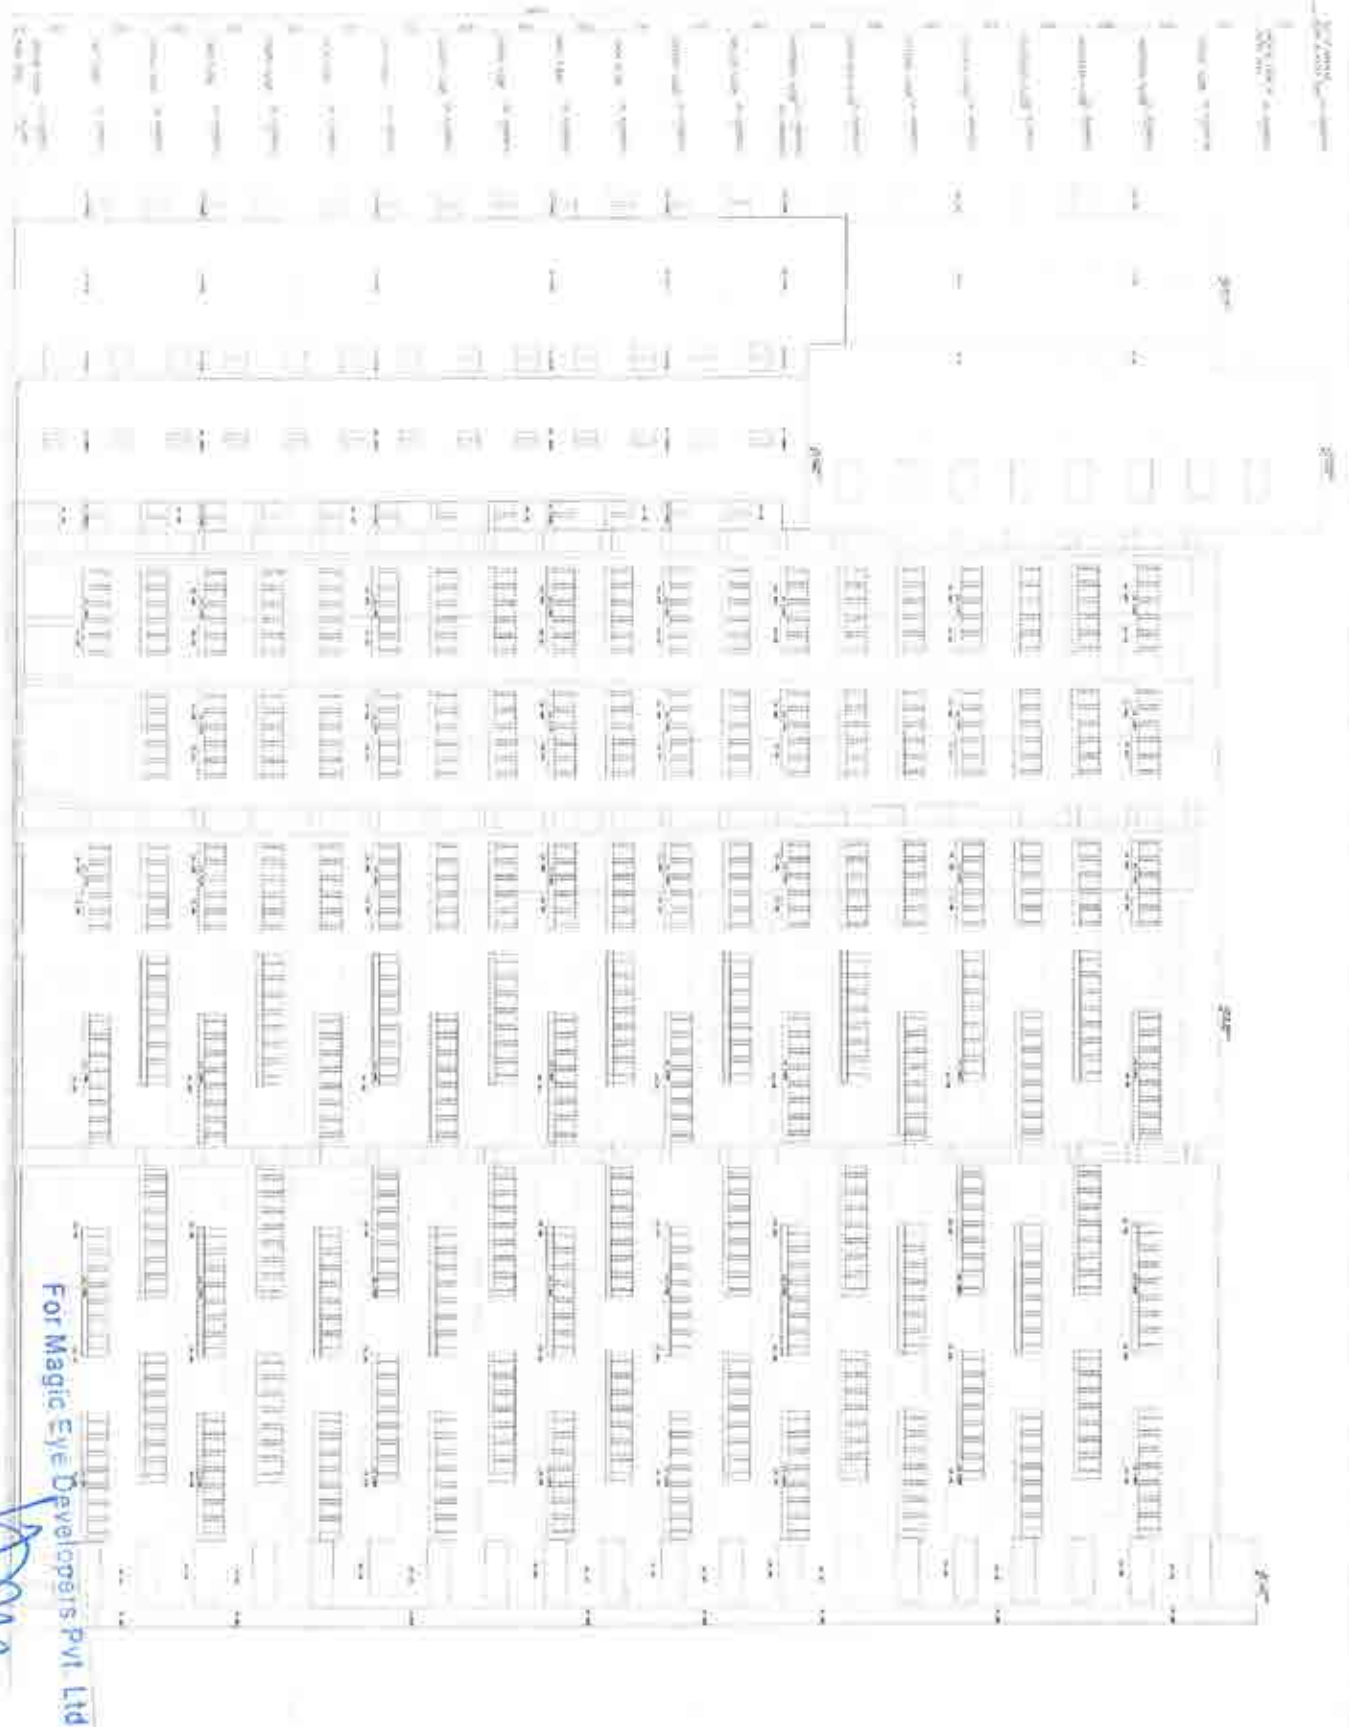

SOUTH ELEVATION

For Magic Eye Developers Pvt. Ltd.

Authorized Signatory

SCALE: 1/4" = 1'-0"

DATE: 10/25/2024

PROJECT: [illegible]

**NOTES**

1. ALL WORK SHALL BE IN ACCORDANCE WITH THE LATEST EDITIONS OF THE BNBC (2018) AND THE SINGAPORE BUILDING ACT (2012).  
 2. THE CONTRACTOR SHALL BE RESPONSIBLE FOR OBTAINING ALL NECESSARY PERMITS AND APPROVALS FROM THE RELEVANT AUTHORITIES.  
 3. THE CONTRACTOR SHALL MAINTAIN ACCESS TO ALL ADJACENT PROPERTIES AND SERVICES AT ALL TIMES.  
 4. THE CONTRACTOR SHALL BE RESPONSIBLE FOR PROTECTING ALL EXISTING UTILITIES AND STRUCTURES.  
 5. THE CONTRACTOR SHALL MAINTAIN ADEQUATE RECORDS OF ALL WORK DONE.

PROPOSED BUILDING QUALITY CONTROL (BQC) ADVISORY COMMITTEE (BQCAC) MEMBERS:  
 CHAIRMAN: [illegible]  
 MEMBERS: [illegible]


M/S MAGIC EYE DEVELOPERS  
 PVT. LTD.

ACA  
 ASSOCIATION  
 OF ARCHITECTS

PROJECT NO. & ADDRESS  
 [illegible]  
 [illegible]

DATE: 10/25/2024

SCALE: 1/4" = 1'-0"

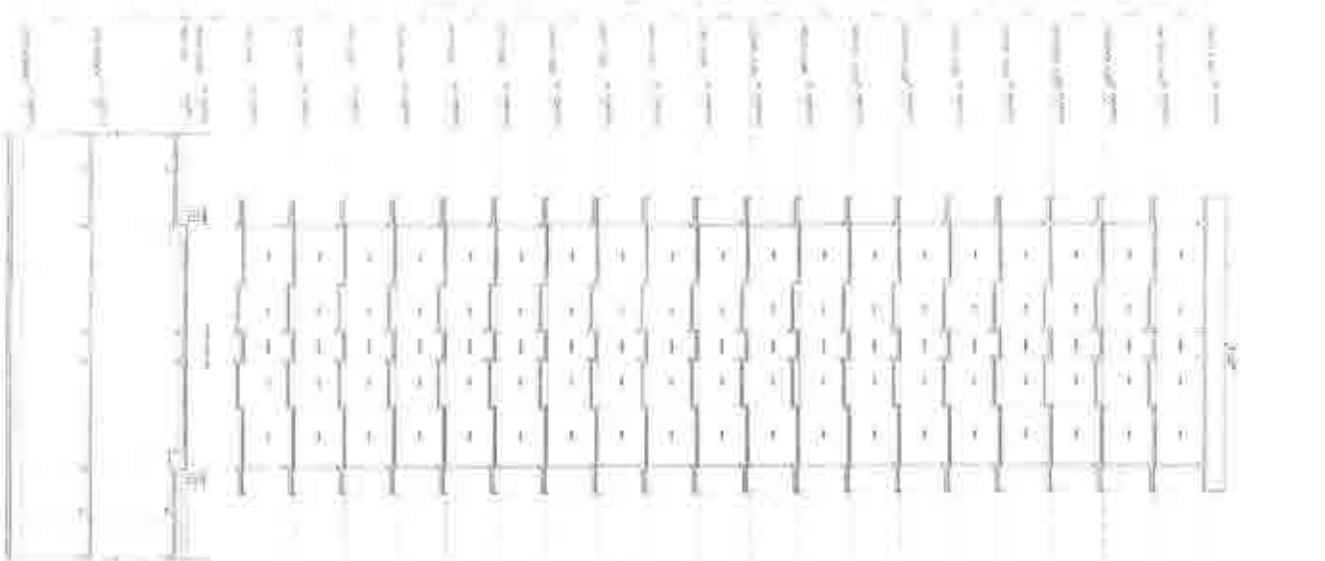

Section 41/1



Section 41/2

For Magic Eye Developers Pvt. Ltd.

*DM*  
Authorized Signatory

DATE: \_\_\_\_\_  
 TIME: \_\_\_\_\_  
 PLACE: \_\_\_\_\_

**NOTES**

1. ALL DIMENSIONS ARE IN METERS.  
 2. ALL DIMENSIONS ARE TO FACE UNLESS SPECIFIED OTHERWISE.  
 3. ALL DIMENSIONS ARE TO FACE UNLESS SPECIFIED OTHERWISE.  
 4. ALL DIMENSIONS ARE TO FACE UNLESS SPECIFIED OTHERWISE.  
 5. ALL DIMENSIONS ARE TO FACE UNLESS SPECIFIED OTHERWISE.  
 6. ALL DIMENSIONS ARE TO FACE UNLESS SPECIFIED OTHERWISE.  
 7. ALL DIMENSIONS ARE TO FACE UNLESS SPECIFIED OTHERWISE.  
 8. ALL DIMENSIONS ARE TO FACE UNLESS SPECIFIED OTHERWISE.  
 9. ALL DIMENSIONS ARE TO FACE UNLESS SPECIFIED OTHERWISE.  
 10. ALL DIMENSIONS ARE TO FACE UNLESS SPECIFIED OTHERWISE.

MAGIC EYE DEVELOPERS  
 PVT. LTD.

ACA



Magic Eye Developers Pvt. Ltd.  
 100, ...  
 ...