


NAME OF PROJECT-

M2K GALLERIA SCO AT SECTOR-5, DHARUHERA, OWNED BY ELITE HOMES PVT. LTD.

NAME OF DRAWING-

DEMARICATION PLAN

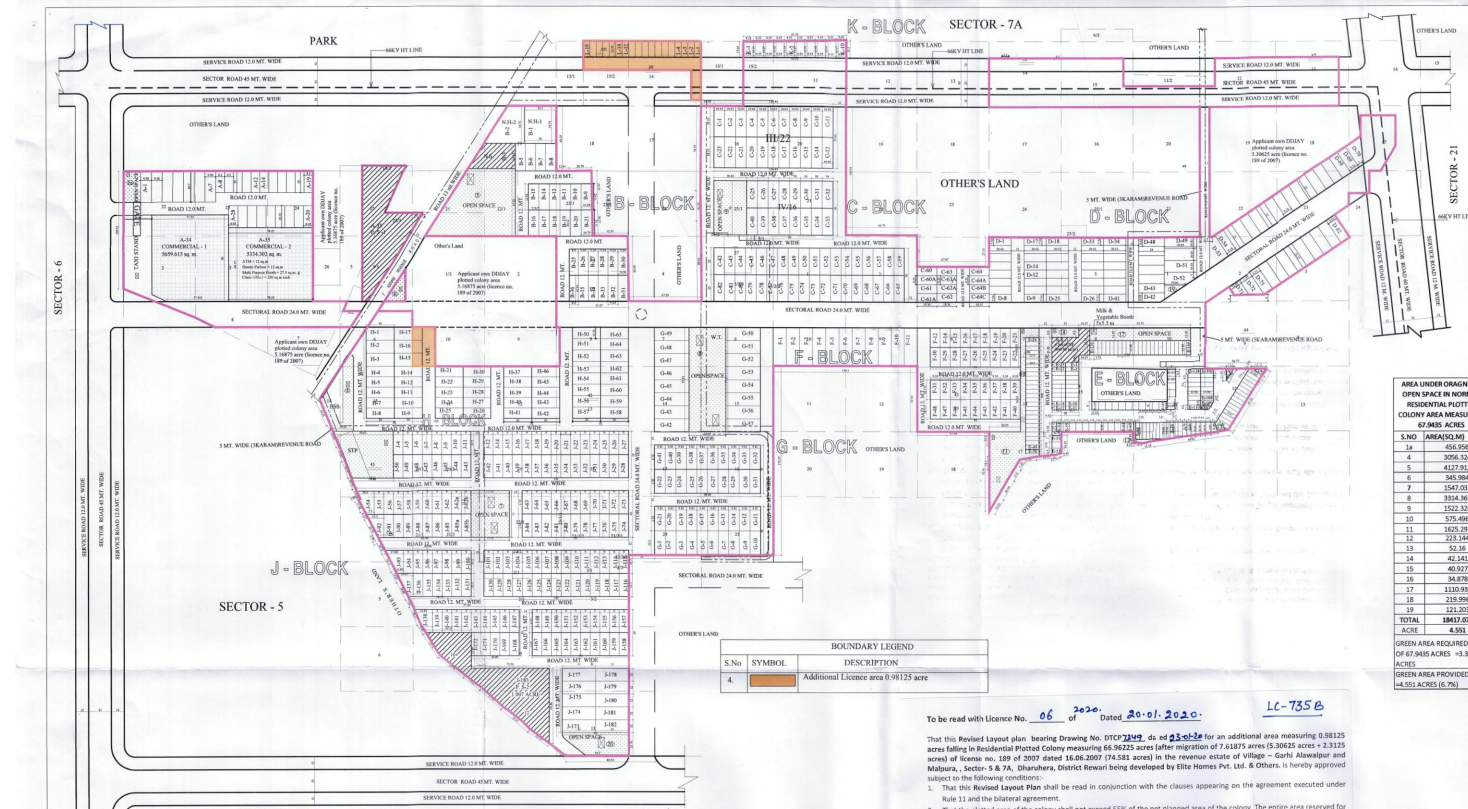

DETAIL OF AREA MEASURING 67.98 ACRES UNDER NORMAL RESIDENTIAL PLOTTED COLONY

POPULATION: TOTAL NOS OF PLOTS, GENERAL @ 15.5 person per plot, PROPOSED DENSITY PER ACRE, DETAIL OF EWS PLOTS, AREA STATEMENT OF COMMERCIAL AREA

AREA UNDER ORIGINISED OPEN SPACE IN NORMAL RESIDENTIAL PLOTTED COLONY AREA MEASURING 67.98 ACRES

AREA STATEMENT OF TOTAL RESIDENTIAL PLOT & PHC PLOT (AREA: 67.9835 ACRES)

AREA STATEMENT OF INFRASTRUCTURE: S.NO, COMMUNITY SITES, REQUIRED, PROVIDED

To be read with Licence No. 06 2020. Dated 20.01.2020. LC-735E

This Revised Layout Plan bearing Drawing No. DTCP/2194/44 of 06.2020 for an additional area measuring 0.98125 acres...

- 1. That this Revised Layout Plan shall be read in conjunction with the clauses appearing on the agreement executed under Rule 11 and the bilateral agreement.
2. That the demarcation plans as per site of all the Residential Plots and Commercial site shall be got approved from this Department...

- 3. That the owner/owner shall ensure the installation of Solar Photovoltaic Power Plant as per the provisions of order No.22/37/2005-Dower dated 21.03.2016 issued by Haryana Government Renewable Energy Department.
4. That the owner/owner shall strictly comply with the directions issued vide Notification No. 19/6/2016-8 dated 21.03.2016 issued by Haryana Government Renewable Energy Department for enforcement of the Energy Conservation Building Codes.

- 5. That the owner/owner shall ensure the installation of Light Emitting Diode (LED) lighting for interior lighting as well as Campus lighting.
6. That the owner/owner shall ensure the installation of Solar Photovoltaic Power Plant as per the provisions of order No.22/37/2005-Dower dated 21.03.2016 issued by Haryana Government Renewable Energy Department.

- 7. That the owner/owner shall strictly comply with the directions issued vide Notification No. 19/6/2016-8 dated 21.03.2016 issued by Haryana Government Renewable Energy Department for enforcement of the Energy Conservation Building Codes.
8. That the owner/owner shall ensure the installation of Solar Photovoltaic Power Plant as per the provisions of order No.22/37/2005-Dower dated 21.03.2016 issued by Haryana Government Renewable Energy Department.

- 9. That the owner/owner shall ensure the installation of Solar Photovoltaic Power Plant as per the provisions of order No.22/37/2005-Dower dated 21.03.2016 issued by Haryana Government Renewable Energy Department.
10. That the owner/owner shall ensure the installation of Solar Photovoltaic Power Plant as per the provisions of order No.22/37/2005-Dower dated 21.03.2016 issued by Haryana Government Renewable Energy Department.

AREA STATEMENT OF BLOCK - A: S.NO, PLOT NO., WIDTH, LENGTH, NO. OF PLOT, AREA, TOTAL AREA

AREA STATEMENT OF BLOCK - B: S.NO, PLOT NO., WIDTH, LENGTH, NO. OF PLOT, AREA, TOTAL AREA

AREA STATEMENT OF BLOCK - C: S.NO, PLOT NO., WIDTH, LENGTH, NO. OF PLOT, AREA, TOTAL AREA

AREA STATEMENT OF BLOCK - D: S.NO, PLOT NO., WIDTH, LENGTH, NO. OF PLOT, AREA, TOTAL AREA

AREA STATEMENT OF BLOCK - E: S.NO, PLOT NO., WIDTH, LENGTH, NO. OF PLOT, AREA, TOTAL AREA

AREA STATEMENT OF BLOCK - F: S.NO, PLOT NO., WIDTH, LENGTH, NO. OF PLOT, AREA, TOTAL AREA

AREA STATEMENT OF BLOCK - G: S.NO, PLOT NO., WIDTH, LENGTH, NO. OF PLOT, AREA, TOTAL AREA

AREA STATEMENT OF BLOCK - H: S.NO, PLOT NO., WIDTH, LENGTH, NO. OF PLOT, AREA, TOTAL AREA

AREA STATEMENT OF BLOCK - I: S.NO, PLOT NO., WIDTH, LENGTH, NO. OF PLOT, AREA, TOTAL AREA

AREA STATEMENT OF BLOCK - J: S.NO, PLOT NO., WIDTH, LENGTH, NO. OF PLOT, AREA, TOTAL AREA

ELITES HOMES PVT. LTD. 30, MCK MALL, 16 MANGLAM PALACE DISTRICT CENTER ROHINI, NEW DELHI-85. PROPOSED RESIDENTIAL PLOTTED COLONY SECTOR-5 & 7A, [AT-MALPURA] & [GHRHI] ALWALPUR, DHARUHERA DISTRICT, HARYANA. For Elite Homes Pvt. Ltd. Authorised Signatory. REVISED LAYOUT PLAN WITH AREA CHART.