


**SITE PLAN (SCALE 1:400)**

**RAIN WATER HARVESTING DETAIL**

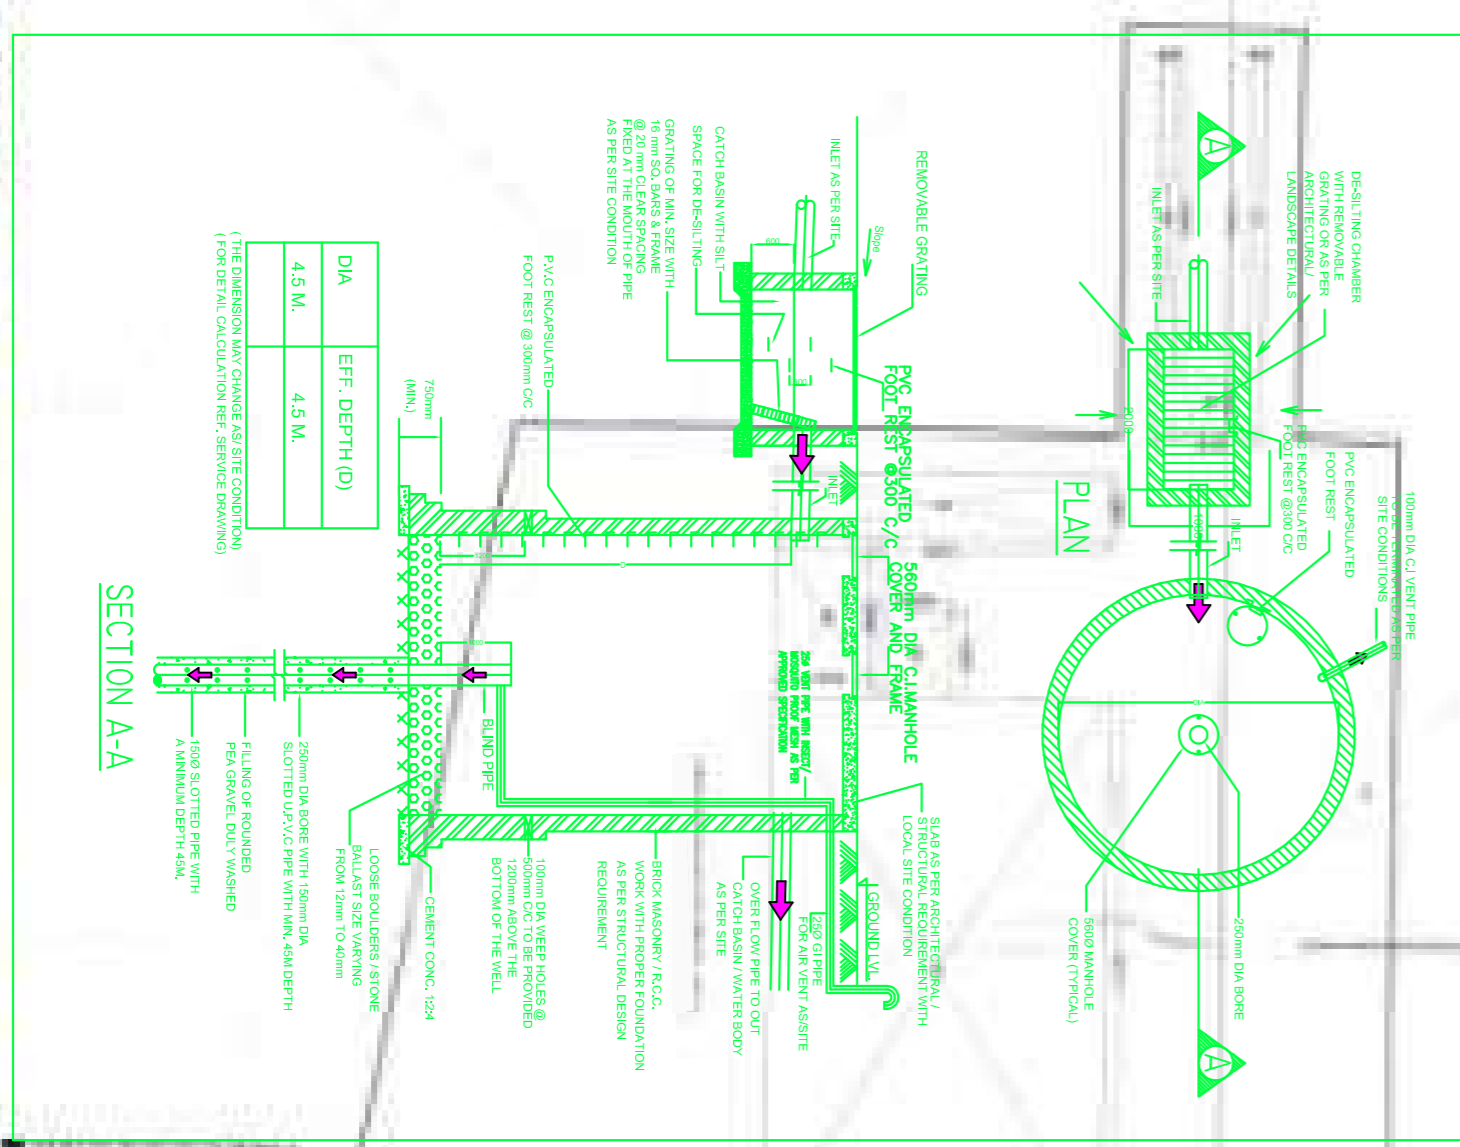

**GREEN AREA CALCULATION (SCALE 1:1000)**

NO.	DESCRIPTION	AREA (SQ. M)
1	ROAD	111.8
2	PLANTATION	111.8
3	OPEN SPACE	111.8
4	WATER BODY	111.8
5	NET GREEN AREA	346.2

NO.	DESCRIPTION	AREA (SQ. M)	PERCENTAGE (%)	UNIT	REMARKS
1	ROAD	111.8	31.9	SQ. M	
2	PLANTATION	111.8	31.9	SQ. M	
3	OPEN SPACE	111.8	31.9	SQ. M	
4	WATER BODY	111.8	31.9	SQ. M	
5	NET GREEN AREA	346.2	100.0	SQ. M	

NO.	DESCRIPTION	AREA (SQ. M)	PERCENTAGE (%)	UNIT	REMARKS
1	ROAD	111.8	31.9	SQ. M	
2	PLANTATION	111.8	31.9	SQ. M	
3	OPEN SPACE	111.8	31.9	SQ. M	
4	WATER BODY	111.8	31.9	SQ. M	
5	NET GREEN AREA	346.2	100.0	SQ. M	

- NOTES:**
1. THIS DRAWING REPRESENTS PLUMBING DETAILS ONLY FOR ACTUAL CONSTRUCTION DIMENSIONS REFER STRUCTURAL ARCHITECTURAL DETAILS.
  2. PLEASE COORDINATE THIS DRAWING WITH ALL OTHER RELEVANT DRAWINGS OF ALL THE SERVICES.
  3. ALL EXTERNAL SEWAGE DRAINAGE PIPES SHALL BE BARRAGED IN 150mm THICK CEMENT CONCRETE 1:4:8 IN SLOPE AS SPECIFIED.

**LEGEND**

SYMBOL	DESCRIPTION
	STORM WATER/WASTEWATER
	RAIN WATER PIPE
	RAIN WATER TANK
	GROUND LEVEL
	INVERT LEVEL
	CONNECTION

**PROJECT:**  
 PROPOSED BUILDING PLAN OF GROUP HOUSING WITH REARWARD 8.23 ACRES PLOTTED IN THE REARWARD PLATTED COLONY OF ANNA BRIDGE, BANGALORE CITY. LAYOUT NO. 24 OF 2014-D-114, BEARNO DEVELOPED BY BANGALORE DEVELOPERS LTD. AND OTHER AT BEARNO.

**SITE PLAN FOR DRAINAGE SYSTEM**

**APPROVED BY:** [Signature]

**DATE:** [Date]

**SCALE:** [Scale]

**PROJECT:** [Project Name]

**LOCATION:** [Location]

**NOTES**

1. THIS DRAWING REPRESENTS FIRE FIGHTING DETAILS ONLY. FOR ACTUAL CONSTRUCTION FINISHING, REFER STRUCTURAL/ARCHITECTURAL DETAILS.
2. PLEASE CO-ORDINATE THIS DRAWING WITH ALL OTHER RELEVANT DRAWINGS OF ALL THE SERVICES WHICH SHALL BE DRAWN AT GC AND EXACT LOCATION TO BE INCORPORATED AS PER LANDSCAPE AT SCHEME.

**LEGEND**


SYMBOL	DESCRIPTION
	EXTERNAL FIRE LINE
	FIRE BRIGADE CONNECTION
	FIRE HYDRANT
	EXTERNAL FIRE HYDRANT VALVE CHAMBER

**CAPACITY OF WDG TANK**


TYPE	5000	2500	1000
1000 METERS	2500	1250	500
500 METERS	1250	625	250

**NOTES**

1. DRAWING REPRESENTS FIRE FIGHTING DETAILS ONLY. FOR ACTUAL CONSTRUCTION FINISHING, REFER STRUCTURAL/ARCHITECTURAL DETAILS.
2. PLEASE CO-ORDINATE THIS DRAWING WITH ALL OTHER RELEVANT DRAWINGS OF ALL THE SERVICES WHICH SHALL BE DRAWN AT GC AND EXACT LOCATION TO BE INCORPORATED AS PER LANDSCAPE AT SCHEME.

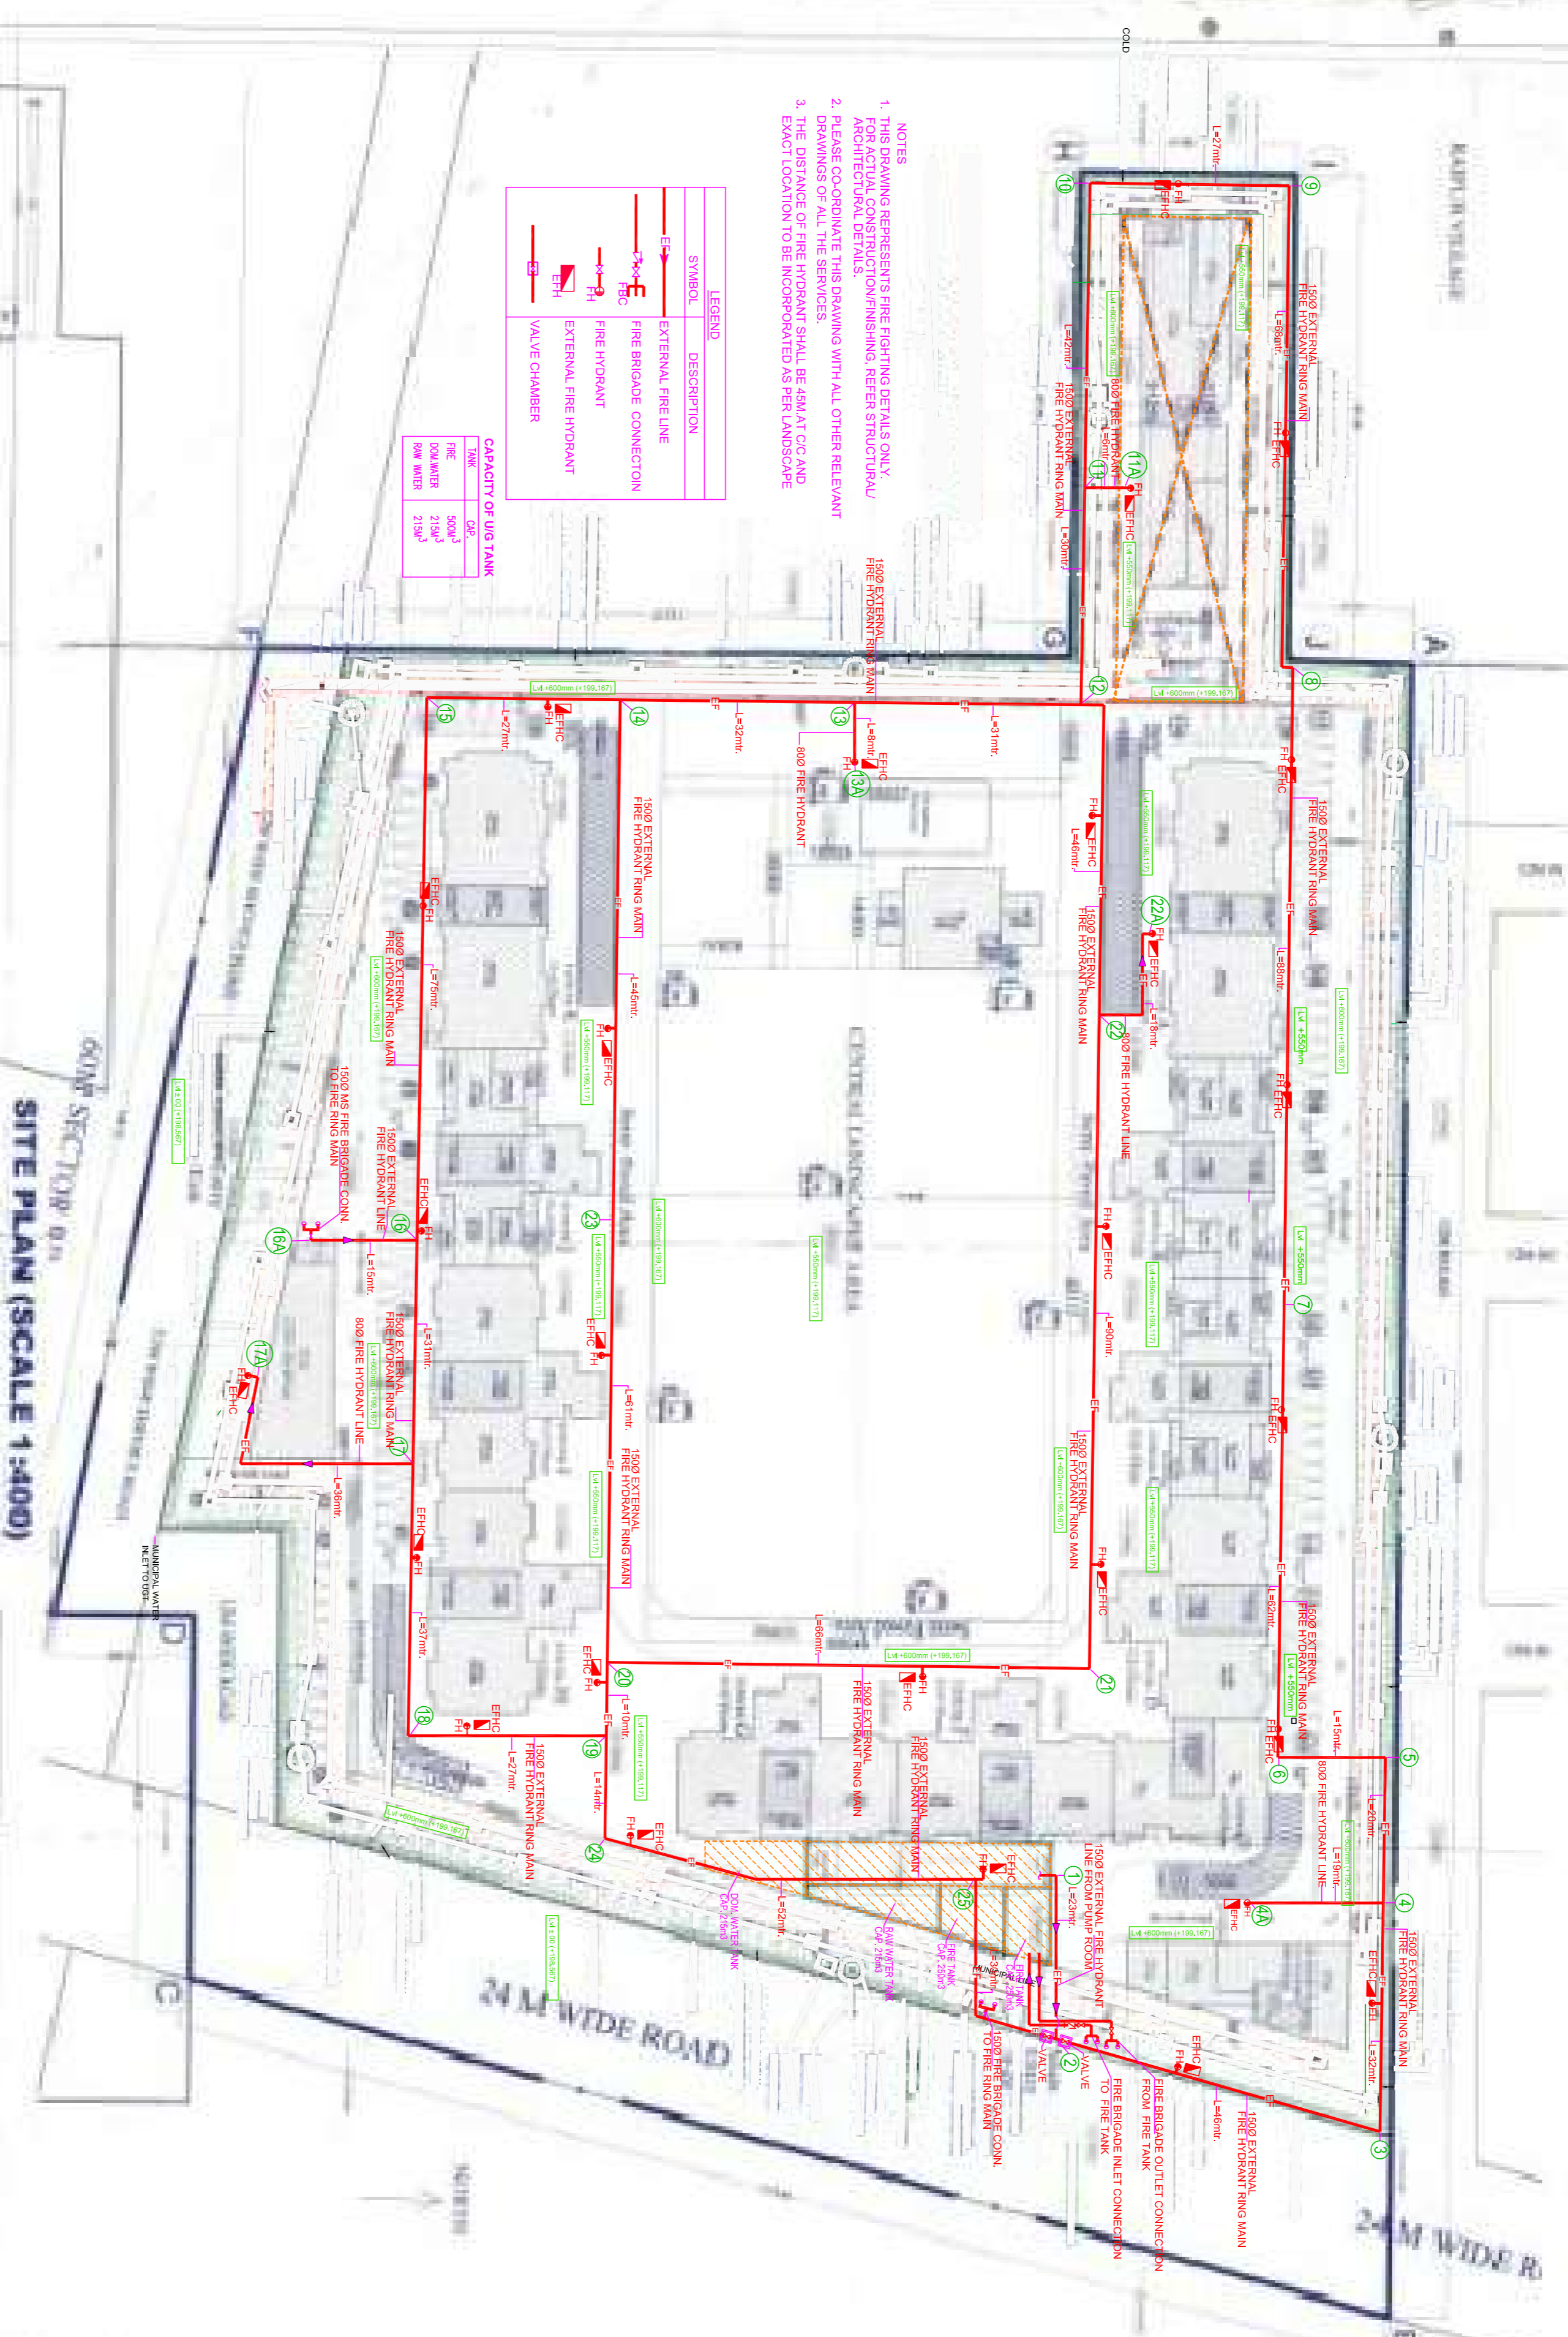

**SITE PLAN (SCALE 1:400)**

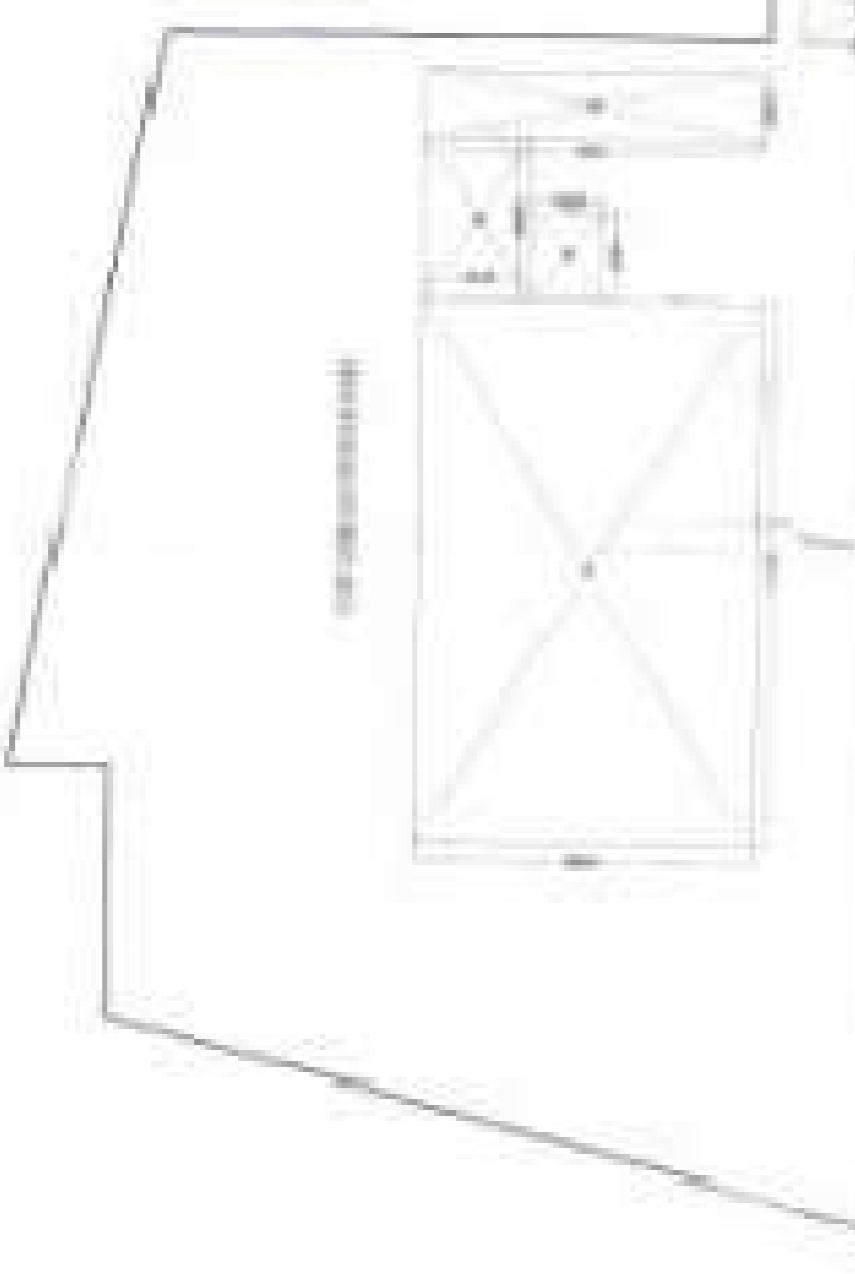

**SITE SECTION 0/1**

**GREEN AREA CALCULATION (SCALE 1:1000)**

NO.	DESCRIPTION	AREA (SQ. M)
1	ROADS	1000
2	PLANTING	500
3	WATER BODIES	200
4	OPEN SPACES	100
5	OTHER	50
6	<b>TOTAL GREEN AREA</b>	<b>1850</b>

NO.	DESCRIPTION	AREA (SQ. M)
1	ROADS	1000
2	PLANTING	500
3	WATER BODIES	200
4	OPEN SPACES	100
5	OTHER	50
6	<b>TOTAL GREEN AREA</b>	<b>1850</b>

**ANG'S BUILDING**

NO.	DESCRIPTION	AREA (SQ. M)	PERCENTAGE	REMARKS
1	ROADS	1000	5.2%	
2	PLANTING	500	2.6%	
3	WATER BODIES	200	1.0%	
4	OPEN SPACES	100	0.5%	
5	OTHER	50	0.3%	
6	<b>TOTAL GREEN AREA</b>	<b>1850</b>	<b>9.6%</b>	

**REMARKS:**  
 1. THIS DRAWING REPRESENTS FIRE FIGHTING DETAILS ONLY. FOR ACTUAL CONSTRUCTION FINISHING, REFER STRUCTURAL/ARCHITECTURAL DETAILS.  
 2. PLEASE CO-ORDINATE THIS DRAWING WITH ALL OTHER RELEVANT DRAWINGS OF ALL THE SERVICES WHICH SHALL BE DRAWN AT GC AND EXACT LOCATION TO BE INCORPORATED AS PER LANDSCAPE AT SCHEME.

**SITE PLAN FOR FIRE FIGHTING SYSTEM**

**APPROVED:**

DATE: 10/10/2023

SCALE: 1:400


PROJECT NO: 10/10/2023

**DESIGNER:**

**DATE:**

**SCALE:**

**PROJECT NO:**

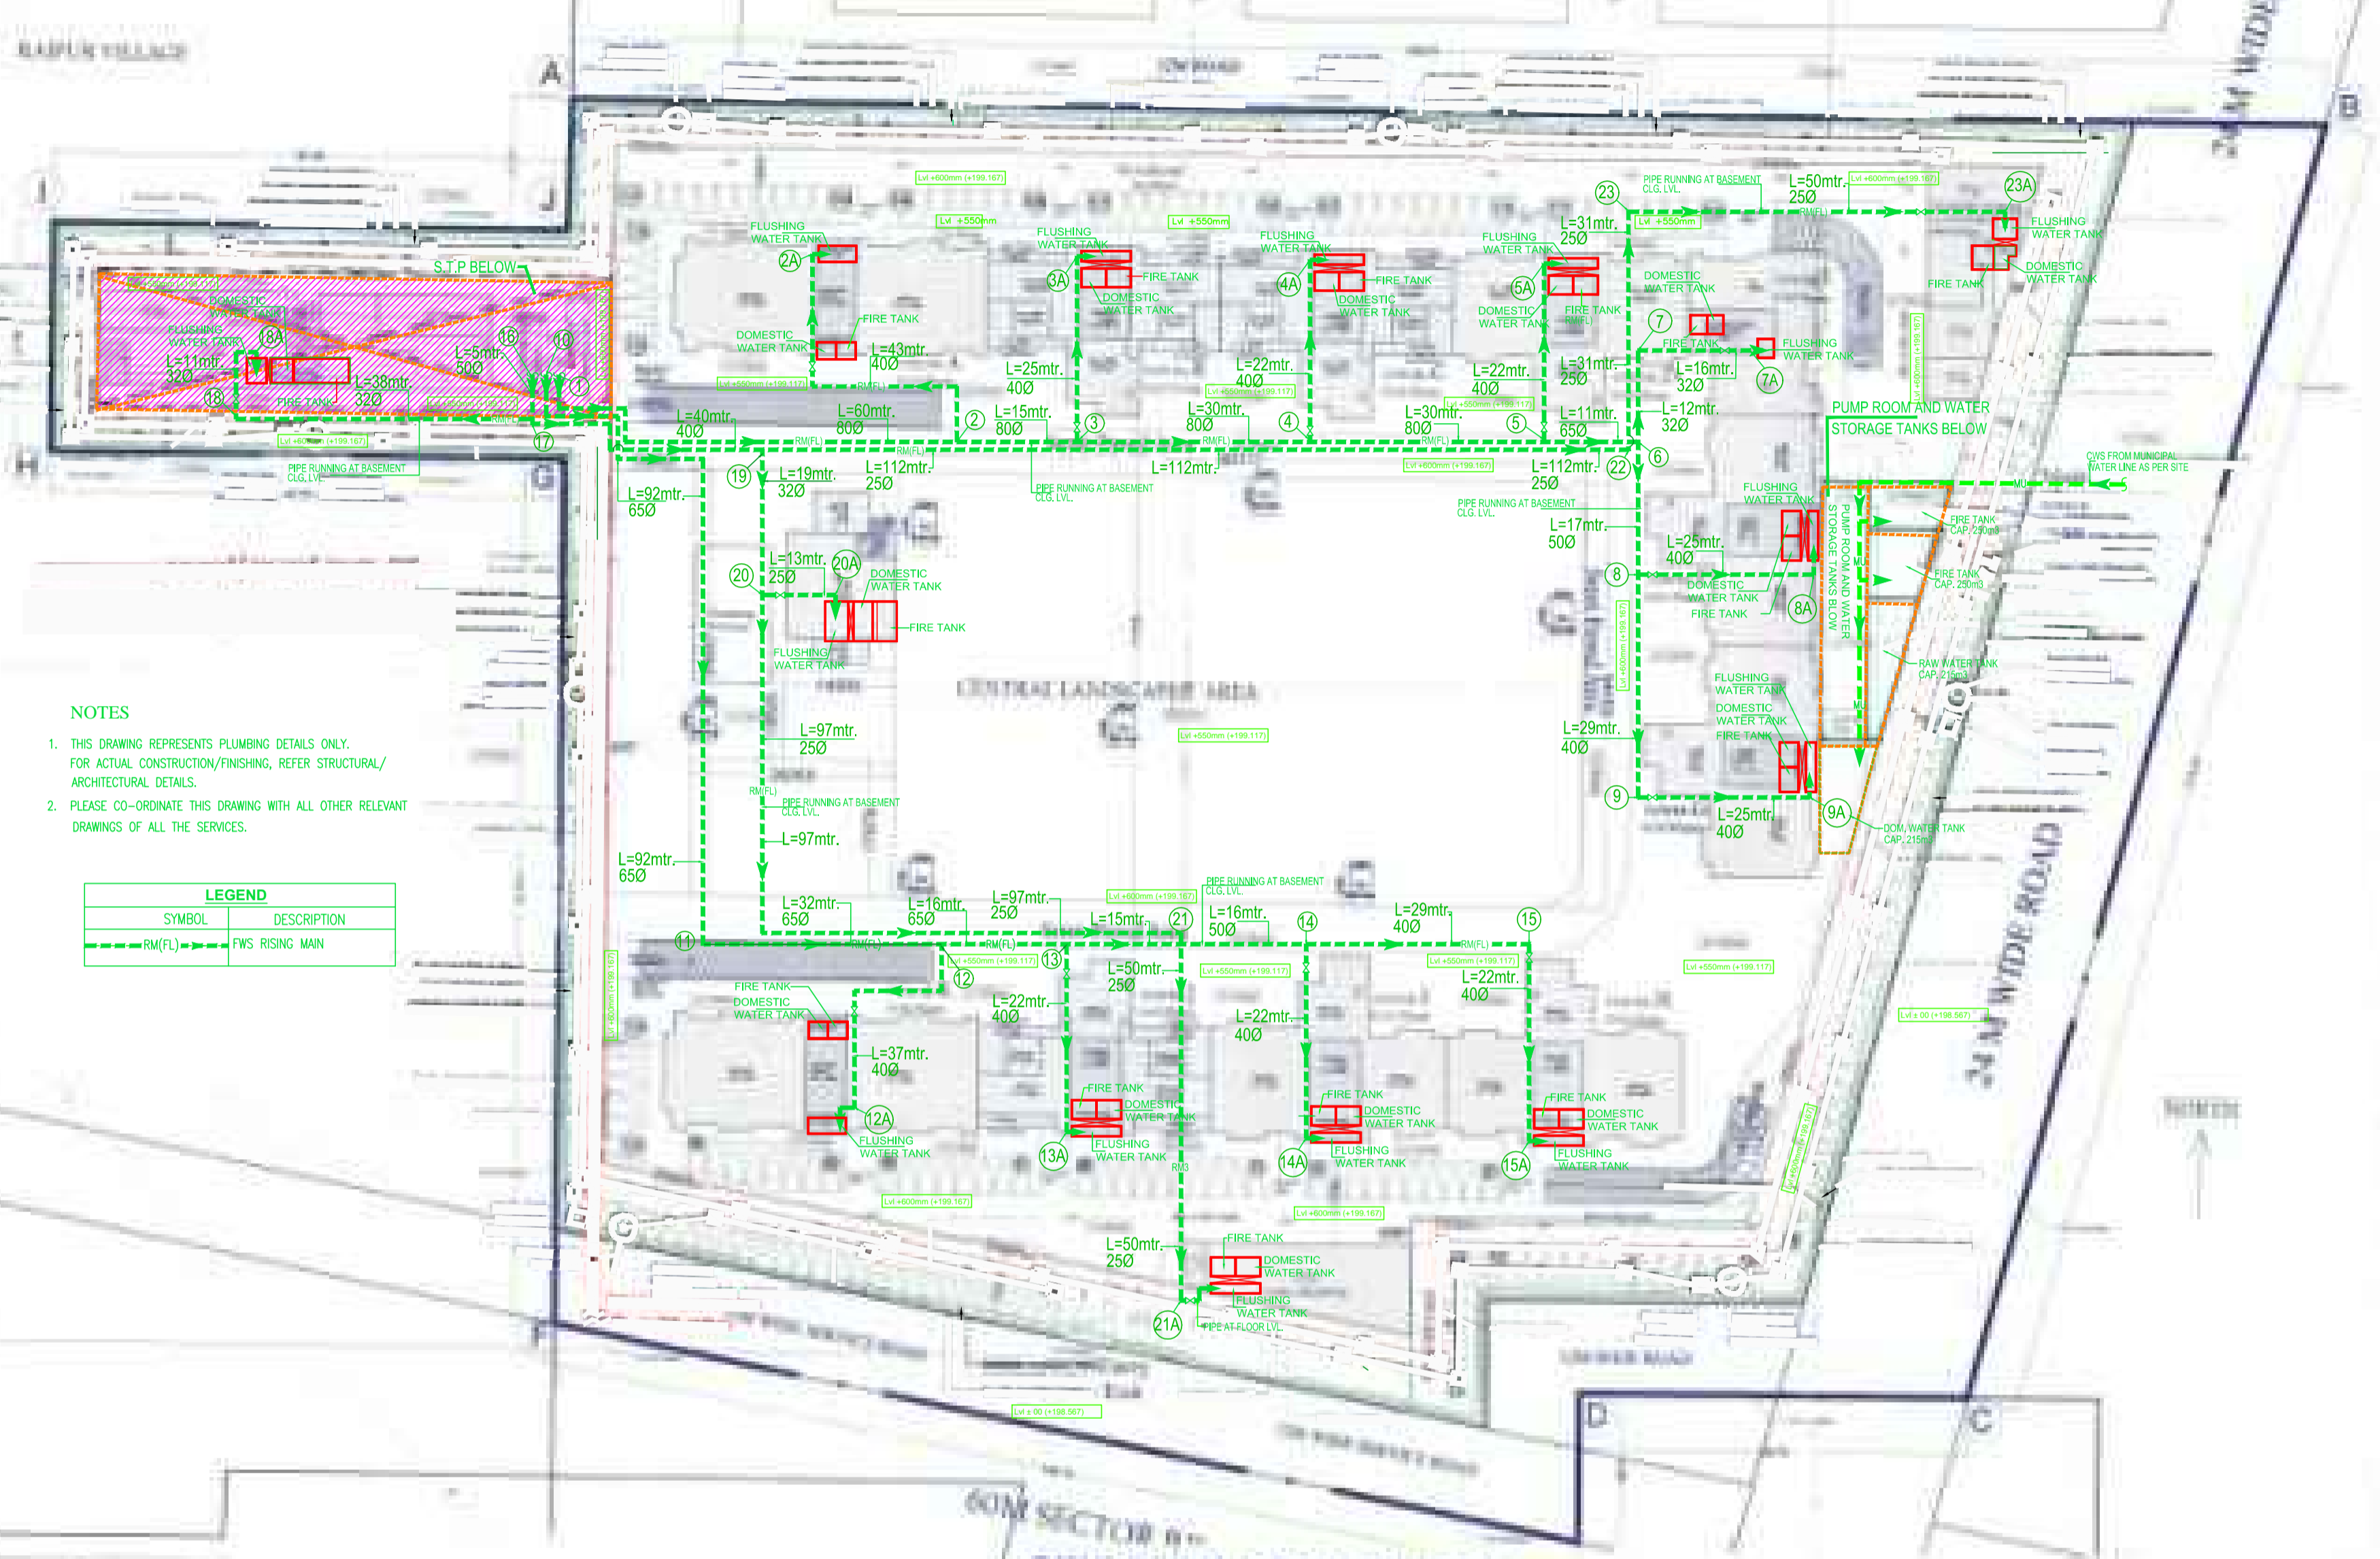


**NOTES**

- THIS DRAWING REPRESENTS PLUMBING DETAILS ONLY. FOR ACTUAL CONSTRUCTION/FINISHING, REFER STRUCTURAL/ARCHITECTURAL DETAILS.
- PLEASE CO-ORDINATE THIS DRAWING WITH ALL OTHER RELEVANT DRAWINGS OF ALL THE SERVICES.

**LEGEND**

SYMBOL	DESCRIPTION
RM(FL)	FWS RISING MAIN

**60M SECTOR OF SITE PLAN (SCALE 1:400)**

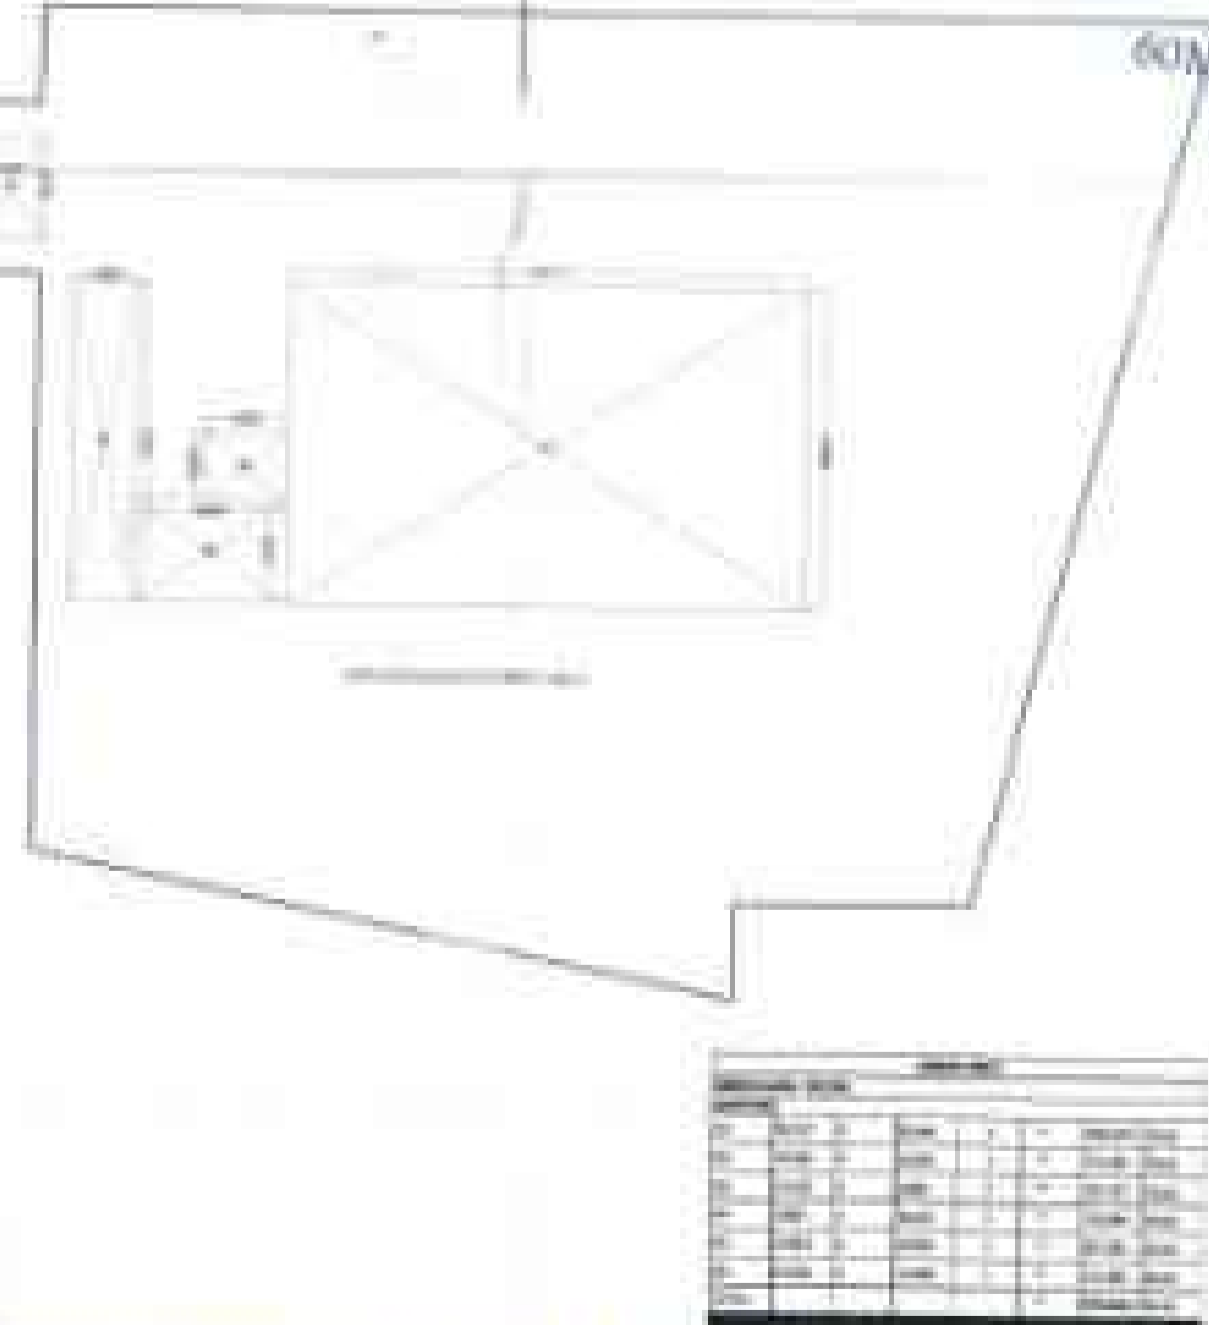

**GREEN AREA CALCULATION (SCALE 1:1000)**

NO.	DESCRIPTION	AREA (SQ. METERS)	PERCENTAGE
1	PLANTATION AREA	1000	10%
2	LAWN	2000	20%
3	ROADS	5000	50%
4	OPEN SPACE	1000	10%
5	WATER BODIES	500	5%
6	OTHER	1000	10%
<b>TOTAL</b>	<b>10000</b>	<b>100%</b>	

AREA SUMMARY				REMARKS	
S. NO.	DESCRIPTION	PROPOSED AREA (SQ. METERS)	UNIT	PROPOSED	REMARKS
1	TOTAL PLOT AREA OF THE SITE (6.52 ACRES)	27281.04	SQ. METERS	6528	
2	ROADS	10000.00	SQ. METERS	2428	
3	LAWN	2000.00	SQ. METERS	485	
4	PLANTATION	1000.00	SQ. METERS	242	
5	OPEN SPACE	1000.00	SQ. METERS	242	
6	WATER BODIES	500.00	SQ. METERS	121	
7	OTHER	1000.00	SQ. METERS	242	
8	TOTAL	17500.00	SQ. METERS	4255	
9	REMAINING AREA	10000.00	SQ. METERS	2428	
10	REMAINING AREA	10000.00	SQ. METERS	2428	
11	REMAINING AREA	10000.00	SQ. METERS	2428	
12	REMAINING AREA	10000.00	SQ. METERS	2428	
13	REMAINING AREA	10000.00	SQ. METERS	2428	
14	REMAINING AREA	10000.00	SQ. METERS	2428	
15	REMAINING AREA	10000.00	SQ. METERS	2428	
<b>TOTAL</b>	<b>TOTAL AREA</b>	<b>27281.04</b>	<b>SQ. METERS</b>	<b>6528</b>	

**NOTE:**

- ALL DIMENSIONS ARE IN METERS.
- ALL DIMENSIONS ARE TO FACE UNLESS SPECIFIED OTHERWISE.
- ALL DIMENSIONS ARE TO FACE UNLESS SPECIFIED OTHERWISE.
- ALL DIMENSIONS ARE TO FACE UNLESS SPECIFIED OTHERWISE.
- ALL DIMENSIONS ARE TO FACE UNLESS SPECIFIED OTHERWISE.

**PROJECT:** PROPOSED BUILDING PLAN OF GROUP HOUSING WITH REARWARD LIAISON COLONY OF AREA MEASURING 18.8322 ACRES (LICENCE NO. 25 OF 2012 DATED 09-03-2012 & LICENSE NO. 18 OF 2014 DATED 11-05-2014) IN SECTORS 11 & 14, BEING DEVELOPED BY BANAJA DEVELOPERS LTD. AND OTHER AT SOHNA.

**SITE PLAN FOR FLUSHING WATER SUPPLY SYSTEM**

**SCALE:** 1:400  
**DATE:** 08/07/2024  
**REVISION:** NORTH  
**GRAPHICAL SCALE:** 1:400


MAIN PLAN



- NOTES
1. THIS DRAWING REPRESENTS PLUMBING DETAILS ONLY. FOR ACTUAL CONSTRUCTION FINISHING, REFER STRUCTURAL DRAWINGS FOR ALL THE SERVICES.
  2. DRAWINGS OF ALL THE SERVICES.

SYMBOL	LEGEND	DESCRIPTION
GH	GH	GARDEN HYDRANT LINE
GH	GH	GARDEN HYDRANT

COM SECTION A-A  
SITE PLAN (SCALE 1:400)

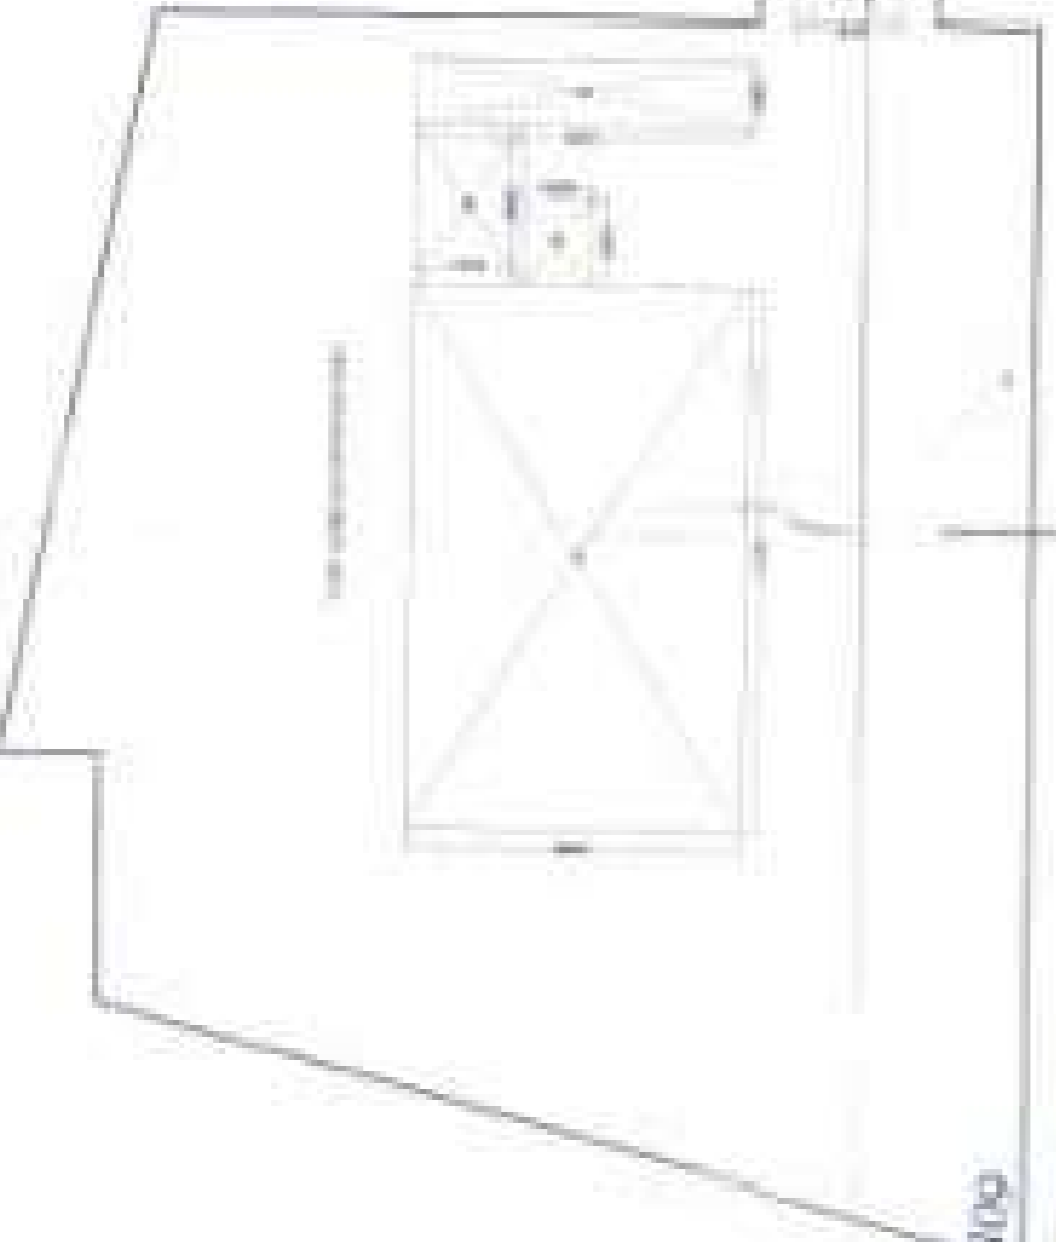

GREEN AREA CALCULATION (SCALE 1:1000)

NO.	DESCRIPTION	AREA (SQ. M)
1	ROAD	100.00
2	PLANTING AREA	150.00
3	OPEN SPACE	200.00
4	WATER TANK	50.00
5	ROAD	100.00
6	PLANTING AREA	150.00
7	OPEN SPACE	200.00
8	WATER TANK	50.00
NO.	DESCRIPTION	AREA (SQ. M)
1	ROAD	100.00
2	PLANTING AREA	150.00
3	OPEN SPACE	200.00
4	WATER TANK	50.00
5	ROAD	100.00
6	PLANTING AREA	150.00
7	OPEN SPACE	200.00
8	WATER TANK	50.00
NO.	DESCRIPTION	AREA (SQ. M)	PERCENTAGE (%)	UNIT	REMARKS
1	ROAD	100.00	10.00	SQ. M	
2	PLANTING AREA	150.00	15.00	SQ. M	
3	OPEN SPACE	200.00	20.00	SQ. M	
4	WATER TANK	50.00	5.00	SQ. M	
5	ROAD	100.00	10.00	SQ. M	
6	PLANTING AREA	150.00	15.00	SQ. M	
7	OPEN SPACE	200.00	20.00	SQ. M	
8	WATER TANK	50.00	5.00	SQ. M	
74	PLANTING AREA	150.00	15.00	SQ. M	
75	OPEN SPACE	200.00	20.00		

**NOTES:**

1. ALL DIMENSIONS ARE IN METERS.
2. THE OWNER SHALL BE RESPONSIBLE FOR THE PROVISION OF ALL NECESSARY PERMITS AND APPROVALS.
3. ALL STRUCTURES, INCLUDING BUT NOT LIMITED TO, MANHOLE COVERS, MANHOLE FRAMES, AND MANHOLE RINGS, SHALL BE CONSTRUCTED IN ACCORDANCE WITH THE SPECIFICATIONS AND STANDARDS SET OUT IN THE RELEVANT CODES AND STANDARDS.
4. THE CONTRACTOR SHALL BE RESPONSIBLE FOR THE PROVISION OF ALL NECESSARY MATERIALS AND LABOUR.
5. THE CONTRACTOR SHALL BE RESPONSIBLE FOR THE PROVISION OF ALL NECESSARY SKILLED AND UNSKILLED LABOUR.
6. THE CONTRACTOR SHALL BE RESPONSIBLE FOR THE PROVISION OF ALL NECESSARY EQUIPMENT AND TOOLS.
7. THE CONTRACTOR SHALL BE RESPONSIBLE FOR THE PROVISION OF ALL NECESSARY SAFETY MEASURES.
8. THE CONTRACTOR SHALL BE RESPONSIBLE FOR THE PROVISION OF ALL NECESSARY PROTECTIVE MEASURES.
9. THE CONTRACTOR SHALL BE RESPONSIBLE FOR THE PROVISION OF ALL NECESSARY SIGNAGE.
10. THE CONTRACTOR SHALL BE RESPONSIBLE FOR THE PROVISION OF ALL NECESSARY LIGHTING.
11. THE CONTRACTOR SHALL BE RESPONSIBLE FOR THE PROVISION OF ALL NECESSARY FENCING.
12. THE CONTRACTOR SHALL BE RESPONSIBLE FOR THE PROVISION OF ALL NECESSARY SECURITY MEASURES.
13. THE CONTRACTOR SHALL BE RESPONSIBLE FOR THE PROVISION OF ALL NECESSARY RECORDS.
14. THE CONTRACTOR SHALL BE RESPONSIBLE FOR THE PROVISION OF ALL NECESSARY AS-BUILT DRAWINGS.
15. THE CONTRACTOR SHALL BE RESPONSIBLE FOR THE PROVISION OF ALL NECESSARY TRAINING.
16. THE CONTRACTOR SHALL BE RESPONSIBLE FOR THE PROVISION OF ALL NECESSARY SUPPORT SERVICES.
17. THE CONTRACTOR SHALL BE RESPONSIBLE FOR THE PROVISION OF ALL NECESSARY INSURANCE.
18. THE CONTRACTOR SHALL BE RESPONSIBLE FOR THE PROVISION OF ALL NECESSARY BONDS.
19. THE CONTRACTOR SHALL BE RESPONSIBLE FOR THE PROVISION OF ALL NECESSARY PERFORMANCE GUARANTEES.
20. THE CONTRACTOR SHALL BE RESPONSIBLE FOR THE PROVISION OF ALL NECESSARY WARRANTIES.

NO.	DESCRIPTION	UNIT	QUANTITY	REMARKS
1	MANHOLE COVERS	NO.	30	2000SW PIPE
2	MANHOLE FRAMES	NO.	30	2000SW PIPE
3	MANHOLE RINGS	NO.	30	2000SW PIPE
4	2000SW PIPE	M	1500	
5	1500SW PIPE	M	1000	
6	1000SW PIPE	M	500	
7	CONNECTION LIT	M	100	
8	GROUND TIC	M	100	
9	SEWER LINE	M	100	
10	CONCRETE	M <sup>3</sup>	100	
11	STEEL	KG	100	
12	PAINT	L	100	
13	LABOUR	HR	1000	
14	EQUIPMENT	HR	100	
15	PERMITS	NO.	1	
16	INSURANCE	NO.	1	
17	BONDS	NO.	1	
18	TRAINING	NO.	1	
19	SUPPORT SERVICES	NO.	1	
20	WARRANTIES	NO.	1	




**LEGEND**

1. THIS DRAWING REPRESENTS PLUMBING DETAILS ONLY. FOR ACTUAL CONSTRUCTION/INSTALLATION, REFER TO ARCHITECTURAL DETAILS.
2. PLEASE CO-ORDINATE THIS DRAWING WITH ALL OTHER RELEVANT DRAWINGS OF ALL THE SERVICES.
3. ALL EXTERNAL SEWER DRAINAGE PIPES SHALL BE QUOTED IN 150mm THICK CEMENT CONCRETE 1:4:8 AT SLOPE AS SPECIFIED.

SYMBOL	DESCRIPTION
(MH)	MANHOLE
—	SEWER LINE
○	GROUND TIC
—	INVERT LVL
—	CONNECTION LIT

**SITE PLAN (SCALE 1:1000)**

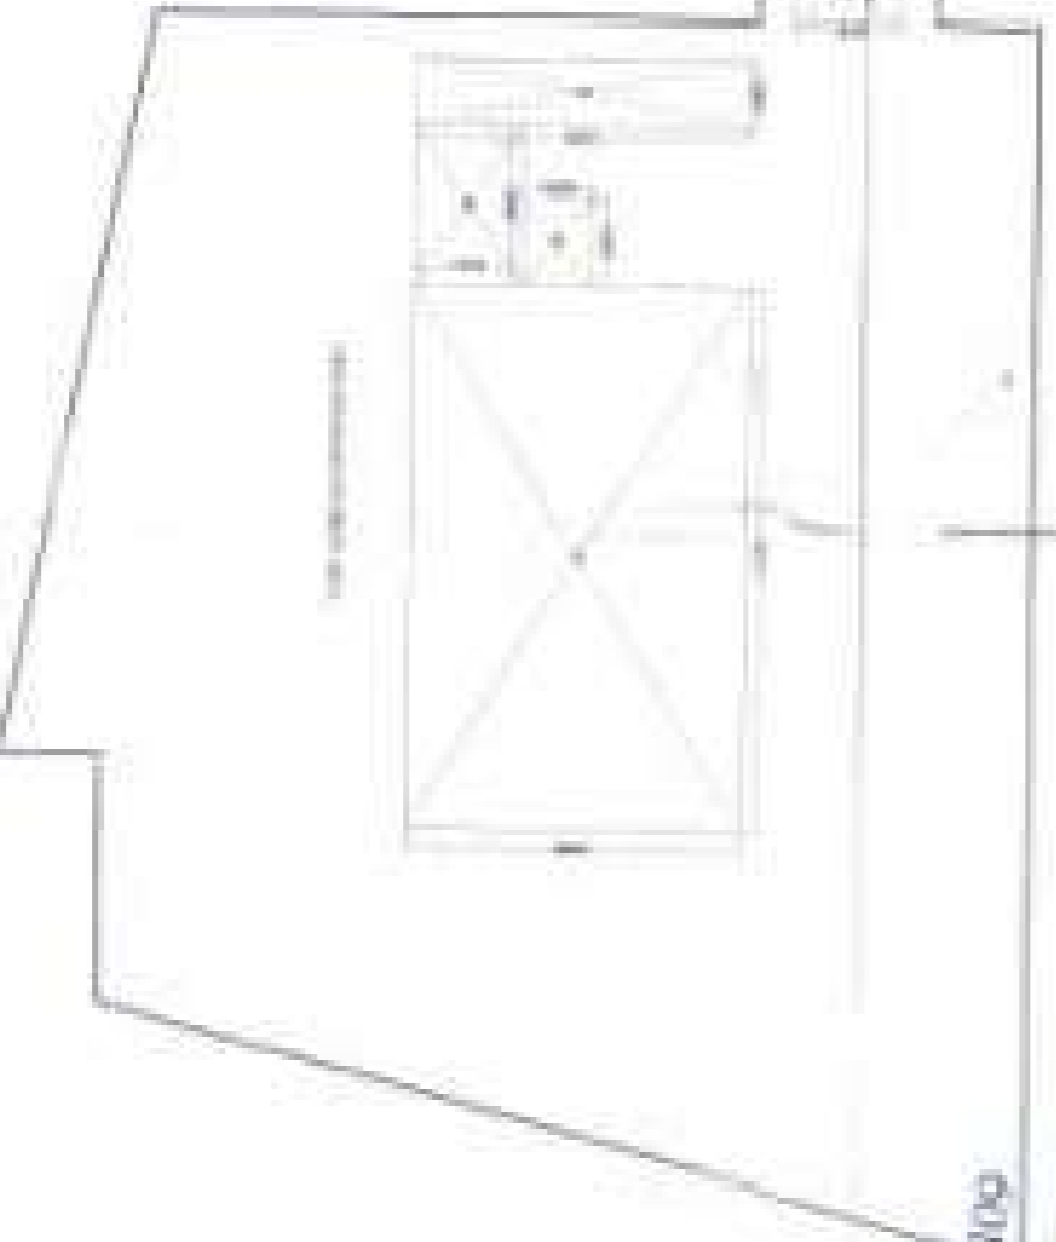

NO.	DESCRIPTION	UNIT	QUANTITY	REMARKS
1	MANHOLE COVERS	NO.	30	2000SW PIPE
2	MANHOLE FRAMES	NO.	30	2000SW PIPE
3	MANHOLE RINGS	NO.	30	2000SW PIPE
4	2000SW PIPE	M	1500	
5	1500SW PIPE	M	1000	
6	1000SW PIPE	M	500	
7	CONNECTION LIT	M	100	
8	GROUND TIC	M	100	
9	SEWER LINE	M	100	
10	CONCRETE	M <sup>3</sup>	100	
11	STEEL	KG	100	
12	PAINT	L	100	
13	LABOUR	HR	1000	
14	EQUIPMENT	HR	100	
15	PERMITS	NO.	1	
16	INSURANCE	NO.	1	
17	BONDS	NO.	1	
18	TRAINING	NO.	1	
19	SUPPORT SERVICES	NO.	1	
20	WARRANTIES	NO.	1	

**GREEN AREA CALCULATION (SCALE 1:1000)**

NO.	DESCRIPTION	UNIT	QUANTITY	REMARKS
1	MANHOLE COVERS	NO.	30	2000SW PIPE
2	MANHOLE FRAMES	NO.	30	2000SW PIPE
3	MANHOLE RINGS	NO.	30	2000SW PIPE
4	2000SW PIPE	M	1500	
5	1500SW PIPE	M	1000	
6	1000SW PIPE	M	500	
7	CONNECTION LIT	M	100	
8	GROUND TIC	M	100	
9	SEWER LINE	M	100	
10	CONCRETE	M <sup>3</sup>	100	
11	STEEL	KG	100	
12	PAINT	L	100	
13	LABOUR	HR	1000	
14	EQUIPMENT	HR	100	
15	PERMITS	NO.	1	
16	INSURANCE	NO.	1	
17	BONDS	NO.	1	
18	TRAINING	NO.	1	
19	SUPPORT SERVICES	NO.	1	
20	WARRANTIES	NO.	1	

**SITE PLAN FOR SEWERAGE SYSTEM**

**PROJECT:** PROPOSED BUILDING PLAN OF GROUP HOUSING SITE BEARING 8.23 ACRES LOCATED IN THE RESIDENTIAL PLATTER COLONY OF ANNA BRAWLINGS, BELUR, DISTRICT BANGALORE, KARNATAKA STATE, INDIA. DATE: 11-08-2024. DRAWN BY: [Signature] CHECKED BY: [Signature] DATE: 11-08-2024. PROJECT: [Signature]

**SCALE:** 1:1000  
**DATE:** 11-08-2024  
**PROJECT:** [Signature]