

1. ALL DIMENSIONS ARE IN METERS UNLESS OTHERWISE SPECIFIED.
 2. ALL DIMENSIONS ARE TO FACE UNLESS OTHERWISE SPECIFIED.

TOTAL AREA SUMMARY	
Site Area	100,000 sqm
Building Footprint	15,000 sqm
Open Space	85,000 sqm
Other	0 sqm
Total	100,000 sqm

TOTAL FLOOR AREA SUMMARY	
Ground Floor	15,000 sqm
Upper Floors	100,000 sqm
Total	115,000 sqm

TOTAL VOLUME SUMMARY	
Volume	1,500,000 cu m
Total	1,500,000 cu m

Block	Area (sqm)	Floor Area (sqm)	Volume (cu m)
Block 1	10,000	100,000	1,000,000
Block 2	10,000	100,000	1,000,000
Block 3	10,000	100,000	1,000,000
Block 4	10,000	100,000	1,000,000
Block 5	10,000	100,000	1,000,000
Total	50,000	500,000	5,000,000

Block	Area (sqm)	Floor Area (sqm)	Volume (cu m)
Block 1	10,000	100,000	1,000,000
Block 2	10,000	100,000	1,000,000
Block 3	10,000	100,000	1,000,000
Block 4	10,000	100,000	1,000,000
Block 5	10,000	100,000	1,000,000
Total	50,000	500,000	5,000,000

Year	Year 1	Year 2	
Population	1000	1000	

Primary School - 1
 Total Plot Area - 0.218 Acres
 Built Up Area - 1,111 sqm
 Ground Floor - 111,111 sqm
 Total - 111,111 sqm

Primary School - 2
 Total Plot Area - 0.270 Acres
 Built Up Area - 1,389 sqm
 Ground Floor - 138,900 sqm
 Total - 138,900 sqm

Primary School
 Total Plot Area - 18 Acres
 Built Up Area - 8,811 sqm
 Ground Floor - 881,100 sqm
 Total - 881,100 sqm

Primary School
 Total Plot Area - 18 Acres
 Built Up Area - 8,811 sqm
 Ground Floor - 881,100 sqm
 Total - 881,100 sqm




APPROVED FOR THE DEVELOPMENT OF THE PROPOSED PROJECT AT THE ADDRESS MENTIONED ABOVE IN ACCORDANCE WITH THE PROVISIONS OF THE URBAN AND REGIONAL PLANNING ACT, 1973 AND THE URBAN AND REGIONAL PLANNING REGULATIONS, 1973.

RSP


REGISTRATION NO. 10/2014

ROBERTS SA & PARTNERS

10/2014

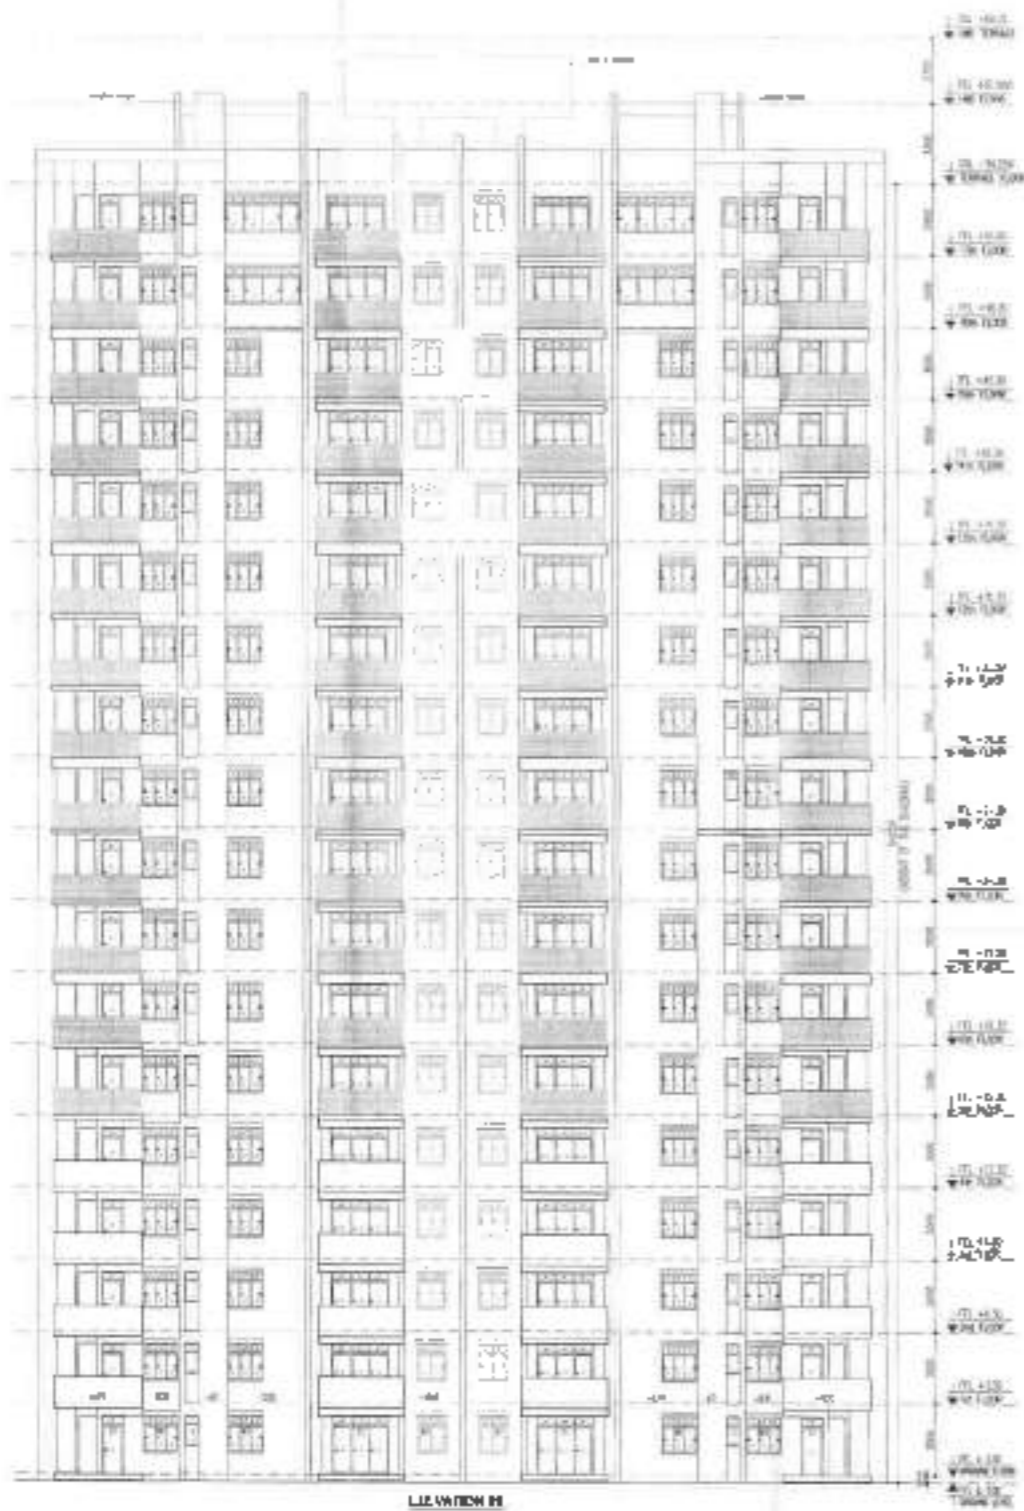

ELEVATION B

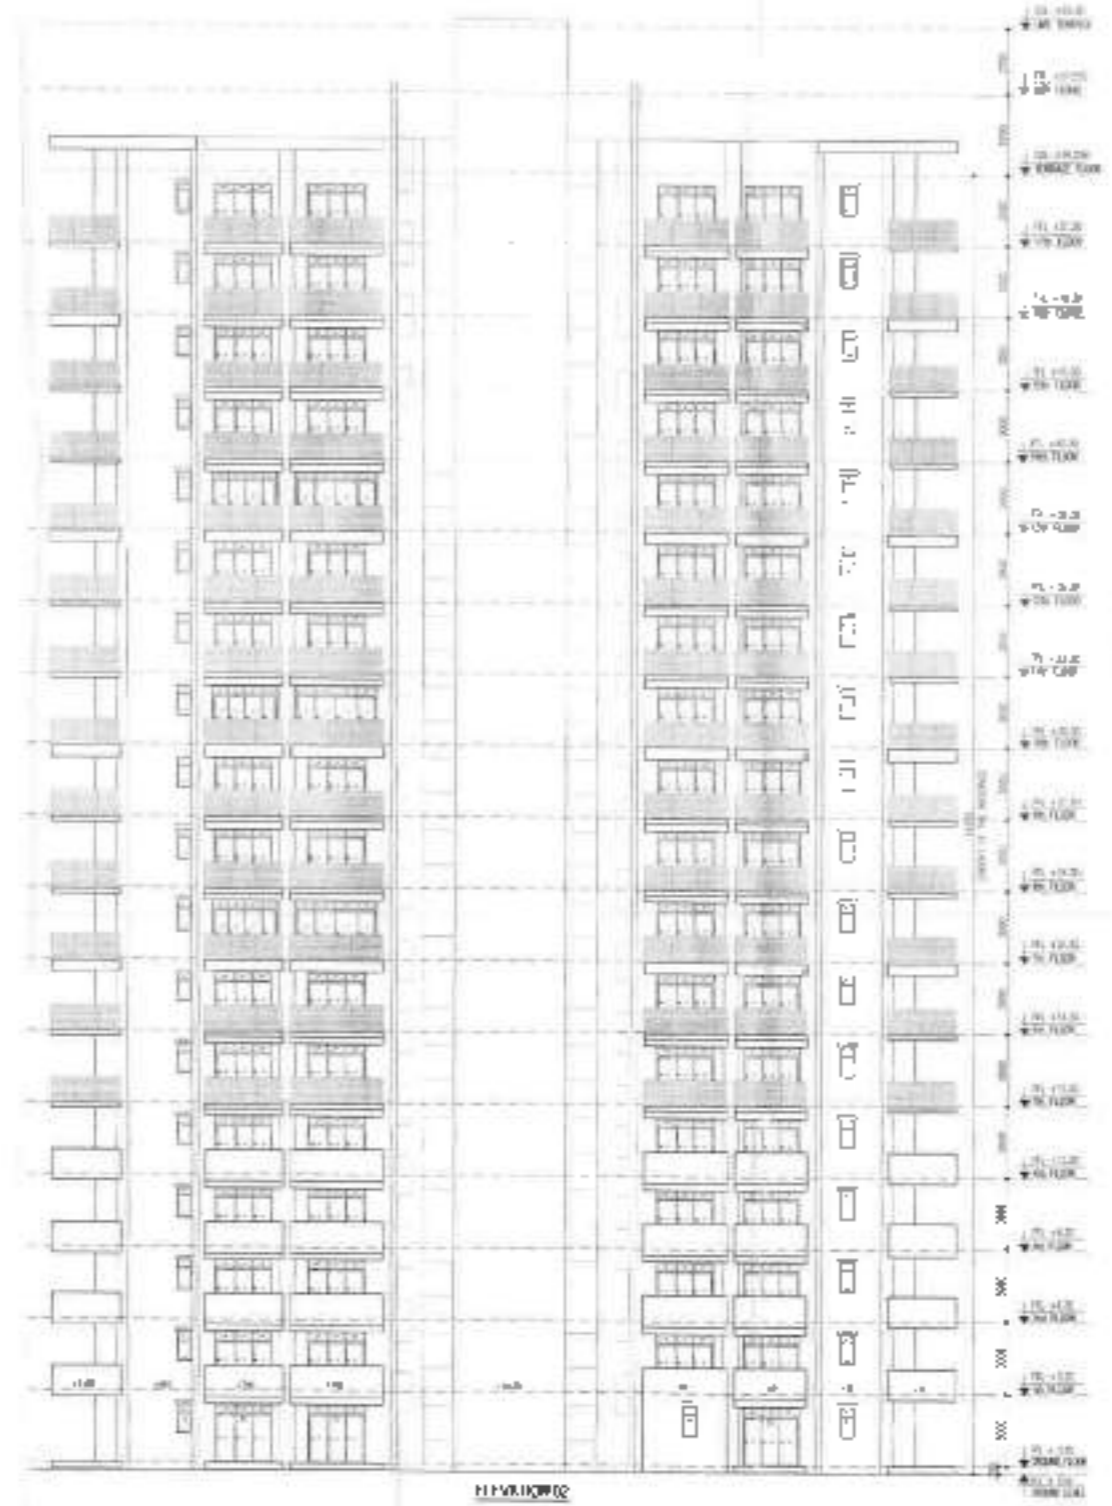

ELEVATION C



RECAPITULATION OF ROOMS & MEASUREMENTS

NO.	ROOM	MEASUREMENTS	AREA	VOLUME
1
2
NO:

SCALE:

1:100
 DRAWING NO. 101 OF 101
 PROJECT NO. 101 OF 101
 DATE: 10/10/2010

PROJECT NO. 101 OF 101
 DATE: 10/10/2010



PROJECT NO. 101 OF 101
 DATE: 10/10/2010

PROJECT NO. 101 OF 101
 DATE: 10/10/2010

REVISIONS

NO.	DESCRIPTION
1	...
2	...
3	...

RSP

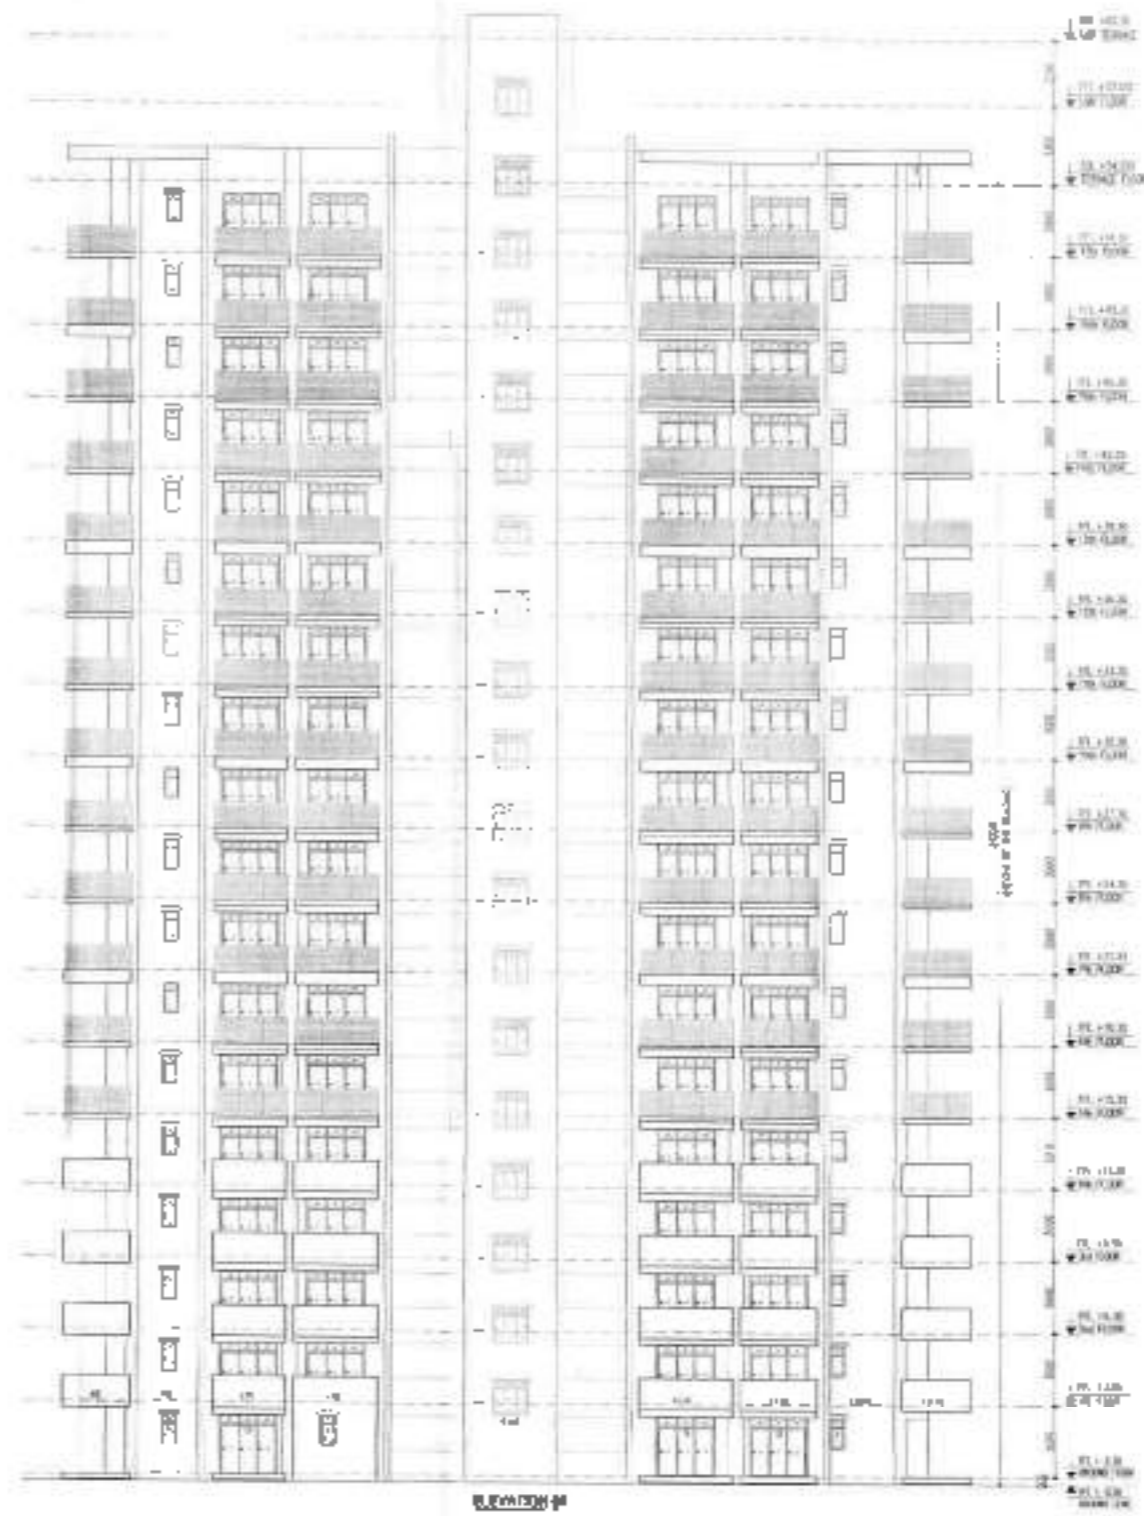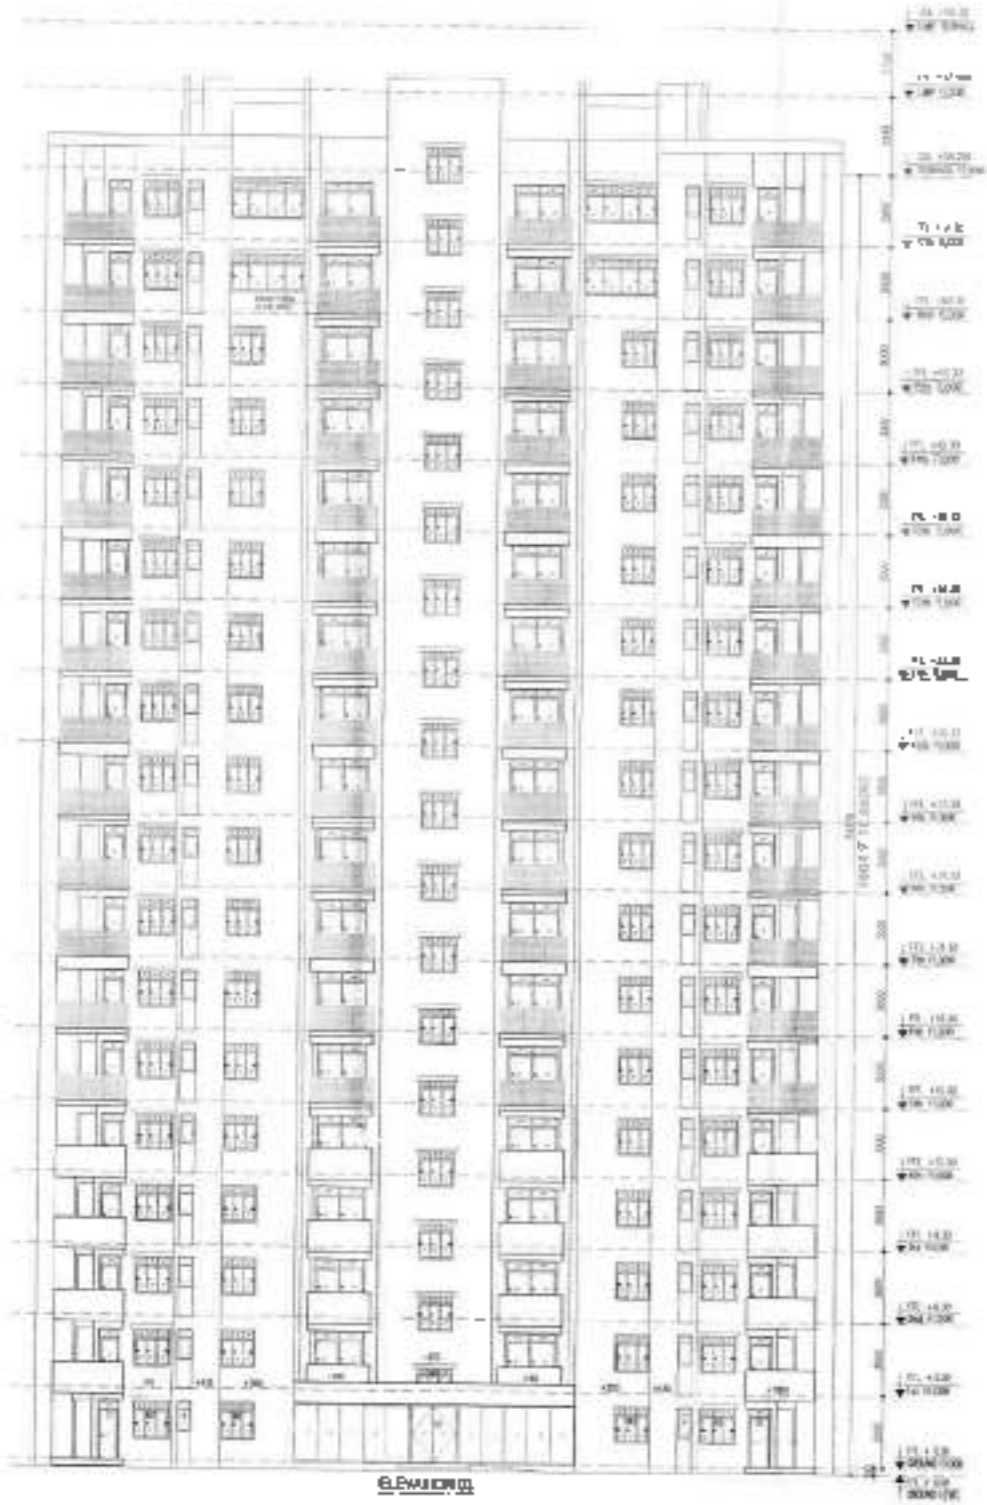

SCHEDULE OF COSTS + MATERIALS

NO.	DESCRIPTION	QTY	UNIT	PRICE	TOTAL
1	CONCRETE				
2	STEEL				
3	WOOD				
4	GLASS				
5	PAINT				
6	MECHANICAL				
7	ELECTRICAL				
8	PLUMBING				
9	LANDSCAPE				
10	CONTINGENCY				
11	TOTAL				



DATE: 11/15/11
 DRAWN BY: [Signature]
 CHECKED BY: [Signature]


PROJECT: [Project Name]
 LOCATION: [Location]
 OWNER: [Owner Name]

ARCHITECT: [Firm Name]
 ADDRESS: [Address]


SCALE: 1/8" = 1'-0"
 SHEET: 1 OF 2

DATE: 11/15/11
 DRAWN BY: [Signature]
 CHECKED BY: [Signature]



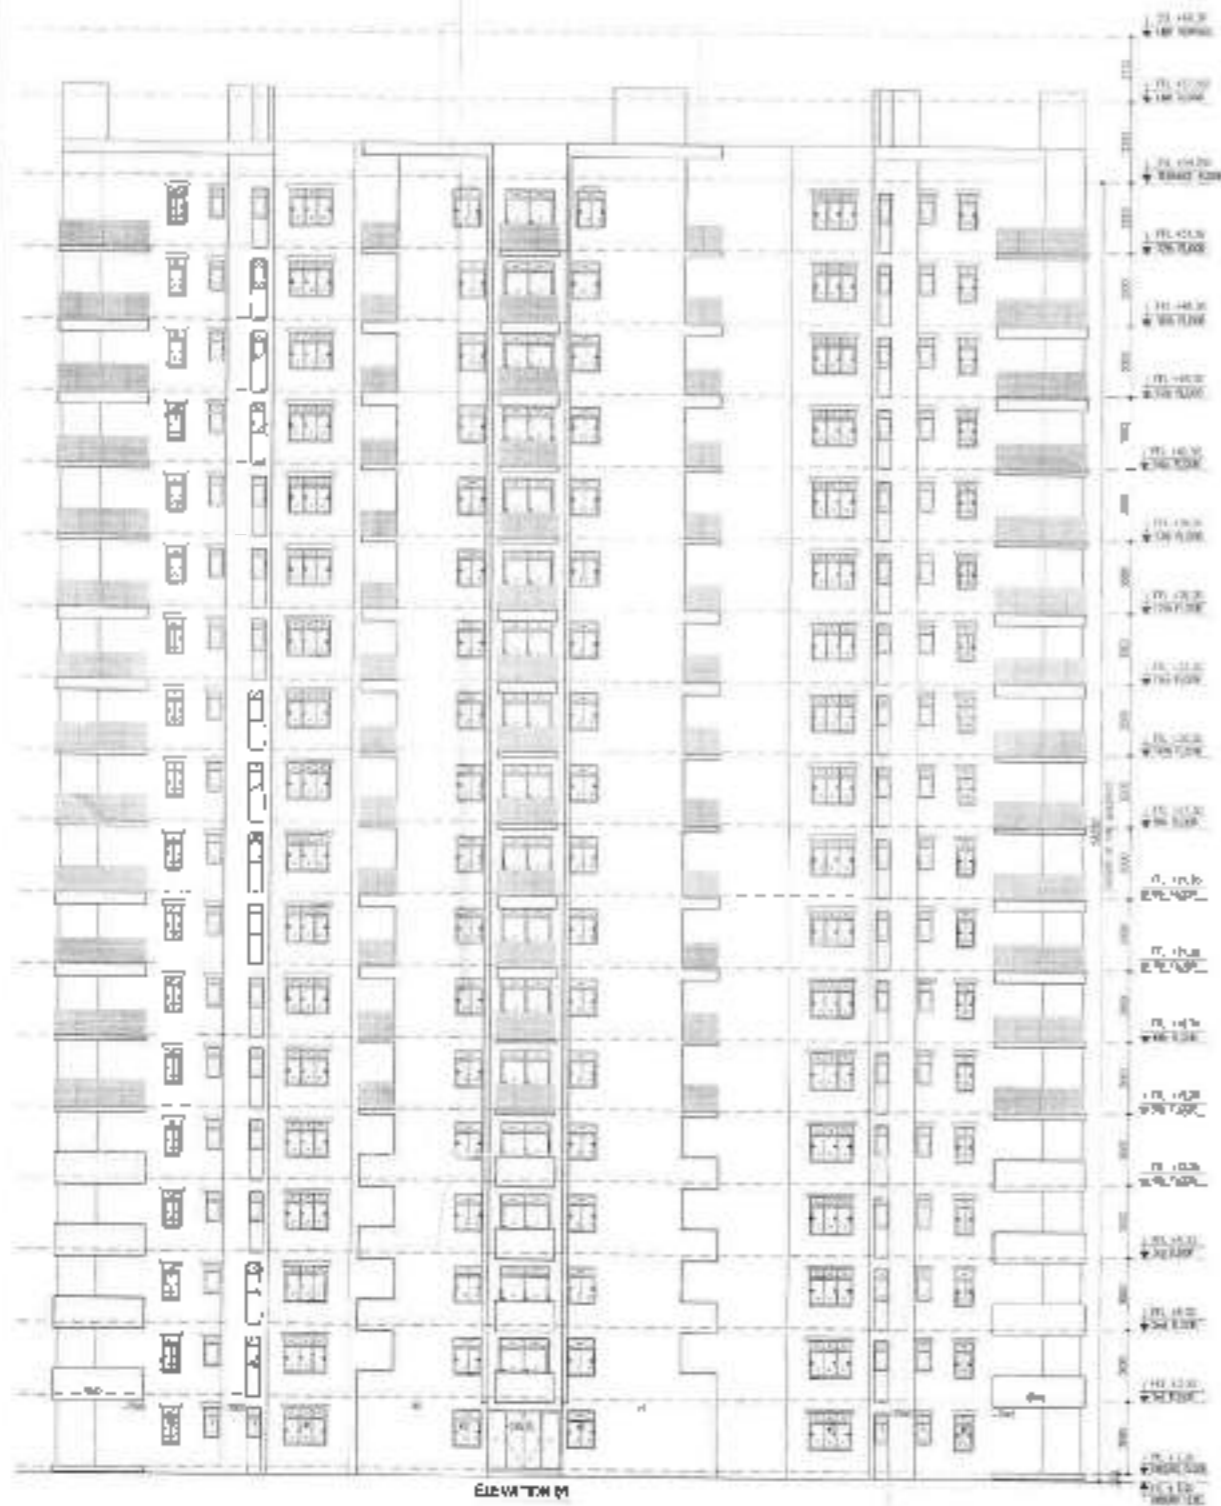

ELEVATION M

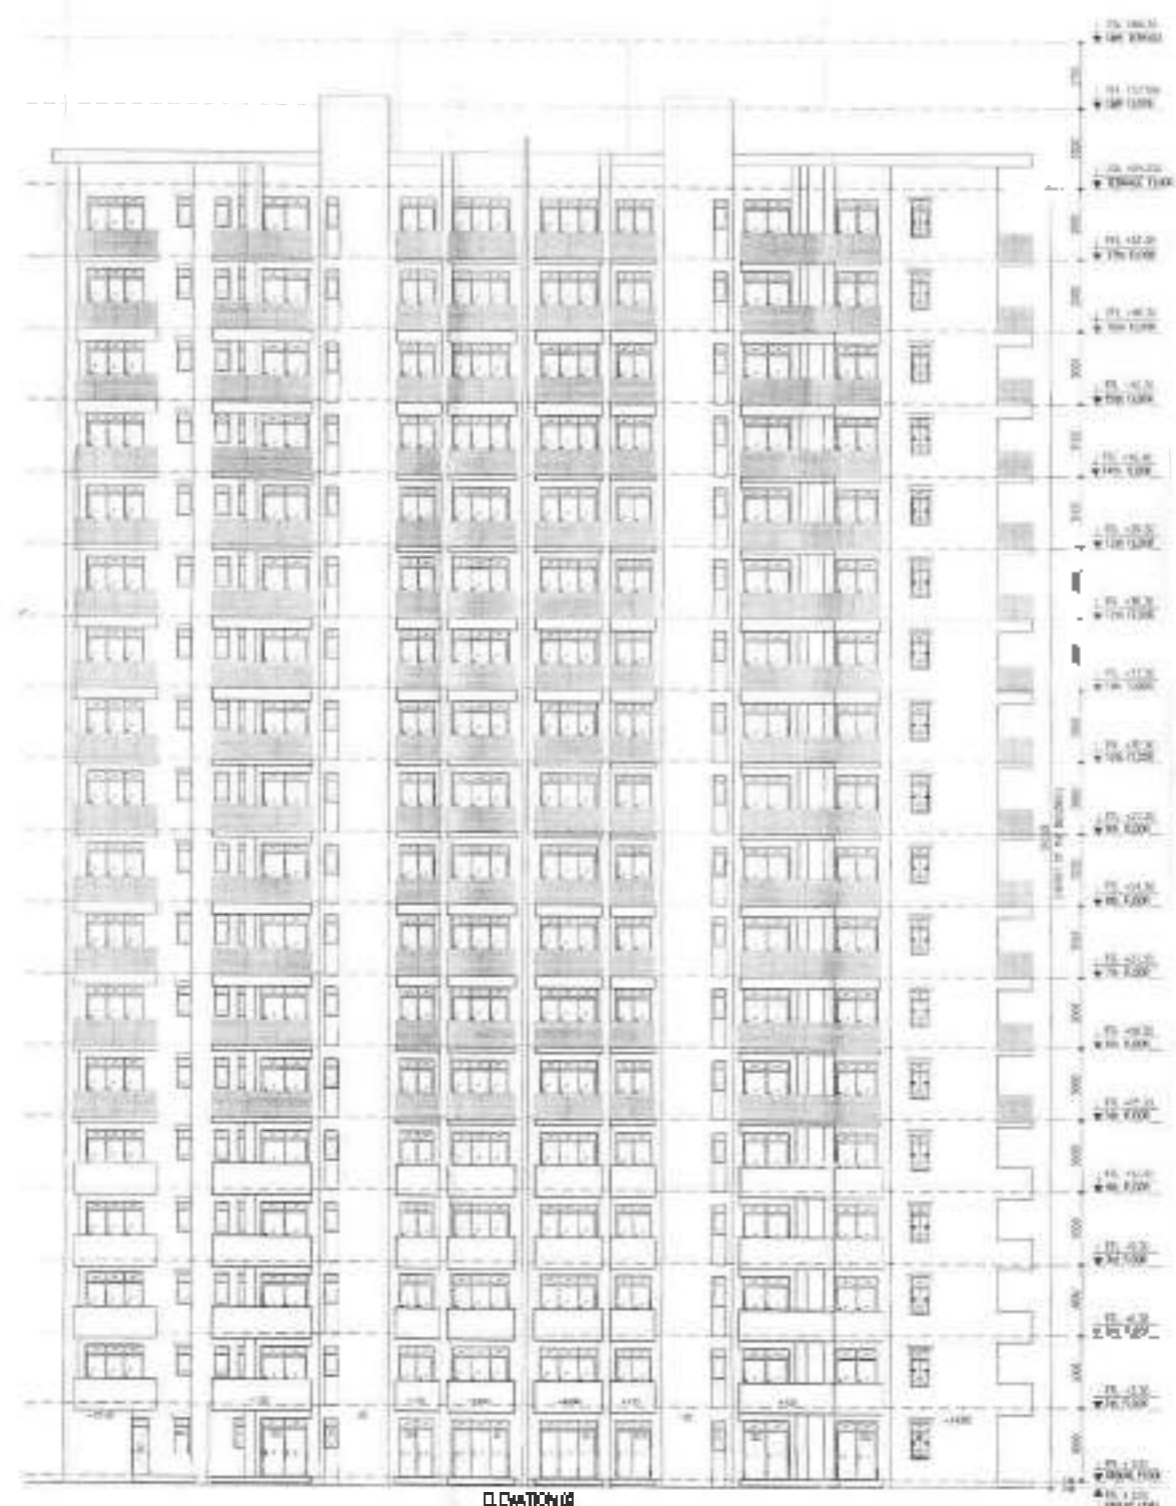

ELEVATION 10



SCHEDULE OF DOORS & WINDOWS

NO.	DESCRIPTION	QTY	UNIT	REMARKS
1	GLASS DOOR	1	EA	ENTRANCE
2	GLASS WINDOW	10	EA	OFFICE
3	ALUMINUM WINDOW	20	EA	RESIDENTIAL
4	ALUMINUM DOOR	5	EA	RESIDENTIAL
5	GLASS WINDOW	15	EA	RESIDENTIAL
6	ALUMINUM WINDOW	10	EA	RESIDENTIAL
7	ALUMINUM DOOR	2	EA	RESIDENTIAL
8	GLASS WINDOW	5	EA	RESIDENTIAL
9	ALUMINUM WINDOW	10	EA	RESIDENTIAL
10	ALUMINUM DOOR	1	EA	RESIDENTIAL
11	GLASS WINDOW	5	EA	RESIDENTIAL
12	ALUMINUM WINDOW	10	EA	RESIDENTIAL
13	ALUMINUM DOOR	1	EA	RESIDENTIAL
Notes:
1. All work shall be in accordance with the approved drawings.
2. All materials shall be of the best quality and shall be certified by the manufacturer.
3. All work shall be completed within the specified time frame.
4. All work shall be done in accordance with the relevant codes and standards.
5. All work shall be done in accordance with the relevant codes and standards.

Prepared by: [Name]
Checked by: [Name]
Approved by: [Name]

Project Name: [Name]
Project Location: [Name]
Project No: [Name]


Scale: 1:100
Date: [Date]

NO. 01	NO. 02	NO. 03
NO. 04	NO. 05	NO. 06
NO. 07	NO. 08	NO. 09
NO. 10	NO. 11	NO. 12

Handwritten notes and signatures at the bottom of the page.



ELEVATION 10

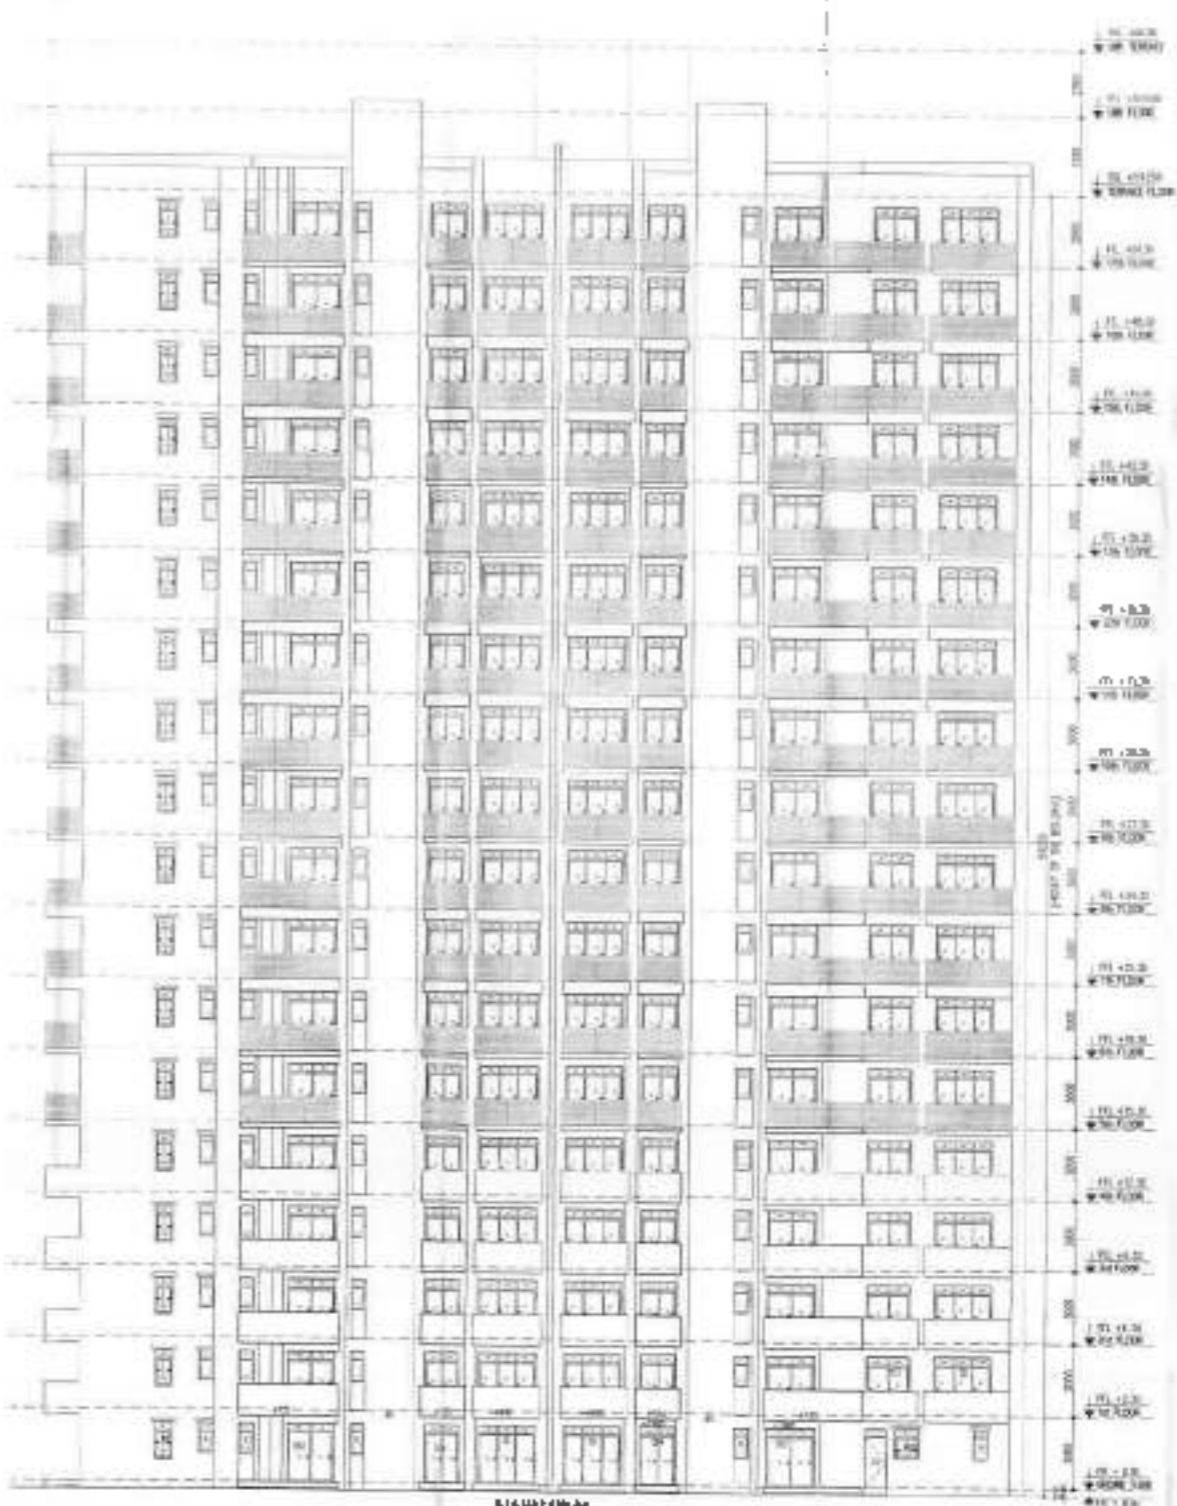

ELEVATION 11



RECORD OF DOOR + WINDOW

NO.	TYPE	SIZE	LOCATION	REMARKS
1	DOOR	1.00 x 2.00	GROUND FLOOR	ENTRANCE
2	DOOR	1.00 x 2.00	GROUND FLOOR	ENTRANCE
Project: [illegible]
 PROPOSED GROUP HOUSING 23-25 ACRES
 SCHEDULE TO THE 2011 BUILDING DEPARTMENT
 REGULATIONS IN SECTION 104, OUTLASH WING
 (DRAFT) ON 1/5 WING AND SOLUTIONS
 FOR THE 1/5 WING

OWNER'S SEAL & SIGNATURE

PROJECT'S SEAL & SIGNATURE

DATE: 10/10/2011



PROJECT'S SEAL & SIGNATURE

PROJECT'S SEAL & SIGNATURE

DATE: 10/10/2011

APPROVED
 [Signature]
 PROJECT MANAGER



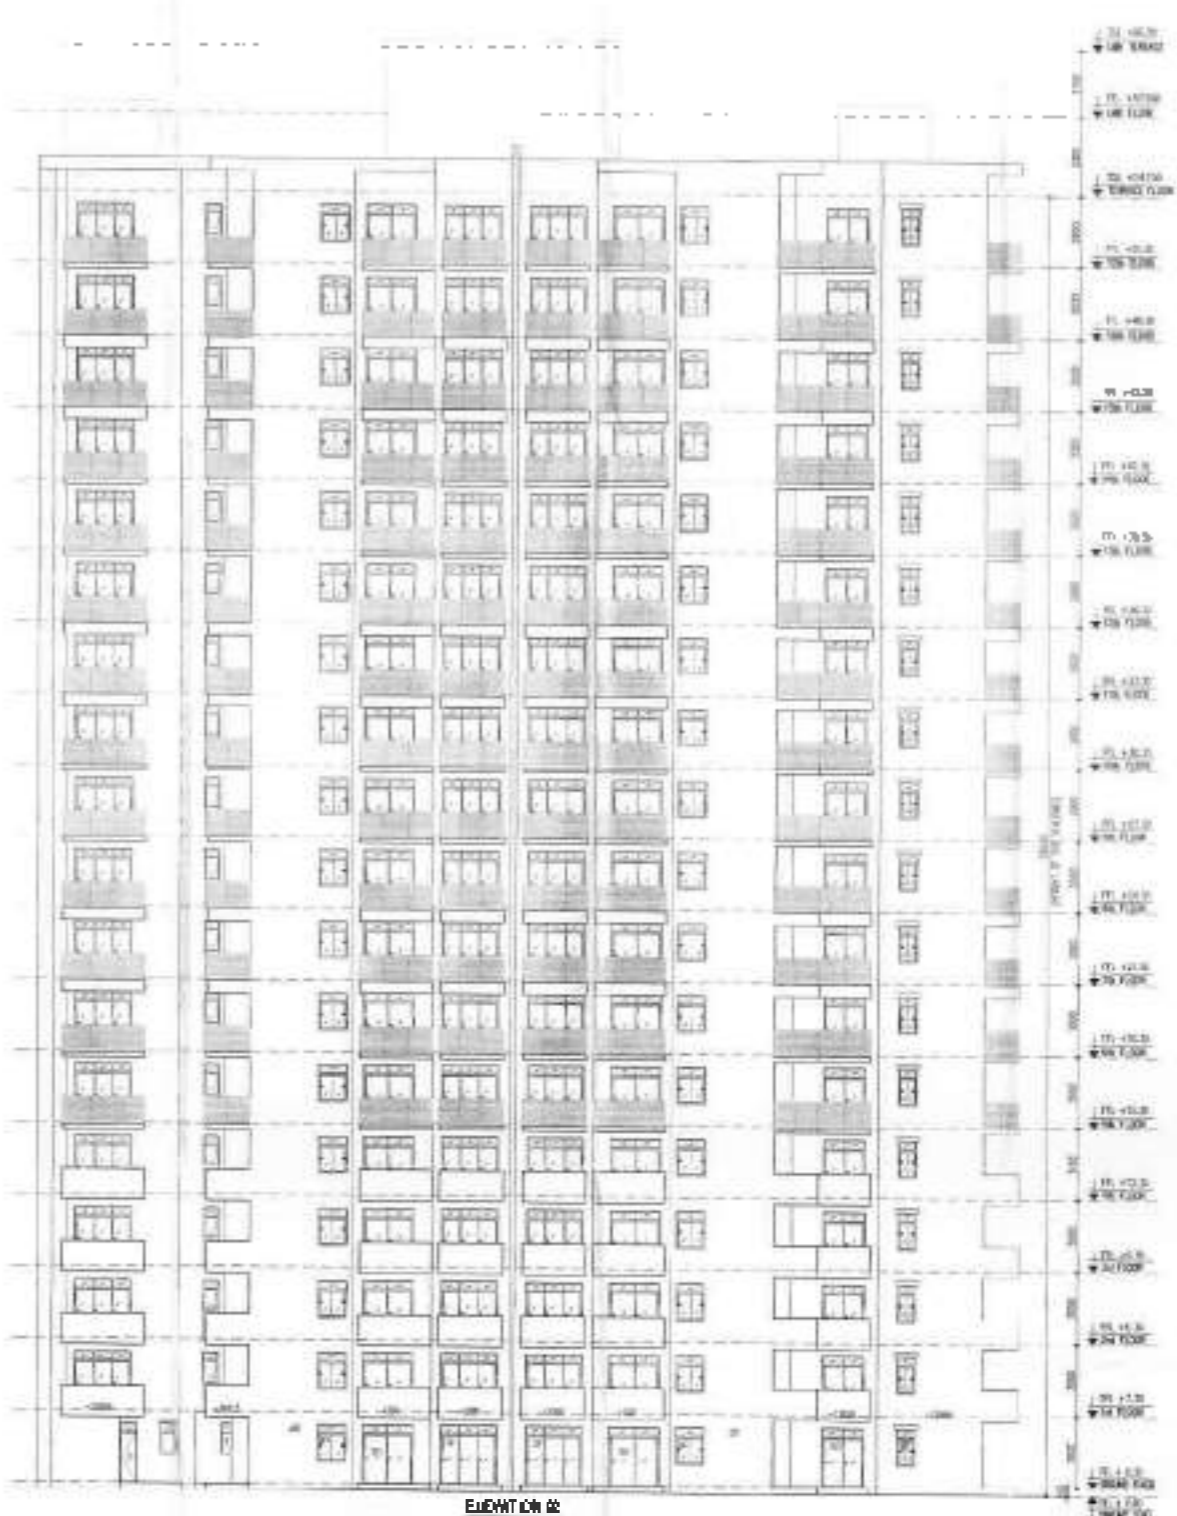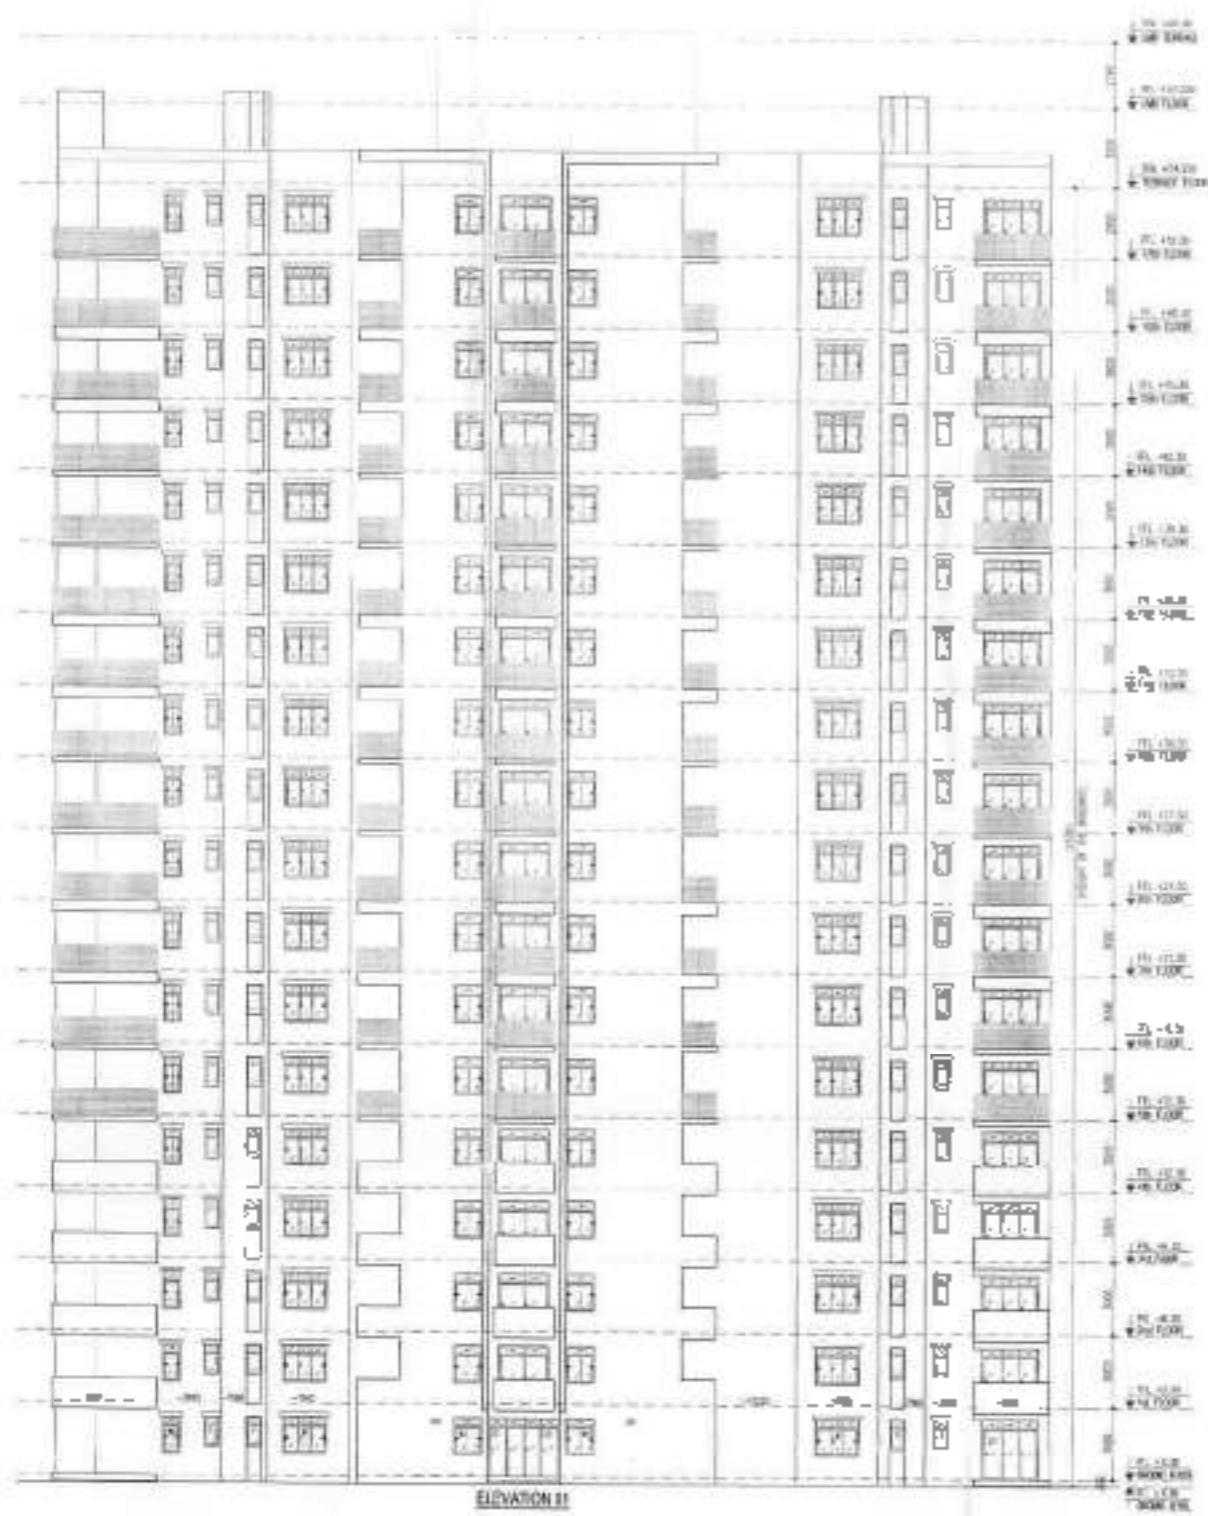

SCHEDULE OF DOORS + WINDOWS

NO.	DESCRIPTION	QTY	REMARKS
1
2
Project: ...
 AREA: ...
 DEVELOPER: ...


Architect: ...

Scale: ...


Architect's Seal & Signature

Architect's Seal & Signature

Handwritten notes and signatures at the bottom right of the page.

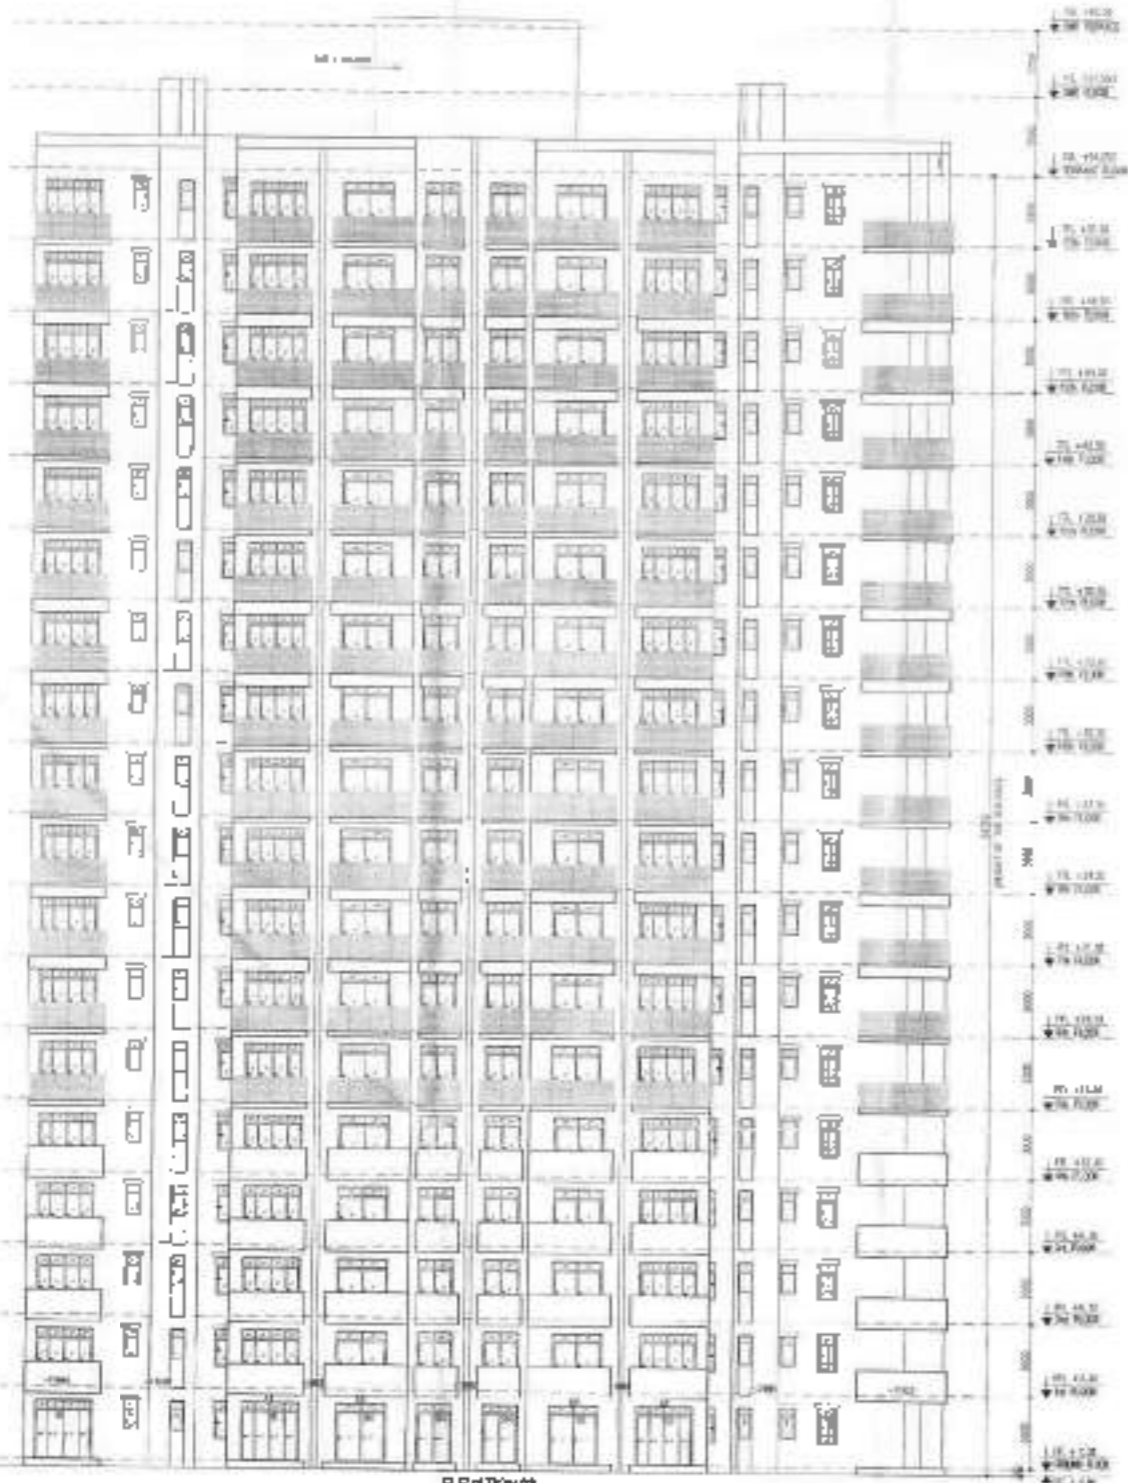

ELEVATION II

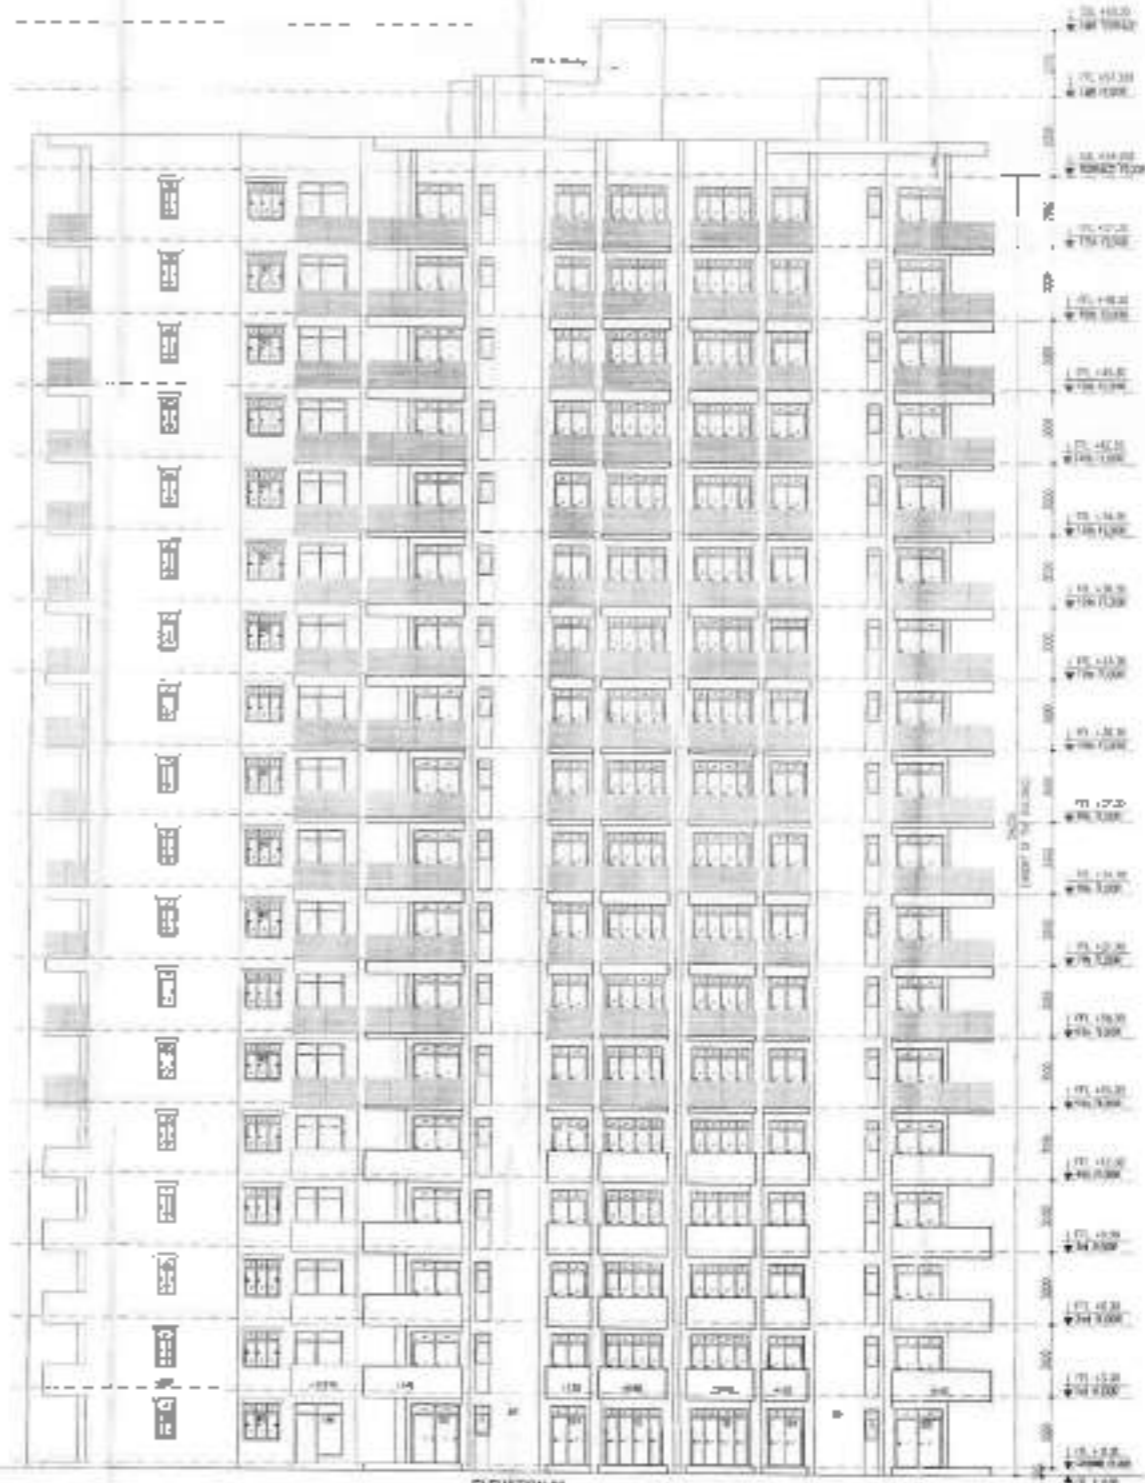

ELEVATION III



SCHEDULE OF ROOMS + FINISHES

NO. OF ROOMS

NO.	DESCRIPTION	NO. OF ROOMS	FINISHES
1	APARTMENT 101	1	...
2	APARTMENT 102	1	...
3	APARTMENT 103	1	...
100	APARTMENT 200	1	...



NO. 1

NO. 2

NO. 3

NO. 4

NO. 5

NO. 6

NO. 7


DATE: 11/11/2011
 DRAWN BY: [Signature]
 CHECKED BY: [Signature]
 PROJECT: [Project Name]

RSP


ARCHITECT'S SEAL & SIGNATURE

ARCHITECT'S SEAL & SIGNATURE


NO. 11

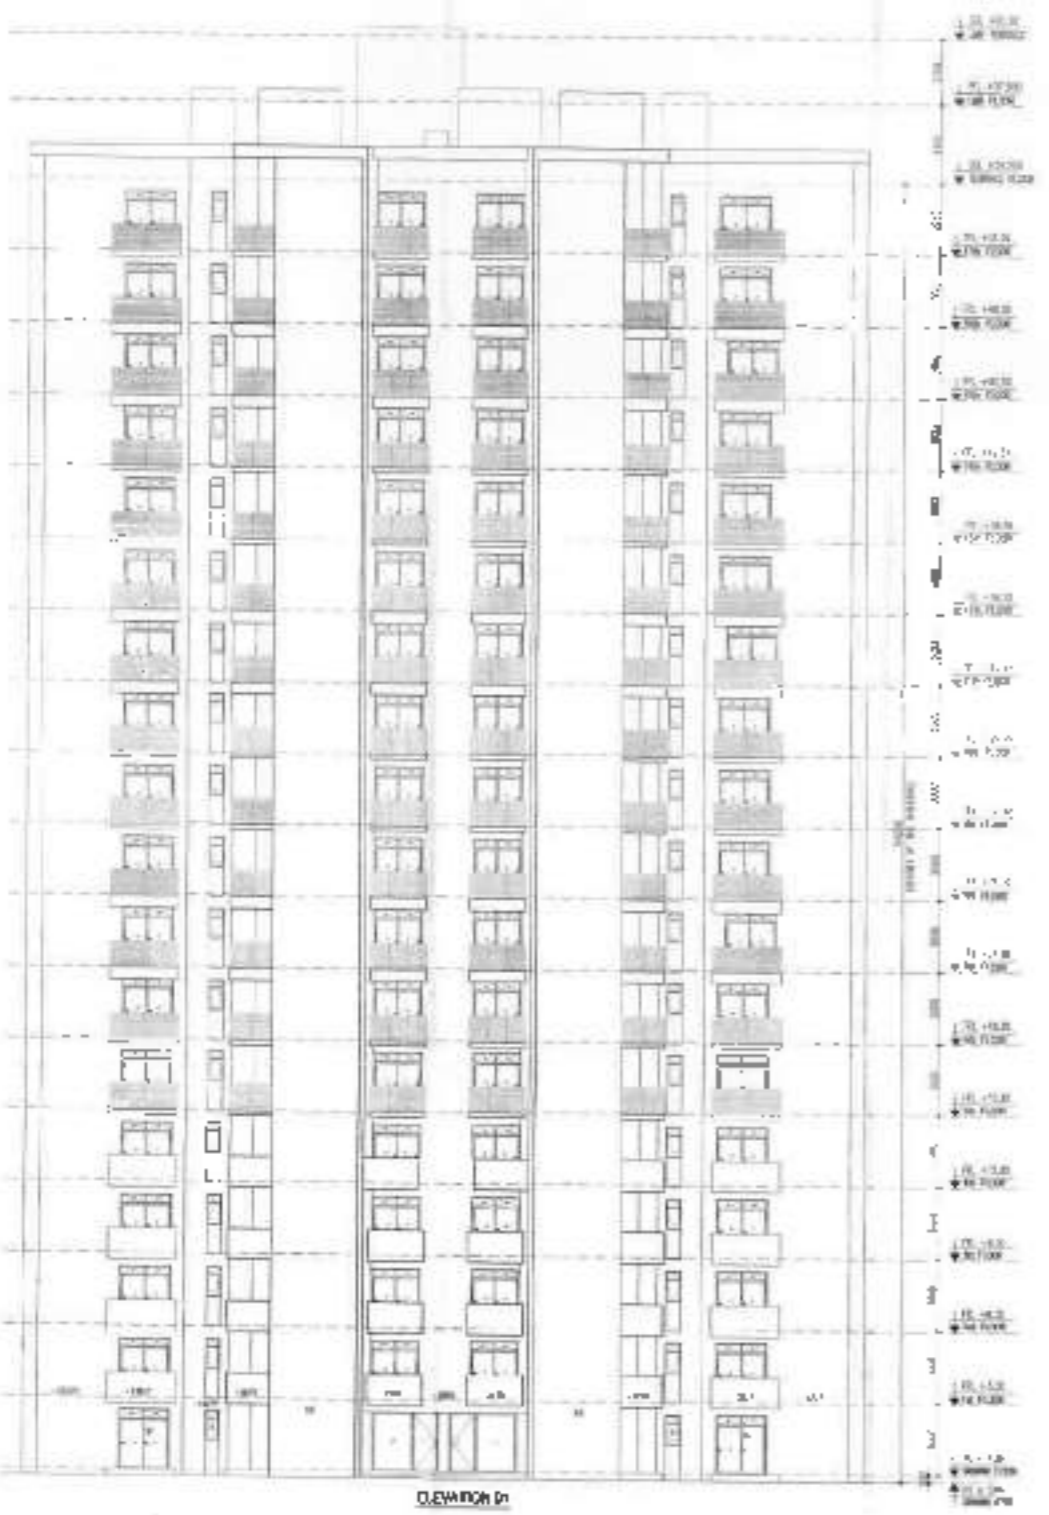

ELEVATION D1

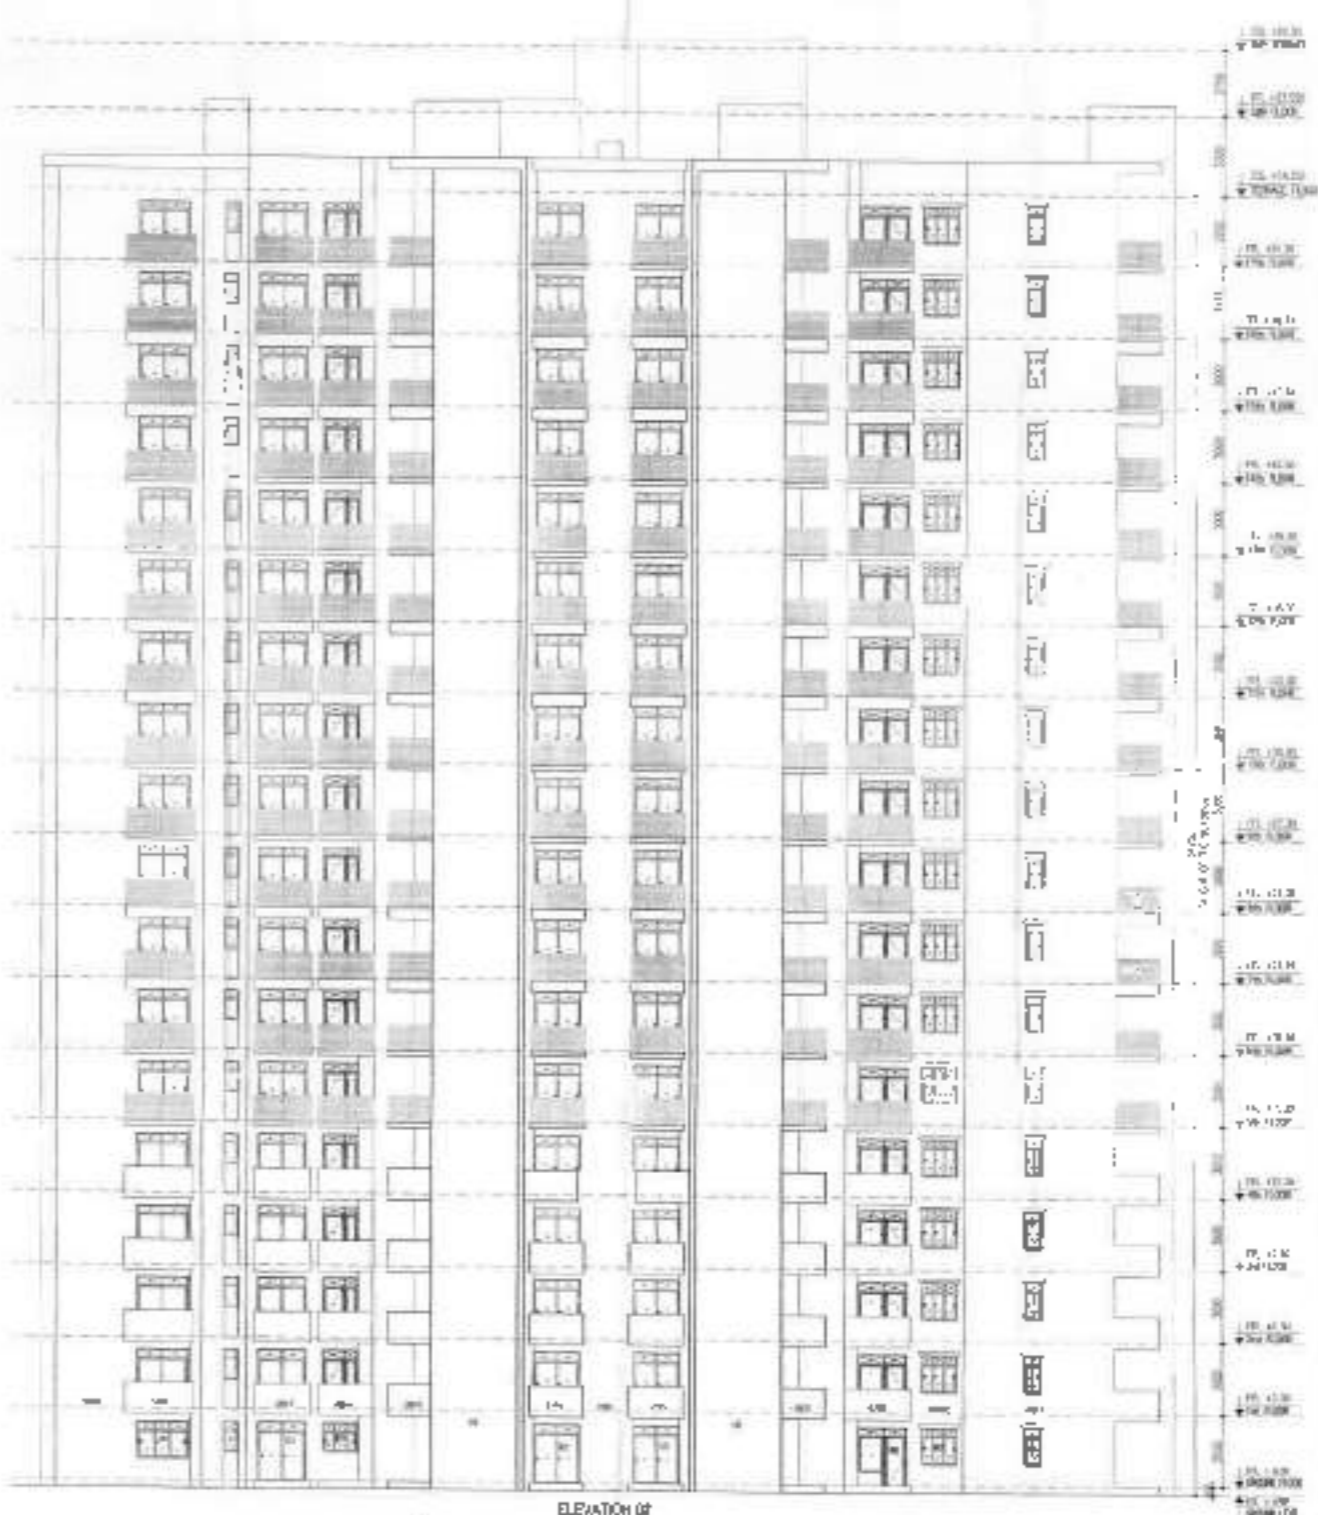

ELEVATION D2

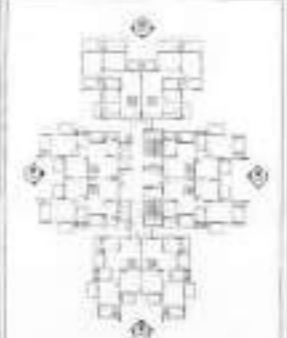

ROOM & ROOM SCHEDULE

NO.	ROOM NO.	DESCRIPTION	AREA (SQ. FT.)	VOLUME (CU. FT.)	FINISHES
1	101	RECEPTION	150	1500	...
2	102	OFFICE	120	1200	...
3	103	CONFERENCE	200	2000	...
4	104	MEETING	180	1800	...
5	105	RESTROOM	50	500	...
6	106	STORAGE	100	1000	...
7	107	LOBBY	300	3000	...
8	108	STAIR	50	500	...
9	109	ELEVATOR	50	500	...
10	110	MECHANICAL	100	1000	...
11	111	ROOF	1000	10000	...
12	112
13	113
14	114
15	115
16	116
17	117
18	118
19	119
20	120



Scale: 1/4" = 1'-0"

DATE: 10/10/2010

PROJECT: ...

PROJECT: ...

OWNER: ...

ARCHITECT: ...

PROJECT: ...

OWNER: ...

ARCHITECT: ...

PROJECT: ...

OWNER: ...

ARCHITECT: ...

PROJECT: ...


OWNER: ...

ARCHITECT: ...

DATE: 10/10/2010

PROJECT: ...



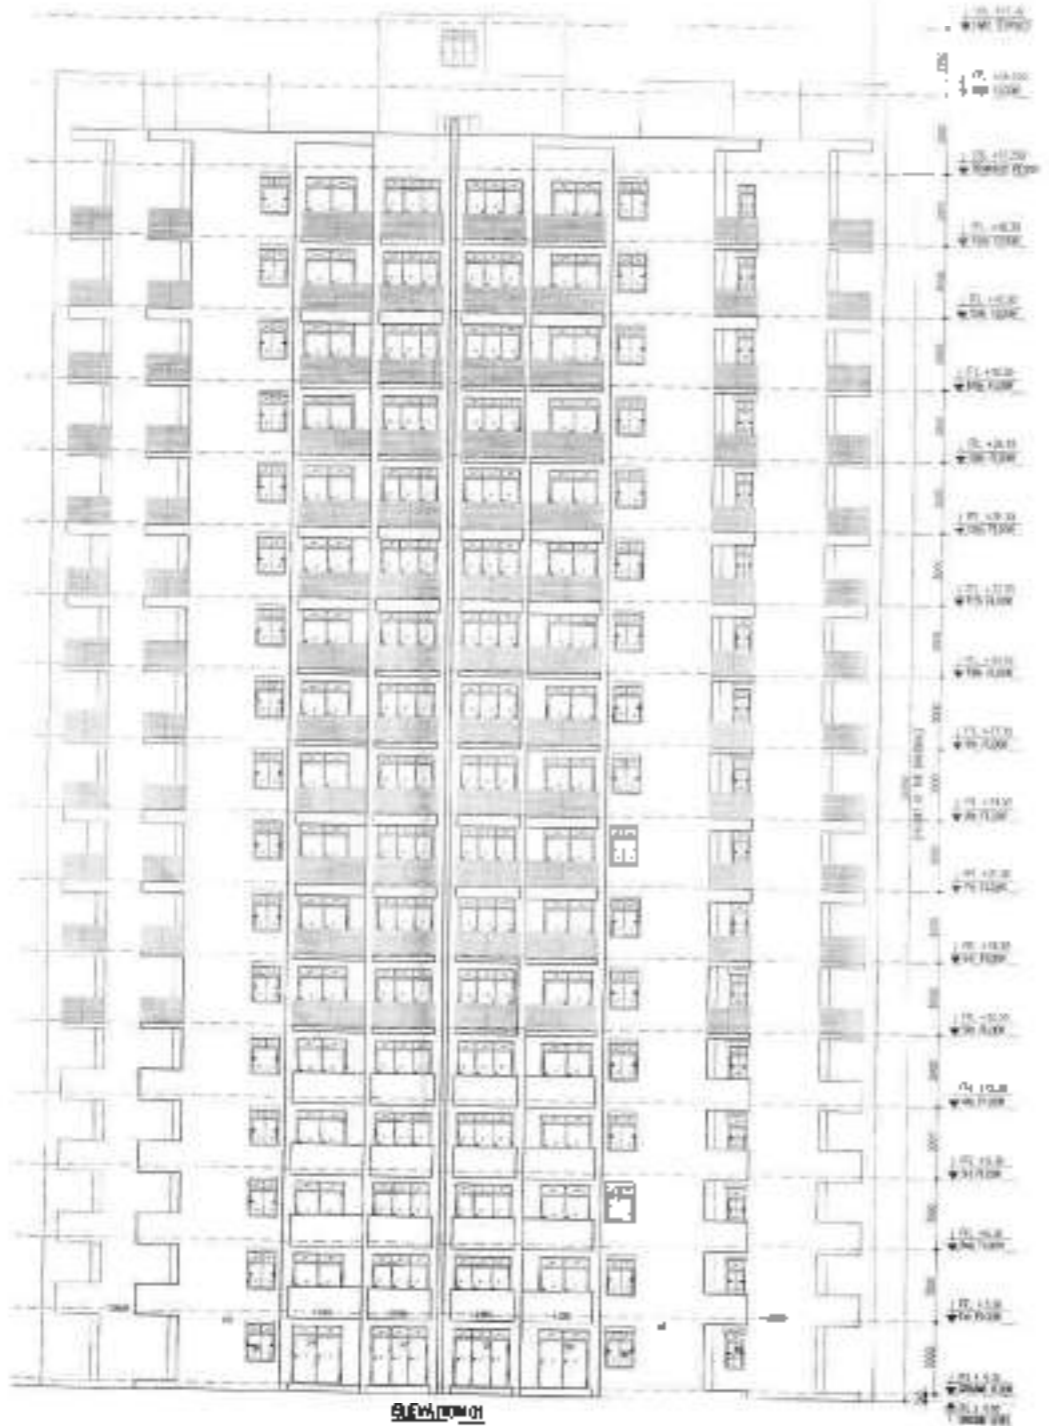

ELEVATION 01



ELEVATION 02



RS SCALE OF DOORS + WINDOWS

NO.	DESCRIPTION	AREA	PERCENTAGE
1	DOOR	1.20	0.01
2	WINDOW	11.80	0.10
3
4
Scale: 1:100
 Date: 10/10/2011
 Project: ...

Project: ...
 Client: ...

Architect: ...

RSB
 RSP

RSB
 RSP


RSB
 RSP



LEGENDA
 ...



ELEVATION A

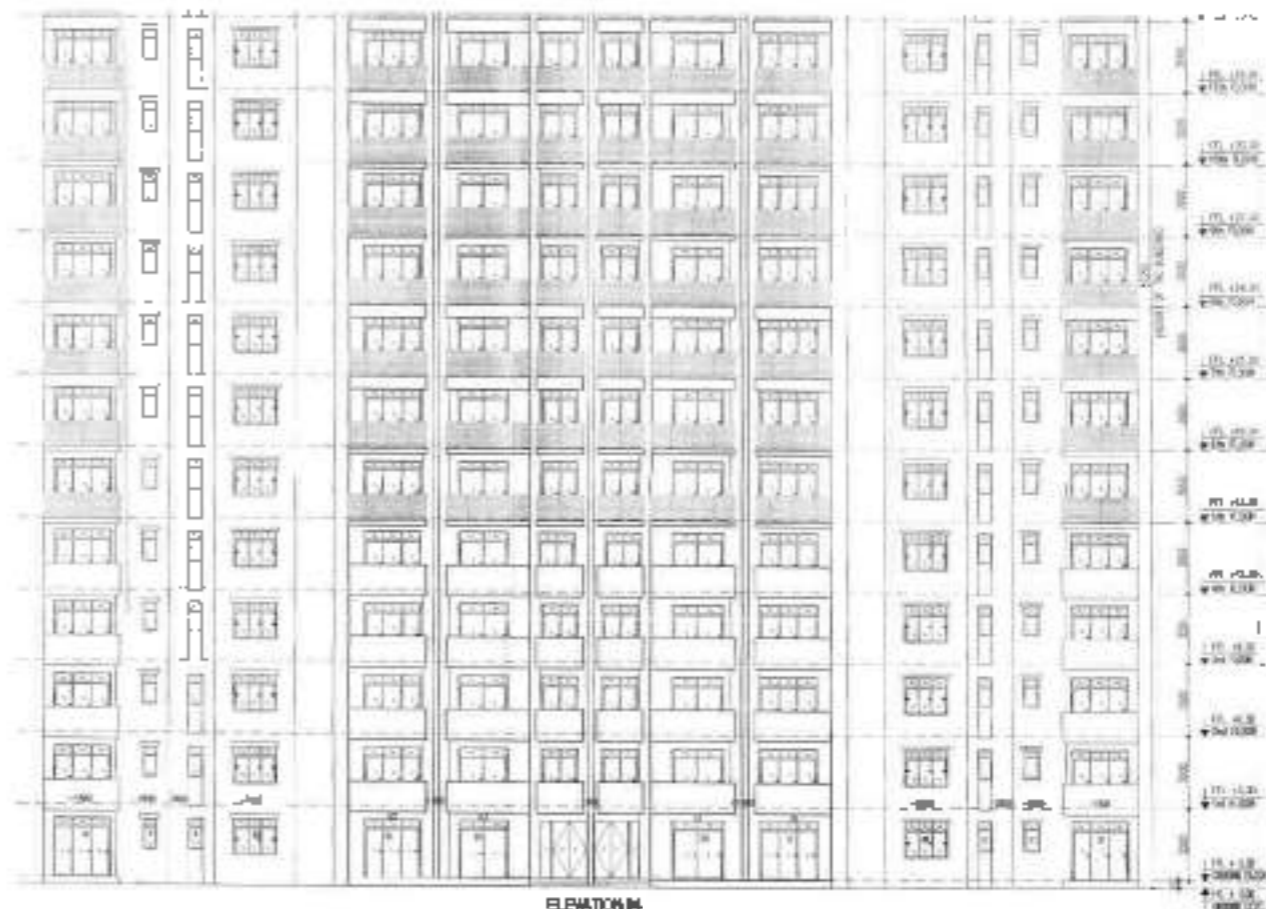

ELEVATION B

NO.	DESCRIPTION	QTY	UNIT	REMARKS
1
2
Project: ...
 AREA: ...
 LOCATION: ...
 SCALE: ...

Client: ...
 Architect: ...

Project Description: ...
 RSP


Owner's Seal & Signature: ...

Architect's Seal & Signature: ...

Scale: ...

Date: ...

Handwritten notes and signatures at the bottom of the page.

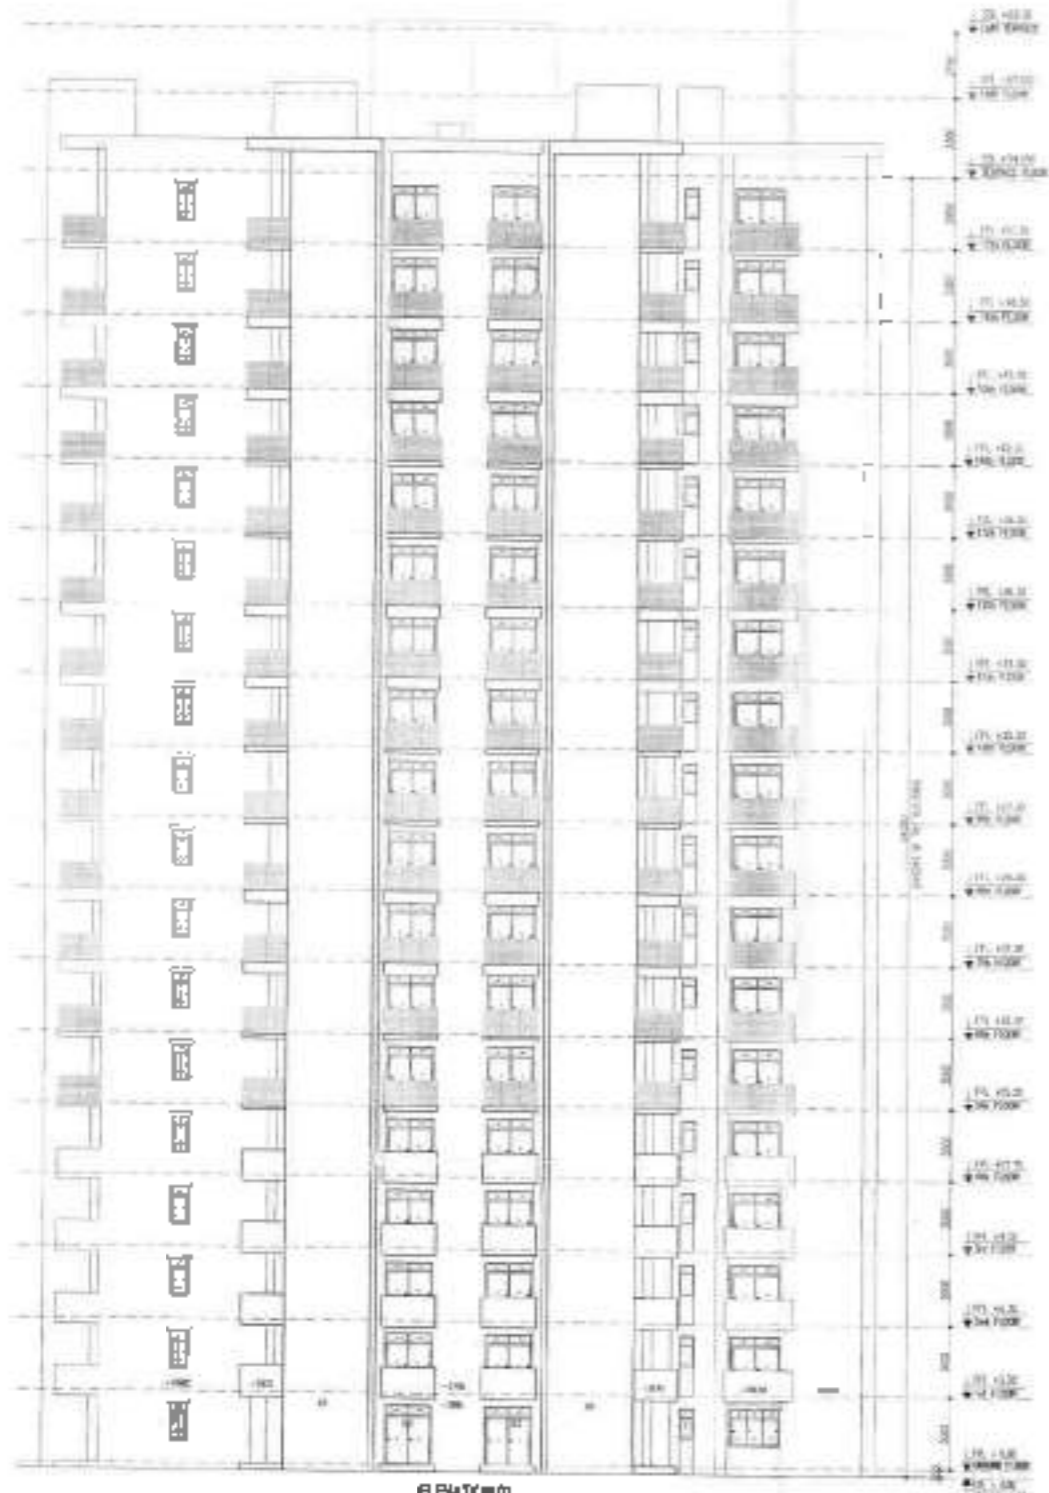

ELEVATION



ELEVATION B



SCHEMATIC OF BUILDING + SITE

SCHEDULE OF WORK	
NO. 1	PRELIMINARY DESIGN
NO. 2	SCHEMATIC DESIGN
NO. 3	PRELIMINARY CONTRACT DOCUMENTS
NO. 4	CONTRACT DOCUMENTS
NO. 5	CONSTRUCTION ADMINISTRATION
NO. 6	POST-OCCUPANCY EVALUATION
NO. 7	ARCHITECTURAL RECORDS
NO. 8	FINAL ARCHITECTURAL RECORDS
NO. 9	ARCHITECTURAL RECORDS - AS-BUILT
NO. 10	ARCHITECTURAL RECORDS - AS-BUILT
PROJECT: [Project Name]
CLIENT: [Client Name]
ARCHITECT: [Firm Name]


DATE: [Date]
SCALE: [Scale]

PROJECT: [Project Name]
CLIENT: [Client Name]
ARCHITECT: [Firm Name]

DATE: [Date]
SCALE: [Scale]


DATE: [Date]
SCALE: [Scale]

DATE: [Date]
SCALE: [Scale]

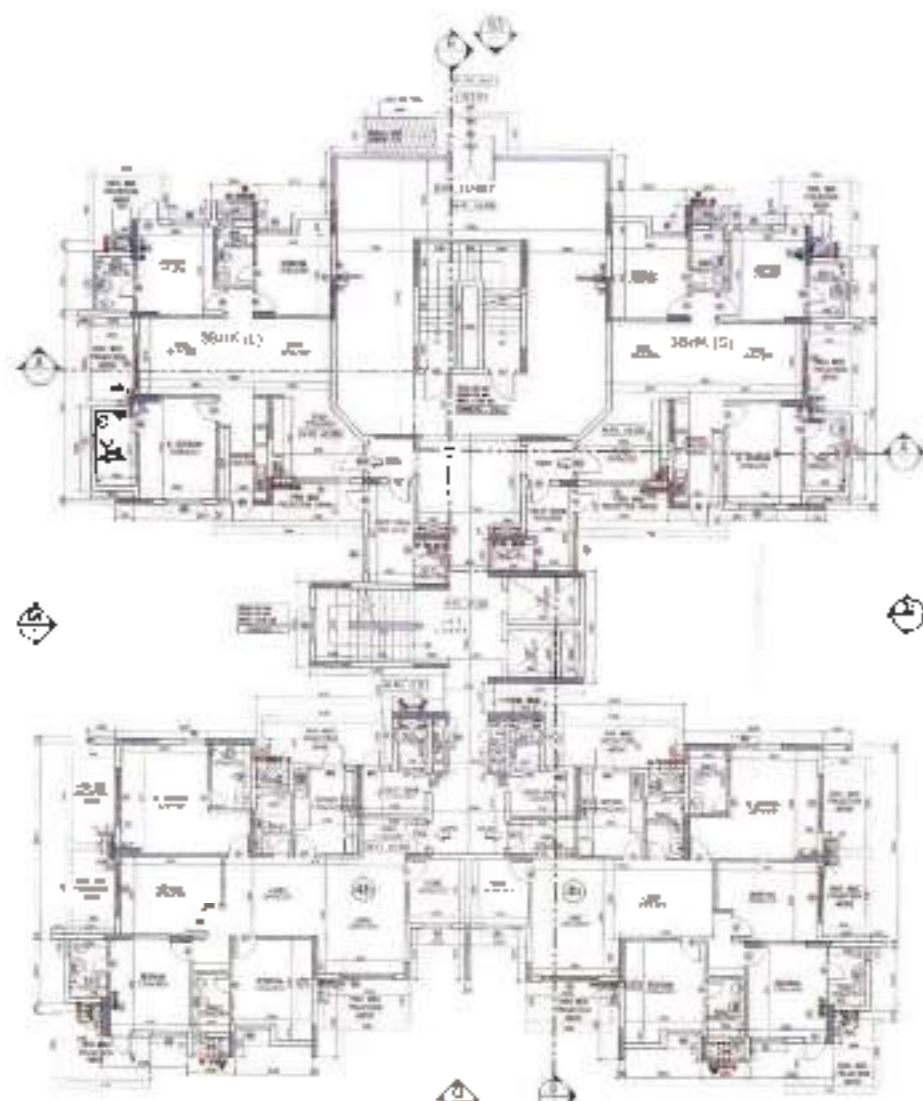


GROUND FLOOR PLAN
NO. 1.1
1/11/11

- LEGENDS**
- 1. ROOFING AND HEAVY FINE
 - 2. ROOF FINISH AND INSULATION
 - 3. ROOF FINISH
 - 4. ROOF FINISH
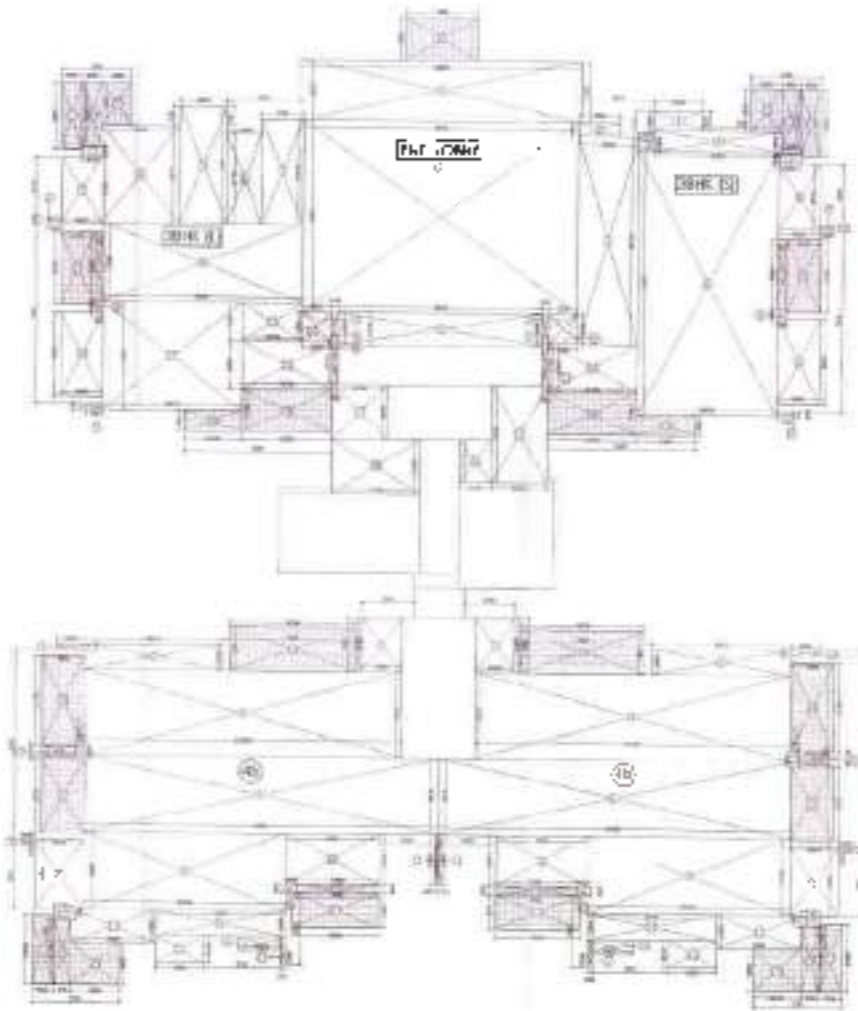

GROUND FLOOR UNIT AREA CALCULATION PLAN
NO. 1.2
1/11/11

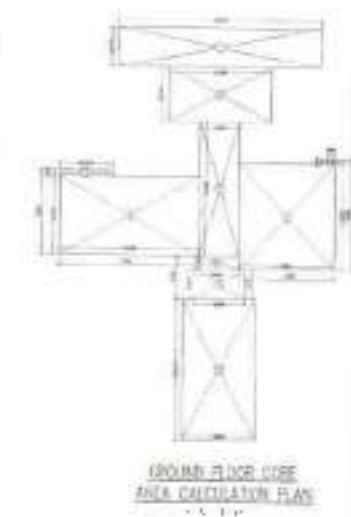

GROUND FLOOR UNIT AREA CALCULATION PLAN
NO. 1.3
1/11/11

SCHEDULE OF DOORS + WINDOWS

NO.	DESCRIPTION	QTY	UNIT	REMARKS
1	DOOR	1	NO.	
2	DOOR	1	NO.	
Table 1: Summary of Areas

NO.	DESCRIPTION	AREA (SQ. M)
1
2
Table 2: Summary of Areas

NO.	DESCRIPTION	AREA (SQ. M)
1
2
Table 3: Summary of Areas

NO.	DESCRIPTION	AREA (SQ. M)
1
2
GROUND COVER STATEMENT

Table 4: Summary of Areas


NO.	DESCRIPTION	AREA (SQ. M)
1
2
3
4
5
6
7

REMARKS OF WORKS & WORKS

NO.	DESCRIPTION	DATE	BY
1
2
15TH FLOOR CORE AREA CALCULATION PLAN
 DWG. NO. 15.1
 SA. 1.00

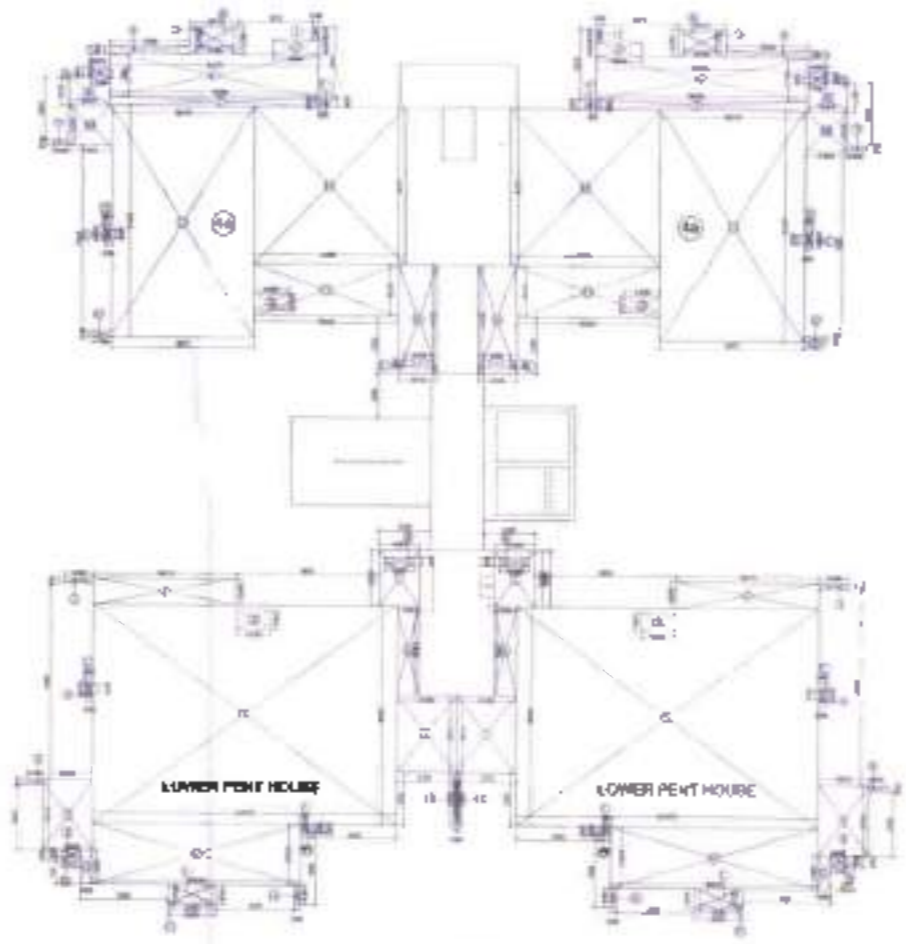



15TH FLOOR CORE AREA CALCULATION PLAN
 DWG. NO. 15.1
 SA. 1.00

S.No.	TYPE	NO.	AREA	TOTAL AREA
1
2
S.No.	Length	Breadth	Number	Area
1
2
S.No.	Length	Breadth	Number	Area
1
2
S.No.	Length	Breadth	Number	Area
1
2
3
4
5
6
7
8
9
10
11
12
13
14
15
16
17
18
19
20
21
22
23

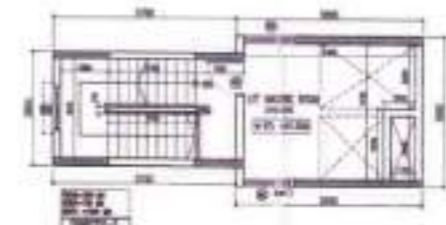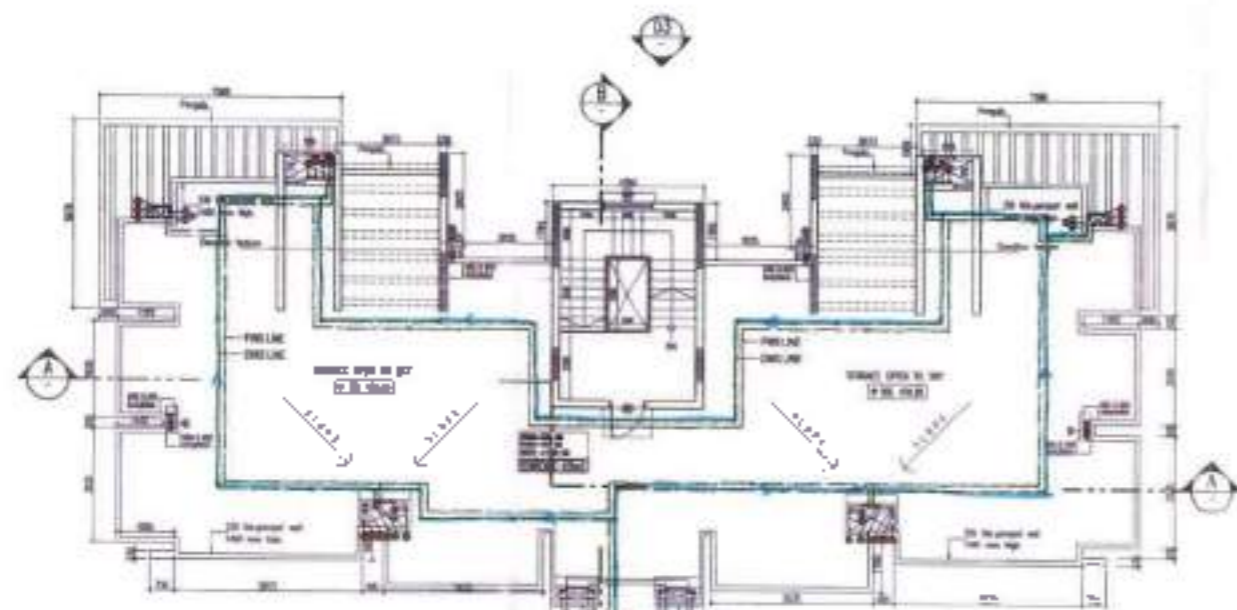

LMR FLOOR PLAN
LIFT AND STAIRCASE ROOM

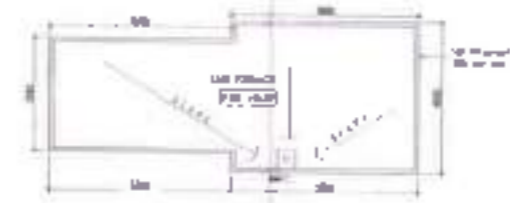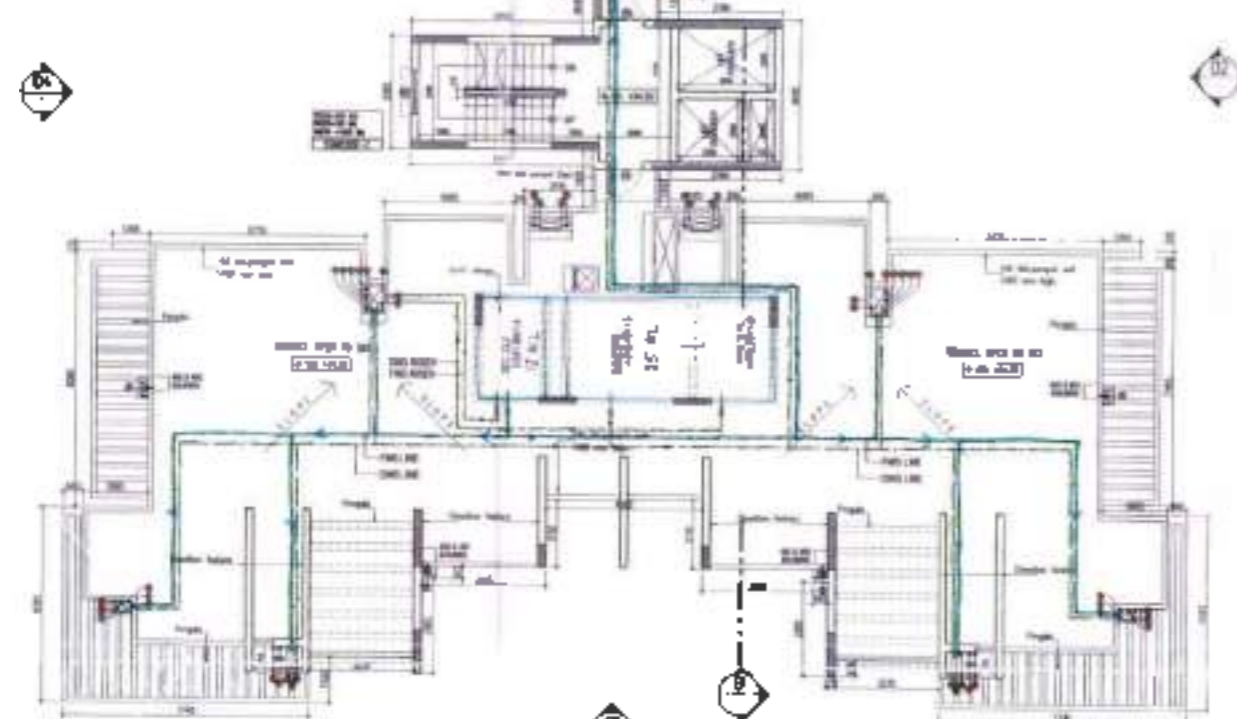


LMR TERRACE FLOOR PLAN

TERRACE FLOOR PLAN

LEGEND :

01	WASTE PIPE AND VENT PIPE
02	WASTE PIPE AND VENT PIPE
03	WASTE PIPE
04	DOMESTIC WATER SUPPLY TO LIFT
05	WATER SUPPLY TO LIFT FROM TANK
06	WATER SUPPLY TO LIFT FROM TANK
07	WATER SUPPLY TO LIFT FROM TANK
08	WATER SUPPLY TO LIFT FROM TANK
09	WATER SUPPLY TO LIFT FROM TANK
10	WATER SUPPLY TO LIFT FROM TANK

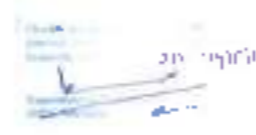

SANCTIONED
To be used for reference only
No. 1234567890

Handwritten signatures and stamps in blue ink, including names like 'Ravi', 'Sudhakar', and 'Srinivas'.

SCHEDULE OF DOORS + WINDOWS



TYPE	NO.	LOCATION	DESCRIPTION	FIN.	MARK
1	1	101	101	101	101
1	2	102	102	102	102
1	3	103	103	103	103
1	100	200	200	200	200



Project: Building Plan for
PROPOSED GROUP HOUSING COLONY
AREA MEASURING 22.123 ACRES
(LICENSE H-102 OF 2014 DATED-07.10.2014)
FALLING IN SECTOR-104, GURGAON BEING
DEVELOPED BY M/S MAGIC INFO SOLUTIONS
PVT. LTD. AND OTHERS.

ELECTRICAL & PLUMBING CONSULTANTS
Anand Raju & Associates
101, 102, 103,1000.

STRUCTURAL CONSULTANTS
COVER CONSULTANTS PVT LTD
101, 102, 103,

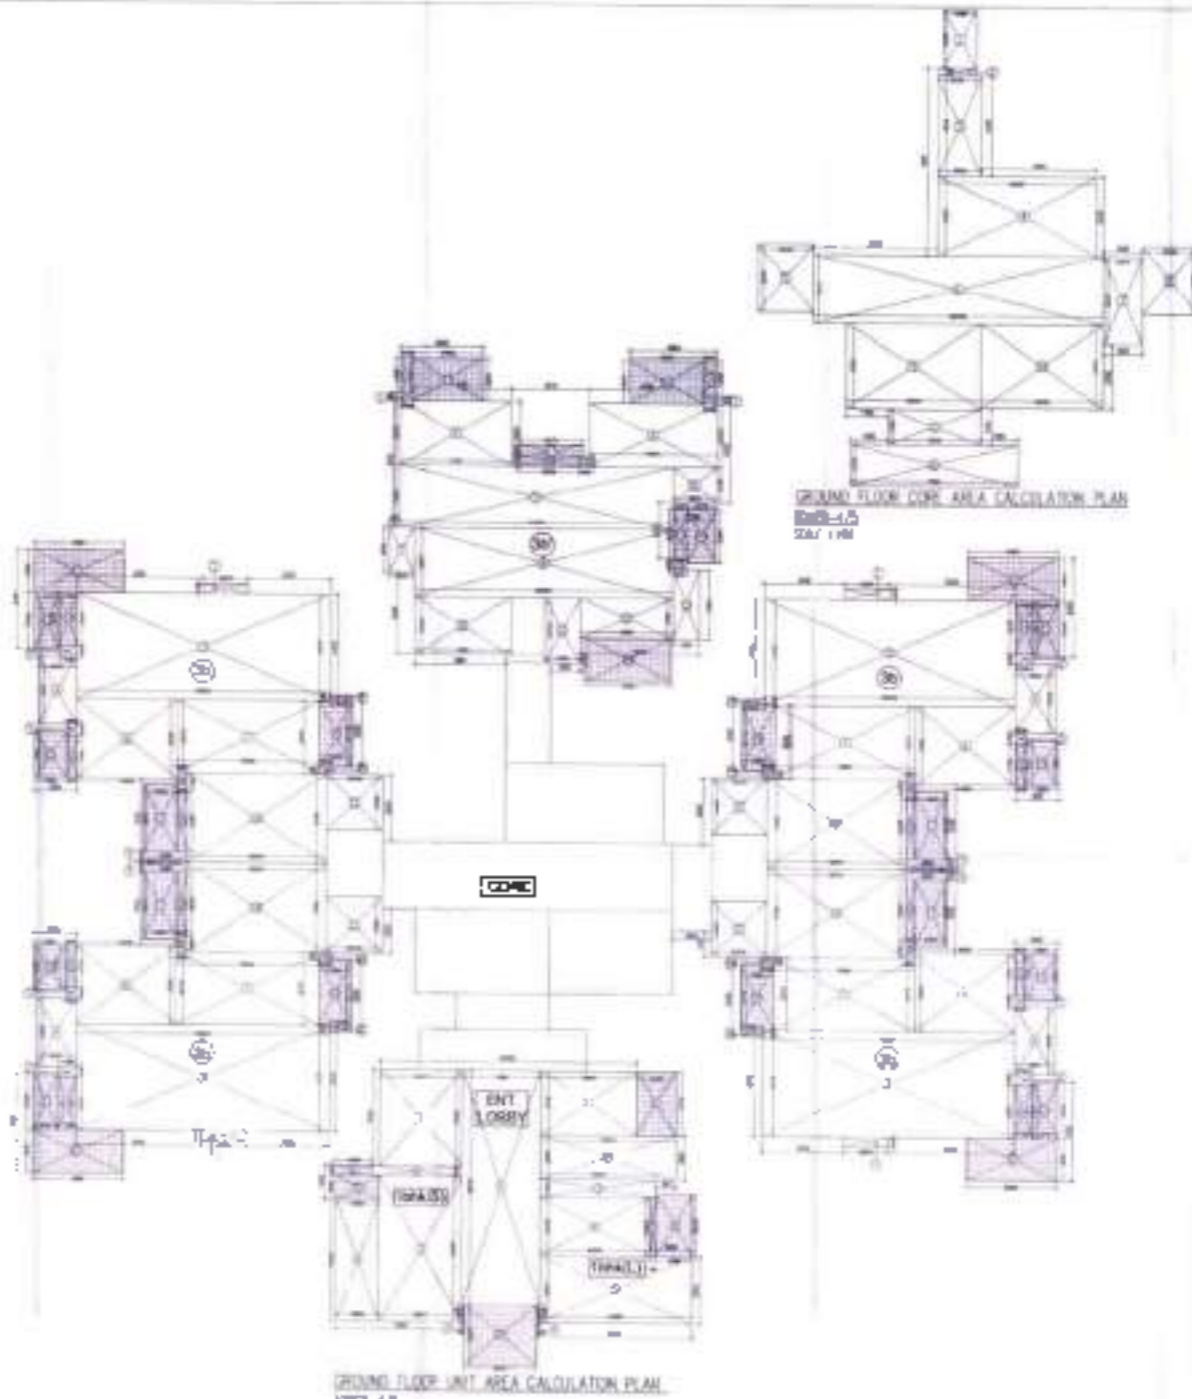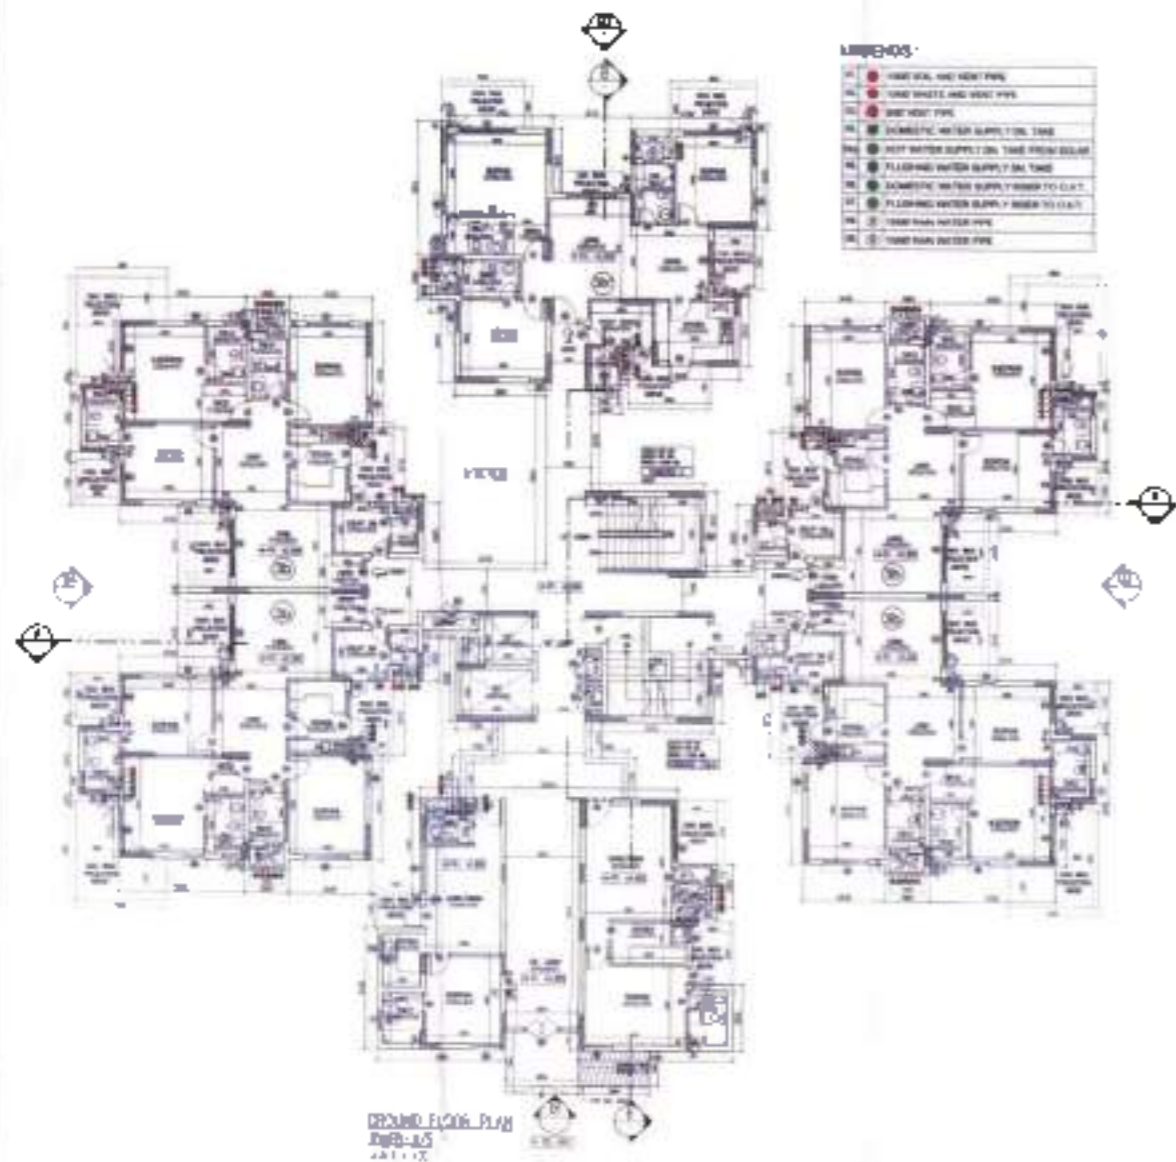

REVISIONS

No.	Description	Date
1	Issue for approval	12/12/12
2	Revised after comments	12/12/12
3	Final approved	12/12/12



DATE: 12/12/12

PROJECT: [Project Name]

PREPARED BY: [Name]

CHECKED BY: [Name]

APPROVED BY: [Name]

SCALE: 1:100

TABLE 1

Room No.	Area (sqm)	Volume (cu m)
1	100	1000
2	200	2000
3	300	3000
100	10000	100000

TABLE 2


Room No.	Area (sqm)	Volume (cu m)
1	100	1000
2	200	2000
3	300	3000
100	10000	100000

TABLE 3


Room No.	Area (sqm)	Volume (cu m)
1	100	1000
2	200	2000
3	300	3000
74	7400	74000



LWR FLOOR PLAN
Living & Dining Room

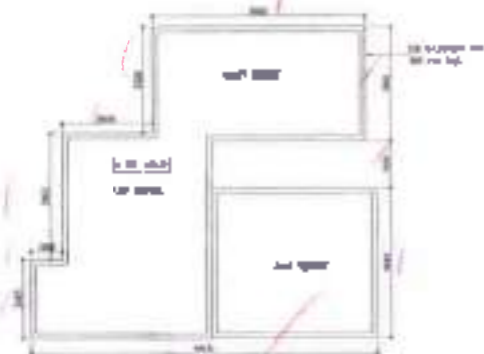

LWR TERRACE FLOOR PLAN

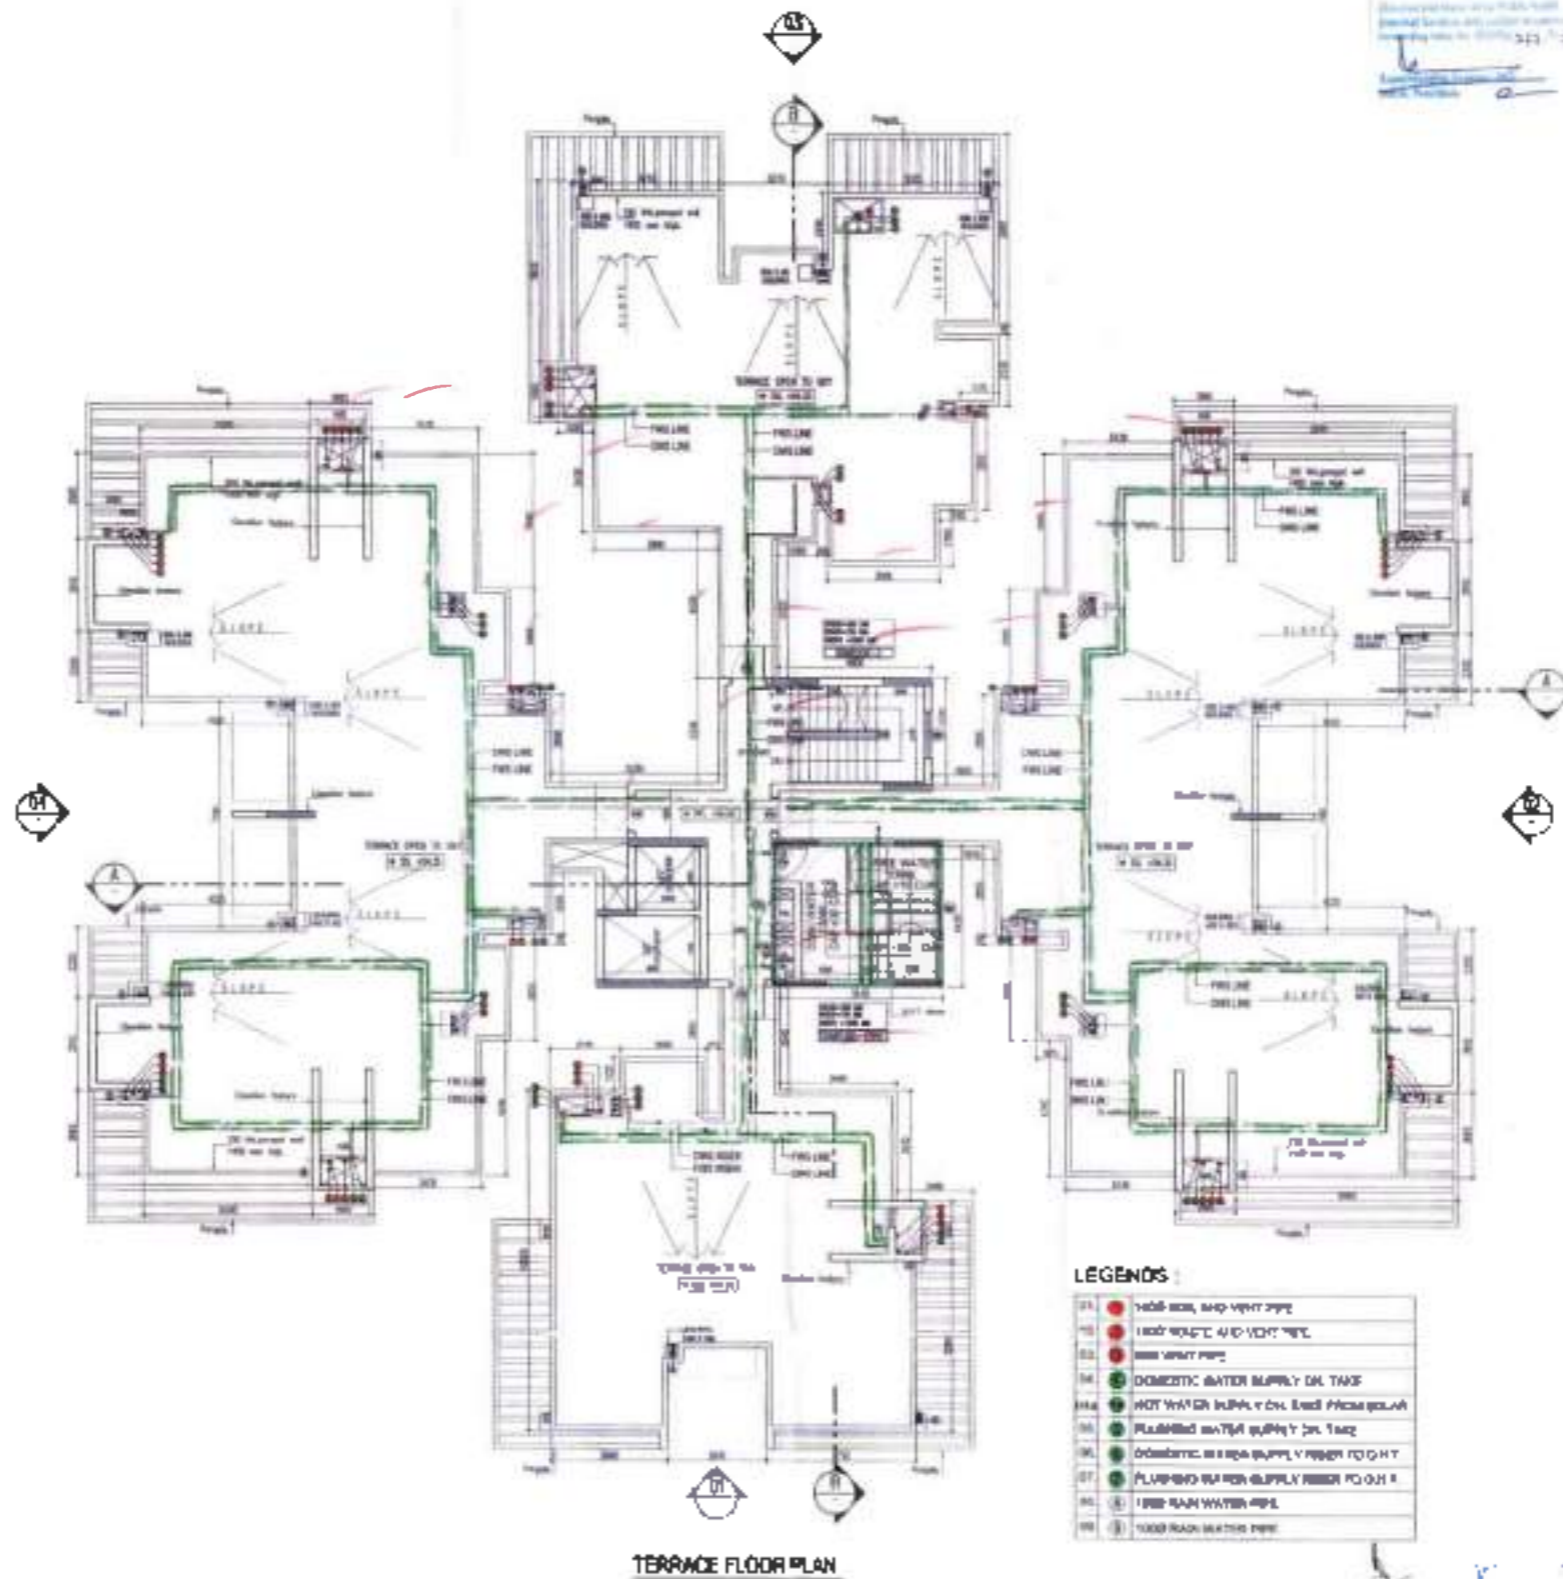

TERRACE FLOOR PLAN

LEGENDS:

- 01. 1000 RAIN WATER PIPE
- 02. 1000 RAIN WATER PIPE
- 03. 1000 RAIN WATER PIPE
- 04. DOMESTIC WATER SUPPLY ON TANK
- 05. HOT WATER SUPPLY ON TANK FROM PLUMB
- 06. PLUMBED WATER SUPPLY ON TANK
- 07. DOMESTIC WATER SUPPLY FROM TOWER
- 08. PLUMBED WATER SUPPLY FROM TOWER
- 09. 1000 RAIN WATER PIPE
- 10. 1000 RAIN WATER PIPE

FUNCTIONED

To be used as per the plan only
Date: 18.10.2011

Handwritten notes and signatures in the bottom right corner of the drawing area.

SCHEDULE OF DOORS + WINDOWS


NO.	ROOM	DESCRIPTION	SIZE	TYPE
01	Living Room	1000 x 1200	1000 x 1200	1000 x 1200
02	Dining Room	1000 x 1200	1000 x 1200	1000 x 1200
03	Kitchen	1000 x 1200	1000 x 1200	1000 x 1200
04	Bed Room	1000 x 1200	1000 x 1200	1000 x 1200
05	Bathroom	1000 x 1200	1000 x 1200	1000 x 1200
06	WC	1000 x 1200	1000 x 1200	1000 x 1200
07	Staircase	1000 x 1200	1000 x 1200	1000 x 1200
08	Corridor	1000 x 1200	1000 x 1200	1000 x 1200
09	Room	1000 x 1200	1000 x 1200	1000 x 1200
10	Room	1000 x 1200	1000 x 1200	1000 x 1200
PROPOSED GROUP HOUSING CO. OHM
AREA MEASURING 22.125 ACRES
(LICENSE NO-102 OF 2011 ON 07-12-2011)
FALLING IN SECROP-104, GURGAON BEING
DEVELOPED BY M/S MACK. INFO SOLUTIONS
PVT. LTD. AND OTHERS.

ELECTRICAL & PLUMBING CONSULTANTS:
RSP
STRUCTURAL CONSULTANTS:
RSP
OWNER'S SEAL & SIGNATURE:
Per Mack Info
ARCHITECT'S SEAL & SIGNATURE:
RSP


DATE: 18.10.2011
SCALE: 1:100
DRAWING NO.:
RSP

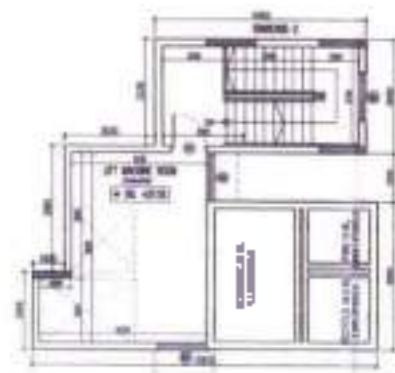

LWR FLOOR PLAN
LWR Machine Room



LWR TERRACE FLOOR PLAN

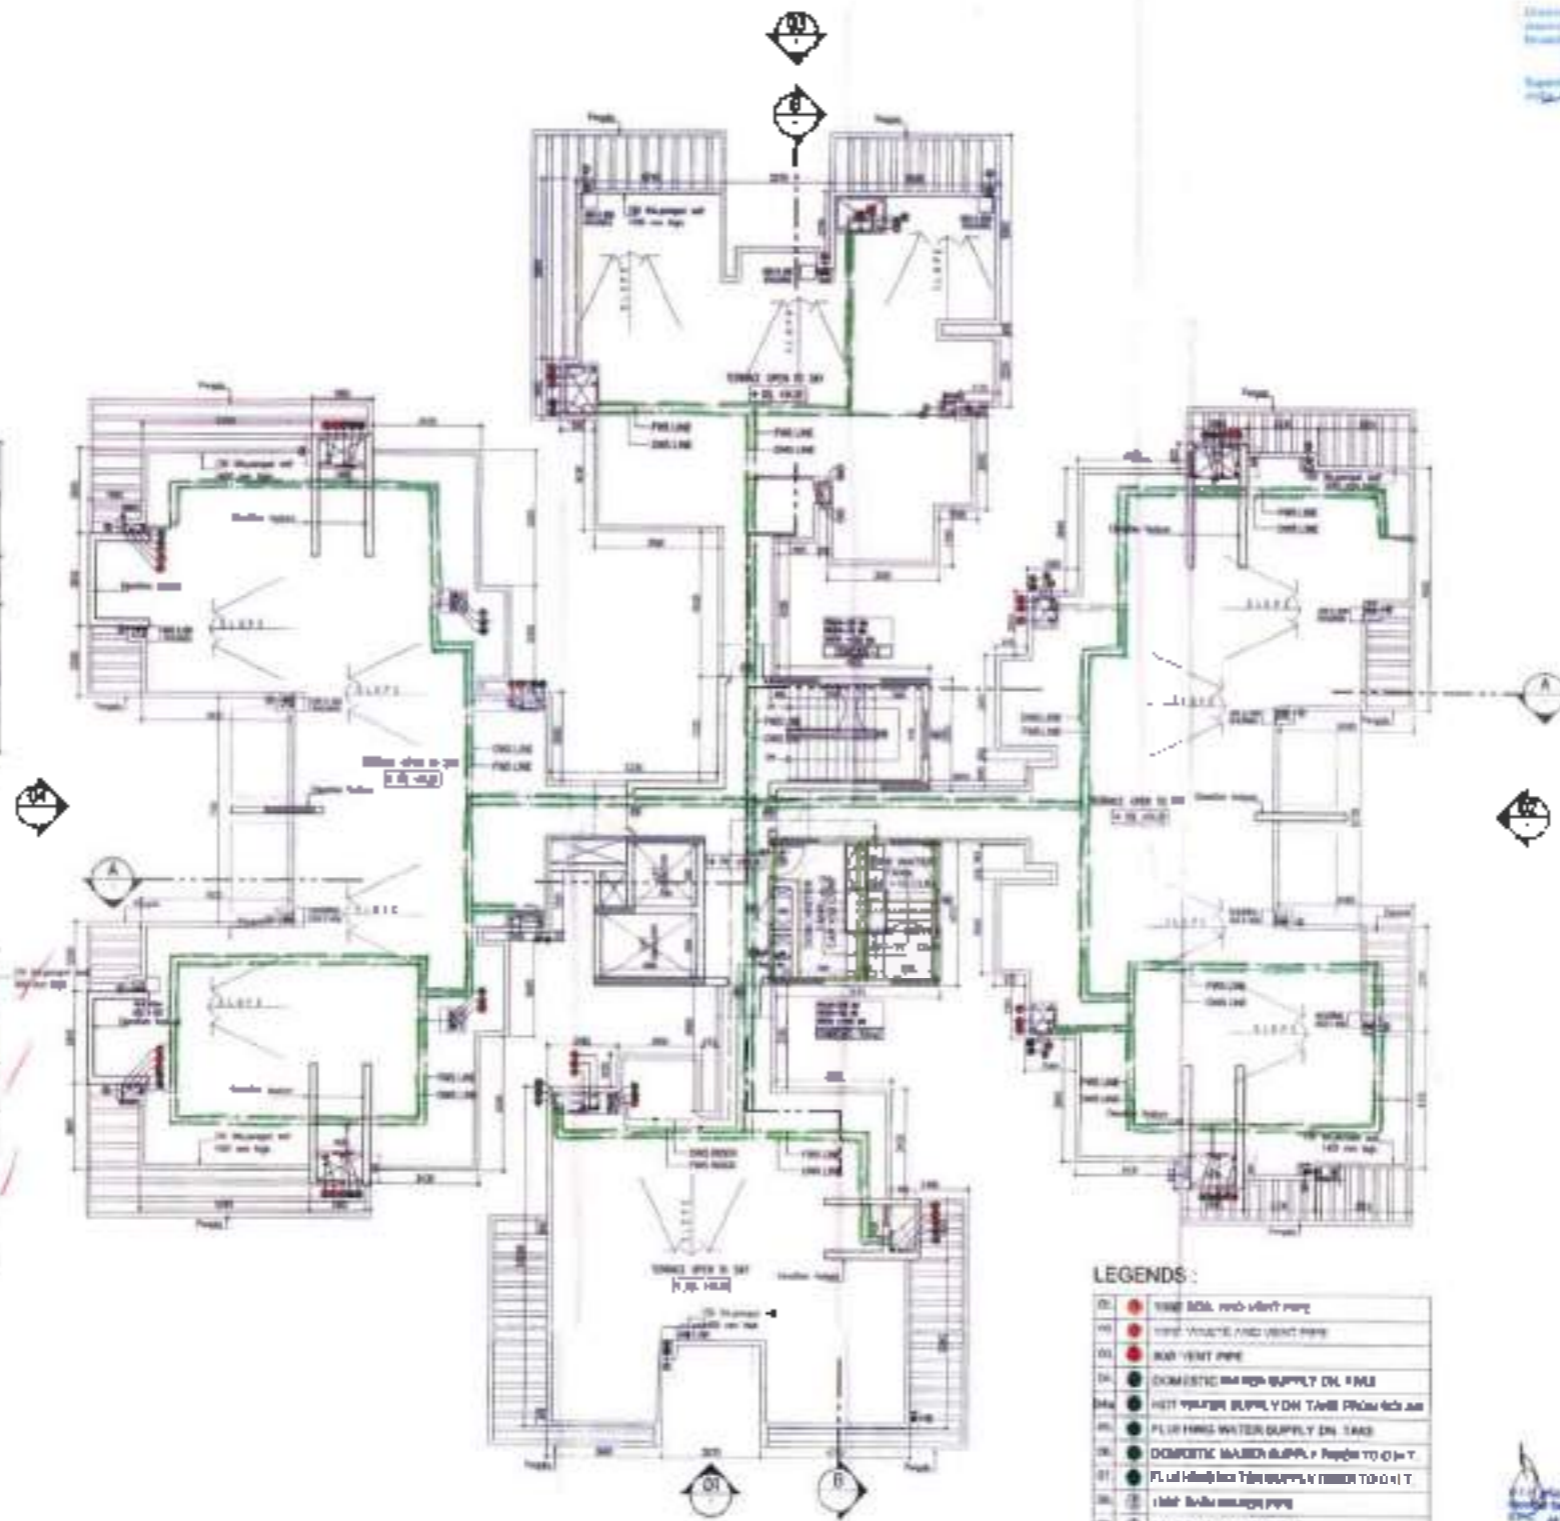

TERRACE FLOOR PLAN


LEGENDS:

01	TRAP SOL. AND VENT PIPE
02	TRAP VENT AND VENT PIPE
03	SOB VENT PIPE
04	DOMESTIC WASH SUPPLY DN PIPE
05	HOT WATER SUPPLY DN TRAP PROTECTIVE
06	FLOORING WATER SUPPLY DN TRAP
07	DOMESTIC WASH SUPPLY / TRAP TO CH/T
08	FL. of Washbasin TRAP SUPPLY TRAP TO CH/T
09	TRAP BULK WASH PIPE
10	TRAP FAN WATER PIPE

Approved and Sealed by the Engineer
 Approved for the purpose of the contract
 No. 12/2011-2012
 12/2011-2012

SCHEDULE OF DOORS + WINDOWS

TYPE	NO.	LOCATION	DESCRIPTION	SIZE	LEVEL
01	01	01	01	01	01
01	02	02	02	02	02
01	03	03	03	03	03
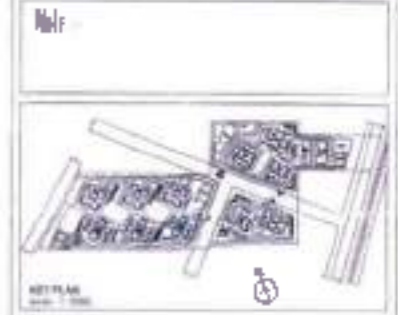

PROPOSED GROUP HOUSING COLONY
 AREA MEASURING 23.123 ACRES
 (LICENCE NO-802 OF 2011 DATED 07/12/2011)
 FALLING IN SECTOR-104, GURGAON BEING
 DEVELOPED BY M/S MAGIC INFRA SOLUTIONS
 PVT. LTD. AND OTHERS.

ELECTRICAL & PLUMBING CONSULTANTS
 RSP Group of Institutions
 101, Sector-104, Gurugram
 Haryana, India

PROJECT Location
 RSP Group of Institutions (P) Ltd
 101, Sector-104, Gurugram
 Haryana, India

OWNER'S SEAL & SIGNATURE
 For Magic Infra Solutions Pvt. Ltd.


ARCHITECT'S SEAL & SIGNATURE
 For Magic Infra Solutions Pvt. Ltd.

SCALE
 1:100

DATE
 12/2011


PROJECT NO.
 12/2011-2012

SANCTIONED
 For the purpose of construction work
 No. 12/2011-2012

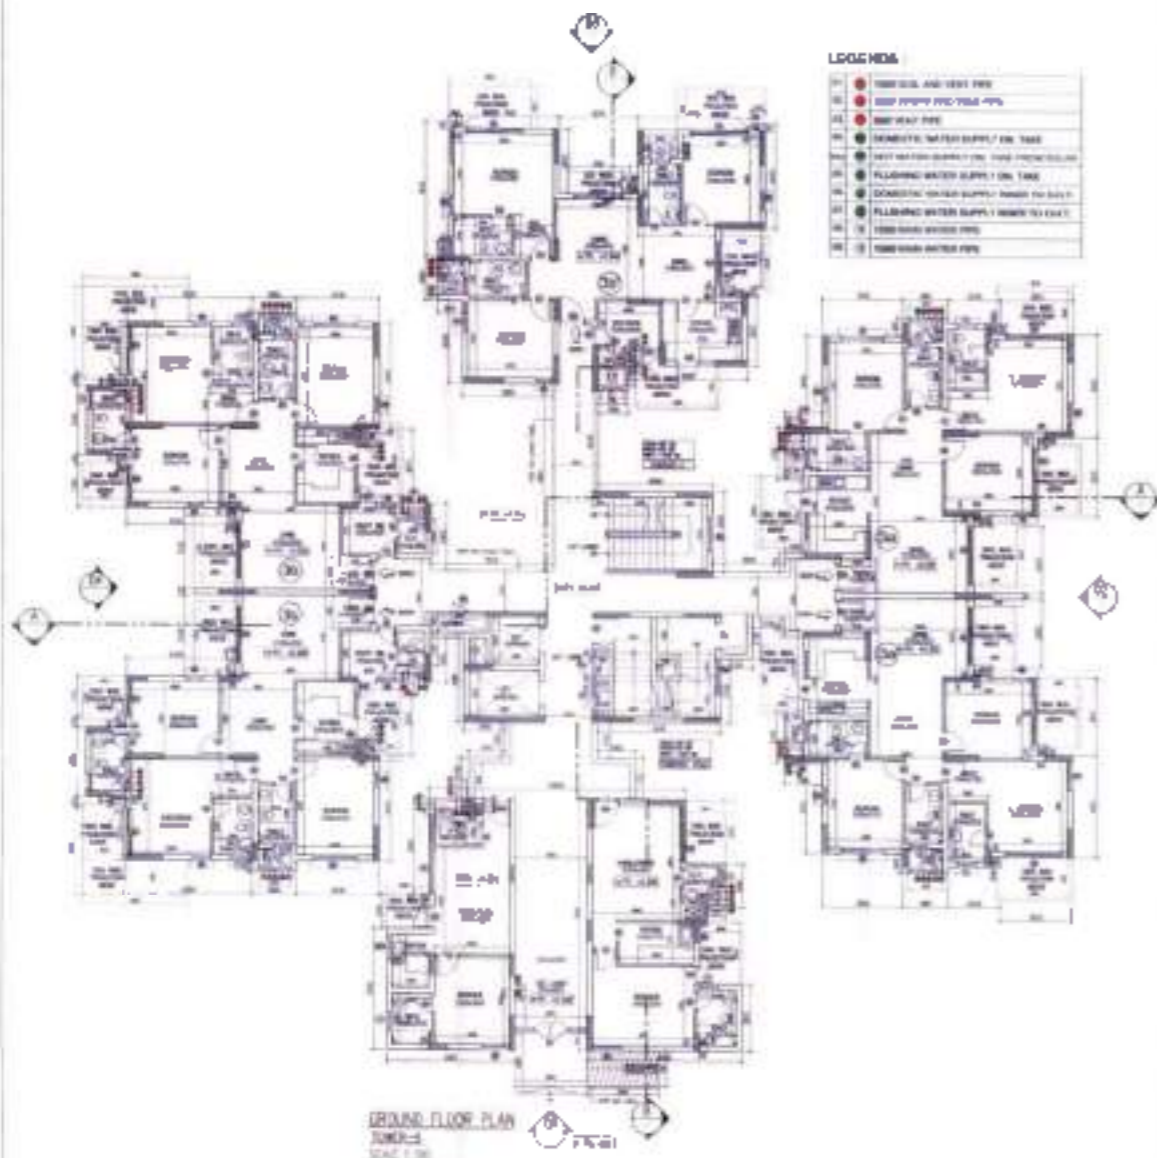

LEGENDA

- VERTICAL AIR VENT PIPE
- ROOF DRAIN PVC TUBE 40%
- ROOF DRAIN PIPE
- SANITARY WATER SUPPLY FOR TOILET
- HOT WATER SUPPLY FOR SHOWER
- FILLING WATER SUPPLY FOR TANK
- DOMESTIC WATER SUPPLY FROM TOILET
- FILLING WATER SUPPLY FROM TOILET
- SANITARY WATER PIPE
- DOMESTIC WATER PIPE

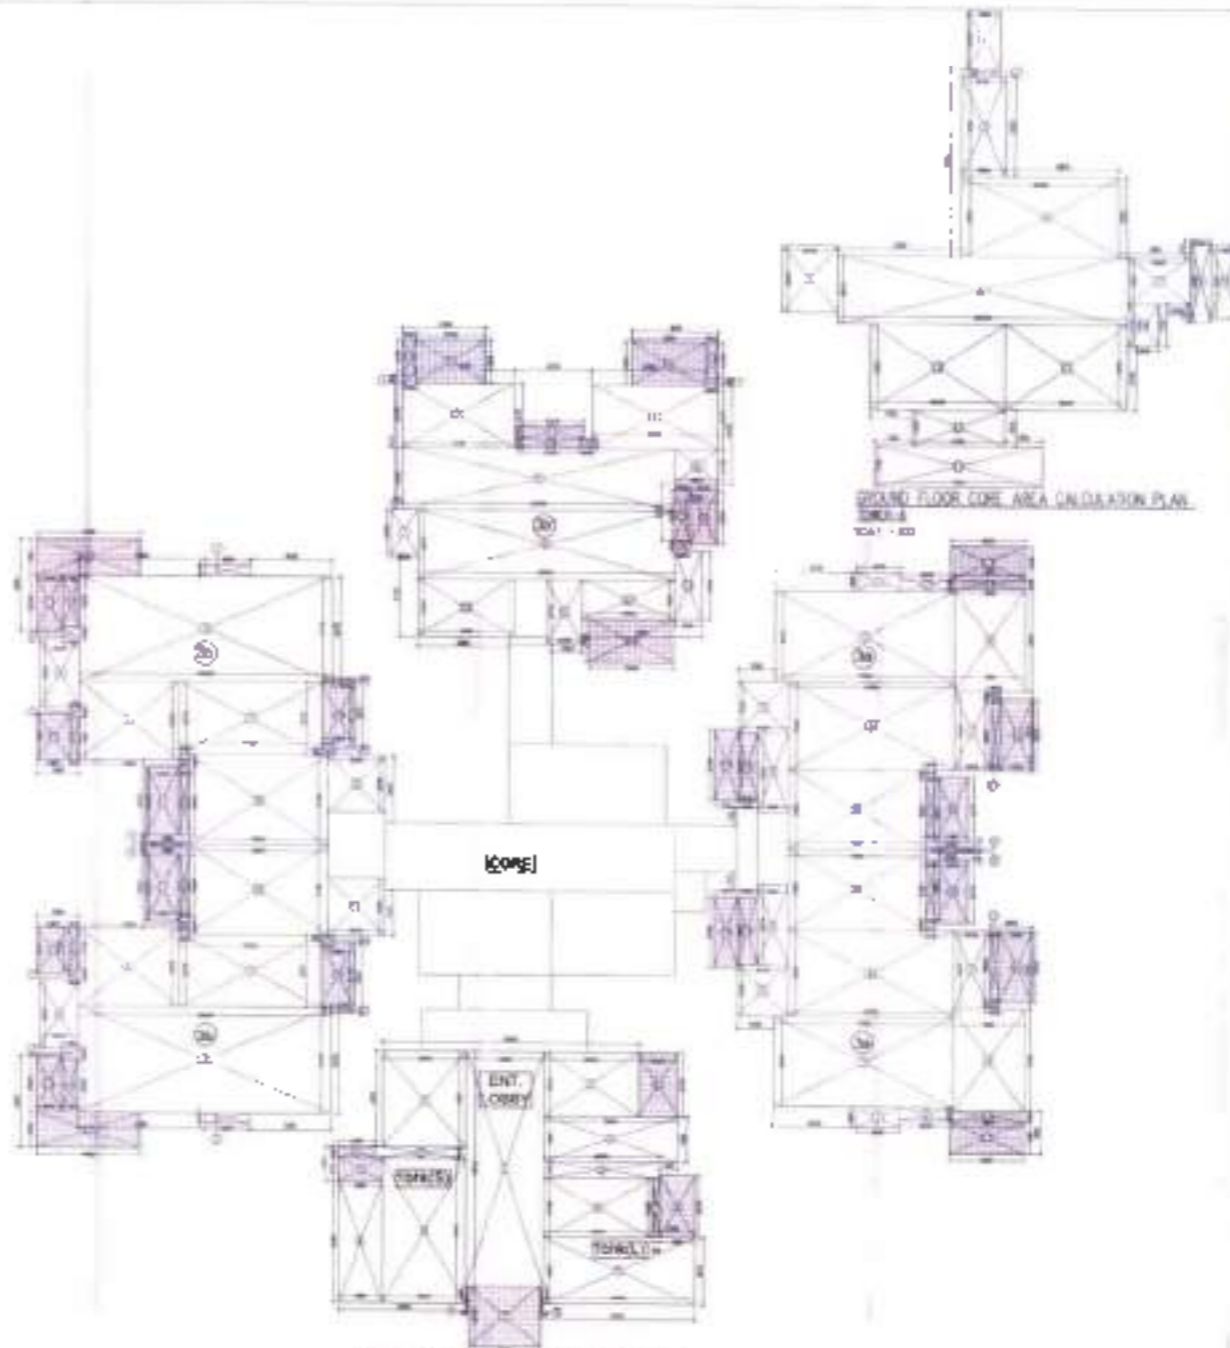

SCHEDULE OF DOORS + WINDOWS

NO.	DESCRIPTION	UNIT	QTY	REMARKS
1	DOOR
2	WINDOW
3
4
GROUND COVERAGE STATEMENT

NO.	DESCRIPTION	UNIT	QTY	REMARKS
1
2
FLOOR AREA STATEMENT

NO.	DESCRIPTION	UNIT	QTY	REMARKS
1
2
Scale: 1:50

Scale: 1:50

Project: ...
 Proposed Group: ...
 Area: ...
 Location: ...
 Date: ...

Checked by: ...
 Date: ...

Drawn by: ...
 Date: ...

Scale: 1:50

Scale: 1:50

Scale: 1:50

Scale: 1:50

Scale: 1:50


Scale: 1:50




TYPICAL FLOOR PLAN
 1ST FLOOR
 SCALE: 1/8" = 1'-0"

LEGEND

1	WALL
2	DOOR
3	WINDOW
4	STAIR
5	ELEVATOR
6	MECHANICAL ROOM
7	RESTROOM
8	OFFICE
9	CONFERENCE ROOM
10	RECEPTION
11	STORAGE
12	UTILITY
13	MECHANICAL
14	ELECTRICAL
15	PLUMBING
16	TELEPHONE
17	RECEPTION
18	STAIR
19	ELEVATOR
20	MECHANICAL ROOM
21	RESTROOM
22	OFFICE
23	CONFERENCE ROOM
24	RECEPTION
25	STORAGE
26	UTILITY
27	MECHANICAL
28	ELECTRICAL
29	PLUMBING
30	TELEPHONE

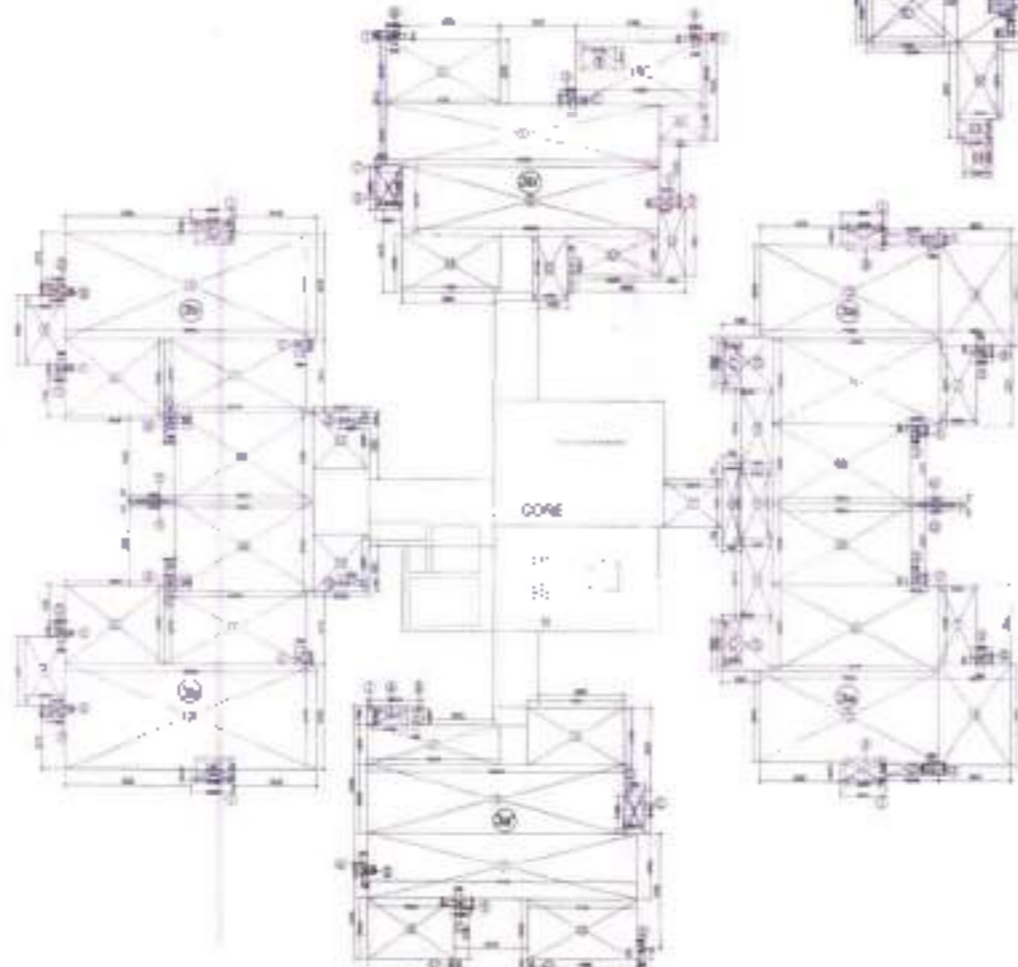

TYPICAL FLOOR CORE AREA CALCULATION PLAN
 SCALE: 1/8" = 1'-0"

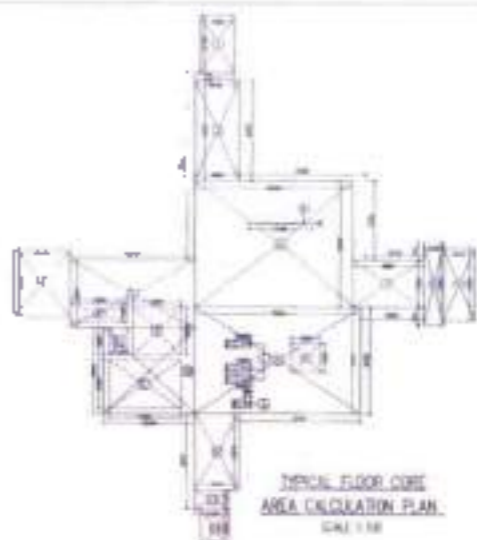


TYPICAL FLOOR CORE AREA CALCULATION PLAN
 SCALE: 1/8" = 1'-0"

Area	Area	Area	Area	Area
1	2	3	4	5
6	7	8	9	10
11	12	13	14	15
496	497	498	499	500


Area	Area	Area	Area	Area
1	2	3	4	5
6	7	8	9	10
11	12	13	14	15
496	497	498	499	500

Area	Area	Area	Area	Area
1	2	3	4	5
6	7	8	9	10
11	12	13	14	15
256	257	258	259	260
261	262			

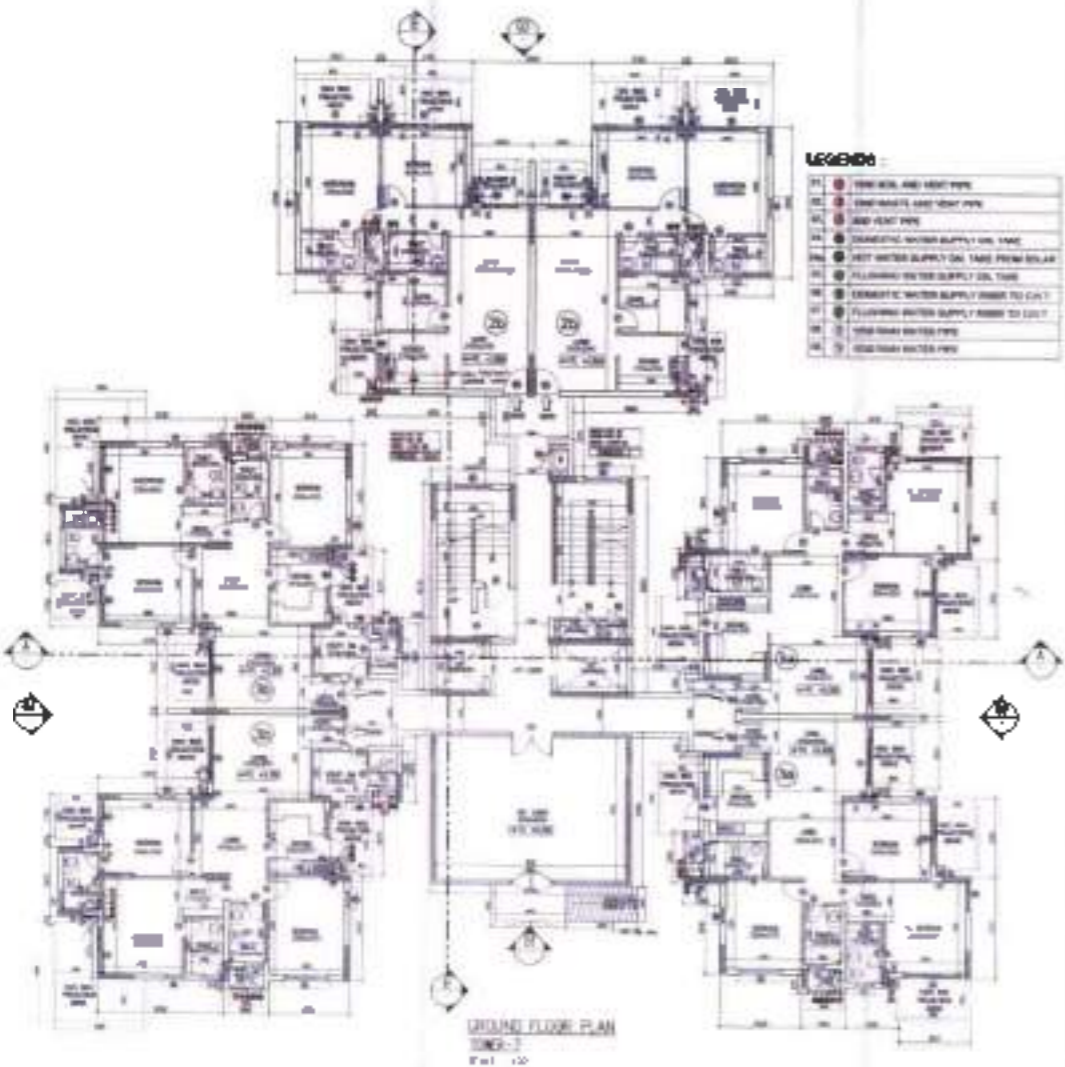

LEGENDA

- 1. CEMENT CONCRETE AND REINFORCED CONCRETE
- 2. CEMENT CONCRETE AND REINFORCED CONCRETE
- 3. REINFORCED CONCRETE
- 4. REINFORCED CONCRETE
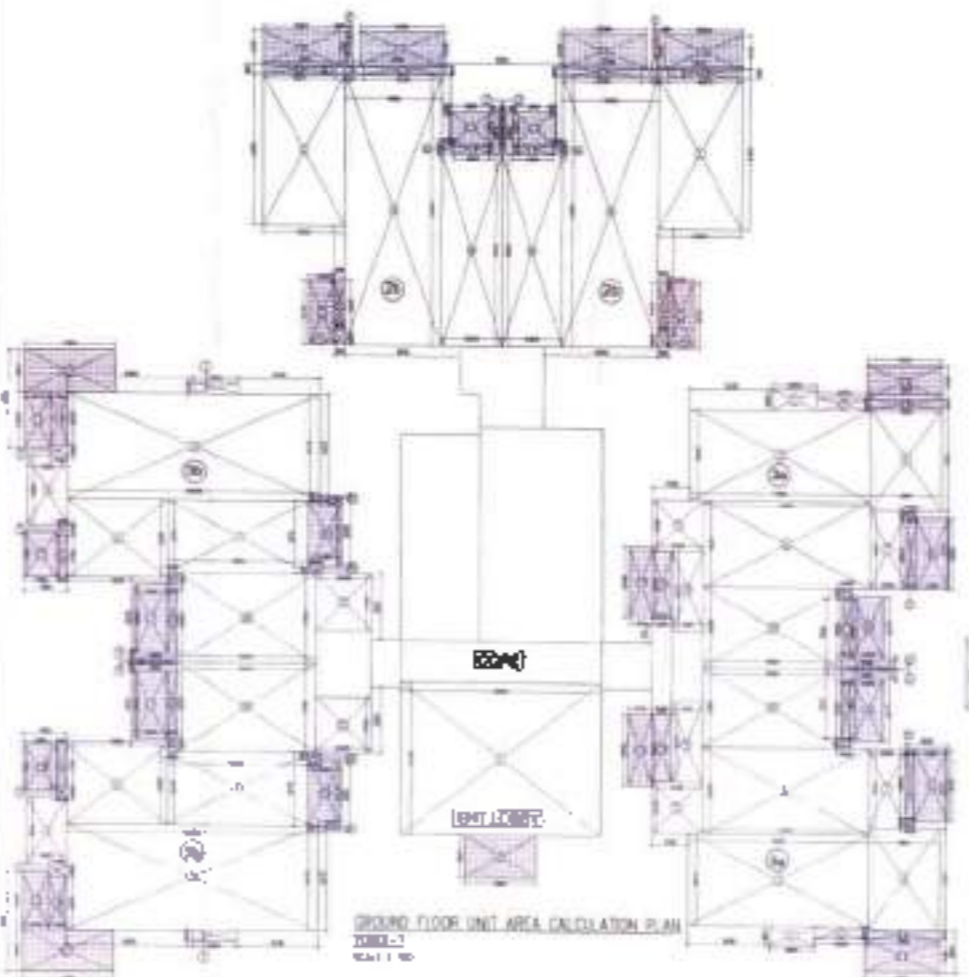

SCHEDULE OF DOORS + WINDOWS

Sl. No.	Room	Door	Window	Area
1	Room 101	1	1	1.50
2	Room 102	1	1	1.50
3	Room 103	1	1	1.50
100	Room 200	1	1	1.50




Wall Schedule

Sl. No.	Length	Thickness	Number	Area
1	1.000	0.200	1	0.200
2	1.000	0.200	1	0.200
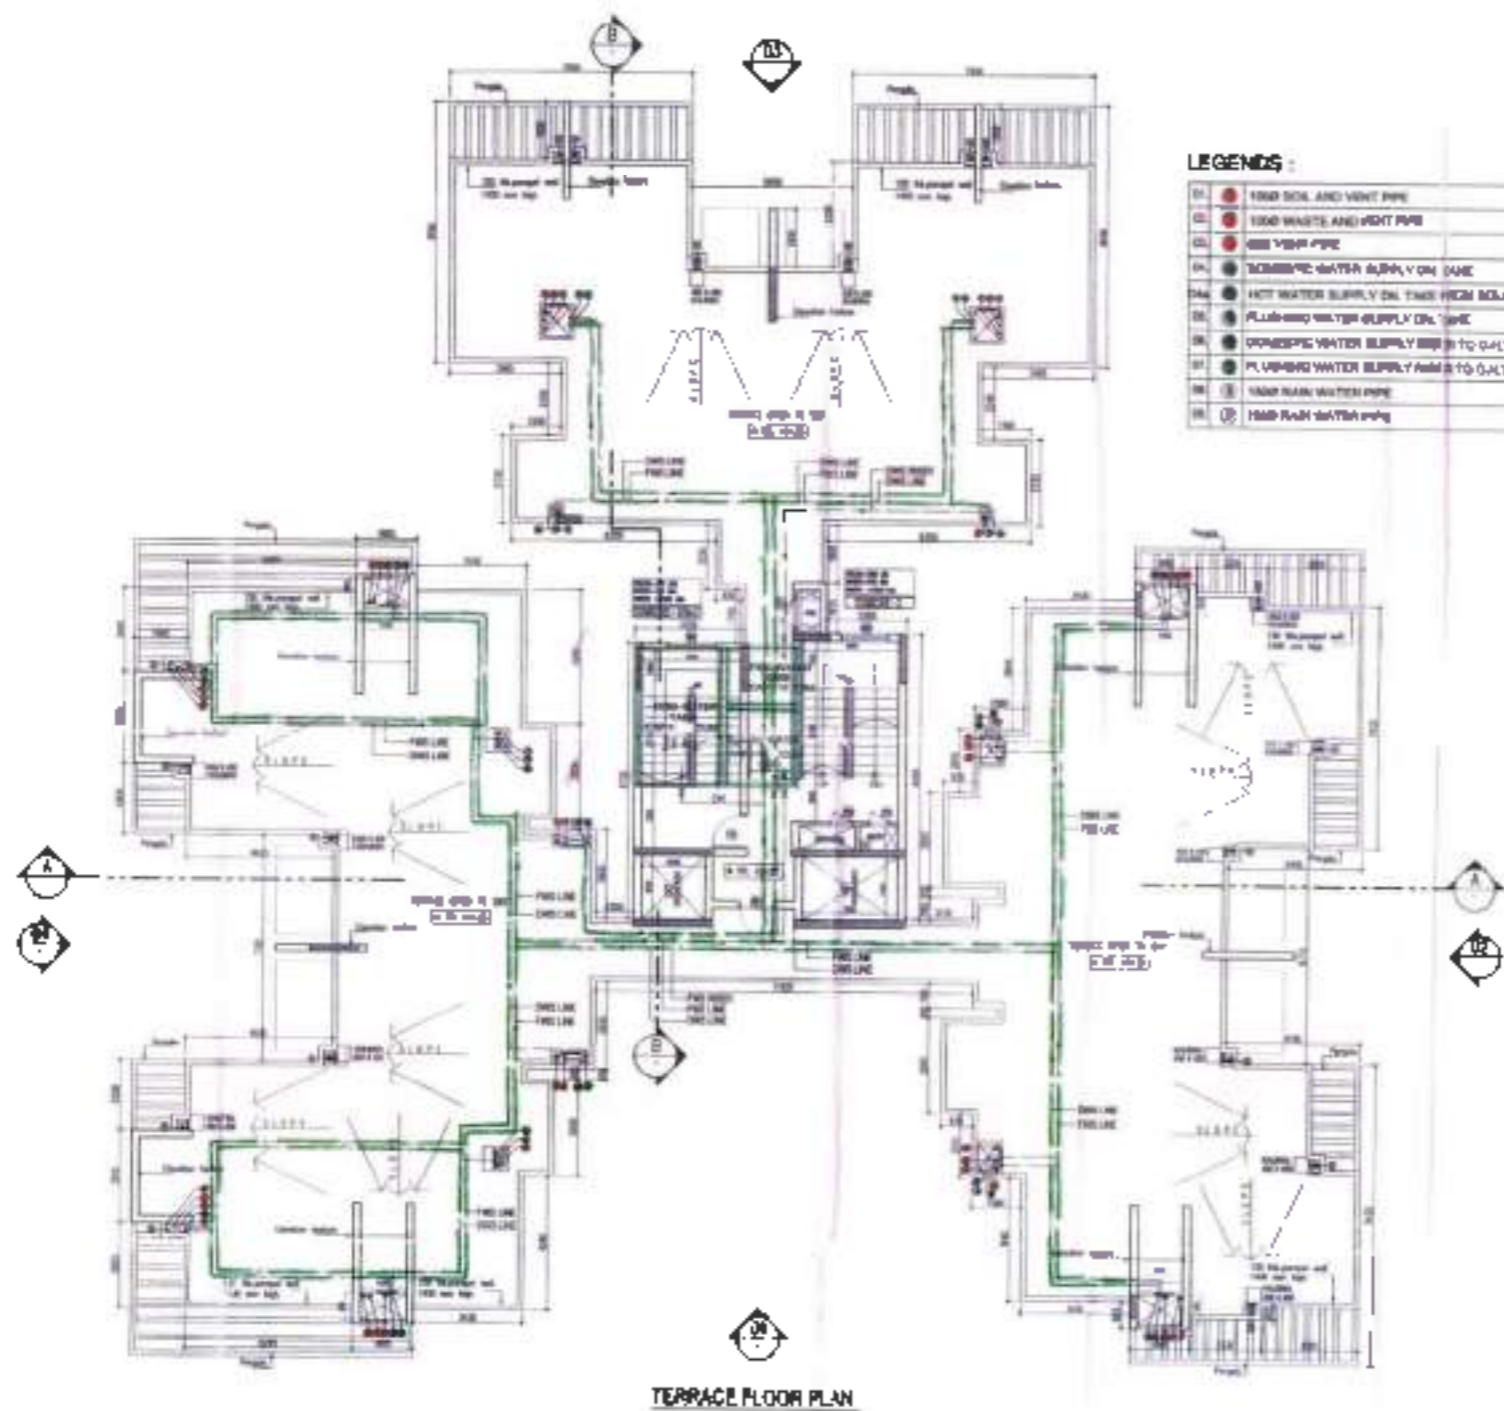

Approved for use in the project
 Date: 12/12/2011
 By: [Signature]

SCHEDULE OF DOORS & WINDOWS

NO.	TYPE	LOCATION	DESCRIPTION	SIZE	LEVEL
01	1000	1000	1000	1000	1000
02	1000	1000	1000	1000	1000
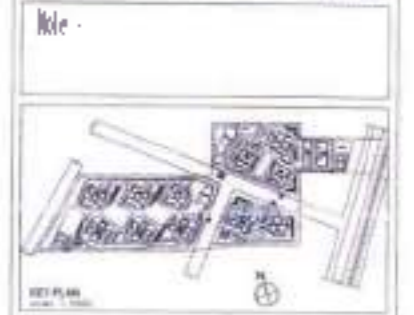

PROPOSED GROUP HOUSING COLONY
 AREA MEASURING 22.125 ACRES
 (ORDER NO-09 OF 2011 DATED-07.12.2011)
 FALLING IN SECTOR-10A, GURGAON BEING
 DEVELOPED BY M/S MAGIC INFO SOLUTIONS
 PVT LTD AND OTHERS.

ELECTRICAL & PLUMBING CONSULTANTS

Group Consultants

PROJECT CONSULTANTS

RSP

OWNER'S SEAL & SIGNATURE

[Signature]

ARCHITECT'S SEAL & SIGNATURE


[Signature]

DATE 12/12/2011
DRAWING NO. JBC-0001
SCALE 1:100

SANCTIONED

For use in the project only
 Date: 12/12/2011


[Signatures]

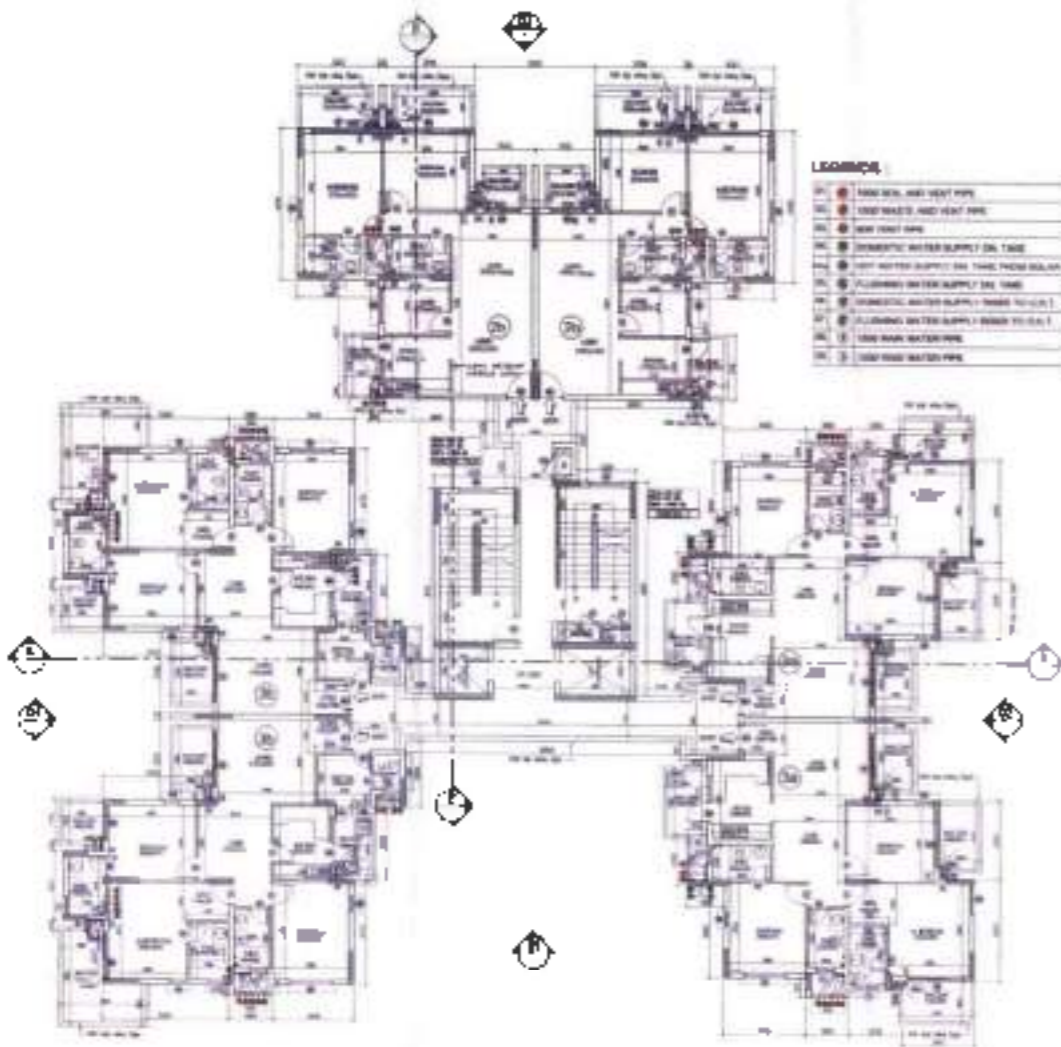


TYPICAL FLOOR PLAN
 FLOOR-17
 17th 17th floor
 SCALE: 1/8" = 1'-0"

LEGEND

1	MECHANICAL AND HEAT PIPE
2	MECHANICAL AND HEAT PIPE
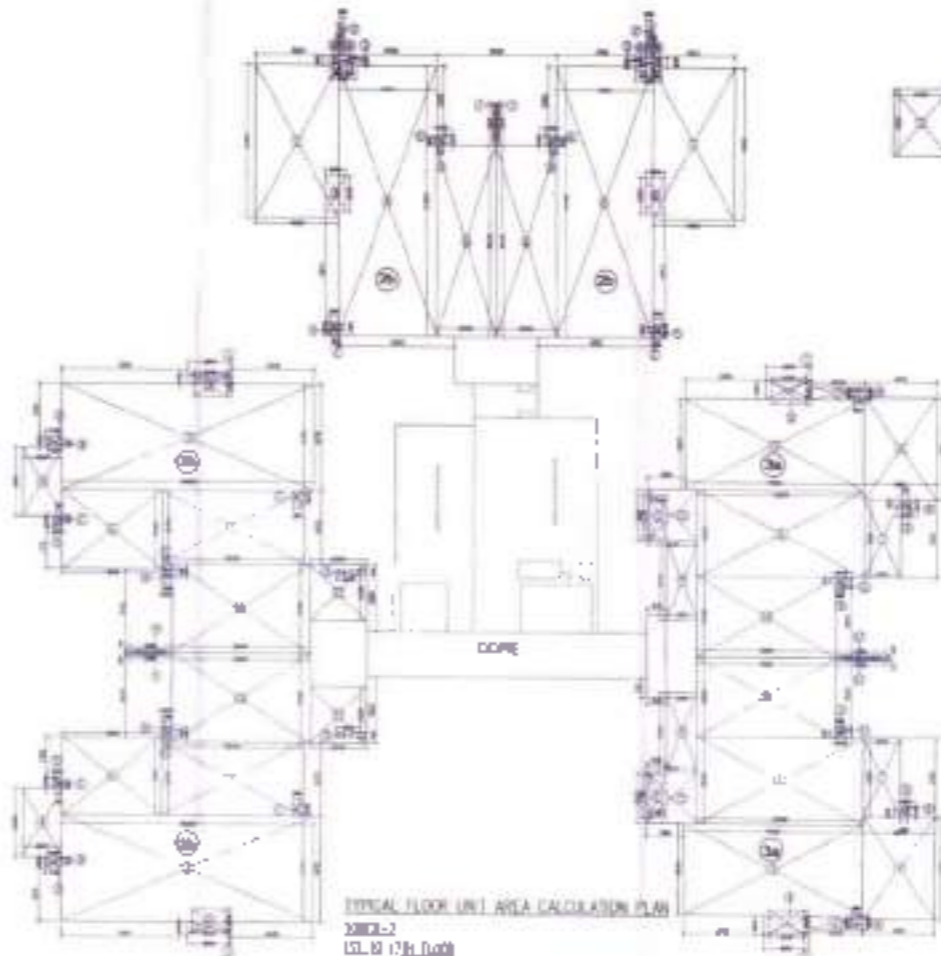

TYPICAL FLOOR UNIT AREA CALCULATION PLAN
 FLOOR-17
 17th 17th floor
 SCALE: 1/8" = 1'-0"

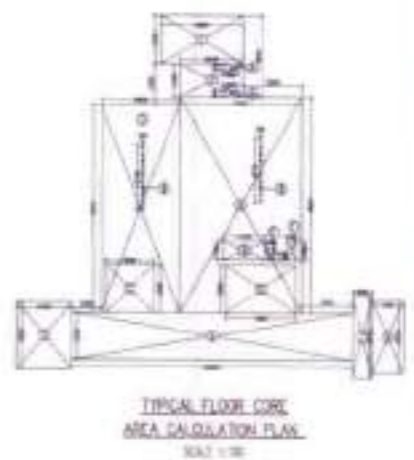

TYPICAL FLOOR CORE AREA CALCULATION PLAN
 SCALE: 1/8" = 1'-0"

NO.	DESCRIPTION	AREA (SQ. FT.)
1
2
NO.	DESCRIPTION	AREA (SQ. FT.)
1
2
SUMMARY OF FLOOR + BELOW

NO.	DESCRIPTION	AREA (SQ. FT.)
1
2
...

...

...

...


...

...

...

...

...

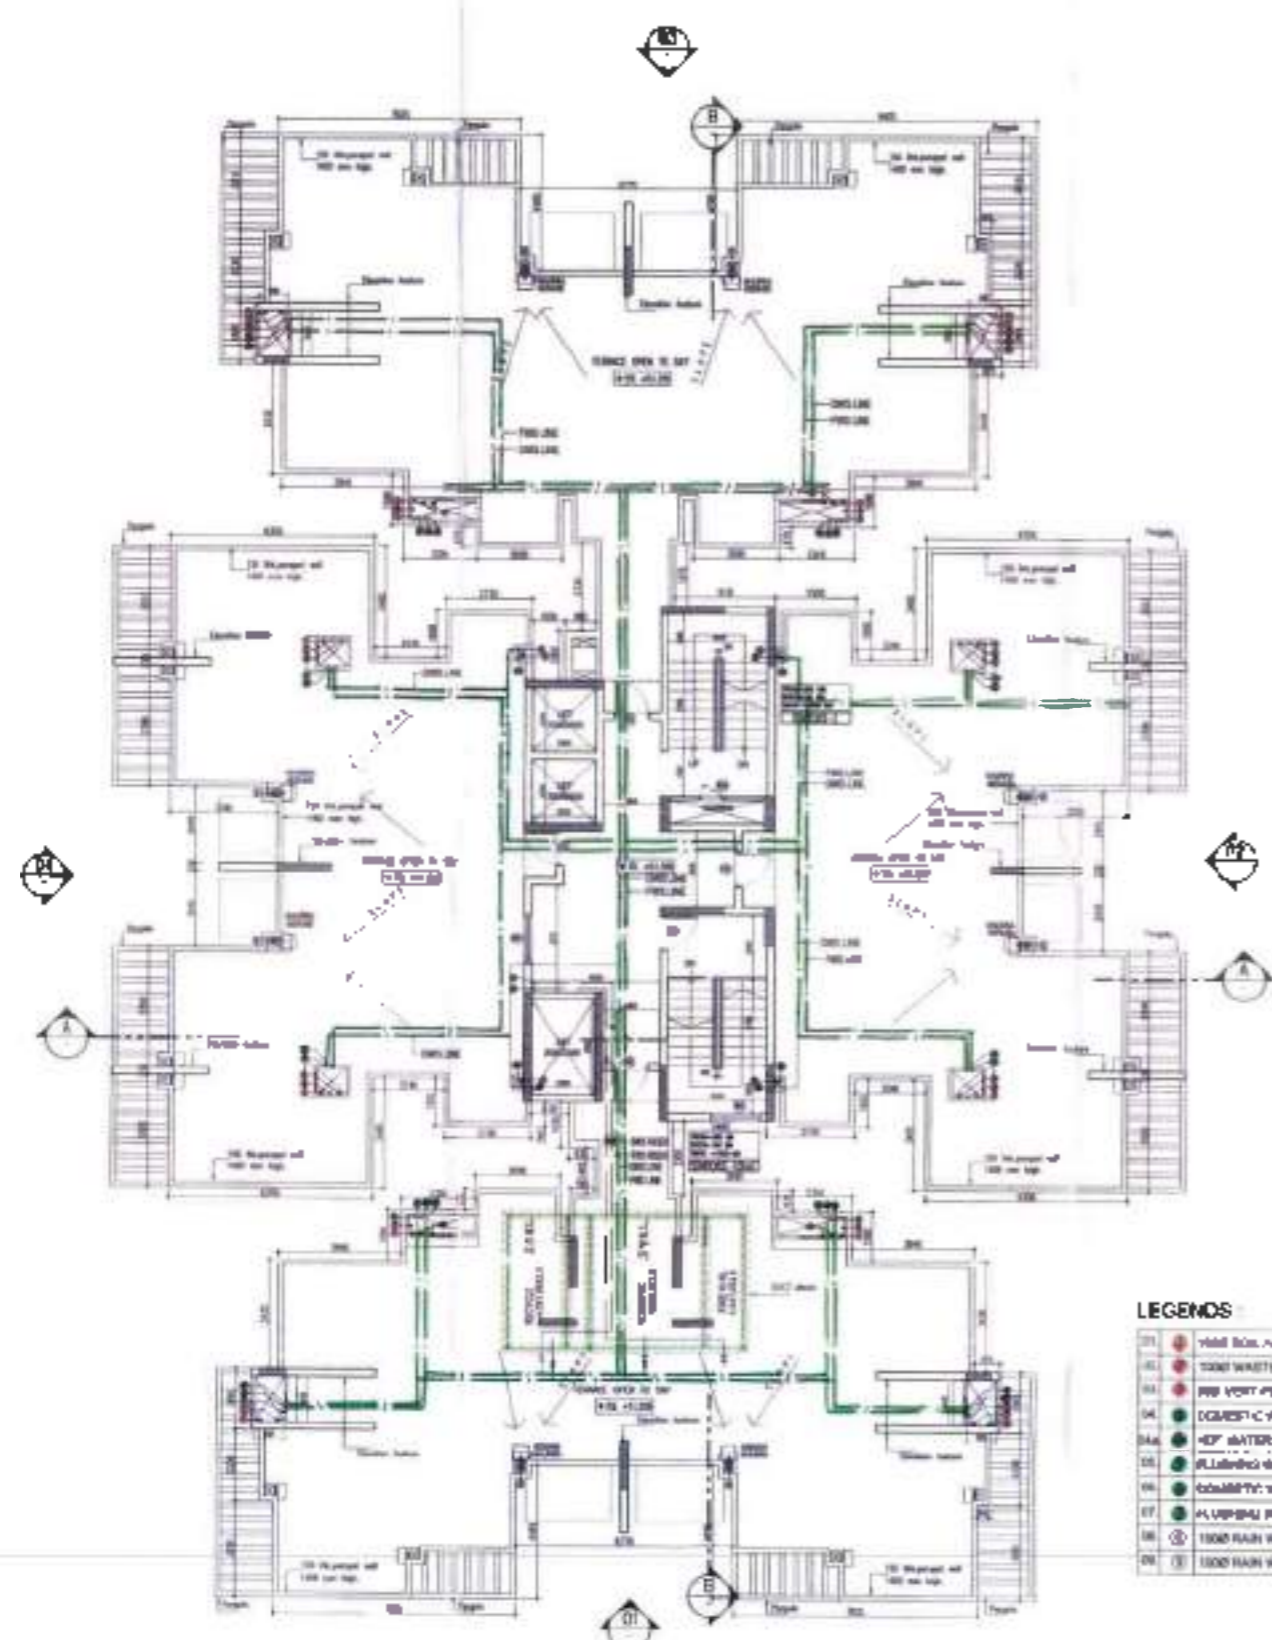


TERRACE FLOOR PLAN

LEGENDS

01	Waste Box and Vent Pipe
02	TRASH WASTE AND VENT PIPE
03	WV VENT PIPE
04	DOMESTIC WATER SUPPLY ON 1.000
05	HEP WATER SUPPLY ON 1.000 FROM BPC AP
06	PLUMBING SERVICE SUPPLY ON 1.000
07	DOMESTIC WATER SUPPLY ON 1.000
08	PLUMBING WATER SUPPLY FROM NO. 011 &
09	1000 RAIN WATER PIPE
10	1000 RAIN WATER PIPE

Handwritten note: *Handwritten note about window specifications and dimensions.*

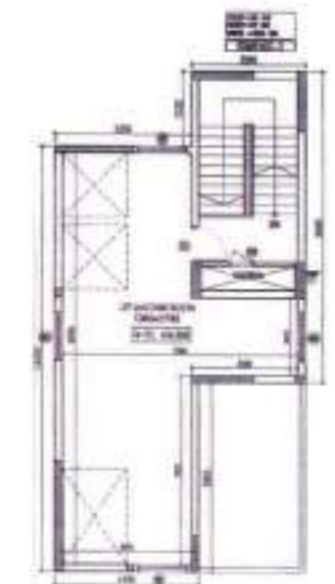

LMR FLOOR PLAN
L2" MACHINE ROOM




LMR TERRACE FLOOR PLAN

SANCTIONED

For use only in connection with...

SCHEDULE OF DOORS + WINDOWS

NO.	LOCATION	DESCRIPTION	QTY.	AREA
01
02
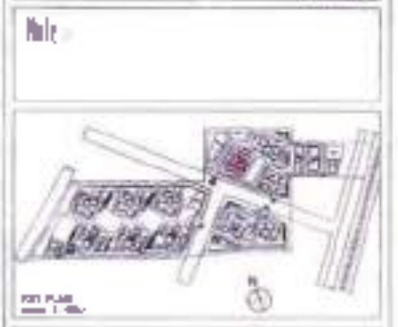

PROPOSED GROUP HOUSING COLONY
 AREA MEASURING 22.123 ACRES
 (LOT NO-102 OF 201 DATED-03/12/2011)
 FALLING IN SEC-104, GURGAON BEING
 DEVELOPED BY M/S. M&H INFRA SOLUTIONS
 Pvt. Ltd. AND OTHERS


ELECTRICAL & PLUMBING CONSULTANT

ARCHITECT'S CONSULTANT

OWNER'S SEAL & SIGNATURE

ARCHITECT'S SEAL & SIGNATURE


DATE: 04/11/2013
SCALE: 1:100
PROJECT NO: 1000-01

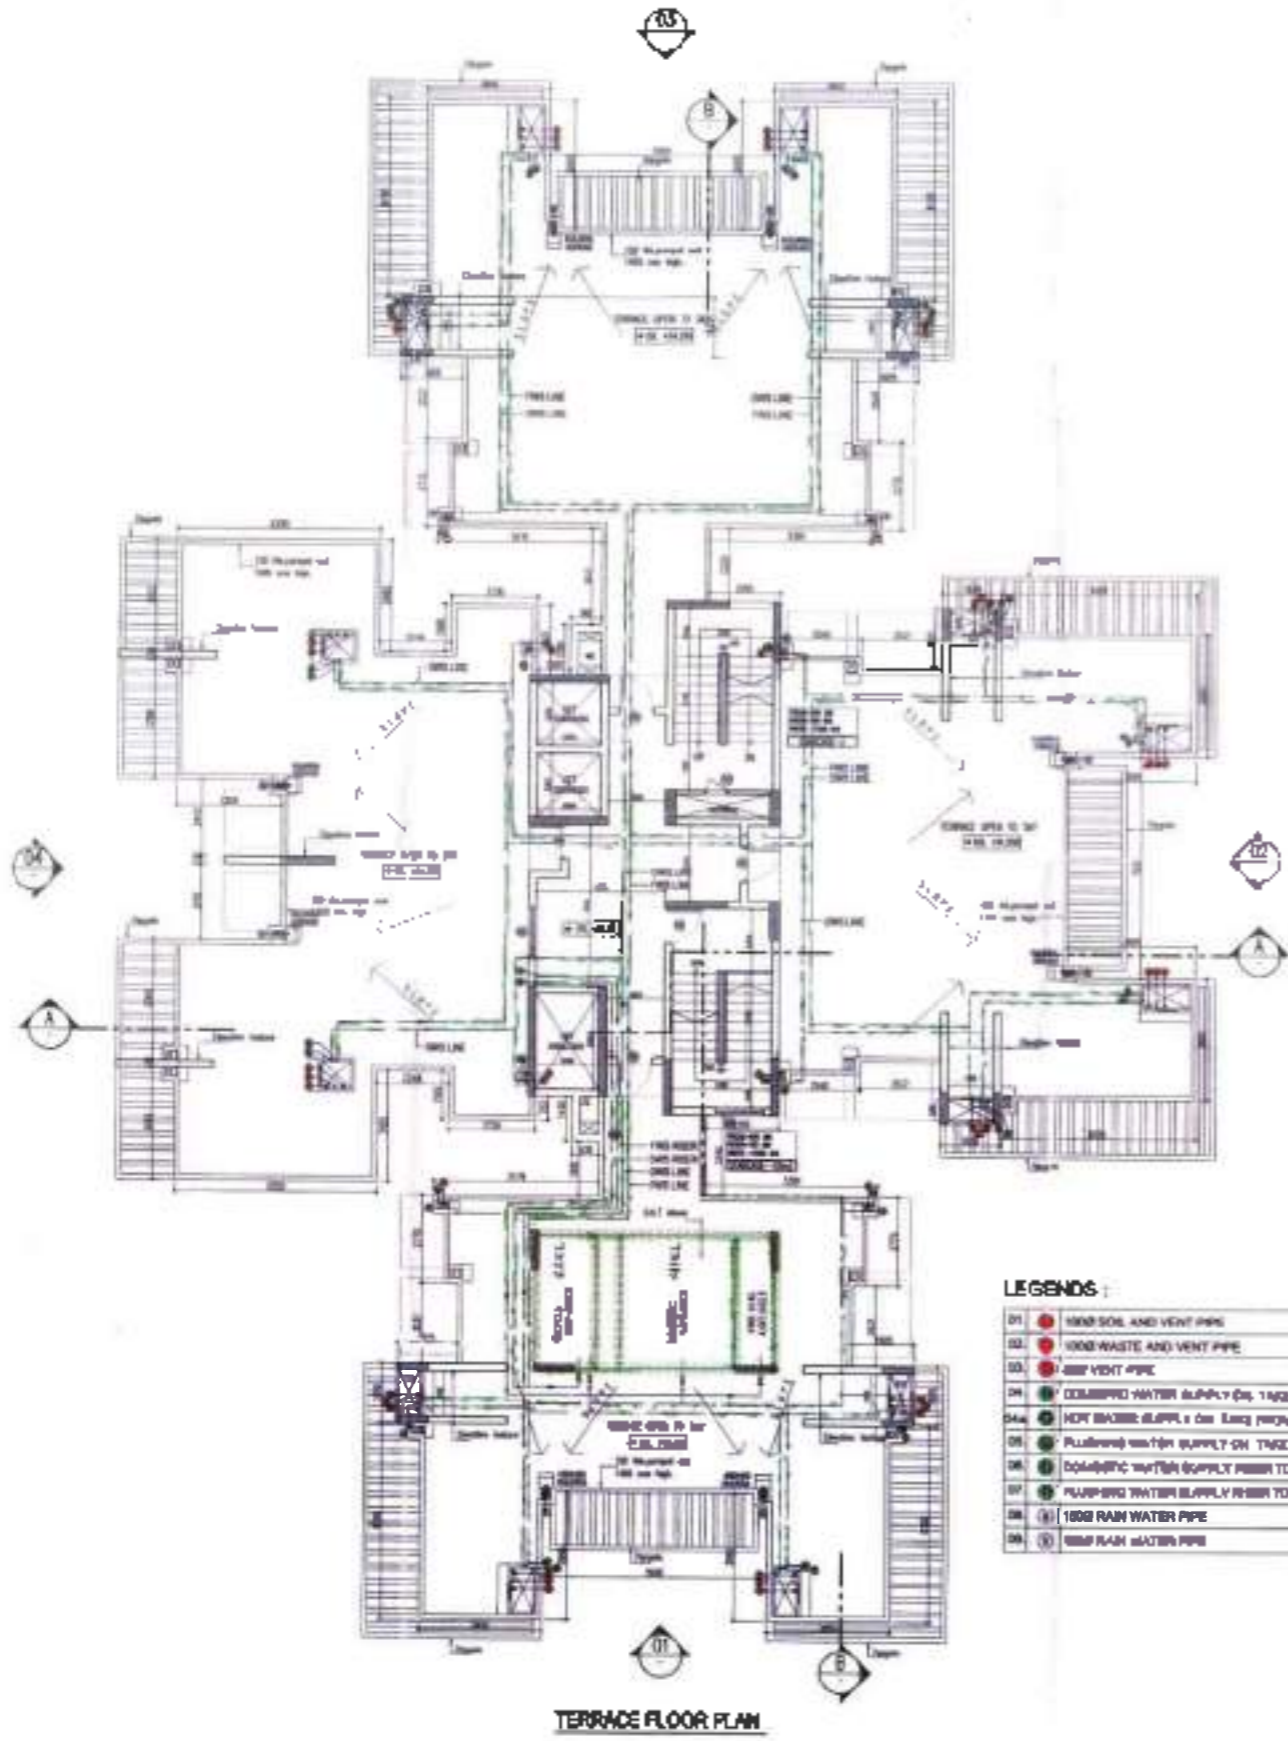


TERRACE FLOOR PLAN

LEGENDS

D1	1000 SOIL AND VENT PIPE
D2	1000 WASTE AND VENT PIPE
D3	800 VENT PIPE
D4	COOLING WATER SUPPLY ON TRICE
D4a	HEAT EXCHANGER SUPPLY ON TRICE FROM SKYRIM
D5	PLUMBING WATER SUPPLY ON TRICE
D6	COOLING WATER SUPPLY FROM TO D.U.T.
D7	PLUMBING WATER SUPPLY FROM TO D.U.T.
D8	1000 RAIN WATER PIPE
D9	800 RAIN WATER PIPE

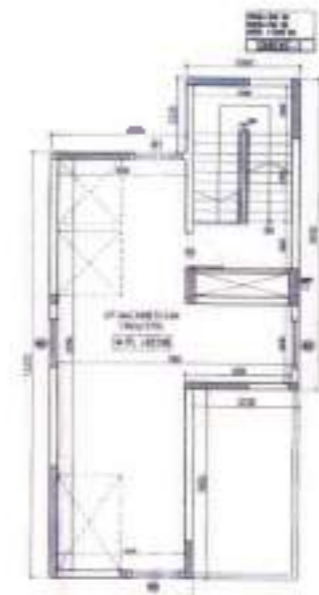

LMR FLOOR PLAN
LEFT MACHINE ROOM

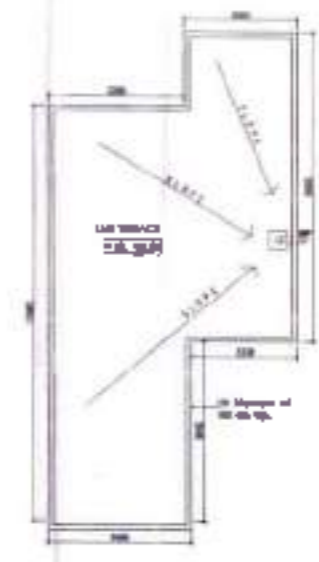


LMR TERRACE FLOOR PLAN

SANCTIONED
To be read in conjunction with
No. 12/2010-2011/15/1

APR 1997
DRAWING DATE
SHEET NO. 1 OF 1
SCALE: 1:50
DESIGNED BY: [Signature]
CHECKED BY: [Signature]
DATE: [Signature]

SCHEDULE OF DOORS + WINDOWS

NO.	DOOR	WINDOW	AREA	TYPE
1	1000	1000	1.00	1000
2	1000	1000	1.00	1000
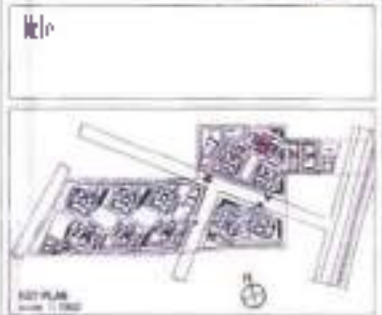


PROPOSED BUILDING PLAN FOR
PROPOSED GROUP HOUSING COLONY
AREA MEASURING 22.121 ACRES
(LOT NO-142 OF 2011 DATED-07.12.2011)
FALLING IN SECTOR-10A, GURGAON BEING
DEVELOPED BY M/S MAGIC INFRA SOLUTIONS
PVT. LTD. AND OTHERS

STRUCTURAL CONSULTANTS
CHITRA CONSULTANTS PVT LTD
VLS 0200-11 2000-2000 001
Gurgaon, Haryana

OWNER'S SEAL & SIGNATURE
[Signature]

ARCHITECT'S SEAL & SIGNATURE
Anil Arora
C.A. No. 10310
APR 1997
SCALE: 1:50
DRAWING DATE: APR 1997
SHEET NO. 1 OF 1

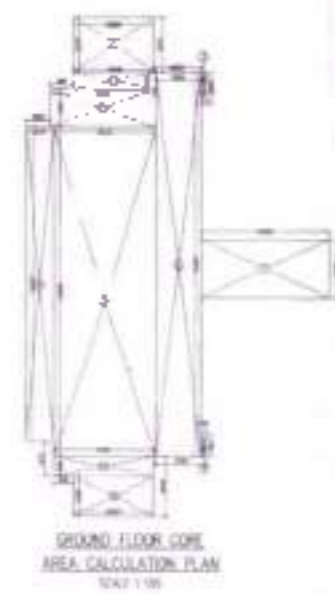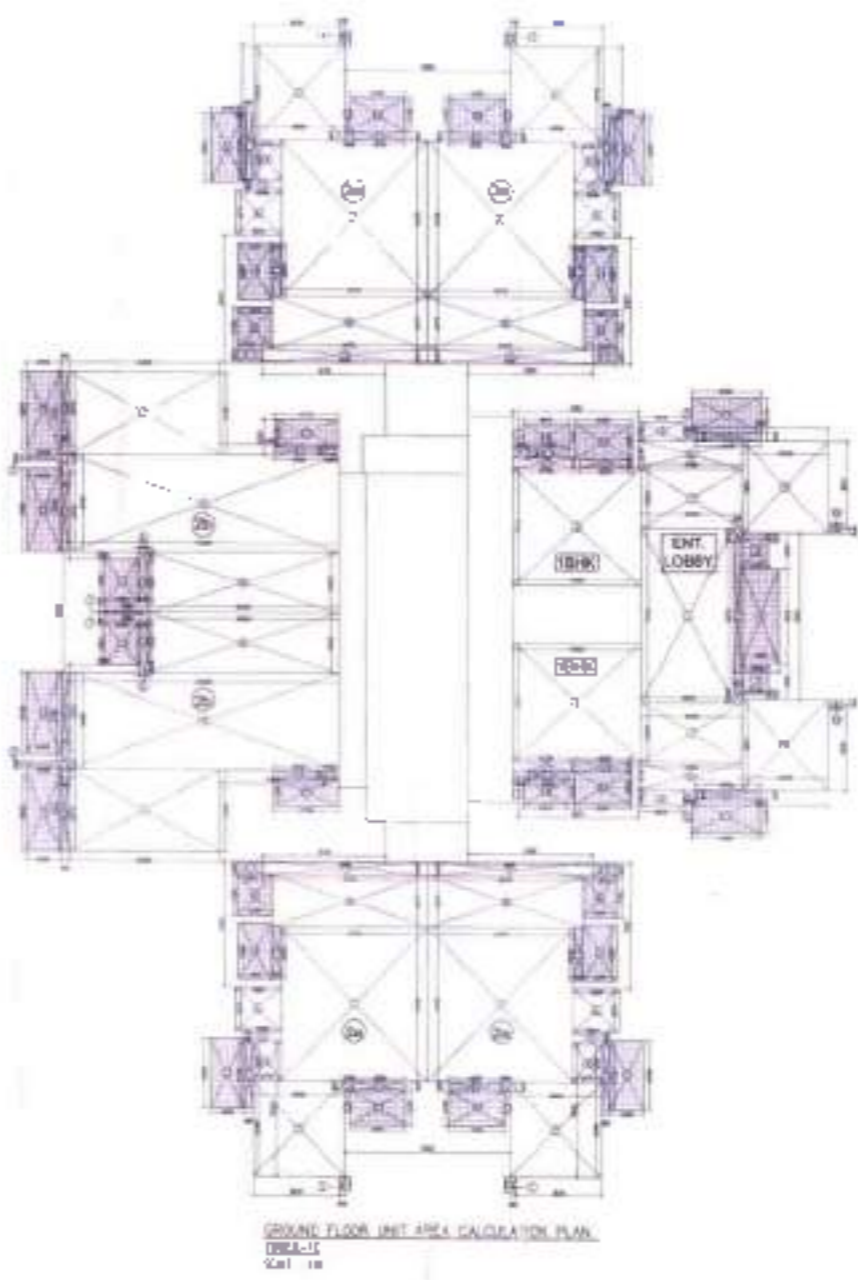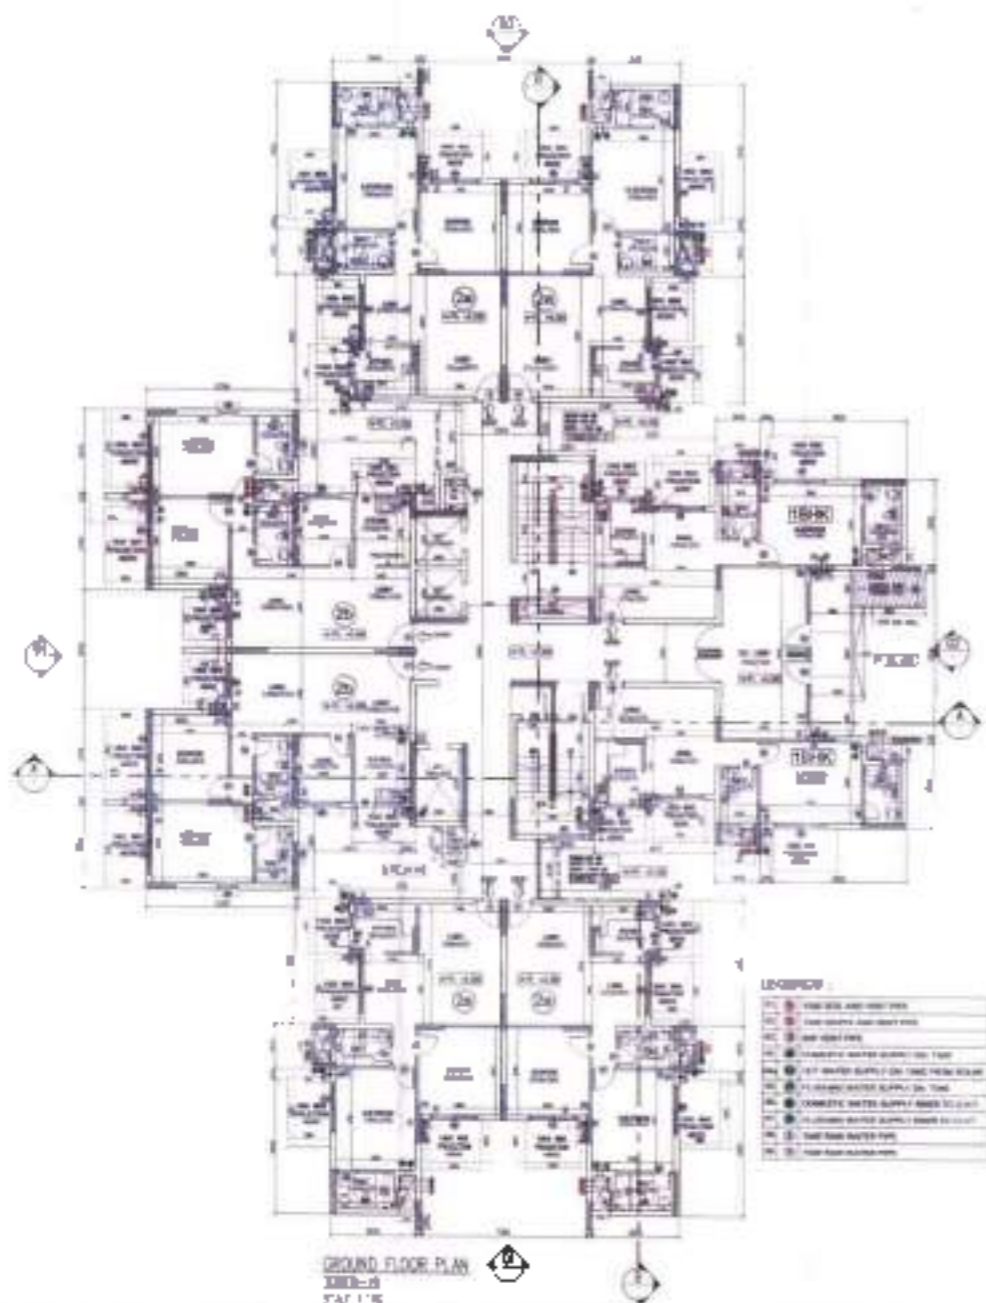

SCHEDULE OF ROOMS & AREAS

NO.	DESCRIPTION	AREA (SQ. FT.)	AREA (SQ. M.)	NO.	DESCRIPTION	AREA (SQ. FT.)	AREA (SQ. M.)
1	RECEPTION	100	9.3	11	OFFICE	1000	93.0
2	CONFERENCE	200	18.6	12	OFFICE	1000	93.0
3	MEETING	150	13.9	13	OFFICE	1000	93.0
4	TRAINING	300	27.9	14	OFFICE	1000	93.0
5	WORKSHOP	400	37.2	15	OFFICE	1000	93.0
6	LABORATORY	500	46.5	16	OFFICE	1000	93.0
7	TESTING	600	55.8	17	OFFICE	1000	93.0
8	STORAGE	700	64.7	18	OFFICE	1000	93.0
9	RESTROOM	800	74.6	19	OFFICE	1000	93.0
10	RECEPTION	900	83.9	20	OFFICE	1000	93.0
TOTAL		3000	279.0	TOTAL		3000	279.0

ENTRANCE

NO.	LENGTH	BREADTH	NUMBER	AREA
1	1.50	1.50	1	2.25
2	1.50	1.50	1	2.25
3	1.50	1.50	1	2.25
4	1.50	1.50	1	2.25
Total				8.99

LOBBY

NO.	LENGTH	BREADTH	NUMBER	AREA
1	3.00	3.00	1	9.00
2	3.00	3.00	1	9.00
Total				81.00

GROUND COVER STATEMENT

NO.	TYPE	AREA (SQ. FT.)	PERCENTAGE	TOTAL COVERED AREA (SQ. FT.)
1	ASPHALT	1000	33.33	1000
2	CONCRETE	1000	33.33	2000
3	PAVEMENT	1000	33.33	3000
Total		3000	100.00	3000

WALKWAY




NO.	LENGTH	BREADTH	NUMBER	AREA
1	1.50	1.50	1	2.25
2	1.50	1.50	1	2.25
86	5.00			

SCHEDULE OF FINISH & WORK

NO.	DESCRIPTION	UNIT	QTY.	UNIT PRICE	TOTAL
1	CEILING	SQ. FT.	100,000	1.50	150,000
2	FLOOR	SQ. FT.	100,000	1.50	150,000
3	WALL	SQ. FT.	100,000	1.50	150,000
4	DOOR	NO.	100	100.00	10,000
5	WINDOW	NO.	100	100.00	10,000
6	STAIR	SQ. FT.	100	100.00	10,000
7	MECHANICAL	SQ. FT.	100	100.00	10,000
8	ELECTRICAL	SQ. FT.	100	100.00	10,000
9	PLUMBING	SQ. FT.	100	100.00	10,000
10	PAINT	SQ. FT.	100	100.00	10,000
11	CONCRETE	SQ. FT.	100	100.00	10,000
12	ROOFING	SQ. FT.	100	100.00	10,000
13	LANDSCAPE	SQ. FT.	100	100.00	10,000
14	MECHANICAL	SQ. FT.	100	100.00	10,000
15	ELECTRICAL	SQ. FT.	100	100.00	10,000
16	PLUMBING	SQ. FT.	100	100.00	10,000
17	PAINT	SQ. FT.	100	100.00	10,000
18	CONCRETE	SQ. FT.	100	100.00	10,000
19	ROOFING	SQ. FT.	100	100.00	10,000
20	LANDSCAPE	SQ. FT.	100	100.00	10,000
21	MECHANICAL	SQ. FT.	100	100.00	10,000
22	ELECTRICAL	SQ. FT.	100	100.00	10,000
23	PLUMBING	SQ. FT.	100	100.00	10,000
24	PAINT	SQ. FT.	100	100.00	10,000
25	CONCRETE	SQ. FT.	100	100.00	10,000
26	ROOFING	SQ. FT.	100	100.00	10,000
27	LANDSCAPE	SQ. FT.	100	100.00	10,000
28	MECHANICAL	SQ. FT.	100	100.00	10,000
29	ELECTRICAL	SQ. FT.	100	100.00	10,000
30	PLUMBING	SQ. FT.	100	100.00	10,000
31	PAINT	SQ. FT.	100	100.00	10,000
32	CONCRETE	SQ. FT.	100	100.00	10,000
33	ROOFING	SQ. FT.	100	100.00	10,000
34	LANDSCAPE	SQ. FT.	100	100.00	10,000
35	MECHANICAL	SQ. FT.	100	100.00	10,000
36	ELECTRICAL	SQ. FT.	100	100.00	10,000
37	PLUMBING	SQ. FT.	100	100.00	10,000
38	PAINT	SQ. FT.	100	100.00	10,000
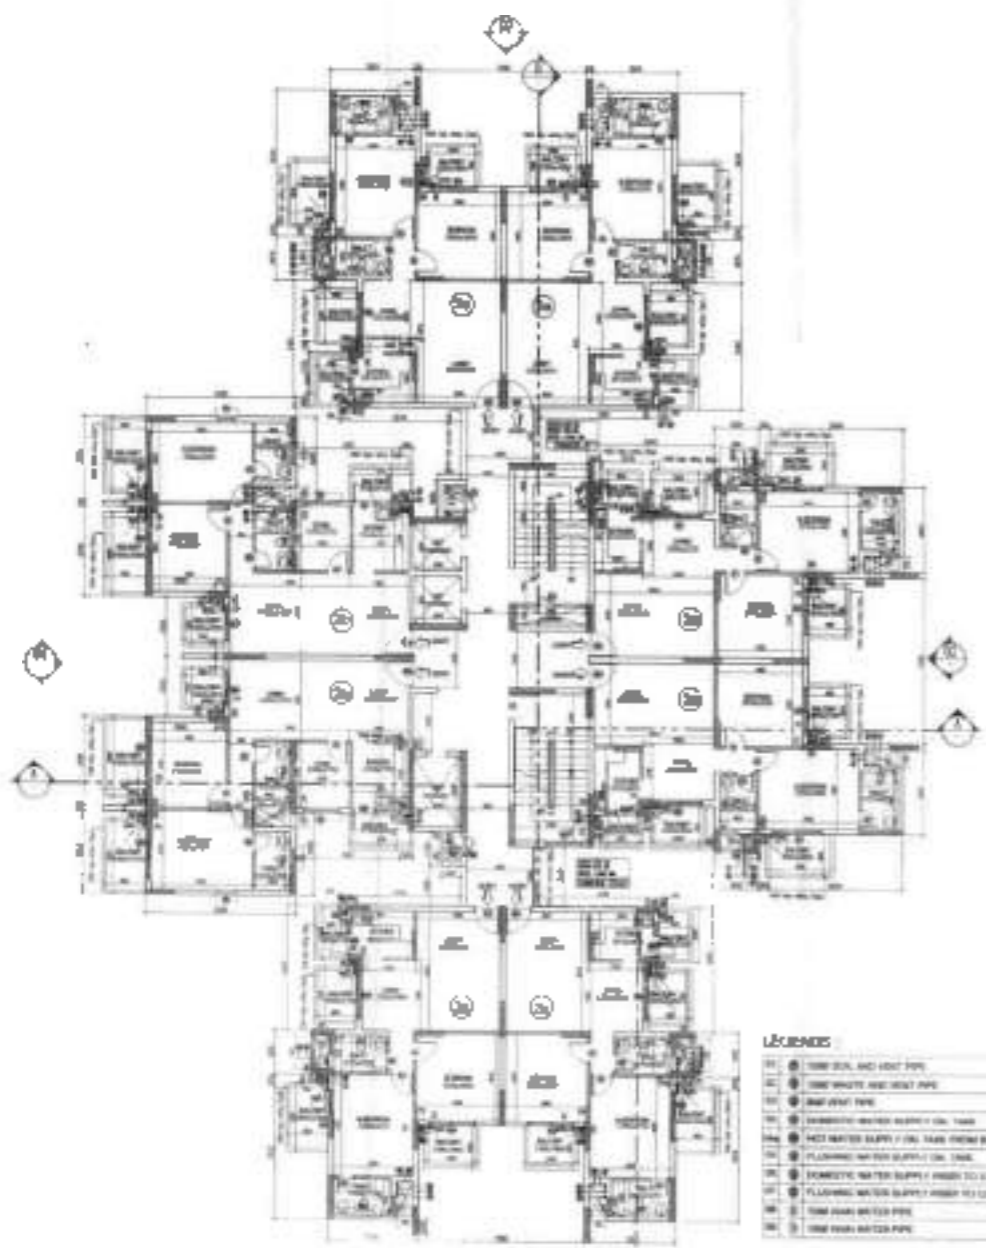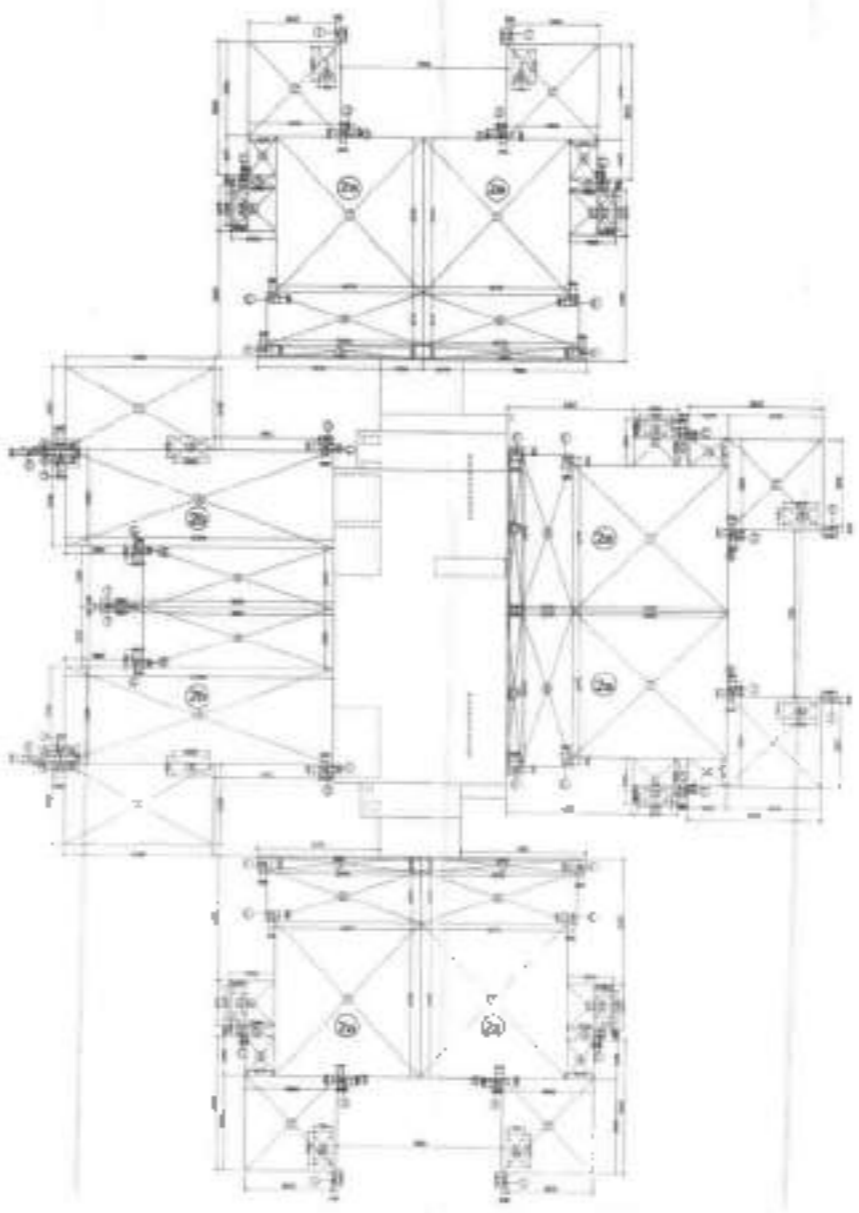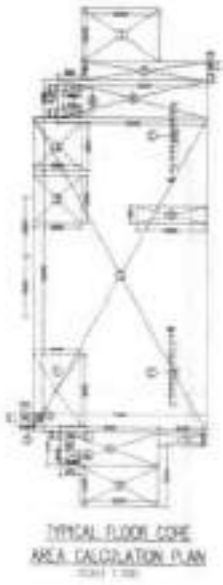

LEGEND


1	THICK WALL AND CORE PERIMETER
2	THIN WALLS AND CORE PERIMETER
3	THIN WALL PERIMETER
4	CONCRETE WATER SUPPLY TO COL. TRAIL
5	CONCRETE WATER SUPPLY TO COL. TRAIL FROM BEAM
6	PLUMBING WATER SUPPLY TO COL. TRAIL
7	DOMESTIC WATER SUPPLY FROM TO COL. TRAIL
8	PLUMBING WATER SUPPLY FROM TO COL. TRAIL
9	THIN WALL WATER PERIMETER
10	THIN WALL WATER PERIMETER

TOTAL FLOOR AREA

Area	Area	Area	Area
1	2,000	2,000	2,000
2	2,000	2,000	2,000
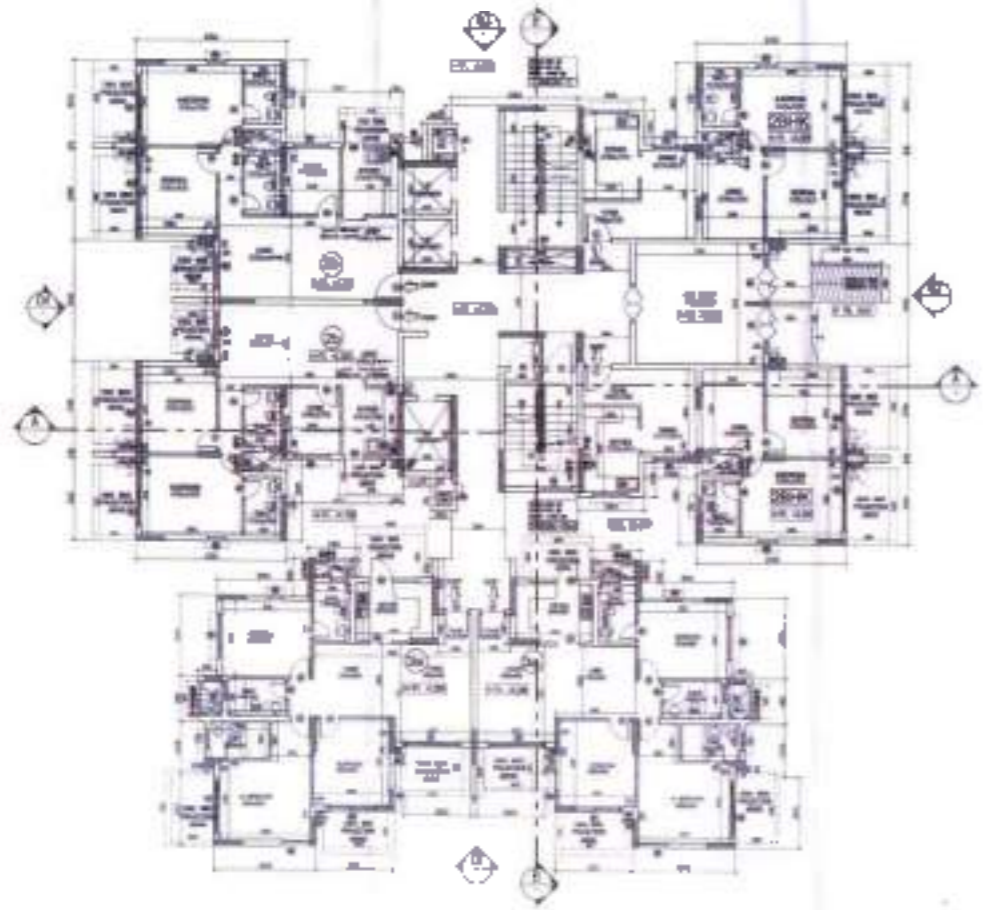


GROUND FLOOR PLAN
SCALE: 1:50

LEGEND

- 1. TIME AND COST PER UNIT
- 2. TIME AND COST PER UNIT
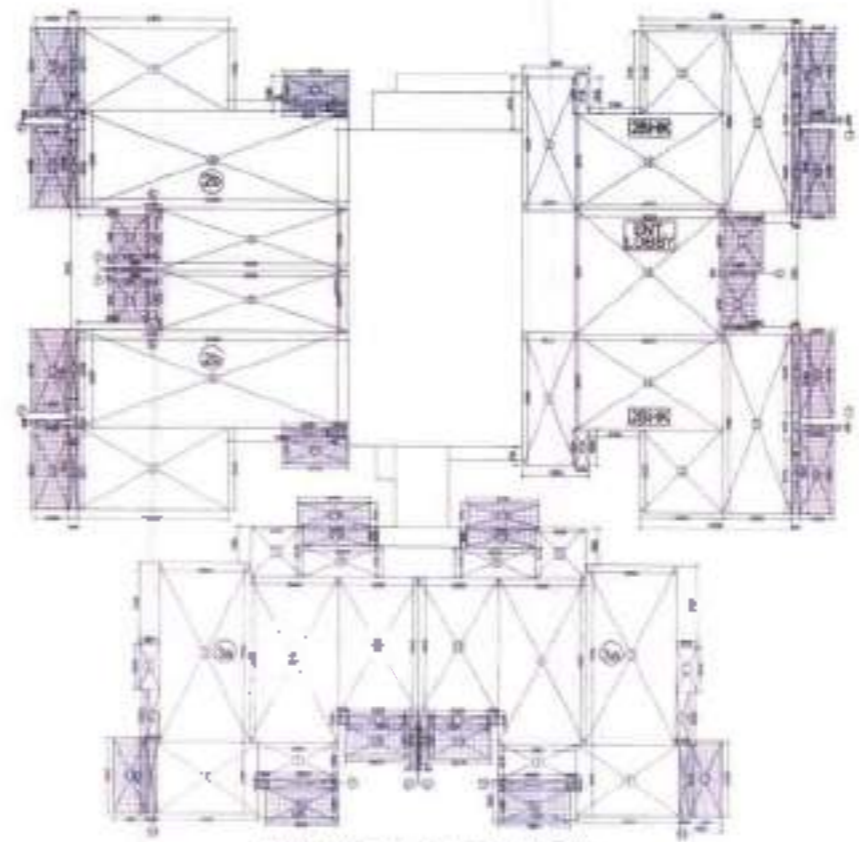

GROUND FLOOR UNIT AREA CALCULATION PLAN
SCALE: 1:50

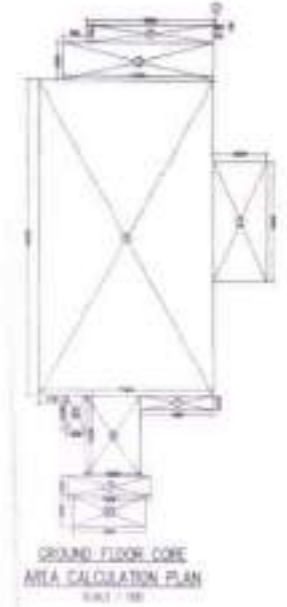

GROUND FLOOR CORE AREA CALCULATION PLAN
SCALE: 1:50

TABLE OF CORE + BLOCK

NO.	DESCRIPTION	UNIT	AREA (SQ. M)	VOLUME (CU. M)
1
2
Unit 10

Sl. No.	Length	Breadth	Number	Area
1	1.800	0.450	1	0.810
2	1.800	0.300	1	0.540
3	1.800	1.450	1	2.610
Total				3.960

Unit 11

Sl. No.	Length	Breadth	Number	Area
1	2.400	0.225	1	0.540
2	4.500	0.450	1	2.025
3	4.500	0.450	1	2.025
4	4.500	0.450	1	2.025
Total				4.590

Unit 20

Sl. No.	Length	Breadth	Number	Area
1	1.425	0.315	1	0.448
2	0.300	0.875	1	0.263
3	1.425	0.875	1	1.247
4	1.425	0.875	1	1.247
Total				18.810

Unit 21

Sl. No.	Length	Breadth	Number	Area
1	1.425	0.875	1	1.247
2	1.425	0.875	1	1.247
Total				25.140

GROUND COVERAGE STATEMENT


Sl. No.	Area	Remarks
1
2
DR. AREA STATEMENT

Sl. No.	Area	Remarks
1
2
DR. AREA STATEMENT


Sl. No.	Area	Remarks
1
2
41</		

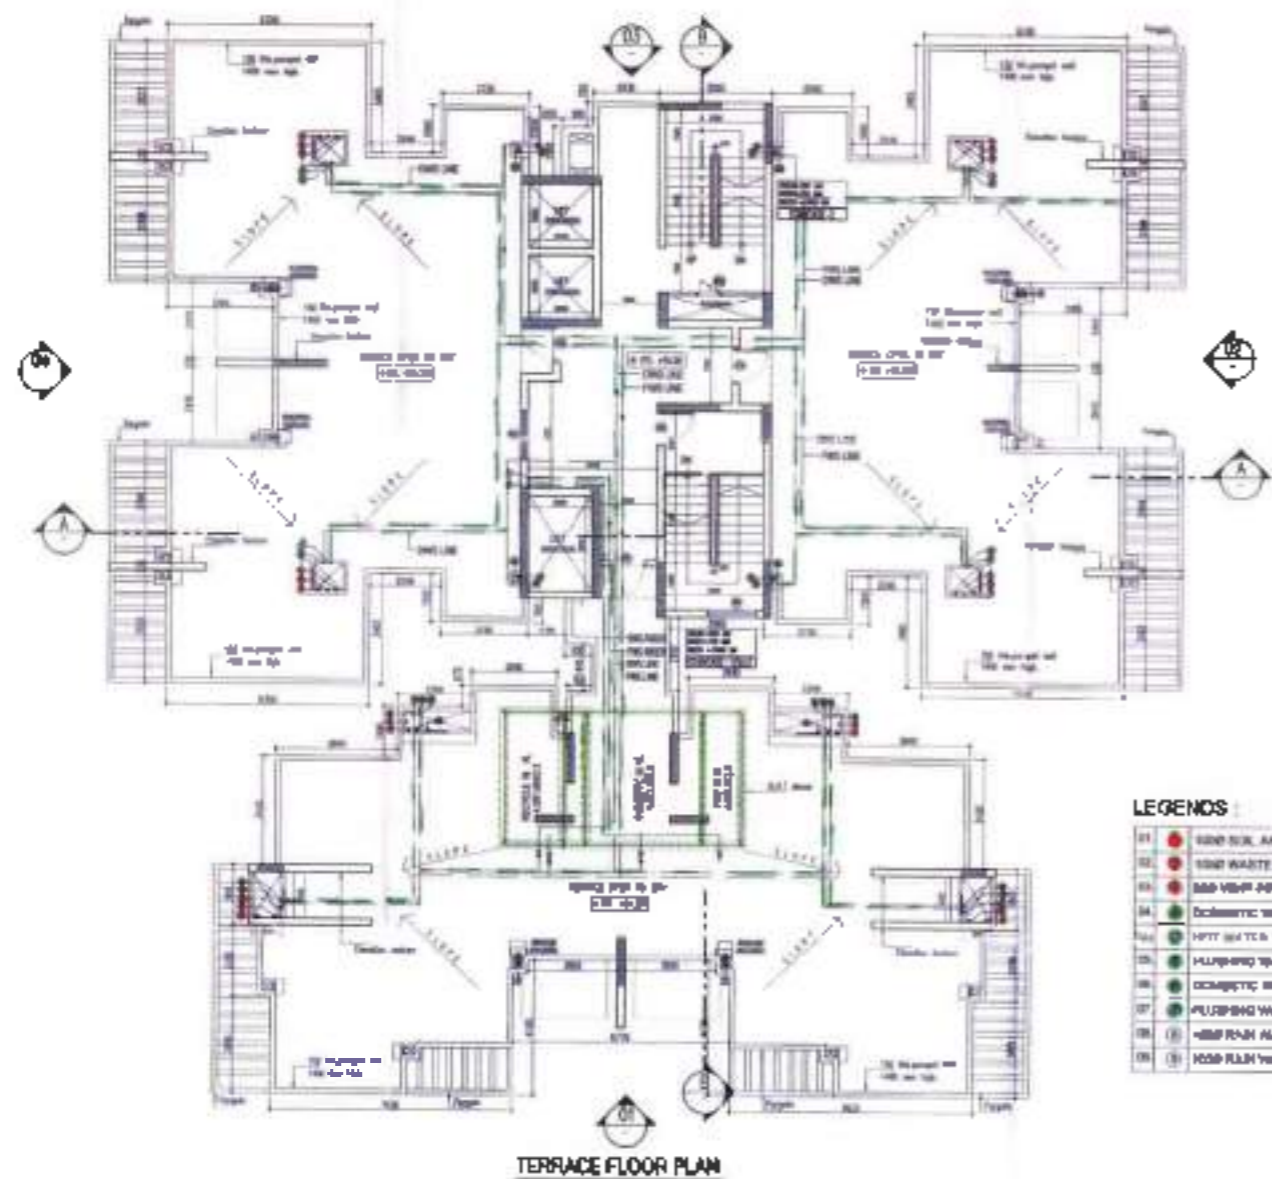

LEGENDS

01	SOIL SOIL AND VENT PIPE
02	SOIL WASTE AND VENT PIPE
03	MSW VENT PIPE
04	DOMESTIC WATER SUPPLY ON TANK
05	HTW WATER SUPPLY FOR LAUNDRY EQUIP
06	PLUMBING WATER SUPPLY ON TANK
07	DOMESTIC WATER SUPPLY FROM P.O.D.U.T
08	PLUMBING WATER SUPPLY FROM P.O.D.U.T
09	ROOF RAIN WATER PIPE
10	ROOF RAIN WATER PIPE

Dimension of room is given here
 Part of the room is not shown in this plan
 Scale: 1:100

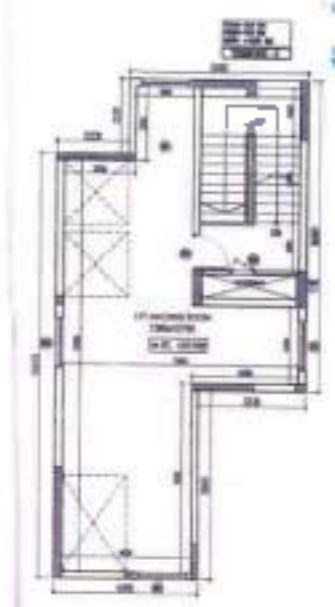

LMR FLOOR PLAN
LEFT MACHINE ROOM



LMR TERRACE FLOOR PLAN

SANCTIONED

To be used in accordance with
 clause No. 12.2.1.1 of the Building Code of India

APR 2012
 DRAWING NO. -
 SCALE -
 SHEET NO. -

SCHEDULE OF ROOMS + ROOMS

TYPE	NO.	LOCATION	DESCRIPTION	AREA	VOLUME
1	1000/101	1000/101	1000/101	1000	1000
2	1000/102	1000/102	1000/102	1000	1000
3	1000/103	1000/103	1000/103	1000	1000
50	1000/150	1000/150	1000/150	1000	1000

Project: PROPOSED PLANNING FOR PROPOSED GROUP HOUSING COLONY AREA MEASURING 22.125 ACRES (P.L. NO-102 OF 2011 DATED-07.12.2011) FALLING IN SECTOR-104, GURGAON BEING DEVELOPED BY M/S. MACH WFO SOLUTIONS PVT. LTD. AND OTHERS.



OWNER'S SEAL & SIGNATURE

ARCHITECT'S SEAL & SIGNATURE

APR 2012

SCALE: 1:100

SHEET NO. 1

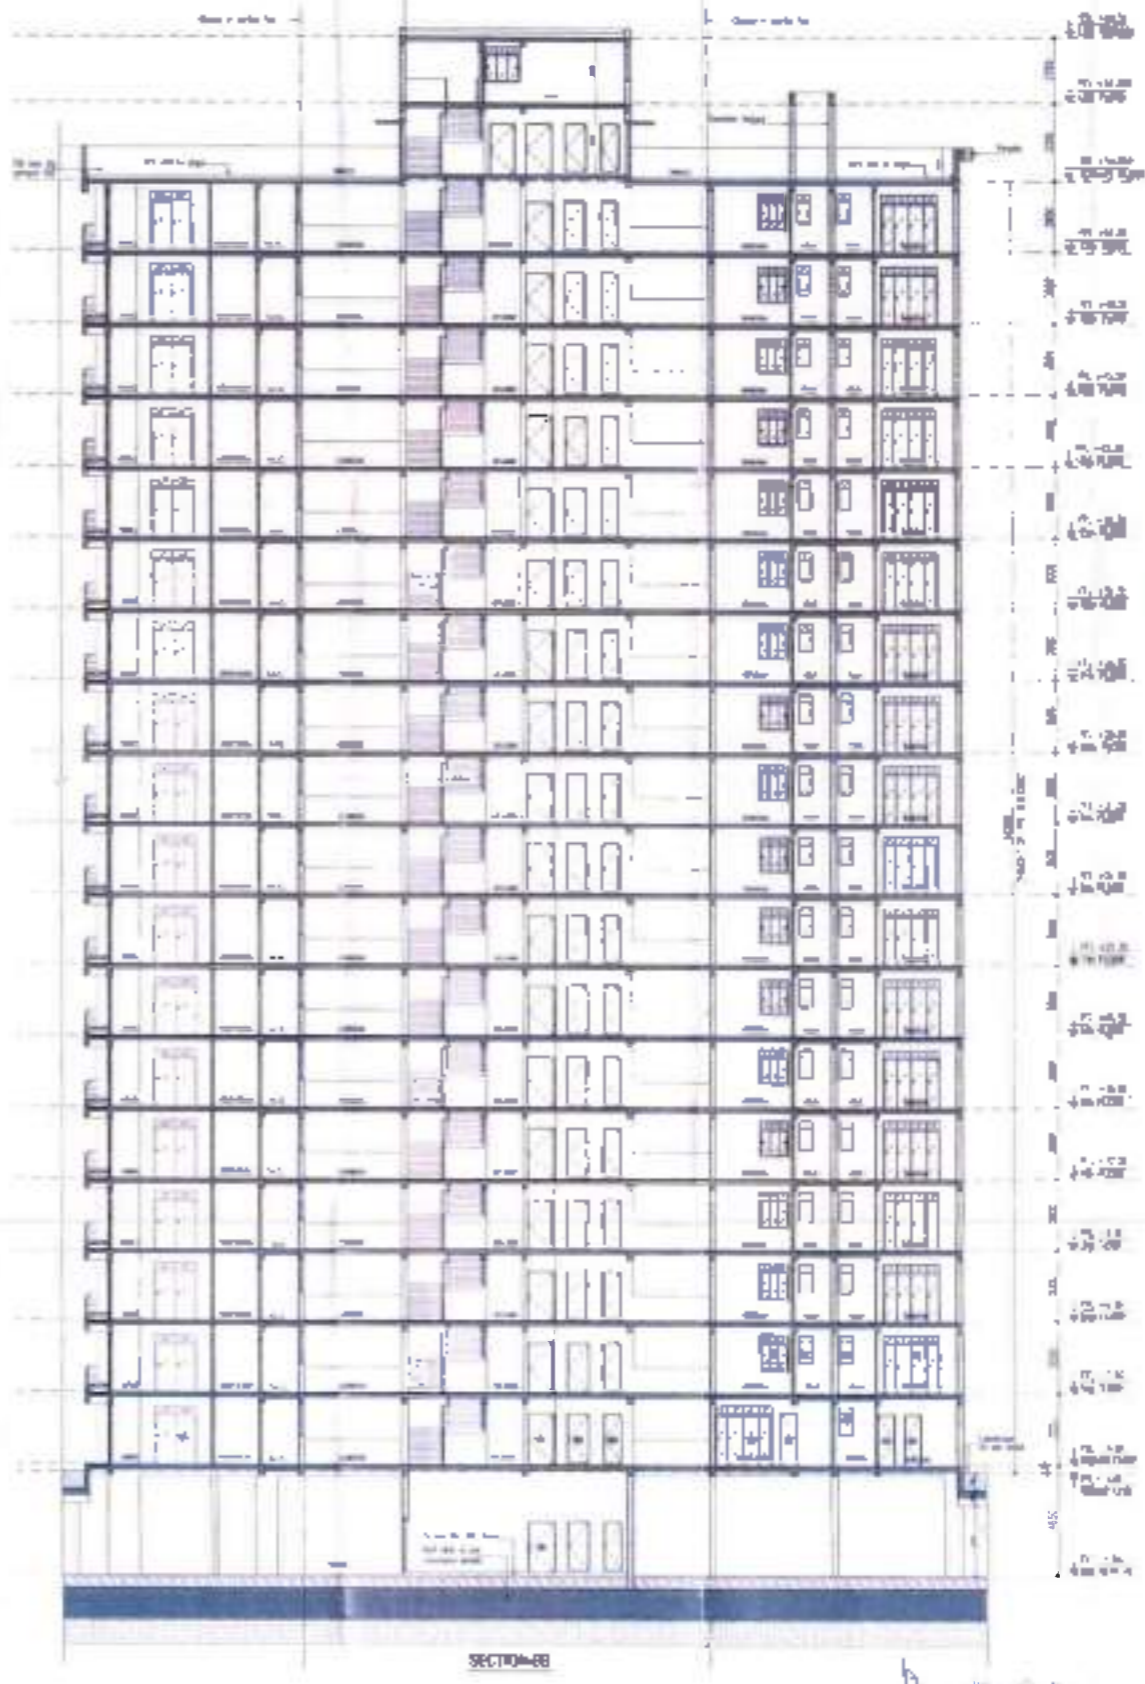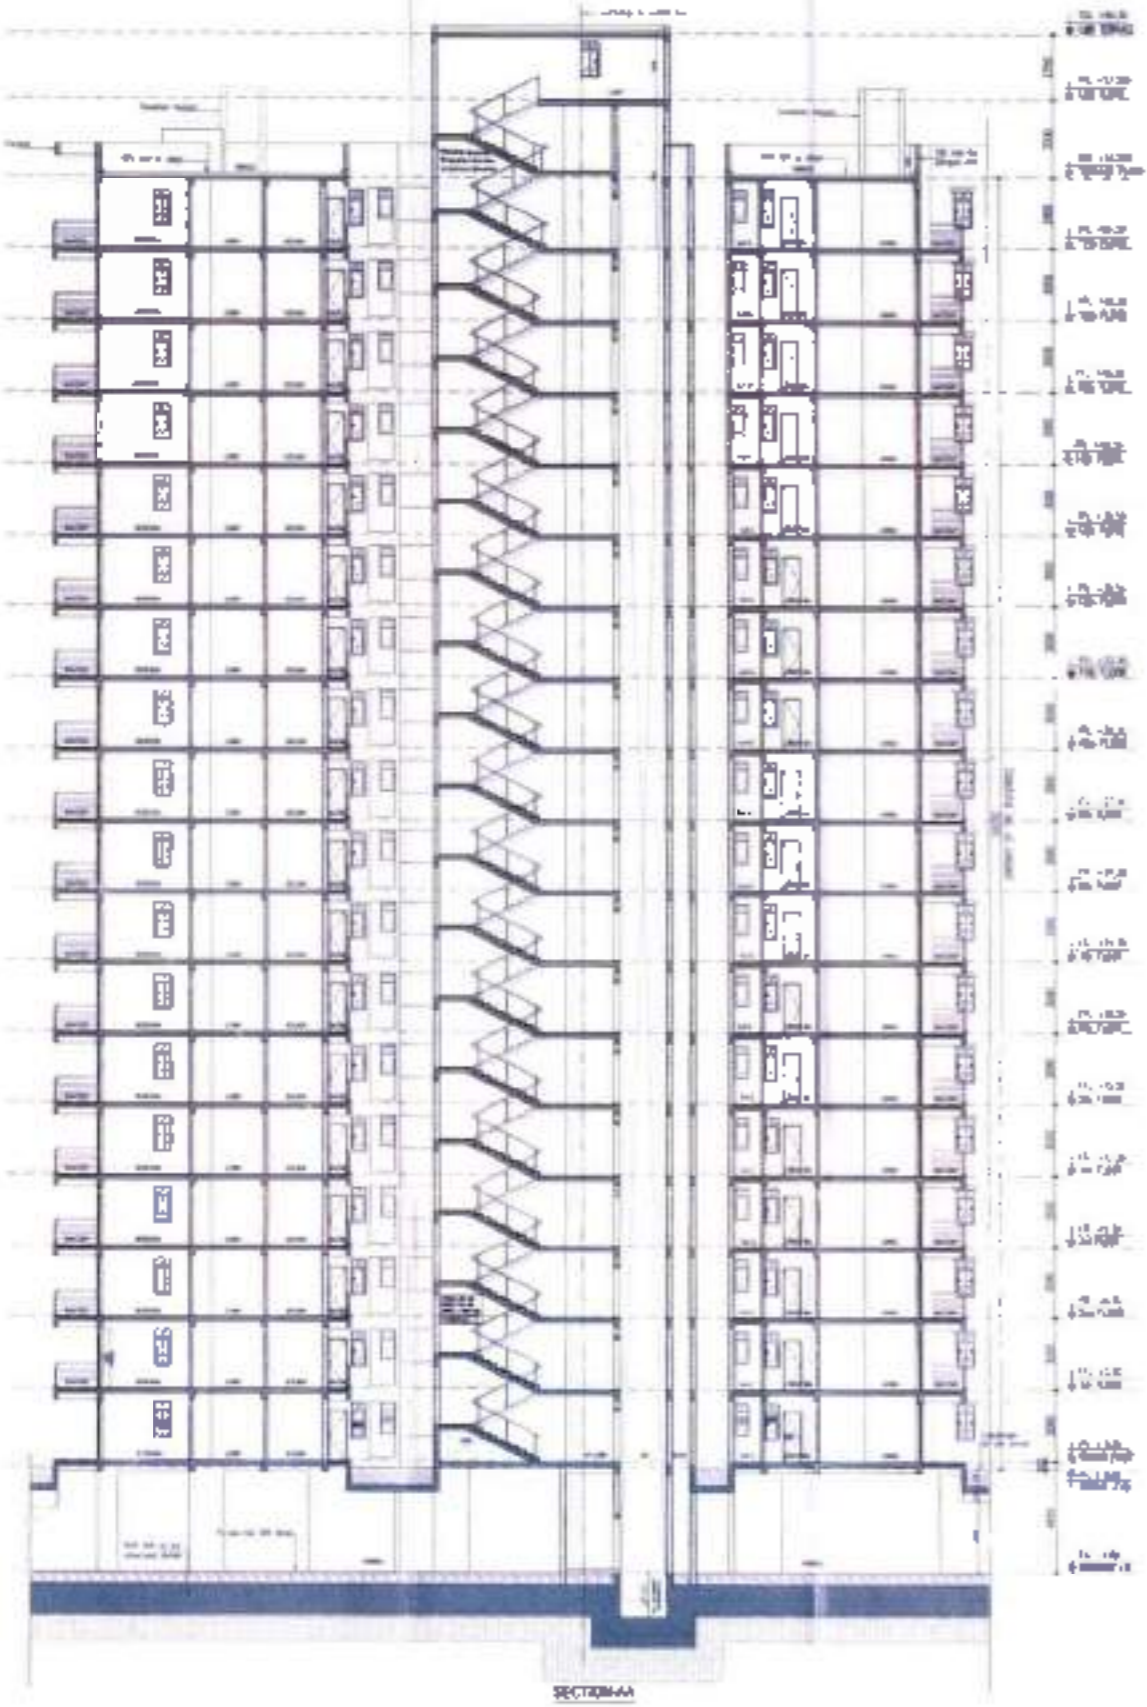

SCHEDULE OF ROOMS & AREAS

NO.	DESCRIPTION	AREA (SQ. METERS)	NO. OF PERSONS
1	RECEPTION	100	10
2	OFFICE	200	20
3	CONFERENCE	150	15
4	RESTROOM	50	5
5	STAIR	100	10
6	ELEVATOR	50	5
7	MECHANICAL	100	10
8	GEN. SERV.	50	5
9	STORAGE	50	5
10	LABORATORY	100	10
11	WORKSHOP	100	10
12	RESTAURANT	100	10
13	CAFETERIA	100	10
14	RECREATION	100	10
15	LIBRARY	100	10
16	CLUB	100	10
17	GYMNASIUM	100	10
18	THEATRE	100	10
19	CONCERT HALL	100	10
20	EXHIBITION	100	10
21	LECTURE HALL	100	10
22	SEMINAR ROOM	100	10
23	MEETING ROOM	100	10
24	BOARD ROOM	100	10
25	EXECUTIVE OFFICE	100	10
26	RECEPTION	100	10
27	OFFICE	200	20
28	CONFERENCE	150	15
29	RESTROOM	50	5
30	STAIR	100	10
31	ELEVATOR	50	5
32	MECHANICAL	100	10
33	GEN. SERV.	50	5
34	STORAGE	50	5
35	LABORATORY	100	10
36	WORKSHOP	100	10
37	RESTAURANT	100	10
38	CAFETERIA	100	10
39	RECREATION	100	10
40	LIBRARY	100	10
41	CLUB	100	10
42	GYMNASIUM	100	10
43	THEATRE	100	10
44	CONCERT HALL	100	10
45	EXHIBITION	100	10
46	LECTURE HALL	100	10
47	SEMINAR ROOM	100	10
48	MEETING ROOM	100	10
49	BOARD ROOM	100	10
50	EXECUTIVE OFFICE	100	10



NOTES

1. All dimensions are in meters.
2. All levels are in meters above sea level.
3. All areas are in square meters.
4. All quantities are in cubic meters.
5. All materials are to be of the best quality.
6. All work is to be done in accordance with the specifications.
7. All work is to be done in accordance with the drawings.
8. All work is to be done in accordance with the contract.
9. All work is to be done in accordance with the law.
10. All work is to be done in accordance with the code.

PROJECT: [Project Name]

CLIENT: [Client Name]

ARCHITECT: [Architect Name]

DATE: [Date]

RSP

REGISTERED ARCHITECT

NO. [Registration Number]

DATE OF REGISTRATION [Date]

OFFICE: [Office Address]



CONTACT: [Phone Number]

SCALE: 1:100

DATE: [Date]

BY: [Signature]

FOR: [Signature]

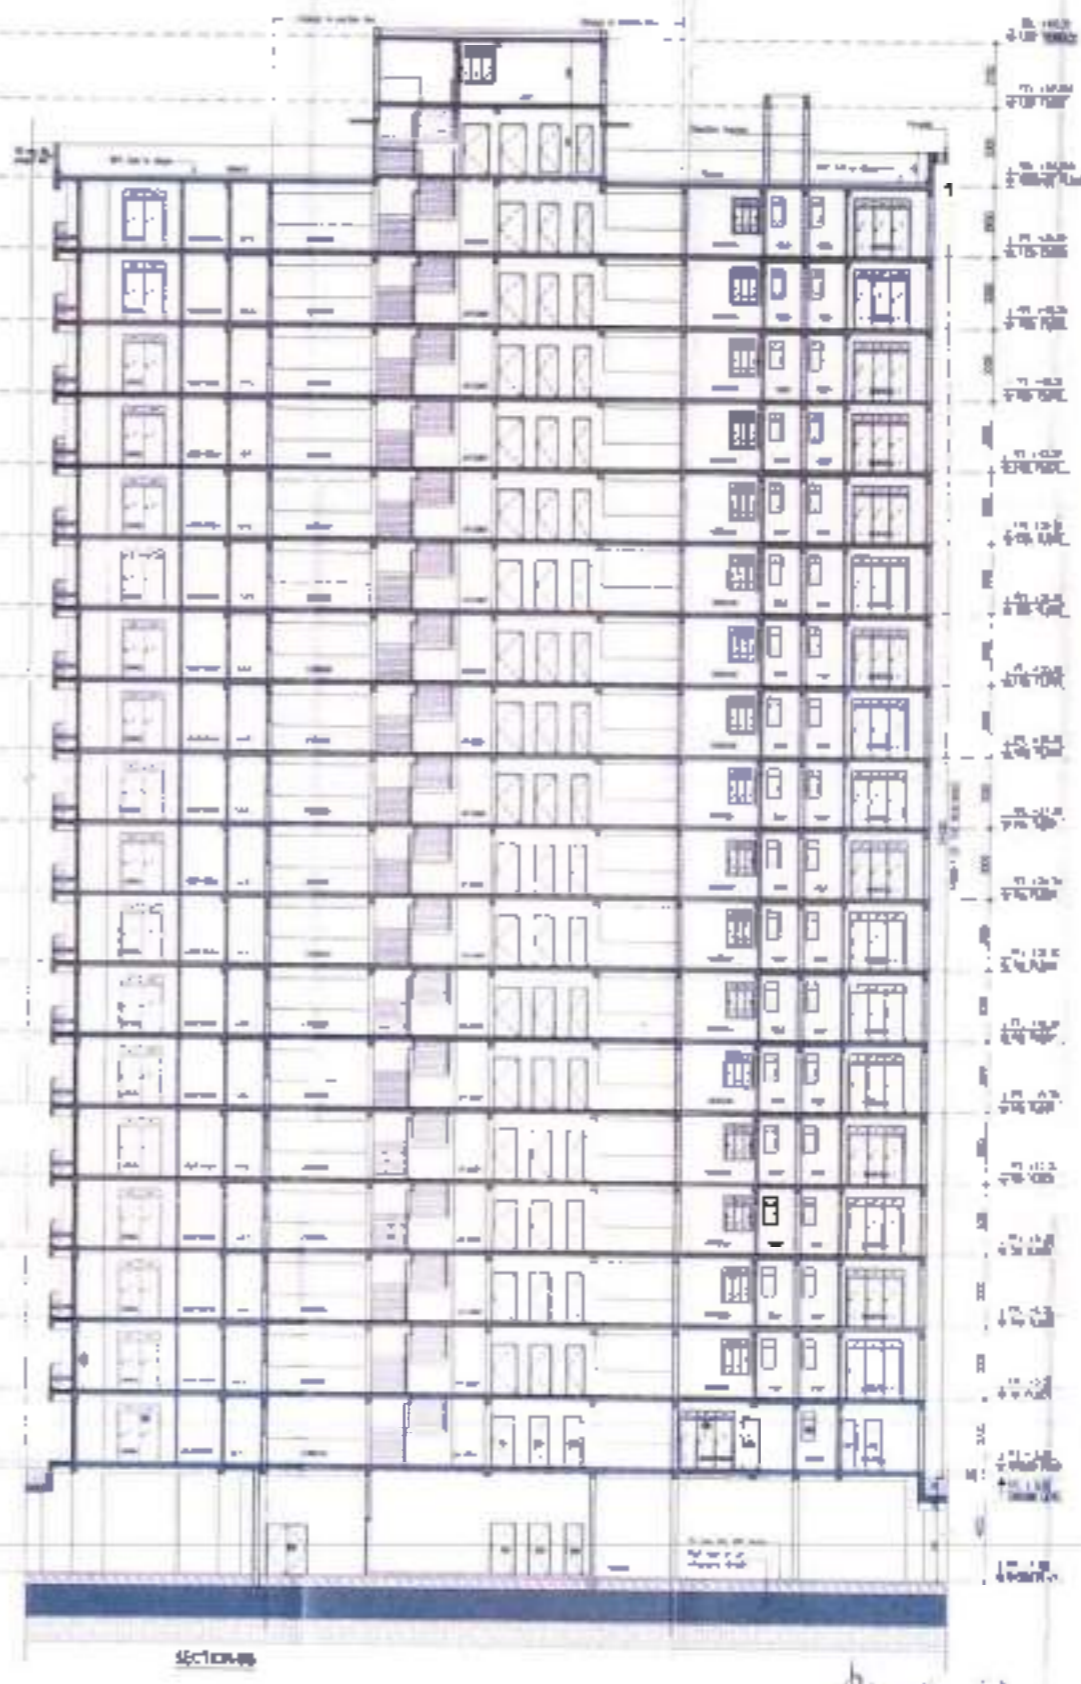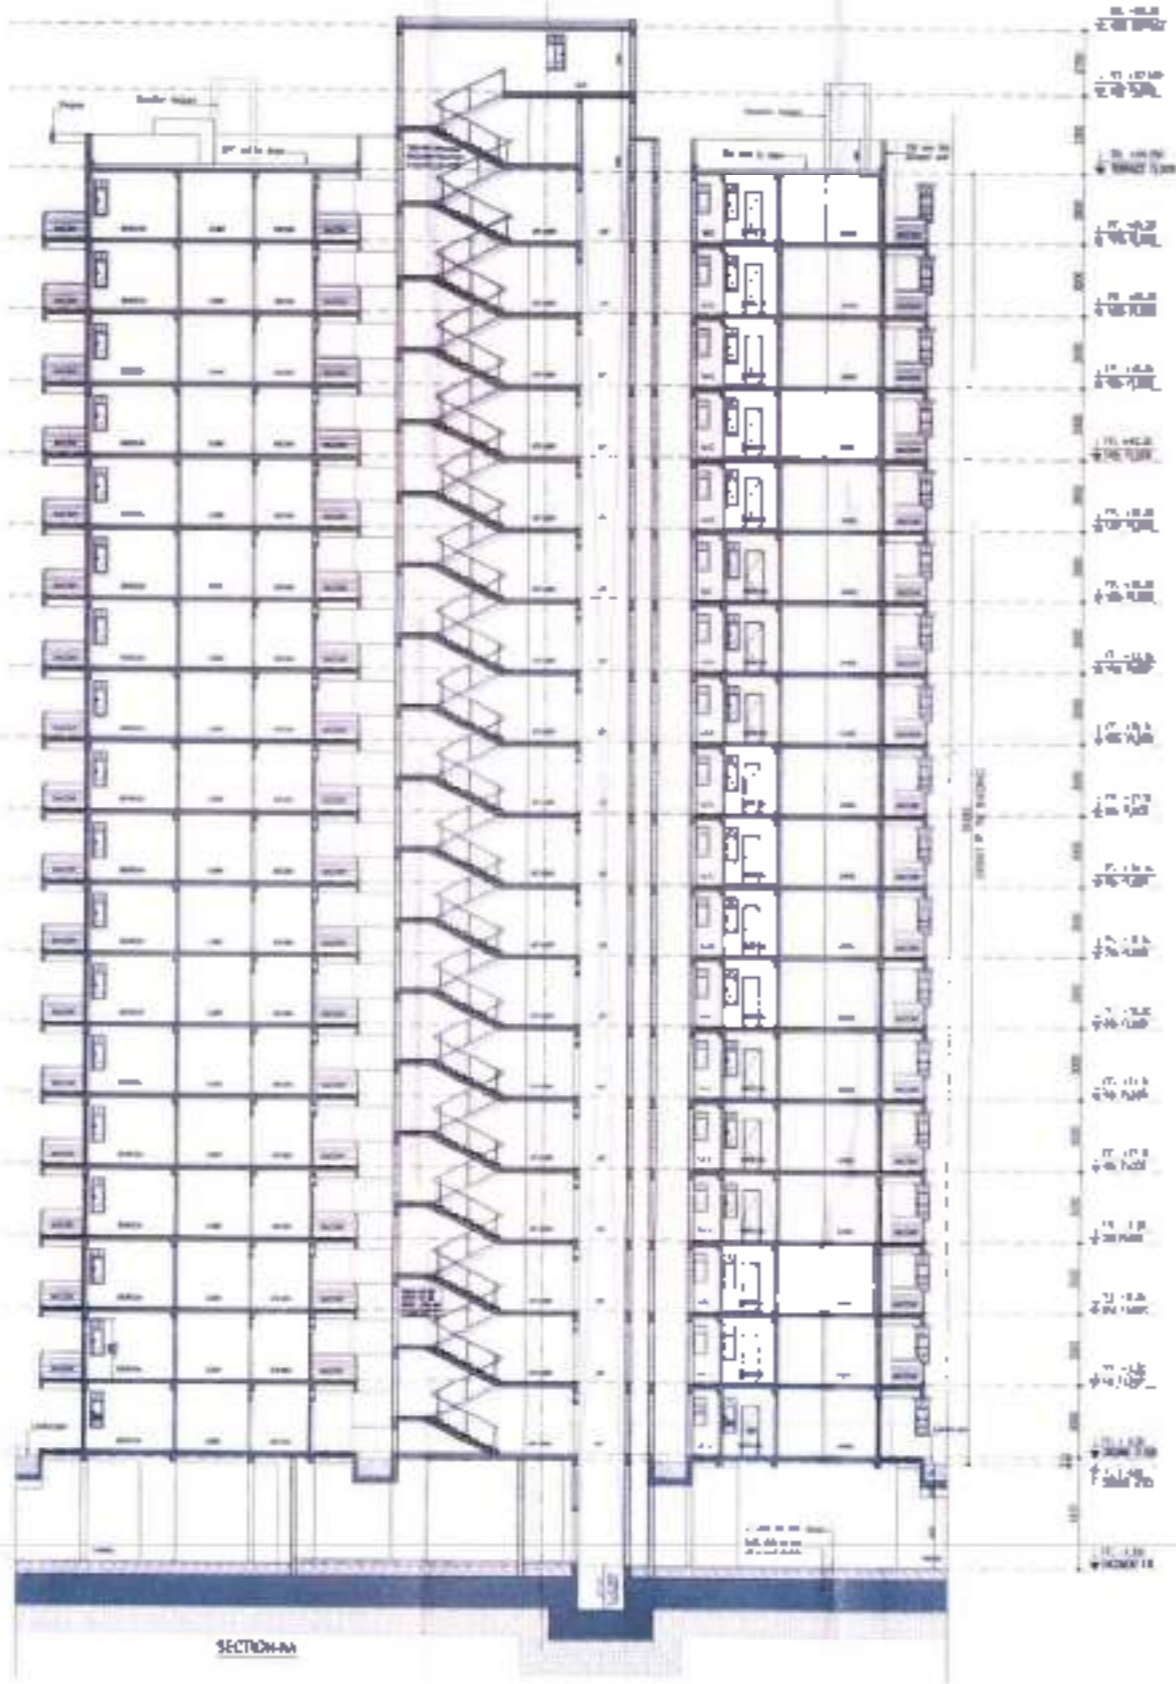

EDGING OF ROOMS + INCHES

ROOM NO.	ROOM NAME	AREA (SQ. FT.)	PERIMETER (LINEAR FT.)
101	RECEPTION	150	120
102	OFFICE	120	100
103	CONFERENCE	200	160
104	STORAGE	80	60
105	RESTROOM	50	40
106	STAIR	100	80
107	HALL	100	80
108	OFFICE	120	100
109	OFFICE	120	100
Project: [illegible]
 Location: [illegible]
 Date: [illegible]

Architect: [illegible]
 Engineer: [illegible]

RSP
 [illegible text]

MOORE'S SEA & SOLAR
 [illegible text]

Handwritten notes and signatures in blue ink at the bottom right of the drawing area.

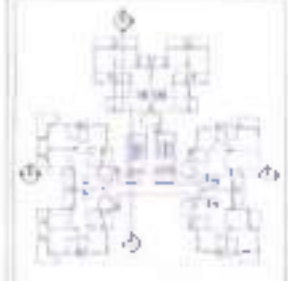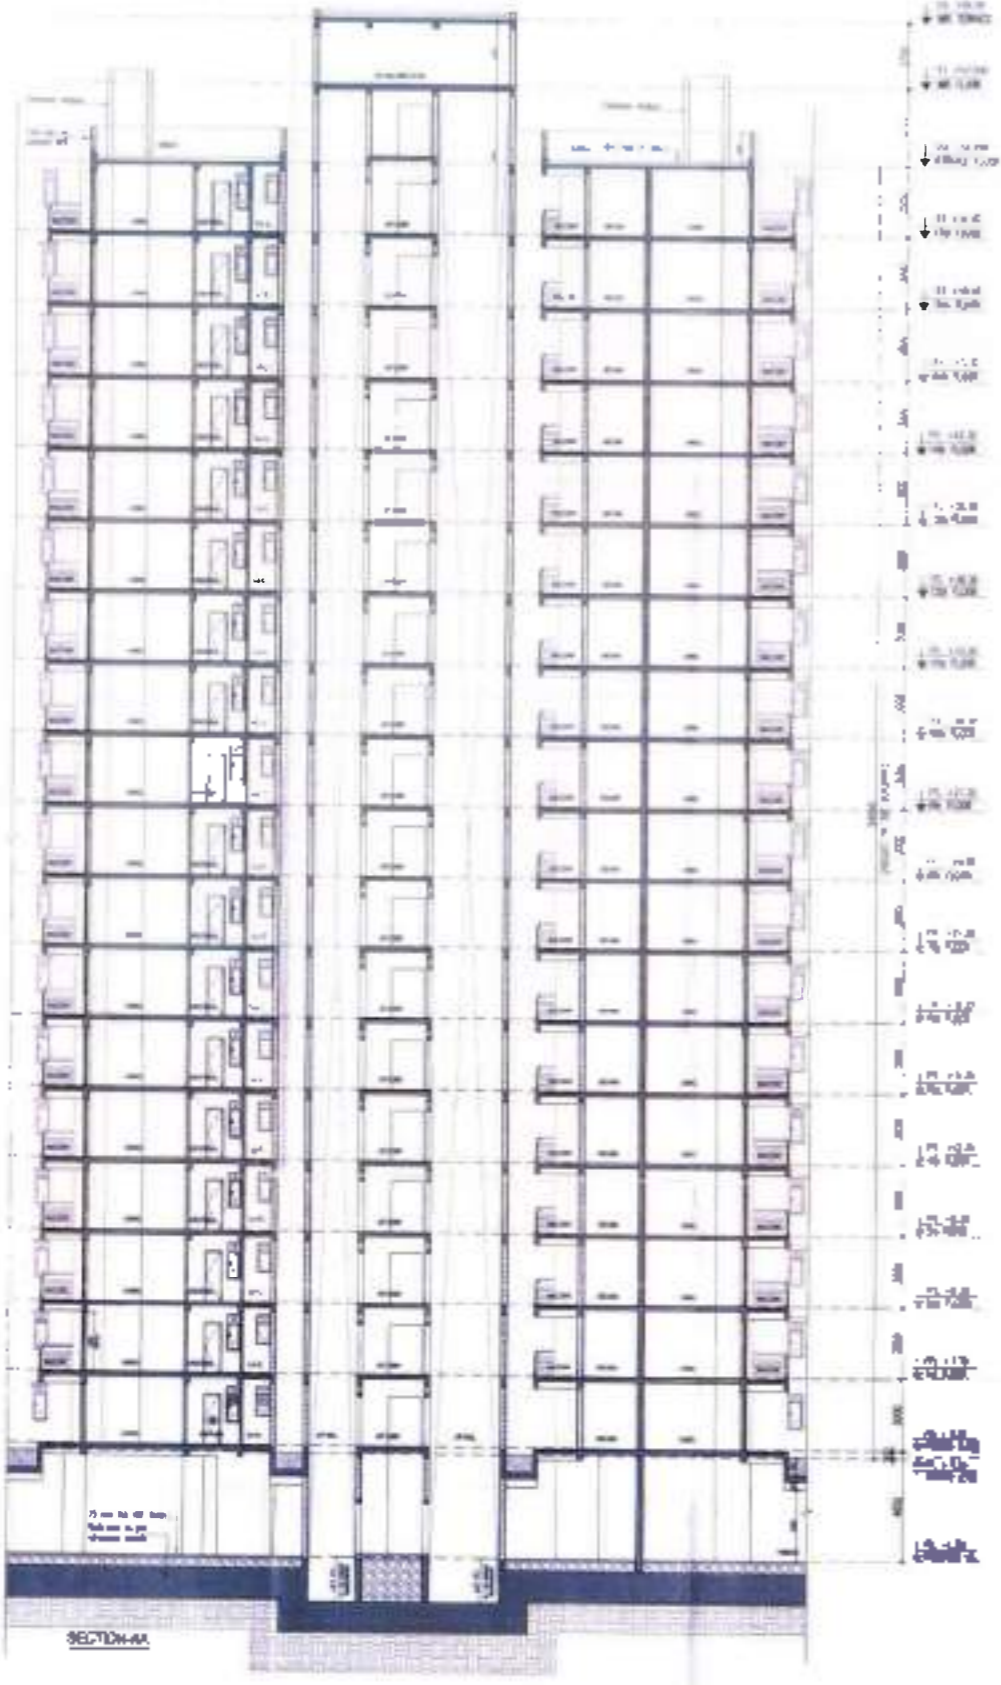

SCHEDULE OF DOORS + WINDOWS

NO.	DESCRIPTION	QTY
1
2
DATE: ...

SCALE: ...

PROJECT: ...

PROPOSED GROUP HOUSING LOT 101, MEASURING 12.71 ACRES, FLOOR NO. 101 OF 3011 BENTON STREET, PHALING IN SECTOR 104 DESIGN BEING DEVELOPED BY M/S M&S ARCHITECTS, PVT. LTD. AND 01-401

ARCHITECT'S SEAL & SIGNATURE

RSP

REGISTERED ARCHITECT

NO. 101 OF 3011 BENTON STREET, PHALING IN SECTOR 104 DESIGN BEING DEVELOPED BY M/S M&S ARCHITECTS, PVT. LTD. AND 01-401

DATE: ...

DATE: ...	SCALE: ...	PROJECT: ...
...

DATE: ...

SCALE: ...

PROJECT: ...


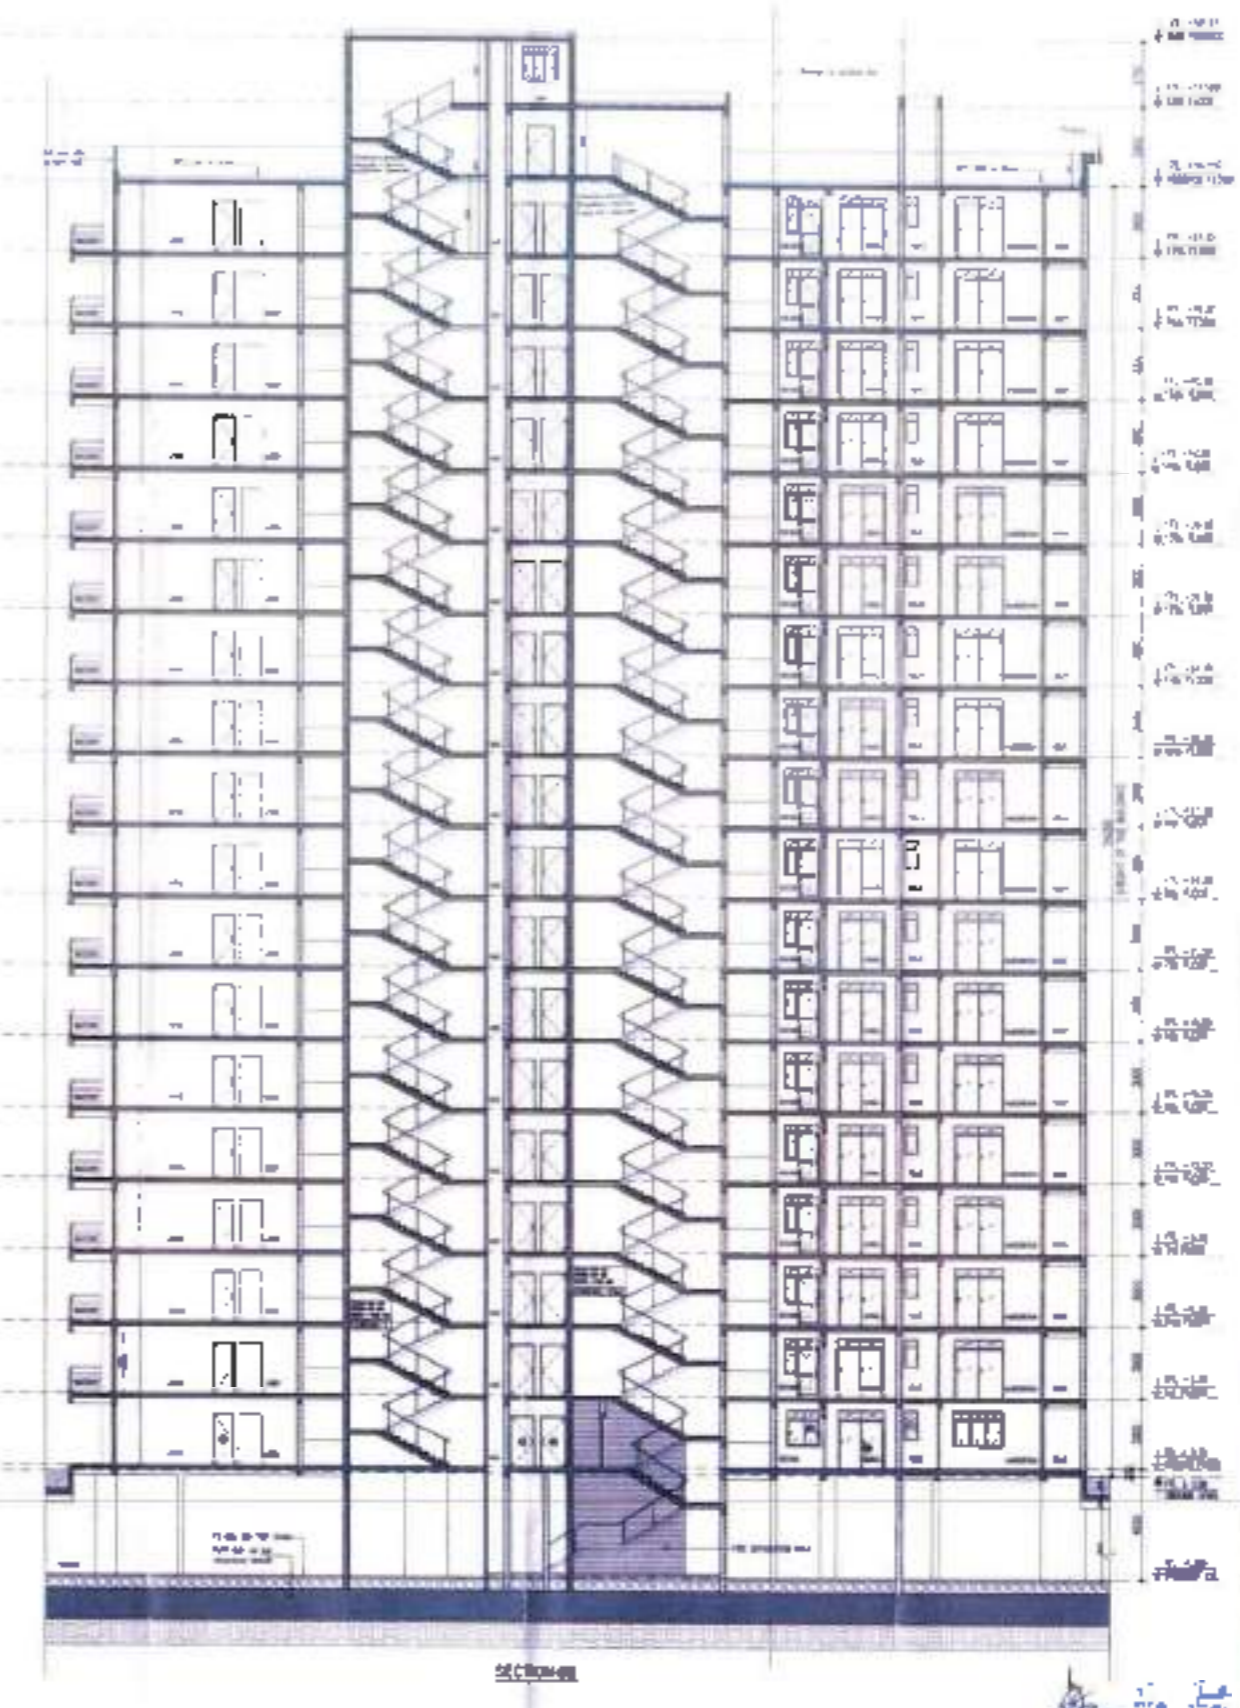


TABLE OF CONTENTS

NO.	DESCRIPTION	PAGE NO.
1	GENERAL NOTES	1
2	STRUCTURAL NOTES	2
3	MECHANICAL NOTES	3
4	ELECTRICAL NOTES	4
5	PLUMBING NOTES	5
6	PAINTING NOTES	6
7	FINISHING NOTES	7
8	SECTION-AA	8
9	SECTION-BB	9
10	FOUNDATION	10
11	ROOF PLAN	11
12	STAIR PLAN	12
13	ELEVATIONS	13
14	DETAILS	14
15	INDEX	15

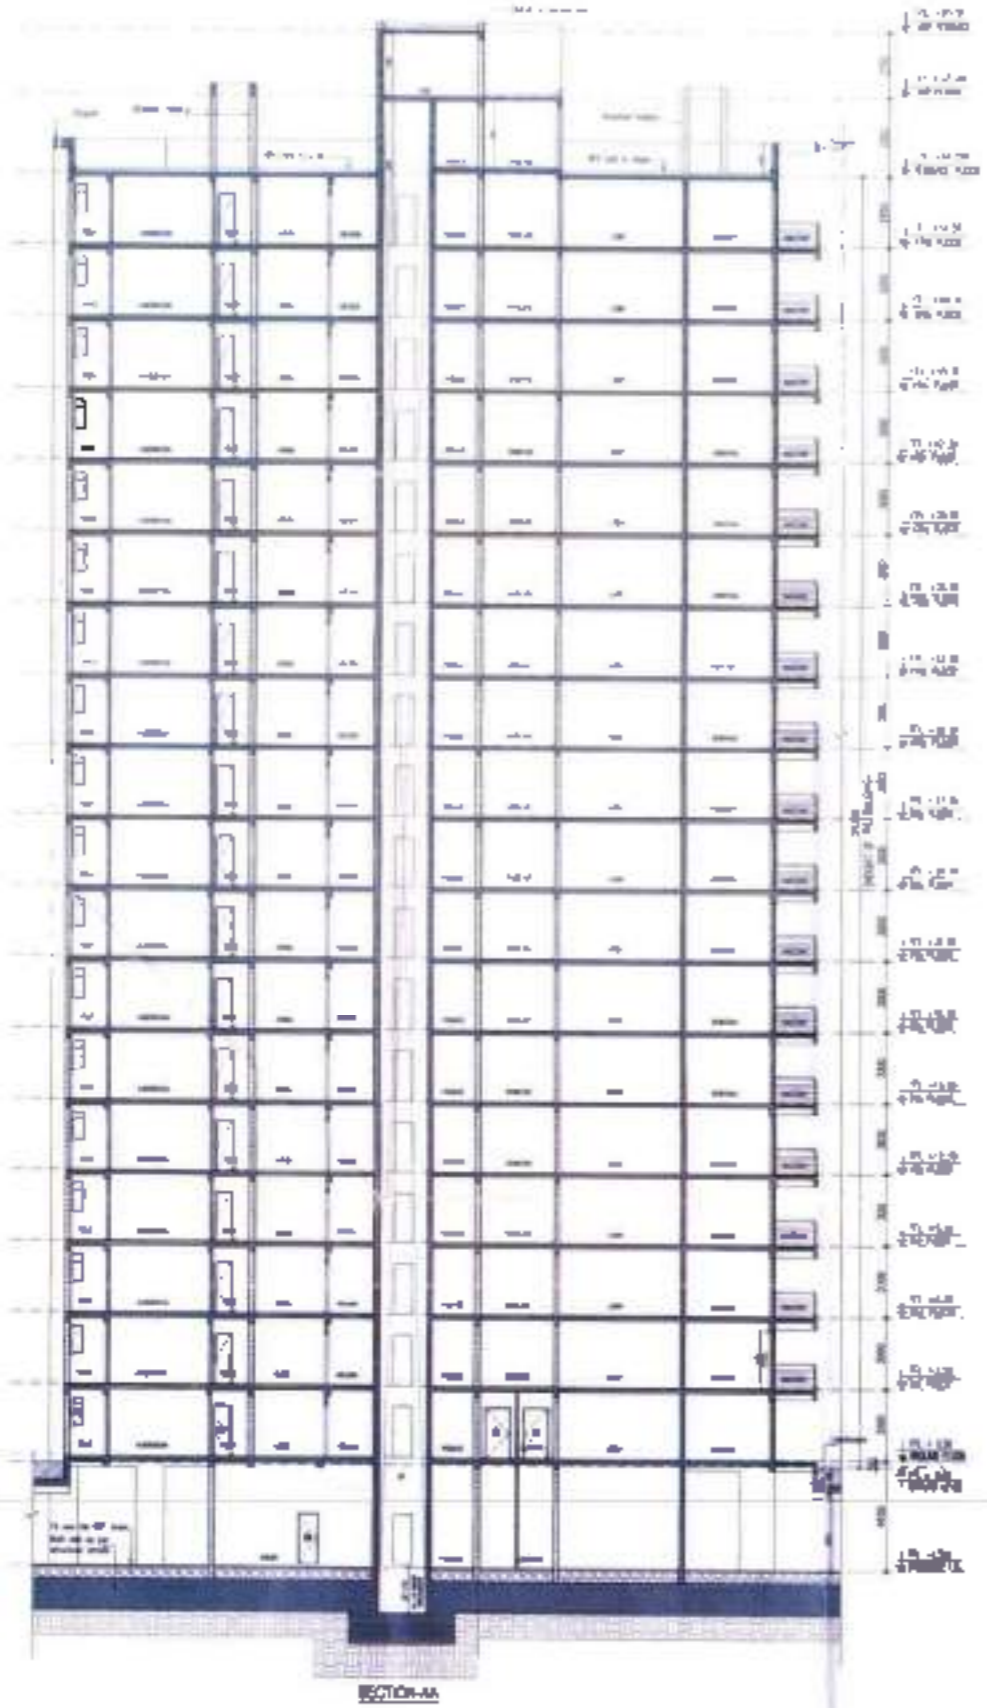

DATE: _____

SCALE: _____

PROJECT: _____

PROPOSED GROUP HOUSING COLONY
 AREA MEASURING 25.43 ACRES
 (LAYOUT NO. 102 OF 2011 DATED 07.12.2011)
 FALLING IN DISTRICT-104, DARGAHOUS ROAD
 DEVELOPED BY M/S. MACK BLDG. SOL. WORKS
 PVT. LTD. AND OTHERS.

DESIGNED BY: _____

STRUCTURAL CONSULTANT: _____

MECHANICAL CONSULTANT: _____

ELECTRICAL CONSULTANT: _____

PLUMBING CONSULTANT: _____

RSP

REGISTERED ARCHITECT

PROJECT NO. _____

DATE OF ISSUE: _____


DESIGNER'S SIGNATURE: _____

PROJECT NO. _____


DATE OF ISSUE: _____

PROJECT NO. _____

DATE OF ISSUE: _____

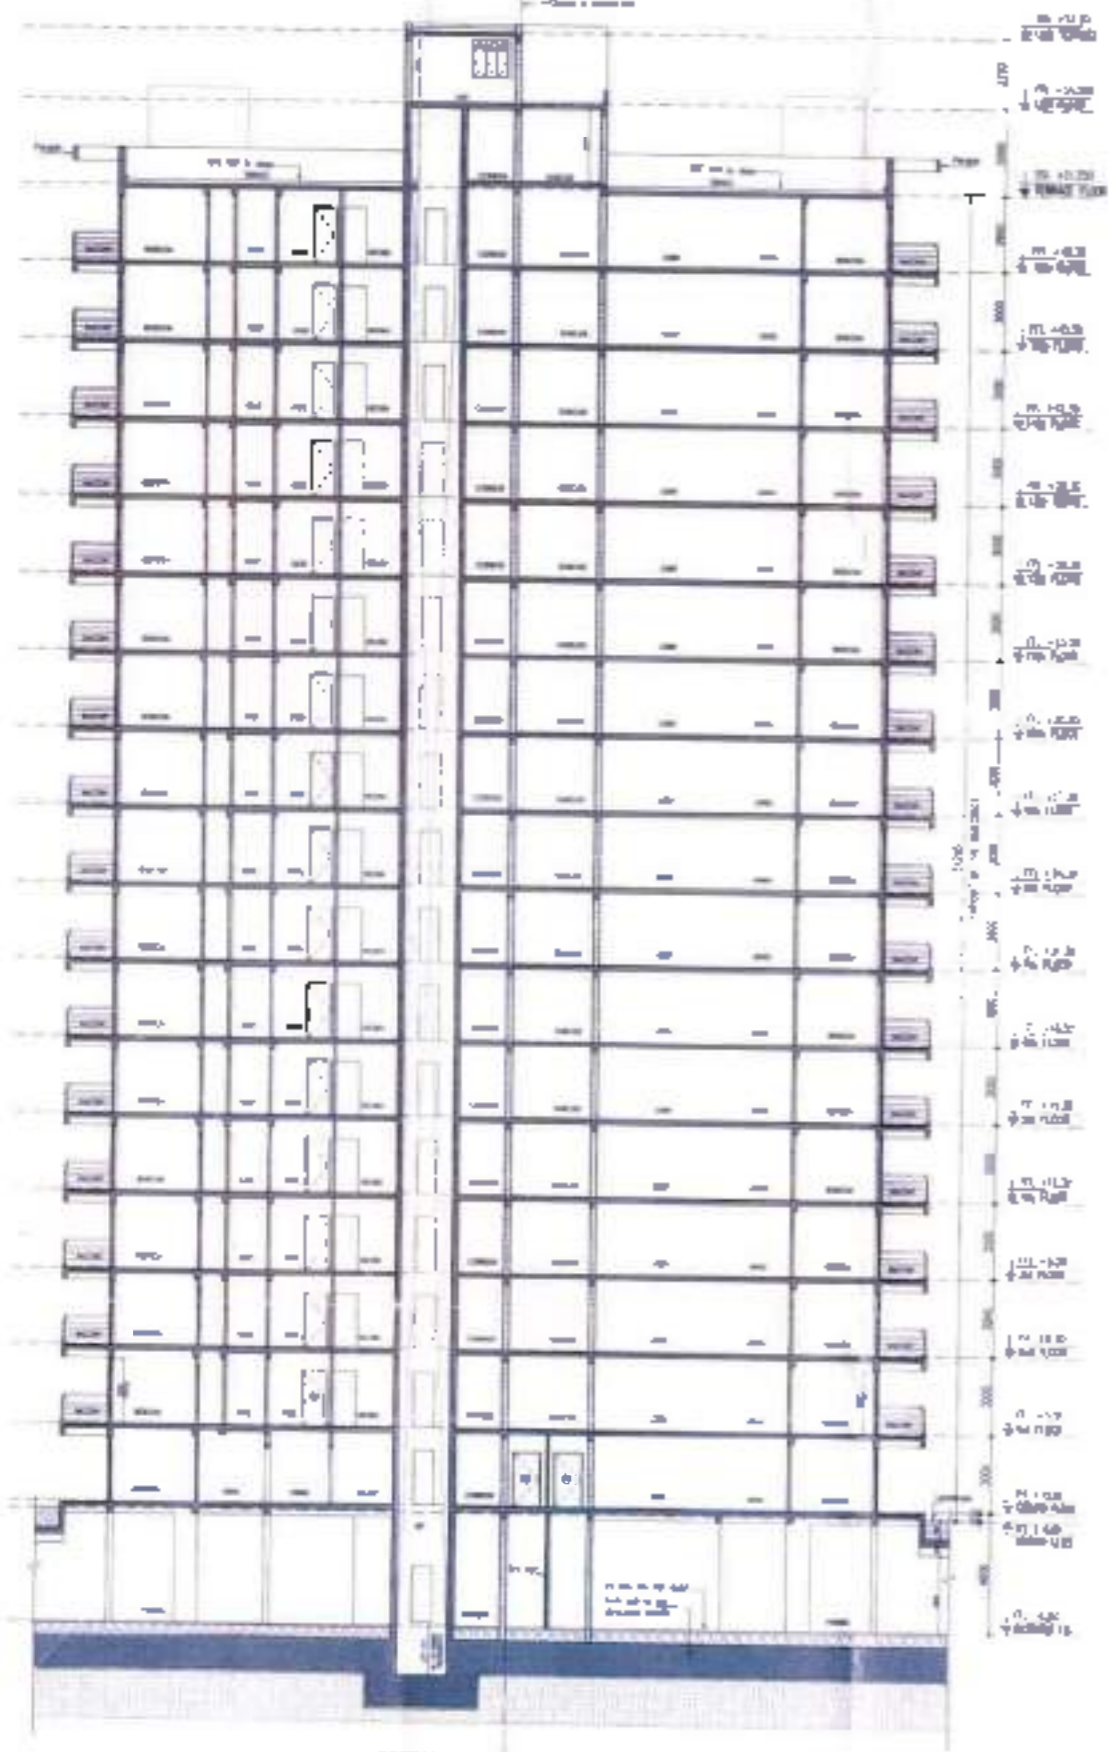

SECTION AA

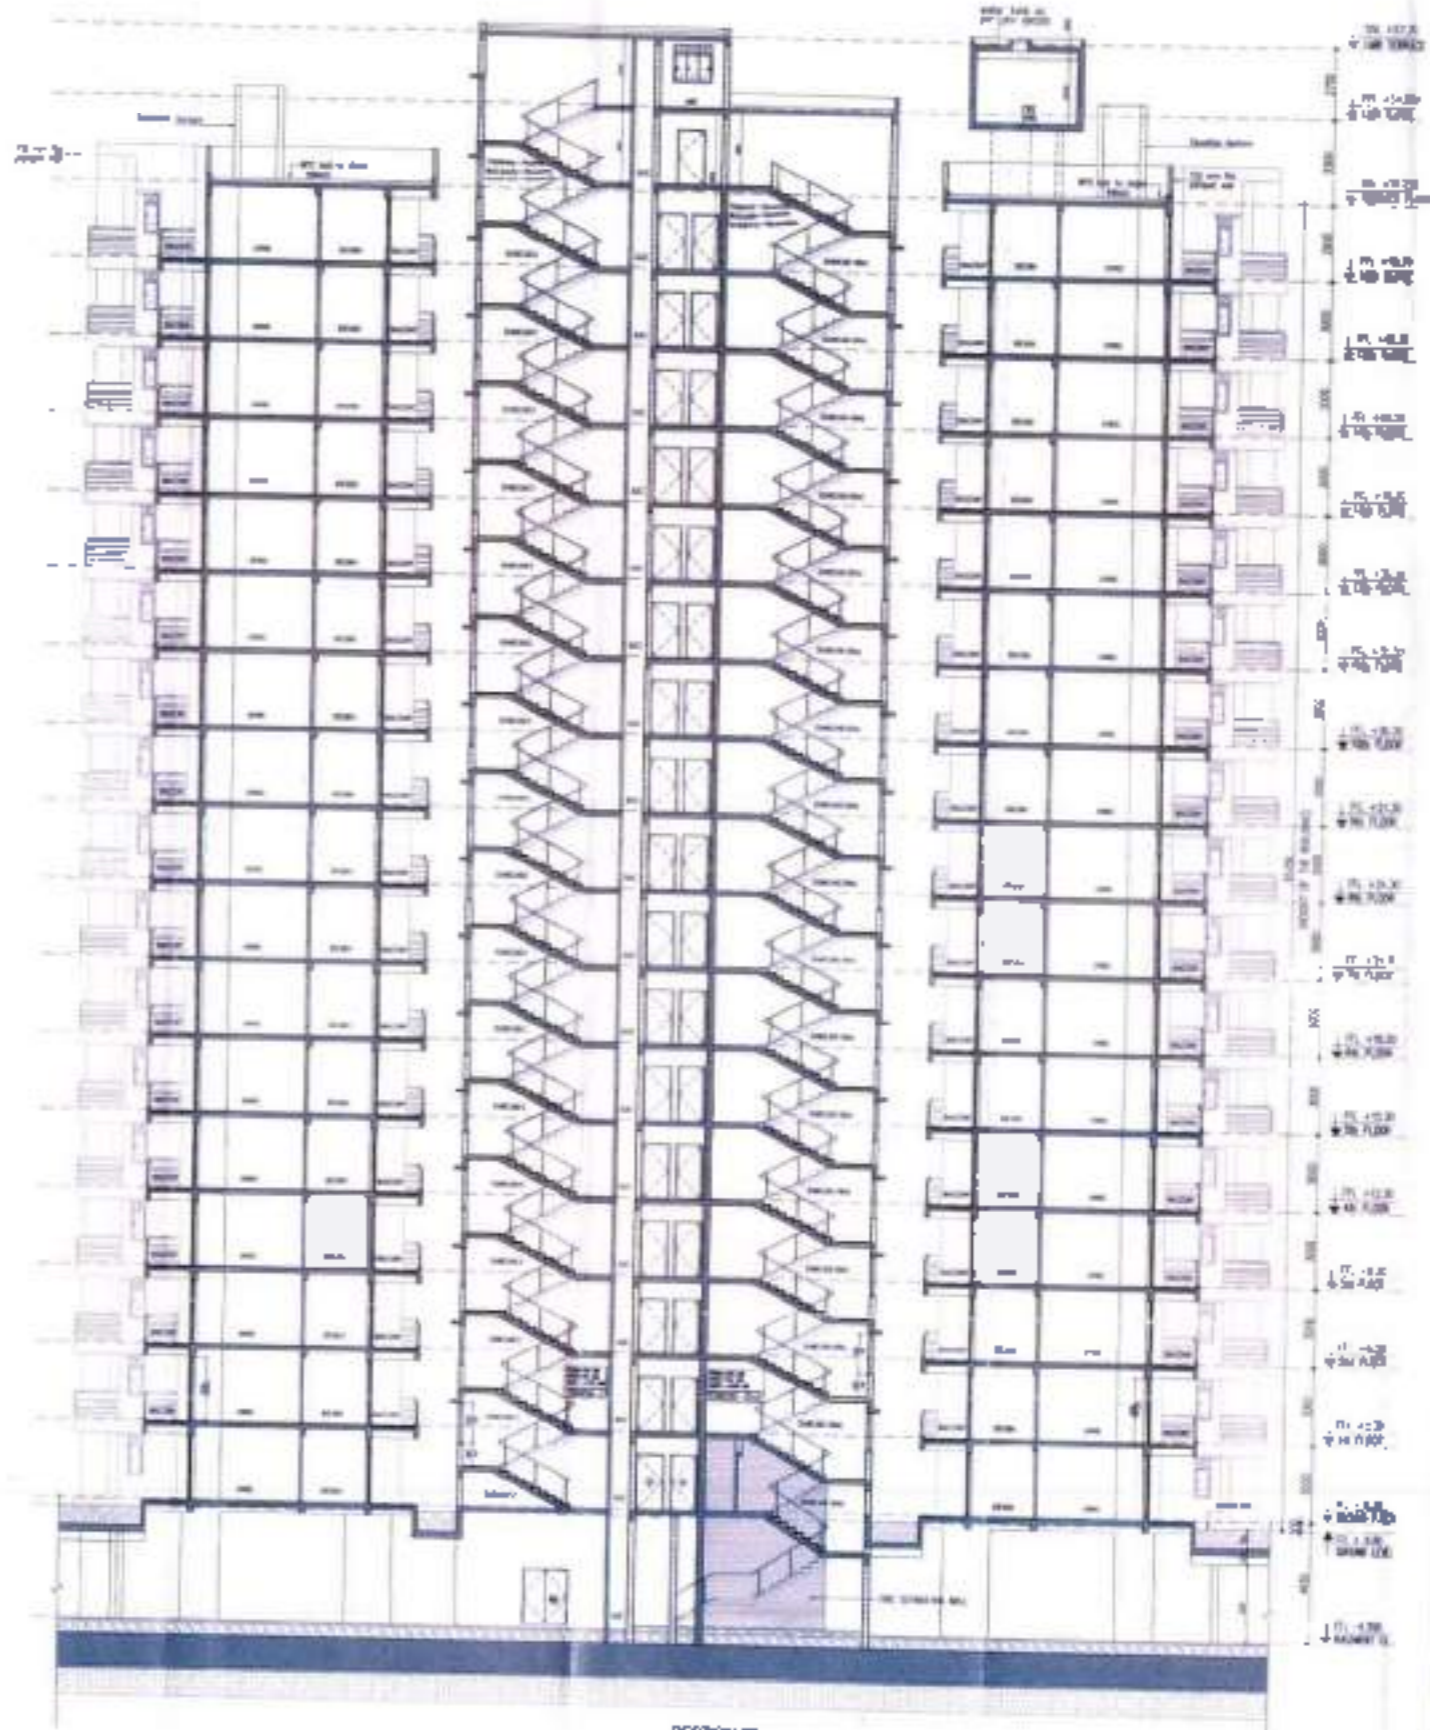

SECTION BB



SCHEDULE OF DOORS + WINDOWS

NO.	LOCATION	TYPE	REMARKS
1	Room 101	Door	...
2	Room 102	Door	...
3	Room 103	Door	...
100	Room 200	Door	...






Project: ...
 PROPOSED GROUP HOUSING COLONY
 UNIT NO. 102 OF 200 UNITS
 PLANNED IN SECTION 104, CAPITAL TERRACE,
 DEVELOPED BY M/S. ...
 FOR THE ...

OWNER'S SEAL & SIGNATURE
 For the ...
 ARCHITECT'S SEAL & SIGNATURE
 RSP

APRIL 2011
 DRAWING NO. ...
 SHEET NO. ...

Handwritten notes and signatures in blue ink at the bottom right of the page.

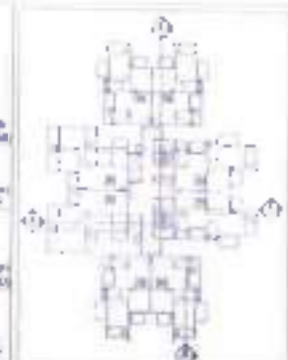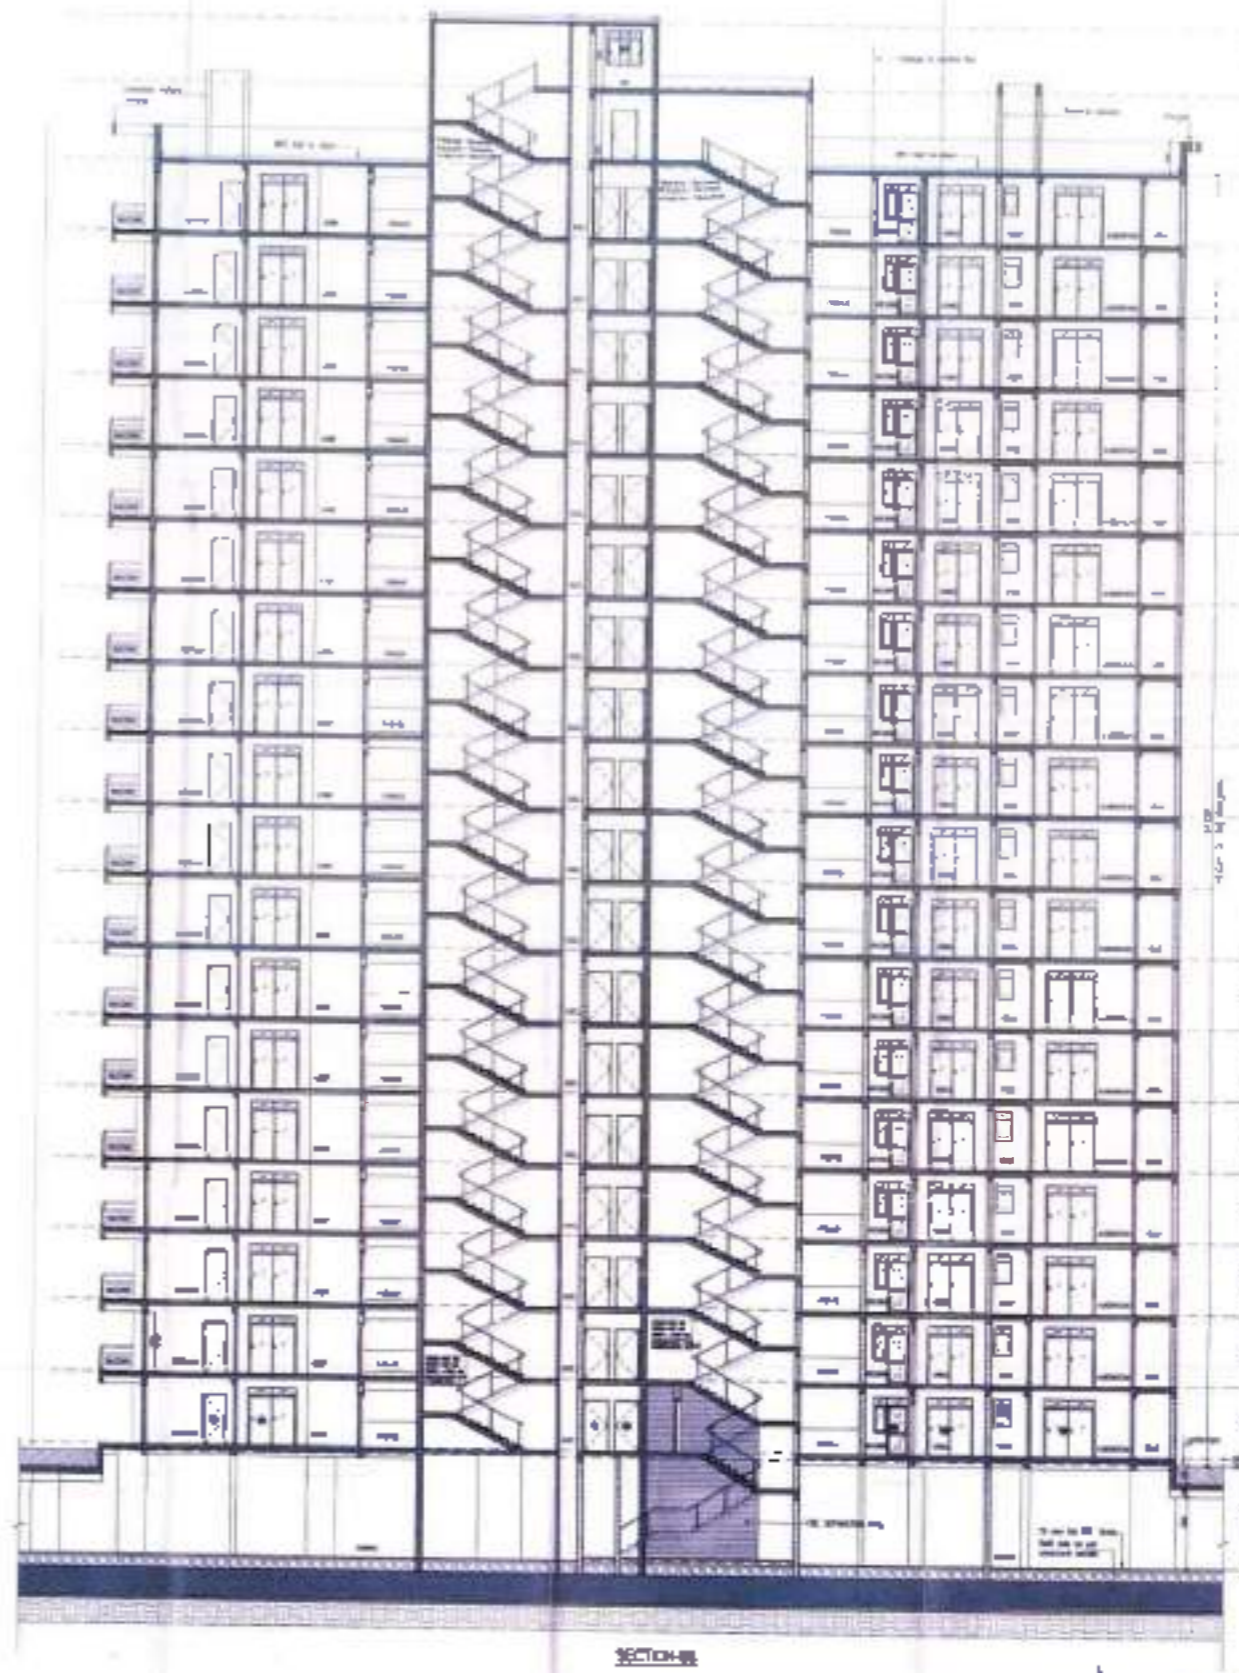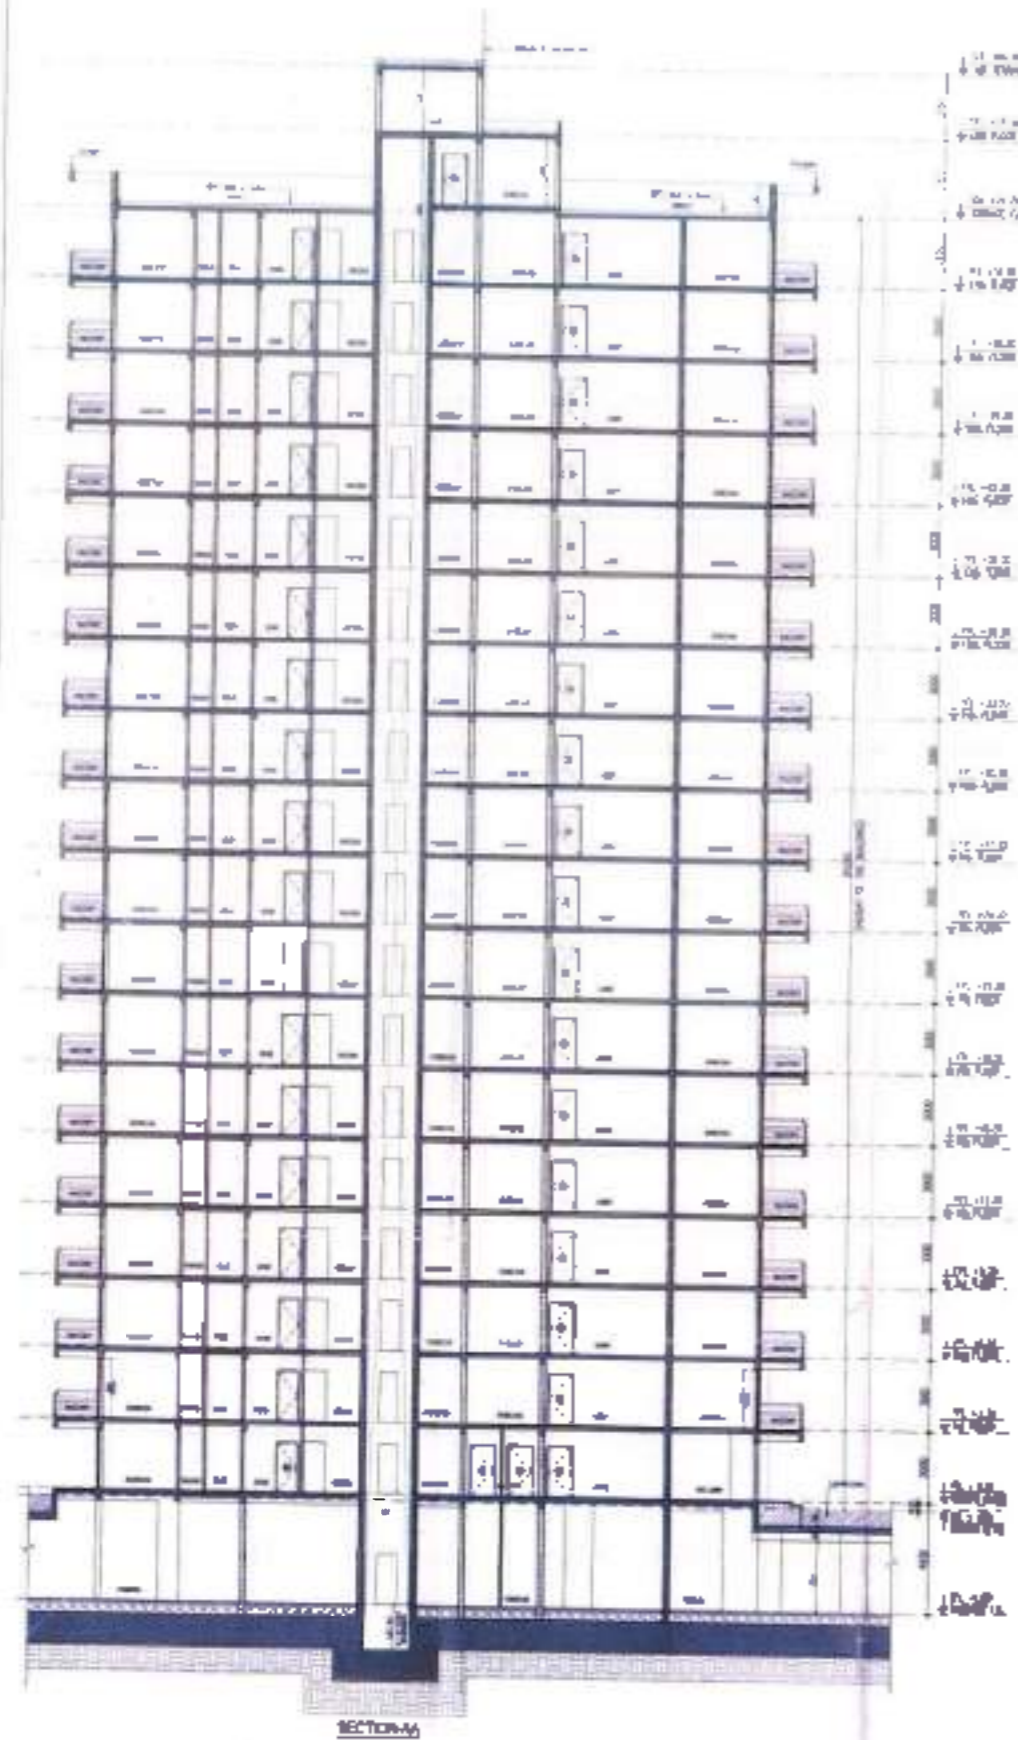

SCHEDULE OF ROOMS + ROOMS

NO.	ROOM NO.	DESCRIPTION	AREA (SQ. M)	VOLUME (CU. M)
1	101	RECEPTION	100	1000
2	102	OFFICE	200	2000
3	103	CONFERENCE	150	1500
4	104	MEETING	100	1000
5	105	RESTROOM	50	500
6	106	STAIR	100	1000
7	107	ELEVATOR	50	500
8	108	LOBBY	300	3000
9	109	STAIR	100	1000
10	110	ELEVATOR	50	500
11	111	STAIR	100	1000
12	112	ELEVATOR	50	500
13	113	STAIR	100	1000
14	114	ELEVATOR	50	500
15	115	STAIR	100	1000
16	116	ELEVATOR	50	500
17	117	STAIR	100	1000
18	118	ELEVATOR	50	500
19	119	STAIR	100	1000
20	120	ELEVATOR	50	500
21	121	STAIR	100	1000
22	122	ELEVATOR	50	500
23	123	STAIR	100	1000
24	124	ELEVATOR	50	500
25	125	STAIR	100	1000
26	126	ELEVATOR	50	500
27	127	STAIR	100	1000
28	128	ELEVATOR	50	500
29	129	STAIR	100	1000
30	130	ELEVATOR	50	500
31	131	STAIR	100	1000
32	132	ELEVATOR	50	500
33	133	STAIR	100	1000
34	134	ELEVATOR	50	500
35	135	STAIR	100	1000
36	136	ELEVATOR	50	500
37	137	STAIR	100	1000
38	138	ELEVATOR	50	500
39	139	STAIR	100	1000
40	140	ELEVATOR	50	500
41	141	STAIR	100	1000
42	142	ELEVATOR	50	500
43	143	STAIR	100	1000
44	144	ELEVATOR	50	500
45	145	STAIR	100	1000
46	146	ELEVATOR	50	500
47	147	STAIR	100	1000
48	148	ELEVATOR	50	500
49	149	STAIR	100	1000
50	150	ELEVATOR	50	500



Project: [illegible]
 Proposed Group Housing Complex
 JICA WEASING 2,112 ACRES
 LICENSE NO. 182 OF 2011 (S/13-4717/01)
 FALLING IN SECTION 184 SURVAY 80/80
 SECURED BY S/13/184C JPO SOLUTIONS
 PLOT 170 AND 07485.

ARCHITECT & PLANNING CONSULTANTS
 RSP
 ARCHITECTS & PLANNING CONSULTANTS
 100, [illegible] STREET
 NAIROBI, KENYA
 TEL: [illegible]
 FAX: [illegible]
 WWW: [illegible]

PROJECT CONSULTANTS
 RSP
 PROJECT CONSULTANTS
 100, [illegible] STREET
 NAIROBI, KENYA
 TEL: [illegible]
 FAX: [illegible]
 WWW: [illegible]

ARCHITECT'S SEAL & SIGNATURE
 [Signature]
 ARCHITECT

DATE: 1/10/17
SCALE: 1/500
SECTION: SECTION-A

LANDSCAPE
 [Signature]
 LANDSCAPE ARCHITECT

