

LEGEND

DESCRIPTION	LEGEND
SOIL WASTE AND VENT PIPE	①
WASTE AND VENT PIPE	②
VENT PIPE	③
RAIN WATER PIPE FOR BALCONY	④
RAIN WATER PIPE FOR TERRACE	⑤
COLD WATER SUPPLY DROP FROM O.H.T.	⑥
FLUSHING WATER SUPPLY DROP FROM O.H.T.	⑦
COLD WATER SUPPLY RISER TO O.H.T.	⑧
FLUSHING WATER SUPPLY RISER TO O.H.T.	⑨
FLOOR TRAP	⊙ FT
DRAIN POINT	⊙ DP
KHURRA (300X300MM)	⊙ KH
SOIL PIPE	—
WASTE PIPE	—
COLD WATER SUPPLY	— CWS
HOT WATER SUPPLY	— HWS
FLUSHING WATER SUPPLY	— FWS
ABLUTION TAP	— AT
ISOLATING VALVE	—
MANHOLE (900X900 MM)	— MH
RAIN WATER COLLECTION CHAMBER	— RWCC

Community & Creche Area Calculation

(1) Area Required for Community Building	=	185.81 Sqm.
(2) Area Required for Creche Building	=	185.81 Sqm.
Total (1)+(2)	=	371.62 Sqm.

Provided Area -

SNo.	L(m)	B(m)	Formula	Area
A	16.81	10.54	LxB	178.86 Sqm.
B	8.48	2.15	LxB	18.23 Sqm.
FAR on Ground floor			TOTAL	197.09 Sqm.




Deduction for first floor -

SNo.	L(m)	B(m)	Formula	Area
1	5.7	3.1	LxB	17.67 Sqm.
2	0.1	2.5	LxB	0.25 Sqm.
3	1.6	0.35	LxB	0.56 Sqm.
4	0.425	1.275	LxB	0.54 Sqm.
5	0.425	1.275	LxB	0.54 Sqm.
6	1.6	1.95	LxB	3.12 Sqm.
			TOTAL	22.68 Sqm.

FAR on first floor = 185.75 Sqm.

Net Provided Area = GF + FF = 382.84 Sqm.

Ground Coverage = 197.09 Sqm.

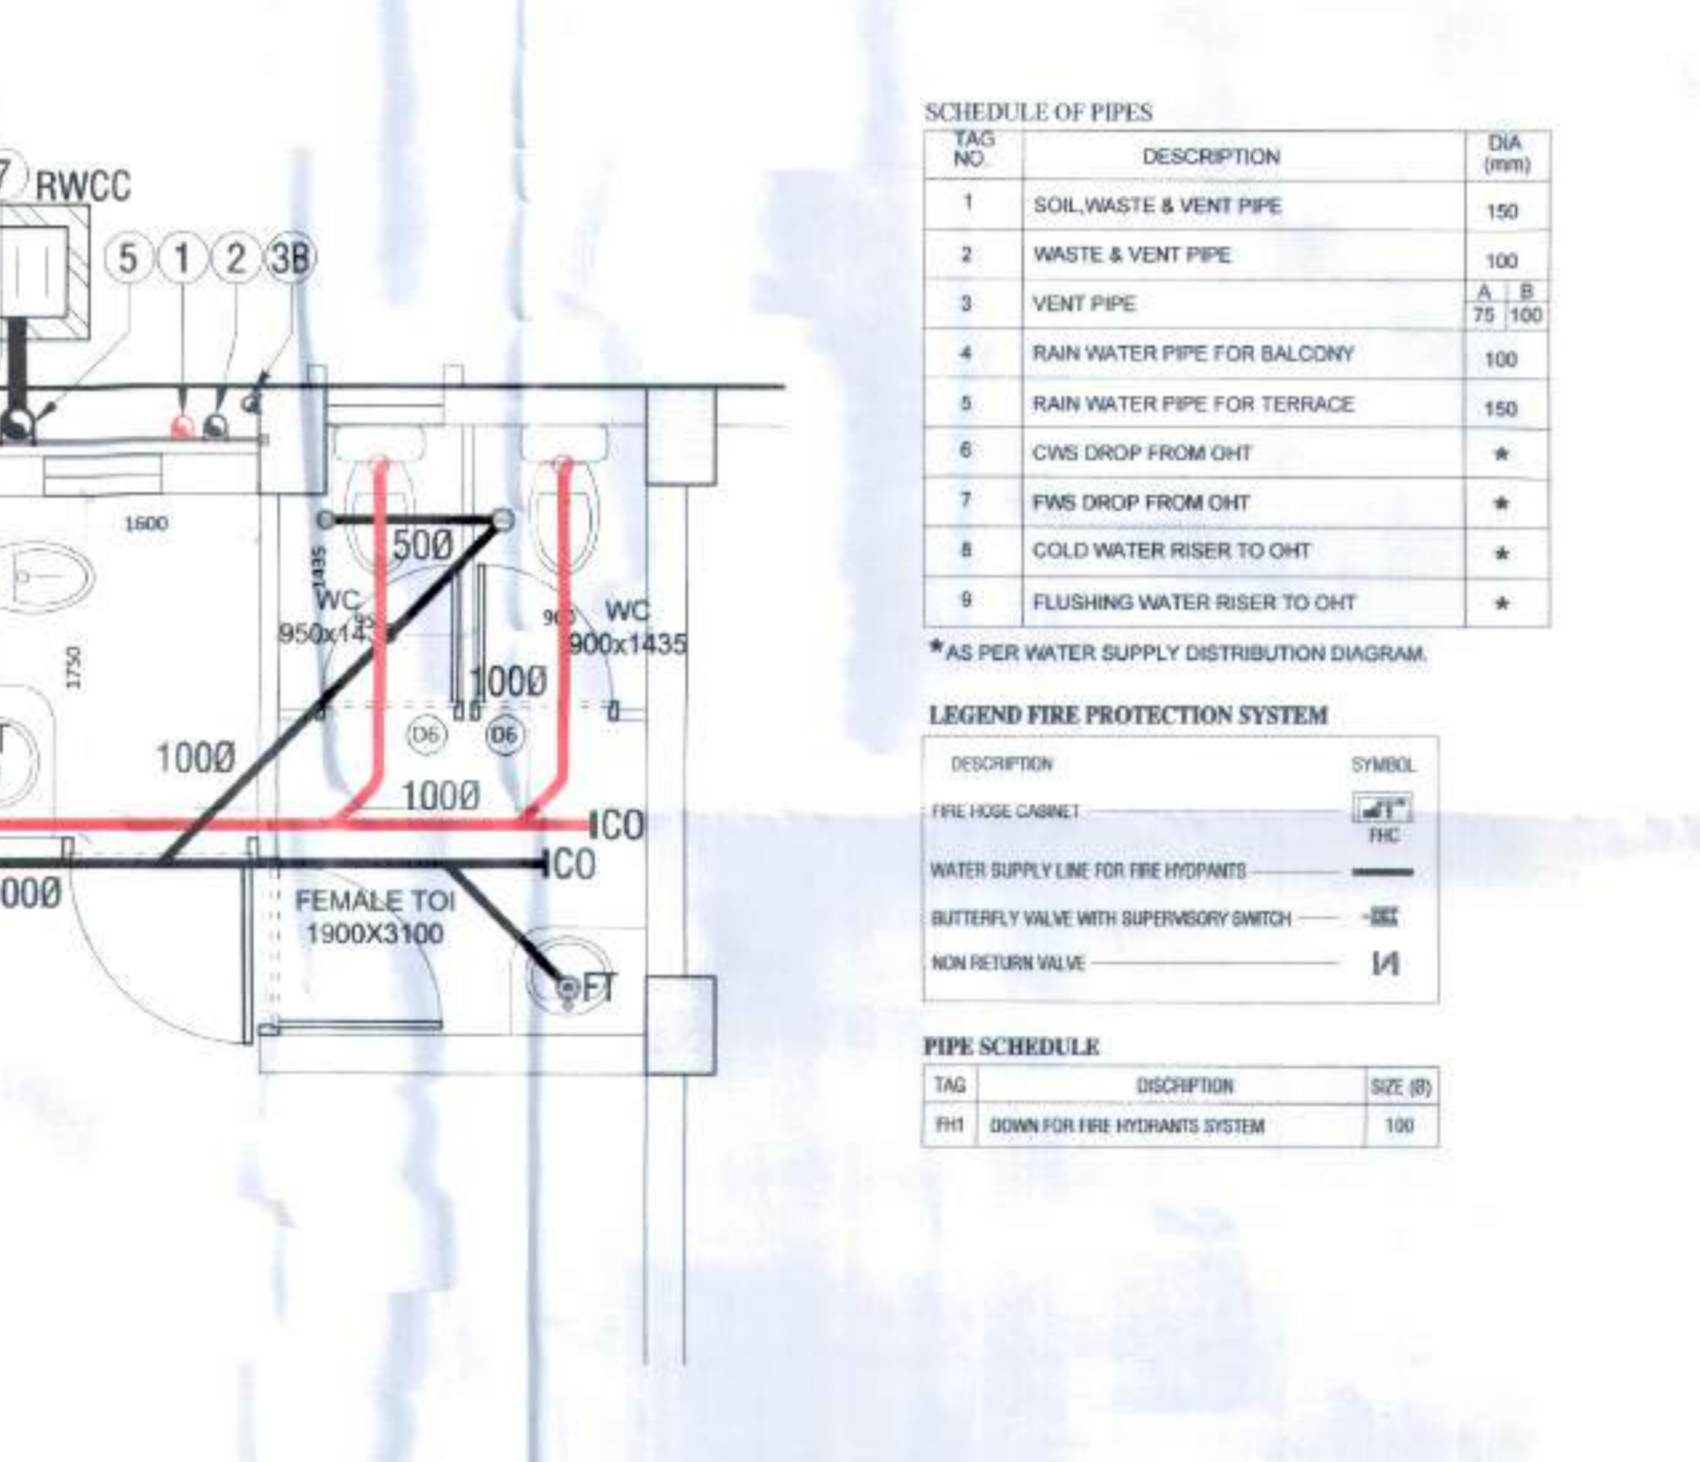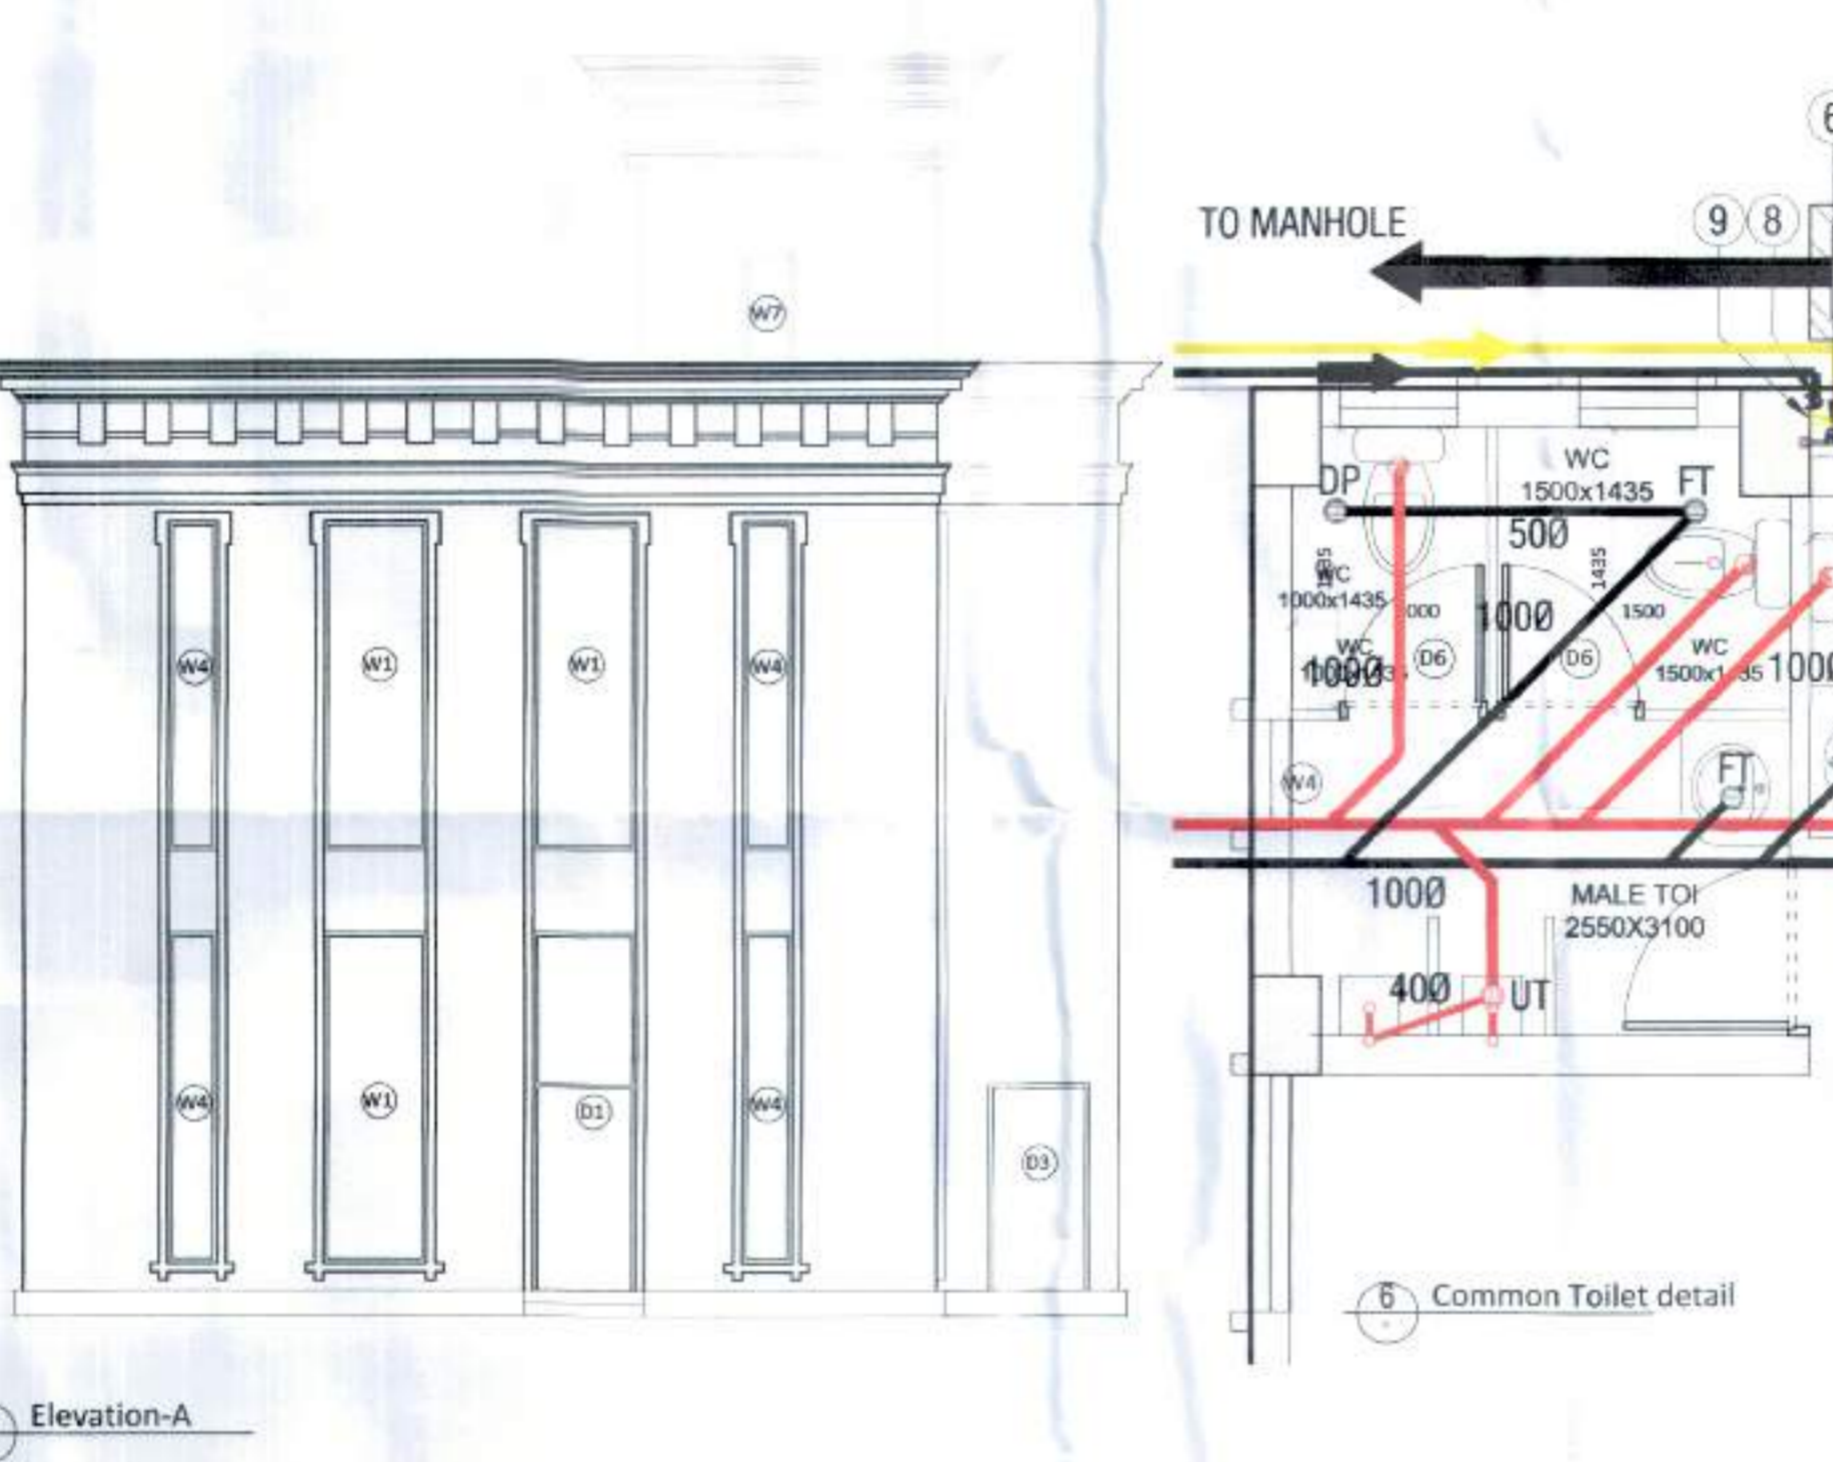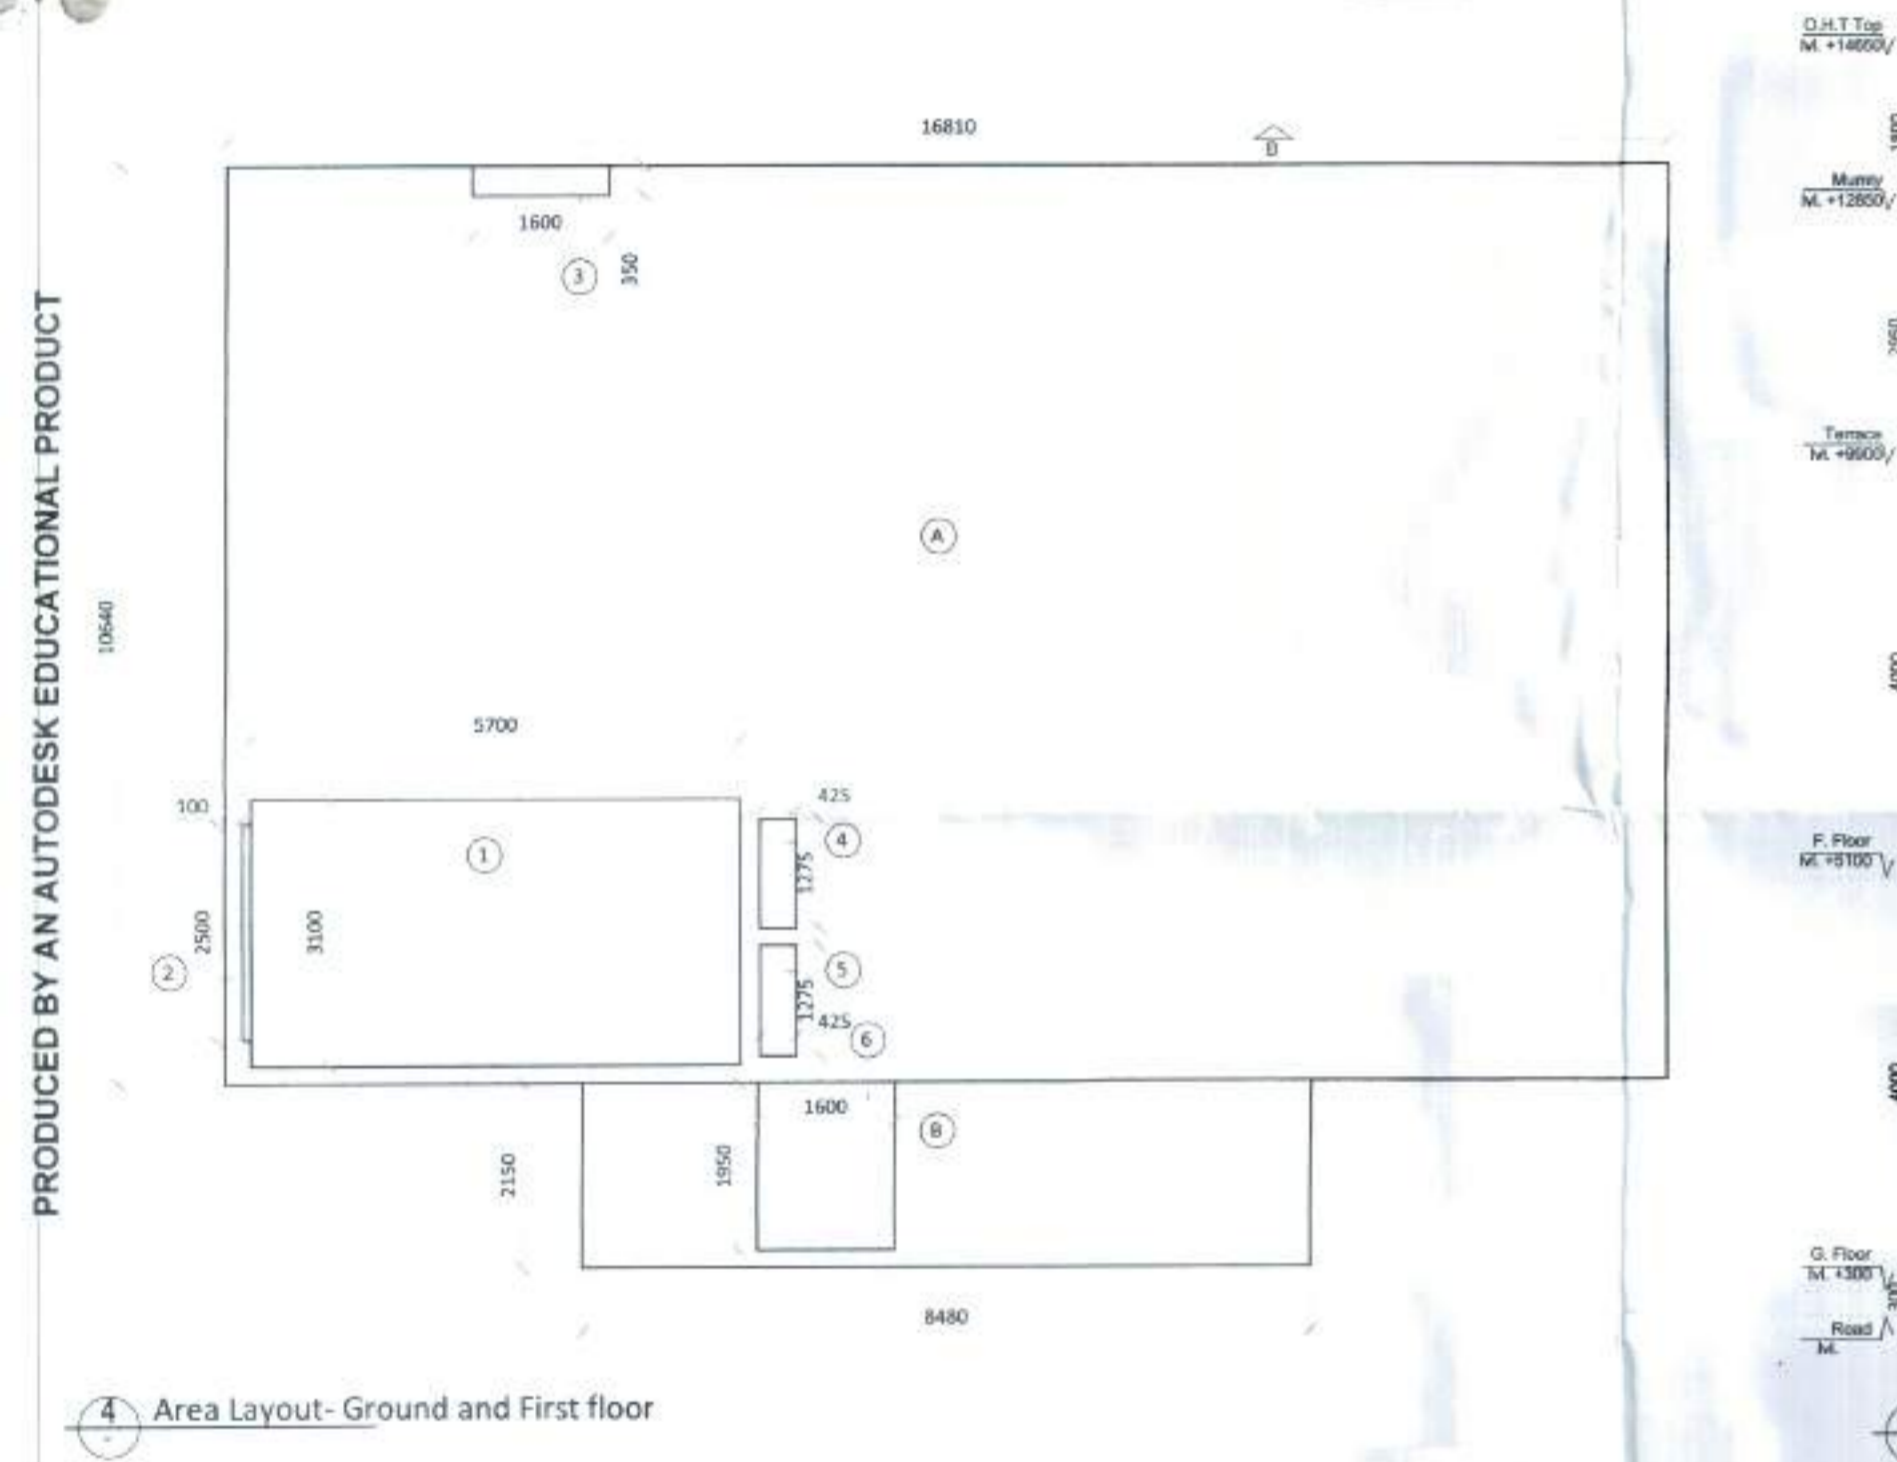

SCHEDULE OF PIPES

TAG NO.	DESCRIPTION	DIA (mm)
1	SOIL WASTE & VENT PIPE	150
2	WASTE & VENT PIPE	100
3	VENT PIPE	A, B, 75, 100
4	RAIN WATER PIPE FOR BALCONY	100
5	RAIN WATER PIPE FOR TERRACE	150
6	CWS DROP FROM OHT	*
7	FWS DROP FROM OHT	*
8	COLD WATER RISER TO OHT	*
9	FLUSHING WATER RISER TO OHT	*

* AS PER WATER SUPPLY DISTRIBUTION DIAGRAM.

LEGEND FIRE PROTECTION SYSTEM




DESCRIPTION	SYMBOL
FIRE HOSE CABINET	FHC
WATER SUPPLY LINE FOR FIRE HYDRANTS	—
BUTTERFLY VALVE WITH SUPERVISORY SWITCH	—
NON RETURN VALVE	NV

PIPE SCHEDULE

TAG	DESCRIPTION	SIZE (Ø)
FH1	DOWN FOR FIRE HYDRANTS SYSTEM	150

DOOR WINDOW SCHEDULE

SNO.	TYPE	WIDTH (mm)	DELT (mm)	LINTEL (mm)	HEIGHT (mm)
1	D1	1200	±00	+4150	4150
2	D2	1200	±00	+2400	2400
3	D3	1200	±00	+2400	2400
4	D4	1000	±00	+2400	2400
5	D5	900	±00	+2400	2400
6	D6	750	±00	+2000	2000
7	D7	1000	±00	+2500	2500
8	W1	1200	+315	+4150	3035
9	W2	1265	+315	+4150	3035
10	W3	1200	+315	+4150	3035
11	W4	575	+315	+4150	3035
12	W5	900	+1000	+4150	3150
13	W6	900	+315	+4150	3035
14	W7	575	+1200	+2500	1300
15	W8	1000	+1200	+2500	1300
16	V1	800	+1200	+4150	2950

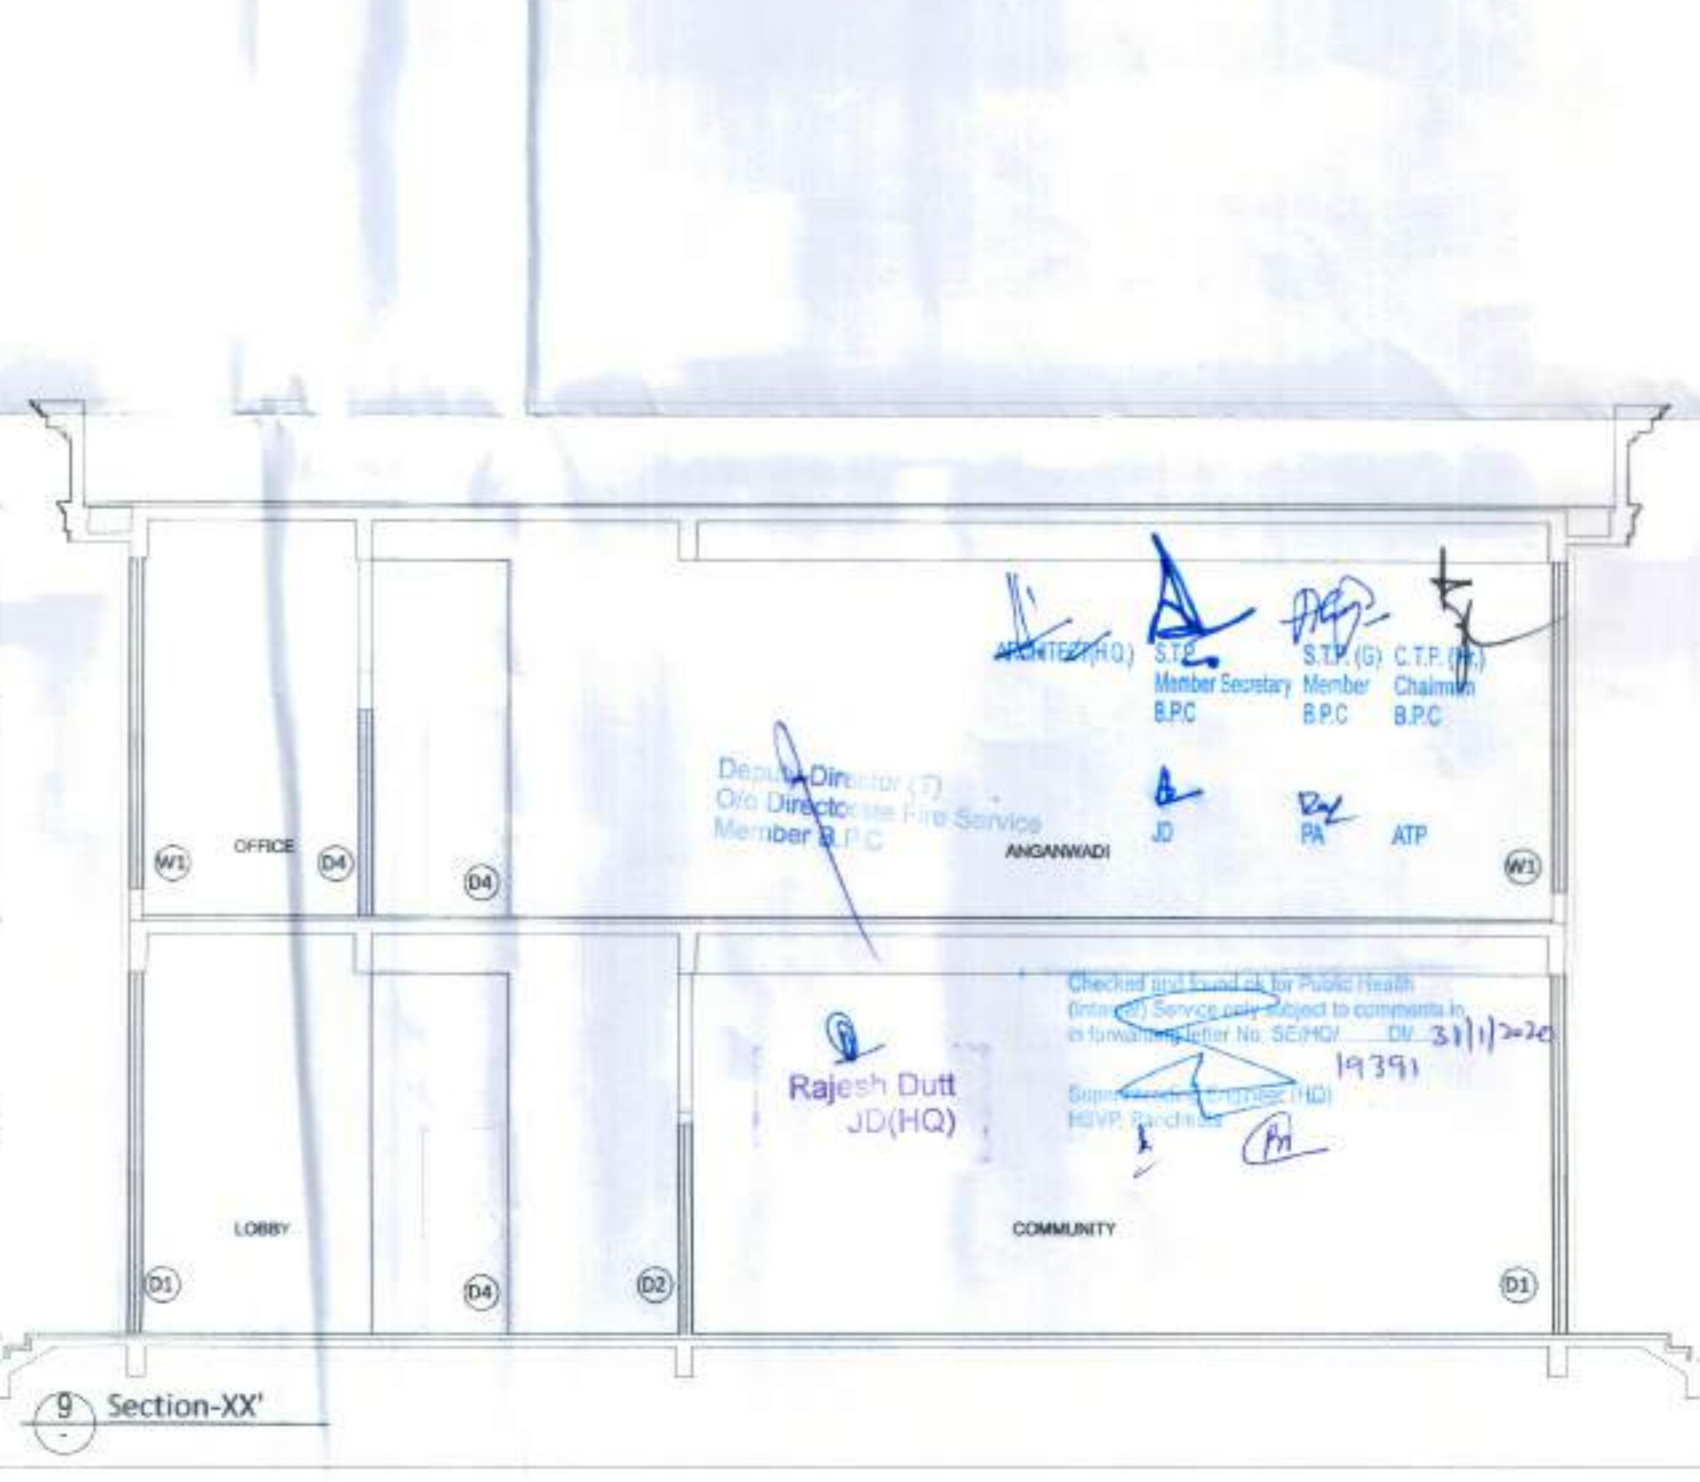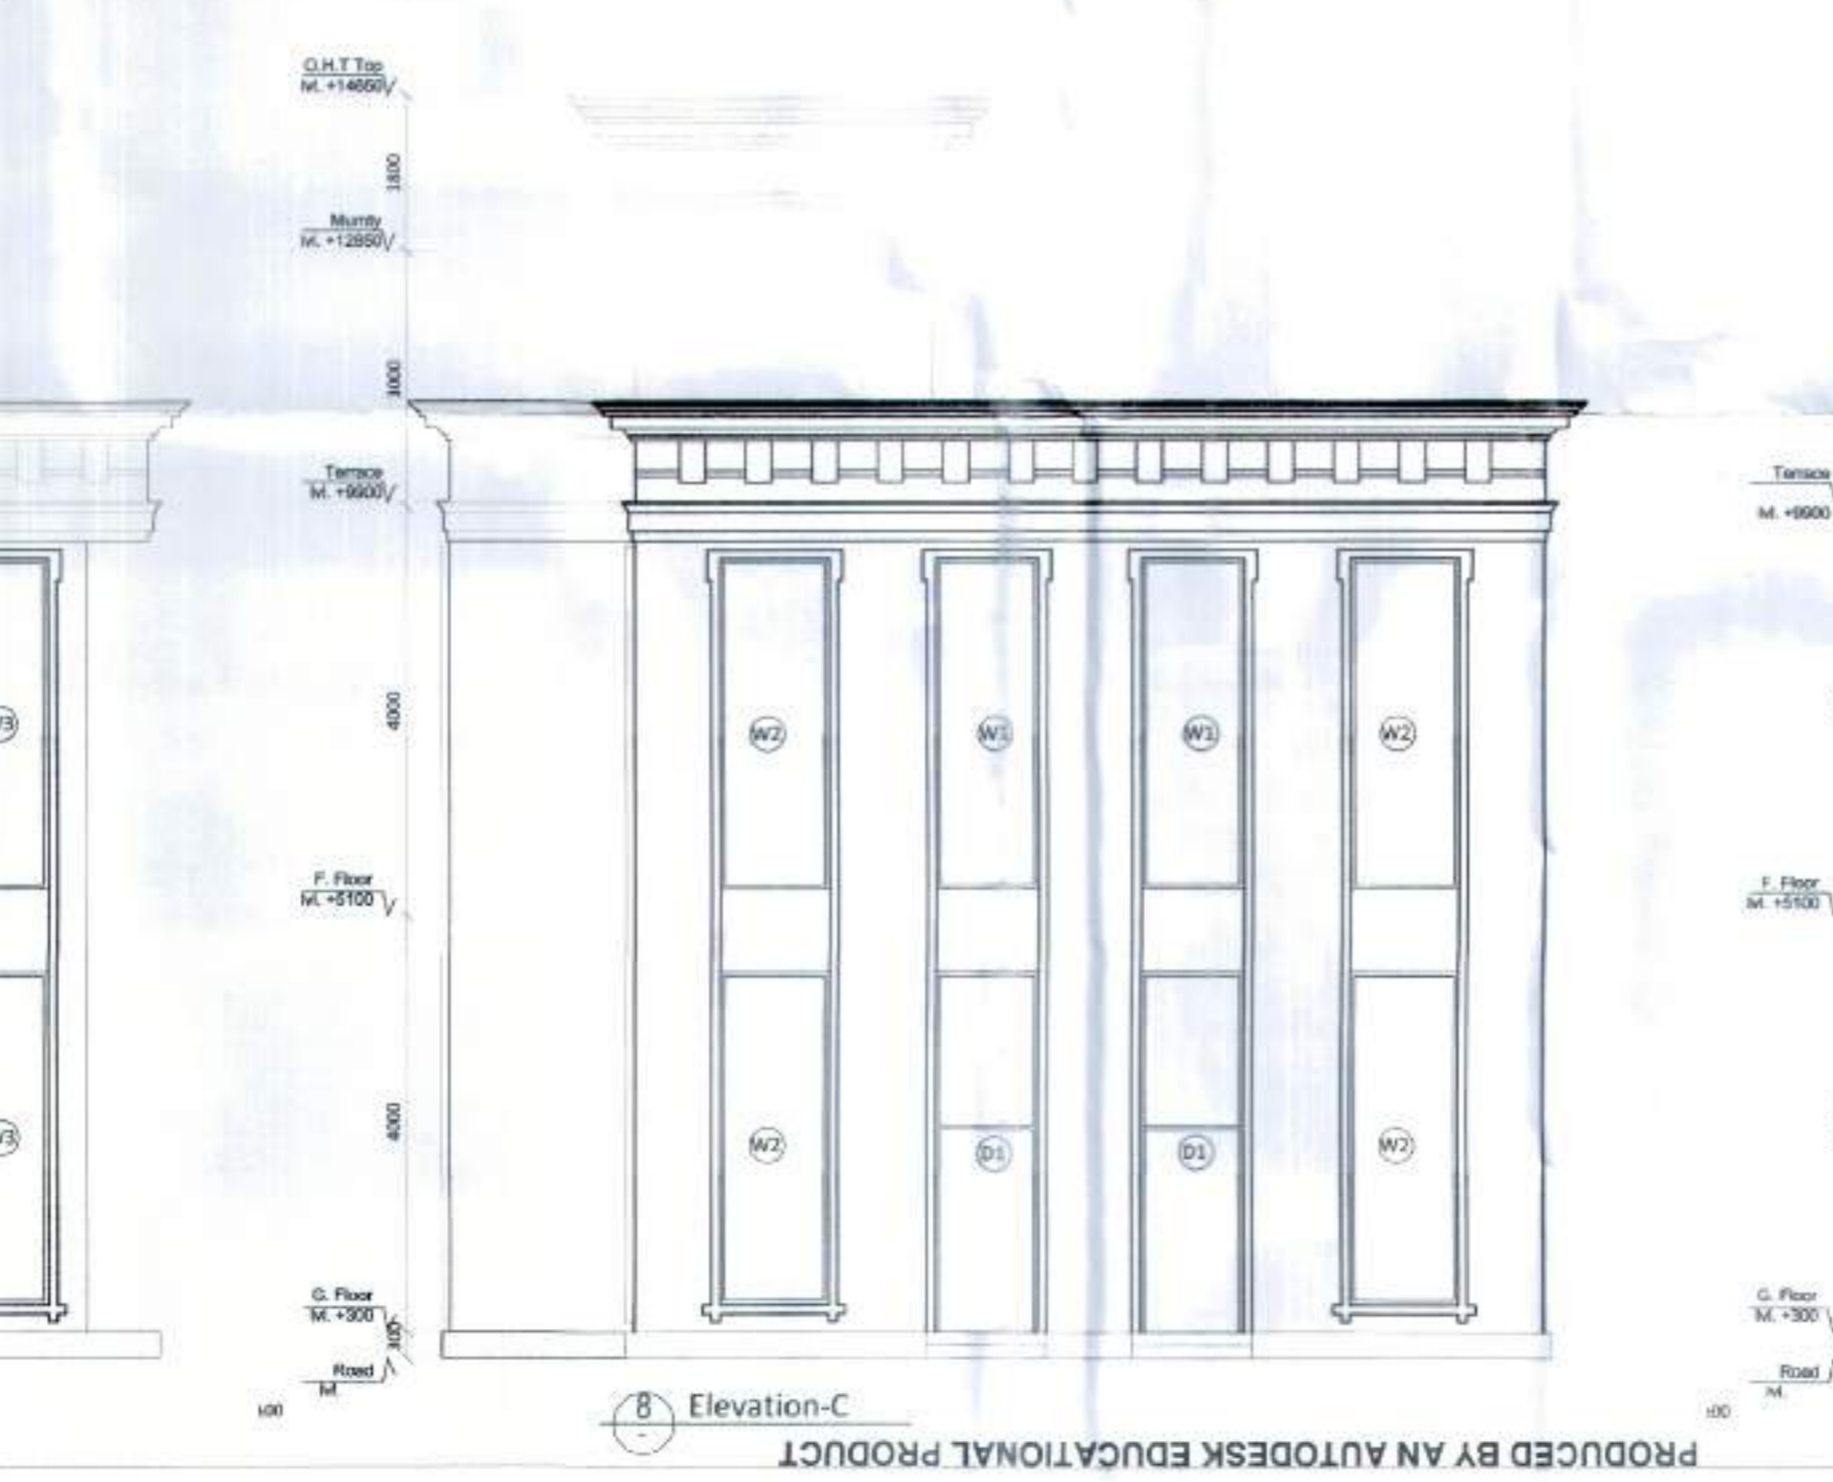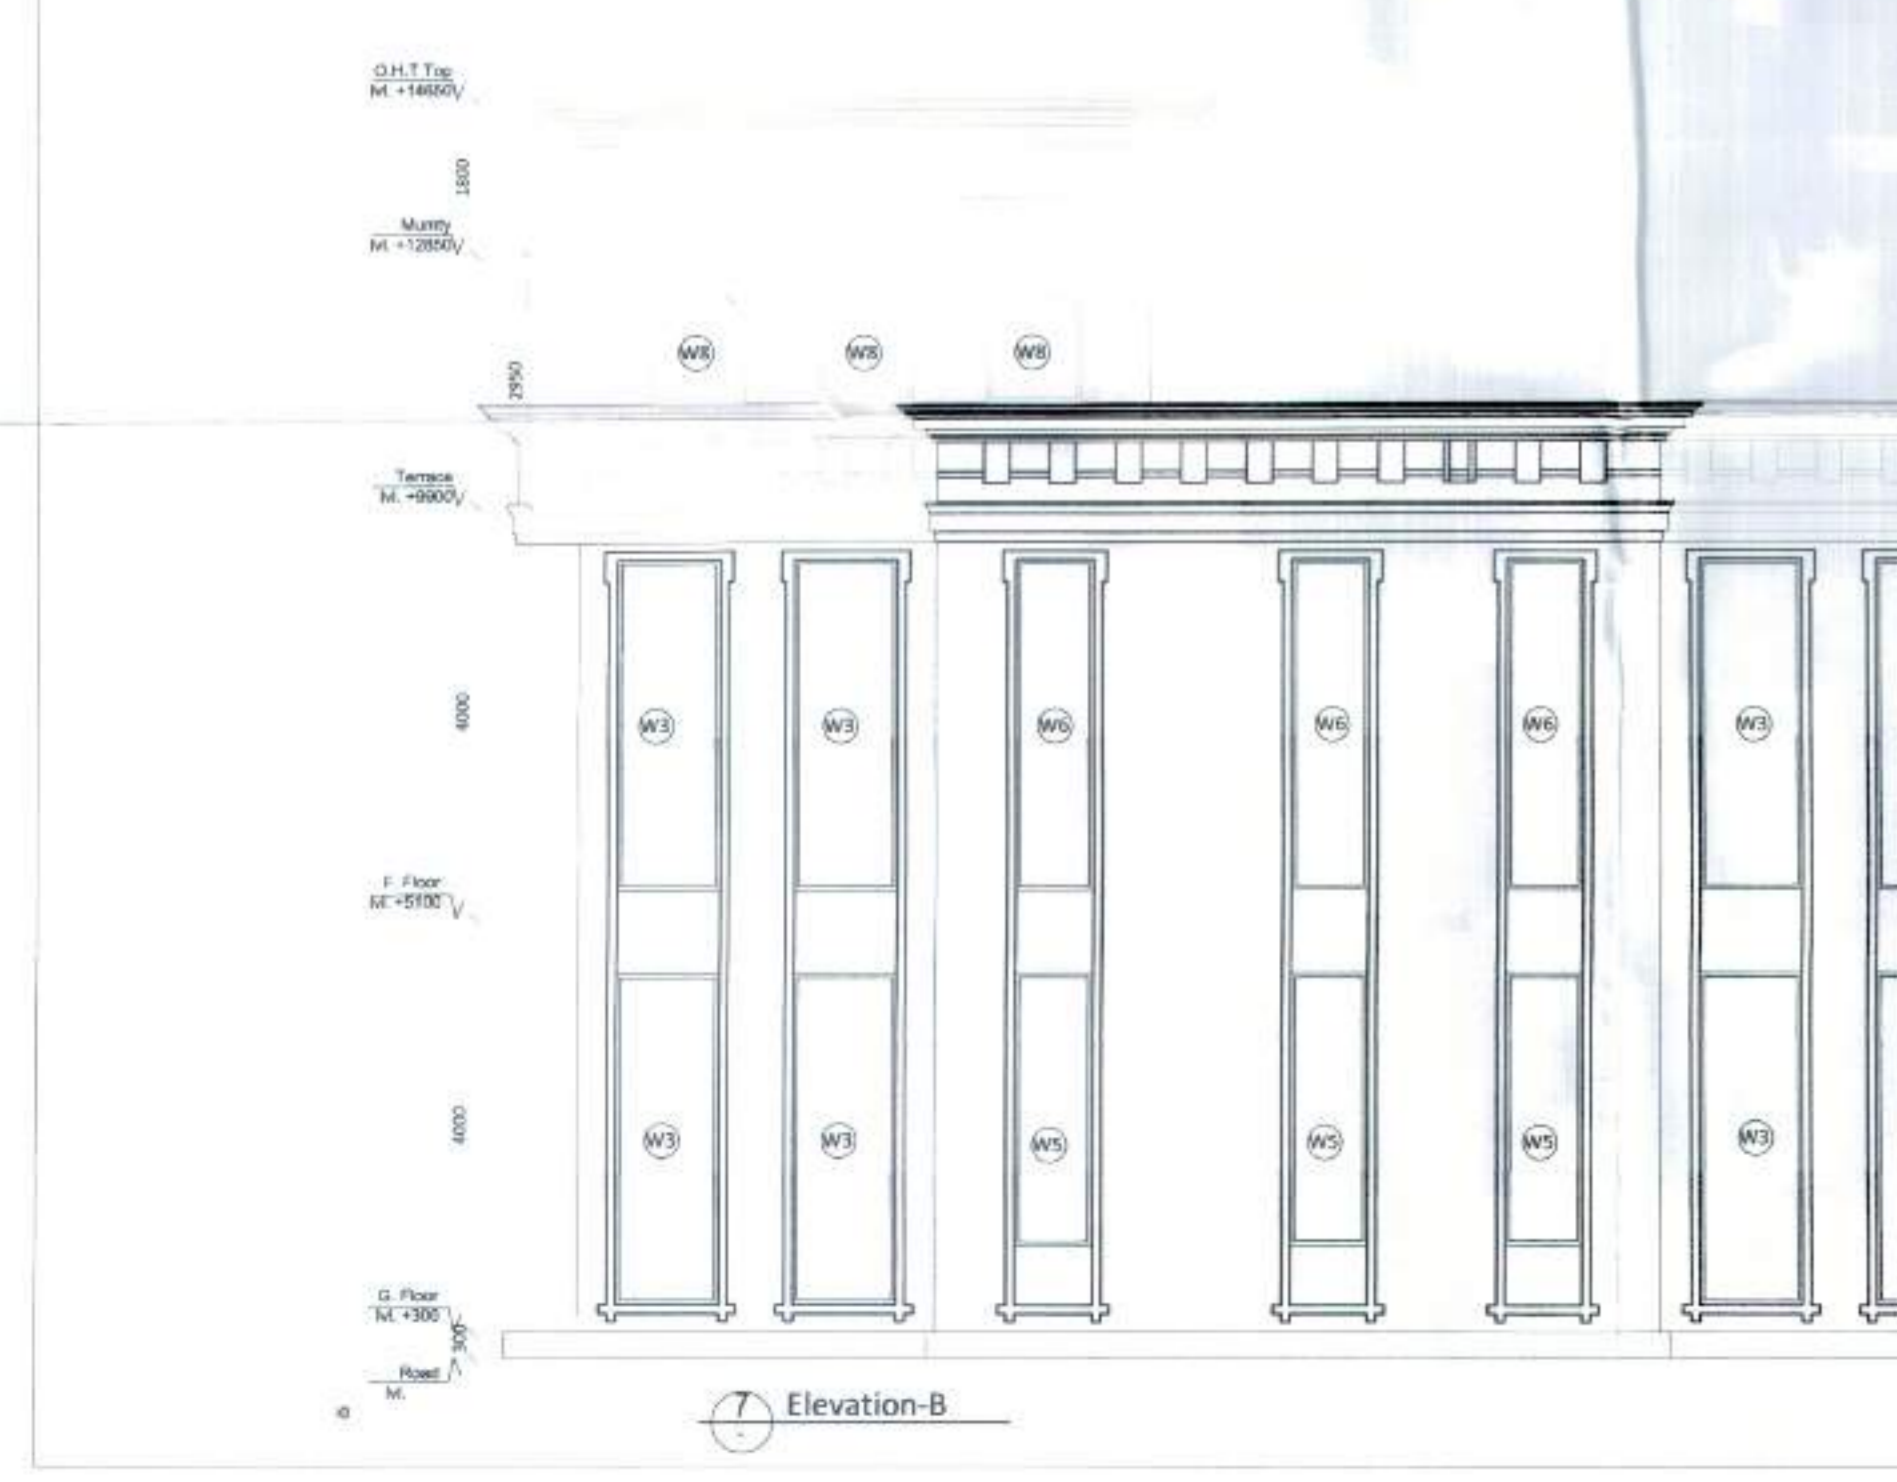

PROJECT TITLE

Approval of Building Plan of Affordable Group Housing colony measuring 5.9125 acres (License no. _____ dated _____) in Revenue Estate of village Naurangpur, Sector 79, Gurgaon. Being developed by Signature Global (India) Pvt. Ltd.

MEP CONSULTANTS

KRIM ENGINEERING SERVICES PRIVATE LIMITED
B-146, FREEDOM FIGHTERS ENCLAVE,
NEER SARKAL, GURGAON ROAD, NEW DELHI 110088 INDIA
PHONE: +91-11-43037365, +91-11-43037366, +91-11-43037367
E-MAIL: krimserv@rediffmail.com, krimserv@rediffmail.com

STRUCTURE CONSULTANTS

OPTIMUM DESIGN Pvt. Ltd.
CONSULTING ENGINEERS
As Per IS: 9001:2008 Certified Co.
B-24, SECTOR-67, NOIDA-201301
Phone:-70423333007, 7042333301
Email:- info@optimumdesign.in
Website:- www.optimumdesign.in


ARCHITECT'S SIGNATURE: AR. VARUN DUTT
OWNER'S SIGNATURE: Signature Global (India) Pvt. Ltd.

SUBMISSION DRAWING

DRAWING TITLE: COMMUNITY BUILDING FLOOR PLANS & AREA DETAILS

DATE: 19/3/20
SCALE: _____
DEALT: _____
CHECKED: _____

DWG. NO. _____

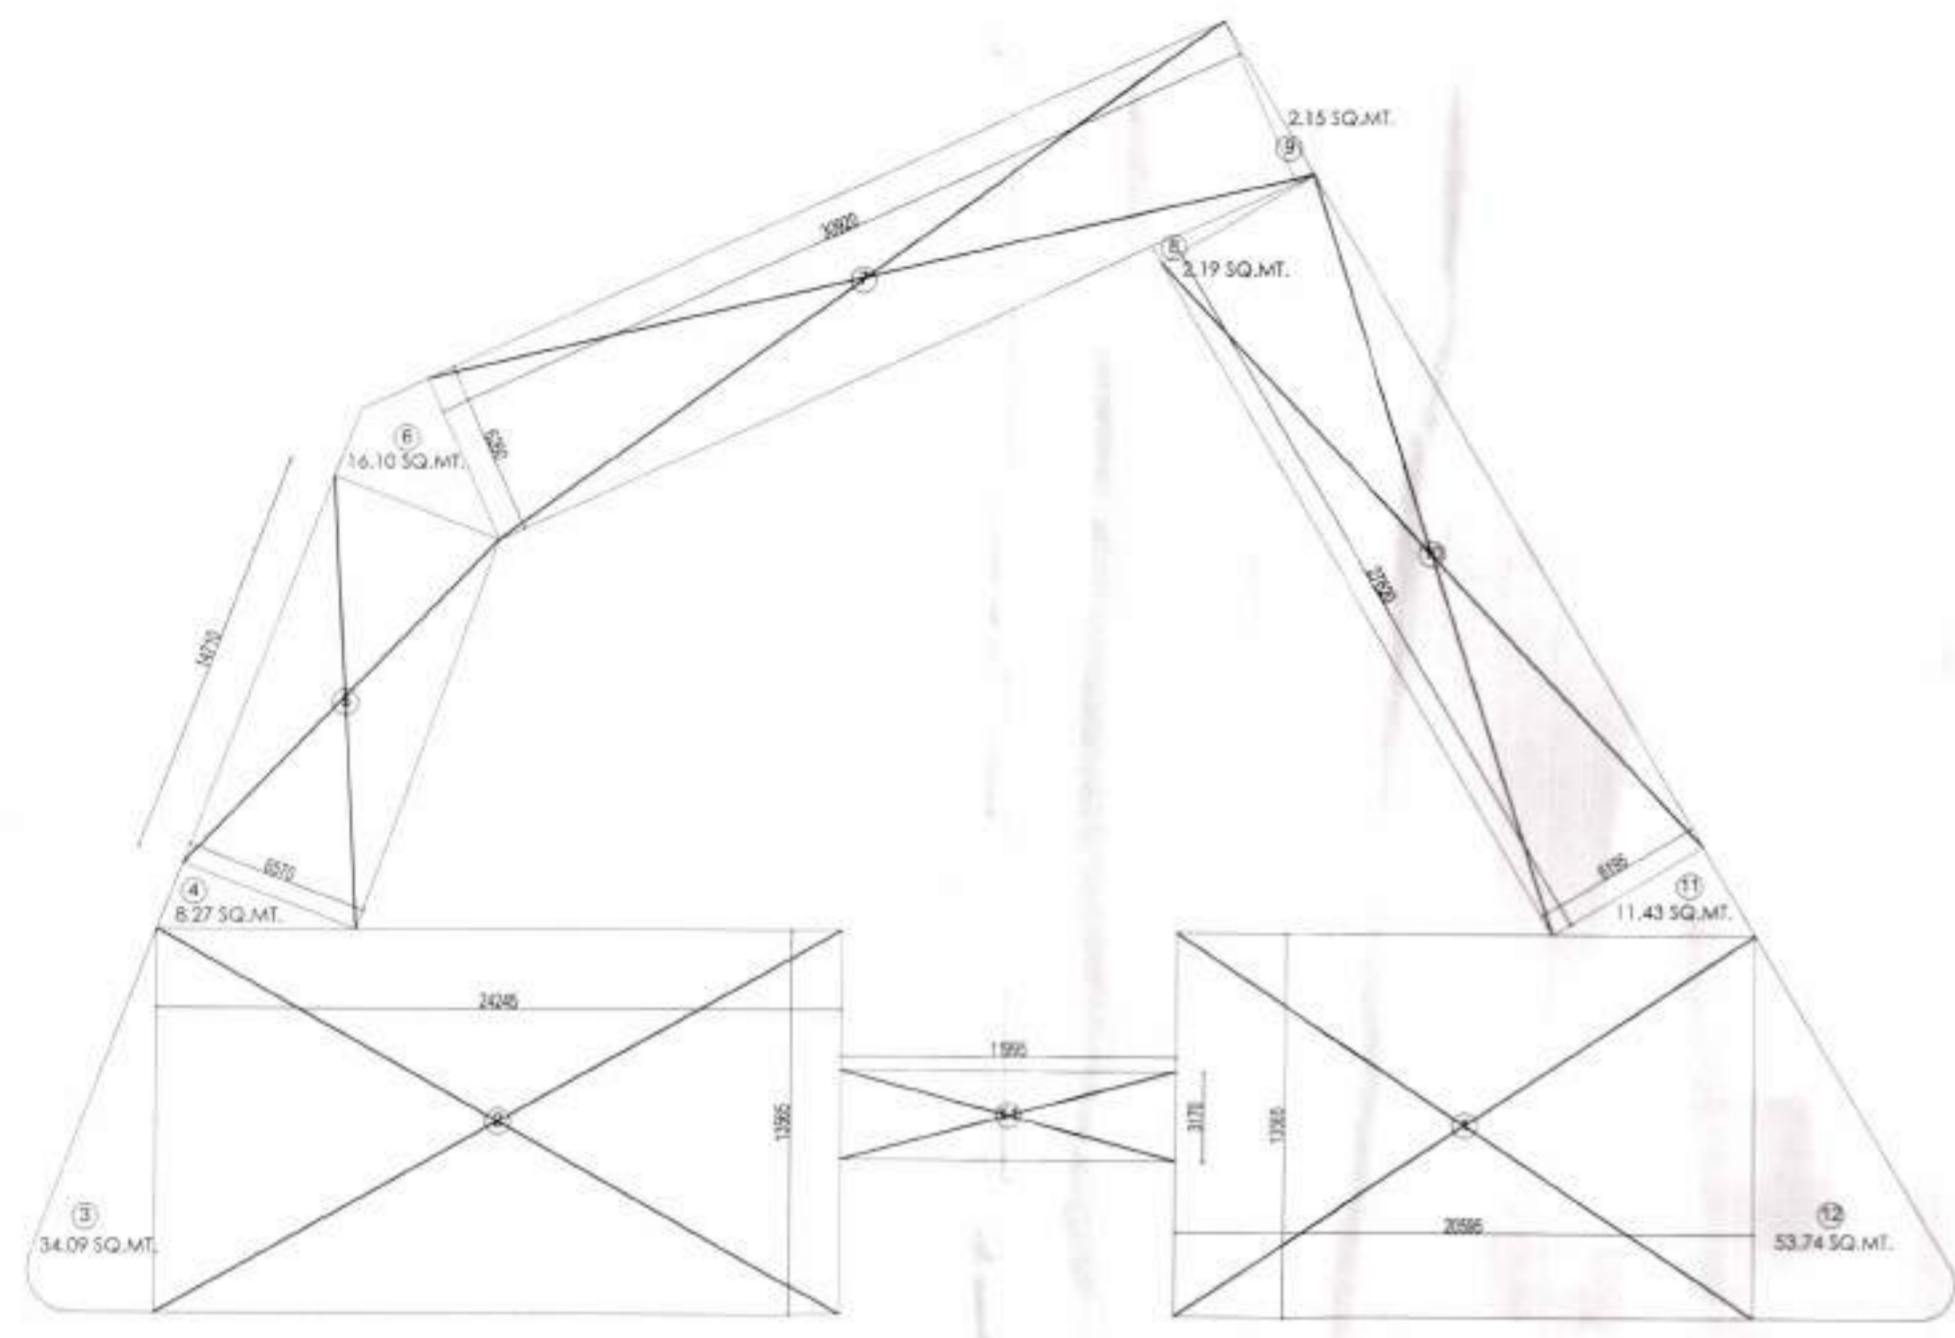

1 GROUND FLOOR AREA DIAGRAM

COMMERCIAL AREA DETAIL				
GROUND FLOOR AREA DETAIL				
NAME	WIDTH (MM)	LENGTH (MM)	NO. OF UNITS	AREA (SQ M)
1	20595	13565	1	279.371
2	24245	13565	1	328.883
3	0	0	1	34.090
4	0	0	1	8.270
5	14710	6570	1	96.645
6	0	0	1	16.100
7	30920	6260	1	193.559
8	0	0	1	2.150
9	0	0	1	2.190
10	27620	6195	1	171.106
11	0	0	1	11.430
12	0	0	1	53.740
TOTAL				1197.534


COMMERCIAL AREA DETAIL				
FIRST FLOOR AREA DETAIL				
NAME	WIDTH (MM)	LENGTH (MM)	NO. OF UNITS	AREA (SQ M)
1	15955	10135	2	323.408
2	0	0	1	1.680
3	2575	2960	1	7.622
4	11095	4335	1	48.097
5	0	0	1	7.720
6	3075	4335	1	13.330
7	0	0	1	6.280
8	28605	4335	1	124.003
9	2960	2455	1	7.267
10	0	0	1	2.460
TOTAL				541.866

LESS AREA 1 DETAIL (SHAFTS)				
NAME	WIDTH (M)	LENGTH (M)	NO. OF UNITS	AREA (SQ M)
C1	5730	3875	1	22.20375
C2	1800	2500	2	9
C3	0	0	1	2.15
C4	0	0	1	2.48
C5	715	2570	1	1.83755
TOTAL				37.613


FIRST FLOOR CONNECTOR AREA DETAIL				
NAME	WIDTH (M)	LENGTH (M)	NO. OF UNITS	AREA (SQ M)
X1	11995	3170	1	38.02415
TOTAL GROUND COVERAGE				1235.558
= TOTAL FLOOR AREA				1235.558

FAR AREA ON GROUND FLOOR		
GROUND FLOOR AREA DETAIL	=	1197.534
FAR AREA ON FIRST FLOOR		
FIRST FLOOR AREA-LESS AREA 1	=	504.195

AREA CHART - COMMERCIAL			
FAR DETAIL	FLOOR AREA (SQ M)	NO. OF FLOORS	TOTAL AREA (SQ M)
GROUND FLOOR	1197.5344	1	1197.5344
FIRST FLOOR	504.1950	1	504.1950
NET FAR AREA OF ONE BLOCK			1701.7294
TOTAL GROUND COVERAGE			1235.5586

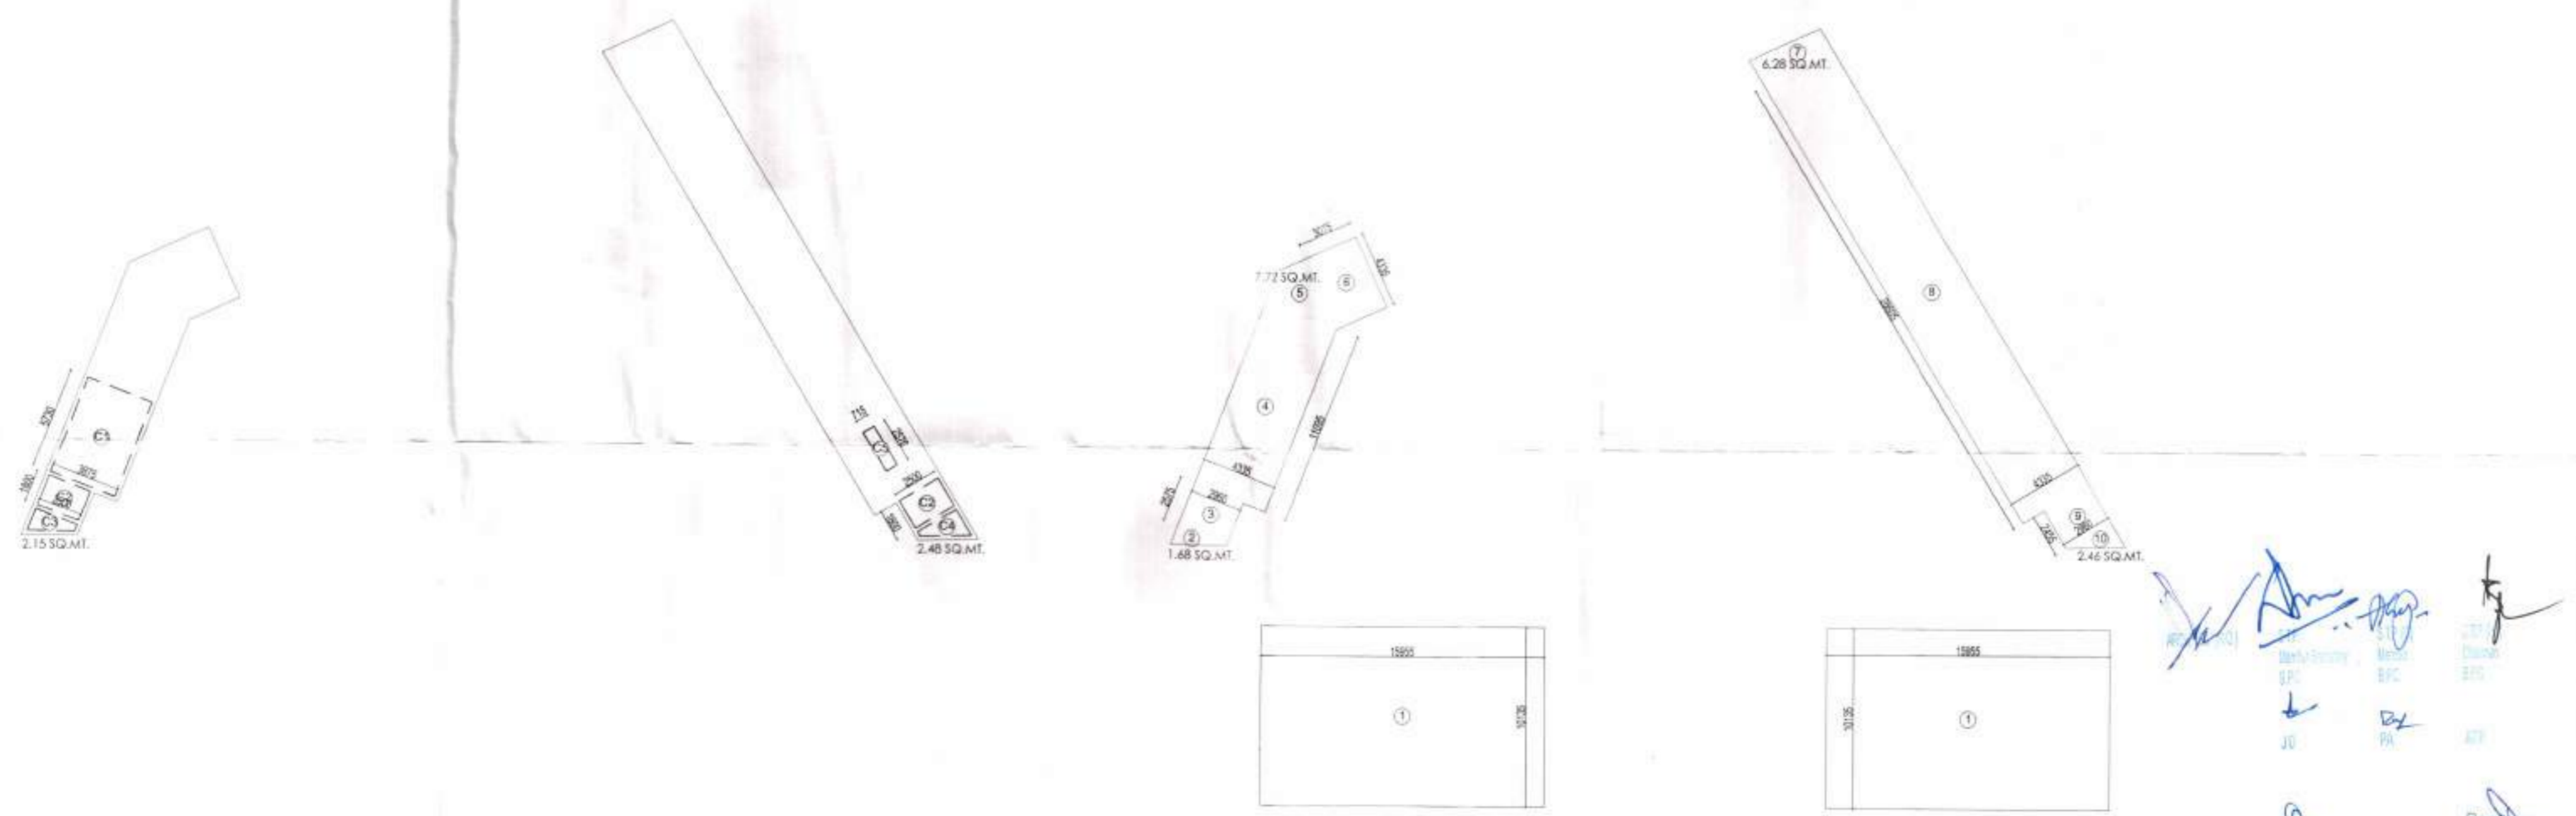

2 FIRST FLOOR AREA DIAGRAM

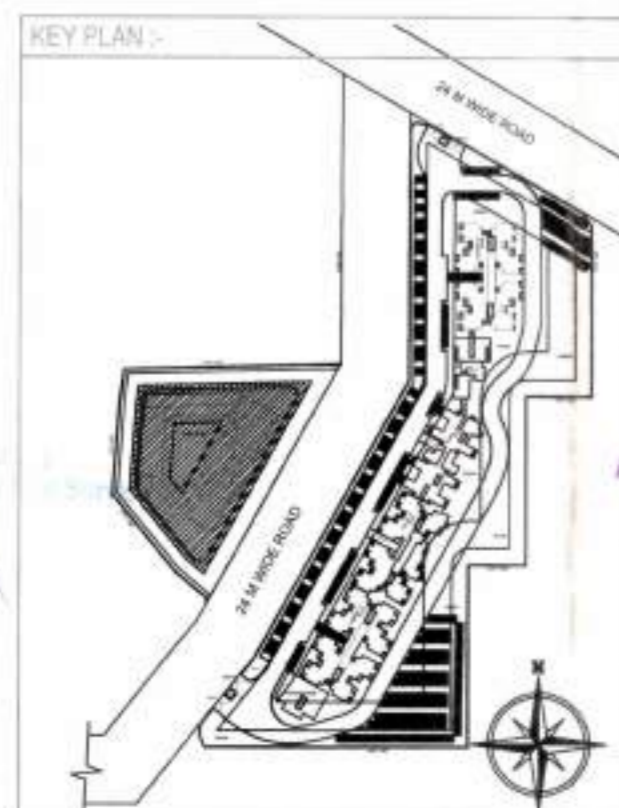

PROJECT TITLE
Approval of Building Plan of Affordable Group Housing colony measuring 5.9125 acres (License no. _____ dated _____) in Revenue Estate of village Naurangpur, Sector 79, Gurgaon.
Being developed by Signature Global (India) Pvt. Ltd.

MEP CONSULTANTS
KRM ENGINEERING SERVICES PRIVATE LIMITED
B-46, FREEDOM FIGHTERS ENCLAVE, NEER SAKSI, KANAUJ ROAD, NEW DELHI - 110086 INDIA
PHONE: +91-11-4333 3307, +91-11-4333 3301, +91-11-4333 3301
E-MAIL: info@krmesign.com, krmesign@gmail.com

STRUCTURE CONSULTANTS
OPTIMUM DESIGN Pvt. Ltd.
CONSULTING ENGINEERS
An ISO 9001:2008 Certified Co.
B-24, SECTOR - 67, NOIDA - 201301
Phone: +91-11-4333 3307, 7042333301
Email: info@optimumdesign.in
Website: www.optimumdesign.in

ARCHITECT'S SIGNATURE **OWNER'S SIGNATURE**
Varun Dutt
ARUN DUTT
Signature Global (India) Pvt. Ltd.


SUBMISSION DRAWING

DRAWING TITLE
COMMERCIAL BUILDING AREA DETAILS


DATE	DWG. NO.
SCALE	
DEALT	
CHECKED	




1 ELEVATION - 1

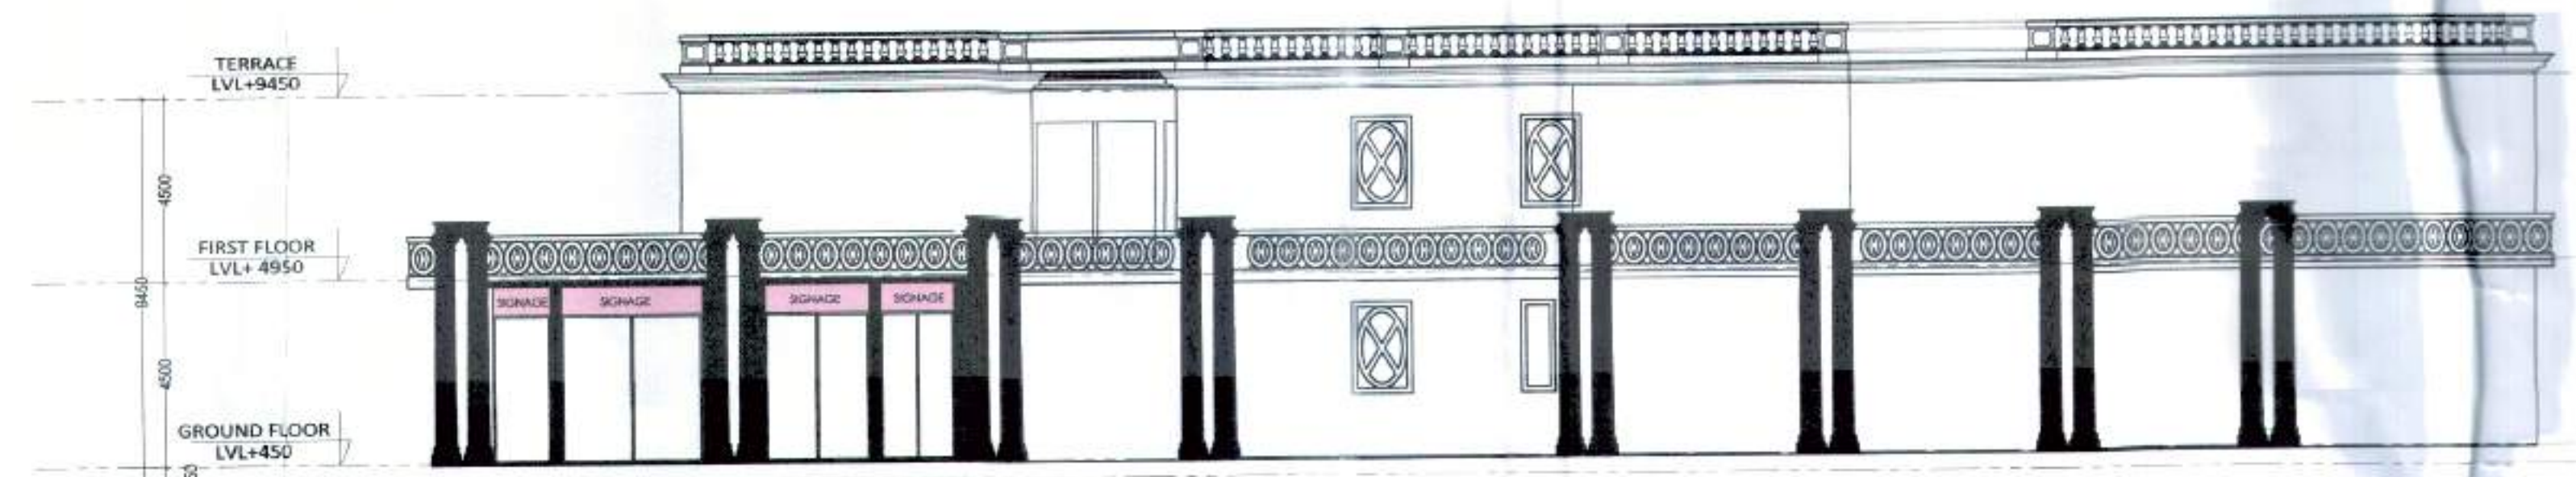


2 ELEVATION - 2

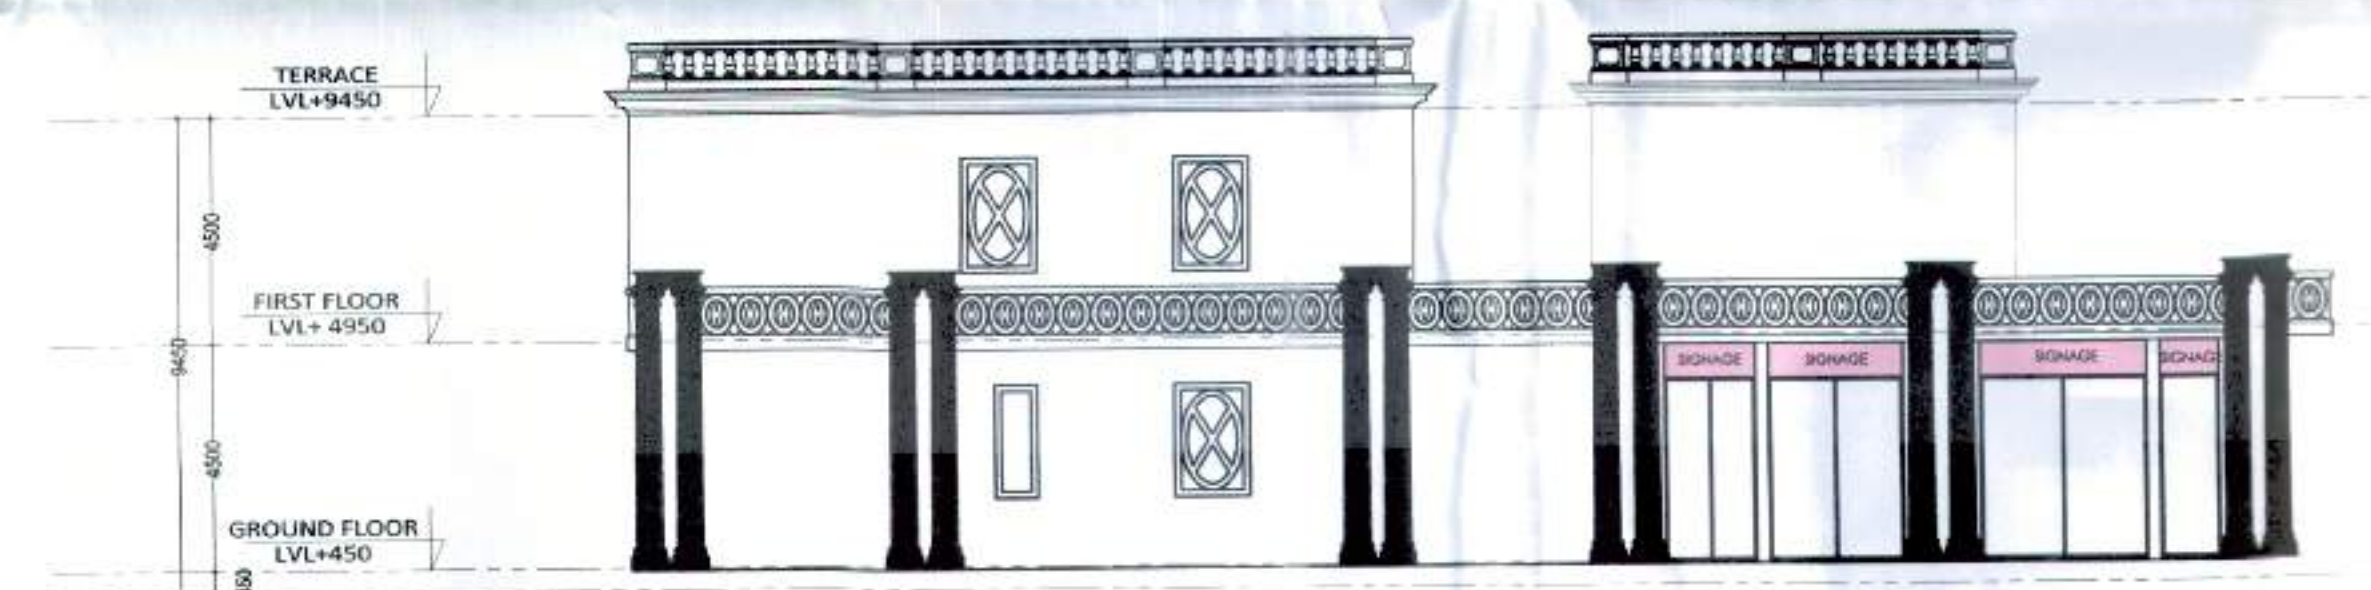

3 ELEVATION - 3

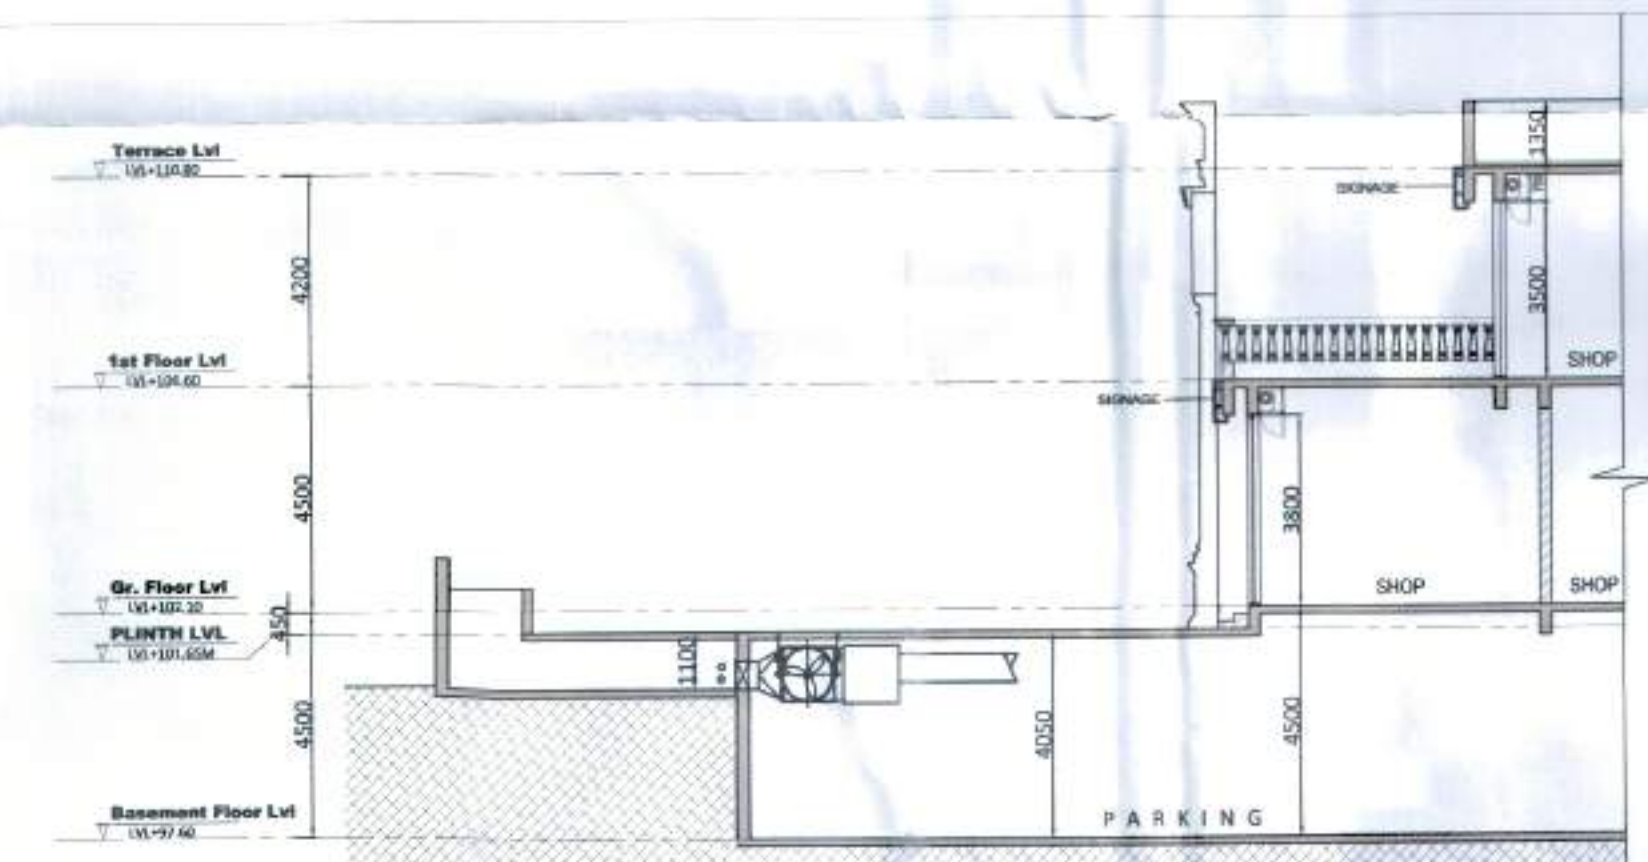

4 TYPICAL SECTION

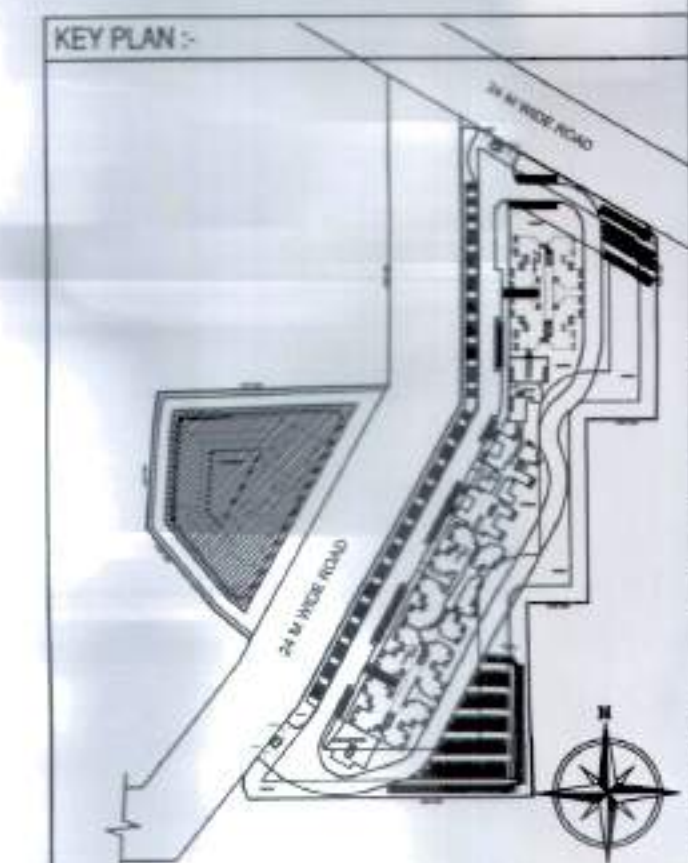



PROJECT TITLE
Approval of Building Plan of Affordable Group Housing colony measuring 5.9125 acres (License no. _____) dated _____ in Revenue Estate of village Naurangpur, Sector 79, Gurgaon.
Being developed by Signature Global (India) Pvt. Ltd.
MEP CONSULTANTS
KRM ENGINEERING SERVICES PRIVATE LIMITED
B-140, FREEDOM FIGHTERS ENCLAVE, NEB SARAI, KHOSU ROAD, NEW DELHI 110088 INDIA
PHONE: +91-11-4188 7365, +91-11-4183 7366, +91-11-4183 7367, +91-11-4183 7281
E-MAIL: info@krmesign.com, info@krmesign.com
STRUCTURE CONSULTANTS
OPTIMUM PVT. LTD.
CONSULTING ENGINEERS
AN ISO 9001:2008 CERTIFIED Co.
B-24, SECTOR-67, NOIDA-201301
Phone: +91-7042333007, 7042333301
Email: info@optimumdesign.in
Website: www.optimumdesign.in

ARCHITECT'S SIGNATURE
OWNER'S SIGNATURE
SUBMISSION DRAWING
DRAWING TITLE
COMMERCIAL BUILDING ELEVATIONS & SECTIONS
DATE
SCALE
DEALT
CHECKED
DWG. NO.

Commercial

PRODUCED BY AN AUTODESK EDUCATIONAL PRODUCT


 Checked and Approved by Public Health
 Under the provisions of the Commercial Building Regulation Act, 1939
 1939/1/2020
 Rajesh Dutt
 JD(HQ)
 Deputy
 City Director
 Member

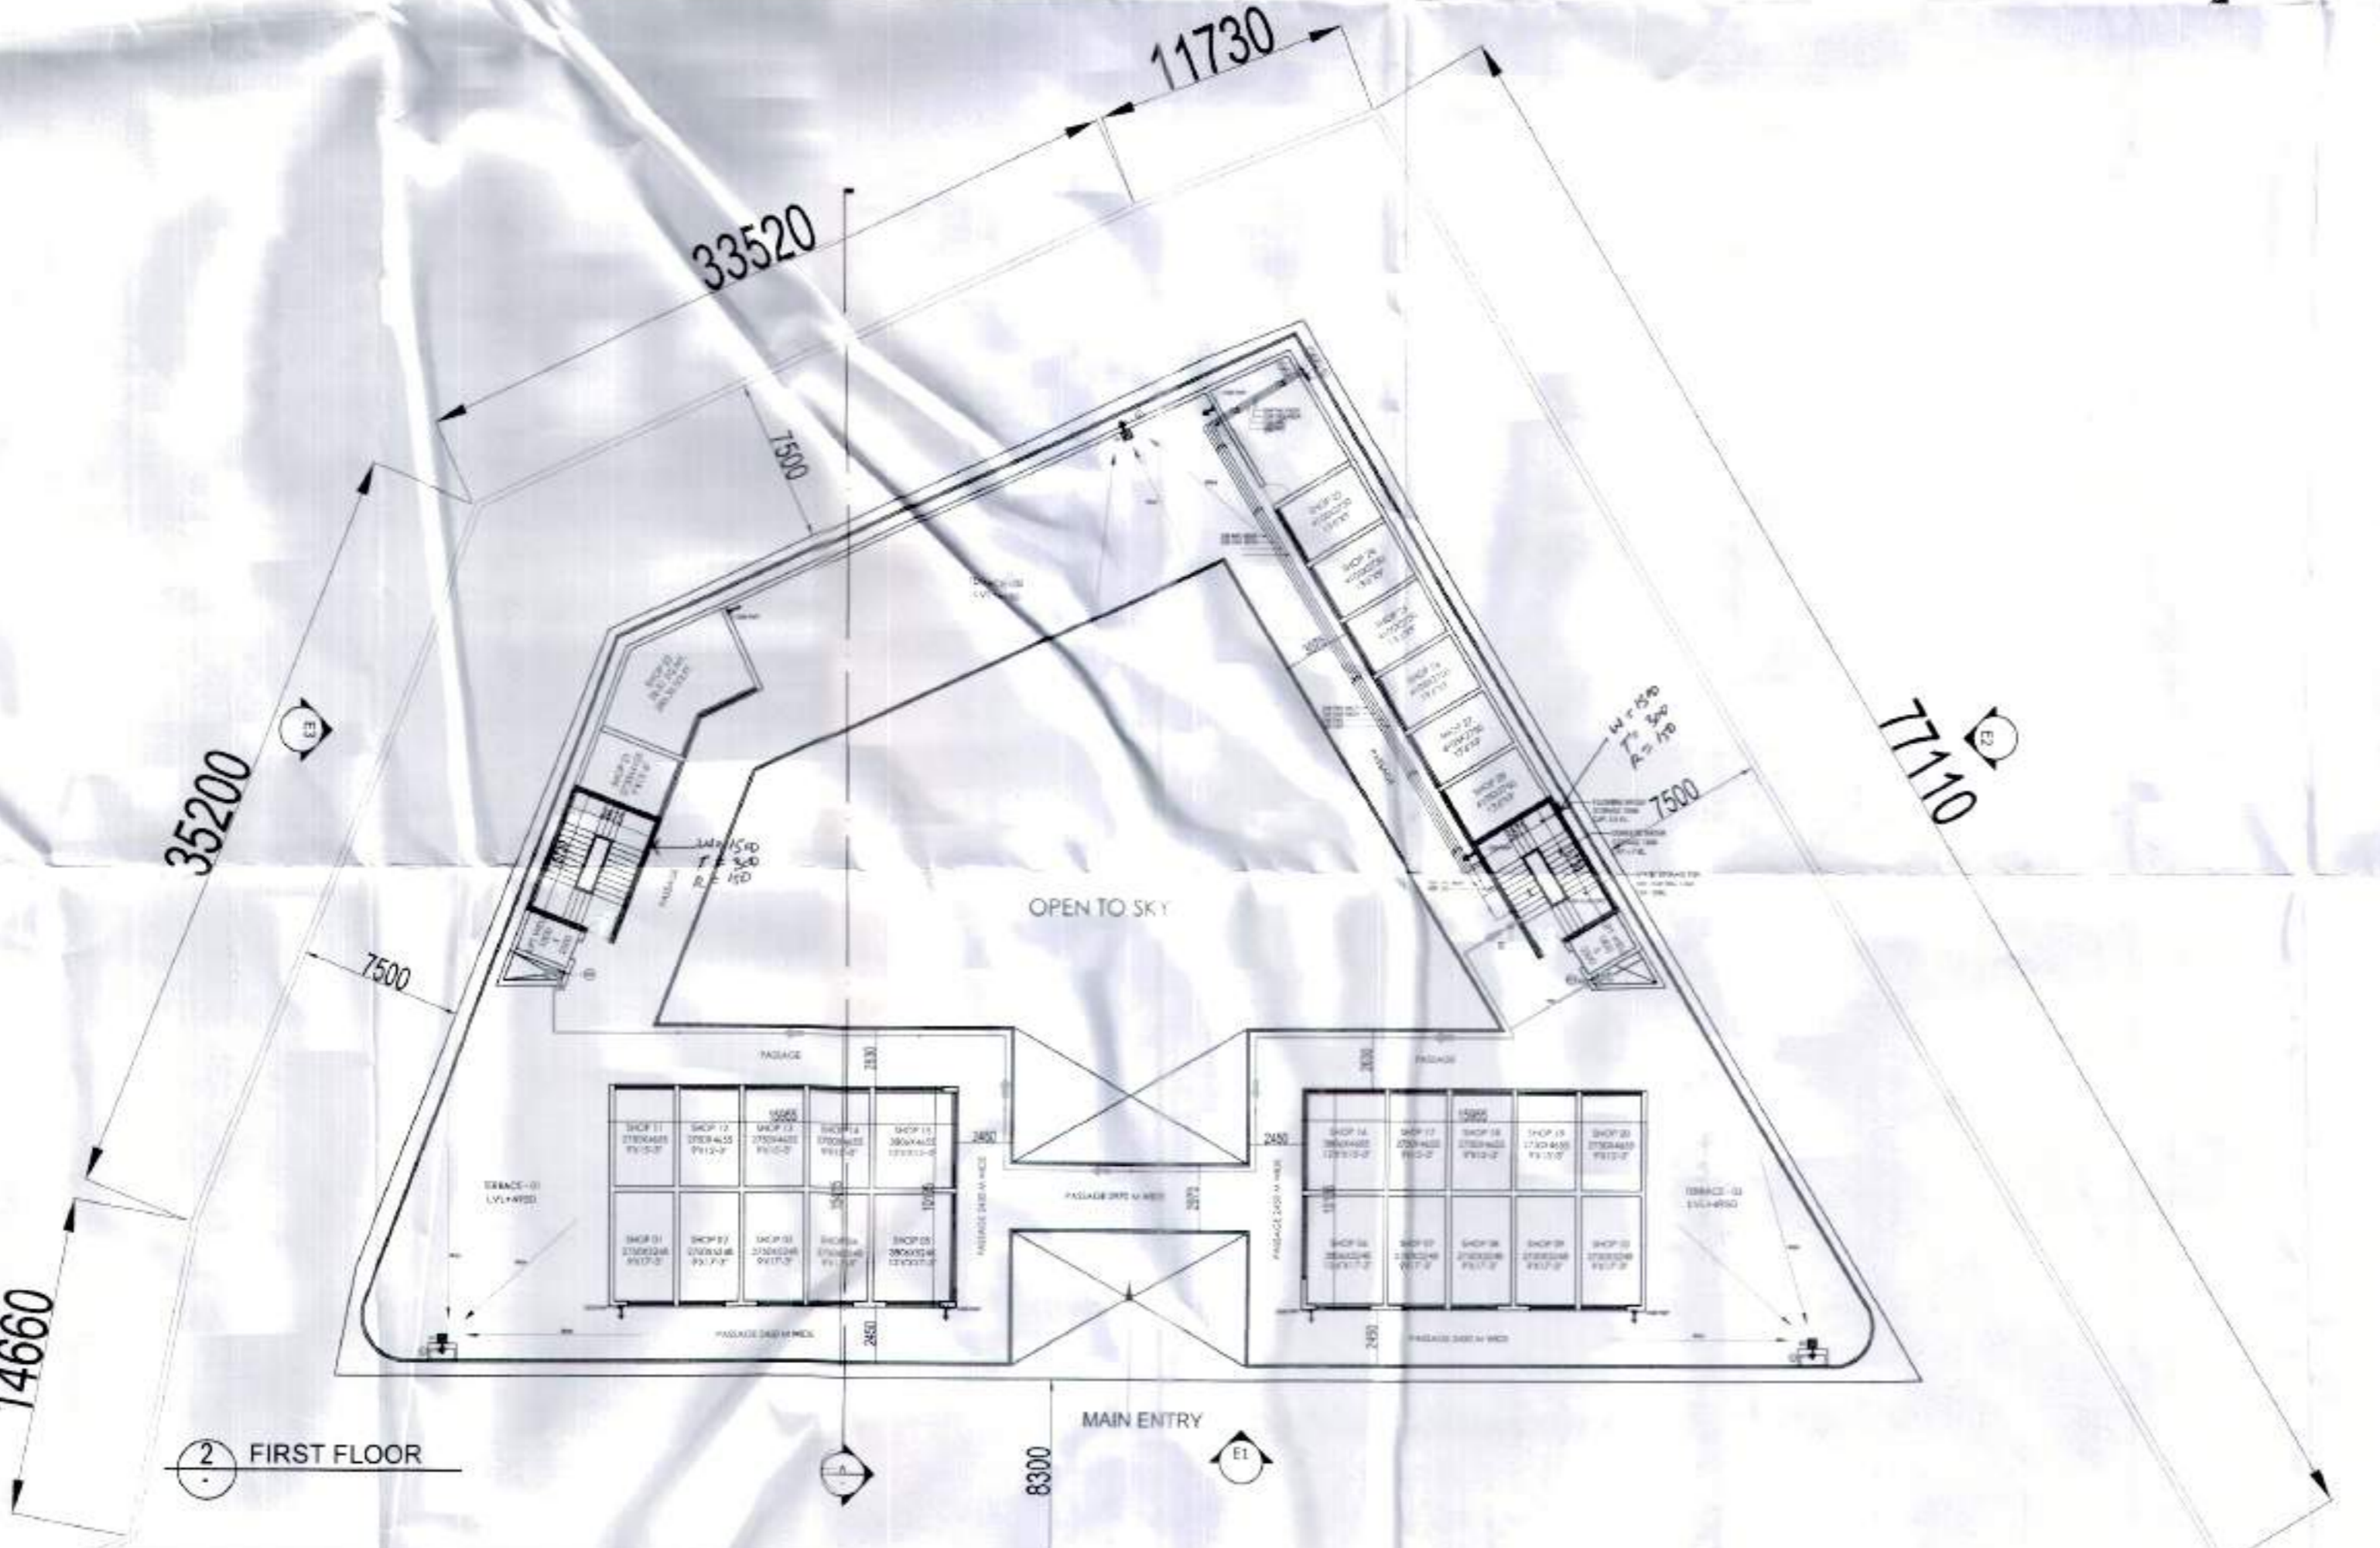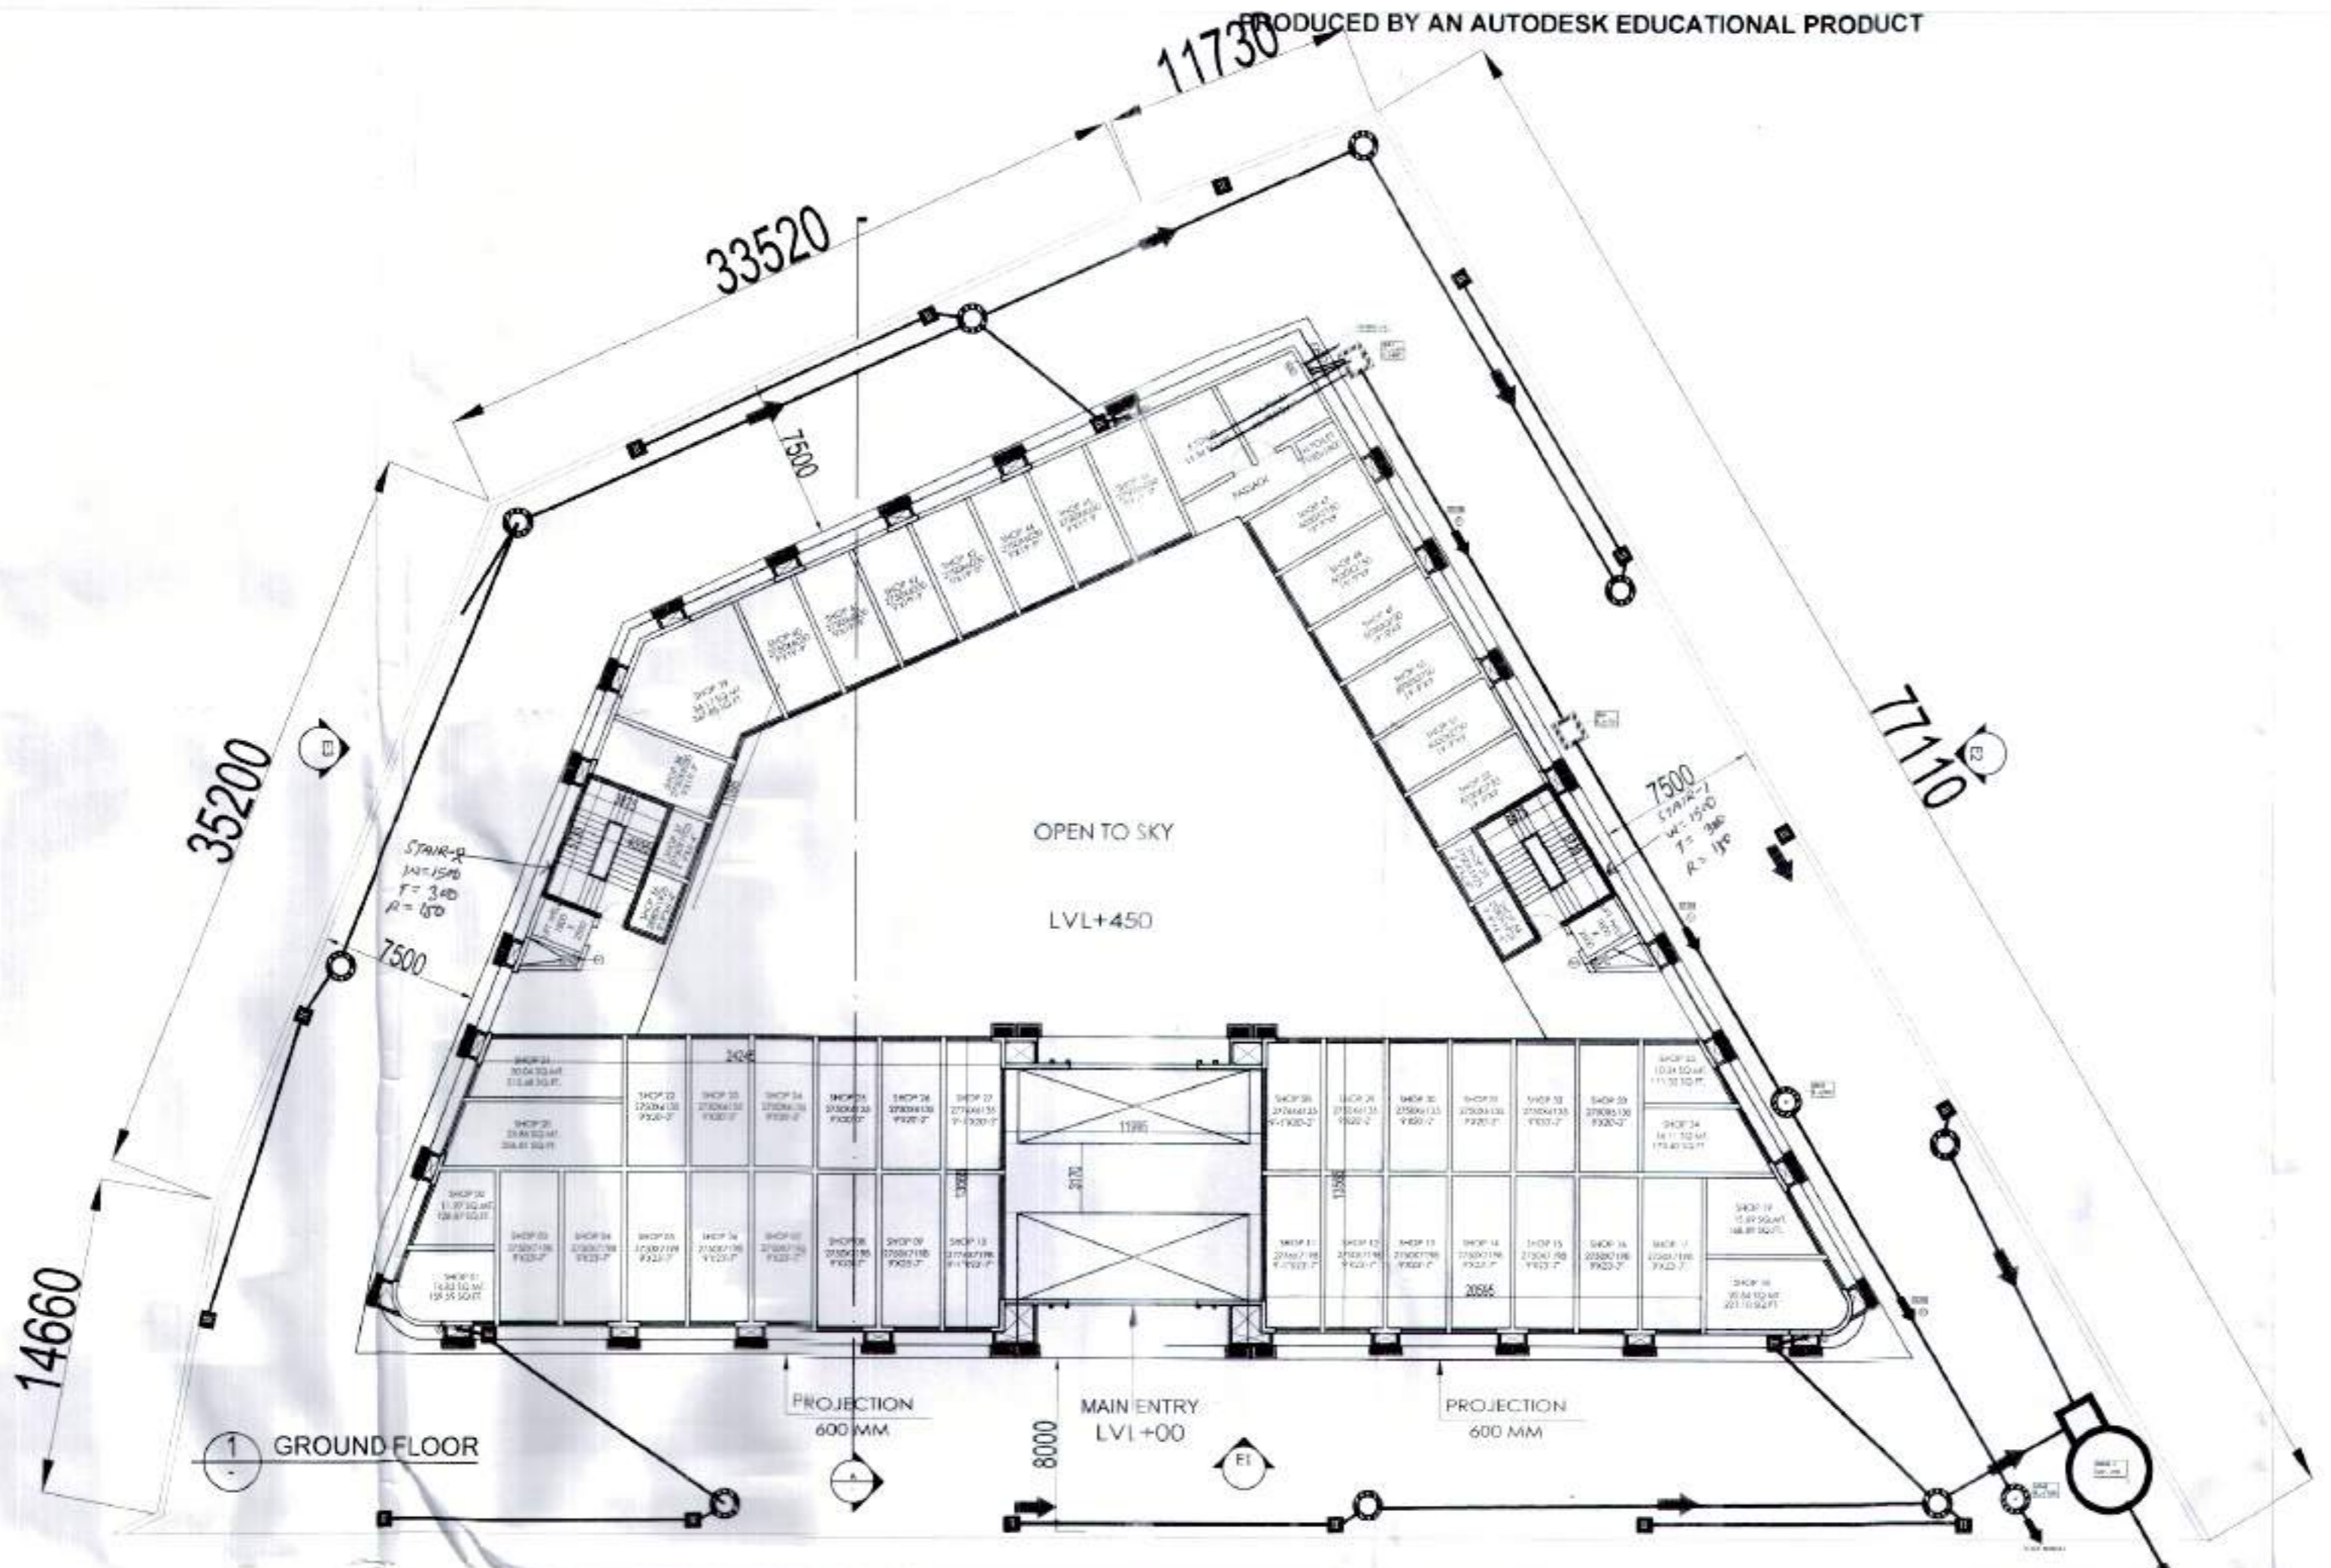

PRODUCED BY AN AUTODESK EDUCATIONAL PRODUCT


PROJECT TITLE
 Approval of Building Plan of Affordable Group Housing colony measuring 5.9125 acres (License no. _____ dated _____) in Revenue Estate of village Naurangpur, Sector 79, Gurgaon. Being developed by Signature Global (India) Pvt. Ltd.

MEP CONSULTANTS

KRM ENGINEERING SERVICES PRIVATE LIMITED
 B-140, PRESTON TOWERS ENCLAVE
 NEW DAWN, GURGAO ROAD, NEW DELHI-110086 INDIA
 PHONE: +91-11-4103 7361, +91-11-4103 7362, +91-11-4103 7363
 E-MAIL: krmengr@gmail.com, krm@krmengr.com

STRUCTURE CONSULTANTS

OPTIMUM DESIGN Pvt. Ltd.
 CONSULTING ENGINEERS
 A-20, M-01, DDM, Connaught Place
 B-24, SECTOR-67, NOIDA-201301
 Phone: +91-11-4103 7361, 7042333301
 Email: info@optimumdesign.in
 Website: www.optimumdesign.in

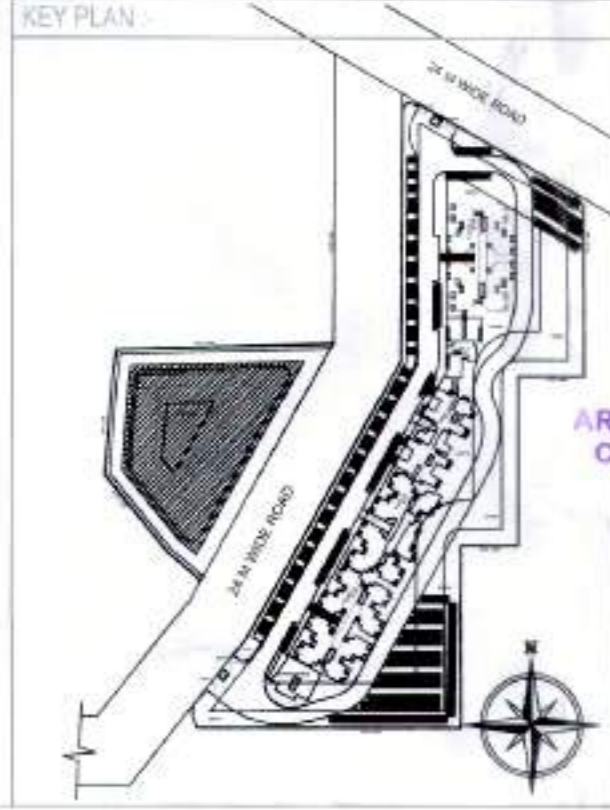

ARCHITECT'S SIGNATURE
 Varun Dutt
 AR, VARUN DUTT
 CA/2011/53051


OWNER'S SIGNATURE


SUBMISSION DRAWING

DRAWING TITLE
 COMMERCIAL BUILDING FLOOR PLANS

DATE	DWG. NO.
SCALE	
DEALT	
CHECKED	

PRODUCED BY AN AUTODESK EDUCATIONAL PRODUCT

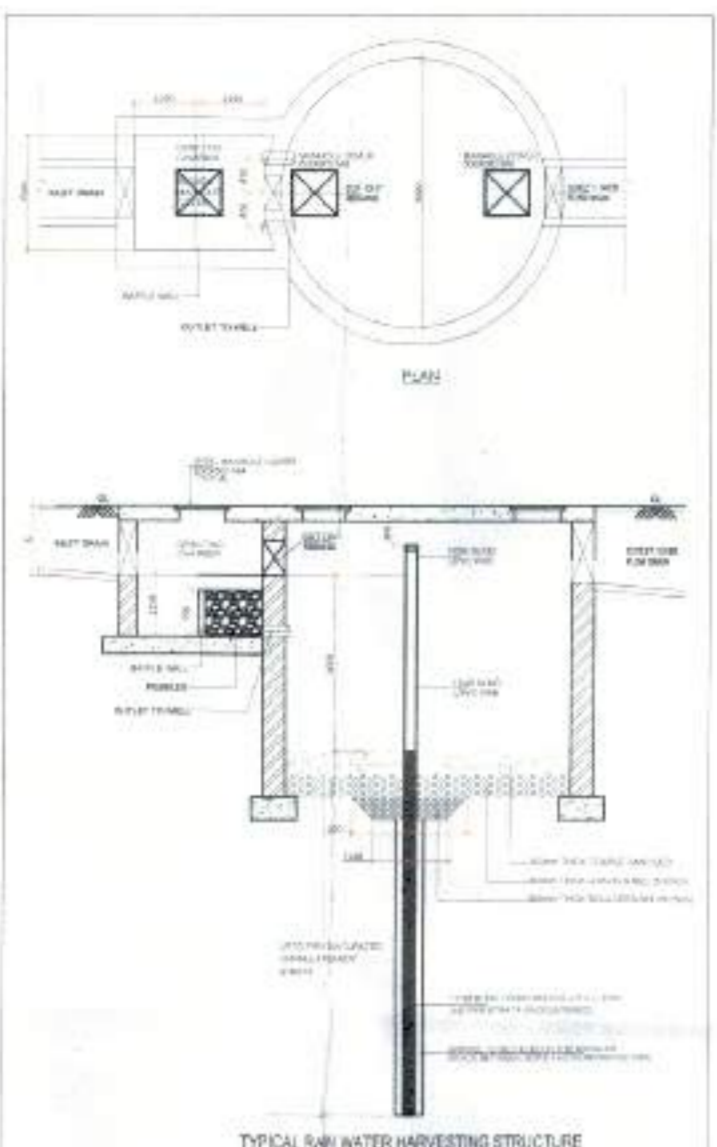

NOTES:
 1. ALL DIMENSIONS ARE IN METERS UNLESS OTHERWISE SPECIFIED.
 2. THE DIMENSIONS OF STRUCTURAL ELEMENTS ARE AS PER IS CODES.
 3. THE DIMENSIONS OF STRUCTURAL ELEMENTS ARE AS PER IS CODES.
 4. THE DIMENSIONS OF STRUCTURAL ELEMENTS ARE AS PER IS CODES.
 (SCALE N.T.S.)



DRAINAGE PIPE SCHEDULE

PIPE NO.	SIZE	MATERIAL	SLOPE
D1	150 DIA.	RCC NP2 PIPE	1:145
D2	200 DIA.	RCC NP2 PIPE	1:250
D3	400 DIA.	RCC NP2 PIPE	1:420

MANHOLE SCHEDULE

MANHOLE NO.	SIZE	DEPTH
MH-I	900X800mm	600 TO 899
MH-II	900mm DIA.	900 TO 1650mm
MH-III	1200mm DIA.	1650 TO 2250mm
MH-IV	1500mm DIA.	2251 TO ABOVE



77110

33520

11730

14990

48610

4510

93870

91450

60350

20110

64540

60350


23470

24470

60350

69180

24 M WIDE ROAD

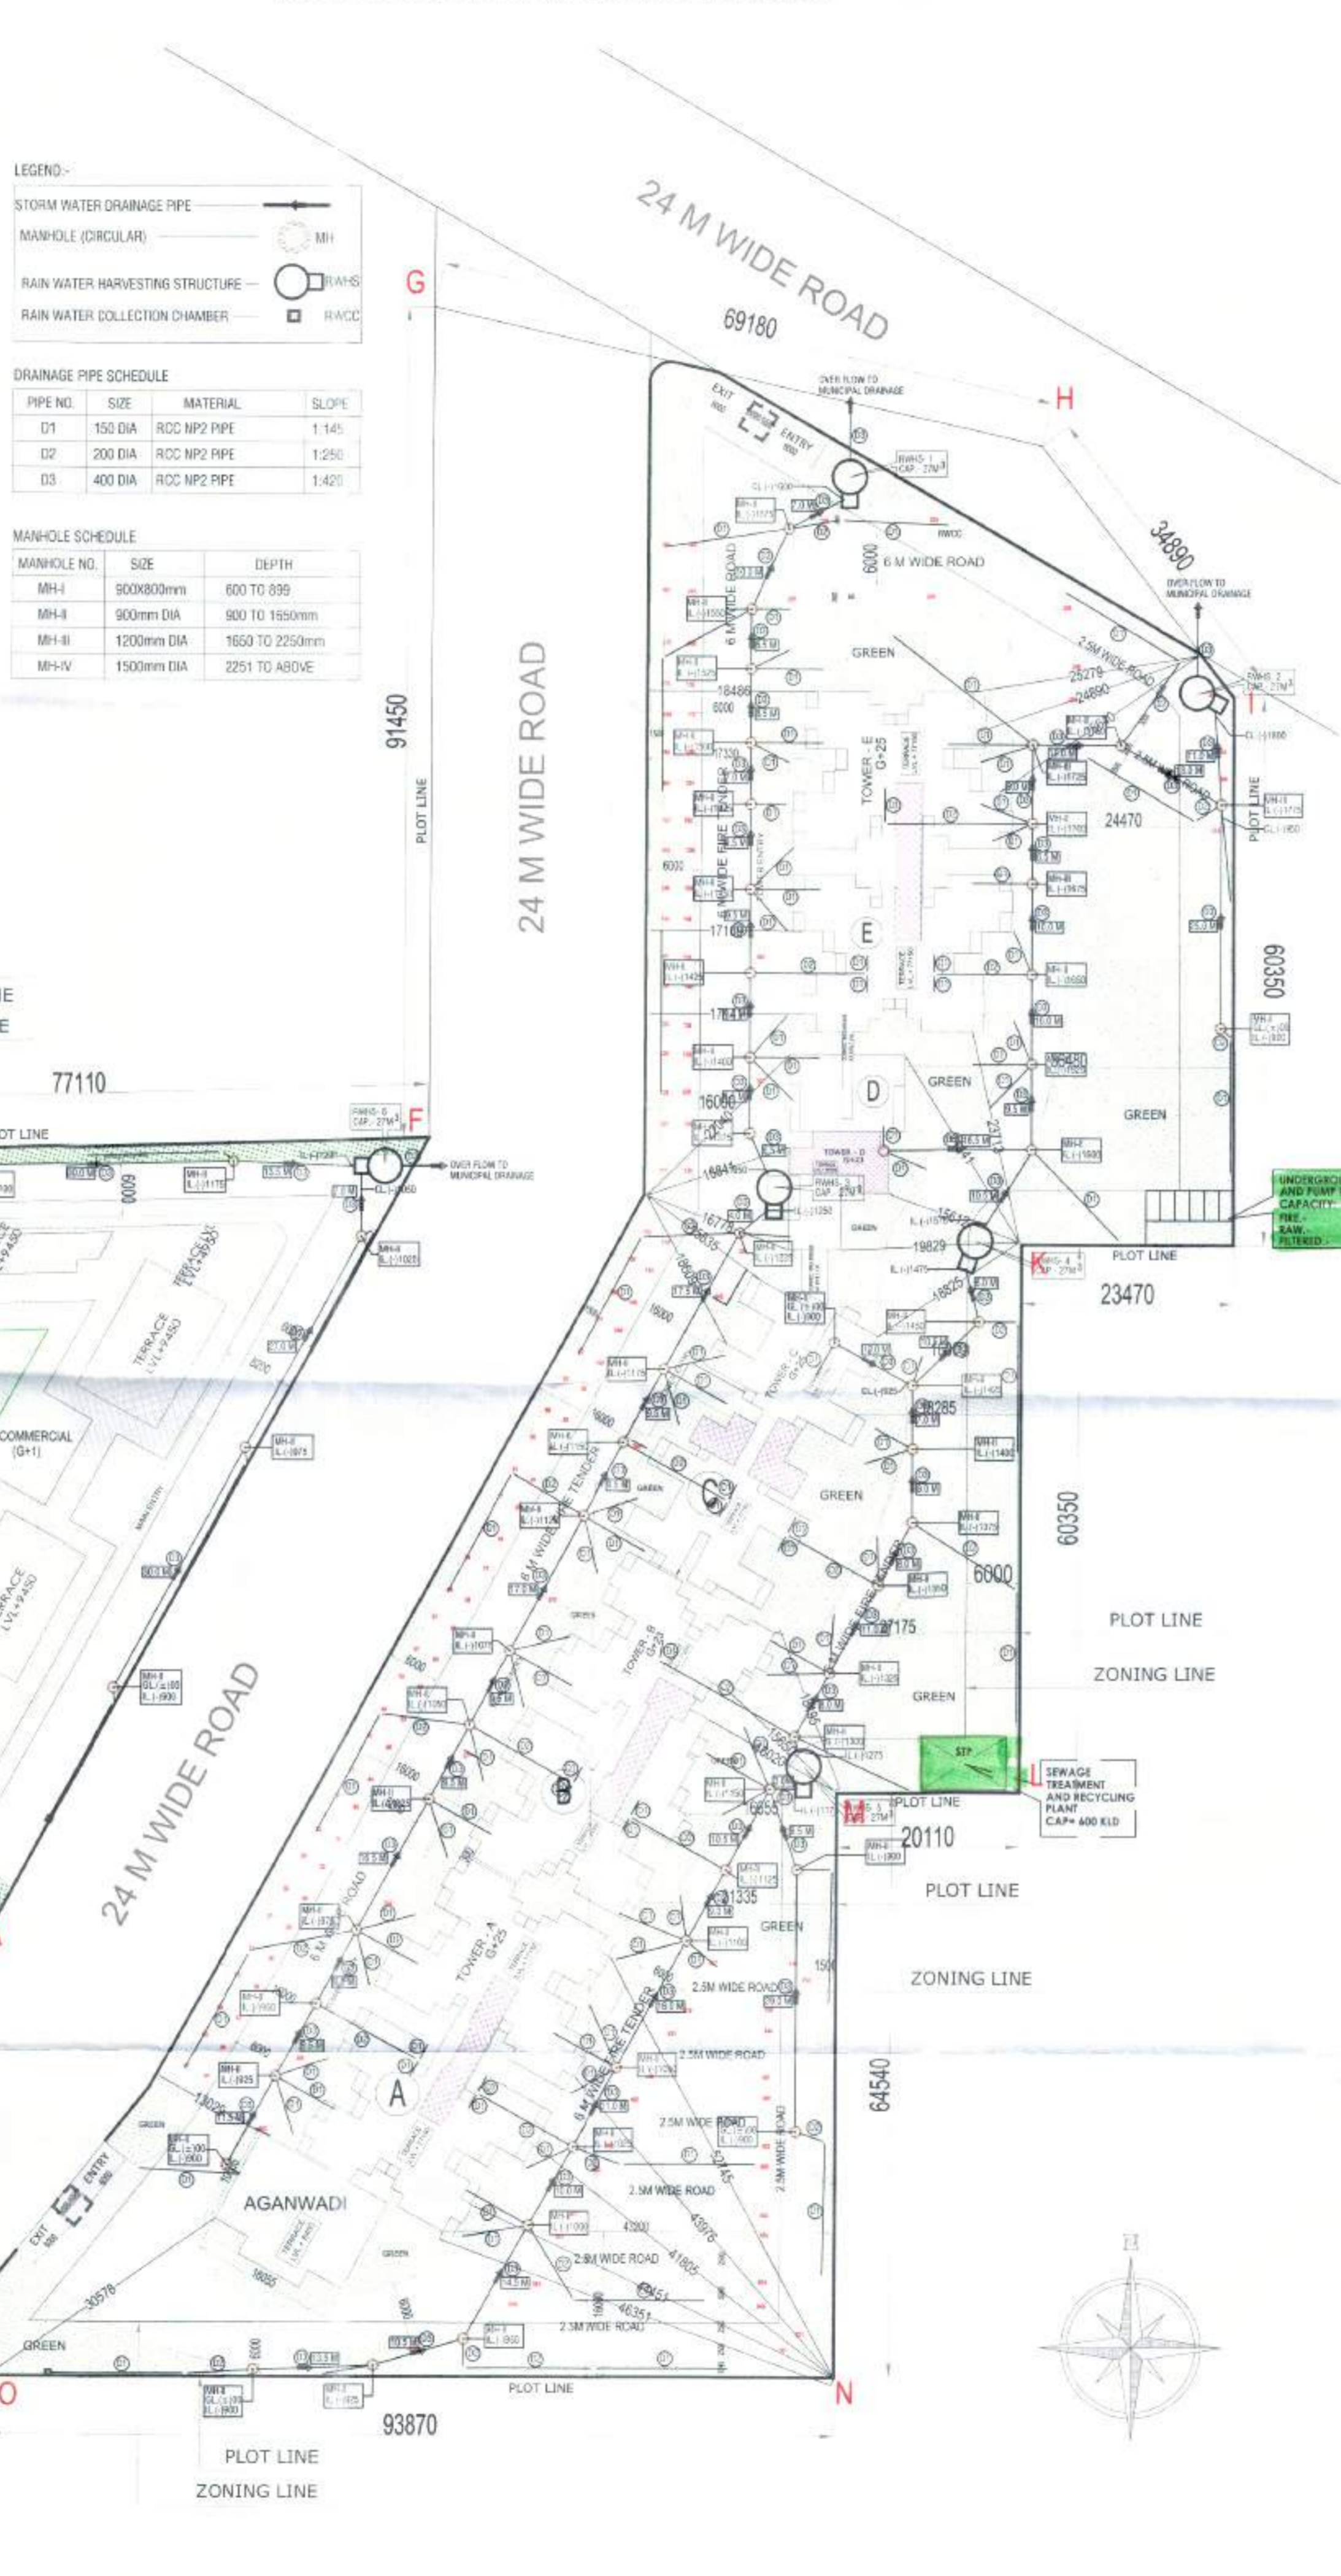

Signature of A.P.P. (Member Secretary)

Signature of S.P. (Member Secretary)

Signature of C.P. (Member Secretary)

Signature of B.P. (Member Secretary)

Signature of J.P. (Member Secretary)

Signature of P.P. (Member Secretary)

Signature of A.P. (Member Secretary)

Rajesh Dutt (JD/10)

31/1/2020

O/o Directorate Fire Service

PROJECT TITLE
 Approval of Building Plan of Affordable Group Housing colony measuring 5.9125 acres (License no. dated) in Revenue Estate of village Naurangpur, Sector 79, Gurgaon. Being developed by Signature Global (India) Pvt. Ltd.

MEP CONSULTANTS
 KRIM ENGINEERING SERVICES PRIVATE LIMITED
 B-140, PROTECTORAL ESTATE ENCLAVE
 NEER SARAI, ANAPRA ROAD, NEER DELHI 110085 INDIA
 PHONE: +91-11-4102 7265 | +91-11-4102 7286 | +91-11-4733 7231
 E-MAIL: krimmep@gmail.com, mail@krimmep.com



STRUCTURE CONSULTANTS
 OPTIMUM DESIGN Pvt. Ltd.
 CONSULTING ENGINEERS
 An ISO 9001:2008 Certified Co.
 B-24, SECTOR-67, NOIDA-201301
 Phone:- 7042333007, 7042333301
 Email:- info@optimumdesign.in
 Website:- www.optimumdesign.in

ARCHITECT'S SIGNATURE: Ar. Varun Dutt
 OWNERS SIGNATURE: Signature of Signature Global (India) Pvt. Ltd.

SUBMISSION DRAWING
 DRAWING TITLE: DRAINAGE LAYOUT PLAN


DATE	DWG. NO.

PARKING CALCULATION PHASE-2	
NO. OF UNITS	= 852
ECS REQUIRED @ 0.5 ECS PER UNIT	= 426
AREA OF SURFACE PARKING	= 9786.860
ECS PROPOSED ON SURFACE @ 23 SQM/ECS	= 426
TOTAL PROPOSED ECS	= 426
ECS	
NO. OF SCOOTERS ON SURFACE	= 1790

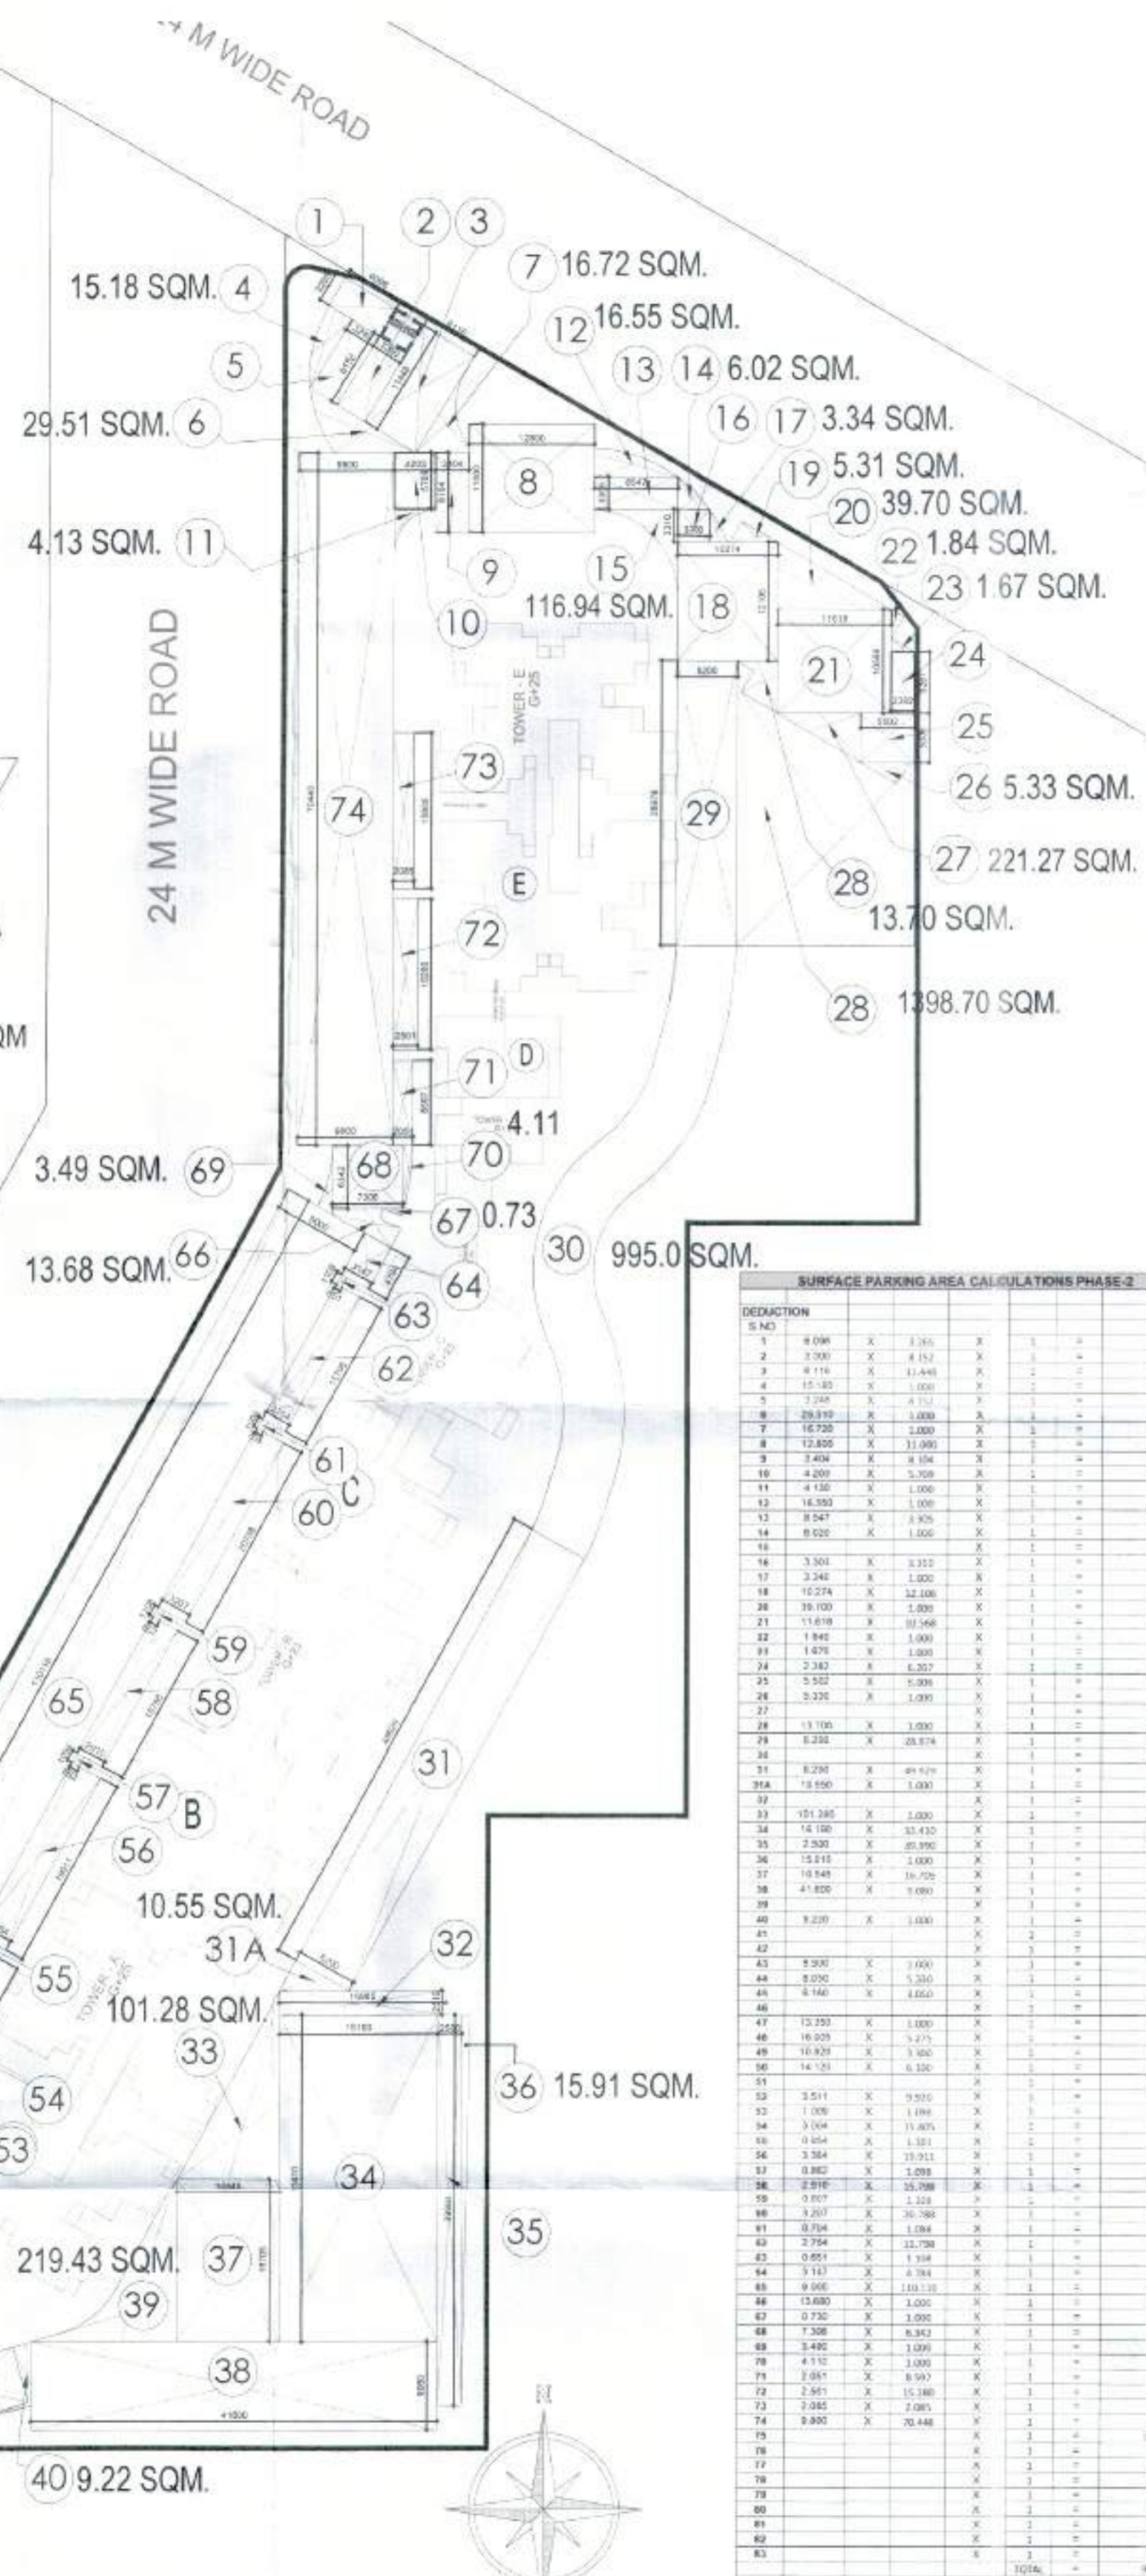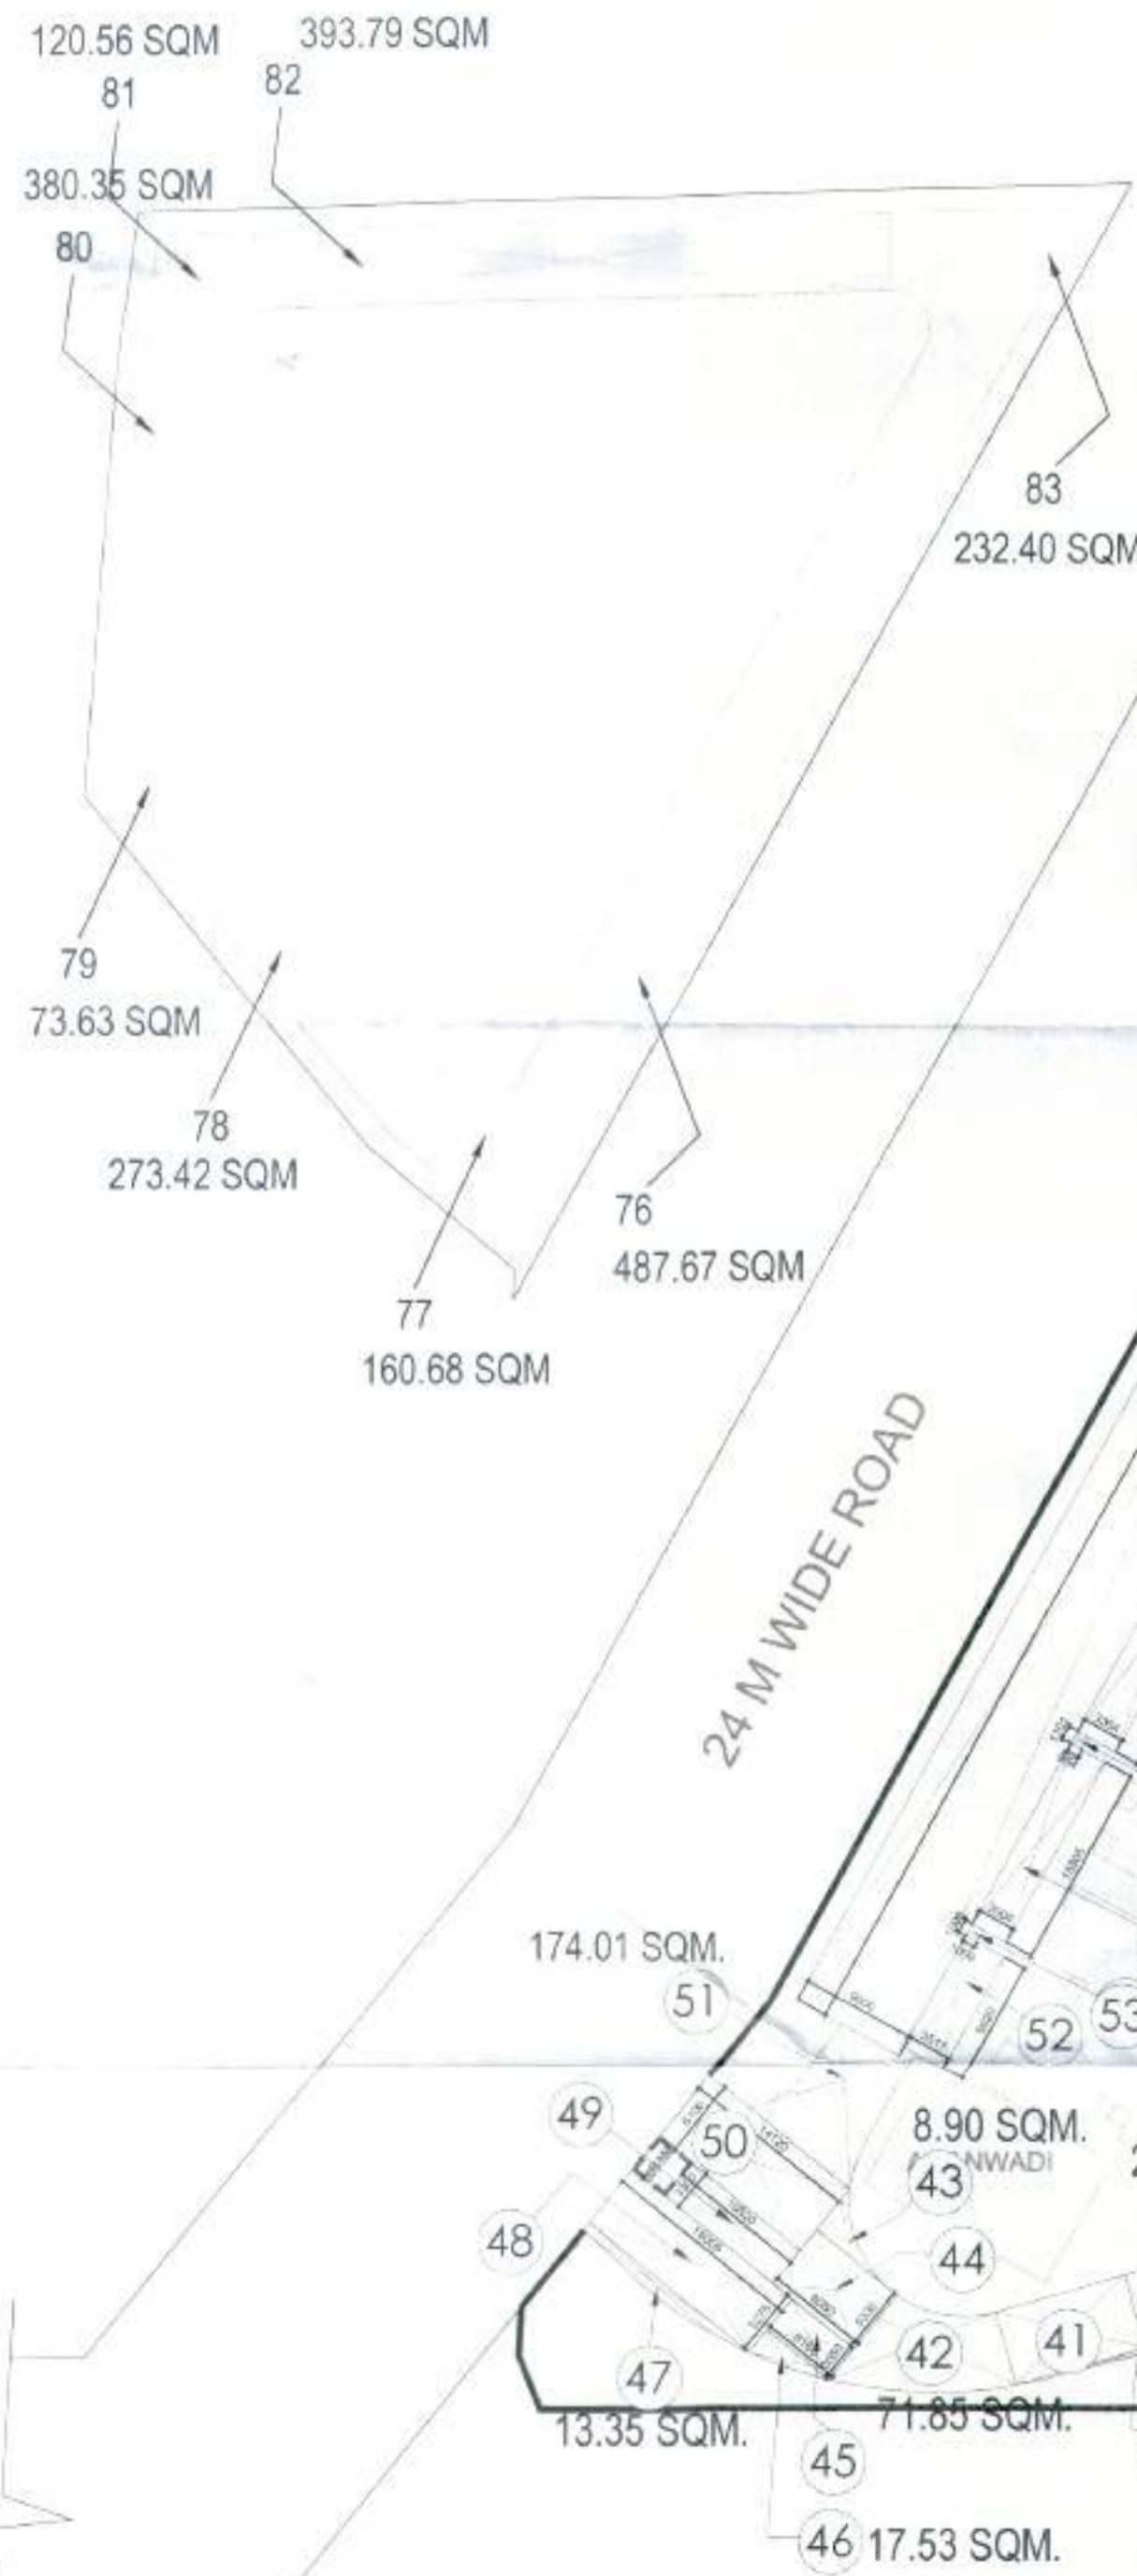

SURFACE PARKING AREA CALCULATIONS PHASE-2				
S.NO	DEDUCTION	AREA	UNIT	TOTAL
1	4.000 X 1.300	5.200	X	5.200
2	1.000 X 1.150	1.150	X	1.150
3	1.100 X 1.100	1.210	X	1.210
4	1.100 X 1.000	1.100	X	1.100
5	1.000 X 1.100	1.100	X	1.100
6	1.000 X 1.000	1.000	X	1.000
7	1.000 X 1.000	1.000	X	1.000
NET SURFACE PARKING AREA		9786.860		
NO. OF ECS @ 23 SQM/ECS		426		

GREEN AREA CALCULATIONS			
1	125.660	X	125.660
2	425.130	X	425.130
3	38.730	X	38.730
4	219.070	X	219.070
5	908.180	X	908.180
6	996.910	X	996.910
7	712.360	X	712.360
8	140.930	X	140.930
9	330.970	X	330.970
10	136.510	X	136.510
11	39.460	X	39.460
12	65.980	X	65.980
13	215.460	X	215.460
14	213.550	X	213.550
15	408.190	X	408.190
TOTAL GREEN AREA			4977.090

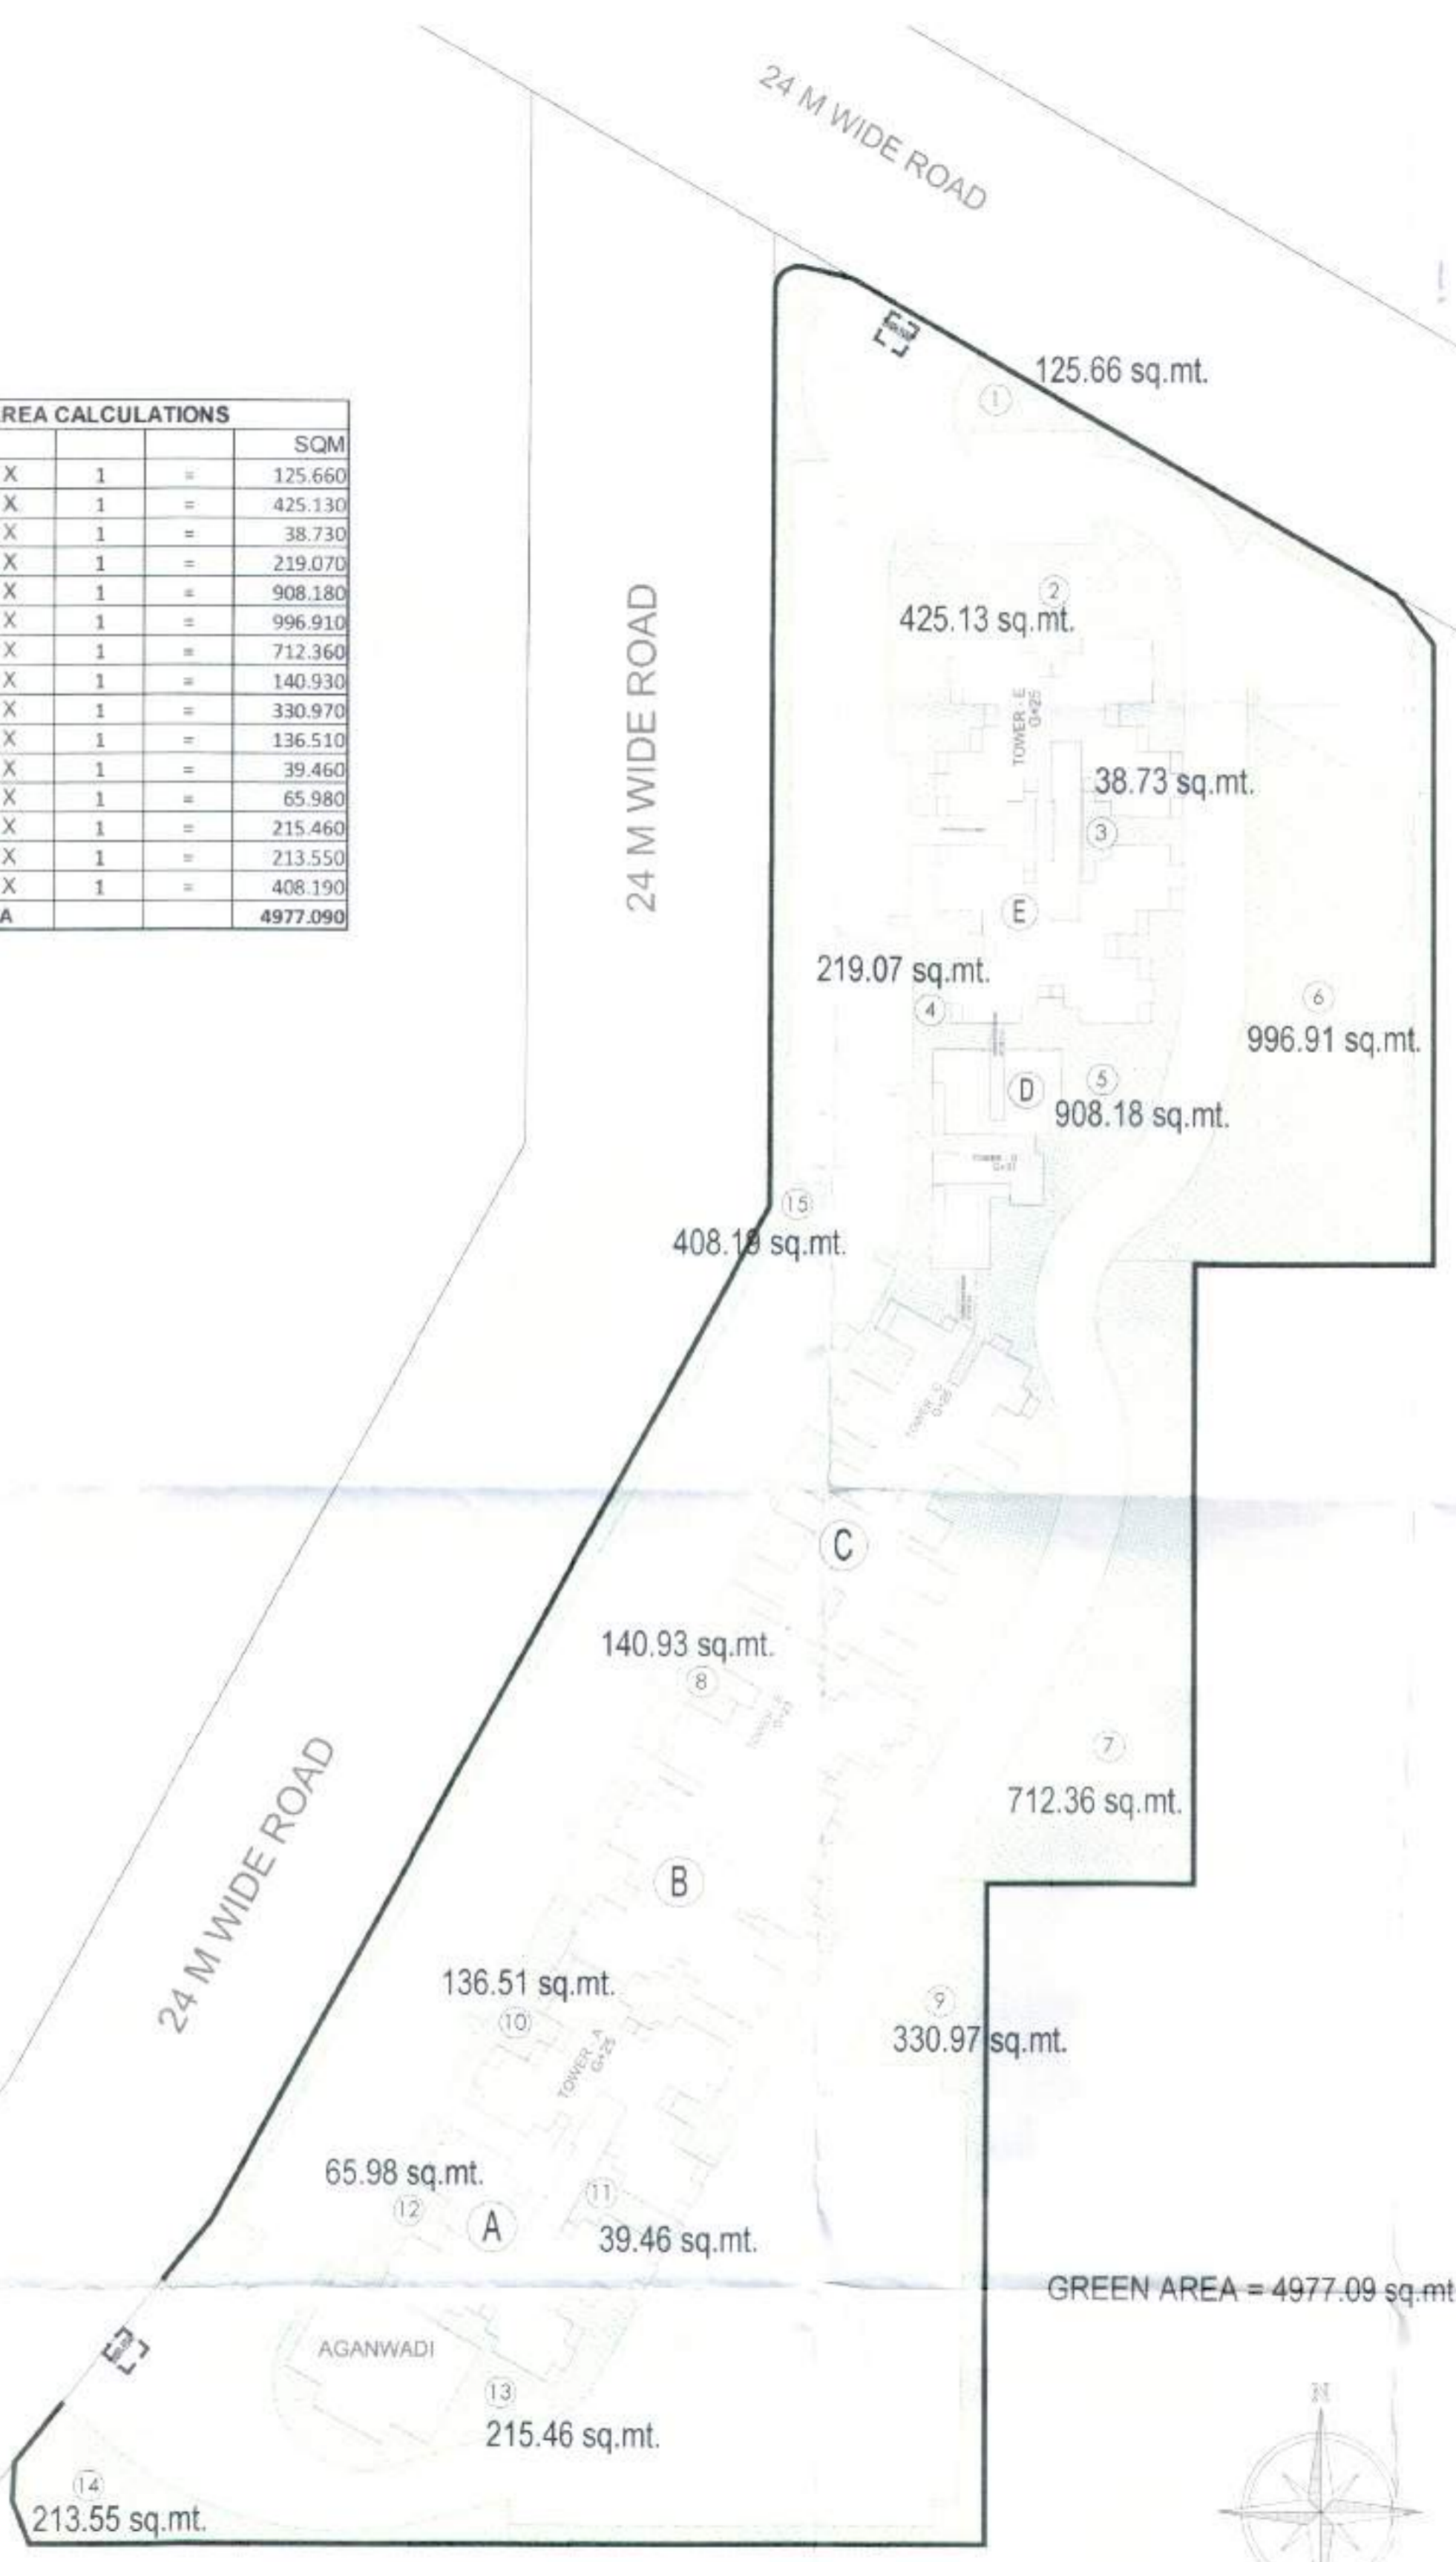

Signature of Rajesh Dutt, J.D.(I.C.)
Signature of Datta Prasad, J.D.(I.C.)

PROJECT TITLE
Approval of Building Plan of Affordable Group Housing colony measuring 5.9125 acres (License no. dated) in Revenue Estate of village Naurangpur, Sector 79, Gurgaon.
Being developed by Signature Global (India) Pvt. Ltd.


MEP CONSULTANTS
KRIM ENGINEERING SERVICES PRIVATE LIMITED
B-140, FREEDOM FIGHTERS ENCLAVE
NEB SANAY GURGA ROAD, NEW DELHI 11008 INDIA
PHONE: +91-11-43312281, +91-11-43312282, +91-11-43312283
EMAIL: info@krim.com, msa@krim.com


STRUCTURE CONSULTANTS
OPTIMUM PVT. LTD.
CORPORATE ENGINEERS
AN ISO 9001:2008 Certified Co.
B-24, SECTOR-67, NOIDA-201301
Phone: -7042333007, 7042333301
Email: -info@optimumdesign.in
Website: -www.optimumdesign.in

ARCHITECT'S SIGNATURE
OWNER'S SIGNATURE
Signature of R.R. Varun Dutt, CA/2011/53051

SUBMISSION DRAWING
DRAWING TITLE
GREEN & PARKING AREA LAYOUT
DATE
SCALE
DEALT
CHECKED

DWG. NO.


 SURV. (C.T.P.)
 Member Survey Member
 SFC BFC BPC
 J.D. PA. ATP
 Rajesh Dutt
 J.D. (12)

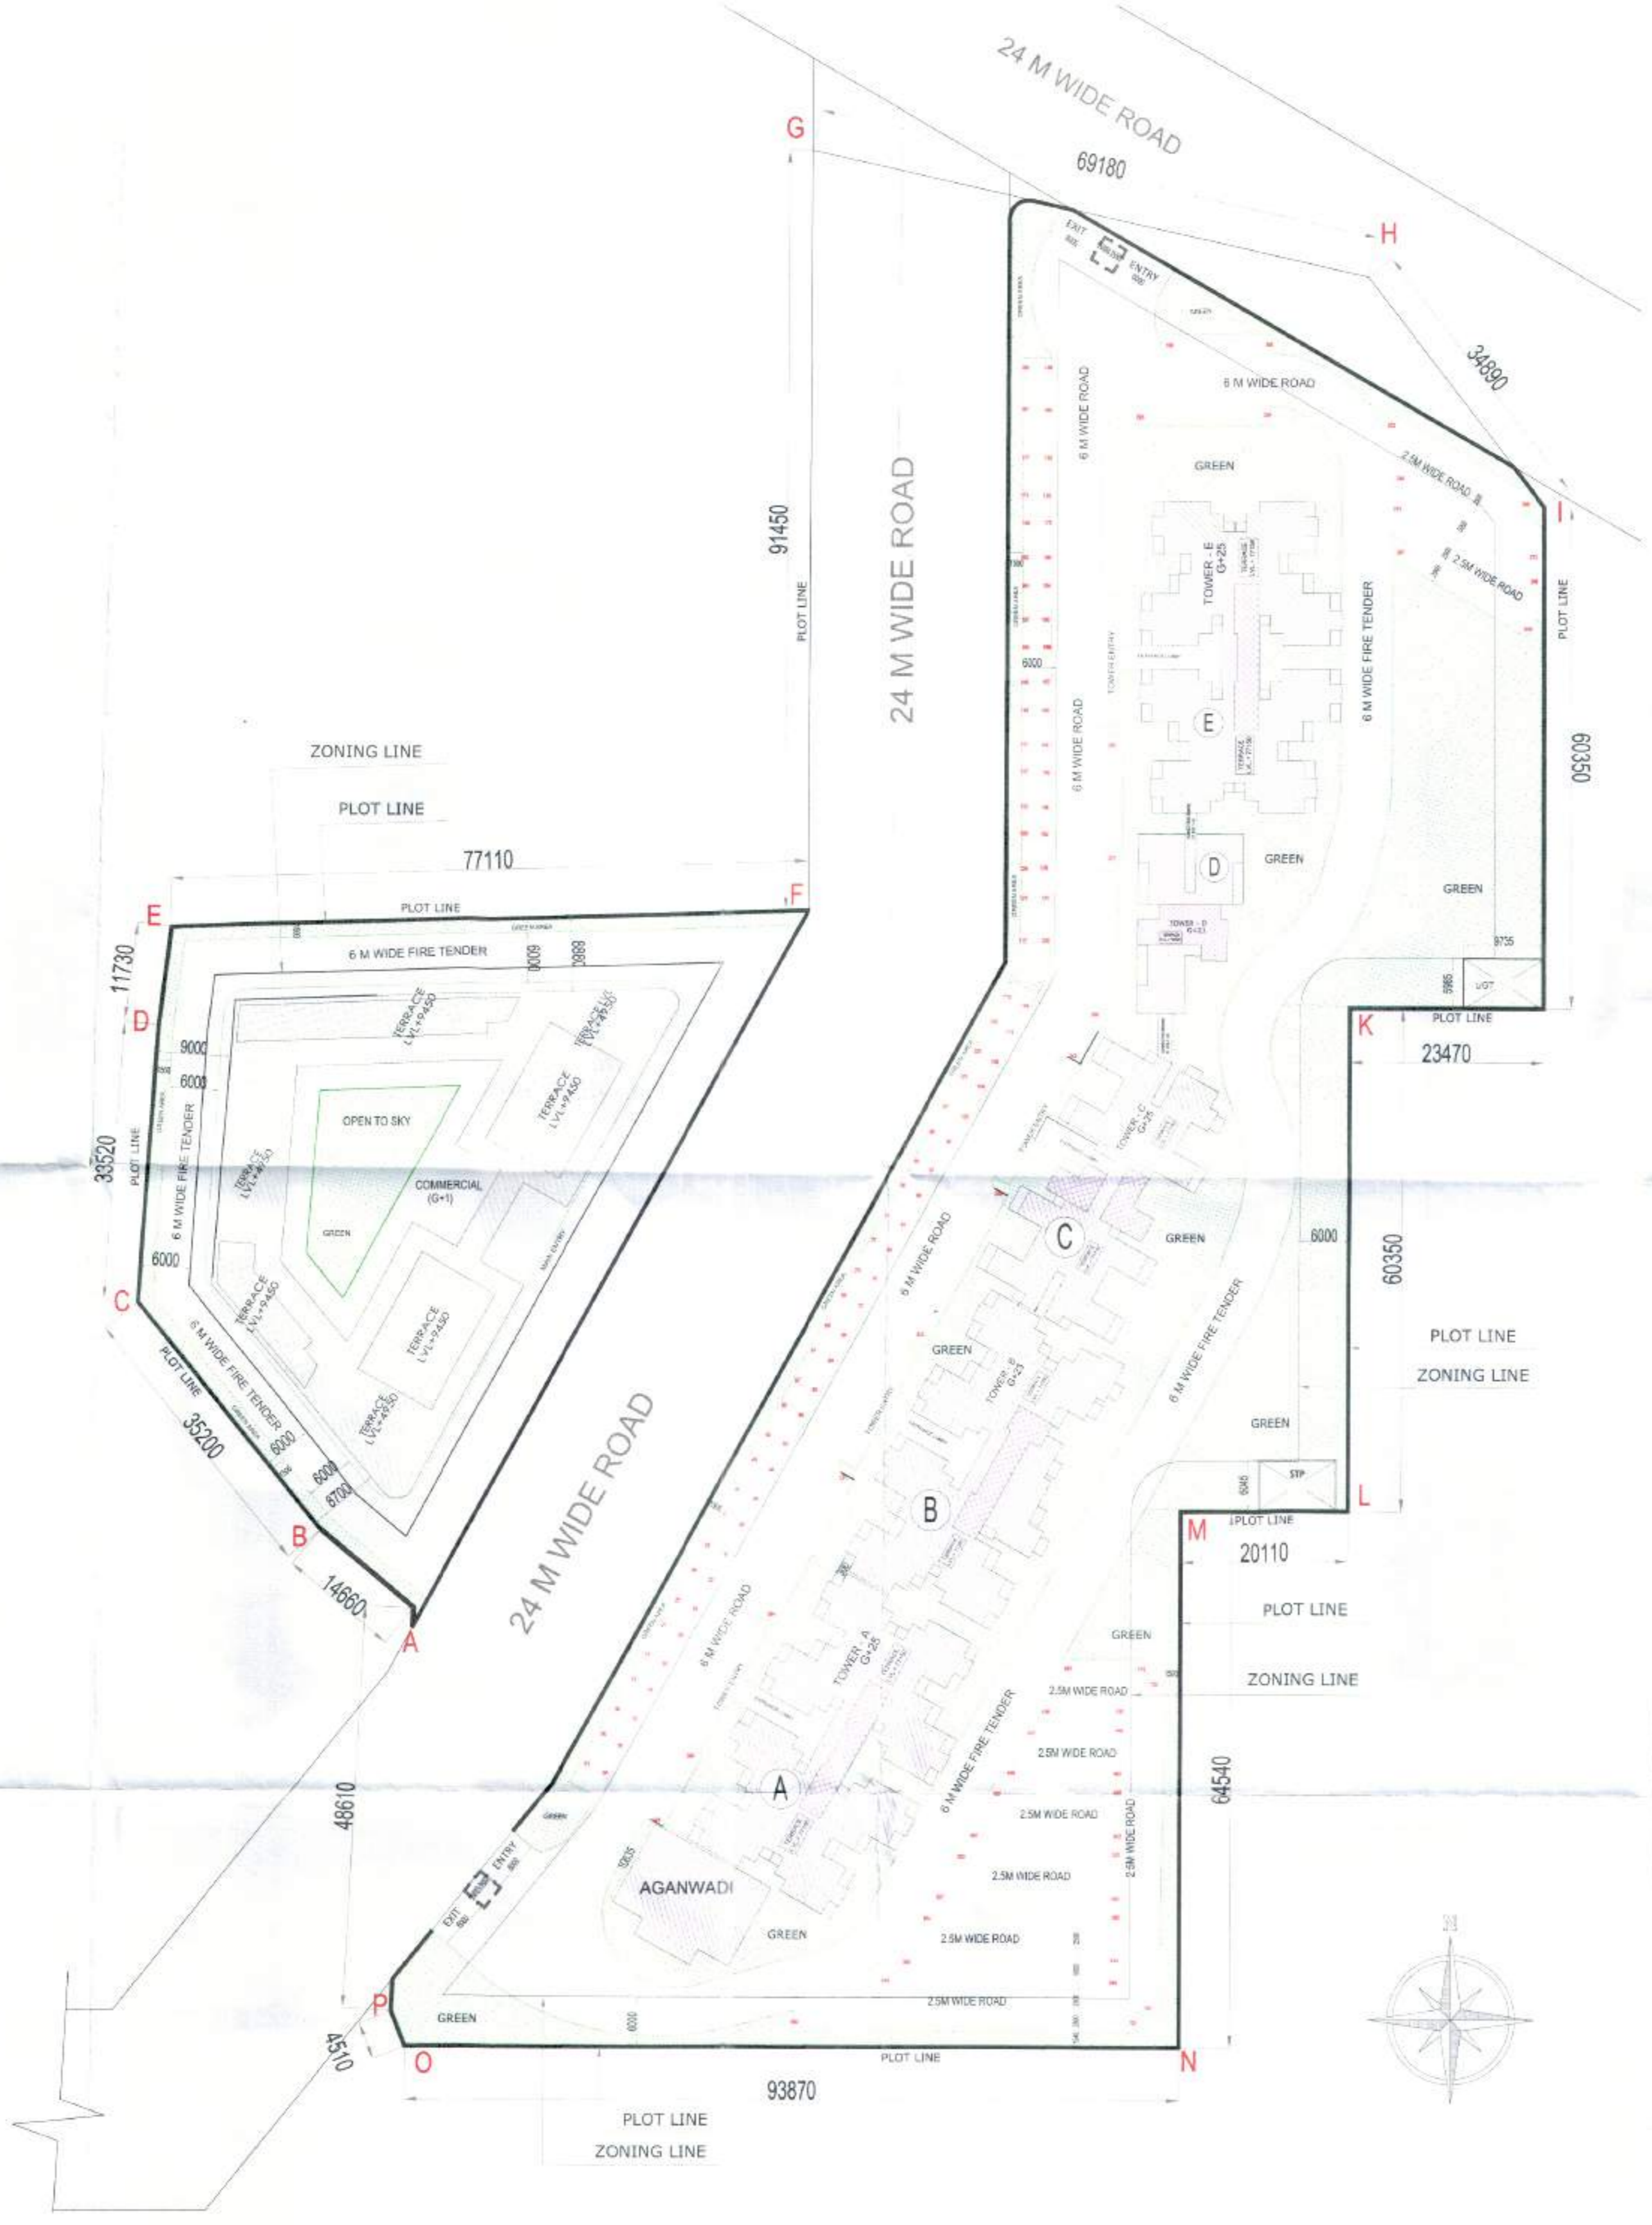

PROJECT TITLE
 Approval of Building Plan of Affordable Group Housing colony measuring 5.9125 acres (License no. _____ dated _____) in Revenue Estate of village Naurangpur, Sector 79, Gurgaon
 Being developed by Signature Global (India) Pvt. Ltd.

MEP CONSULTANTS
 KRIM ENGINEERING SERVICES PRIVATE LIMITED
 B-146 FREEDOM FIGHTERS ENCLAVE
 NEW SARKA, INDRA ROAD, NEW DELHI 110068 INDIA
 PHONE: +91 11-4633 2348, +91 11-4633 2399, +91 11-4633 2201
 E-MAIL: krimeng@rediffmail.com, rediffmail.com

STRUCTURE CONSULTANTS

 OPTIMUM DESIGN CONSULTING ENGINEERS
 AN ISO 9001:2008 CERTIFIED CO.
 B-24, SECTOR-67, NOIDA-201301
 Phone: +91-7042333307, 7042333301
 Email: info@optimumdesign.in
 Website: www.optimumdesign.in

ARCHITECT'S SIGNATURE: *Varun Dutt*
 OWNER'S SIGNATURE: 
 AR. VARUN DUTT
 CA/2011/53051

SUBMISSION DRAWING
 DRAWING TITLE: PARKING LAYOUT

DATE	DWG. NO.
SCALE	
DEALT	
CHECKED	


 S.P.P. (S.P.P.) (S.P.P.) (S.P.P.)
 Member Secretary Member Chairman
 B.P.C. B.P.C. B.P.C.
 Rajesh Dutt
 JD(HQ)
 Deputy Director (T)
 Old District Office

LEGEND:-


WATER SEWERAGE PIPE 
 MANHOLE (CIRCULAR)  MH
 MANHOLE (RECTANGULAR)  MH

SEWERAGE PIPE SCHEDULE

PIPE NO	SIZE	MATERIAL	SLOPE
S1	200 DIA	STONE WARE PIPE	1:1.45
S2	250 DIA	STONE WARE PIPE	1:1.95

MANHOLE SCHEDULE

MANHOLE NO.	SIZE	DEPTH
MH-I	900X800mm	600 TO 899
MH-II	900mm DIA	900 TO 1650mm
MH-III	1200mm DIA	1650 TO 2250mm
MH-IV	1500mm DIA	2251 TO ABOVE

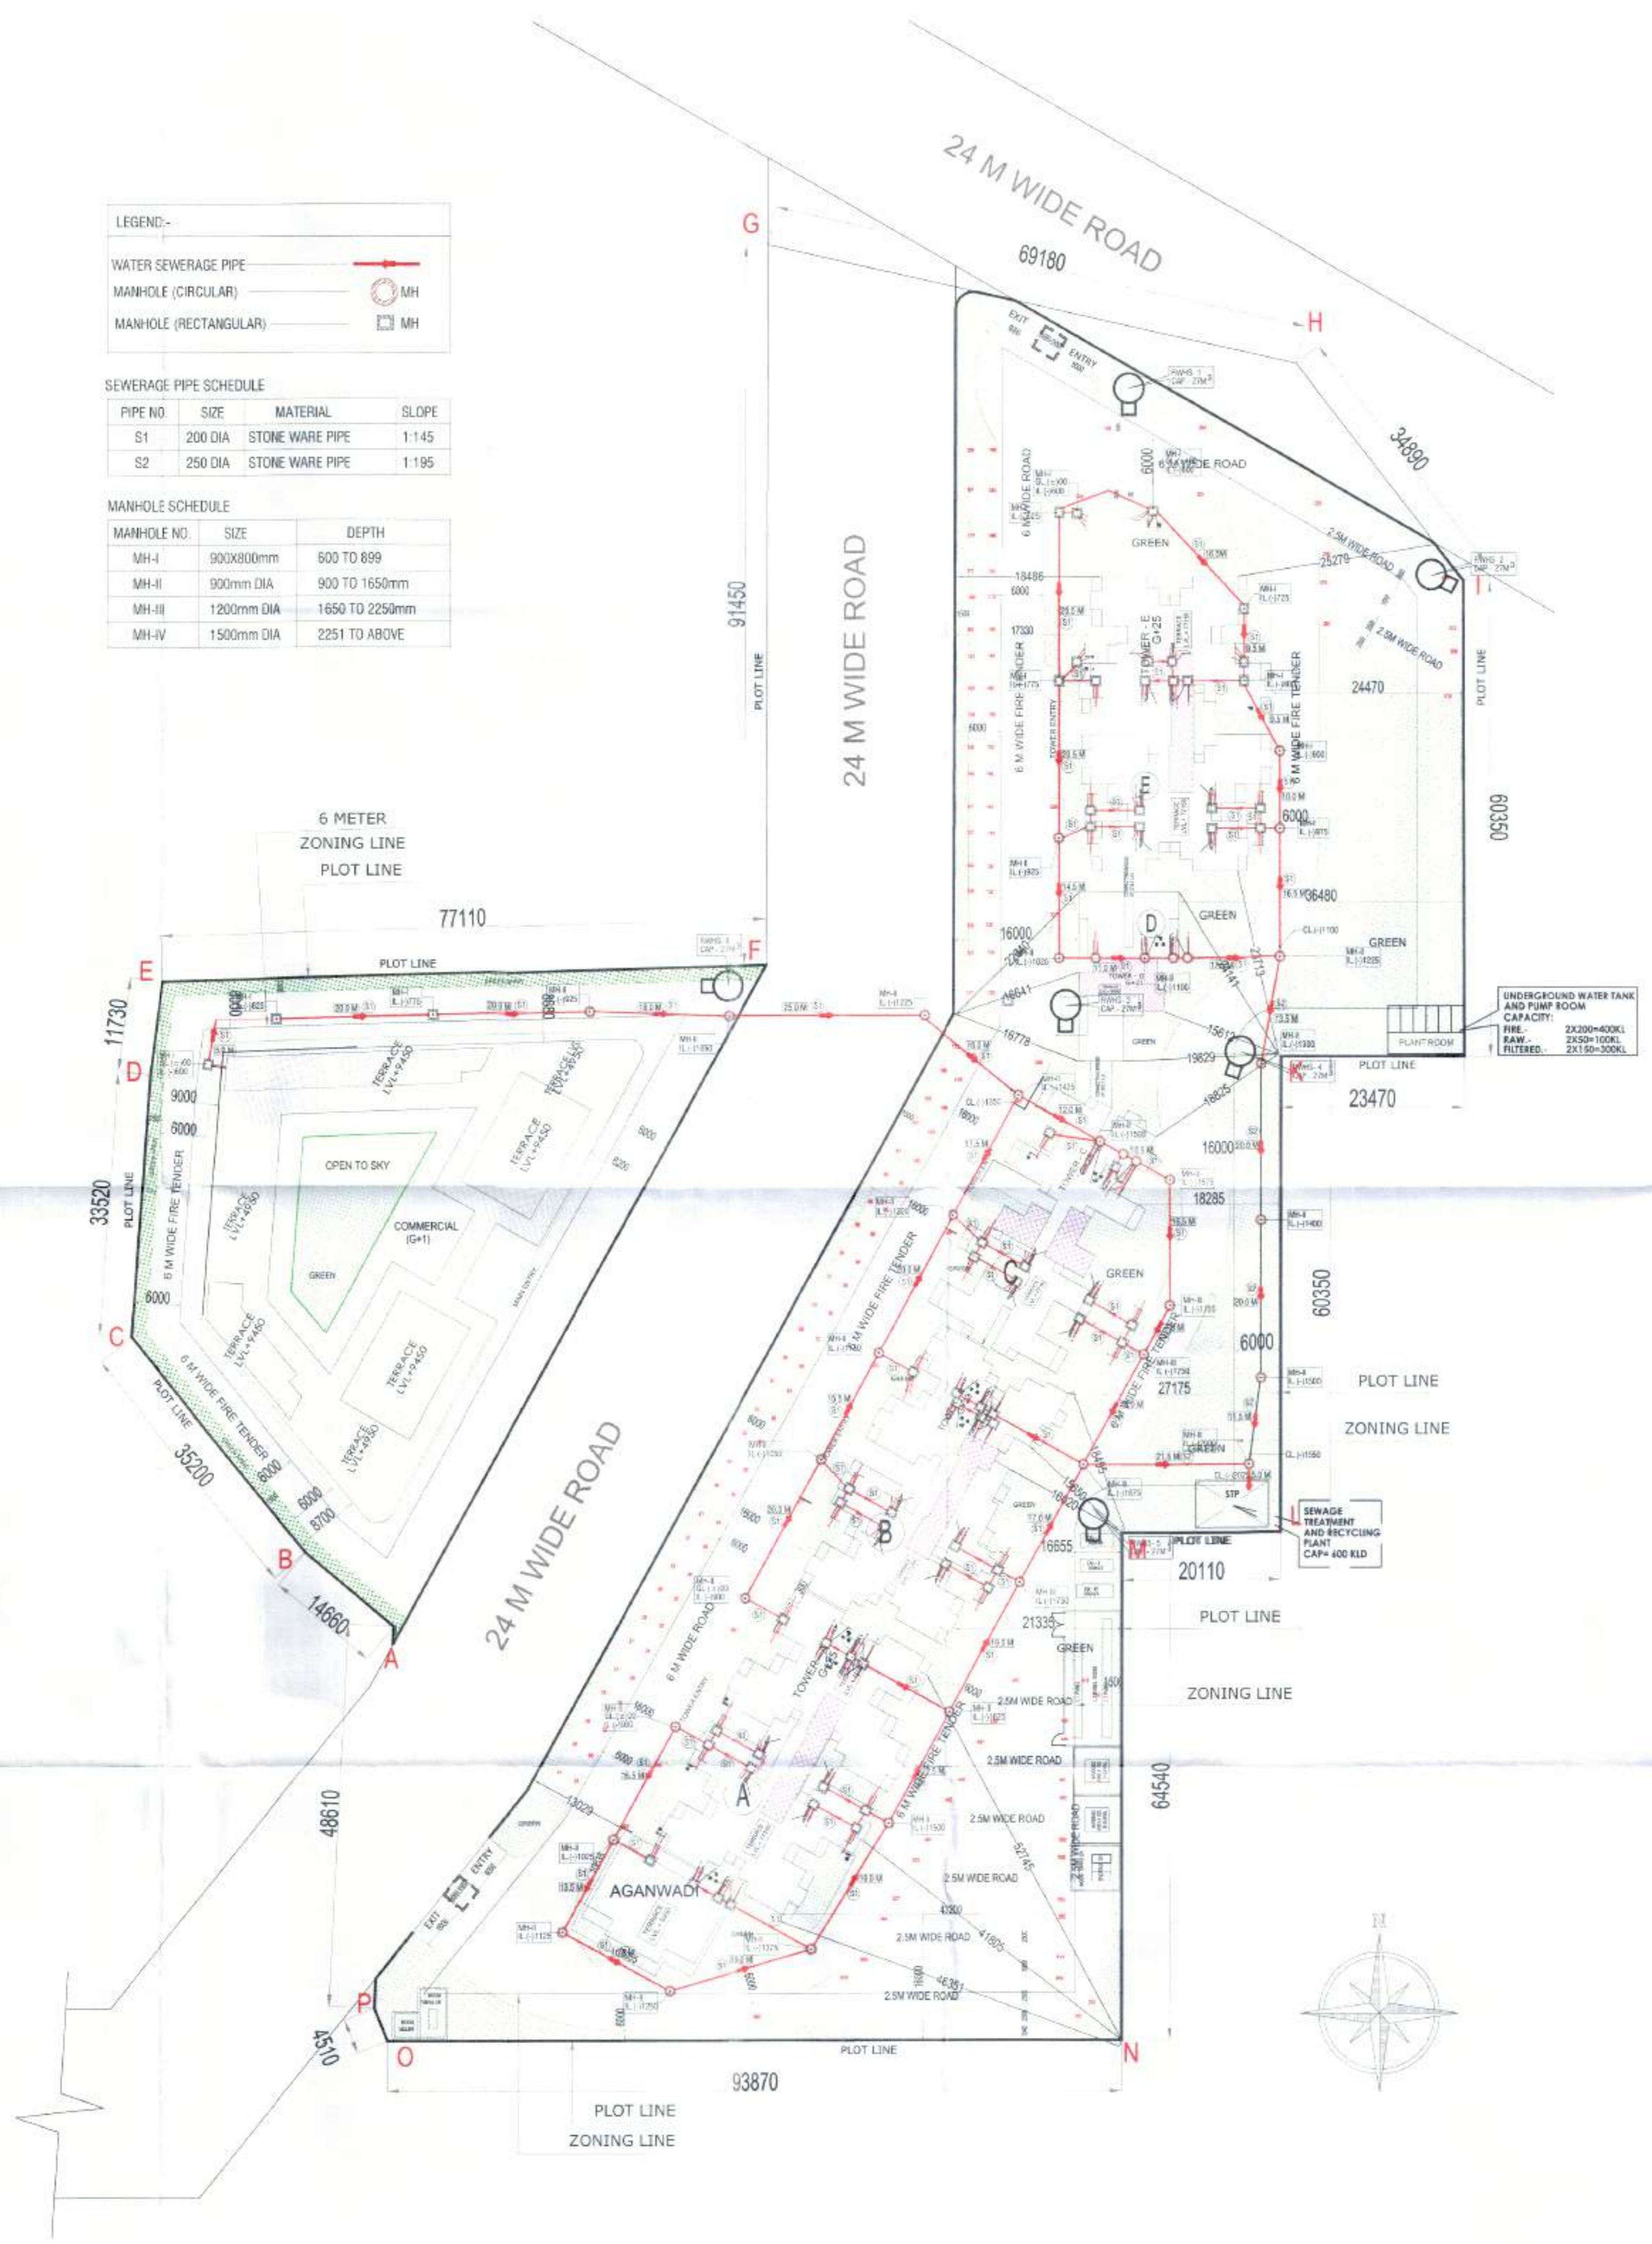

PROJECT TITLE

Approval of Building Plan of Affordable Group Housing colony measuring 5.9125 acres (License no. _____ dated _____) in Revenue Estate of village Naurangpur, Sector 79, Gurgaon.

Being developed by Signature Global (India) Pvt. Ltd.

MEP CONSULTANTS

KIRM ENGINEERING SERVICES PRIVATE LIMITED
 B-145, FREEDOM FIGHTERS ENCLAVE,
 NEB SARAI (GNDU) ROAD, NEW DELHI-110002 INDIA
 PHONE: +91-11-4353-7066, +91-11-4353-7266, +91-11-4353-7271
 E-MAIL: info@kirmesign.com, www.kirmesign.com

STRUCTURE CONSULTANTS

OPTIMUM DESIGN Pvt. Ltd.
 CONSULTING ENGINEERS
 AN ISO 9001:2008 Certified Co.
 B-24, SECTOR-67, NOIDA-201301
 Phone:- 7042333007, 7042333001
 Email:- info@optimumdesign.in
 Website:- www.optimumdesign.in

ARCHITECT'S SIGNATURE: 
 OWNERS SIGNATURE: 
 SUBMISSION DRAWING

DRAWING TITLE

SEWERAGE LAYOUT PLAN


DATE	DWG. NO.
SCALE	
DEALT	
CHECKED	

DU CALCULATION

FLOOR	CLUSTER B	CLUSTER A	CLUSTER C	CLUSTER D	CLUSTER E
NO. OF BLOCKS	1	1	1	1	1
FLOORS	2	7	7	7	7
GROUND FLR	8	8	8	8	8
1st FLR	8	8	8	8	8
2nd FLR	8	8	8	8	8
3rd FLR	8	8	8	8	8
4th FLR	8	8	8	8	8
5th FLR	8	8	8	8	8
6th FLR	8	8	8	8	8
7th FLR	8	8	8	8	8
8th FLR	8	8	8	8	8
9th FLR	8	8	8	8	8
10th FLR	8	8	8	8	8
11th FLR	8	8	8	8	8
12th FLR	8	8	8	8	8
13th FLR	8	8	8	8	8
14th FLR	8	8	8	8	8
15th FLR	8	8	8	8	8
16th FLR	8	8	8	8	8
17th FLR	8	8	8	8	8
18th FLR	8	8	8	8	8
19th FLR	8	8	8	8	8
20th FLR	8	8	8	8	8
21st FLR	8	8	8	8	8
22nd FLR	8	8	8	8	8
23rd FLR	8	8	8	8	8
24th FLR	8	8	8	8	8
25th FLR	8	8	8	8	8
TOTAL DUS	852	207	167	207	207
TOTAL NOS.	852	167	207	207	207

Total built-up area of the project

Attribute	Area in Sqm.
FAR Residential	52319.625
FAR Commercial	1697.91
Community Hall	197.090
Anganwadi	185.75
Murtries	476.585
Machine/Water Tank	476.585
STP + UGT	465.00
Stilt (Tower-D)	44.965
Total built-up area	55863.51

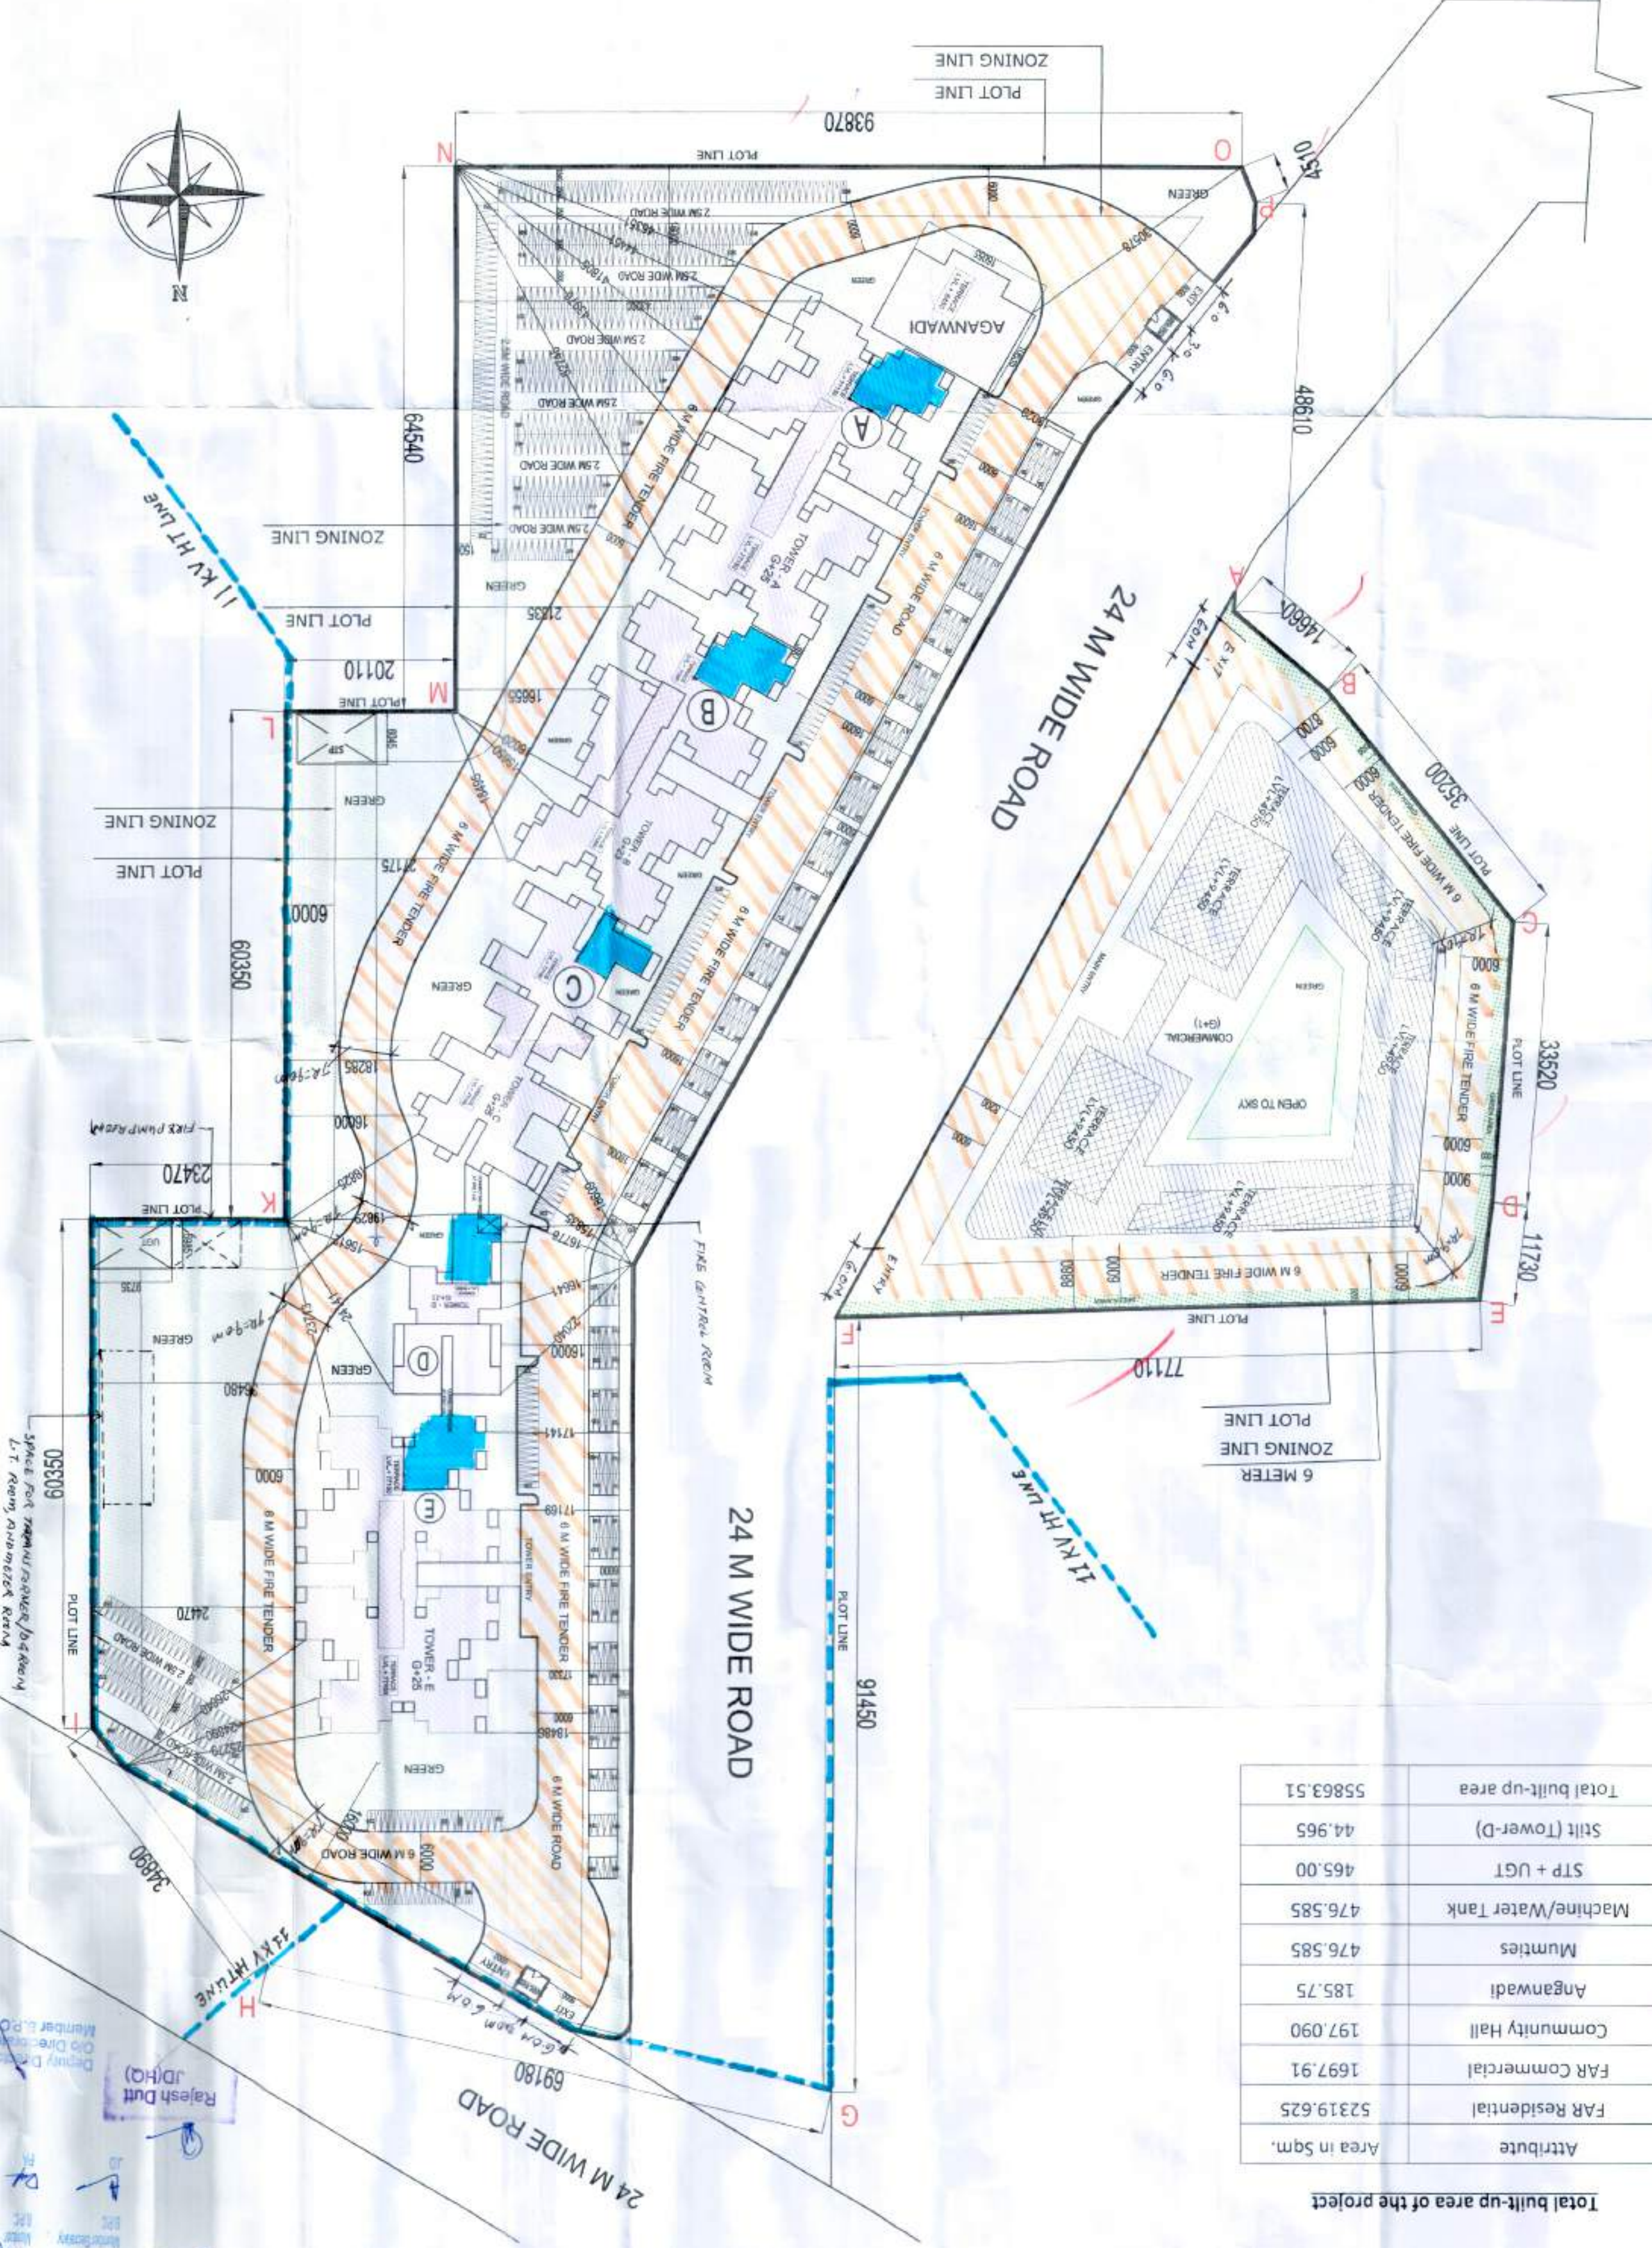

FAR (PROPOSED)

BUILDING BLOCKS	CLUSTER A	CLUSTER B	CLUSTER C	CLUSTER D	CLUSTER E
TOTAL NO. OF BLOCKS	1	1	1	1	1
TOTAL NO. OF FLOORS	G+25	G+25	G+25	G+25	G+25
GROUND	597.067	527.340	373.728	179.273	597.067
1st FLR	555.124	487.670	333.328	133.743	555.124
2nd FLR	555.124	487.670	333.328	133.743	555.124
3rd FLR	555.124	487.670	333.328	133.743	555.124
4th FLR	555.124	487.670	333.328	133.743	555.124
5th FLR	555.124	487.670	333.328	133.743	555.124
6th FLR	555.124	487.670	333.328	133.743	555.124
7th FLR	555.124	487.670	333.328	133.743	555.124
8th FLR	555.124	487.670	333.328	133.743	555.124
9th FLR	555.124	487.670	333.328	133.743	555.124
10th FLR	555.124	487.670	333.328	133.743	555.124
11th FLR	555.124	487.670	333.328	133.743	555.124
12th FLR	555.124	487.670	333.328	133.743	555.124
13th FLR	555.124	487.670	333.328	133.743	555.124
14th FLR	555.124	487.670	333.328	133.743	555.124
15th FLR	555.124	487.670	333.328	133.743	555.124
16th FLR	555.124	487.670	333.328	133.743	555.124
17th FLR	555.124	487.670	333.328	133.743	555.124
18th FLR	555.124	487.670	333.328	133.743	555.124
19th FLR	555.124	487.670	333.328	133.743	555.124
20th FLR	555.124	487.670	333.328	133.743	555.124
21st FLR	555.124	487.670	333.328	133.743	555.124
22nd FLR	555.124	487.670	333.328	133.743	555.124
23rd FLR	555.124	487.670	333.328	133.743	555.124
24th FLR	555.124	487.670	333.328	133.743	555.124
25th FLR	555.124	487.670	333.328	133.743	555.124
TOTAL AREA / BLOCK	14456.267	11735.050	8688.028	2983.976	14456.267
TOTAL FAR	52319.59	8688.03	2983.976	14456.27	52319.59

AREA SUMMARY

DESCRIPTION	AREA IN ACRES (40468 SQM)	PERCENTAGE	PERMITTED FAR	PROPOSED FAR	PERMISSIBLE FAR
TOTAL PLOT AREA	5.9125			23926.85	23926.85
PERMISSIBLE GROUND COVERAGE @ 50% OF PLOT AREA		17.54%		4197.908	4197.908
PERMISSIBLE FAR FOR HOUSING @ 225%		225%		51682.002	51682.002
EXTRA 3% SWM AREA OF TOTAL		3%		689.093	689.093
NET PERMISSIBLE RESIDENTIAL FAR		228.00%		52371.095	52371.095
PROPOSED TOTAL RESIDENTIAL FAR		227.78%		52319.625	52319.625
PERMISSIBLE FAR FOR COMMERCIAL @ 175%		175%		1674.87967	1674.87967
EXTRA 3% SWM AREA OF TOTAL		3%		28.7122338	28.7122338
NET PERMISSIBLE COMMERCIAL FAR		178%		1703.592	1703.592
PROPOSED COMMERCIAL FAR		177.41%		1697.91	1697.91
PERMISSIBLE FAR FOR COMMERCIAL @ 750 TO 900 PPA				4257	4257
PERMISSIBLE DENSITY				5108	5108
MINIMUM				852	852
PERMISSIBLE DENSITY				900 PPA	900 PPA
MAXIMUM				1022	1022
DENSITY (PROPOSED)				4260	4260
DUS (PROPOSED)				852	852
PROPOSED TOTAL DUS				852	852
PERMISSIBLE GREEN @ 15%		15%		3589.03	3589.03
PROPOSED TOTAL GREEN		20.80%		4977.09	4977.09
PROVIDED COMMUNITY HALL				197.090	197.090
PROVIDED COMMUNITY HALL				185.750	185.750

INVENTORY OF UNITS

UNIT TYPE	NO. OF UNITS	TOTAL NOS.
1 BHK	37123	37123
1.5 BHK	33083	33083
2 BHK	59316	59316
3 BHK	59316	59316
TOTAL	135838	135838

PROJECT TITLE: Approval of Building Plan of Affordable Group Housing colony measuring 5.9125 acres (License no. dated) in Sector 79, Gurgaon. Being developed by Signature Global (India) Pvt. Ltd.

MP CONSULTANTS: M/S. REGIONAL ENGINEERING SERVICES PRIVATE LIMITED

STRUCTURE CONSULTANTS: DEPTUM PVT. LTD.

ARCHITECT'S SIGNATURE: V. Srinivas Reddy

OWNERS SIGNATURE: Signature Global (India) Pvt. Ltd.

DATE: 20/07/2024

DWG. NO: 100

SITE LAYOUT & AREA DETAILS

