

Note :-

1. BUILDING HAS AUTOMATIC SPRINKLER SYSTEM WHEREVER REQUIRED BY NBC.

LEGEND :-

Checked for E.H. (Internal) Services only subject to comments given in forwarding letter  
 Superintending Engineer  
 P.S. V. G. Gurugran

Project:  
 REVISED BUILDING PLAN UNDER TRANSIT ORIENTED DEVELOPMENT (TOD) POLICY DATED 09.02.2016 FOR COMMERCIAL COMPLEX AREA MEASURING 1.334 ACRES FALLING IN THE RESIDENTIAL PLOTTED COLONY AREA MEASURING 100.000 ACRES IN SECTOR-48 & 49, GURUGRAM MANESAR URBAN COMPLEX BEING DEVELOPED BY SS GROUP PVT. LTD. & OTHERS.



RSMS ARCHITECTS PVT. LTD.  
 69, Nara Niwas Bhawani Kunj (Behind D2), Vasant Kunj, New Delhi-110070.  
 Tel.: 011-26898616, 26898617  
 www.rsms-arch.com

OWNER'S SEAL & SIGNATURE  
 For SS GROUP PVT. LTD.  
 Authorized Signatory

ARCHITECT'S SEAL & SIGNATURE  
 ARCH. RAKESH VASUDEVA  
 MCA REG. NO. CA/94/17500  
 J-59, G.F.L. SEC-24, FBD.

JULY-2019. Scale : 1:300

Drawing Title:-


SITE PLAN (FIRE & STORM WATER SCHEME)

Drawing No:-

ST-02

Sr.No:- 2



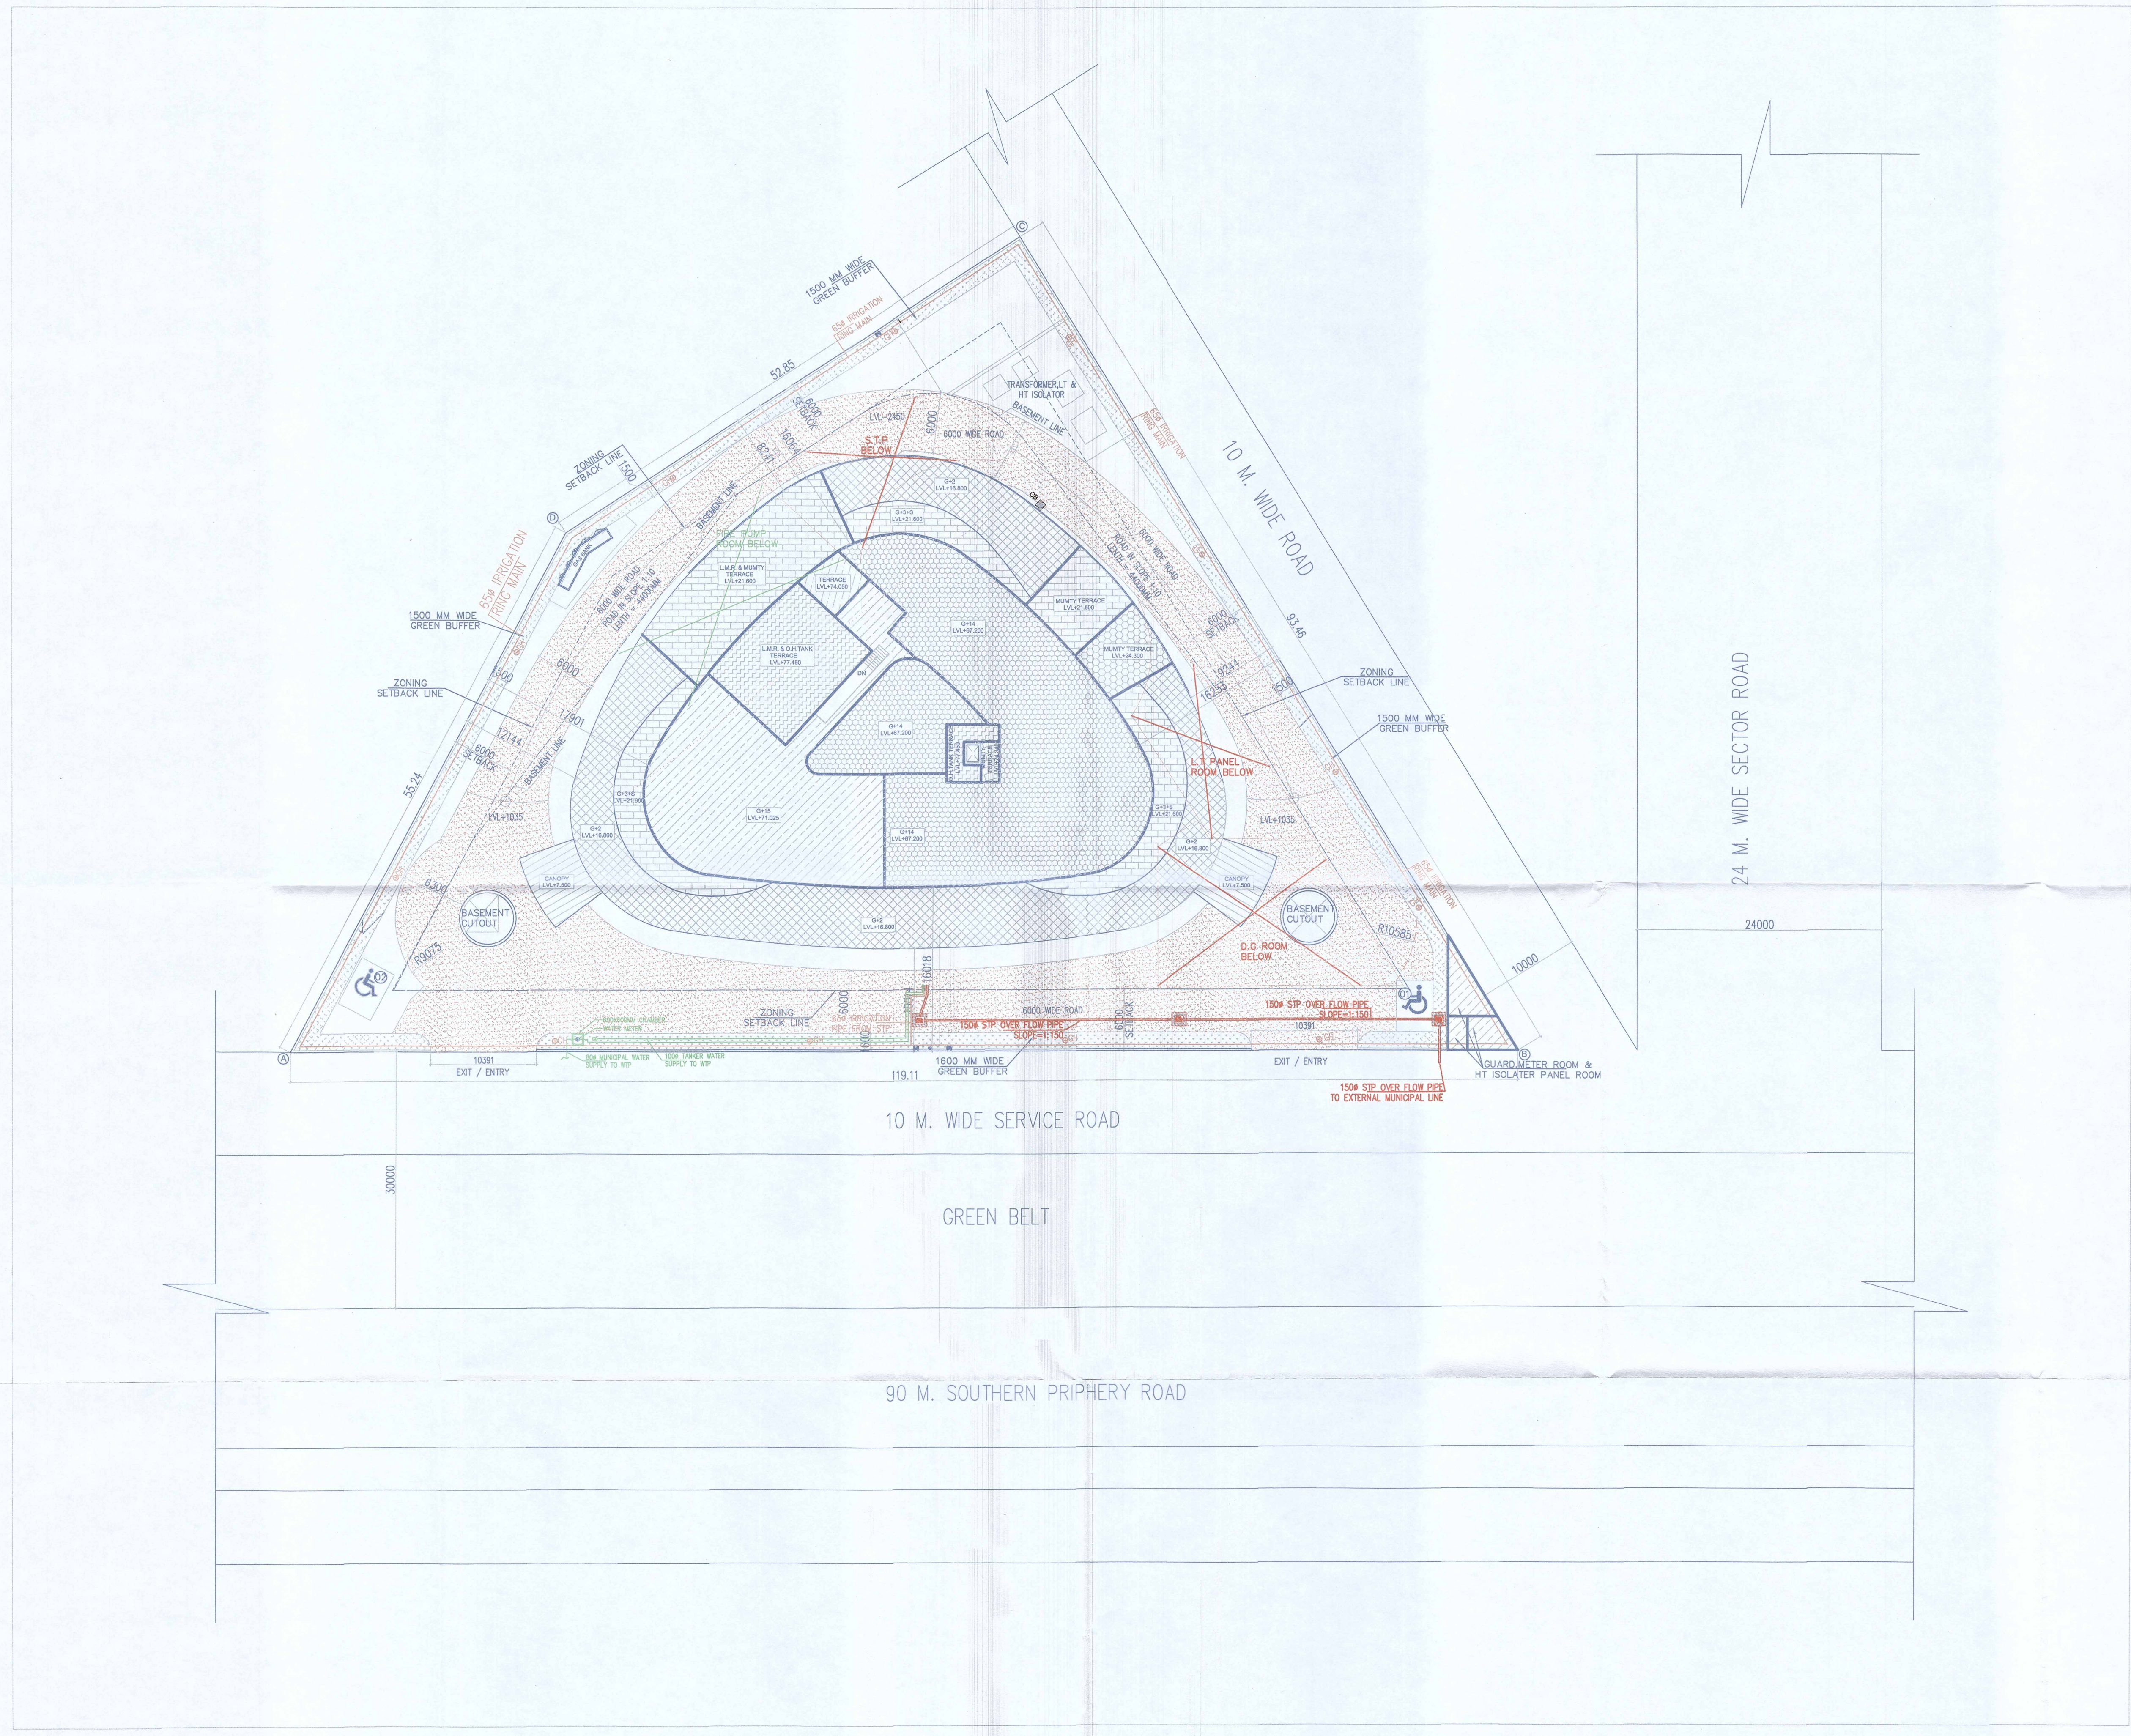

Note :-

1. BUILDING HAS AUTOMATIC SPRINKLER SYSTEM WHEREVER REQUIRED BY NBC.

LEGEND :-

Checked for P.H. (Internal) Services only subject to comments given in forwarding letter  
 M. Vasudeva  
 Supervising Engineer  
 J-59, G.F.L. SEC-34, FBD.

Project:  
 REVISED BUILDING PLAN UNDER TRANSIT ORIENTED DEVELOPMENT (TOD) POLICY DATED 09.02.2016 FOR COMMERCIAL COMPLEX AREA MEASURING 1.334 ACRES FALLING IN THE RESIDENTIAL PLOTTED COLONY (NAMED UPPAL HOUSING (LICENCE NO. 28 TO 33 OF 1997 DATED 06.05.1997) IN SECTOR-48 & 49, GURUGRAM MANESAR URBAN COMPLEX BEING DEVELOPED BY SS GROUP PVT. LTD. & OTHERS.

Associate Architects  
**RSMS ARCHITECTS**  
 RSMS ARCHITECTS PVT. LTD.  
 69, Nara Niwas, Bhawani Kunj  
 (Behind D2), Vasant Kunj,  
 New Delhi-110070.  
 Tel.: 011-26898616, 26898617  
 www.rsms-arch.com

OWNER'S SEAL & SIGNATURE

For SS GROUP PVT. LTD.  
 Authorized Signatory

ARCHITECT'S SEAL & SIGNATURE

ARCH. RAKESH VASUDEVA  
 MCA REG. NO. CA/94/17500  
 J-59, G.F.L. SEC-34, FBD.

JULY-2019. Scale : 1:300

Drawing Title :-  
 SITE PLAN (SEWERAGE, IRRIGATION & WATER SUPPLY SCHEME)

Drawing No. :-

ST-03

Sr.No. :- 3