



GROUND FLOOR PLAN

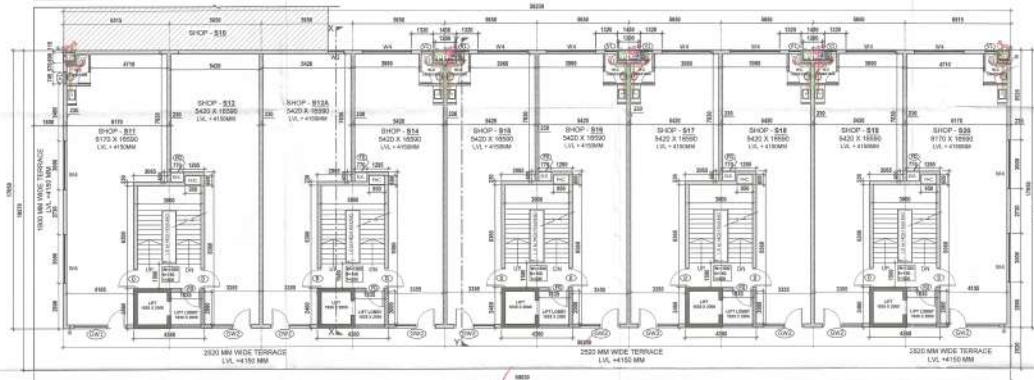

FIRST FLOOR PLAN

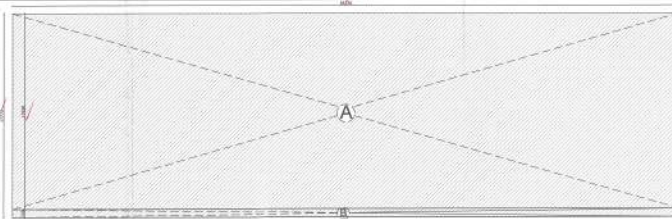

AREA UNDER GROUND FLOOR				
A	=	58.230	x	17.050
B	=	0.720	x	58.230
TOTAL AREA = 1094.747 Sq.mt				

Checked and Signed by the Project Engineer
 (Signature)
 Date: 20/02/2019
 Checked and Signed by the Project Engineer
 (Signature)
 Date: 20/02/2019

SCHEDULE OF JOINTS	
IS (INDUSTRY)	As per IS
IS 1592	1592
IS 1593	1593
IS 1594	1594
IS 1700	1700

PLUMBING LEGEND	
1	100MM DIA SOIL & VENT PIPE
2	100MM DIA WASTE & VENT PIPE
3	75MM DIA ANTISIPHONAGE PIPE
4	100MM DIA RAIN WATER PIPE (DI)
5	DOMESTIC WATER SUPPLY RISER
6	FLUSHING WATER SUPPLY RISER
7	DOMESTIC WATER SUPPLY DN
8	FLUSHING WATER SUPPLY DN

PROPOSED BUILDING PLAN OF COMMERCIAL COLONY OVER AN AREA MEASURING 2.6625 ACRES FALLING IN VILLAGE BHATOLA (LICENCE NO-29 OF 2019 DATED 25/02/2019) IN SECTOR-79, FARIDABAD BEING DEVELOPED BY FRD REAL GROW PVT. LTD.

TITLE
 S11 to S20 (10 No's)
 (GROUND & FIRST FLOOR PLANS)

DATE: FEB-2020 SCALE: 1:100
 DEALT BY: CHECKED BY:

ARCHITECT OWNER
 (Signature) (Signature)
 CA/2019/72115

OWNER SHEET NO
 FRD REAL GROW PVT. LTD 06
 B-10/1, N-10, SECTOR-79, FARIDABAD, HARYANA

