



ROOF PLAN

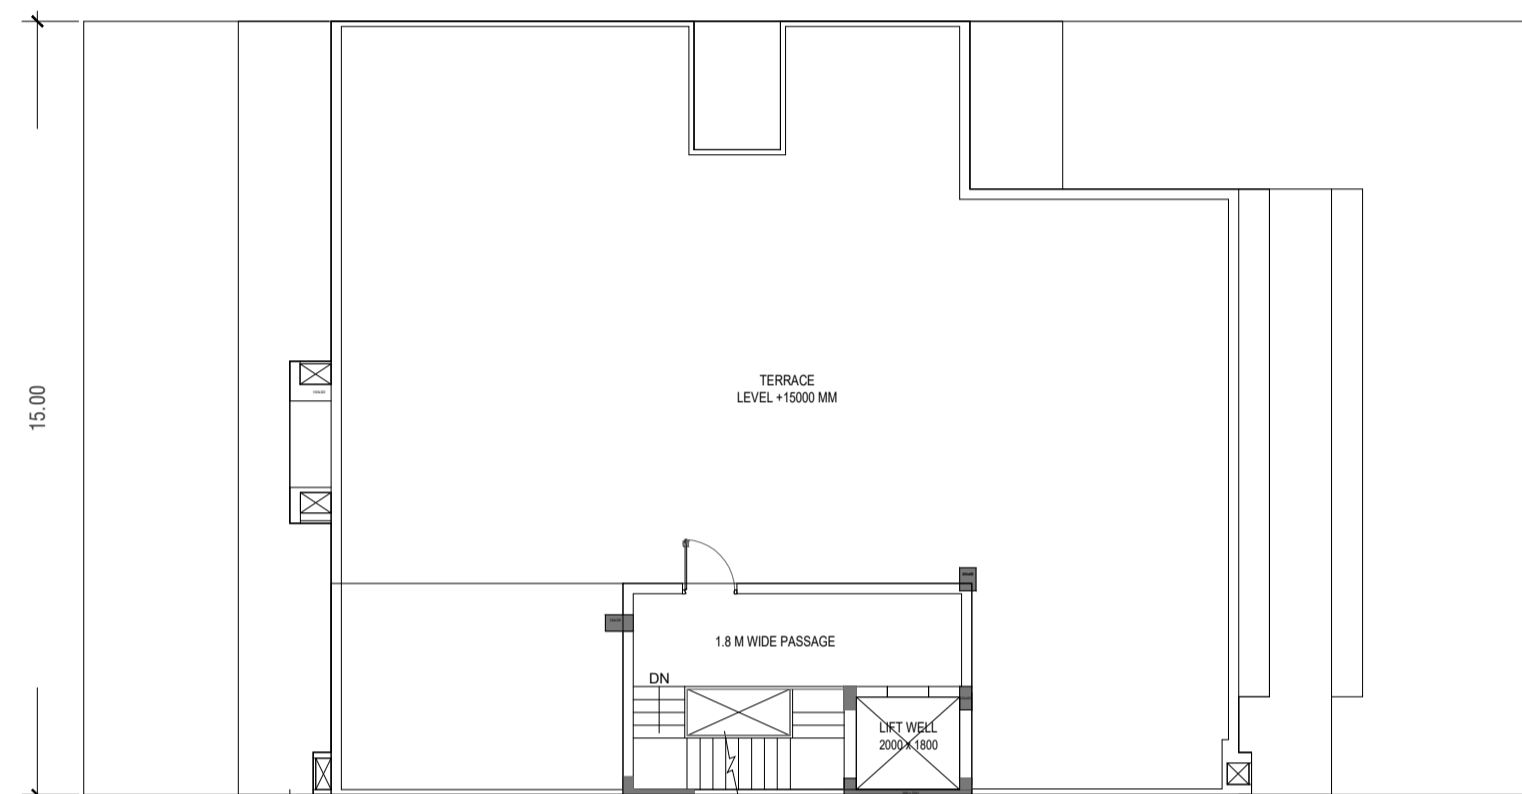


TERRACE FLOOR PLAN

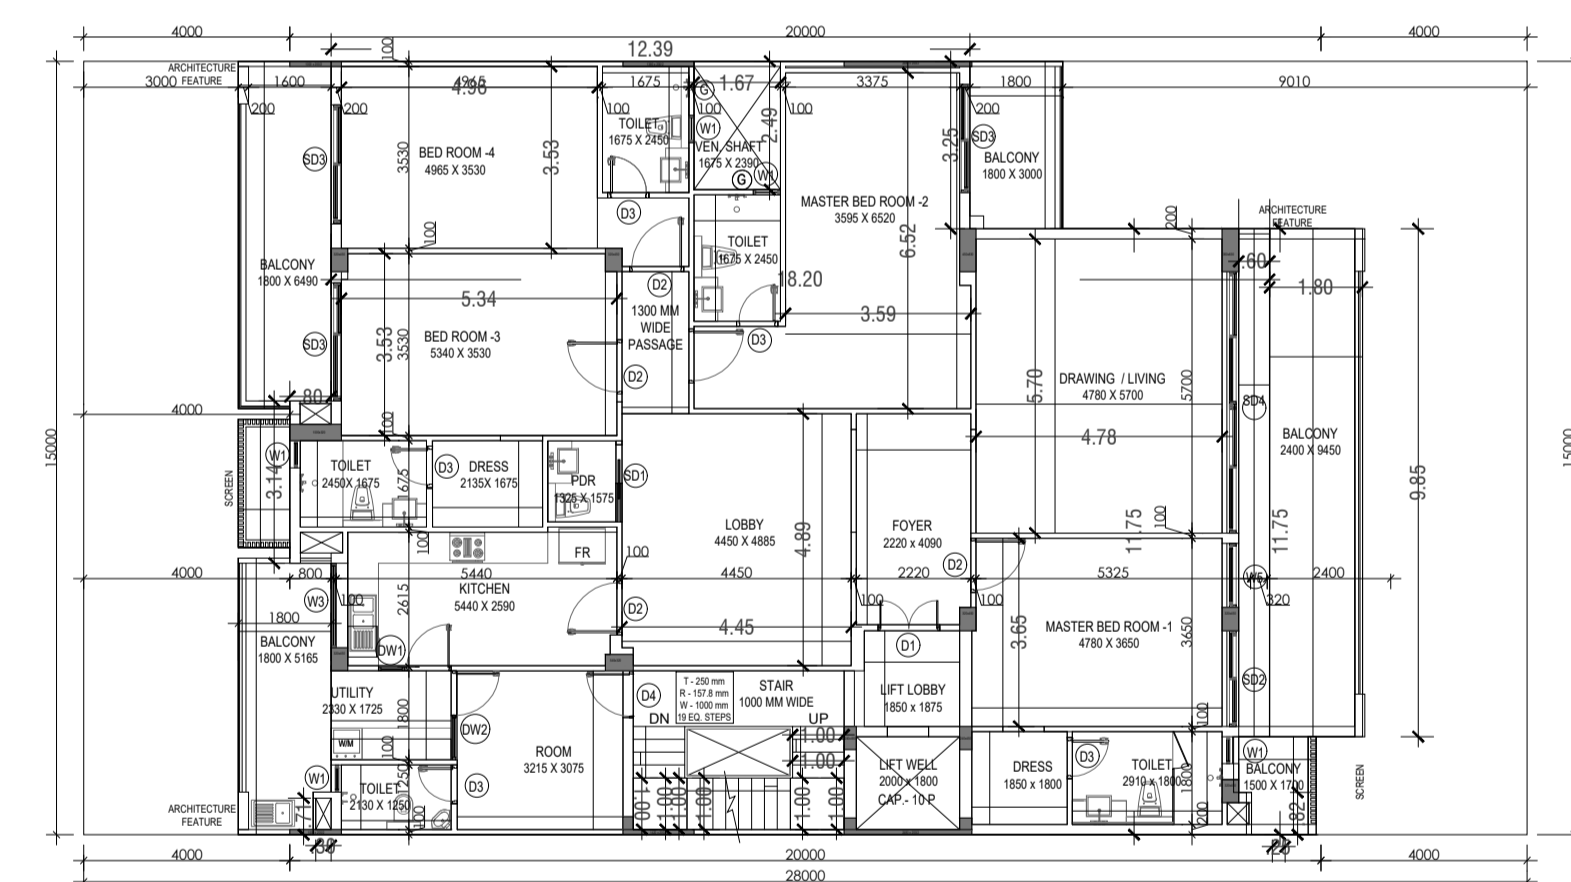

TYPICAL FLOOR PLAN (1ST FLOOR TO 4TH FLOOR)

NOTE: P.ROOM IS MECHANICALLY VENTILATED

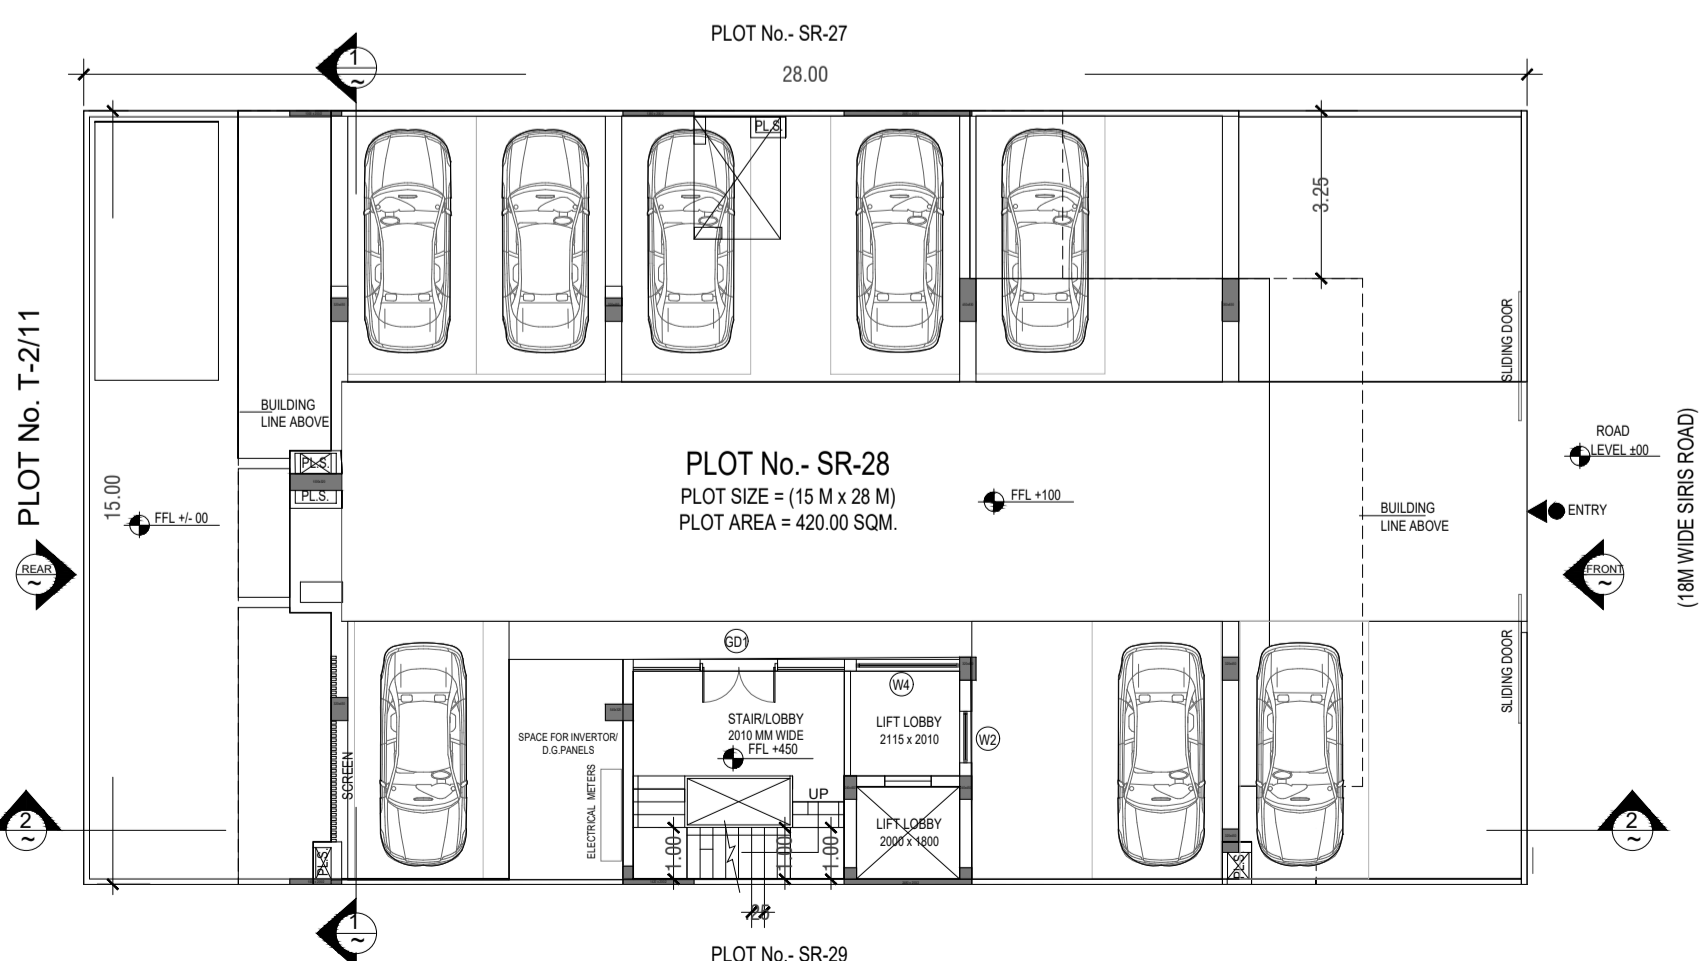


GROUND FLOOR PLAN




FRONT ELEVATION

REAR ELEVATION


SECTION AT 2-2

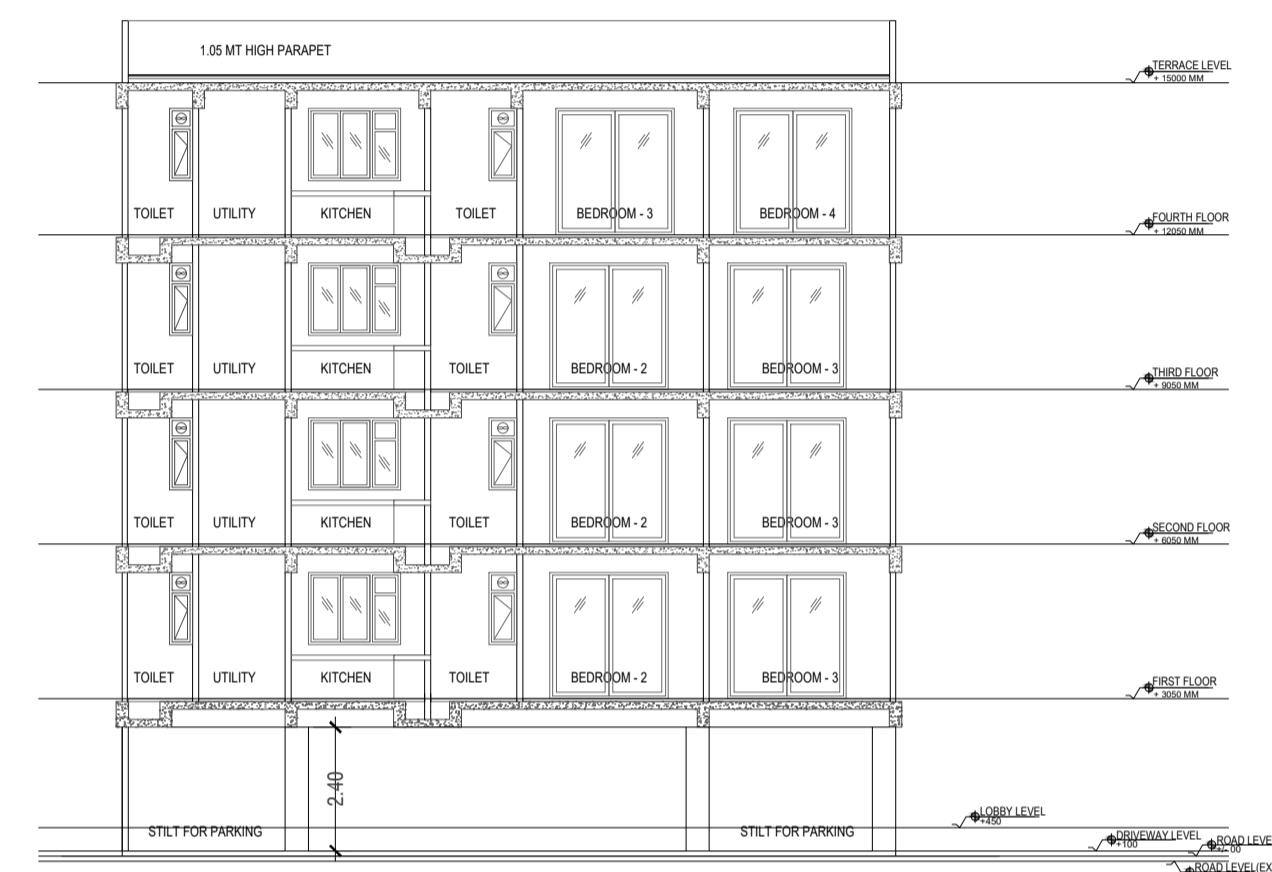

SECTION AT 1-1

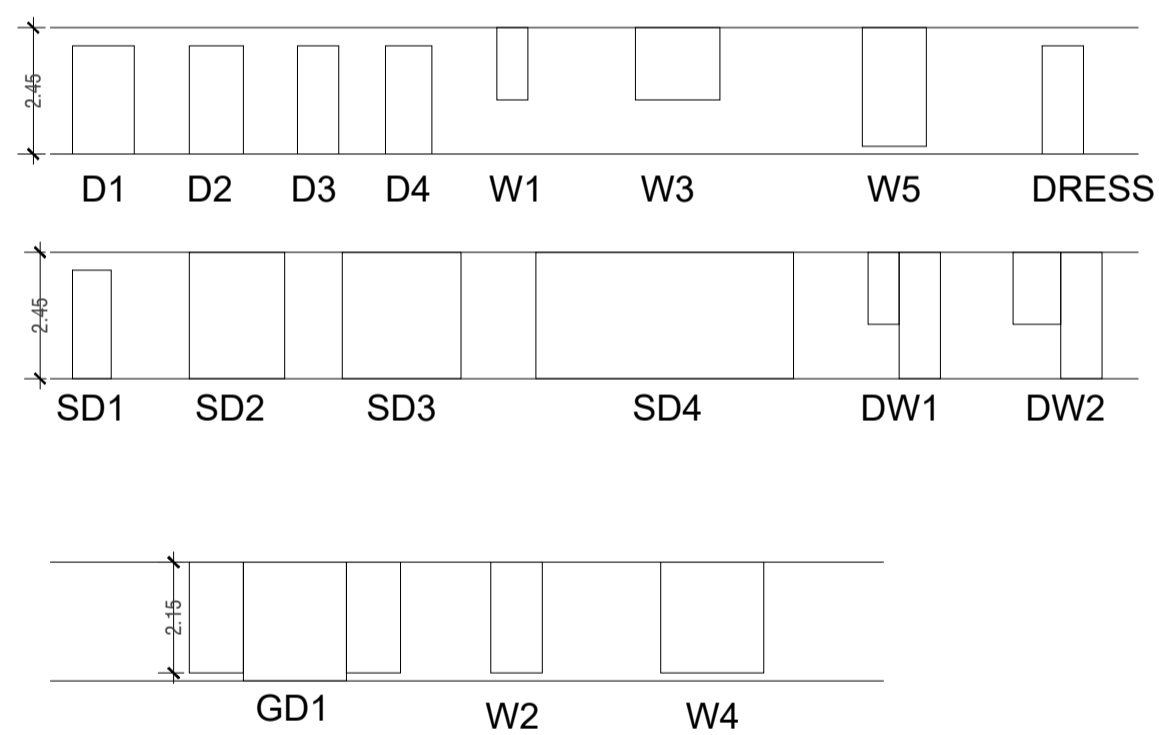

SR. NO.	TYPE	WIDTH (R.D.)	HEIGHT	CILL HT.	LINTEL HT.
1	D1	1200	2100	0	2100
2	D2	1000	2100	0	2100
3	D3	900	2100	0	2100
4	D4	900	2100	0	2100
5	W1	300	1400	1050	2450
6	W2	1000	2300	150	2450
7	W3	1640	1400	1050	2450
8	W4	2000	2000	150	2350
9	W5	240	2300	150	2450
10	SD1	750	2100	0	2100
11	SD2	1855	2450	0	2450
12	SD3	2300	2450	0	2450
13	SD4	6070	2450	0	2450
14	DW1	1400	2450/2300	0/150	2450
15	DW2	1725	2450/2300	0/150	2450
16	GL1	4100	2350/2200	0/150	2350

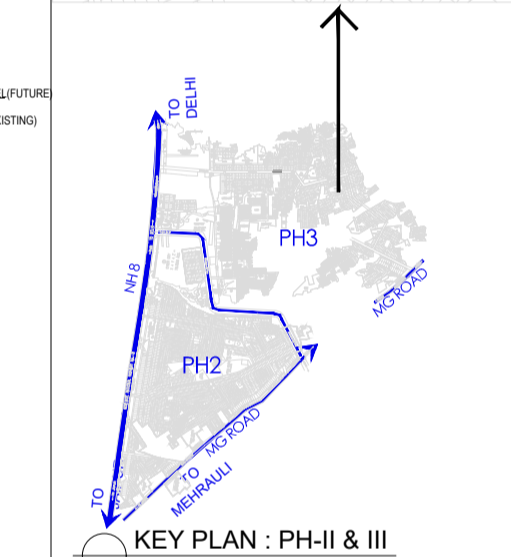


KEY PLAN : PH-II & III

PLOT TYPE B1 AS PER REVISED ZONING PLAN, BLOCK-T, PHASE-III OF DLF QUTAB ENCLAVE GURUGRAM (HARYANA)
 PLOT NO: SR-28, AT 18 M WIDE ROAD

Clients -
M/s DLF Real Estate Builders Limited

Architects
Arco Associates Pvt. Ltd.
 Plot-36b, Sec-32, Gurgaon-122001
 Ph. 26242950, 26242169


Architect's Signature

 Owners' Signature

Project :-
Proposed Residential Building (Independent floors), On Plot No. SR-28, at SIRIS ROAD Block-T, DLF City Phase-II, Gurugram, Haryana

Drawing Title:-
FLOOR PLANS, ELEVATION & SECTION, SITE PLAN

Date _____ Drawing No. **01**

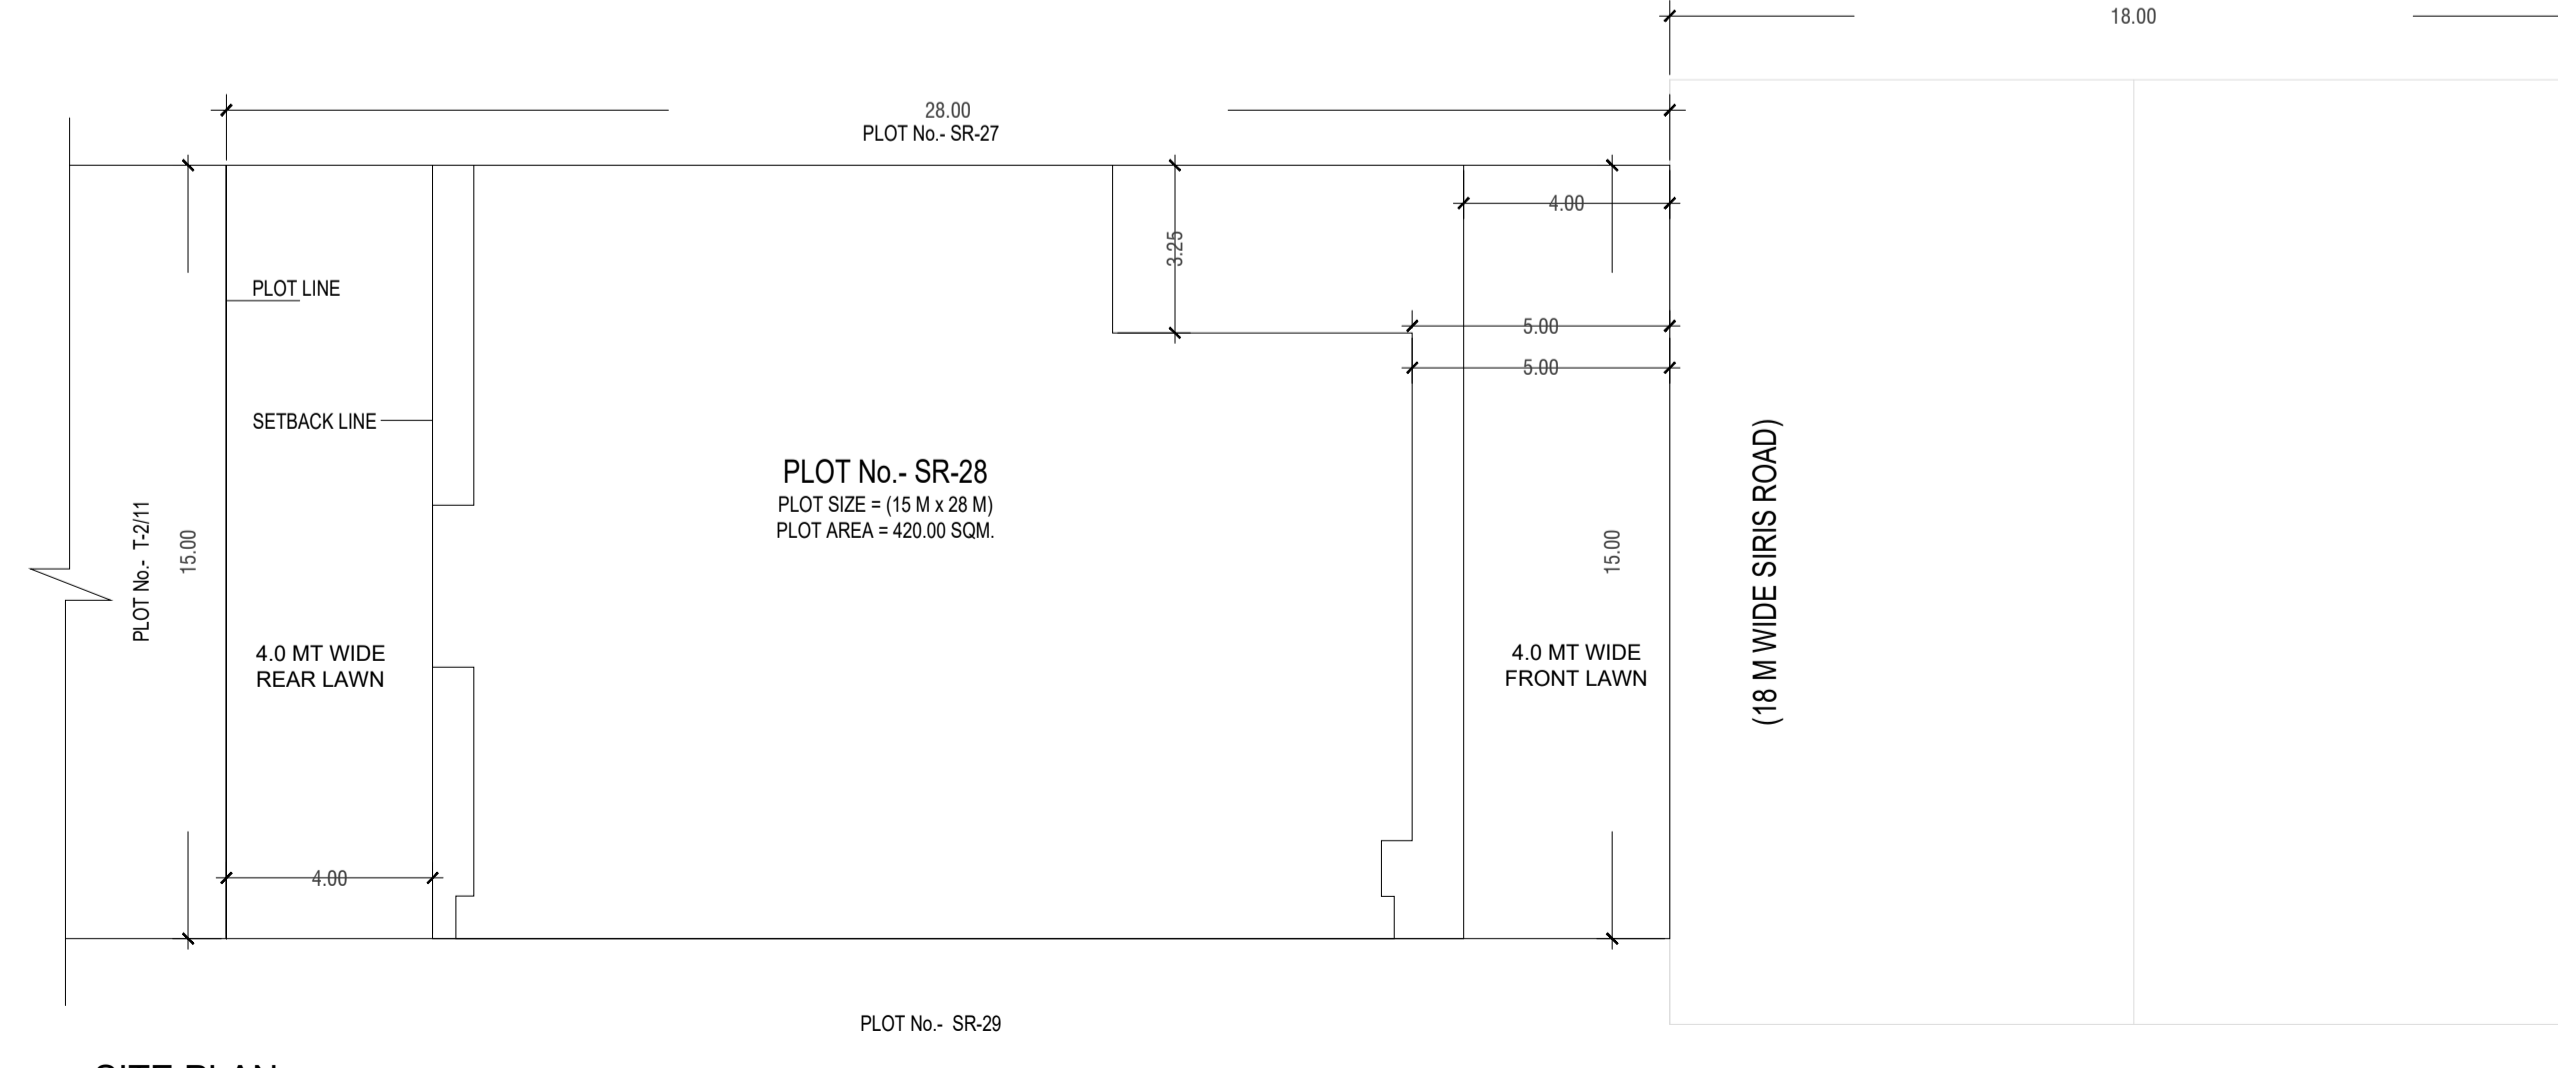SCALE _____



SITE PLAN
 PLOT TYPE B1 AS PER REVISED ZONING PLAN, BLOCK-T PHASE-III OF DLF QUTAB ENCLAVE GURUGRAM (HARYANA)