


Member Secretary
B. P. C.

Member B.P.C.

Chairman B.P.C.


SANCTIONED

To be read in conjunction with
No. 4034/DM-72

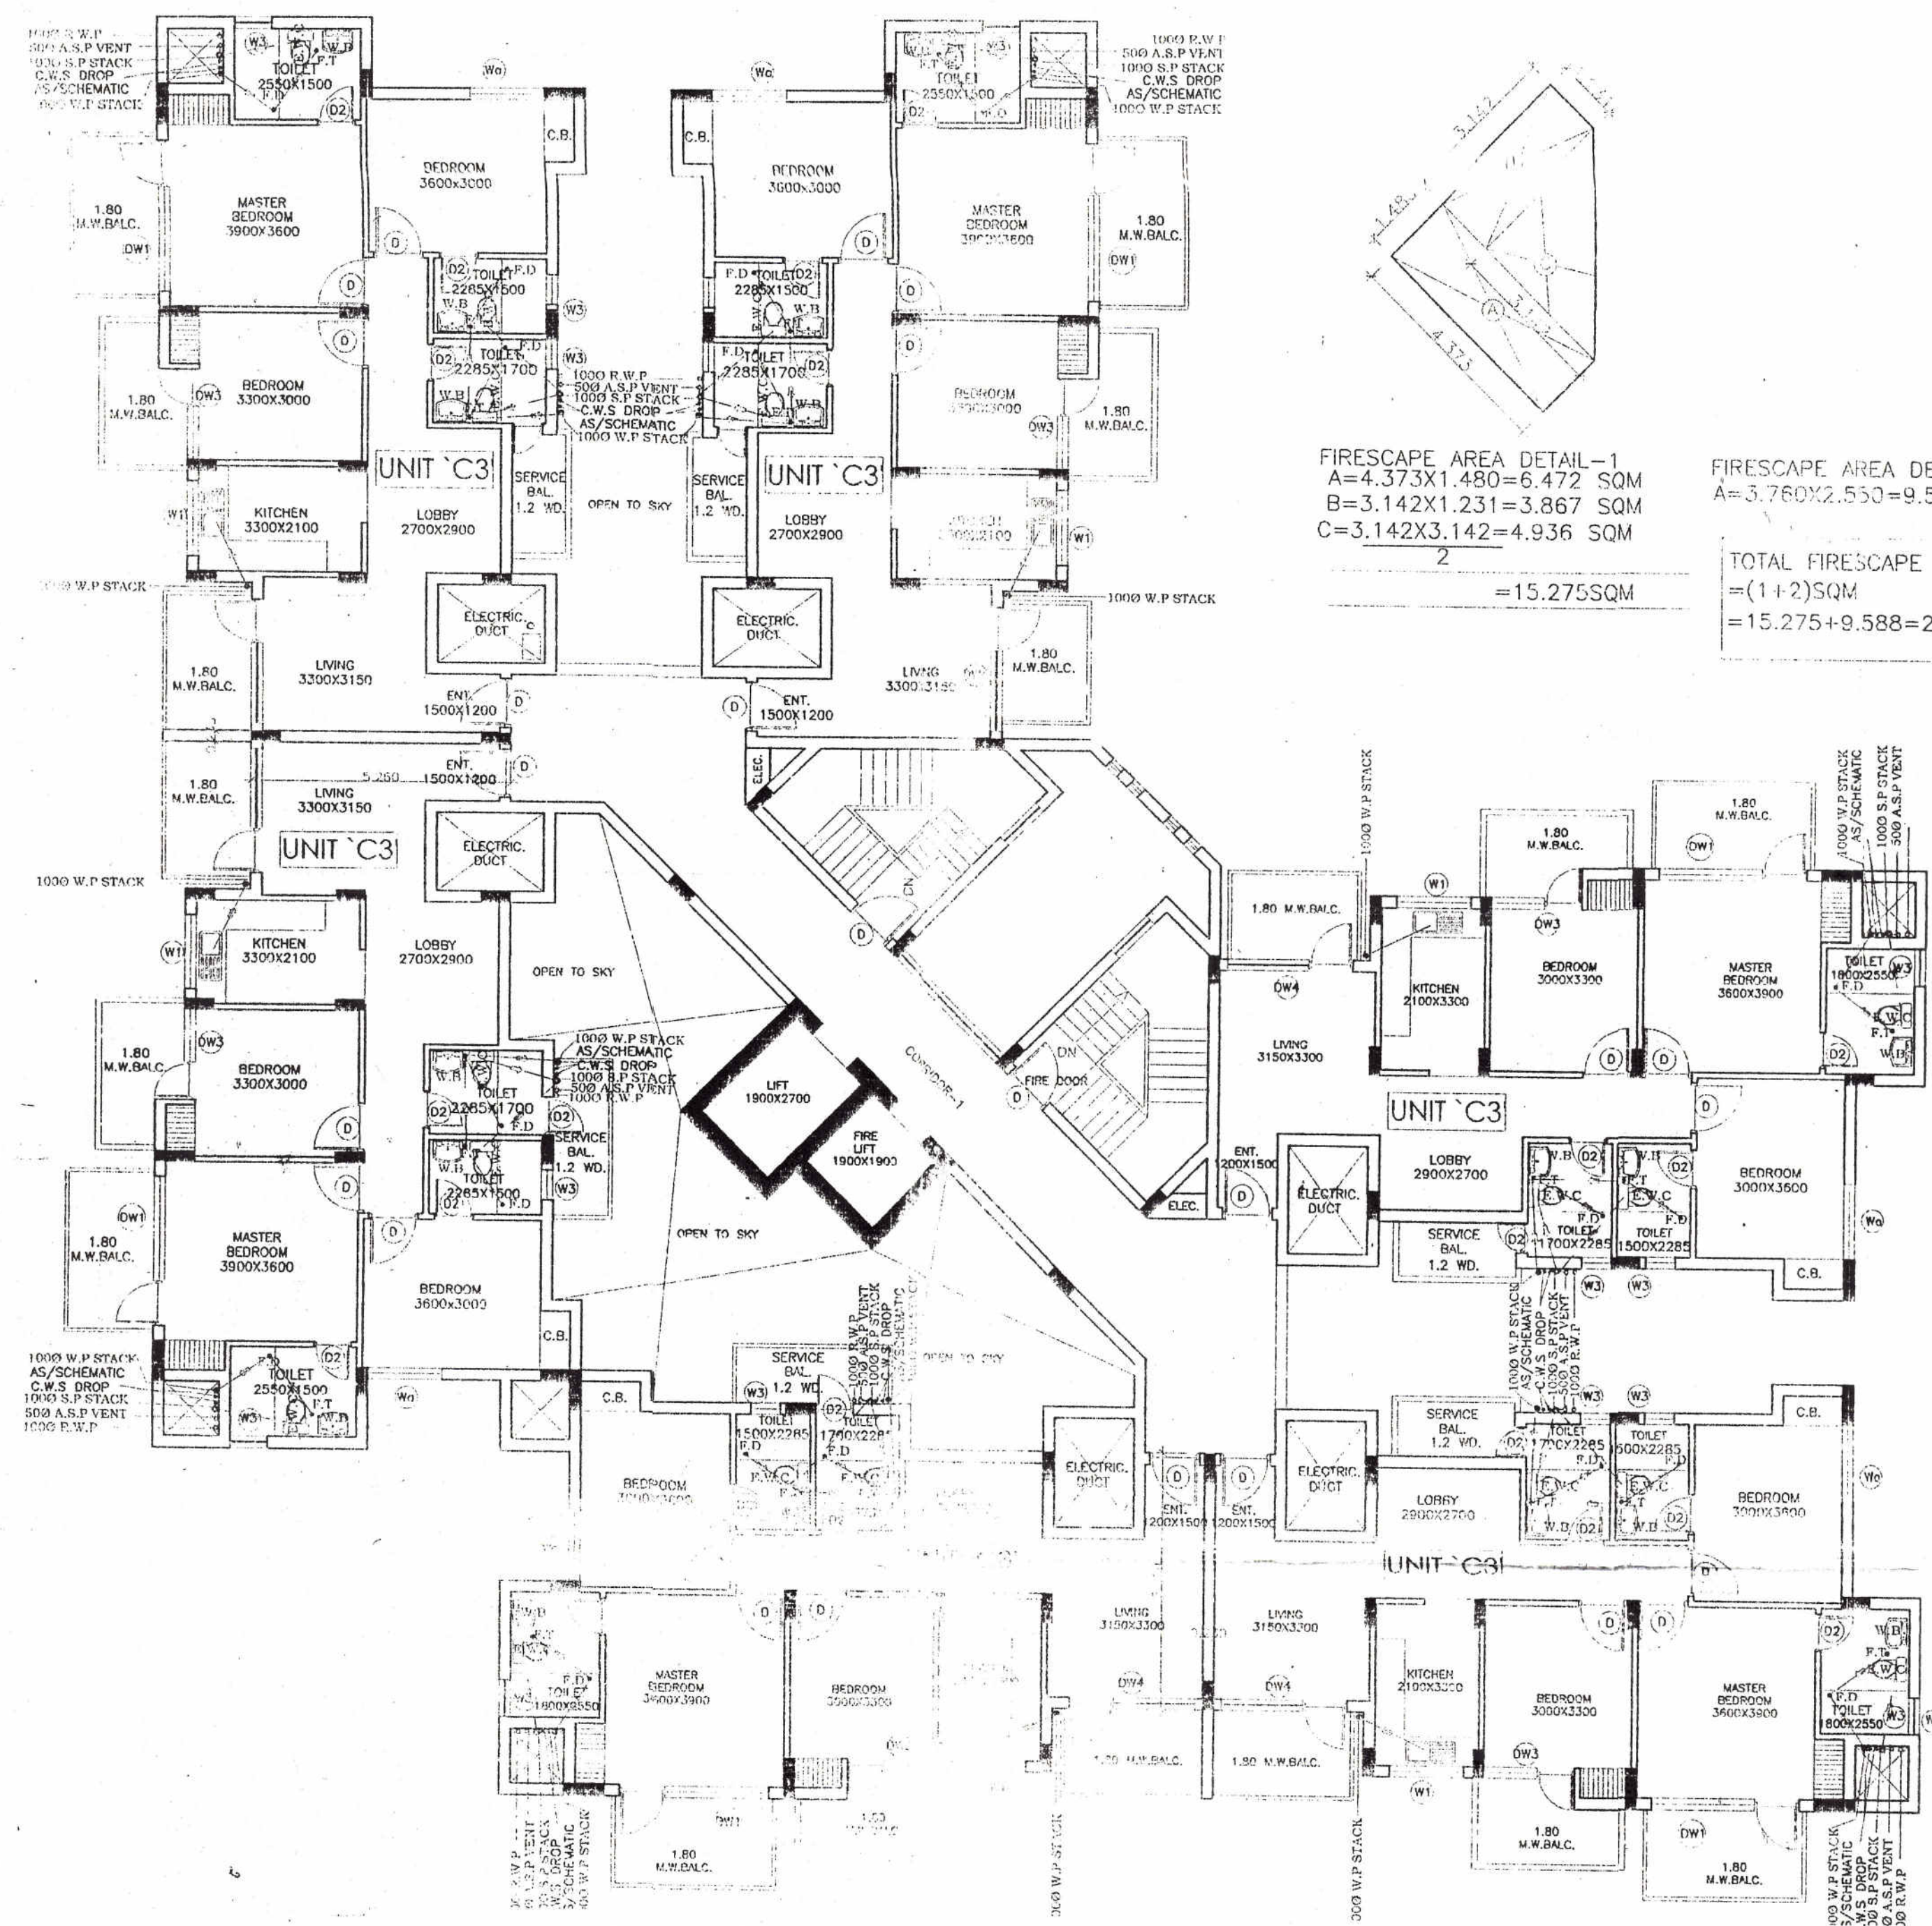

FIRESCAPE AREA DETAIL-1
A=4.373X1.480=6.472 SQM
B=3.142X1.231=3.867 SQM
C=3.142X3.142=9.866 SQM
=15.275SQM

FIRESCAPE AREA DETAIL-2
A=3.760X2.550=9.588 SQM
TOTAL FIRESCAPE AREA DETAIL
=(1+2)SQM
=15.275+9.588=24.863 SQM

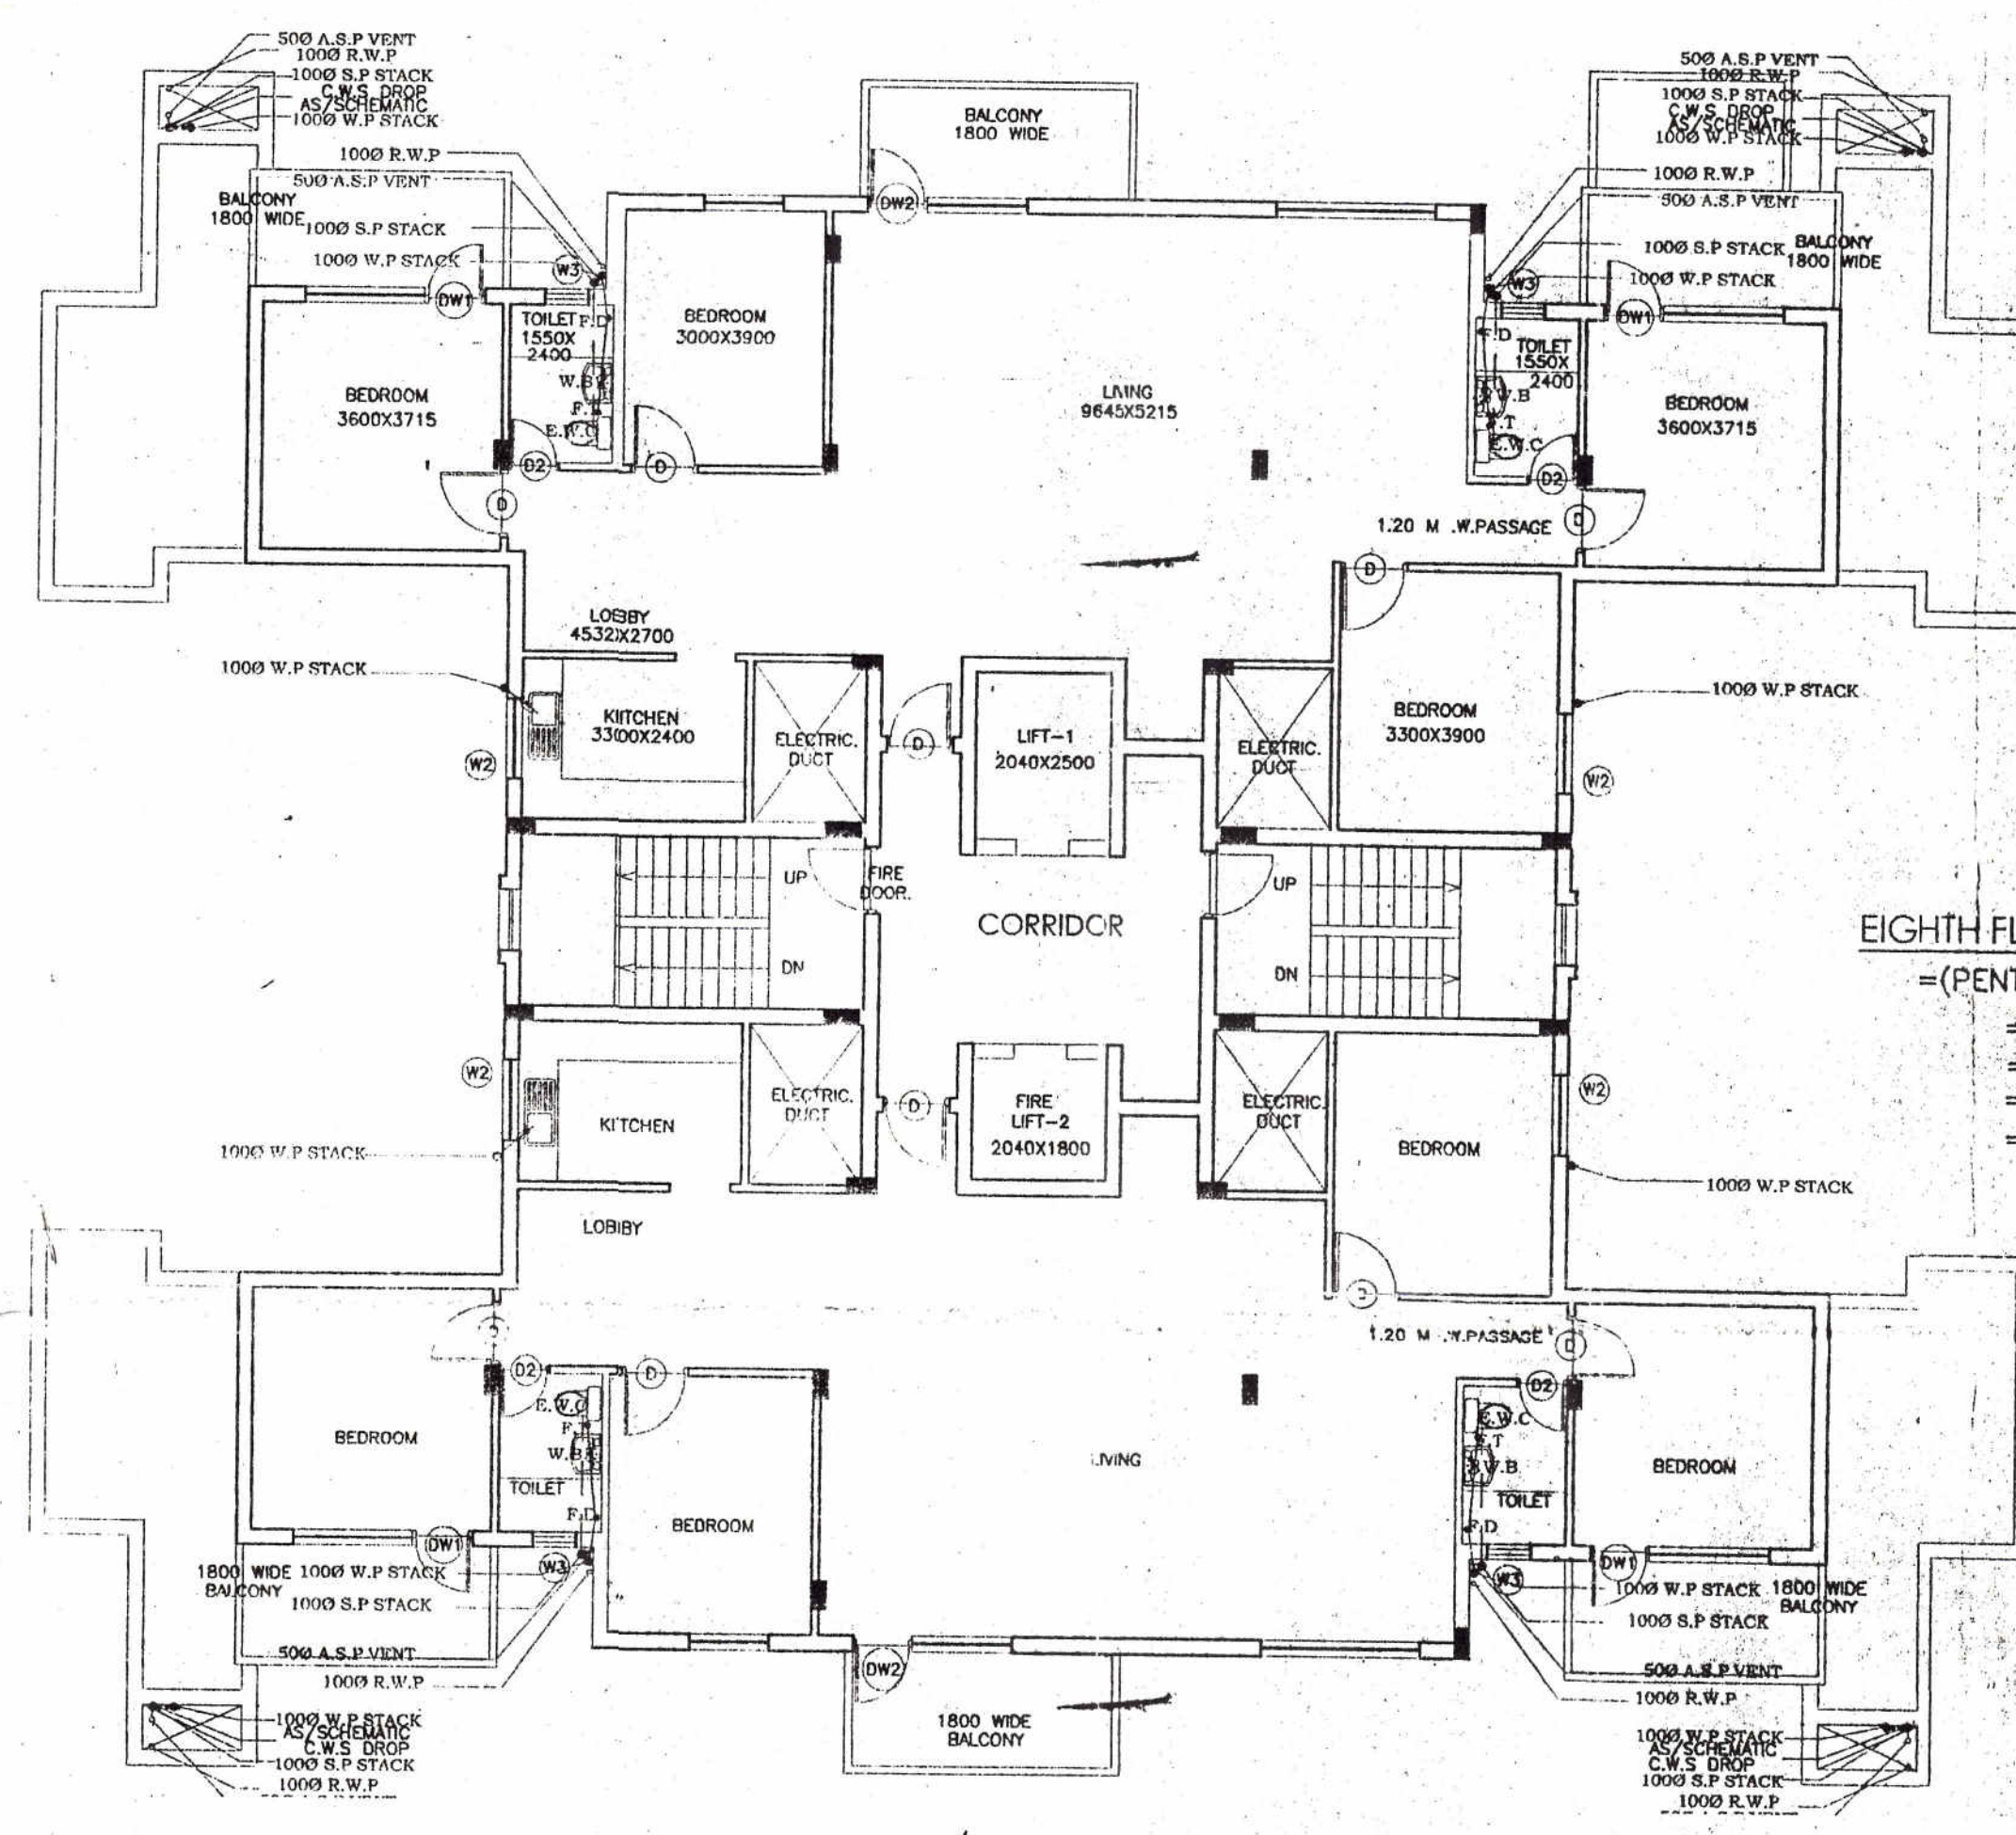

EIGHTH FLOOR AREA (BLOCK-5) FOR F.A.R.
=(PENT.HOUSEX2+CORRIDOR AREA)-(COMMON WALL AREA) SQMT
=(165.958X2+94.792X6+79.448+31.082) SQMT
=(331.916+568.752+79.448+31.082)SQMT
=(1011.198)+FIRESCAPE AREA DETAILSQMT
=1011.198+24.863=1036.061SQMT

SUNNIVA PROMOTERS PVT. LTD.
1510, Chiranjiv Tower,
43, Nehru Place, New Delhi-110
OWNER SIGNATURE

KULMEET SHANGARI
ARCHITECT
CA/97/217X
ARCHITECT SIGNATURE

PROJECT TITLE
**PROPOSED GROUP HOUSING SOCIETY
FOR M/s SUNNIVA PROMOTERS PVT. LTD.
SECTOR-36 NEAR HERITAGE VILLAGE
KARNAL HARYANA**

DWG. TITLE
**EIGHTH FLOOR PLAN
BLOCK -5**

DATE	PRINCIPLE ARCHITECT
SCALE: 1:100	HAFEEZ CONTRACTOR
DRAWN BY: SVM	29, BANK STREET, MUMBAI-23.
DWG. NO.	
SUB/BLOCK-5/05	
SUBMISSION DRG.	

AJIT SHANGARI CONSULTANTS PVT. LTD.
ARCHITECTS, ENGINEERS & PLANNERS
URL: www.shangariconsultants.com
EMAIL: contact@shangariconsultants.com
ADDRESS: J-103, SOUTH EXTENSION, PART 1
PHONE: 91-11-2462.2195, 246.46709, 2465.4794
ISO 9001:2000