






COLUMN SCHEDULE

SEVENTH FLOOR TO 12TH FLOOR		THIRD FLOOR TO SEVENTH FLOOR		FOUNDATION TO THIRD FLOOR	
MAIN REINF. TIES (Each set)	COL. SIZE	MAIN REINF. TIES (Each set)	COL. SIZE	COL. SIZE	LEVELS
● 18-20ø 8ø@150c/c	750 300 (300X750)	● 18-20ø 8ø@150c/c	750 300 (300X750)	● 18-20ø 8ø@150c/c	COL. MKD.
● 18-25ø 8ø@150c/c	750 300 (300X750)	● 18-25ø 8ø@150c/c	750 300 (300X750)	● 18-25ø 8ø@150c/c	
● 18-25ø 8ø@150c/c	750 300 (300X750)	● 18-25ø 8ø@150c/c	750 300 (300X750)	● 18-25ø 8ø@150c/c	
● 18-20ø 8ø@150c/c	750 300 (300X750)	● 18-20ø 8ø@150c/c	750 300 (300X750)	● 18-20ø 8ø@150c/c	
● 18-20ø 8ø@150c/c	750 300 (300X750)	● 18-20ø 8ø@150c/c	750 300 (300X750)	● 18-20ø 8ø@150c/c	

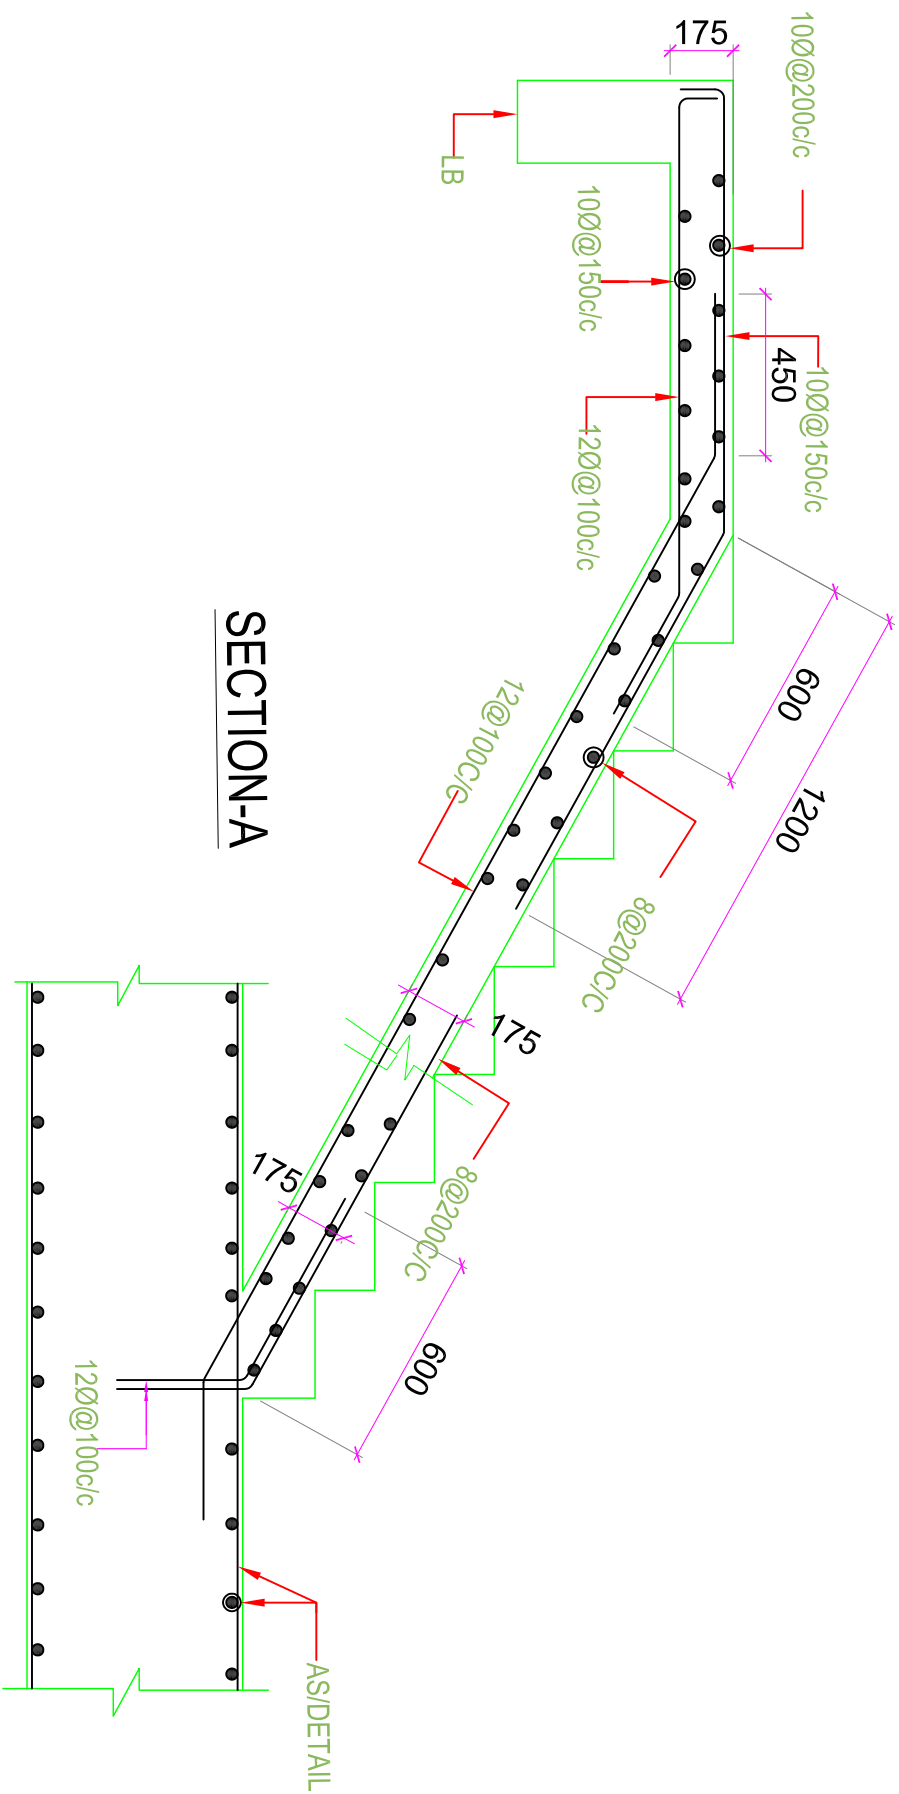

COLUMN SCHEDULE

14TH FLOOR TO 17TH FLOOR		12TH FLOOR TO 14TH FLOOR	
MAIN REINF. TIES (Each set)	COL. SIZE	MAIN REINF. TIES (Each set)	COL. SIZE
○ 6-16ø ● 12-20ø 8ø@150c/c	750 300 (300X750)	○ 6-16ø ● 12-20ø 8ø@150c/c	750 300 (300X750)
○ 6-16ø ● 12-20ø 8ø@150c/c	750 300 (300X750)	○ 8-20ø ● 8-25ø 8ø@150c/c	750 300 (300X750)
○ 8-20ø ● 8-25ø 8ø@150c/c	750 300 (300X750)	○ 8-20ø ● 8-25ø 8ø@150c/c	750 300 (300X750)
○ 8-20ø ● 8-25ø 8ø@150c/c	750 300 (300X750)	○ 8-20ø ● 8-25ø 8ø@150c/c	750 300 (300X750)

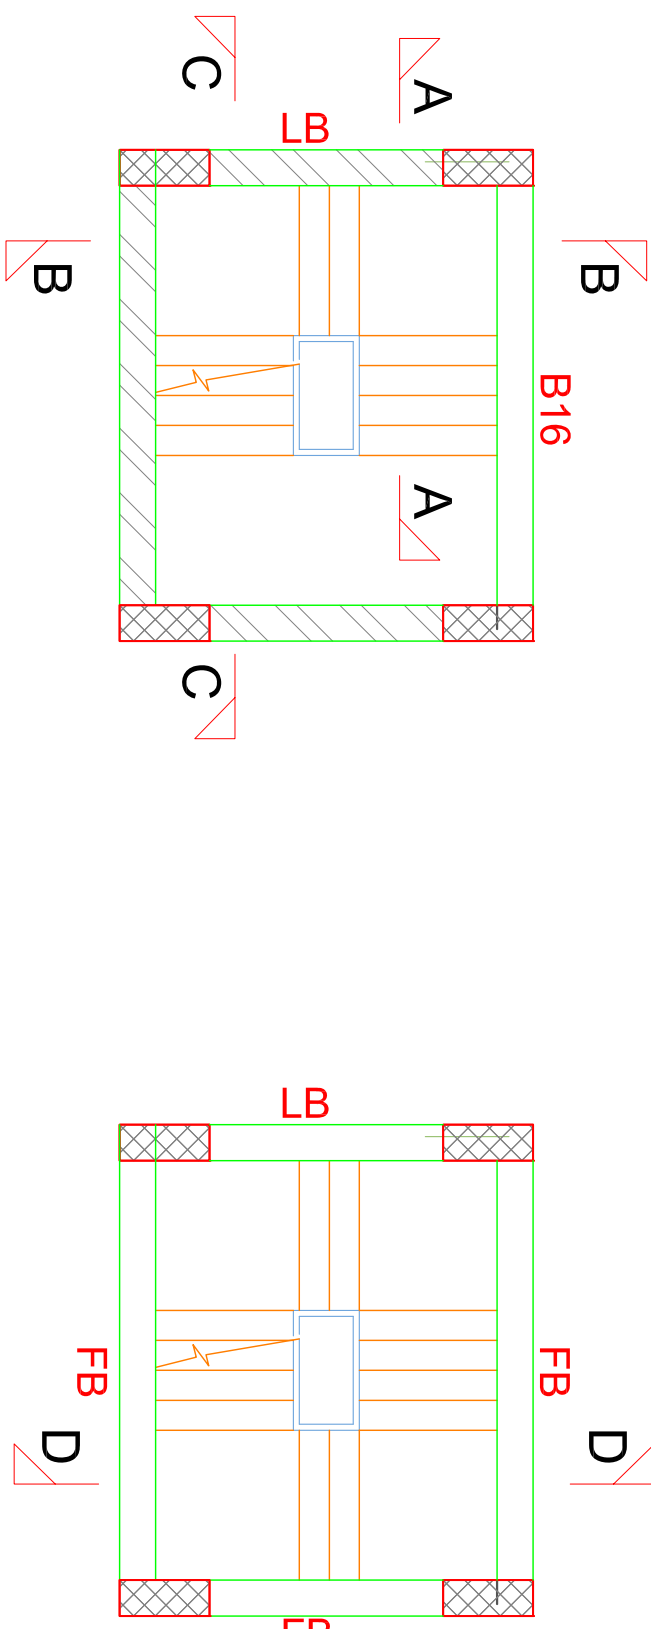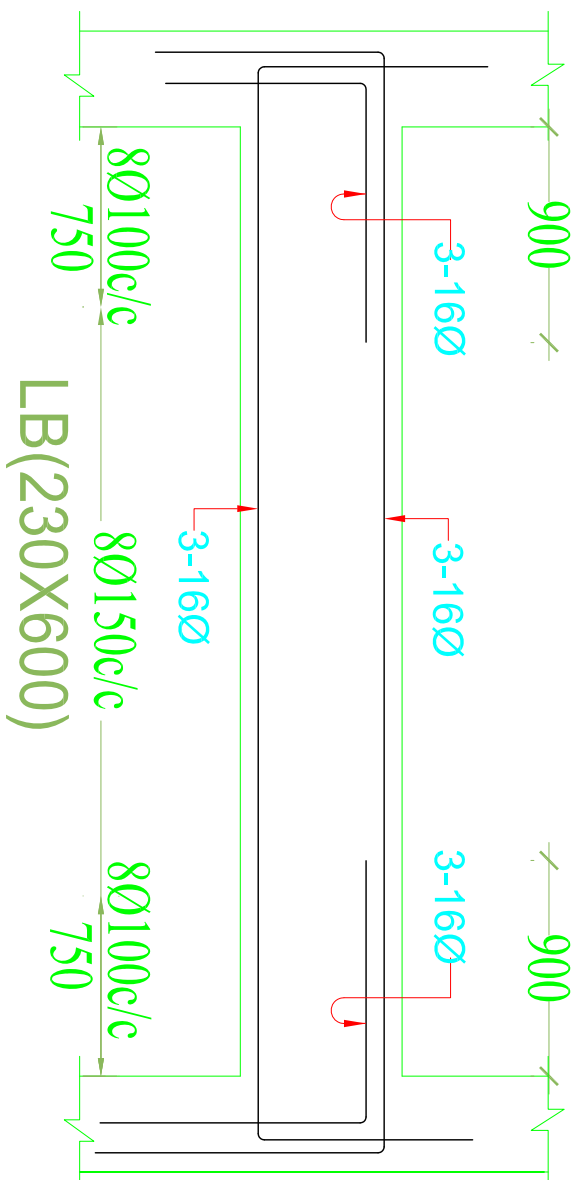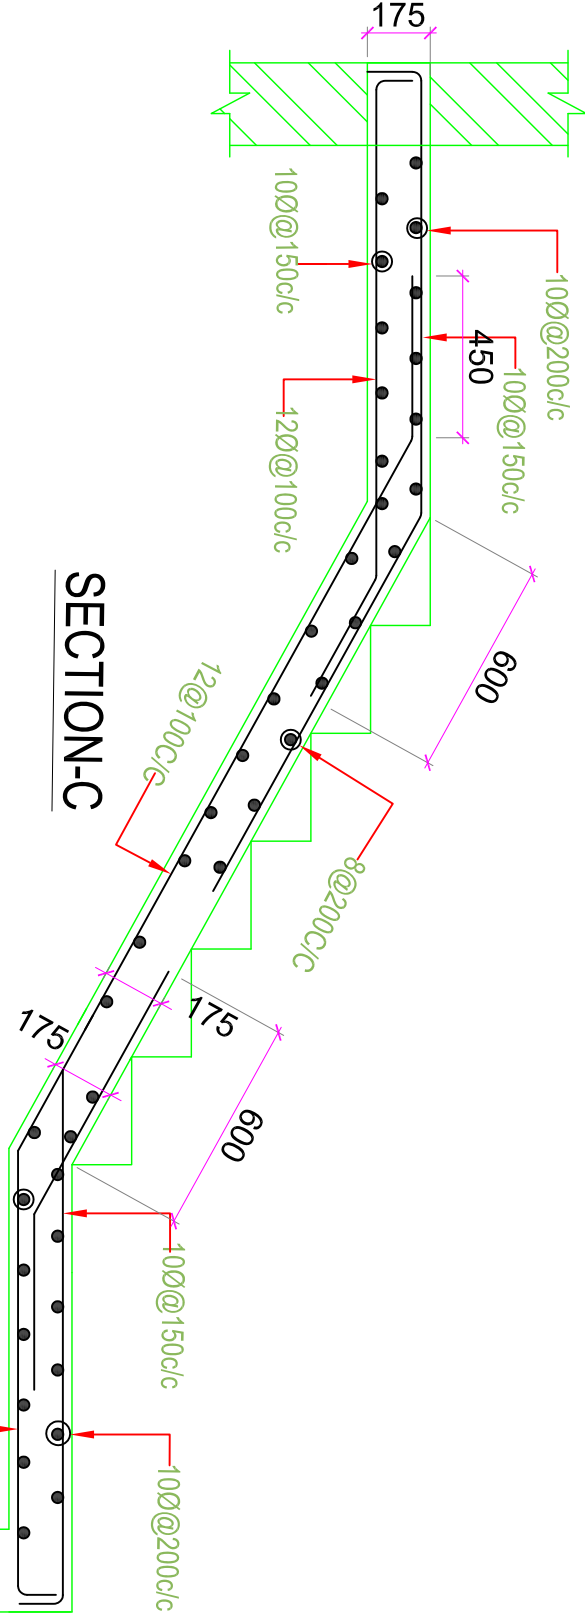
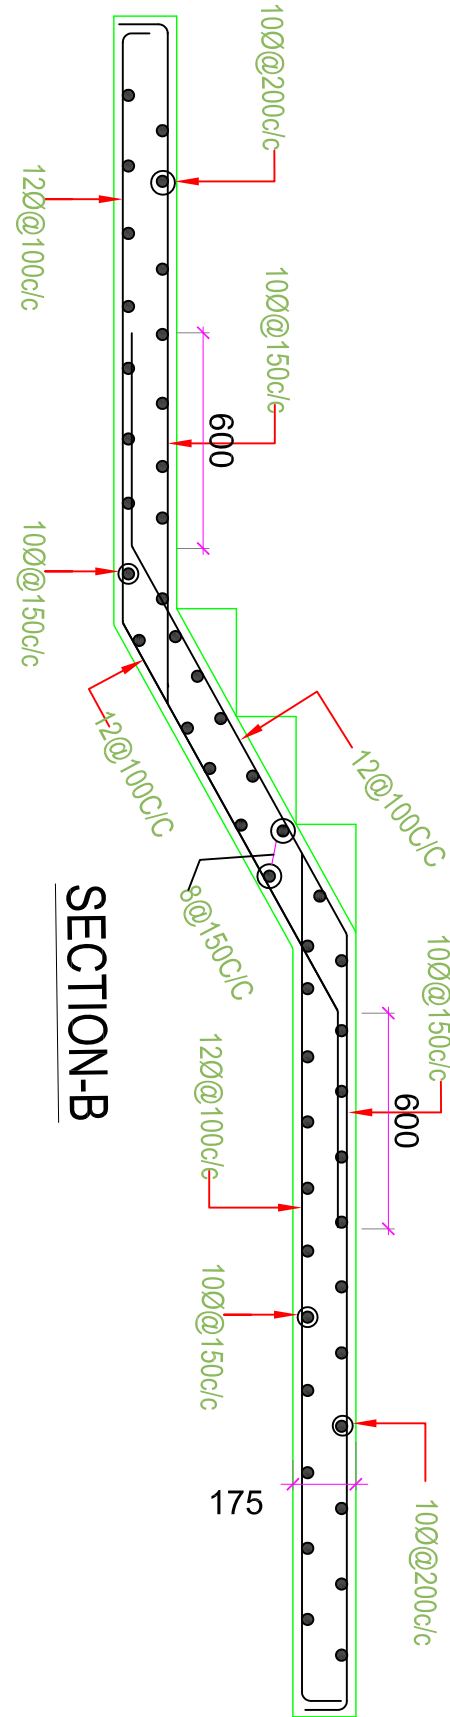


GROUND FLOOR PLAN

TYPICAL FLOOR PLAN

NOTES:-A

COL. TIES/LINK DETAIL :
ZONE A : # 10 @ 75 C/C
ZONE B : # AS / SCHEDULE
L1 SHALL BE LARGER OF:
a. LARGER LATERAL
DIM. OF COL.
b. 1/6 x CLEAR HT.
OF COL.
C. 450 MM.

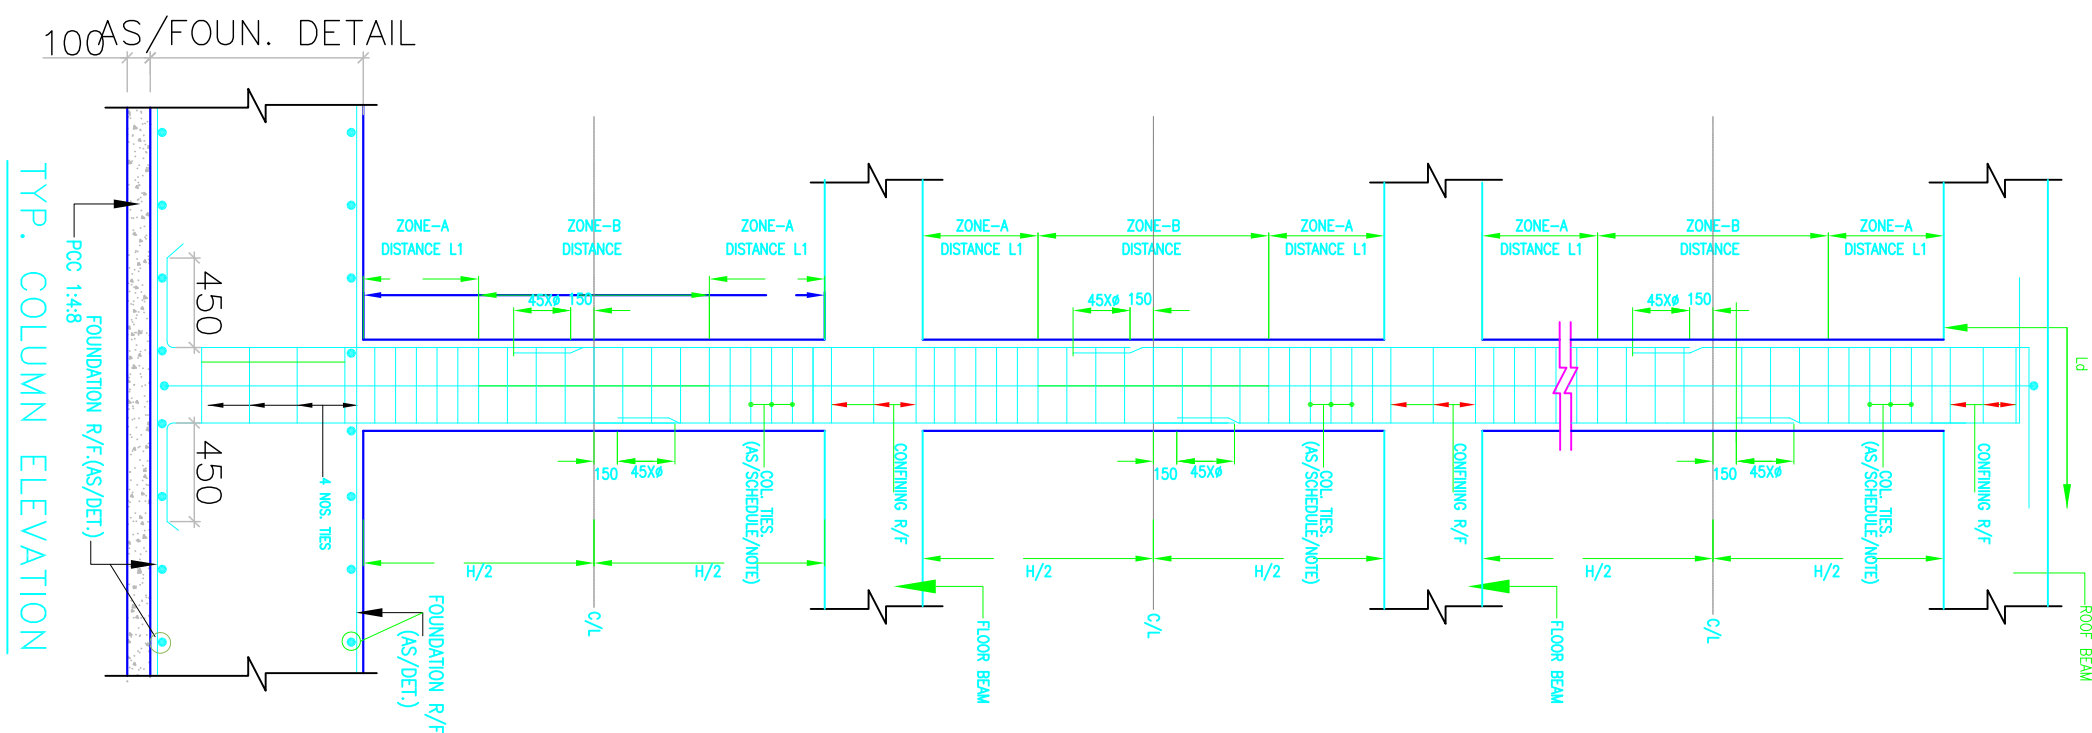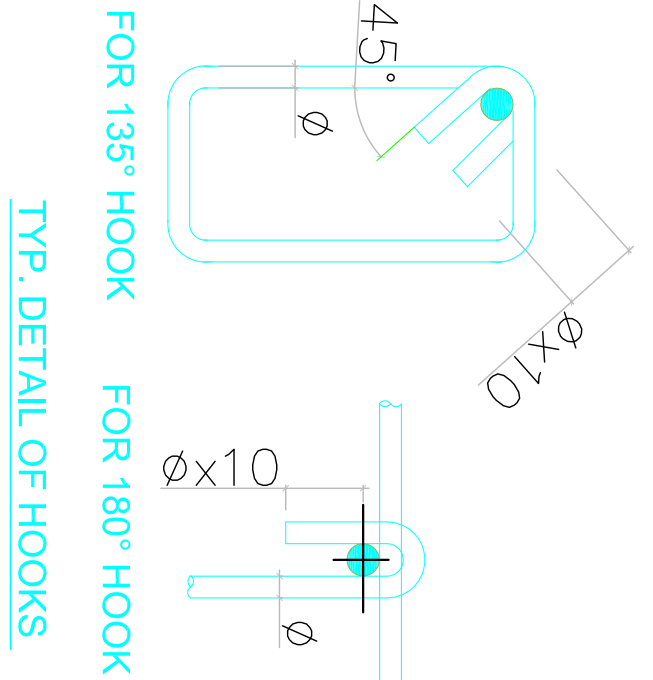

SUBMISSION PURPOSE ONLY

OCEAN SEVEN BUILDTech PVT.LTD.

PROJECT
PROPOSED AFFORDABLE
GROUP HOUSING IN SECTOR-70
GURUGRAM


ARCHITECTS :-

EMBLEM STUDIO
ARCHITECTURE, INTERIORS, PLANNING
8/9/4 FIRST FLOOR, CHANDAPUR, NEW DELHI -110074
E-mail : emblemstudio@gmail.com

TITLE
COLUMN SCHEDULE & STAIRCASE
DETAILS (TOWER - 1, 2 & 3)
(G+18)

DRN. ARVIND SCALE NTS PROJ. NO. 4149

STRUCTURE CONSULTANT:-
RELIABLE CONSULTING ENGINEERS
87,SECTOR-30 ,URBAN ESTATE, GURGAON
E-MAIL:- rce8730@gmail.com

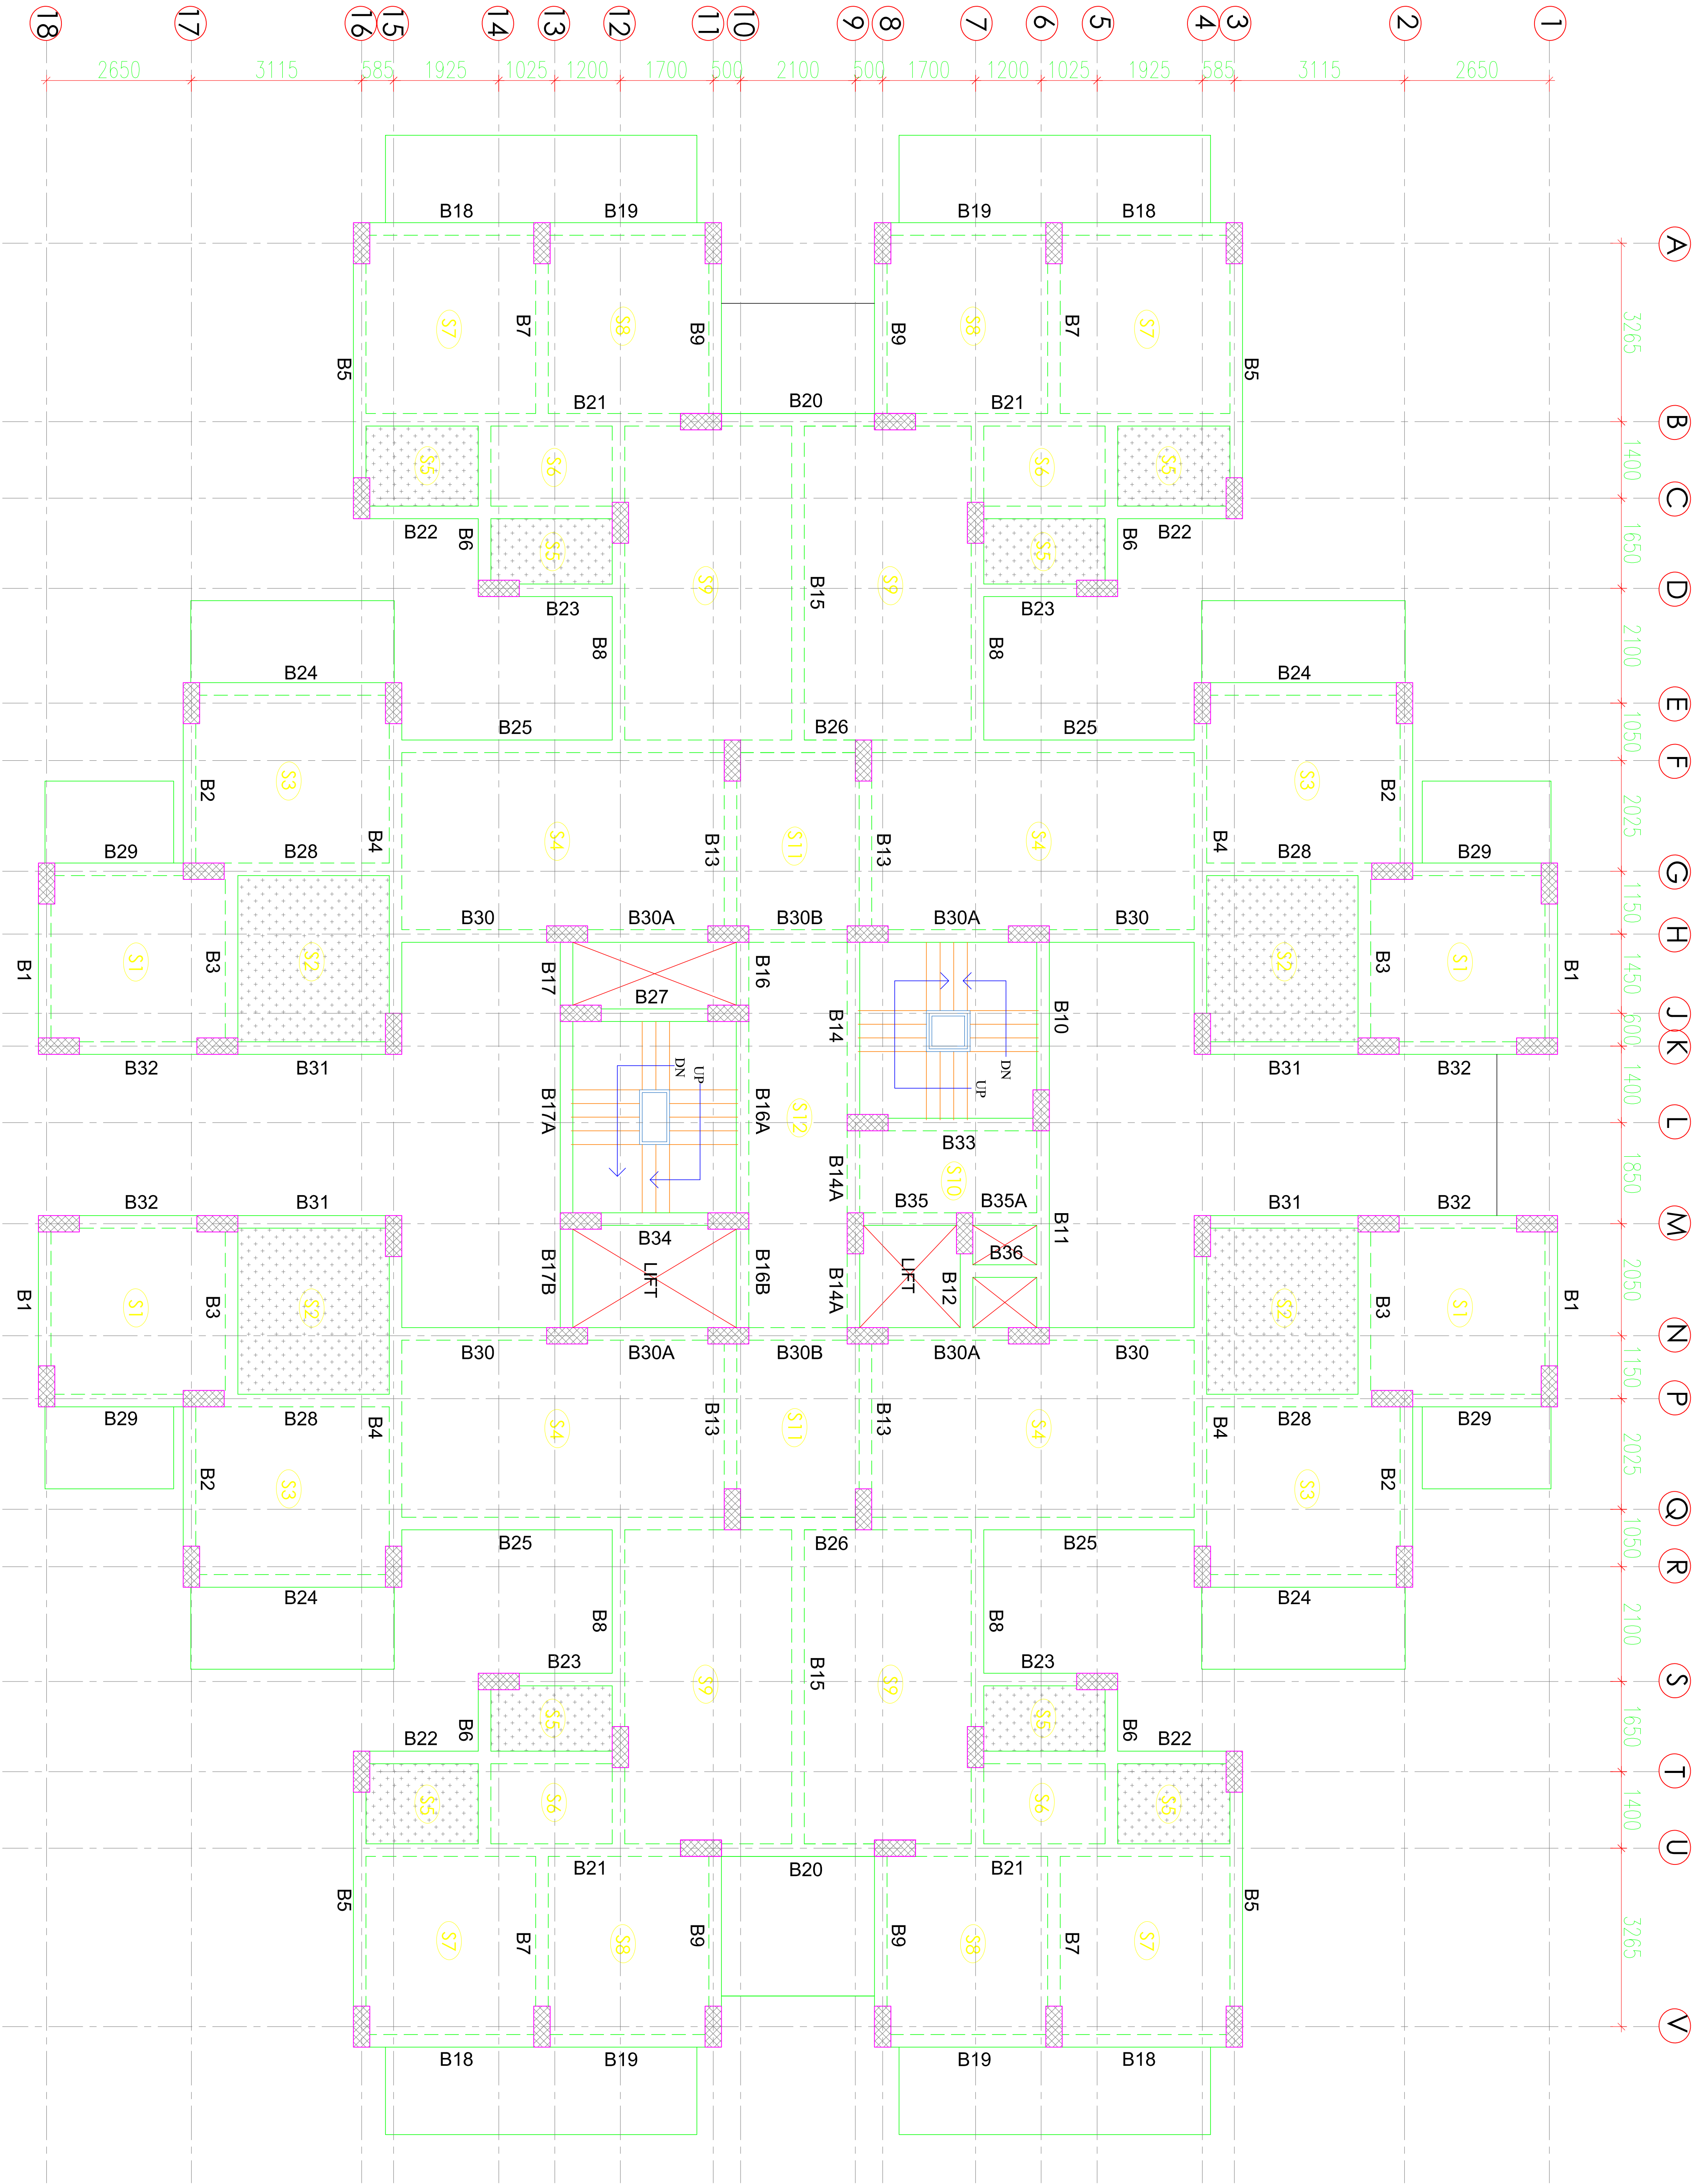

TYPICAL FLOOR FRAMING PLAN
(ALL SLABS ARE 150mm THICK UNLESS NOTED OTHERWISE)

OWNER

OCEAN SEVEN BUILDTech PVT.LTD.

PROJECT

PROPOSED AFFORDABLE GROUP HOUSING IN SECTOR-70 GURUGRAM

ARCHITECTS :-

EMBLEM STUDIO

ARCHITECTURE, INTERIORS, PLANNING
619/1 FIRST FLOOR CHATEAU NEW DELHI - 110074
E-mail : emblemstudio@gmail.com

TITLE: TYPICAL FLOOR FRAMING PLAN

TOWER - 1, 2 & 3 (G+18)

DRN.

26-12-2019

SCALE

AR/VD

NTS

4149

DRG. NO.

S-04

SUBMISSION PURPOSE ONLY

EMBLEM STUDIO

ARCHITECTURE, INTERIORS, PLANNING
619/1 FIRST FLOOR CHATEAU NEW DELHI - 110074
E-mail : emblemstudio@gmail.com

RELIABLE CONSULTING ENGINEERS

87,SECTOR-30 ,URBAN ESTATE, GURGAON
E-MAIL:- rce8730@gmail.com