


NAME OF VILLAGE	RECT. NO	KHASRA NO.	KANAL- K	MARLE- M
PALRA	10	14	8	0
		15/2	5	11
		16/1	3	3
		17	8	0
		18/1/1/2	0	9
		18/1/2	1	17
		19/1/2	0	5
		19/2	4	11
		26/1/2	0	4
		26/2	1	8
		22/2/1min	0	9
		23/1/1min	3	10
		24/1min	3	12
		TOTAL	36	99
TOTAL LAND ( K & M )			40	19
				5.11875
				ACRE

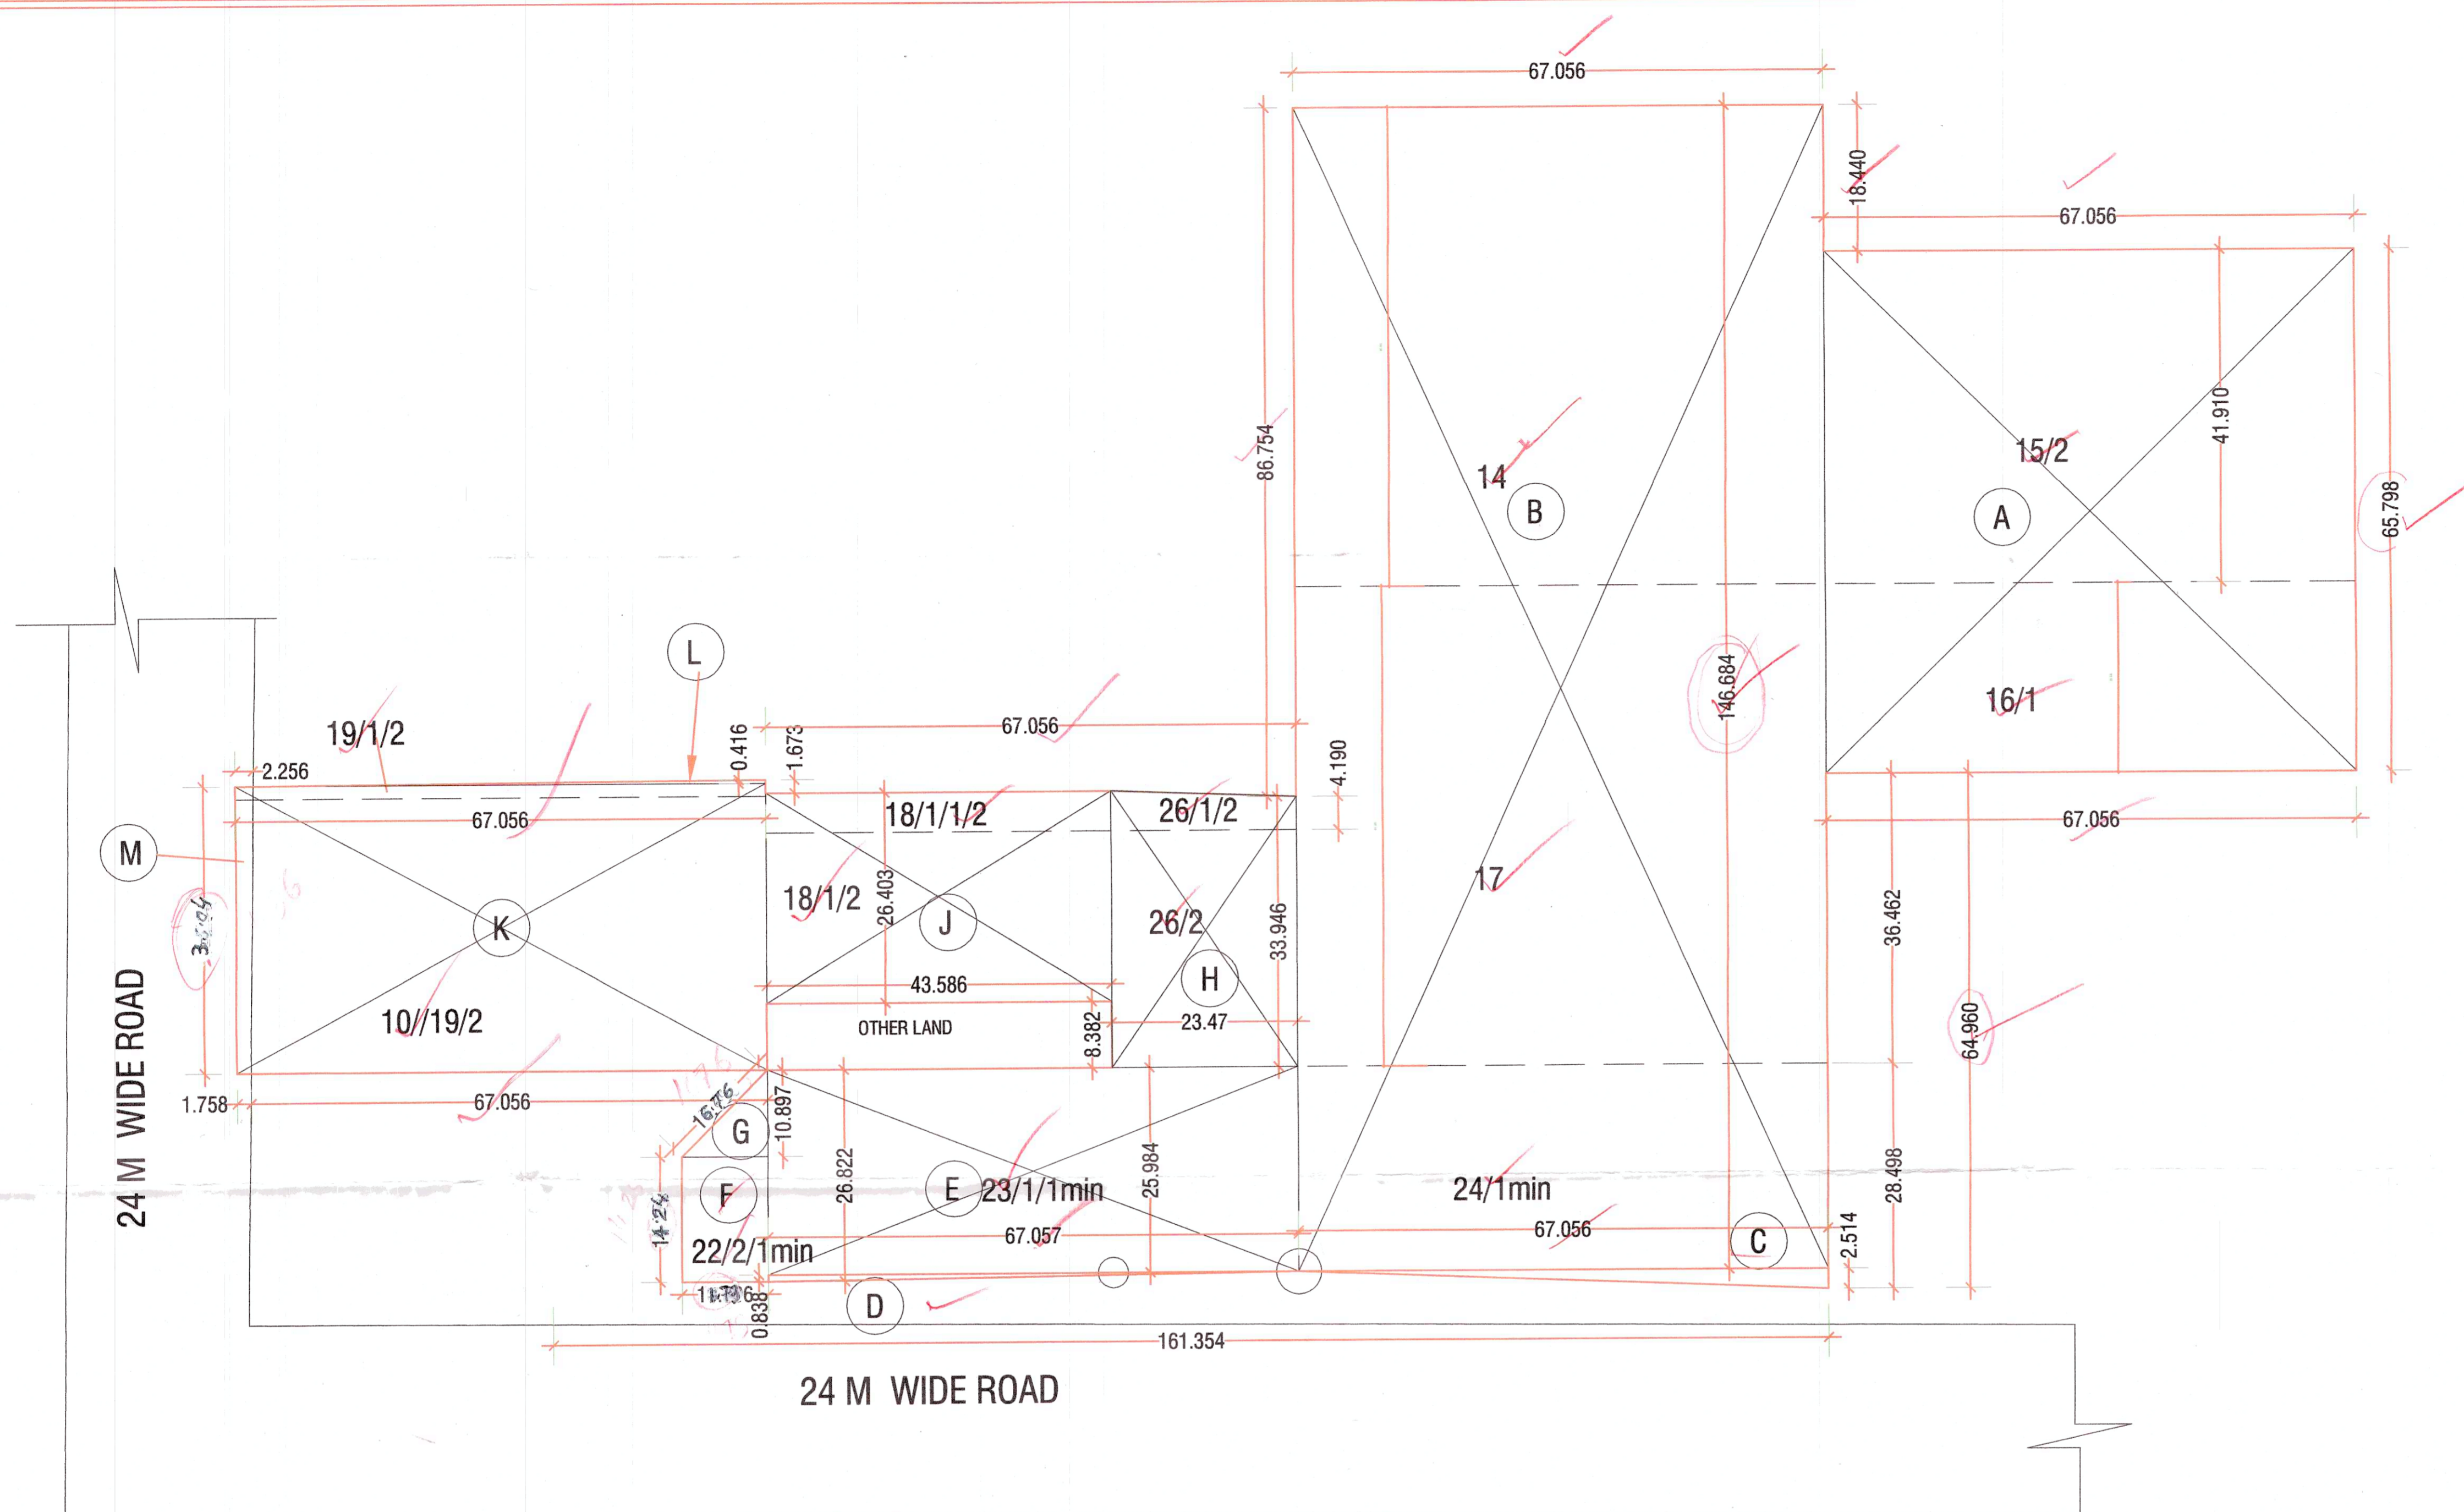

**SITE PLAN**

AREA CALCULATION OF SITE AREA						
SL. NOS.	REC	L.	B	AREA IN SQM.	AREA IN ACRE	
1	A	1	67.056	x	65.798	4412.151
2	B	1	67.056	x	146.684	9836.042
3	C	0.5	67.056	x	2.514	84.289
4	D	0.5	67.056	x	0.841	28.197
5	E	1	67.056	x	25.984	1742.383
6	F	1	11.730	x	14.24	167.035
7	G	0.5	16.760	x	10.897	91.31
8	H	1	23.470	x	33.946	796.713
10	J	1	43.586	x	26.403	1150.801
11	K	1	67.056	x	36.041	2416.832
12	L	0.5	67.056	x	0.416	13.948
				TOTAL		20739.701
						5.11875
<b>AREA UNDER 24.0 WIDE ROAD</b>						
M		1.758+2.256/2 x 36.042 =				72.336
NET PLANNED AREA						5.101

**PROJECT NAME & ADDRESS :**  
**Demarcation plan of Affordable Group Housing colony over an area measuring 5.11875 acres.**  
 (LOI No.25970 Dated.07.09.2018)  
 Site measuring = 5.11875 acres  
 [Rect/Killa No.10//14,15/2,16/1,17,18/1/1/2,18/1/2,19/1/2, 19/2, 26/1/2, 26/2, 22/2/1.min, 23/1/1.min, 24/1.min, VILLAGE- PALRA, SECTOR-70-A, & DISTT.GURGAON. BEING DEVELOPED BY M/S - FINIAN ESTATES DEVELOPERS PVT. LTD. IN COLLABORATION WITH M/S PYRAMID INFRATECH PVT. LTD.]

**OWNER NAME :**  
**M/s Finian Estates Developers Pvt. Ltd. in collaboration with M/s Pyramid Infratech Pvt. Ltd.**

DRG. TITLE  
**DEMARCATION PLAN**

OWNER'S SIGNATURE  
For Pyramid Infratech Pvt. Ltd.  
Authorised Signatory

ARCHITECT'S SIGNATURE  
J.D. F.I. J.E. A.F.P. etc

PROJECT NO. RA- DRG. NO. A-1/1 NORTH

SCALE- 1:500 DATE SEPT.- 2018

DRAWN BY-R.B. CKD. BY-V.S.RAO

ARCHITECTS  
**RAO AND ASSOCIATE**

ARCHITECTS PLANNERS ENGINEERS INTERIORS VALUERS  
374,UDYOG VIHAR,PHASE-4,SEC-18 GURGAON,HARYANA(INDIA)  
PH. (0124) - 2347706, 2347707 FAX 0124 - 2347707

THIS DRAWING IS THE PROPERTY OF RAO & ASSO. IT SHALL NOT BE PRODUCED, COPIED, USED IN ANY MANNER OR HANDED OVER TO ANY OTHER PERSON OR PARTY WITHOUT THE PRIOR PERMISSION OF RAO & ASSOCIATES.