




TERRACE FLOOR PLAN

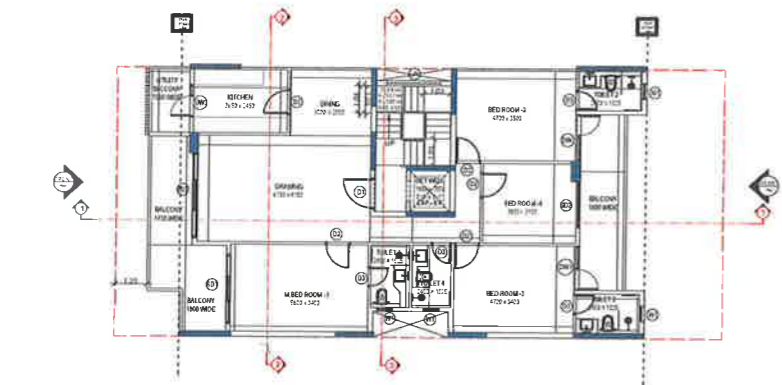


TYPICAL FLOOR PLAN
NOTE: TOILET NO. 1 AND 4 ARE MECHANICALLY VENTILATED

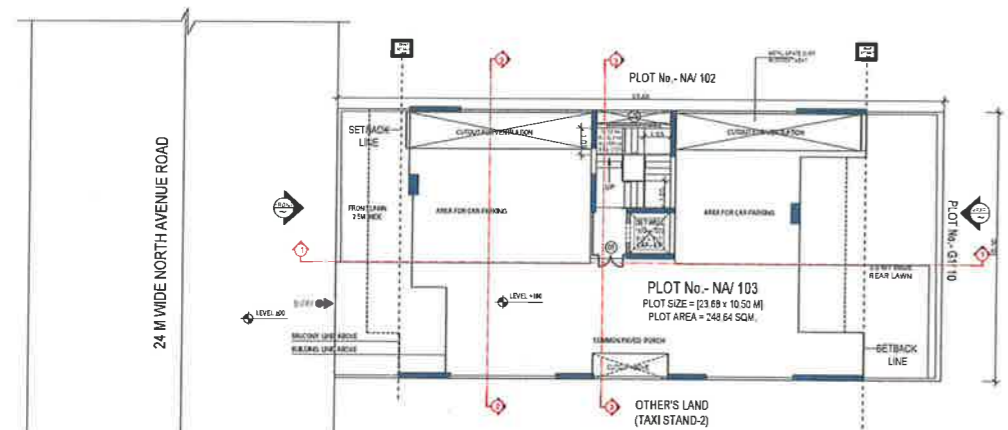

STILT FLOOR PLAN

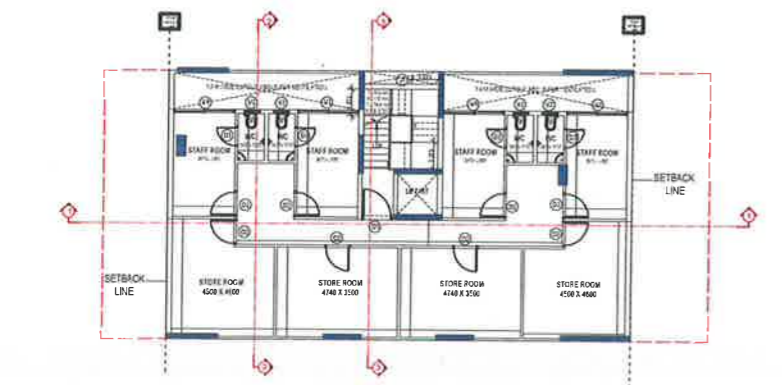


BASEMENT PLAN

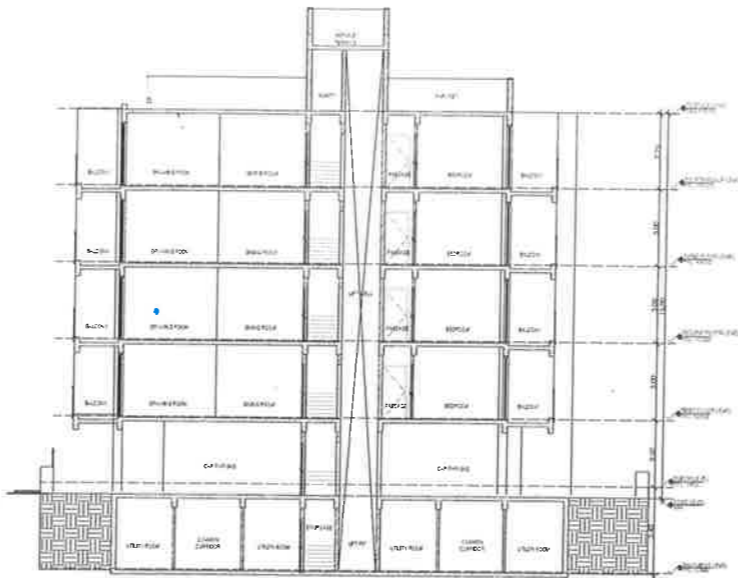


SECTION AT 1-1




SECTION AT 2-2

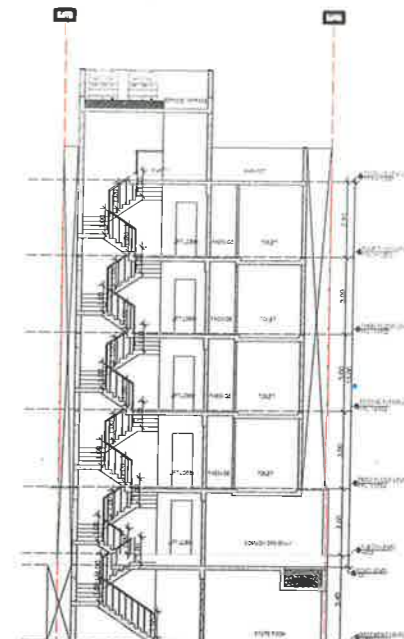


SECTION AT 3-3

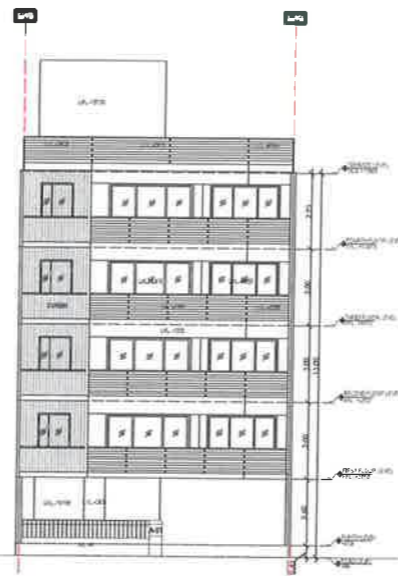

FRONT ELEVATION

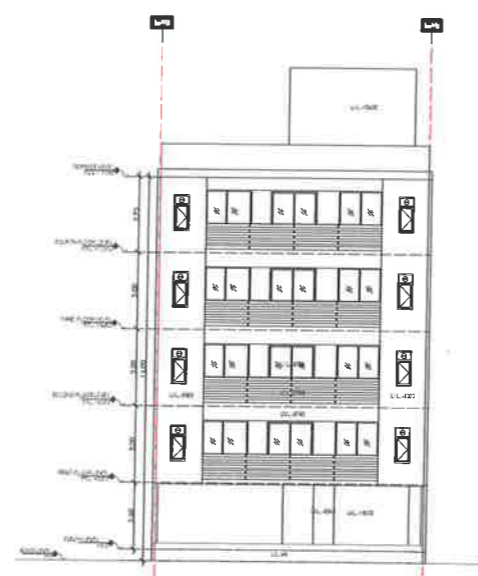


REAR ELEVATION

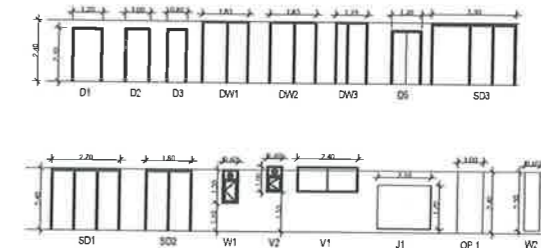

DOOR WINDOW SCHEDULE

SR. NO.	LEGEND	WIDTH (MM)	HEIGHT (MM)	FROM FFL	LVL (From FFL)
1	D1	1200	2100	0	2100
2	D2	1050	2100	0	2100
3	D3	800	2100	0	2100
4	D4	1200	2100	0	2100
5	DW1	1725	2400	0	2400
6	DW2	1825	2400	0	2400
7	DW3	1250	2400	0	2400
8	SD1	2700	2400	0	2400
9	SD2	1800	2400	0	2400
10	SD3	2300	2400	0	2400
11	W1	600	1300	1100	2400
12	V1	400	1000	1500	2500
13	J1	600	1000	1500	2500
14	OP1	2100	1200	100	1800

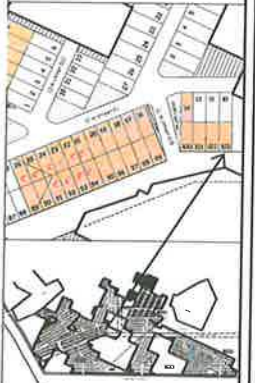

KEY PLAN: GARDEN CITY SECTOR 91 & 92 GURUGRAM

PLOT NO: NA/103, AT 24 MT WIDE NORTH AVENUE ROAD, GARDEN CITY, SECTOR 91 & 92, GURUGRAM (HARYANA)

Client: M/s DLF UTILITIES LTD.

Architects: Arcop Associates Pvt. Ltd.
Plot- 36b, Sec-32, Gurgaon-122001
Ph: 91-98961 241410

Architect's Signature:


Owner's Signature:

Project: Proposed Residential Building Plan On Plot No. NA/103, At 24 mt wide NORTH AVENUE ROAD, Garden City, Sector 91 & 92, Gurugram, Haryana


Drawing Title: FLOOR PLANS, ELEVATION & SECTION, SITE PLAN

Date: 23-03-2021
Drawing No.: 01


SCALE: 1:100

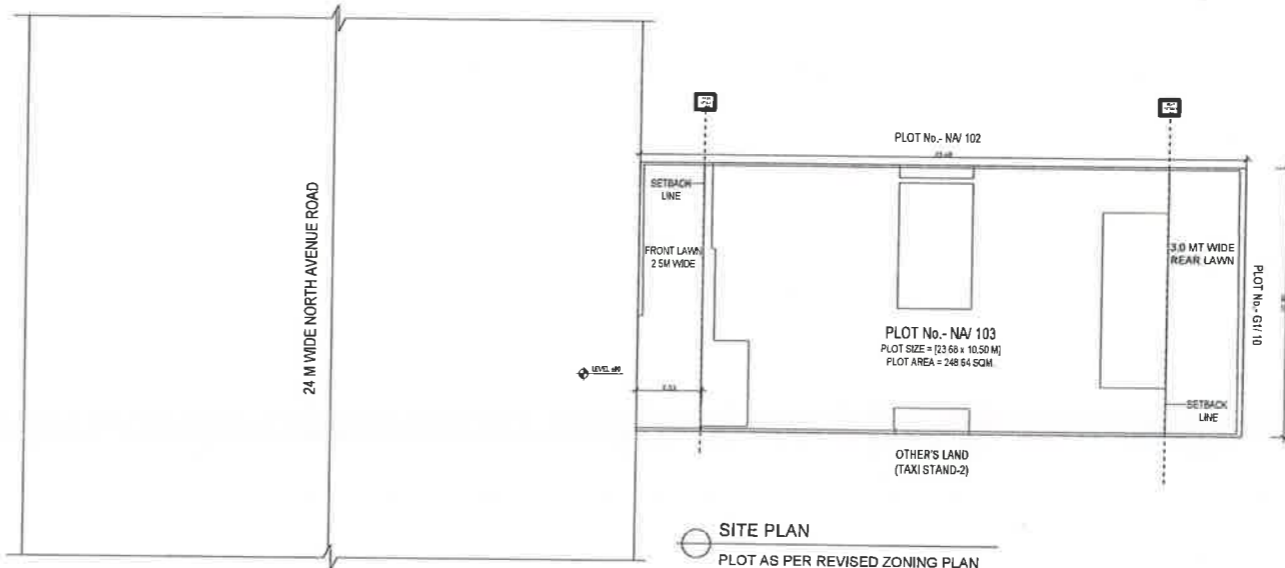


SITE PLAN
PLOT AS PER REVISED ZONING PLAN

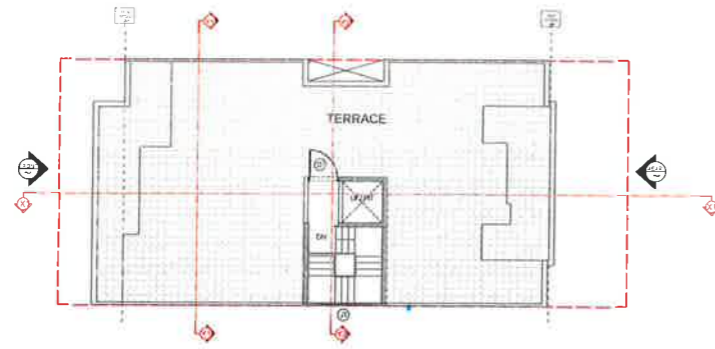


TERRACE FLOOR PLAN

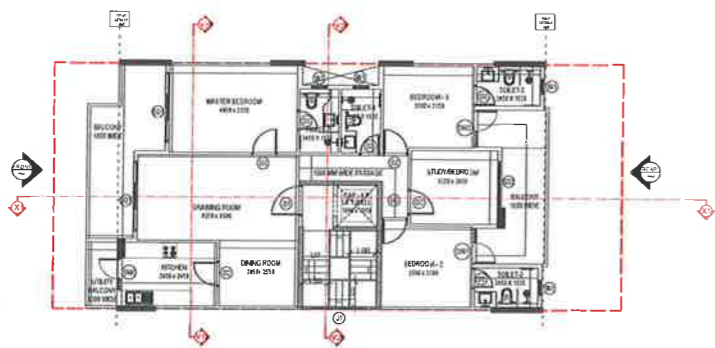


TYPICAL FLOOR PLAN
TOILET 1 & 4 ARE MECHANICALLY VENTILATED

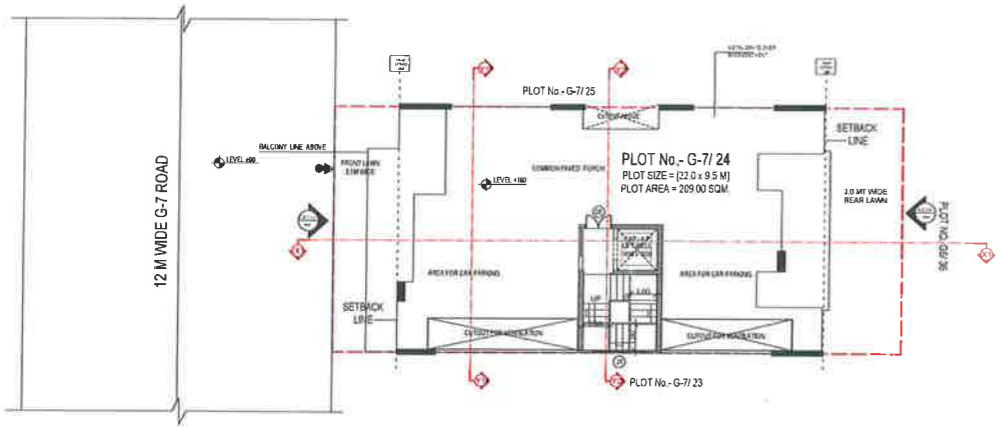


STILT FLOOR PLAN

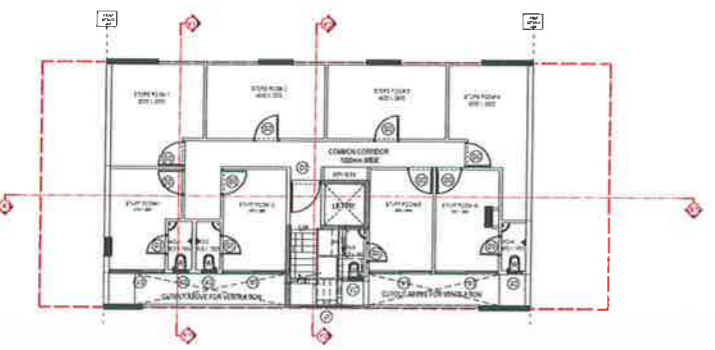


BASEMENT PLAN

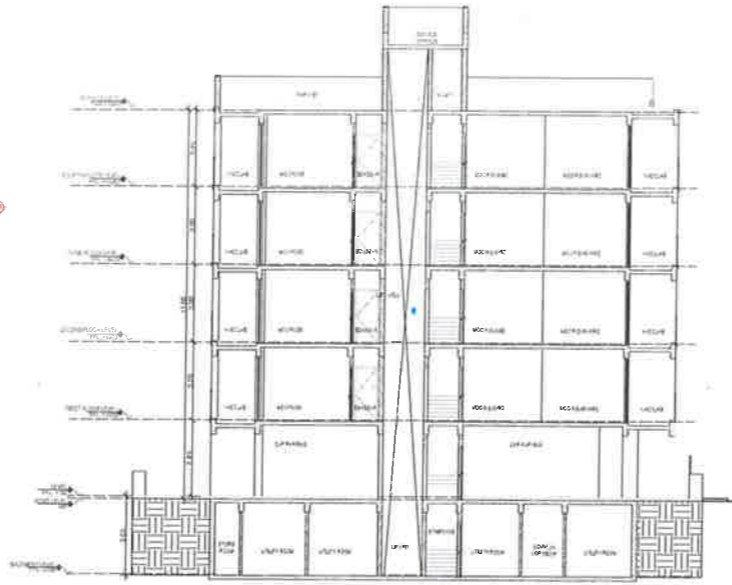


SECTION AT X1

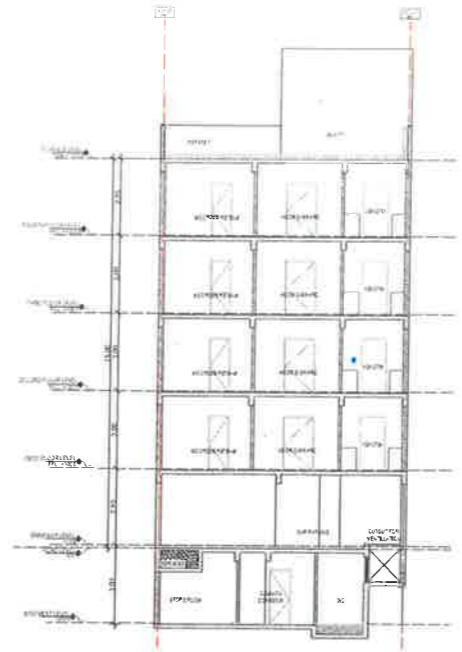


SECTION AT Y1

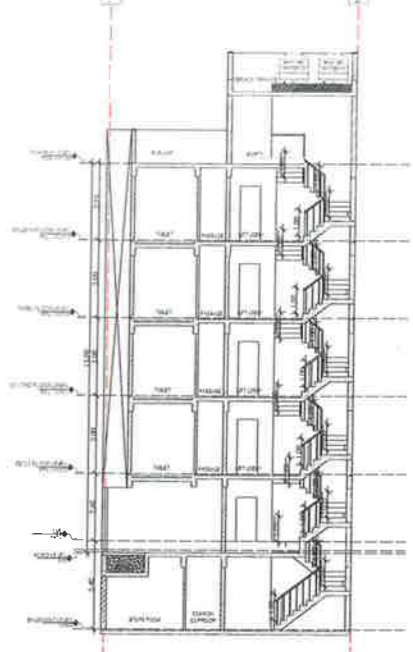


SECTION AT Y2

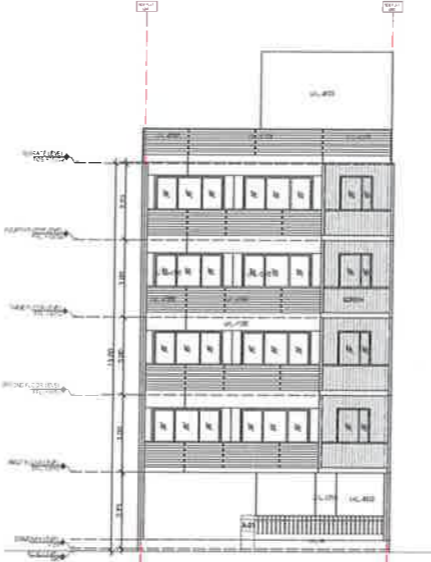

FRONT ELEVATION

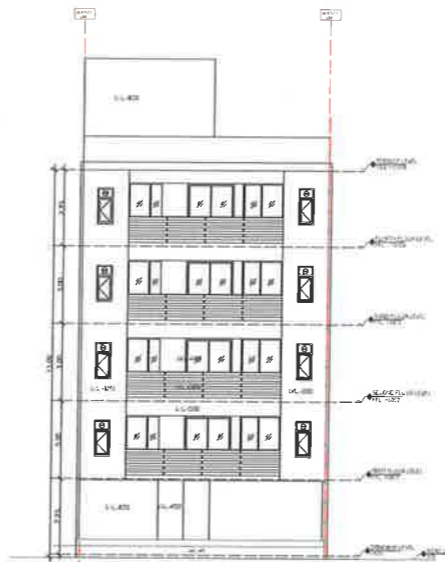


REAR ELEVATION

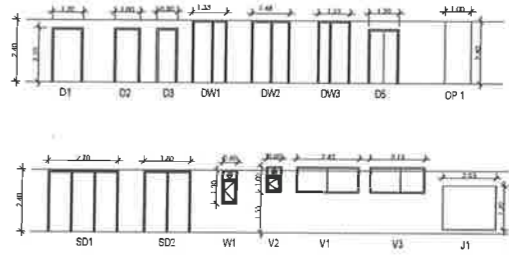

DOOR WINDOW SCHEDULE

SR. NO.	LEON D	WIDTH (MM)	HEIGH T (MM)	(From FFL)	LVL. (From FFL)
1	D1	1200	2100	0	2100
2	D2	1000	2100	0	2100
3	D3	800	2100	0	2100
4	D4	2000	2100	0	2100
5	DW1	1325	2400	0	2400
6	DW2	1475	2400	0	2400
7	DW3	1225	2400	0	2400
8	SD1	2700	2400	0	2400
9	SD2	1800	2400	0	2400
10	W1	800	1300	1300	2400
11	W1	2400	1000	1000	2500
12	W2	800	1000	1500	2500
13	W3	2150	1000	1500	2500
14	J1	2550	1700	100	1800

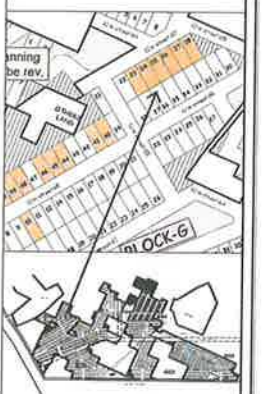

KEY PLAN: GARDEN CITY SECTOR 91 & 92 GURUGRAM

PLOT NO: G7/ 24, AT 12 MT WIDE STREET G7, GARDEN CITY, SECTOR 91 & 92, GURUGRAM (HARYANA)

Clients -
M/s DLF UTILITIES LTD.

Architects
Arcop Associates Pvt. Ltd.
Plot-36b, Sec-32, Gurgaon-122001
PH: 2636003, 2624716

Architect's Signature


Owners' Signature

Project -
Proposed Residential Building Plan (Independent floors), On Plot No. G7/ 24, Garden City, Sector 91 & 92, Gurugram, Haryana


Drawing Title -
FLOOR PLANS, ELEVATION & SECTION, SITE PLAN

Date: 25-03-2021
Drawing No.: 01


SCALE: 1:100

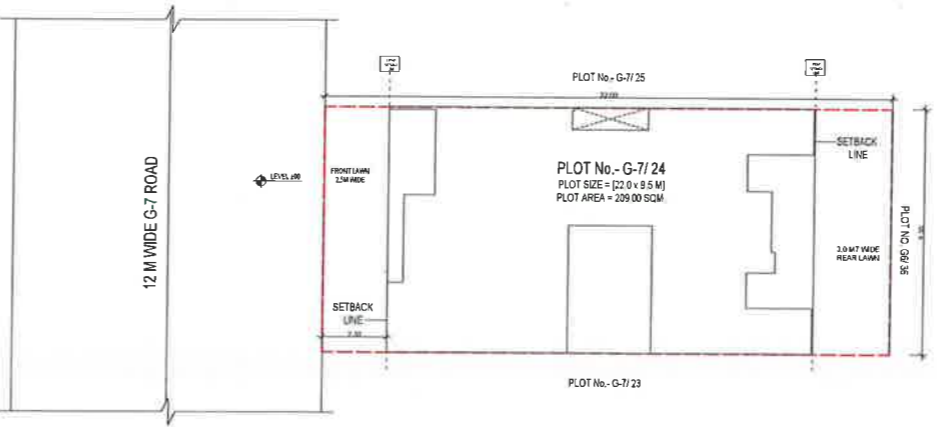


STILT FLOOR PLAN

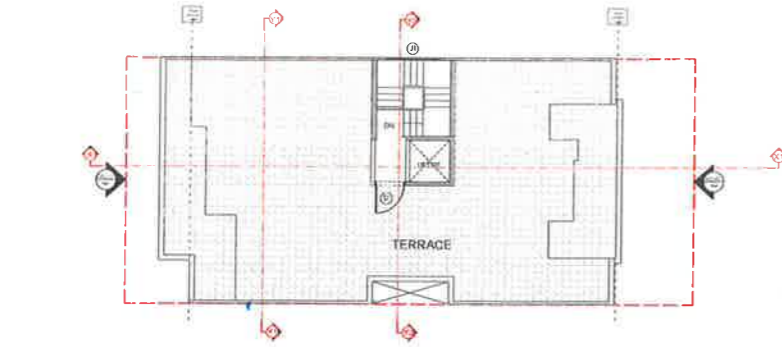


TERRACE FLOOR PLAN

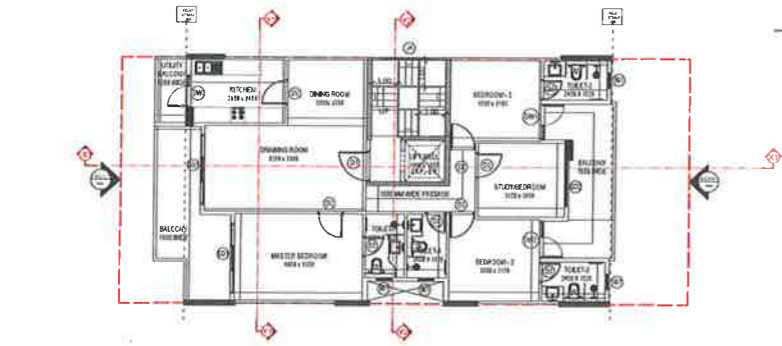


TYPICAL FLOOR PLAN
TOILET 1 & 4 ARE MECHANICALLY VENTILATED

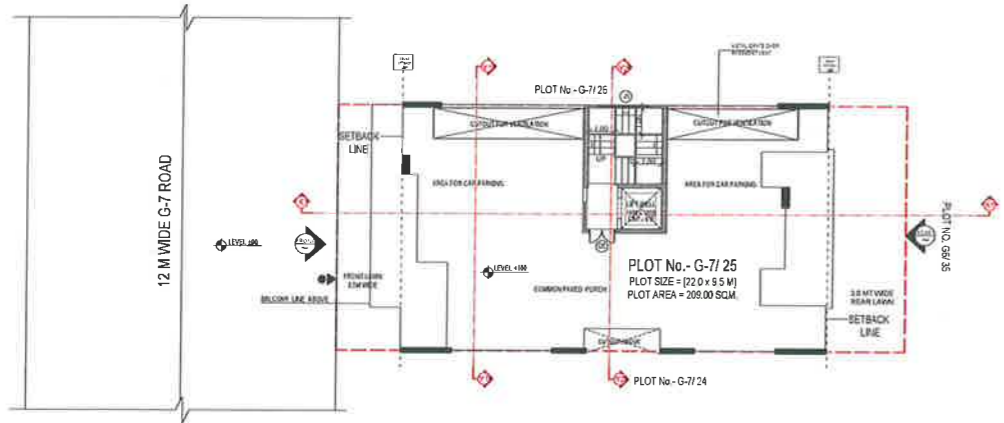

STILT FLOOR PLAN

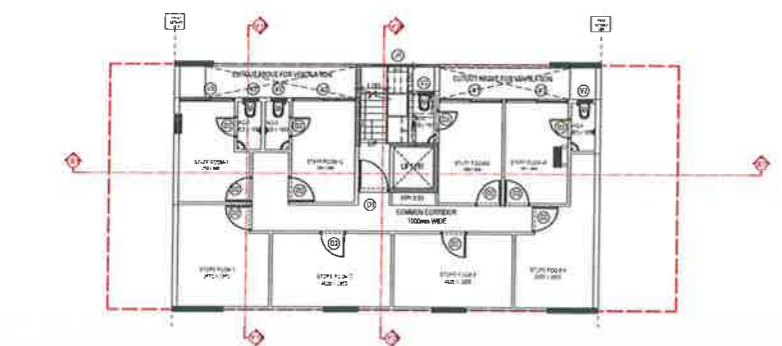


BASEMENT PLAN

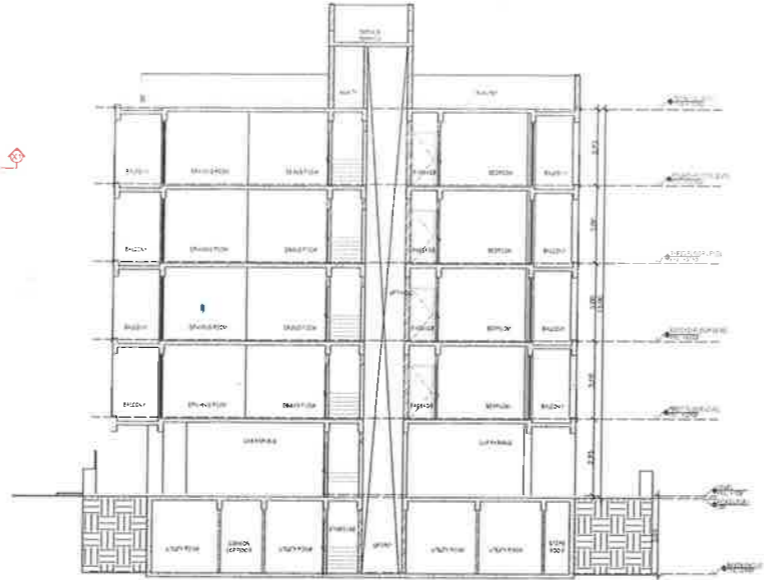


SECTION AT 1-1




SECTION AT 2-2

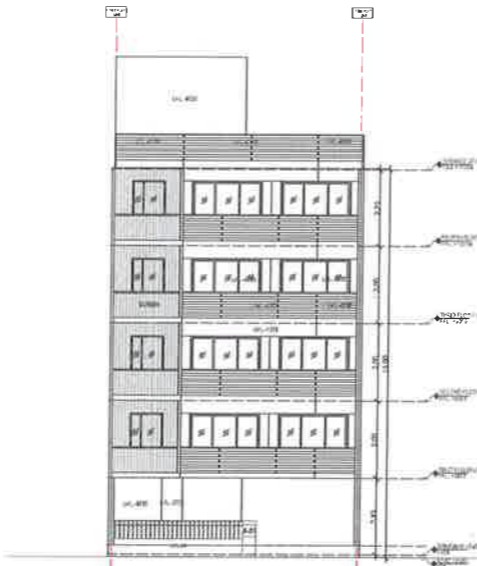

FRONT ELEVATION

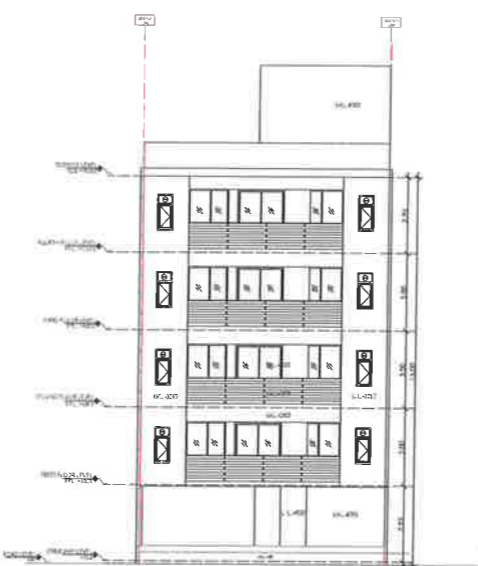

REAR ELEVATION

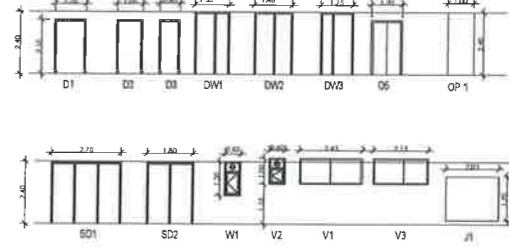

DOOR WINDOW SCHEDULE

SR. NO.	LEGEN	WIDTH (MM)	HEIGHT (MM)	(From FFL)	(To FFL)
1	D1	1200	2100	0	2100
2	D2	1000	2100	0	2100
3	D3	800	2100	0	2100
4	D4	1200	2100	0	2100
5	DW1	1325	2400	0	2400
6	DW2	1475	2400	0	2400
7	DW3	1250	2400	0	2400
8	SD1	2700	2400	0	2400
9	SD2	1800	2400	0	2400
10	V1	800	1300	1100	2400
11	V2	800	1000	1500	2550
12	V3	800	1000	1500	2550
13	V3	2100	1000	1500	2550
14	J1	2250	1100	1500	1600



KEY PLAN: GARDEN CITY SECTOR 91 & 92 GURUGRAM

PLOT NO: G/7/25, AT 12 MT WIDE STREET G7, GARDEN CITY, SECTOR 91 & 92, GURUGRAM (HARYANA)

Client: M/s DLF UTILITIES LTD.

Architect: Arcop Associates Pvt. Ltd.
Plot-36b, Sec-32, Gurgaon-12001
Ph: 914980, 9142169

Architect's Signature


Owners' Signature

Project: Proposed Residential Building Plan (Independent floors), On Plot No. G/7/25, Garden City, Sector 91 & 92, Gurugram, Haryana


Drawing Title: FLOOR PLANS, ELEVATION & SECTION, SITE PLAN

Date: 24-03-2021
Drawing No: 01


SCALE: 1:100

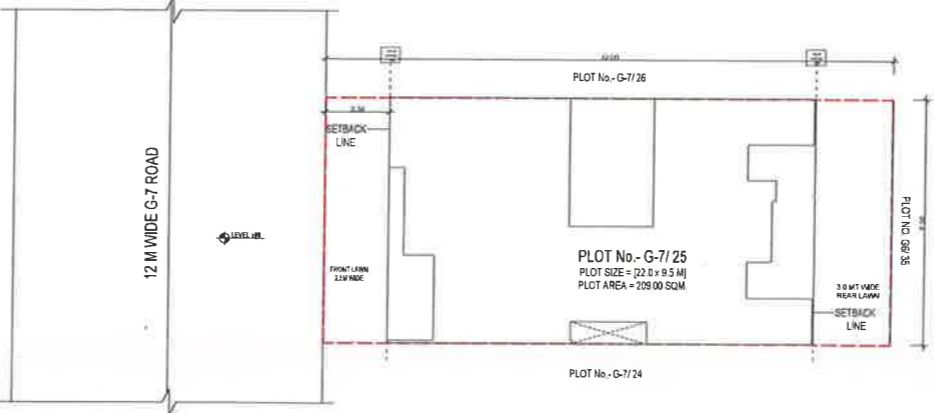


STILT FLOOR PLAN

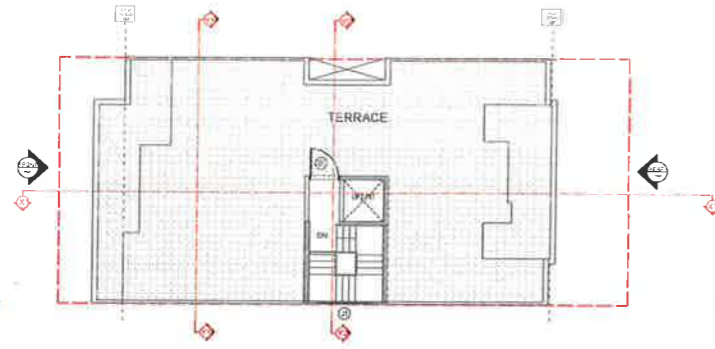


TERRACE FLOOR PLAN

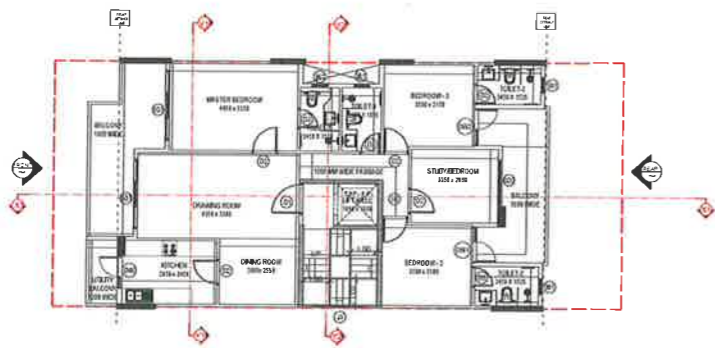


TYPICAL FLOOR PLAN
TOILET 1 & 4 ARE MECHANICALLY VENTILATED

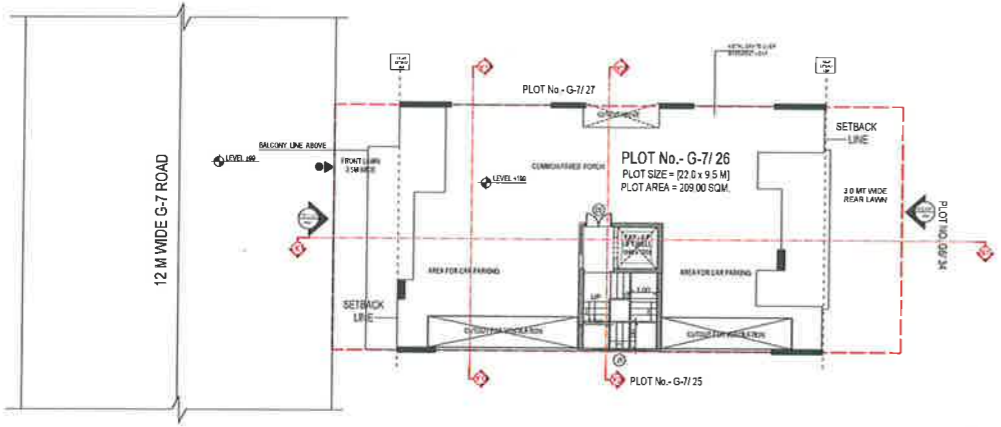


STILT FLOOR PLAN

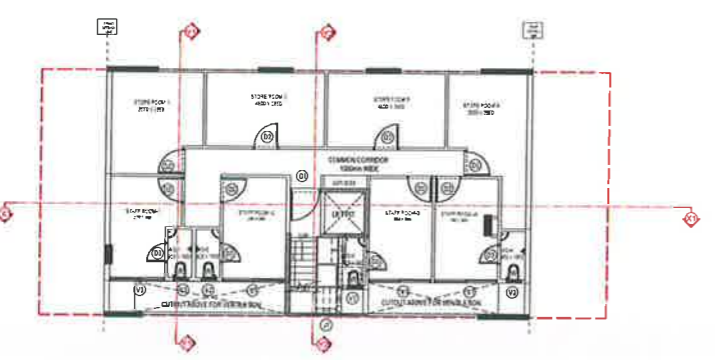


BASEMENT PLAN

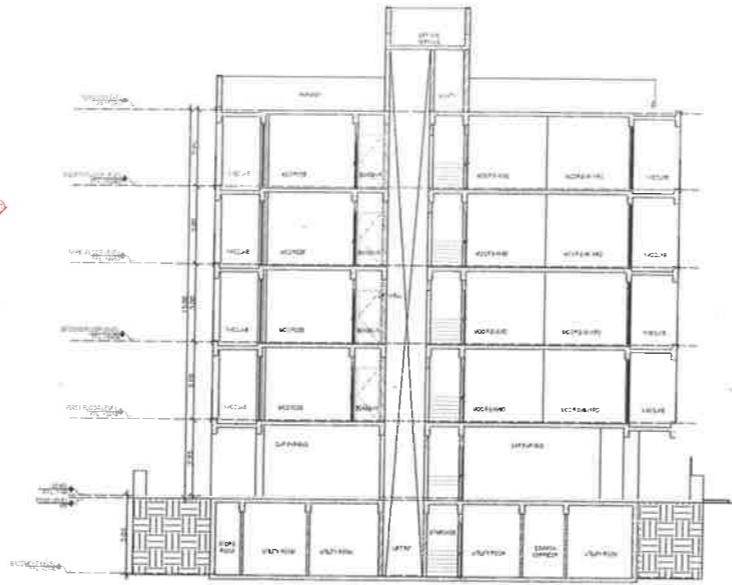


SECTION AT X1

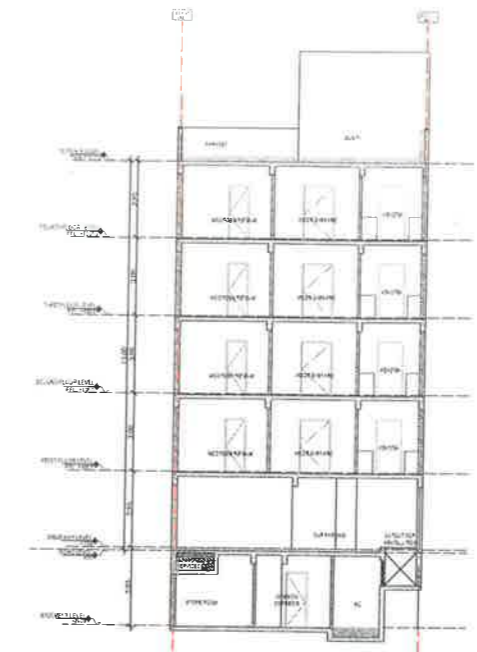


SECTION AT Y1

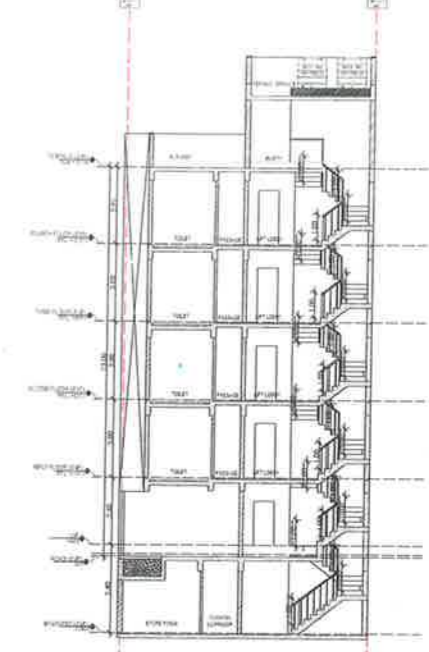

SECTION AT Y2

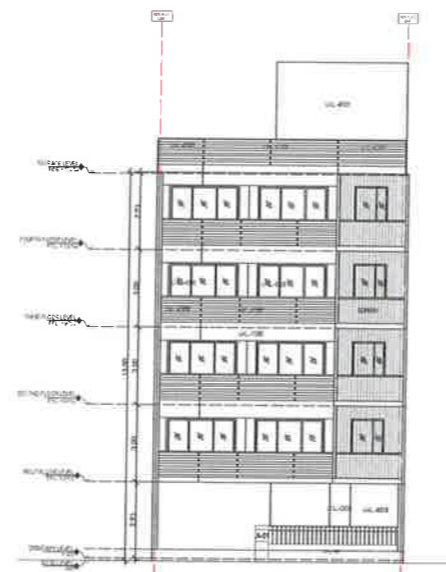

FRONT ELEVATION

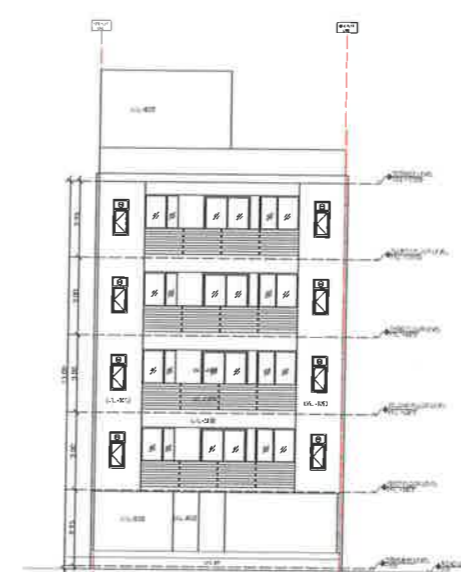


REAR ELEVATION

SR. NO.	DESIGN	WIDTH (MM)	HEIGHT (MM)	SPACING (MM)	LVL. FROM FFL (mm)
1	D1	1200	2100	0	2100
2	D2	1000	2100	0	2100
3	D3	800	2100	0	2100
4	D4	1200	2100	0	2100
5	D5	1325	2400	0	2400
6	D6	1475	2400	0	2400
7	D7	1250	2400	0	2400
8	SD1	2700	2400	0	2400
9	SD2	1900	2400	0	2400
10	W1	800	1300	1100	2400
11	W1	2450	1000	1550	2150
12	W2	800	1000	1500	2150
13	W3	1150	1000	1500	2150
14	J1	2050	1700	100	1800

DOOR WINDOW SCHEDULE

DOOR WINDOW SCHEDULE

SR. NO.	DESIGN	WIDTH (MM)	HEIGHT (MM)	SPACING (MM)	LVL. FROM FFL (mm)
1	D1	1200	2100	0	2100
2	D2	1000	2100	0	2100
3	D3	800	2100	0	2100
4	D4	1200	2100	0	2100
5	D5	1325	2400	0	2400
6	D6	1475	2400	0	2400
7	D7	1250	2400	0	2400
8	SD1	2700	2400	0	2400
9	SD2	1900	2400	0	2400
10	W1	800	1300	1100	2400
11	W1	2450	1000	1550	2150
12	W2	800	1000	1500	2150
13	W3	1150	1000	1500	2150
14	J1	2050	1700	100	1800

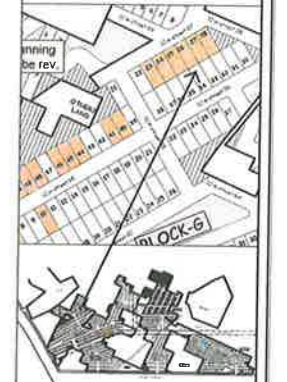

KEY PLAN: GARDEN CITY
SECTOR 91 & 92 GURUGRAM

PLOT NO: G7/ 26, AT 12 MT WIDE STREET G7, GARDEN CITY, SECTOR 91 & 92, GURUGRAM (HARYANA)

Clients:-
M/s DLF UTILITIES LTD.

Architects:
Arcop Associates Pvt. Ltd.
Plot-36B, Sec-32, Gurgaon-122001
Ph. 202425 202418

Architect's Signature:


Owners' Signature:

Project:-
Proposed Residential Building Plan (Independent floors), On Plot No. G7/ 26, Garden City, Sector 91 & 92, Gurugram, Haryana


Drawing Title:-
FLOOR PLANS, ELEVATION & SECTION, SITE PLAN

Date: 25-03-2021
Drawing No.: 01


SCALE: 1:100

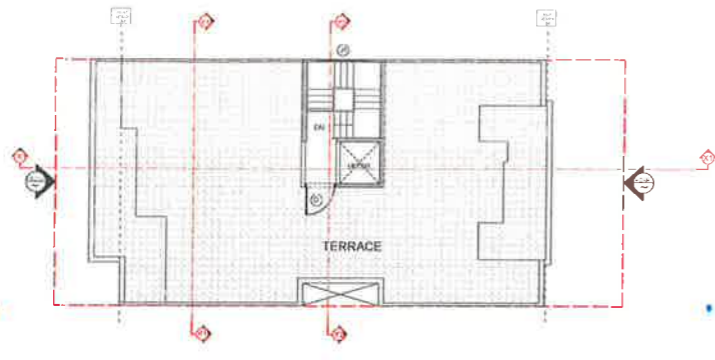


TERRACE FLOOR PLAN

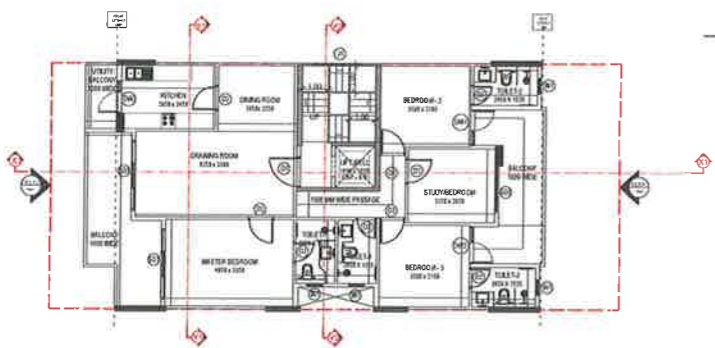


TYPICAL FLOOR PLAN
TOILET 1 & 4 ARE MECHANICALLY VENTILATED

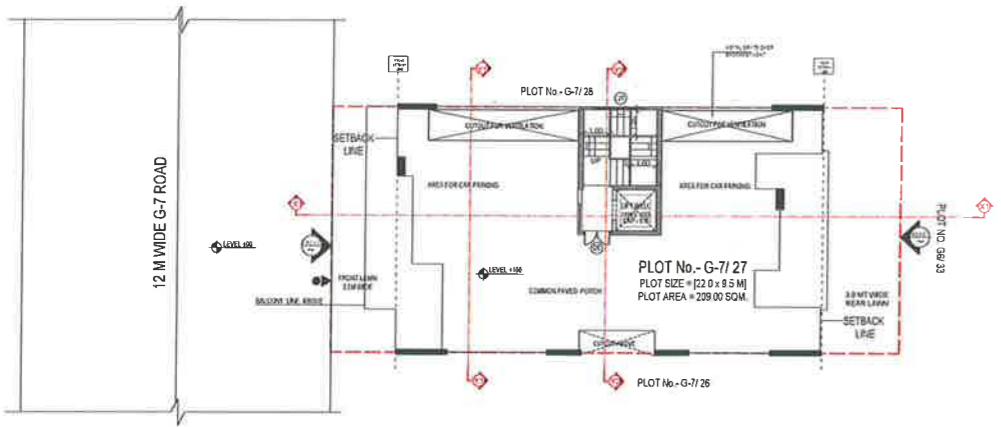

STILT FLOOR PLAN

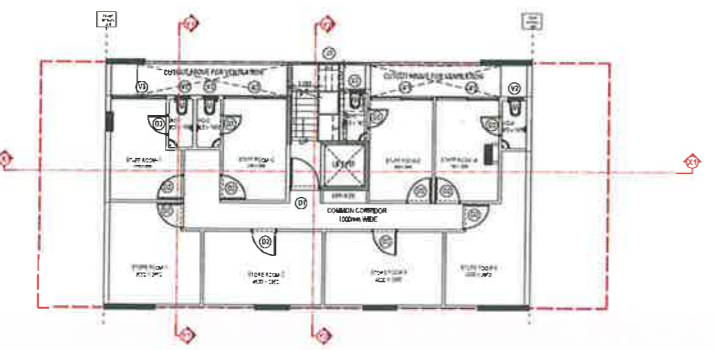


BASEMENT PLAN

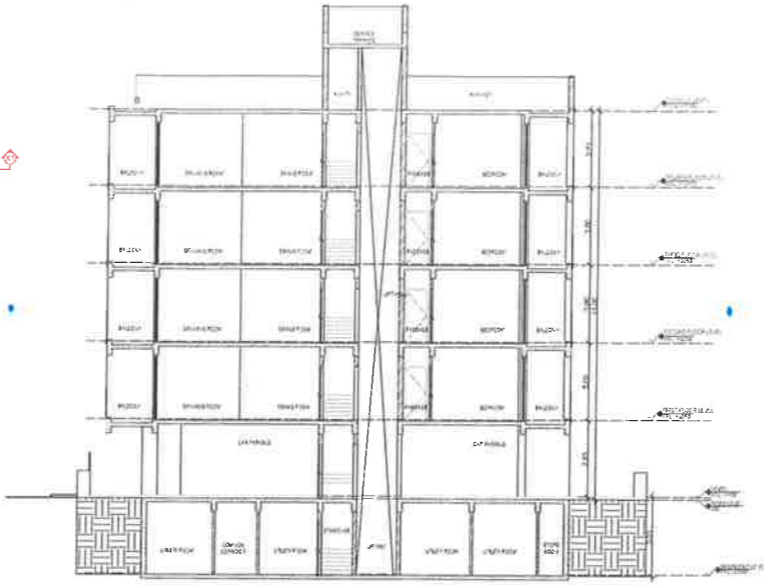


SECTION AT 1-1




SECTION AT 2-2

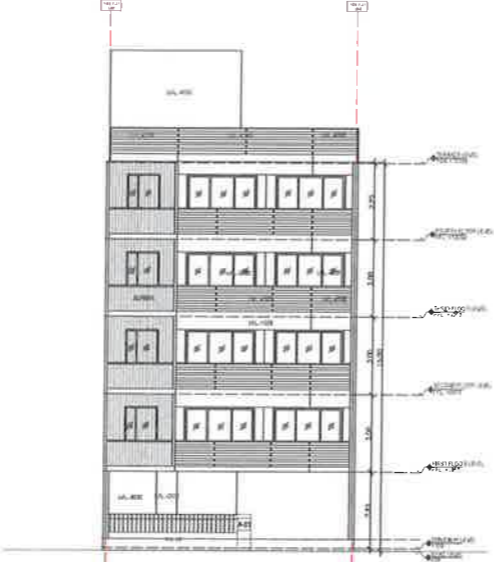

FRONT ELEVATION

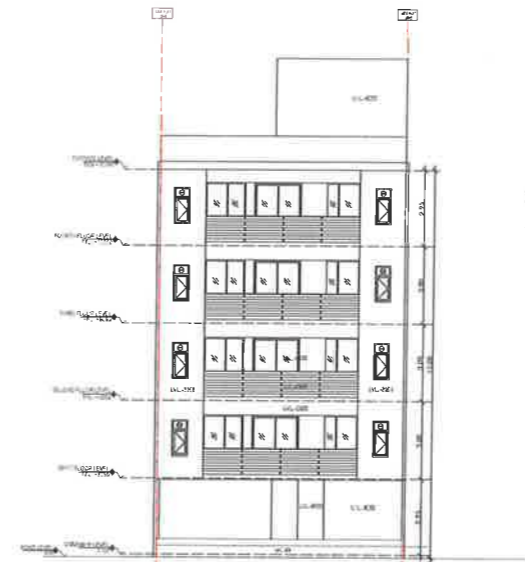


REAR ELEVATION

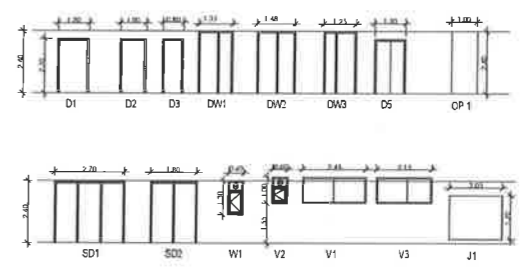

DOOR WINDOW SCHEDULE

SRL NO.	LEGEND	WIDTH (MM)	HEIGHT (MM)	(From FFL)	LVL (From FFL)
1	D1	1200	2100	0	2100
2	D2	1900	2100	0	2100
3	D3	800	2100	0	2100
4	D4	1200	2100	0	2100
5	DW1	1325	2400	0	2400
6	DW2	1475	2400	0	2400
7	DW3	1325	2400	0	2400
8	SD1	2700	2400	0	2400
9	SD2	1800	2400	0	2400
10	W1	800	1200	1100	2400
11	V1	2400	1000	1500	2500
12	V2	800	1000	1500	2500
13	V3	2100	1000	1500	2500
14	J1	2500	1100	100	1900

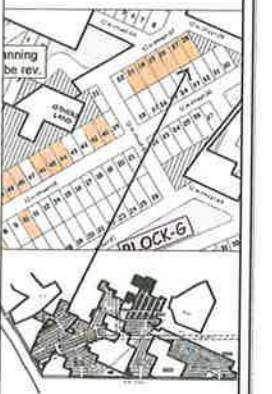

KEY PLAN - GARDEN CITY
SECTOR 91 & 92 GURUGRAM

PLOT NO: G/7, AT 12 MT WIDE STREET G7, GARDEN CITY, SECTOR 91 & 92, GURUGRAM (HARYANA)

Clients -
M/s DLF UTILITIES LTD.

Architects -
Arcop Associates Pvt. Ltd.
Plot-36b, Sec-32, Gurgaon-122001
Ph: 262760, 2624188

Architect's Signature


Owners' Signature

Project -
Proposed Residential Building Plan (Independent floors), On Plot No. G/7/27, Garden City, Sector 91 & 92, Gurugram, Haryana


Drawing Title -
FLOOR PLANS, ELEVATION & SECTION, SITE PLAN

Date: 24-03-2021
Drawing No.: 01


SCALE: 1:100

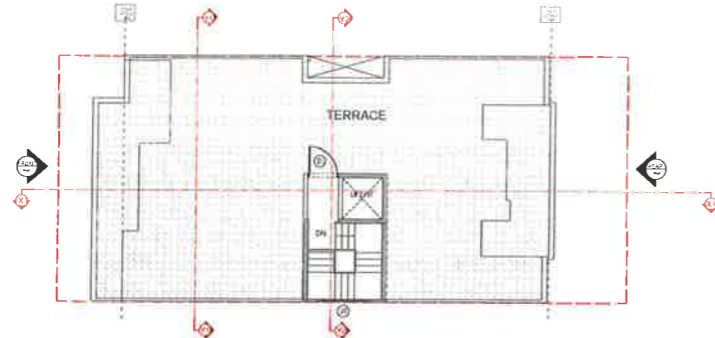


TERRACE FLOOR PLAN

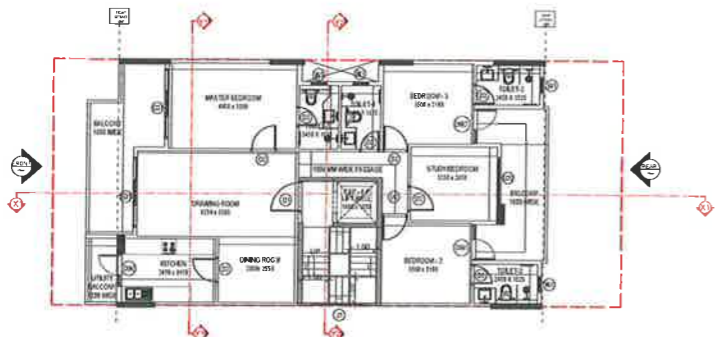


TYPICAL FLOOR PLAN
TOILET 1 & 4 ARE MECHANICALLY VENTILATED

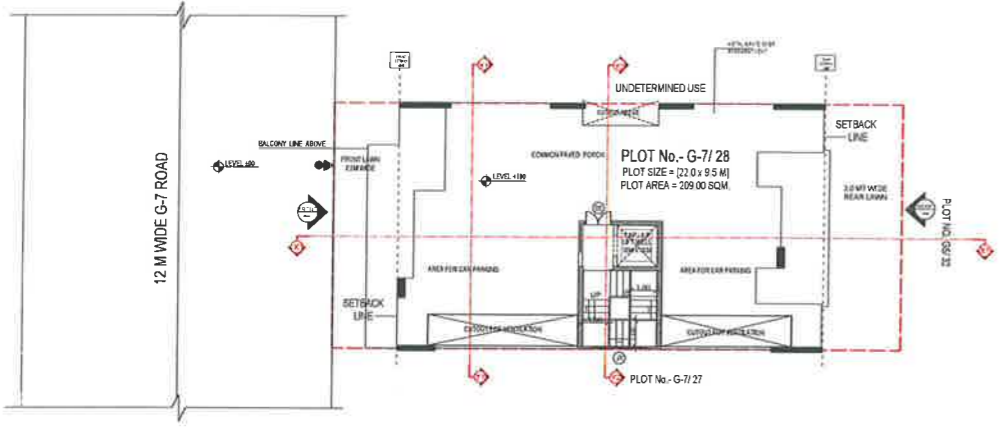


STILT FLOOR PLAN

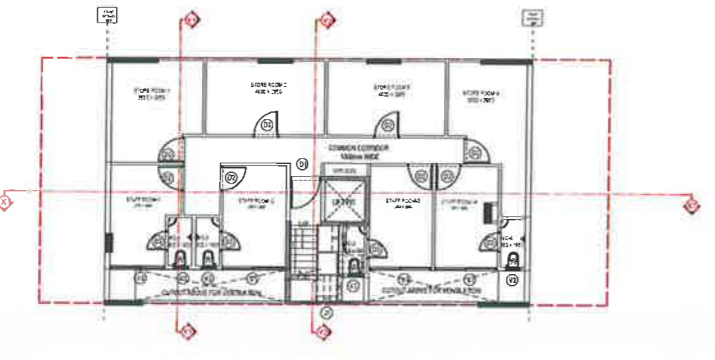


BASEMENT PLAN

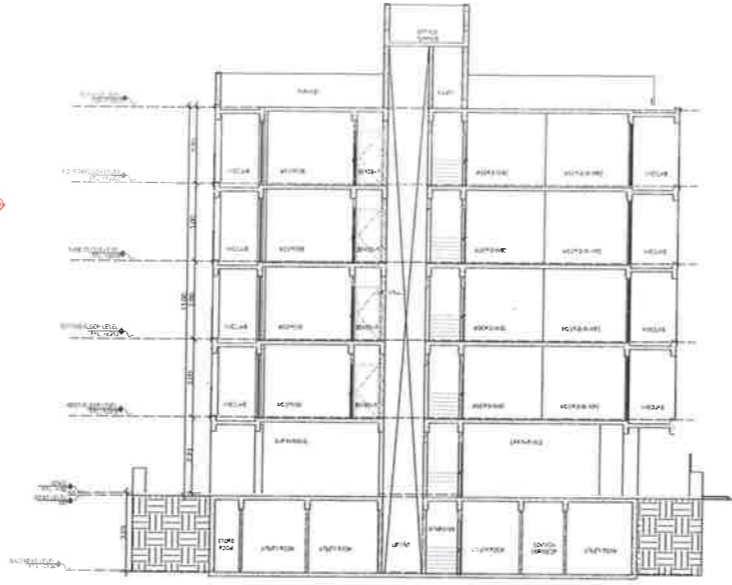


SECTION AT X1

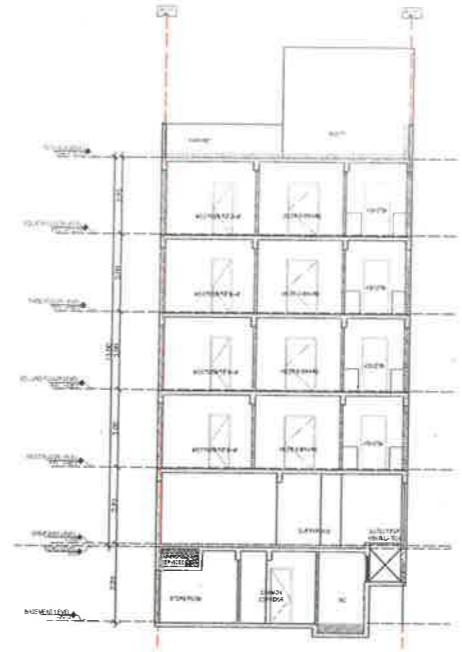


SECTION AT Y1

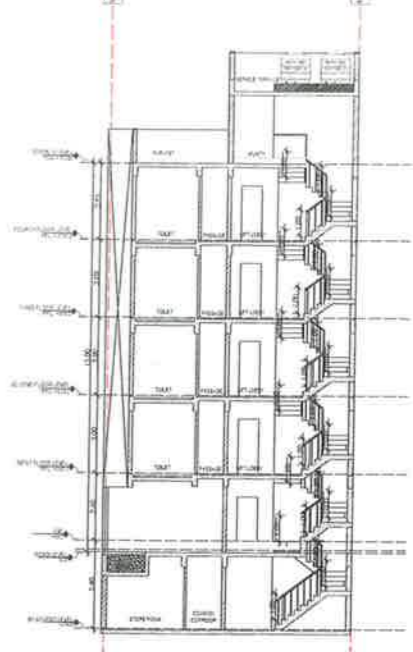

SECTION AT Y2

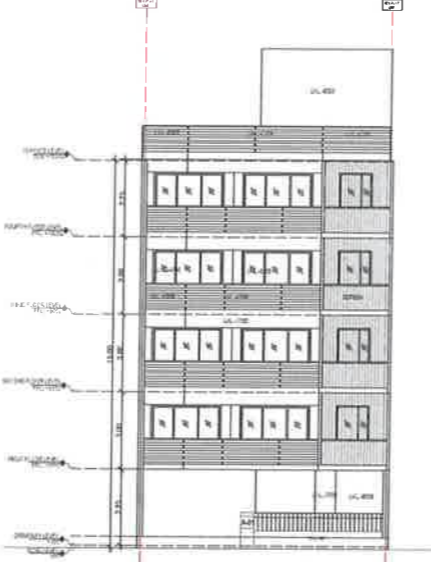


FRONT ELEVATION

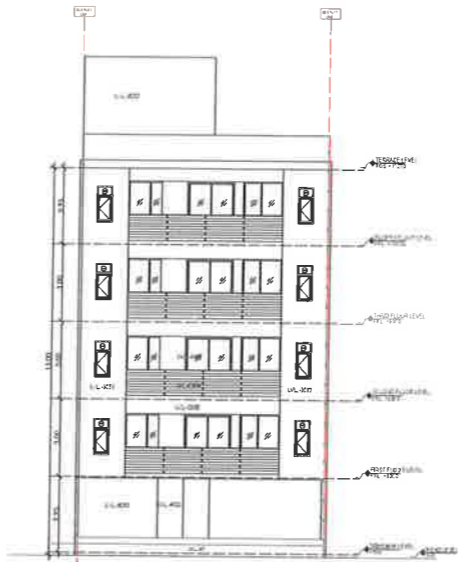

REAR ELEVATION

DOOR WINDOW SCHEDULE

SR. NO.	LEADER	WIDTH (MM)	HEIGHT (MM)	FROM FFL	TO FFL
1	D1	1200	2100	0	2100
2	D2	1000	2100	0	2100
3	D3	800	2100	0	2100
4	D4	1000	2100	0	2100
5	DW1	1425	2400	0	2400
6	DW2	1425	2400	0	2400
7	DW3	1325	2400	0	2400
8	SD1	2700	2400	0	2400
9	SD2	1800	2400	0	2400
10	W1	800	1300	1500	2400
11	V1	2400	1000	1500	2500
12	V2	800	1000	1500	2500
13	V3	2150	1000	1500	2500
14	J1	2000	1700	150	1800

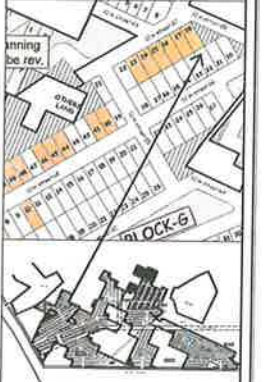

KEY PLAN: GARDEN CITY SECTOR 91 & 92 GURUGRAM

PLOT NO: G7/ 28, AT 12 MT WIDE STREET G7, GARDEN CITY, SECTOR 91 & 92, GURUGRAM (HARYANA)

Client's -
M/s DLF UTILITIES LTD.

Architects
Arcop Associates Pvt. Ltd.
Plot-36B, Sec-32, Gurgaon-12001
Ph: 99990, 969718

Architect's Signature


Owners' Signature

Project :-
Proposed Residential Building Plan (Independent floors), On Plot No. G7/ 28, Garden City, Sector 91 & 92, Gurugram, Haryana


Drawing Title :-
FLOOR PLANS, ELEVATION & SECTION, SITE PLAN

Date: 26-03-2021
Drawing No: 01


SCALE: 1:100

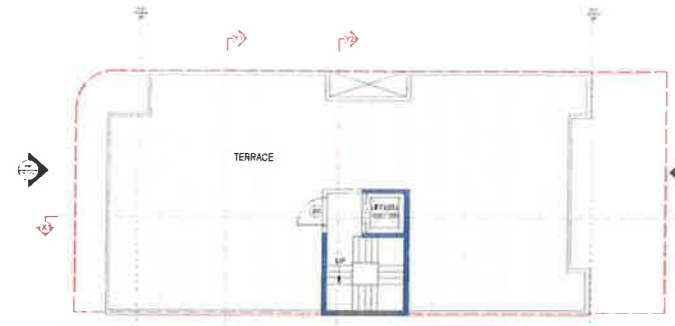


TERRACE FLOOR PLAN

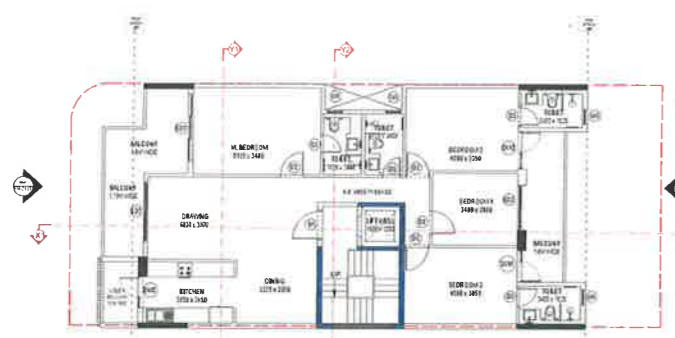


TYPICAL FLOOR PLAN

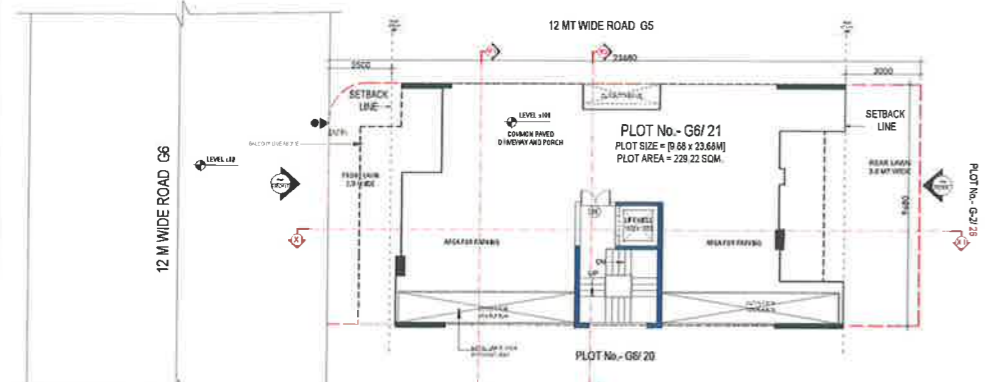

STILT FLOOR PLAN

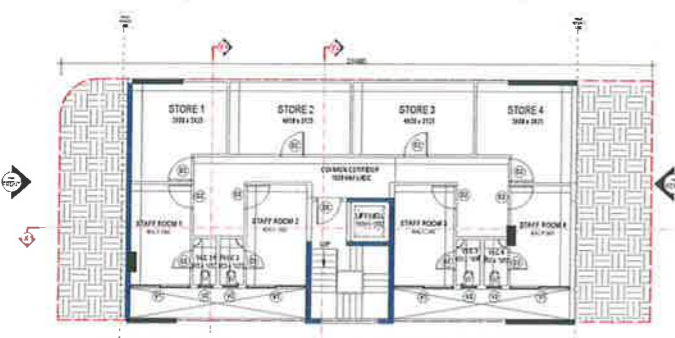


BASEMENT PLAN

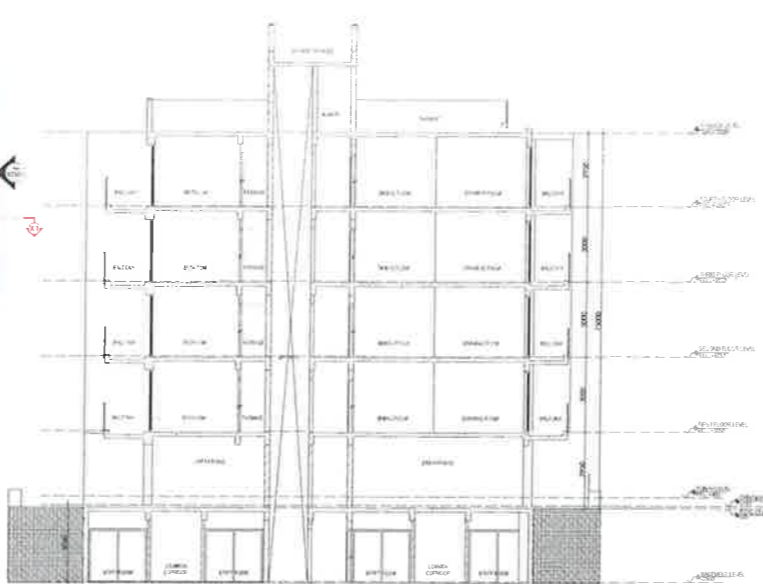


SECTION AT 2-2




SECTION AT 1-1

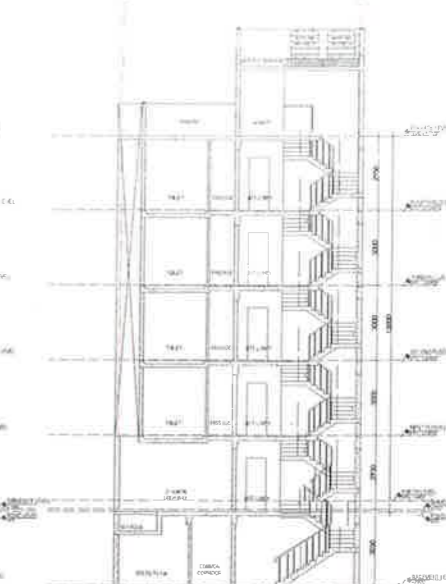


SECTION AT 3-3

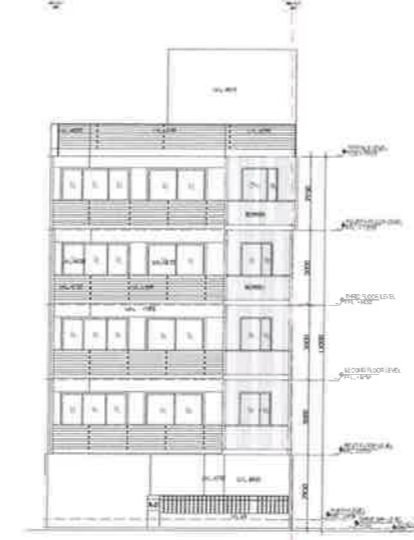


FRONT ELEVATION

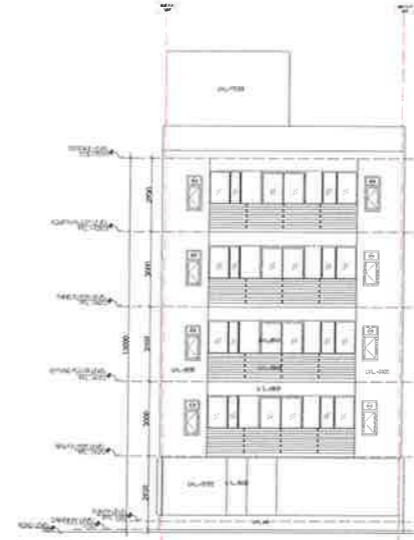

REAR ELEVATION

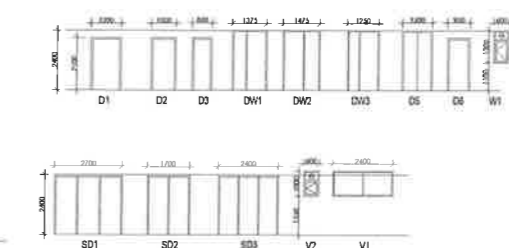


DOOR WINDOW SCHEDULE

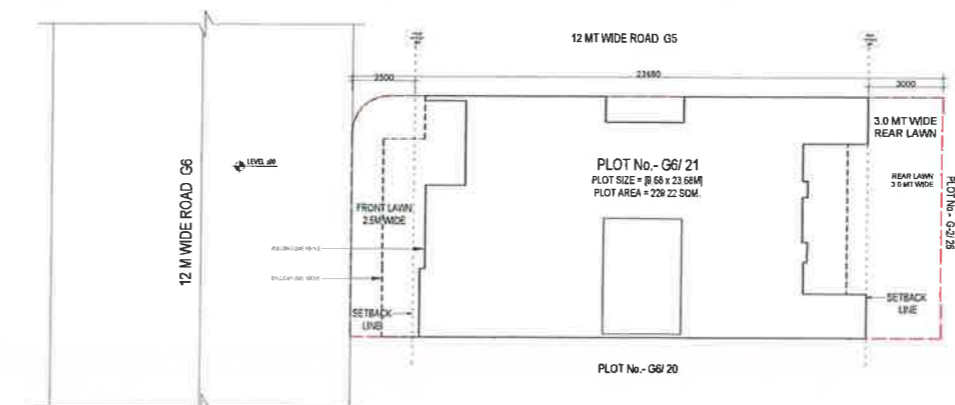

PLOT No. - G6/20

SR. NO.	LEGEND	WIDTH (MM)	HEIGHT (MM)	From PFL	To PFL	LVL. (From PFL)
1	D1	1200	2100	0	2100	2100
2	D2	1000	2100	0	2100	2100
3	D3	800	2100	0	2100	2100
4	D4	1500	2100	0	2100	2100
5	DW1	1270	2400	0	2400	2400
6	DW2	1480	2400	0	2400	2400
7	DW3	1280	2400	0	2400	2400
8	SD1	2700	2400	0	2400	2400
9	SD2	1700	2400	0	2400	2400
10	SD3	3300	2400	0	2400	2400
11	V1	600	1300	1100	3400	3400
12	V2	600	1000	1550	2550	2550
13	V2	600	1000	1550	2550	2550

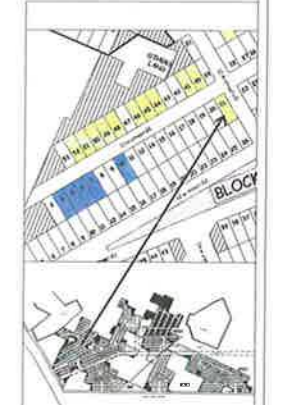

KEY PLAN: GARDEN CITY SECTOR 91 & 92 GURUGRAM

PLOT No. G6/21, AT 12 MT WIDE STREET G6, GARDEN CITY, SECTOR 91 & 92, GURUGRAM (HARYANA)

Clients -
M/s DLF UTILITIES LTD.
 Developers -
M/s DLF RESIDENTIAL PARTNERS LTD.
 Architects
Arcop Associates Pvt. Ltd.
 Plot-30B, Sec-32, Gurgaon-122001
 Ph. 2624200 2624209

Architect's Signature

Owner's Signature


Project -
Proposed Residential Building (Independent floors) Plans On Plot No. G6/21, GARDEN CITY SEC-91 & 92 Gurugram, Haryana
 Drawing Title -
FLOOR PLANS, ELEVATION & SECTION, SITE PLAN

Date: 30-04-2021
 Drawing No.: 01


SCALE: 1:100



TERRACE FLOOR PLAN

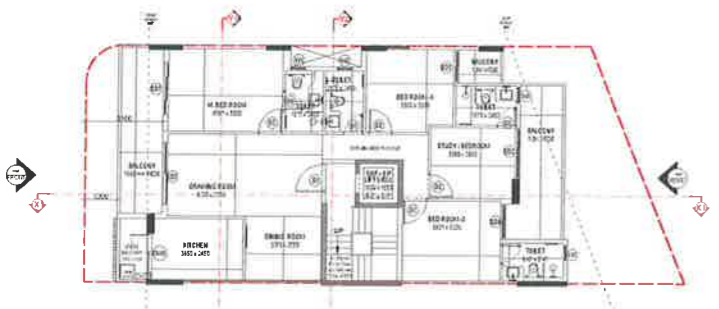


TYPICAL FLOOR PLAN

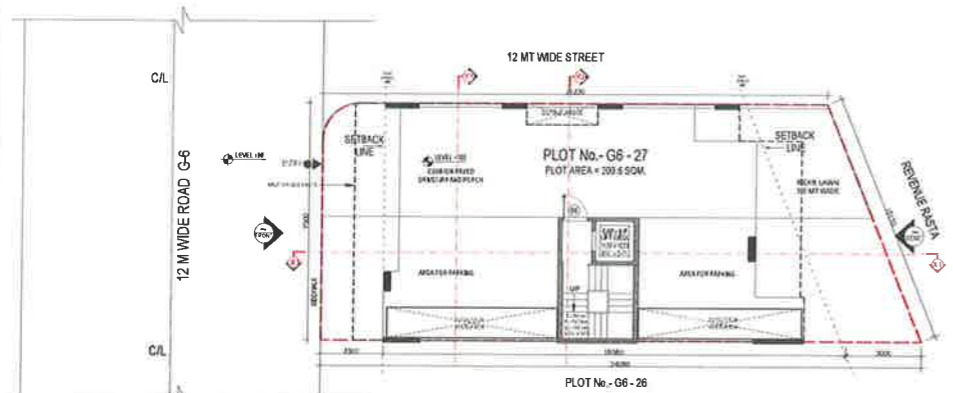

STILT FLOOR PLAN




BASEMENT PLAN

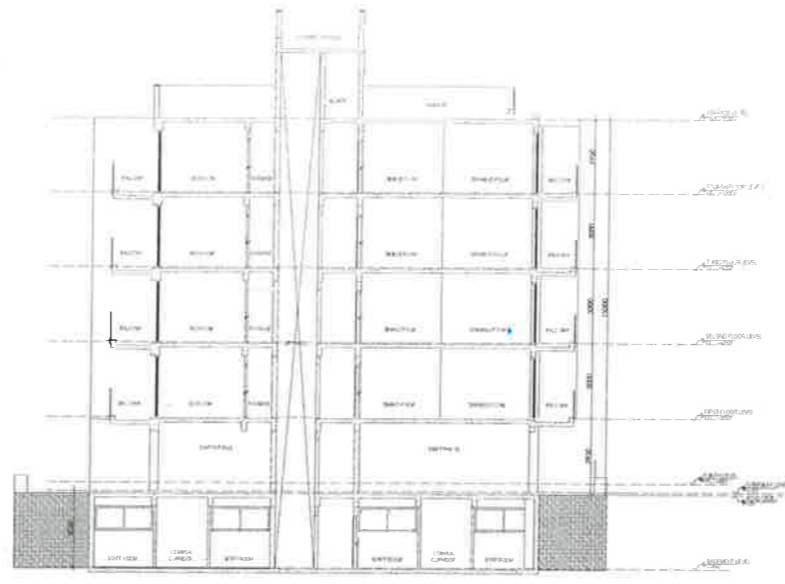


SECTION AT X1




SECTION AT Y1

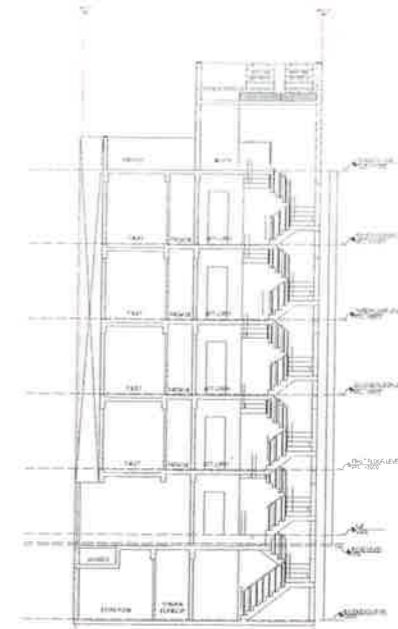


SECTION AT Y2

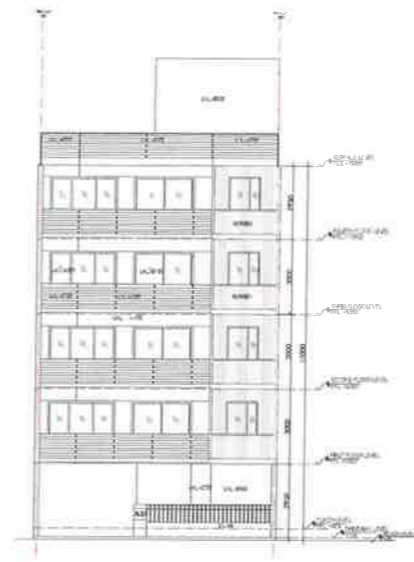


FRONT ELEVATION

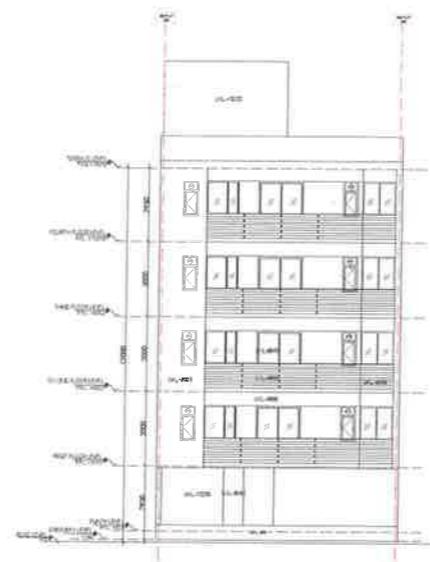

REAR ELEVATION

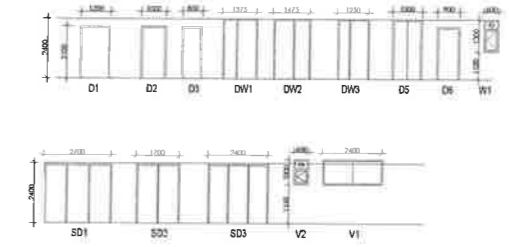


DOOR WINDOW SCHEDULE

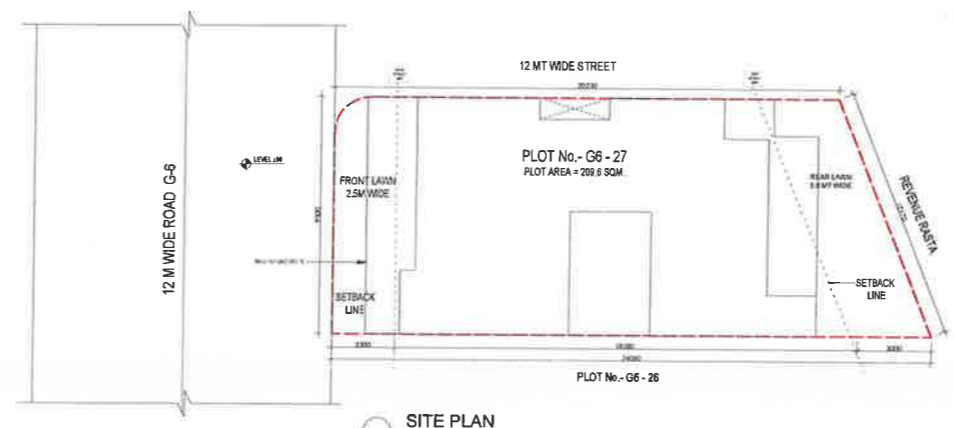

SITE PLAN

SR. NO.	LEGEND	WIDTH (MM)	HEIGHT (MM)	LEVEL (FFL)	LEVEL (FFL)
1	D1	1200	2100	0	2100
2	D2	1000	2100	0	2100
3	D3	800	2100	0	2100
4	D4	1200	2100	0	2100
5	DW1	1300	2400	0	2400
6	DW2	1400	2400	0	2400
7	DW3	1200	2400	0	2400
8	SD1	1700	2400	0	2400
9	SD2	1700	2400	0	2400
10	SD3	1700	2400	0	2400
11	V1	800	1300	1100	2400
12	V2	2400	1000	1700	2500
13	V3	800	1000	1700	2500
14	V4	2100	1700	150	1800

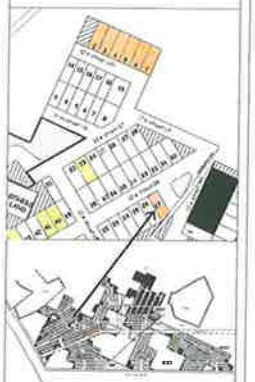

KEY PLAN: GARDEN CITY SECTOR 91 & 92 GURUGRAM


PLOT NO: G6/ 27, AT 12 MT WIDE STREET G6, GARDEN CITY, SECTOR 91 & 92, GURUGRAM (HARYANA)

Clients -
M/s DLF UTILITIES LTD.
 Developer -
M/s DLF RESIDENTIAL PARTNERS LTD.
 Architects
Arcop Associates Pvt. Ltd.
 Pkt-36B, Sec-32, Gurgaon-122001
 Ph: 9106000, 91062000
 Architect's Signature


 Owners' Signature

Project -
Proposed Residential Building (Independent floors) Plans On Plot No. G6/ 27, GARDEN CITY SEC-91 & 92 Gurugram, Haryana
 Drawing Title -
FLOOR PLANS, ELEVATION & SECTION, SITE PLAN


Date 30-04-2021
 Drawing No. 01
 SCALE 1:100

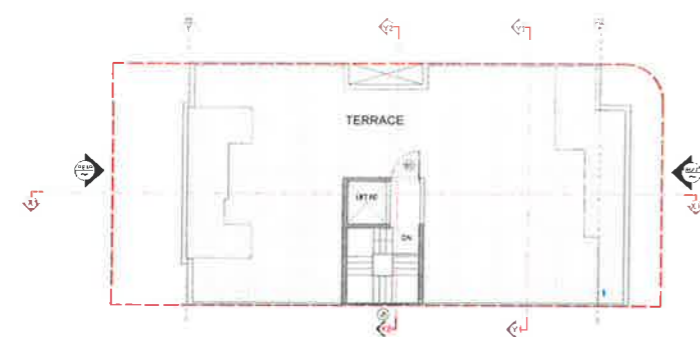

TERRACE FLOOR PLAN

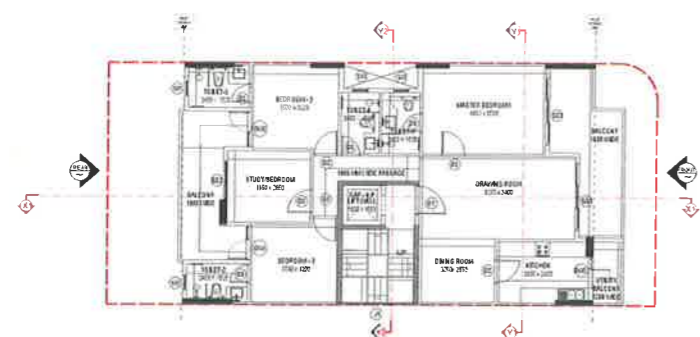


TYPICAL FLOOR PLAN
TOILET 1 & 4 ARE MECHANICALLY VENTILATED

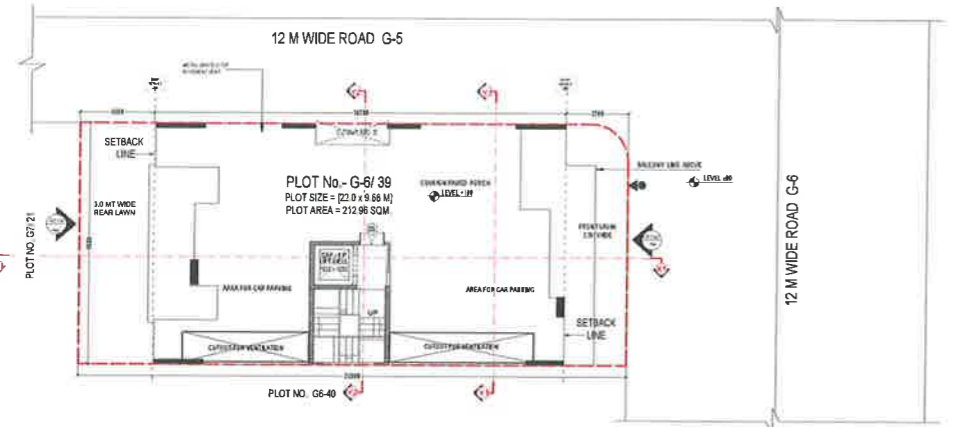

STILT FLOOR PLAN




BASEMENT PLAN

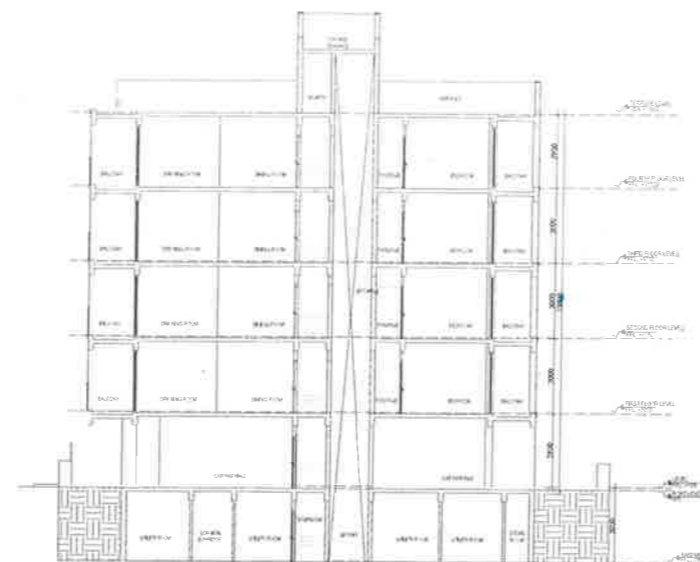


SECTION AT X1



SECTION AT Y1

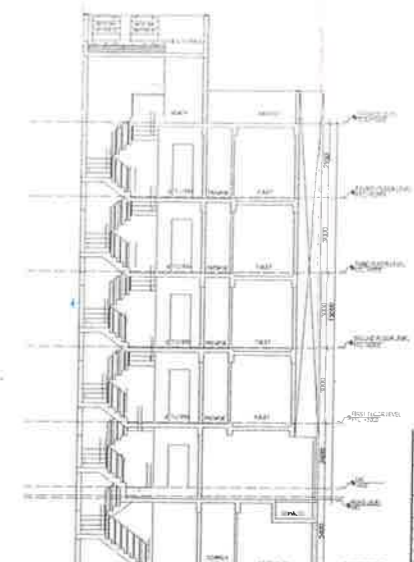


SECTION AT Y2

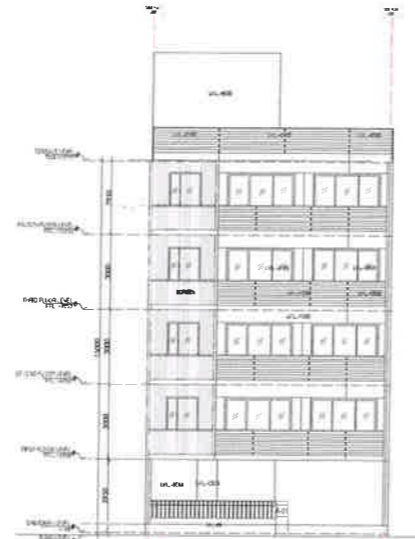

FRONT ELEVATION



REAR ELEVATION

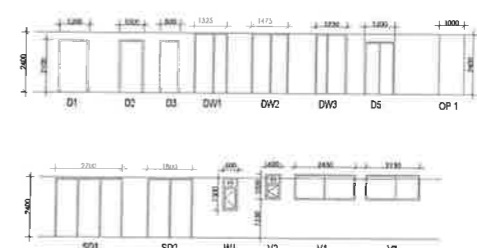

DOOR WINDOW SCHEDULE

SR. NO.	LEGEND	WIDTH (MM)	HEIGHT (MM)	From FFL	LVL (From FFL)
1	D1	1200	2100	0	2100
2	D2	1000	2100	0	2100
3	D3	800	2100	0	2100
4	D4	1200	2100	0	2100
5	DW1	1325	2400	0	2400
6	DW2	1415	2400	0	2400
7	DW3	1350	2400	0	2400
8	SD1	2700	2400	0	2400
9	SD2	1800	2400	0	2400
10	W1	600	1500	1500	2400
11	V1	2450	1000	1500	2500
12	V2	600	1000	1500	2500
13	V3	2150	1000	1500	2500




KEY PLAN - GARDEN CITY
SECTOR 91 & 92 GURUGRAM

Plot No. G-6/39,
AT 12 MT WIDE STREET G6,
GARDEN CITY, SECTOR 91 & 92,
GURUGRAM (HARYANA)


Clients -
M/s DLF UTILITIES LTD.
Developers -
M/s DLF RESIDENTIAL PARTNERS LTD.
Architects -
Arcop Associates Pvt. Ltd.
Pbi-36b, Sec-32, Gurgaon-122001
Ph: 262098 262099

Project -
Proposed Residential Building Plan (Independent floors), On Plot No. G-6/39, Garden City, Sector 91 & 92, Gurugram, Haryana
Drawing Title -
FLOOR PLANS, ELEVATION & SECTION, SITE PLAN


Date: 30-04-2021
Drawing No.:
SCALE: 1:100

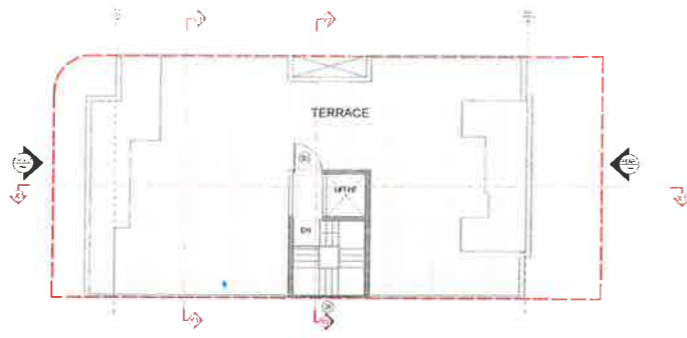


TERRACE FLOOR PLAN

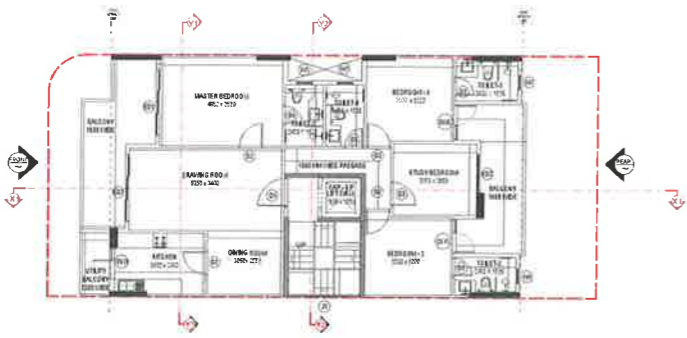


TYPICAL FLOOR PLAN
TOILET 1 & 4 ARE MECHANICALLY VENTILATED

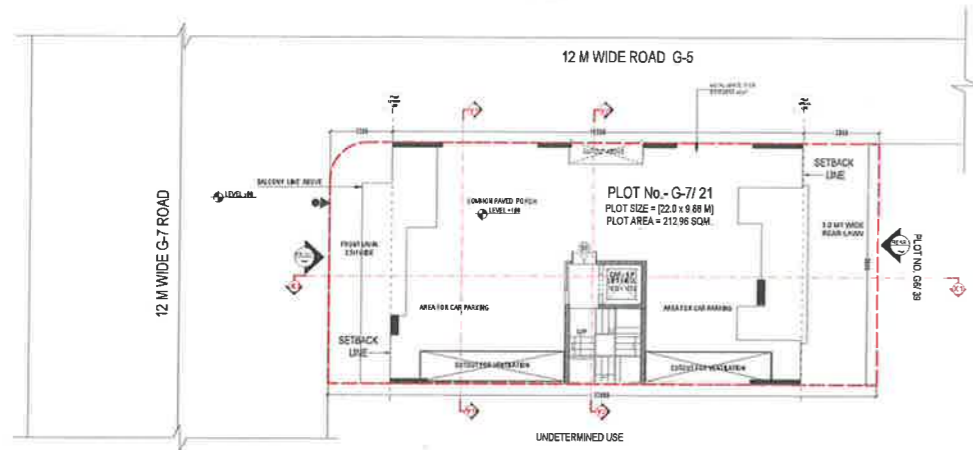

STILT FLOOR PLAN

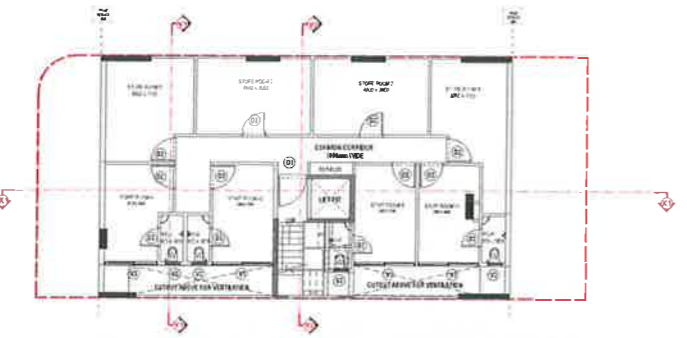


BASEMENT PLAN

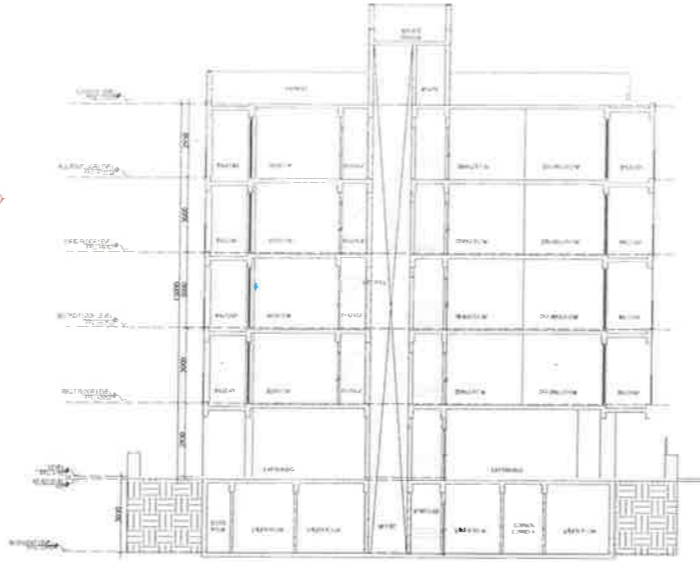


SECTION AT X1



SECTION AT Y1

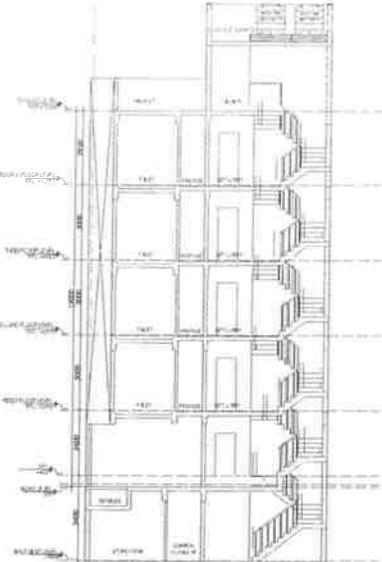


SECTION AT Y2

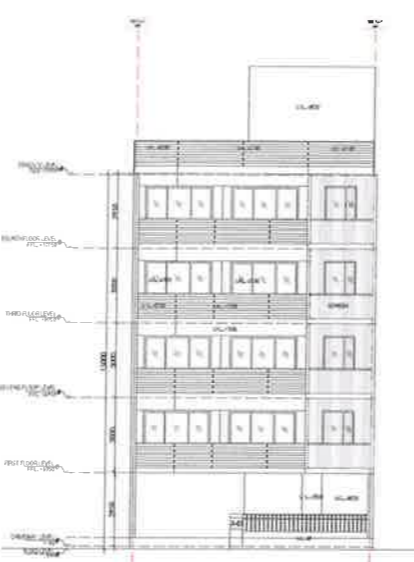

FRONT ELEVATION





REAR ELEVATION

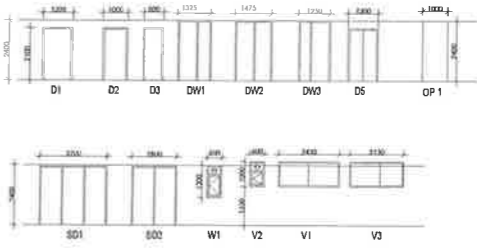

DOOR WINDOW SCHEDULE

SR. NO.	LEGEND	WIDTH (MM)	HEIGHT (MM)	FROM FFL (FTL)	LVL. (FFL)
1	D1	1200	2100	0	2100
2	D2	1000	2100	0	2100
3	D3	800	2100	0	2100
4	D5	1500	2100	0	2100
5	DW1	1225	2400	0	2400
6	DW2	1475	2400	0	2400
7	DW3	1250	2400	0	2400
8	BD1	2700	2400	0	2400
9	BD2	1800	2400	0	2400
10	W1	850	1300	1100	2400
11	V1	2400	1000	1900	2500
12	V2	600	1000	1900	2500
13	V3	2150	1000	1550	3550

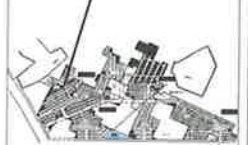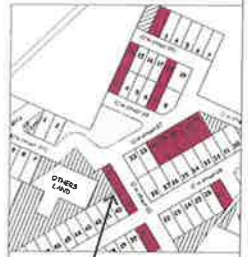

KEY PLAN - GARDEN CITY

PLOT NO: G7/ 21,
AT 12 MT WIDE STREET G7,
GARDEN CITY, SECTOR 91 & 92,
GURUGRAM (HARYANA)

Client -
M/s DLF UTILITIES LTD.
Developers -
M/s DLF RESIDENTIAL PARTNERS LTD.
Architects
Arco Associates Pvt. Ltd.
Plot- 36B, Sec-32, Gurgaon-122001
Ph. 2642250, 2647168

Architect's Signature


Owners' Signature

Project -
Proposed Residential Building Plan (Independent floors), On Plot No. G7/ 21, Garden City, Sector 91 & 92, Gurugram, Haryana


Drawing Title -
FLOOR PLANS, ELEVATION & SECTION, SITE PLAN

Date: 30-04-2021
Drawing No.

SCALE 1:100

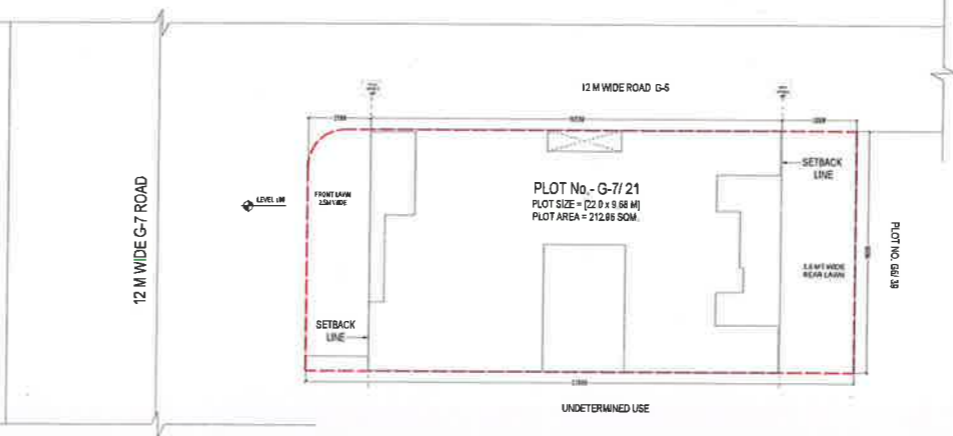


STILT FLOOR PLAN

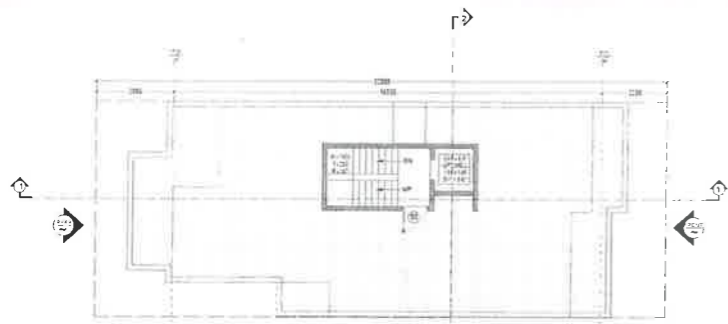


TERRACE FLOOR PLAN




TYPICAL FLOOR PLAN

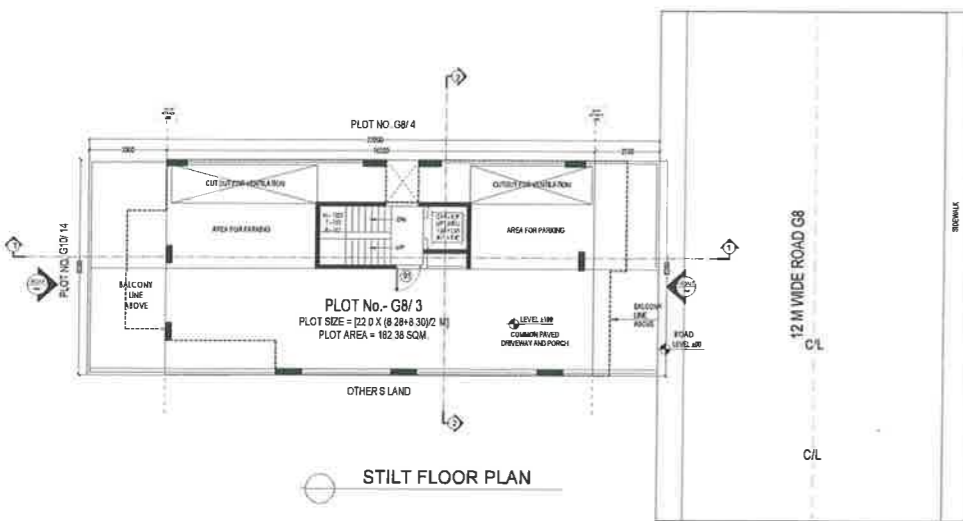


STILT FLOOR PLAN

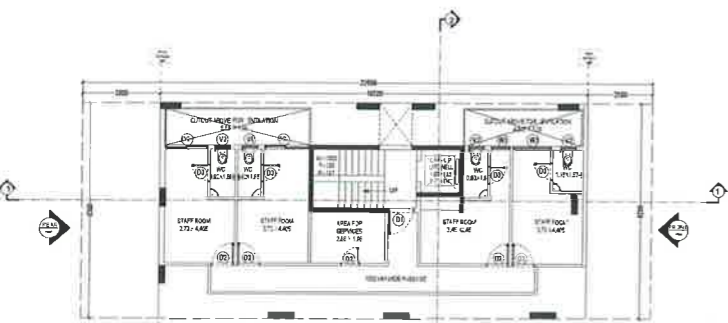

BASEMENT PLAN

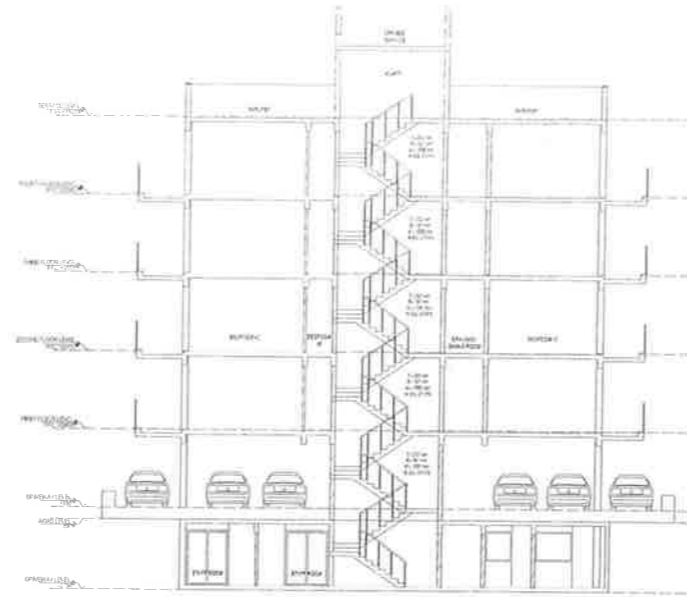

SECTION AT 1-1

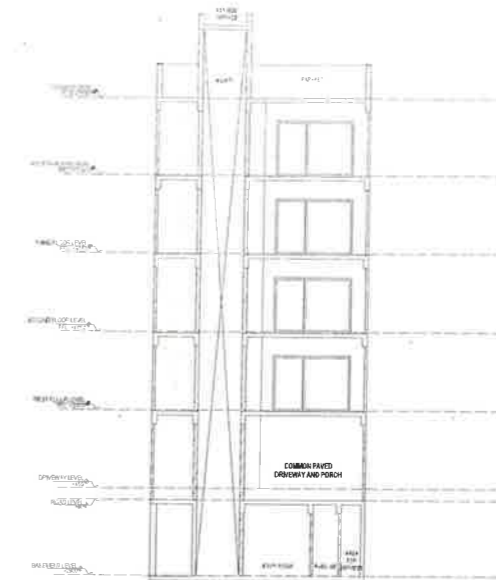


SECTION AT 2-2




FRONT ELEVATION


REAR ELEVATION

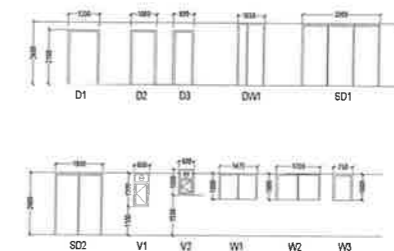

DOOR WINDOW SCHEDULE

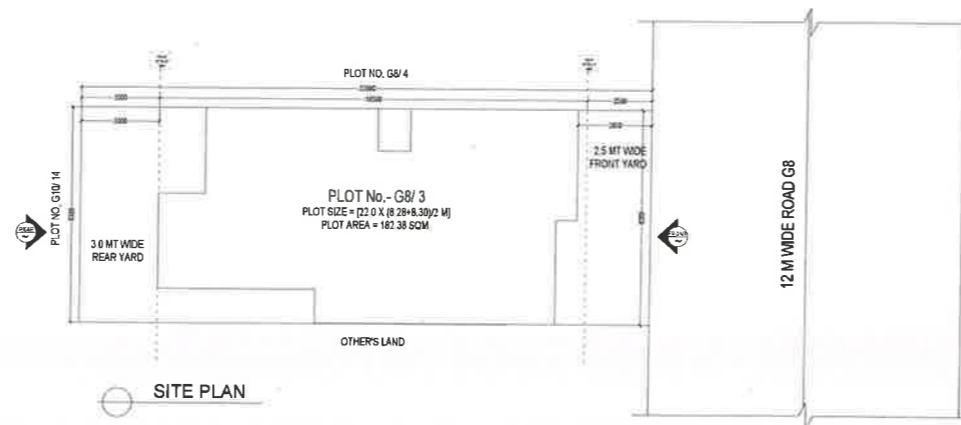

SITE PLAN

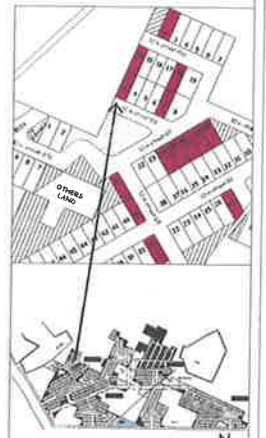

KEY PLAN : GARDEN CITY SECTOR 91 & 92 GURUGRAM

PLOT NO: G8/3,
AT 12 MT WIDE STREET G8,
GARDEN CITY, SECTOR 91 & 92,
GURUGRAM (HARYANA)

Clients :-
M/s DLF UTILITIES LTD.

Developers :-
M/s DLF RESIDENTIAL PARTNERS LTD.

Architects :-
Arcop Associates Pvt. Ltd.
Plot-306, Sec-32, Gurgaon-122001
Ph. 9646053358

Architect's Signature

Owners' Signature

Project :-
Proposed Residential Building Plan (Independent floors), On Plot No. G8/3, Garden City, Sector 91 & 92, Gurugram, Haryana

Drawing Title:-
FLOOR PLANS, ELEVATION & SECTION, SITE PLAN

Date: 30-04-2021
Drawing No.


SCALE 1:100




TERRACE FLOOR PLAN




TYPICAL FLOOR PLAN

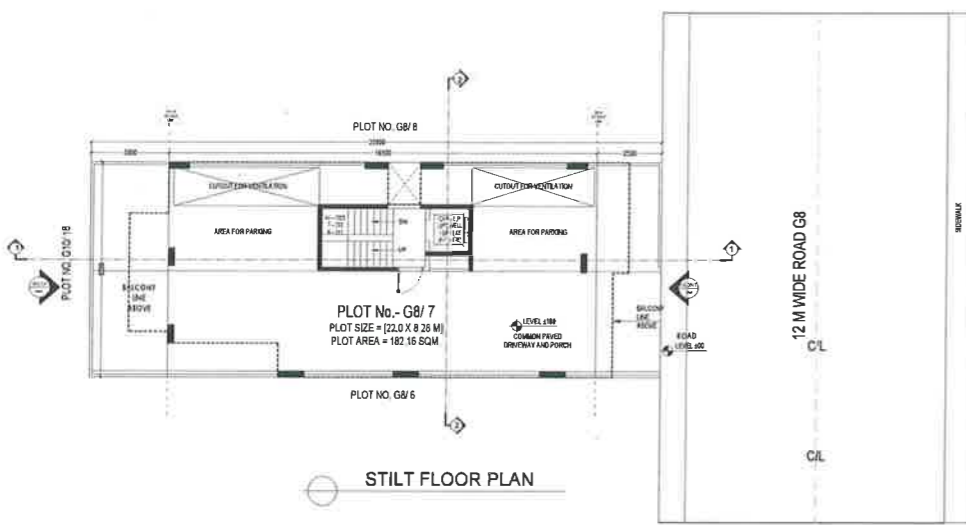


STILT FLOOR PLAN

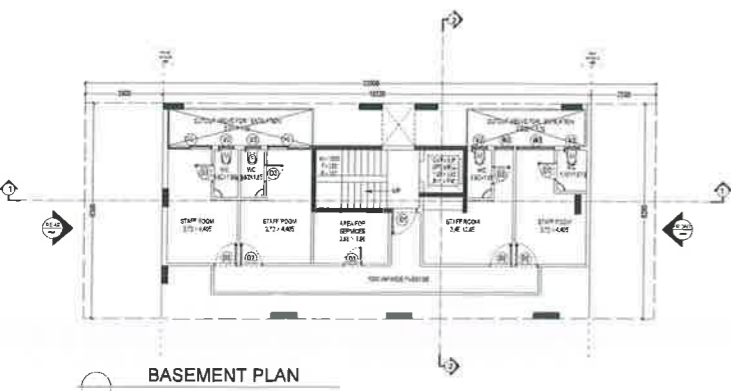

BASEMENT PLAN

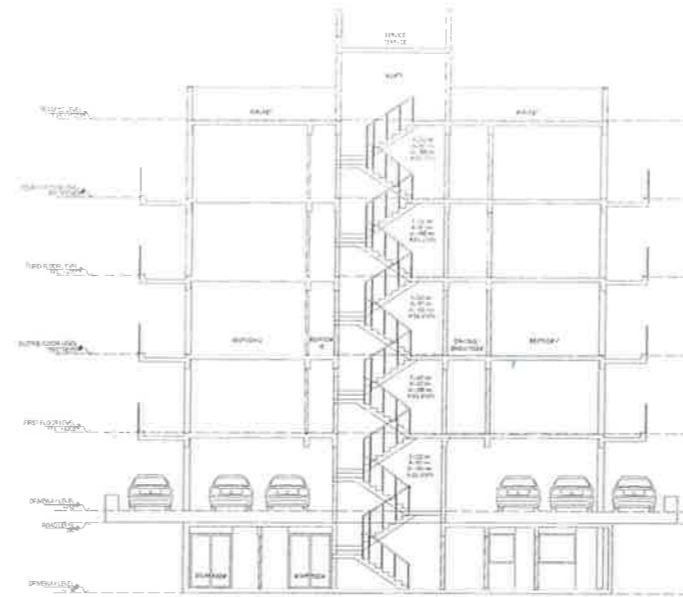

SECTION AT 1-1

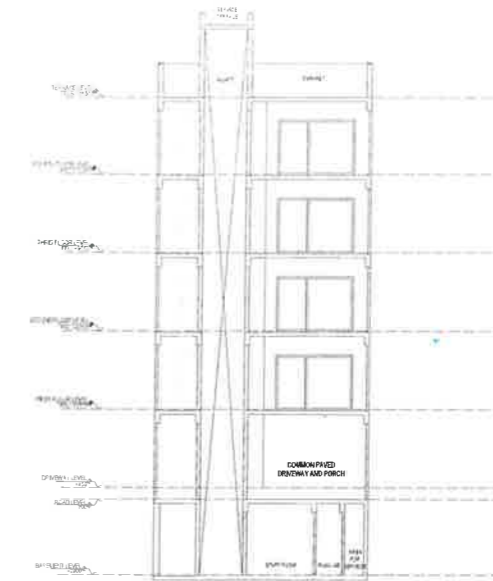


SECTION AT 2-2




FRONT ELEVATION


REAR ELEVATION

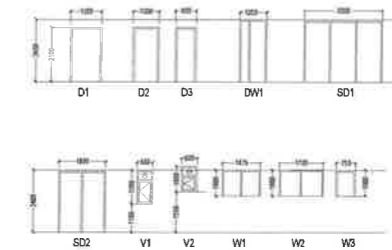

DOOR WINDOW SCHEDULE

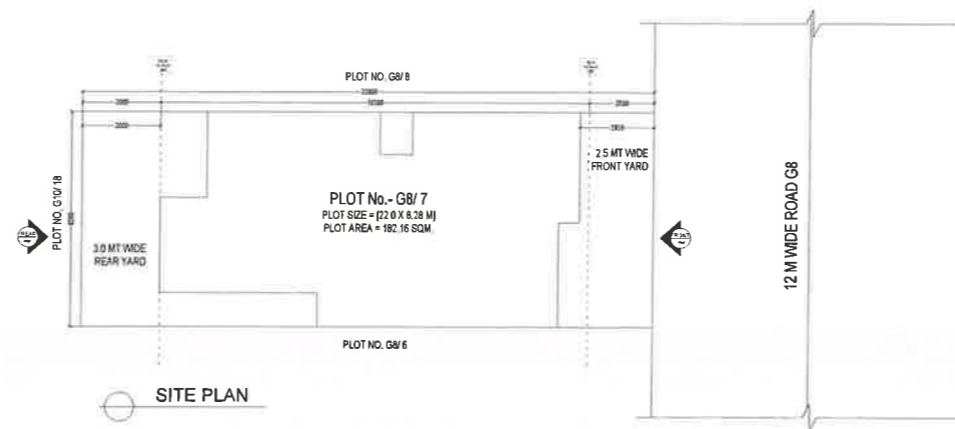

SITE PLAN

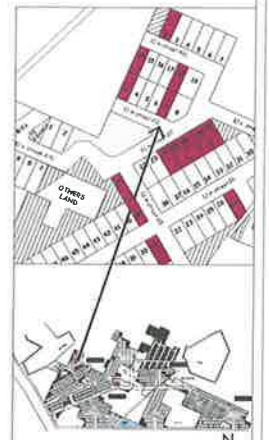

KEY PLAN : GARDEN CITY SECTOR 91 & 92 GURUGRAM

PLOT NO.- G8/ 7,
AT 12 MT WIDE STREET G8,
GARDEN CITY, SECTOR 91 & 92,
GURUGRAM (HARYANA)

Clients :-
M/s DLF UTILITIES LTD.

Developers :-
M/s DLF RESIDENTIAL PARTNERS LTD.

Architects :-
Arcop Associates Pvt. Ltd.
Plot-36b, Sec-32, Gurgaon-122001
PH. 9104000000

Architect's Signature

Owners' Signature


Project :-
Proposed Residential Building Plan (Independent floors), On Plot No. G8/ 7, Garden City, Sector 91 & 92, Gurugram, Haryana

Drawing Title :-
FLOOR PLANS, ELEVATION & SECTION, SITE PLAN


Date
30-04-2021

Drawing No.


SCALE 1:100

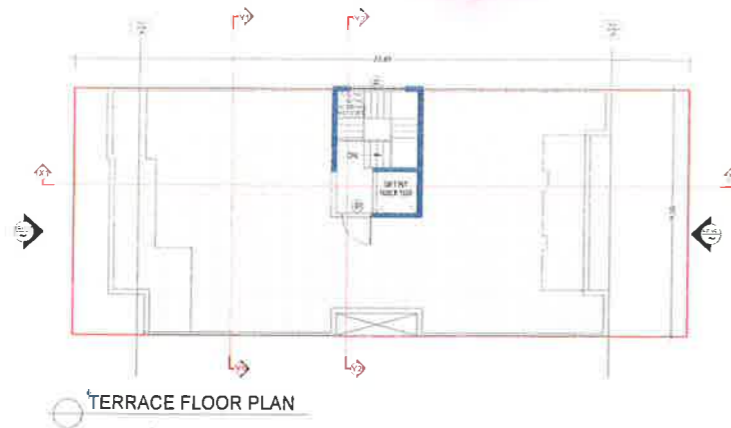


TERRACE FLOOR PLAN

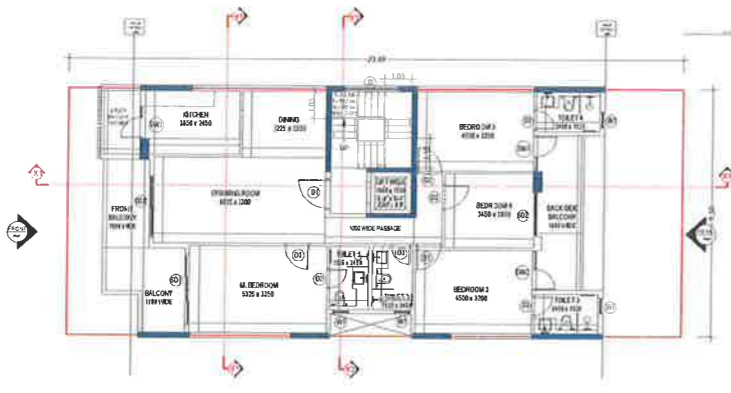


TYPICAL FLOOR PLAN

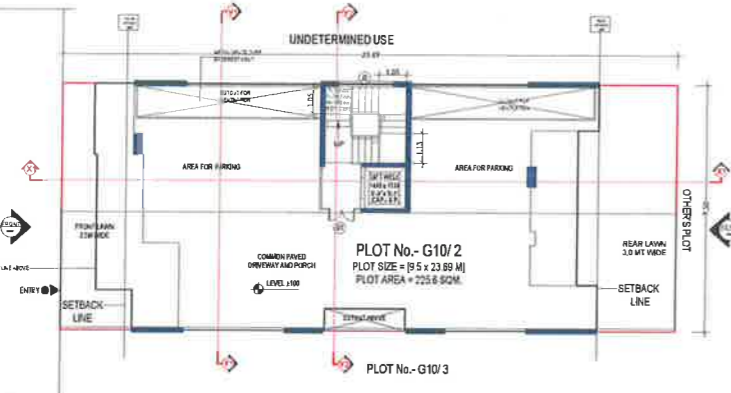

STILT FLOOR PLAN

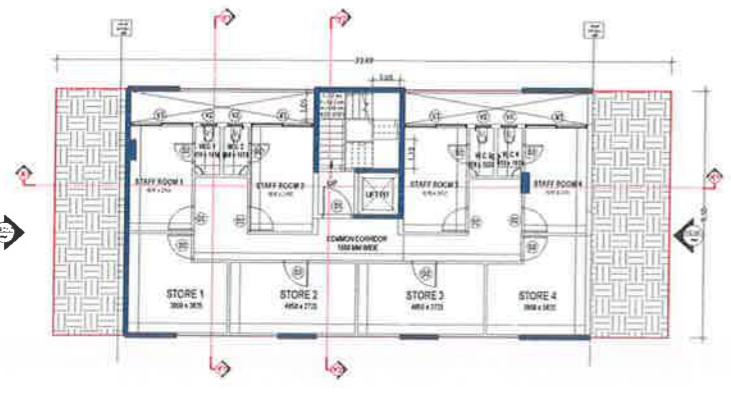


BASEMENT PLAN

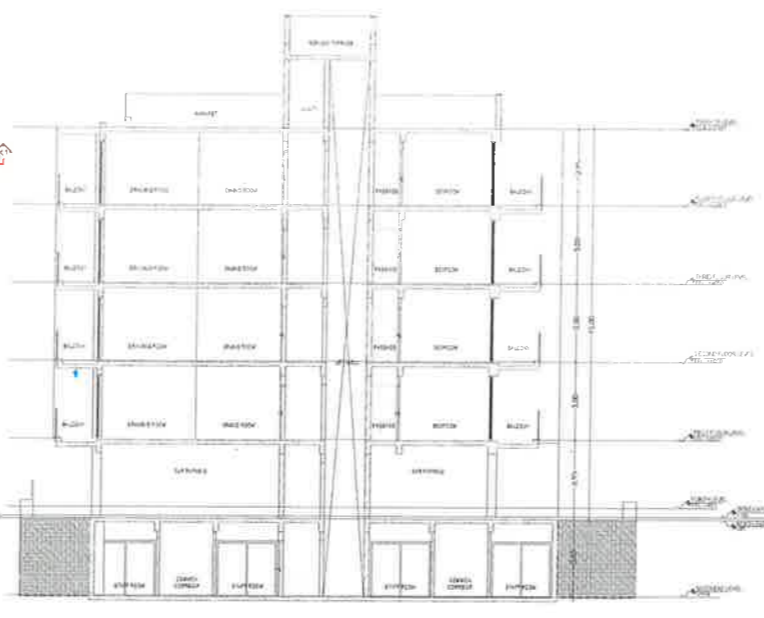


SECTION AT 2-2




SECTION AT 1-1

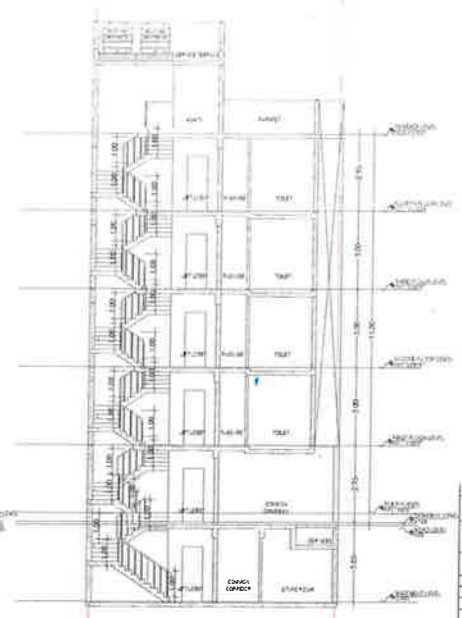


SECTION AT 3-3

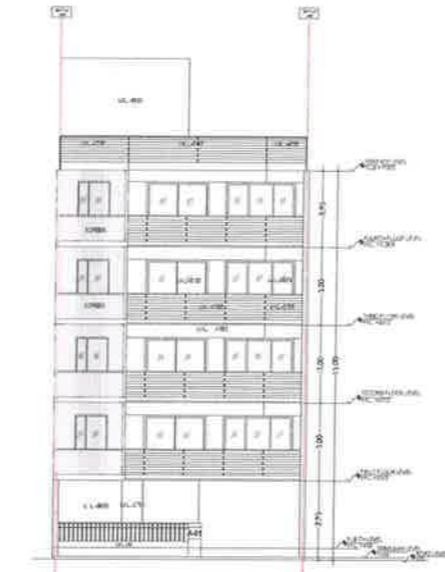

FRONT ELEVATION

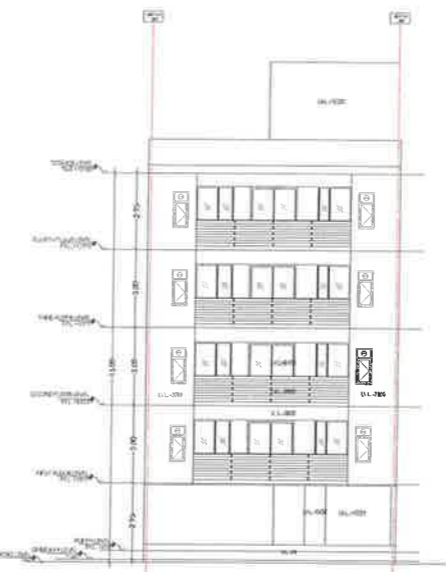


REAR ELEVATION

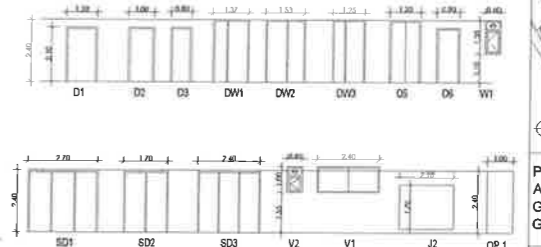

DOOR WINDOW SCHEDULE

SR NO.	LEGEN	WIDTH	HEIGHT	FROM FFL	TO FFL
1	D1	1200	2100	0	2100
2	D2	1000	2100	0	2100
3	D3	600	2100	0	2100
4	D5	1200	2100	0	2100
5	DW1	1200	2400	0	2400
6	DW2	1200	2400	0	2400
7	DW3	1200	2400	0	2400
8	SD1	2700	2400	0	2400
9	SD2	1700	2400	0	2400
10	SD3	2400	2400	0	2400
11	V1	600	1300	1100	2400
12	V2	600	1000	1550	2550
13	J1	2100	1200	100	1500

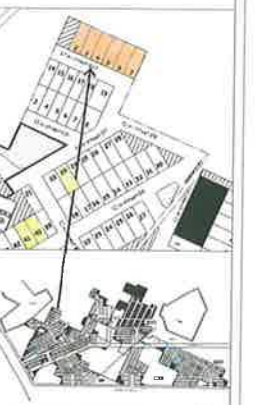

KEY PLAN : GARDEN CITY SECTOR 91 & 92 GURUGRAM

PLOT No. G10/ 2, AT 12 MT WIDE STREET G10, GARDEN CITY, SECTOR 91 & 92, GURUGRAM (HARYANA)


Clients :-
M/s DLF UTILITIES LTD.
 Developer :-
M/s DLF RESIDENTIAL PARTNERS LTD.
 Architects
Arcop Associates Pvt. Ltd.
 Plot- 36b, Sec-32, Gurgaon-122001
 Ph: 99162000, 99162156

Architect's Signature


Owners' Signature


Project :-
Proposed Residential Building (Independent floors) Plans On Plot No. G10/ 2, GARDEN CITY SEC-91 & 92 Gurugram, Haryana
 Drawing Title :-
FLOOR PLANS, ELEVATION & SECTION, SITE PLAN

Date
 30-04-2021
 Drawing No.
 01
 SCALE 1:100

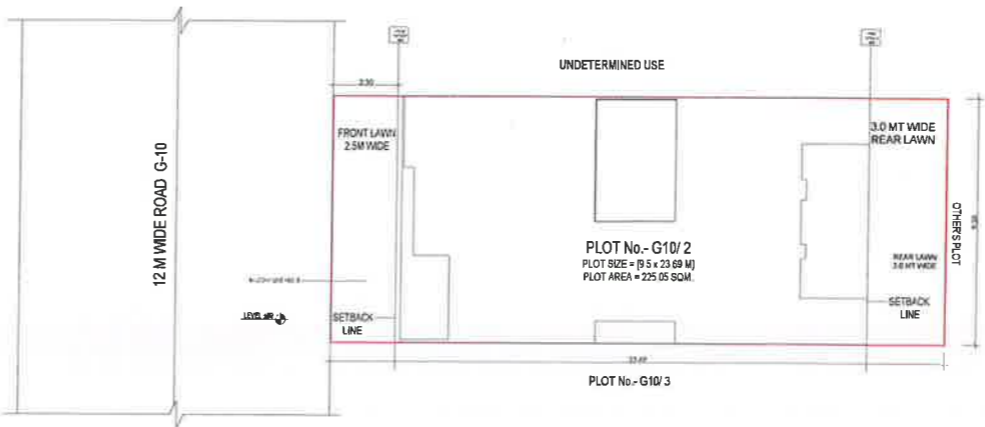


PLOT No.- G10/ 2
 PLOT SIZE = (9.5 x 23.89 M)
 PLOT AREA = 225.05 SQM.


PLOT No.- G10/ 3

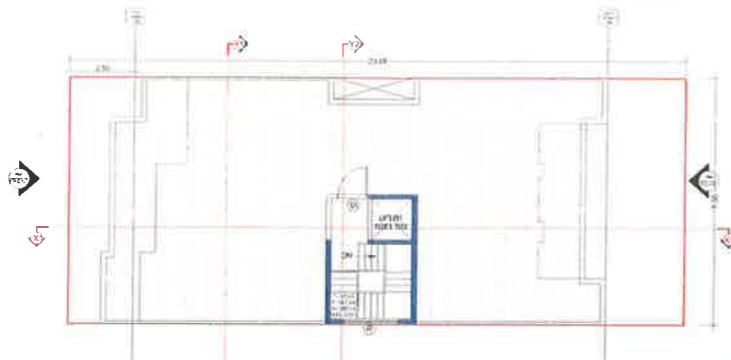


TERRACE FLOOR PLAN

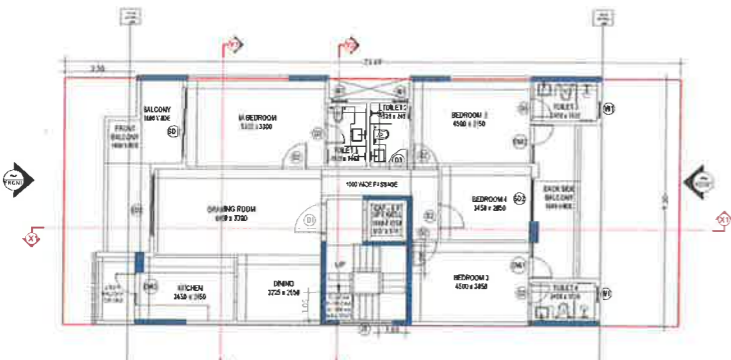


TYPICAL FLOOR PLAN

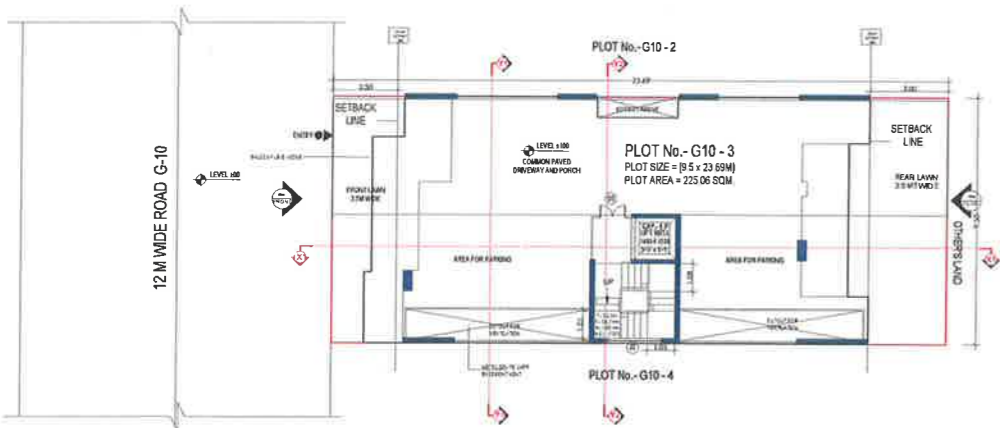

STILT FLOOR PLAN

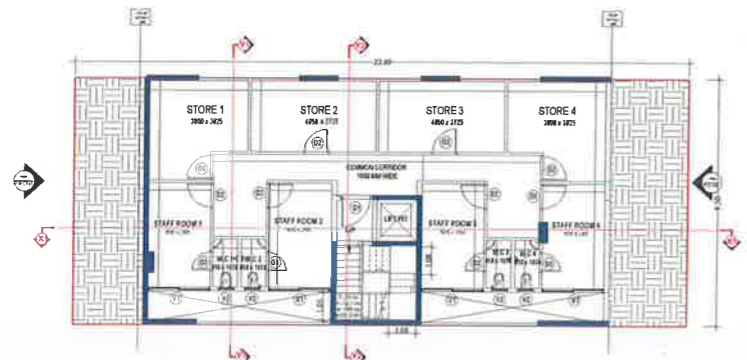


BASEMENT PLAN

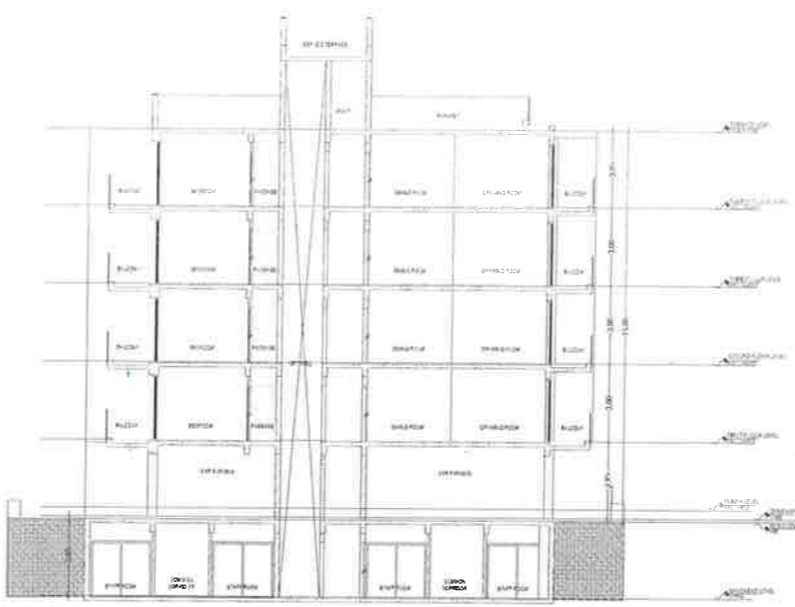

SECTION AT 2-2




SECTION AT 1-1

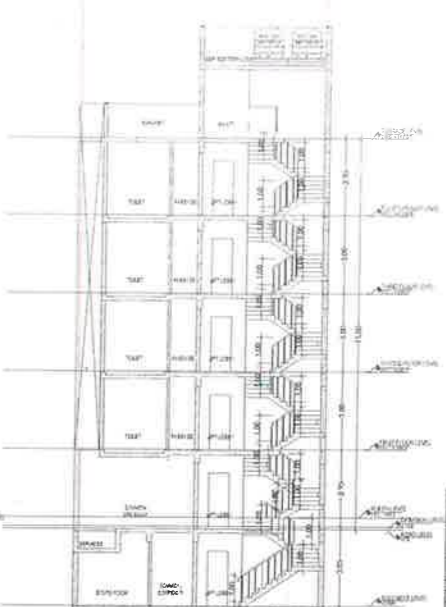


SECTION AT 3-3



FRONT ELEVATION

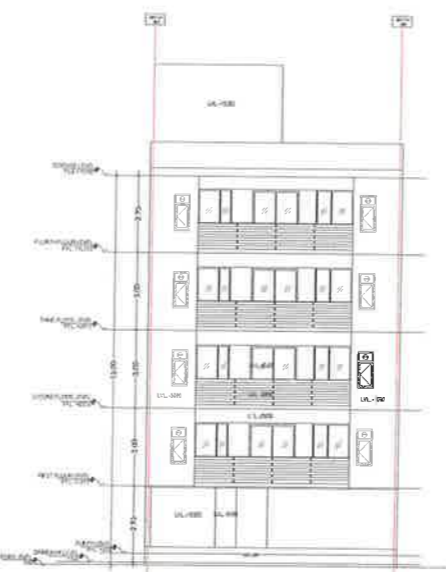


REAR ELEVATION

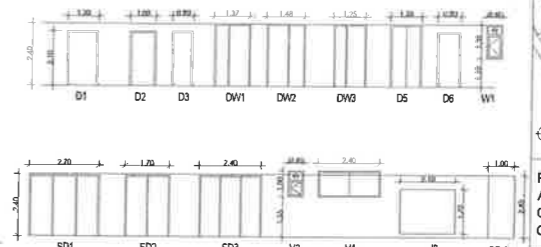

DOOR WINDOW SCHEDULE

SRL NO.	LEGEN D	WIDTH (MM)	HEIGHT (MM)	From FFL	LVL (From FFL)
1	D1	1200	2100	0	2100
2	D2	1600	2100	0	2100
3	D3	800	2100	0	2100
4	D4	1200	2100	0	2100
5	DW1	1370	2400	0	2400
6	DW2	1800	2400	0	2400
7	DW3	1230	2400	0	2400
8	SD1	2700	2400	0	2400
9	SD2	1700	2400	0	2400
9	SD3	2500	2400	0	2400
10	V1	600	1500	1100	2400
11	V1	2400	1000	1500	2500
12	V2	600	1500	1500	3000
13	J1	2100	1700	100	1600

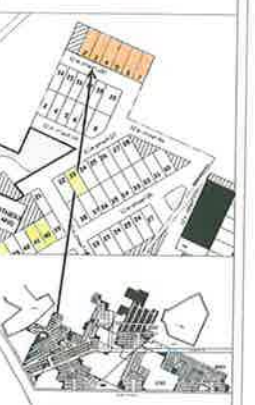

KEY PLAN - GARDEN CITY SECTOR 91 & 92 GURUGRAM

PLOT No: G10/ 3, AT 12 MT WIDE STREET G10, GARDEN CITY, SECTOR 91 & 92, GURUGRAM (HARYANA)

Clients -
M/s DLF UTILITIES LTD.
 Developer -
M/s DLF RESIDENTIAL PARTNERS LTD.

Architects -
Arcop Associates Pvt. Ltd.
 Plot- 386, Sec-32, Gurgaon-122001
 Ph: 2626000, 2626188

Architect's Signature

Owners' Signature

Project -
Proposed Residential Building (Independent floors) Plans On Plot No. G10-3, GARDEN CITY SEC-91 & 92 Gurugram, Haryana


Drawing Title -
FLOOR PLANS, ELEVATION & SECTION, SITE PLAN

Date: 30-04-2021
 Drawing No.: 01


SCALE: 1:100




TERRACE FLOOR PLAN

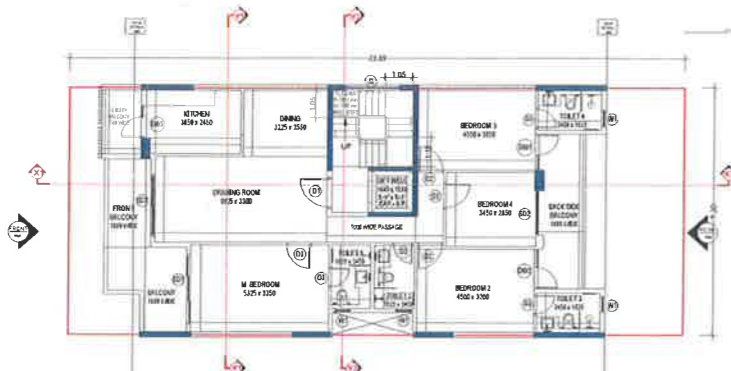


TYPICAL FLOOR PLAN

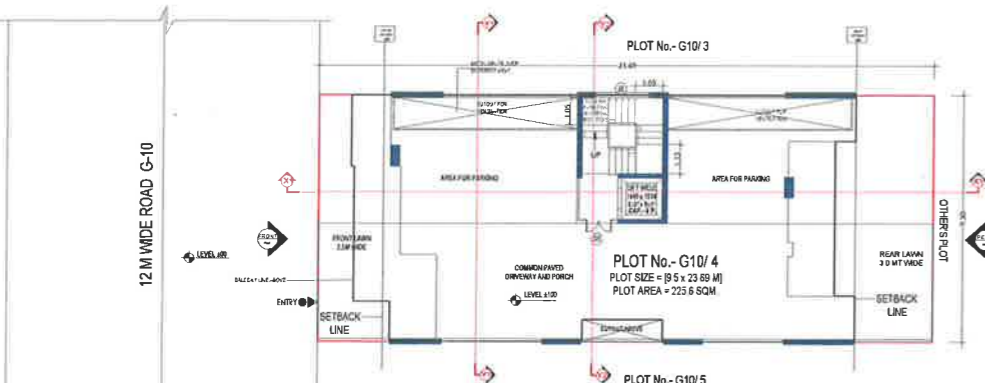

STILT FLOOR PLAN

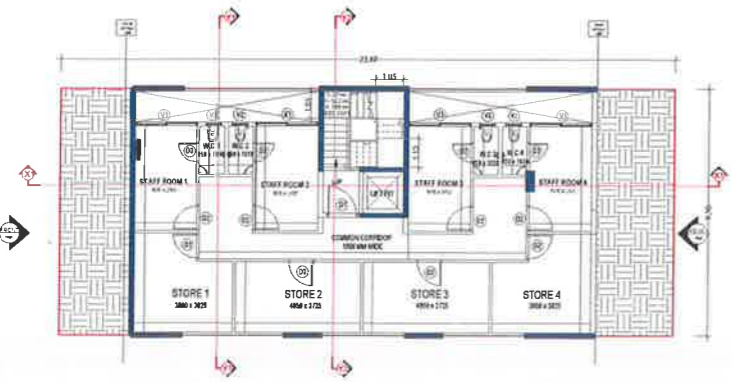


BASEMENT PLAN

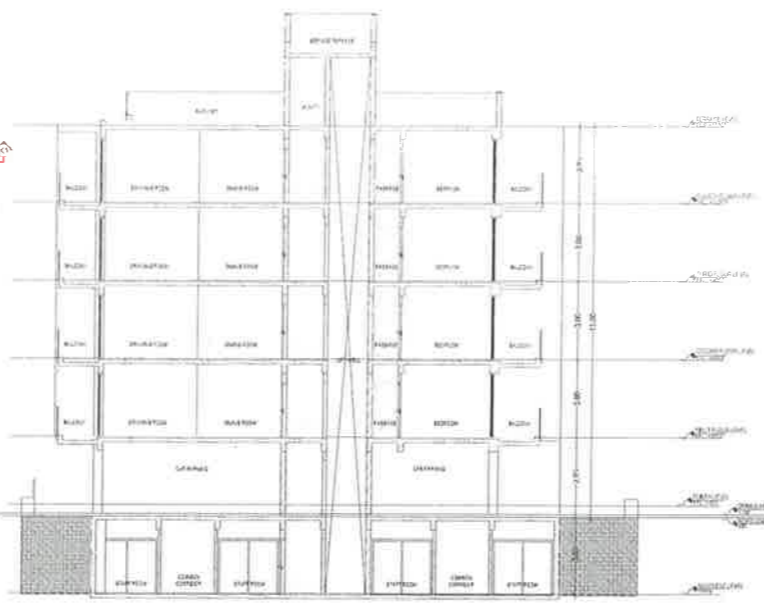


SECTION AT 2-2




SECTION AT 1-1

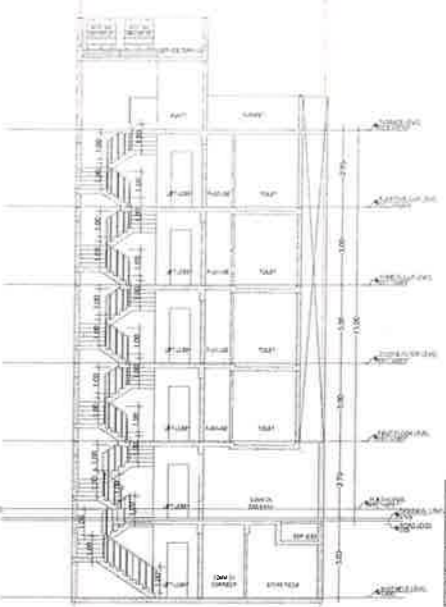

SECTION AT 3-3

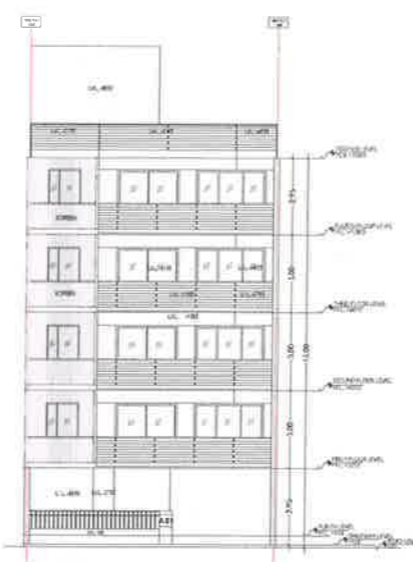

FRONT ELEVATION

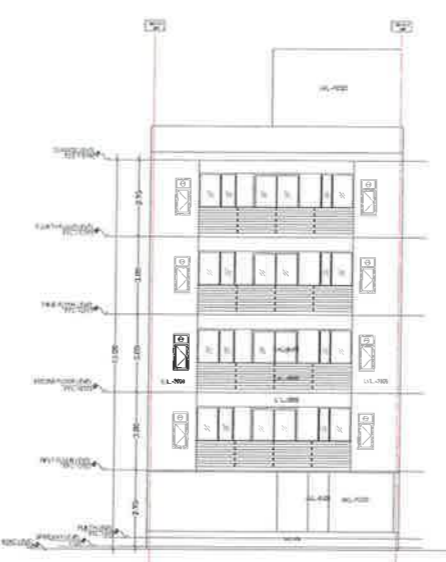


REAR ELEVATION

DOOR WINDOW SCHEDULE

Sl. No.	Legend	Width (mm)	Height (mm)	From FFL	Lvl. From FFL
1	D1	1200	2100	0	2100
2	D2	1000	2100	0	2100
3	D3	800	2100	0	2100
4	D4	1800	2100	0	2100
5	DW1	1200	2400	0	2400
6	DW2	1500	2400	0	2400
7	DW3	1200	2400	0	2400
8	SD1	2100	2400	0	2400
9	SD2	1700	2400	0	2400
10	SD3	2400	2400	0	2400
11	V1	2400	1000	1100	2400
12	V2	600	1000	1500	2500
13	J1	2100	1700	100	1800

KEY PLAN: GARDEN CITY SECTOR 91 & 92 GURUGRAM

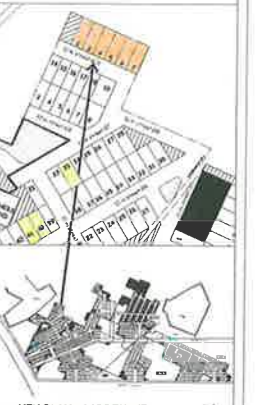

PROJECT NO: G10/ 4,
AT 12 MT WIDE STREET G10,
GARDEN CITY, SECTOR 91 & 92,
GURUGRAM (HARYANA)

Clients -
M/s DLF UTILITIES LTD.
Developer -
M/s DLF RESIDENTIAL PARTNERS LTD.
Architects -
Arcop Associates Pvt. Ltd.
Plot- 36b, Sec-32, Gurgaon-122001
Ph: 2020000, 2020008

Architect's Signature

Owners' Signature


Project -
Proposed Residential Building (Independent floors) Plans On Plot No. G10/ 4, GARDEN CITY SEC-91 & 92 Gurugram, Haryana

Drawing Title -
FLOOR PLANS, ELEVATION & SECTION, SITE PLAN


Date
30-04-2021

Drawing No.
01


SCALE
1:100

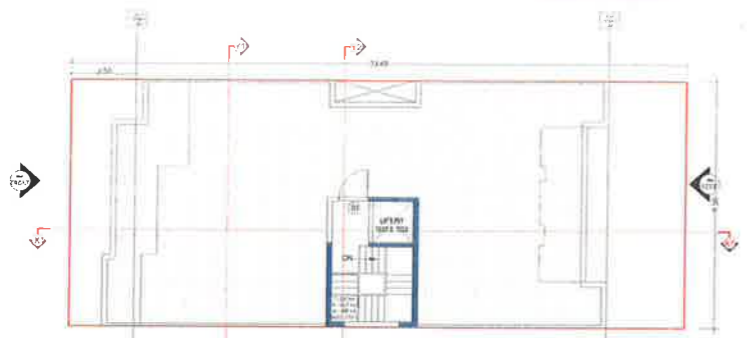


TERRACE FLOOR PLAN

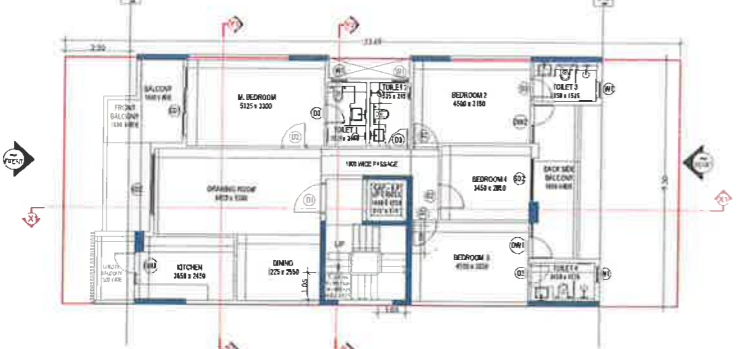


TYPICAL FLOOR PLAN

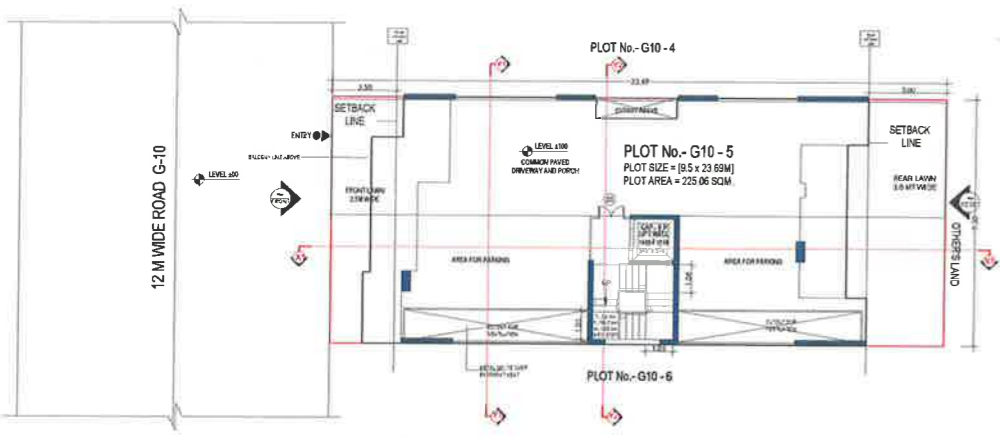

STILT FLOOR PLAN

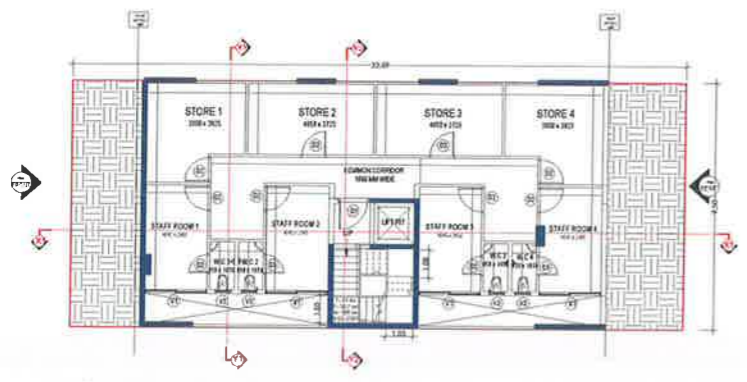


BASEMENT PLAN

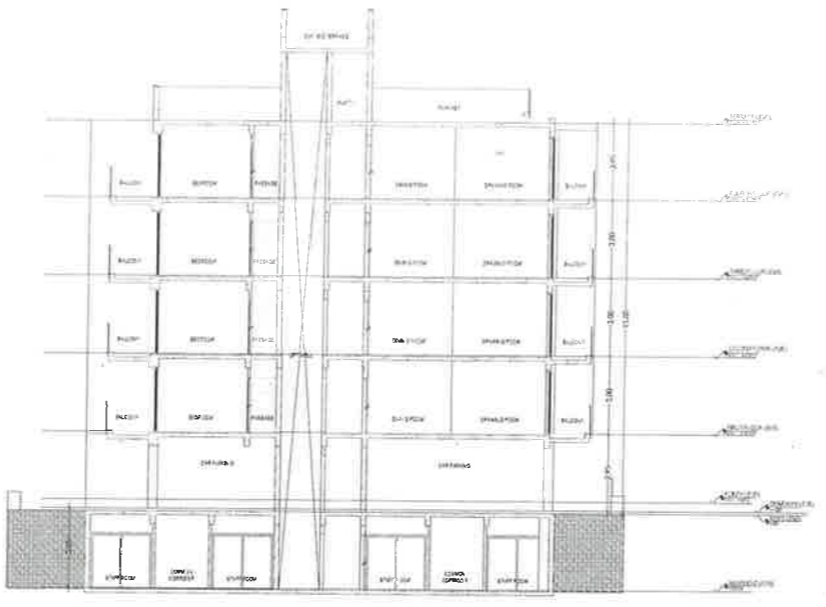

SECTION AT 2-2




SECTION AT 1-1

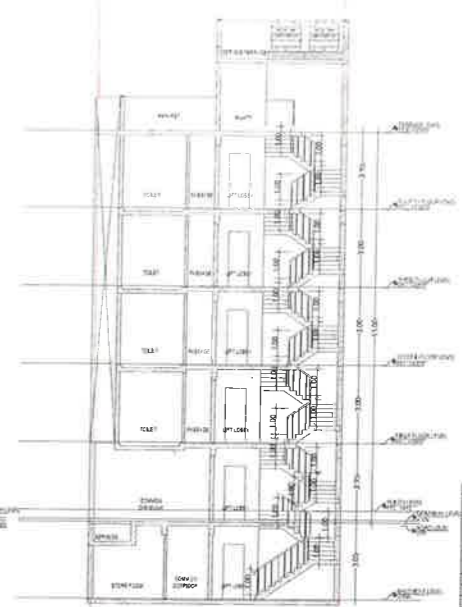


SECTION AT 3-3



FRONT ELEVATION

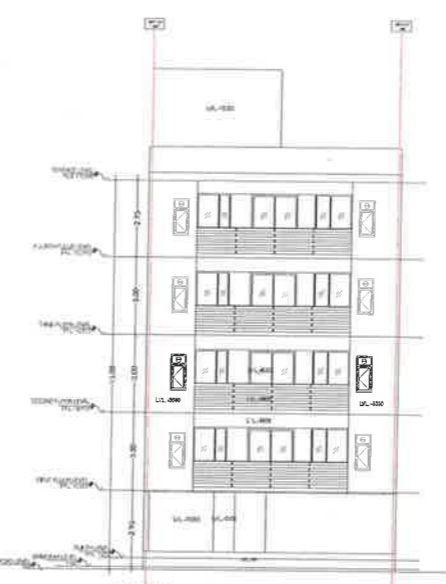


REAR ELEVATION

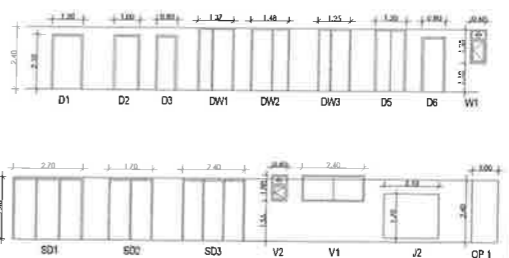

DOOR WINDOW SCHEDULE

SR. NO.	LEGEN	WIDTH (MM)	HEIGHT (MM)	QTY	Area (Sq. Ft.)	Area (Sq. M)
1	D1	1200	2100	0	2100	
2	D2	1000	2100	0	2100	
3	D3	800	2100	0	2100	
4	D4	1200	2100	0	2100	
5	D5	1370	2400	0	2400	
6	D6	1483	2400	0	2400	
7	D7	1520	2400	0	2400	
8	SD1	2100	2400	0	2400	
9	SD2	1700	2400	0	2400	
10	SD3	3300	2400	0	2400	
11	W1	600	1300	1100	2400	
12	V1	2400	1000	1550	2550	
13	V2	600	1000	1550	2550	
14	J1	2100	1700	100	1600	

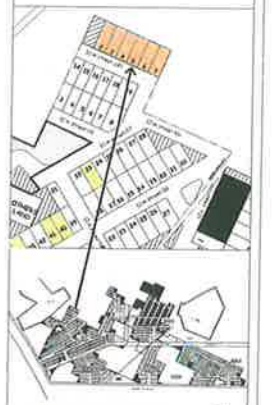

KEY PLAN: GARDEN CITY SECTOR 91 & 92 GURUGRAM

PLOT No. - G10/ 5, AT 12 MT WIDE STREET G10, GARDEN CITY, SECTOR 91 & 92, GURUGRAM (HARYANA)


Clients :-
M/s DLF UTILITIES LTD.
 Developer :-
M/s DLF RESIDENTIAL PARTNERS LTD.
 Architects
Arcop Associates Pvt. Ltd.
 Plot- 36B, Sec-32, Gurgaon-122001
 Ph. 2642255, 2641198

Architect's Signature


Owners' Signature

Project :-
Proposed Residential Building (Independent floors) Plans On Plot No. - G10-3, GARDEN CITY SEC-91 & 92 Gurugram, Haryana
 Drawing Title :-
FLOOR PLANS, ELEVATION & SECTION, SITE PLAN


Date
 30-04-2021
 Drawing No.
 01
 SCALE 1:100

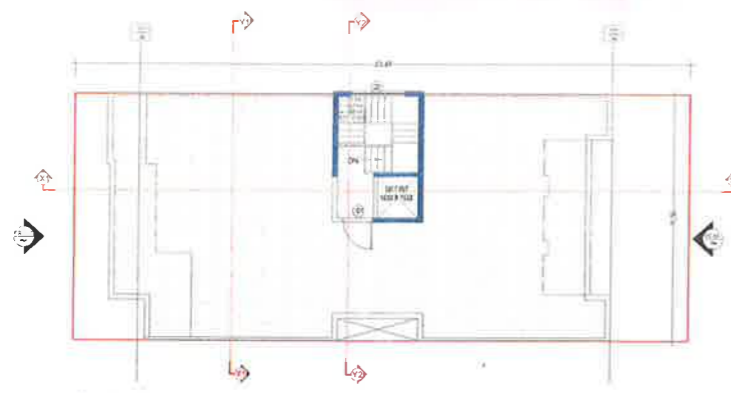


TERRACE FLOOR PLAN

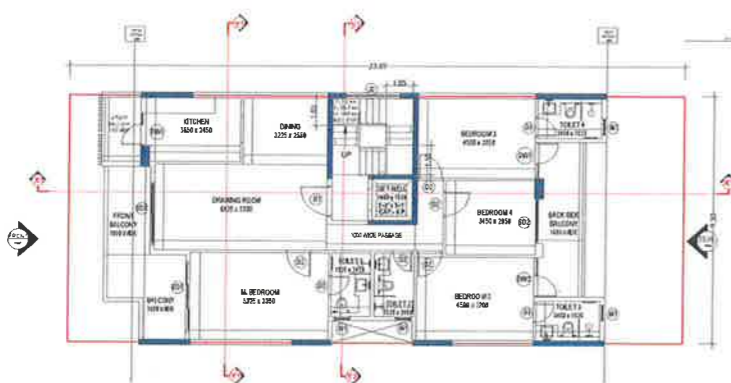


TYPICAL FLOOR PLAN

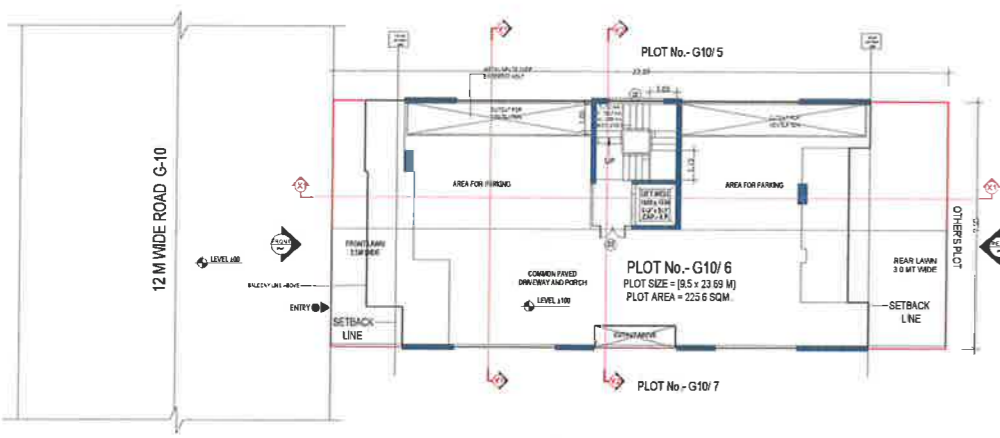

STILT FLOOR PLAN

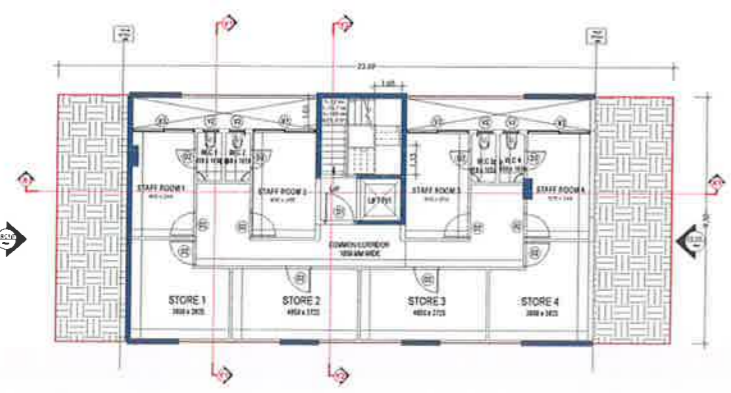


BASEMENT PLAN

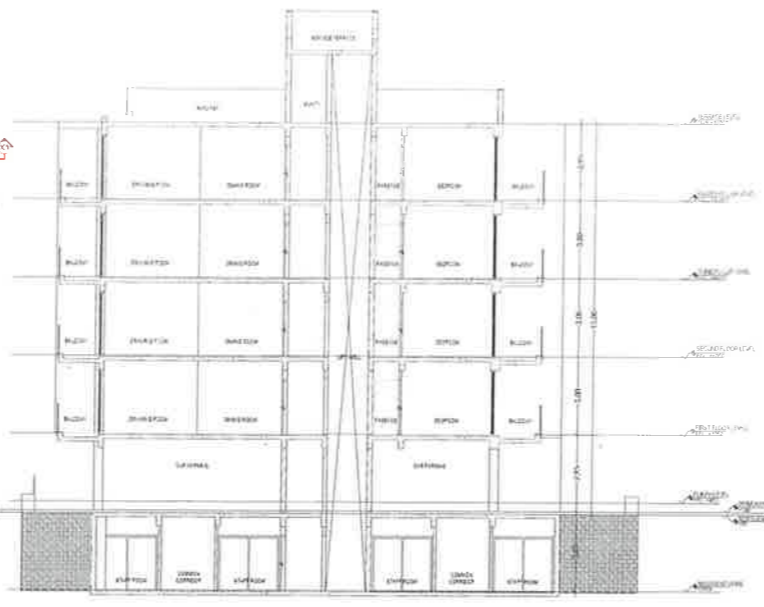


SECTION AT 2-2




SECTION AT 1-1

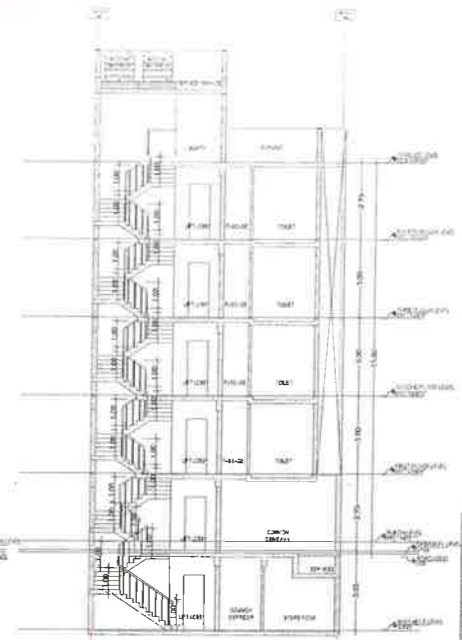

SECTION AT 3-3

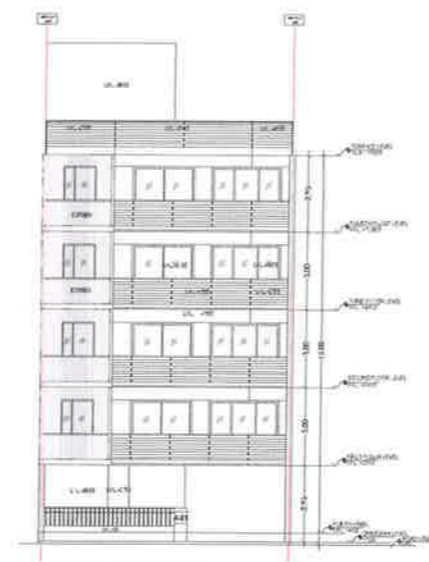


FRONT ELEVATION

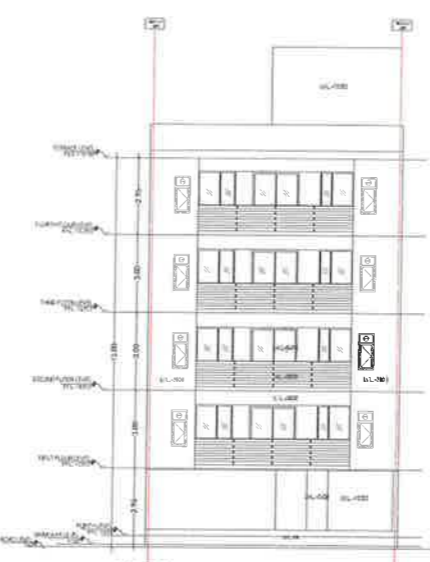

REAR ELEVATION


SRL NO.	LEGEND	WIDTH (MM)	HEIGHT (MM)	FORM	FFL (FFL)	LVFL (FFL)
1	D1	1200	2100	0	2100	
2	D2	1000	2100	0	2100	
3	D3	800	2100	0	2100	
4	D4	1200	2100	0	2100	
5	DW1	1200	2400	0	2400	
6	DW2	1500	2400	0	2400	
7	DW3	1200	2400	0	2400	
8	SD1	2700	2400	0	2400	
9	SD2	1700	2400	0	2400	
10	SD3	2400	2400	0	2400	
11	V1	2400	1000	1500	2500	
12	V2	600	1000	1500	2500	
13	J1	2100	1700	100	1500	

DOOR WINDOW SCHEDULE

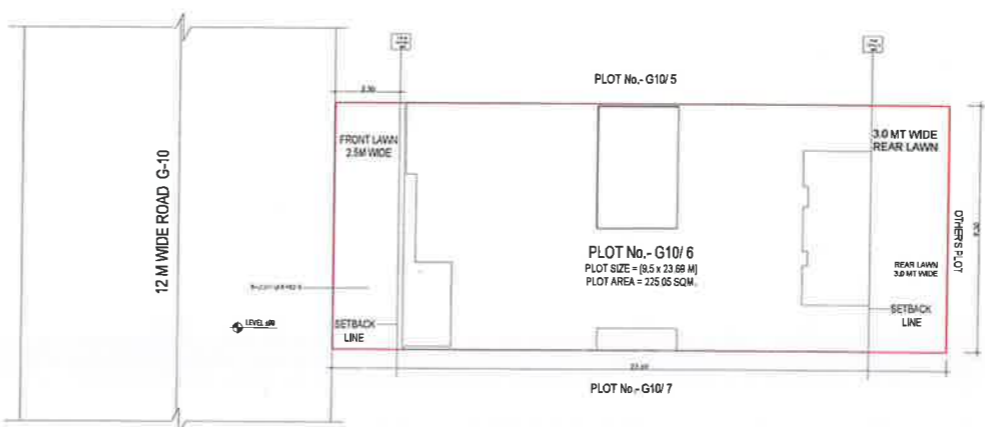

DOOR WINDOW SCHEDULE

SRL NO.	LEGEND	WIDTH (MM)	HEIGHT (MM)	FORM	FFL (FFL)	LVFL (FFL)
1	D1	1200	2100	0	2100	
2	D2	1000	2100	0	2100	
3	D3	800	2100	0	2100	
4	D4	1200	2100	0	2100	
5	DW1	1200	2400	0	2400	
6	DW2	1500	2400	0	2400	
7	DW3	1200	2400	0	2400	
8	SD1	2700	2400	0	2400	
9	SD2	1700	2400	0	2400	
10	SD3	2400	2400	0	2400	
11	V1	2400	1000	1500	2500	
12	V2	600	1000	1500	2500	
13	J1	2100	1700	100	1500	

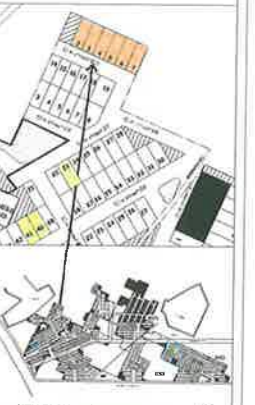

KEY PLAN: GARDEN CITY SECTOR 91 & 92 GURUGRAM

PLOT NO: G10/ 6, AT 12 MT WIDE STREET G10, GARDEN CITY, SECTOR 91 & 92, GURUGRAM (HARYANA)


Clients -
M/s DLF UTILITIES LTD.
Developer -
M/s DLF RESIDENTIAL PARTNERS LTD.
Architects -
Arcop Associates Pvt. Ltd.
Plot-30B, Sec-32, Gurgaon-122001
Ph. 910050, 261018

Architect's Signature

Owners' Signature

Project -
Proposed Residential Building (Independent floors) Plans On Plot No. G10/ 6, GARDEN CITY SEC-91 & 92 Gurugram, Haryana
Drawing Title -
FLOOR PLANS, ELEVATION & SECTION, SITE PLAN


Date 30-04-2021 Drawing No. 01
SCALE 1:100

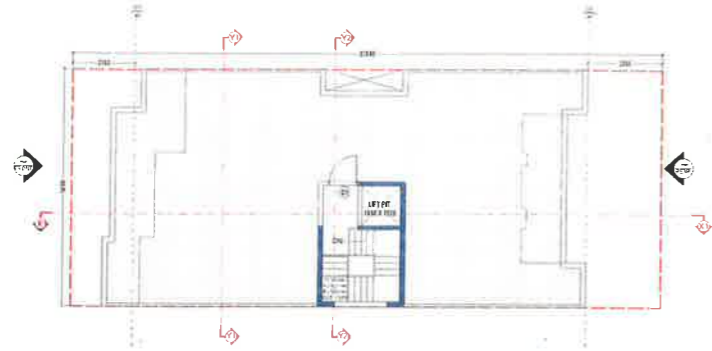


TERRACE FLOOR PLAN




TYPICAL FLOOR PLAN

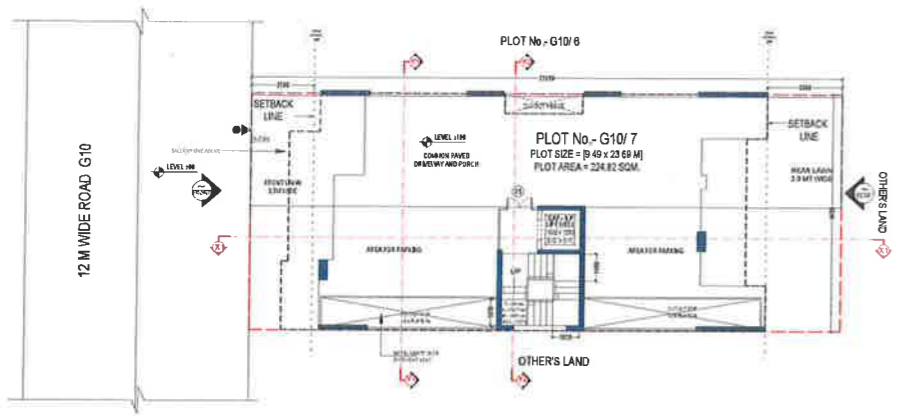

STILT FLOOR PLAN

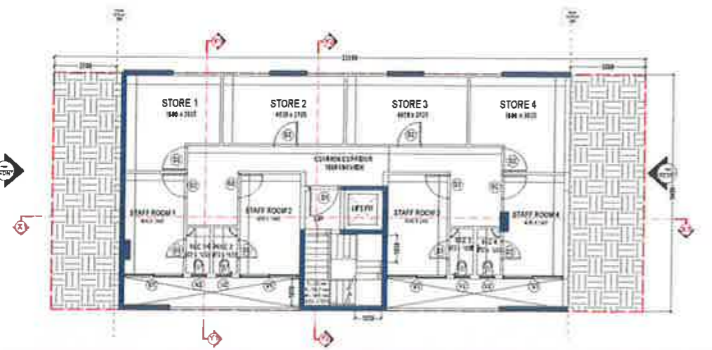

BASEMENT PLAN

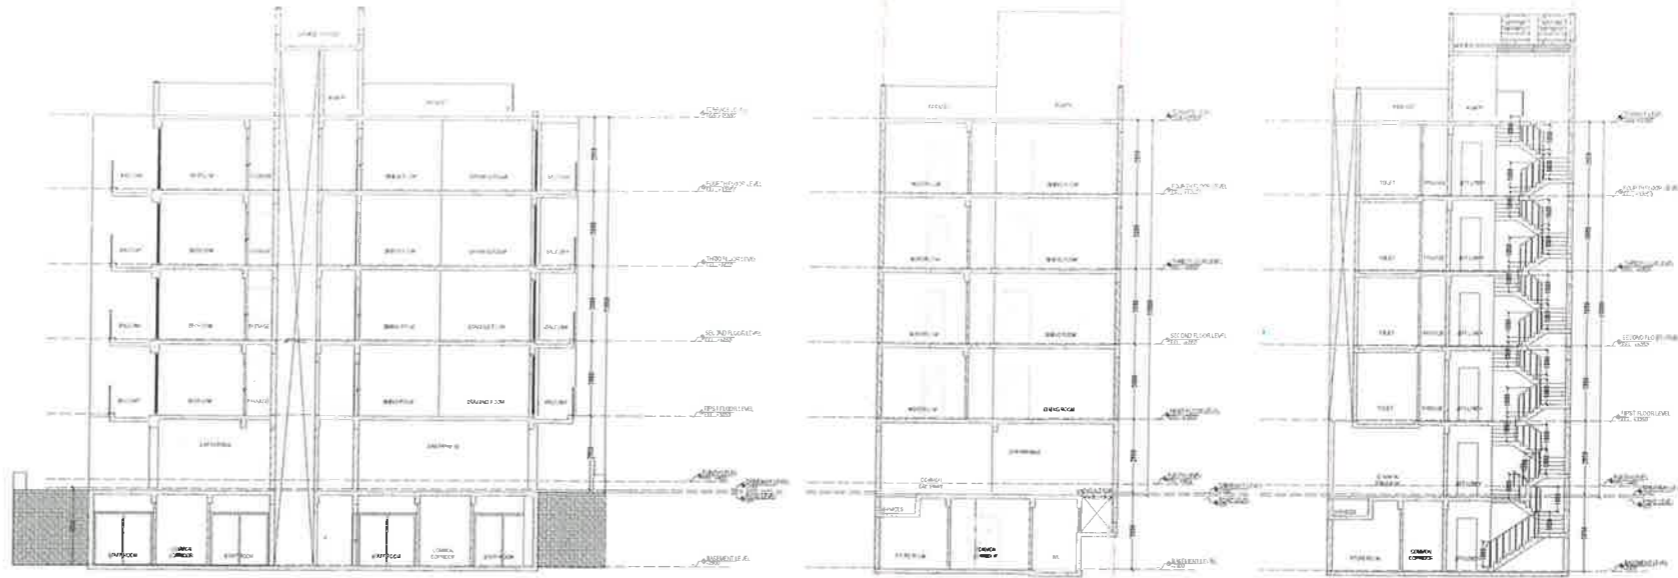

SECTION AT 2-2

SECTION AT 1-1

SECTION AT 3-3




FRONT ELEVATION



REAR ELEVATION

SR. NO.	LEGEND	WIDTH (MM)	HEIGHT (MM)	FROM FFL	TO FFL
1	D1	1200	2100	0	2100
2	D2	1000	2100	0	2100
3	D3	800	2100	0	2100
4	D4	1200	2100	0	2100
5	DW1	1370	2400	0	2400
6	DW2	1480	2400	0	2400
7	DW3	1700	2400	0	2400
8	SD1	2700	2400	0	2400
9	SD2	1700	2400	0	2400
10	SD3	3300	2400	0	2400
11	V1	600	1300	1100	2400
12	V2	3450	1000	1500	2550
13	V2	600	1800	1500	2550

DOOR WINDOW SCHEDULE

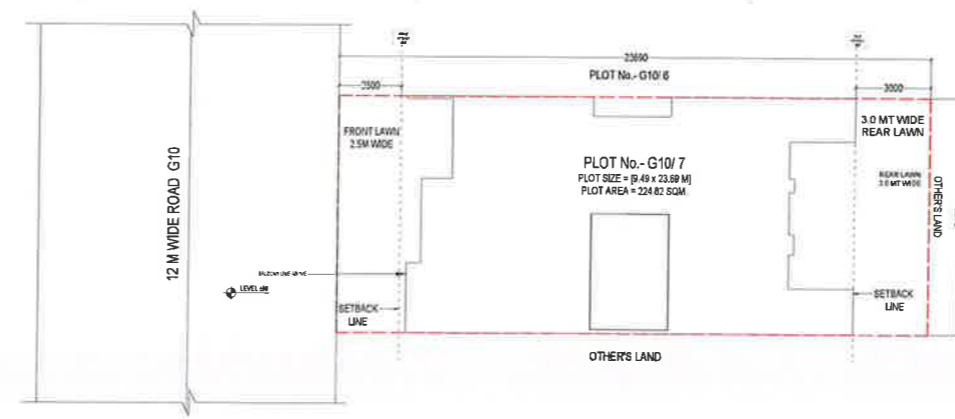

DOOR WINDOW SCHEDULE

SR. NO.	LEGEND	WIDTH (MM)	HEIGHT (MM)	FROM FFL	TO FFL
1	D1	1200	2100	0	2100
2	D2	1000	2100	0	2100
3	D3	800	2100	0	2100
4	D4	1200	2100	0	2100
5	DW1	1370	2400	0	2400
6	DW2	1480	2400	0	2400
7	DW3	1700	2400	0	2400
8	SD1	2700	2400	0	2400
9	SD2	1700	2400	0	2400
10	SD3	3300	2400	0	2400
11	V1	600	1300	1100	2400
12	V2	3450	1000	1500	2550
13	V2	600	1800	1500	2550




KEY PLAN - GARDEN CITY SECTOR 91 & 92 GURUGRAM

PLOT NO. G10-7, AT 12 MT WIDE STREET G10, GARDEN CITY, SECTOR 91 & 92, GURUGRAM (HARYANA)

Clients:-
M/s DLF UTILITIES LTD.
 Developers:-
M/s DLF RESIDENTIAL PARTNERS LTD.
 Architects
Arcop Associates Pvt. Ltd.
 Plot- 365, Sec-32, Gurgaon-122001
 Ph: 999086 304789
 Architect's Signature

Owners' Signature
 Project:-
Proposed Residential Building (Independent floors) Plans On Plot No. G10-7, GARDEN CITY SEC-91 & 92 Gurugram, Haryana
 Drawing Title:-
FLOOR PLANS, ELEVATION & SECTION, SITE PLAN


Date: 30-04-2021
 Drawing No.: 01
 SCALE: 1:100

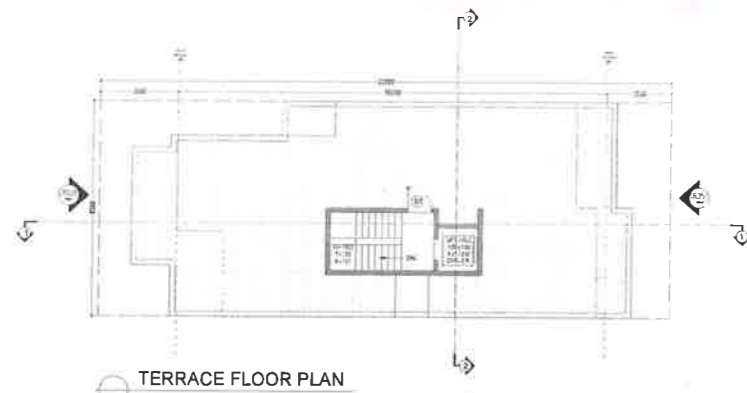


TERRACE FLOOR PLAN




TYPICAL FLOOR PLAN

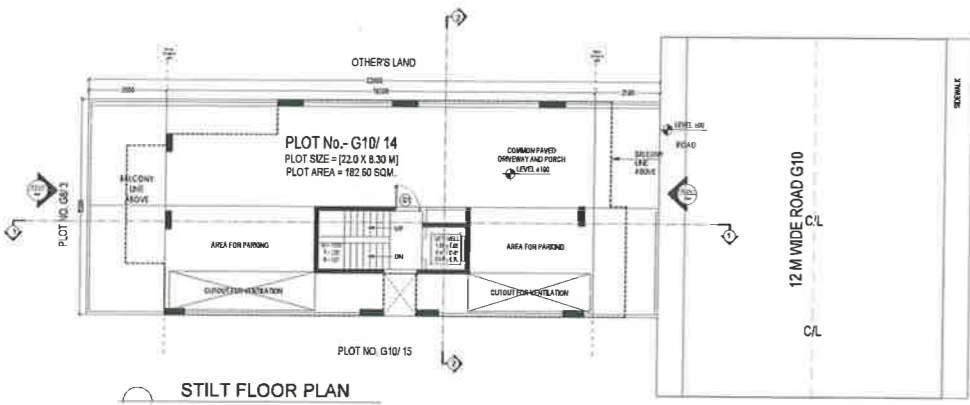


STILT FLOOR PLAN

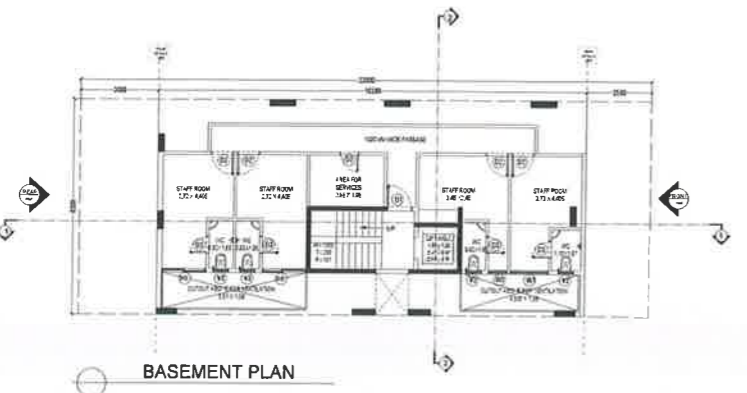


BASEMENT PLAN

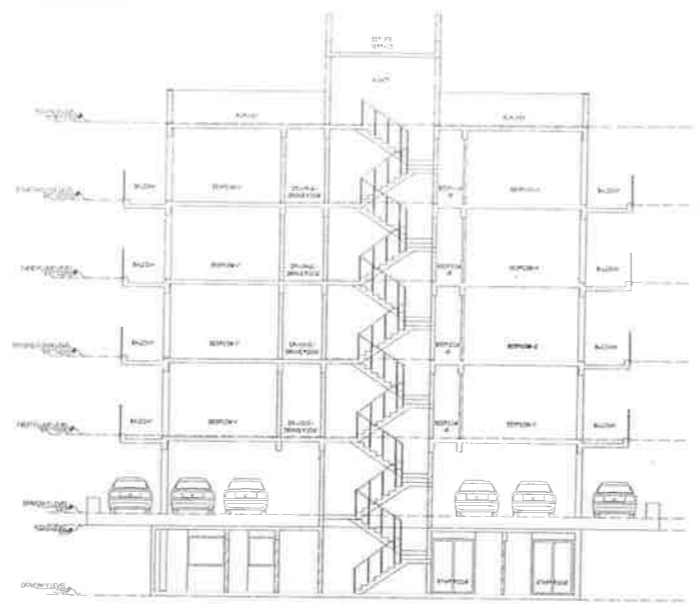


SECTION AT 1-1

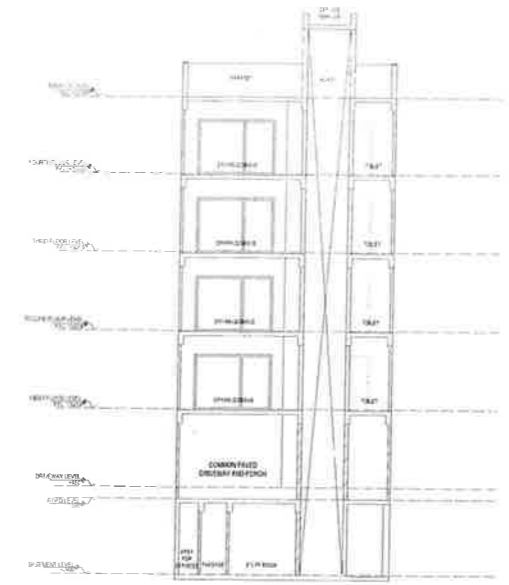


SECTION AT 2-2

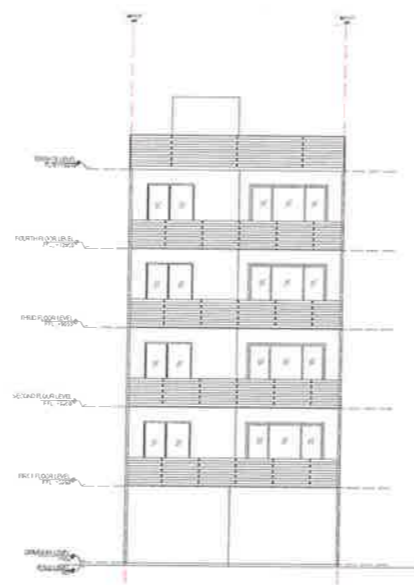


FRONT ELEVATION

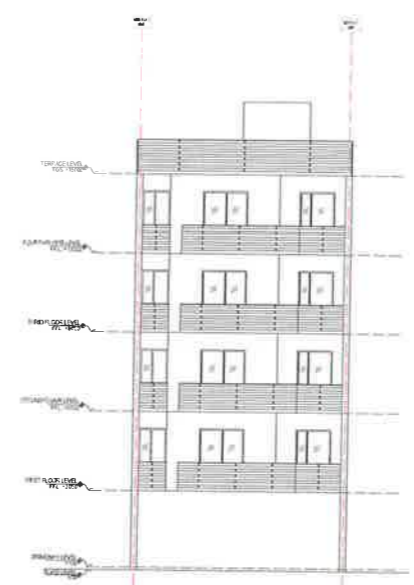


REAR ELEVATION

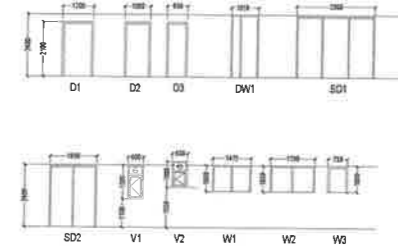

DOOR WINDOW SCHEDULE

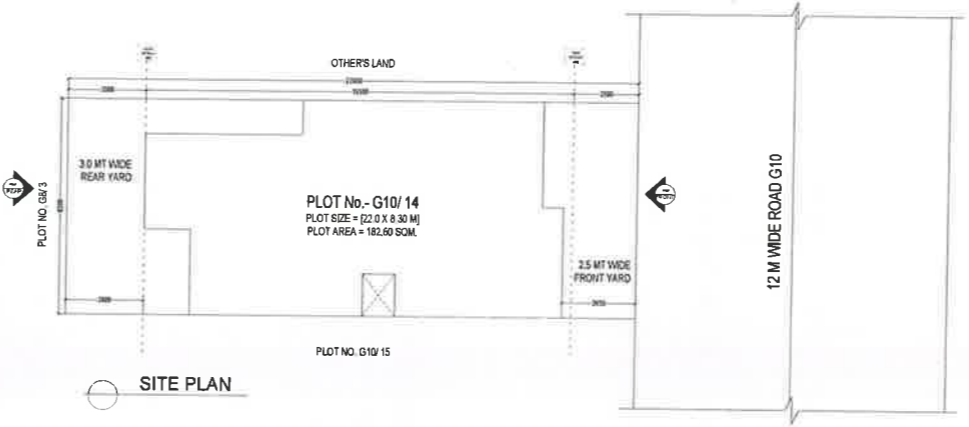

SITE PLAN

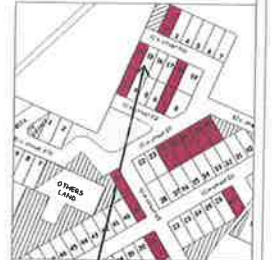

KEY PLAN - GARDEN CITY
SECTOR 91 & 92 GURUGRAM

Client :-
M/s DLF UTILITIES LTD.

Developer :-
M/s DLF RESIDENTIAL PARTNERS LTD.

Architect :-
Arcop Associates Pvt. Ltd.
Plot- 36b, Sec-32, Gurgaon-122001
Ph. 9620255, 2832156


Architect's Signature


Owner's Signature

Project :-
Proposed Residential Building Plan (Independent floors), On Plot No. G10/ 14, Garden City, Sector 91 & 92, Gurugram, Haryana

Drawing Title :-
FLOOR PLANS, ELEVATION & SECTION, SITE PLAN


Date: 30-04-2021
Drawing No. SCALE 1:100

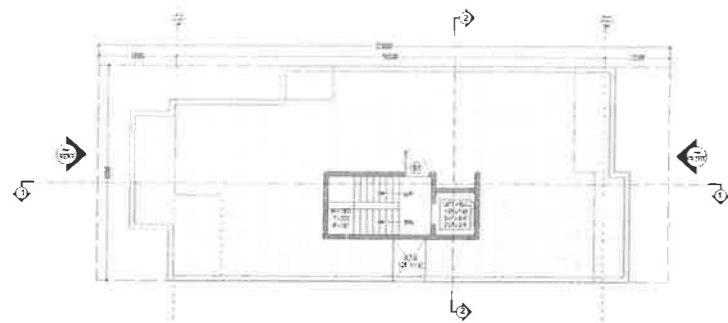


TERRACE FLOOR PLAN




TYPICAL FLOOR PLAN

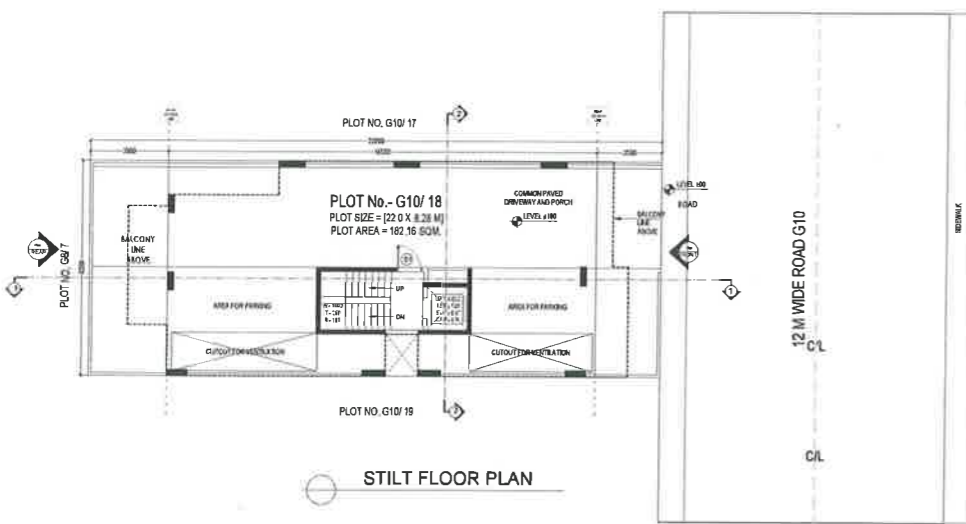


STILT FLOOR PLAN

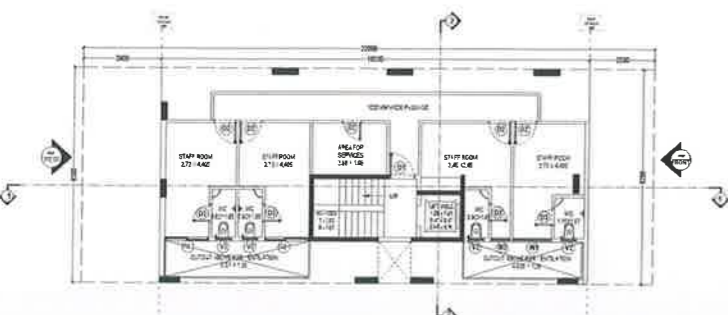


BASEMENT PLAN

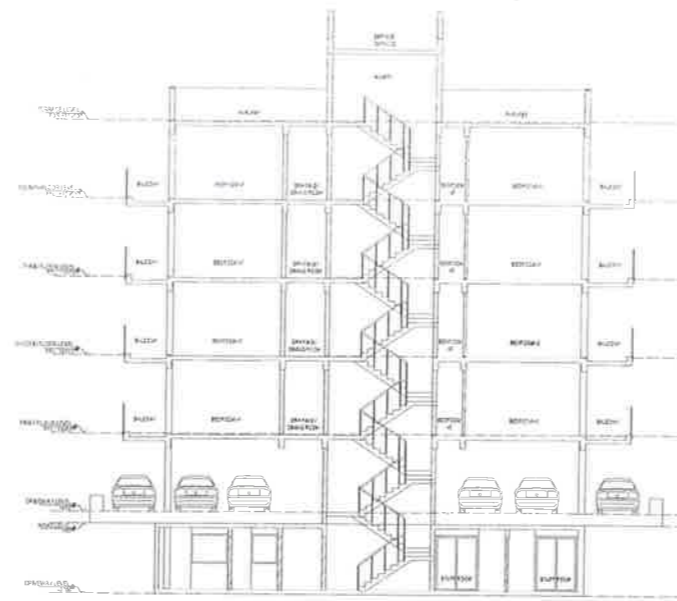

SECTION AT 1-1

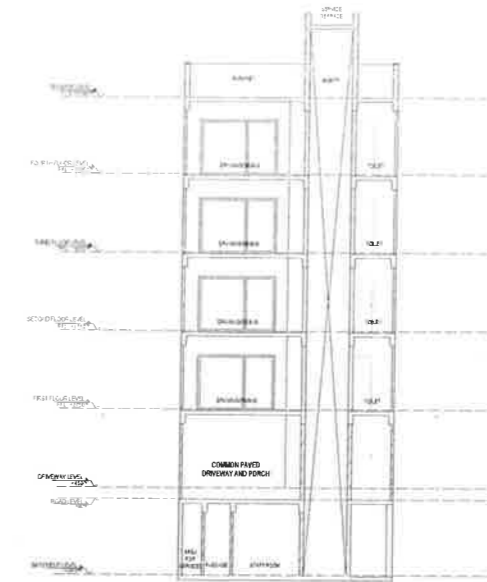


SECTION AT 2-2

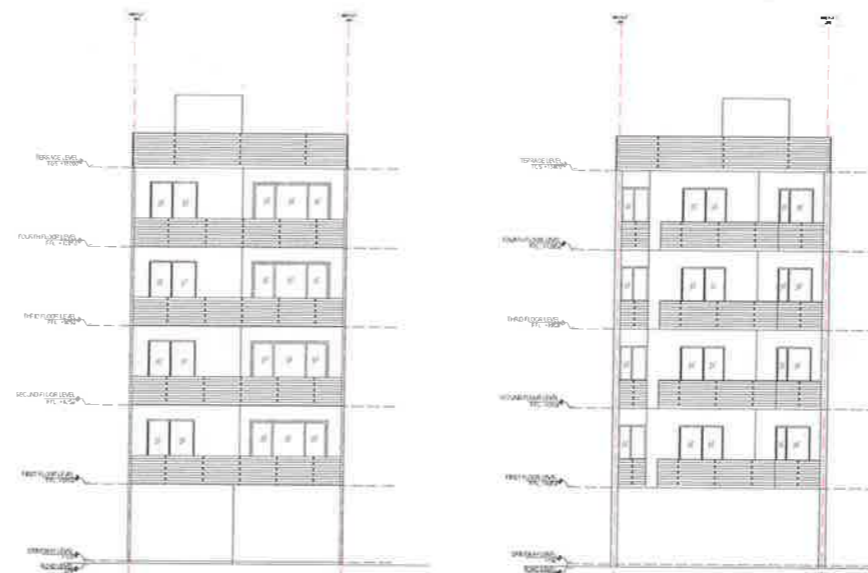


FRONT ELEVATION


REAR ELEVATION

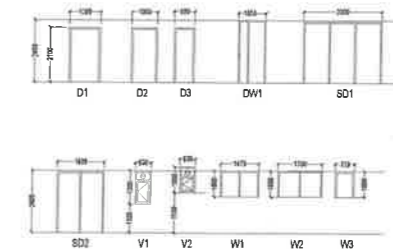

DOOR WINDOW SCHEDULE

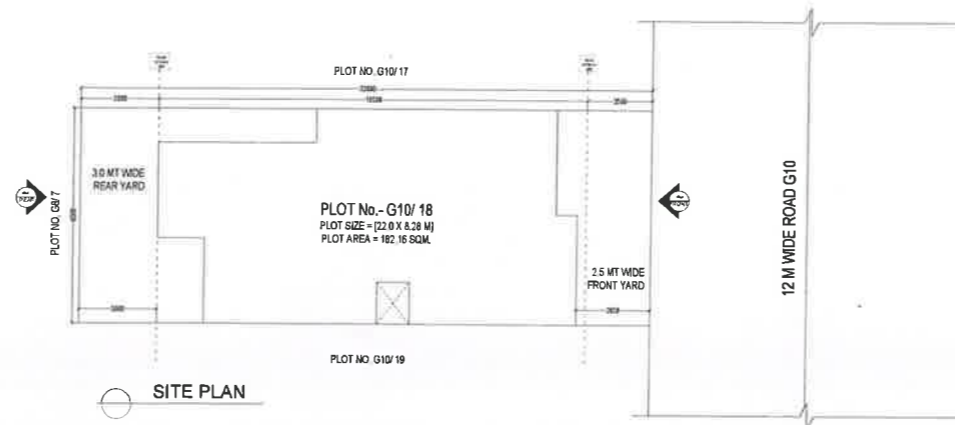

SITE PLAN

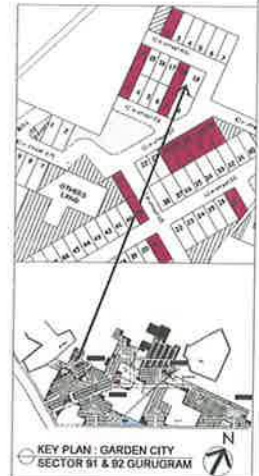

KEY PLAN - GARDEN CITY
SECTOR 91 & 92 GURUGRAM

PROJECT -
Proposed Residential Building Plan (Independent floors),
On Plot No. G10/ 18,
Garden City, Sector 91 & 92,
Gurugram, Haryana

Clients ->
M/s DLF UTILITIES LTD.

Developers ->
M/s DLF RESIDENTIAL PARTNERS LTD.

Architects ->
Arcop Associates Pvt. Ltd.
Plot-36b, Sec-32, Gurgaon-122001
Ph: 981005 2642189

Architect's Signature

Owners' Signature

Project ->
**Proposed Residential Building Plan (Independent floors),
On Plot No. G10/ 18,
Garden City, Sector 91 & 92,
Gurugram, Haryana**

Drawing Title ->
FLOOR PLANS, ELEVATION & SECTION, SITE PLAN

Date 30-04-2021 Drawing No.

SCALE 1:100