




TERRACE FLOOR PLAN

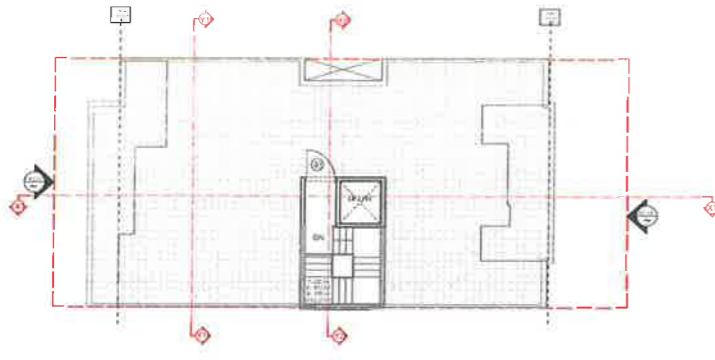



TYPICAL FLOOR PLAN
TOILET 1 & 4 ARE MECHANICALLY VENTILATED

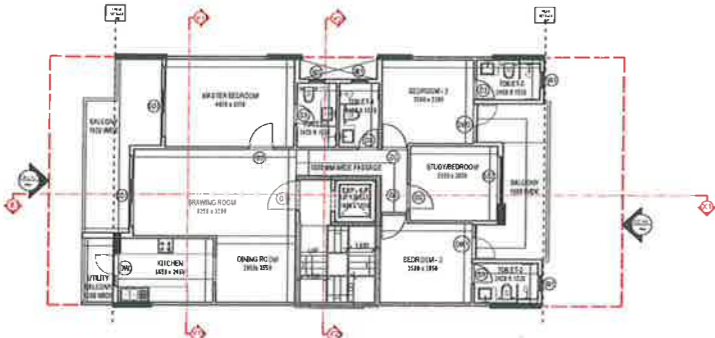


STILT FLOOR PLAN

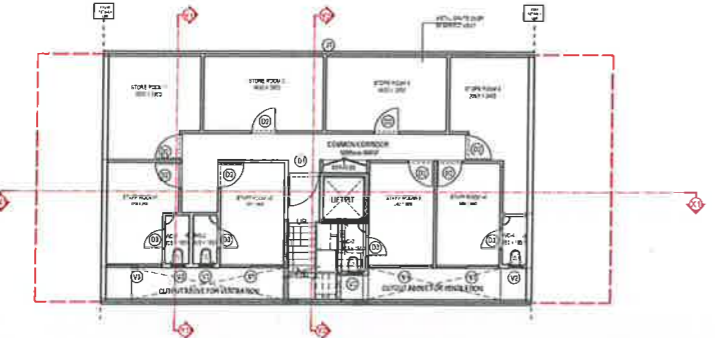

BASEMENT PLAN

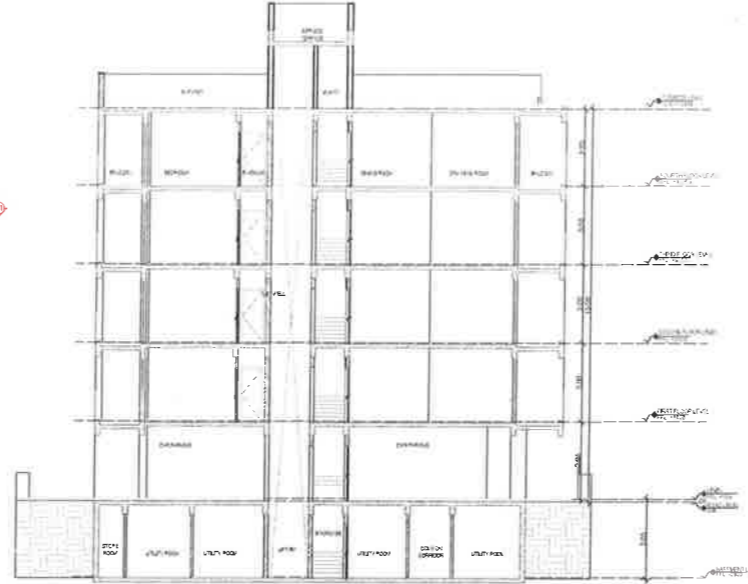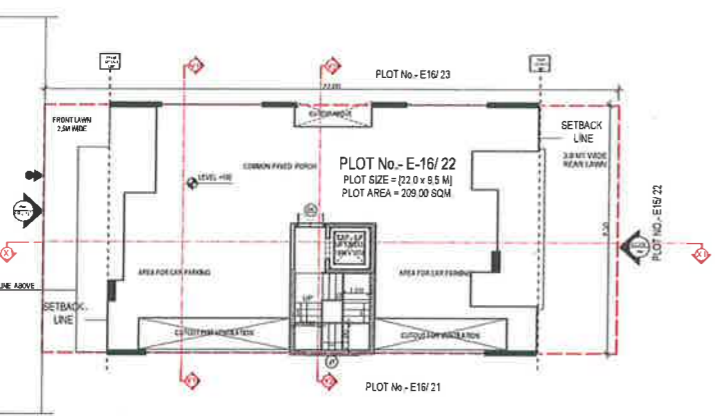


SECTION AT 1-1

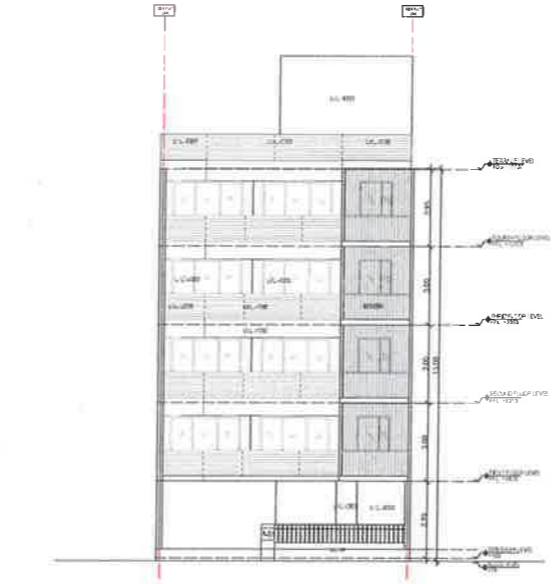


FRONT ELEVATION



SECTION AT 2-2

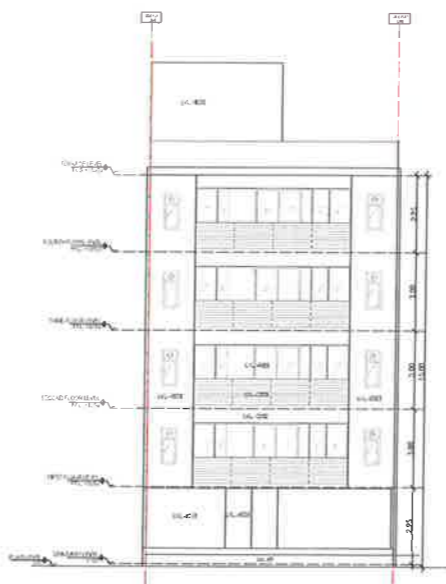


REAR ELEVATION

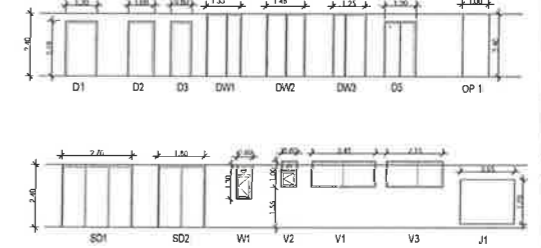

DOOR WINDOW SCHEDULE

SR. NO.	LEGEN D	WIDTH (MM)	HEIGHT (MM)	From PFL	LVL (From PFL)
1	D1	1200	2100	0	2100
2	D2	1000	2100	0	2100
3	D3	800	2100	0	2100
4	D5	1000	2100	0	2100
5	DW1	1225	2400	0	2400
6	DW2	1475	2400	0	2400
7	DW3	1250	2400	0	2400
8	SD1	2700	2400	0	2400
9	SD2	1800	2400	0	2400
10	V1	800	1500	1100	2400
11	V1	2450	1000	1500	2550
12	V2	800	1000	1800	2550
13	V2	2100	1000	1800	2550
14	J1	2050	1100	100	1800

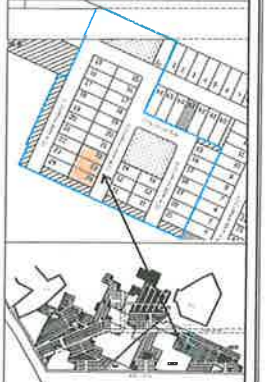

KEY PLAN - GARDEN CITY SECTOR 91 & 92 GURUGRAM

PLOT No: E-16/22, AT 12 MT WIDE STREET E16, GARDEN CITY, SECTOR 91 & 92, GURUGRAM (HARYANA)

Clients -
M/s DLF UTILITIES LTD.
Developers -
M/s DLF PROJECTS LTD.
Architects
Arcop Associates Pvt. Ltd.
Plot- 36b, Sec-32, Gurgaon-122001
Ph: 910028, 384298


Architect's Signature

Owners' Signature

Project:
Proposed Residential Building Plan (Independent floors), On Plot No. E-16/22, Garden City, Sector 91 & 92, Gurugram, Haryana

Drawing Title:
FLOOR PLANS, ELEVATION & SECTION, SITE PLAN


Date: 20-04-2021
Drawing No.: 01
SCALE: 1:100

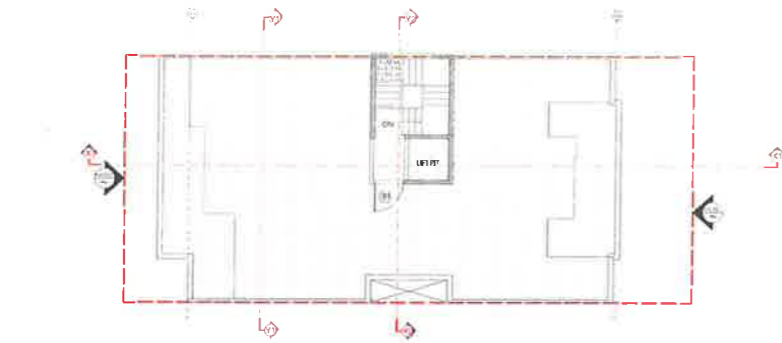


TERRACE FLOOR PLAN




TYPICAL FLOOR PLAN
TOILET 1 & 4 ARE MECHANICALLY VENTILATED

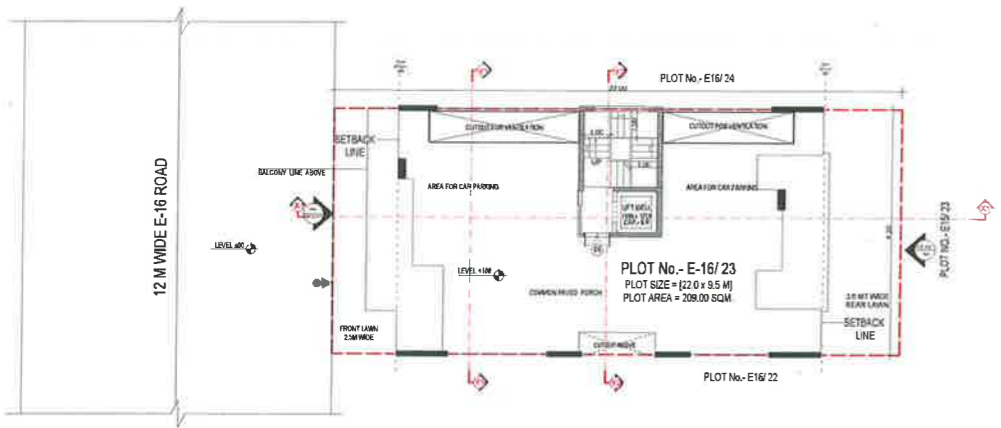


STILT FLOOR PLAN

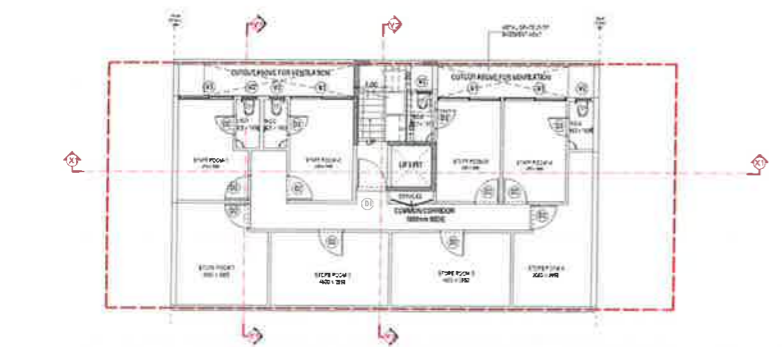


BASEMENT PLAN

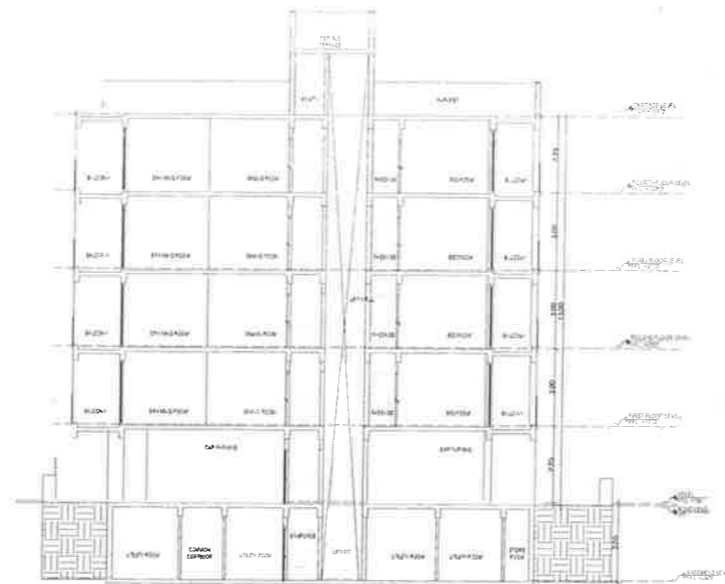


SECTION AT 1-1

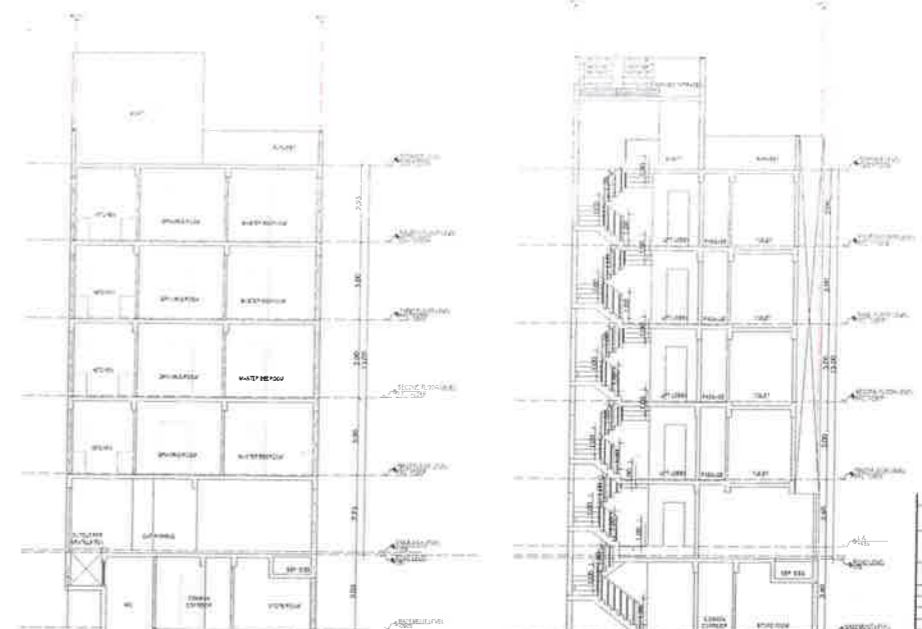


SECTION AT 2-2

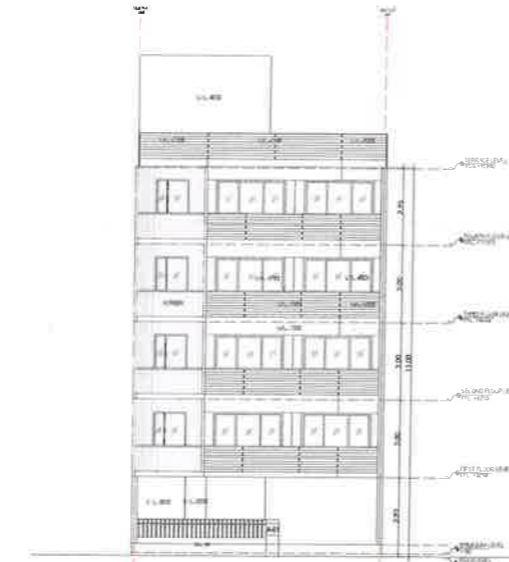

FRONT ELEVATION

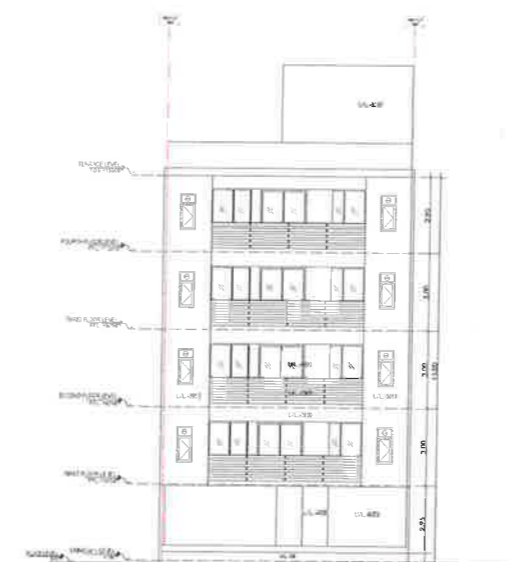

REAR ELEVATION

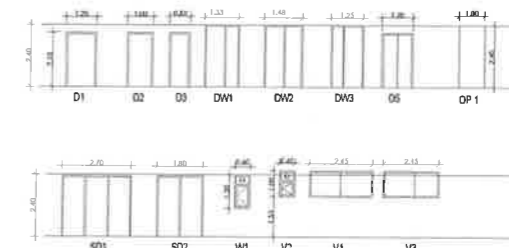

DOOR WINDOW SCHEDULE

SR. NO.	LEGEND	WIDTH (MM)	HEIGHT (MM)	(From FFL)	(To FFL)
1	D1	1200	2100	0	2100
2	D2	1000	2100	0	2100
3	D3	800	2100	0	2100
4	OP	1000	2100	0	2100
5	DW1	1325	2400	0	2400
6	DW2	1475	2400	0	2400
7	DW3	1325	2400	0	2400
8	SD1	2700	2400	0	2400
9	SD2	1800	2400	0	2400
10	W1	800	1300	1150	2400
11	V1	2400	1500	1550	2550
12	V2	800	1000	1550	2550
13	V3	2100	1000	1550	2550
14	OP	2550	1300	100	1800



KEY PLAN - GARDEN CITY SECTOR 91 & 92 GURUGRAM

PLOT NO: E16/23, AT 12 MT WIDE STREET E16, GARDEN CITY, SECTOR 91 & 92, GURUGRAM (HARYANA)

Client -
M/s DLF UTILITIES LTD.
Developers -
M/s DLF PROJECTS LTD.

Architects
Arcop Associates Pvt. Ltd.
Plot-36b, Sec-32, Gurgaon-122001
Ph: 91-9896-3042-88

Architect's Signature

Owners' Signature

Project -
Proposed Residential Building Plan (Independent floors), On Plot No. E16/23, Garden City, Sector 91 & 92, Gurugram, Haryana


Drawing Title -
FLOOR PLANS, ELEVATION & SECTION, SITE PLAN

Date - 20-04-2021
Drawing No. - 01


SCALE 1:100



TERRACE FLOOR PLAN

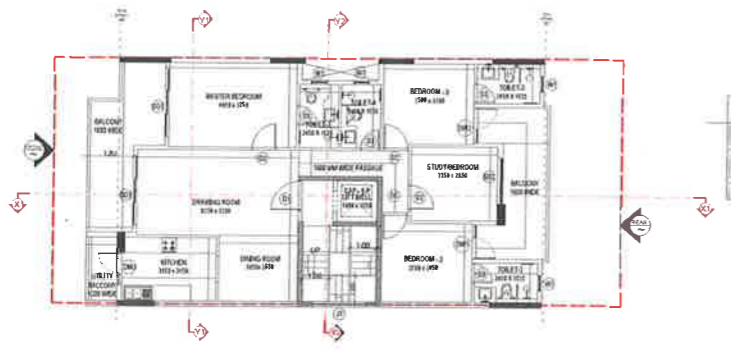


TYPICAL FLOOR PLAN
TOILET 1 & 4 ARE MECHANICALLY VENTILATED

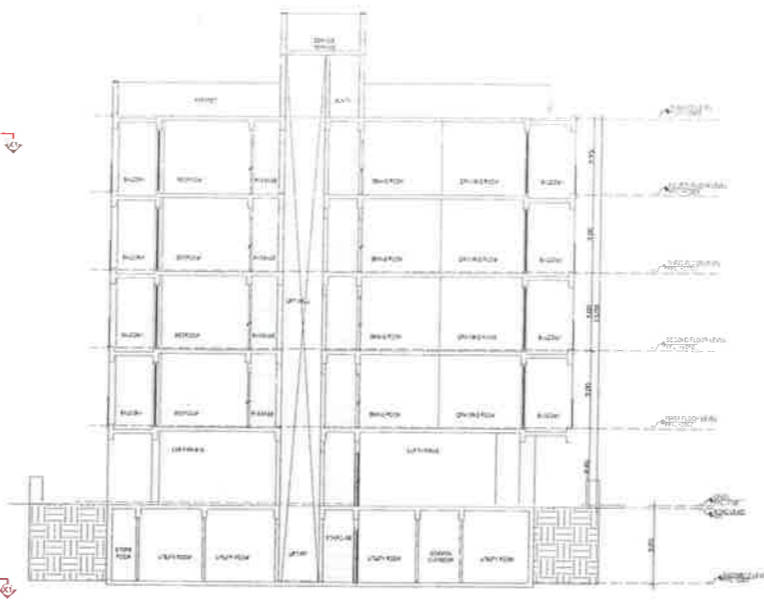


SECTION AT 1-1




SECTION AT 2-2

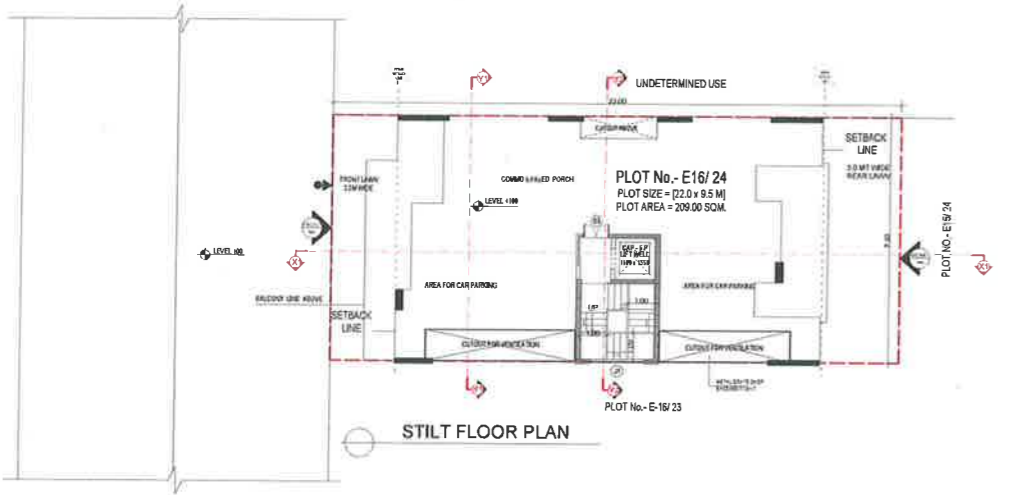

STILT FLOOR PLAN

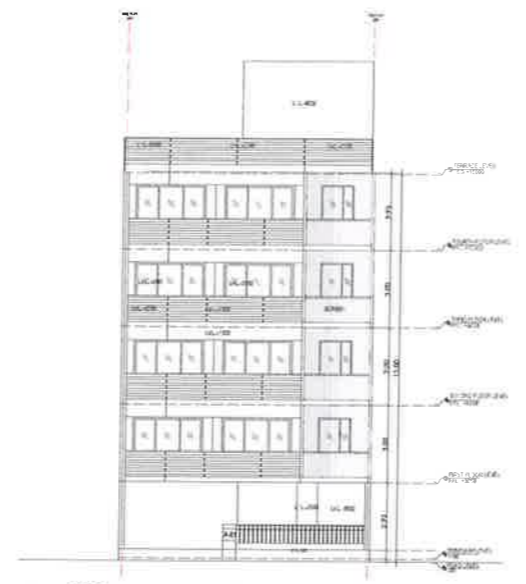

FRONT ELEVATION

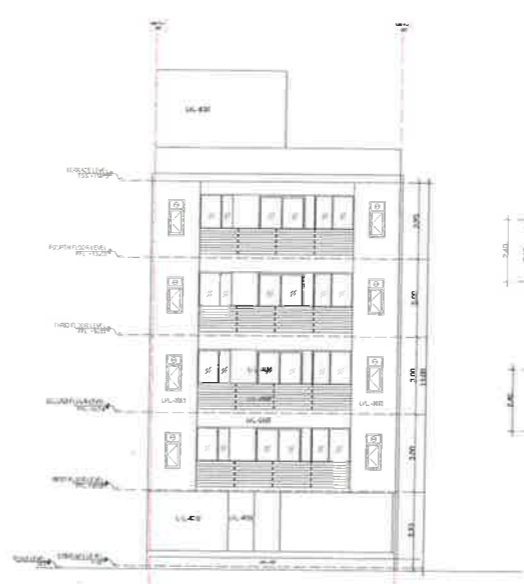

REAR ELEVATION

DR. NO.	LEGEND	WIDTH (MM)	HEIGHT (MM)	FROM	TO	LVL. FROM	LVL. TO
1	D1	1200	2100	0	0	2100	2100
2	D2	1000	2100	0	0	2100	2100
3	D3	800	2100	0	0	2100	2100
4	D4	1200	2100	0	0	2100	2100
5	DW1	1200	2400	0	0	2400	2400
6	DW2	1475	2400	0	0	2400	2400
7	DW3	1250	2400	0	0	2400	2400
8	SD1	2700	2400	0	0	2400	2400
9	SD2	1800	2400	0	0	2400	2400
10	W1	600	1300	1100	1100	2400	2400
11	V1	2450	1000	1550	1550	2100	2100
12	V2	600	1500	1550	1550	2100	2100
13	V3	2150	1000	1550	1550	2100	2100
14	J1	2050	1700	150	150	1600	1600

DOOR WINDOW SCHEDULE

DOOR WINDOW SCHEDULE

DR. NO.	LEGEND	WIDTH (MM)	HEIGHT (MM)	FROM	TO	LVL. FROM	LVL. TO
1	D1	1200	2100	0	0	2100	2100
2	D2	1000	2100	0	0	2100	2100
3	D3	800	2100	0	0	2100	2100
4	D4	1200	2100	0	0	2100	2100
5	DW1	1200	2400	0	0	2400	2400
6	DW2	1475	2400	0	0	2400	2400
7	DW3	1250	2400	0	0	2400	2400
8	SD1	2700	2400	0	0	2400	2400
9	SD2	1800	2400	0	0	2400	2400
10	W1	600	1300	1100	1100	2400	2400
11	V1	2450	1000	1550	1550	2100	2100
12	V2	600	1500	1550	1550	2100	2100
13	V3	2150	1000	1550	1550	2100	2100
14	J1	2050	1700	150	150	1600	1600



PLOT NO: E16/24, AT 12 MT WIDE STREET E16, GARDEN CITY, SECTOR 91 & 92, GURUGRAM (HARYANA)

Clients -
M/s DLF UTILITIES LTD.
Developers -
M/s DLF PROJECTS LTD.

Architects
Arcop Associates Pvt. Ltd.
PBI-368, Sec-32, Gurgaon-122001
PL: 2013100 7042100

Architect's Signature


Owners' Signature

Project -
Proposed Residential Building Plan (Independent floors), On Plot No. E16/24, Garden City, Sector 91 & 92, Gurugram, Haryana


Drawing Title -
FLOOR PLANS, ELEVATION & SECTION, SITE PLAN

Date: 20-04-2021
Drawing No.: 01

SCALE: 1:100


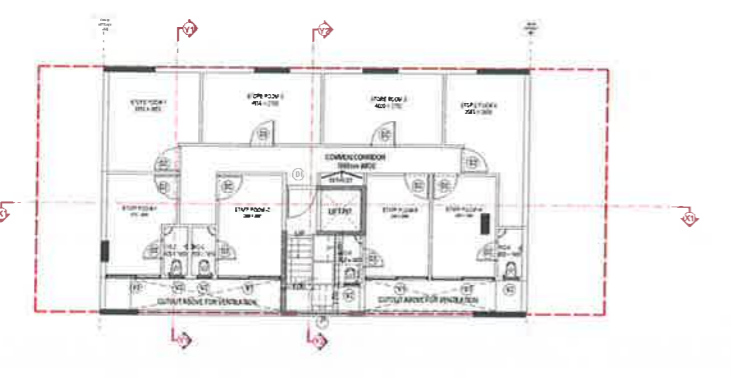


BASEMENT PLAN

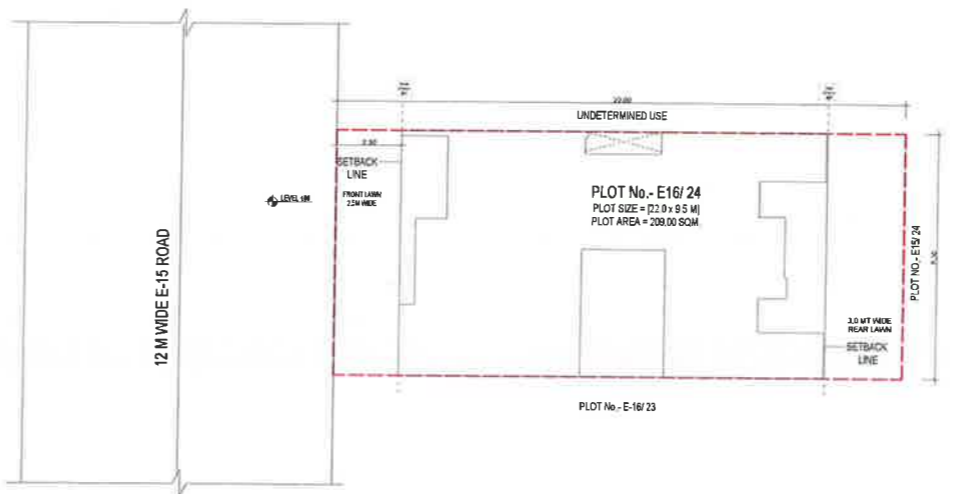


12 M WIDE E-15 ROAD


PLOT No - E-16/23

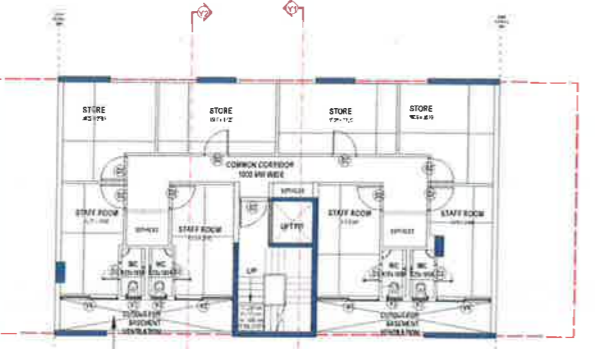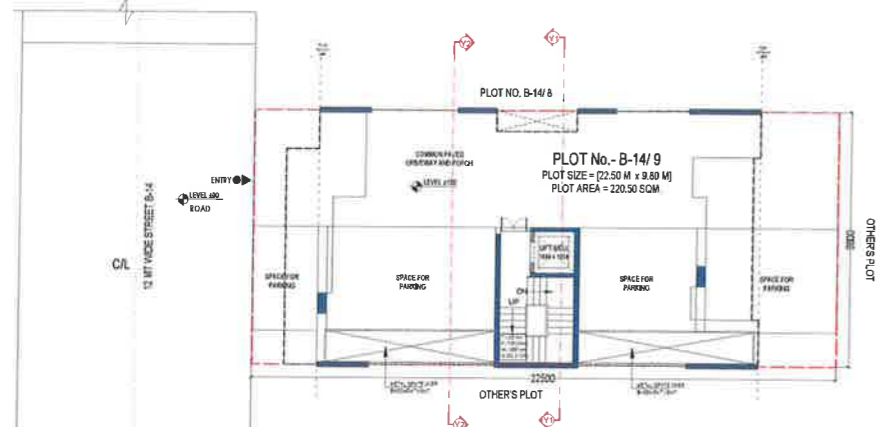

FRONT ELEVATION

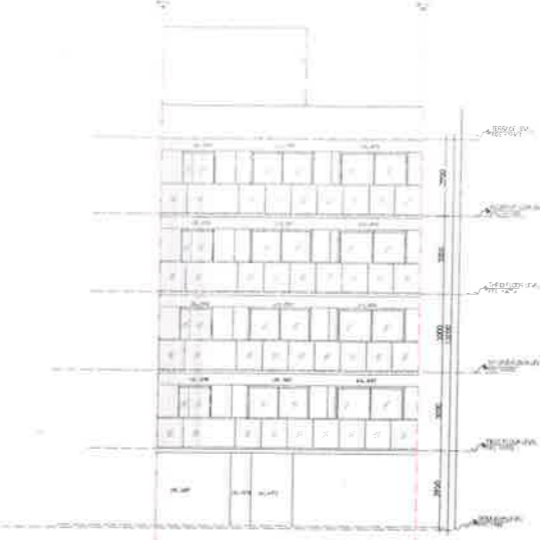


REAR ELEVATION

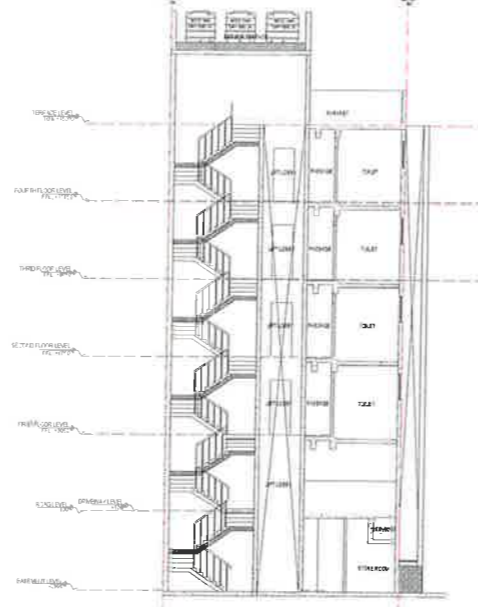

SECTION AT Y1




SECTION AT Y2

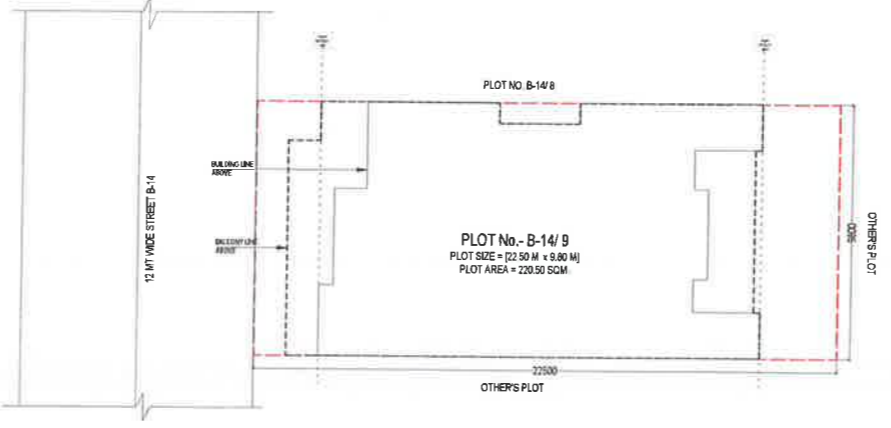

SR NO.	LEGEN D	WIDTH (MM)	HEIGH T (MM)	(From FFL)	LVL (From FFL)
1	D1	1200	2100	0	2100
2	D2	1000	2100	0	2100
3	D3	600	2100	0	2100
4	D5	1200	2100	0	2100
5	DW1	1370	2400	0	2400
6	DW2	1480	2400	0	2400
7	DW3	1250	2400	0	2400
8	SD1	2700	2400	0	2400
9	SD2	1700	2400	0	2400
9	SD3	3300	2400	0	2400
10	V1	600	1300	1100	2400
11	V1	2400	1000	1800	2500
12	V2	900	1000	1900	2500
13	V2	2100	1000	1900	2500

DOOR WINDOW SCHEDULE

SR NO.	LEGEN D	WIDTH (MM)	HEIGH T (MM)	(From FFL)	LVL (From FFL)
1	D1	1200	2100	0	2100
2	D2	1000	2100	0	2100
3	D3	600	2100	0	2100
4	D5	1200	2100	0	2100
5	DW1	1370	2400	0	2400
6	DW2	1480	2400	0	2400
7	DW3	1250	2400	0	2400
8	SD1	2700	2400	0	2400
9	SD2	1700	2400	0	2400
9	SD3	3300	2400	0	2400
10	V1	600	1300	1100	2400
11	V1	2400	1000	1800	2500
12	V2	900	1000	1900	2500
13	V2	2100	1000	1900	2500

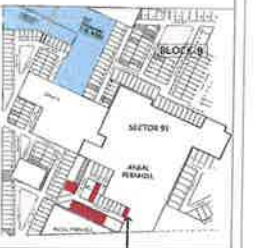

KEY PLAN - GARDEN CITY SECTOR 91 & 92 GURUGRAM (HARYANA)

Client's -
M/s DLF UTILITIES LTD.

Developers -
M/s DLF PROJECTS LTD.

Architects
Arcop Associates Pvt. Ltd.
Plot- 35b, Sec-32, Gurgaon-122001
Ph. 964826 2042/18




Architect's Signature

Owners' Signature


Project -
Proposed Residential Building (Independent floors) Plans On Plot No. B14/ 9, GARDEN CITY SEC-91 & 92 GURUGRAM, HARYANA

Drawing Title -
FLOOR PLANS, ELEVATION & SECTION, SITE PLAN


DATE: 28-04-2021
SCALE: 1:100
Drawing No. 01

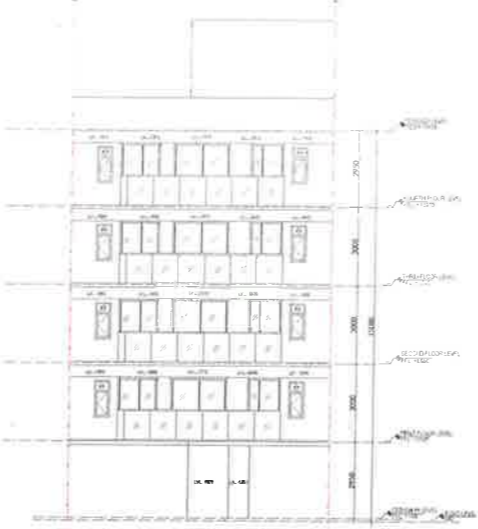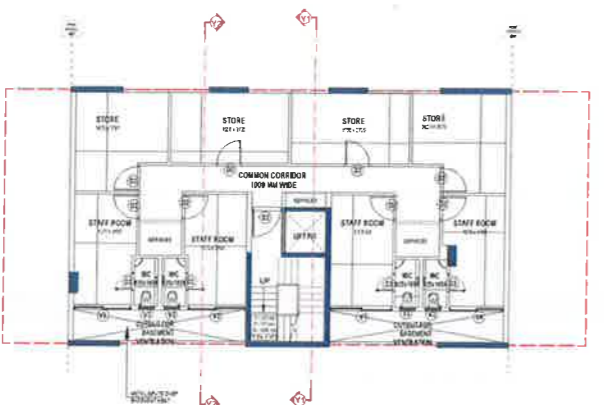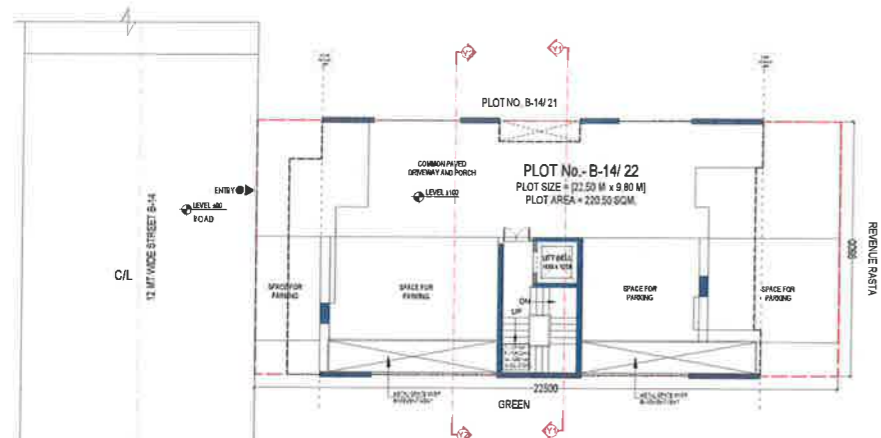

FRONT ELEVATION

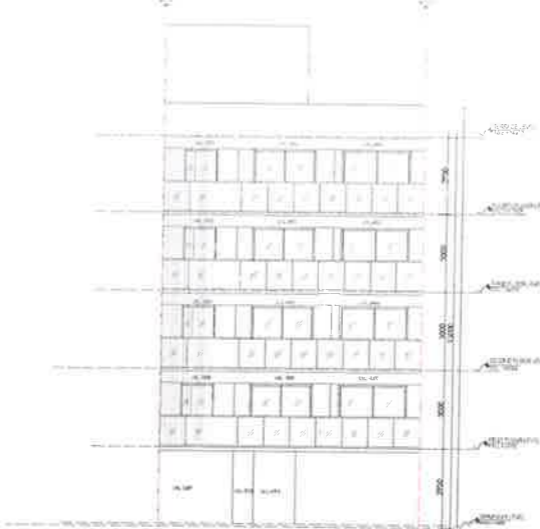


REAR ELEVATION

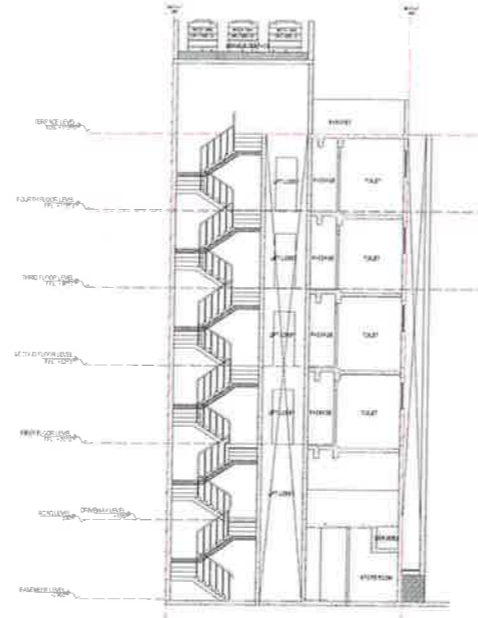

SECTION AT Y1



SECTION AT Y2

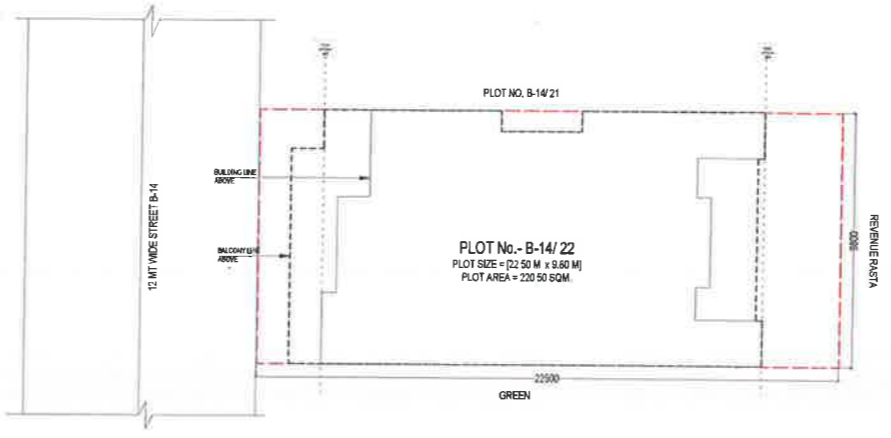

Sr.	LEGEN	WIDTH (MM)	HEIGHT (MM)	From FFL	LVL. (From FFL)
1	D1	1200	2100	0	2100
2	D2	1000	2100	0	2100
3	D3	800	2100	0	2100
4	D5	1200	2100	0	2100
5	DW1	1370	2400	0	2400
6	DW2	1480	2400	0	2400
7	DW3	1250	2400	0	2400
8	SD1	2700	2400	0	2400
9	SD2	1700	2400	0	2400
9	SD3	3300	2400	0	2400
10	W1	600	1300	1300	2400
11	V1	2450	1000	1500	2300
12	V2	600	1000	1500	2300
13	V1	2100	1700	100	1800

DOOR WINDOW SCHEDULE

DOOR WINDOW SCHEDULE

Sr.	LEGEN	WIDTH (MM)	HEIGHT (MM)	From FFL	LVL. (From FFL)
1	D1	1200	2100	0	2100
2	D2	1000	2100	0	2100
3	D3	800	2100	0	2100
4	D5	1200	2100	0	2100
5	DW1	1370	2400	0	2400
6	DW2	1480	2400	0	2400
7	DW3	1250	2400	0	2400
8	SD1	2700	2400	0	2400
9	SD2	1700	2400	0	2400
9	SD3	3300	2400	0	2400
10	W1	600	1300	1300	2400
11	V1	2450	1000	1500	2300
12	V2	600	1000	1500	2300
13	V1	2100	1700	100	1800



KEY PLAN - GARDEN CITY SECTOR 91 & 92 GURUGRAM

PLOT NO. B-14/22, AT 12 MT WIDE STREET B14, GARDEN CITY, SECTOR 91 & 92, GURUGRAM (HARYANA)

Clients -
M/s DLF UTILITIES LTD.

Developers -
M/s DLF PROJECTS LTD.

Architects
Arcop Associates Pvt. Ltd.
Plot-36B, Sec-32, Gurgaon-122001
Ph. 264850 264814


Architect's Signature

Owners' Signature


Project -
Proposed Residential Building (Independent floors) Plans On Plot No. B14/ 22, GARDEN CITY SEC-91 & 92 GURUGRAM, HARYANA

Drawing Title -
FLOOR PLANS, ELEVATION & SECTION, SITE PLAN


DATE: 28-04-2021
SCALE: 1:100
Drawing No. **01**

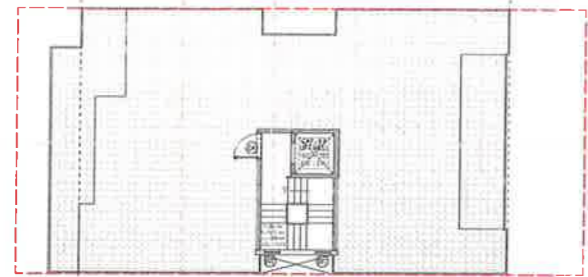


TERRACE FLOOR PLAN

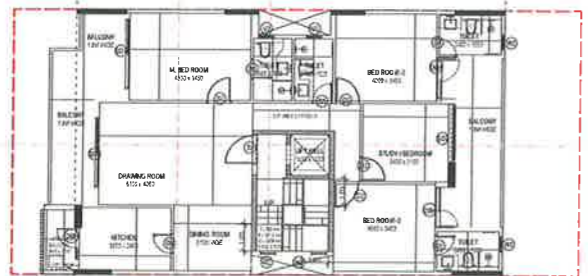


TYPICAL FLOOR PLAN

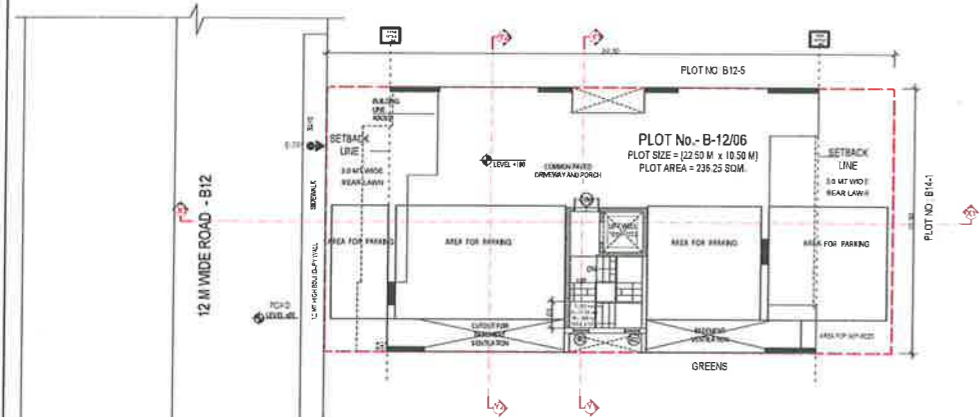


STILT FLOOR PLAN

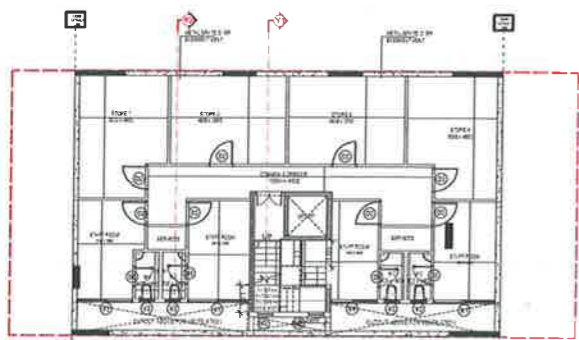


BASEMENT PLAN

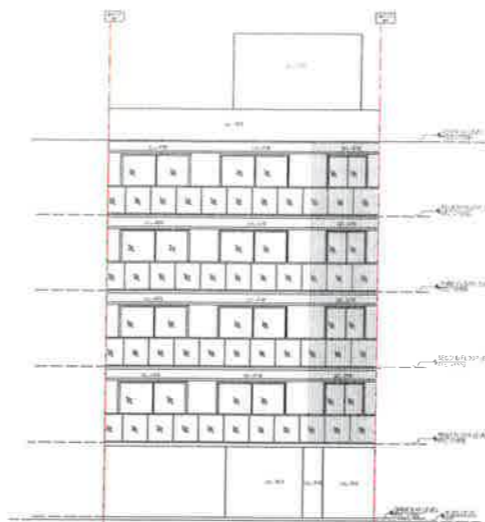


FRONT ELEVATION

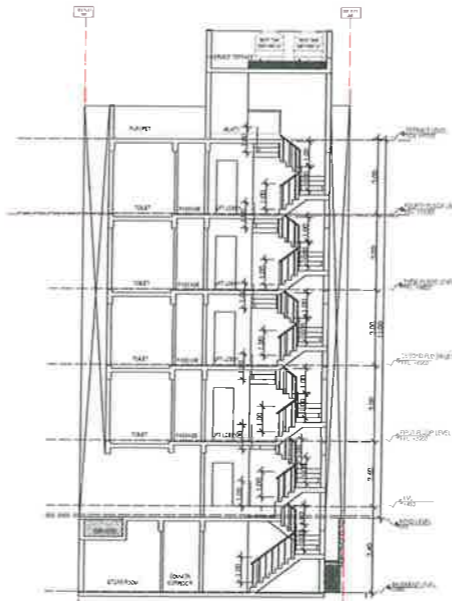


SECTION AT Y1

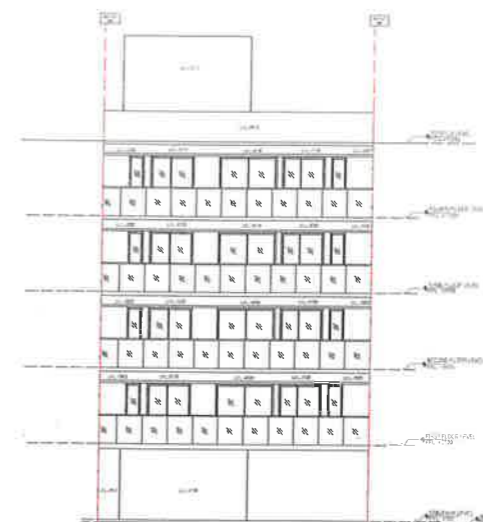

REAR ELEVATION

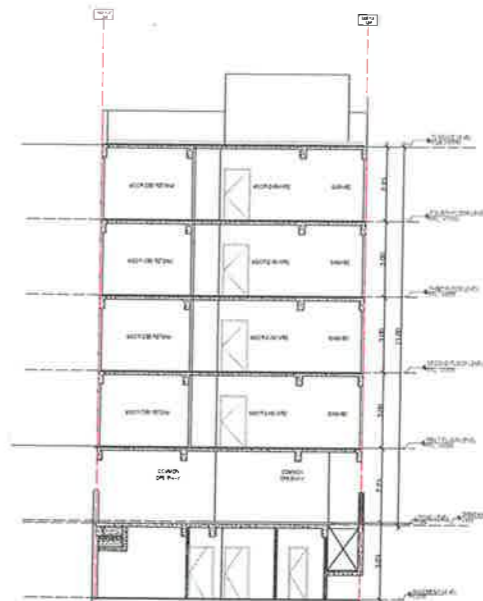


SECTION AT Y2

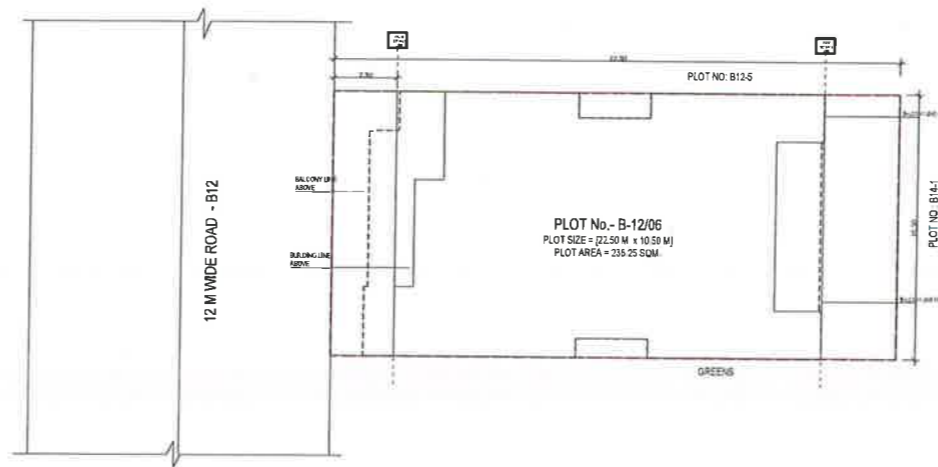

NO.	LEGEND	WIDTH (mm)	HEIGHT (mm)	CELL LVL	U/Lvl (mm)	FFL (mm)
1	D1	1200	2400	0	2400	2400
2	D2	1000	2100	0	2100	2100
3	D3	800	2100	0	2100	2100
4	D4	2000	1200	0	2100	2100
5	DW1	1800	2400	0	2400	2400
6	DW2	1800	2400	0	2400	2400
7	DW3	1800	2400	0	2400	2400
8	DW4	1700	2400	0	2400	2400
9	SD1	2700	2400	0	2400	2400
10	SD2	2200	2400	0	2400	2400
11	SD3	150	2400	0	2400	2400
12	W1	700	2300	1.050	2400	2400
13	W2	600	1.900	1.050	2400	2400
14	V1	2400	1600	1.400	2400	2400
15	V2	600	1.900	1.400	2400	2400
16	V3	2200	1000	1.400	2400	2400
17	V4	850	1100	1.400	2400	2400

DOOR WINDOW SCHEDULE

NO.	LEGEND	WIDTH (mm)	HEIGHT (mm)	CELL LVL	U/Lvl (mm)	FFL (mm)
1	D1	1200	2400	0	2400	2400
2	D2	1000	2100	0	2100	2100
3	D3	800	2100	0	2100	2100
4	D4	2000	1200	0	2100	2100
5	DW1	1800	2400	0	2400	2400
6	DW2	1800	2400	0	2400	2400
7	DW3	1800	2400	0	2400	2400
8	DW4	1700	2400	0	2400	2400
9	SD1	2700	2400	0	2400	2400
10	SD2	2200	2400	0	2400	2400
11	SD3	150	2400	0	2400	2400
12	W1	700	2300	1.050	2400	2400
13	W2	600	1.900	1.050	2400	2400
14	V1	2400	1600	1.400	2400	2400
15	V2	600	1.900	1.400	2400	2400
16	V3	2200	1000	1.400	2400	2400
17	V4	850	1100	1.400	2400	2400

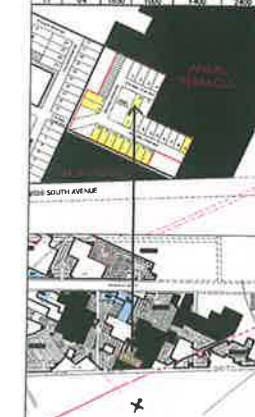

KEY PLAN - GARDEN CITY
SECTOR 91 & 92, GURUGRAM

PLOT NO: B12/6, AT 12 MT WIDE STREET B12, GARDEN CITY, SECTOR 91 & 92, GURUGRAM (HARYANA)

Developer:
M/s DLF PROJECT LTD.

Owner:-
M/s DLF UTILITIES LTD.

Architects
Arcop Associates Pvt. Ltd.
PBI-36B, Sec-32, Gurgaon-122001
M: 98100 80415


Architect's Signature
Abhishek Thakur
Abhishek Thakur
Council Of Architects
Registration No: CA281123113

Owner's Signature


Project:-
Proposed Residential Building Plan (Independent floors), On Plot No. B12/6, Garden City, Sector 91 & 92, Gurugram, Haryana

Drawing Title:-
FLOOR PLANS, ELEVATION & SECTION, SITE PLAN


Date: 21-04-2021
Drawing No.: 01
SCALE: 1:100

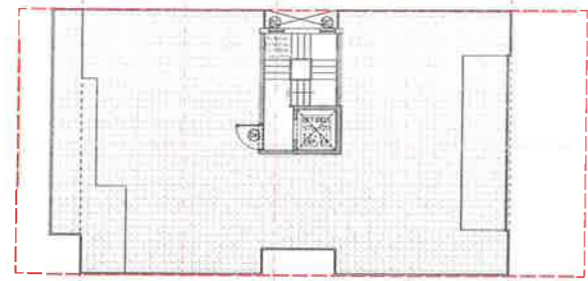


TERRACE FLOOR PLAN

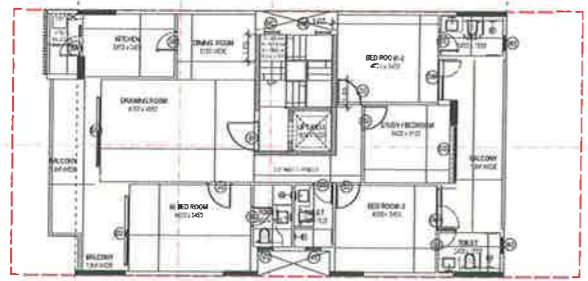


TYPICAL FLOOR PLAN

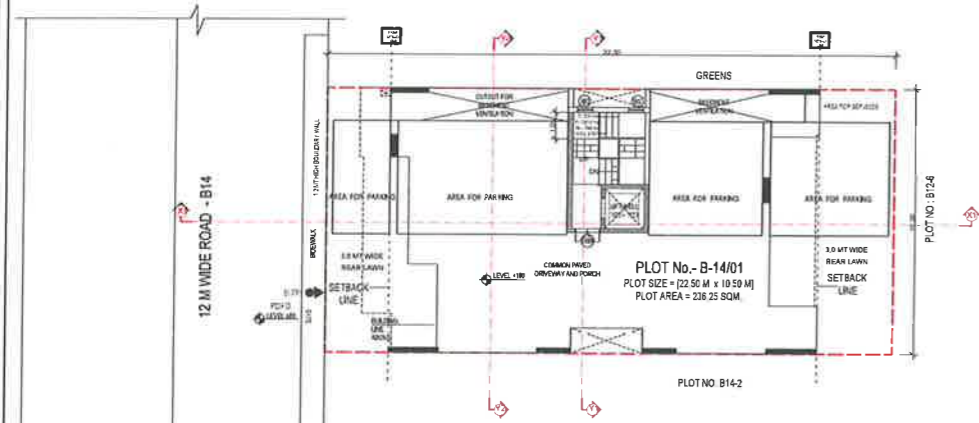


STILT FLOOR PLAN

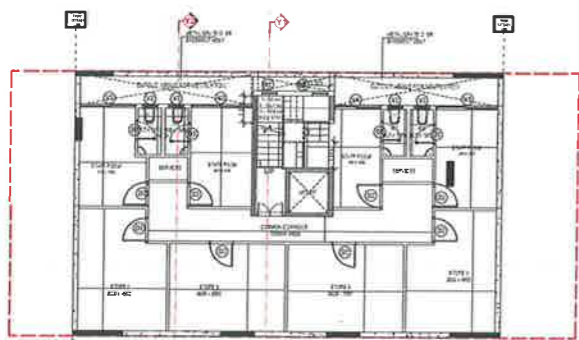


BASEMENT PLAN

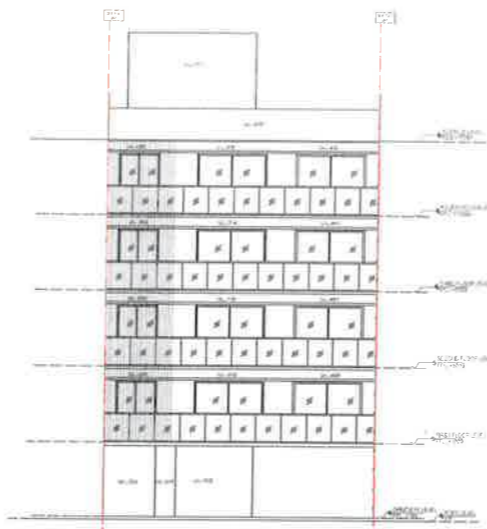


FRONT ELEVATION

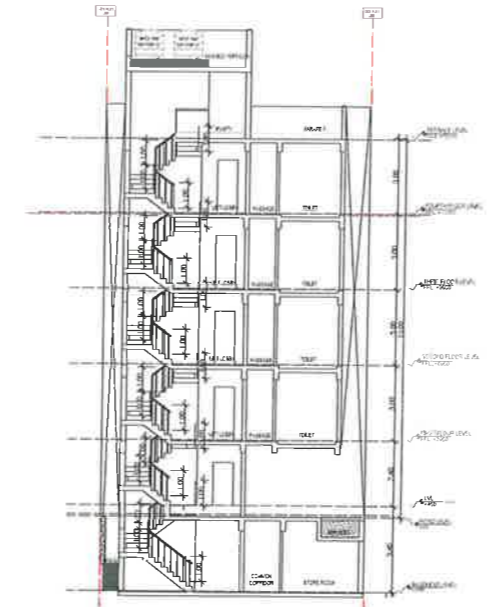


SECTION AT Y1

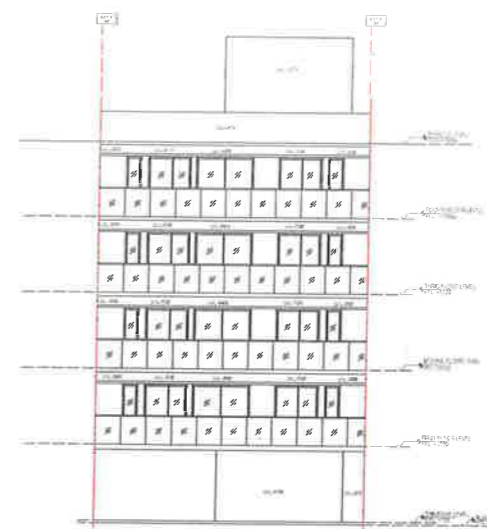

REAR ELEVATION

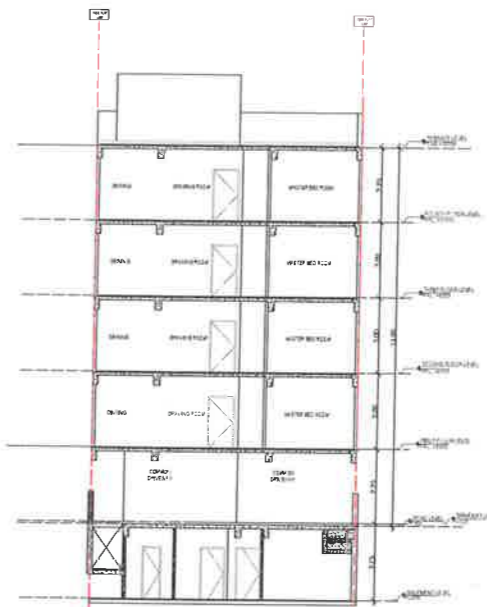

SECTION AT Y2

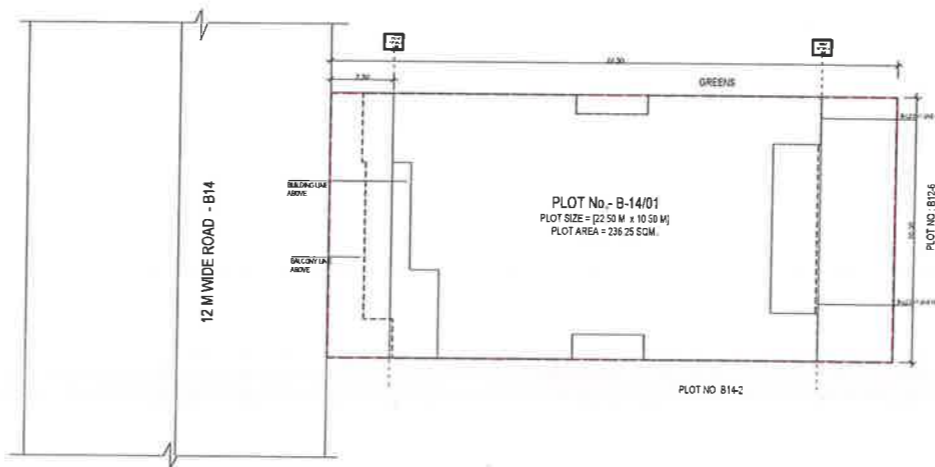


PLOT No. - B-14/01
PLOT SIZE = (22.50 M x 10.50 M)
PLOT AREA = 236.25 SQM.

DR	LEGEND	WIDTH	HEIGHT	CELL LVL	LVS FROM	FULL
1	DR	1200	2400	0	0	2400
2	DR	1000	2100	0	0	2100
3	DR	800	2100	0	0	2100
4	DR	1000	2100	0	0	2100
5	DW1	1200	2400	0	0	2400
6	DW2	1000	2100	0	0	2100
7	DW3	1200	2400	0	0	2400
8	DW4	1000	2100	0	0	2100
9	DR	1200	2400	0	0	2400
10	DR	1000	2100	0	0	2100
11	DR	800	2100	0	0	2100
12	DR	1000	2100	0	0	2100
13	DR	800	1800	0	0	1800
14	DR	1000	1800	0	0	1800
15	DR	800	1800	0	0	1800
16	DR	1000	1800	0	0	1800
17	DR	800	1800	0	0	1800

DOOR WINDOW SCHEDULE

DR	LEGEND	WIDTH	HEIGHT	CELL LVL	LVS FROM	FULL
1	DR	1200	2400	0	0	2400
2	DR	1000	2100	0	0	2100
3	DR	800	2100	0	0	2100
4	DR	1000	2100	0	0	2100
5	DW1	1200	2400	0	0	2400
6	DW2	1000	2100	0	0	2100
7	DW3	1200	2400	0	0	2400
8	DW4	1000	2100	0	0	2100
9	DR	1200	2400	0	0	2400
10	DR	1000	2100	0	0	2100
11	DR	800	2100	0	0	2100
12	DR	1000	2100	0	0	2100
13	DR	800	1800	0	0	1800
14	DR	1000	1800	0	0	1800
15	DR	800	1800	0	0	1800
16	DR	1000	1800	0	0	1800
17	DR	800	1800	0	0	1800

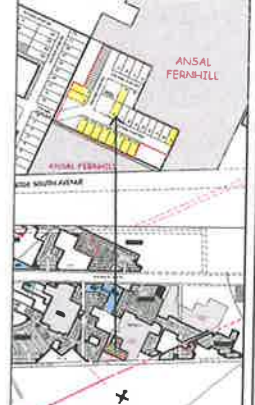

KEY PLAN - GARDEN CITY SECTOR 91 & 92 GURUGRAM

PLOT NO: B14/1, AT 12 MT WIDE STREET B14, GARDEN CITY, SECTOR 91 & 92, GURUGRAM (HARYANA)

Developer: M/s DLF PROJECT LTD.

Owner: M/s DLF UTILITIES LTD.

Architects: Arcop Associates Pvt. Ltd. Pkt- 36B, Sec-32, Gurgaon-122001

Architect's Signature: *Abhishek Thakur*
Abhishek Thakur
Council Of Architecture
Registration No: CA021152113


Owner's Signature

Project: Proposed Residential Building Plan (Independent floors), On Plot No. B14/1, Garden City, Sector 91 & 92, Gurugram, Haryana


Drawing Title: FLOOR PLANS, ELEVATION & SECTION, SITE PLAN

Date: 21-04-2021 Drawing No: 01


SCALE: 1:100

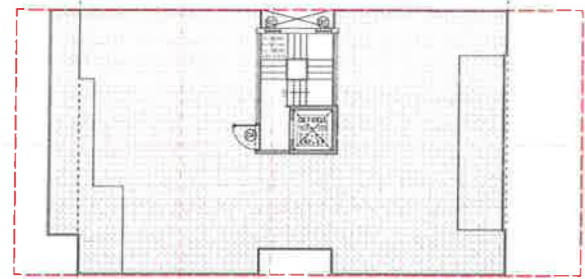


TERRACE FLOOR PLAN

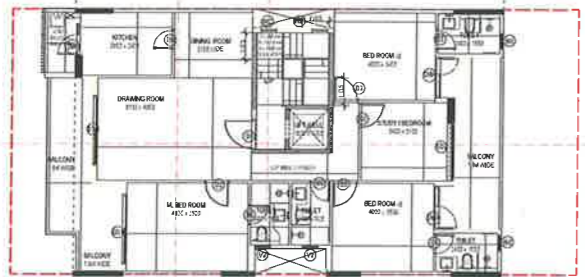


TYPICAL FLOOR PLAN

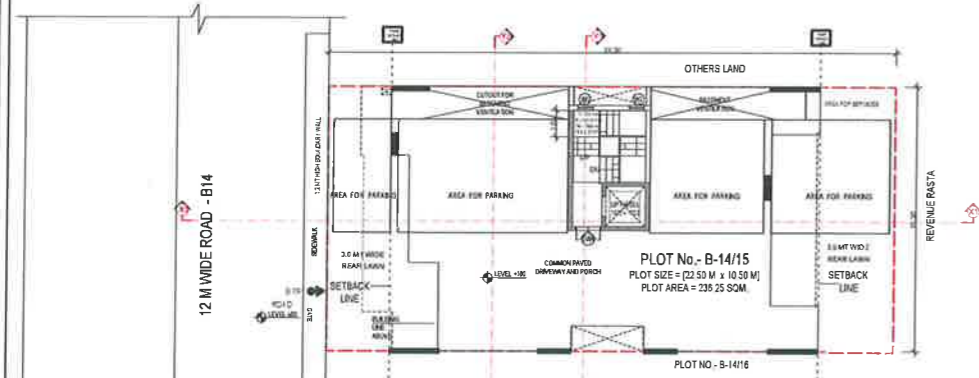


STILT FLOOR PLAN

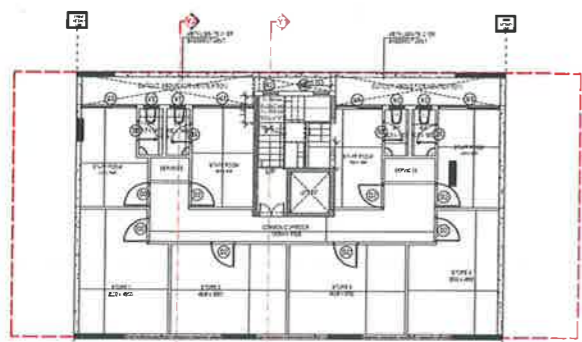


BASEMENT PLAN

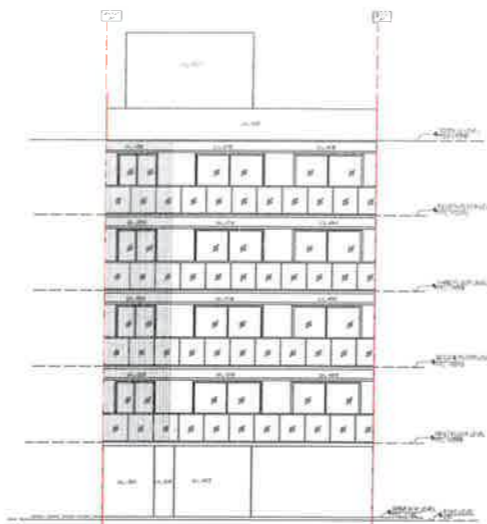


FRONT ELEVATION

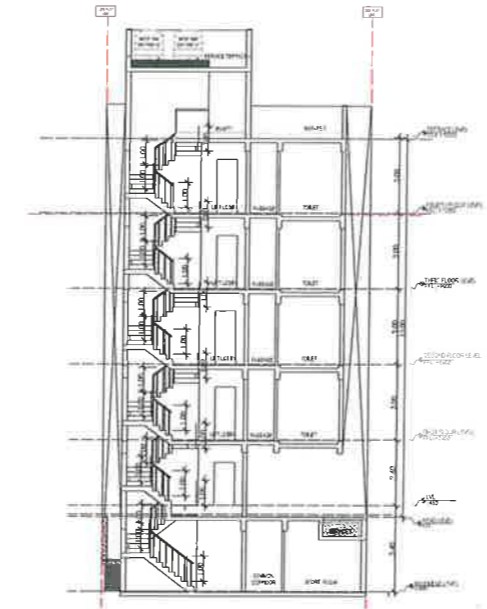


SECTION AT Y1

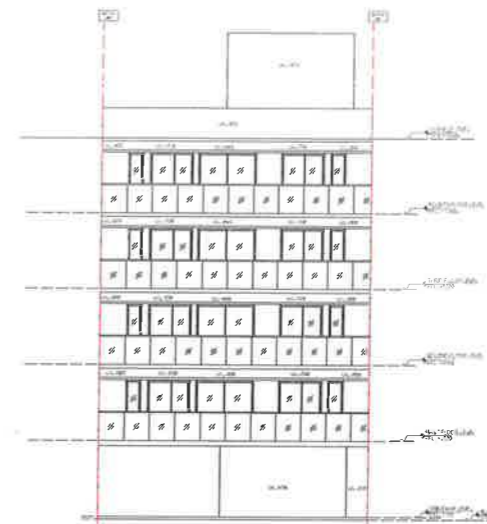

REAR ELEVATION

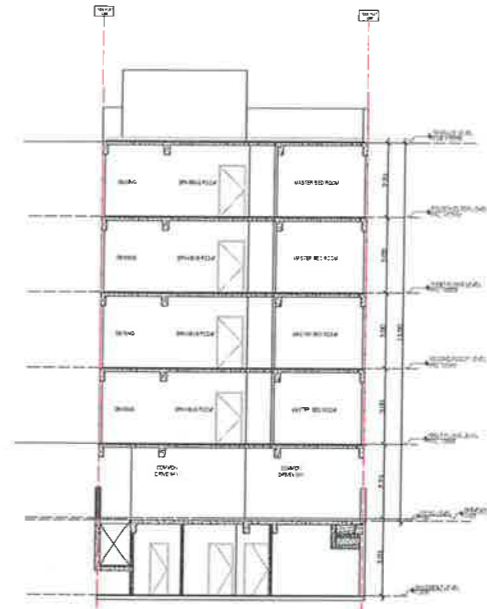

SECTION AT Y2

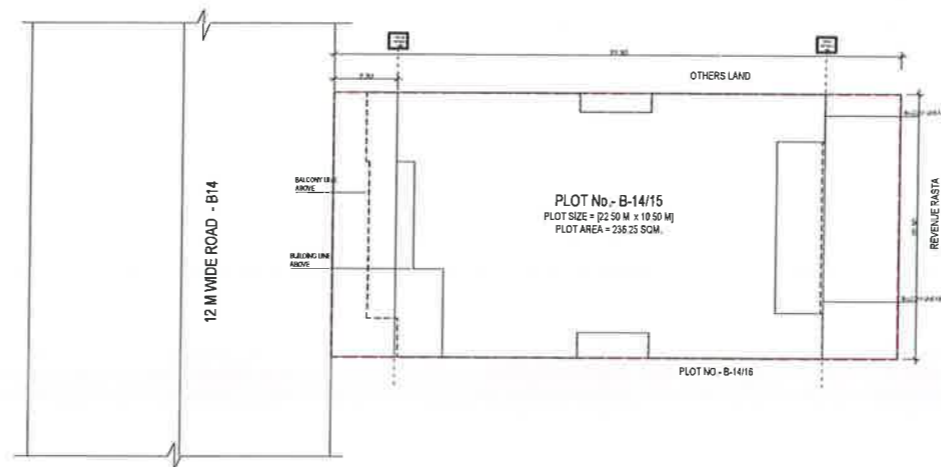


DR. NO.	LEGEND	WIDTH (mm)	HEIGHT (mm)	CALL LVL.	FIN. FROM
1	D1	1200	2400	0	2400
2	D2	1000	2100	0	2100
3	D3	800	2100	0	2100
4	D4	1000	2100	0	2100
5	DW1	1800	2400	0	2400
6	DW2	1800	2400	0	2400
7	DW3	1800	2400	0	2400
8	DW4	1800	2400	0	2400
9	SD1	2700	2400	0	2400
10	SD2	2300	2400	0	2400
11	SD3	750	2400	0	2400
12	V1	700	1800	0.500	2400
13	V2	600	1800	0.500	2400
14	V3	2400	1800	1.800	2400
15	V4	600	1800	1.800	2400
16	V5	2000	1800	1.800	2400
17	V6	1800	1800	1.400	2400

DOOR WINDOW SCHEDULE

DOOR WINDOW SCHEDULE

DR. NO.	LEGEND	WIDTH (mm)	HEIGHT (mm)	CALL LVL.	FIN. FROM
1	D1	1200	2400	0	2400
2	D2	1000	2100	0	2100
3	D3	800	2100	0	2100
4	D4	1000	2100	0	2100
5	DW1	1800	2400	0	2400
6	DW2	1800	2400	0	2400
7	DW3	1800	2400	0	2400
8	DW4	1800	2400	0	2400
9	SD1	2700	2400	0	2400
10	SD2	2300	2400	0	2400
11	SD3	750	2400	0	2400
12	V1	700	1800	0.500	2400
13	V2	600	1800	0.500	2400
14	V3	2400	1800	1.800	2400
15	V4	600	1800	1.800	2400
16	V5	2000	1800	1.800	2400
17	V6	1800	1800	1.400	2400

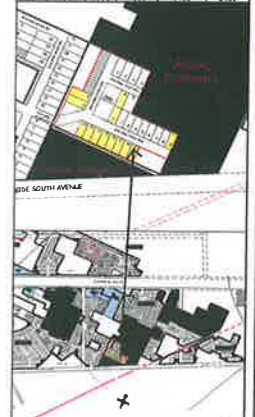

KEY PLAN - GARDEN CITY SECTOR 91 & 92 GURUGRAM

PLOT NO: B14/15, AT 12 MT WIDE STREET B14, GARDEN CITY, SECTOR 91 & 92, GURUGRAM (HARYANA)

Developer: M/s DLF PROJECT LTD.

Owner: M/s DLF UTILITIES LTD.

Architects: Arcop Associates Pvt. Ltd. Plot-36B, Sec-32, Gurgaon-122001 H. INDIA

Architect's Signature: *Abhishek Thandi*
 Abhishek Thandi
 Chartered Architect
 Registered No. CA/2115/2013


Owner's Signature

Project: Proposed Residential Building Plan (Independent floors), On Plot No. B14/15, Garden City Sector 91 & 92, Gurugram, Haryana


Drawing Title: FLOOR PLANS, ELEVATION & SECTION, SITE PLAN

Date: 21-04-2021
 Drawing No.: 01


SCALE: 1:100

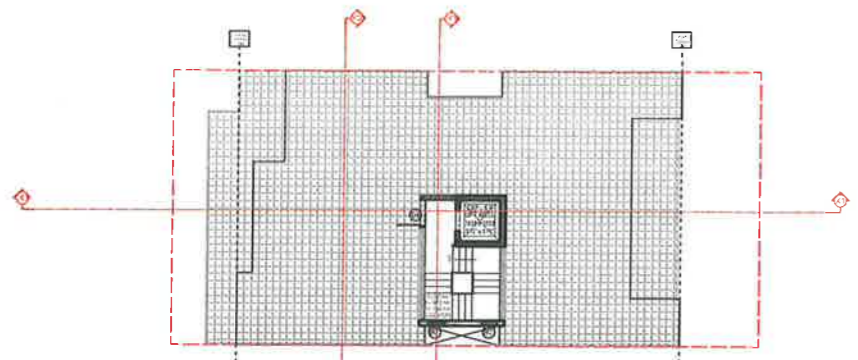


TERRACE FLOOR PLAN

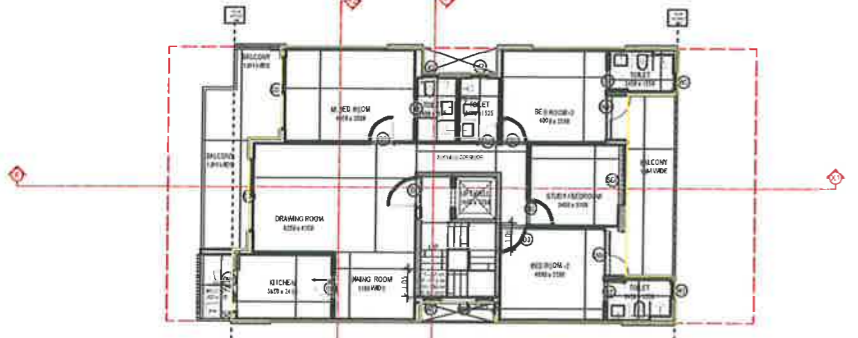


TYPICAL FLOOR PLAN

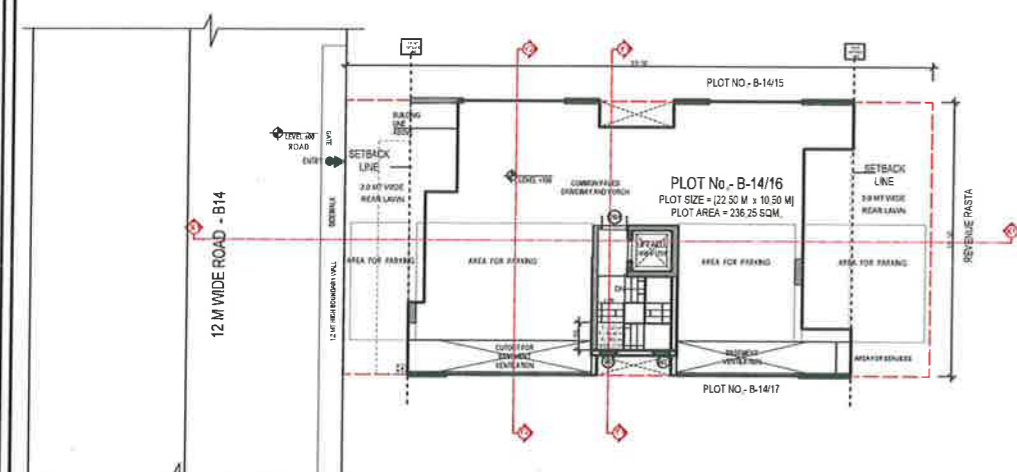


STILT FLOOR PLAN

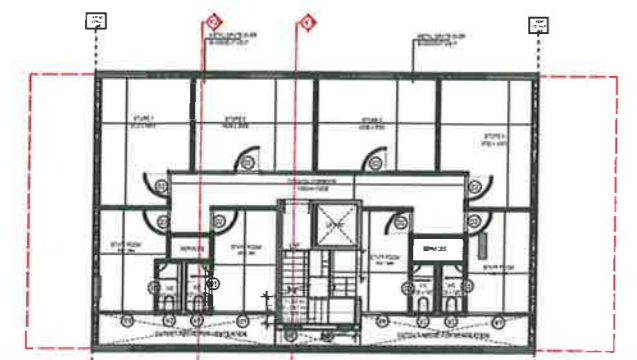


BASEMENT PLAN

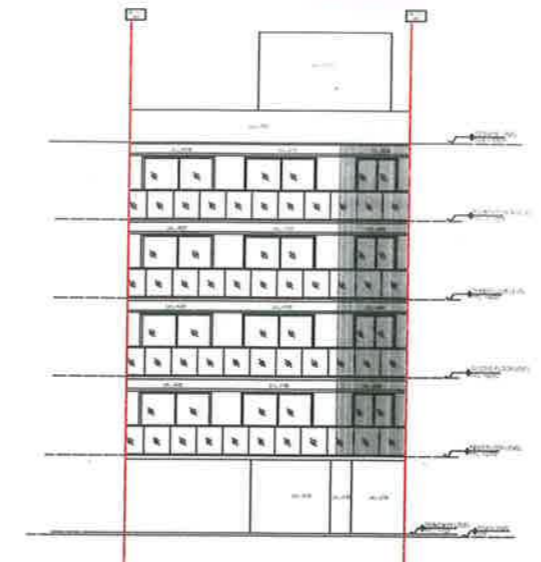


FRONT ELEVATION

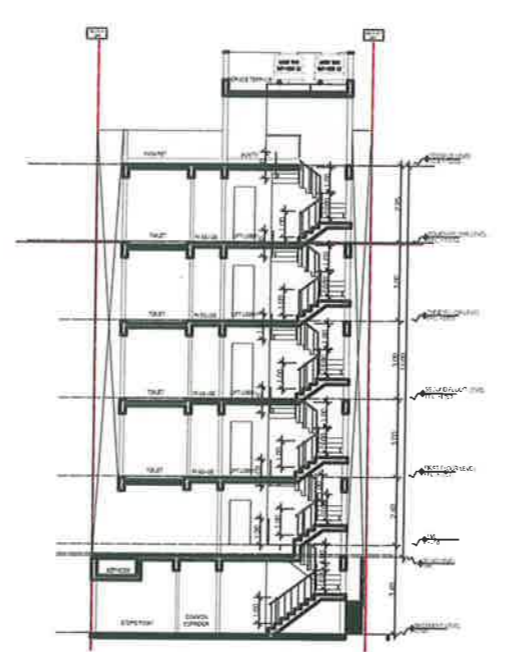


SECTION AT Y1

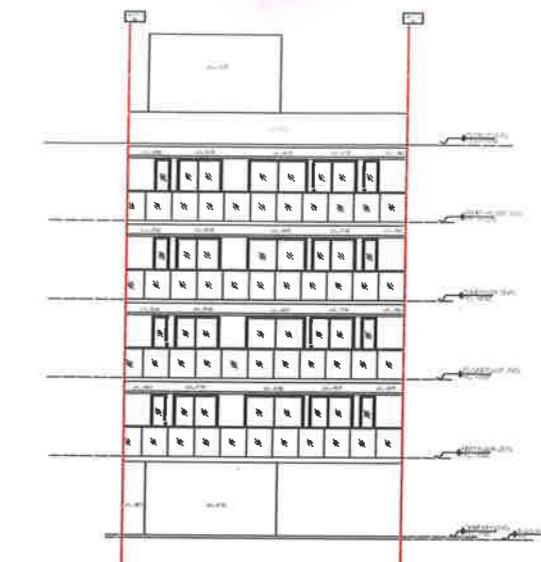

REAR ELEVATION

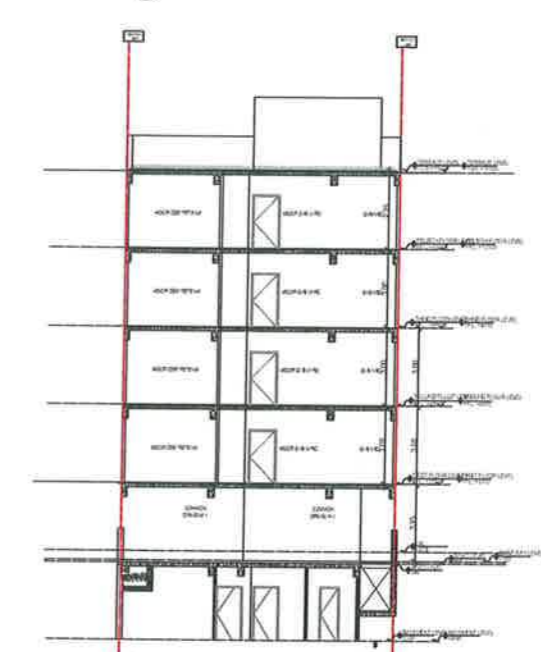

SECTION AT Y2

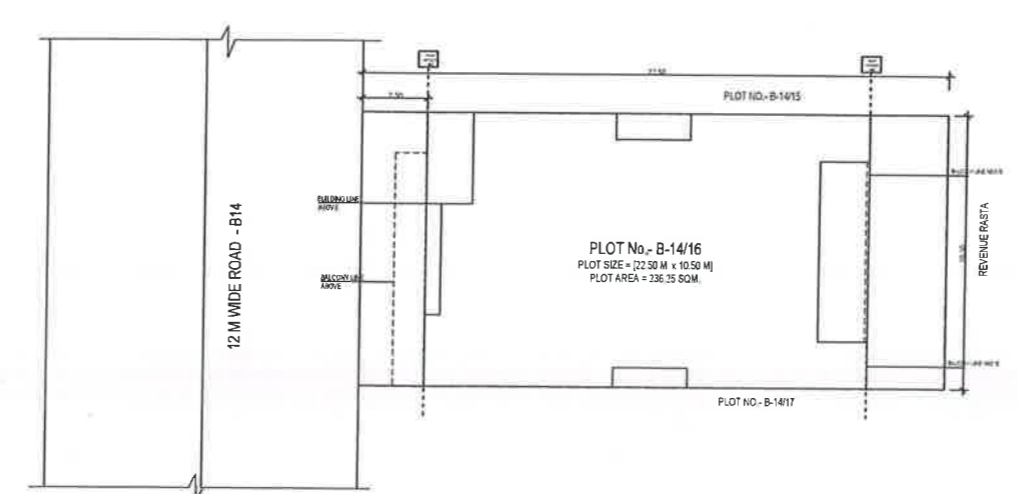

DOOR WINDOW SCHEDULE

SR. NO.	LEGEND	WIDTH (MM)	HEIGHT (MM)	CALL NO. (F/F)	NO. OF PANELS	NO. OF GLASS	NO. OF ALUMINUM	NO. OF GLASS	NO. OF ALUMINUM	NO. OF GLASS	NO. OF ALUMINUM
1	D1	2100	2100	0	1	1	1	1	1	1	1
2	D2	1800	2100	0	1	1	1	1	1	1	1
3	D3	1500	2100	0	1	1	1	1	1	1	1
4	D4	1200	2100	0	1	1	1	1	1	1	1
5	D5	900	2100	0	1	1	1	1	1	1	1
6	D6	600	2100	0	1	1	1	1	1	1	1
7	D7	300	2100	0	1	1	1	1	1	1	1
8	D8	1500	2100	0	1	1	1	1	1	1	1
9	D9	1200	2100	0	1	1	1	1	1	1	1
10	D10	900	2100	0	1	1	1	1	1	1	1
11	D11	600	2100	0	1	1	1	1	1	1	1
12	D12	300	2100	0	1	1	1	1	1	1	1
13	D13	1500	2100	0	1	1	1	1	1	1	1
14	D14	1200	2100	0	1	1	1	1	1	1	1
15	D15	900	2100	0	1	1	1	1	1	1	1
16	D16	600	2100	0	1	1	1	1	1	1	1
17	D17	300	2100	0	1	1	1	1	1	1	1
18	D18	1500	2100	0	1	1	1	1	1	1	1
19	D19	1200	2100	0	1	1	1	1	1	1	1
20	D20	900	2100	0	1	1	1	1	1	1	1
21	D21	600	2100	0	1	1	1	1	1	1	1
22	D22	300	2100	0	1	1	1	1	1	1	1

DOOR WINDOW SCHEDULE

DOOR WINDOW SCHEDULE

SR. NO.	LEGEND	WIDTH (MM)	HEIGHT (MM)	CALL NO. (F/F)	NO. OF PANELS	NO. OF GLASS	NO. OF ALUMINUM	NO. OF GLASS	NO. OF ALUMINUM	NO. OF GLASS	NO. OF ALUMINUM
1	D1	2100	2100	0	1	1	1	1	1	1	1
2	D2	1800	2100	0	1	1	1	1	1	1	1
3	D3	1500	2100	0	1	1	1	1	1	1	1
4	D4	1200	2100	0	1	1	1	1	1	1	1
5	D5	900	2100	0	1	1	1	1	1	1	1
6	D6	600	2100	0	1	1	1	1	1	1	1
7	D7	300	2100	0	1	1	1	1	1	1	1
8	D8	1500	2100	0	1	1	1	1	1	1	1
9	D9	1200	2100	0	1	1	1	1	1	1	1
10	D10	900	2100	0	1	1	1	1	1	1	1
11	D11	600	2100	0	1	1	1	1	1	1	1
12	D12	300	2100	0	1	1	1	1	1	1	1
13	D13	1500	2100	0	1	1	1	1	1	1	1
14	D14	1200	2100	0	1	1	1	1	1	1	1
15	D15	900	2100	0	1	1	1	1	1	1	1
16	D16	600	2100	0	1	1	1	1	1	1	1
17	D17	300	2100	0	1	1	1	1	1	1	1
18	D18	1500	2100	0	1	1	1	1	1	1	1
19	D19	1200	2100	0	1	1	1	1	1	1	1
20	D20	900	2100	0	1	1	1	1	1	1	1
21	D21	600	2100	0	1	1	1	1	1	1	1
22	D22	300	2100	0	1	1	1	1	1	1	1



KEY PLAN - GARDEN CITY SECTOR 91 & 92 GURUGRAM

Developer: M/s DLF UTILITIES LTD.

Clients: M/s DLF PROJECT LTD.

Architects: Arcop Associates Pvt. Ltd. Plot-35b, Sec-32, Gurgaon-122001 Ph: 2626262626

Architect's Signature: *Abhishek Thakur*
Abhishek Thakur
Council Of Architects
Registration No. CH/2015/1111


Owners' Signature: _____

Project: Proposed Residential Building Plan (Independent floors), On Plot No. B14/16, Garden City Sector 91 & 92, Gurugram, Haryana


Drawing Title: FLOOR PLANS, ELEVATION & SECTION, SITE PLAN

Date: 21-04-2021 Drawing No.: 01


SCALE: 1:100

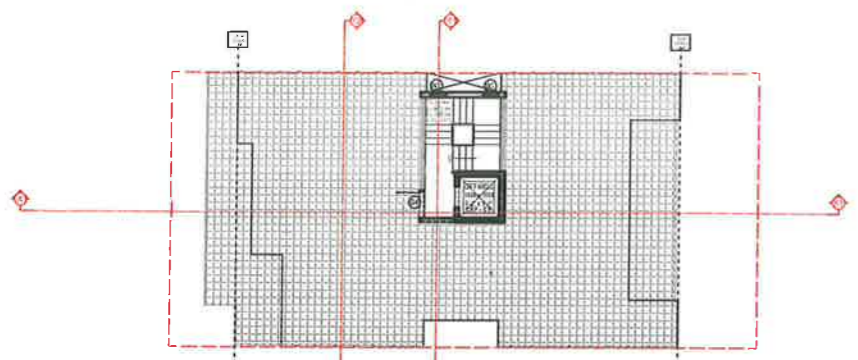


TERRACE FLOOR PLAN

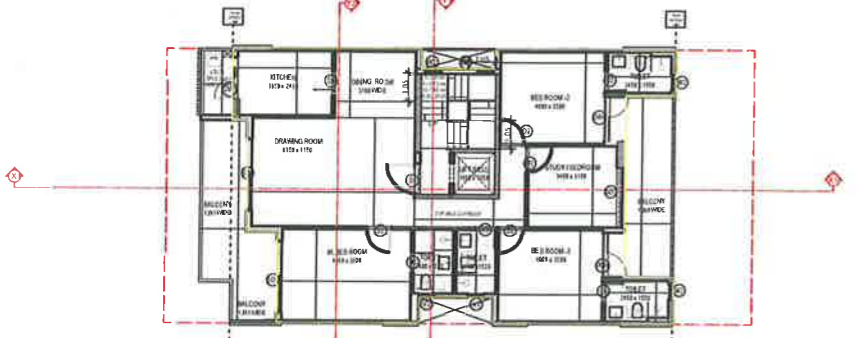


TYPICAL FLOOR PLAN

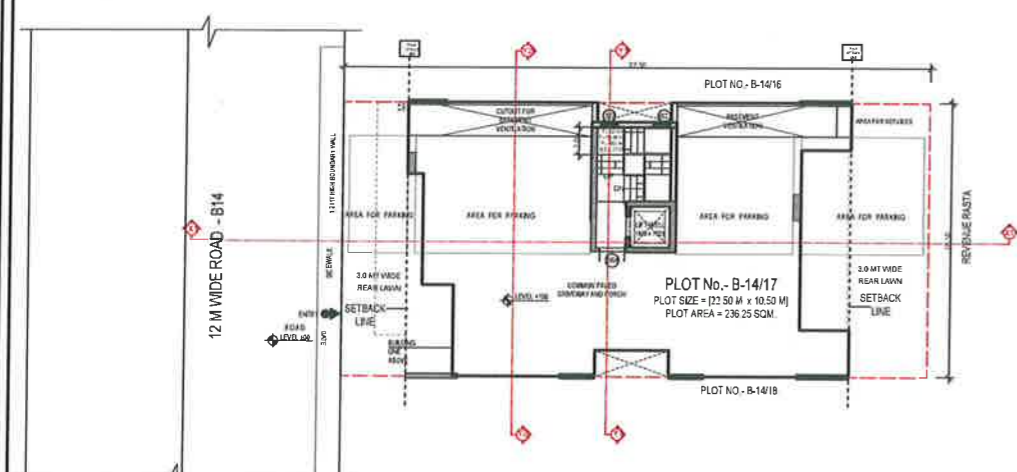


STILT FLOOR PLAN

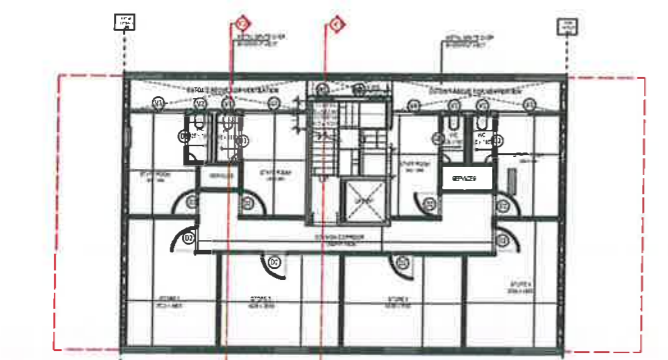


BASEMENT PLAN

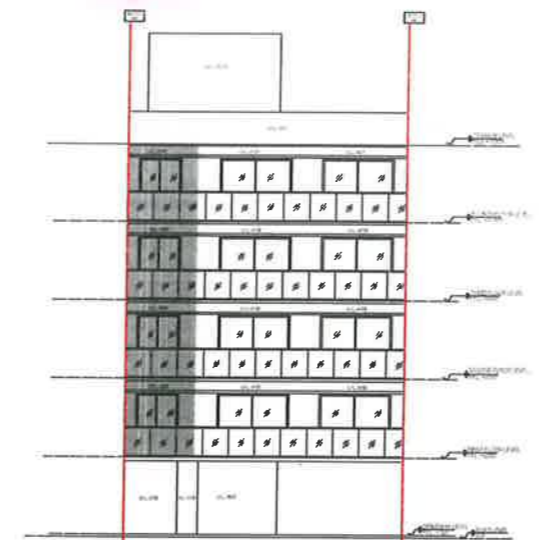


FRONT ELEVATION

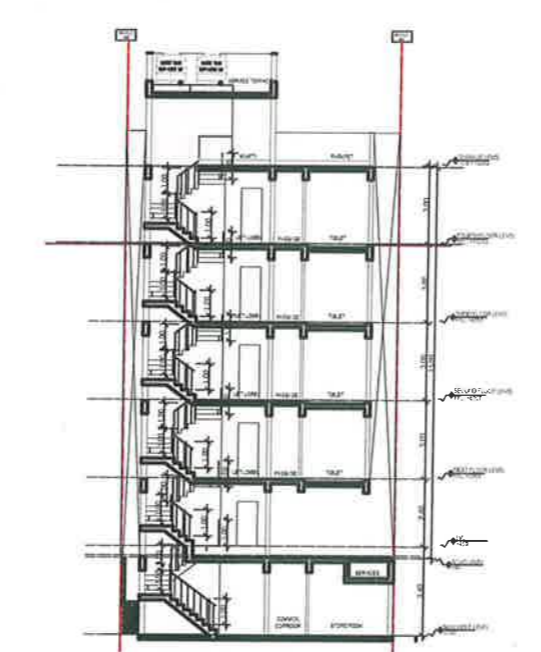


SECTION AT Y1

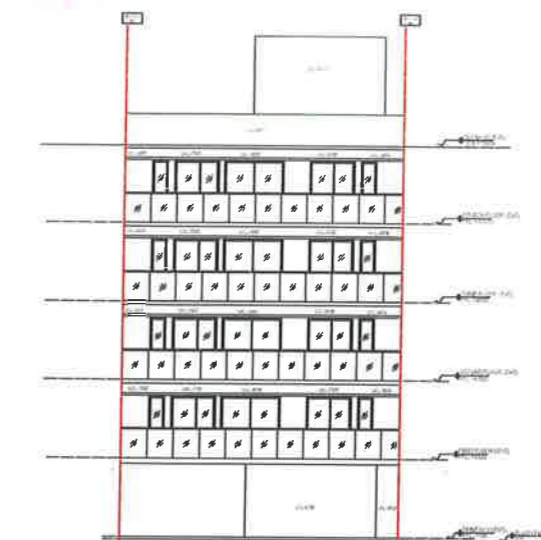

REAR ELEVATION

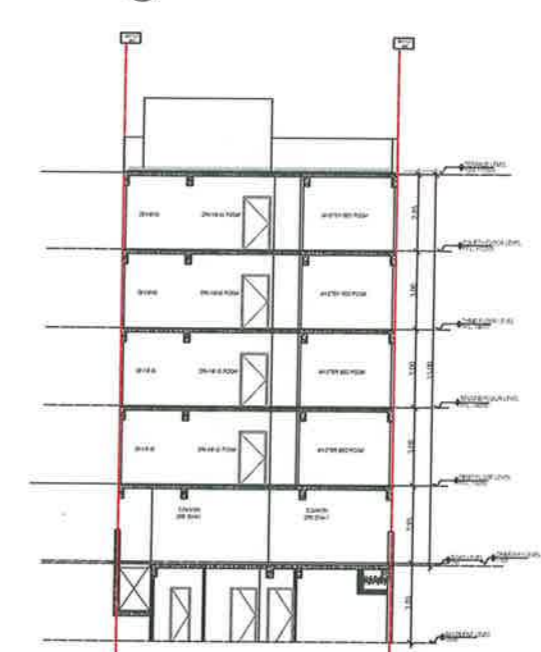

SECTION AT Y2

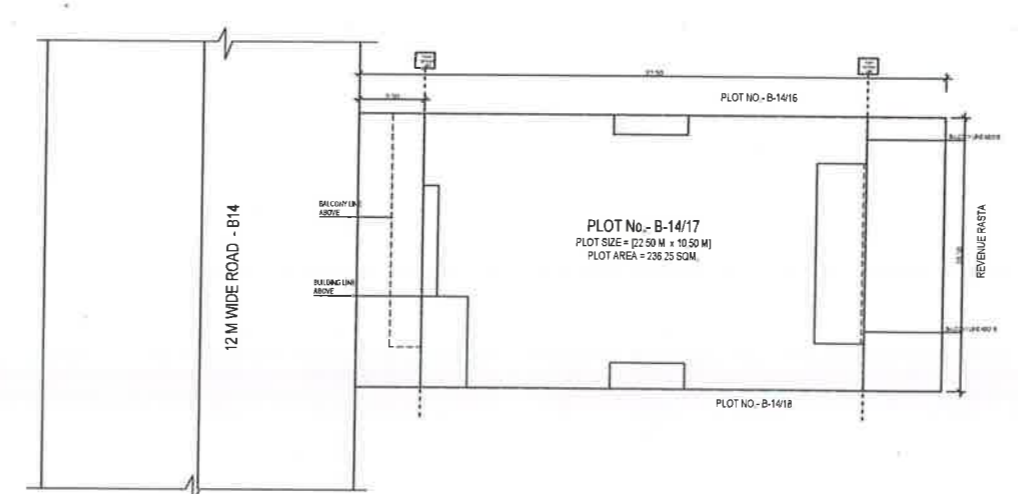


SR. NO.	LEGEND	WIDTH (MM)	HEIGHT (MM)	CELL LVL	LVL. FROM (From F.F.L.)	F.F.L.
1	D1	2000	2400	0	0	2100
2	D2	2000	2400	0	0	2100
3	D3	2000	2400	0	0	2100
4	D4	2000	2400	0	0	2100
5	W1	1800	2400	0	0	2100
6	W2	1800	2400	0	0	2100
7	V1	1000	2400	0	0	2100
8	V2	1000	2400	0	0	2100
9	V3	1000	2400	0	0	2100
10	V4	1000	2400	0	0	2100
11	DW1	2000	2400	0	0	2100
12	DW2	2000	2400	0	0	2100
13	DW3	2000	2400	0	0	2100
14	DW4	2000	2400	0	0	2100

DOOR WINDOW SCHEDULE

DOOR WINDOW SCHEDULE

SR. NO.	LEGEND	WIDTH (MM)	HEIGHT (MM)	CELL LVL	LVL. FROM (From F.F.L.)	F.F.L.
1	D1	2000	2400	0	0	2100
2	D2	2000	2400	0	0	2100
3	D3	2000	2400	0	0	2100
4	D4	2000	2400	0	0	2100
5	W1	1800	2400	0	0	2100
6	W2	1800	2400	0	0	2100
7	V1	1000	2400	0	0	2100
8	V2	1000	2400	0	0	2100
9	V3	1000	2400	0	0	2100
10	V4	1000	2400	0	0	2100
11	DW1	2000	2400	0	0	2100
12	DW2	2000	2400	0	0	2100
13	DW3	2000	2400	0	0	2100
14	DW4	2000	2400	0	0	2100

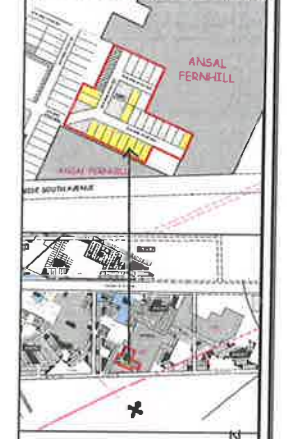

KEY PLAN - GARDEN CITY SECTOR 91 & 92 GURUGRAM

PLOT NO: B14/17, AT 12 MT WIDE STREET B14, GARDEN CITY, SECTOR 91 & 92, GURUGRAM (HARYANA)

Developer:
M/s DLF UTILITIES LTD.

Client:
M/s DLF PROJECT LTD.

Architect:
Arcop Associates Pvt. Ltd.
Plot-36b, Sec-32, Gurgaon-122001
Ph: 2026900 2026166

Architect's Signature:
Abhishek Thakur
Abhishek Thakur
Council Of Architects
Registration No. CAAE 25713


Owner's Signature:

Project:
Proposed Residential Building Plan (Independent floors), On Plot No. B14/17, Garden City Sector 91 & 92, Gurugram, Haryana


Drawing Title:
FLOOR PLANS, ELEVATION & SECTION, SITE PLAN

Date	21-04-2021
Drawing No.	01


SCALE 1:100

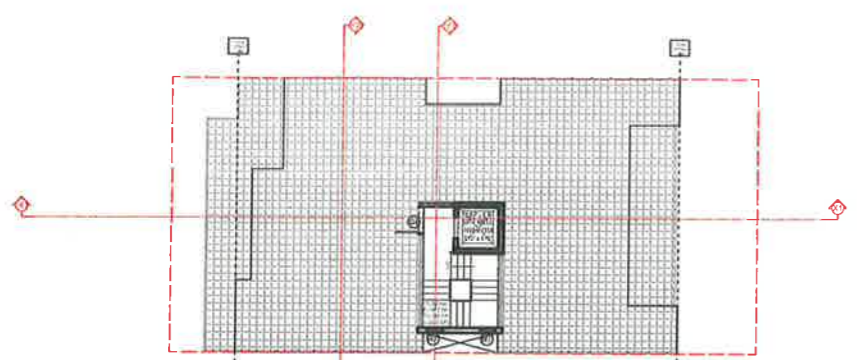


TERRACE FLOOR PLAN

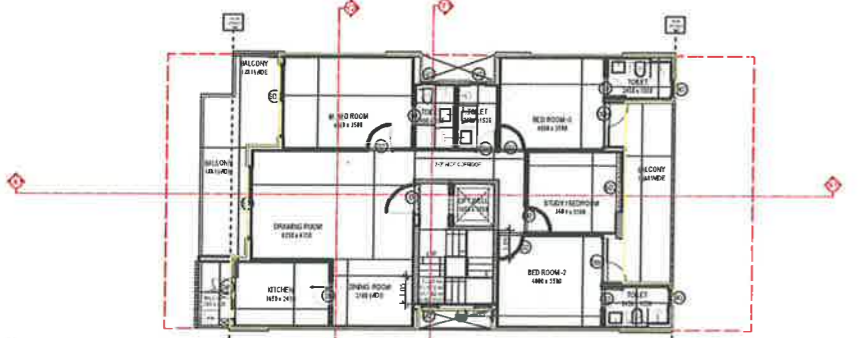


TYPICAL FLOOR PLAN

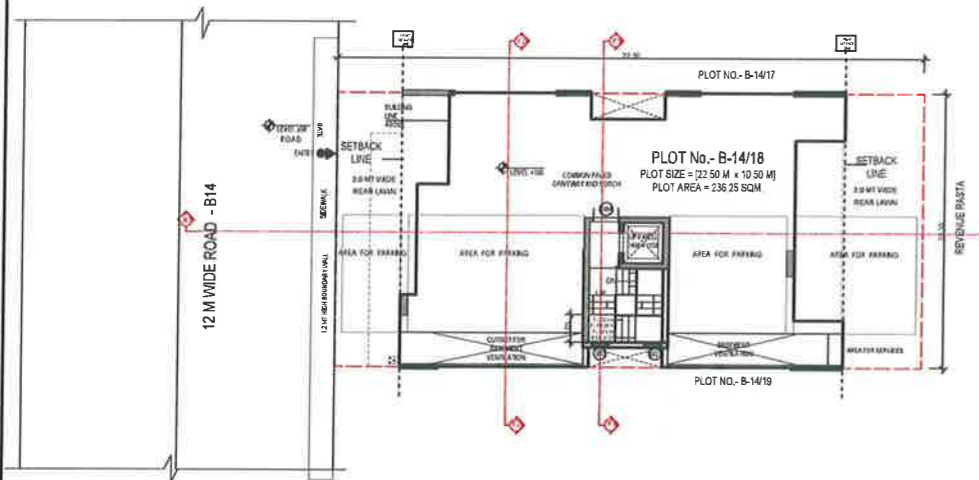


STILT FLOOR PLAN

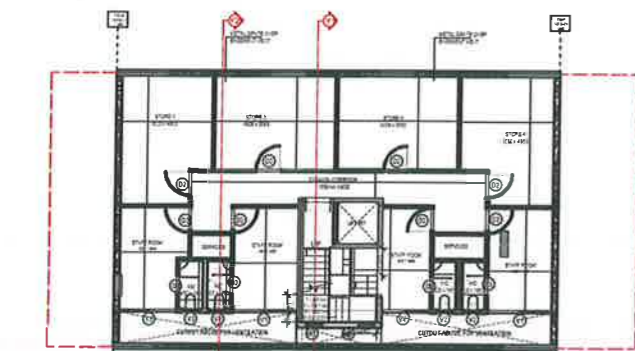


BASEMENT PLAN

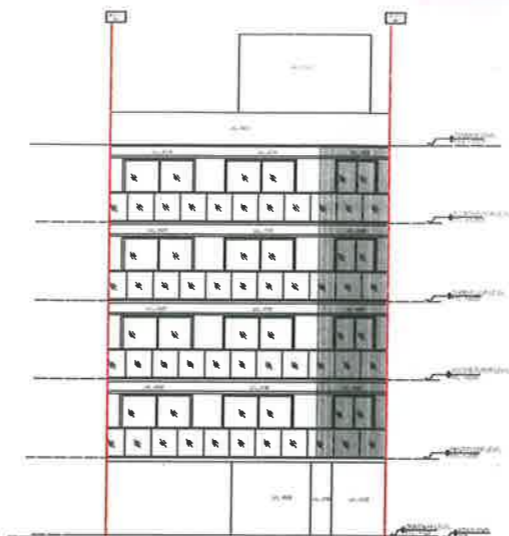


FRONT ELEVATION

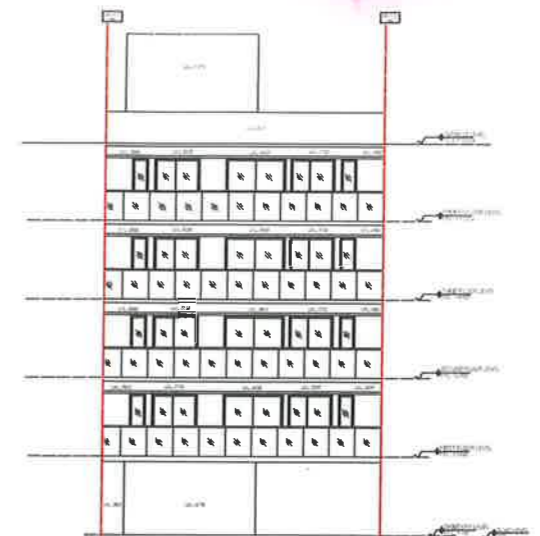


REAR ELEVATION

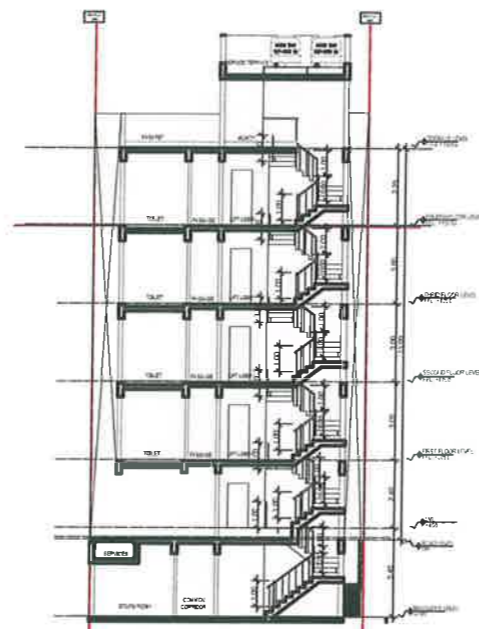

SECTION AT Y1

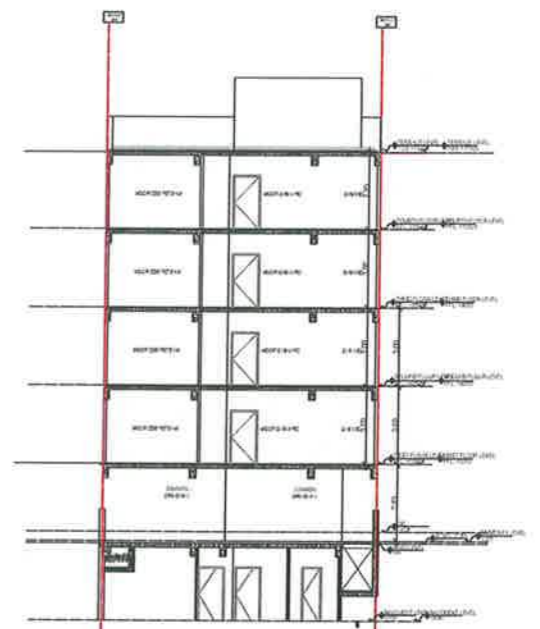


SECTION AT Y2

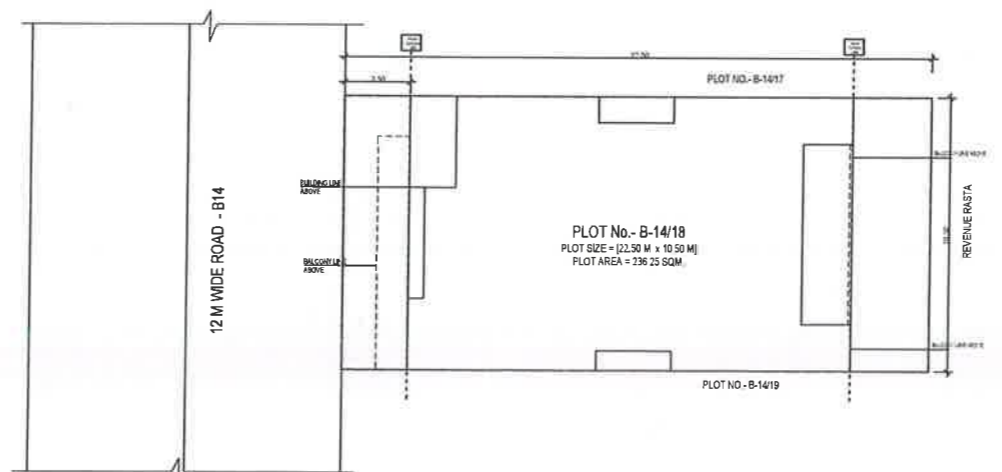

BR. NO.	LEGEND	WIDTH (MM)	HEIGHT (MM)	CELL LVL.	LYS. (FRONT)	LYS. (REAR)
1	D1	1000	2400	0		
2	D2	800	2400	0		
3	D3	600	2400	0		
4	D4	400	2400	0		
5	D5	200	2400	0		
6	D6	1000	2400	0		
7	D7	800	2400	0		
8	D8	600	2400	0		
9	D9	400	2400	0		
10	D10	200	2400	0		
11	D11	1000	2400	0		
12	D12	800	2400	0		
13	D13	600	2400	0		
14	D14	400	2400	0		
15	D15	200	2400	0		
16	D16	1000	2400	0		
17	D17	800	2400	0		
18	D18	600	2400	0		
19	D19	400	2400	0		
20	D20	200	2400	0		
21	D21	1000	2400	0		
22	D22	800	2400	0		
23	D23	600	2400	0		
24	D24	400	2400	0		
25	D25	200	2400	0		
26	D26	1000	2400	0		
27	D27	800	2400	0		
28	D28	600	2400	0		
29	D29	400	2400	0		
30	D30	200	2400	0		
31	D31	1000	2400	0		
32	D32	800	2400	0		
33	D33	600	2400	0		
34	D34	400	2400	0		
35	D35	200	2400	0		
36	D36	1000	2400	0		
37	D37	800	2400	0		
38	D38	600	2400	0		
39	D39	400	2400	0		
40	D40	200	2400	0		
41	D41	1000	2400	0		
42	D42	800	2400	0		
43	D43	600	2400	0		
44	D44	400	2400	0		
45	D45	200	2400	0		
46	D46	1000	2400	0		
47	D47	800	2400	0		
48	D48	600	2400	0		
49	D49	400	2400	0		
50	D50	200	2400	0		

DOOR WINDOW SCHEDULE

KEY PLAN - GARDEN CITY SECTOR 91 & 92, GURUGRAM

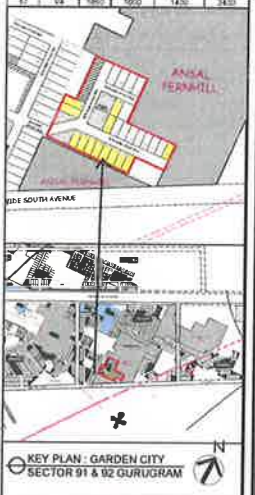

PLOT NO: B14/18, AT 12 MT WIDE STREET B14, GARDEN CITY, SECTOR 91 & 92, GURUGRAM (HARYANA)

Developer: M/s DLF UTILITIES LTD.

Clients: M/s DLF PROJECT LTD.

Architects: Arcop Associates Pvt. Ltd. Plot-36B, Sec-32, Gurgaon-122001 Ph. 2024200, 2024219

Architect's Signature: [Signature] Registered Architect Council of Architects Registered to CREDAI INDIA


Owner's Signature: _____

Project: Proposed Residential Building Plan (Independent floors), On Plot No. B14/18, Garden City Sector 91 & 92, Gurugram, Haryana


Drawing Title: FLOOR PLANS, ELEVATION & SECTION, SITE PLAN

Date: 21-04-2021 Drawing No.: 01


SCALE: 1:100

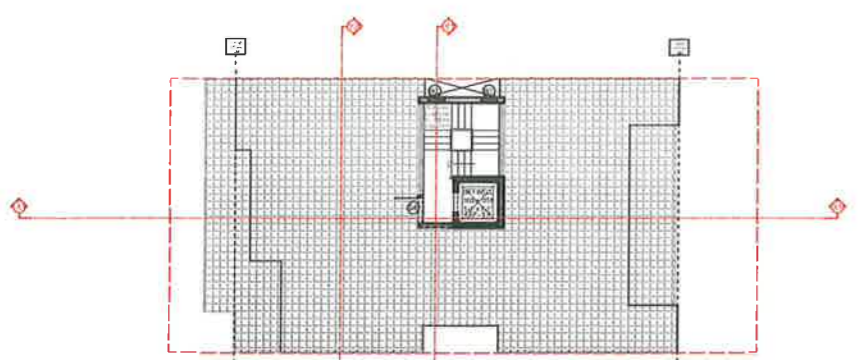


TERRACE FLOOR PLAN

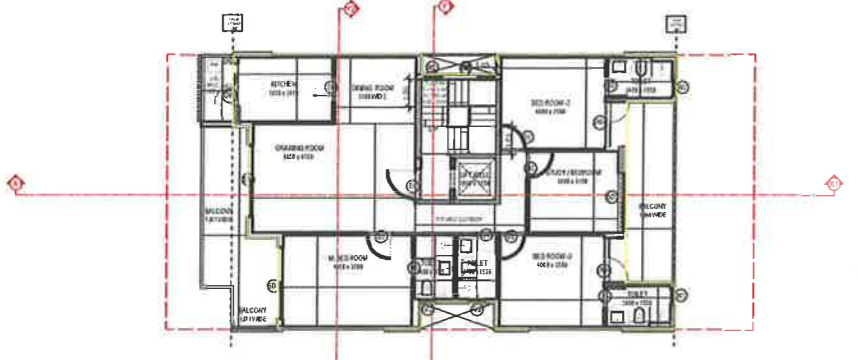


TYPICAL FLOOR PLAN

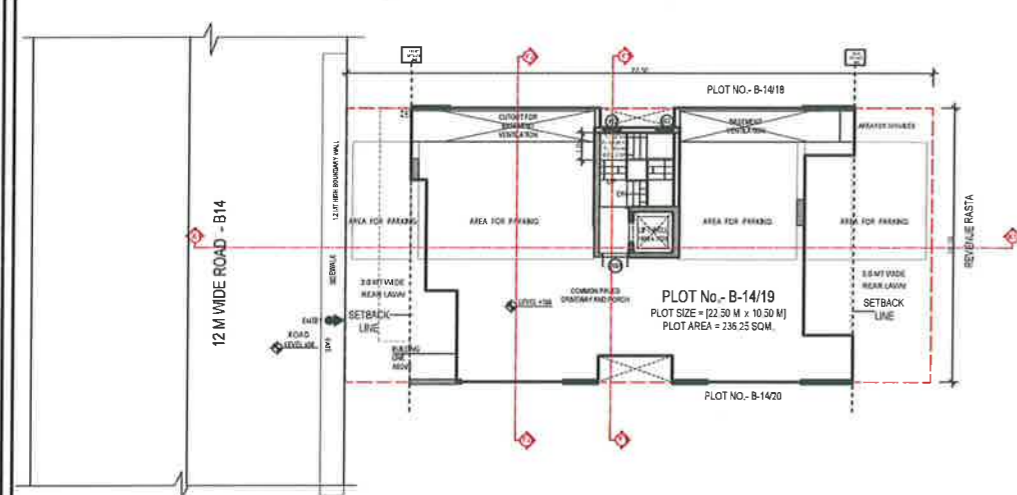


STILT FLOOR PLAN

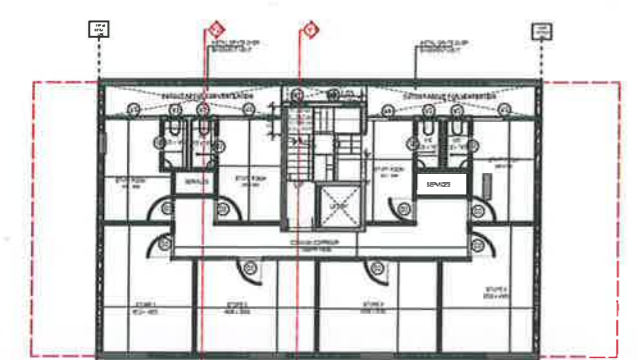


BASEMENT PLAN

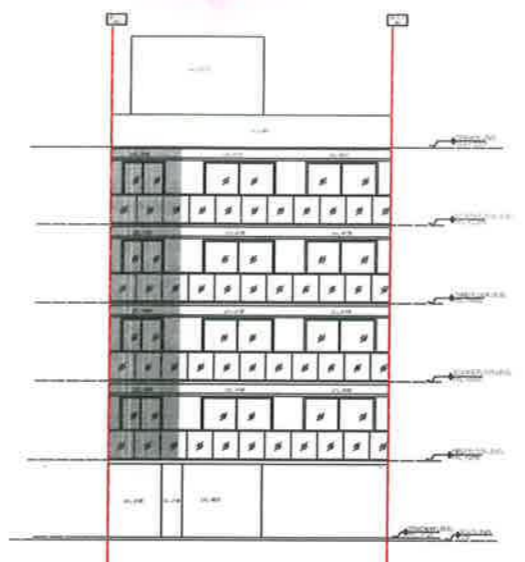


FRONT ELEVATION

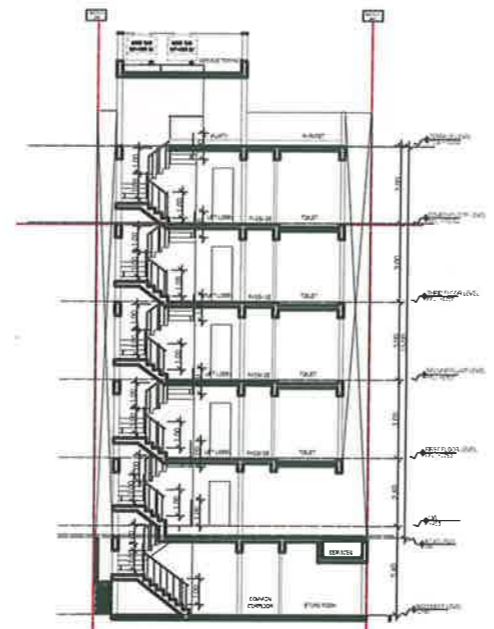


SECTION AT Y1

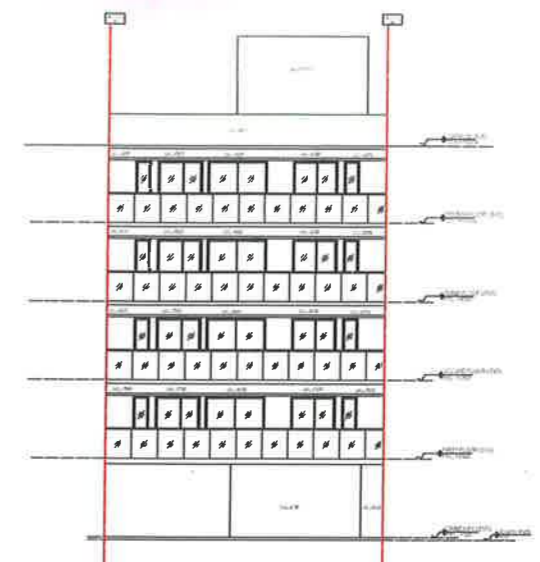

REAR ELEVATION

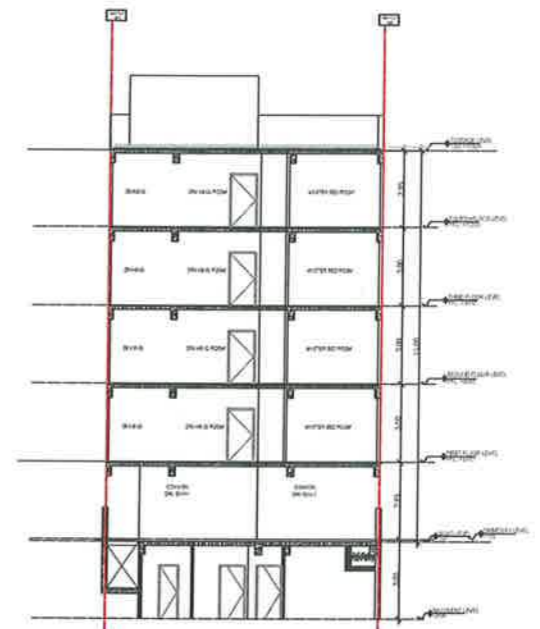

SECTION AT Y2

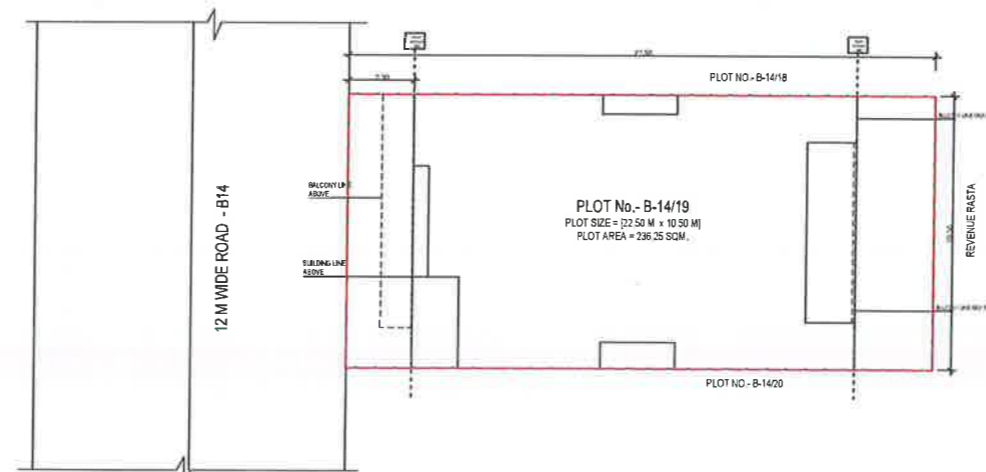


DOOR WINDOW SCHEDULE

SRL NO.	LEGEND	WIDTH (MM)	HEIGHT (MM)	CELL LVL	LVL. FROM	FFL
1	D1	1200	2100	0	0	2420
2	D2	1000	2100	0	0	2420
3	D3	800	2100	0	0	2420
4	D4	2000	2100	0	0	2420
5	DW1	1800	2400	0	0	2420
6	DW2	1400	2400	0	0	2420
7	DW3	1200	2400	0	0	2420
8	DW4	1700	2400	0	0	2420
9	SD1	2700	2400	0	0	2420
10	SD2	2700	2400	0	0	2420
11	SD3	1900	2400	0	0	2420
12	W1	1900	1000	1000	0	2420
13	W2	1900	1000	1000	0	2420
14	W3	1900	1000	1000	0	2420
15	W4	1900	1000	1000	0	2420
16	V1	1200	1000	1000	0	2420
17	V2	1200	1000	1000	0	2420
18	V3	1200	1000	1000	0	2420
19	V4	1200	1000	1000	0	2420

DOOR WINDOW SCHEDULE

DOOR WINDOW SCHEDULE

SRL NO.	LEGEND	WIDTH (MM)	HEIGHT (MM)	CELL LVL	LVL. FROM	FFL
1	D1	1200	2100	0	0	2420
2	D2	1000	2100	0	0	2420
3	D3	800	2100	0	0	2420
4	D4	2000	2100	0	0	2420
5	DW1	1800	2400	0	0	2420
6	DW2	1400	2400	0	0	2420
7	DW3	1200	2400	0	0	2420
8	DW4	1700	2400	0	0	2420
9	SD1	2700	2400	0	0	2420
10	SD2	2700	2400	0	0	2420
11	SD3	1900	2400	0	0	2420
12	W1	1900	1000	1000	0	2420
13	W2	1900	1000	1000	0	2420
14	W3	1900	1000	1000	0	2420
15	W4	1900	1000	1000	0	2420
16	V1	1200	1000	1000	0	2420
17	V2	1200	1000	1000	0	2420
18	V3	1200	1000	1000	0	2420
19	V4	1200	1000	1000	0	2420

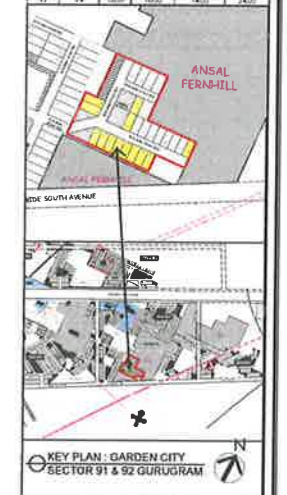

KEY PLAN: GARDEN CITY SECTOR 91 & 92, GURUGRAM (HARYANA)

PLOT NO. B14/19, AT 12 MT WIDE STREET B14, GARDEN CITY, SECTOR 91 & 92, GURUGRAM (HARYANA)

Developer: M/s DLF UTILITIES LTD.

Clients: M/s DLF PROJECT LTD.

Architects: Arcop Associates Pvt. Ltd. Plot-36b, Sec-32, Gurgaon-122001 Ph. 91000 21000

Architect's Signature: *Abhishek Thakur*
 Council Of Architects Registration No. CRR11102113


Owners' Signature: _____

Project: Proposed Residential Building Plan (Independent floors), On Plot No. B14/19, Garden City Sector 91 & 92, Gurugram, Haryana


Drawing Title: FLOOR PLANS, ELEVATION & SECTION, SITE PLAN

Date: 21-04-2021 Drawing No.: 01


SCALE: 1:100

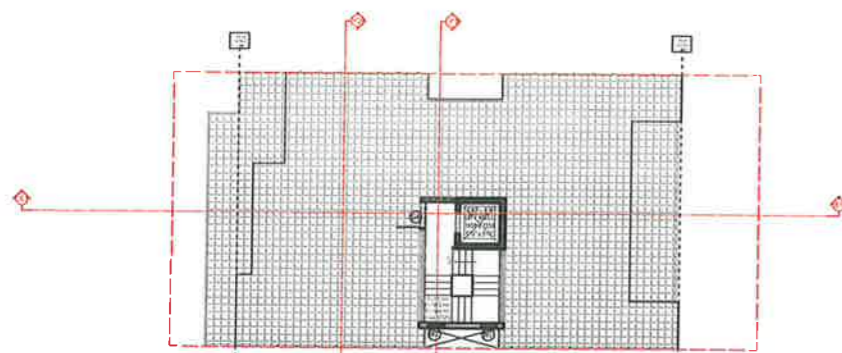


TERRACE FLOOR PLAN

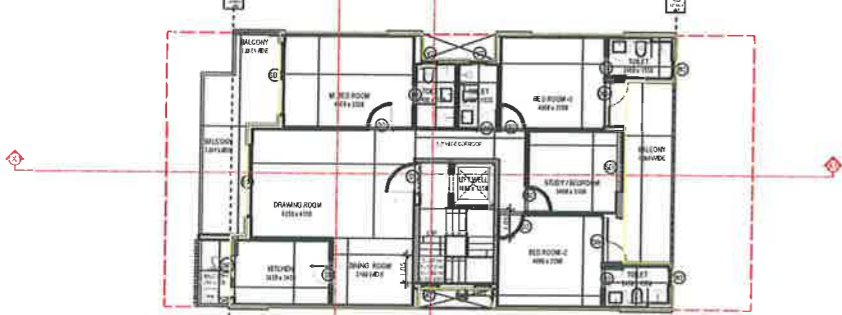


TYPICAL FLOOR PLAN

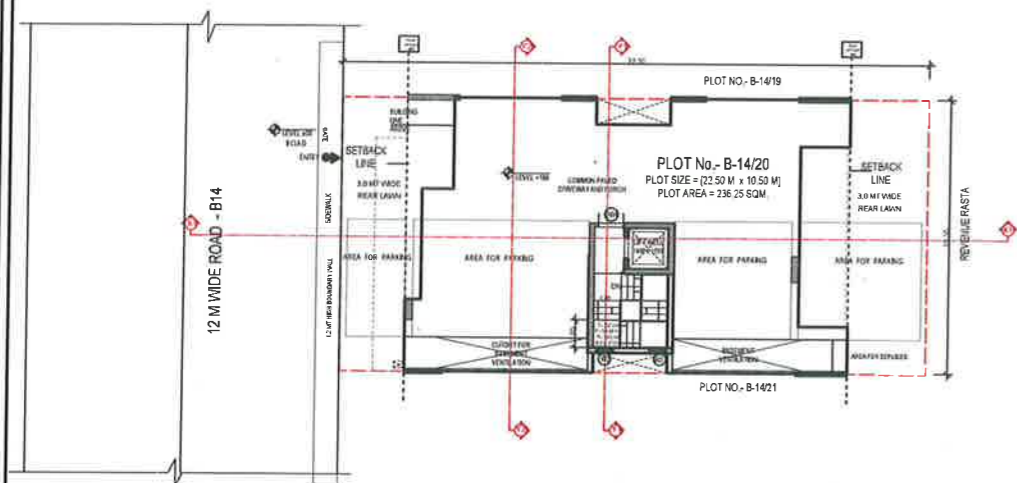


STILT FLOOR PLAN

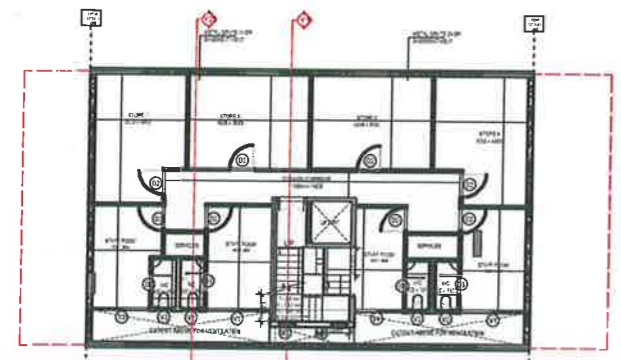


BASEMENT PLAN

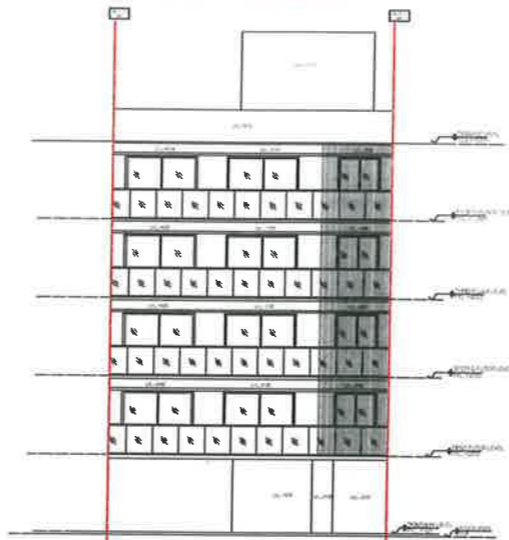


FRONT ELEVATION

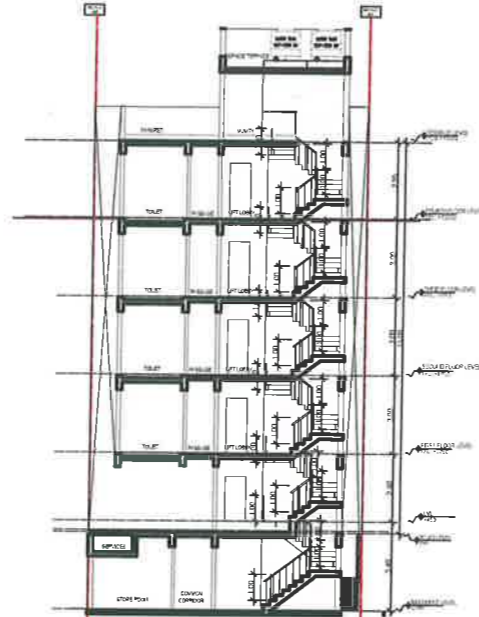


SECTION AT Y1

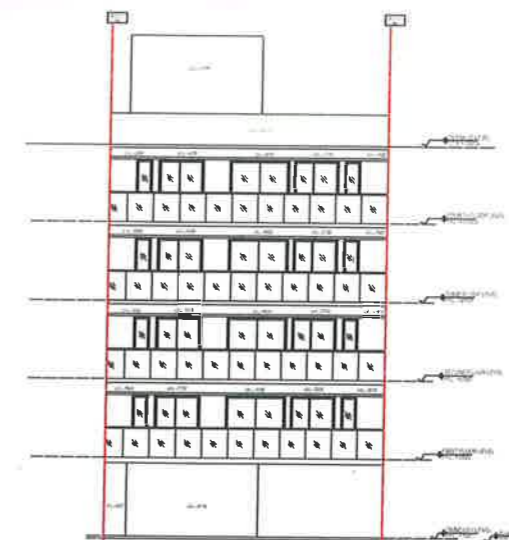

REAR ELEVATION

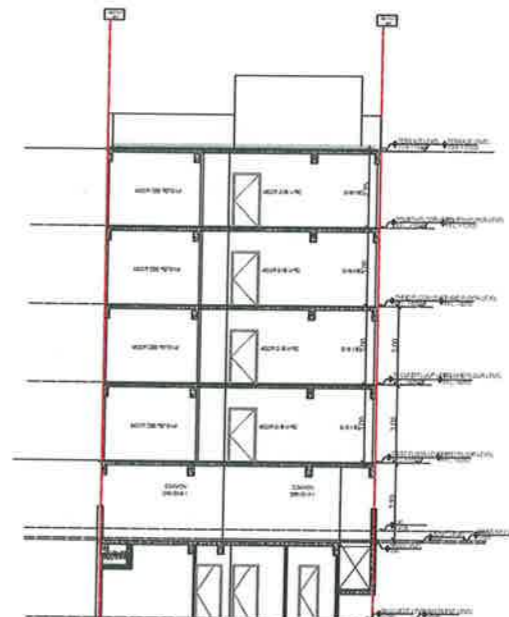

SECTION AT Y2

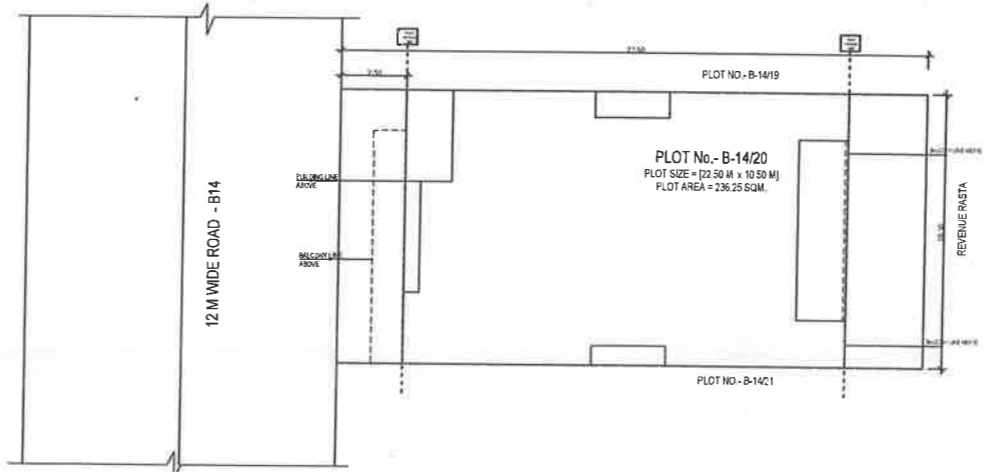


SR.	LEGEND	WIDTH	HEIGHT	CEL. LVL.	LVL. FROM	FF. L.
1	D1	1.20	2.10	0	0	2400
2	D2	1.80	2.10	0	0	2400
3	D3	1.20	2.10	0	0	2400
4	D4	1.80	2.10	0	0	2400
5	W1	1.20	2.10	0	0	2400
6	W2	1.80	2.10	0	0	2400
7	W3	1.20	2.10	0	0	2400
8	W4	1.80	2.10	0	0	2400
9	SD1	1.20	2.10	0	0	2400
10	SD2	1.80	2.10	0	0	2400
11	SD3	1.20	2.10	0	0	2400
12	DW1	1.20	2.10	0	0	2400
13	DW2	1.80	2.10	0	0	2400
14	DW3	1.20	2.10	0	0	2400
15	DW4	1.80	2.10	0	0	2400

DOOR WINDOW SCHEDULE

DOOR WINDOW SCHEDULE

SR.	LEGEND	WIDTH	HEIGHT	CEL. LVL.	LVL. FROM	FF. L.
1	D1	1.20	2.10	0	0	2400
2	D2	1.80	2.10	0	0	2400
3	D3	1.20	2.10	0	0	2400
4	D4	1.80	2.10	0	0	2400
5	W1	1.20	2.10	0	0	2400
6	W2	1.80	2.10	0	0	2400
7	W3	1.20	2.10	0	0	2400
8	W4	1.80	2.10	0	0	2400
9	SD1	1.20	2.10	0	0	2400
10	SD2	1.80	2.10	0	0	2400
11	SD3	1.20	2.10	0	0	2400
12	DW1	1.20	2.10	0	0	2400
13	DW2	1.80	2.10	0	0	2400
14	DW3	1.20	2.10	0	0	2400
15	DW4	1.80	2.10	0	0	2400

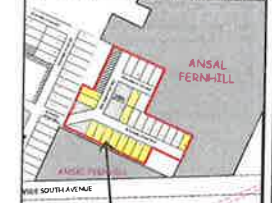

KEY PLAN : GARDEN CITY SECTOR 91 & 92 GURUGRAM

PLOT NO: B14/20, AT 12 MT WIDE STREET B14, GARDEN CITY, SECTOR 91 & 92, GURUGRAM (HARYANA)

Developer:
M/s DLF UTILITIES LTD.

Client :-
M/s DLF PROJECT LTD.

Architect
Arcop Associates Pvt. Ltd.
Plot-36b, Sec-32, Gurgaon-122001
Ph: 2642662, 2642188

Architect's Signature

 Registration No. C-28713


Owner's Signature

Project :-
Proposed Residential Building Plan (Independent floors), On Plot No. B14/20, Garden City Sector 91 & 92, Gurugram, Haryana


Drawing Title :-
FLOOR PLANS, ELEVATION & SECTION, SITE PLAN

Date 21-04-2021
Drawing No. 01


SCALE 1:100

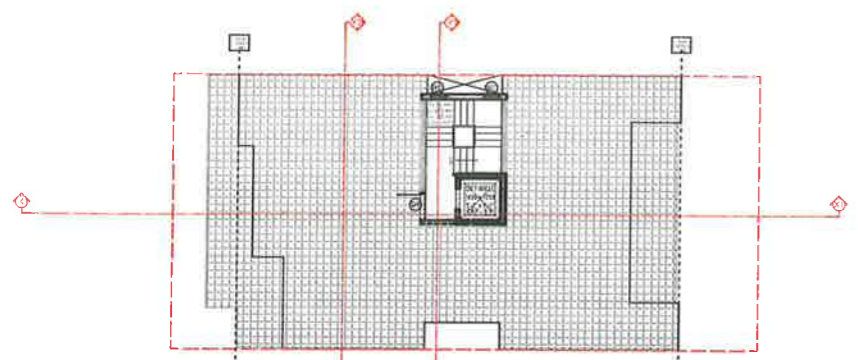


TERRACE FLOOR PLAN

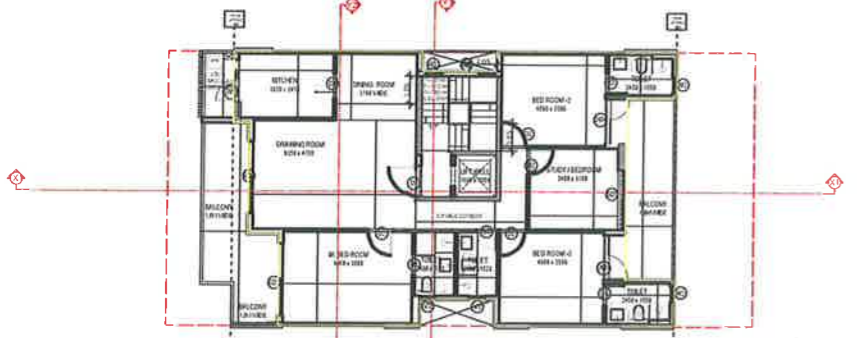


TYPICAL FLOOR PLAN

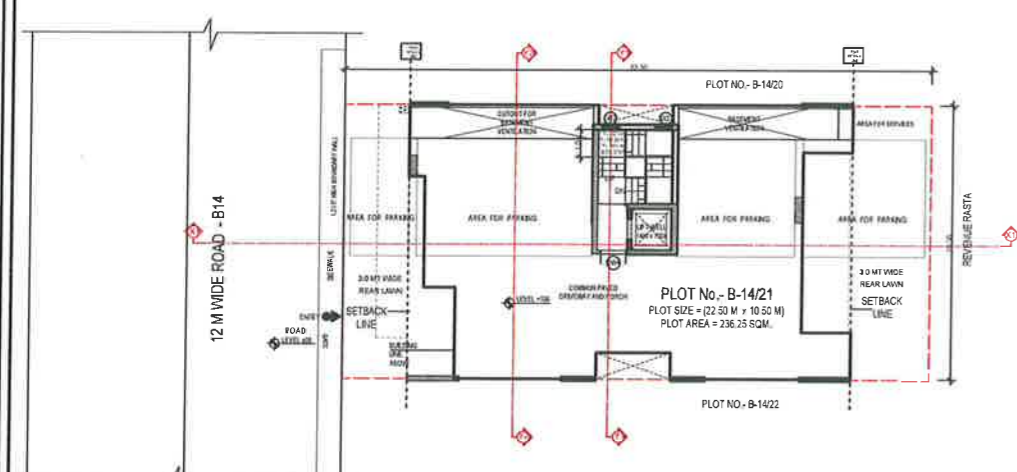


STILT FLOOR PLAN

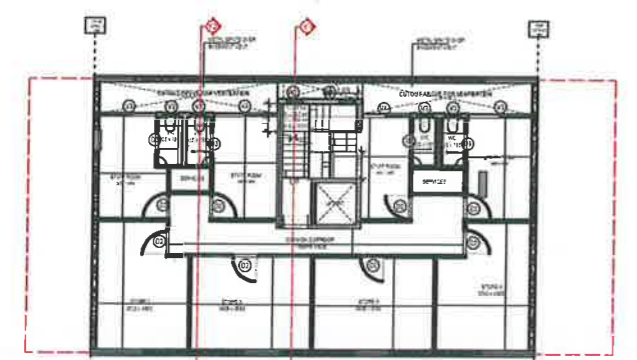


BASEMENT PLAN

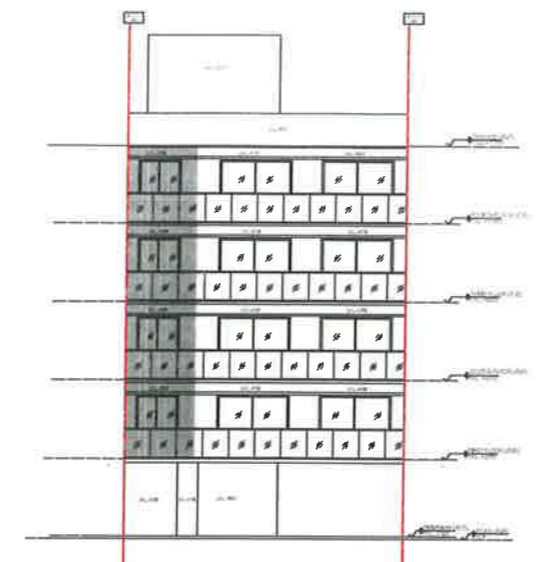


FRONT ELEVATION

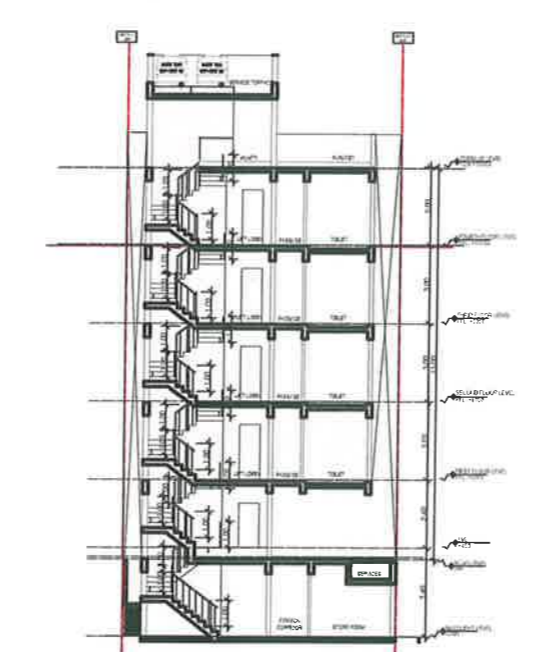


SECTION AT Y1

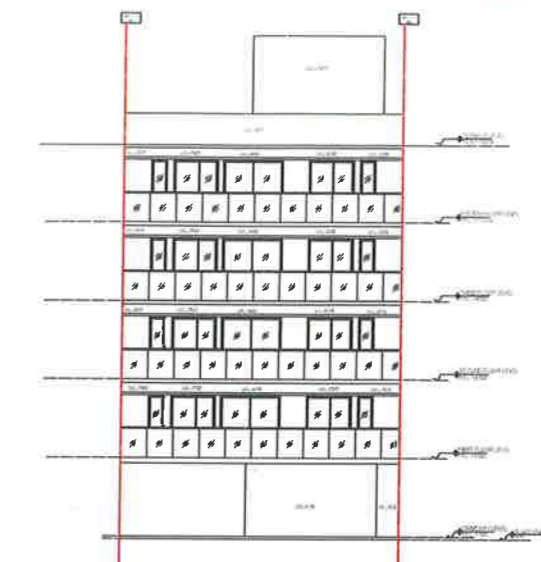

REAR ELEVATION

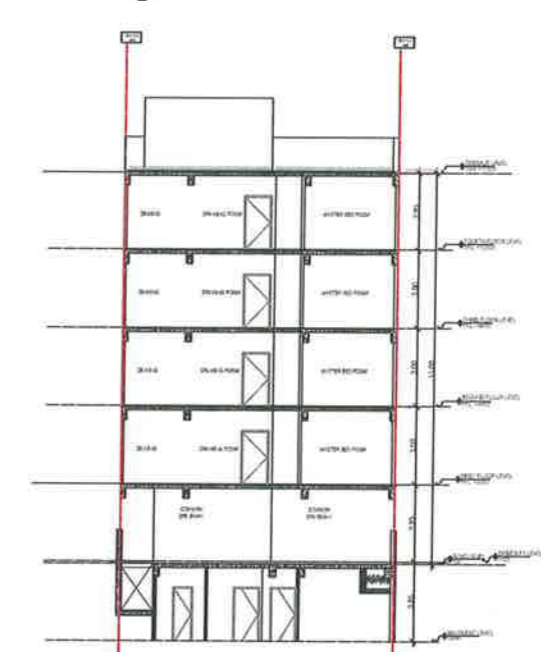

SECTION AT Y2

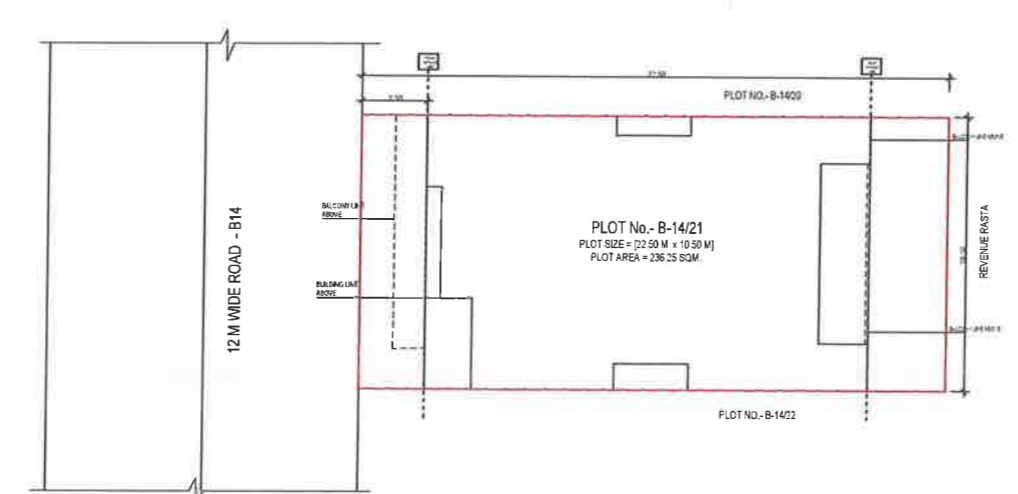


DOOR WINDOW SCHEDULE

NO.	LEGEND	WIDTH (MM)	HEIGHT (MM)	CELL LEVEL (From FFL)	FLY LEVEL (From FFL)
1	D1	1200	2100	0	2400
2	D2	1400	2100	0	2400
3	D3	1000	2100	0	2400
4	D4	1000	2100	0	2400
5	DW1	1800	2400	0	2400
6	DW2	1400	2400	0	2400
7	DW3	1300	2400	0	2400
8	DW4	1300	2400	0	2400
9	DW5	2700	2400	0	2400
10	DW6	2700	2400	0	2400
11	DW7	1800	2400	0	2400
12	DW8	1800	2400	0	2400
13	DW9	1800	2400	0	2400
14	DW10	1800	2400	0	2400
15	DW11	1800	2400	0	2400
16	DW12	1800	2400	0	2400
17	DW13	1800	2400	0	2400

DOOR WINDOW SCHEDULE

DOOR WINDOW SCHEDULE

NO.	LEGEND	WIDTH (MM)	HEIGHT (MM)	CELL LEVEL (From FFL)	FLY LEVEL (From FFL)
1	D1	1200	2100	0	2400
2	D2	1400	2100	0	2400
3	D3	1000	2100	0	2400
4	D4	1000	2100	0	2400
5	DW1	1800	2400	0	2400
6	DW2	1400	2400	0	2400
7	DW3	1300	2400	0	2400
8	DW4	1300	2400	0	2400
9	DW5	2700	2400	0	2400
10	DW6	2700	2400	0	2400
11	DW7	1800	2400	0	2400
12	DW8	1800	2400	0	2400
13	DW9	1800	2400	0	2400
14	DW10	1800	2400	0	2400
15	DW11	1800	2400	0	2400
16	DW12	1800	2400	0	2400
17	DW13	1800	2400	0	2400

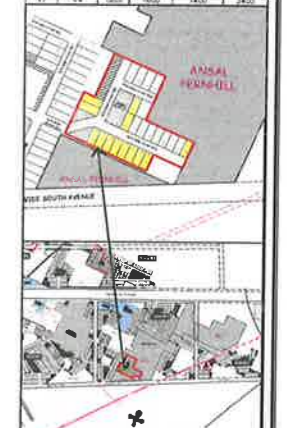

KEY PLAN - GARDEN CITY SECTOR 91 & 92 GURUGRAM

PLOT NO. B14/21, AT 12 MT WIDE STREET B14, GARDEN CITY, SECTOR 91 & 92, GURUGRAM (HARYANA)

Developer - M/s DLF UTILITIES LTD.

Client - M/s DLF PROJECT LTD.

Architects - Arcop Associates Pvt. Ltd. Plot-356, Sec-32, Gurgaon-122001 Ph: 2624066, 2624218

Architects Signature

Owners Signature

Project - Proposed Residential Building Plan (Independent floors), On Plot No. B14/21, Garden City Sector 91 & 92, Gurugram, Haryana

Drawing Title - FLOOR PLANS, ELEVATION & SECTION, SITE PLAN

Date 21-04-2021 Drawing No. 01


SCALE 1:100




TERRACE FLOOR PLAN




TYPICAL FLOOR PLAN

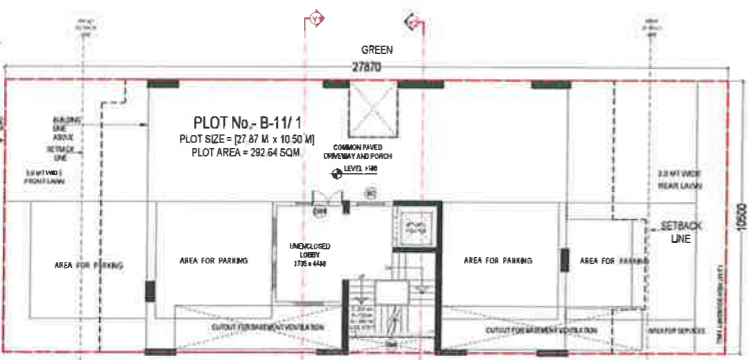


STILT FLOOR PLAN

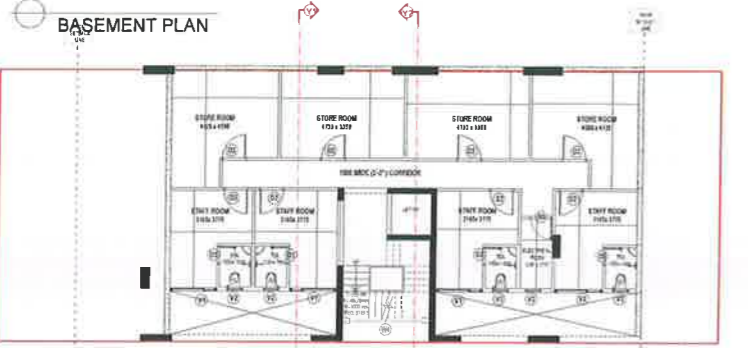


BASEMENT PLAN

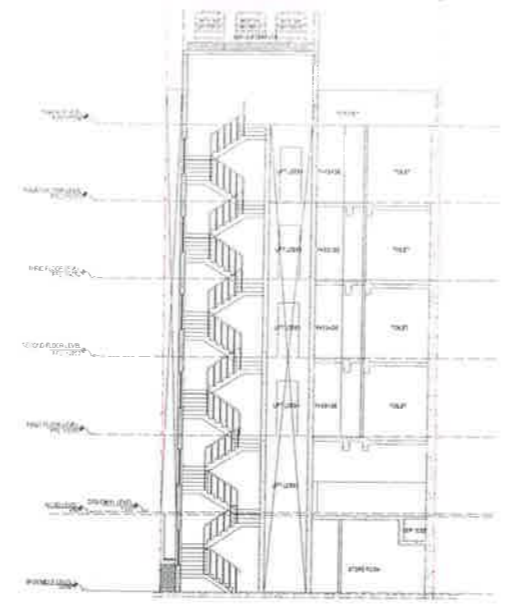


SECTION AT Y2

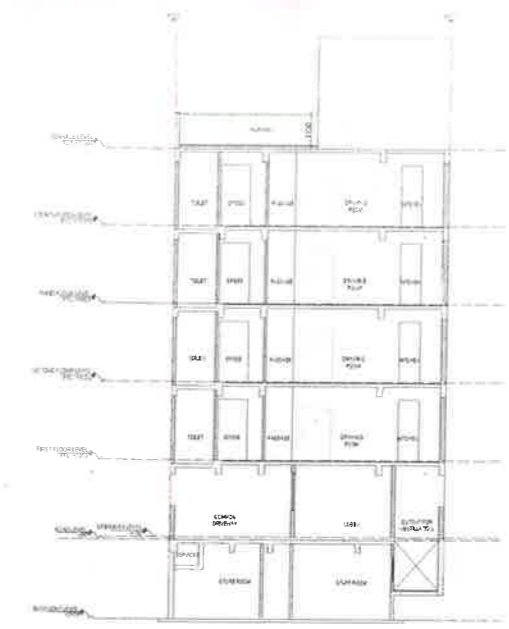

SECTION AT Y1

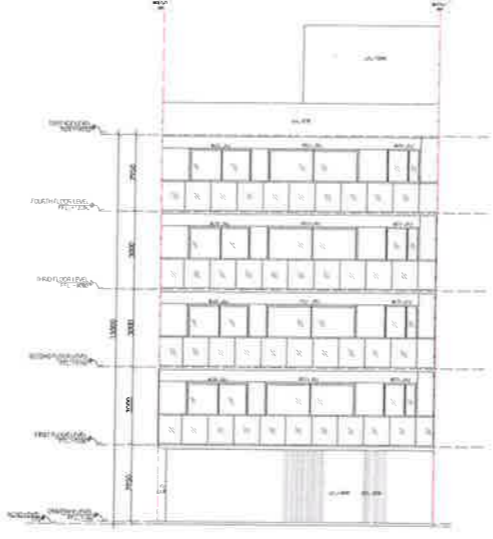


FRONT ELEVATION

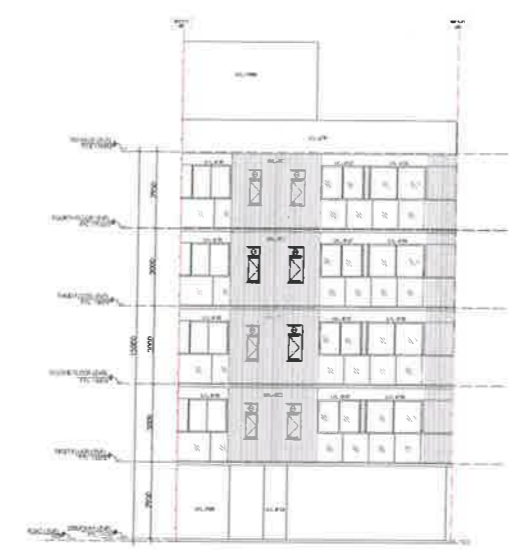

REAR ELEVATION

SR. NO.	LEGEN	D	WIDTH (MM)	HEIGHT (MM)	FROM FFL	TO FFL
1	D1	1200	2100	0	2100	
2	D2	1000	2100	0	2100	
3	D3	800	2100	0	2100	
4	D4	1800	2100	0	2100	
5	DW1	1200	2400	0	2400	
6	DW2	1400	2400	0	2400	
7	DW3	1200	2400	0	2400	
8	SD1	2700	2400	0	2400	
9	SD2	1700	2400	0	2400	
10	SD3	3300	2400	0	2400	
11	V1	800	1500	1100	2400	
12	V2	2400	1000	1500	2500	
13	V3	800	1000	1500	2500	
14	V4	2100	1700	100	1800	

DOOR WINDOW SCHEDULE

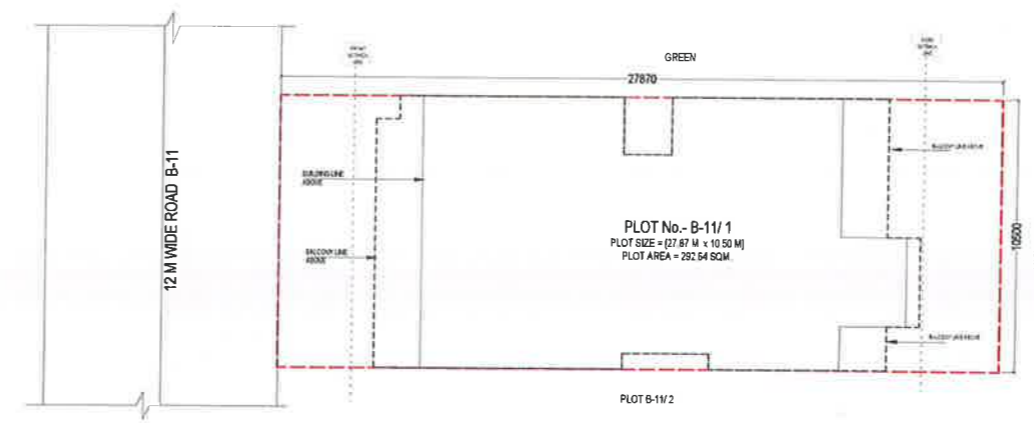

DOOR WINDOW SCHEDULE

SR. NO.	LEGEN	D	WIDTH (MM)	HEIGHT (MM)	FROM FFL	TO FFL
1	D1	1200	2100	0	2100	
2	D2	1000	2100	0	2100	
3	D3	800	2100	0	2100	
4	D4	1800	2100	0	2100	
5	DW1	1200	2400	0	2400	
6	DW2	1400	2400	0	2400	
7	DW3	1200	2400	0	2400	
8	SD1	2700	2400	0	2400	
9	SD2	1700	2400	0	2400	
10	SD3	3300	2400	0	2400	
11	V1	800	1500	1100	2400	
12	V2	2400	1000	1500	2500	
13	V3	800	1000	1500	2500	
14	V4	2100	1700	100	1800	



KEY PLAN - GARDEN CITY SECTOR 91 & 92 GURUGRAM (HARYANA)

Client :-
M/s DLF UTILITIES LTD.

Developers :-
M/s DLF PROJECTS LTD.

Architects :-
Arcop Associates Pvt. Ltd.
Plot- 36b, Sec-32, Gurgaon-122001
Ph: 964696, 964698


Architect's Signature

Owner's Signature

Project :-
Proposed Residential Building (Independent floors) Plans On Plot No. B-11/ 1, GARDEN CITY SEC-91 & 92 Gurugram, Haryana

Drawing Title :-
FLOOR PLANS, ELEVATION & SECTION, SITE PLAN


DATE: 28-04-2021
Drawing No. **01**
SCALE: 1:100

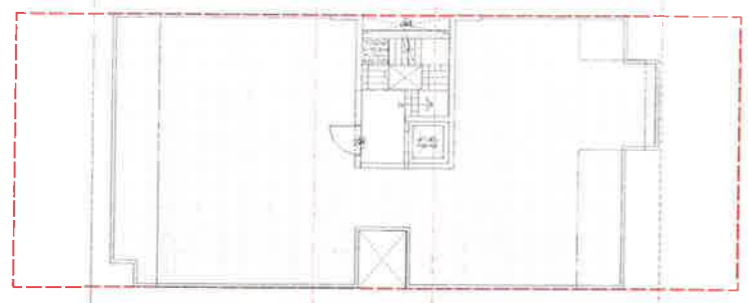


TERRACE FLOOR PLAN




TYPICAL FLOOR PLAN

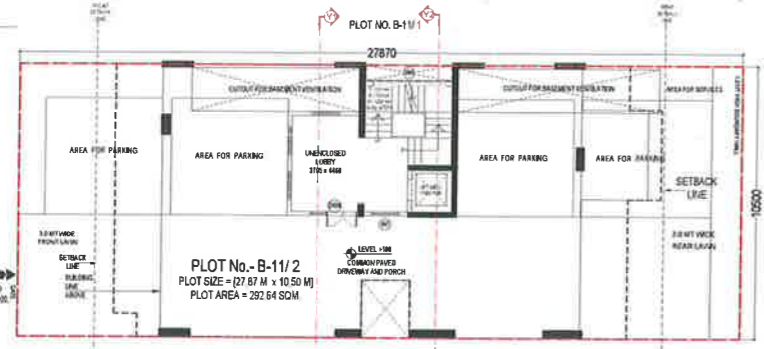


STILT FLOOR PLAN

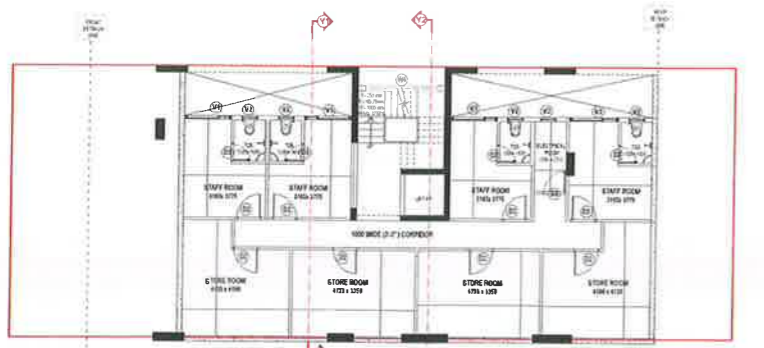


BASEMENT PLAN

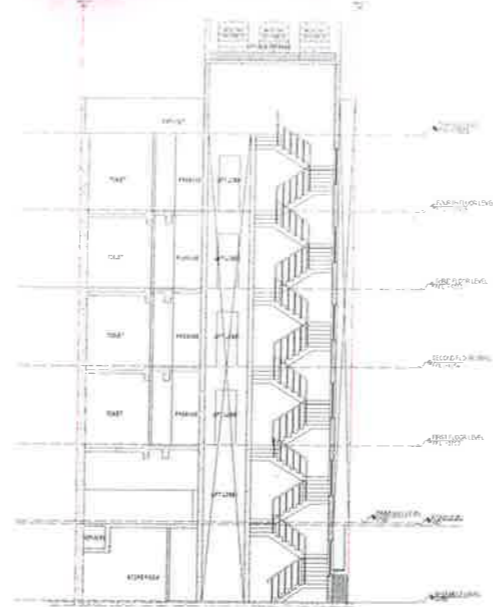

SECTION AT Y2

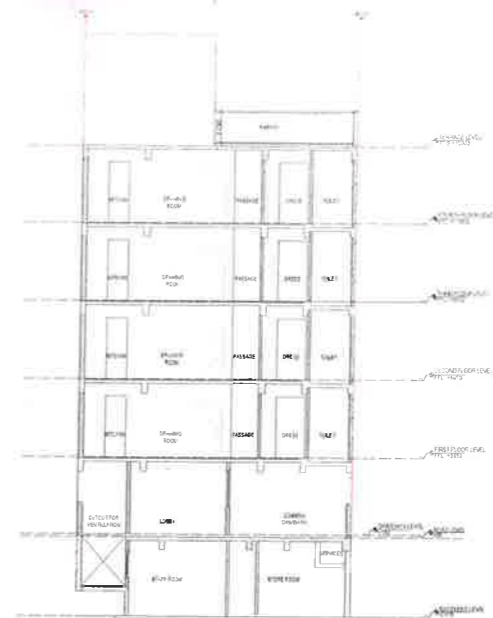

SECTION AT Y1

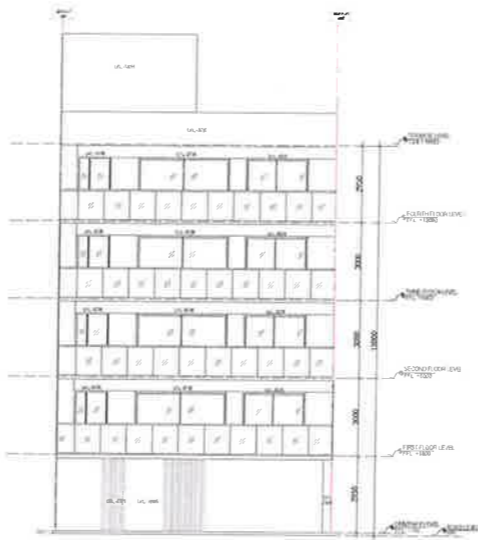


FRONT ELEVATION



REAR ELEVATION

SR NO.	LEGEND	WIDTH (MM)	HEIGHT (MM)	FFrom	FFto
1	D1	1200	2100	0	2100
2	D2	1000	2100	0	2100
3	D3	800	2100	0	2100
4	D4	1200	2100	0	2100
5	DW1	1370	2400	0	2400
6	DW2	1480	2400	0	2400
7	DW3	1250	2400	0	2400
8	SD1	2700	2400	0	2400
9	SD2	1700	2400	0	2400
10	SD3	3300	2400	0	2400
11	V1	600	1300	1100	2400
12	V2	2400	1000	1550	2550
13	V3	600	1000	1550	2550
14	V4	2100	1700	110	1800

DOOR WINDOW SCHEDULE

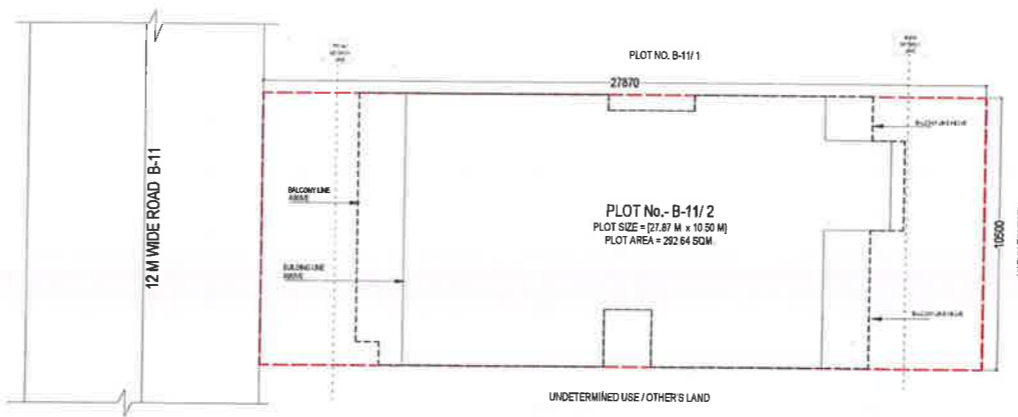

DOOR WINDOW SCHEDULE

SR NO.	LEGEND	WIDTH (MM)	HEIGHT (MM)	FFrom	FFto
1	D1	1200	2100	0	2100
2	D2	1000	2100	0	2100
3	D3	800	2100	0	2100
4	D4	1200	2100	0	2100
5	DW1	1370	2400	0	2400
6	DW2	1480	2400	0	2400
7	DW3	1250	2400	0	2400
8	SD1	2700	2400	0	2400
9	SD2	1700	2400	0	2400
10	SD3	3300	2400	0	2400
11	V1	600	1300	1100	2400
12	V2	2400	1000	1550	2550
13	V3	600	1000	1550	2550
14	V4	2100	1700	110	1800



KEY PLAN - GARDEN CITY SECTOR 91 & 92 GURUGRAM

PLOT NO. - B-11/2,
AT 12 MT WIDE STREET B11,
GARDEN CITY, SECTOR 91 & 92,
GURUGRAM (HARYANA)

Clients -
M/s DLF UTILITIES LTD.

Developers -
M/s DLF PROJECTS LTD.

Architects -
Arcop Associates Pvt. Ltd.
Plot- 35B, Sec-32, Gurgaon 122001
Ph: 2642650, 2624116





Architect's Signature

Owners' Signature


Project -
Proposed Residential Building (Independent floors) Plans On Plot No. B-11/ 2, GARDEN CITY SEC-91 & 92 Gurugram, Haryana

Drawing Title -
FLOOR PLANS, ELEVATION & SECTION, SITE PLAN


DATE: 28-04-2021
SCALE: 1:100
Drawing No. **01**

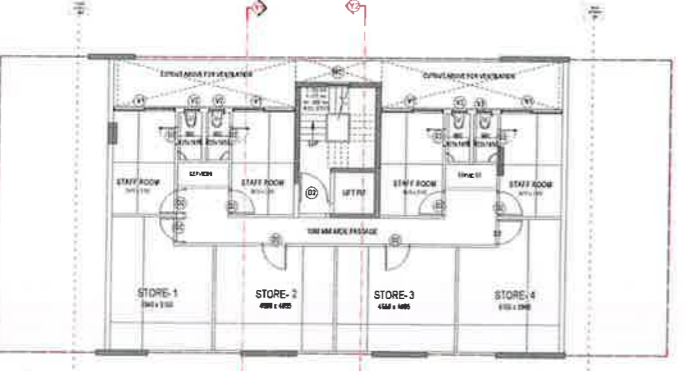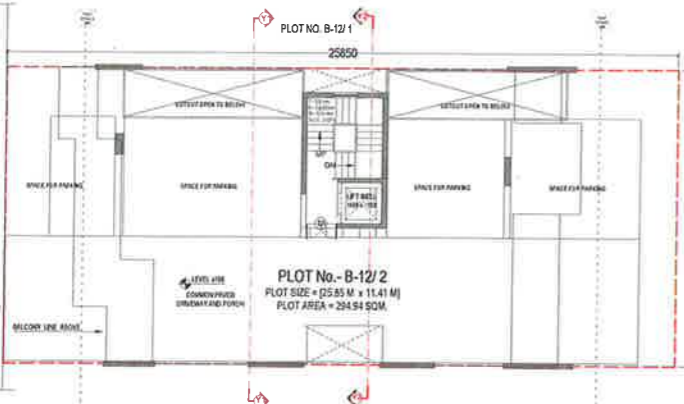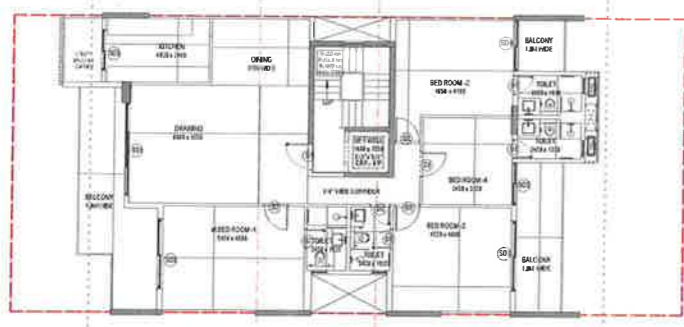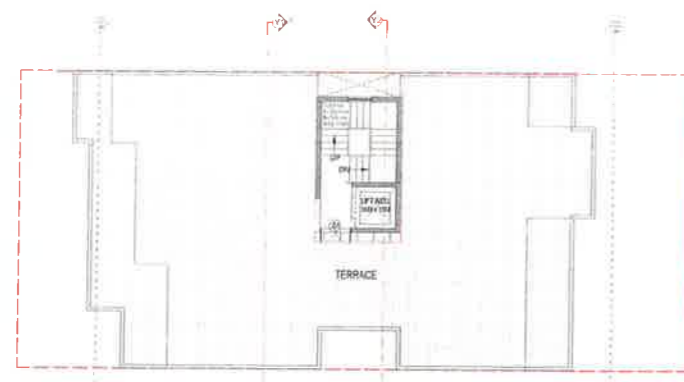


SECTION AT Y1

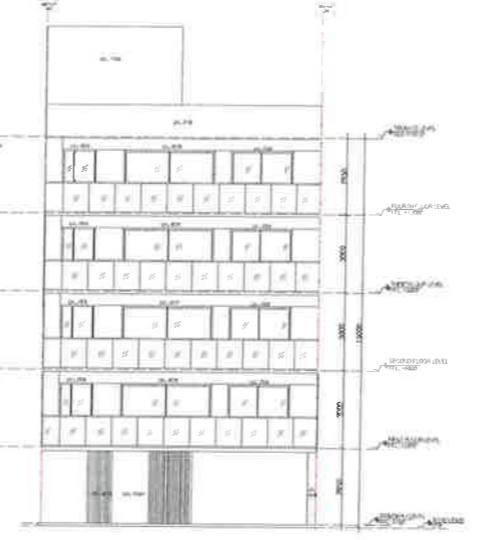

FRONT ELEVATION

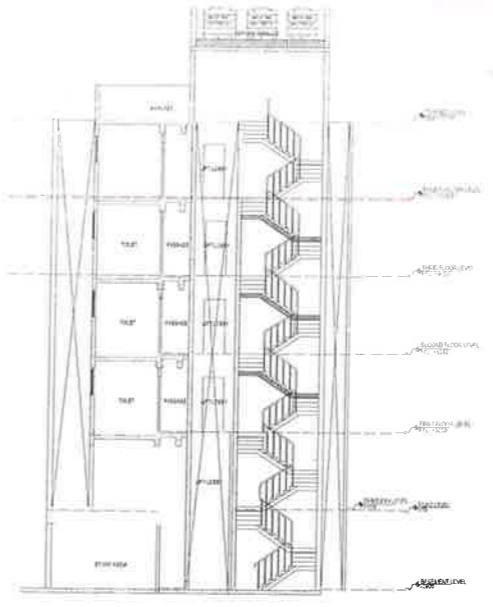


SECTION AT Y2

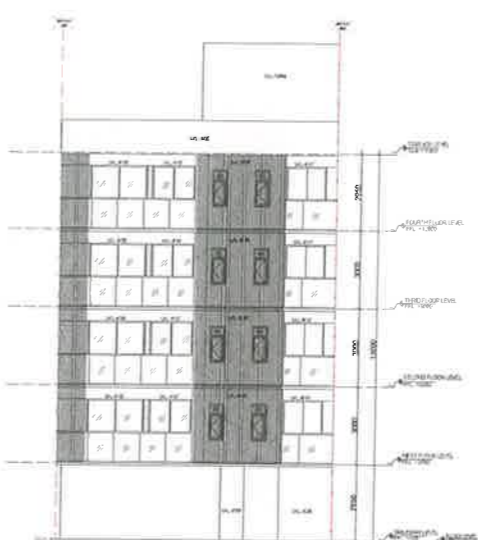

REAR ELEVATION

SR. NO.	LEGEND	WIDTH (MM)	HEIGHT (MM)	FROM FFL	TO FFL
1	D1	1200	2100	0	2100
2	D2	1000	2100	0	2100
3	D3	800	2100	0	2100
4	D4	1500	2100	0	2100
5	DW1	1200	2400	0	2400
6	DW2	1400	2400	0	2400
7	DW3	1200	2400	0	2400
8	SD1	2700	2400	0	2400
9	SD2	1700	2400	0	2400
10	SD3	3300	2400	0	2400
11	V1	800	1300	1100	2400
12	V2	2400	1000	1300	2400
13	V3	600	1000	1300	2200
14	V4	2100	1700	100	1800

DOOR WINDOW SCHEDULE

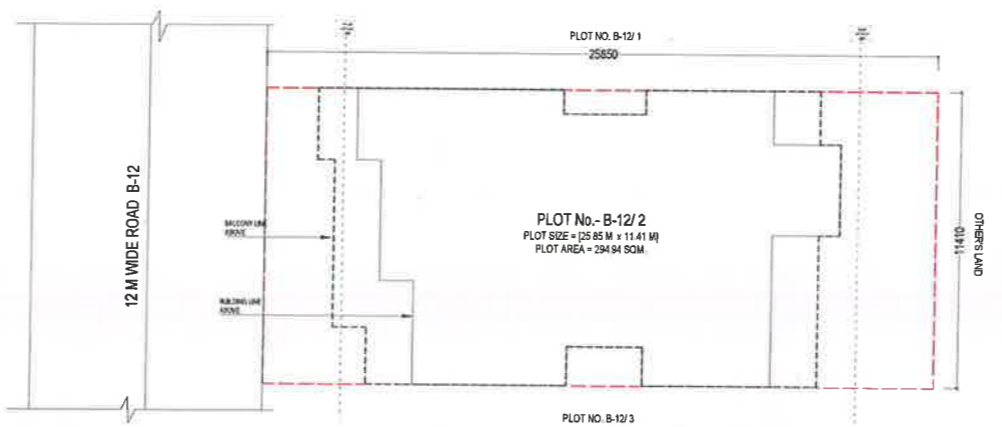

DOOR WINDOW SCHEDULE

SR. NO.	LEGEND	WIDTH (MM)	HEIGHT (MM)	FROM FFL	TO FFL
1	D1	1200	2100	0	2100
2	D2	1000	2100	0	2100
3	D3	800	2100	0	2100
4	D4	1500	2100	0	2100
5	DW1	1200	2400	0	2400
6	DW2	1400	2400	0	2400
7	DW3	1200	2400	0	2400
8	SD1	2700	2400	0	2400
9	SD2	1700	2400	0	2400
10	SD3	3300	2400	0	2400
11	V1	800	1300	1100	2400
12	V2	2400	1000	1300	2400
13	V3	600	1000	1300	2200
14	V4	2100	1700	100	1800



KEY PLAN - GARDEN CITY SECTOR 91 & 92 OURUGRAM

Client :-
M/s DLF UTILITIES LTD.

Developers :-
M/s DLF PROJECTS LTD.

Architects :-
Arcop Associates Pvt. Ltd.
Plot- 365, Sec-32, Gurgaon-122001
Ph. 99999 20200

Architect's Signature

Owners' Signature

Project :-
Proposed Residential Building (Independent floors) Plans On Plot No. B-12/ 2, GARDEN CITY SEC-91 & 92 Gurugram, Haryana

Drawing Title :-
FLOOR PLANS, ELEVATION & SECTION, SITE PLAN

DATE: 28-04-2021
Drawing No. **01**

SCALE 1:100