


PLOT No. DW/36
 REC. No. 124/2019
 PLOT No. DW/36
 14/10/2019

PLOT No. DW/06
 REC. No. 124/2019
 PLOT No. DW/06
 14/10/2019

PLOT No. DW/36
 REC. No. 124/2019
 PLOT No. DW/36
 14/10/2019

PLOT No. DW/06
 REC. No. 124/2019
 PLOT No. DW/06
 14/10/2019

M/S DLF LIMITED
 Plot No. 1
 Acrop Associates Pvt. Ltd
 Plot No. 20/21, Durgam Chouk
 P. No. 50/3/30/2






Client's Signature


Client's Name
 Acrop Associates Pvt. Ltd
 Plot No. 20/21, Durgam Chouk
 P. No. 50/3/30/2

Project
 Residential Building
 (Independent floor) Phase
 On Plot No. DW/06,
 DLF City Phase-II,
 Connaught Place, New Delhi

FLOOR PLANS, ELEVATION & SECTION, SITE PLAN

Drawing No. 01
 Date 2021-05-08
 Scale 1:100

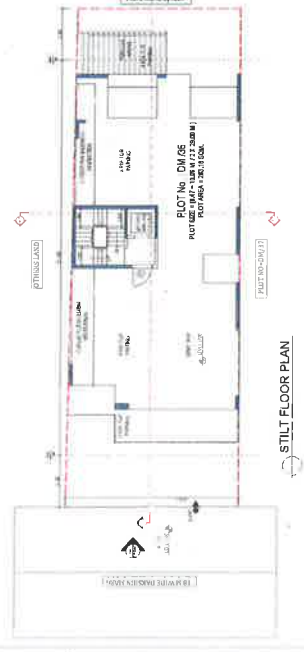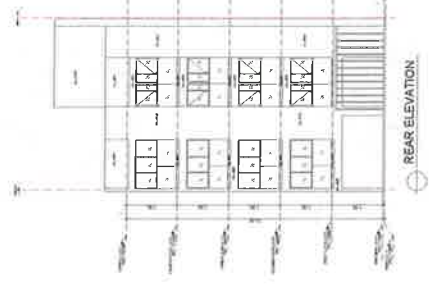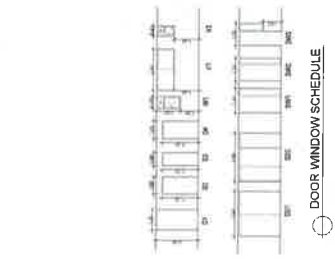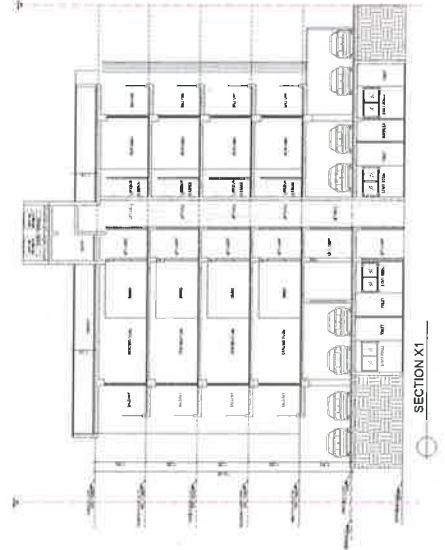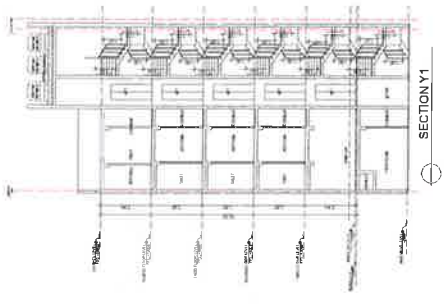





TERRACE PLAN




TYPICAL FLOOR PLAN

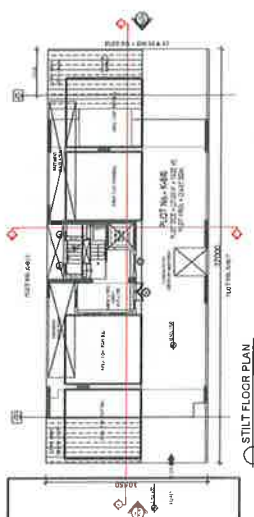


STILT FLOOR PLAN

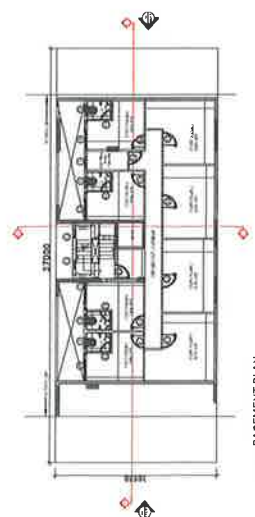


BASEMENT PLAN

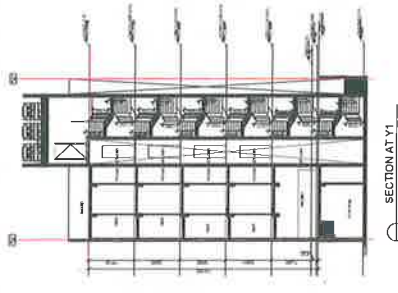

SECTION AT Y1

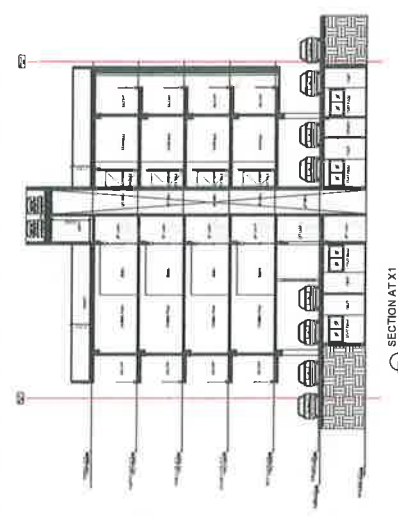


SECTION AT X1

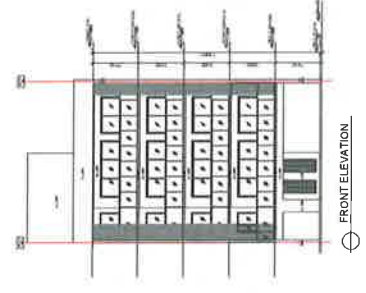


FRONT ELEVATION



REAR ELEVATION

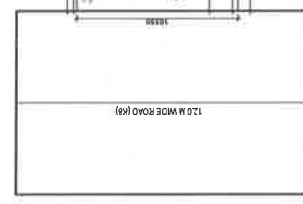

SITE PLAN

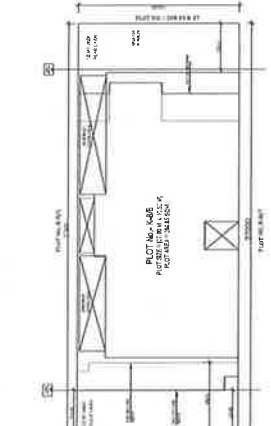

DOOR WINDOW SCHEDULE









Plot No. 648, Sector 14, Gurugram, Haryana
 12.8 M WIDE ROAD (R3)
 DLF CITY PHASE II, GURUGRAM

M/s DLF LIMITED
 Arcoy Associates Pvt. Ltd.
 14, 15th Floor, Convent Road, Gurugram, Haryana
 120001

Project Name: **Proposed Residential Building**
 Plot No. 648, Sector 14, Gurugram, Haryana
 DLF City Phase II

Scale: 1:100

Sheet No.: 01


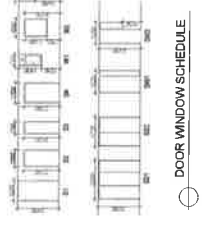
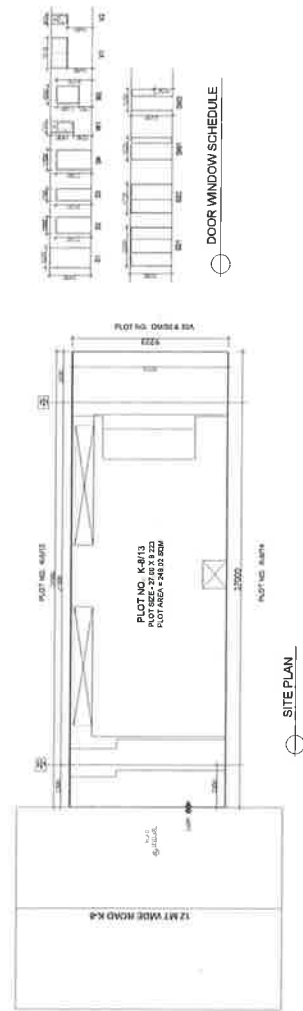
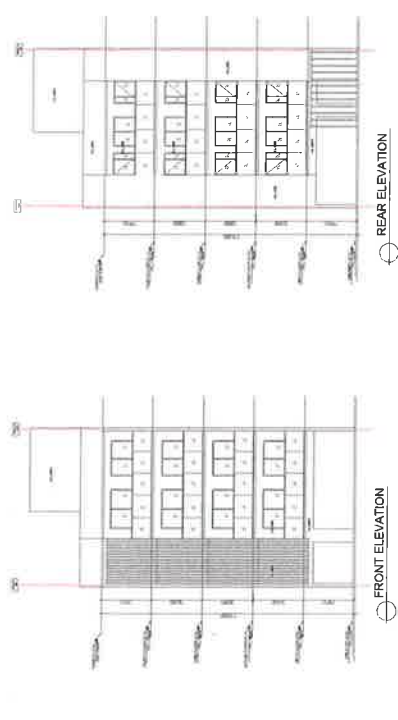
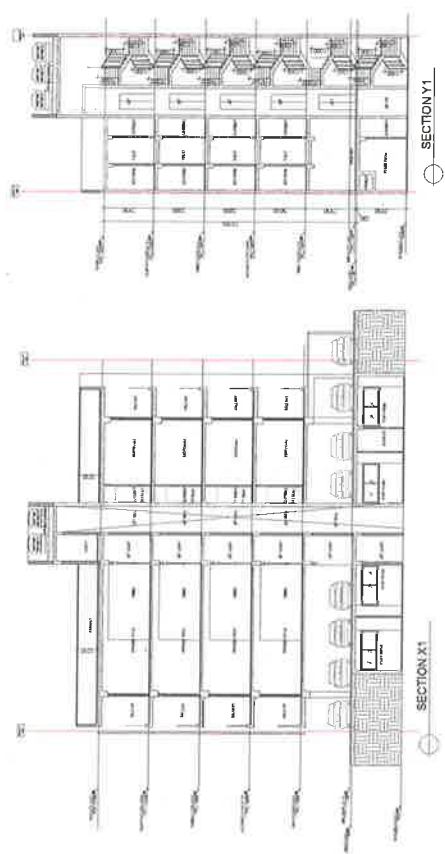
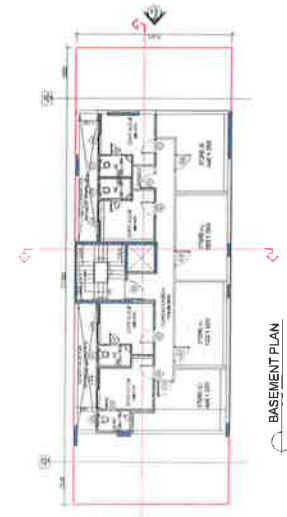
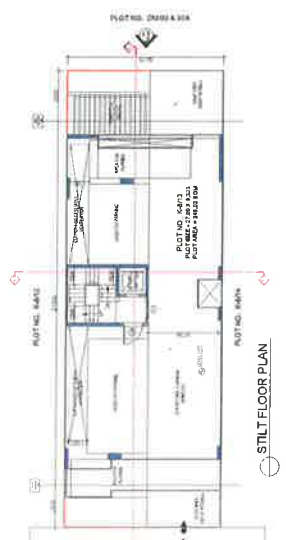


NO.	DESCRIPTION	QTY
1	DOOR	1
2	WINDOW	1
3	DOOR	1
4	WINDOW	1
5	DOOR	1
6	WINDOW	1
7	DOOR	1
8	WINDOW	1
9	DOOR	1
10	WINDOW	1



PLOT NO. K-8/13
 PLOT AREA = 27.03 X 222
 PLOT REG. = 4833.268
 AT 12 MT WIDE ROAD K-4
 DLF CITY PHASE-II, GURUGRAM

MS DLF LIMITED Architects Atcorp Associates Pvt. Ltd. Plot No. 26, Sector-12, Gurgaon-122001 P. 01243 50000	Approved by Gurgaon Development Authority Gurgaon, Haryana	Prepared by Proposed Residential Building (Independent floors) Plans for DLF City Phase-II, Gurgaon, Haryana	Drawing No. FLOOR PLANS, ELEVATION & SECTION, SITE PLAN
Date 2021-06-07	Scale 1:100	Sheet No. 01	Total Sheets 01

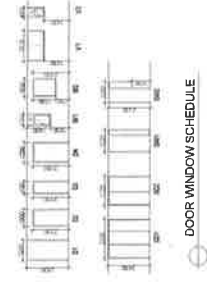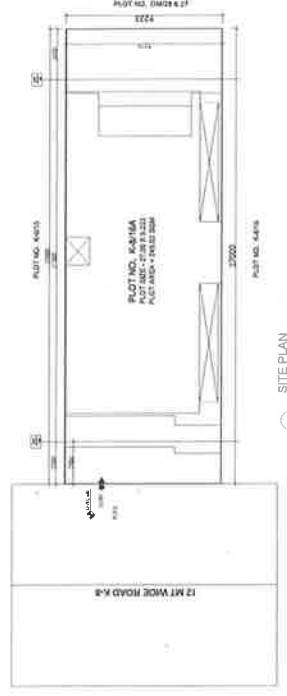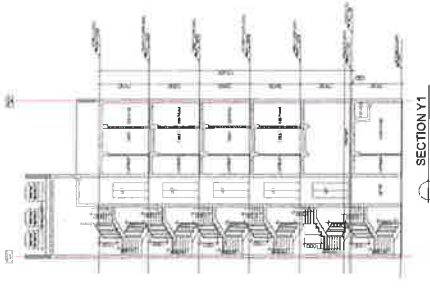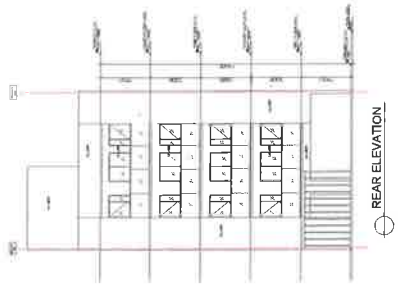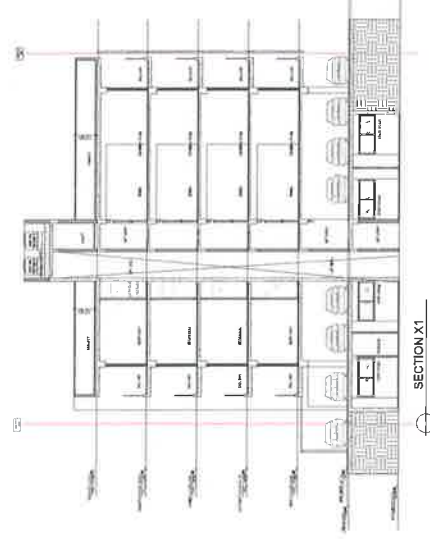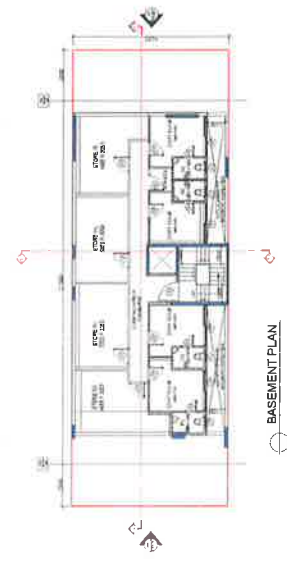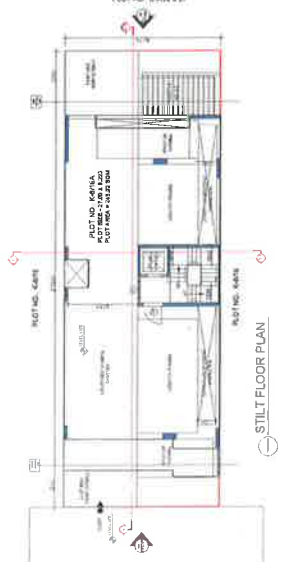

NO.	REV.	DATE	BY	CHKD.	DESCRIPTION
1					
2					
PLOT NO. 60/50, 60/51, 60/52, 60/99, 60/100

Ms DLF LIMITED

Address: Arcoop Associates Pvt. Ltd
 Reg. No. 8643, Gurgaon 122001
 A-13/20A, Sector 14

Proposed Residential Building
 (Independent floor) Plans
 DLF City Phase-4,
 Connaught Place, New Delhi

Drawing No. 01
 Date: 2021-06-08
 Scale: 1:100




TERRACE PLAN




FRONT ELEVATION



REAR ELEVATION

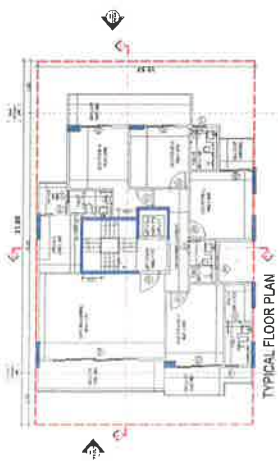


TYPICAL FLOOR PLAN

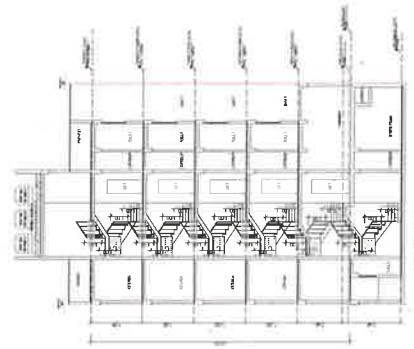


SECTION-Y1




SECTION-X1

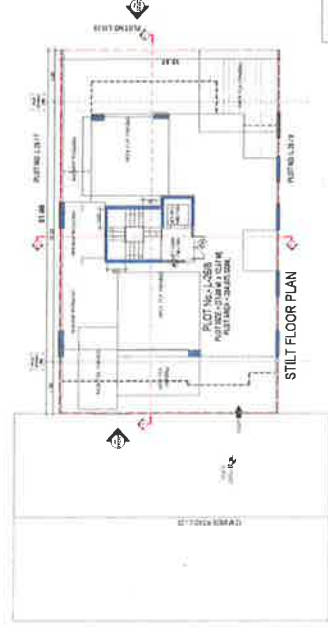


STILT FLOOR PLAN

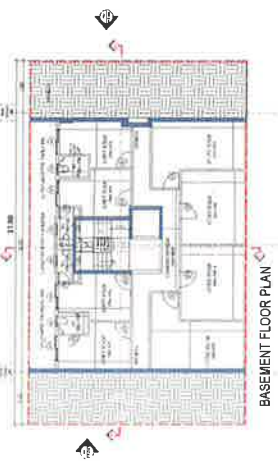

BASEMENT FLOOR PLAN

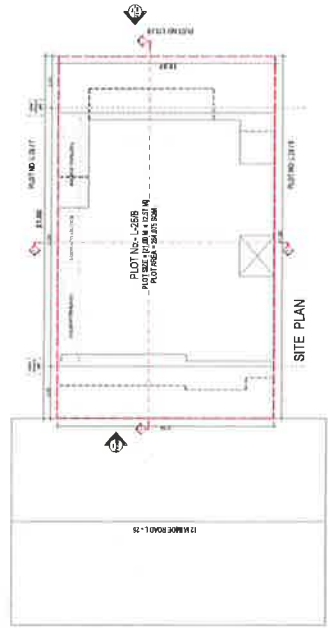

SITE PLAN

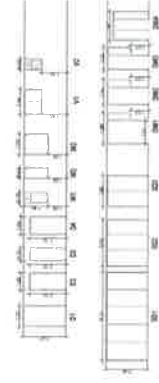

DOOR WINDOW SCHEDULE

100% AS PER MUNICIPAL CODES
 DLF CITY PHASE 2, Gurgaon (Haryana)
 PLOT NO. L-258
 PLOT AREA: 20145.3 SQ. M.
 DLF CITY PHASE 2, GURGAON






Owner -
M/s DLF RESIDENTIAL PARTNERS
 Address -
 Anand Apartments Pvt. Ltd.
 Plot No. 100, Sector 14
 Gurgaon, Haryana

Architect's Signature


 Date: 2021-05-31

Project -
 Proposed Residential Building
 (RCC Structure) - 7/10/2017
 On Plot No. L-258
 DLF City Phase-2,
 Gurgaon, Haryana
 Drawing No. -
**SECTION, ELEVATION &
 SECTION, SITE PLAN**

Scale: 1:100
 Drawing No: 2021-05-31
 Page: 01

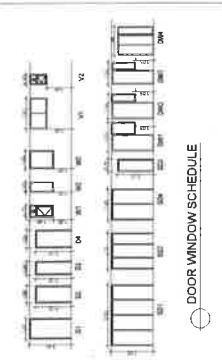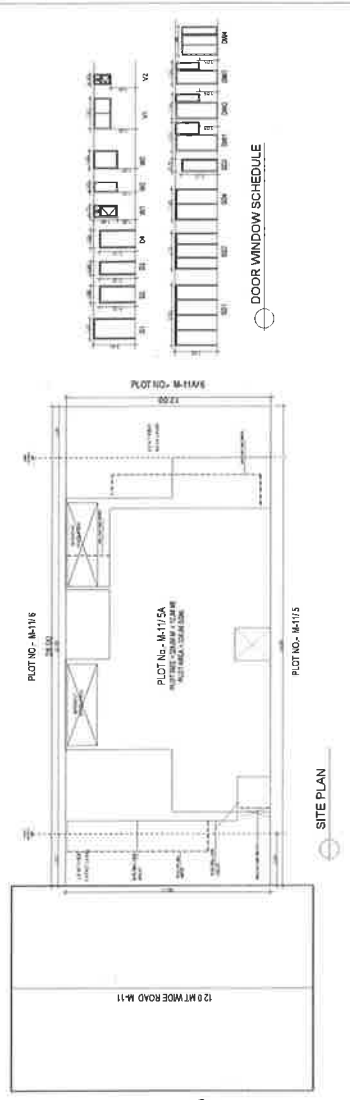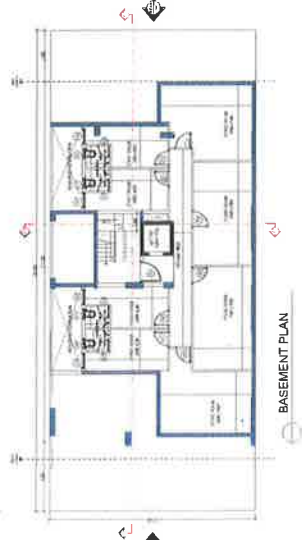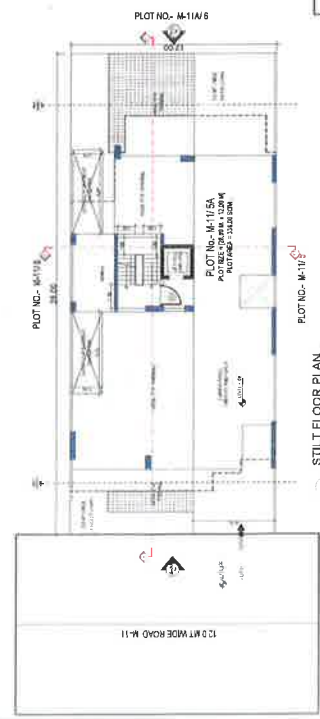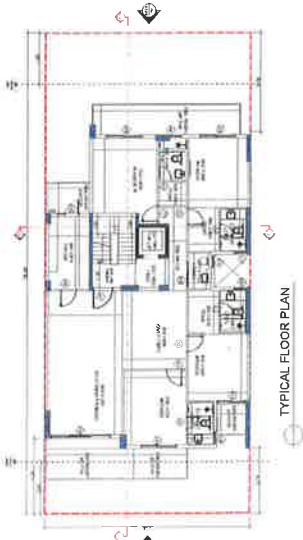

DATE	2021-05-03
SCALE	1:100

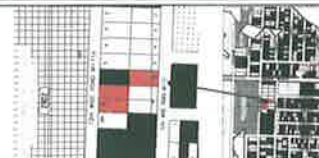

Client: M/S DLF LIMITED & M/S DLF CONSUMER LIMITED (DHLL)
 Architect: Accop Associates Pvt. Ltd.
 Plot No. M-11/5 & M-11/6
 Plot Area: 12000 SQ.M.
 City: Gurgaon, Haryana

Project: Residential Building (Independent Floor) Phase
 On Plot No. M-11/5 & M-11/6, City of Gurgaon, Haryana
 Drawing No.: 11/00
 Date: 2021-05-03
 Scale: 1:100

Sl. No.	Particulars	Quantity	Unit
1
2
3
4
5
6
7
8
9
10




PLOT No. M-11A7
 DLF CITY PHASE-II, GURURAM
 AT 12 MT WIDE ROAD M-11A,
 DLF CITY PHASE-II, GURURAM

M/s DLF RESIDENTIAL PARTNERS LIMITED
 Architects
Accip Associates P4 Ltd.
 Pk-26, Sector-22, Gurgaon-122001





Project: Proposed Residential Building (Independent/Booth) Phase On Plot No. M-11A7, DLF City Phase-II, Gururam, Gurgaon, Haryana, India.
FLOOR PLANS, ELEVATIONS & SECTION, SITE PLAN

Date	2021/06/04	Sheet No.	01
Scale	1:100		

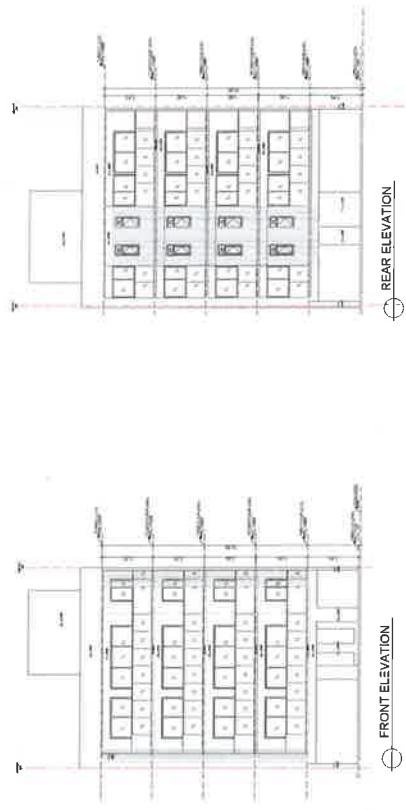

DOOR WINDOW SCHEDULE

Sl. No.	Description	Quantity
1
2
3
4
5
6
7
8
9
10

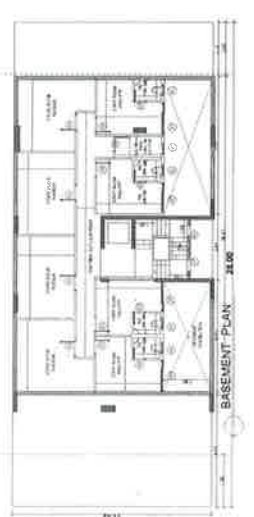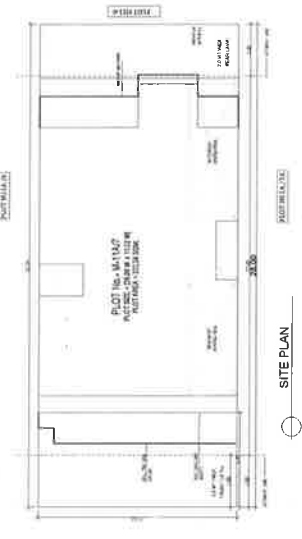



TERRACE FLOOR PLAN




TYPICAL FLOOR PLAN




STILT PLAN



BASEMENT PLAN

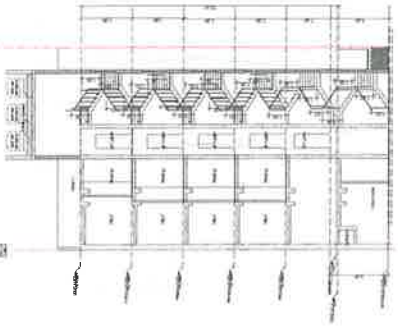

SECTION AT Y1

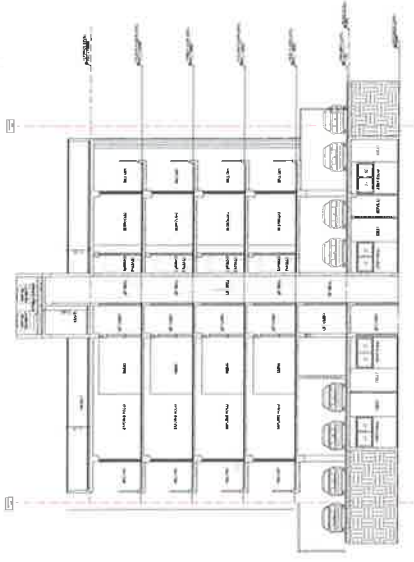


SECTION AT X1




FRONT ELEVATION



REAR ELEVATION

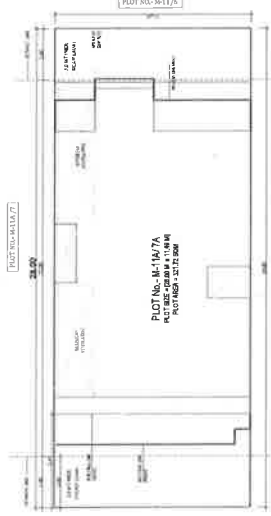

SITE PLAN

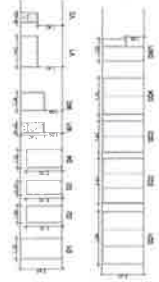

DOOR WINDOW SCHEDULE

NO.	REVISION	DATE	BY	CHKD.
1	ISSUED FOR PERMITTED WORK	22/06/2023		
2	ISSUED FOR PERMITTED WORK	22/06/2023		



Plot No. M-11A/7A
 Plot No. M-11A/7A
 AT 12, MT WIDE ROAD MT LA
 ALTY CITY PHASE-2 COURDAM

M/S DLF LIMITED &
 M/S DLF HOME DEVELOPERS
 LIMITED (DHDL)

Arconia
 Arconia Associates Pvt. Ltd.
 No. 209, 210, 211,
 No. 209, 210, 211




Arconia Associates
 Arconia Associates

Arconia Associates
 Arconia Associates

Proposed Residential Building
 On Plot No. M-11A/7A,
 DLF City Phase-2,
 Gurgaon, Haryana

DOOR AND WINDOW SCHEDULE
 SECTION, SITE PLAN


Date: 22/06/23
 Scale: 1:100

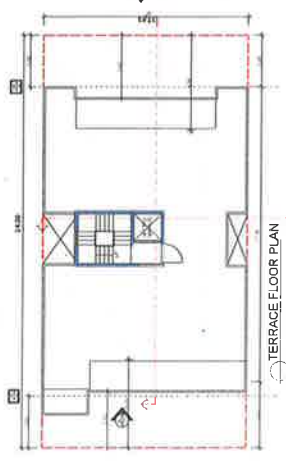


TERRACE FLOOR PLAN




TYPICAL FLOOR PLAN

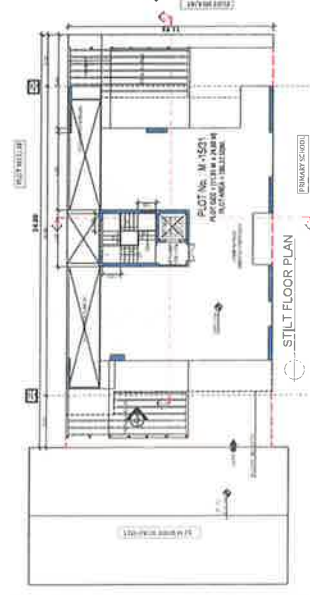


STILT FLOOR PLAN

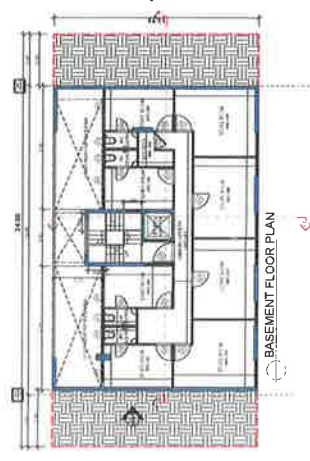


BASEMENT FLOOR PLAN

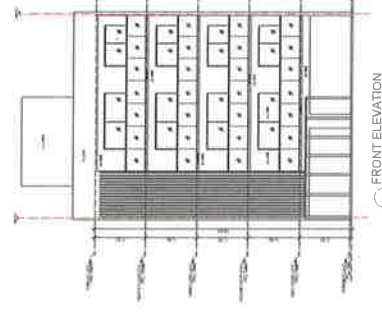


FRONT ELEVATION

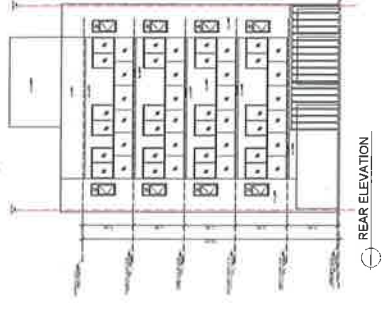


REAR ELEVATION

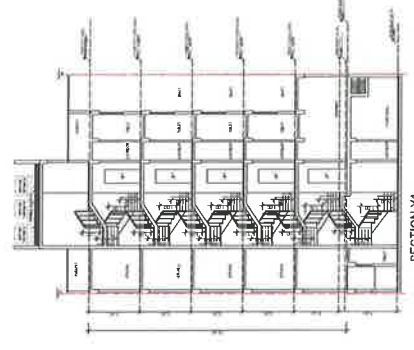


SECTION-Y1

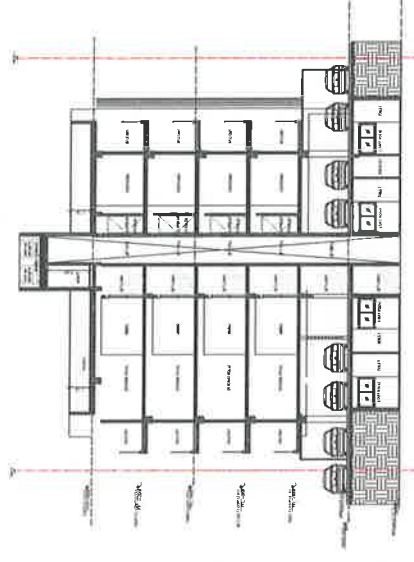

SECTION AT X1

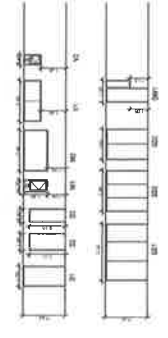

DOOR WINDOW SCHEDULE

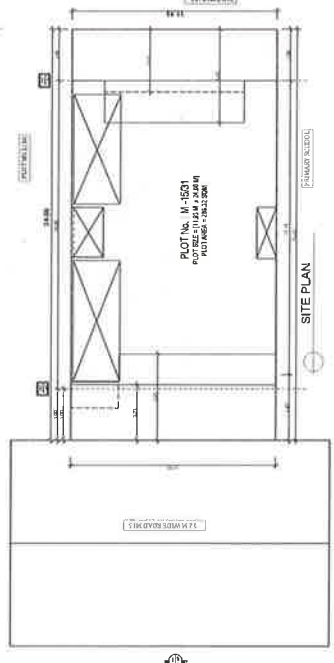

SITE PLAN



PROJECT ADDRESS: BUKIT MELAKA, PHASE II, LOT 10, JALAN MELAKA, 70300 MELAKA, NEGERI SEMBILAN, SELATAN MELAKA.

M/S
DUF HOME DEVELOPERS LIMITED

Architect:
Amrop Associates Pte. Ltd.
No. 3000, Jalan
Amrop, Singapore 300301

Architect's Signature:




Client's Signature:

Project:
Residential Development Building
(Independent Floor) Plans
On Plot No. M-16231,
DUF City Phase-II,
Sembilang, Negeri
Selatan Melaka




**FLOOR PLANS, ELEVATION &
SECTION, SITE PLAN**

Drawing No: 2021-06-07
SCALE: 1:100
01


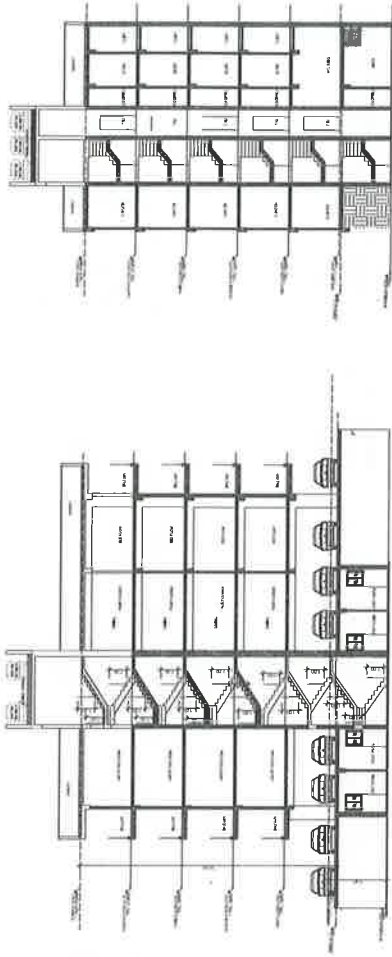


FRONT ELEVATION

REAR ELEVATION

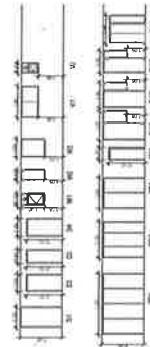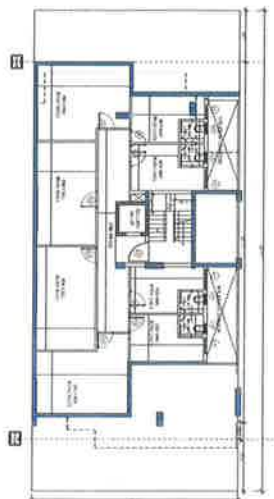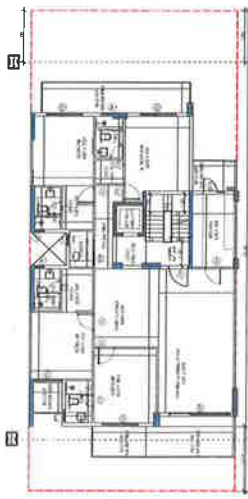

DOOR WINDOW SCHEDULE

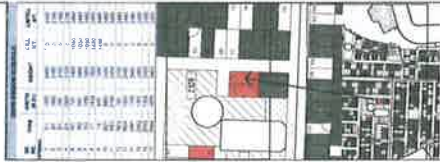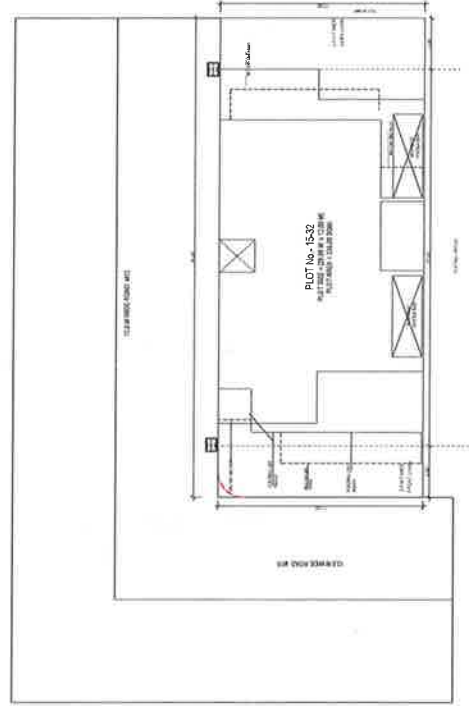

PLOT AS PER REVISED ZONING PLAN
 PLOT NO. M-1532
 AT 12 METRE WIDE ROAD M-15
 DFCITY PHASE-4, GURGRAM

M/S DLF HOME DEVELOPER LIMITED (INDIA)

Architect
 Arcad Associates Pvt. Ltd.
 Plot No. M-1532
 DFCITY PHASE-4, GURGRAM

Architect's Register






Owner's Signature


Project -
 Proposed Residential Building
 Plot No. M-1532
 DFCITY PHASE-4, GURGRAM

Drawn by
 SECTION, SITE PLAN

Date: 2023-05-27
 Scale: 1:100
 01

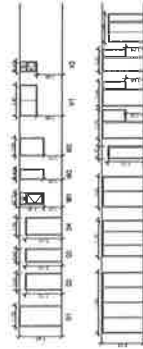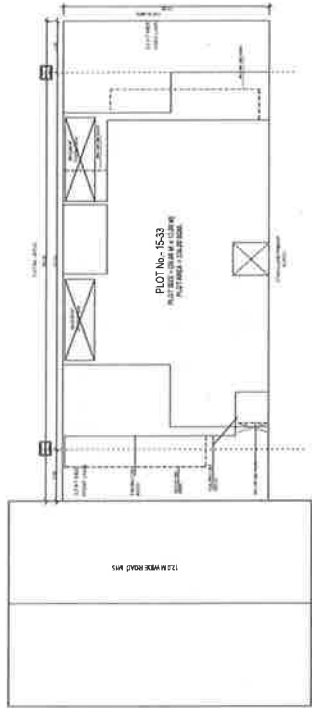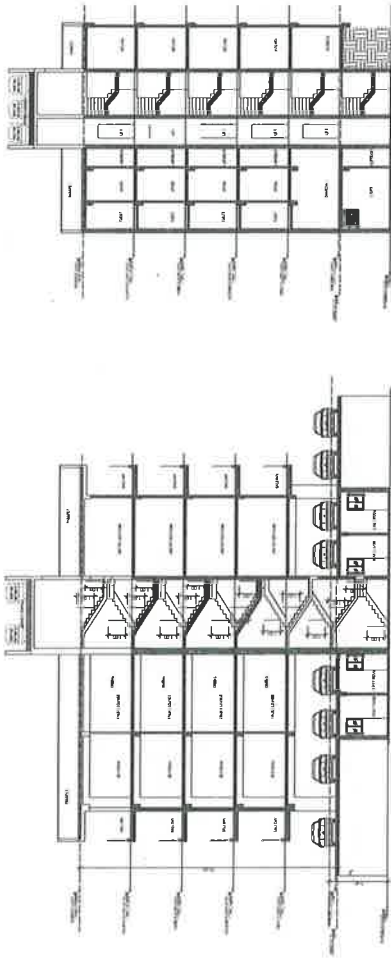

DOOR WINDOW SCHEDULE

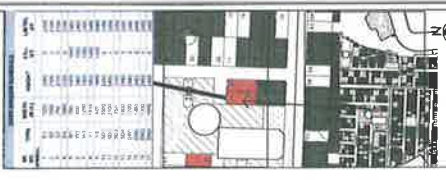

PLOT 45 (SEE REVERSED ZONING PLAN)
 IN CITY PHASE, GURUGRAM (HARYANA)
 AT 13, MT. WOLF ROAD, W-15
 OF CITY PHASE-II, GURUGRAM

Architect
Arcoo Associates Pvt. Ltd.
 W-206, Sec-10, Gurgaon-122001
 Gurgaon, Haryana

Architect's Signature


Owner's Signature

Project
 Proposed Residential Building
 (Independent Floors) Plans
 On Plot No. 1533/33,
 13, Mt. Wolf Road, W-15,
 Gurugram, Haryana

Drawn By
**FLOOR PLANS, ELEVATION &
 SECTION, SITE PLAN**

Date
 2021-05-27
 Scale
 1:100
 01

DATE	2021-06-23
SCALE	1:100



Plot No. N2/148
 Plot Area: 28.214 Sq. M
 Plot No. N2/146
 Plot Area: 13.810 Sq. M

Client: **M/s D.E. LIMITED & M/s D.F. HOME DEVELOPER LIMITED (DHDL)**

Architect: **Atcop Associates Pvt. Ltd.**
 Plot No. N2/148, 146, 147, 149, 150, 151,1000

Architect Signature


Client Signature

Project: **Proposed Residential Building (Independent floors) Phase**
 On Plot No. N2/148, Durgam, Hyderabad


Drawn By: **FLOOR PLANS, ELEVATION & SECTION, SITE PLAN**

Date: 2021-06-23
 Scale: 1:100


01

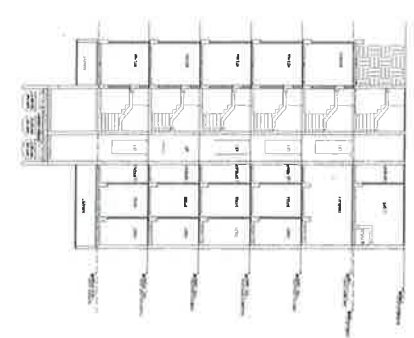

SECTION AT X1

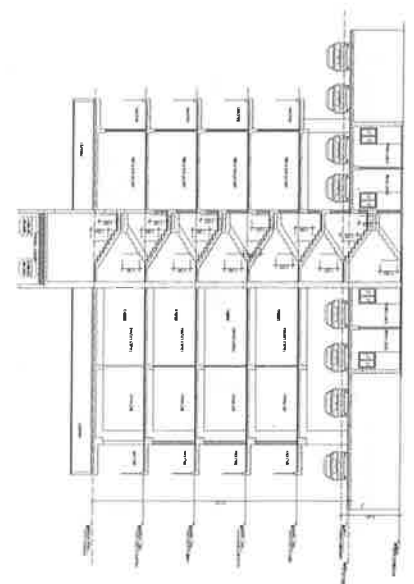


SECTION AT Y1

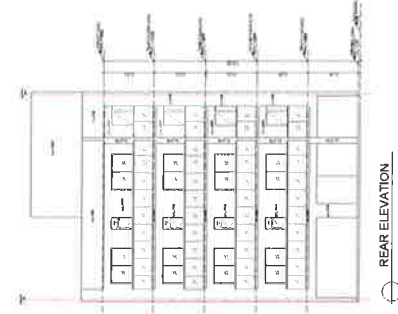


FRONT ELEVATION



REAR ELEVATION

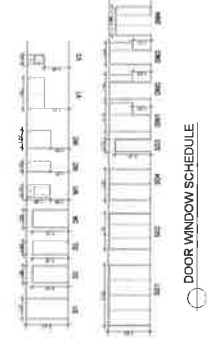


DOOR WINDOW SCHEDULE

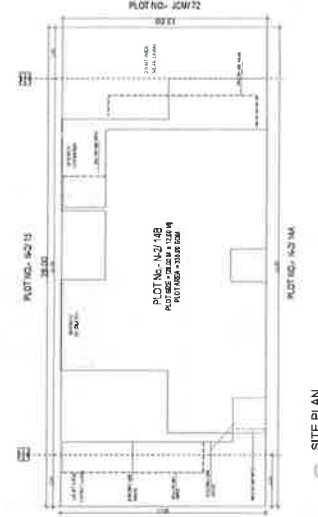


SITE PLAN




TERRACE PLAN

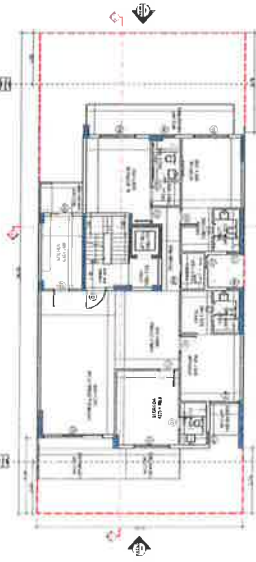

TYPICAL FLOOR PLAN

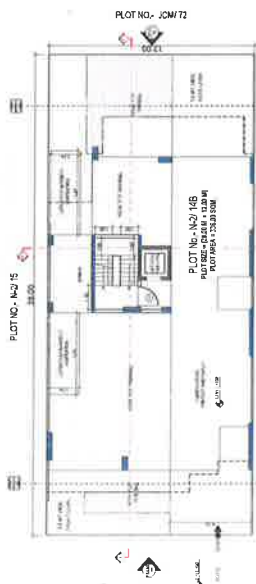

STILT FLOOR PLAN

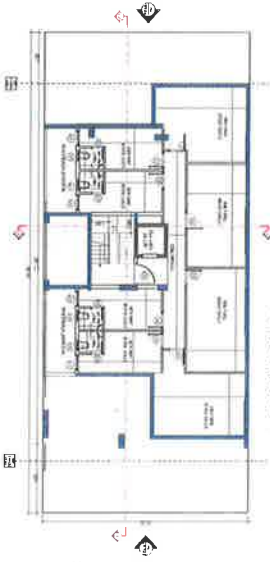

BASEMENT PLAN




TERRACE FLOOR PLAN




TYPICAL FLOOR PLAN




STILT FLOOR PLAN

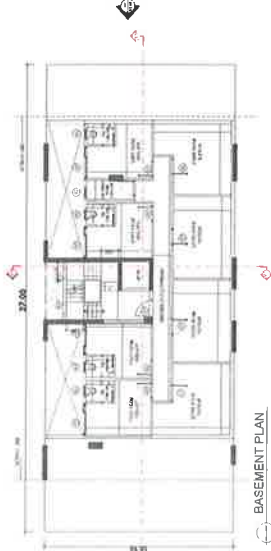

BASEMENT PLAN

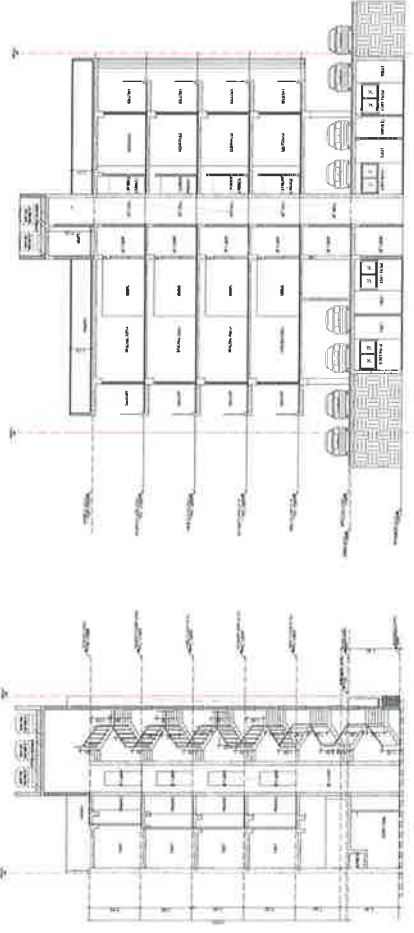

SECTION AT Y1

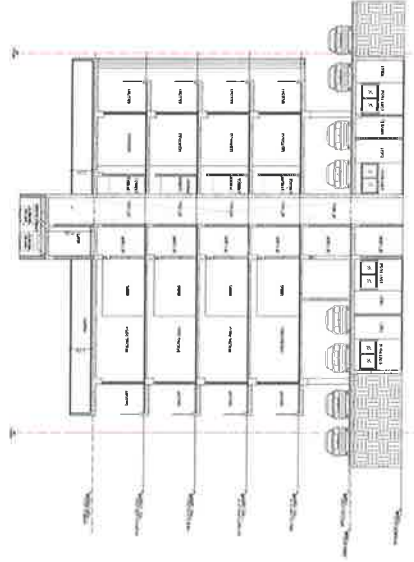

SECTION AT X1




FRONT ELEVATION



REAR ELEVATION



SITE PLAN

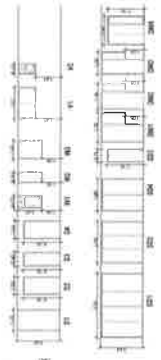

DOOR WINDOW SCHEDULE

PLOT AS PER INDICATED ZONING PLAN
 IN THE CITY PHASE-I, GURURAM (HARYANA)
 PLOT NO. K-812, NEAR 7TH ROAD, K-8
 DLF CITY PHASE-I, GURURAM

Client: **M/s DLF HOME DEVELOPER LIMITED (DHL)**
 Architect: **Arco Associates Pvt. Ltd.**
 Plot No. K-812, Gururam (Haryana)
 Plot No. K-812, NEAR 7TH ROAD, K-8
 DLF CITY PHASE-I, GURURAM

Project: **Residential Building (Proposed) - Residential Plan**
 On Plot No. K-812, DLF City Phase-I, Gururam, Haryana

Date: 2024-03-17
 Scale: 1:100
 Drawing No: 01

