




TERRACE FLOOR PLAN

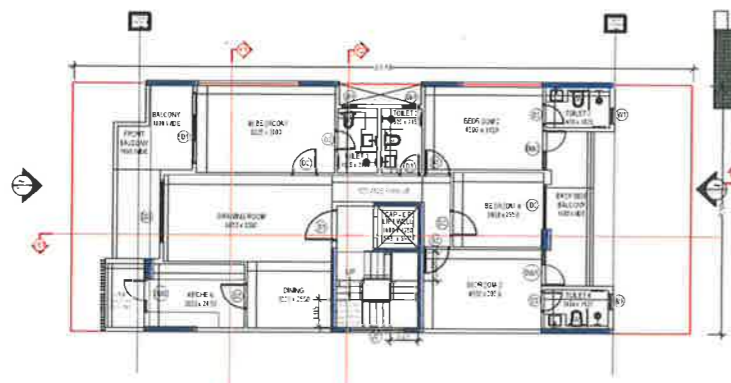


TYPICAL FLOOR PLAN

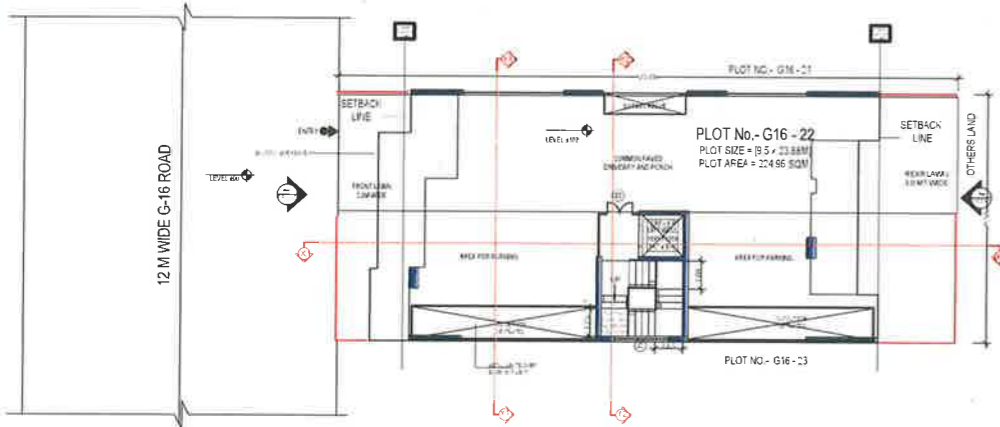


STILT FLOOR PLAN

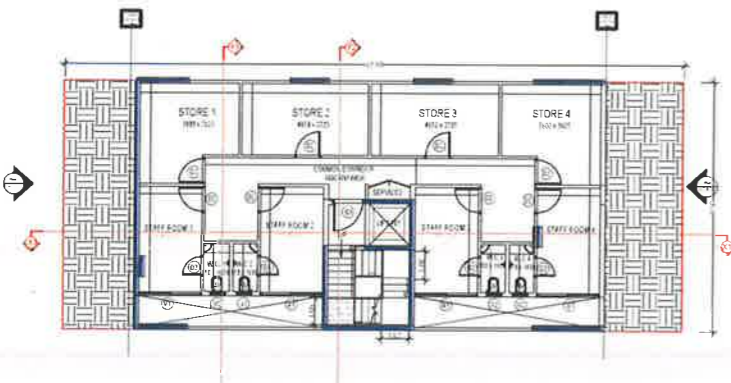


BASEMENT PLAN

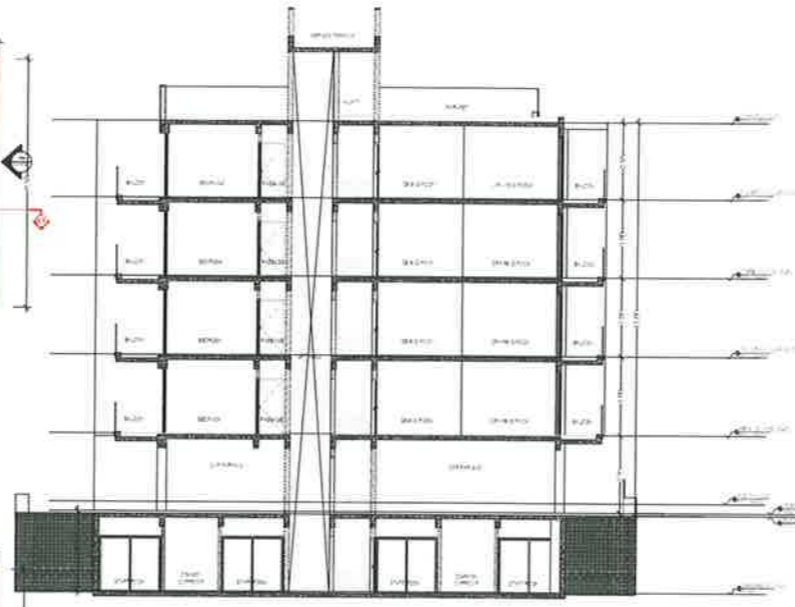


SECTION AT 2-2

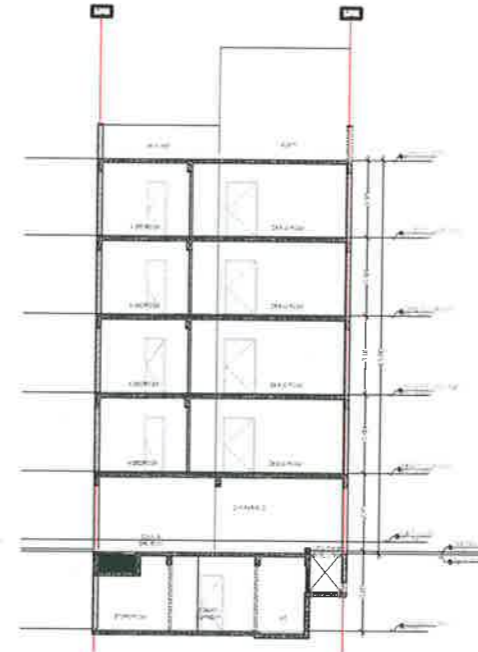


SECTION AT 1-1

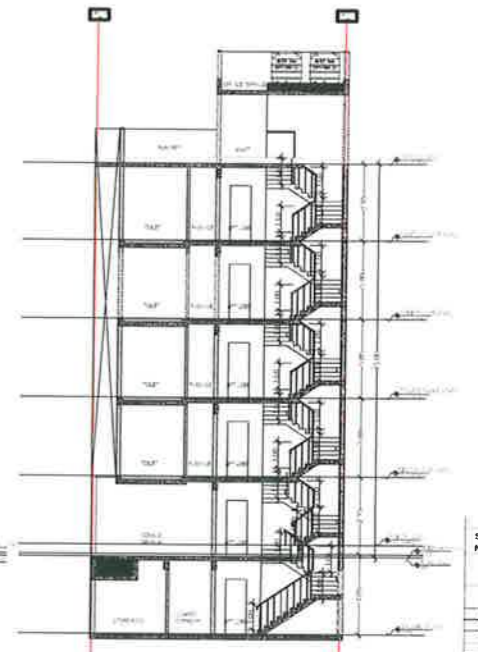


SECTION AT 3-3

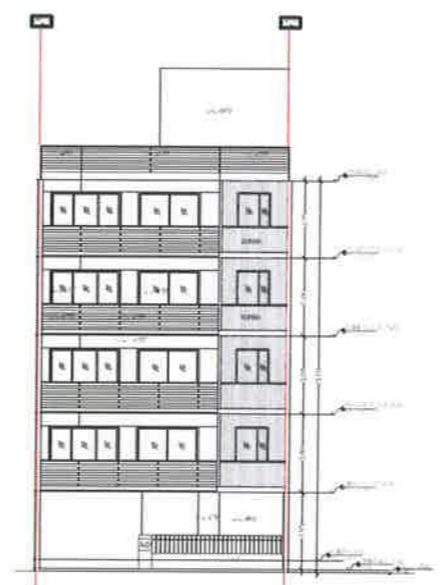


FRONT ELEVATION

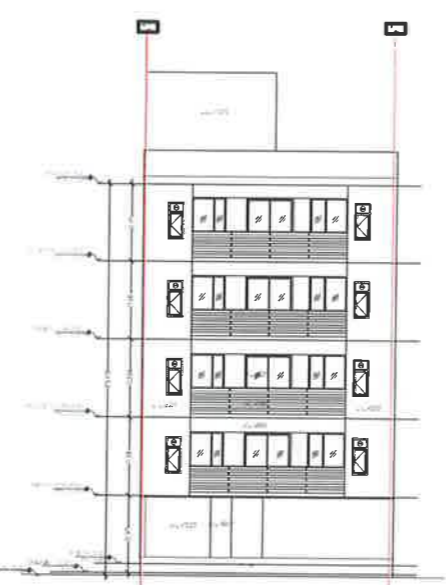



REAR ELEVATION

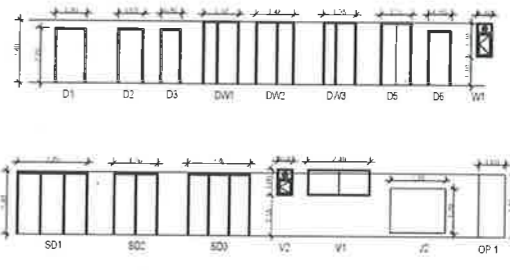

DOOR WINDOW SCHEDULE

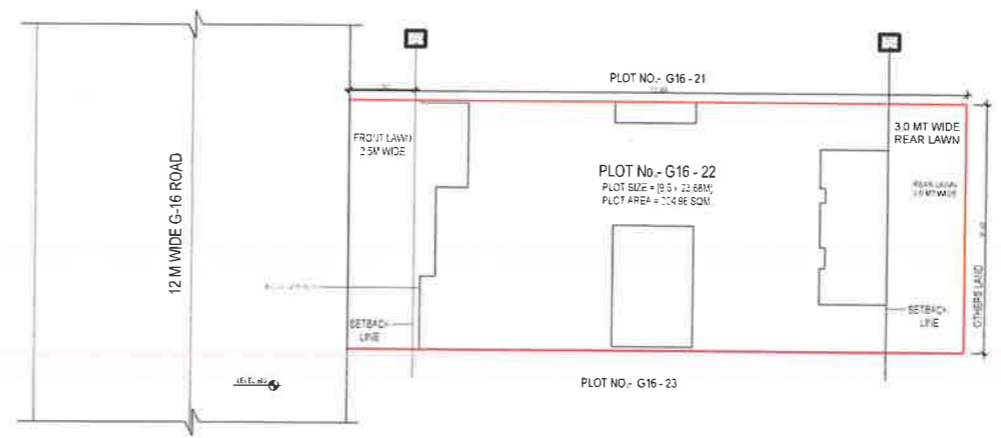

SR. NO.	LEGEND	WIDTH (MM)	HEIGHT (MM)	TYPE	LEVEL (FFL)	LEVEL (FFL)
1	D1	1200	2100	C	2100	
2	D2	1000	2100	C	2155	
3	D3	800	2100	C	2155	
4	D4	1310	2100	C	2155	
5	DW1	1485	2400	C	2425	
6	DW2	1485	2400	C	2425	
7	DW3	1200	2400	C	2425	
8	S01	2700	2400	S	2400	
9	S02	1700	2400	S	2400	
10	S03	1300	2400	S	2400	
11	V1	2400	1500	V	2425	
12	V2	600	1500	V	2425	
13	J1	2100	1700	J	1800	

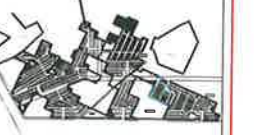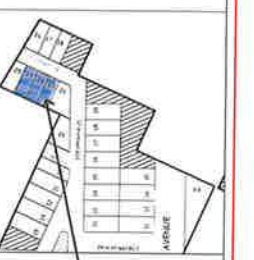

KEY PLAN - GARDEN CITY SECTOR 91 & 92 GURUGRAM

PLOT NO: G16-22, AT 12 MT WIDE STREET G16, GARDEN CITY, SECTOR 91 & 92, GURUGRAM (HARYANA)

Clients -
M/s DLF UTILITIES LTD.

Architects
Arcop Associates Pvt. Ltd.
Plot-36b, Sec-32, Gurgaon-122001
Ph. 262092 262098

Architect's Signature


Owners' Signature

Project -
Proposed Residential Building (Independent floors) Plans On Plot No. G16-22, GARDEN CITY SEC-91 & 92 Gurugram, Haryana


Drawing Title -
FLOOR PLANS, ELEVATION & SECTION, SITE PLAN

Date: 05-03-2021
Drawing No: 01


SCALE: 1:100

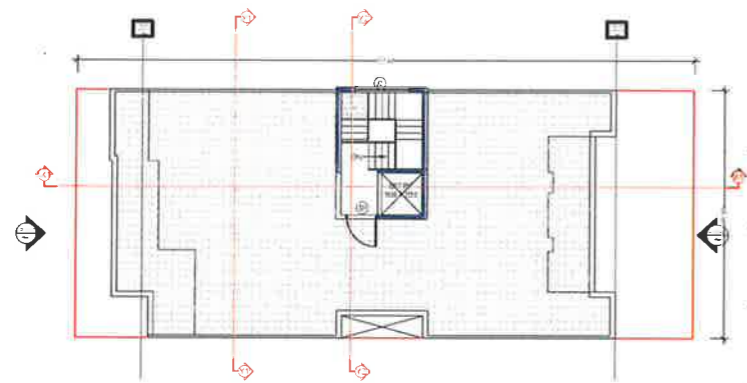


TERRACE FLOOR PLAN

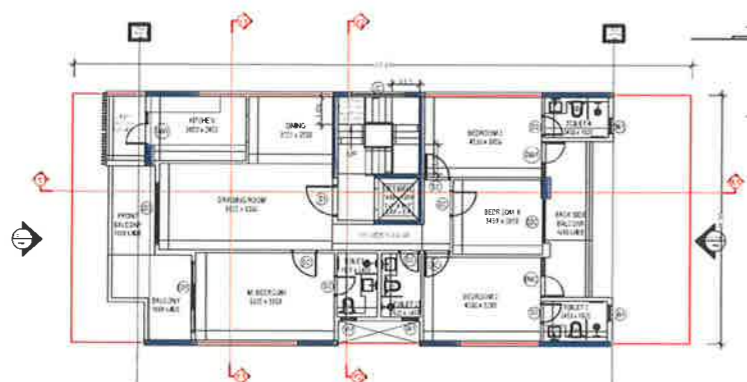


TYPICAL FLOOR PLAN

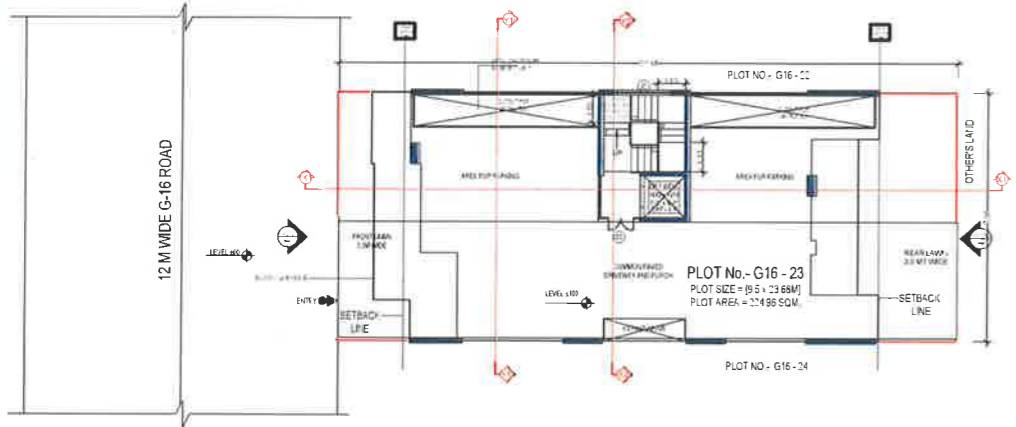


STILT FLOOR PLAN

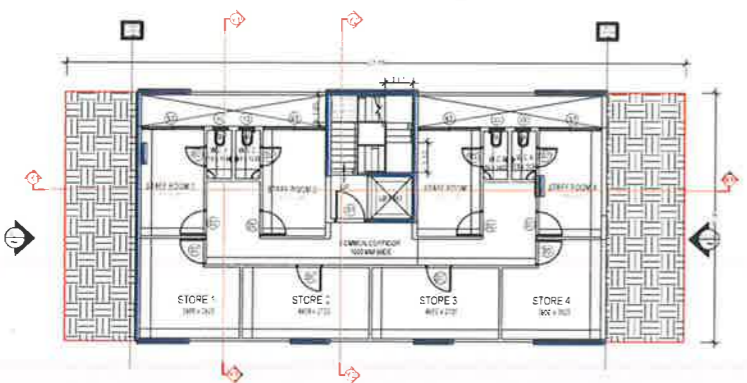


BASEMENT PLAN

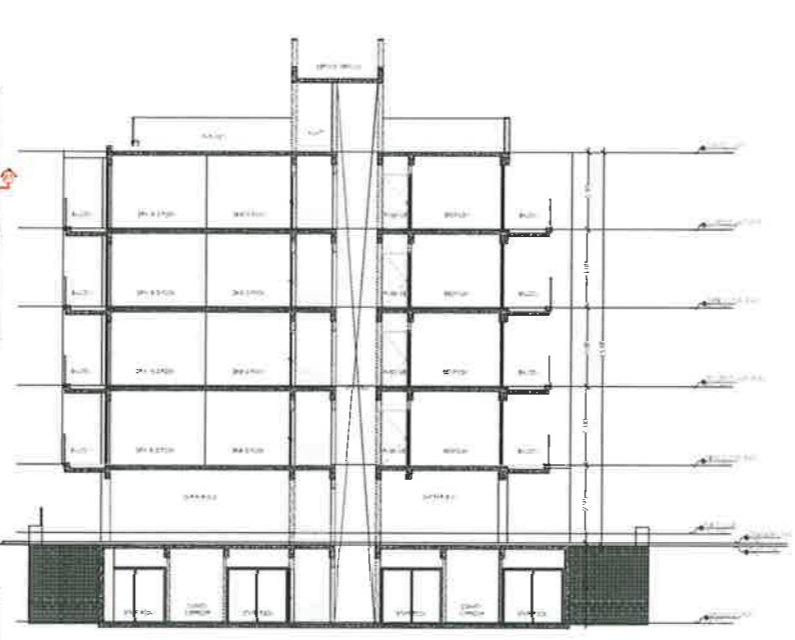


SECTION AT 2-2

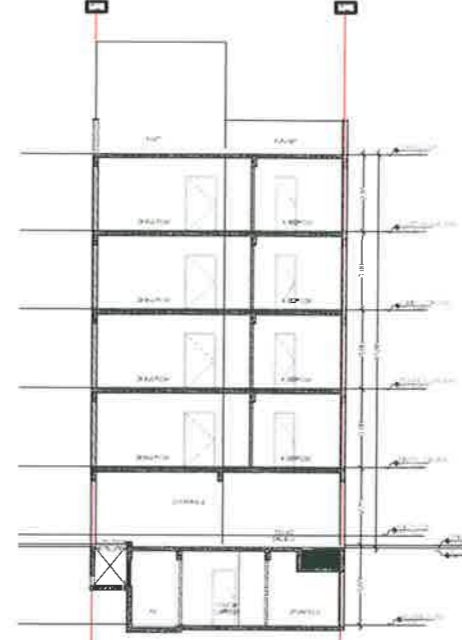


SECTION AT 1-1

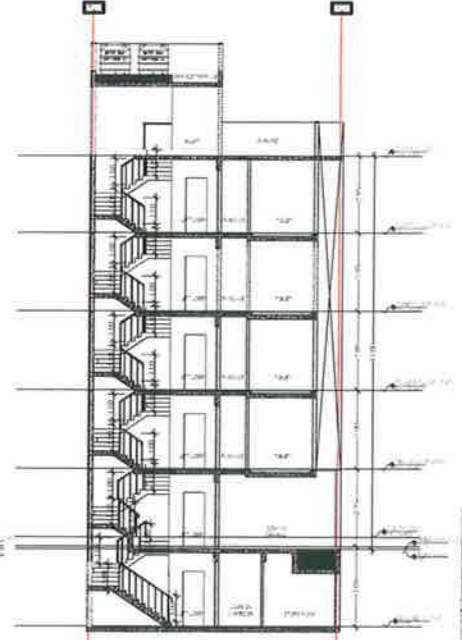


SECTION AT 3-3

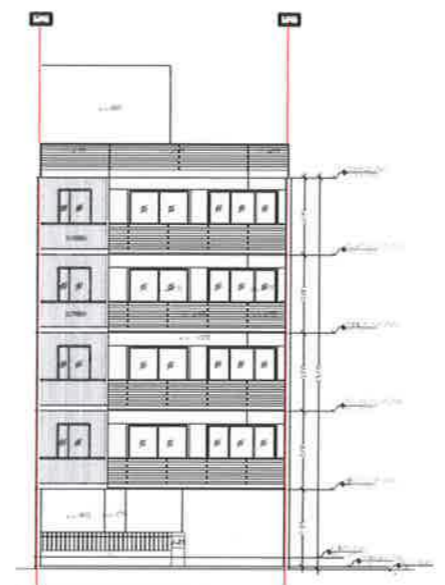

FRONT ELEVATION

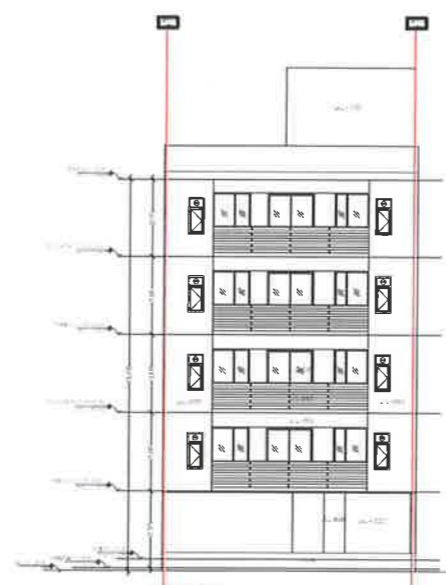


REAR ELEVATION

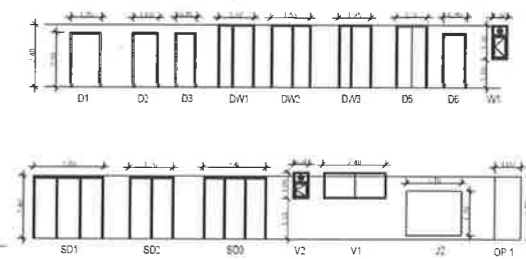

DOOR WINDOW SCHEDULE

SR. NO.	LEGEN ID	WIDTH (MM)	HEIGHT (MM)	From FFL	LVL. (From FFL)
1	D1	1200	2100	0	2100
2	D2	1200	2100	C	2100
3	D3	800	2100	C	2100
4	D4	1200	2100	C	2100
5	D5	1200	2100	C	2100
6	D6	1200	2100	C	2100
7	D7	1200	2100	C	2100
8	SD1	2700	2800	0	2800
9	SD2	1700	2400	0	2400
10	SD3	2400	2400	0	2400
11	W1	600	1300	1300	2400
12	W2	600	1300	1300	2400
13	W3	600	1300	1300	2400
50	W40	600	1300	1300	2400

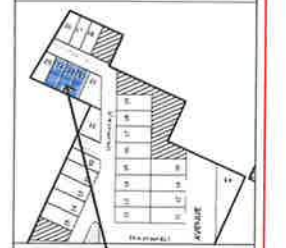

KEY PLAN: GARDEN CITY
SECTOR 91 & 92 GURUGRAM

PLOT NO: G16-23, AT 12 MT WIDE STREET G16, GARDEN CITY, SECTOR 91 & 92, GURUGRAM (HARYANA)

Clients -
M/s DLF UTILITIES LTD.

Architects
Arcop Associates Pvt. Ltd.
Plot-36b, Sec-32 Gurgaon-122001
Ph: 91000 302478


Architect's Signature

Owners Signature


Project -
Proposed Residential Building (Independent floors) Plans On Plot No. G16-23, GARDEN CITY SEC-91 & 92 Gurugram, Haryana

Drawing Title -
FLOOR PLANS, ELEVATION & SECTION, SITE PLAN


Date: 05-03-2021
Drawing No: 01
SCALE: 1:100

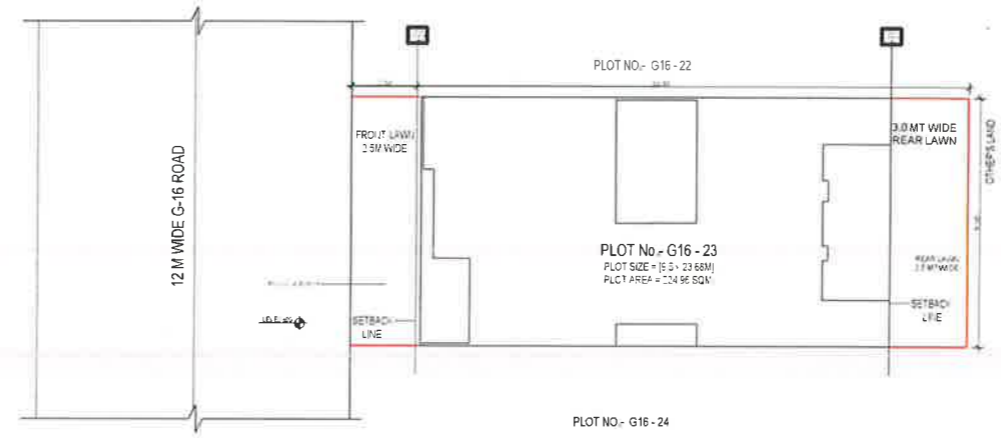


PLOT NO. - G16 - 24

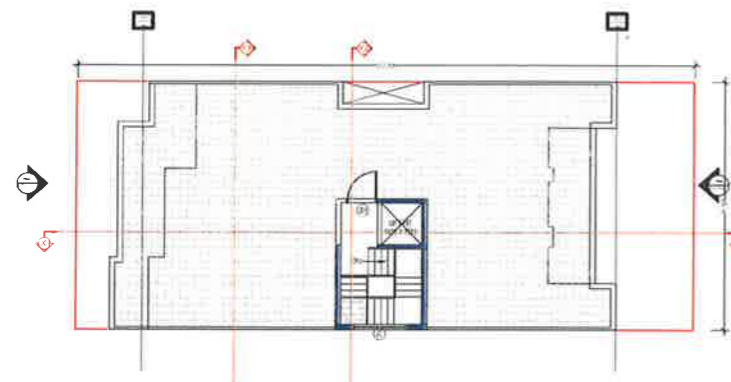


TERRACE FLOOR PLAN

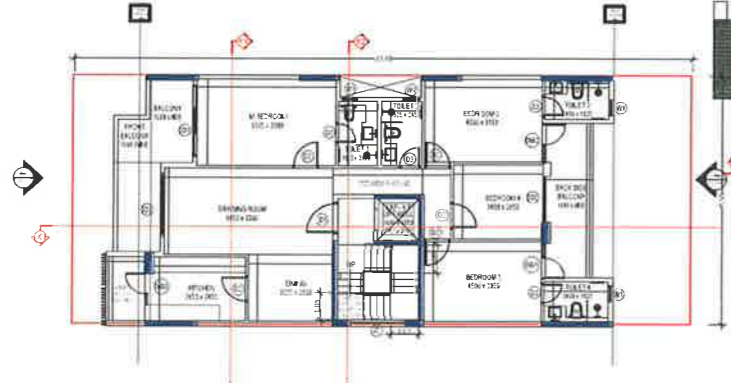


TYPICAL FLOOR PLAN

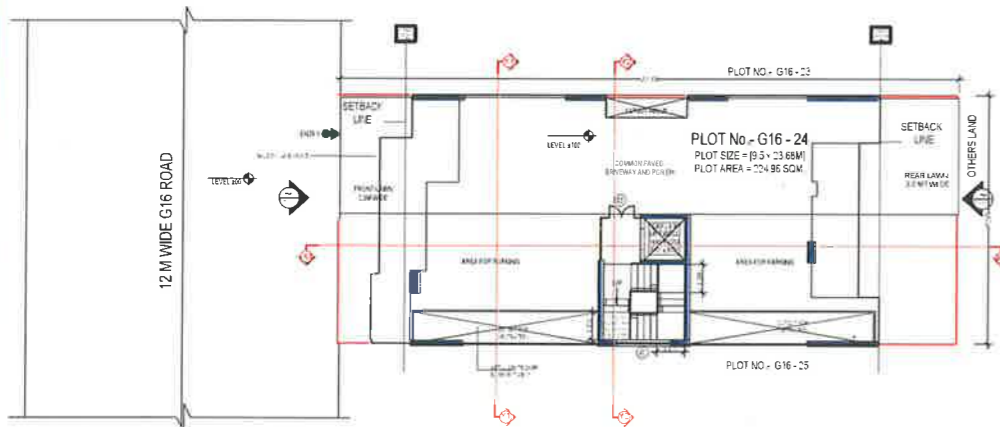


STILT FLOOR PLAN

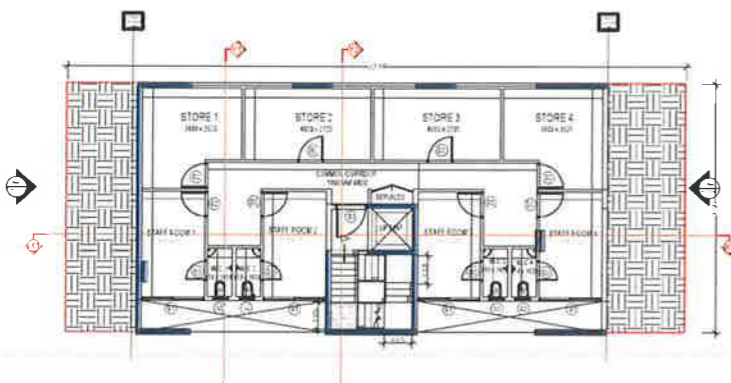

BASEMENT PLAN

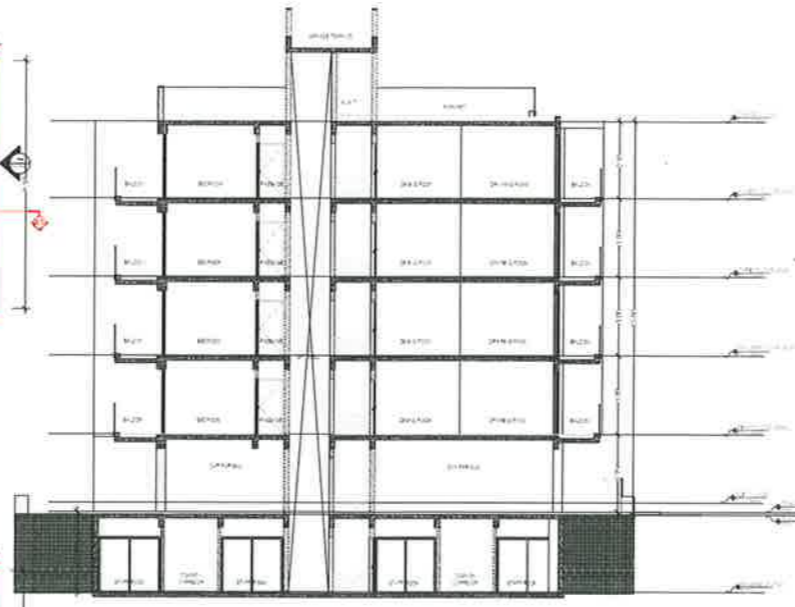


SECTION AT 2-2

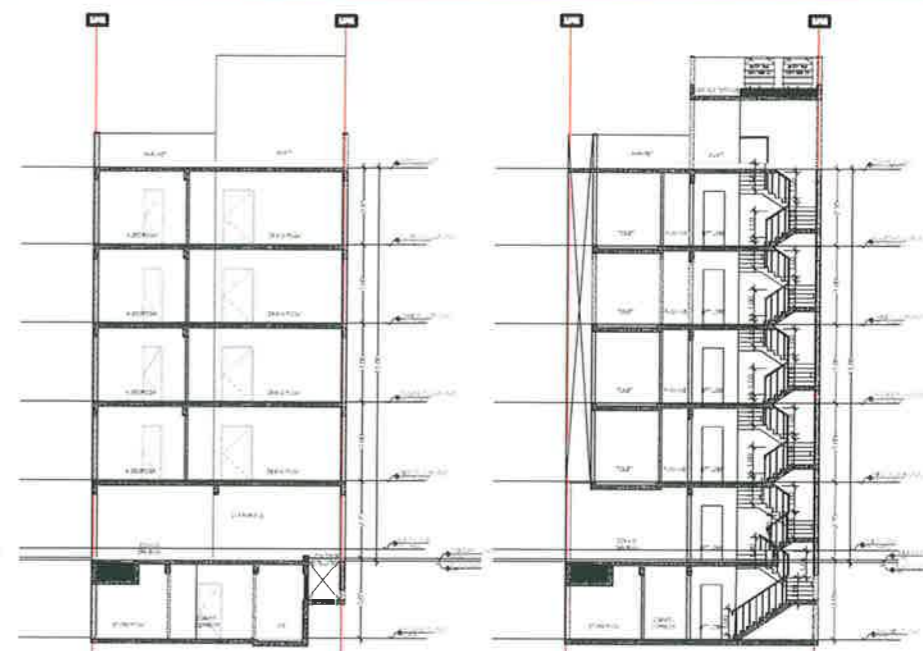


SECTION AT 1-1


SECTION AT 3-3

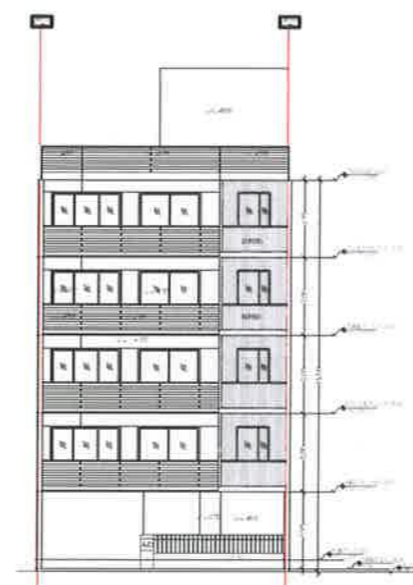

FRONT ELEVATION

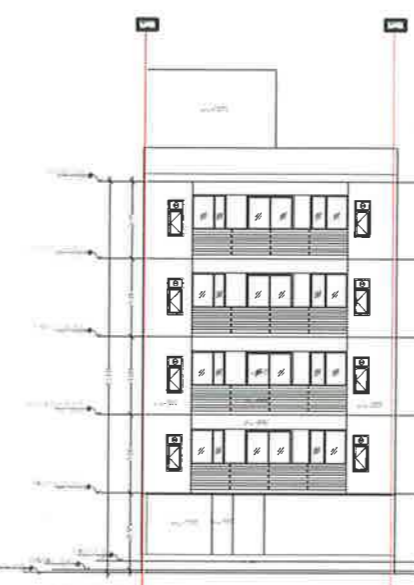


REAR ELEVATION

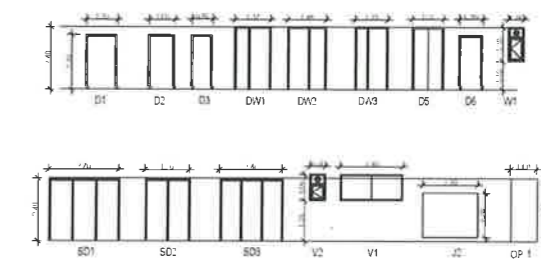

DOOR WINDOW SCHEDULE

Sr. No.	Legend	Width (mm)	Height (mm)	From FFL	Lvl. (from FFL)
1	D1	1200	2100	D	2100
2	D2	1200	2100	C	2100
3	D3	1900	2100	C	2100
4	D4	800	2100	C	2100
5	D5	1200	2100	C	2100
6	D6	1300	2400	C	2400
7	D7	1400	2400	C	2400
8	D8	1200	2400	C	2400
9	W1	1700	2400	C	2400
10	W2	1300	2400	C	2400
11	W3	800	1300	C	2400
12	W4	2400	1600	C	2500
13	W5	800	1600	C	2500
14	W6	2100	1300	C	1800

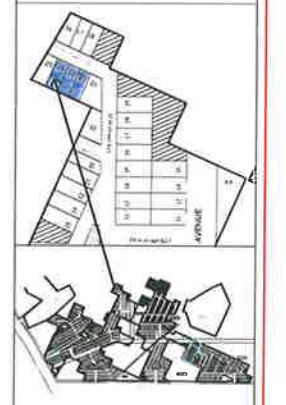

KEY PLAN - GARDEN CITY SECTOR 91 & 92 GURUGRAM
 PLOT NO. G16-24, AT 12 MT WIDE STREET G16, GARDEN CITY, SECTOR 91 & 92, GURUGRAM (HARYANA)

Client -
M/s DLF UTILITIES LTD.

Architects
Arcop Associates Pvt. Ltd.
 Plot- 366, Sec-32, Gurgaon-122001
 Haryana, INDIA


Architect's Signature

Owner's Signature


Project -
Proposed Residential Building (Independent floors) Plans On Plot No. G16-24, GARDEN CITY SEC-91 & 92 Gurugram, Haryana

Drawing Title -
FLOOR PLANS, ELEVATION & SECTION, SITE PLAN


Date: 05-03-2021
 Drawing No.: 01
 SCALE: 1:100

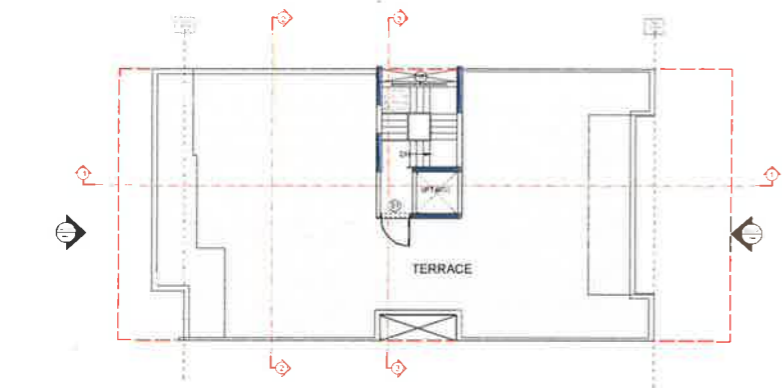


TERRACE FLOOR PLAN

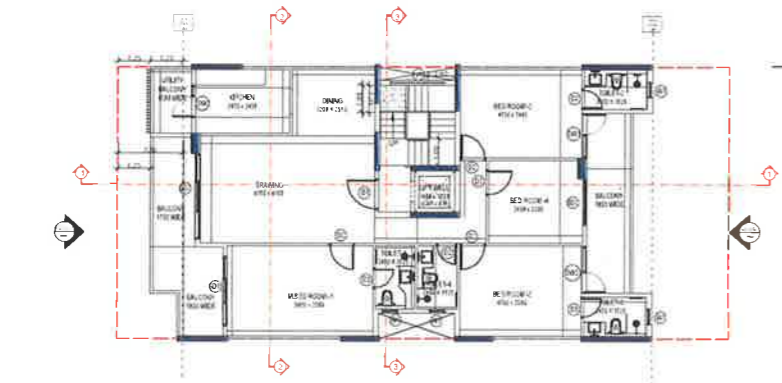


TYPICAL FLOOR PLAN
NOTE TOILET 1 & 4 ARE MECHANICALLY VENTILATED

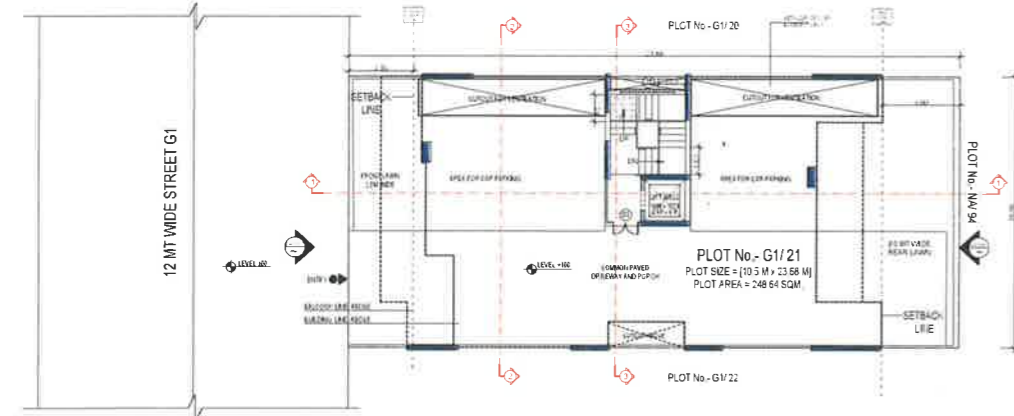


STILT FLOOR PLAN

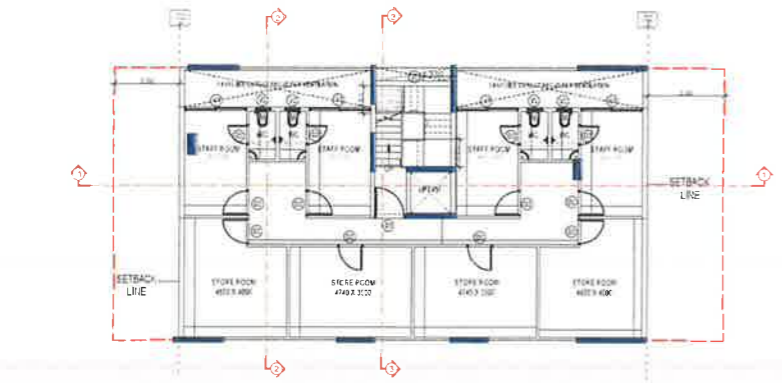


BASEMENT PLAN

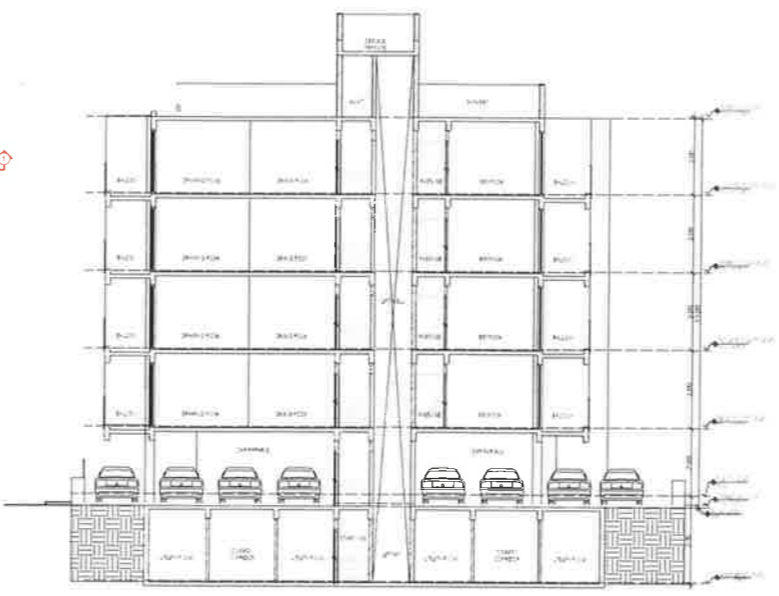


SECTION AT 1-1

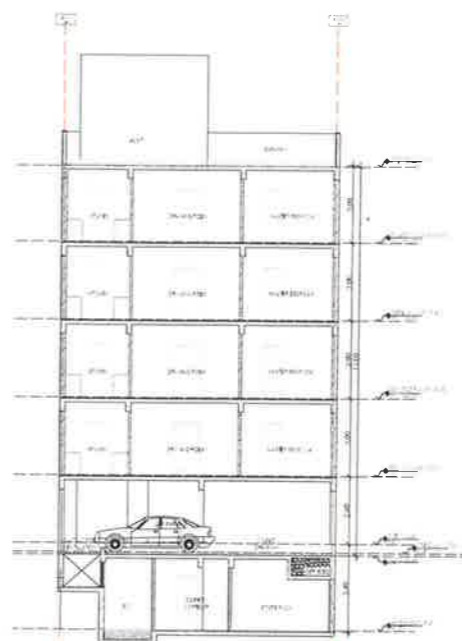


SECTION AT 2-2

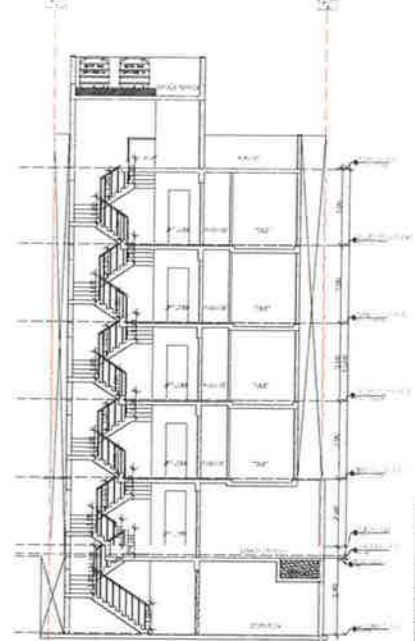


SECTION AT 3-3

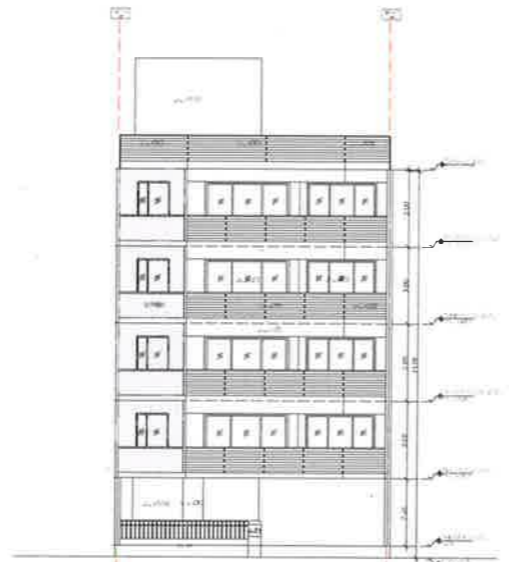

FRONT ELEVATION

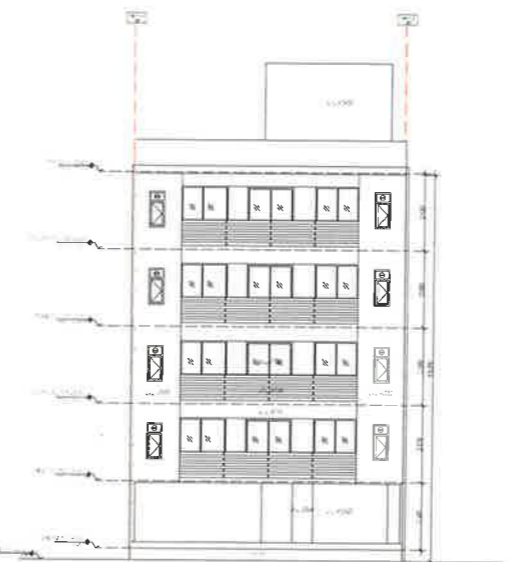

REAR ELEVATION

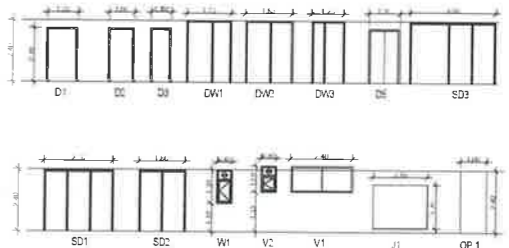

DOOR WINDOW SCHEDULE

DR. NO.	LEGEND	WIDTH (MM)	HEIGHT (MM)	FROM FLOOR	TO FLOOR	LVL. (From FFL)
1	D1	1200	2100	0	0	2100
2	D2	1000	2100	0	0	2100
3	D3	800	2100	0	0	2100
4	D4	1200	2100	0	0	2100
5	DW1	1725	2400	0	0	2400
6	DW2	1500	2400	0	0	2400
7	DW3	1200	2400	0	0	2400
8	SD1	2700	2400	0	0	2400
9	SD2	1800	2400	0	0	2400
10	SD3	3300	2400	0	0	2400
11	W1	600	1300	1100	2400	2400
12	V1	2400	1000	1550	2550	2550
13	V2	800	1800	1550	2350	2350
14	J1	2100	1300	190	1800	1800



KEY PLAN - GARDEN CITY SECTOR 91 & 92 GURUGRAM

PLOT No. G1/21, AT 12 MT WIDE STREET G1, GARDEN CITY, SECTOR 91 & 92, GURUGRAM (HARYANA)

Clients -
M/s DLF UTILITIES LTD.

Architects
Arcop Associates Pvt. Ltd.
Plot-36b, Sec-32, Gurgaon-122001
Ph. 012225 30408

Architect's Signature


Owners' Signature

Project -
Proposed Residential Building Plan On Plot No. G1/21, At 12 mt wide Street G1, Garden City, Sector 91 & 92, Gurugram, Haryana

Drawing Title -
FLOOR PLANS, ELEVATION & SECTION, SITE PLAN


Date: 04-03-2021
Drawing No. 01

SCALE 1:100

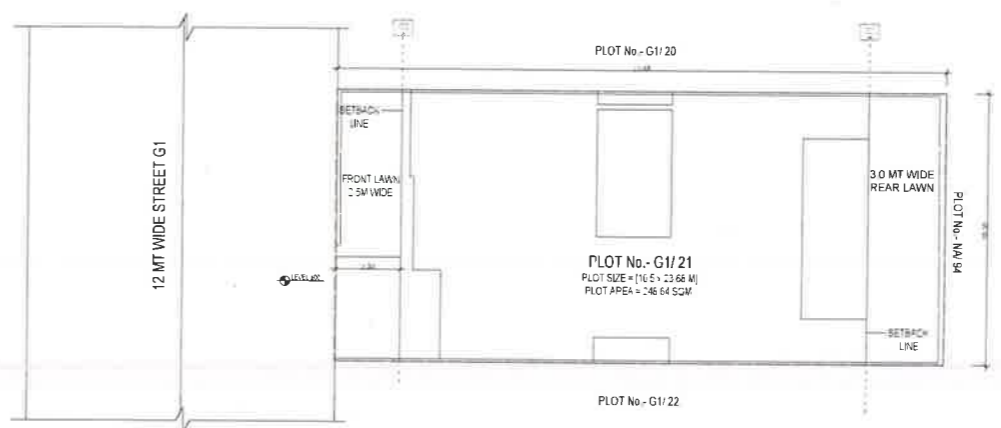


SITE PLAN


PLOT AS PER REVISED ZONING PLAN

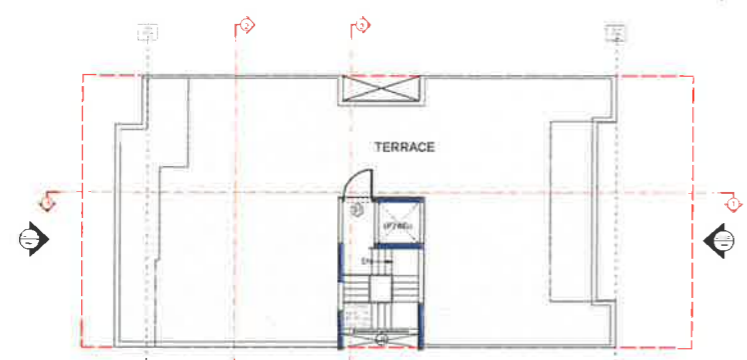


TERRACE FLOOR PLAN

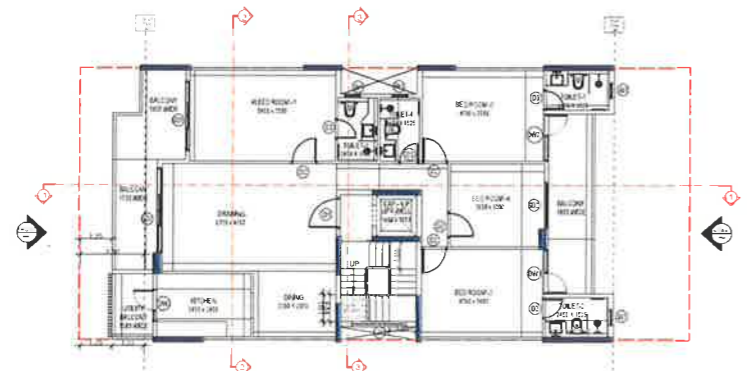


TYPICAL FLOOR PLAN
NOTE TOILET 1 & 4 ARE MECHANICALLY VENTILATED

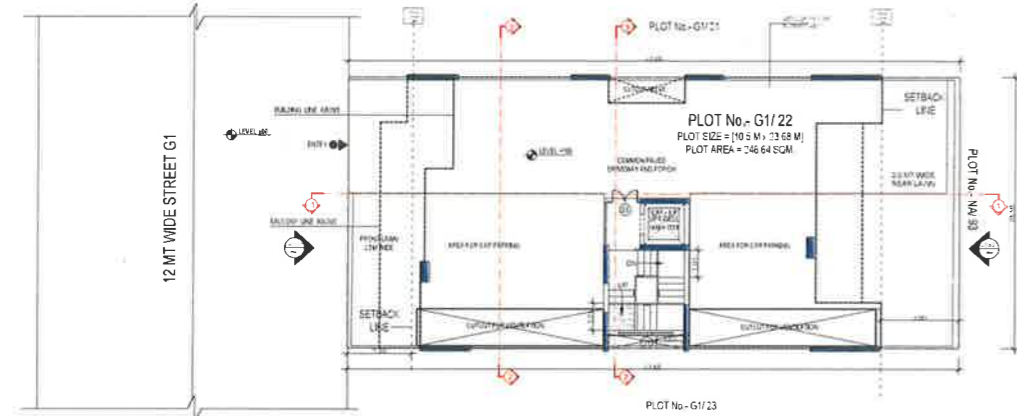


STILT FLOOR PLAN

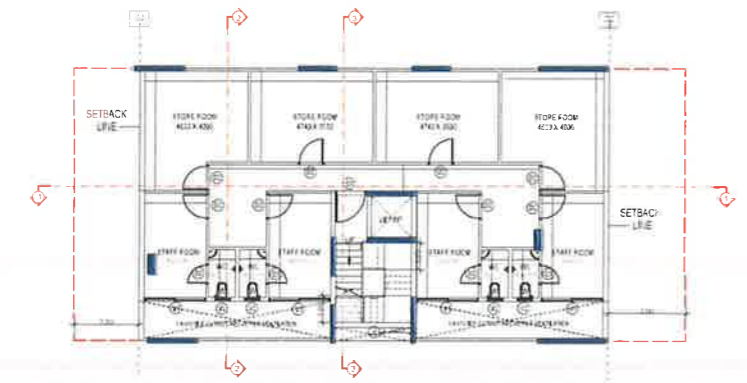


BASEMENT PLAN

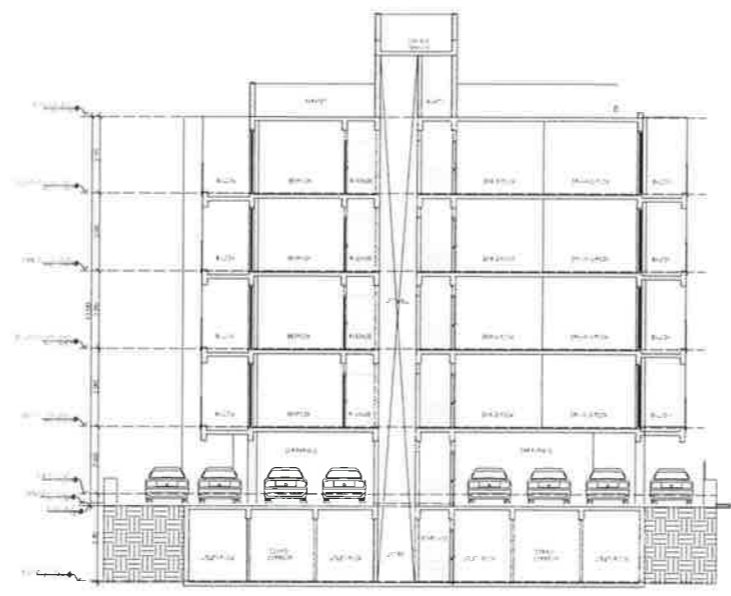


SECTION AT 1-1

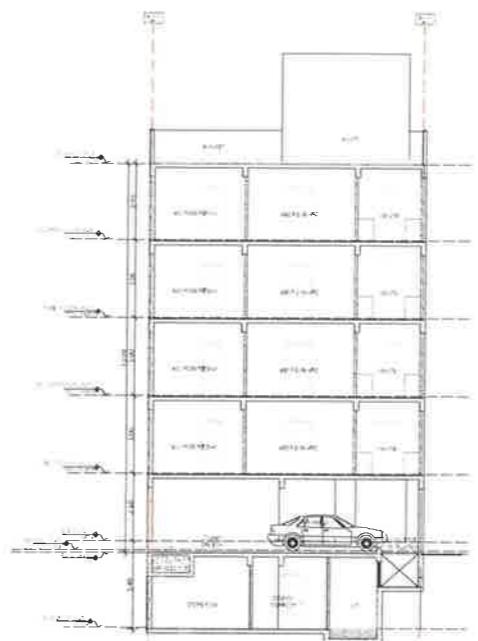


SECTION AT 2-2

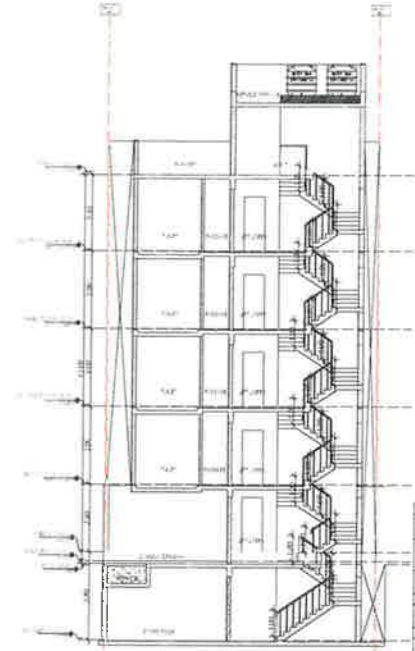

SECTION AT 3-3

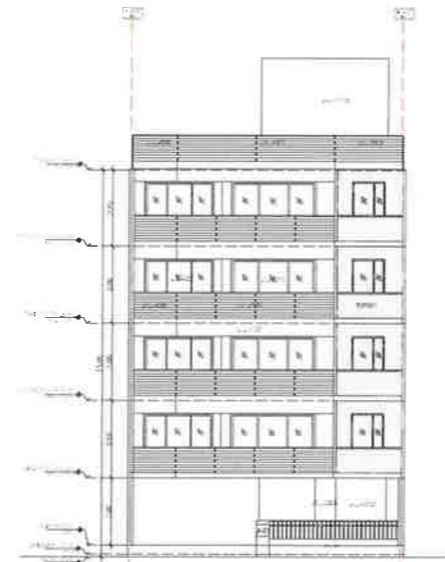

FRONT ELEVATION

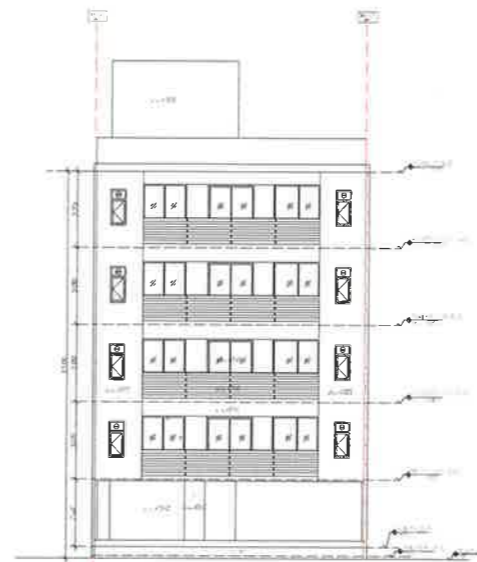

REAR ELEVATION

DOOR WINDOW SCHEDULE

SR NO.	LEGEN	WIDTH (mm)	HEIGHT (mm)	From FFL	LVL. (From FFL)
1	D1	1200	2100	G	2100
2	D2	1000	2100	G	2100
3	D3	800	2100	G	2100
4	D4	1200	2100	G	2100
5	DW1	1725	2400	G	2400
6	DW2	1800	2400	G	2400
7	DW3	1250	2400	G	2400
8	SD1	2700	2400	G	2400
9	SD2	1800	2400	G	2400
10	SD3	1300	2400	G	2400
11	W1	600	1700	1100	2400
12	V1	2400	1000	1500	2500
13	J1	600	1000	1500	2500
14	OP1	2100	1700	1500	1900



KEY PLAN - GARDEN CITY SECTOR 91 & 92 GURUGRAM
 PLOT NO: G1/ 22, AT 12 MT WIDE STREET G1, GARDEN CITY, SECTOR 91 & 92, GURUGRAM (HARYANA)

Clients -
M/s DLF UTILITIES LTD.
 Architects
Arcop Associates Pvt. Ltd.
 Plot- 36b, Sec-32, Gurgaon-122001
 Ph: 910299 154216

Architect's Signature


Owners' Signature

Project -
Proposed Residential Building Plan On Plot No. G1/ 22, At 12 mt wide Street G1, Garden City, Sector 91 & 92, Gurugram, Haryana


Drawing Title -
FLOOR PLANS, ELEVATION & SECTION, SITE PLAN

Date
 04-02-2021
 Drawing No.
 01


SCALE 1:100

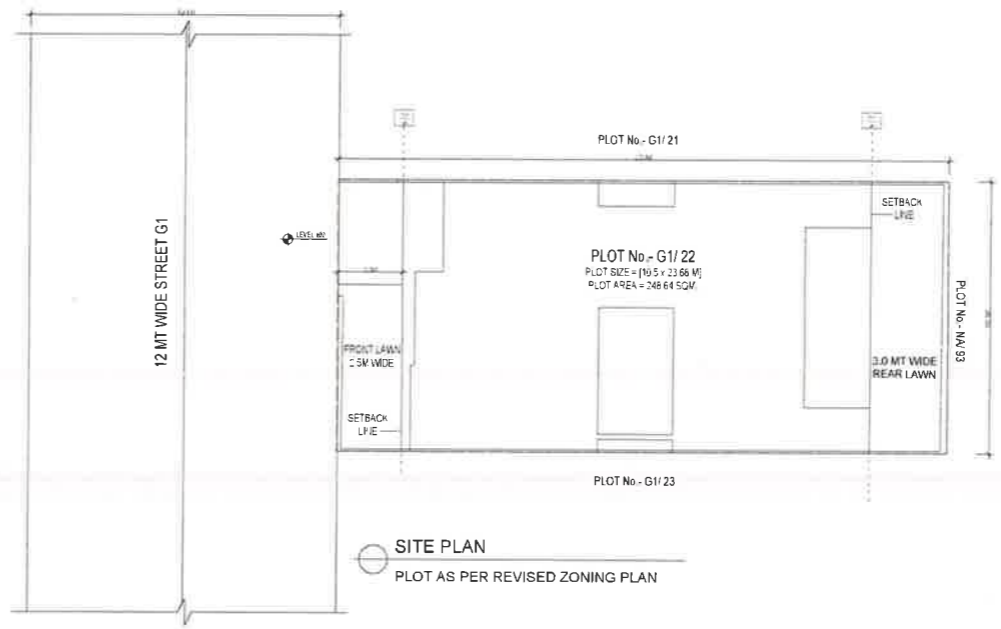


SITE PLAN
 PLOT AS PER REVISED ZONING PLAN

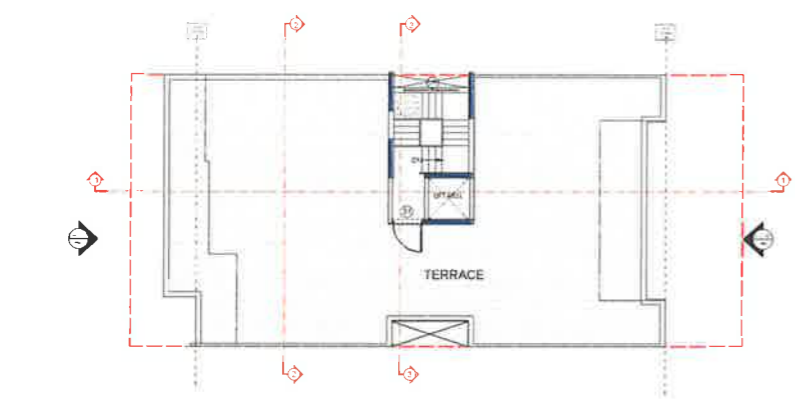


TERRACE FLOOR PLAN

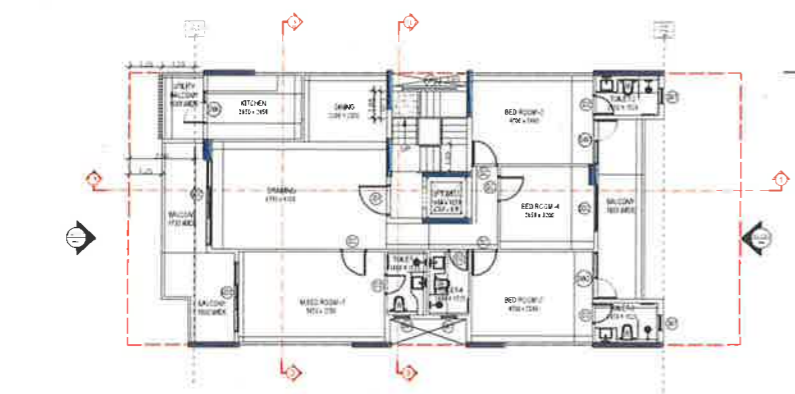


TYPICAL FLOOR PLAN
NOTE: TOILET 1 & 4 ARE MECHANICALLY VENTILATED

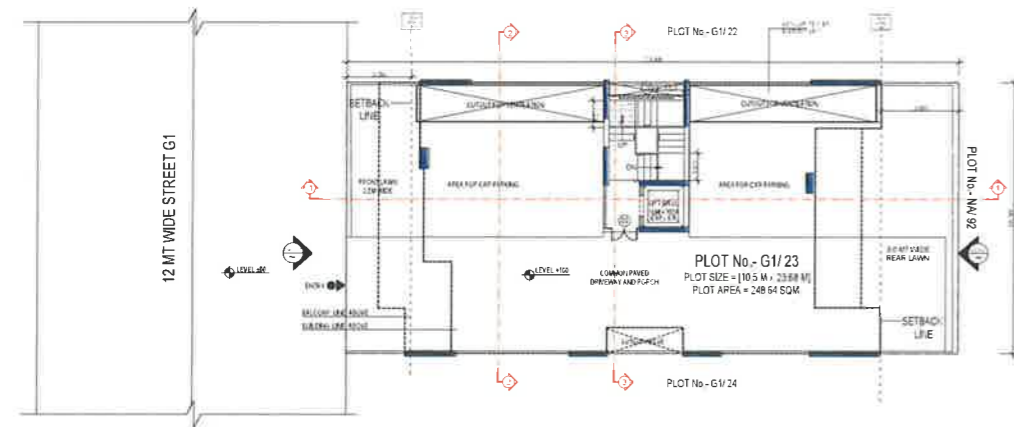


STILT FLOOR PLAN

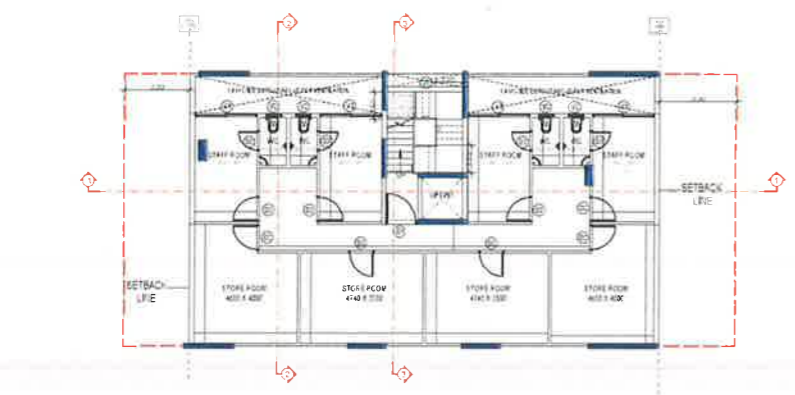


BASEMENT PLAN

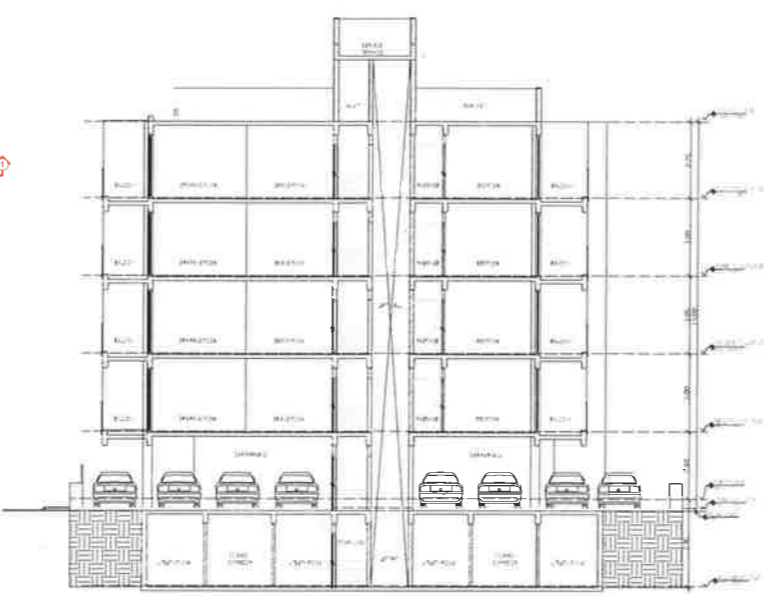


SECTION AT 1-1

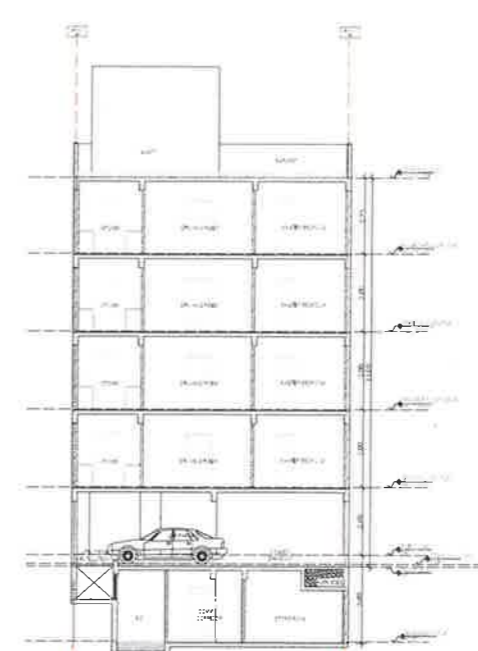


SECTION AT 2-2

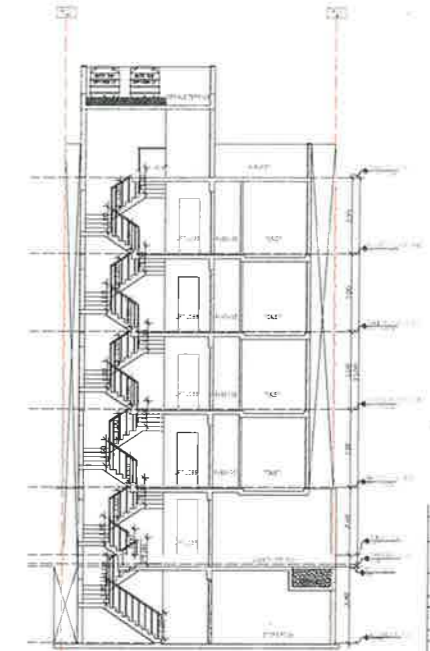


SECTION AT 3-3

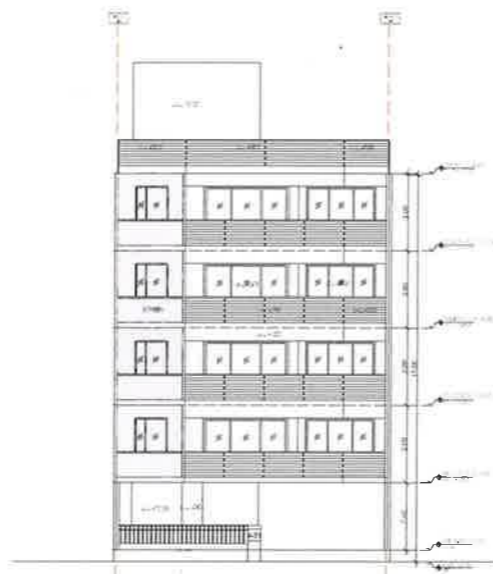

FRONT ELEVATION

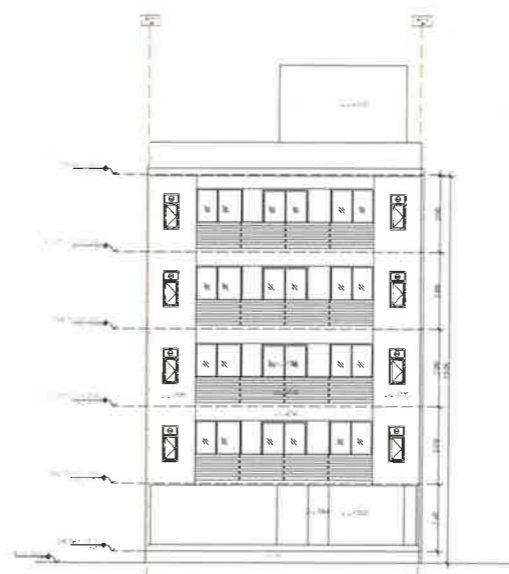

REAR ELEVATION

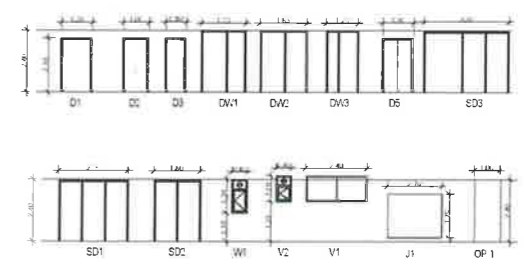

DOOR WINDOW SCHEDULE

SR NO.	LEGEN	D	WIDTH (mm)	HEIGHT (mm)	(From FFL)	LVL (From G.L.)
1	D1	1200	2100	C	2100	
2	D2	1000	2100	C	2100	
3	D3	800	2100	C	2100	
4	D4	1200	2100	C	2100	
5	DW1	1720	2400	C	2400	
6	DW2	1800	2400	C	2400	
7	DW3	1250	2400	C	2400	
8	SD1	2700	2400	E	2400	
9	SD2	1800	2400	E	2400	
10	SD3	1300	2400	E	2400	
11	W1	600	1300	1100	2400	
12	W2	600	1300	1100	2400	
13	V1	2100	1500	1500	1900	



KEY PLAN - GARDEN CITY SECTOR 91 & 92 GURUGRAM

PLOT NO: G1/23,
AT 12 MT WIDE STREET G1,
GARDEN CITY, SECTOR 91 & 92,
GURUGRAM (HARYANA)

Clients -
M/s DLF UTILITIES LTD.

Architects
Arcop Associaes Pvt. Ltd.
Plot-36b, Sec-32, Gurgaon-122001
IN. 2009252009

Architect's Signature


Owners' Signature

Project -
Proposed Residential Building Plan On Plot No. G1/23, At 12 mt wide Street G1, Garden City, Sector 91 & 92, Gurugram, Haryana


Drawing Title -
FLOOR PLANS, ELEVATION & SECTION, SITE PLAN

Date: 04-03-2021
Drawing No. 01


SCALE: 1:100

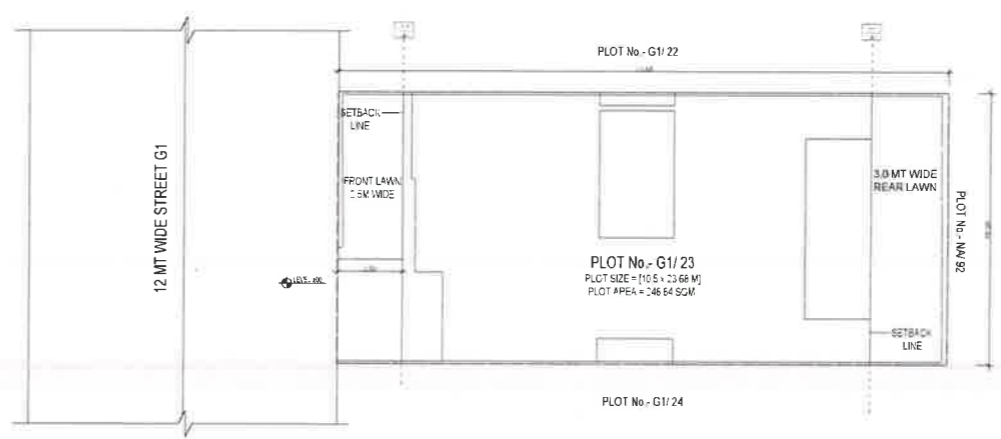


SITE PLAN
PLOT AS PER REVISED ZONING PLAN

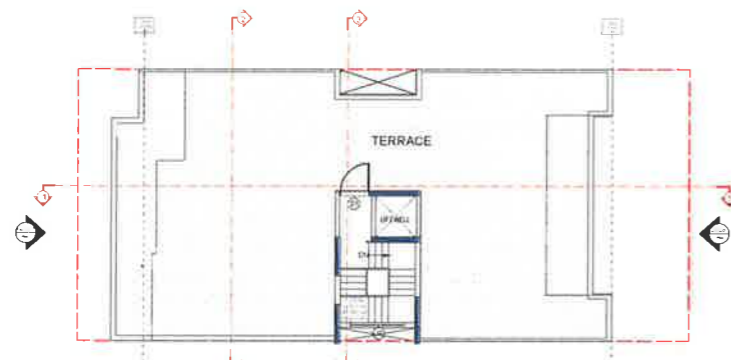


TERRACE FLOOR PLAN

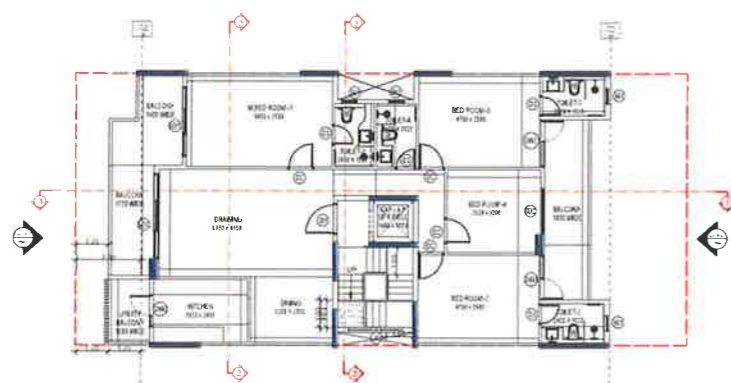


TYPICAL FLOOR PLAN
NOTE: TOILET 1 & 4 ARE MECHANICALLY VENTILATED

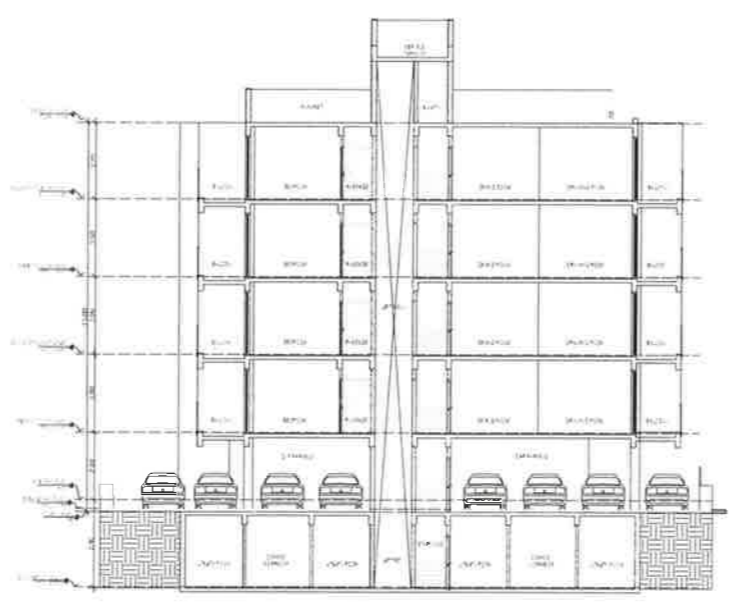


SECTION AT 1-1

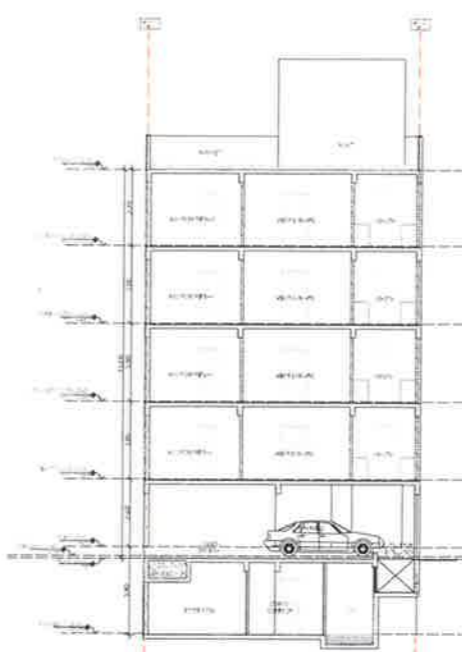


SECTION AT 2-2

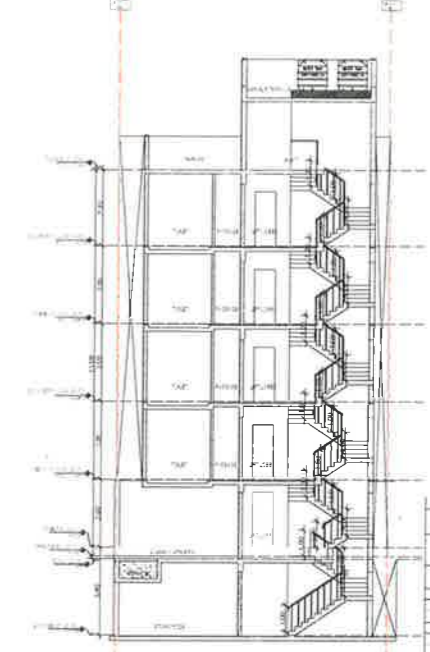


SECTION AT 3-3

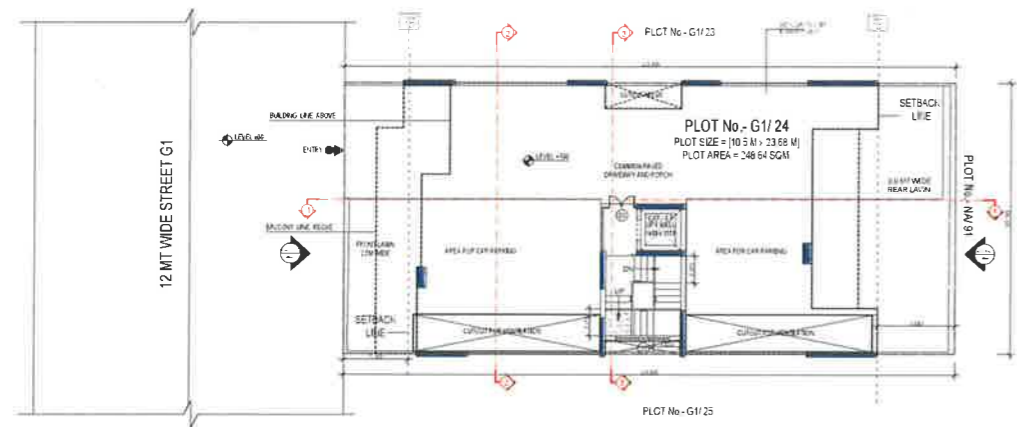


STILT FLOOR PLAN

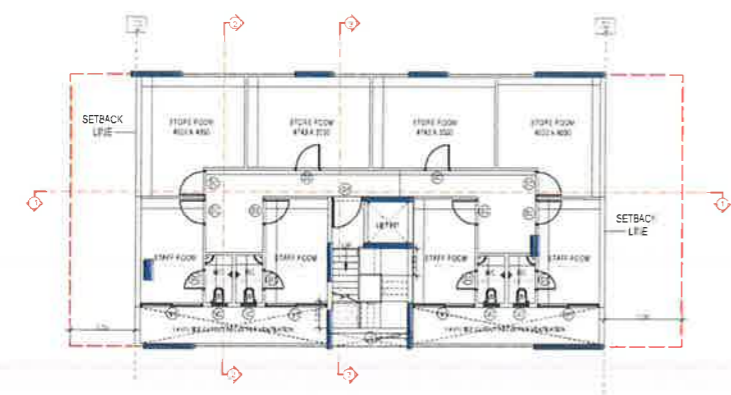


BASEMENT PLAN

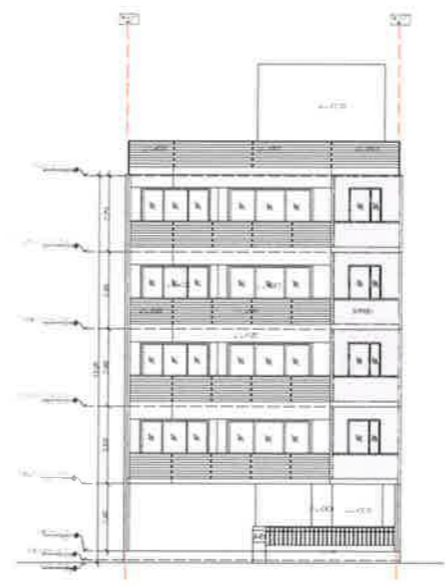

FRONT ELEVATION

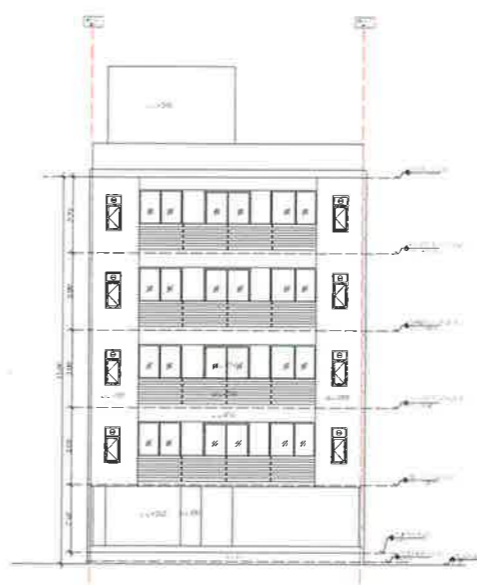


REAR ELEVATION

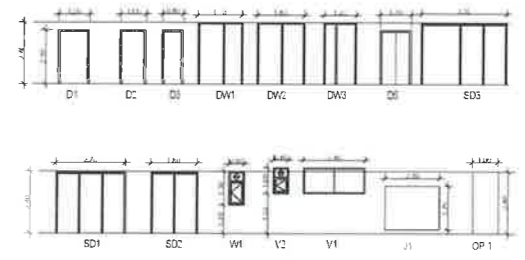

DOOR WINDOW SCHEDULE

SRL NO	LEGEN	WIDTH (MM)	HEAD (MM)	(From FFL)	(To FFL)	LVL (From FFL)
1	D1	1200	2100	0	2100	
2	D2	1000	2130	0	2100	
3	D3	800	2130	0	2100	
4	D4	1200	2100	0	2100	
5	DW1	1725	2400	0	2400	
6	DW2	1825	2400	0	2400	
7	DW3	1250	2400	0	2400	
8	SD1	2700	2400	0	2400	
9	SD2	1800	2400	0	2400	
10	SD3	1300	2400	0	2400	
11	V1	400	1300	1100	2400	
12	V2	400	1000	1550	2500	
13	V3	500	1500	1300	2500	
14	J1	2100	1000	0	1000	

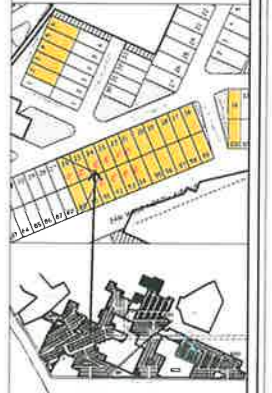

KEY PLAN - GARDEN CITY SECTOR 91 & 92 GURUGRAM

PLOT No. - G1/24,
AT 12 MT WIDE STREET G1,
GARDEN CITY, SECTOR 91 & 92,
GURUGRAM (HARYANA)

Clients -
M/s DLF UTILITIES LTD.

Architects
Arcop Associates Pvt. Ltd.
Pkt-36B, Sec-32, Gurgaon-122001
Ph. 26268 30078

Architect's Signature


Owner's Signature

Project -
Proposed Residential Building Plan On Plot No. G1/24, At 12 mt wide Street G1, Garden City, Sector 91 & 92, Gurugram, Haryana


Drawing Title -
FLOOR PLANS, ELEVATION & SECTION, SITE PLAN

Date: 06-02-2021
Drawing No.: 01


SCALE: 1:100

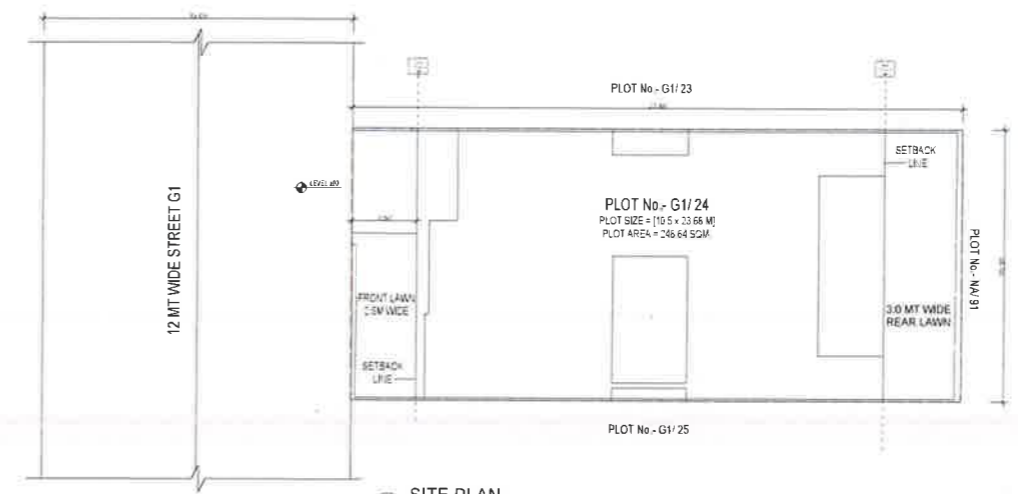


SITE PLAN
PLOT AS PER REVISED ZONING PLAN

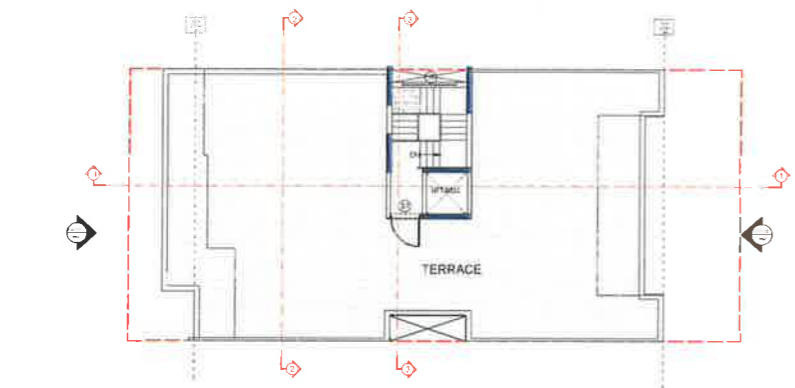


TERRACE FLOOR PLAN

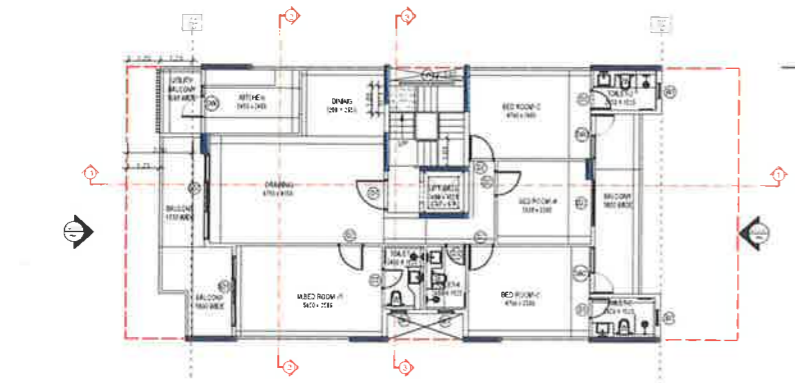


TYPICAL FLOOR PLAN
NOTE TOILET 1 & 4 ARE MECHANICALLY VENTILATED

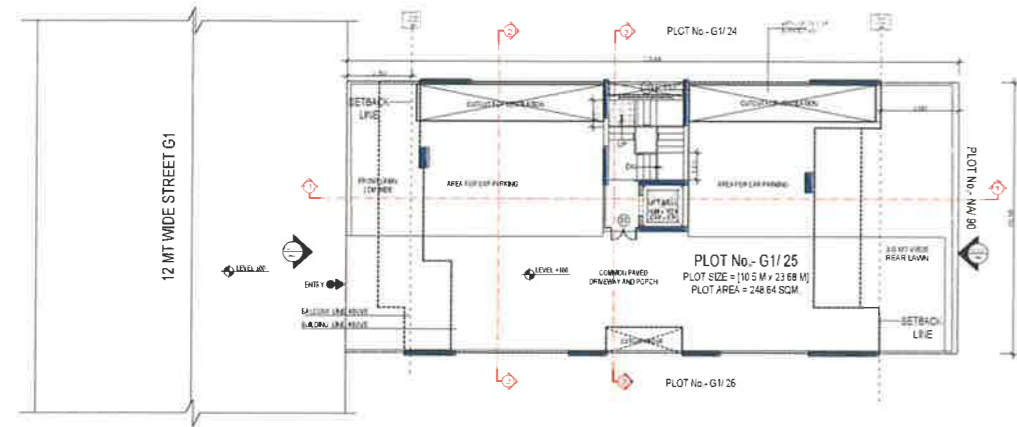


STILT FLOOR PLAN

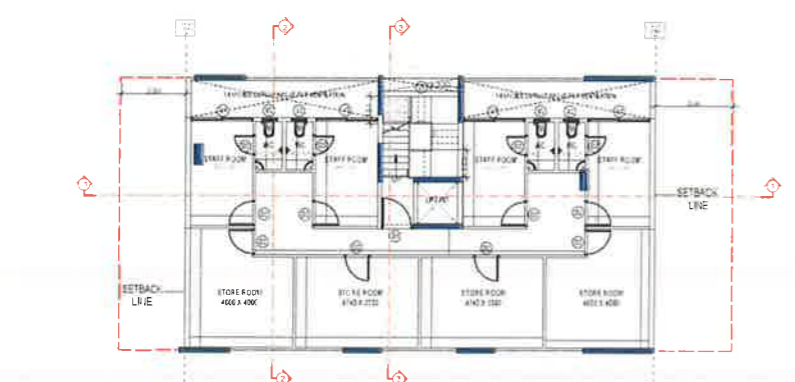


BASEMENT PLAN

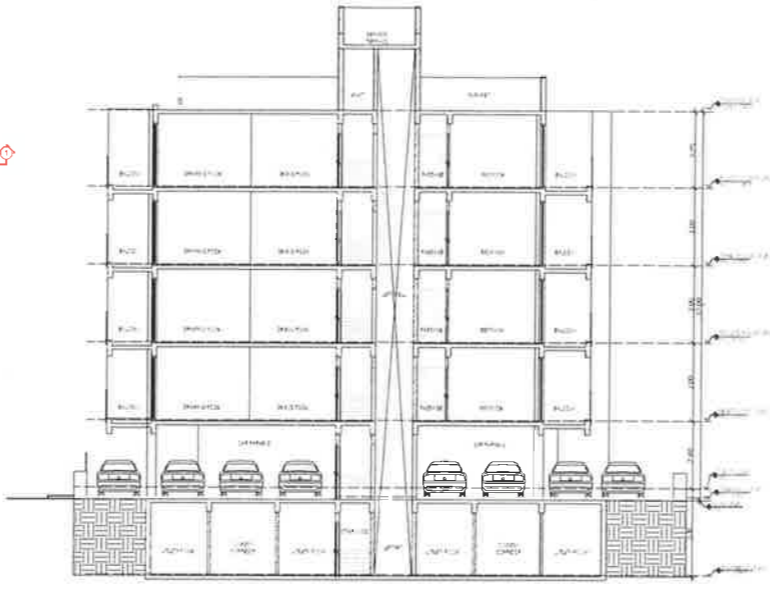


SECTION AT 1-1

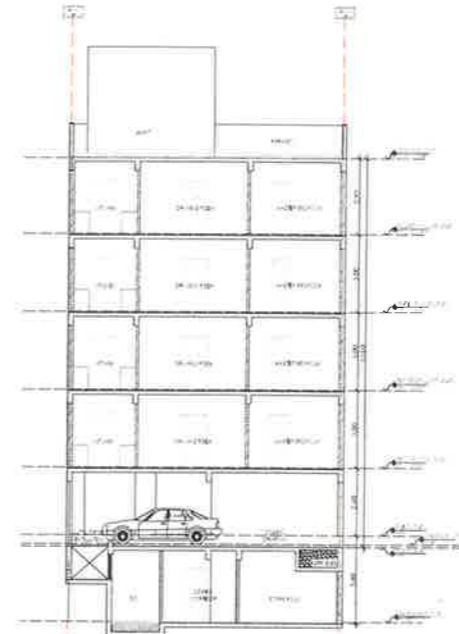


SECTION AT 2-2

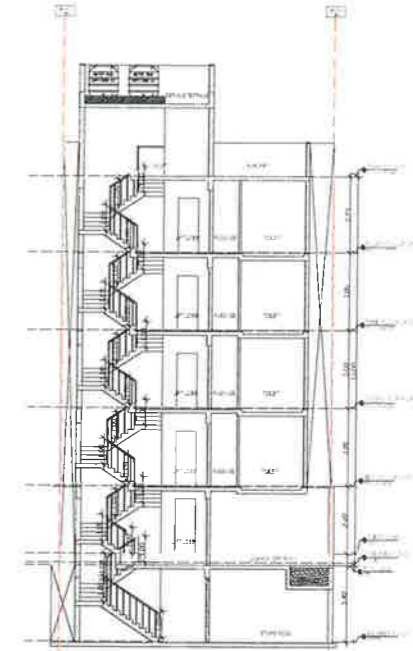


SECTION AT 3-3

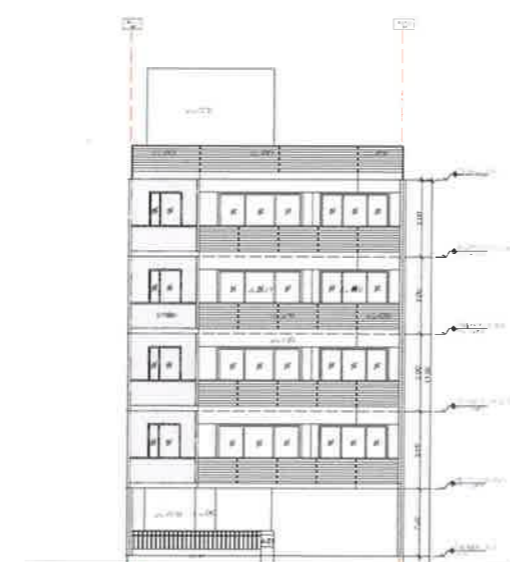

FRONT ELEVATION

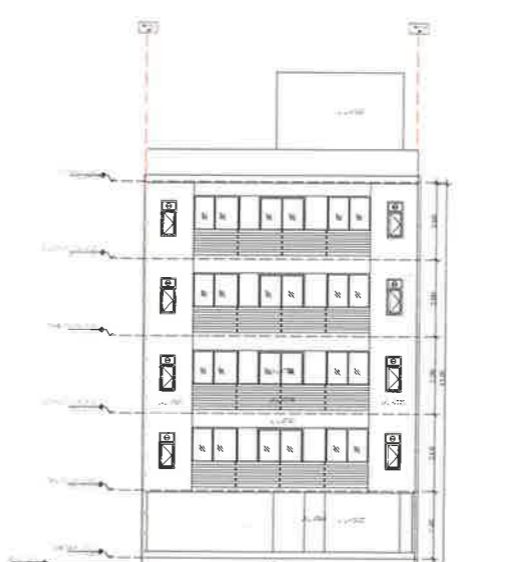


REAR ELEVATION

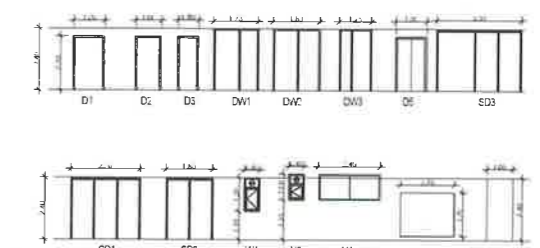

DOOR WINDOW SCHEDULE

SR NO	LEGEN	WIDTH (MM)	HEIGHT (MM)	From (FRL)	LVL (FRL)
1	D1	1200	2100	G	2100
2	D2	1000	2100	G	2100
3	D3	800	2100	G	2100
4	D4	1000	2100	G	2100
5	D5	1700	2400	G	2400
6	D6	1600	2400	G	2400
7	D7	1600	2400	G	2400
8	SD1	2700	2400	G	2400
9	SD2	1800	2400	G	2400
10	SD3	1300	2400	G	2400
11	W1	600	1300	1100	2400
12	W2	2400	1000	1500	2500
13	W3	600	1300	1100	2500
14	W4	2100	1700	1500	1900

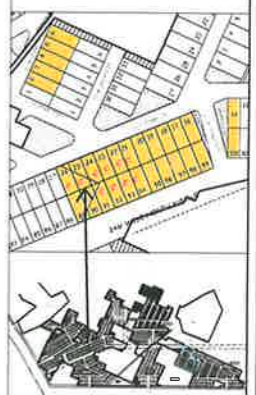

KEY PLAN - GARDEN CITY
SECTOR 91 & 92 GURUGRAM

PLOT No. G1/25,
AT 12 MT WIDE STREET G1,
GARDEN CITY, SECTOR 91 & 92,
GURUGRAM (HARYANA)

Clients -
M/s DLF UTILITIES LTD.

Architects
Arcop Associates Pvt. Ltd.
Pkt- 36B, Sec-32, Gurgaon-122001
Ph: 914389 344769


Architect's Signature

Owners' Signature


Project -
**Proposed Residential Building
Plan On Plot No. G1/25,
At 12 mt wide Street G1,
Garden City, Sector 91 & 92,
Gurugram, Haryana**

Drawing Title -
**FLOOR PLANS, ELEVATION &
SECTION, SITE PLAN**


Date: 04-03-2021
Drawing No. 01
SCALE 1:100

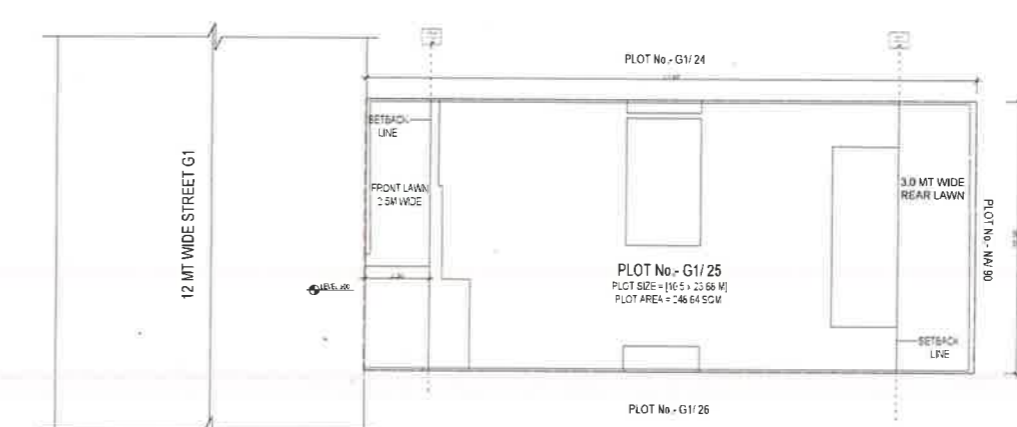


SITE PLAN
PLOT AS PER REVISED ZONING PLAN

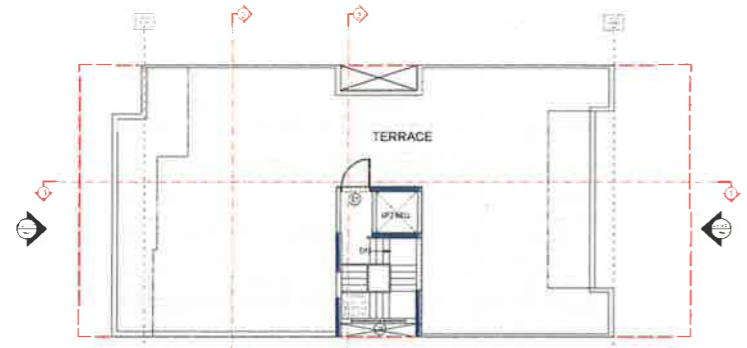


TERRACE FLOOR PLAN

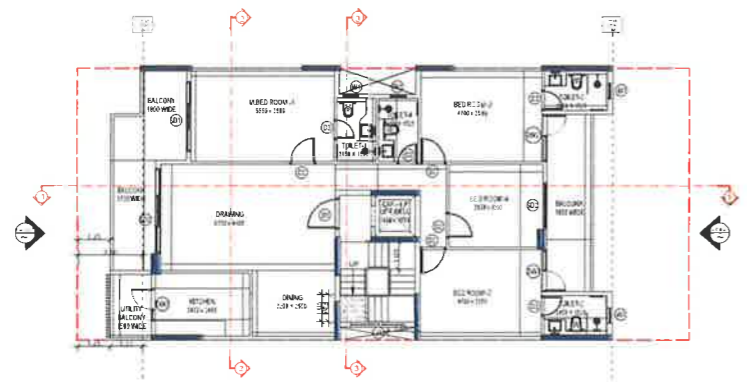


TYPICAL FLOOR PLAN
NOTE: TOILET 1 & 4 ARE MECHANICALLY VENTILATED

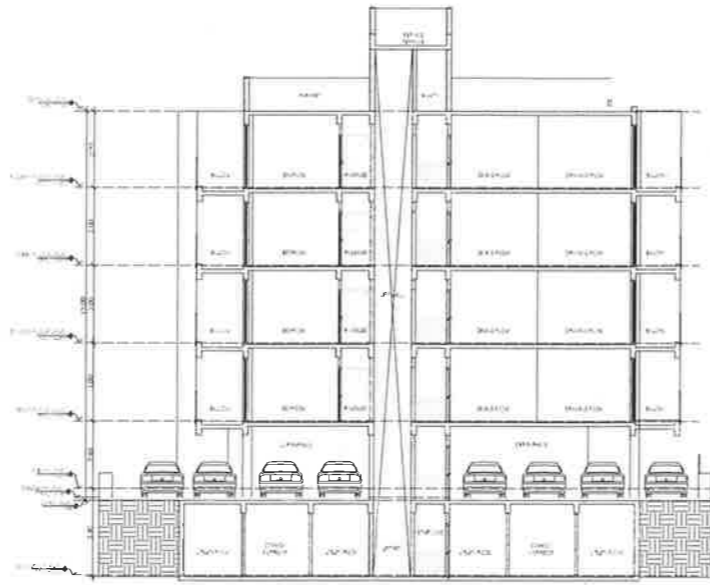


SECTION AT 1-1

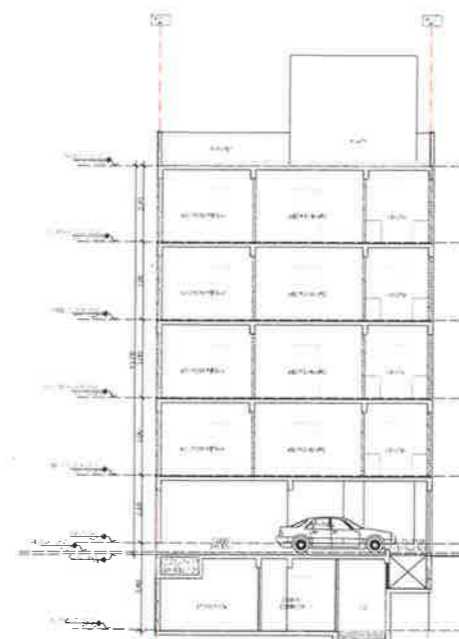


SECTION AT 2-2

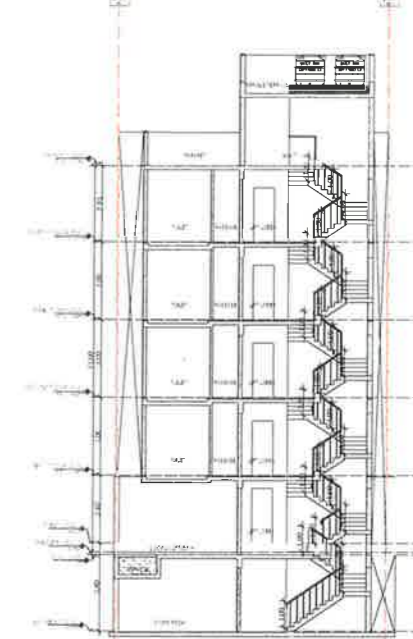


SECTION AT 3-3

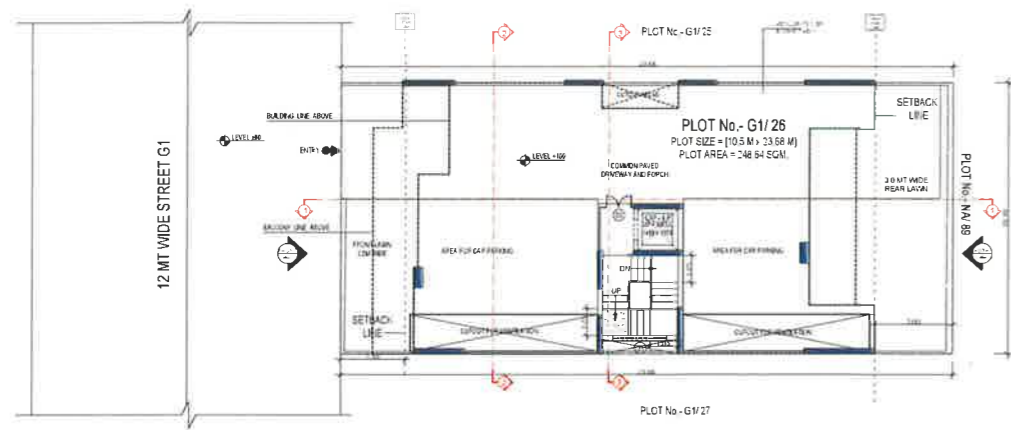


STILT FLOOR PLAN

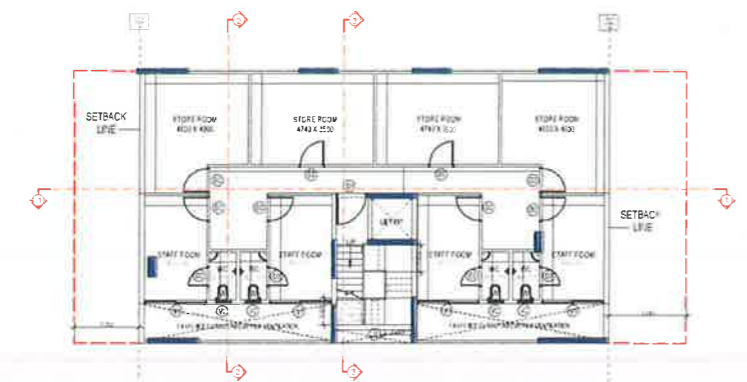


BASEMENT PLAN

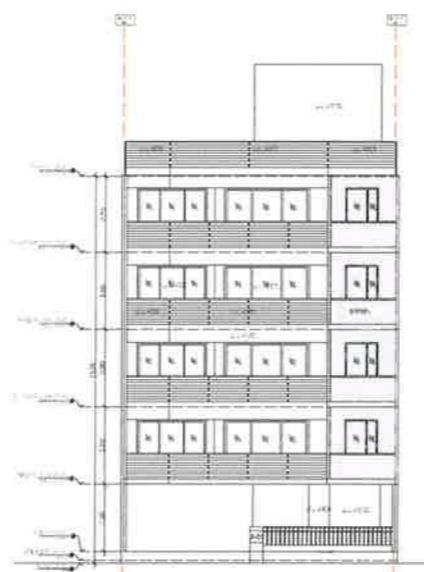

FRONT ELEVATION

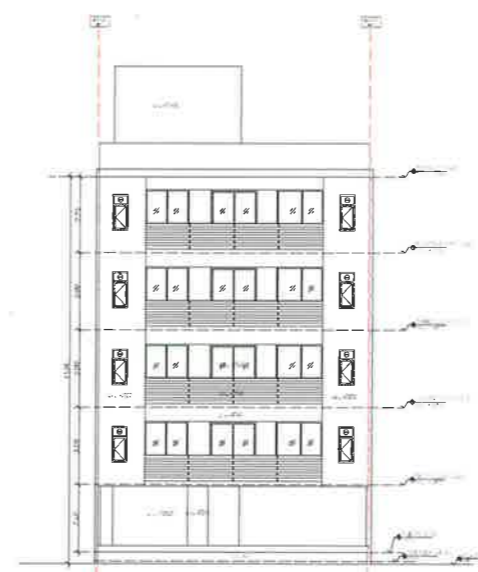


REAR ELEVATION

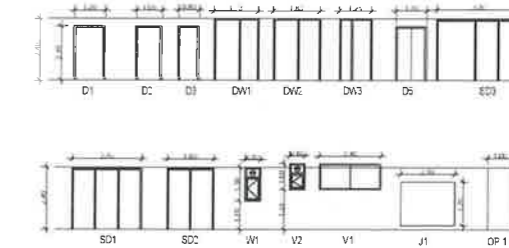

DOOR WINDOW SCHEDULE

SR. NO.	LEGEN D	WIDH (MM)	HEIGH (MM)	Y. BRG	From FLOOR	TO FLOOR
1	D1	1200	2100	0	0	2100
2	D2	1000	2100	0	0	2100
3	D3	800	2100	0	0	2100
4	D4	1200	2100	0	0	2100
5	DW1	1725	2400	0	0	2400
6	DW2	1825	2400	0	0	2400
7	DW3	1225	2400	0	0	2400
8	SD1	2700	2400	0	0	2400
9	SD2	1800	2400	0	0	2400
10	SD3	1300	2400	0	0	2400
11	W1	800	1800	1800	1800	2400
12	W2	800	1800	1800	1800	2400
13	W3	2100	1800	1800	1800	2400

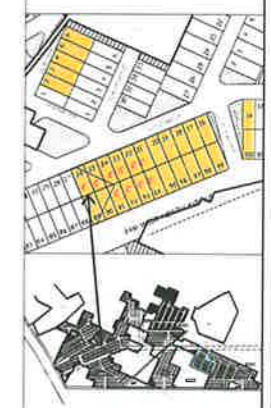

KEY PLAN - GARDEN CITY SECTOR 91 & 92 GURUGRAM

PLOT No. - G1/26,
AT 12 MT WIDE STREET G1,
GARDEN CITY, SECTOR 91 & 92,
GURUGRAM (HARYANA)

Client -
M/s DLF UTILITIES LTD.

Architects
Arcop Associates Pvt. Ltd.
Plot-36b, Sec-32, Gurugram-122001
Ph. 012426 26118

Architect's Signature

Owners' Signature


Project -
Proposed Residential Building Plan On Plot No. G1/26, At 12 mt wide Street G1, Garden City, Sector 91 & 92, Gurugram, Haryana

Drawing Title -
FLOOR PLANS, ELEVATION & SECTION, SITE PLAN

Date -
07-02-2021


Drawing No. -
01

SCALE 1:100

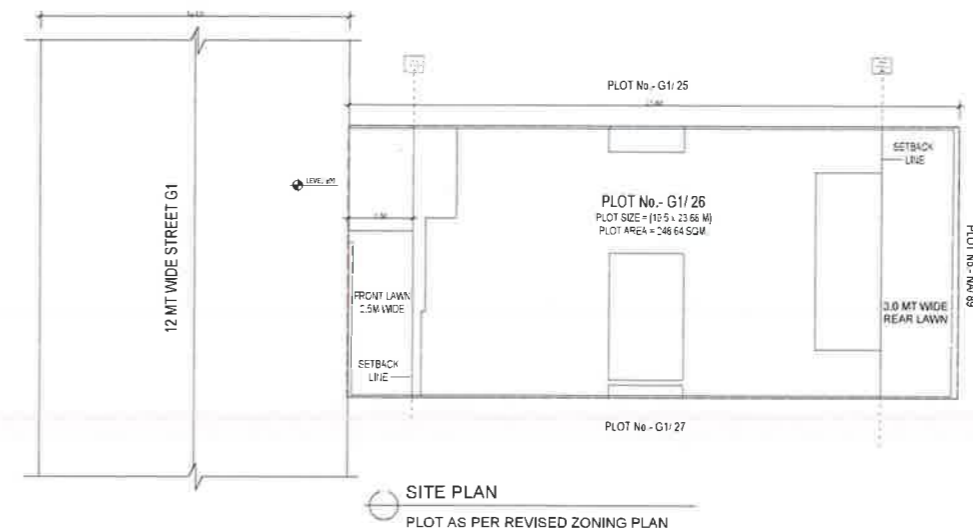


SITE PLAN


PLOT AS PER REVISED ZONING PLAN

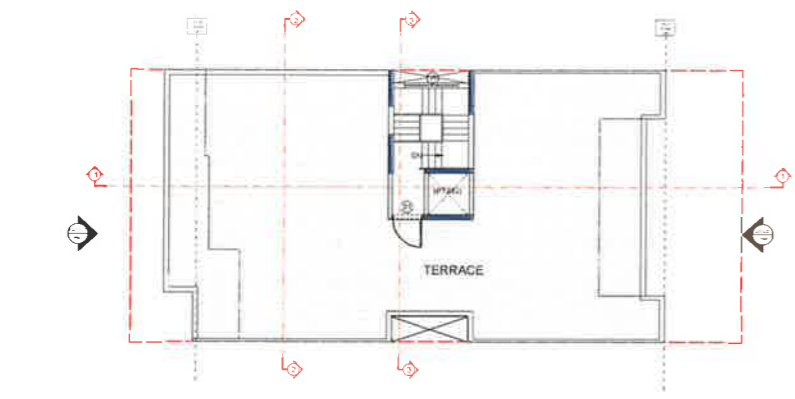


TERRACE FLOOR PLAN

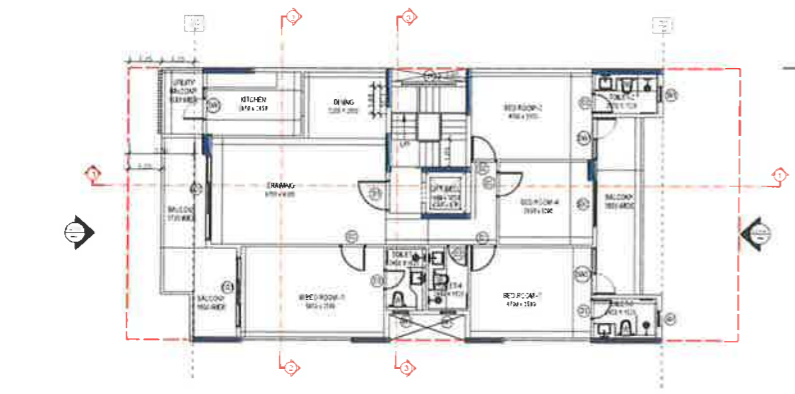


TYPICAL FLOOR PLAN
NOTE: TOILET 1 & 4 ARE MECHANICALLY VENTILATED

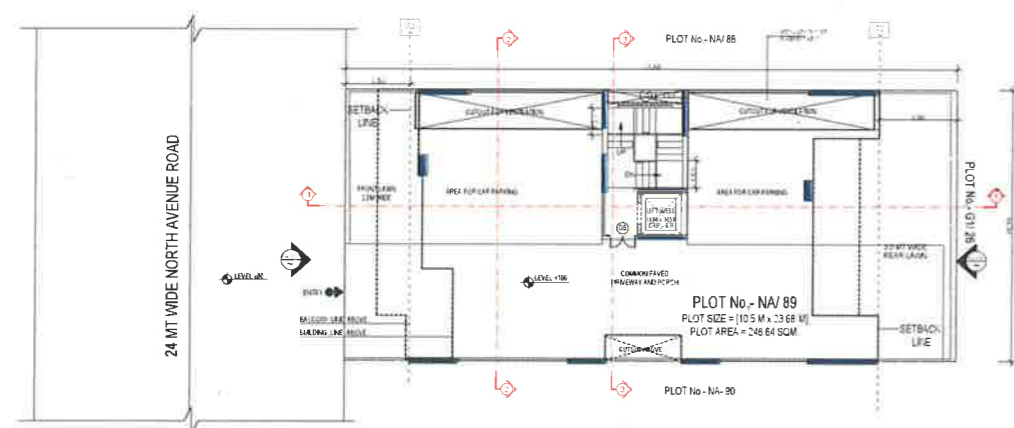


STILT FLOOR PLAN

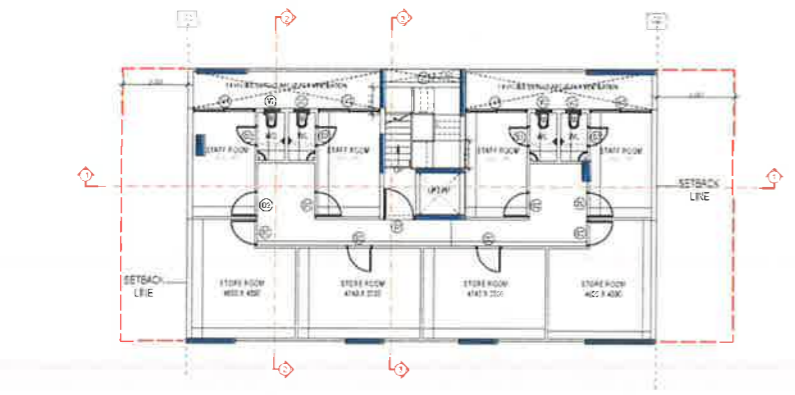


BASEMENT PLAN

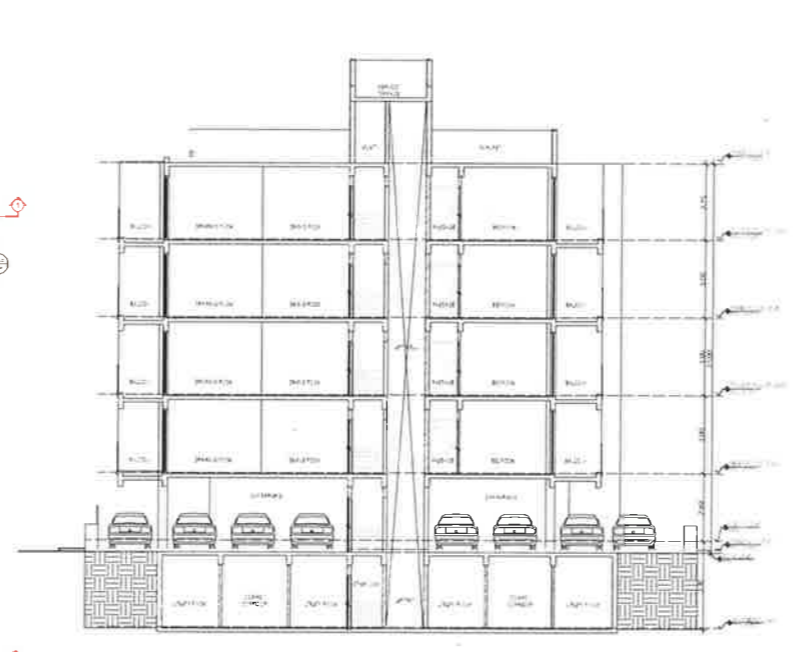


SECTION AT 1-1

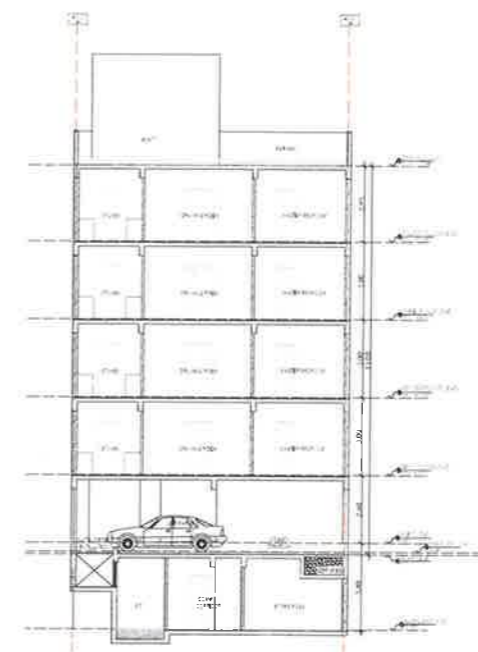


SECTION AT 2-2

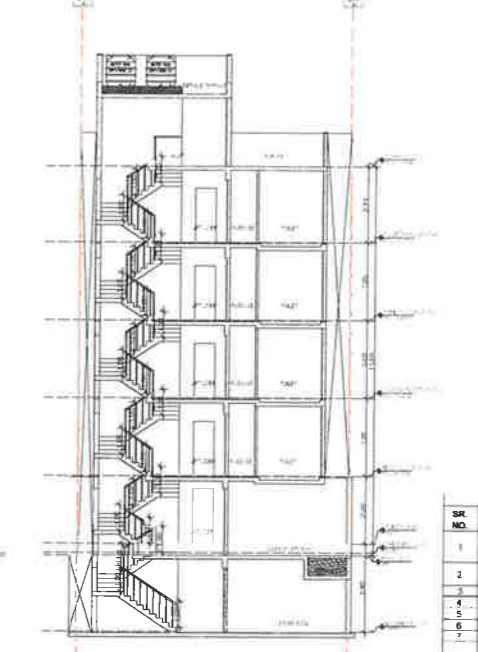


SECTION AT 3-3

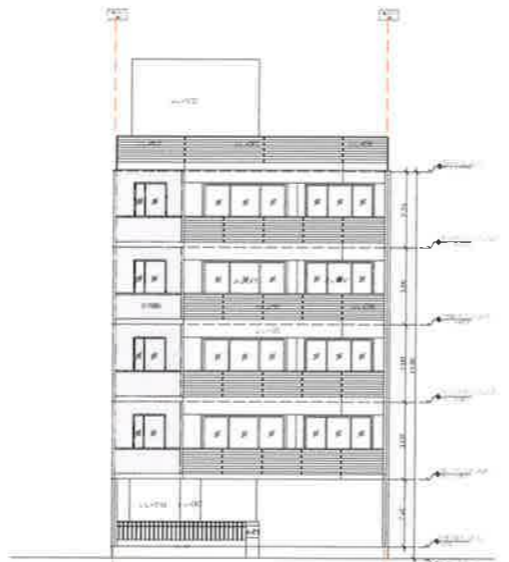

FRONT ELEVATION

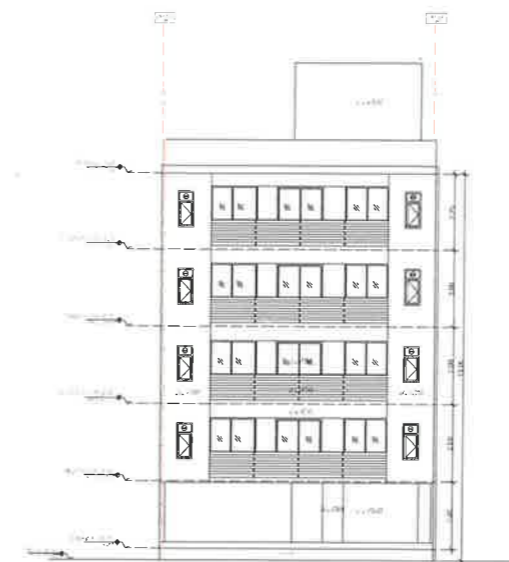

REAR ELEVATION

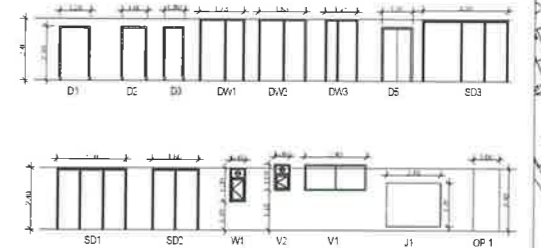

DOOR WINDOW SCHEDULE

SR. NO.	LEGEND	WIDTH (MM)	HEIGHT (MM)	LEVEL (From FFL)	LEVEL (From FFL)
1	D1	1200	2100	0	2100
2	D2	1300	2100	0	2100
3	D3	800	2100	0	2100
4	D5	1200	2100	0	2100
5	DW1	1775	2400	0	2400
6	DW2	1825	2400	0	2400
7	DW3	1290	2400	0	2400
8	SD1	2700	2400	0	2400
9	SD2	1800	2400	0	2400
10	SD3	1300	2400	0	2400
11	V1	2400	1500	1500	2550
12	V2	800	1500	1500	2250
13	J1	2100	1500	1500	1800



KEY PLAN - GARDEN CITY
SECTOR 91 & 92 GURUGRAM

PLOT No. NA/89, At 24 MT WIDE NORTH AVENUE ROAD, GARDEN CITY, SECTOR 91 & 92, GURUGRAM (HARYANA)

Clients -
M/s DLF UTILITIES LTD.

Architects
Arcop Associates Pvt. Ltd.
Plot-36B, Sec-32, Gurgaon-122001
Ph. 910309 300189

Architect's Signature
[Signature]
Architect's Stamp


Owners' Signature
[Signature]

Project -
Proposed Residential Building Plan On Plot No. NA/89, At 24 mt wide NORTH AVENUE ROAD, Garden City, Sector 91 & 92, Gurugram, Haryana


Drawing Title -
FLOOR PLANS, ELEVATION & SECTION, SITE PLAN

Date 07-03-2021 Drawing No. 01


SCALE 1:100

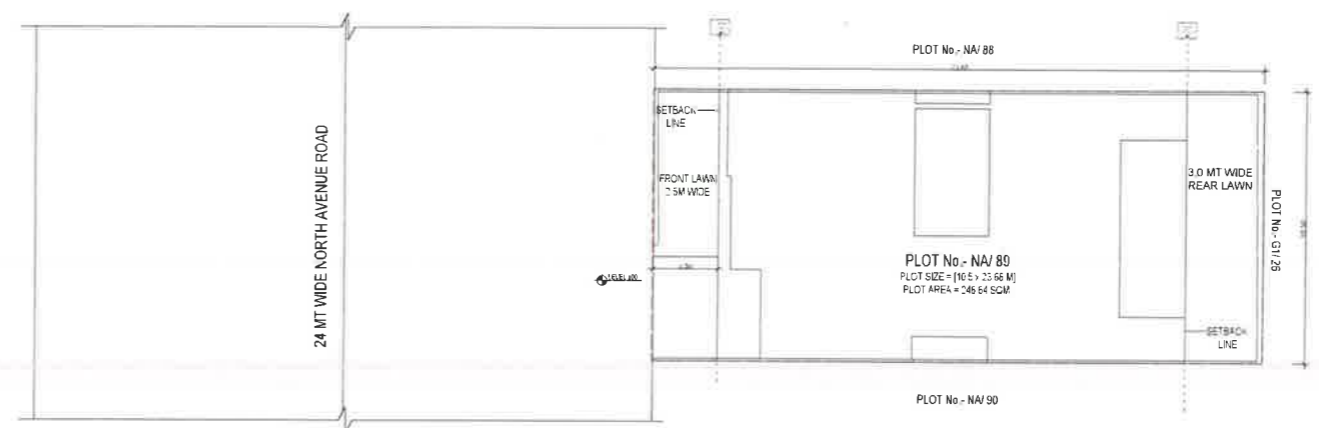


SITE PLAN
PLOT AS PER REVISED ZONING PLAN

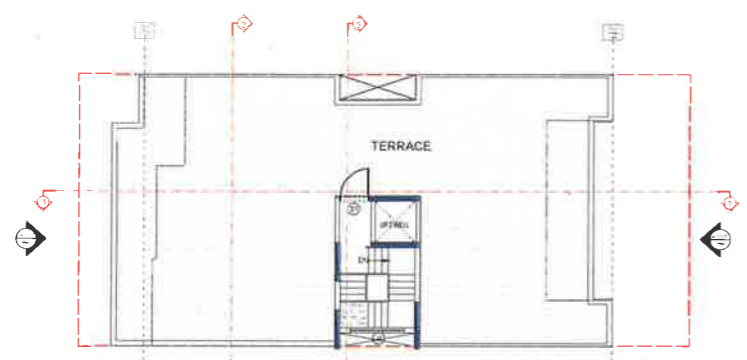


TERRACE FLOOR PLAN

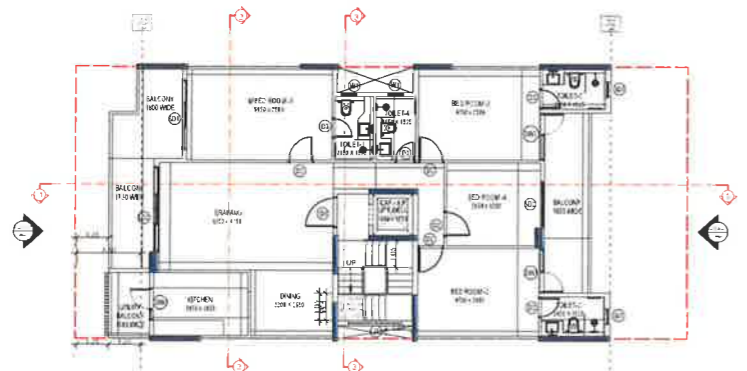


TYPICAL FLOOR PLAN
NOTE: TOILET 1 & 4 ARE MECHANICALLY VENTILATED

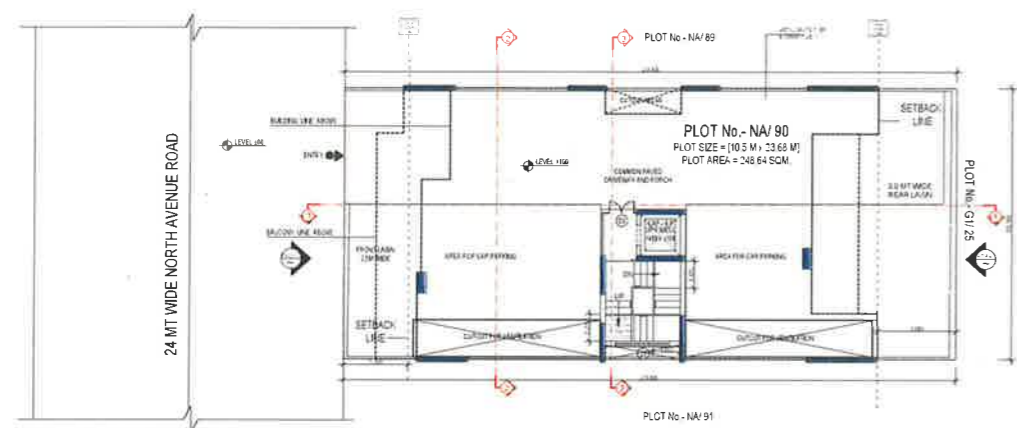


STILT FLOOR PLAN

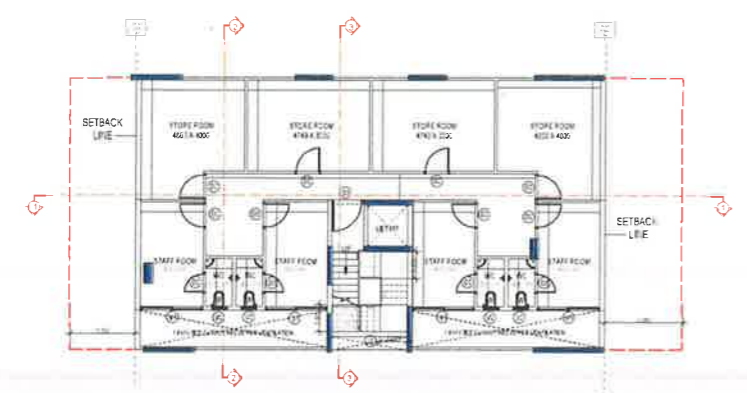


BASEMENT PLAN

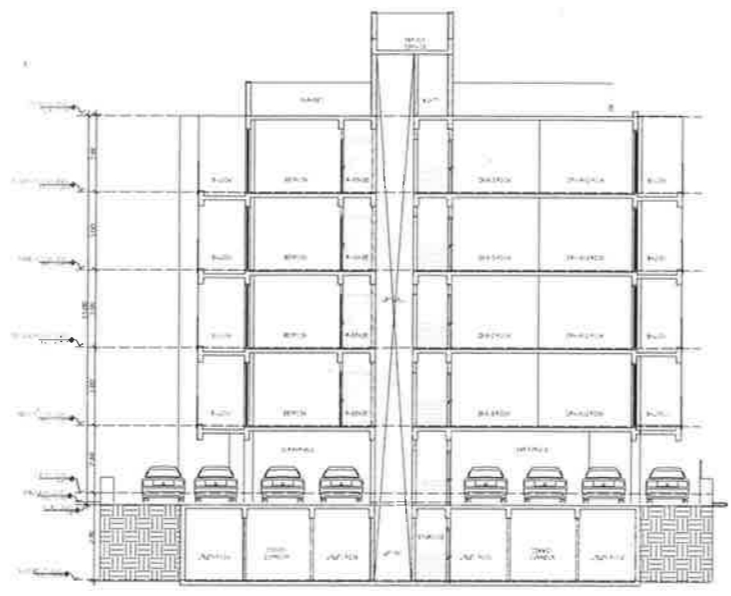


SECTION AT 1-1

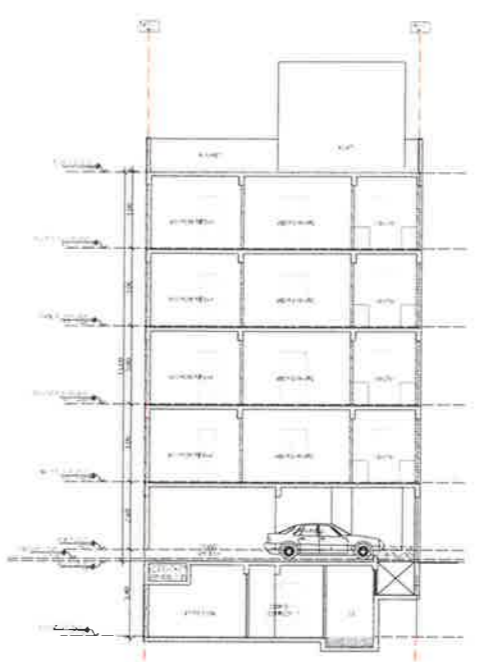

SECTION AT 2-2

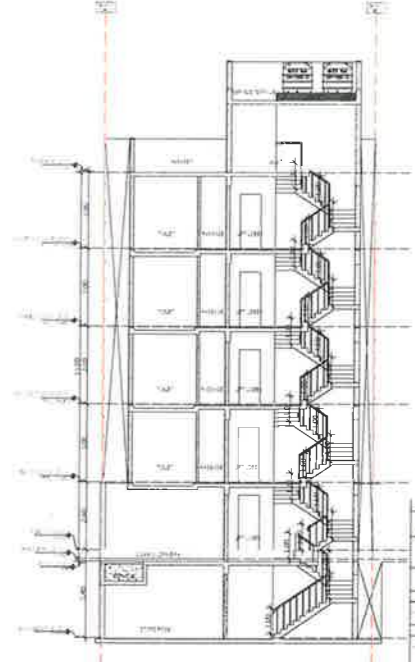


SECTION AT 3-3

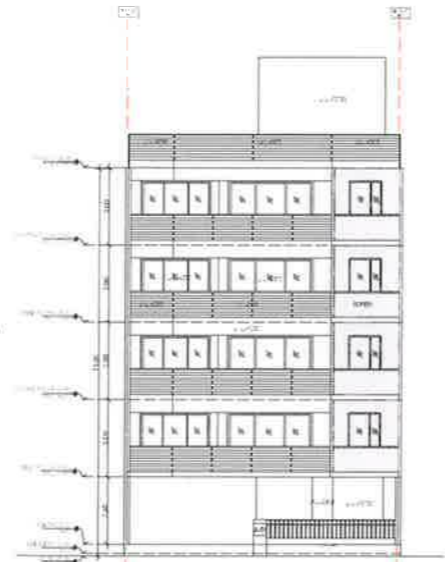

FRONT ELEVATION



REAR ELEVATION

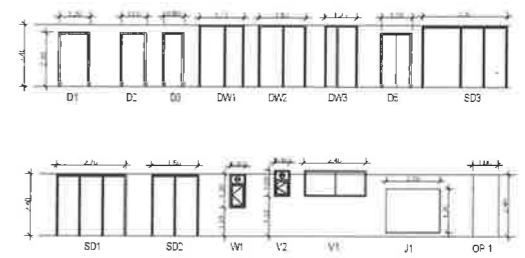

DOOR WINDOW SCHEDULE

SER. NO.	LEGEN	WIDTH (MM)	HEIGHT (MM)	From FFL	TO FFL
1	D1	1200	2100	C	2100
2	D2	1000	2100	B	2100
3	D2	1000	2100	0	2700
4	D5	1200	2100	0	2100
5	D4F	1225	2400	0	2400
6	DW2	1825	2400	0	2400
7	DW5	1250	2400	0	2400
8	SD1	2700	2400	0	2400
9	SD2	1800	2400	0	2100
10	SD3	3300	2400	C	2400
10	W1	600	1300	1100	2400
11	V1	2400	1000	1070	2550
12	J1	500	1900	1900	2100
13	OP-1	2100	1750	1900	1850



KEY PLAN - GARDEN CITY
SECTOR 91 & 92 GURUGRAM

PLOT NO: NA/90, AT 24 MT WIDE NORTH AVENUE ROAD, GARDEN CITY, SECTOR 91 & 92, GURUGRAM (HARYANA)

Clients -
M/s DLF UTILITIES LTD.

Architects
Arcop Associates Pvt. Ltd.
Plot-36b, Sec-32, Gurgaon-122001
Ph: 2124202, 910166


Architect's Signature

Owners' Signature


Project -
Proposed Residential Building Plan On Plot No. NA/90, At 24 mt wide NORTH AVENUE ROAD, Garden City, Sector 91 & 92, Gurugram, Haryana

Drawing Title -
FLOOR PLANS, ELEVATION & SECTION, SITE PLAN


Date: 03-02-2021
Drawing No.: 01
SCALE: 1:100

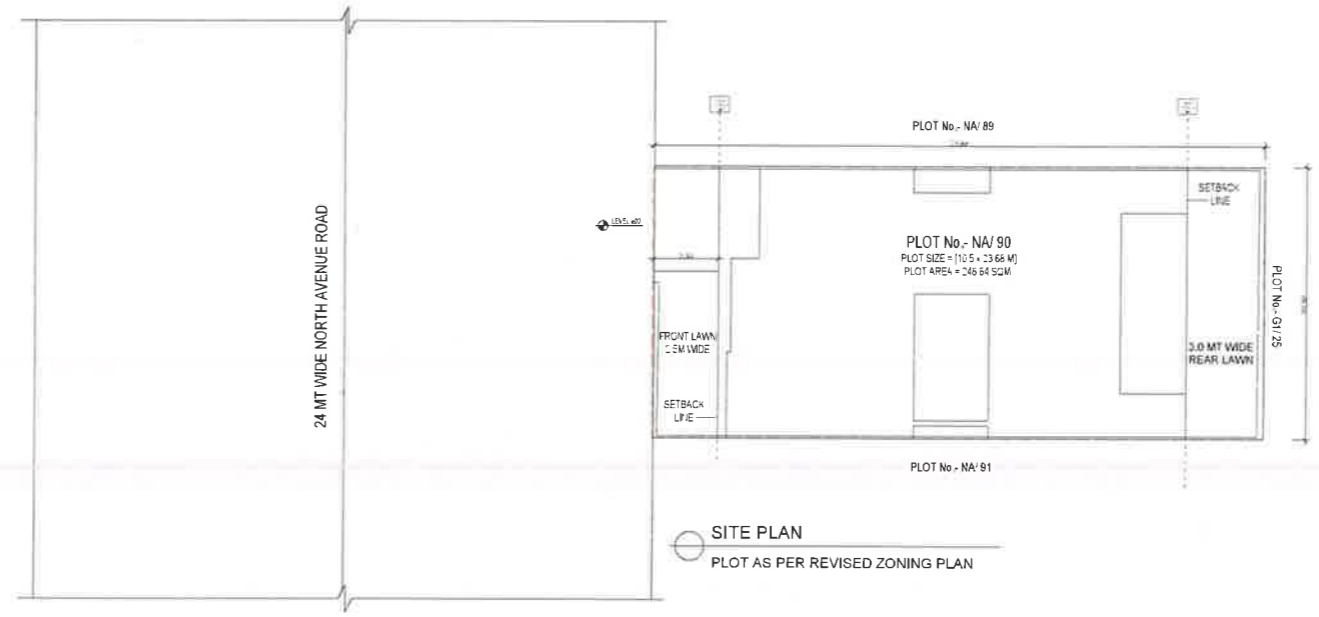


SITE PLAN
PLOT AS PER REVISED ZONING PLAN

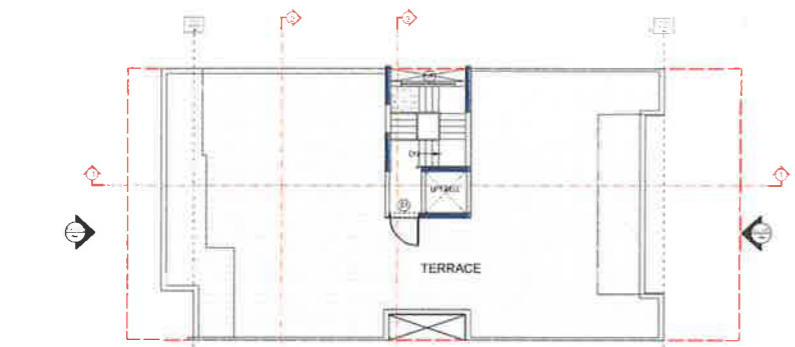


TERRACE FLOOR PLAN

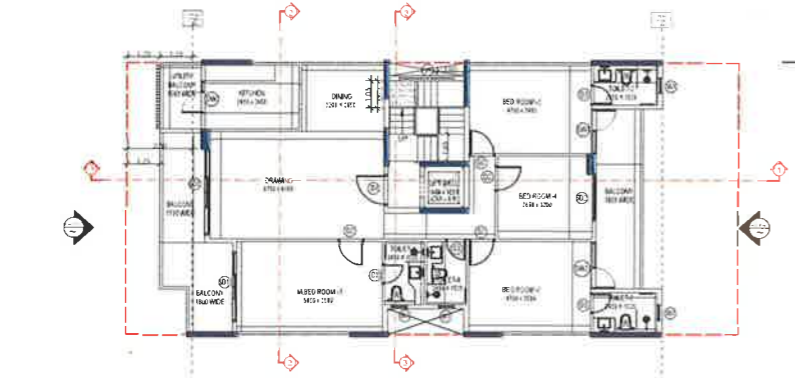


TYPICAL FLOOR PLAN
NOTE TOILET 1 & 4 ARE MECHANICALLY VENTILATED

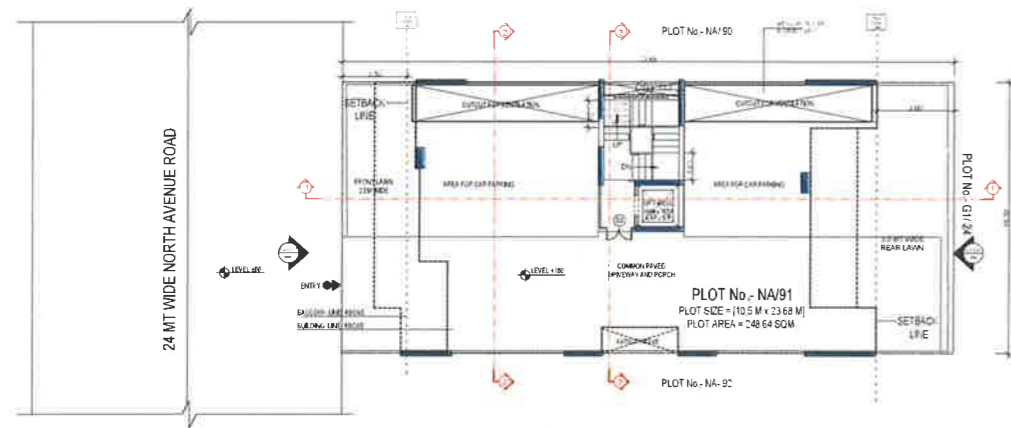


STILT FLOOR PLAN

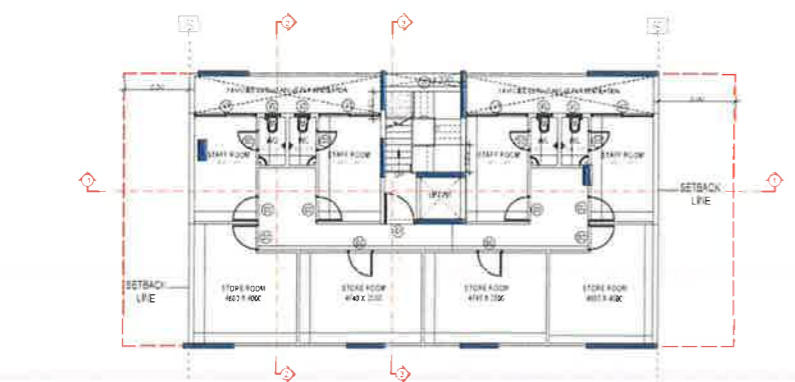


BASEMENT PLAN

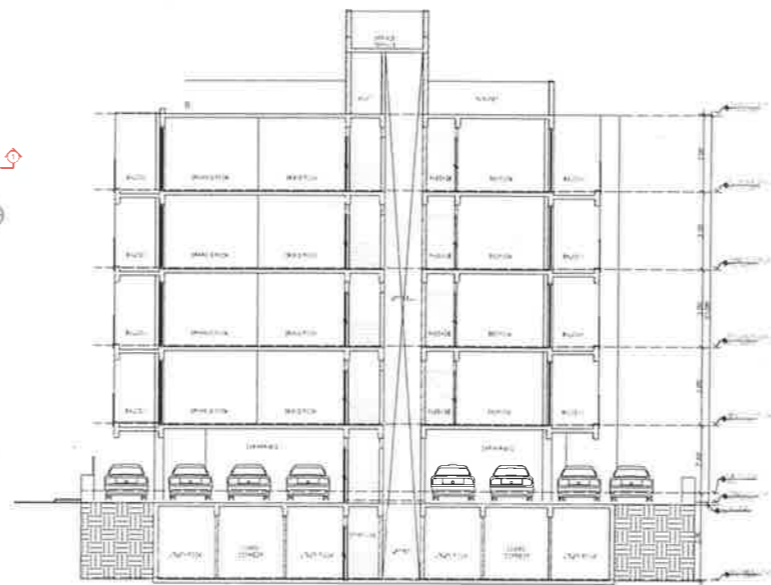


SECTION AT 1-1

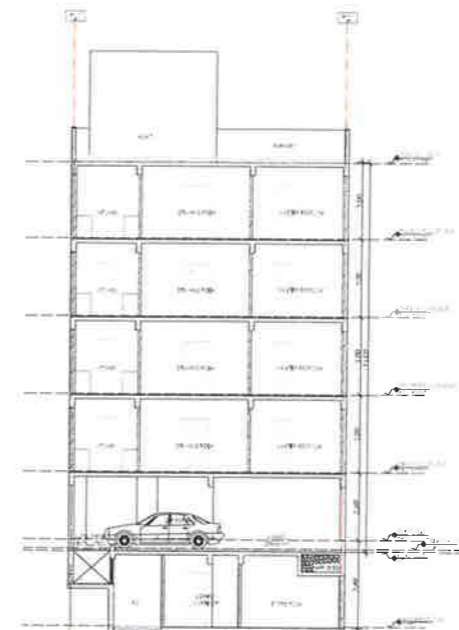


SECTION AT 2-2

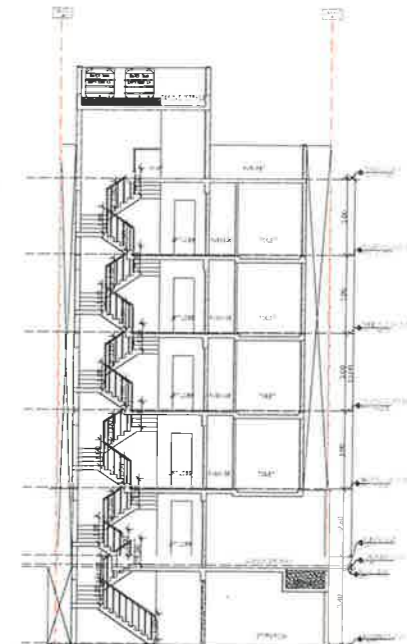


SECTION AT 3-3

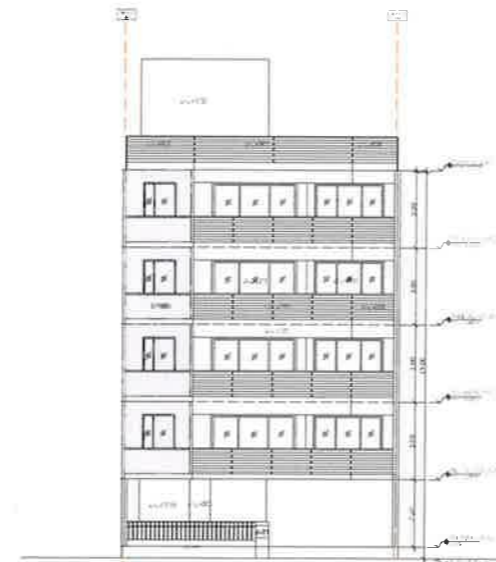

FRONT ELEVATION

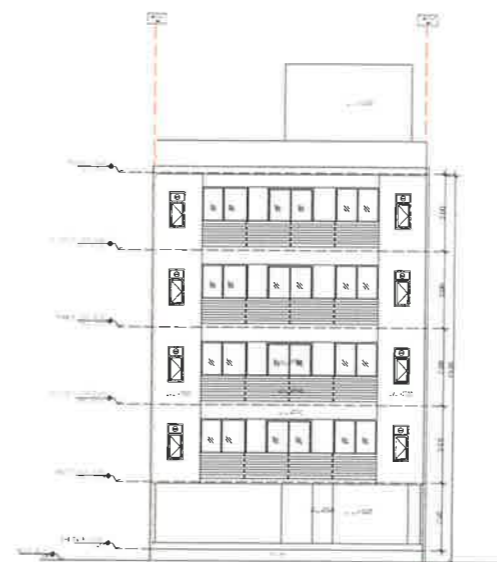


REAR ELEVATION

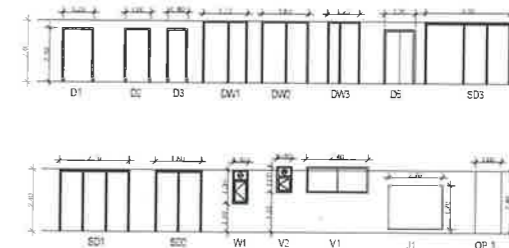

DOOR WINDOW SCHEDULE

SR NO	LEGEN	WIDTH	HEIGHT	(From FFL)	LVL (From FFL)
1	D1	1200	2100	0	2100
2	D2	1000	2100	0	2100
3	D3	800	2100	0	2100
4	D4	1200	2100	0	2100
5	D5	1200	2100	0	2100
6	D6	1200	2100	0	2100
7	D7	1200	2100	0	2100
8	SD1	2700	2400	0	2400
9	SD2	1800	2400	0	2400
10	SD3	2300	2400	0	2400
11	W1	600	1300	1100	2400
12	V1	2400	1900	1900	2000
13	V2	600	1500	1900	2000
14	J1	2100	1700	1500	1500

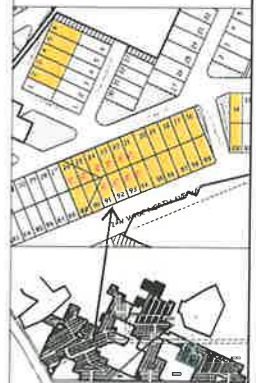

KEY PLAN - GARDEN CITY SECTOR 91 & 92 GURUGRAM

PLOT No. NA/91, AT 24 MT WIDE NORTH AVENUE ROAD, GARDEN CITY, SECTOR 91 & 92, GURUGRAM (HARYANA)

Client -
M/s DLF UTILITIES LTD.

Architects
Arcop Associates Pvt. Ltd.
Plot-36B, Sec-32, Gurgaon-122001
Ph: 9106081314/16

Architect's Signature


Owner's Signature

Project -
Proposed Residential Building Plan On Plot No. NA/91, At 24 mt wide NORTH AVENUE ROAD, Garden City, Sector 91 & 92, Gurugram, Haryana


Drawing Title -
FLOOR PLANS, ELEVATION & SECTION, SITE PLAN

Date: 03-03-2021
Drawing No.: 01


SCALE: 1:100

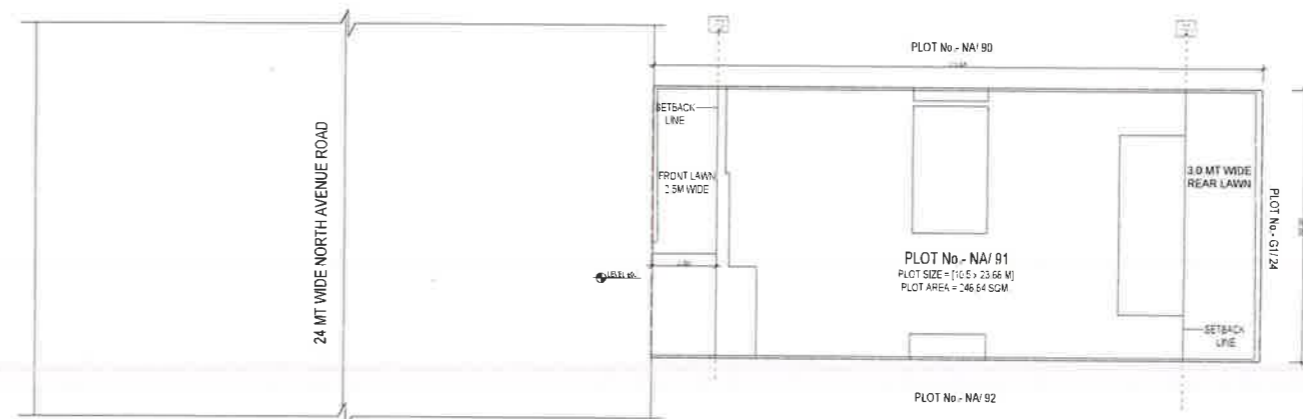


SITE PLAN
PLOT AS PER REVISED ZONING PLAN

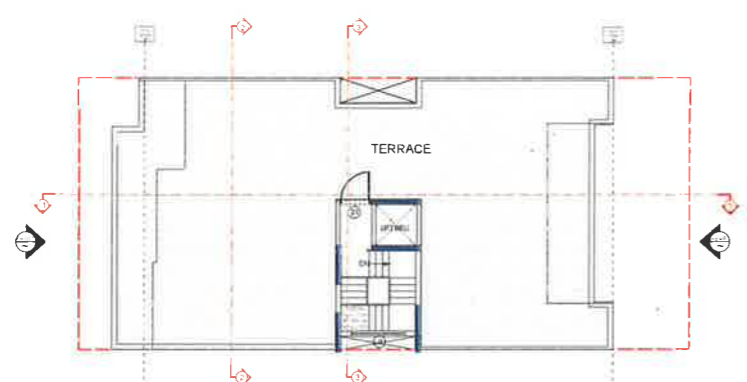


TERRACE FLOOR PLAN

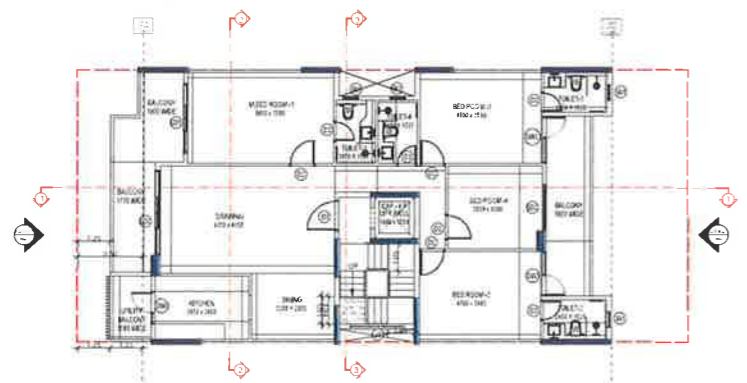


TYPICAL FLOOR PLAN
NOTE: TOILET 1 & 4 ARE MECHANICALLY VENTILATED

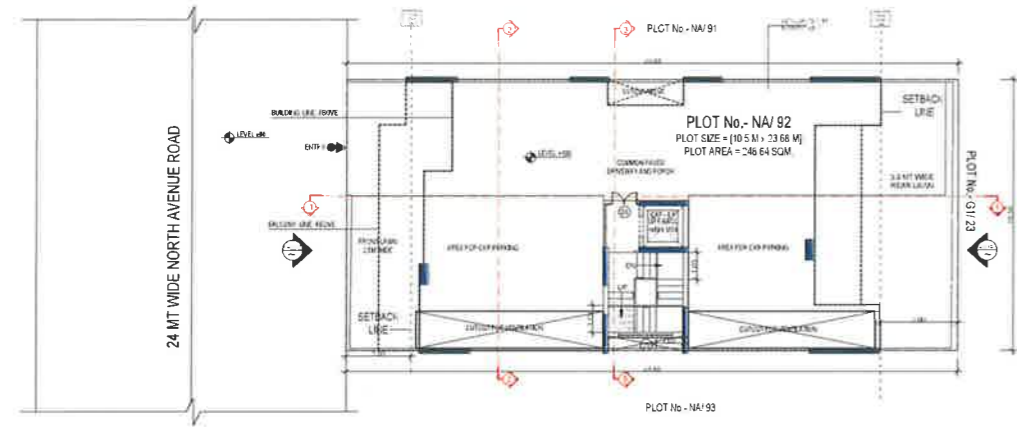


STILT FLOOR PLAN

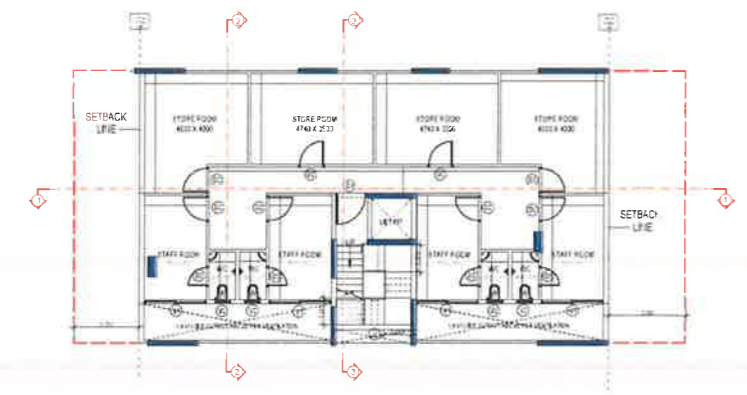


BASEMENT PLAN

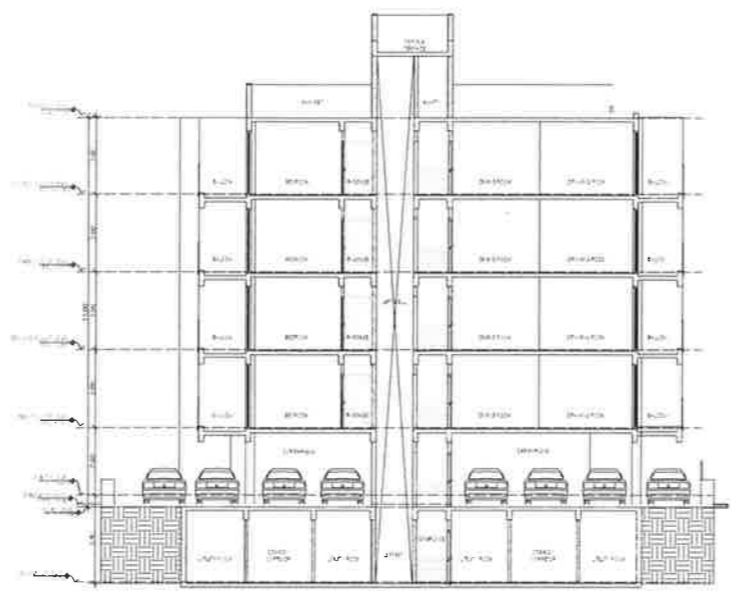


SECTION AT 1-1

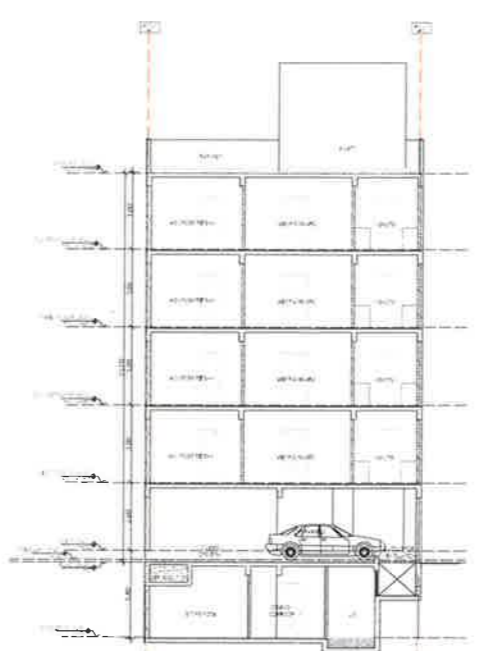


SECTION AT 2-2

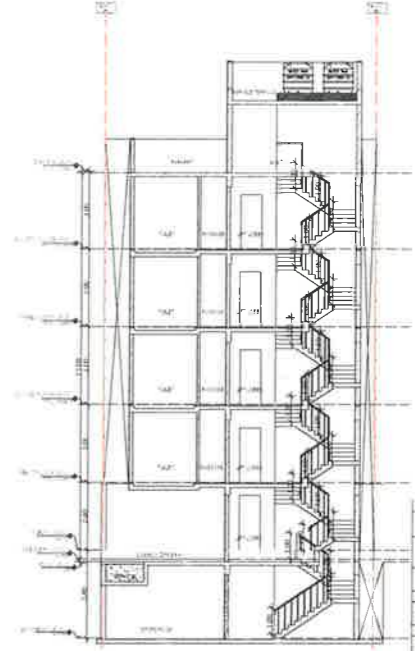


SECTION AT 3-3

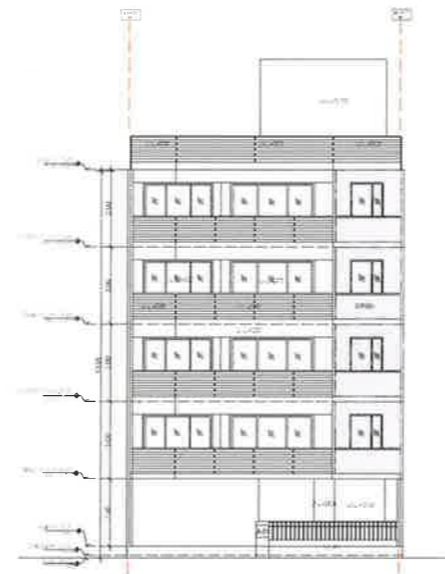

FRONT ELEVATION

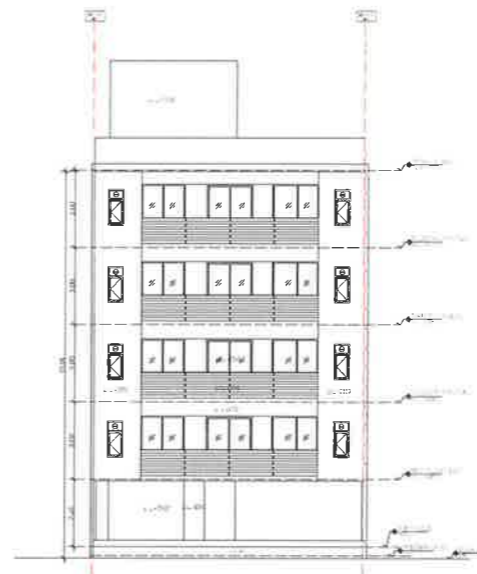


REAR ELEVATION

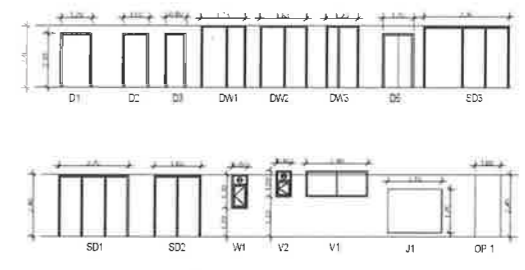

DOOR WINDOW SCHEDULE

SIR. NO.	LEGEND	WIDTH	HEIGHT	FROM	TO	LVL. (From FFL)
1	D1	1200	2100	0	2100	2100
2	D2	1000	2100	0	2100	2100
3	D3	800	2100	0	2100	2100
4	D4	1200	2100	0	2100	2100
5	D5	1200	2100	0	2100	2100
6	DW1	1800	2600	0	2600	2600
7	DW2	1200	2400	0	2400	2400
8	DW3	2700	2400	0	2400	2400
9	DW4	1800	2400	0	2400	2400
10	DW5	1300	2400	0	2400	2400
11	W1	600	1300	1100	2400	2400
12	W2	2400	1900	1900	2500	2500
13	W3	600	1900	1900	2500	2500
14	W4	2100	1900	1900	2500	2500

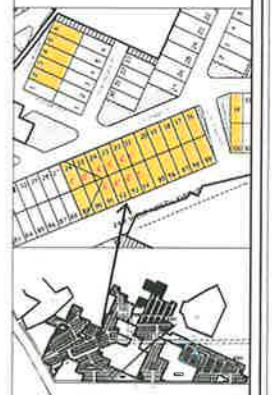

KEY PLAN - GARDEN CITY
SECTOR 91 & 92 GURUGRAM

PLOT NO: NA/92, AT 24 MT WIDE NORTH AVENUE ROAD, GARDEN CITY, SECTOR 91 & 92, GURUGRAM (HARYANA)

Client:-
M/s DLF UTILITIES LTD.

Architects
Arcop Associates Pvt. Ltd.
Plot-36b, Sec-32, Gurgaon-122001
H. BLOCK, SECTOR 32


Architect's Signature

Owner's Signature


Project:-
Proposed Residential Building Plan On Plot No. NA/92, At 24 mt wide NORTH AVENUE ROAD, Garden City, Sector 91 & 92, Gurugram, Haryana

Drawing Title:-
FLOOR PLANS, ELEVATION & SECTION, SITE PLAN


Date: 03-02-2021
Drawing No.: 01
SCALE: 1:100

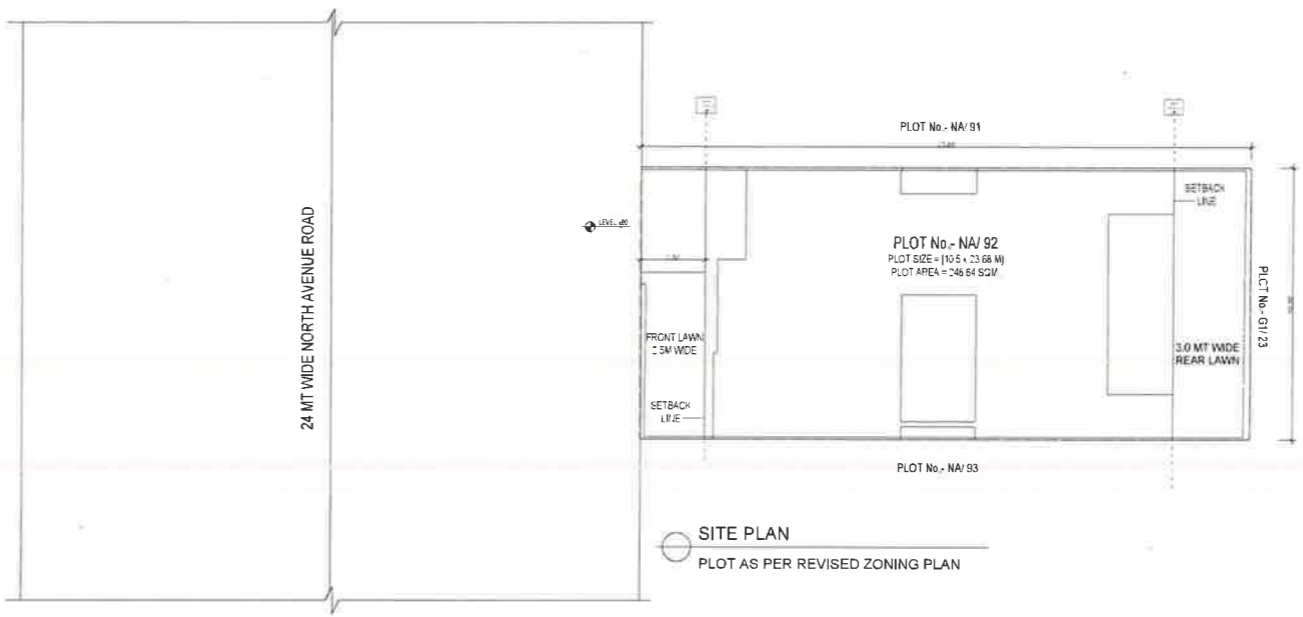


SITE PLAN
PLOT AS PER REVISED ZONING PLAN

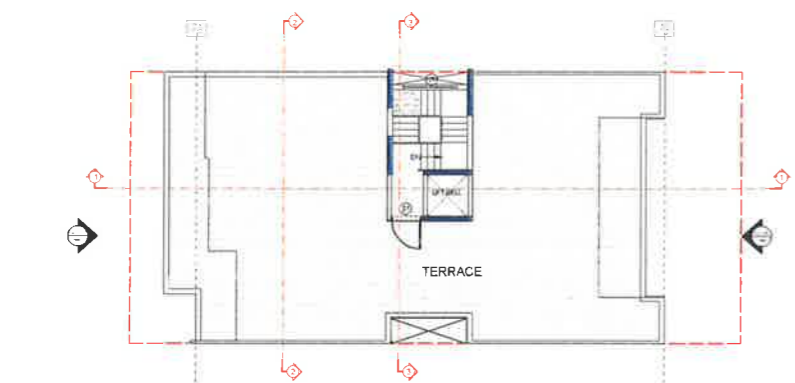

TERRACE FLOOR PLAN

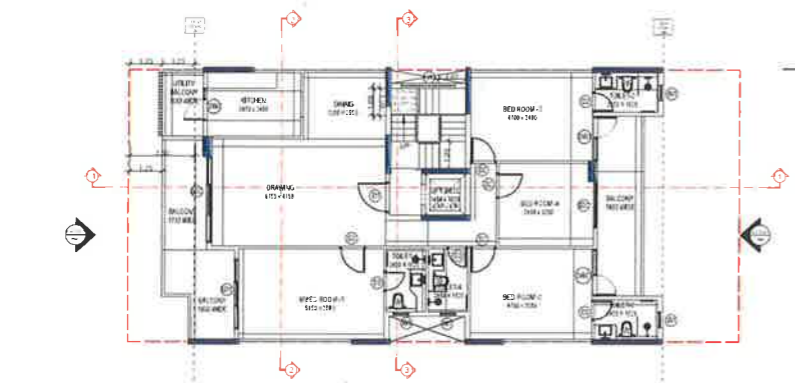


TYPICAL FLOOR PLAN
NOTE: TOILET 1 & 4 ARE MECHANICALLY VENTILATED

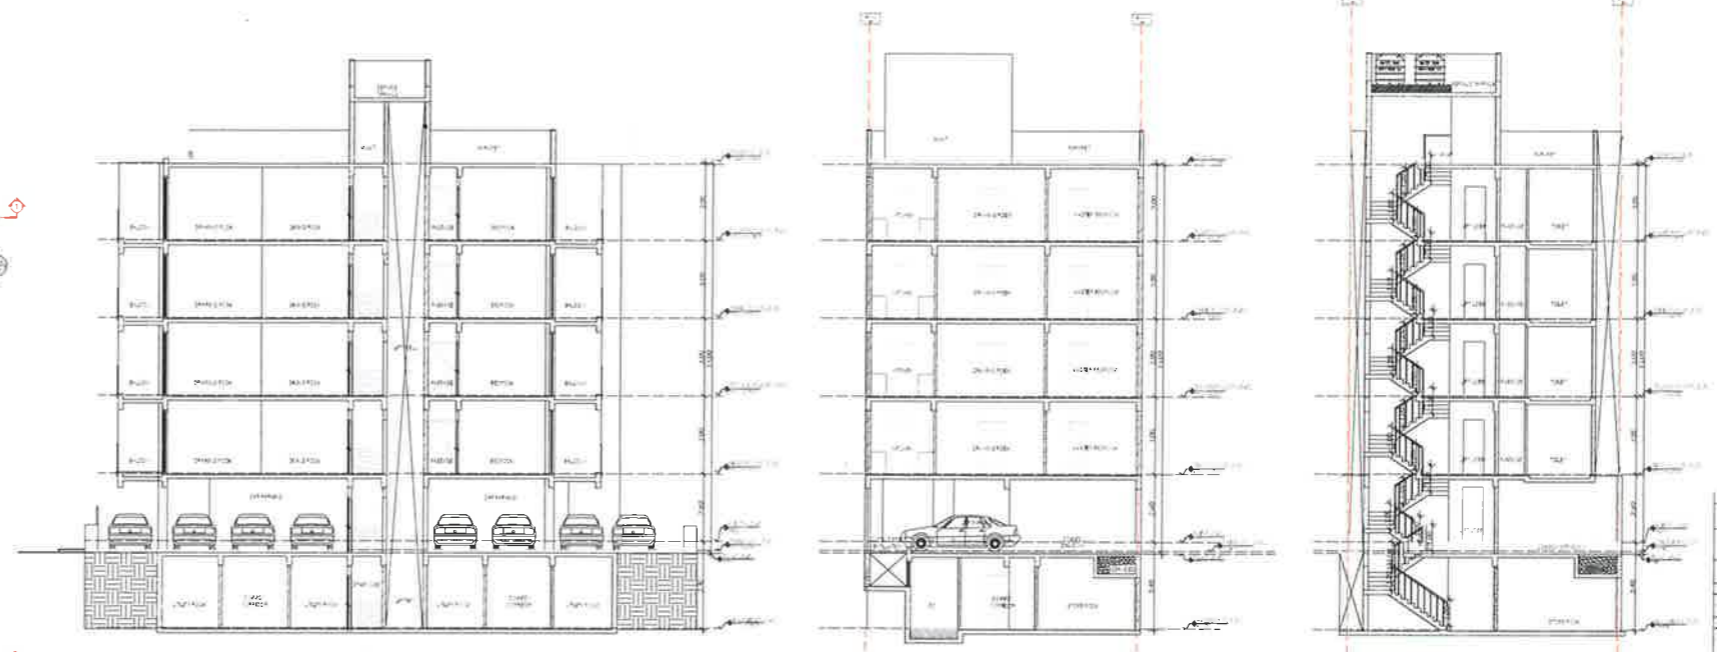


SECTION AT 1-1

SECTION AT 2-2


SECTION AT 3-3

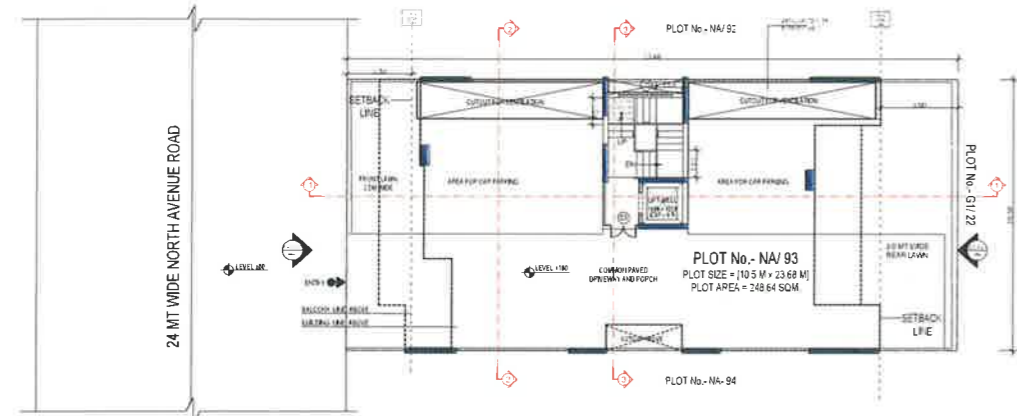

STILT FLOOR PLAN

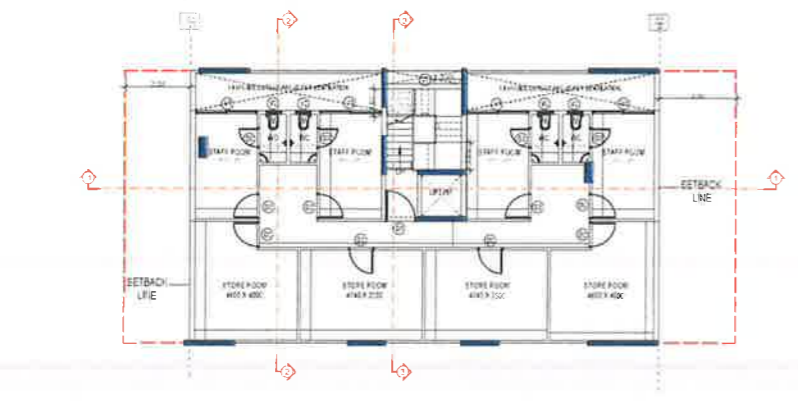


BASEMENT PLAN

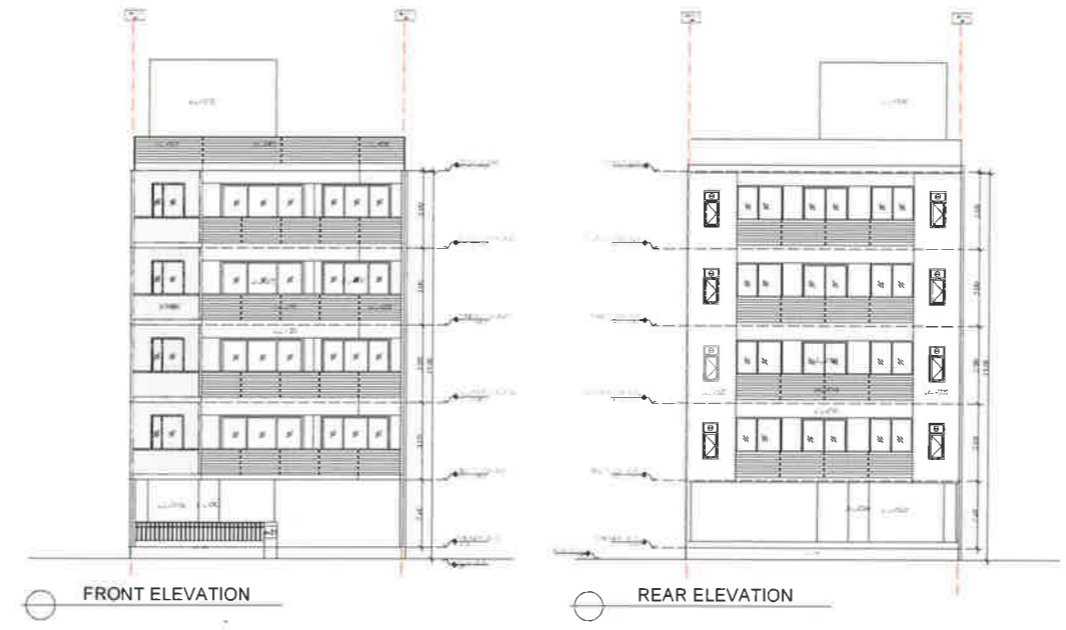


FRONT ELEVATION

REAR ELEVATION

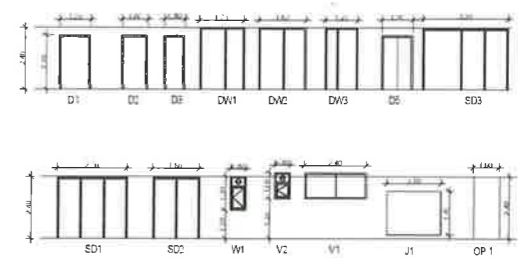

DOOR WINDOW SCHEDULE

SR. NO.	LEGEN	WIDTH (MM)	HEIGHT (MM)	From FFL	To FFL
1	D1	1200	2100	0	2100
2	D2	1000	2100	0	2100
3	D3	800	2100	0	2100
4	D4	1200	2100	0	2100
5	D5	1725	2400	0	2400
6	D6	1525	2400	0	2400
7	D7	1250	2400	0	2400
8	SD1	2700	2400	0	2400
9	SD2	1000	2400	0	2400
10	SD3	500	2400	0	2400
11	W1	600	1300	1100	2400
12	W2	2400	1000	1500	2500
13	W3	600	1000	1500	2500
14	W4	1100	1100	1500	1600

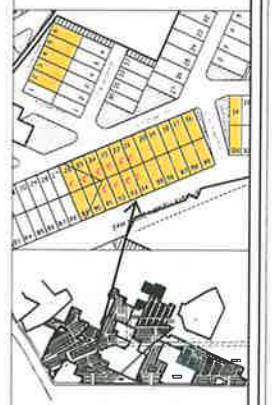

KEY PLAN - GARDEN CITY SECTOR 91 & 92 GURUGRAM
PLOT NO: NA/93, AT 24 MT WIDE NORTH AVENUE ROAD, GARDEN CITY, SECTOR 91 & 92, GURUGRAM (HARYANA)


Clients -
M/s DLF UTILITIES LTD.
Architects
Arcop Associates Pvt. Ltd.
Plot-36B, Sec-32, Gurgaon-122001
Ph: 98688 30076

Architect's Signature

Owner's Signature


Project -
Proposed Residential Building Plan On Plot No. NA/93, At 24 mt wide NORTH AVENUE ROAD, Garden City, Sector 91 & 92, Gurugram, Haryana

Drawing Title -
FLOOR PLANS, ELEVATION & SECTION, SITE PLAN
Date: 03-03-2021
Drawing No. 01
SCALE: 1:100

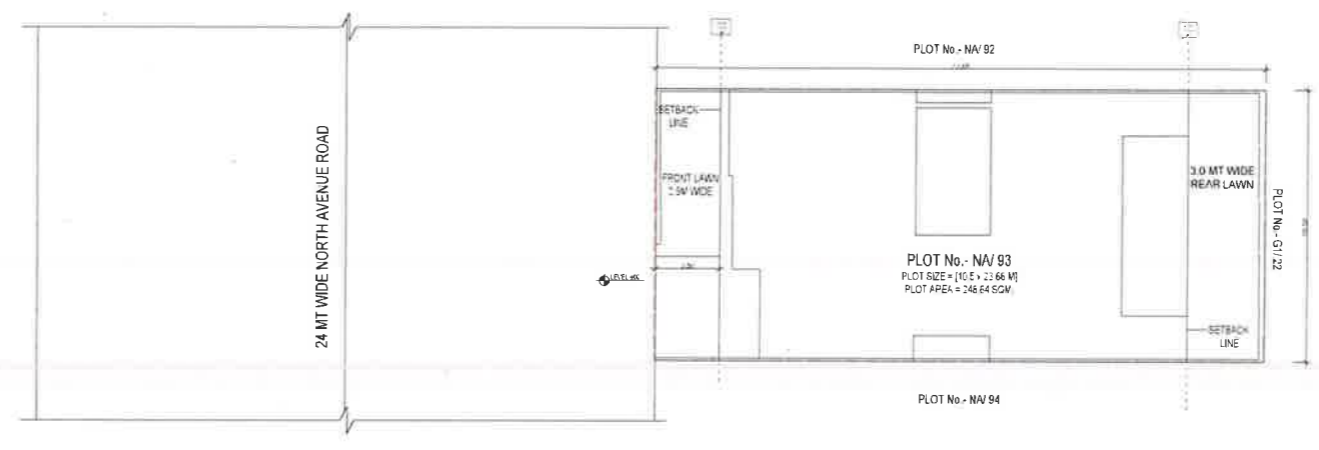


SITE PLAN


PLOT AS PER REVISED ZONING PLAN

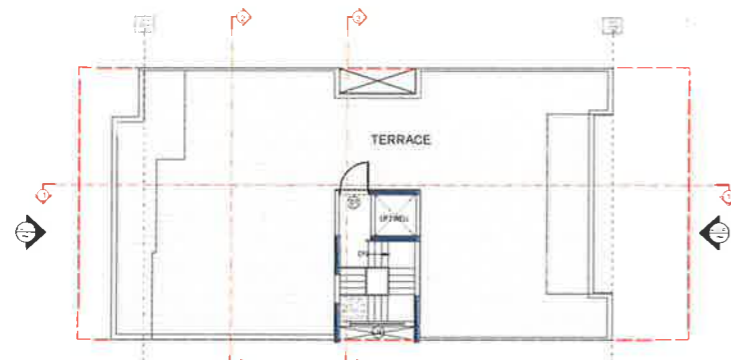


TERRACE FLOOR PLAN

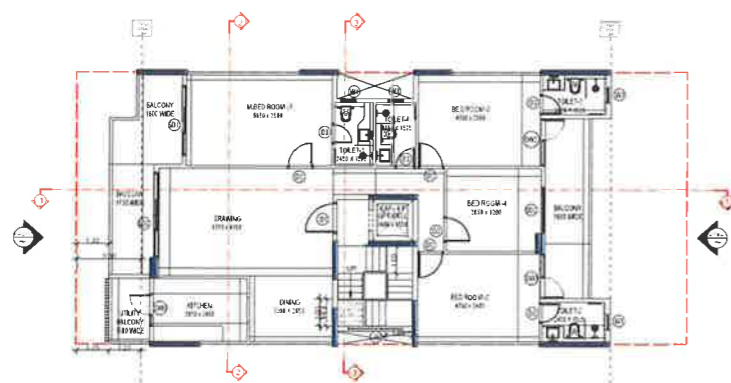


TYPICAL FLOOR PLAN
NOTE TOILET 1 & 4 ARE MECHANICALLY VENTILATED

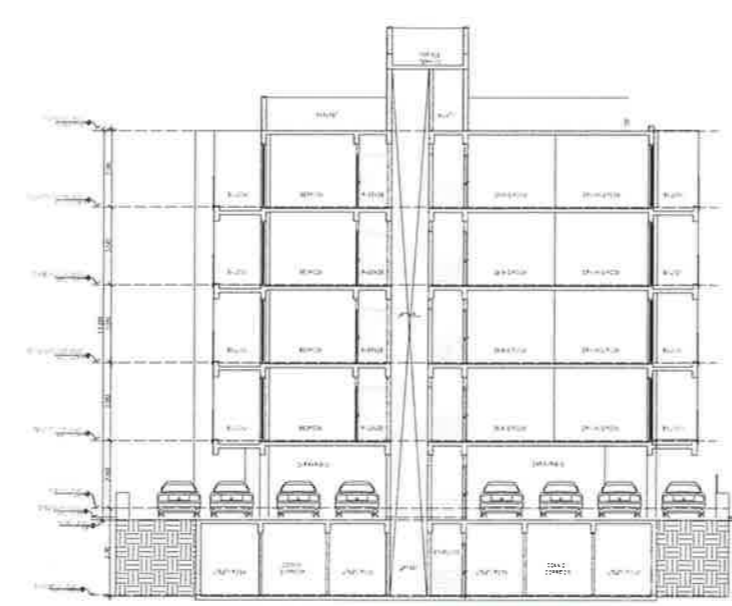

SECTION AT 1-1

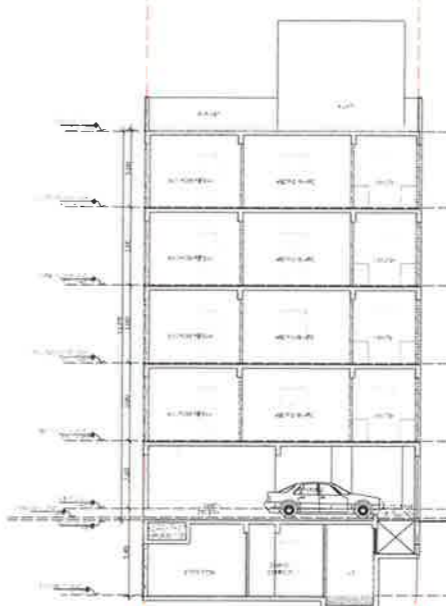


SECTION AT 2-2

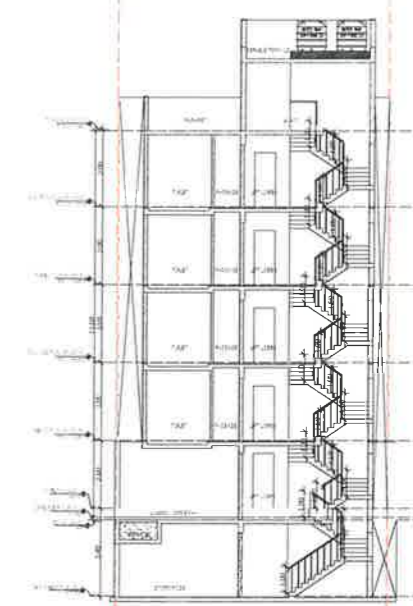


SECTION AT 3-3

SR. NO.	LEGEN	WIDTH (MM)	HEIGHT (MM)	From FFL	To FFL
1	D1	1000	2100	0	2100
2	D2	1000	2100	0	2100
3	D3	1000	2100	0	2100
4	D5	1200	2100	0	2100
5	DW1	1725	2400	0	2400
6	DW2	1825	2400	0	2400
7	DW3	1250	2400	0	2400
8	SD1	2700	2400	0	2400
9	SD2	1800	2400	0	2400
10	SD3	1300	2400	0	2400
11	V1	2400	1300	1300	2550
12	V2	2000	1300	1300	2200
13	J1	1200	1200	0	1200

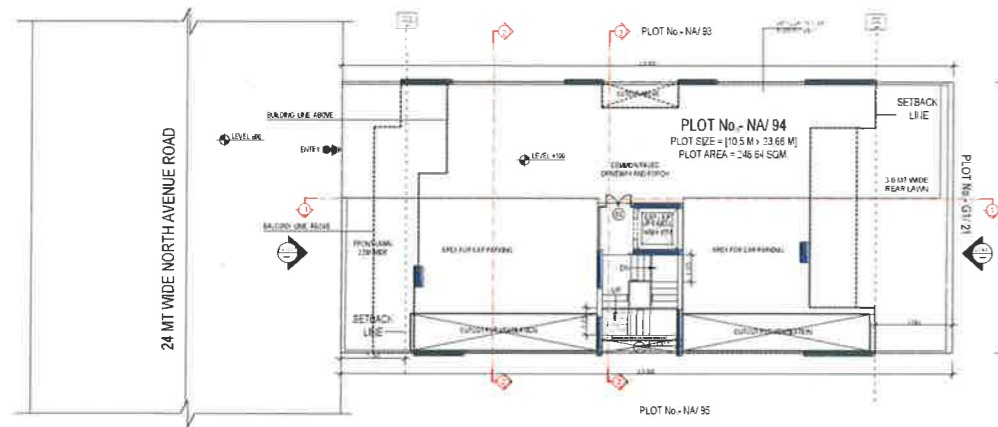


STILT FLOOR PLAN

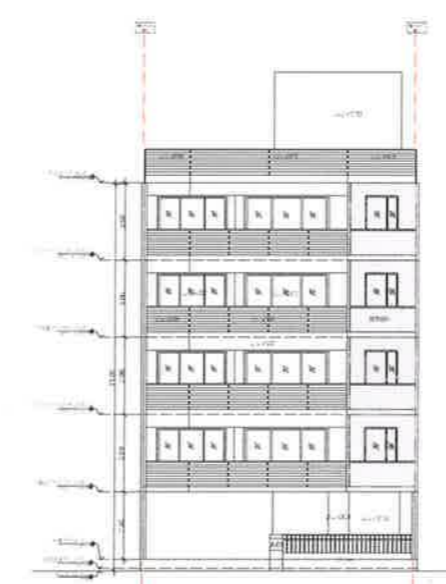


FRONT ELEVATION



REAR ELEVATION

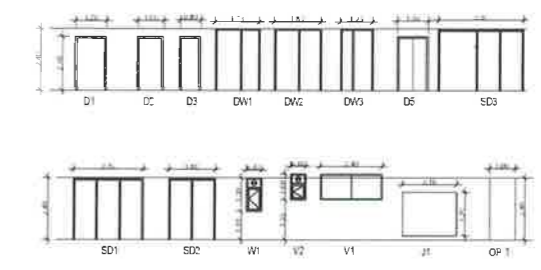

DOOR WINDOW SCHEDULE

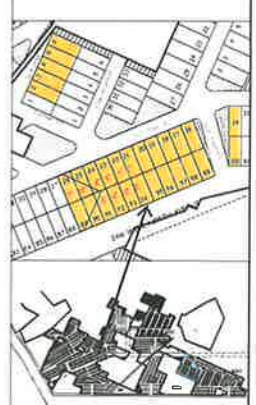

KEY PLAN - GARDEN CITY SECTOR 91 & 92 GURUGRAM

PLOT NO. - NA/94, AT 24 MT WIDE NORTH AVENUE ROAD, GARDEN CITY, SECTOR 91 & 92, GURUGRAM (HARYANA)

Client - M/s DLF UTILITIES LTD.

Architect - Arcop Associates Pvt. Ltd.
Plot - 36B, Sec-32, Gurgaon-122001
P. No. 36B/32/12

Architect's Signature


Owner's Signature

Project - Proposed Residential Building Plan On Plot No. NA/94, At 24 mt wide NORTH AVENUE ROAD, Garden City, Sector 91 & 92, Gurugram, Haryana


Drawing Title - FLOOR PLANS, ELEVATION & SECTION, SITE PLAN

Date - 03-02-2021
Drawing No. - 01


SCALE - 1:100

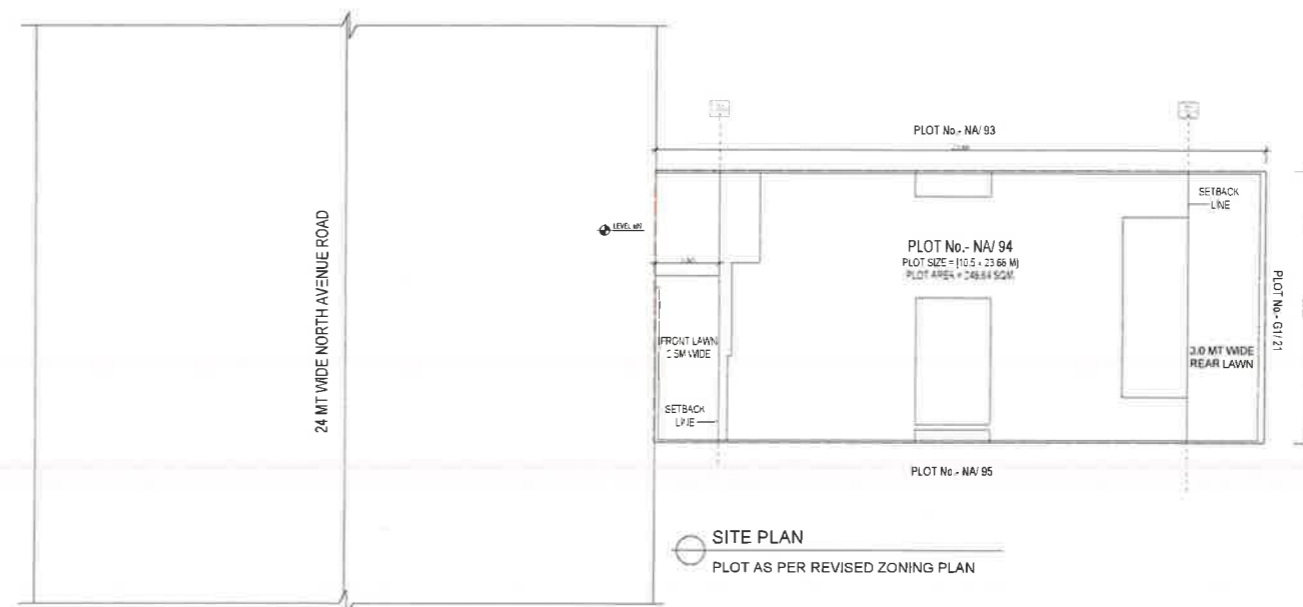


SITE PLAN
PLOT AS PER REVISED ZONING PLAN

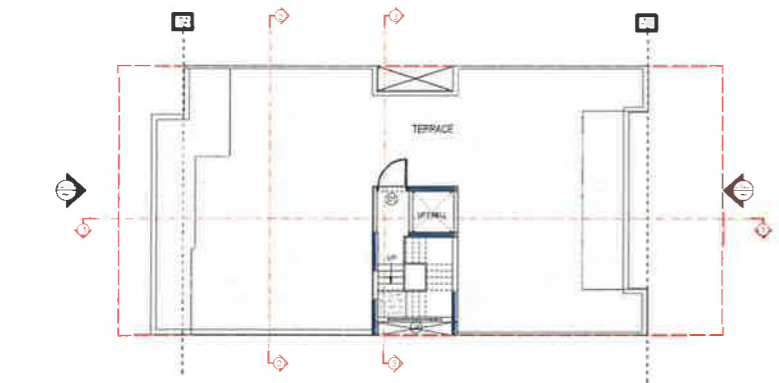


TERRACE FLOOR PLAN

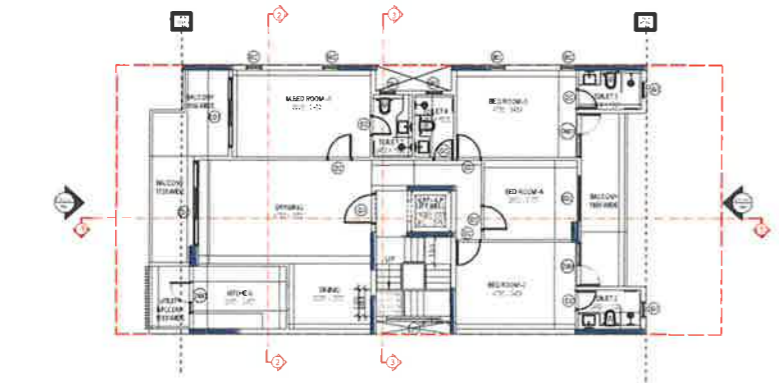


TYPICAL FLOOR PLAN
NOTE: TOILET NO. 1 AND 4 ARE MECHANICALLY VENTILATED

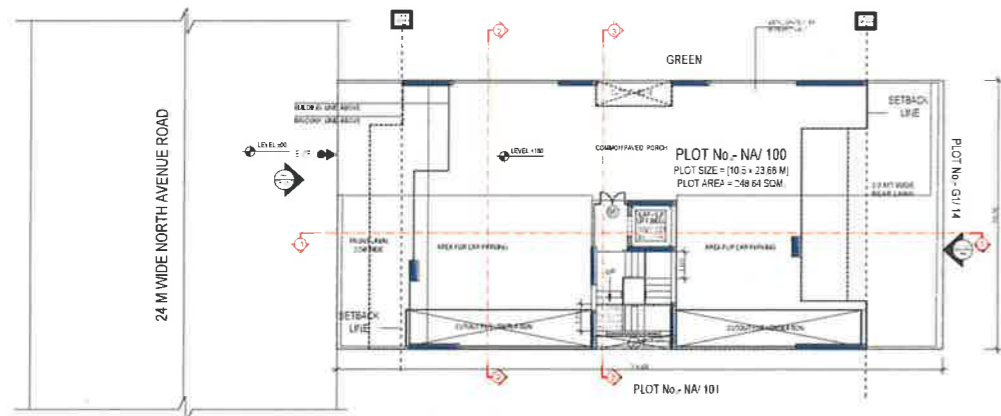


STILT FLOOR PLAN

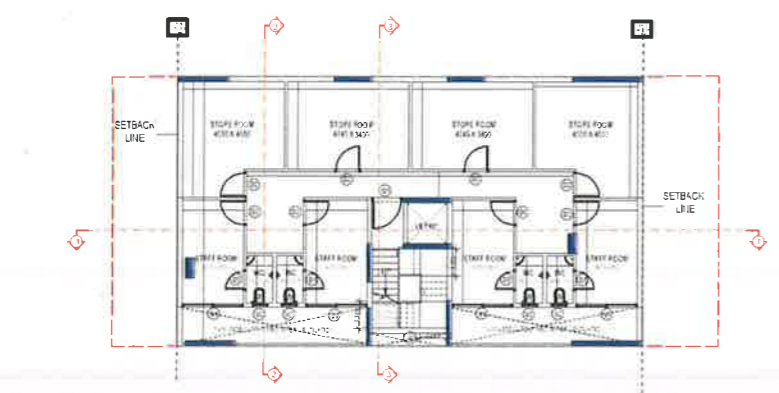


BASEMENT PLAN

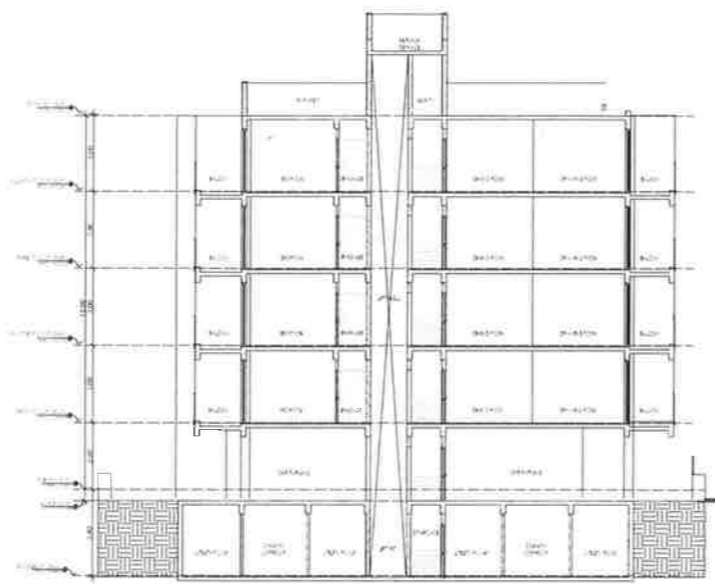


SECTION AT 1-1

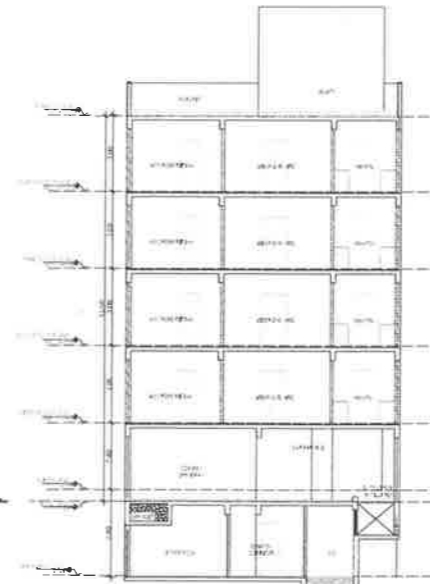


SECTION AT 2-2

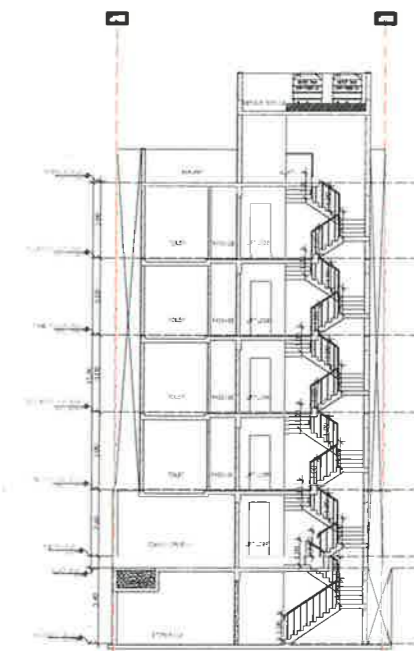

SECTION AT 3-3

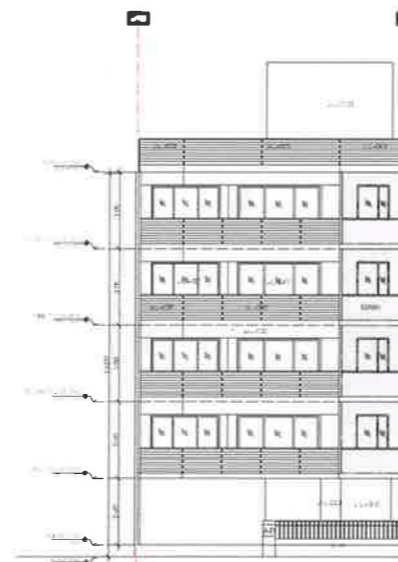

FRONT ELEVATION

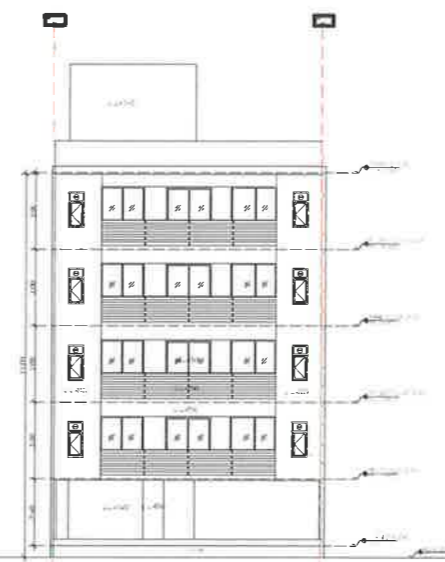


REAR ELEVATION

DOOR WINDOW SCHEDULE

SR. NO.	LEGEND	WIDTH (MM)	HEIGHT (MM)	PROF.	NO. OF UNITS	LVL. (FROM PFL)
1	D1	200	200	0	2	2100
2	D2	1000	200	0	2	2100
3	D3	800	200	0	2	2100
4	D4	1000	200	0	2	2100
5	D5	1725	2400	0	2	2400
6	D6	1725	2400	0	2	2400
7	D7	1500	2400	0	2	2400
8	D8	2700	2400	0	2	2400
9	D9	1600	2400	0	2	2400
10	D10	3300	2400	0	2	2400
11	W1	800	1300	1300	2	2500
12	W2	2400	1300	1300	2	2500
13	W3	800	1300	1300	2	2500
14	W4	2100	1300	1300	2	2500


DOOR WINDOW SCHEDULE

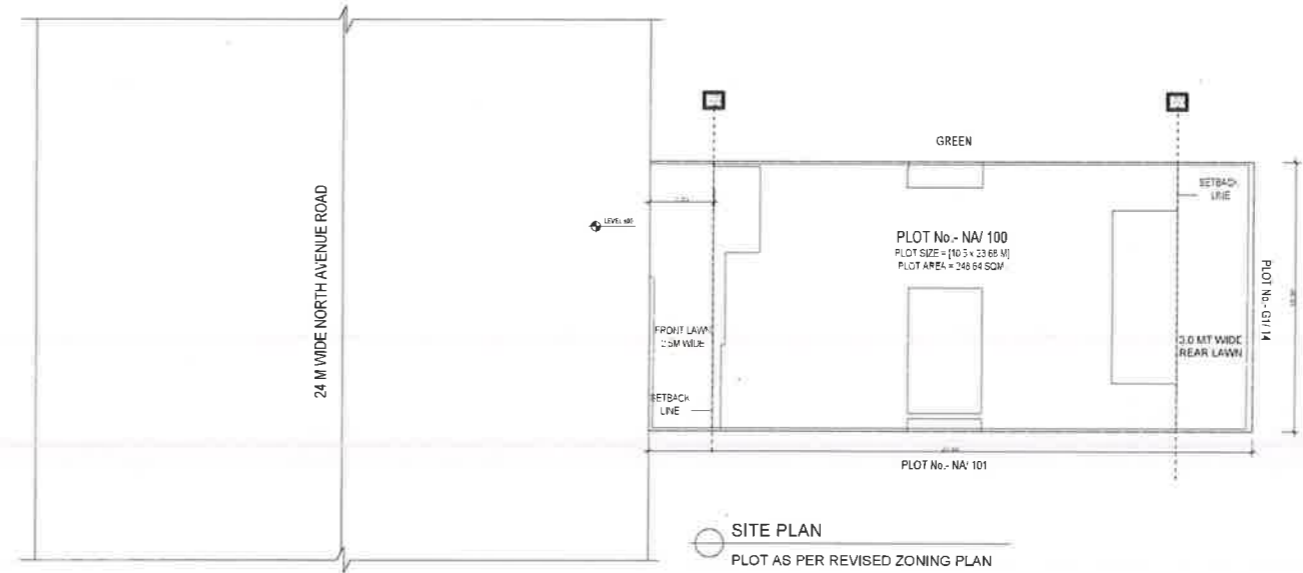

SITE PLAN
PLOT AS PER REVISED ZONING PLAN

DOOR WINDOW SCHEDULE

SR. NO.	LEGEND	WIDTH (MM)	HEIGHT (MM)	PROF.	NO. OF UNITS	LVL. (FROM PFL)
1	D1	200	200	0	2	2100
2	D2	1000	200	0	2	2100
3	D3	800	200	0	2	2100
4	D4	1000	200	0	2	2100
5	D5	1725	2400	0	2	2400
6	D6	1725	2400	0	2	2400
7	D7	1500	2400	0	2	2400
8	D8	2700	2400	0	2	2400
9	D9	1600	2400	0	2	2400
10	D10	3300	2400	0	2	2400
11	W1	800	1300	1300	2	2500
12	W2	2400	1300	1300	2	2500
13	W3	800	1300	1300	2	2500
14	W4	2100	1300	1300	2	2500

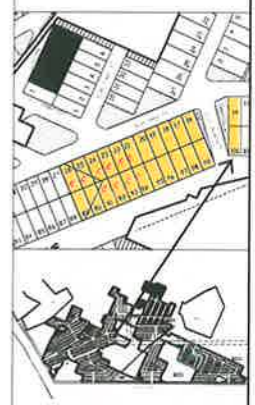

KEY PLAN - GARDEN CITY
SECTOR 91 & 92 GURUGRAM

PLOT NO: NA/100, AT 24 MT WIDE
NORTH AVENUE ROAD,
GARDEN CITY, SECTOR 91 & 92,
GURUGRAM (HARYANA)

Clients -
M/s DLF UTILITIES LTD.

Architects
Arcop Associates Pvt. Ltd.
Plot-38b Sec-32 Gurgaon-122001
94 324285 324286

Architect's Signature

Owners' Signature

Project -
**Proposed Residential Building
Plan On Plot No. NA/100, At 24 mt
wide NORTH AVENUE ROAD,
Garden City, Sector 91 & 92,
Gurugram, Haryana**

Drawing Title -
**FLOOR PLANS, ELEVATION &
SECTION, SITE PLAN**

Date: 06-03-2021
Drawing No: 01

SCALE: 1:100