


COPY RIGHT: THIS DRAWING IS THE COPYRIGHT OF THE CONSULTANT AND MAY BE USED OR REPRODUCED ONLY WITH HIS WRITTEN PERMISSION.

- GENERAL NOTES:-
1. ALL DIMENSIONS ARE IN MM.
 2. DO NOT SCALE ANY DIMENSION.

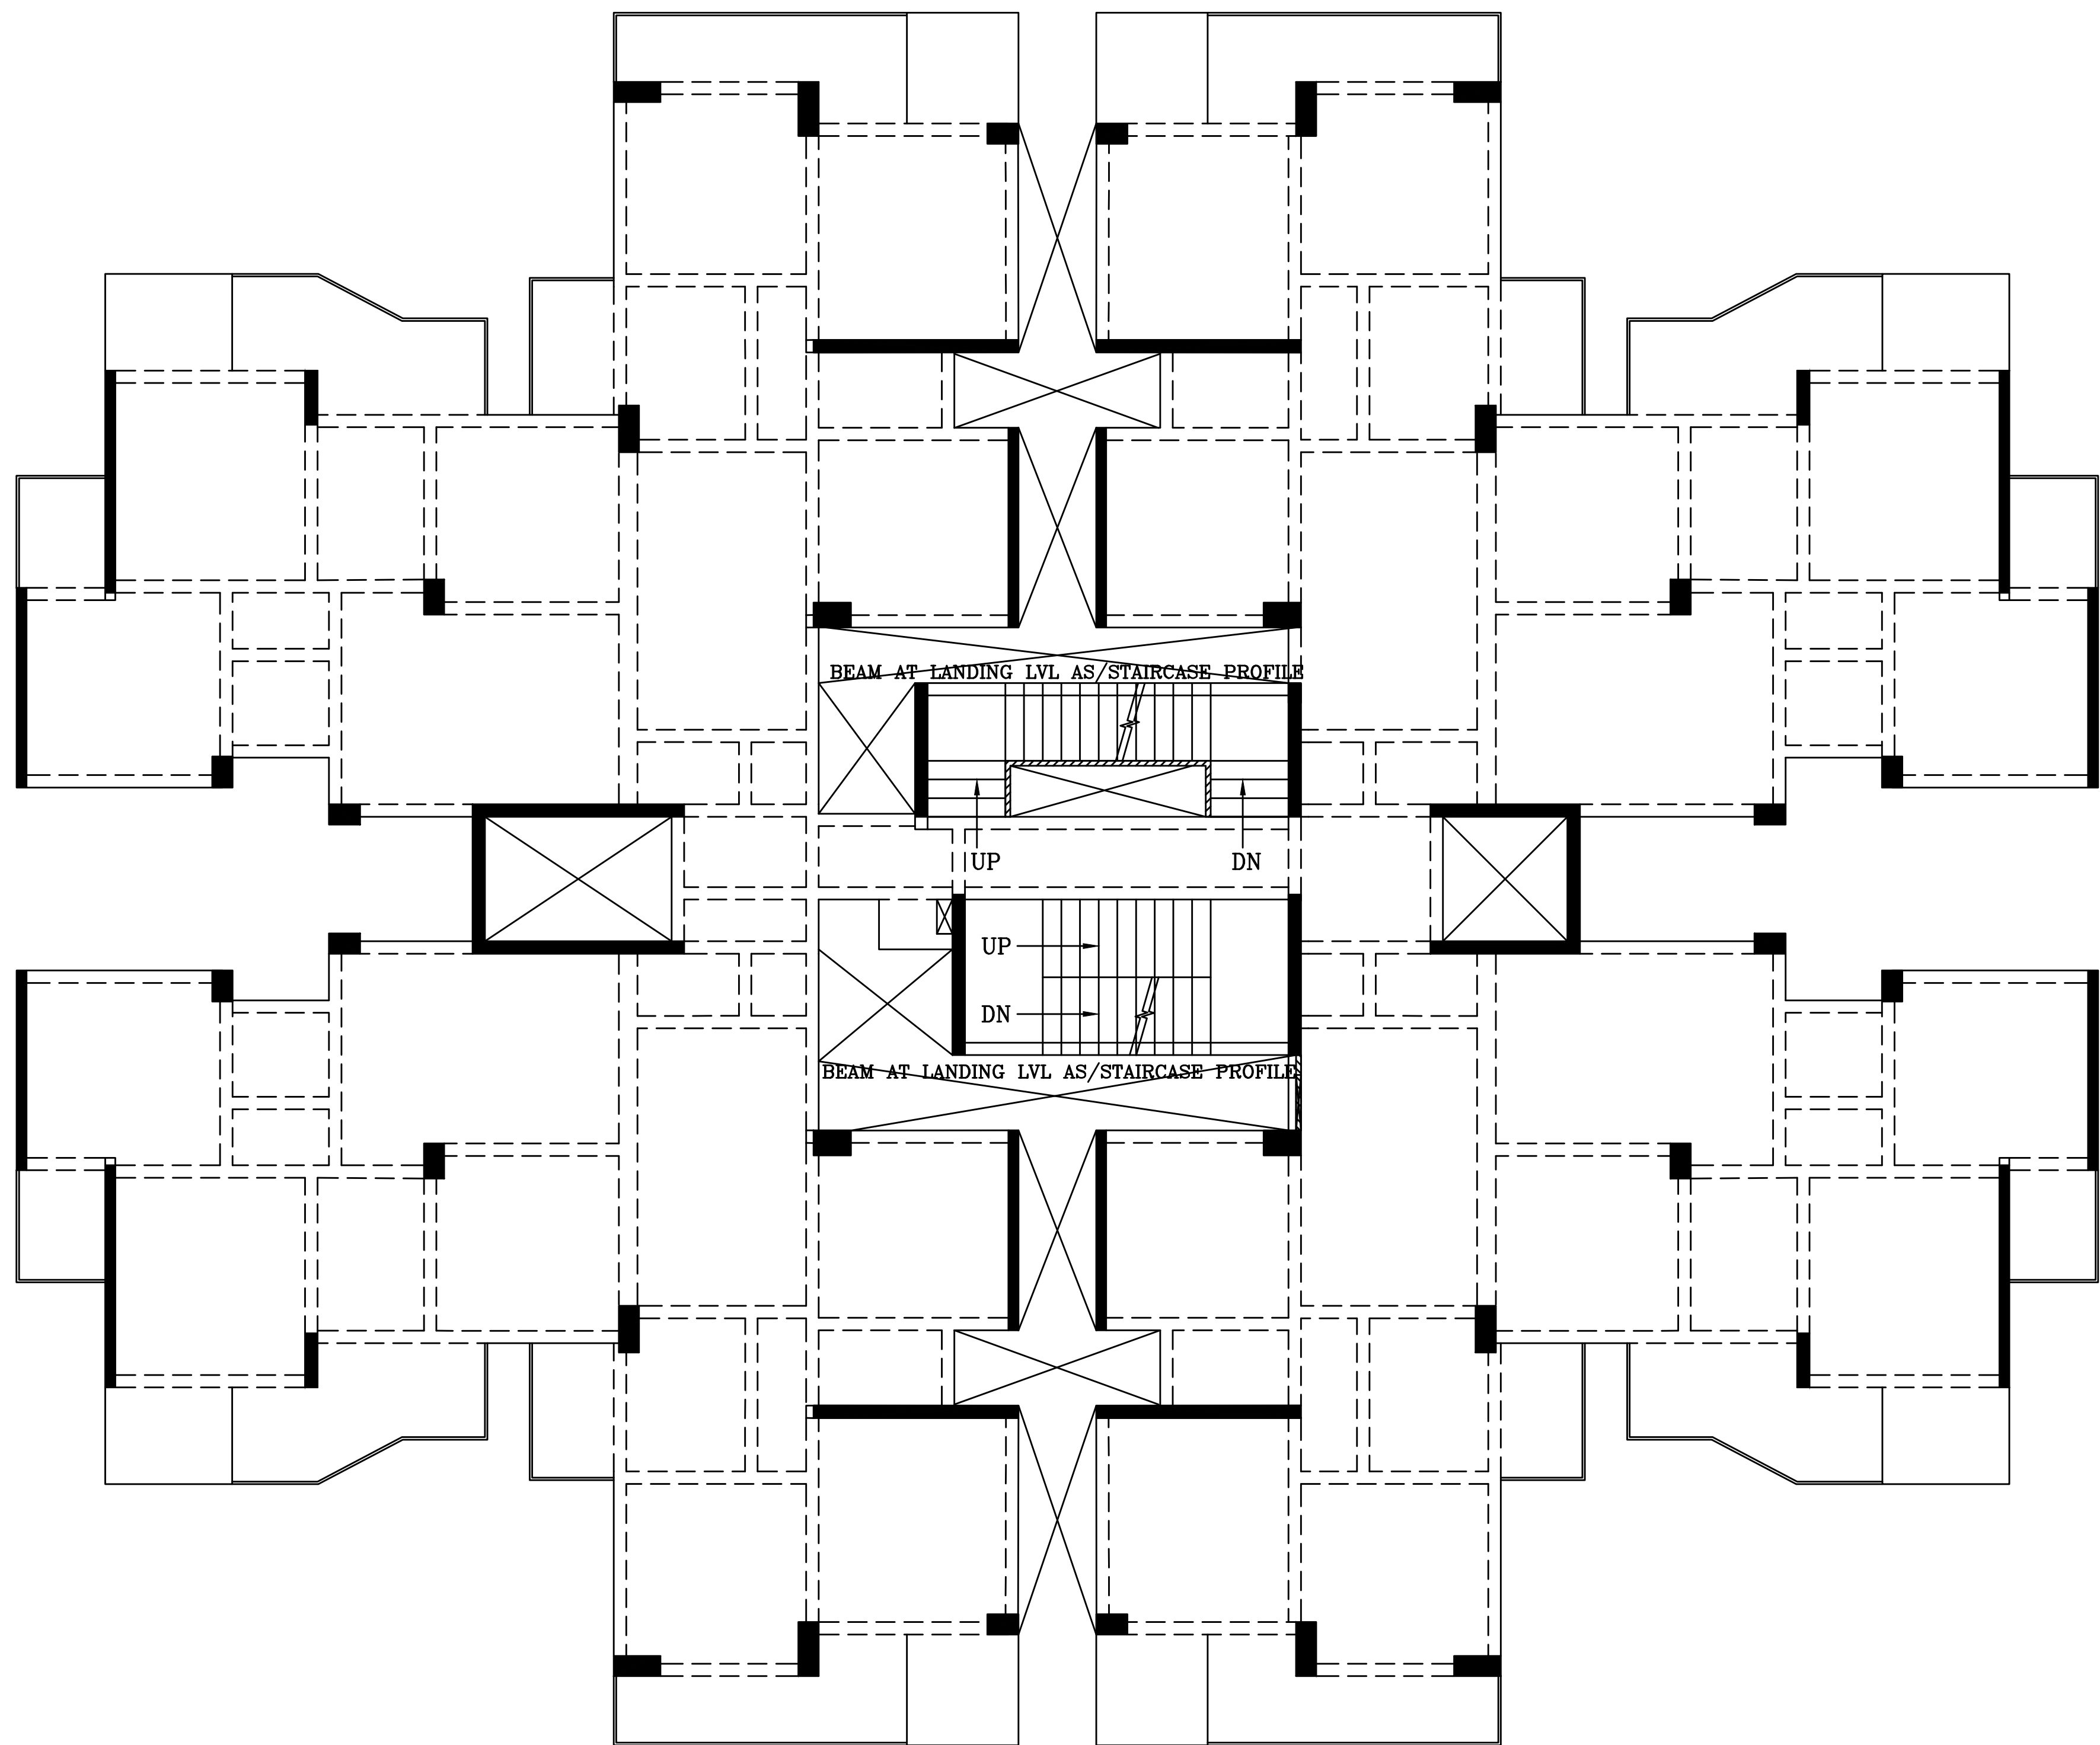

TYP. FLOOR FRAMING PLAN

Ro	FOR APPROVAL ONLY	11.12.2020
REVISION	DESCRIPTION	DATE

PURPOSE OF DRAWING		
GOOD FOR CONSTRUCTION	TENDER	INFORMATION ONLY
<input type="checkbox"/>	<input type="checkbox"/>	<input type="checkbox"/>
PROOF CHECKING	APPROVAL ONLY	SUBMISSION
<input type="checkbox"/>	<input checked="" type="checkbox"/>	<input type="checkbox"/>

PROJECT NAME
"PROPOSED Building Plan of Affordable Group Housing Colony on land measuring 6.4685 ACRES (License no. dated) in Sector 99A, Gurugram Haryana being developed by Prime Infradevelopers Private Limited.

CLIENT'S NAME
M/s PRIME INFRADEVELOPERS PRIVATE LIMITED

ARCHITECTS
Arcop Associates Private Limited
A-15,Pamposh Enclave, Greater Kailash-1,New Delhi 110048,India
Ph. No; +91-11-2624050
Fax; +91-11-26242035

TITLE
TYPICAL FLOOR FRAMING PLAN
TOWER - A1,A2,A3,A4,A8 (G+14)

DRAWING NO.

SCALE 1:100	DRAWN BY:- PUSHPENDER	PROJECT CODE 2020/NNC MISC
	DESIGNED BY:- ADIL	
SHEET SIZE A1	CKD.BY:- PARVEZ ABBAS	
DATE 11.12.2020	APPROVED BY:- M.E.N	REV.NO. Ro
	FILE LOCATION:- J/ARCOF/SUBMISSION	

CONSULTANTS
NNC DESIGN INTERNATIONAL



CONSULTING STRUCTURAL ENGINEERS
G-70, 2nd FLOOR, JASWANT PLAZA, NEAR KALINDI KUNJ
MAIN SARITA VIHAR ROAD, OKHLA, NEW DELHI-110025
PHONE NO.: +91-11-26940734/5/6/7/8 FAX: 26940738
E-Mail : nnc_consultants@hotmail.com
Web : www.nncdesigninternational.com