
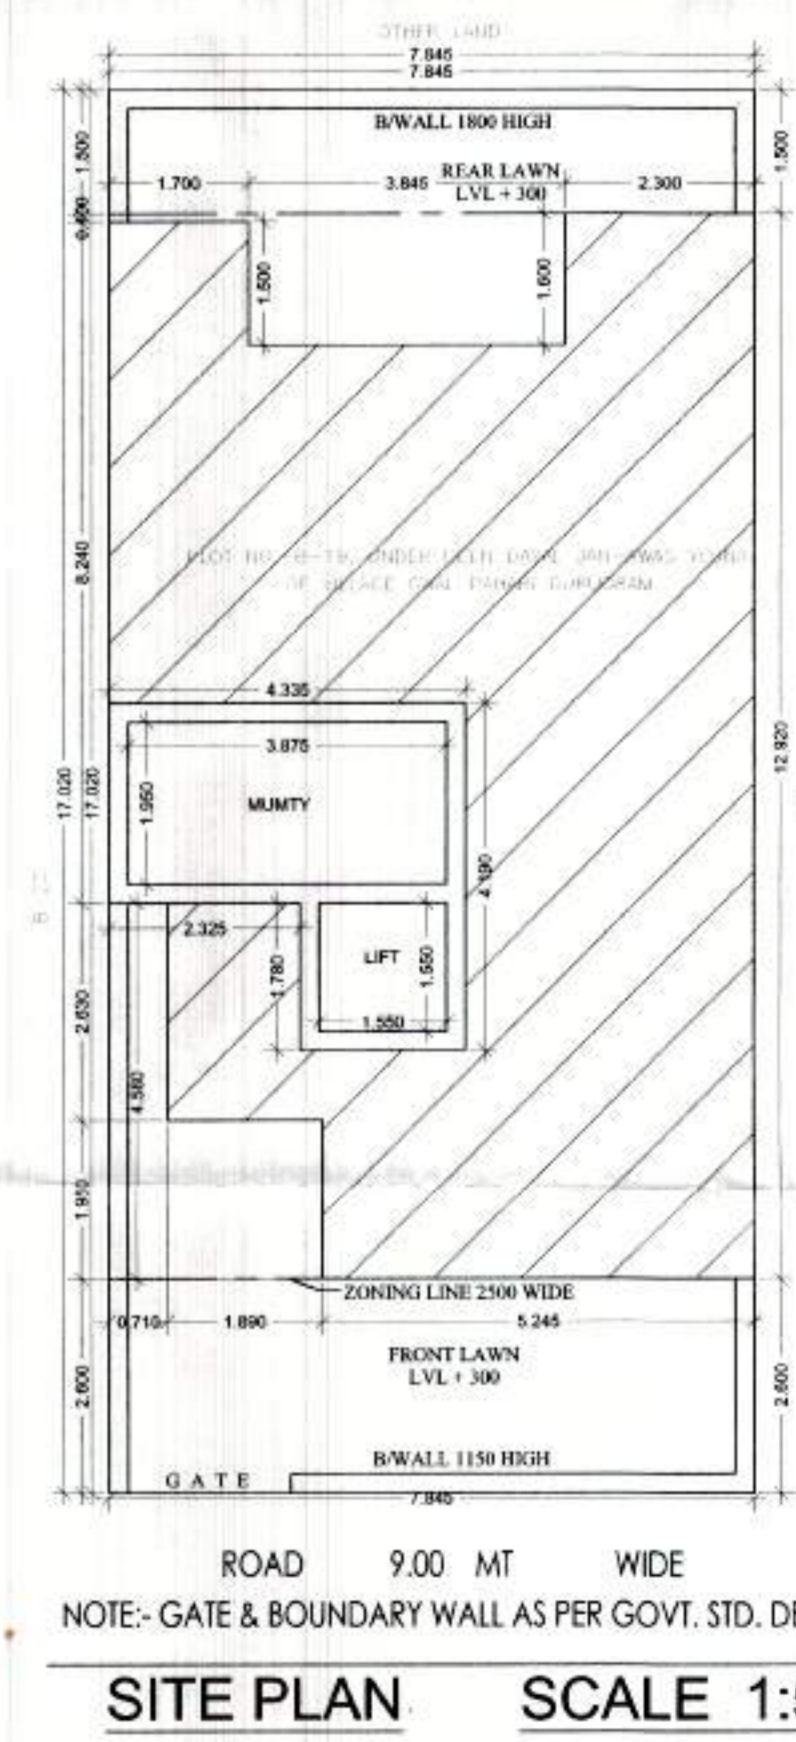
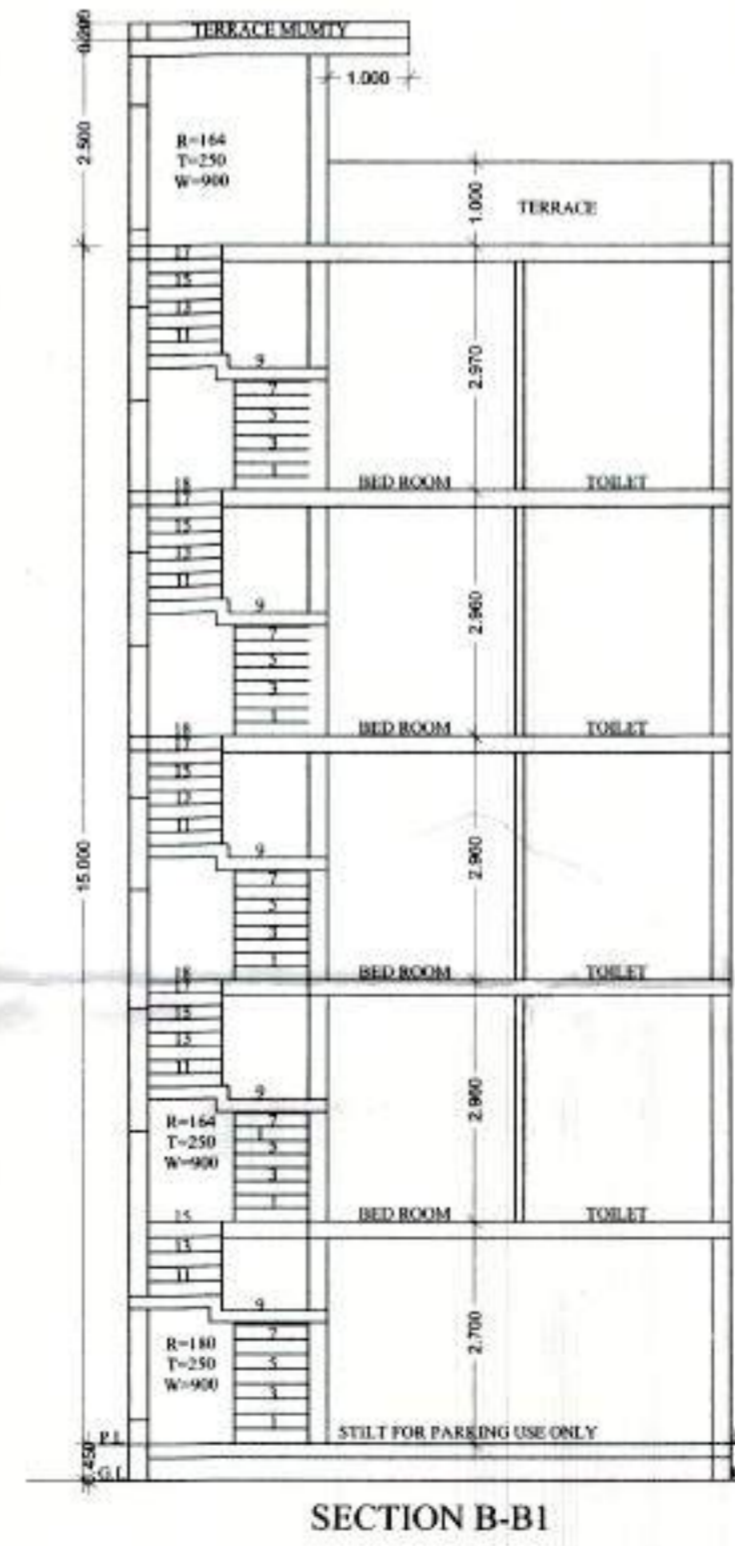
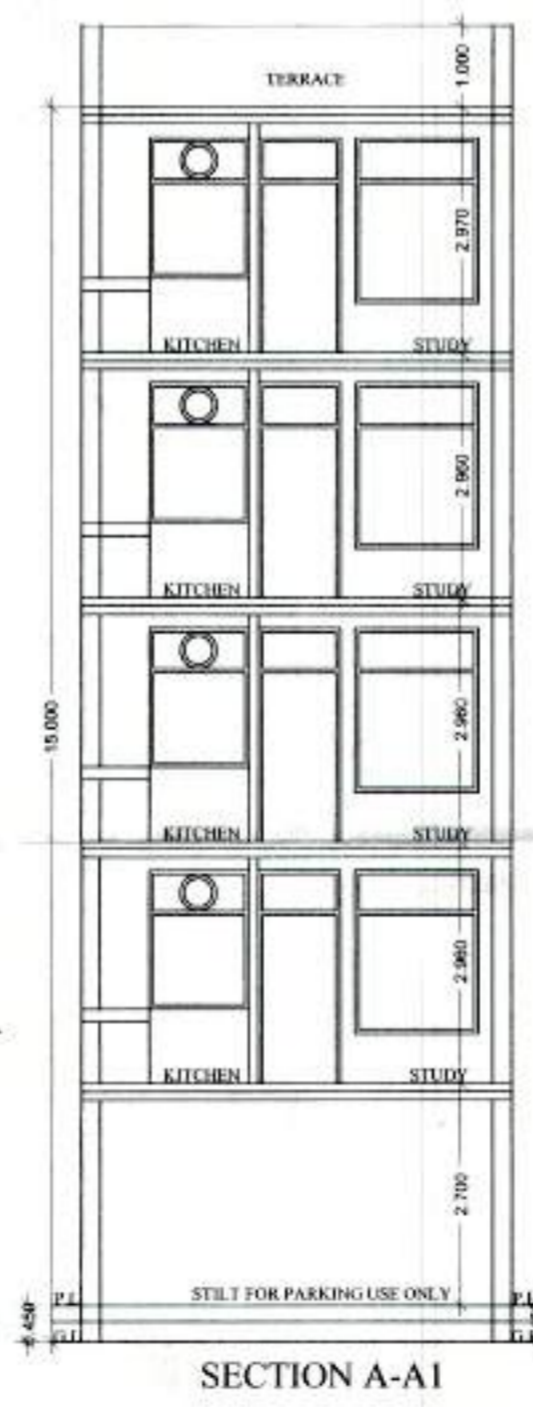
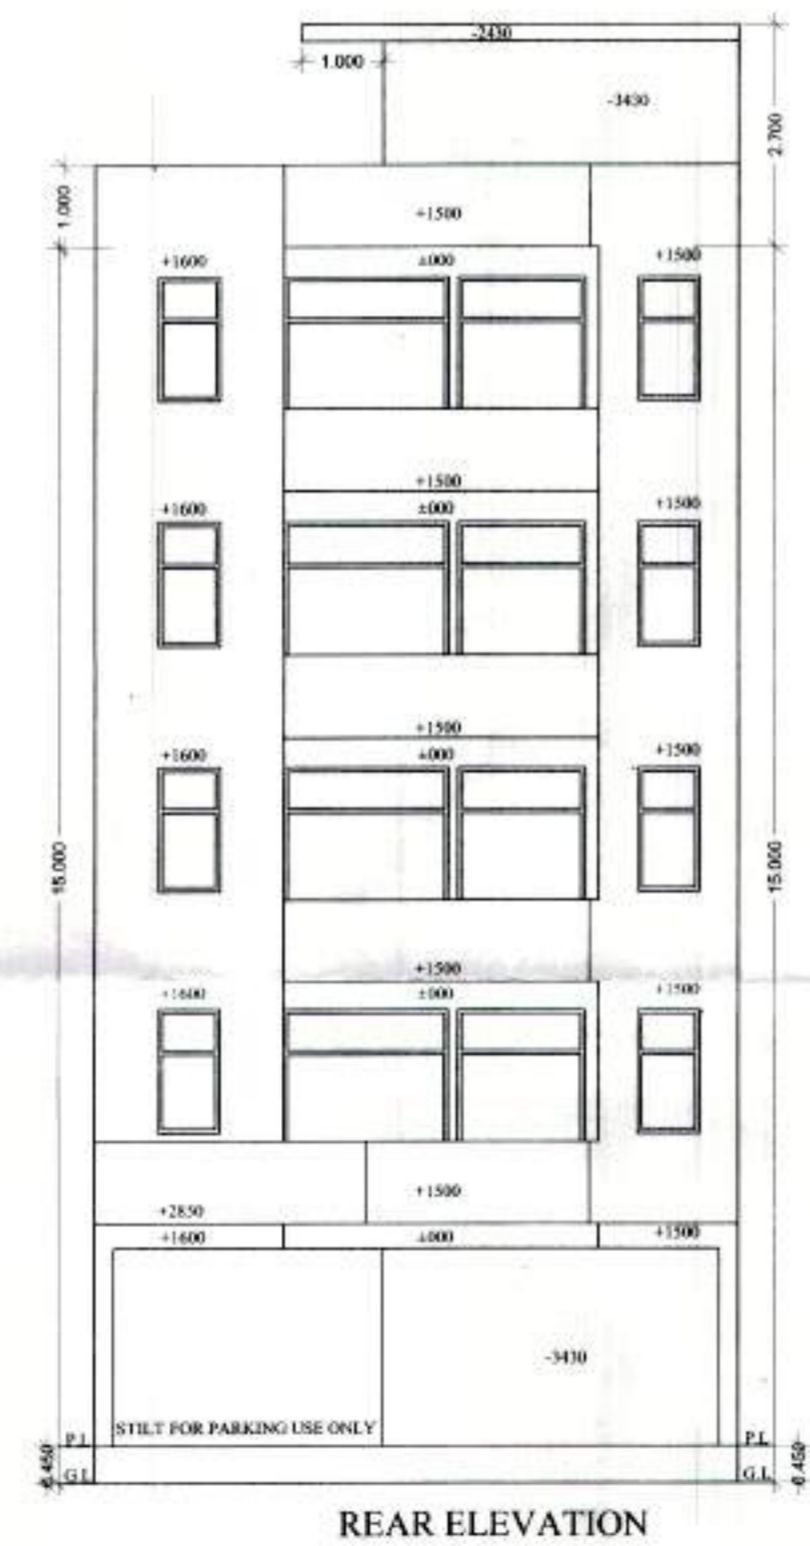
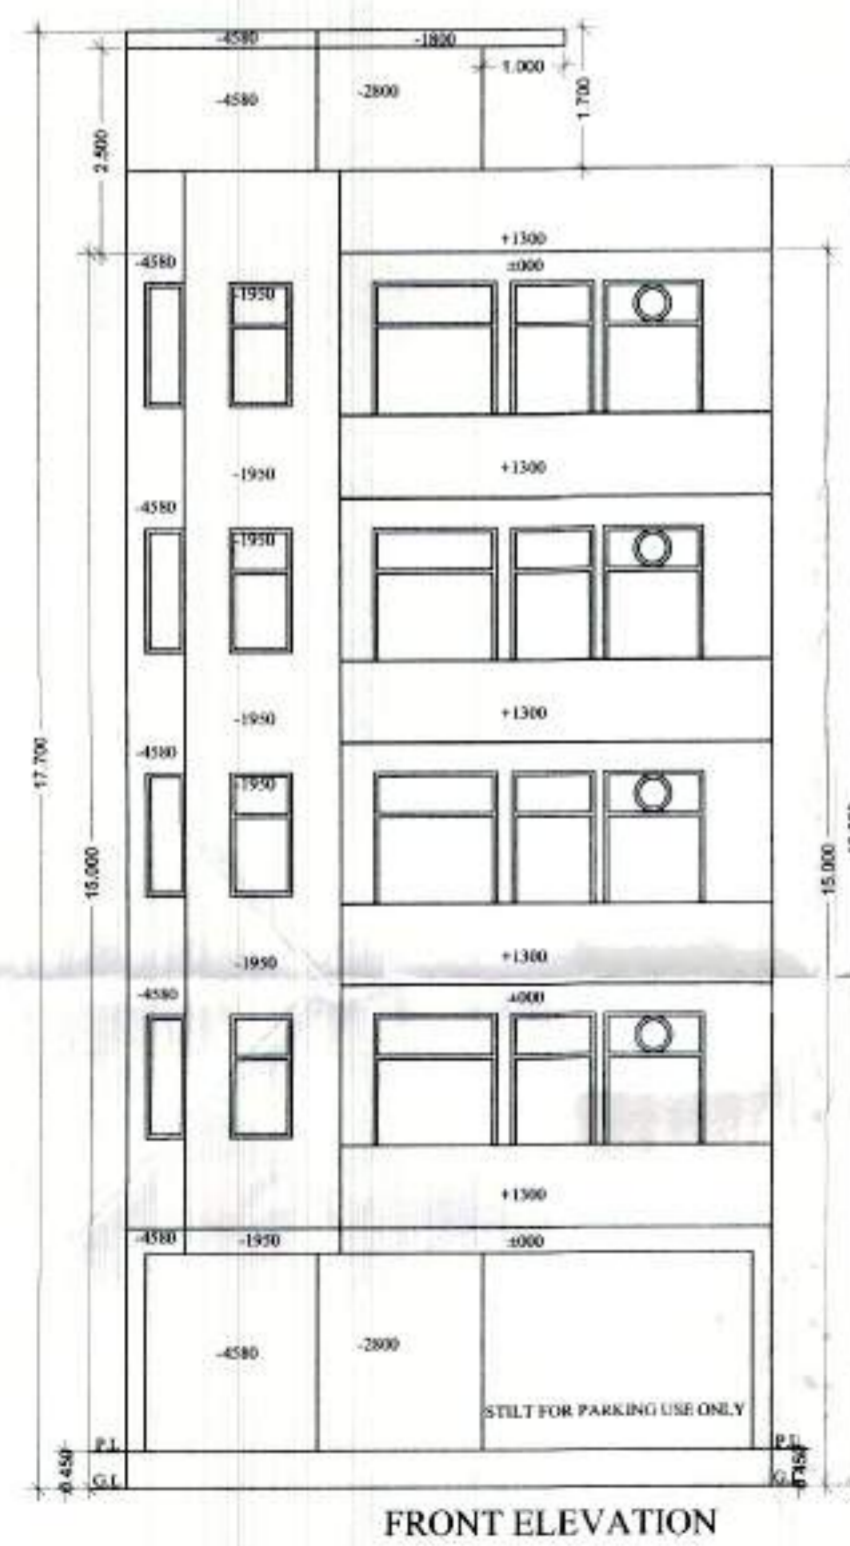
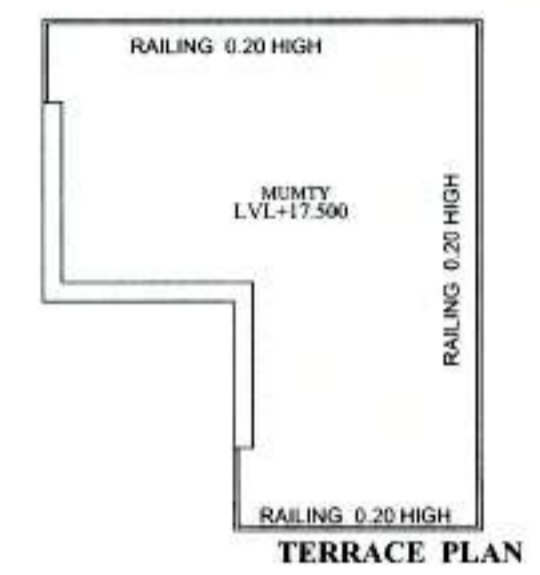
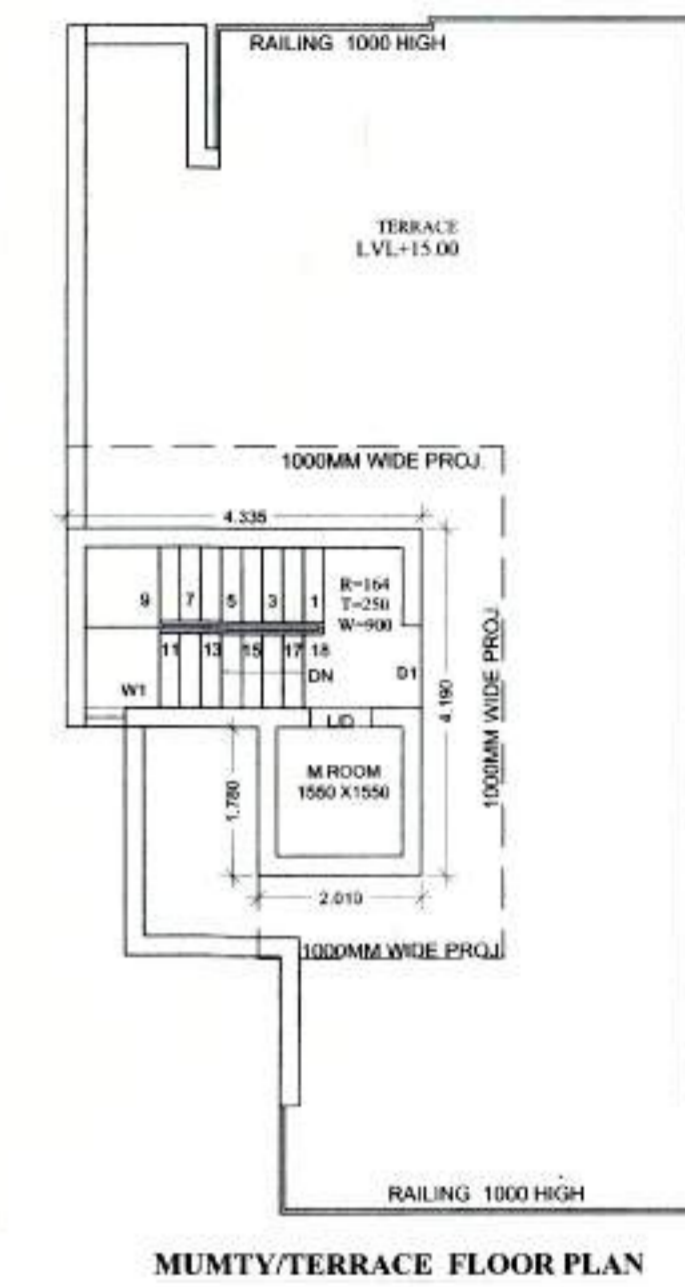
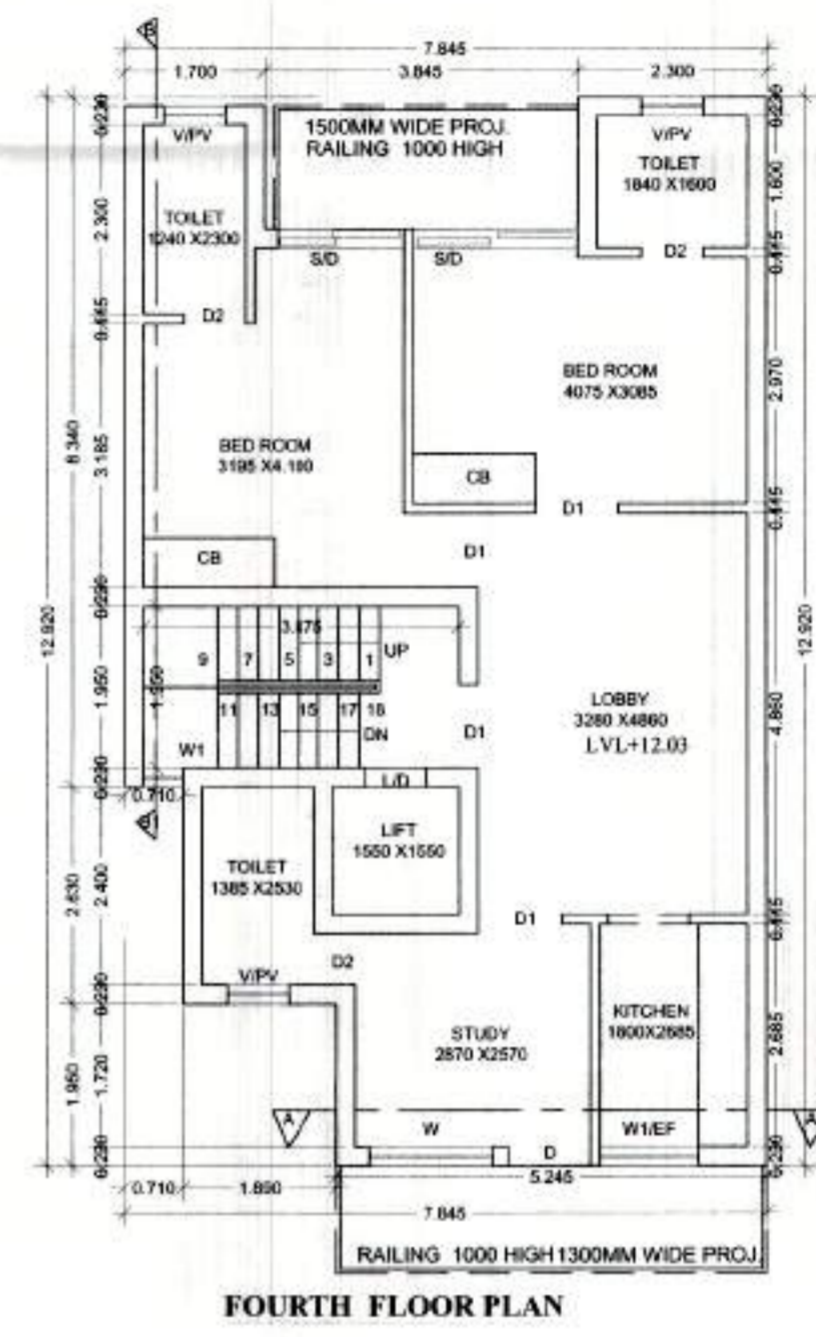
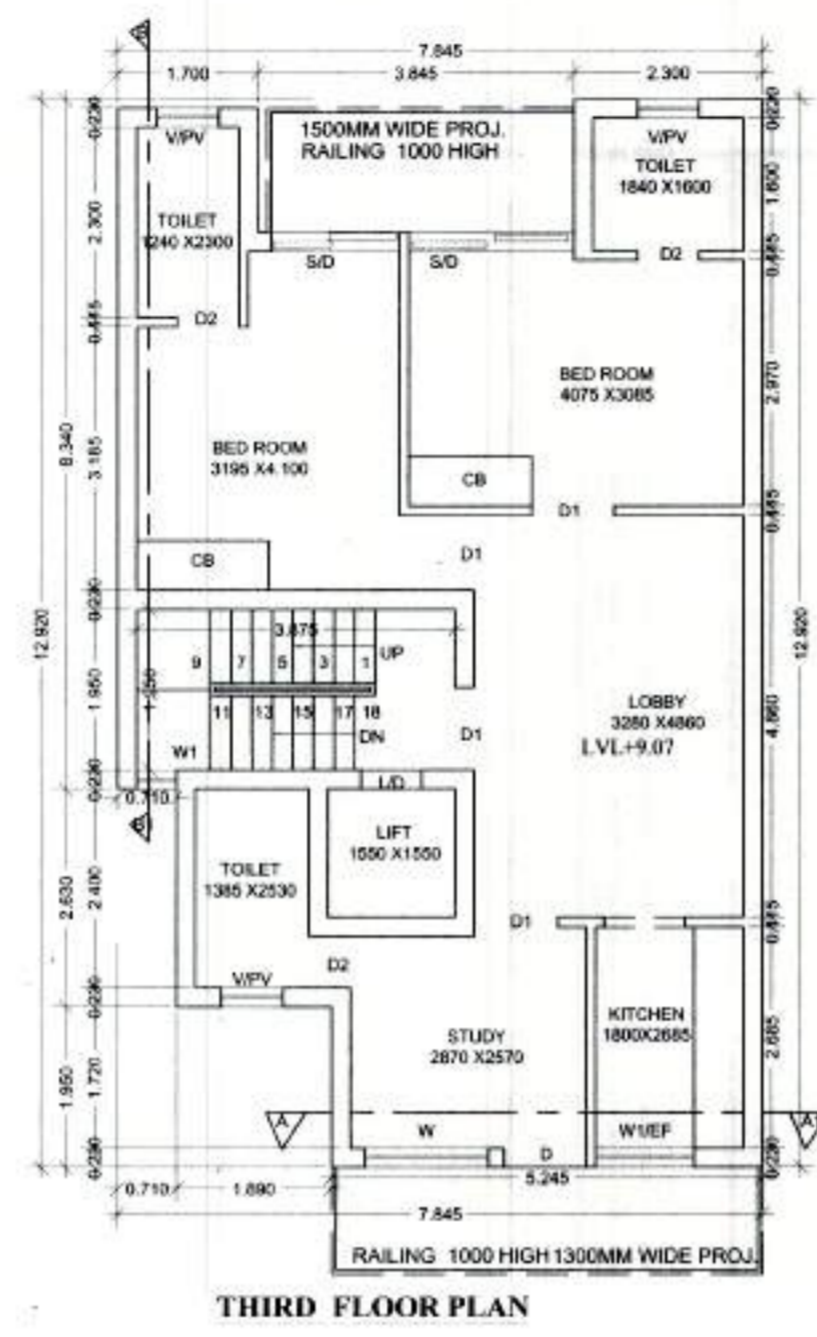
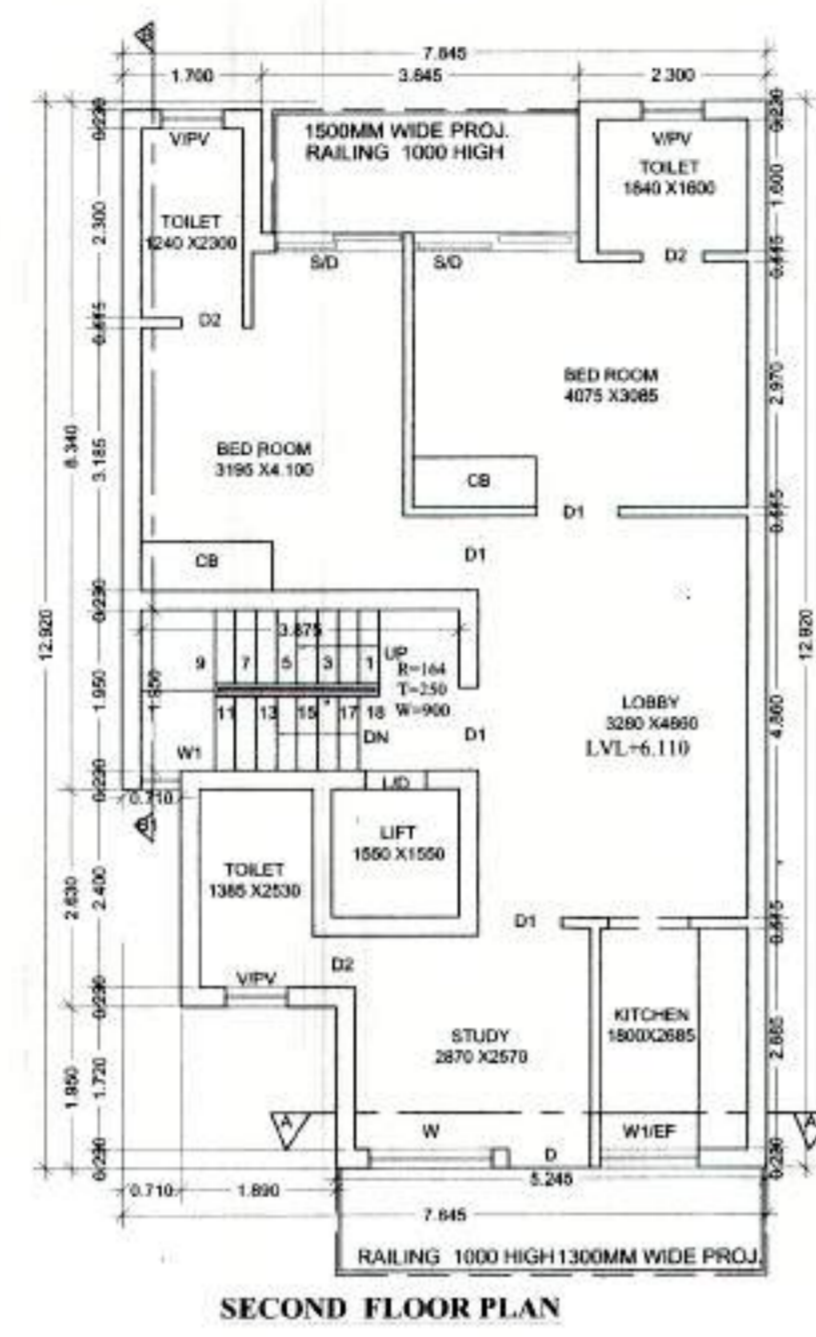
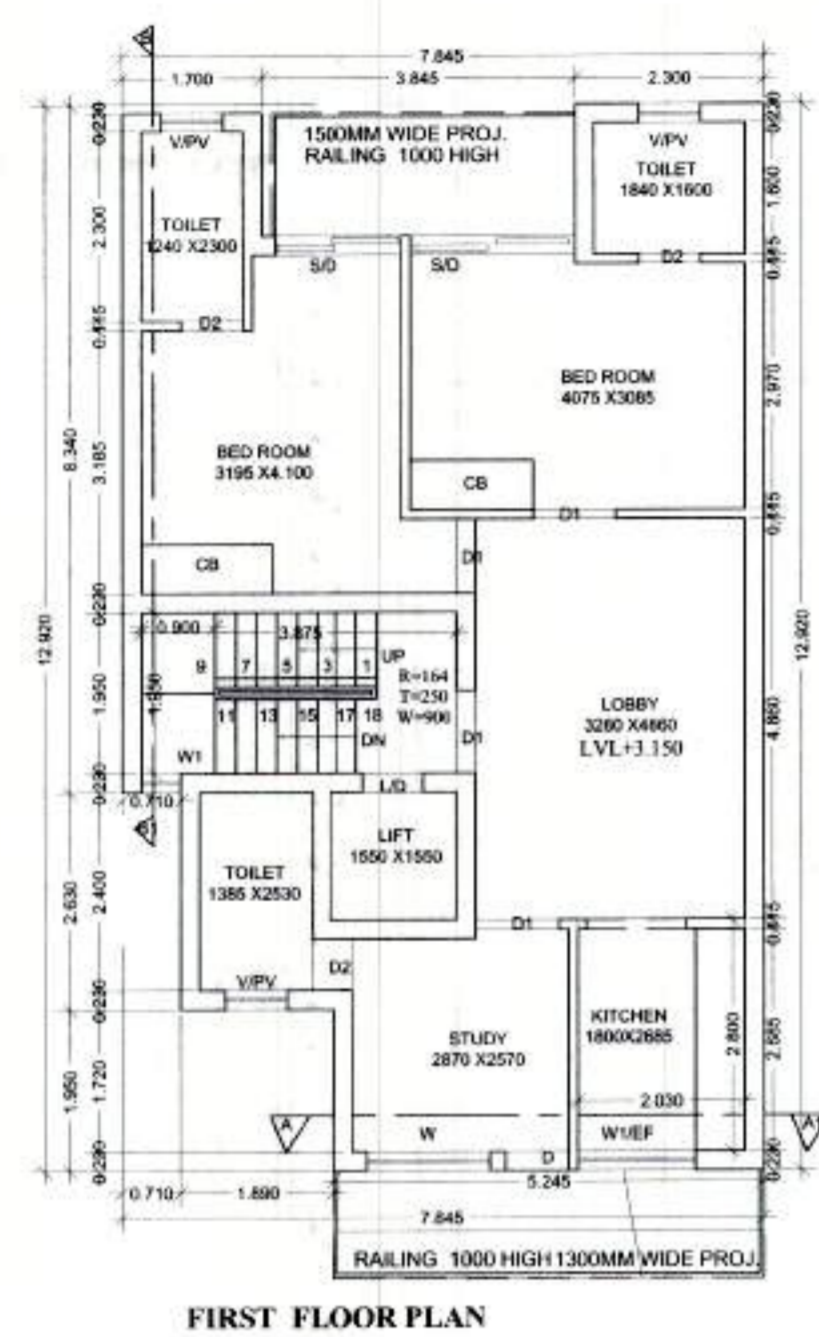


AREA CHART:-
 TOTAL AREA OF PLOT = 7.0x14.35 = 135.45 SQMT.
 PERM. COVD. AREA ON G.F. 135.45 @ 66% = 89.397 SQMT.
 PERM. COVD. AREA ON F.F. 135.45 @ 66% = 89.397 SQMT.
 PERM. FAR AT 135.45 @ 264% = 357.588 SQMT.
 TOTAL PROP. COVD. AREA ON STILT = 7.0x14.055 = 3.0x1.604 = 0.10x1.70 + 1.600x0.925 + 1.780x1.55 = 98.455 = (4.80x1.17 + 1.448x2.728) = 98.455 = 9.146 = 89.309 SQMT
 PROP. COVD. AREA ON STILT IN FAR = 3.77x4.54 = (1.760x1.55) = 17.115 = 2.728 = 14.387 SQMT
 PROP. COVD. AREA ON STILT WITHOUT FAR = 89.309 = 14.387
 PROP. COVD. AREA ON FIRST FLOOR = 89.309 = (1.55x1.55 + 3.425x2.30) = 89.309 = (2.402 + 7.877) = 89.309 = 10.279 = 79.030 SQMT
 PROP. COVD. AREA ON SECOND FLOOR = SAME AS FIRST FLOOR = 79.030 SQMT
 PROP. COVD. AREA ON THIRD FLOOR = SAME AS SECOND FLOOR = 79.030 SQMT
 PROP. COVD. AREA ON FOURTH FLOOR = SAME AS THIRD FLOOR = 79.030 SQMT
 PROP. COVD. AREA ON MUMTY & M. ROOM = SAME AS STILT IN FAR = 14.387 SQMT.
 TOTAL STAIRWELL AND LIFTWELL AREA = (1.55x1.55 + 3.425 x 2.30) x 4 = (2.402 + 7.877) x 4 = 10.279 x 4 = 41.116 SQMT.
 ACHIEVED FAR = 14.387 + 79.030 + 79.030 + 79.030 + 79.030 = 330.507 SQMT.
 TOTAL COVD. AREA = 330.507 + 41.116 + 14.387 + 74.922 = 460.932 SQMT.

PROJECT:-
 PROP. BUILDING PLAN FOR PLOT NO:-A-1,
 UNDER DEEN DAYAL JAN-AWAS YOJNA
 OF VILLAGE GWAL PAHARI (GURUGRAM)
 FOR MS. NAMDEV CONSTRUCTION PVT.LTD
 DIRECTOR MR.ARPIT GOEL


SCALE:- 1: 50 & 100
 OWNER SIGN. ARCHITECT SIGN.

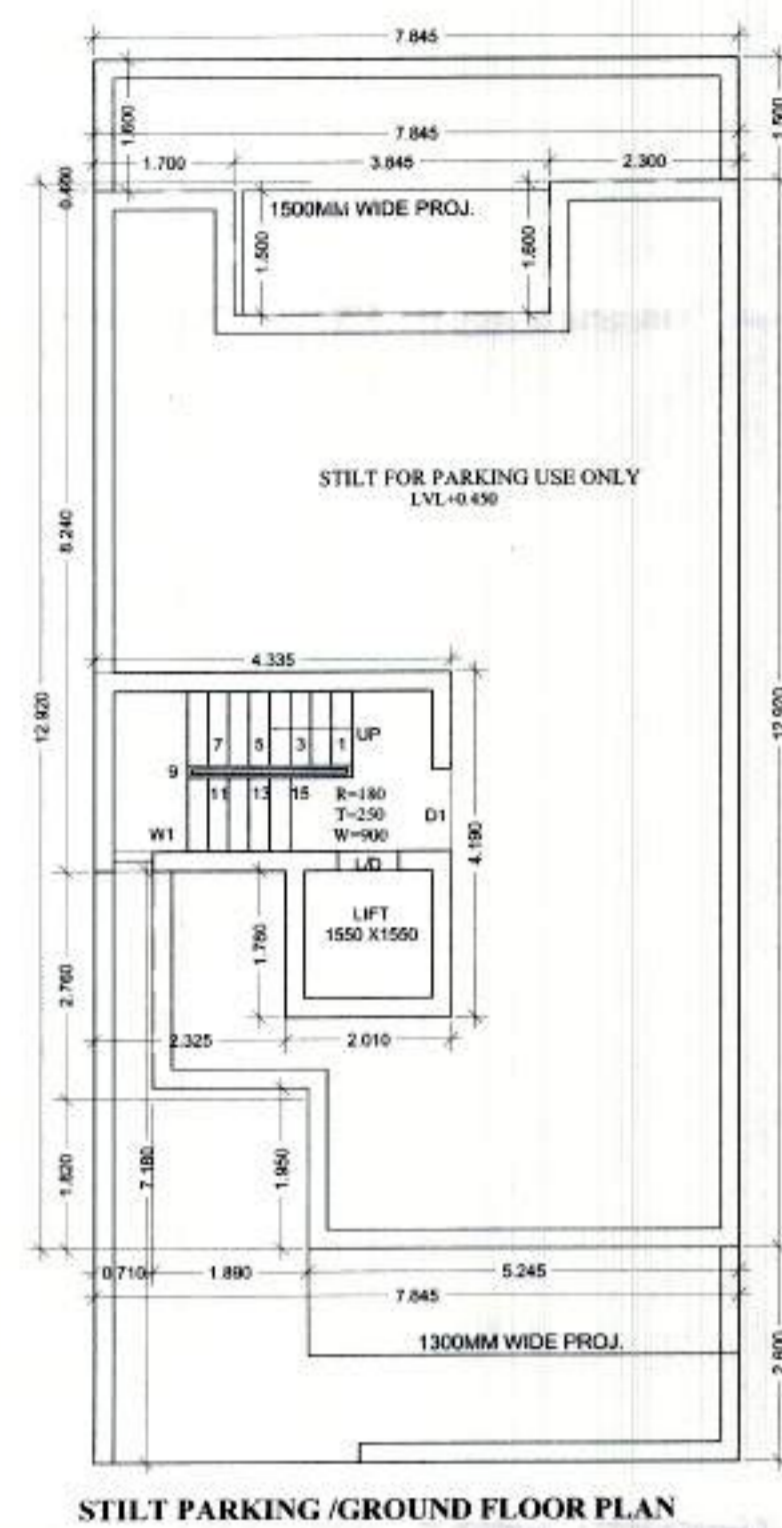


AREA CHART:-
 TOTAL AREA OF PLOT = 7.845x17.02 = 133.521 SQMT.
 PERM. COVD. AREA ON G.F. = 133.521 @ 60% = 80.1126 SQMT.
 PERM. COVD. AREA ON F.F. = 133.521 @ 60% = 80.1126 SQMT.
 PERM. F.A.R AT 133.521 @ 2.45 = 326.965 SQMT.
 TOTAL PROP. COVD. AREA ON STILT = 7.845x12.92 = (3.845x1.61) = 6.1905 + (1.891x3.5045) = 7.44580 = 101.357 - (8.102+0.174+3.685+3.251) = 101.357 - 15.258 = 86.099 SQMT.
 PROP. COVD. AREA ON STILT IN FAR = (4.335x4.19) - (2.325x1.78) = 18.163 - 4.136 = 14.025 SQMT.
 PROP. COVD. AREA ON STILT WITHOUT FAR = 88.099 - 14.025 = 74.074 SQMT.
 PROP. COVD. AREA ON FIRST FLOOR = 88.099 - (1.55x1.55 + 3.875x1.95) = 88.099 - (2.402 + 7.556) = 88.099 - 9.958 = 78.141 SQMT.
 PROP. COVD. AREA ON SECOND FLOOR = SAME AS FIRST FLOOR = 78.141 SQMT.
 PROP. COVD. AREA ON THIRD FLOOR = SAME AS SECOND FLOOR = 78.141 SQMT.
 PROP. COVD. AREA ON FOURTH FLOOR = SAME AS THIRD FLOOR = 78.141 SQMT.
 PROP. COVD. AREA ON MUMTY & M. ROOM = SAME AS STILT IN FAR = 14.025 SQMT.
 TOTAL STAIRWELL AREA = (3.875 x 1.95) x 4 = 30.224 SQMT.
 ACHIVED FAR = 14.025 + 78.141 + 78.141 + 78.141 + 78.141 = 326.589 SQMT.
 TOTAL COVD. AREA = 74.074 + 14.025 + 30.224 + 326.589 = 444.912 SQMT.

PROJECT:-
 PROP. BUILDING PLAN FOR PLOT NO.-B-19,
 UNDER DEEN DAYAL JAN-AWAS YOUNA
 OF VILLAGE GHAL PAHARI (GURUGRAM)
 FOR MS. NAMDEV CONSTRUCTION PVT.LTD
 DIRECTOR MR.ARPIT GOEL


SCALE:- 1: 50 & 100
 OWNER SIGN. ARCHITECT SIGN.
 AR. SANDEEP SINGH BHOJI
 CA/2010/48436
 Sandy

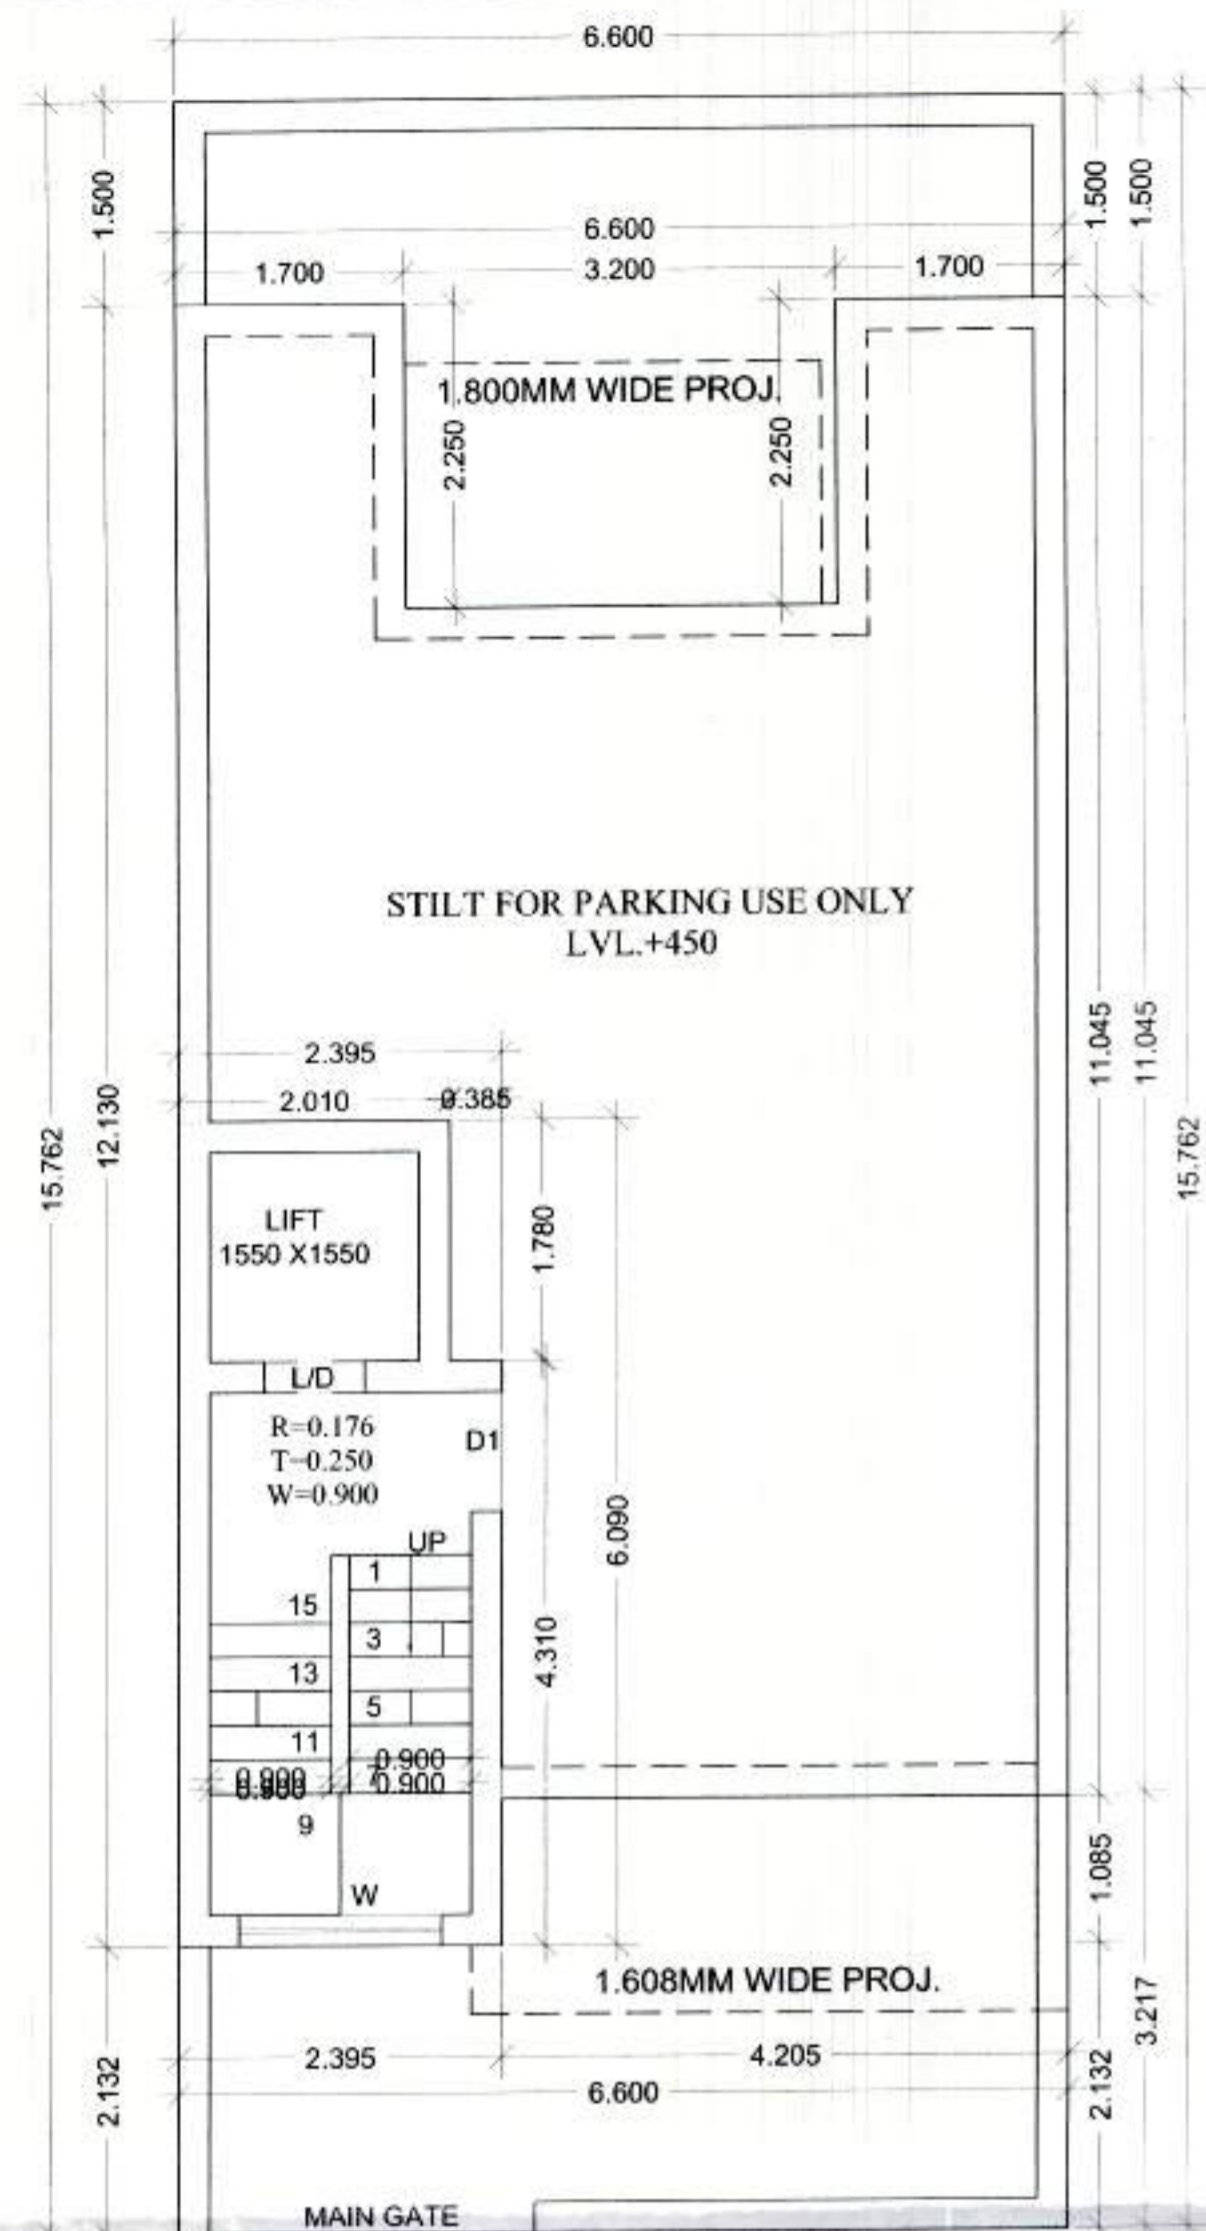


STILT PARKING/GROUND FLOOR PLAN

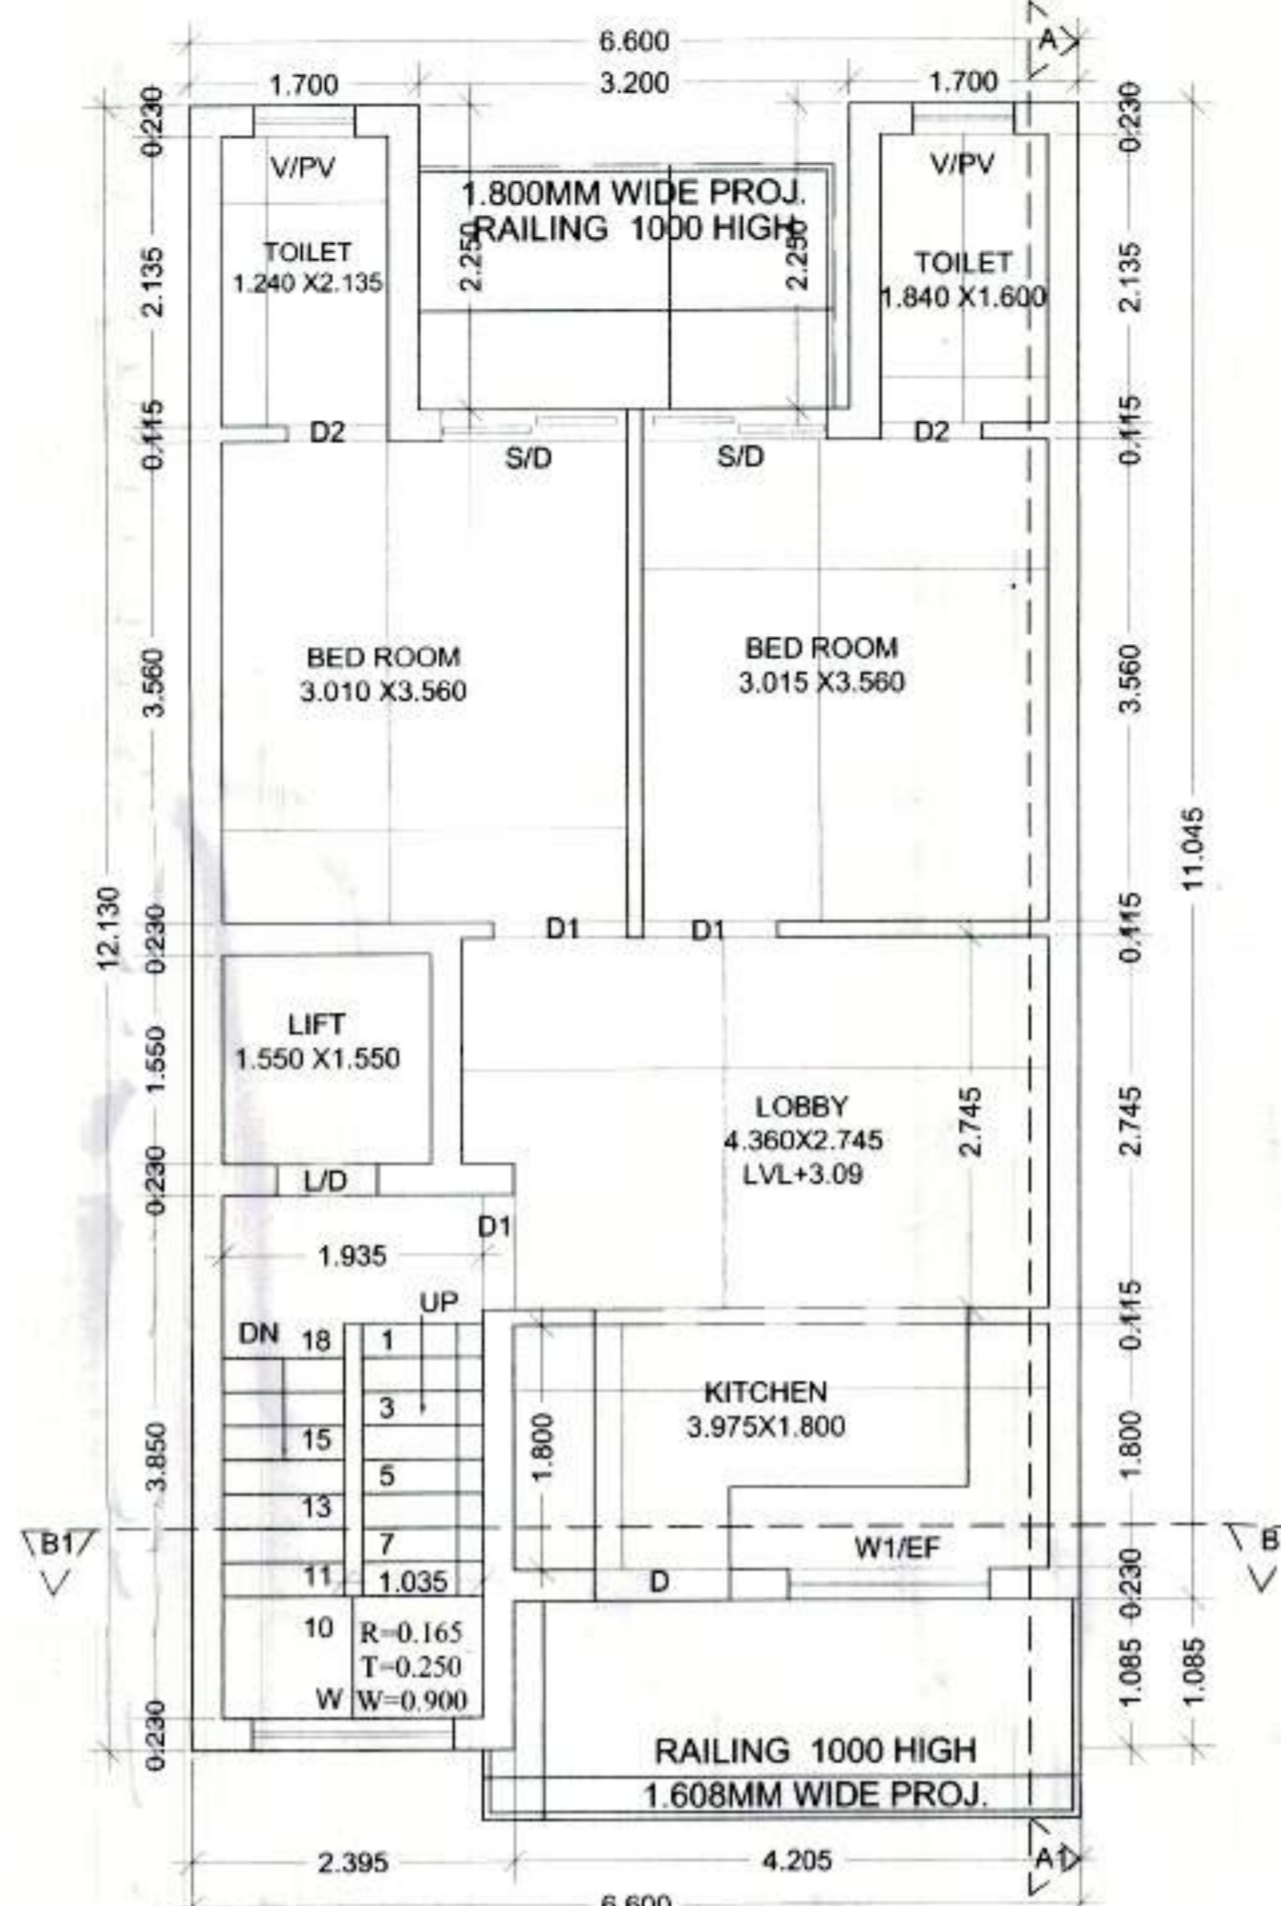


FIRST FLOOR PLAN

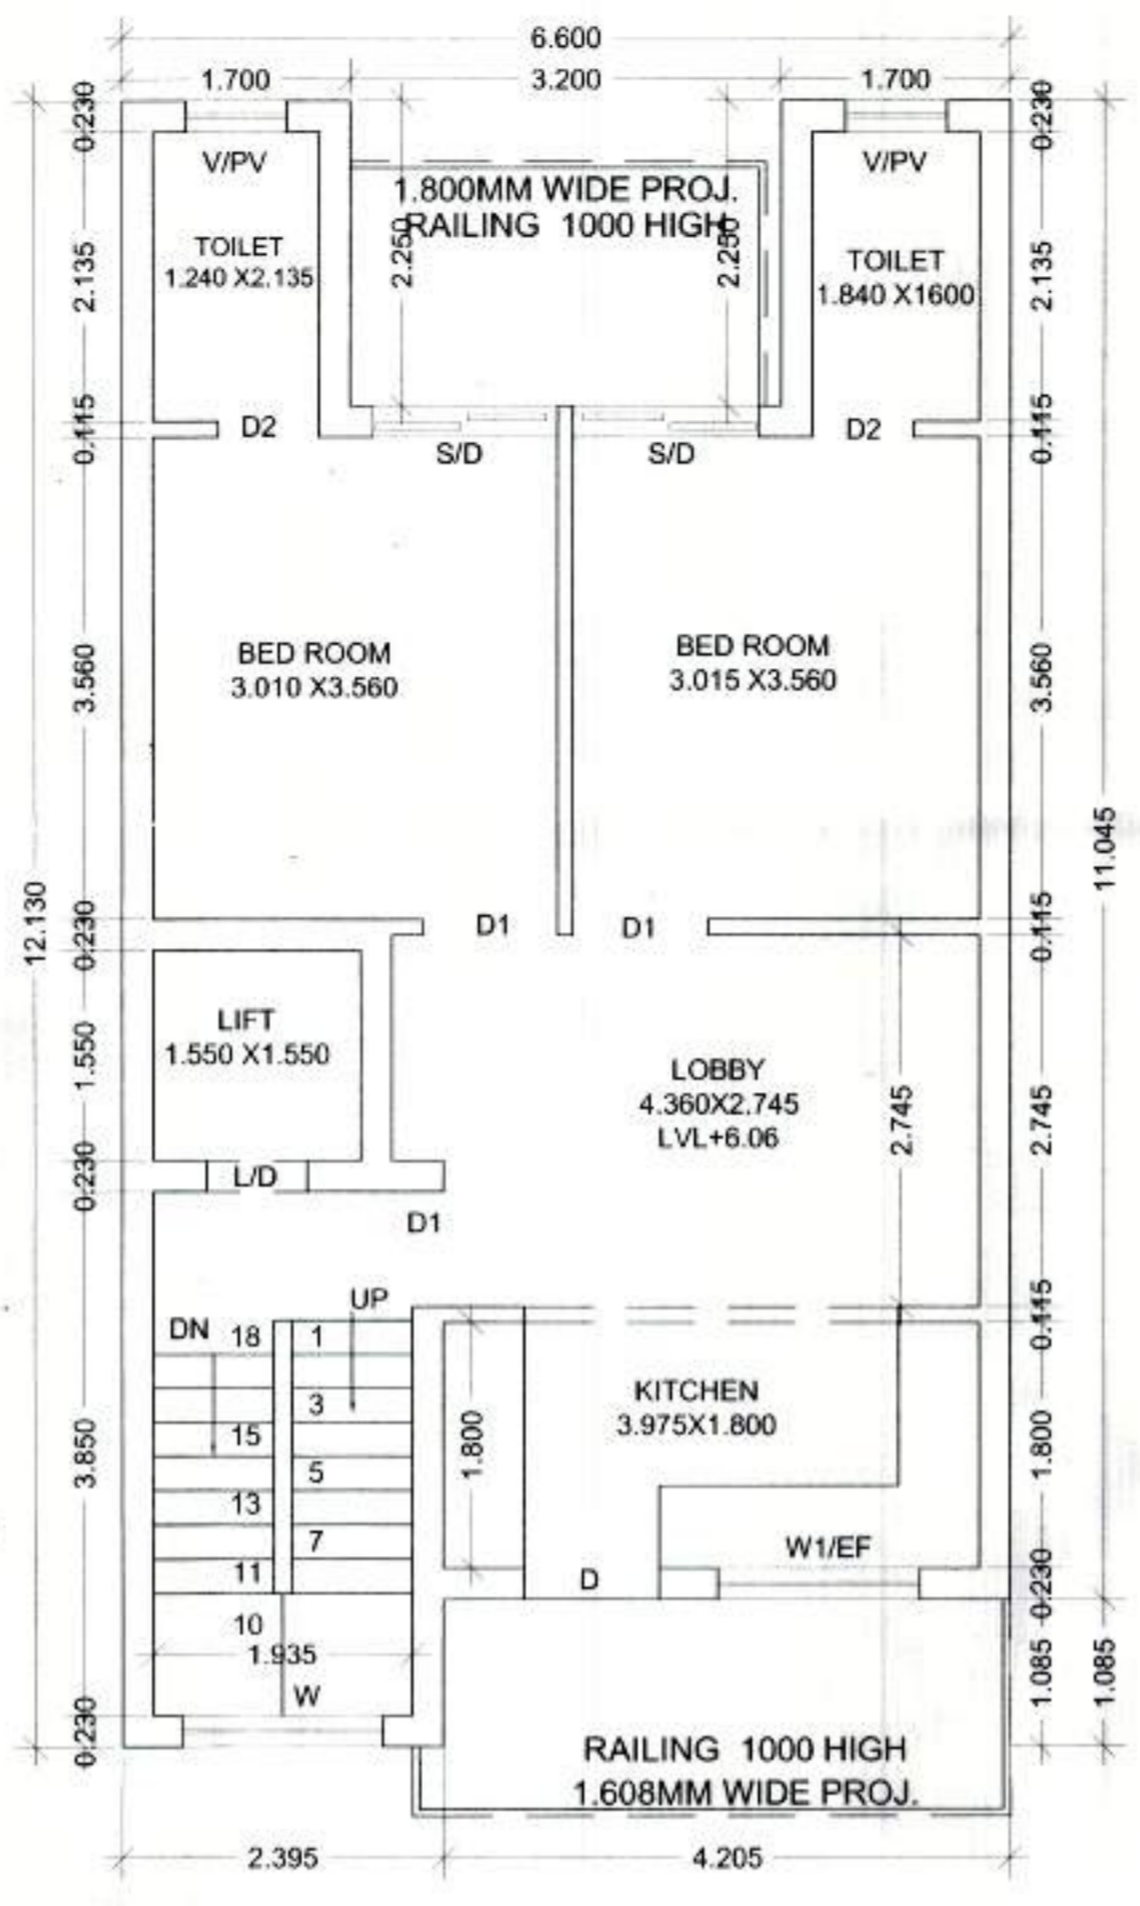


SECOND FLOOR PLAN

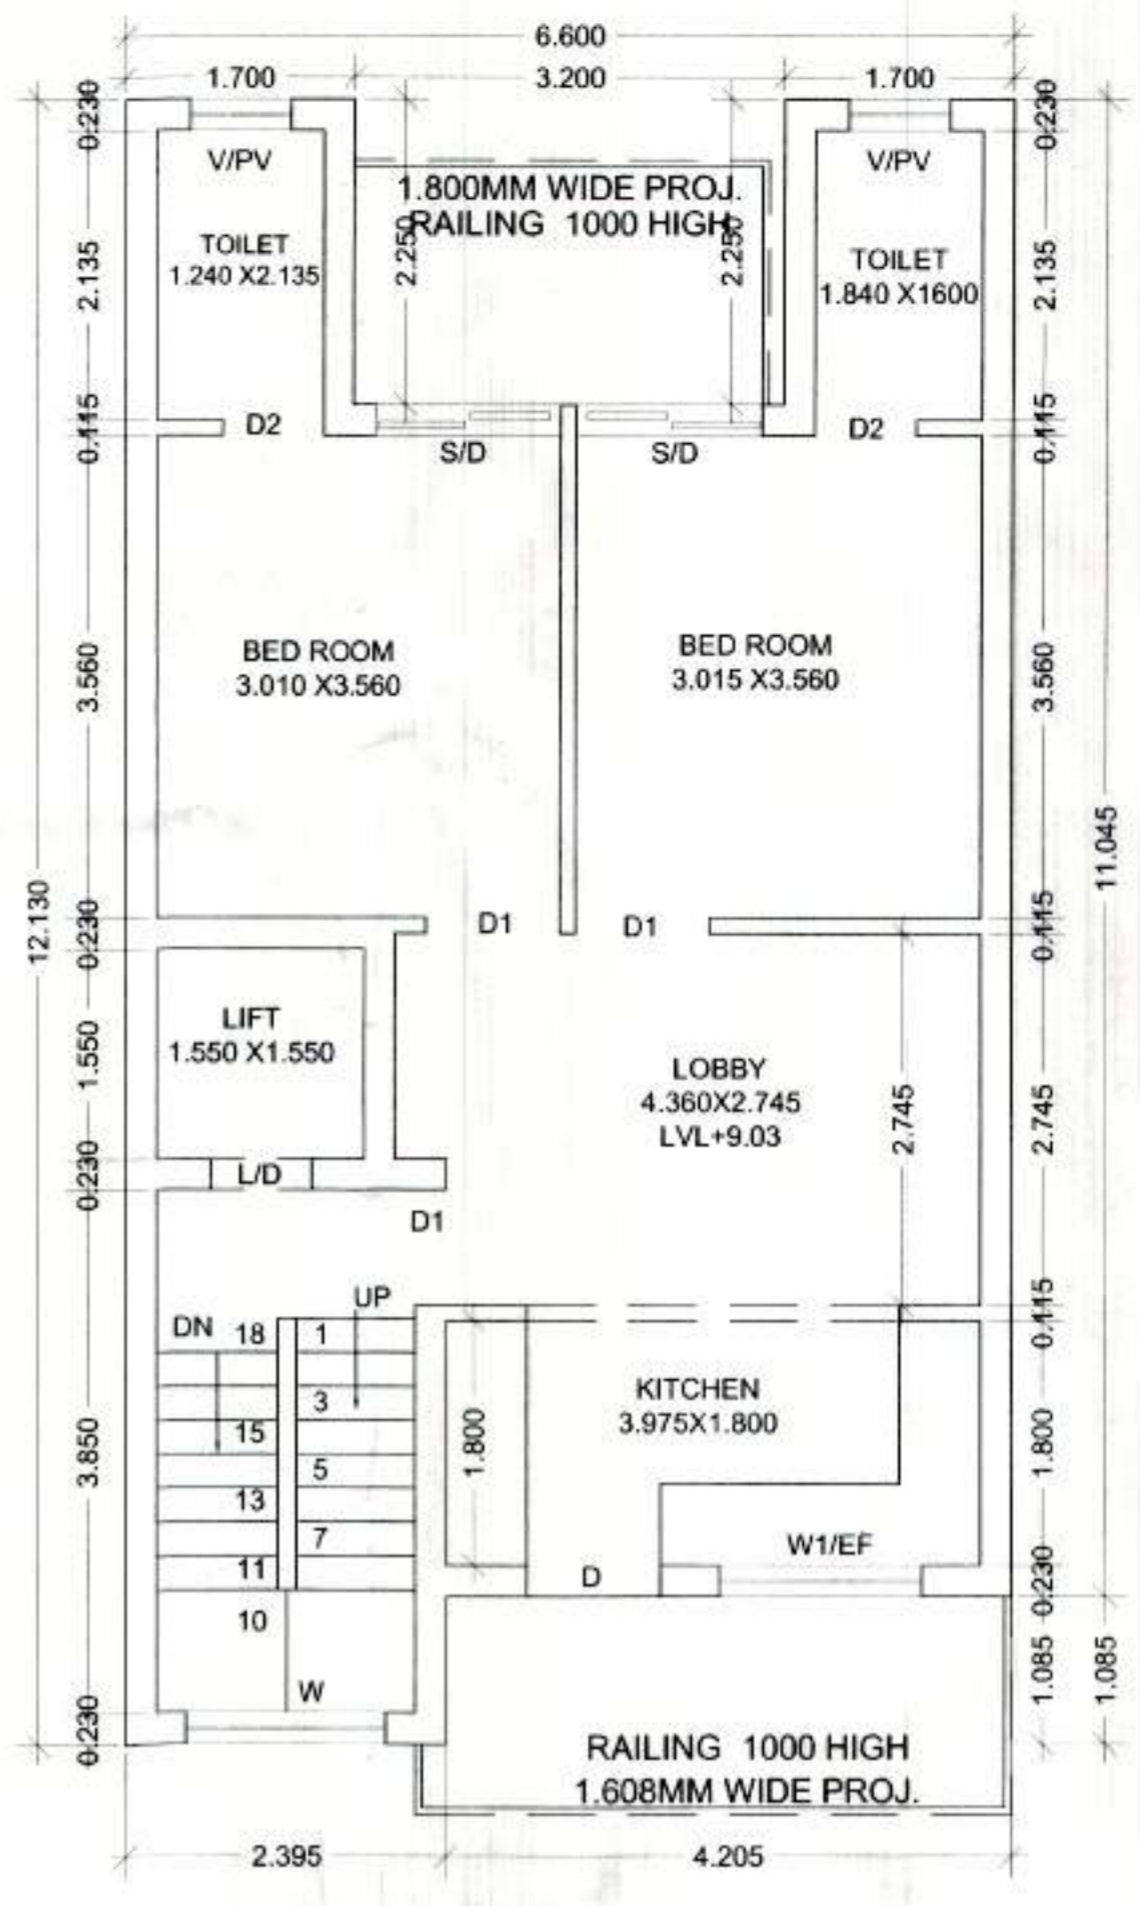


THIRD FLOOR PLAN

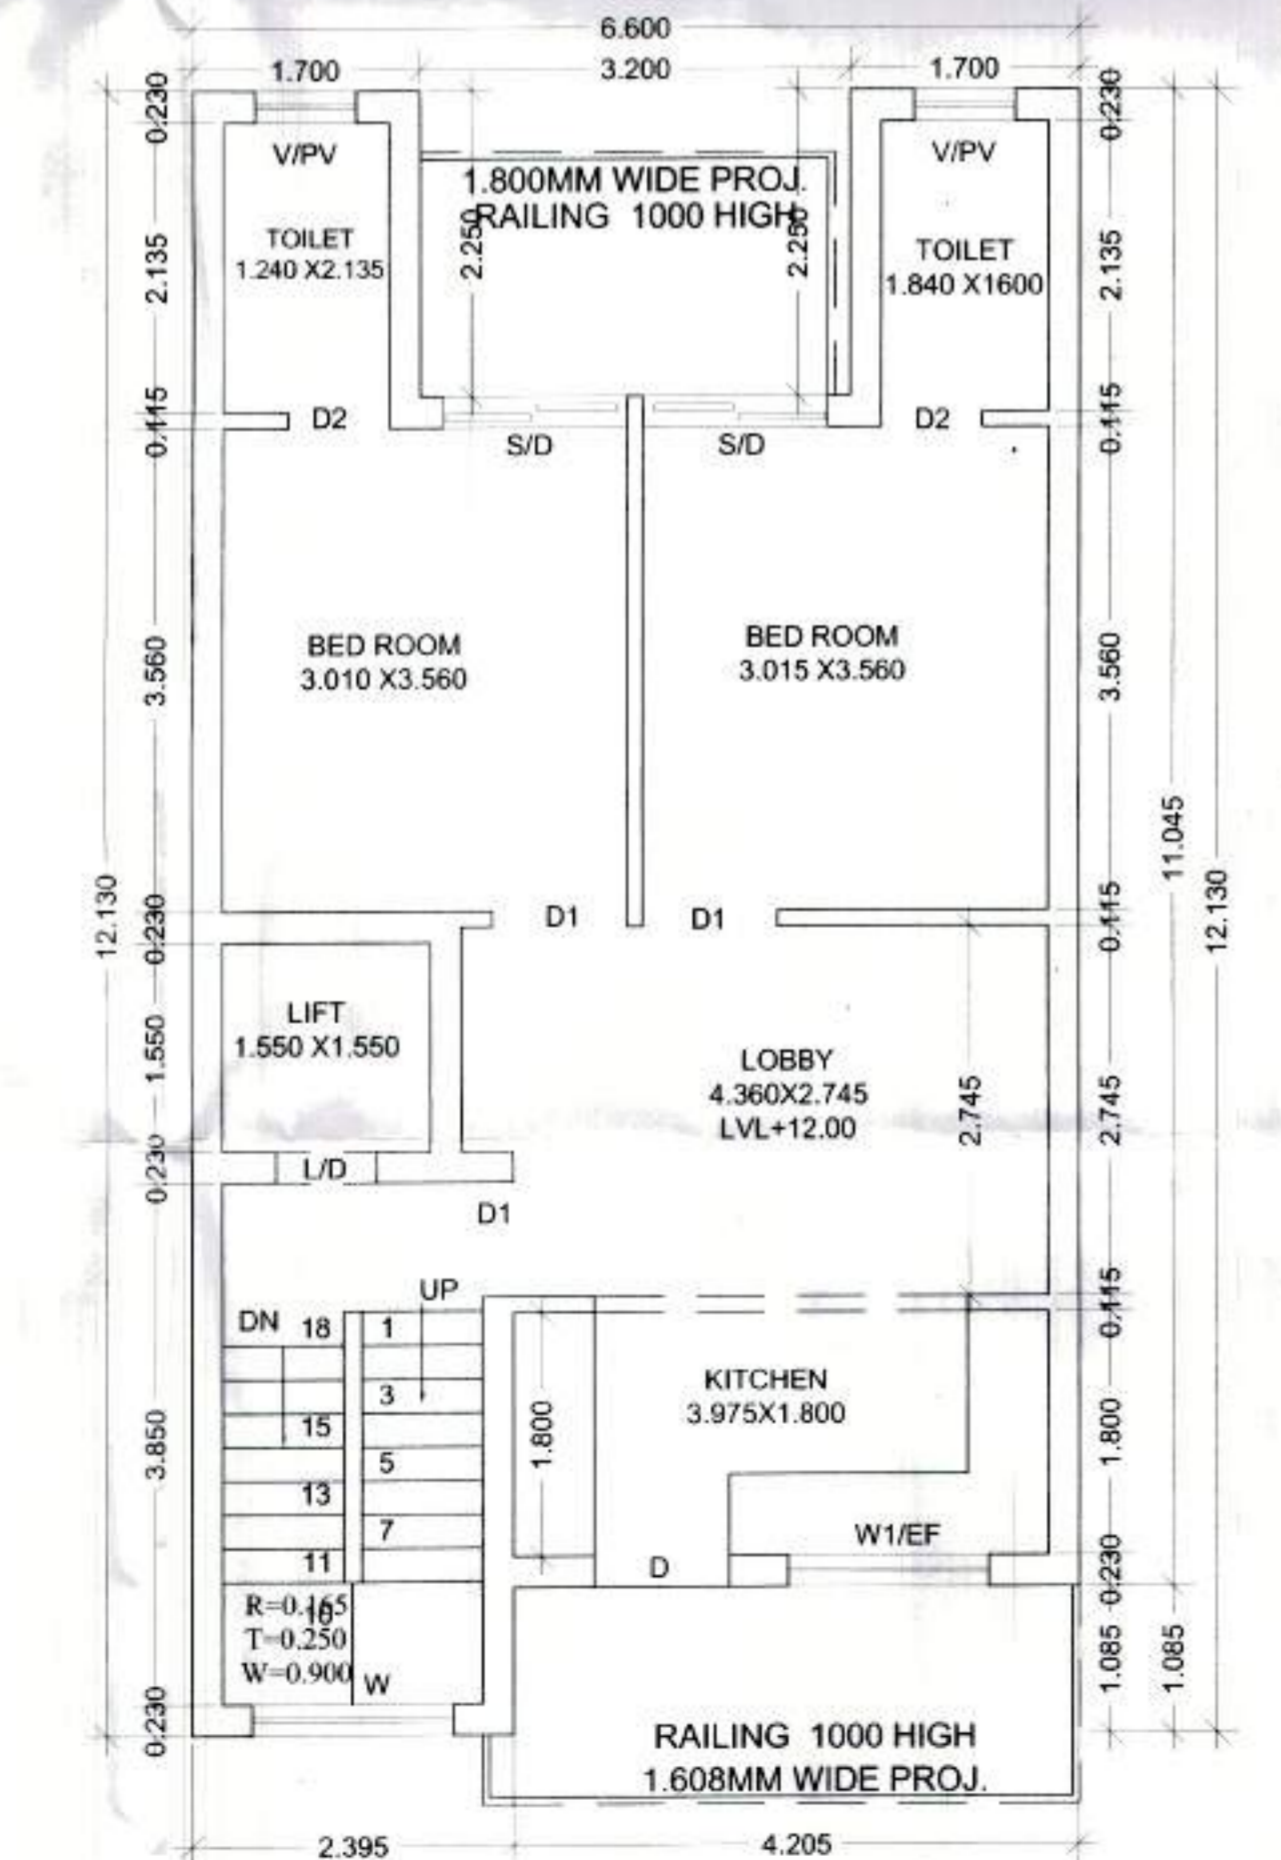


FOURTH FLOOR PLAN

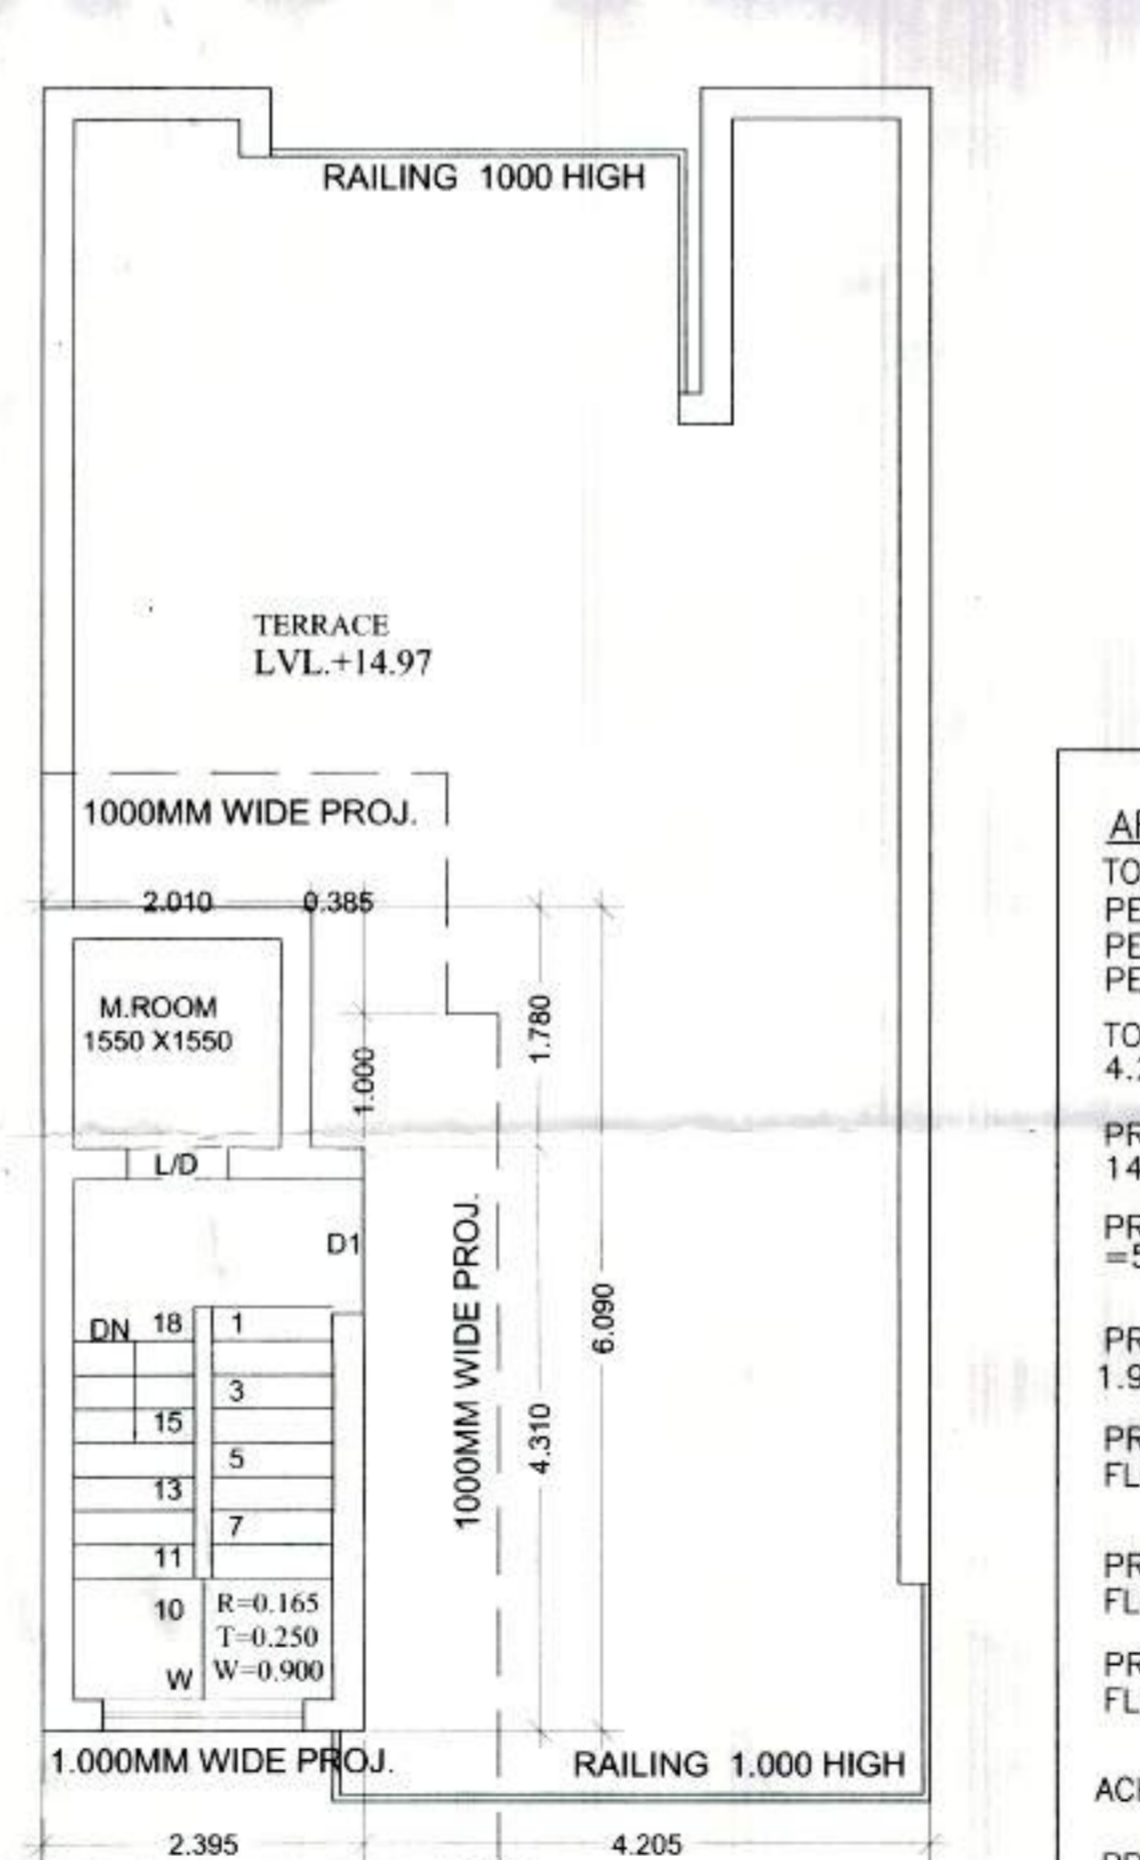

MUMTY/TERRACE FLOOR PLAN

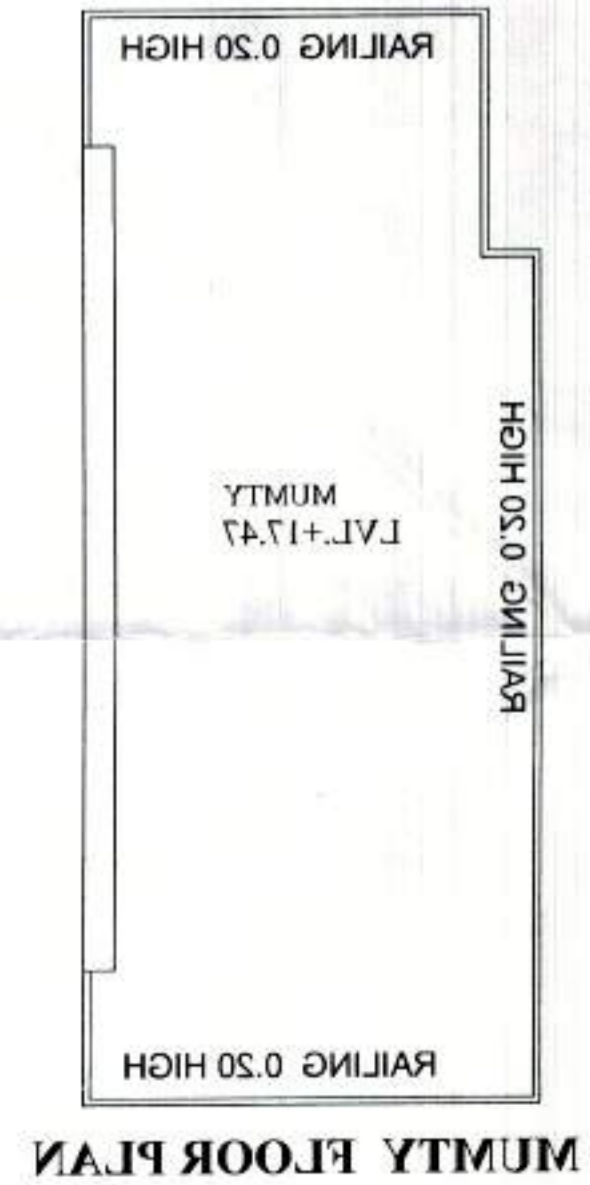

MUMTY FLOOR PLAN

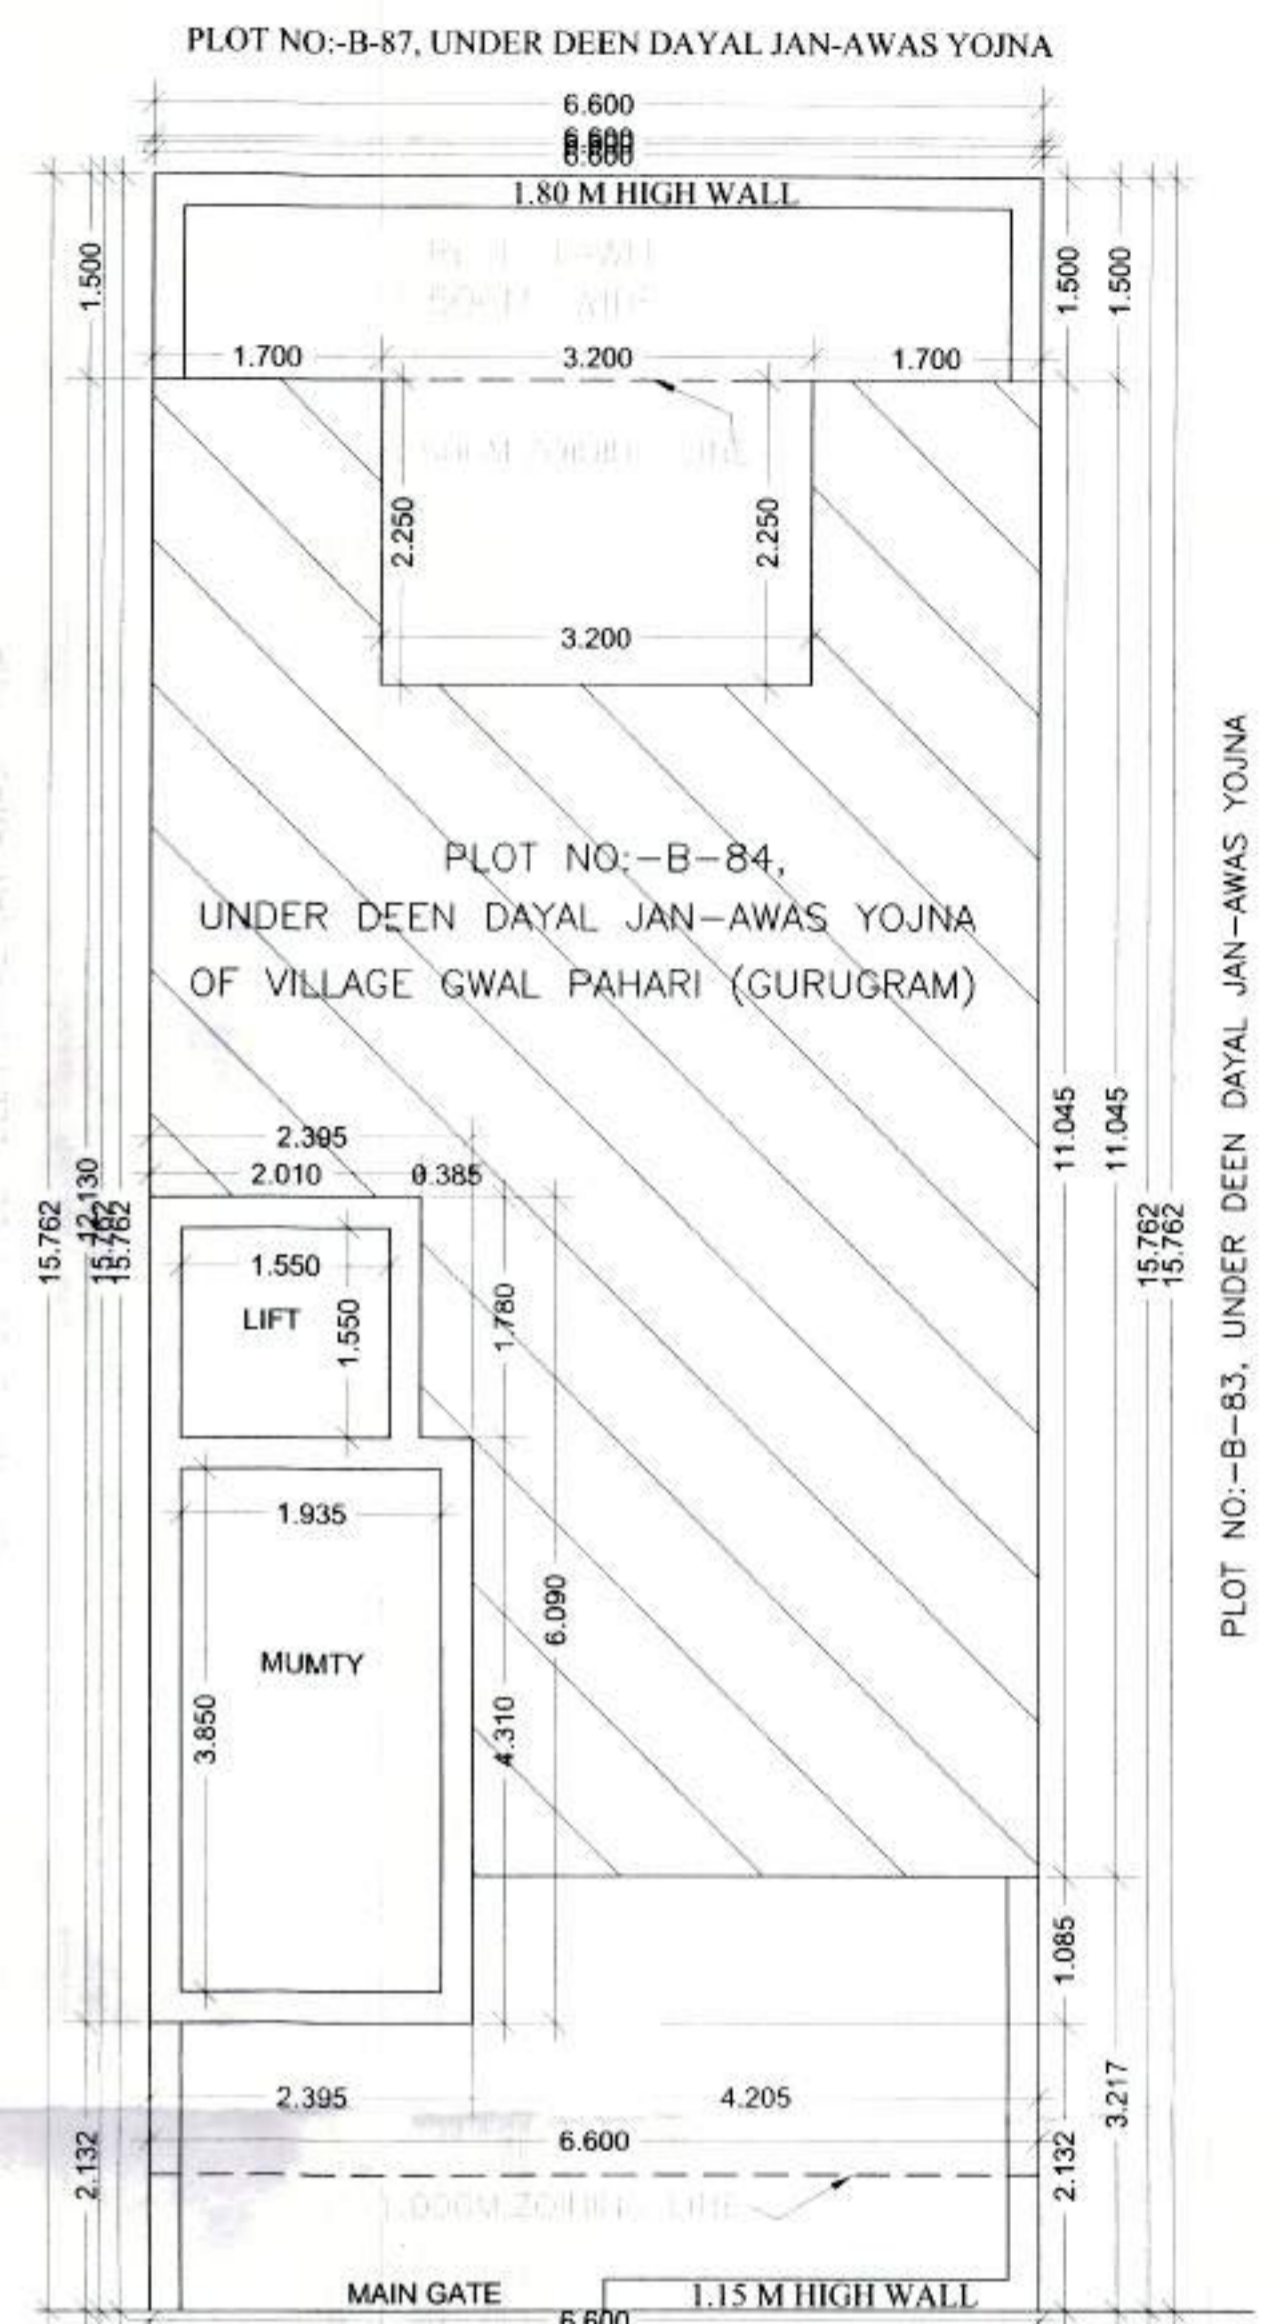

NOTE:- GATE & BOUNDARY WALL AS PER GOVT. STD. DESIGN

SITE PLAN SCALE 1:50

AREA CHART:-
 TOTAL AREA OF PLOT = 6.6x15.762 = 104.029 SQMT.
 PERM. COVD. AREA ON G.F. 104.029 @ 66% = 68.659 SQMT.
 PERM. COVD. AREA ON F.F. 104.029 @ 66% = 68.659 SQMT.
 PERM. F.A.R AT 104.029 @ 264% = 274.636 SQMT.
 TOTAL PROP. COVD. AREA ON STILT = 6.6x12.13 - (3.2x2.25 + 4.205x1.085) = 80.058 - (7.2 + 4.562) = 80.058 - 11.762 = 68.296 SQMT.
 PROP. COVD. AREA ON STILT IN FAR = 2.395x6.09 - (0.385x1.78) = 14.585 - 0.685 = 13.90 SQMT.
 PROP. COVD. AREA ON STILT WITHOUT FAR = 68.296 - 13.90 = 54.396 SQMT.
 PROP. COVD. AREA ON FIRST FLOOR = 68.296 - (1.55x1.55 + 1.935x3.85) = 68.296 - (2.402 + 7.449) = 68.296 - 9.851 = 58.445 SQMT.
 PROP. COVD. AREA ON SECOND FLOOR = SAME AS FIRST FLOOR = 58.445 SQMT.
 PROP. COVD. AREA ON THIRD FLOOR = SAME AS SECOND FLOOR = 58.445 SQMT.
 PROP. COVD. AREA ON FOURTH FLOOR = SAME AS THIRD FLOOR = 58.445 SQMT.
 ACHIVED F. A. R. = 13.90 + 58.445 + 58.445 + 58.445 + 58.445 = 247.68 SQMT.
 PROP. COVD. AREA OF STAIRCASE = (1.935x3.85) X 4 = 29.796 SQMT. (NON FAR)
 PROP. COVD. AREA ON MUMTY & M. ROOM = SAME AS STILT IN FAR = 13.90 SQMT. (NON FAR)
 TOTAL COVD. AREA = 54.396 + 247.68 + 29.796 + 13.90 = 345.772 SQMT.

AR. SANDEEP SINGH BHOHI
 CA/2010/48436

DOOR/WINDOW DETAIL
 SD = 1.375X2.60 D = 1.00X2.60
 D1 = 1.00X2.10 D2 = 0.75X2.10
 W = 1.50X1.70 V/PV = 0.75X1.50




PROJECT:-
 PROP. BUILDING PLAN FOR PLOT NO:-B-84,
 UNDER DEEN DAYAL JAN-AWAS YOJNA
 OF VILLAGE GWAL PAHARI (GURUGRAM)
 FOR MS. NAMDEV CONSTRUCTION PVT.LTD
 DIRECTOR MR.ARPIT GOEL

SCALE:- 1: 50 & 100 SHEET NO. 1/2
 OWNER SIGN. ARCHITECT SIGN.

AR. SANDEEP SINGH BHOHI
 CA/2010/48436
Sandily

Sanction Valid For Two Years

AR. SANDEEP SINGH BHOSLI
CA/2010/48436
Sandy





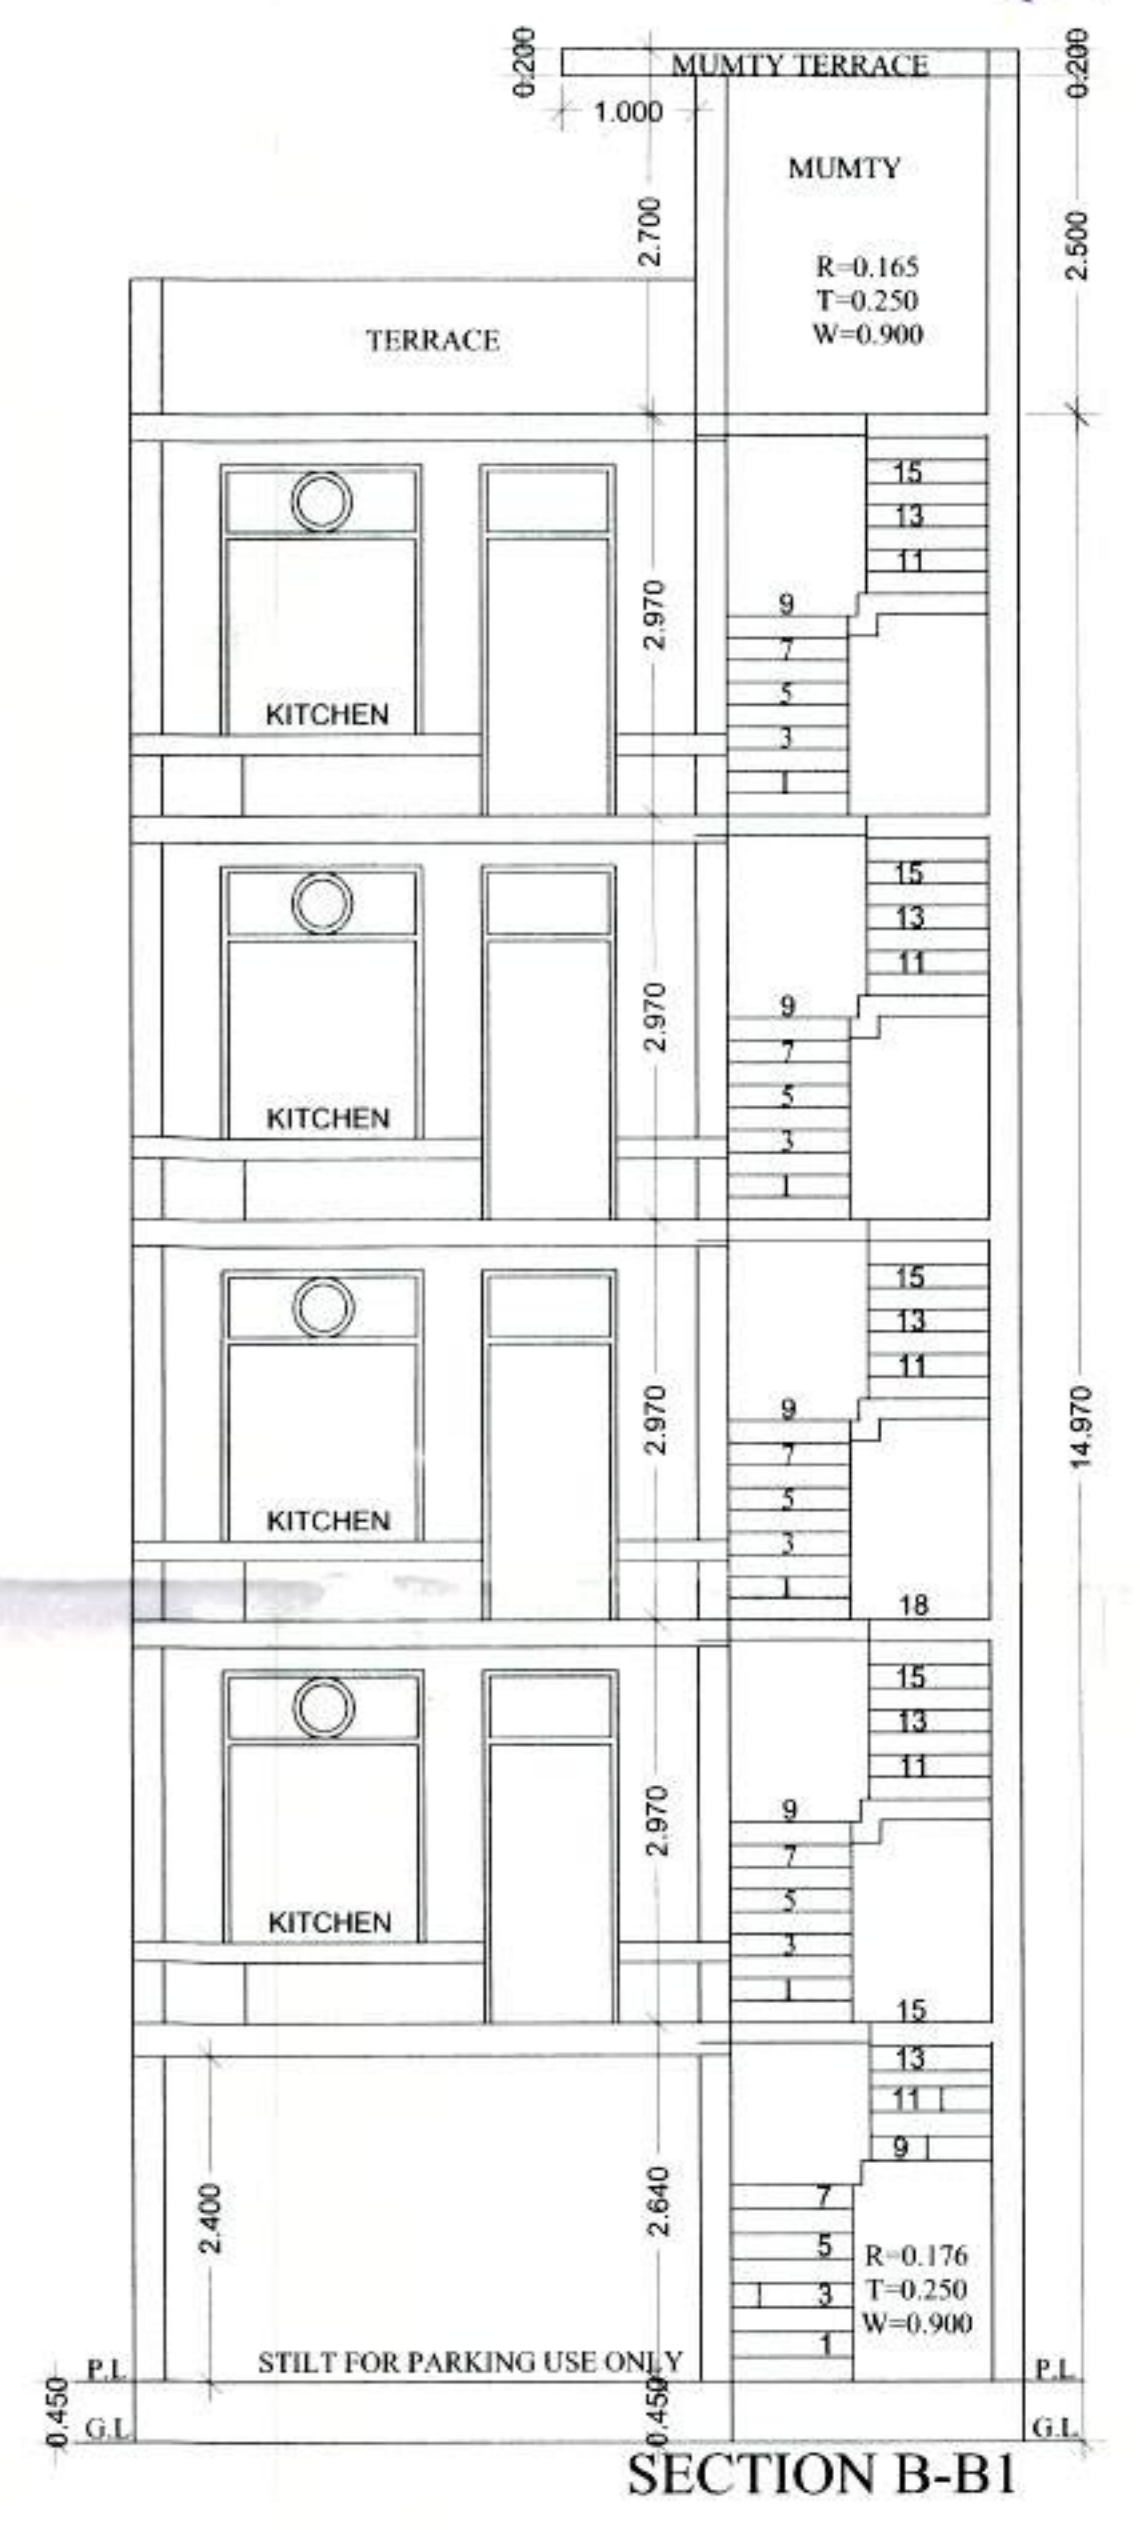
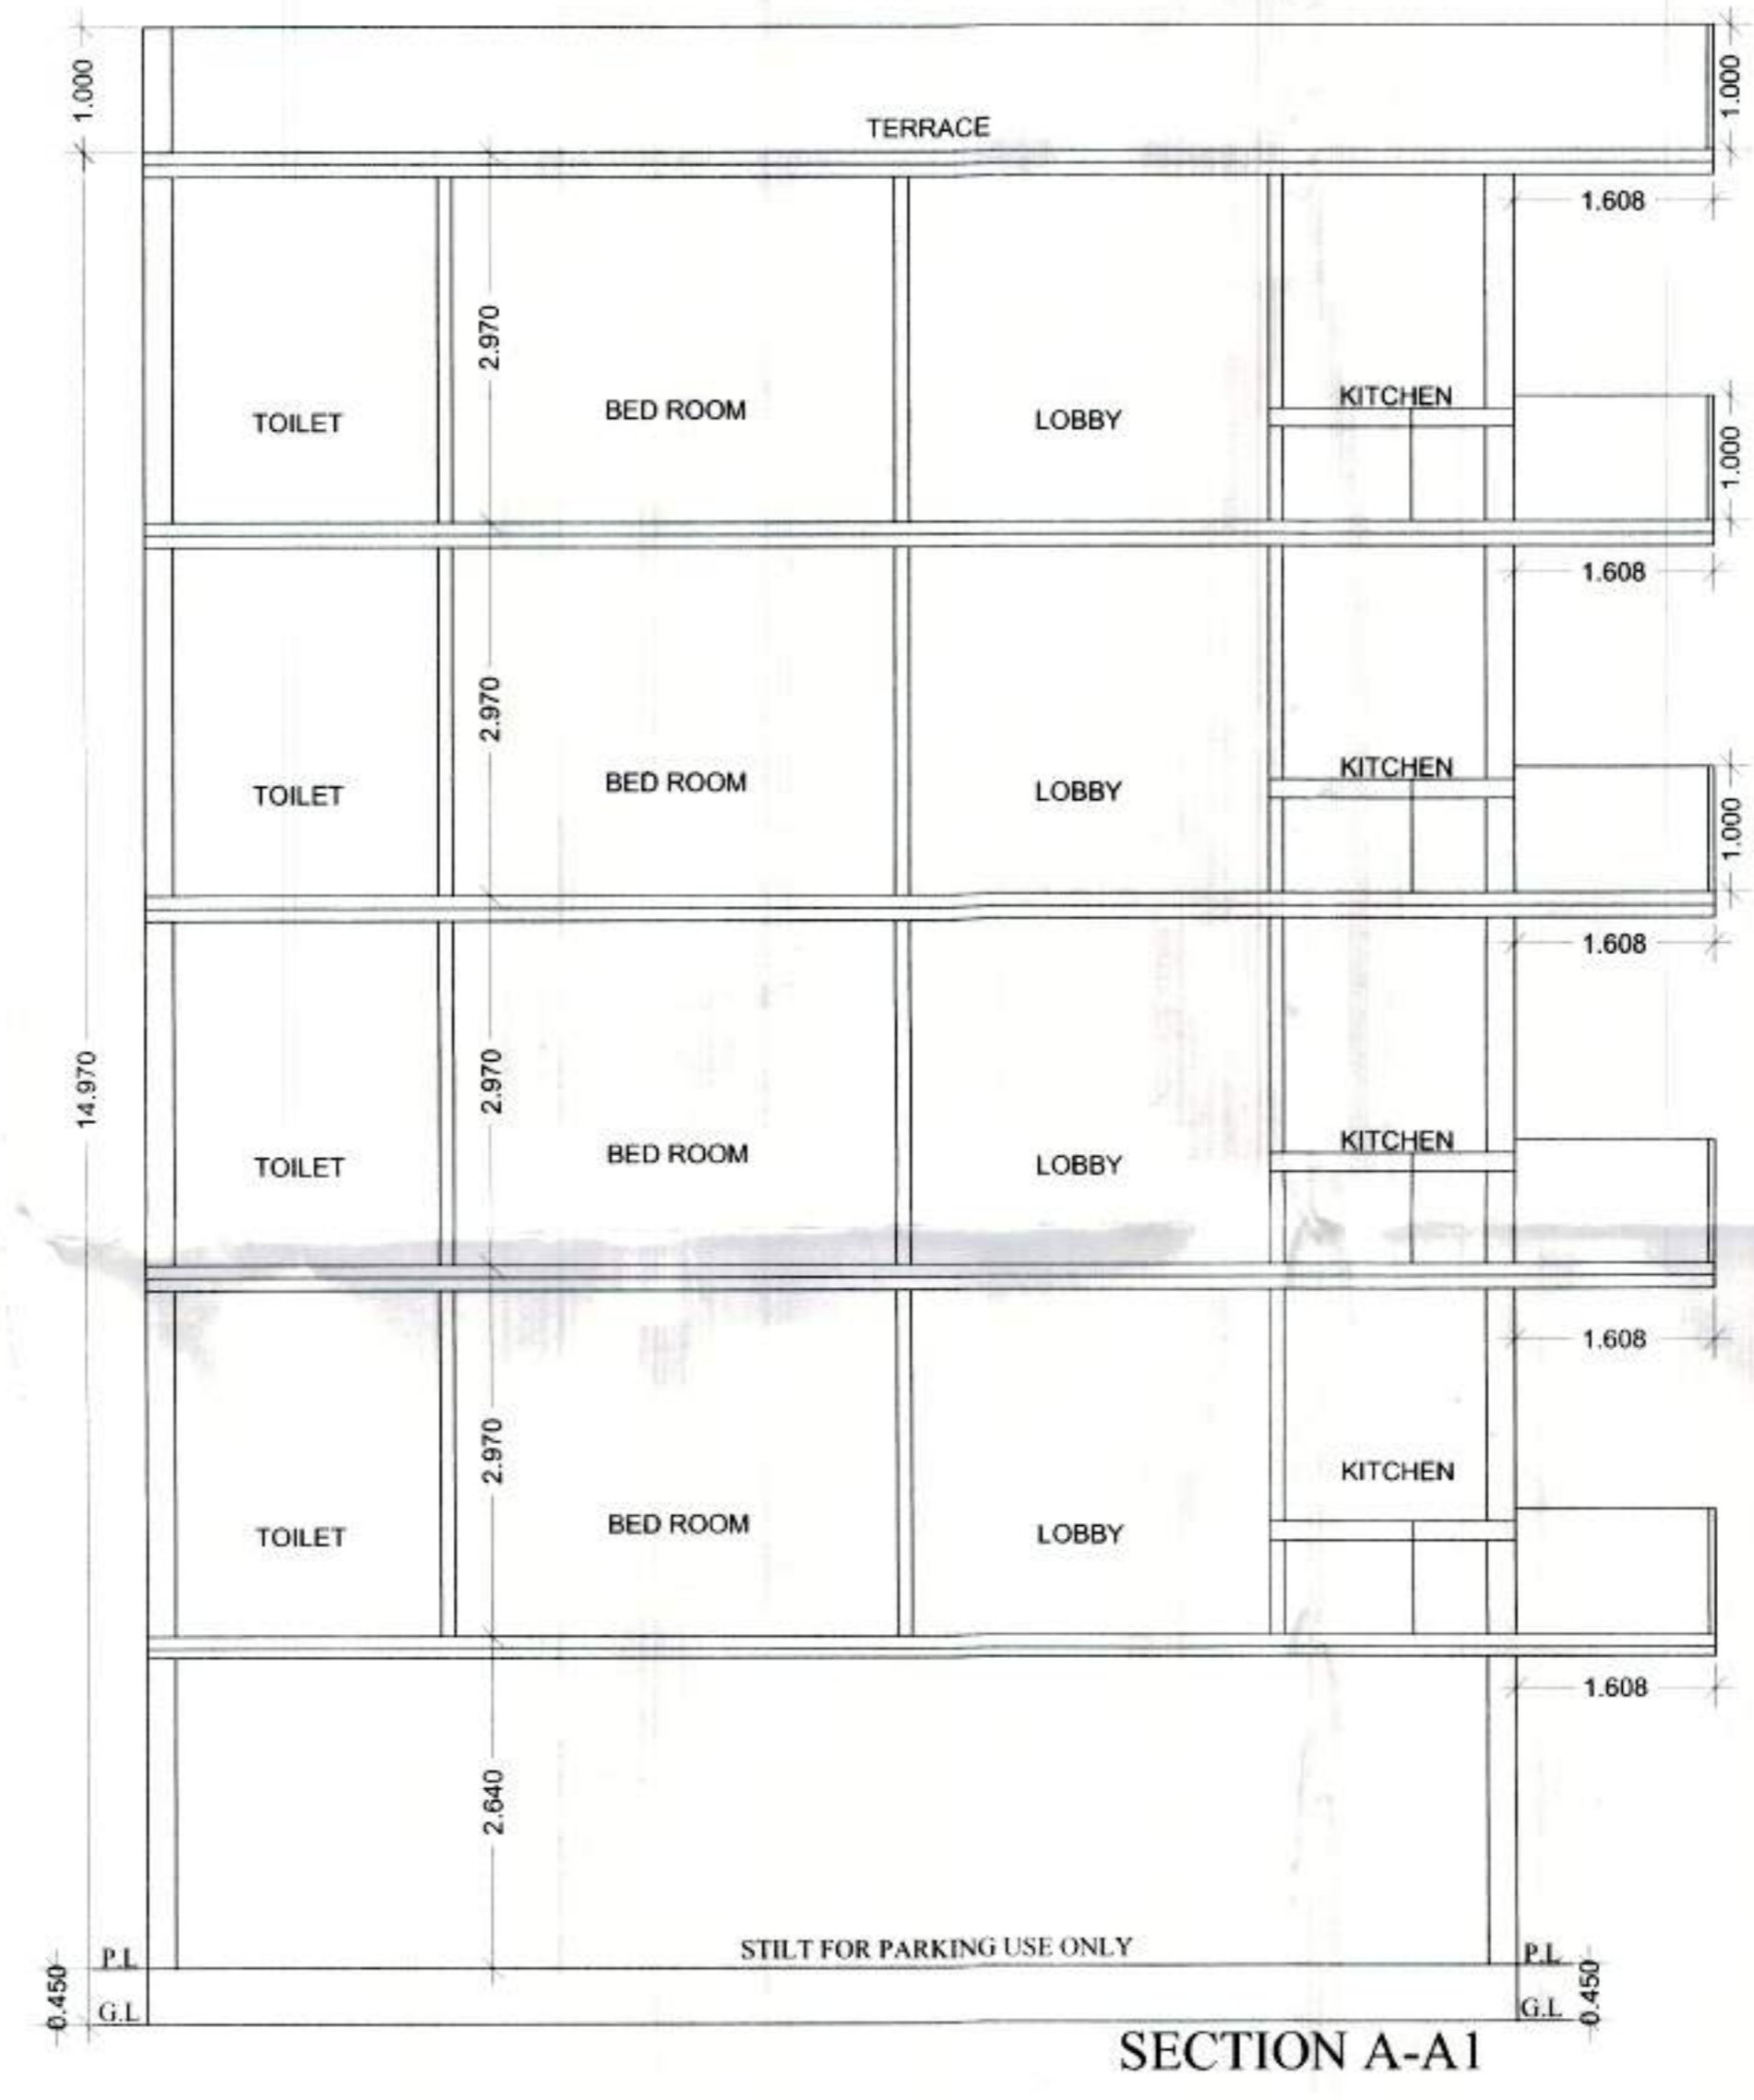
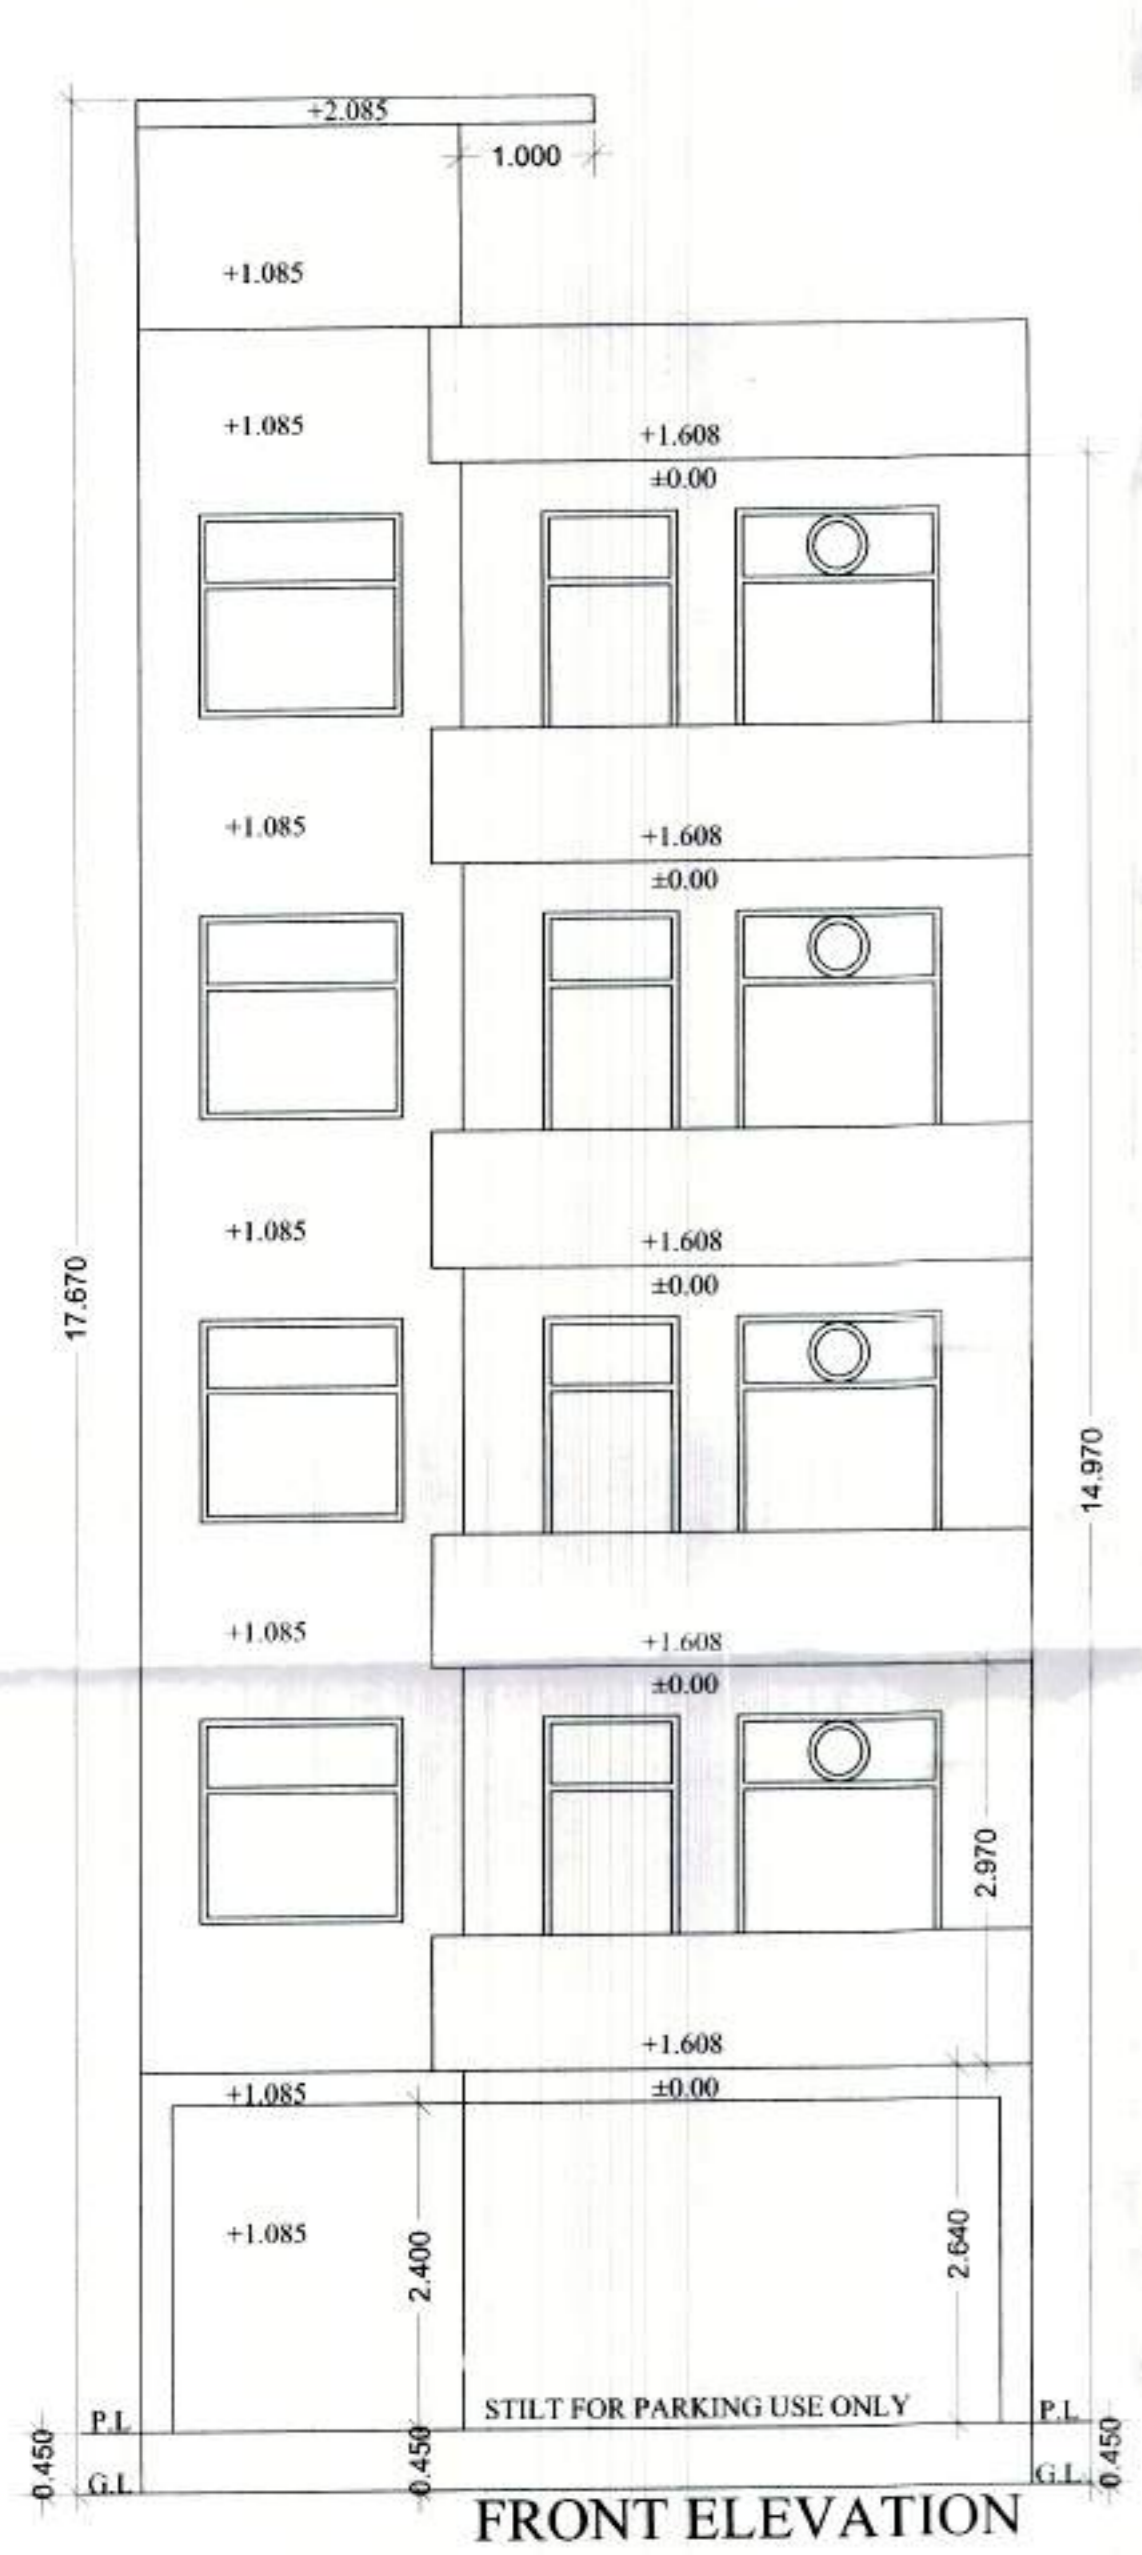


PROJECT:-
 PROP. BUILDING PLAN FOR PLOT NO:-B-84,
 UNDER DEEN DAYAL JAN-AWAS YOJNA
 OF VILLAGE GWAL PAHARI (GURUGRAM)
 FOR MS. NAMDEV CONSTRUCTION PVT.LTD
 DIRECTOR MR.ARPIT GOEL

SCALE:- 1: 50 & 100 SHEET NO. 2/2






OWNER SIGN. ARCHITECT SIGN.

AR. SANDEEP SINGH BHOSLI
 CA/2010/48436
 Sandy

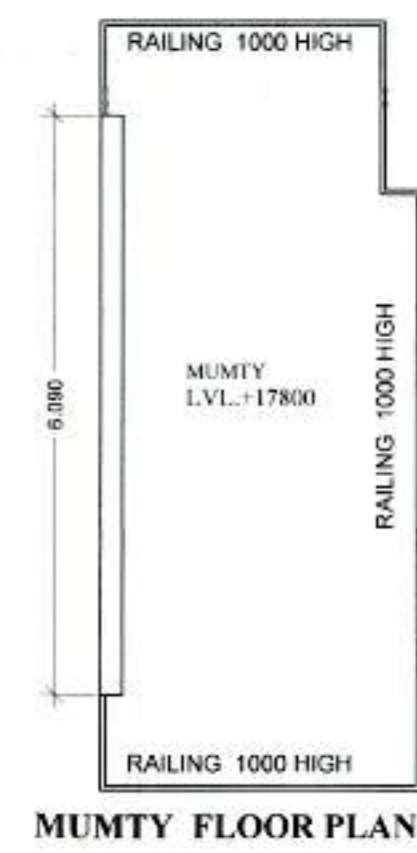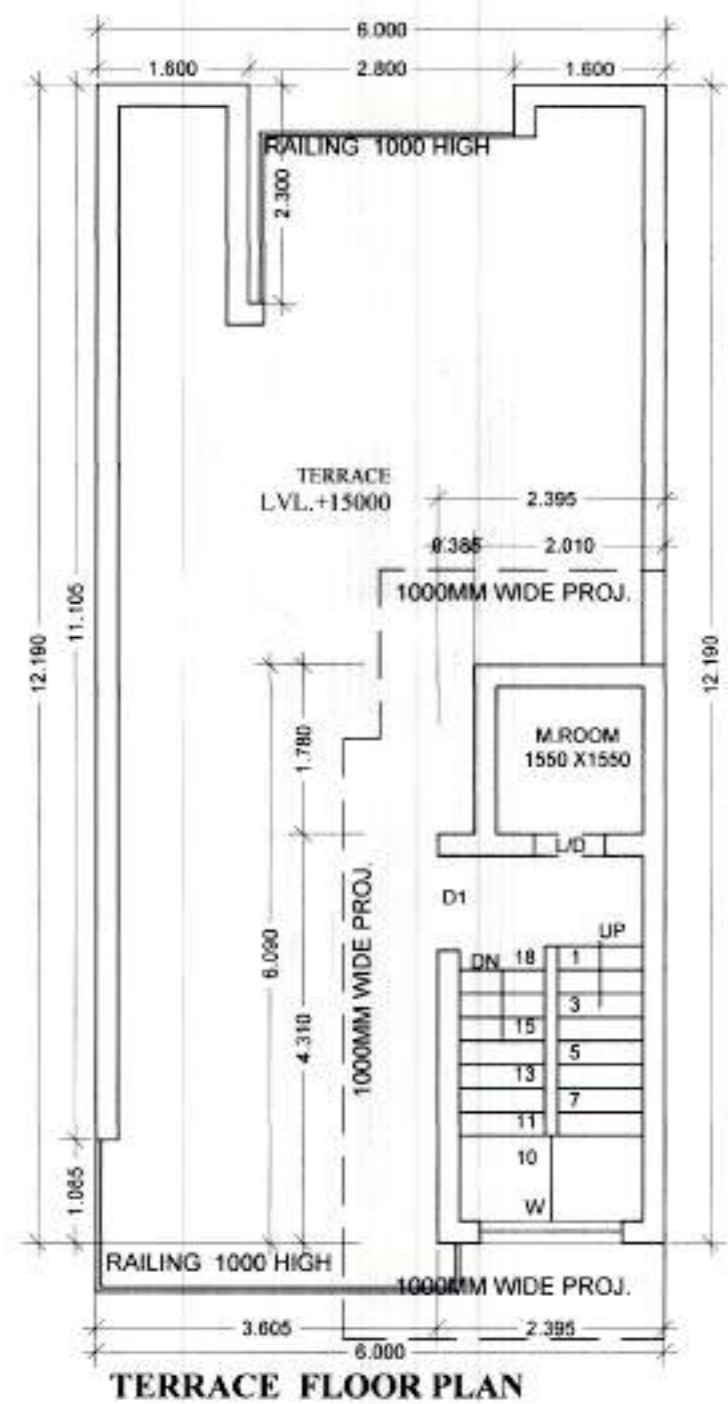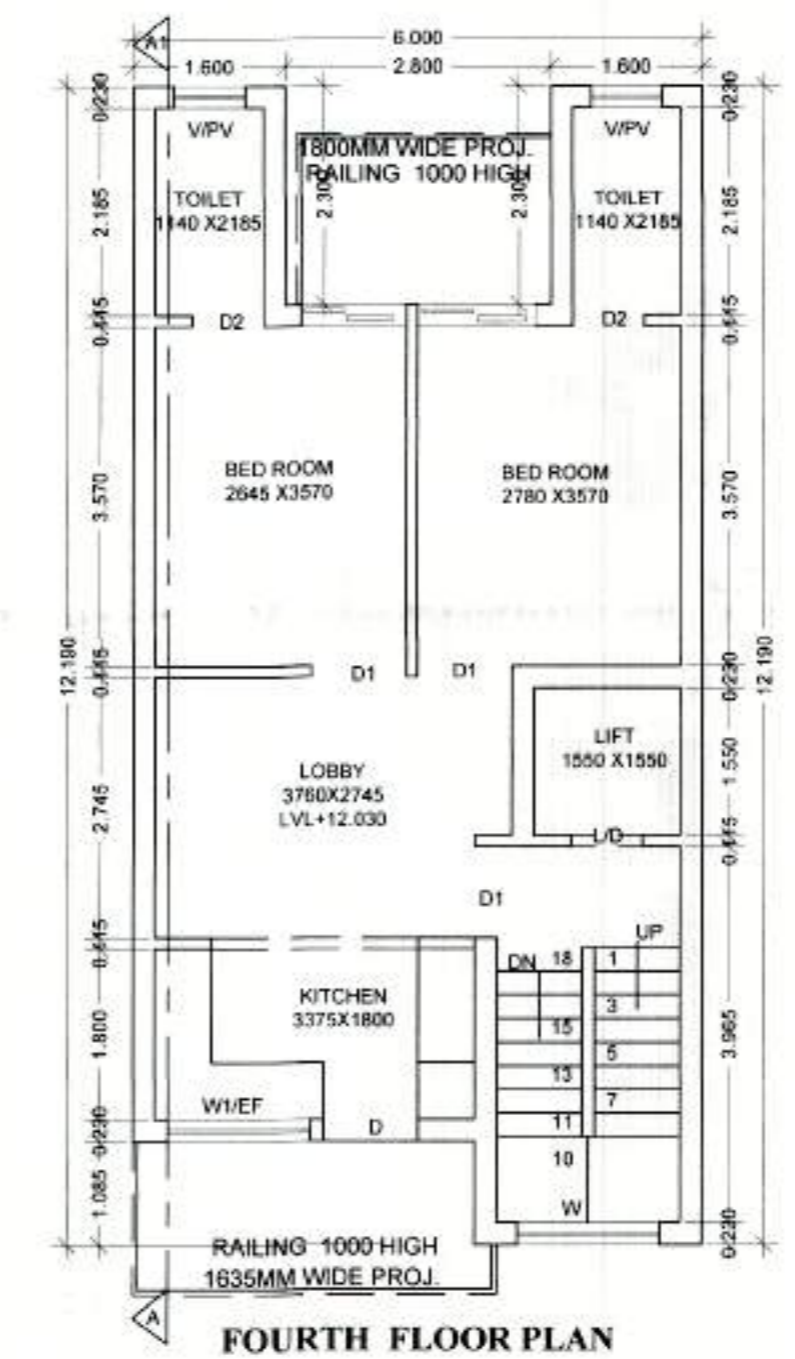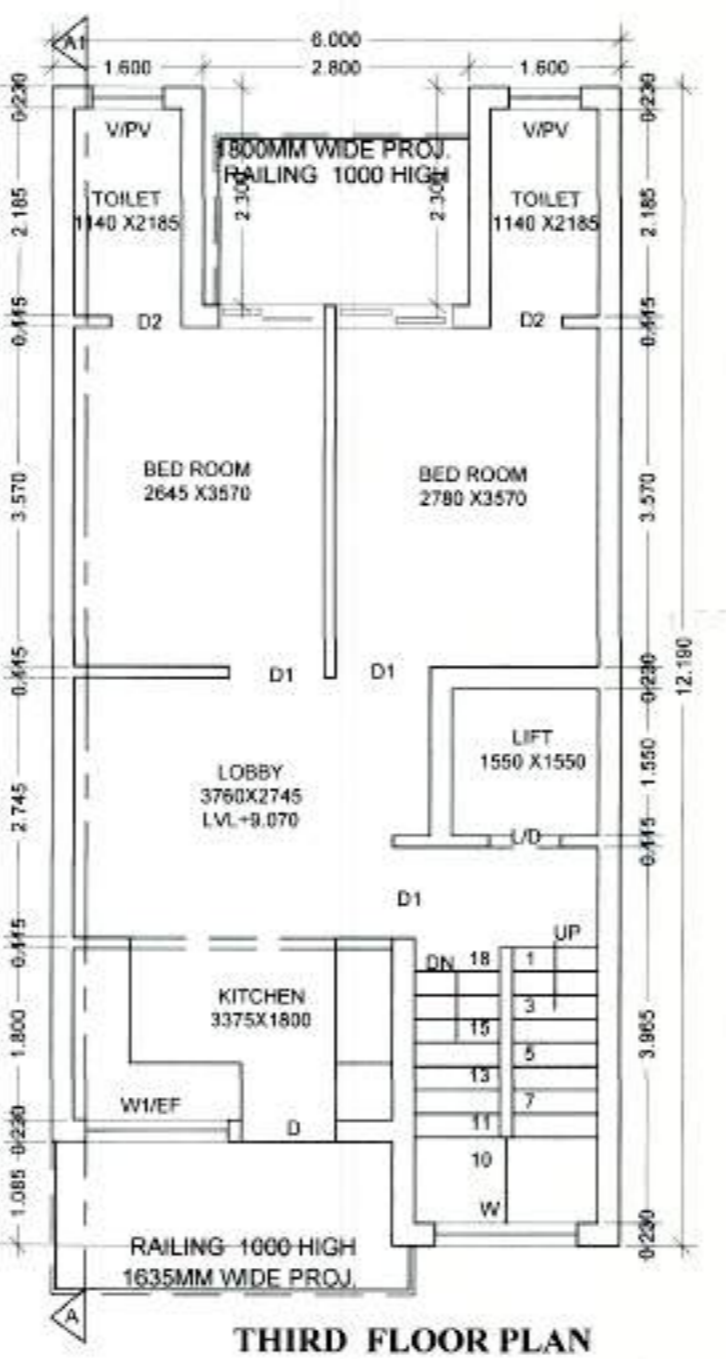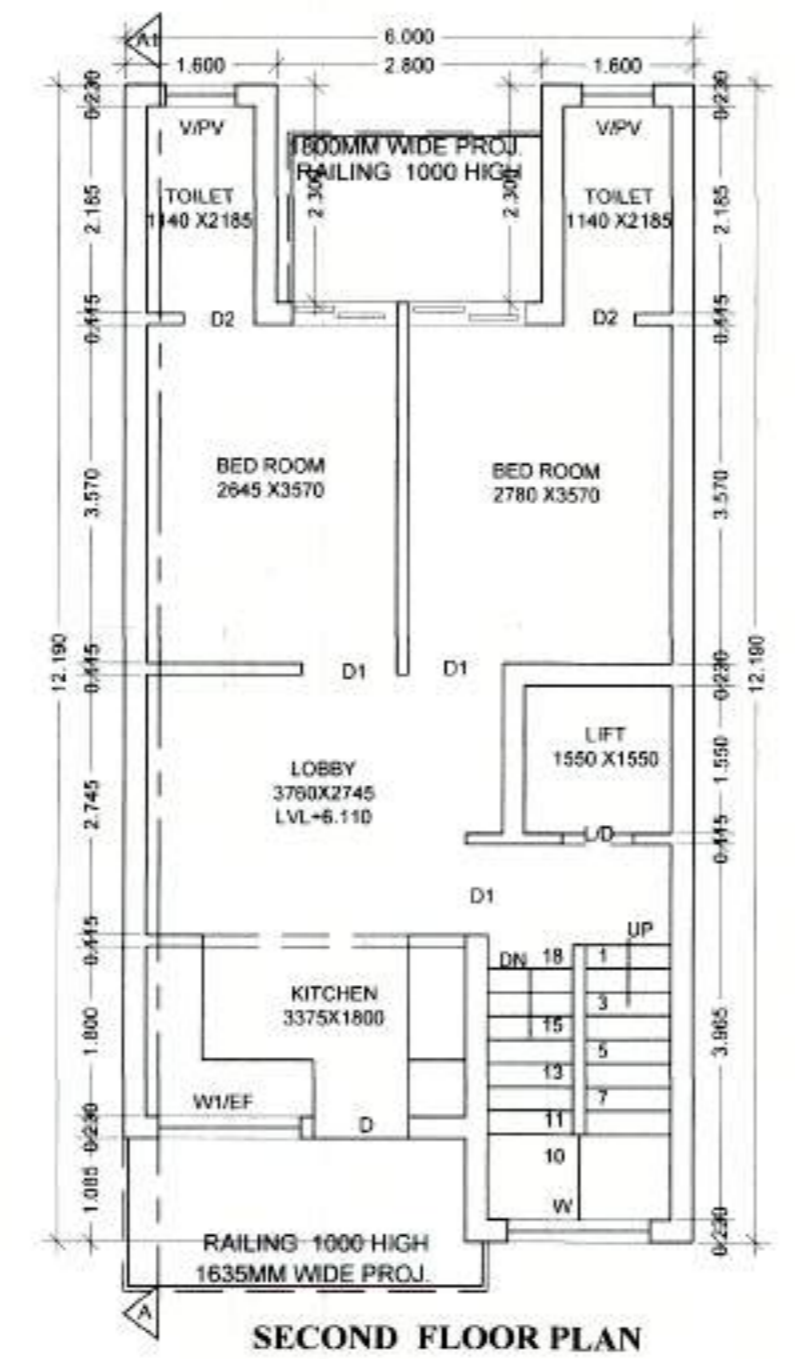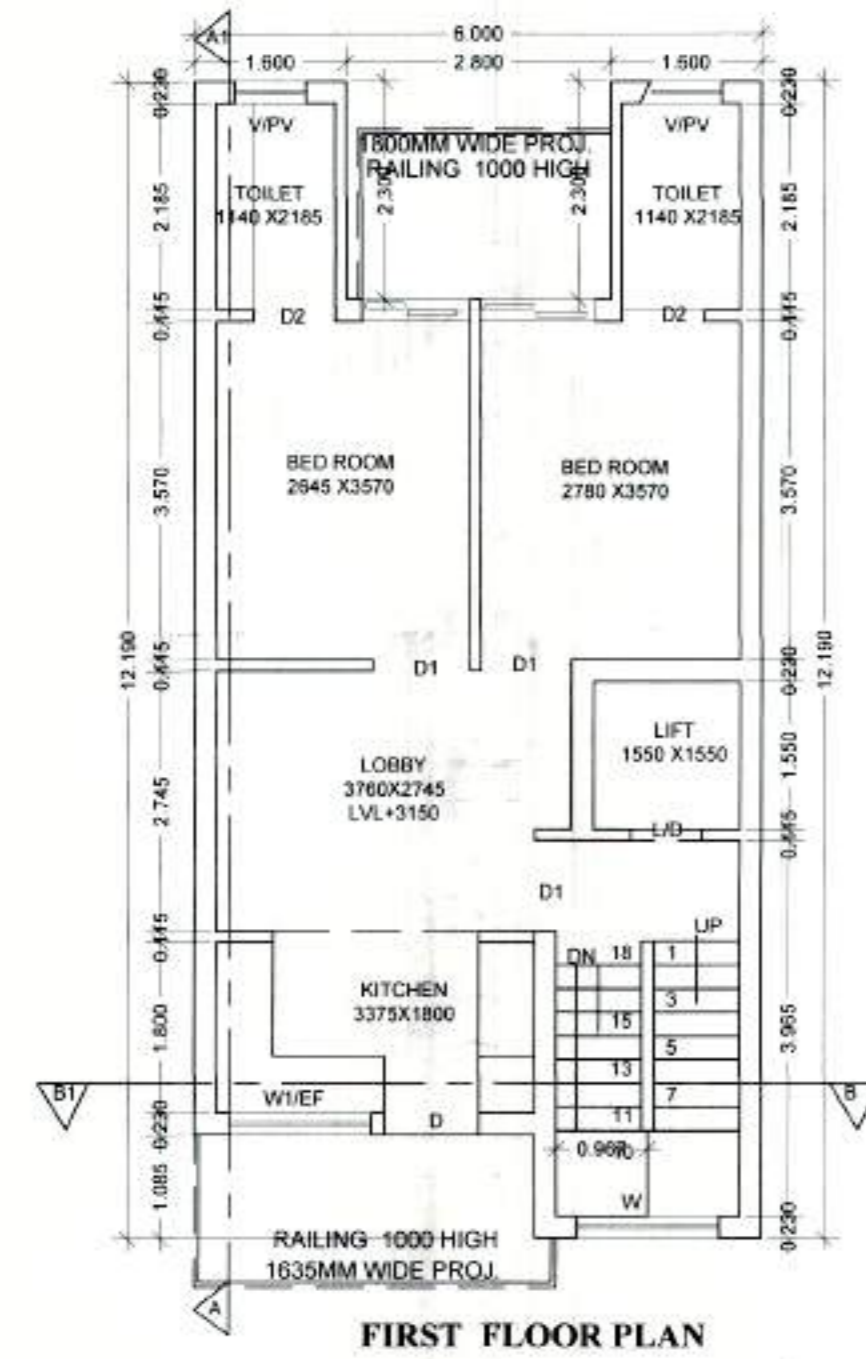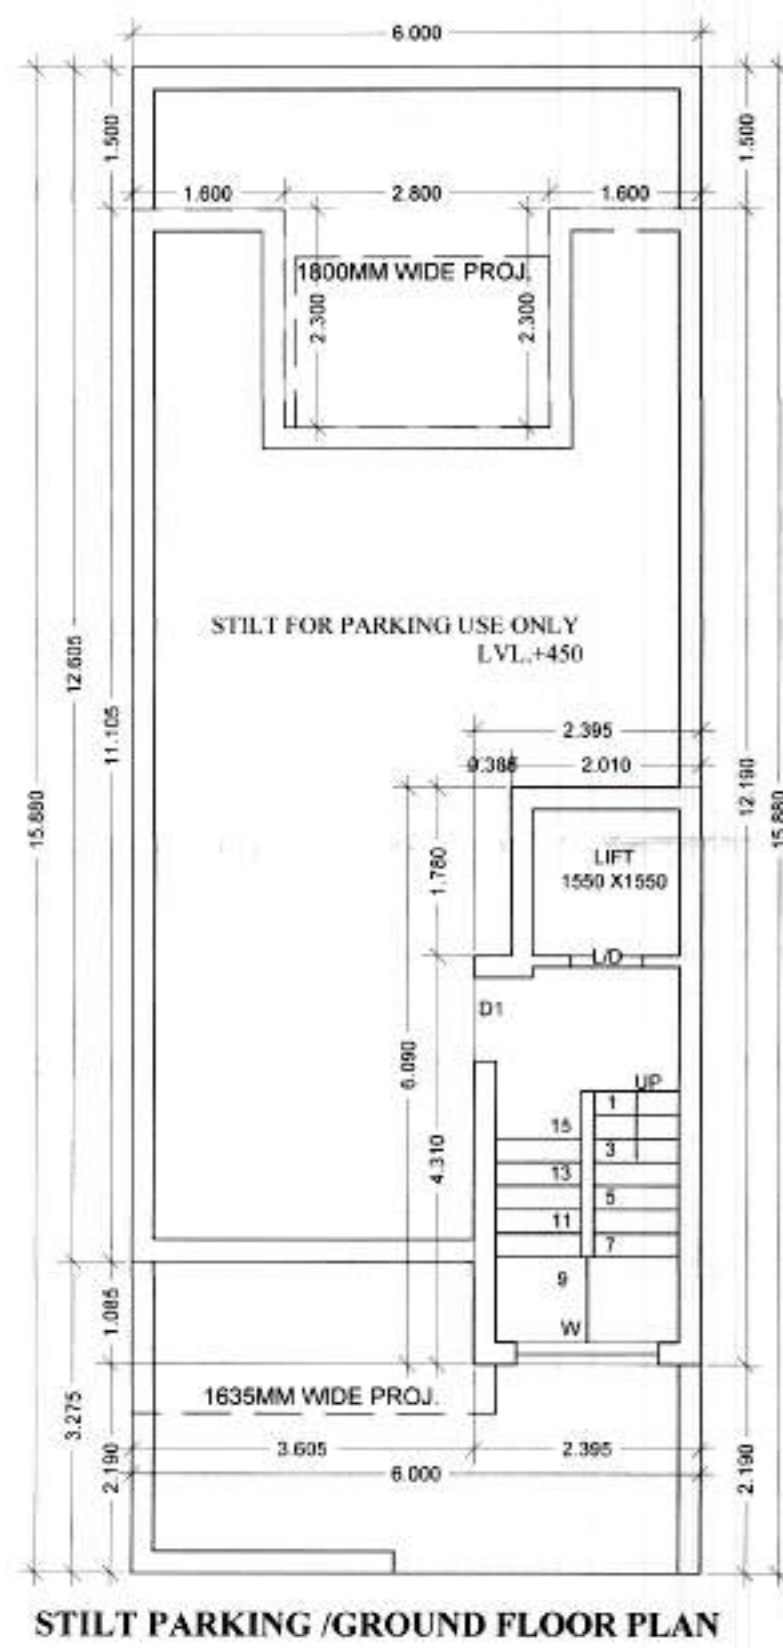

Sanction Valid For Two Years
 AR. SANDEEP SINGH BHONI
 CA/2010/48436
Sandy

PRODUCED BY AN AUTODESK EDUCATIONAL PRODUCT

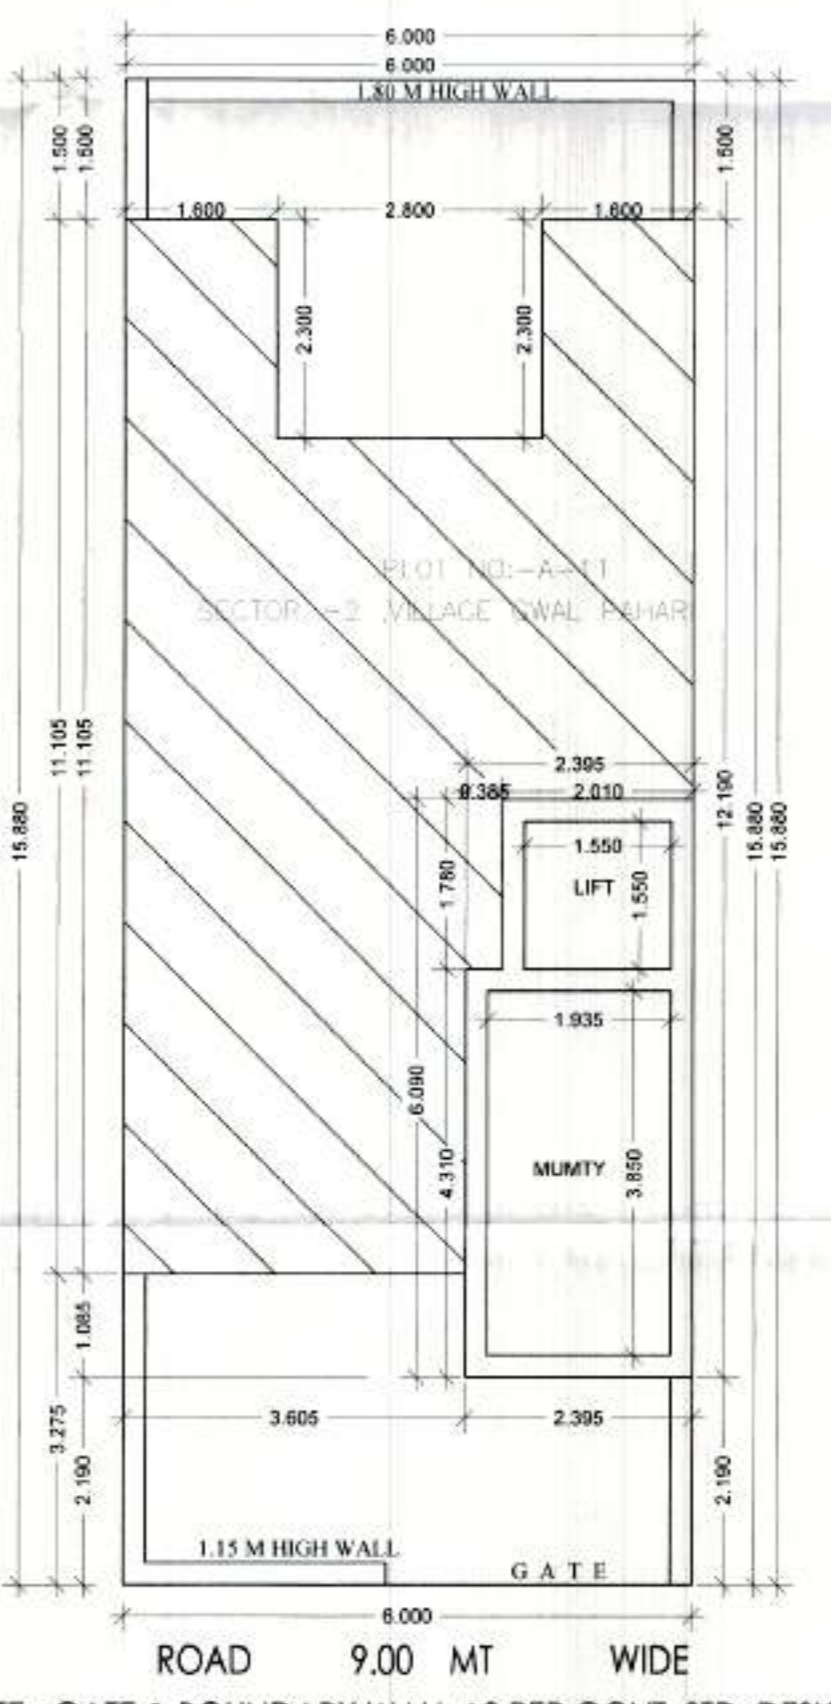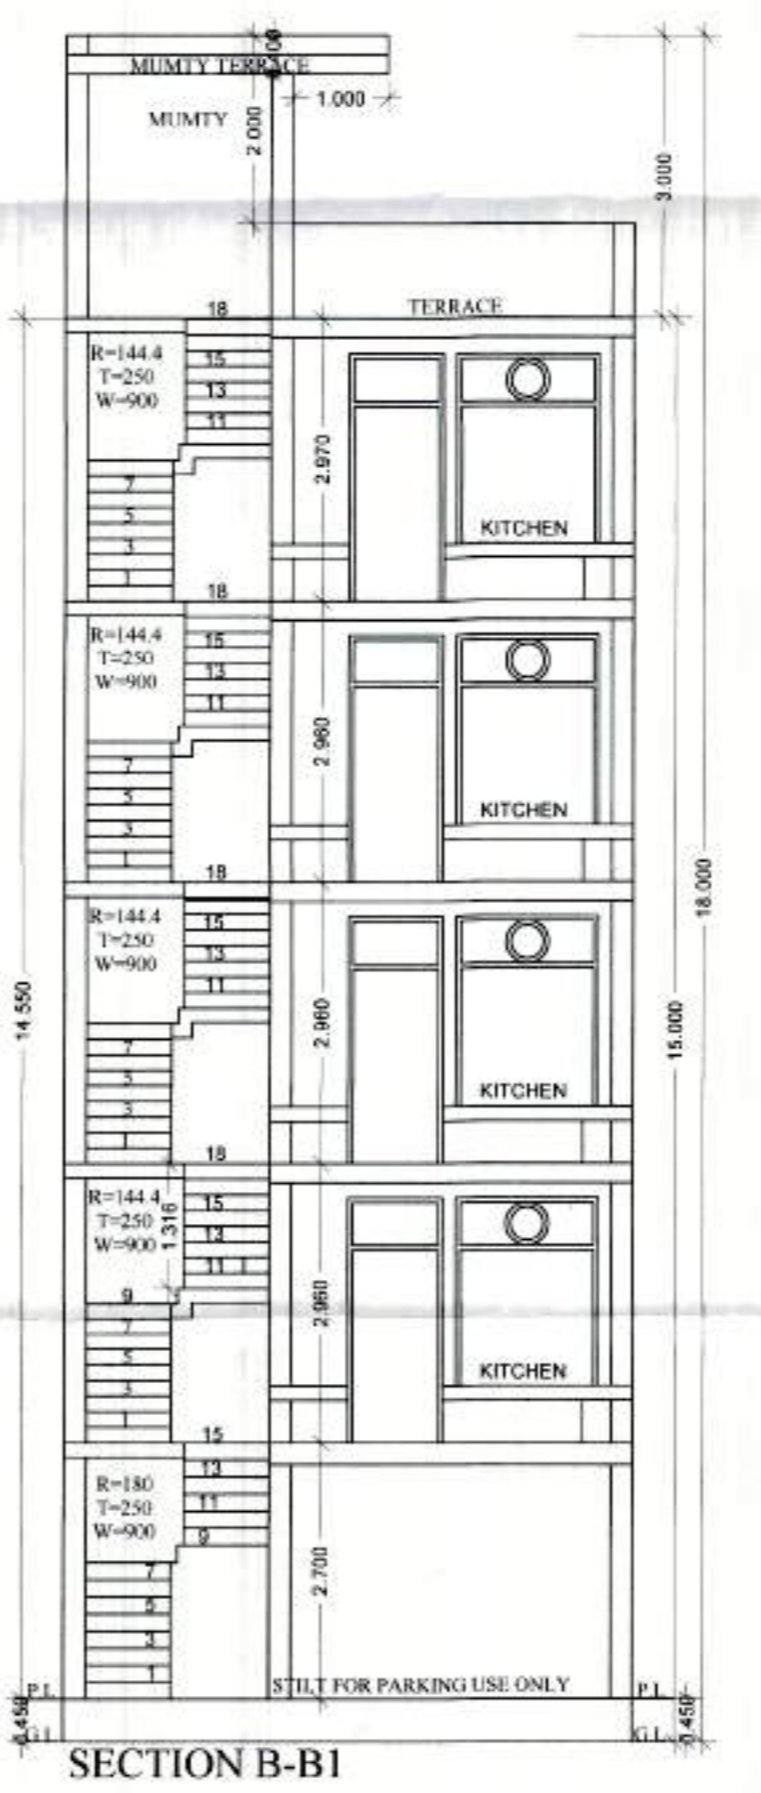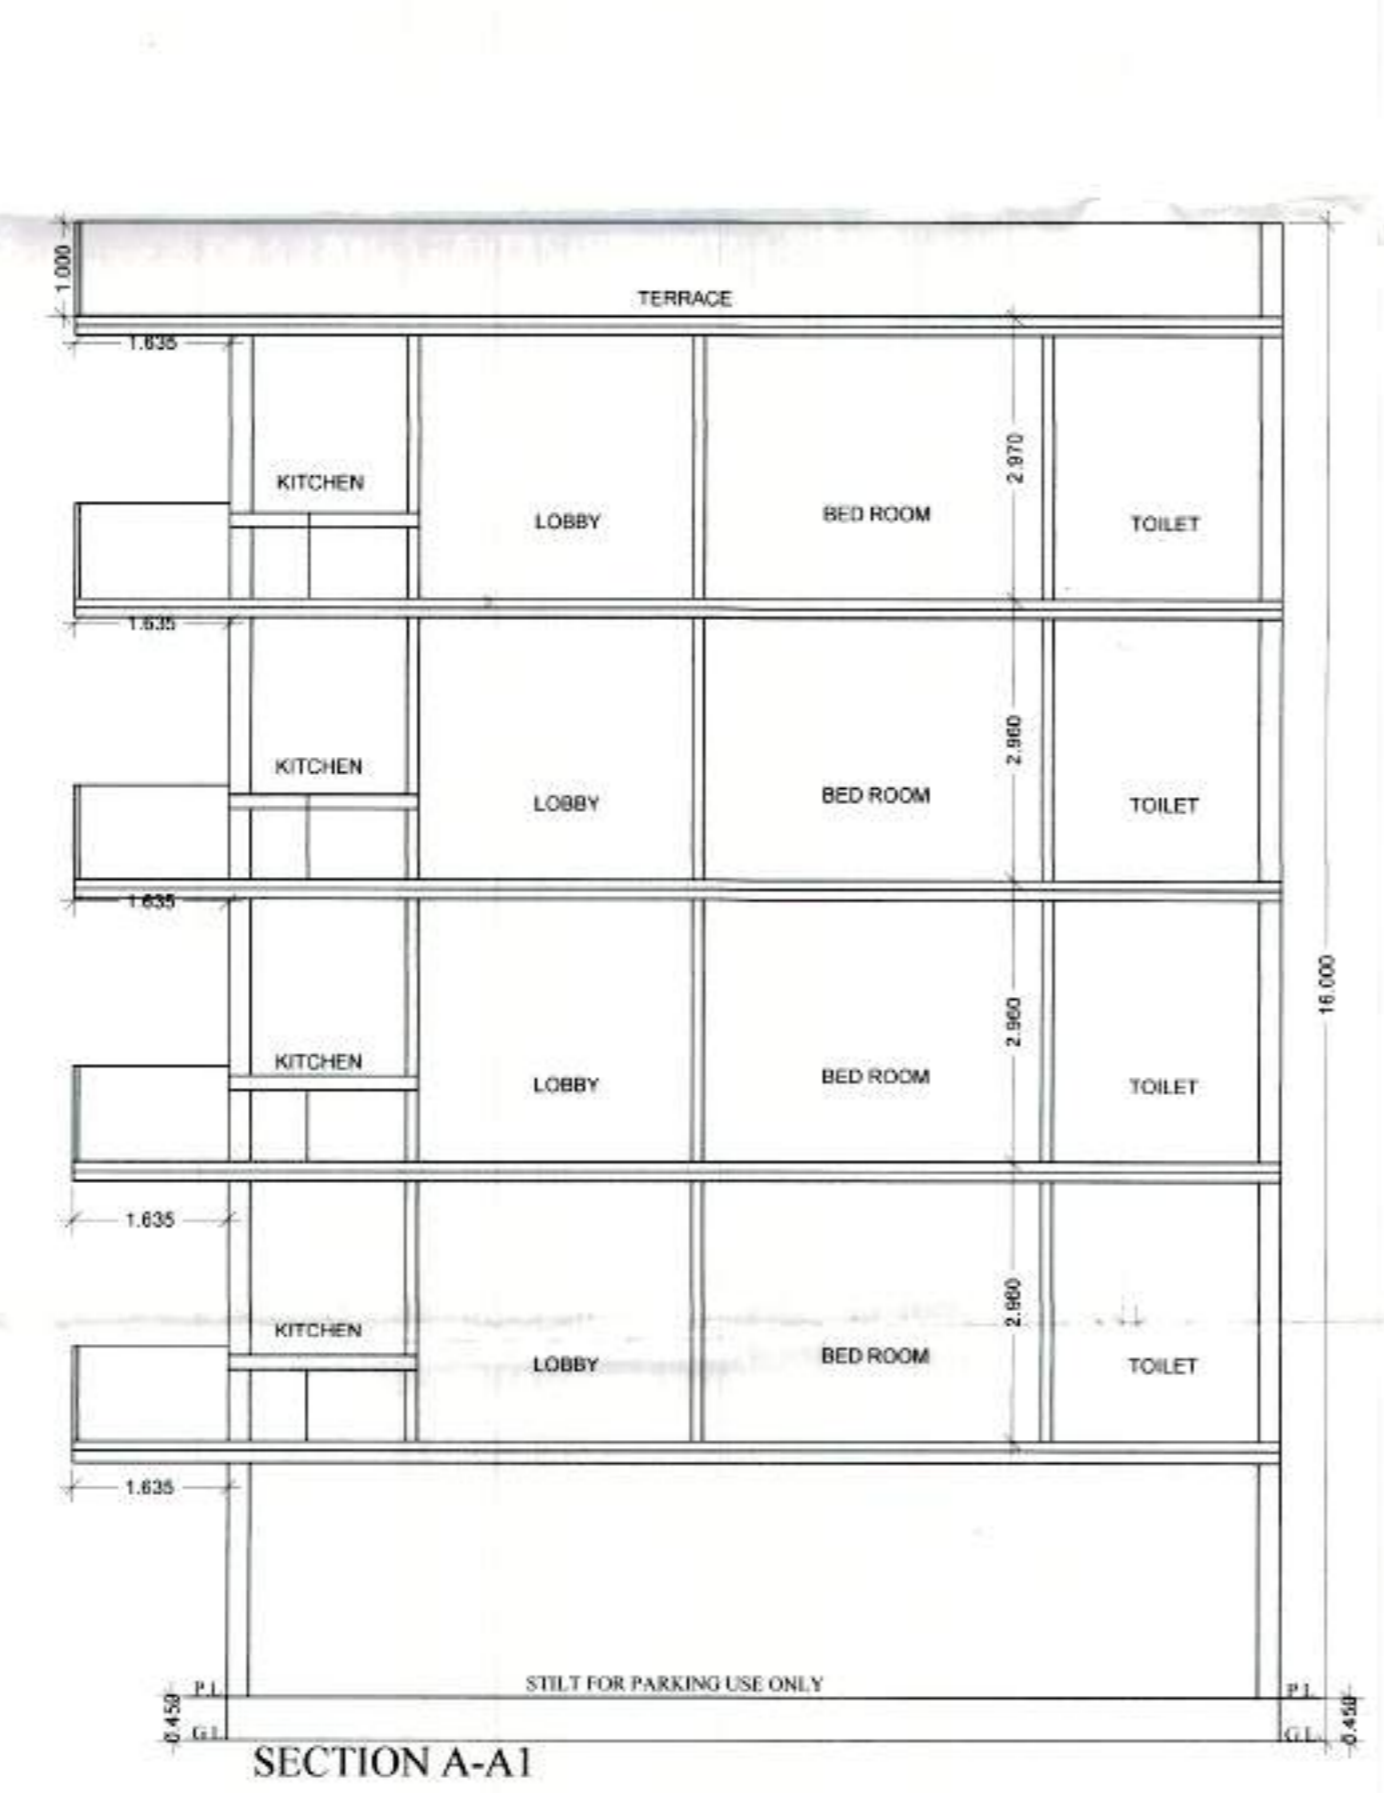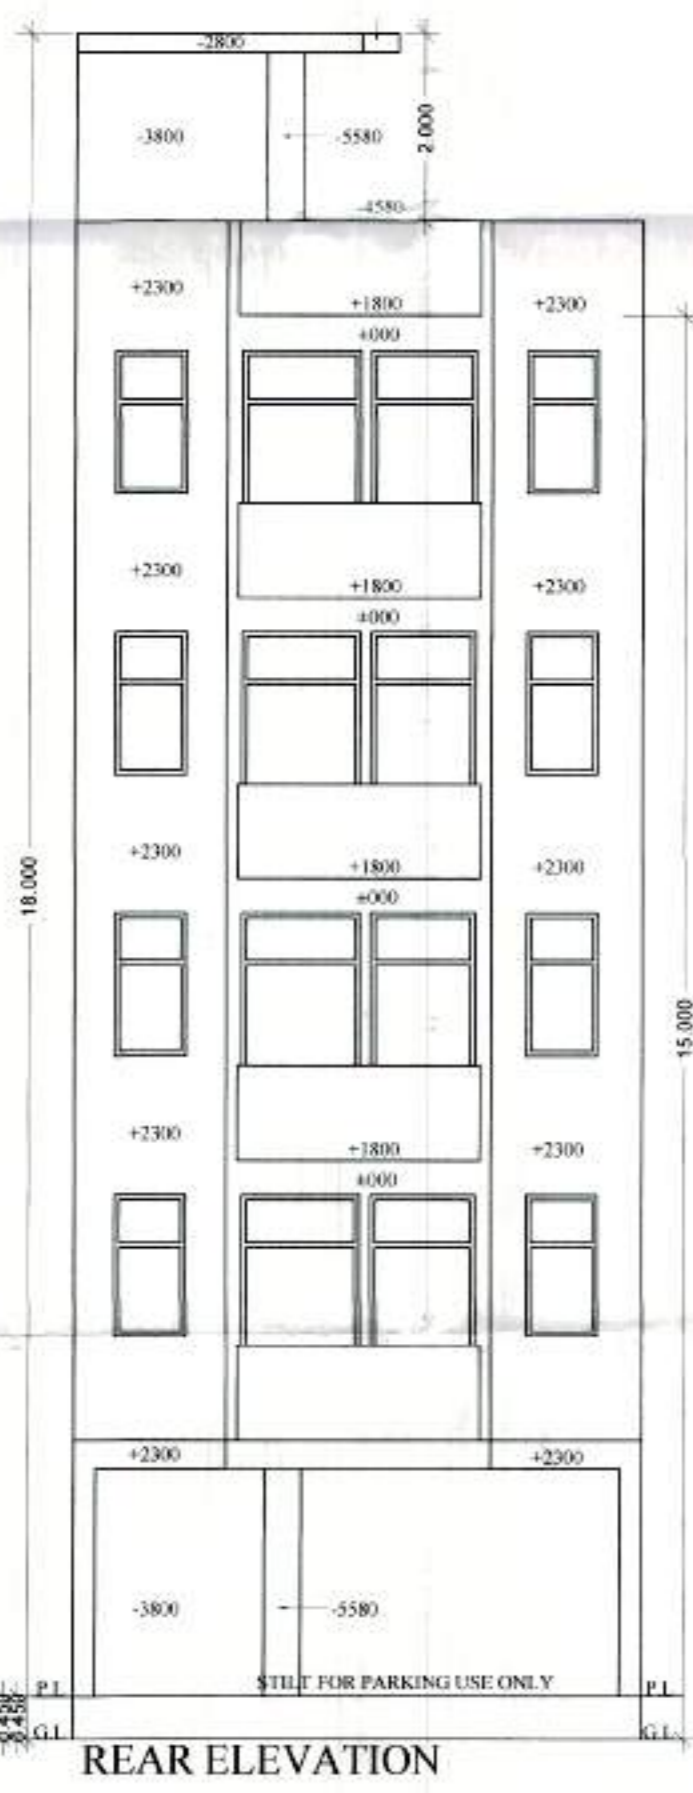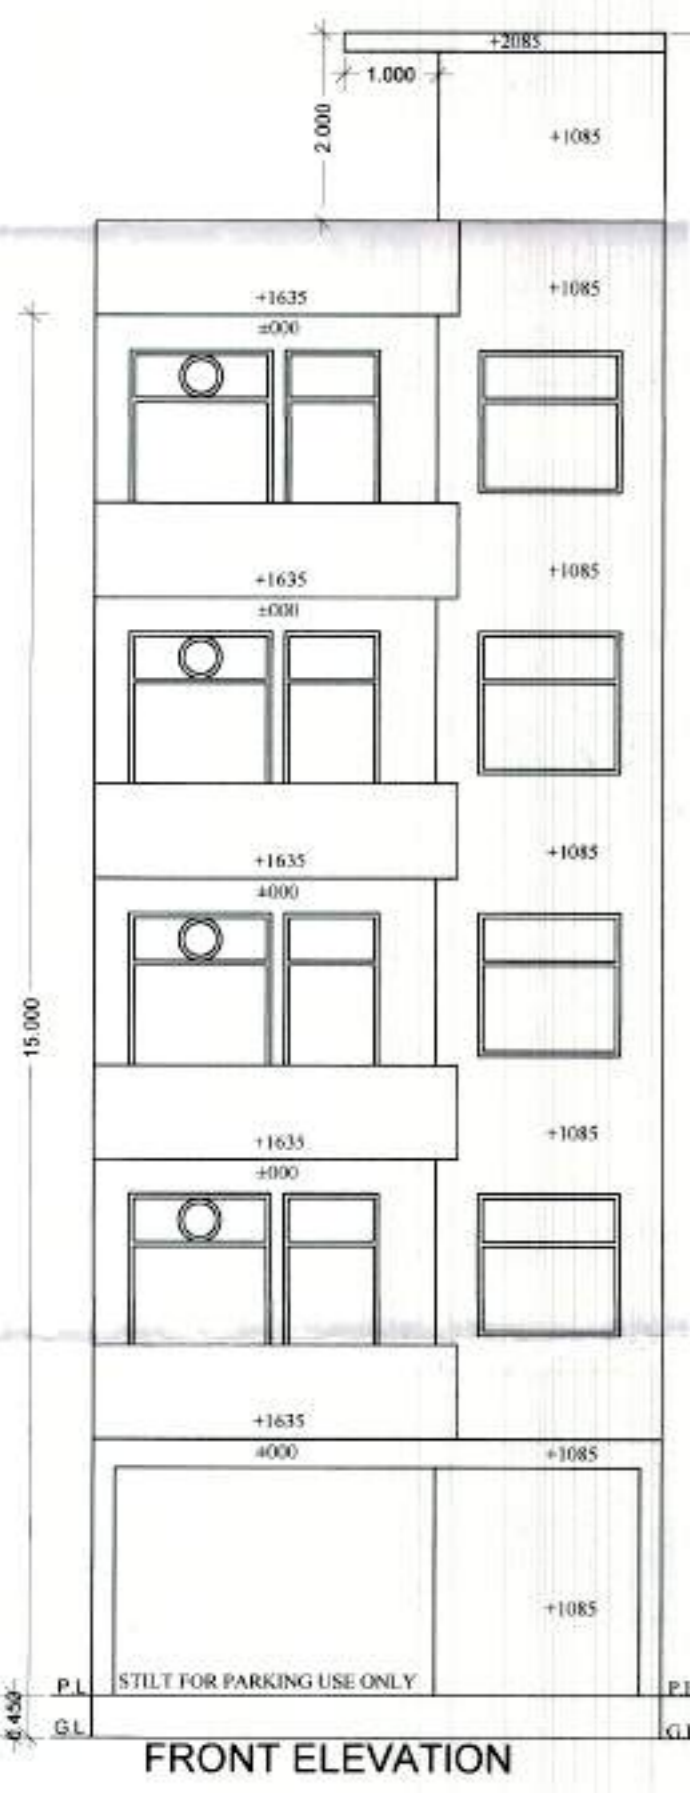

AREA CHART:-
 TOTAL AREA OF PLOT = 6.0x15.88 = 95.28 SQMT.
 PERM. COVD. AREA ON G.F. 95.28 @ 66% = 62.884 SQMT.
 PERM. COVD. AREA ON F.F. 95.28 @ 66% = 62.884 SQMT.
 PERM. F.A.R. AT 95.28 @ 264% = 251.539 SQMT.
 TOTAL PROP. COVD. AREA ON STILT = 6.0x12.19 = (2.8x2.3+3.60x1.085)=73.14-(6.44+3.911)=73.14-10.351=62.789 SQMT
 PROP. COVD. AREA ON STILT IN FAR = 2.395x6.09-(0.385x1.78) 14.585-0.685=13.9 SQMT
 PROP. COVD. AREA ON STILT WITHOUT FAR=62.789-13.9 =48.889 SQMT.
 PROP. COVD. AREA ON FIRST FLOOR=62.789-(1.55x1.55+1.935x3.85)=62.789-(2.402+7.449)=62.789-9.851=52.938 SQMT
 PROP. COVD. AREA ON SECOND FLOOR = SAME AS FIRST FLOOR=52.938 SQMT
 PROP. COVD. AREA ON THIRD FLOOR = SAME AS SECOND FLOOR=52.938 SQMT
 PROP. COVD. AREA ON FOURTH FLOOR = SAME AS THIRD FLOOR=52.938 SQMT
 PROP. COVD. AREA ON MUMTY & M. ROOM = SAME AS STILT IN FAR = 13.9 SQMT
 TOTAL STAIRWELL AND LIFTWELL AREA = (1.55x1.55+1.935 x 3.85)x4=(2.402+7.449)x4= 9.851x4=39.404 SQMT.
 ACHIVED FAR = 13.9+52.938+52.938+52.938+52.938 =225.682 SQMT.
 TOTAL COVD. AREA = 225.652 +48.889+13.9 +39.404 =327.845 SQMT.

PROJECT:-
 PROP. BUILDING PLAN FOR PLOT NO:-A-11
 SECTOR -2 ,VILLAGE GWAL PAHARI
 UNDER DEEN DAYAL JAN-AWAS YOUNA (GURUGRAM)
 FOR MS. NAMDEV CONSTRUCTION PVT.LTD
 DIRECTOR MR.ARPIT GOEL

SCALE:- 1: 50 & 100
 OWNER SIGN, ARCHITECT SIGN.

AR. SANDEEP SINGH BHONI
 CA/2010/48436
Sandy