
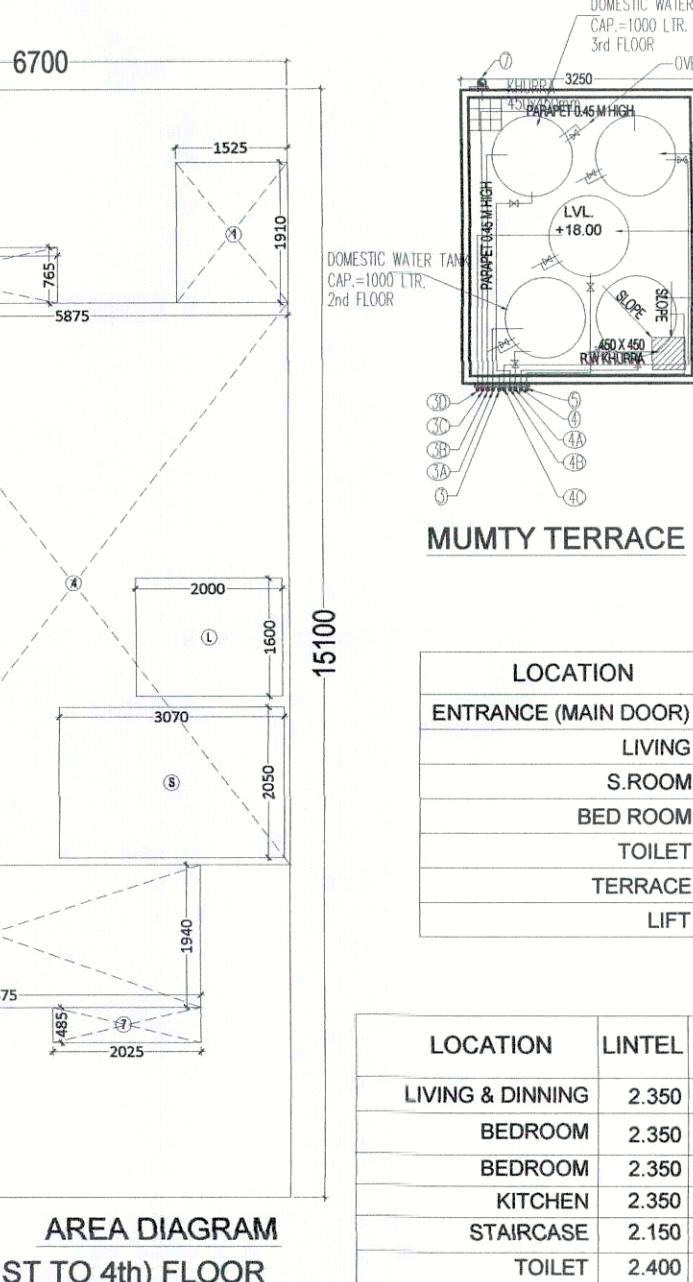
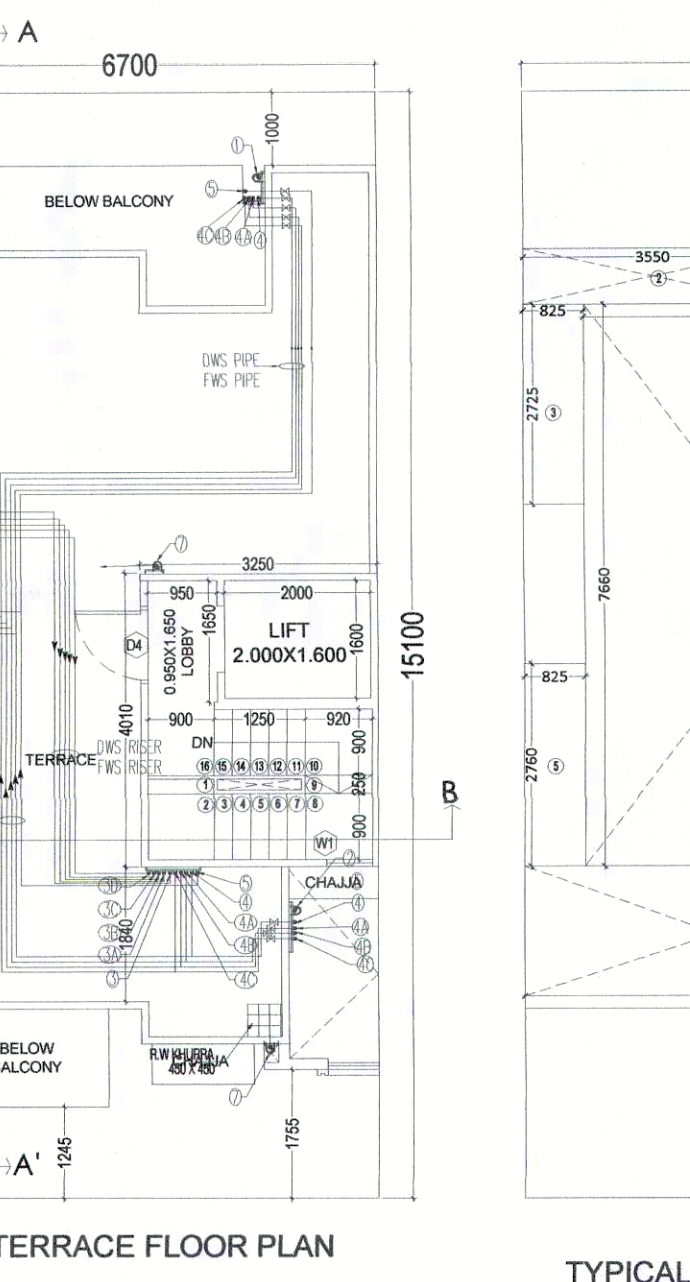
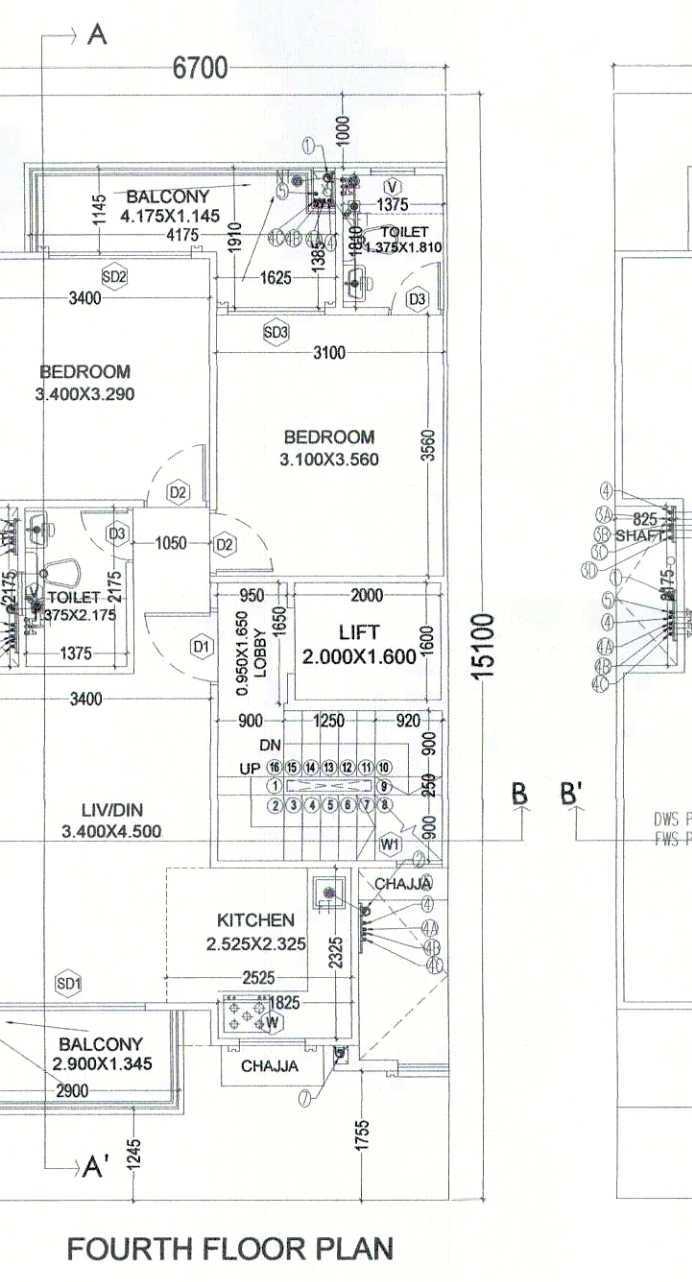
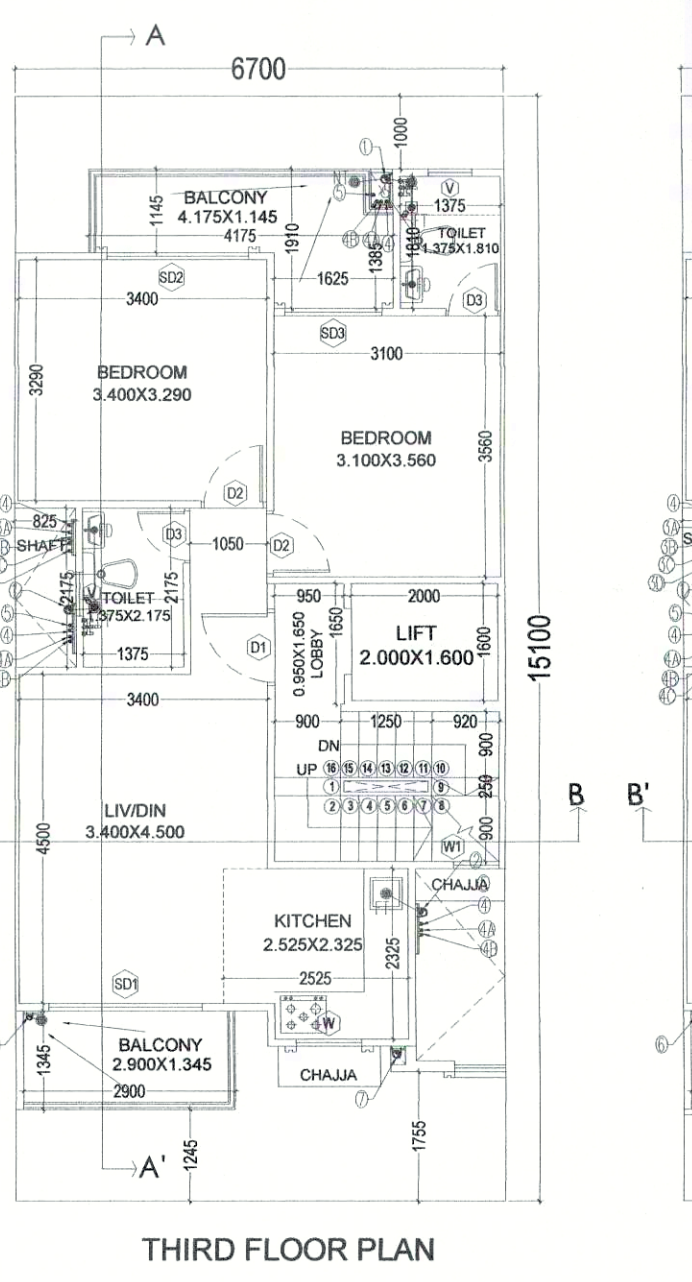
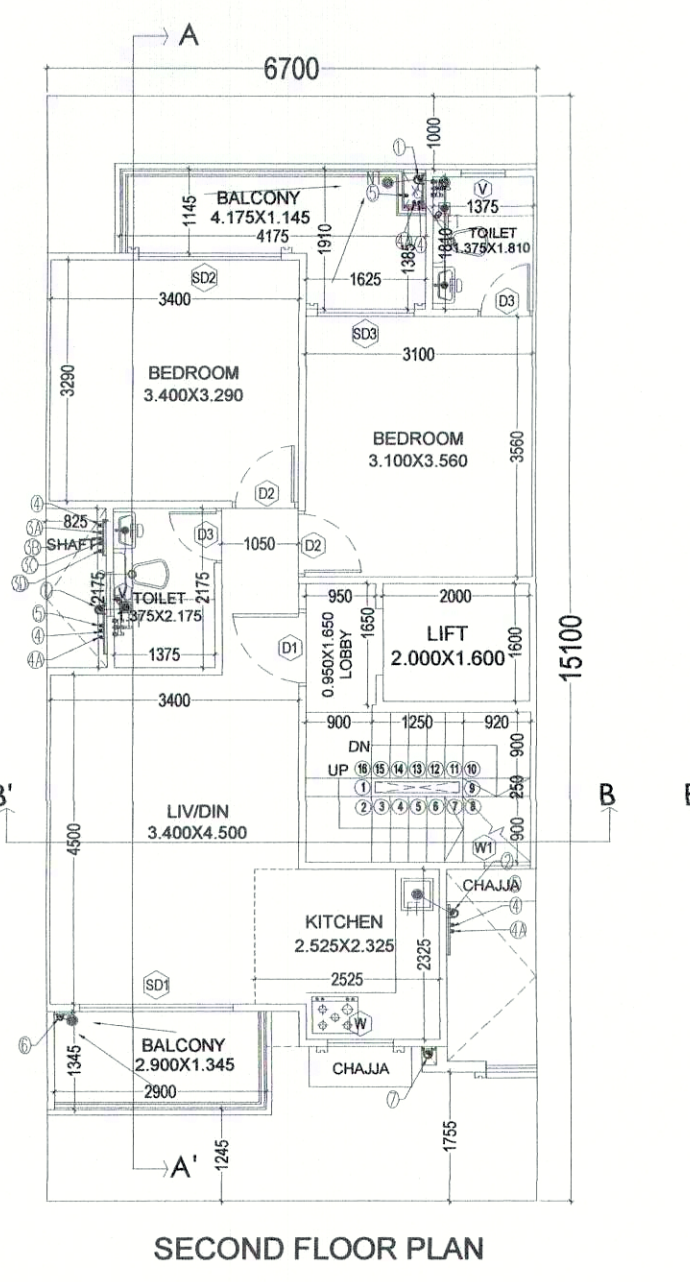
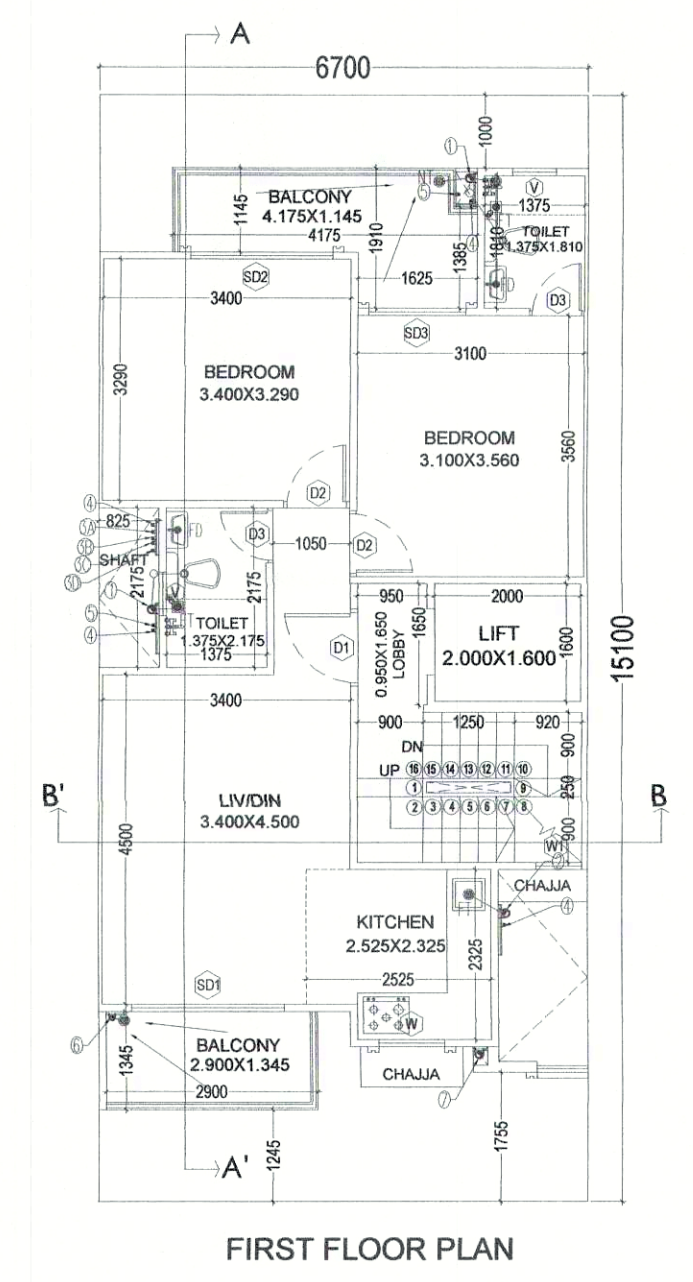


FOUND AS PER SELF CERTIFICATION POLICY
 Plot No. D12, D14, D16, D18, D10, D12, D14 Type D' SITE 03 measuring 101.170 Sq. meter situated in Affordable Residential Plotted Colony (DDMT) on an area of 10.5525 acres in VILLAGE Dhamea, Sector-36, Sohna, District Gurugram (License no. 40 of 2019 Dated 1-3-2019 & License no. 130 of 2019 Dated 7-12-2019) to M/s Signature Global Homes Pvt. Ltd.
 Signature Global Homes Pvt. Ltd.
 SD Tracer RA AD ATP JD

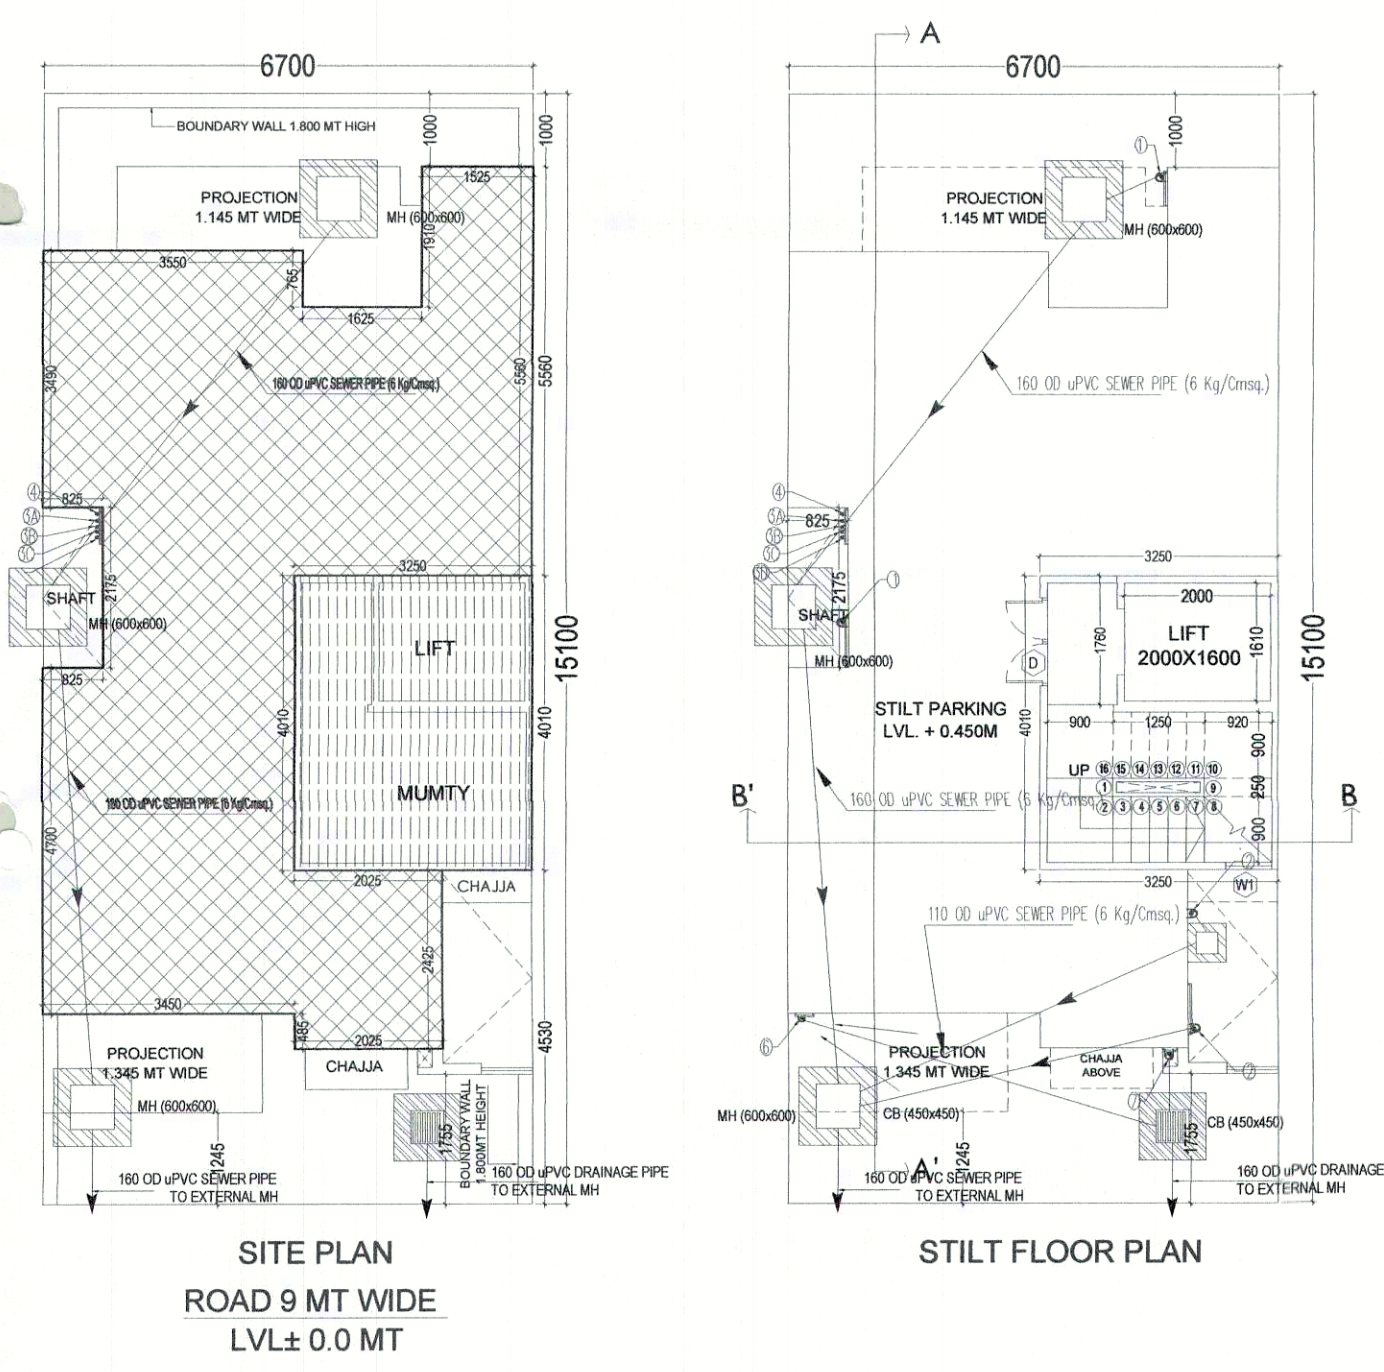

DOOR SCHEDULE

LOCATION	SILL HEIGHT	OPENING TYPE	S.NO
ENTRANCE (MAIN DOOR)	2.300	1.200	D 1
LIVING	2.300	1.050	D1 2
S ROOM	2.300	0.90	D2 3
BED ROOM	2.300	0.90	D2 4
TOILET	2.300	0.75	D3 5
TERRACE	2.200	0.90	D4 6
LIFT	2.100	0.90	LD 7






WINDOW SCHEDULE

LOCATION	LINTEL	SILL	HEIGHT	OPENING TYPE	S.NO
LIVING & DINNING	2.350	2.300	2.100	SD1	1
BEDROOM	2.350	2.300	1.600	SD2	2
BEDROOM	2.350	2.300	1.250	SD3	3
KITCHEN	2.350	1.150	1.200	W1	4
STAIRCASE	2.150	0.95	1.200	W1	5
TOILET	2.400	1.50	0.90	V	6

- LEGEND**
- 110.00 UPVC SIRE (TYPICAL & VENT PIPE)
 - 110.00 UPVC SIRE (TYPICAL & VENT PIPE)
 - 200 CMM RIBER (DR-45) TO DUCT FILLING TANK (FIRST FLOOR)
 - 200 CMM RIBER (DR-45) TO DUCT FILLING TANK (SECOND FLOOR)
 - 200 CMM RIBER (DR-45) TO DUCT FILLING TANK (THIRD FLOOR)
 - 200 CMM RIBER (DR-45) TO DUCT FILLING TANK (FOURTH FLOOR)
 - 200 CMM RIBER (DR-45) TO DUCT FILLING TANK
 - 200 CMM RIBER (DR-45) TO DUCT FILLING TANK
 - DOMESTIC WATER SUPPLY ON TIME PIPE (FIRST FLOOR)
 - DOMESTIC WATER SUPPLY ON TIME PIPE (SECOND FLOOR)
 - DOMESTIC WATER SUPPLY ON TIME PIPE (THIRD FLOOR)
 - DOMESTIC WATER SUPPLY ON TIME PIPE (FOURTH FLOOR)
 - FLUSHING WATER SUPPLY ON TIME PIPE
 - 110.00 UPVC 80mm DOWN WATER PIPE
 - 110.00 UPVC 80mm DOWN WATER PIPE
 - 100MM FLOOR OUTLET (F.F.W/O)
 - 100MM FLOOR OUTLET (F.F.)

AREA CALCULATIONS

ITEM	L	B	X	FACTOR	X	NO	=	SQ.MT
TOTAL PLOT AREA	101.170	15.100	1.00	1	1	1	1511.70	1511.70
STILT FLOOR AREA	3.250	1.300	1.00	1	1	1	4.225	4.225
MUMTY TERRACE AREA	3.250	2.250	1.00	1	1	1	7.313	7.313
TOTAL STILT FLOOR AREA							11.538	11.538
TOTAL ADDITIONS							80.917	80.917
TOTAL FAR AREA							162.760	162.760
TOTAL DEDUCTIONS							8.844	8.844
TOTAL FAR AREA - TOTAL DEDUCTIONS							153.916	153.916

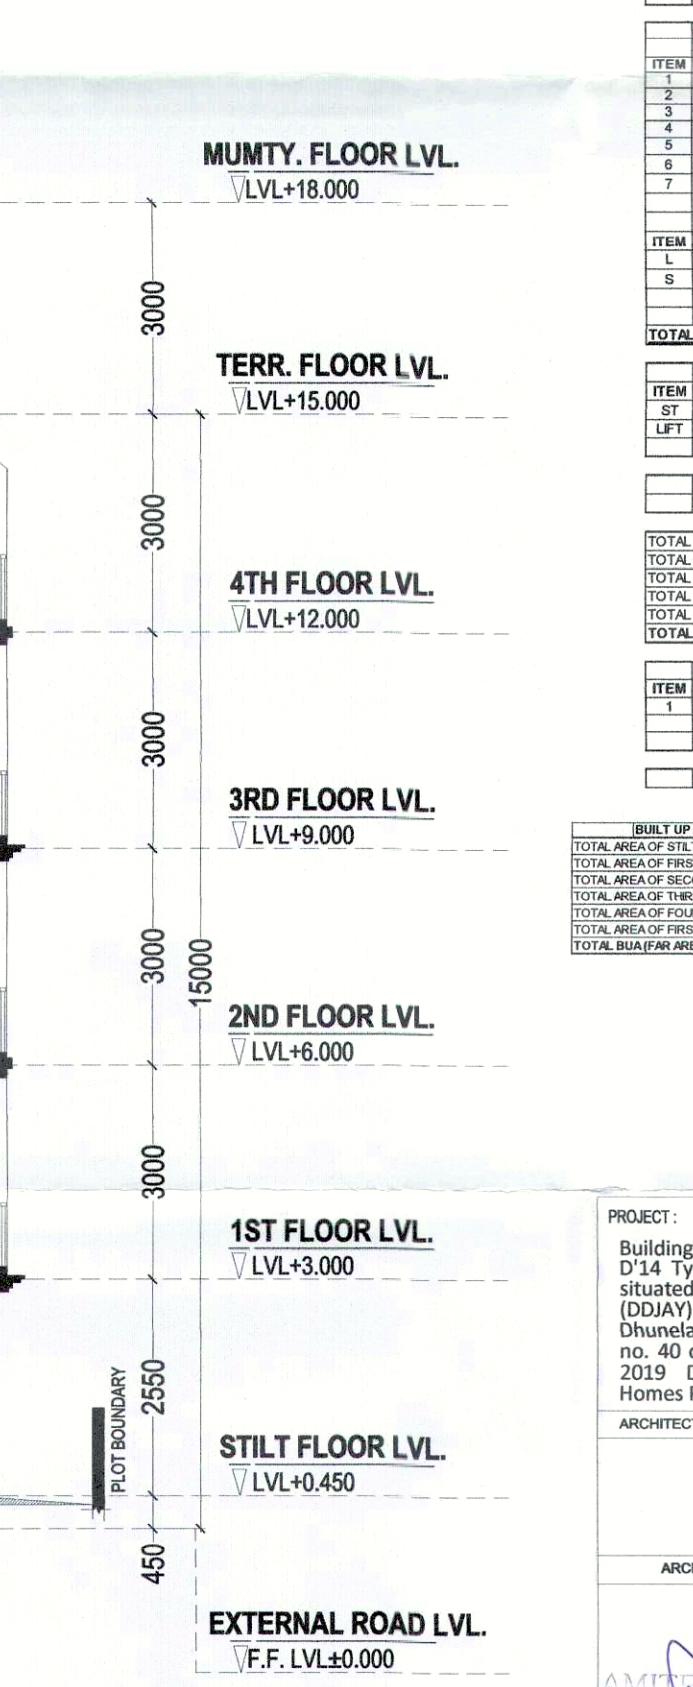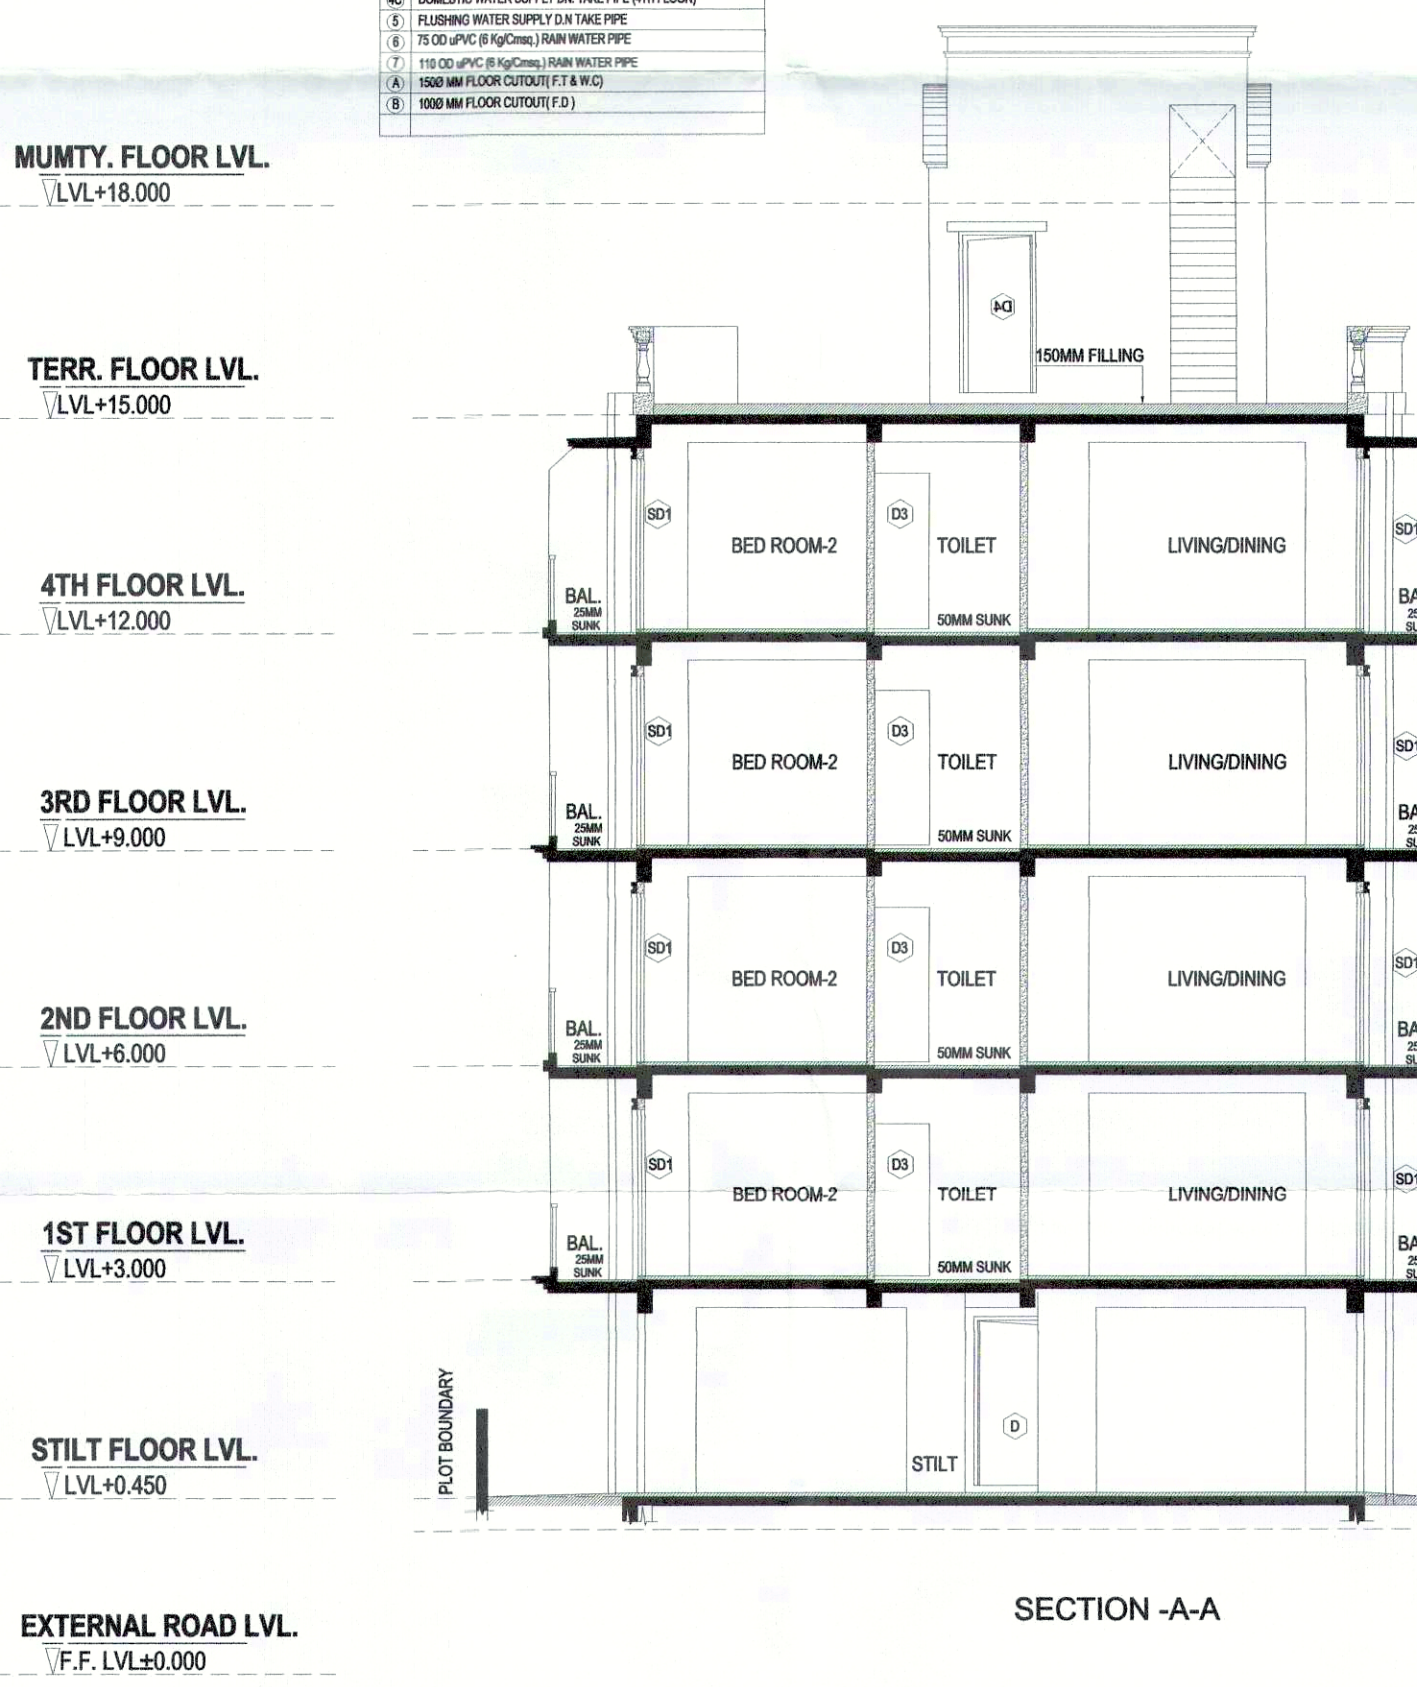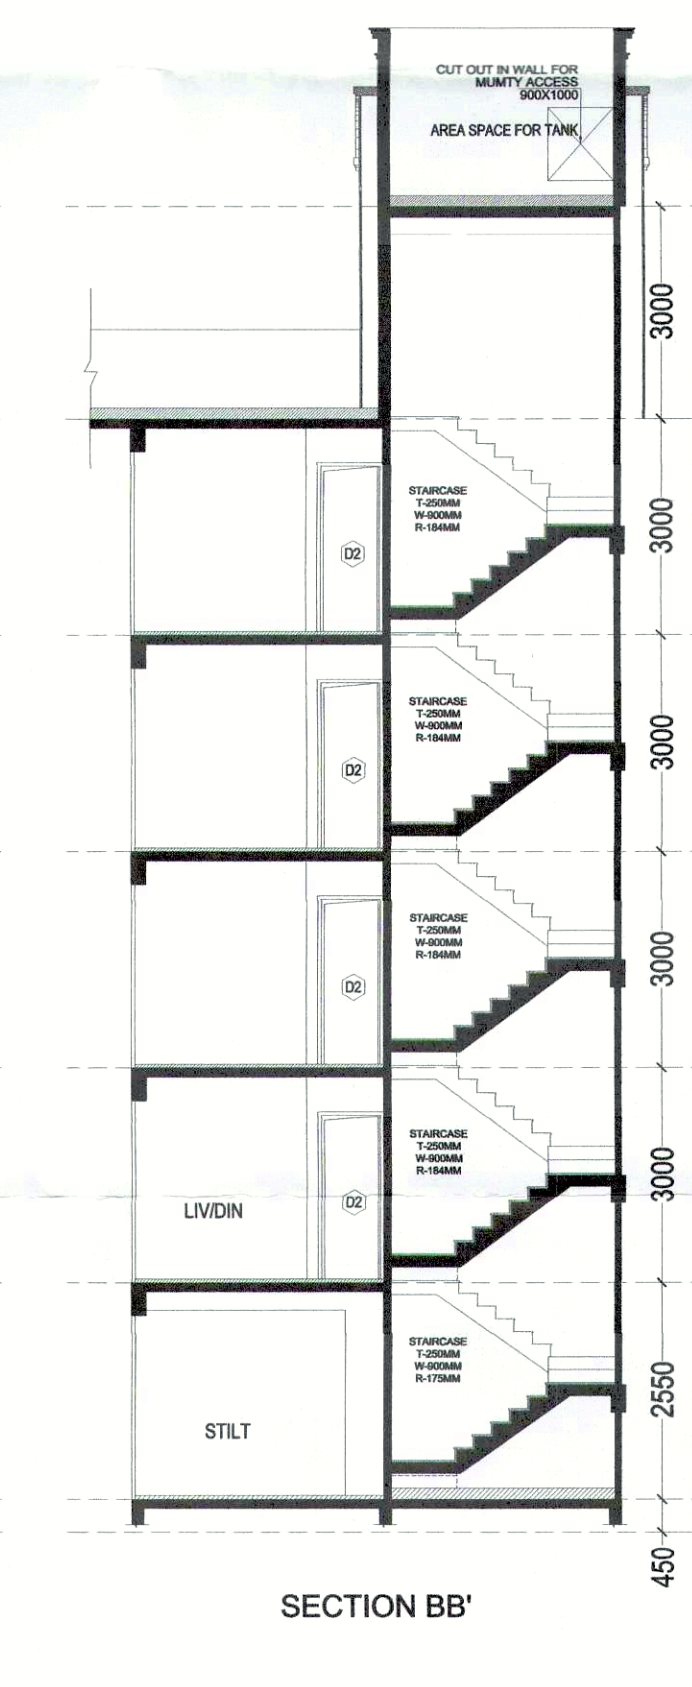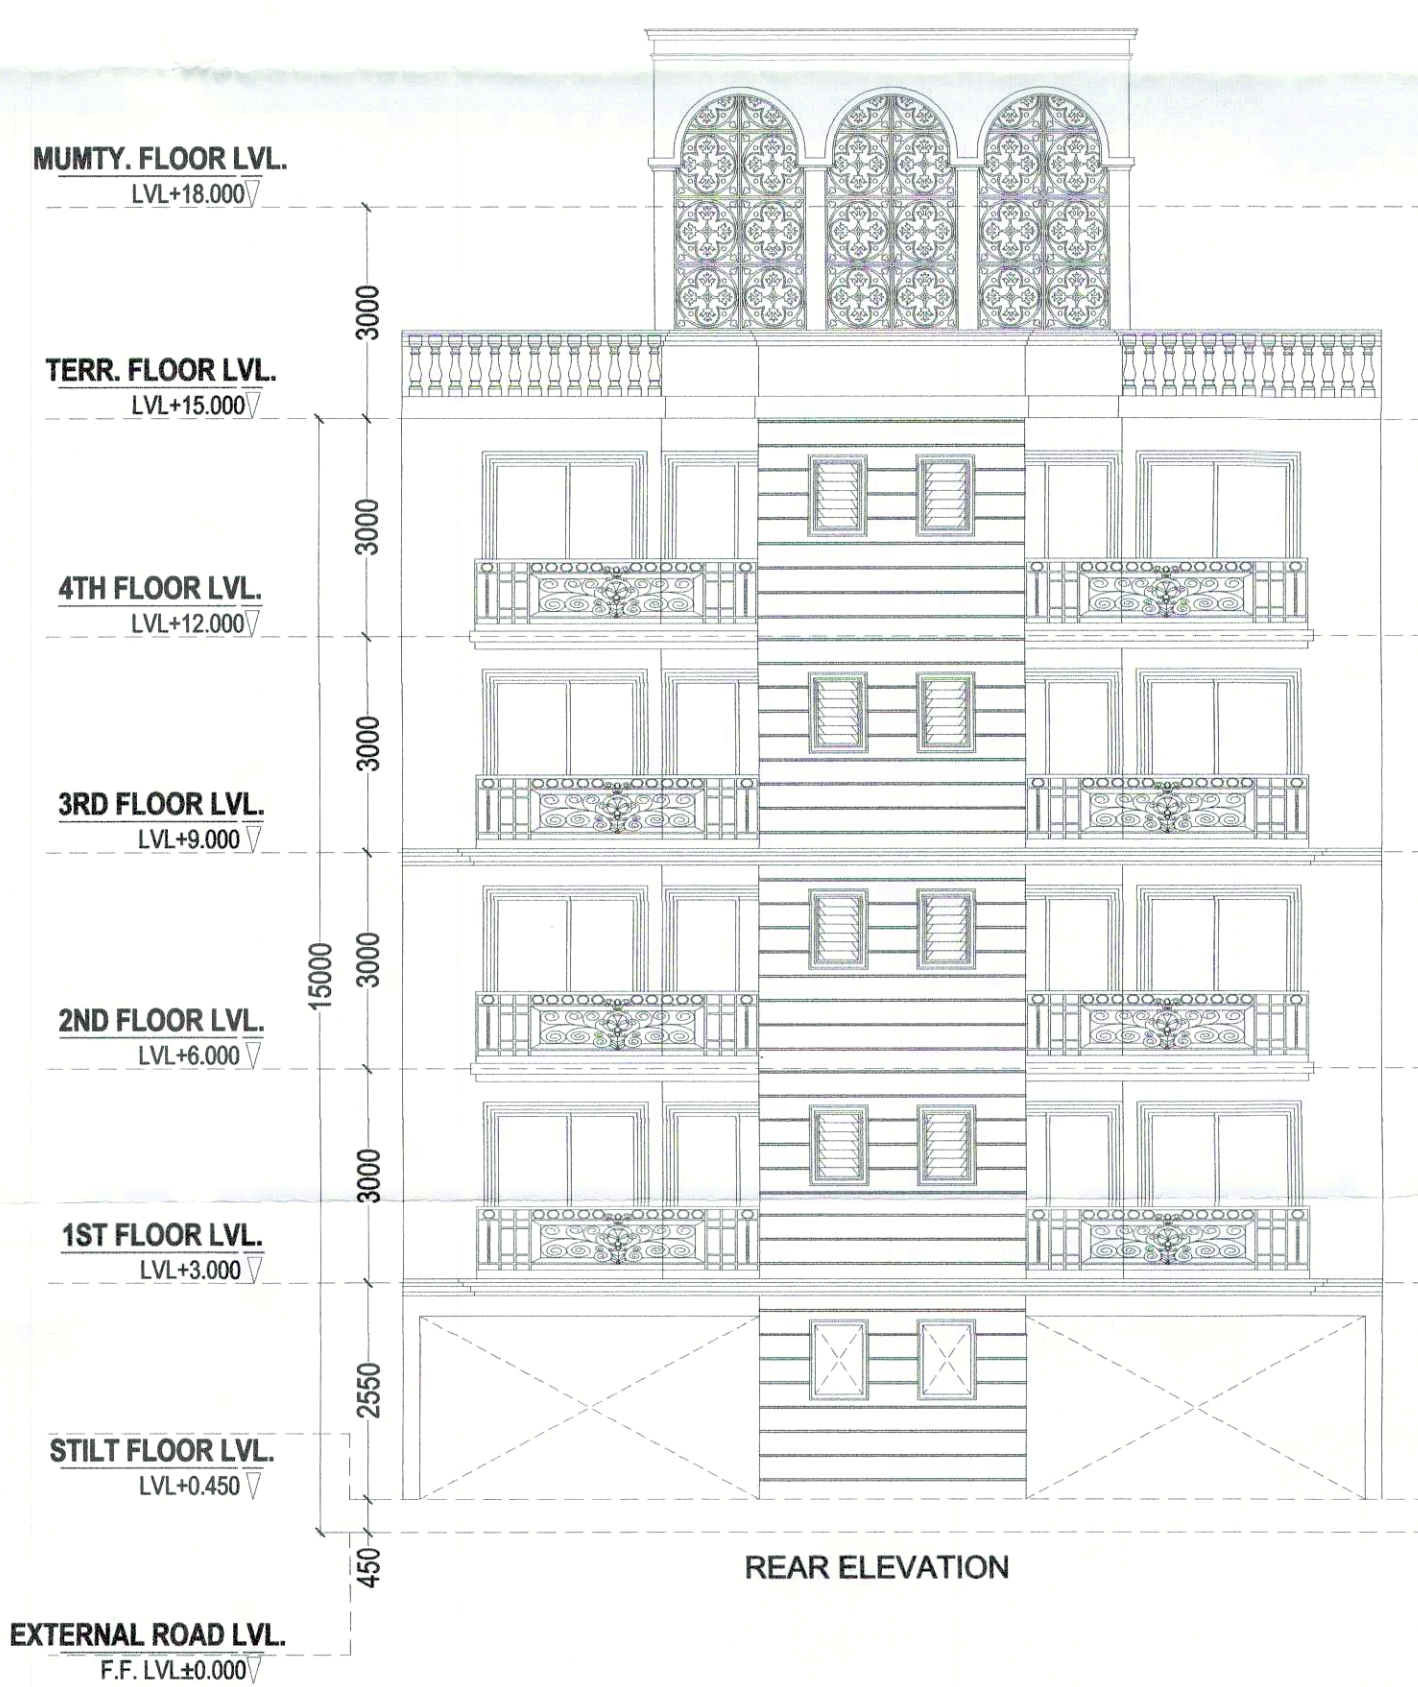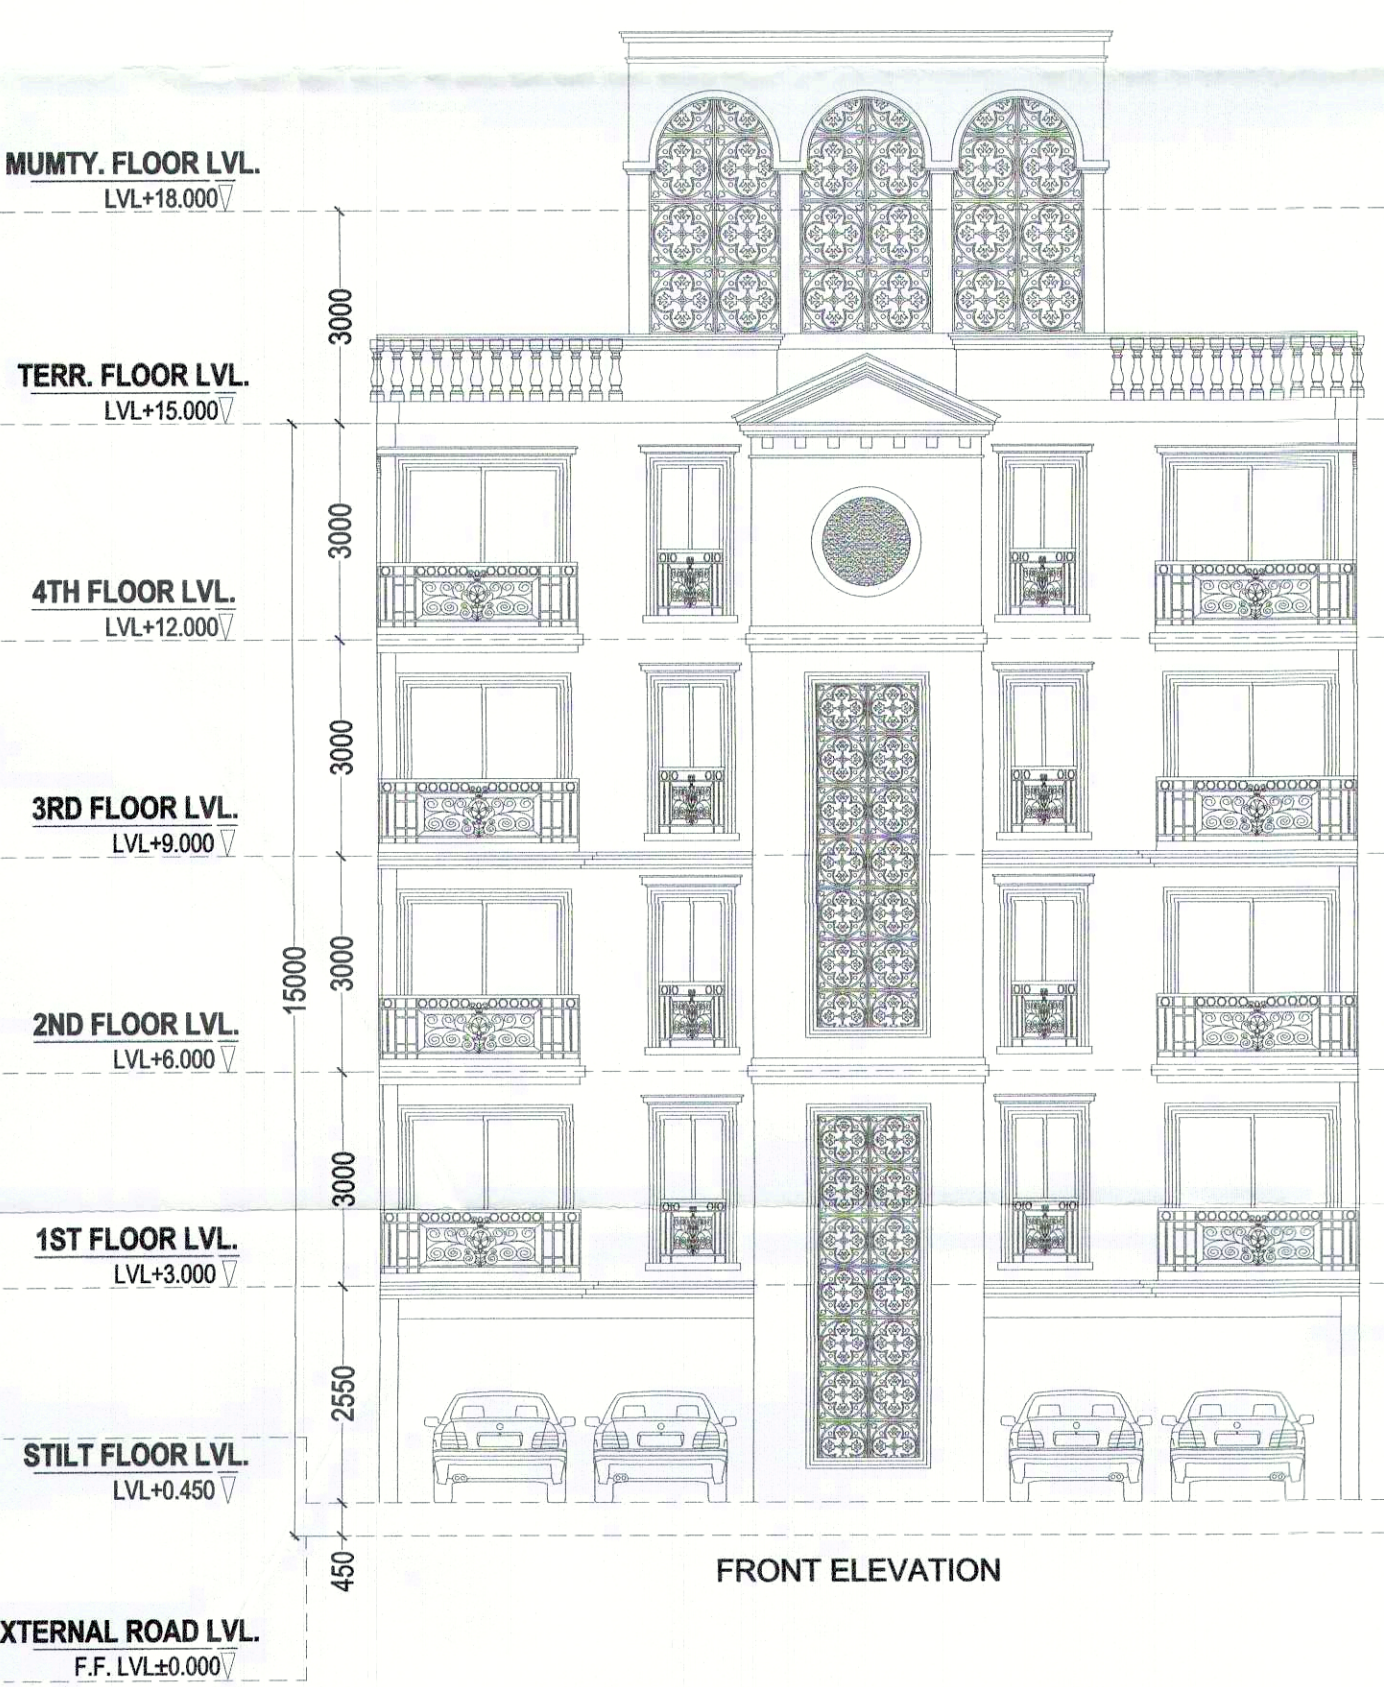

PROJECT: Building Plan of plot no. D12, D14, D16, D18, D10, D12, D14 Type D' SITE 03 measuring 101.170 Sq. meter situated in Affordable Residential Plotted Colony (DDMT) on an area of 10.5525 acres in VILLAGE Dhamea, Sector-36, Sohna, District Gurugram (License no. 40 of 2019 Dated 1-3-2019 & License no. 130 of 2019 Dated 7-12-2019) to M/s Signature Global Homes Pvt. Ltd.

ARCHITECTS: DRG. NO. - SIG/SITE-3/TYPE-D'

ARCHITECT'S SIGN: *Amisha Mishra*
Amisha Mishra
Architect
Reg. No.: CA/2008/41927

OWNER'S SIGN: *[Signature]*