



D.P. (H.O.)
 S.P. (ROHITAK)
 G.T.P. (Haryana)

Superintending Engineer,
 HUDA Circle, Bahuk

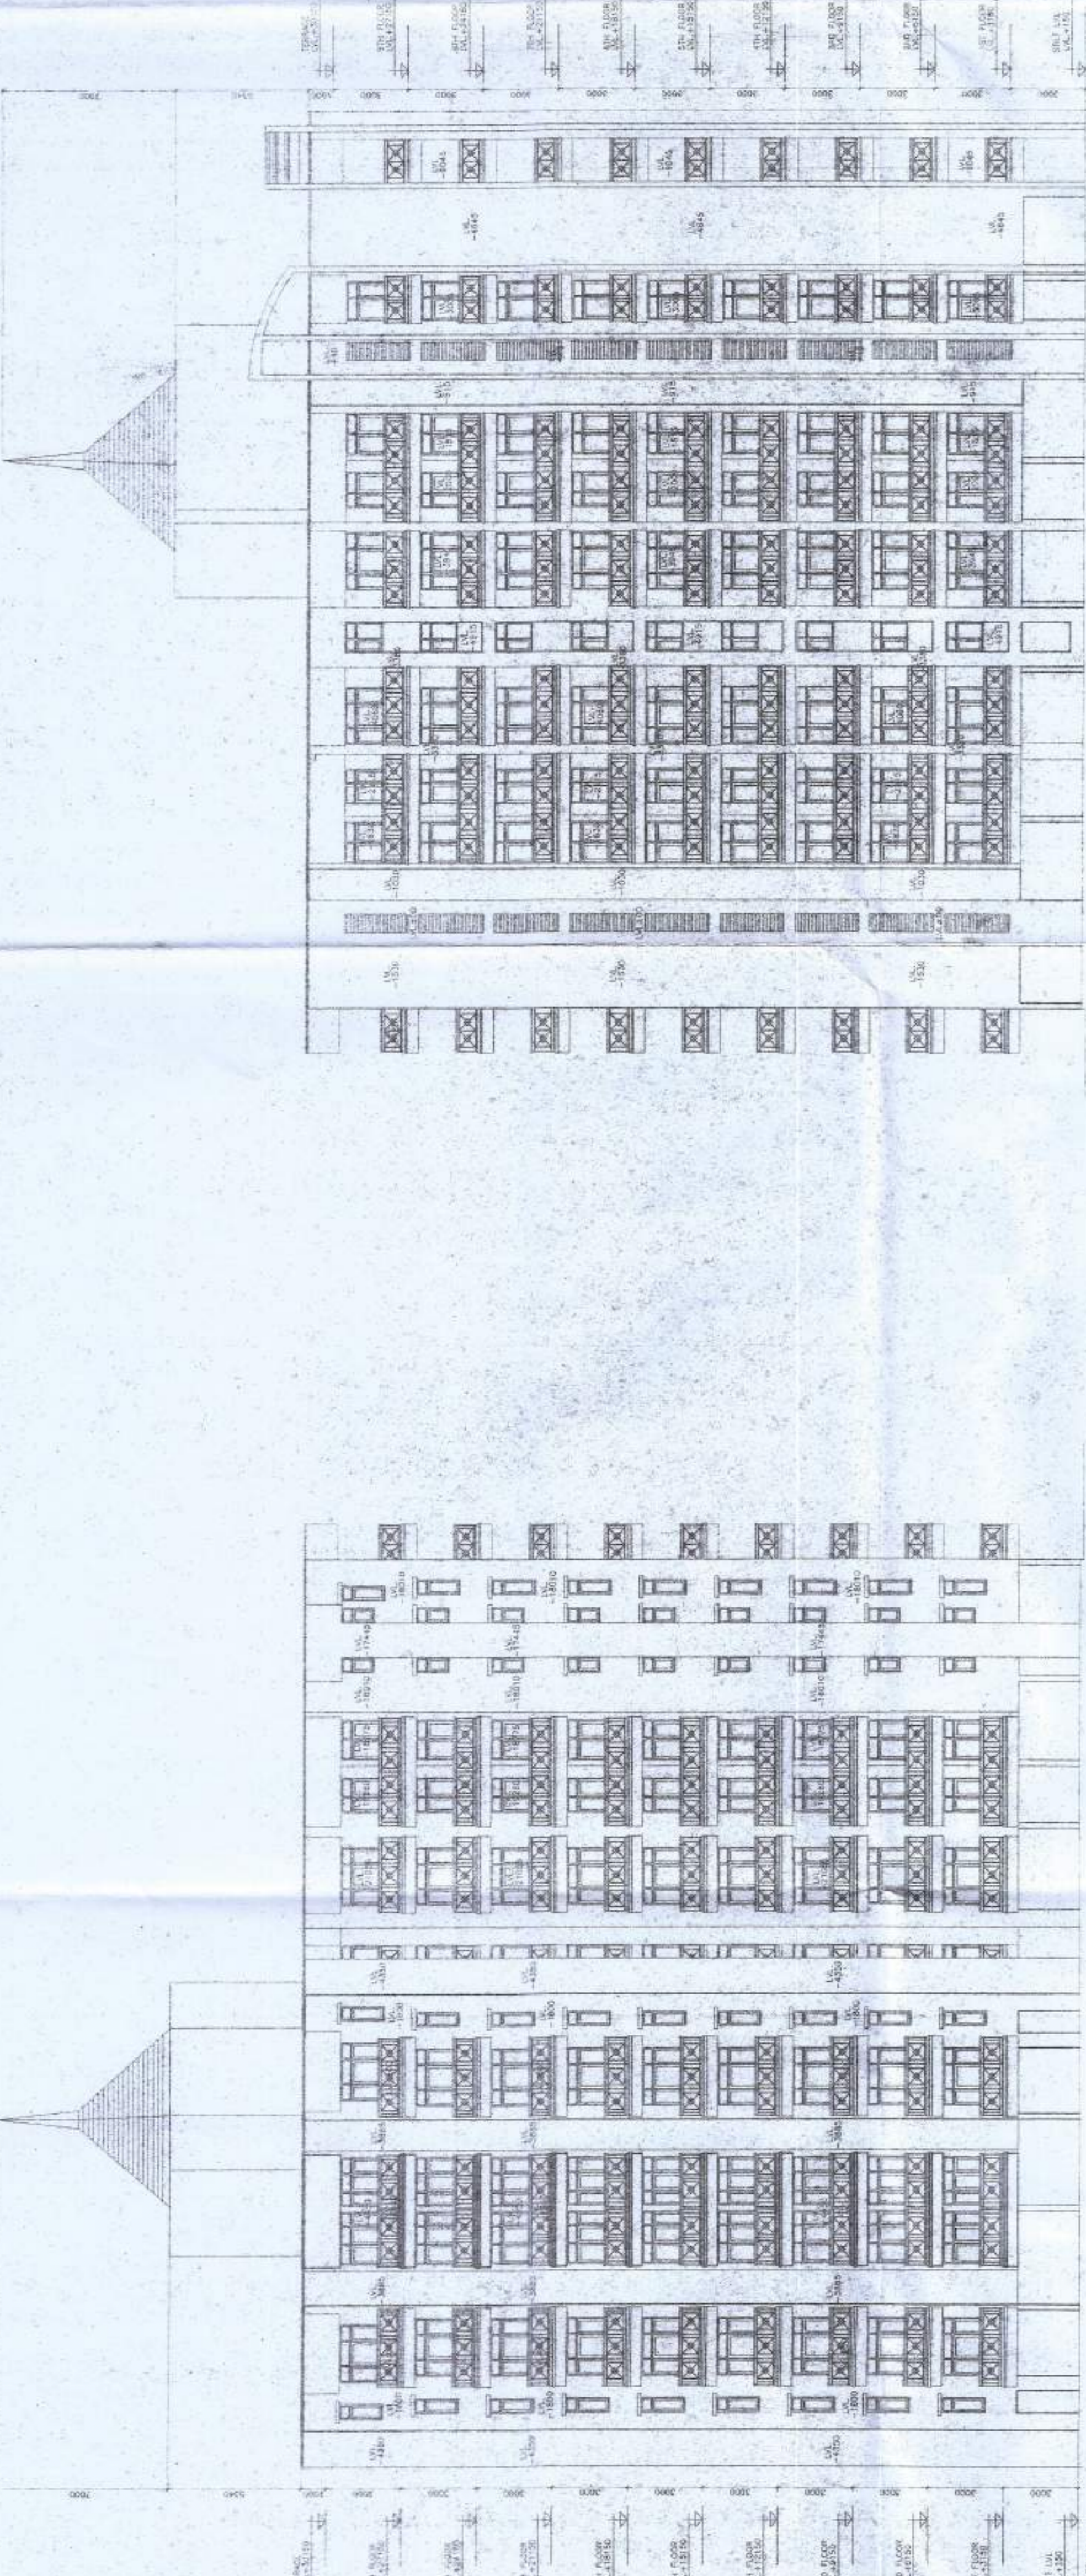


FRONT ELEVATION

SIDE ELEVATION

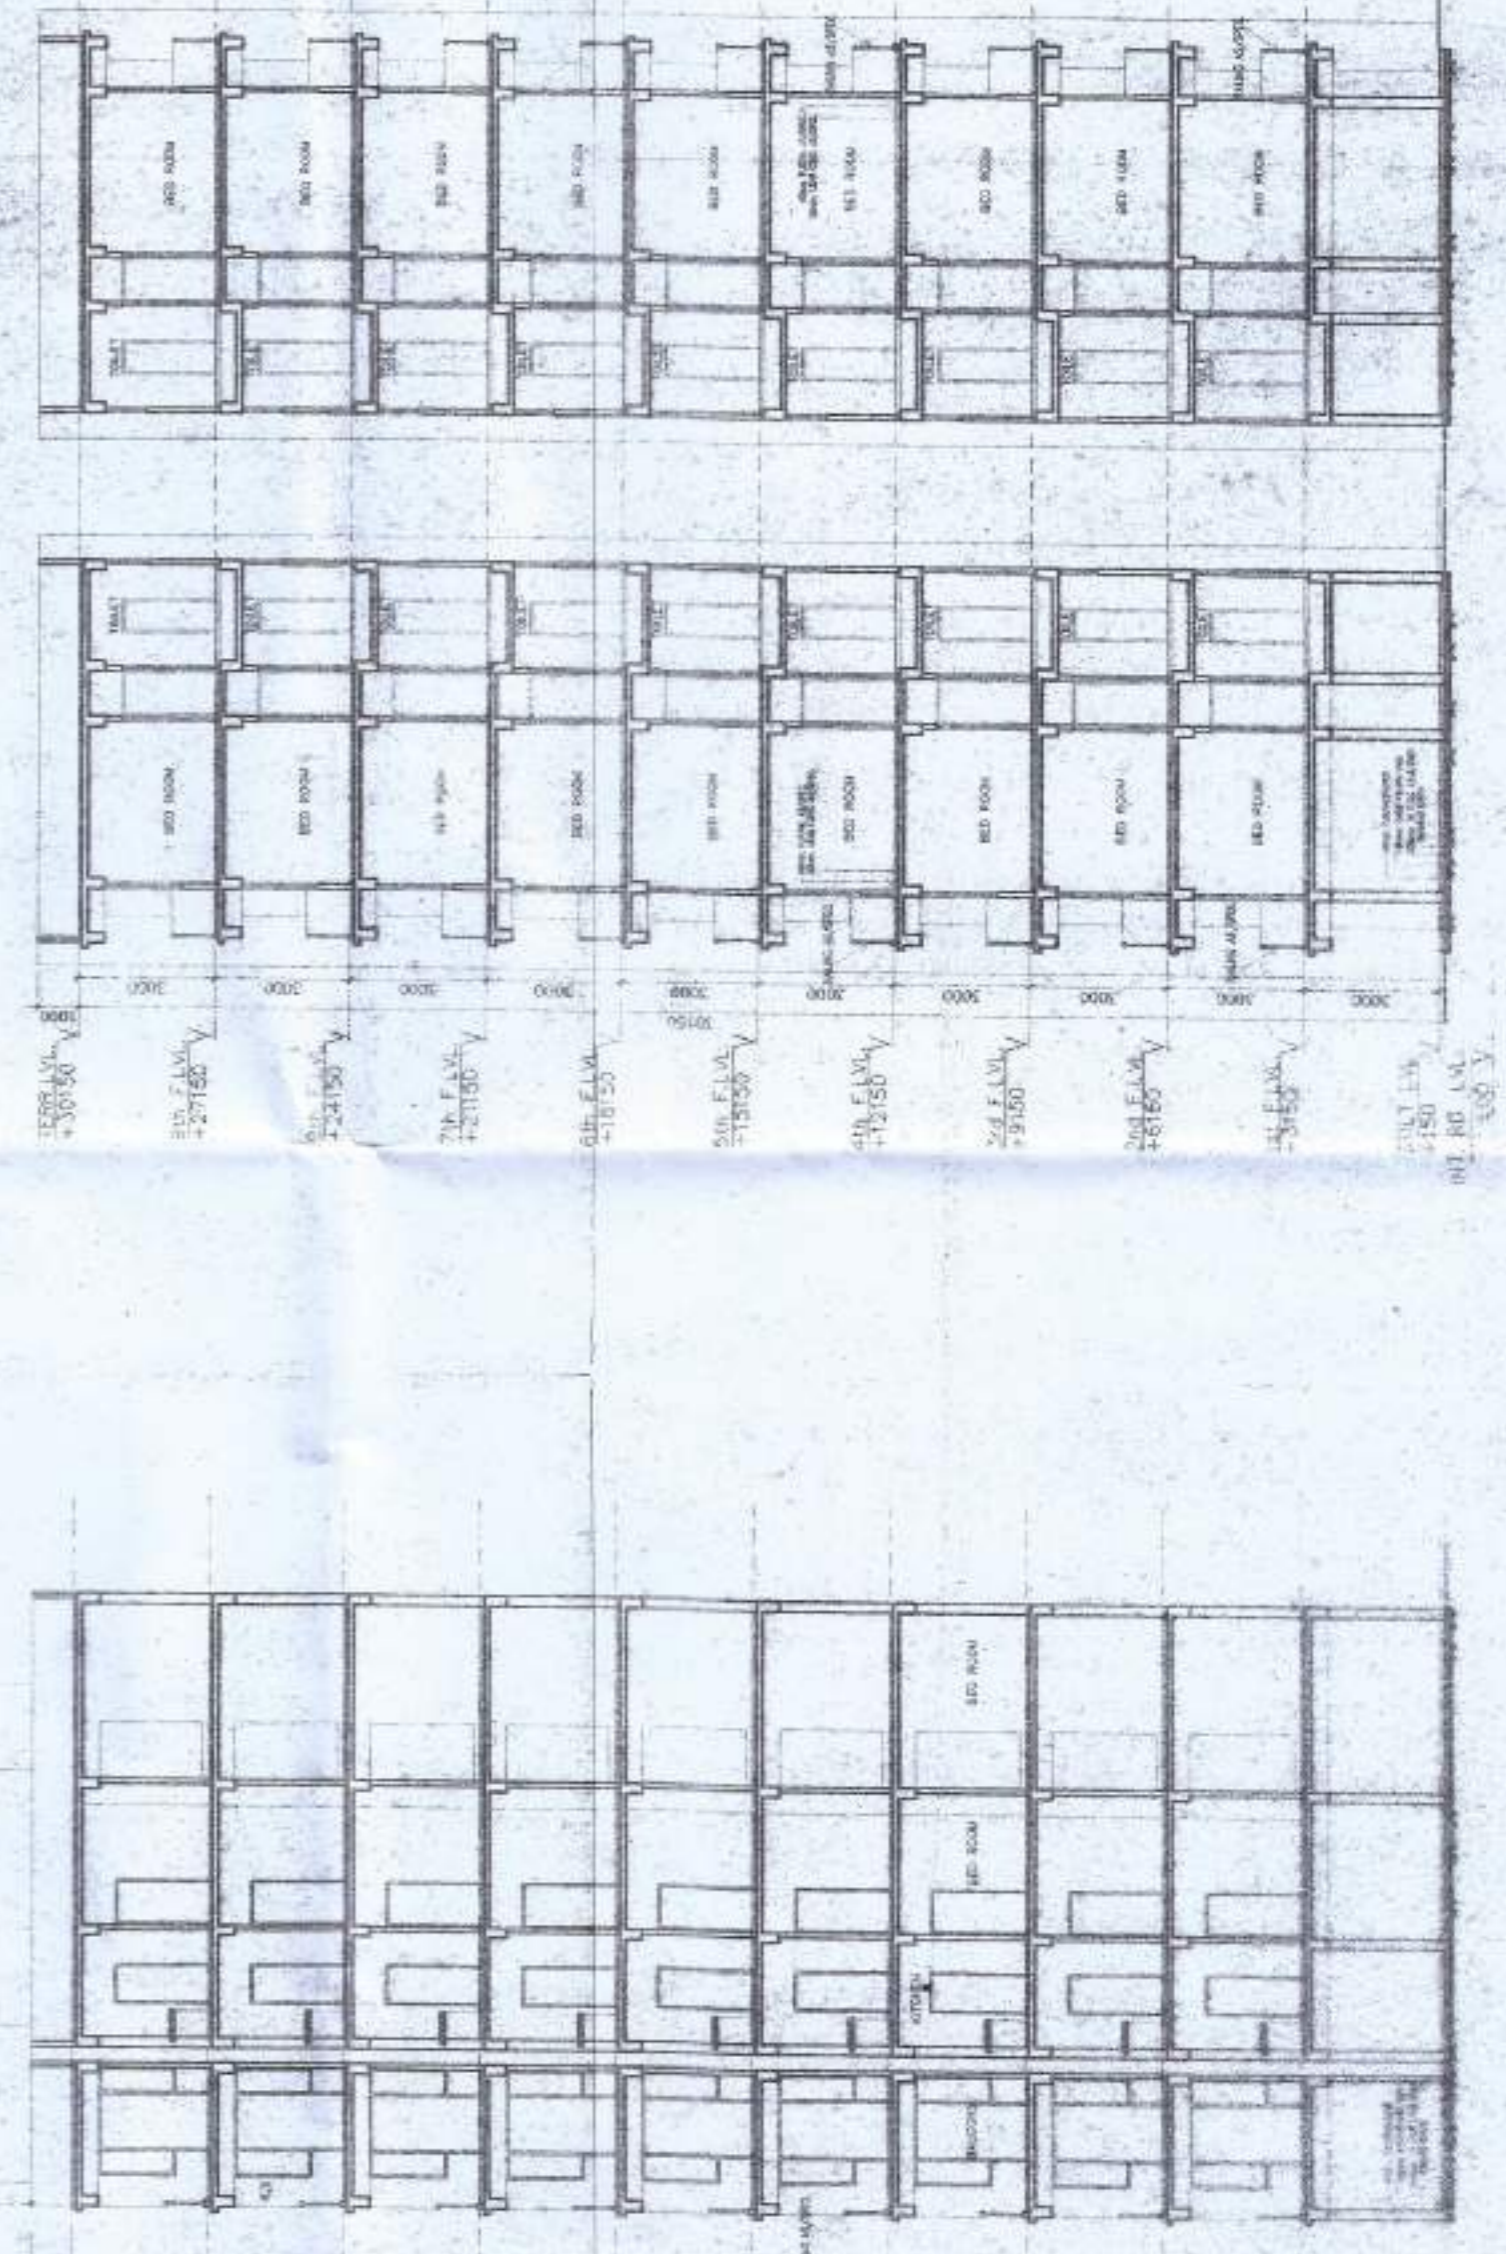

SECTION - A A

SECTION - B B

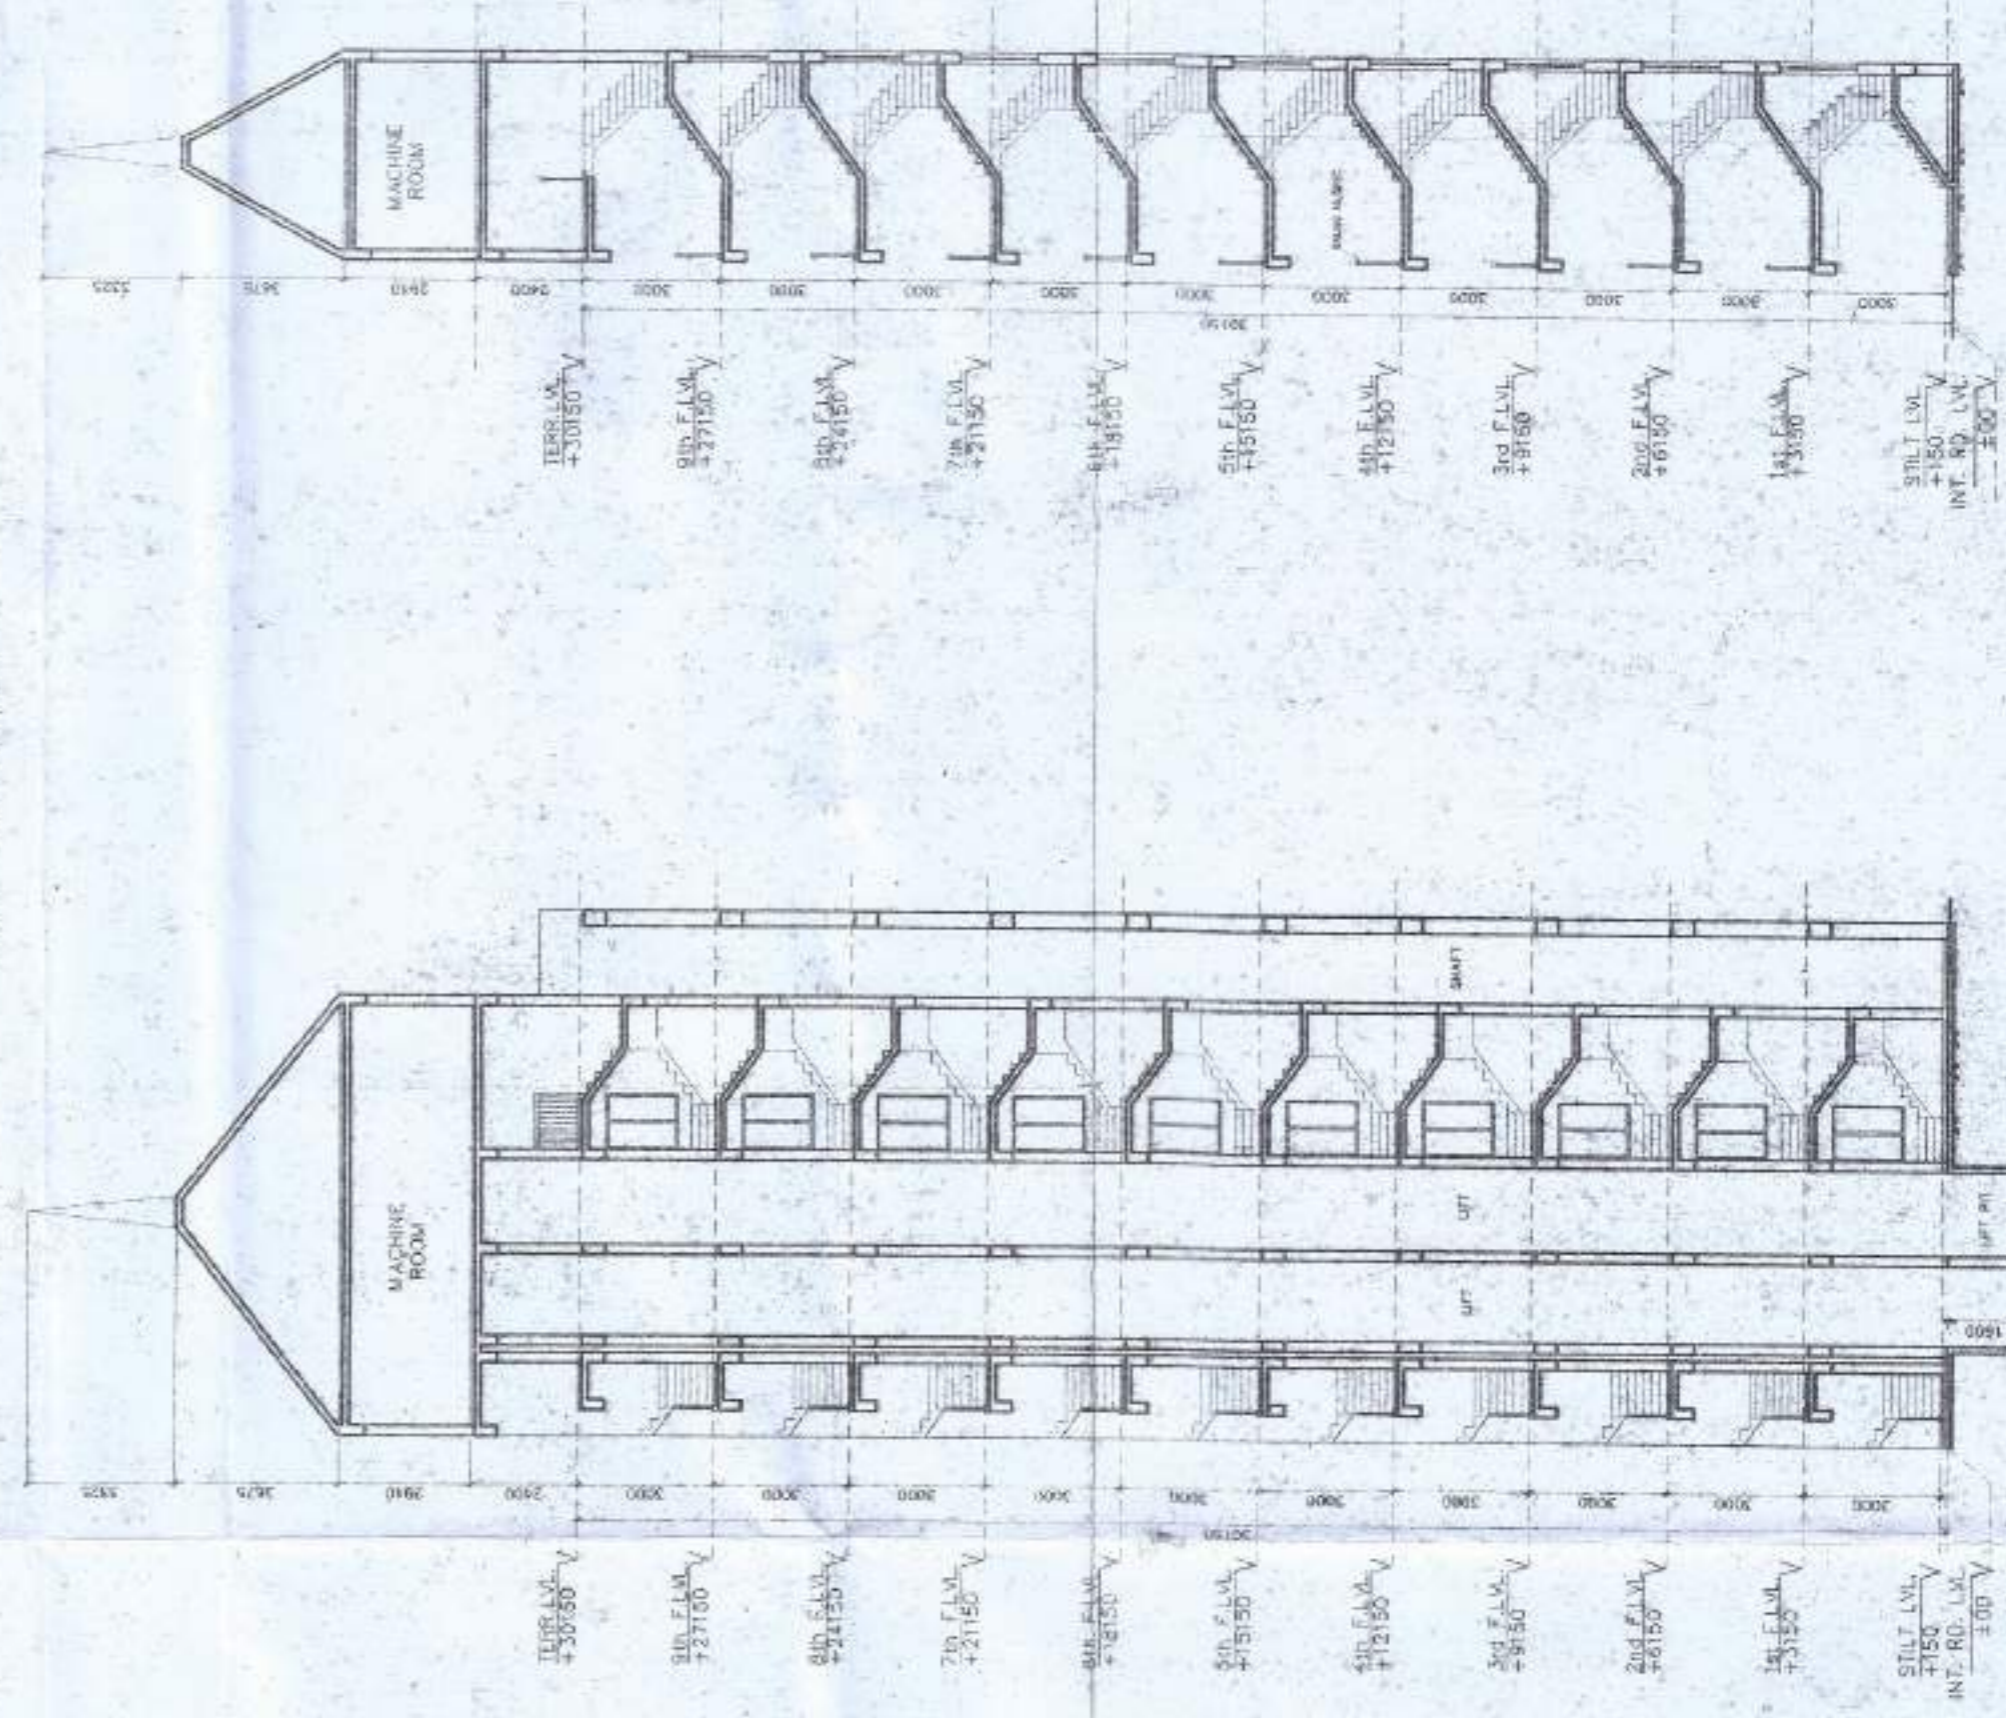

SECTION - C C

SECTION - D D

PROJECT TITLE
 PROPOSED GROUP HOUSING FOR
 RAMA KRISHNA BUILD WELL PVT. LTD.
 AT GANAIK, SECTOR NO. - 07
 DISTRICT, SONEPAT, HARYANA


DATE: JUNE 2007
 DRAWN BY: DALBIR
 CHECKED BY: VG

SCALE: N.T.S.
 DRG. NO.: AWS-05

GOEL ASSOCIATES
 ARCHITECTS ENGINEERS AND PLANNERS
 11-12A, AM BISHI, HUDA, SONEPAT, HARYANA
 PH: 2024402, 2024403, 2024404
 FAX: 91-011-2664405
 EMAIL: mgoel12a@hotmail.com, mgoel12a@yahoo.com

For Rama Krishna Buildwell (P) Ltd
 M. P. GOEL
 ARCHITECT
 ARCHITECT'S SIGN

OWNER'S SIGN

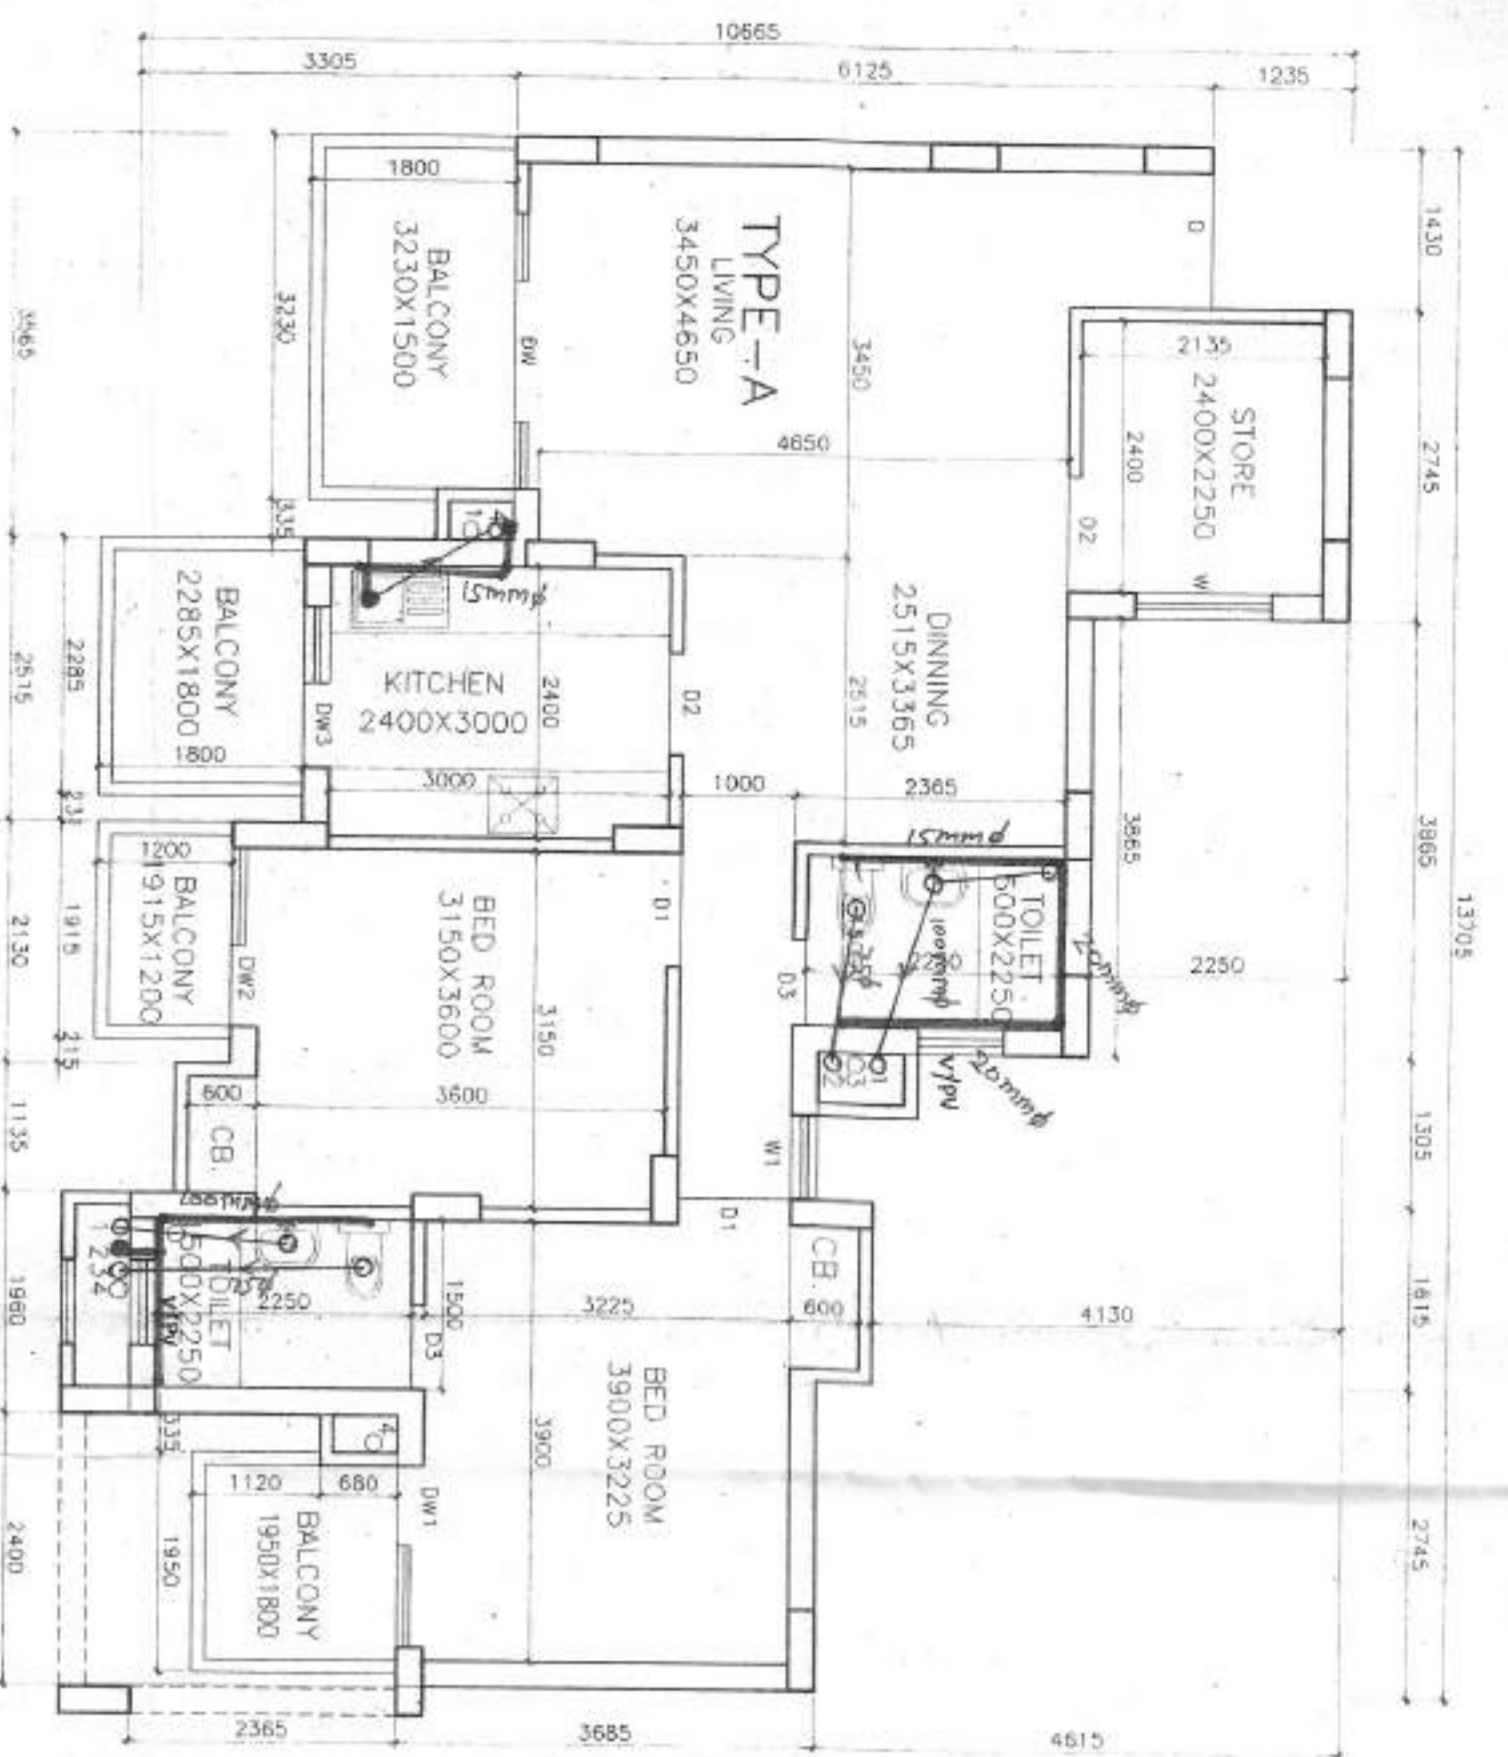


PLAN - TYPE A

1 WP - 100 ø
 2 VENT PIPE-50ø
 3 SWP - 100 ø
 4 RWP - 100 ø

TYPE - A & A1

DOORS & WINDOWS SCHEDULE			
S.NO	TYPE	SIZE	SILL LVL. UNTEL LVL.
1	DW	2435 X 2400	2400
2	DW1	1605 X 2400	2400
3	DW2	1570 X 2400	2400
4	DW3	1425 X 2400	2400
5	D	1200 X 2100	2100
6	D1	1000 X 2100	2100
7	D2	900 X 2100	2100
8	D3	790 X 2100	2100
9	W	1200 X 1350	750
10	W1	855 X 1350	750
11	W/V	750 X 1205	1305

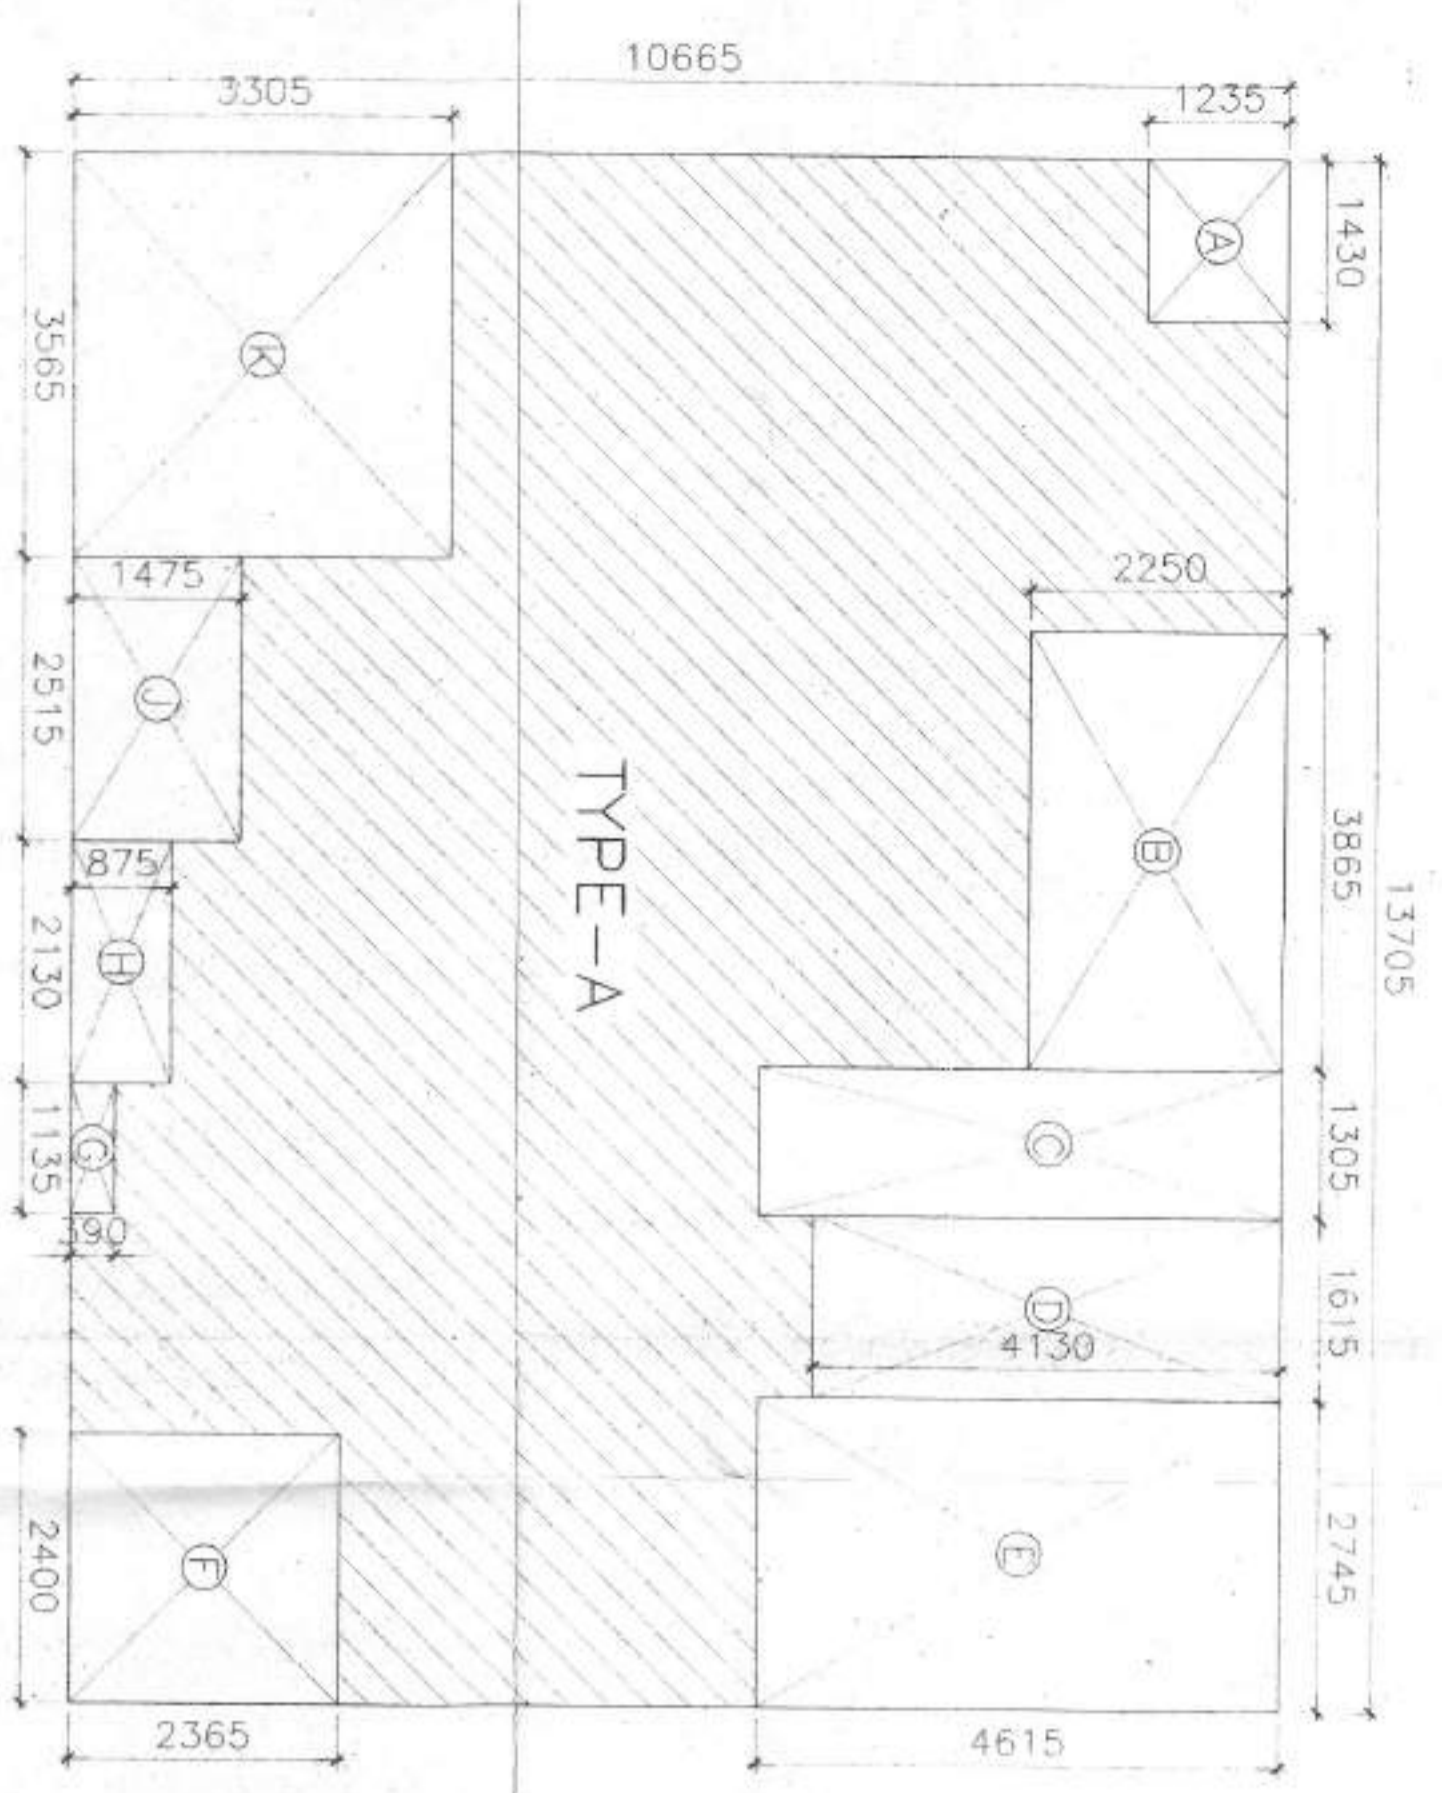

AREA CALCULATION FOR TYPE A


X = 13.705 X 10.665 = 146.16 SQM

LESS AREA

A = 1.430 X 1.235 = 01.77 SQM
 B = 3.865 X 2.250 = 08.70 SQM
 C = 1.305 X 4.615 = 06.02 SQM
 D = 1.615 X 4.130 = 06.67 SQM
 E = 2.745 X 4.615 = 12.67 SQM
 F = 2.400 X 2.365 = 05.68 SQM
 G = 1.135 X 0.390 = 00.44 SQM
 H = 2.130 X 0.875 = 01.86 SQM
 J = 2.515 X 1.475 = 03.71 SQM
 K = 3.565 X 3.305 = 11.78 SQM

TOTAL LESS AREA = 59.30 SQM

NET AREA = 146.16 - 59.30 = 86.86 SQM

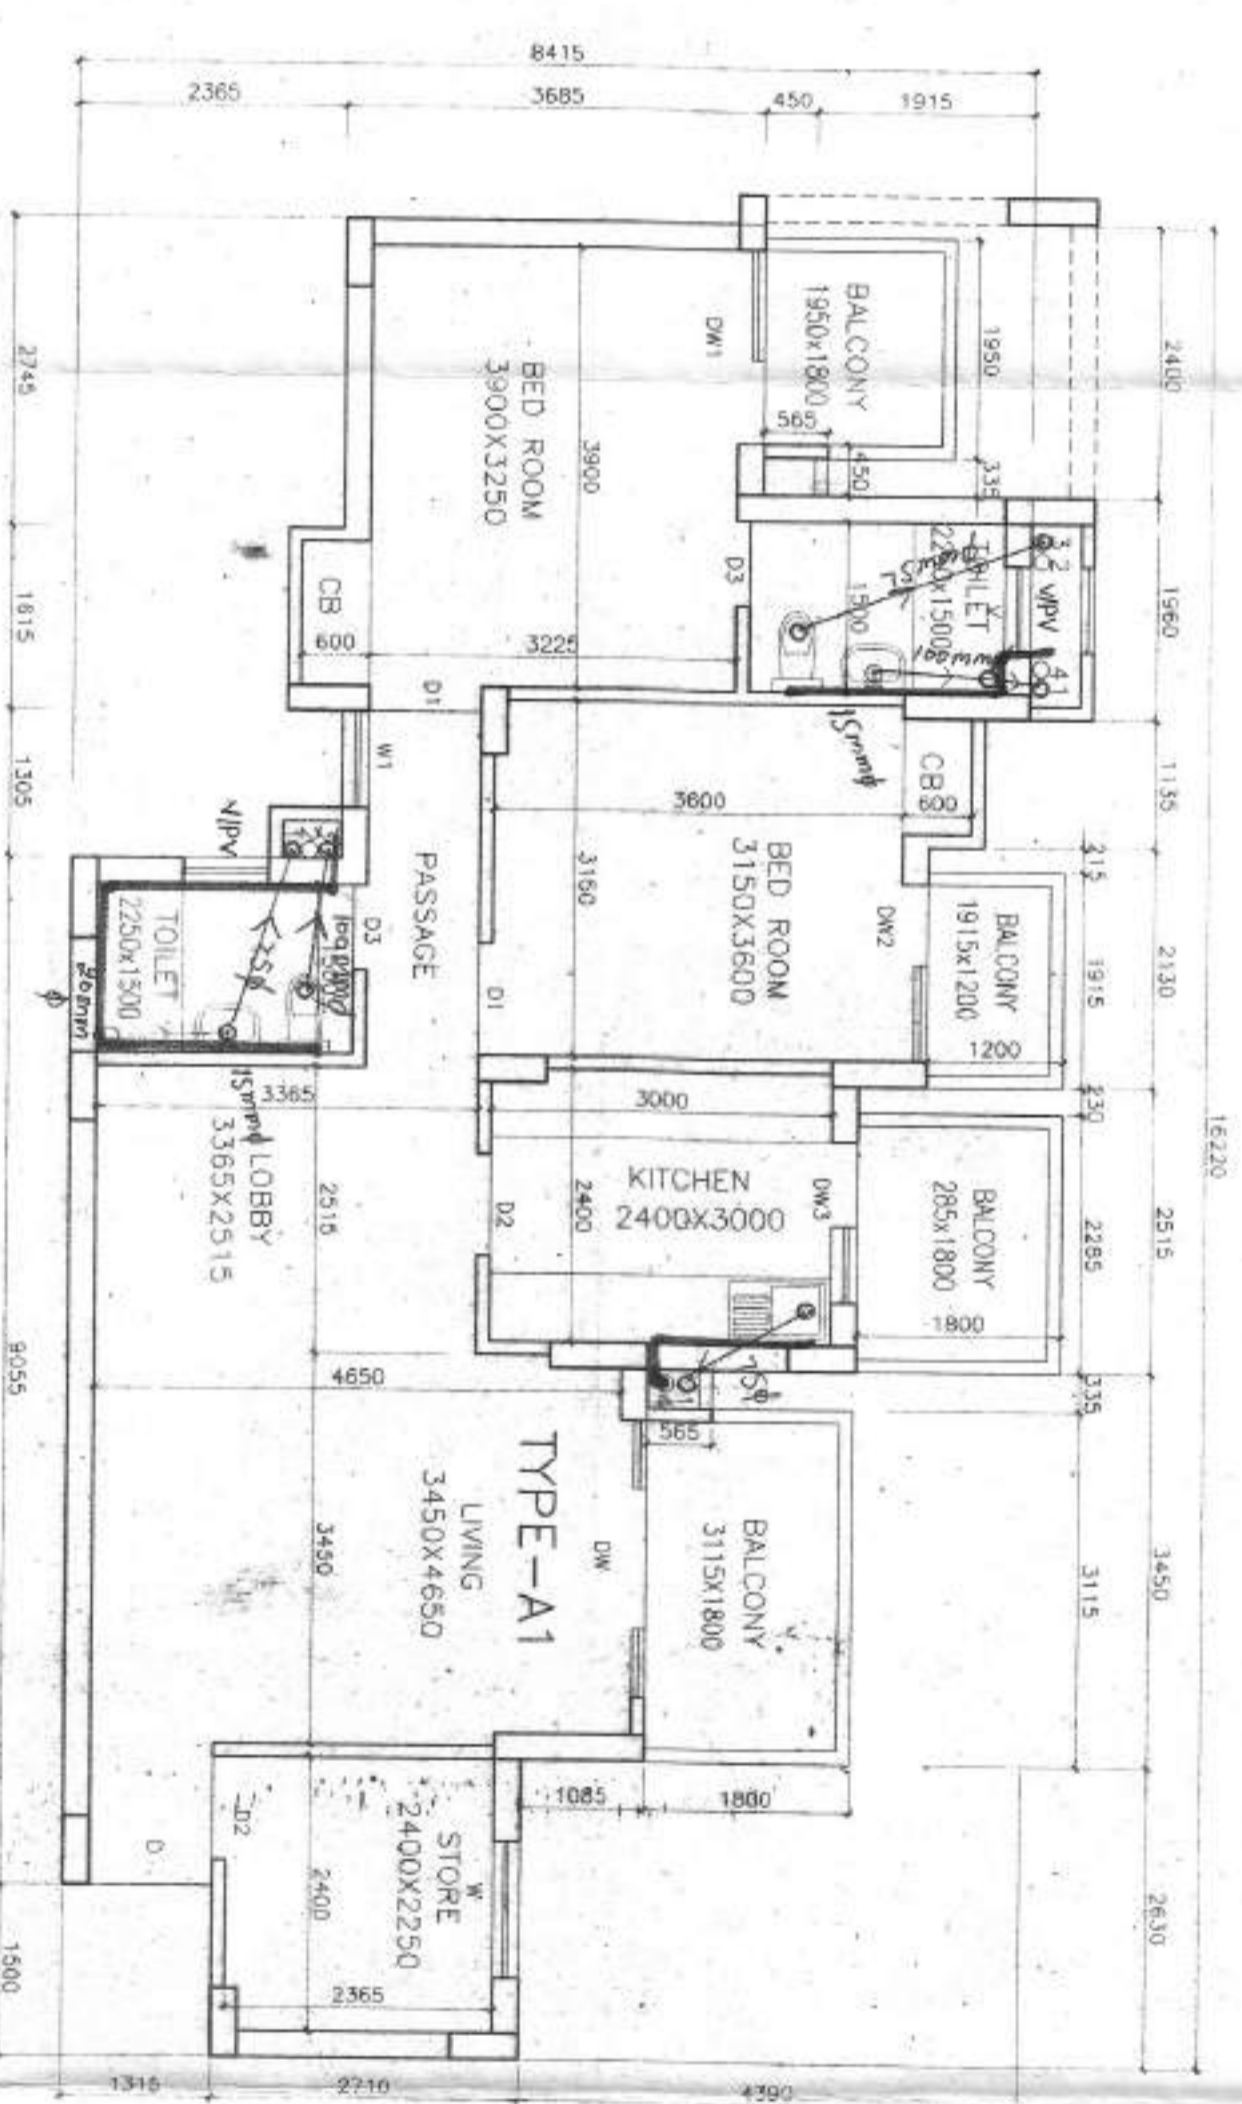


PLAN - TYPE A1

1 WP - 100 ø
 2 VENT PIPE-50ø
 3 SWP - 100 ø
 4 RWP - 100 ø

TYPE - A & A1

DOORS & WINDOWS SCHEDULE			
S.NO	TYPE	SIZE	SILL LVL. UNTEL LVL.
1	DW	2435 X 2400	2400
2	DW1	1605 X 2400	2400
3	DW2	1570 X 2400	2400
4	DW3	1425 X 2400	2400
5	D	1200 X 2100	2100
6	D1	1000 X 2100	2100
7	D2	900 X 2100	2100
8	D3	790 X 2100	2100
9	W	1200 X 1350	750
10	W1	855 X 1350	750
11	V	750 X 1205	1305

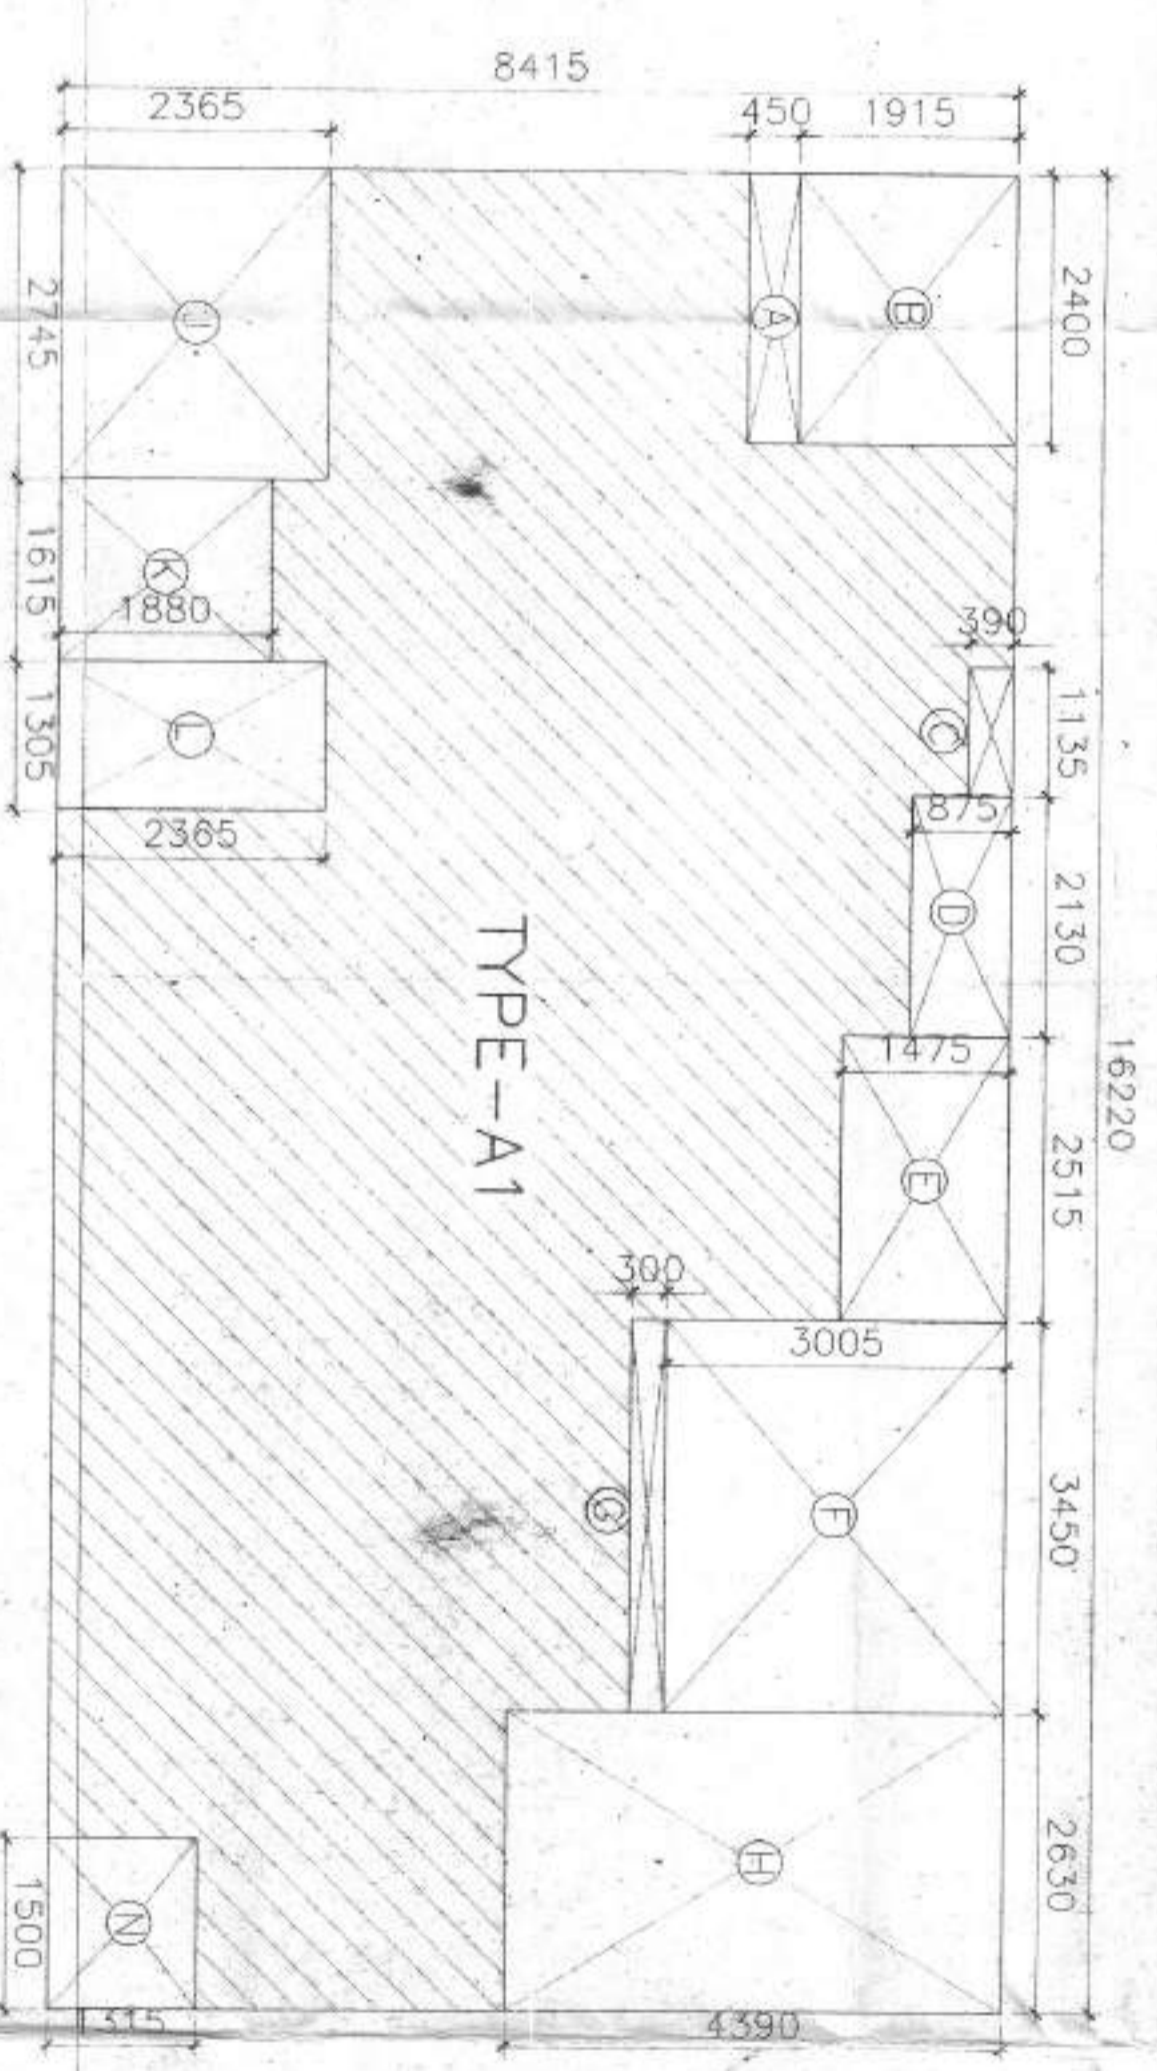

AREA CALCULATION FOR TYPE A1

X = 16.220 X 8.415 = 136.49 SQM

LESS AREA

A = 2.400 X 0.450 = 01.08 SQM
 B = 2.400 X 1.915 = 04.60 SQM
 C = 1.135 X 0.390 = 00.44 SQM
 D = 2.130 X 0.875 = 01.86 SQM
 E = 2.515 X 1.475 = 03.71 SQM
 F = 3.450 X 3.005 = 10.37 SQM
 G = 3.450 X 0.300 = 01.03 SQM
 H = 2.630 X 4.390 = 11.55 SQM
 J = 2.745 X 2.365 = 06.49 SQM
 K = 1.615 X 1.880 = 03.04 SQM
 L = 1.305 X 2.365 = 03.09 SQM

TOTAL LESS AREA = 49.23 SQM

NET AREA = 136.49 - 49.23 = 87.26 SQM






DATE: 12/11/2007
 S.P. (ROHITAK) M. A. K. P.
 C.T.P. (Bhuvan)
 Supervising Engineer,
 Vidya Circle, Rohtak

PROJECT FILE
 PROJECT NO. 1008
 PROJECT NAME: ROHTAK HOUSING FOR
 PUNJAB KANSARA BLDG WEL PVT. LTD.
 AT ROHTAK, DISTRICT SONBET, HARYANA

DATE: 12/11/2007
 SCALE: 1/16
 DRAWN BY: M. B. GOEL
 CHECKED BY: M. B. GOEL
 APPROVED BY: M. B. GOEL

FOR: KANSARA BUILDING (GALD)

Yash Sengupta

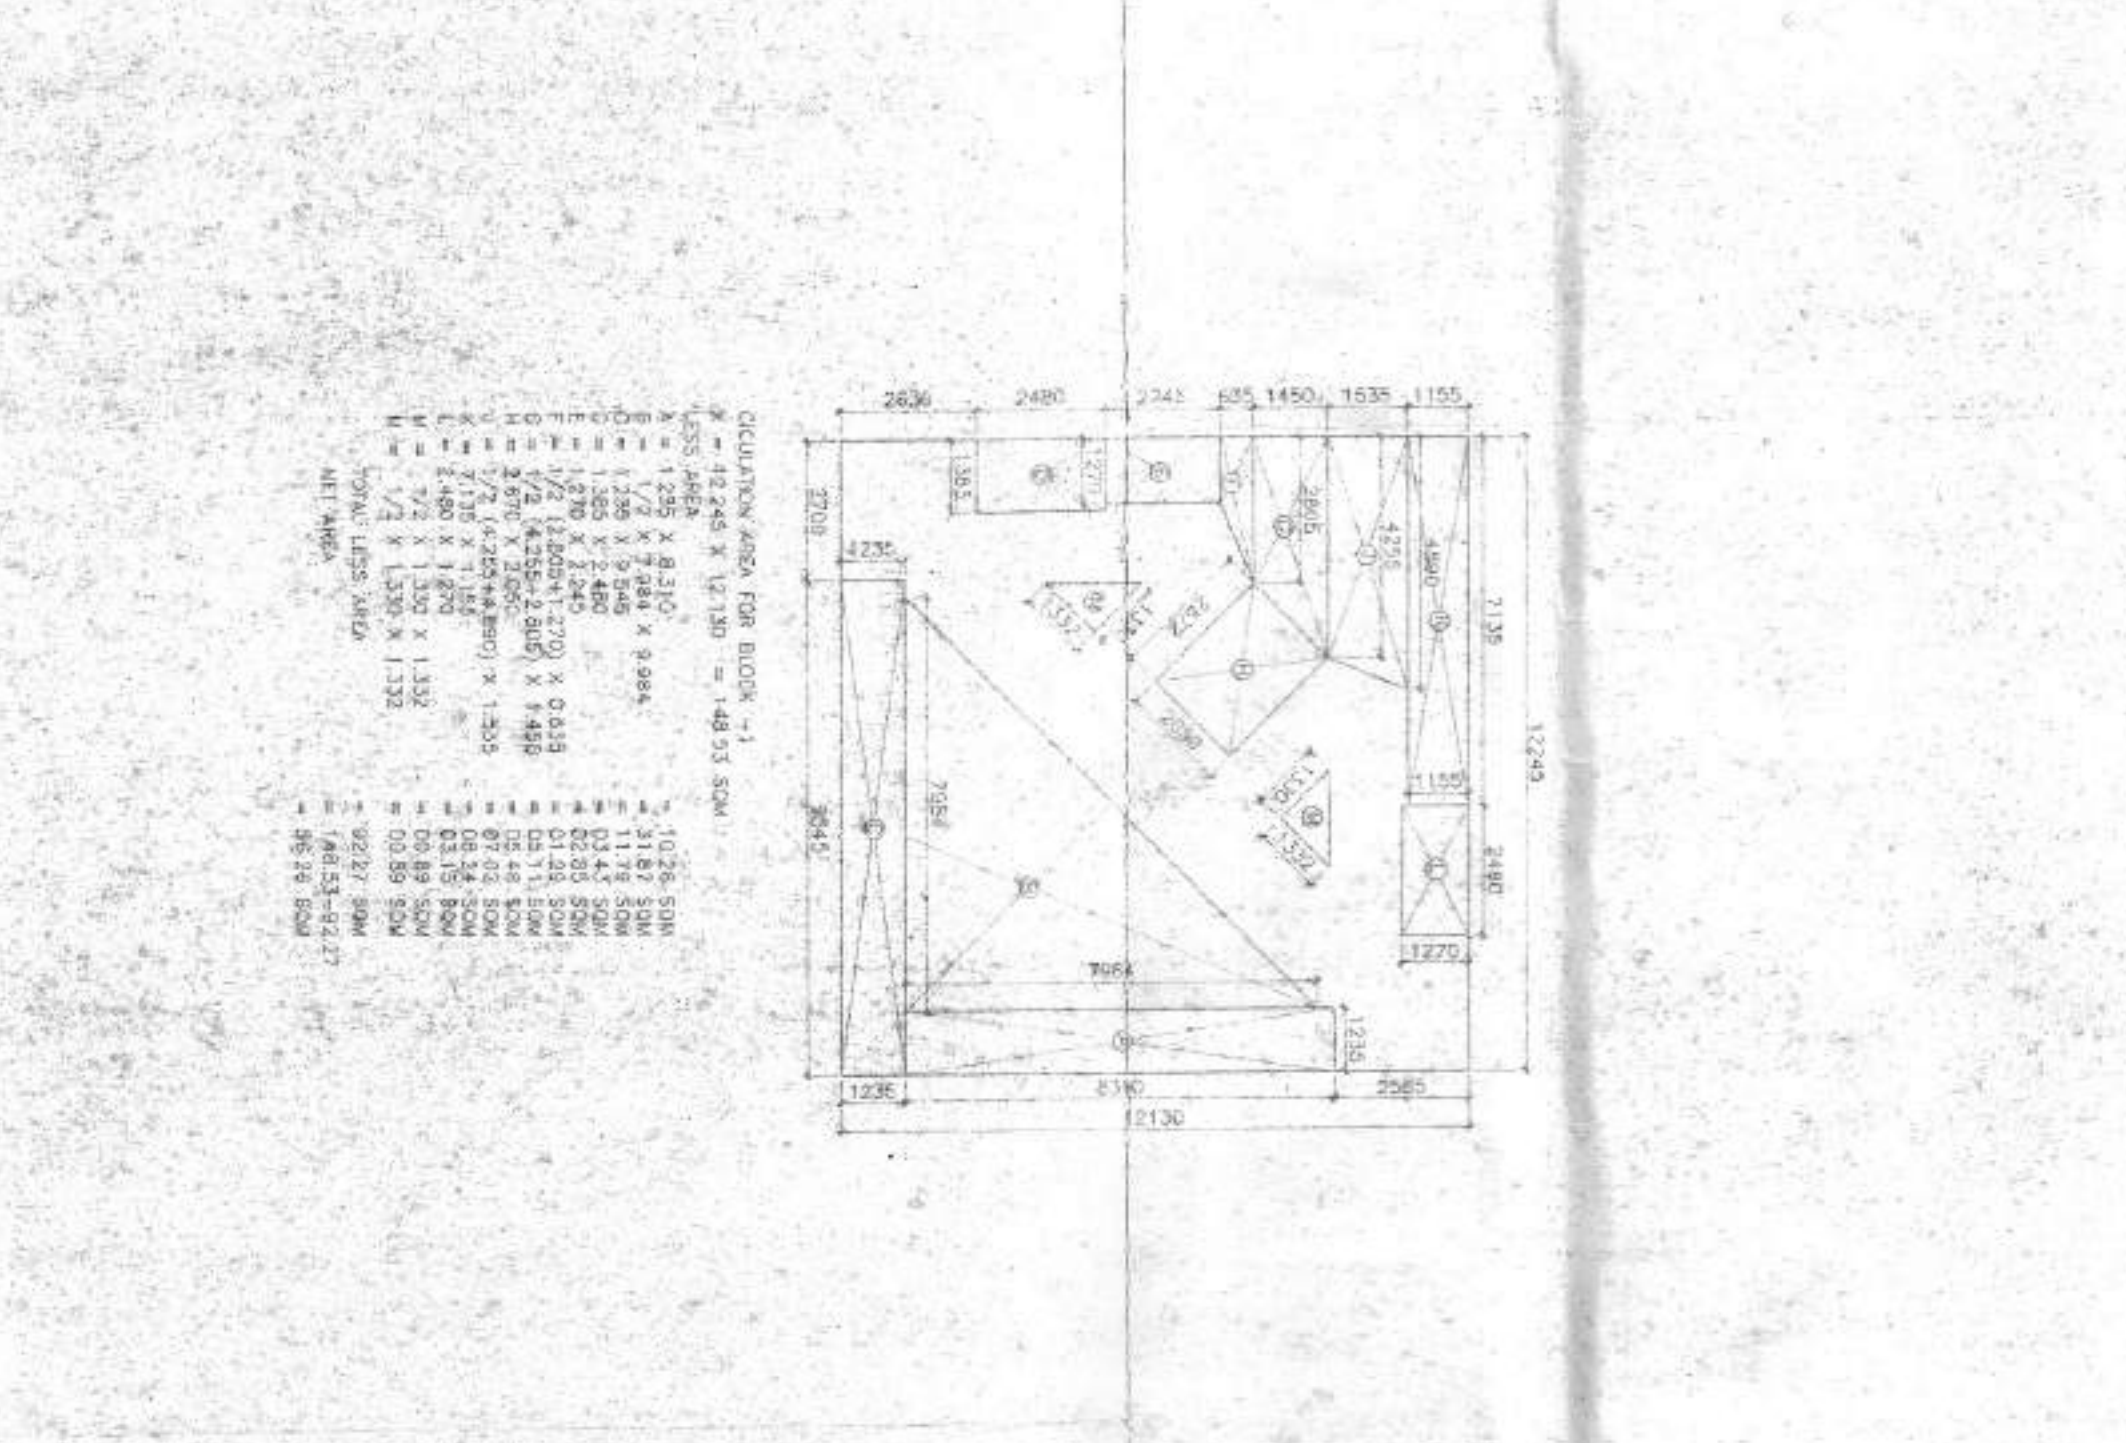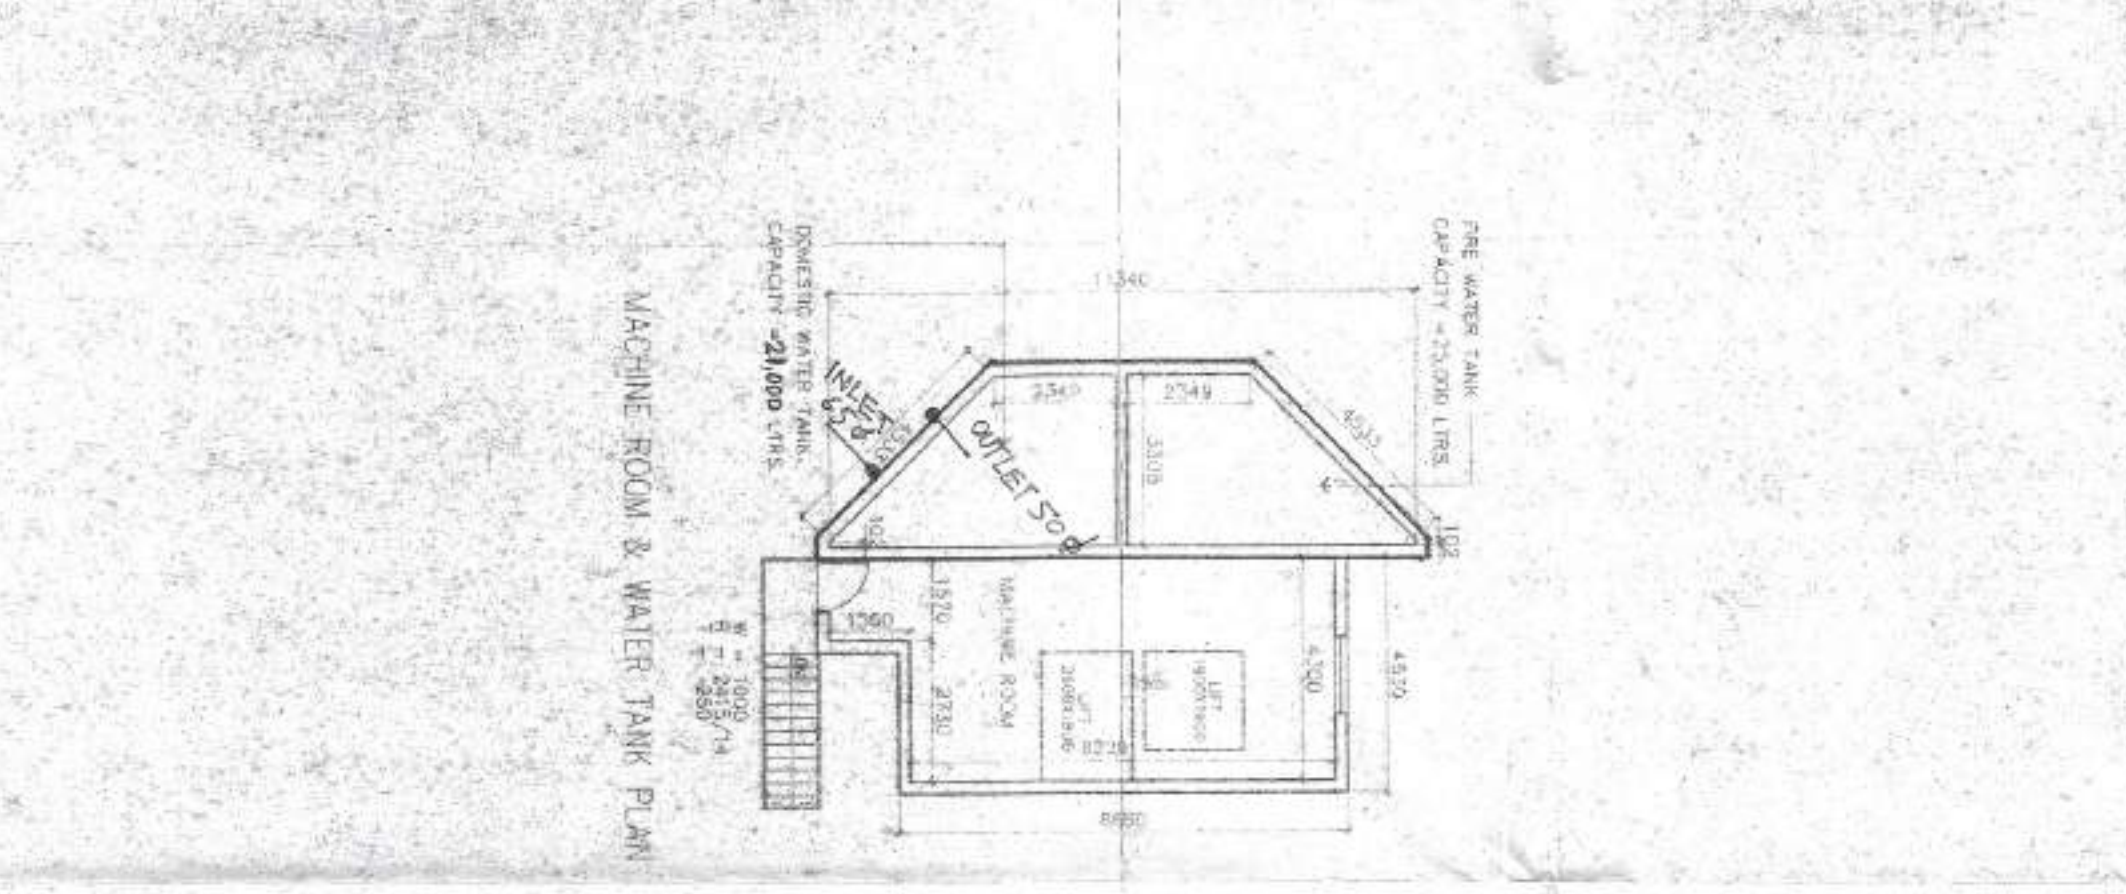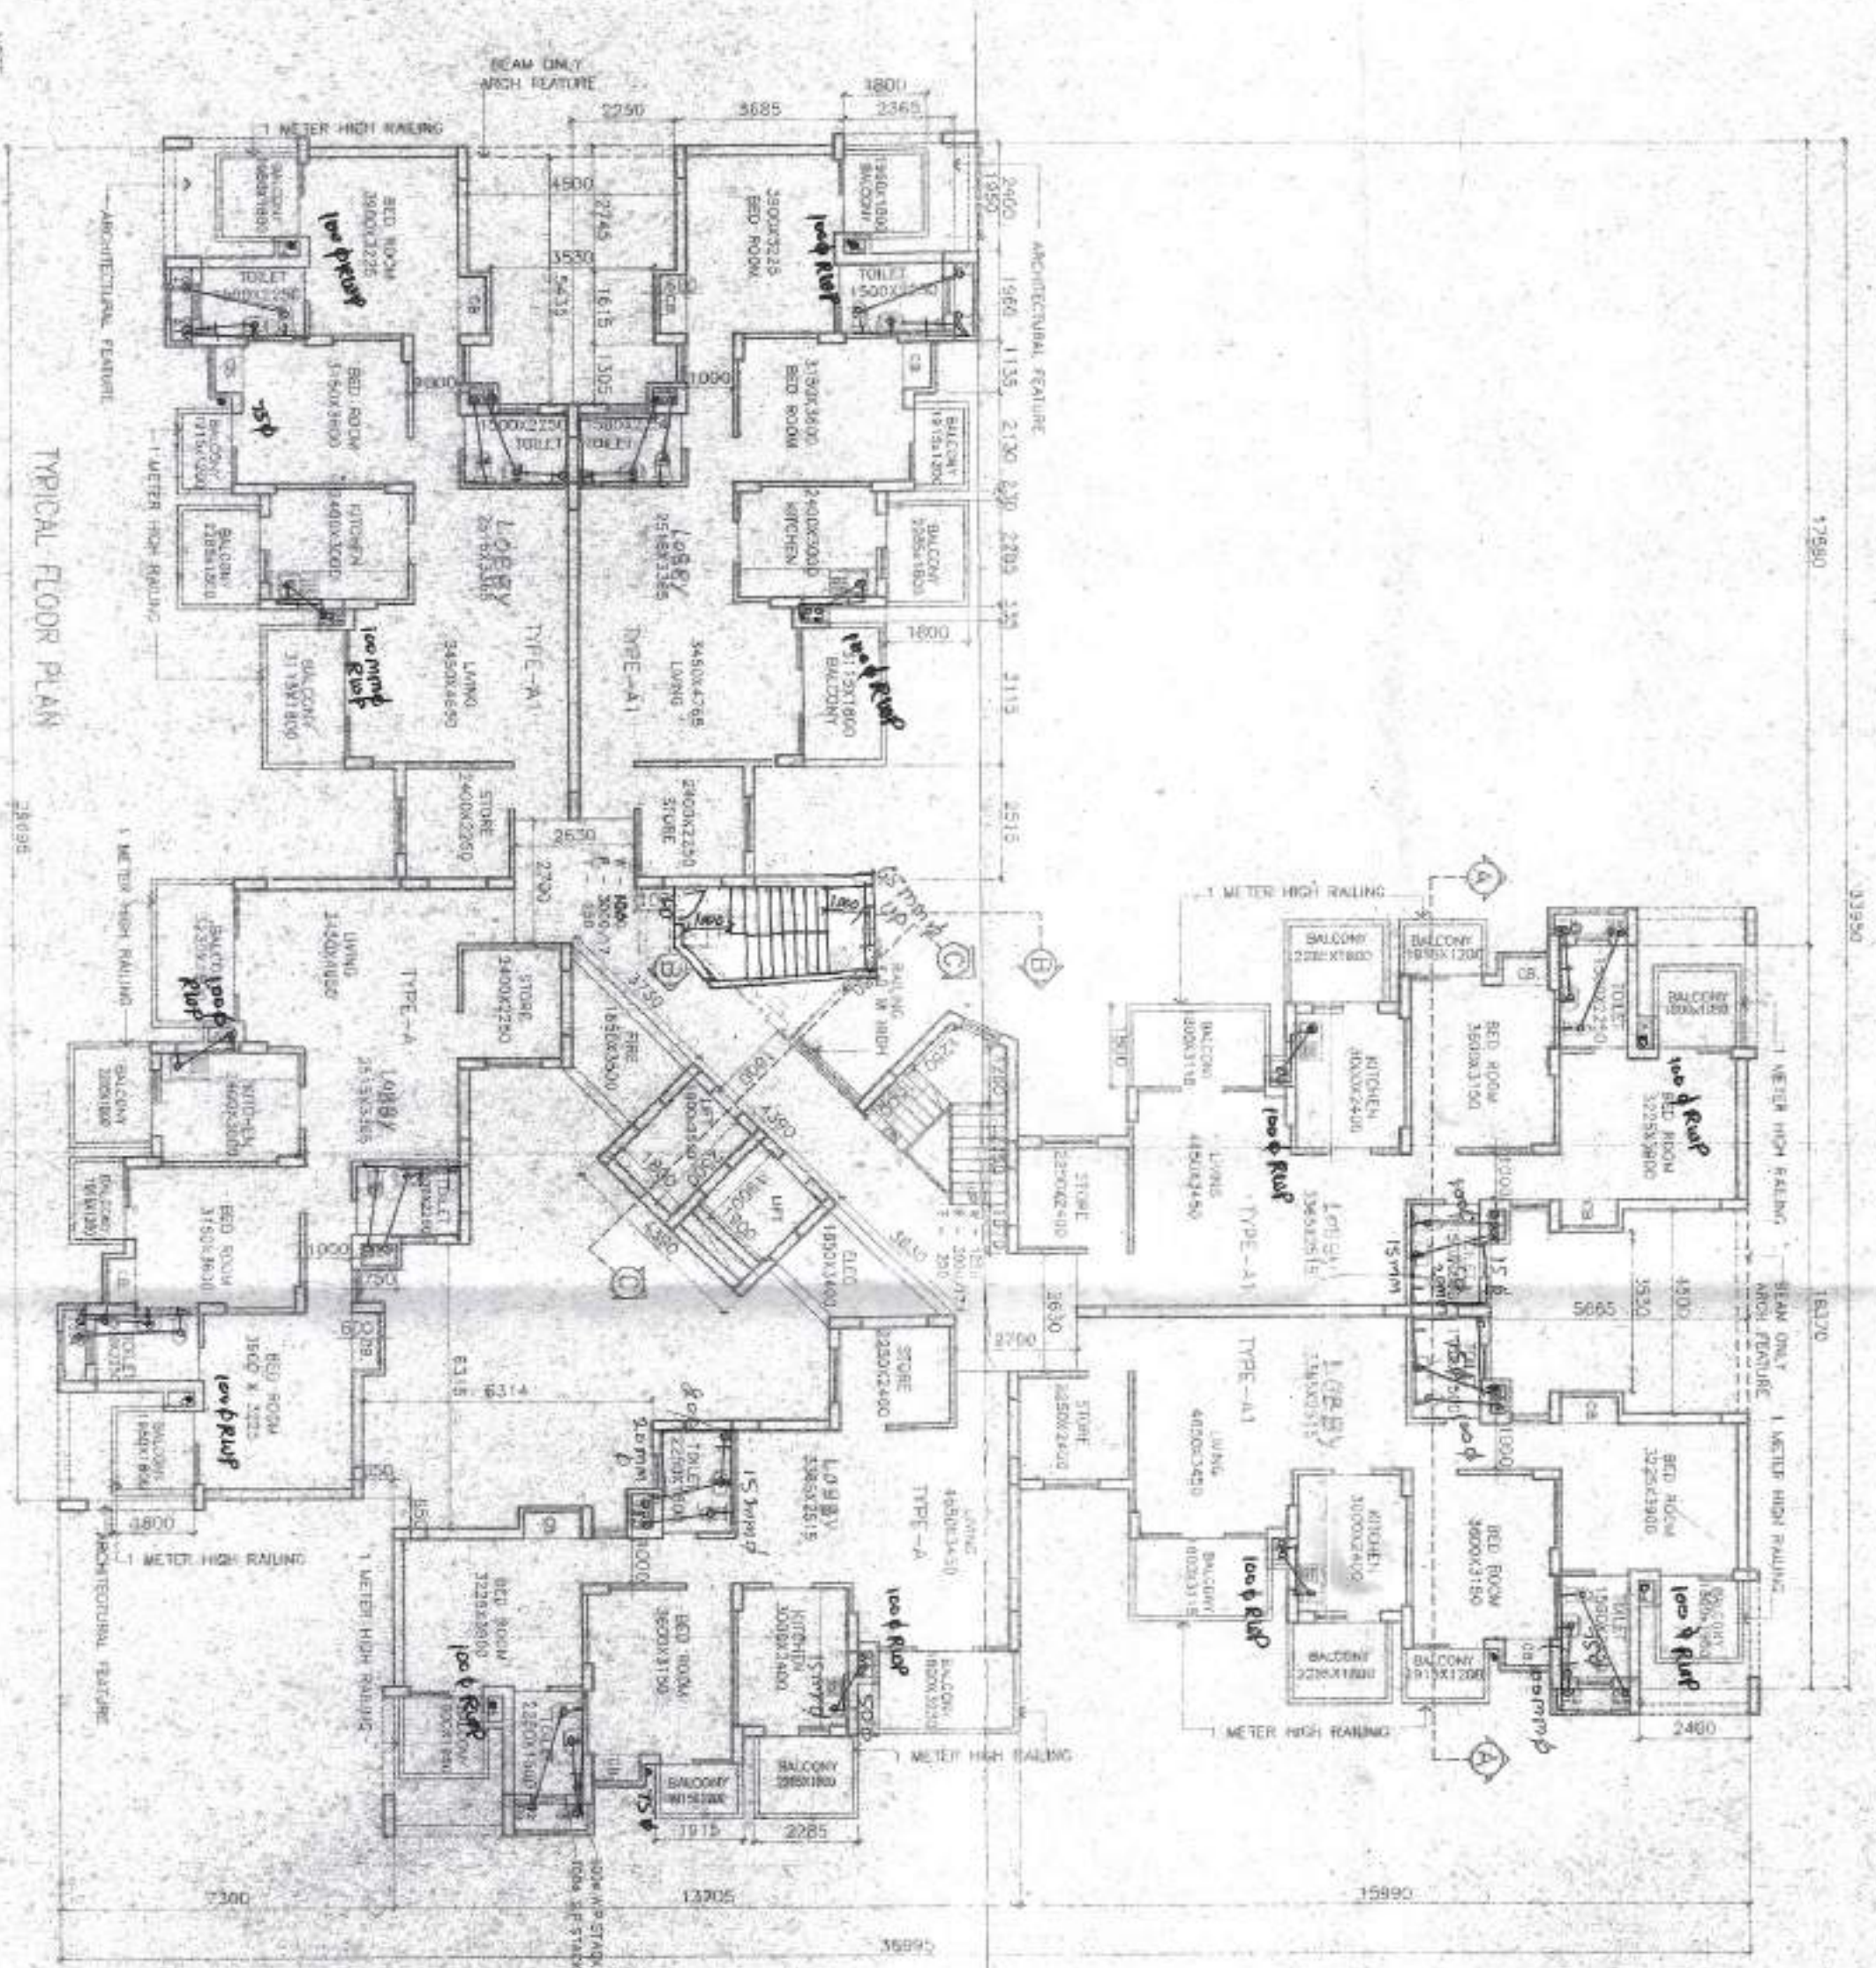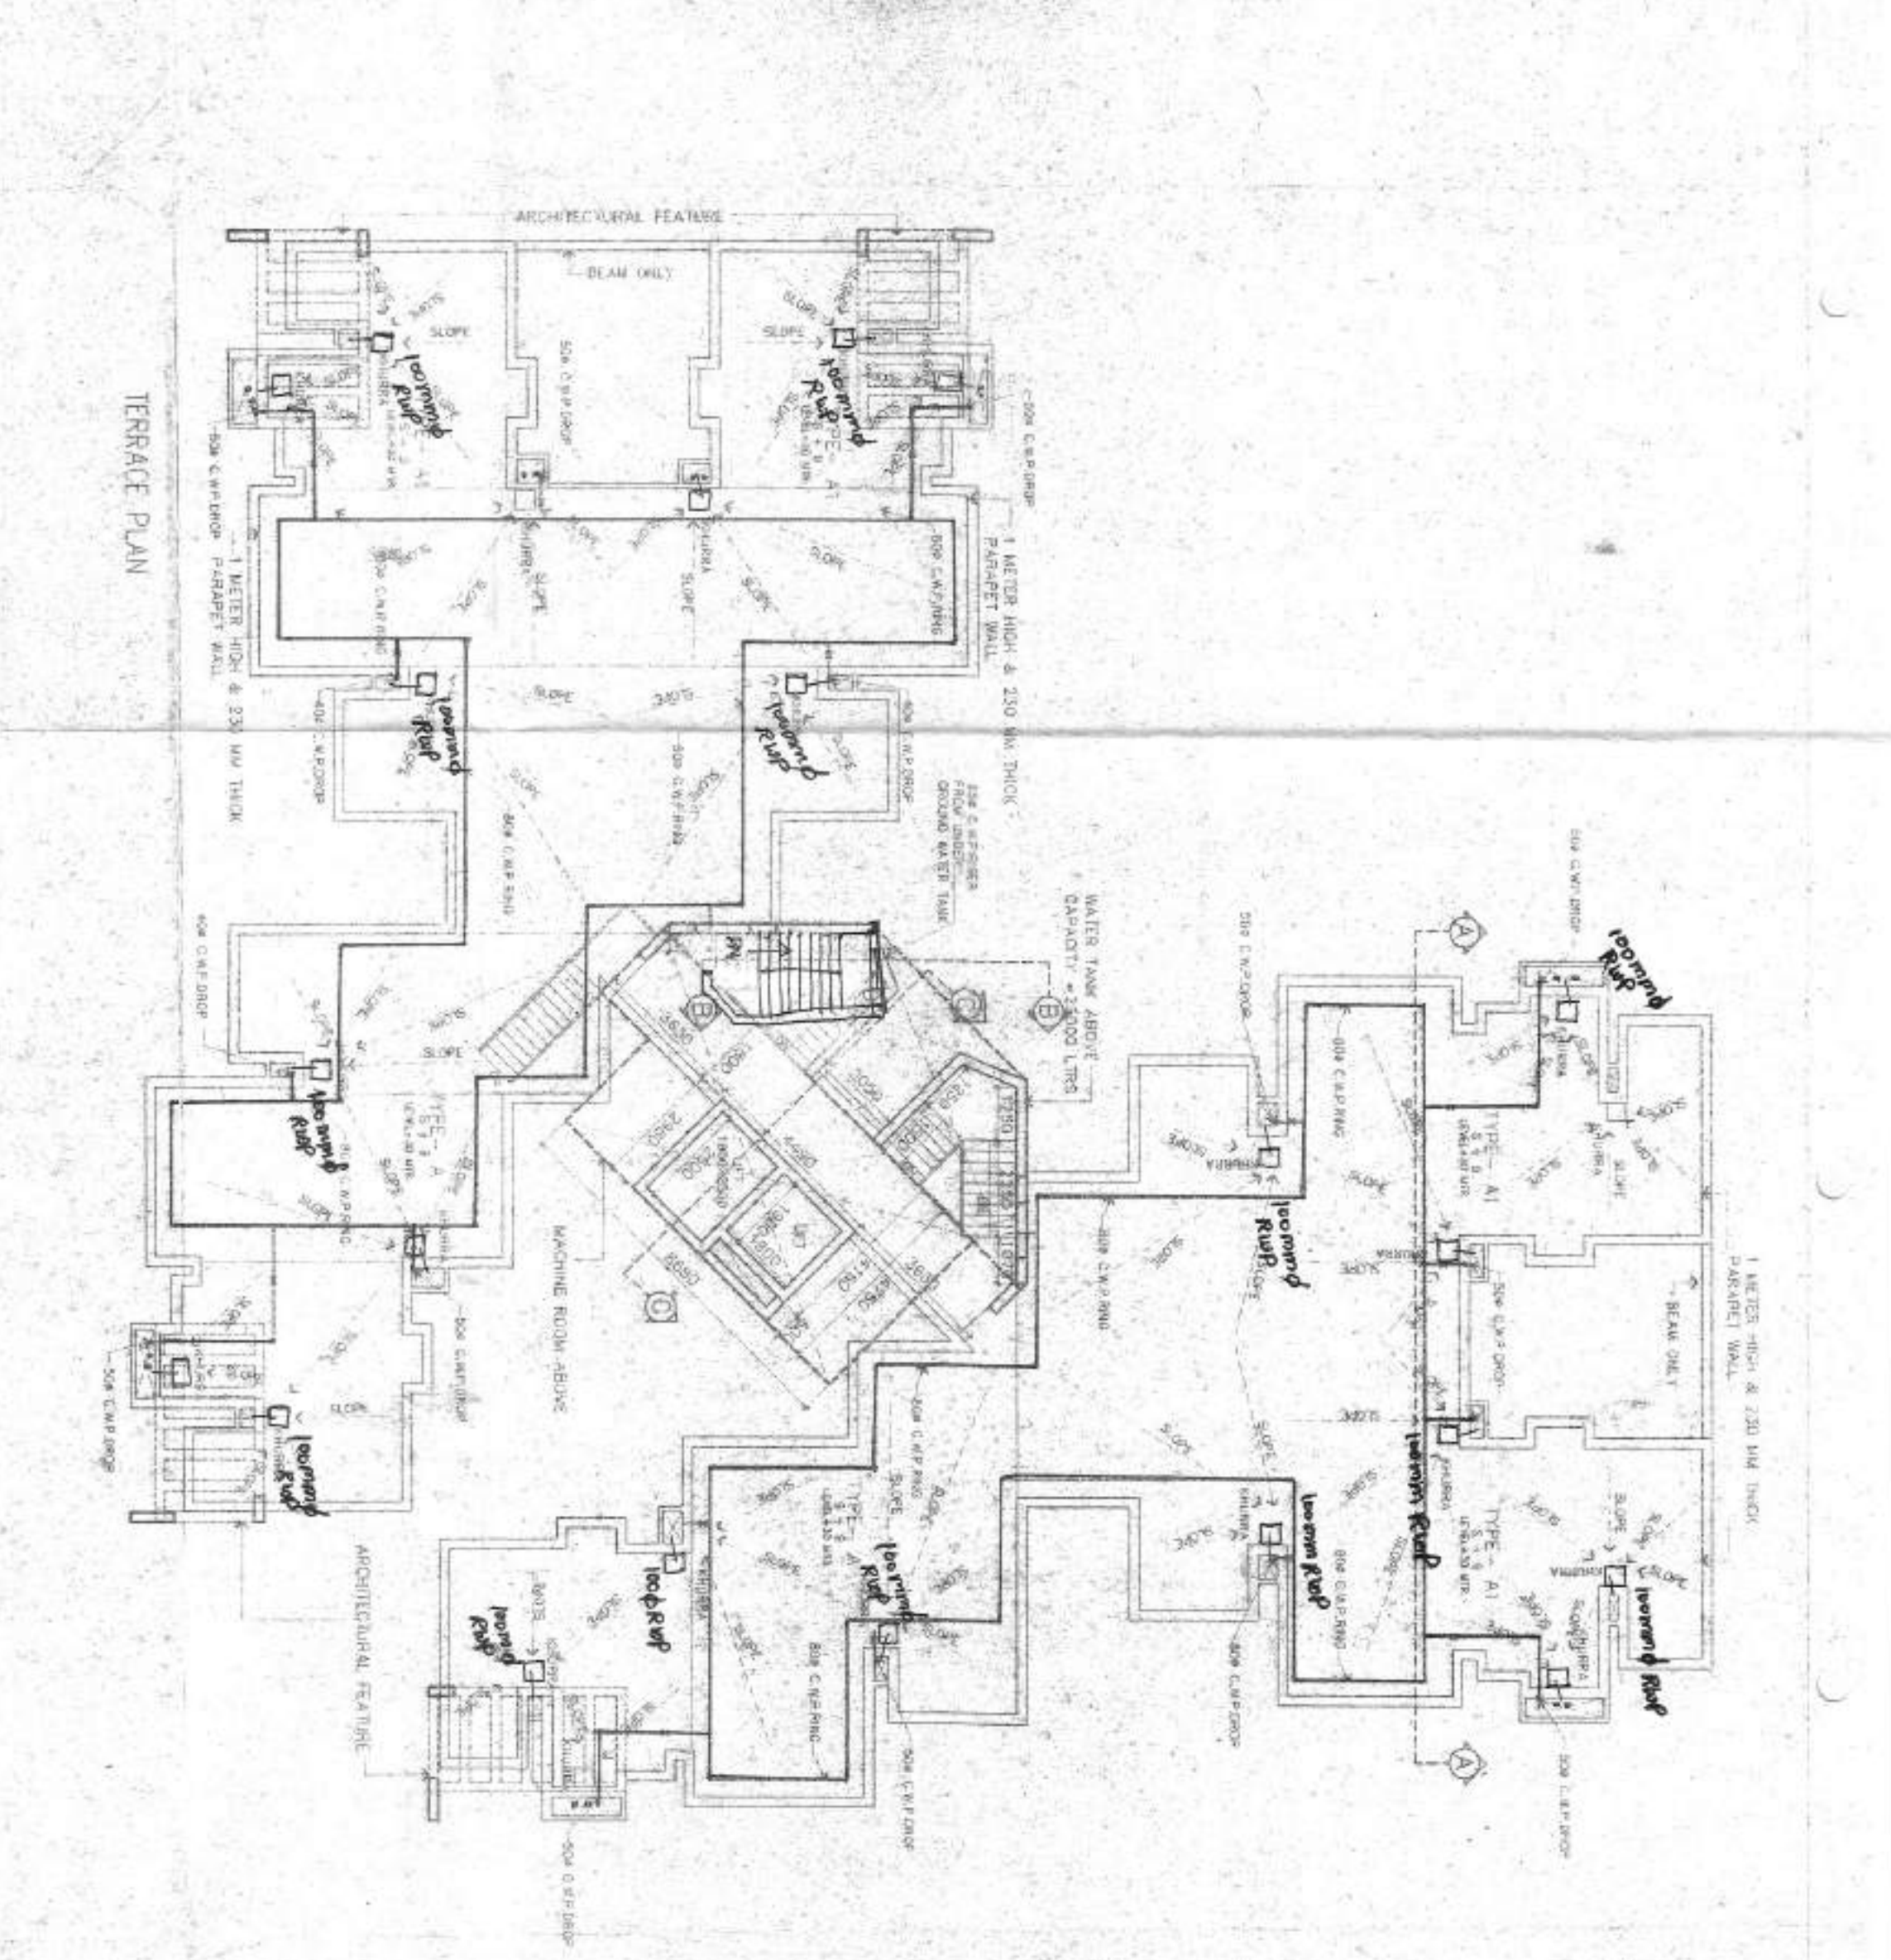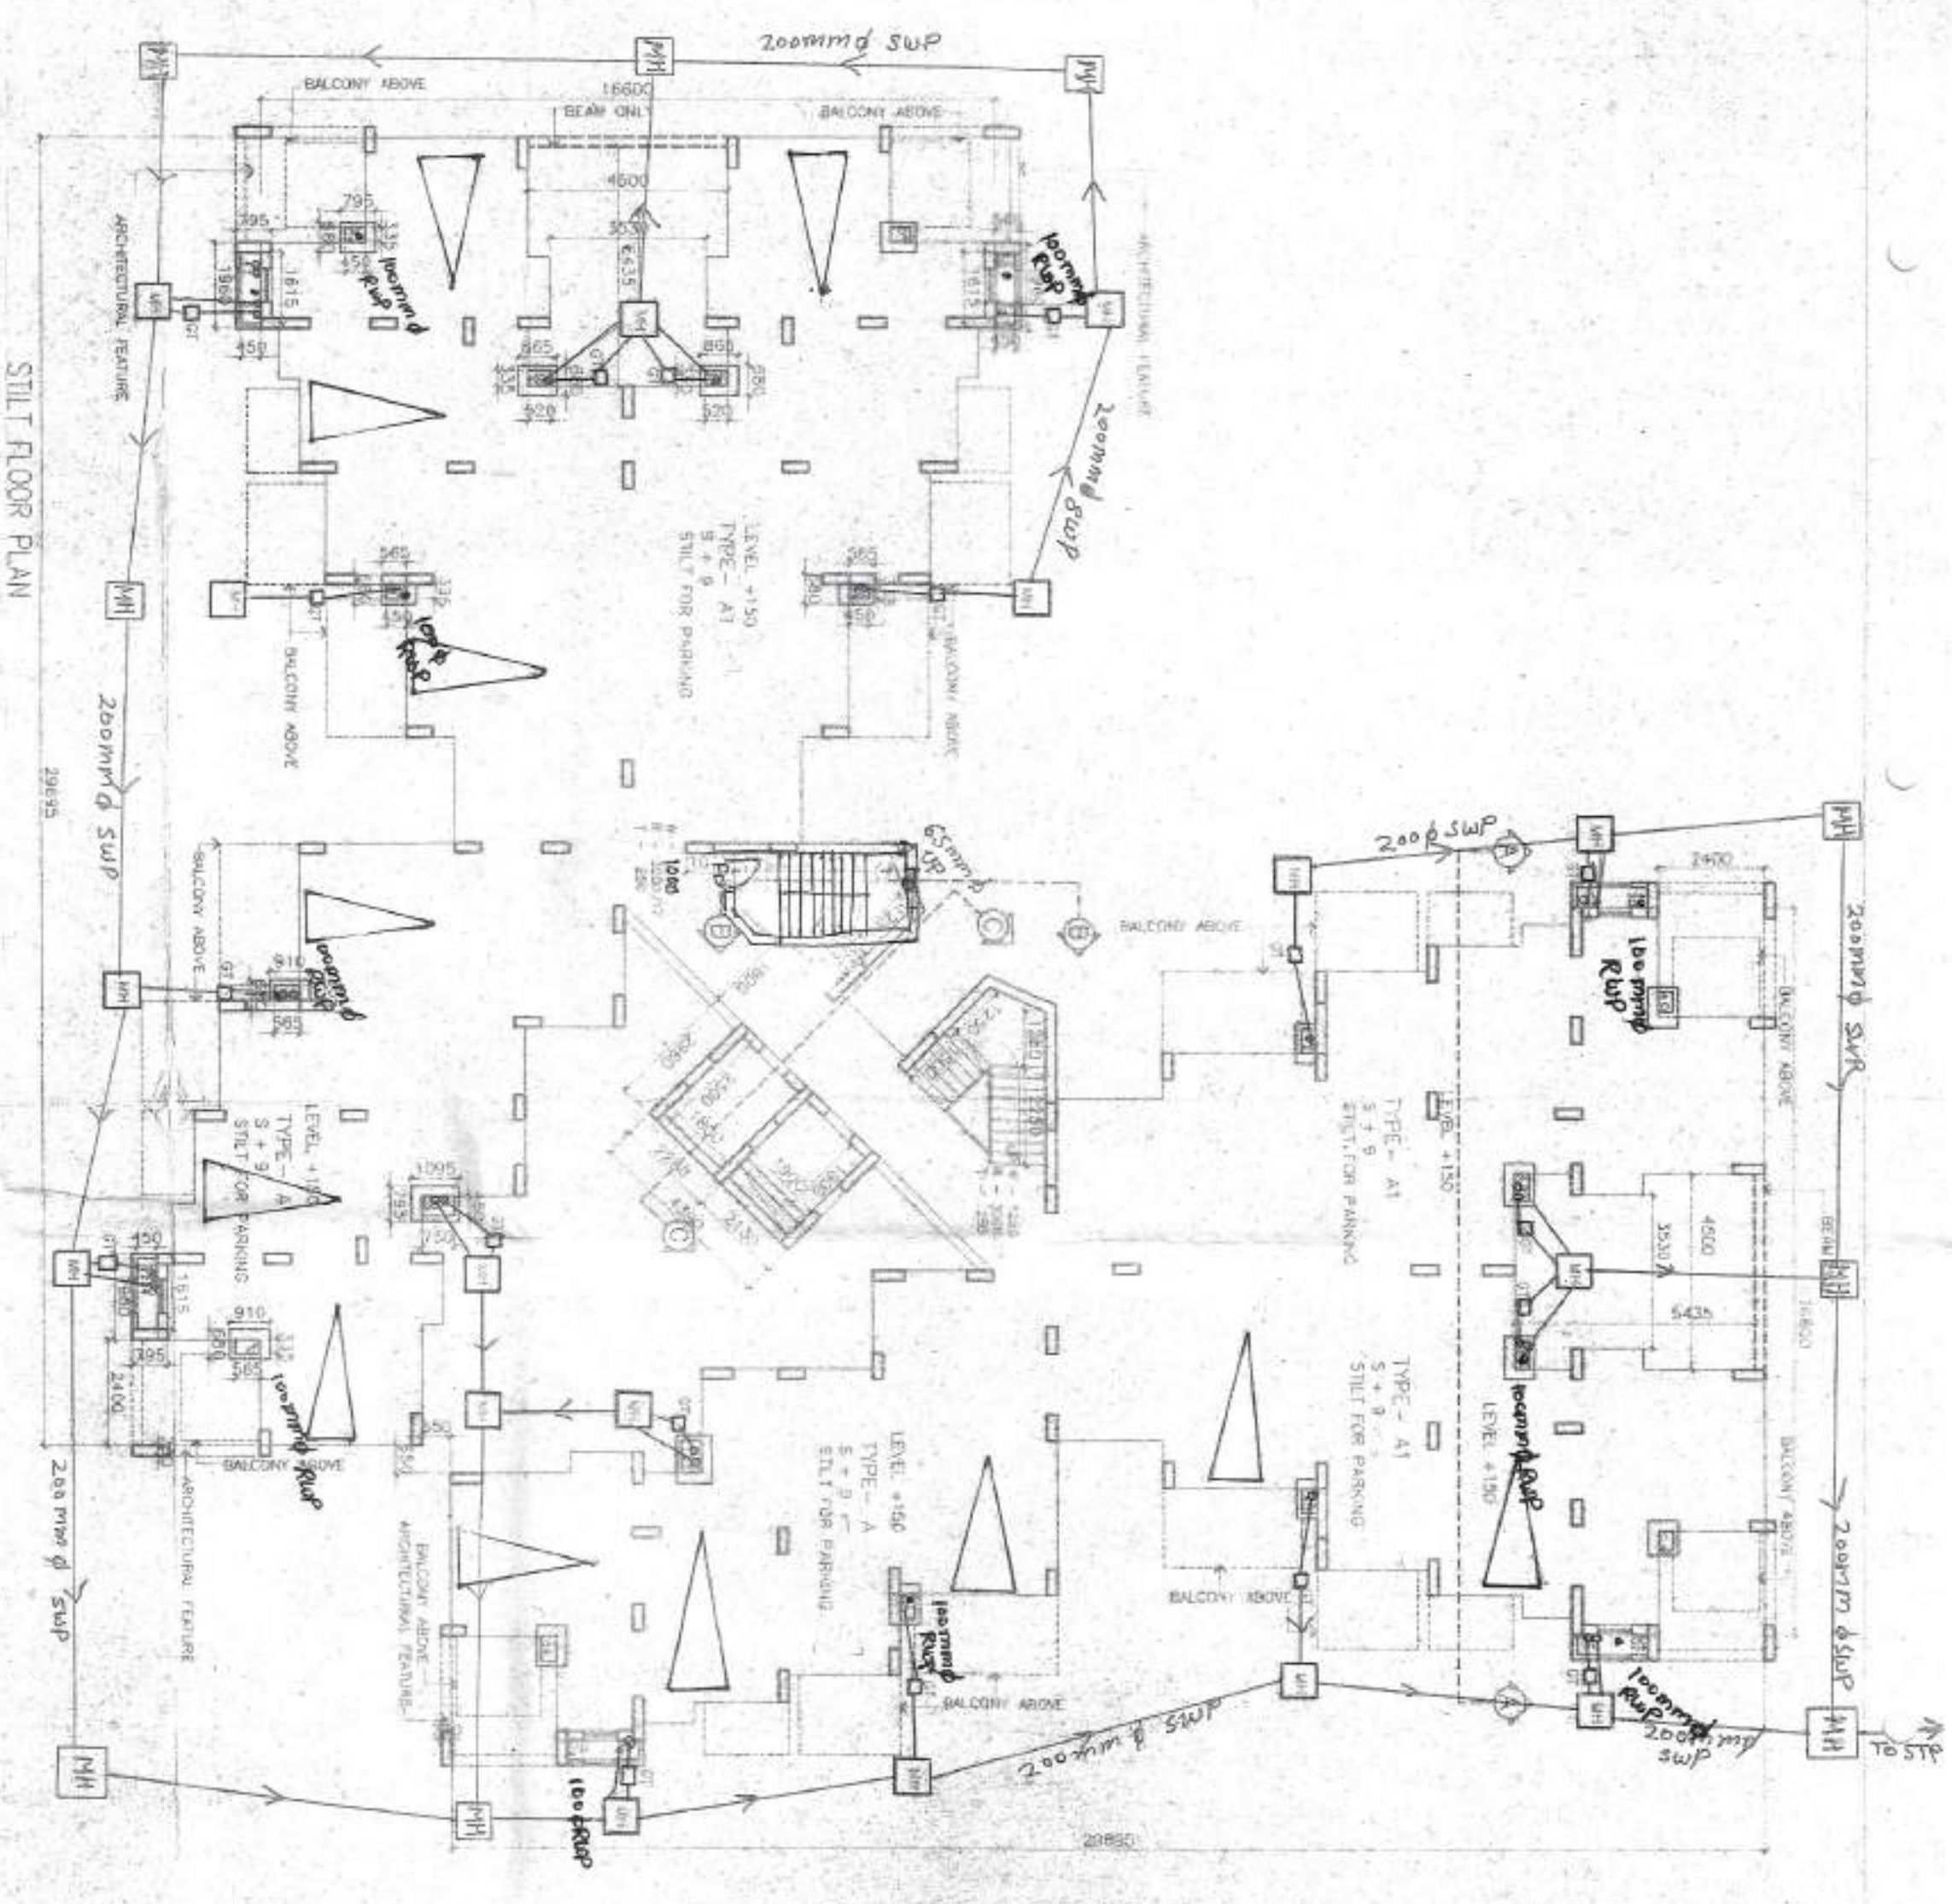

DIT (B.O.)
 S.P. (ROHITAK)
 G.T.P. (Rajendra)
 Superintending Engineer,
 RUDA Circle, Rohitak

BLOCK - 1
 TYPE - A = 18 UNITS
 TYPE - A-1 = 34 UNITS
 Total = 54 UNITS

PROJECT TITLE
 PROPOSED GROUP HOUSING FOR
 RAMA KRISHNA BUILD WELL PVT. LTD.
 AT DANIAUR, SECTOR NO. - 07
 DISTRICT, SOHNAPAT, HARYANA

DRAWING TITLE
 SUBMISSION DRAWING
 PLANS (A & A-1)
 BLOCK - 1 (S4)

DATE: JUNE 2007
 DESIGNED BY: DAIBIR
 CHECKED BY: YG
 ARCHITECT: GOEL ASSOCIATES



GOEL ASSOCIATES
 ARCHITECTS, ENGINEERS AND PLANNERS
 H.NO. 400/1081, SECTOR 108, GATE NO. 400
 NEW DELHI - 110048
 P.H. NO. 2844/0527, 2844/0531, 2844/0532
 P.H. NO. 97-011, 2158/4/0152
 E-MAIL: goelassociates@rediffmail.com
 goelassociates@gmail.com

For Rama Krishna Buildwell (P) Ltd
 Author Secretary
 M. P. GOEL
 CHAIRMAN
 GOEL ASSOCIATES
 1100, Jan Sangh, New Market, Chhatrapati Shivaji Maharaj Road, New Delhi, India. Phone: 011-26103100


OWNER'S SIGN
 ARCHITECT'S SIGN

Issued vide STP (R) Memo No. *2007/1000* Dated *25.12.07*


5 notations valid for two years or submission of completion application whichever is earlier, subject to validity of license of colony.

Senior Town Planner,
ROHTAK


S.NO.	NAME	SIZE	CLL	LINTEL
1.	D	1250X2100	00	+2100
2.	D1	1000X2100	00	+2100
3.	D2	900X2100	00	+2100
4.	D3	1500X2100	00	+2100
5.	DW	2850X1950	+750	+2700
6.	DW1	2850X1950	+750	+2700
7.	DW2	2135X1950	+750	+2700
8.	DW3	1570X1950	+750	+2700
9.	DW4	1425X1800	+900	+2700
10.	V	750X1200	+1500	+2700

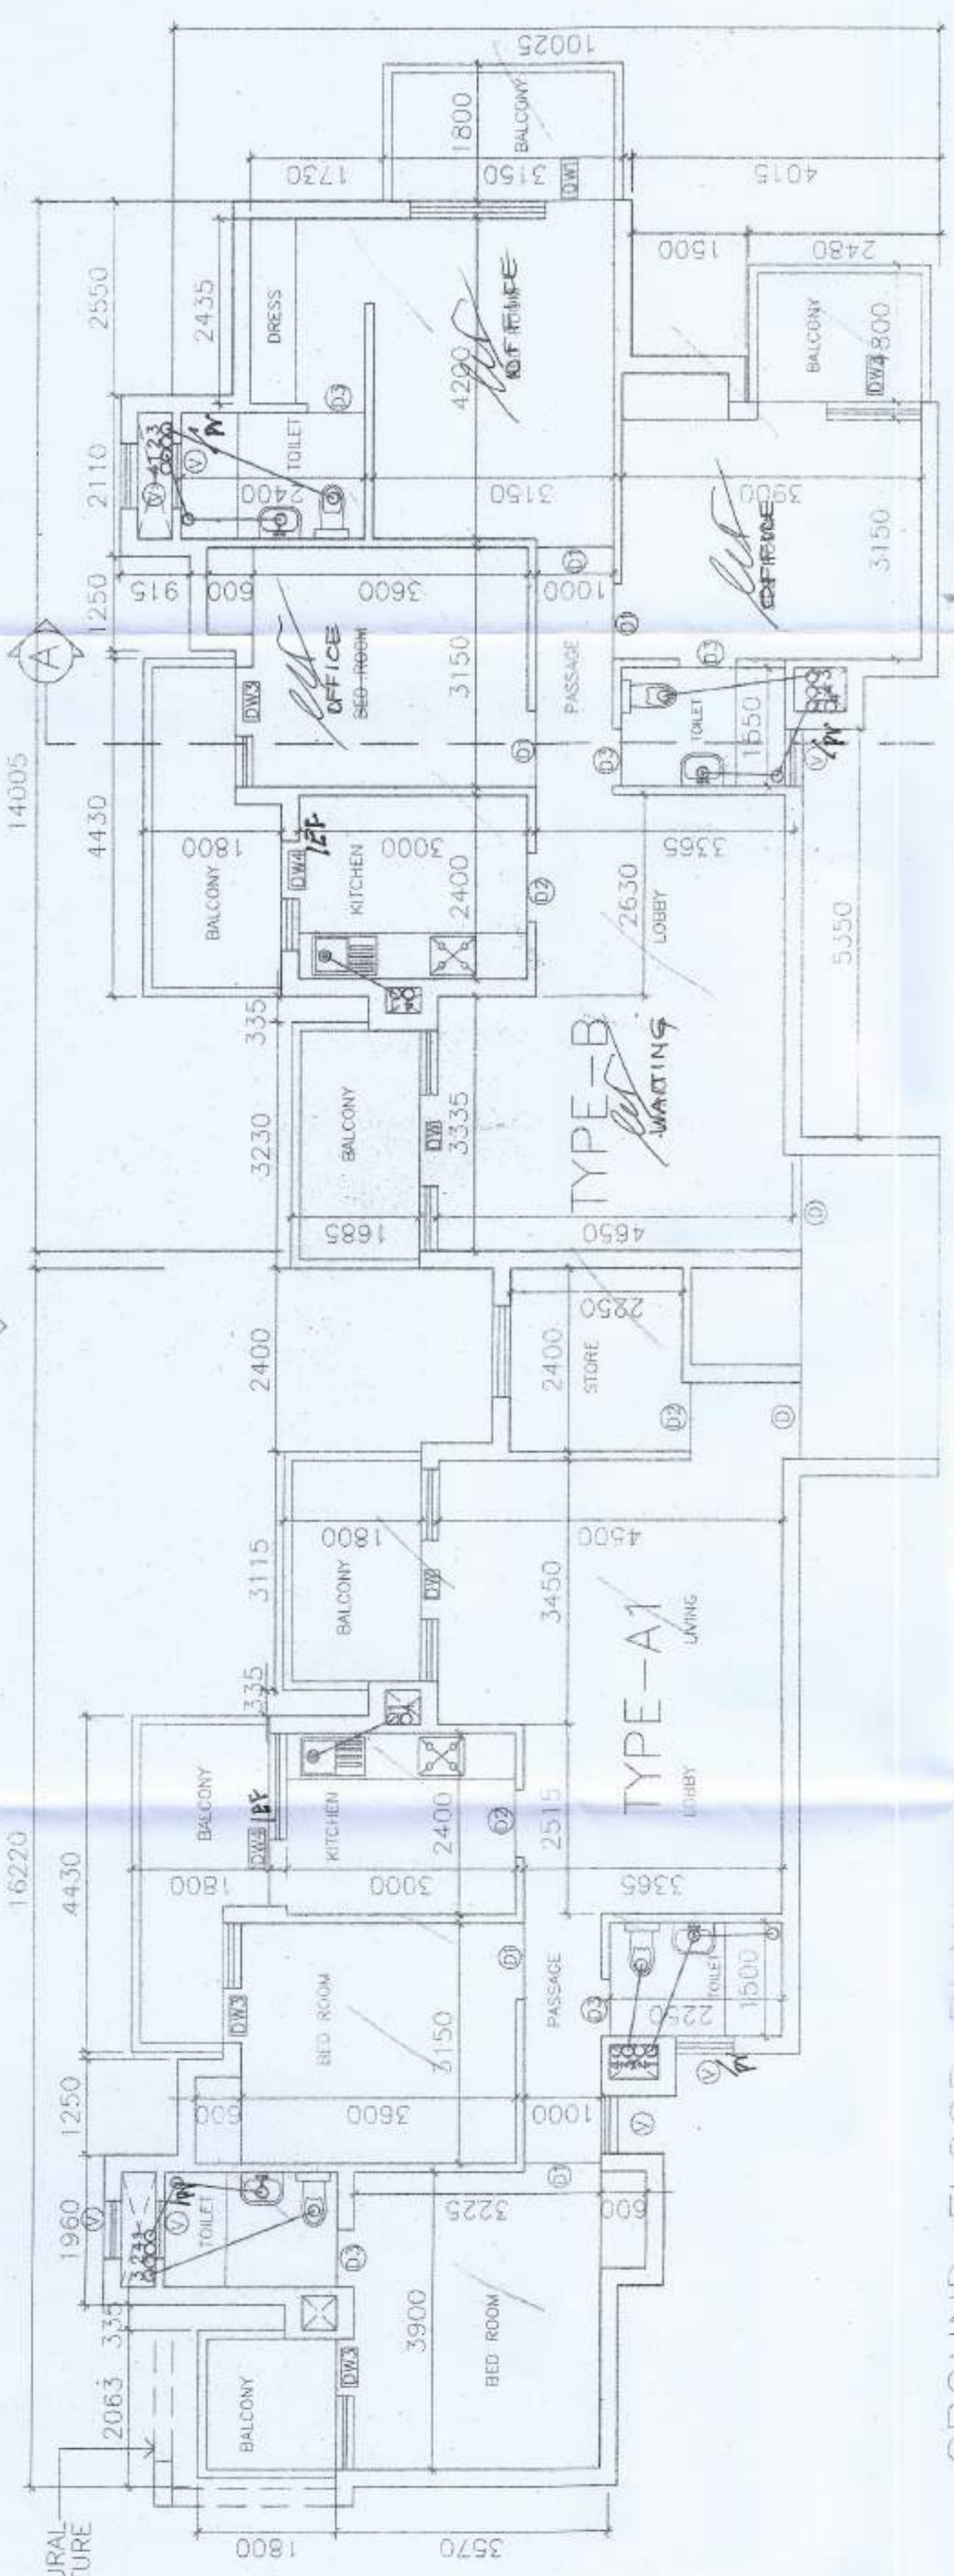


GROUND FLOOR PLAN

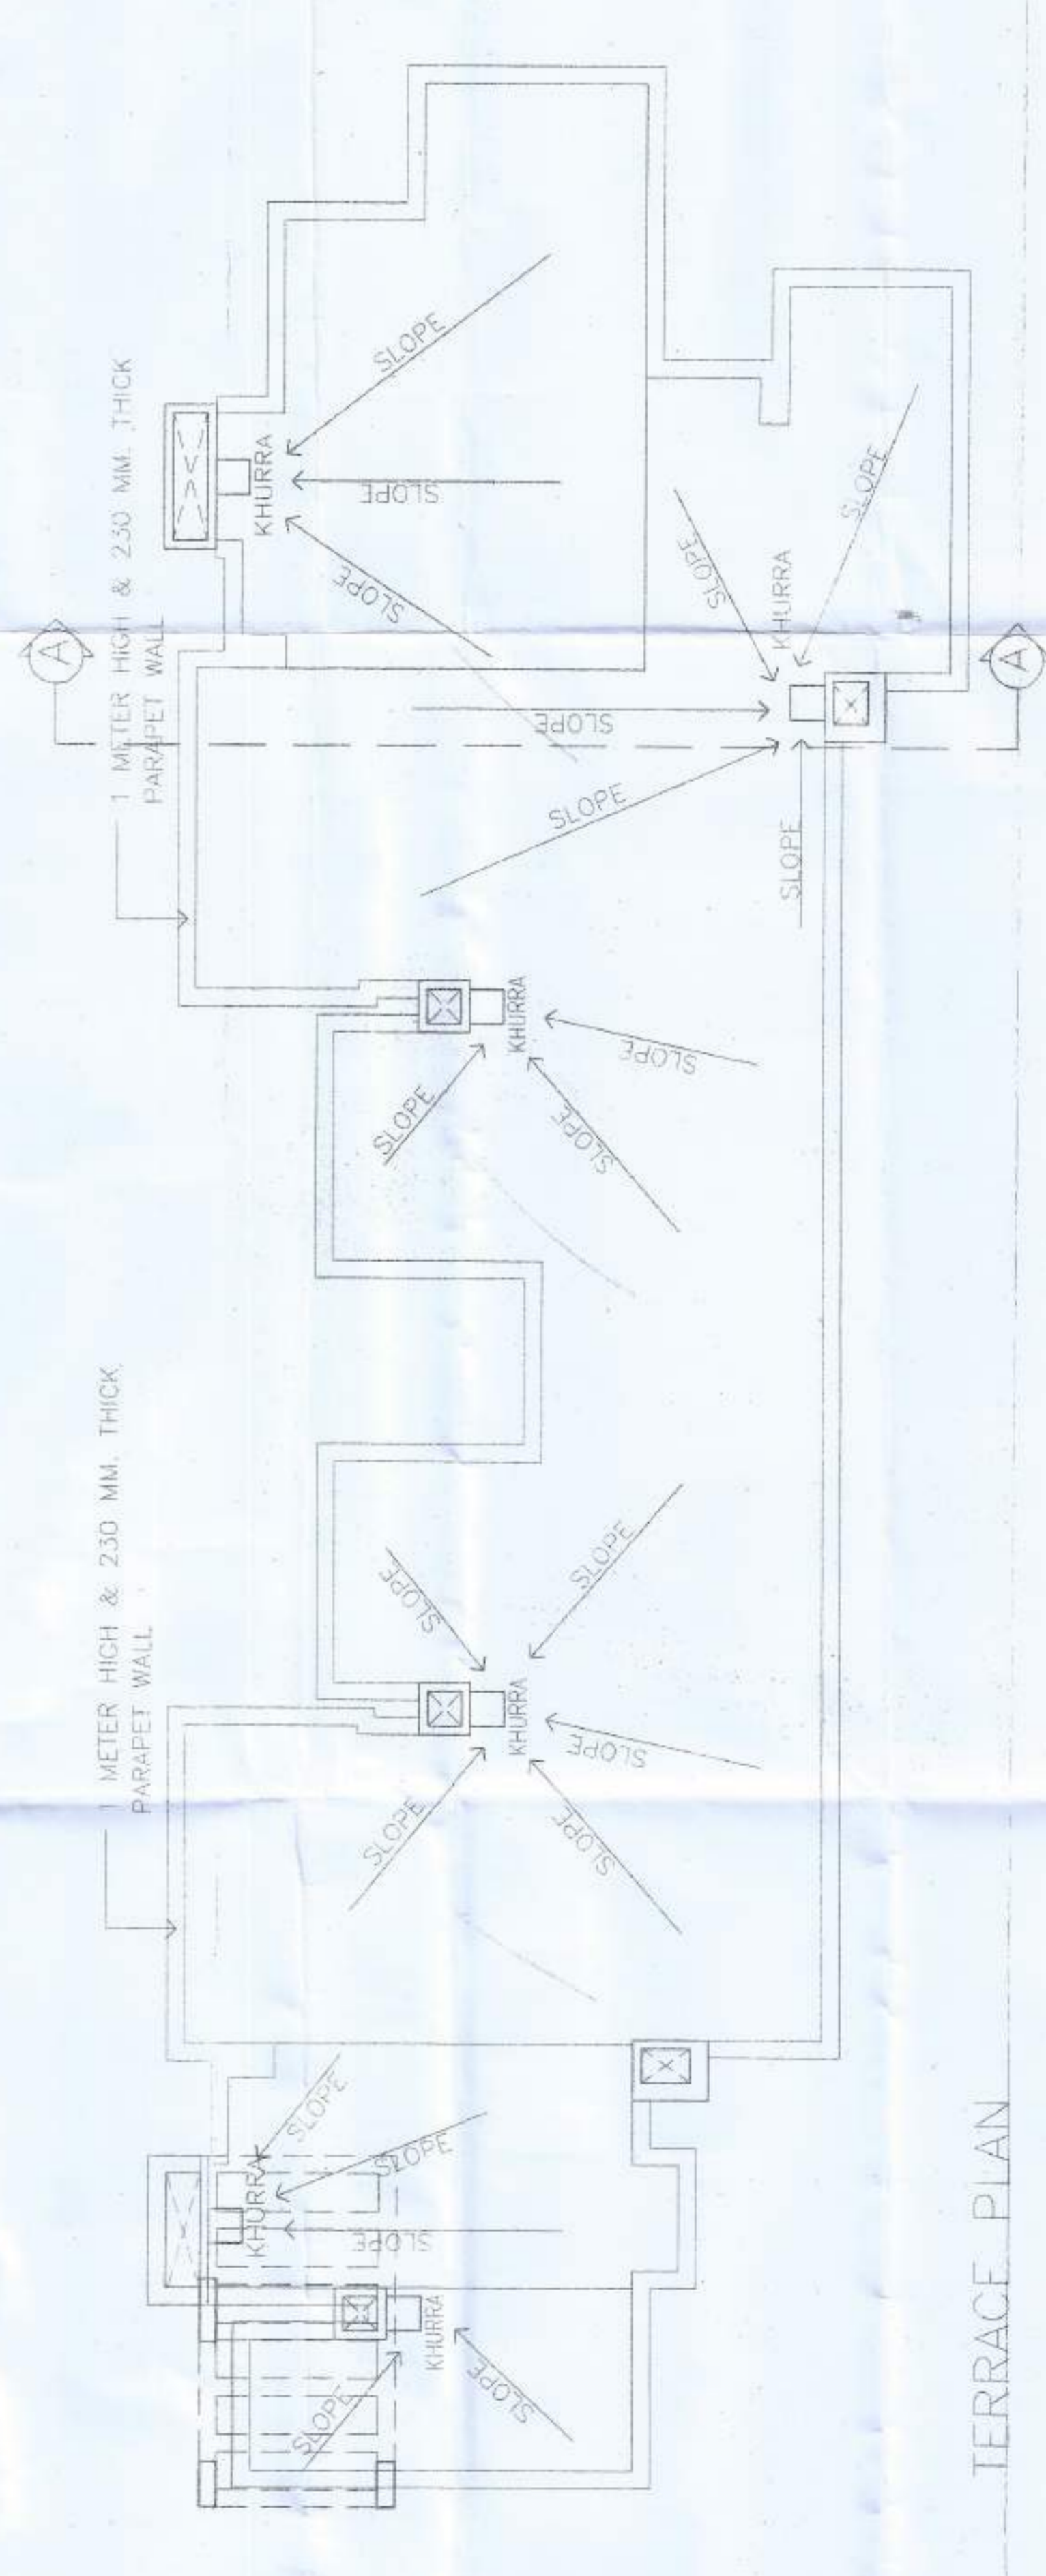

TERRACE PLAN

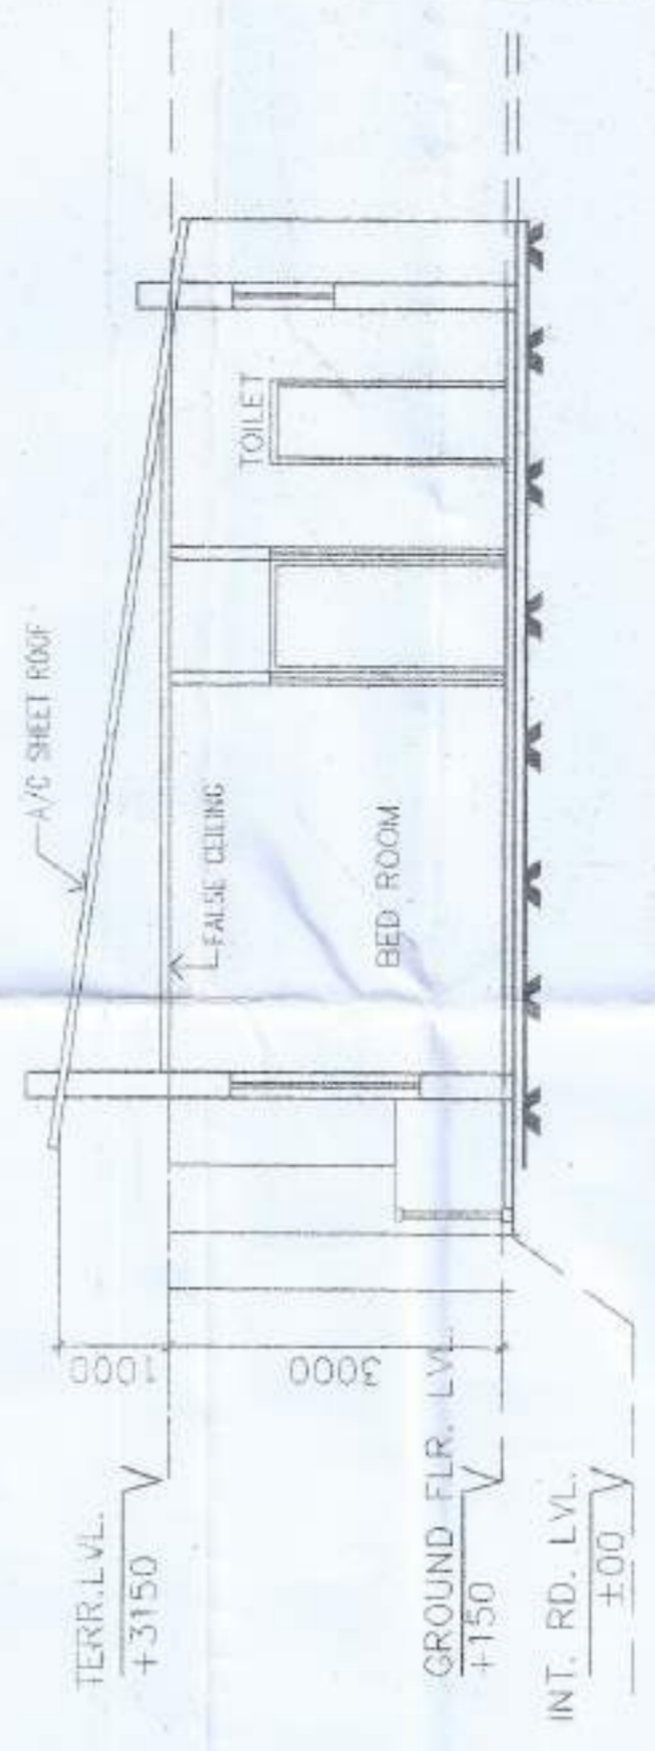

SECTION - AA

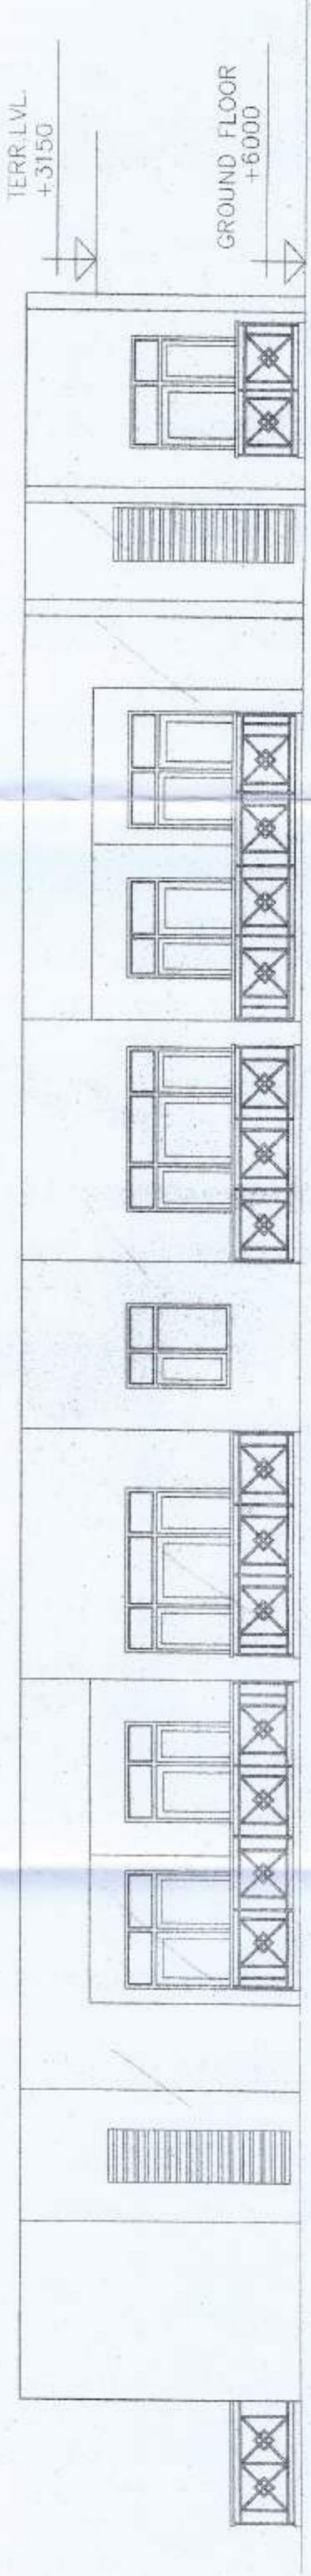

ELEVATION - X

PROJECT TITLE
PROPOSED GROUP HOUSING FOR
RAMA KRISHNA BUILD WELL PVT. LTD.
AT GANOUR, SECTOR NO. 07
DISTRICT, SONEPAT, HARYANA

DRAWING TITLE
SUBMISSION DRAWING
TEMP. STRUCTURE PLANS (TYPE-A1 & B)

SCALE N.T.S.

DATE JUNE 2007

DRG. NO. AWS-002

DEALT DALBIR | CHECKED VG

ARCHITECT

COEL ASSOCIATES
ARCHITECTS ENGINEERS AND PLANNERS
G-10, INDUSTRIAL AREA, PHASE-III
NEAR ANANDRAI MARKET, NEW DELHI
PH - 28644052, 28644531, 28694303
MO - 991101644052
EMAIL - coel@rediffmail.com

M. P. GOEL
REGISTERED ARCHITECT
ARCHITECT'S SIGN

OWNER'S SIGN