
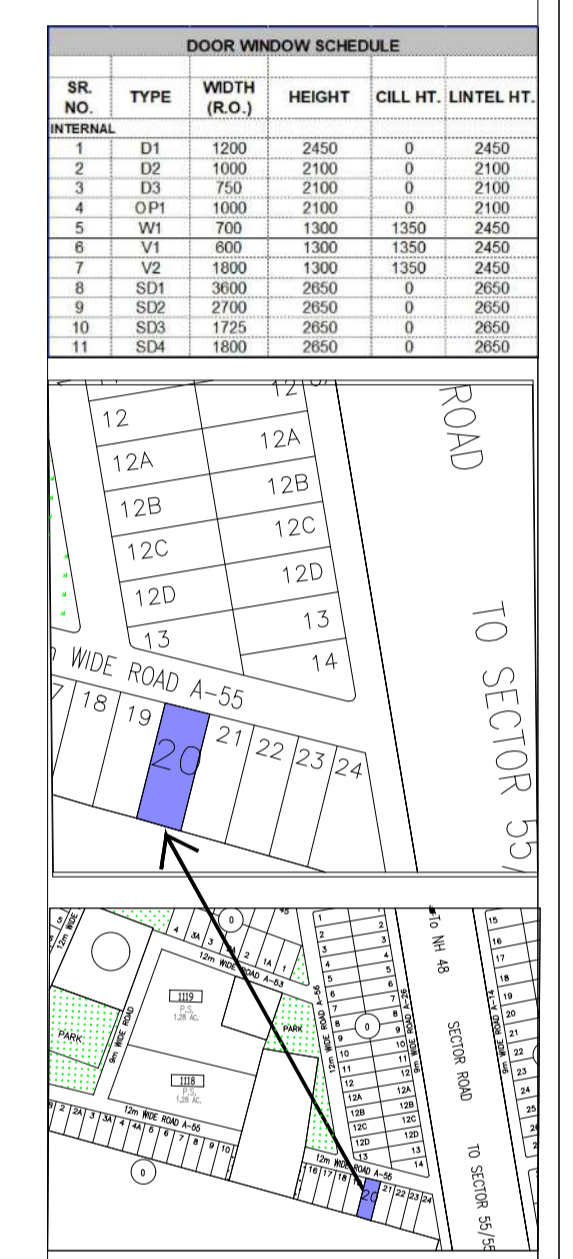
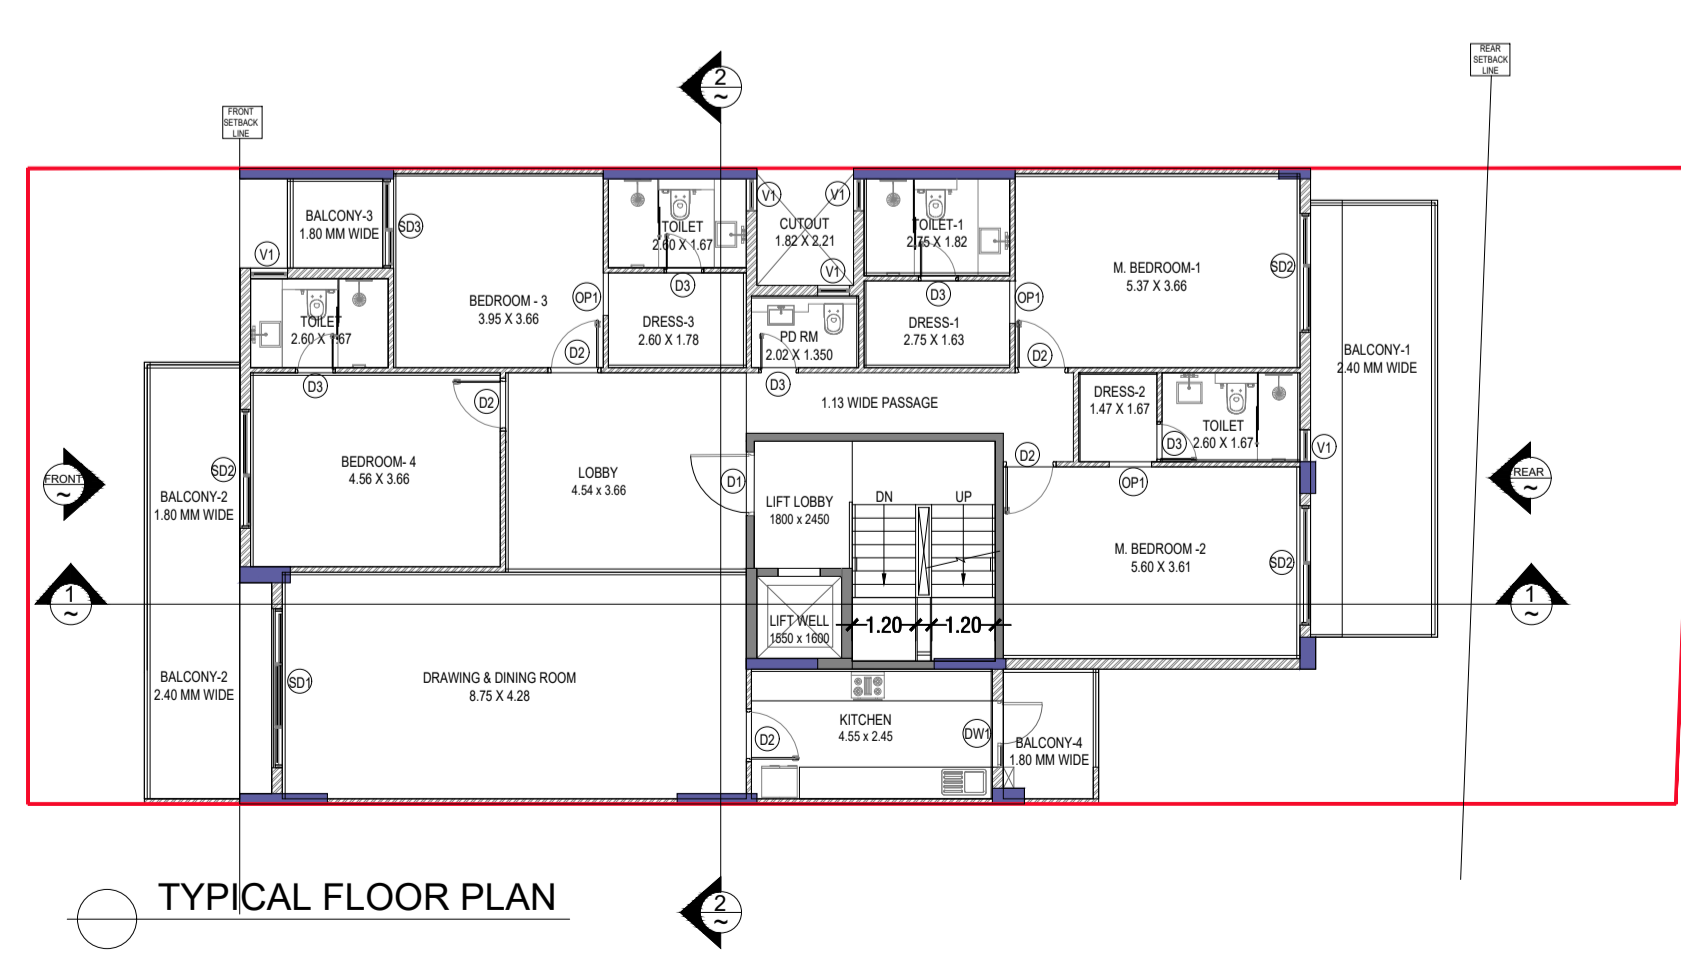
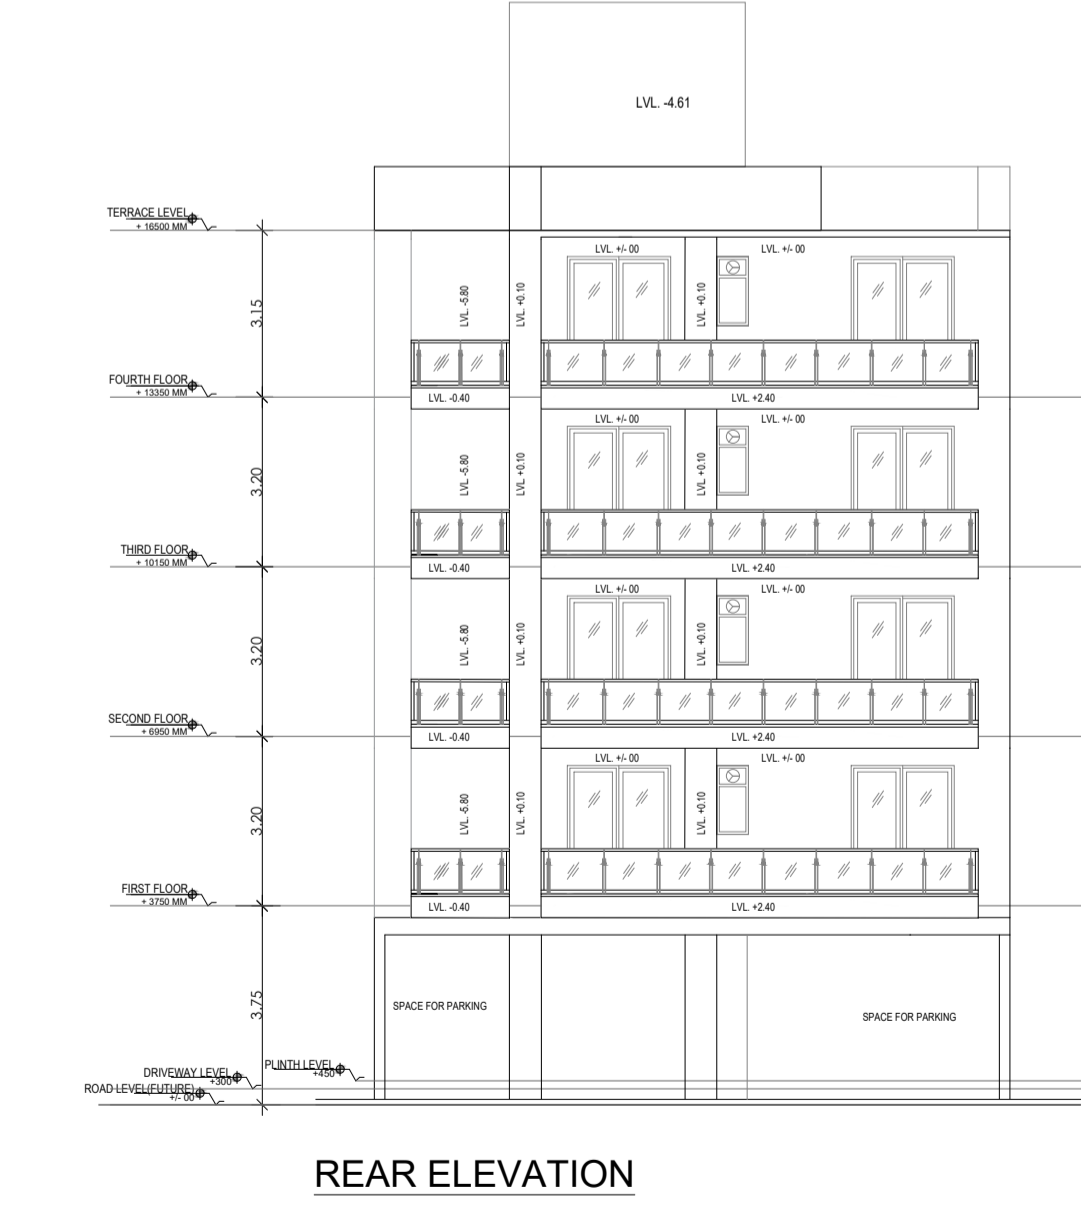
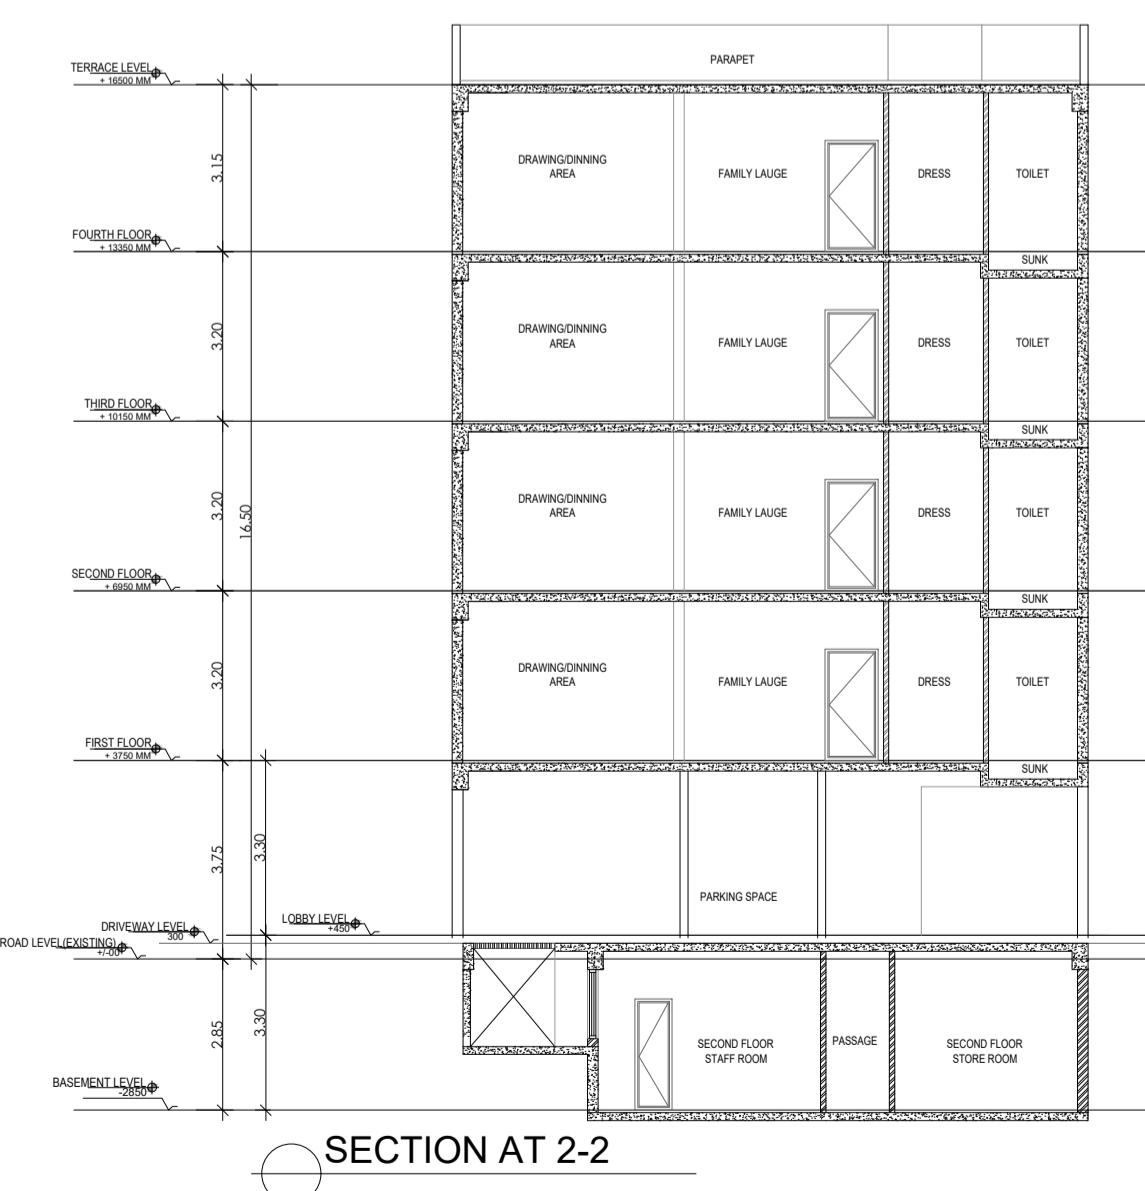
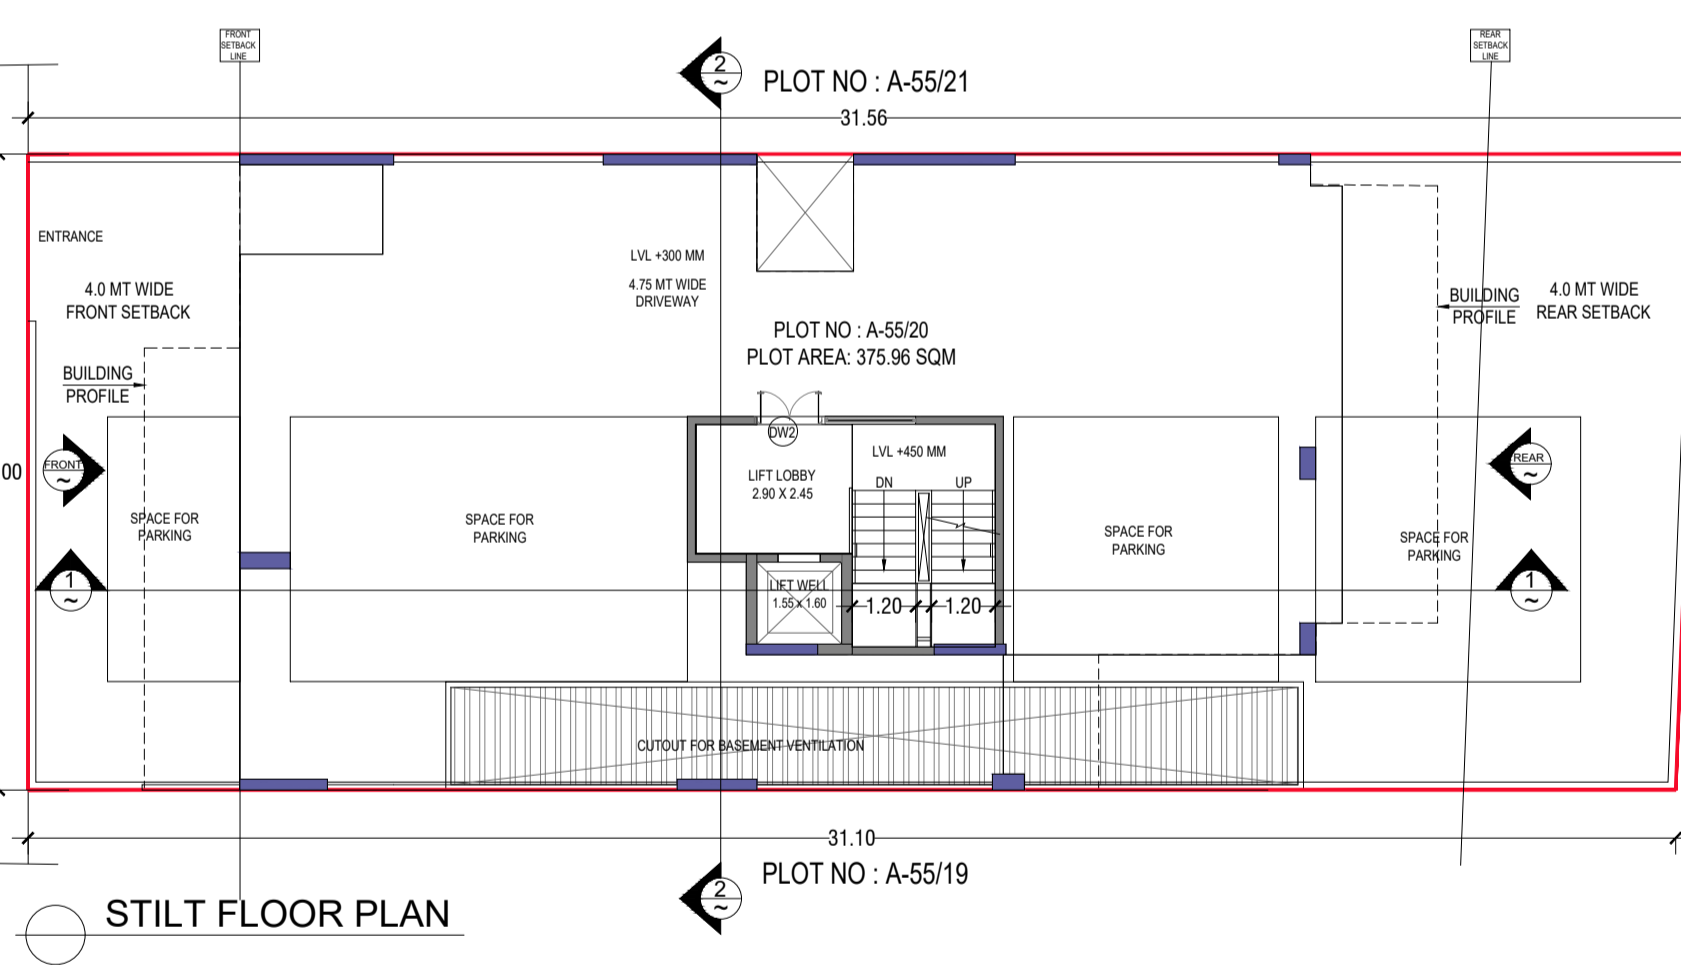
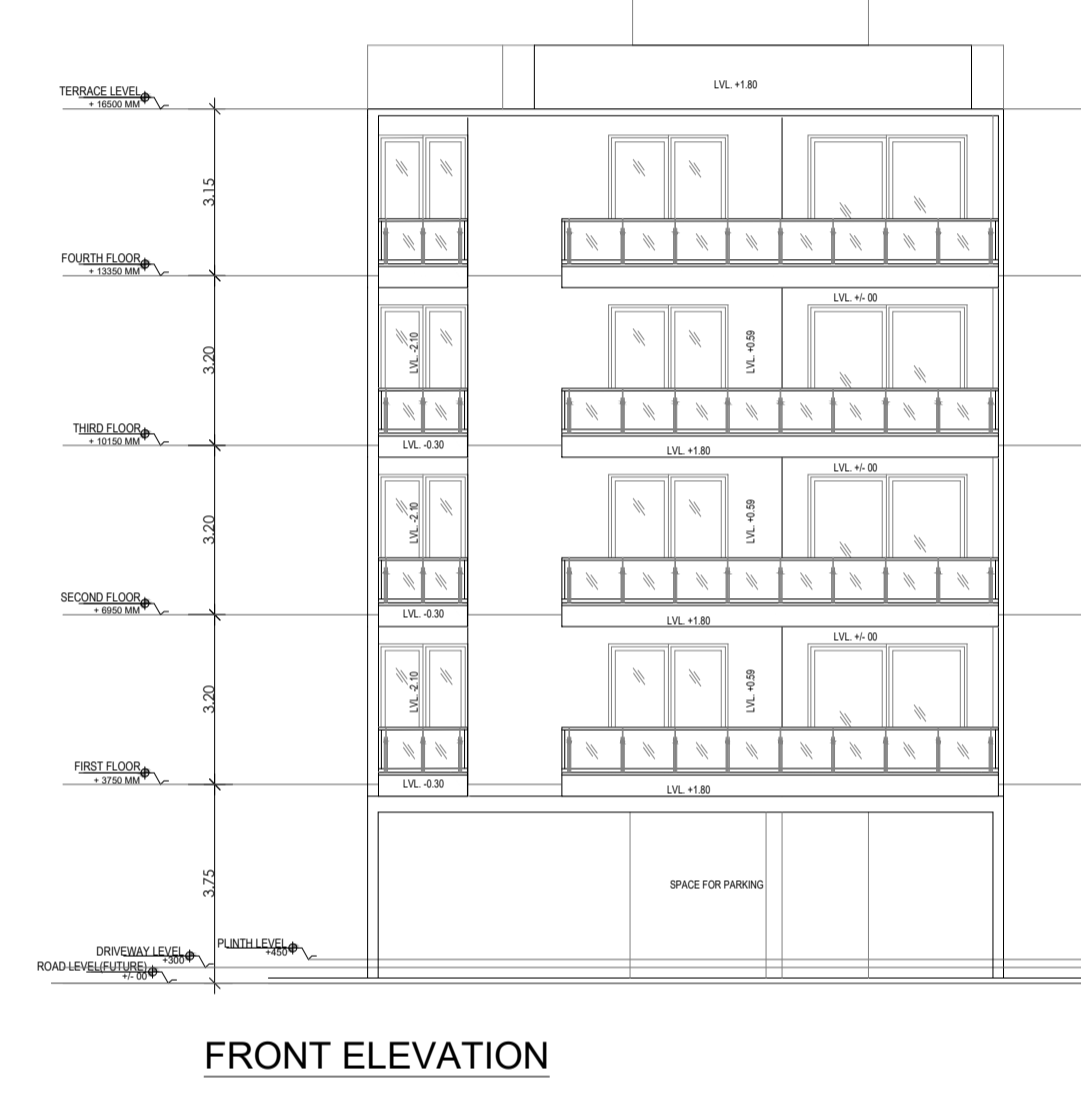
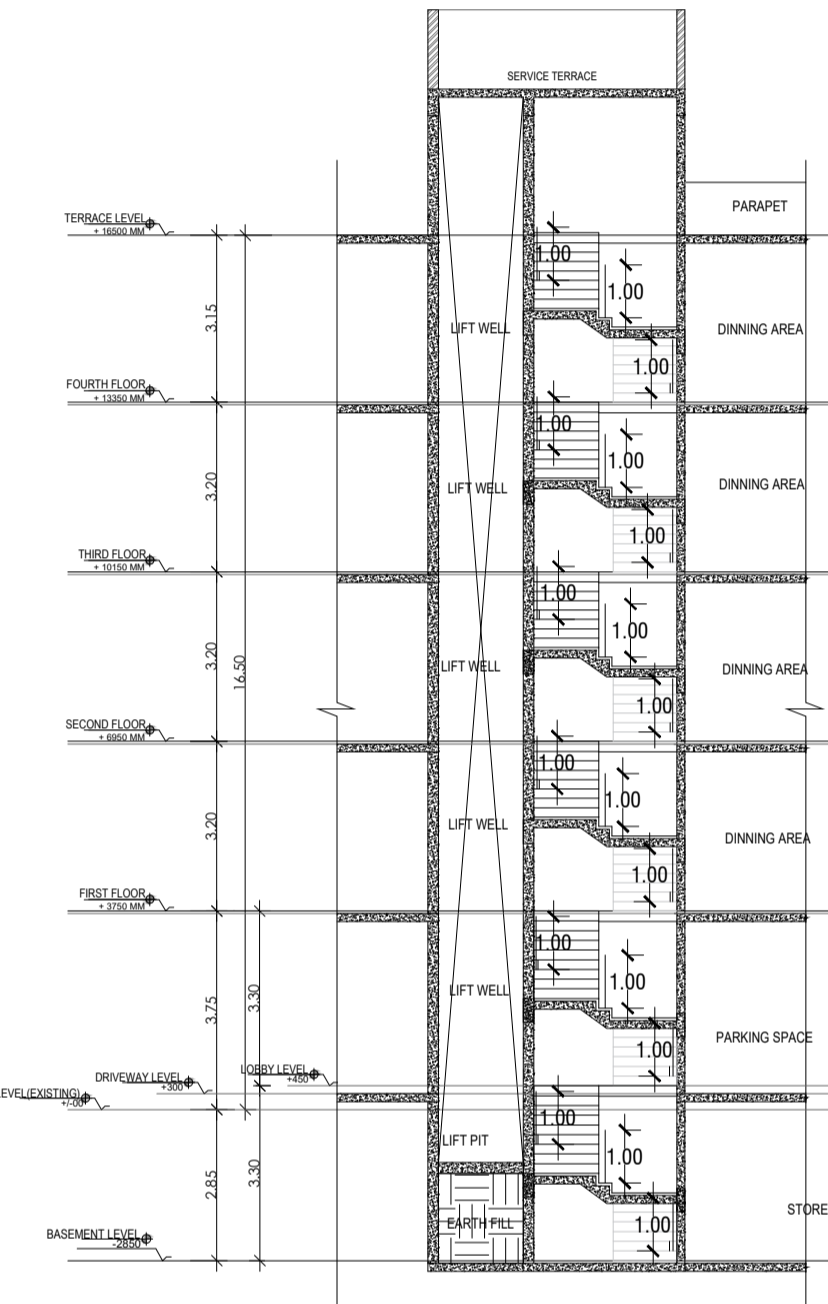


DOOR WINDOW SCHEDULE

SR. NO.	TYPE	WIDTH (R.O.)	HEIGHT	CELL HT.	LINTEL HT.
1	D1	1200	2450	0	2450
2	D2	1000	2100	0	2100
3	D3	750	2100	0	2100
4	OP1	1000	2100	0	2100
5	W1	700	1300	1350	2450
6	V1	600	1300	1350	2450
7	V2	1800	1300	1350	2450
8	SD1	2050	2050	0	2050
9	SD2	2700	2050	0	2050
10	SD3	1725	2050	0	2050
11	SD4	1800	2050	0	2050

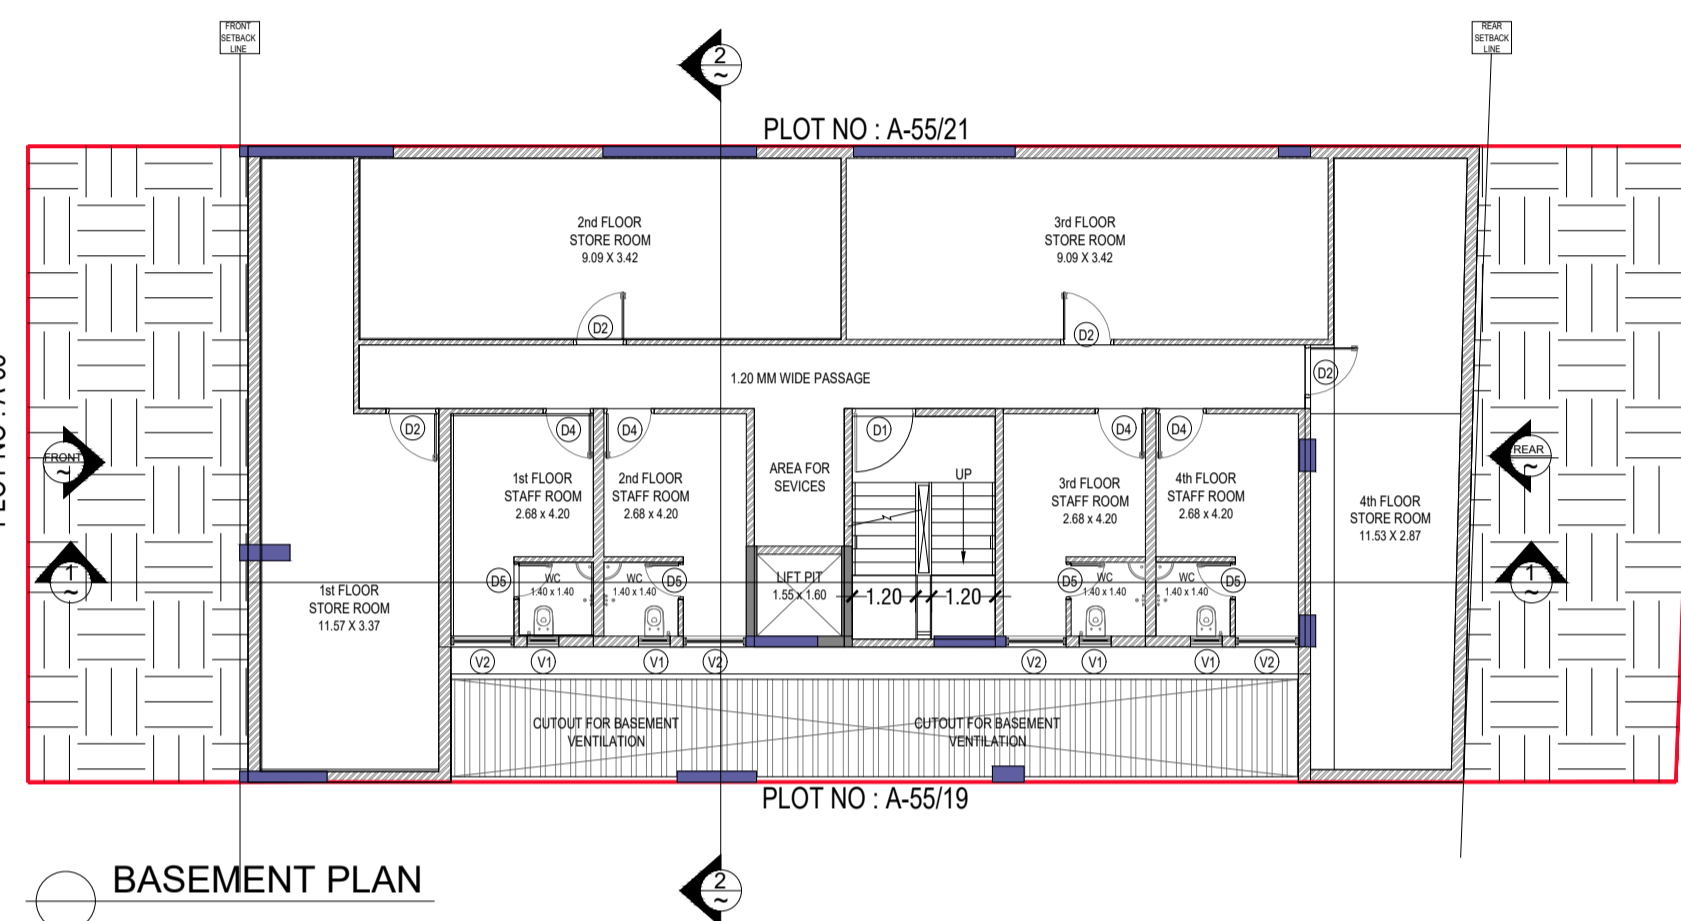

PLOT NO: A-55/20,
AT 12 MT WIDE ROAD A-55,
DLF CITY PHASE -I,
GURUGRAM (HARYANA)

Clients :-
M/s DLF HOME DEVELOPERS LIMITED

Architects
Arcop Associates Pvt. Ltd.
Plot-36b, Sec-32, Gurgaon-122001
Ph: 26242050, 26242169







Architect's Signature
Arcop Associates Pvt. Ltd.
Council Of Architecture
Registration No: CA/27/12/113

Owners' Signature

Project:-
Proposed Residential Building Plan (Independent floors),
PLOT NO: A-55/20,
AT 12 MT WIDE STREET A-55,
DLF CITY PHASE -I,
GURUGRAM (HARYANA)


Drawing Title:-
FLOOR PLANS, ELEVATION & SECTION, SITE PLAN

Date: 2021-10-11
Drawing No: 01
SCALE

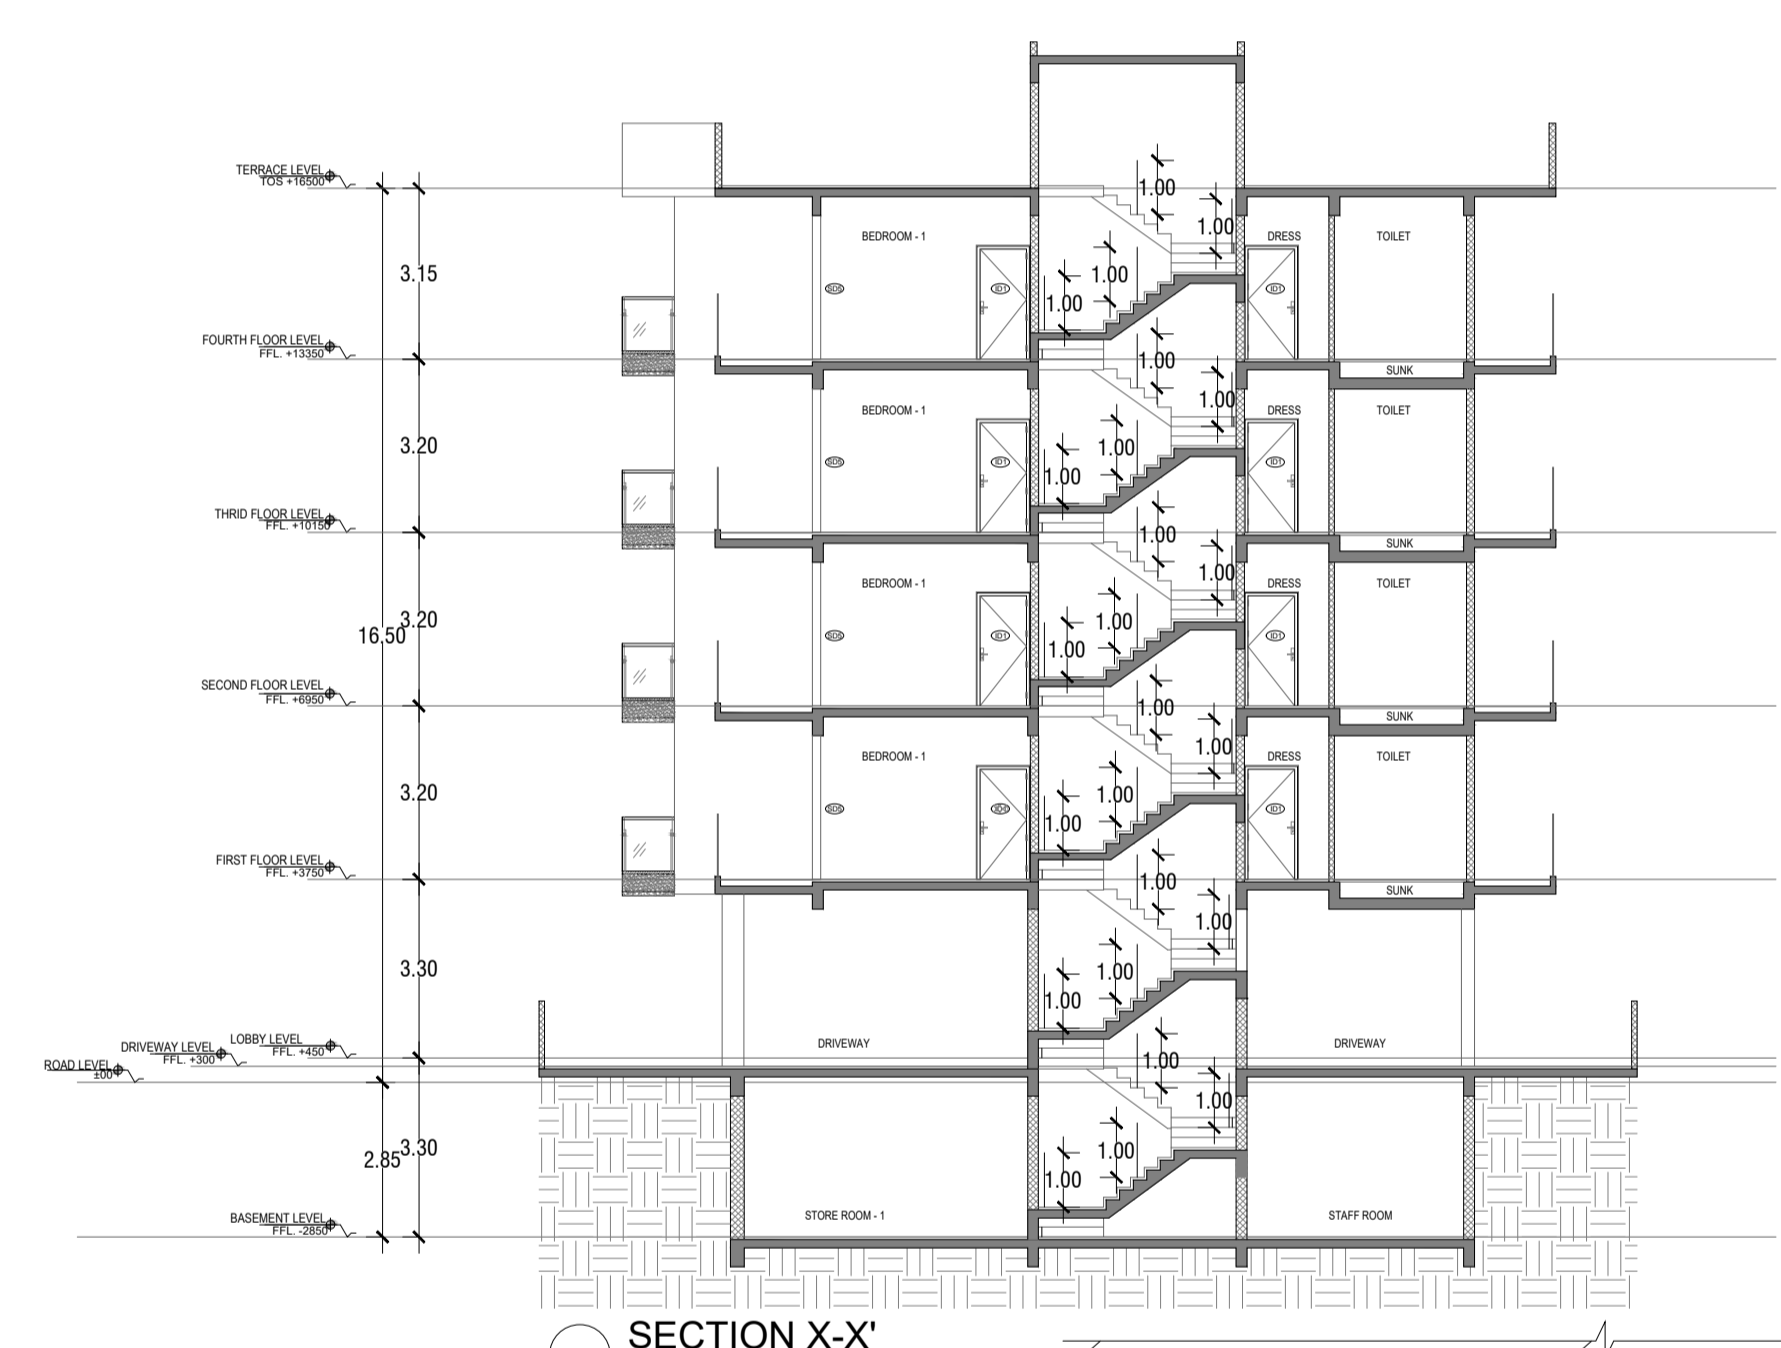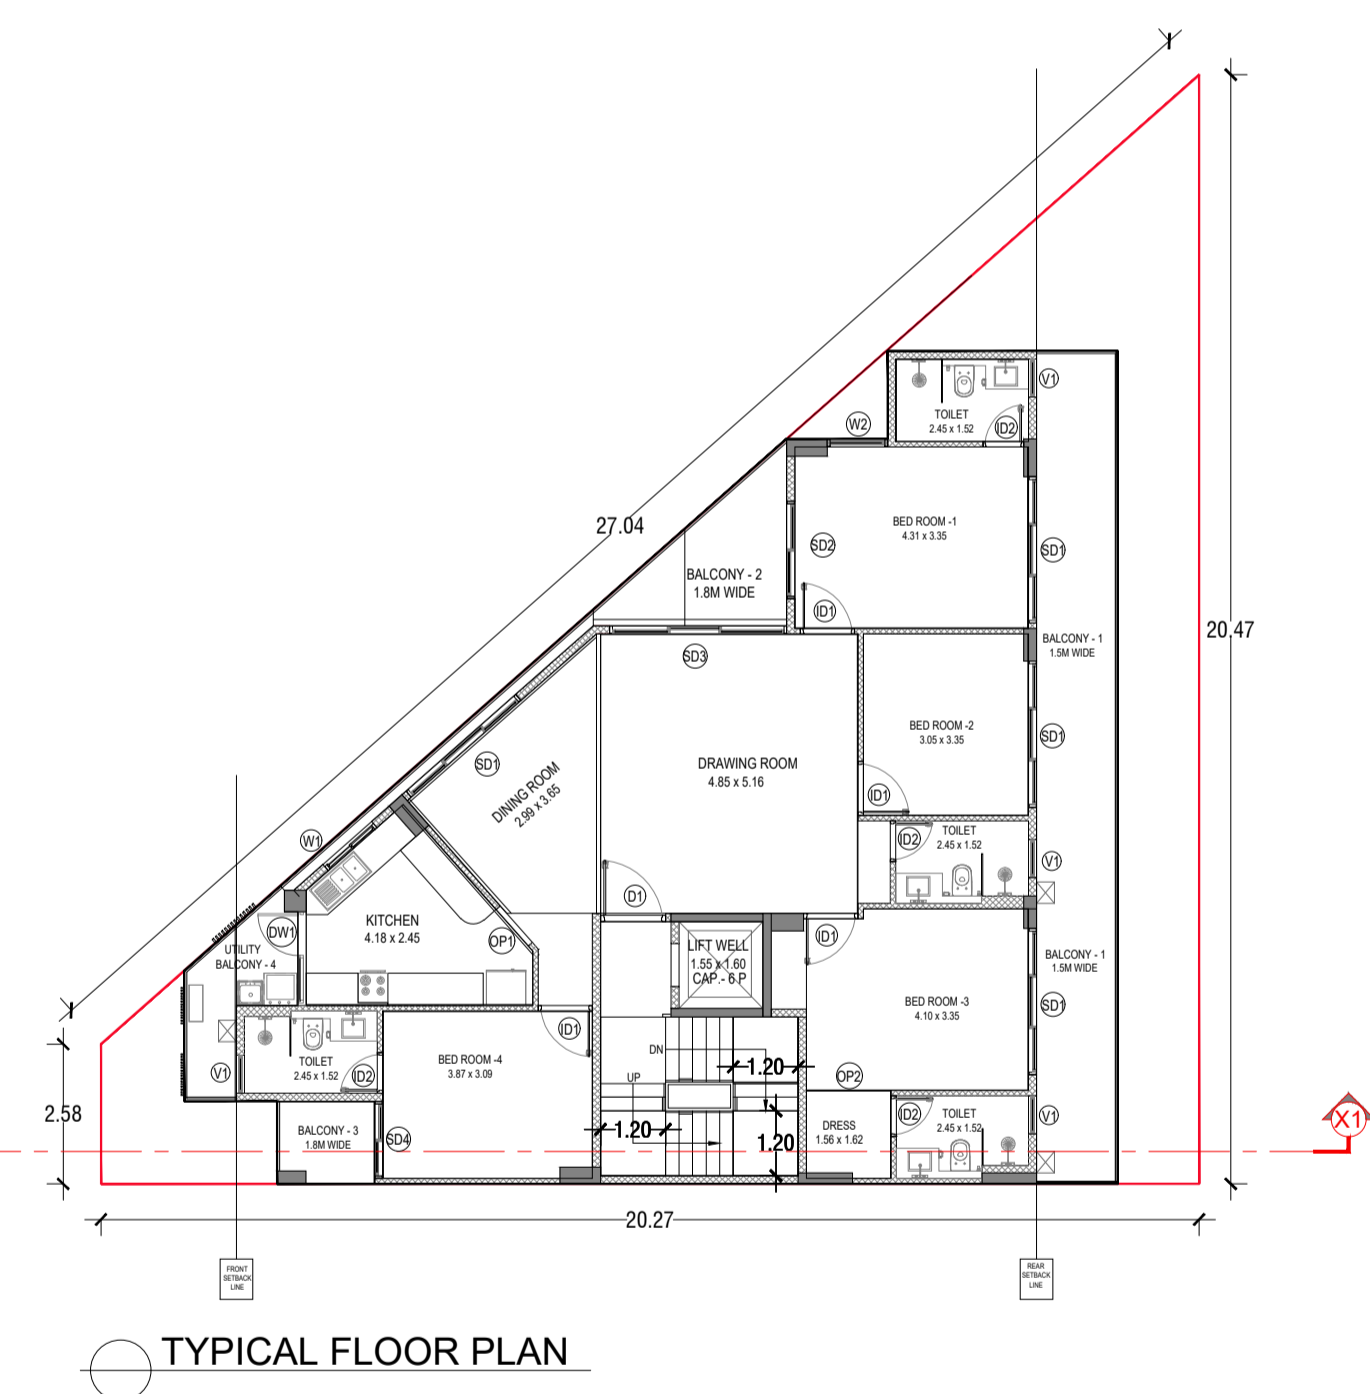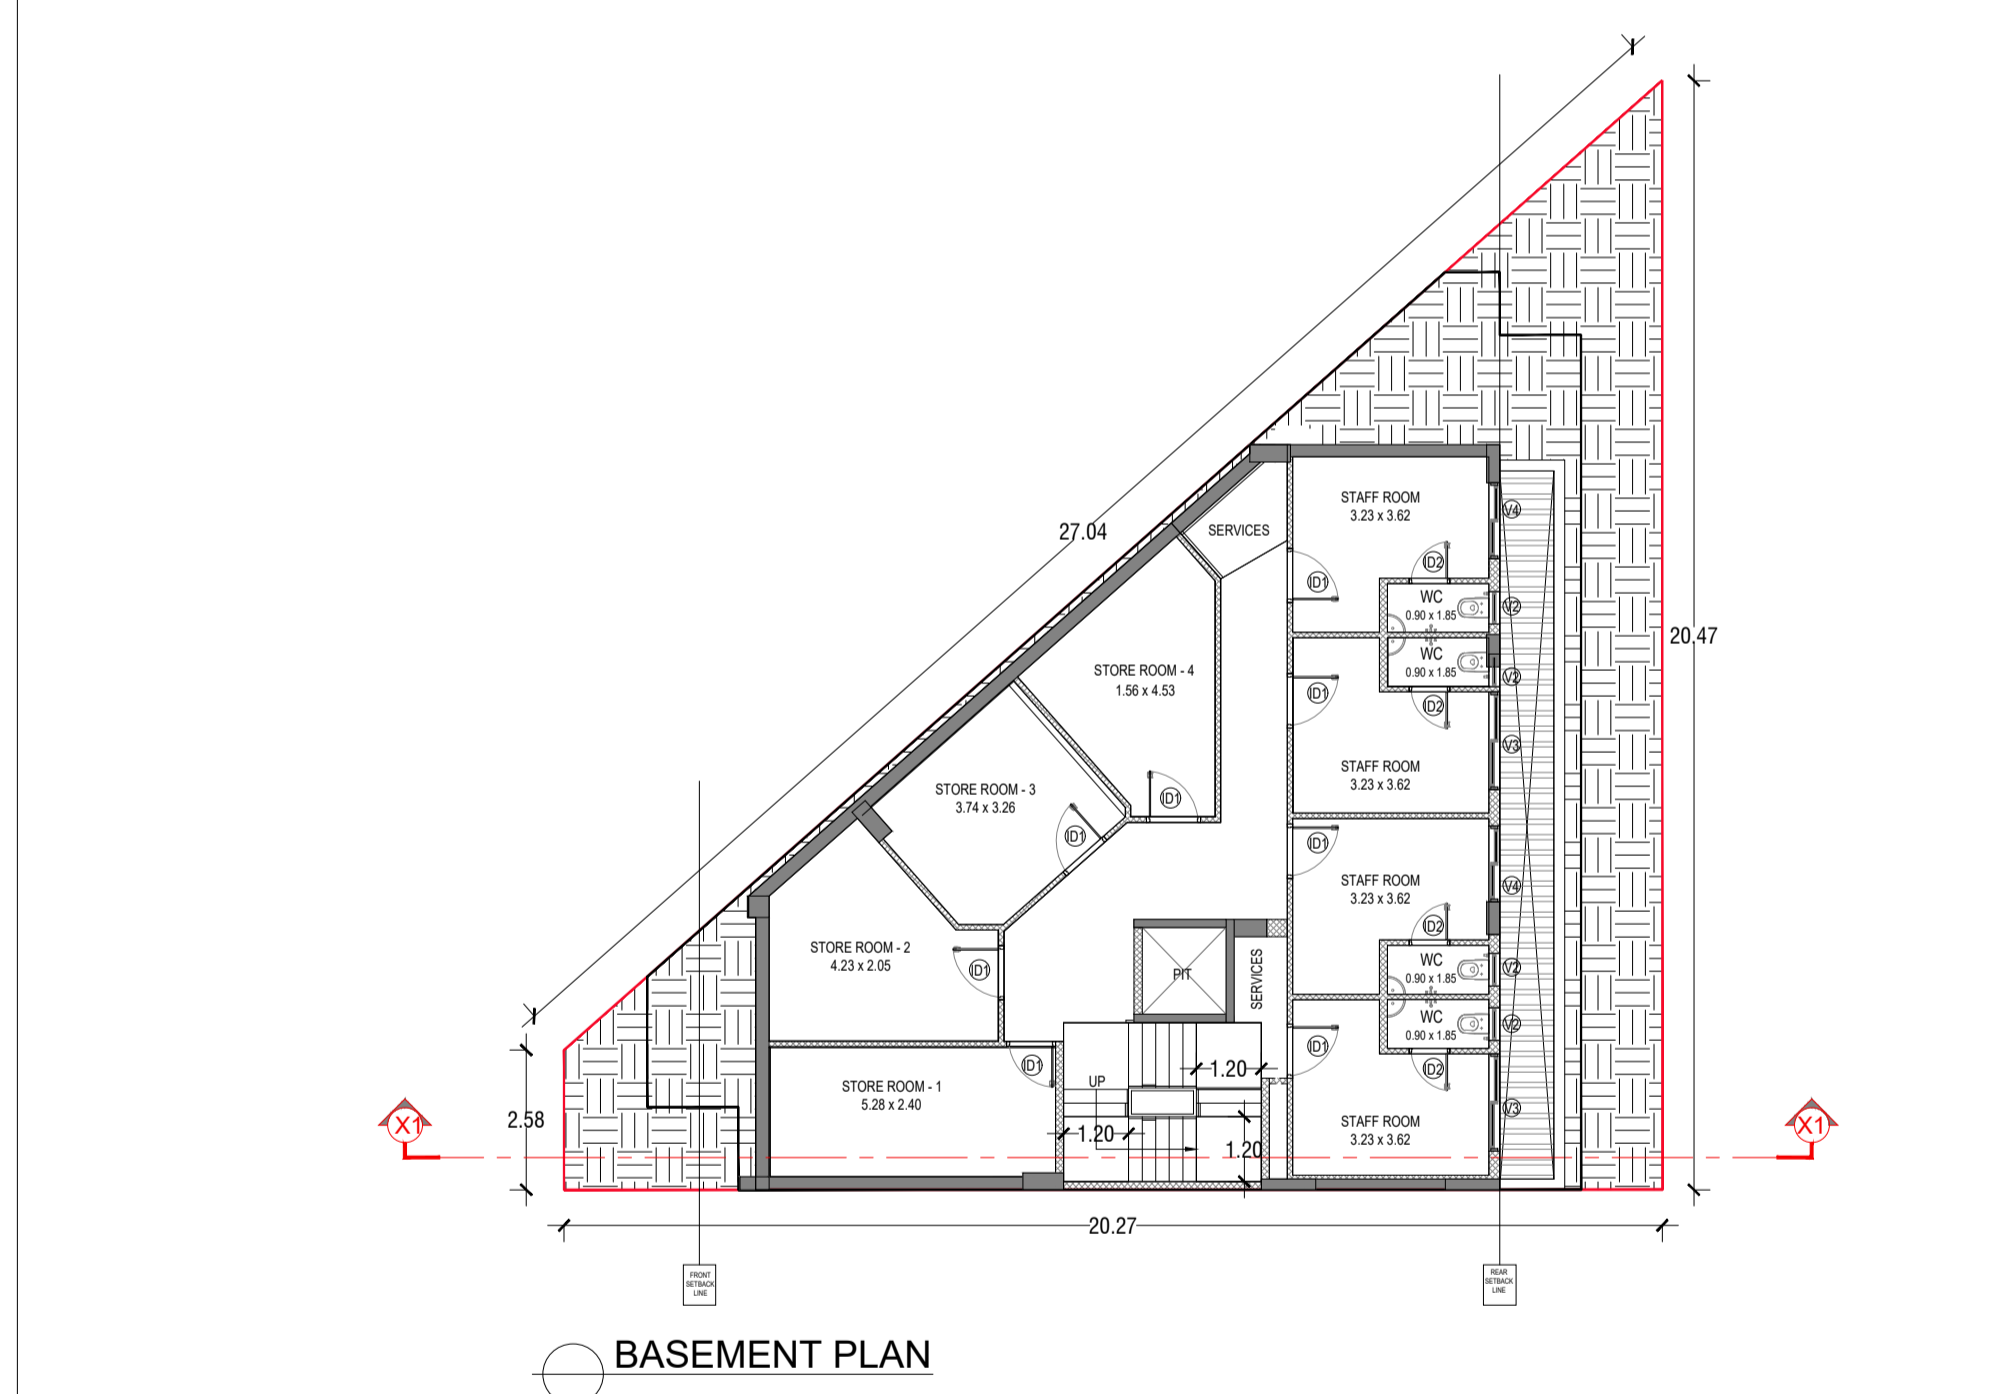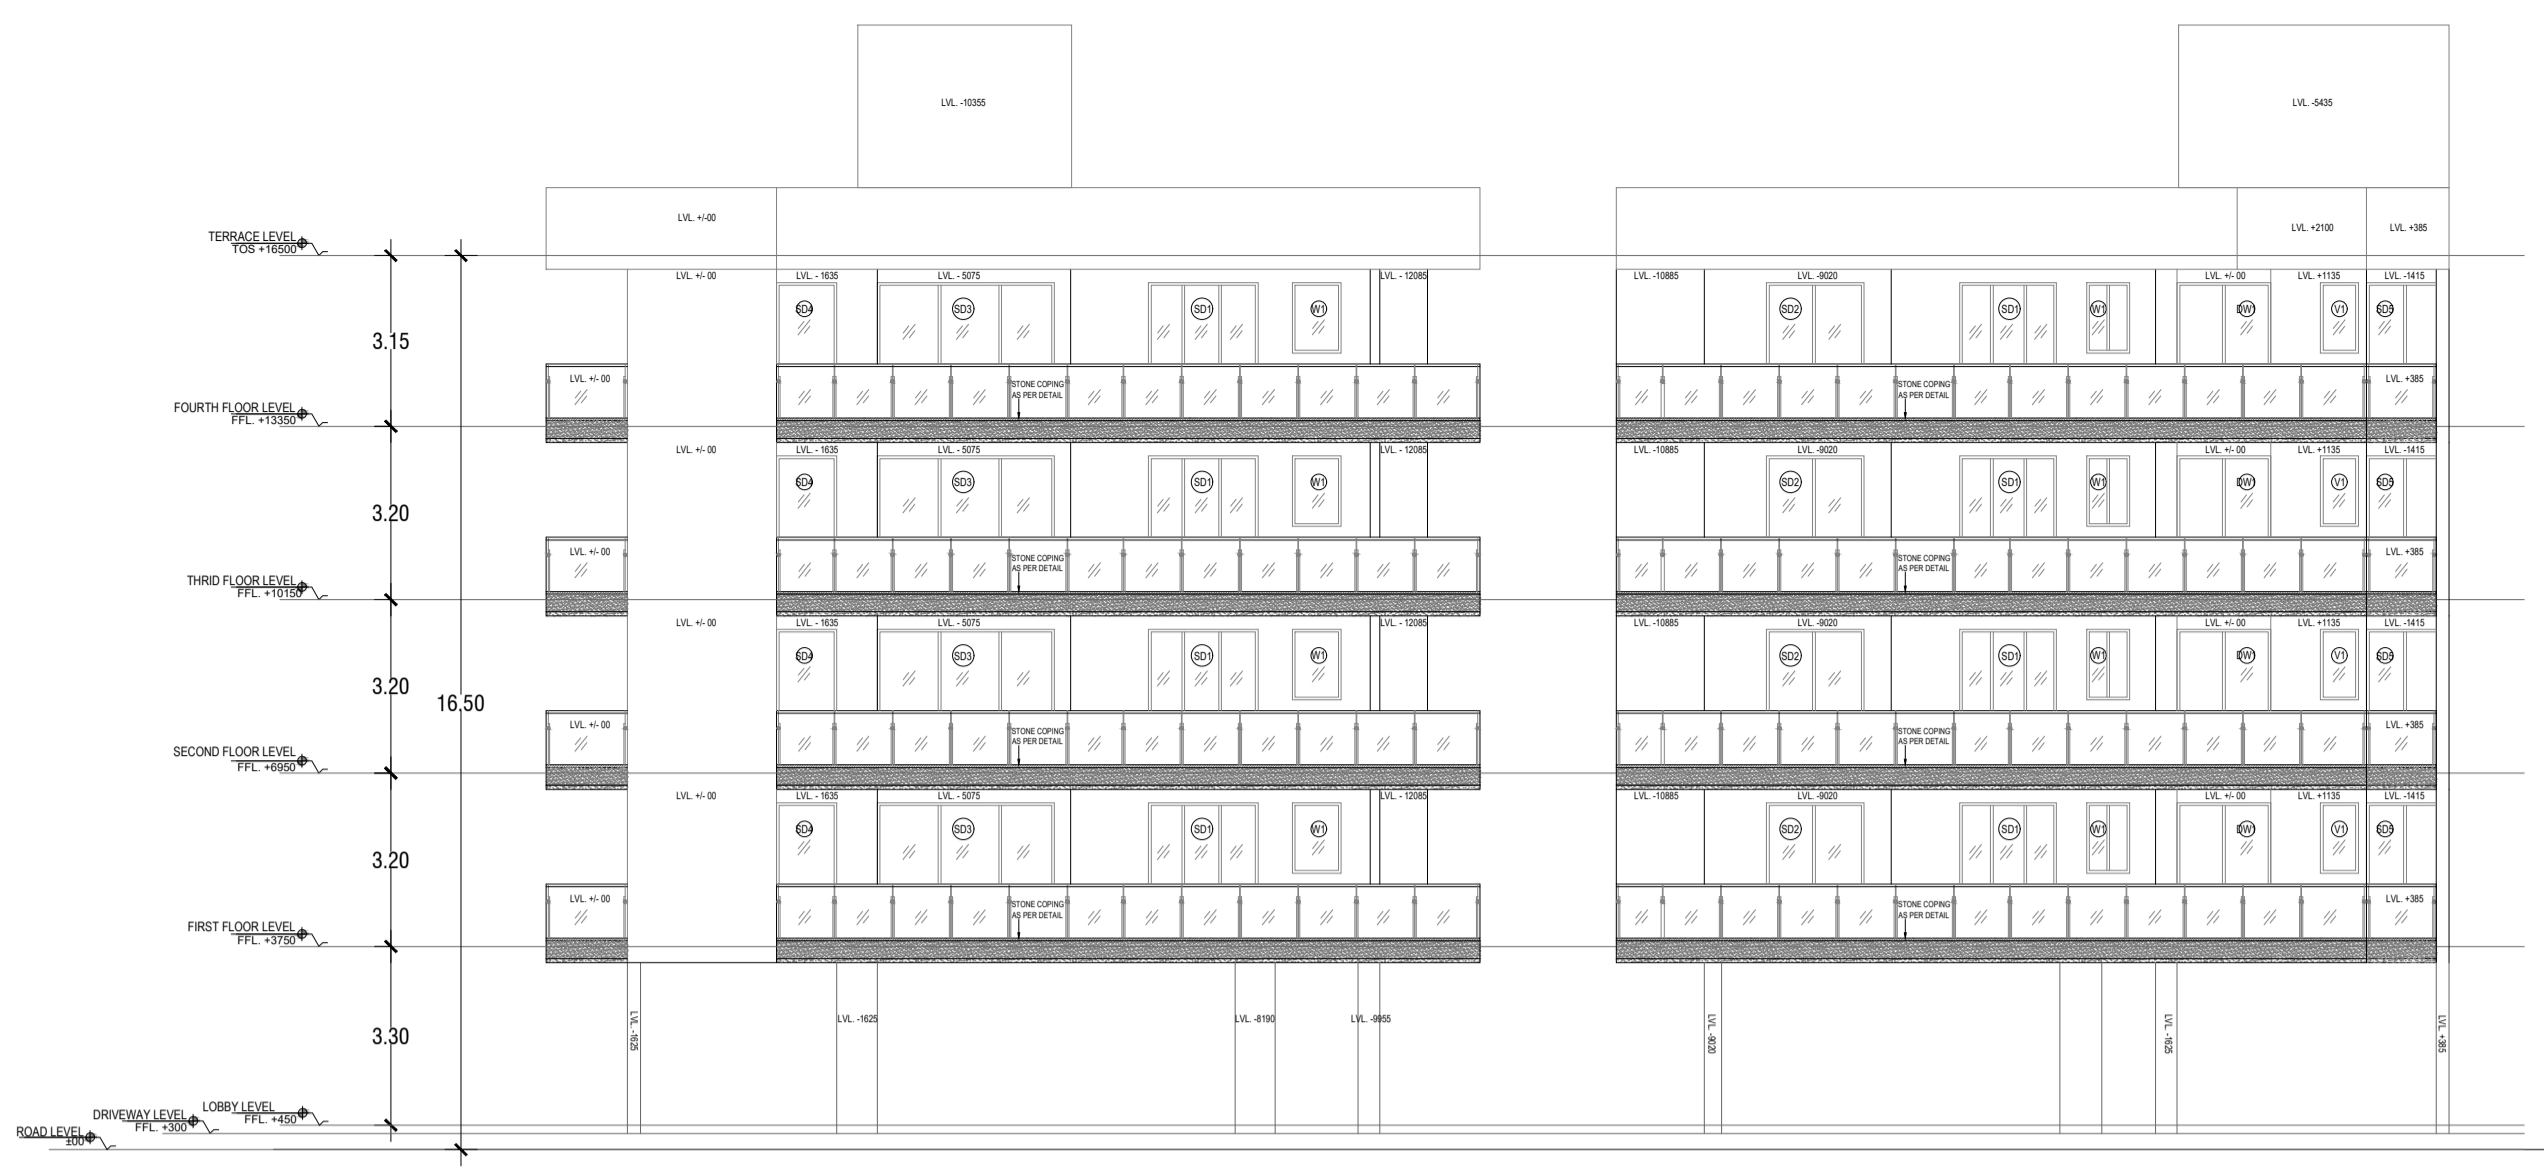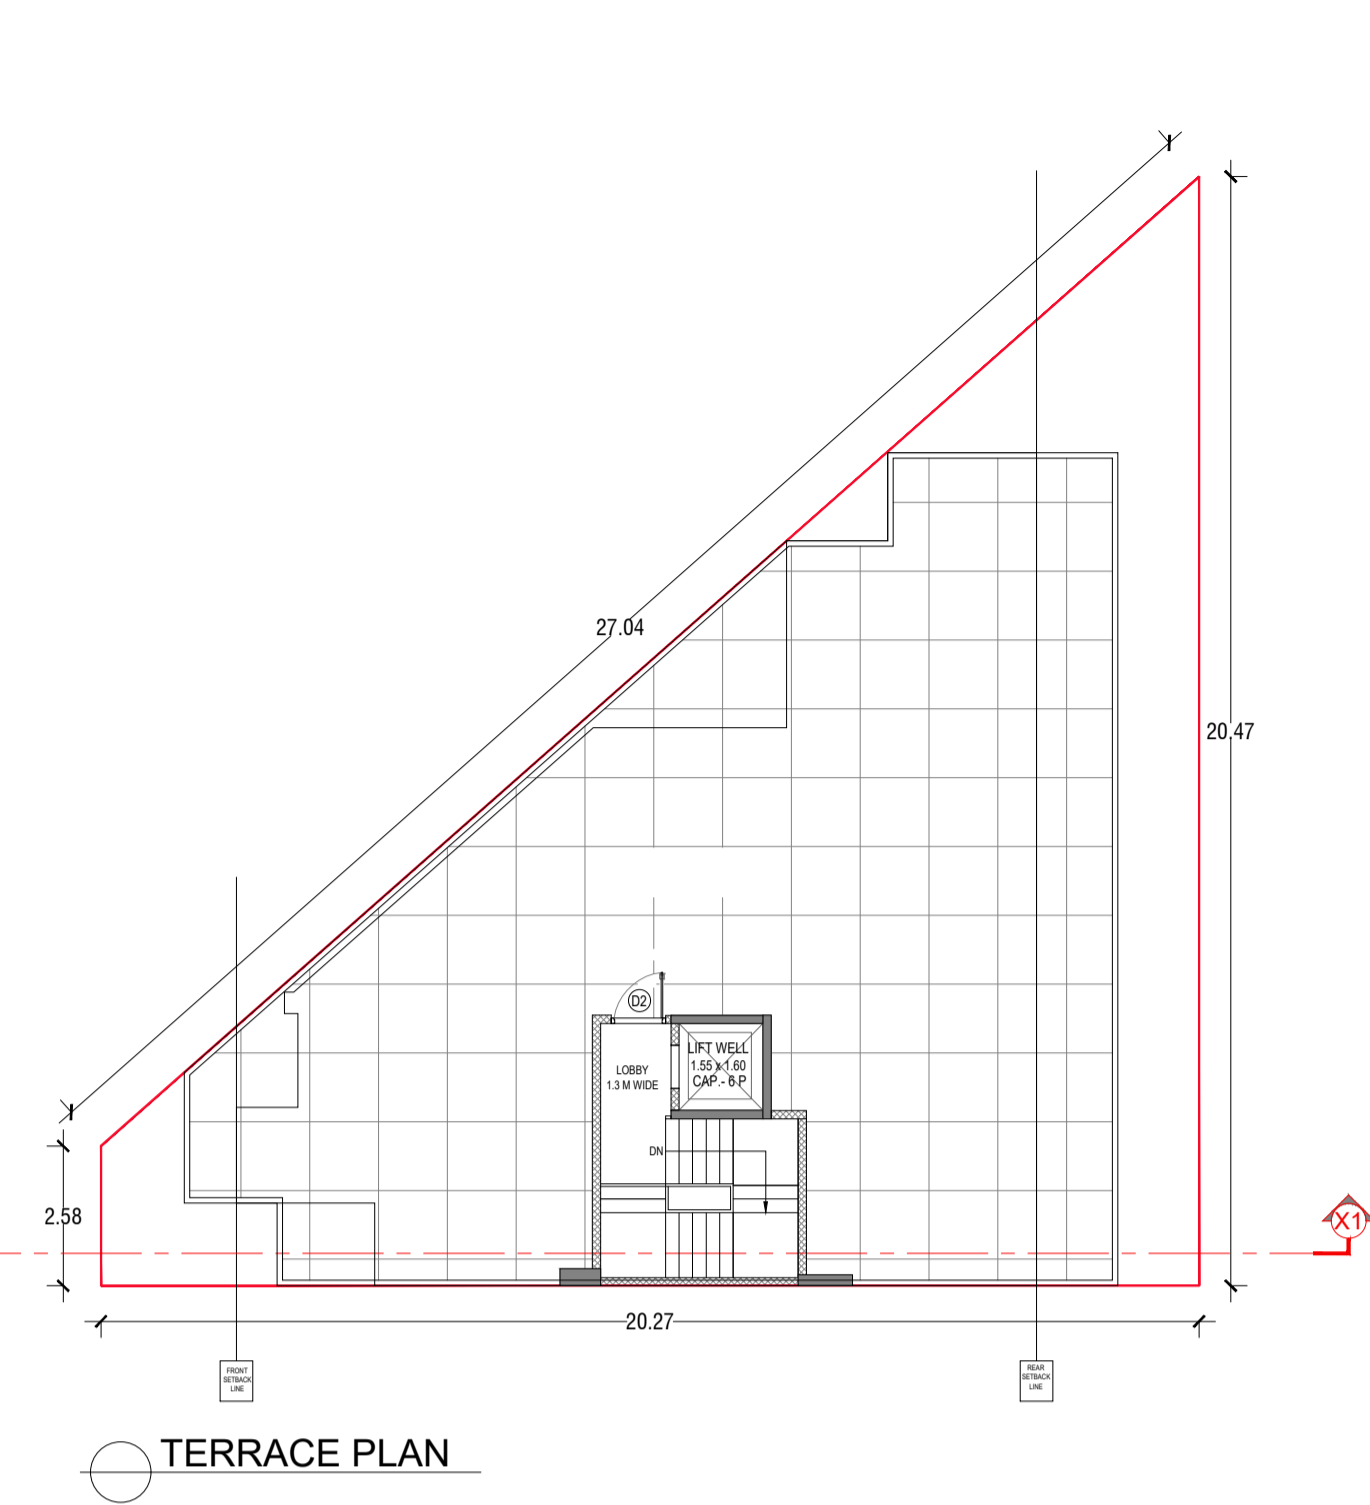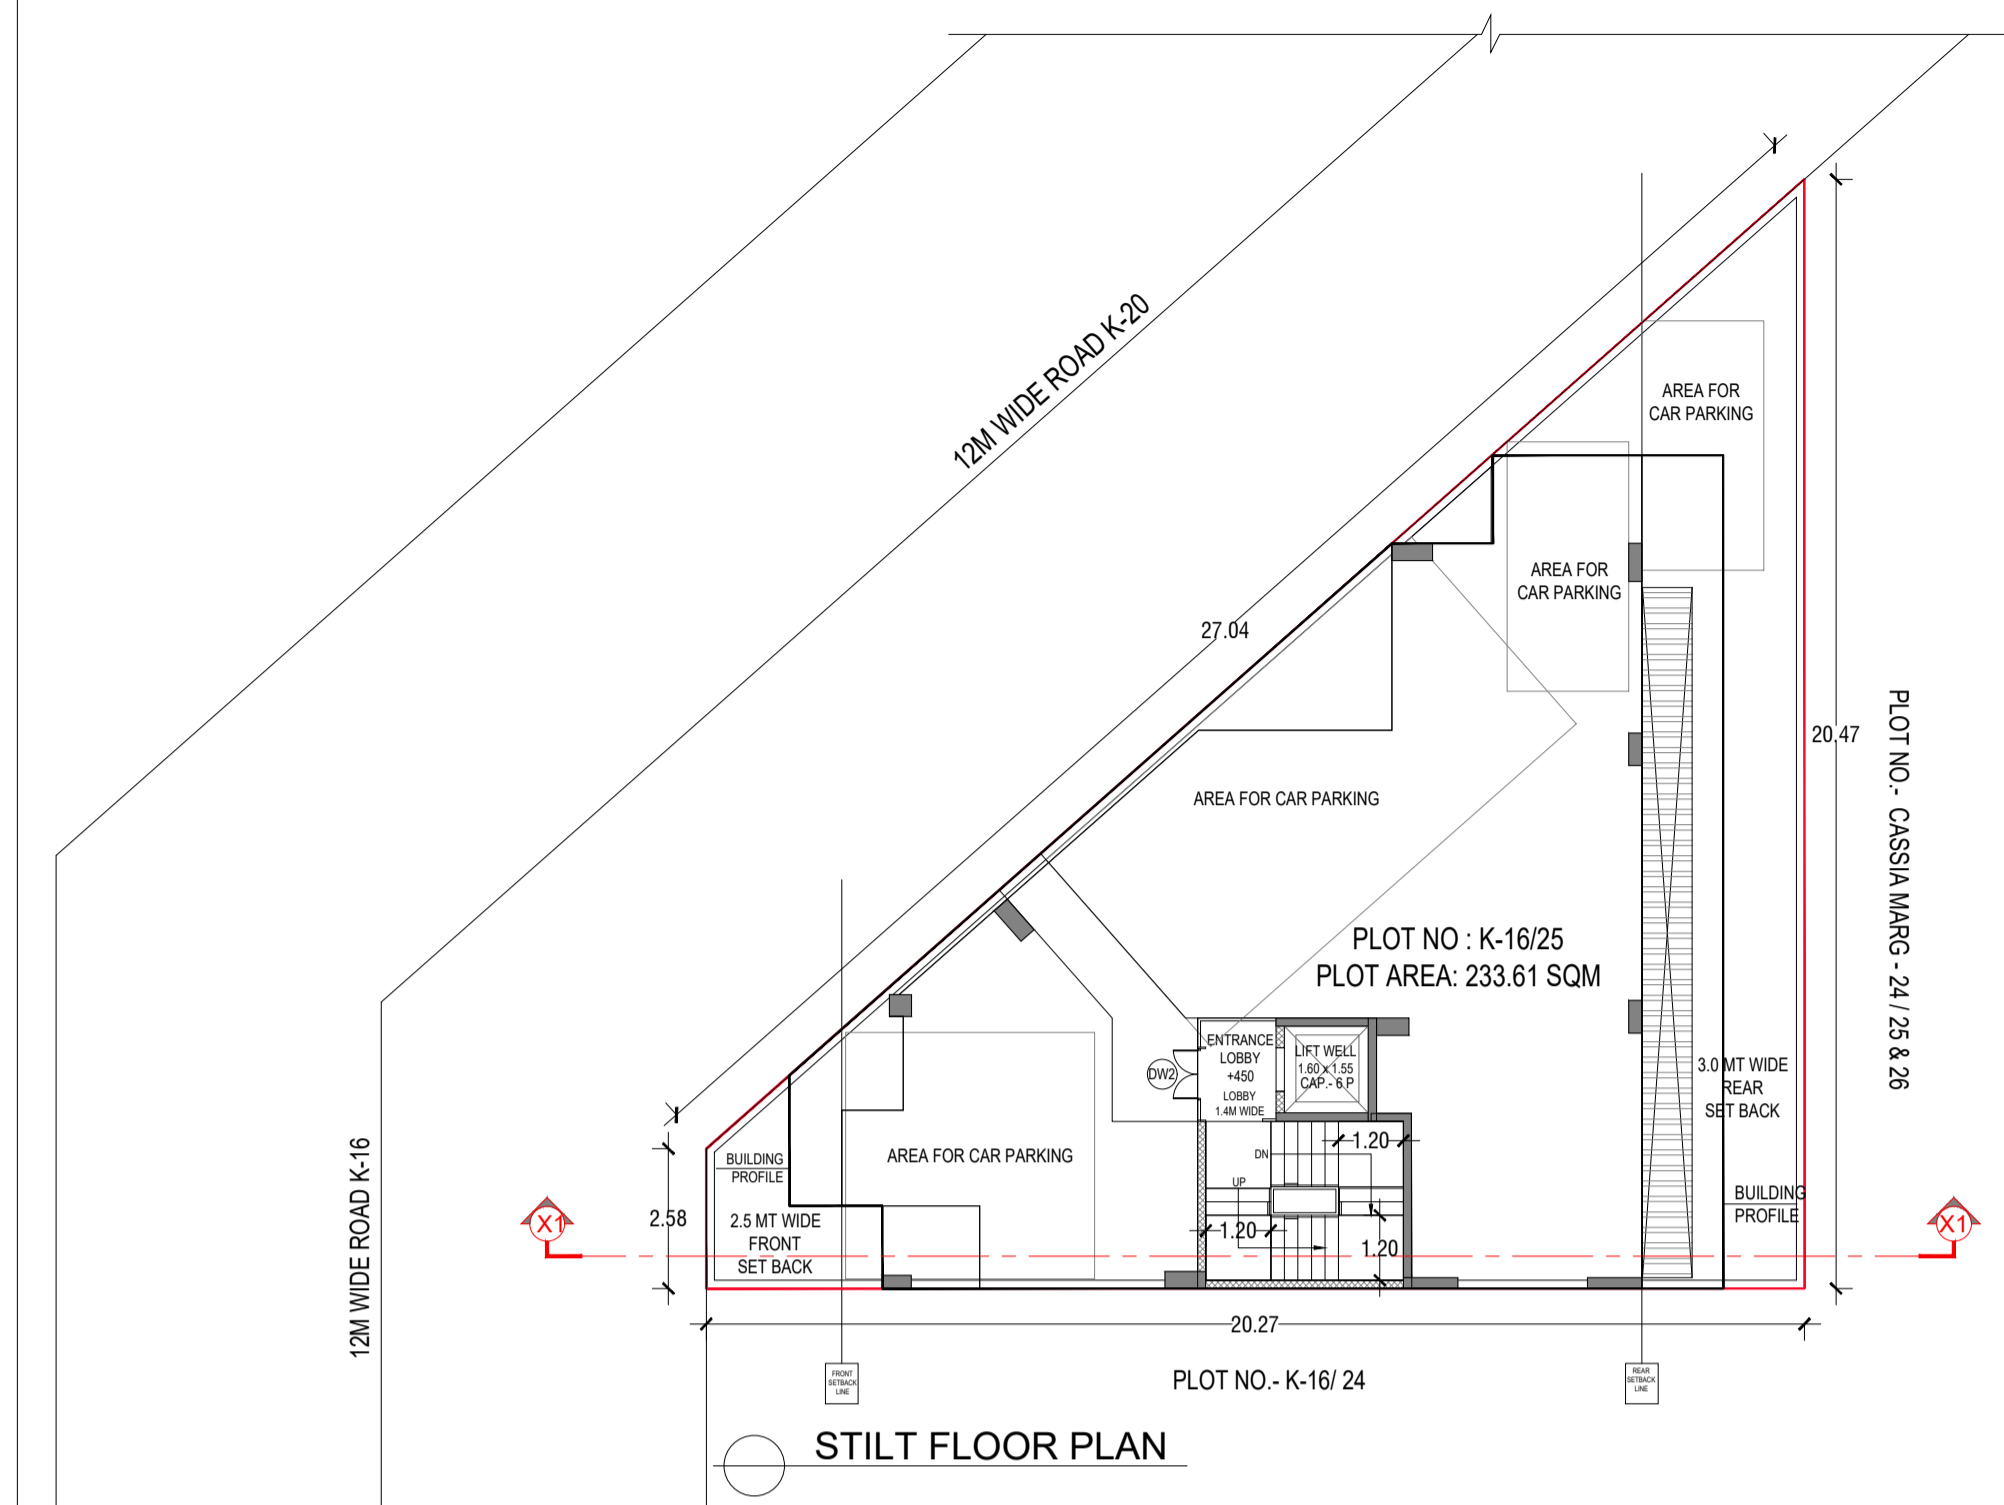

DOOR WINDOW SCHEDULE

SR. NO.	TYPE	WIDTH (D.O.)	HEIGHT	CALL. MT.	LABEL HT.
1	D1	1200	2400	0	2400
2	D2	1000	2100	0	2100
3	D3	1000	2100	0	2100
4	D4	700	2100	0	2100
5	D5	1200	2400	0	2400
6	D6	1000	2100	0	2100
7	D7	1000	2100	0	2100
8	D8	1000	2100	0	2100
9	D9	1000	2100	0	2100
10	D10	1000	2100	0	2100
11	D11	1000	2100	0	2100
12	D12	1000	2100	0	2100
13	D13	1000	2100	0	2100
14	D14	1000	2100	0	2100
15	D15	1000	2100	0	2100
16	D16	1000	2100	0	2100
17	D17	1000	2100	0	2100
18	D18	1000	2100	0	2100
19	D19	1000	2100	0	2100
20	D20	1000	2100	0	2100

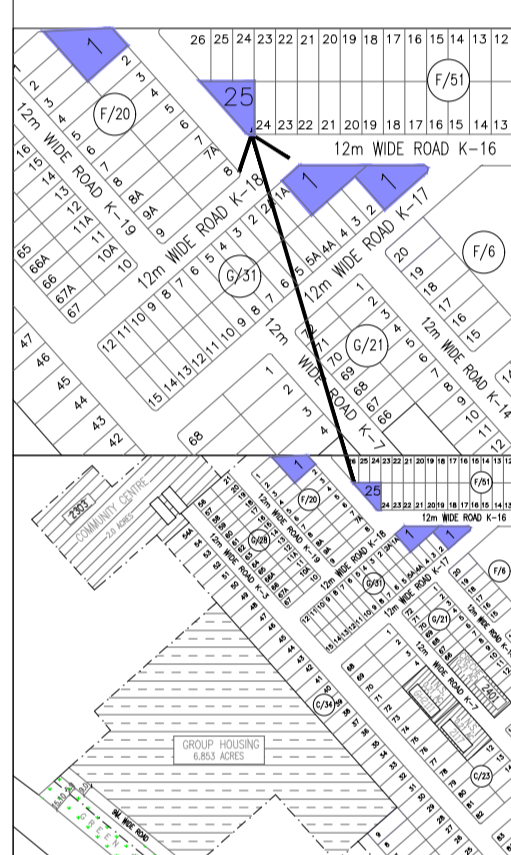

**PLOT NO. : K-16/25,
AT 12 MT WIDE STREET K-16,
DLF CITY PHASE II, GURUGRAM
(HARYANA)**

Clients :-
M/s DLF HOME DEVELOPERS LIMITED

Architects
Arcop Associates Pvt. Ltd.
Plot- 36b, Sec-32, Gurgaon-122001
Ph. 26242050, 26242169

Architect's Signature
Abhishek Thakur
Abhishek Thakur
Council Of Architects
Registration No. CA/001/2013

Owners' Signature


Project :-
**Proposed Residential Building Plan (Independent floors),
PLOT NO. : K-16/25,
AT 12 MT WIDE STREET K-16,
DLF CITY PHASE II, GURUGRAM
(HARYANA)**

Drawing Title:-
FLOOR PLANS, ELEVATION & SECTION, SITE PLAN

Date
2021-10-23


Drawing No.
01

SCALE

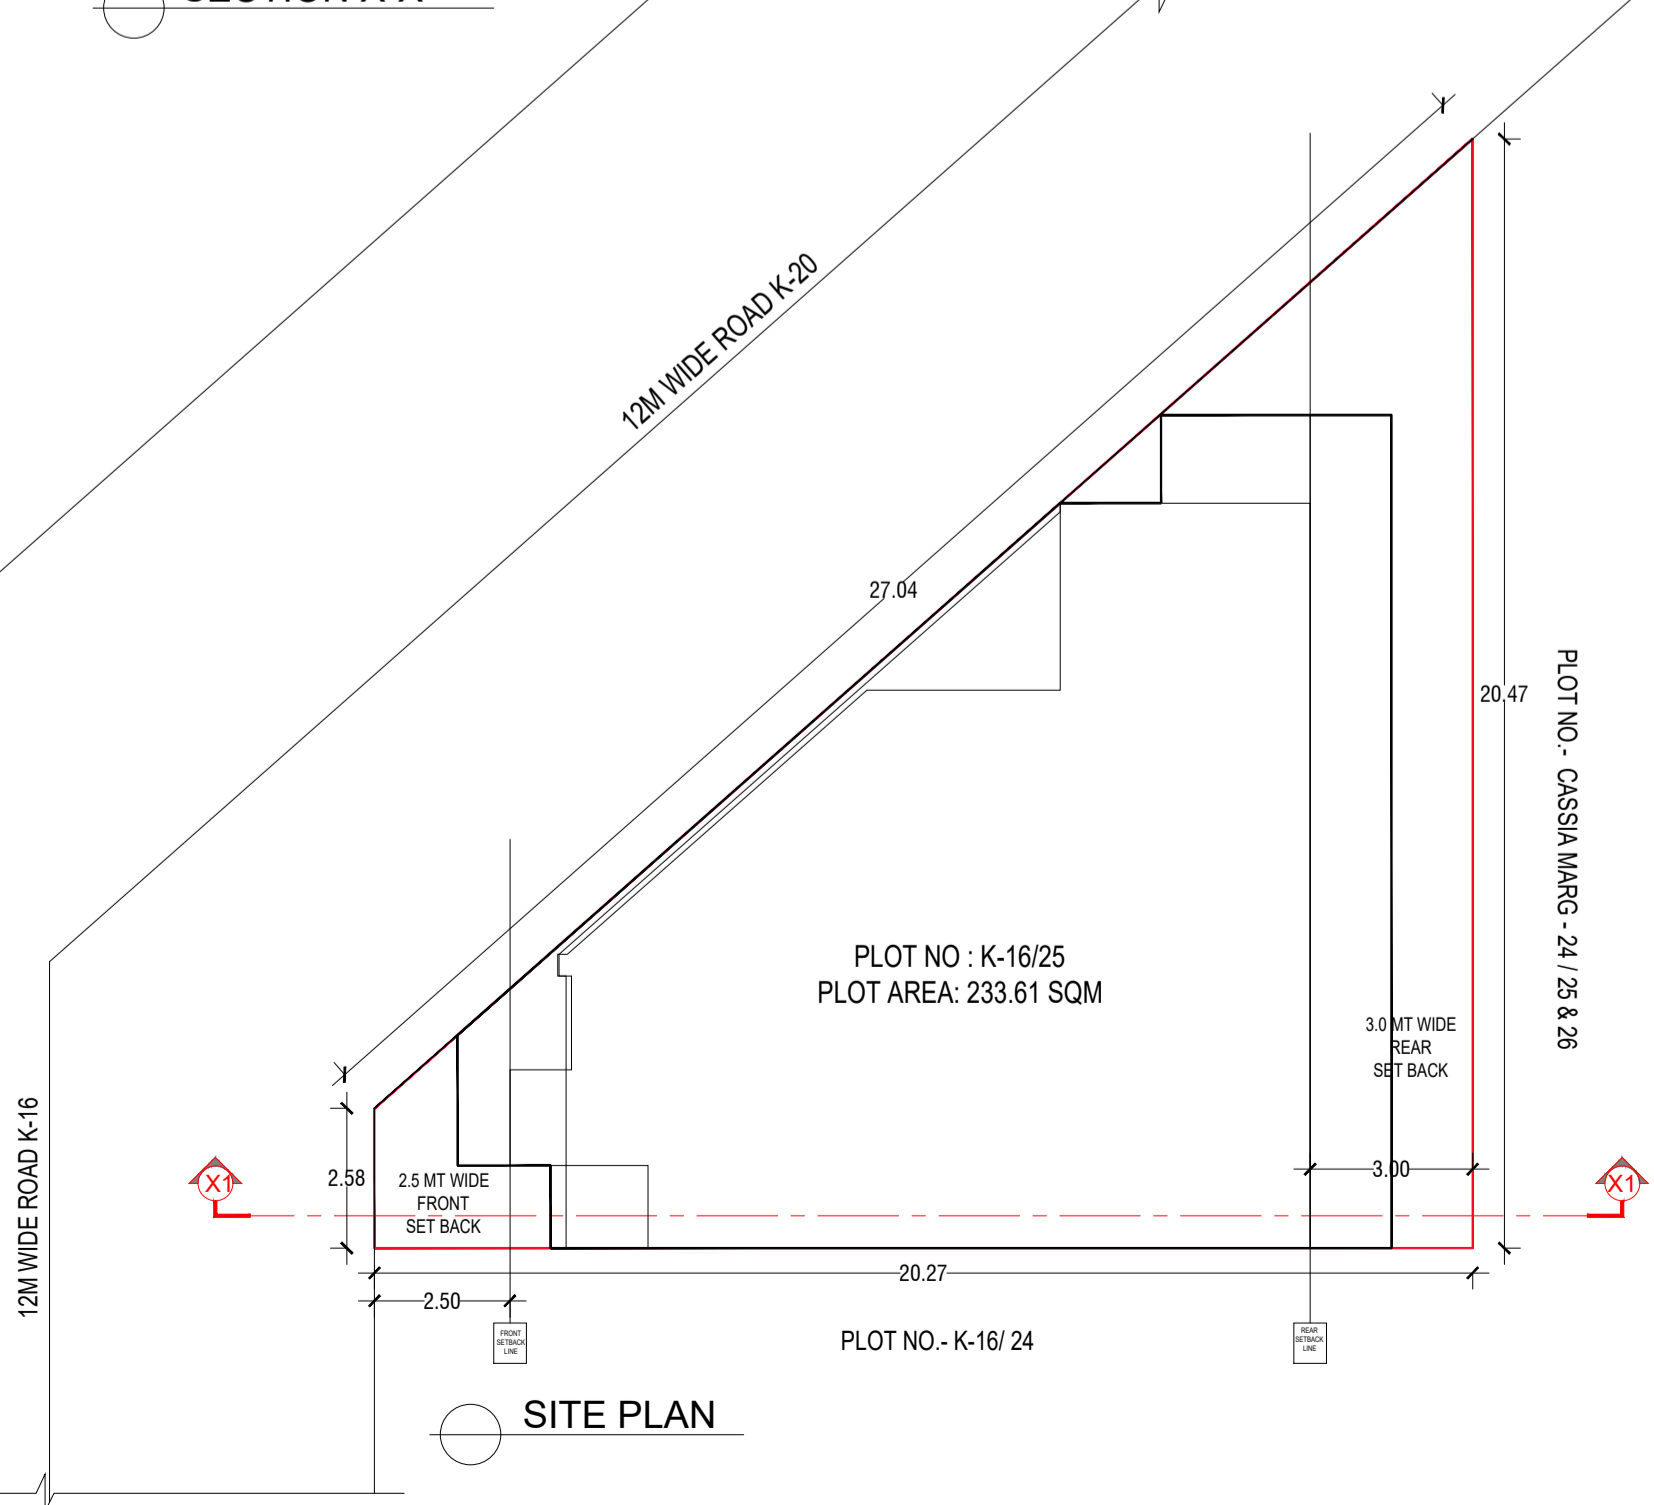


DOOR WINDOW SCHEDULE


Door/Window	Width	Height
D1	1.20	2.10
D2	1.00	2.10
ID1	1.00	2.10
ID2	0.75	2.10
OP1	0.90	2.10
OP2	1.56	2.10
W1	1.20	1.80
V1	1.30	1.35
V2	1.30	1.35
V3	1.80	1.35
V4	1.40	1.35
SD1	2.70	2.55
SD2	1.80	2.55
SD3	3.30	2.55
SD4	1.43	2.55
DW1	1.73	2.10
DW2	3.36	2.10
W2	1.19	0.75

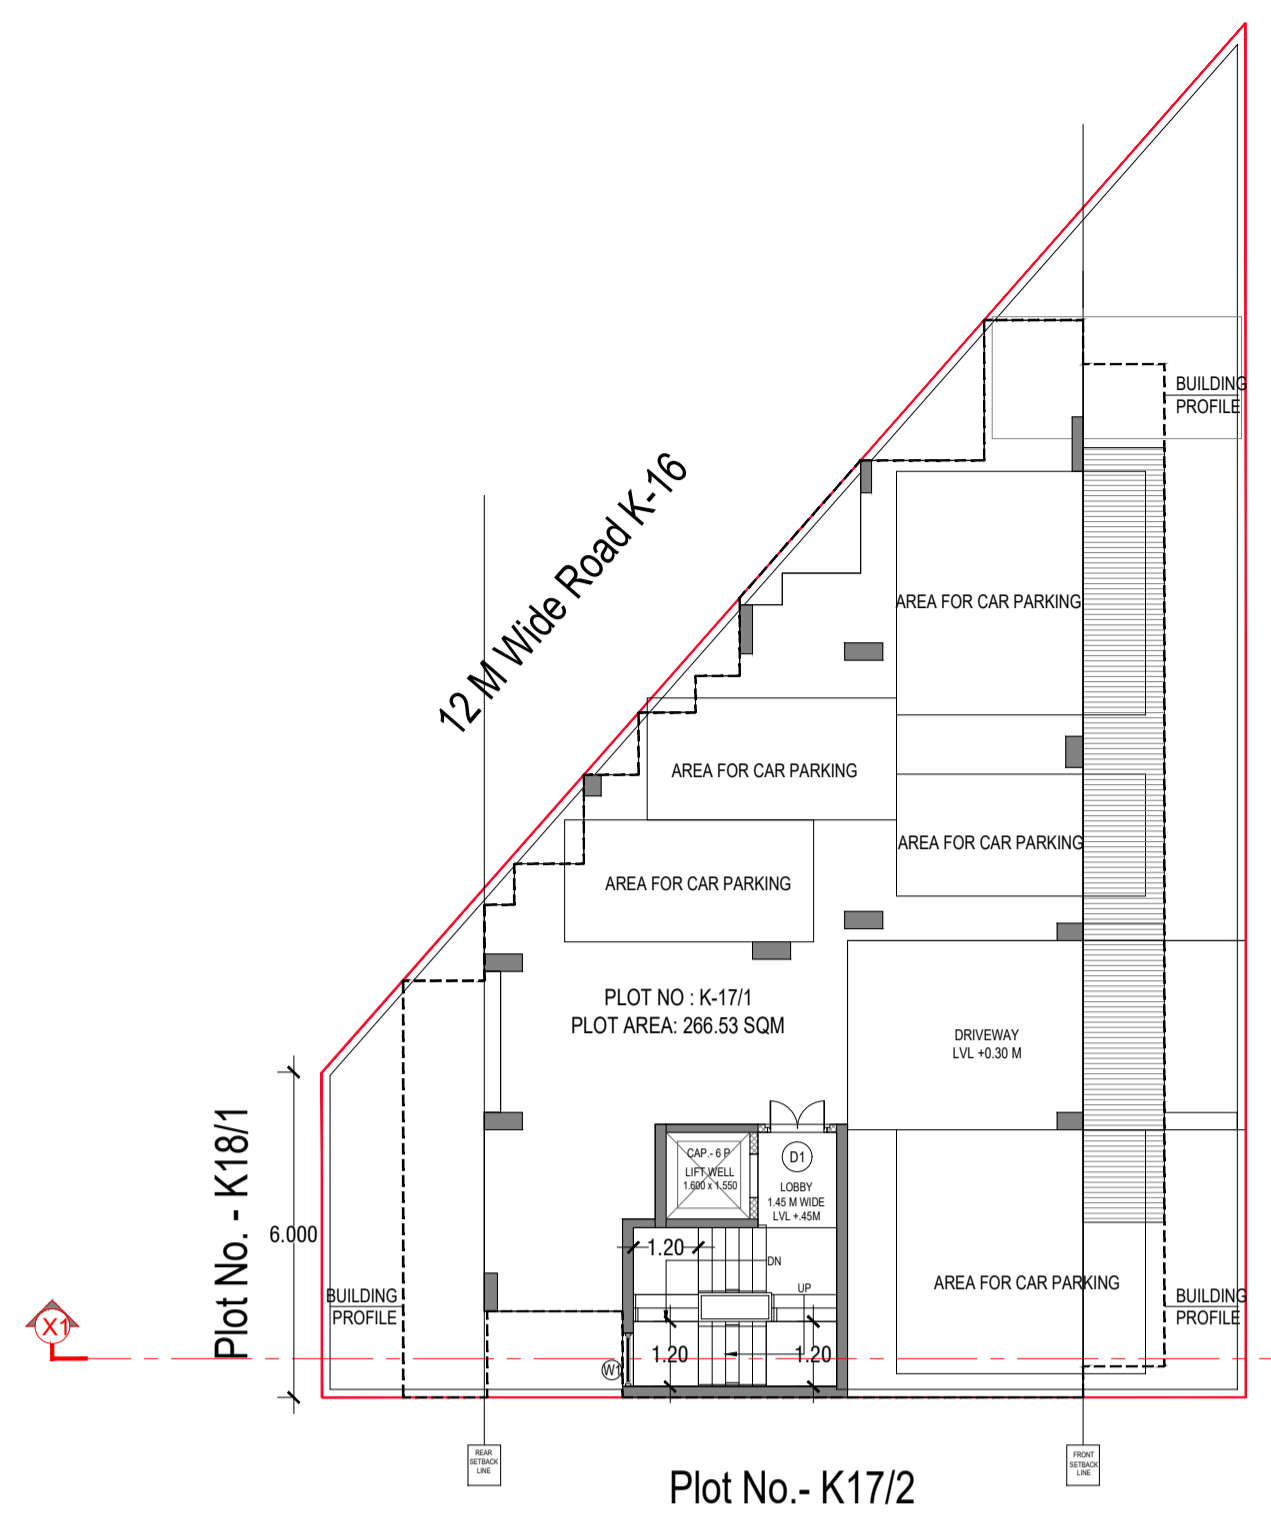


STILT FLOOR PLAN

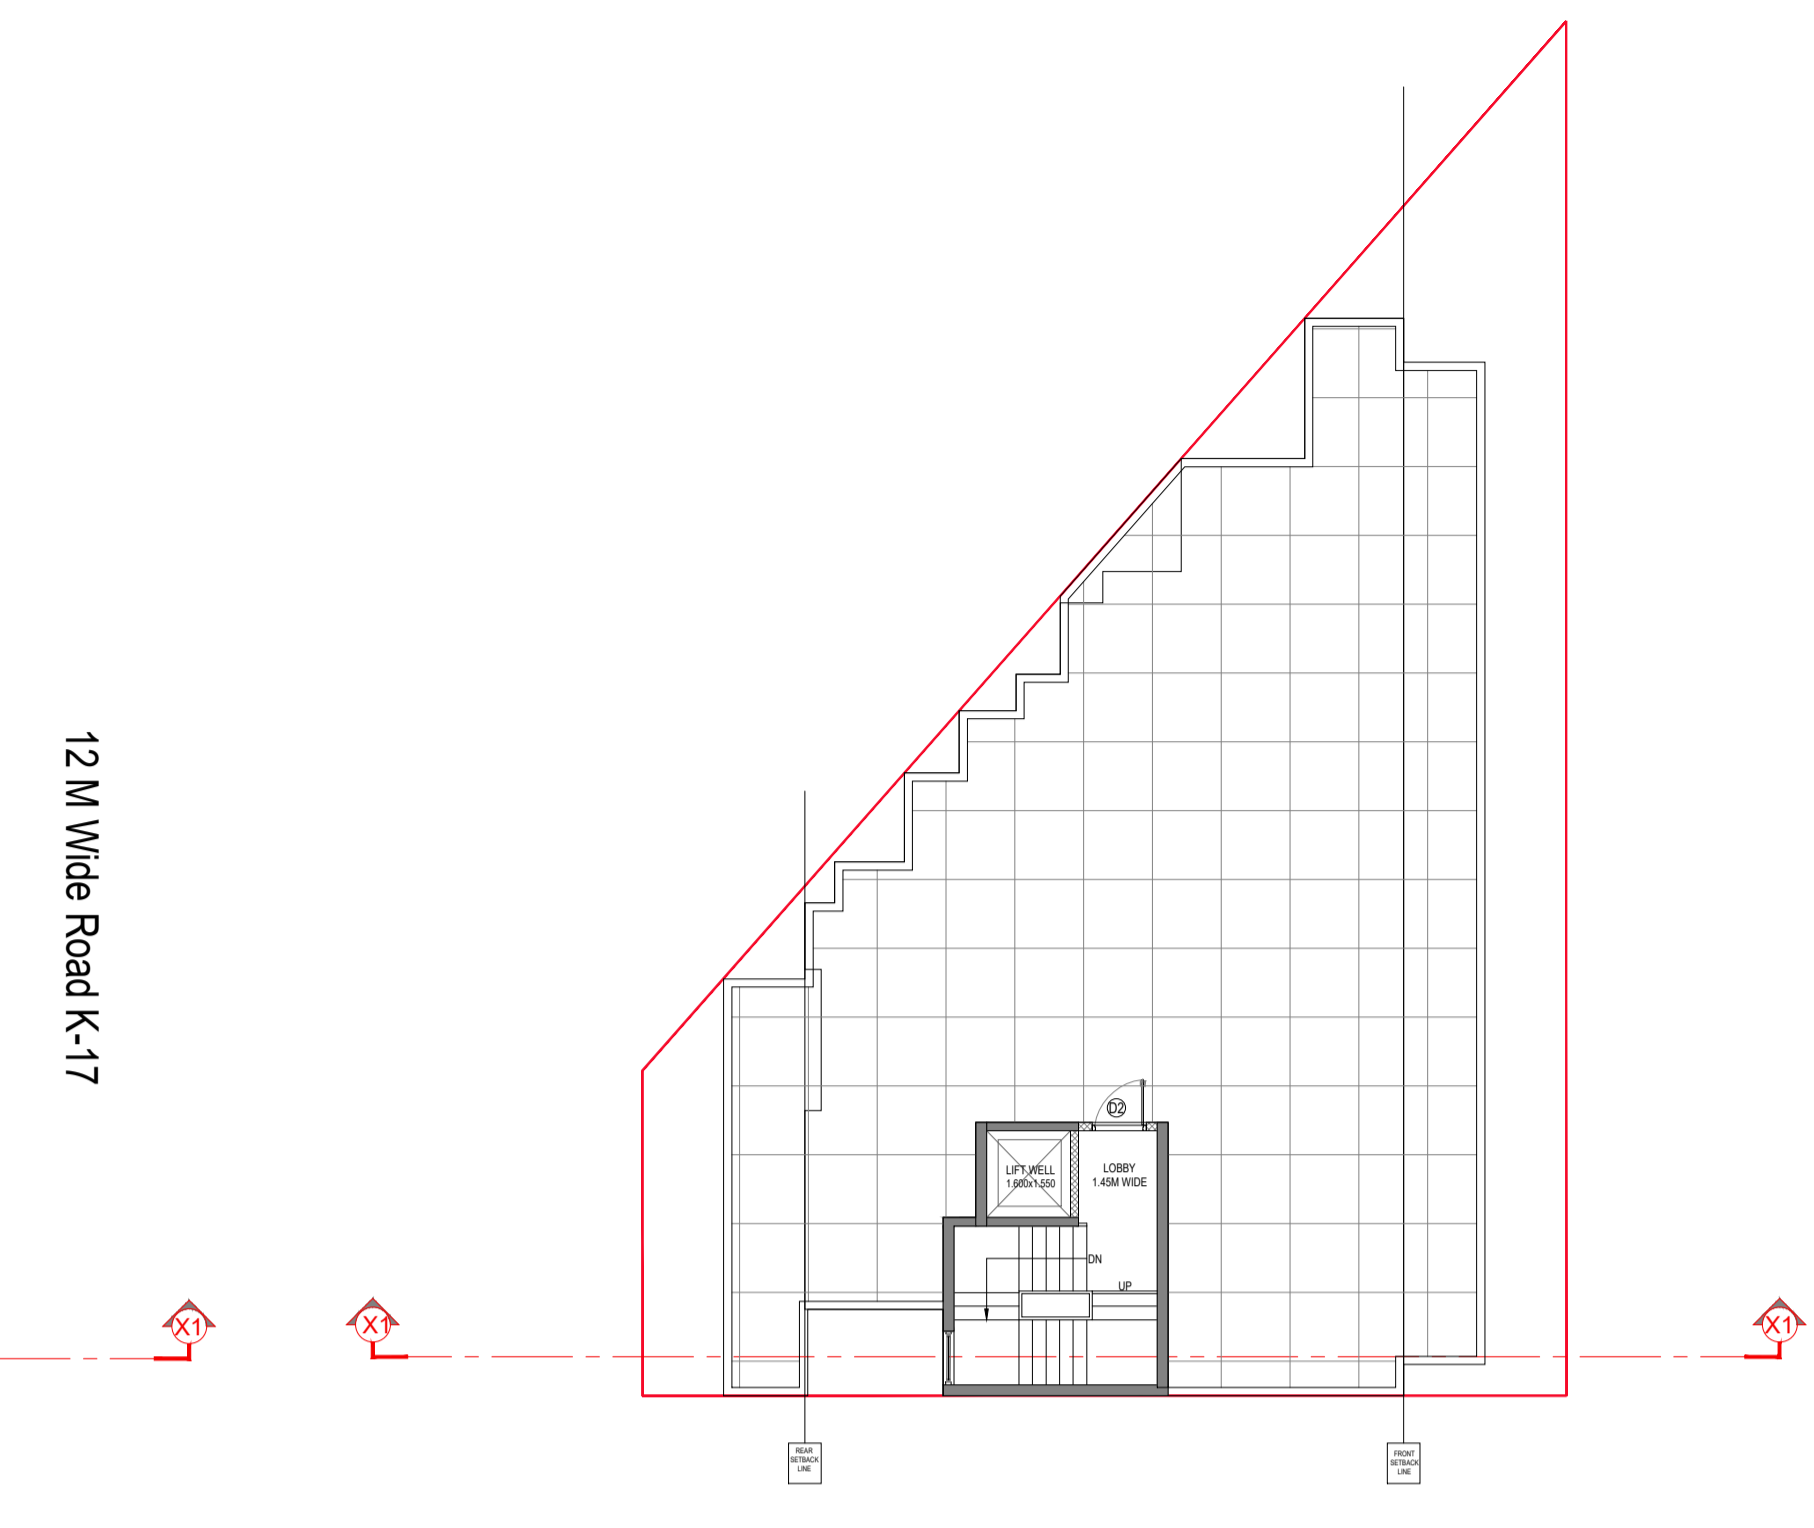


TERRACE PLAN

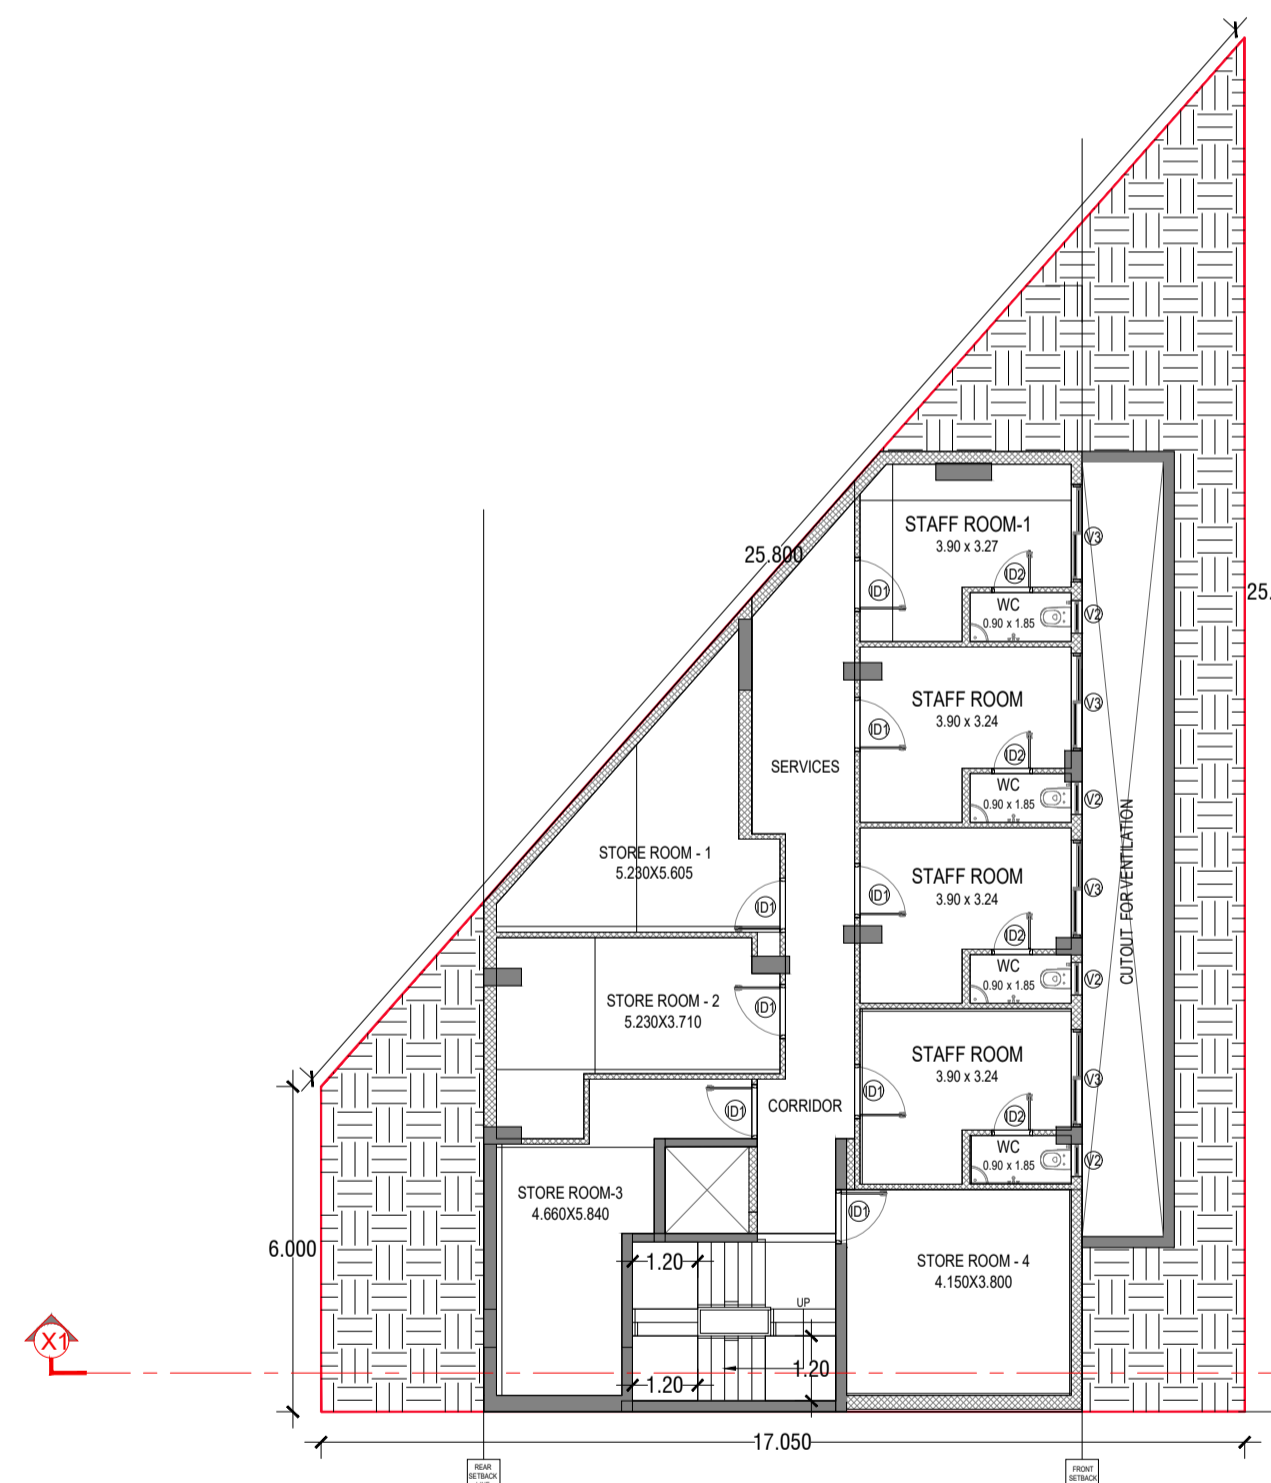

BASEMENT PLAN

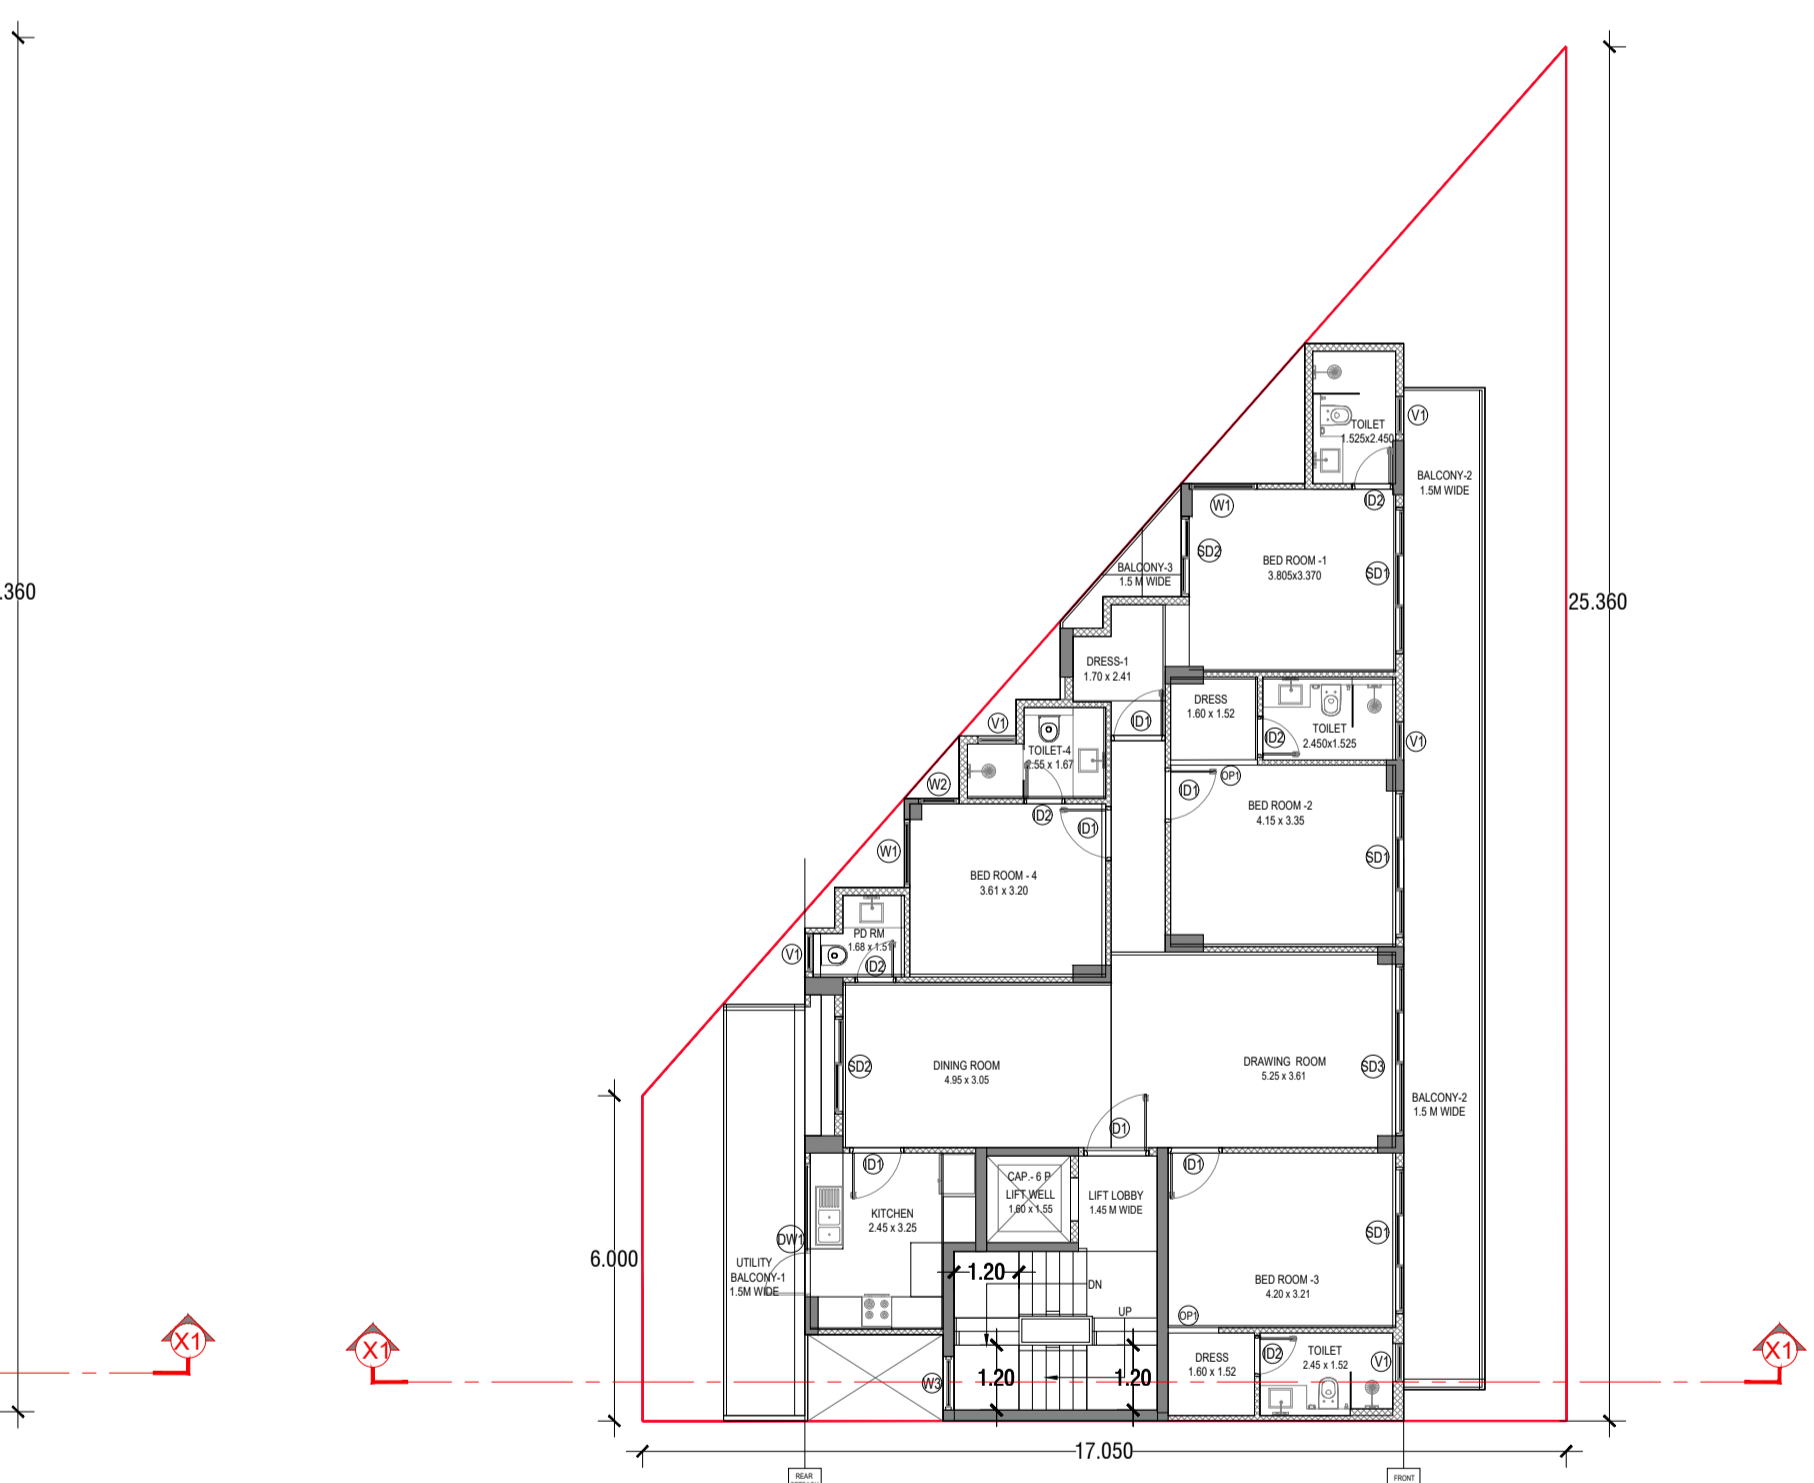


TYPICAL FLOOR PLAN

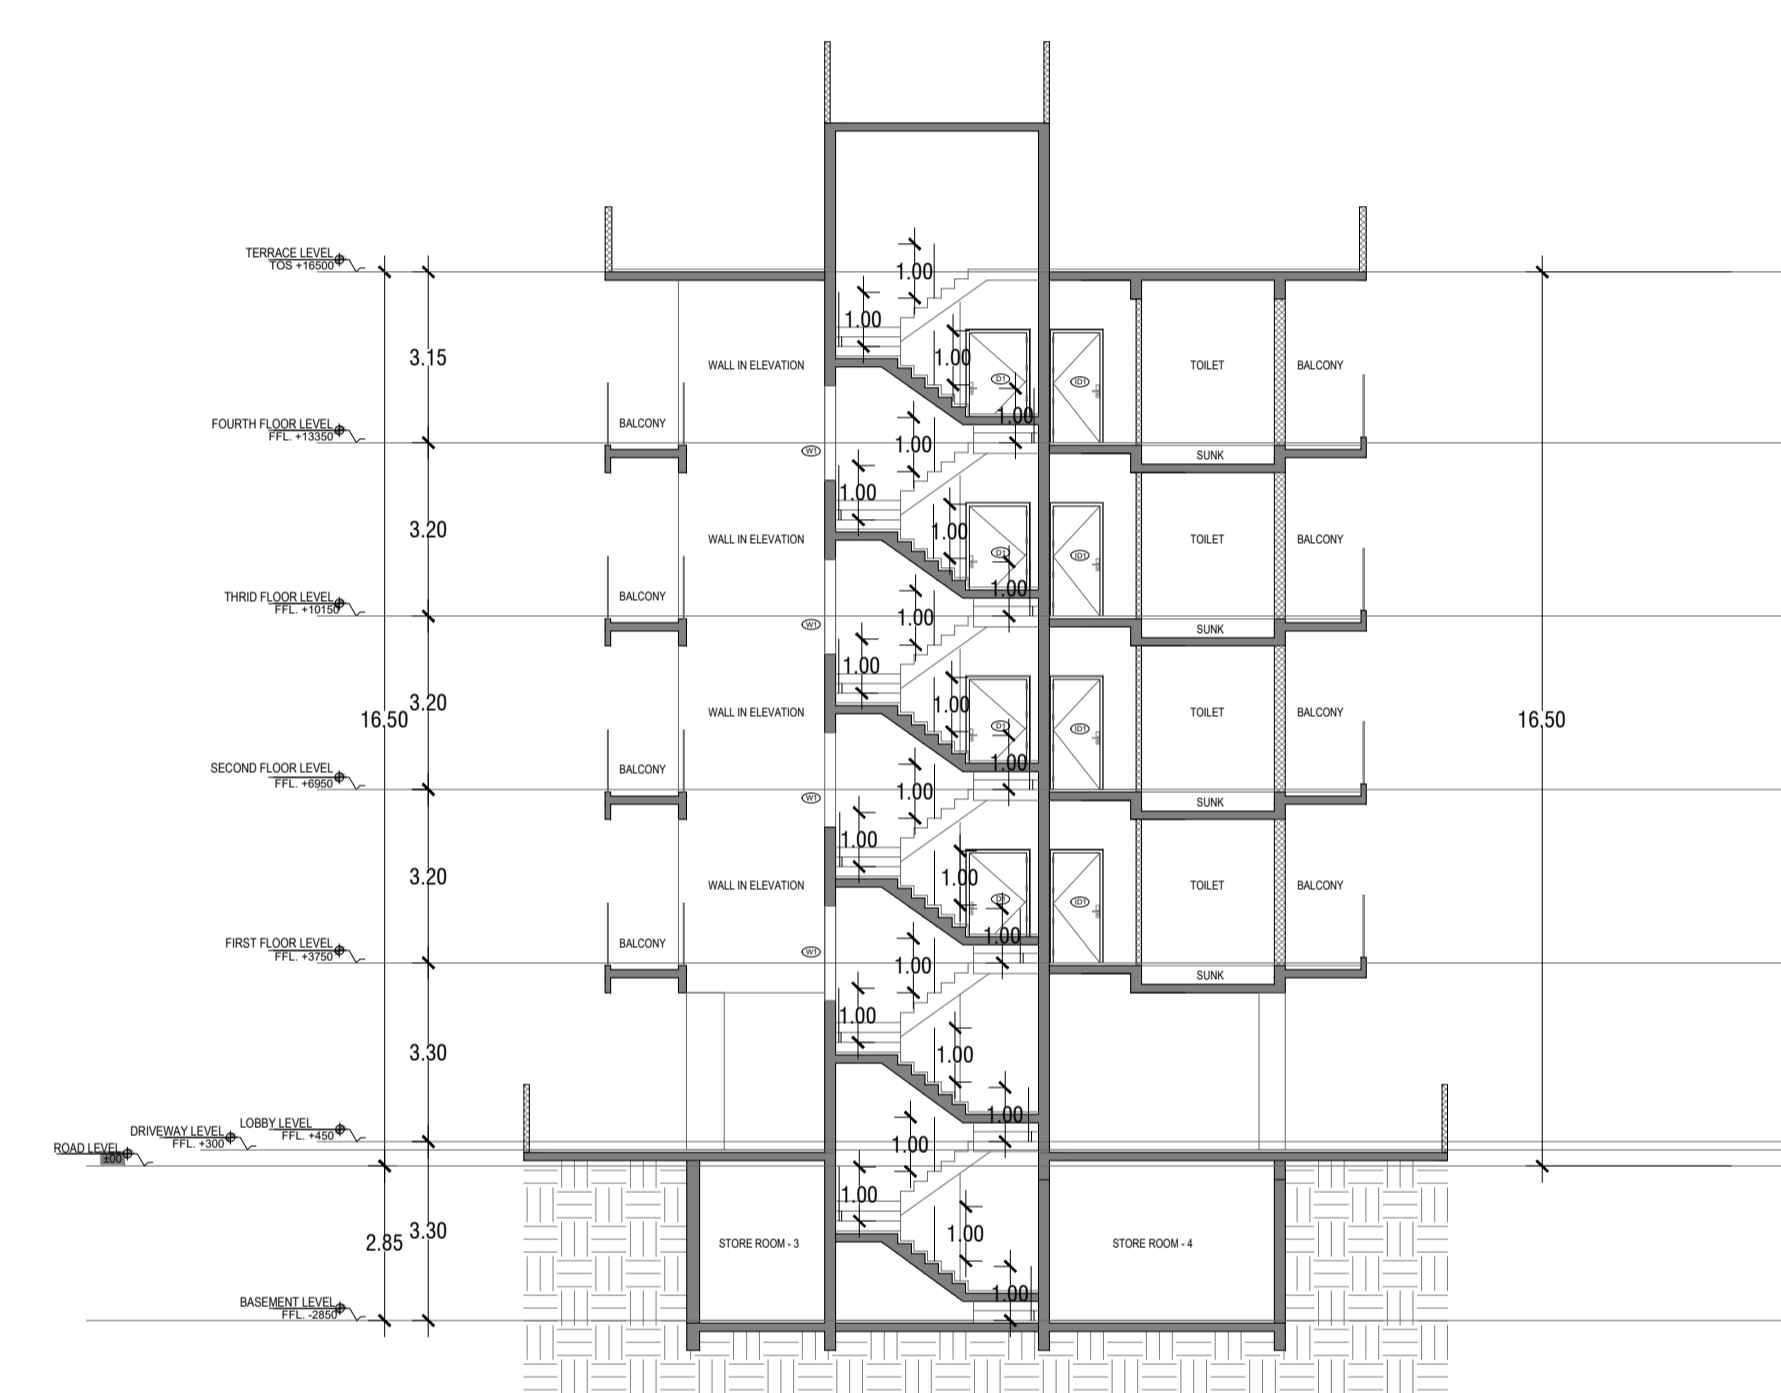

SECTION X-X'

DOOR WINDOW SCHEDULE

SRL NO.	TYPE	WIDTH (M)	HEIGHT (M)	CLL. HT.	INTEL. HT.
1	D1	2300	2100	0	2100
2	D2	1000	2100	0	2100
3	WD1	1000	2100	0	2100
4	WD2	700	2100	0	2100
5	WD3	1000	2100	0	2100
6	WD4	1000	1700	900	2650
7	WD5	700	1700	900	2650
8	WD6	1000	2650	0	2650
9	V1	700	1300	1300	2450
10	V2	800	1300	1300	2550
11	V3	1800	1300	1300	2650
12	SC1	3700	2650	0	2650
13	SC2	1800	2650	0	2650
14	SC3	3700	2650	0	2650

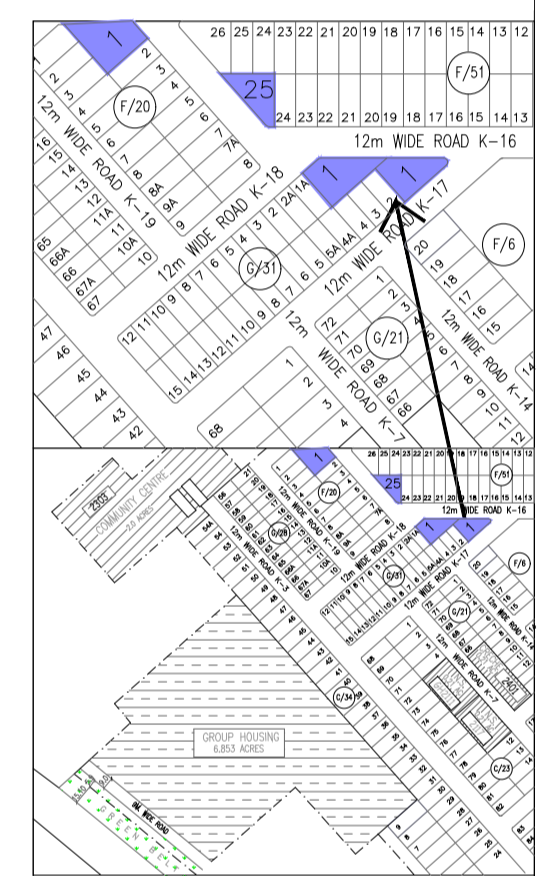

PLOT NO: K-17/1,
AT 12 MT WIDE STREET K-17,
DLF CITY PHASE II, GURUGRAM
(HARYANA)

Clients :-
M/s DLF HOME DEVELOPERS LIMITED

Architects
Arcop Associates Pvt. Ltd.
Plot-36B, Sec-32, Gurgaon-122001
Ph: 26242650, 26242169

Architect's Signature

Owners' Signature

Project :-
Proposed Residential Building Plan (Independent floors),
PLOT NO: K-17/1,
AT 12 MT WIDE STREET K-17,
DLF CITY PHASE II, GURUGRAM
(HARYANA)


Drawing Title:-
FLOOR PLANS, ELEVATION & SECTION, SITE PLAN


Date: 2021-10-07
Drawing No.: 01

SCALE


DOOR WINDOW SCHEDULE

Symbol	Width (m)	Height (m)
D1	2.30	2.10
D2	1.00	2.10
WD1	1.00	2.10
WD2	0.70	2.10
WD3	1.00	2.10
WD4	1.00	1.70
WD5	0.70	1.70
WD6	1.00	2.65
V1	0.70	1.30
V2	0.80	1.30
V3	1.80	1.30
SC1	3.70	2.65
SC2	1.80	2.65
SC3	3.70	2.65

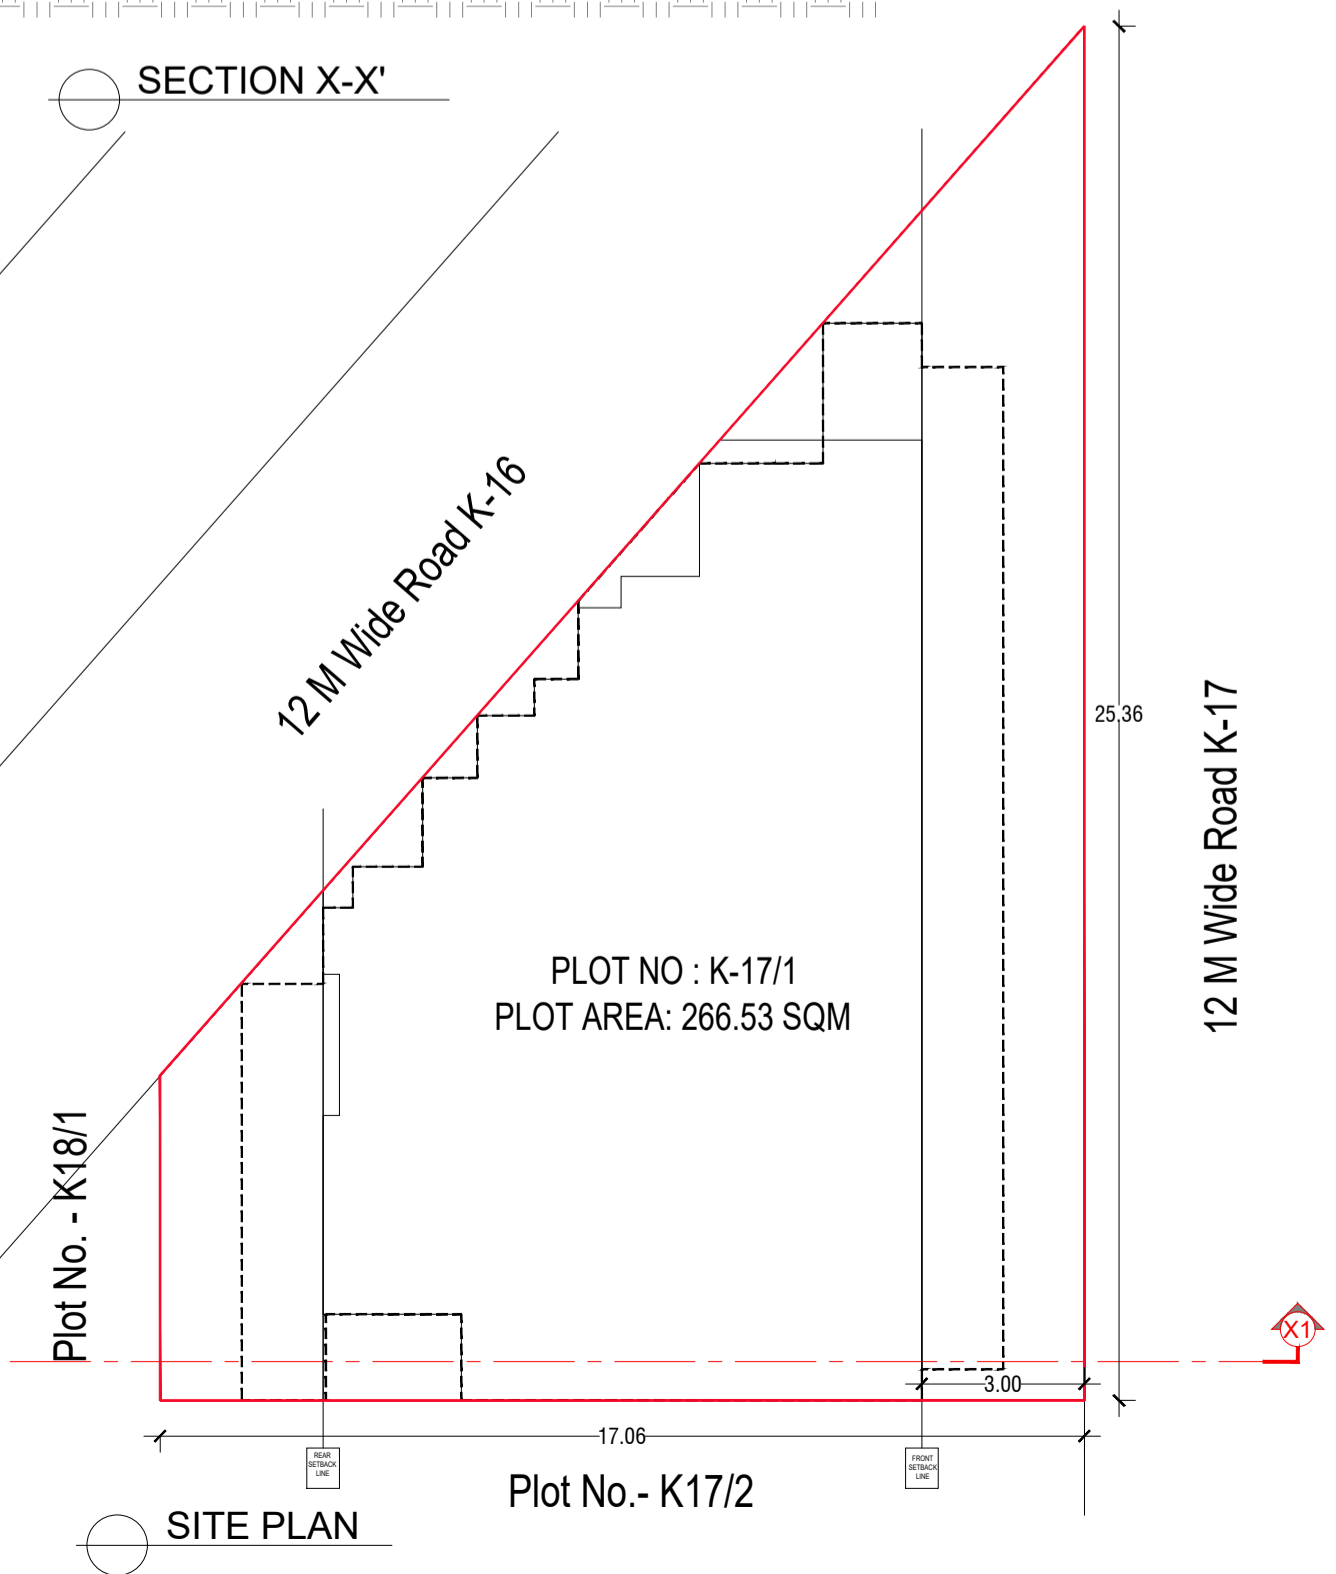


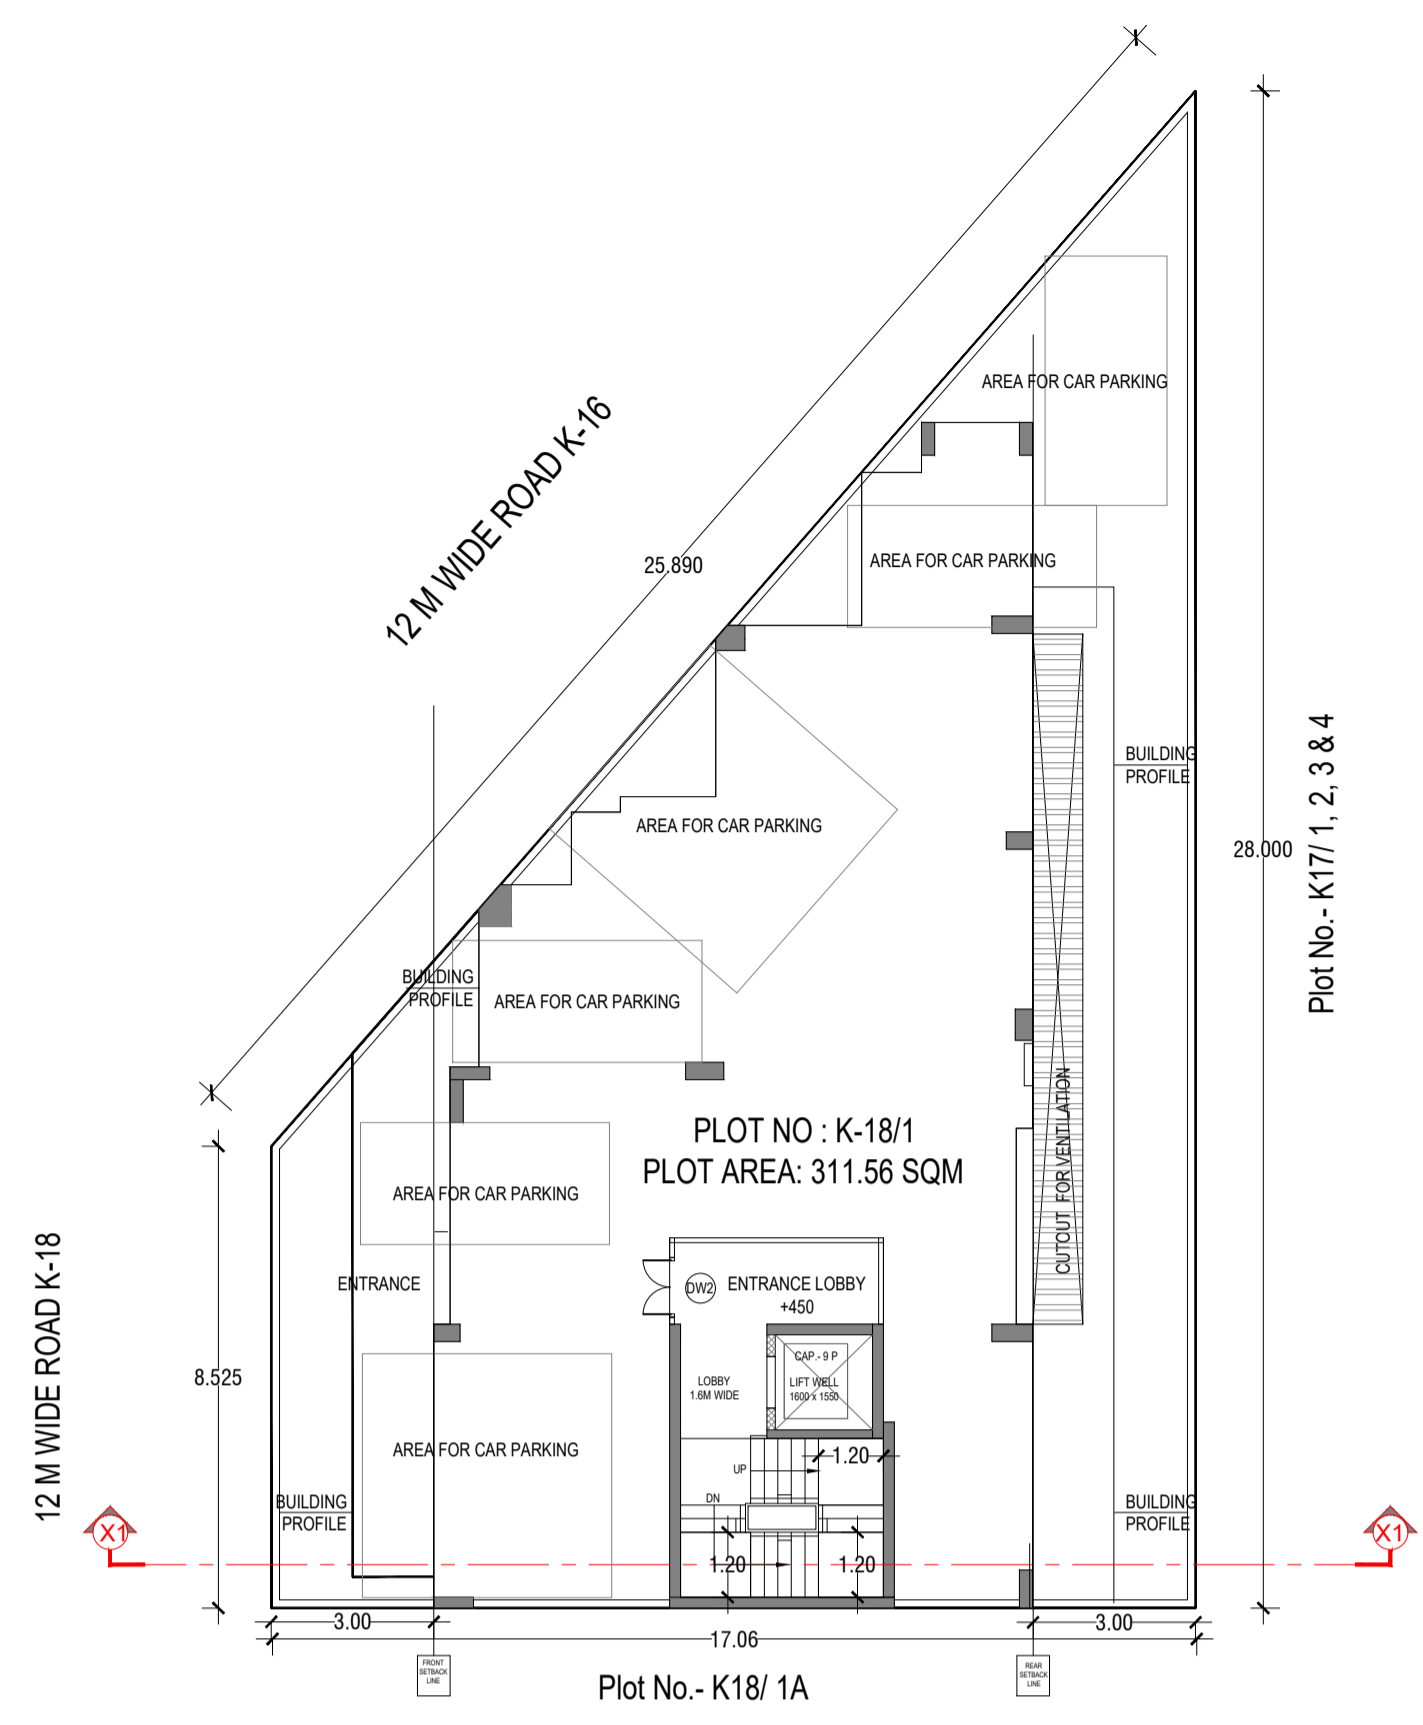


STILT FLOOR PLAN

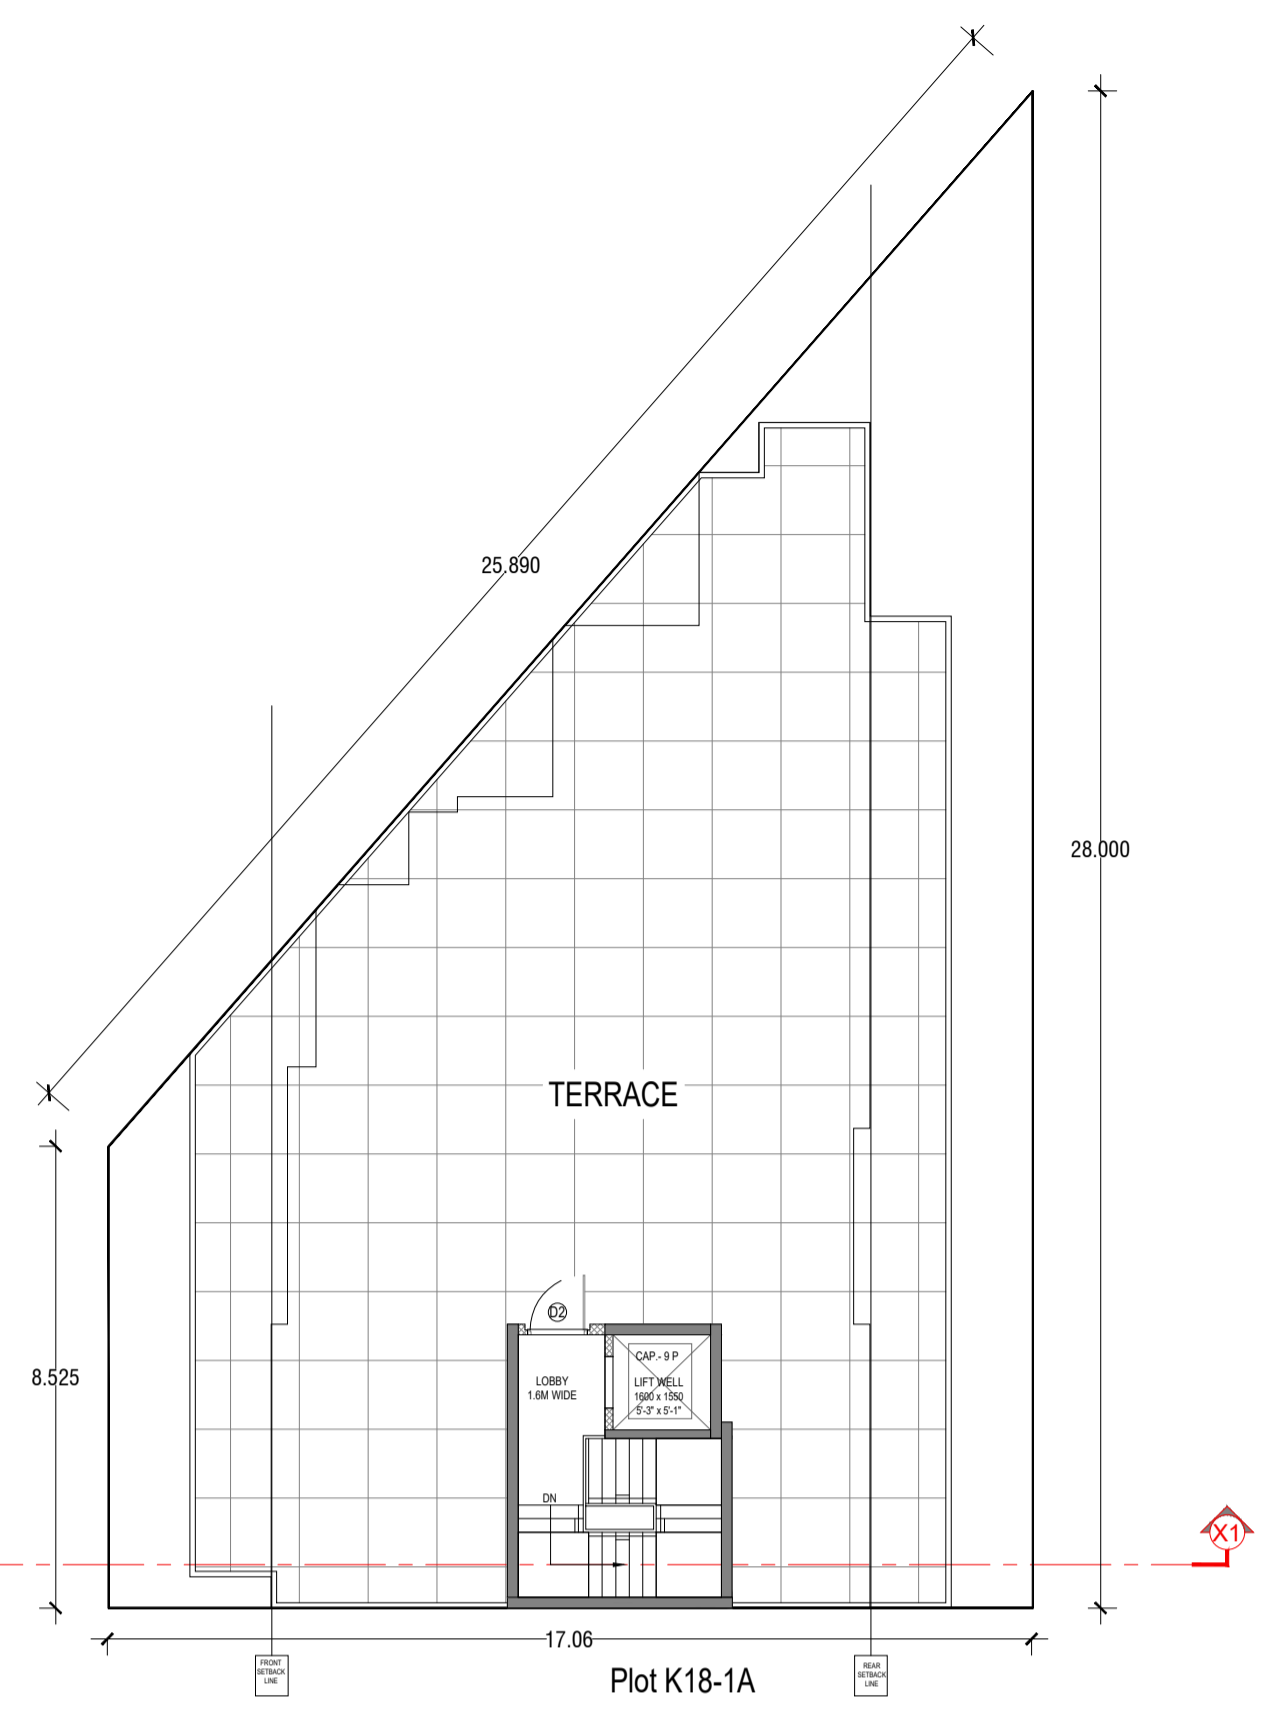


TERRACE PLAN

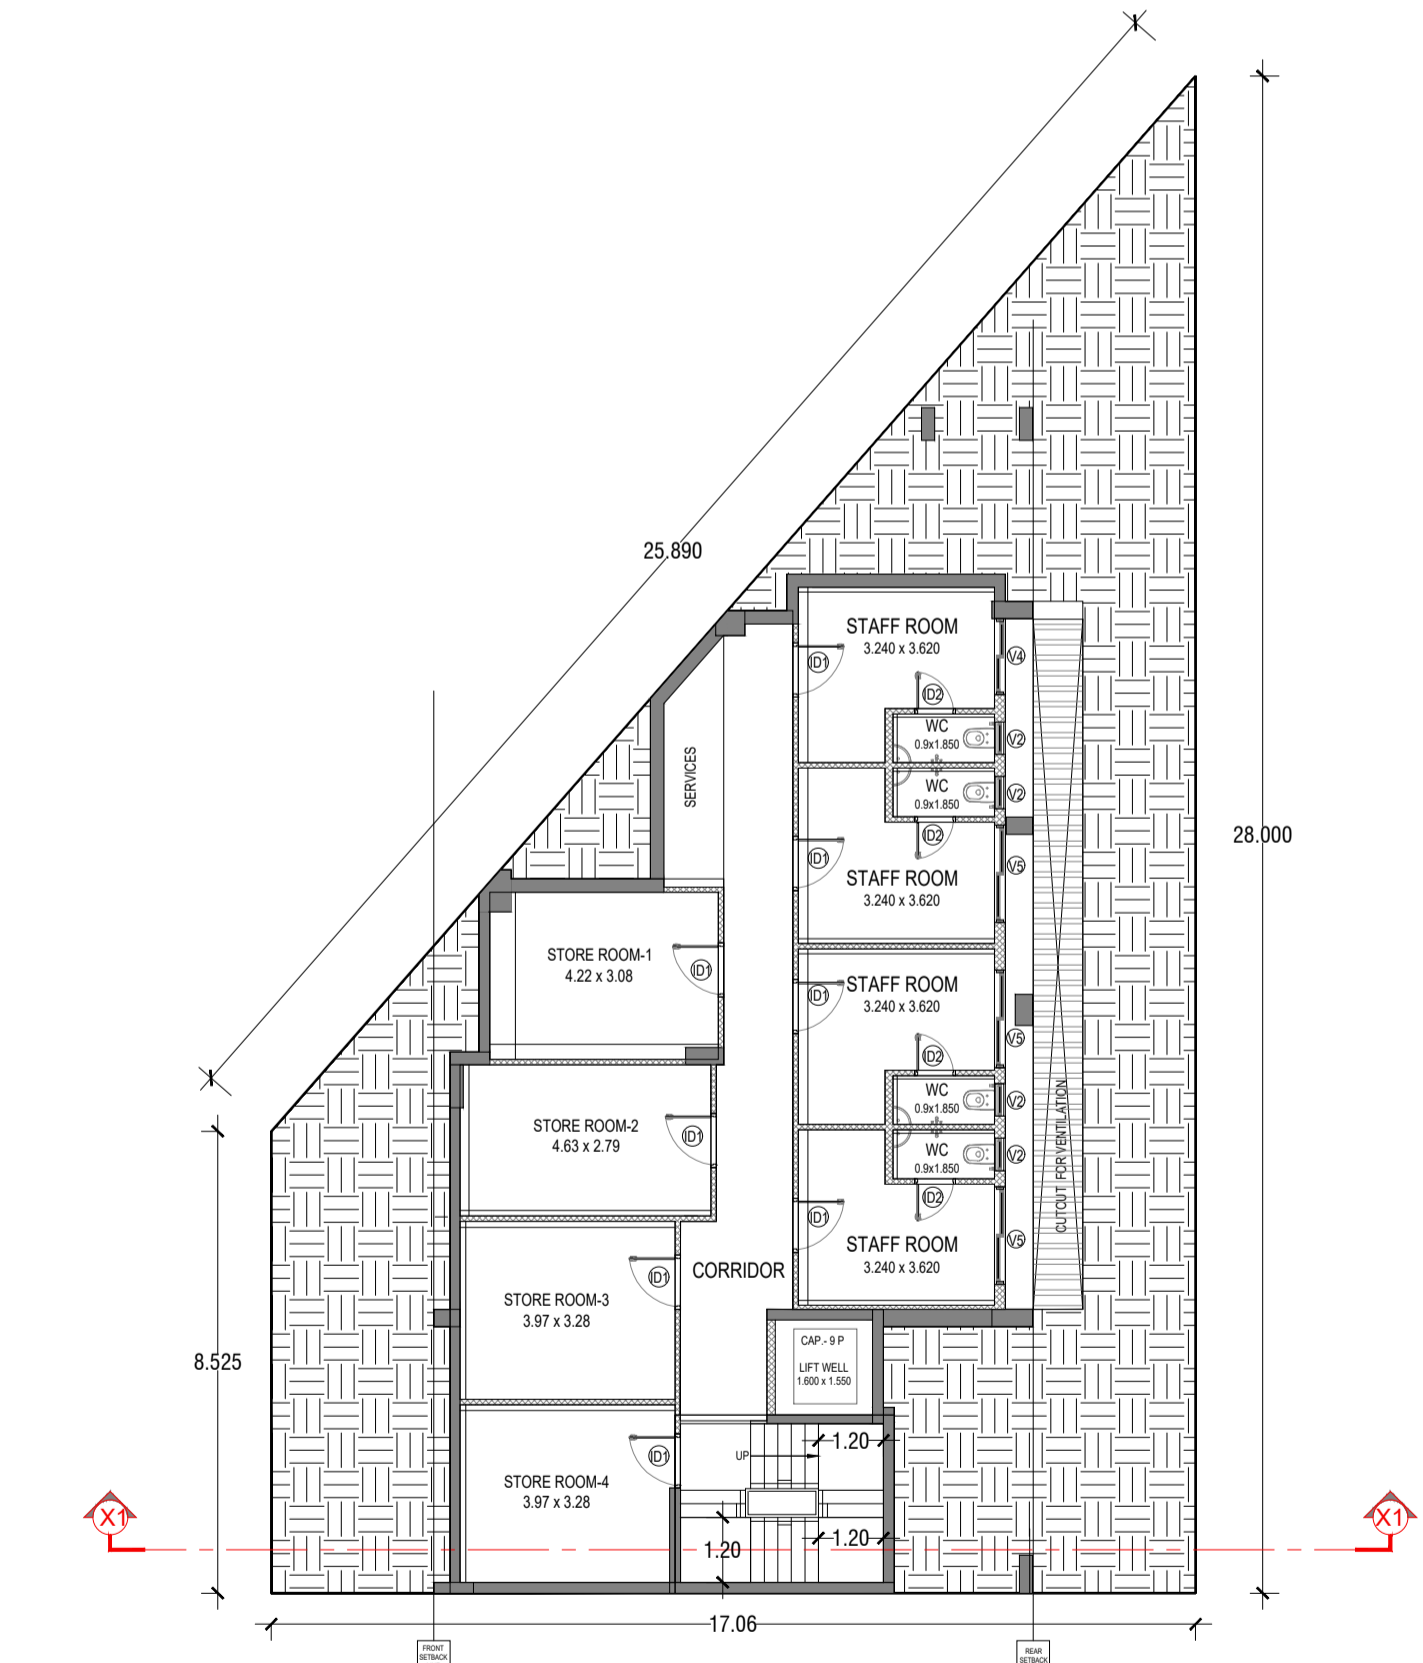

BASEMENT PLAN

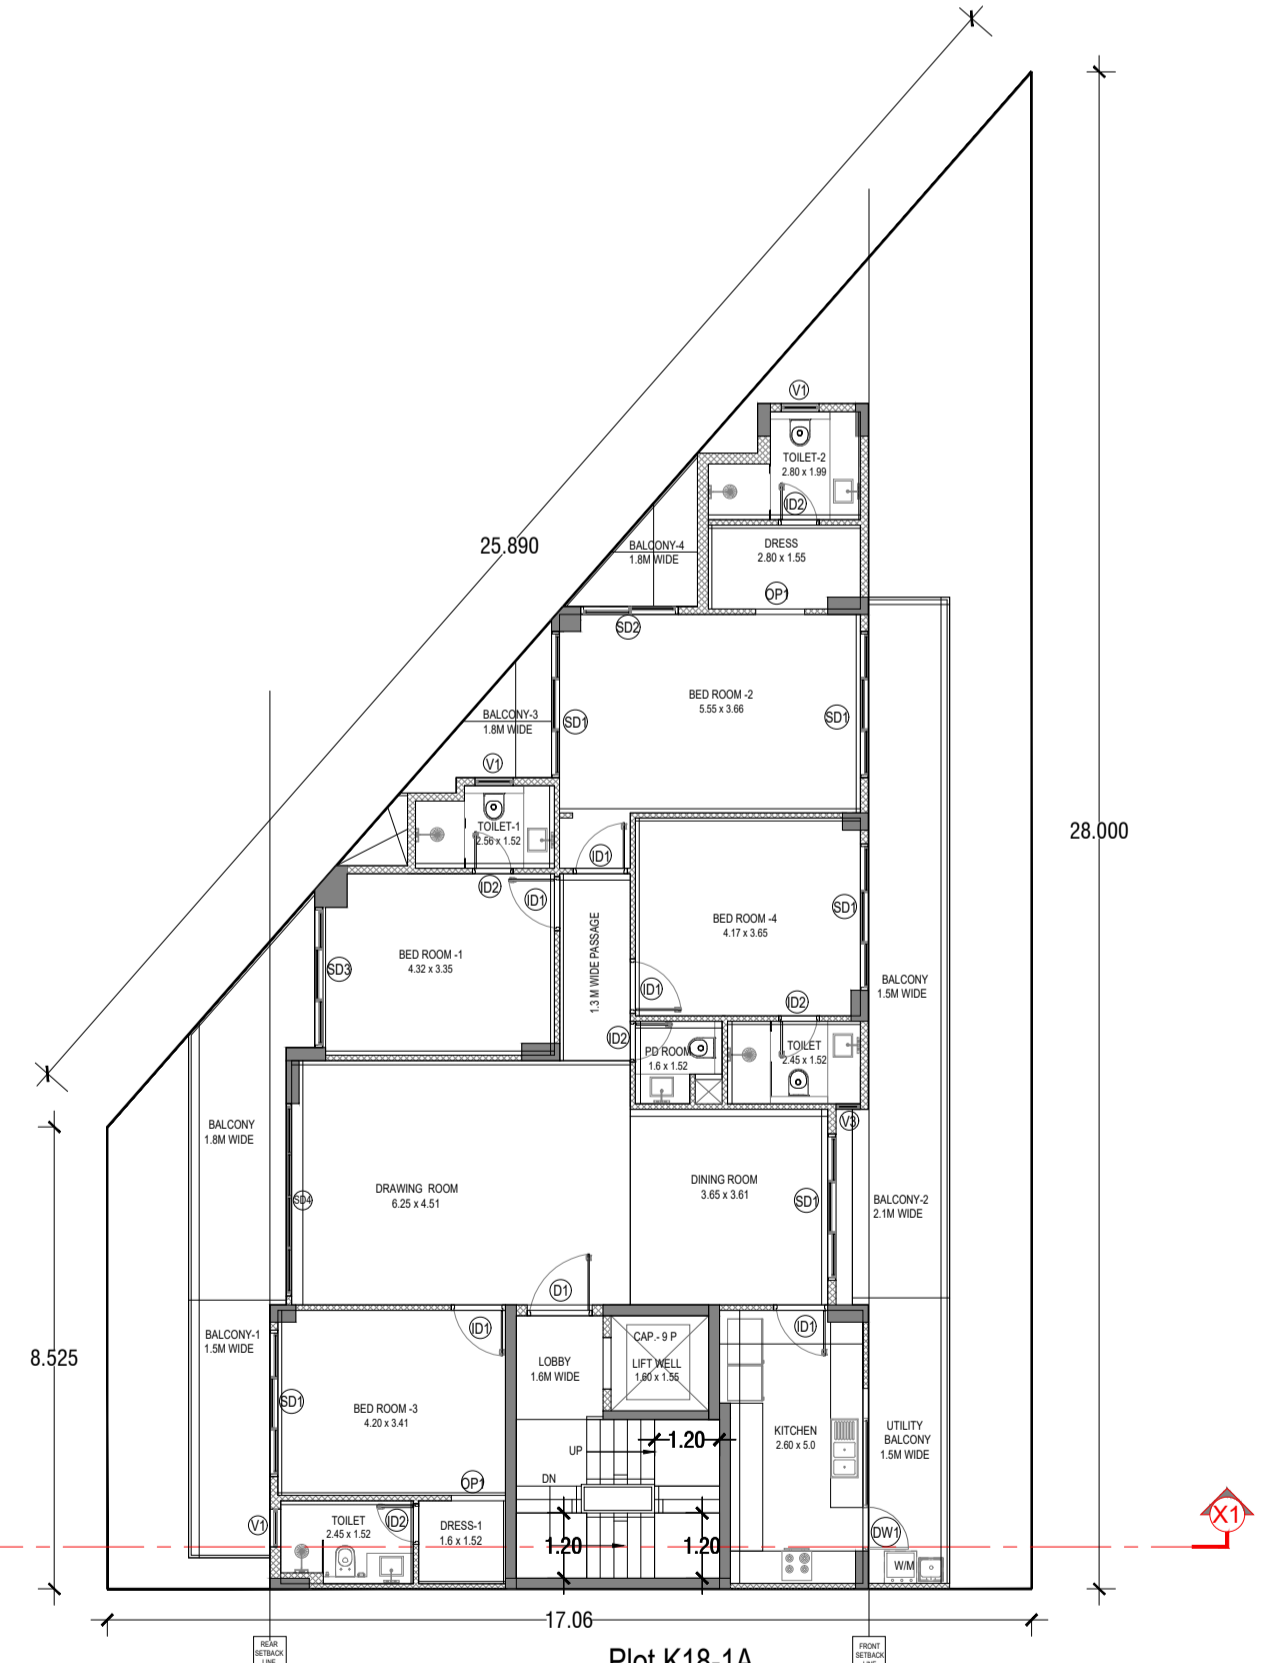

TYPICAL FLOOR PLAN

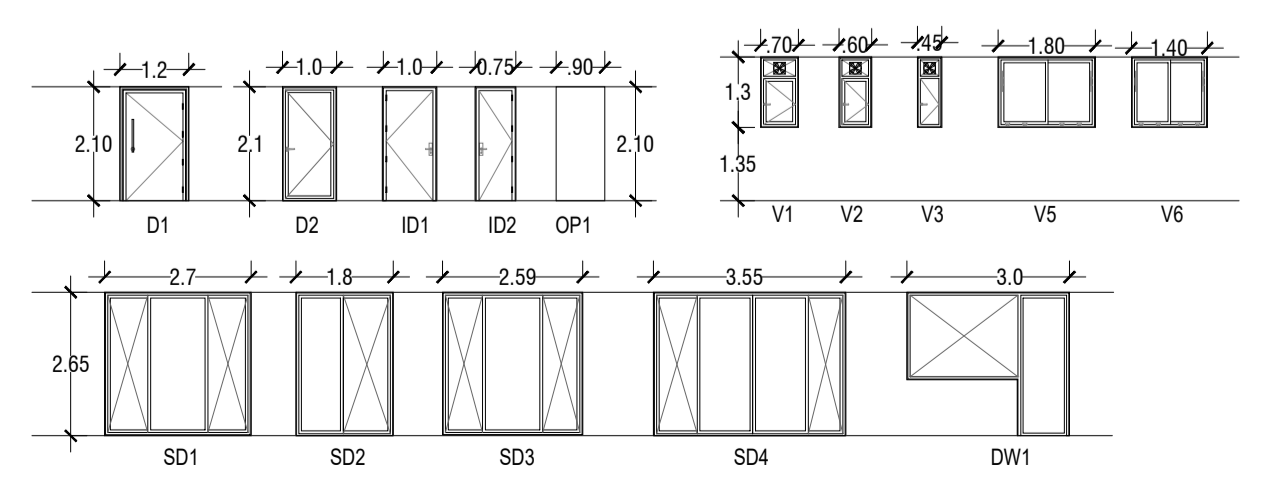


DOOR WINDOW SCHEDULE




FRONT ELEVATION

SIDE ELEVATION

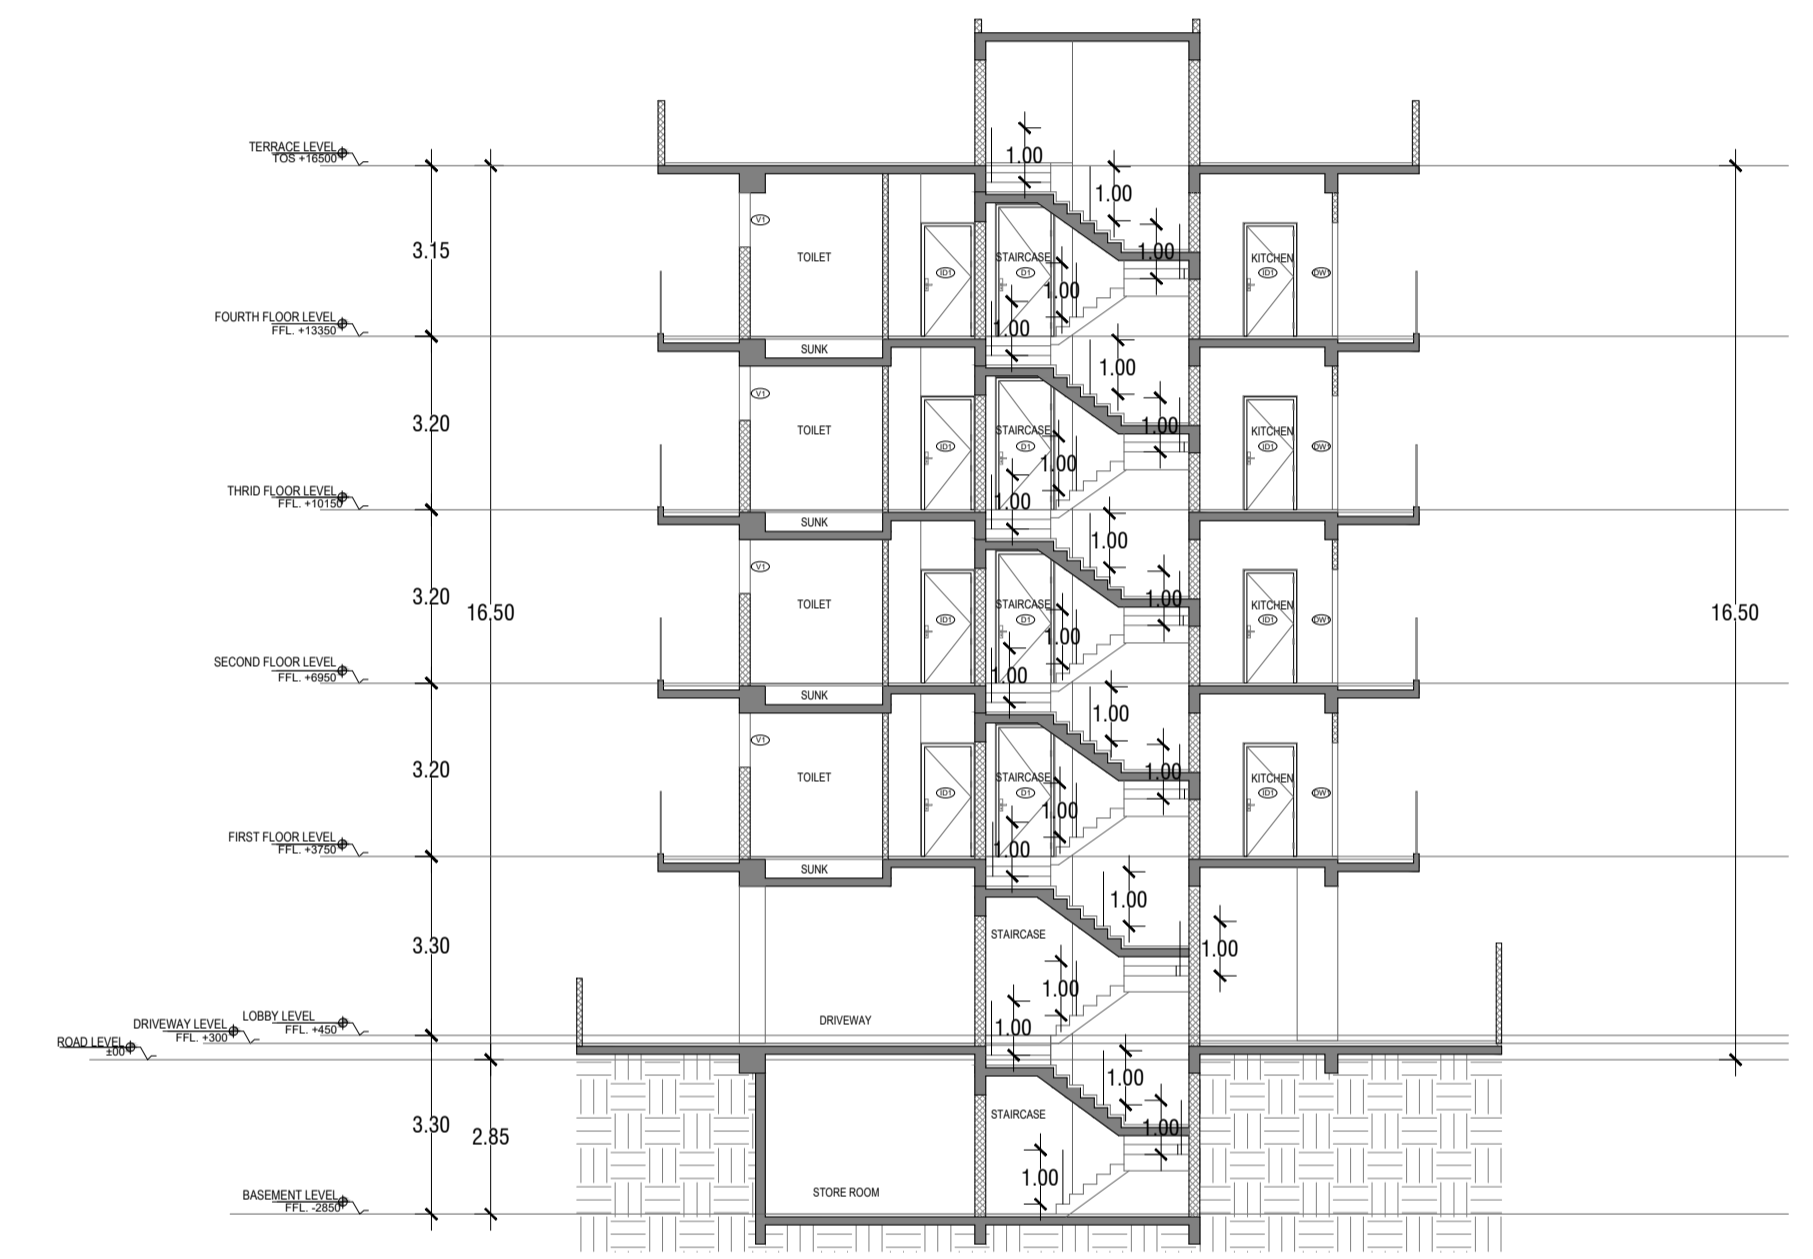


SECTION AT - X1

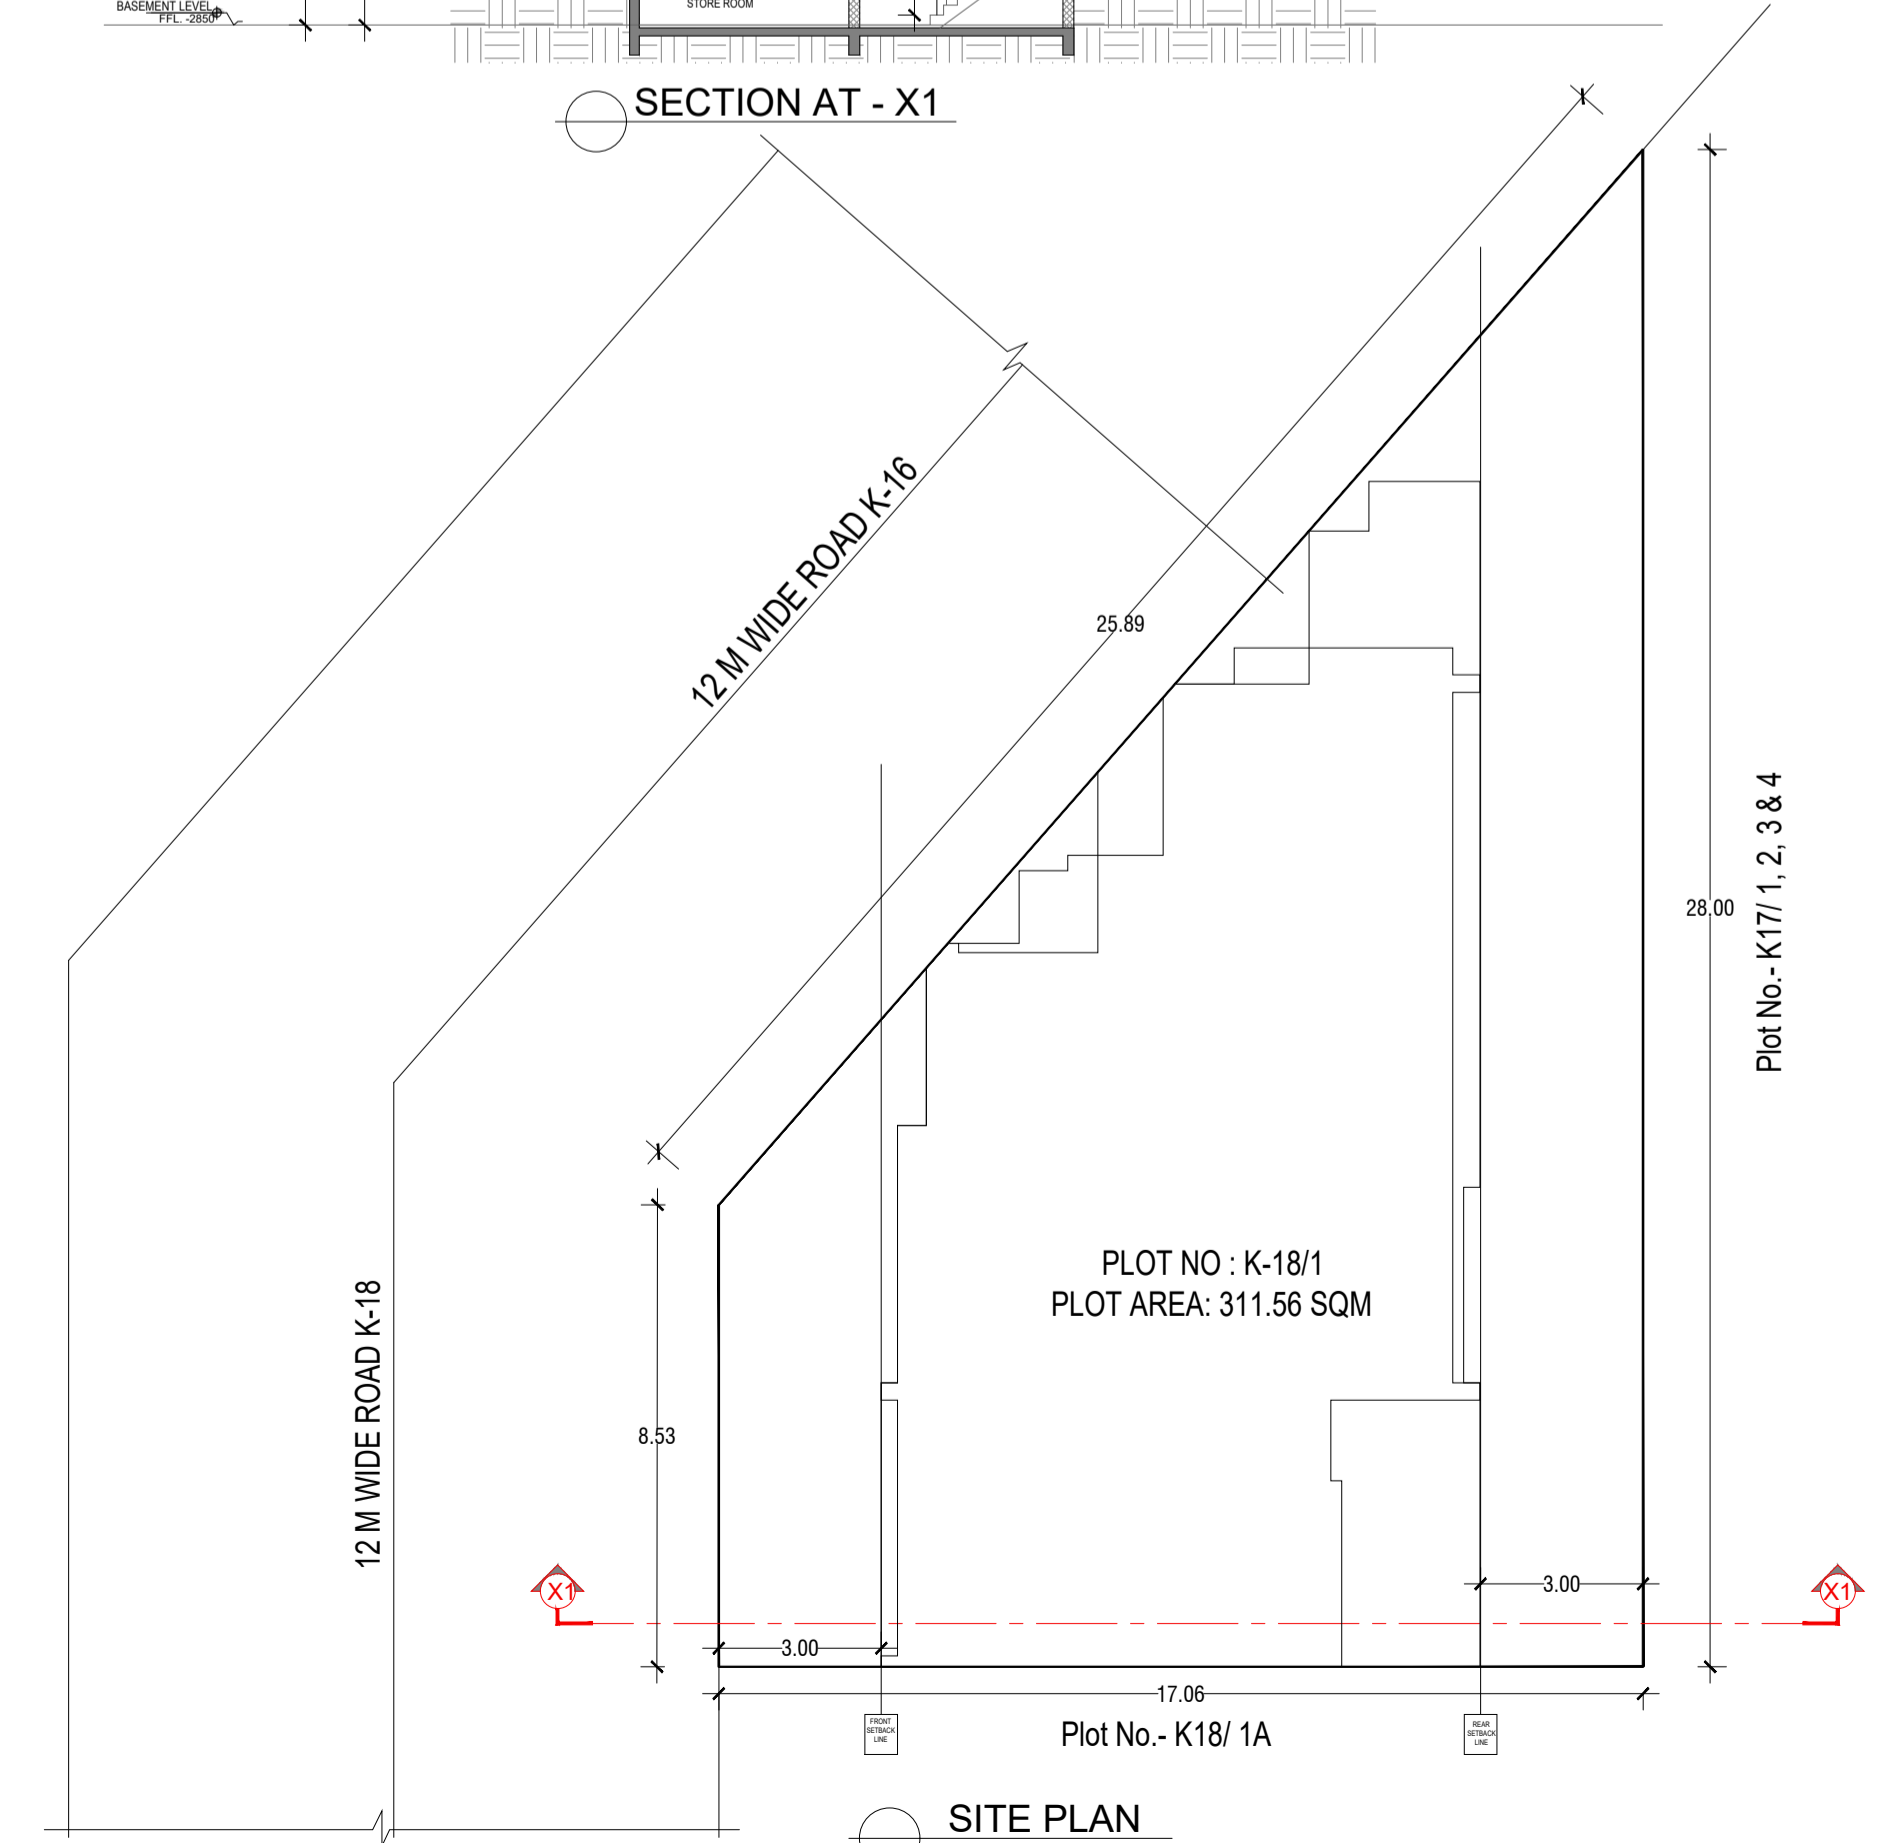

SITE PLAN

SER. NO.	TYPE	WIDTH	HEIGHT	CELL HT.	LINTEL HT.
1	D1	1000	2100	0	2100
2	D2	1000	2100	0	2100
3	D3	1000	2100	0	2100
4	D4	1000	2100	0	2100
5	OP1	1000	2100	0	2100
6	V1	700	1500	1500	2650
7	V2	500	1500	1500	2650
8	V3	500	1500	1500	2650
9	V4	500	1500	1500	2650
10	V5	500	1500	1500	2650
11	V6	500	1500	1500	2650
12	SD1	1000	2000	0	2000
13	SD2	1000	2000	0	2000
14	SD3	1000	2000	0	2000
15	SD4	1000	2000	0	2000
16	DW1	1000	2000	0	2000

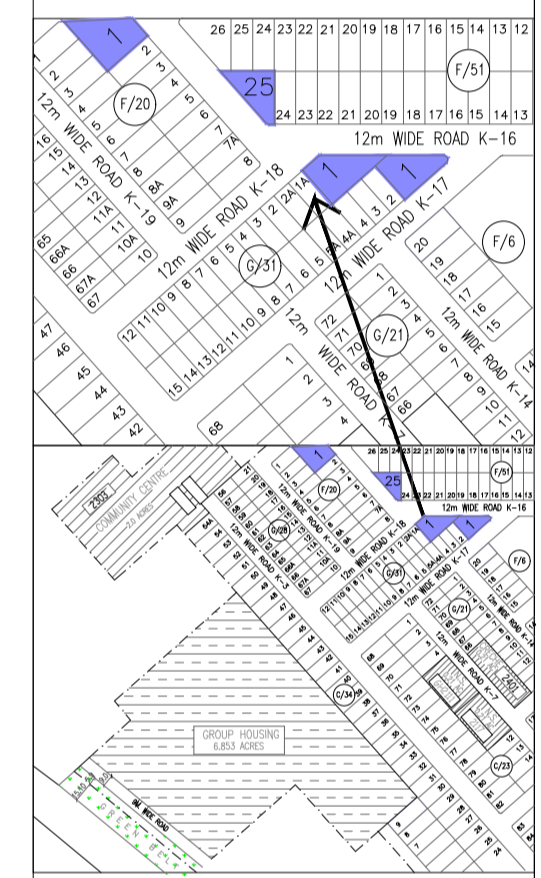

KEY PLAN : DLF CITY PH-II GURUGRAM

PLOT NO: K-18/1,
AT 12 MT WIDE STREET K18,
DLF CITY PHASE II,
GURUGRAM (HARYANA)

Clients :-
M/s DLF HOME DEVELOPERS LIMITED
Architects
Arcop Associates Pvt. Ltd.
Plot-36b, Sec-32, Gurgaon-122001
Ph: 26242050, 26242169

Architect's Signature


Council of Architects
Registration No: CA201102113

Owners' Signature


Project :-
Proposed Residential Building Plan (Independent floors),
PLOT NO: K-18/1,
AT 12 MT WIDE STREET K18,
DLF CITY PHASE II,
GURUGRAM (HARYANA)
Drawing Title:-
FLOOR PLANS, ELEVATION & SECTION, SITE PLAN

Date
2021-10-03
Drawing No.
01


SCALE

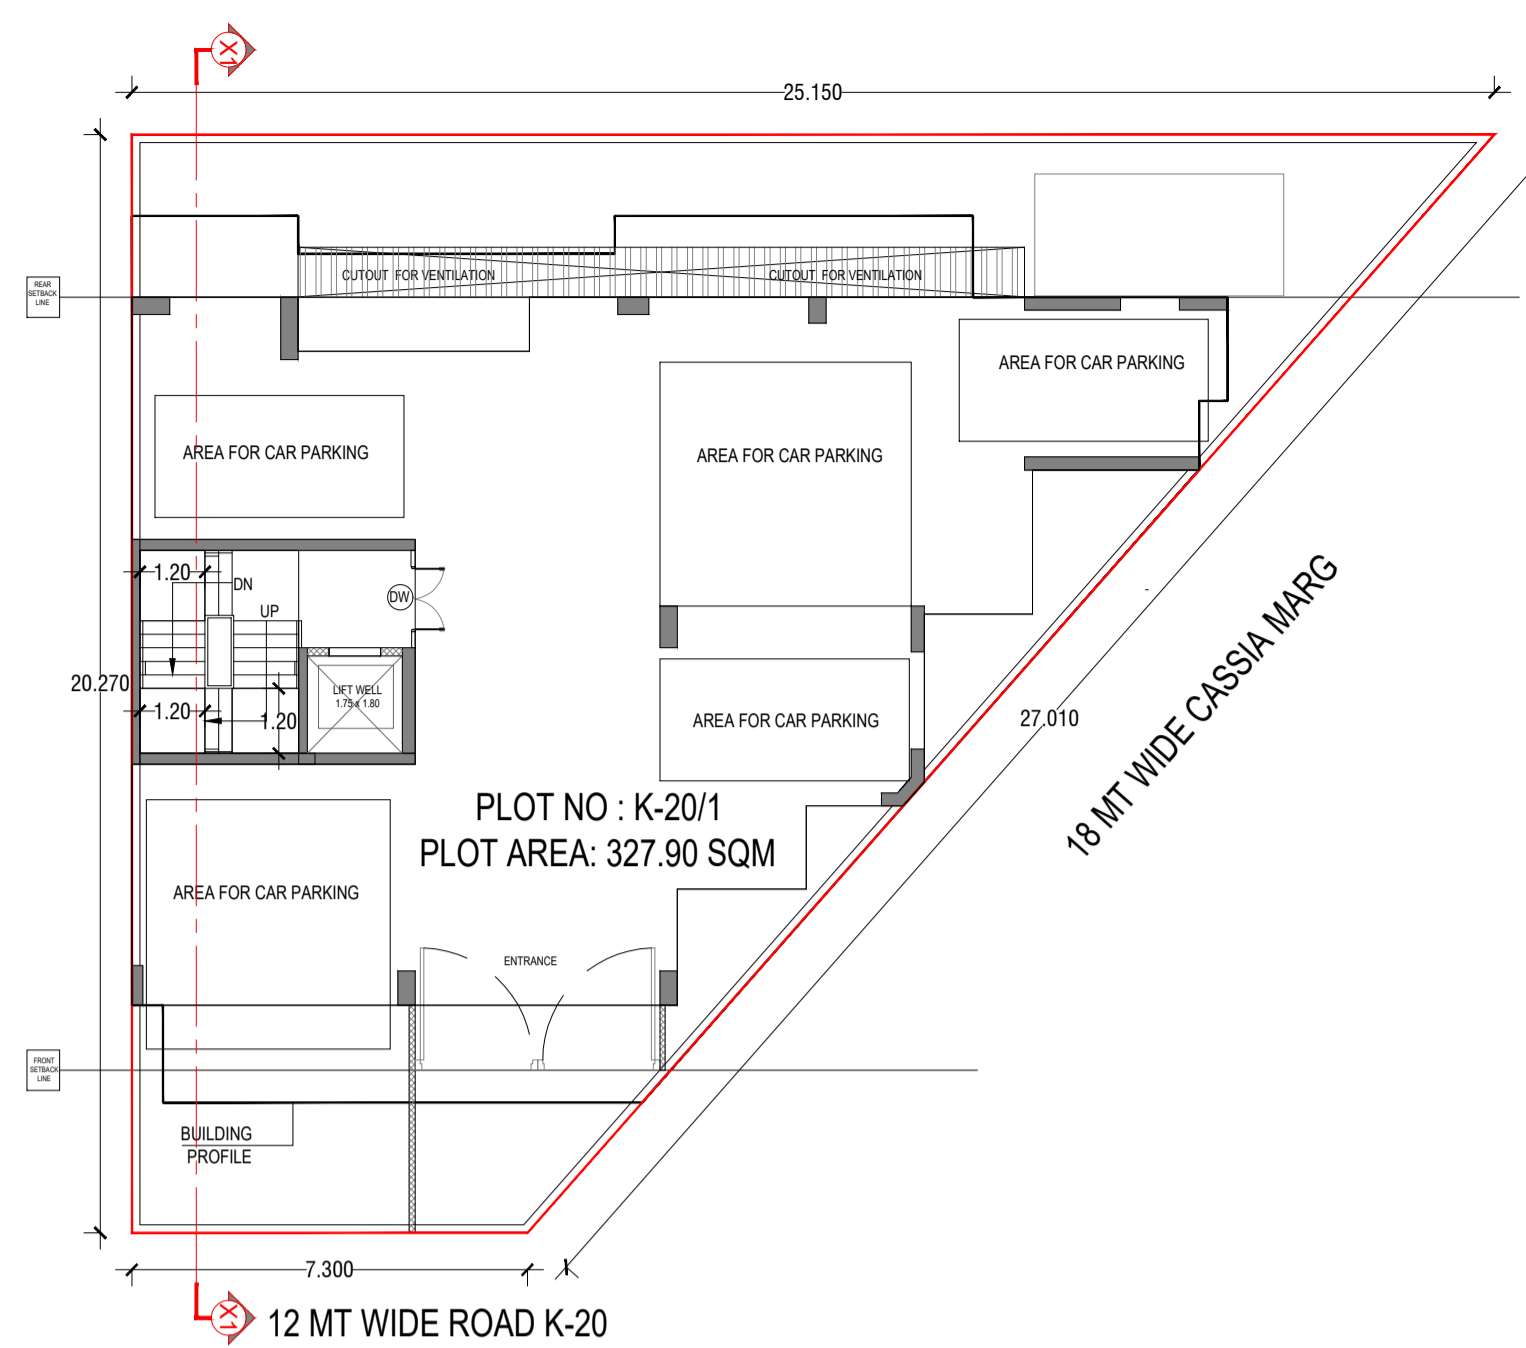


STILT FLOOR PLAN

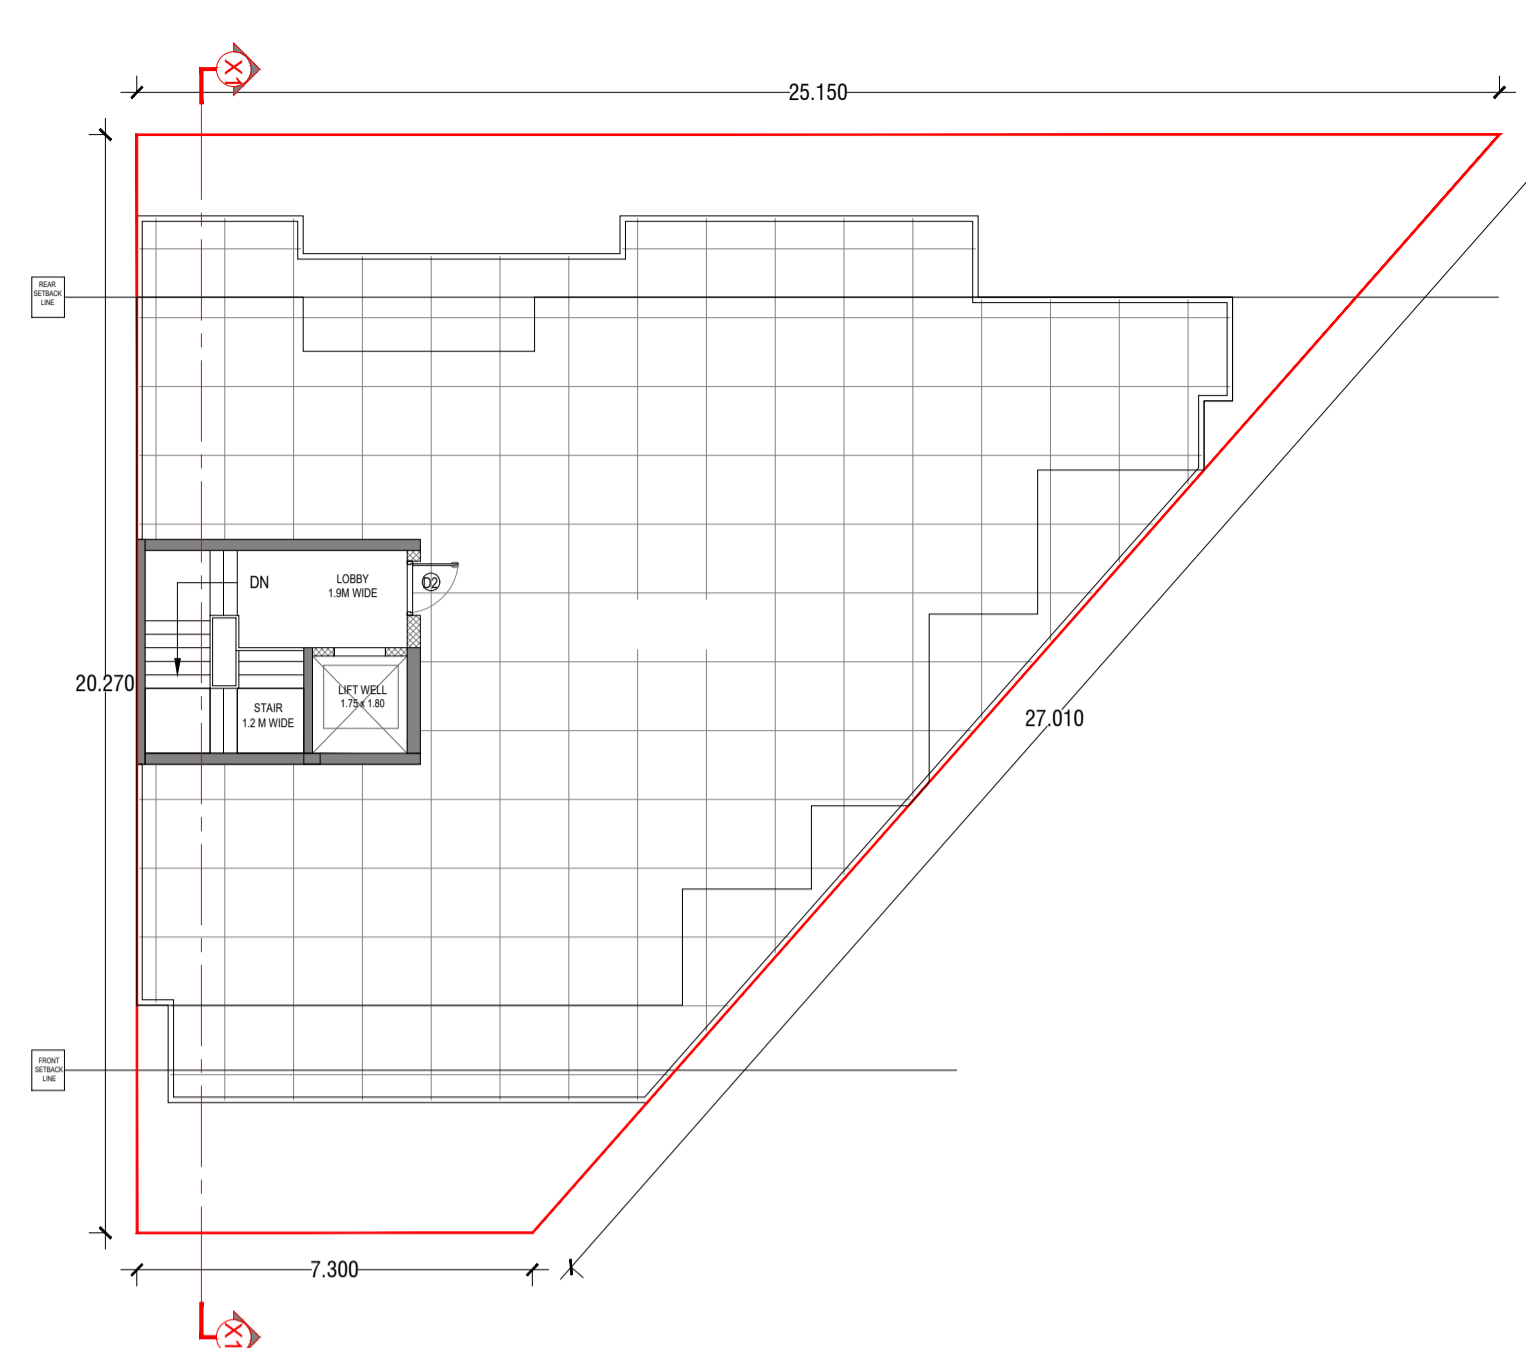


TERRACE PLAN

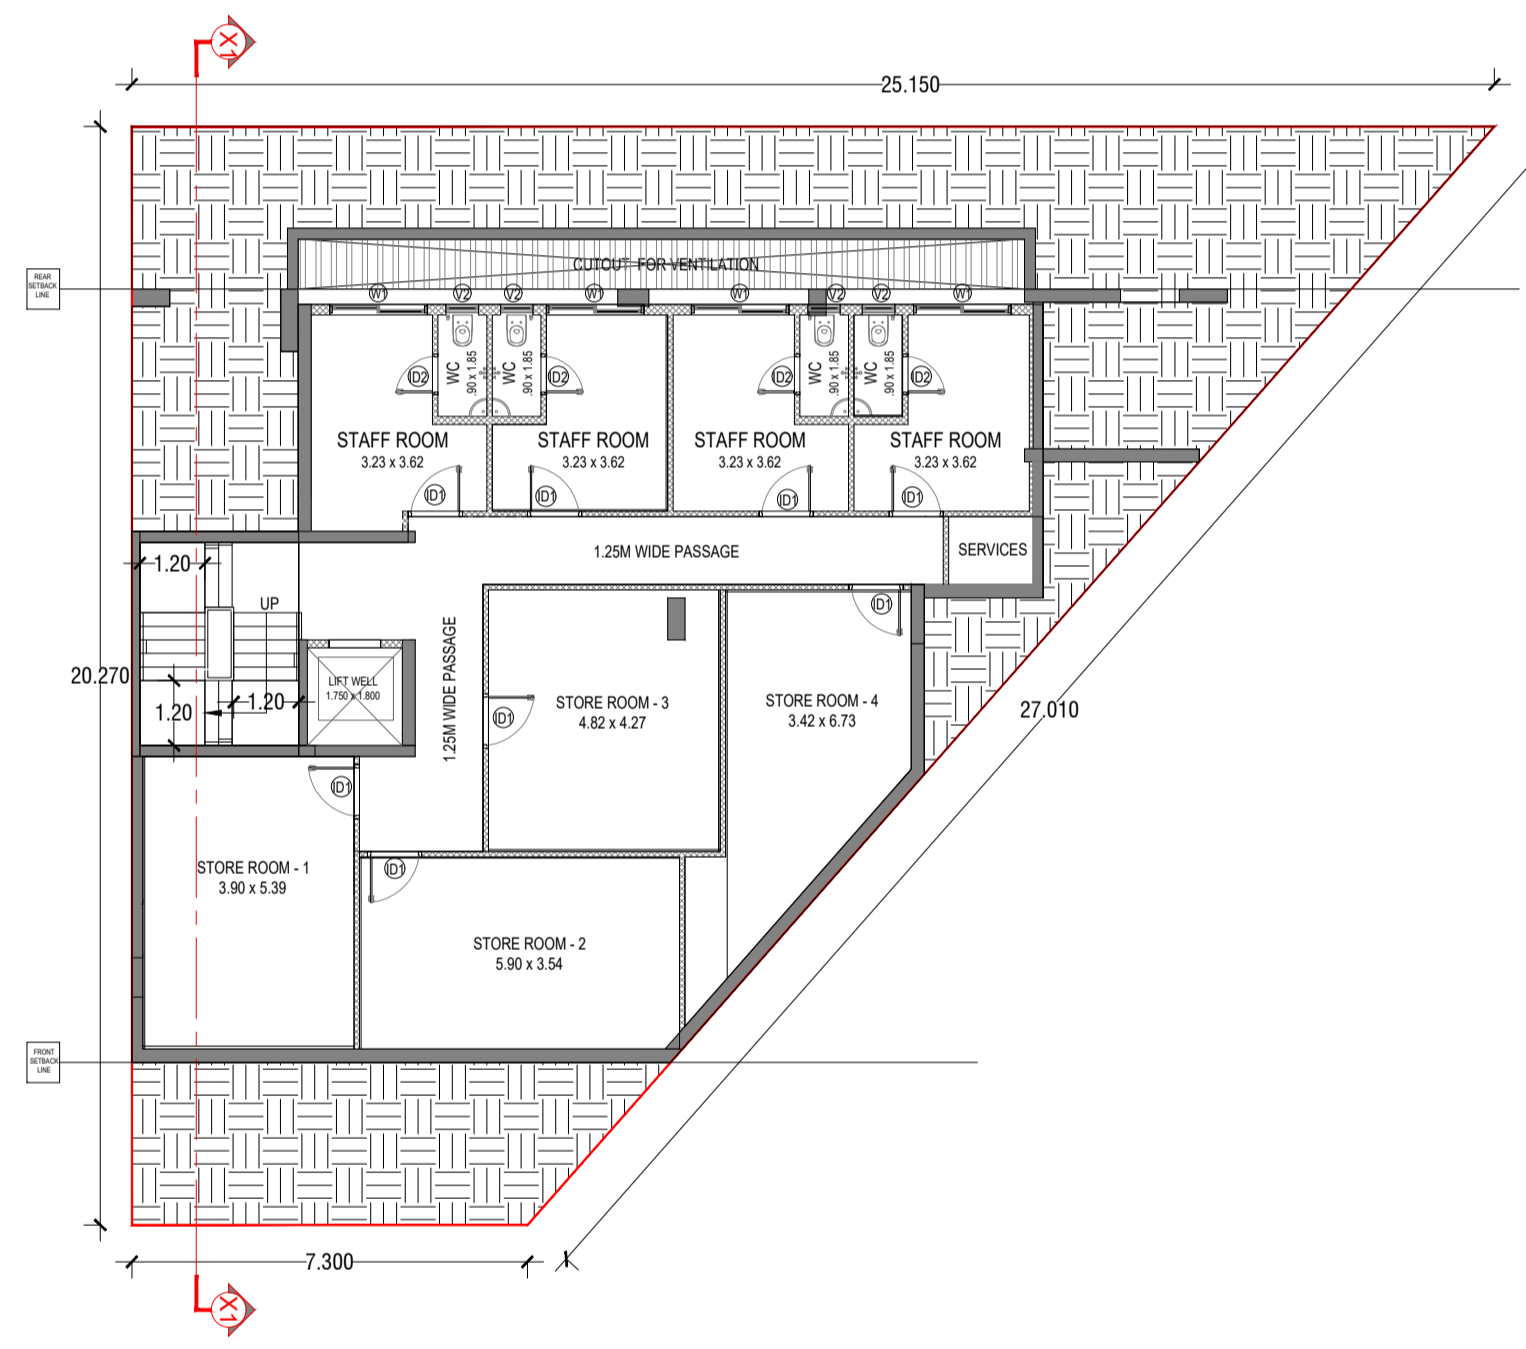


BASEMENT PLAN

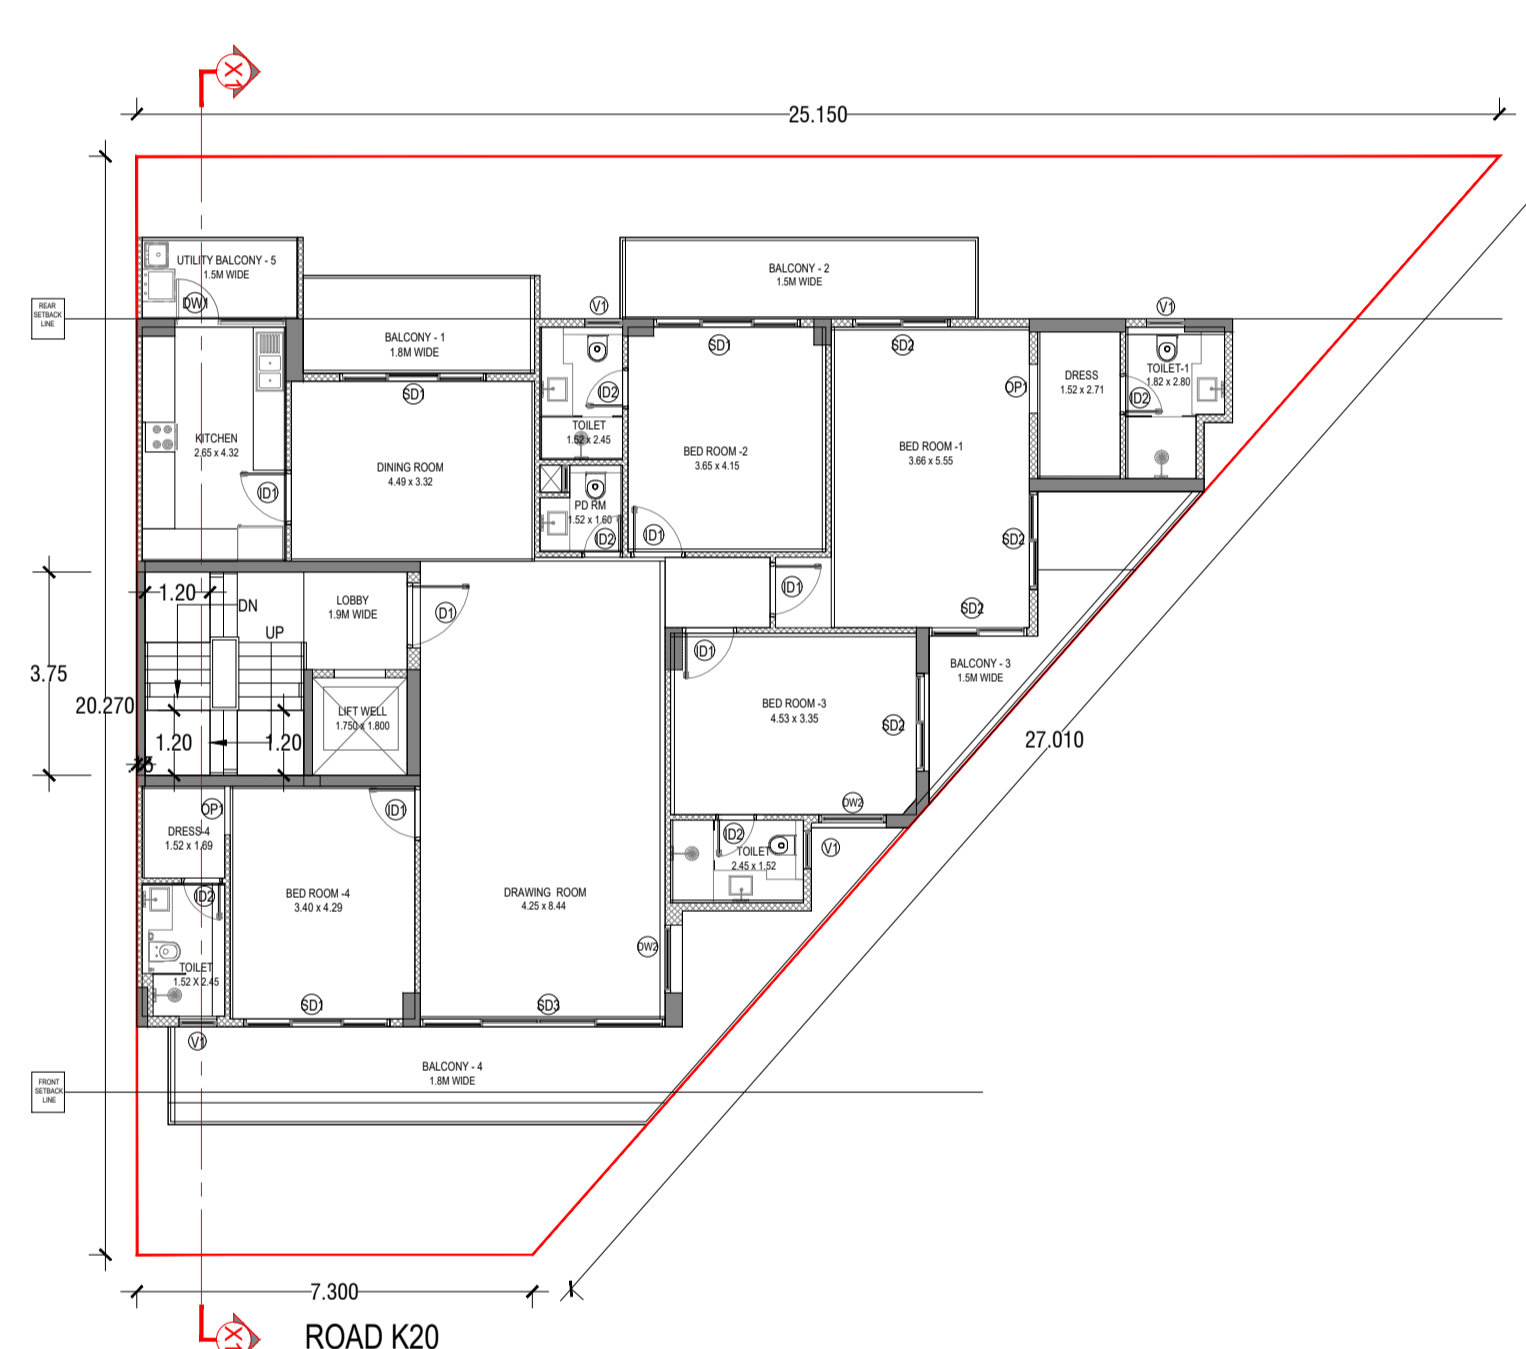

TYPICAL FLOOR PLAN

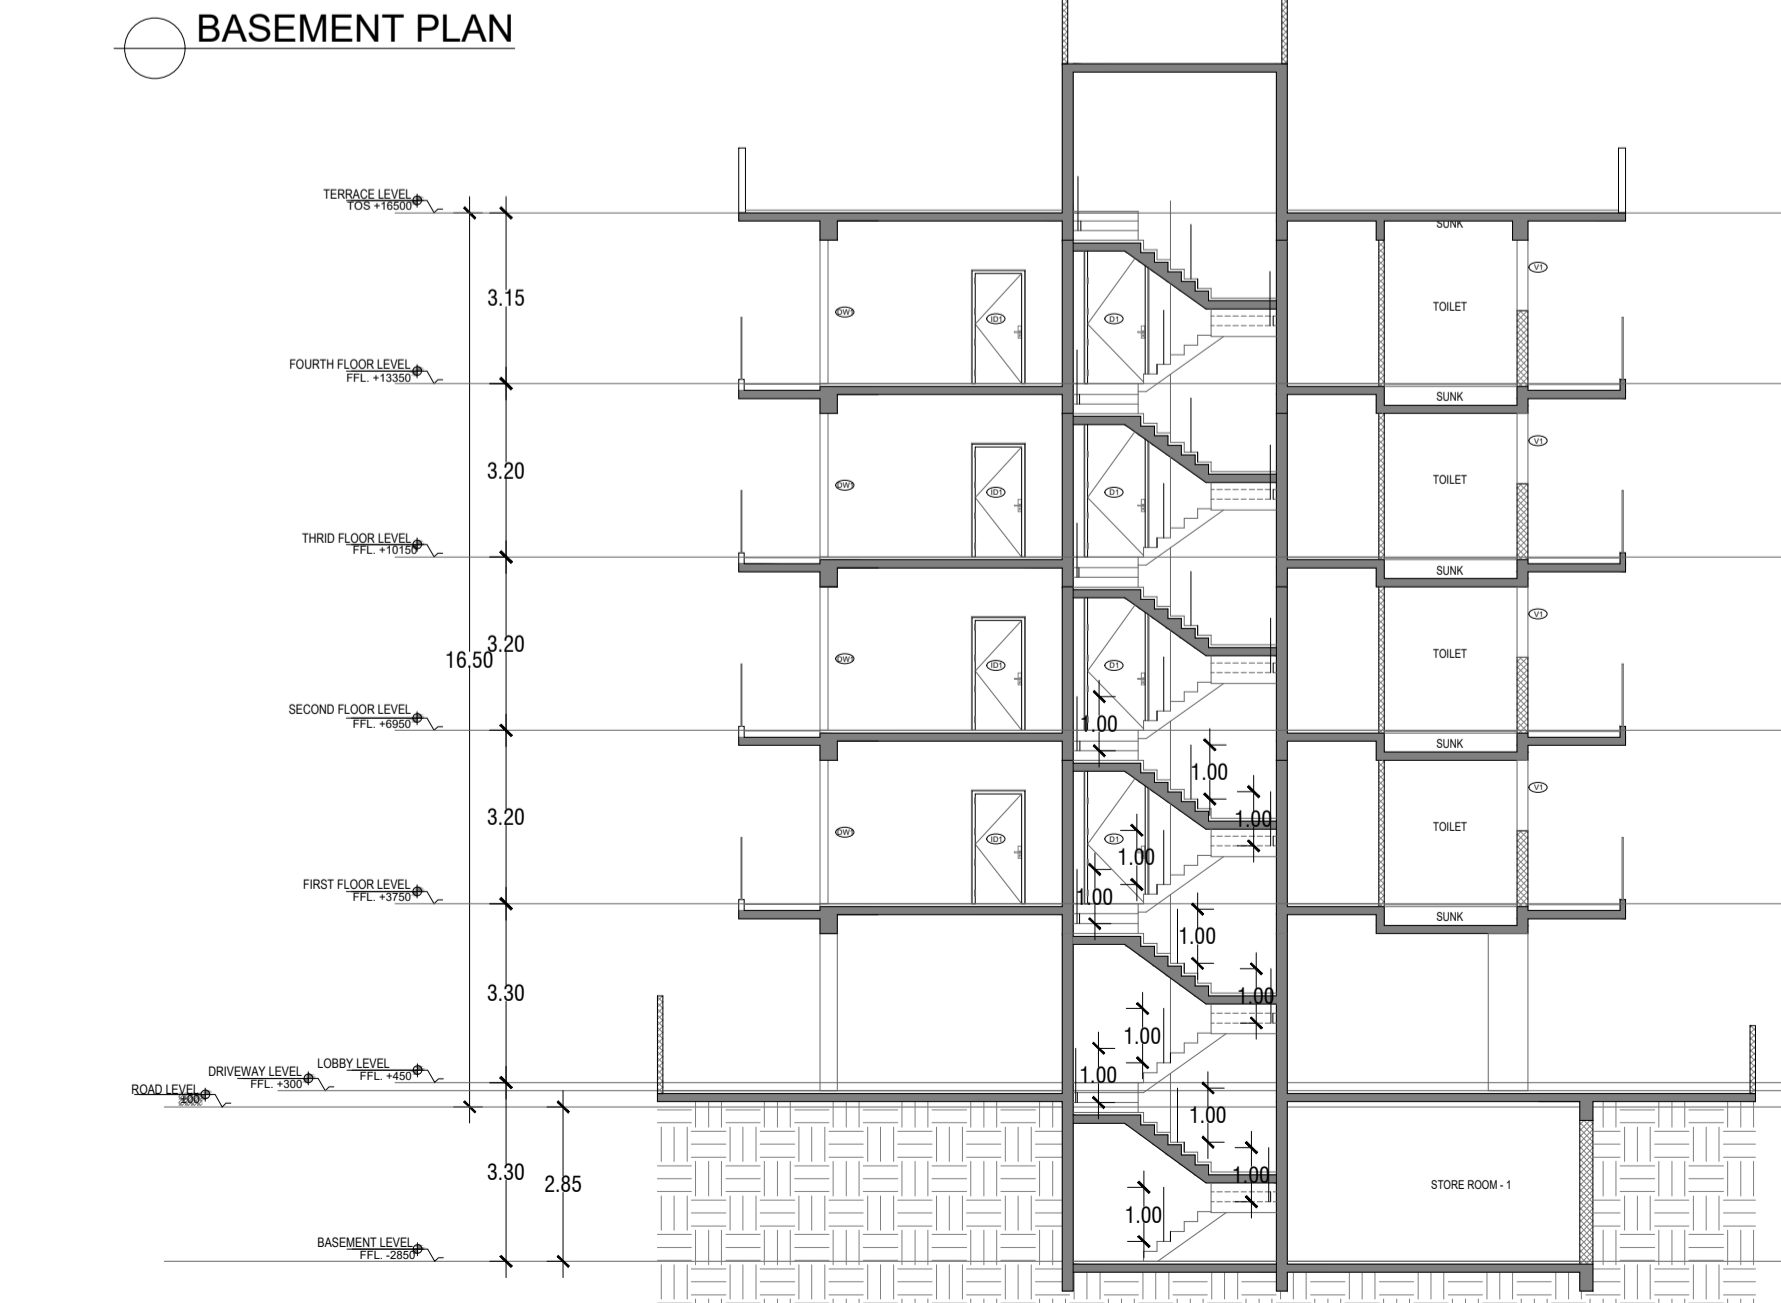

SECTION X-X'

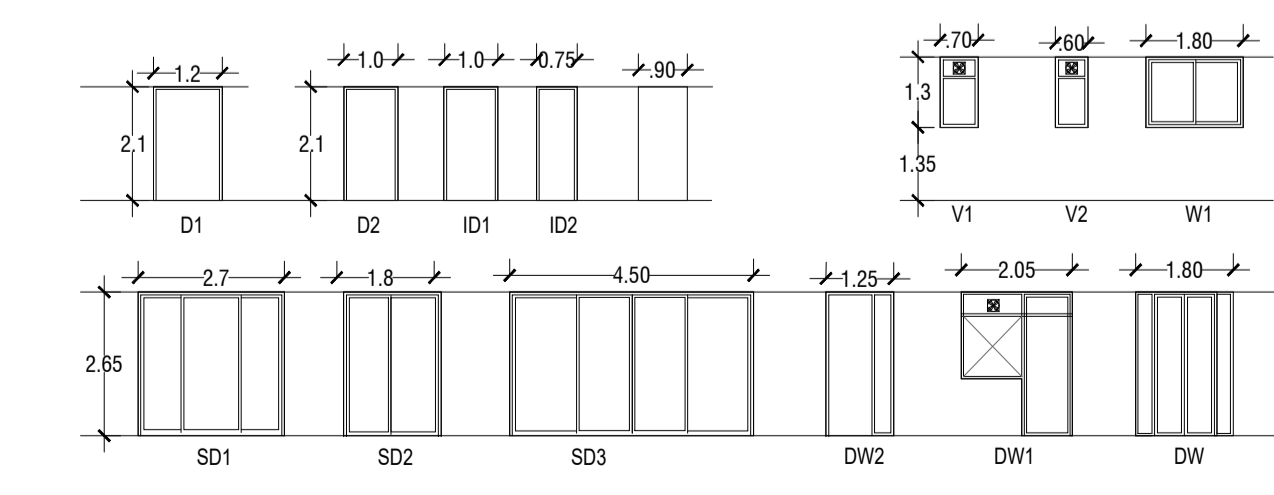


DOOR WINDOW SCHEDULE




FRONT ELEVATION

SIDE ELEVATION

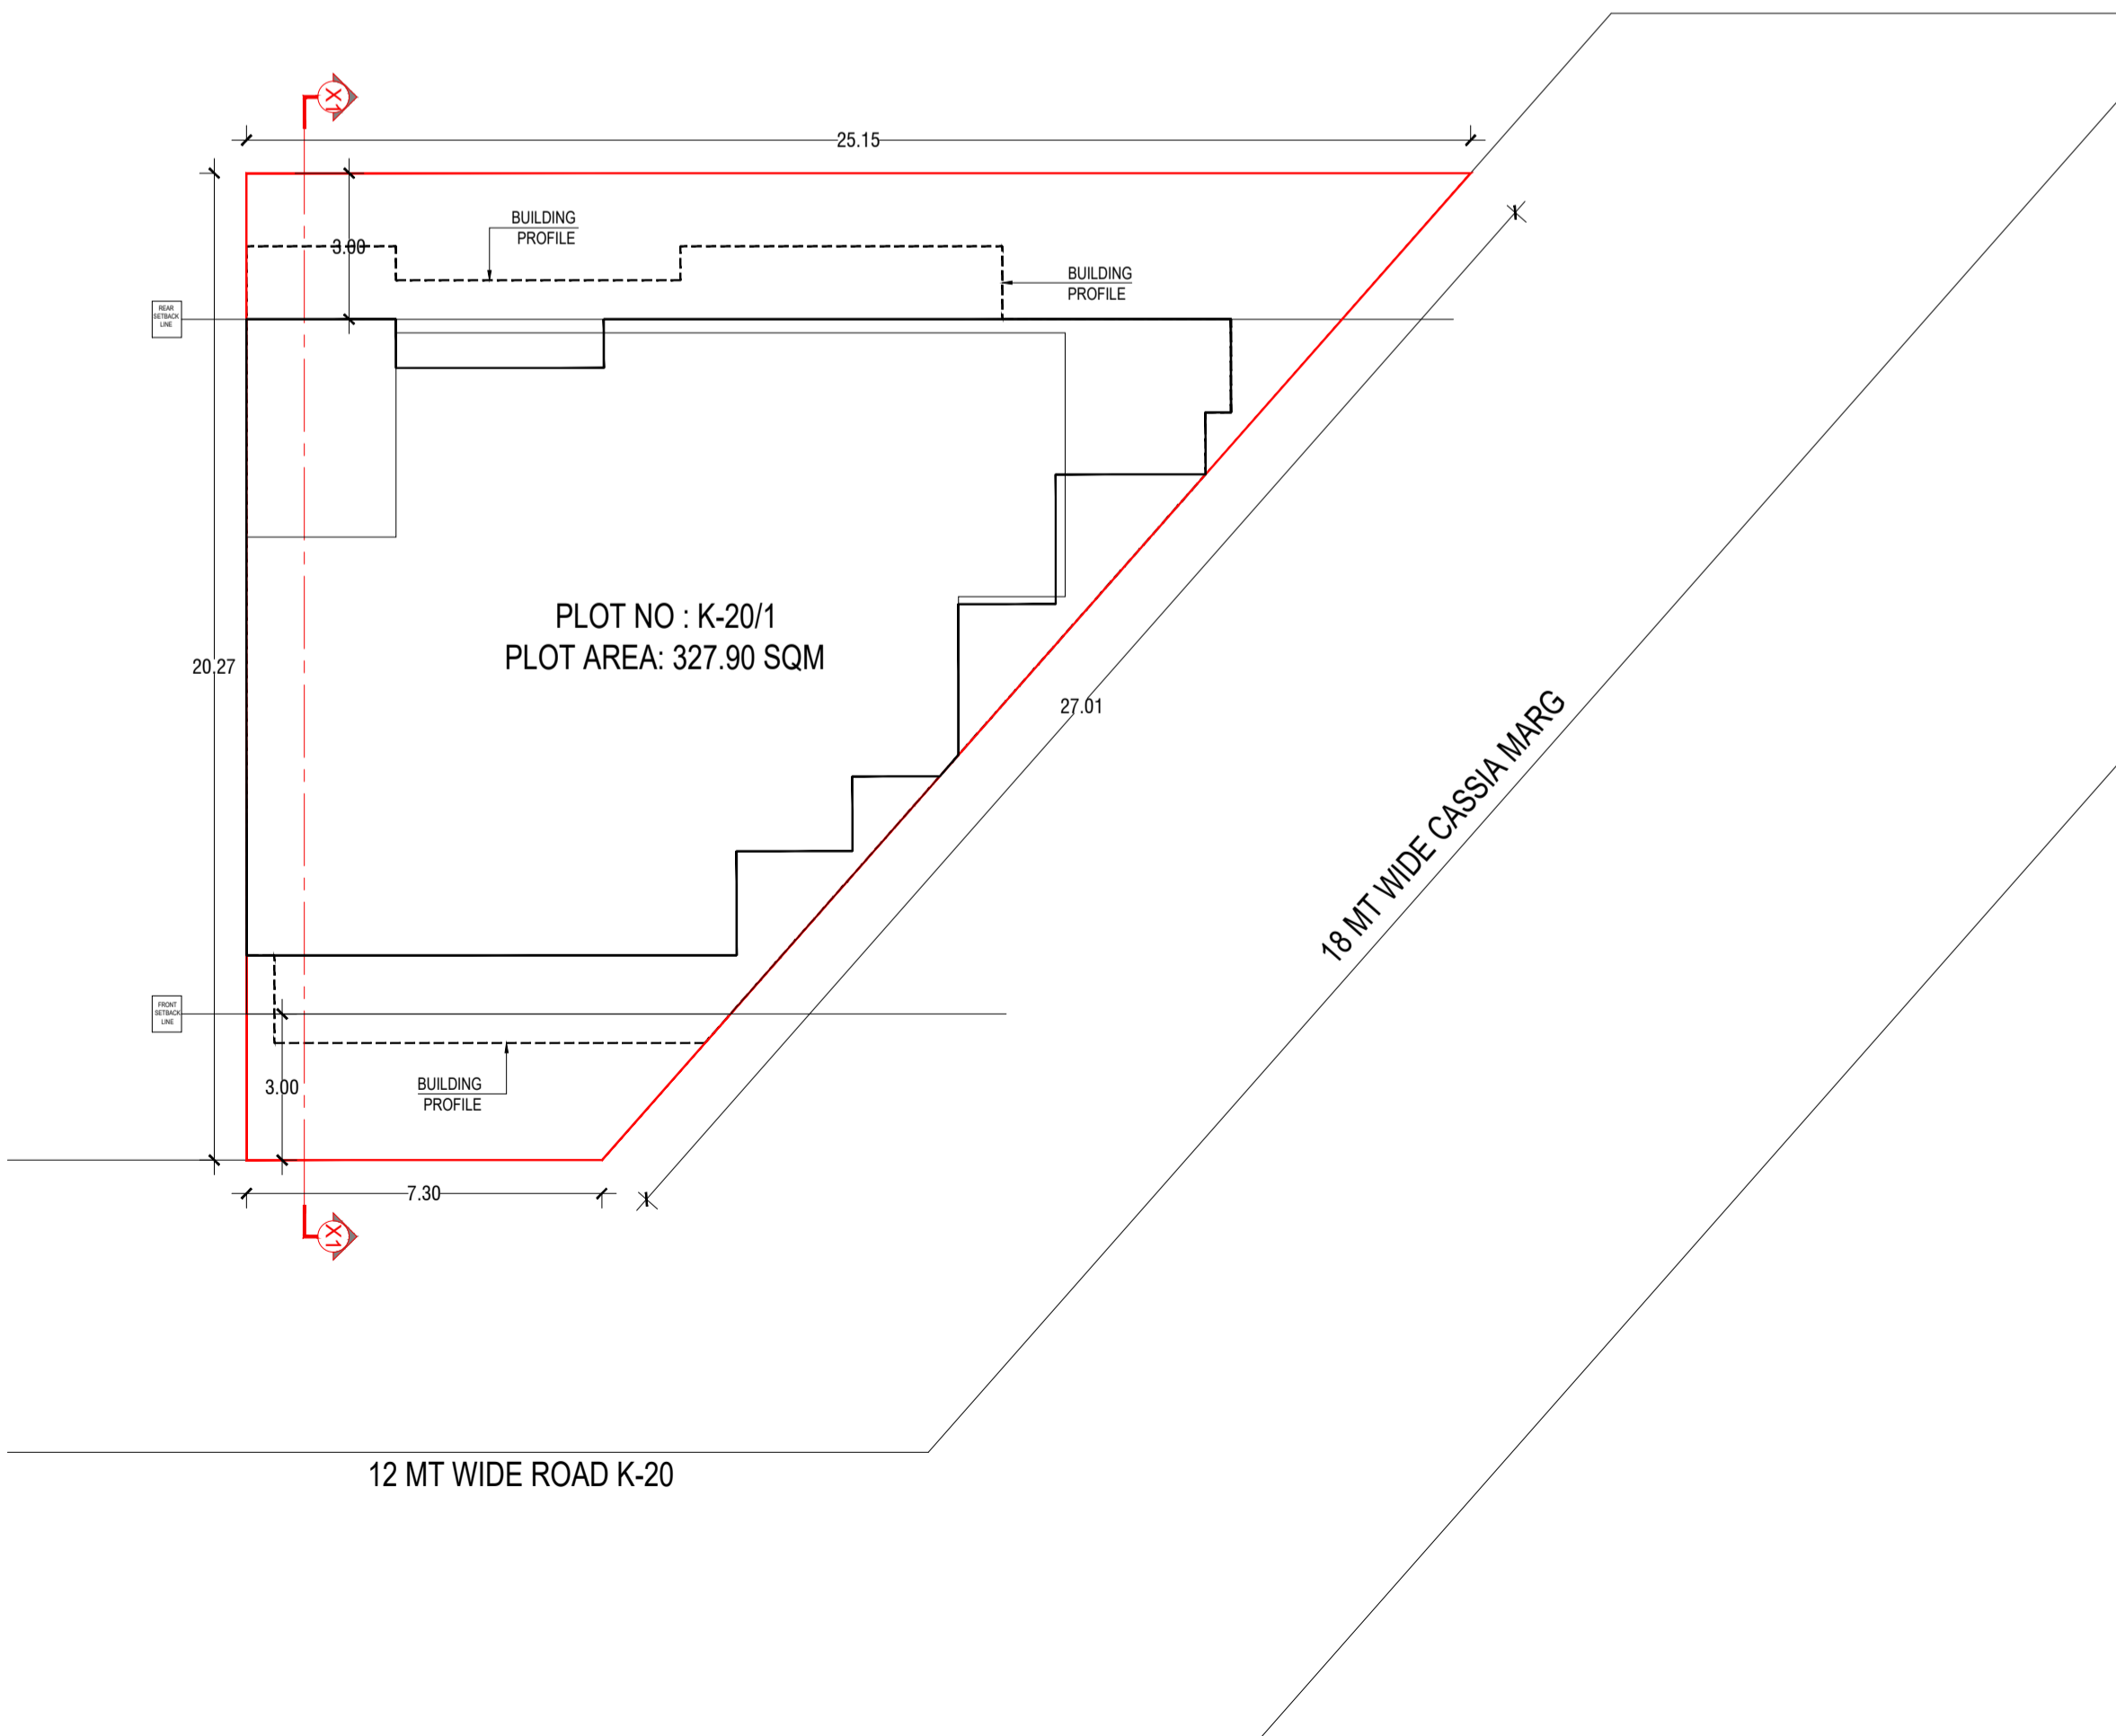

SITE PLAN

DOOR WINDOW SCHEDULE							
SR. NO.	TYPE	WIDTH (R.O.)	HEIGHT	COLL. HT.	LANE HT.	LANE HT.	LANE HT.
1	U1	1.00	2.40	3	2.50		
2	U2	1.00	2.10	3	2.10		
3	U3	1.00	2.10	3	2.10		
4	U4	1.00	2.10	3	2.10		
5	U5	1.00	2.10	3	2.10		
6	U6	1.00	2.10	3	2.10		
7	U7	1.00	2.10	3	2.10		
8	U8	1.00	2.10	3	2.10		
9	U9	1.00	2.10	3	2.10		
10	U10	1.00	2.10	3	2.10		
11	U11	1.00	2.10	3	2.10		
12	U12	1.00	2.10	3	2.10		
13	U13	1.00	2.10	3	2.10		
14	U14	1.00	2.10	3	2.10		
15	U15	1.00	2.10	3	2.10		
16	U16	1.00	2.10	3	2.10		
17	U17	1.00	2.10	3	2.10		
18	U18	1.00	2.10	3	2.10		
19	U19	1.00	2.10	3	2.10		
20	U20	1.00	2.10	3	2.10		

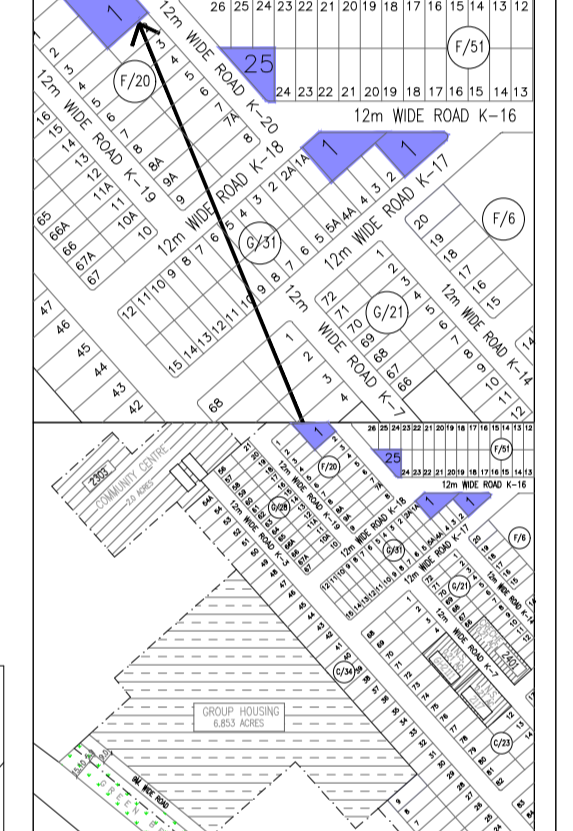

KEY PLAN : DLF CITY PH-II, GURUGRAM

PLOT NO: K-20/1,
AT 12 MT WIDE STREET K-20,
DLF CITY PHASE II,
GURUGRAM (HARYANA)

Clients :-
M/s DLF HOME DEVELOPERS LIMITED
Architects
Arcop Associates Pvt. Ltd.
Plot-36B, Sec-32, Gurgaon-122001
Ph: 20242050, 20242169

Architect's Signature


Owners' Signature

Project :-
Proposed Residential Building Plan (Independent floors),
PLOT NO: K-20/1,
AT 12 MT WIDE STREET K-20,
DLF CITY PHASE II,
GURUGRAM (HARYANA)


Drawing Title:-
FLOOR PLANS, ELEVATION & SECTION, SITE PLAN

Date: 2021-10-12
Drawing No: 01


SCALE

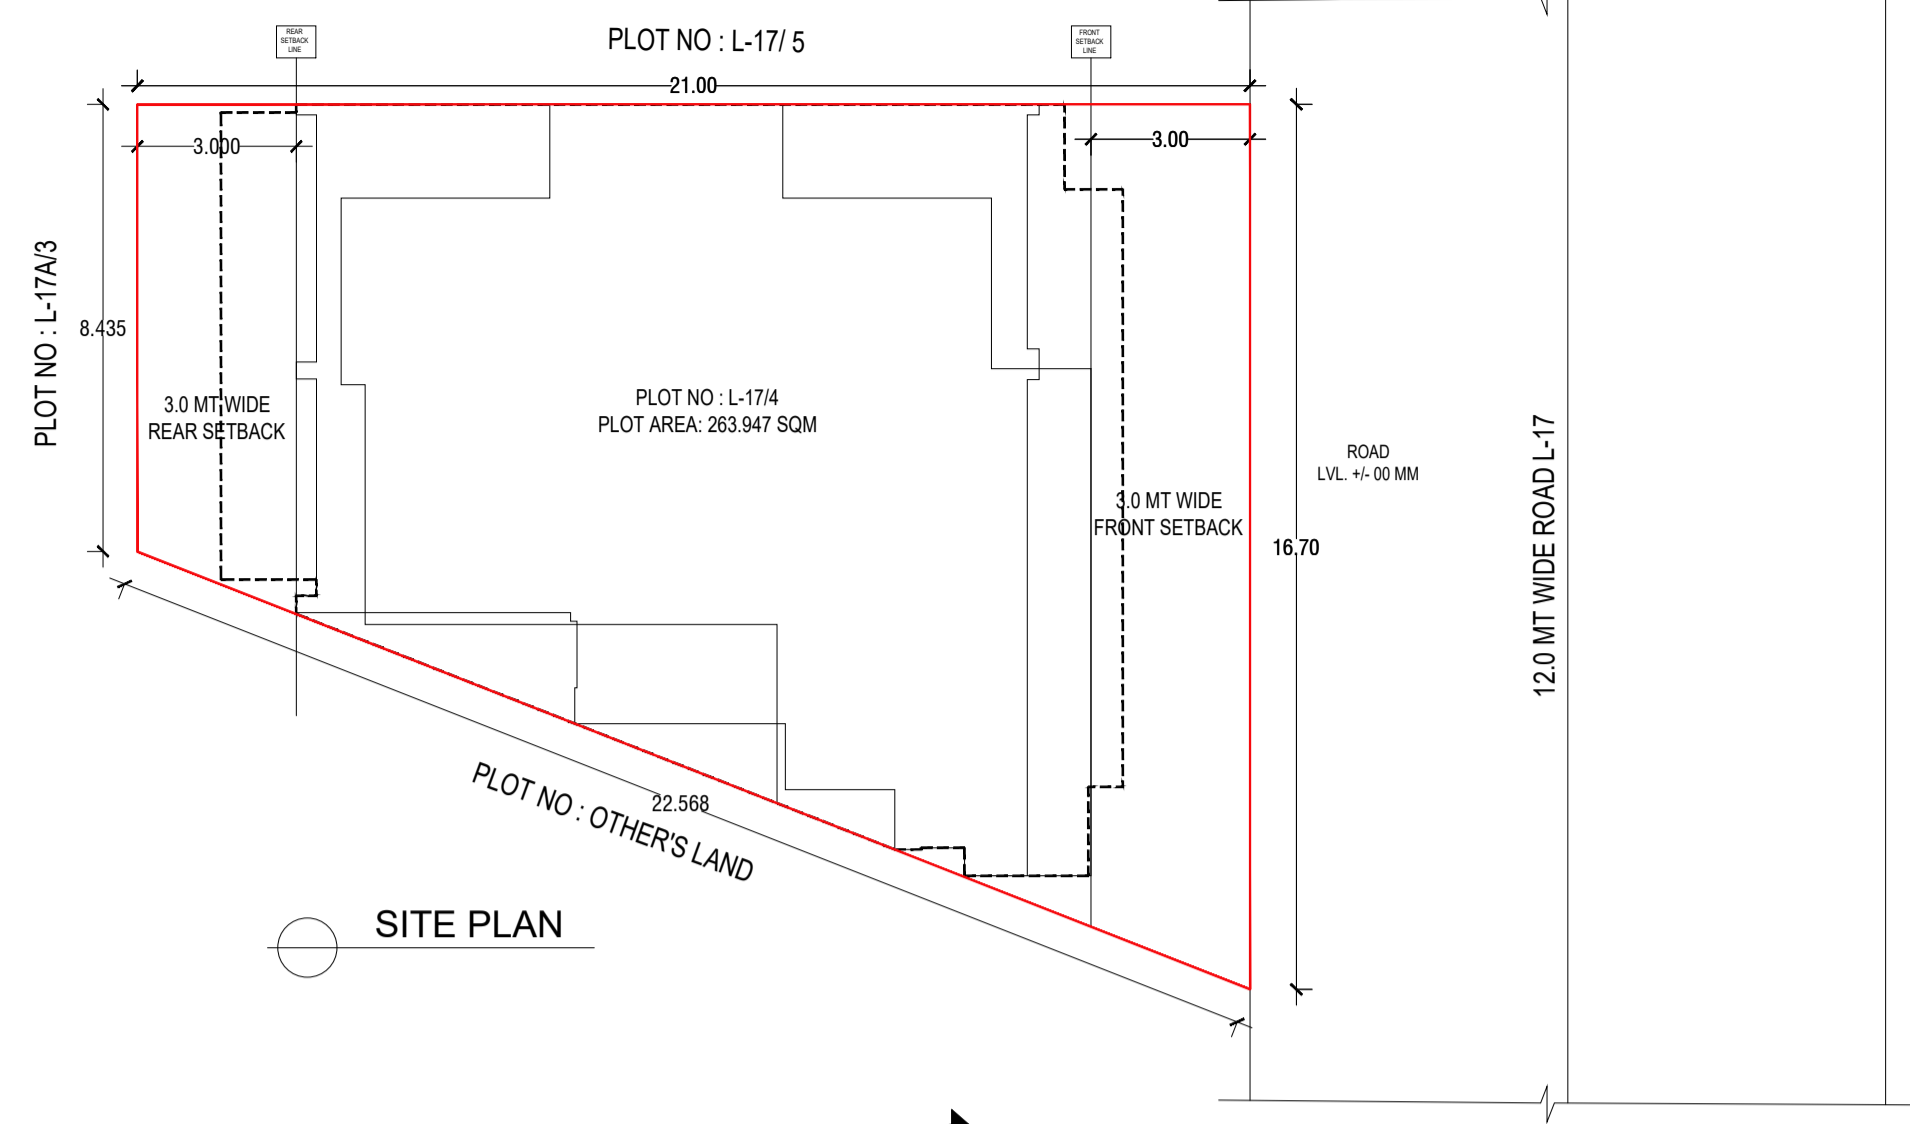

SITE PLAN

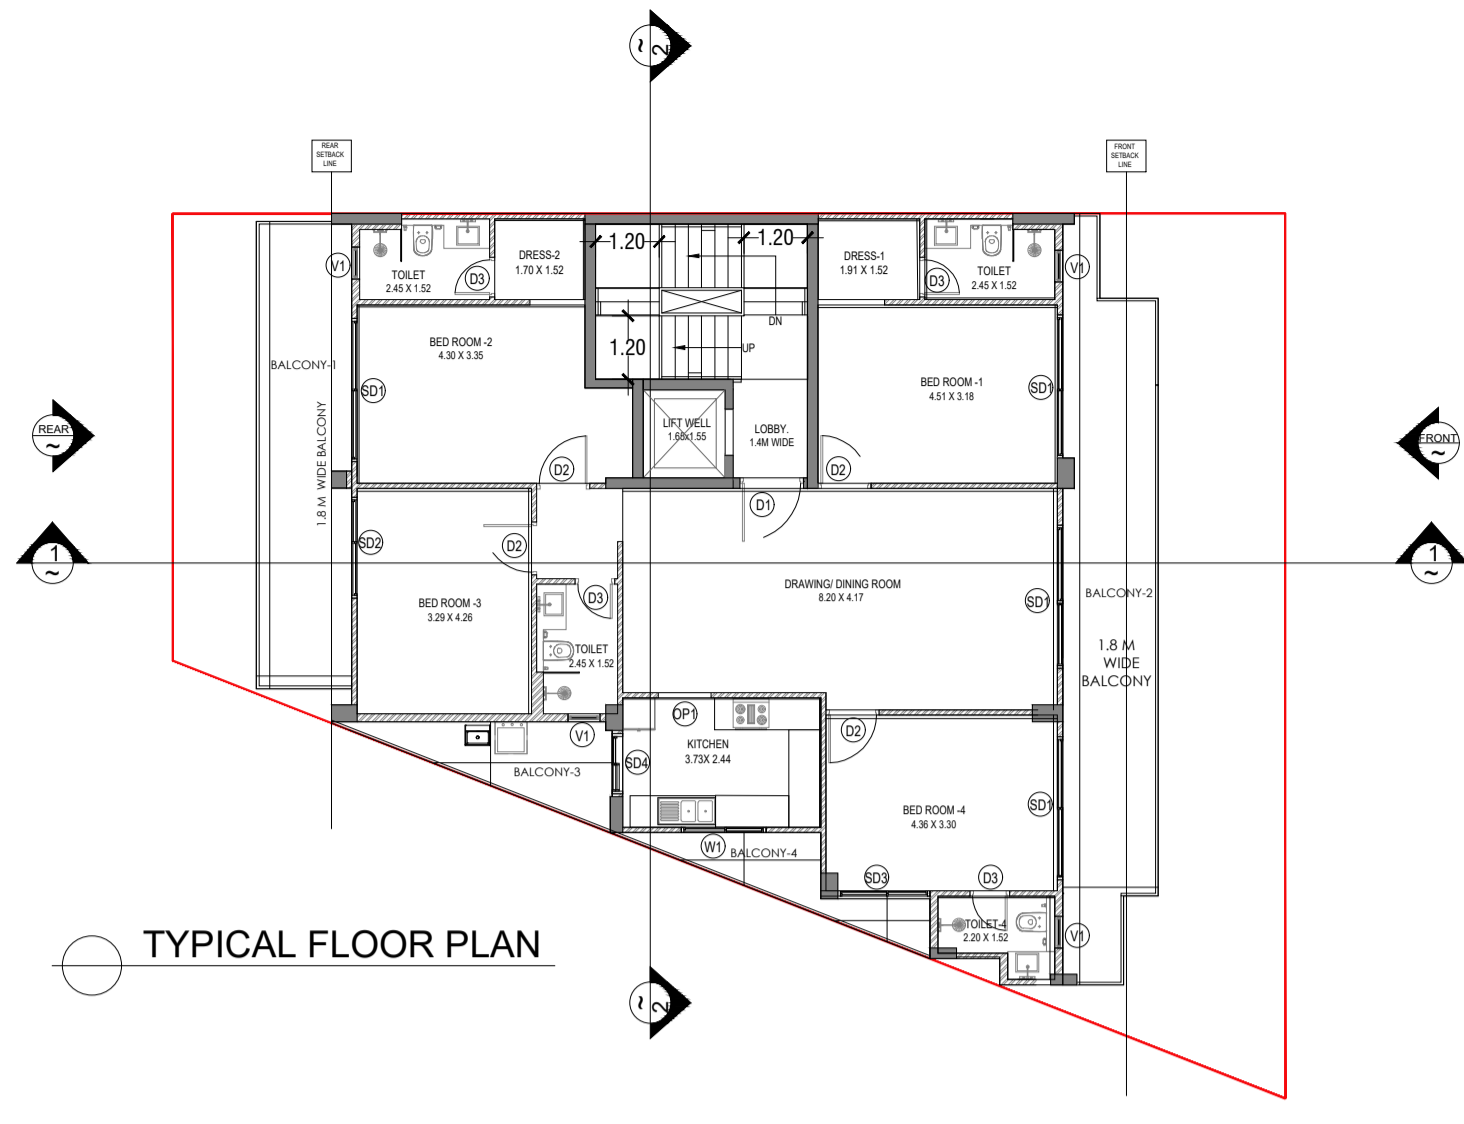


TYPICAL FLOOR PLAN

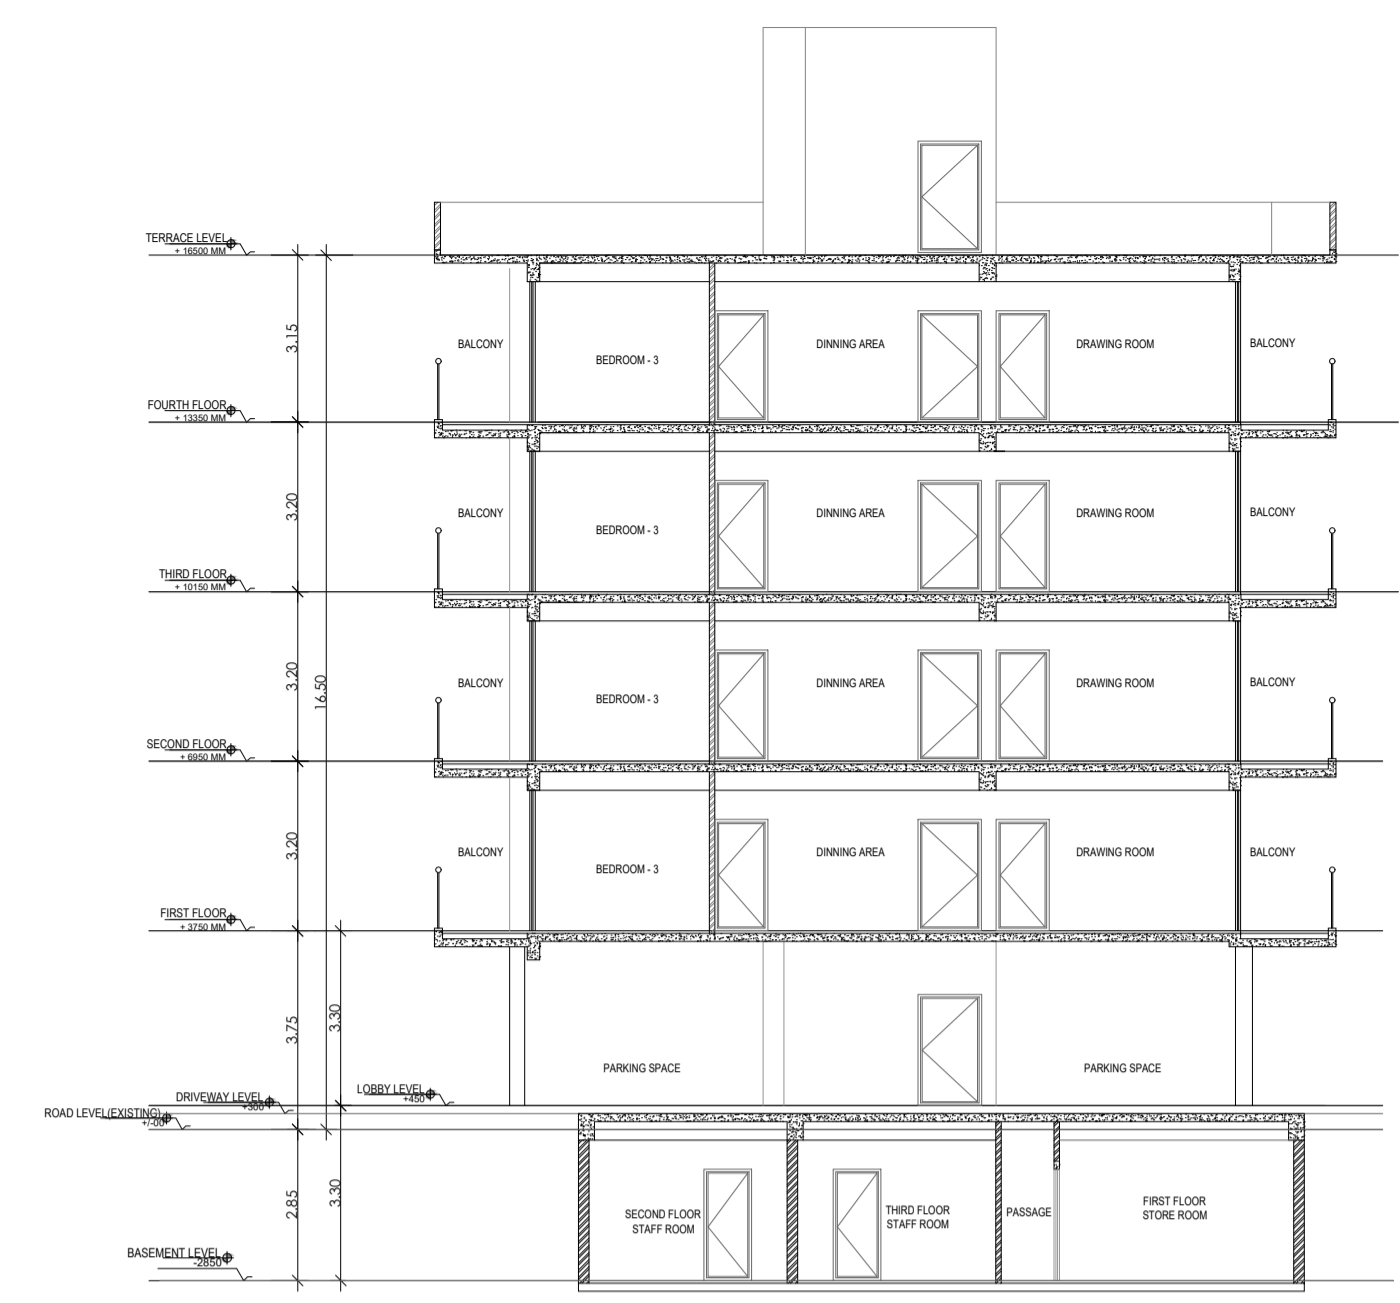

SECTION AT 1-1

DOOR WINDOW SCHEDULE						
Sr. No.	Type	Width (R.O.)	Height	Cl. Ht.	Lintel Ht.	
1	D1	1200	2450	0	2450	
2	D2	1000	2100	0	2100	
3	D3	750	2100	0	2100	
4	D4	1000	2100	0	2100	
5	W1	700	1300	1350	2450	
6	W2	600	1300	1350	2450	
7	W3	1000	1300	1350	2450	
8	SD1	3000	2650	0	2650	
9	SD2	2700	2650	0	2650	
10	SD3	1725	2650	0	2650	
11	SD4	1800	2650	0	2650	

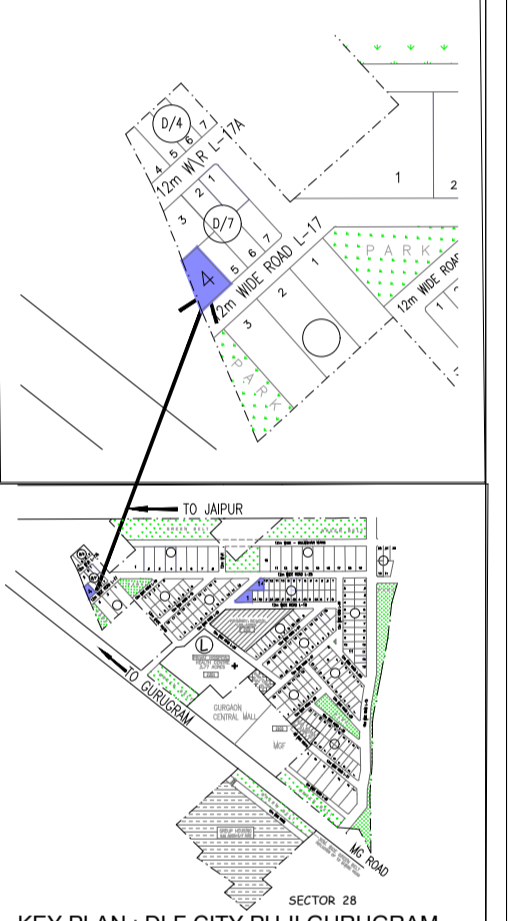

KEY PLAN : DLF CITY PH-II GURUGRAM

PLOT NO: L-17/4,
AT 12 MT WIDE STREET L17,
DLF CITY PHASE -II,
GURUGRAM (HARYANA)

Clients :-
M/s DLF HOME DEVELOPERS LIMITED

Architects
Arcop Associates Pvt. Ltd.
Plot-36b, Sec-32, Gurgaon-122001
Ph: 2624255, 2624259

Architect's Signature


Owners Signature

Project :-
Proposed Residential Building Plan (Independent floor),
PLOT NO: L-17/4,
AT 12 MT WIDE STREET L17,
DLF CITY PHASE -II,
GURUGRAM (HARYANA)


Drawing Title:-
FLOOR PLANS, ELEVATION & SECTION, SITE PLAN

Date
2021-10-05


SCALE

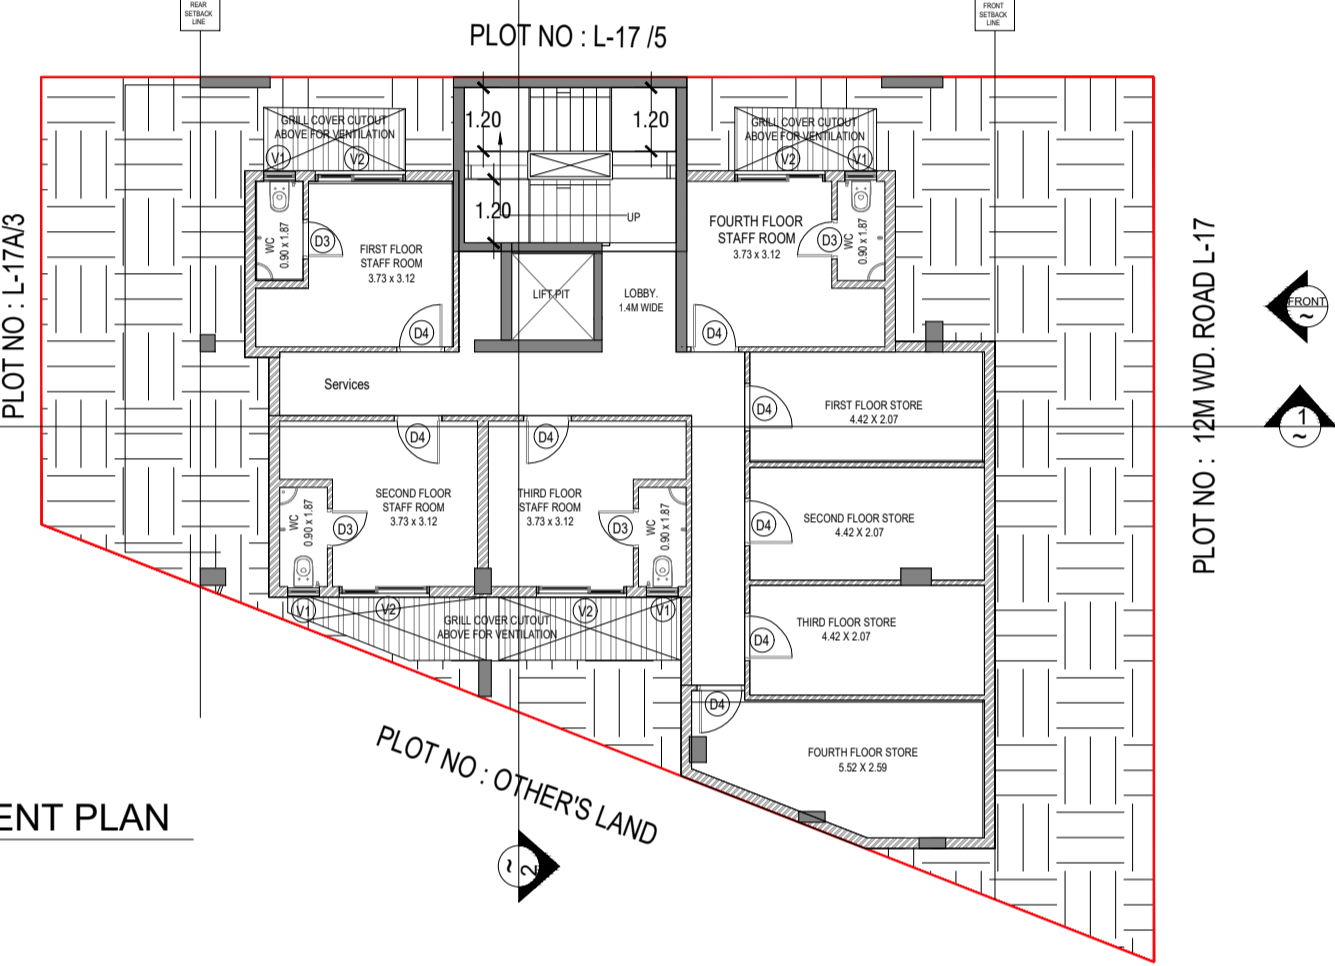


BASEMENT PLAN

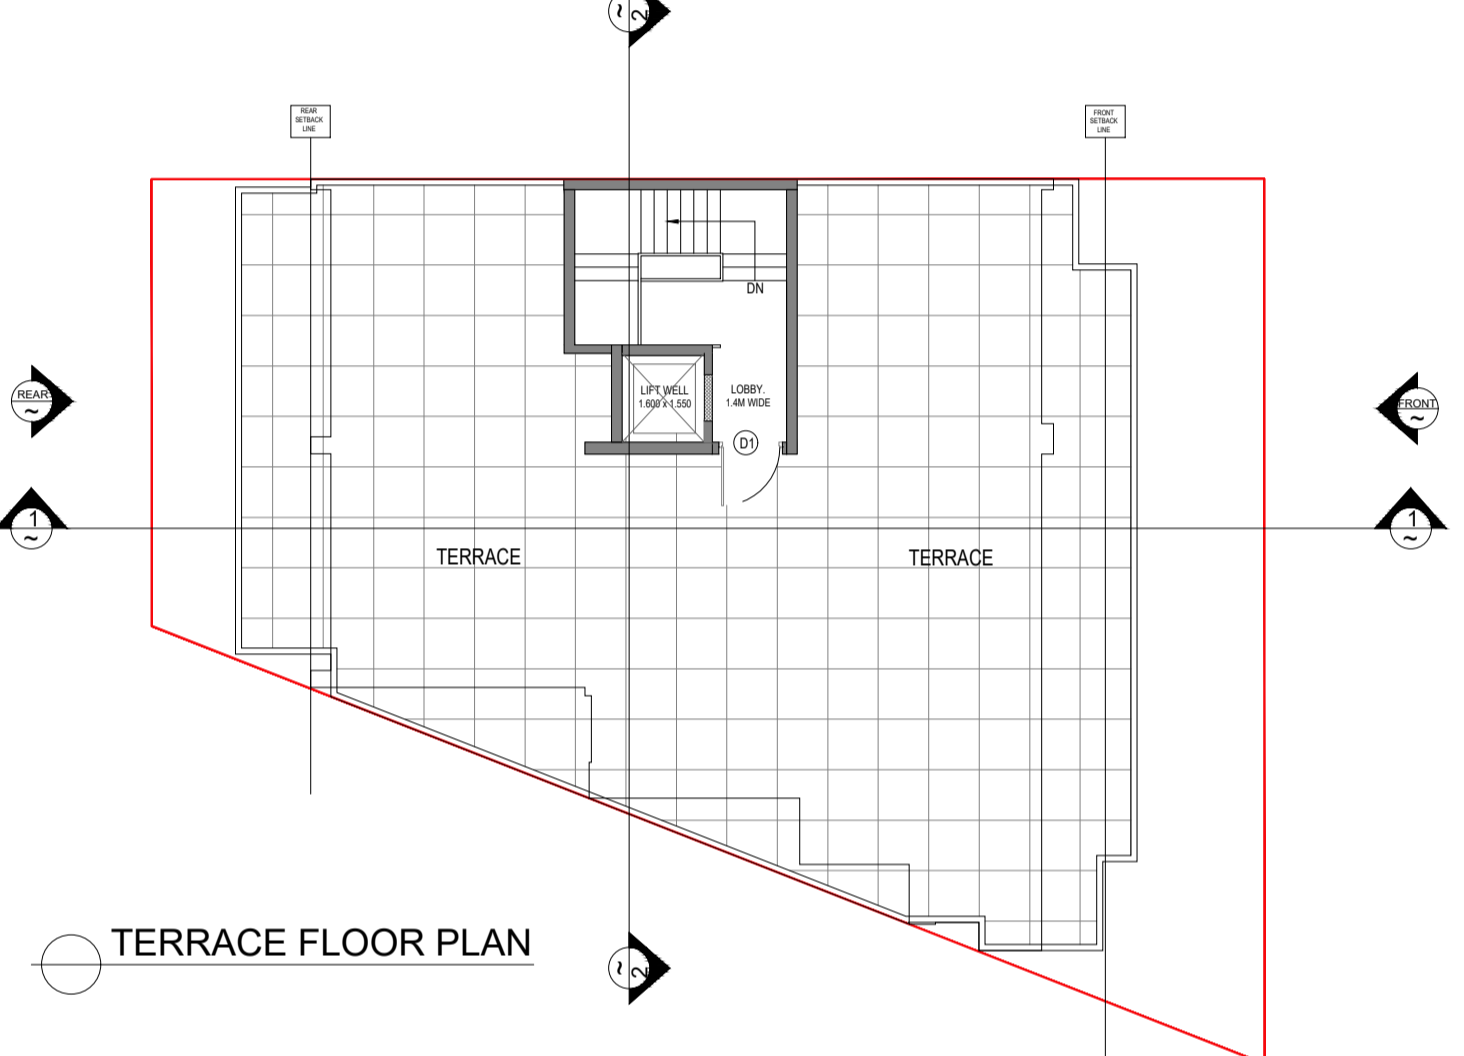


TERRACE FLOOR PLAN

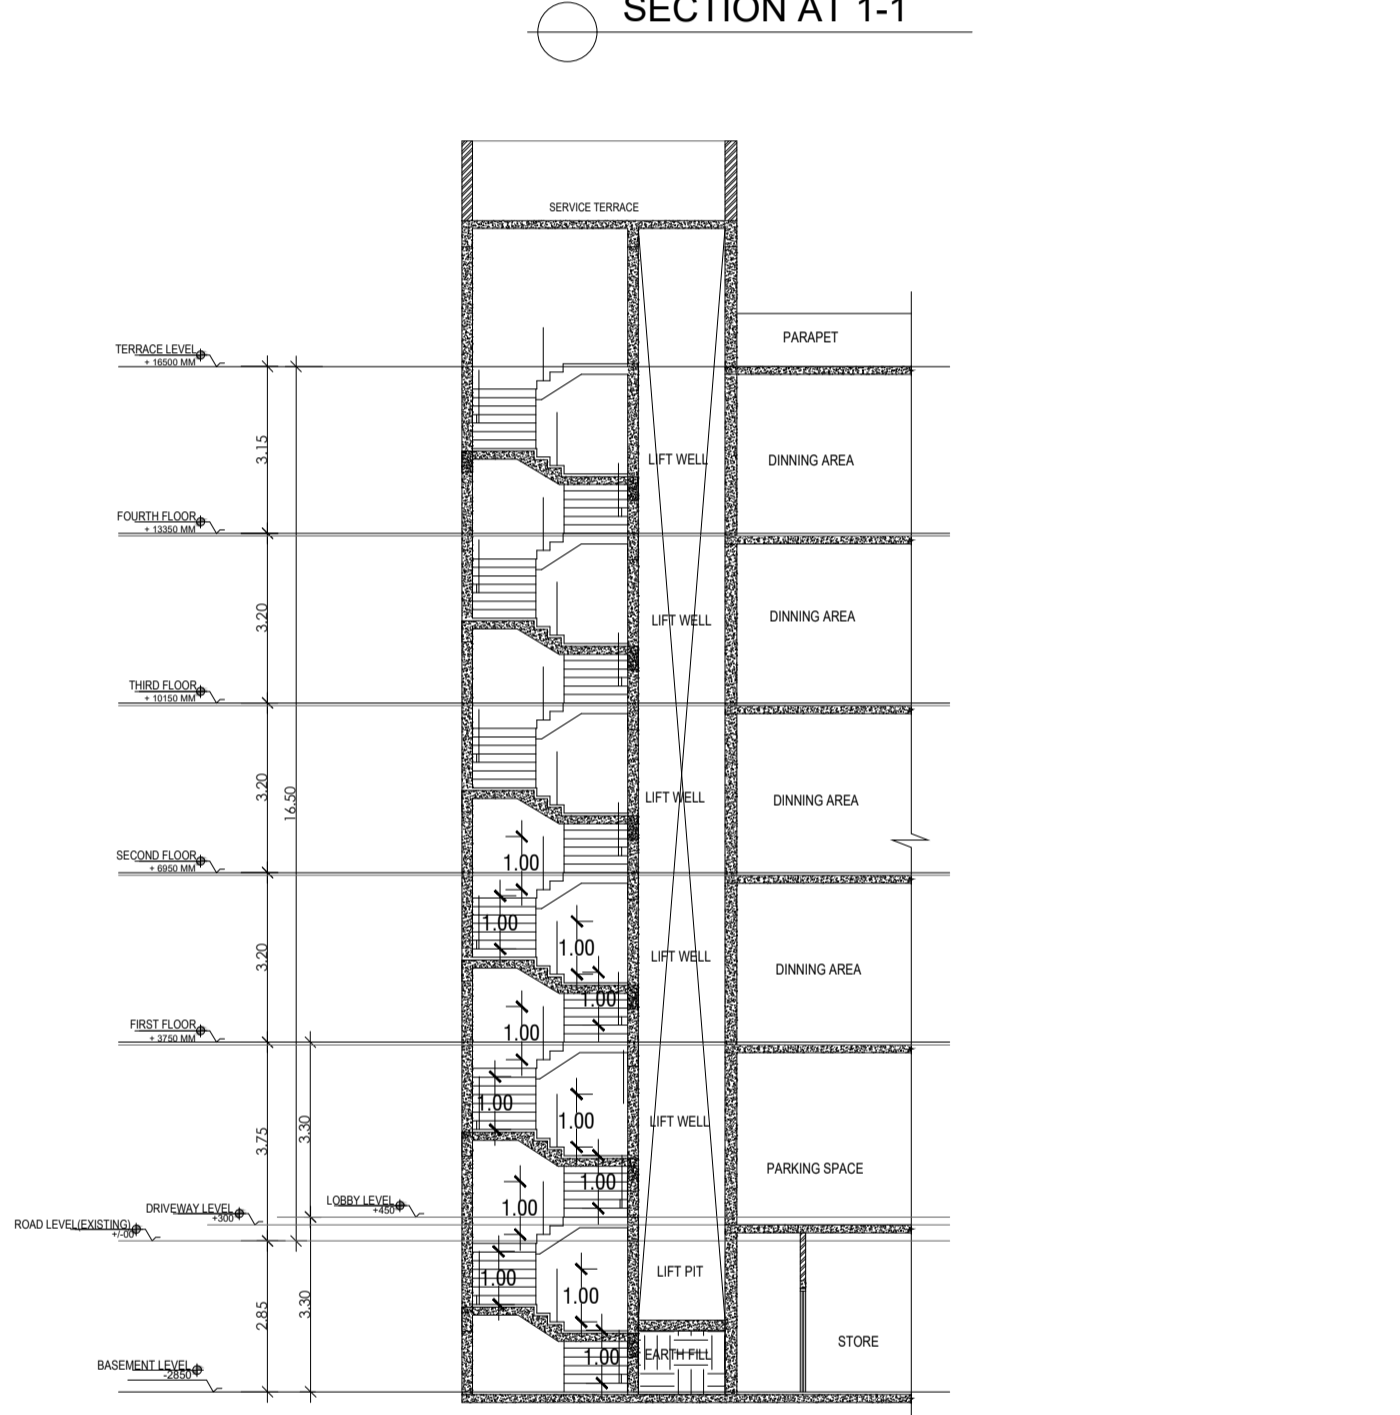


SECTION AT 2-2

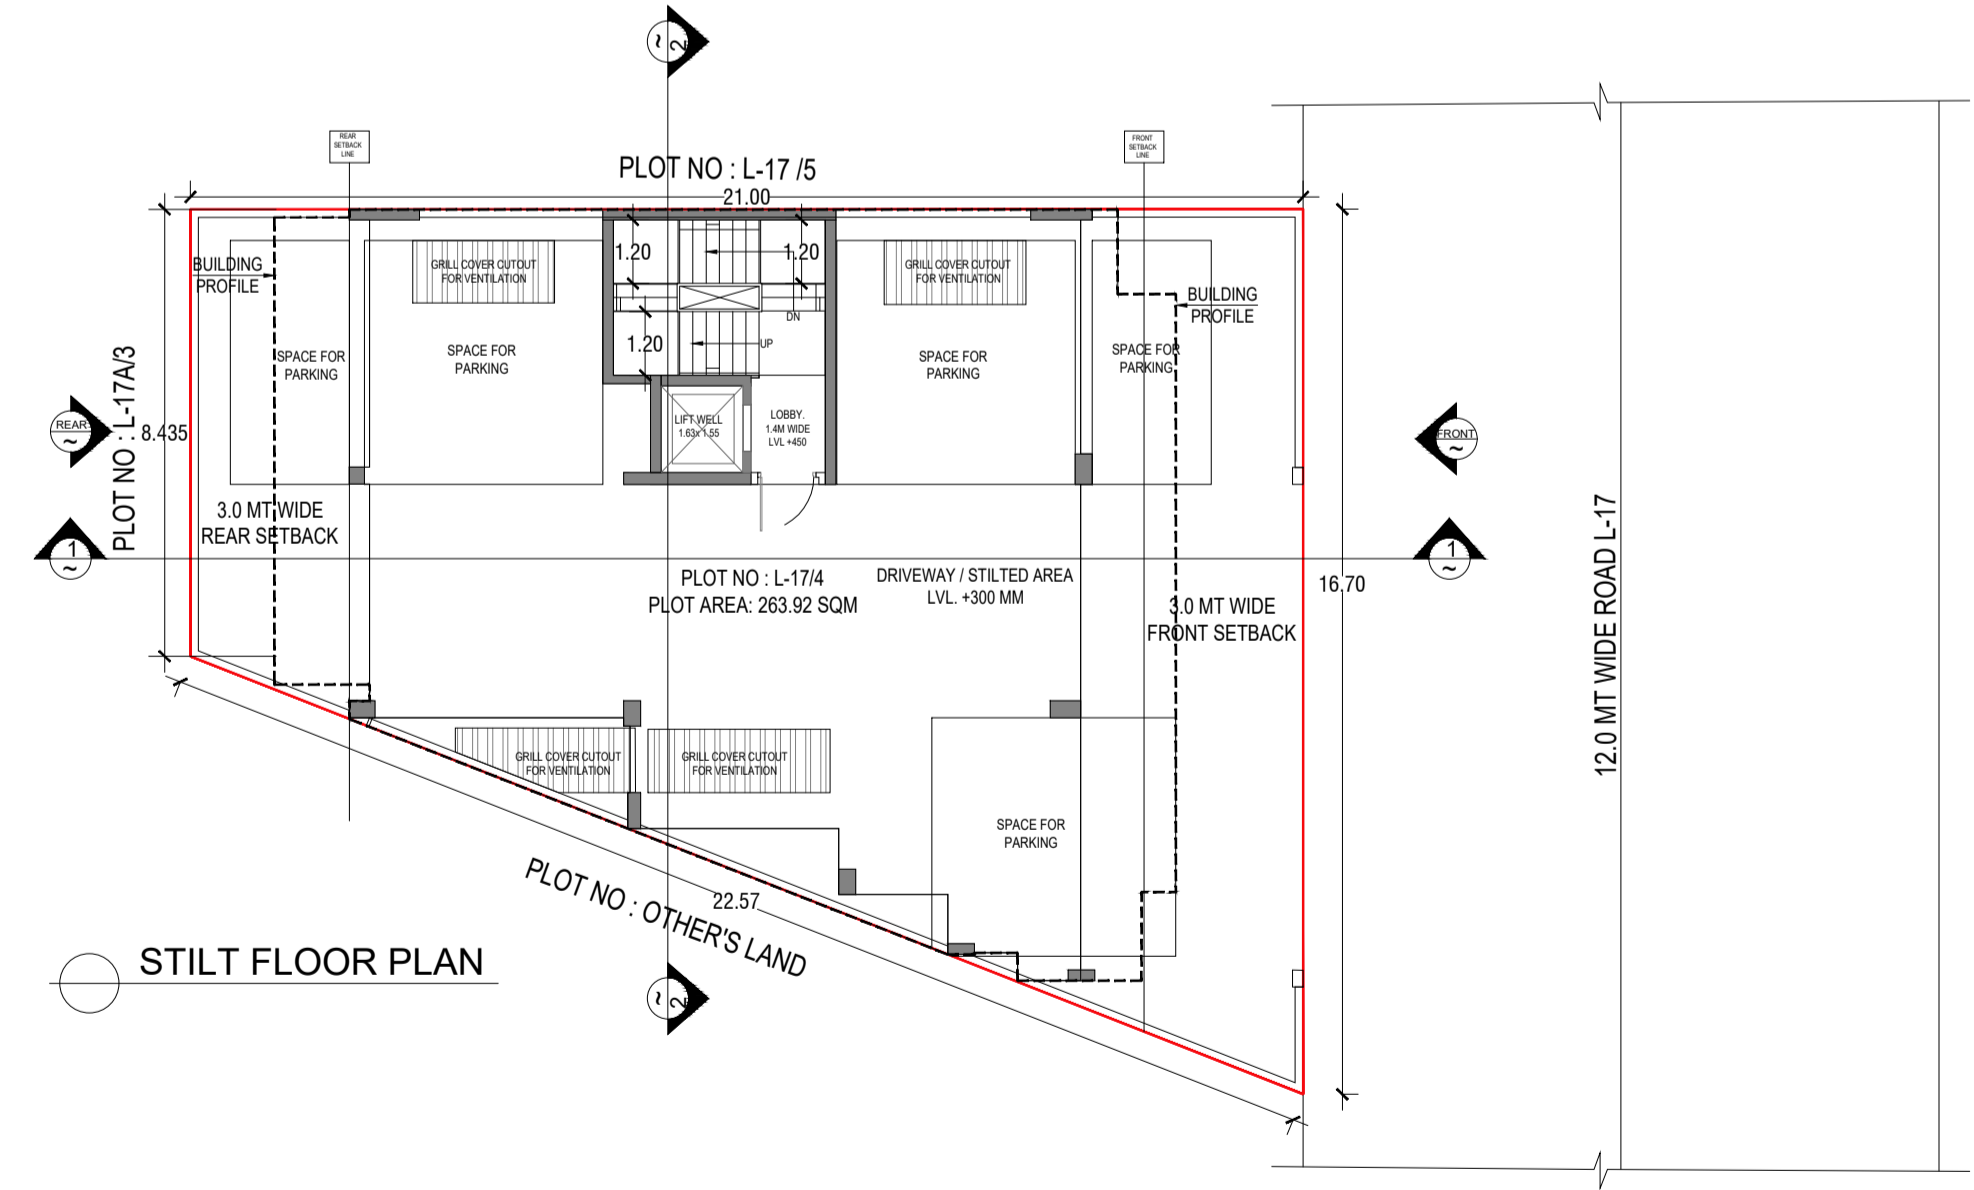


STILT FLOOR PLAN

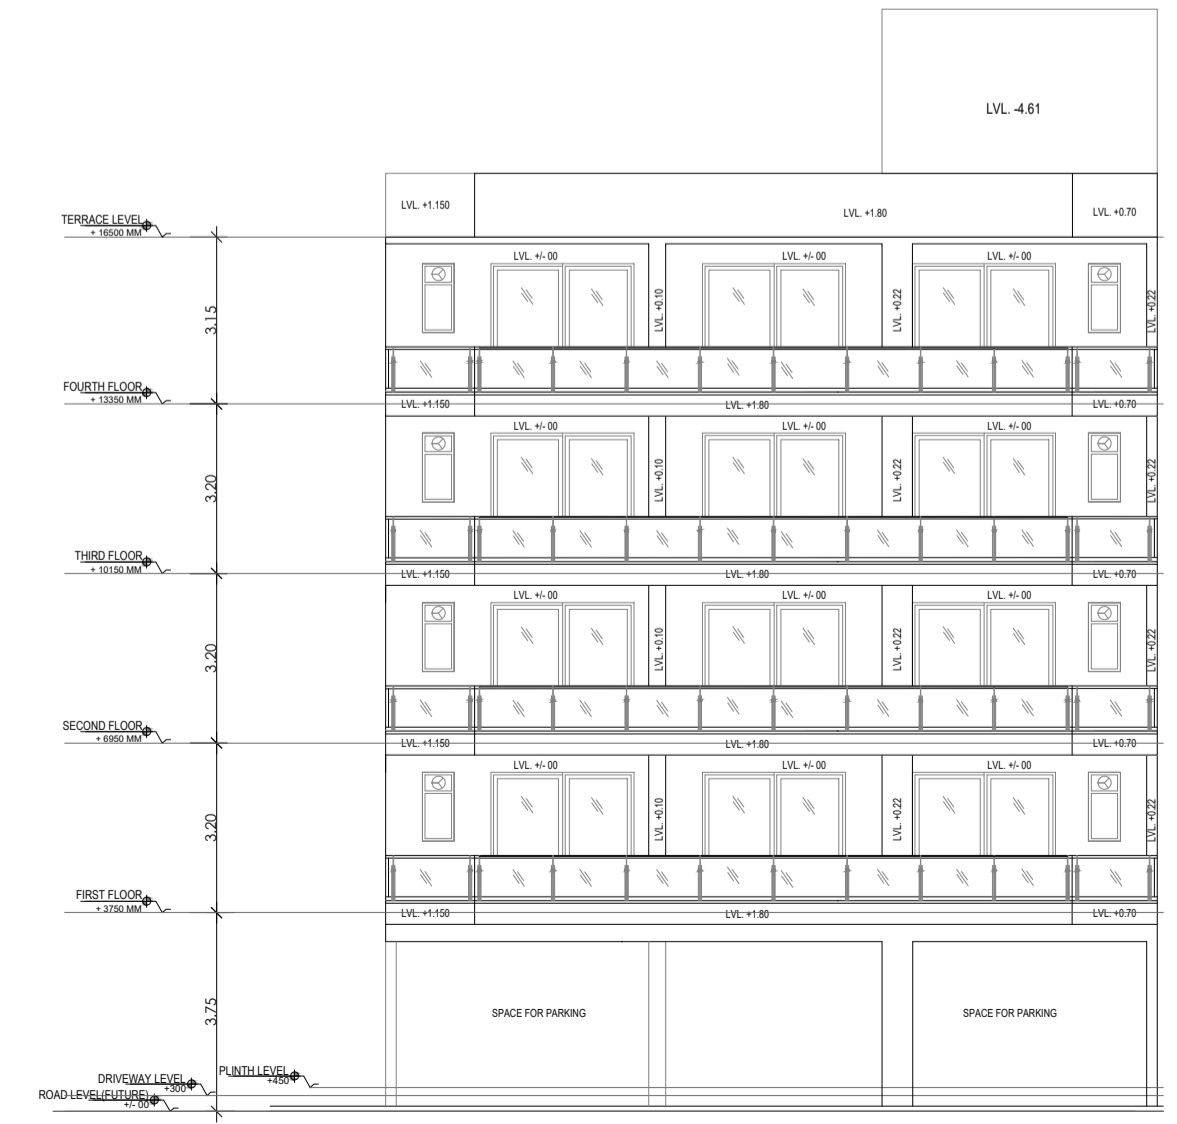


FRONT ELEVATION

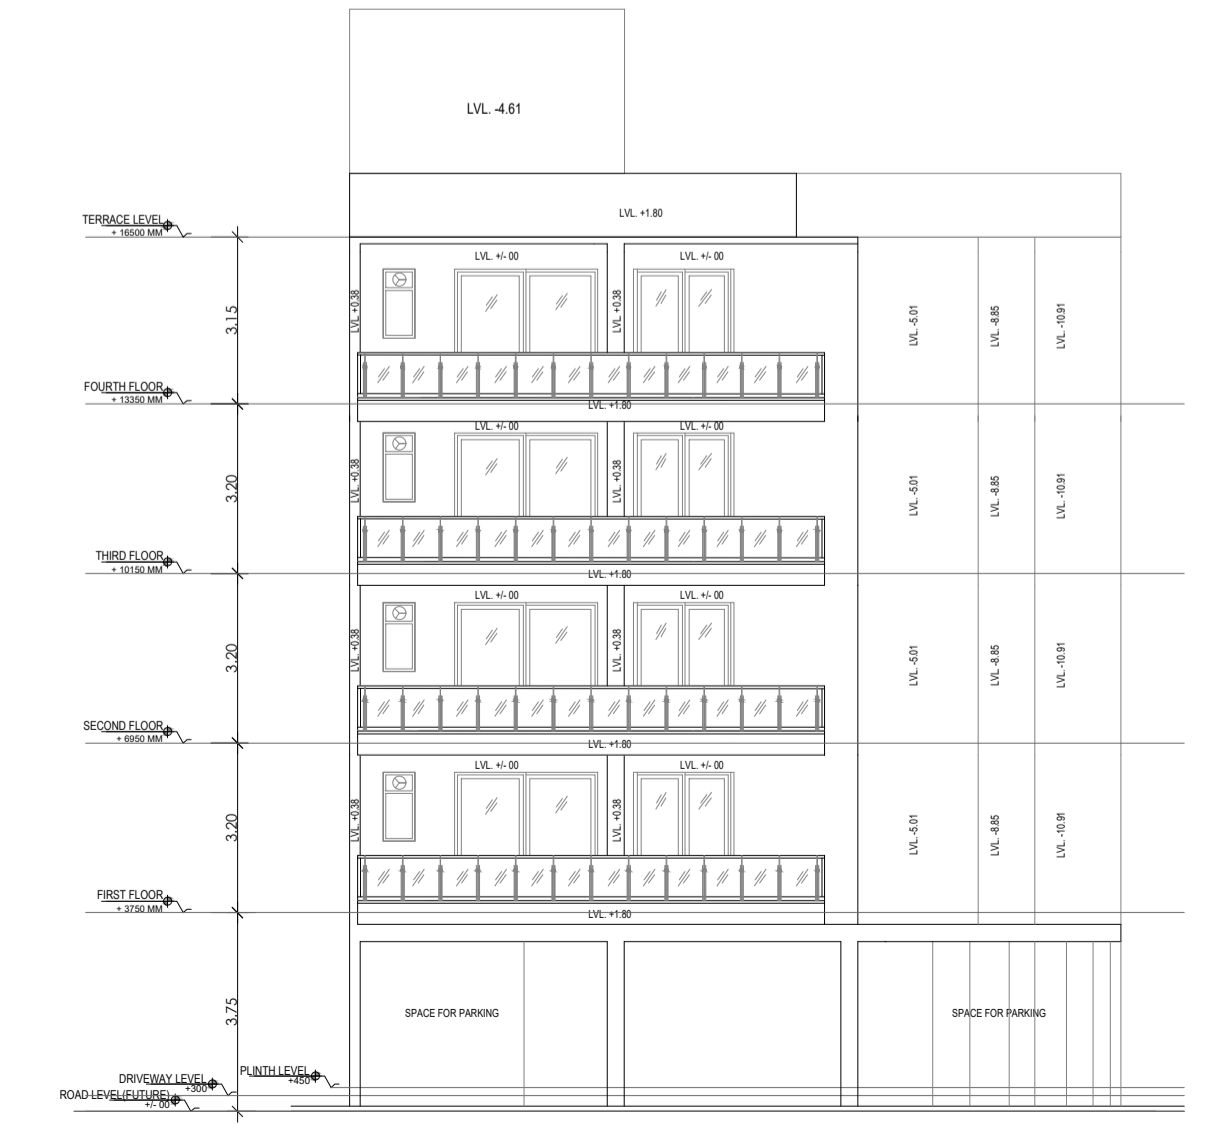


REAR ELEVATION

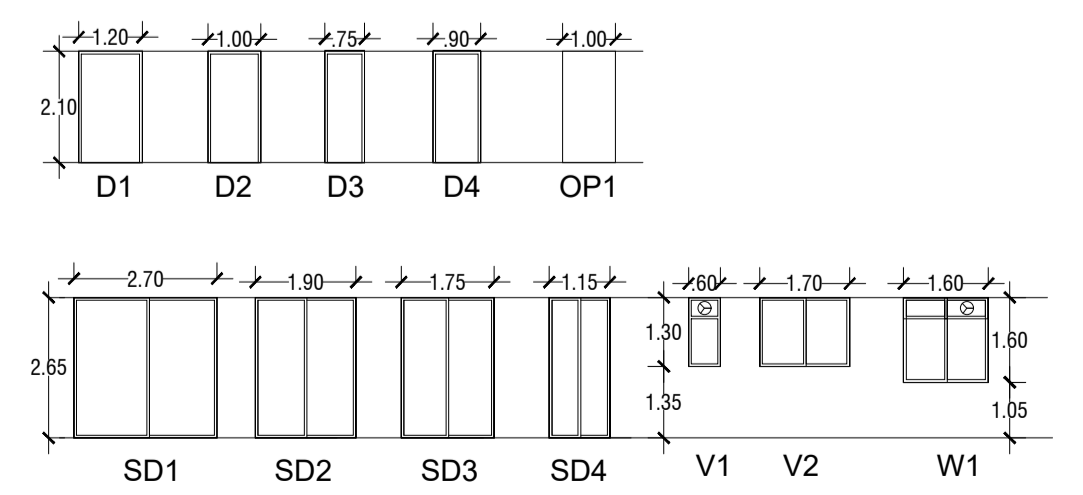


DOOR WINDOW SCHEDULE

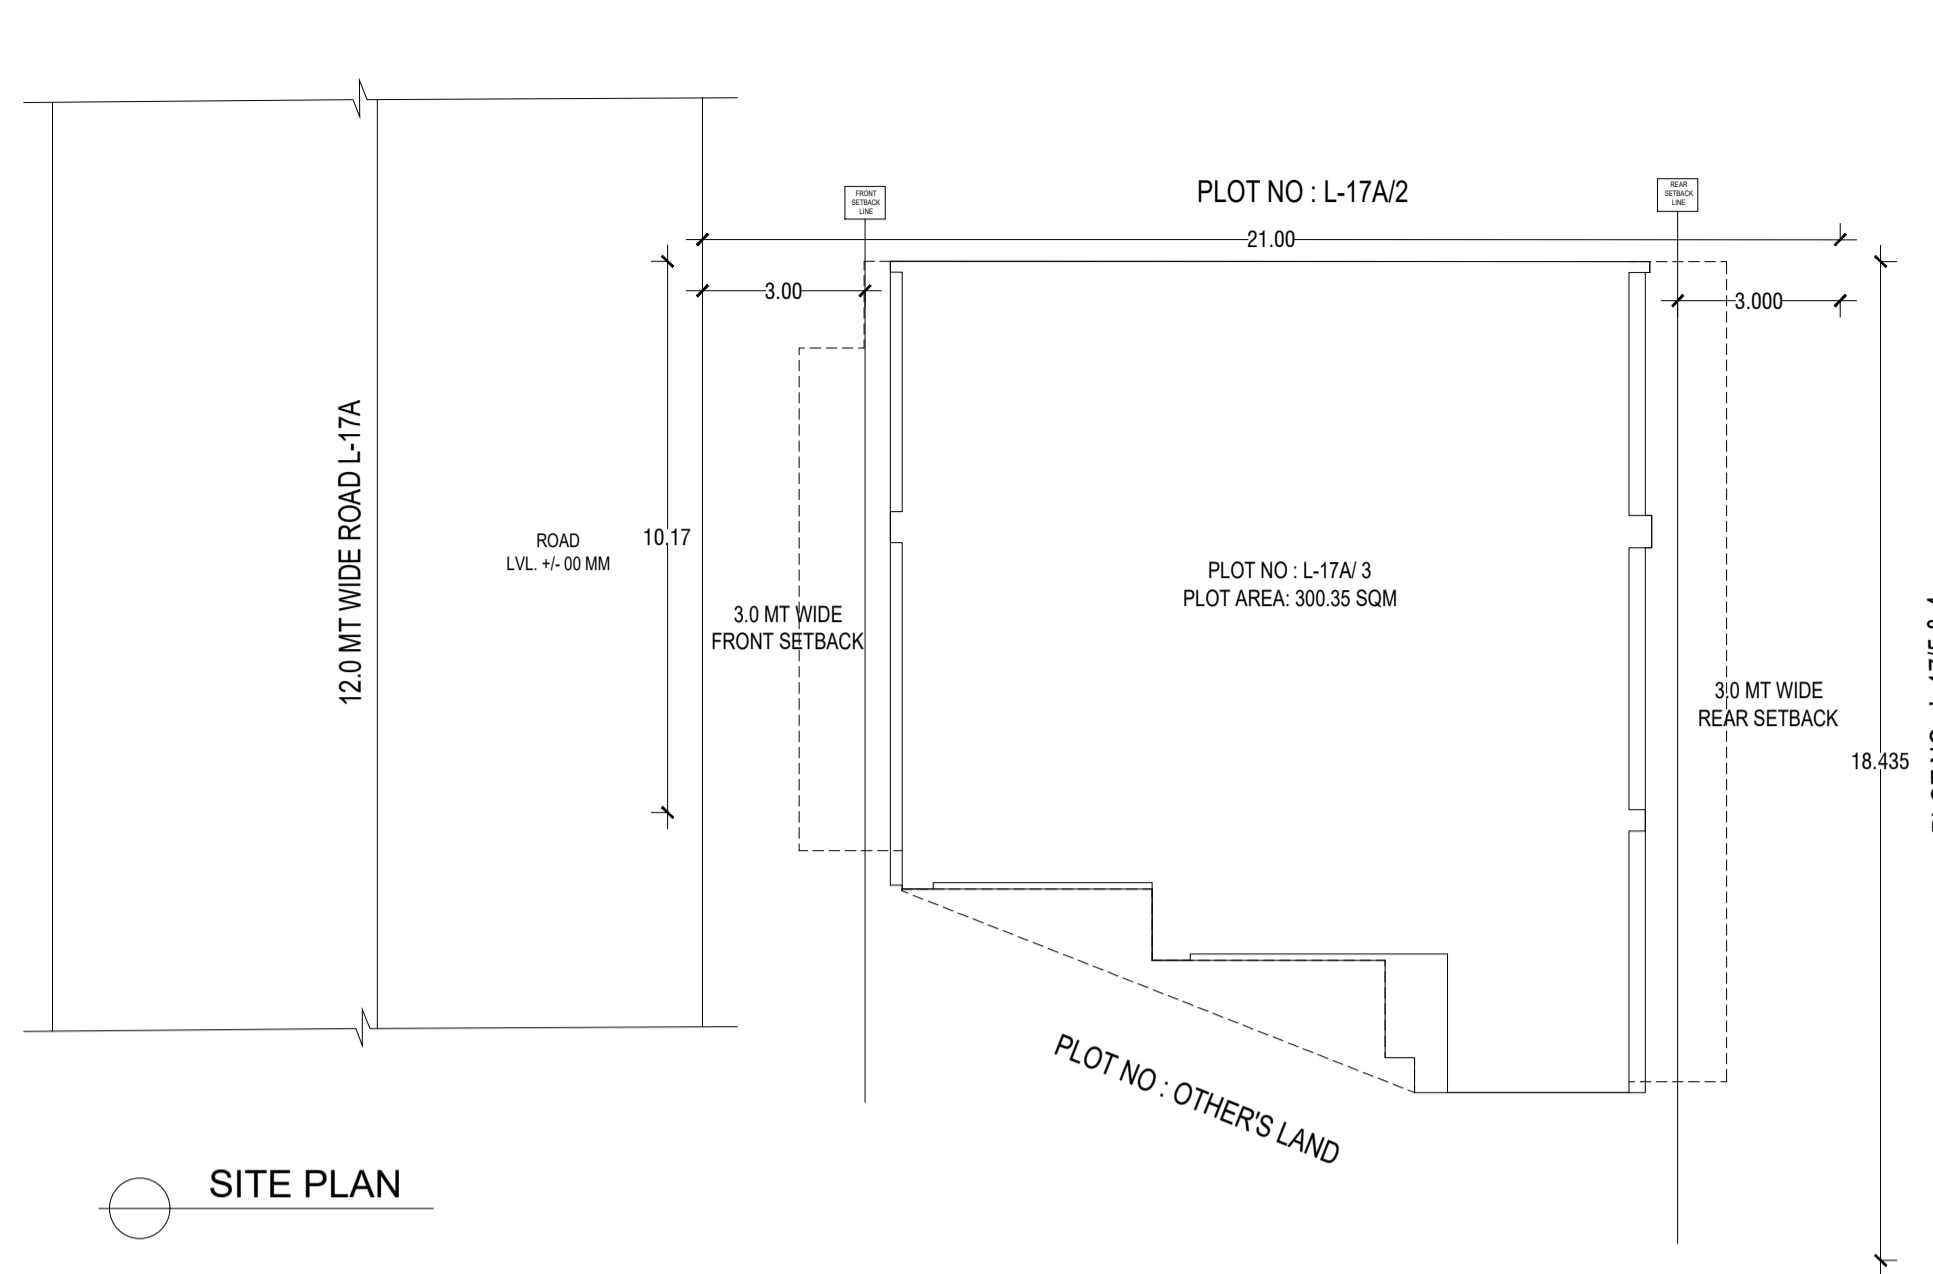


SITE PLAN

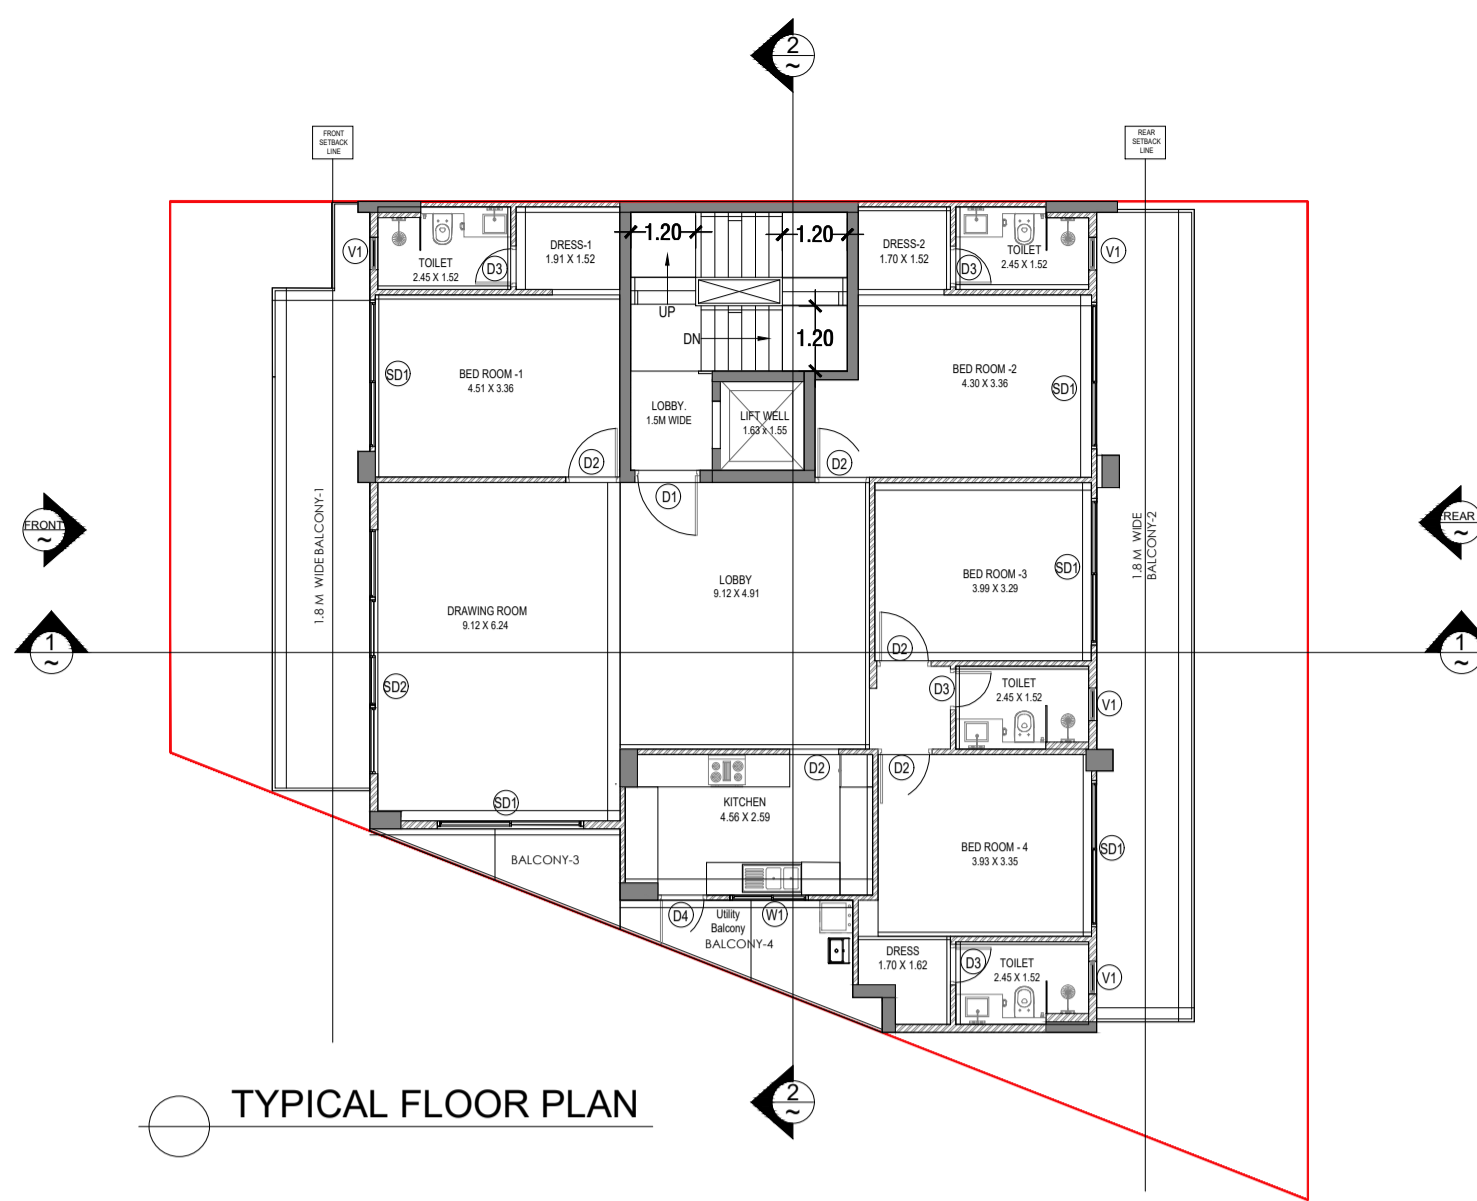


TYPICAL FLOOR PLAN

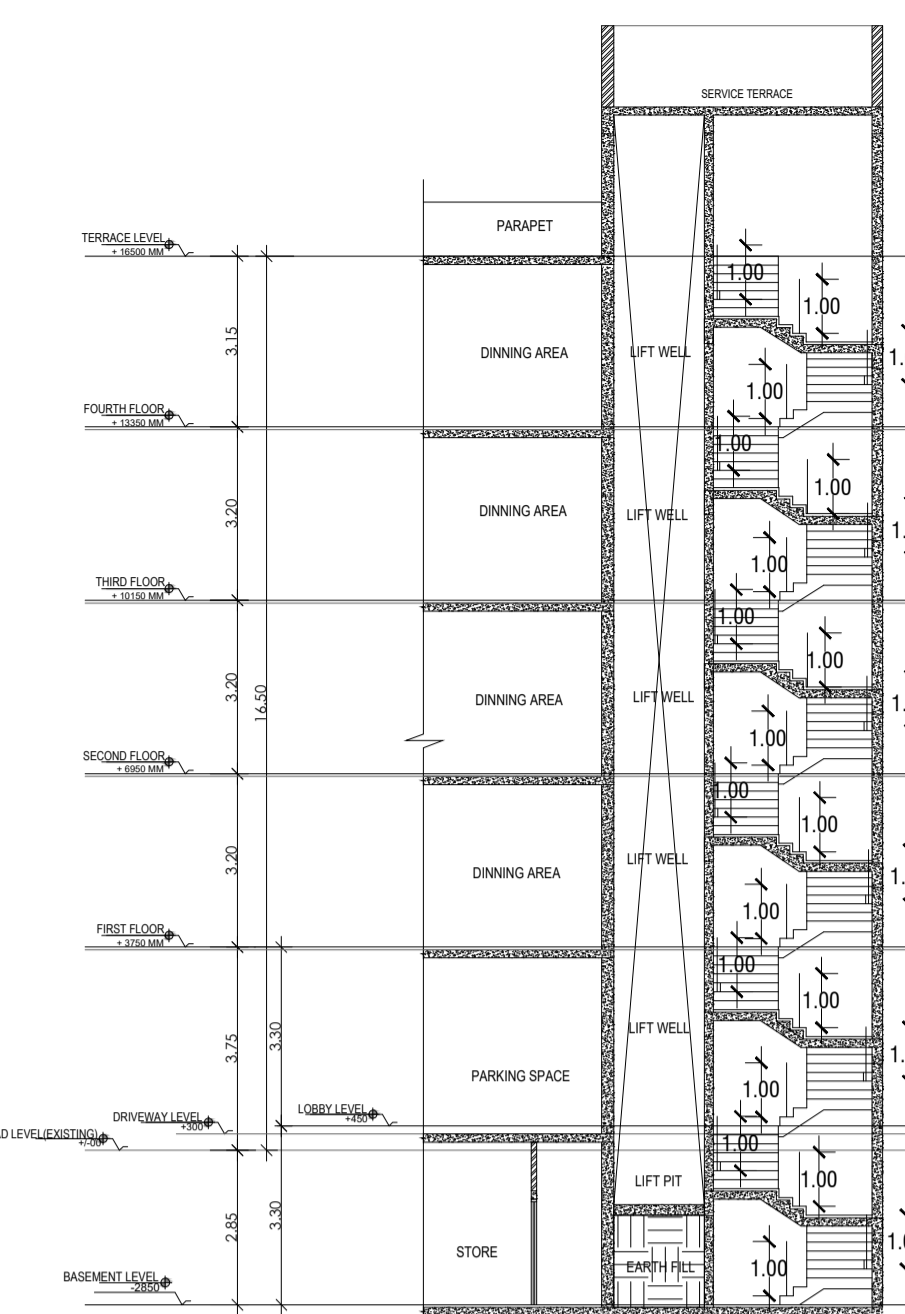


SECTION AT 2-2

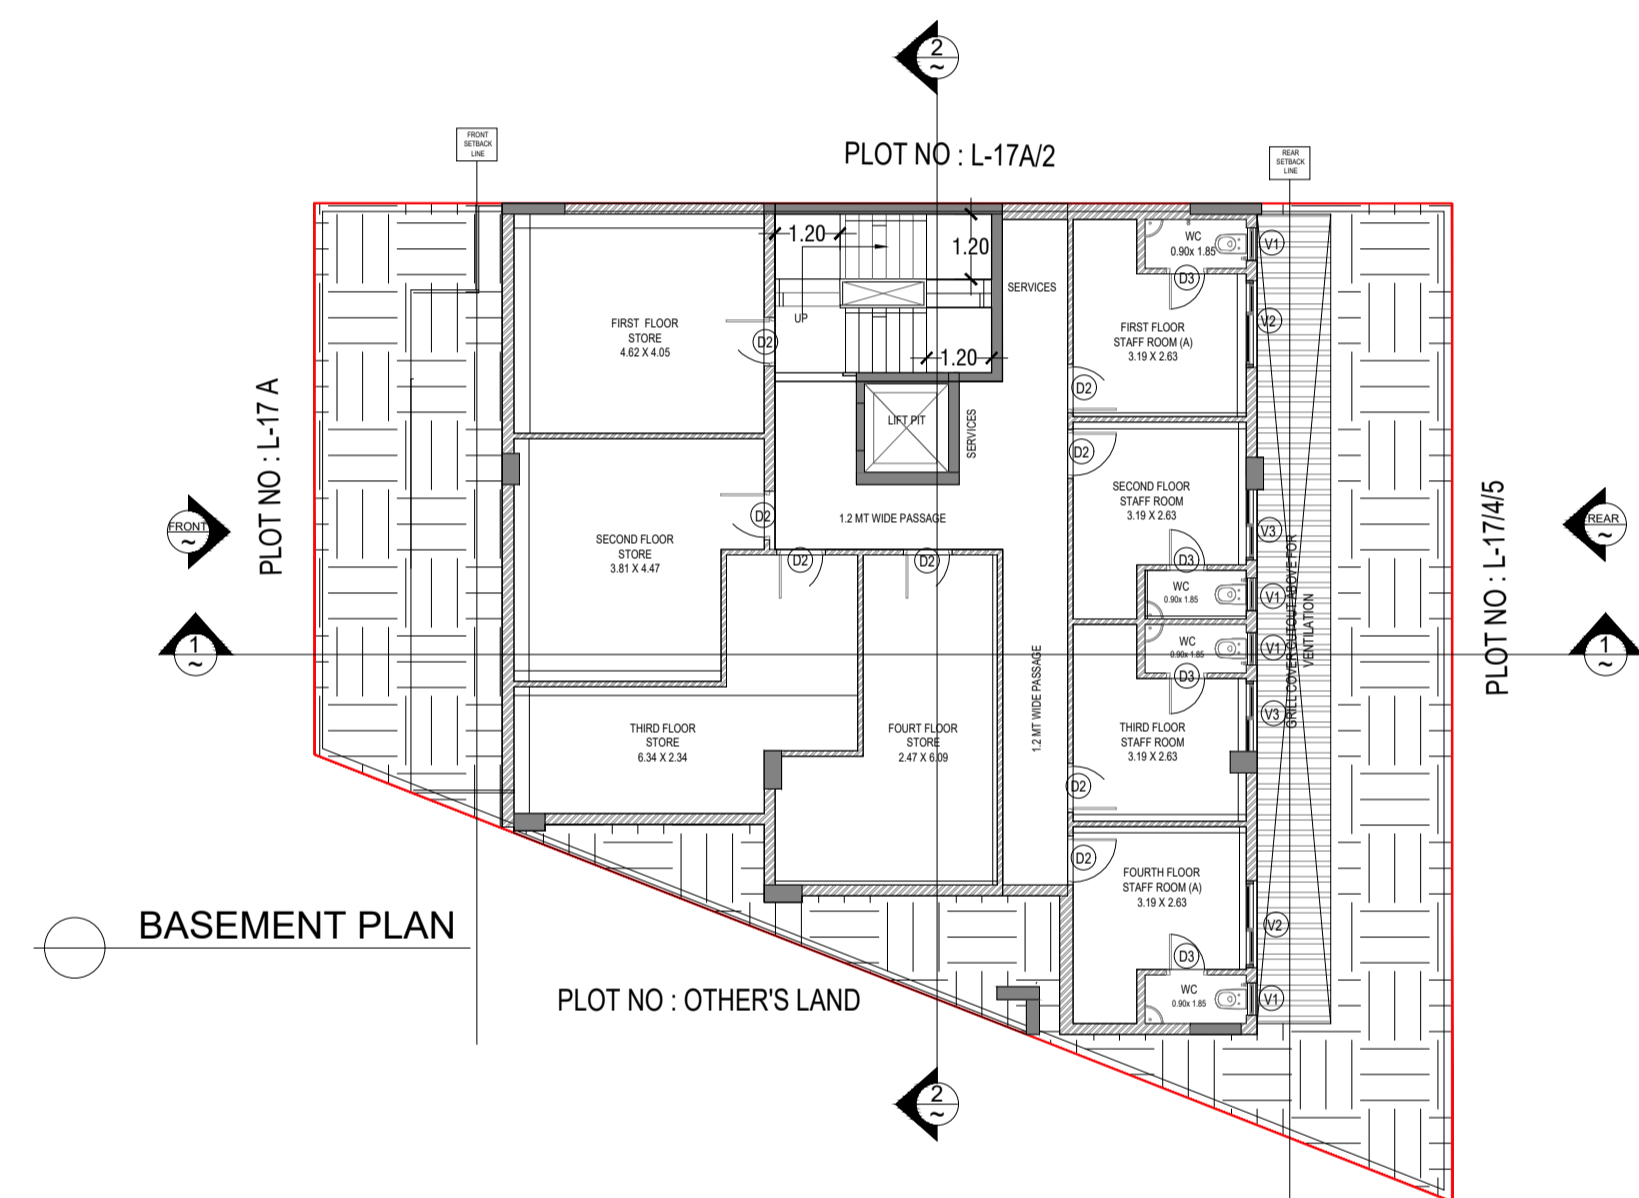


BASEMENT PLAN

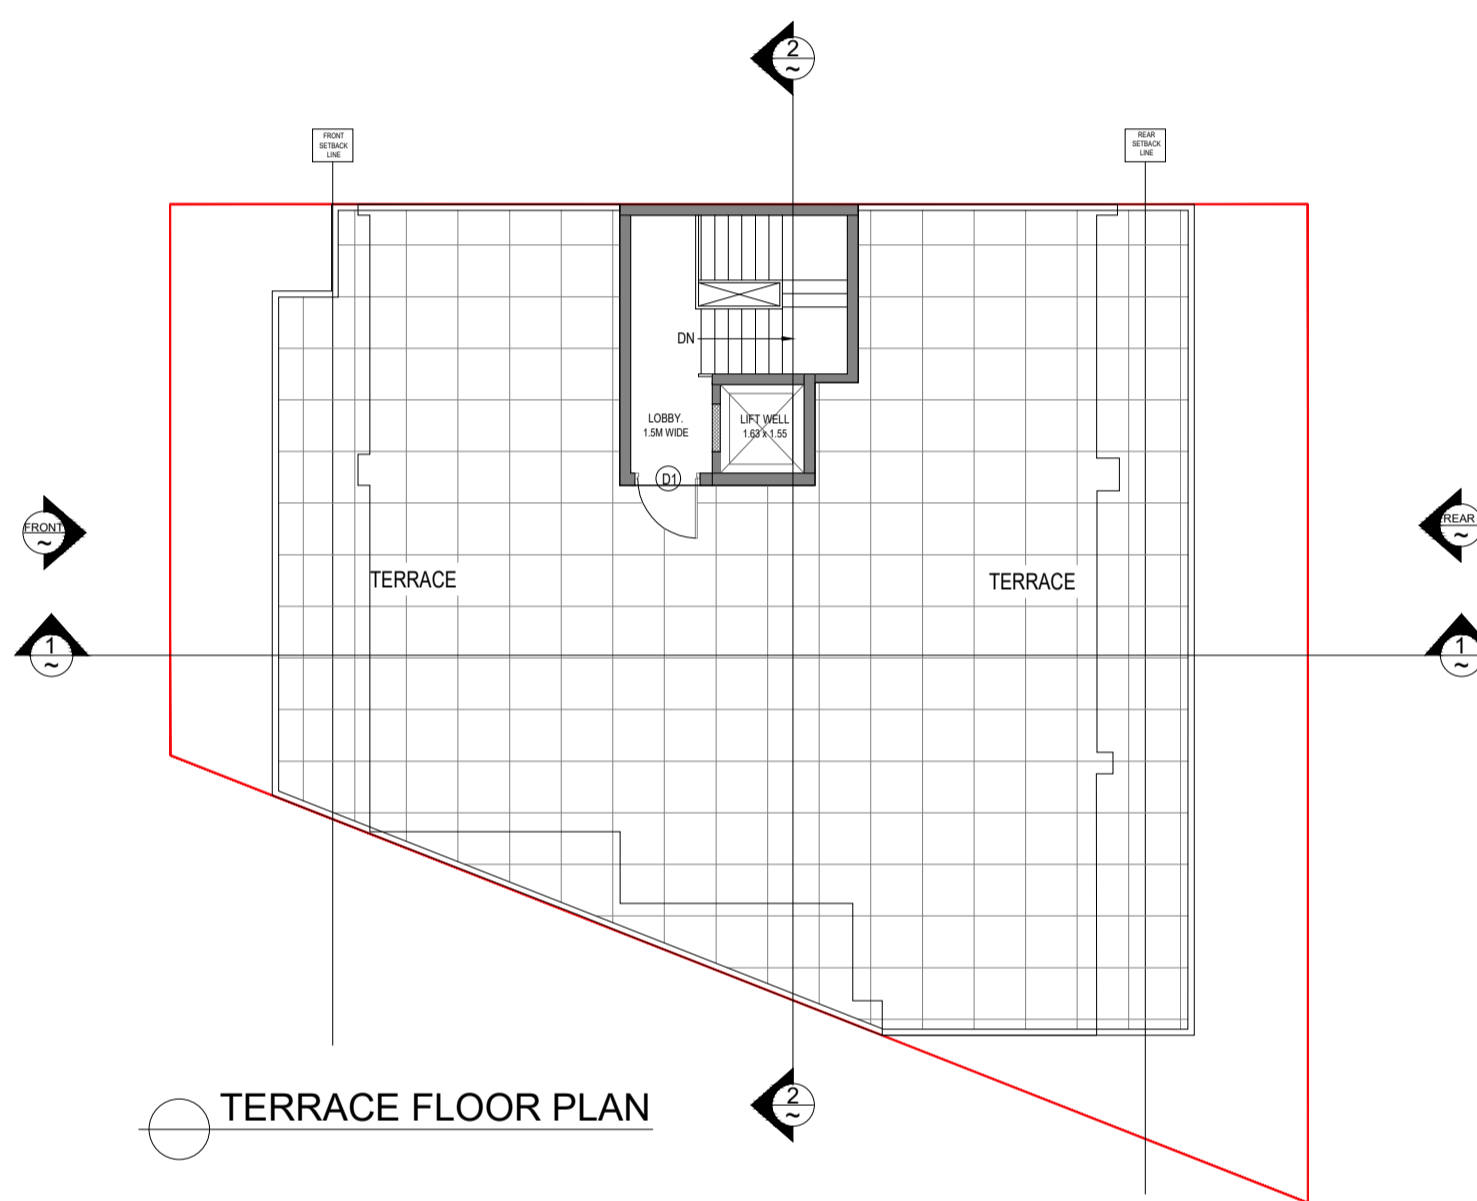


TERRACE FLOOR PLAN

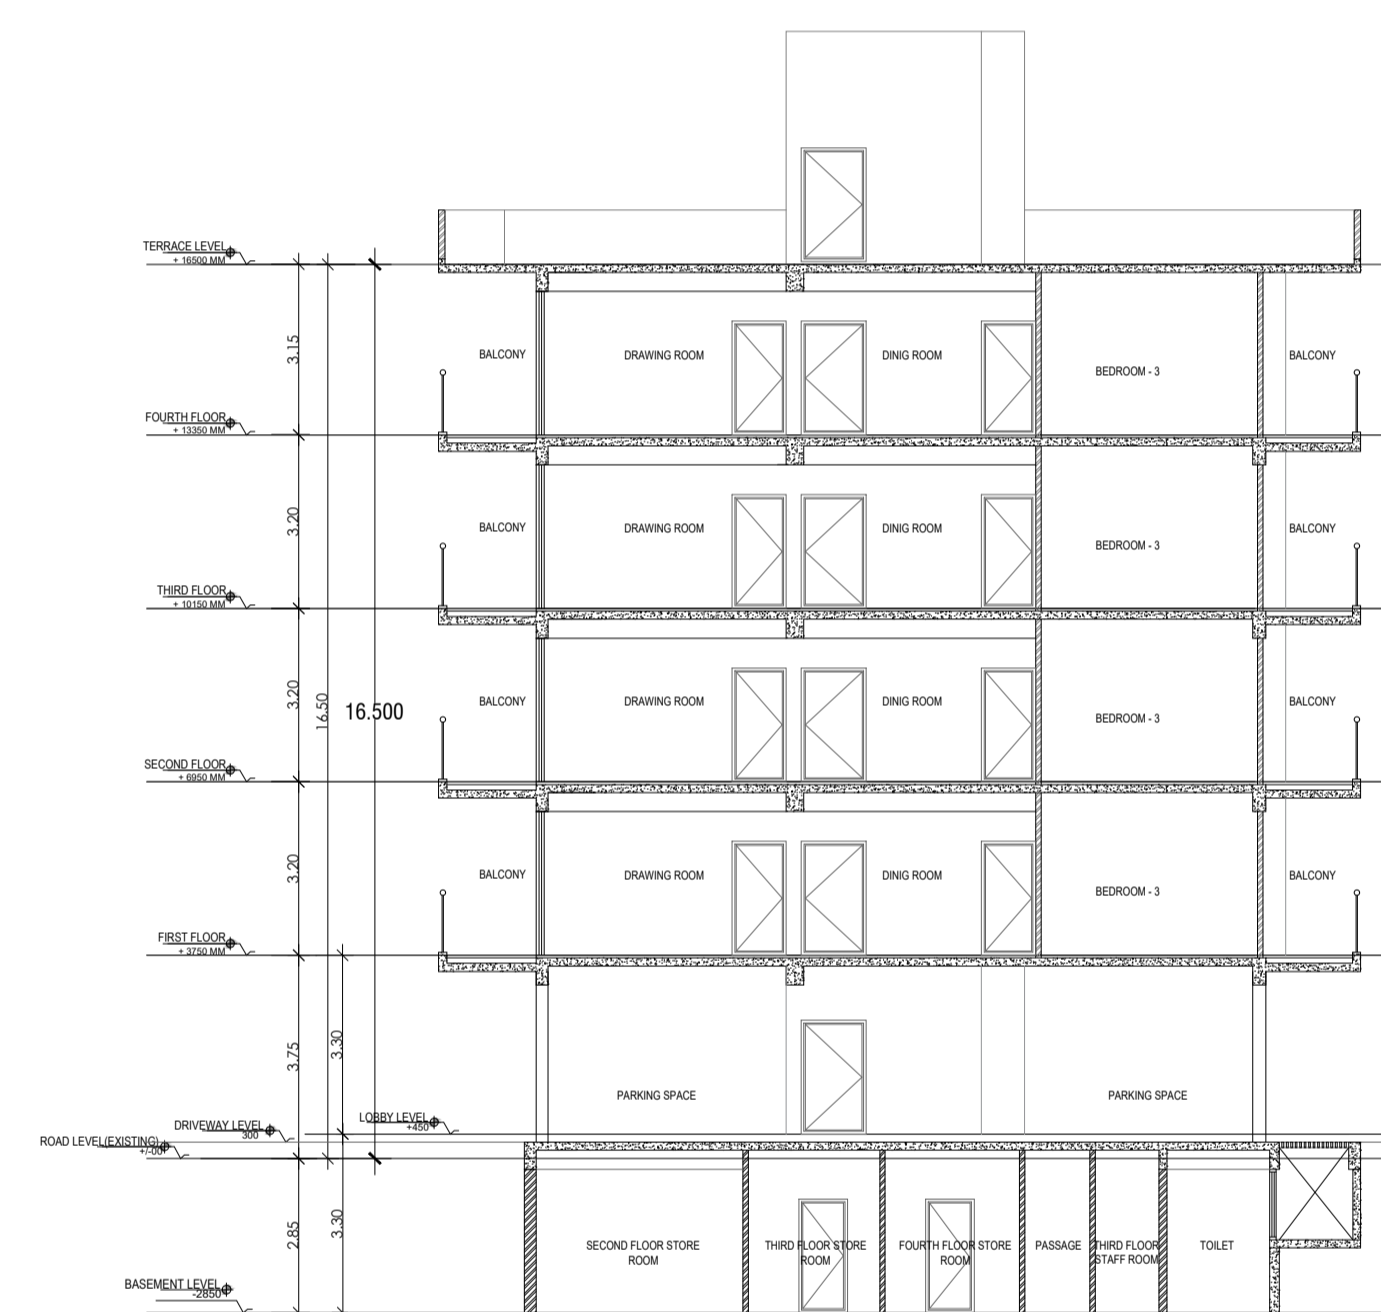

SECTION AT 1-1

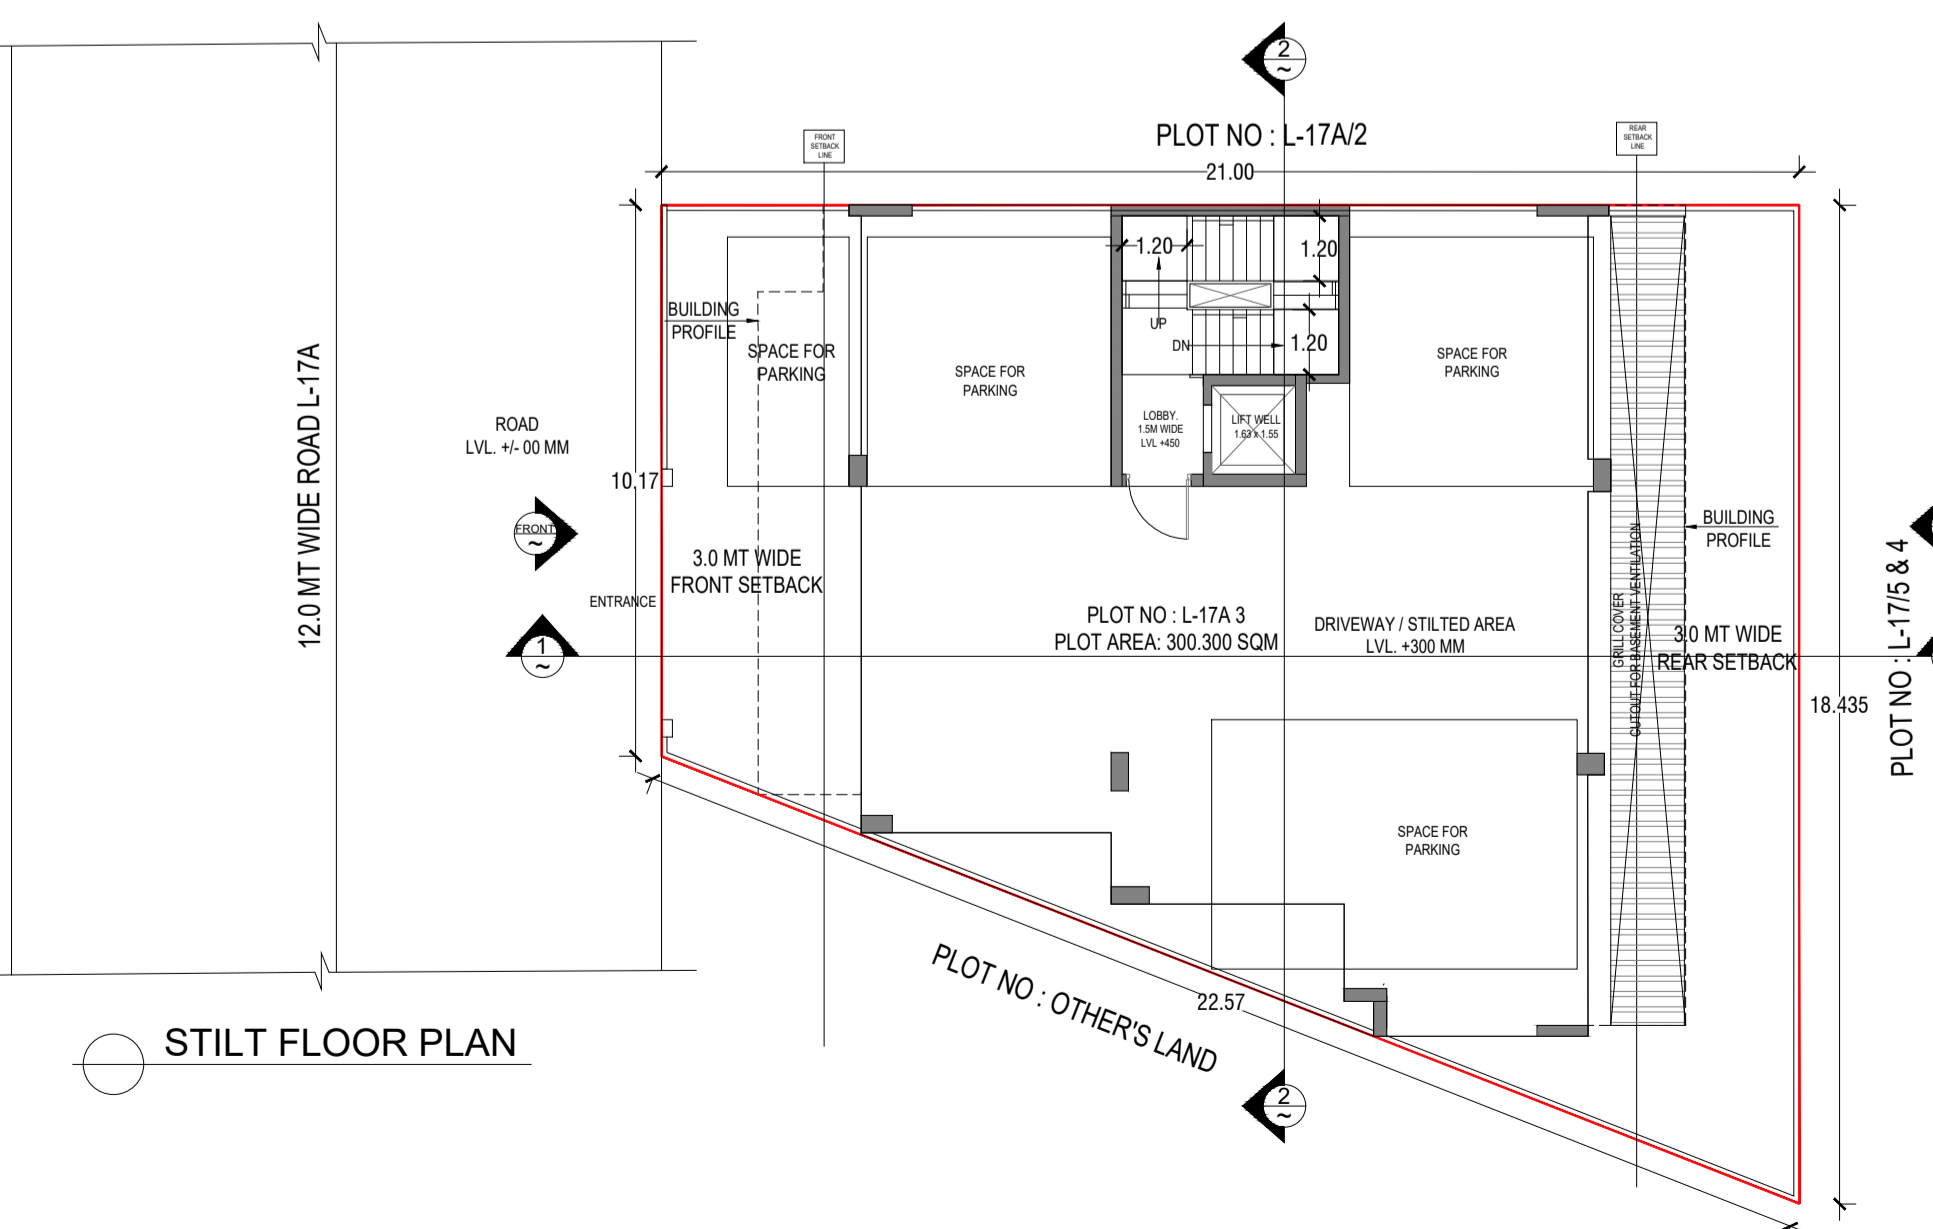


STILT FLOOR PLAN

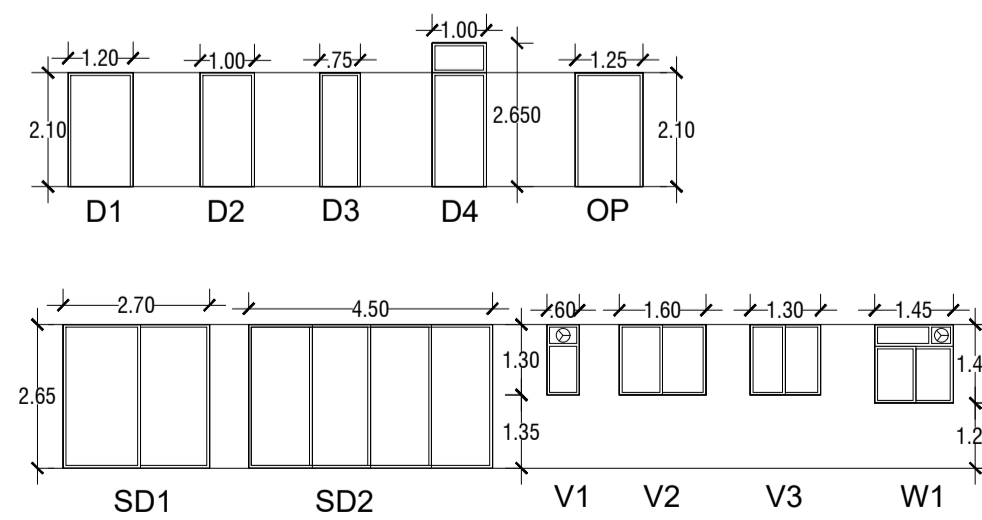

DOOR WINDOW SCHEDULE




FRONT ELEVATION

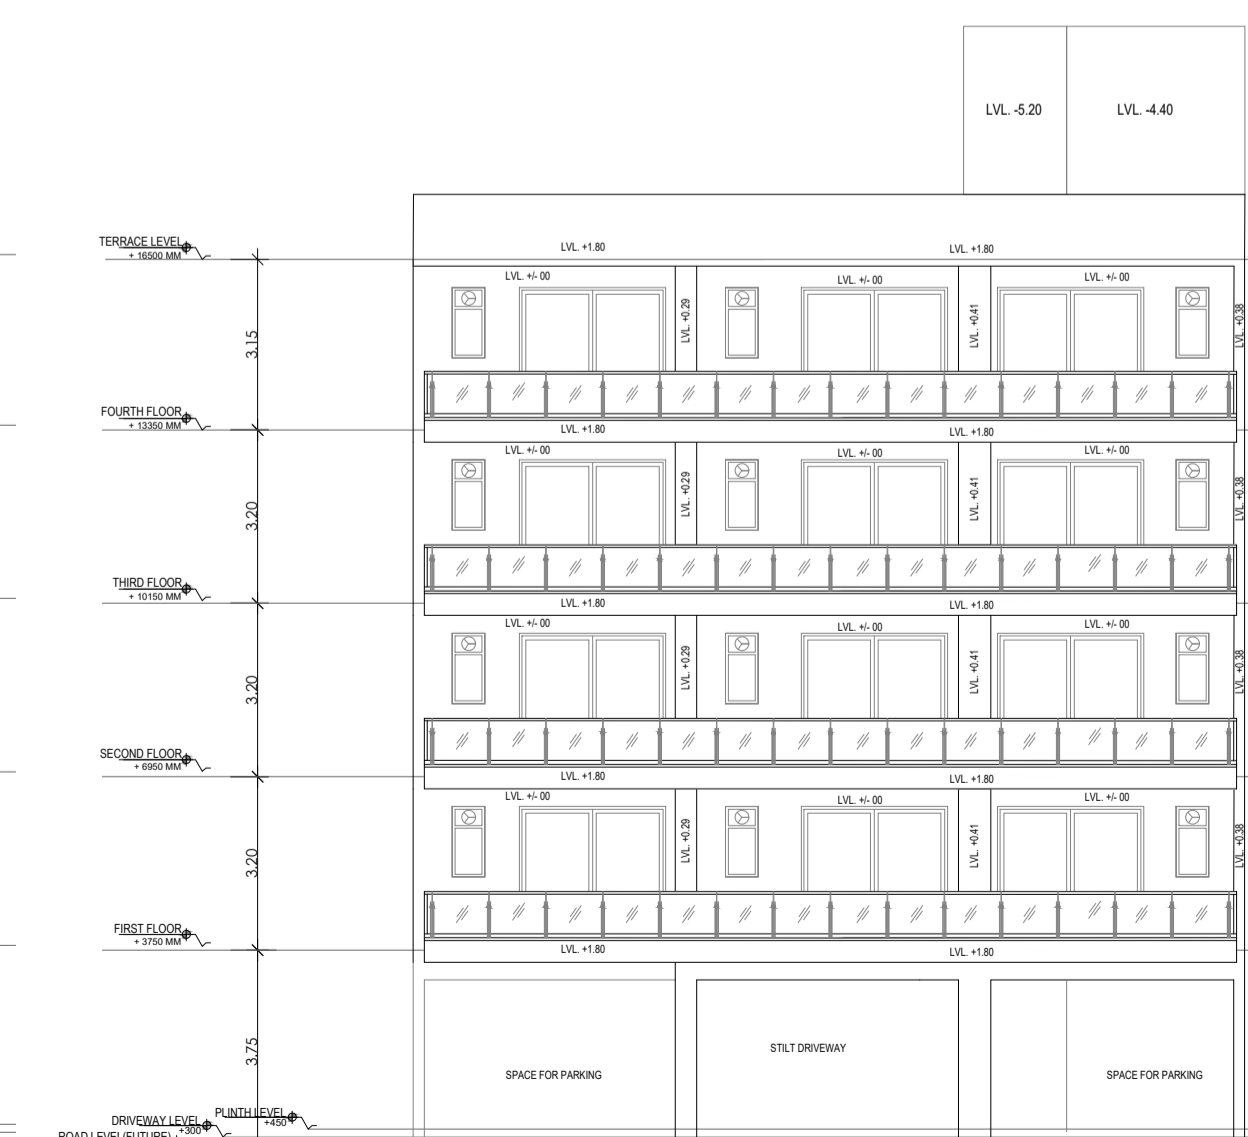

REAR ELEVATION

SR. NO.	TYPE	WIDTH (RCJ)	HEIGHT	CHILL HT.	LINTEL HT.
1	D1	1200	2100	0	2100
2	D2	1000	2100	0	2100
3	D3	750	2100	0	2100
4	OP1	1000	2100	0	2100
5	V1	600	1300	1350	2650
6	V2	1600	1300	1350	2650
7	V3	1300	1300	1350	2650
8	SD1	2700	2650	0	2650
9	SD2	4500	2650	0	2650
10	W1	1430	1450	1200	2650

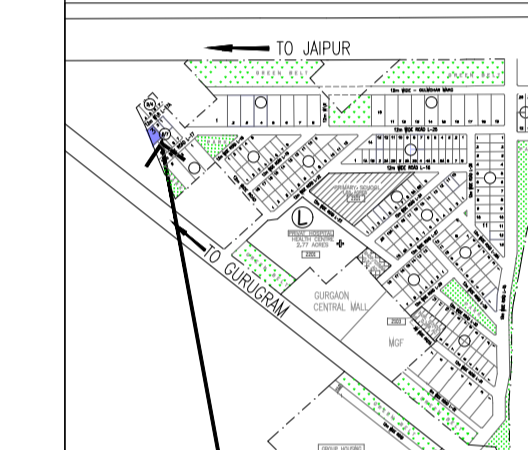

KEY PLAN : DLF CITY PHASE-II GURUGRAM

PLOT NO: L-17A/ 3,
AT 12 MT WIDE STREET L-17A ,
DLF CITY PHASE-II, GURUGRAM
(HARYANA)

Clients :-
M/s DLF HOME DEVELOPERS LIMITED

Architects
Arcoop Associates Pvt. Ltd.
Plot-36b, Sec-32, Gurgaon-122001
Ph: 26242050, 26242169

Architect's Signature

Owners' Signature

Project :-
Proposed Residential Building Plan (Independent floors),
PLOT NO: L-17A/ 3 , AT 12 MT WIDE STREET L17A ,DLF CITY PHASE-II, GURUGRAM (HARYANA)

Drawing Title:-
FLOOR PLANS, ELEVATION & SECTION, SITE PLAN

Date: 2021-10-03
Drawing No. 01

SCALE