



NO.	DESCRIPTION	UNIT	QTY	REMARKS
1
2
NO.	DESCRIPTION	UNIT	QTY	REMARKS
1
2
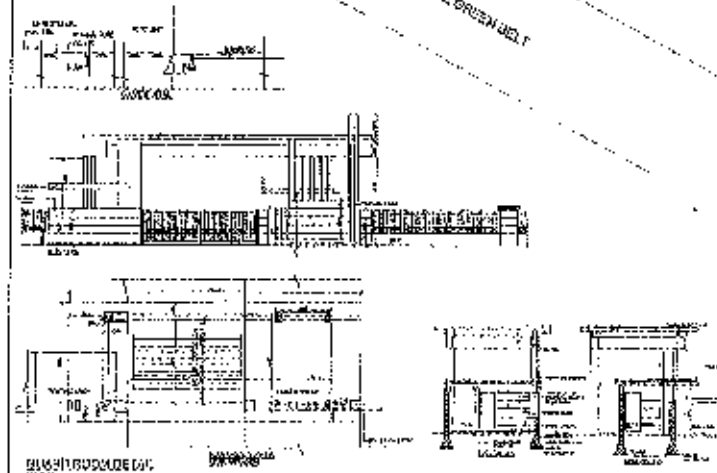


NO.	DESCRIPTION	UNIT	QTY	REMARKS
1
2
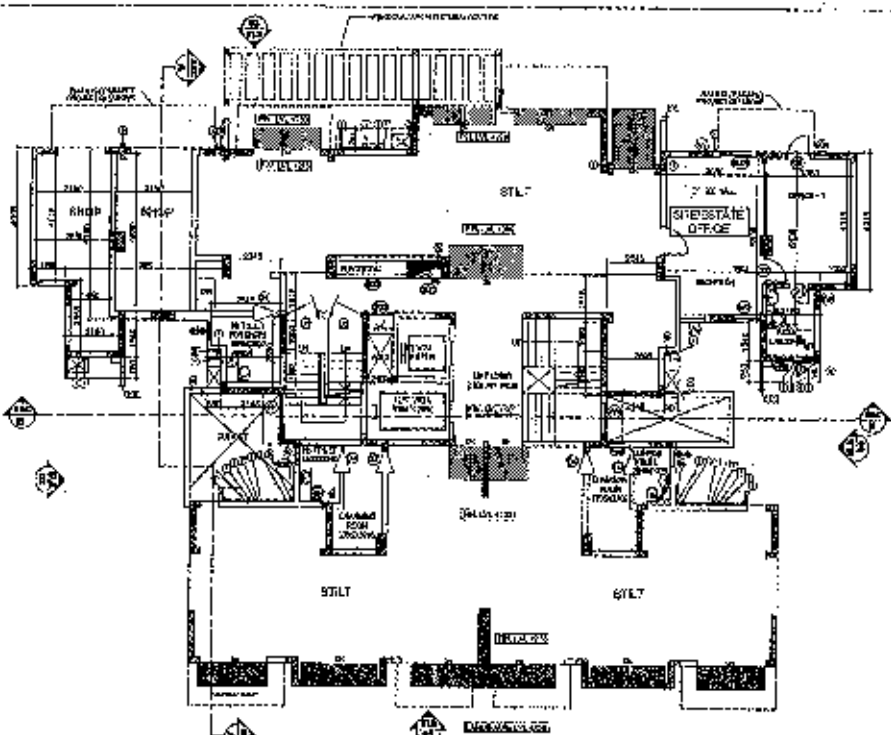


STILT, GROUND FLOOR PLAN
(For Tower T-8)

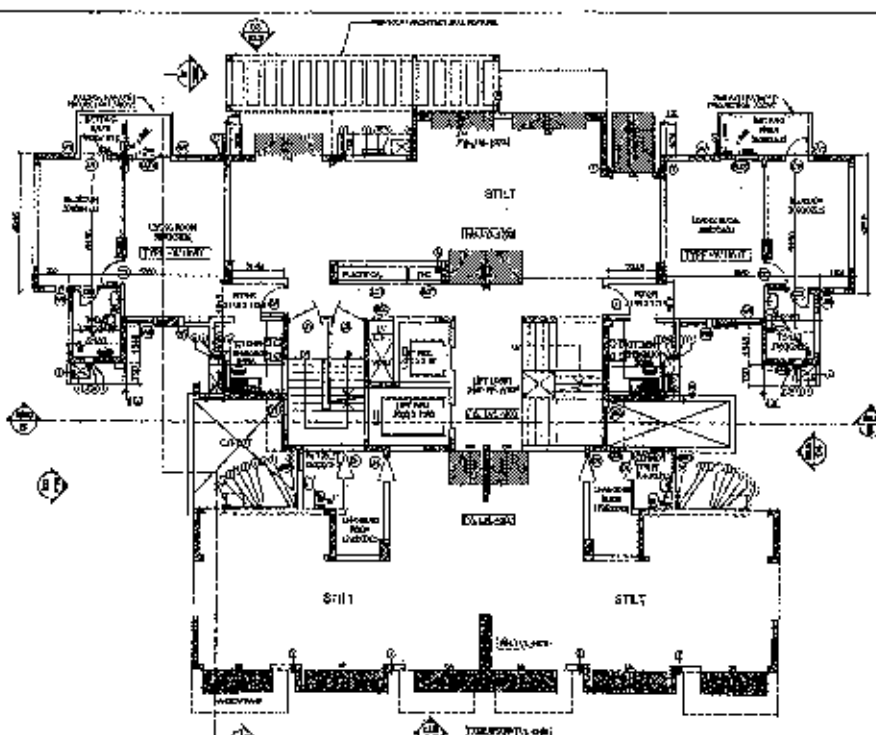

STILT, GROUND FLOOR PLAN
(For Tower T-9)

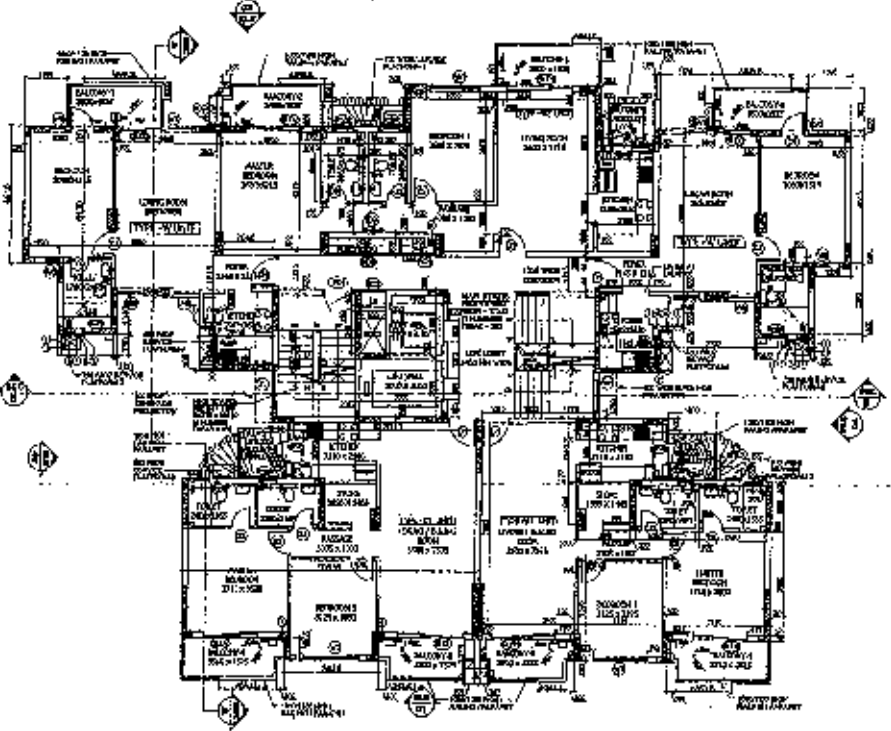

TYPICAL FLOOR PLAN (1ST TO 14TH FLOORS)
(For Towers T-8 & T-9)

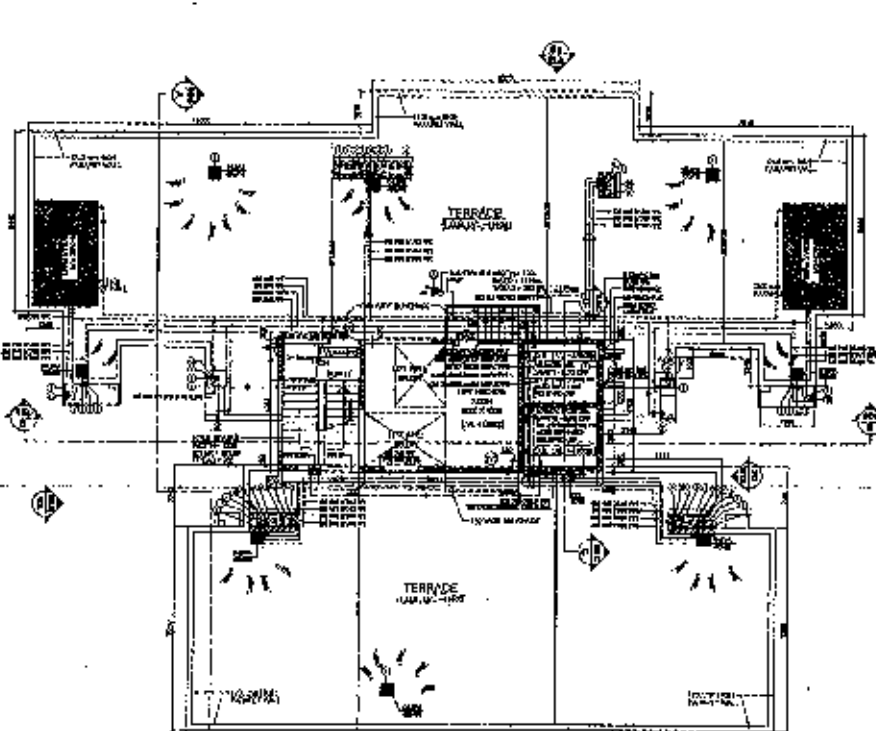


TERRACE PLAN
(For Towers T-8 & T-9)

TABLE OF ROOMS WITH LARGE ROOMS


NO.	ROOM	AREA (SQ. M)	NO. OF PERSONS	REMARKS
1	RECEPTION	100	10	
2	OFFICE	200	20	
3	CONFERENCE	150	15	
4	STAIR	50	5	
5	LIFT SHAFT	30	3	
6	CORRIDOR	100	10	
7	RESTROOM	20	2	
8	TOILET	10	1	
9	STAIR	50	5	
10	LIFT SHAFT	30	3	
11	CORRIDOR	100	10	
12	RESTROOM	20	2	
13	TOILET	10	1	
14	STAIR	50	5	
15	LIFT SHAFT	30	3	
16	CORRIDOR	100	10	
17	RESTROOM	20	2	
18	TOILET	10	1	
19	STAIR	50	5	
20	LIFT SHAFT	30	3	
21	CORRIDOR	100	10	
22	RESTROOM	20	2	
23	TOILET	10	1	
24	STAIR	50	5	
25	LIFT SHAFT	30	3	
26	CORRIDOR	100	10	
27	RESTROOM	20	2	
28	TOILET	10	1	
29	STAIR	50	5	
30	LIFT SHAFT	30	3	
31	CORRIDOR	100	10	
32	RESTROOM	20	2	
33	TOILET	10	1	
34	STAIR	50	5	
35	LIFT SHAFT	30	3	
36	CORRIDOR	100	10	
37	RESTROOM	20	2	
38	TOILET	10	1	
39	STAIR	50	5	
40	LIFT SHAFT	30	3	
41	CORRIDOR	100	10	
42	RESTROOM	20	2	
43	TOILET	10	1	
44	STAIR	50	5	
45	LIFT SHAFT	30	3	
46	CORRIDOR	100	10	
47	RESTROOM	20	2	
48	TOILET	10	1	
49	STAIR	50	5	
50	LIFT SHAFT	30	3	

LEGEND

1	WALL	200
2	DOOR	100
3	WINDOW	100
4	STAIR	100
5	LIFT SHAFT	100
6	CORRIDOR	100
7	RESTROOM	100
8	TOILET	100
9	PLANTER	100
10	STRUCTURE	100

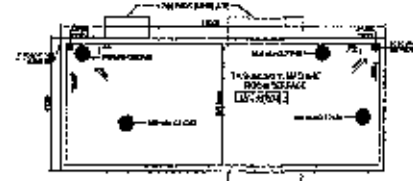

MULTI & MACHINE ROOM TERRACE PLAN
(For Towers T-8 & T-9)

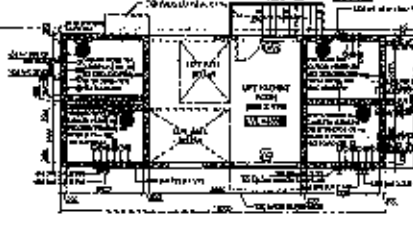

TANK & MACHINE ROOM LEVEL PLAN
(For Towers T-8 & T-9)

GENERAL NOTES

1. ALL DIMENSIONS ARE IN MM UNLESS MENTIONED OTHERWISE.

GENERAL NOTES

1. ALL DIMENSIONS ARE IN MM UNLESS MENTIONED OTHERWISE.

1. ALL DIMENSIONS ARE IN MM UNLESS MENTIONED OTHERWISE.

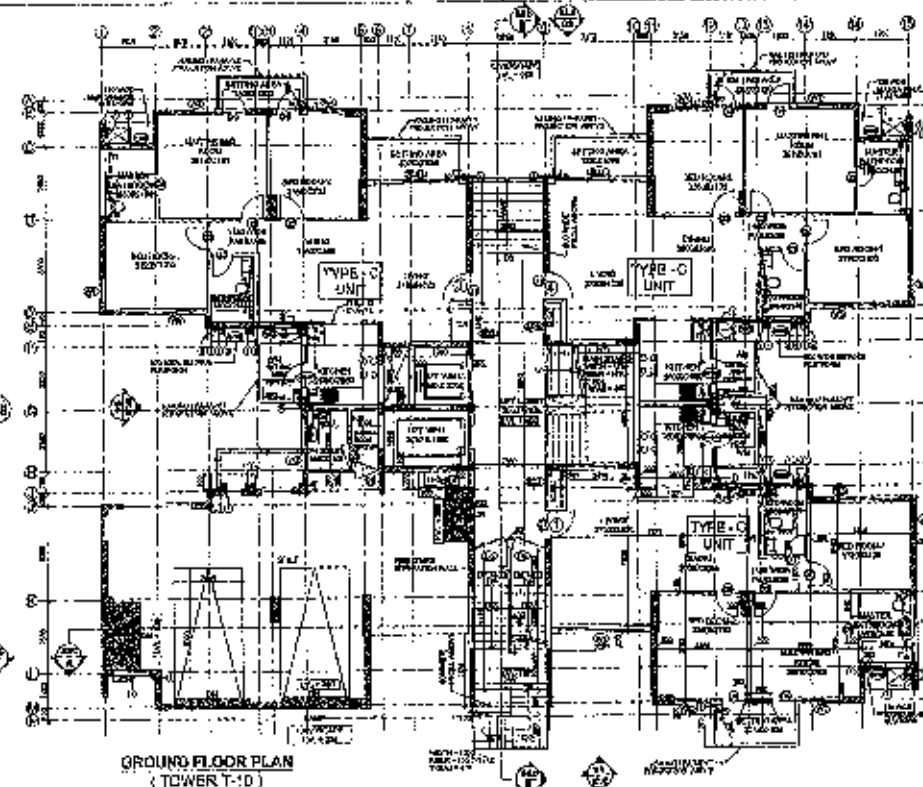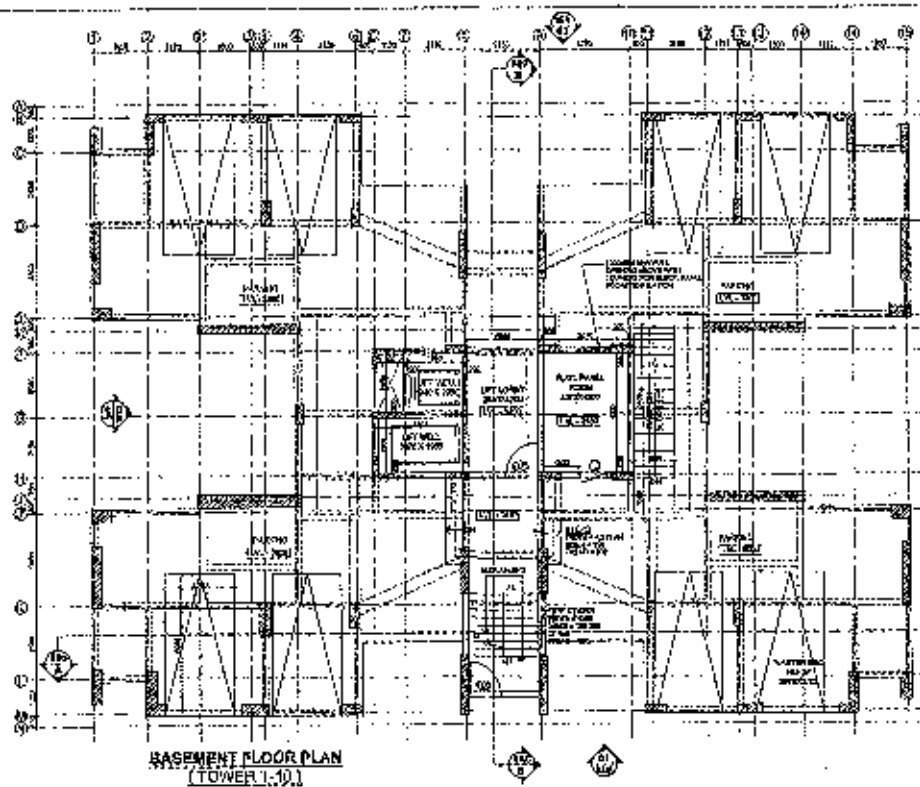

9 CIRCULATION FAR AREA DETAIL ON TYPICAL FLOOR

ROOM NAME	NO. OF ROOMS	LENGTH	BREADTH	AREA	UNITS
STAIR	1	3.00	1.50	4.50 SQM	1
LIFT SHAFT	1	2.00	1.00	2.00 SQM	1
STAIR	1	3.00	1.50	4.50 SQM	1
LIFT SHAFT	1	2.00	1.00	2.00 SQM	1
TOTAL				13.00 SQM	4

10 NON-FAR AREA - STAIRCASE DETAIL ON TYPICAL FLOOR

ROOM NAME	NO. OF ROOMS	LENGTH	BREADTH	AREA	UNITS
STAIR	1	3.00	1.50	4.50 SQM	1
LIFT SHAFT	1	2.00	1.00	2.00 SQM	1
TOTAL				6.50 SQM	2

11 TOTAL FAR ON GROUND FLOOR OF TOWER T-10

NO. OF UNITS	NO. OF UNITS PER FLOOR	TOTAL FAR
100	100	1000 SQM
TOTAL FAR ON GROUND FLOOR		1000 SQM

12 TOTAL FAR ON TYPICAL FLOOR

NO. OF UNITS	NO. OF UNITS PER FLOOR	TOTAL FAR
100	100	1000 SQM
TOTAL FAR ON TYPICAL FLOOR		1000 SQM

13 TOTAL FAR ON GROUND FLOOR OF TOWER T-10

NO. OF UNITS	NO. OF UNITS PER FLOOR	TOTAL FAR
100	100	1000 SQM
TOTAL FAR ON GROUND FLOOR OF TOWER T-10		1000 SQM

14 GROUND COVERAGE OF TOWER T-10 IN BLOCK

NO. OF UNITS	NO. OF UNITS PER FLOOR	TOTAL FAR
100	100	1000 SQM
TOTAL FAR ON GROUND FLOOR OF TOWER T-10 IN BLOCK		1000 SQM

15 STILL AREA DETAIL OF TOWER T-10 IN BLOCK


ROOM NAME	NO. OF ROOMS	LENGTH	BREADTH	AREA	UNITS
STAIR	1	3.00	1.50	4.50 SQM	1
LIFT SHAFT	1	2.00	1.00	2.00 SQM	1
TOTAL				6.50 SQM	2

16 POPULATION CALCULATION FOR TOWER T-10 IN BLOCK

FLOOR	NO. OF UNITS (A)	SINGLE UNIT POPULATION (B)	TOTAL POPULATION (A x B)
GROUND FLOOR	100	1	100
TYPICAL FLOOR	100	1	100
TOTAL			200

17 MINUTE, WASHING ROOMS ON TOWER T-10

ROOM NAME	NO. OF ROOMS	LENGTH	BREADTH	AREA	UNITS
MINUTE WASHING ROOM	1	2.00	1.00	2.00 SQM	1
TOTAL AREA				2.00 SQM	1

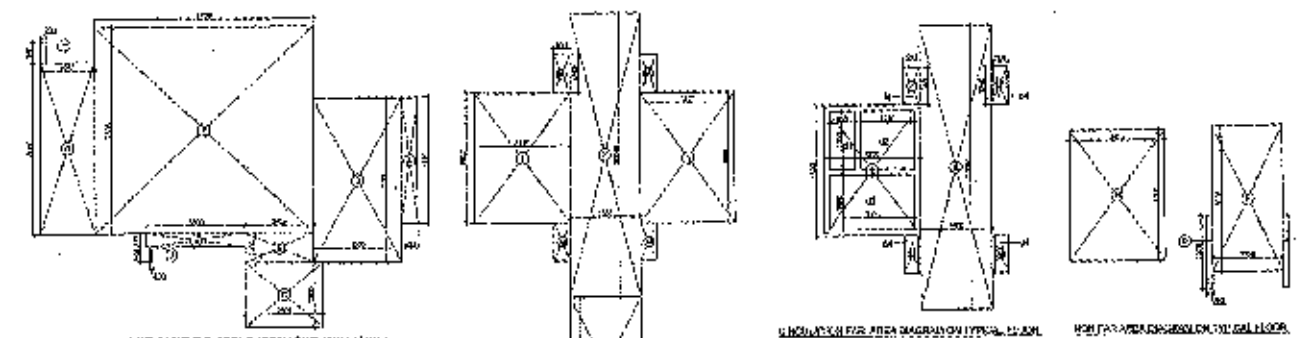

AREA STATEMENT FOR TOWER T-10 IN BLOCK - 8 (GROUND FLOOR)

1 SINGLE UNIT FAR AREA DETAIL ON GROUND FLOOR (TYPE-C UNIT)

ROOM NAME	NO. OF ROOMS	LENGTH	BREADTH	AREA	UNITS
TYPE-C UNIT	1	3.00	1.50	4.50 SQM	1
TOTAL FAR OF SINGLE TYPE-C UNIT				4.50 SQM	1

2 CIRCULATION FAR AREA DETAIL ON GROUND FLOOR

ROOM NAME	NO. OF ROOMS	LENGTH	BREADTH	AREA	UNITS
STAIR	1	3.00	1.50	4.50 SQM	1
LIFT SHAFT	1	2.00	1.00	2.00 SQM	1
TOTAL				6.50 SQM	2

3 PROVISION OF TOILET & CHANGING ROOM FAR AREA DETAIL ON GROUND FLOOR


ROOM NAME	NO. OF ROOMS	LENGTH	BREADTH	AREA	UNITS
TOILET	1	2.00	1.00	2.00 SQM	1
TOTAL AREA				2.00 SQM	1

REVISIONS TO DRAWING (BLOCK-8)


NO.	DATE	BY	REVISION
1	15/01/2010
2	20/01/2010
3	25/01/2010
4	30/01/2010
5	05/02/2010
6	10/02/2010
7	15/02/2010
8	20/02/2010
9	25/02/2010
10	30/02/2010
11	05/03/2010
12	10/03/2010
13	15/03/2010
14	20/03/2010
15	25/03/2010
16	30/03/2010
17	05/04/2010
18	10/04/2010
19	15/04/2010
20	20/04/2010
21	25/04/2010
22	30/04/2010

LEGEND

- 1. ...
- 2. ...
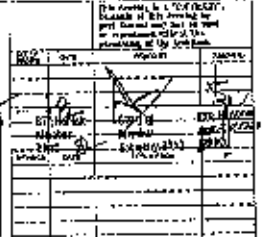

1. All dimensions are in meters unless otherwise stated.

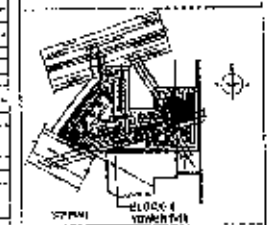

REVISED SUBMISSION DRAWINGS

1. All dimensions are in meters unless otherwise stated.


FORKOR CONSULTANTS

1. All dimensions are in meters unless otherwise stated.


PARADISE CONSULTANTS

1. All dimensions are in meters unless otherwise stated.




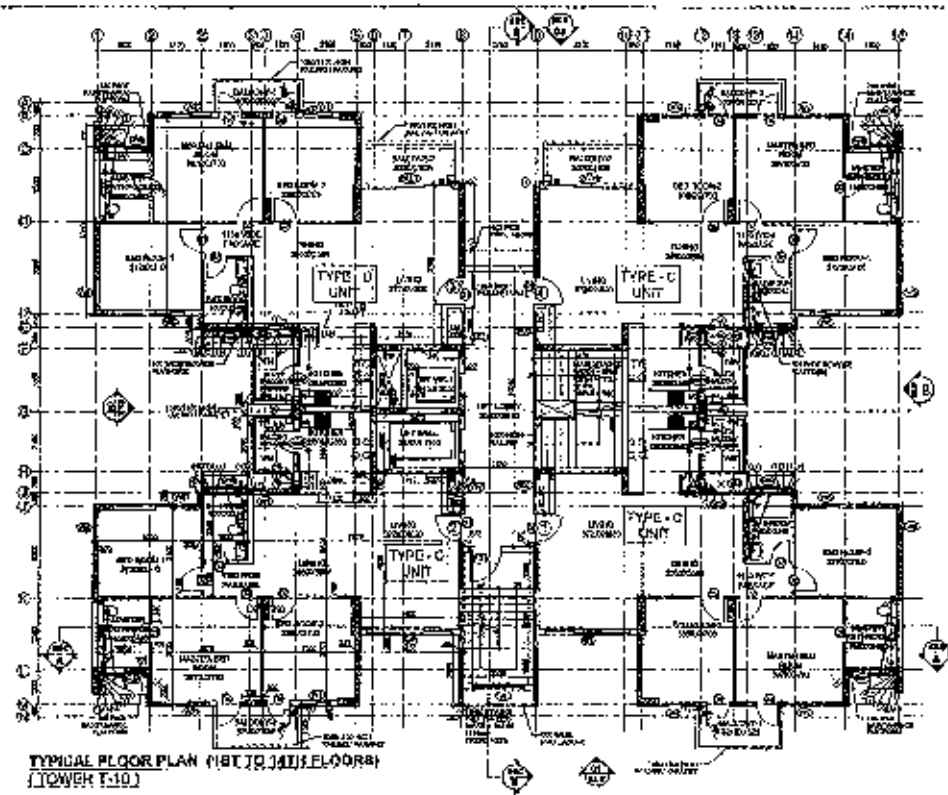

TYPICAL FLOOR PLAN (NOT TO SCALE) (TOWER T-10)

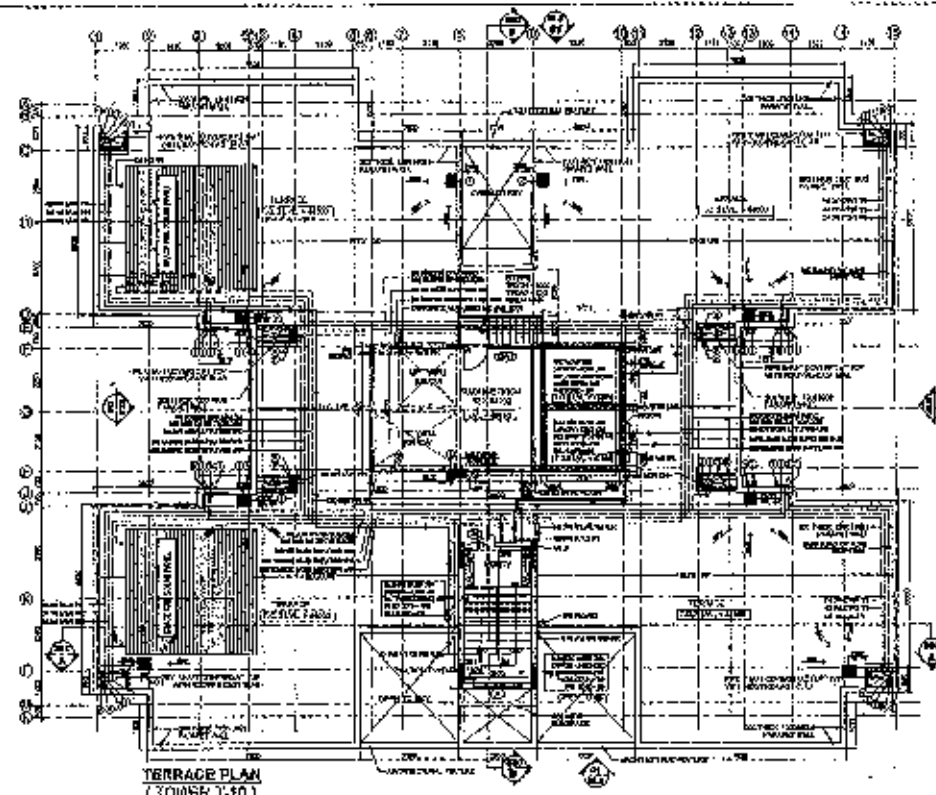



TERRACE PLAN (TOWER T-10)

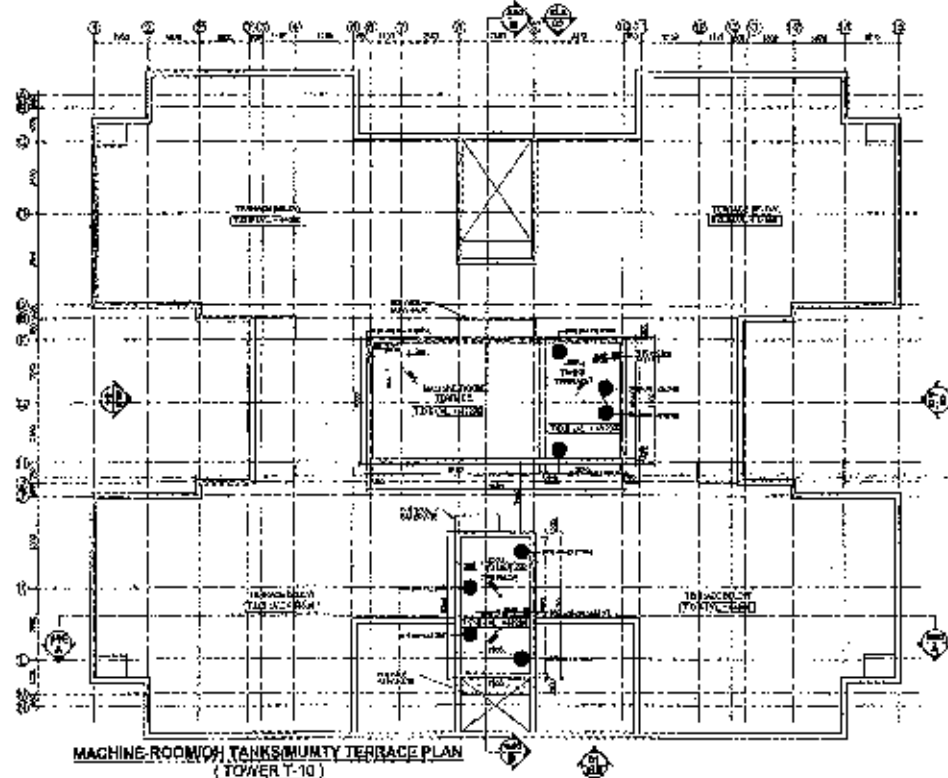

MACHINE ROOM/TANKS/MUMMY TERRACE PLAN (TOWER T-10)



TANKS ABOVE MUMMY PLAN (TOWER T-10)

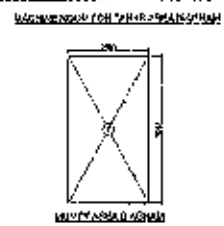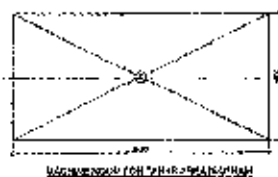


SCHEDULE OF DOORS WITH FINISH (DOOR L-1)

NO.	TYPE	HEIGHT	DEPTH	FINISH	LOCATION
1	1	2100	900	WOOD	RECEPTION
2	2	2100	900	WOOD	RECEPTION
3	3	2100	900	WOOD	RECEPTION
4	4	2100	900	WOOD	RECEPTION
5	5	2100	900	WOOD	RECEPTION
6	6	2100	900	WOOD	RECEPTION
7	7	2100	900	WOOD	RECEPTION
8	8	2100	900	WOOD	RECEPTION
9	9	2100	900	WOOD	RECEPTION
10	10	2100	900	WOOD	RECEPTION
11	11	2100	900	WOOD	RECEPTION
12	12	2100	900	WOOD	RECEPTION
13	13	2100	900	WOOD	RECEPTION
14	14	2100	900	WOOD	RECEPTION
15	15	2100	900	WOOD	RECEPTION
16	16	2100	900	WOOD	RECEPTION
17	17	2100	900	WOOD	RECEPTION
18	18	2100	900	WOOD	RECEPTION
19	19	2100	900	WOOD	RECEPTION
20	20	2100	900	WOOD	RECEPTION

BT MUMMY, MACHINE ROOM/TANKS AREA

NO.	DATE OF ISSUE	REVISION	BY	DATE
1	15/07/2011	1	AS	15/07/2011
2	15/07/2011	2	AS	15/07/2011
3	15/07/2011	3	AS	15/07/2011
4	15/07/2011	4	AS	15/07/2011
5	15/07/2011	5	AS	15/07/2011
6	15/07/2011	6	AS	15/07/2011
7	15/07/2011	7	AS	15/07/2011
8	15/07/2011	8	AS	15/07/2011
9	15/07/2011	9	AS	15/07/2011
10	15/07/2011	10	AS	15/07/2011
11	15/07/2011	11	AS	15/07/2011
12	15/07/2011	12	AS	15/07/2011
13	15/07/2011	13	AS	15/07/2011
14	15/07/2011	14	AS	15/07/2011
15	15/07/2011	15	AS	15/07/2011
16	15/07/2011	16	AS	15/07/2011
17	15/07/2011	17	AS	15/07/2011
18	15/07/2011	18	AS	15/07/2011
19	15/07/2011	19	AS	15/07/2011
20	15/07/2011	20	AS	15/07/2011
21	15/07/2011	21	AS	15/07/2011
22	15/07/2011	22	AS	15/07/2011
23	15/07/2011	23	AS	15/07/2011
24	15/07/2011	24	AS	15/07/2011
25	15/07/2011	25	AS	15/07/2011
26	15/07/2011	26	AS	15/07/2011
27	15/07/2011	27	AS	15/07/2011
28	15/07/2011	28	AS	15/07/2011
29	15/07/2011	29	AS	15/07/2011
30	15/07/2011	30	AS	15/07/2011

- 1. Check all dimensions and levels.
- 2. Check all room areas and volumes.
- 3. Check all door and window schedules.
- 4. Check all furniture and equipment schedules.
- 5. Check all material and finish schedules.
- 6. Check all structural and mechanical details.
- 7. Check all electrical and plumbing details.
- 8. Check all fire and safety details.
- 9. Check all accessibility details.
- 10. Check all sustainability details.

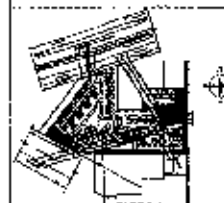

REVISION SUBMISSION DRAWINGS

NO. 1

DATE: 15/07/2011

BY: AS

FOR: ARCHITECT

FOR: ARCHITECT

Arch. Signature: B. N. SHARMA

G. P. KUREJA ARCHITECTS

100, LINGULI, NEW DELHI, INDIA

PH: 011-26101111


PARADISE CONSULTANTS

100, LINGULI, NEW DELHI, INDIA


PH: 011-26101111




Handwritten initials and signatures, including 'AS' and 'AS'.

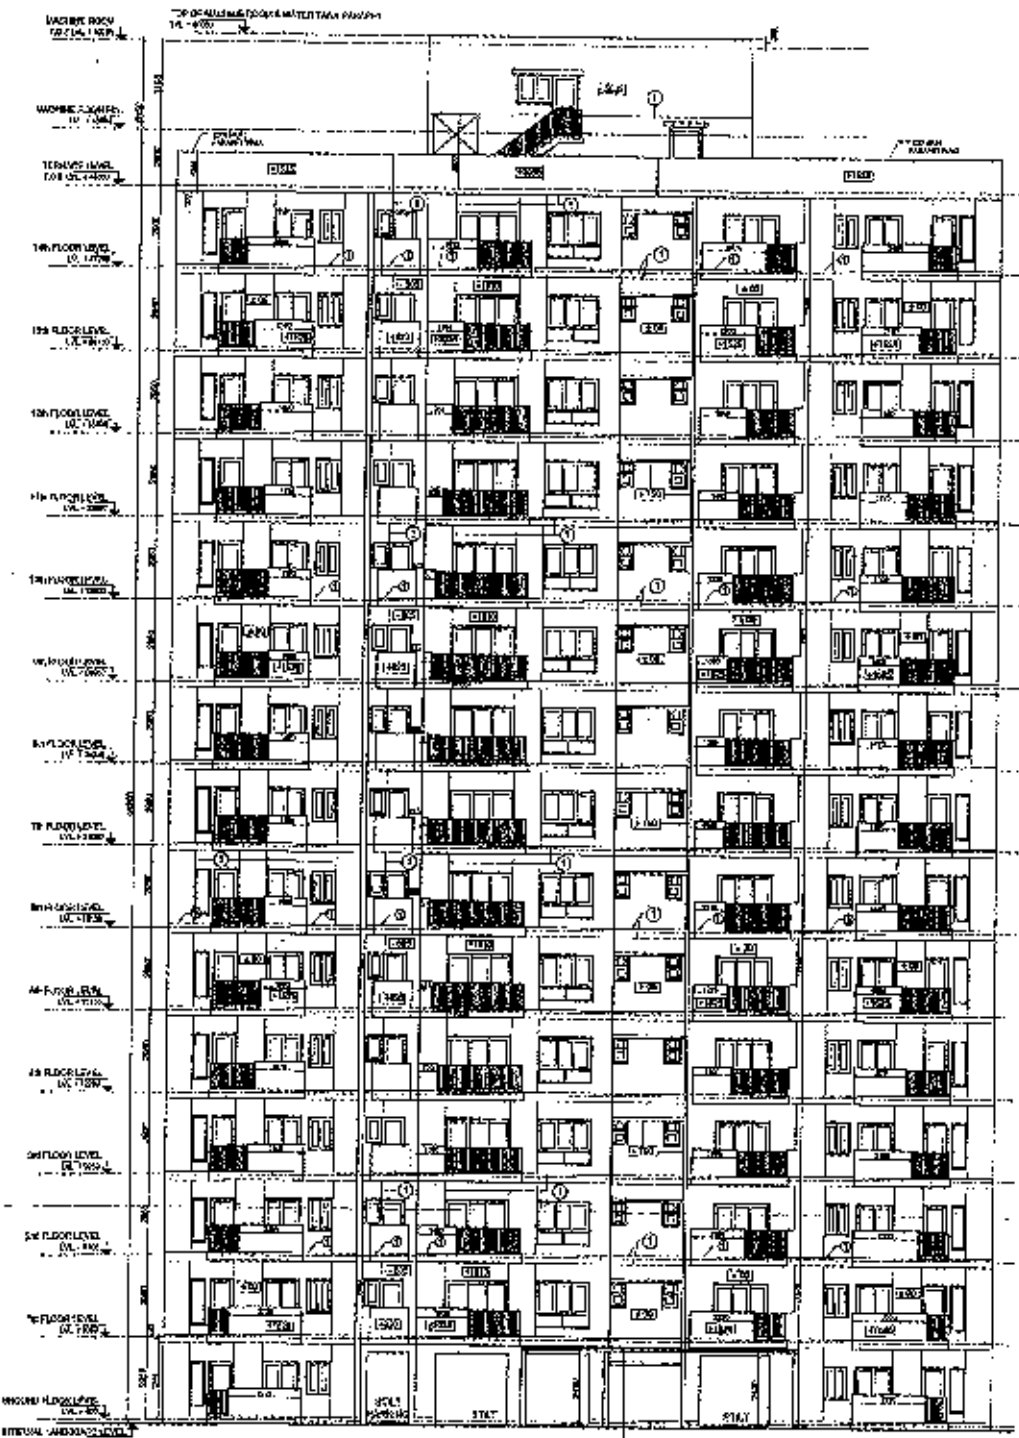

ELEVATION - 3 (For Tower T-8 & T-9)

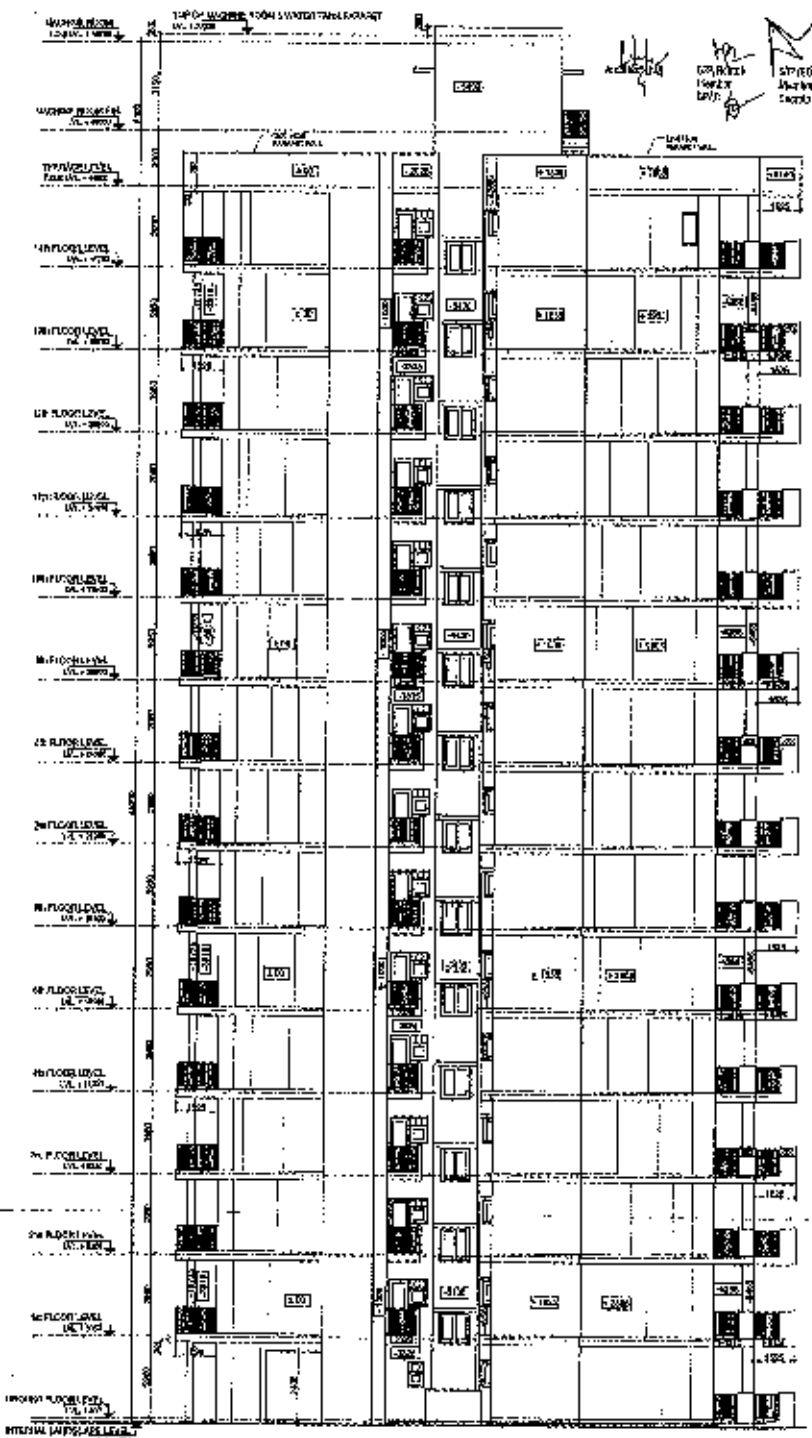


ELEVATION - 4 (For Tower T-8 & T-9)

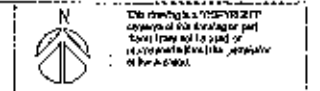

NO.	DATE	REVISION	BY	CHKD.

GENERAL NOTE
1. ALL DIMENSIONS ARE IN MM UNLESS
MENTIONED OTHERWISE

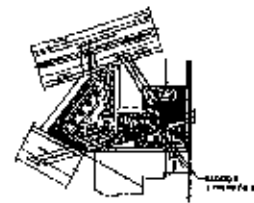

REVISED SUBMISSION DRAWINGS
FOR THE
REVISIONS FOR GROUP HOUSING
COLONY HEADQUARTERS 21, 10225 KARNATAK AVENUE No. 99,
2014 dated 20/02/2014 by 15 4325 Area 2
AGREED
NO 120 of 2014 dated 20/02/2014 for 5.216 Aches in
SECTOR-37, Gurgaon Haryana being developed by
DLF HOUSING PVT. LTD. AND OTHERS IN
COLLABORATION WITH THE PROMOTER P.V.L. LTD.

DATE	DESIGNED BY	APPROVED BY

PROJECT:
BLOCK-5
TOWERS T-8 & T-9
(GROUND / STILT +14 FLOORS)

ELEVATION 3 AND 4

FOR THE
PROMOTER P.V.L. LTD.
A/11, 1st floor,
B.M. SHARMA
Gurgaon Haryana
Agreement, Gurgaon


ARCHITECT:
C.-P. KUKREJA ARCHITECTS
145/1, PLOT NO. 145, SECTOR-14,
Gurgaon Haryana
NEW DELHI-110016
PHONE: 011-2646223 FAX: 011-2646224
EMAIL: cpk@cpkarchitects.com

STRUCTURAL ENGINEER:
(I) TECHNICAL PROJECTS CONSULTANTS (P) LTD,
NO-6/11, SECTOR-14, GURGAON,
HARYANA-122001
PHONE: 011-2646223 FAX: 011-2646224
EMAIL: info@tpcl.com


PARADISE CONSULTANTS
Plot No. 113, Sector 14,
Gurgaon Haryana
Phone: 011-2646223 Fax: 011-2646224
Email: info@paradiseconsultants.com
Website: www.paradiseconsultants.com

DATE: 14/05



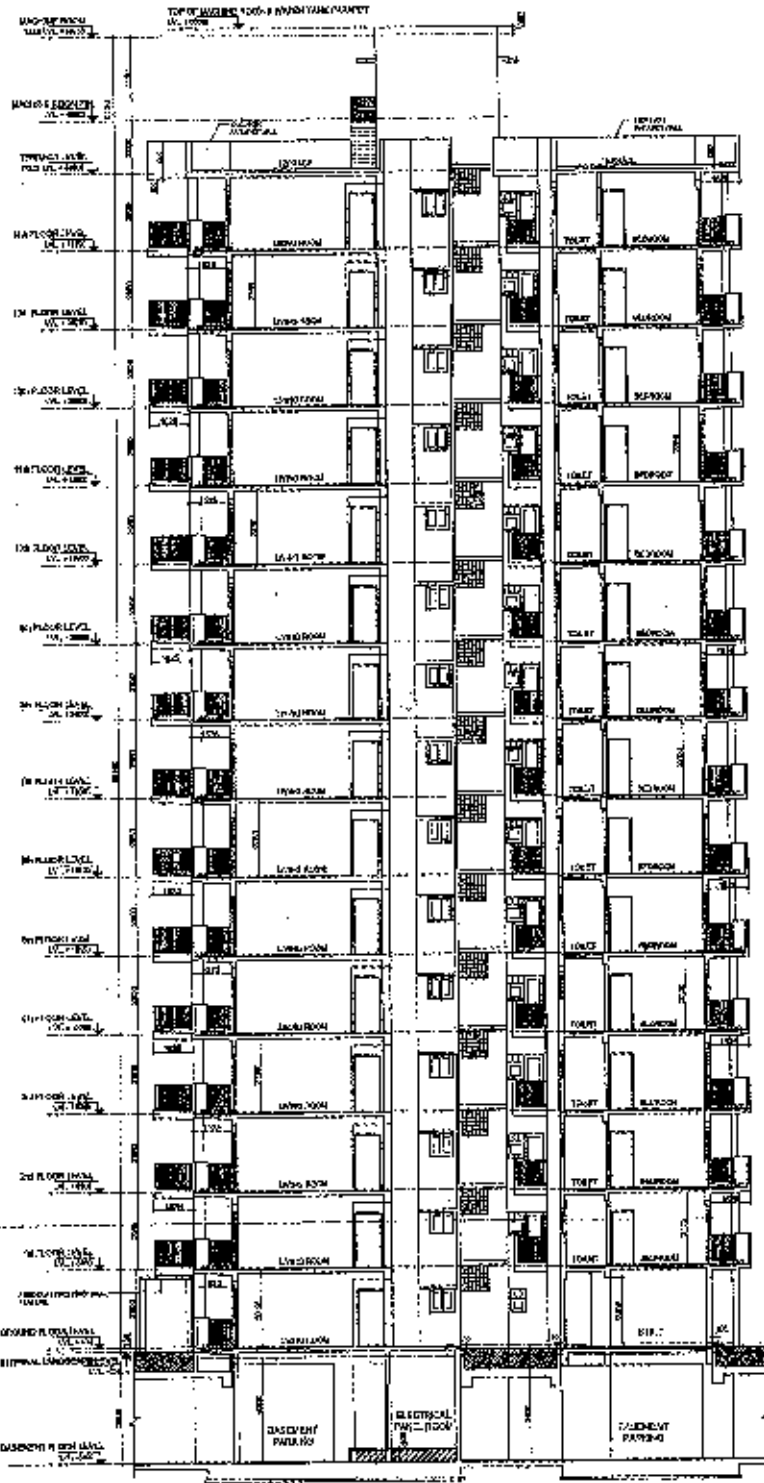


SECTION-AA (For Towers T-8 & T-9)

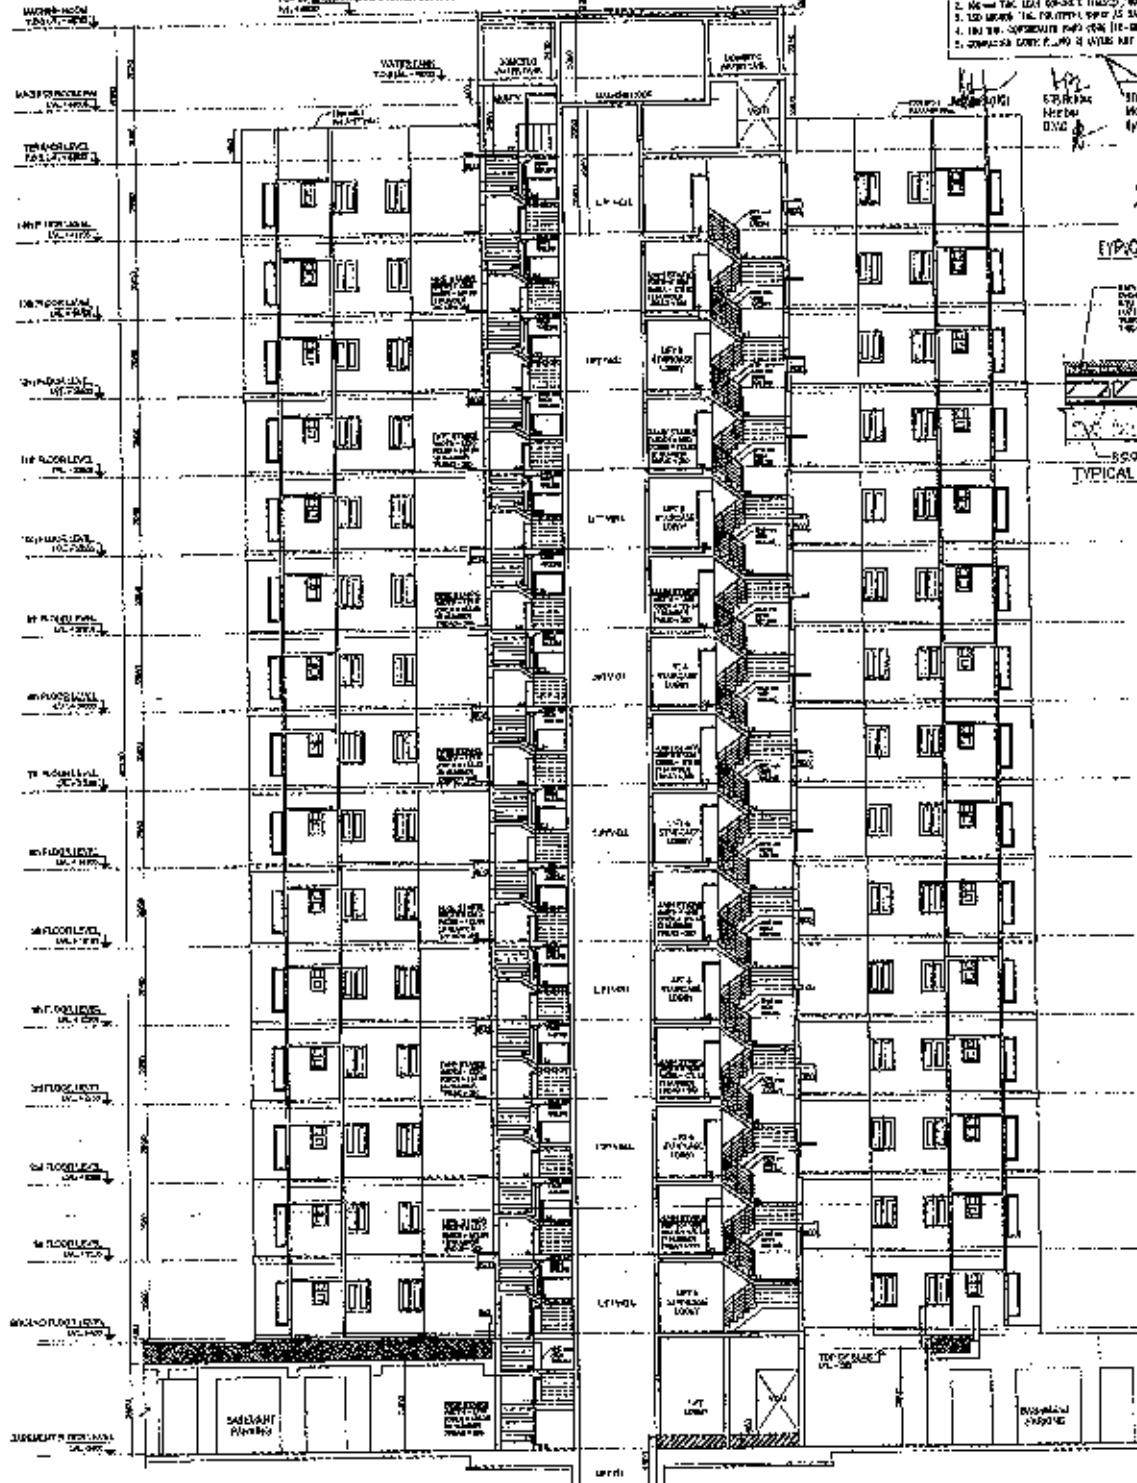

SECTION-BB (For Towers T-8 & T-9)

- LEGEND**
1. SHOW THE (DOOR) OPENING AS PER DIMENSIONS
 2. SHOW THE (DOOR) OPENING AS PER DIMENSIONS
 3. SHOW THE (DOOR) OPENING AS PER DIMENSIONS
 4. SHOW THE (DOOR) OPENING AS PER DIMENSIONS

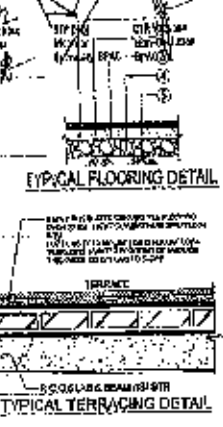

This drawing is a "COPY RIGHT" work of the architect and is reproduced without the permission of the architect.

GENERAL NOTES
1. ALL DIMENSIONS ARE IN MM UNLESS MENTIONED OTHERWISE

REVISIONS

NO.	DATE	DESCRIPTION

FOR THE ARCHITECT
A. SHARMA
Architect

FOR THE CLIENT
C. P. KURKORA ARCHITECTS
103, TITANIC, PROJECTS CONSULTANTS LTD.
103, TITANIC, PROJECTS CONSULTANTS LTD.
103, TITANIC, PROJECTS CONSULTANTS LTD.

FOR THE ENGINEER
PARADISE CONSULTANTS
103, TITANIC, PROJECTS CONSULTANTS LTD.
103, TITANIC, PROJECTS CONSULTANTS LTD.

FOR THE CONTRACTOR
ADRIAN...
Member I.A.A.


PROJECT INFORMATION
BLOCK-3
TOWERS T-8 & T-9
(GROUND FLOOR +44.61000)

SECTION-AA AND BB


DATE: 10/10/2014
SCALE: 1:100

10/10/2014



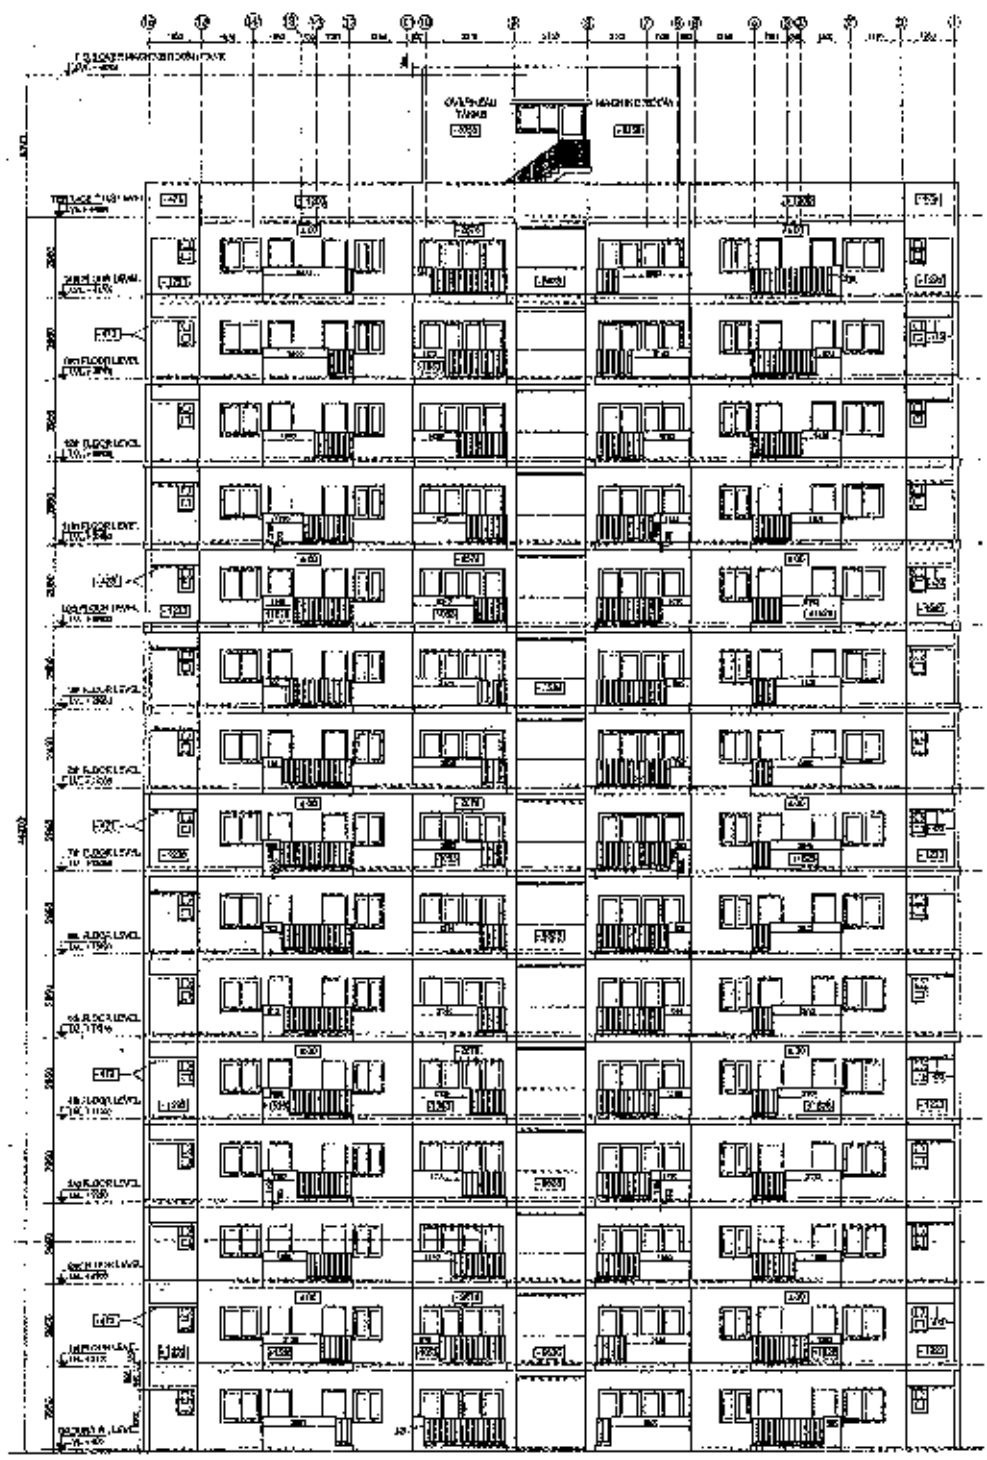

ELEVATION - 3 (TOWER T-10)

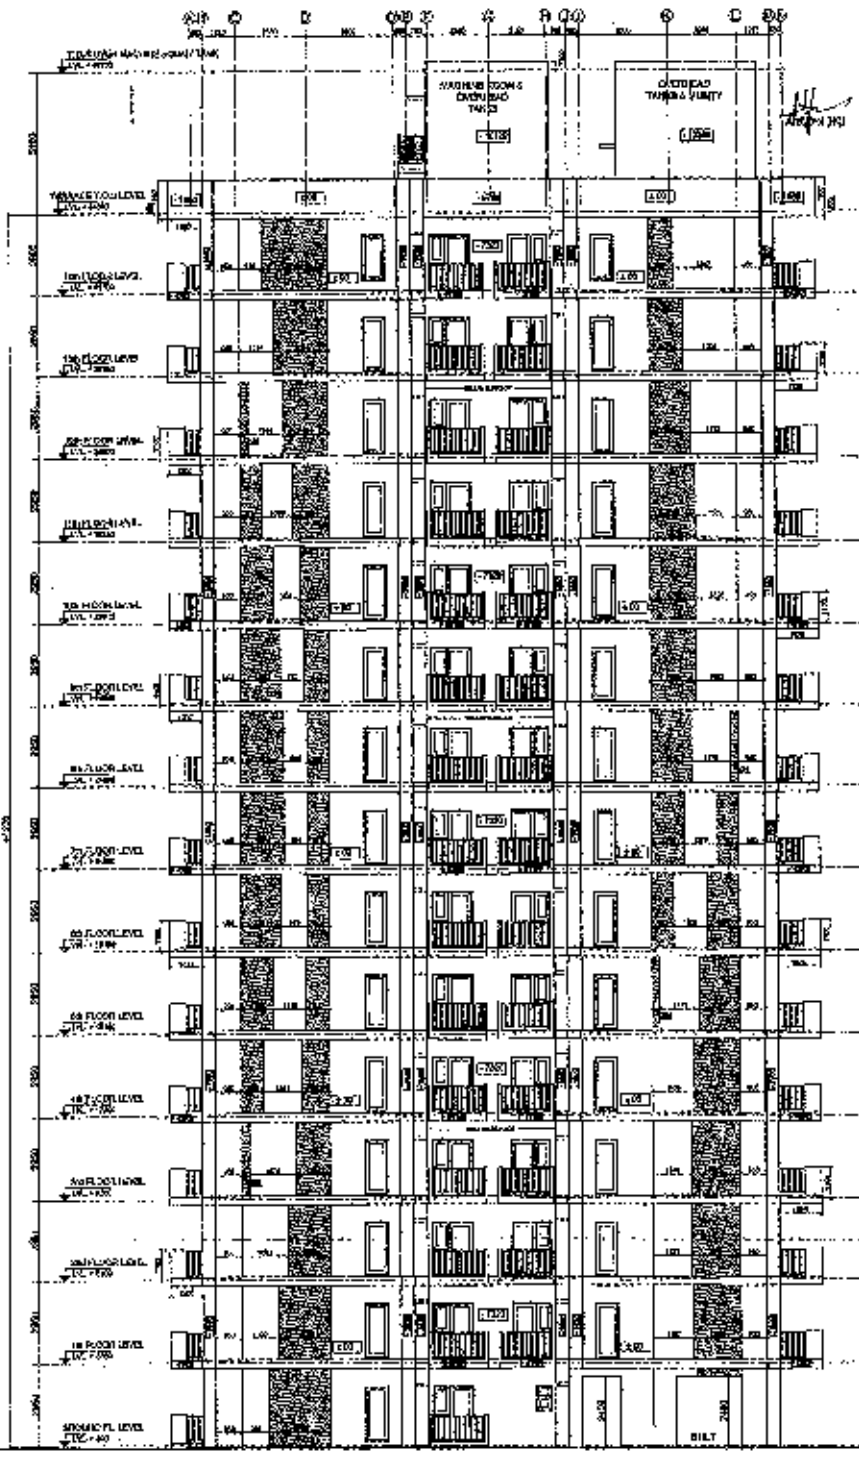

ELEVATION - 4 (TOWER T-10)

REVISIONS

NO.	DATE	DESCRIPTION
1		
2		
3		
4		
5		
6		

GENERAL NOTES:

1. All dimensions are in meters unless otherwise specified.

2. All elevations are to the center of the window.

PROJECT:

REVISIONS:

CLIENT:

DESIGNER:

DATE:

SCALE:

PROJECT LOCATION:

PROJECT NO.:

PROJECT NAME:

PROJECT ADDRESS:

PROJECT CONTACT:

PROJECT PHONE:

PROJECT FAX:

PROJECT EMAIL:

PROJECT WEBSITE:

PROJECT URL:

PROJECT OFFICE:

PROJECT CONTACT PERSON:

PROJECT CONTACT PHONE:

PROJECT CONTACT FAX:

PROJECT CONTACT EMAIL:


PROJECT CONTACT ADDRESS:

PROJECT CONTACT CITY:

PROJECT CONTACT STATE:


PROJECT CONTACT COUNTRY:

PROJECT CONTACT ZIP CODE:


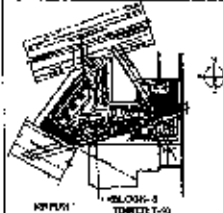


REGISTERED ARCHITECTS



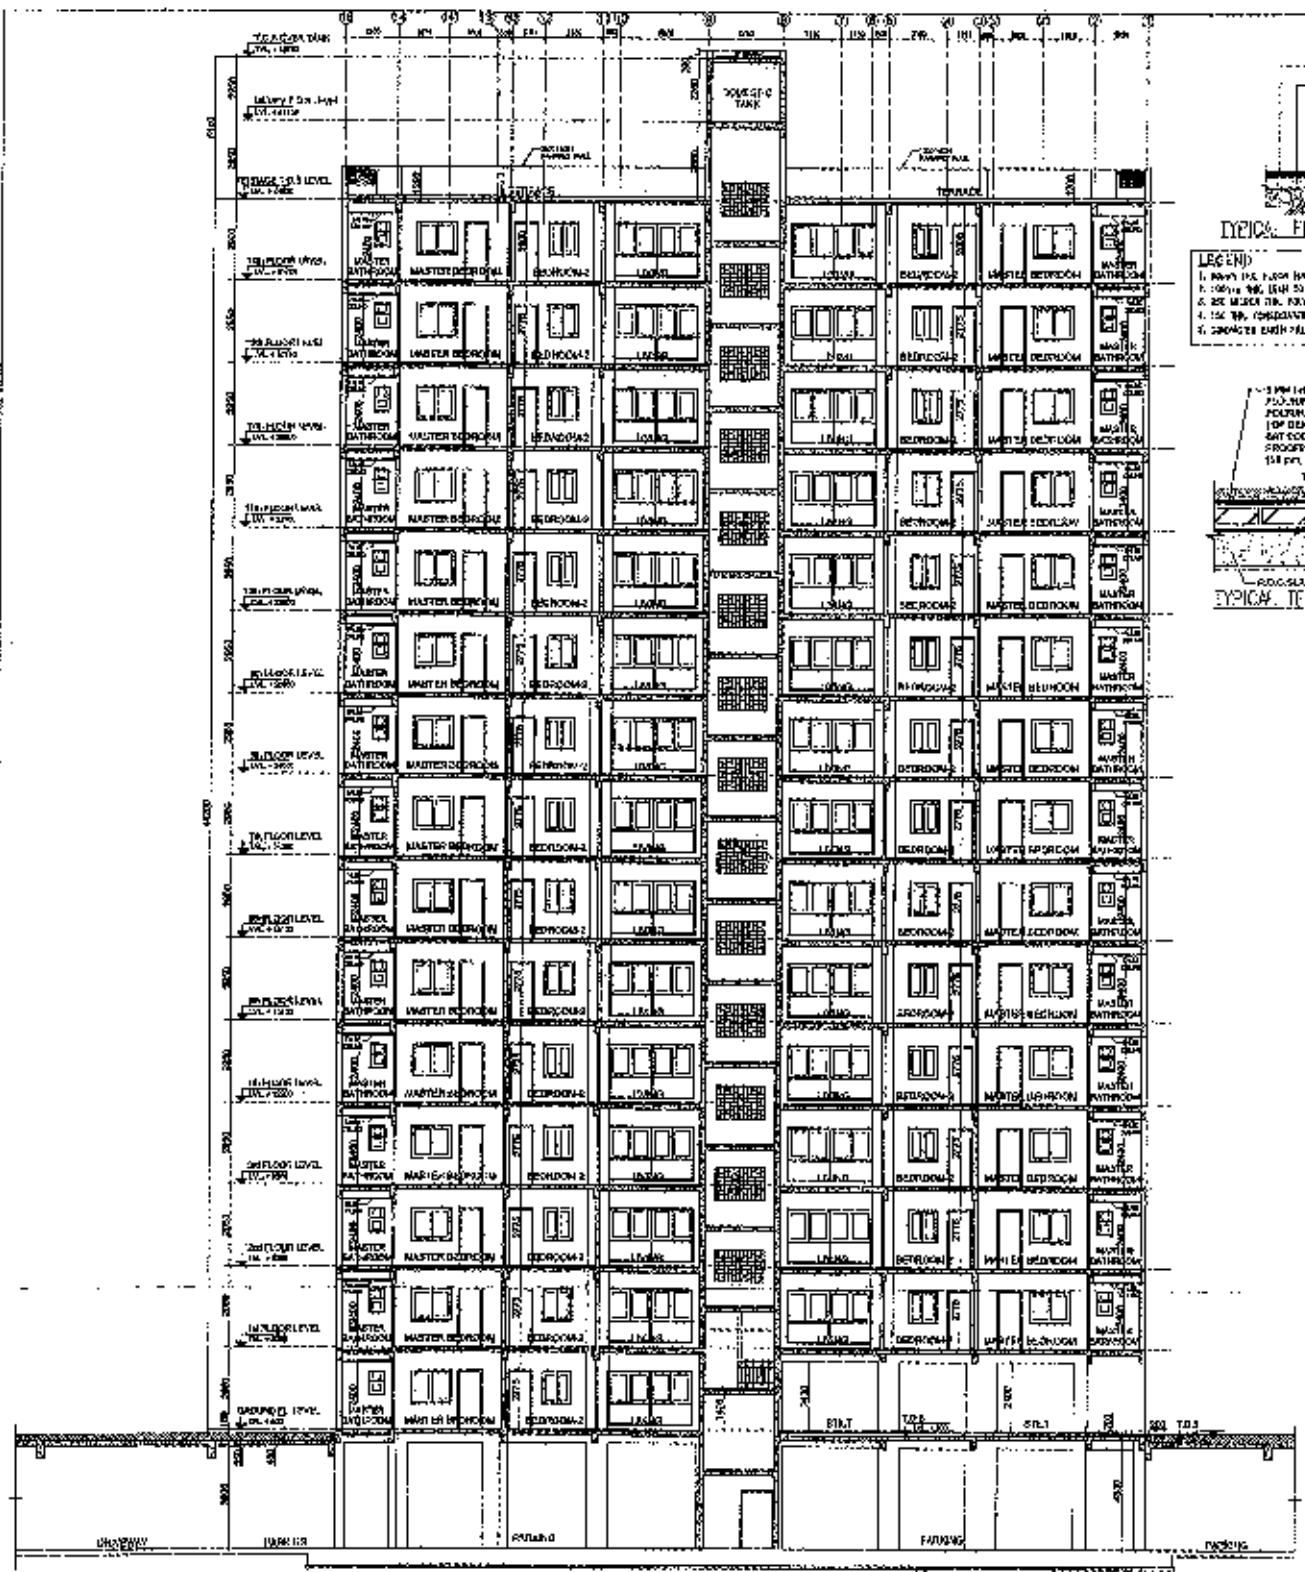

SECTION - AA (TOWER T-10)

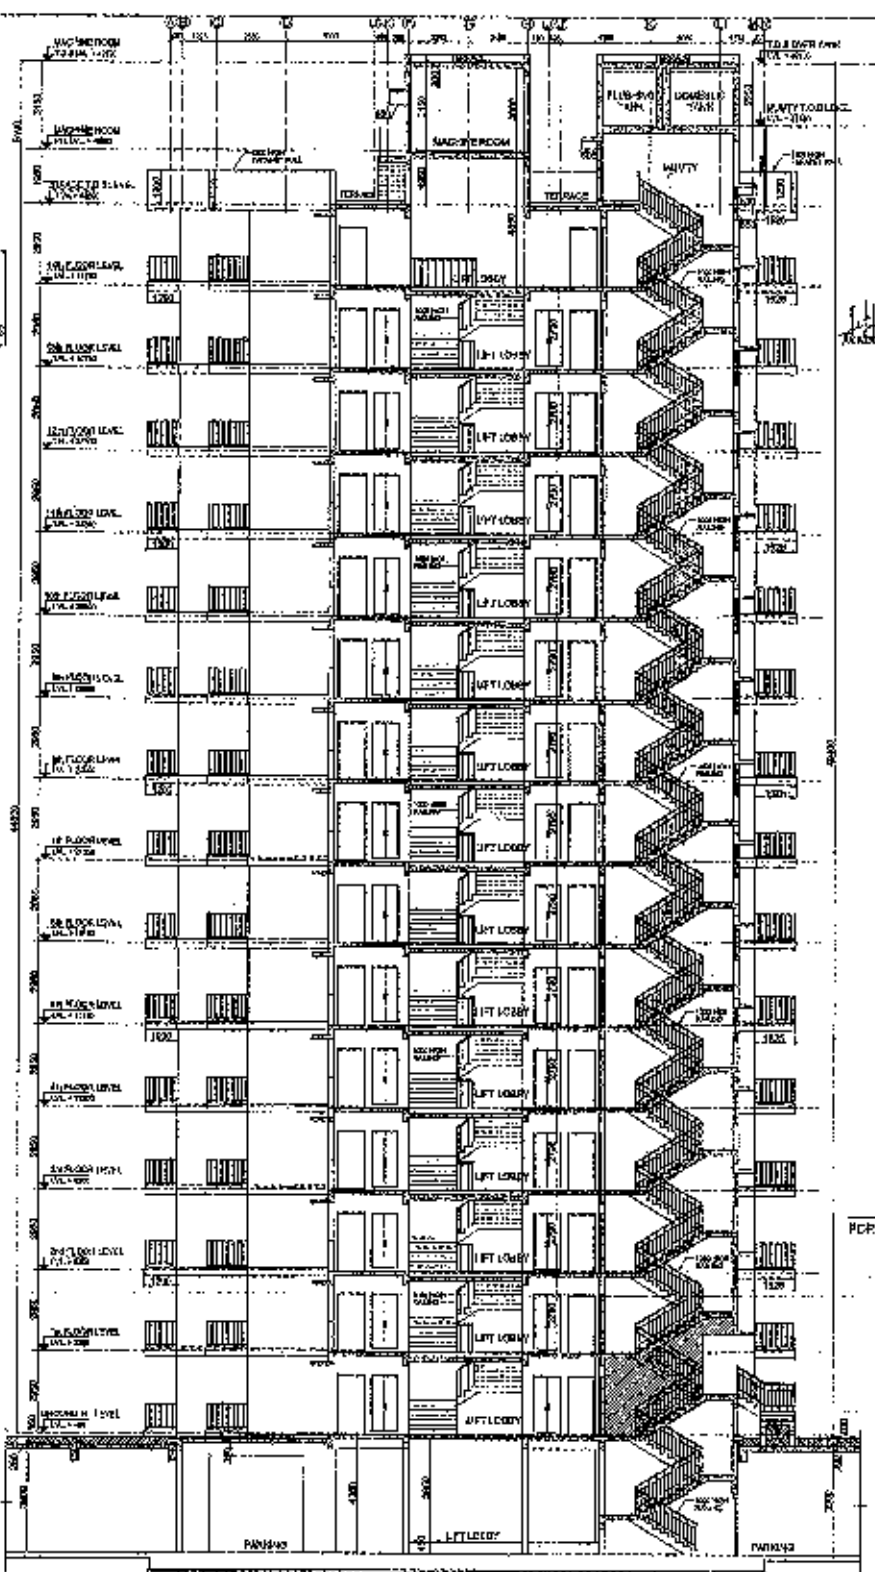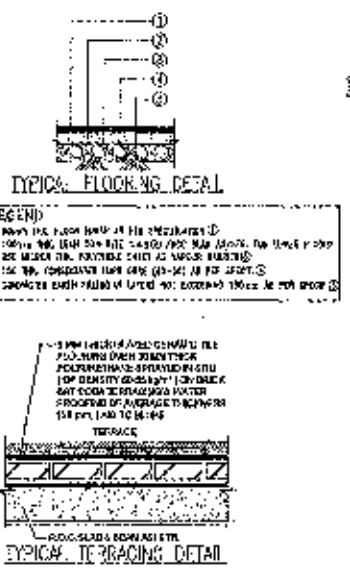

SECTION - BB (TOWER T-10)

NO.	DATE	BY	CHKD.	REVISION

REVISIONS

1. As per comments of the client.
2. As per comments of the client.
3. As per comments of the client.

PROJECT INFORMATION

PROJECT: TOWER T-10 (GROUNDED) STIL 14 KLD 10

SECTION: AA AND BB

DATE: 10/10/2010

SCALE: 1/40

DESIGNER

C. P. KURKURIA ARCHITECTS

100, TOWER T-10 (GROUNDED) STIL 14 KLD 10

CLIENT


PARADISE CONSULTANTS

100, TOWER T-10 (GROUNDED) STIL 14 KLD 10

DATE

21/06



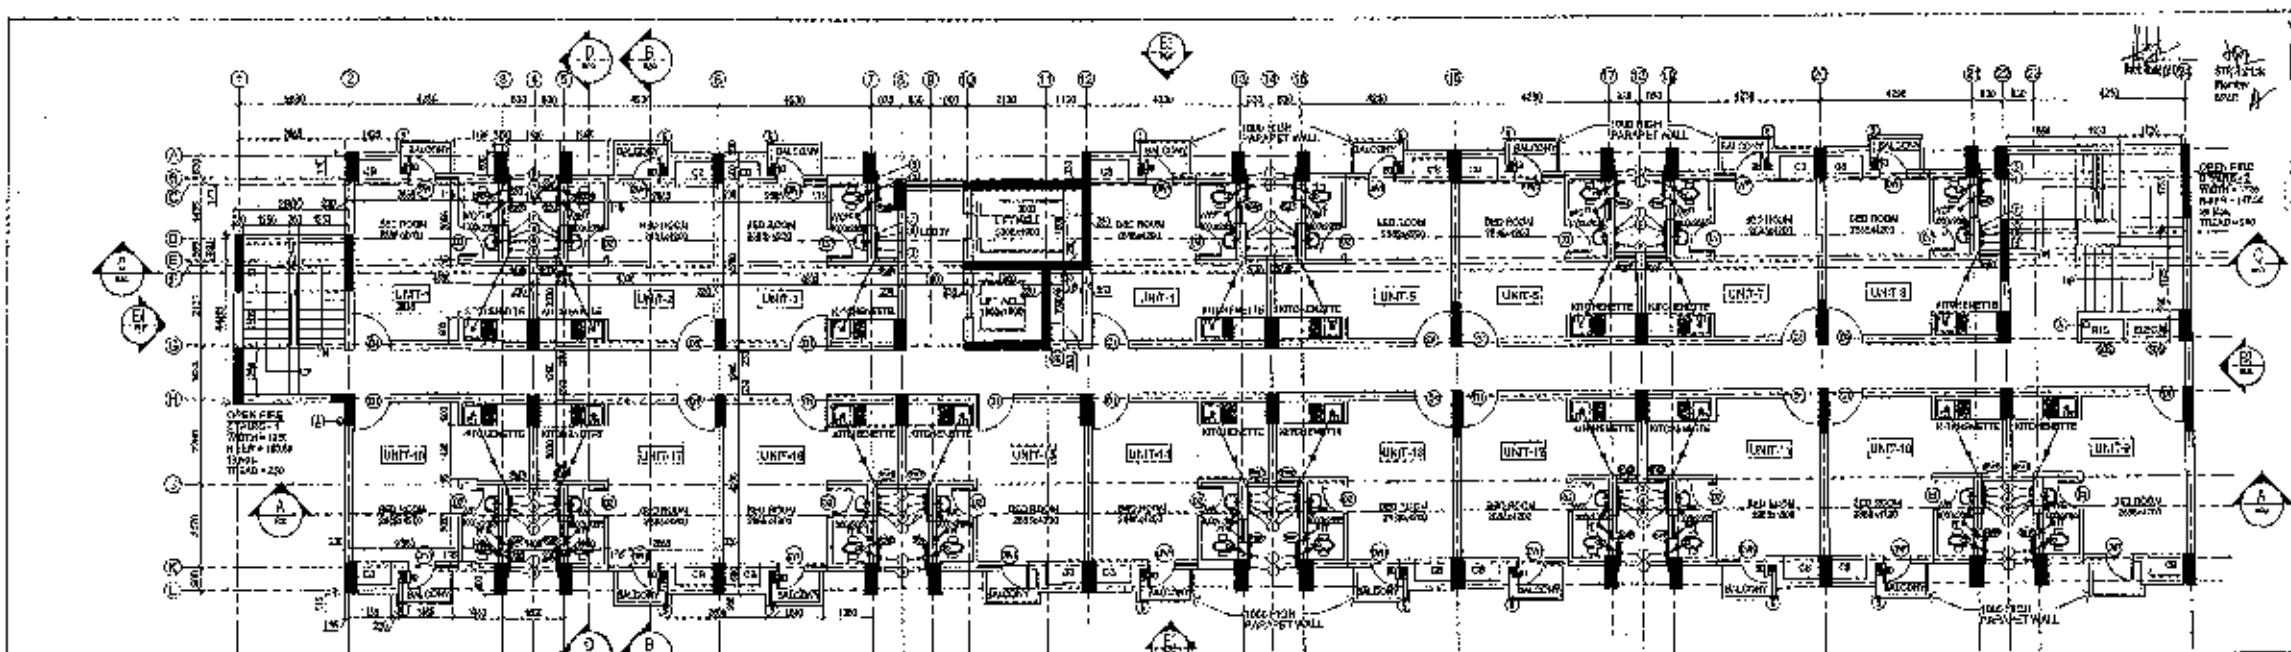

TYPICAL FLOOR PLAN-1ST TO 11TH FLOOR
(EWS BLOCK)




NO.	DESCRIPTION	AREA	UNIT
1
2
3
4
5

NO.	DESCRIPTION
1	...
2	...
3	...
4	...
5	...
6	...
7	...

NO.	DESCRIPTION
1	...
2	...
3	...
4	...
5	...
6	...
7	...
8	...
9	...
10	...
11	...

NO.	DESCRIPTION
1	...
2	...
3	...
4	...


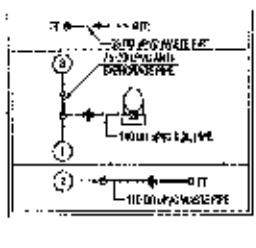


NO.	DESCRIPTION
1	...
2	...
3	...
4	...
5	...
6	...
7	...


NO.	TYPE	WIDTH	HEIGHT	UNIT	LOCATION
1	D1	1000	2100	00	BED ROOM
2	D2	900	2100	00	BAC
3	D3	900	2100	00	BALCONY
4	D4	1200	2100	00	BALCONY
5	D5	1000	2100	00	BALCONY
6	D6	1000	2100	00	BALCONY
7	D7	1000	2100	00	BALCONY
8	D8	1000	2100	00	BALCONY
9	D9	1000	2100	00	BALCONY
10	D10	1000	2100	00	BALCONY
11	D11	1000	2100	00	BALCONY
12	D12	1000	2100	00	BALCONY
13	D13	1000	2100	00	BALCONY
14	D14	1000	2100	00	BALCONY
15	D15	1000	2100	00	BALCONY

NO.	DATE	DESCRIPTION	BY
1
2

GENERAL NOTES
1. ALL DIMENSIONS ARE IN MM UNLESS
MENTIONED OTHERWISE

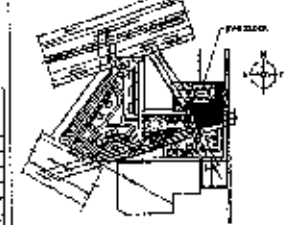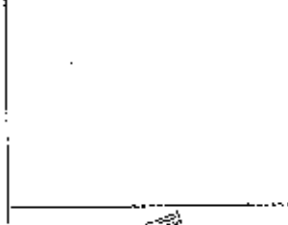

REVISIONS SUBMISSION DRAWINGS
...

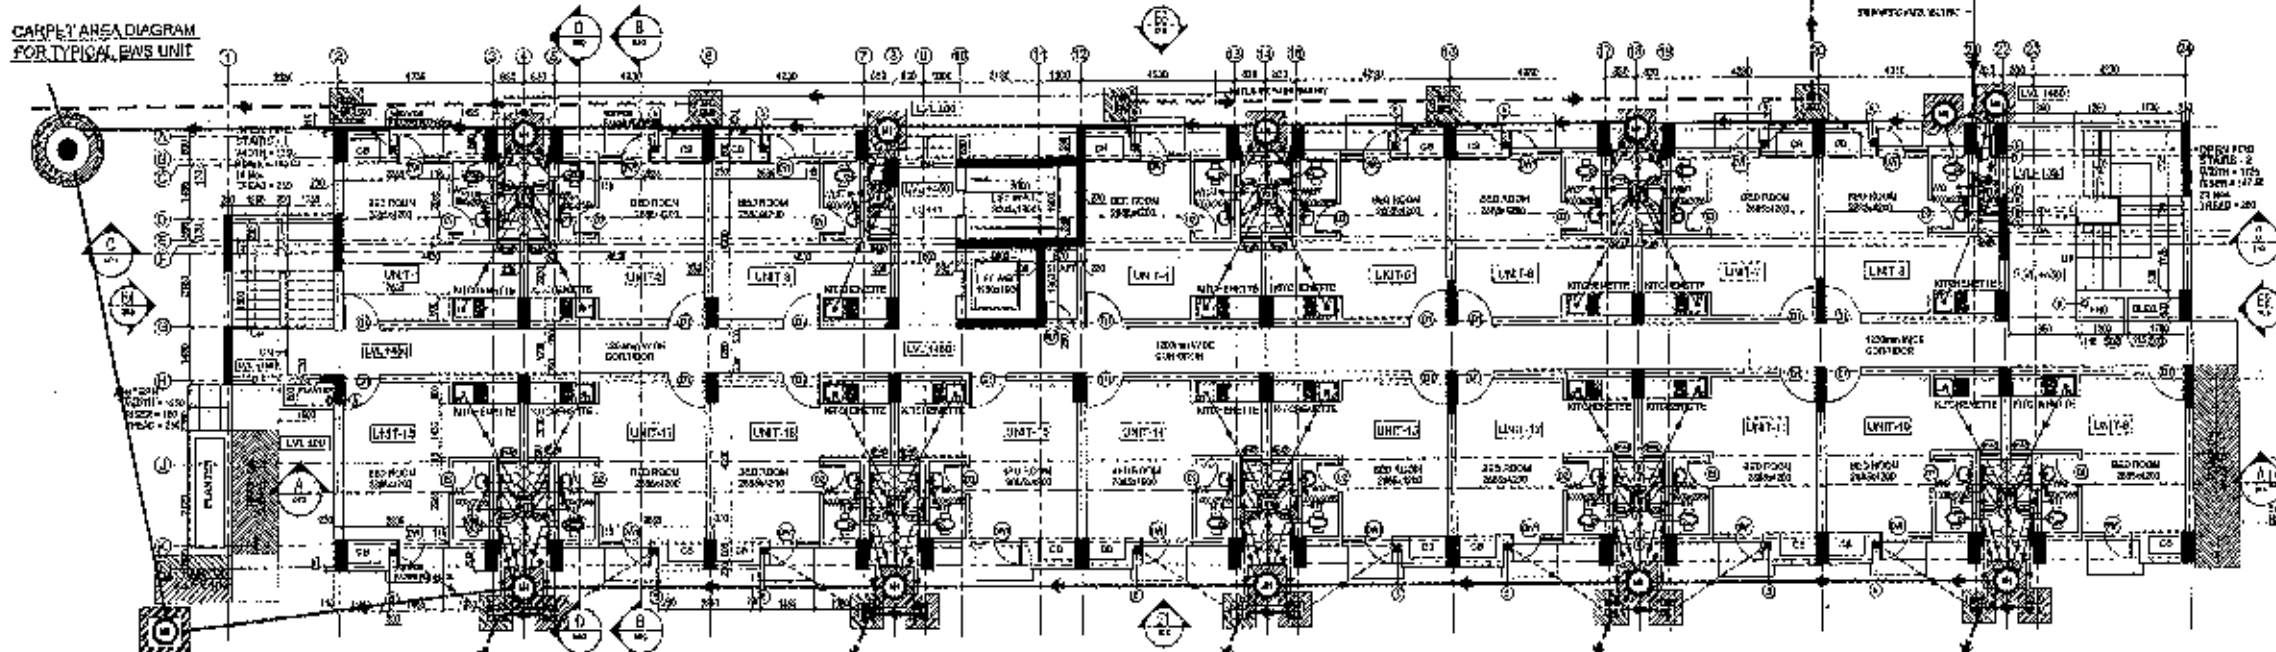

GROUND FLOOR PLAN (EWS BLOCK)

UNIT	...
NO.	...
DATE	...

BLOCK-7/ EWS BLOCK-4 (6+11)

GROUND FLOOR & TYPICAL FLOOR PLAN


DESIGNED BY: ...
DRAWN BY: ...
CHECKED BY: ...

C. P. KUKREJA ARCHITECTS
...


PARADISE CONSULTANTS
...

DATE: 22/05




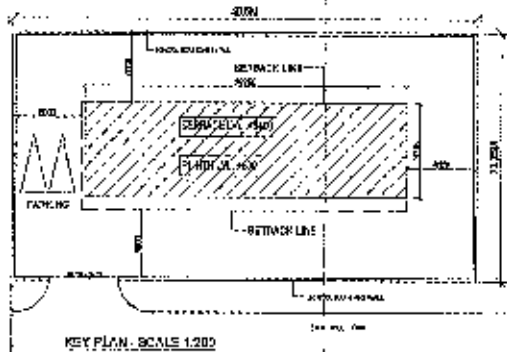

KEY PLAN, SCALE 1:200

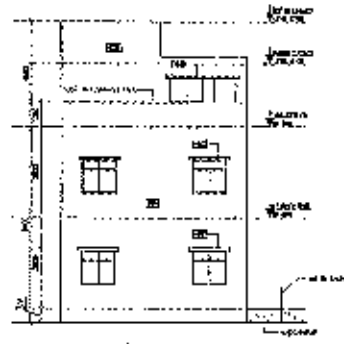

ELEVATION - 3 (NURSERY SCHOOL)

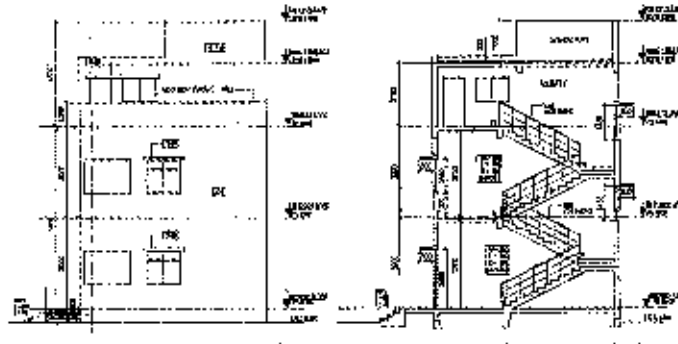

SECTION 3-A (NURSERY SCHOOL)


SECTION 3-B (NURSERY SCHOOL)

DOOR SCHEDULE			
NO.	TYPE	SIZE	REMARKS
1	WOODEN	2.1 x 2.4	ENTRY
2	WOODEN	1.8 x 2.4	CLASSROOM
3	WOODEN	1.8 x 2.4	CLASSROOM
WINDOW SCHEDULE			
NO.	TYPE	SIZE	REMARKS
1	WOODEN	1.2 x 1.5	CLASSROOM
2	WOODEN	1.2 x 1.5	CLASSROOM
NO.	DATE	REVISION


GENERAL NOTE:
 1. All dimensions are in metric units unless otherwise specified.
 2. No dimensions are to be taken from this drawing.

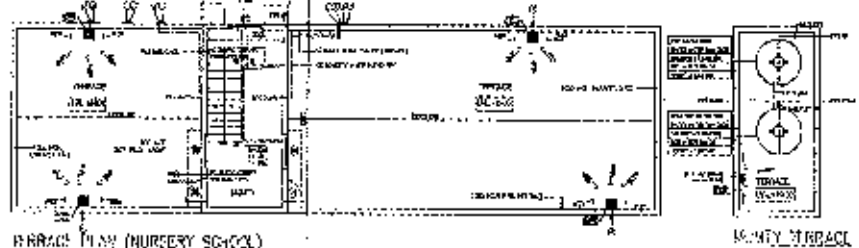


PURCHASE PLAN (NURSERY SCHOOL)

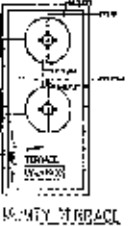


UTILITY TRACE

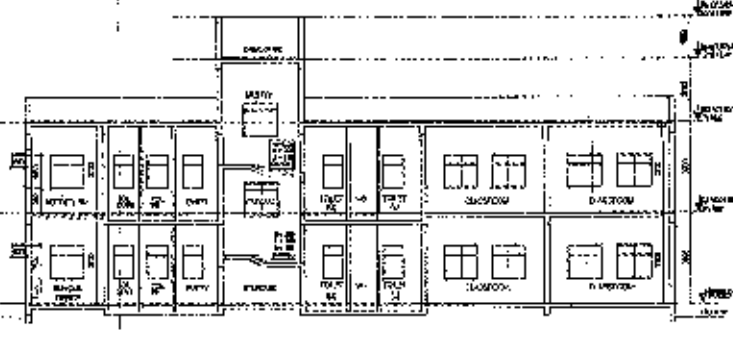


SECTION 3-B (NURSERY SCHOOL)

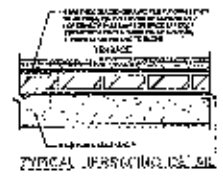


TYPICAL JUNCTION DETAIL

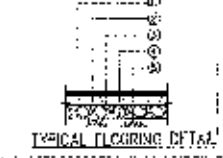


TYPICAL FLOORING DETAIL

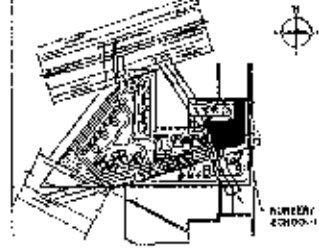

KEY PLAN

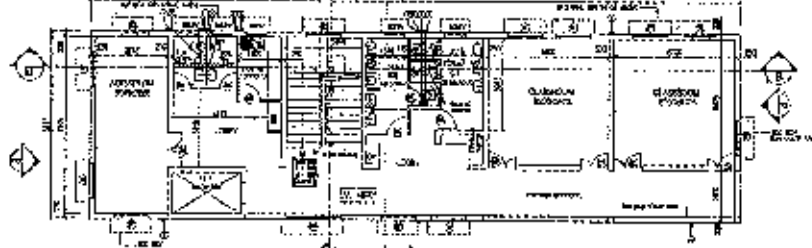


FIRST FLOOR PLAN (NURSERY SCHOOL)

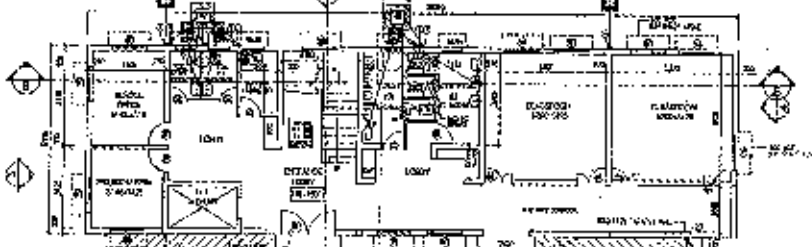

GROUND FLOOR PLAN (NURSERY SCHOOL)




ELEVATION - 2 (NURSERY SCHOOL)

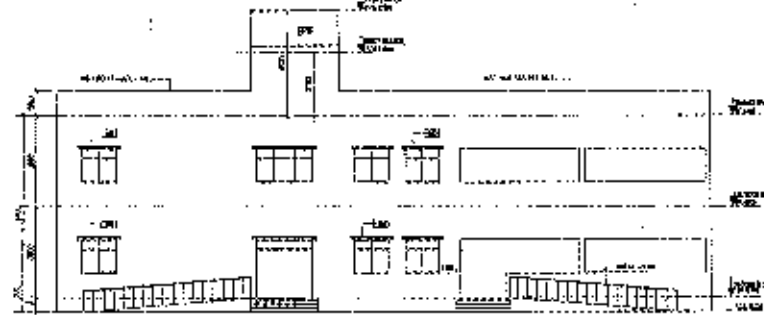

ELEVATION - 1 (NURSERY SCHOOL)

AREA SCHEDULE	
NO.	DESCRIPTION
1	NET STANDING FLOOR AREA
2	NET COVERED AREA
3	NET AREA ON PLOT
4	TOTAL AREA OF NURSERY SCHOOL


REVISED SUBMISSION DRAWINGS
 PROJECT:
 REVISED BUILDING PLANS FOR GROUP HOUSING
 COUNTY MEASURING 21/09/2014 APPROVED UNDER
 DTW/14/01/01/2014 FOR 16.65/120 AREA & LICENSE
 NO. 20 OF 2014 DATED 22/08/2014 FOR 6.508 A/MG IN
 SECTION 57, BAHADURGARH, DELHI (DEVELOPED BY
 HLT REGENCY PVT. LTD. AND OTHERS IN
 COU AFFILIATION WITH HLT PROMOTERS PVT. LTD.)

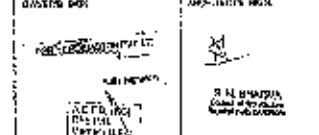


C. P. KUKREJA ARCHITECTS
 201 GREEN PARK
 NEW DELHI - 110016
 PHONE: 011-26380000
 FAX: 011-26380001
 EMAIL: cpk@cpkarch.com

PARADISE CONSULTANTS
 101/102/103
 NEW DELHI - 110016
 PHONE: 011-26380000
 FAX: 011-26380001
 EMAIL: info@paradiseconsultants.com


33/35

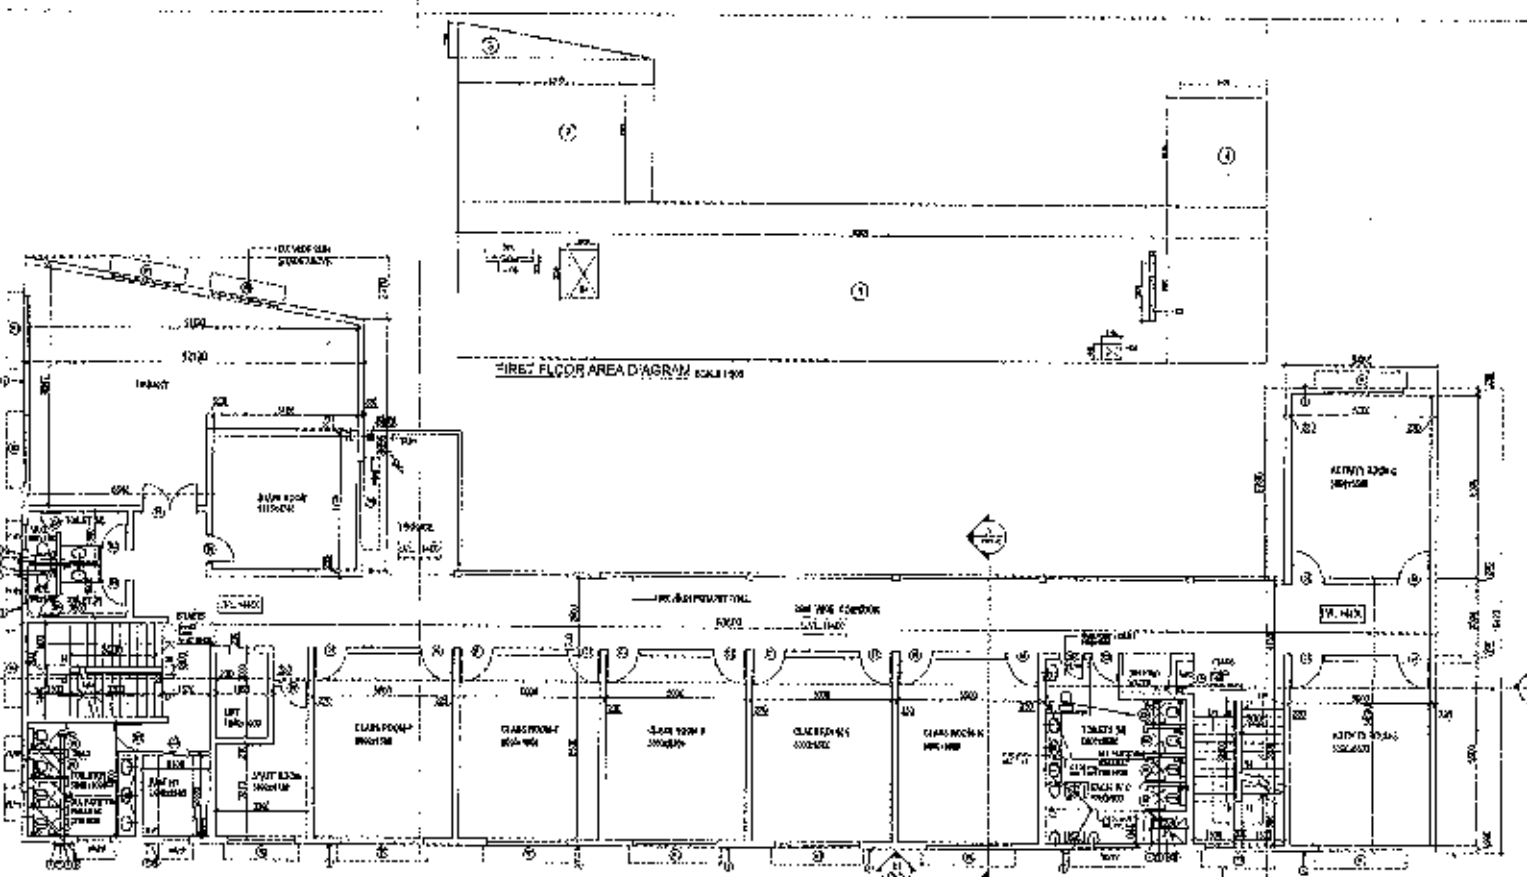

FIRST FLOOR PLAN (PRIMARY SCHOOL) SCALE 1:500

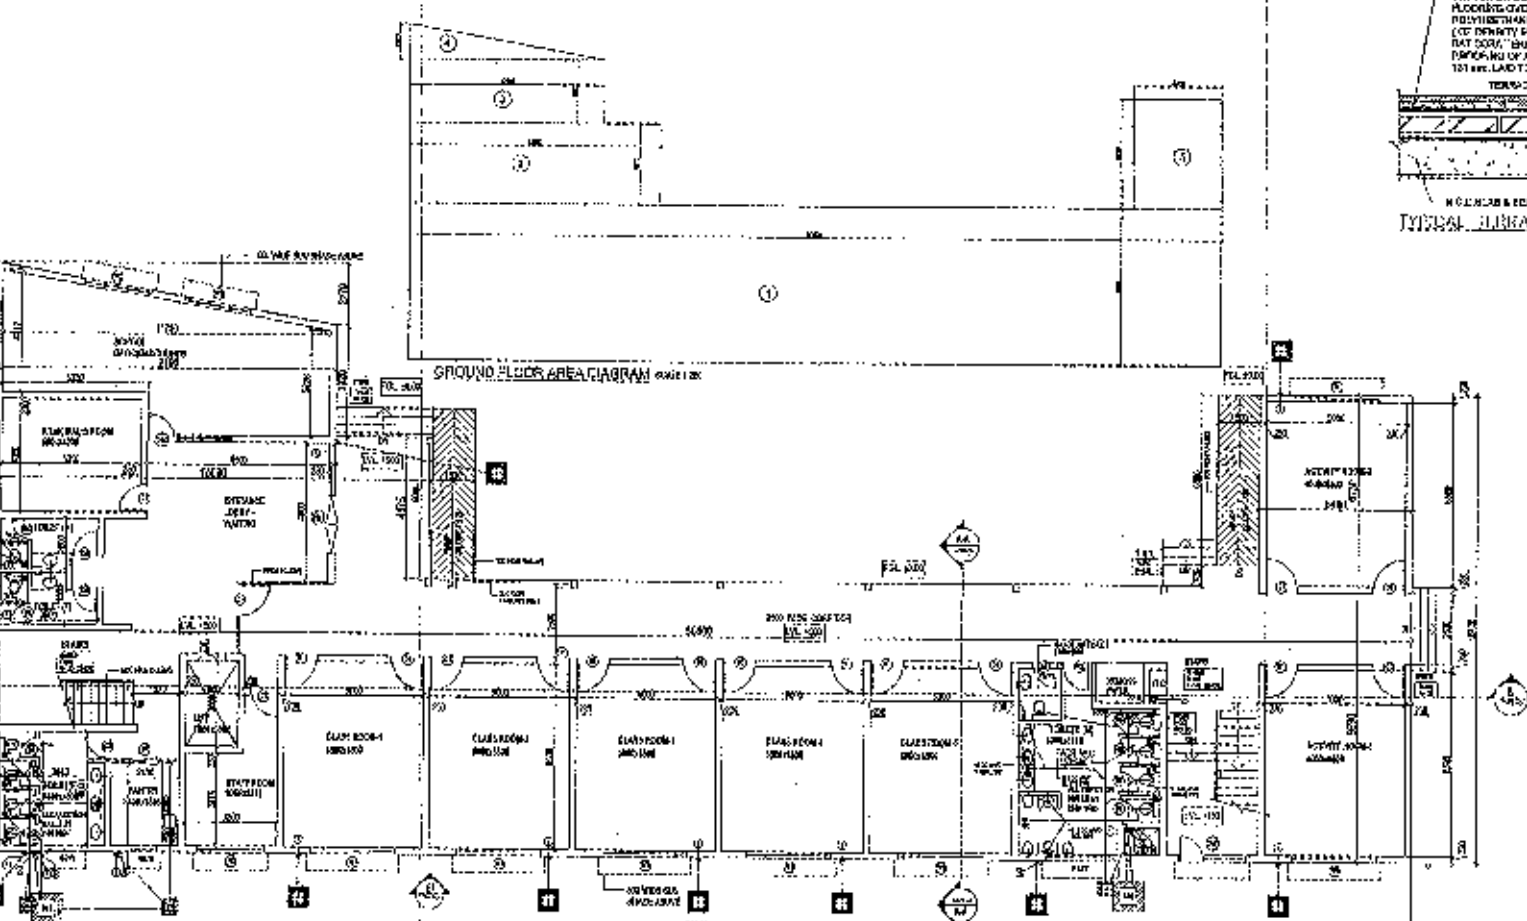


GROUND FLOOR PLAN (PRIMARY SCHOOL) SCALE 1:500

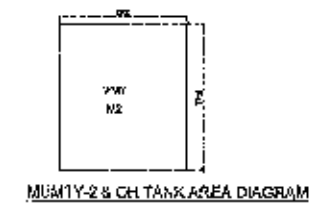


MUMTY-2 & CH TANK AREA DIAGRAM




MUMTY-1 AREA DIAGRAM

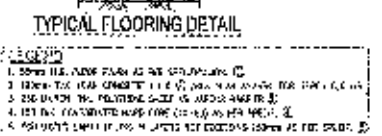


TYPICAL FLOORING DETAIL

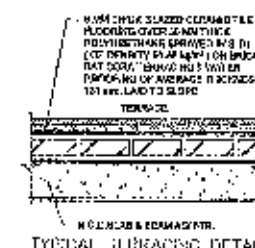

TYPICAL BRICKWORK DETAIL

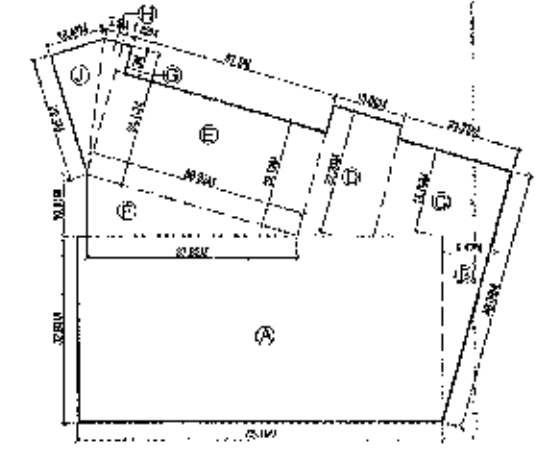

PLOT AREA DIAGRAM

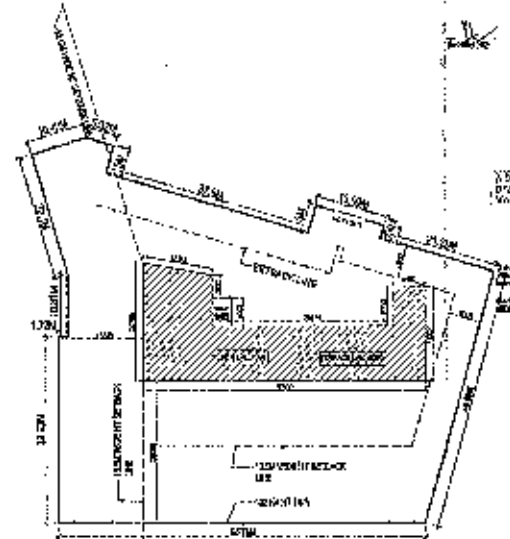


KEY PLAN - SCALE 1:600

NO.	DESCRIPTION	QTY	UNIT	REMARKS
1	CEMENT CONCRETE	1000	M ³	
2	SAND	2000	M ³	
3	BRICKS	10000	NOS	
4	ROOFING SHEETS	500	M ²	
5	GLASS	100	M ²	
6	PAINT	100	LITRES	
7	IRON RODS	100	MT	
8	STEEL JOISTS	100	MT	
9	ALUMINIUM	100	MT	
10	WATER SUPPLY	100	M	

NO.	DESCRIPTION	QTY	UNIT	REMARKS
1	CEMENT CONCRETE	1000	M ³	
2	SAND	2000	M ³	
3	BRICKS	10000	NOS	
4	ROOFING SHEETS	500	M ²	
5	GLASS	100	M ²	
6	PAINT	100	LITRES	
7	IRON RODS	100	MT	
8	STEEL JOISTS	100	MT	
9	ALUMINIUM	100	MT	
10	WATER SUPPLY	100	M	

GENERAL NOTES:
 1. All concrete work to be done in accordance with the specifications.
 2. All steelwork to be done in accordance with the specifications.

NO.	DESCRIPTION	QTY	UNIT	REMARKS
1	CEMENT CONCRETE	1000	M ³	
2	SAND	2000	M ³	
3	BRICKS	10000	NOS	
4	ROOFING SHEETS	500	M ²	
5	GLASS	100	M ²	
6	PAINT	100	LITRES	
7	IRON RODS	100	MT	
8	STEEL JOISTS	100	MT	
9	ALUMINIUM	100	MT	
10	WATER SUPPLY	100	M	

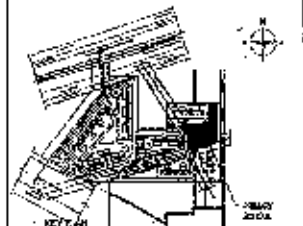


REVISED SUBMISSION DRAWINGS

REVISED BUILDING PLANS FOR GROUP I (COMING OUT UNDER THE ACTING 25-7025 APPLICABLE TO THE ACTING 2003/2004 for 1/4/2014) FOR NO. 122 (2/2/14) dated 28/08/2014 at 3/7/2014 (M) SECTION-17, BANAJURDARI 2ND STAGE DEVELOPED BY HLT RESIDENTIAL PVT. LTD. AND OTHERS IN COLLABORATION WITH H. PROMOTERS PVT. LTD.


FLOOR PLANS - GROUND & FIRST FLOOR AREA DIAGRAM & AREA CALCULATIONS

H. PROMOTERS PVT. LTD.
 PARADISE CONSULTANTS
 ARCHITECTS
 34/35


Handwritten signature or initials at the top left of the page.

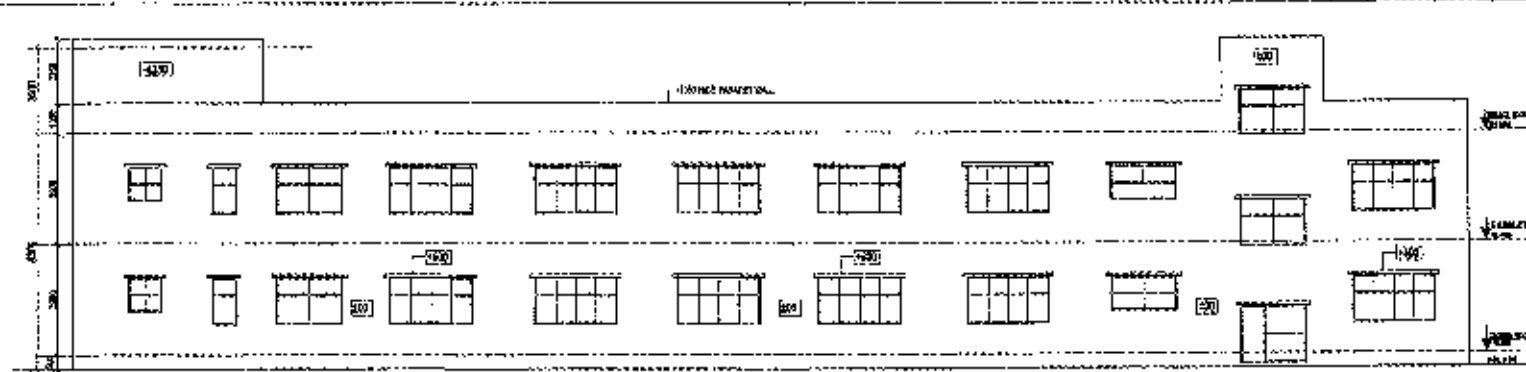


ELEVATION E1 (PRIMARY SCHOOL)

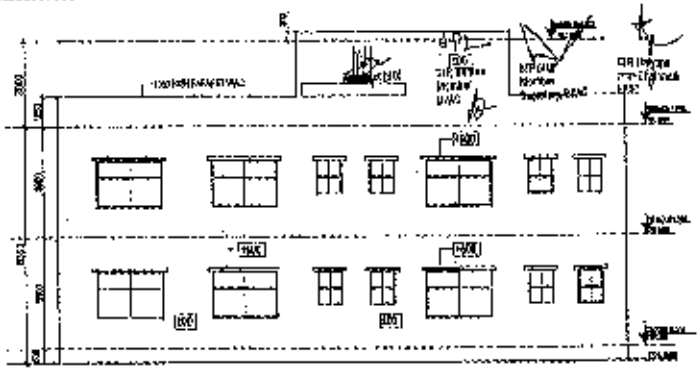


ELEVATION E2 (PRIMARY SCHOOL)

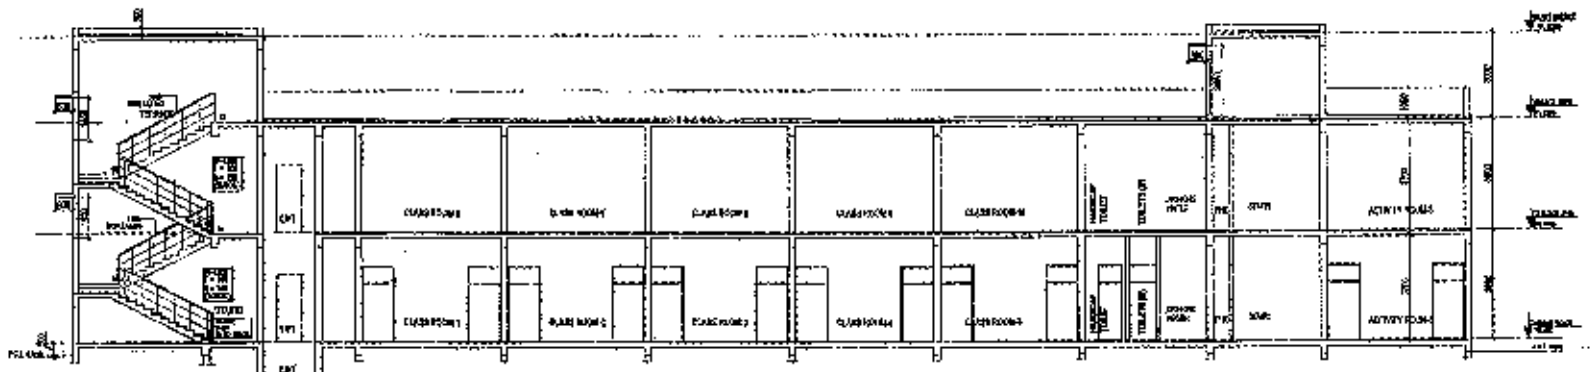

SECTION BB (PRIMARY SCHOOL)

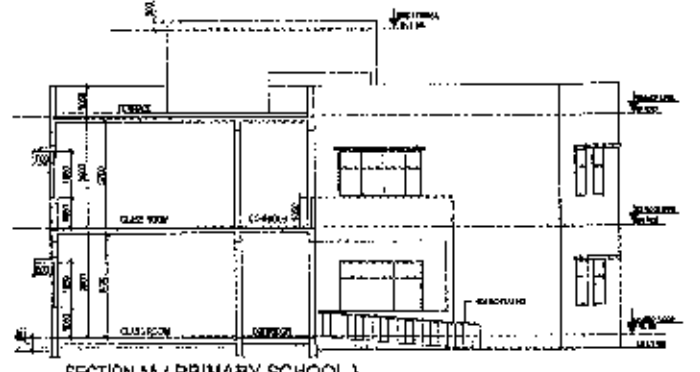

SECTION AA (PRIMARY SCHOOL)

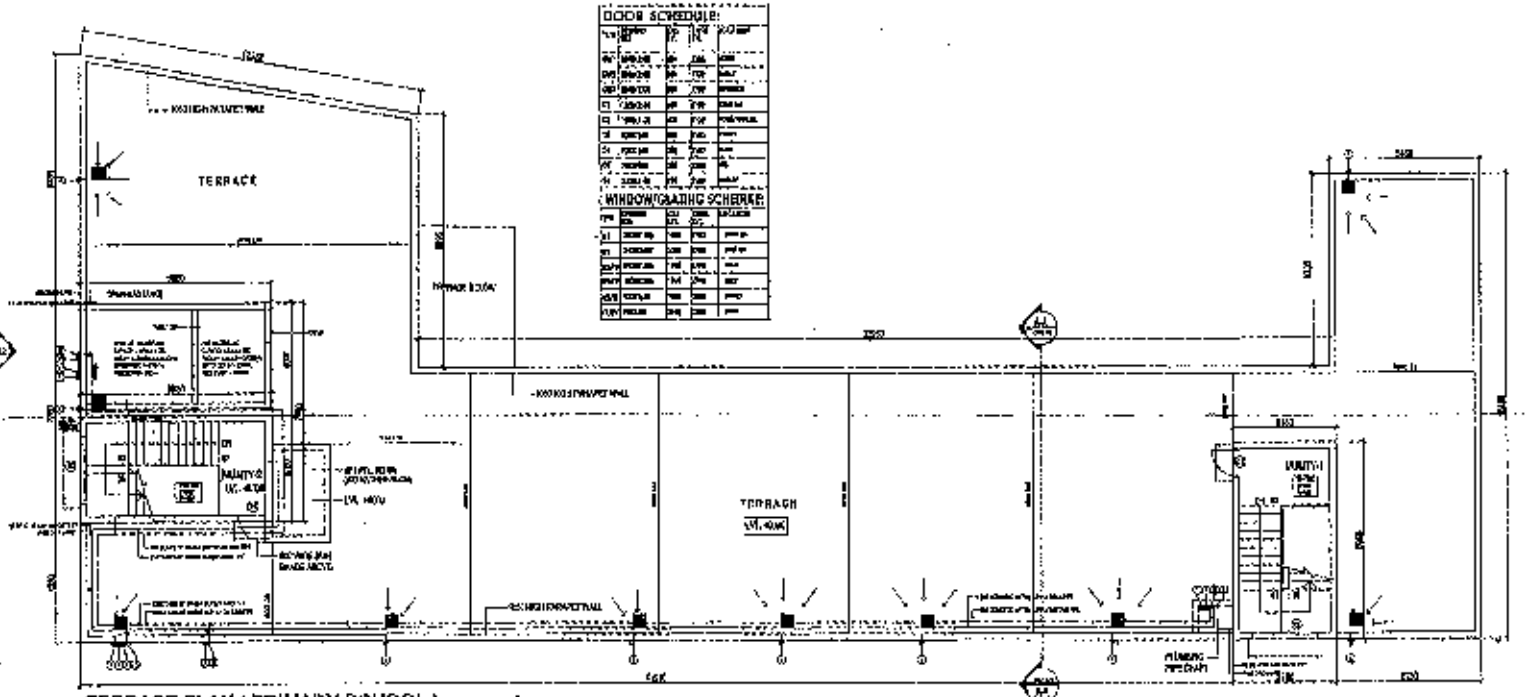


TERRACE PLAN (PRIMARY SCHOOL)

DOOR SCHEDULE:

NO.	DESCRIPTION	TYPE	FINISH
01	CL. DOOR	SW	WOOD
02	CL. DOOR	SW	WOOD
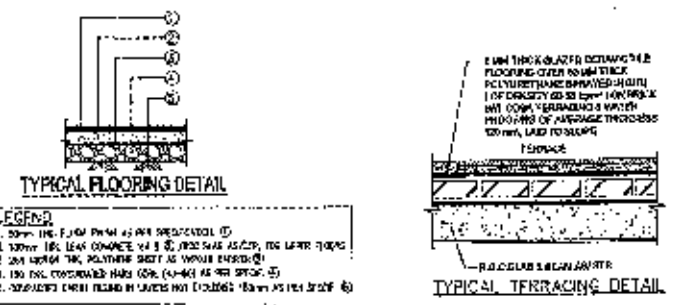

TYPICAL FLOORING DETAIL

TYPICAL TERRACING DETAIL

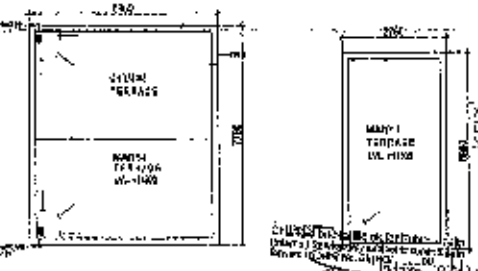


MUMTY TERRACE PLAN (PRIMARY SCHOOL)

THIS DRAWING IS THE PROPERTY OF THE ARCHITECT AND IS NOT TO BE REPRODUCED OR USED IN ANY MANNER WITHOUT THE WRITTEN PERMISSION OF THE ARCHITECT.

NO.	DATE	DESCRIPTION

GENERAL NOTES:
 1. All dimensions are in meters unless otherwise stated.
 2. No dimensions are to be worked from the drawings.

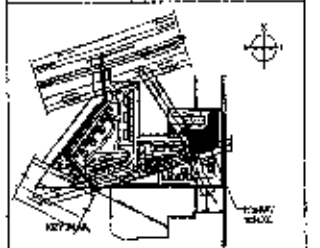

REVISED SUBMISSION DRAWINGS

PROJECT:
 REVISED BUILDING PLANS FOR GROUP HOUSING COLONY AT RAJNIGRI, 21, 2025 Annual Scheme No. 1 of 2014 dated 20/06/2014 for 104/10th Phase 5
 LOCATION:
 IND. SEC. 01 2014 dated 22/03/2014 for 57th Phase 01 SECTION-07, BAN-LUNGARI BEING DEVELOPED BY H.T. RESIDENCY PVT. LTD. AND OTHERS IN COL. HOUSING AT RAJNIGRI, RAJNIGRI PVT. LTD.

DATE	BY	APPROVED BY
05/07/2014		
05/07/2014		
05/07/2014		

PRIMARY SCHOOL

TERRACE PLANS, ELEVATIONS & SECTIONS



FOR H.T. RESIDENCY PVT. LTD.
 Auth. Signature: *[Signature]*
 M. SHARMA
 Chartered Architect
 Registration No. 0267202

DESIGNED BY:
C. P. KUKREJA ARCHITECTS
 ASHOK NAGAR, BANGALORE
 080-2666-1111
 www.cpkukreja.com

PROJECT MANAGER:
PARADISE CONSULTANTS
 10/10, RAJNIGRI, BANGALORE
 080-2666-1111
 www.paradiseconsultants.com

DATE: 05/07/2014
 SCALE: 1/100



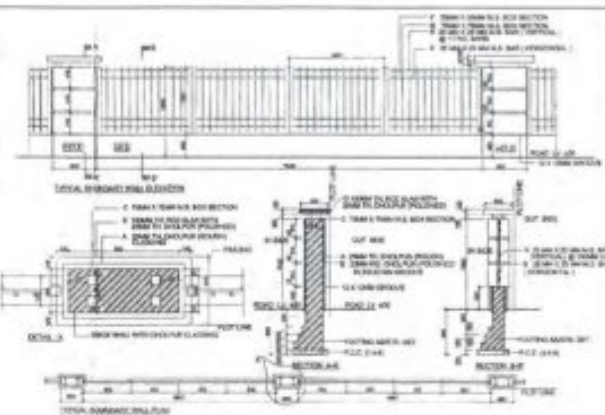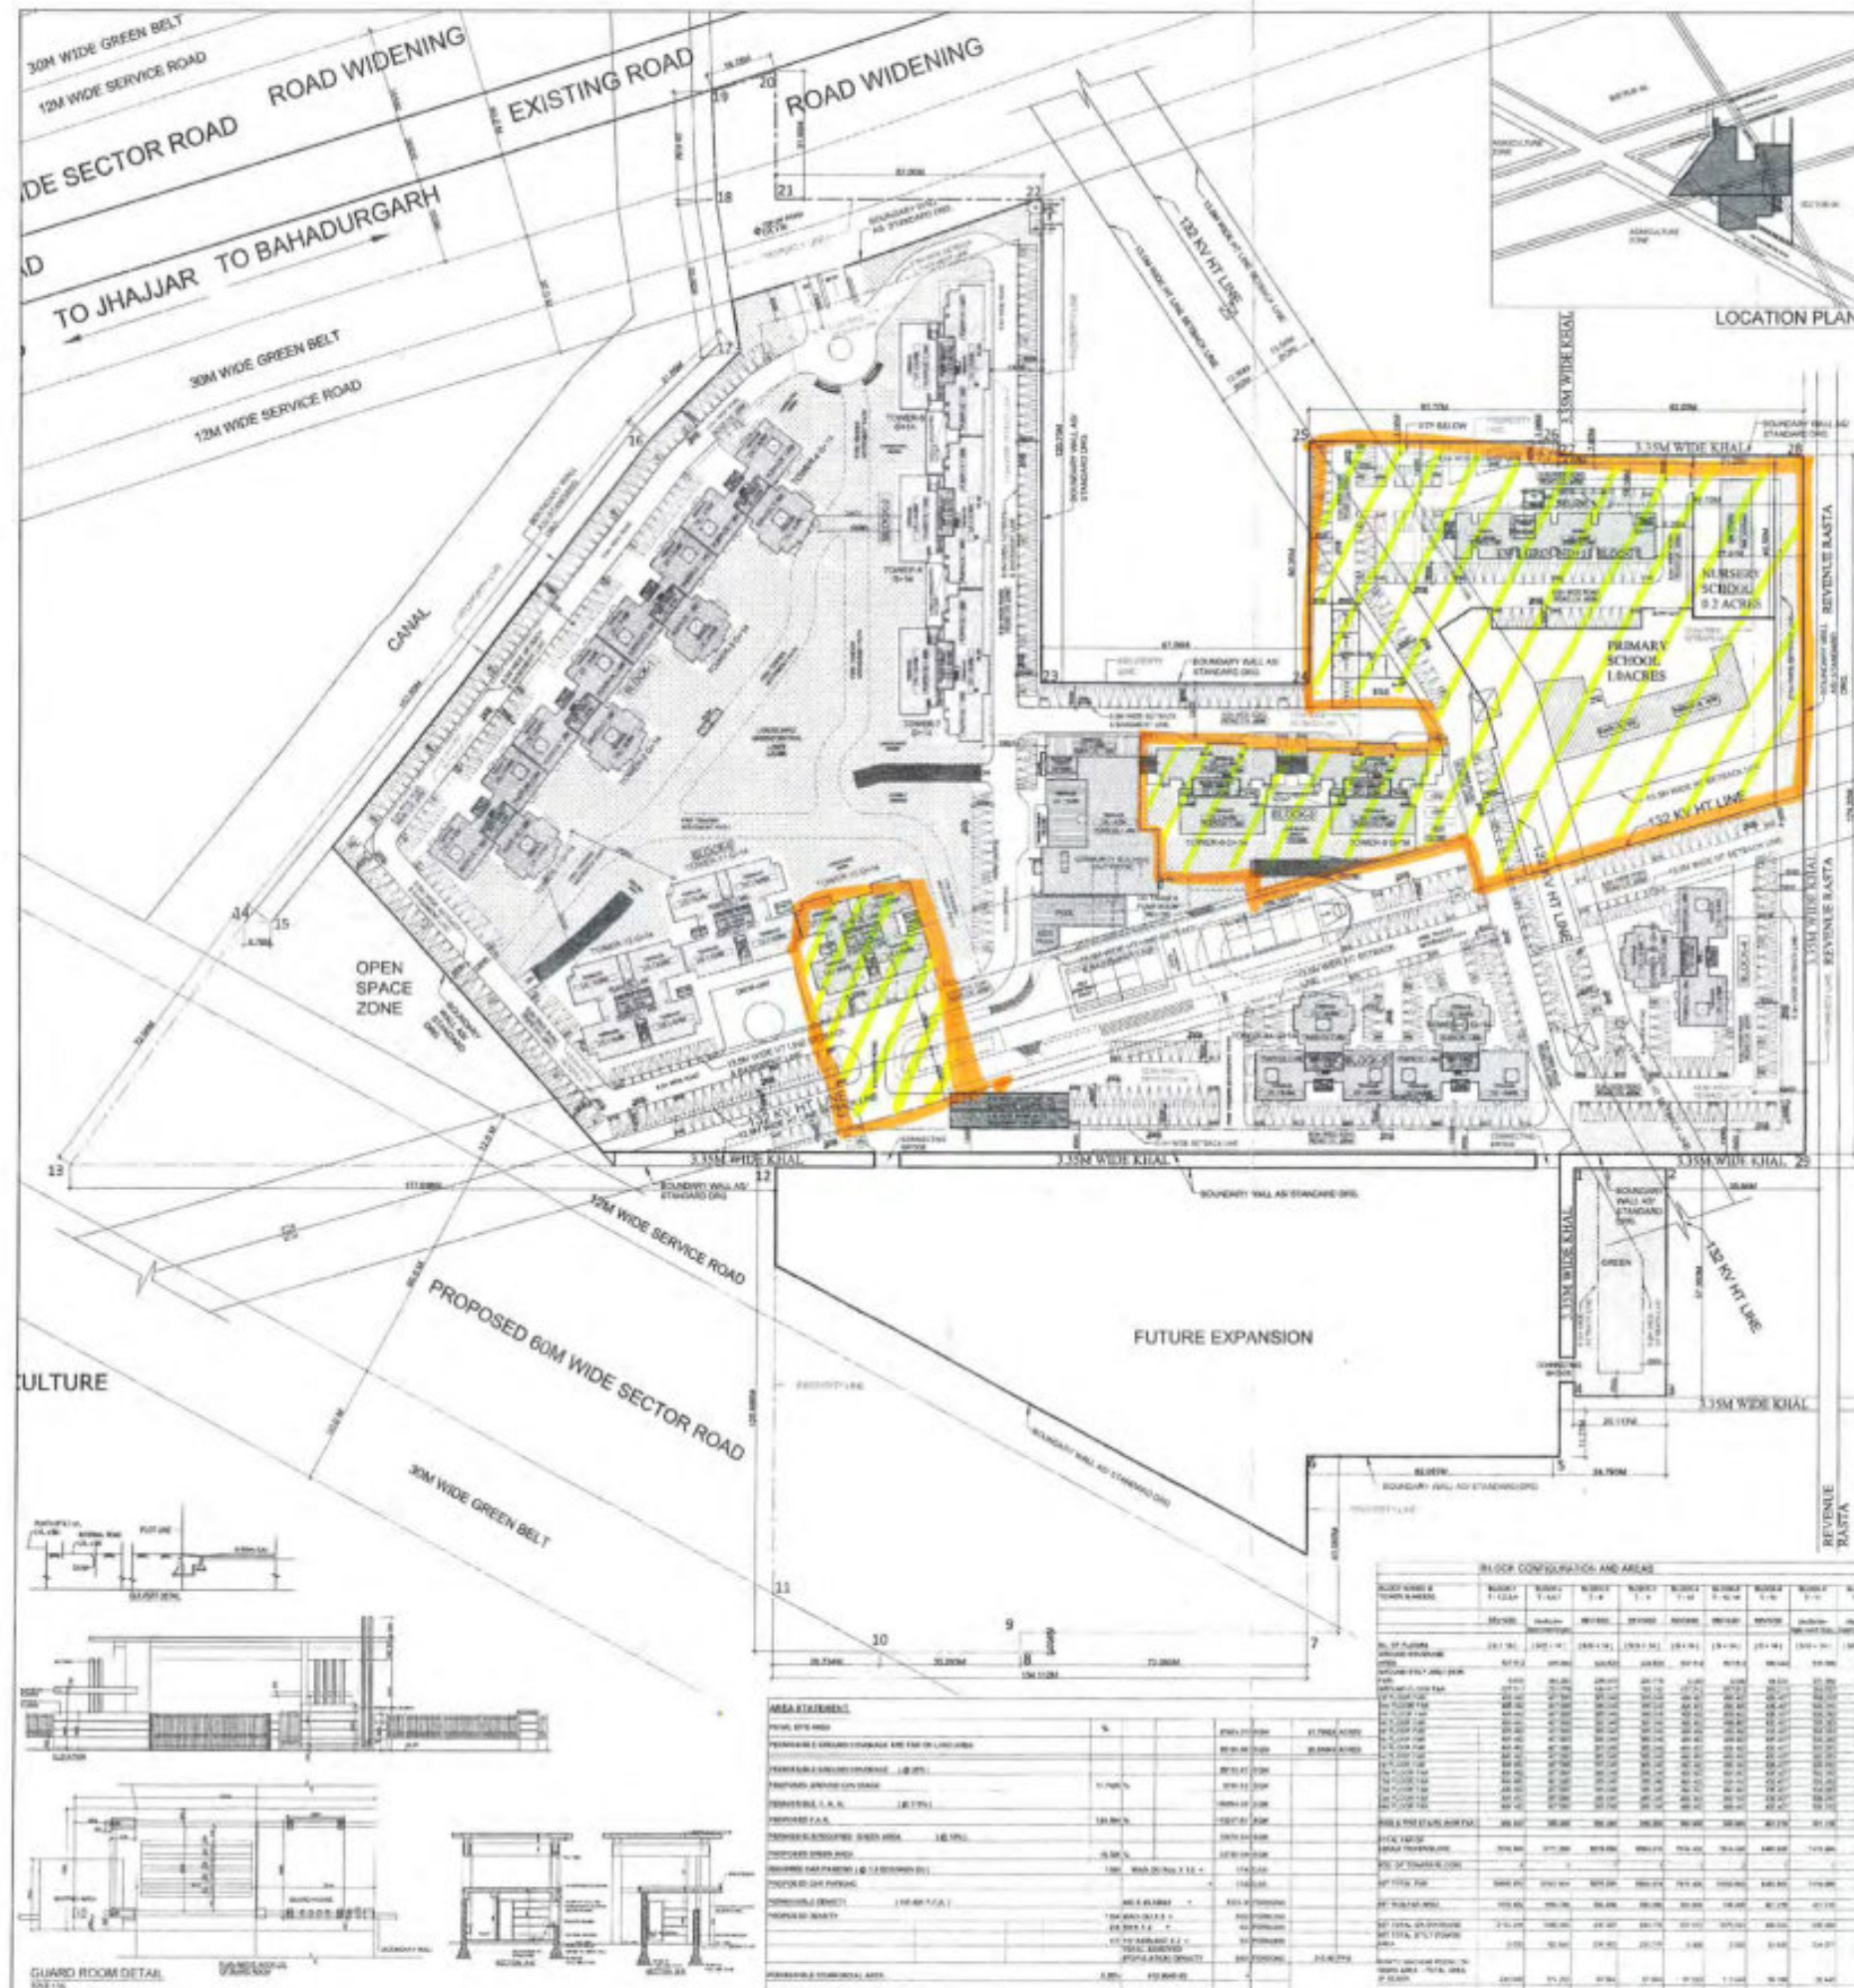

BOUNDARY WALL DETAIL

UNIT CALCULATION SHEET

NO. OF BAY	THICKNESS OF WALL	NO. OF CORNERS	NO. OF DOORS	NO. OF WINDOWS	NO. OF PILES	NO. OF STAIRS	NO. OF RISERS	NO. OF BALCONIES	NO. OF TERRACES	TOTAL WALL AREA
1	300	0	0	0	0	0	0	0	0	0
2	300	0	0	0	0	0	0	0	0	0
ALREADY APPROVED BUILDINGS VIDE MEMO NO. 2P-MSAD (PA) 2015/2016 DATED: 20/05/15

REVISED PROPOSED BUILDINGS

GENERAL NOTES

- All dimensions are in meters unless otherwise stated.
- The site is a "C" category site as per the provisions of the Urban Planning Act, 1973.
- The site is situated in the "A" zone as per the provisions of the Urban Planning Act, 1973.
- The site is situated in the "A" zone as per the provisions of the Urban Planning Act, 1973.

REVISIONS

NO. OF REVISIONS: 01

REVISIONS:


- REVISION 1: CORRECTED THE AREA OF THE BUILDING.

REVISION SUBMISSION DRAWINGS

NO. OF DRAWINGS: 01

REVISION SUBMISSION DRAWINGS:

- REVISION 1: CORRECTED THE AREA OF THE BUILDING.

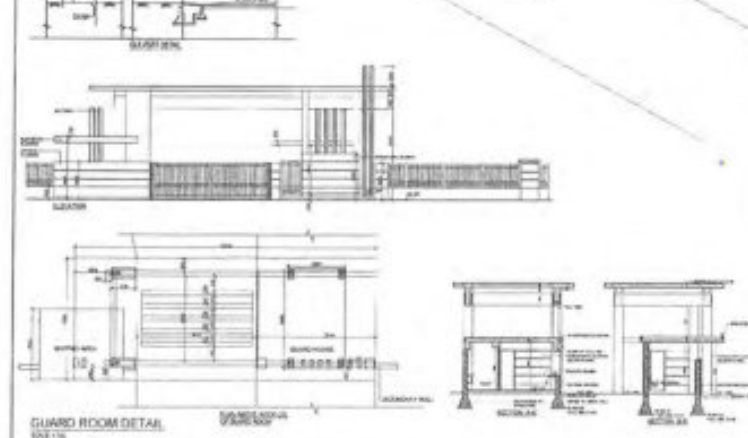


AREA STATEMENT


NO.	DESCRIPTION	AREA (SQ. M)	TOTAL AREA (SQ. M)
1	Overall Plot Area	10000	10000
2	Area of Buildings	1000	11000
3	Area of Roads	2000	13000
4	Area of Green Belt	3000	16000
5	Area of Service Road	1000	17000
6	Area of Open Space	2000	19000
7	Area of Future Expansion	1000	20000

BUILD CONFIGURATION AND AREAS


NO.	DESCRIPTION	AREA (SQ. M)	TOTAL AREA (SQ. M)
1	Overall Plot Area	10000	10000
2	Area of Buildings	1000	11000
3	Area of Roads	2000	13000
4	Area of Green Belt	3000	16000
5	Area of Service Road	1000	17000
6	Area of Open Space	2000	19000
7	Area of Future Expansion	1000	20000

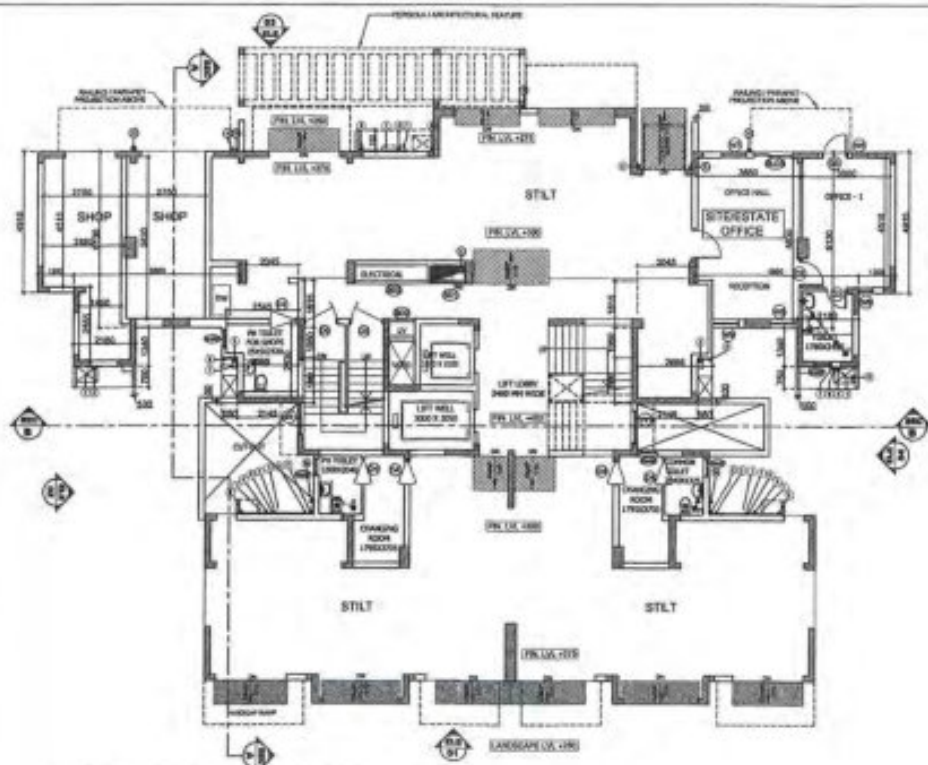


STILT/ GROUND FLOOR PLAN
(For Tower T-8)

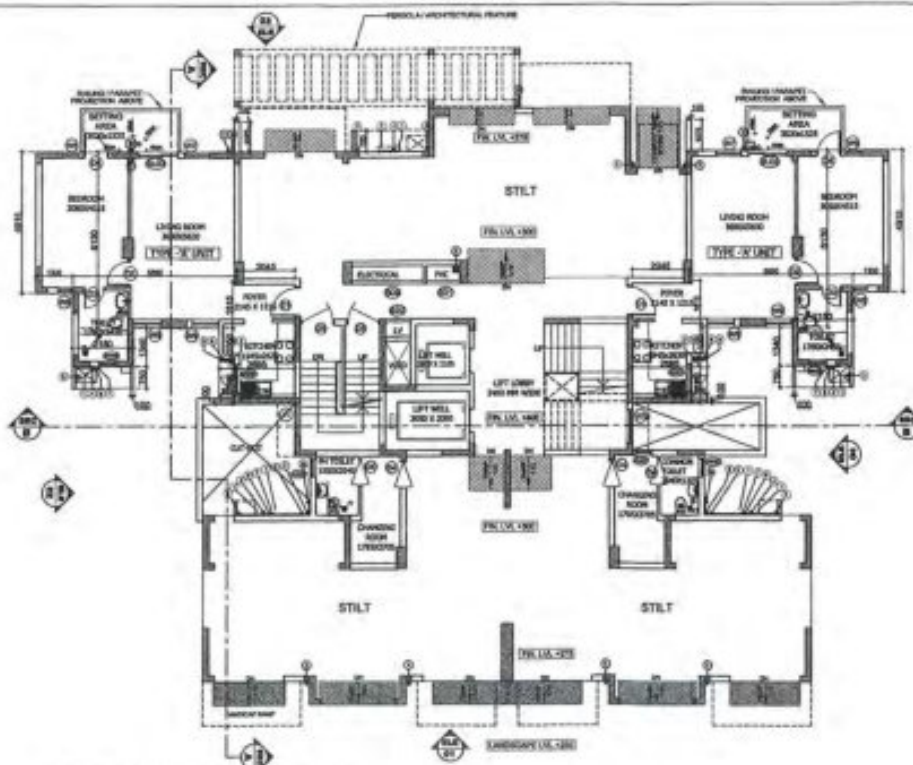

STILT/ GROUND FLOOR PLAN
(For Tower T-9)

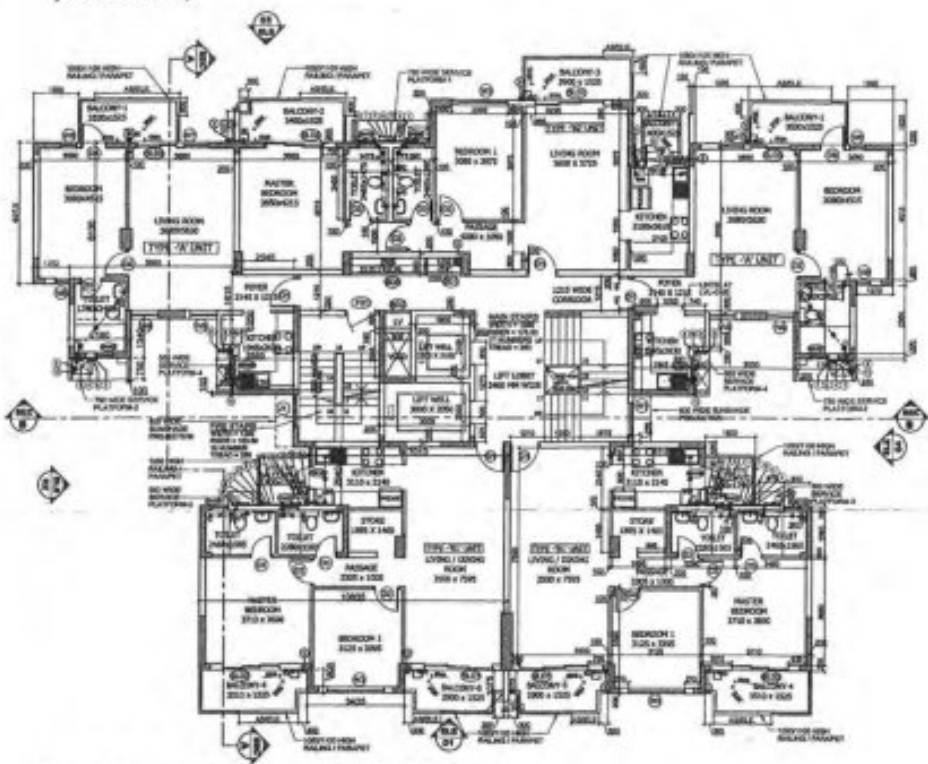

TYPICAL FLOOR PLAN (1ST TO 14TH FLOORS)
(For Towers T-8 & T-9)

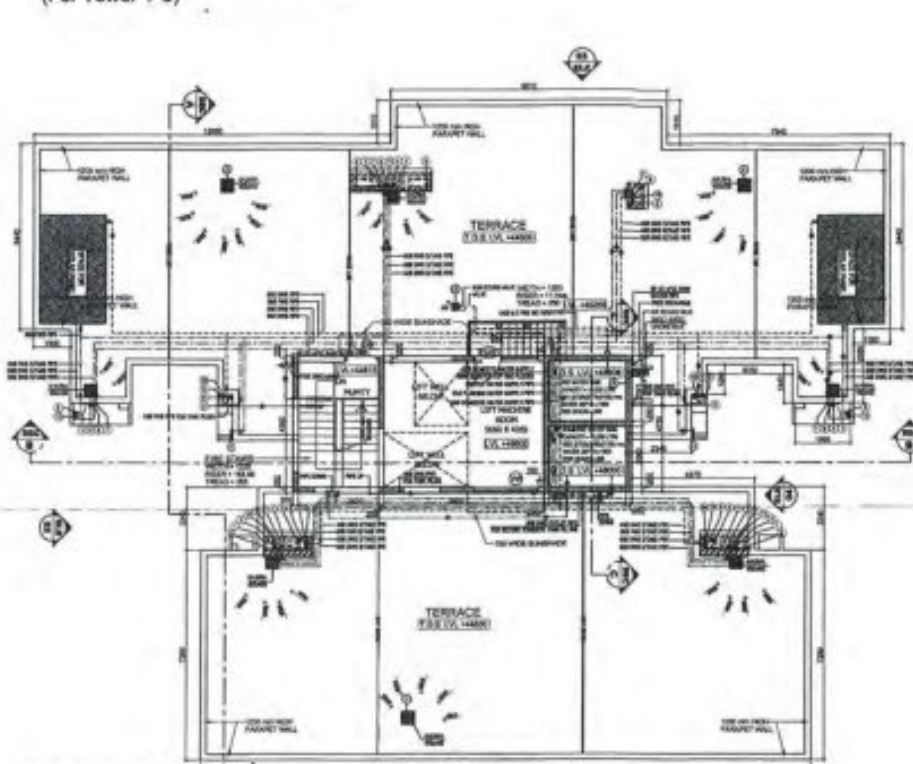

TERRACE PLAN
(For Towers T- 8 & T-9)

SCHEDULE OF DOORS/WINDOWS (BDR/LARGE & SMALL)

S/N	TYPE	WIDTH	HEIGHT	QAL	LIMITS	LOCATION
1	DR	1000	2100	30	2100	MAIN ENTRY
2	DR	800	2100	30	2100	STAIR ROOM
3	DR	800	2100	30	2100	TOILETS
4	DR	800	2100	30	2100	TOILETS
5	DR	1000	2100	30	2100	TOILETS
6	DR	800	2100	30	2100	TOILETS
7	DR	1000	2100	30	2100	TOILETS
8	DR	1000	2100	30	2100	TOILETS
A.D.F.C. (HQ)
DFS PKL
Member & P.C.



This drawing is a "COPYRIGHT" contents of this drawing or part thereof may not be used or reproduced without the permission of the ARCHITECT.

NO. OF SHEETS	SHEET NO.	ISSUED TO	REVISIONS
1	1		


SCHEDULE OF FINISHES

NO.	DESCRIPTION
1	CEILING
2	FLOOR
3	WALL
4	DOOR
5	WINDOW
6	GLASS
7	ROOF
8	STAIR
9	ELECTRICAL
10	MECHANICAL
11	PAINT
12	PLASTER
13	CONCRETE
14	BRICK
15	STONE
16	WOOD
17	METAL
18	GLASS
19	PLASTER
20	CONCRETE
21	BRICK
22	STONE
23	WOOD
24	METAL
25	GLASS
26	PLASTER
27	CONCRETE
28	BRICK
29	STONE
30	WOOD
31	METAL
32	GLASS
33	PLASTER
34	CONCRETE
35	BRICK
36	STONE
37	WOOD
38	METAL
39	GLASS
40	PLASTER
41	CONCRETE
42	BRICK
43	STONE
44	WOOD
45	METAL
46	GLASS
47	PLASTER
48	CONCRETE
49	BRICK
50	STONE
51	WOOD
52	METAL
53	GLASS
54	PLASTER
55	CONCRETE
56	BRICK
57	STONE
58	WOOD
59	METAL
60	GLASS
61	PLASTER
62	CONCRETE
63	BRICK
64	STONE
65	WOOD
66	METAL
67	GLASS
68	PLASTER
69	CONCRETE
70	BRICK
71	STONE
72	WOOD
73	METAL
74	GLASS
75	PLASTER
76	CONCRETE
77	BRICK
78	STONE
79	WOOD
80	METAL
81	GLASS
82	PLASTER
83	CONCRETE
84	BRICK
85	STONE
86	WOOD
87	METAL
88	GLASS
89	PLASTER
90	CONCRETE
91	BRICK
92	STONE
93	WOOD
94	METAL
95	GLASS
96	PLASTER
97	CONCRETE
98	BRICK
99	STONE
100	WOOD

GENERAL NOTES
1. ALL DIMENSIONS ARE IN MM UNLESS MENTIONED OTHERWISE

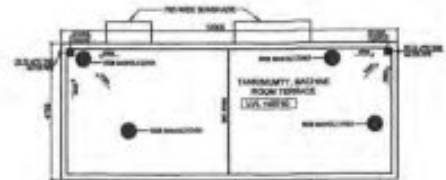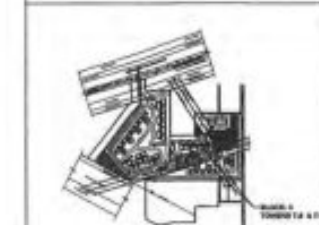

MUMMY & MACHINE ROOM TERRACE PLAN
(For Towers T-8 & T-9)

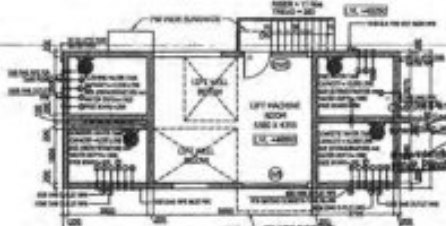

TANK & MACHINE ROOM LEVEL PLAN
(For Towers T-8 & T-9)

REVISED SUBMISSION DRAWINGS

PROJECT: REVISED BUILDING PLANS FOR GROUP HOUSING COLONY MEASURING 21.7025 Acres/LICENCE No. 60 of 2014 dated 30/06/2014 for 16.42125 Acres & LICENSE NO. 120 of 2014 dated 22/05/2014 for 5.278 Acres) IN SECTOR-27, BAHADURGARH BEING DEVELOPED BY HLT RESIDENCY PVT. LTD. AND OTHERS IN COLLABORATION WITH HLT PROMOTERS PVT. LTD.

DATE: MARCH-2016
SCALE: 1:100

DESIGNED BY: S. M. SHARMA
CHECKED BY: S. M. SHARMA
SCALE: S.L.A.
DATE: 12/3/2016


PROJECT: C. P. KUKREJA ARCHITECTS
ADDRESS: BLDG. 299, 5-D GREEN PARK, NEW DELHI - 110018
PHONE: 011-26466000, FAX: 011-26466070
WEBSITE: www.cpkukreja.com

PROJECT: HLT RESIDENCY PVT. LTD. & OTHERS IN COLLABORATION WITH HLT PROMOTERS PVT. LTD.
ADDRESS: BLDG. 299, 5-D GREEN PARK, NEW DELHI - 110018
PHONE: 011-26466000, FAX: 011-26466070
WEBSITE: www.cpkukreja.com


PROJECT: PARADISE CONSULTANTS
ADDRESS: BLDG. 299, 5-D GREEN PARK, NEW DELHI - 110018
PHONE: 011-26466000, FAX: 011-26466070
WEBSITE: www.paradiseconsultants.com

DATE: 12/3/2016




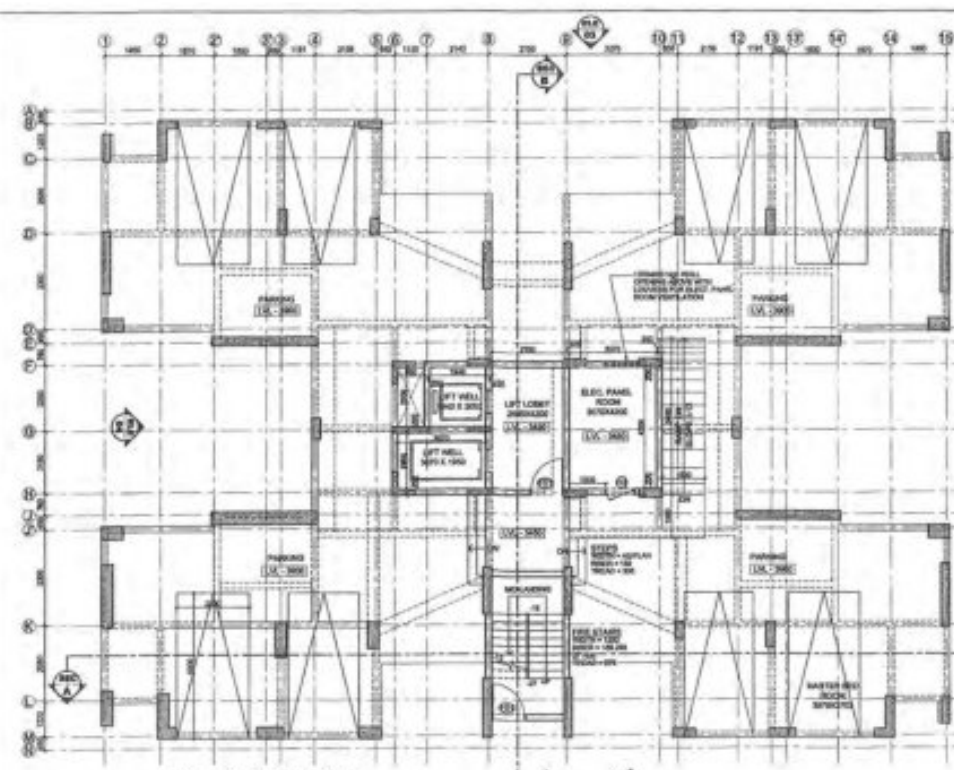


BASEMENT FLOOR PLAN (TOWER T-10)

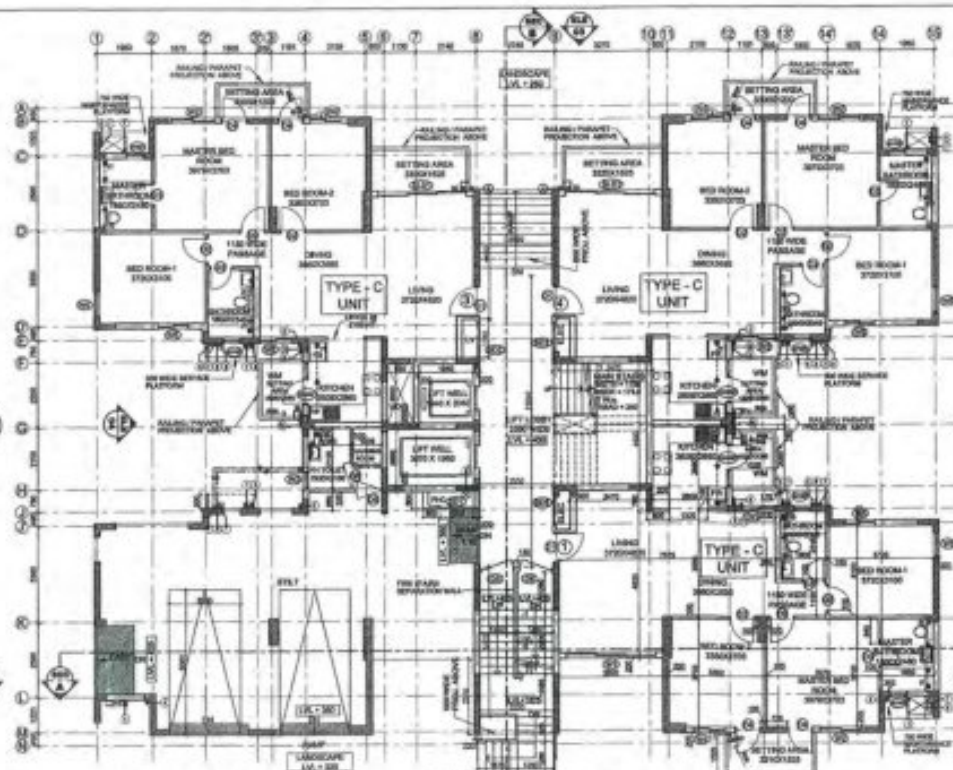


GROUND FLOOR PLAN (TOWER T-10)

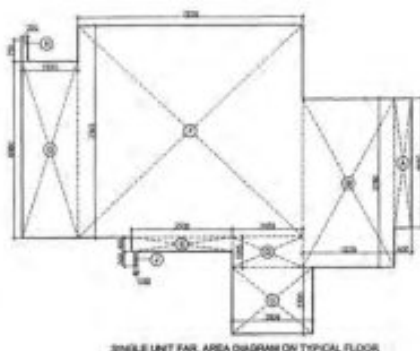

SINGLE UNIT FAR AREA DIAGRAM ON TYPICAL FLOORS

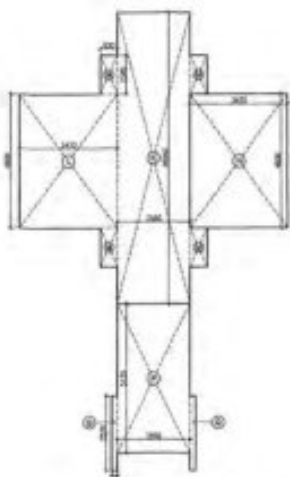

CIRCULATION FAR AREA DIAGRAM ON TYPICAL FLOORS

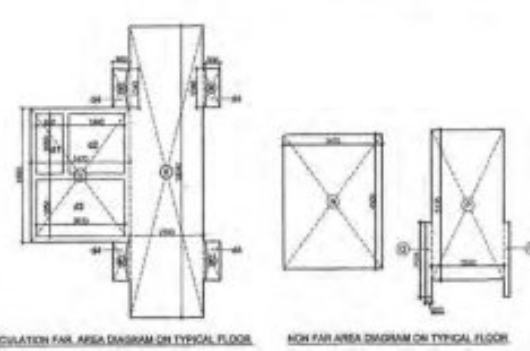

NON FAR AREA DIAGRAM ON TYPICAL FLOORS

NO.	TYPE	NO.	TYPE	NO.	TYPE	NO.	TYPE	LOCATION
1	SI	282	SI	283	SI	284	SI	MAIN ENTRANCE
2	SI	285	SI	286	SI	287	SI	COMMON ROOMS
3	SI	288	SI	289	SI	290	SI	TENTATIVE
4	SI	291	SI	292	SI	293	SI	STAIR WINGS BUILDING
5	SI	294	SI	295	SI	296	SI	STAIR WINGS BUILDING
6	SI	297	SI	298	SI	299	SI	STAIR WINGS BUILDING
7	SI	300	SI	301	SI	302	SI	STAIR WINGS BUILDING
8	SI	303	SI	304	SI	305	SI	STAIR WINGS BUILDING
9	SI	306	SI	307	SI	308	SI	STAIR WINGS BUILDING
10	SI	309	SI	310	SI	311	SI	STAIR WINGS BUILDING
11	SI	312	SI	313	SI	314	SI	STAIR WINGS BUILDING
12	SI	315	SI	316	SI	317	SI	STAIR WINGS BUILDING
13	SI	318	SI	319	SI	320	SI	STAIR WINGS BUILDING
14	SI	321	SI	322	SI	323	SI	STAIR WINGS BUILDING
15	SI	324	SI	325	SI	326	SI	STAIR WINGS BUILDING
16	SI	327	SI	328	SI	329	SI	STAIR WINGS BUILDING
17	SI	330	SI	331	SI	332	SI	STAIR WINGS BUILDING
18	SI	333	SI	334	SI	335	SI	STAIR WINGS BUILDING
19	SI	336	SI	337	SI	338	SI	STAIR WINGS BUILDING
20	SI	339	SI	340	SI	341	SI	STAIR WINGS BUILDING
21	SI	342	SI	343	SI	344	SI	STAIR WINGS BUILDING
22	SI	345	SI	346	SI	347	SI	STAIR WINGS BUILDING
23	SI	348	SI	349	SI	350	SI	STAIR WINGS BUILDING
24	SI	351	SI	352	SI	353	SI	STAIR WINGS BUILDING
25	SI	354	SI	355	SI	356	SI	STAIR WINGS BUILDING
26	SI	357	SI	358	SI	359	SI	STAIR WINGS BUILDING
27	SI	360	SI	361	SI	362	SI	STAIR WINGS BUILDING
28	SI	363	SI	364	SI	365	SI	STAIR WINGS BUILDING
29	SI	366	SI	367	SI	368	SI	STAIR WINGS BUILDING
30	SI	369	SI	370	SI	371	SI	STAIR WINGS BUILDING



PH TOILET & CHANGING ROOM AREA DIAGRAM

PLUMBING NOTES:

1. ALL ROOMS SHALL BE PROVIDED WITH WATER SUPPLY.
2. ALL ROOMS SHALL BE PROVIDED WITH SEWERAGE CONNECTION.
3. ALL ROOMS SHALL BE PROVIDED WITH GAS CONNECTION.
4. ALL ROOMS SHALL BE PROVIDED WITH ELECTRICAL CONNECTION.
5. ALL ROOMS SHALL BE PROVIDED WITH TELEPHONE CONNECTION.
6. ALL ROOMS SHALL BE PROVIDED WITH INTERNET CONNECTION.
7. ALL ROOMS SHALL BE PROVIDED WITH TV CONNECTION.
8. ALL ROOMS SHALL BE PROVIDED WITH AIR CONDITIONING CONNECTION.
9. ALL ROOMS SHALL BE PROVIDED WITH FIRE ALARM CONNECTION.
10. ALL ROOMS SHALL BE PROVIDED WITH SMOKE DETECTOR CONNECTION.
11. ALL ROOMS SHALL BE PROVIDED WITH SPRINKLER CONNECTION.
12. ALL ROOMS SHALL BE PROVIDED WITH EXHAUST CONNECTION.
13. ALL ROOMS SHALL BE PROVIDED WITH NATURAL VENTILATION CONNECTION.
14. ALL ROOMS SHALL BE PROVIDED WITH MECHANICAL VENTILATION CONNECTION.
15. ALL ROOMS SHALL BE PROVIDED WITH DEHUMIDIFICATION CONNECTION.
16. ALL ROOMS SHALL BE PROVIDED WITH HEATING CONNECTION.
17. ALL ROOMS SHALL BE PROVIDED WITH COOLING CONNECTION.
18. ALL ROOMS SHALL BE PROVIDED WITH AIR PURIFICATION CONNECTION.
19. ALL ROOMS SHALL BE PROVIDED WITH OZONE GENERATION CONNECTION.
20. ALL ROOMS SHALL BE PROVIDED WITH UV RADIATION CONNECTION.
21. ALL ROOMS SHALL BE PROVIDED WITH NEGATIVE IONIZATION CONNECTION.
22. ALL ROOMS SHALL BE PROVIDED WITH POSITIVE IONIZATION CONNECTION.
23. ALL ROOMS SHALL BE PROVIDED WITH PHOTOCATALYTIC CONNECTION.
24. ALL ROOMS SHALL BE PROVIDED WITH HYPEROXYGENATION CONNECTION.
25. ALL ROOMS SHALL BE PROVIDED WITH HYPEROXYGENATION CONNECTION.

SCHEDULE OF FITS:

PLUMBING:

1. ALL ROOMS SHALL BE PROVIDED WITH WATER SUPPLY.

2. ALL ROOMS SHALL BE PROVIDED WITH SEWERAGE CONNECTION.

3. ALL ROOMS SHALL BE PROVIDED WITH GAS CONNECTION.

4. ALL ROOMS SHALL BE PROVIDED WITH ELECTRICAL CONNECTION.

5. ALL ROOMS SHALL BE PROVIDED WITH TELEPHONE CONNECTION.

6. ALL ROOMS SHALL BE PROVIDED WITH INTERNET CONNECTION.

7. ALL ROOMS SHALL BE PROVIDED WITH TV CONNECTION.

8. ALL ROOMS SHALL BE PROVIDED WITH AIR CONDITIONING CONNECTION.

9. ALL ROOMS SHALL BE PROVIDED WITH FIRE ALARM CONNECTION.

10. ALL ROOMS SHALL BE PROVIDED WITH SMOKE DETECTOR CONNECTION.

11. ALL ROOMS SHALL BE PROVIDED WITH SPRINKLER CONNECTION.

12. ALL ROOMS SHALL BE PROVIDED WITH EXHAUST CONNECTION.

13. ALL ROOMS SHALL BE PROVIDED WITH NATURAL VENTILATION CONNECTION.

14. ALL ROOMS SHALL BE PROVIDED WITH MECHANICAL VENTILATION CONNECTION.

15. ALL ROOMS SHALL BE PROVIDED WITH DEHUMIDIFICATION CONNECTION.

16. ALL ROOMS SHALL BE PROVIDED WITH HEATING CONNECTION.

17. ALL ROOMS SHALL BE PROVIDED WITH COOLING CONNECTION.

18. ALL ROOMS SHALL BE PROVIDED WITH AIR PURIFICATION CONNECTION.

19. ALL ROOMS SHALL BE PROVIDED WITH OZONE GENERATION CONNECTION.

20. ALL ROOMS SHALL BE PROVIDED WITH UV RADIATION CONNECTION.


21. ALL ROOMS SHALL BE PROVIDED WITH NEGATIVE IONIZATION CONNECTION.

22. ALL ROOMS SHALL BE PROVIDED WITH POSITIVE IONIZATION CONNECTION.

23. ALL ROOMS SHALL BE PROVIDED WITH PHOTOCATALYTIC CONNECTION.

24. ALL ROOMS SHALL BE PROVIDED WITH HYPEROXYGENATION CONNECTION.

25. ALL ROOMS SHALL BE PROVIDED WITH HYPEROXYGENATION CONNECTION.

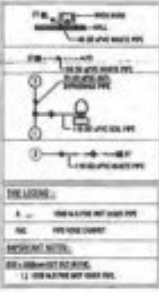

AREA STATEMENT FOR TOWER T-10 IN BLOCK - 8 (GROUND/STILT+14 FLOORS)

1 SINGLE UNIT FAR AREA DETAIL ON GROUND / TYPICAL FLOORS (TYPE - 'C' UNIT)

BLOCK NAME	NO. OF BLOCK	LENGTH	WIDTH	AREA	UNITS
A	1	0.800	4.440	3.552 SQM	
B	1	3.290	3.780	12.436 SQM	
C	1	7.800	3.700	28.860 SQM	
D	1	2.450	1.050	2.573 SQM	
E	1	3.500	0.480	1.680 SQM	
F	1	7.820	7.300	57.094 SQM	
G	1	1.250	5.000	6.250 SQM	
H	1	0.300	0.750	0.225 SQM	
I	1	0.500	0.600	0.300 SQM	
J	1	0.500	0.600	0.300 SQM	
TOTAL FAR OF SINGLE TYPE - 'C' UNIT =					101.284 SQM. A

2 CIRCULATION FAR AREA DETAIL ON GROUND FLOOR

BLOCK NAME	NO. OF BLOCK	LENGTH	WIDTH	AREA	UNITS
K	1	2.380	0.960	2.285 SQM	
L	1	3.470	4.800	16.656 SQM	
M	1	0.800	1.340	1.072 SQM	
N	1	3.470	4.800	16.656 SQM	
O	1	2.500	5.130	12.825 SQM	
P	2	0.300	0.750	0.225 SQM	
TOTAL					74.887 SQM. B

2a PHCOMMON TOILET & CHANGING ROOM FAR AREA DETAIL ON GROUND FLOOR

BLOCK NAME	NO. OF BLOCK	LENGTH	WIDTH	AREA	UNITS
Q	1	2.800	2.300	6.440 SQM	
TOTAL					6.441 SQM. B1

PHCOMMON TOILET & CHANGING ROOM FAR AREA ON GROUND FLOOR

6.441 SQM. B1

3 CIRCULATION FAR AREA DETAIL ON TYPICAL FLOOR

BLOCK NAME	NO. OF BLOCK	LENGTH	WIDTH	AREA	UNITS
R	1	0.800	0.960	0.768 SQM	
S	1	3.470	4.800	16.656 SQM	
T	1	0.800	1.340	1.072 SQM	
TOTAL					18.504 SQM. C

3a NON FAR AREA - STAIRCASE DETAIL ON TYPICAL FLOOR

BLOCK NAME	NO. OF BLOCK	LENGTH	WIDTH	AREA	UNITS
U	1	0.300	0.750	0.225 SQM	
V	1	2.500	5.130	12.825 SQM	
W	2	0.300	0.750	0.225 SQM	
TOTAL					15.875 SQM. C1

4 UNITS DETAIL IN GROUND FLOOR / TYPICAL FLOORS

TOTAL NO. OF UNITS ON GROUND FLOOR	UNITS
TOTAL NO. OF UNITS ON TYPICAL FLOOR	4 UNITS

5 TOTAL FAR ON GROUND FLOOR OF TOWER T-10

ALL 3 UNITS FAR + CIRCULATION FAR + PHCOMMON TOILET & CHANGING ROOM FAR AREA ON GROUND FLOOR

NO. OF SINGLE UNIT FAR	TOTAL FAR
101.284	101.284 SQM

CIRCULATION FAR AREA ON GROUND FLOOR

74.887 SQM. B

PHCOMMON TOILET & CHANGING ROOM FAR AREA ON GROUND FLOOR

6.441 SQM. B1

TOTAL FAR AREA ON GROUND FLOOR

182.612 SQM. D

6 TOTAL FAR ON ONE TYPICAL FLOOR =

ALL 4 UNITS FAR + CIRCULATION FAR AREA ON TYPICAL FLOOR	TOTAL FAR
101.284	101.284 SQM

CIRCULATION FAR AREA ON TYPICAL FLOOR =

18.504 SQM. C

TOTAL FAR AREA ON TYPICAL FLOOR

119.788 SQM. E

NO. OF TYPICAL FLOORS IN SINGLE TOWER =

14

ALL TYPICAL FLOORS FAR AREA =

1677.032 SQM. F

TOTAL 14 TYPICAL FLOOR FAR AREA

23481.656 SQM. G

7 UNIT TOTAL FAR IN TOWER T-10 =

GROUND FLOOR FAR (D) =

182.612 SQM. D

ALL 14 TYPICAL FLOOR FAR (F) =

23481.656 SQM. G

8 GROUND COVERAGE OF TOWER T-10 OF BLOCK - 8

ALL 4 UNITS FAR ON TYPICAL FLOOR (WITHOUT DEDUCTIONS) + GROUND CIRCULATION FAR AREA

UNIT TYPE	NO. OF UNIT	SINGLE UNIT FAR WITHOUT DEDUCTIONS	TOTAL FAR
TYPE - 'C'	4	101.284	405.136
CIRCULATION FAR AREA ON GROUND FLOOR			74.887
PHCOMMON TOILET & CHANGING ROOM FAR AREA ON GROUND FLOOR			6.441
TOTAL GROUND COVERAGE AREA			486.464 SQM. H

9 STILT AREA DETAIL OF TOWER T-10 IN BLOCK - 8


GROUND COVERAGE AREA - GROUND FLOOR FAR AREA = H - G =	TOTAL FAR
486.464 - 182.612	303.852 SQM.

10 POPULATION CALCULATION FOR TOWER T-10 IN BLOCK - 8 (GROUND / STILT+14 FLOORS)

FLOOR	UNITS (A)	SINGLE UNIT POPULATION (B)	TOTAL POPULATION (A * B)
GROUND	4	2	8
1st FLOOR	4	2	8
2nd	4	2	8
3rd	4	2	8
4th	4	2	8
5th	4	2	8
6th	4	2	8
7th	4	2	8
8th	4	2	8
9th	4	2	8
10th	4	2	8
11th	4	2	8
12th	4	2	8
13th	4	2	8
14th	4	2	8
TOTAL FAR			28


11 MUMTY, MACHINE ROOM / OH TANKS AREA

BLOCK NAME	NO. OF BLOCK	LENGTH	WIDTH	AREA	UNITS
X	1	0.400	4.000	1.600 SQM	
Y	1	1.300	5.200	6.760 SQM	
TOTAL AREA =					8.360 SQM. J

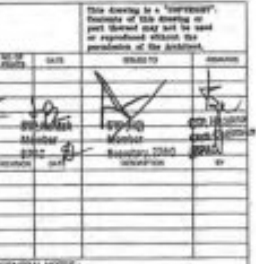


C. P. KUKREJA ARCHITECTS
 ARCHITECTS
 PLOT NO. 112
 BANGALORE
 PROJECT - [REDACTED]
 DRAWING NO. [REDACTED]
 DATE - [REDACTED]
 SIGNED AND SEALED BY [REDACTED]
 REGISTERED PROFESSIONAL ARCHITECT
 NO. [REDACTED]
 REGISTERED IN [REDACTED]




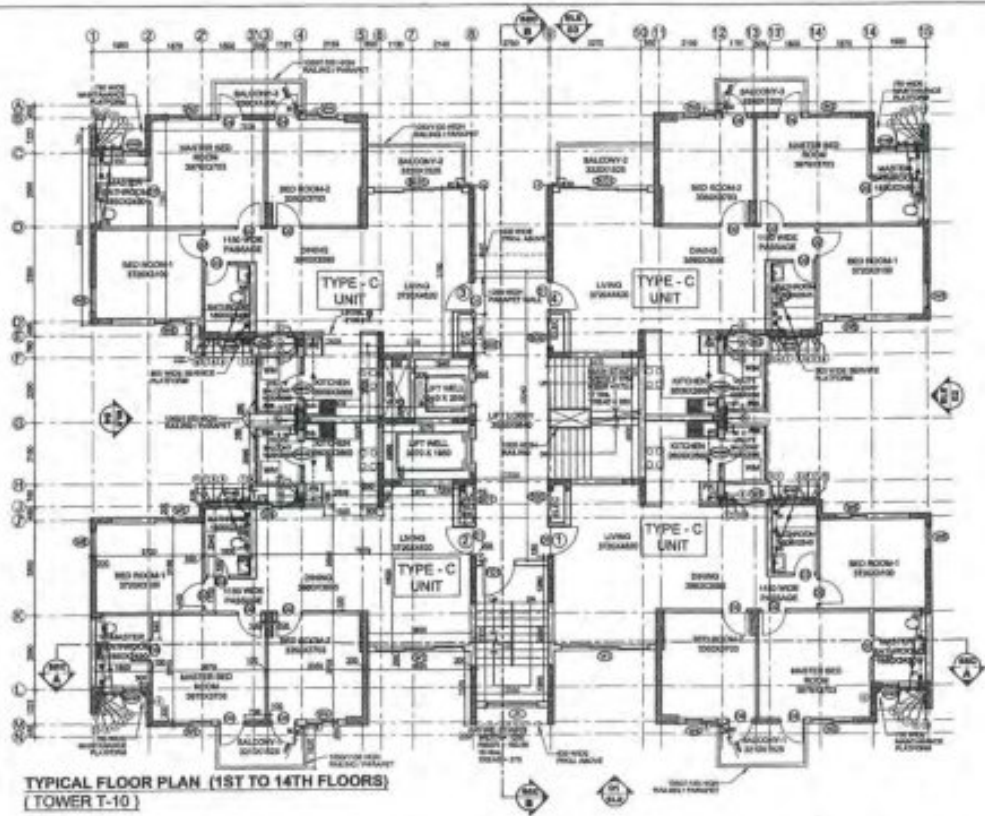

TYPICAL FLOOR PLAN (1ST TO 14TH FLOORS)
(TOWER T-10)

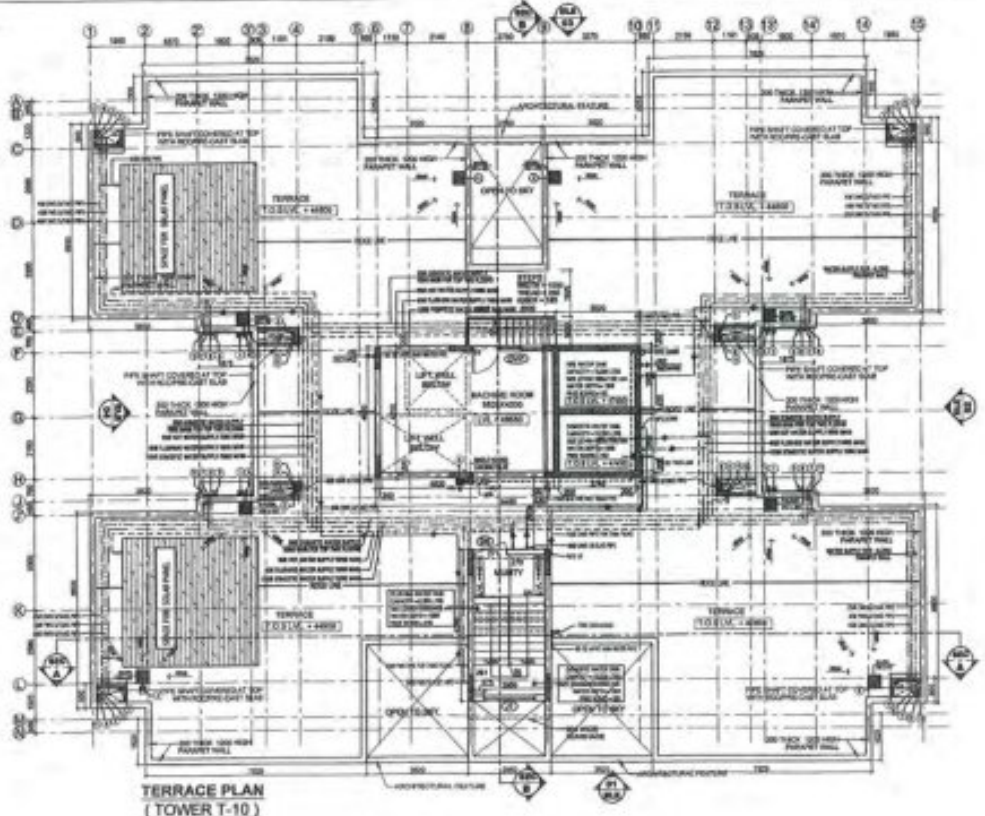


TERRACE PLAN
(TOWER T-10)

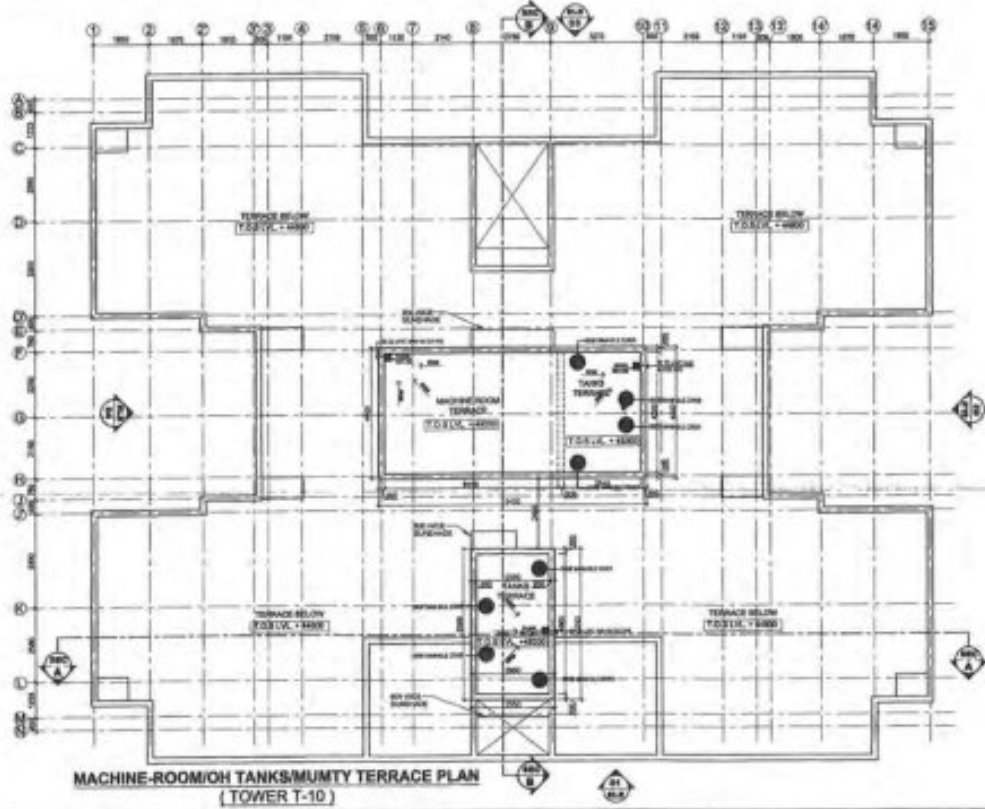

MACHINE-ROOM/OH TANKS/MUMMY TERRACE PLAN
(TOWER T-10)



TANKS ABOVE MUMMY PLAN
(TOWER T-10)

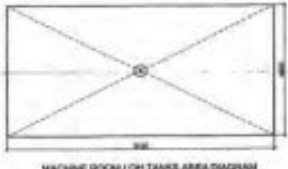

SCHEDULE OF DOORS/WINDOWS (BLOCK - 8)

S. NO.	NO.	WIDTH	HEIGHT	TYPE	LOCATION
1	1	1000	2100	DR	MAIN ENTRY
2	2	1000	2100	DR	MAIN ENTRY
3	3	1000	2100	DR	TOILET
4	4	1000	2100	DR	TOILET
5	5	1000	2100	DR	TOILET
6	6	1000	2100	DR	TOILET
7	7	1000	2100	DR	TOILET
8	8	1000	2100	DR	TOILET
9	9	1000	2100	DR	TOILET
10	10	1000	2100	DR	TOILET
11	11	1000	2100	DR	TOILET
12	12	1000	2100	DR	TOILET
13	13	1000	2100	DR	TOILET
14	14	1000	2100	DR	TOILET
15	15	1000	2100	DR	TOILET
16	16	1000	2100	DR	TOILET
17	17	1000	2100	DR	TOILET
18	18	1000	2100	DR	TOILET
19	19	1000	2100	DR	TOILET
20	20	1000	2100	DR	TOILET
21	21	1000	2100	DR	TOILET
22	22	1000	2100	DR	TOILET
23	23	1000	2100	DR	TOILET
24	24	1000	2100	DR	TOILET
25	25	1000	2100	DR	TOILET
26	26	1000	2100	DR	TOILET
27	27	1000	2100	DR	TOILET
28	28	1000	2100	DR	TOILET
29	29	1000	2100	DR	TOILET
30	30	1000	2100	DR	TOILET

MUMMY, MACHINE ROOM / OH TANKS AREA

BLOCK	NO. OF	LENGTH	WIDTH	AREA	UNITS
1	1	1000	2100	2100	1
2	2	1000	2100	2100	1
3	3	1000	2100	2100	1
4	4	1000	2100	2100	1
5	5	1000	2100	2100	1
6	6	1000	2100	2100	1
7	7	1000	2100	2100	1
8	8	1000	2100	2100	1
9	9	1000	2100	2100	1
10	10	1000	2100	2100	1
11	11	1000	2100	2100	1
12	12	1000	2100	2100	1
13	13	1000	2100	2100	1
14	14	1000	2100	2100	1
15	15	1000	2100	2100	1
16	16	1000	2100	2100	1
17	17	1000	2100	2100	1
18	18	1000	2100	2100	1
19	19	1000	2100	2100	1
20	20	1000	2100	2100	1
21	21	1000	2100	2100	1
22	22	1000	2100	2100	1
23	23	1000	2100	2100	1
24	24	1000	2100	2100	1
25	25	1000	2100	2100	1
26	26	1000	2100	2100	1
27	27	1000	2100	2100	1
28	28	1000	2100	2100	1
29	29	1000	2100	2100	1
30	30	1000	2100	2100	1
TOTAL AREA				63000	30

Checkered by: [Signature]

Approved by: [Signature]

Scale: 1:100

DATE: 15/03/2014

PROJECT: [Project Name]

LOCATION: [Location]

CLIENT: [Client Name]

DESIGNER: [Designer Name]

DRAWN BY: [Drawn By Name]

CHECKED BY: [Checked By Name]

DATE: [Date]

SCALE: [Scale]

PROJECT: [Project Name]

LOCATION: [Location]

CLIENT: [Client Name]

DESIGNER: [Designer Name]

DRAWN BY: [Drawn By Name]

CHECKED BY: [Checked By Name]

DATE: [Date]

SCALE: [Scale]

This drawing is a "FORWARD" of the drawing or part thereof and shall be used or reproduced without the permission of the architect.

SCALE: 1:100

DATE: 15/03/2014

PROJECT: [Project Name]

LOCATION: [Location]

CLIENT: [Client Name]

DESIGNER: [Designer Name]

DRAWN BY: [Drawn By Name]

CHECKED BY: [Checked By Name]

DATE: [Date]

SCALE: [Scale]

PROJECT: [Project Name]

LOCATION: [Location]

CLIENT: [Client Name]

DESIGNER: [Designer Name]

DRAWN BY: [Drawn By Name]

CHECKED BY: [Checked By Name]

DATE: [Date]

SCALE: [Scale]

REVISIONS:

NO.	DATE	DESCRIPTION	BY
1			
2			
GENERAL NOTES:

- All dimensions are in mm unless mentioned otherwise.
- All dimensions are to be scaled from this drawing.

REVISIONS:

NO.	DATE	DESCRIPTION	BY
1			
2			
DATE: 15/03/2014

SCALE: 1:100

PROJECT: [Project Name]

LOCATION: [Location]

CLIENT: [Client Name]

DESIGNER: [Designer Name]

DRAWN BY: [Drawn By Name]

CHECKED BY: [Checked By Name]

DATE: [Date]

SCALE: [Scale]

PROJECT: [Project Name]

LOCATION: [Location]

CLIENT: [Client Name]

DESIGNER: [Designer Name]

DRAWN BY: [Drawn By Name]

CHECKED BY: [Checked By Name]

DATE: [Date]

SCALE: [Scale]

FOR HL PROMOTERS PVT. LTD.

Auth. Signatory: S. M. SHARMA
Council of Architecture Registration No. 047505

PROJECTED BY: C. P. KIKREJA ARCHITECTS
210, CHANDRA PRAKASH, NEW DELHI - 110001
PHONE: 011-26100001, 26100002 FAX: 011-26100003
EMAIL: cpk@cpkarchitects.com

STRUCTURAL CONSULTANT: [Name]
210, CHANDRA PRAKASH, NEW DELHI - 110001
PHONE: 011-26100001, 26100002 FAX: 011-26100003
EMAIL: cpk@cpkarchitects.com

PARADISE CONSULTANTS
210, CHANDRA PRAKASH, NEW DELHI - 110001
PHONE: 011-26100001, 26100002 FAX: 011-26100003
EMAIL: cpk@cpkarchitects.com

DATE: 15/03/2014

SCALE: 1:100

PROJECT: [Project Name]

LOCATION: [Location]

CLIENT: [Client Name]

DESIGNER: [Designer Name]


DRAWN BY: [Drawn By Name]

CHECKED BY: [Checked By Name]


DATE: [Date]

SCALE: [Scale]



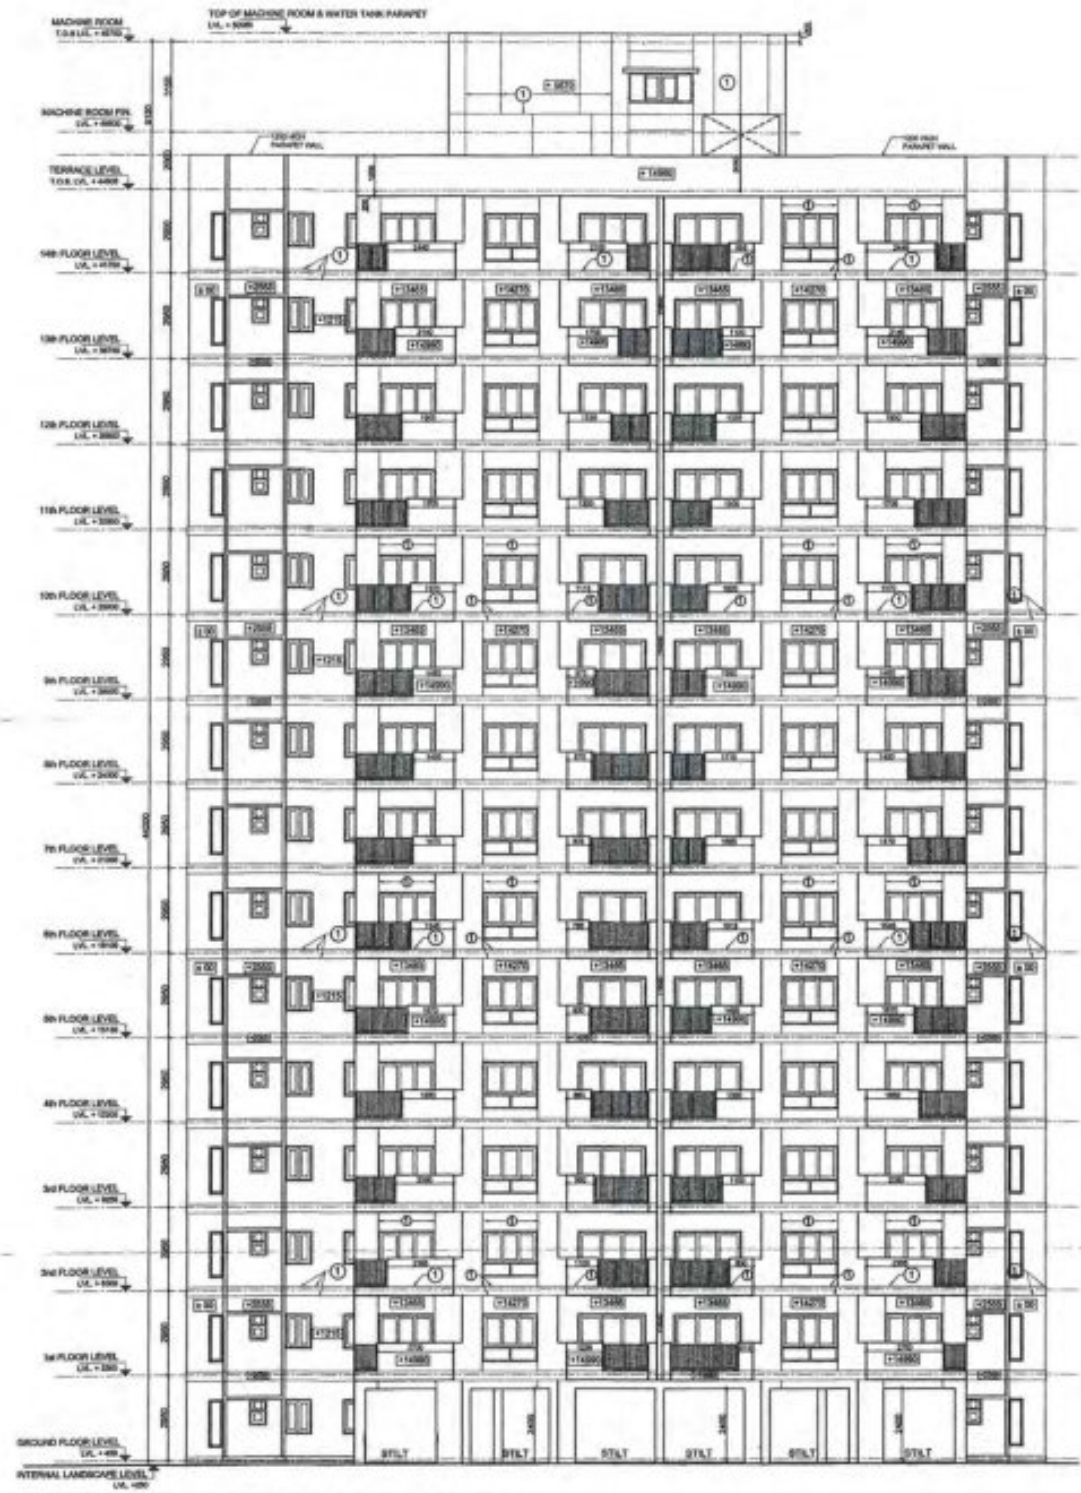

ELEVATION - 1 (For Towers T-8 & T-9)

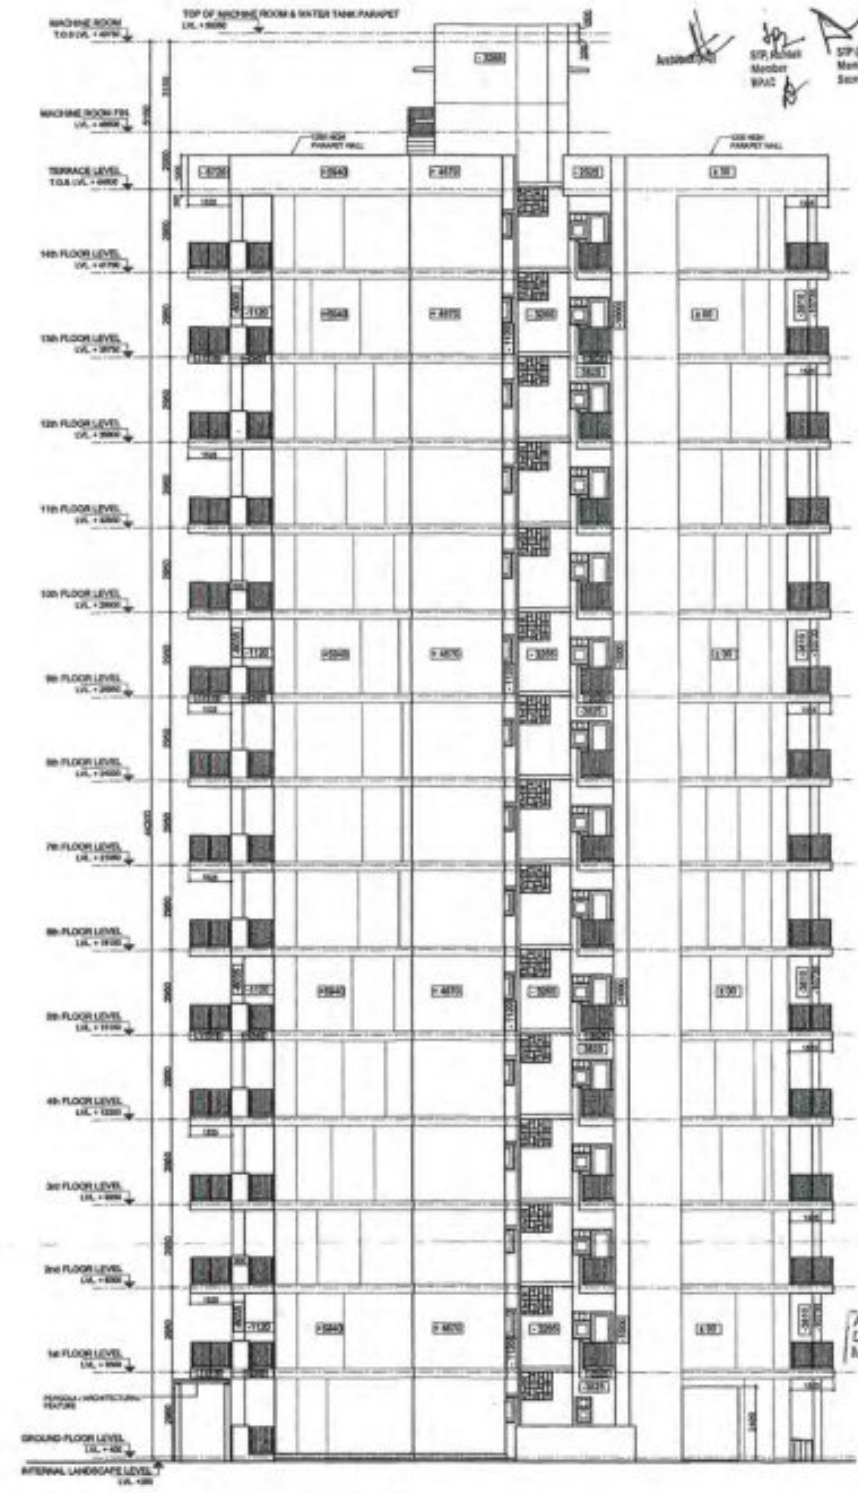


ELEVATION - 2 (For Towers T-8 & T-9)

This drawing is a "COPYRIGHT" contents of this drawing or part thereof may not be used or reproduced without the permission of the Architect.

NO.	DATE	ISSUED TO	REVISION

GENERAL NOTES
1. ALL DIMENSIONS ARE IN MM UNLESS MENTIONED OTHERWISE

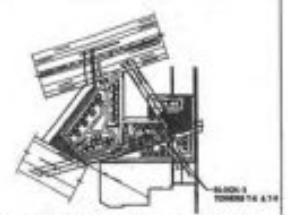

REVISED SUBMISSION DRAWINGS
PROJECT: REVISED BUILDING PLANS FOR GROUP HOUSING COLONY MEASURING 21.70925 Acres (LICENSE No.90 of 2014 dated 30/06/2014 for 18.43125 Acres & LICENSE NO.120 of 2014 dated 22/08/2014 for 3.278 Acres) IN SECTOR-37, BAHADURGARH BEING DEVELOPED BY HLT RESIDENCY PVT. LTD. AND OTHERS BY COLLABORATION WITH HLT PROMOTERS PVT. LTD.

DATE: MARCH 2018	CHECKED BY: DESHM	APPROVED BY:
SCALE: 1:100	DEALT BY: S.L.S.	S.L.SHARMA

DRAWING TITLE
BLOCK - 3
TOWERS T-8 & T-9
(GROUND / STILT +14 FLOORS)

ELEVATION 1 AND 2

OWNER'S SIGN: FOR HLT PROMOTER PVT.LTD.
ARCHITECT'S SIGN: M. SHARMA
Auth. Signatory: M. SHARMA
Council of Architecture Registration No. CA195023


ARCHITECTS:
C. P. KUKREJA ARCHITECTS
ADDRESS: BUILDING D-1, GREEN PARK, NEW DELHI - 110018
PHONE: 011-26460303 FAX: 011-26460310
EMAIL: cpk@cpkarch.com

STRUCTURAL CONSULTANTS:
TFC TECHNICAL PROJECTS CONSULTANTS PVT. LTD.
H-3 B-11, SECTOR 17, NOIDA
UTTAR PRADESH-201301
PHONE NO: 0120-489990
WWW.TFCCONSULTANTS.COM


MEP SERVICES CONSULTANTS:
PARADISE CONSULTANTS
Plot No. 103, East Gate, Near Laxmi Bridge Road, Jhansi Vihar, Landmark: No. 11, Jhansi Vihar, Near Delhi - 110025
E-MAIL: paradiseconsultants@gmail.com
WEBSITE: www.paradiseconsultants.com

DWG. NO. 13/35



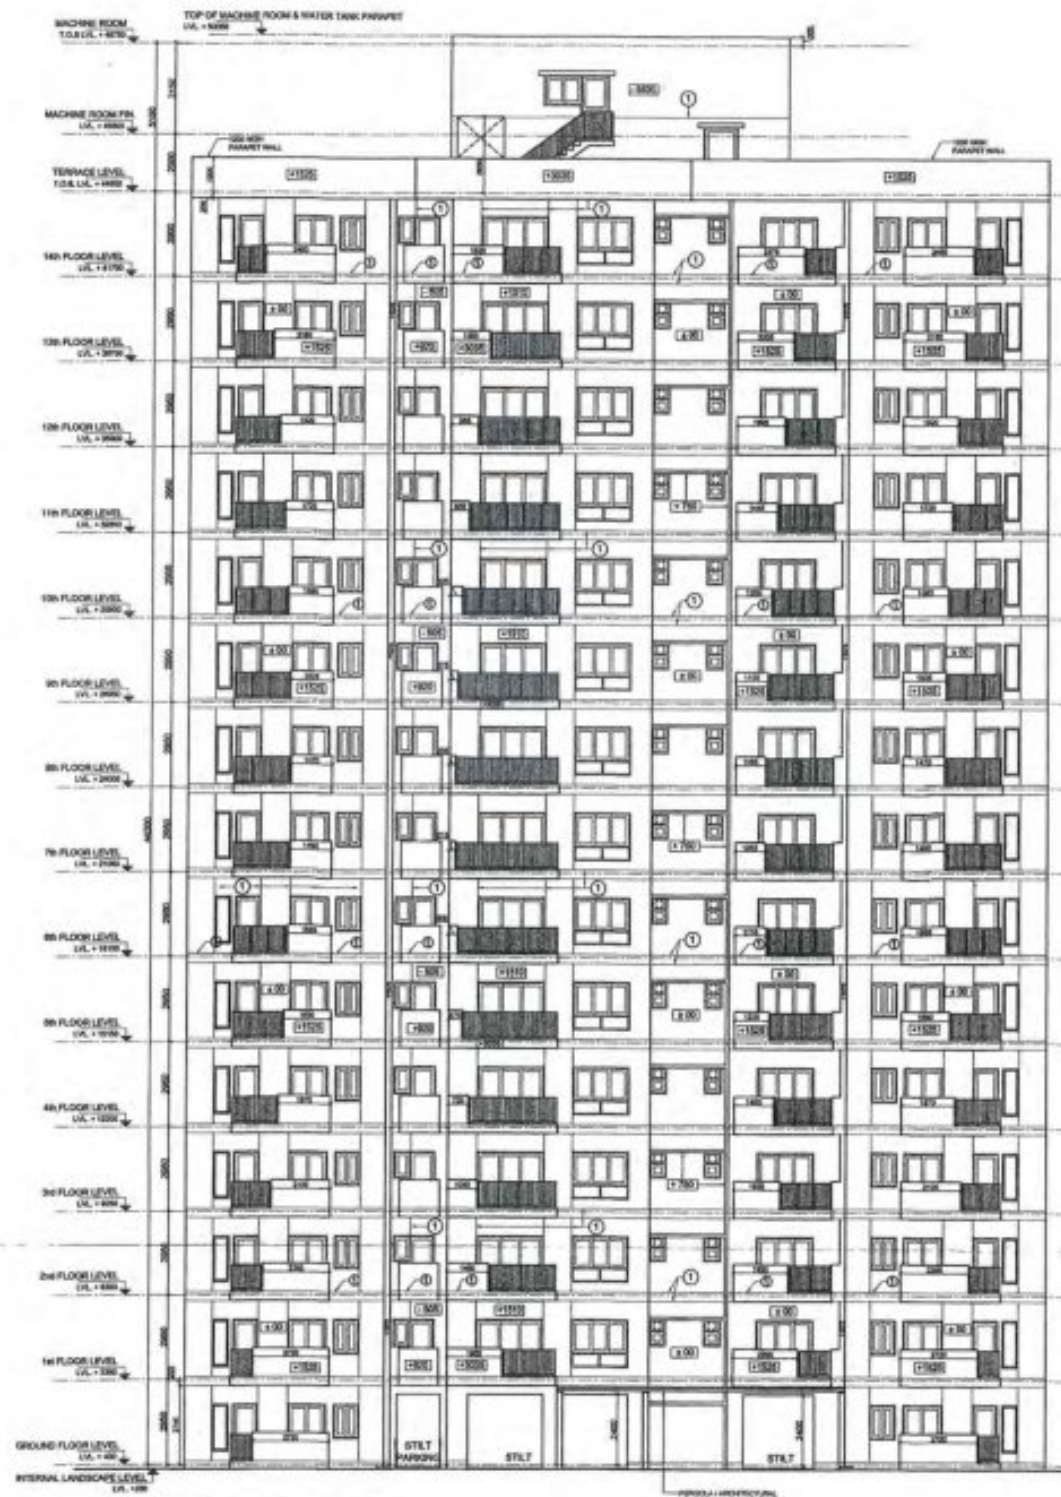

ELEVATION - 3 (For Towers T-8 & T-9)

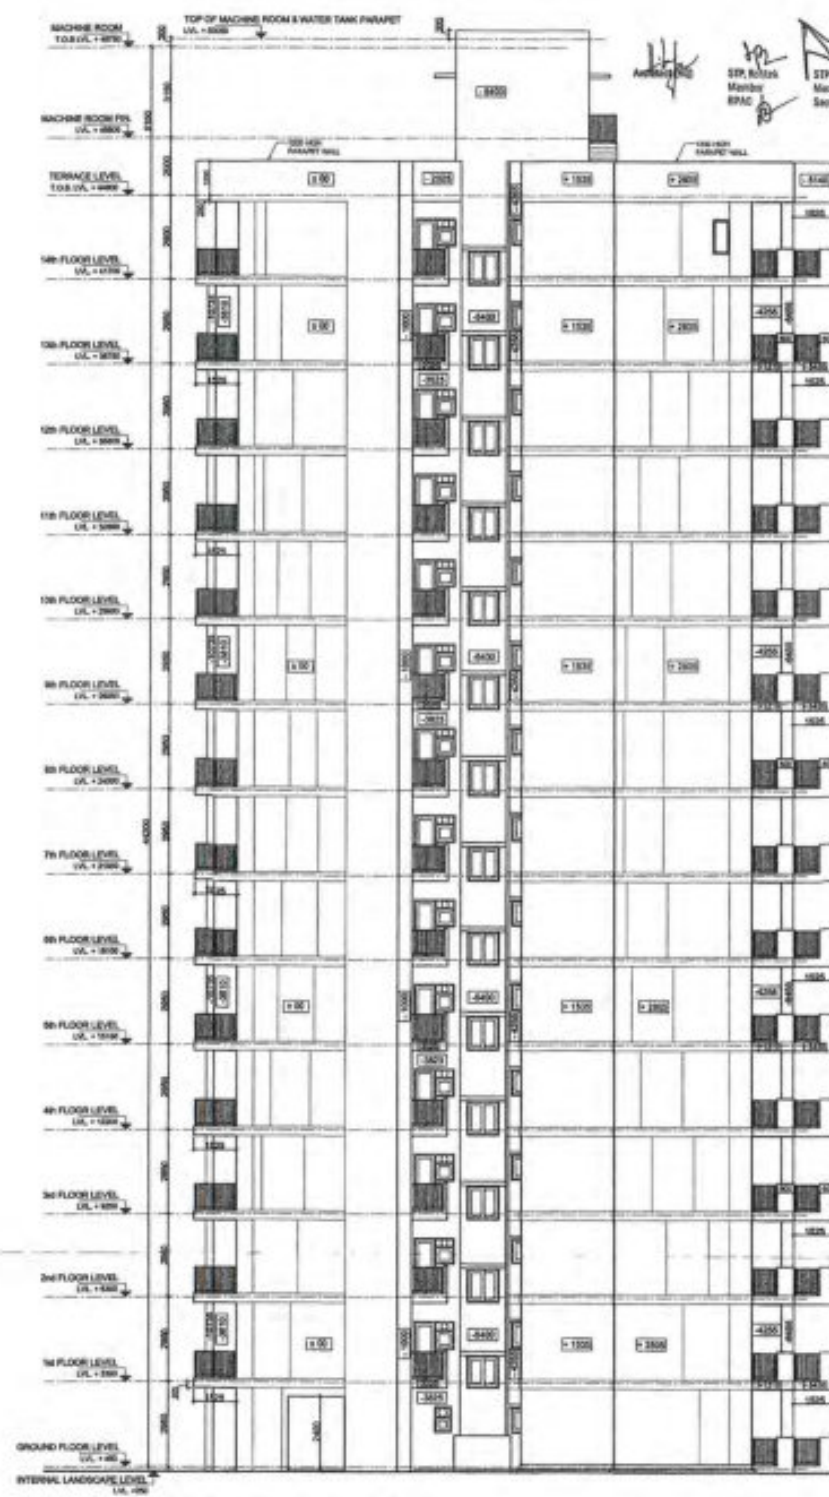


ELEVATION - 4 (For Towers T-8 & T-9)



This drawing is a "COPYRIGHT" contents of this drawing or part thereof may not be used or reproduced without the permission of the Architect.

NO.	DATE	ISSUED TO	REMARKS

GENERAL NOTES
1. ALL DIMENSIONS ARE IN MM UNLESS MENTIONED OTHERWISE

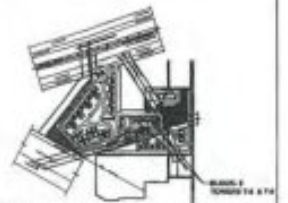

REVISED SUBMISSION DRAWINGS
PROJECT: REVISED BUILDING PLANS FOR GROUP HOUSING COLONY MEASURING 21.70625 Acres (LICENSE No. 80 of 2014 dated 30/06/2014 for 18.43125 Acres & LICENSE NO. 120 of 2014 dated 22/06/2014 for 5.275 Acres) IN SECTOR-37, BAHADURGARH BEING DEVELOPED BY HLT RESIDENCY PVT. LTD. AND OTHERS IN COLLABORATION WITH HL PROMOTERS PVT. LTD.

DATE	CHECKED BY	APPROVED BY
MARCH 2014	SEEMA	S.A. SHARMA

DRAWING TITLE
BLOCK-3
TOWERS T-8 & T-9
(GROUND / STLT +14 FLOORS)

ELEVATION 3 AND 4

FOR HL PROMOTERS PVT. LTD.
Auth. Signatory: S.M. SHARMA
Council of Architects
Registration No. CAT/5529


ARCHITECTS:
C. P. KUKREJA ARCHITECTS
ADARSH BLDG.,
D1 GREEN PARK,
NEW DELHI - 110018
PHONE: - 911 2663345 FAX: - 911 2665770
EMAIL: cpk@cpkarch.com

STRUCTURAL CONSULTANTS:
TTC TECHNICAL PRODUCTS CONSULTANTS PVT. LTD.
10-A, SECTOR 37, BAHADURGARH
UTTAR PRADESH (INDIA)
PHONE: 91-522-2288800


MEP CONSULTANTS:
PARADISE CONSULTANTS
Plot No. 102, Sector 37,
Bahadurgarh, Distt. Sonapat, Haryana
Phone: 91-171-2941001, 2941018
Fax: 91-171-2941002
E-mail: info@paradiseconsultants.com
Website: www.paradiseconsultants.com

DRAWING NO.	DWG. NO.
14050TH B4/SUB/BLOCK/STLT/T8-T9-EL2	14/35



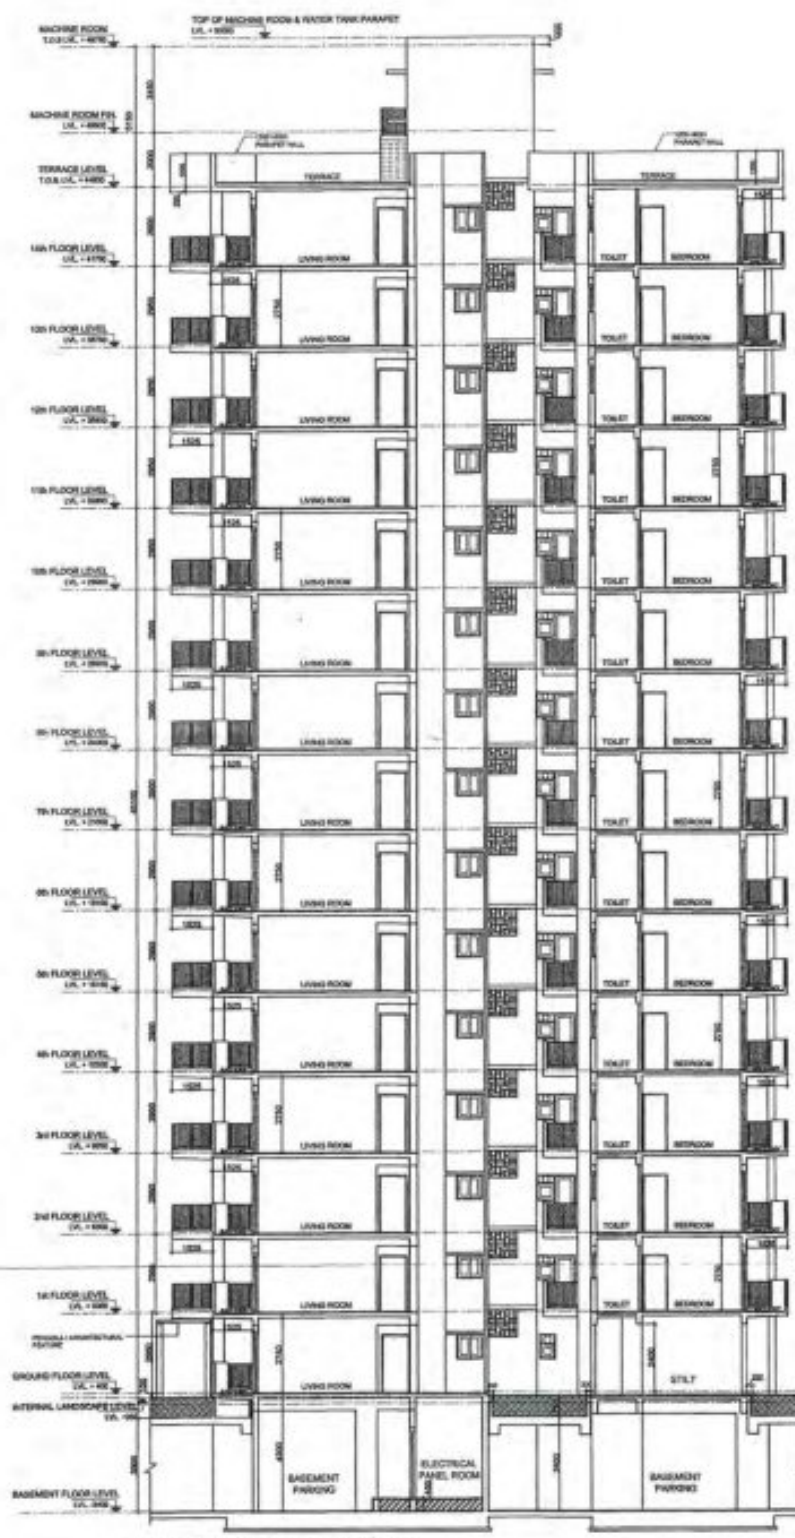


SECTION-AA (For Towers T-8 & T-9)

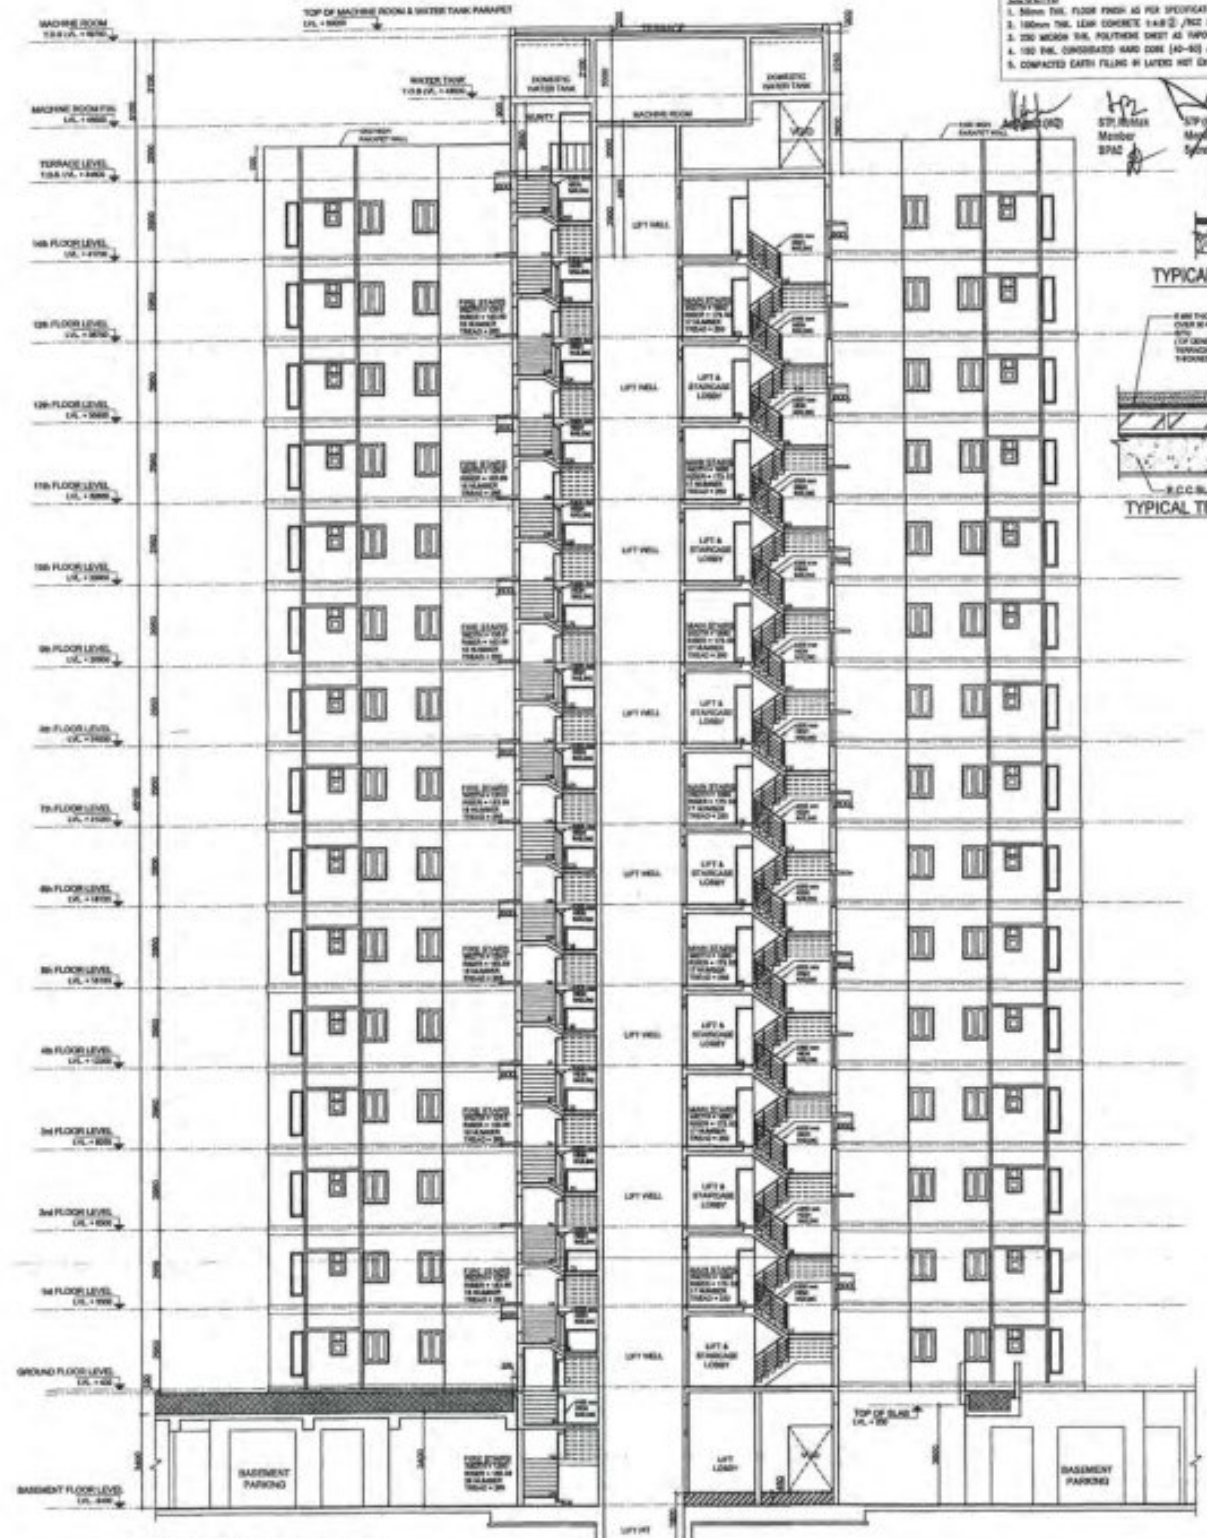


SECTION-BB (For Towers T-8 & T-9)

- LEGEND**
1. SHOW THE FLOOR FINISH AS PER SPECIFICATION
 2. 100MM THK. LEAN CONCRETE 1:4:8 @ 1% SLAB AL/D/SL FOR SPEED FLOORS
 3. 200 MESH THK. POLYESTER SHEET AS TYPICAL BARRED
 4. 100 MM. COMPACTED SAND CORN (40-60) AS PER SPEC.
 5. COMPACTED SAND FILLING IN LAYERS NOT EXCEEDING 150MM AS PER SPEC.

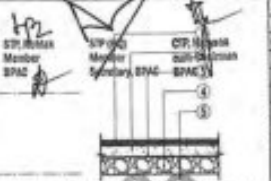

TYPICAL FLOORING DETAIL

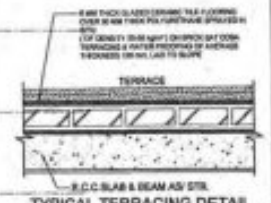


TYPICAL TERRACING DETAIL

This drawing is a "COPYRIGHT" work of the Architect and may not be used or reproduced without the permission of the Architect.

NO. OF SHEETS	DATE	REVISION	DESCRIPTION	BY

GENERAL NOTES
1. ALL DIMENSIONS ARE IN MM UNLESS MENTIONED OTHERWISE

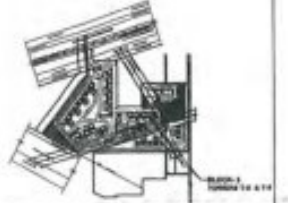

REVISED SUBMISSION DRAWINGS

PROJECT:
REVISED BUILDING PLANS FOR GROUP HOUSING COLONY MEASURING 21.70925 Acres (LICENCE No. 05 of 2014 dated 30/06/2014 for 18-43125 Acres & LICENCE No. 120 of 2014 dated 22/06/2014 for 5.278 Acres) IN SECTOR-37, BAHADURGARH BEING DEVELOPED BY HLT RESIDENCY PVT. LTD. AND OTHERS IN COLLABORATION WITH HLT PROMOTERS PVT. LTD.

DATE	DESIGNED BY	APPROVED BY
MARCH 2014	DEEPAK	

SCALE: 1:100
SIA: SHARMA

BLOCK-3
TOWERS T-8 & T-9
(GROUND / STILT +14 FLOORS)

SECTIONS AA AND BB

FOR HLT RESIDENCY PVT. LTD.
Auth. Signatory: M. SHARMA
Council of Architects
Registration No. CA79528

ARCHITECTS:
C. P. KUKREJA ARCHITECTS
ASHWARD BUILDING,
D-1 GREEN PARK,
NEW DELHI - 110016
PHONE: +91 2860605 FAX: +91 2860270
EMAIL: cpk@cpkarch.com


STRUCTURAL CONSULTANTS:
TFC TECHNICAL PROJECTS CONSULTANTS PVT. LTD.
H-3 B-11, SECTOR-31, ROHRATA,
UTTIAM PRADESH-201301 (INDIA)
PHONE NO. 011-22542882
WWW.TFCCONSULTANTS.COM

PARADISE CONSULTANTS
PLOT NO. 125, BANGARHATTA,
NEW LINGHJI ROAD, JALANDHAR
INDIA - 151001
PHONE: 0181-2664881, 2664874
New Delhi - 110029
E-mail: paradiseconsultants@gmail.com
www.paradiseconsultants.com


DWG NO. 15/35

A.D.P. PVT. LTD.
Member B.P.C.



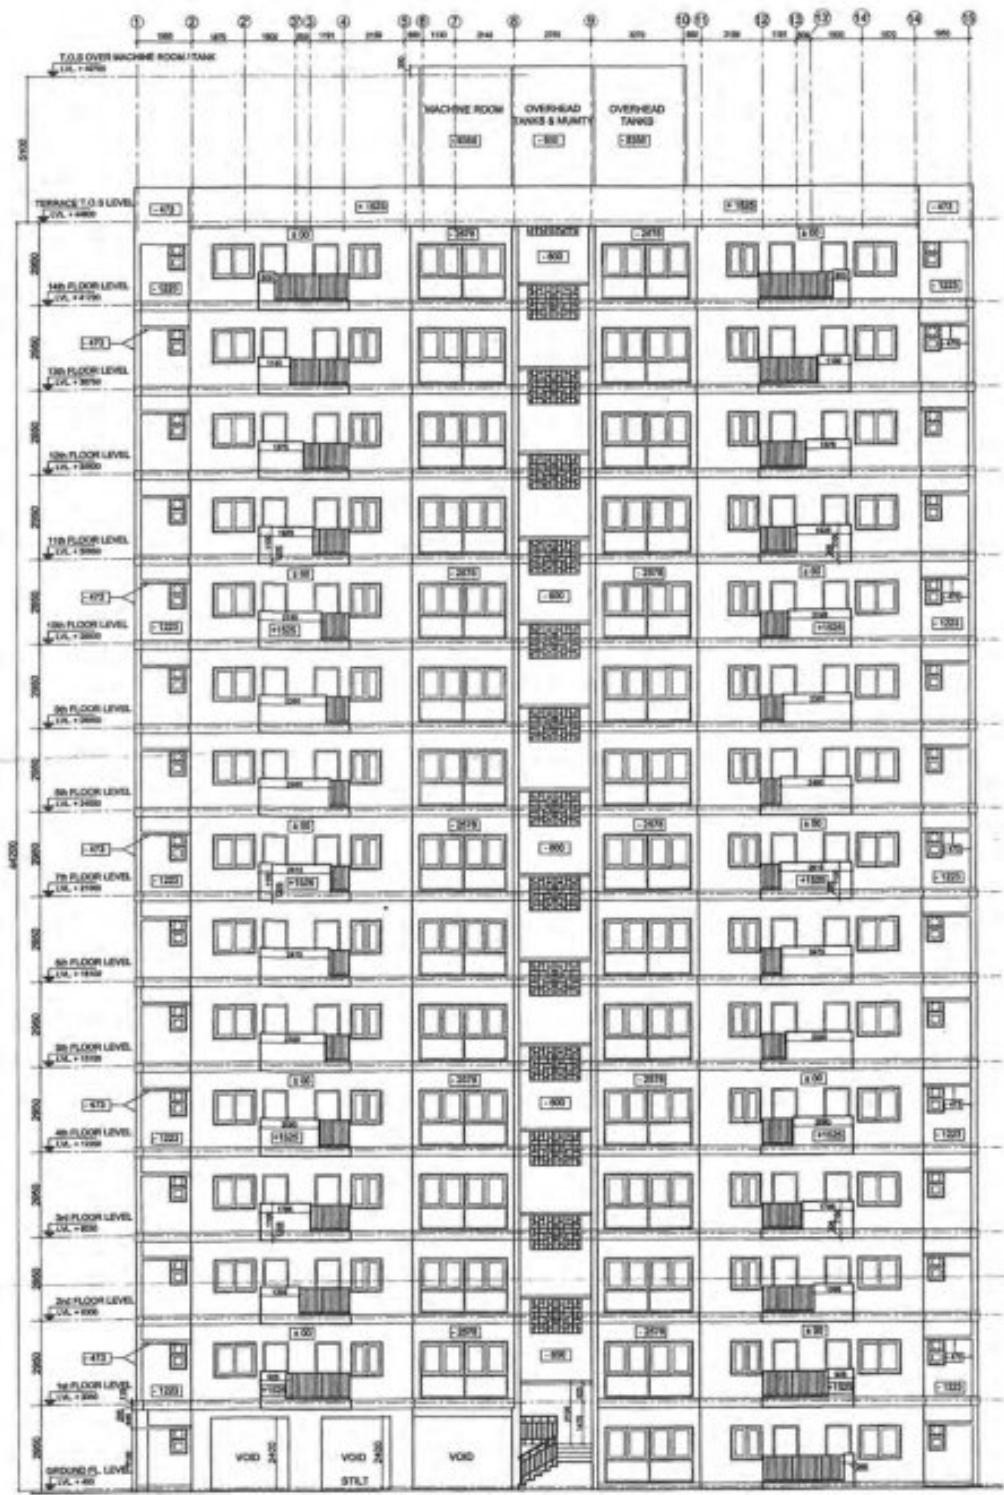

ELEVATION - 1 (TOWER T-10)

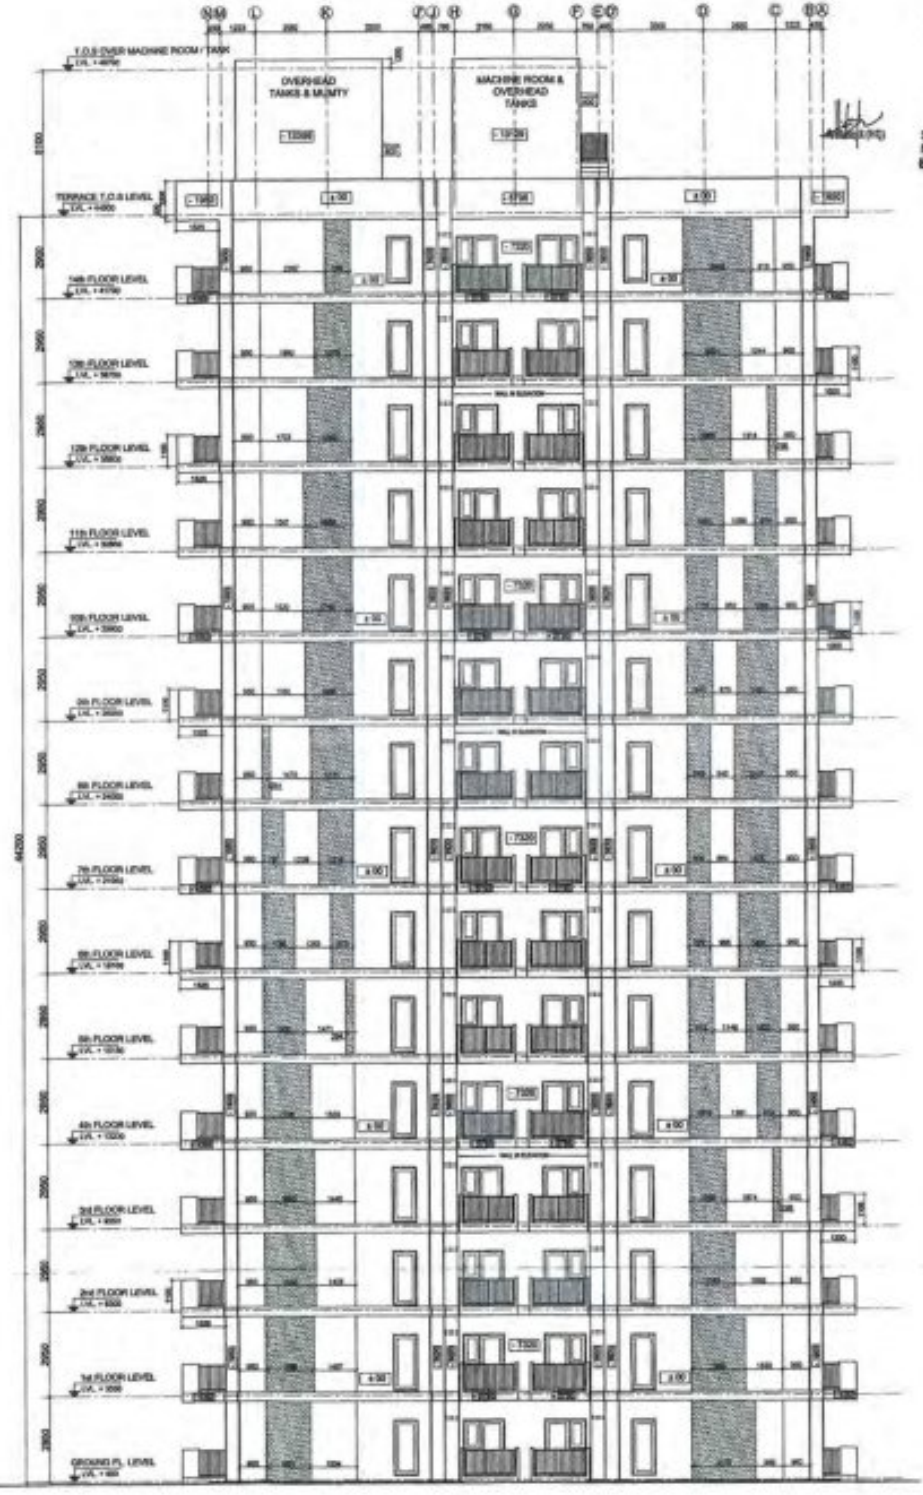


ELEVATION - 2 (TOWER T-10)

A.D.F.O. (P) DFS PKL Member S.P.

STP. Anand Bhatia BPAO
ST/ANL Mr. Anand Bhatia BPAO
CIT. Vignesh Kumar BPAO

REV	DATE	REVISION	REASON

GENERAL NOTES:
1. All dimensions are in mm unless mentioned otherwise.
2. No dimensions are to be scaled from this drawing.

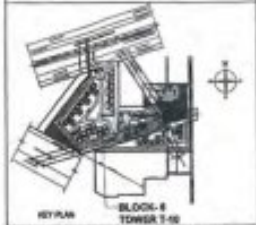


REVISED SUBMISSION DRAWINGS
PROJECT: REVISED BUILDING PLANS FOR GROUP HOUSING COLONY MEASURING 21.75055 Acres LICENCE No. 68 of 2014 dated 20/06/2014 for 18-43132 Area & LICENCE NO. 123 of 2014 dated 22/06/2014 for 8.278 Acres IN SECTOR-27, BHADOURGARH BEING DEVELOPED BY M/T RESORACY PVT. LTD. AND OTHERS IN COLLABORATION WITH M. PROMOTERS PVT. LTD.
DATE: 04/03/2019
CHECKED BY: DEEPA
SCALE: 1/80
DRAWN BY: ANAND BHATIA
BLOCK-8 TOWER T-10 (GROUND / STLT +14 FLOORS)
ELEVATIONS 1 AND 2


FOR M. PROMOTERS PVT. LTD.
Auth. Signatory: S. M. SHARMA
Council of Architecture Registration No. 04762002

ARCHITECTS: C. P. KUKREJA ARCHITECTS
ADDRESS: 21, L. GREENWICH, NEW DELHI - 110042
PHONE: +91 11 26368888 FAX: +91 11 26368877
EMAIL: cpk@cpkarch.com
STRUCTURAL CONSULTANTS: IFC TECHNICAL PROJECTS CONSULTANTS PVT. LTD. NO. 57A, SECTOR 28, Gurgaon
LIFE TIME CONSULTANTS: UTM PRAKASH ENGINEERS
RANDESHI - 20-690000
DRAWING NO: 19/35
DATE: 04/03/2019



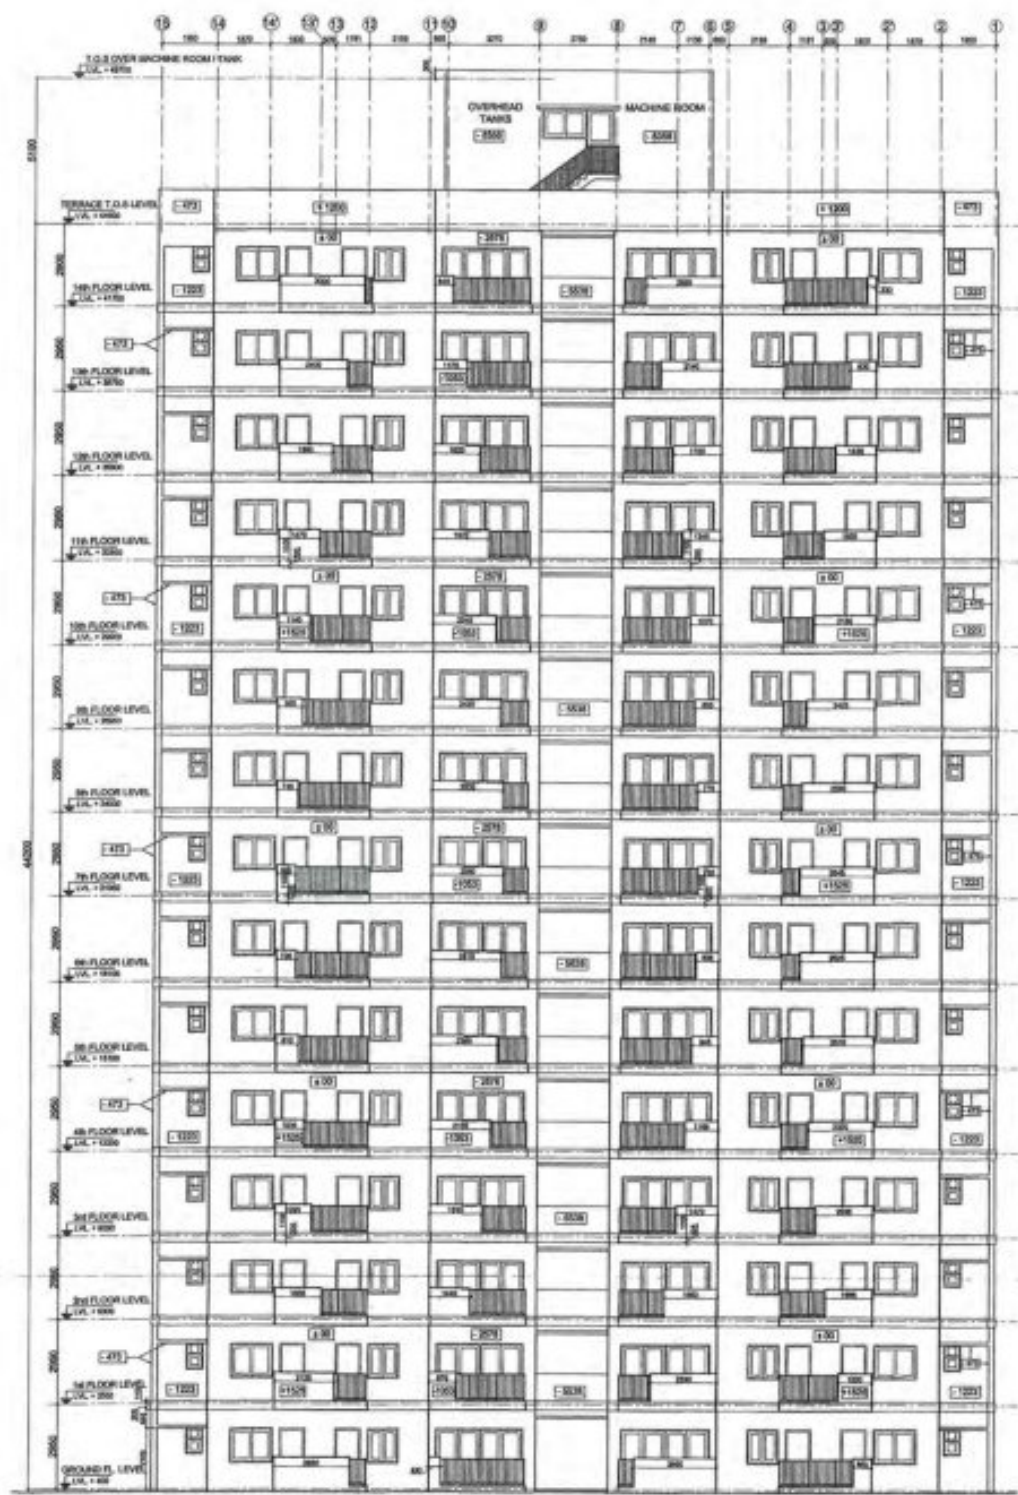

ELEVATION - 3 (TOWER T-10)

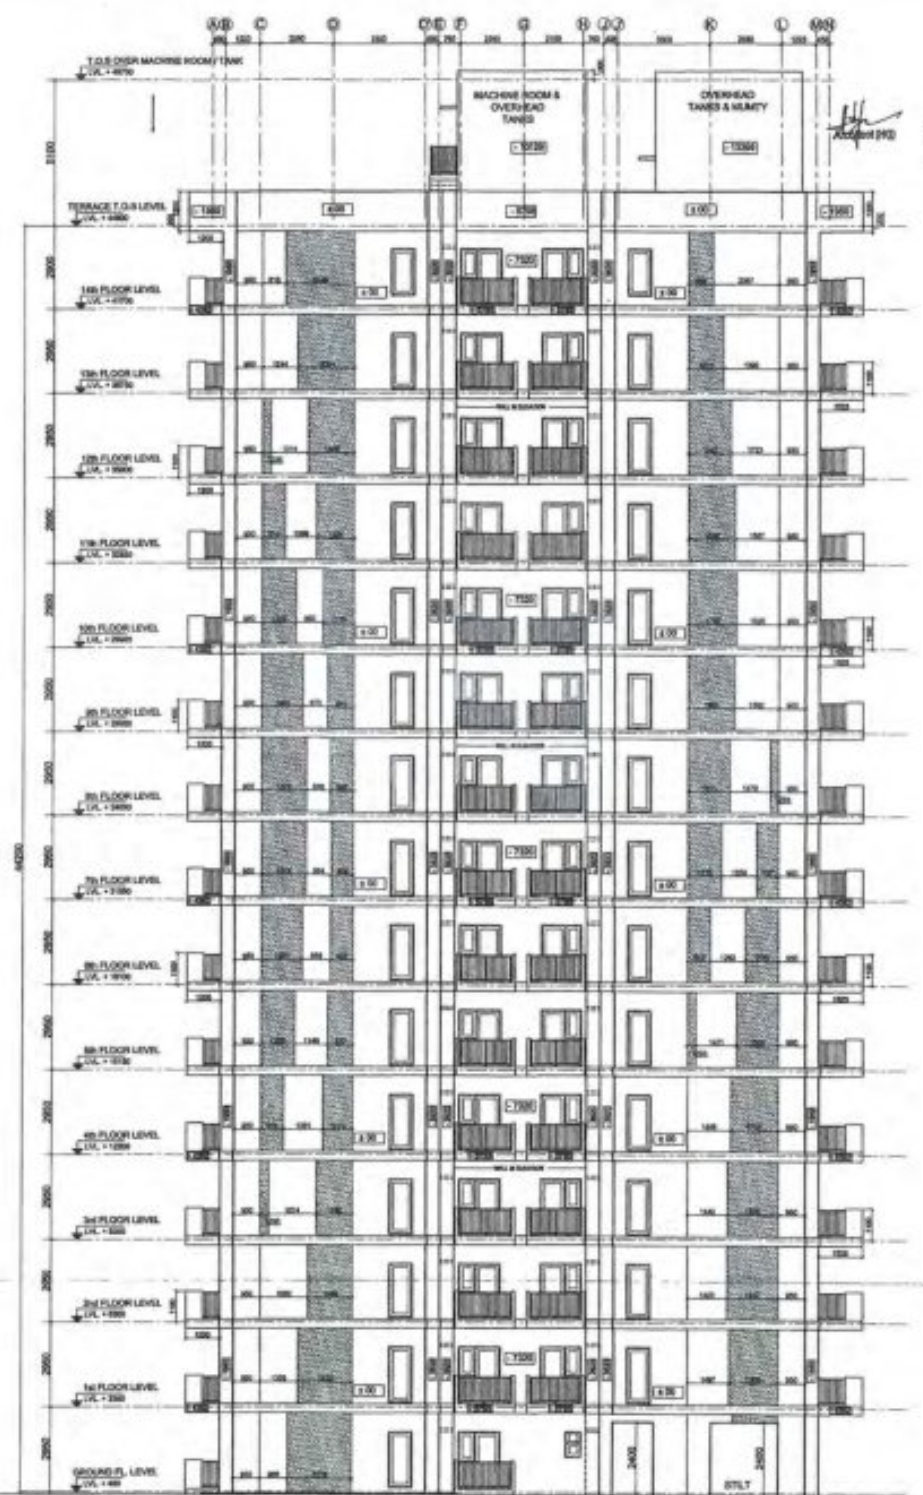

ELEVATION - 4 (TOWER T-10)


APPROVED BY
S.P. KUKREJA
Member
B.P.A.C.

S.P. KUKREJA
Member
B.P.A.C.

CH. HANUMAN
CHAUDHARY
B.P.A.C.

REV.	DATE	DESCRIPTION	BY

GENERAL NOTES:
1. All dimensions are in mm unless mentioned otherwise.
2. No dimensions are to be scaled from this drawing.

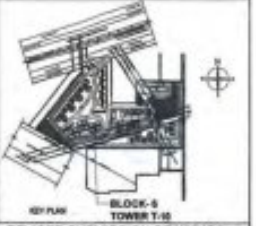

PROJECT:
REVISED BUILDING PLANS FOR GROUP HOUSING
COLONY MEASURING 21.7025 Acre/8.7824
HECTARE (52.6231 Acres) LICENCE
NO. 125 of 2014 dated 20/05/2014 for 5.278 Acre in
SECTOR-21, SAHAKARINAGAR BEING DEVELOPED BY
H.T. RESIDENCY PVT. LTD. AND OTHERS IN
COLLABORATION WITH H.L. PROMOTERS PVT. LTD.

DATE: 20/03/25
SCALE: AS SHOWN
1:500

DESIGNED BY: M. SHARMA
FOR H.L. PROMOTERS PVT. LTD.


APPROVED BY: M. SHARMA
Auth. Signatory, Council of Architecture
Registration No. CA/31928

ARCHITECTS:
C. P. KUKREJA ARCHITECTS
APPROVED BUILDING
27, GREEN PARK,
NEW DELHI - 110016
PHONE: +91 11 26466438 FAX: +91 11 26466439
EMAIL: cpk@cpkgroup.com


STRUCTURAL CONSULTANTS:
T.P.C. TECHNICAL PROJECTS CONSULTANTS PVT. LTD.
110, 8/11, BLOCK 41, 11
VISHVA PRASAD CIRCLE,
MUNDA RAJ ENCLAVE,
DELHI - 110029

DATE: 20/03/25
DRAWN BY: CH. HANUMAN CHAUDHARY



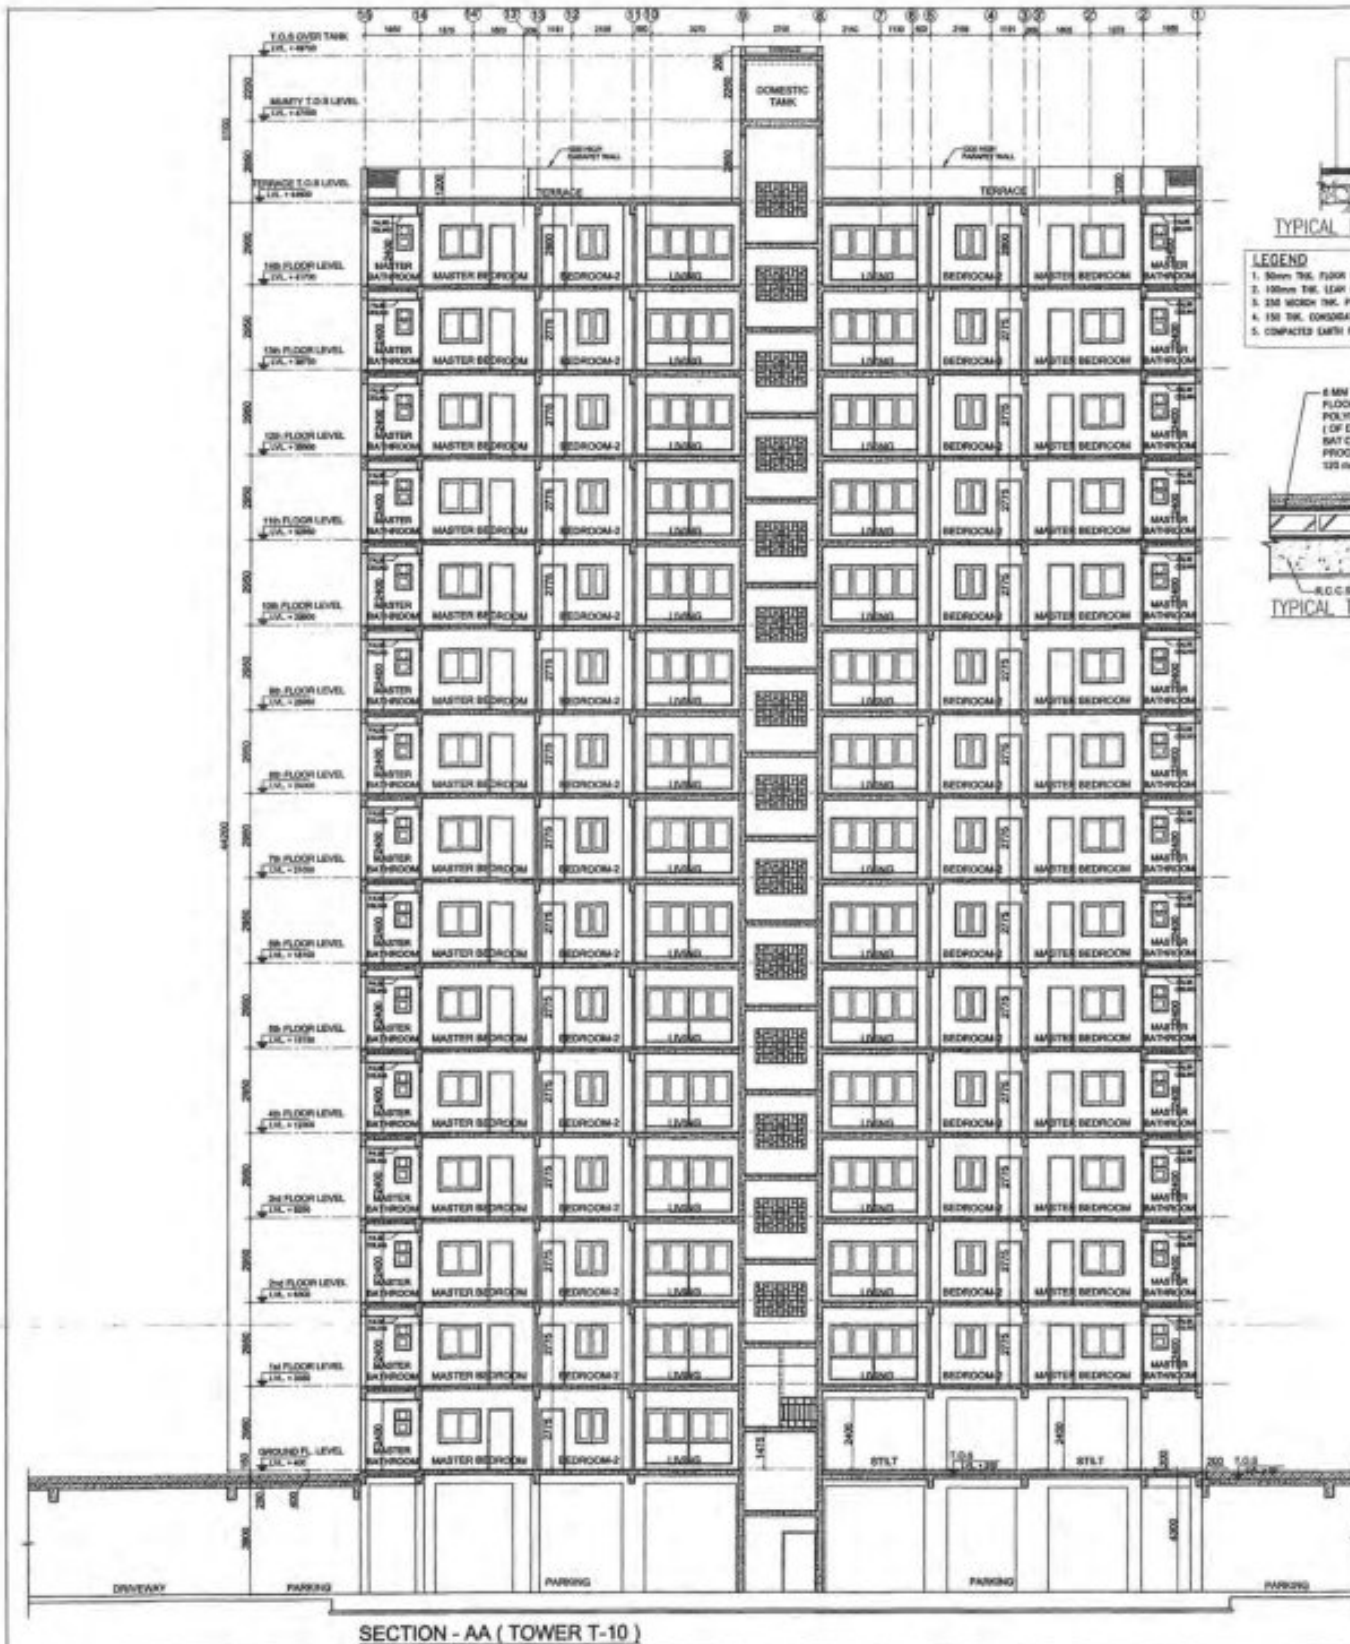

SECTION-AA (TOWER T-10)

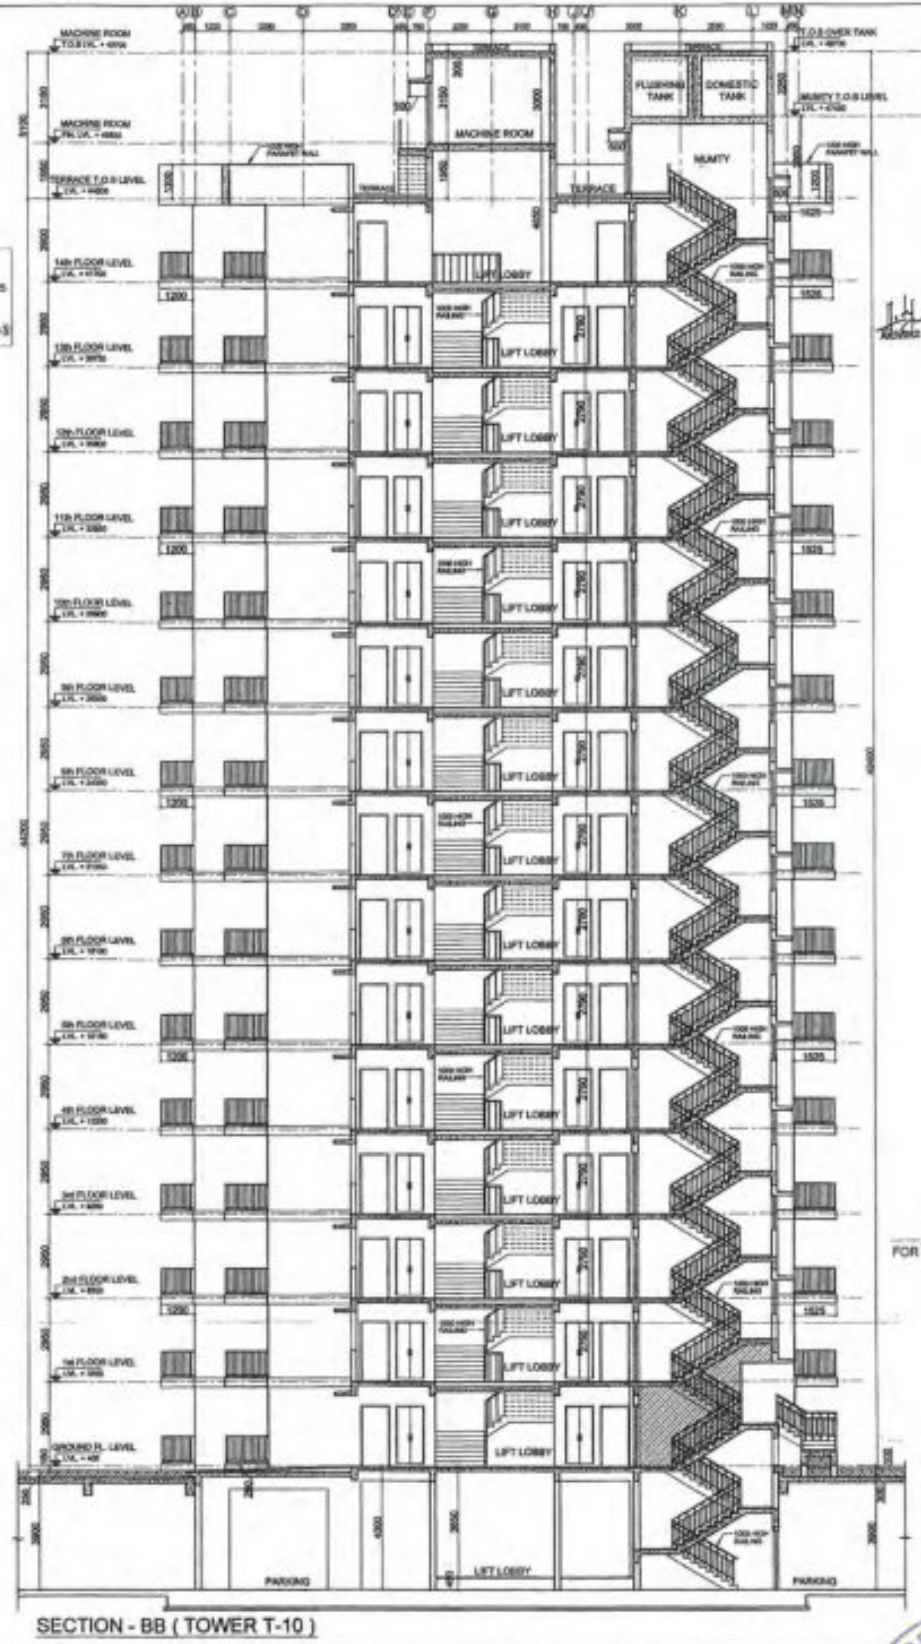

SECTION-BB (TOWER T-10)

This drawing is a "COPYRIGHT" drawing of this drawing or part thereof and not to be used or reproduced without the permission of the architect.

DATE	BY	REVISION

GENERAL NOTES:

- All dimensions are in mm unless mentioned otherwise.
- No dimensions are to be scaled from this drawing.

S.H. Srivastava
 Council of Architecture
 Registration No. GUY/2005

REVISION SUBMISSION DRAWINGS

PROJECT: REVISED BUILDING PLANS FOR GROUP HOUSING COLONY MEASURING 11.7082 ACRES LICENSE No. 81 of 2014 dated 30/06/2014 by 10.43/25 Acres & LICENCE No. 126 of 2014 dated 20/08/2014 for 5.278 Acres IN SECTION-37, BHAKHARJANG, BEANS DEVELOPED BY H.L. RESIDENCY PVT. LTD. AND OTHERS IN COLLABORATION WITH H.L. PROMOTERS PVT. LTD.

DATE	DESIGNED BY	APPROVED BY
MARCH 2014	SSM	

SCALE: 1/100

DATE: 21/05/2014

FOR H.L. PROMOTERS PVT. LTD.

Auth Signatory: S.H. Srivastava
 Council of Architecture
 Registration No. GUY/2005

ARCHITECTS:
C. P. KUKREJA ARCHITECTS
 401 BRIDGE BUILDING,
 51, GREEN PARK,
 NEW DELHI - 110016
 PHONE: +91 (011) 26466011 FAX: +91 (011) 26466012
 EMAIL: cpk@cpkarch.com


STRUCTURAL CONSULTANT:
TFC TECHNICAL PROJECTS CONSULTANTS/PLTS.
 101-B/4, 3RD FLOOR, 2ND CROSS,
 1ST STAGE, HOUSING SOCIETY, BEANS
 BEANS-37-1, GATE NO. 1, BEANS
 BEANS-37-1, GATE NO. 1, BEANS

PARADISE CONSULTANTS
 101-B/4, 3RD FLOOR, 2ND CROSS,
 1ST STAGE, HOUSING SOCIETY, BEANS
 BEANS-37-1, GATE NO. 1, BEANS
 BEANS-37-1, GATE NO. 1, BEANS

DATE: 21/05/2014

21/05



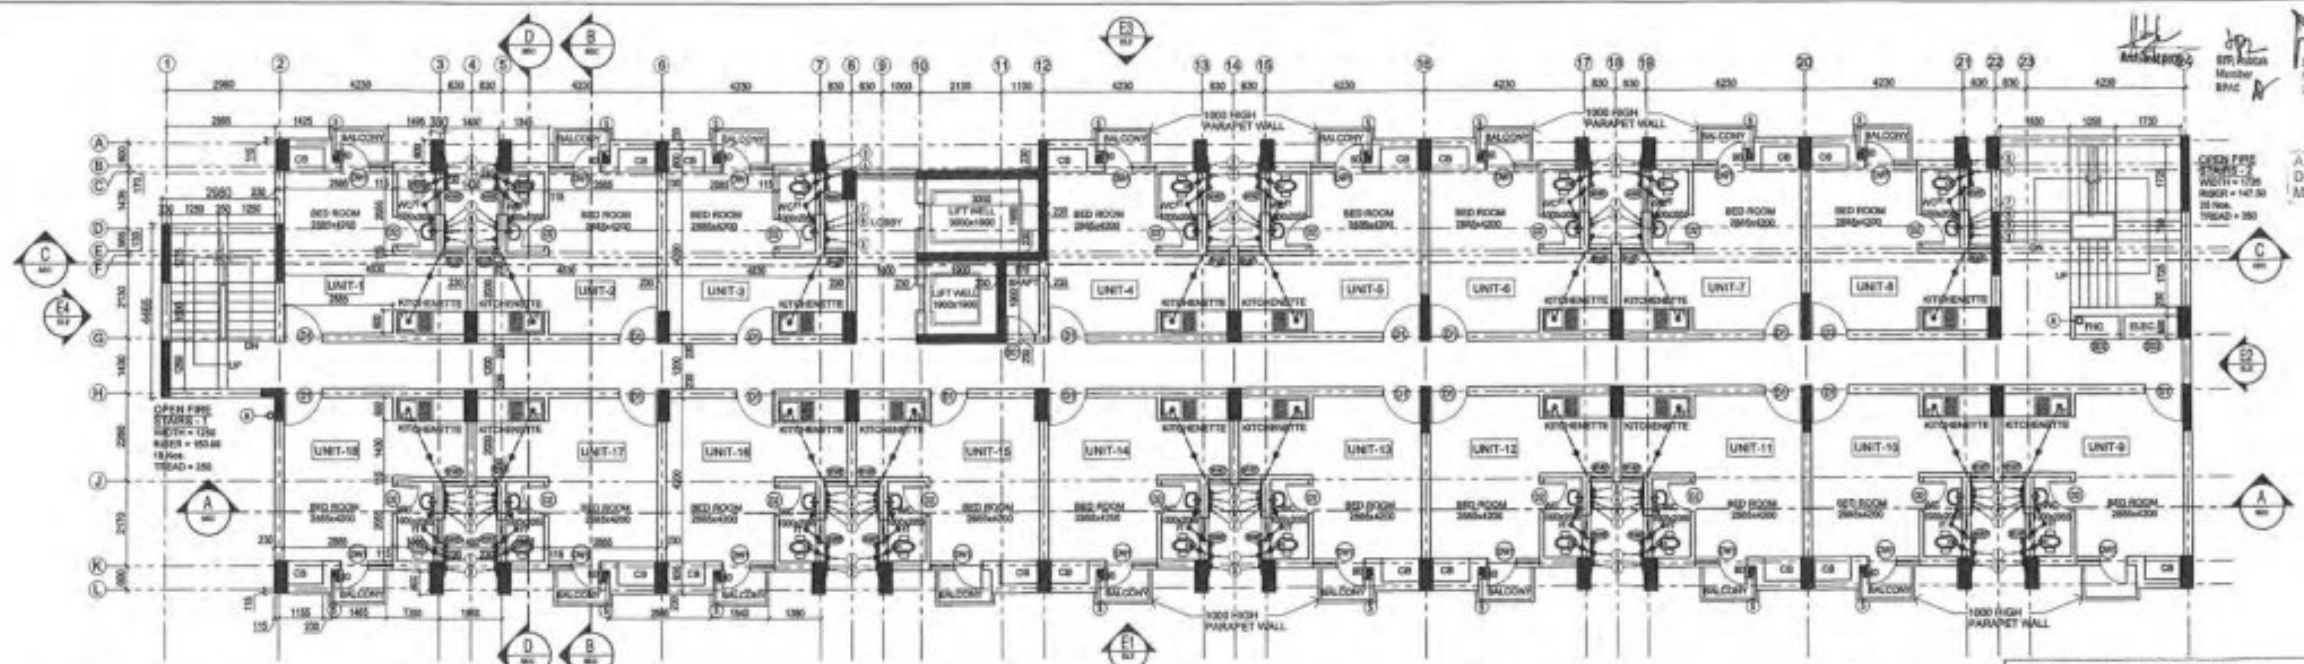

**TYPICAL FLOOR PLAN-1ST TO 11TH FLOOR
(EWS BLOCK)**




ROOM	NO.	AREA (SQ. M)	PERIMETER (M)	TOTAL
BED ROOM	1	1.20	3.80	11.17
BED ROOM	1	1.20	3.80	11.17
KITCHENETTE	1	2.20	4.40	2.20
WC	1	0.80	2.80	0.80
TOTAL		5.40	14.70	19.17

SCHEDULE OF PIPES :-

PIPE NO.	DESCRIPTION
1	100 ØØ PVC SOIL, WASTE & VENT PIPE
2	100 ØØ PVC WASTE & VENT PIPE
3	90 ØØ PVC WASTE PIPE FOR W.M.
4	75 ØØ PVC WTS-DYKHOSE PIPE
5	100 ØØ PVC TERRACE RAIN WATER PIPE
6	90 ØØ PVC RAIN WATER PIPE FOR BALCONY

- 1 DOMESTIC WATER SUPPLY ON TIME PIPE *
- 2 FLOODING WATER SUPPLY ON TIME PIPE *
- 3 S&W DOMESTIC WATER SUPPLY RISER *
- 4 400 FLOODING WATER SUPPLY RISER *
- 5 HOT WATER SUPPLY PIPE
- 6 DOMESTIC WATER SUPPLY ON TIME PIPE FOR TOP TWO FLOOR
- 7 FLOOR TRAP (110x110) MM

- Ø 30 FLOOR DRAIN (110x65) MM
- Ø 60 BALCONY DRAIN (110x65) MM
- ØØ DRAIN DIA. OF PIPE
- Ø 100 WASH BASIN
- Ø 100 WALL
- Ø 100 ØØ PVC WASTE PIPE
- Ø 100 ØØ PVC WASTE PIPE
- Ø 100 ØØ PVC WASTE PIPE

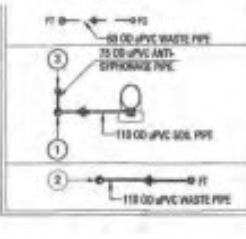

FIRE LEGEND :-
 A 1500 M.S. FIRE WET RISER PIPE
 FHC FIRE HOSE CABINET
IMPORTANT NOTES :-
 (250x250)mm CUT OUT IN FHC
 1) 1500 M.S. FIRE WET RISER PIPE

SCHEDULE OF DOORS/WINDOWS

S.No	TYPE	WIDTH	HEIGHT	CLL	LINTEL	LOCATION
1	Ø1	1000	2100	ØØ	2100	BED ROOM
2	Ø2	750	2100	ØØ	2100	WC
3	Ø3	1000	2100	ØØ	2100	MACHINE ROOM
4	Ø4	1200	2100/2250	ØØ/ØØ	2100	BALCONY
5	Ø5	1200	2100	ØØ	2100	STAIRCASE - 1, MUMTY
6	Ø6	1800	2100	ØØ	2100	STAIRCASE - 2, MUMTY
7	Ø7	600	1200	ØØ	2100	KITCHENETTE
8	Ø8	600	1200	ØØ	2100	WC
9	Ø9	1600	1200	ØØ	2100	LIFT LOBBY/MACHINE ROOM
10	Ø10	1200	1200	ØØ	2100	MACHINE ROOM
11	Ø11	750	2100	ØØ	2100	SHAFT
12	Ø12	1200	2000	ØØ	2100	FHC
13	Ø13	1430	2000	ØØ	2100	ELEC. SHAFT


NO. OF SHEETS	DATE	ISSUED TO	REMARKS

GENERAL NOTES
 1. ALL DIMENSIONS ARE IN MM UNLESS MENTIONED OTHERWISE



REVISED SUBMISSION DRAWINGS
 PROJECT:
 REVISED BUILDING PLANS FOR GROUP HOUSING COLONY MEASURING 21.7025 Acres/LICENCE No 08 of 2014 dated 30/09/2014 for 16.43125 Acres & LICENCE NO 126 of 2014 dated 22/09/2014 for 5.278 Acres IN SECTOR-37, BANARAS/SHARDA REGION DEVELOPED BY HLT RESIDENCY PVT. LTD. AND OTHERS IN COLLABORATION WITH HLT PROMOTERS PVT. LTD.

CARPET AREA DIAGRAM FOR TYPICAL EWS UNIT

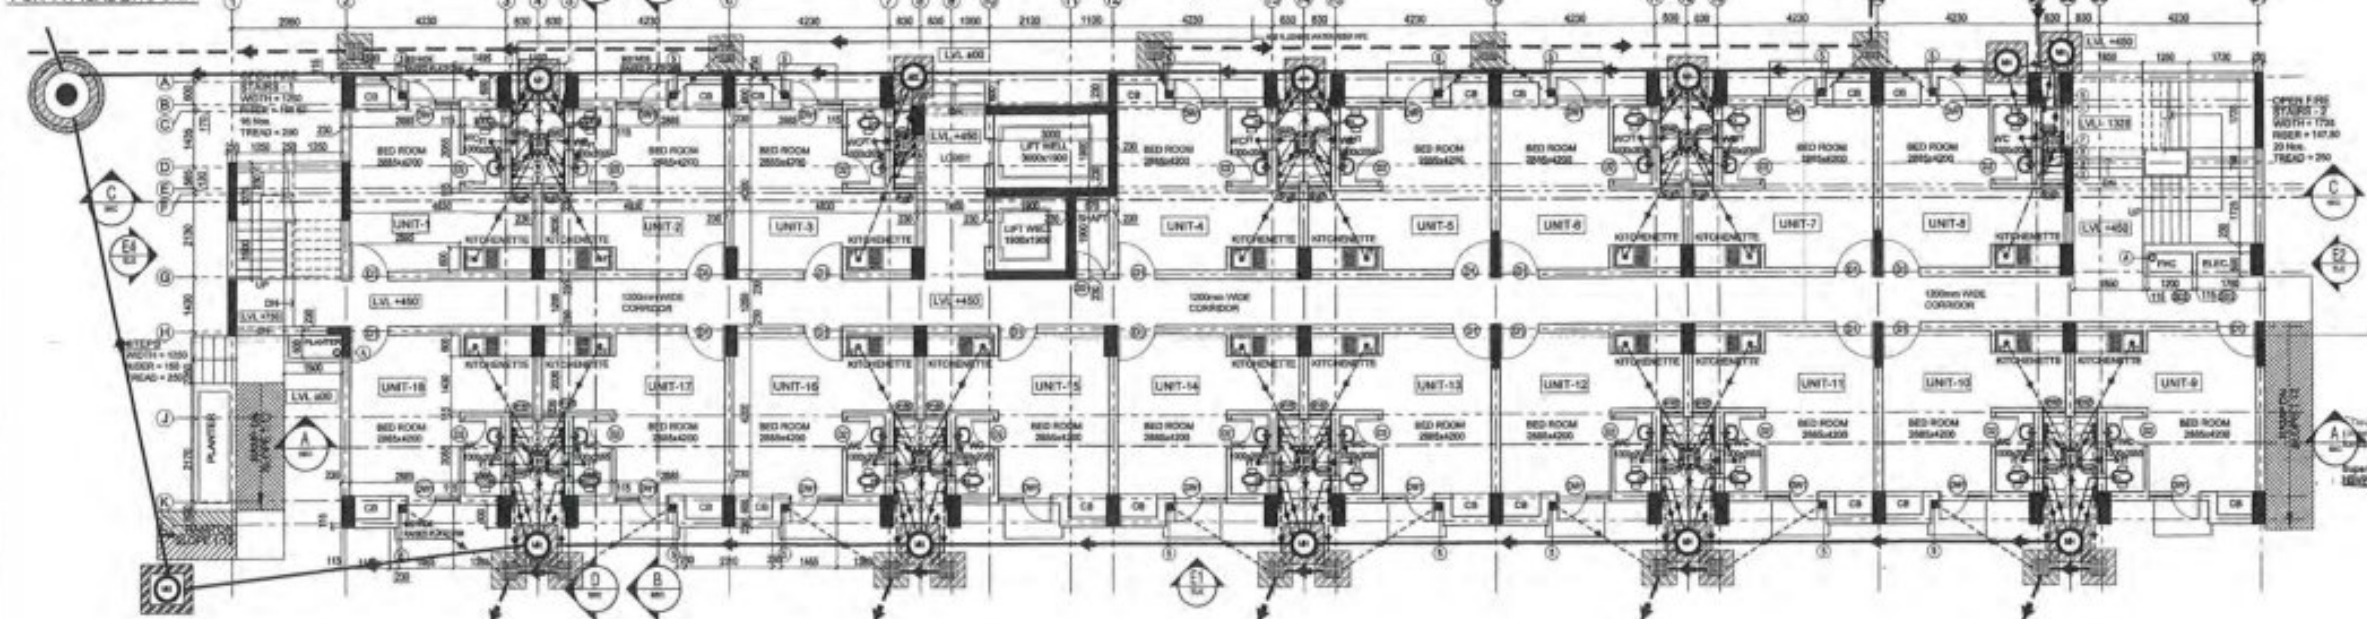

GROUND FLOOR PLAN (EWS BLOCK)

DRAWN BY	CHECKED BY	APPROVED BY

BLOCK-7 / EWS BLOCKS (G+11)
GROUND FLOOR & TYPICAL FLOOR PLAN

OWNER'S SIGN: **FORMOTORS PVT. LTD.**
 ARCHITECT'S SIGN: **S. M. SHARMA**
 Council of Architecture Registration No. GJ75028

APPROVED BY:
C. P. KUKREJA ARCHITECTS
 42, HANOVER BUILDING, G-1, LAXMI PARK, NEW DELHI - 110018
 PHONE - 011 26882000 FAX - 011 26882070
 EMAIL - cpk@cpkgroup.com

PROJECT CONSULTANTS:
PARADISE CONSULTANTS PVT. LTD.
 11, TIRTHA ENCLAVE, 1ST FLOOR, 110018
 UTM ROAD, DELHI (INDIA)
 PHONE - 011-26140000
 WWW.PARADISECONSULTANTS.COM





TPC

PARADISE CONSULTANTS
 Plot No. 102, Sector 37, New Living Style Mall, Gurgaon
 Gurgaon - 122002, Haryana, INDIA
 Phone: 0122-2644501, 2644502
 New Delhi - 110025
 Email: paradiseconsultants@gmail.com
 Website: www.paradiseconsultants.com

DATE: 22/35



Handwritten signature/initials in blue ink.

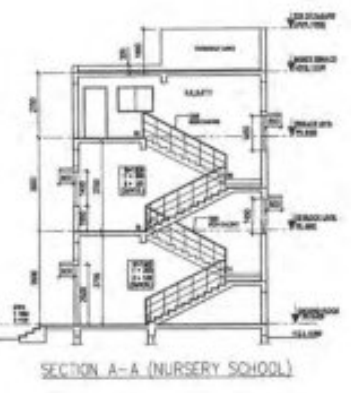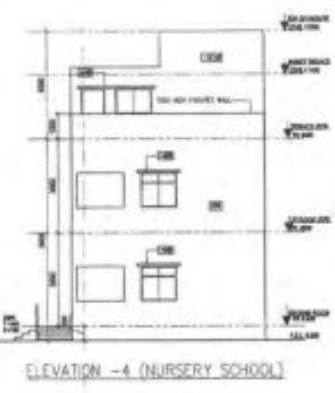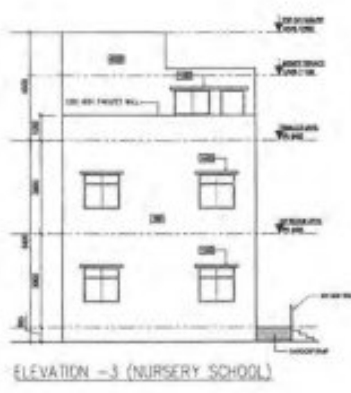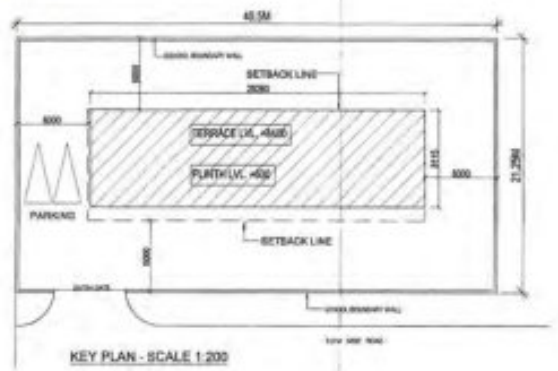

DOOR SCHEDULE

NO.	TYPE	SIZE	REMARKS
01	WOODEN	1000 X 2000	CLASSROOM
02	WOODEN	1000 X 2000	CLASSROOM
03	WOODEN	1000 X 2000	CLASSROOM
04	WOODEN	1000 X 2000	CLASSROOM
05	WOODEN	1000 X 2000	CLASSROOM
06	WOODEN	1000 X 2000	CLASSROOM
07	WOODEN	1000 X 2000	CLASSROOM
08	WOODEN	1000 X 2000	CLASSROOM
09	WOODEN	1000 X 2000	CLASSROOM
10	WOODEN	1000 X 2000	CLASSROOM
11	WOODEN	1000 X 2000	CLASSROOM
12	WOODEN	1000 X 2000	CLASSROOM
13	WOODEN	1000 X 2000	CLASSROOM
14	WOODEN	1000 X 2000	CLASSROOM
15	WOODEN	1000 X 2000	CLASSROOM
16	WOODEN	1000 X 2000	CLASSROOM
17	WOODEN	1000 X 2000	CLASSROOM
18	WOODEN	1000 X 2000	CLASSROOM
19	WOODEN	1000 X 2000	CLASSROOM
20	WOODEN	1000 X 2000	CLASSROOM

WINDOW/GLAZING SCHEDULE

NO.	TYPE	SIZE	REMARKS
01	WOODEN	1000 X 1500	CLASSROOM
02	WOODEN	1000 X 1500	CLASSROOM
N

This drawing is a "COPYRIGHT" contents of this drawing or part thereof may not be used or reproduced without the permission of the architect.

NO. OF SHEETS	DATE	ISSUED TO	REMARKS
REVISION	DATE	DESCRIPTION	BY

GENERAL NOTES

- All dimensions are in mm unless mentioned otherwise.
- No dimensions are to be scaled from this drawing.

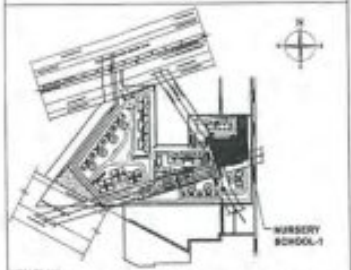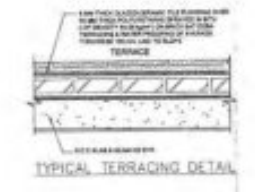

REVISED SUBMISSION DRAWINGS

PROJECT: REVISED BUILDING PLANS FOR GROUP HOUSING COLONY MEASURING 21.7065 Acres (LICENSE No.80 of 2014 dated 30/08/2014 for 16.43125 Acres & LICENSE No. 120 of 2014 dated 22/06/2014 for 5.275 Acres) IN SECTOR-37, BAHADURGARH BEING DEVELOPED BY HLT RESIDENCY PVT. LTD. AND OTHERS IN COLLABORATION WITH HLT PROMOTERS PVT. LTD.

DATE	CHECKED BY	APPROVED BY
APRIL-2015	DEEPAK	

SCALE: DEALT BY: S.LAL

1:100, 1:200

S.A. SHARMA

DRAWING TITLE: NURSERY SCHOOL

FLOOR PLANS-GROUND & FIRST FLOOR AREA DIAGRAM & AREA CALCULATIONS

OWNERS SIGN: *[Signature]*

ARCHITECTS SIGN: *[Signature]*

C. P. KUKREJA ARCHITECTS

ASERVAD BUILDING, D-1 GREEN PARK, NEW DELHI - 110016

PHONE: 011-26585555 FAX: 011-26585570

EMAIL: cpk@cpkarch.com

STRUCTURAL CONSULTANTS: TPC TECHNICAL PROJECTS CONSULTANTS (P) LTD. H-8-74, SECTOR 07, NOIDA, UTTAR PRADESH-201301 (INDIA)

BOARD NO: 01-120-430699

ISSUED IN ACCORDANCE WITH THE REGULATIONS OF THE U.P. BUILDING REGULATIONS, 1972

DESIGN: PARADISE CONSULTANTS





PARADISE CONSULTANTS

Plot No. 102, Badli, Near Living D'ora Market, Badli, Landline: 011-26113607, 26143218 New Delhi - 110028

E-mail: paradiseconsultants@gmail.com website: www.paradiseconsultants.com


DRAWING NO: 14327TH/01/10/2014/SC-132A-PP-06-01



CAD NO: 33/35

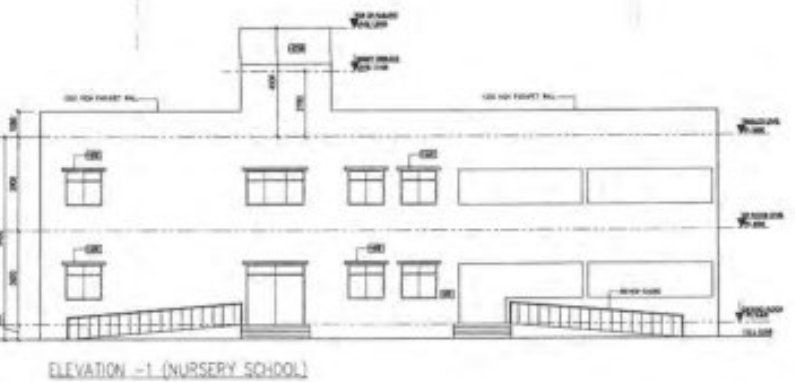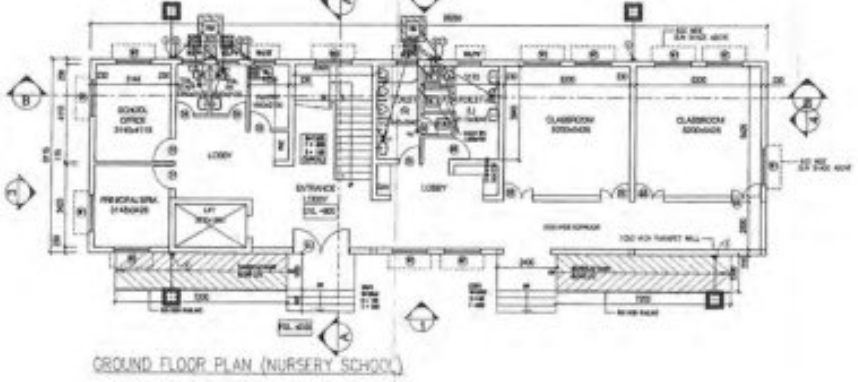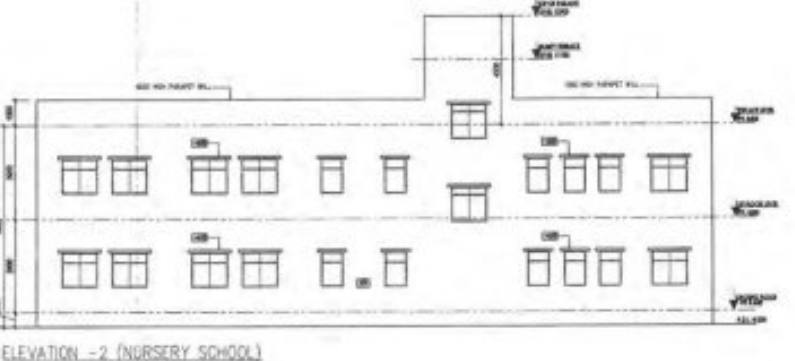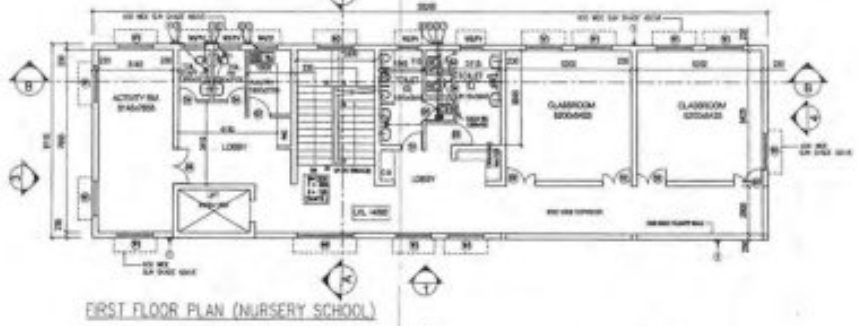

AREA DETAIL FOR NURSERY SCHOOL

NO.	DESCRIPTION	AREA (SQ.M)
1	PROPOSED TOTAL AREA OF PLOT (7.52 ACRES)	318.37 SQ.M
2	PROPOSED AREA OF PLOT (4.82 ACRES)	194.54 SQ.M
3	PROPOSED GROUND COVERAGE (50%)	97.27 SQ.M
4	PROPOSED GROUND COVERAGE (30%)	58.36 SQ.M
5	PROPOSED FAR AREA (100%)	194.54 SQ.M
6	PROPOSED FAR AREA (30%)	58.36 SQ.M
7	ADDITIONAL AREA OF NURSERY SCHOOL AT (GROUND FLOOR LEVEL)	229.235 SQ.M
8	ADDITIONAL AREA OF NURSERY SCHOOL AT (FIRST FLOOR LEVEL)	229.235 SQ.M
9	REDUCTION FOR LIFT SHAFT	1.48 SQ.M
10	NET AREA ON FIRST FLOOR	227.755 SQ.M
11	TOTAL AREA OF NURSERY BLOCK = NET GROUND FLOOR AREA + NET FIRST FLOOR AREA	451.290 SQ.M
12	TOTAL AREA OF NURSERY SCHOOL =	451.290 SQ.M
13	AREA OF MUMMY	26.000 SQ.M

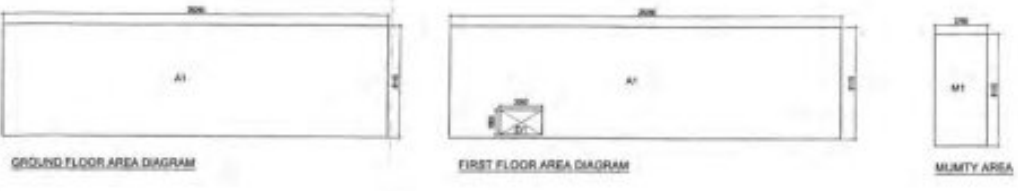

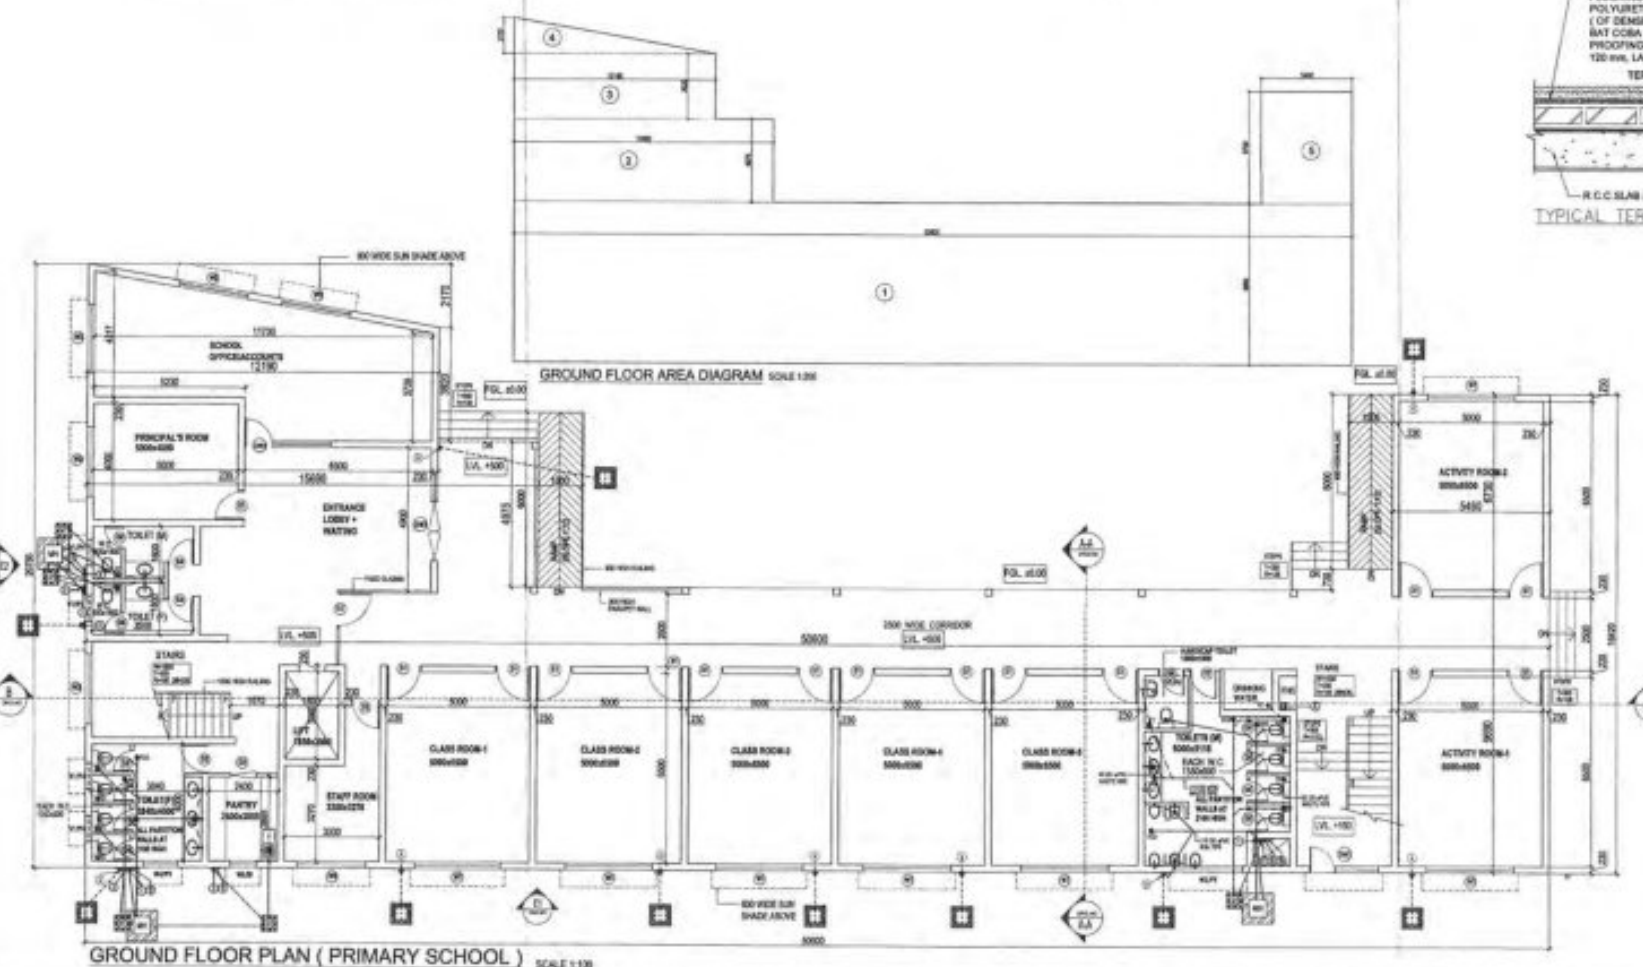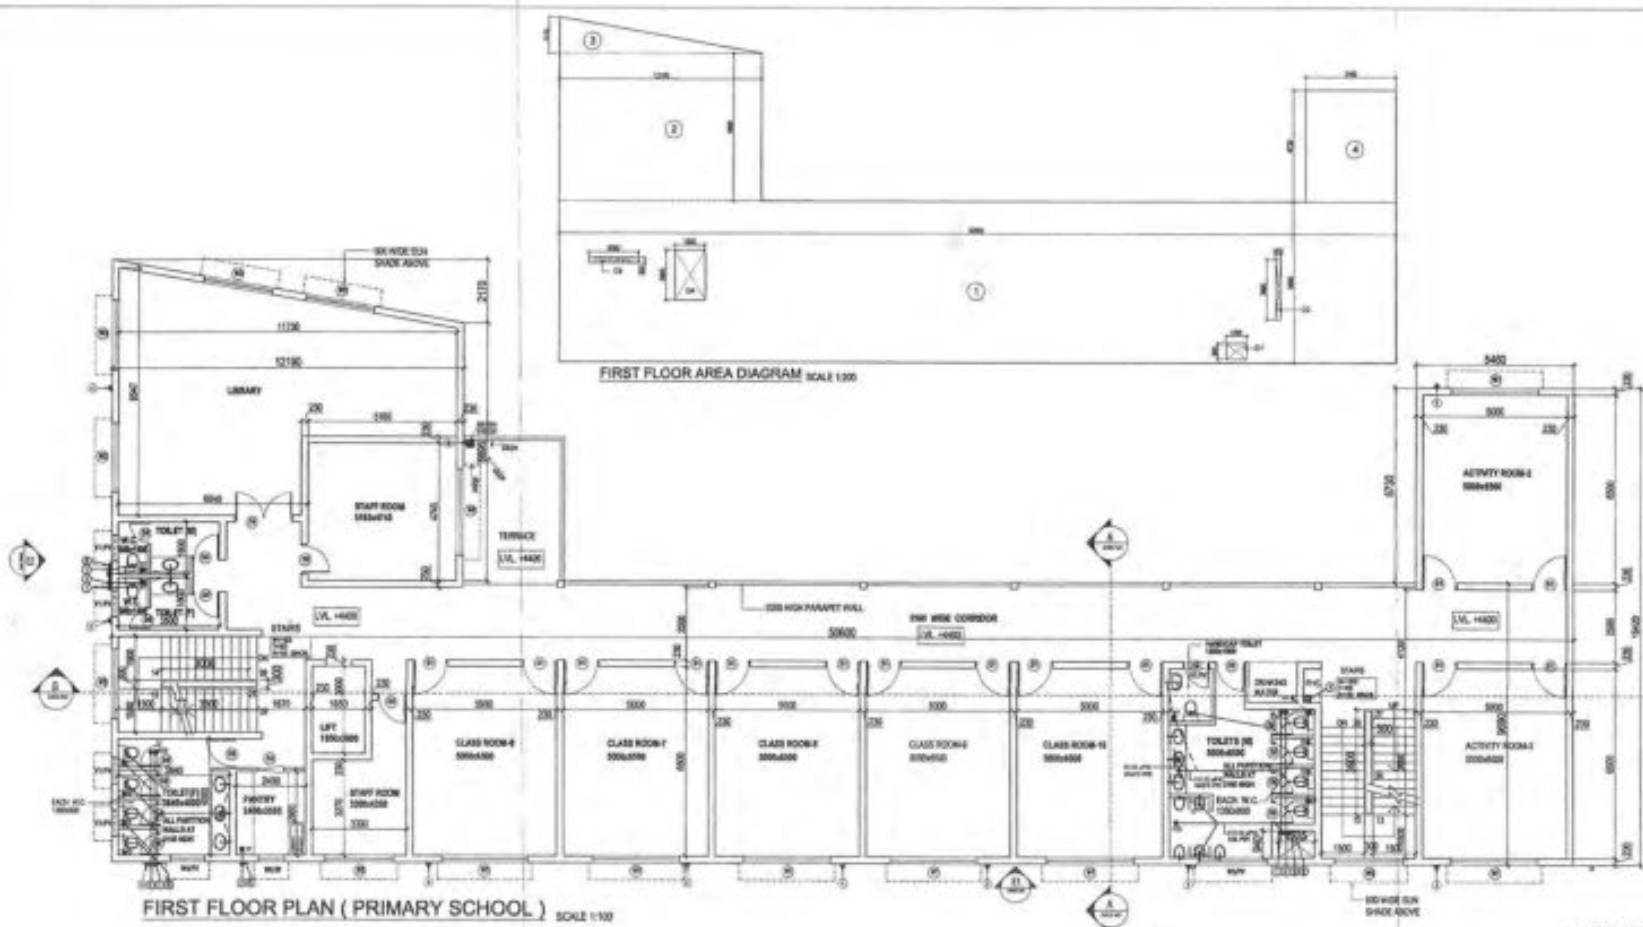

LEGEND
 1. 20mm THK. FLOOR FINISH AS PER SPECIFICATION
 2. 150mm THK. LEAN CONCRETE 1:4:8 (OR RCC SLAB 45/50 FOR UPPER FLOORS)
 3. 200 MESH THK. POLYETHYLENE SHEET AS VAPOUR BARRIER
 4. 150 THK. COMPACTED HARD CORE (40-60 AS PER SPEC.)
 5. COMPACTED EARTH FILL IN LAYERS NOT EXCEEDING 150mm AS PER SPEC.

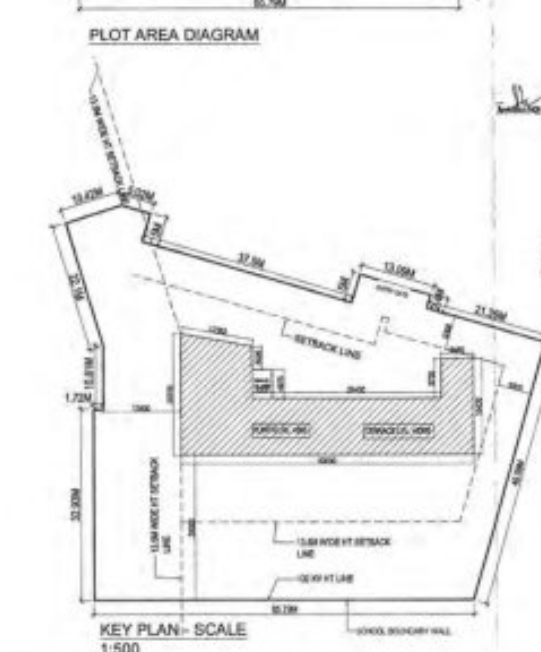
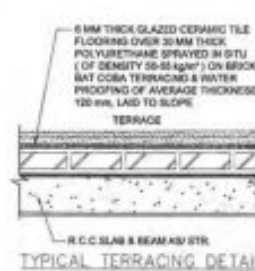


TABLE DETAIL FOR PRIMARY SCHOOL 2D-TPL CODE

AREA NUMBER	NO. FACTOR	NO. OF UNITS	UNIT AREA	TOTAL AREA
A	1	1	104.46 SQM	104.46 SQM
B	1	1	104.46 SQM	104.46 SQM
C	1	1	104.46 SQM	104.46 SQM
D	1	1	104.46 SQM	104.46 SQM
E	1	1	104.46 SQM	104.46 SQM
F	1	1	104.46 SQM	104.46 SQM
G	1	1	104.46 SQM	104.46 SQM
H	1	1	104.46 SQM	104.46 SQM
I	1	1	104.46 SQM	104.46 SQM
J	1	1	104.46 SQM	104.46 SQM
TOTAL				1044.60 SQM

REVISION

NO.	DATE	ISSUED TO	REMARKS

GENERAL NOTES
 1. All dimensions are in mm unless mentioned otherwise.
 2. No dimensions are to be scaled from this drawing.

DOOR SCHEDULE

NO.	DESCRIPTION	NO.	NO.	NO.

WINDOW/GLAZING SCHEDULE

NO.	DESCRIPTION	NO.	NO.	NO.



REVISION SUBMISSION DRAWINGS
 PROJECT: REVISED BUILDING PLANS FOR GROUP HOUSING COLONY MEASURING 21.70825 Acres (LICENCE No.60 of 2014 dated 30/06/2014 for 16.43125 Acres & LICENSE NO.120 of 2014 dated 22/09/2014 for 5.278 Acres) IN SECTOR-37, SAHADURGARH BEING DEVELOPED BY HLT RESIDENCY PVT. LTD. AND OTHERS IN COLLABORATION WITH H.L. PROMOTERS PVT. LTD.

DATE	CHECKED BY	APPROVED BY
DEC-2014	DEEPAK	S.K. SHARMA
SCALE	DRAWN BY	S.K. SHARMA

PROJECT: PRIMARY SCHOOL
FLOOR PLANS-GROUND & FIRST FLOOR AREA DIAGRAM & AREA CALCULATIONS
 DRAWING NO:
 ARCHITECTS SIGN:


ARCHITECTS:
KREJA ARCHITECTS
 P-1 GREEN PARK, NEW DELHI - 110016
 PHONE: 011 26683983 FAX: 011 26683976
 EMAIL: kreja@krejaarch.com

STRUCTURAL CONSULTANTS:
PARADISE CONSULTANTS PVT. LTD.
 D-1 GREEN PARK, NEW DELHI - 110016
 PHONE: 011 26683983 FAX: 011 26683976
 EMAIL: paradise@paradiseconsultants.com


REGISTRATION NO:
DATE:
SCALE:
DWG. NO:
CAD NO:




Handwritten signature

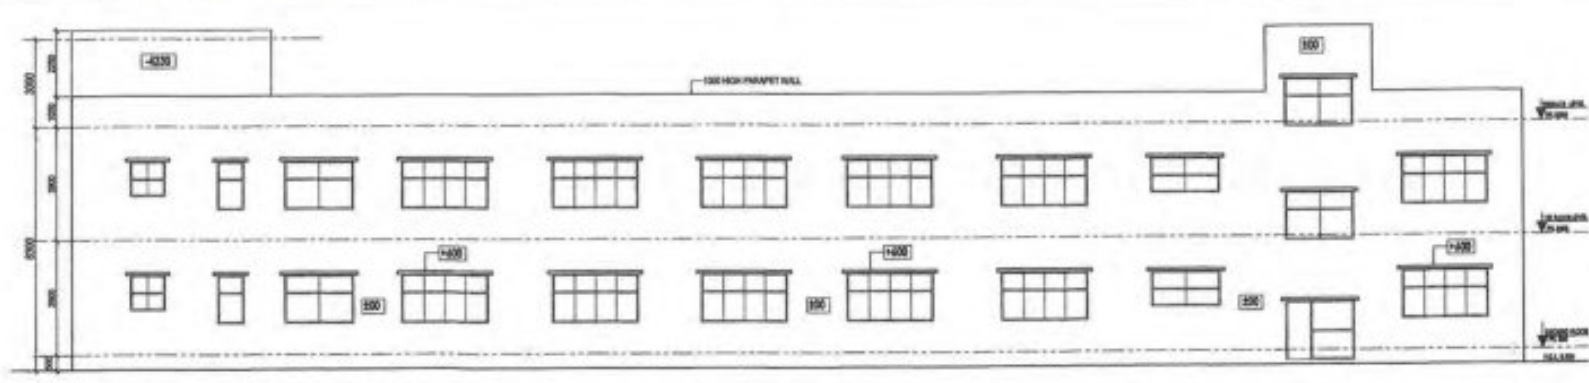

ELEVATION E1 (PRIMARY SCHOOL)

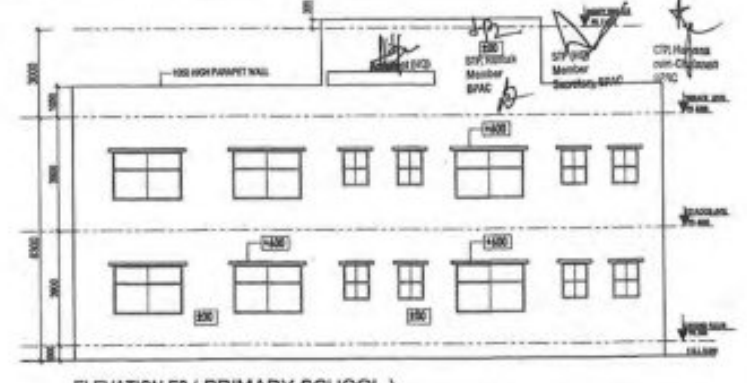


ELEVATION E2 (PRIMARY SCHOOL)

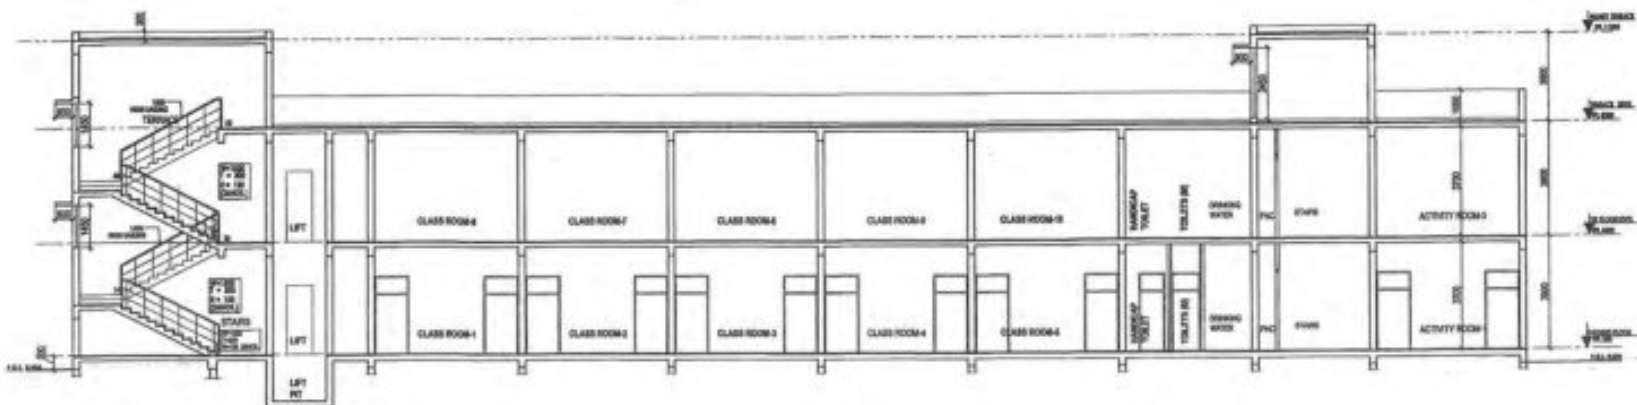

SECTION BB (PRIMARY SCHOOL)




SECTION AA (PRIMARY SCHOOL)

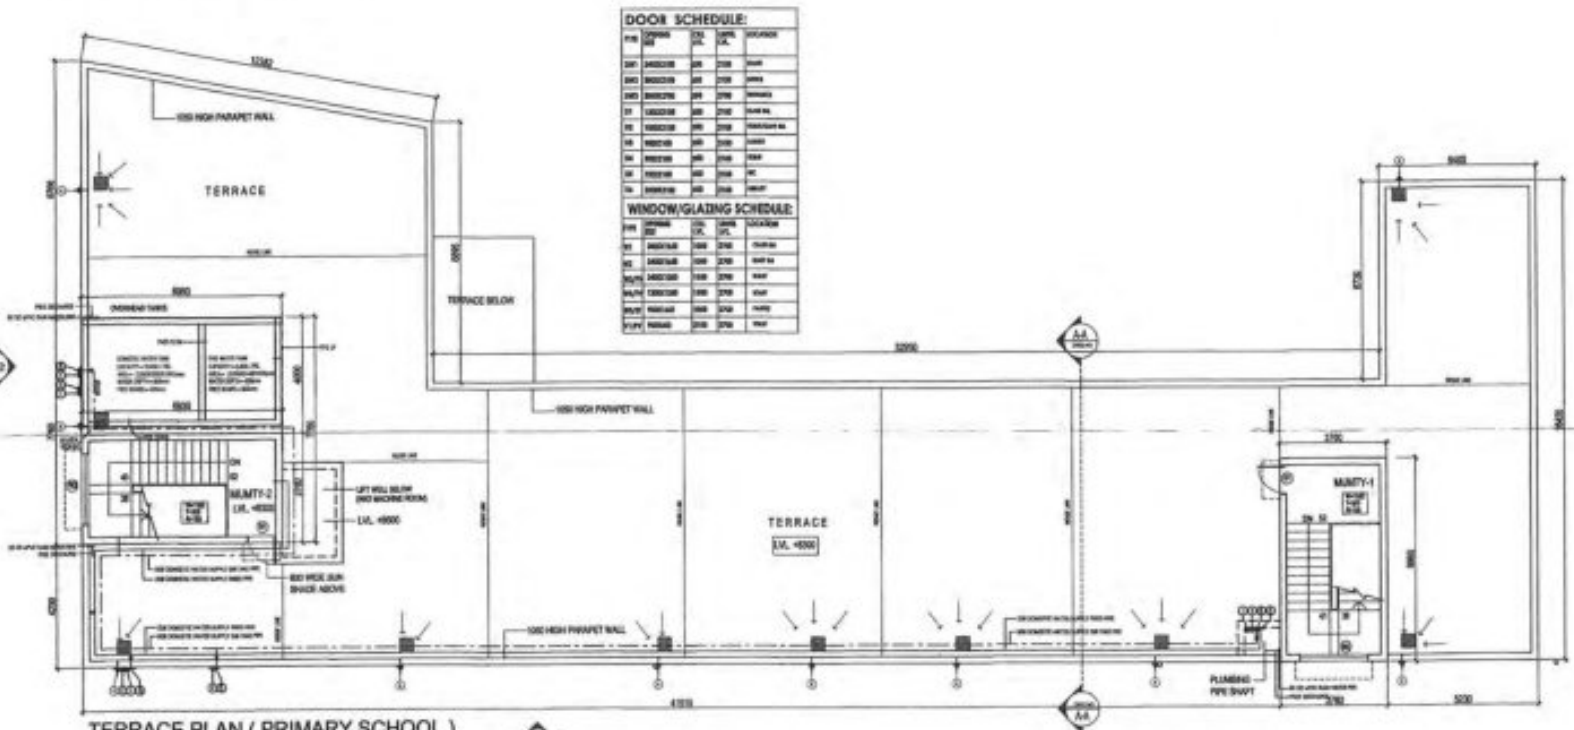


TERRACE PLAN (PRIMARY SCHOOL)

DOOR SCHEDULE:			
NO.	TYPE	SIZE	FINISH
01	DOOR	2100 x 900	WOOD
02	DOOR	2100 x 900	WOOD
03	DOOR	2100 x 900	WOOD
04	DOOR	2100 x 900	WOOD
05	DOOR	2100 x 900	WOOD
06	DOOR	2100 x 900	WOOD
07	DOOR	2100 x 900	WOOD
08	DOOR	2100 x 900	WOOD
09	DOOR	2100 x 900	WOOD
10	DOOR	2100 x 900	WOOD
11	DOOR	2100 x 900	WOOD
12	DOOR	2100 x 900	WOOD
13	DOOR	2100 x 900	WOOD
14	DOOR	2100 x 900	WOOD
15	DOOR	2100 x 900	WOOD
16	DOOR	2100 x 900	WOOD
17	DOOR	2100 x 900	WOOD
18	DOOR	2100 x 900	WOOD
19	DOOR	2100 x 900	WOOD
20	DOOR	2100 x 900	WOOD

WINDOW/GLAZING SCHEDULE:			
NO.	TYPE	SIZE	FINISH
01	WINDOW	1500 x 1200	GLASS
02	WINDOW	1500 x 1200	GLASS
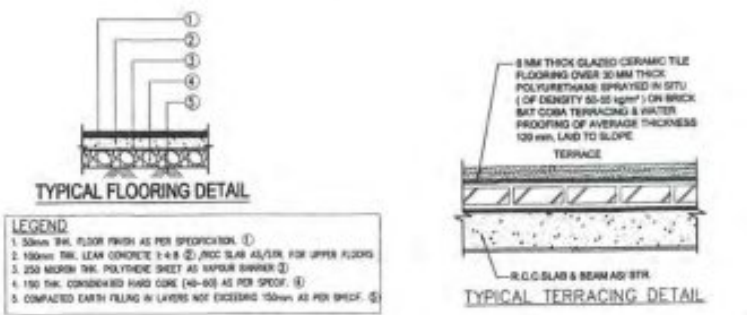


LEGEND
 1. 50mm THK. FLOOR FINISH AS PER SPECIFICATION. (1)
 2. 150mm THK. LEAN CONCRETE 1:4:8 (2) / RCC SLAB 45/100 FOR UPPER FLOORING
 3. 250 MM THK. POLYETHYLENE SHEET AS TYPICAL DRAWING (3)
 4. 150 THK. CONCRETE FLOOR CURB (40-50) AS PER SPEC. (4)
 5. COMPACTED EARTH FILLING IN LAYERS NOT EXCEEDING 150mm AS PER SPEC. (5)

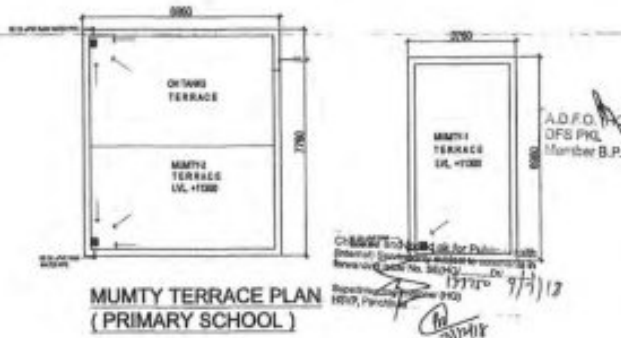

MUMTY TERRACE PLAN (PRIMARY SCHOOL)

NO. OF REVISE	DATE	ISSUED TO	REMARKS

GENERAL NOTES
 1. All dimensions are in mm unless mentioned otherwise
 2. No dimensions are to be scaled from this drawing.

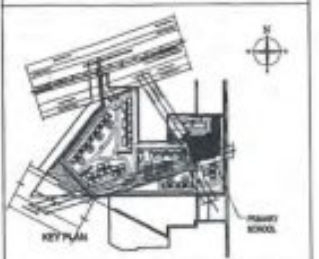

REVISED SUBMISSION DRAWINGS

PROJECT
 REVISED BUILDING PLANS FOR GROUP HOUSING COLONY MEASURING 21.7923 Acres/LICENCE No.03 of 2014 dated 30/06/2014 for 16.45125 Acres & LICENSE NO. 120 of 2014 dated 22/08/2014 for 3.278 Acres) IN SECTOR-27, BAHADURGARH BEING DEVELOPED BY HLT RESIDENCY PVT. LTD. AND OTHERS IN COLLABORATION WITH HLT PROMOTERS PVT. LTD.

DATE	CHECKED BY	APPROVED BY
SEC-2014		
SCALE	SEAL BY	
1:100	S.L.A.L.	L.A.SHARMA

PRIMARY SCHOOL

TERRACE PLANS, ELEVATIONS & SECTIONS

OWNERS SIGN: FOR HLT PROMOTER PVT. LTD.
 ARCHITECTS SIGN: S.M. SHARMA, Council of Architects, Registration No. CN79523

ARCHITECTS:
 C. P. KUKREJA ARCHITECTS
 AGROHAR BUILDINGS,
 D-1 GREEN PARK,
 NEW DELHI - 110016
 PHONE: +91 11 26063810 FAX: +91 11 26063710
 EMAIL: cpk@cpkarch.com

STRUCTURAL CONSULTANTS:
 THE TECHNICAL PROJECTS CONSULTANTS PVT. LTD.
 A.O. 8/14 SECTOR 17, NOIDA
 UTTAR PRADESH-201301 (INDIA)
 PHONE: +91 11 131-430008

PARADISE CONSULTANTS
 Plot No. 123, Bahadurgarh,
 Near Living Style Mall, Sector 27
 Location: 101-11, Bahadurgarh, Distt-151019
 New Delhi - 110025
 E-mail: cpk@cpkarch.com
 website: www.paradisearch.com

Handwritten signature and stamp