




1 GROUND FLOOR PLAN
SCALE: 1:100

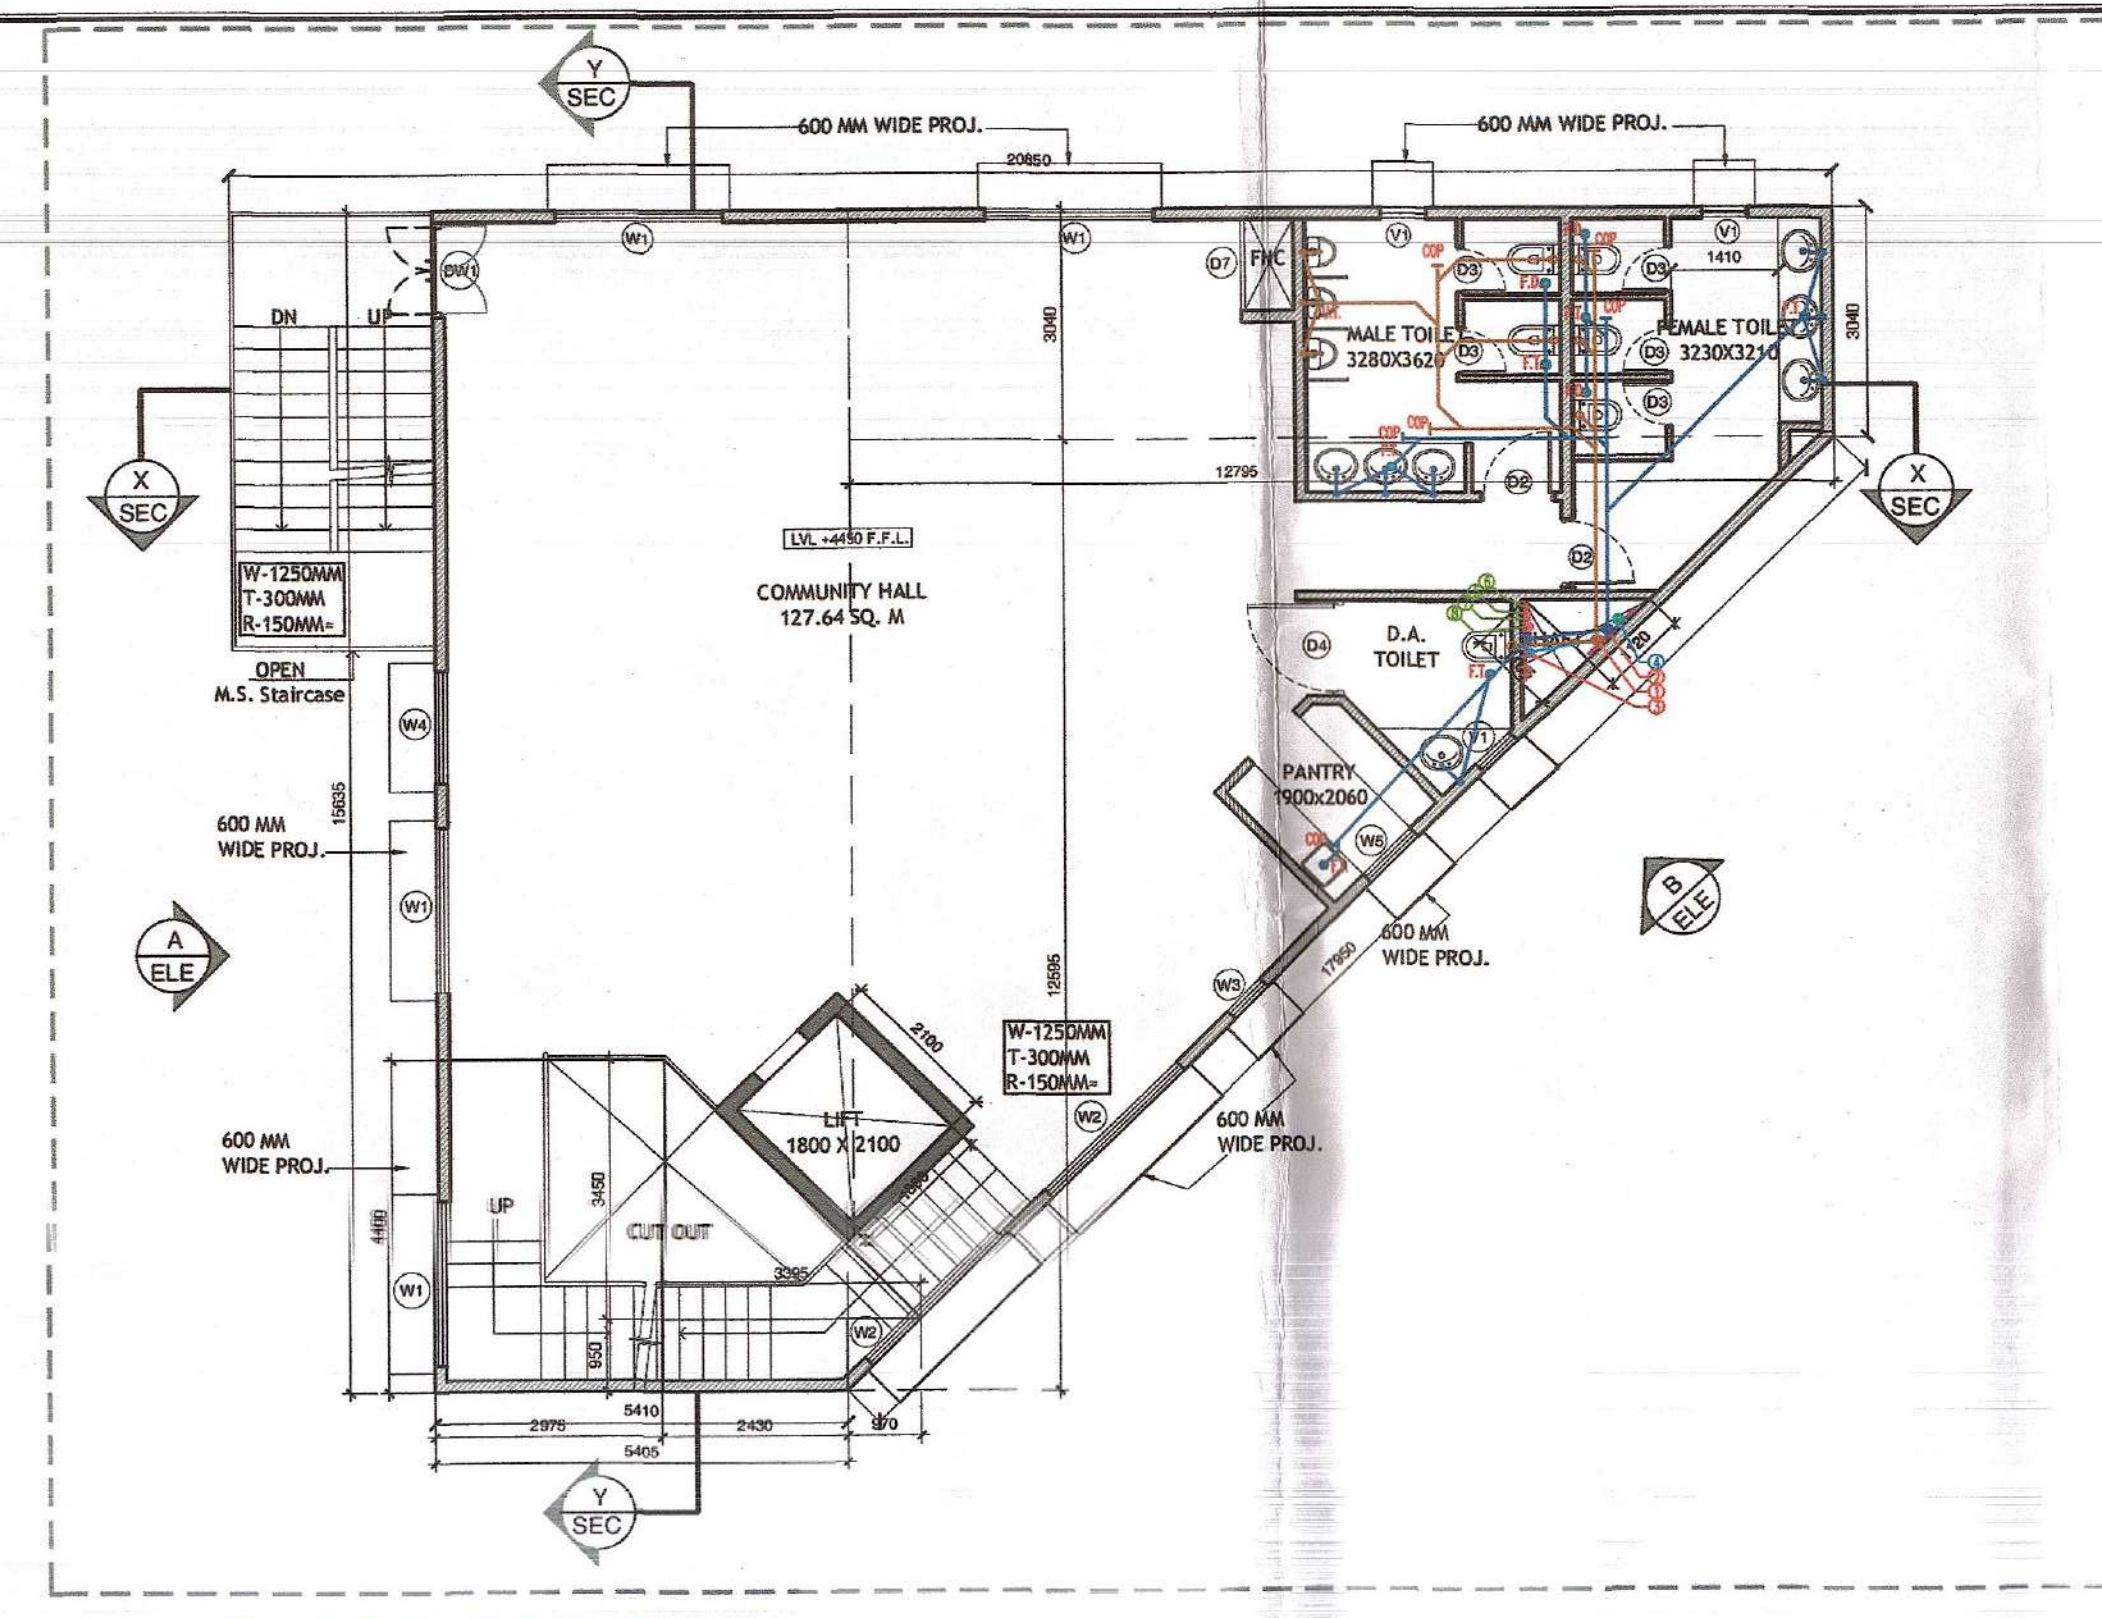


2 FIRST FLOOR PLAN
SCALE: 1:100

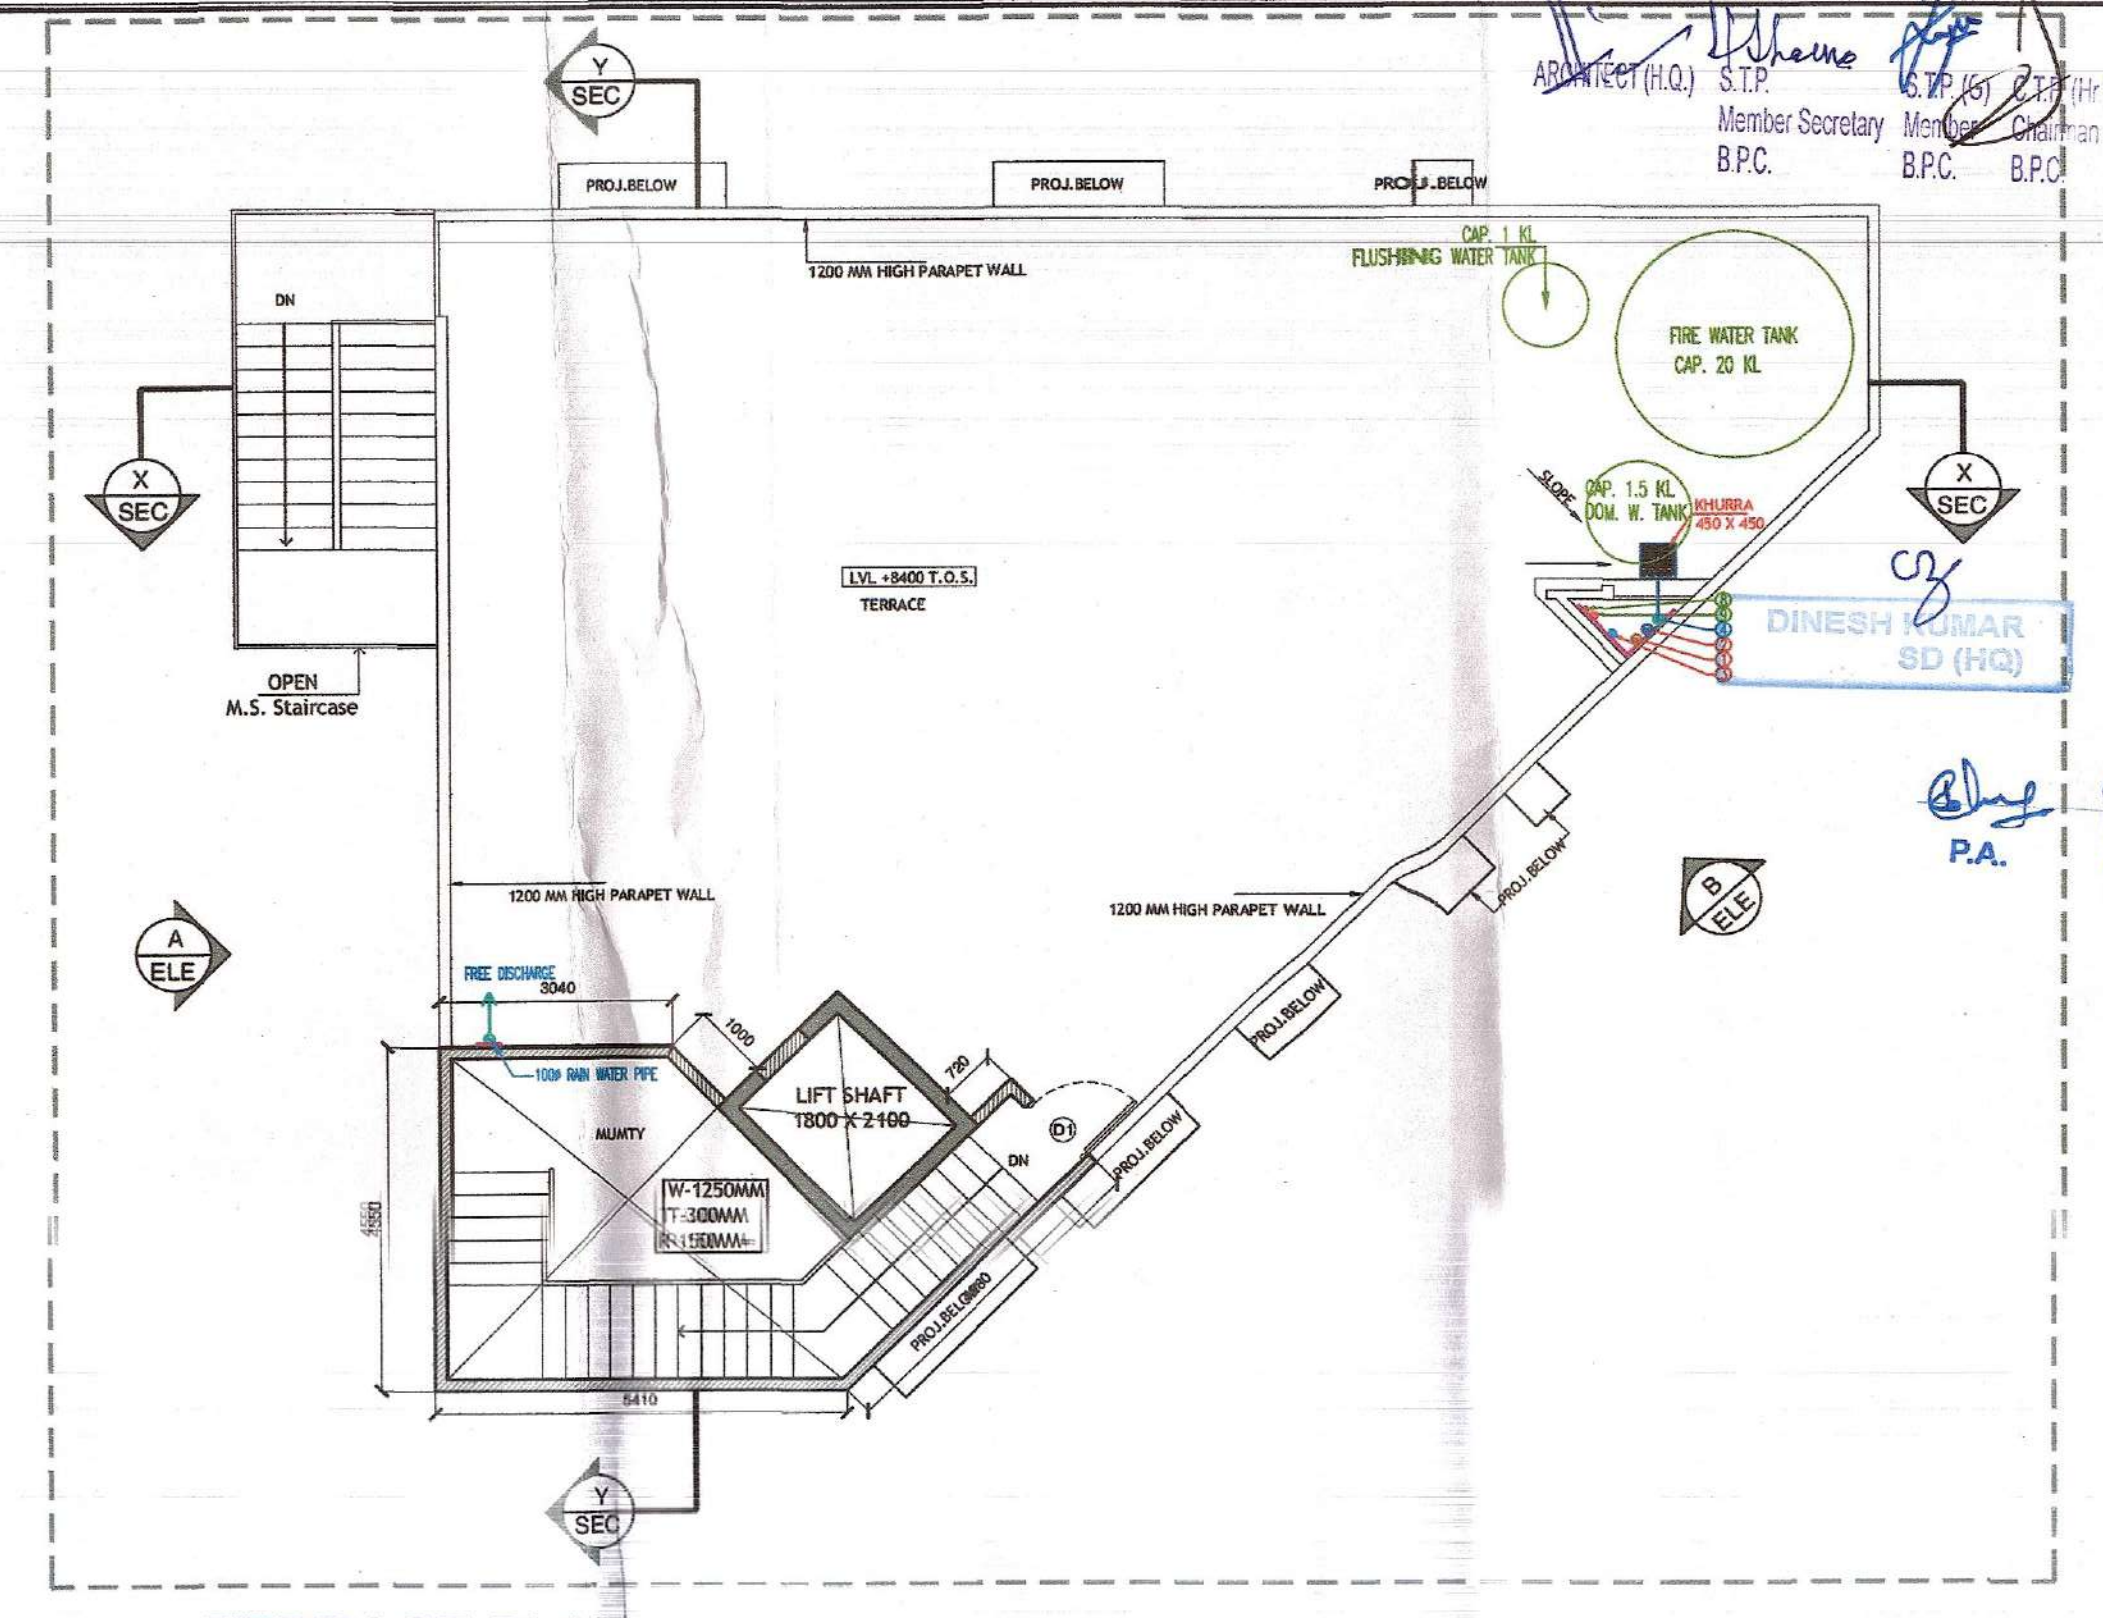


3 TERRACE PLAN
SCALE: 1:100

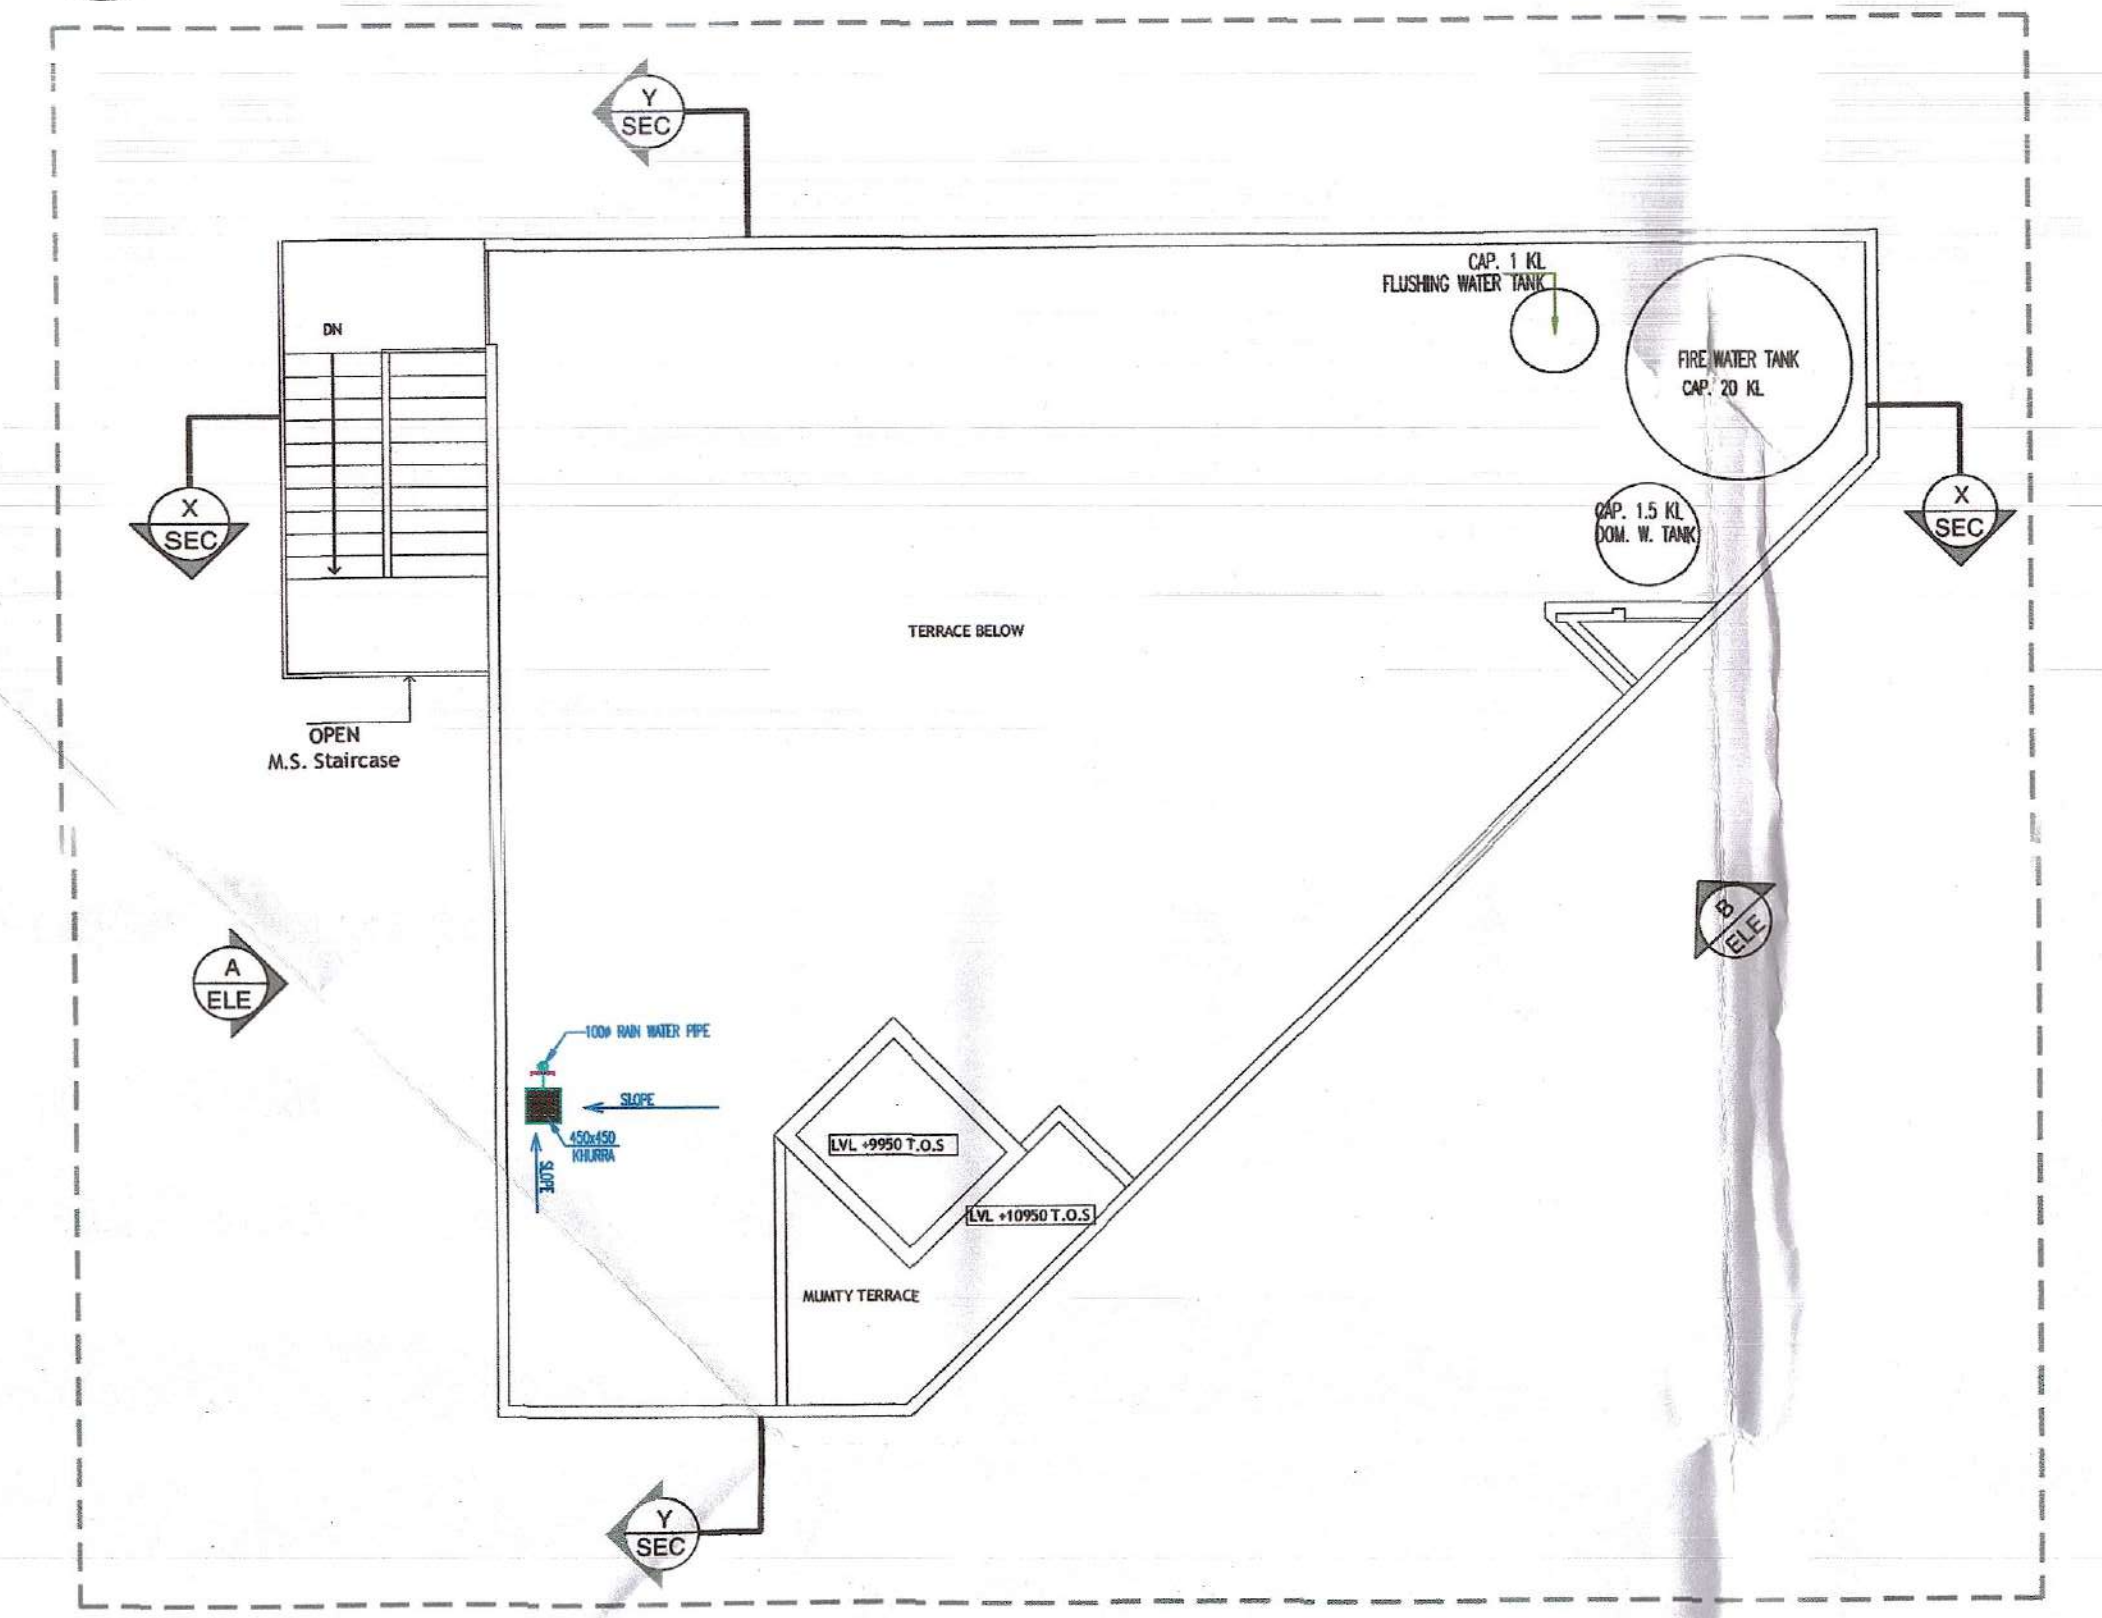


4 MUMTY TERRACE PLAN
SCALE: 1:100

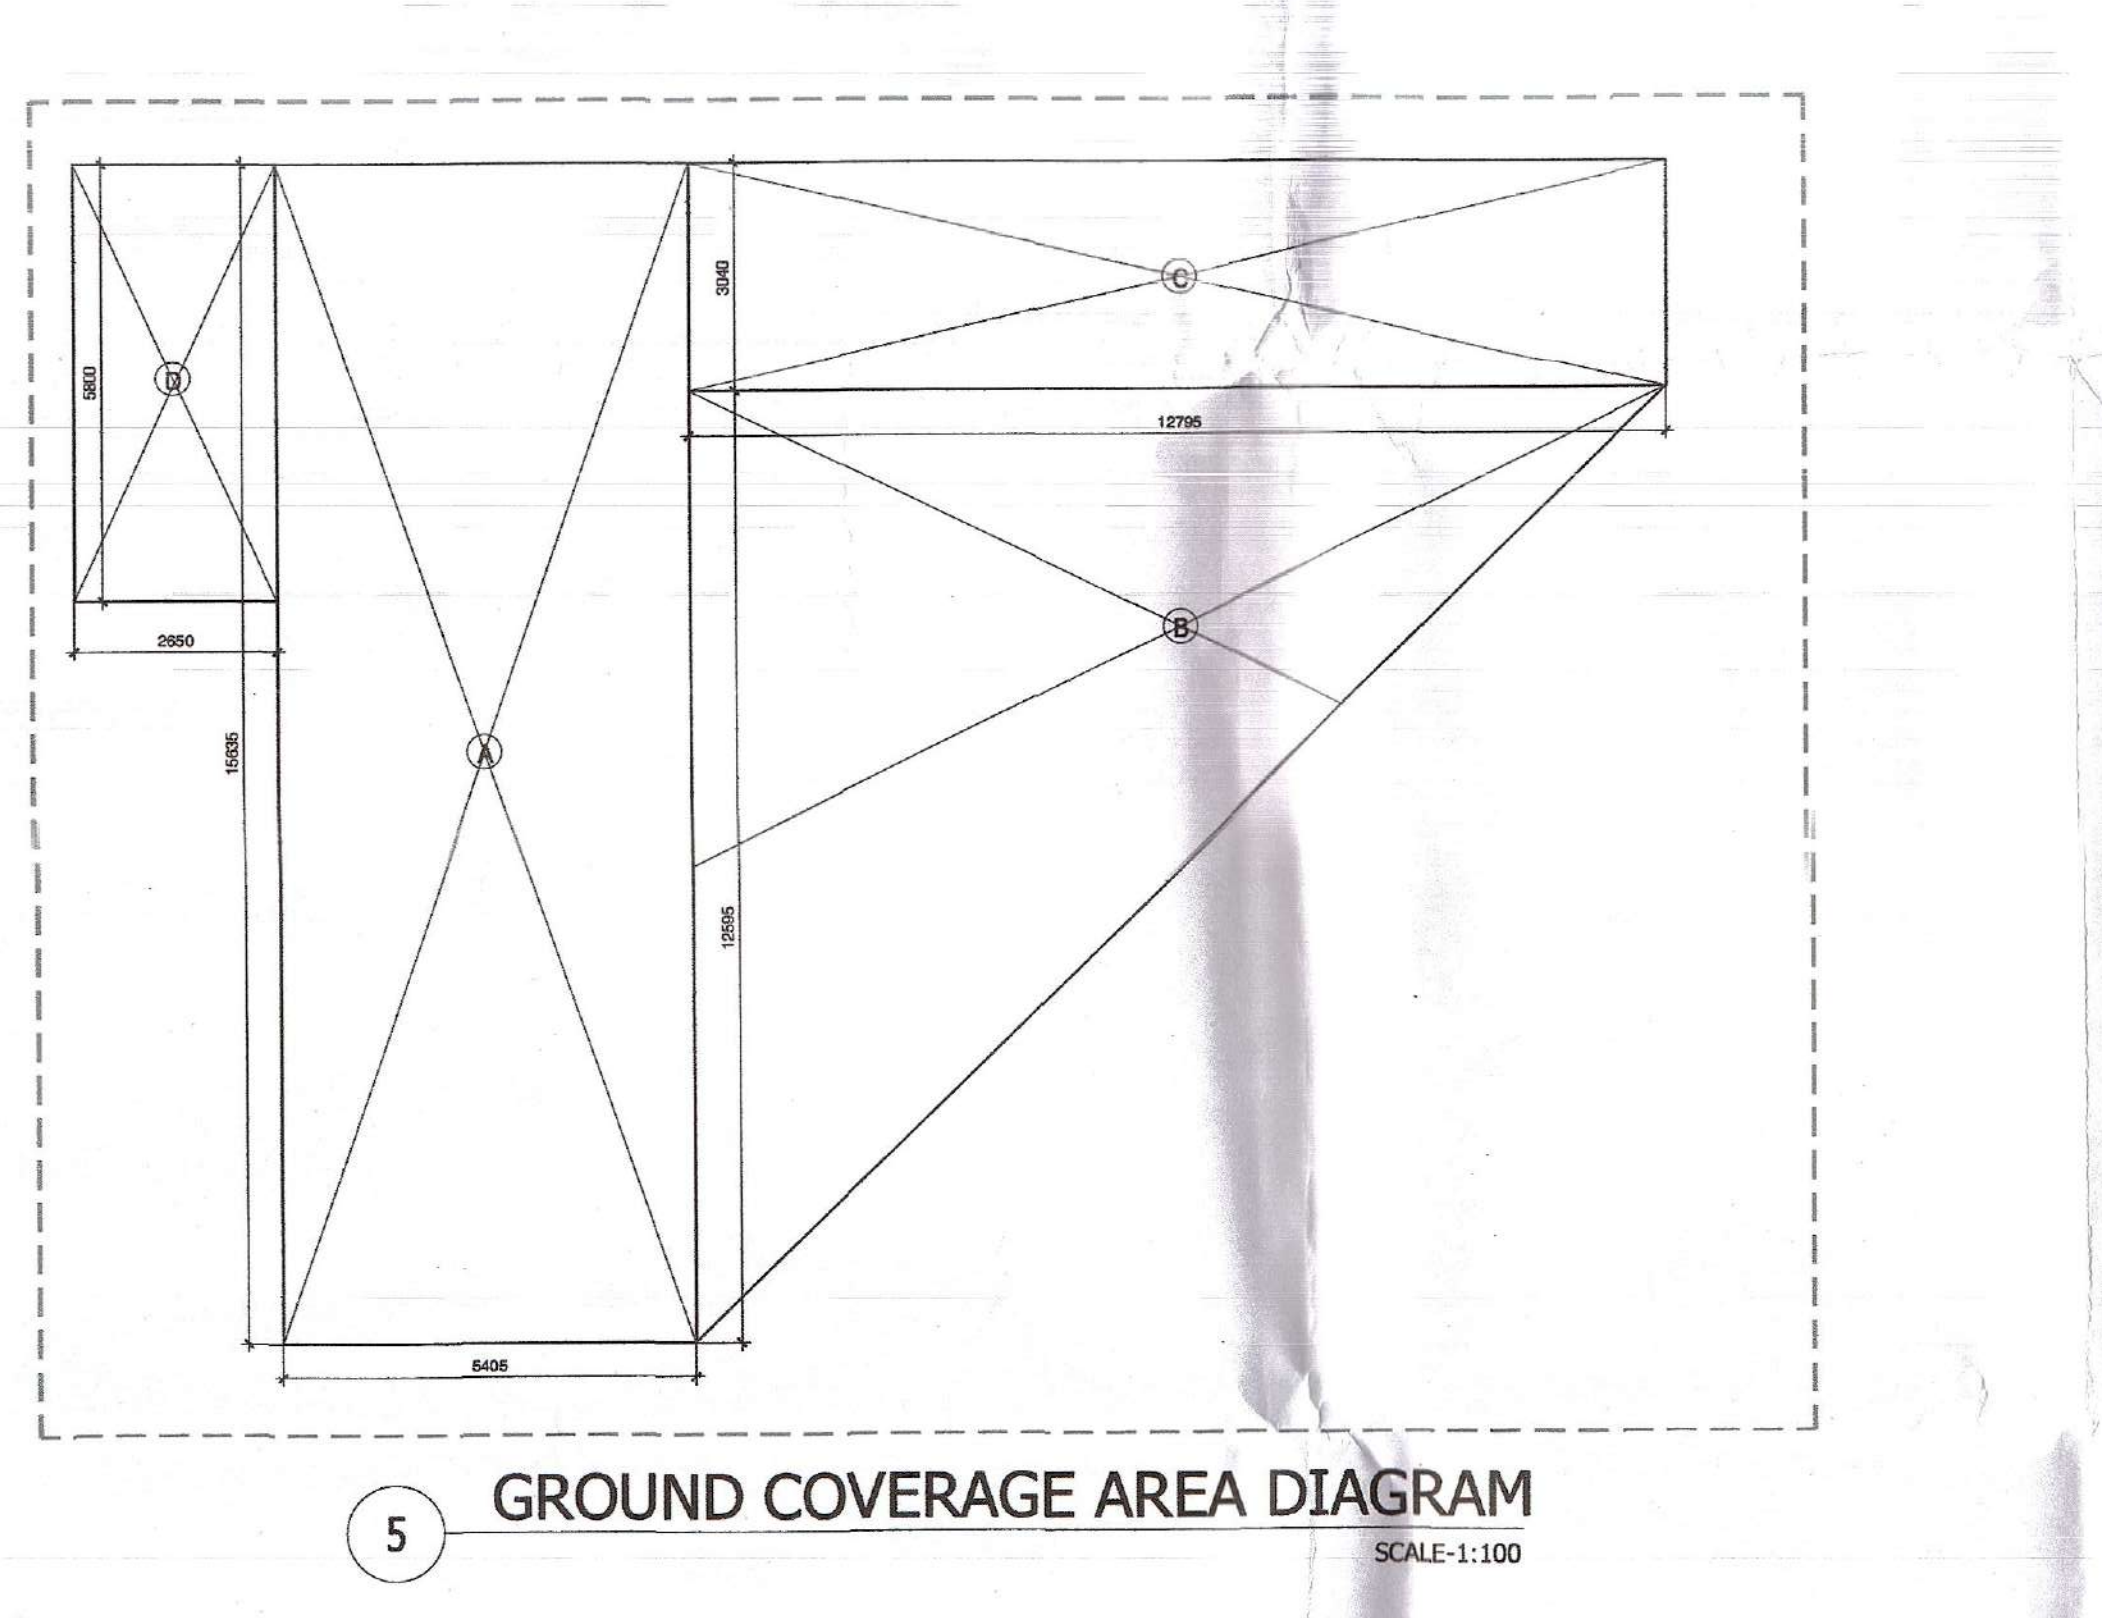


5 GROUND COVERAGE AREA DIAGRAM
SCALE: 1:100

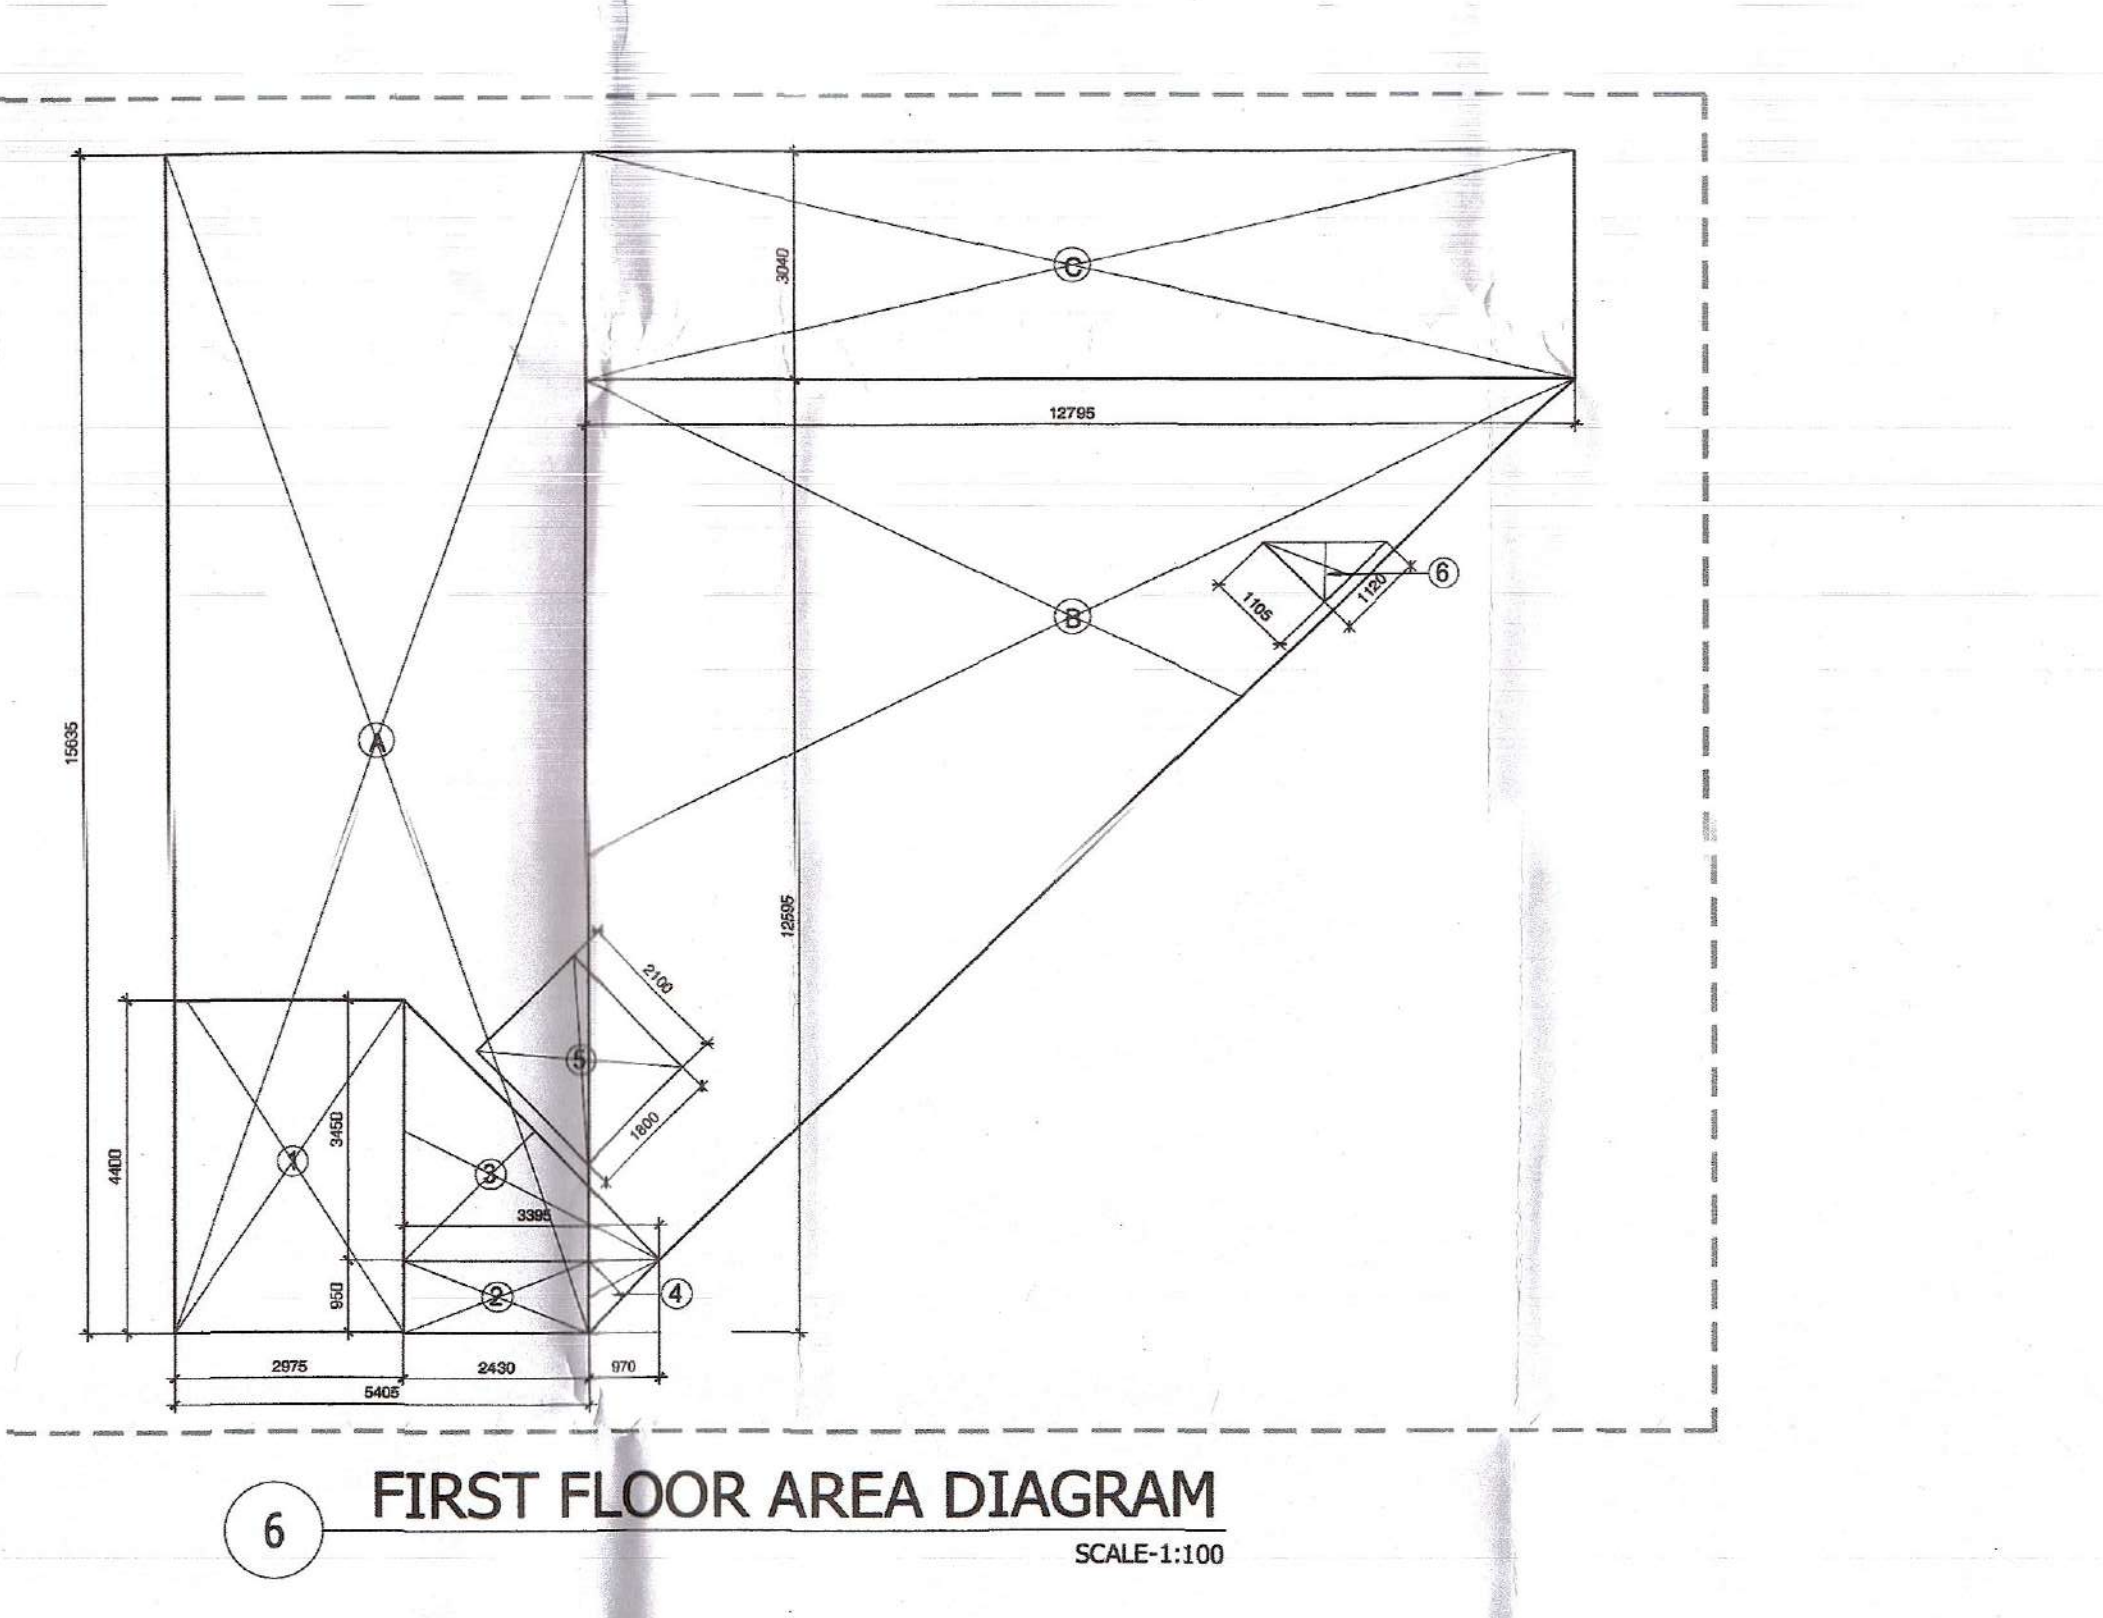


6 FIRST FLOOR AREA DIAGRAM
SCALE: 1:100

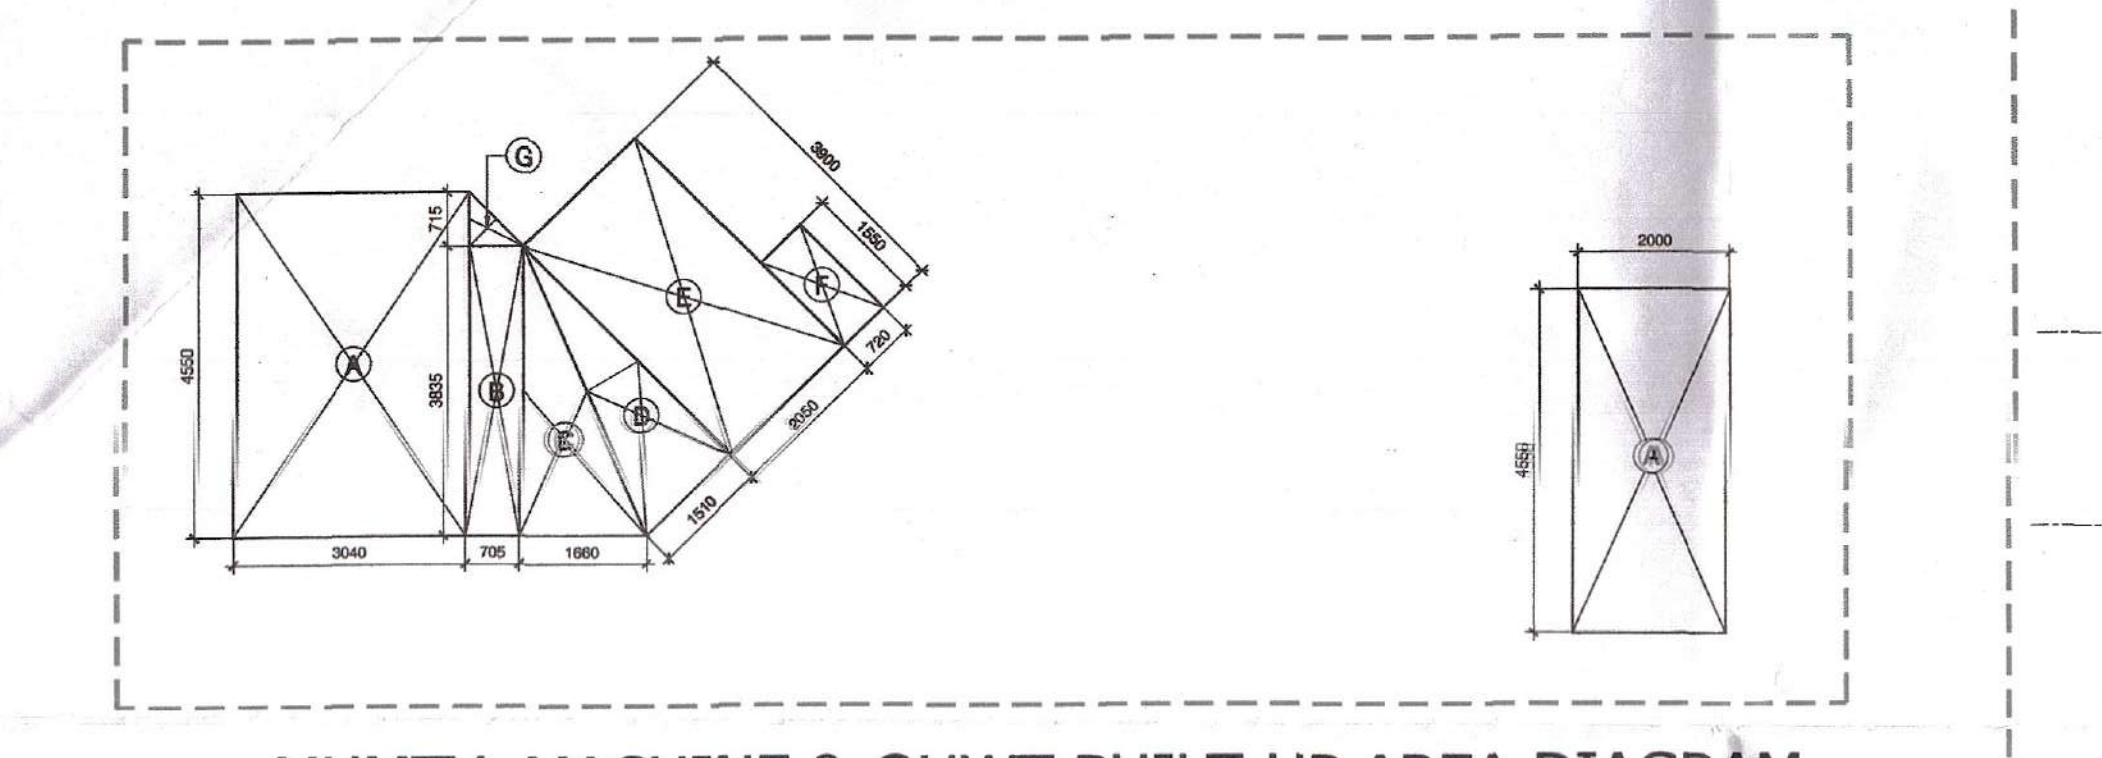


7 MUMTY, MACHINE & OHWT BUILT-UP AREA DIAGRAM
SCALE: 1:100

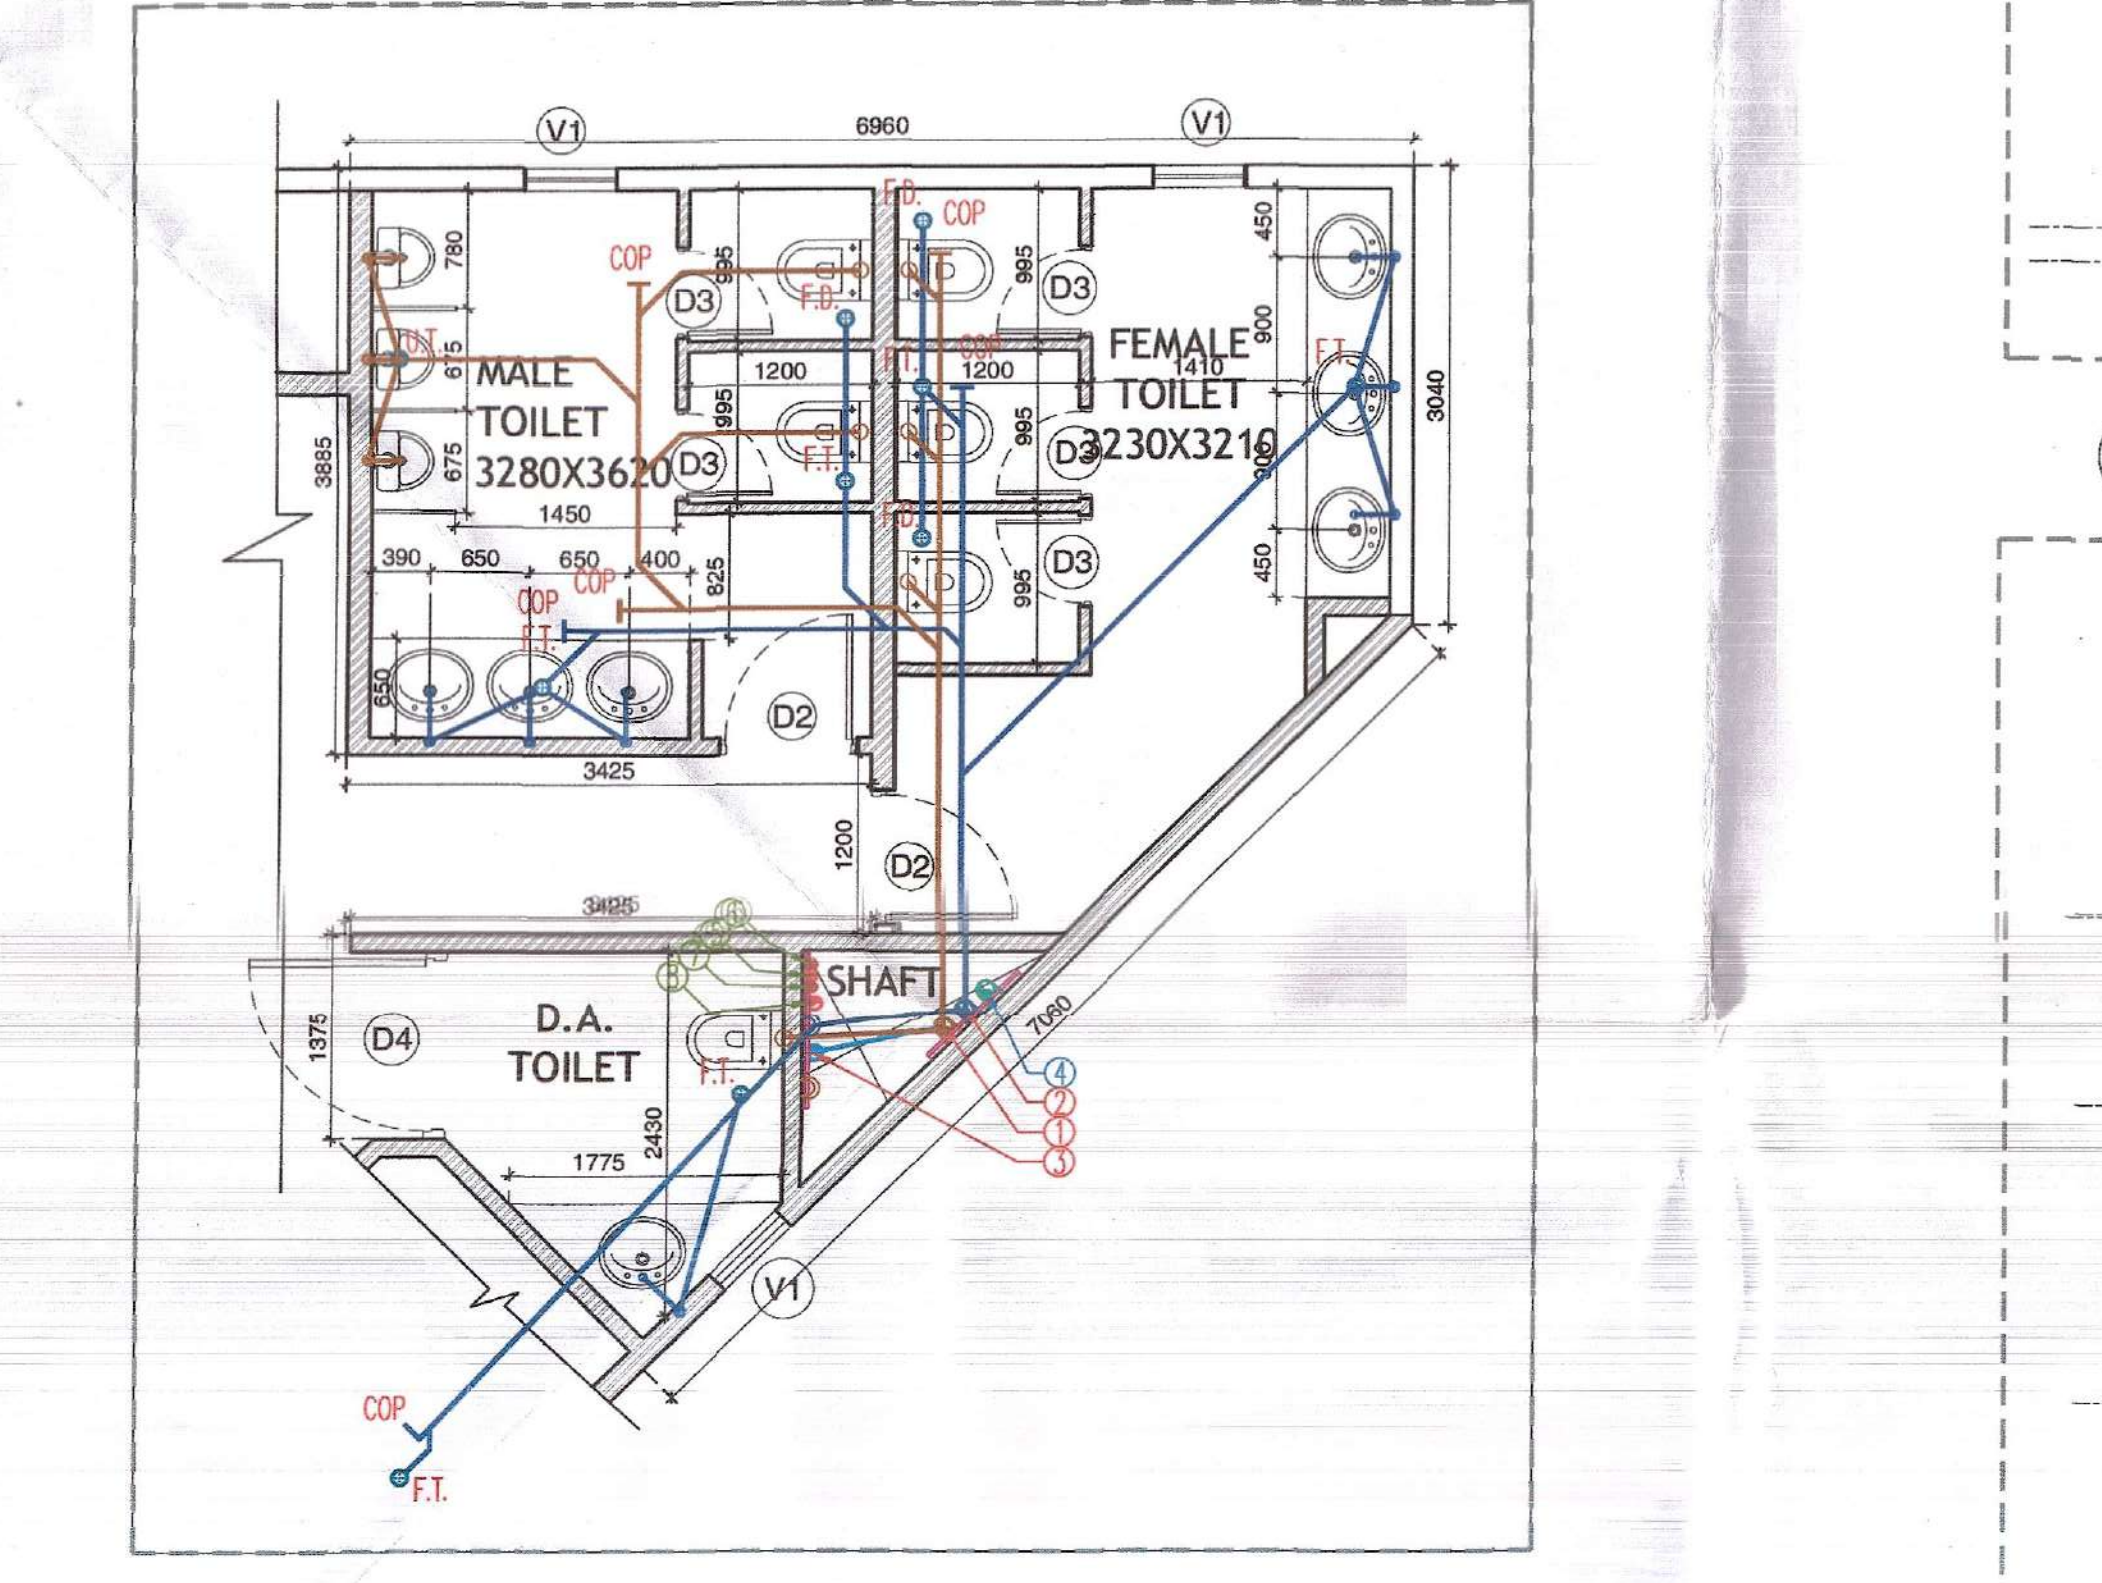


12 TOILET LAYOUT PLANS
SCALE: 1:50

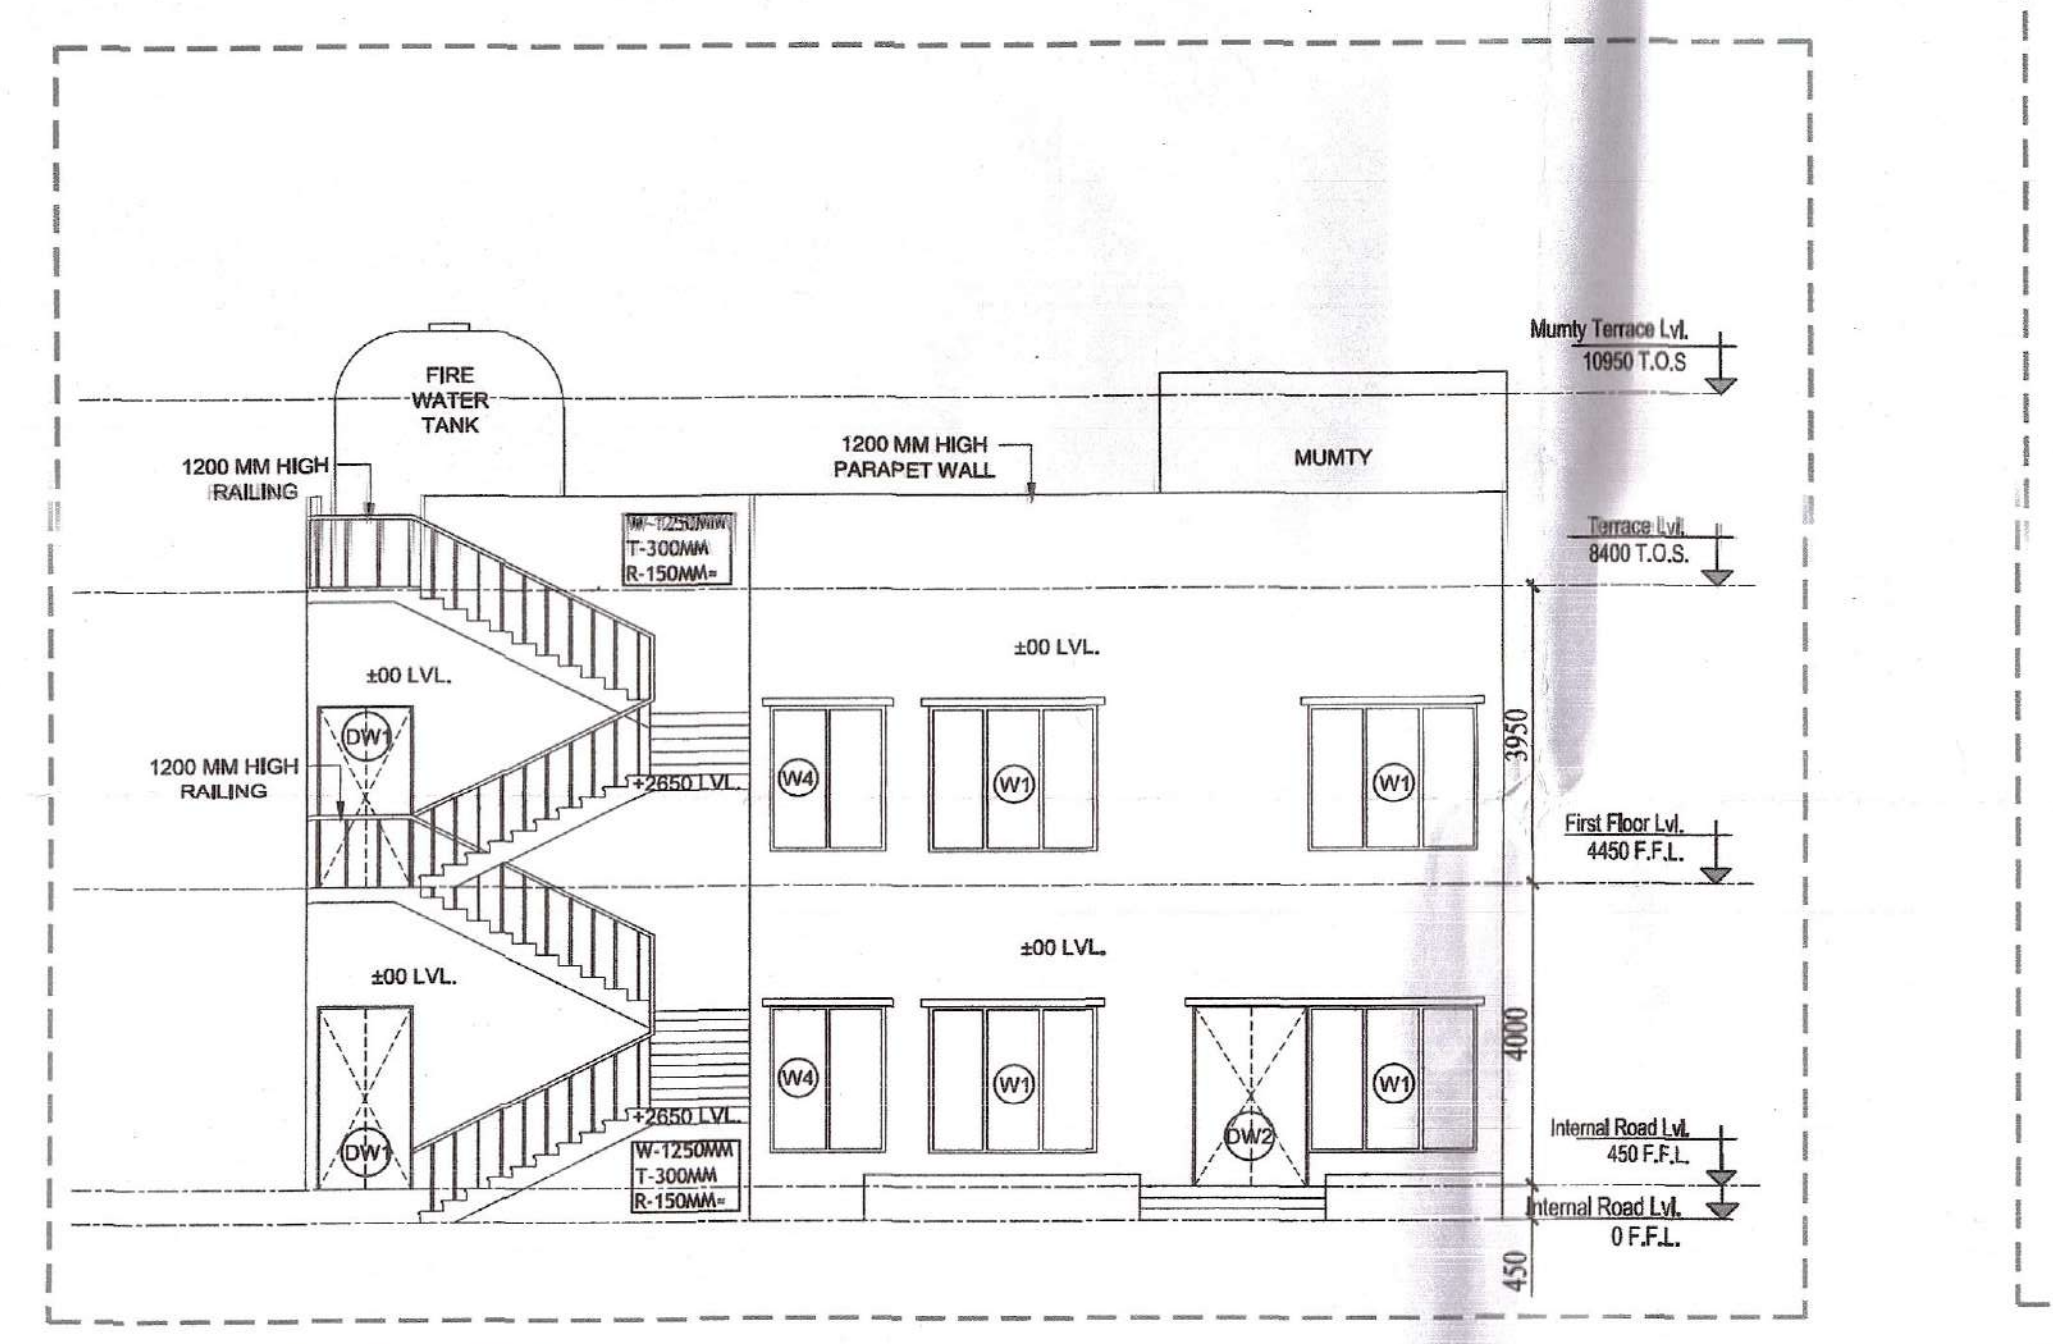


8 ELEVATION A
SCALE: 1:100

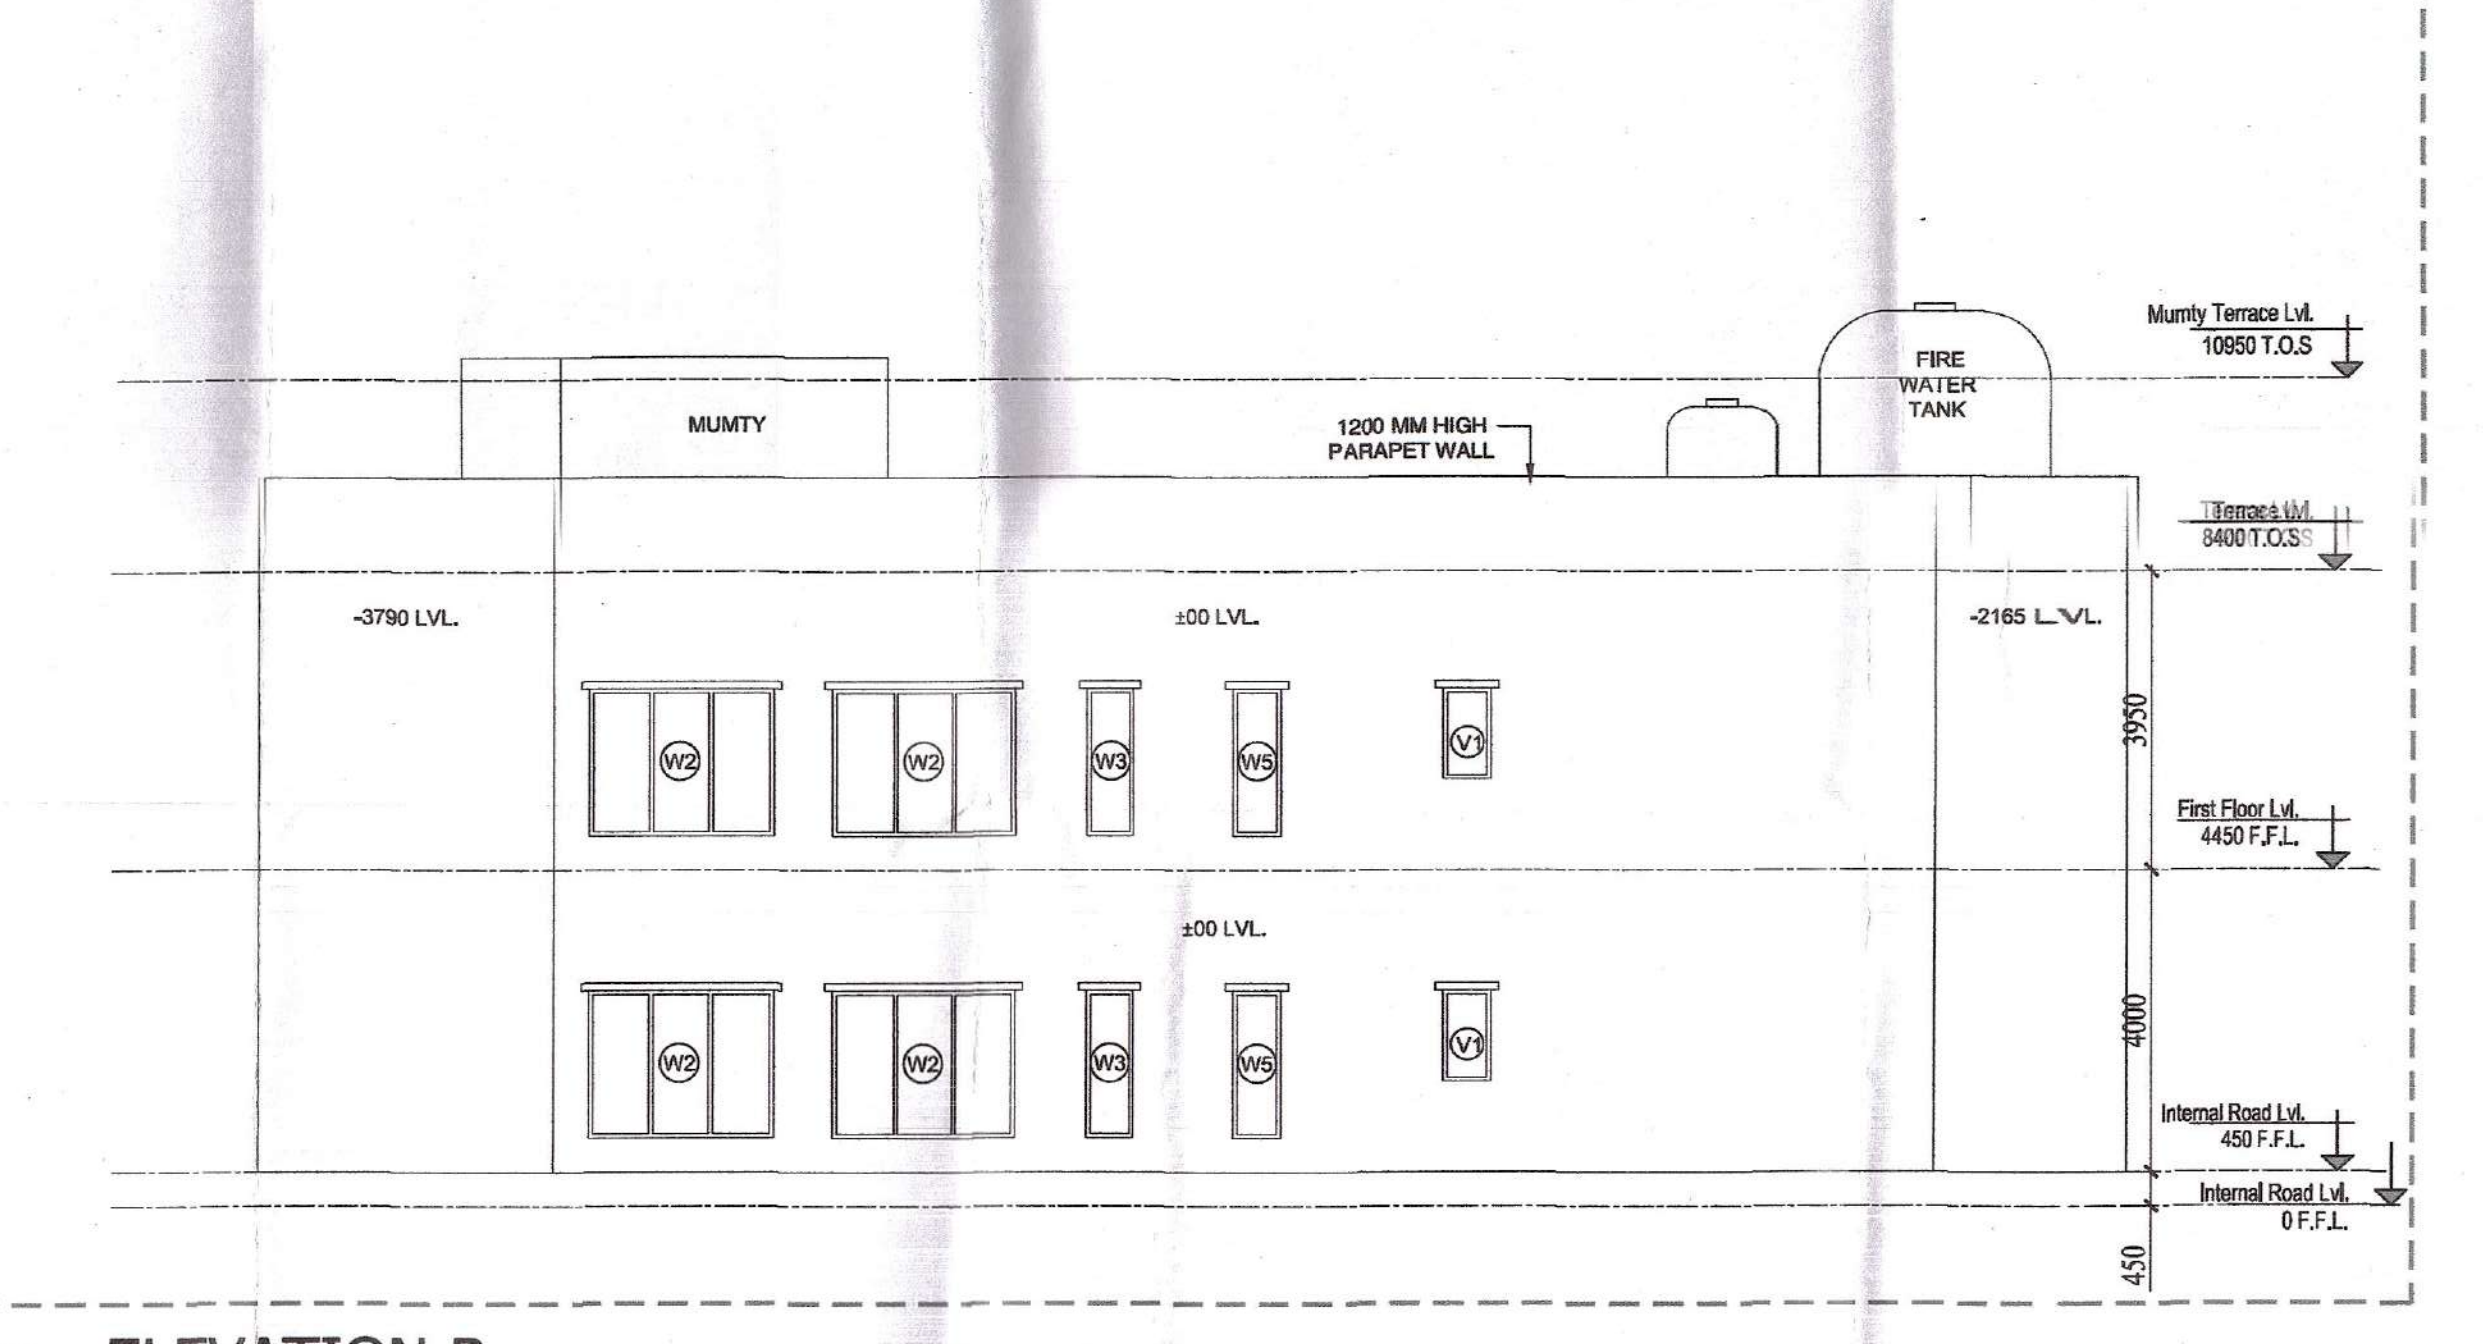

9 ELEVATION B
SCALE: 1:100

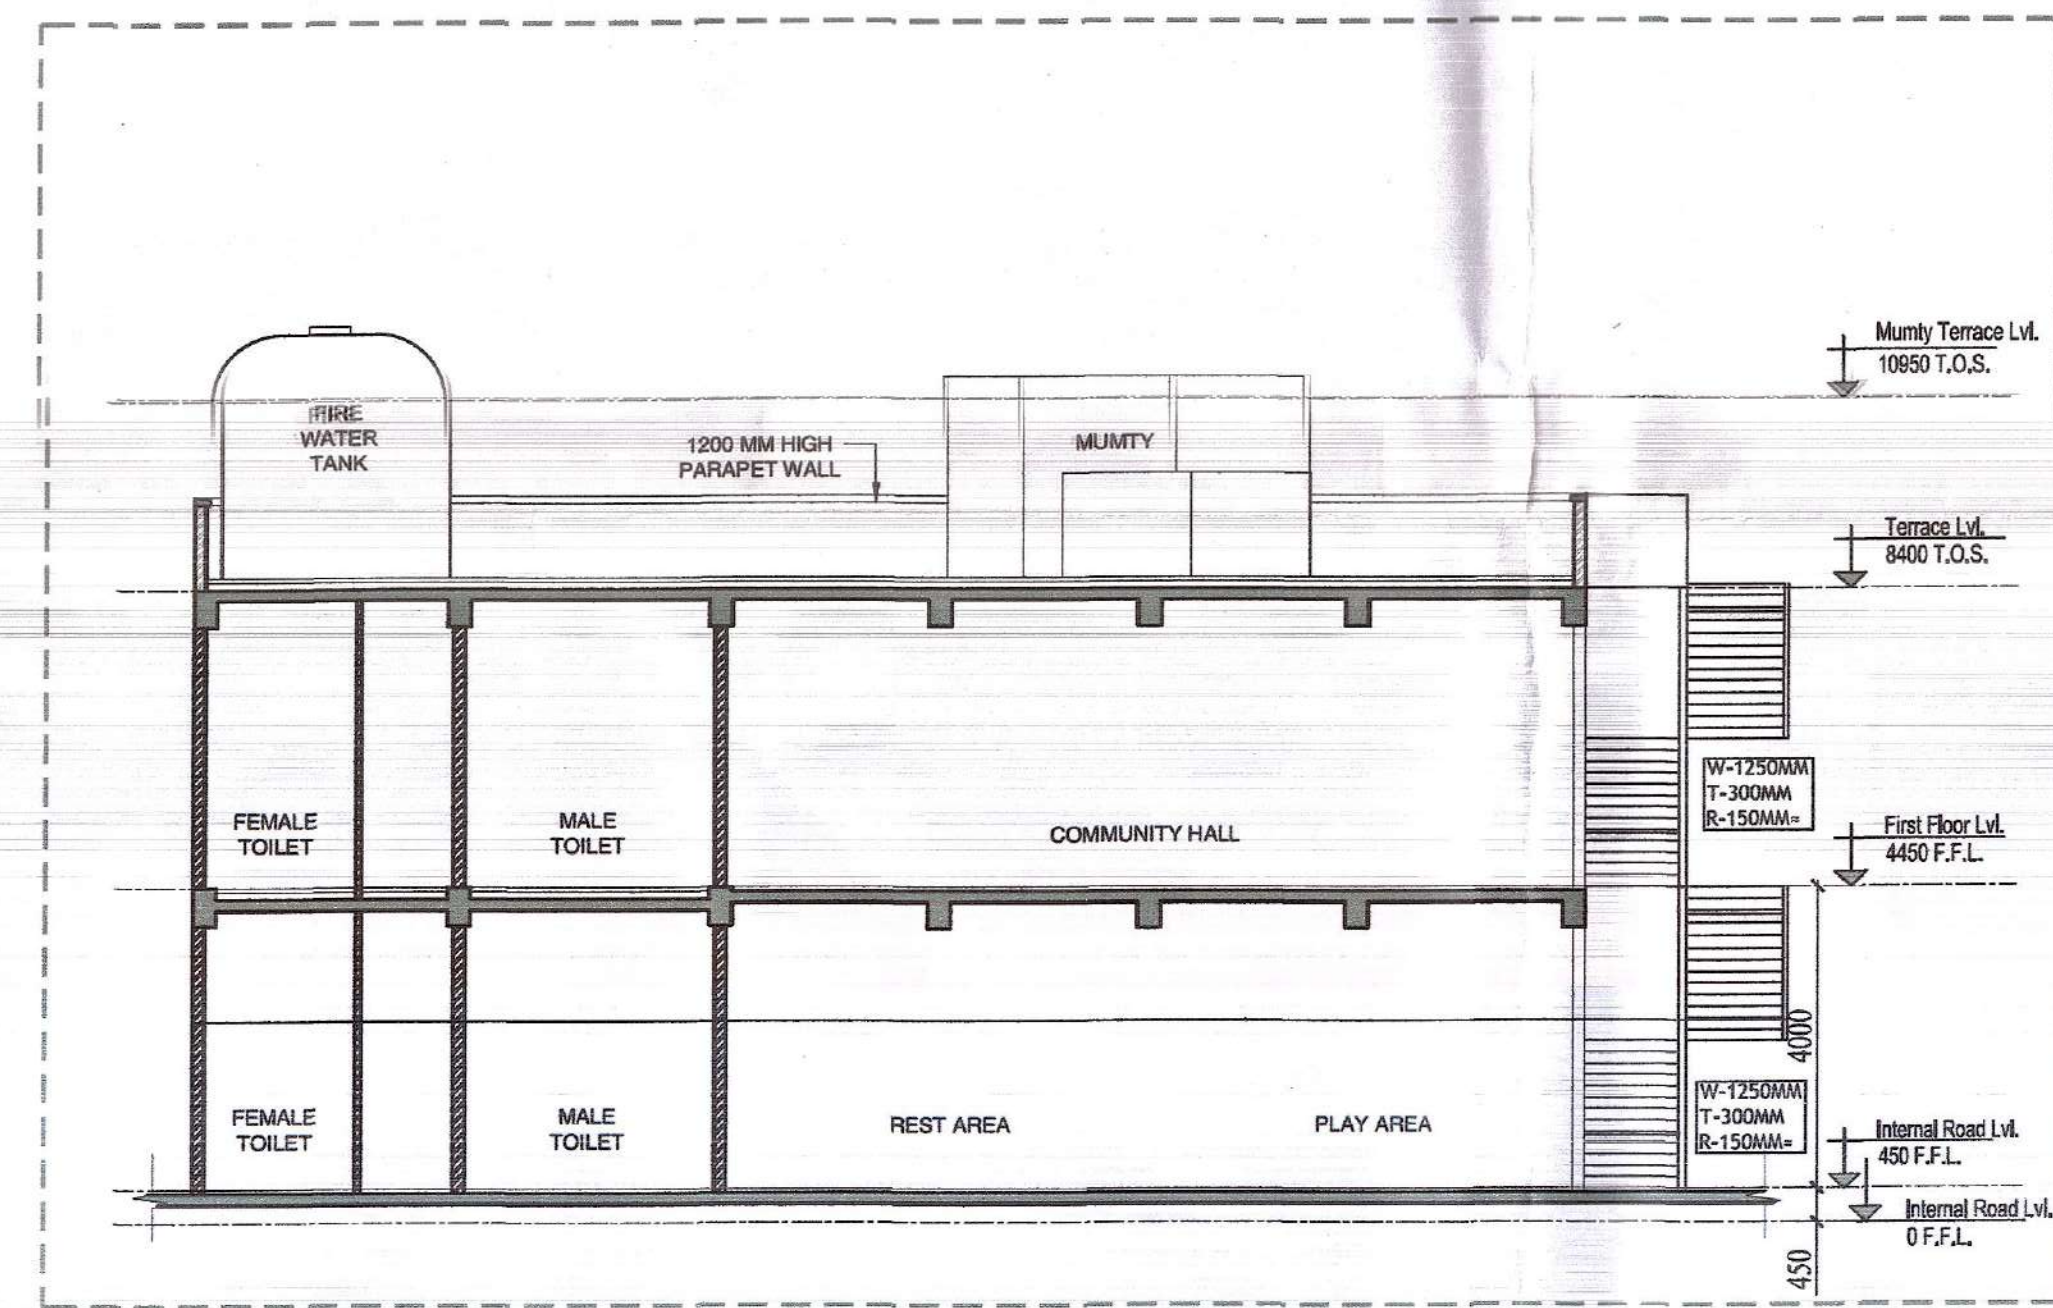

10 SECTION XX
SCALE: 1:100

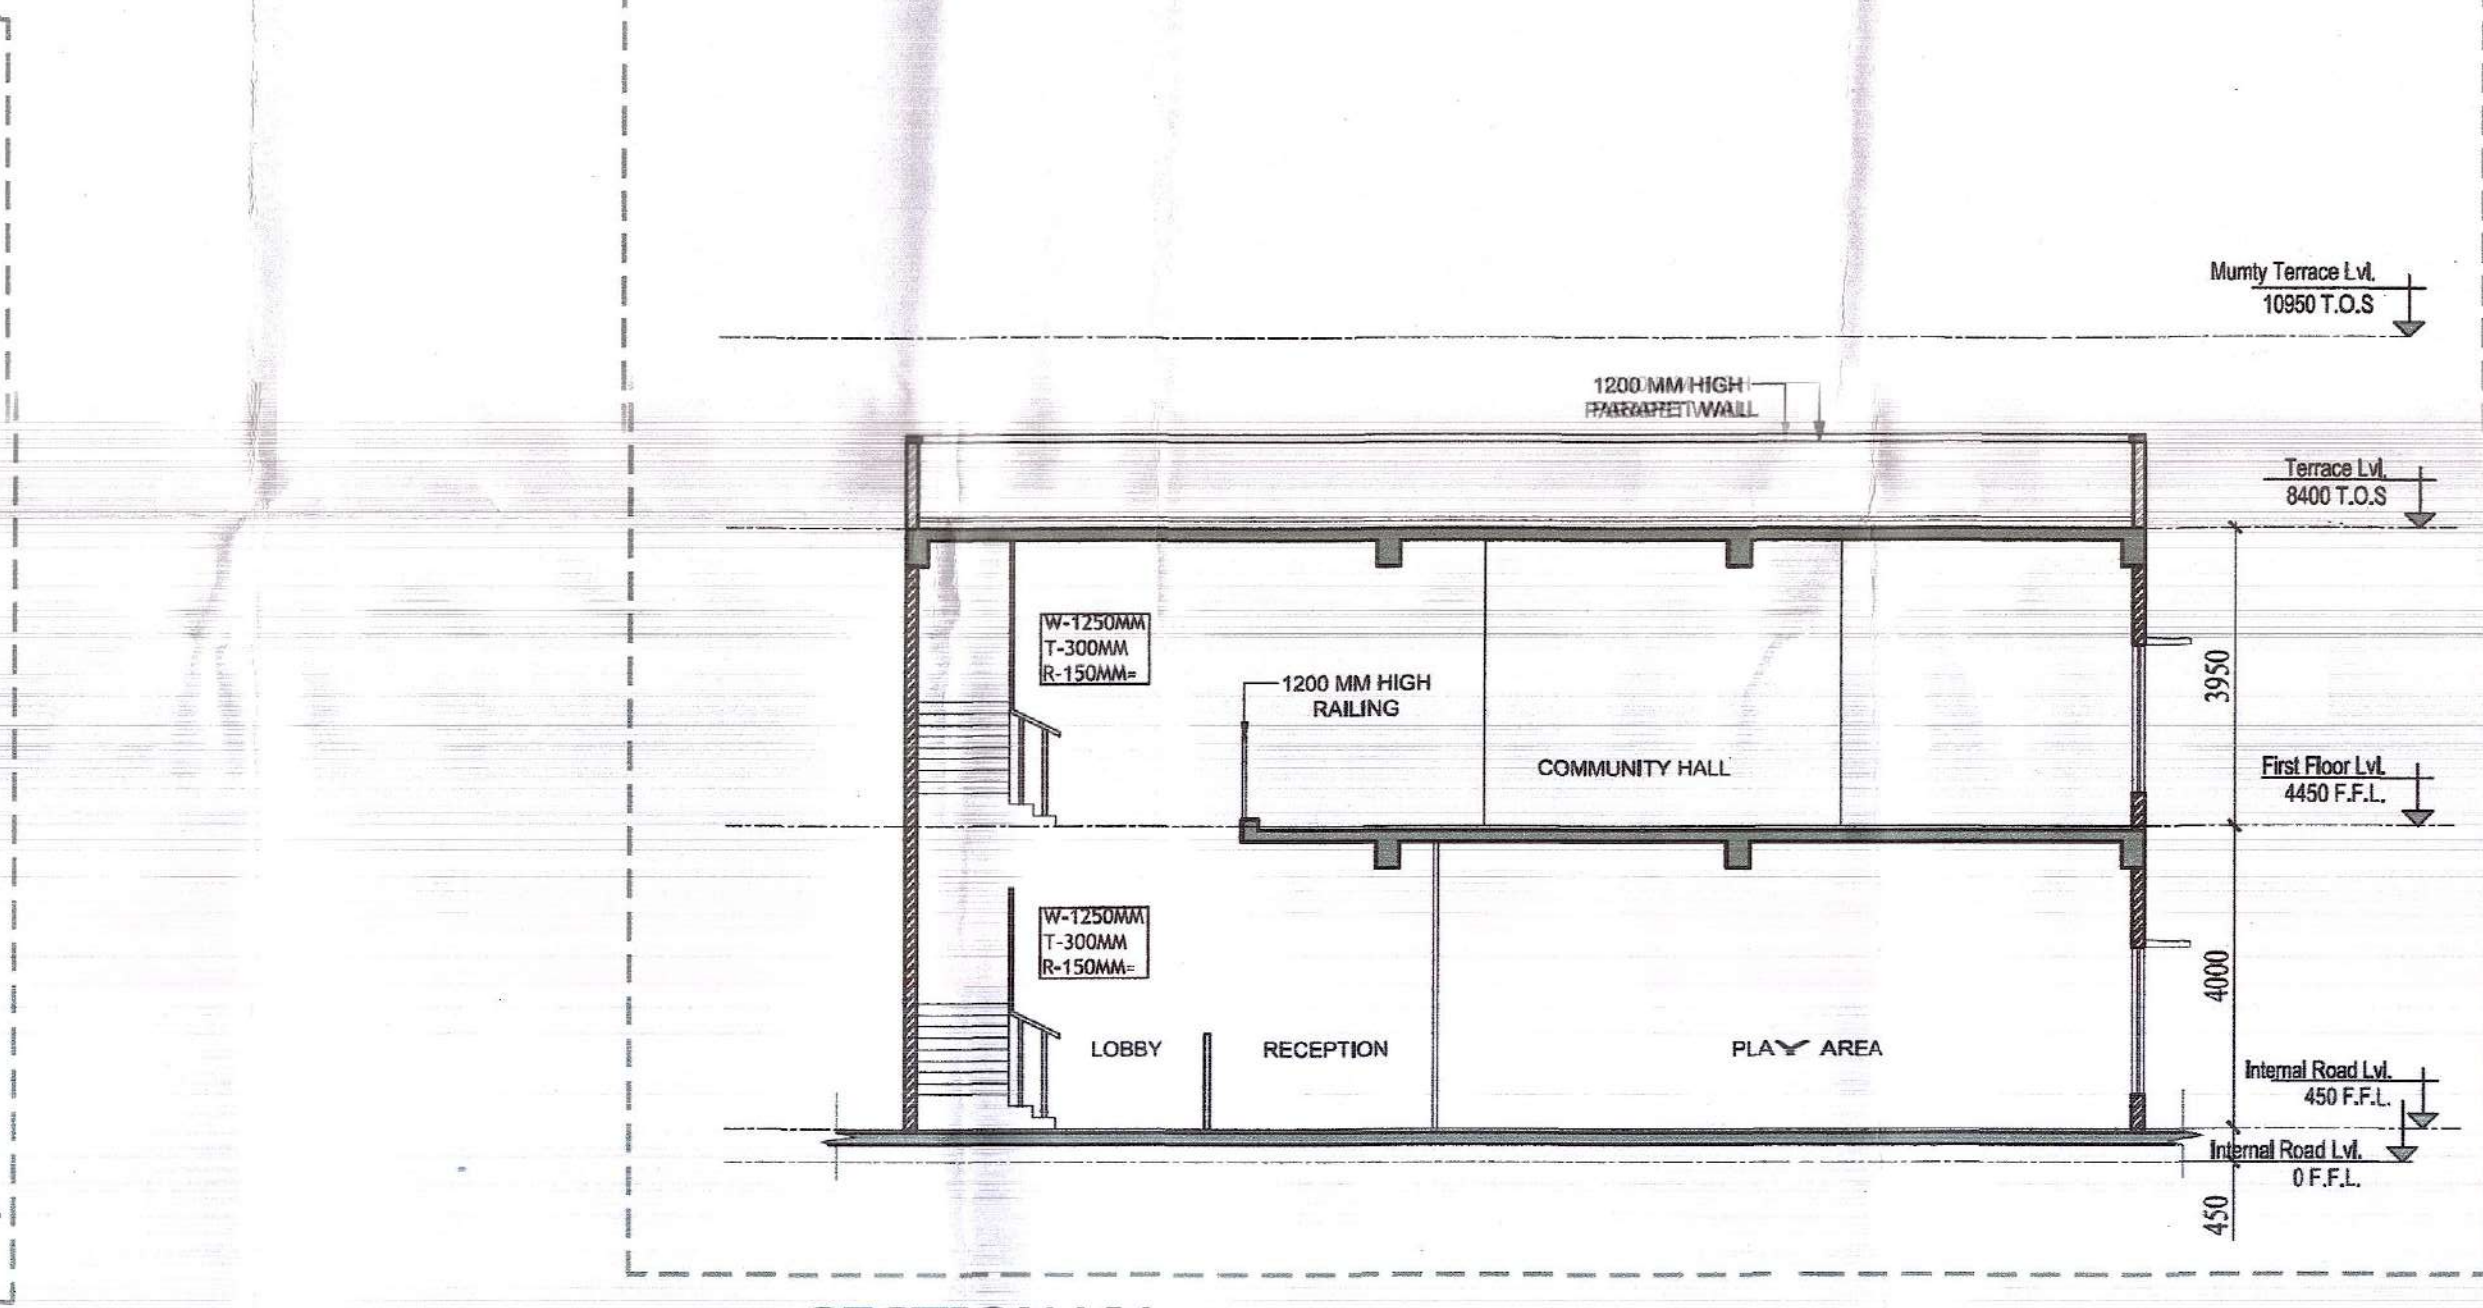

11 SECTION YY
SCALE: 1:100

CRECHE & COMMUNITY BUILDING (BUILT-UP)

S NO	FLOORS	AREA	NO OF FLOORS	TOTAL AREA
1	GROUND FLOOR-COVERAGE AREA	219.368	1	219.368
2	FIRST FLOOR - AREA	177.878	1	177.878
4	MUMTY & MACHINE ROOM AREA	24.931	1	24.931
5	TOTAL BUILT UP AREA FOR CRECHE & COMMUNITY BUILDING	422.177	1.0	422.177

GROUND FLOOR AREA DETAIL (Gr.Coverage)

XX=	YY(SUBTRACTION)	TOTAL AREA
XX (ADDITION)	XX - YY	219.368
YY (SUBTRACTION)		0
TOTAL AREA		219.368

FIRST FLOOR AREA DETAIL

TOTAL AREA	XX (ADDITION)	YY (SUBTRACTION)	TOTAL AREA
	XX - YY		203.966
			26.117
			177.878

MUMTY LVL. AREA DETAIL

TOTAL AREA	XX (ADDITION)	YY (SUBTRACTION)	TOTAL AREA
	XX - YY		24.931
			24.931

DETAIL XX= ENVELOPE (ADDITION)

TYPE	ENVELOPE (ADDITION)	WIDTH	LENGTH	NOS.	AREA	
A	REC	M	5.405	15.635	1	84.507
B	TRIANGLE		12.795	12.595	1	80.577
C	REC		12.800	3.040	1	38.912
D	REC		2.890	5.890	1	15.370
TOTAL XX =					219.368	

DETAIL YY= ENVELOPE (SUBTRACTION)

TYPE	ENVELOPE (SUBTRACTION)	SHAPE	WIDTH	LENGTH	NOS.	AREA
1	REC		2.975	4.400	1	13.090
2	REC		2.430	0.950	1	2.309
3	TRIANGLE		0.970	0.950	1	0.461
4	TRIANGLE		3.395	3.450	1	5.856
5	REC		1.800	2.100	1	3.780
6	TRIANGLE		1.110	1.120	1	0.922
TOTAL YY =					26.117	

DOOR & WINDOW SCHEDULE

DESCRIPTION	WIDTH	CILL	LINTEL	HEIGHT
D1	1000	00	2100	2100
D2	800	00	2100	2100
D3	750	00	2100	2100
D4	1260	00	2100	2100
D5	1050	00	2100	2100
D6	1550	00	2100	2100
D7	1200	450	2100	2100
DW1	1250	00	2250	2250
DW2	1500	00	2250	2250
W1	2190	450	2400	1950
W2	2400	450	2400	1950
W3	605	450	2400	1950
W4	1500	450	2400	1950
W5	875	450	2400	1950
V1	600	1200	2400	1950

- NOTES:**
- ALL LIFTS SHALL HAVE 100% POWER BACKUP.
 - ALL ELECTRICAL INSTALLATIONS SHALL BE AS PER PROVISION OF NBC.
 - FIRE FIGHTING/SAFETY PROVISIONS WILL BE AS PER RELEVANT NBC PROVISIONS.
 - BUILDING STRUCTURE DESIGNED EARTHQUAKE RESISTANT.
 - MAIN ENTRY & BOUNDARY WALL AS PER STANDARD DESIGN.

PROJECT
PROPOSED BUILDING PLAN OF AFFORDABLE GROUP HOUSING COLONY ON LAND MEASURING 9.3625 Acres (License no.42 of 2021 dated 27.07.2021) IN SECTOR 102, GURUGRAM, HARYANA BEING DEVELOPED BY HABITAT TOWNSHIP PVT.LTD.

CLIENT
RUDRAKSHA REALTORS PVT. LTD. & OTHERS IN COLLABORATION WITH HABITAT TOWNSHIP PVT. LTD.

PRINCIPAL ARCHITECT



K-47, KAILASH COLONY, NEW DELHI-110048
PHONE NO.: 011-46558600

DRG. TITLE
CRECHE & COMMUNITY BUILDING


OWNER'S SIGN

ARCHITECT'S SIGN

GOONMEET S. CHAUHAN
R. CIVIL ENGINEER, M.C.A.
CALSI 18748

SCALE - AS MARKED

DATE - 24.08.2021

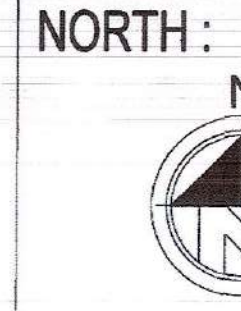

SHEET NO.

12