




STILT/ GROUND FLOOR PLAN
(For Tower T-8)

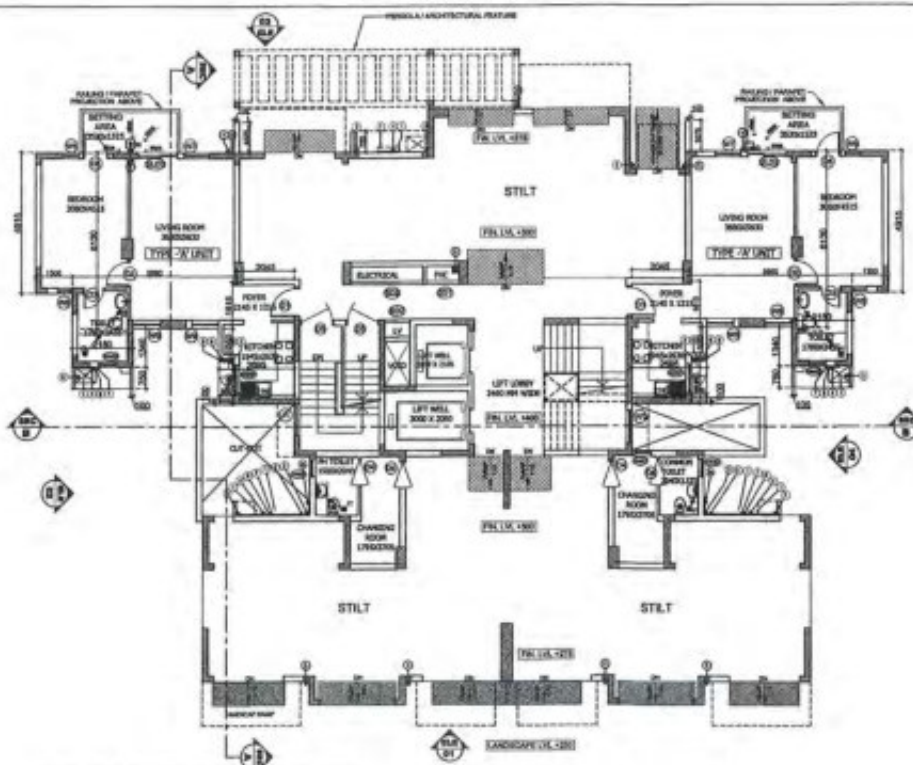

STILT/ GROUND FLOOR PLAN
(For Tower T-9)

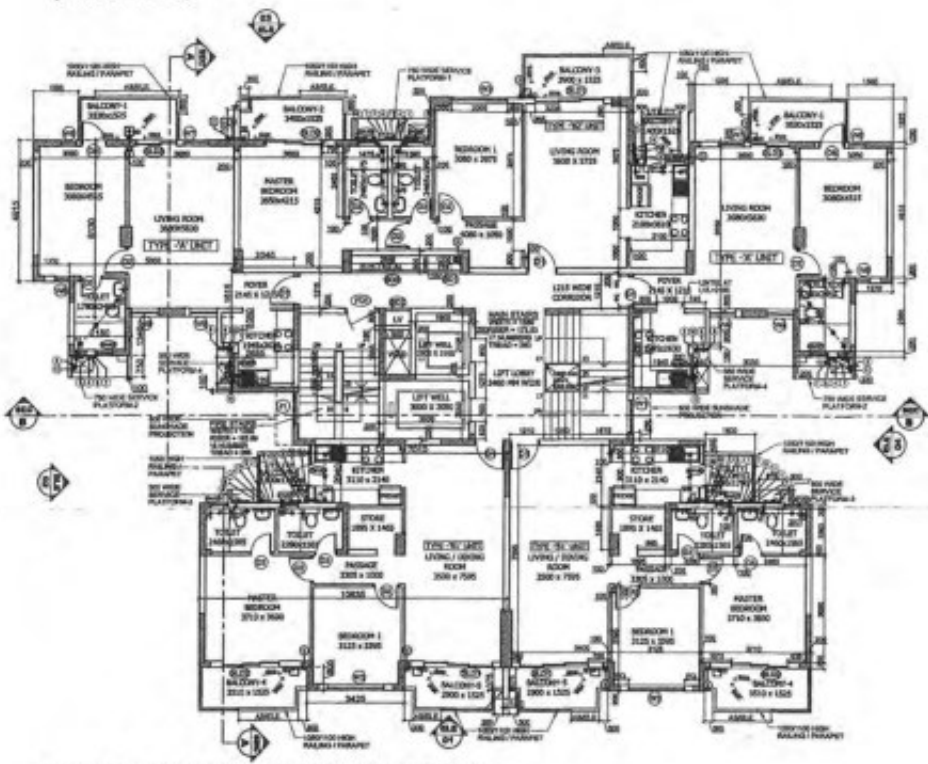

TYPICAL FLOOR PLAN (1ST TO 14TH FLOORS)
(For Towers T-8 & T-9)

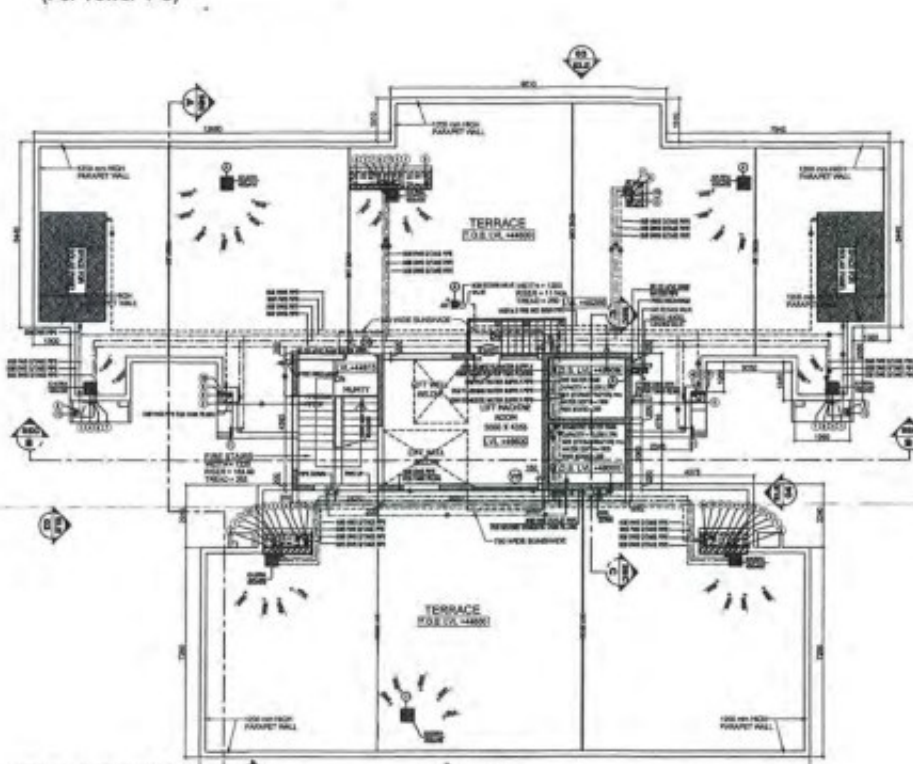


TERRACE PLAN
(For Towers T-8 & T-9)

SCHEDULE OF DOORSWOODS (25MM LARGE & SMALL)


S.NO	TYPE	WIDTH	HEIGHT	QTY	UNIT	LOCATION
1.	ST	1000	2100	00	2100	MAIN ENTRY
2.	ST	800	2100	00	2100	BED ROOM
3.	ST	800	2100	00	2100	TOILET
4.	ST	800	2100	00	2100	TOILET
5.	ST	1000	2100	00	2100	TOILET
6.	ST	1000	2100	00	2100	TOILET
SCHEDULE OF FINISHES

NO.	DESCRIPTION	FINISH
1.	CEILING	POP
2.	FLOOR	15MM POLISHED GRANITE
3.	WALL	15MM POLISHED GRANITE
4.	DOOR	15MM POLISHED GRANITE
5.	WINDOW	15MM POLISHED GRANITE
6.	TOILET	15MM POLISHED GRANITE
7.	KITCHEN	15MM POLISHED GRANITE
8.	BED ROOM	15MM POLISHED GRANITE
9.	LIVING ROOM	15MM POLISHED GRANITE
10.	HALL	15MM POLISHED GRANITE
11.	STAIR	15MM POLISHED GRANITE
12.	TERrace	15MM POLISHED GRANITE
13.	BALCONY	15MM POLISHED GRANITE
14.	ROOF	15MM POLISHED GRANITE
15.	UNDER FLOOR	15MM POLISHED GRANITE
16.	WALL	15MM POLISHED GRANITE
17.	DOOR	15MM POLISHED GRANITE
18.	WINDOW	15MM POLISHED GRANITE
19.	TOILET	15MM POLISHED GRANITE
20.	KITCHEN	15MM POLISHED GRANITE
21.	BED ROOM	15MM POLISHED GRANITE
22.	LIVING ROOM	15MM POLISHED GRANITE
23.	HALL	15MM POLISHED GRANITE
24.	STAIR	15MM POLISHED GRANITE
25.	TERrace	15MM POLISHED GRANITE
26.	BALCONY	15MM POLISHED GRANITE
27.	ROOF	15MM POLISHED GRANITE
28.	UNDER FLOOR	15MM POLISHED GRANITE
29.	WALL	15MM POLISHED GRANITE
30.	DOOR	15MM POLISHED GRANITE
31.	WINDOW	15MM POLISHED GRANITE
32.	TOILET	15MM POLISHED GRANITE
33.	KITCHEN	15MM POLISHED GRANITE
34.	BED ROOM	15MM POLISHED GRANITE
35.	LIVING ROOM	15MM POLISHED GRANITE
36.	HALL	15MM POLISHED GRANITE
37.	STAIR	15MM POLISHED GRANITE
38.	TERrace	15MM POLISHED GRANITE
39.	BALCONY	15MM POLISHED GRANITE
40.	ROOF	15MM POLISHED GRANITE
41.	UNDER FLOOR	15MM POLISHED GRANITE
42.	WALL	15MM POLISHED GRANITE
43.	DOOR	15MM POLISHED GRANITE
44.	WINDOW	15MM POLISHED GRANITE
45.	TOILET	15MM POLISHED GRANITE
46.	KITCHEN	15MM POLISHED GRANITE
47.	BED ROOM	15MM POLISHED GRANITE
48.	LIVING ROOM	15MM POLISHED GRANITE
49.	HALL	15MM POLISHED GRANITE
50.	STAIR	15MM POLISHED GRANITE
51.	TERrace	15MM POLISHED GRANITE
52.	BALCONY	15MM POLISHED GRANITE
53.	ROOF	15MM POLISHED GRANITE
54.	UNDER FLOOR	15MM POLISHED GRANITE
55.	WALL	15MM POLISHED GRANITE
56.	DOOR	15MM POLISHED GRANITE
57.	WINDOW	15MM POLISHED GRANITE
58.	TOILET	15MM POLISHED GRANITE
59.	KITCHEN	15MM POLISHED GRANITE
60.	BED ROOM	15MM POLISHED GRANITE
61.	LIVING ROOM	15MM POLISHED GRANITE
62.	HALL	15MM POLISHED GRANITE
63.	STAIR	15MM POLISHED GRANITE
64.	TERrace	15MM POLISHED GRANITE
65.	BALCONY	15MM POLISHED GRANITE
66.	ROOF	15MM POLISHED GRANITE
67.	UNDER FLOOR	15MM POLISHED GRANITE
68.	WALL	15MM POLISHED GRANITE
69.	DOOR	15MM POLISHED GRANITE
70.	WINDOW	15MM POLISHED GRANITE
71.	TOILET	15MM POLISHED GRANITE
72.	KITCHEN	15MM POLISHED GRANITE
73.	BED ROOM	15MM POLISHED GRANITE
74.	LIVING ROOM	15MM POLISHED GRANITE
75.	HALL	15MM POLISHED GRANITE
76.	STAIR	15MM POLISHED GRANITE
77.	TERrace	15MM POLISHED GRANITE
78.	BALCONY	15MM POLISHED GRANITE
79.	ROOF	15MM POLISHED GRANITE
80.	UNDER FLOOR	15MM POLISHED GRANITE
81.	WALL	15MM POLISHED GRANITE
82.	DOOR	15MM POLISHED GRANITE
83.	WINDOW	15MM POLISHED GRANITE
84.	TOILET	15MM POLISHED GRANITE
85.	KITCHEN	15MM POLISHED GRANITE
86.	BED ROOM	15MM POLISHED GRANITE
87.	LIVING ROOM	15MM POLISHED GRANITE
88.	HALL	15MM POLISHED GRANITE
89.	STAIR	15MM POLISHED GRANITE
90.	TERrace	15MM POLISHED GRANITE
91.	BALCONY	15MM POLISHED GRANITE
92.	ROOF	15MM POLISHED GRANITE
93.	UNDER FLOOR	15MM POLISHED GRANITE
94.	WALL	15MM POLISHED GRANITE
95.	DOOR	15MM POLISHED GRANITE
96.	WINDOW	15MM POLISHED GRANITE
97.	TOILET	15MM POLISHED GRANITE
98.	KITCHEN	15MM POLISHED GRANITE
99.	BED ROOM	15MM POLISHED GRANITE
100.	LIVING ROOM	15MM POLISHED GRANITE
101.	HALL	15MM POLISHED GRANITE
102.	STAIR	15MM POLISHED GRANITE
103.	TERrace	15MM POLISHED GRANITE
104.	BALCONY	15MM POLISHED GRANITE
105.	ROOF	15MM POLISHED GRANITE
106.	UNDER FLOOR	15MM POLISHED GRANITE
107.	WALL	15MM POLISHED GRANITE
108.	DOOR	15MM POLISHED GRANITE
109.	WINDOW	15MM POLISHED GRANITE
110.	TOILET	15MM POLISHED GRANITE
111.	KITCHEN	15MM POLISHED GRANITE
112.	BED ROOM	15MM POLISHED GRANITE
113.	LIVING ROOM	15MM POLISHED GRANITE
114.	HALL	15MM POLISHED GRANITE
115.	STAIR	15MM POLISHED GRANITE
116.	TERrace	15MM POLISHED GRANITE
117.	BALCONY	15MM POLISHED GRANITE
118.	ROOF	15MM POLISHED GRANITE
119.	UNDER FLOOR	15MM POLISHED GRANITE
120.	WALL	15MM POLISHED GRANITE
121.	DOOR	15MM POLISHED GRANITE
122.	WINDOW	15MM POLISHED GRANITE
123.	TOILET	15MM POLISHED GRANITE
124.	KITCHEN	15MM POLISHED GRANITE
125.	BED ROOM	15MM POLISHED GRANITE
126.	LIVING ROOM	15MM POLISHED GRANITE
127.	HALL	15MM POLISHED GRANITE
128.	STAIR	15MM POLISHED GRANITE
129.	TERrace	15MM POLISHED GRANITE
130.	BALCONY	15MM POLISHED GRANITE
131.	ROOF	15MM POLISHED GRANITE
132.	UNDER FLOOR	15MM POLISHED GRANITE
133.	WALL	15MM POLISHED GRANITE
134.	DOOR	15MM POLISHED GRANITE
135.	WINDOW	15MM POLISHED GRANITE
136.	TOILET	15MM POLISHED GRANITE
137.	KITCHEN	15MM POLISHED GRANITE
138.	BED ROOM	15MM POLISHED GRANITE
139.	LIVING ROOM	15MM POLISHED GRANITE
140.	HALL	15MM POLISHED GRANITE
141.	STAIR	15MM POLISHED GRANITE
142.	TERrace	15MM POLISHED GRANITE
143.	BALCONY	15MM POLISHED GRANITE
144.	ROOF	15MM POLISHED GRANITE
145.	UNDER FLOOR	15MM POLISHED GRANITE
146.	WALL	15MM POLISHED GRANITE
147.	DOOR	15MM POLISHED GRANITE
148.	WINDOW	15MM POLISHED GRANITE
149.	TOILET	15MM POLISHED GRANITE
150.	KITCHEN	15MM POLISHED GRANITE

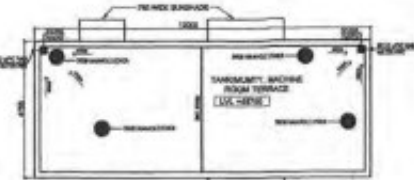

MUMTY & MACHINE ROOM TERRACE PLAN
(For Towers T-8 & T-9)

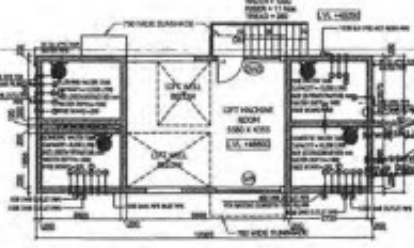


TANK & MACHINE ROOM LEVEL PLAN
(For Towers T-8 & T-9)

This drawing is a "COPYRIGHT" work of the Architect and its use or reproduction without the permission of the Architect is prohibited.

NO. OF SHEETS	DATE	DESIGN BY	REVISIONS
1			
2			
GENERAL NOTES
1. ALL DIMENSIONS ARE IN MM UNLESS MENTIONED OTHERWISE

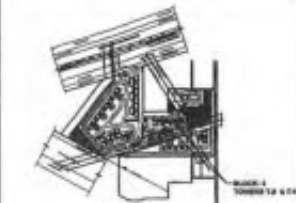

REVISED SUBMISSION DRAWINGS

PROJECT: REVISED BUILDING PLANS FOR GROUP HOUSING COLONY MEASURING 21.7025 Acres (LICENCE No. 83 of 2014 dated 20/06/2014 for 16.43125 Acres & LICENCE NO. 125 of 2014 dated 22/06/2014 for 5.273 Acres) IN SECTOR-27, BAHADURGARH BEING DEVELOPED BY HLT RESIDENCY PVT. LTD. AND OTHERS IN COLLABORATION WITH HLT PROMOTERS PVT. LTD.

DATE	CHECKED BY	APPROVED BY
MARCH 2016	REEM	
SCALE	DRAWN BY	
1:100	S.I.A.L.	S.A. SHARMA

BLOCK-3
TOWERS T-8 & T-9
(GROUND / STILT +14 FLOORS)

BASEMENT, STILT / GROUND FLOOR & TYPICAL FLOOR PLANS, TERRACE, TANK & MACHINE ROOM, MUMTY MACHINE ROOM TERRACE PLAN


DESIGNER'S SIGN: *[Signature]*
ARCHITECT'S SIGN: *[Signature]*
FOR HLT PROMOTERS PVT. LTD.
Auth. Signatory: **S. V. SHARMA**
Council of Architects
Registration No. CAT29029

ARCHITECTS:
C. P. KUKREJA ARCHITECTS
APARTMENT BUILDINGS
D-1 GREEN PARK
NEW DELHI - 110018
PHONE: 011-26060001, FAX: 011-26060070
WWW.CPKA.COM


PARADISE CONSULTANTS
Plot No. 102, Basement
New Living Style Park, Sector 17
Langow, Faridkot, Punjab
Phone: 0182-2244001, 2244014
Fax: 0182-2244002
E-MAIL: paradiseconsultants@gmail.com
WWW.PARADISECONSULTANTS.COM

DWG. NO. 12/35



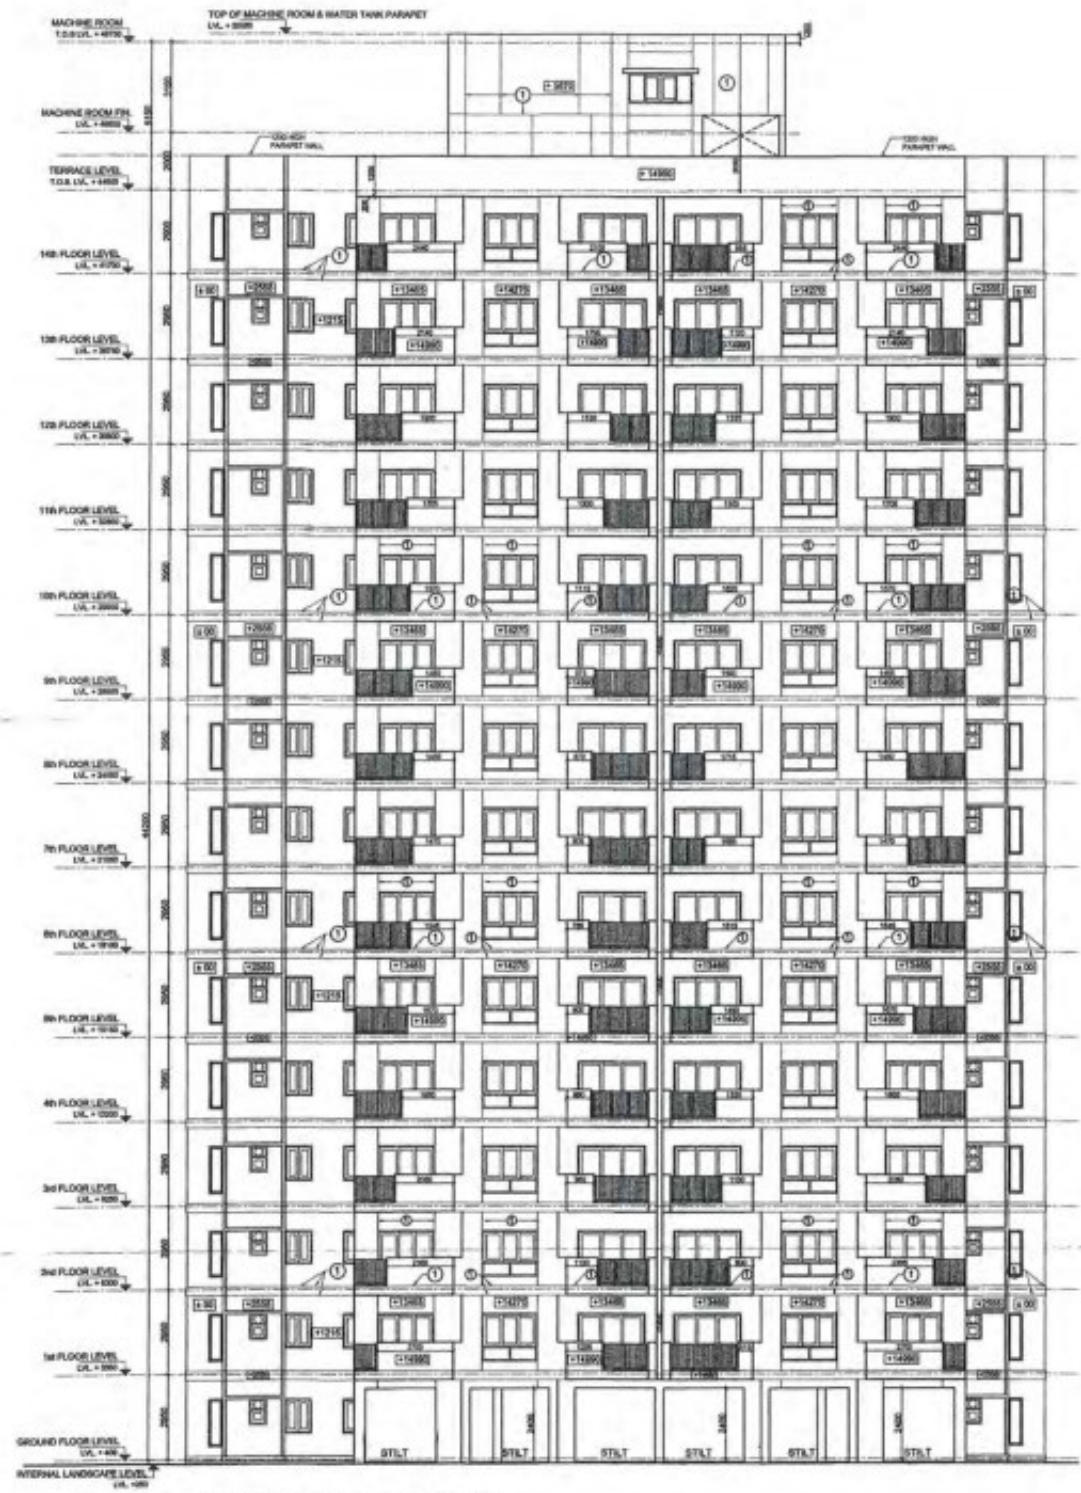

ELEVATION - 1 (For Towers T-8 & T-9)

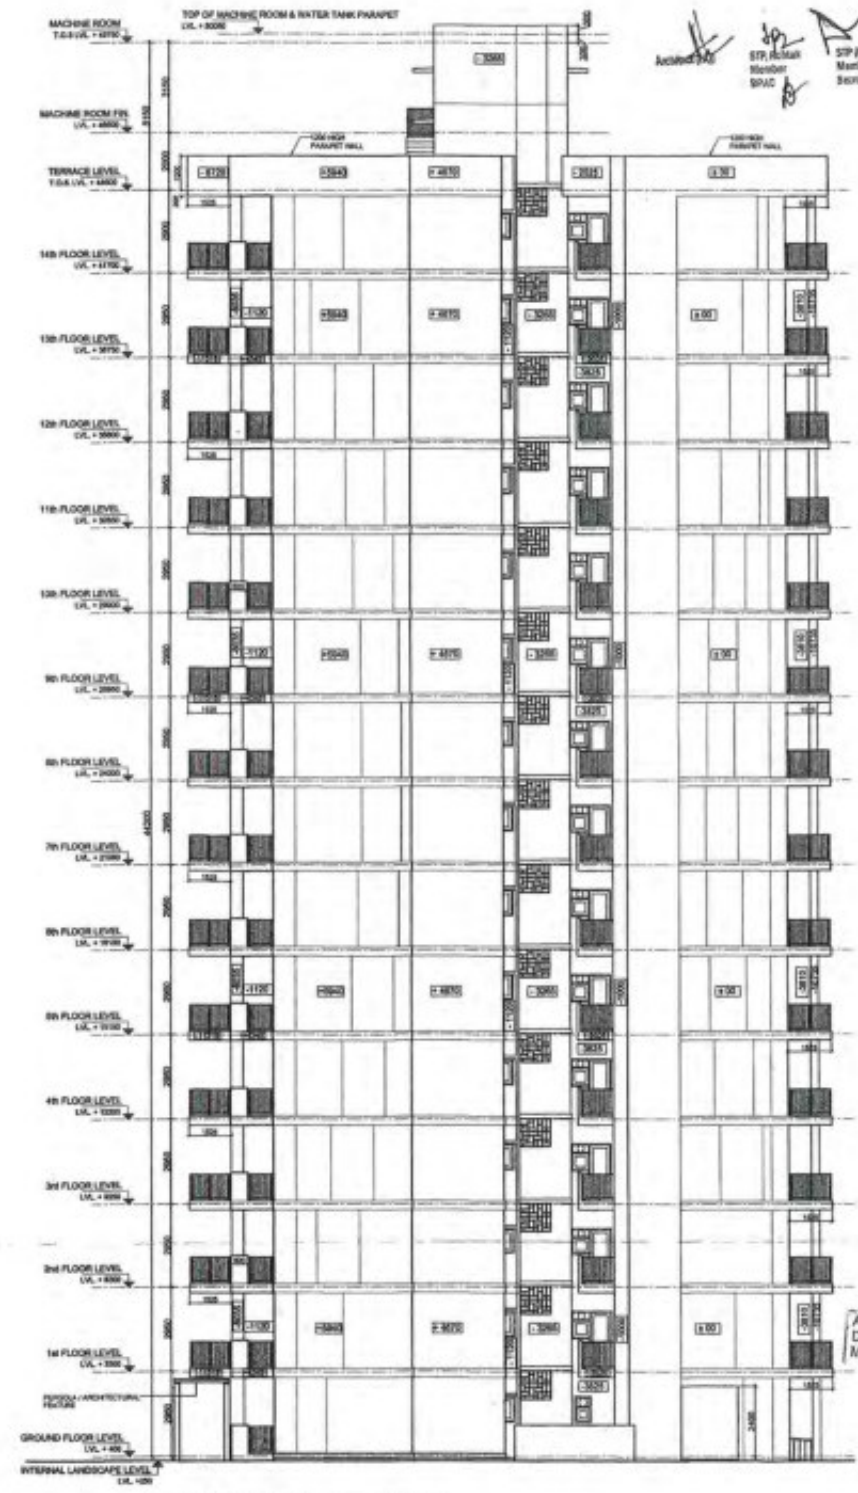

ELEVATION - 2 (For Towers T-8 & T-9)

N

This drawing is a "COPYRIGHT" contents of this drawing or part thereof may not be used or reproduced without the permission of the Architect.

NO.	DATE	ISSUED TO	REMARKS

REVISION	DATE	DESCRIPTION	BY

GENERAL NOTES
1. ALL DIMENSIONS ARE IN MM UNLESS MENTIONED OTHERWISE

REVISED SUBMISSION DRAWINGS

PROJECT:
REVISED BUILDING PLANS FOR GROUP HOUSING COLONY MEASURING 21.70925 Acres (LICENCE No 80 of 2014 dated 30/06/2014 for 15.43125 Acres & LICENSE NO. 120 of 2014 dated 22/05/2014 for 5.278 Acres) IN SECTOR-37, BHANUJAGARH BEING DEVELOPED BY H.T. RESIDENCY PVT. LTD. AND OTHERS IN COLLABORATION WITH H.L. PROMOTERS PVT. LTD.

DATE MARCH-2016	CHECKED BY SOPN	APPROVED BY
SCALE 1:100	DRAWN BY S.J.A.L.	S.A.SHARMA

DRAWING TITLE
BLOCK-3
TOWERS T-8 & T-9
(GROUND / STILT +14 FLOORS)

ELEVATION 1 AND 2

OWNER'S SIGN: FOR H.L. PROMOTERS PVT. LTD.

ARCHITECT'S SIGN: M. SHARMA
Chartered Architect
Registration No. CA795023

ARCHITECTS:
C. P. KUKREJA ARCHITECTS
ASHRIF ROAD BUILDING,
D-1 GREEN PARK,
NEW DELHI - 110018
PHONE - 011 26660021 FAX - 011 26660770
EMAIL: cpk@cpkarch.com

STRUCTURAL CONSULTANTS
TPC TECHNICAL PROJECTS CONSULTANTS (PVT.) LTD.
H-3 B-7A, SECTOR-17, NOIDA
UTTER PRADESH-201301 (INDIA)


MEP CONSULTANTS
A.D.P.O. (PVT.) LTD.
DFS PKL
Member B.P.C.

MEP SERVICES CONSULTANTS
PARADISE CONSULTANTS
Plot No. 103, Paschim,
Near Laxmi Bridge Road, Jangra Vihar,
New Delhi - 110025
E-mail: paradisecorp.delhi@gmail.com
website: www.paradisecorp.in


DRAWING NO.
14007TH.BH.PLS/BL/CK-03/575/104-03/1

DRG. NO.
13/35



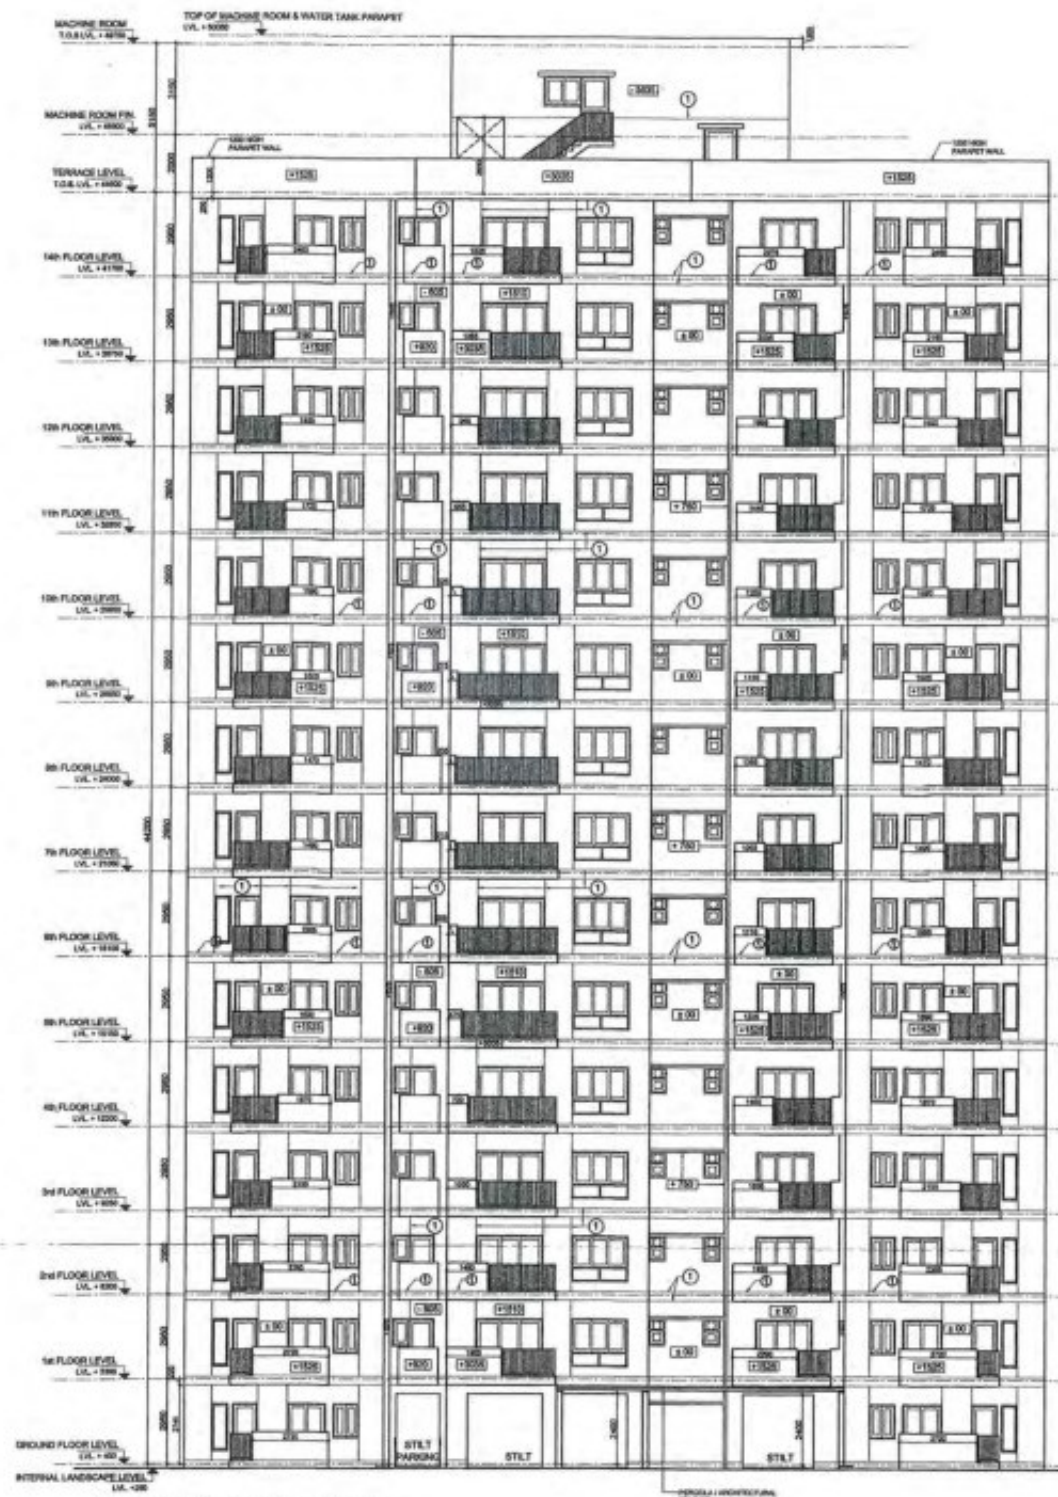

ELEVATION - 3 (For Towers T-8 & T-9)

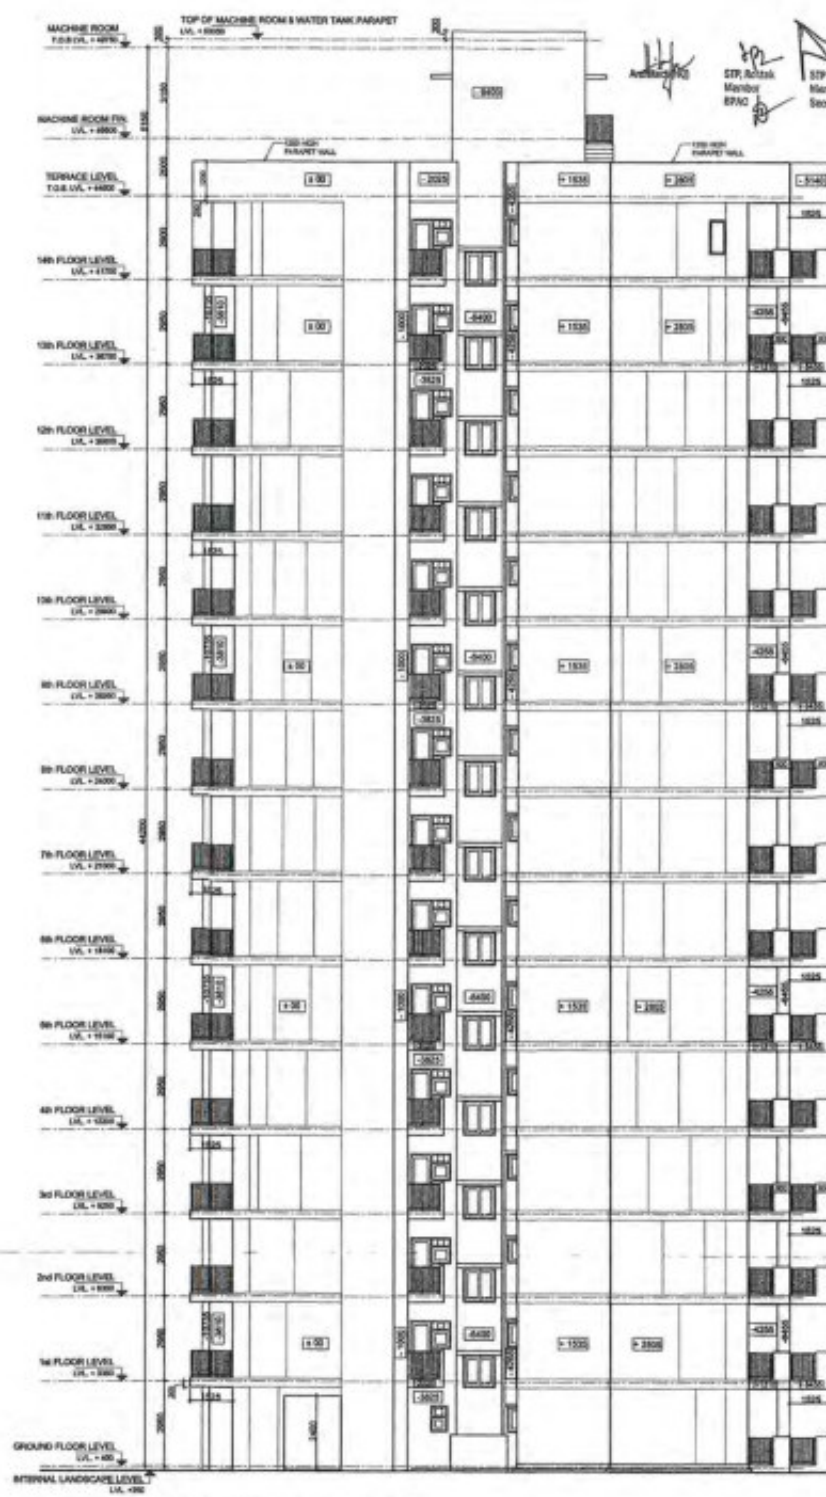


ELEVATION - 4 (For Towers T-8 & T-9)

This drawing is a "COPYRIGHT" contents of this drawing or part thereof may not be used or reproduced without the permission of the Architect.

SET OF DRAWING	DATE	ISSUED TO	REMARKS

GENERAL NOTES
1. ALL DIMENSIONS ARE IN MM UNLESS MENTIONED OTHERWISE

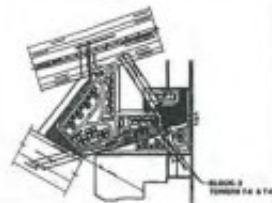

REVISED SUBMISSION DRAWINGS
PROJECT: REVISED BUILDING PLANS FOR GROUP HOUSING COLONY MEASURING 21.70925 Acres (LICENSE No.80 of 2014 dated 30/09/2014 for 18.43125 Acres & LICENSE NO. 120 of 2014 dated 22/08/2014 for 5.278 Acres) IN SECTOR-37, BAHADURGARH BEING DEVELOPED BY HLT RESIDENCY PVT. LTD. AND OTHERS IN COLLABORATION WITH HLT PROMOTERS PVT. LTD.

DATE	CHECKED BY	APPROVED BY
MARCH-2018	DEEPAK	S.M. SHARMA

DRAWING TITLE
BLOCK-3
TOWERS T-8 & T-9
(GROUND / STILT +14 FLOORS)

ELEVATION 3 AND 4

OWNER'S SIGN: FOR HLT PROMOTERS PVT. LTD.
ARCHITECT'S SIGN: S.M. SHARMA
Council of Architects Registration No. CA/15259


ARCHITECTS:
C. P. KUKREJA ARCHITECTS
ASHIRWAD BUILDING,
D-1 GREEN PARK,
NEW DELHI-110016
PHONE - 011 26063063 FAX - 011 26065770
EMAIL - cpk@cpkajp.com

STRUCTURAL CONSULTANTS:
TRC TECHNICAL PROJECTS CONSULTANTS (P) LTD.
H-8, B-14, SECTOR 17, Gurgaon
Gurgaon (HR) INDIA
PHONE: 0124 4388800
WWW.TRCTECHCONSULTANTS.COM


PARADISE CONSULTANTS
Plot No. 122, Reservoir,
Near Living Style Mall, Jeeva Vihar
Landmark: opp. TIGRA MARKET, PHASE 1B
New Delhi - 110025
E-mail: info@paradiseconsultants.com
Website: www.paradiseconsultants.com

DRAWING NO.: 14000174-BH-SUB-BLOCK-07/TA-012
DATE: 14/35



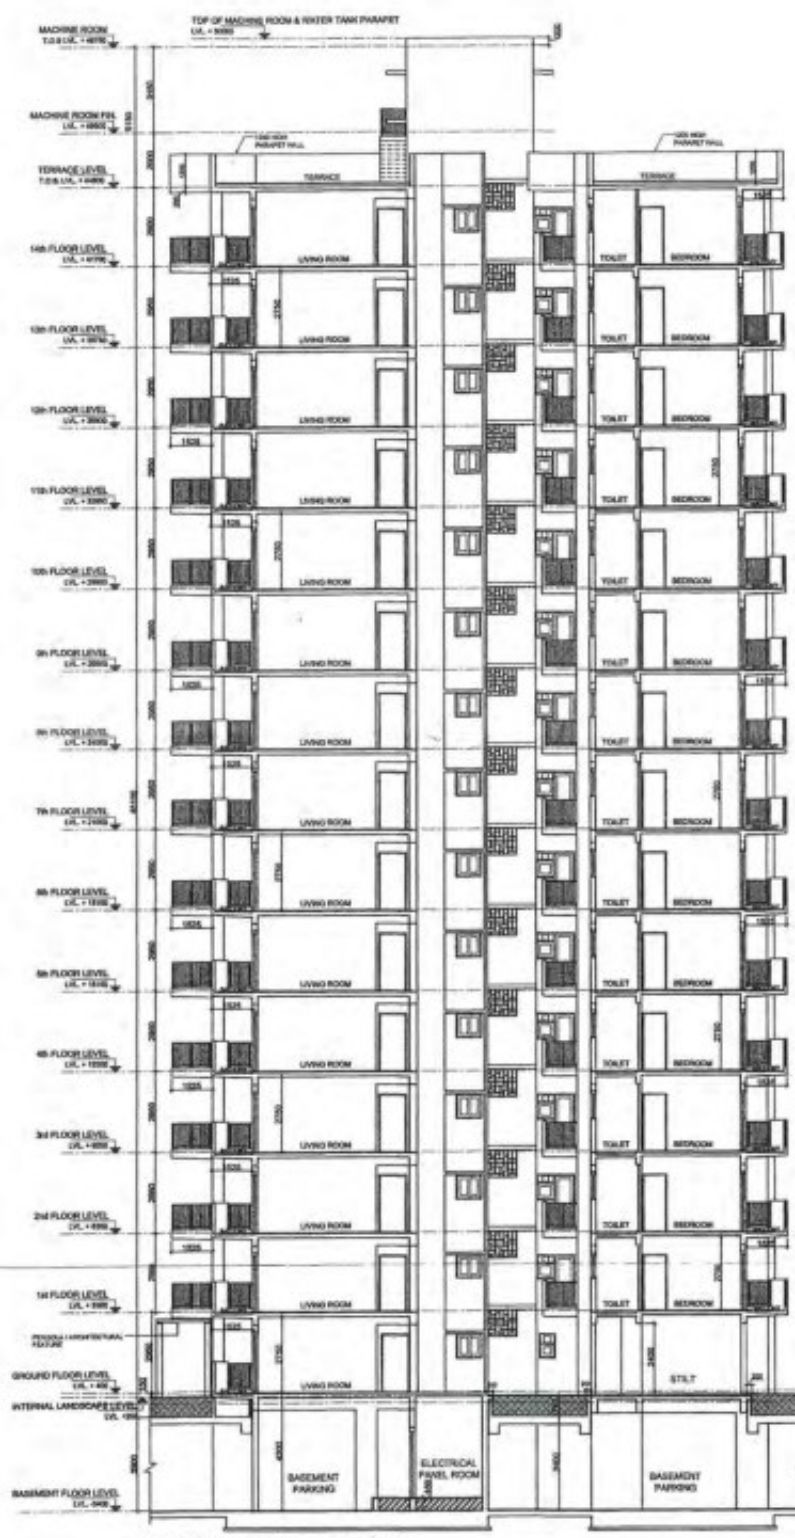


SECTION-AA (For Towers T-8 & T-9)

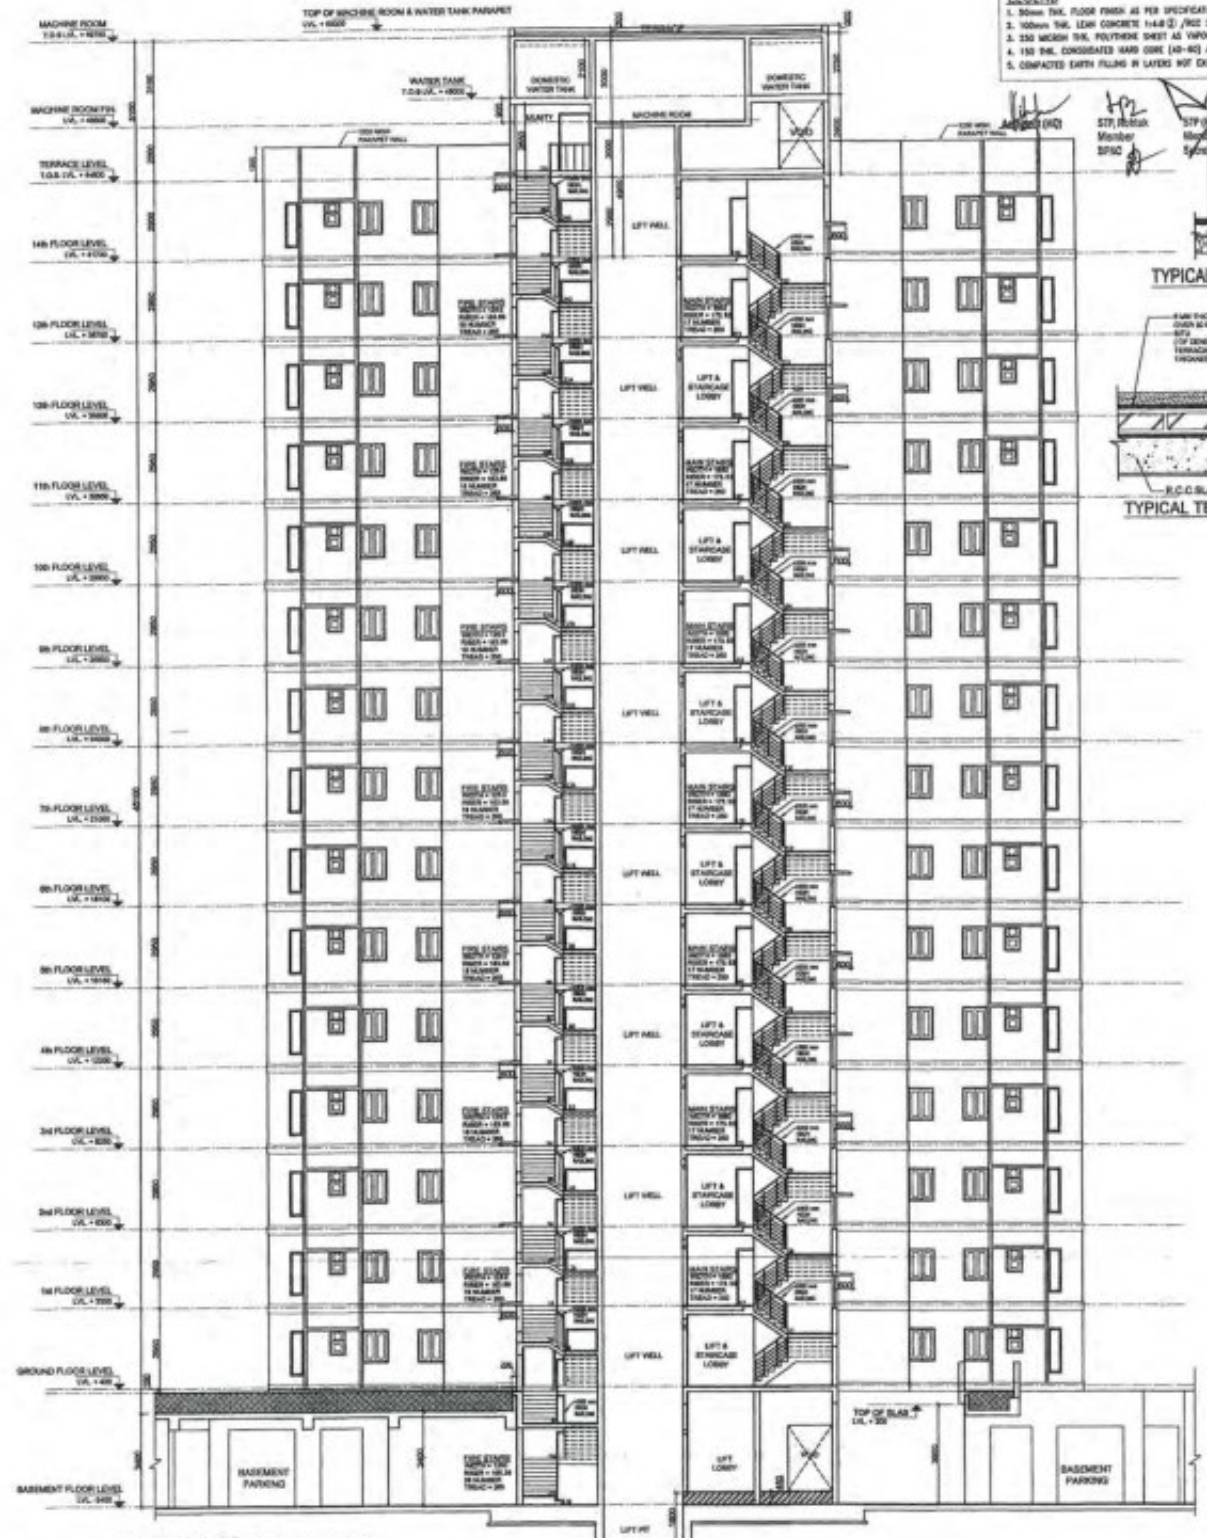

SECTION-BB (For Towers T-8 & T-9)


- LEGEND**
- 90mm THK. FLOOR FINISH AS PER SPECIFICATION
 - 100mm THK. LEAN CONCRETE 1:4:8 (2) / 100 SLAB 45/10% FOR UPPER FLOORS
 - 230 MESH THK. POLYESTER SHEET AS VAPOUR BARRIER
 - 130 THK. CORRUGATED SAND CORE (40-60) AS PER SPEC.
 - COMPACTED SAND FILLING IN LAYERS NOT EXCEEDING 150mm AS PER SPEC.

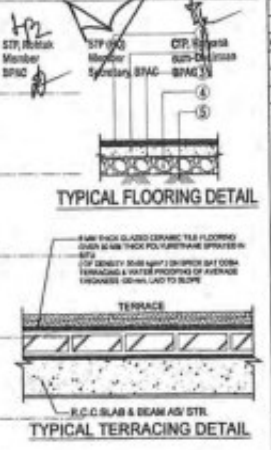

This drawing is a 'COPYRIGHT' work of the drawing or part thereof may not be used or reproduced without the permission of the Architect.

NO. OF SHEETS	DATE	ISSUED TO	REMARKS
REVISION	DATE	DESCRIPTION	BY

GENERAL NOTES
1. ALL DIMENSIONS ARE IN MM UNLESS MENTIONED OTHERWISE

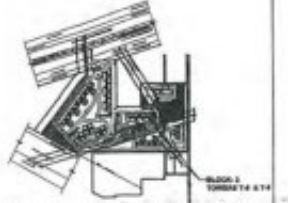

REVISED SUBMISSION DRAWINGS

PROJECT:
REVISED BUILDING PLANS FOR GROUP HOUSING COLONY MEASURING 21.70925 Acres (LICENSE No. 60 of 2014 dated 30/09/2014 for 15.43125 Acres & LICENSE No. 120 of 2014 dated 22/06/2014 for 5.278 Acres) IN SECTOR-37, BAHADURGARH BEING DEVELOPED BY HLT RESIDENCY PVT. LTD. AND OTHERS IN COLLABORATION WITH H.L. PROMOTERS PVT. LTD.

DATE	CHECKED BY	APPROVED BY
MARCH 2014	SEDM	S.M. SHARMA
SCALE	SCALE BY	
1:150	S.L.K.	

DRAWING TITLE
**BLOCK-3
TOWERS T-8 & T-9
(GROUND / STLT +14 FLOORS)**

SECTIONS AA AND BB

OWNER'S SIGN: FOR H.L. PROMOTERS PVT. LTD.
ARCHITECT'S SIGN: M. SHARMA, Council of Architecture, Registration No. CA/9503

ARCHITECTS:
C. P. KUKREJA ARCHITECTS
ASHWAJIT BUILDING, D-1 GREEN PARK, NEW DELHI - 110016
PHONE: +91 28663853 FAX: +91 28663870
EMAIL: cpk@cpkarch.com


STRUCTURAL CONSULTANTS:
TPC TECHNICAL PROJECTS CONSULTANTS PVT. LTD.
103-A/4, SECTOR 31, ROHRU, UTTAR PRADESH-201301 (INDIA)
PHONE: 91-120-4388800

PARADISE CONSULTANTS
Plot No. 103, Sector 31, Rohru, Dist. Gurgaon, Haryana
Phone: 91-120-4388800
E-mail: paradise.consultants@gmail.com
www.paradiseconsultants.com


DWG NO. 140107H/BL/SUB/BLK-3/T-8-9-001
DATE: 15/35

A.D.F.D. (H2)
D/28 P.K.L.
Member B.P.C.



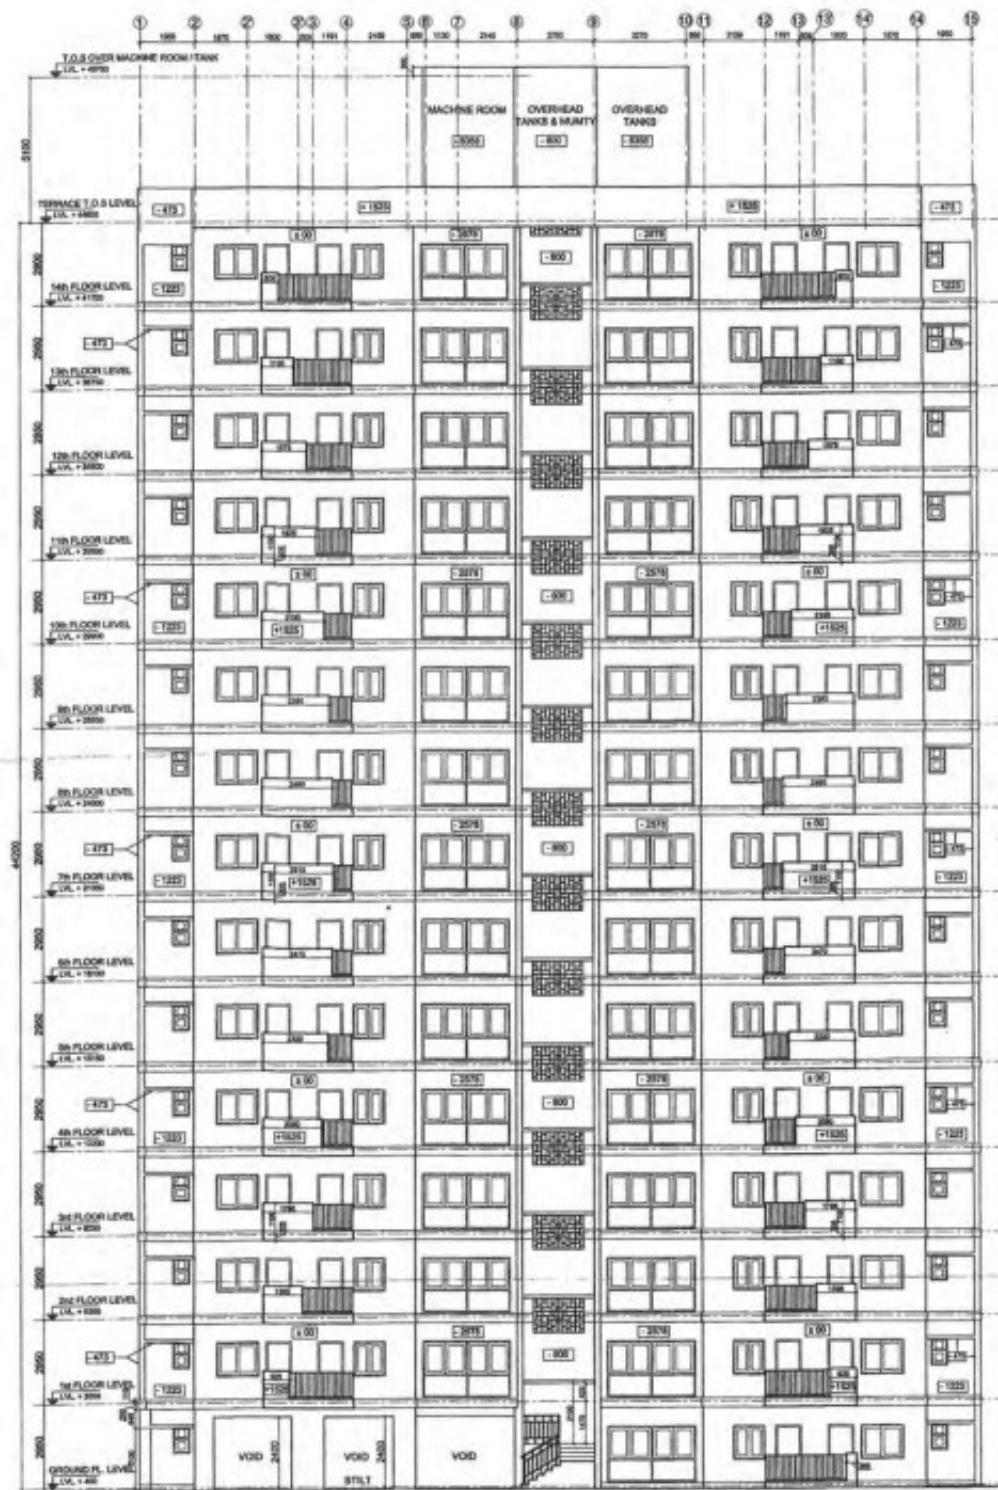

ELEVATION - 1 (TOWER T-10)

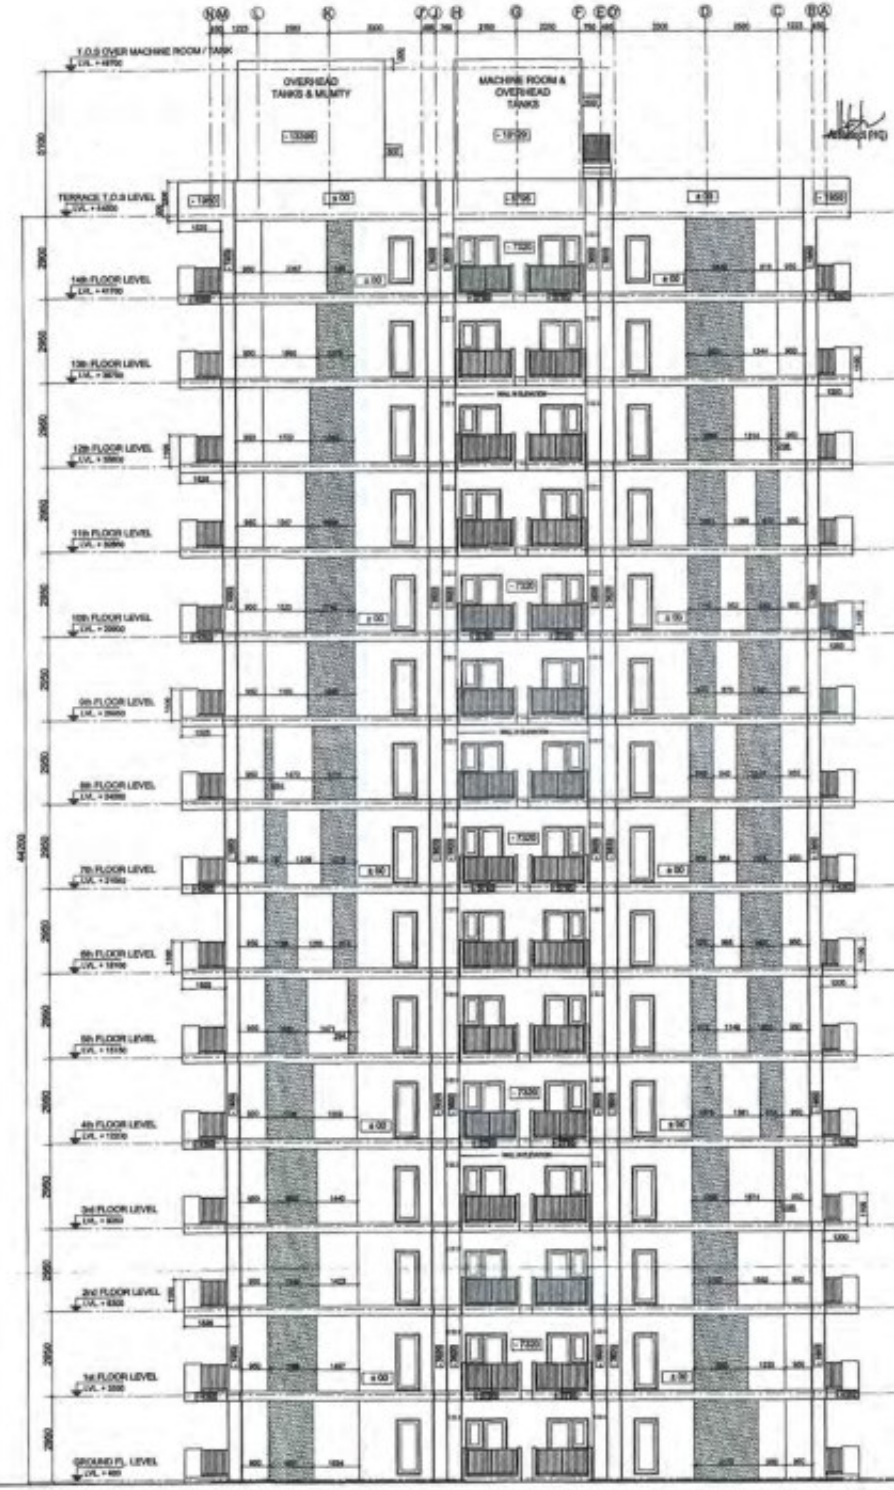


ELEVATION - 2 (TOWER T-10)

A.D.F.O. (P.O.)
DFS P.K.
Member B.P.

STY. MEMBER
B.P.A.C.
STY. MEMBER
S.M.A.S.
CP. MEMBER
B.P.A.C.

NO.	DATE	REVISION	BY

GENERAL NOTES:
1. All dimensions are in mm unless mentioned otherwise.
2. No dimensions are to be scaled from this drawing.

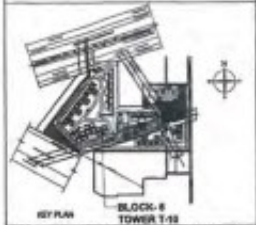

REVISED SUBMISSION DRAWINGS
PROJECT:
REVISED BUILDING PLANS FOR GROUP HOUSING COLONY MEASURING 21.7025 Acres/LICENCE No.83 of 2014 dated 30/06/2014 for 15-67123 Area & LICENSE NO.129 of 2014 dated 22/05/2014 for 6.278 Acres, P1 SECTOR-37, BHANDISWARAH BEING DEVELOPED BY HLT RESIDENCY PVT. LTD. AND OTHERS IN COLLABORATION WITH HLT PROMOTERS PVT. LTD.

DATE	CHECKED BY	APPROVED BY
04/01/2018	SSM	
SCALE	SCALE BY	
1:100	ANM/SDD	S.M.SHARMA

DRAWING TITLE
BLOCK-6
TOWER T-10 (GROUND / STILT / +14 FLOORS)
ELEVATIONS 1 AND 2


DESIGNED BY
FOR HLT PROMOTERS PVT. LTD.
AUTH. SIGNATORY
S. M. SHARMA
Council of Architecture
Registration No. 0470930

ARCHITECTS:
C. P. KUKREJA ARCHITECTS
ADWESH BECOMES,
D-1 GREEN PARK,
NEW DELHI - 110018
PHONE - 011-26295551 FAX - 011-26295552
EMAIL - cpk@cpkarch.com


STRUCTURAL CONSULTANTS:
DPC TECHNICAL PROJECTS CONSULTANTS (P) LTD.
A-3, 4TH FLOOR, SECTOR-37, AREA,
17TH PHASE, GATE NO. 17,
NEW DELHI - 110018
PHONE - 011-26295551 FAX - 011-26295552
EMAIL - info@technicalprojects.com
WEBSITE - www.technicalprojects.com

DATE	NO.
04/01/2018	19/35



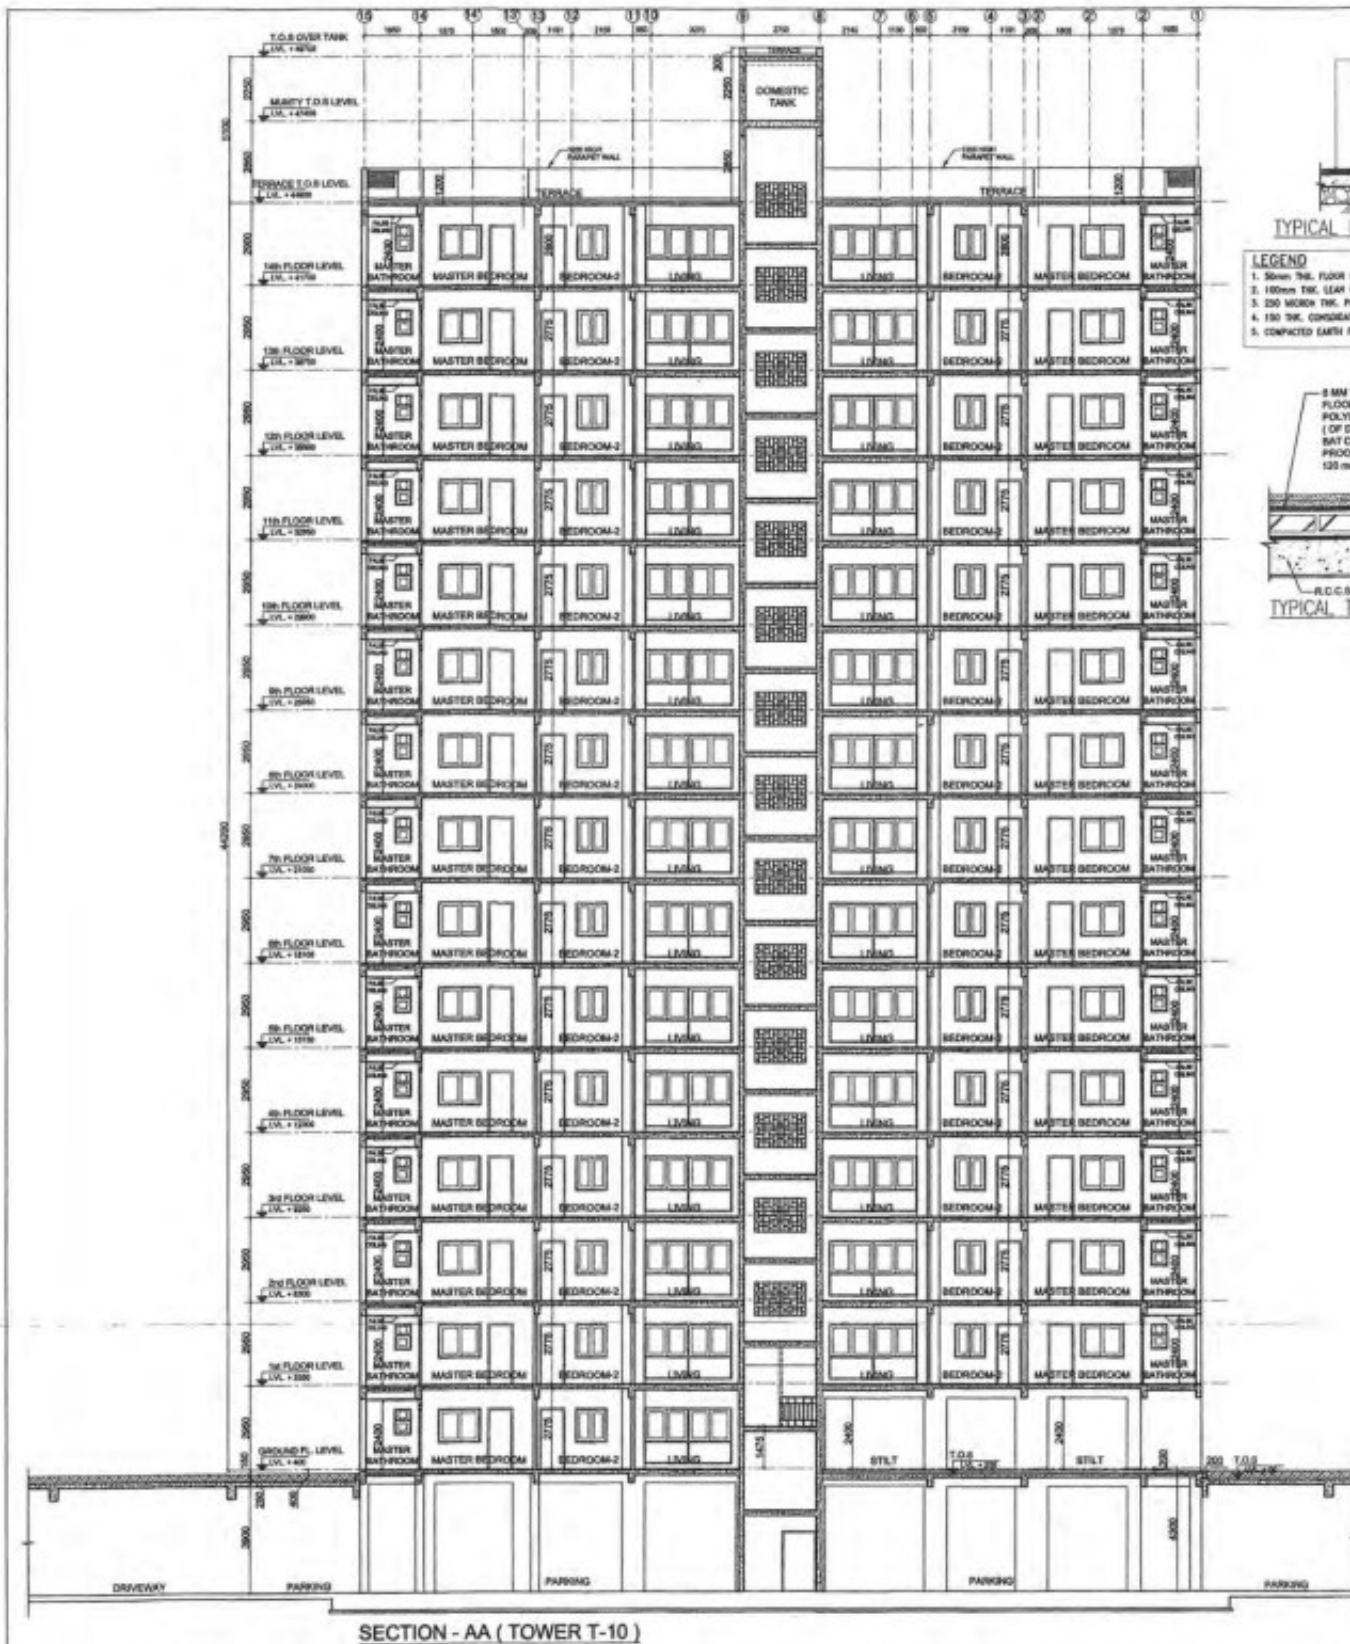

SECTION - AA (TOWER T-10)

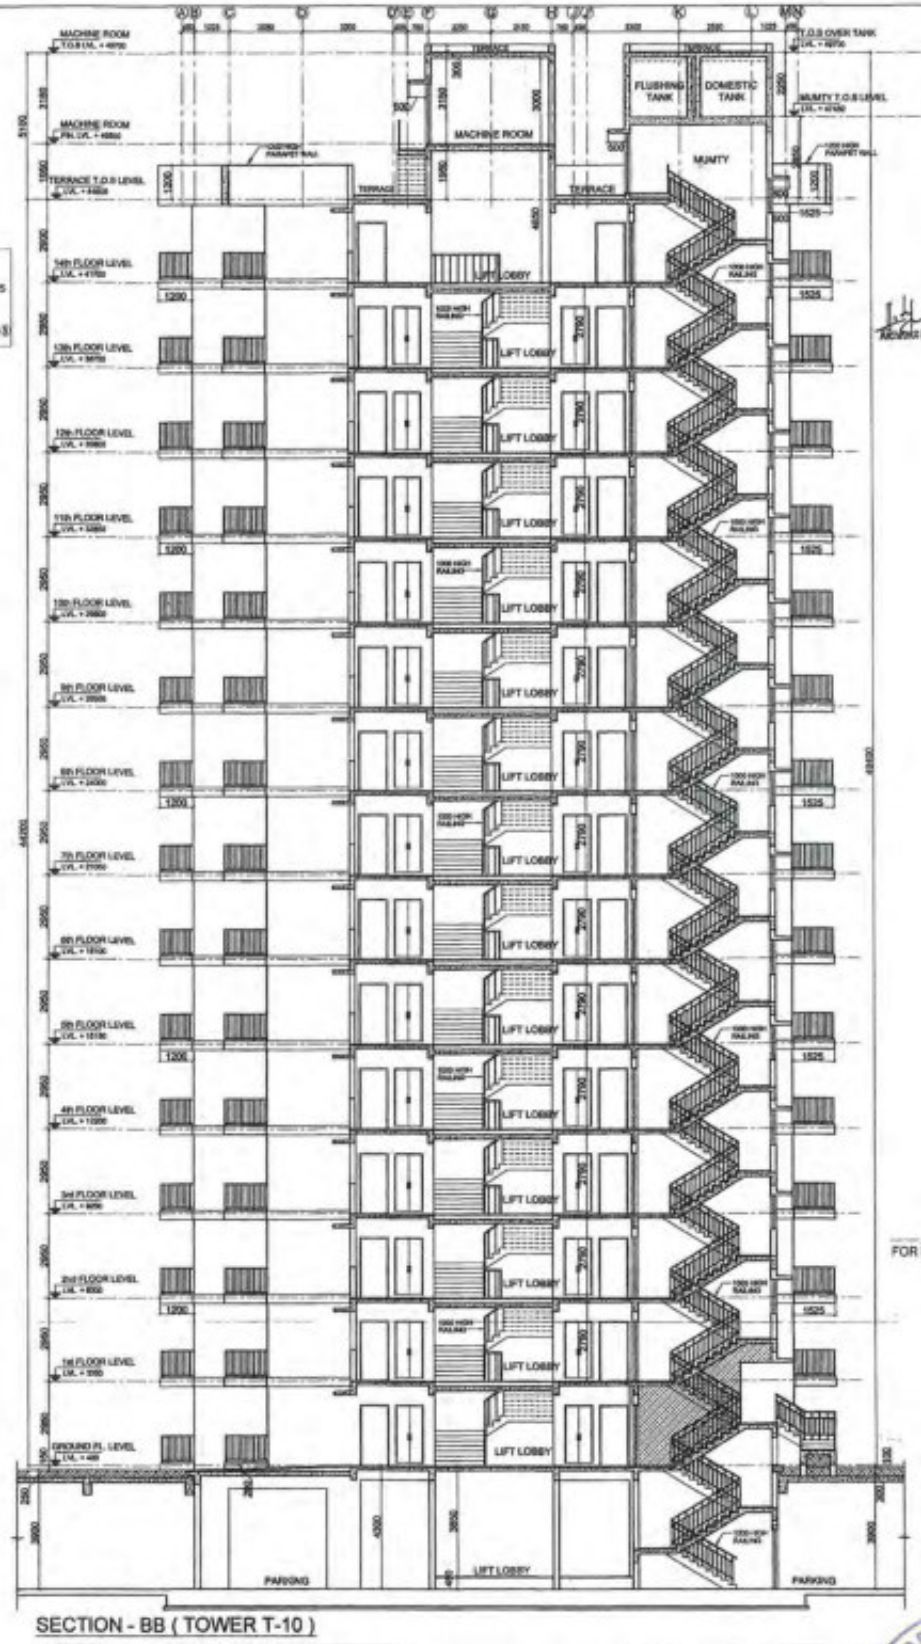

SECTION - BB (TOWER T-10)

NO.	DATE	ISSUED TO	REVISION

GENERAL NOTES:

- All dimensions are in mm unless mentioned otherwise.
- No dimensions are to be scaled from the drawings.

KEY PLAN

REVISED SUBMISSION DRAWINGS

PROJECT: REVISED BUILDING PLANS FOR GROUP HOUSING COLONY MEASURING 21.70025 Acre/LICENCE No. 01 of 2014 dated 30/06/2014 for 16.43125 Acres & LICENCE NO. 120 of 2014 dated 20/06/2014 for 5.278 Acres) IN SECTION-01, BANARASGIRI BEING DEVELOPED BY HLT RESIDENCY PVT. LTD. AND OTHERS IN COLLABORATION WITH HLT PROMOTERS PVT. LTD.

DATE: 04/07/2014	CHECKED BY: SPM	APPROVED BY: SPM
SCALE: AS SHOWN	DATE: 04/07/2014	SCALE: AS SHOWN

DESIGNED BY: HLT PROMOTERS PVT. LTD.
 TOWER T-10 (GROUND / STLT +14 FLOORS)
 SECTIONS - AA AND BB

FOR HLT PROMOTERS PVT. LTD.

Auth. Signatory: S.H. SHARMA
 Council of Architecture
 Registration No. CA/30025

ARCHITECTS: C. P. KIKREJA ARCHITECTS
 21, GROUND FLOOR, NEW DELHI - 110018
 PHONE: +91 11 26060011 FAX: +91 11 26060012
 EMAIL: cpk@cpkarch.com

STRUCTURAL CONSULTANTS: TPC TECHNICAL PROJECTS CONSULTANTS/PLTD.
 10-A, 2ND FLOOR, 2ND CROSSING, NEW DELHI - 110018
 PHONE: +91 11 26060011 FAX: +91 11 26060012
 EMAIL: tpc@tpcconsultants.com

PARADISE CONSULTANTS
 10-A, 2ND FLOOR, 2ND CROSSING, NEW DELHI - 110018
 PHONE: +91 11 26060011 FAX: +91 11 26060012
 EMAIL: pc@paradiseconsultants.com

DATE: 04/07/2014
 SHEET NO: 21/35



This drawing is a 'COPYRIGHT' work of the drawing or part thereof may not be used or reproduced without the permission of the Architect.

NO. OF SHEETS	DATE	ISSUED TO	ISSUANCE

REVISION	DATE	DESCRIPTION	BY

GENERAL NOTES
1. ALL DIMENSIONS ARE IN MM UNLESS MENTIONED OTHERWISE



REVISED SUBMISSION DRAWINGS
PROJECT: REVISED BUILDING PLANS FOR GROUP HOUSING COLONY MEASURING 21.70925 Acres/LICENCE No 03 of 2014 dated 30/09/2014 for 16.43125 Acres & LICENSE NO. 120 of 2014 dated 22/02/2014 for 5.273 Acres/IN SECTOR 37, SAHAYAGIRDI BEGUM DEVELOPED BY HLT RESIDENCY PVT. LTD. AND OTHERS IN COLLABORATION WITH HLT PROMOTERS PVT. LTD.


DATE	CHECKED BY	APPROVED BY
MARCH 2018	SDP/M	

BLOCK-7 / EWS BLOCKS (G+11)
GROUND FLOOR & TYPICAL FLOOR PLAN

FOR HLT PROMOTERS PVT. LTD.
Auth. Signatory: S. M. SHARMA
Council of Architecture Registration No. CA793208

APPROVED BY: C. P. KUKREJA ARCHITECTS
ASHRAVAJ BUILDING, D-1, LAXMI PARK, NEW DELHI - 110016
PHONE - 011 26662055 FAX - 011 26661770
Email: cpk@cpkgroup.com

FOR PARADISE CONSULTANTS
PARADISE CONSULTANTS
Plot No. 153, Gurgaon, Near Living Style Mall, Jeeva Vihar
Landline: 401-11790401, 30482518
New Delhi - 110029
E-Mail: cpk@paradiseconsultants.com
website: www.paradiseconsultants.com

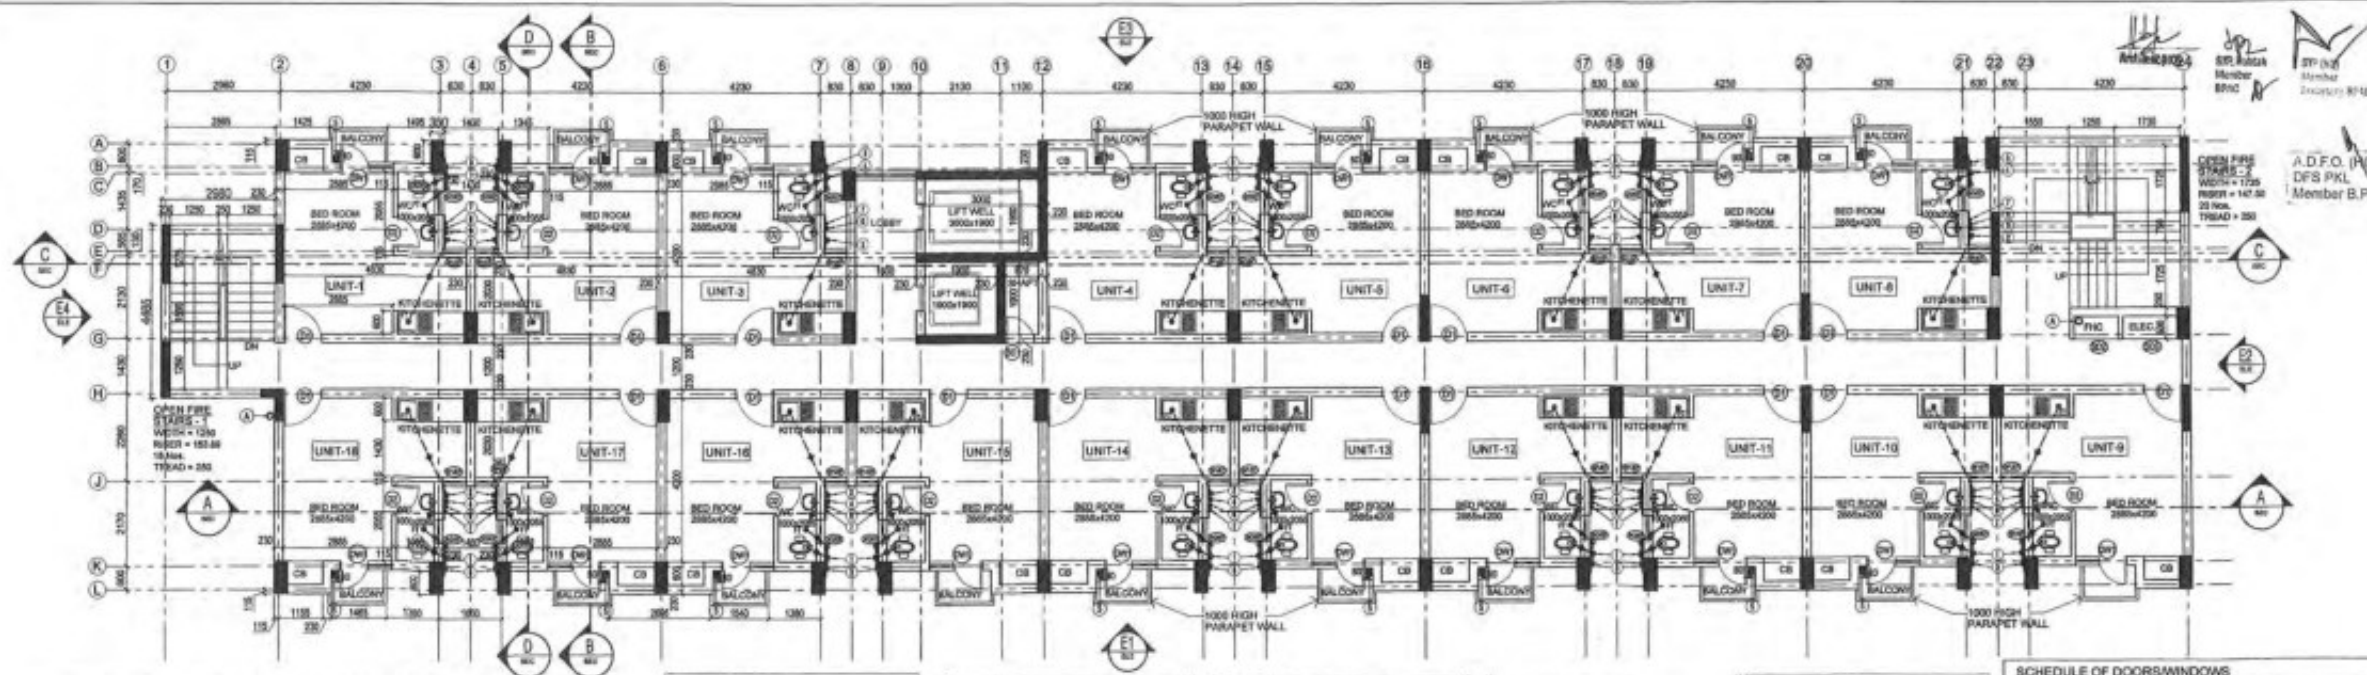

TYPICAL FLOOR PLAN-1ST TO 11TH FLOOR (EWS BLOCK)




ROOM	NO.	AREA (SQ. M)	PERIMETER (M)	TOTAL
BED ROOM	1	1.11	2.84	16.117 SQ.M
KITCHENETTE	1	1.11	2.84	16.117 SQ.M
BATH	1	1.11	2.84	16.117 SQ.M
TOILET	1	1.11	2.84	16.117 SQ.M
LOBBY	1	1.11	2.84	16.117 SQ.M
TERRACE	1	1.11	2.84	16.117 SQ.M
TOTAL				16.117 SQ.M

SCHEDULE OF PIPES :-

PIPE NO.	DESCRIPTION
1	110 ØØ UPVC SOIL, WASTE & VENT PIPE
2	110 ØØ UPVC WASTE & VENT PIPE
3	90 ØØ UPVC WASTE PIPE FOR W.M.
4	75 ØØ UPVC A.M.S. SYPHONAGE PIPE
5	110 ØØ UPVC TERRACE RAIN WATER PIPE
6	90 ØØ UPVC BATH WATER PIPE FOR BALCONY

Ø	DOMESTIC WATER SUPPLY ON TAKE PIPE *
7	FLOORING WATER SUPPLY ON TAKE PIPE *
8	50Ø DOMESTIC WATER SUPPLY RISER *
9	40Ø FLOORING WATER SUPPLY RISER *
10	10Ø WATER SUPPLY PIPE
11	DOMESTIC WATER SUPPLY DR. TAKE PIPE FOR TOP TWO FLOOR
12	FLOOR TRAP (110x110) MM


Ø 75	FLOOR DRAIN (110x65) MM
Ø 60	BALCONY DRAIN (110x65) MM
Ø 50	OUTLET DIA. OF PIPE

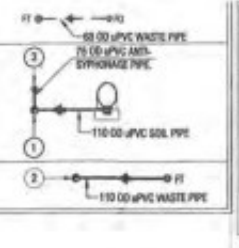

FIRE LEGEND :-
A 150Ø M.S. FIRE WET RISER PIPE
FHC FIRE HOSE CABINET
IMPORTANT NOTES:-
ØØØ A 200ØØØ CUT OUT IN FHC
1) 150Ø M.S. FIRE WET RISER PIPE

SCHEDULE OF DOORS/WINDOWS

S.NO.	TYPE	WIDTH	HEIGHT	CELL	LINTEL	LOCATION
1.	D1	1000	2100	ØØ	21ØØ	BED ROOM
2.	D2	750	2100	ØØ	21ØØ	WC
3.	D3	1000	2100	ØØ	21ØØ	MACHINE ROOM
4.	DW1	1200	21ØØ/2300	ØØØØØØ	21ØØ	BALCONY
5.	FD1	1200	2100	ØØ	21ØØ	STAIRCASE -1 MUMTY
6.	FD2	1000	2100	ØØ	21ØØ	STAIRCASE -2 MUMTY
7.	W1ØØ	600	1200	ØØØ	21ØØ	KITCHENETTE
8.	WØØØ	600	1200	ØØØ	21ØØ	WC
9.	WØ	1200	1200	ØØØ	21ØØ	LIFT LOBBY MACHINE ROOM
10.	WØ	1200	1200	ØØØ	21ØØ	MACHINE ROOM
11.	SD1	750	2100	ØØ	21ØØ	SHAFT
12.	SD2	1200	2000	1ØØ	21ØØ	FHC
13.	SD3	1430	2000	1ØØ	21ØØ	ELEC. SHAFT

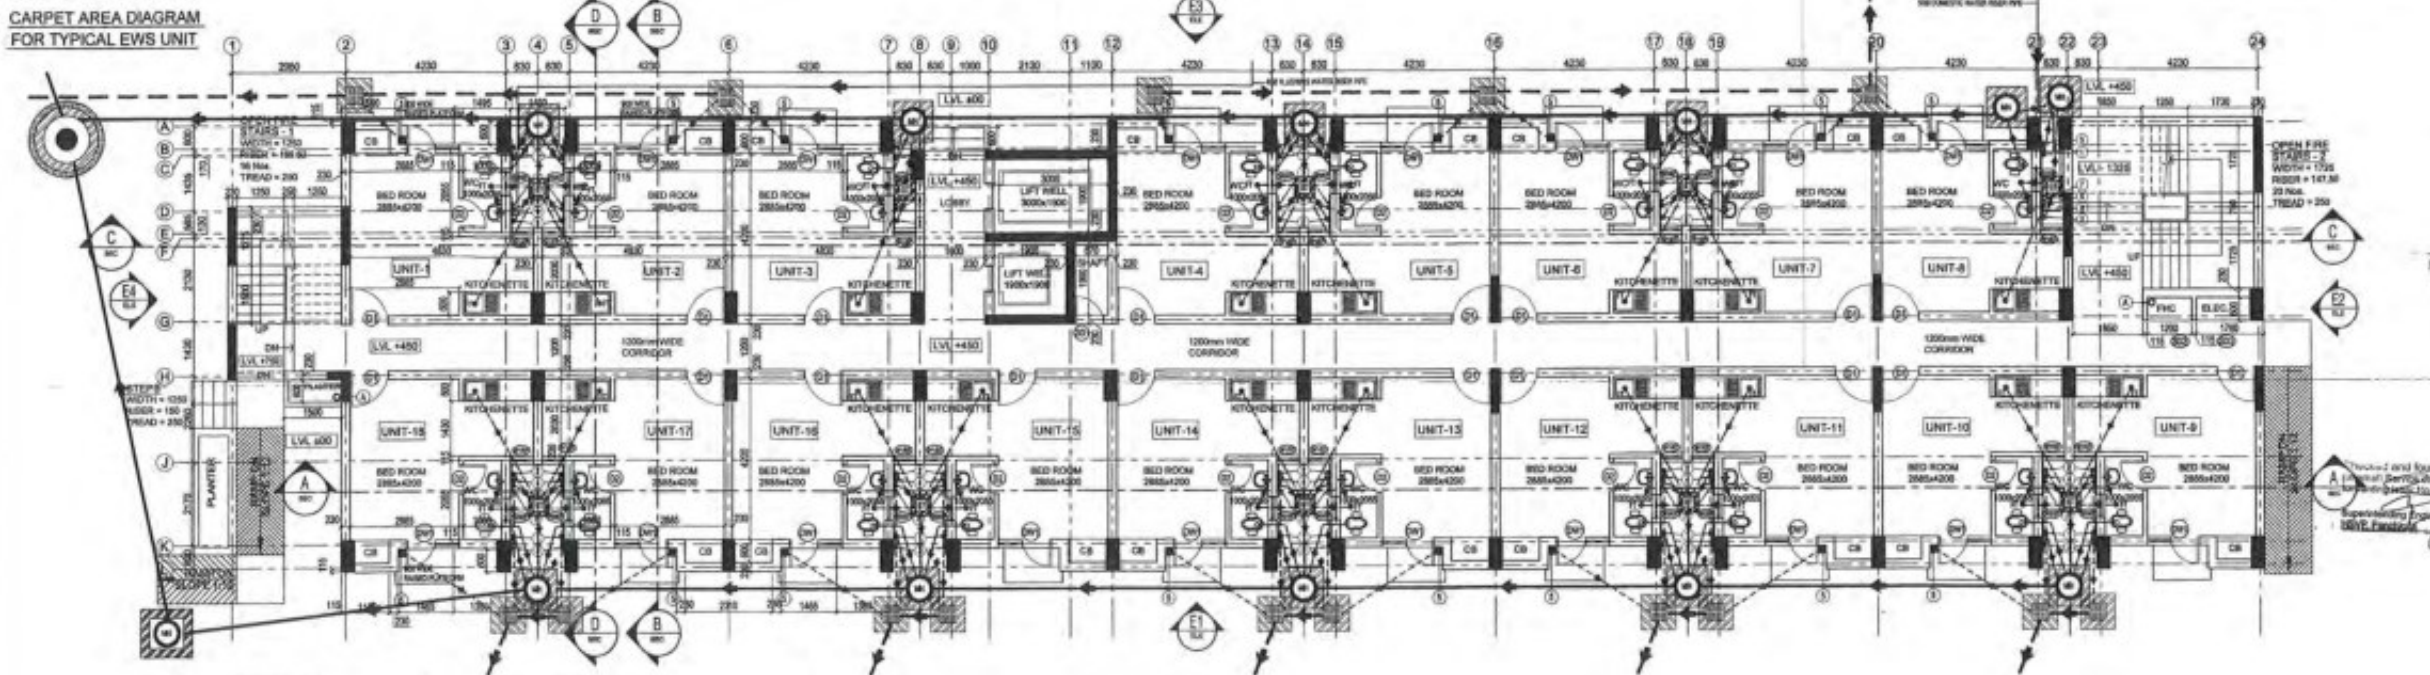

GROUND FLOOR PLAN (EWS BLOCK)





This drawing is a "COPYRIGHT" contents of this drawing or part thereof may not be used or reproduced without the permission of the Architect.

REV. NO.	DATE	ISSUED TO	REMARKS
REVISION	DATE	DESCRIPTION	BY


GENERAL NOTES
 1. All dimensions are in mm unless mentioned otherwise.
 2. No dimensions are to be scaled from this drawing.

DOOR SCHEDULE:

NO.	TYPE	FINISH	MARK
01	WALL DOOR	WOOD	WALL DOOR
02	SLIDING DOOR	WOOD	SLIDING DOOR
03	GLASS DOOR	WOOD	GLASS DOOR
04	GLASS DOOR	WOOD	GLASS DOOR
05	GLASS DOOR	WOOD	GLASS DOOR
06	GLASS DOOR	WOOD	GLASS DOOR
07	GLASS DOOR	WOOD	GLASS DOOR
08	GLASS DOOR	WOOD	GLASS DOOR
09	GLASS DOOR	WOOD	GLASS DOOR
10	GLASS DOOR	WOOD	GLASS DOOR

WINDOW/GLAZING SCHEDULE:


NO.	TYPE	FINISH	MARK
01	WALL WINDOW	WOOD	WALL WINDOW
02	GLASS WINDOW	WOOD	GLASS WINDOW
03	GLASS WINDOW	WOOD	GLASS WINDOW
04	GLASS WINDOW	WOOD	GLASS WINDOW
05	GLASS WINDOW	WOOD	GLASS WINDOW
06	GLASS WINDOW	WOOD	GLASS WINDOW
07	GLASS WINDOW	WOOD	GLASS WINDOW
08	GLASS WINDOW	WOOD	GLASS WINDOW
09	GLASS WINDOW	WOOD	GLASS WINDOW
10	GLASS WINDOW	WOOD	GLASS WINDOW

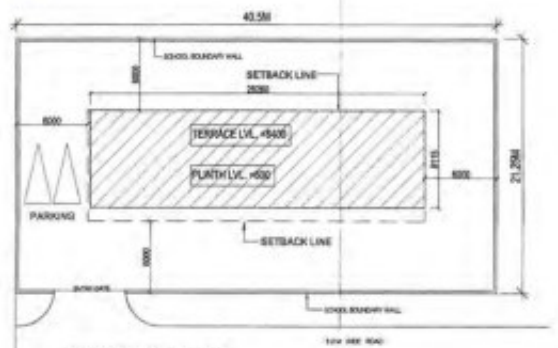


KEY PLAN - SCALE 1:200




ELEVATION -3 (NURSERY SCHOOL)

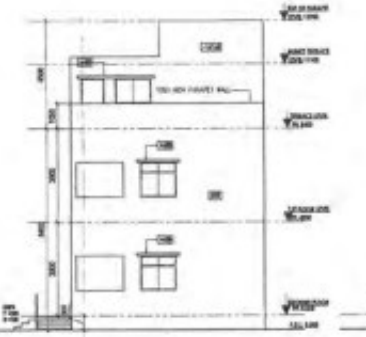


ELEVATION -4 (NURSERY SCHOOL)

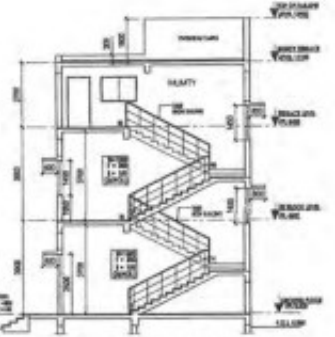

SECTION A-A (NURSERY SCHOOL)

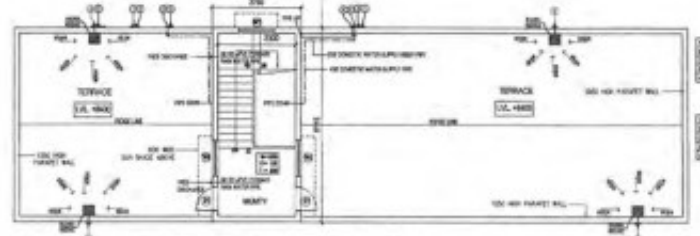


TERRACE PLAN (NURSERY SCHOOL)

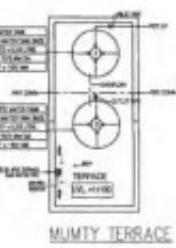


MUMMY TERRACE




SECTION B-B (NURSERY SCHOOL)

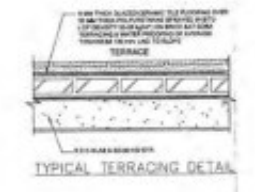


TYPICAL TERRACING DETAIL

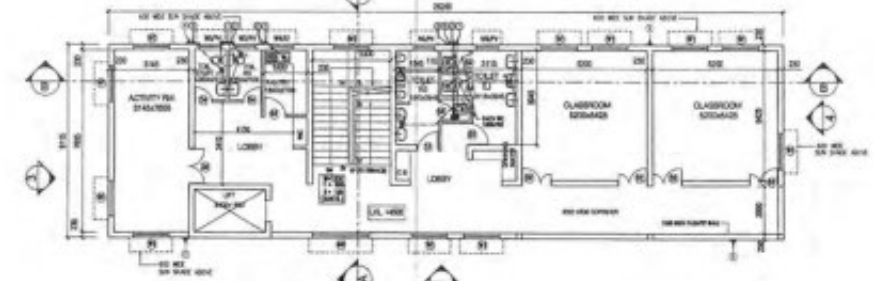

FIRST FLOOR PLAN (NURSERY SCHOOL)

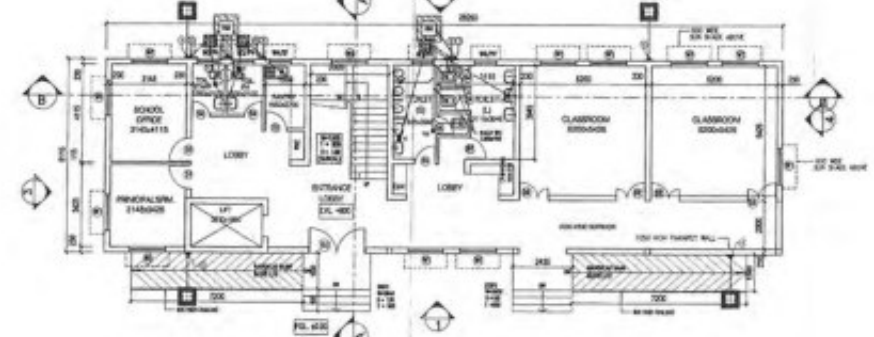

GROUND FLOOR PLAN (NURSERY SCHOOL)

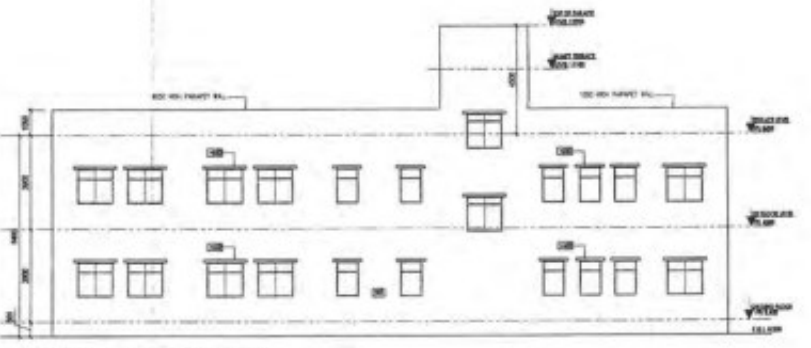

ELEVATION -2 (NURSERY SCHOOL)



TYPICAL FLOORING DETAIL



GROUND FLOOR AREA DIAGRAM



FIRST FLOOR AREA DIAGRAM



MUMMY AREA



ELEVATION -1 (NURSERY SCHOOL)

AREA DETAIL FOR NURSERY SCHOOL

DESCRIPTION	UNIT	AREA
PROPOSED TOTAL AREA OF PLOT = 8.7 ACRES	8.7 ACRES	38,27,50 SQ.M
PROPOSED AREA OF PLOT = 4.65 ACRES	4.65 ACRES	20,28,00 SQ.M
PERMISSIBLE GROUND COVERAGE = 70%	70%	14,20,00 SQ.M
PROPOSED GROUND COVERAGE = 80%	80%	16,22,40 SQ.M
PERMISSIBLE FAR AREA = 10%	10%	2,02,80 SQ.M
PROPOSED FAR AREA = 8%	8%	1,62,240 SQ.M
ADDITIONAL AREA OF NURSERY SCHOOL AT (GROUND FLOOR LEVEL)	SQ.M	223,330
ADDITIONAL AREA OF NURSERY SCHOOL AT (FIRST FLOOR LEVEL)	SQ.M	483,260
NET AREA ON GROUND FLOOR =	SQ.M	223,330
NET AREA ON FIRST FLOOR =	SQ.M	483,260
TOTAL AREA OF NURSERY SCHOOL = NET GROUND FLOOR AREA + NET FIRST FLOOR AREA	SQ.M	706,590
TOTAL AREA OF NURSERY SCHOOL =	SQ.M	706,590

LEGEND

1. SHOW THE CLEAR WIDTH AS PER SPECIFICATION. (S)
2. SHOW THE CLEAR HEIGHT 1.8 M. (S) AND ALSO, FOR UPPER FLOOR.
3. SHOW THE POLYURETHANE INSULATION AS PER SPEC. (S)
4. THE WALL, DOORWAY AND FLOOR, JOINTS AS PER SPEC. (S)
5. EMPLOYED DATA PLANS IN UPPER FLOOR CHANGING 30MM TO PER SPEC. (S)

KEY PLAN
REVISED SUBMISSION DRAWINGS
 PROJECT:
 REVISED BUILDING PLANS FOR GROUP HOUSING COLONY MEASURING 21.70925 Acres (LICENSE No. 80 of 2014 dated 30/08/2014 for 16.43125 Acres & LICENSE NO. 120 of 2014 dated 22/05/2014 for 5.278 Acres) IN SECTOR-37, BAHADURGARH BEING DEVELOPED BY M/T RESIDENCY PVT. LTD. AND OTHERS IN COLLABORATION WITH H.L. PROMOTERS PVT. LTD.

DATE: APR-2018
 SCALE: 1:100, 1:200
 CHECKED BY: DETPAK
 DEALT BY: S.K. SHARMA

DRAWING TITLE: **NURSERY SCHOOL**
FLOOR PLANS-GROUND & FIRST FLOOR AREA DIAGRAM & AREA CALCULATIONS

OWNERS SIGN: *[Signature]*
 ARCHITECTS SIGN: *[Signature]*
 AUTH. SIGNATURE: *[Signature]*
 A.C.Y. P.V. (Member S.P.C.)
 S. M. SHARMA (Member S.P.C.)



ARCHITECTS:
C. P. KUKREJA ARCHITECTS
 ASHWAJ BUILDING, D-1 GREEN PARK, NEW DELHI - 110016
 PHONE - 011-26565555 FAX - 011-26565570
 EMAIL - cpk@cpkarch.com

STRUCTURAL CONSULTANTS:
TPC TECHNICAL PROJECTS CONSULTANTS PVT. LTD.
 H.O. B-74, SECTOR 07, NOIDA
 UTTAR PRADESH 201301 (INDIA)
 BOARD NO. 81-100-458630

MEP CONSULTANTS:
PARADISE CONSULTANTS
 Plot No. 107, Block No. 1, Sector 14, Noida
 Near Laxmi Vihar, Noida
 Phone - 011-26565555
 Email - info@paradiseconsultants.com

DRAWING NO.: 140071118/1/16/10/18/SC-182A-PP-08-01
 CAD NO.: *[Number]*
 DRG NO.: **33/35**



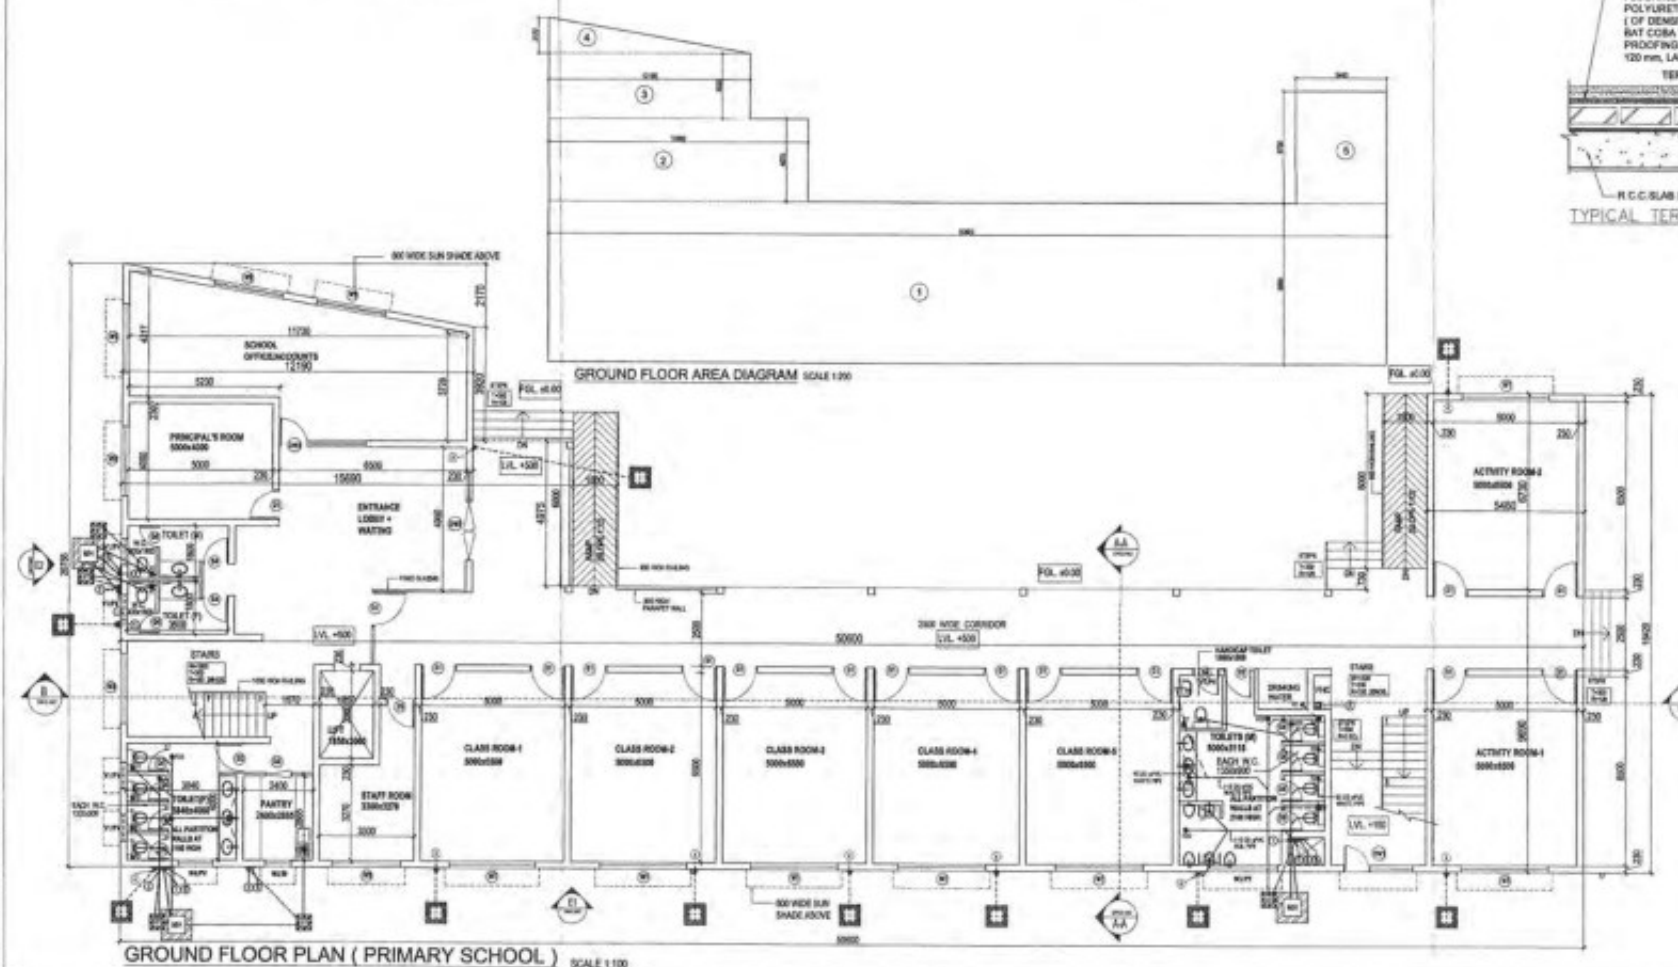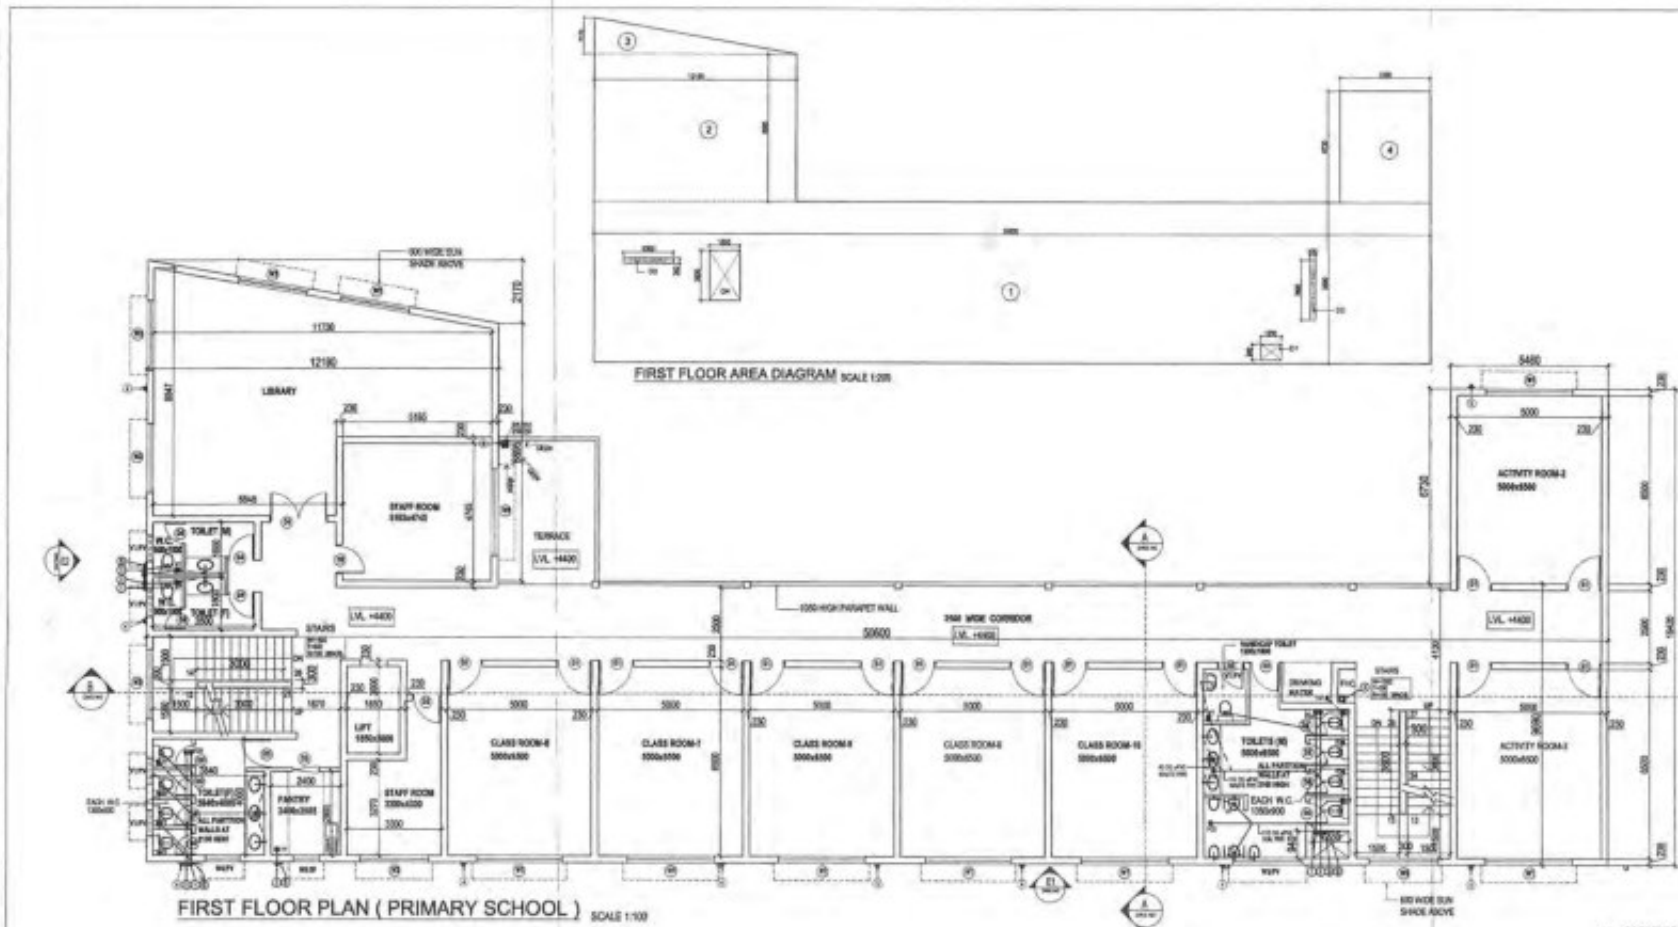

- LEGEND**
- 1. 50mm THK. FLOOR FINISH AS PER SPECIFICATION. (1)
 - 2. 100mm THK. LEAN CONCRETE (1:4:8) (2) / R.C.C. SLAB 45/50% FOR UPPER FLOORS
 - 3. 250 MICRON THK. POLYETHYLENE SHEET AS VAPOUR BARRIER (3)
 - 4. 150 THK. CONDENSATED HARD CORE (40-60) AS PER SPEC. (4)
 - 5. COMPACTED EARTH FILLING IN LAYERS NOT EXCEEDING 150mm AS PER SPEC. (5)

AREA DETAIL FOR PRIMARY SCHOOL (1ST FLOOR)

AREA	NO. OF UNITS	AREA (SQ. METERS)	NO. OF UNITS	AREA (SQ. METERS)
CLASS ROOM	1	12.10	12	145.20
STAFF ROOM	1	10.00	1	10.00
LIBRARY	1	10.00	1	10.00
ACTIVITY ROOM	1	10.00	1	10.00
TOILETS	1	10.00	1	10.00
STAIRS	1	10.00	1	10.00
TERACE	1	10.00	1	10.00
TOTAL				195.20

GENERAL NOTES



- All dimensions are in mm unless mentioned otherwise.
- No dimensions are to be scaled from this drawing.

DOOR SCHEDULE:

NO.	DOOR	SIZE	LOCATION
01	DOOR	1200 X 2100	STAFF ROOM
02	DOOR	1200 X 2100	LIBRARY
03	DOOR	1200 X 2100	ACTIVITY ROOM
04	DOOR	1200 X 2100	TOILETS
05	DOOR	1200 X 2100	STAIRS
06	DOOR	1200 X 2100	TERACE

WINDOW/GLAZING SCHEDULE:

NO.	WINDOW	SIZE	LOCATION
01	WINDOW	1200 X 1500	CLASS ROOMS
02	WINDOW	1200 X 1500	STAFF ROOM
03	WINDOW	1200 X 1500	LIBRARY
04	WINDOW	1200 X 1500	ACTIVITY ROOM
05	WINDOW	1200 X 1500	TOILETS
06	WINDOW	1200 X 1500	STAIRS
07	WINDOW	1200 X 1500	TERACE

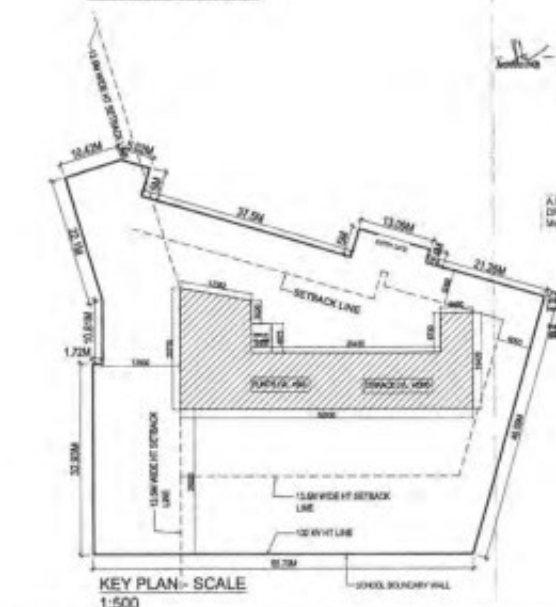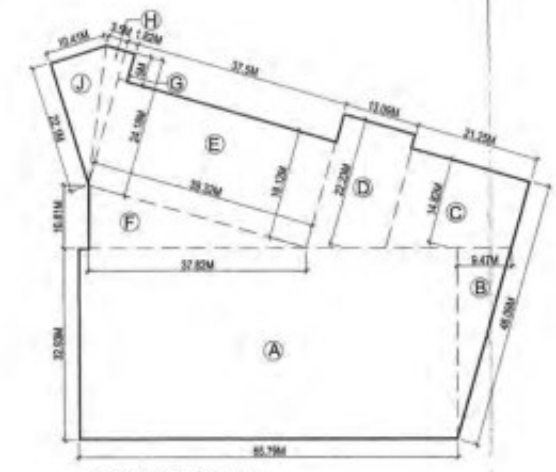

REVISED SUBMISSION DRAWINGS

PROJECT:
REVISED BUILDING PLANS FOR GROUP HOUSING COLONY MEASURING 21.70825 Acres/LICENCE No.60 of 2014 dated 30/06/2014 for 16.43125 Acres & LICENSE NO.120 of 2014 dated 22/06/2014 for 5.278 Acres IN SECTOR-37, BAHADURGARH BEING DEVELOPED BY HLT RESIDENCY PVT. LTD. AND OTHERS IN COLLABORATION WITH H. PROMOTERS PVT. LTD.

DATE: DEC-2014
CHECKED BY: [Signature]
APPROVED BY: [Signature]

SCALE: 1:500
DRAWN BY: S.K. SHARMA
SCALE: 1:500

PRIMARY SCHOOL

FLOOR PLANS-GROUND & FIRST FLOOR AREA DIAGRAM & AREA CALCULATIONS

DRAWN BY: [Signature]
ARCHITECT'S SIGN: [Signature]


ARCHITECTS:
KREJA ARCHITECTS
PLOT NO. 103, SECTOR-37, BAHADURGARH, HARYANA
PHONE: 011-28889000 FAX: 011-28889070
EMAIL: krejaarchitects@gmail.com

STRUCTURAL CONSULTANTS:
IPC TECHNICAL PROJECTS CONSULTANTS (PVT.) LTD.
B-7/1, SECTOR-37, AHUDA, UPTER (INDIA)
PHONE: 011-28889000 FAX: 011-28889070
EMAIL: ipc_tech_projects@yahoo.com


PARADISE CONSULTANTS
Plot No. 103, Bahadurgarh, Haryana
Phone: 011-28889000 FAX: 011-28889070
EMAIL: paradise_consultants@yahoo.com

DRAWING NO: 14000711-01-01-01-01-01-01
DATE: 14/07/2014
PAGE NO: 34/35


[Handwritten signature]

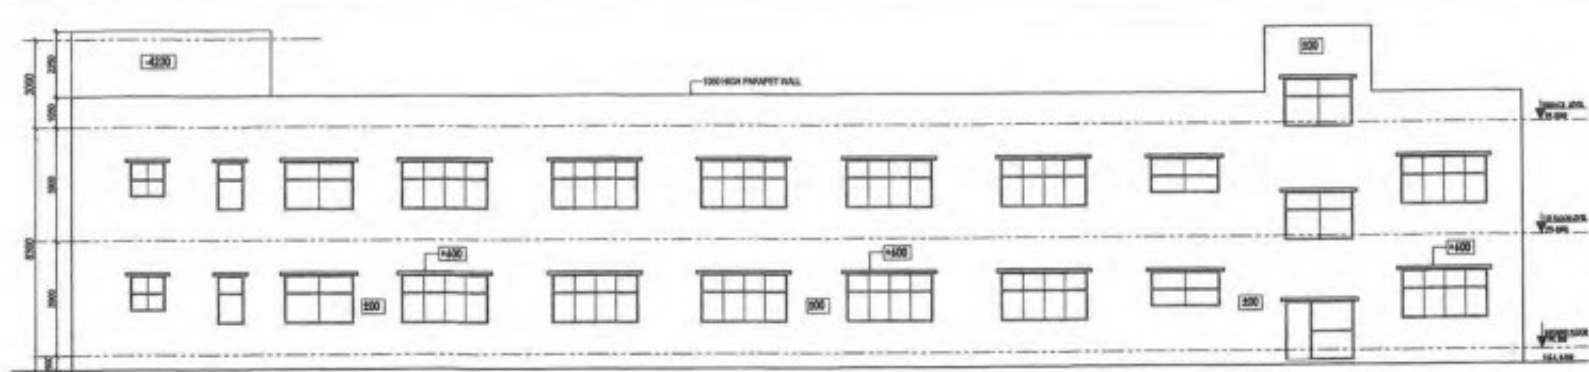

ELEVATION E1 (PRIMARY SCHOOL)

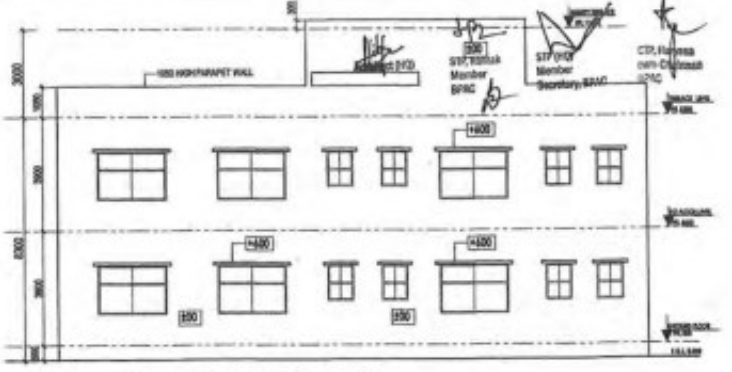


ELEVATION E2 (PRIMARY SCHOOL)

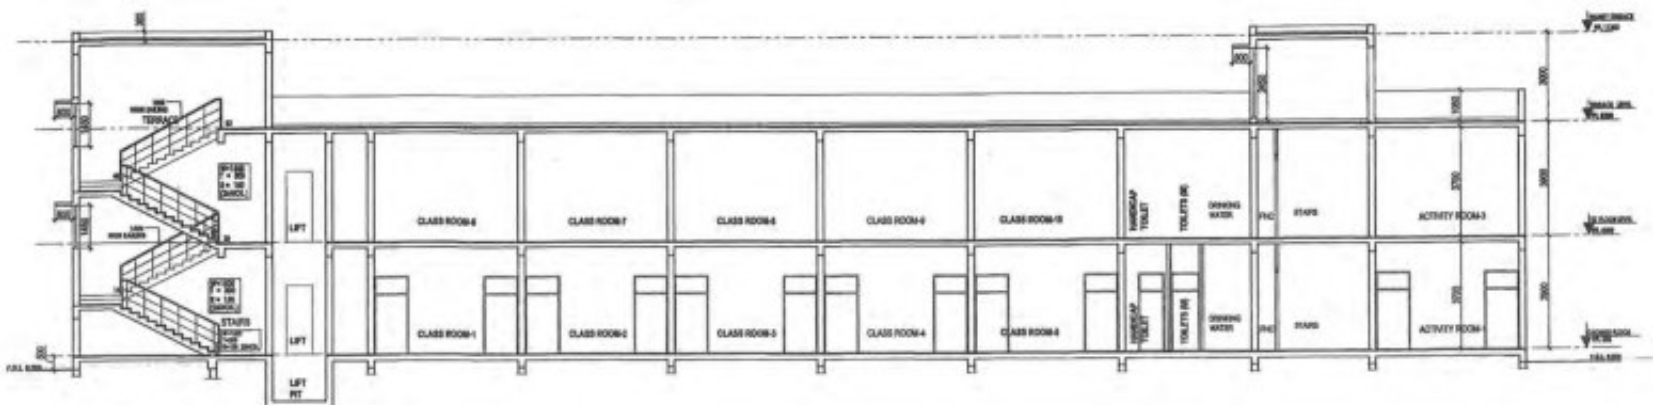

SECTION BB (PRIMARY SCHOOL)




SECTION AA (PRIMARY SCHOOL)

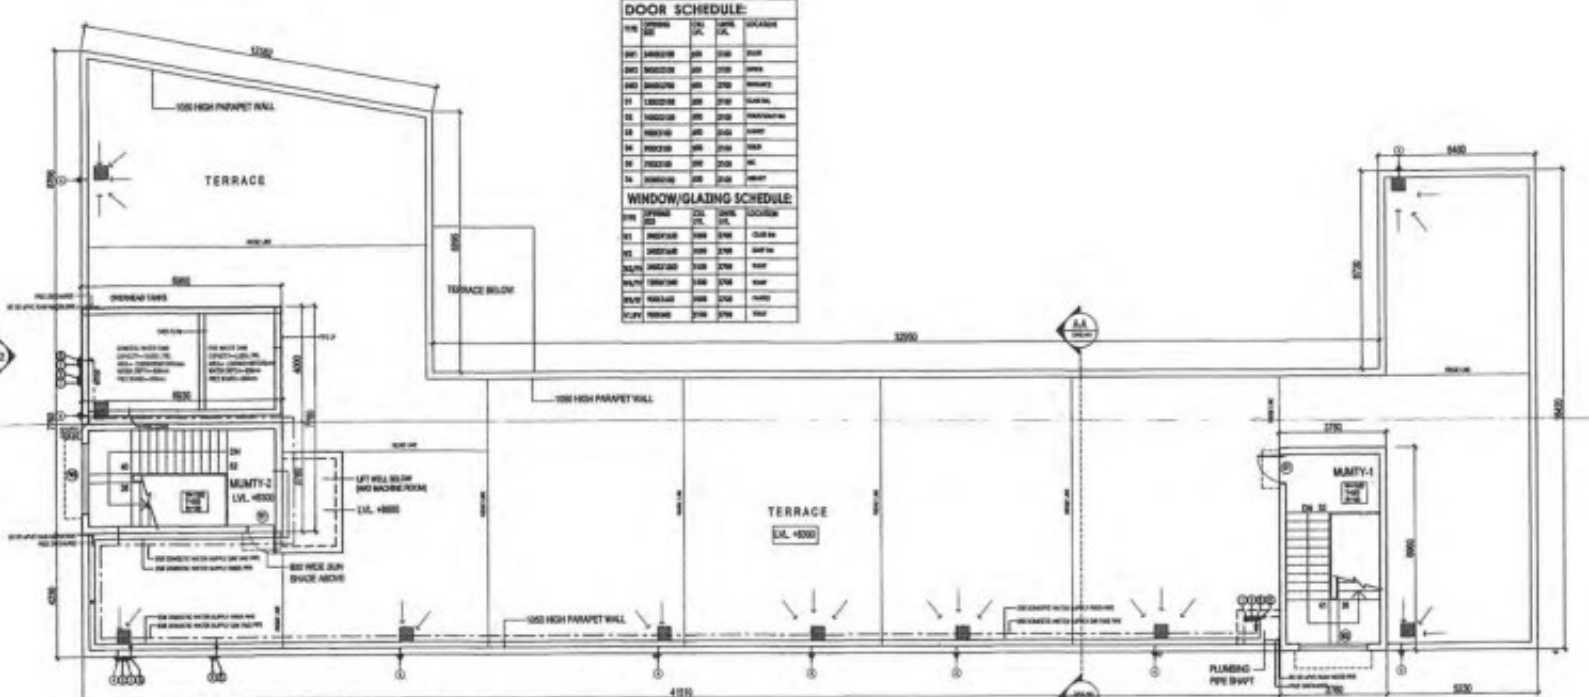


TERRACE PLAN (PRIMARY SCHOOL)

SCALE 1:100

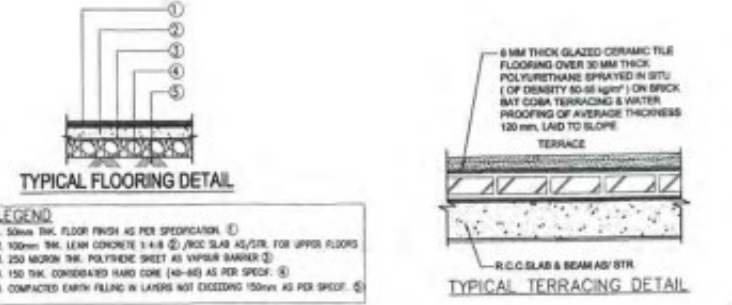


LEGEND:
 1. 50mm THK. FLOOR FINISH AS PER SPECIFICATION. (1)
 2. 100mm THK. LEAN CONCRETE 1:4:8 (2) /RCC SLAB 45/50 FOR UPPER FLOORS
 3. 250 MESH T.M. POLYETHYLENE SHEET AS VAPOR BARRIER (3)
 4. 150 THK. CONSIDERED HARD CORE (40-60) AS PER SPEC. (4)
 5. COMPACTED EARTH FILLING IN LAYERS NOT EXCEEDING 150mm AS PER SPEC. (5)

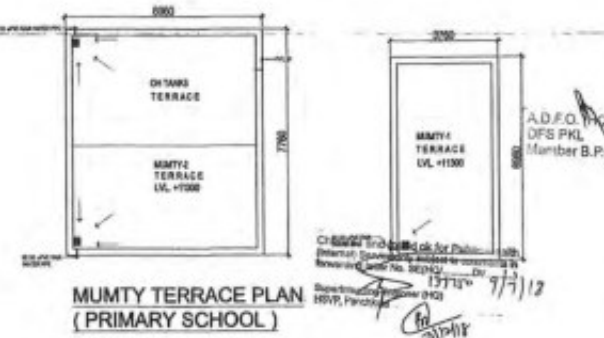

MUMTY TERRACE PLAN (PRIMARY SCHOOL)

This drawing is a "COPYRIGHT" work of the drawing or part thereof may not be used or reproduced without the permission of the architect.			
NO. OF SHEETS	DATE	ISSUED TO	REVISION
REVISION	DATE	DESCRIPTION	BY

GENERAL NOTES
 1. All dimensions are in mm unless mentioned otherwise
 2. No dimensions are to be scaled from this drawing.

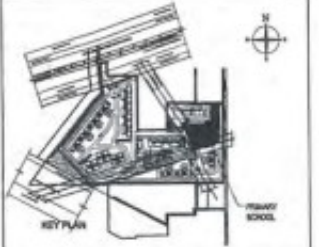

KEY PLAN

REVISED SUBMISSION DRAWINGS

PROJECT:
 REVISED BUILDING PLANS FOR GROUP HOUSING COLONY MEASURING 21.7025 Acres/LICENCE No.90 of 2014 dated 30/06/2014 for 16.43125 Acres & LICENSE NO.120 of 2014 dated 22/08/2014 for 5.278 Acres) IN SECTOR-37, BAHADURGARH BEING DEVELOPED BY HLT RESIDENCY PVT. LTD. AND OTHERS IN COLLABORATION WITH H.L. PROMOTERS PVT. LTD.

DATE	CHECKED BY	APPROVED BY
DEC - 2014	SEDM	S.A. SHARMA
SCALE	DEALT BY	
1:100	S.L.L.	

PRIMARY SCHOOL

TERRACE PLANS, ELEVATIONS & SECTIONS

OWNER'S SIGN: FOR HLT PROMOTERS PVT. LTD.
 ARCHITECT'S SIGN: S.M. SHARMA, Council of Architecture, Registration No. CA799523

ARCHITECTS:
 C. P. KUKREJA ARCHITECTS
 AGRIHAR BUILDINGS,
 D-1 GREEN PARK,
 NEW DELHI - 110018
 PHONE: +91 11 26463843 FAX: +91 11 26463776
 EMAIL: cpk@cpkarch.com

STRUCTURAL CONSULTANTS:
 THE TECHNICAL PROJECTS CONSULTANTS PVT. LTD.
 H.O. & P.L. SECTOR 51, NOIDA
 UTTAR PRADESH-201301 (INDIA)
 BOARD NO. 81-125-434880

DRAWING NO: 1462715H/RSUB/PL/SCA/1/190
 CAD NO: 35/35

[Handwritten signature]
 H.L. PROMOTERS