



SYMBOL	DESCRIPTION
MH	450X450X750 MM.DEEP MAIN HOLE
MH1	700X1000X1000 MM.DEEP MAIN HOLE
MH-3	1000X1000X1200 MM.DEEP MAIN HOLE
MH-2	1200X1200X1200 MM.DEEP MAIN HOLE
	750X1500X1200 MM.DEEP MAIN HOLE
	450X450X600 MM. DEEP MAIN HOLE FOR LV
—	LV PIPE 63MM DIA
—	LT PIPE 90MM DIA
—	HT CABLE
MH-6	900X1500X1200 MM.DEEP MAIN HOLE
MH5	700X1000X1000 MM.DEEP MAIN HOLE

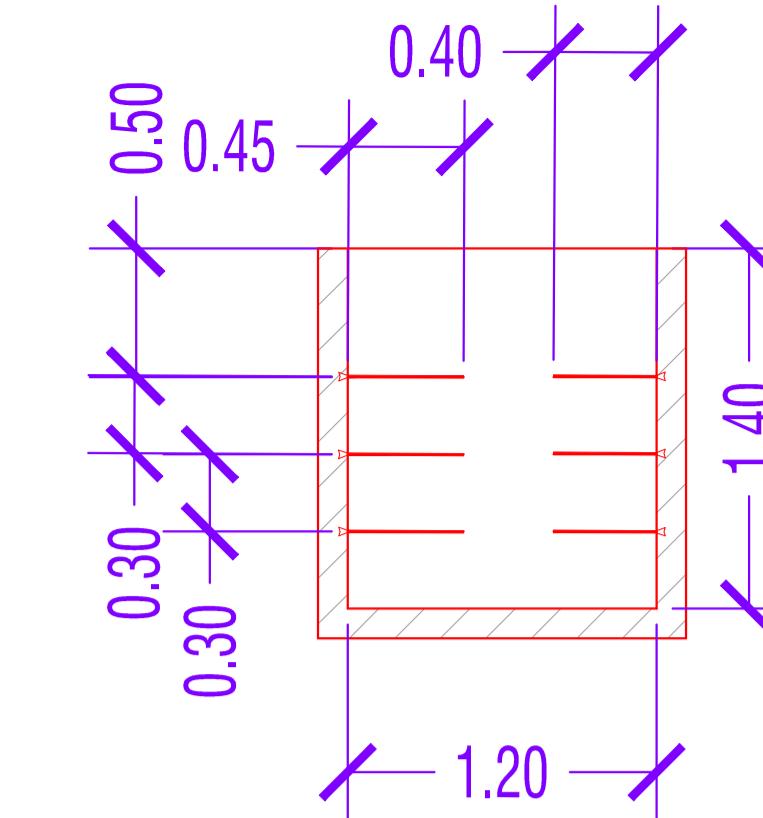

TRENCH DETAIL

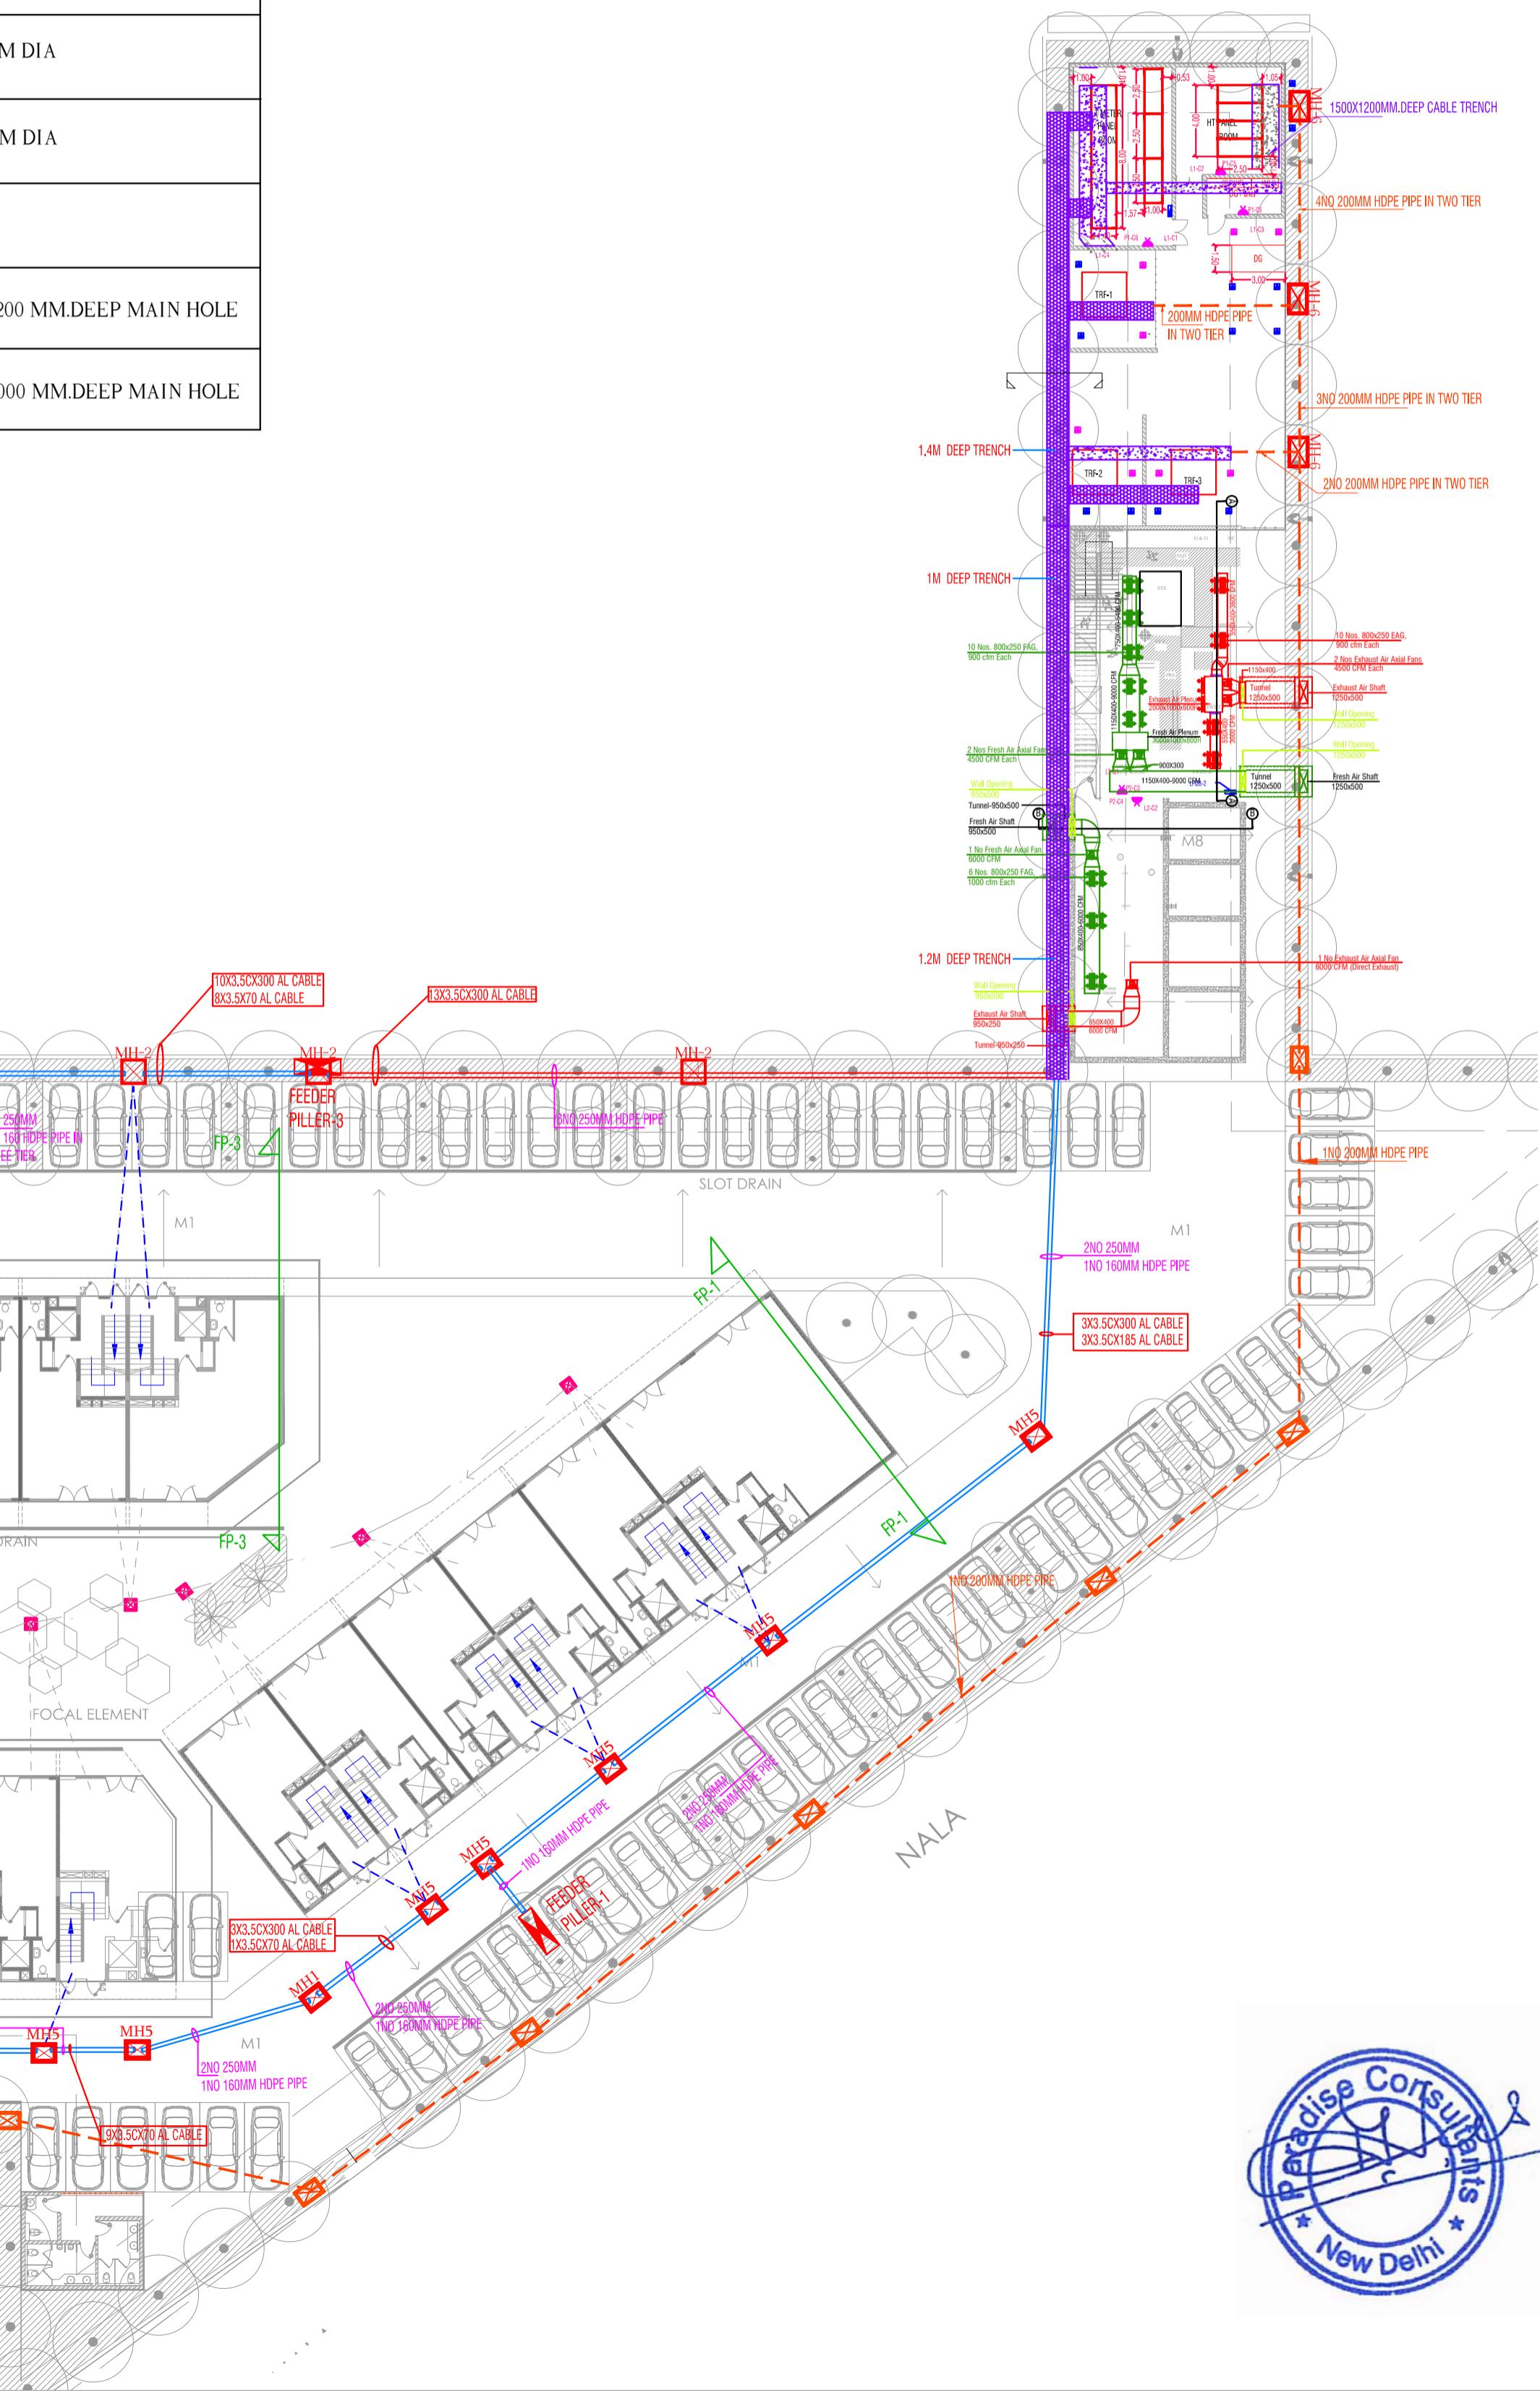

ISSUES			
NO.	DATE	BY	DESCRIPTION
			PRINTS

REVISIONS			
NO.	DATE	BY	DESCRIPTION

OWNER'S SIGNATURE

MEP CONSULTANTS:

PARADISE CONSULTANTS
Paradise Consultants Plot No. 96,
Basement, Pocket 1
Near Living Style Mall, Jasola Vihar
New Delhi - 110025 Landline
+91-11-29943601, 41030619
Web www.paradiseconsultants.com

ARCHITECT'S SIGNATURE
MAAs
ARCHITECTURE, INTERIORS, PLANNING
D-229, Basement, Sarovada Enclave, New Delhi-110017
Ph. : 011-41829970/71/72/74
E-mail : studio@maasarchitects.net
Website : www.maasarchitects.net

OWNER:-
M/S EMAAR INDIA LTD.

PROJECT:-
PROPOSED PLAN OF COMMERCIAL SCO PLOTTED COLONY (EBD-89) ON LAND MEASURING 3.7060 ACRE FALLING IN THE REVENUE ESTATE OF VILLAGE BADHA, SECTOR 89 GURUGRAM BEING DEVELOPED BY M/S EMAAR INDIA LTD.

DRAWING TITLE :	EXTERNAL SITE PLAN (PART 1) EL-PC-SCO-SITE-101	
scale :	1:300(A1)	drawn by : M.S
date :	11/08/21	checked by : ATIQ
project no :	-----	approved by : NAFEEZ
drawing no :		
REVISION	R0	



EL-PC-SCO-SITE-101