






PIPE SCHEDULE

PIPE NO.	SIZE	MATERIAL	SLOPE
D1	400 DIA.	RCC NP 2 PIPE	1:400

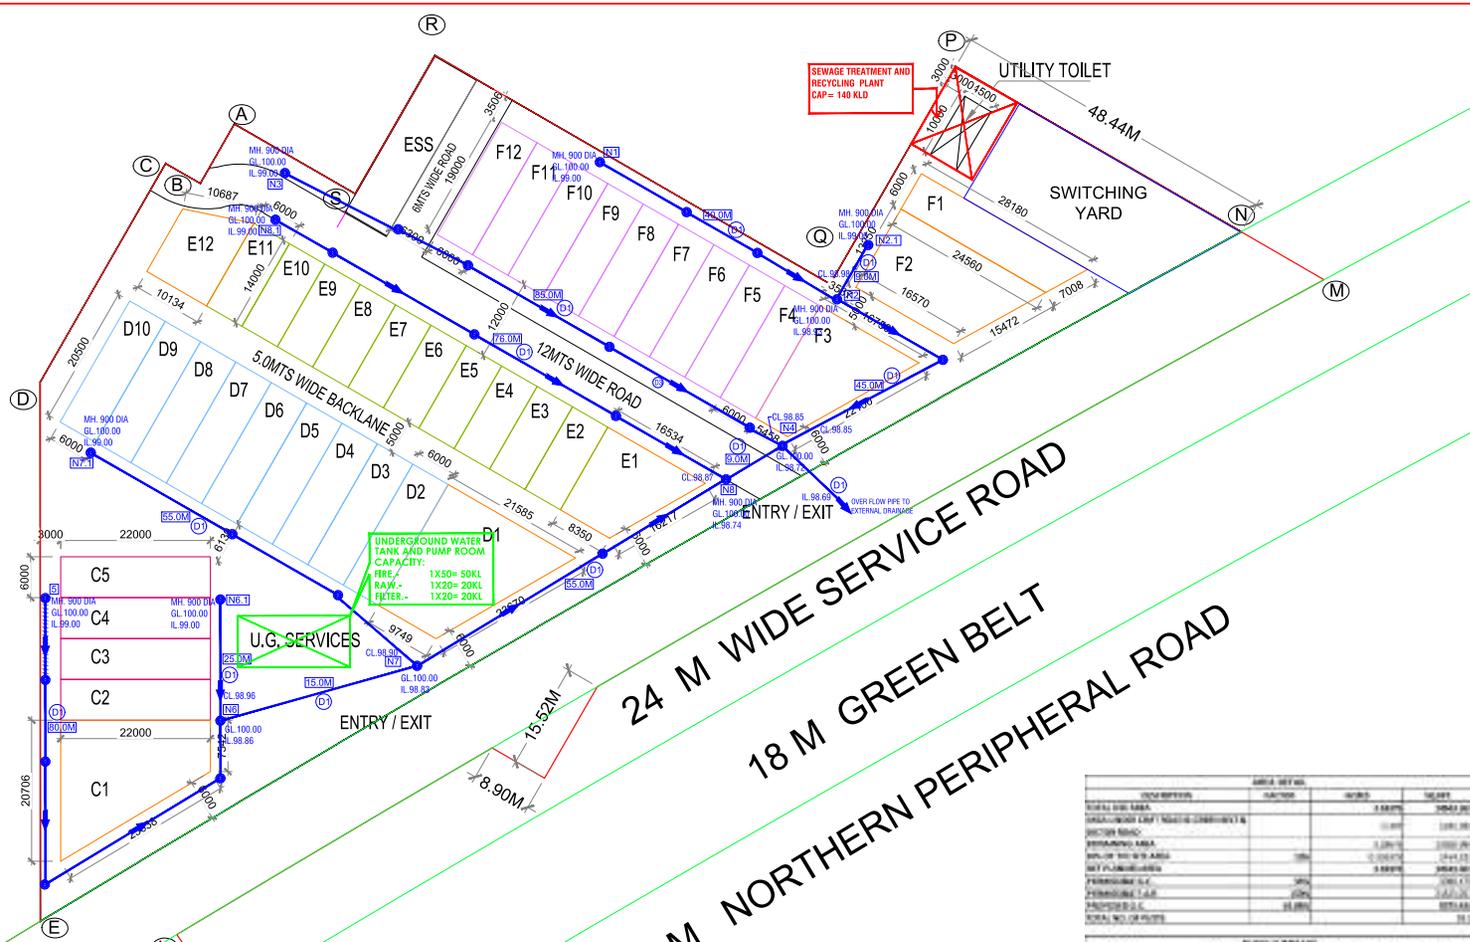

UNDERGROUND WATER TANK AND PUMP ROOM CAPACITY:
 RRE - 1X50+50KL
 BAKV - 1X20+20KL
 FILTER - 1X20+20KL

24 M WIDE SERVICE ROAD
 18 M GREEN BELT
 150 M NORTHERN PERIPHERAL ROAD

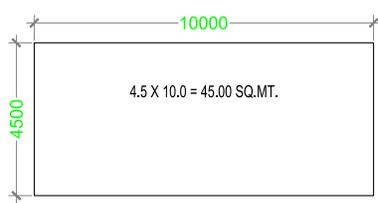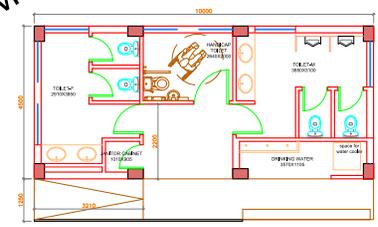

UTILITY TOILET

DESCRIPTION	UNIT	QTY	AMOUNT	TOTAL
CONCRETE WORK				
BRICKWORK				
PAINTING				
PLUMBING				
ROOFING				
WATER SUPPLY				
WASTE DISPOSAL				
LANDSCAPING				
UTILITIES				
CONTRACTOR'S PROFIT				
TOTAL				



PRINCIPAL ARCHITECT

ACPL ISO 9001:2015
 Architecture Management Planning

ACPL Design Ltd
 E-24 South Extension -1 New Delhi 110049 India
 T: +91 11 24622155 F: +91 11 24646709
 www.acplonline.com E: contact@acplonline.com F: +91 11 24634050

PROJECT

COMMERCIAL PLOTTED COLONY MEASURING 3.59375 ACRES, FALLING IN VILLAGE KHERKI MAJRA, SECTOR-99, GURUGRAM, HARYANA BEING DEVELOPED BY EMAAR INDIA LIMITED (FORMERLY KNOWN AS EMAAR MGF LAND LTD)

OWNER/AUTH. SIGNATURE

ARCHITECT'S SIGNATURE

DRAWING TITLE: **SITE PLAN - DRAINAGE LAYOUT PLAN**

DRAWING NO. **A-2** SCALE: **1 : 500**