
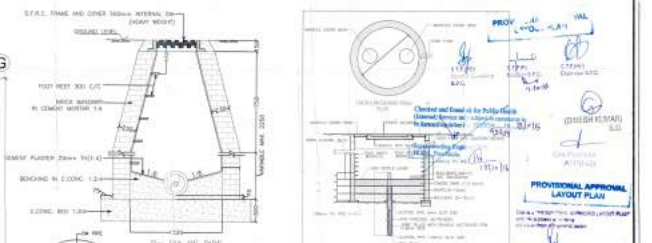


SECTOR-70
(RESIDENTIAL)

LICENCE BOUNDARY

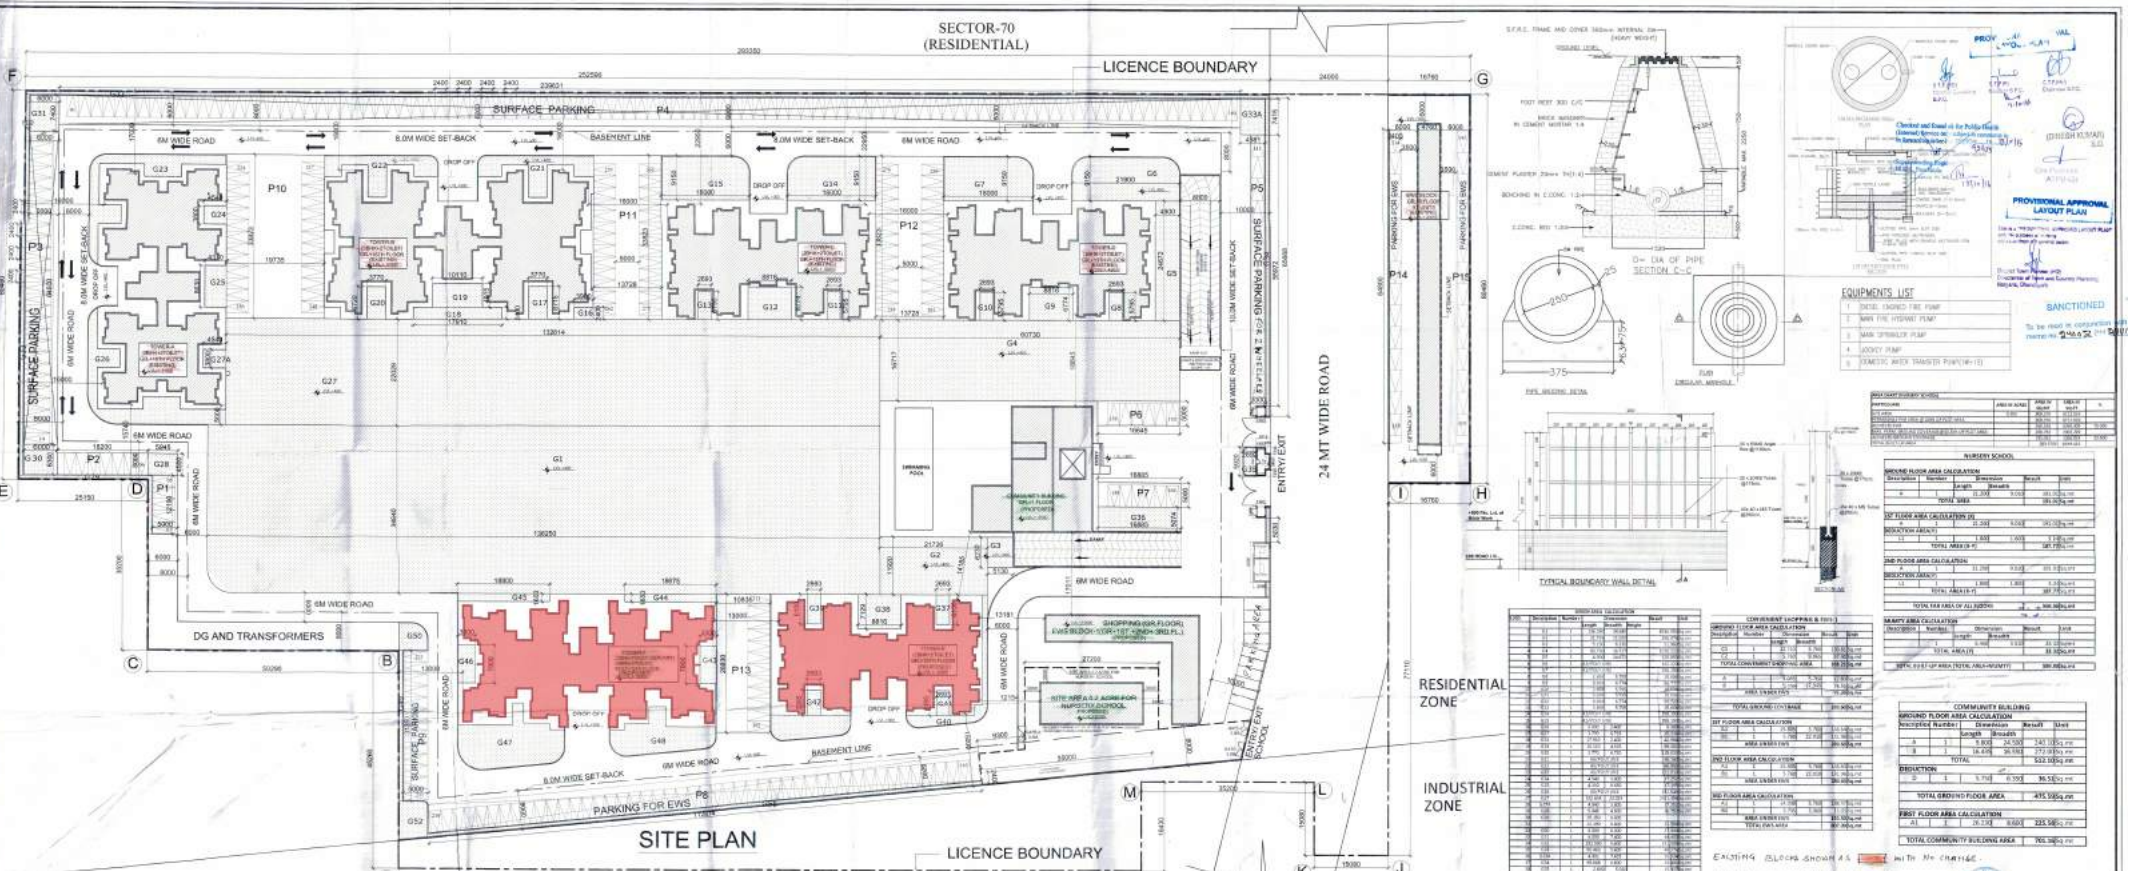

- EQUIPMENTS LIST**
- 1. STAIR LIGHTING
 - 2. STAIR FRESH AIR
 - 3. STAIR SPINNING
 - 4. LIGHTING
 - 5. STAIRCASE (WELL) POWER (1)
- SAUNTERED**
- To be filled in compliance with the rules and regulations of the local authority.

NO.	DESCRIPTION	UNIT	QTY	AMOUNT	TOTAL
1

WATER SUPPLY


GROUND FLOOR AREA CALCULATION

NO.	DESCRIPTION	UNIT	QTY	AMOUNT	TOTAL
1

SEWERAGE

GROUND FLOOR AREA CALCULATION

NO.	DESCRIPTION	UNIT	QTY	AMOUNT	TOTAL
1

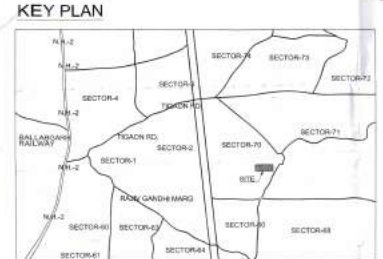

AREA CHART

PARTICULARS	AREA IN SQ.M	AREA IN SQ.FT
PERMISSIBLE AREA (GROSS FLOORING)	4901.77	52886.93
PERMISSIBLE AREA (NET FLOOR AREA)	4582.77	49484.82
PERMISSIBLE AREA FOR SHOPPING IN G.O.S OF SITE AREA	700.00	7500.00
PERMISSIBLE AREA	5282.77	56984.82

SECTOR-71 INDUSTRIAL

NO.	DESCRIPTION	UNIT	QTY	AMOUNT	TOTAL
1

REQUIREMENTS

REQUIREMENTS FOR THE PROPOSED BUILDING

NO.	DESCRIPTION	UNIT	QTY	AMOUNT	TOTAL
1

REQUIREMENTS

REQUIREMENTS FOR THE PROPOSED BUILDING

NO.	DESCRIPTION	UNIT	QTY	AMOUNT	TOTAL
1

NOTES

- The site plan is based on the plan submitted by the client.
- The site plan is subject to the approval of the local authority.
- The site plan is subject to the approval of the local authority.
- The site plan is subject to the approval of the local authority.

REQUIREMENTS

REQUIREMENTS FOR THE PROPOSED BUILDING

NO.	DESCRIPTION	UNIT	QTY	AMOUNT	TOTAL
1

REQUIREMENTS

REQUIREMENTS FOR THE PROPOSED BUILDING

NO.	DESCRIPTION	UNIT	QTY	AMOUNT	TOTAL
1

OWNERS SIGN

MG HOUSING PVT.LTD

ARCHITECTS SIGN

DFA CONSULTANTS PVT. LTD
C-10, SECTOR 3, NOIDA - 201301

STRUCTURAL CONSULTANT

MNC CONSULTANTS PVT. LTD.
JASHWANT PLAZA, OKHLA, NEW DELHI.

PROJECT

BUILDING COLONY OF GROUP HOUSING COLONY ON THE LAND MEASURING 10.10 ACRES LICENSE NO. 78 OF 2012 DATED 01.08.2012 IN SECTOR-70, FARIDABAD

DRAWING TITLE

SITE PLAN

Scale 1:350

Date

SHEET. NO. DRG. NO. A01

JOB. NO.