




TERRACE FLOOR PLAN

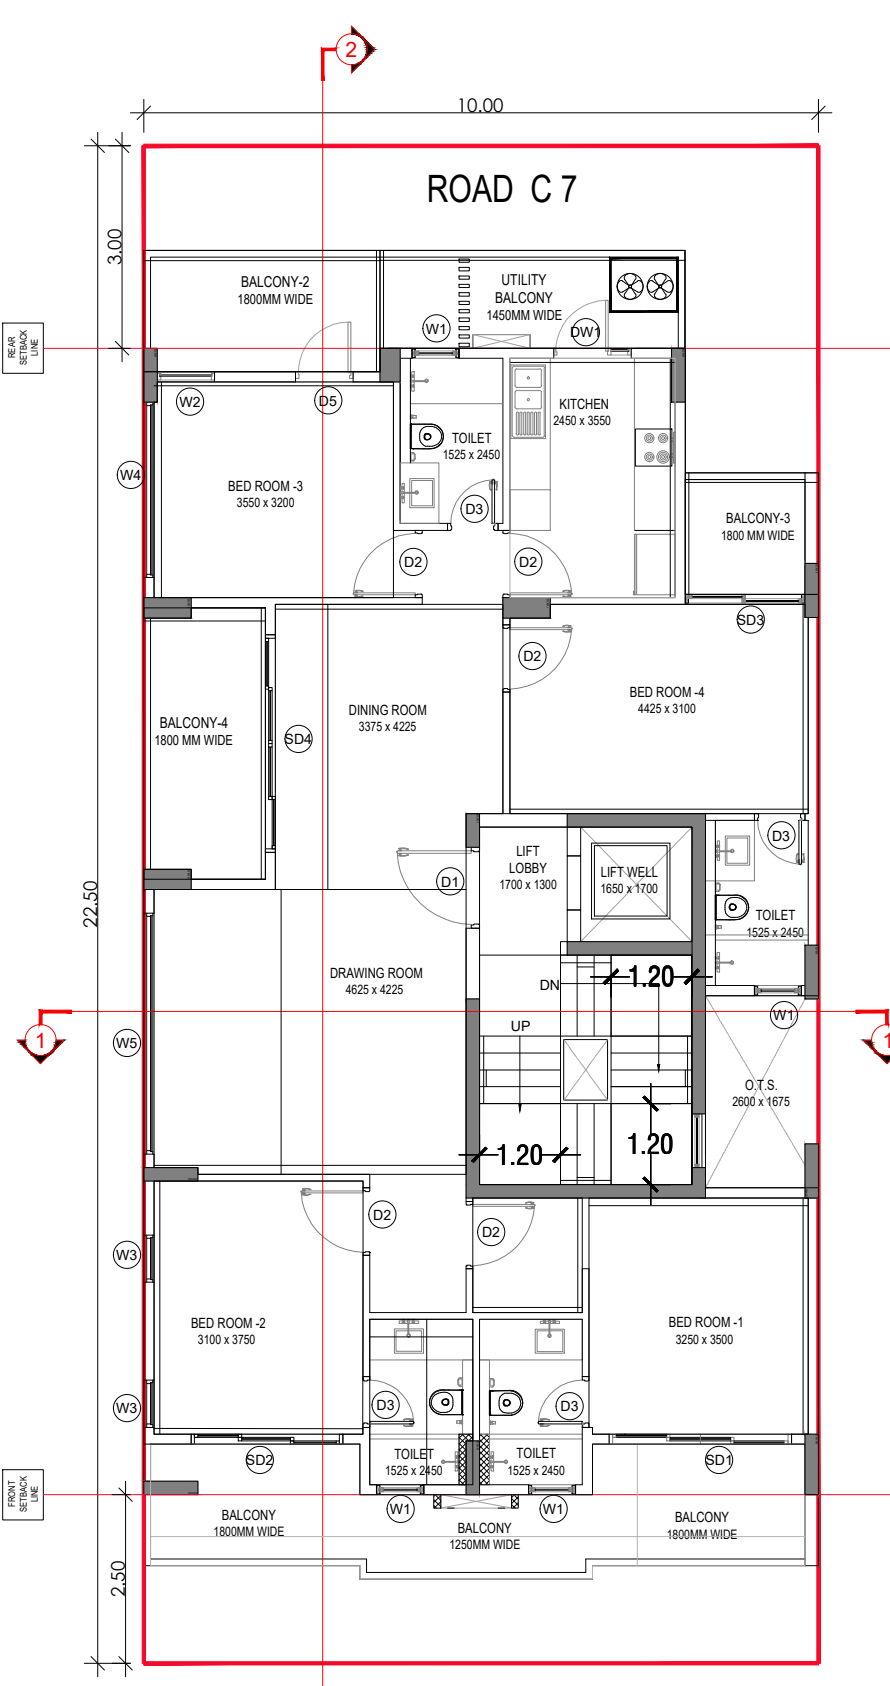


TYPICAL FLOOR PLAN

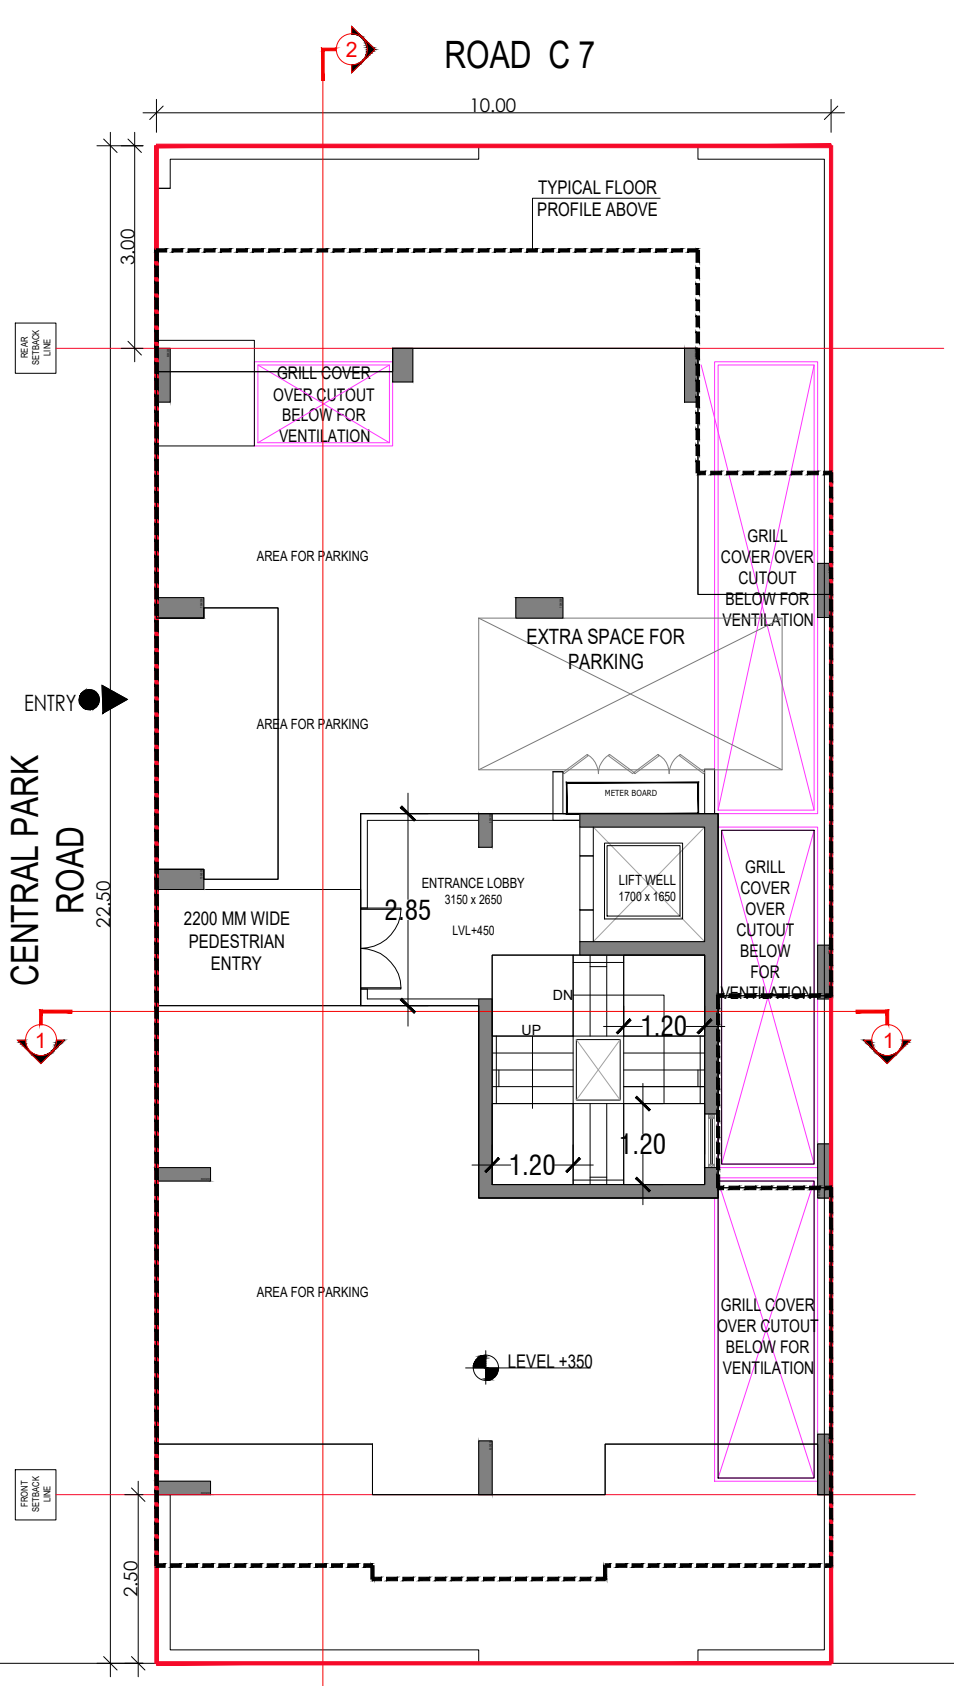


BASEMENT FLOOR PLAN

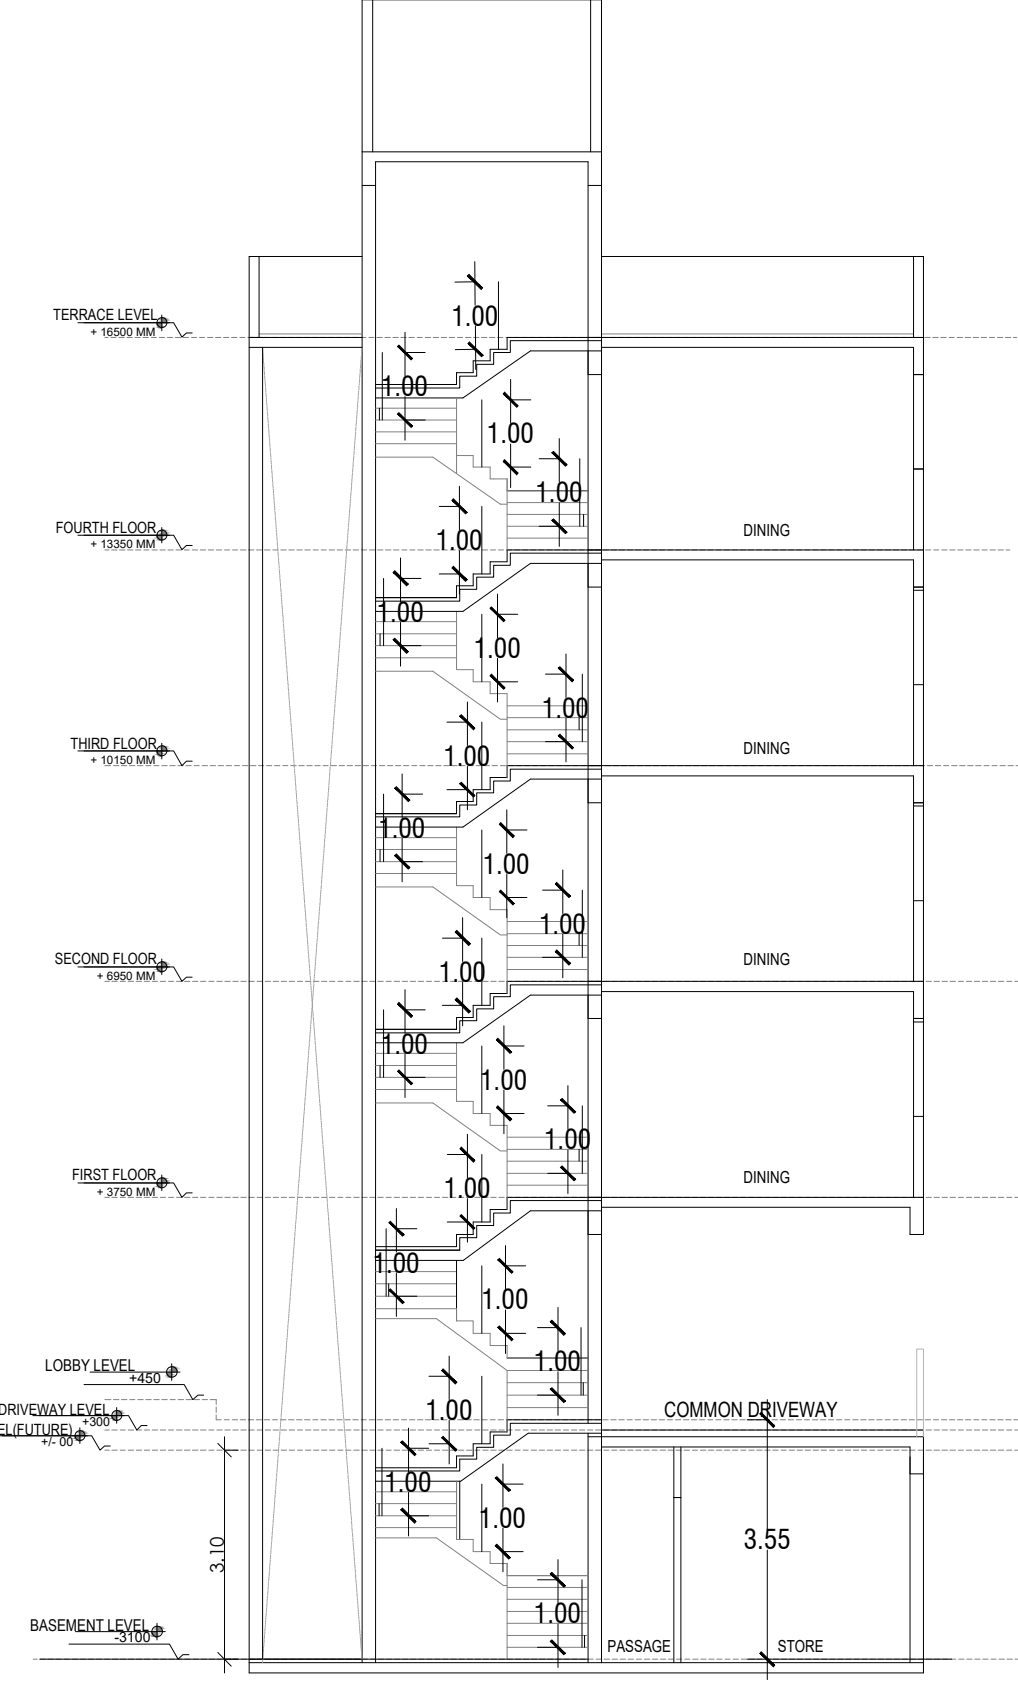


SECTION 1

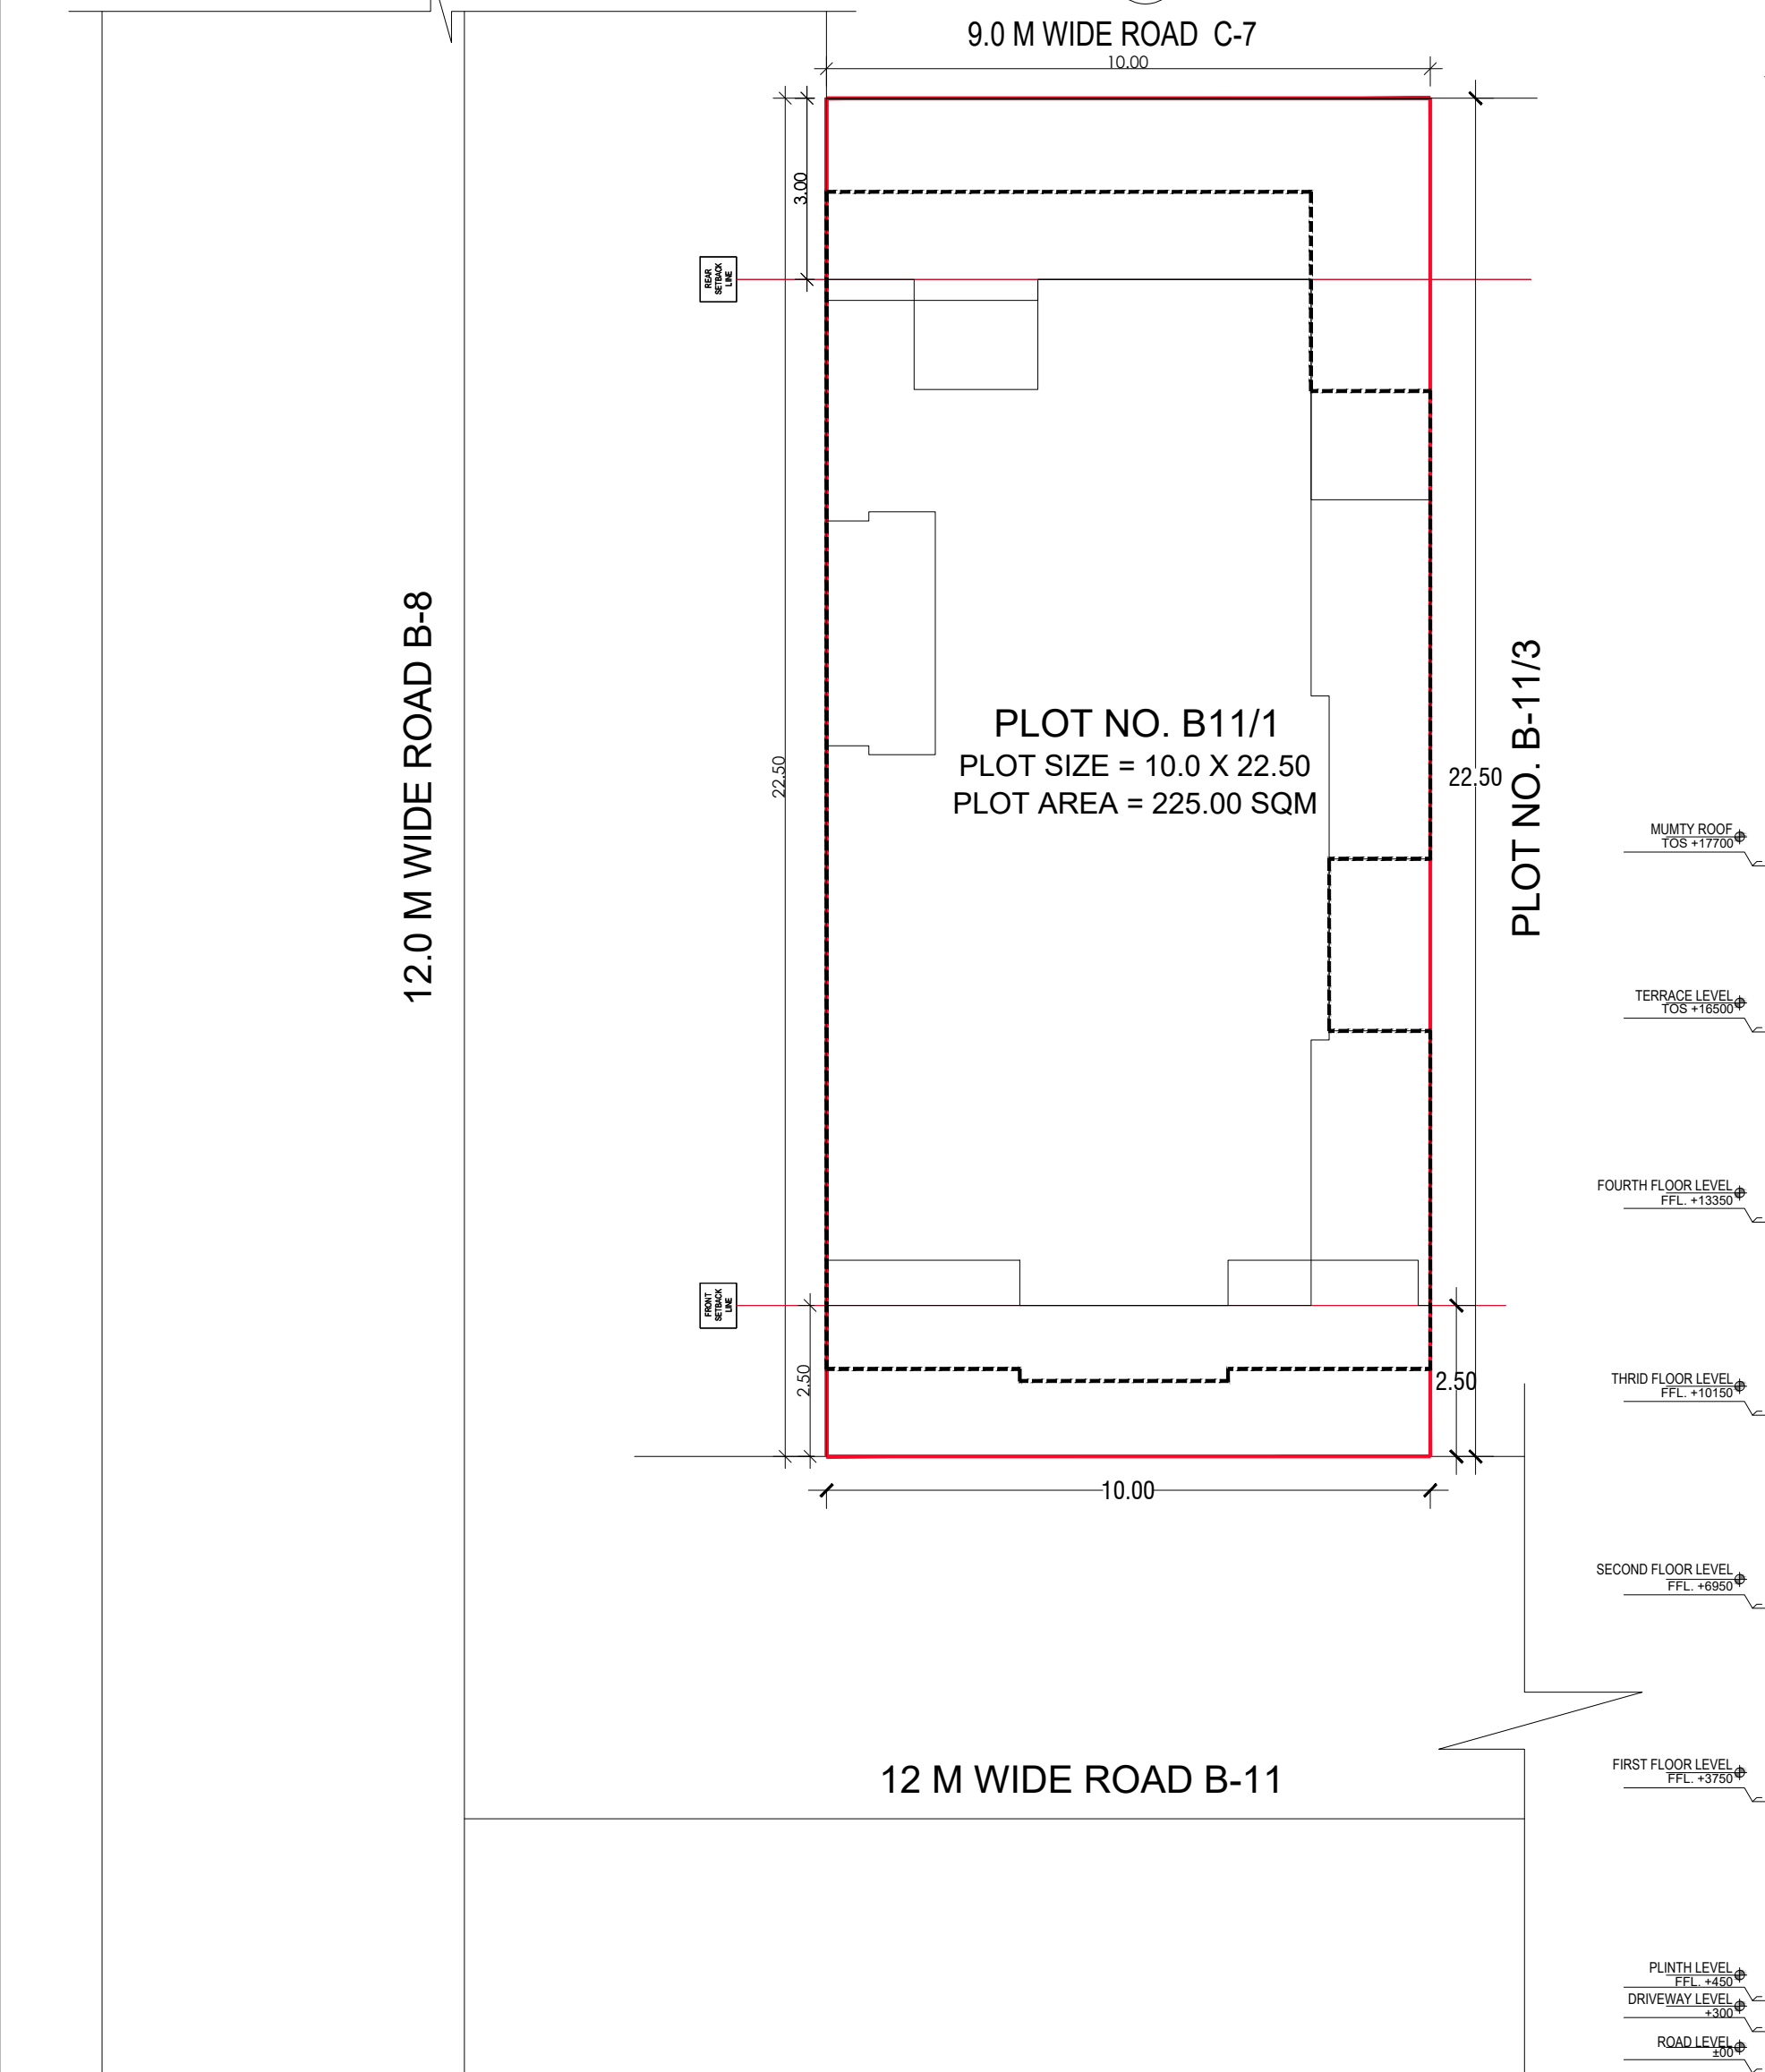

SITE PLAN

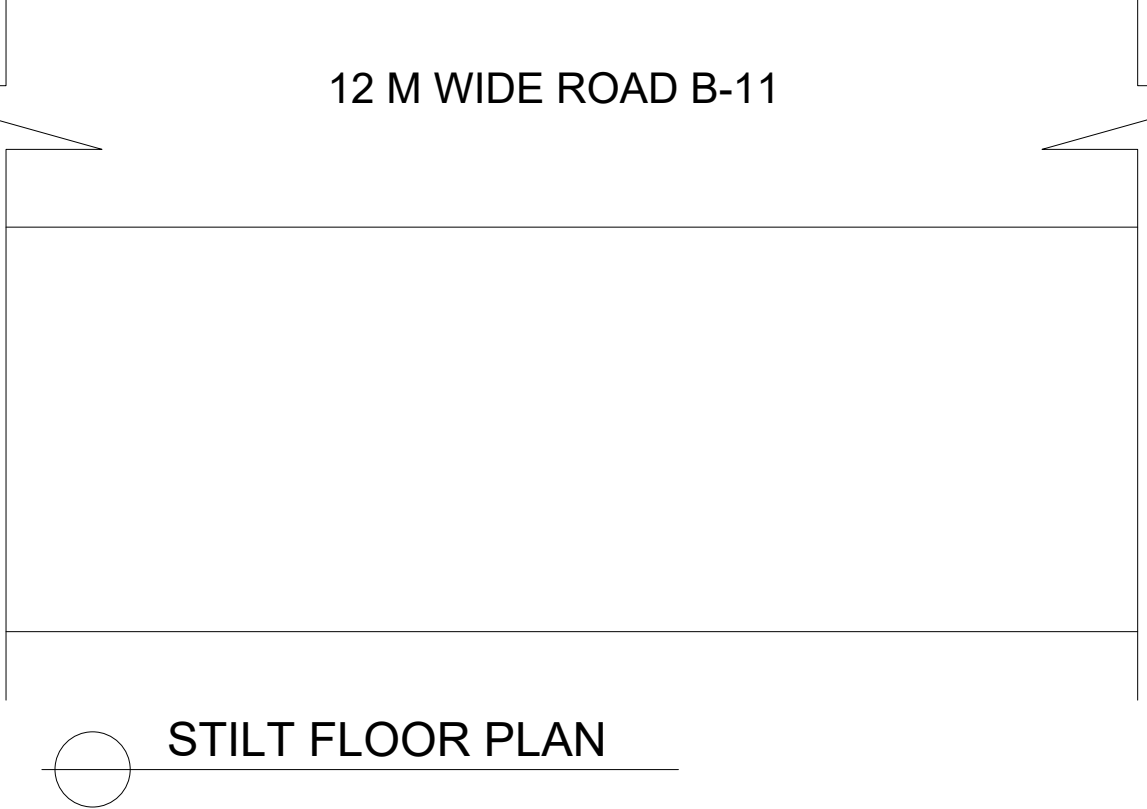

STILT FLOOR PLAN

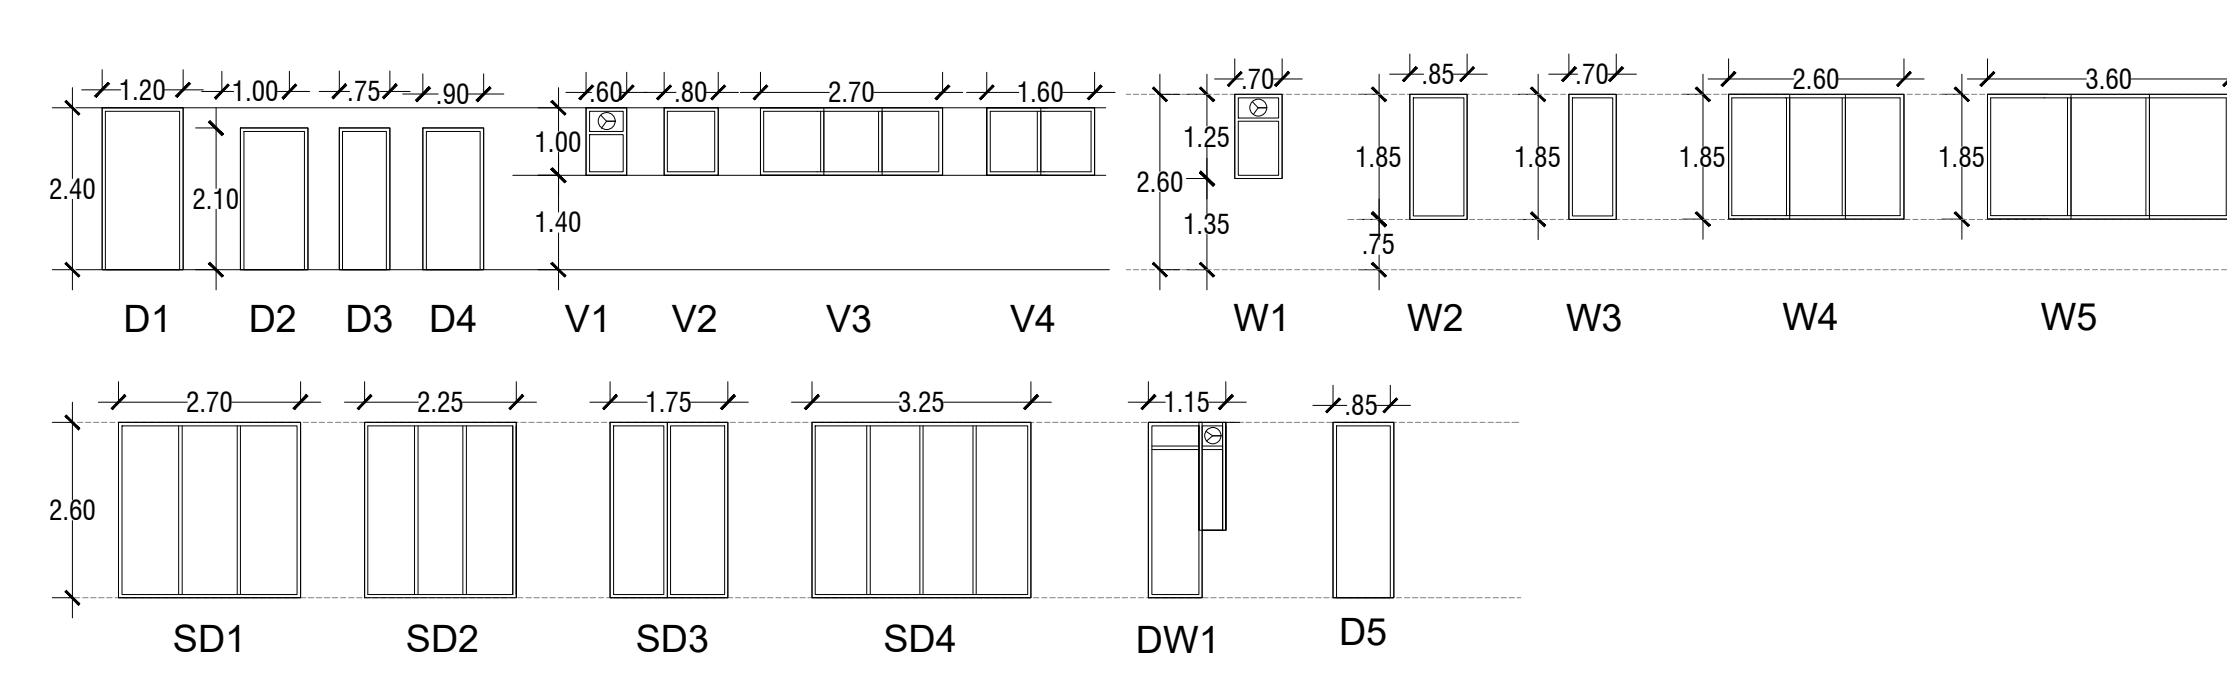



DOOR WINDOW SCHEDULE



FRONT ELEVATION

REAR ELEVATION

SIDE ELEVATION

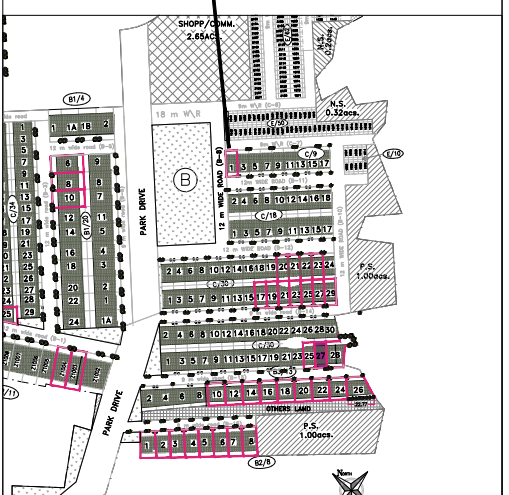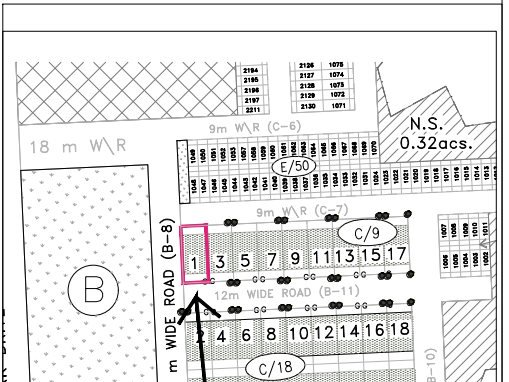

PLOT TYPE AS PER REVISED ZONING PLAN FOR DLF CITY PHASE V, GURUGRAM (HARYANA) PLOT NO: B-11/1 AT 12 M WIDE ROAD B-11

Clients -  
**M/s DLF LIMITED.**

Architects  
**Arcop Associates Pvt. Ltd.**  
Plot- 36b, Sec-32, Gurgaon-122001  
Ph: 2624256, 2624269

Architect's Signature  
*[Signature]*

Owners' Signature


Project -  
**Proposed Residential Building (Independent floors), On Plot No. B-11/1, DLF CITY PHASE - V, Gurugram, Haryana**

Drawing Title-  
**FLOOR PLANS, ELEVATION & SECTION, SITE PLAN**


Date 27-11-2021 Drawing No. 01

SCALE




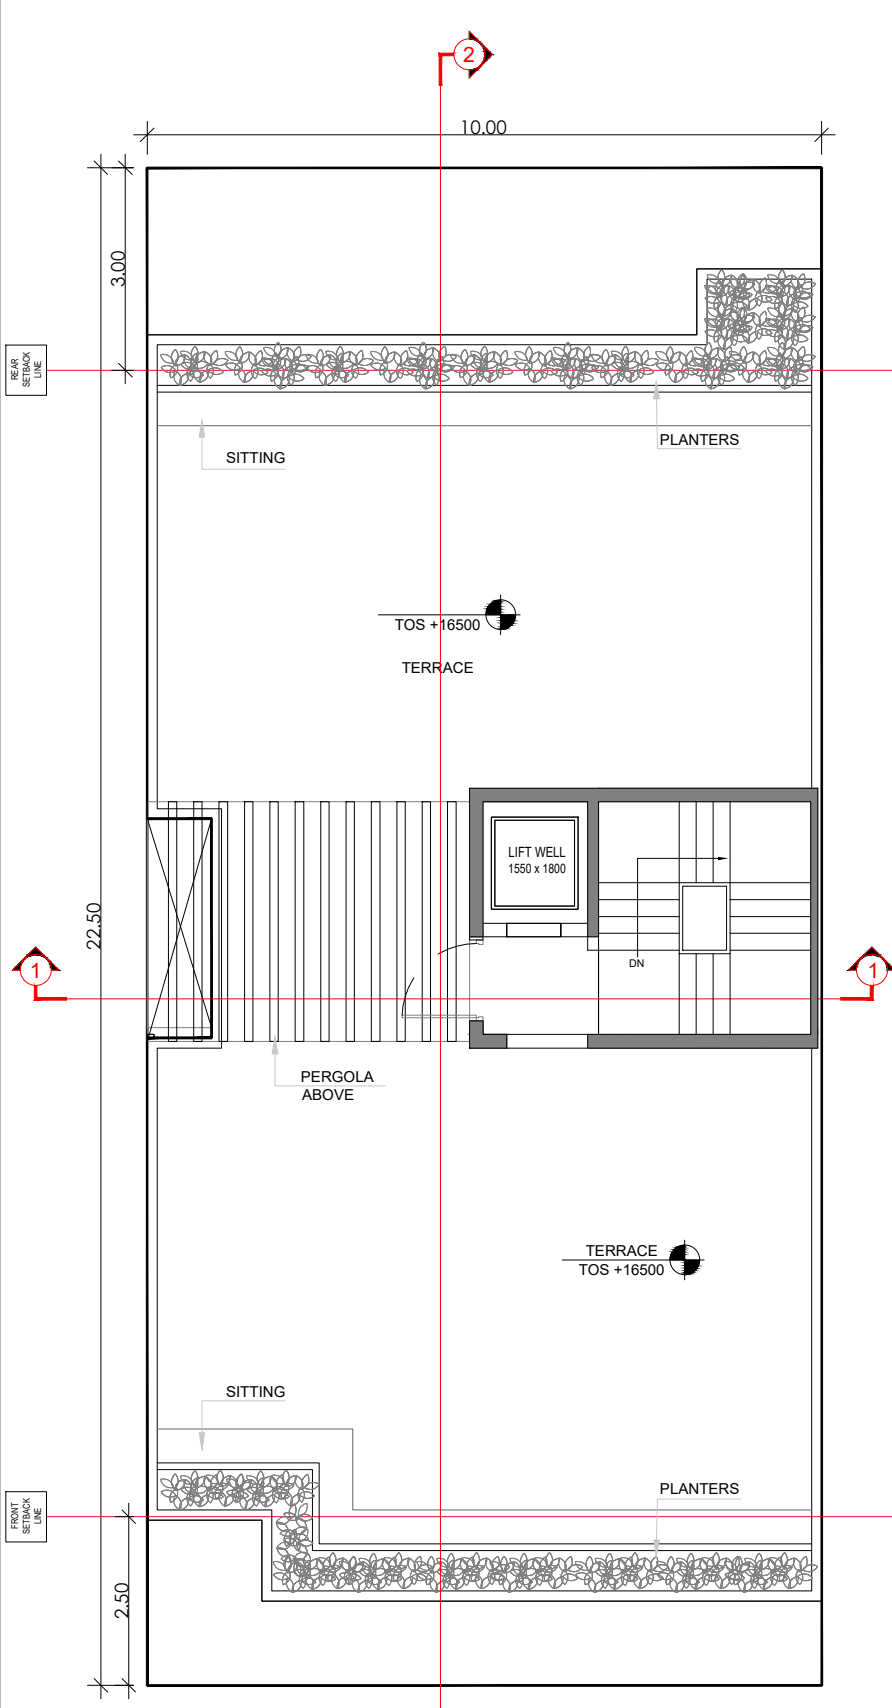

TERRACE FLOOR PLAN

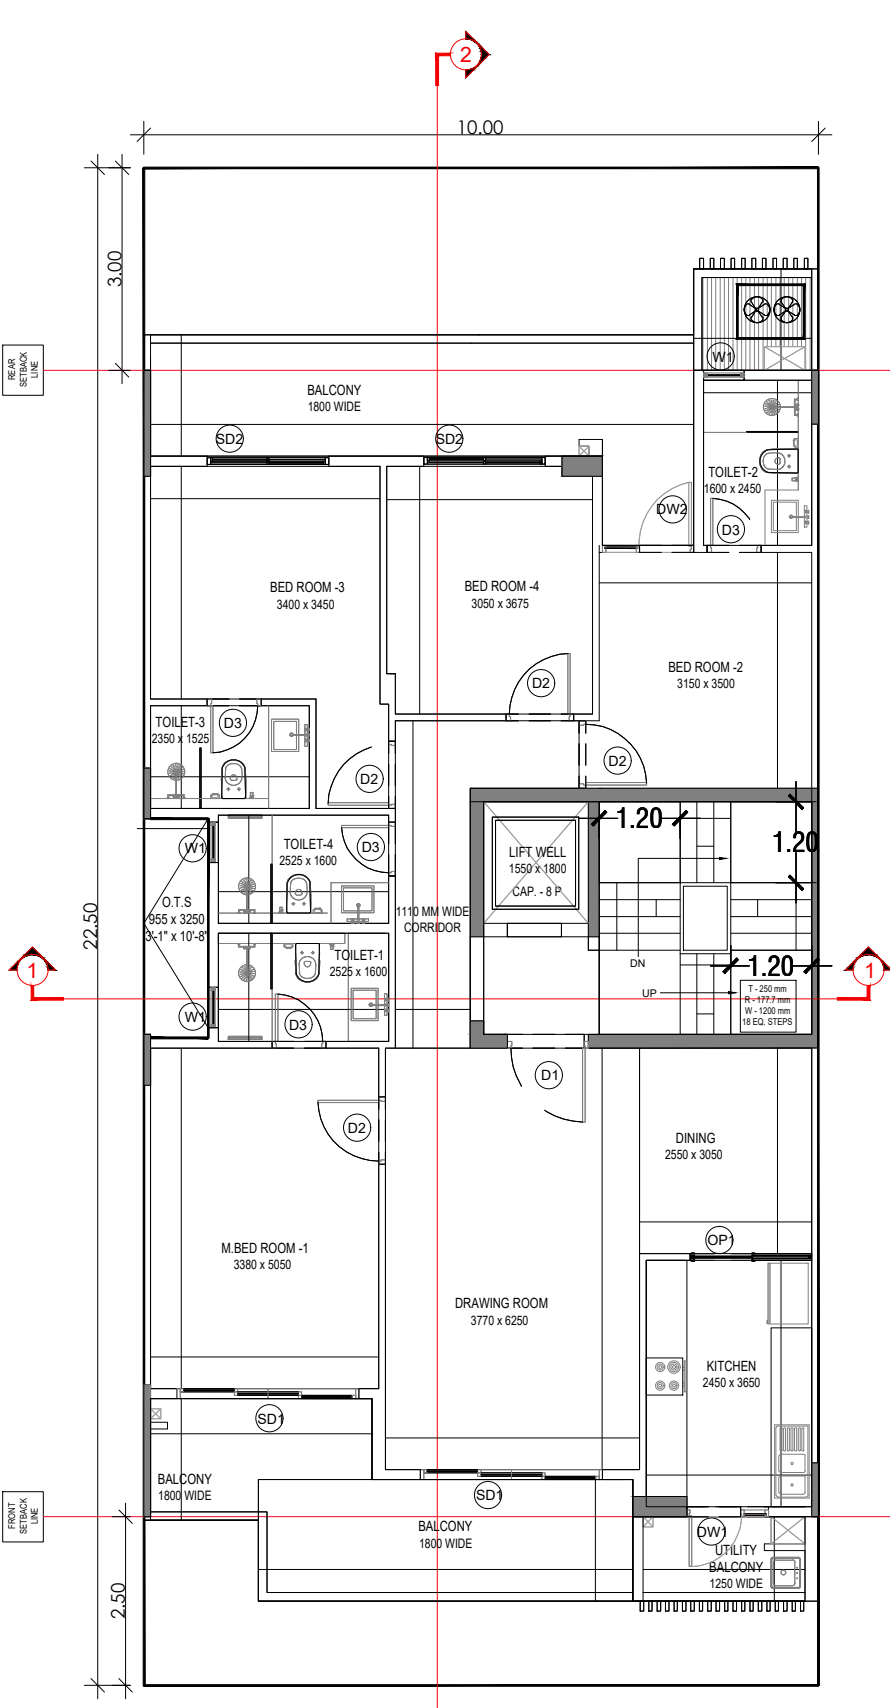


TYPICAL FLOOR PLAN

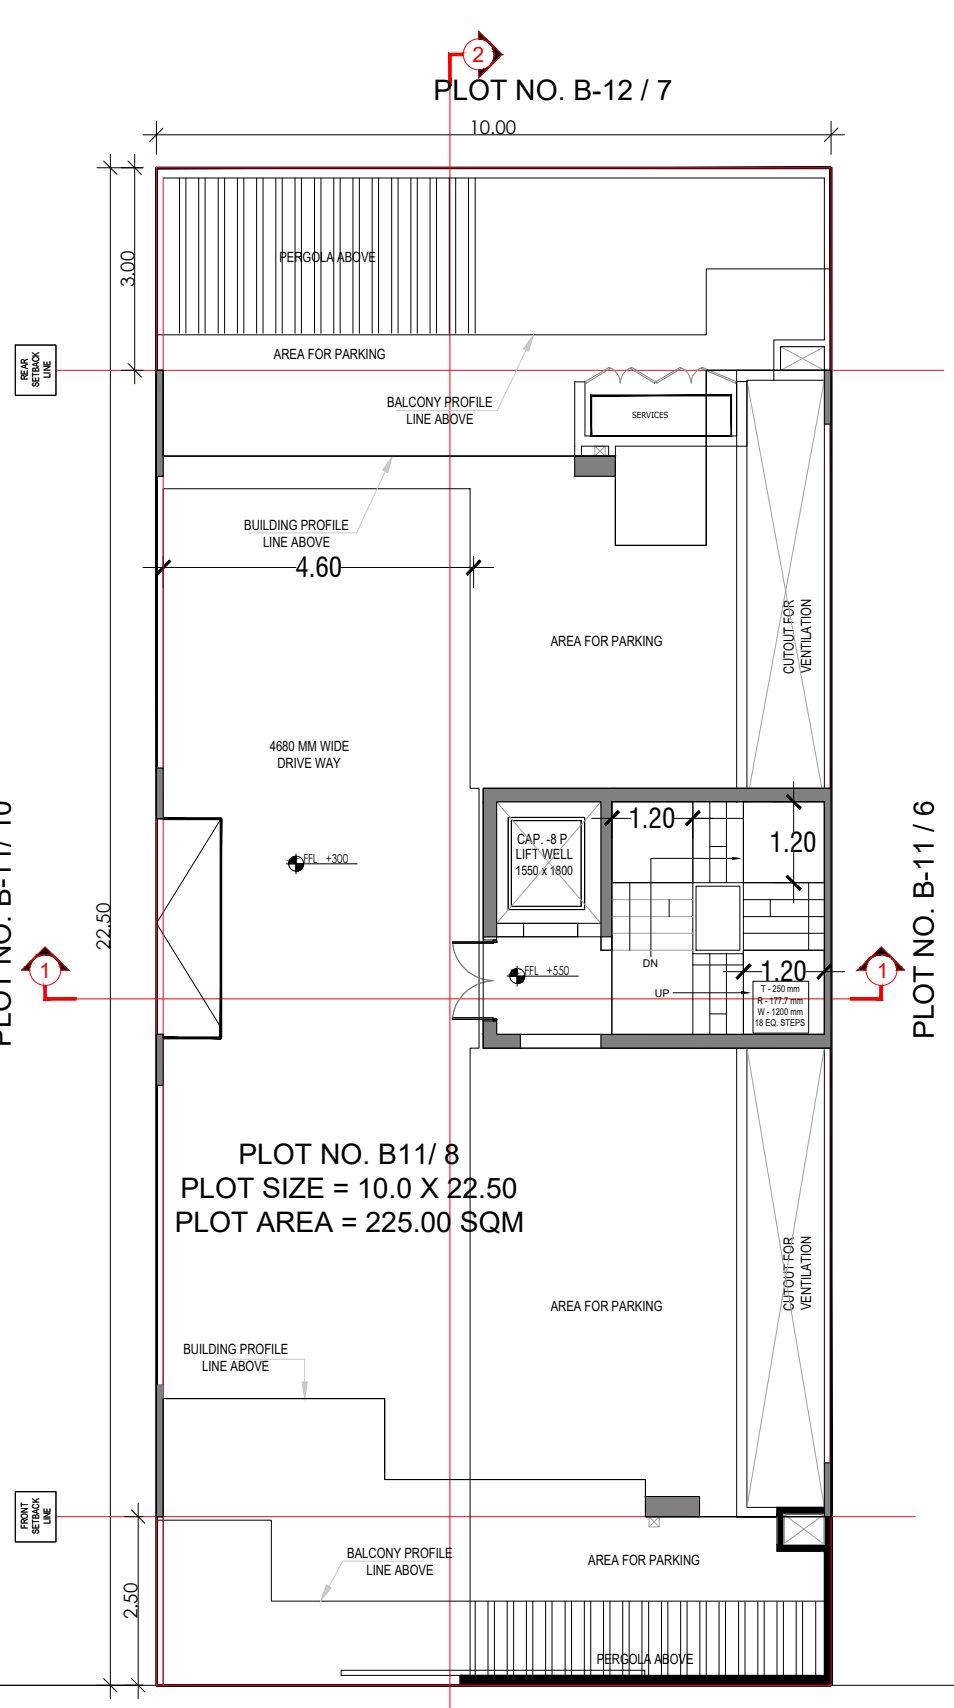


PLOT NO. B-12/7  
PLOT NO. B-11/8  
PLOT SIZE = 10.0 X 22.50  
PLOT AREA = 225.00 SQM


STILT FLOOR PLAN

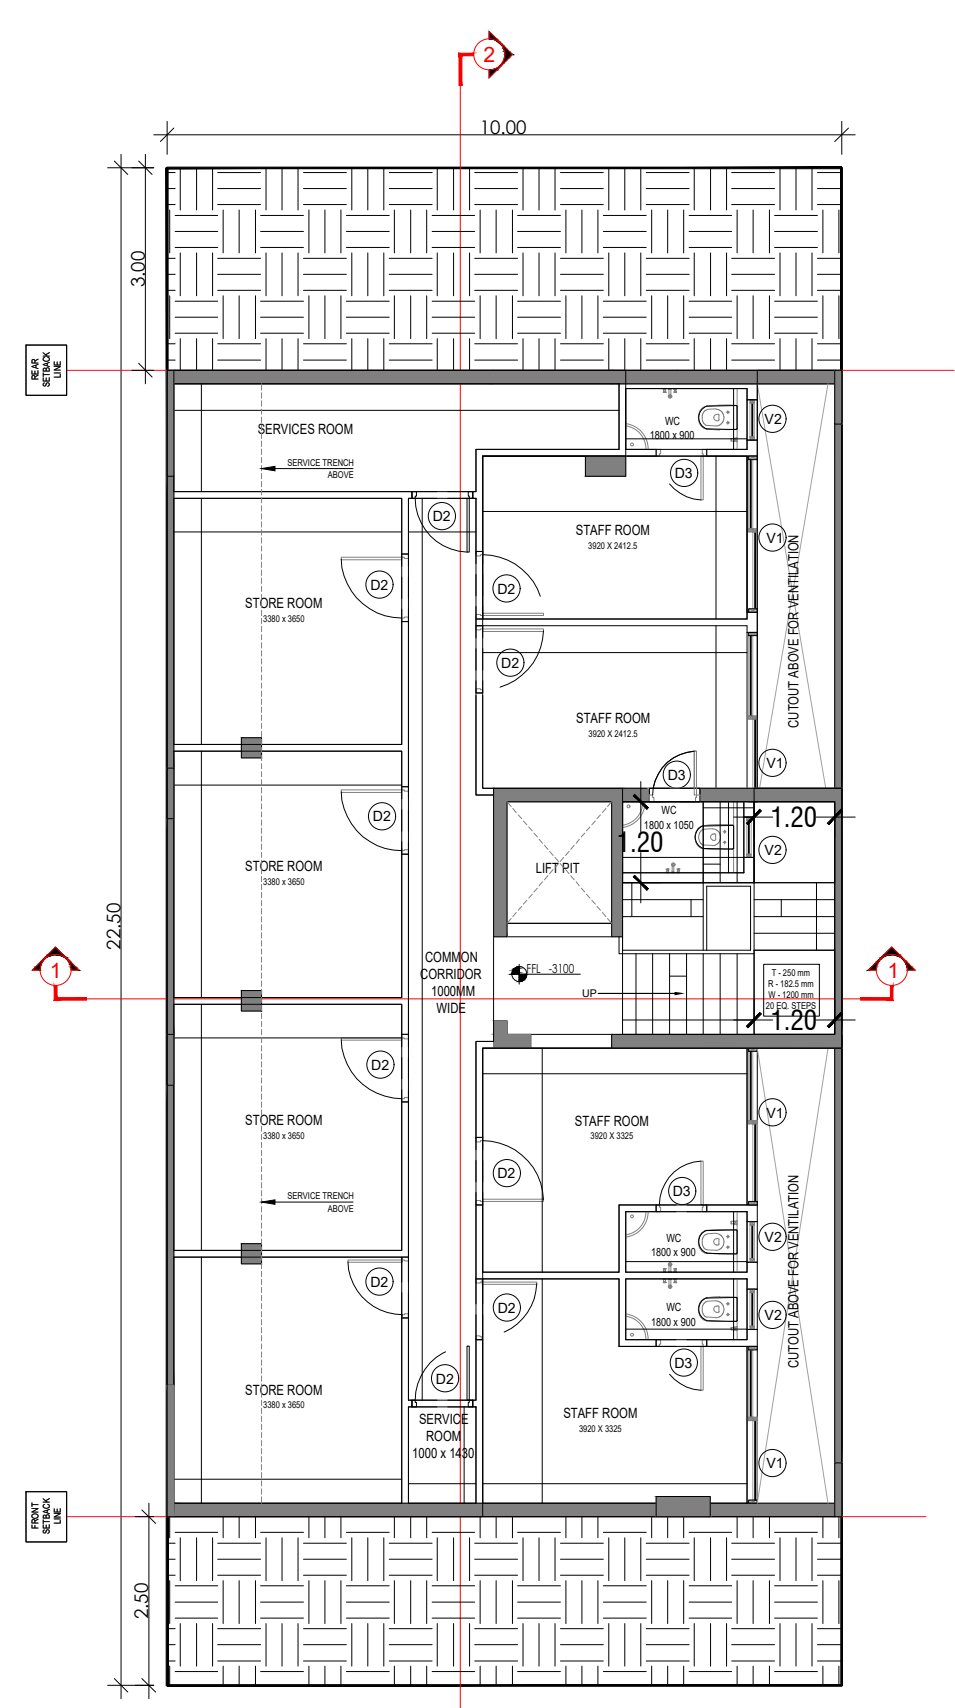

BASEMENT FLOOR PLAN

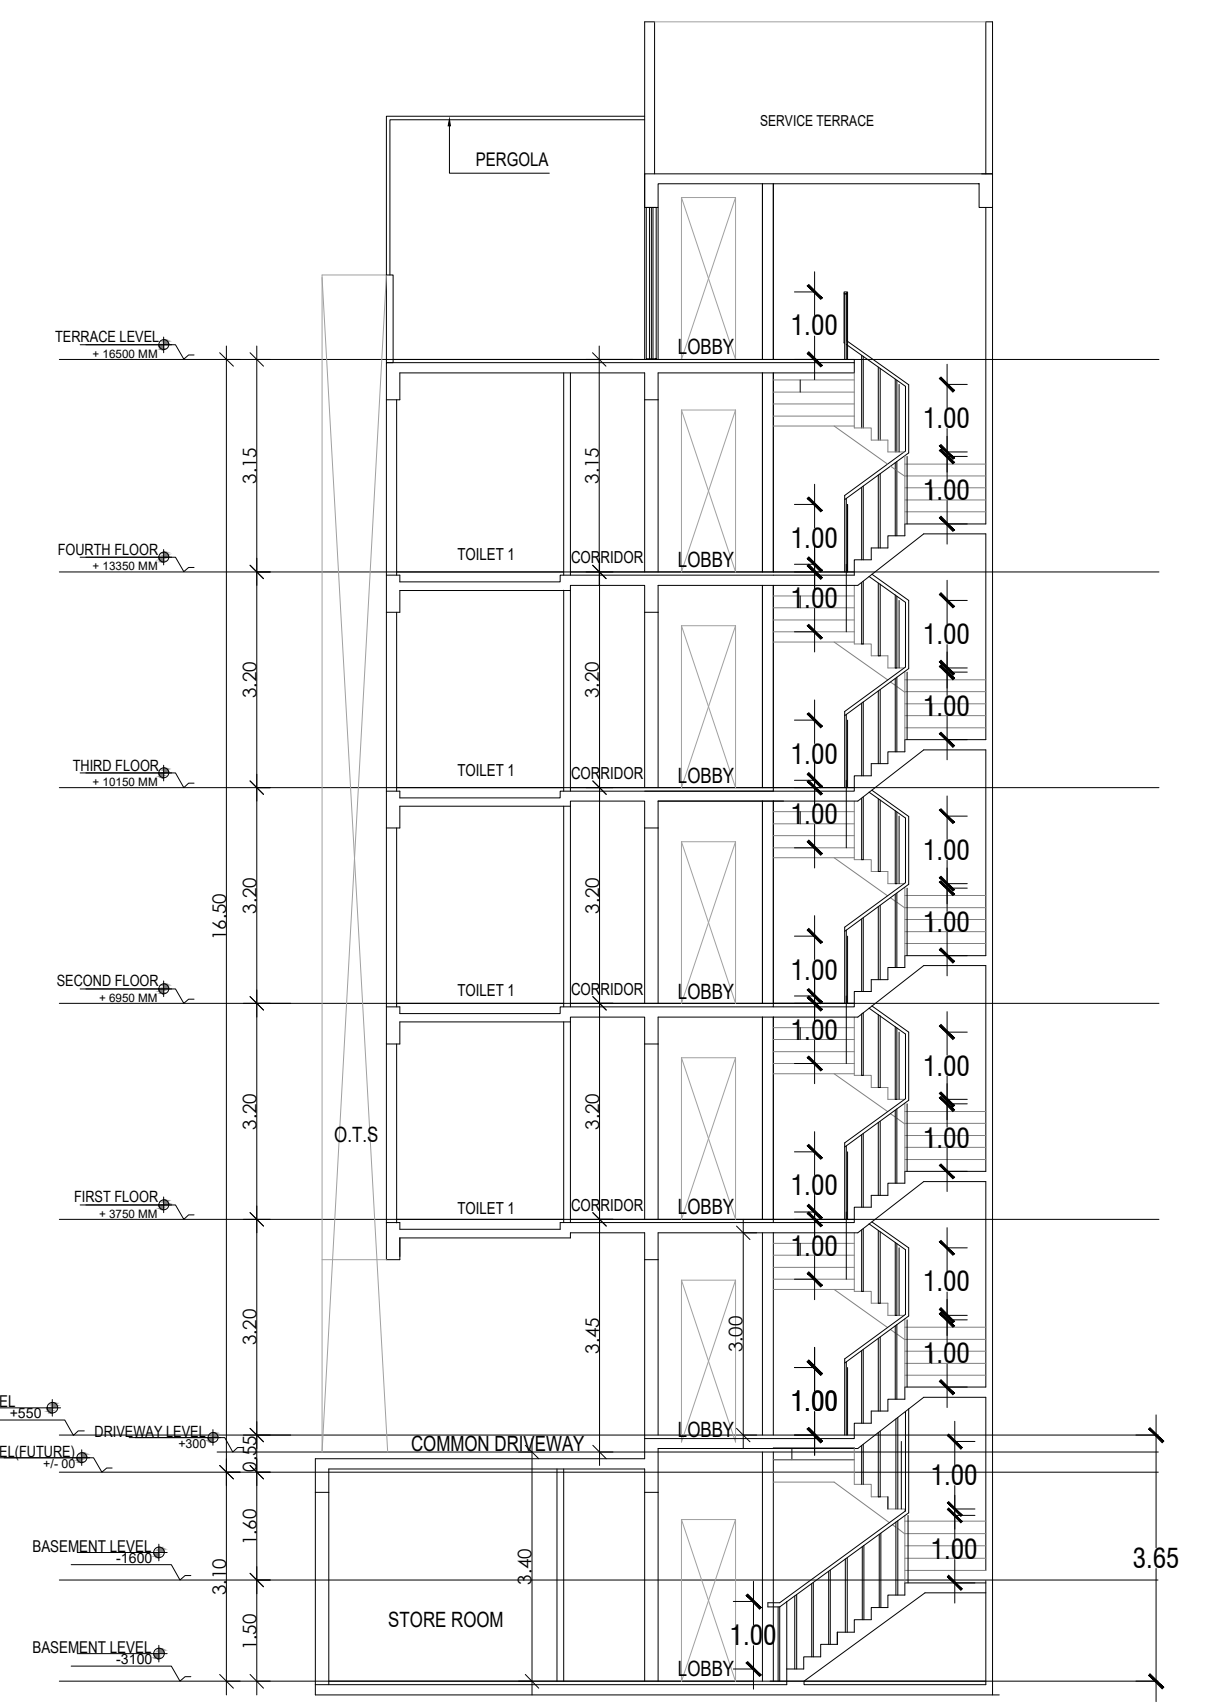


SECTION 1

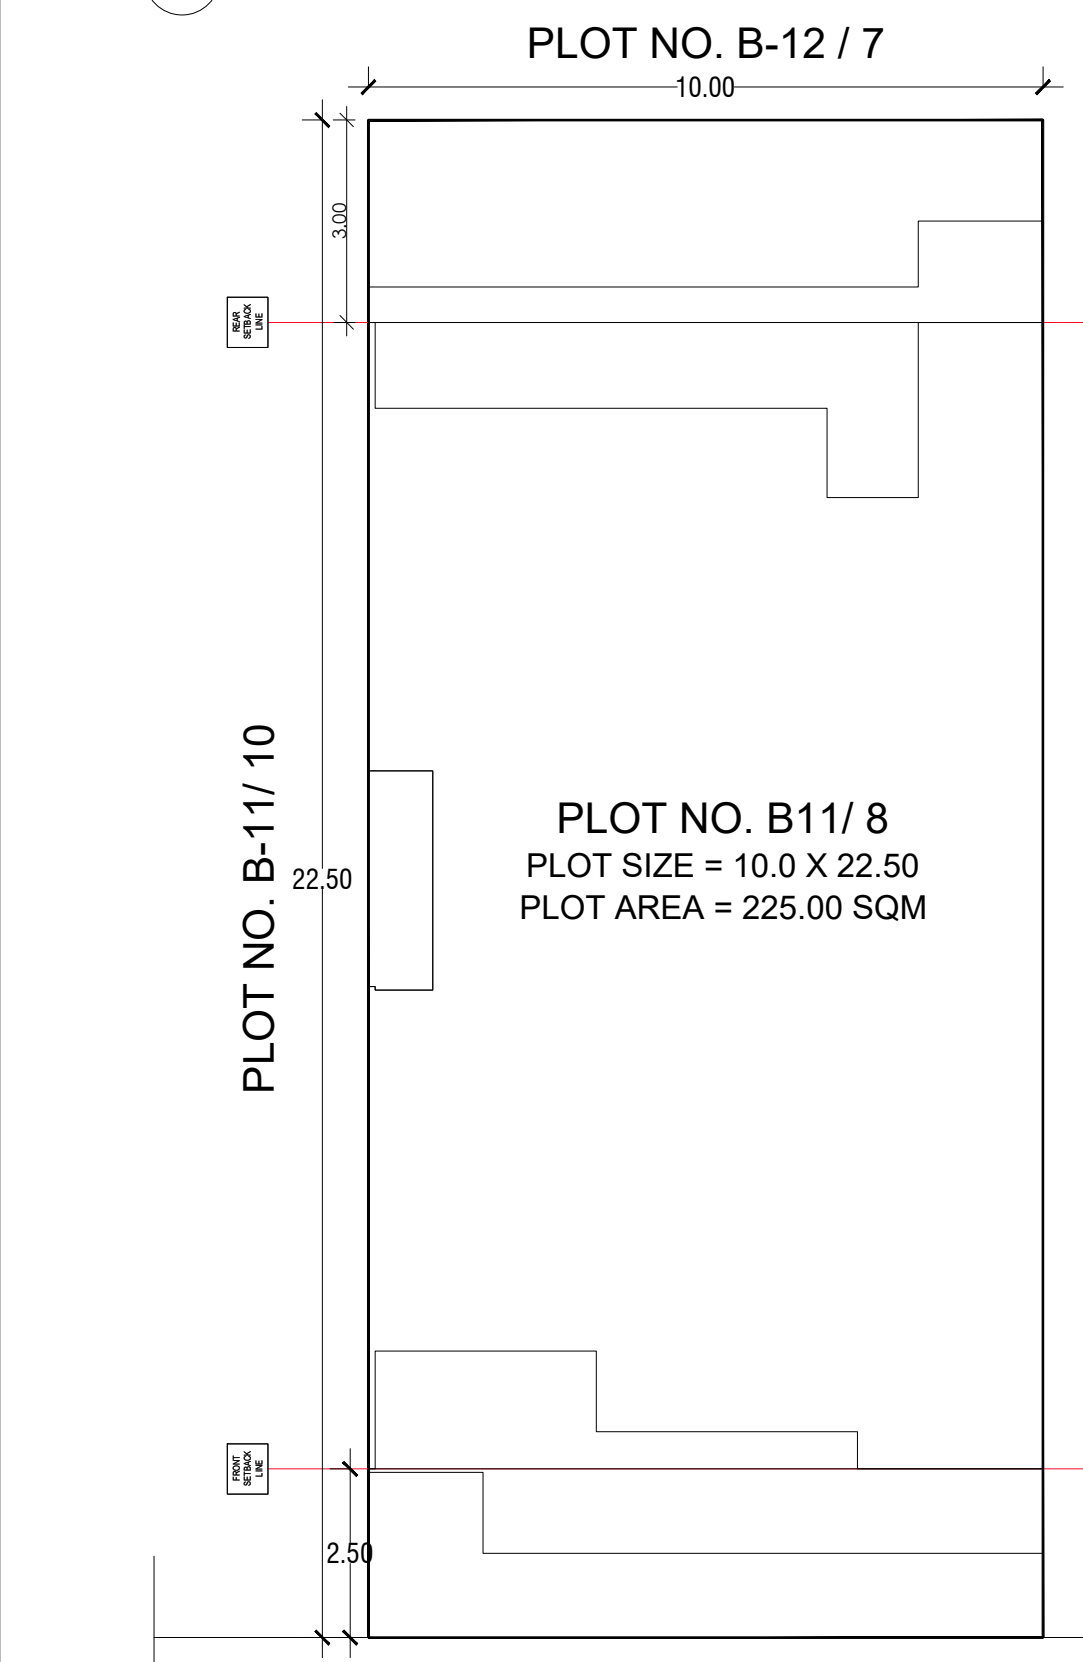


PLOT NO. B-11/8  
PLOT SIZE = 10.0 X 22.50  
PLOT AREA = 225.00 SQM

PLOT NO. B-11/10


PLOT NO. B-11/6

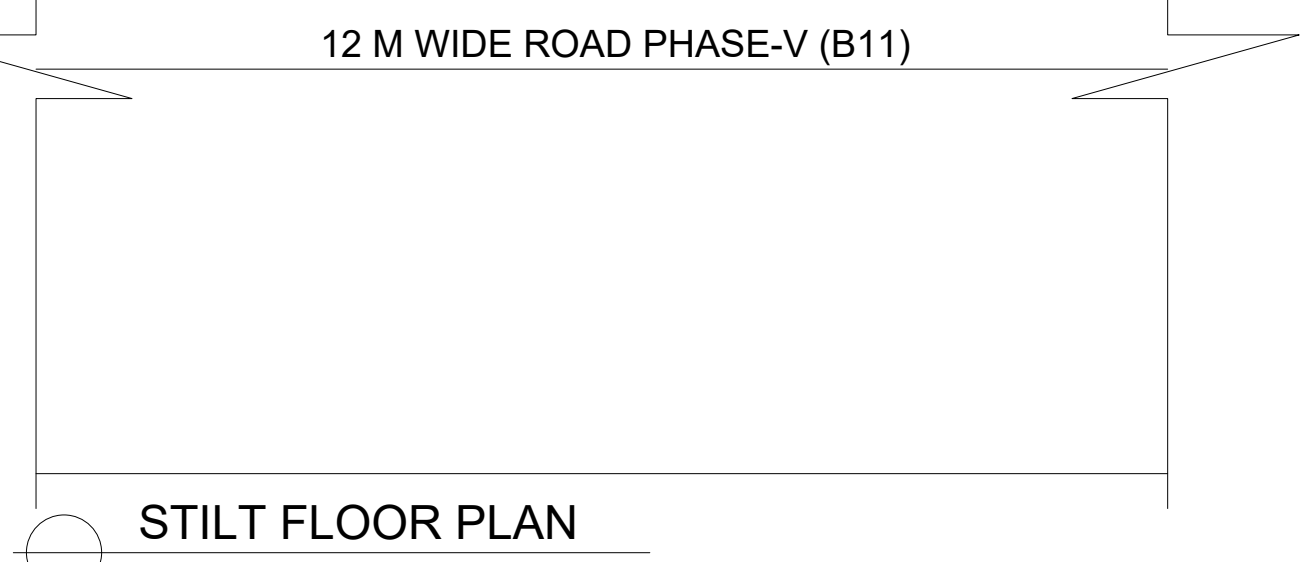

12 M WIDE ROAD PHASE-V (B11)

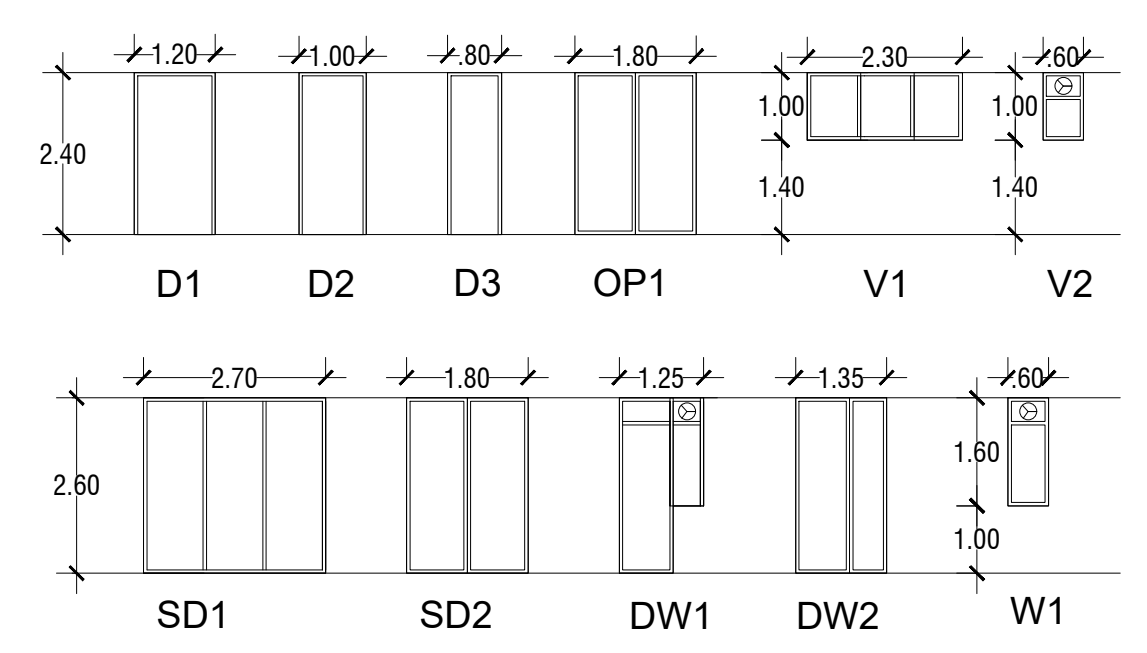

DOOR WINDOW SCHEDULE

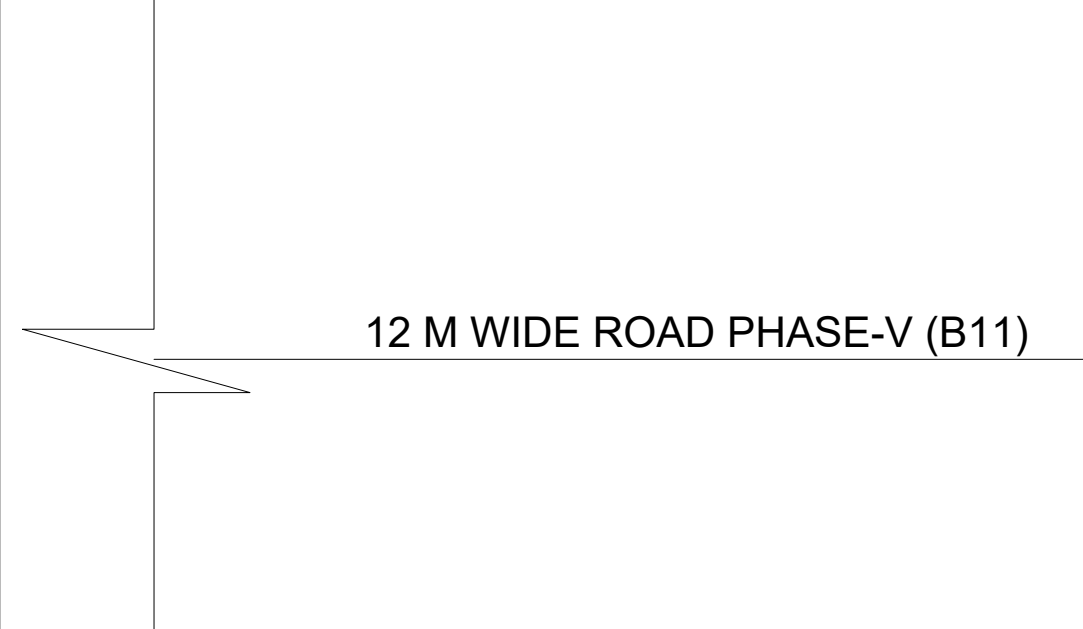


12 M WIDE ROAD PHASE-V (B11)


SITE PLAN





FRONT ELEVATION

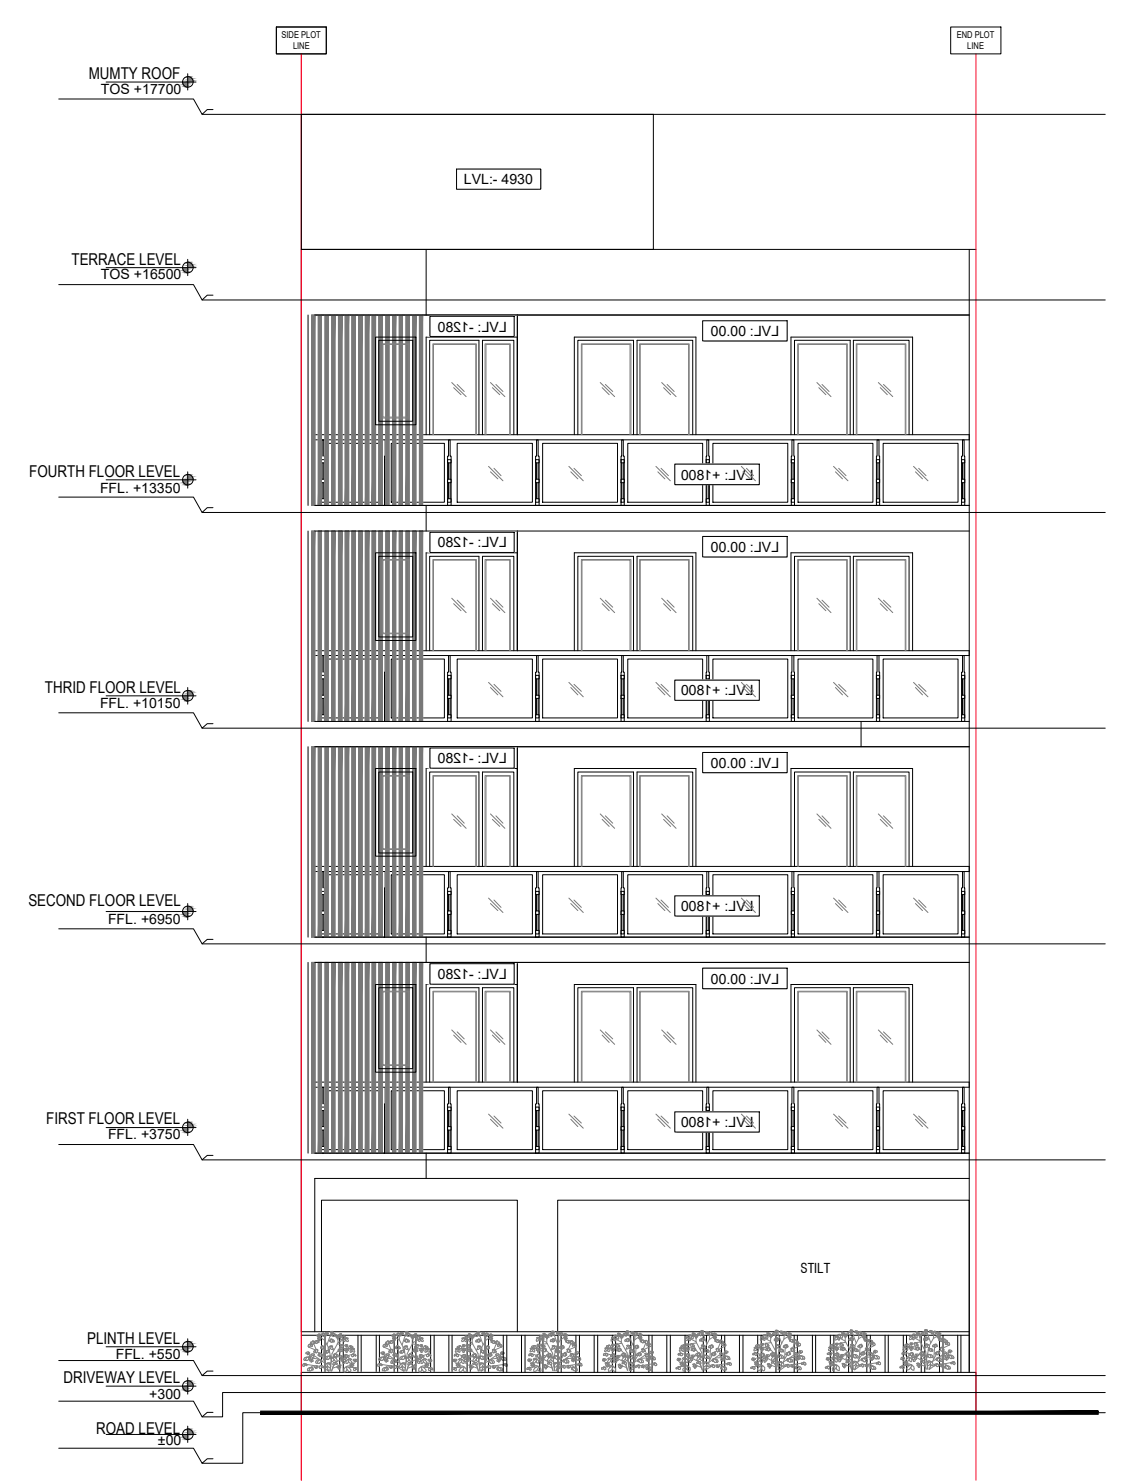

REAR ELEVATION

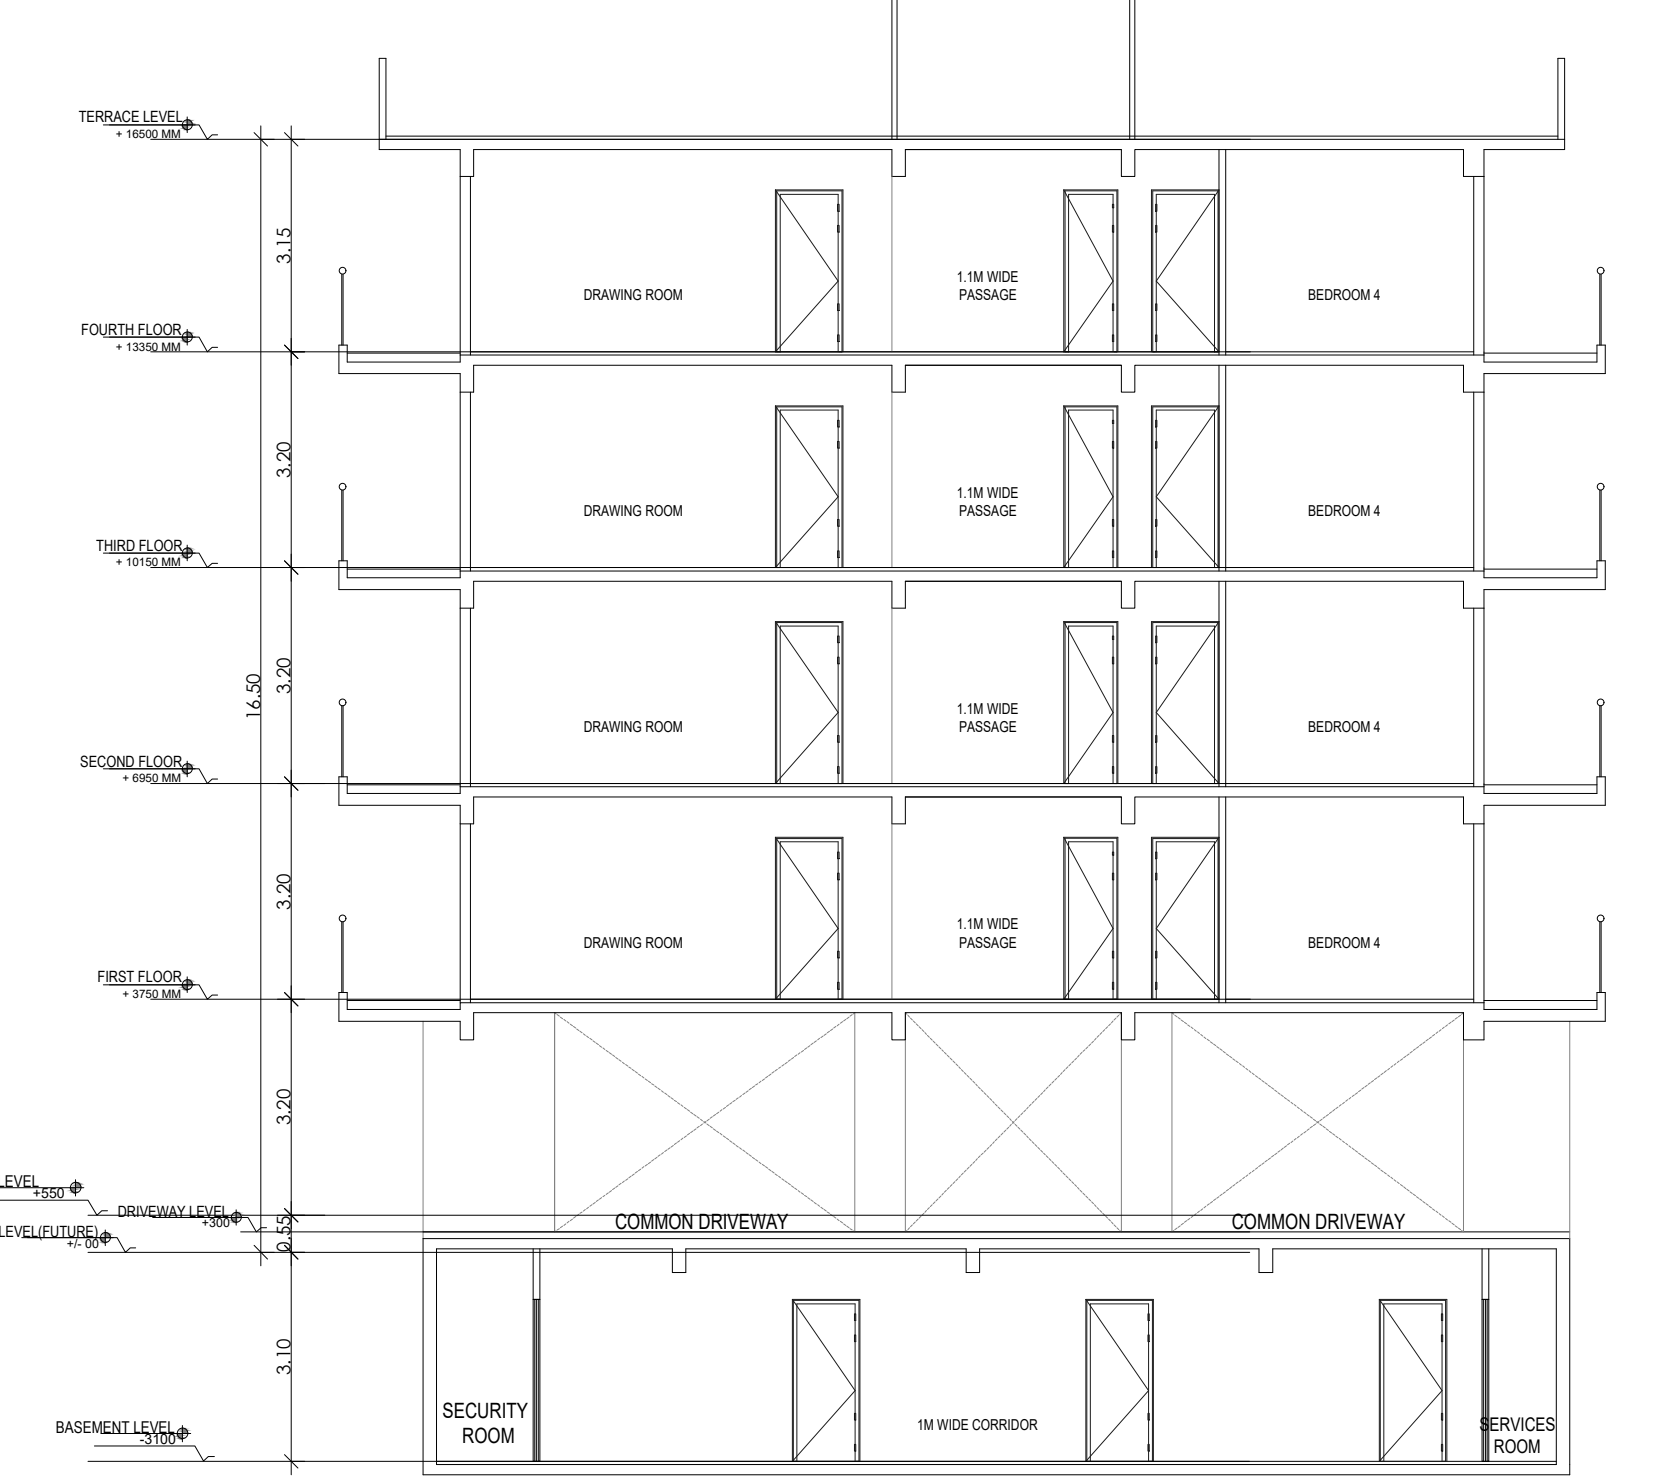

SECTION 2

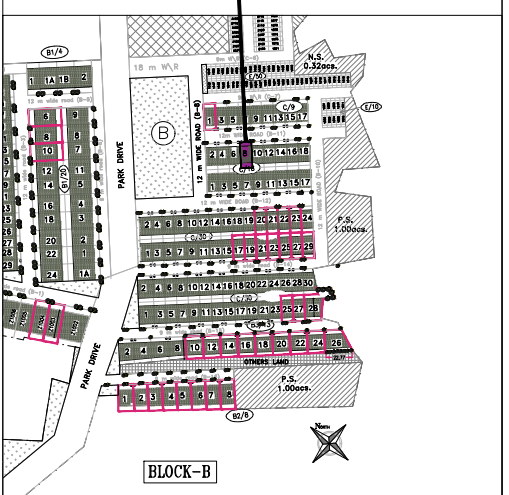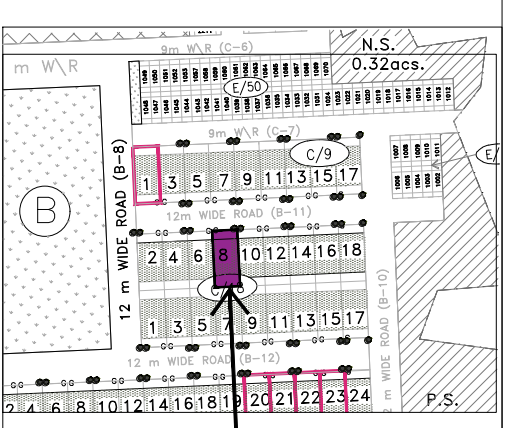

PLOT TYPE AS PER REVISED ZONING PLAN FOR DLF-V, GURUGRAM (HARYANA)  
PLOT NO: B-11/ 8,  
AT 12 M WIDE ROAD B-11 DLF-V, GURUGRAM HARYANA

Clients -  
**M/s DLF LIMITED.**

Architects  
**Arcop Associates Pvt. Ltd.**  
Plot- 36b, Sec-32, Gurgaon-122001  
Ph: 26242550, 26242189

Architect's Signature  
*Architect's Signature*

Owners' Signature

Project -  
**Proposed Residential Building (Independent floors), On Plot No. B-11/ 8, DLF- V, Gurugram, Haryana**


Drawing Title:-  
**FLOOR PLANS, ELEVATION & SECTION, SITE PLAN**

Date  
13-12-2021


Drawing No.  
**01**

SCALE




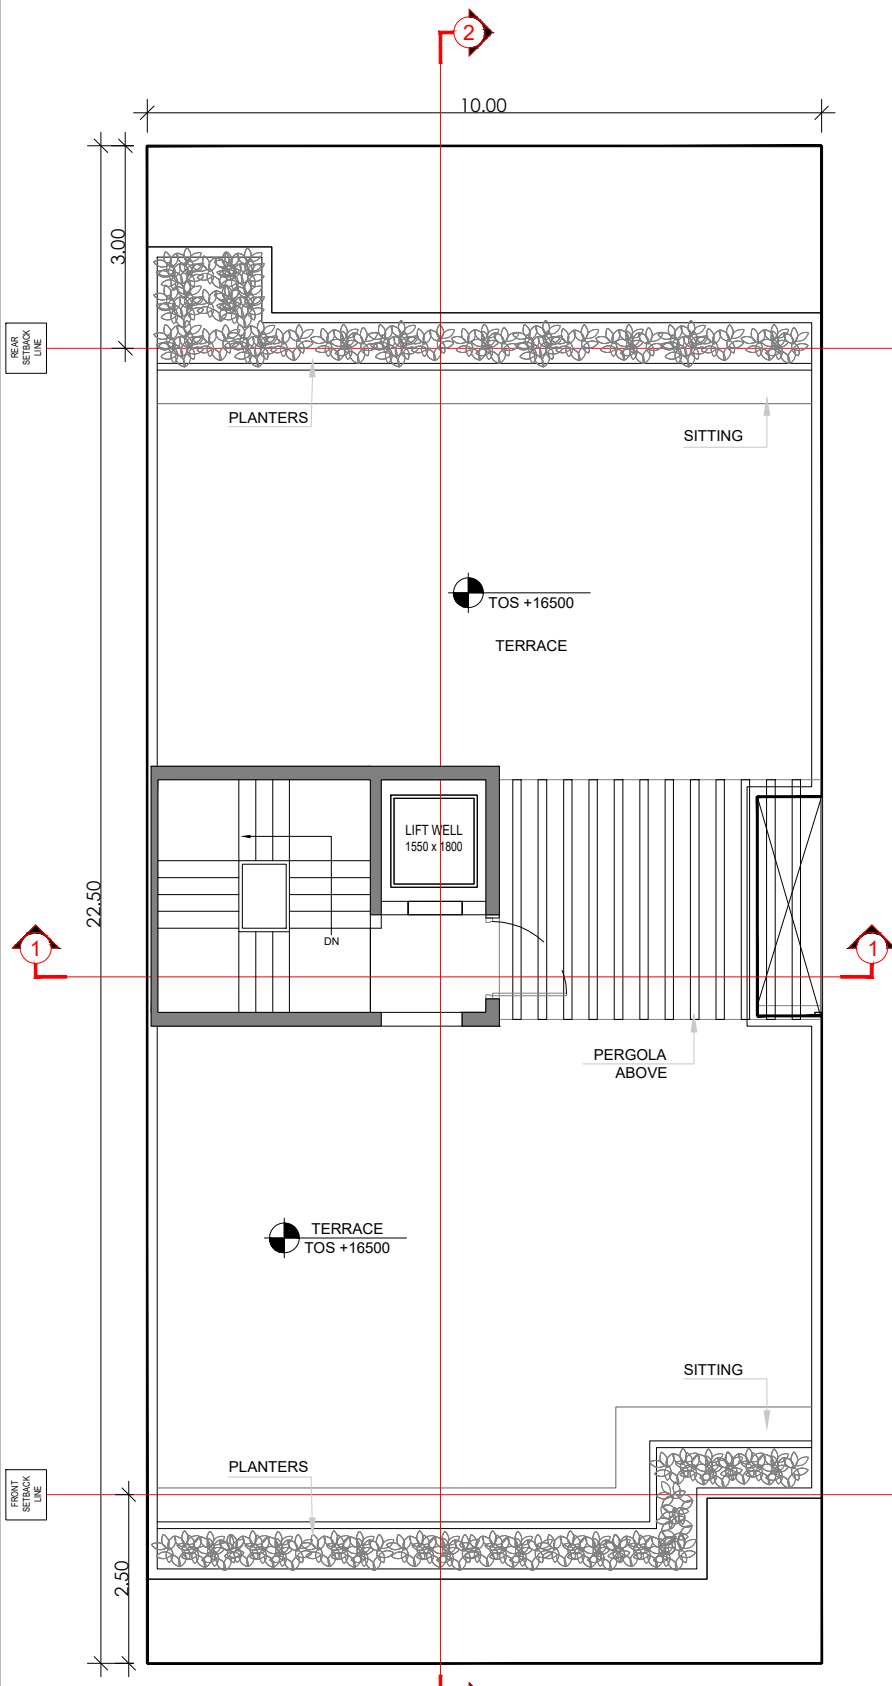


TERRACE FLOOR PLAN

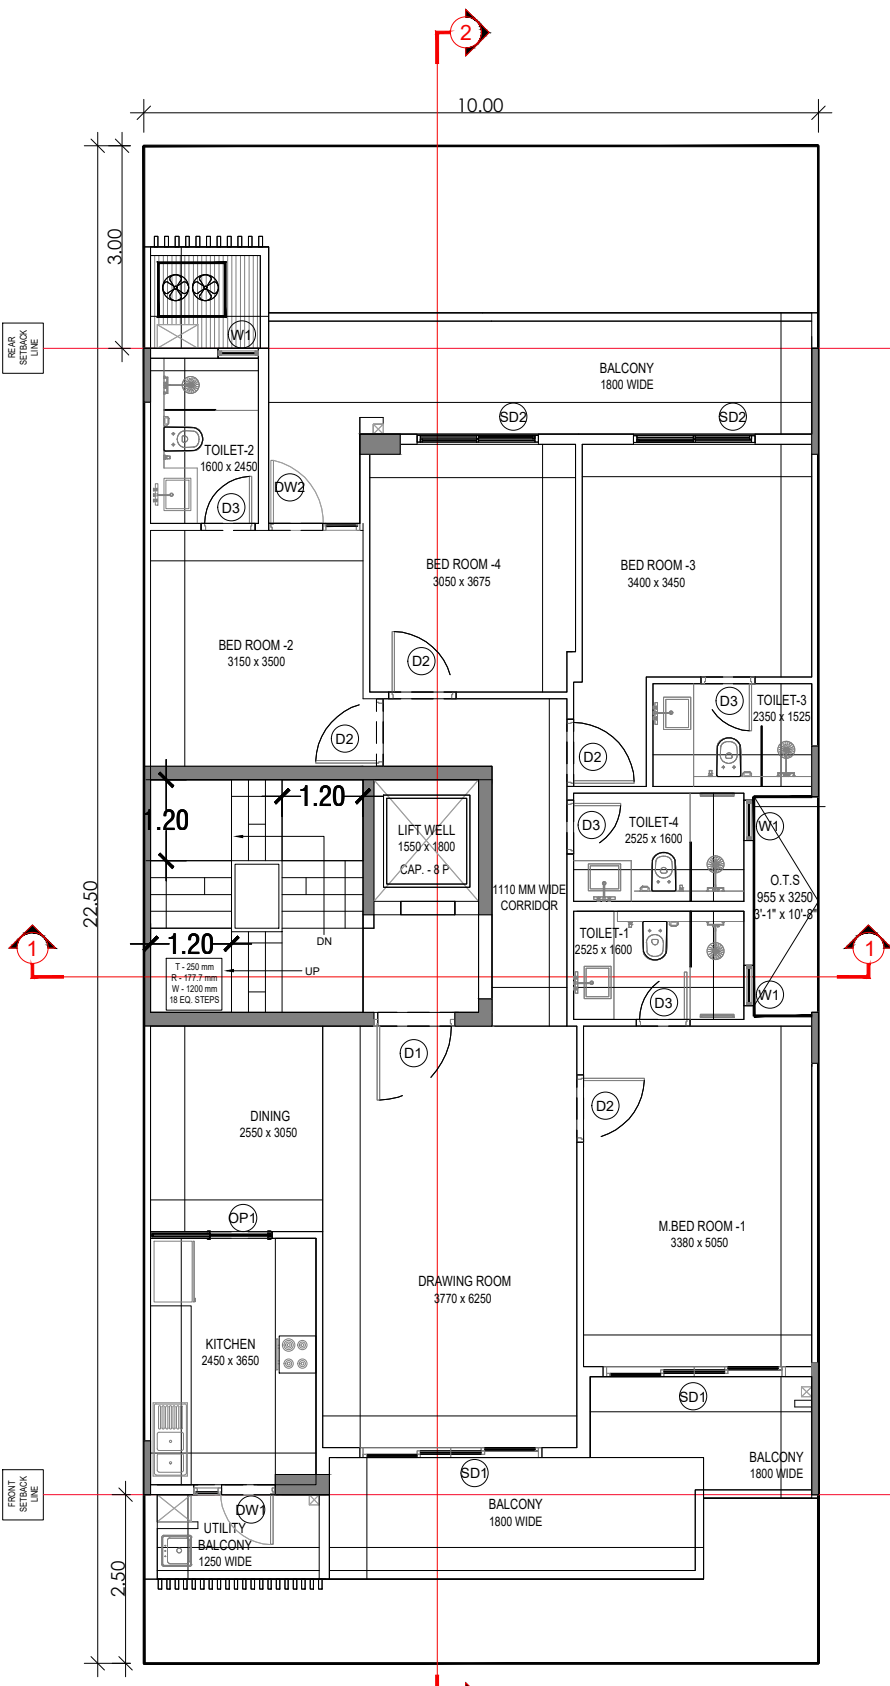


TYPICAL FLOOR PLAN

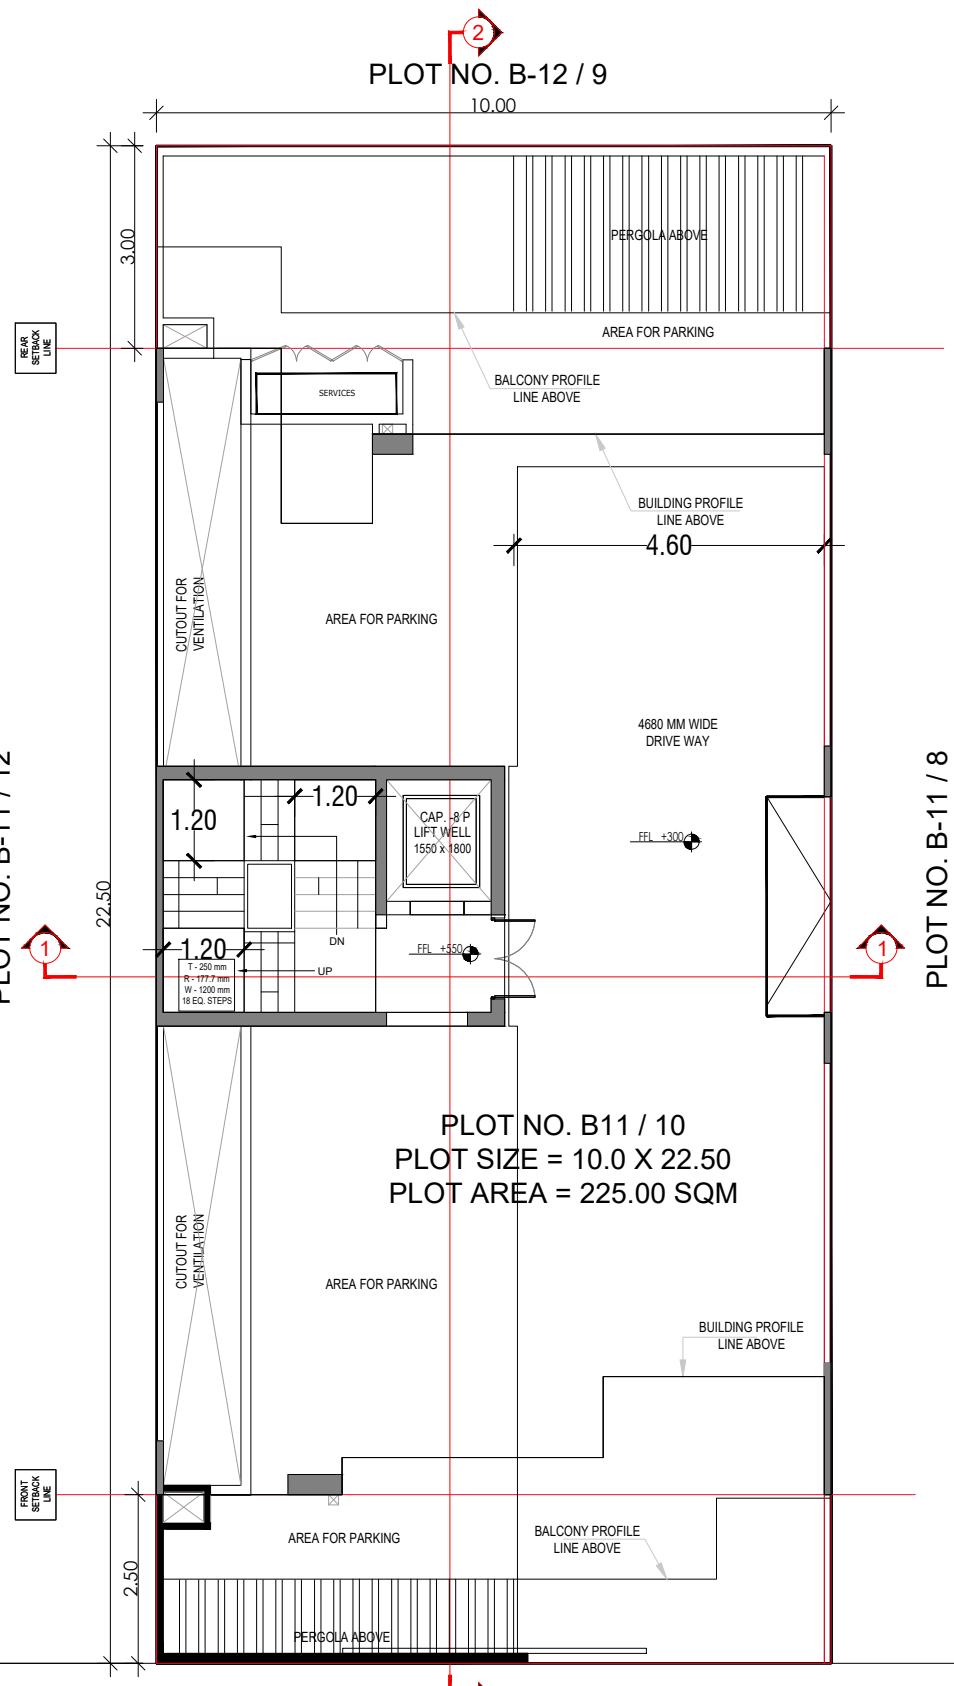


STILT FLOOR PLAN

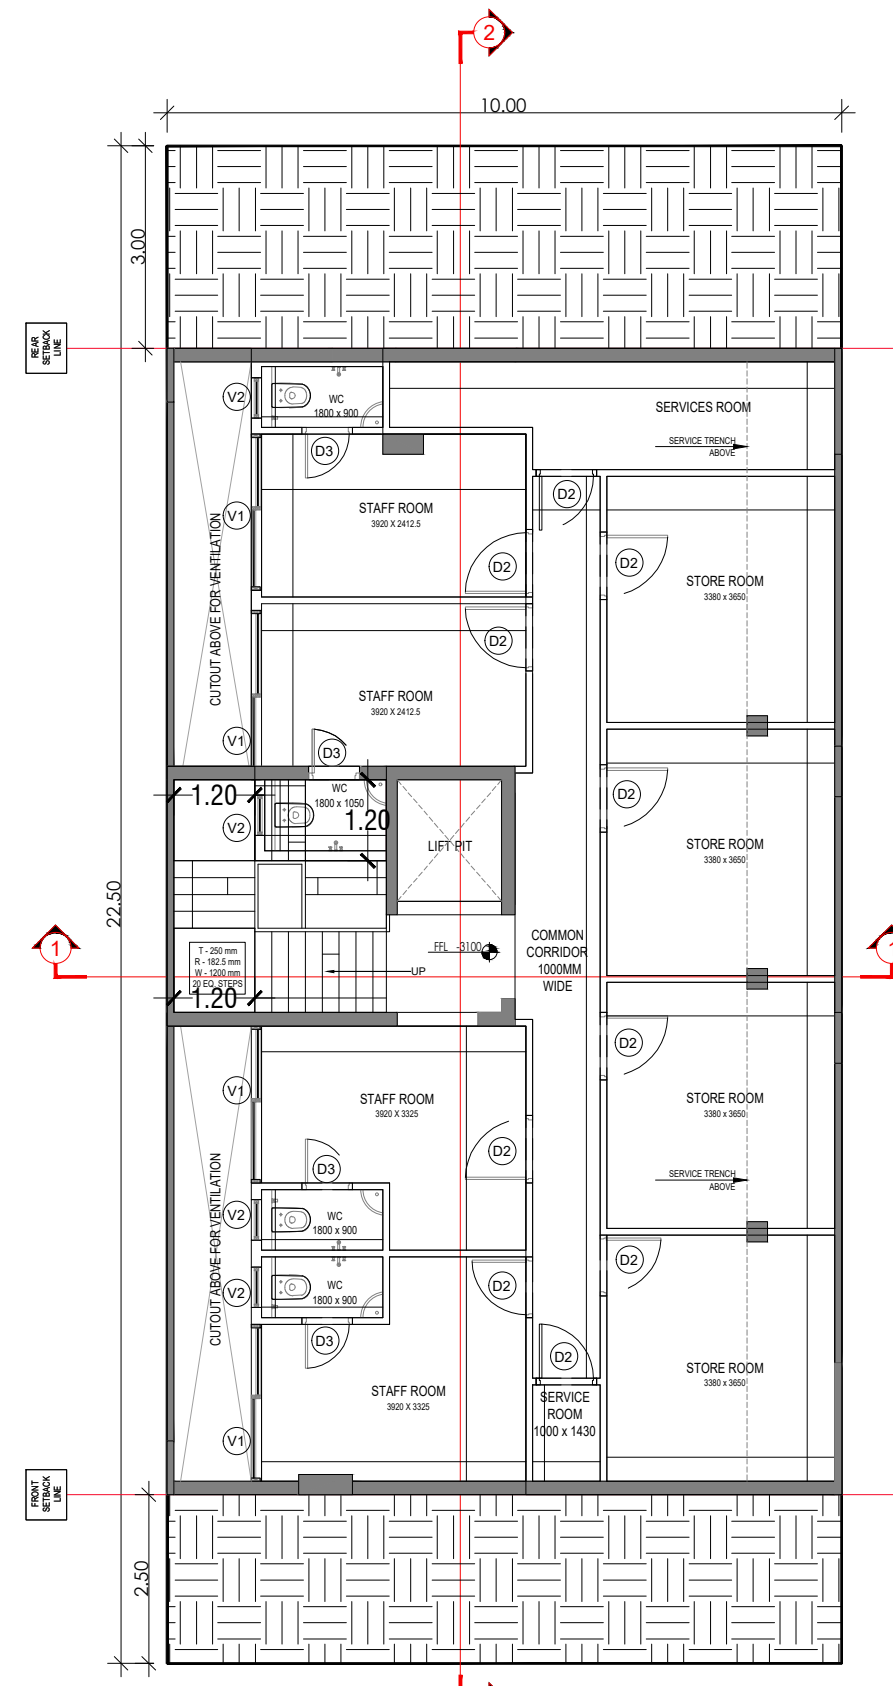


BASEMENT FLOOR PLAN

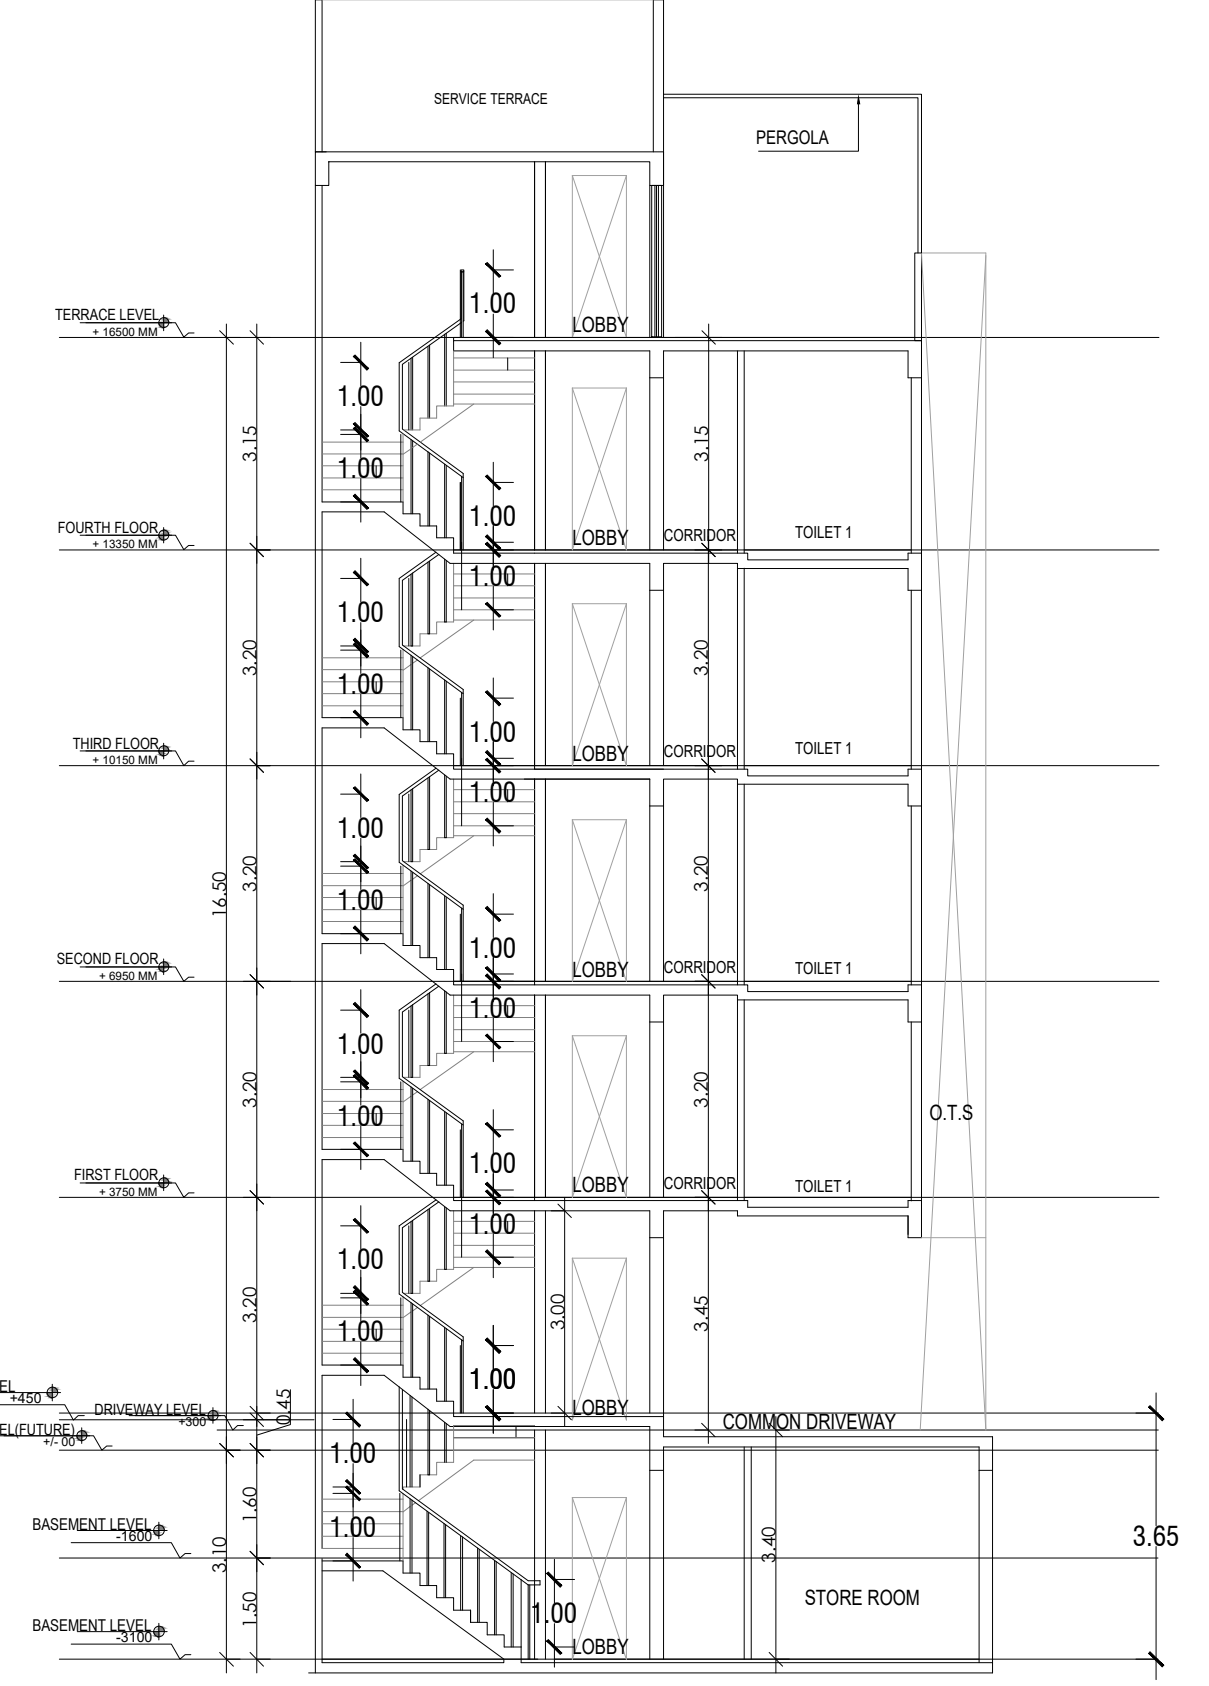


SECTION 1

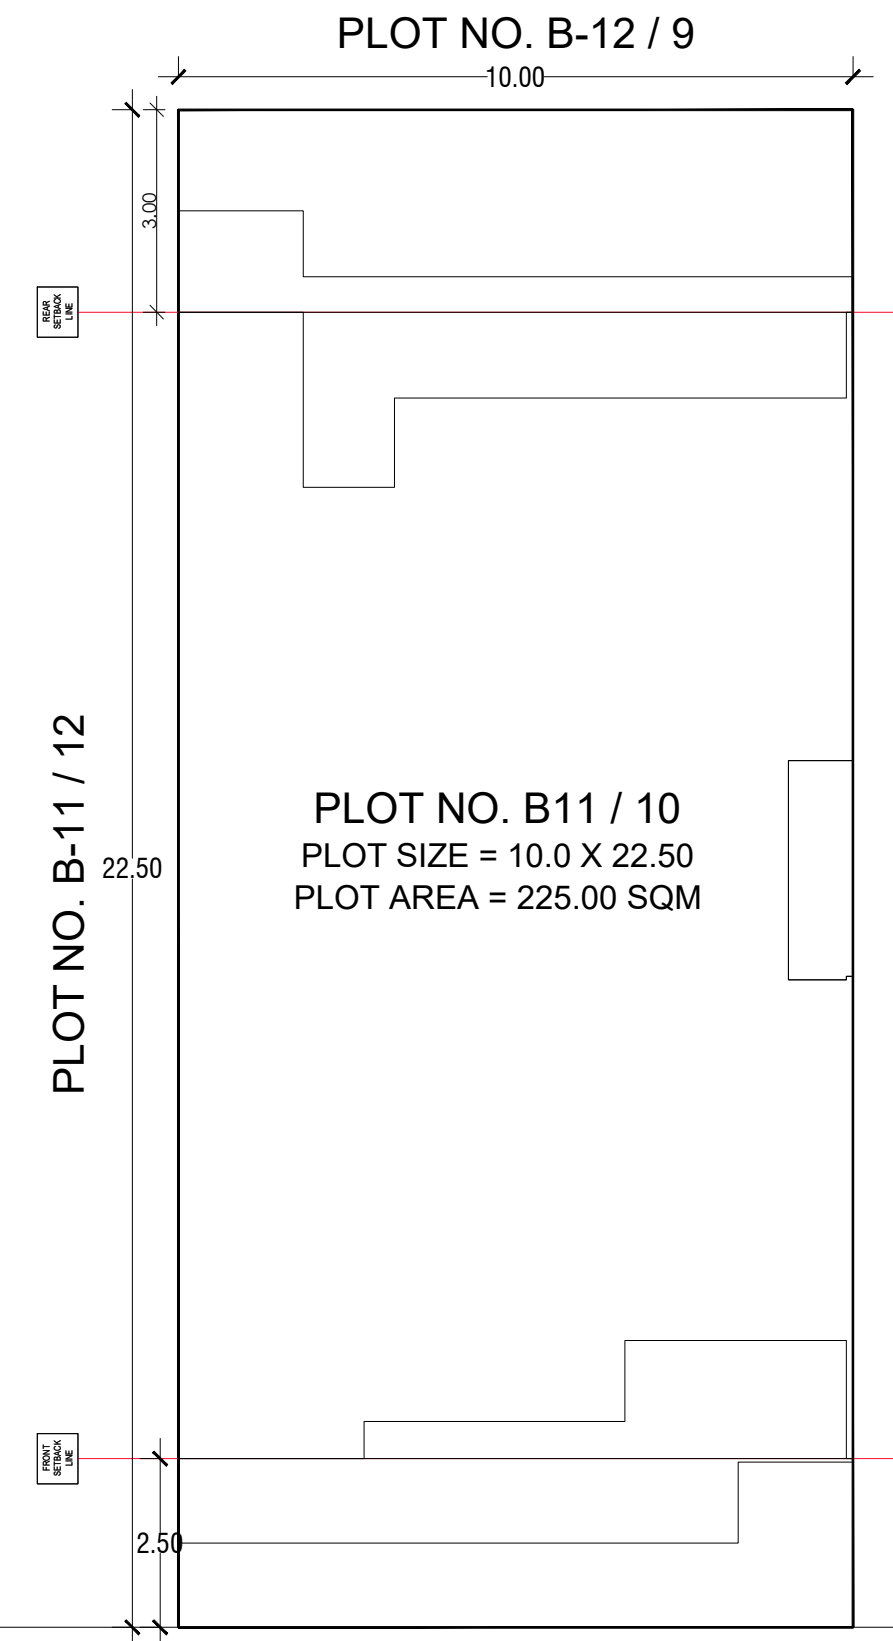


SITE PLAN

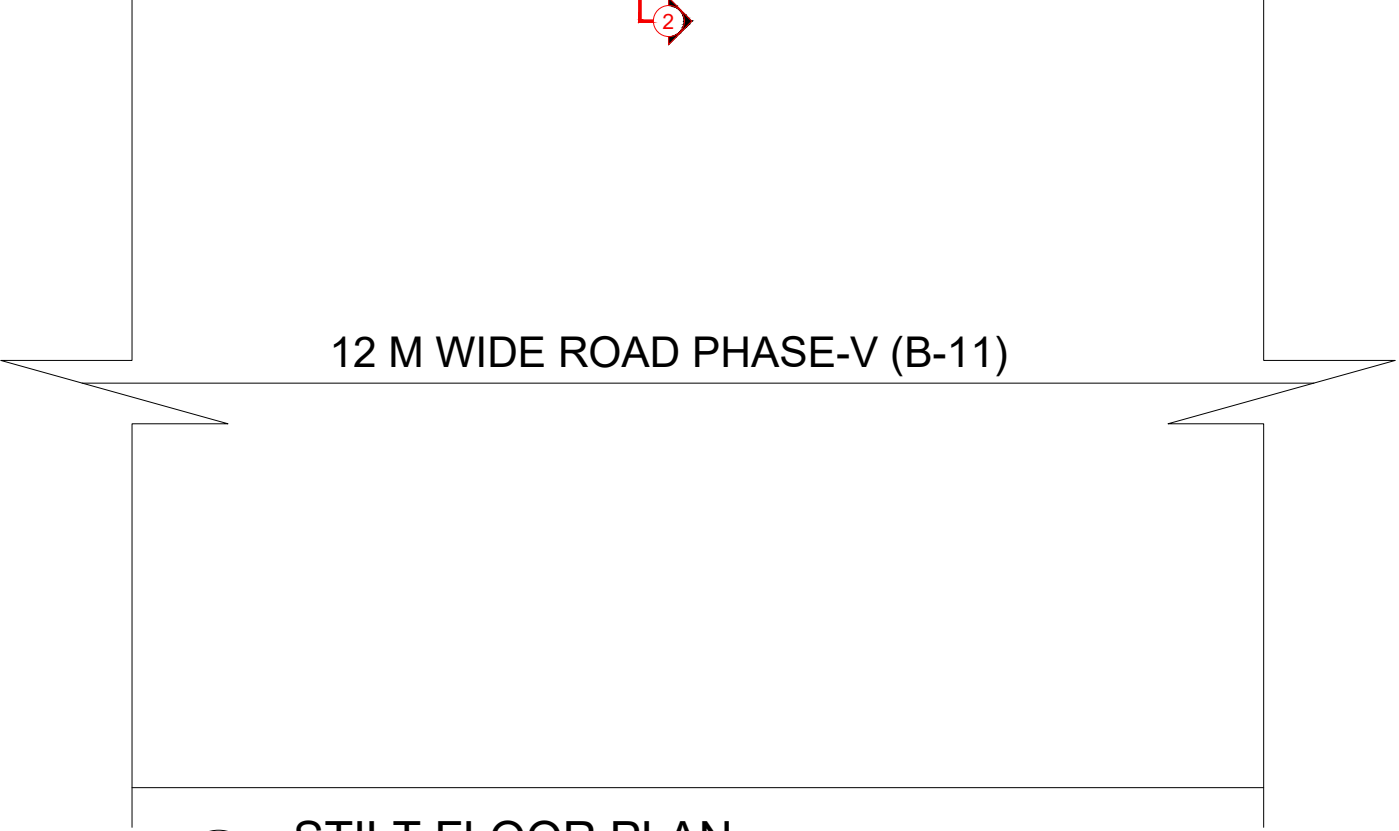


12 M WIDE ROAD PHASE-V (B-11)

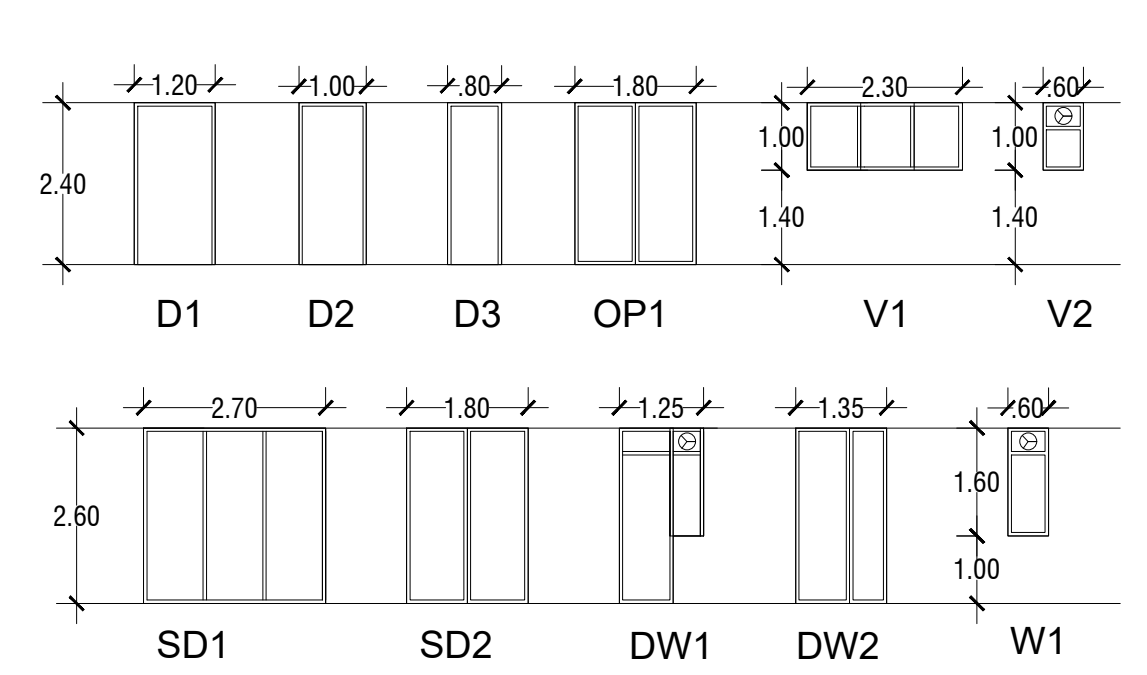


DOOR WINDOW SCHEDULE

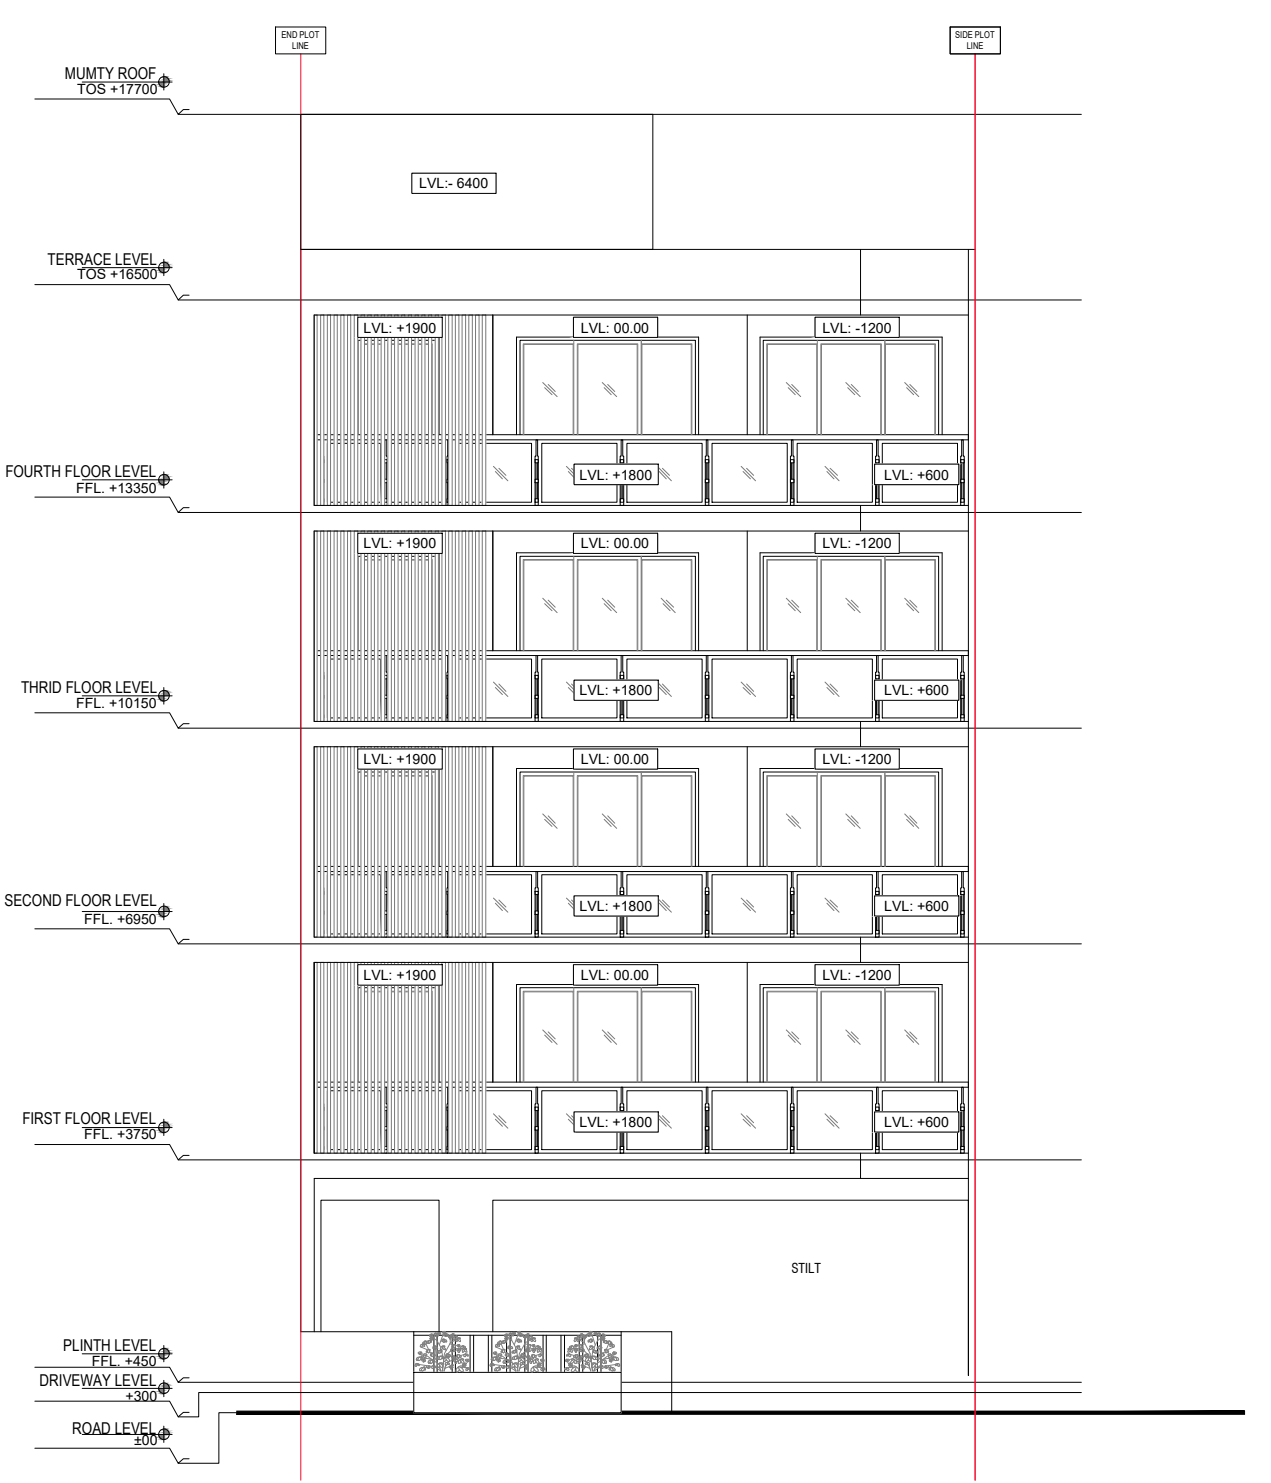



FRONT ELEVATION

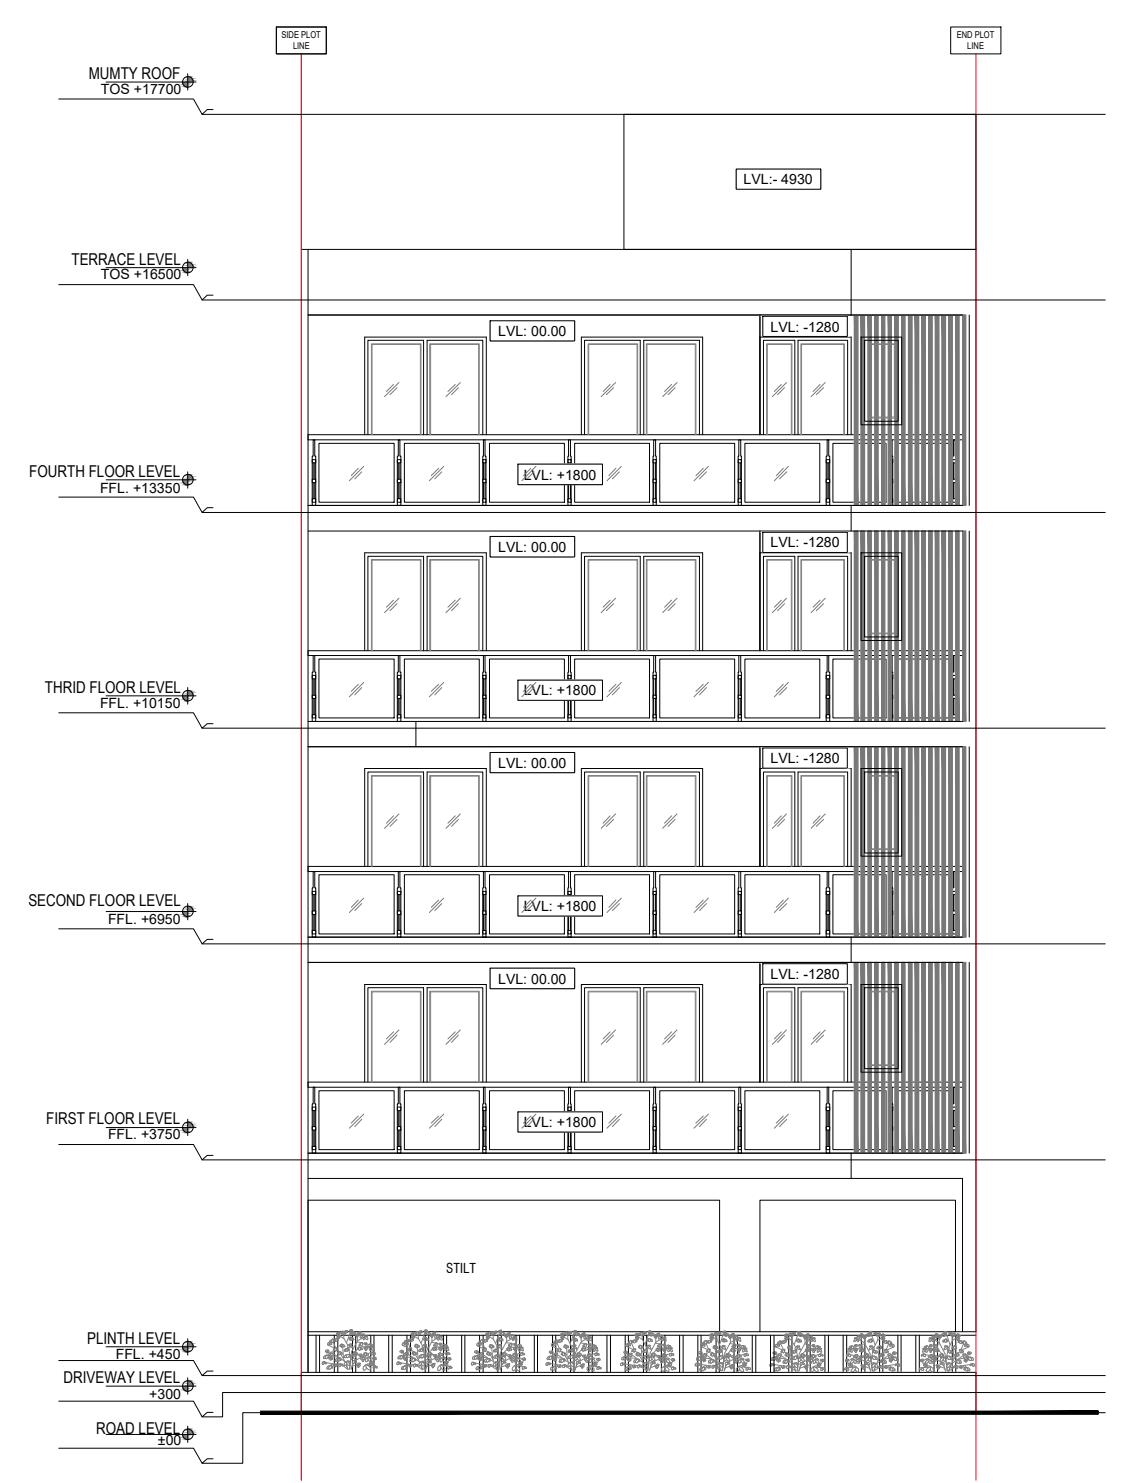

REAR ELEVATION

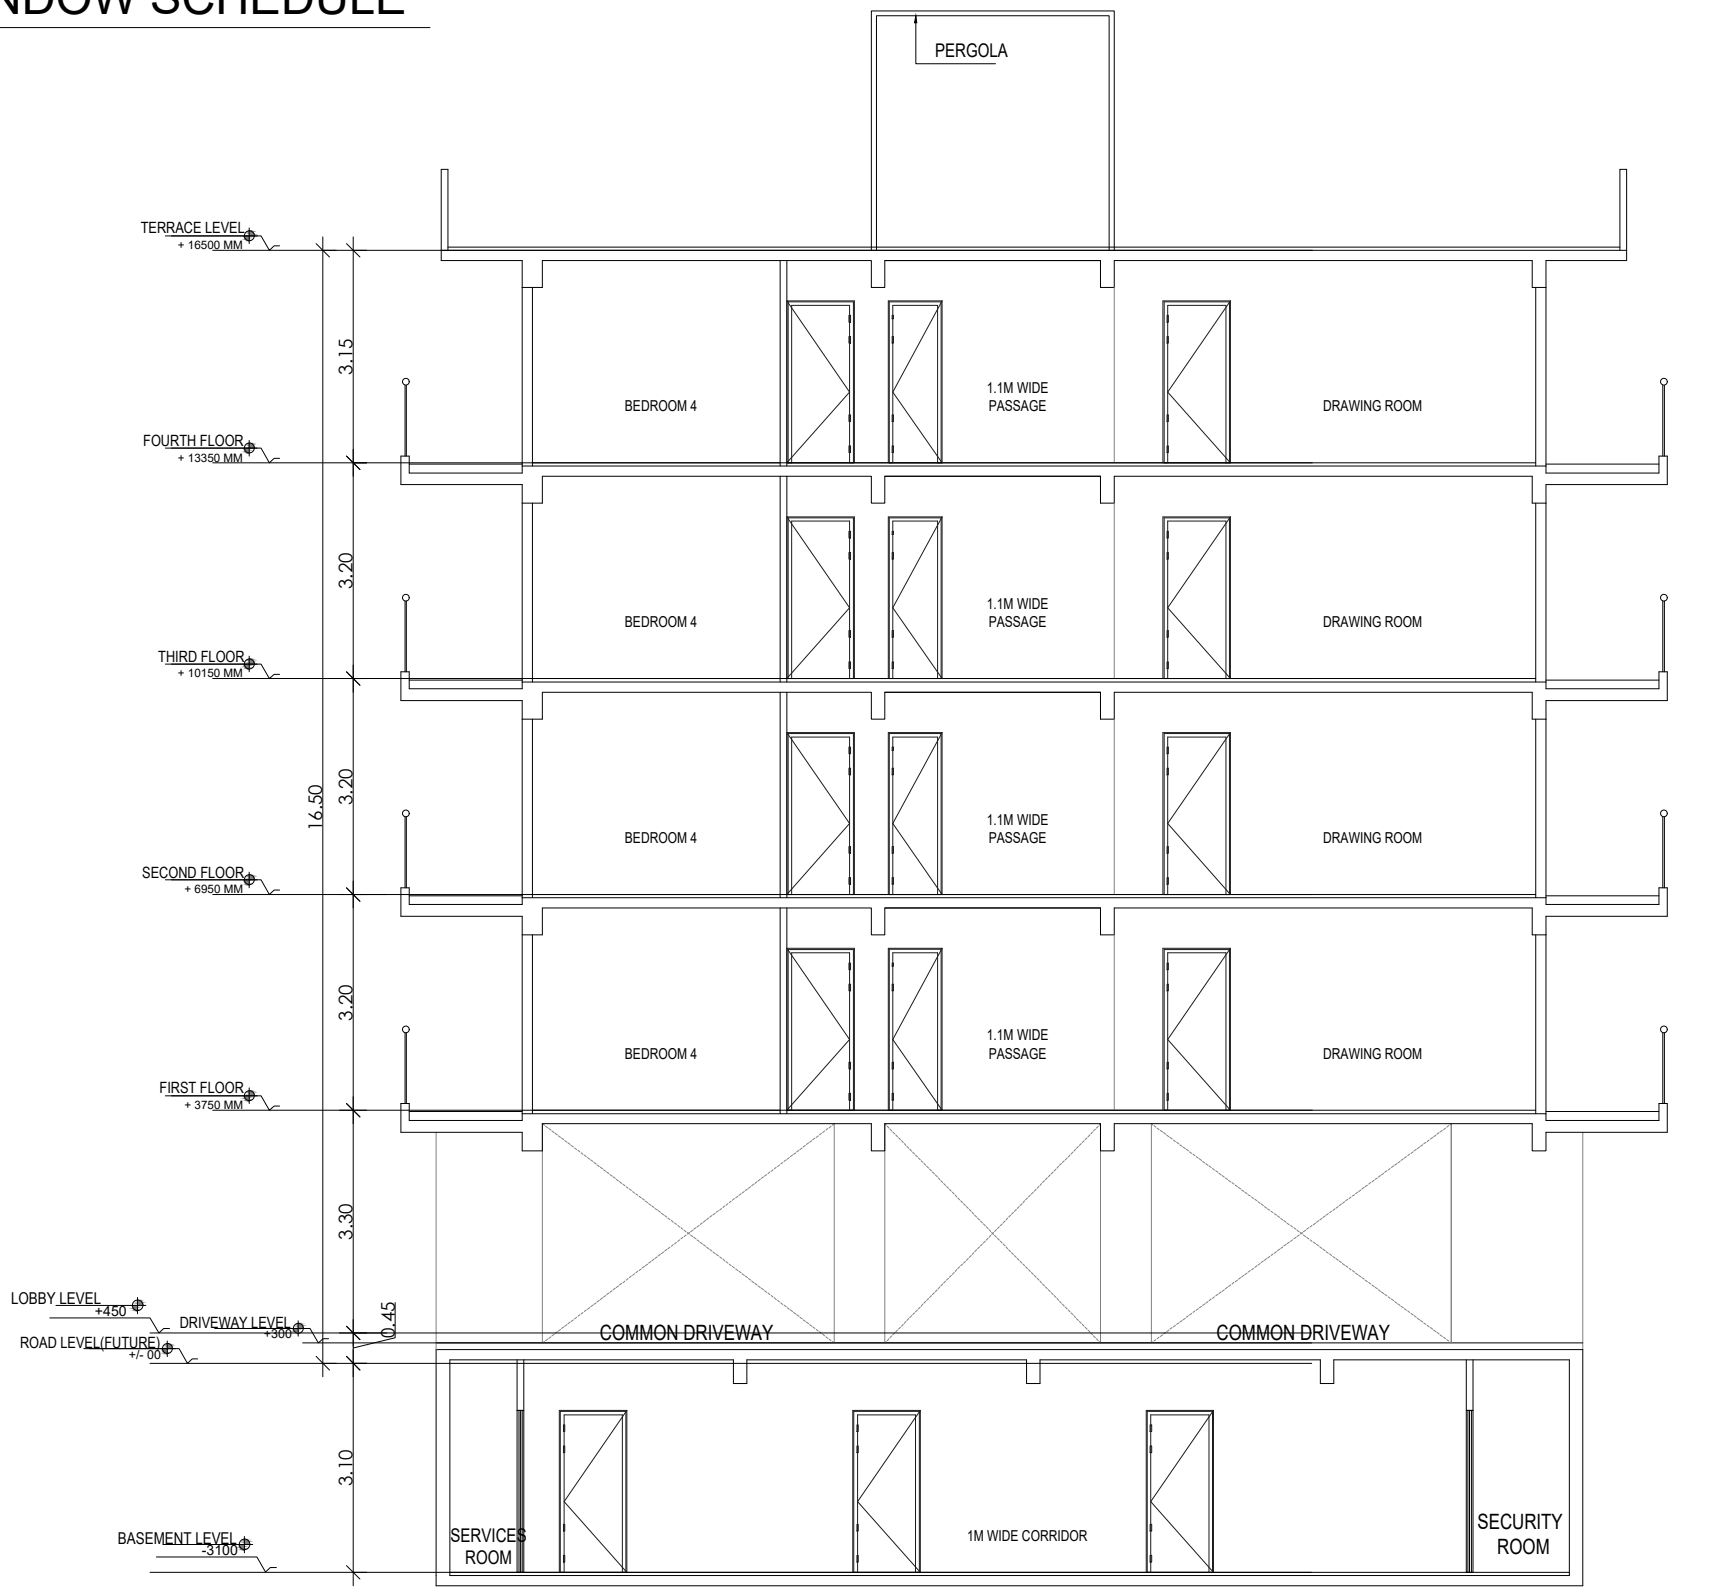

SECTION 2

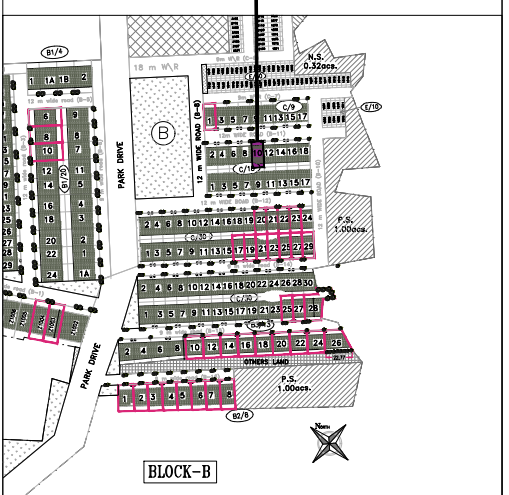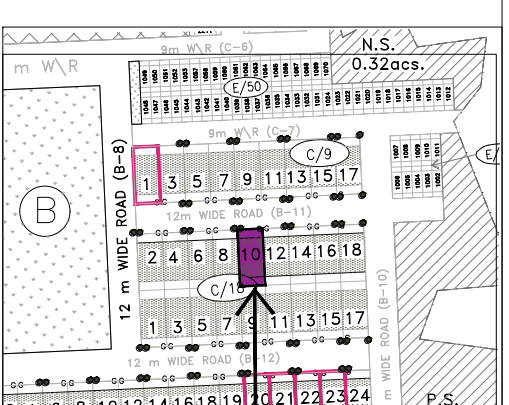

PLOT TYPE AS PER REVISED ZONING PLAN FOR DLF -V, GURUGRAM (HARYANA) PLOT NO: B-11 / 10, AT 12 M WIDE ROAD B-11 DLF -V, GURUGRAM, HARYANA

Clients -  
**M/s DLF LIMITED.**

Architects  
**Arcop Associates Pvt. Ltd.**  
Plot- 36b, Sec-32, Gurgaon-122001  
Ph: 2624256, 2624269

Architect's Signature

Owners' Signature


Project -  
**Proposed Residential Building (Independent floors), On Plot No. B-11/10, DLF - V, Gurugram, Haryana**

Drawing Title:-  
**FLOOR PLANS, ELEVATION & SECTION, SITE PLAN**


Date 13-12-2021 Drawing No. 01

SCALE




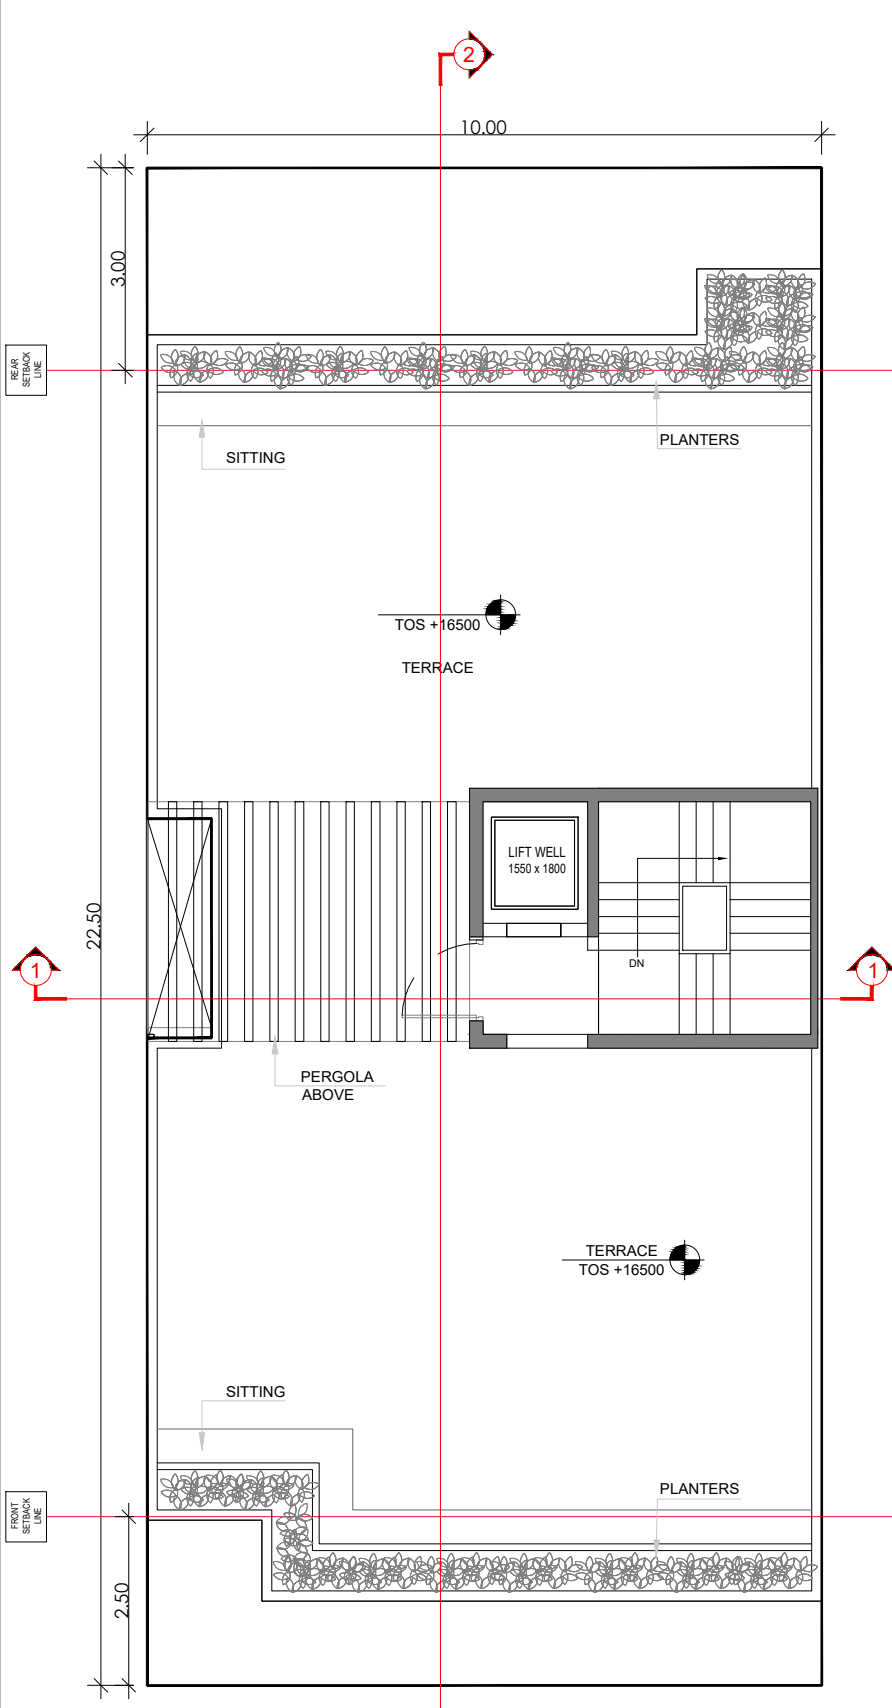

TERRACE FLOOR PLAN

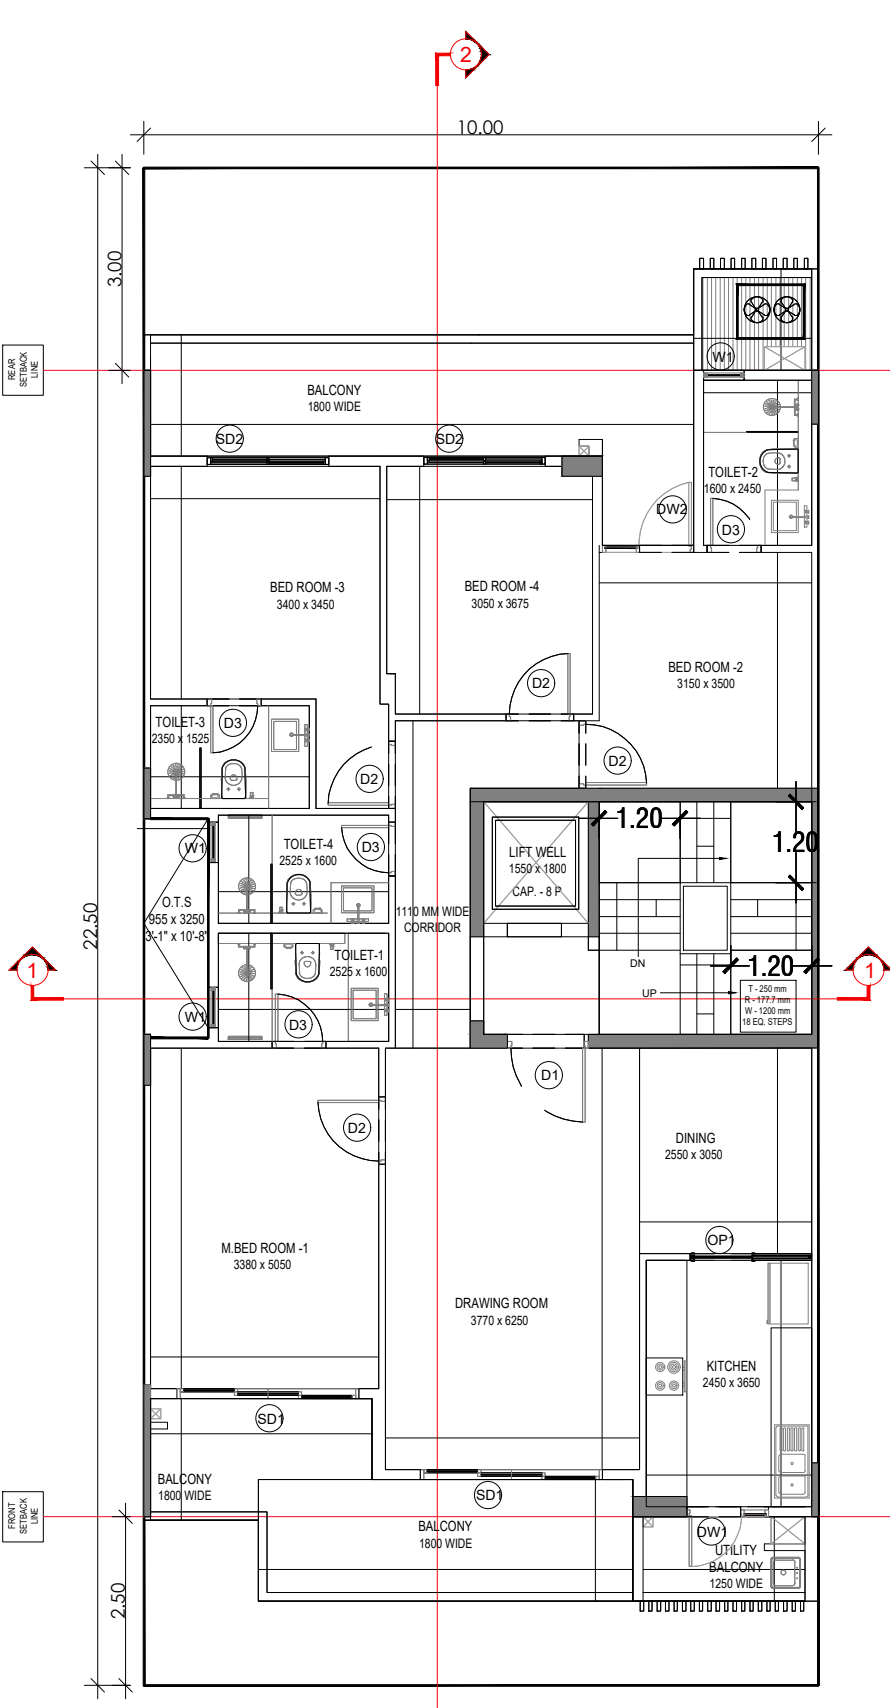


TYPICAL FLOOR PLAN

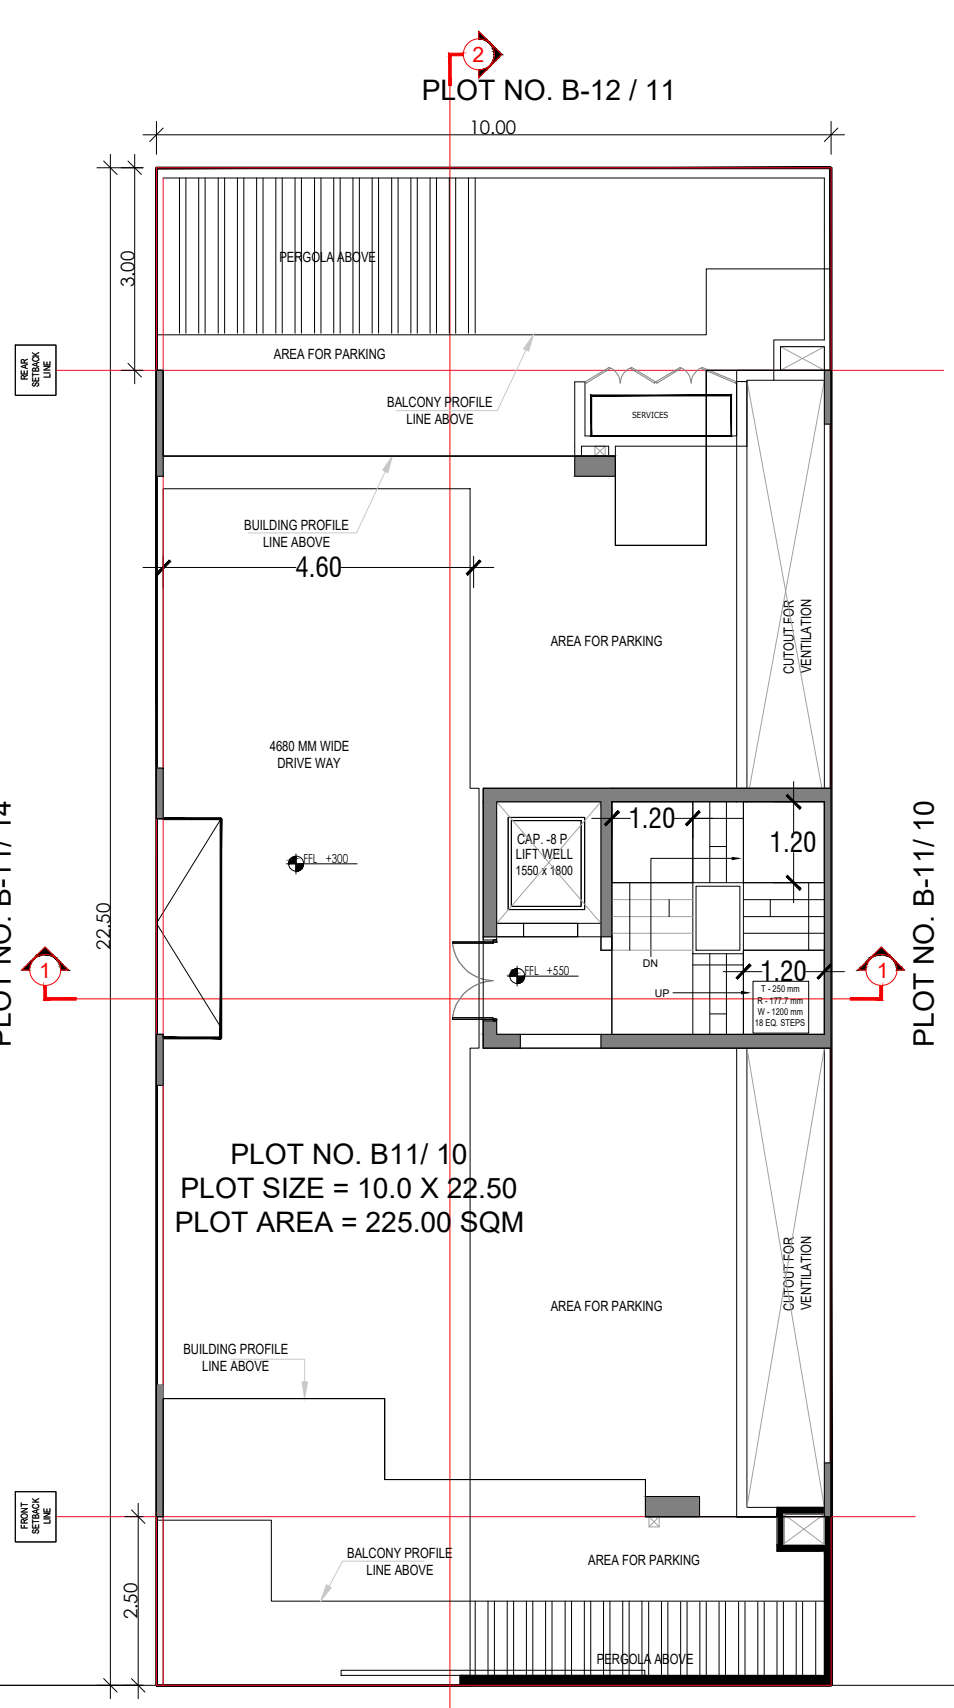


PLOT NO. B-11/10  
PLOT SIZE = 10.0 X 22.50  
PLOT AREA = 225.00 SQM


PLOT NO. B-11/10

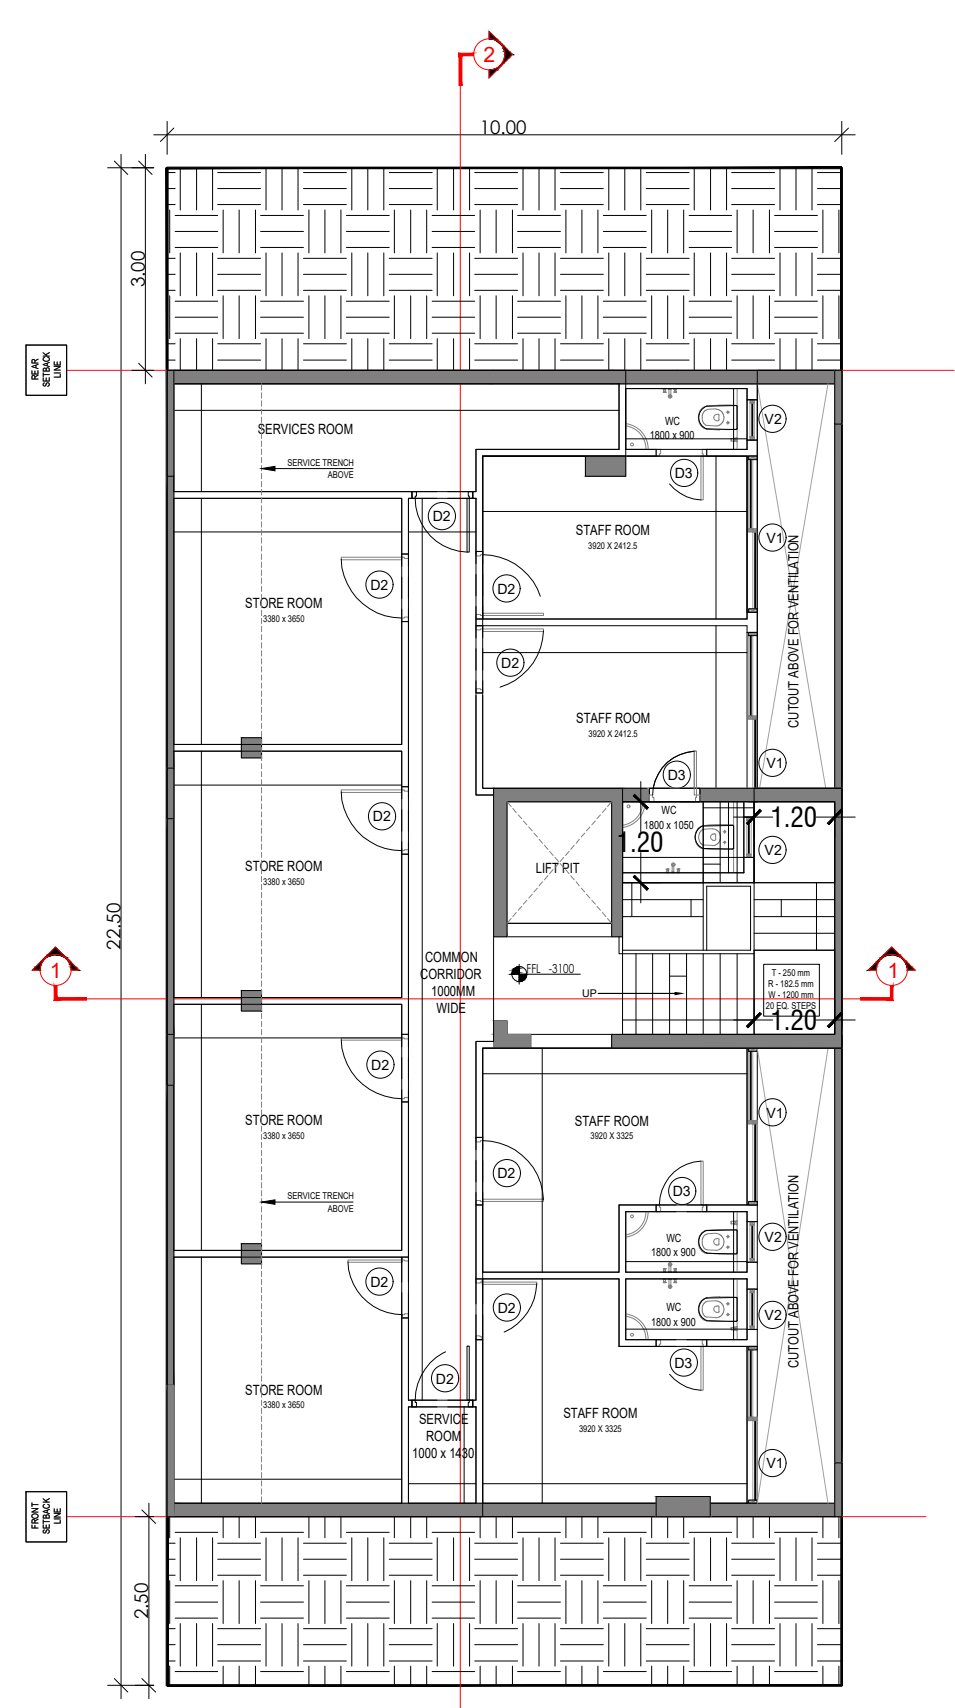

BASEMENT FLOOR PLAN

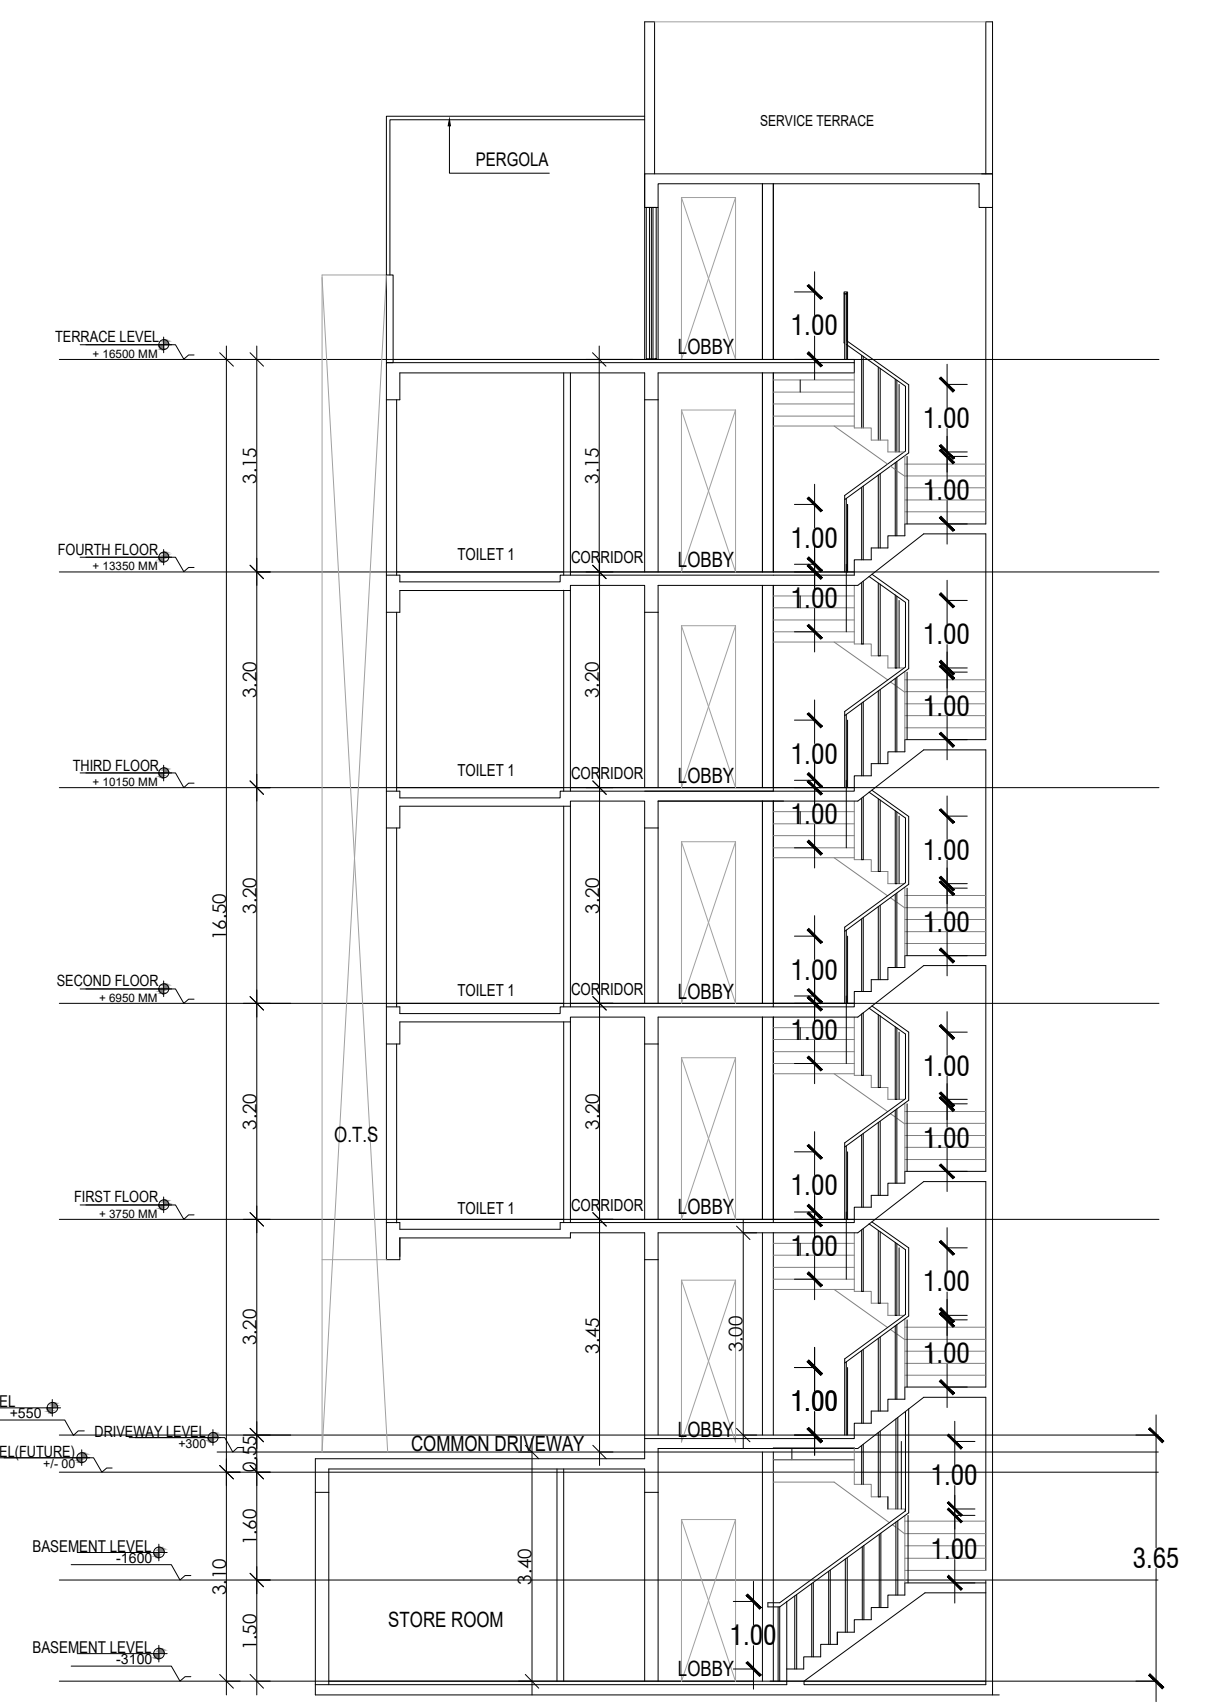


SECTION 1

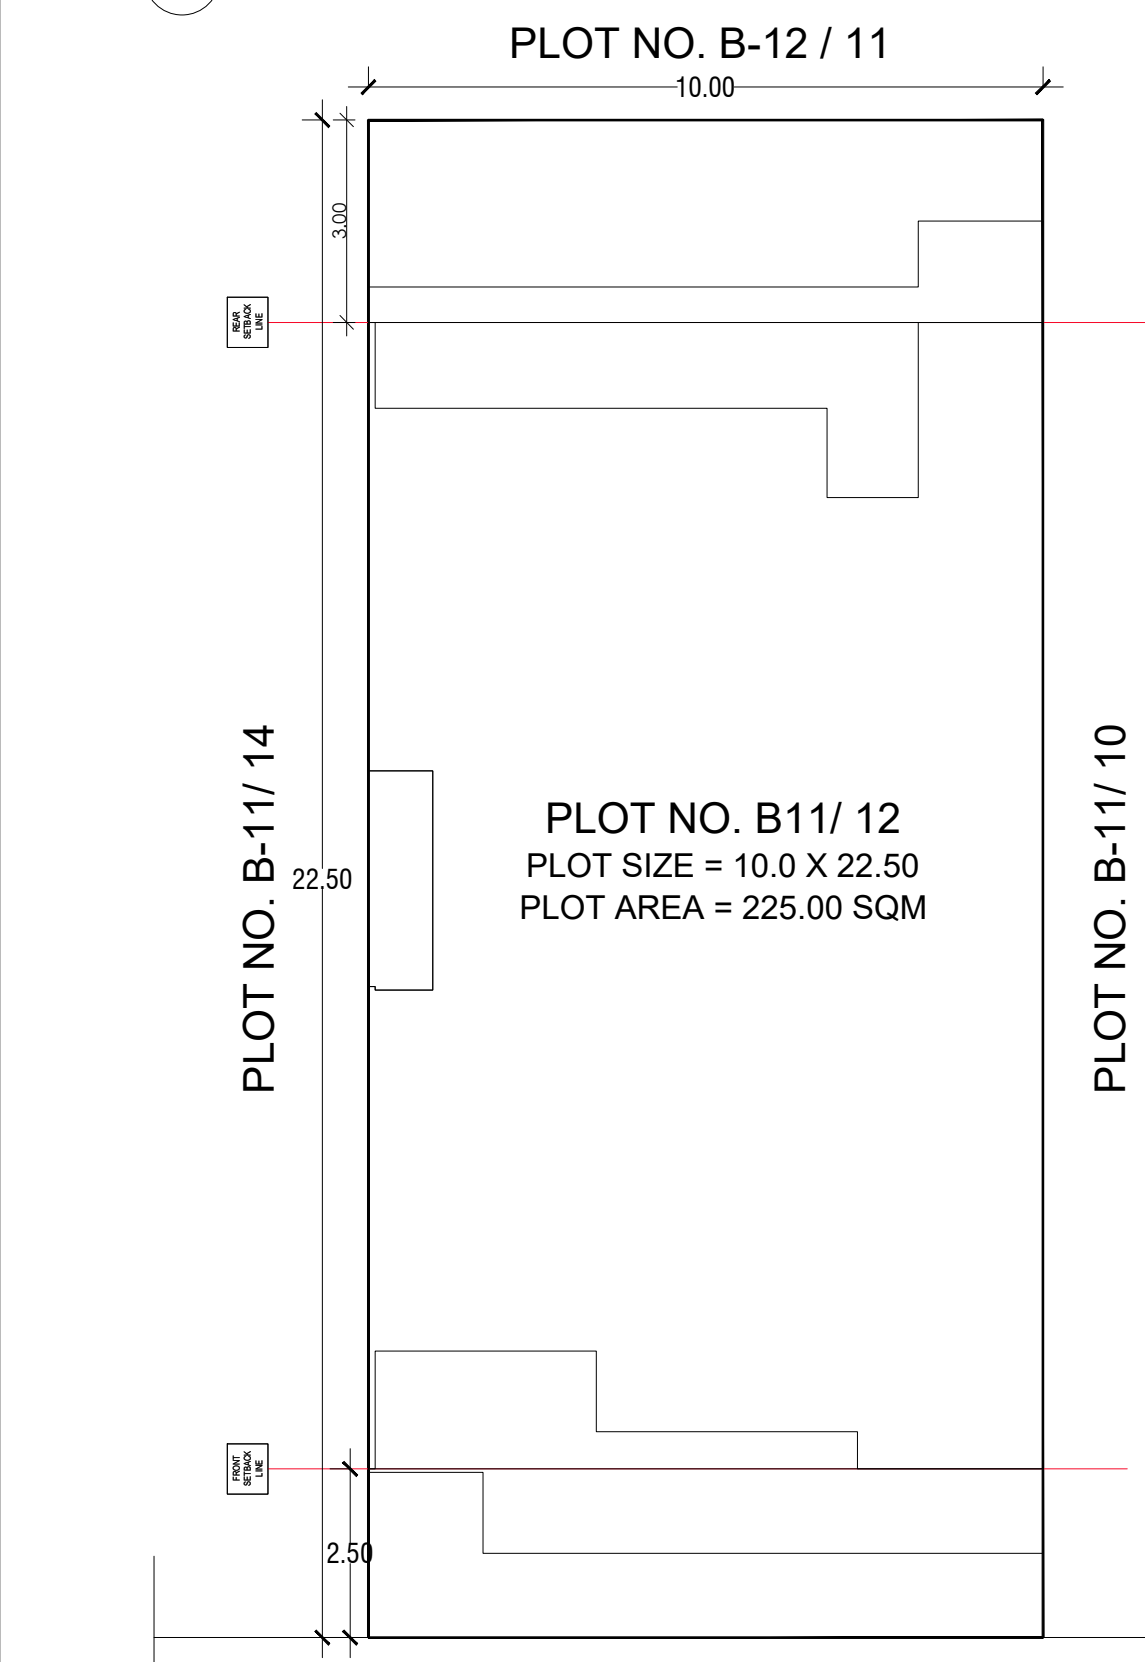


PLOT NO. B-11/12  
PLOT SIZE = 10.0 X 22.50  
PLOT AREA = 225.00 SQM


PLOT NO. B-11/12

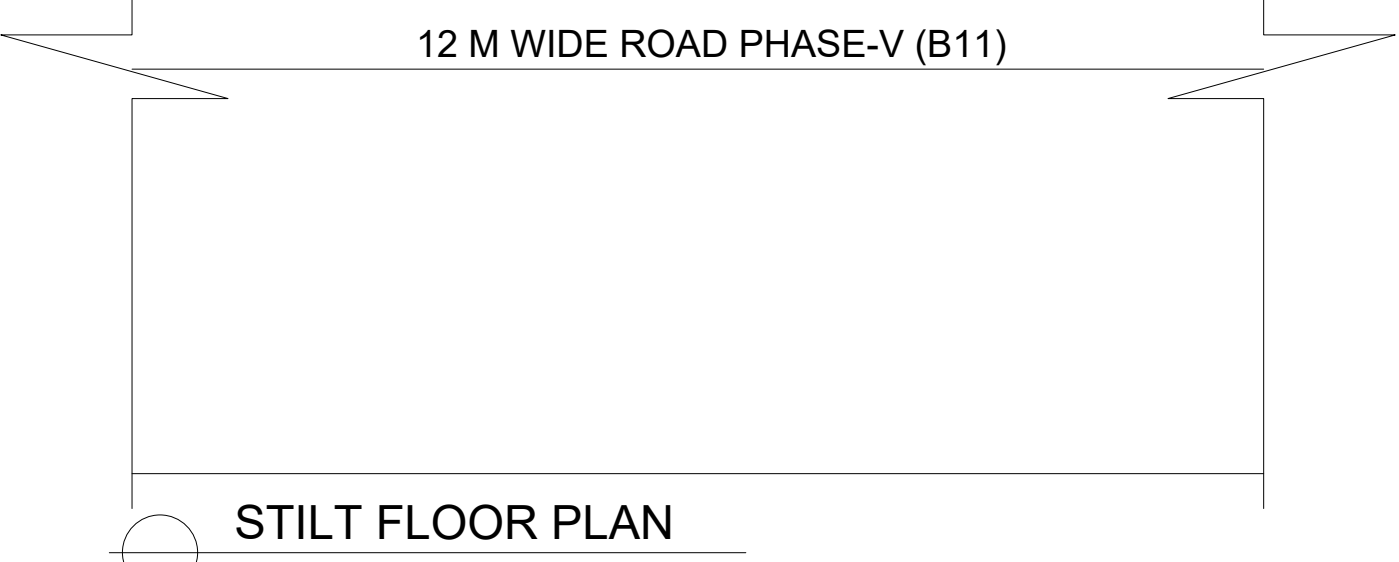

STILT FLOOR PLAN

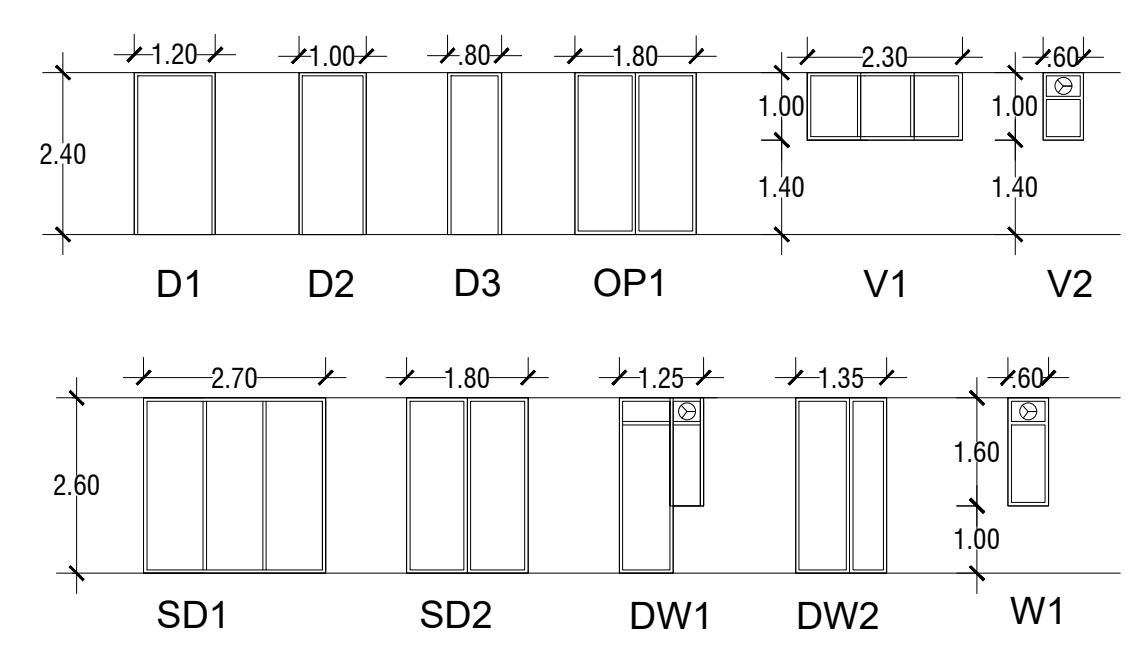

DOOR WINDOW SCHEDULE

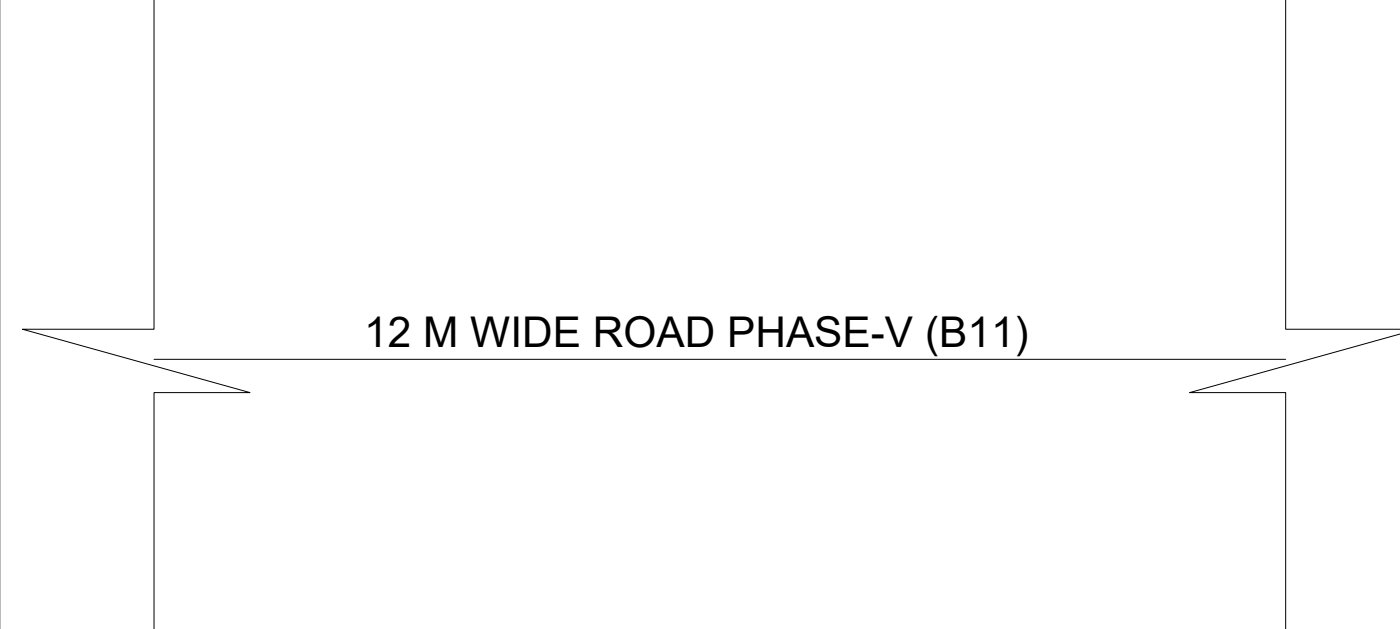

12 M WIDE ROAD PHASE-V (B11)


SITE PLAN





FRONT ELEVATION



REAR ELEVATION

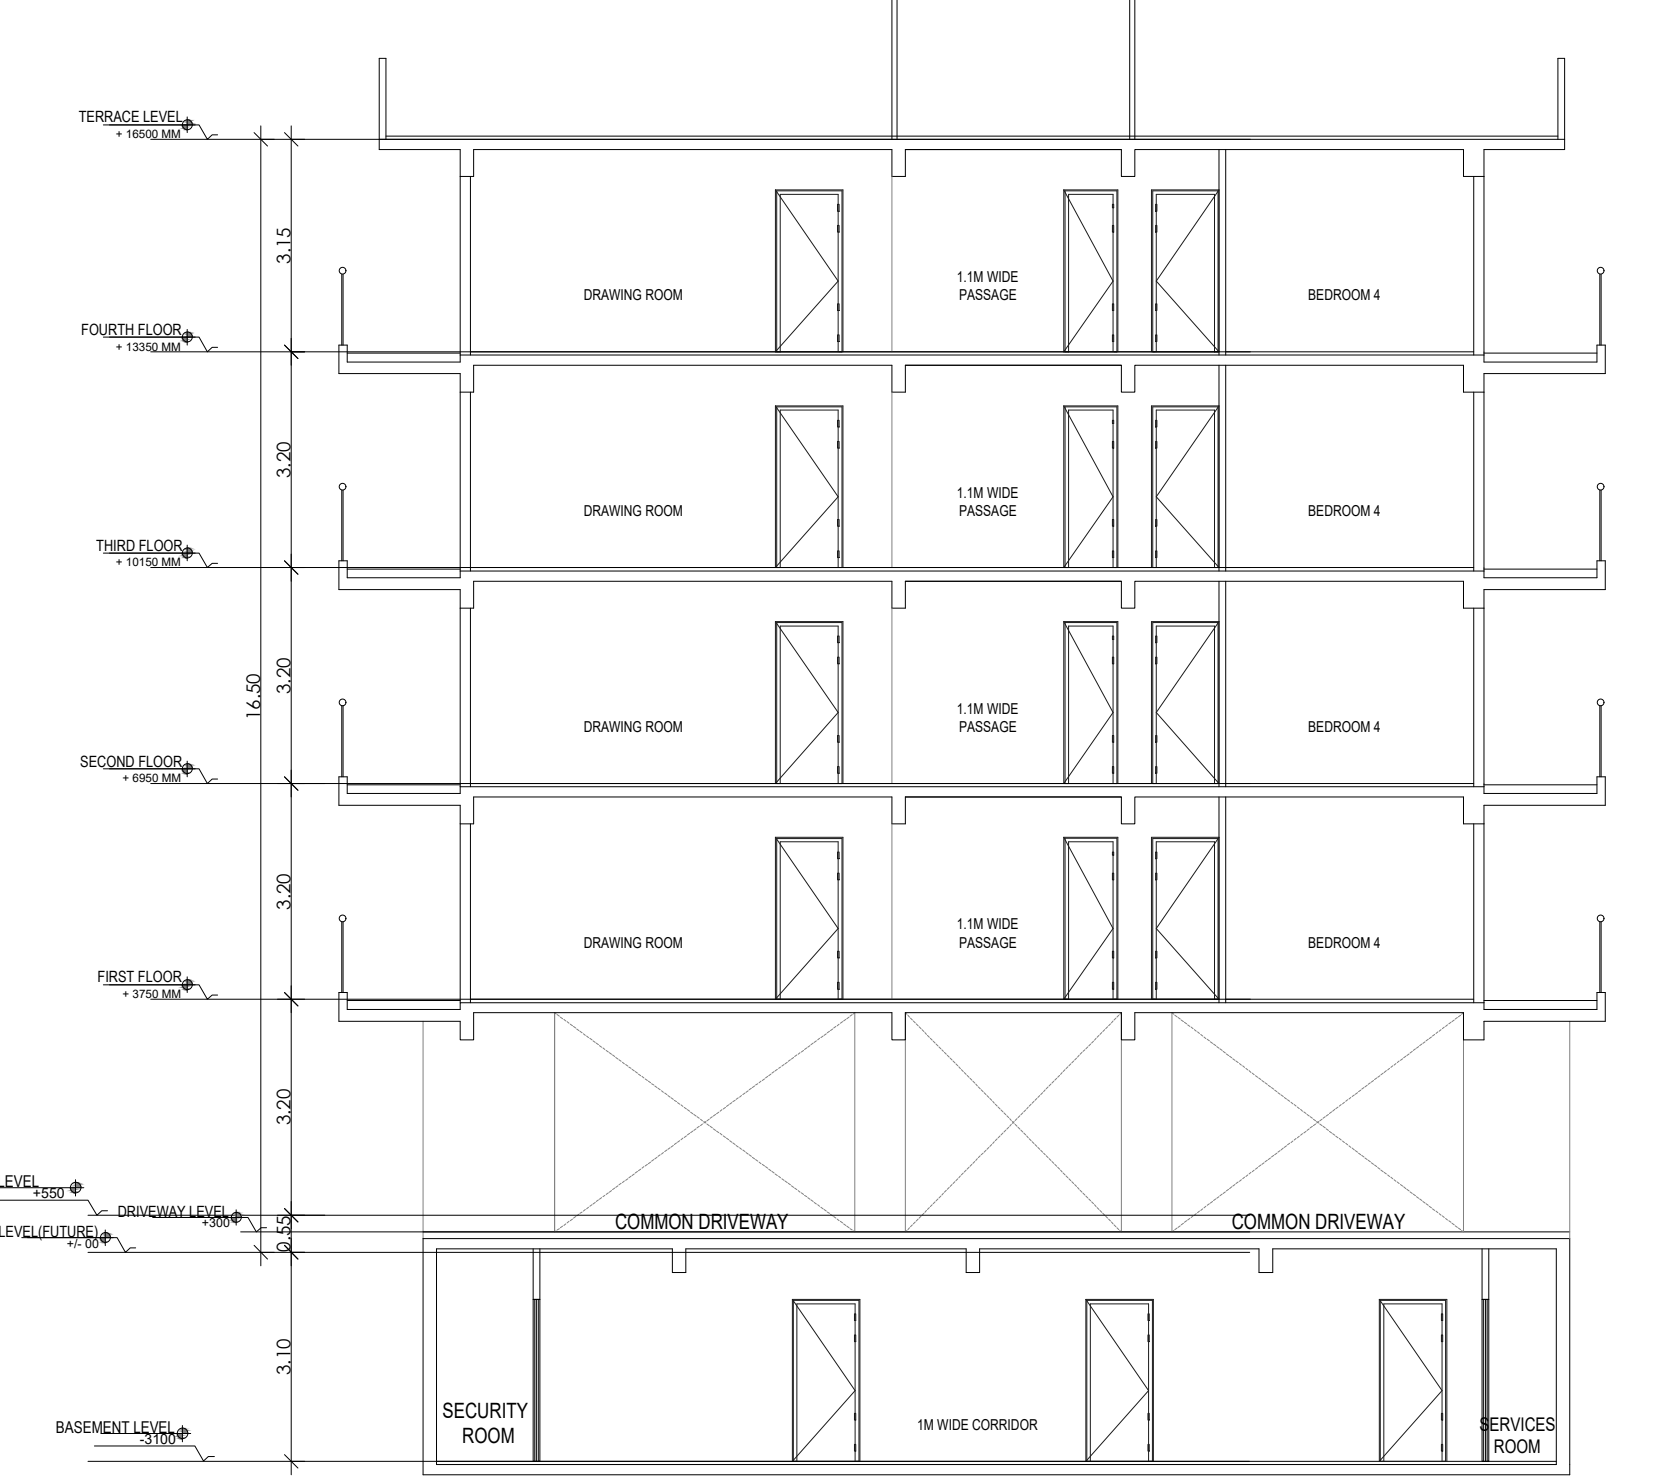

SECTION 2

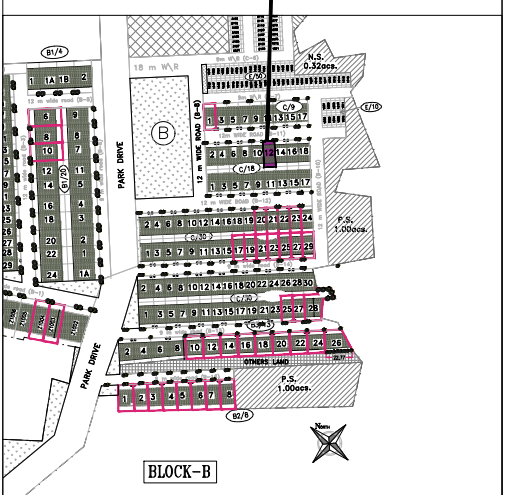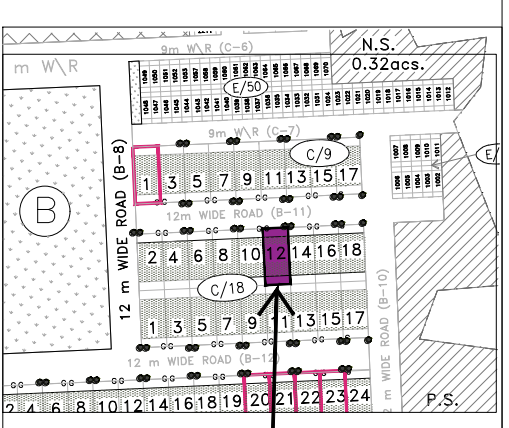

PLOT TYPE AS PER REVISED ZONING PLAN FOR DLF-V, GURUGRAM (HARYANA)  
PLOT NO: B-11/ 12,  
AT 12 M WIDE ROAD B-11 DLF-V, GURUGRAM HARYANA

Clients -  
**M/s DLF LIMITED.**

Architects  
**Arcop Associates Pvt. Ltd.**  
Plot- 36b, Sec-32, Gurgaon-122001  
Ph: 26242550, 26242489

Architect's Signature  
*Architect's Signature*  
Registered Architect  
Registration No: CA027102913

Owners' Signature

Project -  
**Proposed Residential Building (Independent floors), On Plot No. B-11/ 12, DLF-V, Gurugram, Haryana**


Drawing Title:-  
**FLOOR PLANS, ELEVATION & SECTION, SITE PLAN**

Date  
13-12-2021


Drawing No.  
**01**

SCALE




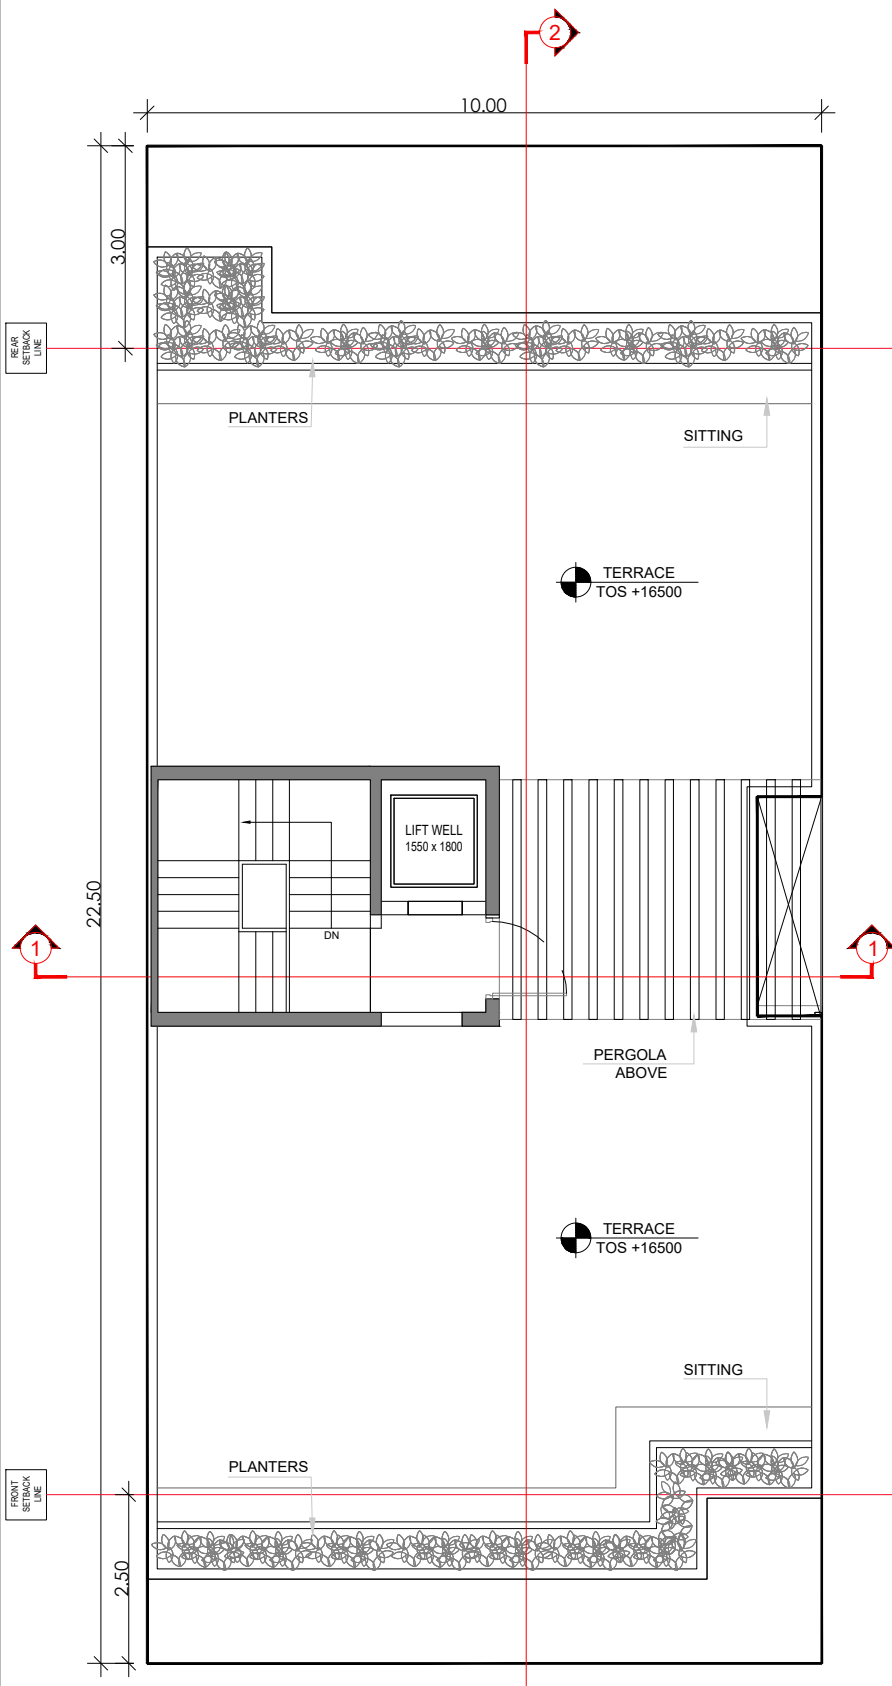


TERRACE FLOOR PLAN

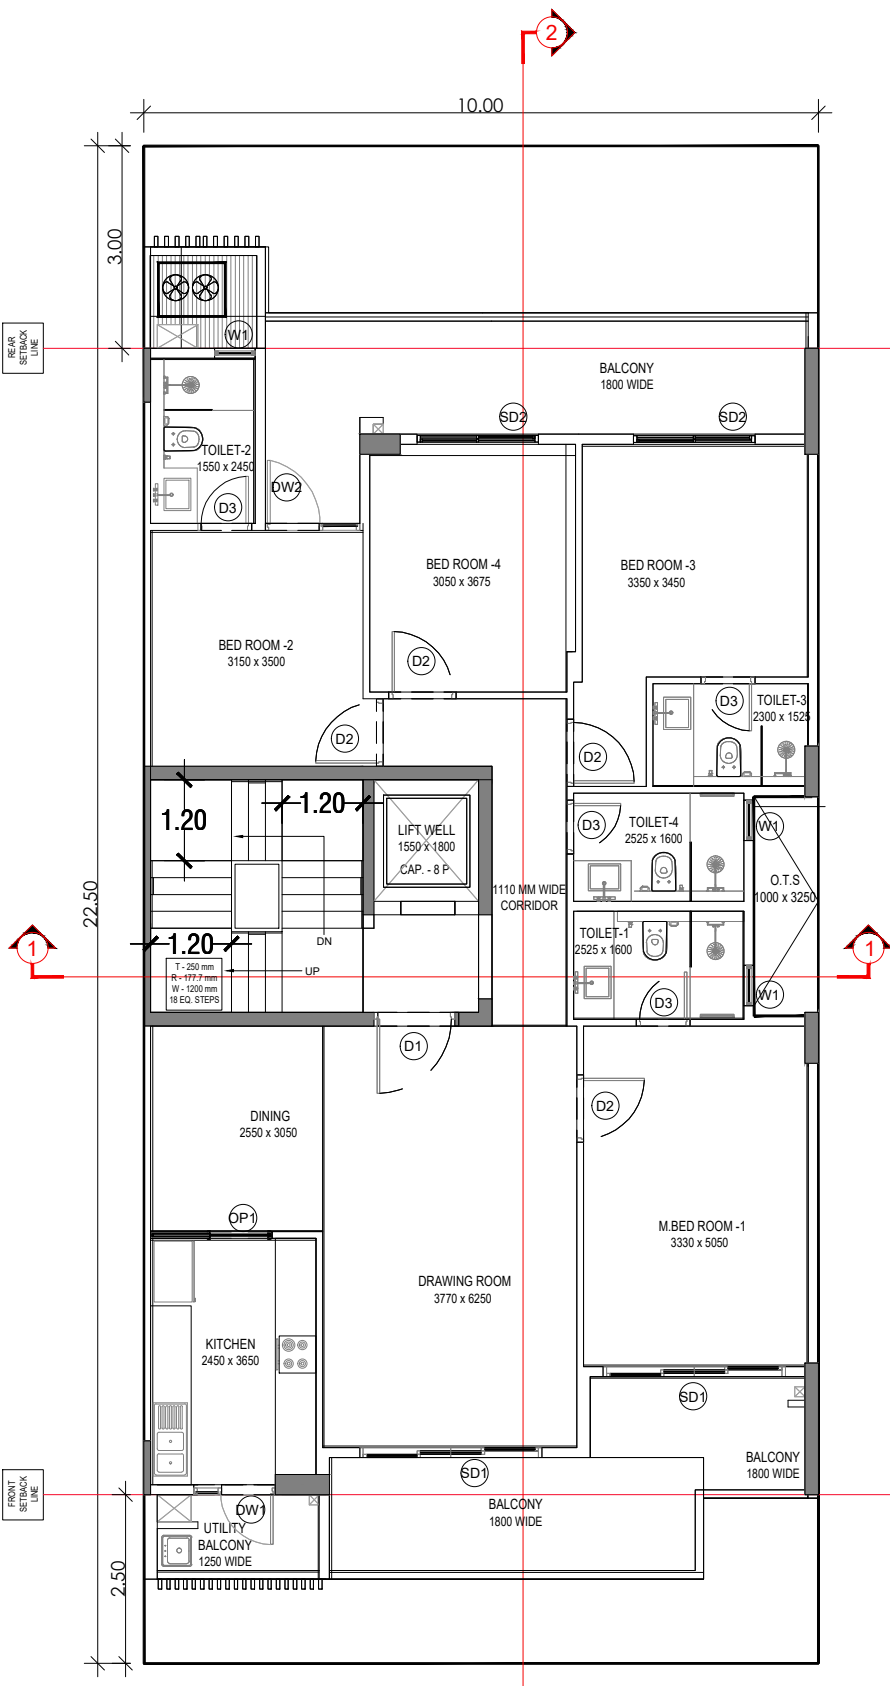


TYPICAL FLOOR PLAN

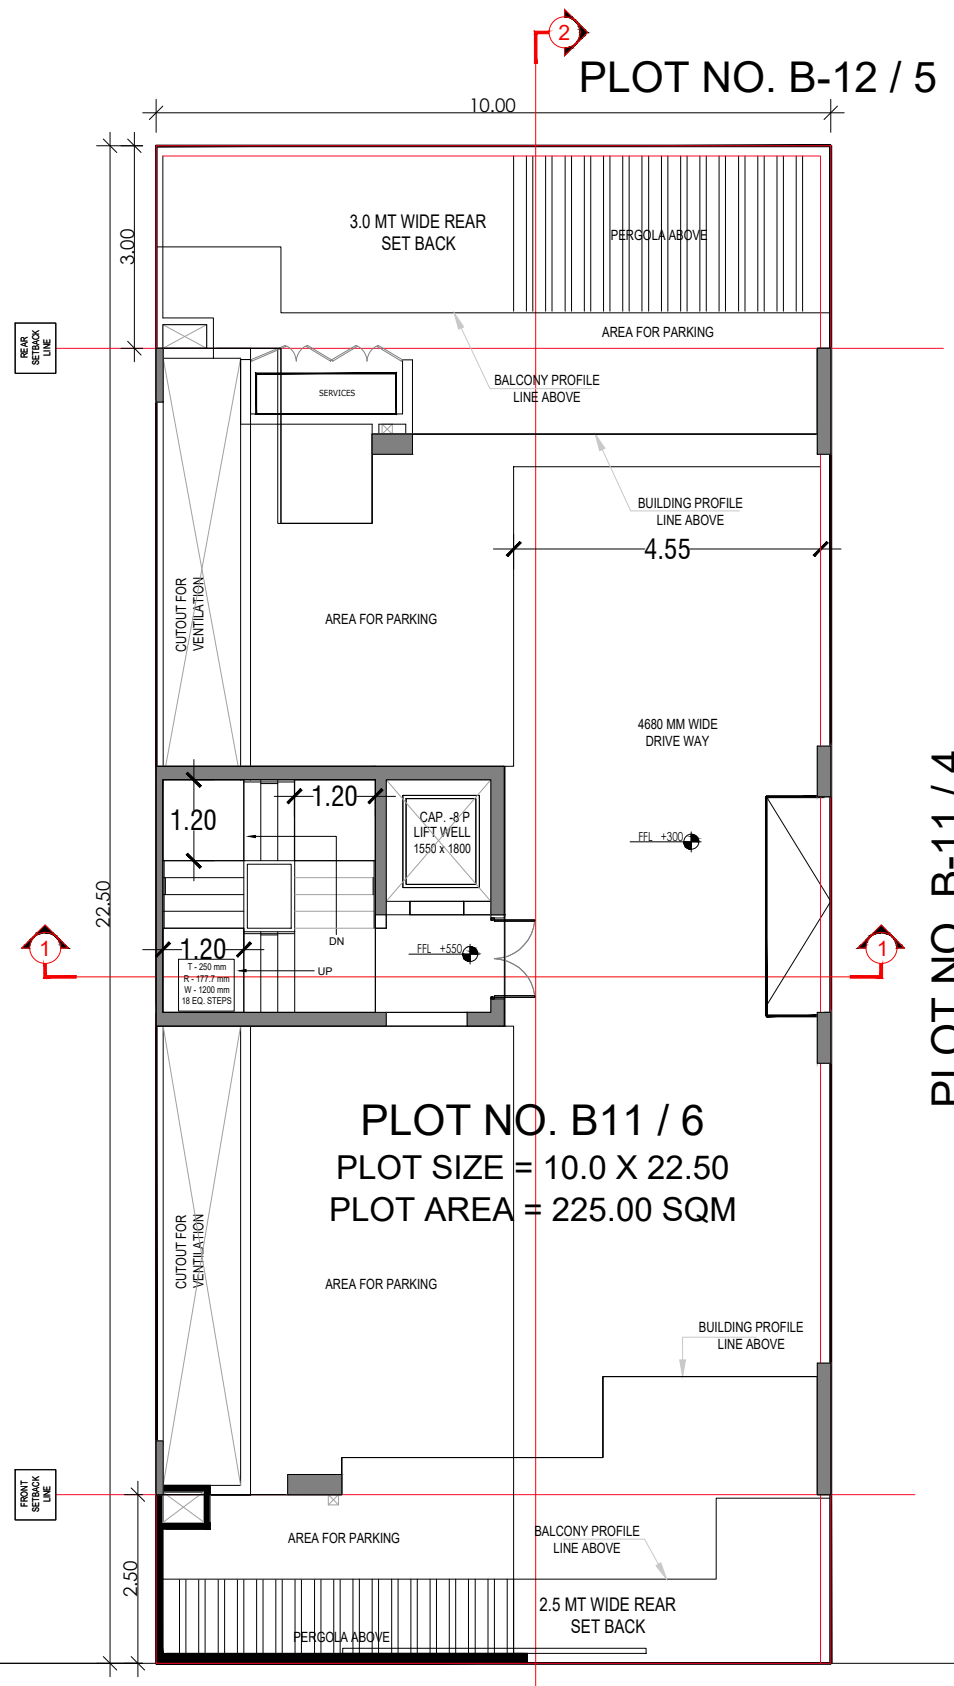


PLOT NO. B-12 / 5

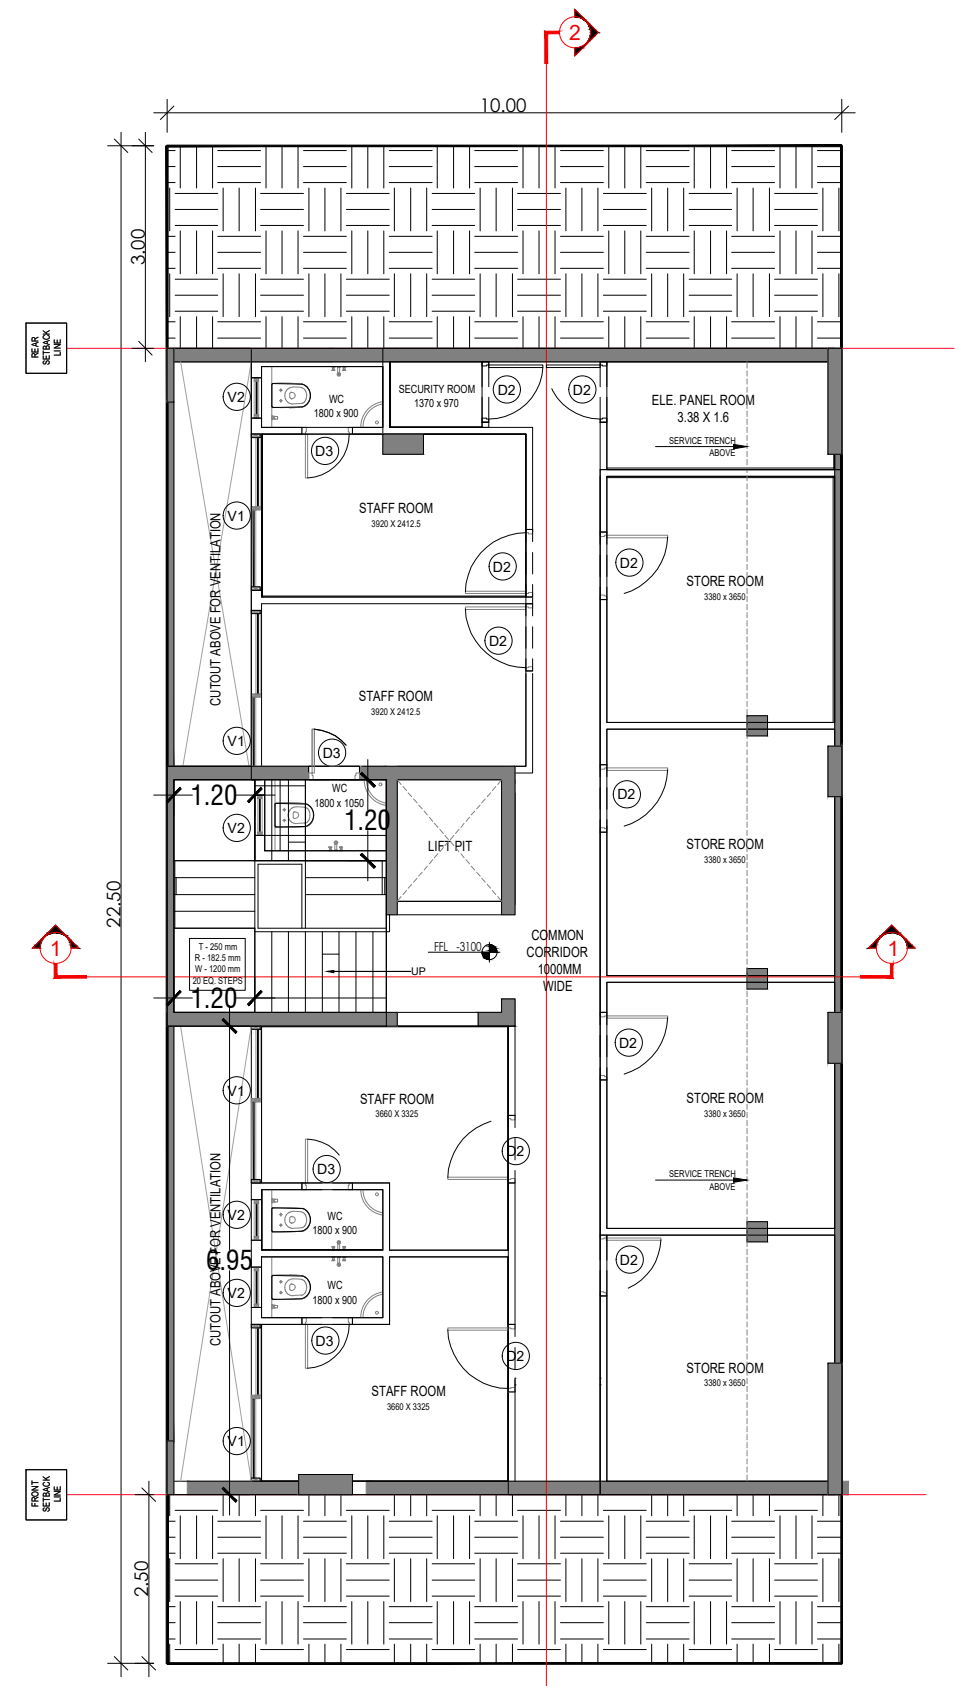


BASEMENT FLOOR PLAN

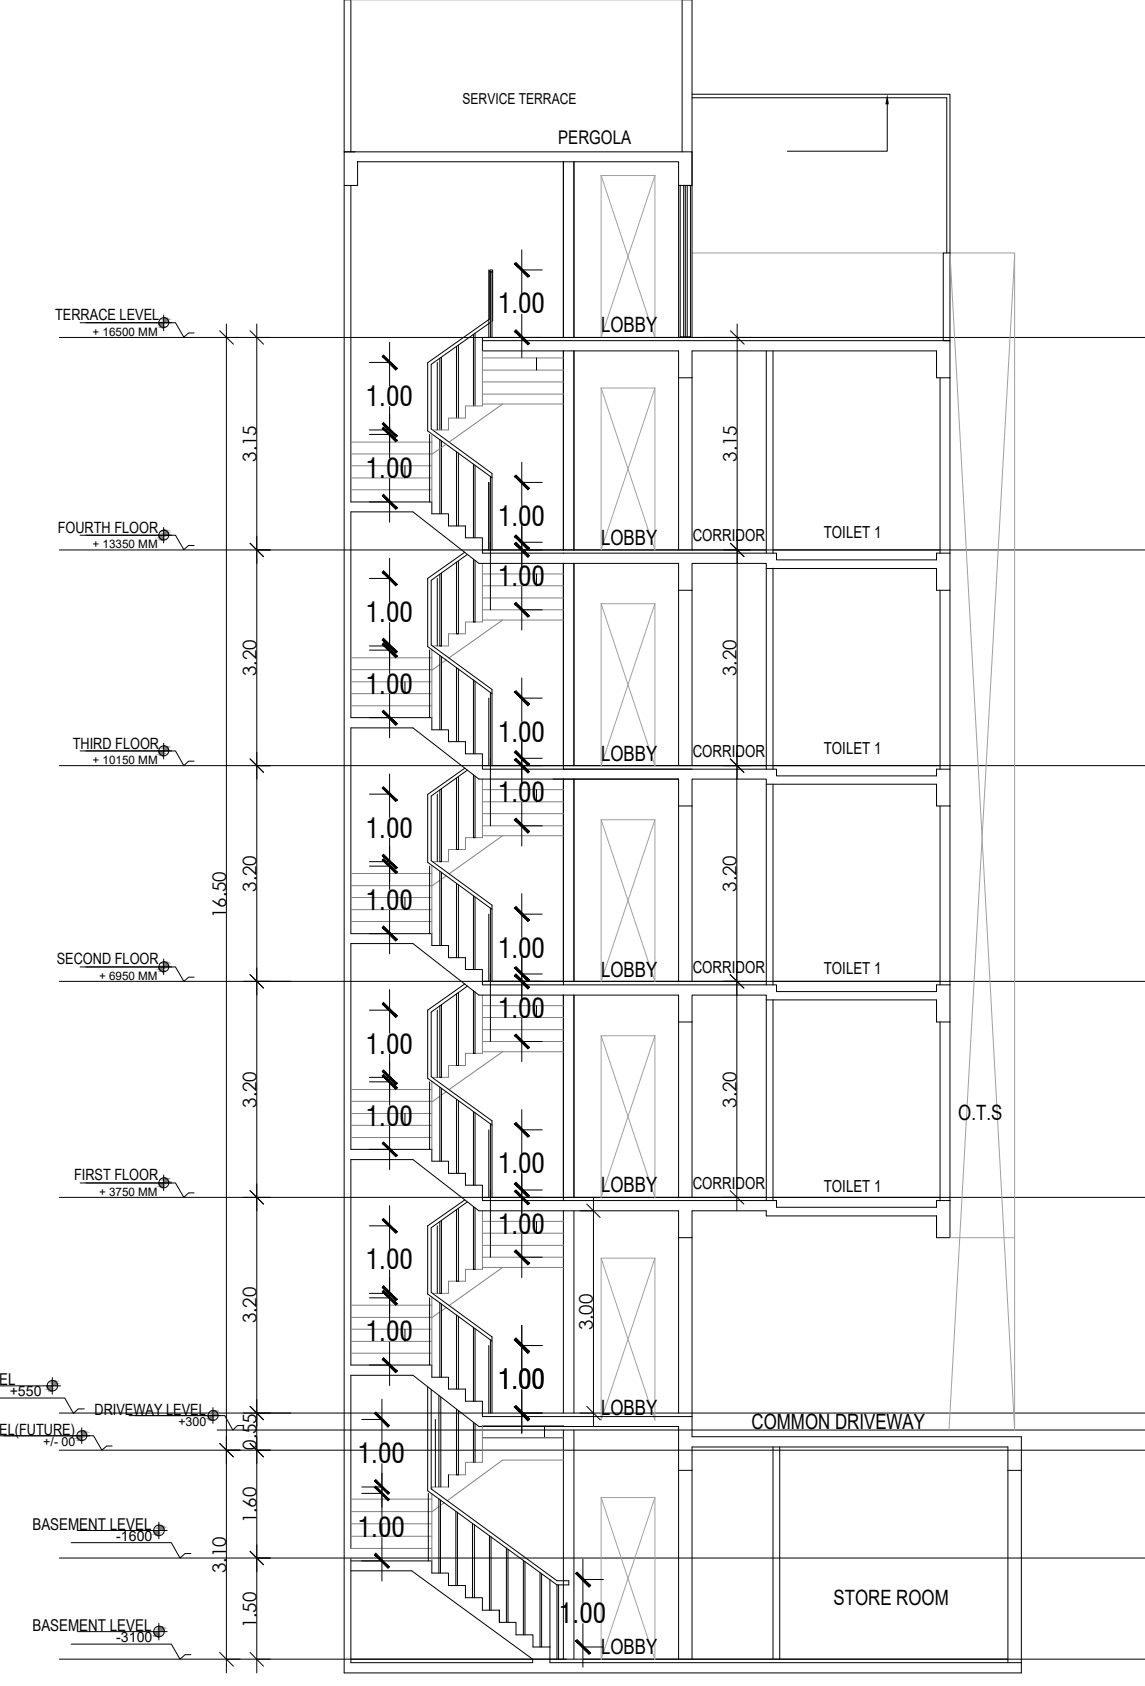


SECTION 1

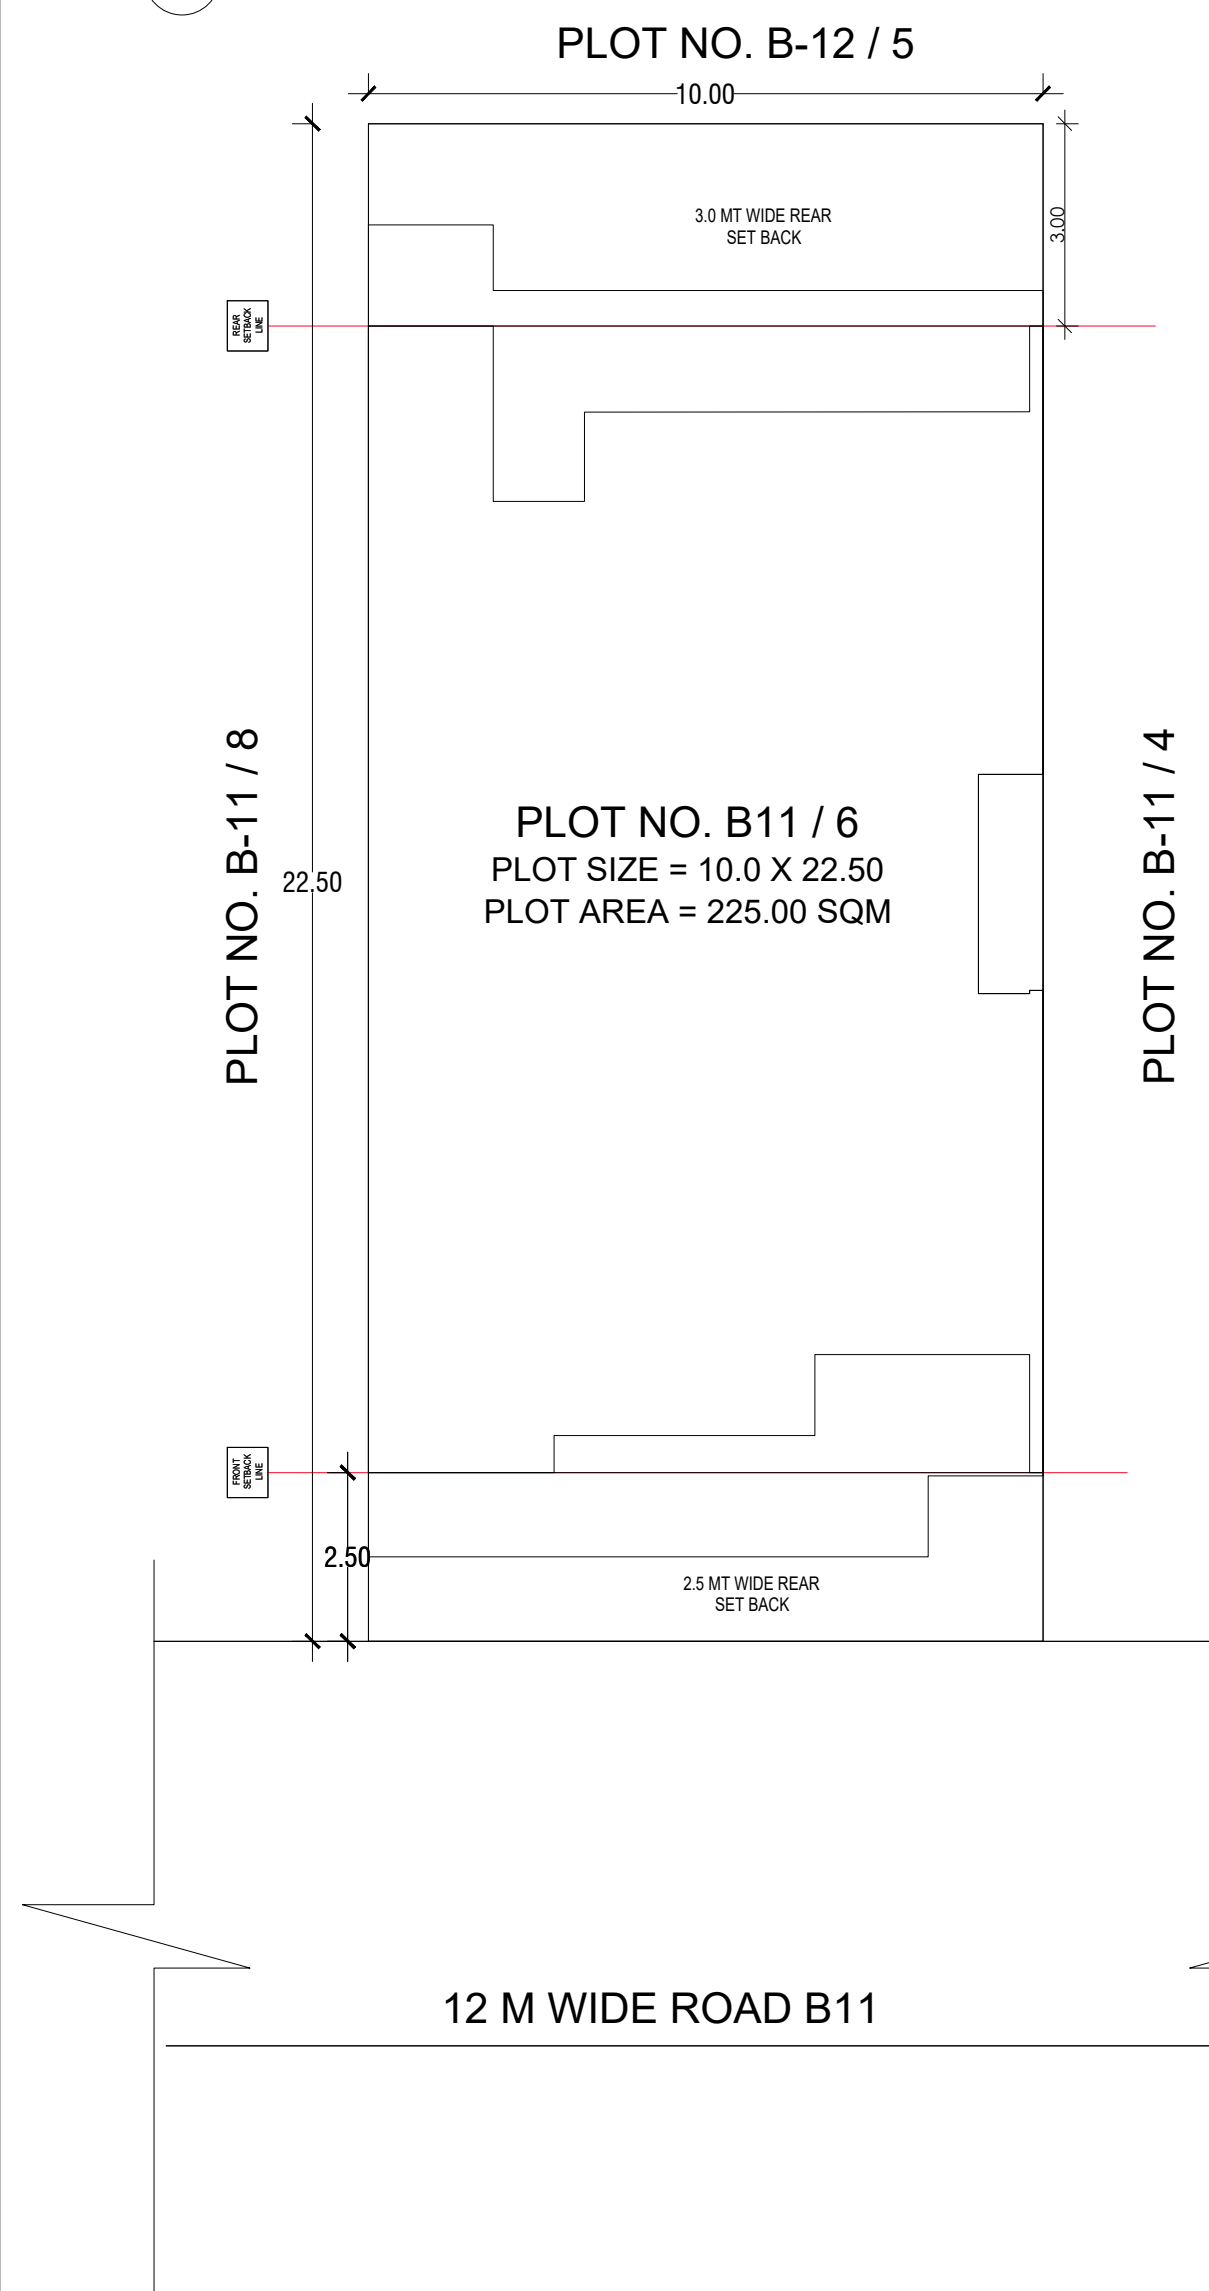

SITE PLAN

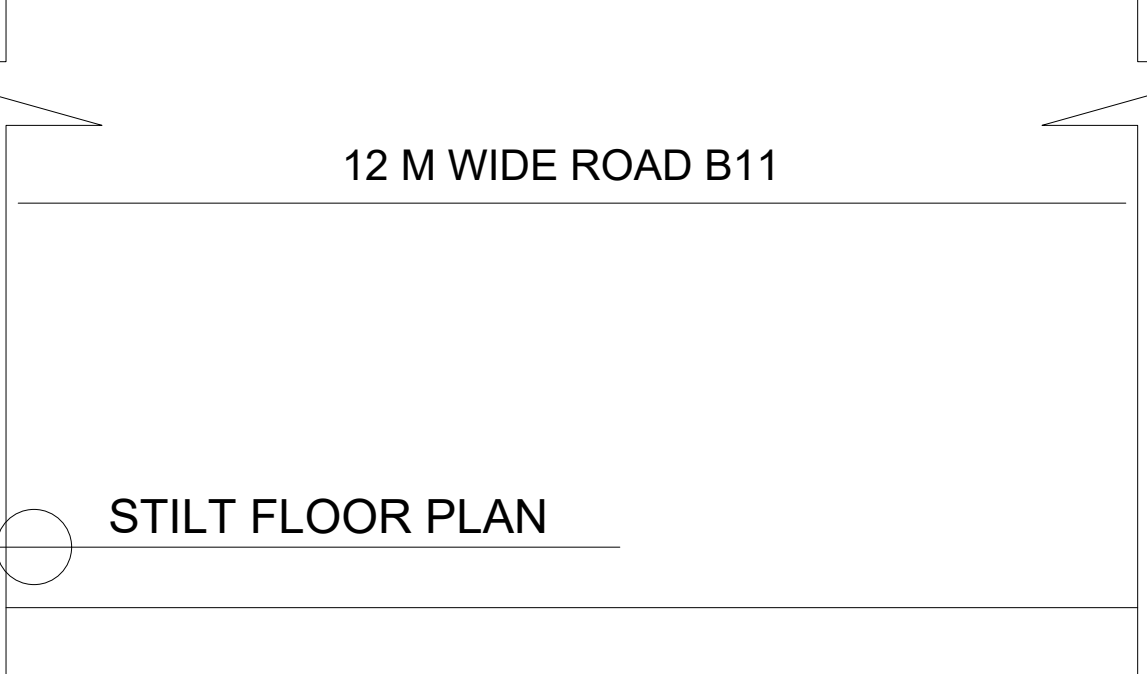


STILT FLOOR PLAN

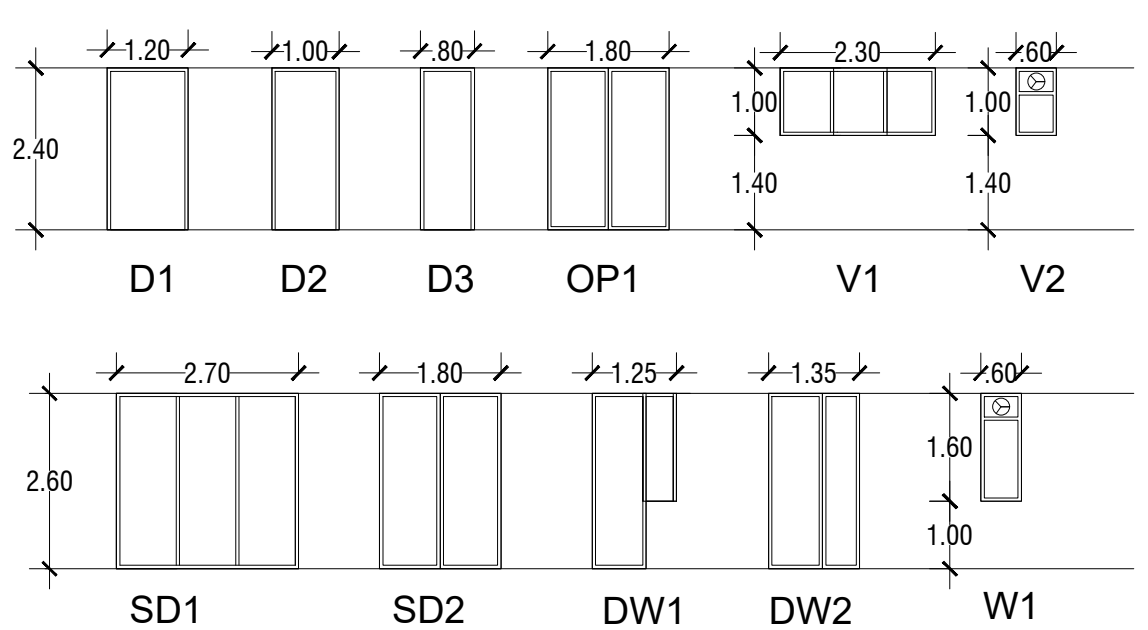

DOOR WINDOW SCHEDULE


Sr. No.	LEGEND (MM)	WIDTH (MM)	HEIGHT (MM)	C/L LVL (From FFL)	LINTEL LVL (From FFL)
1	D1	1200	2430	0	2400
2	D2	1500	2430	0	2400
3	D3	500	2430	0	2400
4	OP1	1500	2430	0	2400
5	SD1	2700	2630	0	2600
6	SD2	1800	2630	0	2600
7	DW1	1250	2630	0	2600
8	DW2	1250	2630	0	2600
9	W1	600	3300	1300	2600
10	V1	2300	630	1400	2400
11	V2	600	630	1400	2400

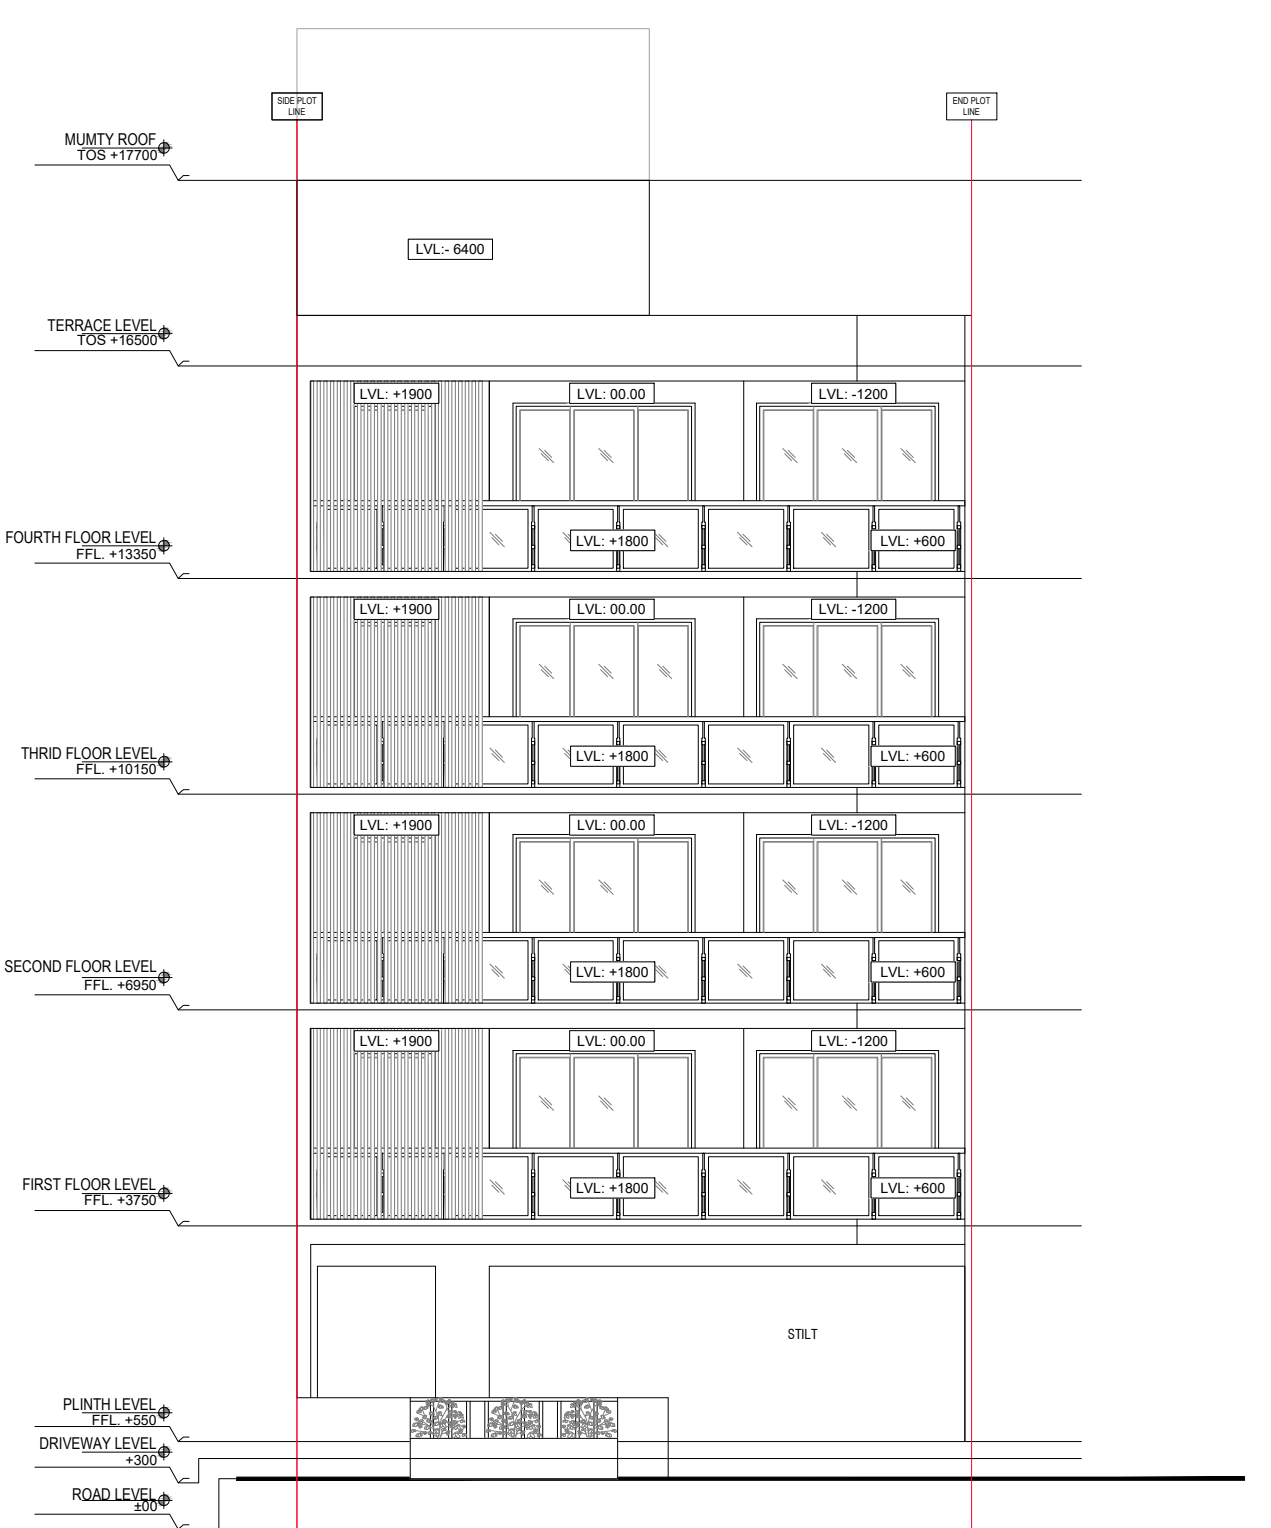



FRONT ELEVATION



REAR ELEVATION

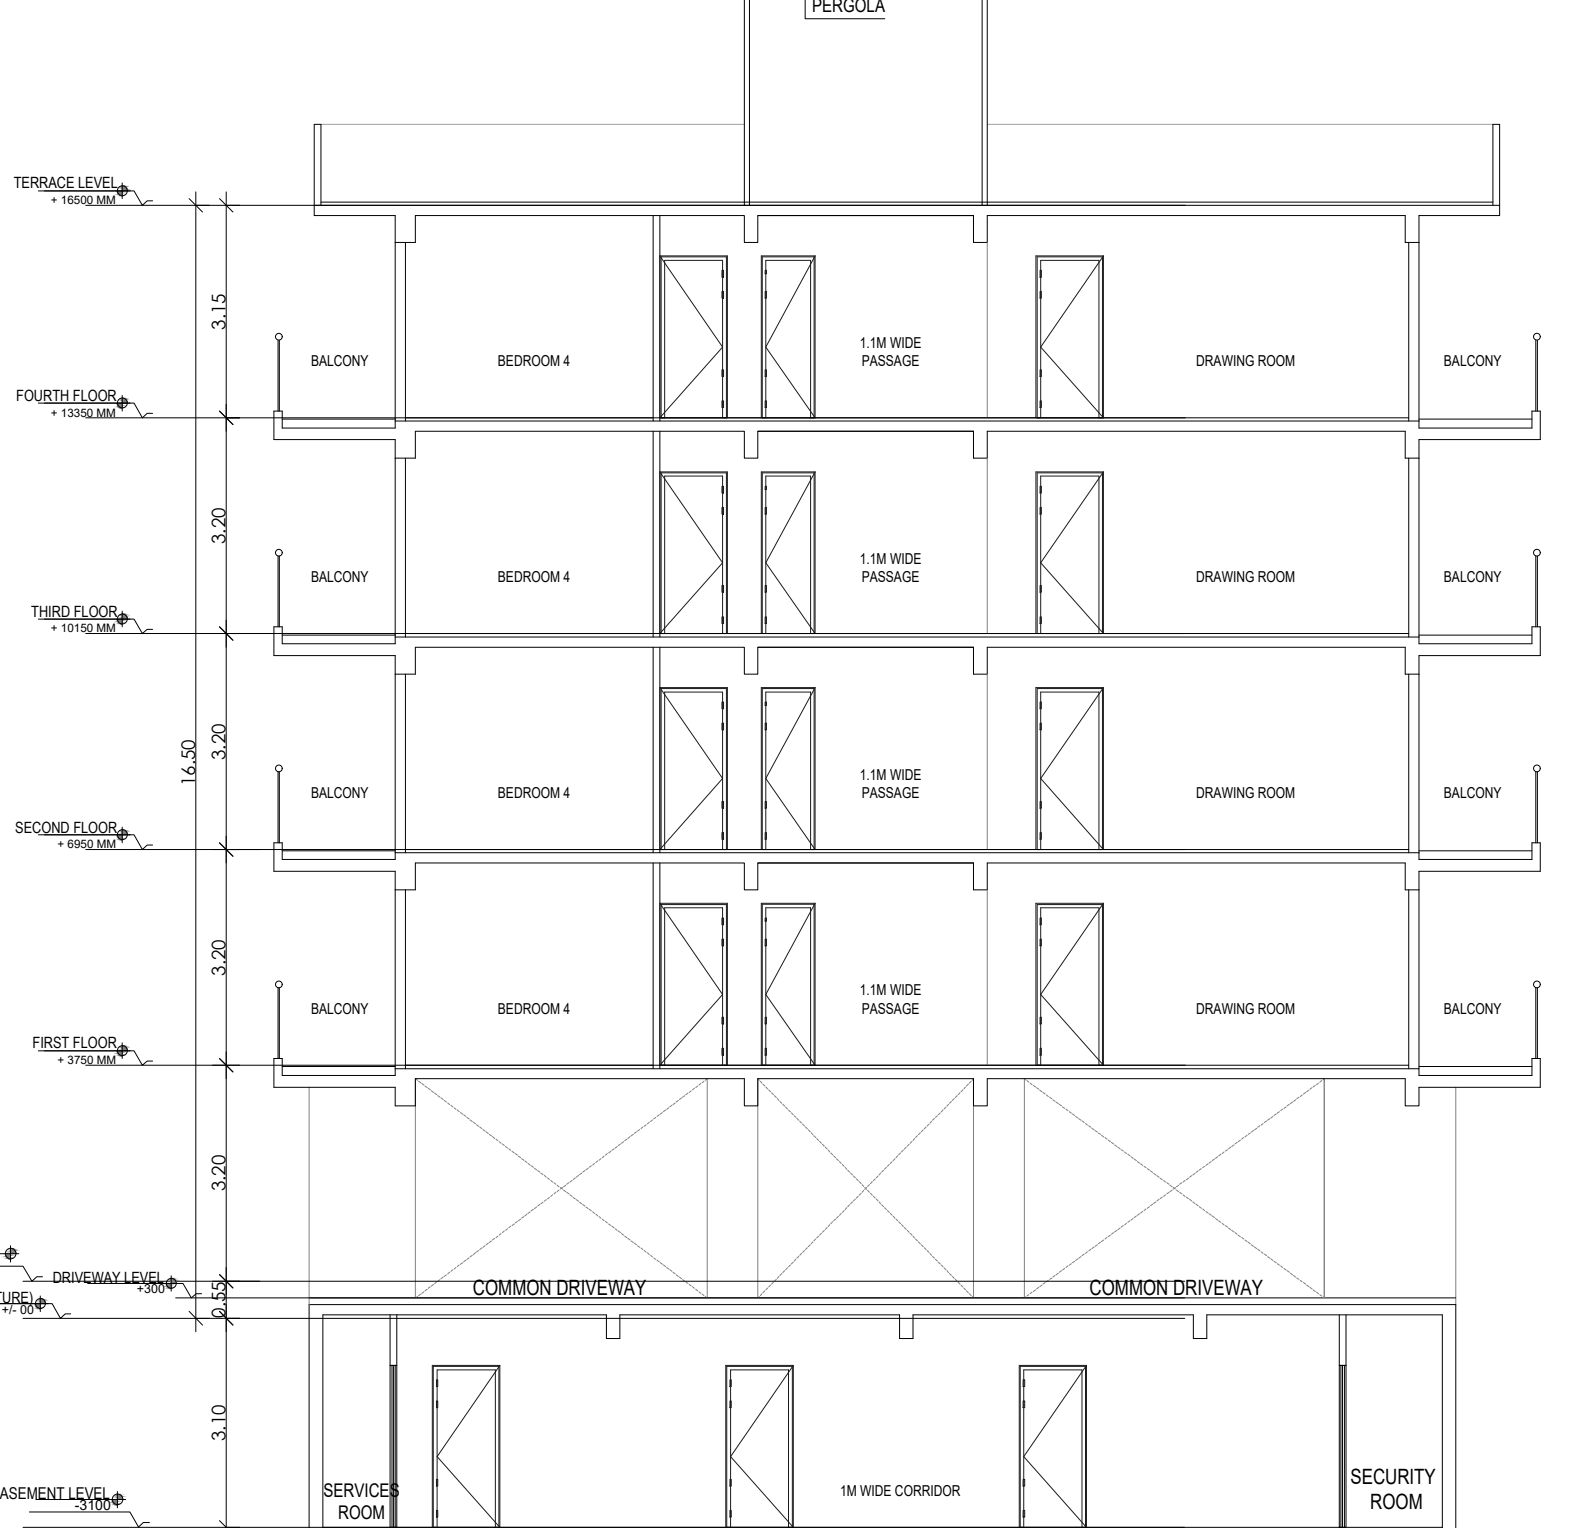

SECTION 2

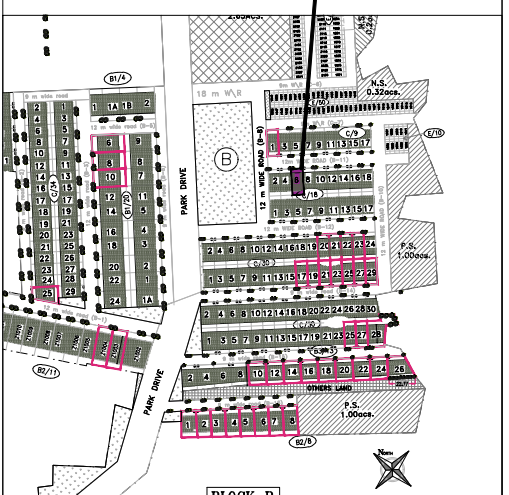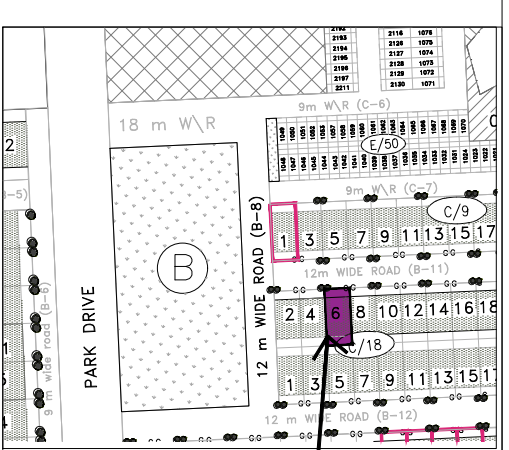

PLOT TYPE AS PER REVISED ZONING PLAN FOR DLF - 5, GURUGRAM (HARYANA) PLOT NO: B-11 / 6, AT 12 M WIDE ROAD B-11

Clients -  
**M/s DLF LIMITED.**

Architects  
**Arcop Associates Pvt. Ltd.**  
Plot- 36b, Sec-32, Gurgaon-122001  
Ph: 26242550, 26242489

Architect's Signature

Owners' Signature

Project -  
**Proposed Residential Building (Independent floors), On Plot No. B-11 / 6, DLF - 5, Gurugram, Haryana**

Drawing Title-  
**FLOOR PLANS, ELEVATION & SECTION, SITE PLAN**

Date 31-12-2021 Drawing No. 01

SCALE