




TERRACE PLAN

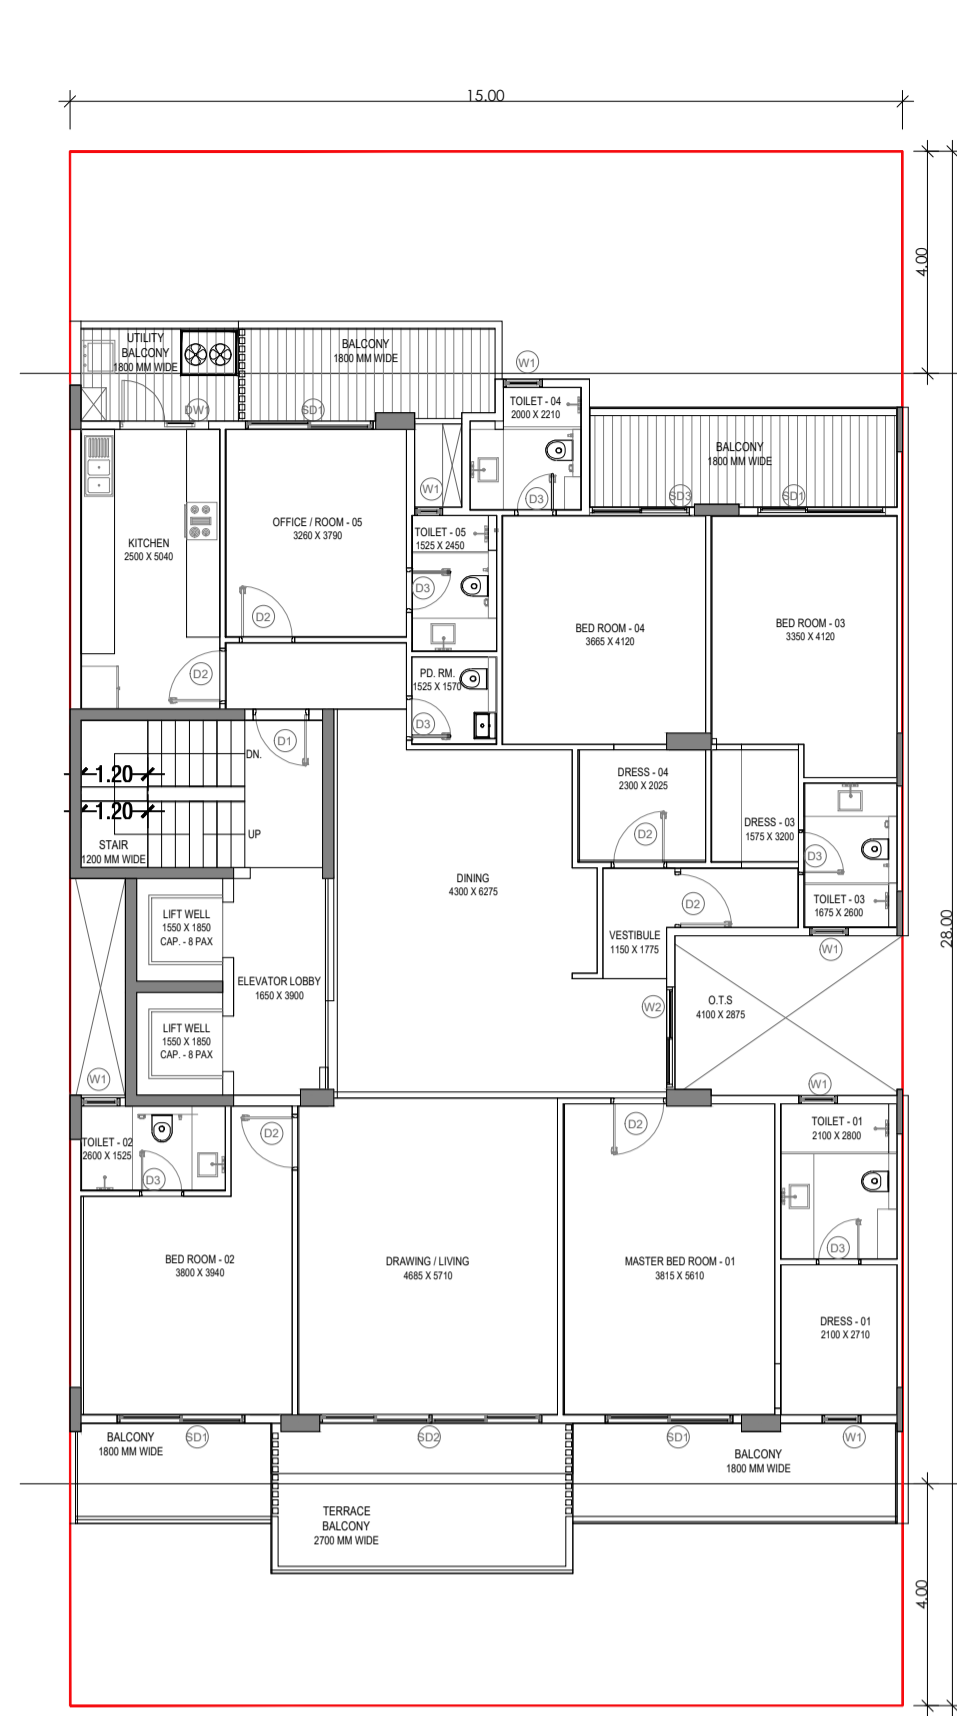


TYPICAL FLOOR PLAN

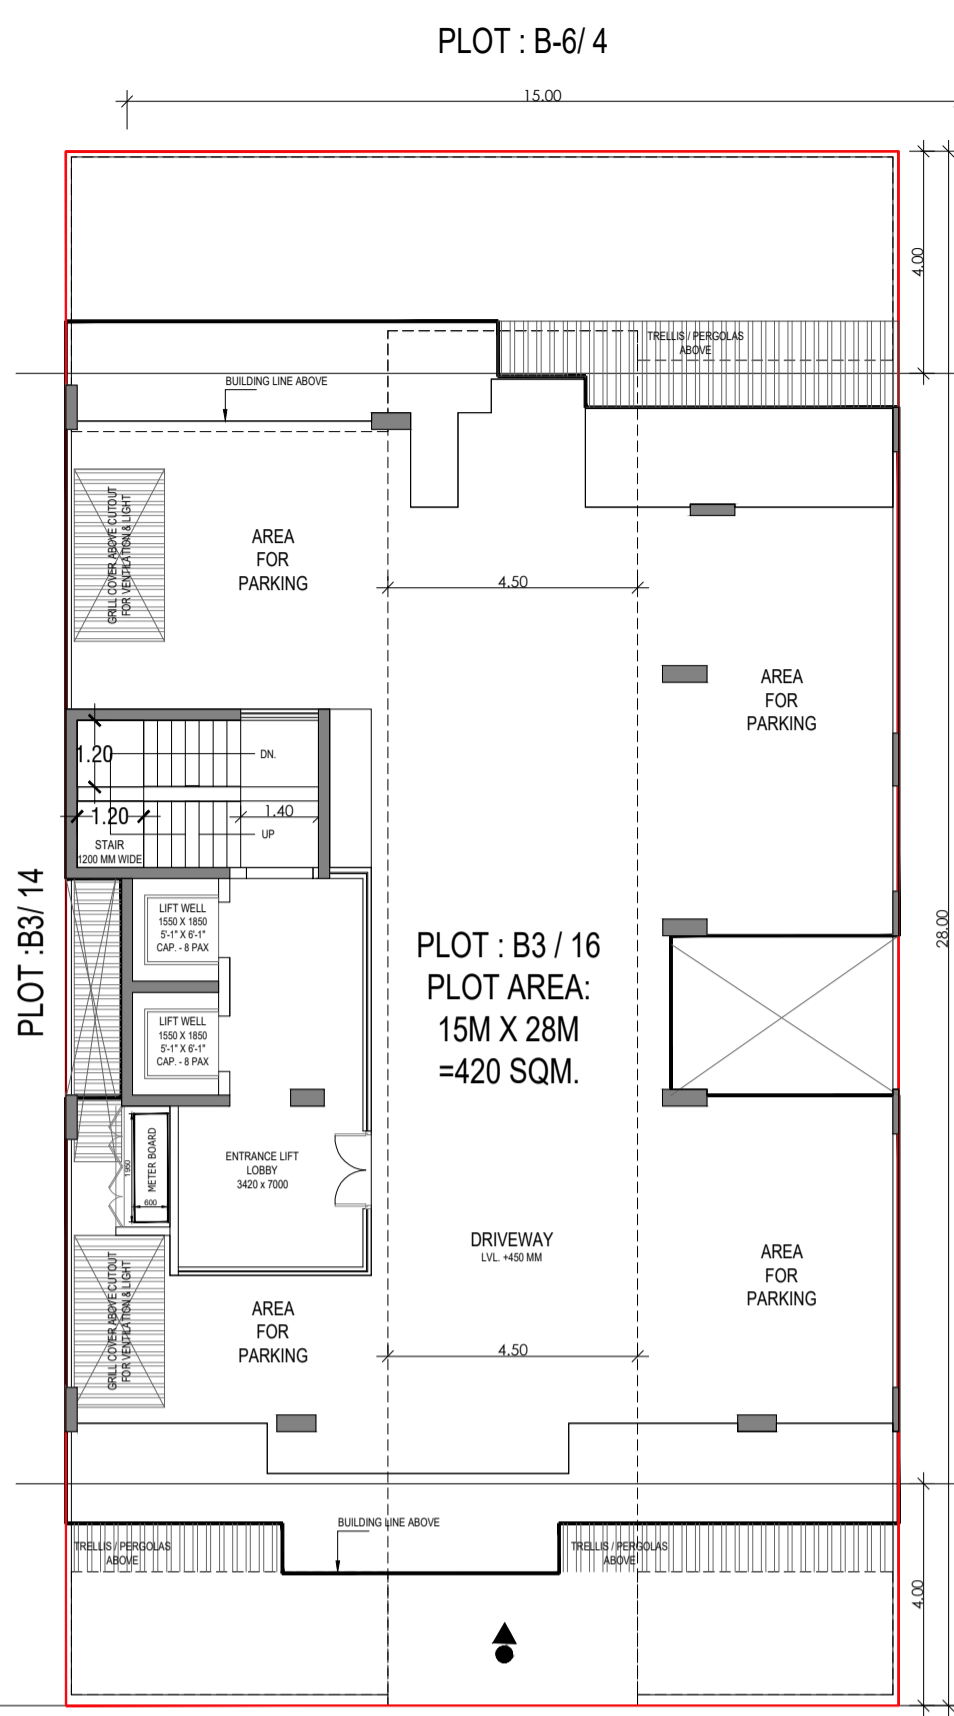


STILT FLOOR PLAN

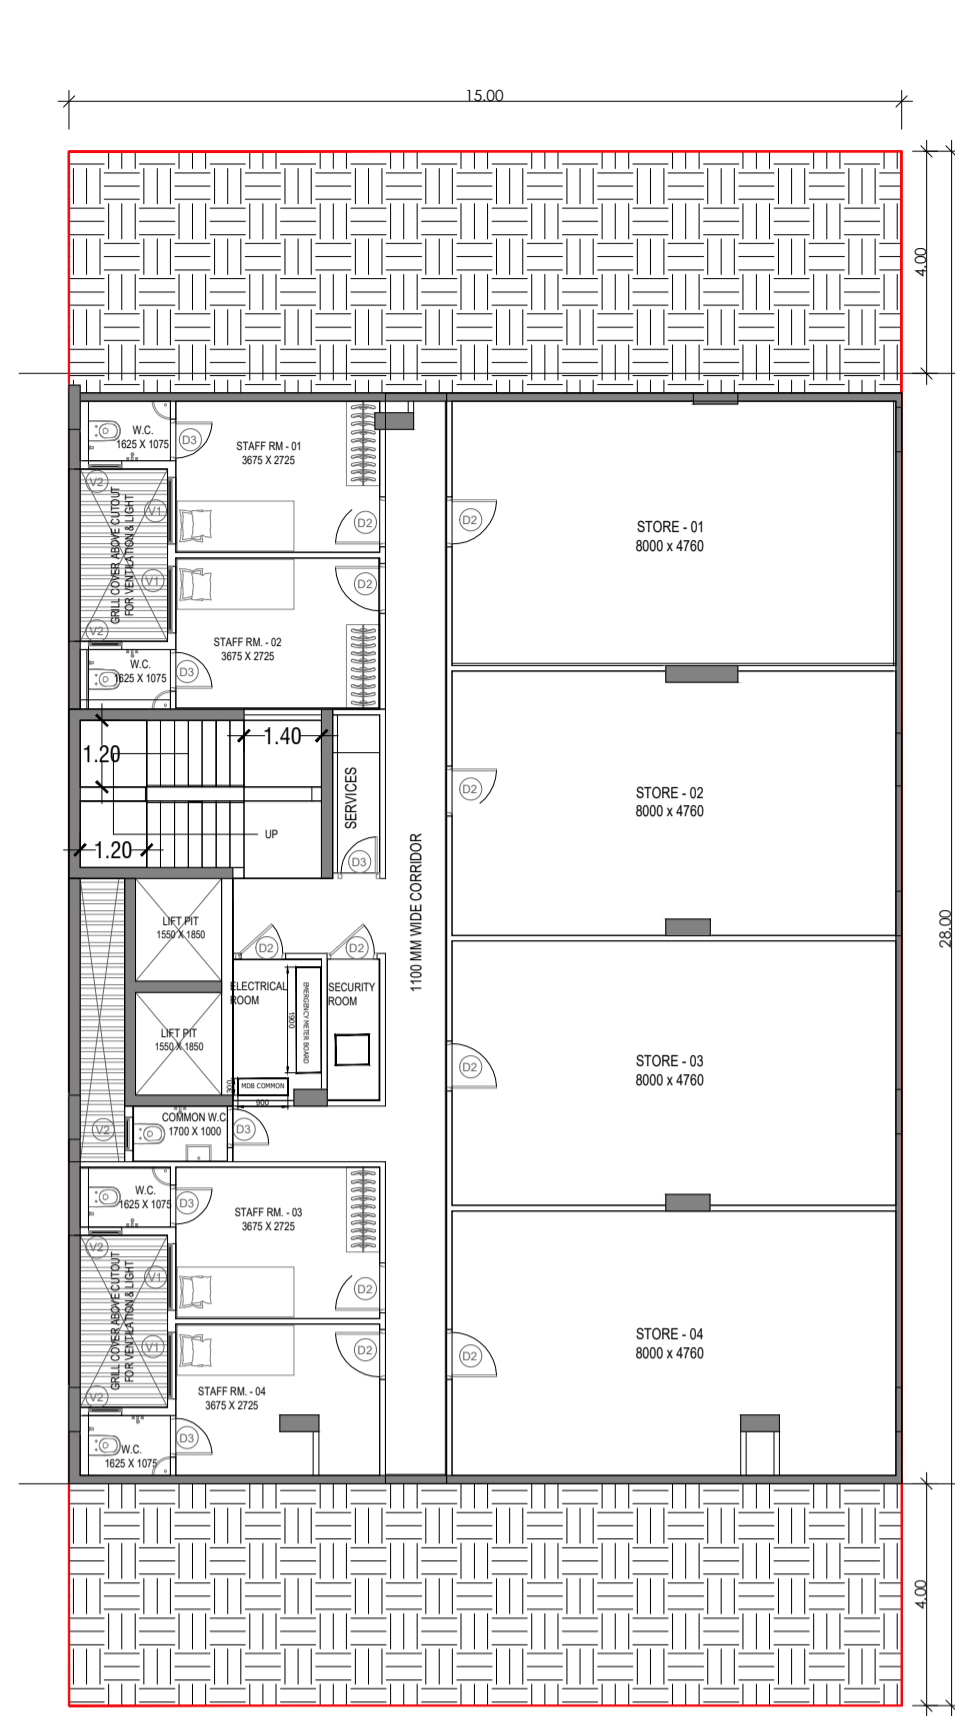


BASEMENT FLOOR PLAN

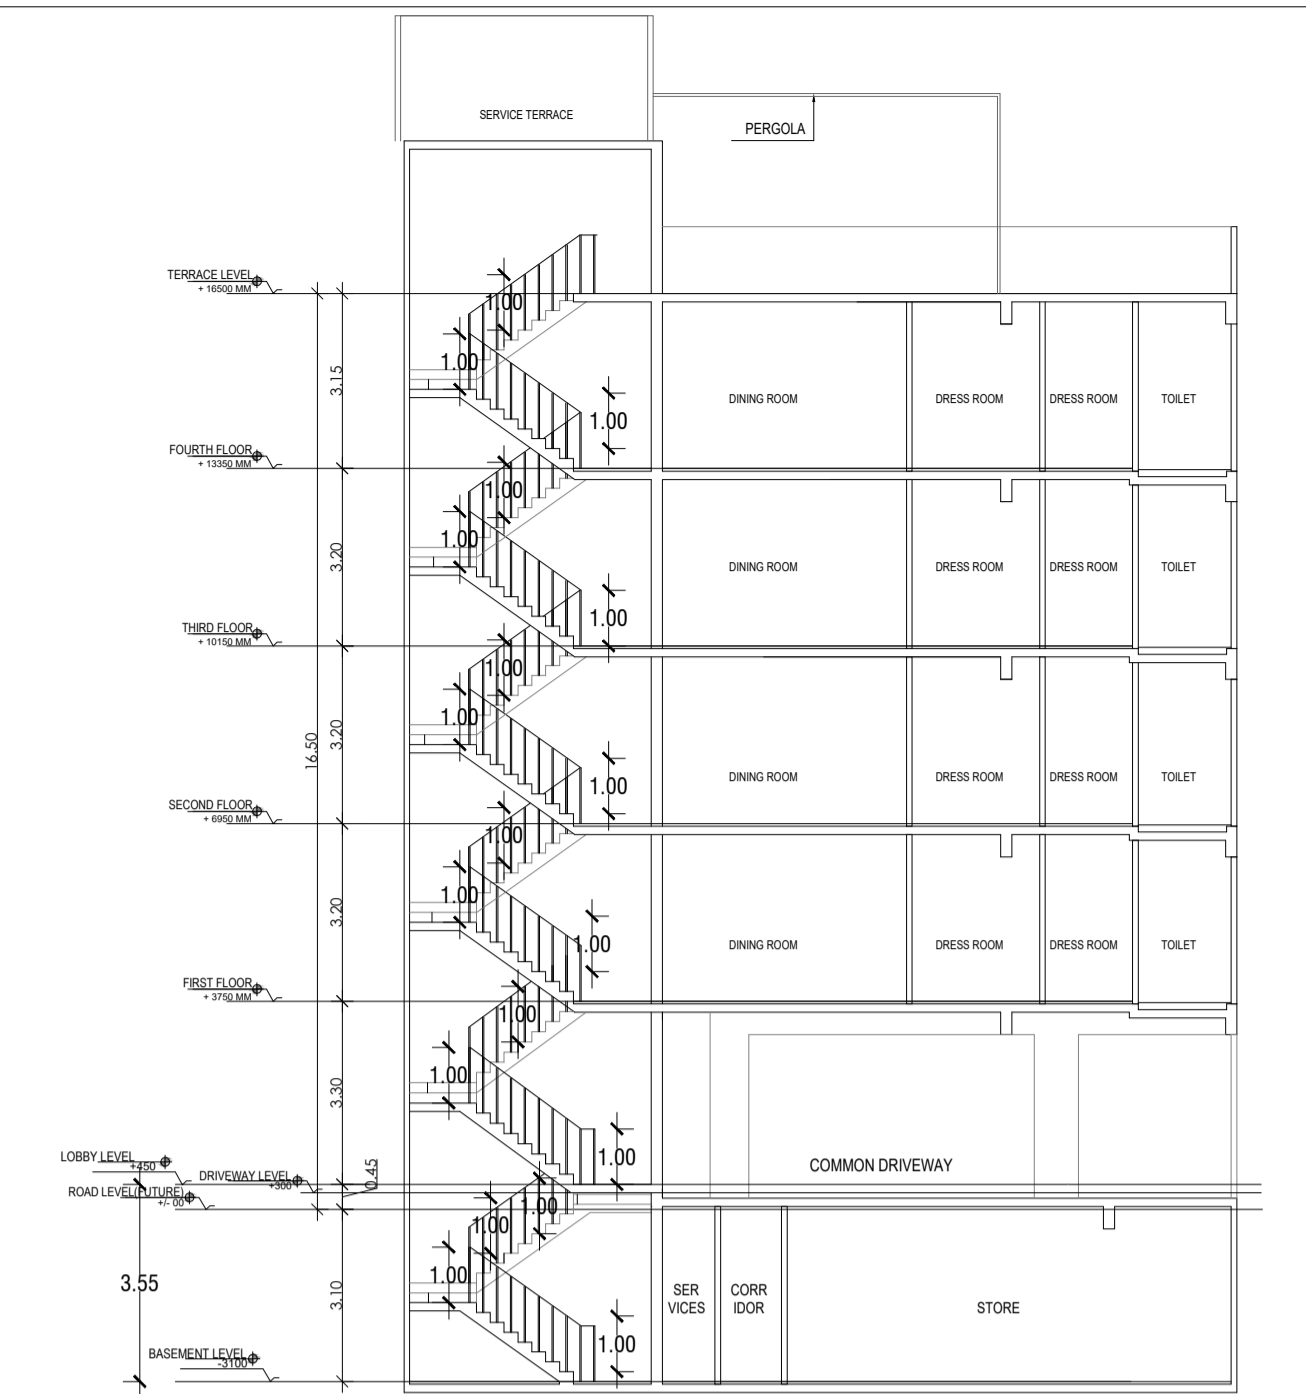


SECTION 1

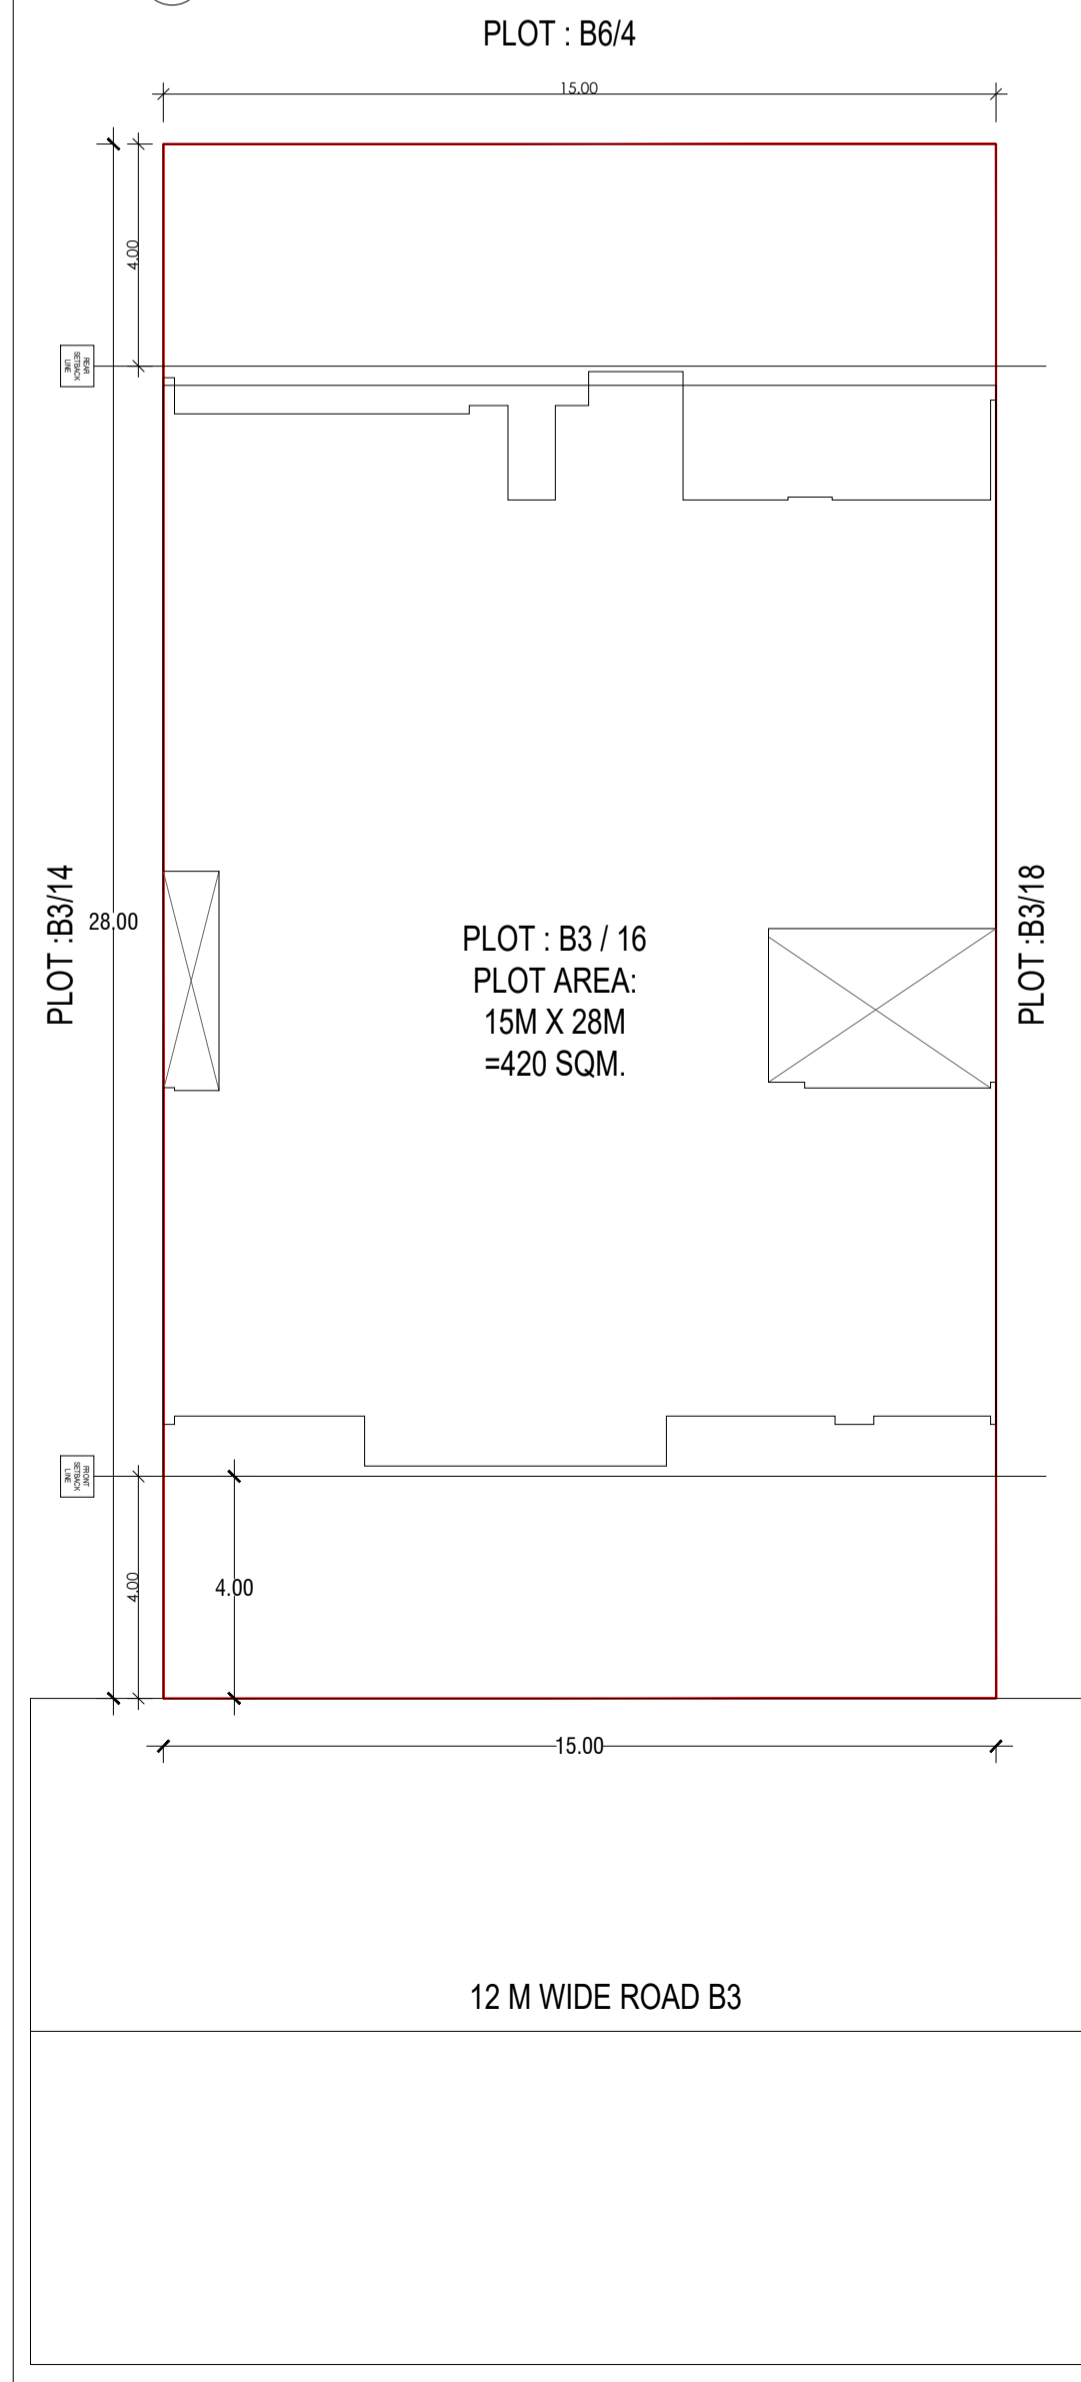


SITE PLAN

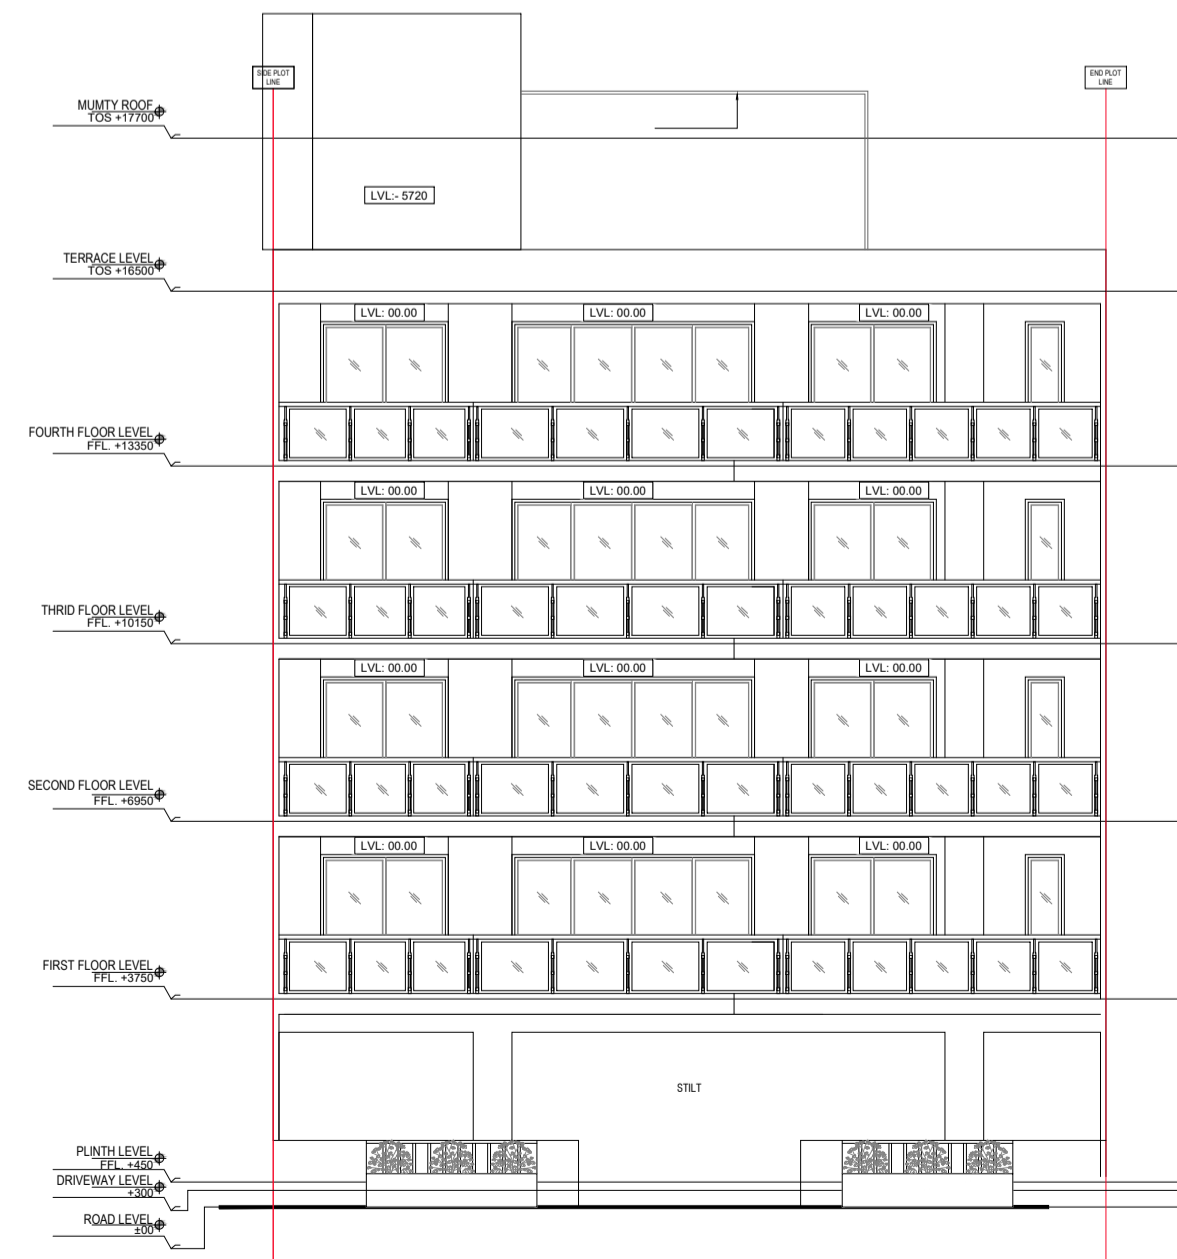

FRONT ELEVATION

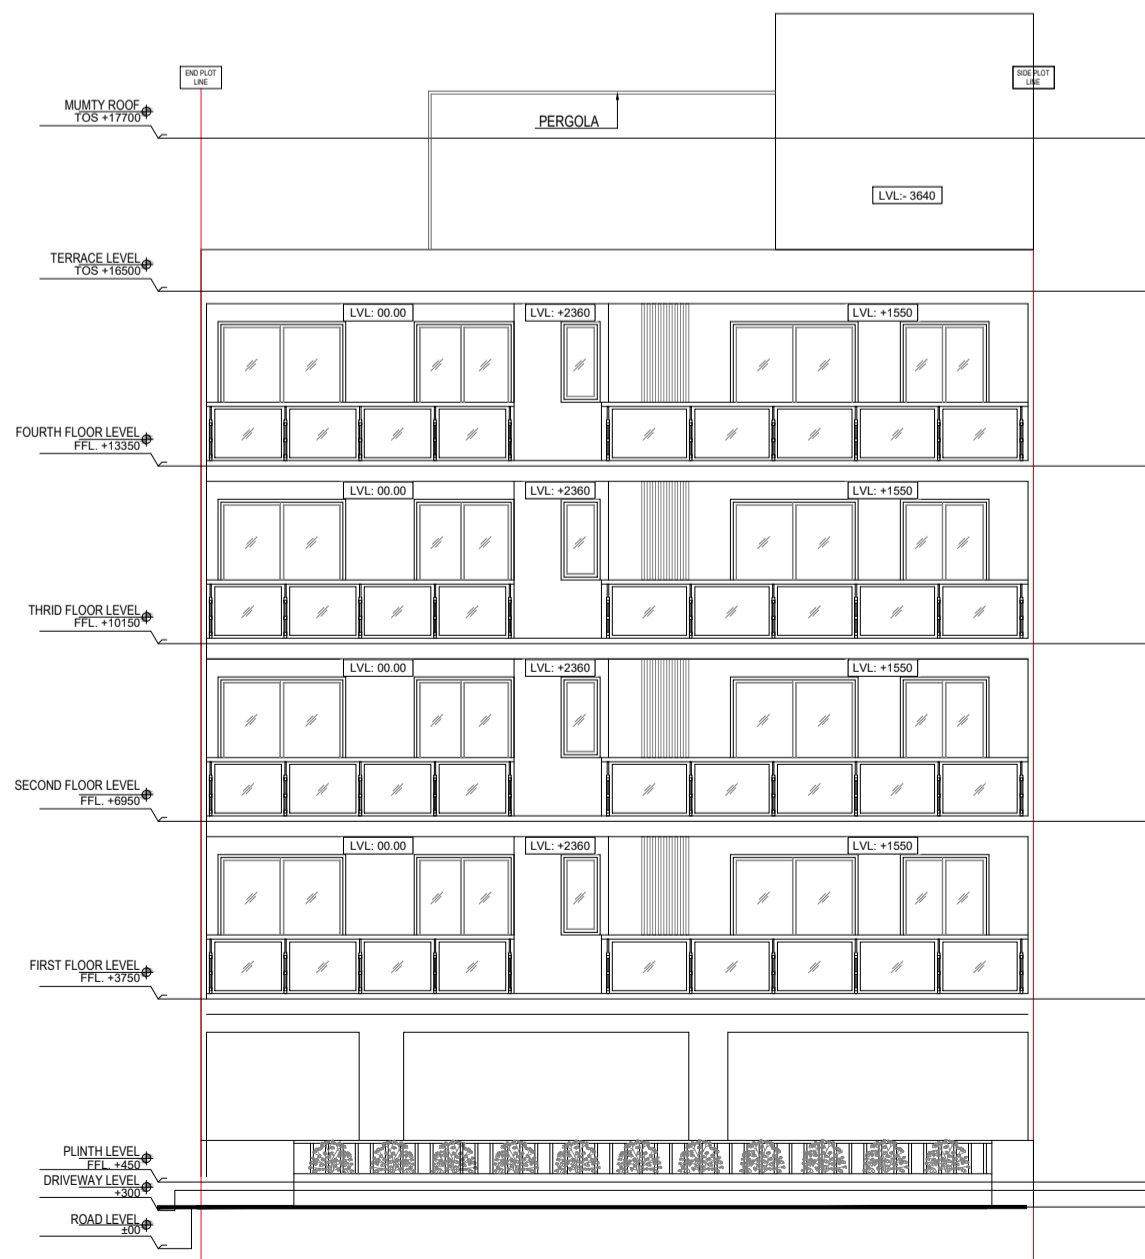

REAR ELEVATION

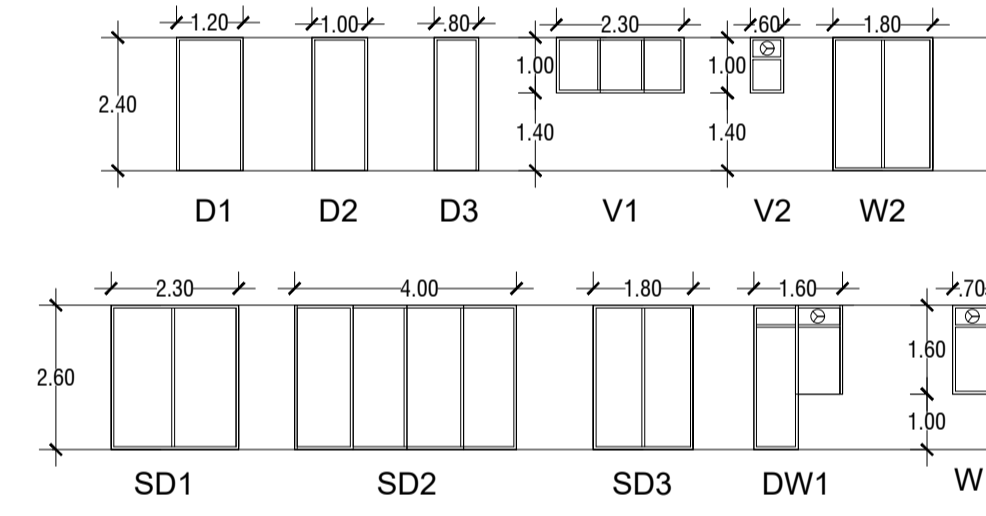


DOOR WINDOW SCHEDULE

NO	TYPE	HEIGHT	CL.L	WTEL LVL
1	D1	2000	24.00	24.00
2	D2	2000	24.00	24.00
3	D3	2000	24.00	24.00
4	V1	2500	25.00	25.00
5	V2	2500	25.00	25.00
6	SD1	2000	24.00	24.00
7	SD2	2000	24.00	24.00
8	SD3	2000	24.00	24.00
9	DW1	2000	24.00	24.00
10	W1	2000	24.00	24.00



SECTION 2

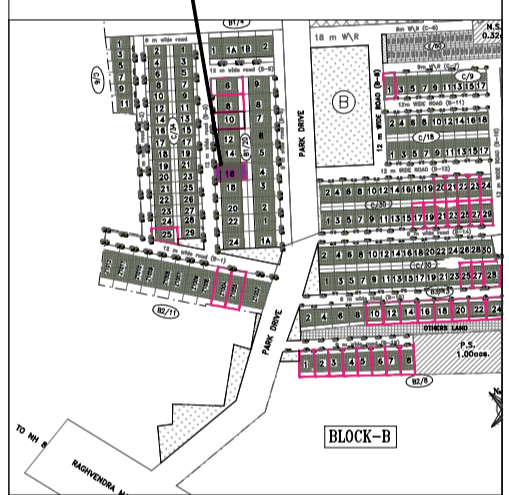

PLOT TYPE AS PER REVISED ZONING PLAN FOR DLF-5, GURUGRAM (HARYANA) PLOT NO: B-3 / 16, AT 12 M WIDE ROAD B-3

Clients -
M/s DLF LIMITED.

Architects
Arcop Associates Pvt. Ltd.
Plot- 36b, Sec-32, Gurgaon-122001
Ph. 2624205, 2624216

Architect's Signature


Owners' Signature

Project -
Proposed Residential Building (Independent floors), On Plot No. B-3/ 16, DLF - 5, Gurugram, Haryana


Drawing Title -
FLOOR PLANS, ELEVATION & SECTION, SITE PLAN

Date 24-12-2021 Drawing No. 01


SCALE

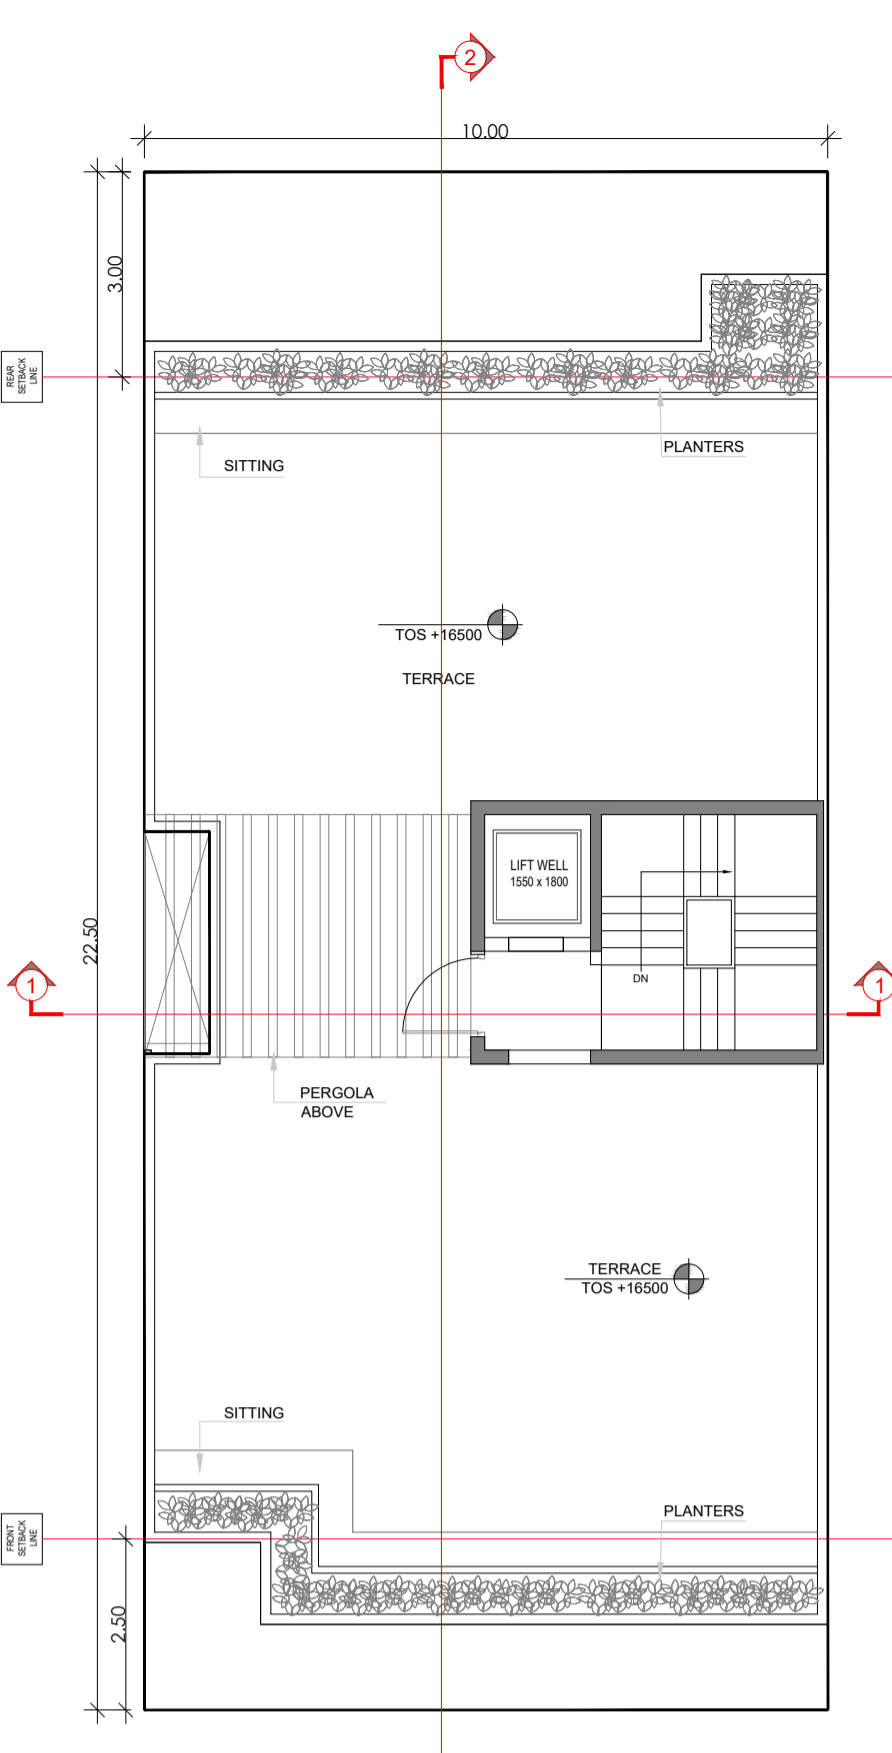

TERRACE FLOOR PLAN

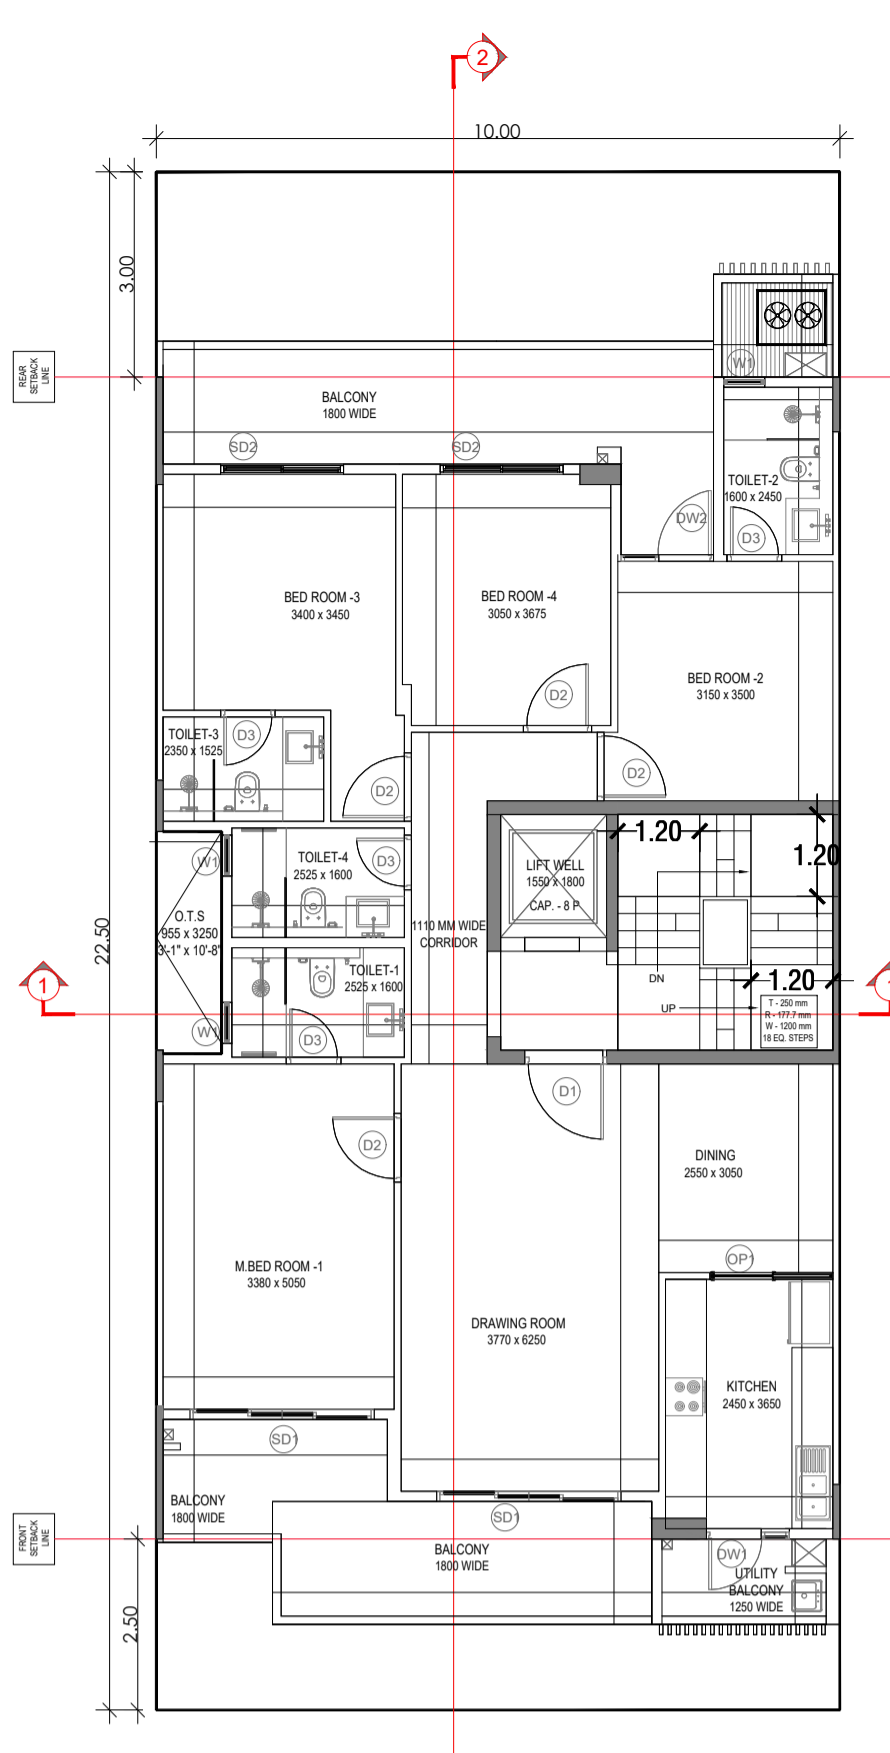


TYPICAL FLOOR PLAN

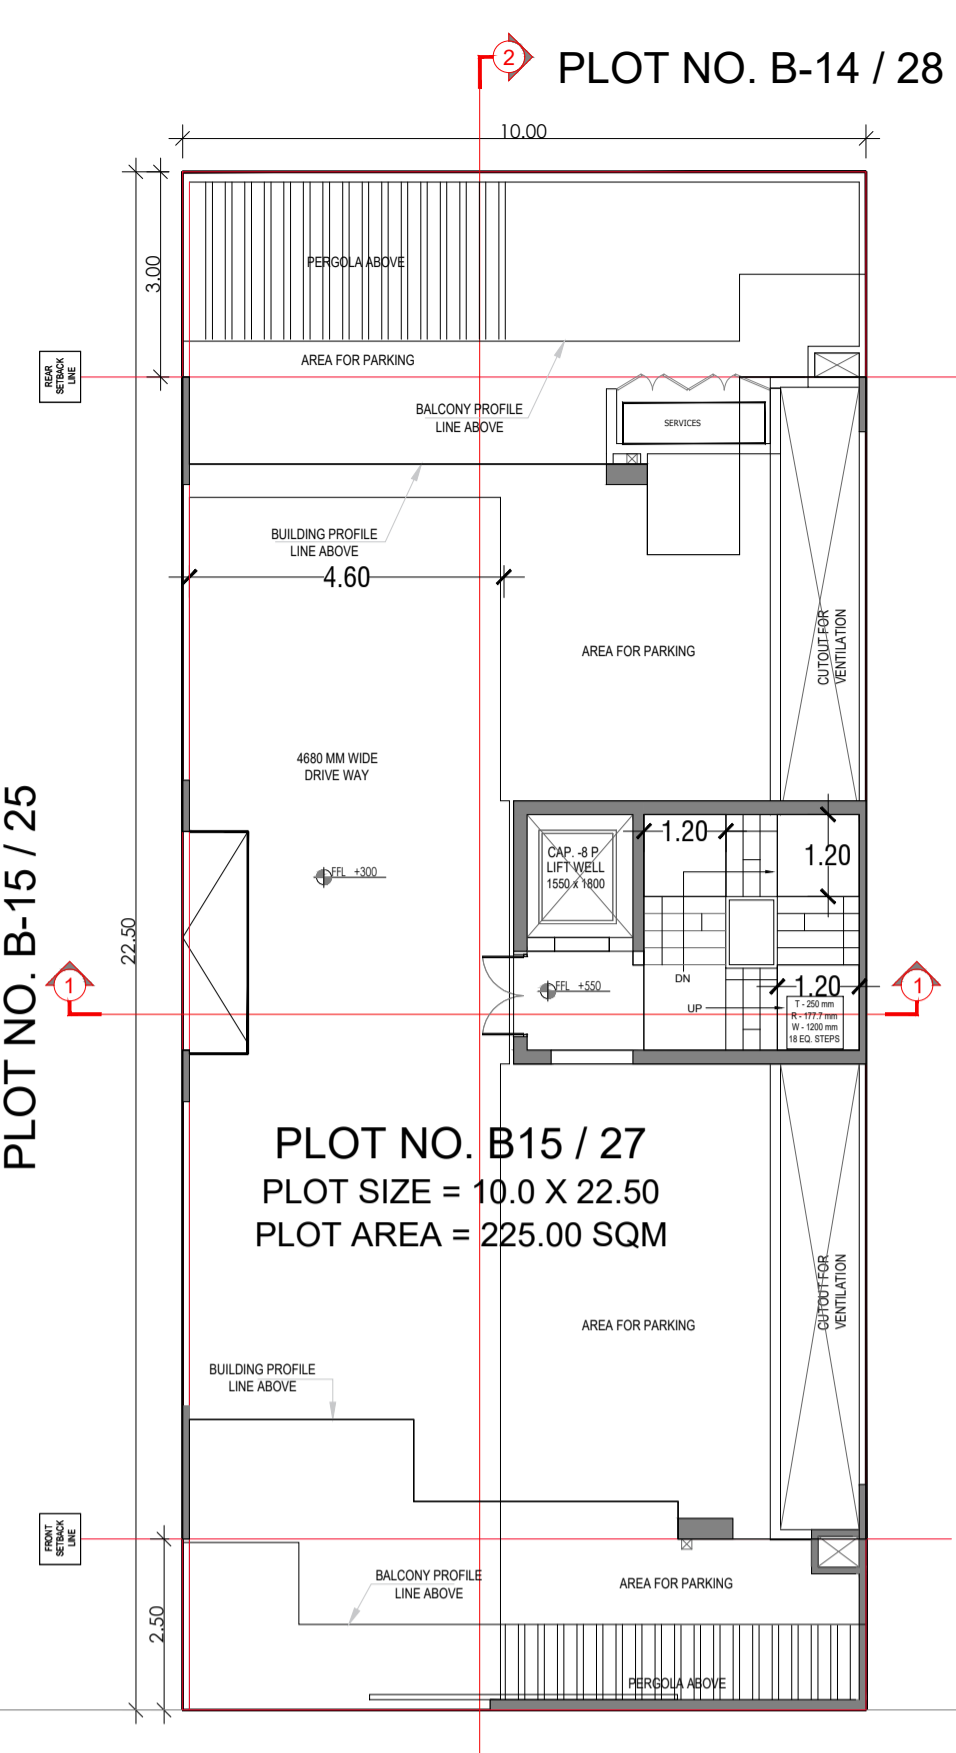

PLOT NO. B-14 / 28


PLOT NO. B-15 / 28

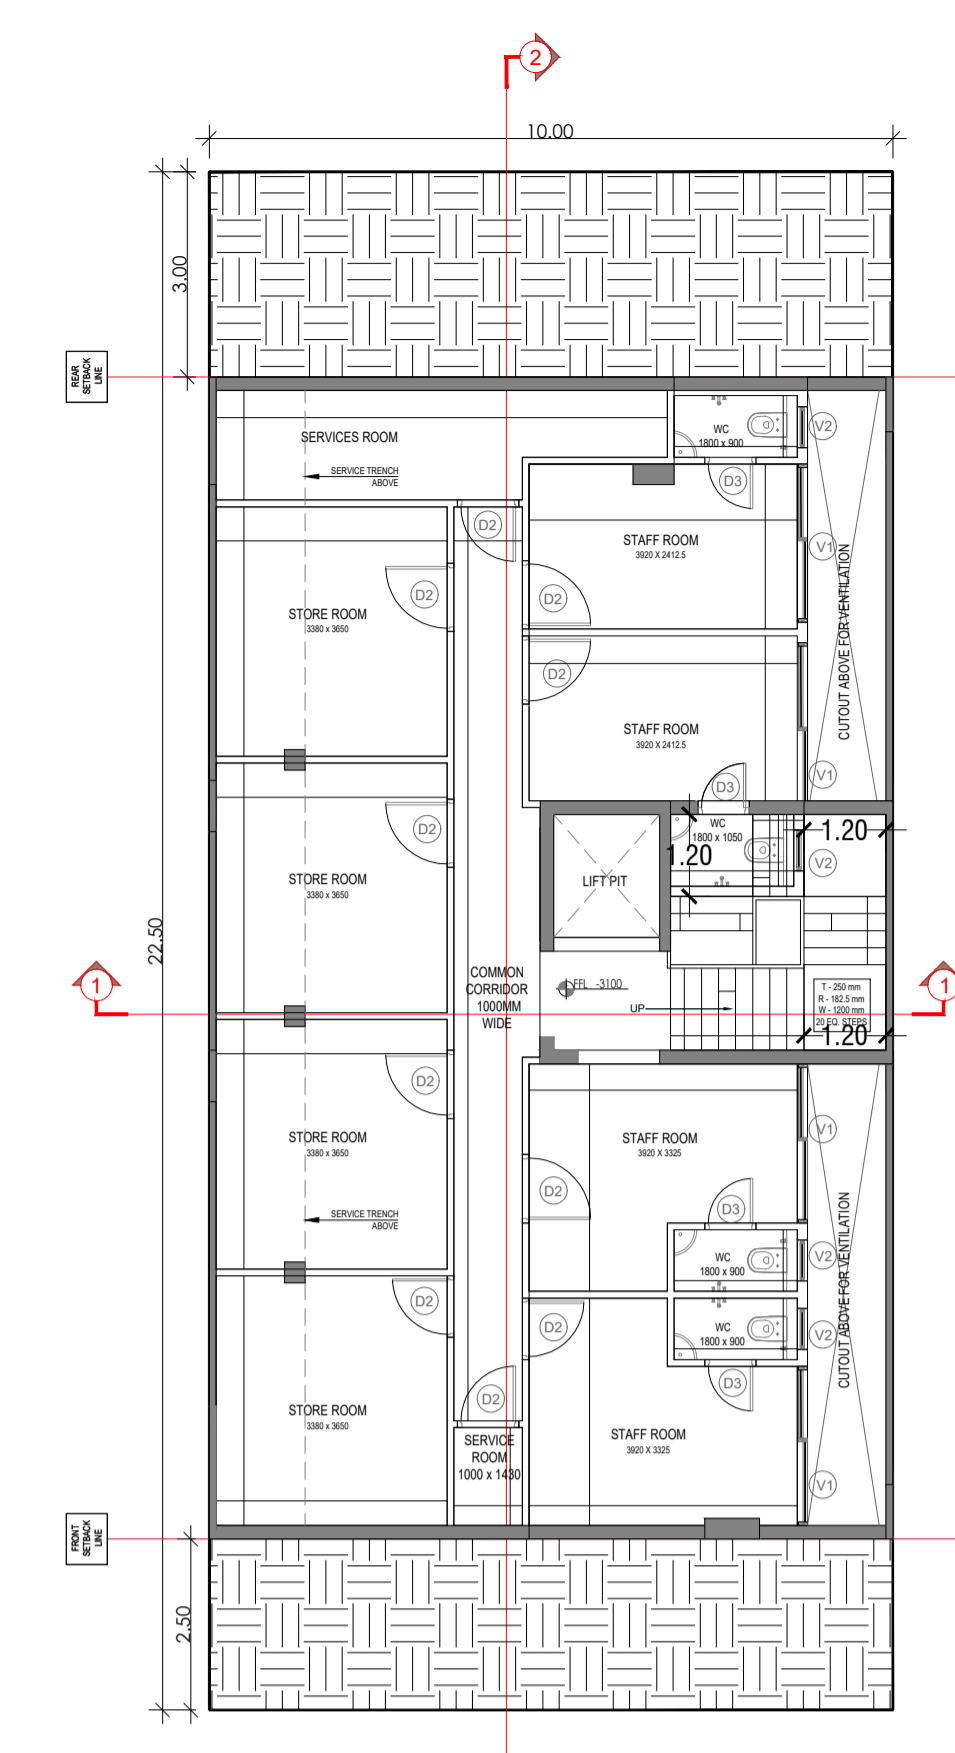

BASEMENT FLOOR PLAN




SECTION 1

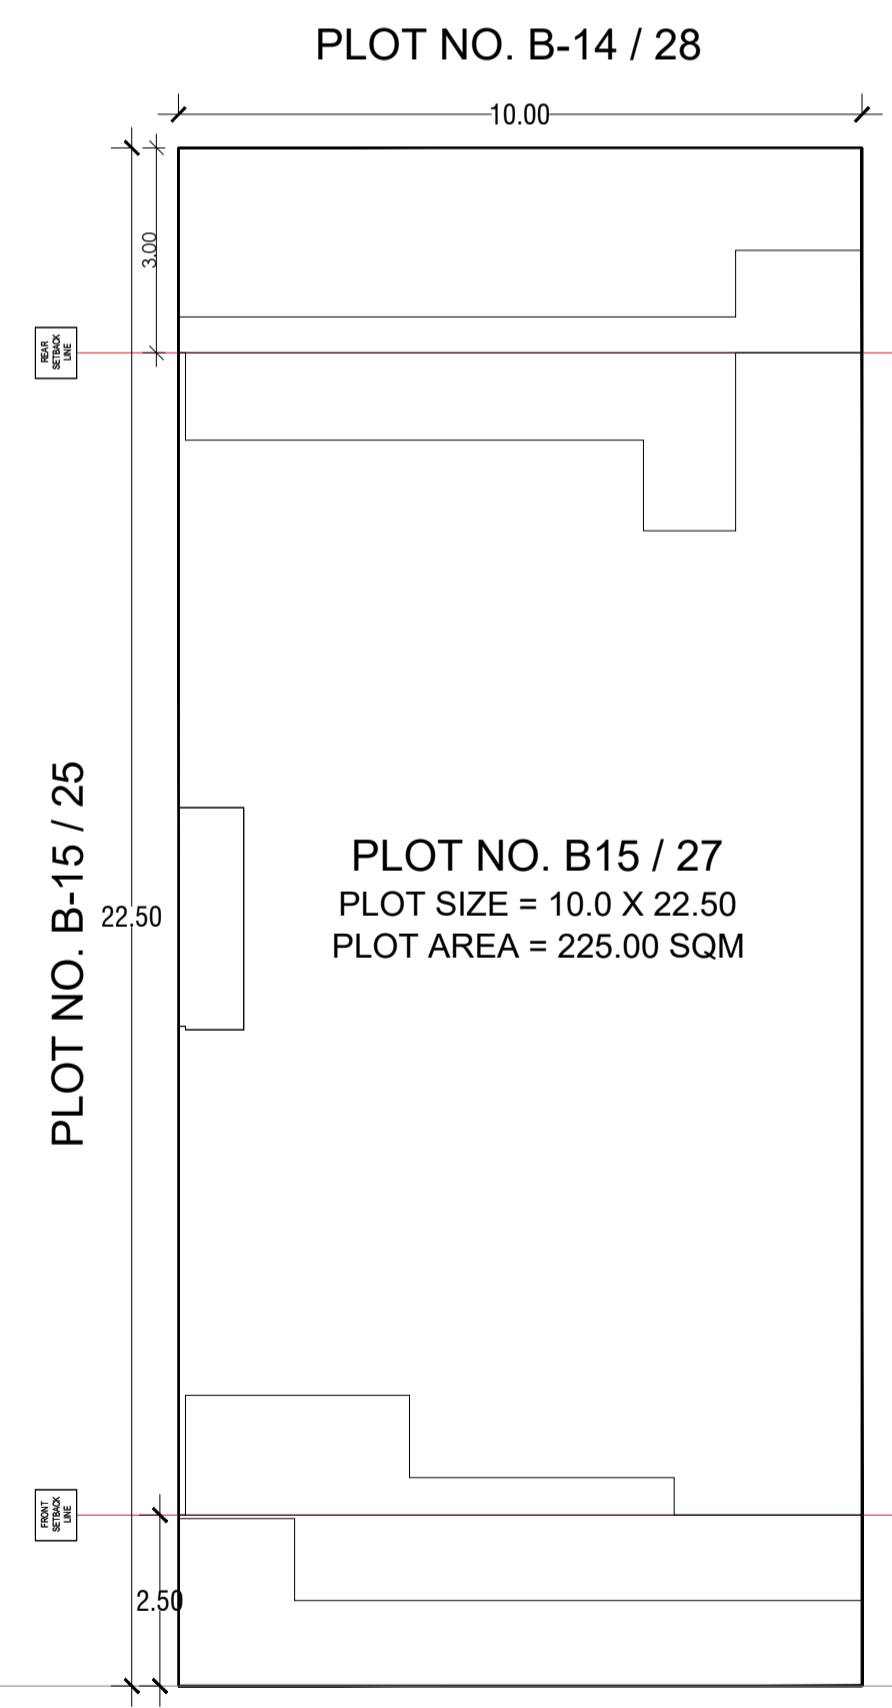


PLOT NO. B-15 / 27

PLOT NO. B-15 / 28

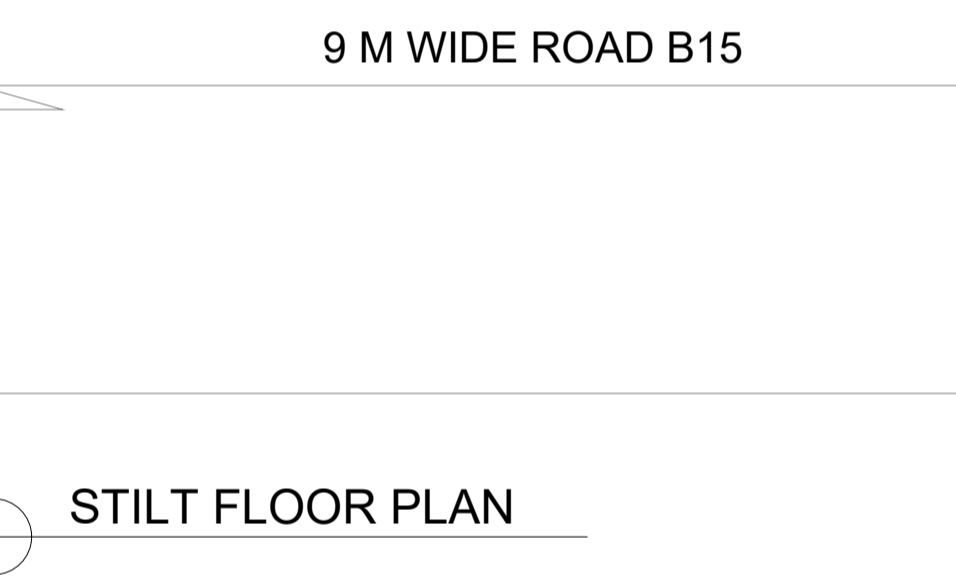

STILT FLOOR PLAN

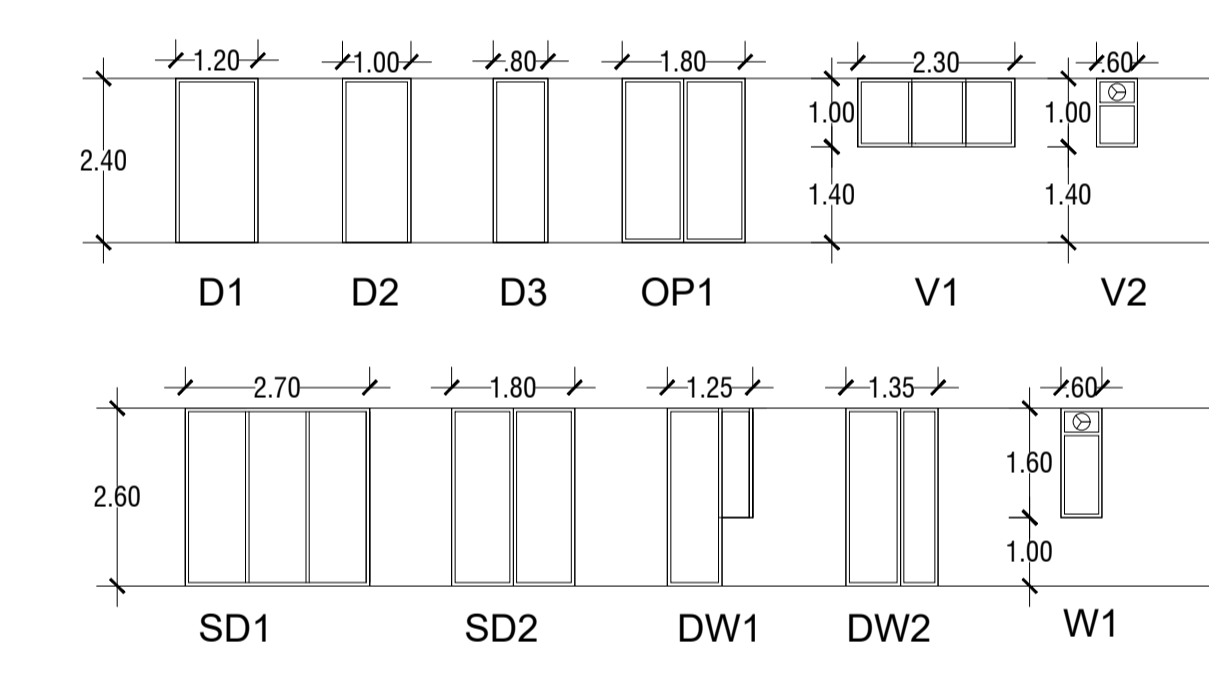


DOOR WINDOW SCHEDULE



FRONT ELEVATION



REAR ELEVATION

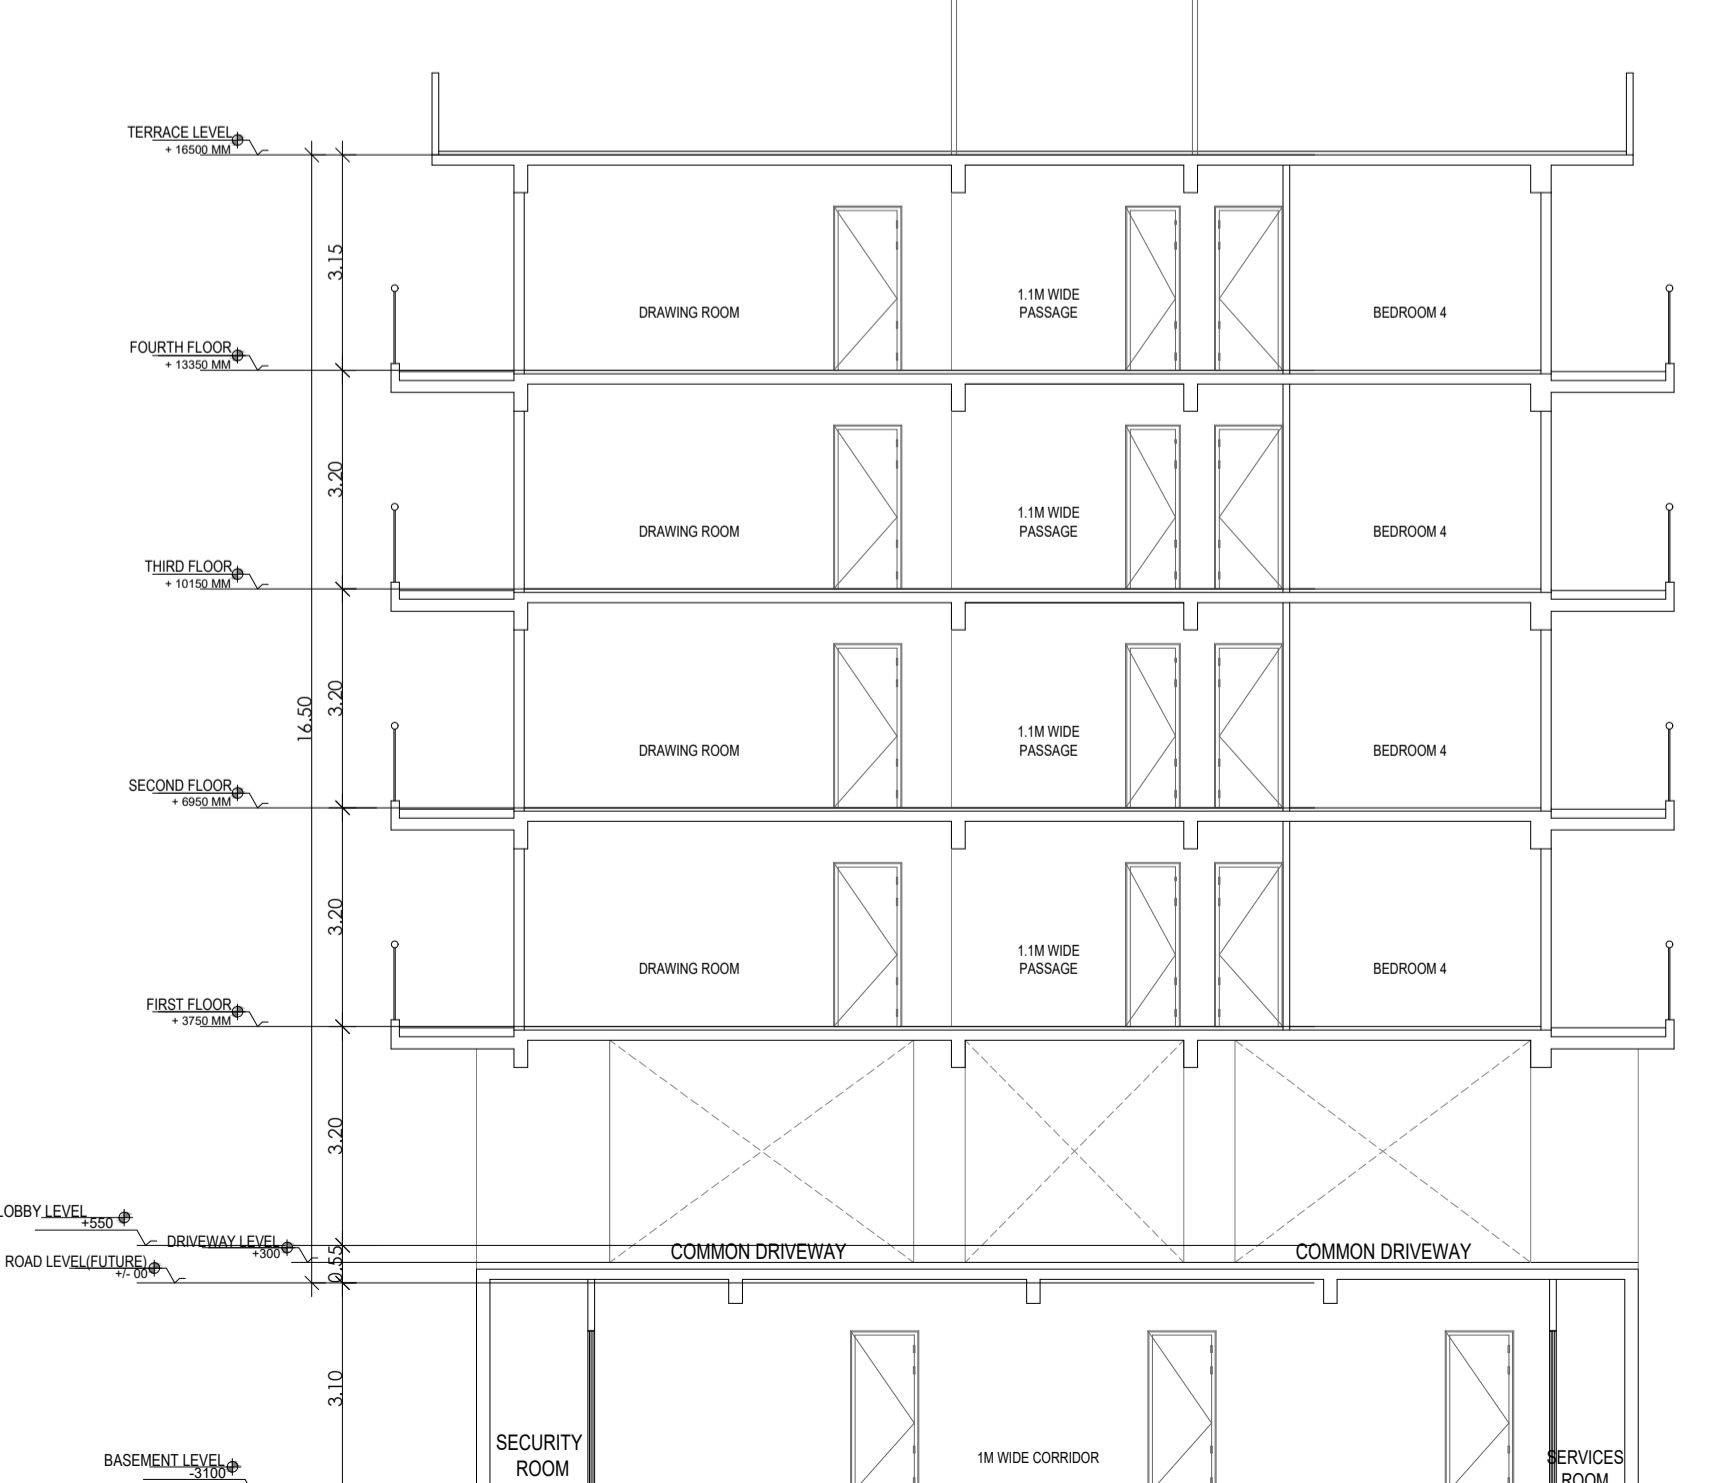

SECTION 2



PLOT TYPE AS PER REVISED ZONING PLAN FOR DLF CITY PHASE V GURUGRAM (HARYANA) PLOT NO: B-15 / 27, AT 9 M WIDE ROAD B-15

Clients :- **M/s DLF LIMITED.**

Architects
Arcop Associates Pvt. Ltd.
 Plot- 36b, Sec-32, Gurgaon-122001
 Ph: 26242050, 26242169

Architect's Signature

Owners' Signature


Project :- **Proposed Residential Building (Independent floors), On Plot No. B-15/27, DLF CITY PHASE V, Gurugram, Haryana**

Drawing Title:- **FLOOR PLANS, ELEVATION & SECTION, SITE PLAN**


Date: 2021-11-2021
 Drawing No. 01

SCALE


OTHERS LAND

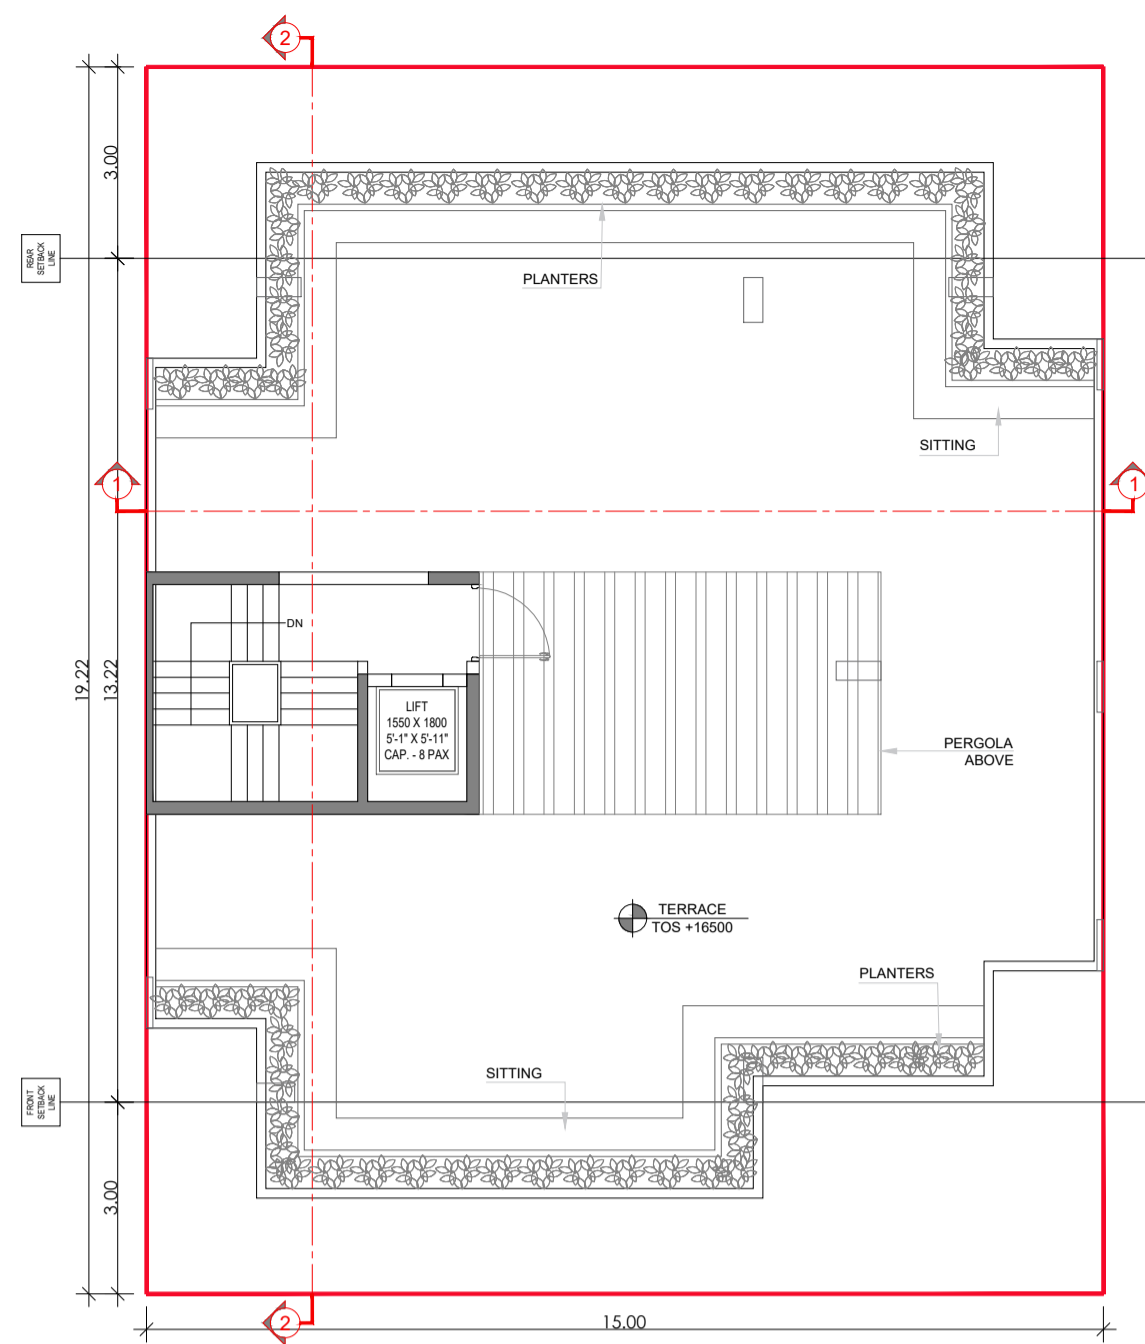

TERRACE FLOOR PLAN

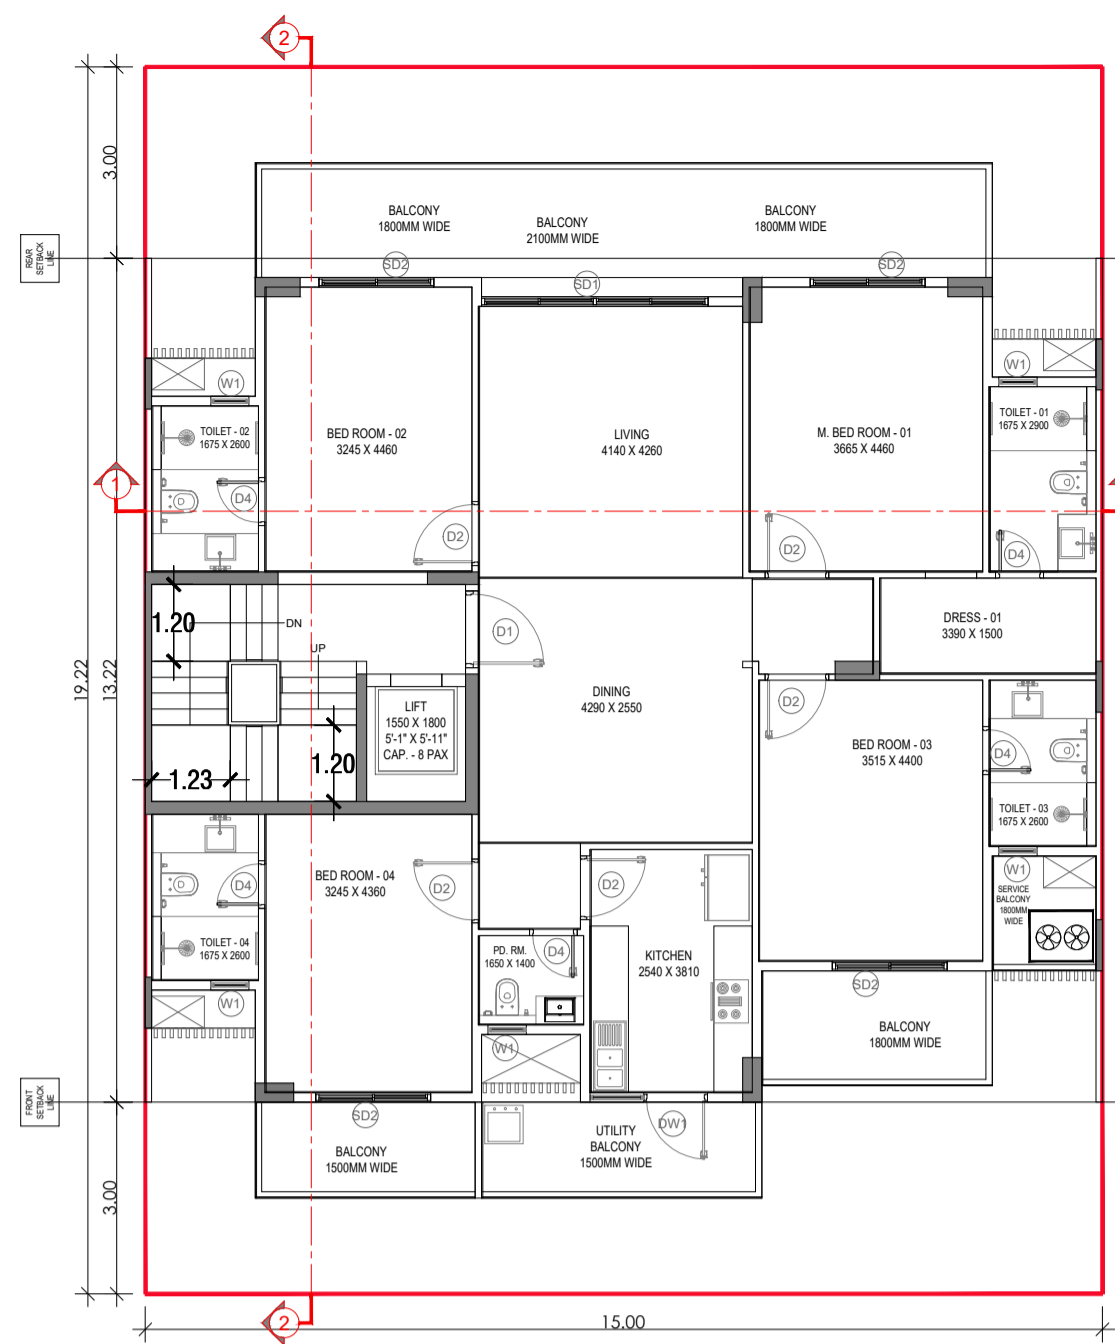


TYPICAL FLOOR PLAN

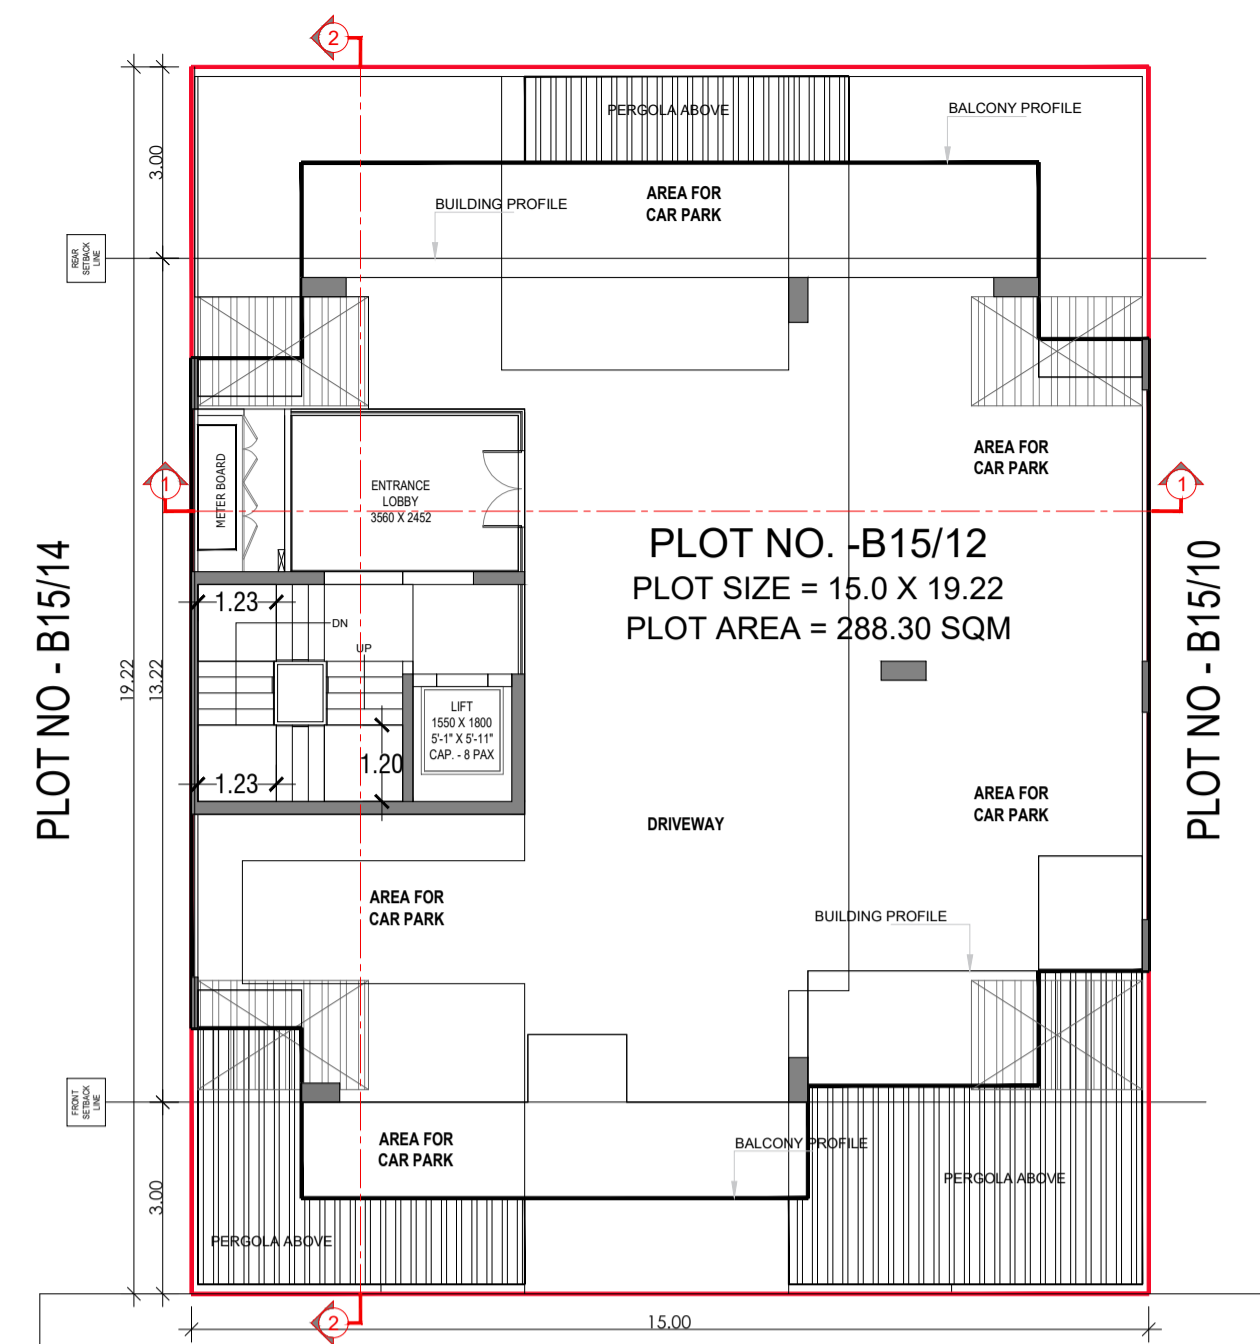


STILT FLOOR PLAN

9M WIDE ROAD B-15

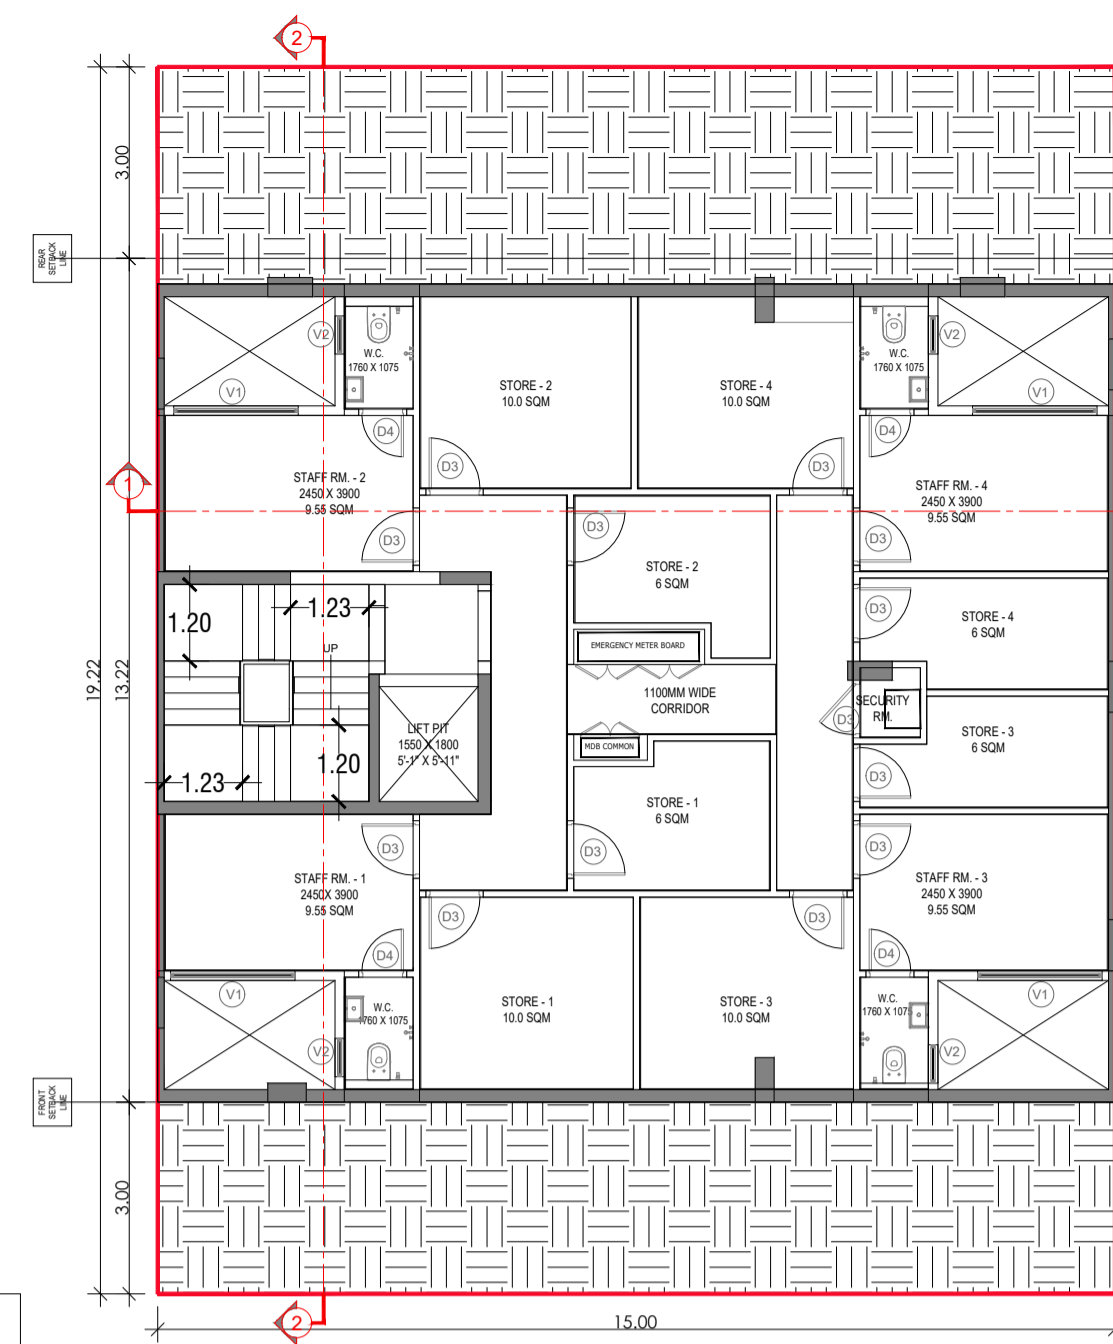


BASEMENT FLOOR PLAN

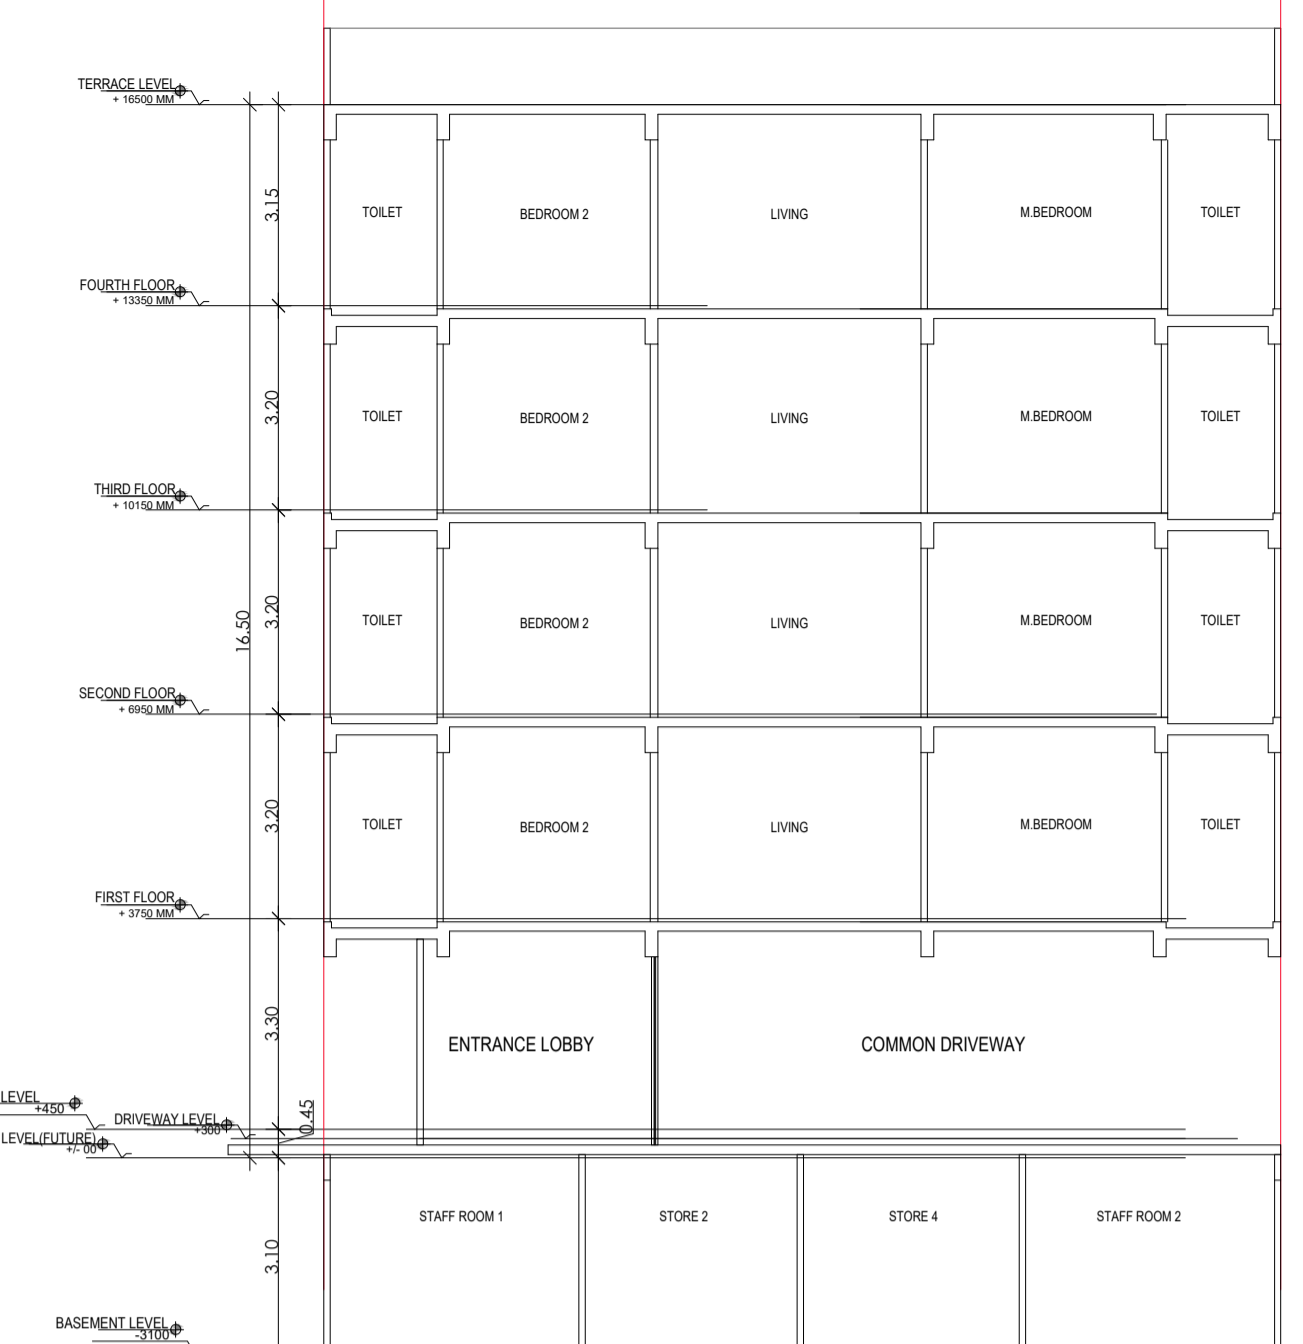


SECTION 1

PLOT NO. -B15/12
PLOT SIZE = 15.0 X 19.22
PLOT AREA = 288.30 SQM

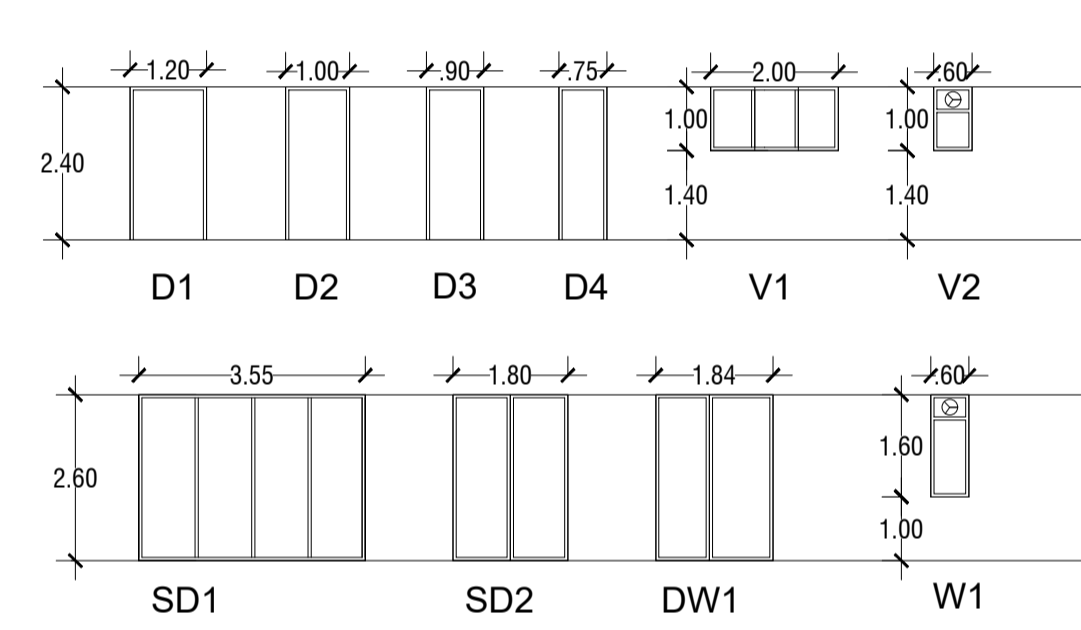

SR. NO.	LEGEND	WIDTH (MM)	HEIGHT (MM)	GILL LVL (From FFL)	LINTEL LVL (From FFL)
1	D1	200	2430	3	2400
2	D2	900	2430	3	2400
3	D3	900	2430	3	2400
4	D4	750	2430	3	2400
5	SD	2550	2630	3	2600
6	SD2	780	2630	3	2600
7	V1	840	2630	3	2600
8	V2	800	1530	13.00	2600
9	V1	950	1030	14.00	2400
10	V2	800	1030	14.00	2400

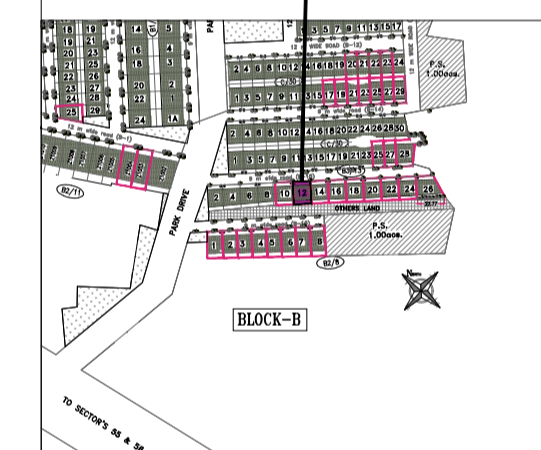

PLOT TYPE AS PER REVISED ZONING PLAN FOR DLF - 5 GURUGRAM (HARYANA) PLOT NO: B-15 /12, AT 9 M WIDE ROAD B-15

Clients :- **M/s DLF LIMITED.**

Architects **Arcop Associates Pvt. Ltd.**
Plot- 36b, Sec-32, Gurgaon-122001
Ph: 2842050, 2842189

Architect's Signature


Owners' Signature

Project :- **Proposed Residential Building (Independent floors), On Plot No. B-15/12, DLF - 5, Gurugram, Haryana**
Drawing Title:- **FLOOR PLANS, ELEVATION & SECTION, SITE PLAN**


Date 04-01-2022 Drawing No. 01

SCALE


OTHERS LAND

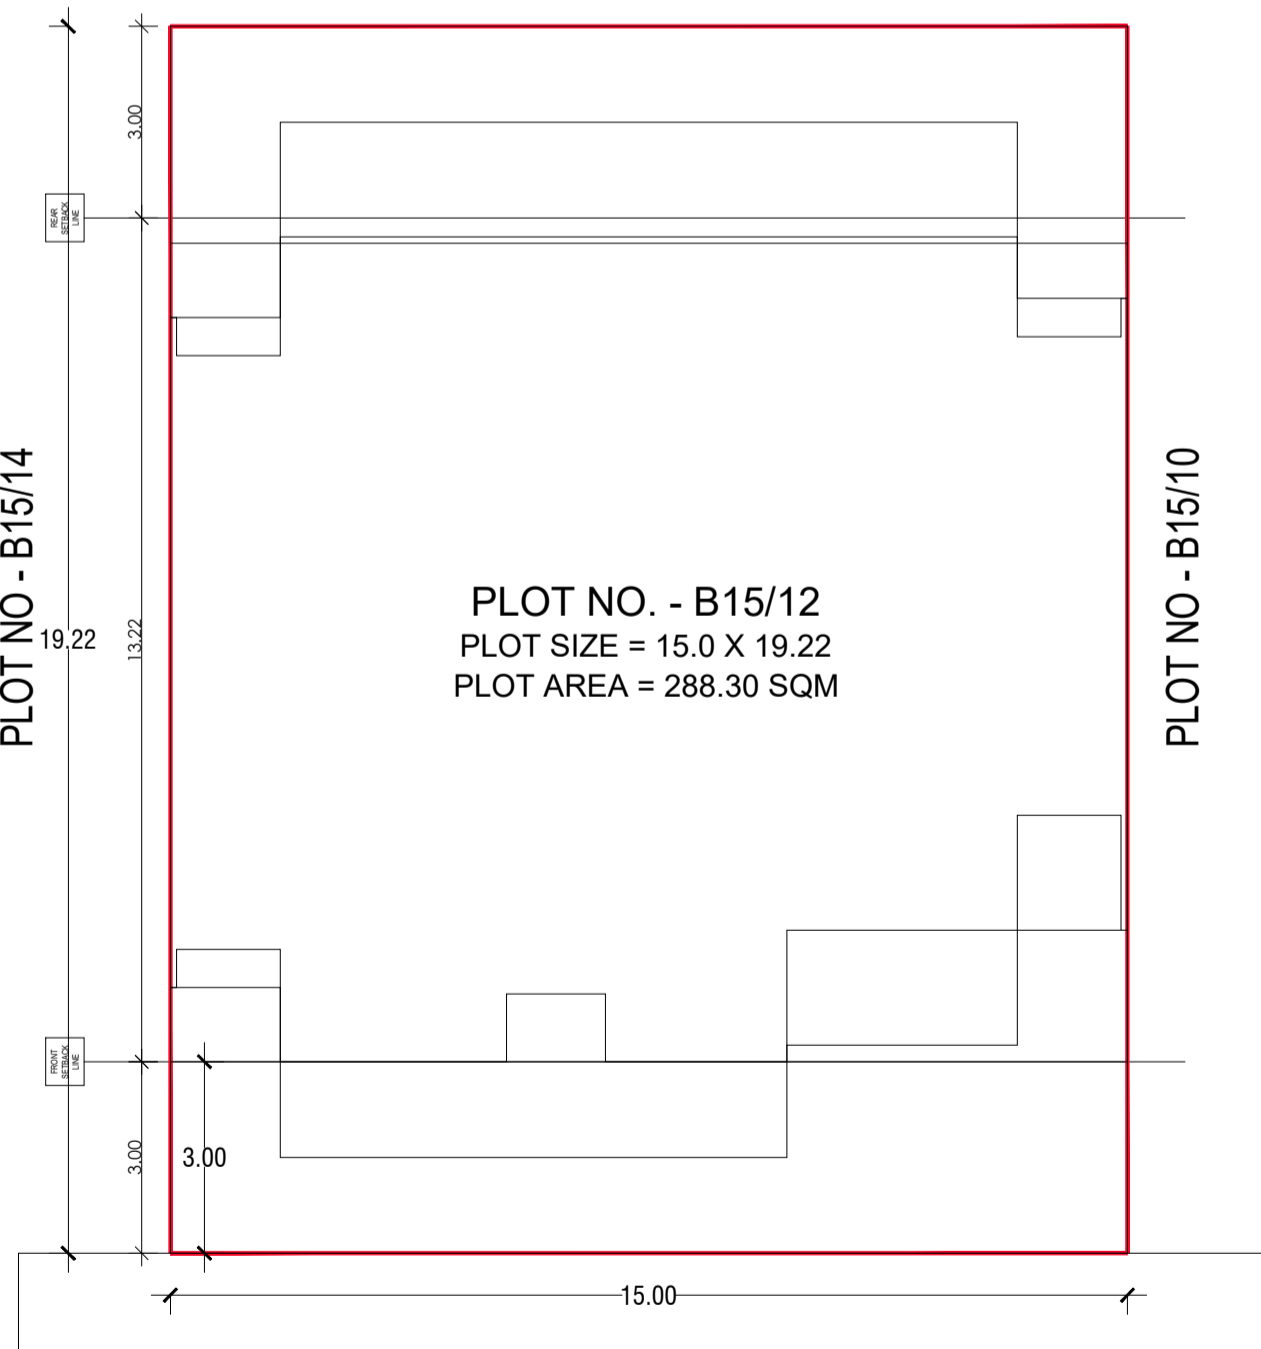

SITE PLAN

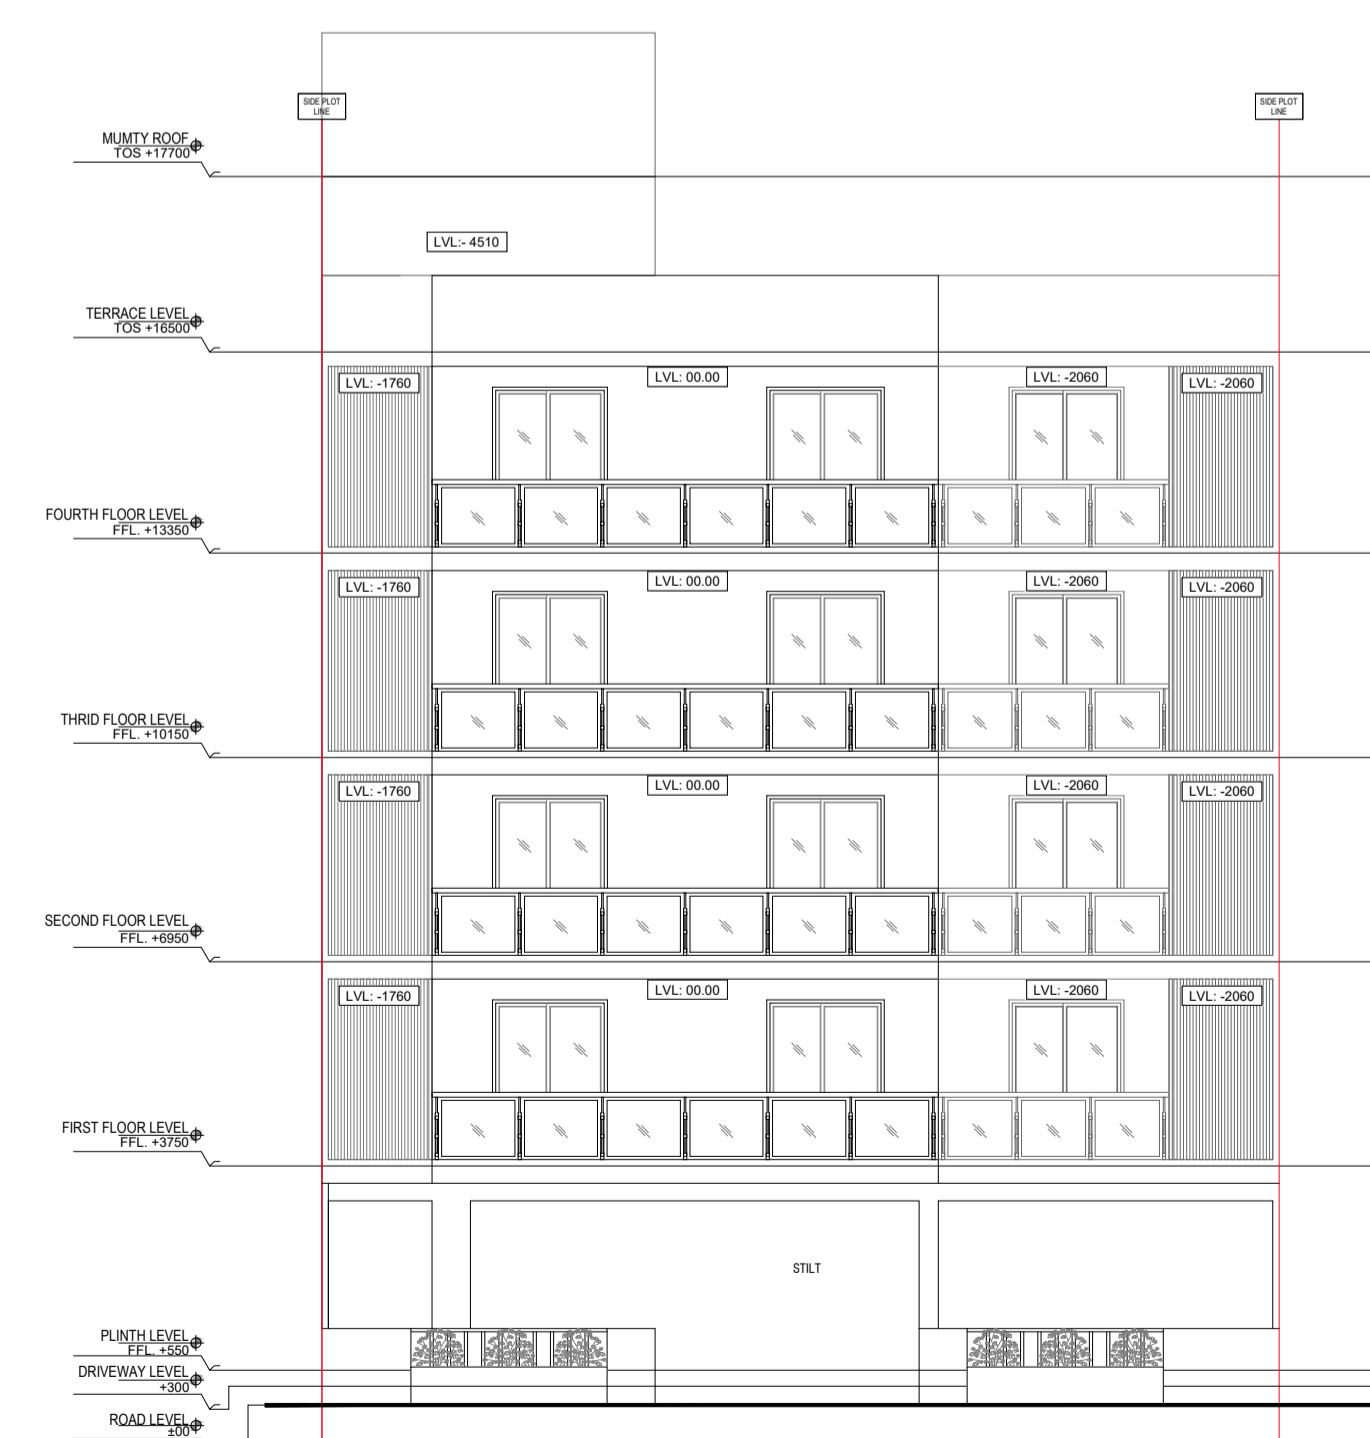

FRONT ELEVATION

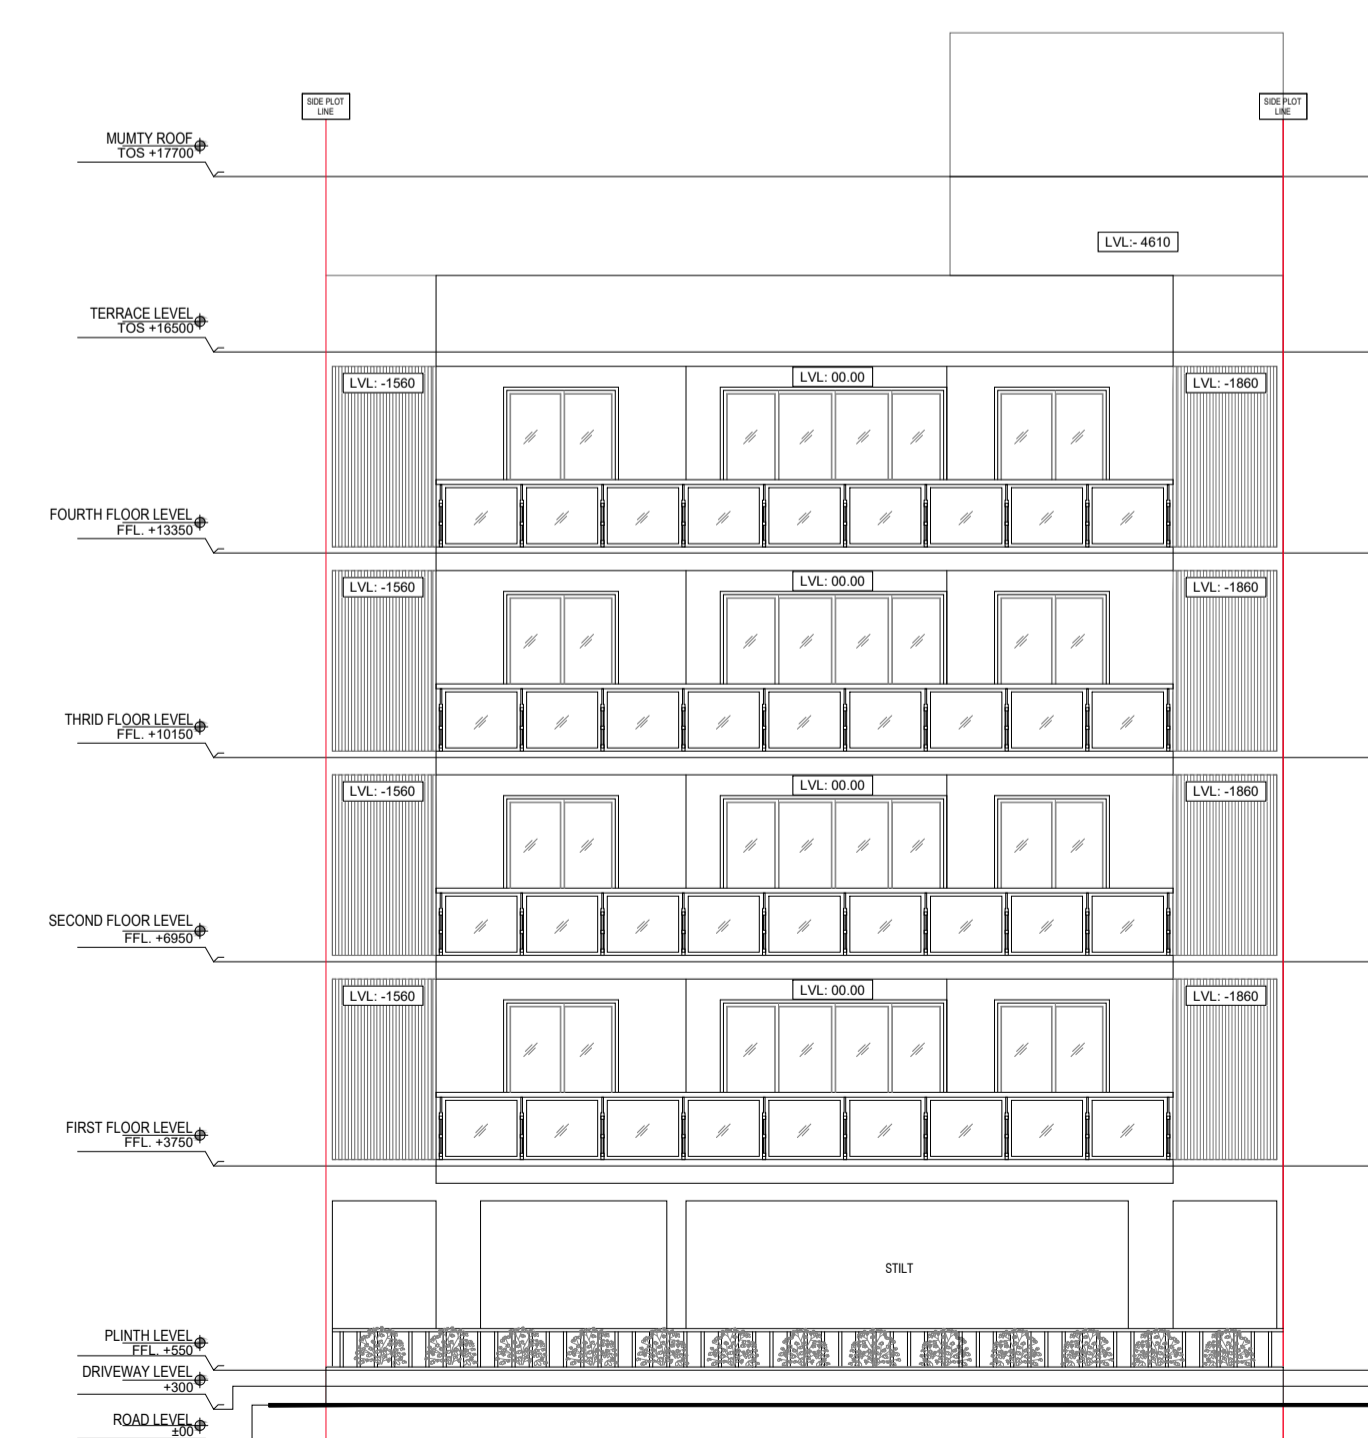

REAR ELEVATION



SECTION 2