
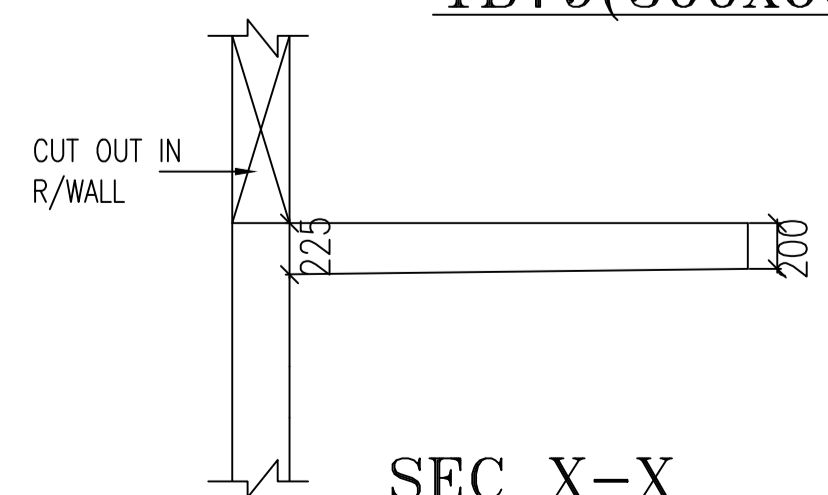
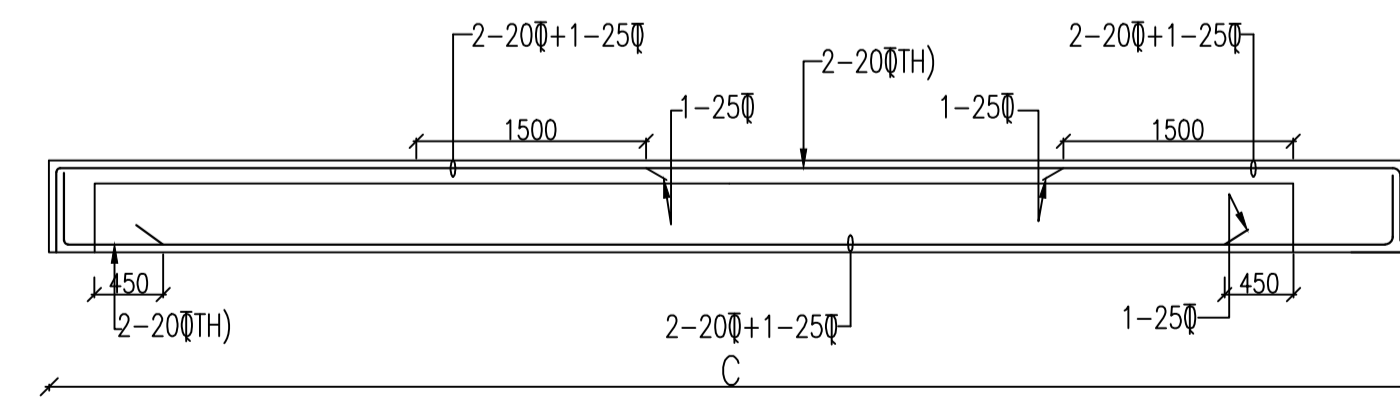
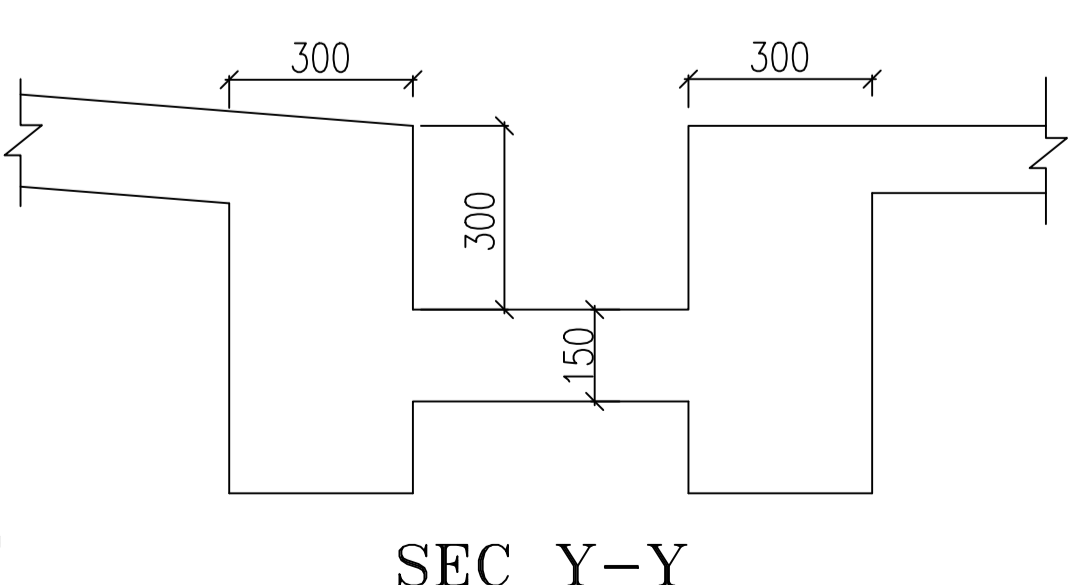
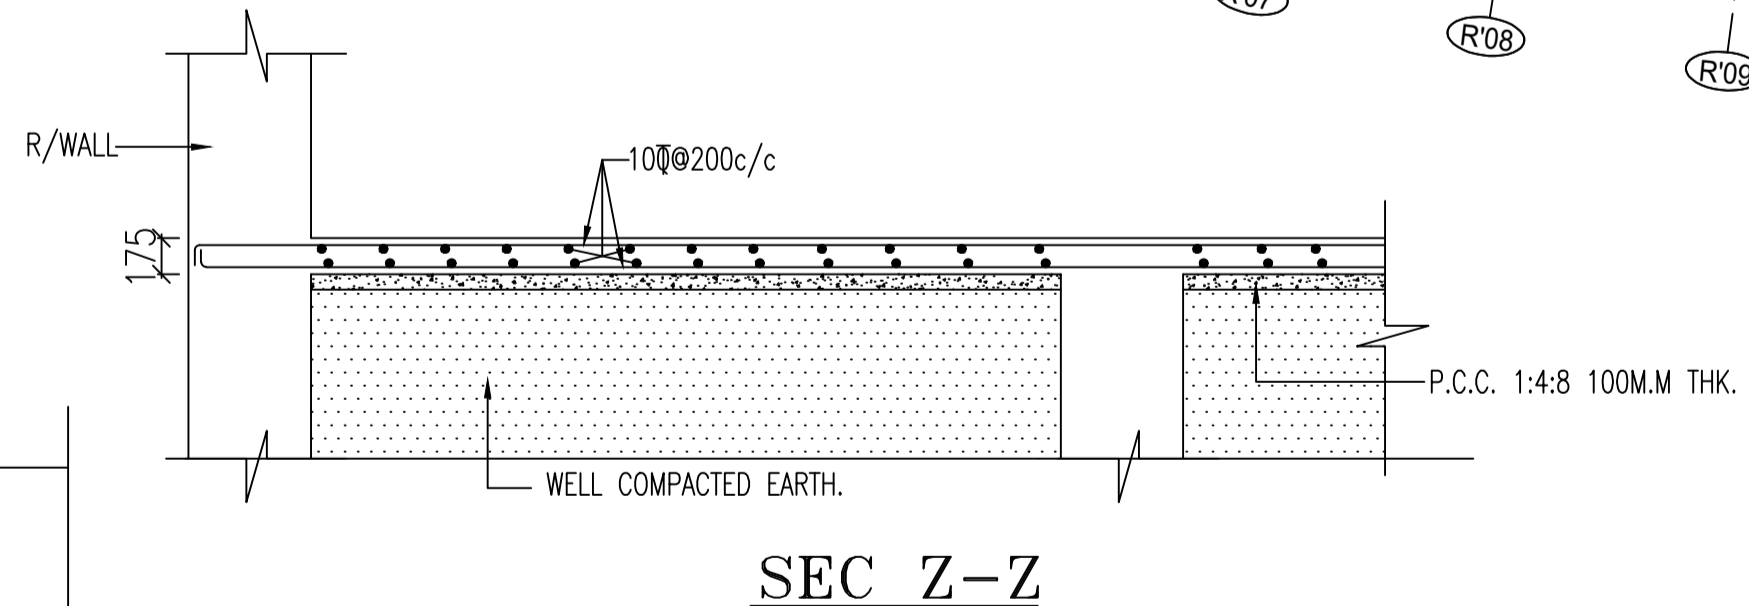


(ALL BEAM SIZE 300X600 U.O.S)
 (ALL SLAB 175 THK U.O.S)
 SCHEDULE OF BEAM SIZES

a	=	230x600
b	=	350x600
c	=	450x600
d	=	600x600
e	=	750x600
f	=	400x600

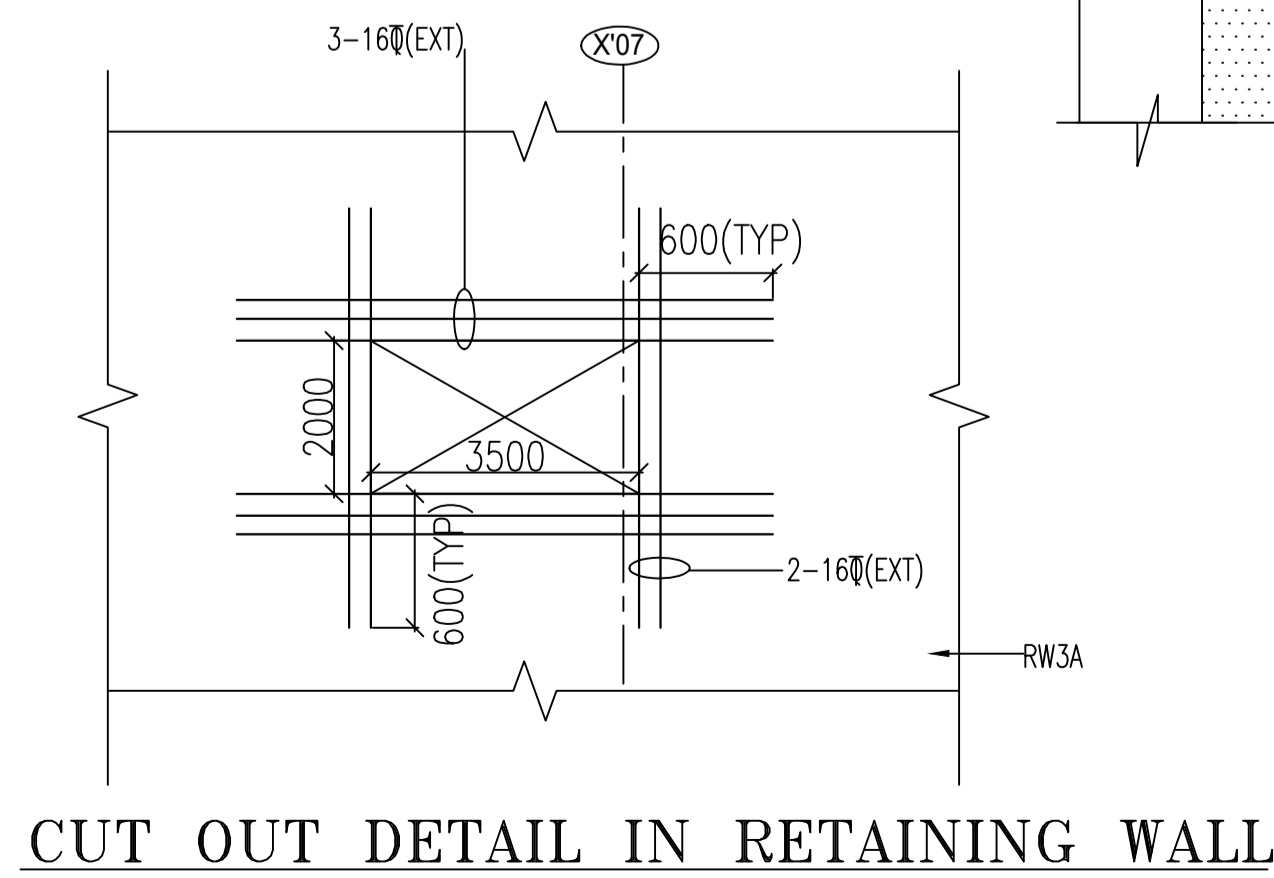

- NOTES:-**
1. FOR GENERAL NOTES REFER DRG. NO.486/NE/100
 2. REINF.GRADE FE500.
 3. CONCRETE MIX-M-20
 4. FOR BEAM DETAILS REFER DRG.NO 486/NE/302 (SHEET NO 1 TO 5)
 5. ALL SERVICE CUT OUTS SHALL BE CLOSED AFTER INSTALATION OF SERVICES.

R3	AS/CUT OUTS	04-02-2010	RATHI		
R2	GENERALLY REVISED	09-10-09	RATHI		
S.NO	DESCRIPTION	DATE	DRAWN	CHKD	APPD.


CIVTECH CONSULTANTS PVT LTD
 B-62, LAJPAT NAGAR-IV, NEW DELHI-110 024
 PHONE NO: 26461713, FAX NO: 26480065
 E-mail - civitech@vsnl.com

OWNERS:-
M/s B P T P Limited,
 5TH&6TH FLOOR, DCM BUILDING
 16, BARAKHAMIBA ROAD
 CONNAUGHT PLACE, NEW DELHI -110 001

ARCHITECTS:-
DESIGN PLUS
 149-D, OKHLA INDUSTRIAL ESTATE.
 PHASE-III, NEW DELHI - 110 020, INDIA.

PROJECT
CENTRA ONE
 AT SECTOR 61,
 GURGAON, HARYANA

DRAWN	RATHI	DRAWING TITLE	
CHECKED		BASEMENT -1 FRAMING PLAN	
APPROVED			
DATE	25-07-09	DRG NO:	486/NE/301
REV			3

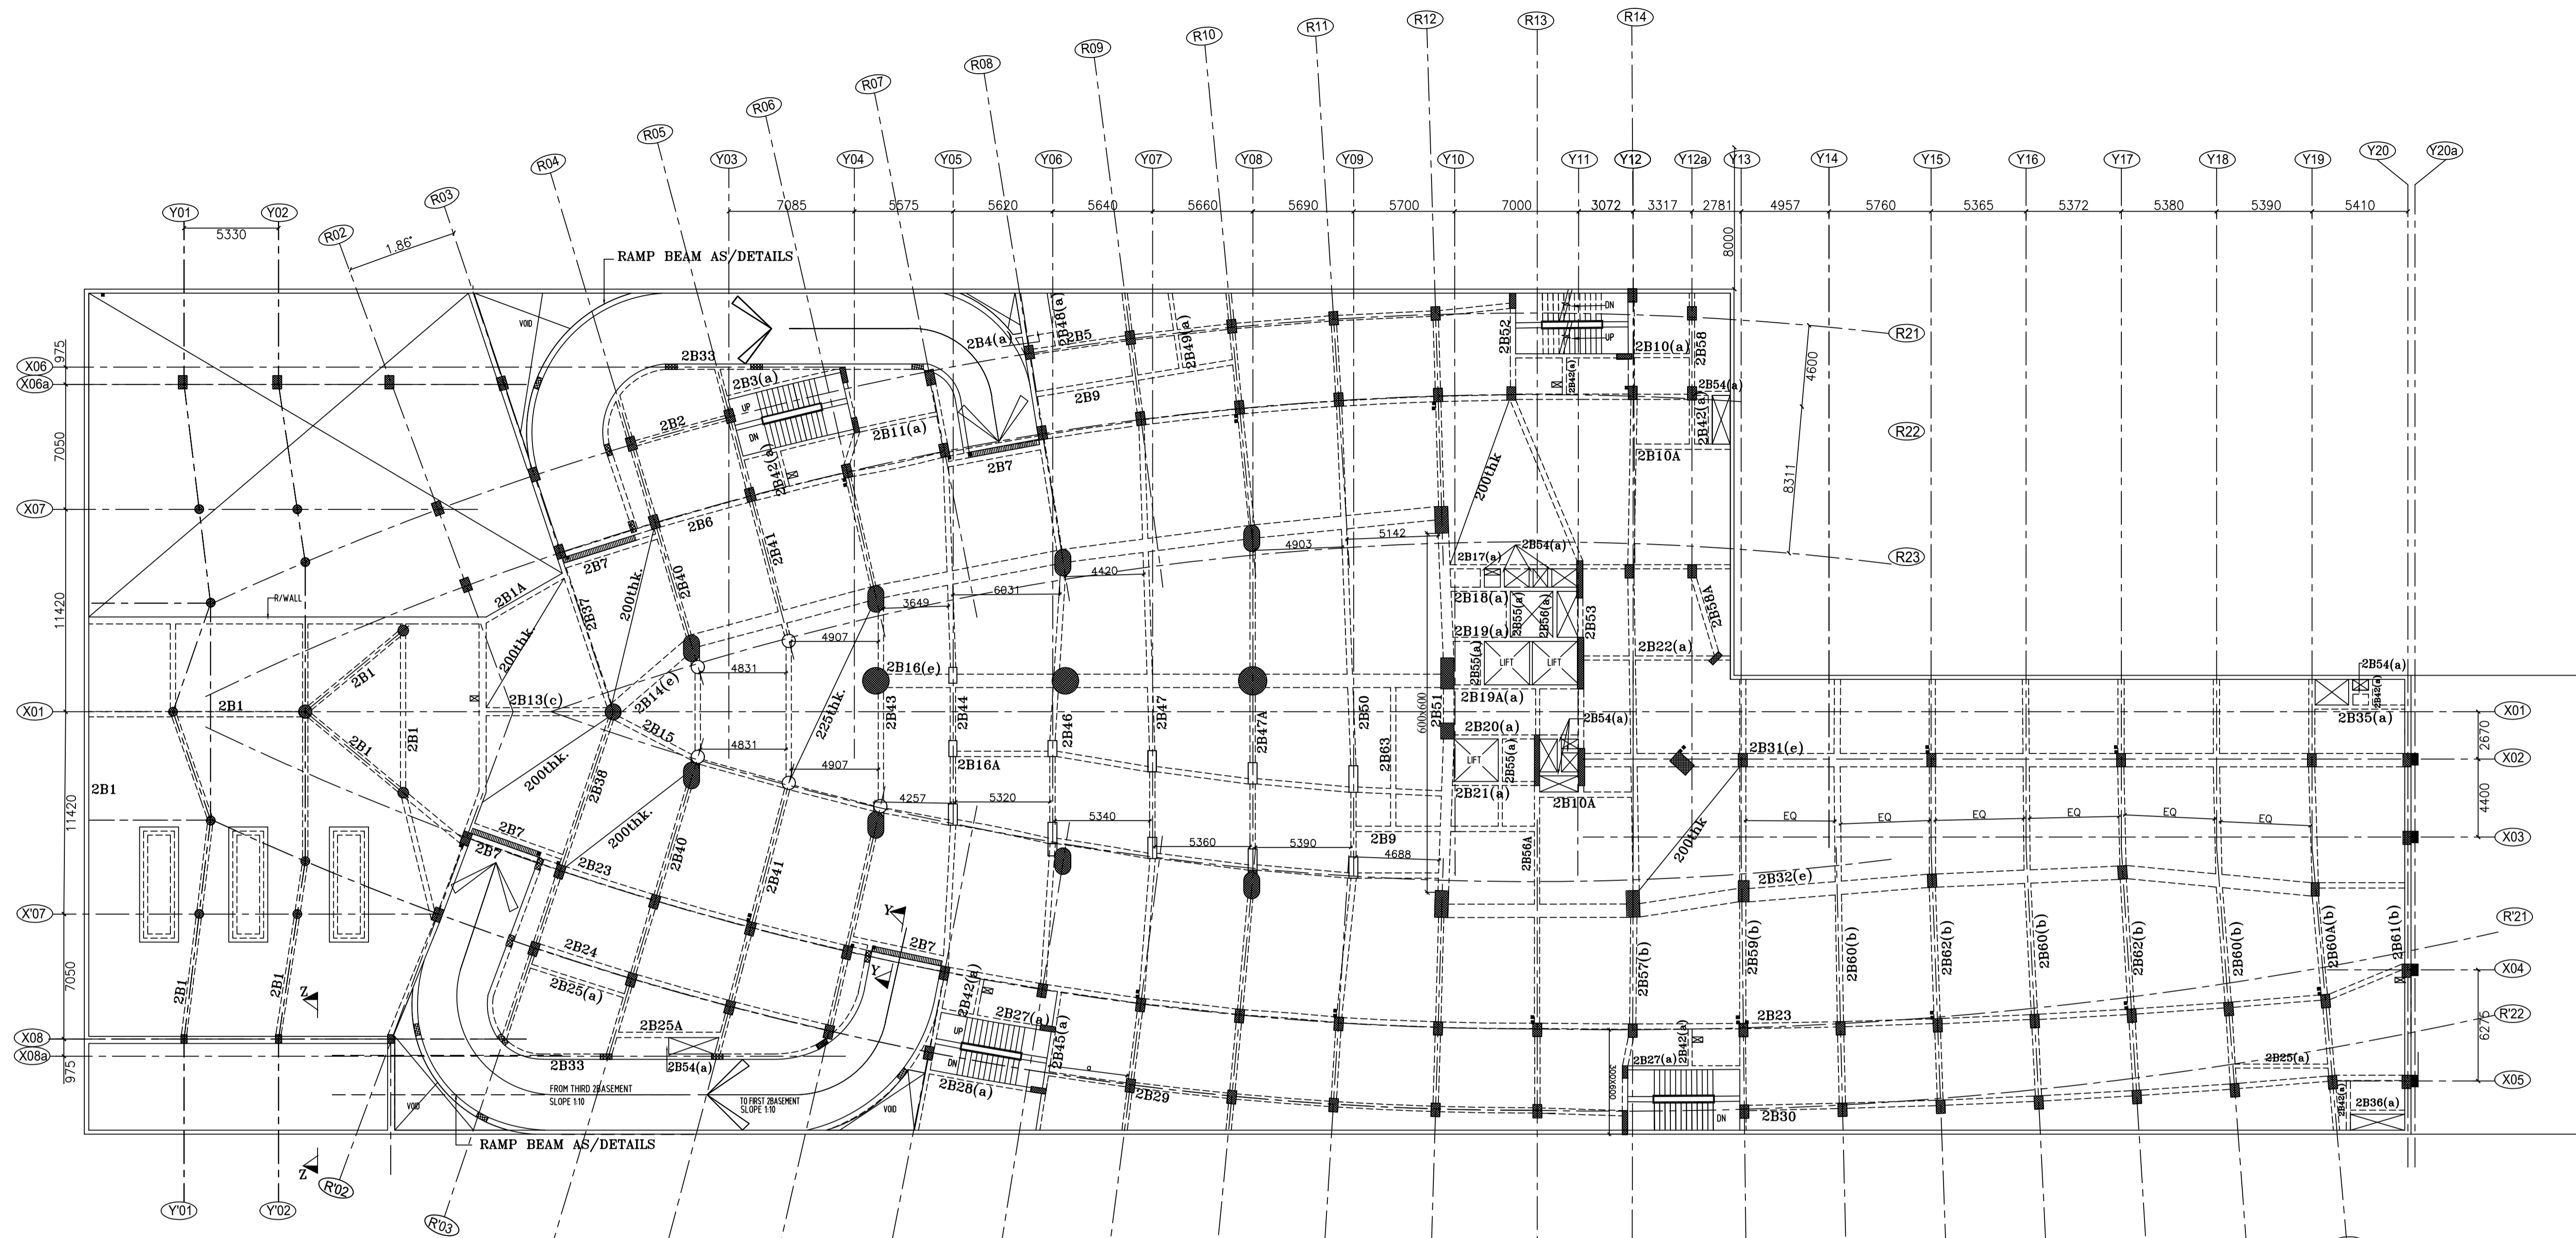


BASEMENT-2 FRAMING PLAN


(ALL SLAB 175 THK U.O.S)

SCHEDULE OF BEAM SIZES
(ALL BEAM SIZE 300X600 U.O.S)


- a = 230x600
- b = 350x600
- c = 450x600
- d = 600x600
- e = 750x600

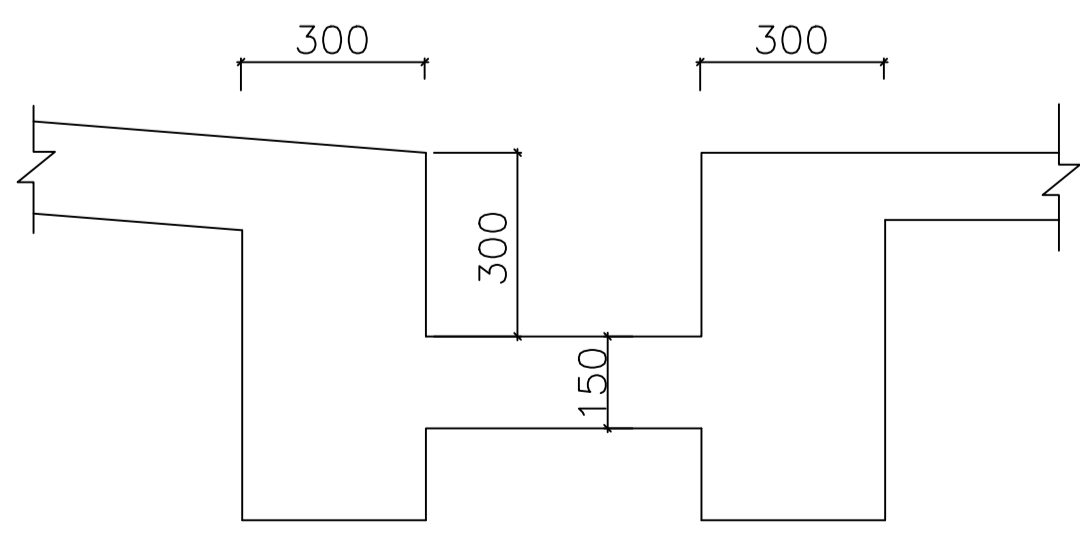

SEC Y-Y

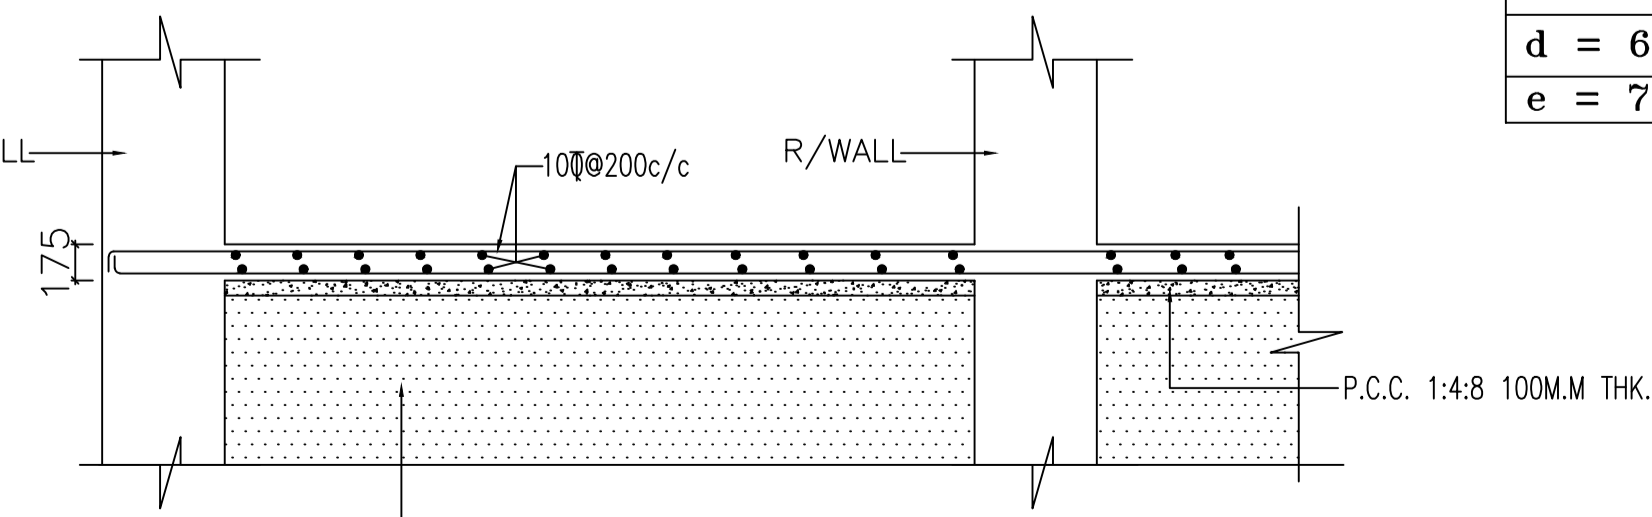

SEC Z-Z

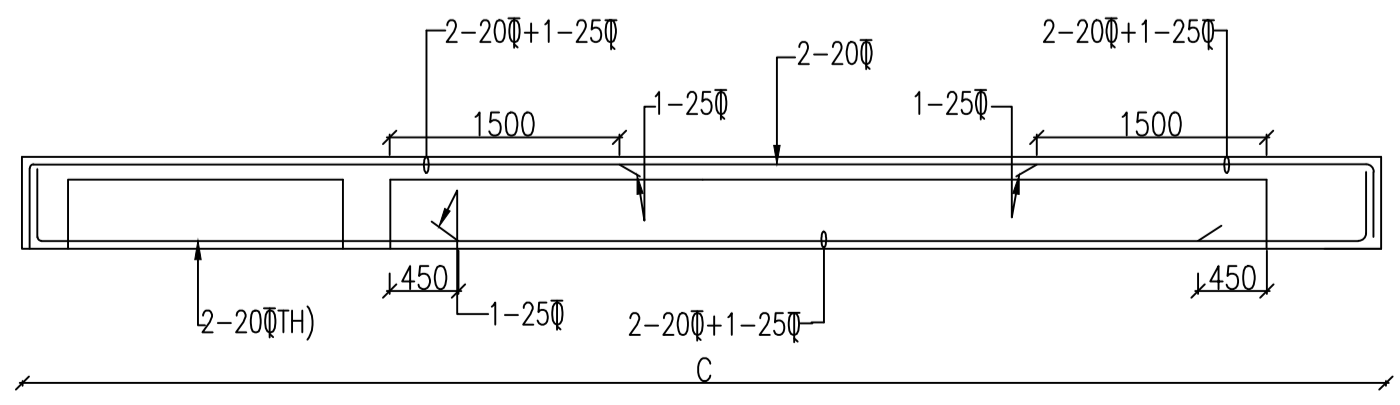

2B63(300X600)

- NOTES:-**
- FOR GENERAL NOTES REFER DRG. NO.486/NE/100
 - REINF.GRADE FE500.
 - CONCRETE MIX-M-20

R4	AS/CUT OUTS	23-01-2010	RATHI		
R3	AS/MARKED	16-12-09	RATHI		
R2	GENERALLY REVISED	07-10-09	RATHI		
R1	AS/COMMENTS	07-08-09	RATHI	DILEEP	
S.NO	DESCRIPTION	DATE	DRAWN	CHKD	APPD.

CIVTECH CONSULTANTS PVT LTD
B-62, LAJPAT NAGAR-IV, NEW DELHI-110 024
PHONE NO: 26461713, FAX NO: 26480065
E-mail - civtech@vsnl.com

OWNERS:-
M/s B P T P Limited,
5TH&6TH FLOOR, DCM BUILDING
16, BARAKHAM2BA ROAD
CONNAUGHT PLACE, NEW DELHI -110 001


ARCHITECTS:-
DESIGN PLUS
149-D, OKHLA INDUSTRIAL ESTATE.
PHASE-III, NEW DELHI - 110 020, INDIA.

PROJECT
CENTRA ONE
AT
SECTOR 61,
GURGAON, HARYANA

DRAWN	RATHI	DRAWING TITLE			
CHECKED		BASEMENT -2 FRAMING PLAN			
APPROVED					
DATE	01-07-09	DRG NO:	486/NE/201	REV	4









SCHEDULE OF BEAM SIZES
(ALL BEAM SIZE 300X600 U.O.S)

- a = 230x600
- b = 350x600
- c = 450x600
- d = 400x600
- e = 500x1325
- f = 300x1325
- g = 230x1325
- h = 750x600
- j = 300x1550
- K = 450x1550
- m = 300x1725

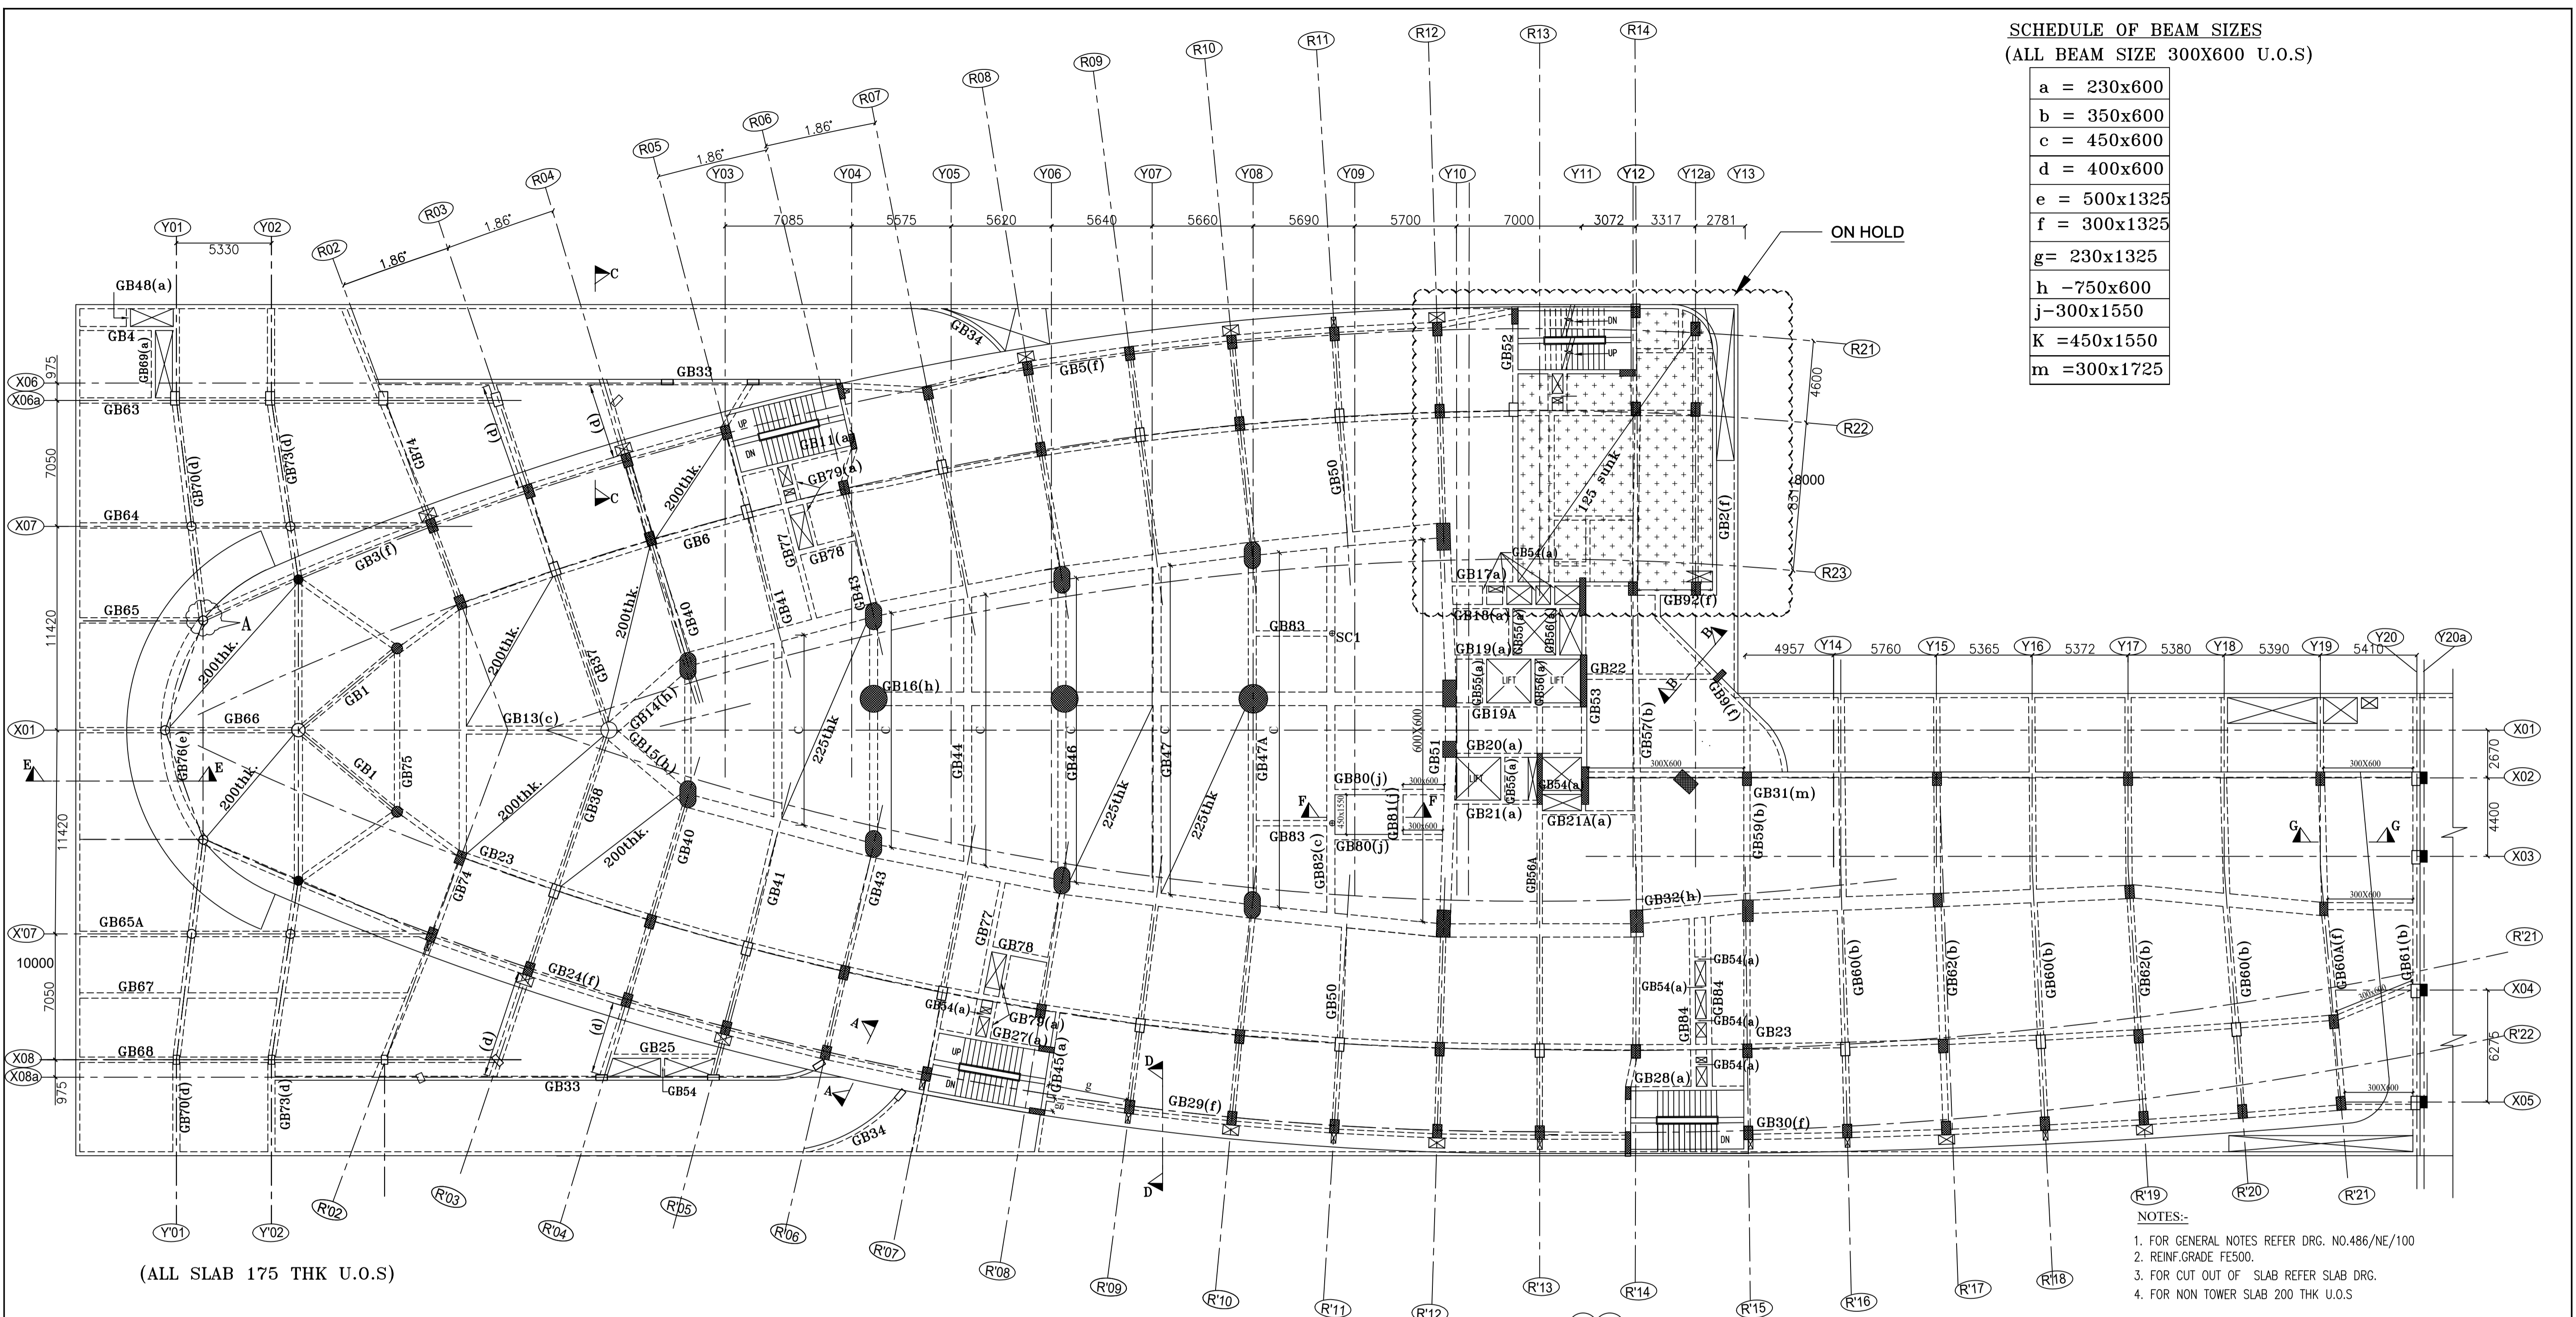

(ALL SLAB 175 THK U.O.S)

- NOTES:-
- FOR GENERAL NOTES REFER DRG. NO.486/NE/100
 - REINF.GRADE FE500.
 - FOR CUT OUT OF SLAB REFER SLAB DRG.
 - FOR NON TOWER SLAB 200 THK U.O.S

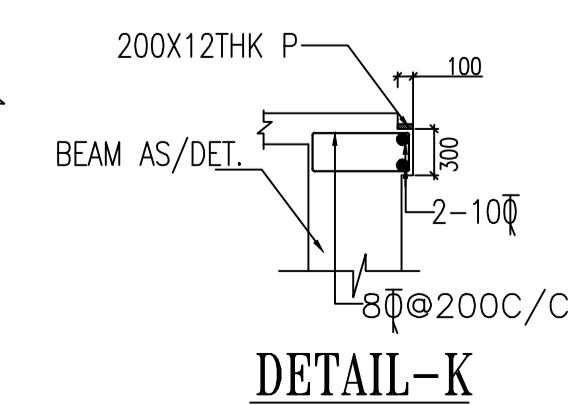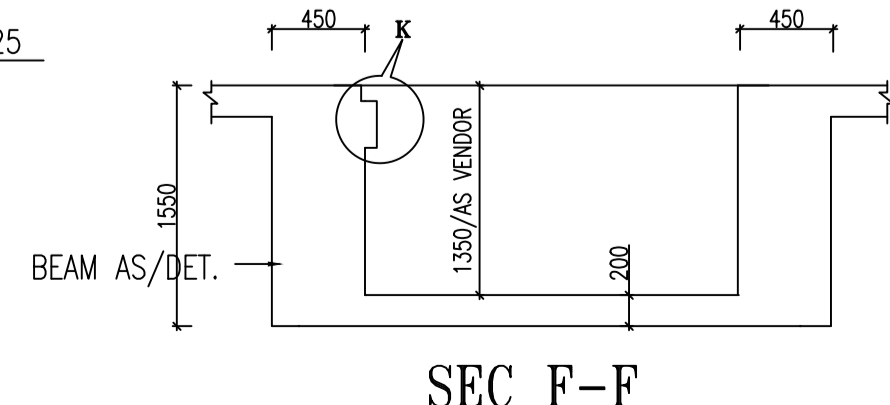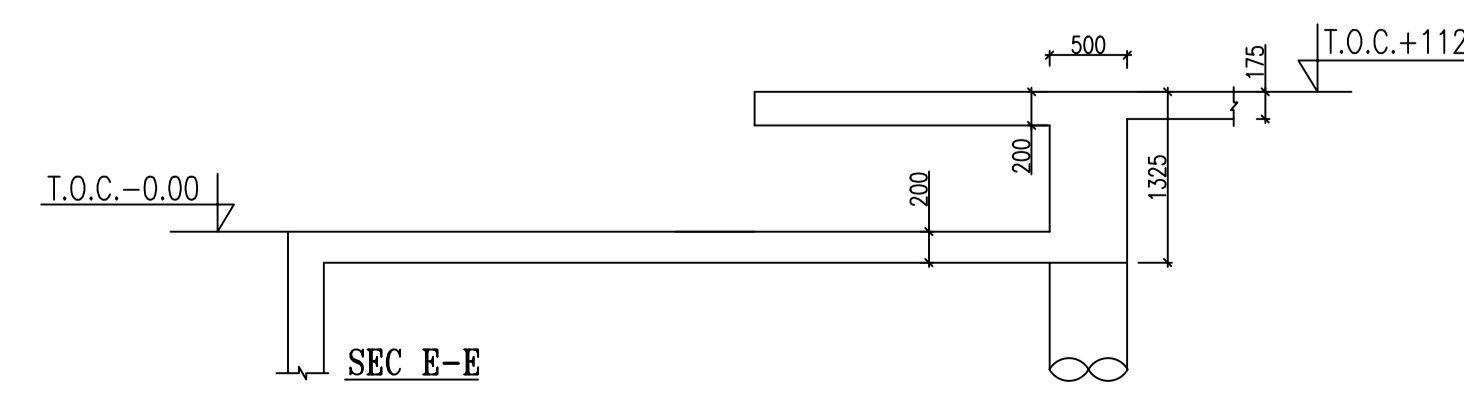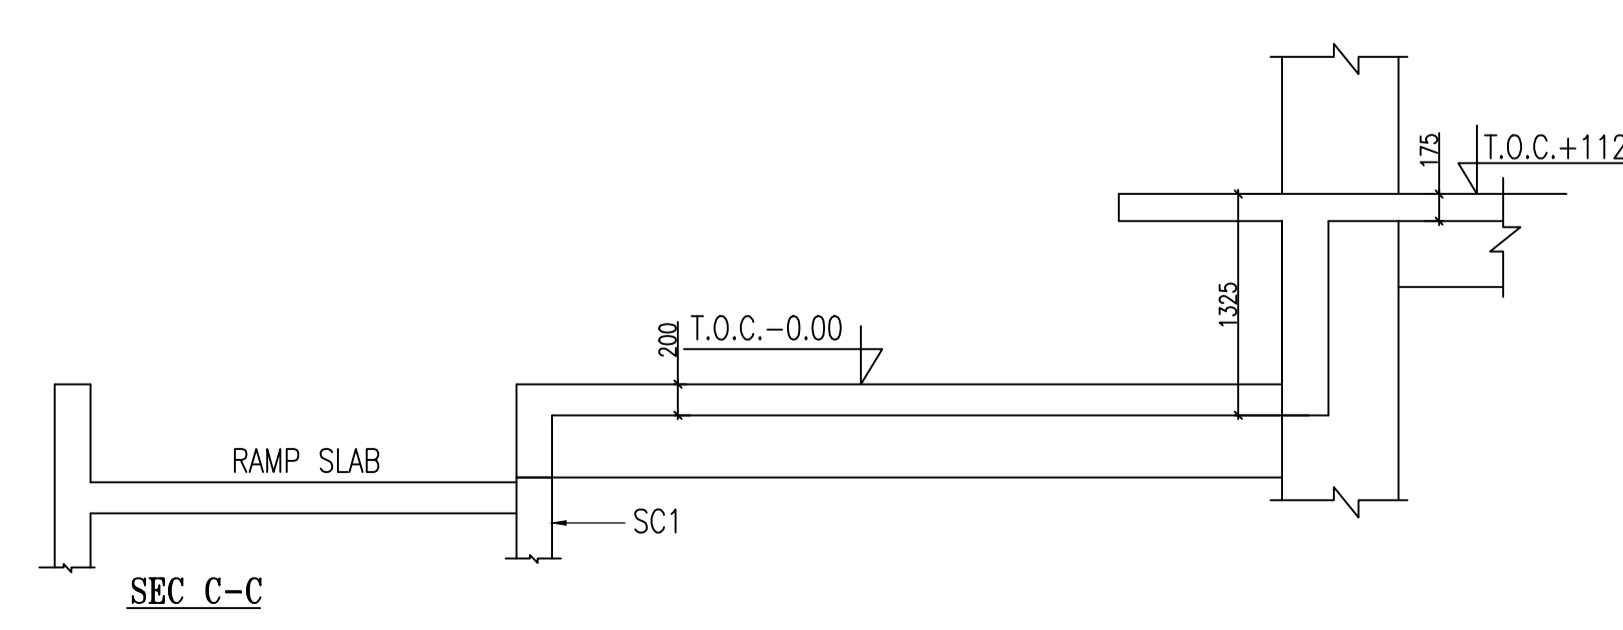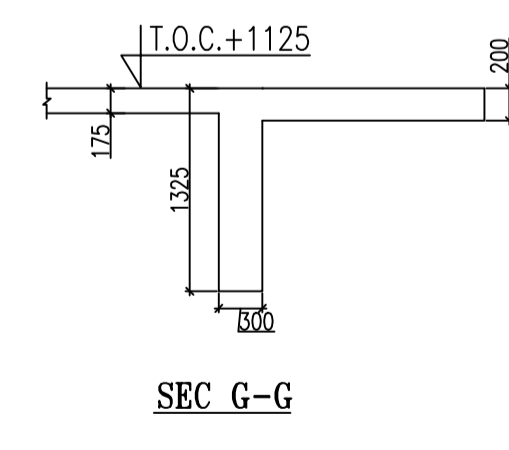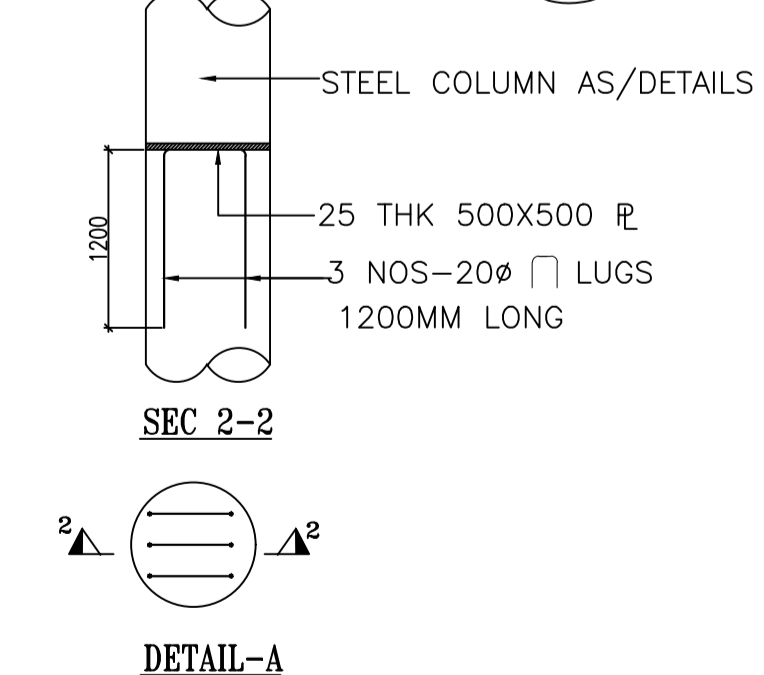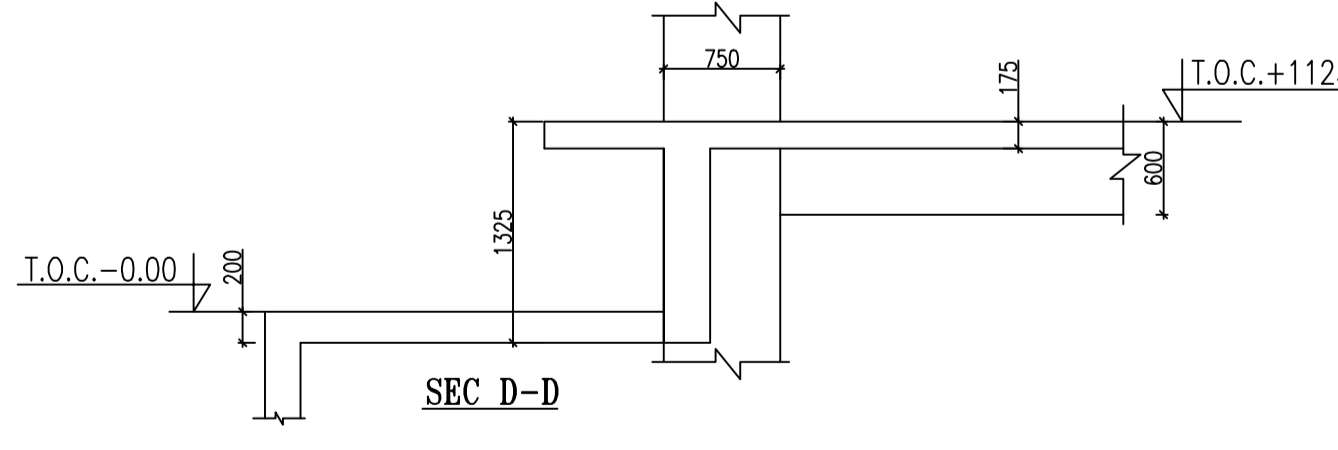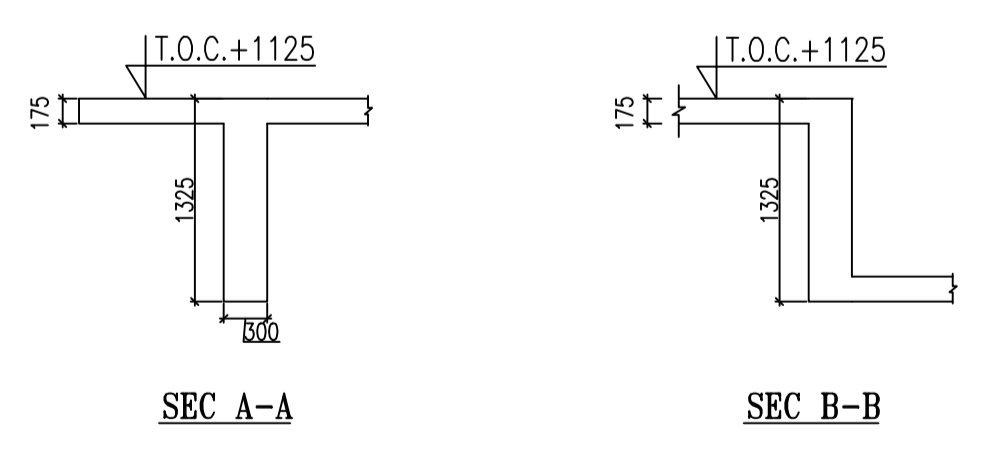

R2	AS/ARCH.	17-02-10	RATHI		
R1	GENERALLY REVISED	28-10-09	RATHI		
S.NO	DESCRIPTION	DATE	DRAWN	CHKD	APPD.

CIVTECH CONSULTANTS PVT LTD
B-62, LAJPAT NAGAR-IV, NEW DELHI-110 024
PHONE NO: 26461713, FAX NO: 26480065
E-mail - civitech@vsnl.com


OWNERS:-
M/s B P T P Limited,
5TH&6TH FLOOR, DCM BUILDING
16, BARAKHAMGBA ROAD
CONNAUGHT PLACE, NEW DELHI -110 001

ARCHITECTS:-
DESIGN PLUS
149-D, OKHLA INDUSTRIAL ESTATE,
PHASE-III, NEW DELHI - 110 020, INDIA.

PROJECT
CENTRA ONE
AT
SECTOR 61,
GURGAON, HARYANA

DRAWN: RATHI
CHECKED:
APPROVED:
DRAWING TITLE:
GROUND FLOOR FRAMING PLAN

DATE	06-03-10	DRG NO:	486/NE/401	REV	2
------	----------	---------	------------	-----	---

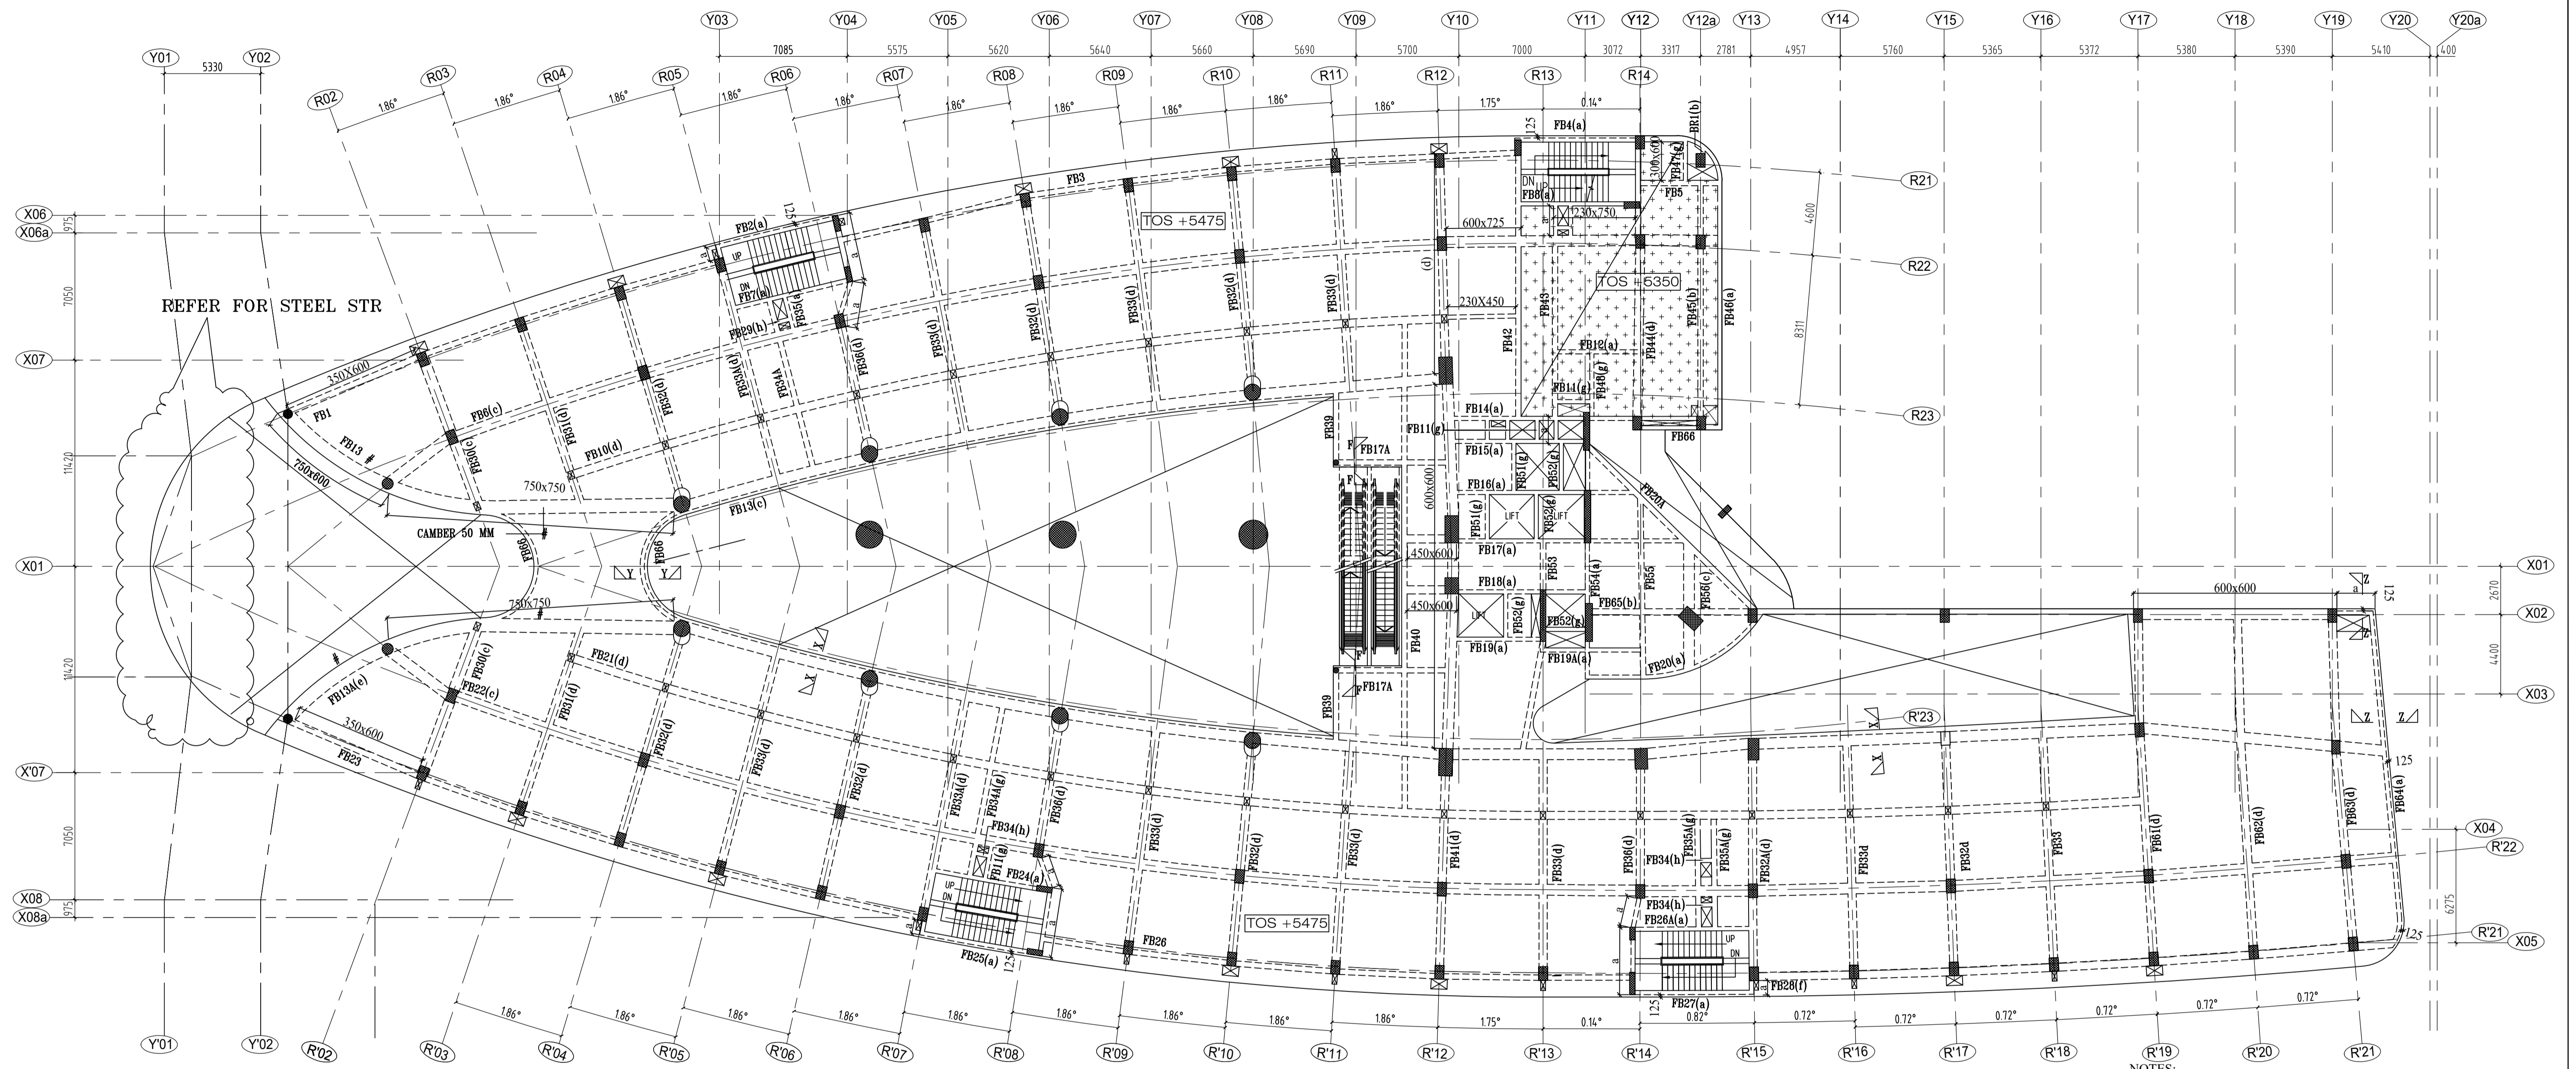


FIRST FLOOR FRAMING PLAN


(FOR SLAB THICKNESS REFER SLAB REINF. DWGS)

SCHEDULE OF BEAM SIZES
(ALL BEAM SIZE 300X600 U.O.S)


a = 230x600
b = 350x600
c = 600x600
d = 450x600
e = 750x600
f = 450x450
g = 230x450
h = 230x230

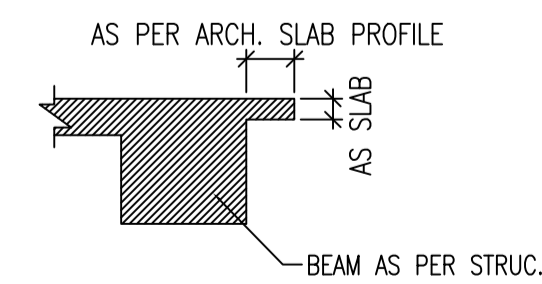

SECTION Z-Z

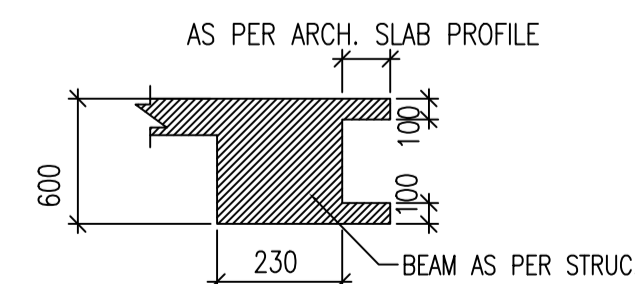

SECTION Y-Y

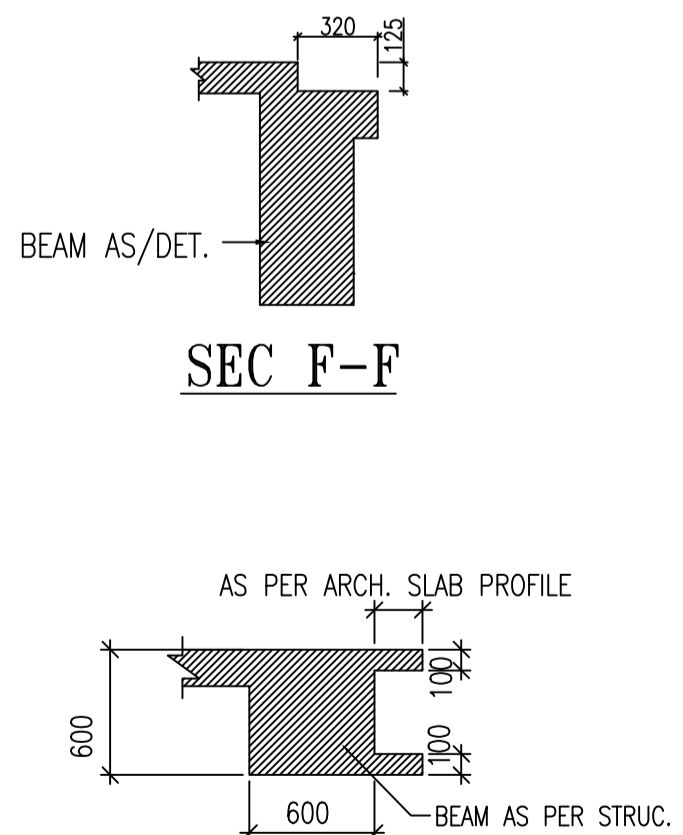

SECTION X-X

BEAM AS/DET.

SEC F-F

NOTE: FOR FB-10,21 & 28 FOLLOW 1ST FLOOR BEAM DETAILS SHEET NO-5.

- NOTES:-**
- FOR GENERAL NOTES REFER DRG. NO.486/NE/100
 - REINF.GRADE FE500.
 - FOR CUT OUT OF SLAB REFER SLAB DRG.
 - FOR SLAB THICKNESS REF. SLAB DRAWINGS

R1	REVISED AS/ARCH	06-06-2010	MAHENDER		
S.NO	DESCRIPTION	DATE	DRAWN	CHKD	APPD.

CIVITECH CONSULTANTS PVT LTD
 B-62, LAJPAT NAGAR-IV, NEW DELHI-110 024
 PHONE NO: 26461713, FAX NO: 26480065
 E-mail - civitech@vsnl.com


OWNERS:- M/s B P T P Limited,
 5TH&6TH FLOOR, DCM BUILDING
 16, BARAKHAMGBA ROAD
 CONNAUGHT PLACE, NEW DELHI -110 001

ARCHITECTS:- DESIGN PLUS
 149-D, OKHLA INDUSTRIAL ESTATE,
 PHASE-III, NEW DELHI - 110 020, INDIA.

PROJECT CENTRA ONE
 AT SECTOR 61,
 GURGAON, HARYANA

DRAWN	MAHENDER	DRAWING TITLE
CHECKED		FIRST FLOOR FRAMING PLAN
APPROVED		


DATE	2-04-2010	DRG NO:	486/E/401	REV	R1
------	-----------	---------	-----------	-----	----

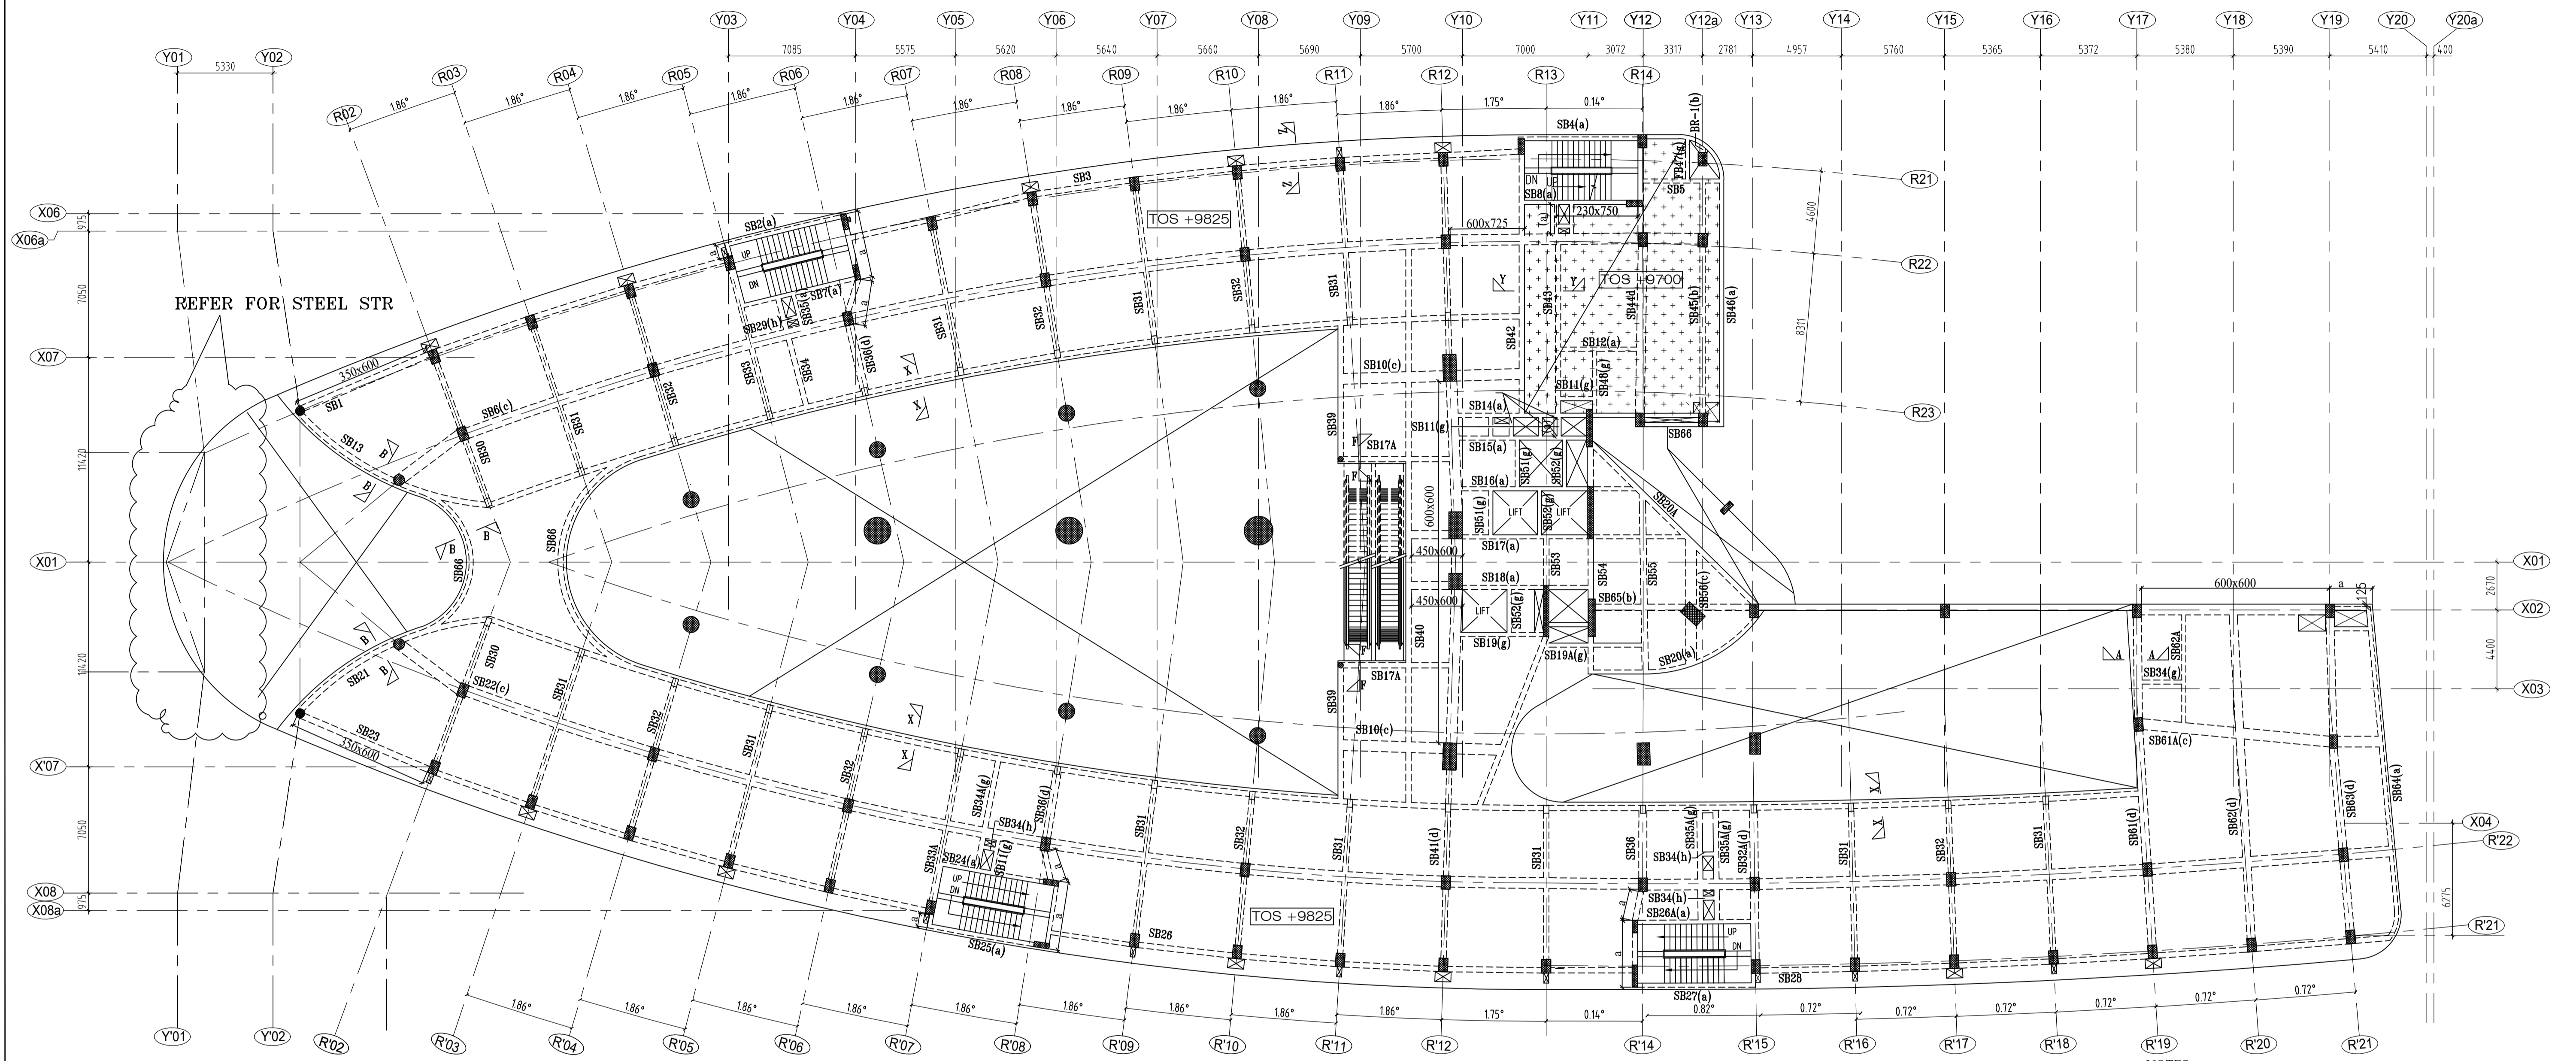


SECOND FLOOR FRAMING PLAN

SCHEDULE OF BEAM SIZES
(ALL BEAM SIZE 300X600 U.O.S)


a = 230x600
b = 350x600
c = 600x600
d = 450x600
e = 750x600
g = 230x450
h = 230x230

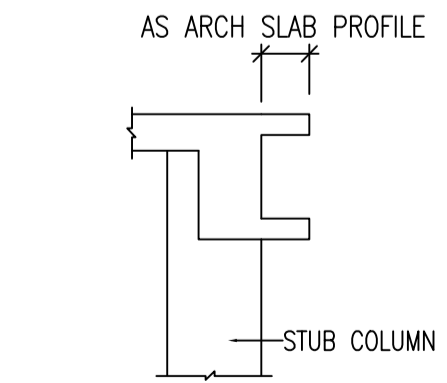


SECTION A-A

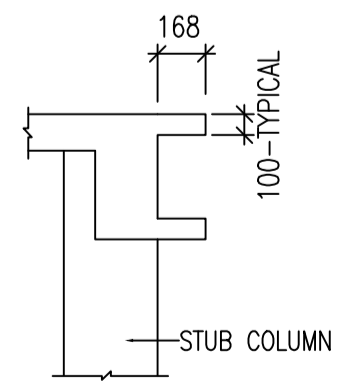


SECTION B-B

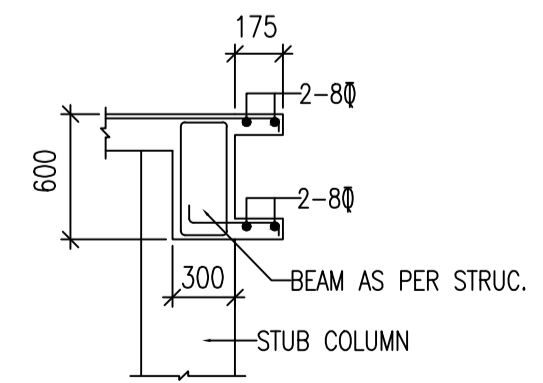


SECTION X-X

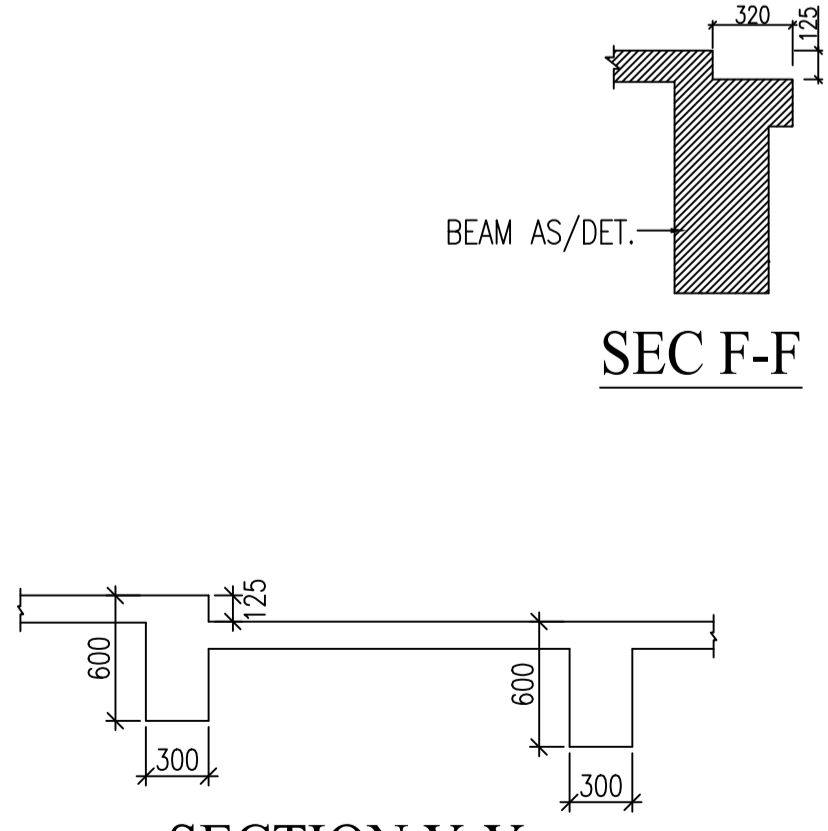

SECTION Y-Y

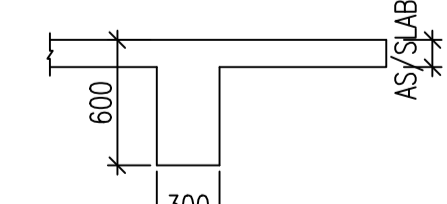

SECTION Z-Z

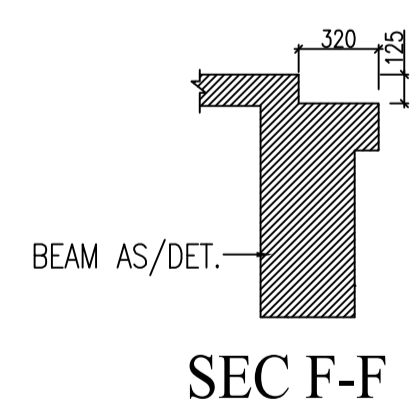

SECTION F-F

- NOTES:-**
- FOR GENERAL NOTES REFER DRG. NO.486/NE/100
 - CON MIX M20 AND REINF.GRADE F500.
 - FOR CUT OUT AND THICKNESS OF SLAB REFER SLAB DRG.
 - FOR COLUMN LAYOUT REFER ARCH DWG.
 - FOR SLAB THICKNESS REF. SLAB DRAWING 486/E/406

R1	REVISED AS/ARCH	06-06-2010	MAHENDER		
S.NO	DESCRIPTION	DATE	DRAWN	CHKD	APPD.


CIVITECH CONSULTANTS PVT LTD
 B-62, LAJPAT NAGAR-IV, NEW DELHI-110 024
 PHONE NO: 26461713, FAX NO: 26480065
 E-mail - civitech@vsnl.com

OWNERS:-
M/s B P T P Limited,
 5TH&6TH FLOOR, DCM BUILDING
 16, BARAKHAMGBA ROAD
 CONNAUGHT PLACE, NEW DELHI -110 001

ARCHITECTS:-
DESIGN PLUS
 149-D, OKHLA INDUSTRIAL ESTATE,
 PHASE-III, NEW DELHI - 110 020, INDIA.

PROJECT
CENTRA ONE
 AT SECTOR 61,
 GURGAON, HARYANA


DRAWN	MAHENDER	DRAWING TITLE	
CHECKED		SECOND FLOOR FRAMING PLAN	
APPROVED			
DATE	06-04-2010	DRG NO:	486/E/404
REV			R1

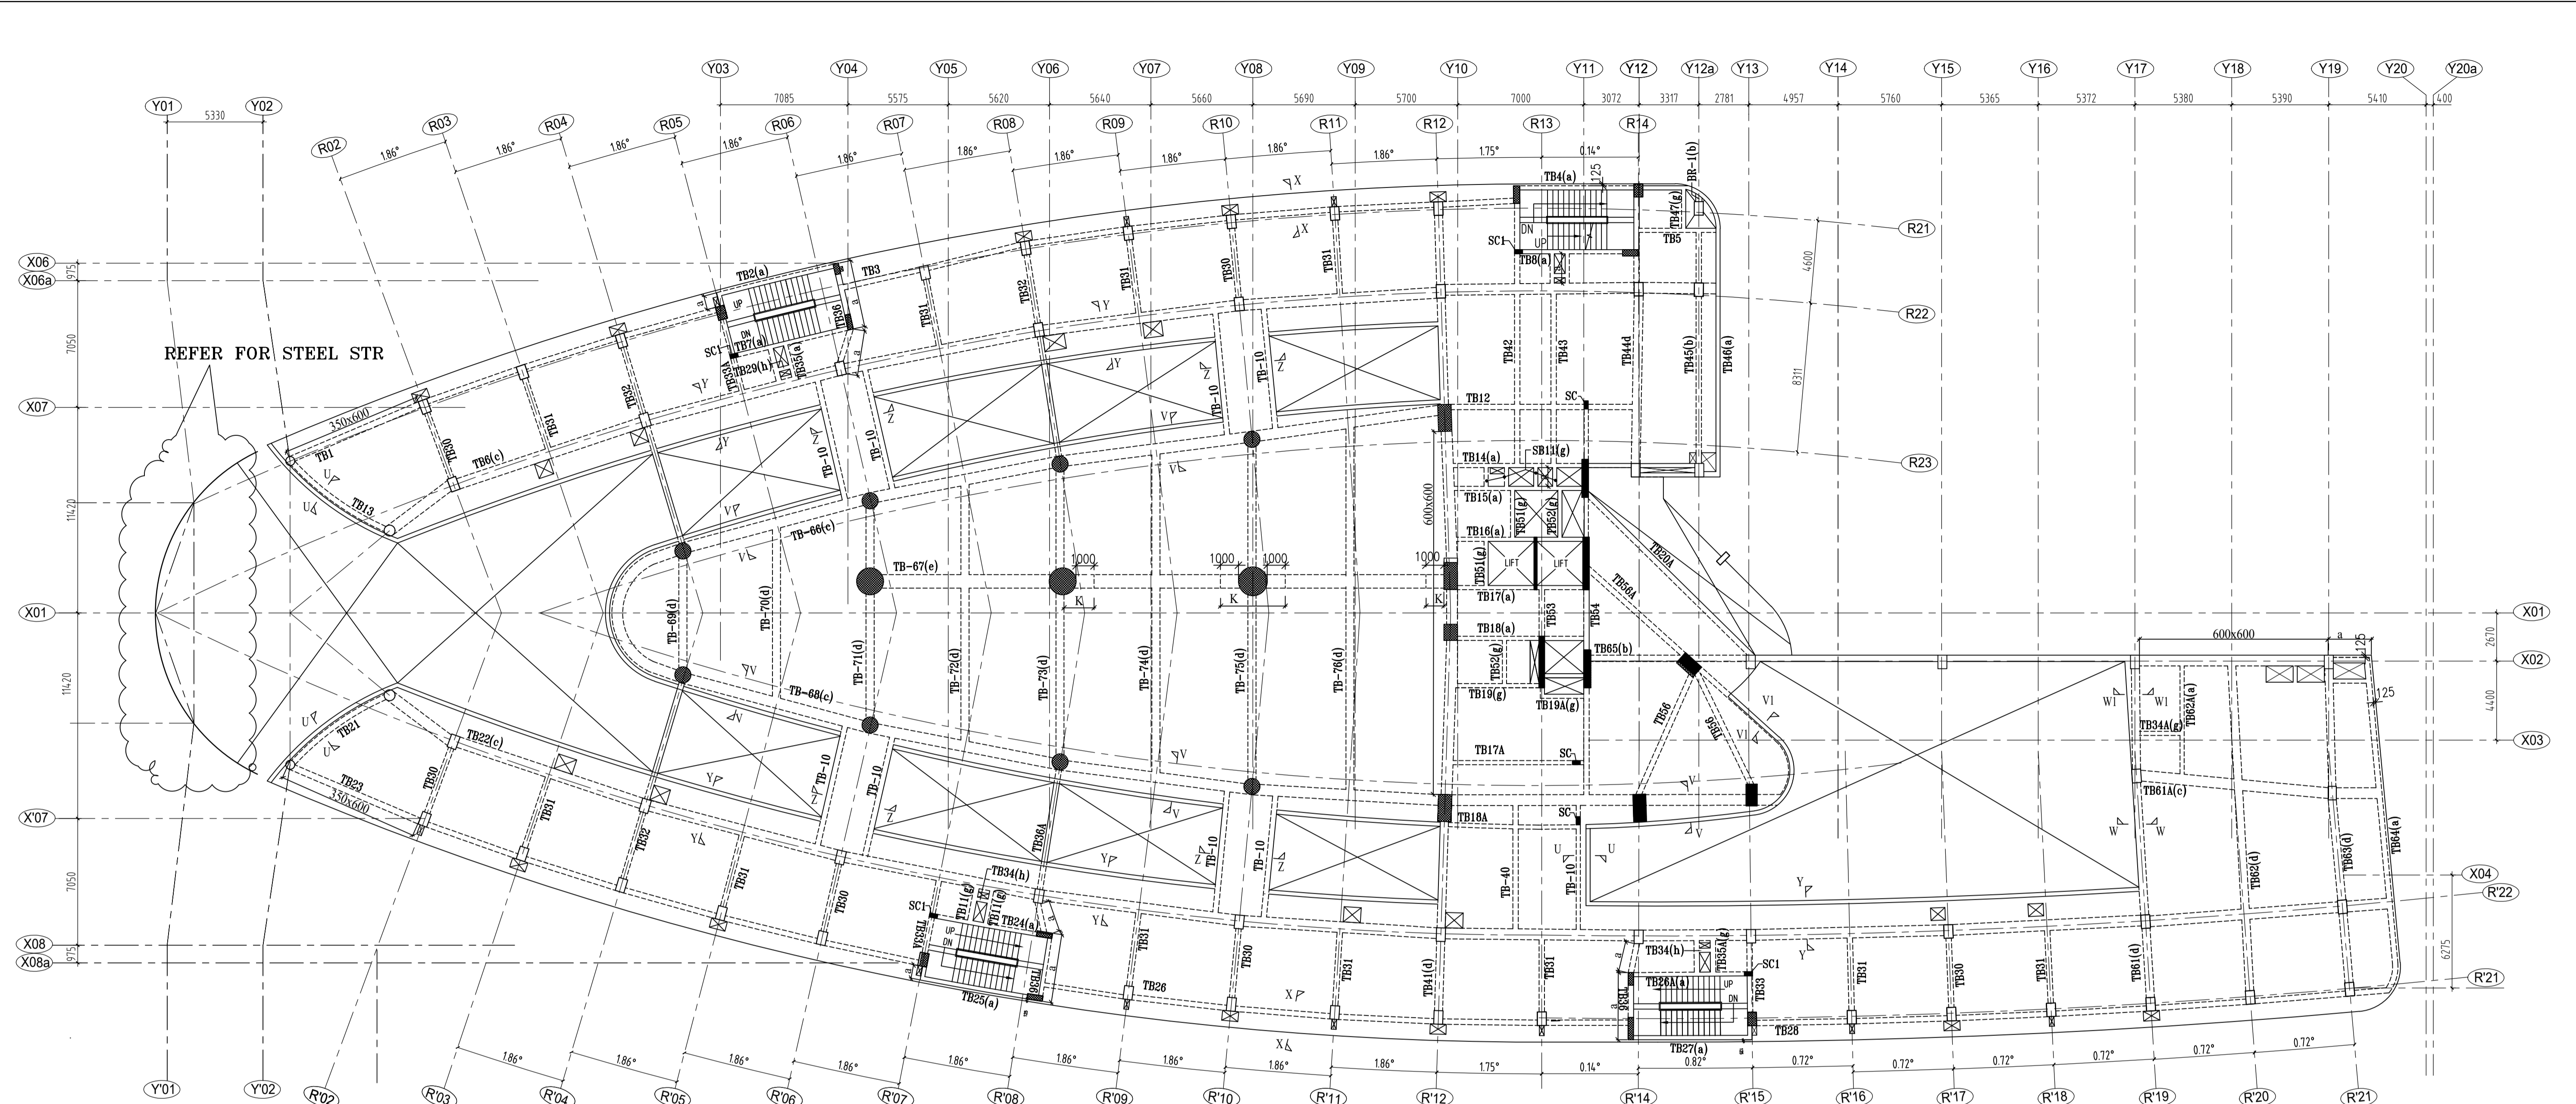


THIRD FLOOR FRAMING PLAN

SCHEDULE OF BEAM SIZES
(ALL BEAM SIZE 300X600 U.O.S)


a	= 230x600
b	= 350x600
c	= 600x600
d	= 450x600
e	= 750x600
g	= 230x450
h	= 230x230
k	= 750x750

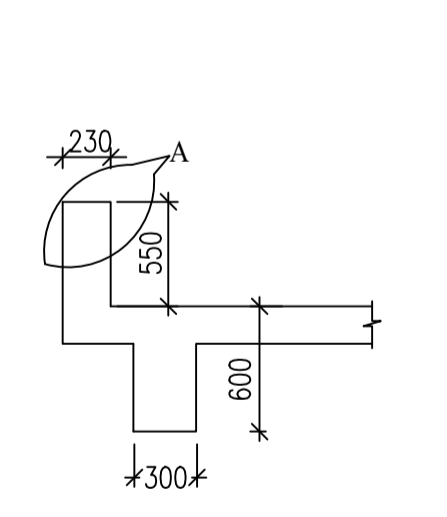


SECTION U-U

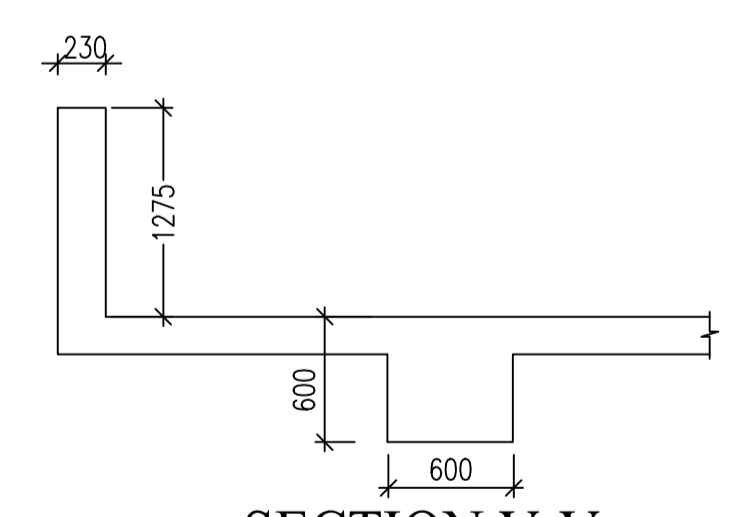


SECTION V-V

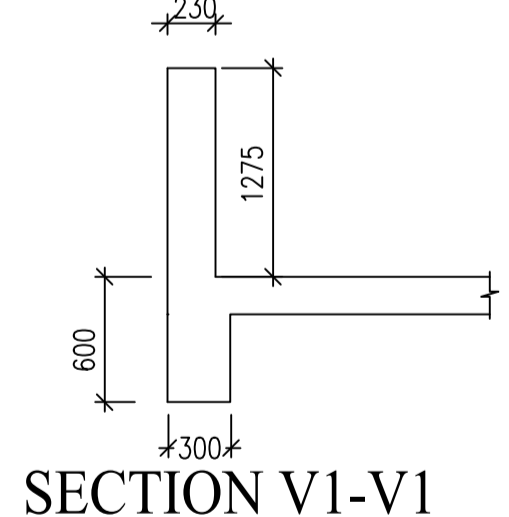


SECTION VI-VI

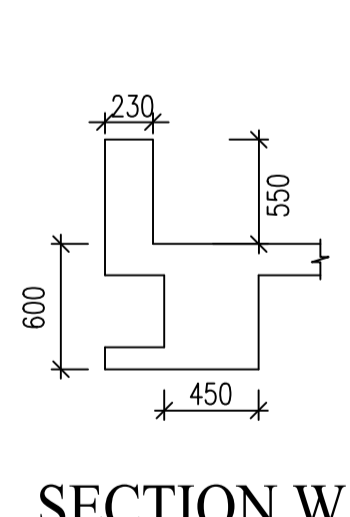


SECTION W1-W1

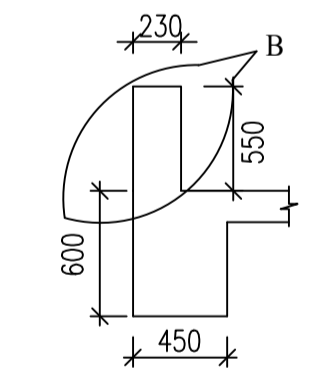


SECTION W-W

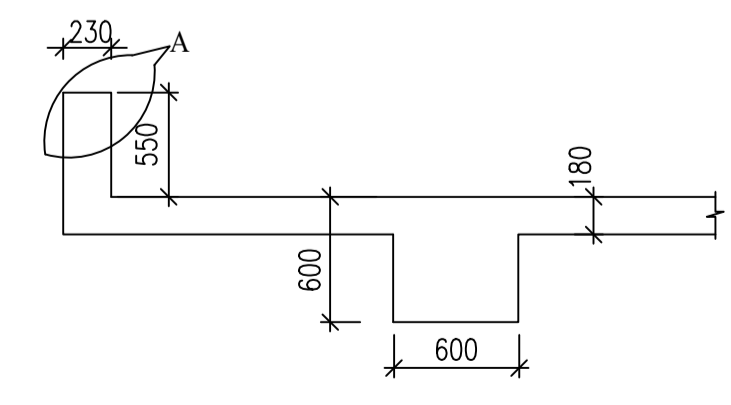


SECTION Y-Y

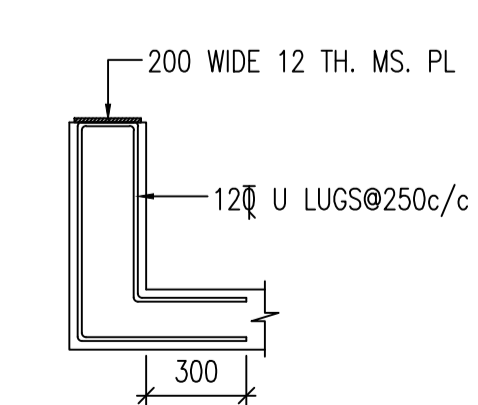

DETAIL - A-A

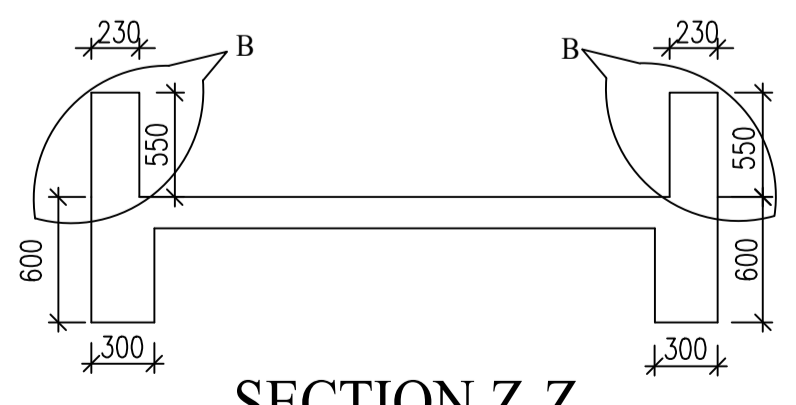

SECTION Z-Z

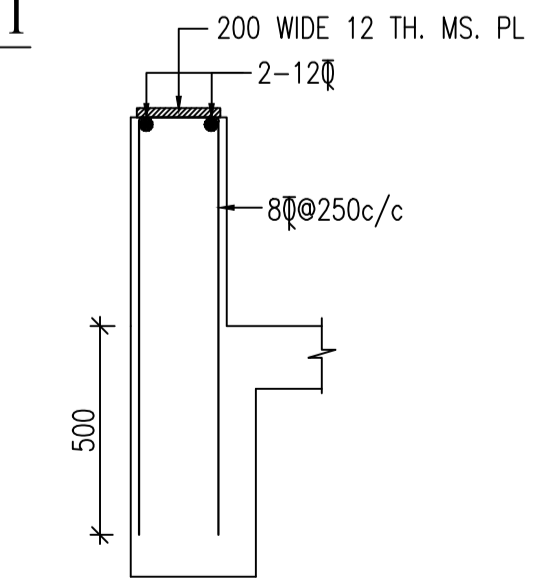

DETAIL - B-B

SECTION		
TIES/SET	(a+2b)	(a+2b)
REINF.	4-16@+6-12@	10-16@
COLUMN SIZE	230X450	230X450
MARKED	SC	SC1

- NOTES:-**
- FOR GENERAL NOTES REFER DRG. NO.486/NE/100
 - CON MIX M20 AND REINF.GRADE FES00.
 - FOR CUT OUT AND THICKNESS OF SLAB REFER SLAB DRG.
 - FOR COLUMN LAYOUT REFER ARCH DWG.
 - FOR SLAB THICKNESS REF. SLAB DRAWING 486/E/408

R2	REVISED AS/ARCH	24-05-2010	MAHENDER		
R1	REVISED AS/ARCH	06-05-2010	MAHENDER		
S.NO	DESCRIPTION	DATE	DRAWN	CHKD	APPD.



CIVITECH CONSULTANTS PVT LTD
B-62, LAJPAT NAGAR-IV, NEW DELHI-110 024
PHONE NO: 26461713, FAX NO: 26480065
E-mail - civitech@vsnl.com

OWNERS:-
M/s B P T P Limited,
5TH&6TH FLOOR, DCM BUILDING
16, BARAKHAMGBA ROAD
CONNAUGHT PLACE, NEW DELHI -110 001

ARCHITECTS:-
DESIGN PLUS
149-D, OKHLA INDUSTRIAL ESTATE,
PHASE-III, NEW DELHI - 110 020, INDIA.

PROJECT
CENTRA ONE
AT
SECTOR 61,
GURGAON, HARYANA

DRAWN	MAHENDER	DRAWING TITLE	
CHECKED		THIRD FLOOR FRAMING PLAN	
APPROVED			
DATE	26-04-2010	DRG NO:	486/E/407
		REV	R2

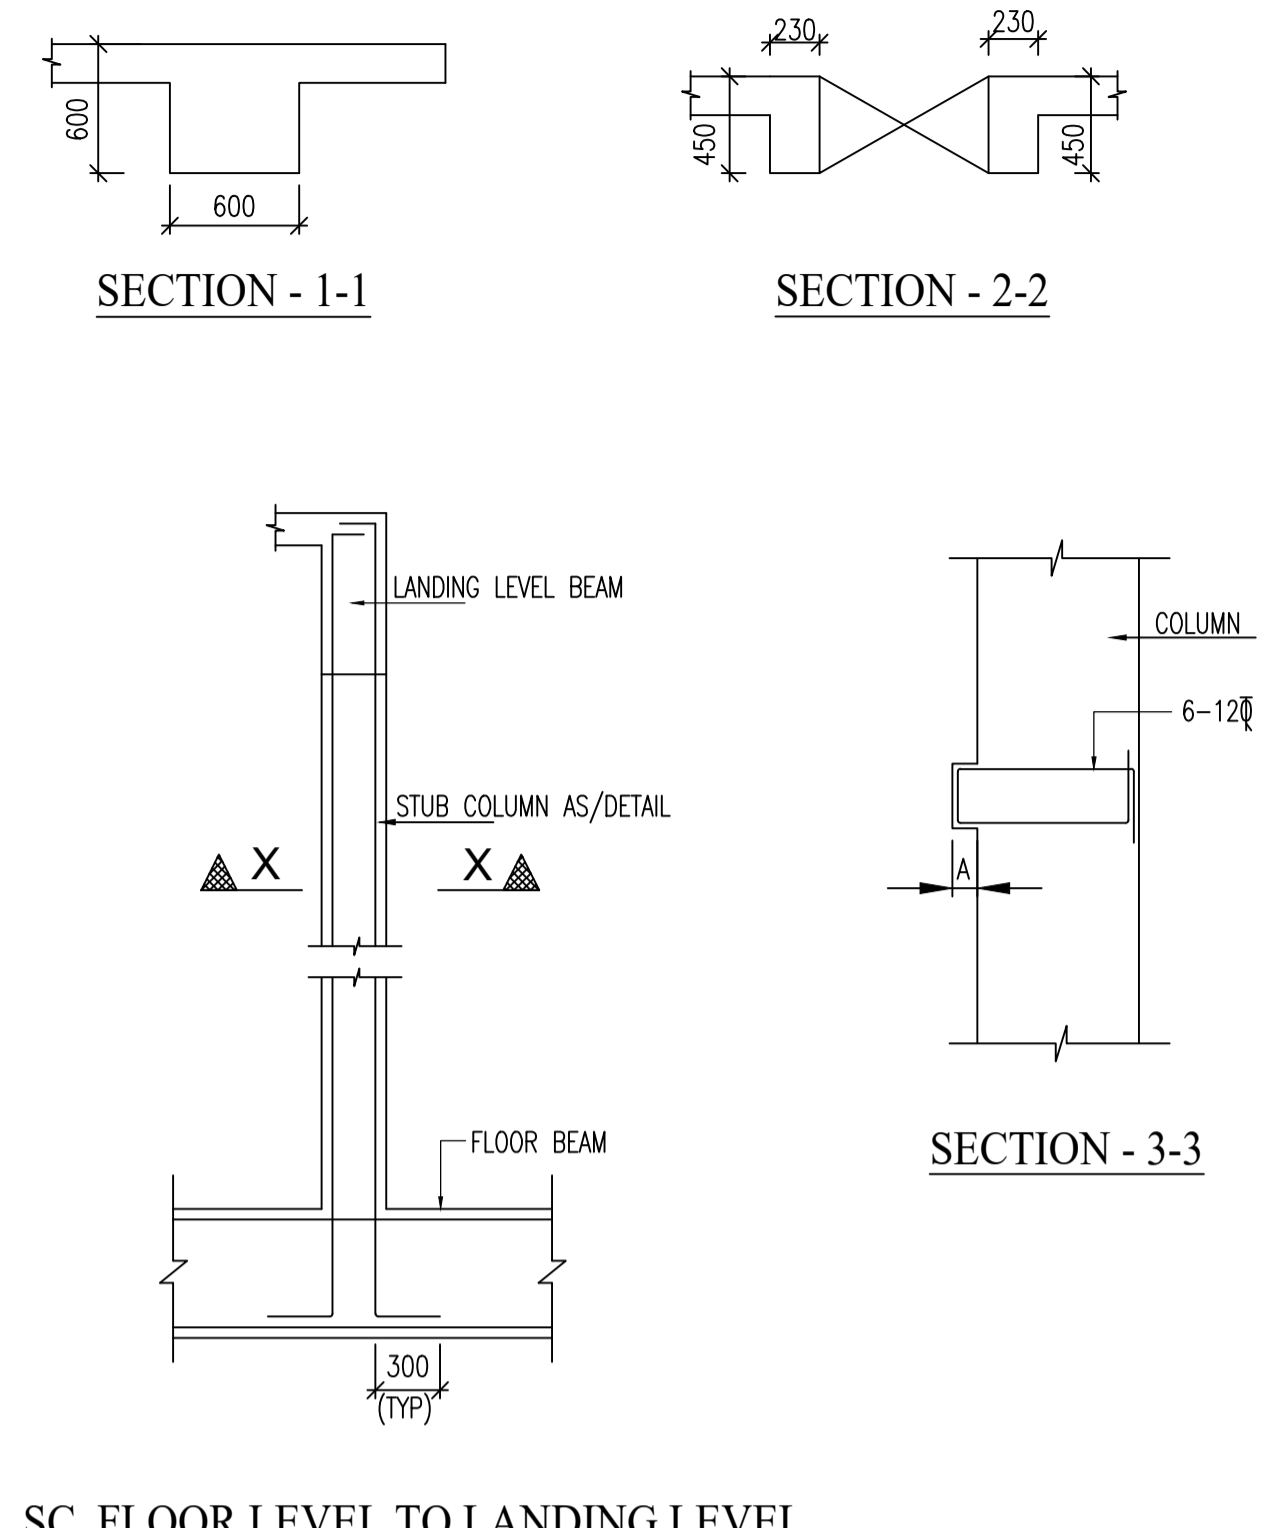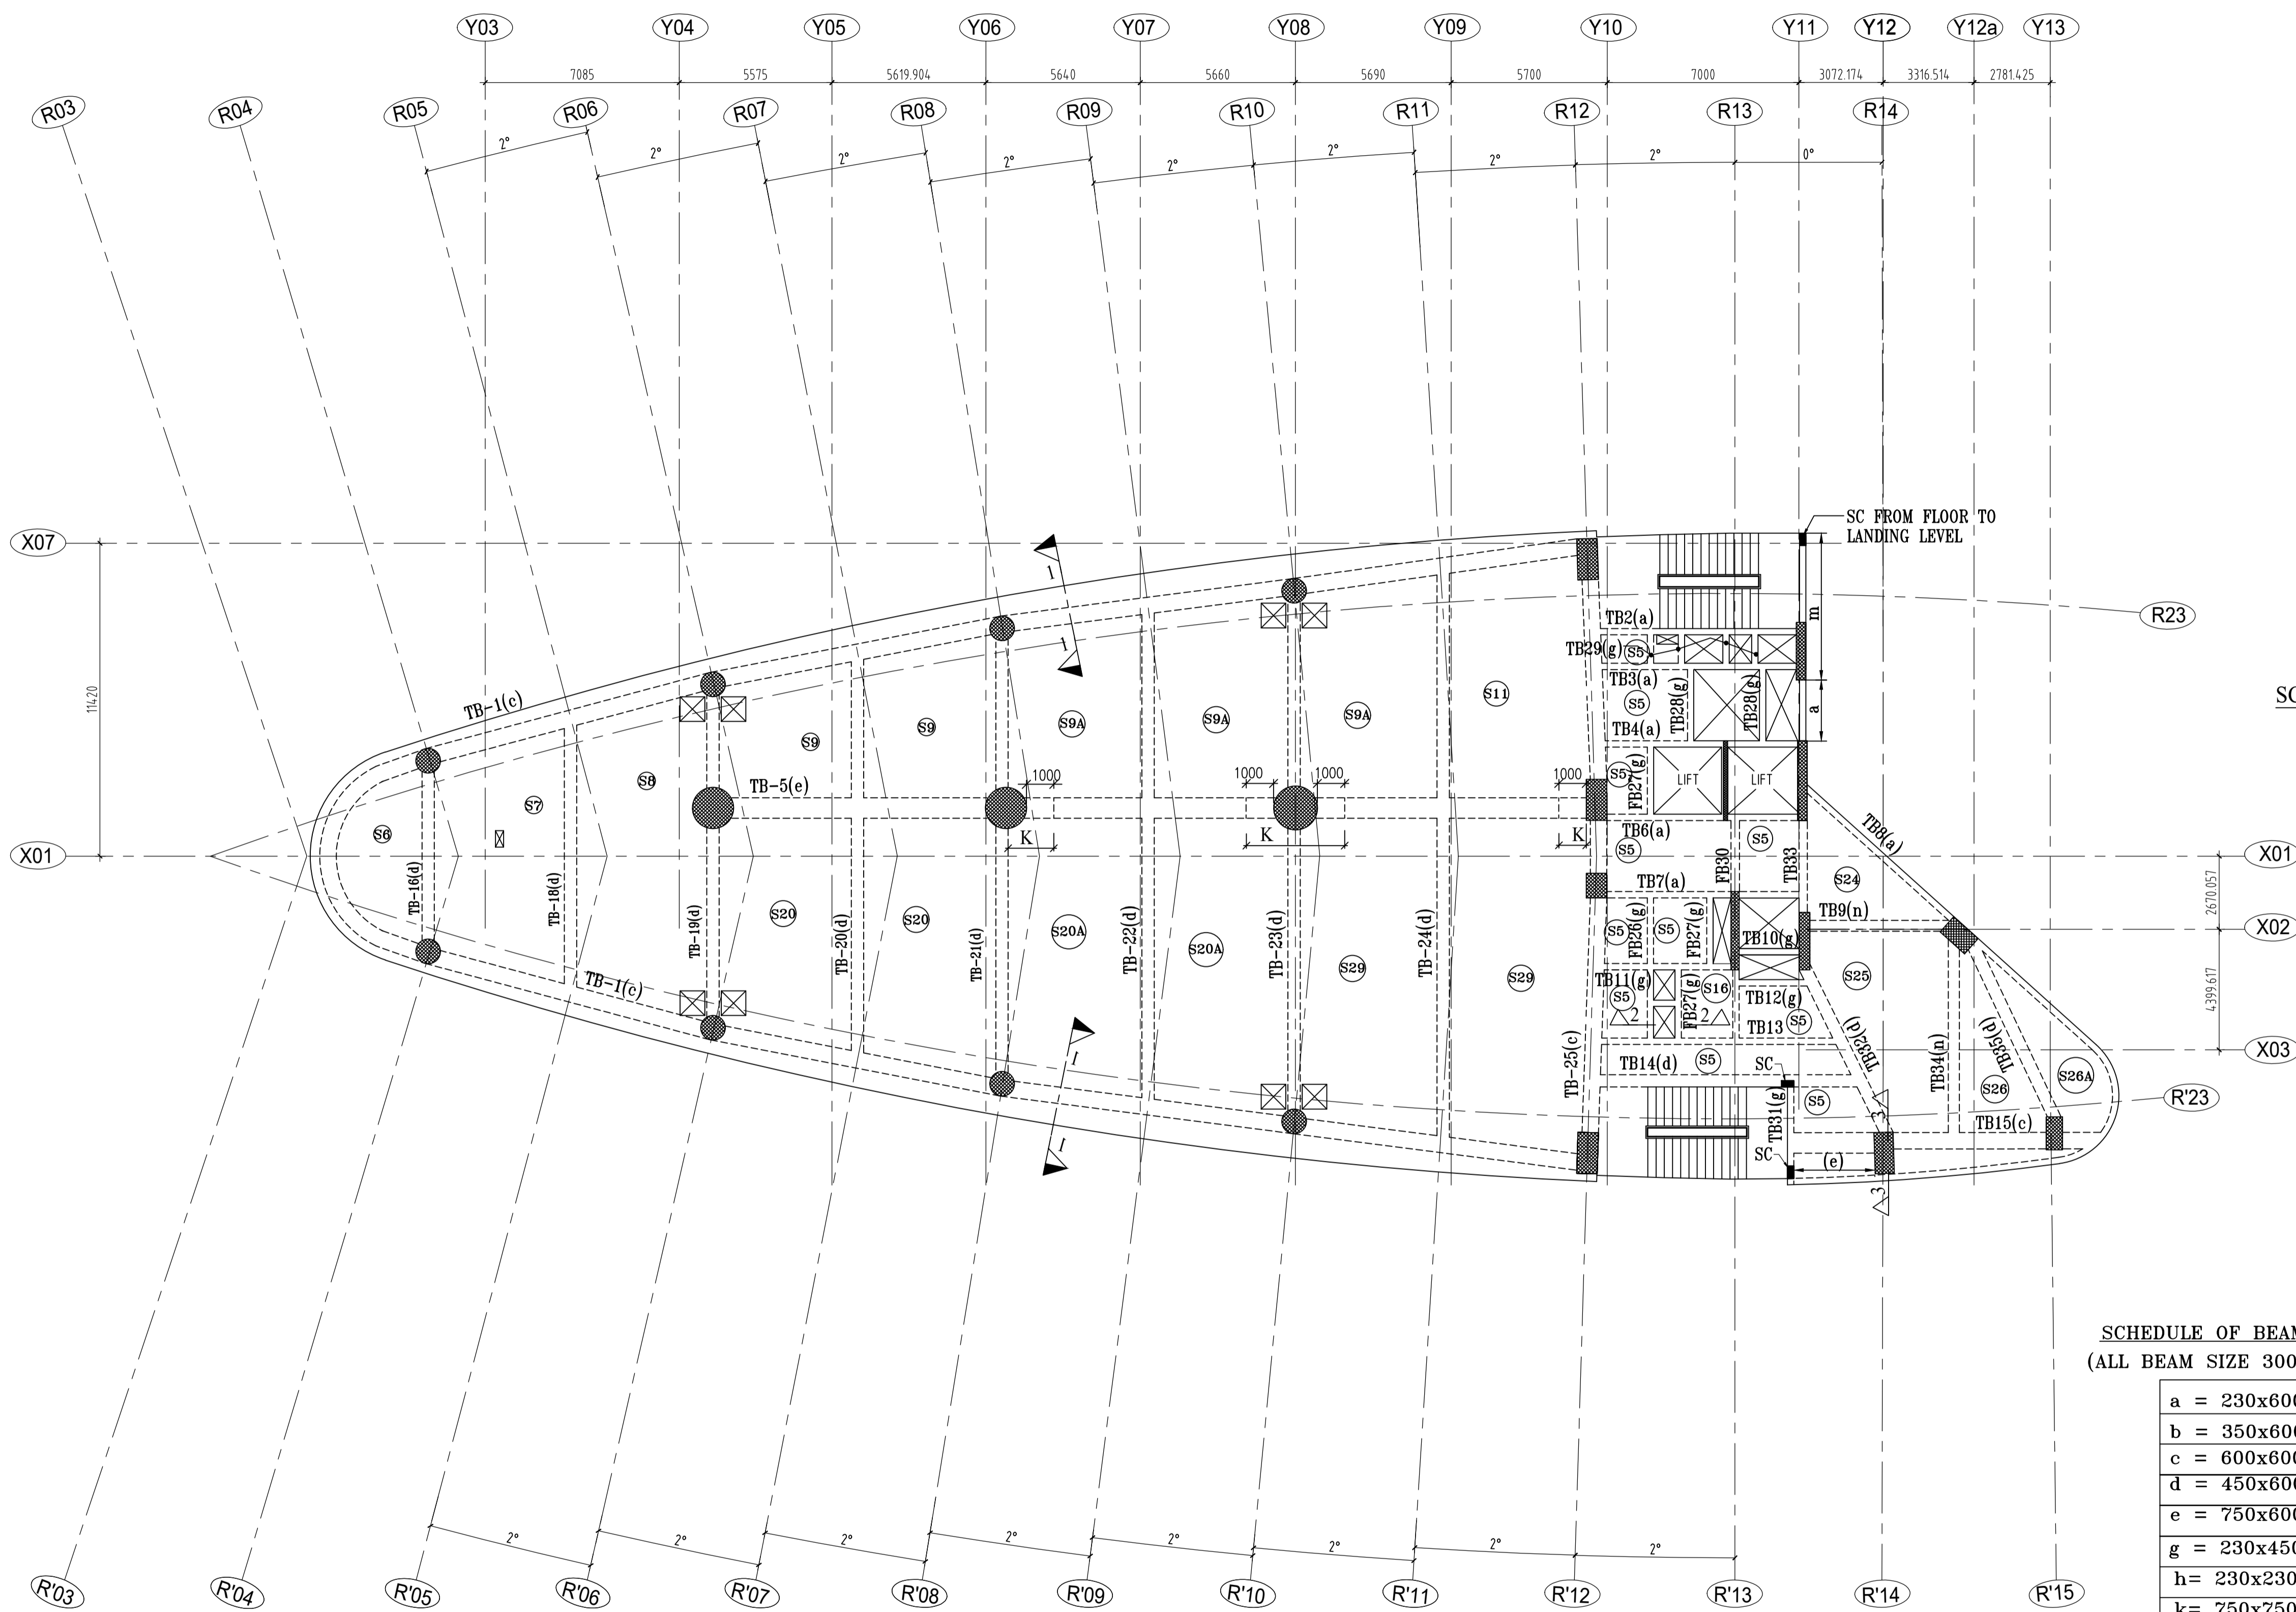

SC. FLOOR LEVEL TO LANDING LEVEL

SECTION	
TIES/SET	(a+2b)
REINF.	4-16Φ+6-12Φ
COLUMN SIZE	230X450
MARKED	X-X

SCHEDULE OF BEAM SIZES
(ALL BEAM SIZE 300X600 U.O.S)

- a = 230x600
- b = 350x600
- c = 600x600
- d = 450x600
- e = 750x600
- g = 230x450
- h = 230x230
- k = 750x750
- m = 230x750
- n = 400x450




ALL SLAB 130 mm U.O.S

SLAB THK. (mm)	PANEL MARKED.
140	S6, S24, 26, 26A
160	S7, S9, S16
180	S9A, S20, S25,
200	S20A, S11
225	S8, S29

FOURTH TO EIGHT FLOOR FRAMING PLAN

- FOR GENERAL NOTES REFER DRG. NO.486/NE/100
- CON MIX M20 AND REINF.GRADE FE500.(U.O.S)
- FOR CUT OUT AND THICKNESS OF SLAB REFER SLAB DRG.
- FOR COLUMN LAYOUT REFER ARCH. DWG.

S.NO	DESCRIPTION	DATE	DRAWN	CHKD	APPD.
CIVITECH CONSULTANTS PVT LTD B-62, LAJPAT NAGAR-IV, NEW DELHI-110 024 PHONE NO: 26461713, FAX NO: 26480065 E-mail - civitech@vsnl.com					
OWNERS:- M/s B P T P Limited, 5TH&6TH FLOOR, DCM BUILDING 16, BARAKHAMGABA ROAD CONNAUGHT PLACE, NEW DELHI -110 001					
ARCHITECTS:- DESIGN PLUS 149-D, OKHLA INDUSTRIAL ESTATE. PHASE-III, NEW DELHI - 110 020. INDIA.					
PROJECT CENTRA ONE AT SECTOR 61, GURGAON, HARYANA					
DRAWN MAHENDER		DRAWING TITLE FOURTH TO EIGHT FLOOR FRAMING PLAN			
CHECKED		DATE 17-05-2010			
APPROVED		DRG NO: 486/E/409		REV 0	

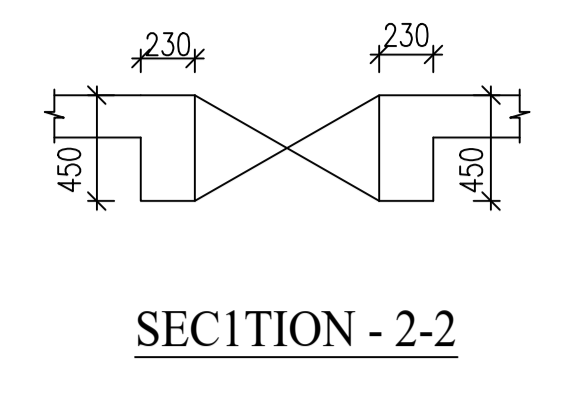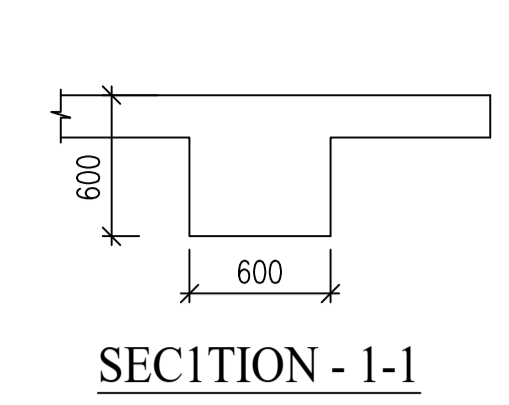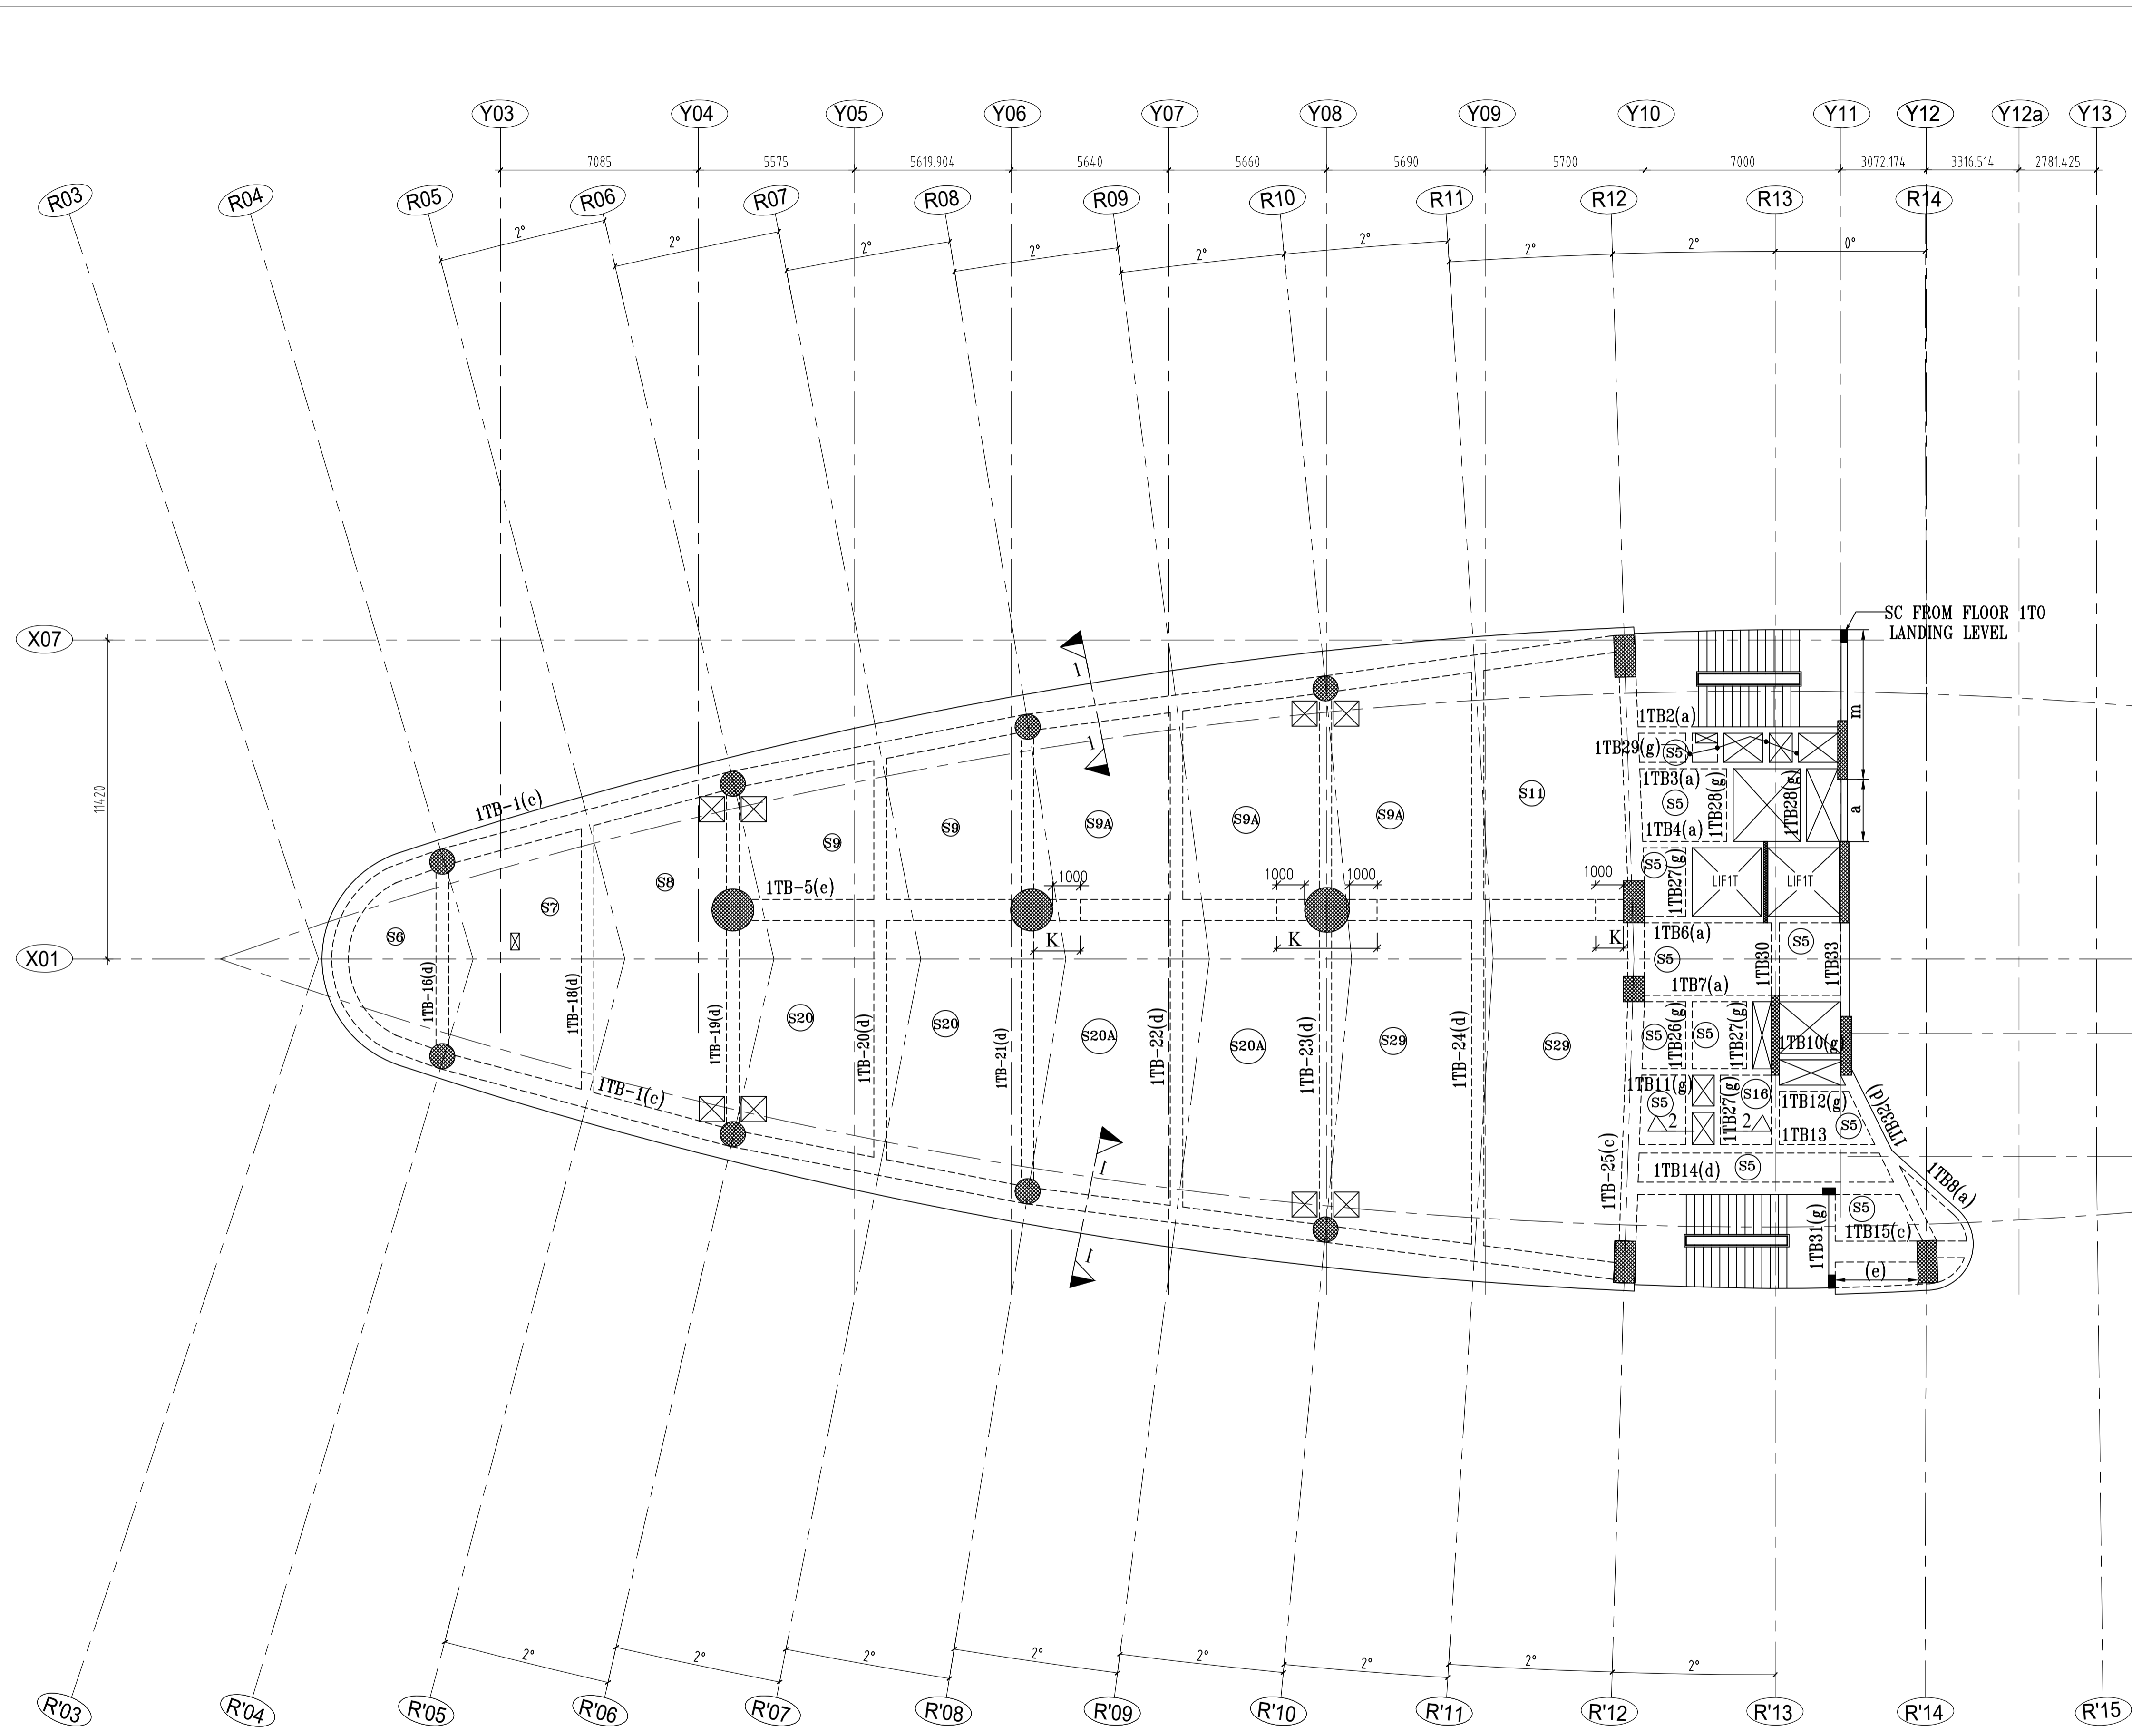

SCHEDULE OF BEAM SIZES
(ALL BEAM SIZE 300X600 U.O.S)

a = 230x600
b = 350x600
c = 600x600
d = 450x600
e = 750x600
g = 230x450
h = 230x230
k = 750x750
m = 230x750

ALL SLAB 130 mm U.O.S

SLAB 1THK. (mm)	PANEL MARKED.
140	S6,S24,26,26A
160	S7,S9,S16
180	S9A,S20,S25,
200	S20A,S11
225	S8,S29

1. FOR GENERAL NOTES REFER DRG. NO.486/NE/100
2. CON MIX M20 AND REINF.GRADE FE500.
3. FOR CUT OUT AND THICKNESS OF SLAB REFER SLAB DRG.
4. FOR COLUMN LAYOUT REFER ARCH. DWG.

9Th 1TO 14Th FLOOR

S.NO	DESCRIPTION	DATE	DRAWN	CHKD	APPD.
<p>CIVTECH CONSULTANTS PVT LTD B-62, LAJPAT NAGAR-IV, NEW DELHI-110 024 PHONE NO: 26461713, FAX NO: 26480065 E-mail - civtech@vsnl.com</p>					
<p>OWNERS:- M/s B P T P Limited, 5TH&6TH FLOOR, DCM BUILDING 16, BARAKHAMGBA ROAD CONNAUGHT PLACE, NEW DELHI -110 001</p>					
<p>ARCHITECTS:- DESIGN PLUS 149-D, OKHLA INDUSTRIAL ESTATE. PHASE-III, NEW DELHI - 110 020. INDIA.</p>					
<p>PROJECT CENTRA ONE AT SECTOR 61, GURGAON, HARYANA</p>					
DRAWN MAHENDER		DRAWING TITLE FOURTH TO EIGHT FLOOR FRAMING PLAN			
CHECKED					
APPROVED					
DATE 06-05-2010	DRG NO: 486/E/409	REV	0		