




11 SECTION X

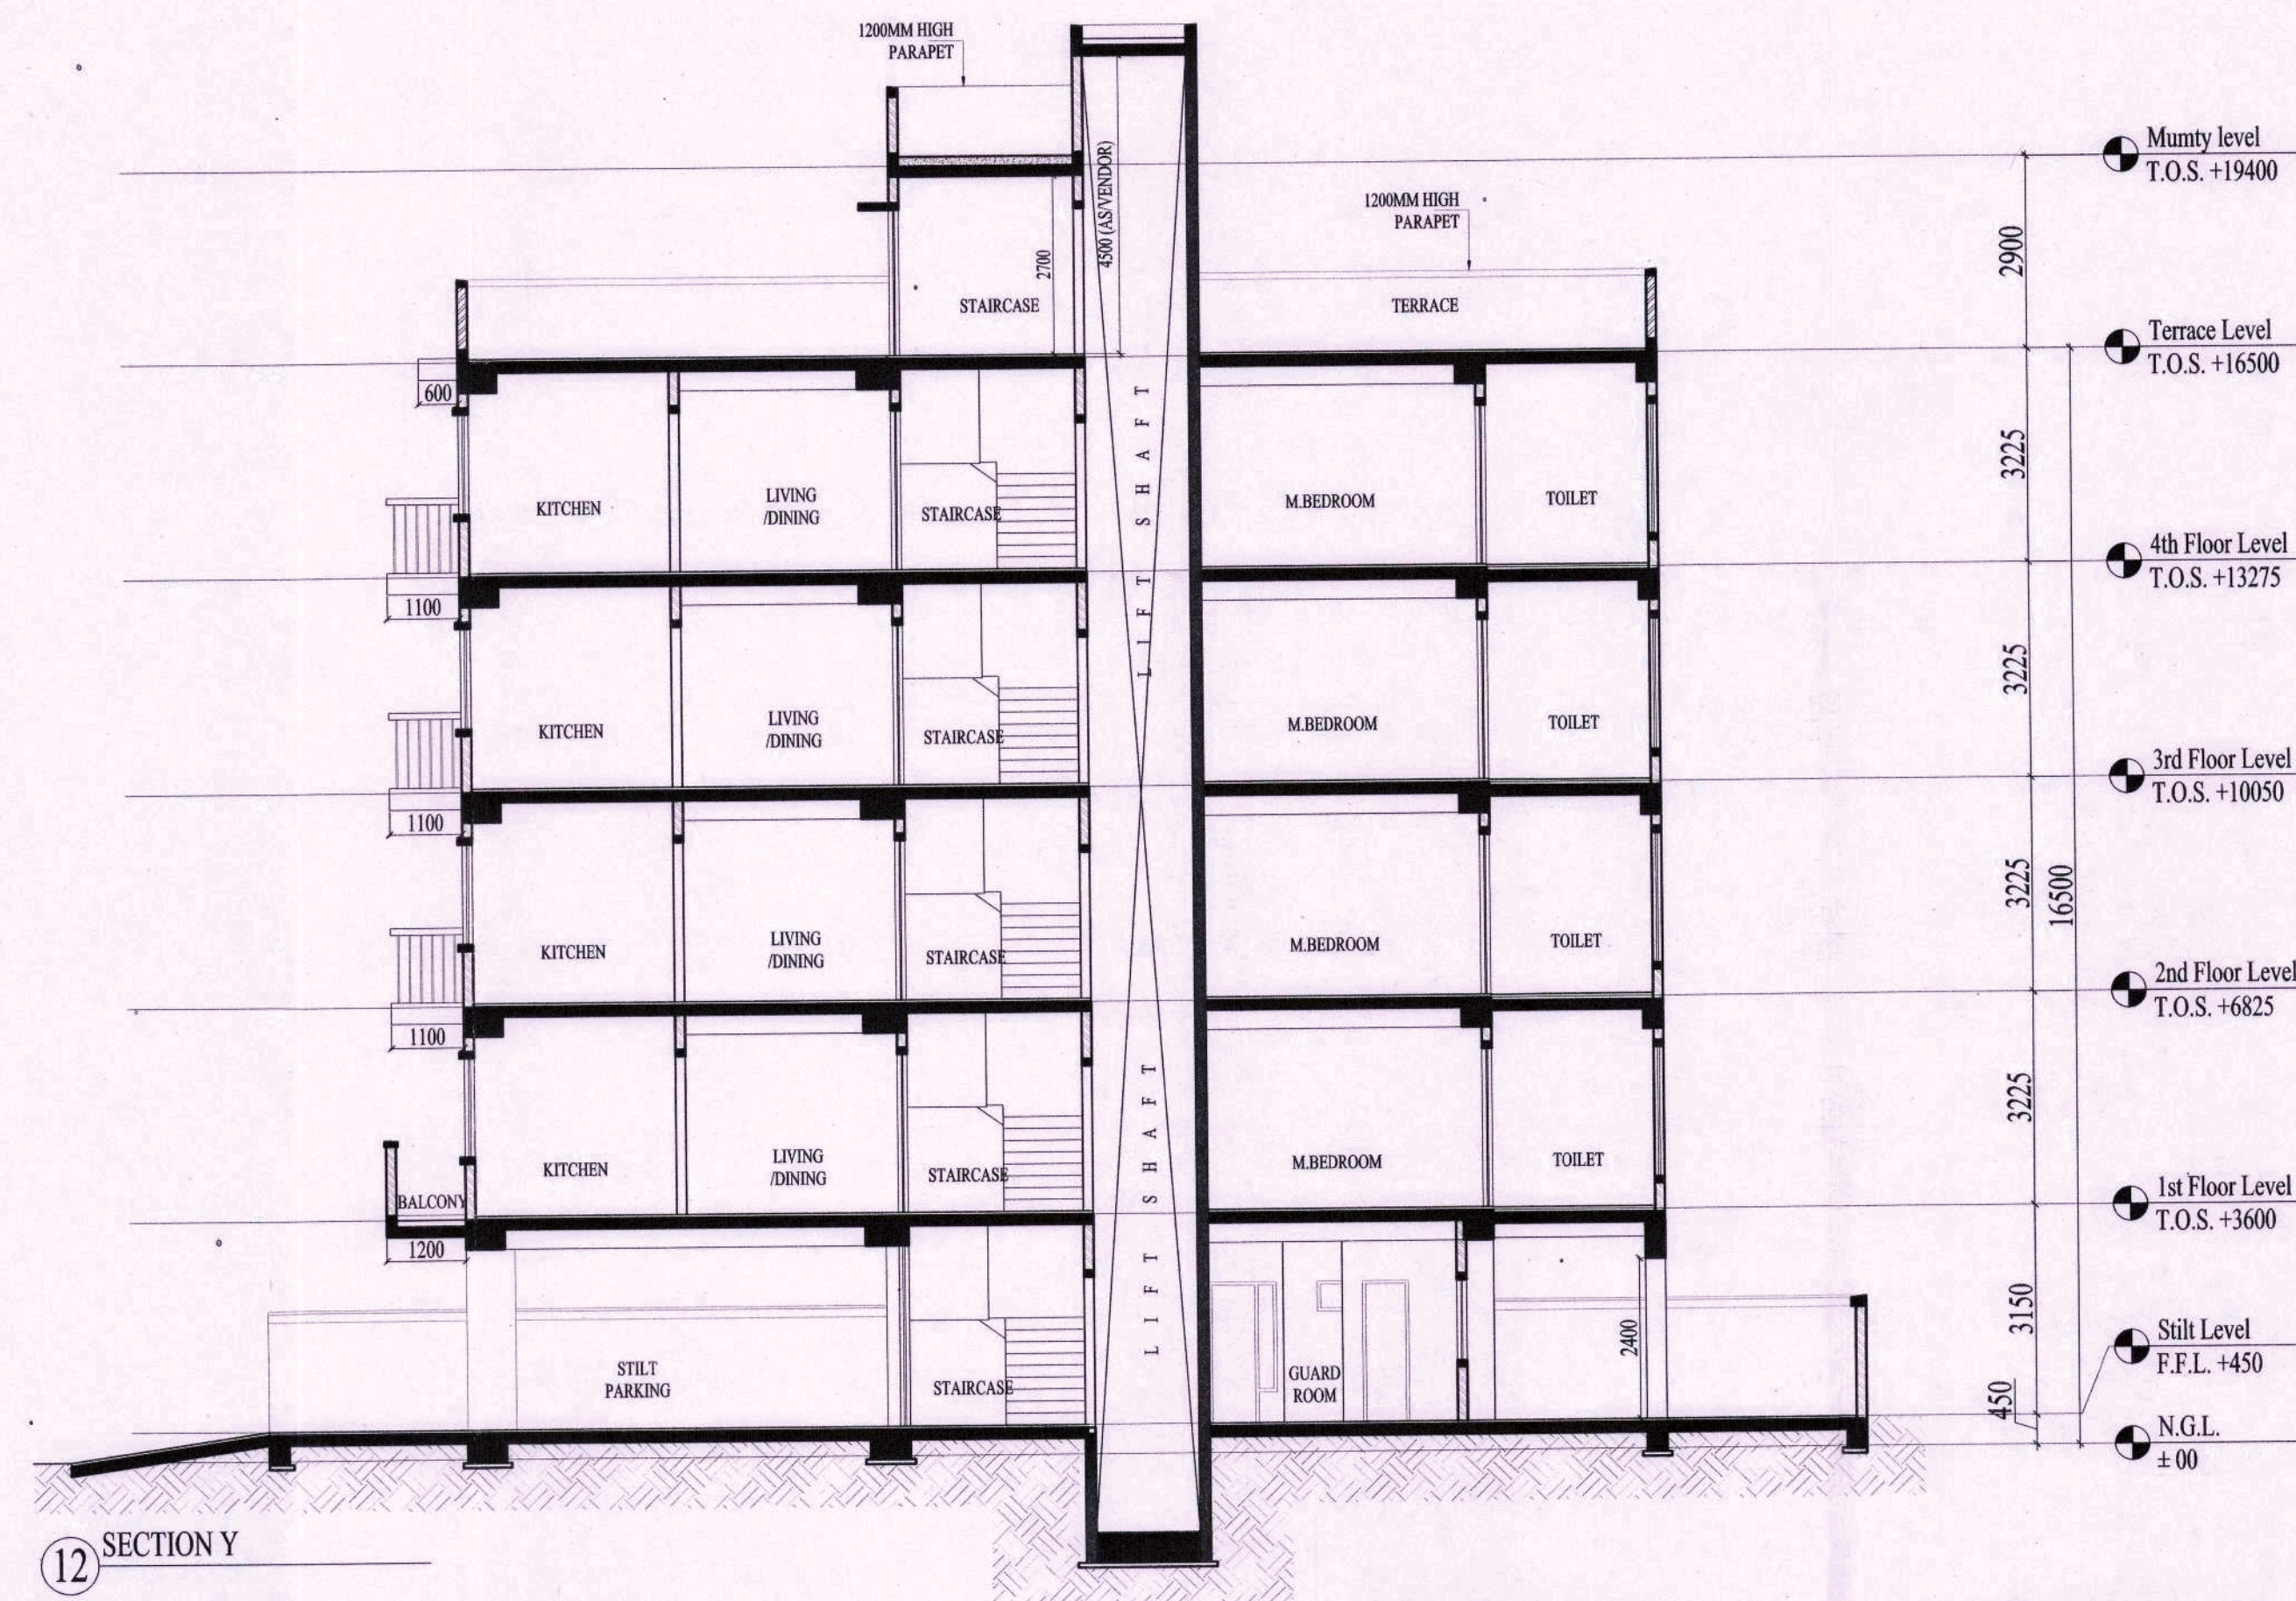


12 SECTION Y

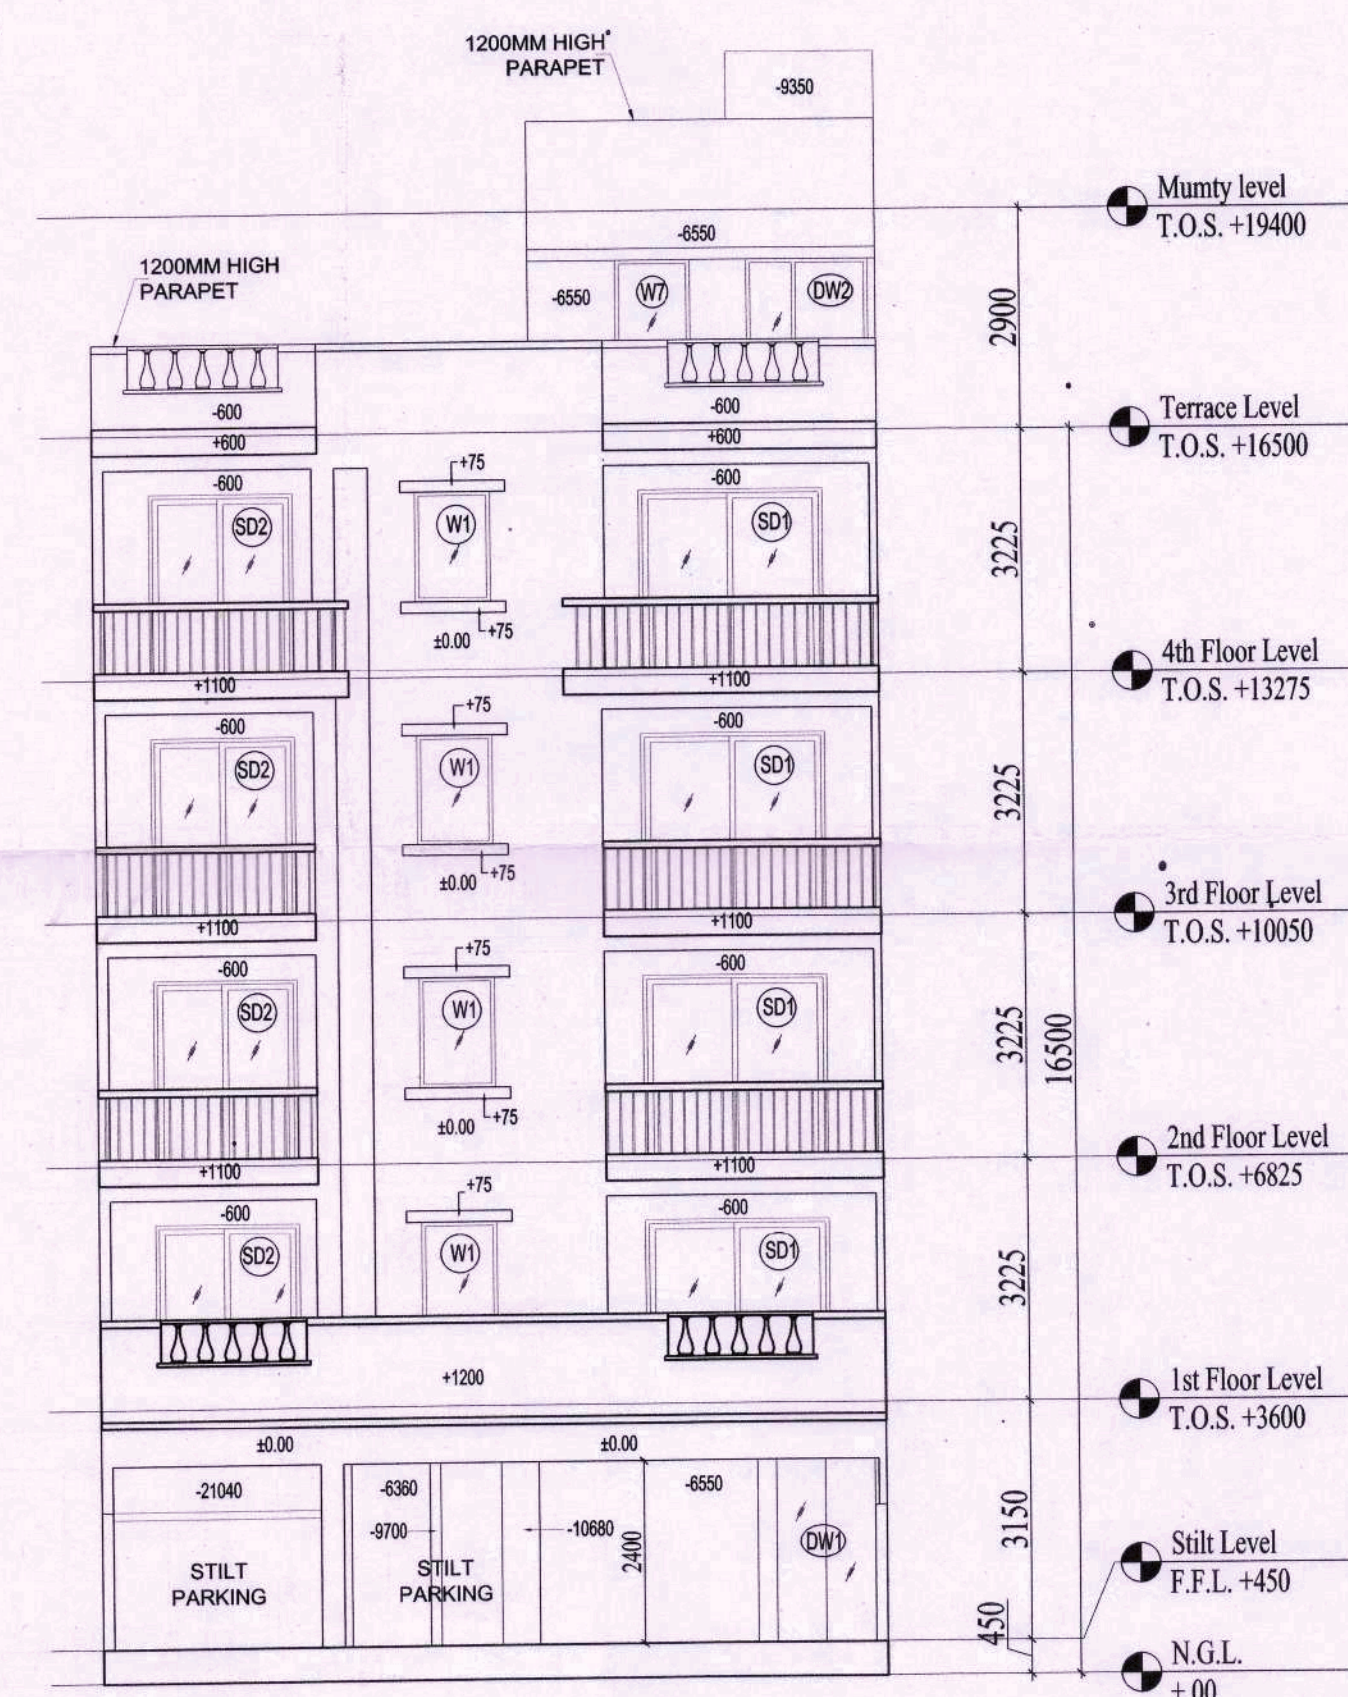

13 FRONT ELEVATION A

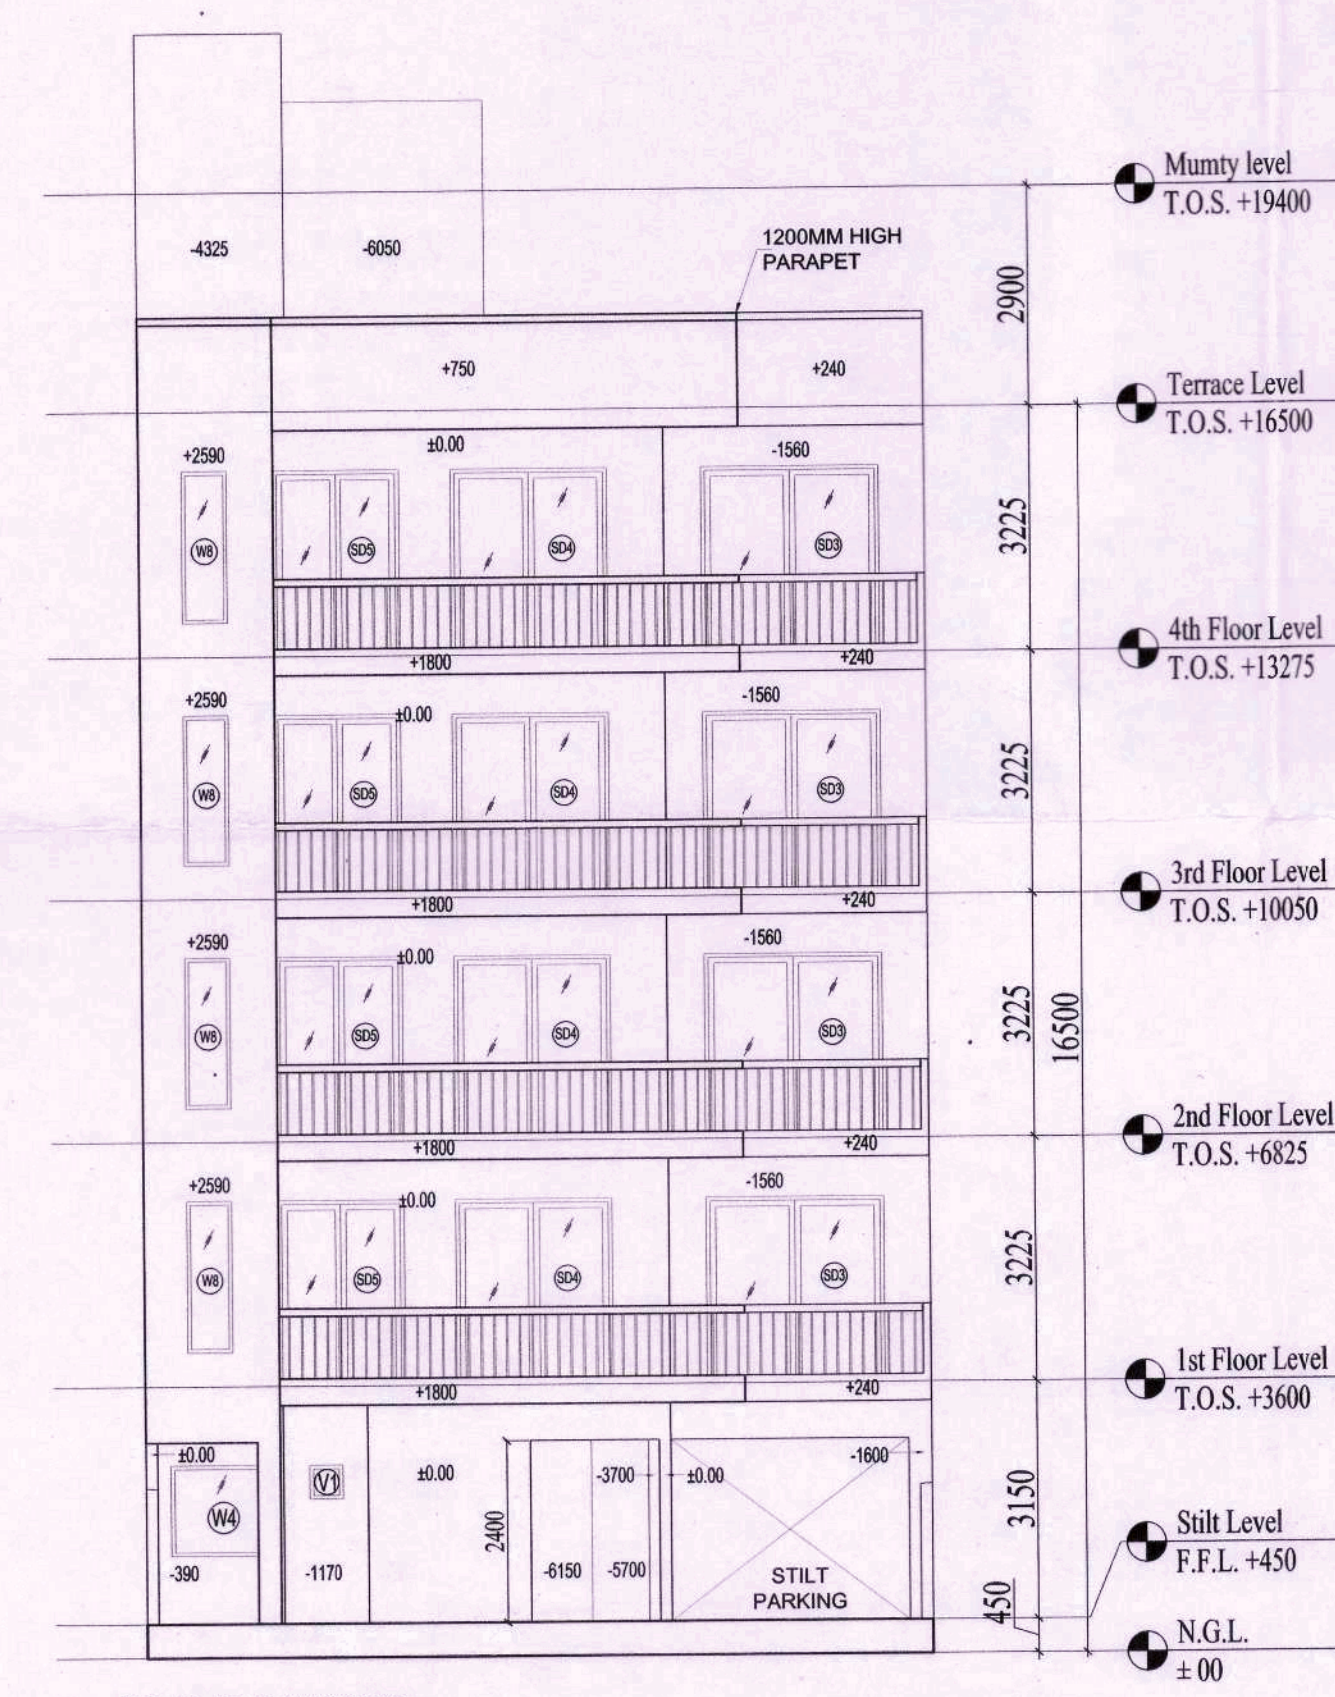

14 REAR ELEVATION B

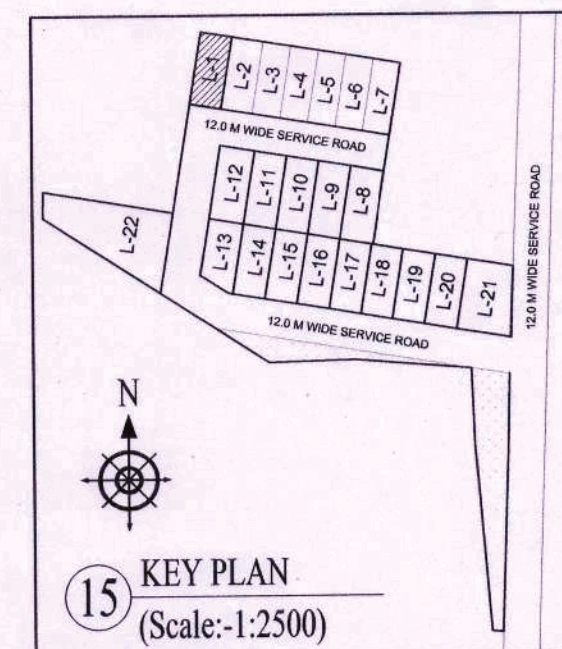

15 KEY PLAN (Scale: 1:2500)

NOTE:
1. ALL DIMENSIONS ARE IN MM UNLESS OTHER SPECIFIED
2. ALL WALLS ARE 150MM TH. AAC BLOCK WALL

PRINCIPAL ARCHITECT:

K-47, KAILASH COLONY, NEW DELHI-110048
PHONE NO.: 011-46556600

OWNER'S SIGNATURE ARCHITECT'S SIGNATURE

AR. PRADEEP KUMAR
CA/2017/84030
Basement Shivam Complex,
Dpp Huda Office, Sector-14, Gurugram

PROJECT:
PROPOSED BUILDING PLAN FOR PLOT NO. L-01, BLOCK-L FALLING IN RESIDENTIAL PLOTTED COLONY MEASURING 141.66875 ACRES (LICENSE NO. 64 OF 2010 DATED 21.08.2010) AT BRAHMA CITY, SECTOR- 60, 61, 62, 63 & 65, GURUGRAM MANESAR URBAN COMPLEX BEING DEVELOPED BY ADANI BRAHMA SYNERGY PVT. LTD.

DRAWING TITLE:
PLOT TYPE-A, PLOT NO. L-1
SECTIONS & ELEVATIONS

NORTH	SHEET NO.
	02
DATE: 25.03.2022	