




SITE PLAN

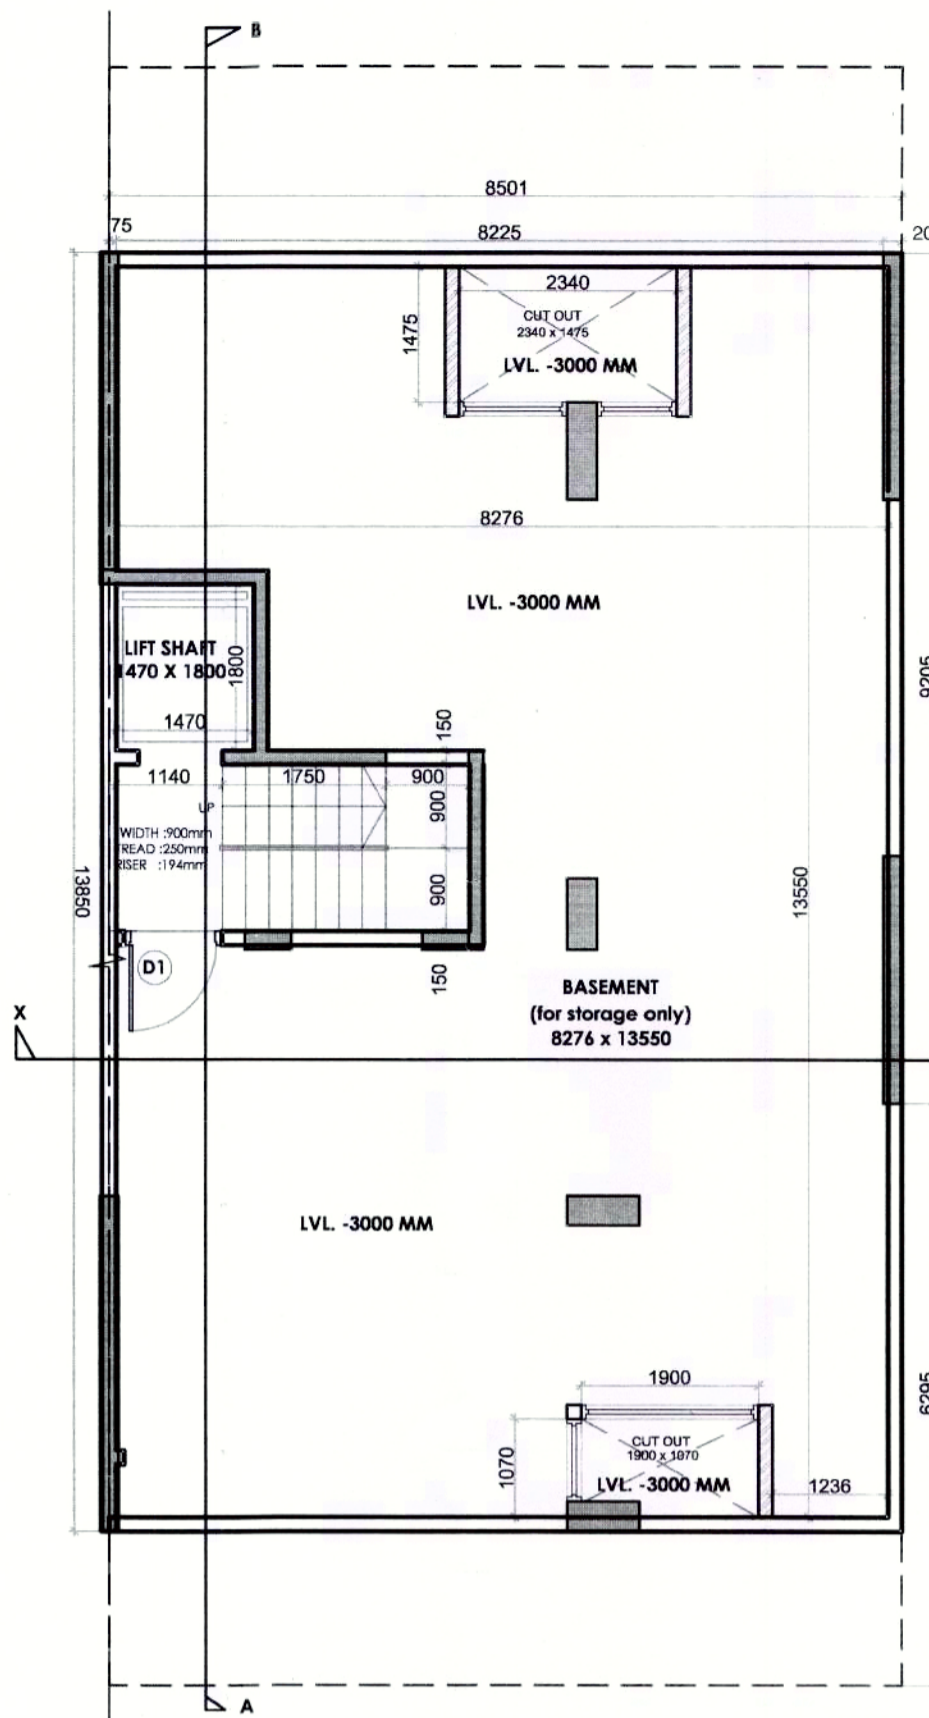


BASEMENT FLOOR PLAN

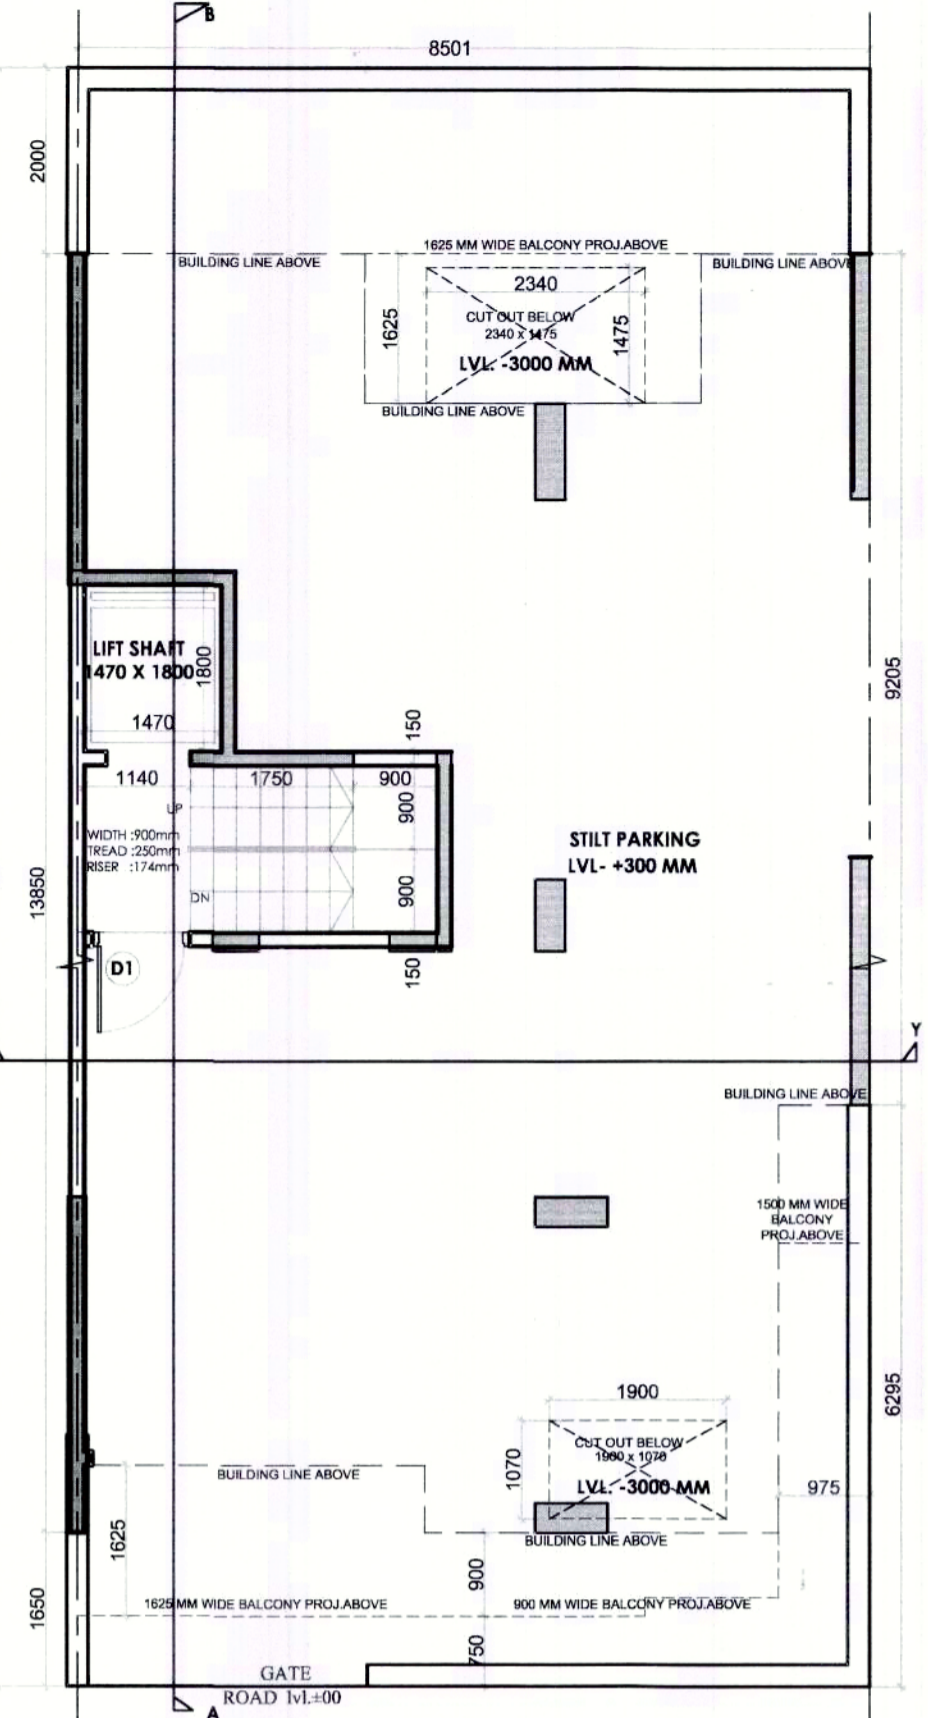


STILT FLOOR PLAN

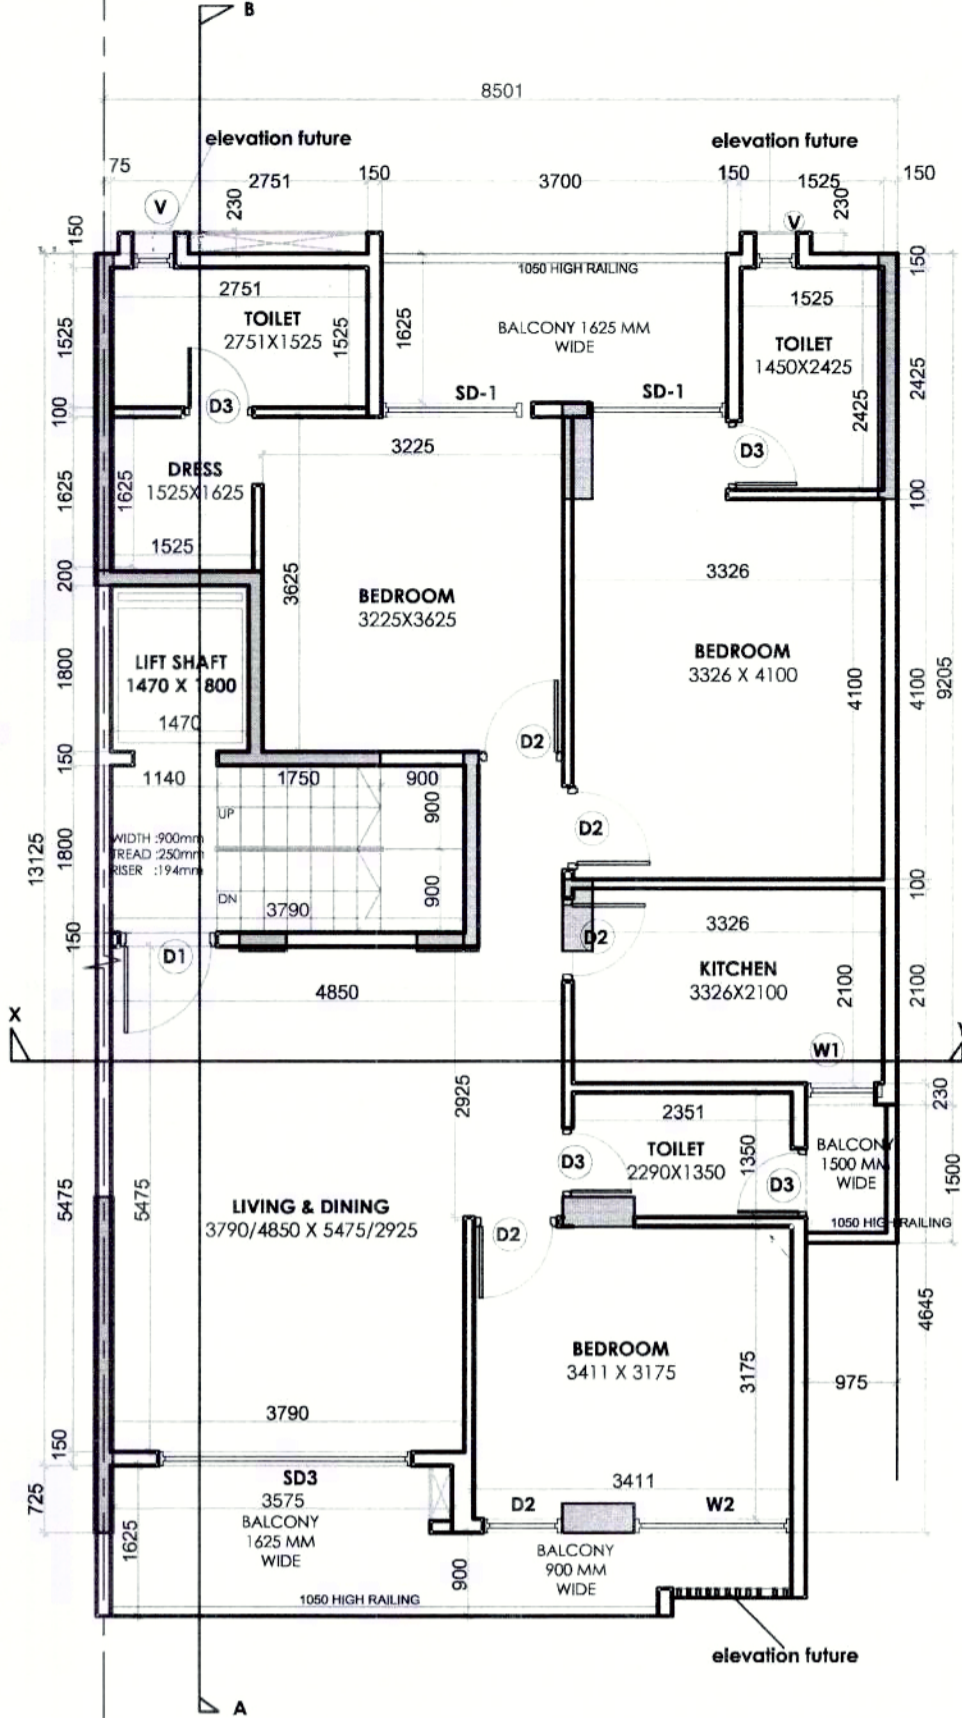


Typical Floor Plan(1st to 4th)

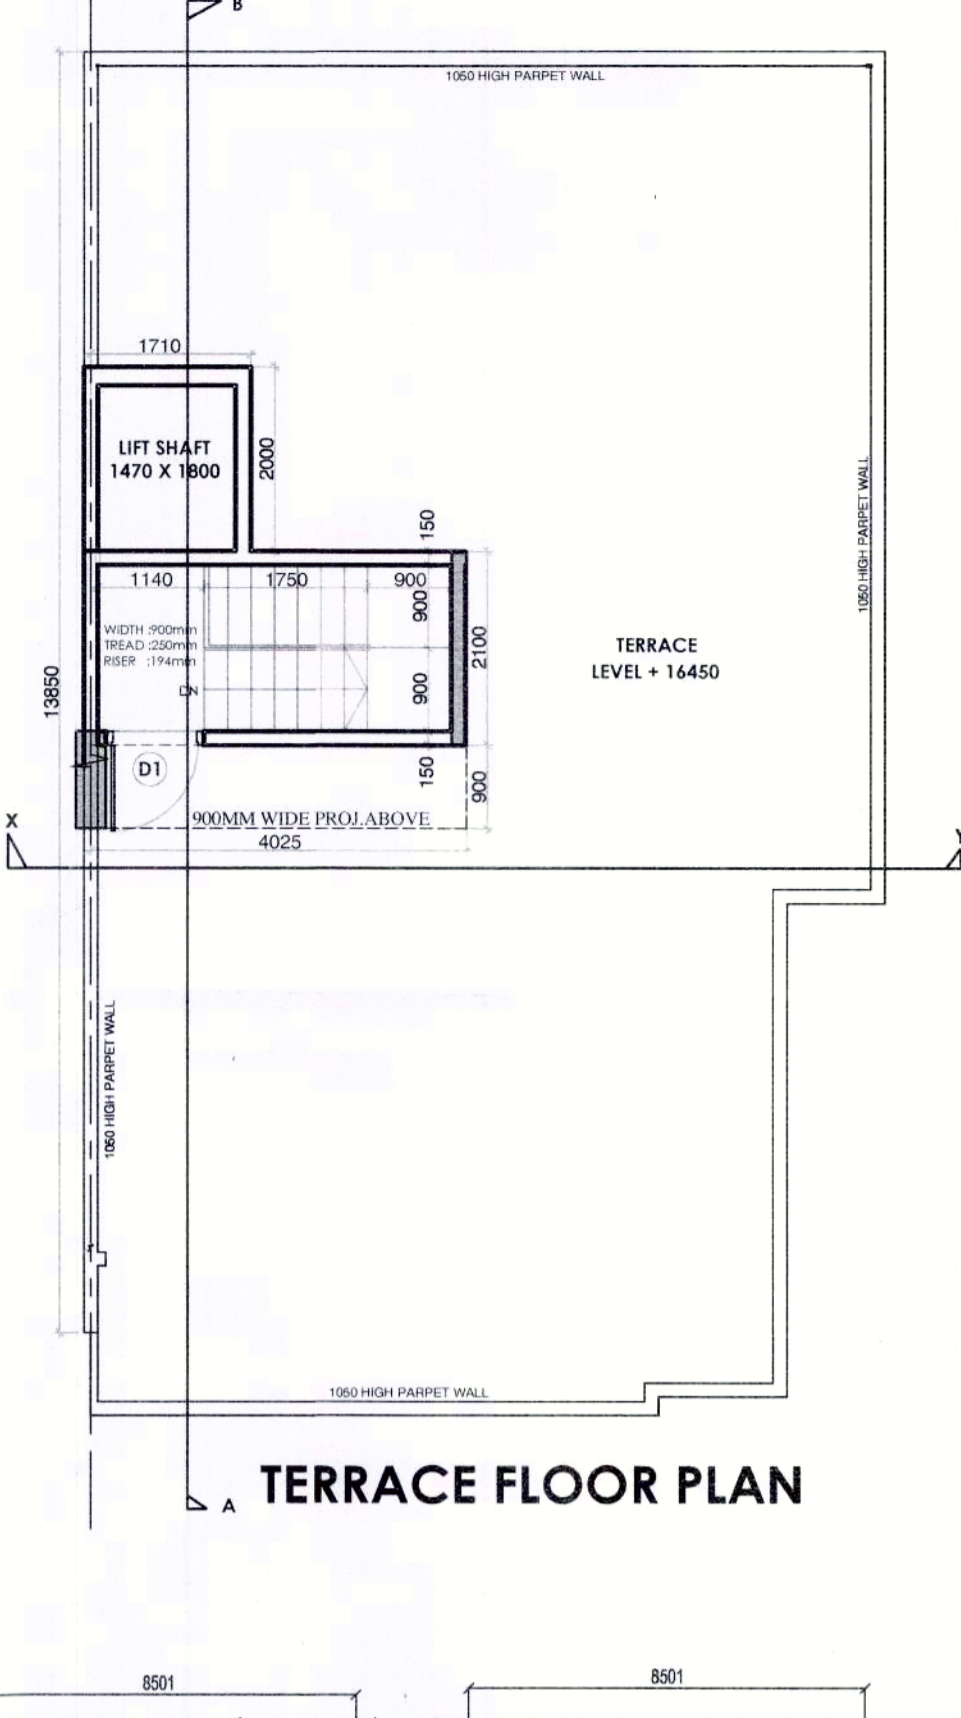


TERRACE FLOOR PLAN

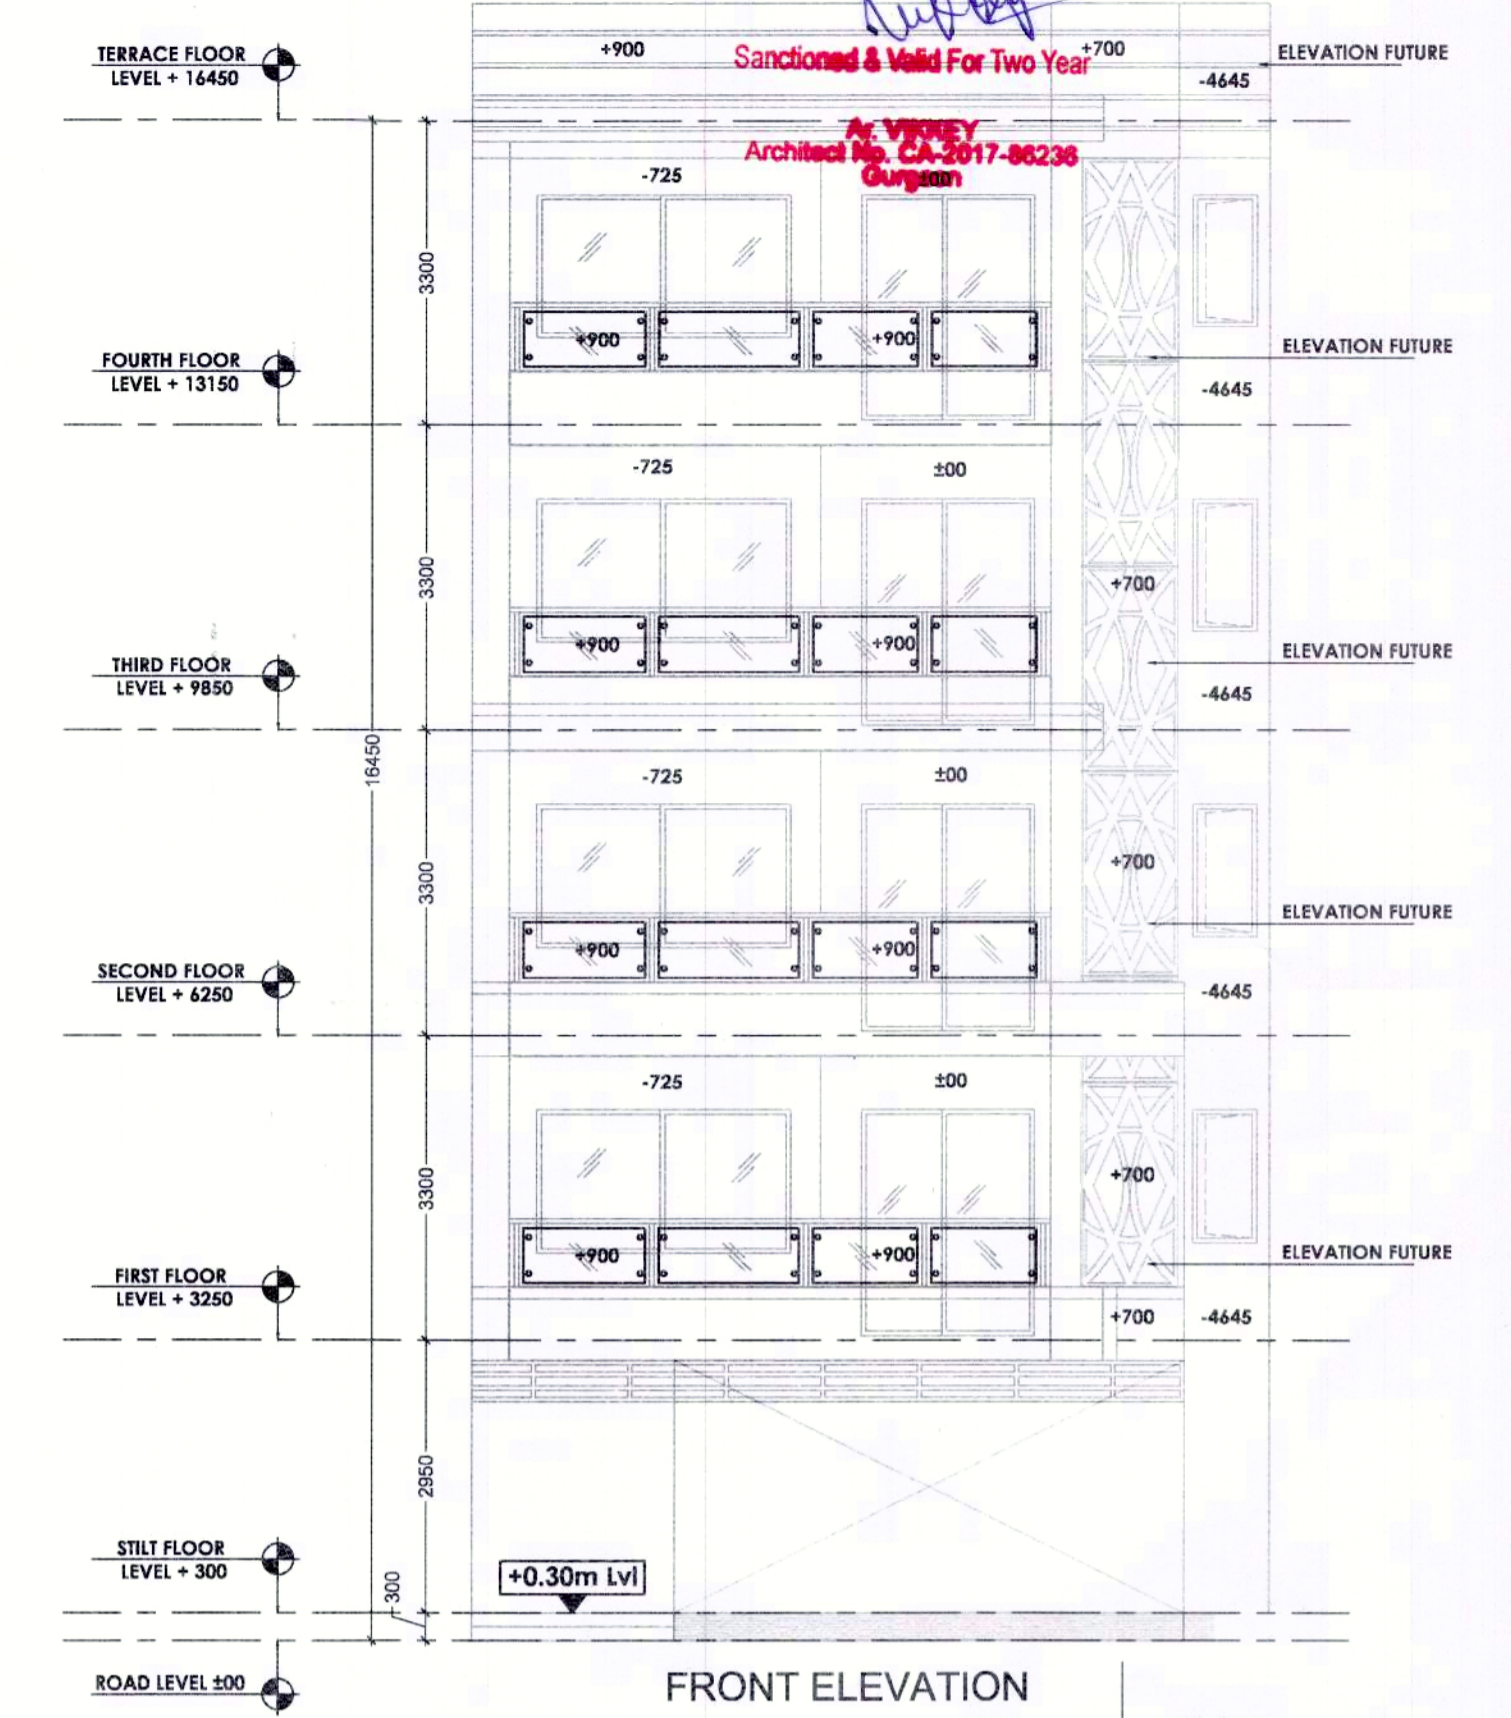

FRONT ELEVATION

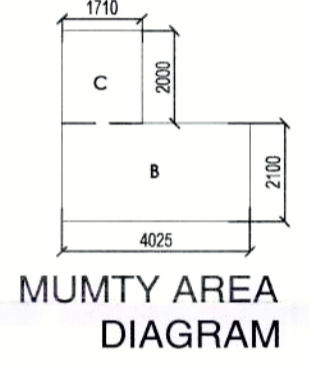

MUMTY AREA DIAGRAM

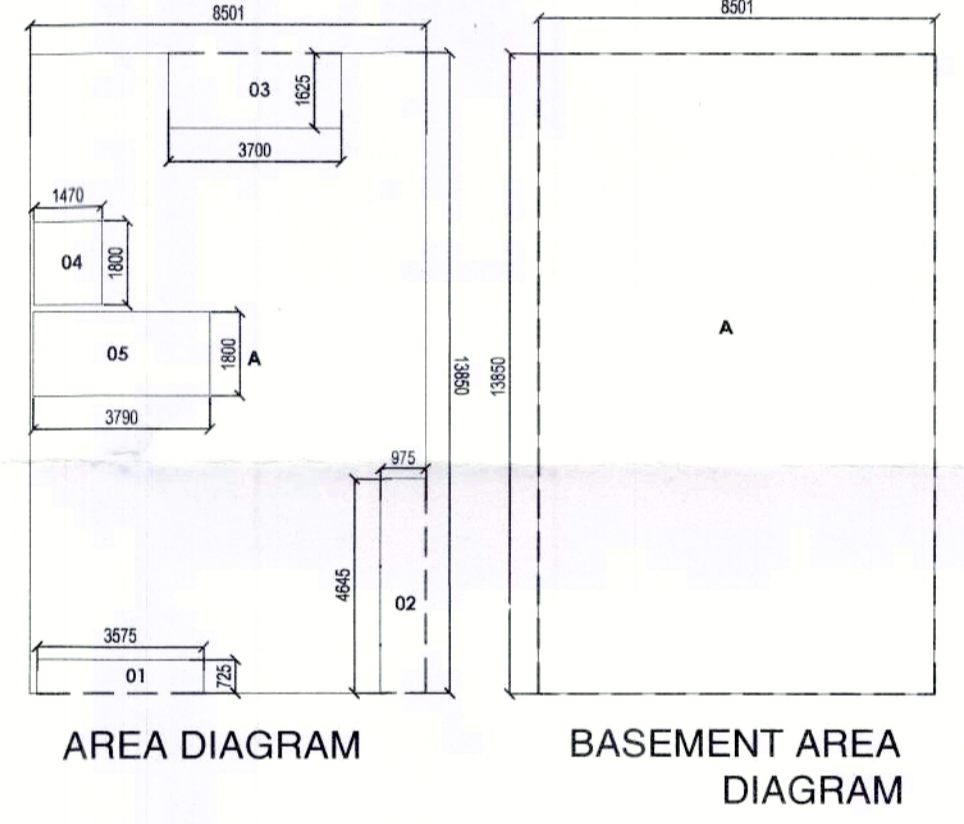

AREA DIAGRAM

BASEMENT AREA DIAGRAM

GROUND COVERAGE						
ADDITIONS	S.N.O.	NO.	PREFIX	LENGTH	BREATH	AREA
A	1	1	8.501	13.850	117.739	117.739
TOTAL ADDITION						117.739
SUBTRACTIONS	S.N.O.	NO.	PREFIX	LENGTH	BREATH	AREA
1	1	1	0.725	3.575	2.592	
2	1	1	0.975	4.645	4.528	
3	1	1	1.625	3.700	6.013	
TOTAL SUBTRACTION						13.133
TOTAL GROUND COVERAGE						104.606

TOTAL F.A.R.	
STILT F.A.R.	11.873
1ST FLOOR F.A.R.	95.138
2ND FLOOR F.A.R.	95.138
3RD FLOOR F.A.R.	95.138
4TH FLOOR F.A.R.	95.138
TOTAL F.A.R.	392.425

STILT F.A.R.						
ADDITIONS	S.N.O.	NO.	PREFIX	LENGTH	BREATH	AREA
B	1	1	1.710	2.000	3.420	
C	1	1	4.025	2.100	8.453	
TOTAL STILT F.A.R.						11.873

TOTAL BUILTUP AREA	
TOTAL F.A.R.	392.425
STILT PARKING (NON F.A.R.)	92.733
STAIR CASE AREA	37.871
(1.47x1.80x1.80x3.790)÷5.468x3=37.871	
MUMTY AREA (NON F.A.R.)	11.873
BASEMENT AREA (NON F.A.R.)	117.739
TOTAL BUILTUP AREA	652.641

DOOR/WINDOW SCHEDULE			
NO.	SIZE	SILL LEVEL	LINTEL LVL
D1	1050 X 2250	00 MM	2450 MM
D2	900 X 2250	00 MM	2450 MM
D3	750 X 2250	00 MM	2450 MM
SD1	1500 X 2450	00 MM	2450 MM
SD3	2725 X 2450	00 MM	2450 MM
SD4	1850 X 2450	00 MM	2450 MM
W1	815 X 1550	900 MM	2450 MM
V	600 X 1550	900 MM	2450 MM

NOTE :-
150MM WALL = R.C.C. WALL
100MM WALL = BLOCK WORK

NOTES :-
1. ALL DIMENSIONS ARE IN MM
2. GATE & B/W ALL AS/STD DESIGN
3. THE RESPONSIBILITY OF THE STRUCTURAL DRG, STRUCTURAL STABILITY OF THE BUILDING BLOCK AGAINST THE EARTHQUAKE SHALL BE SOLELY OF OWNER/ ARCHITECT/ ENGINEER.

REVISED BUILDING PLAN FOR PLOT NO : 20 IN PLOTTED COLONY WHITE LAND BLISS VILLE SECTOR- 76,GURGAON , HARYANA.


OWNER'S SEAL & SIGNATURE

ARCHITECT'S SEAL & SIGNATURE 01


DATE-AUG-2022 SCALE - 1:80
 PLANS ,SECTION ,ELEVATION & AREA CALCULATION DRAWING NO:-



SECTION A-B

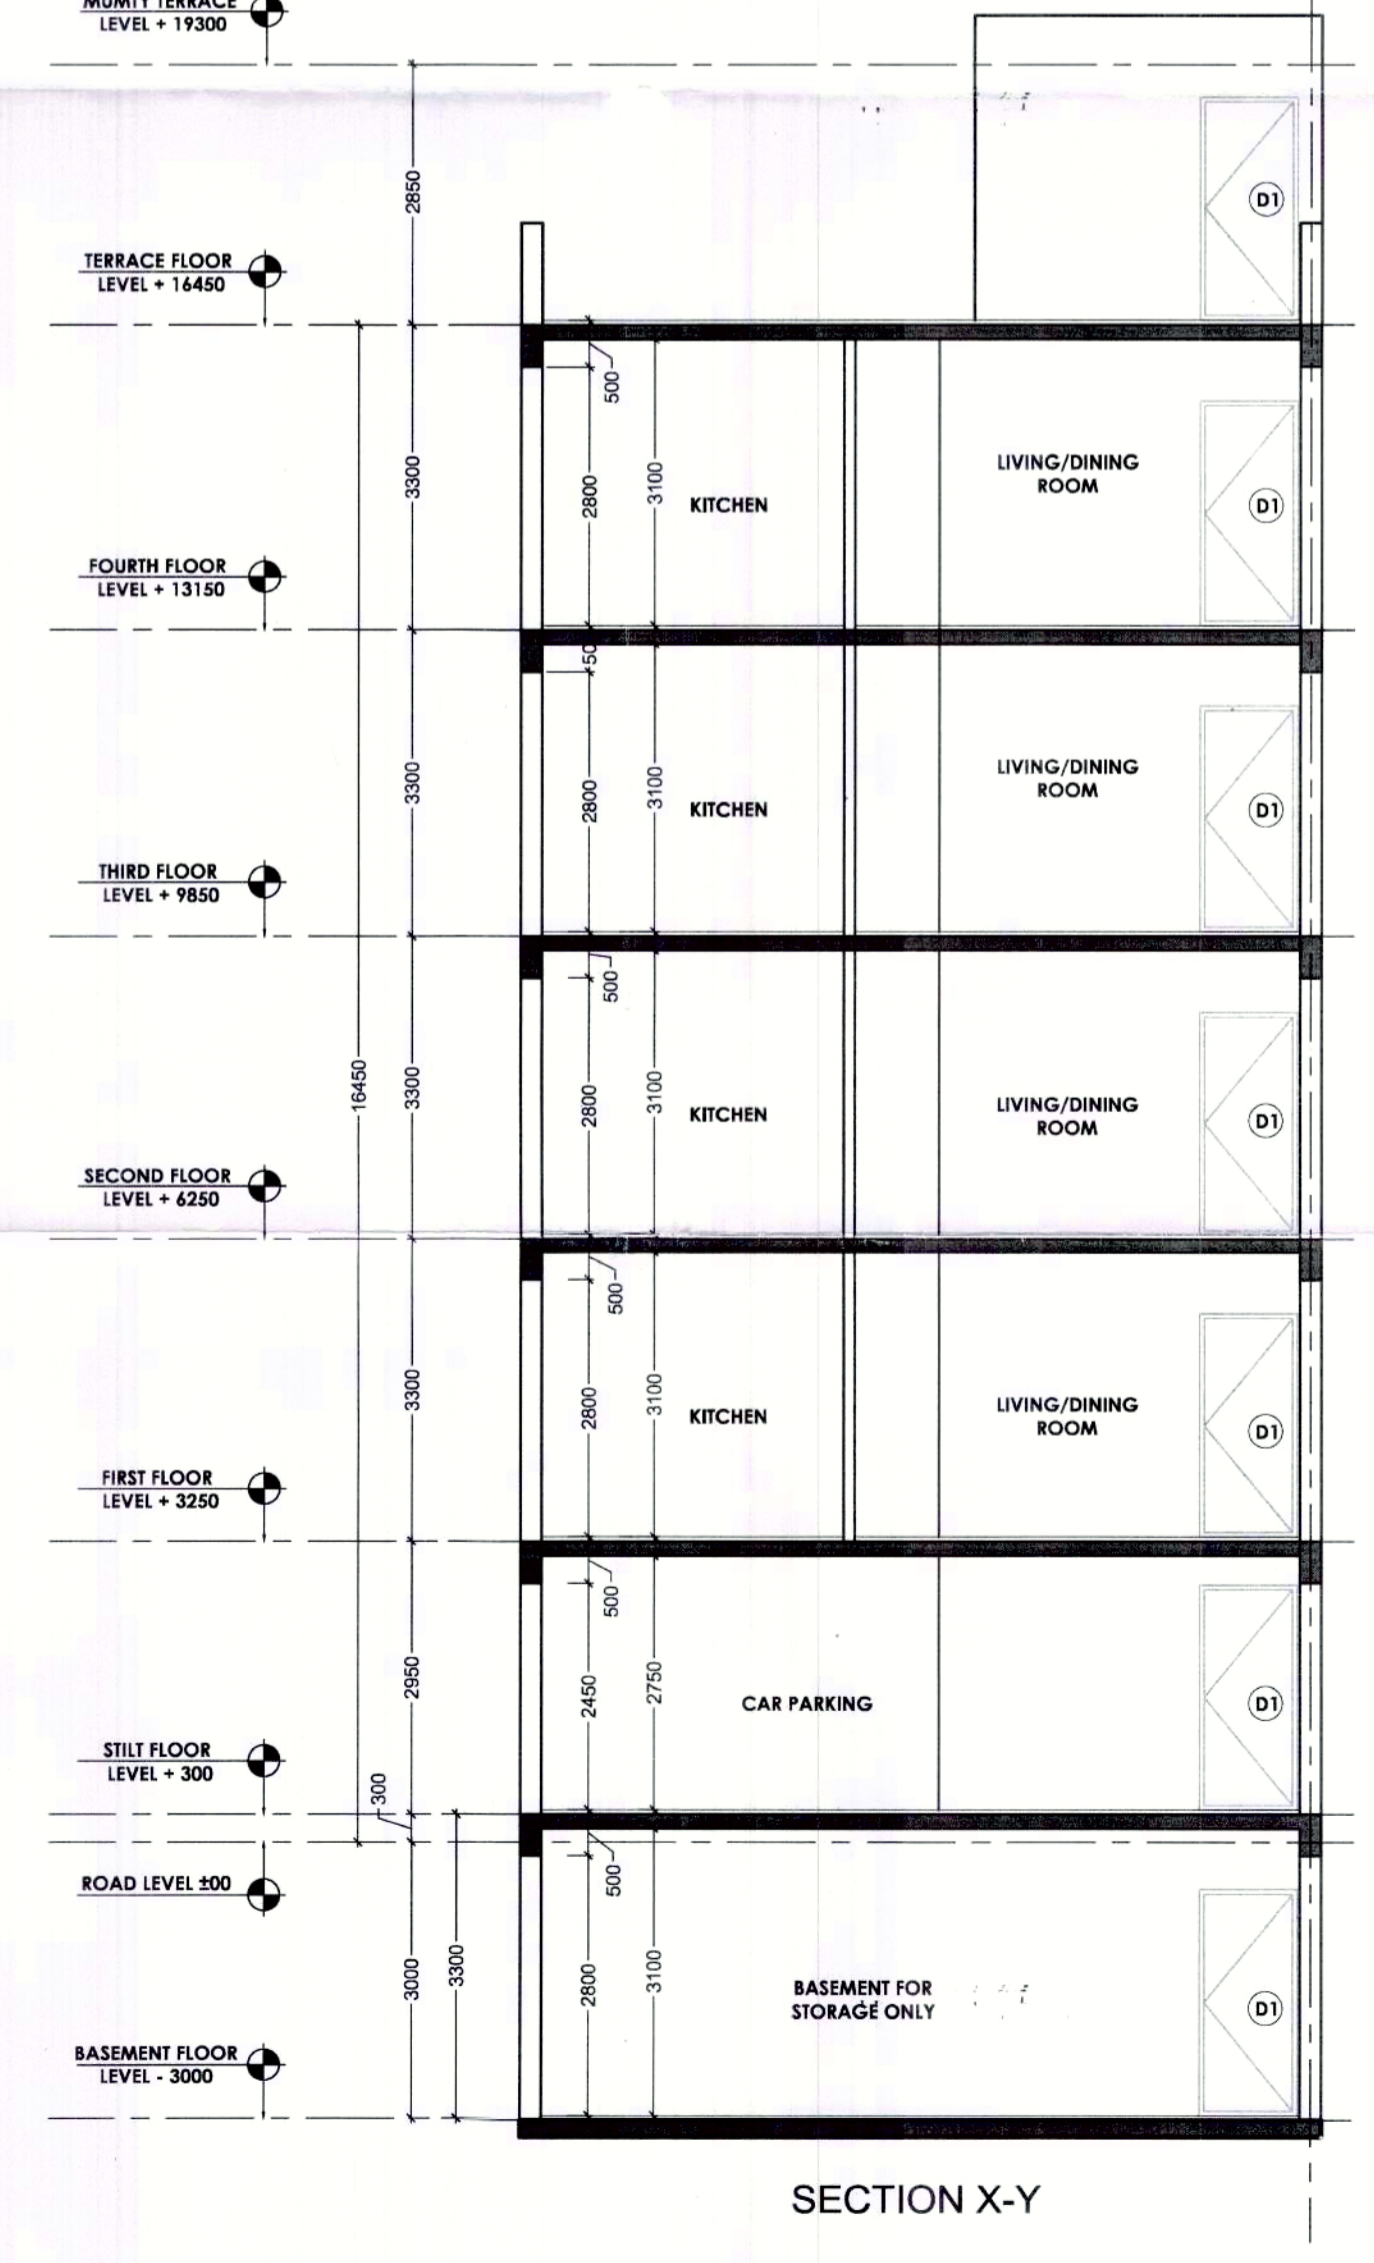

SECTION X-Y

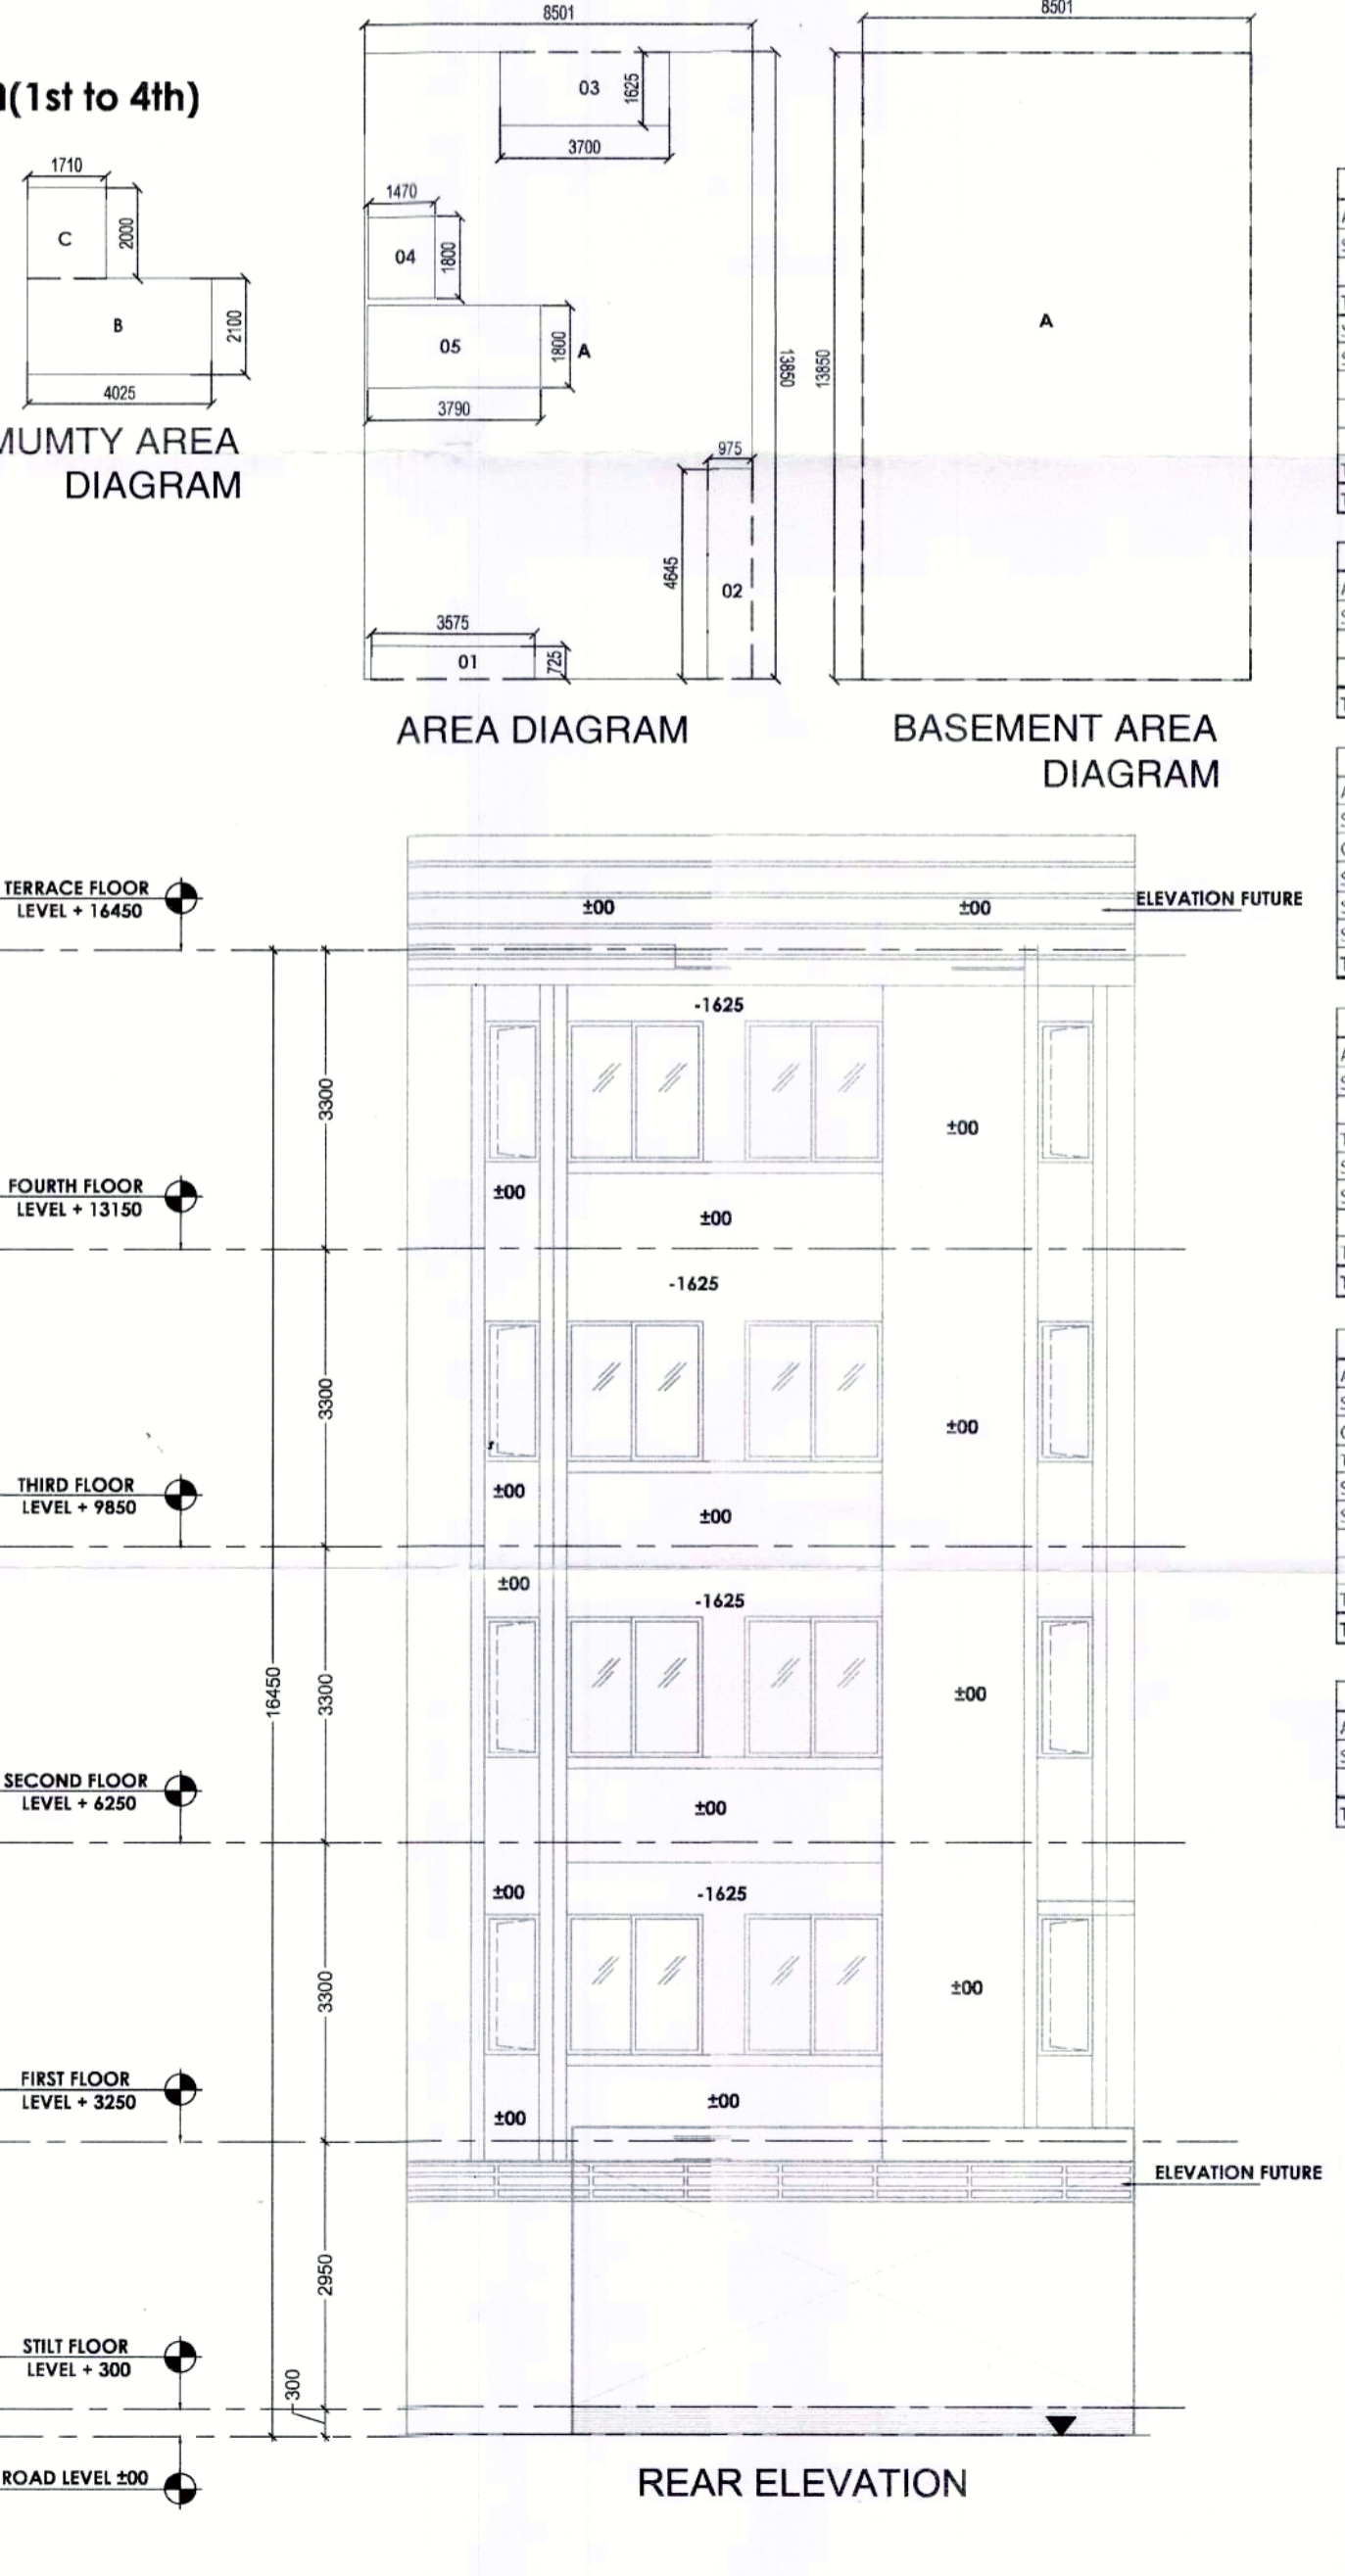

REAR ELEVATION

TOTAL PLOT AREA (8.501x17.500)	= 148.768 SQM.
PERM.GROUND COVERAGE @ 75%	= 111.576 SQM.
PERM. F.A.R. @ 264%	= 392.747 SQM.
PROPOSED GROUND COVERAGE	= 104.606 SQM.
PROPOSED STILT FLOOR F.A.R.	= 11.873 SQM.
PROPOSED 1ST FLOOR F.A.R.	= 95.138 SQM.
PROPOSED 2ND FLOOR F.A.R.	= 95.138 SQM.
PROPOSED 3RD FLOOR F.A.R.	= 95.138 SQM.
PROPOSED 4TH FLOOR F.A.R.	= 95.138 SQM.
TOTAL PROPOSED F.A.R.	=392.425SQM.MT.