



This drawing is a "COPYRIGHT"
contents of this drawing or part
thereof may not be used or
reproduced without the permission
of the Architect

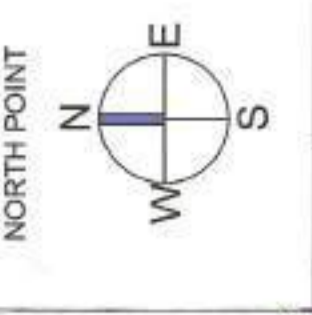





NO OF PRINTS	DATE	ISSUED TO	REMARKS

REVISION	DATE	DESCRIPTION	BY

GENERAL NOTES
1. All dimensions are in mm unless mentioned otherwise
2. No dimensions are to be scaled from this drawing.

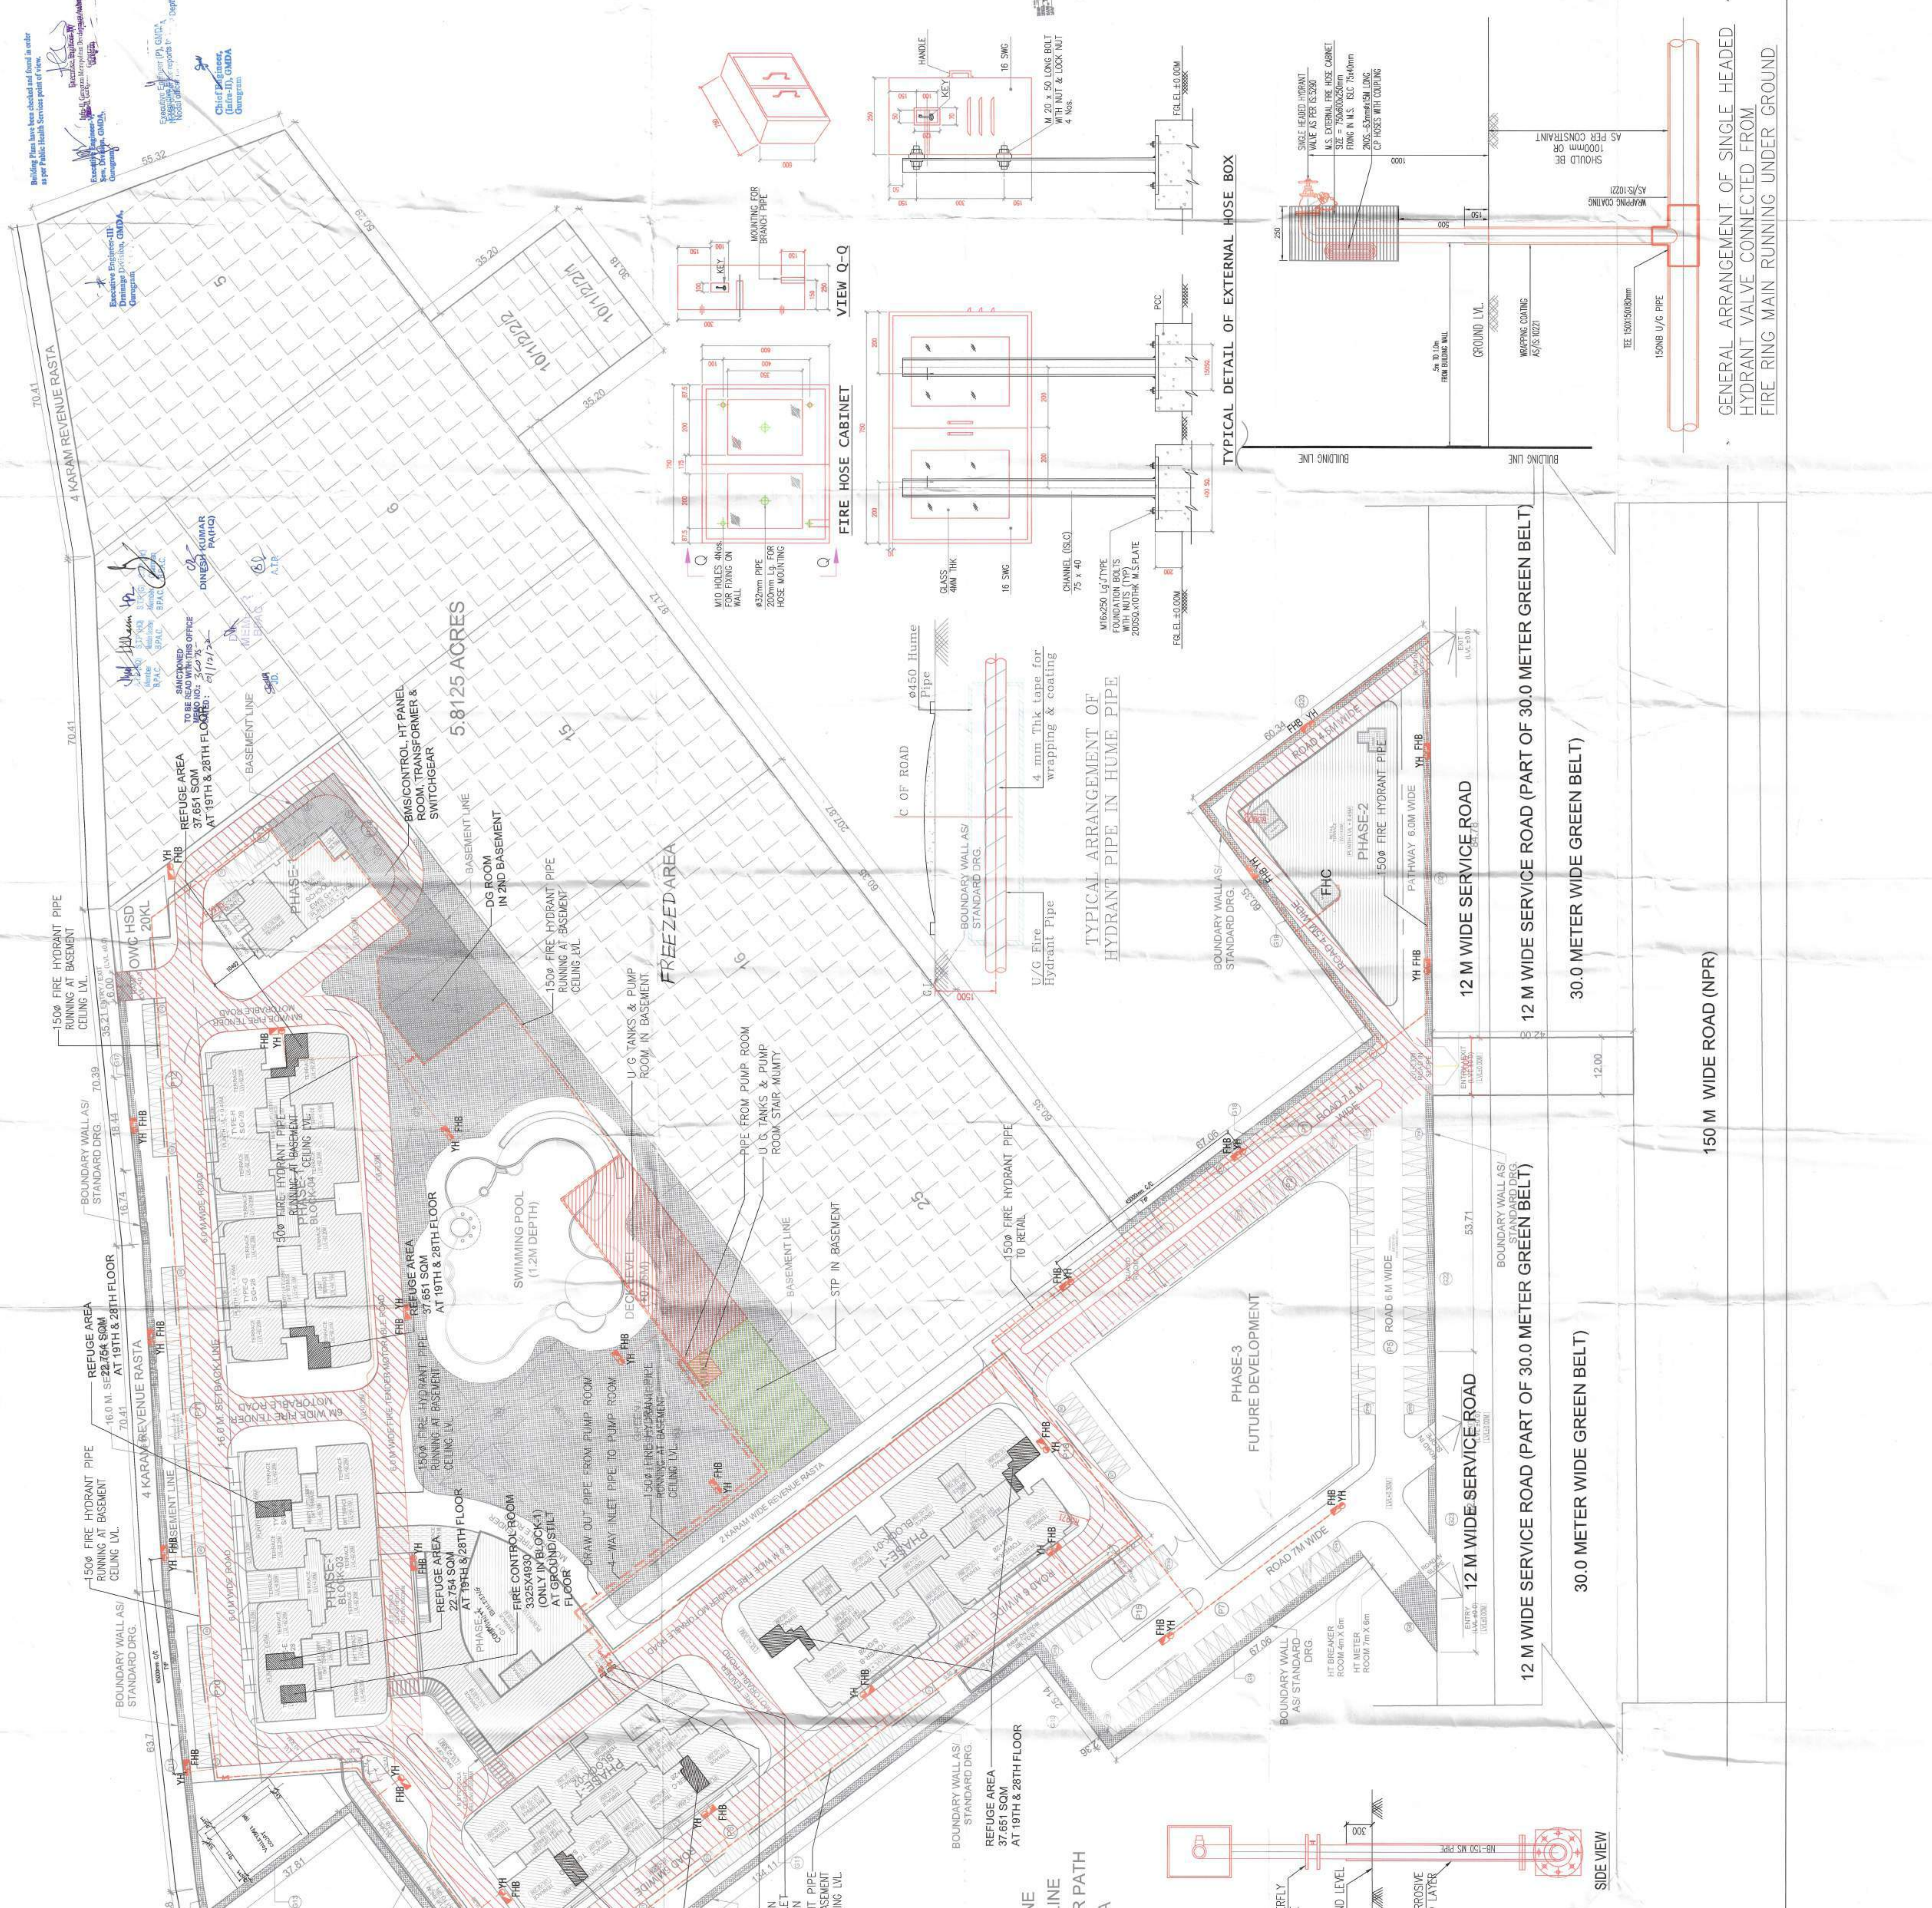

SYMBOL	DESCRIPTION
	FIRE PIPE FOR EXTERNAL HYDRANTS
	EXTERNAL FIRE HOSE WITH 2 INCH HOSE PRESS AND BRANCH PIPES WITH NOZZLE
	FIRE HYDRANT VALVE (50 x 65 M WARDEN)
	BUTTERY VALVE
	BRANCH CONNECTION

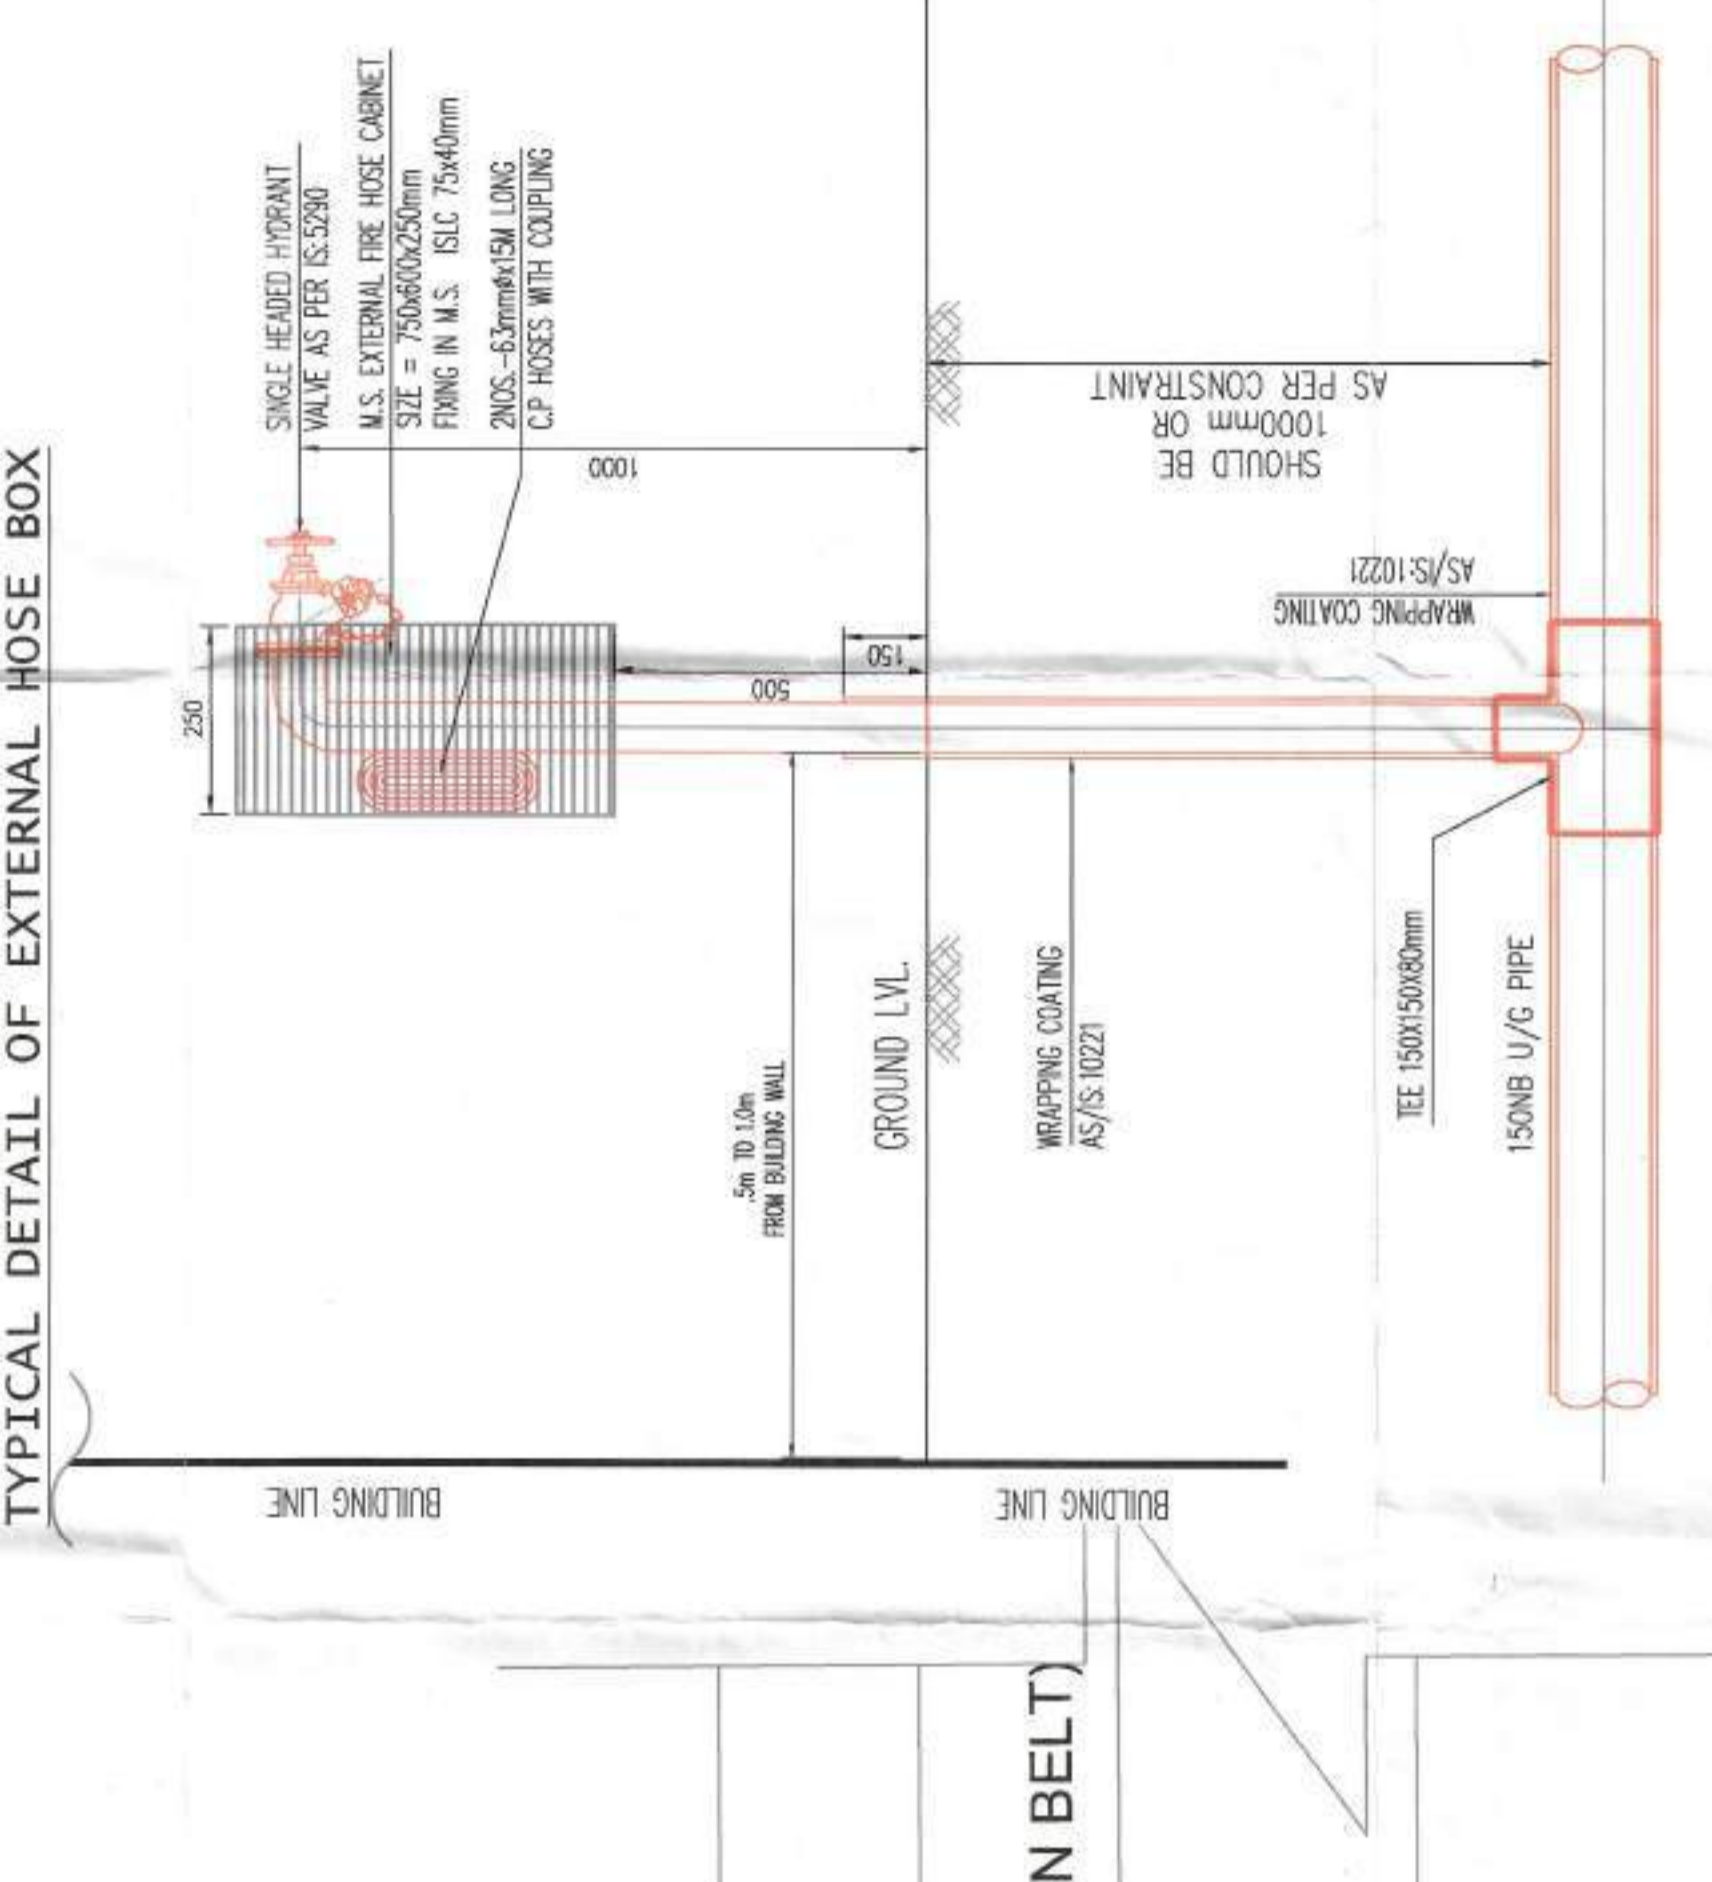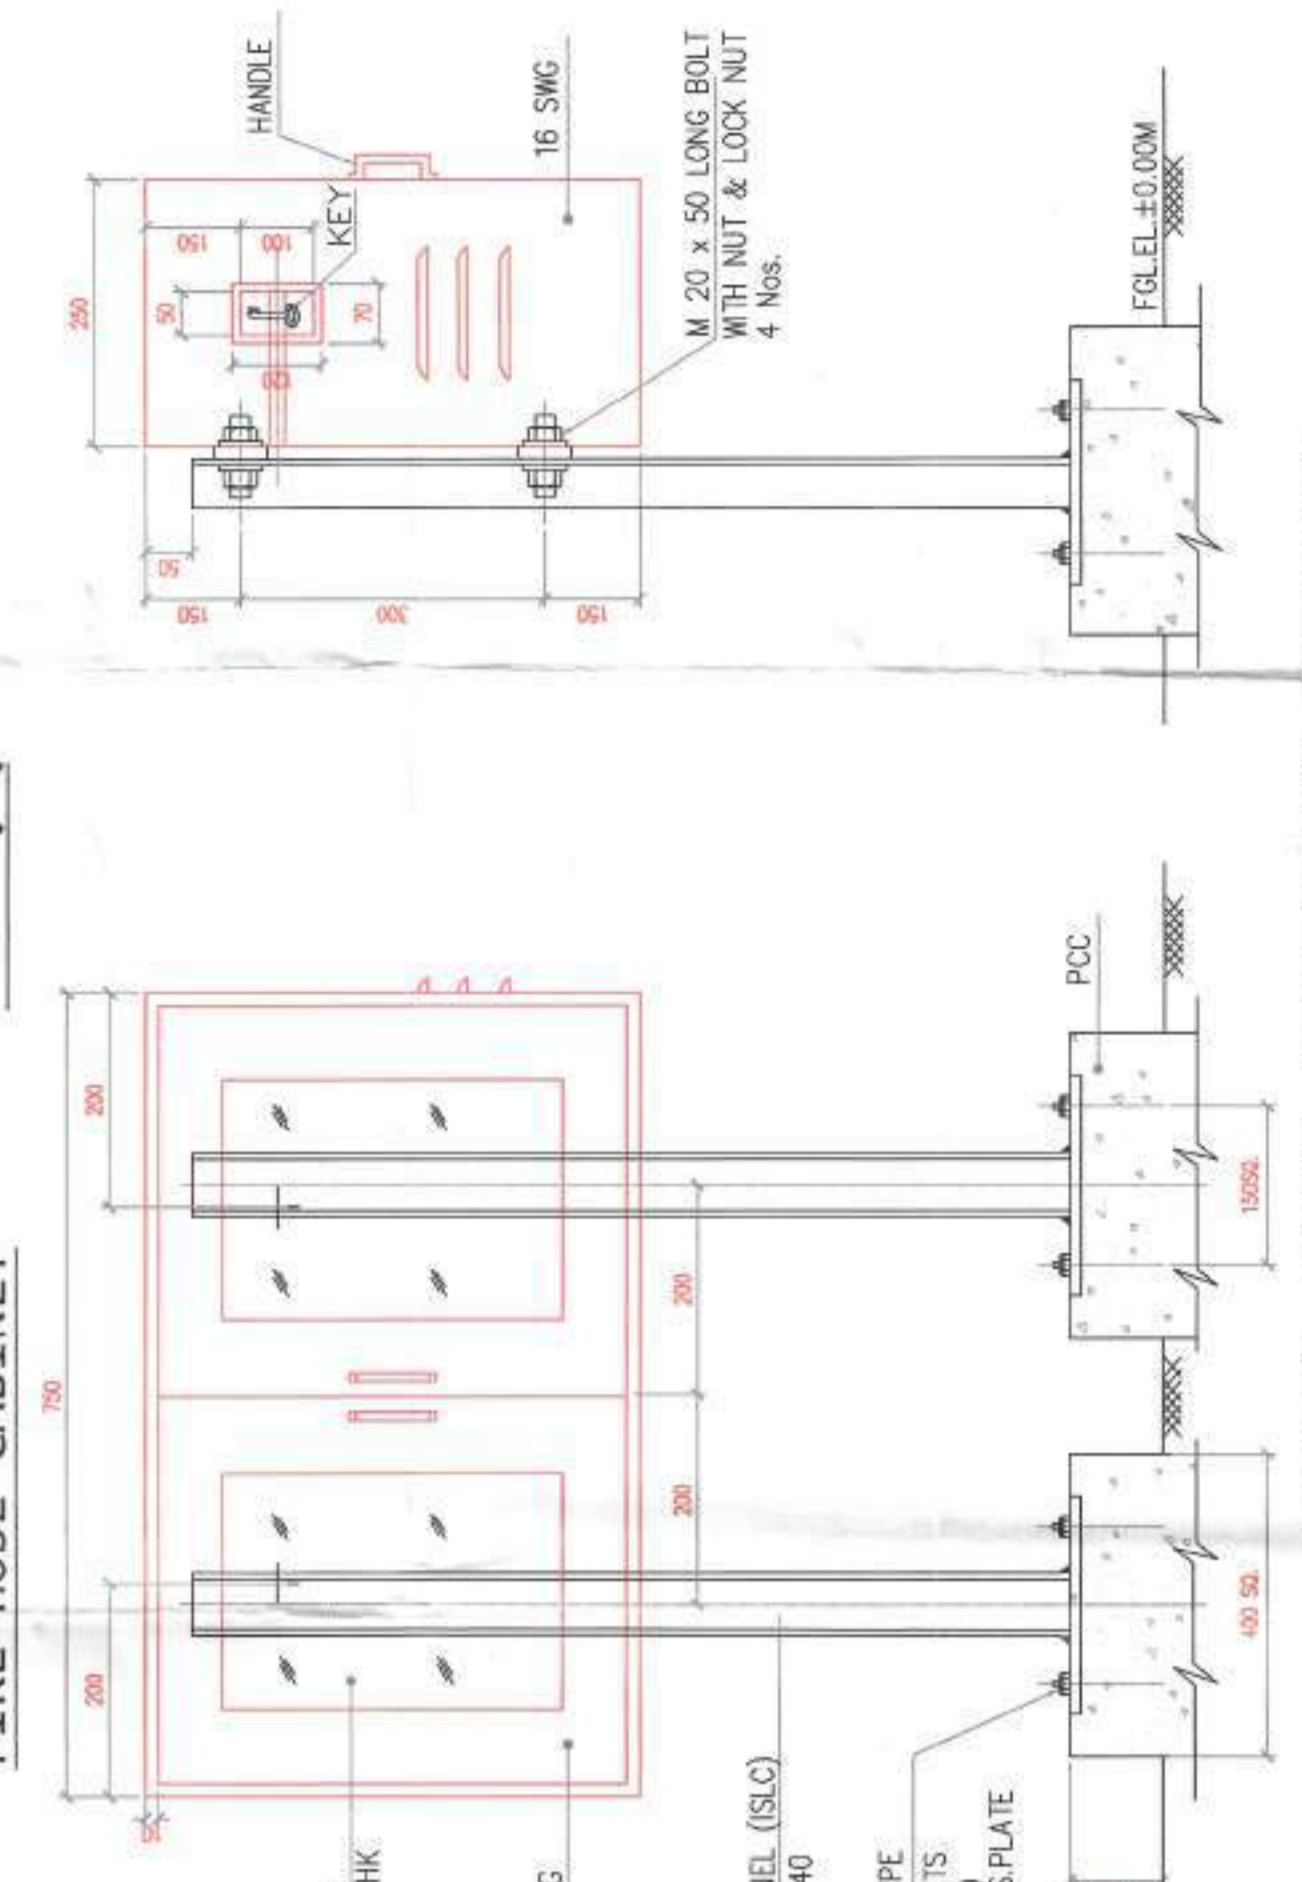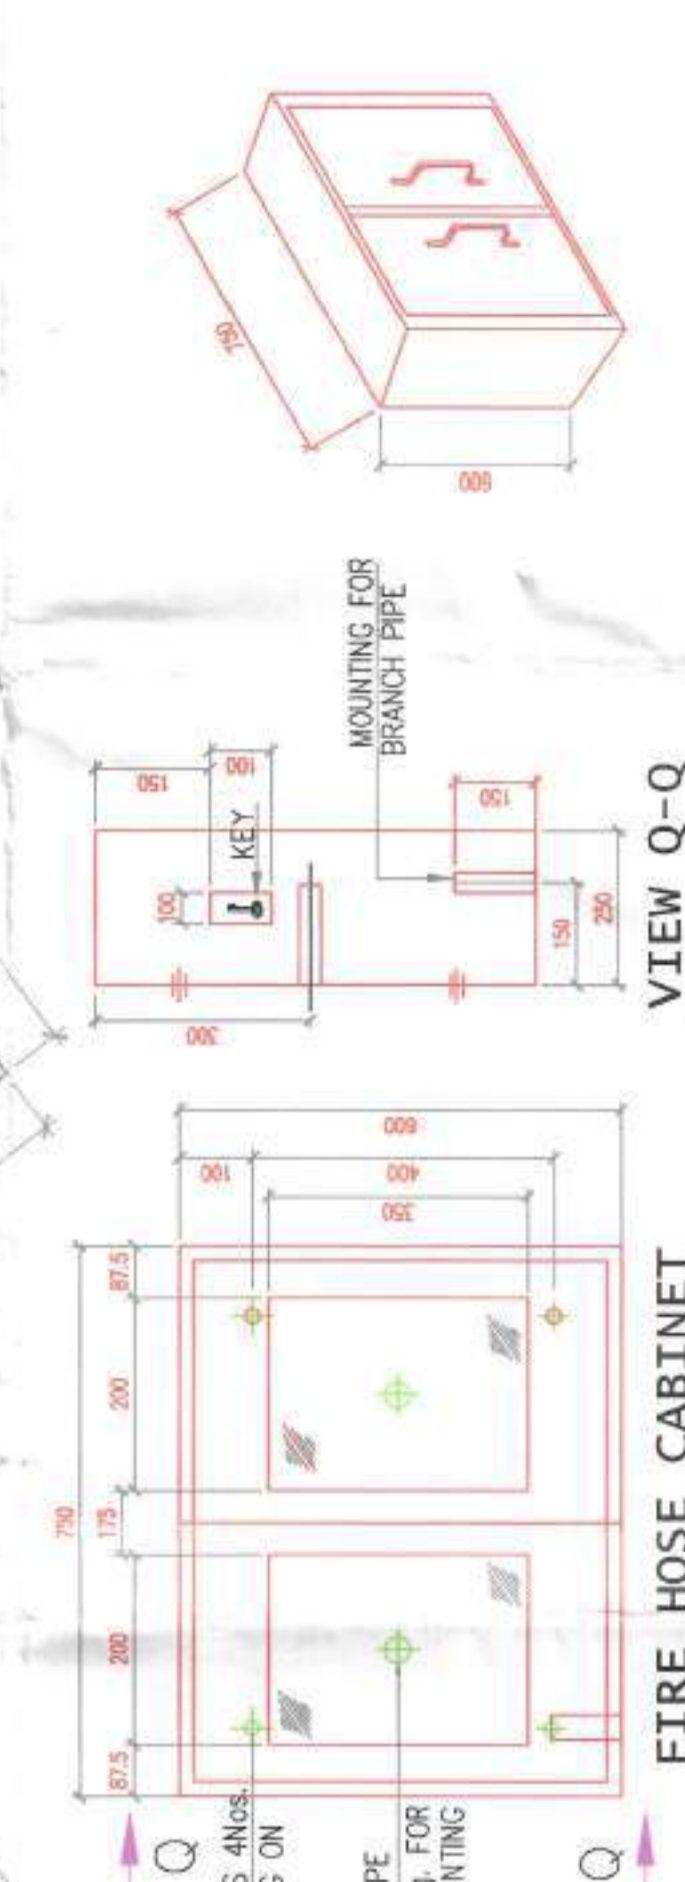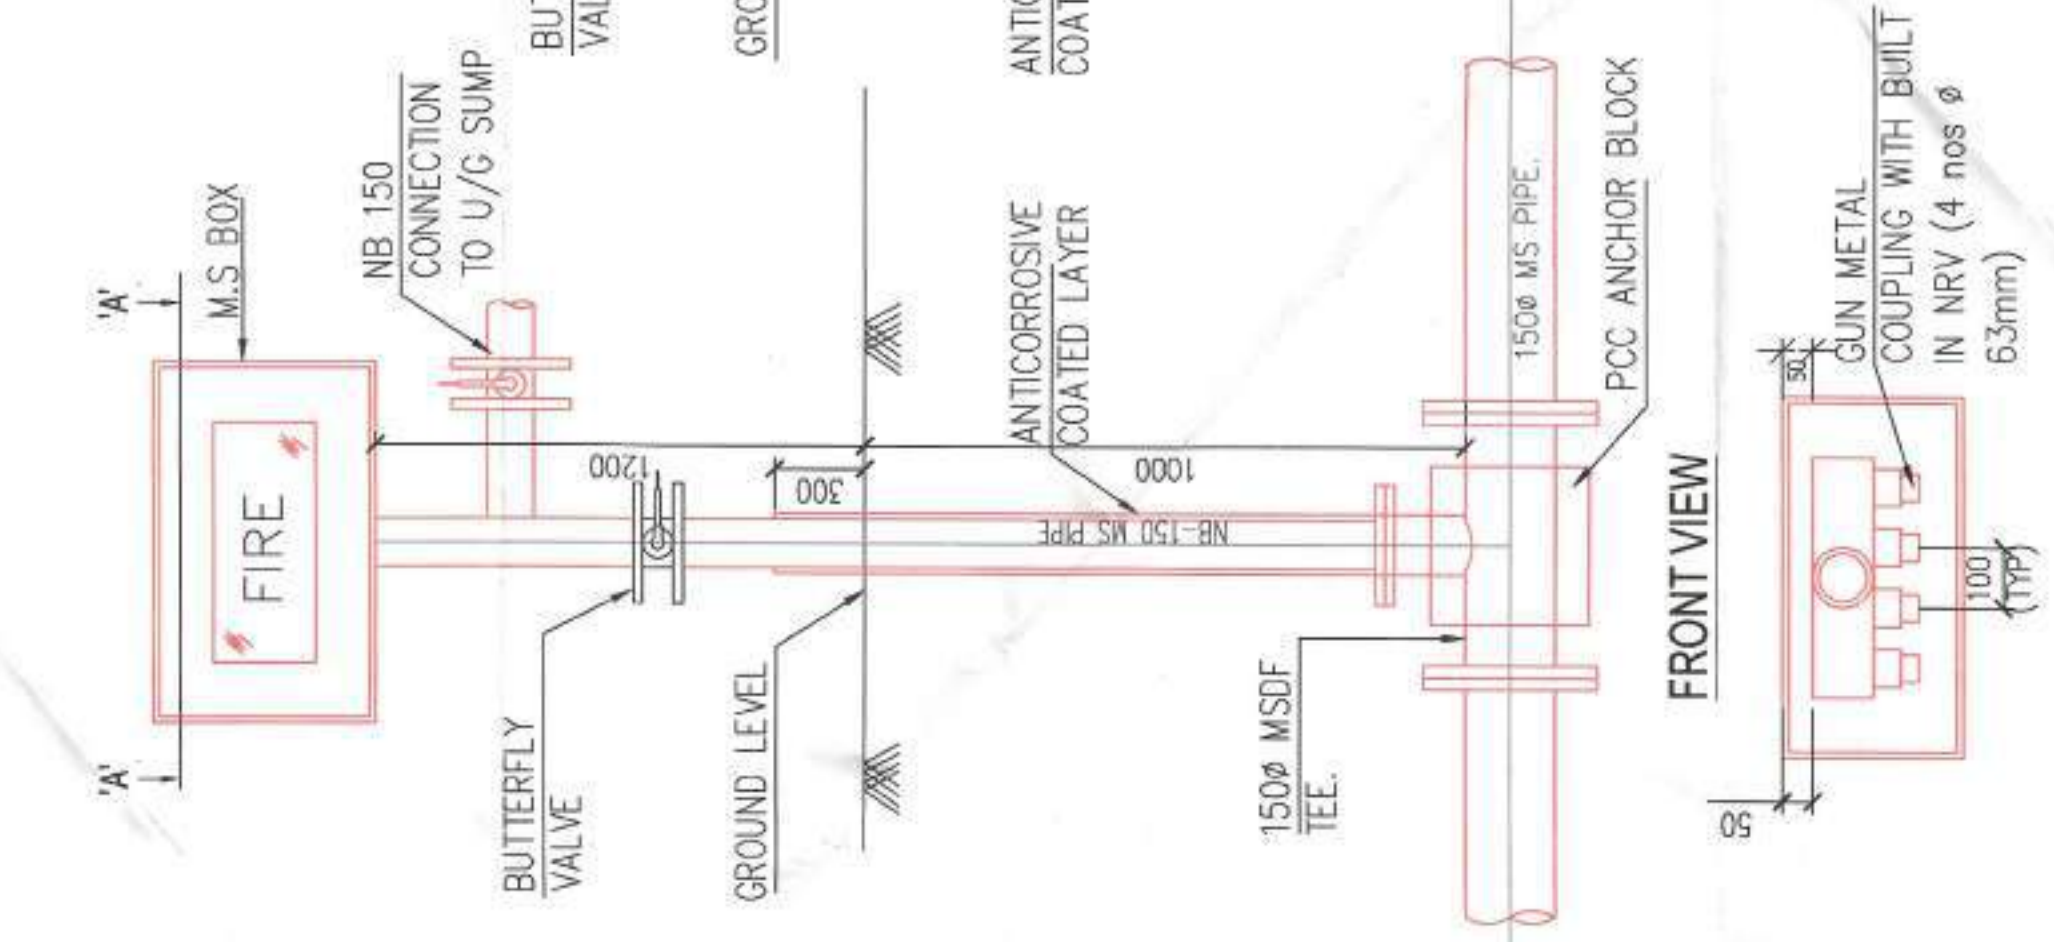

LOCATION PLAN
FIRE SUBMISSION DRAWING
CLIENT: NOURISH DEVELOPERS PVT. LTD.
PROJECT: BUILDING PLAN FOR RESIDENTIAL COLONY UNDER TOD POLICY ON THE AREA MEASURING 10.30 (AFTER FREZING OF AN AREA MEASURING 5.8125 ACRES 46x-10M FALLING UNDER NCZ AND NON COMPACT POCKET DUE TO NCZ) (LICENCE NO. 106 OF 2022, DATED 05.08.2022, AT SECTOR-113 DISTRICT GURUGRAM, HARYANA BEING DEVELOPED NOURISH DEVELOPERS PVT. LTD

DATE: SEP. 2022
SCALE: 1:500
DRAWING TITLE: SITE PLAN EXTERNAL YARD HYDRANT LAYOUT (FOR FIRE SUBMISSION)
OWNERS SIGN:

CHECKED BY: DEEPAK AGARWAL
APPROVED BY: YASHVEER SINGH

PROJECT ARCH: DEEPAK AGARWAL
DEALT BY: YASHVEER SINGH
NEG/PREETAN

ARCHITECTS: C. P. KUKREJA ARCHITECTS
ASHIRWAD BUILDING, D-1 GREEN PARK, NEW DELHI - 110016
PHONE: 011 26665983 FAX: 011 26665770
EMAIL: cp@cpkukreja.com


DRAWING NO. 21020/SMD-193/SUB/LATEST/SITE PLAN-SP01
CAD NO. 1D
DRG. NO.

This drawing is a "COPYRIGHT" contents of this drawing or part reproduced without the permission of the Architect.

ISSUED TO: _____
 DATE: _____
 REMARKS: _____

REVISION: _____
 DATE: _____
 DESCRIPTION: _____
 BY: _____

GENERAL NOTES
 1. All dimensions are in mm unless mentioned otherwise
 2. No dimensions are to be scaled from this drawing.

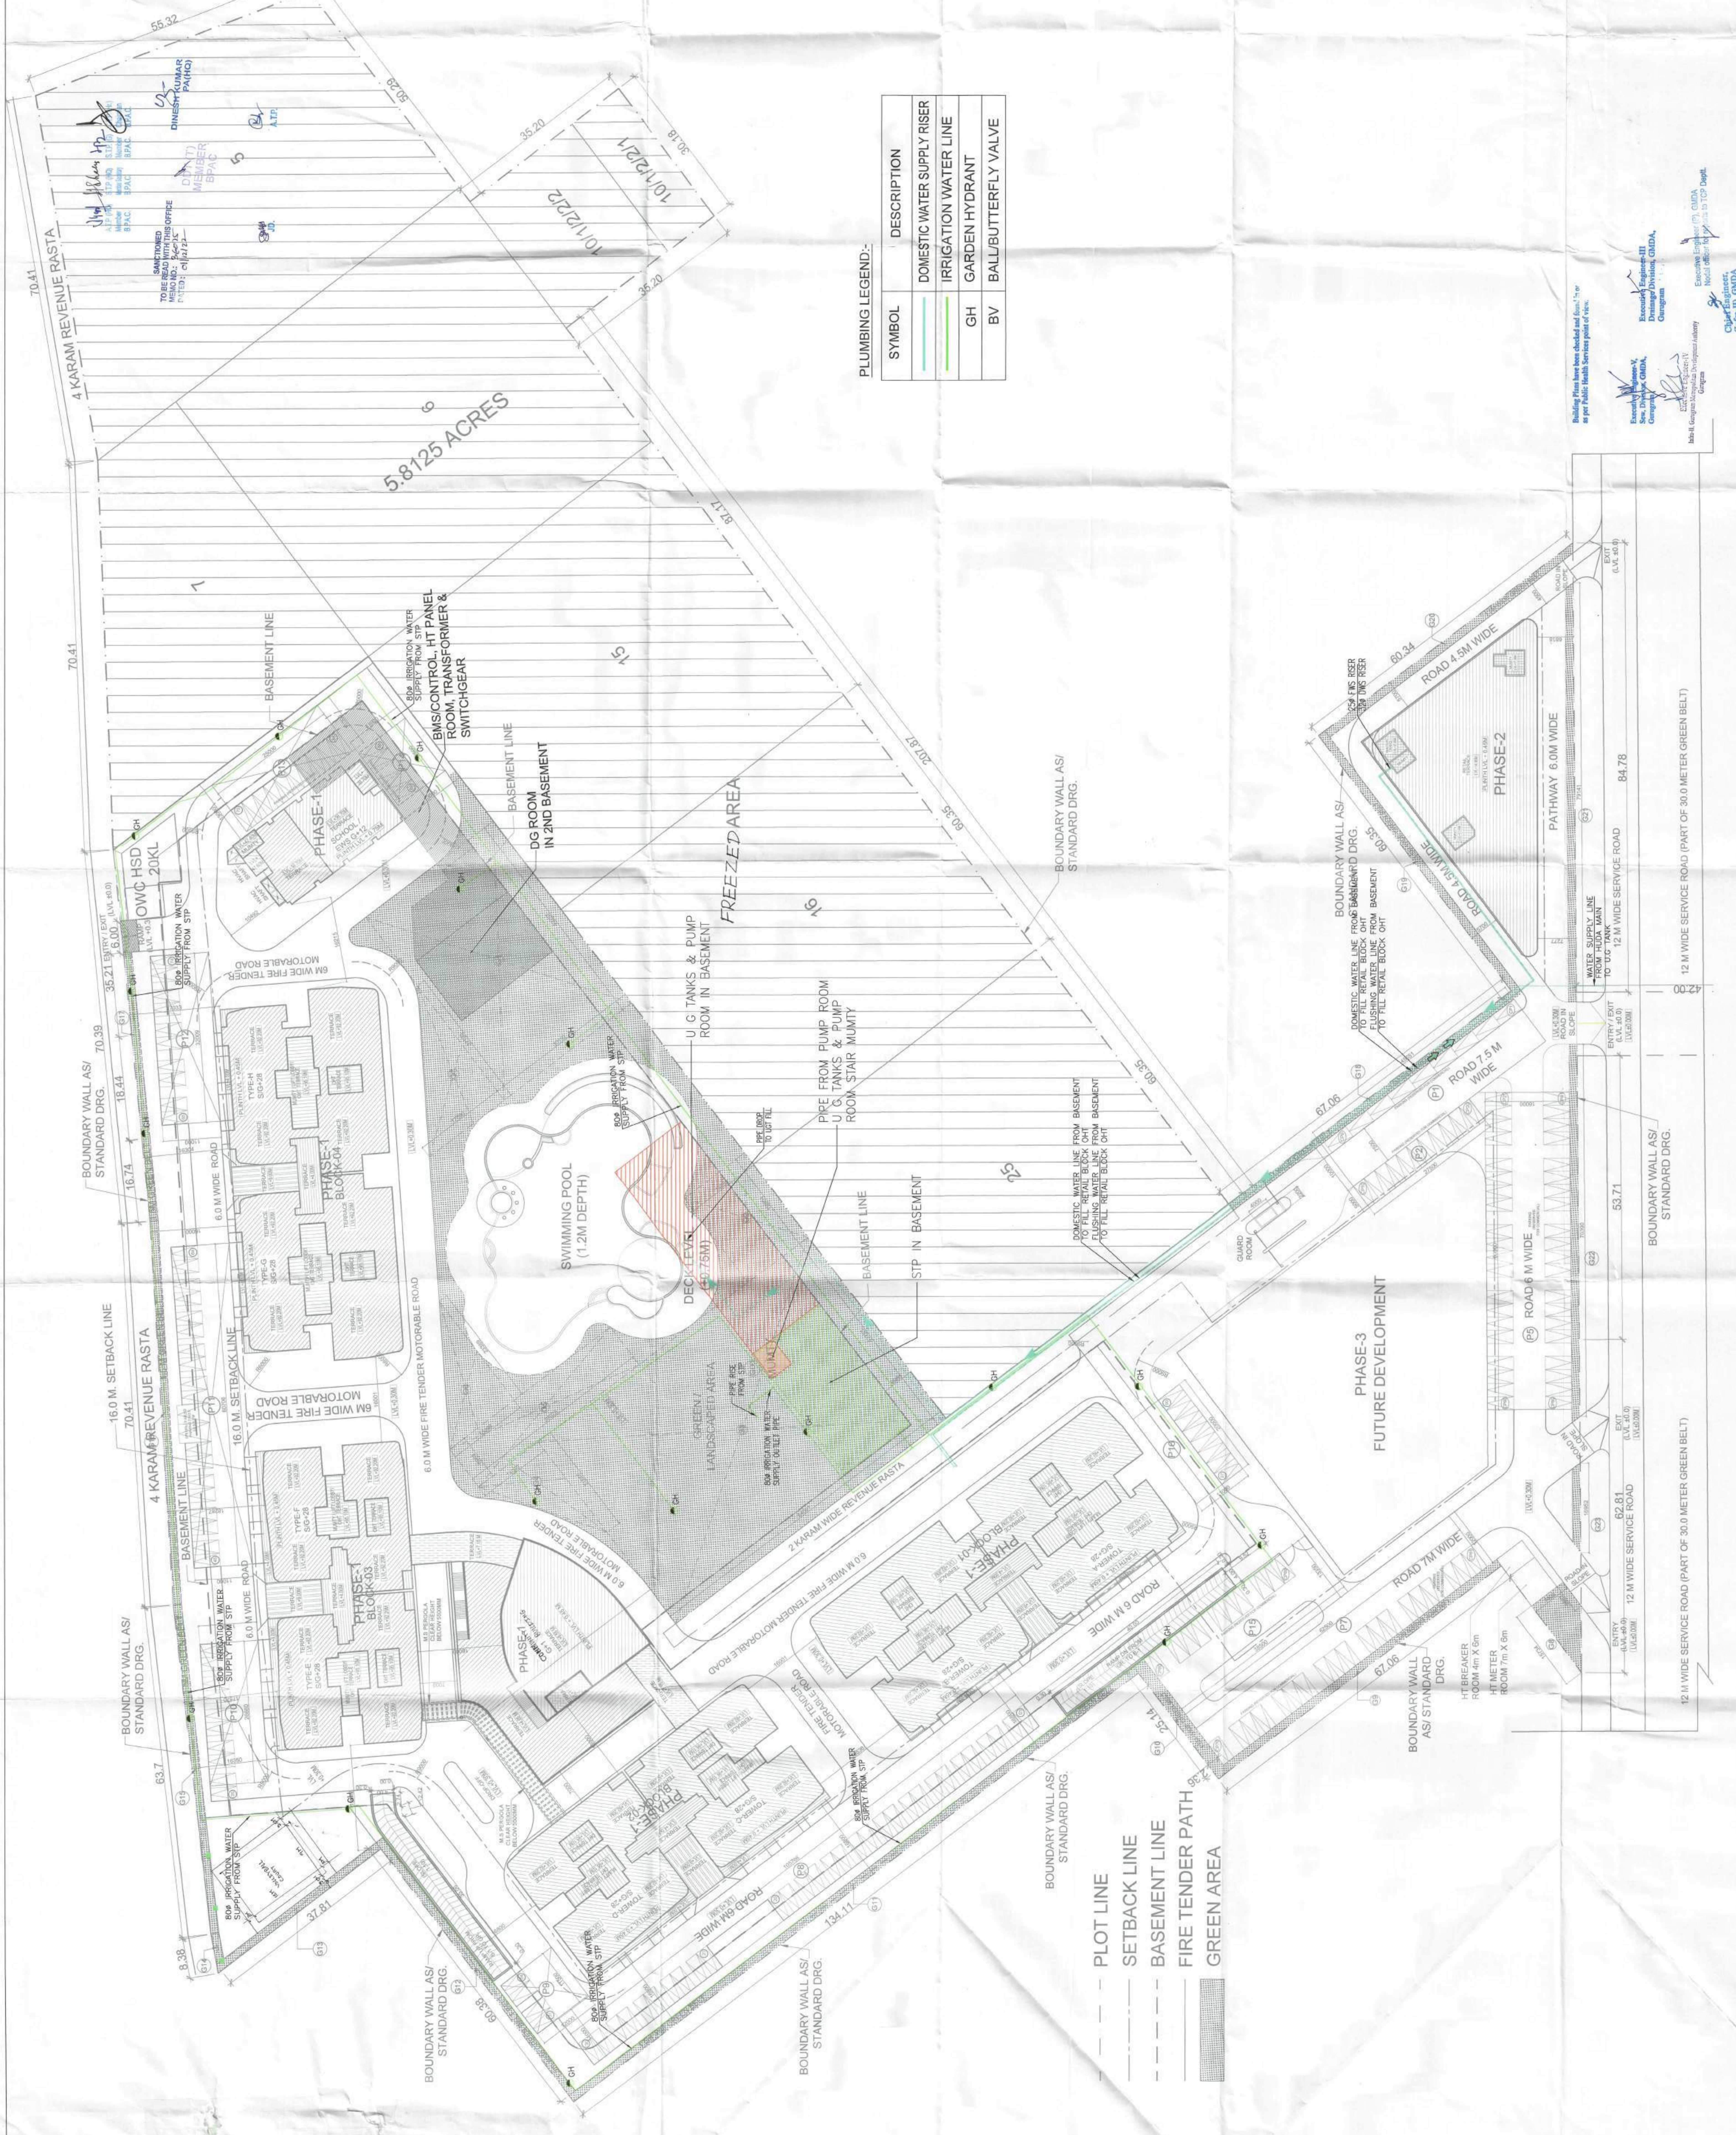

PLUMBING LEGEND:-

SYMBOL	DESCRIPTION
— (Red line)	DOMESTIC WATER SUPPLY RISER
— (Green line)	IRRIGATION WATER LINE
— (Blue line)	GARDEN HYDRANT
— (Black line)	BALL/BUTTERFLY VALVE

SUBMISSION DRAWINGS

COUNTY: NOURISH DEVELOPERS PVT. LTD.
 PROJECT: BUILDING PLAN FOR RESIDENTIAL COLONY UNDER TOD POLICY ON THE AREA MEASURING 5.8125 ACRES (AREA FREED OF AN AREA MEASURING 5.8125 ACRES) FOR THE DEVELOPMENT OF A RESIDENTIAL COLONY IN COMPACT POCKET DUE TO NCTI (LICENSE NO. 108 OF 2022, DATED 5/6/2022 AT SECTOR-113 DISTRICT GURUGRAM, HARYANA BEING DEVELOPED BY NOURISH DEVELOPERS PVT. LTD.

DATE: SEP. 2022
 CHECKED BY: DEEPAK AGARWAL
 APPROVED BY: SHANKY GANG
 SCALE: 1:500
 DRAWING TITLE: SITE PLAN : WATER SUPPLY LAYOUT

OWNERS SIGN: _____
 ARCHITECT'S SIGN: _____

ARCHITECTS:
 C. P. KUKREJA ARCHITECTS
 ASHRWAAD BUILDING,
 D-1 GREEN PARK,
 NEW DELHI - 110016
 TEL: 011-26865770
 FAX: 011-26865770
 EMAIL: cpk@cpkarchitects.com

DRAWING NO: 210203003-1193UB-LATITESTITE PLAN-SP03
 CAD NO: 1C

Building Plans have been checked and found to be in accordance with the provisions of the Building Bye-laws of the Government of NCT of Delhi.

Approved by the Director, Urban Planning & Development, Government of NCT of Delhi.

Approved by the Director, Urban Planning & Development, Government of NCT of Delhi.

Approved by the Director, Urban Planning & Development, Government of NCT of Delhi.

0
90
180
270

NO. OF PRINTS
DATE
ISSUED TO
REMARKS

REVISION
DATE
DESCRIPTION
BY

GENERAL NOTES
 1. All dimensions are in mm unless mentioned otherwise
 2. No dimensions are to be scaled from this drawing.

Building Plan has been checked and found in order as per Public Health Dept. approval

Executive Engineer-III
 Drainage Division, GDA,
 as per Public Health Dept. approval of work.

Executive Engineer-IV
 Drainage Division, GDA,
 as per Public Health Dept. approval of work.

Chief Engineer
 (In-charge), GDA,
 as per Public Health Dept. approval of work.

Submittal Drawings
 NOURISH DEVELOPERS PVT. LTD.

PROJECT:
 BUILDING PLAN FOR RESIDENTIAL COLONY UNDER TDD POLICY ON THE AREA MEASURING 5.8125 ACRES (AFTER FREEZING OF AN AREA MEASURING 5.8125 ACRES) COMPACT POCKET DUE TO NCZ (LICENSE NO. 106 OF 2022 DATED 5/8/2022 AT SECTOR-13 DISTRICT GURUGRAM, HARYANA BEING DEVELOPED BY NOURISH DEVELOPERS PVT. LTD.

CHECKED BY: DEEPAK AGARWAL
DATE: SEP. 2022

DEALT BY: SHANKY GARG
SCALE: 1:500

APPROVED BY: DEEPAK AGARWAL
DATE: SEP. 2022

DRAWING TITLE: SITE PLAN : STORM WATER LAYOUT

OWNERS SIGN:

ARCHITECTS SIGN:

ARCHITECTS:
 C. P. KUKREJA ARCHITECTS
 ASHRWAJ BUILDING,
 NEW DELHI - 110016
 PHONE - 011 26863963 FAX - 011 26865770
 EMAIL - cp@cpkukreja.com



DRAWING NO: 21020/SWD-113/SUB/LATEST/SITE PLAN-SP02
CAD NO.

DRG. NO. 1B



PLUMBING LEGEND:-

SYMBOL	DESCRIPTION
	STORM WATER LINE
	DRAIN CHANNEL
	CATCH BASIN 450x450mm & 1100x500mm
	DE-SILTING CHAMBER (1.0X2.0M)
	RAIN WATER HARVESTING PIT 2500mm DIA
	STORM MANHOLE (900mm DIA)

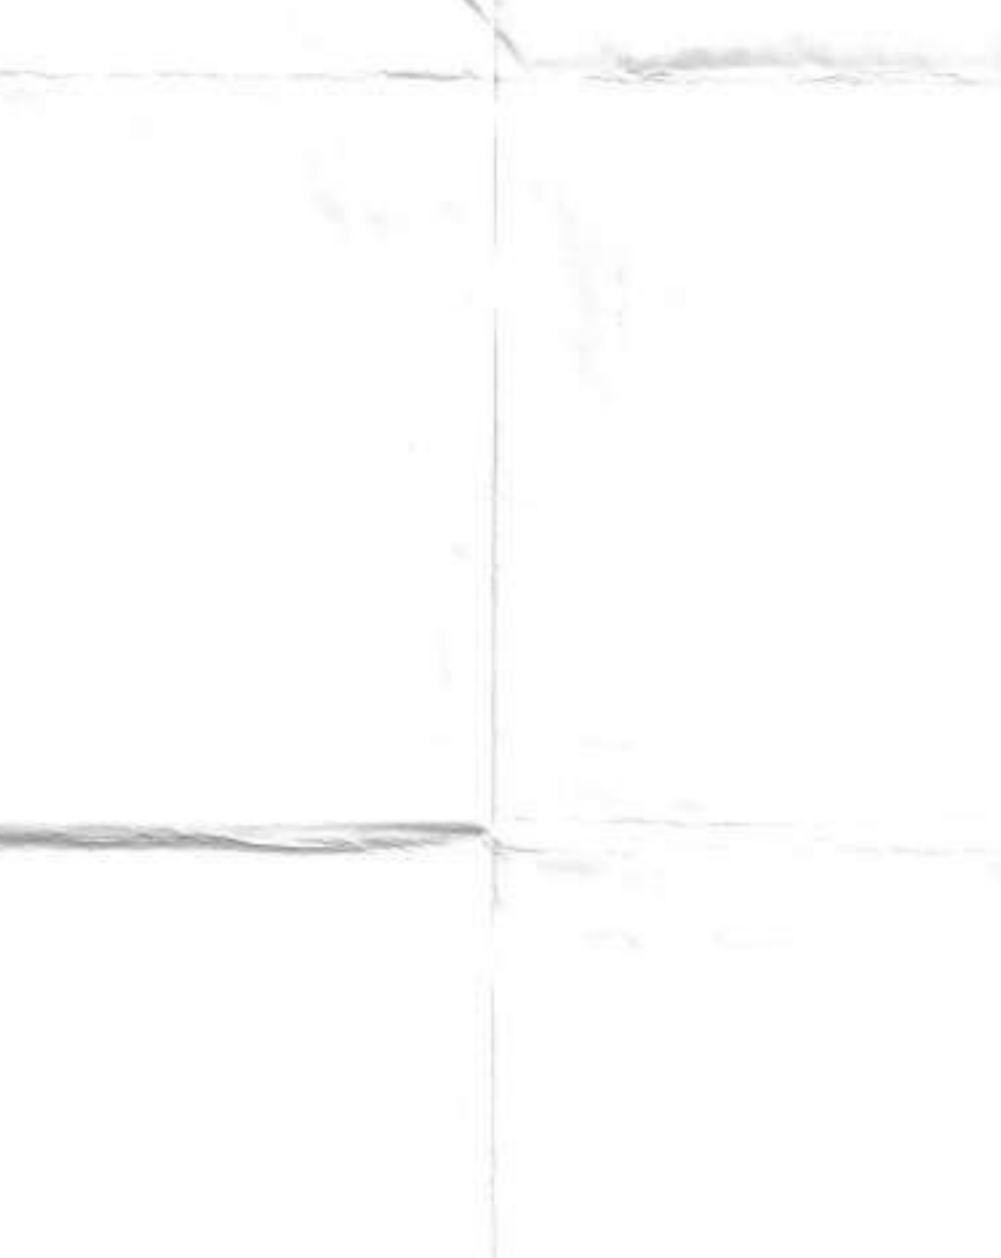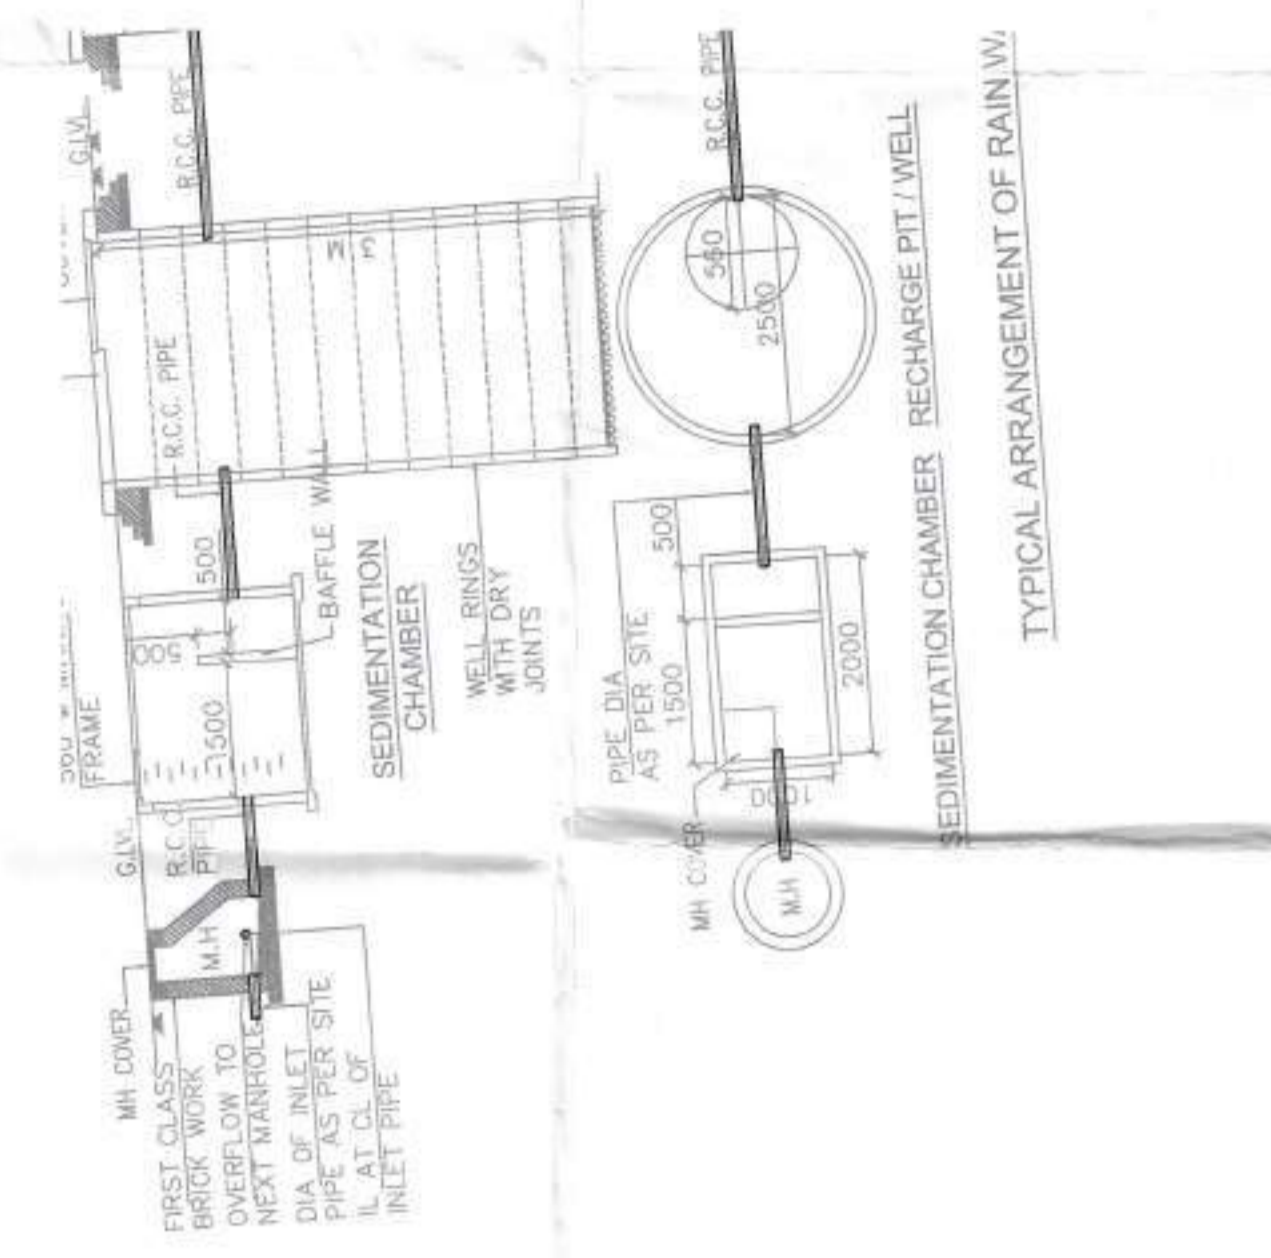

NO. OF SHEETS	DATE	ISSUED TO	REMARKS
1			

REVISION	DATE	DESCRIPTION	BY

GENERAL NOTES
 1. All dimensions are in mm unless mentioned otherwise
 2. No dimensions are to be scaled from this drawing.

Approved
 C. P. KUKREJA ARCHITECTS
 Ashwade Building, D-1 Green Park, Gurugram, Haryana
 Ph: 011-26665770, Fax: 011-26665770
 Email: cpk@cpkarchitects.com

Submitted
 Nourish Developers Pvt. Ltd.
 101/2121, 101/2122, 101/2124, 101/2125
 Sector 15, Gurgaon, Haryana
 Ph: 011-26665770

Check
 Deepak Agarwal
 Shanky Garg

Approved
 Deepak Agarwal

Client
 Nourish Developers Pvt. Ltd.

Project
 BUILDING PLAN FOR RESIDENTIAL COLONY UNDER TOLL POLICY ON THE AREA MEASURING 10.30 ACRES (28.0534 HECTARE) FOR DEVELOPING 4 PHASES (BLOCK-01 TO BLOCK-04) OF 2022. DATED 5/8/2022 AT SECTOR-15 DISTRICT GURUGRAM, HARYANA BEING DEVELOPED BY NOURISH DEVELOPERS PVT. LTD

Date
 23.09.2023
Scale
 1:500
Drawing Title
 SITE PLAN - SEWER LAYOUT


Checked By
 DEEPAK AGARWAL
Dealt By
 SHANKY GARG
Approved By
 DEEPAK AGARWAL

Owner's Sign
 (Signature)

Architect's Sign
 (Signature)

Architects
 C. P. KUKREJA ARCHITECTS
 Ashwade Building, D-1 Green Park,
 Gurugram, Haryana
 Ph: 011-26665770, Fax: 011-26665770
 Email: cpk@cpkarchitects.com

DWG. NO.
 21002/SWD-113/BJ/LAT/ST/SITE PLANS-SP11
CAD NO.
 1A

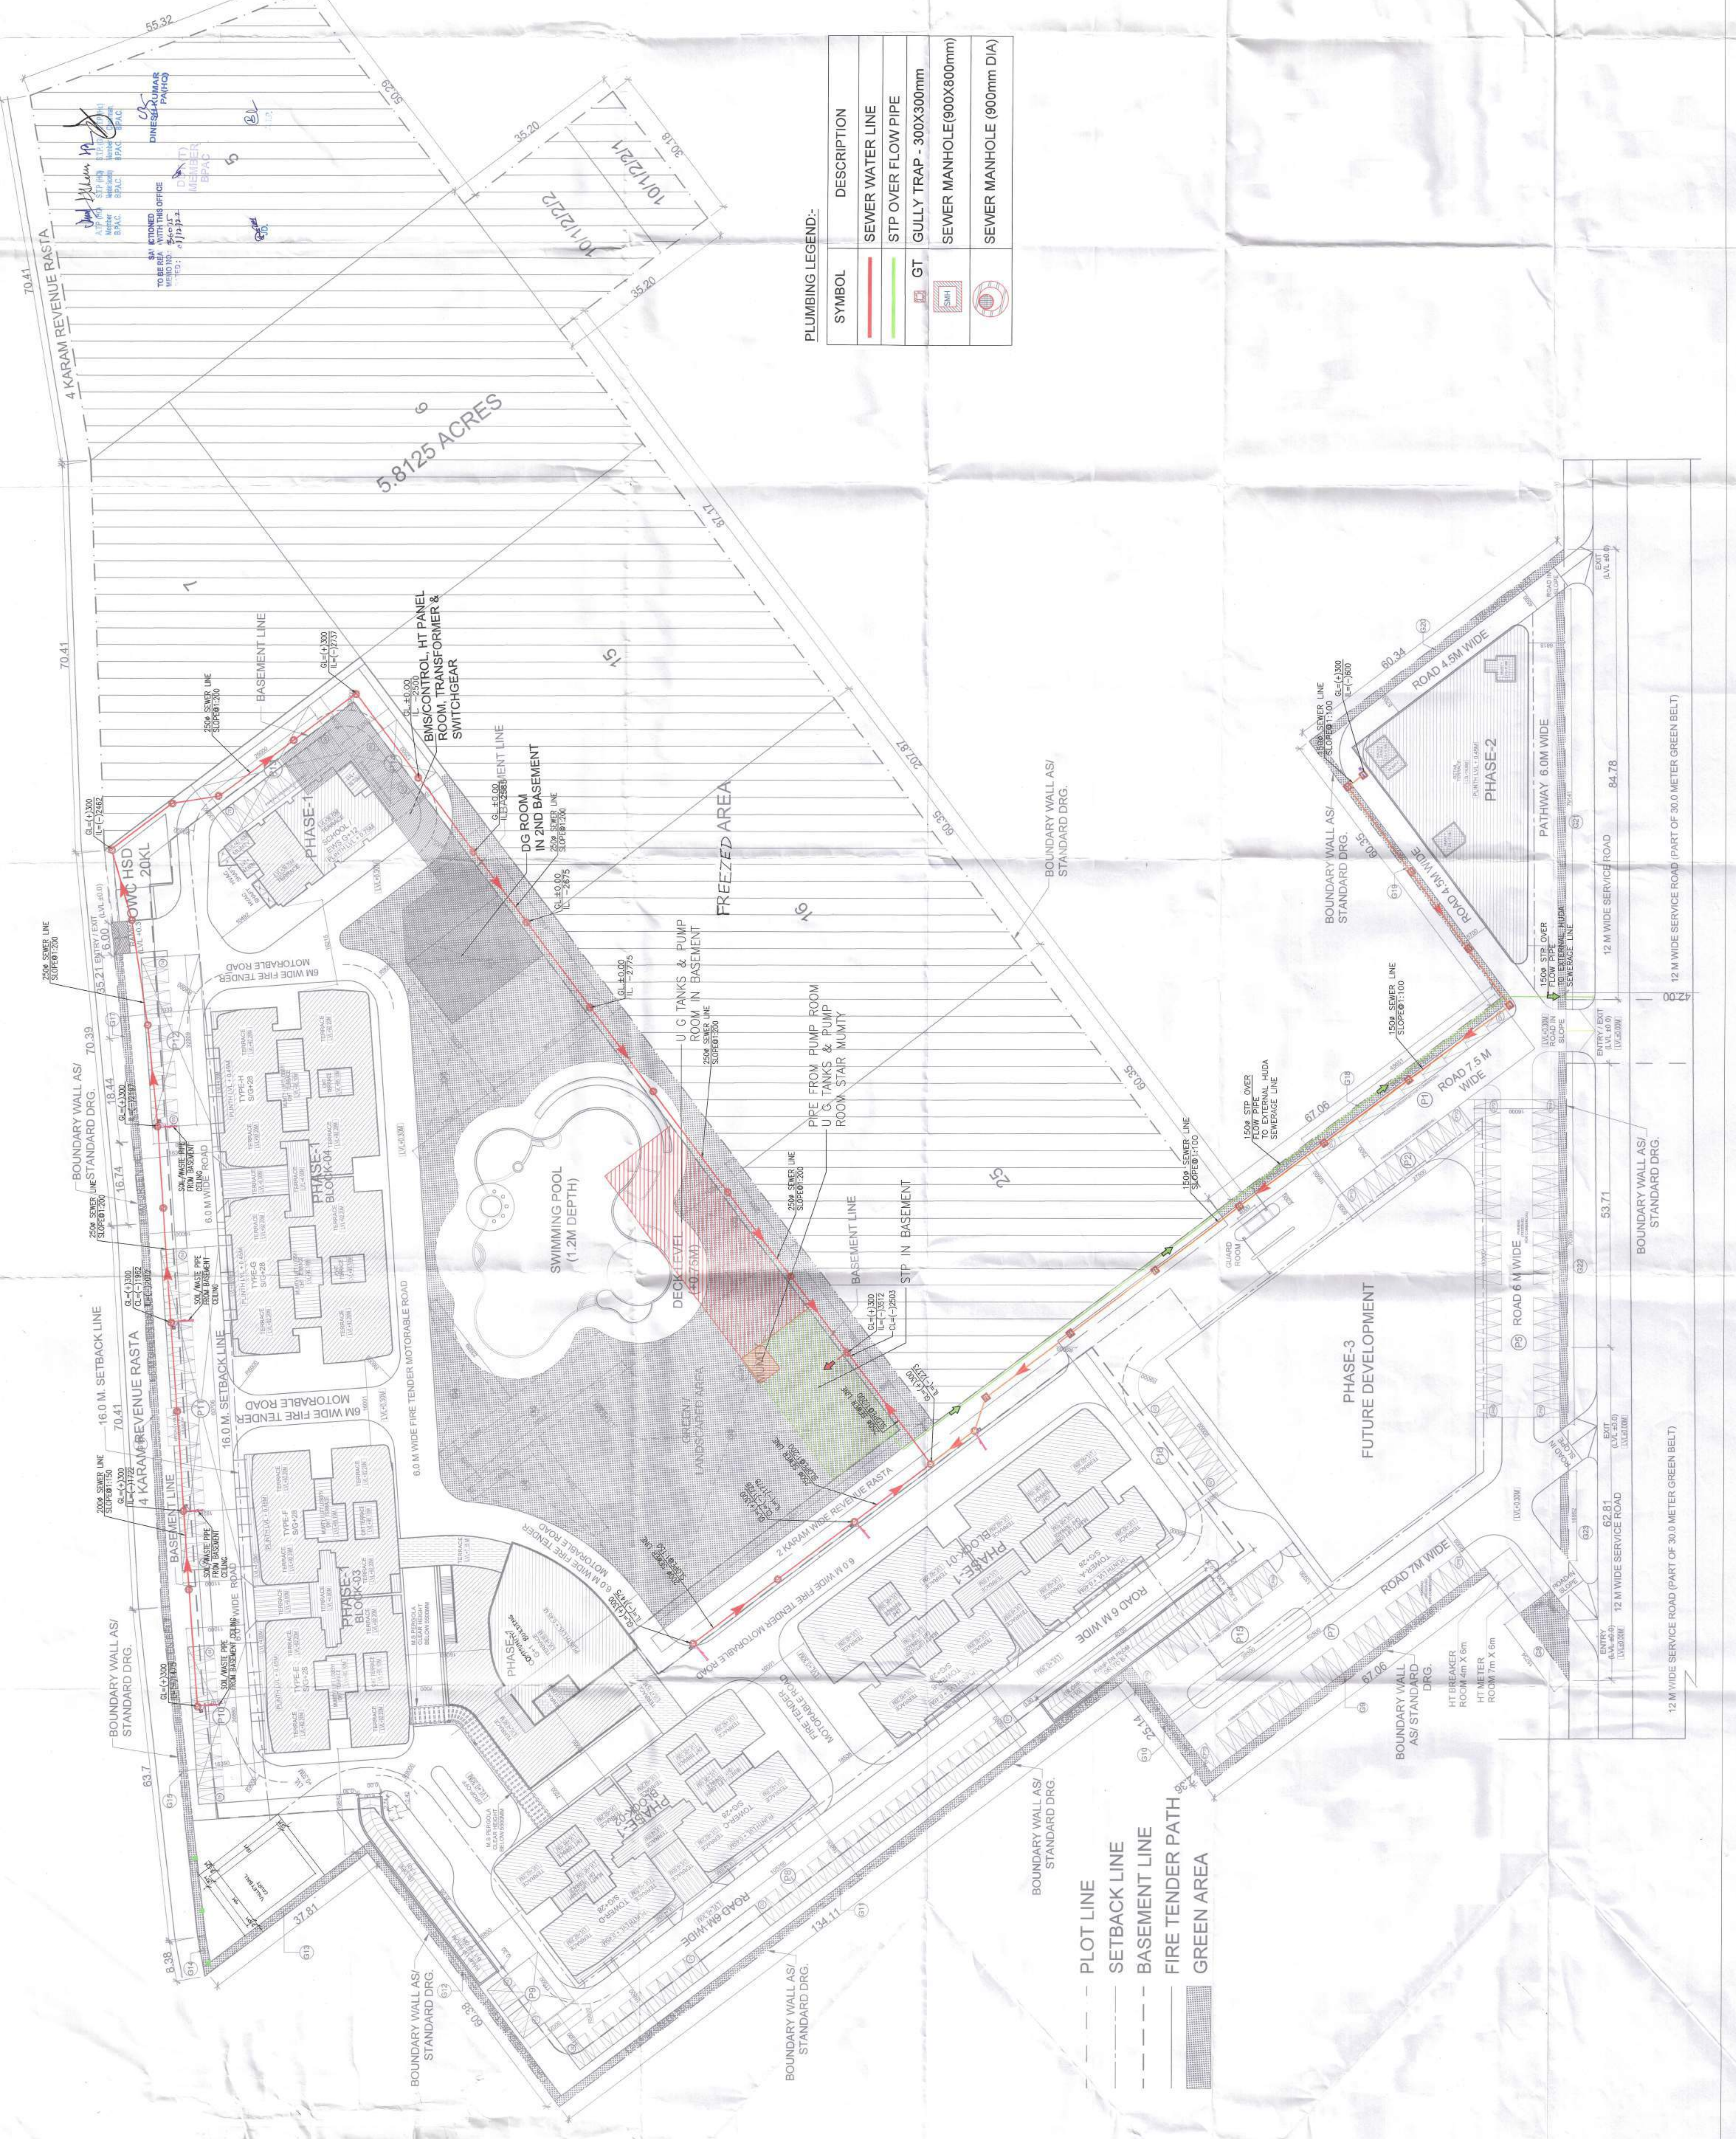


This drawing is a "COPYRIGHT" contents of this drawing or part reproduced without the permission of the Architect.

NO.	DATE	ISSUED TO	REMARKS

REVISION	DATE	DESCRIPTION	BY

GENERAL NOTES
 1. All dimensions are in mm unless mentioned otherwise
 2. No dimensions are to be scaled from this drawing.

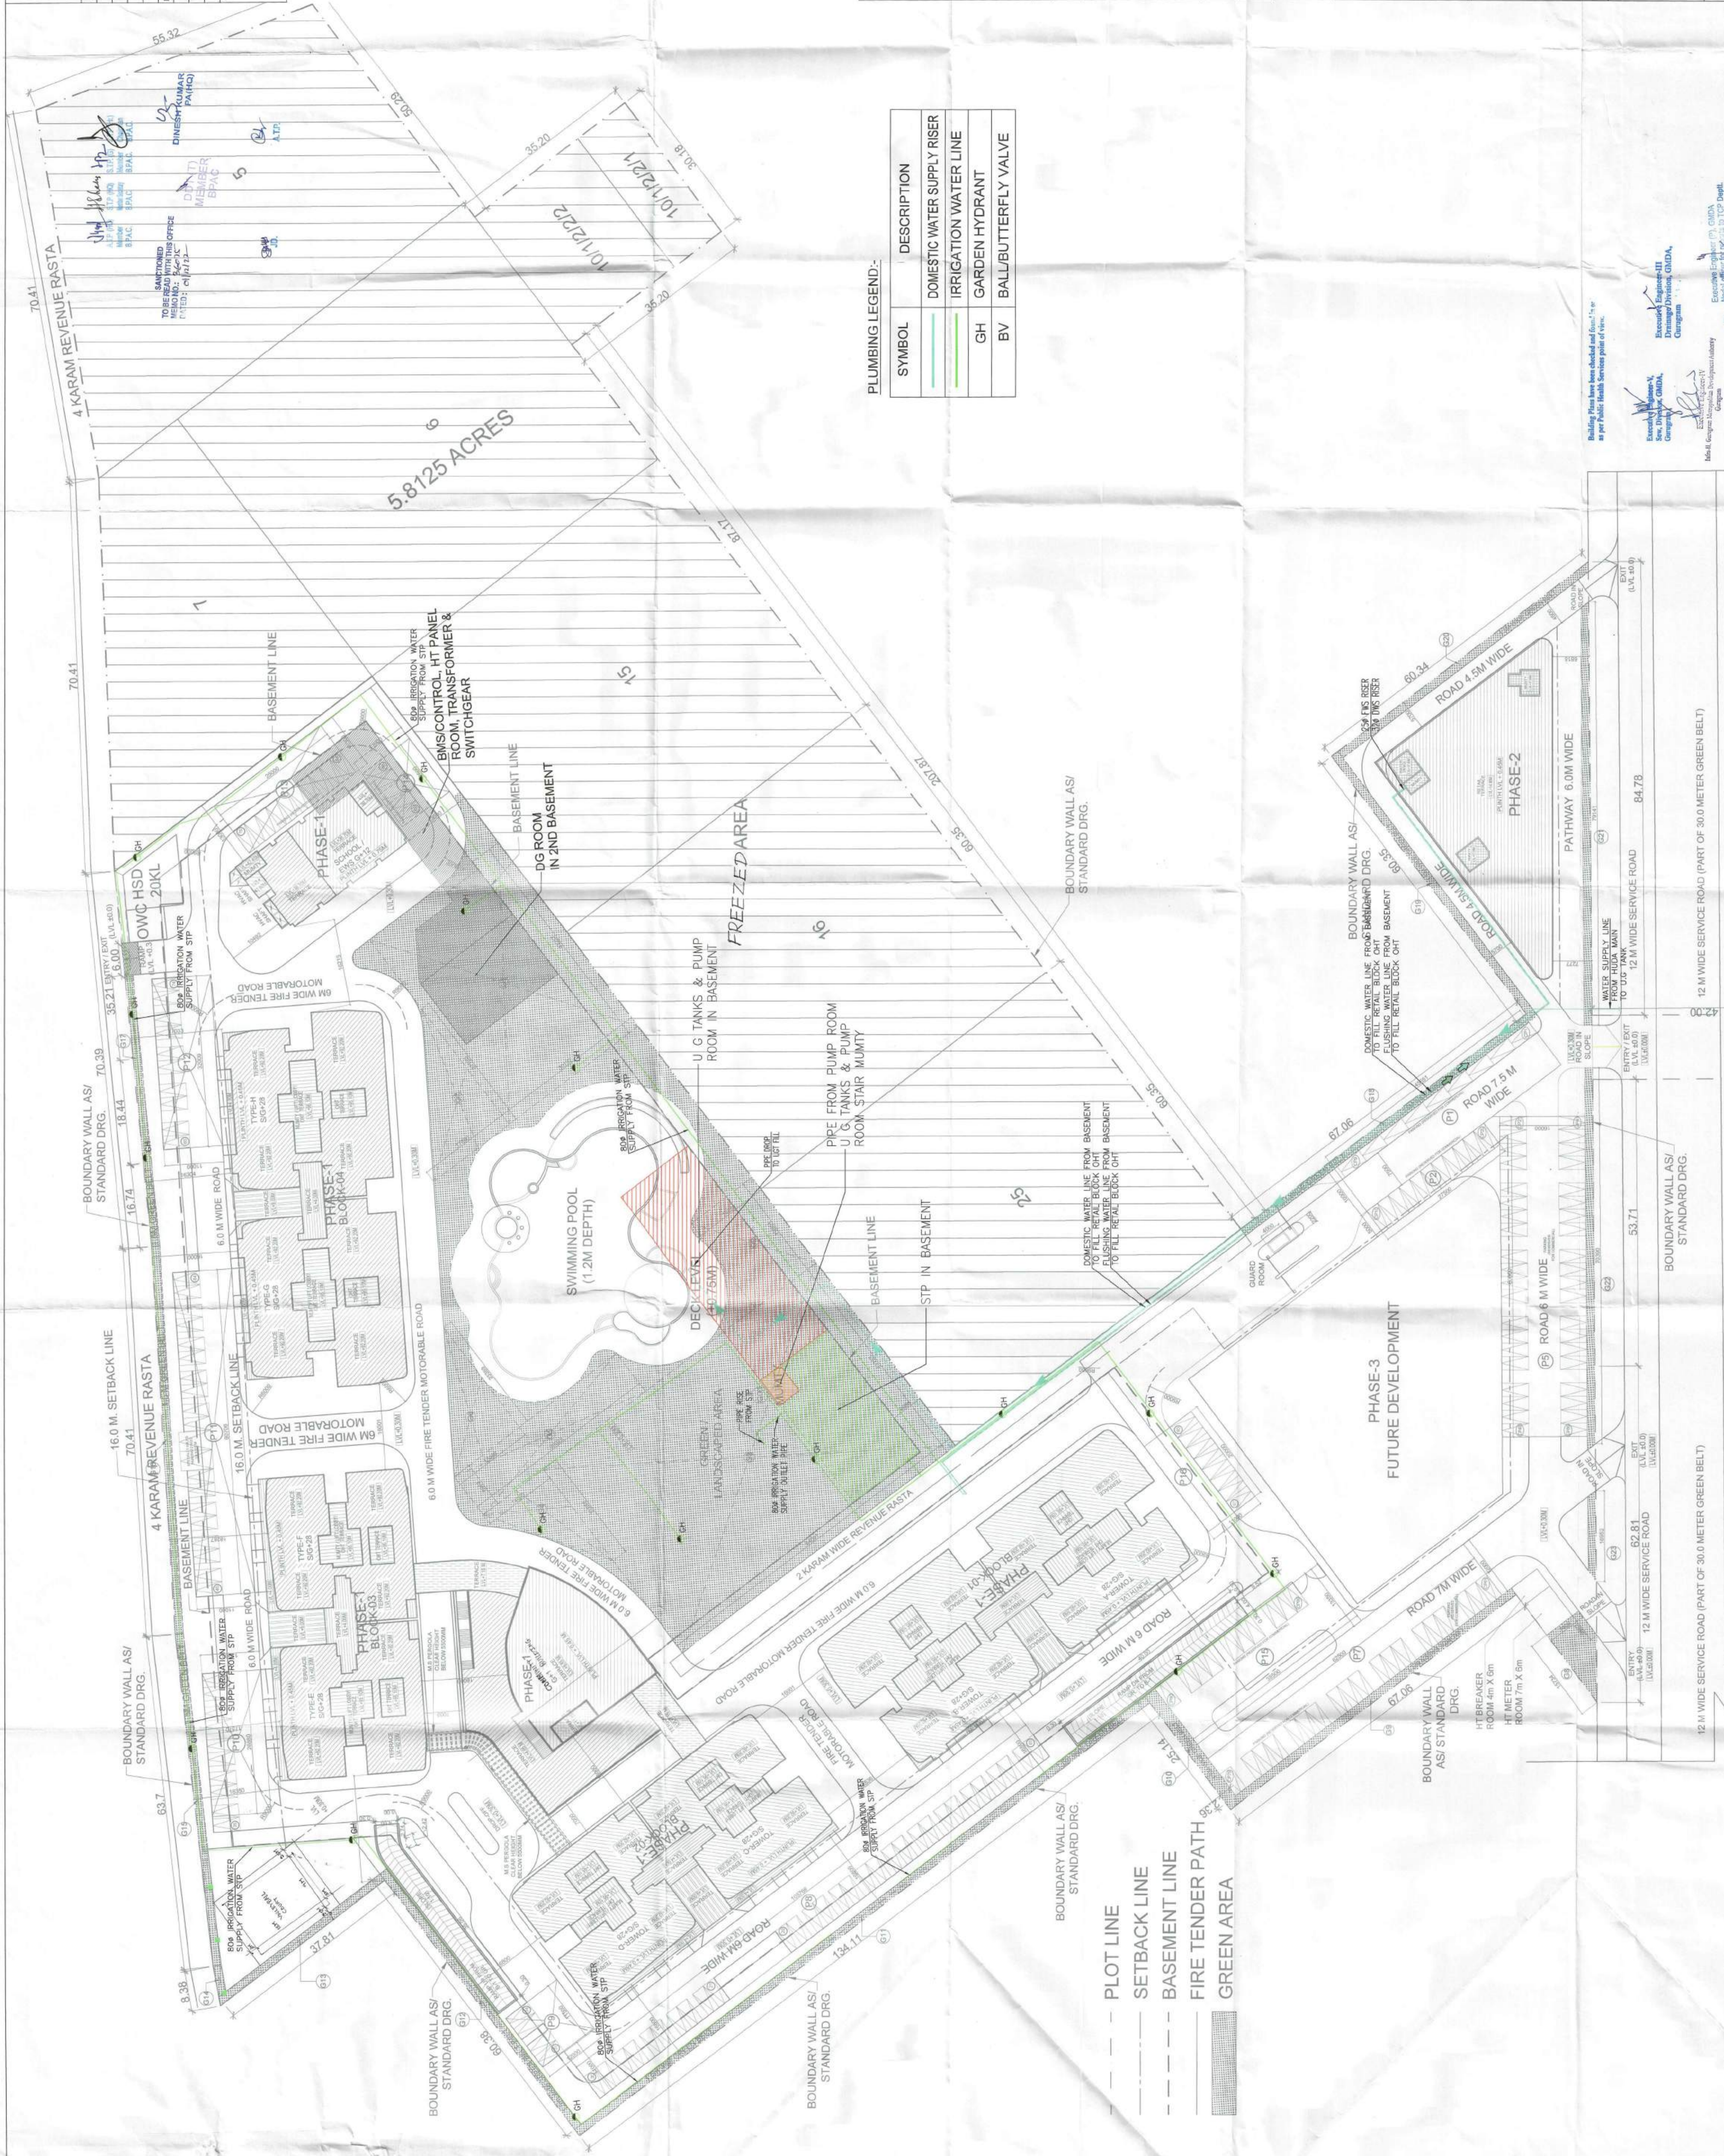

PLUMBING LEGEND:-

SYMBOL	DESCRIPTION
—	DOMESTIC WATER SUPPLY RISER
—	IRRIGATION WATER LINE
—	GARDEN HYDRANT
—	BV
—	BALL/BUTTERFLY VALVE

SUBMISSION DRAWINGS
 CLIENT: NOURISH DEVELOPERS PVT. LTD.
 PROJECT: BUILDING PLAN FOR RESIDENTIAL COLONY UNDER TOD POLICY ON THE AREA MEASURING 5.8125 ACRES AFTER FREEZING OF AN AREA MEASURING 5.8125 ACRES FROM THE TOTAL AREA MEASURING 11.625 ACRES COMPACT POCKET DUE TO NCT, (LICENSE NO. 108 OF 2022, DATED 5/6/2022 AT SECTOR-113, DISTRICT GURUGRAM, HARYANA BEING DEVELOPED BY NOURISH DEVELOPERS PVT. LTD.)
 DATE: SEP. 2022
 CHECKED BY: DEEPAK AGARWAL
 APPROVED BY: DEEPAK AGARWAL
 SCALE: 1:500
 DRAWING TITLE: SITE PLAN : WATER SUPPLY LAYOUT
 OWNERS SIGN: [Signature]
 ARCHITECT'S SIGN: [Signature]

ARCHITECTS:
C. P. KUKREJA ARCHITECTS
 ASHRAHAD BUILDING,
 D-1 GREEN PARK,
 NEW DELHI - 110016
 TEL. NO. - 011-26865770
 FAX. - 011-26865770
 EMAIL - cpk@cpkarch.com

DRG. NO. 1C

Building Plans have been checked and approved by the Public Health Engineering Officer, Gurgaon as per Public Health Service Rules of 1973.

Sanitary Engineer (PH), Gurgaon
 Sd/- [Signature]
 Sd/- [Signature]
 Sd/- [Signature]

Notified under Section 173A of the Public Health Act, 1987.