



NOURISH DEVELOPERS PRIVATE LIMITED

Authorized Signatory

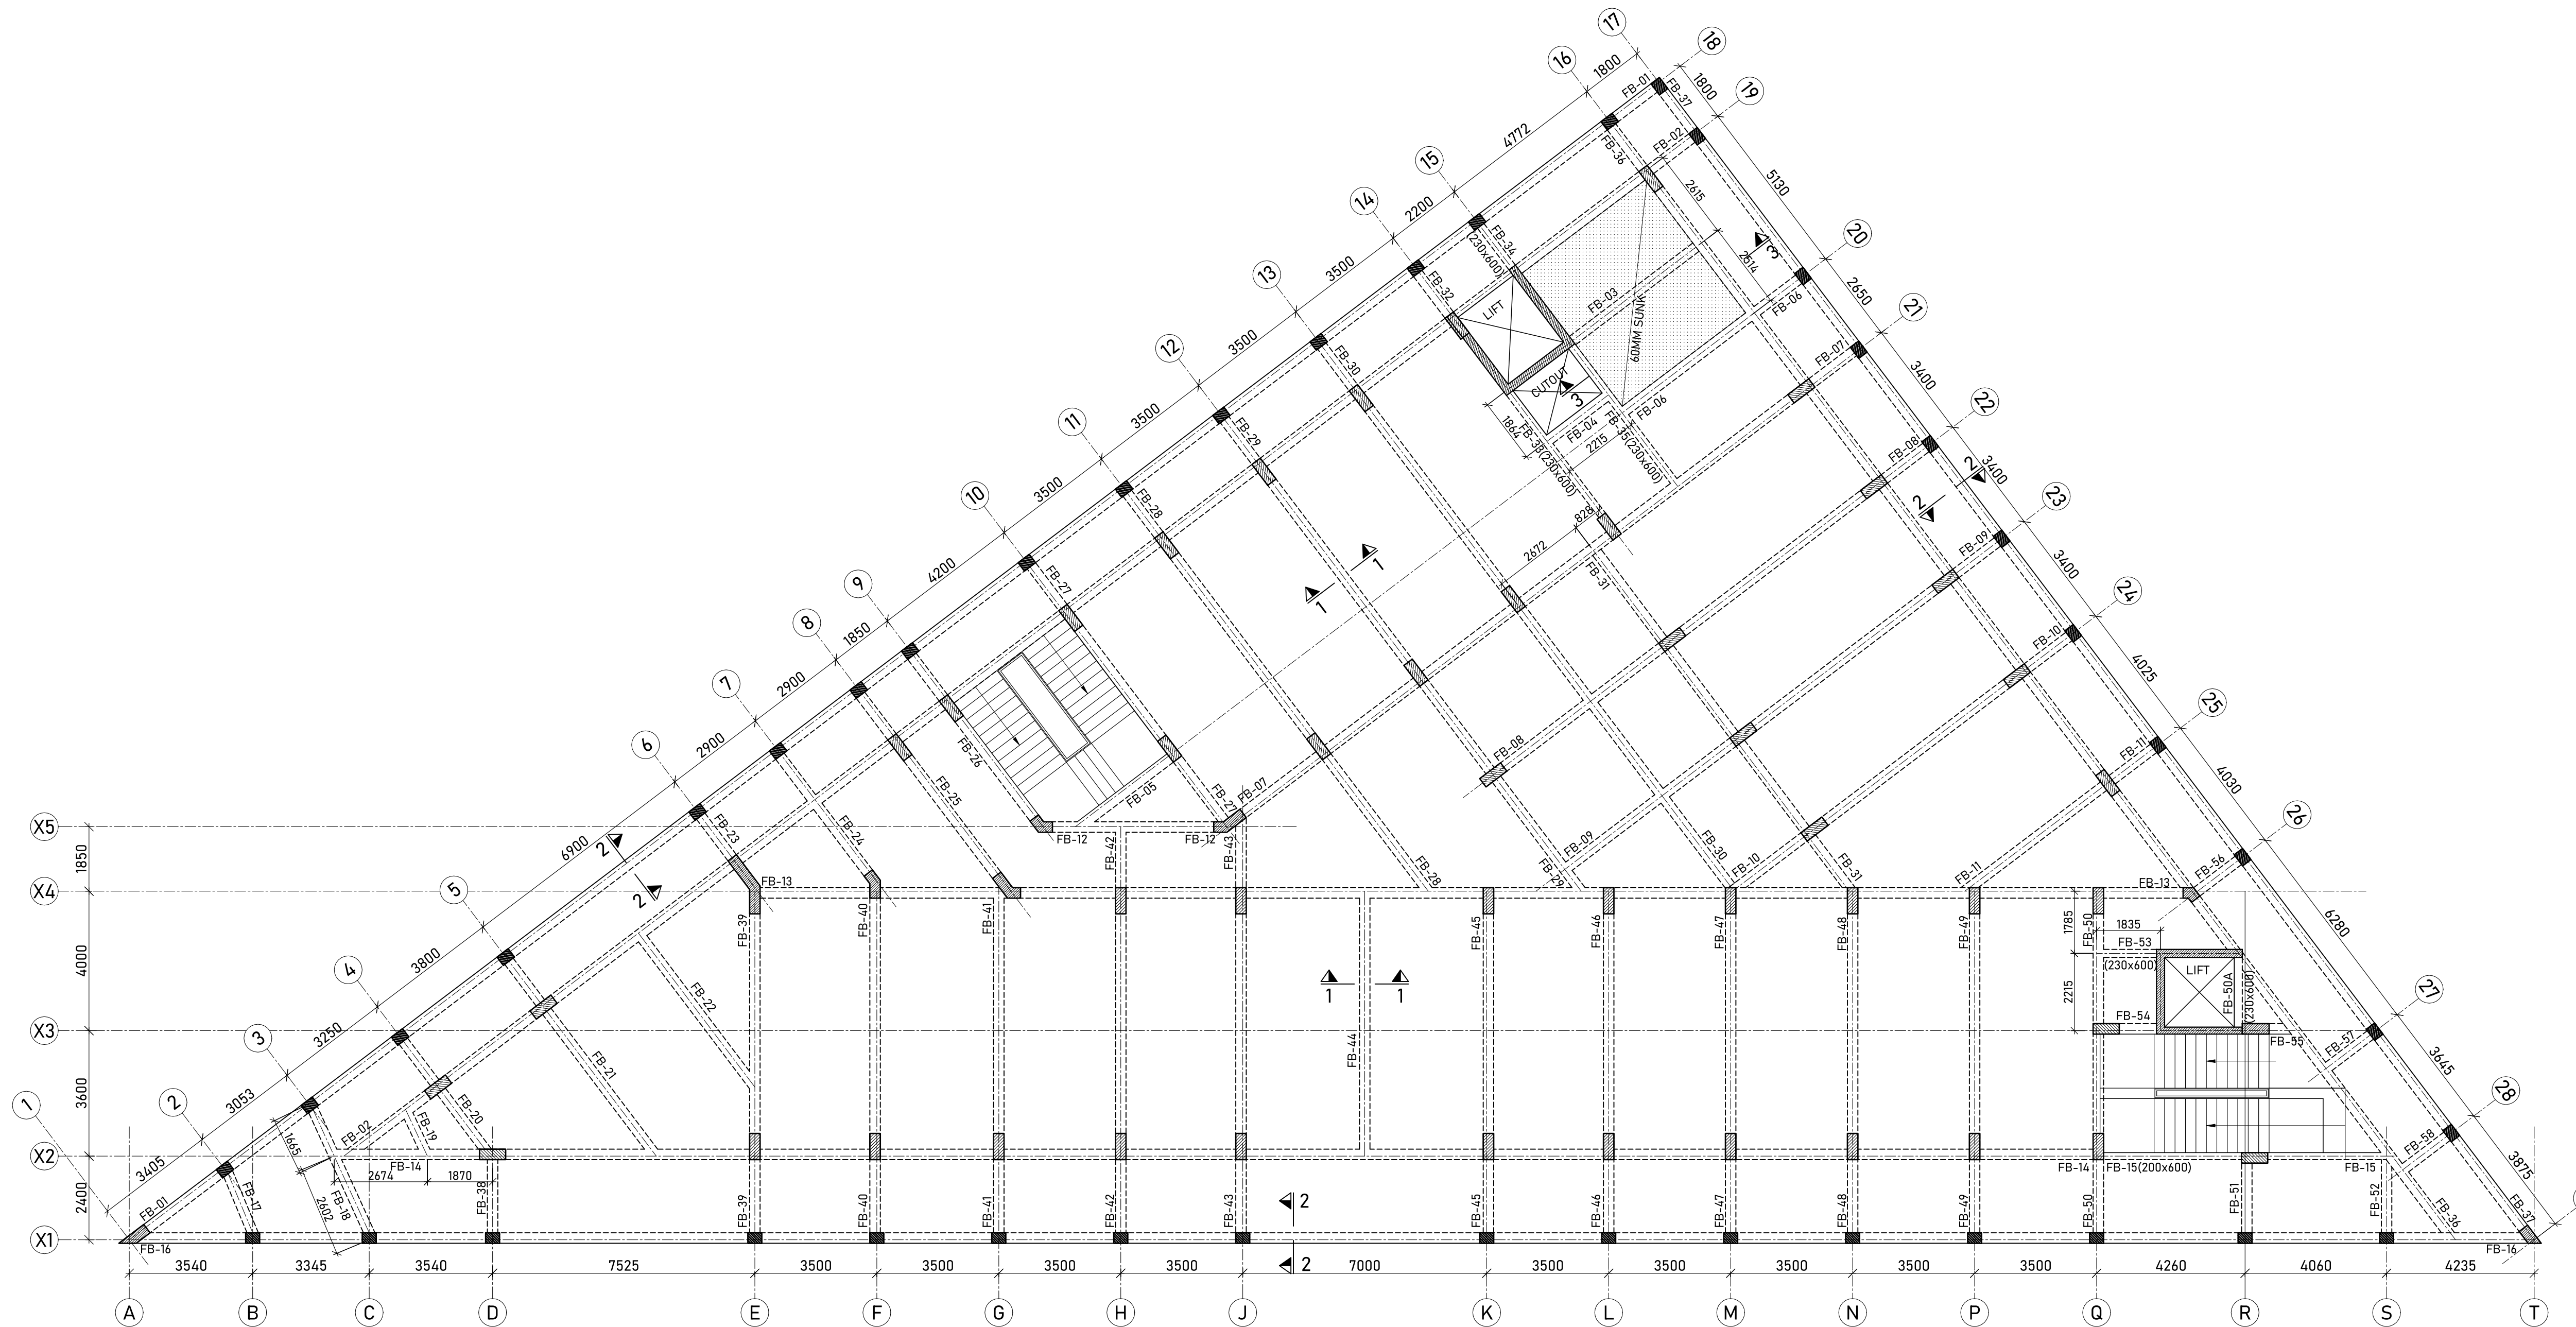

STRUCTURAL ARRANGEMENT PLAN AT TYPICAL FLOOR LVL.  
(ALL BEAM SIZES ARE (300x600) EVERYWHERE, UNLESS MENTIONED OTHERWISE)  
(ALL SLAB THICKNESS ARE 150mm EVERYWHERE)

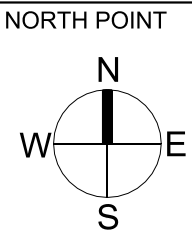

This drawing is a "COPYRIGHT" contents of this drawing or part thereof may not be used or reproduced without the permission of the Architect

NO. OF PRINTS	DATE	ISSUED TO	REMARKS
01	23.09.22	CLIENT	FOR SUBMISSION
REVISION	DATE	DESCRIPTION	BY

- GENERAL NOTES :-
- ALL DIMENSIONS ARE IN MM UNLESS MENTIONED OTHERWISE.
  - NO DIMENSIONS ARE TO BE SCALED FROM THIS DRAWING.
  - CONTRACTORS MUST VERIFY ALL DIMENSIONS ON SITE BEFORE COMMENCING ANY WORK.
- STRUCTURAL NOTES :-
- CONCRETE GRADE IS M30.
  - CONCRETE COVER TO OUTER LAYER OF REINFORCEMENT DEPENDING UPON THE CONDITION OF EXPOSURE AS MILD AND SPECIFIC PERIOD OF FIRE RESISTANCE FOR TYPE-1 CONSTRUCTION.
    - IN FOOTING / RAFT BEAM & SLAB - 50 MM.
    - IN COLUMNS - 40 MM.
    - IN BEAMS (BOTTOM & TOP) - 70/50 MM
    - IN SLABS (BOTTOM & TOP) - 35/25 MM
    - IN RETAINING WALLS - 50 MM ON EARTH FACE  
45 MM ON INNER FACE
    - IN SHEAR WALLS - 45 MM ON EXTERNAL FACE  
45 MM ON INTERNAL FACE
  - GRADE OF ALL STEEL WILL BE  $F_e=5000/5500$  CONFORMING TO IS : 1786-1985 OR LATEST.
  - THIS DRAWING IS TO BE READ IN CONJUNCTION WITH RELEVANT APPROVED ARCHITECTURAL DRAWINGS.
  - ALL LEVELS ARE STRUCTURAL LEVELS, UNLESS MENTIONED OTHERWISE.
  - FOR STRUCTURAL LEVELS REFER COLUMN SCHEDULE AND COLUMN ELEVATION DRAWING.
  - THE STRUCTURE IS DESIGNED FOR LIGHTWEIGHT BRICKS (AAC BLOCKS) HAVING DENSITY  $8\text{KN/m}^3$
  - THE REINFORCEMENT SHALL BE CARRIED THROUGH THE "CUTOUT" IN SLAB, THE EXTRA REINFORCEMENT SHOWN AROUND THE "CUTOUT" SHALL BE PROVIDED AS SHOWN IN DRAWING. CONCRETING IN THE AREA MARKED AS "CUTOUT" SHALL BE DONE, AFTER INSTALLATION OF PLUMBING PIPES, ELECTRICAL CABLE/CONDUIT & DUCTS ETC..

KEY PLAN

## SUBMISSION DRAWINGS

CLIENT :  
NOURISH DEVELOPERS PVT. LTD.

PROJECT :  
BUILDING PLAN FOR RESIDENTIAL COLONY UNDER NILP POLICY -2016 ON THE AREA MEASURING 10.30 (AFTER FREEZING OF AN AREA MEASURING 5.8125 ACRES (46K-10M) FALLING UNDER NCZ AND NON COMPACT POCKET DUE TO NCZ) (LICENCE NO. 106 OF 2022, DATED 5/8/2022 AT SECTOR-113 DISTRICT GURUGRAM, HARYANA BEING DEVELOPED NOURISH DEVELOPERS PVT. LTD

DATE	PROJ. CO. ARCHITECT	APPROVED BY
SEPTEMBER 2022	DEEPAK AGARWAL	
SCALE	DEALT BY	
1:100, 1:25	VANITA	C.P.TRIPATHI

DRAWING TITLE  
**RETAIL BLOCK**  
STRUCTURE ARRANGEMENT PLAN  
AT TYPICAL FLOOR LVL.

OWNER'S SIGN.

ARCHITECT'S SIGN.

ARCHITECTS:-  
**C. P. KUKREJA ARCHITECTS**  
ASHIRWAD BUILDING,  
D-1, GREEN PARK,  
NEW DELHI - 110016  
PHONE :- 011 26863953 FAX :- 011 26865770  
EMAIL-cpka@cpkukreja.com

CAD NO.	REVISION
02-SWD-113-SUB.-RETAIL-SA-02	
DRAWING NO.	
21020-SWD-113-SUB.-RETAIL-S-02	0