
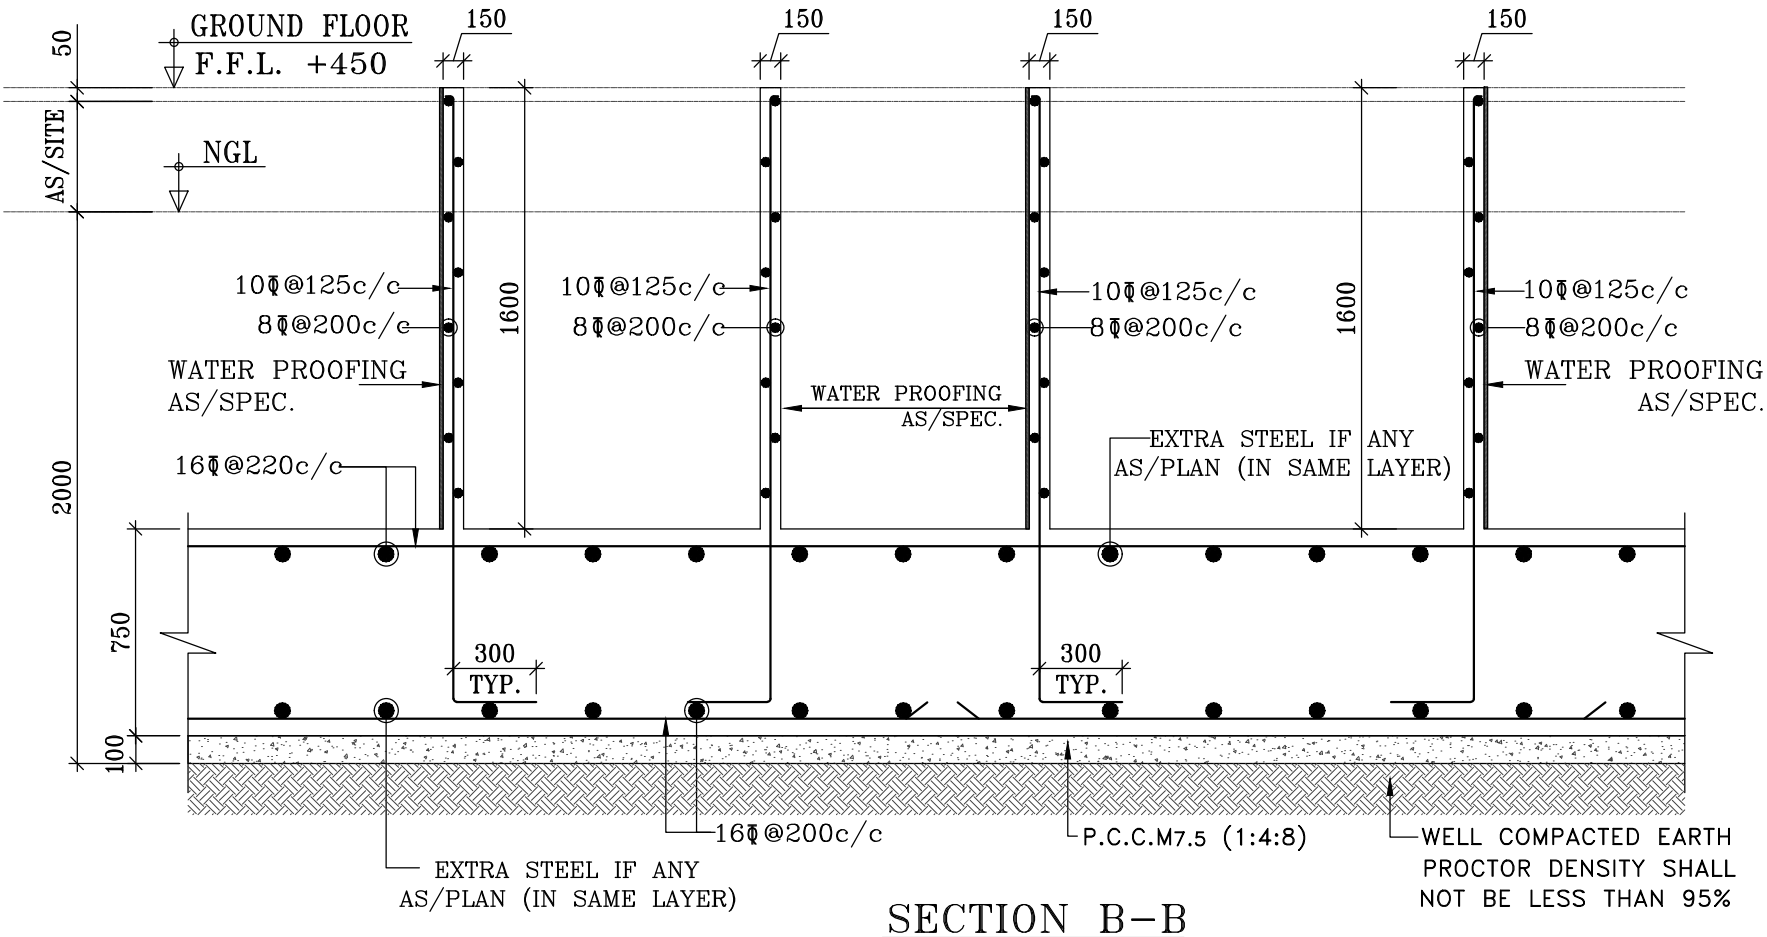


COLUMN SCHEDULE

COLUMN MARK	FOUNDATION TO FIRST FLOOR LVL.	FIRST FLOOR LVL. TO THIRD FLOOR LVL.	THIRD FLOOR LVL. TO FIFTH FLOOR LVL.	FIFTH FLOOR LVL. TO SEVENTH FLOOR LVL.	SEVENTH FLOOR LVL. TO NINETH FLOOR LVL.	NINETH FLOOR LVL. TO ELEVEN FLOOR LVL.	ELEVEN FLOOR LVL. TO TERRACE FLOOR LVL.	TIE
	M-40	M-40	M-35	M-35	M-30	M-30	M-30	
C1								
C2								
C3								

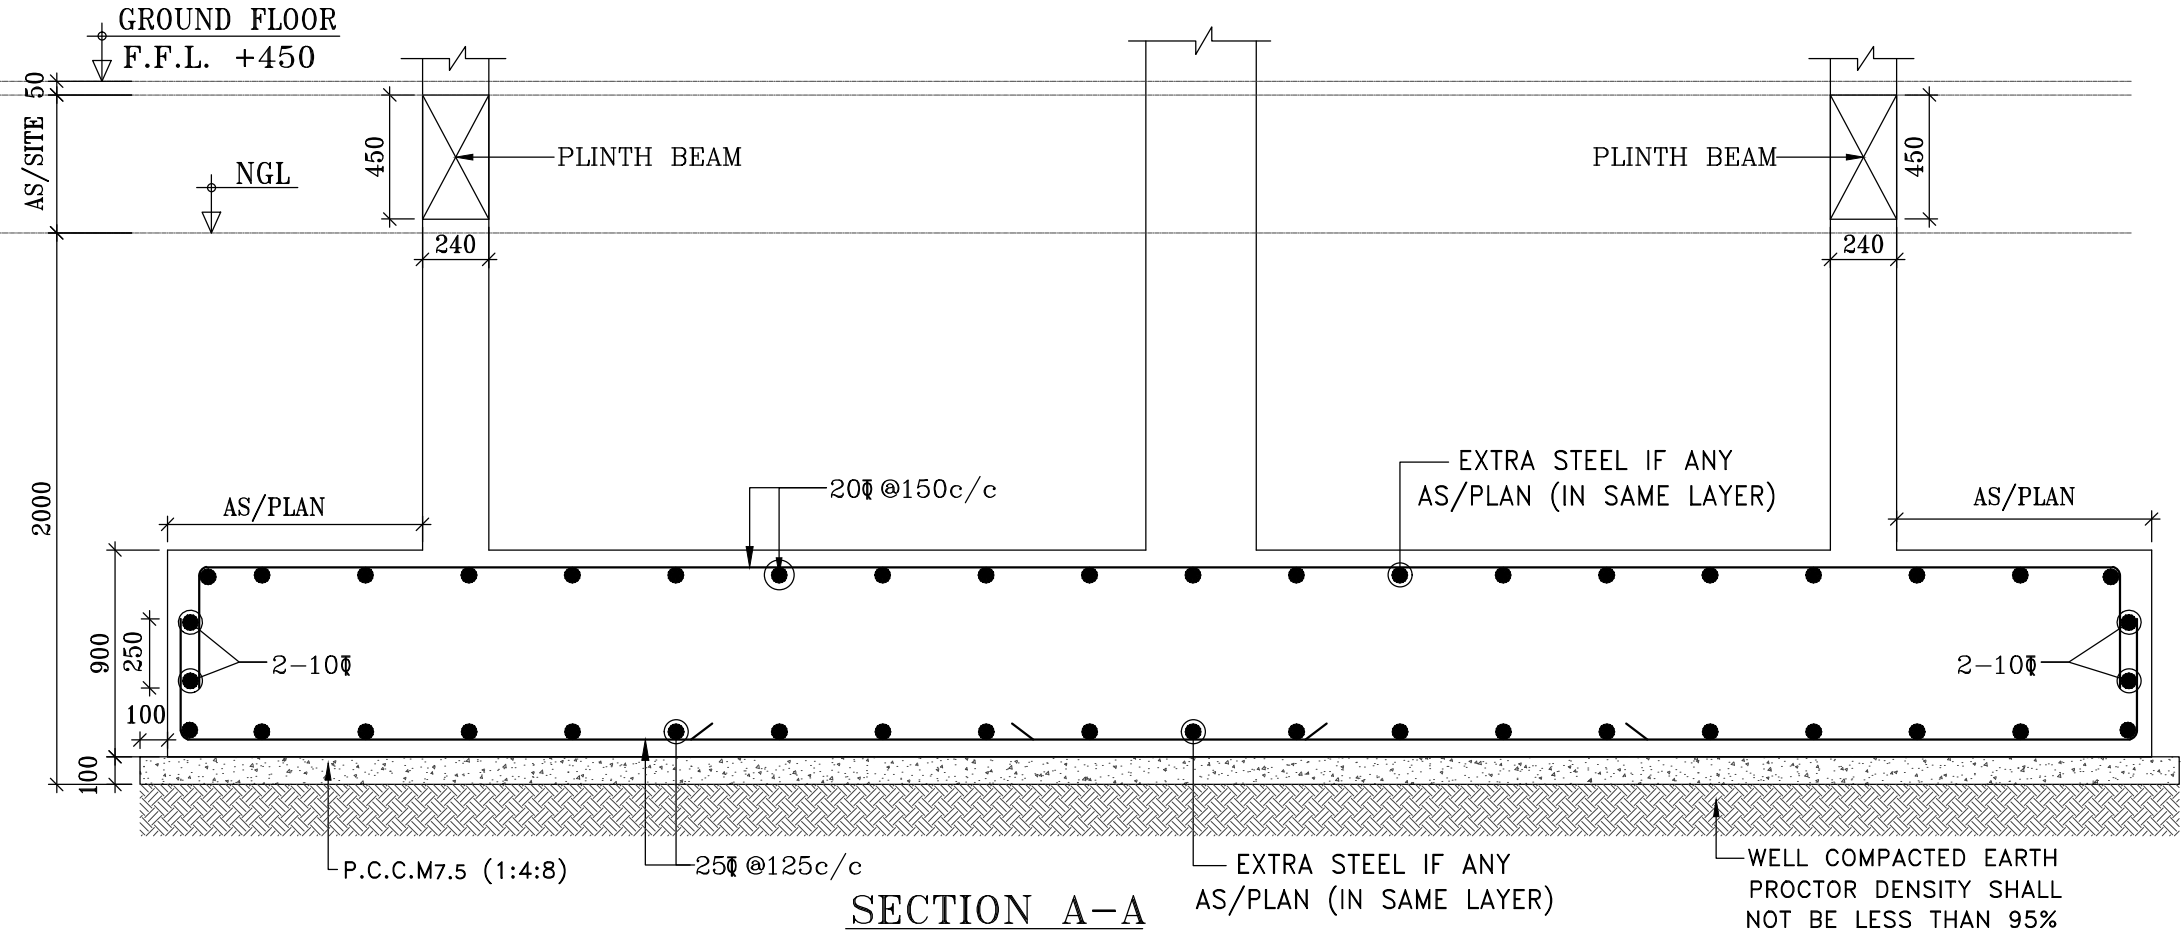

Siddhant
SYED TAJUDDIN ASHRAF
C. E. -AM-100566-1
For Keen Associates Pvt. Ltd.
H-53, 1st Floor, Opp. Vijaya Bank
Commercial Area, Sector-63
Noida-201301, U.P.

GENERAL NOTES -

NOTES & REFERENCES

1. READ THIS DRAWING IN CONJUNCTION WITH RELEVANT ARCHITECTURAL DRAWINGS. ANY DISCREPANCY IF FOUND SHALL BE BROUGHT TO THE NOTICE OF CONSULTANT
2. ALL DIMENSIONS ARE IN MM & LEVELS IN MILLIMETERS.
3. DO NOT SCALE ANY DIMENSION.
4. CONFIRM LOCATION OF WALLS WITH RELEVANT ARCH. DRGS.
5. FOR RCC, WORK USE MIX M30 CONFORMING TO IS 456 : 2000 OR AS SPECIFIED IN RESPECTIVE DWG.
6. THE REINFORCEMENT SHALL BE COLD TWISTED DEFORMED BARS (C.T.D) OR T.M.T. BARS HAVING YIELD. STRENGTH NOT LESS THAN 5500 N/mm² USED CONFORMING TO I.S. 1786 - 2008
7. THE CLEAR COVER TO THE ALL REINFORCEMENT SHALL BE AS FOLLOWS:-
 - (a) FOUNDATION TOP : 50 MM
FOUNDATION BOTTOM & SIDE : 75 MM
 - (b) COLUMNS : 40 MM
 - (c) BEAMS TOP & BOTTOM : 70 MM
BEAMS SIDE : 40 MM
 - (d) SLABS : 35 MM
 - (e) CHAJJAS/CANOPY : 20 MM
 - (f) R.C.C. WALL : 30 MM
 - (g) STITCH SLAB : 40 MM
 - (h) WATER TANK INNER SIDE : 40 MM
WATER TANK OUTER SIDE : 25 MM
 - (i) RETAINING WALL INNER SIDE : 25 MM
RETAINING WALL OUTER SIDE : 25 MM
- NOMINAL COVER IS THE DEPTH OF CONCRETE COVER TO ALL STEEL REINFORCEMENT INCLUDING LINKS/ TIES/ STIRRUPS.
8. NOT MORE THAN 50% OF THE BARS SHALL BE LAPPED AT ANY SECTION. LAPS CLOSE TO THE MID SPAN IN BOTTOM BARS & CLOSE TO SUPPORTS IN TOP BARS SHALL BE AVOIDED.
9. ----- INDICATES TOP BARS
----- INDICATES BOTTOM BARS
10. THIS BUILDING HAS BEEN DESIGNED FOR G+14 STOREY ONLY.
11. ○ INDICATES SLAB MARKING.

R0	28-10-2022	FOR SUBMISSION
Rev.no.	Date	Revision

PROJECT NAME:
**AFFORDABLE HOUSING
SECTOR-79B GURUGRAM**

CLIENT:-
SH.BHEEM SINGH & OTHERS IN
COLLABORATION WITH FORSYTHIA
PROPULD PVT.LTD.

DRAWING TITLE : COLUMN SCHEDULE & FOUNDATION DETAIL (TOWER-1) (G+12 STOREY)	DWG NO. 79B-1-ST-02
---	-------------------------------

SCALE	N.T.S
DATE	28/10/2022
DRAWN BY	STS
DESIGNED BY	SHIVAM SHARMA
APPROVED BY	STA

Architects:

structural consultant:

DRAWING RELEASED FOR:		
<input type="checkbox"/> APPROVAL	<input checked="" type="checkbox"/> SUBMISSION	<input type="checkbox"/> ADVANCE COPY
<input type="checkbox"/> TENDER	<input type="checkbox"/> PROOF CHECKING	<input type="checkbox"/> CONSTRUCTION