


Building plans have been checked and found in order as per Public Health Services point of view.

Sanctioned MEMO NO. 645 DATED: 06/01/2023

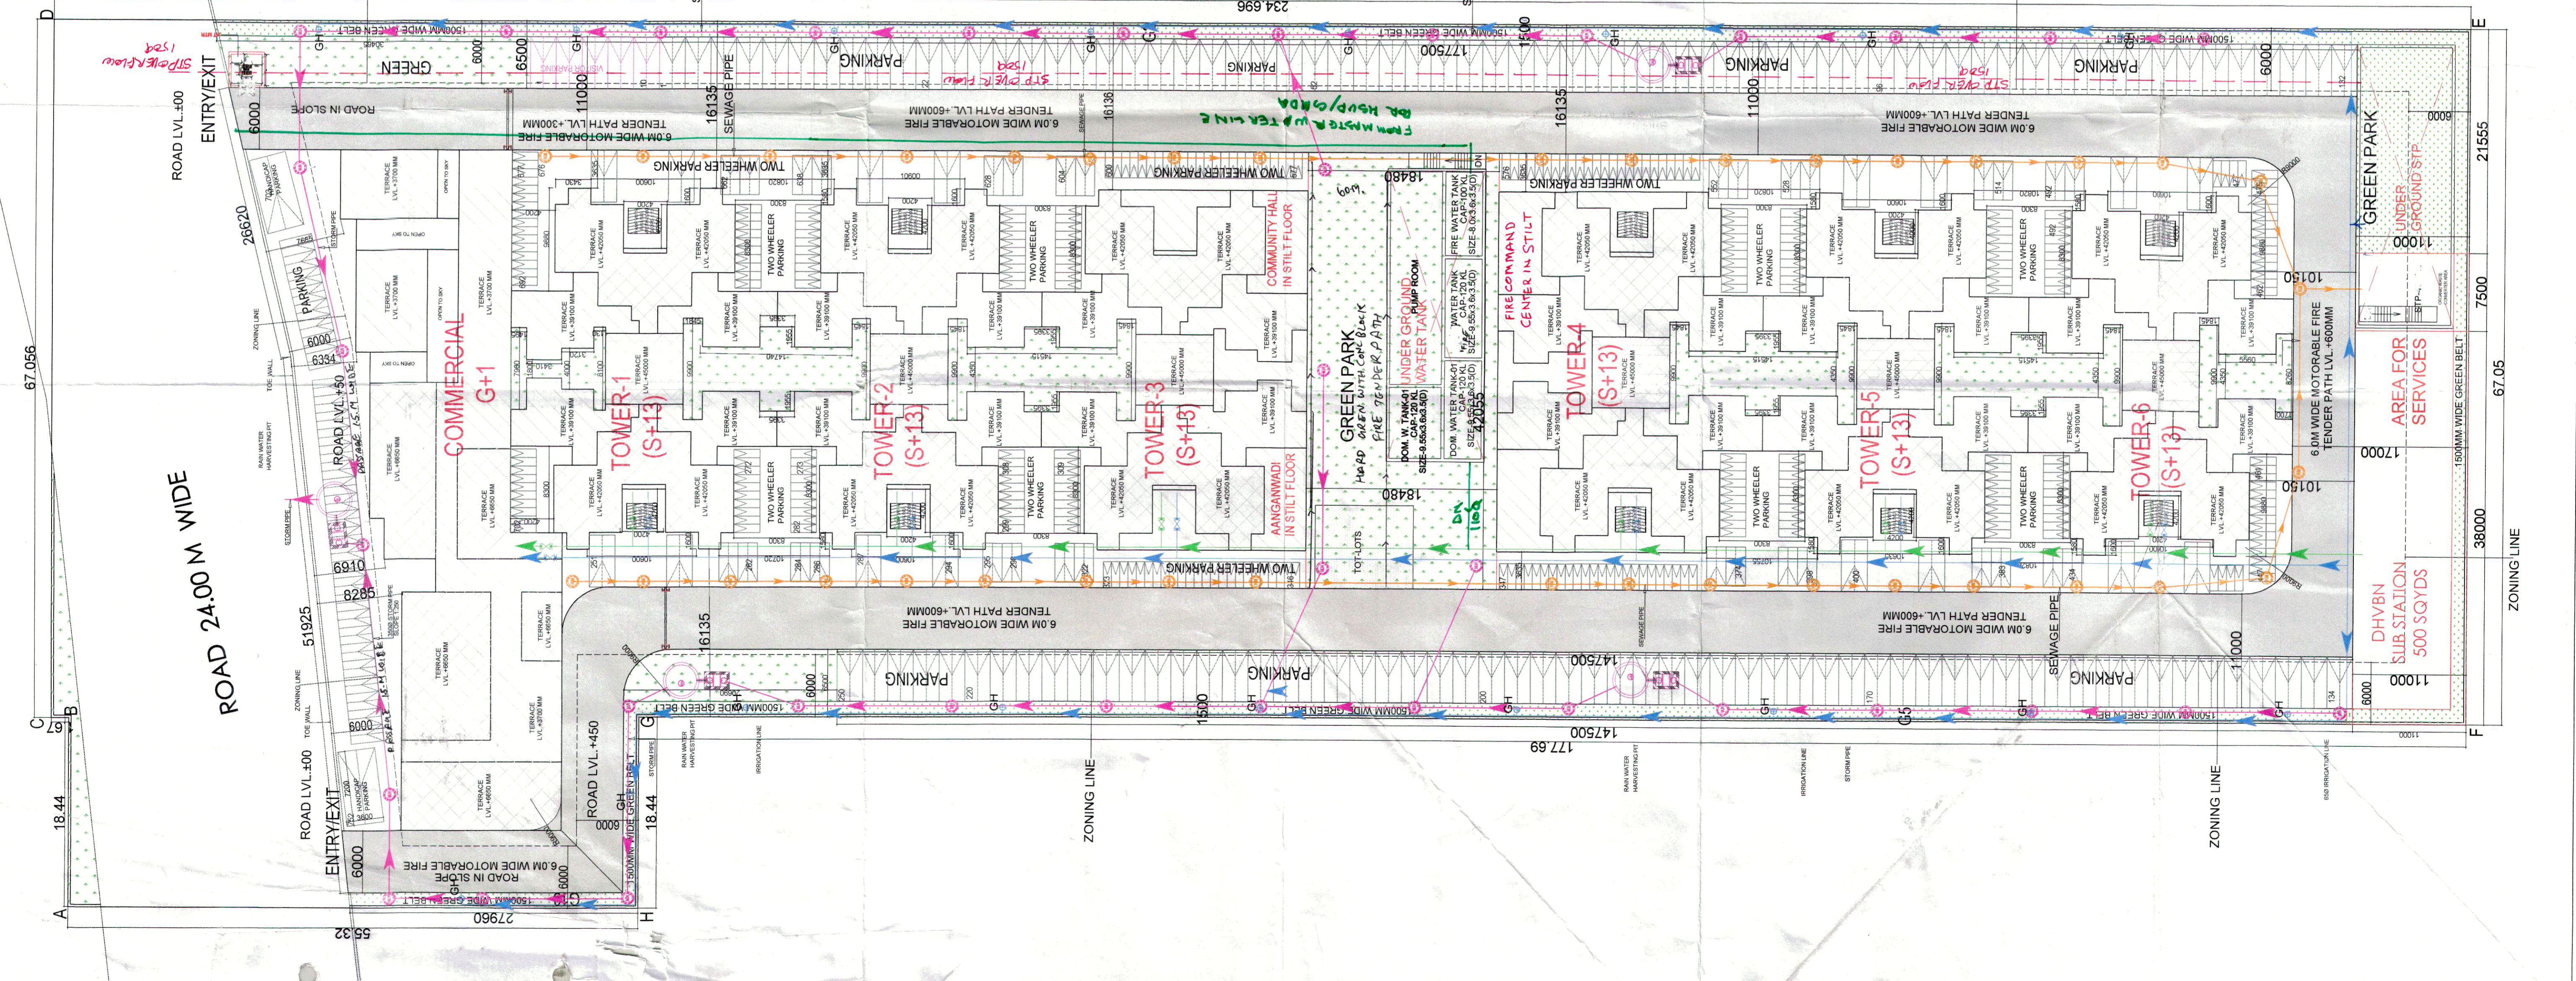


AREA STATEMENT table with columns for PERMISSIBLE COMMERCIAL, PERMISSIBLE RESIDENTIAL, COMMERCIAL PLOT AREA, and PERMISSIBLE FAR ON COMMERCIAL/RESIDENTIAL/COMMERCIAL PLOT AREA.

PROPOSED AREA FOR HOUSING table with columns for TOWER NO., FLOORS, TOTAL GROUND FLOOR AREA, TOTAL FAR, and BUILT UP AREA.

PROPOSED AREA FOR COMMERCIAL table with columns for S.NO., COMMERCIAL NO., GROUND FLOOR FAR, NO OF FLOORS, TOTAL FAR, and BUILT UP AREA.

UNIT SUMMARY table with columns for S.NO., TOWER NO., UNIT TYPE, NO OF UNITS, CARPET AREA, BALCONY AREA, TERRACE AREA, and TOTAL AREA.

CONSTRUCTION DETAILS: 1. THE COLUMNS (RECTANGULAR) OR COLUMN LEG (L-SHAPE) SHALL BE SYMMETRICAL ABOUT CENTER LINE... 2. NOT MORE THAN 50% OF BARS SHALL BE LAPPED AT ANY SECTION...

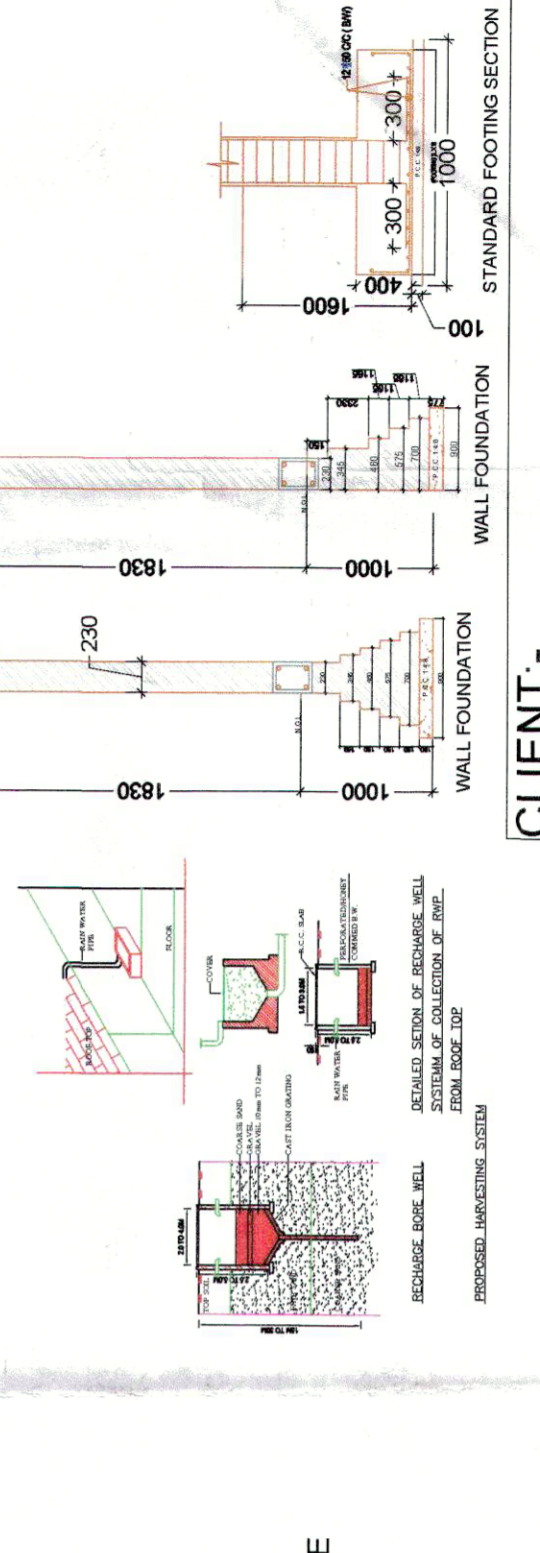

- GENERAL NOTES: 1. LEFT SERVICES WILL BE INSTALLED WITH HIGH POWER BACKUP... 2. CONTRACTOR SHALL BE RESPONSIBLE FOR THE PROVISION OF ALL NECESSARY UTILITIES OF THE BUILDING AND/OR SITE... 3. HANDING OVER DRAWINGS AND DESIGN SHALL BE PROVIDED IN ALL THE COMMON AREAS...

CLIENT: SILVER X PROJECTS INDIA PVT.LTD. PROJECT: PROPOSED BUILDING PLAN OF AFFORDABLE GROUP HOUSING COLONY OVER AN AREA MEASURING 4.15 ACRES... ARCHITECTS: SILVER X PROJECTS INDIA PVT.LTD. DRAWING NAME: SITE PLAN. DRAWING NO. - 01