



COMMERCIAL AREA CALCULATION TABLE with columns S.NO., LENGTH (M), BREADTH (M), AREA (SQ.M), and C.A. FORMULA. Includes a detailed site plan with various zones like 'COMMERCIAL' and 'RESIDENTIAL', and a legend for plot types and boundaries.

PROJECT NAME & ADDRESS: Demarcation plan of Affordable Plotted Colony over an area measuring 10.30 + 8.3125 acres. License no. 12 of 2021 dated 12.03.2021 and 81 of 2022 dated 24.06.2022. Includes owner name: SIGNATURE INFRABUILD PVT. LTD.



REVISION: ARCHITECT'S SIGNATURE: MEENAKSHI KHANNA. DRAWING TITLE: DEMARCATION PLAN. SCALE: 1 : 1000. NORTH: N.



COMMUNITY FACILITY SERVICES GREEN DETAILS OF REVISED AREA LICENSED AREA (Licence No. 12 of 2021) APPLIED AREA (ADDL. AREA - 8.3125 ACRES) 50.13% PLOT FROZEN BY DEPARTMENT AREA (18655.136 SQ.MTS / 4.4310 ACRES).