



FIRST FLOOR PLAN, TOWER A1
SCALE: 1:100

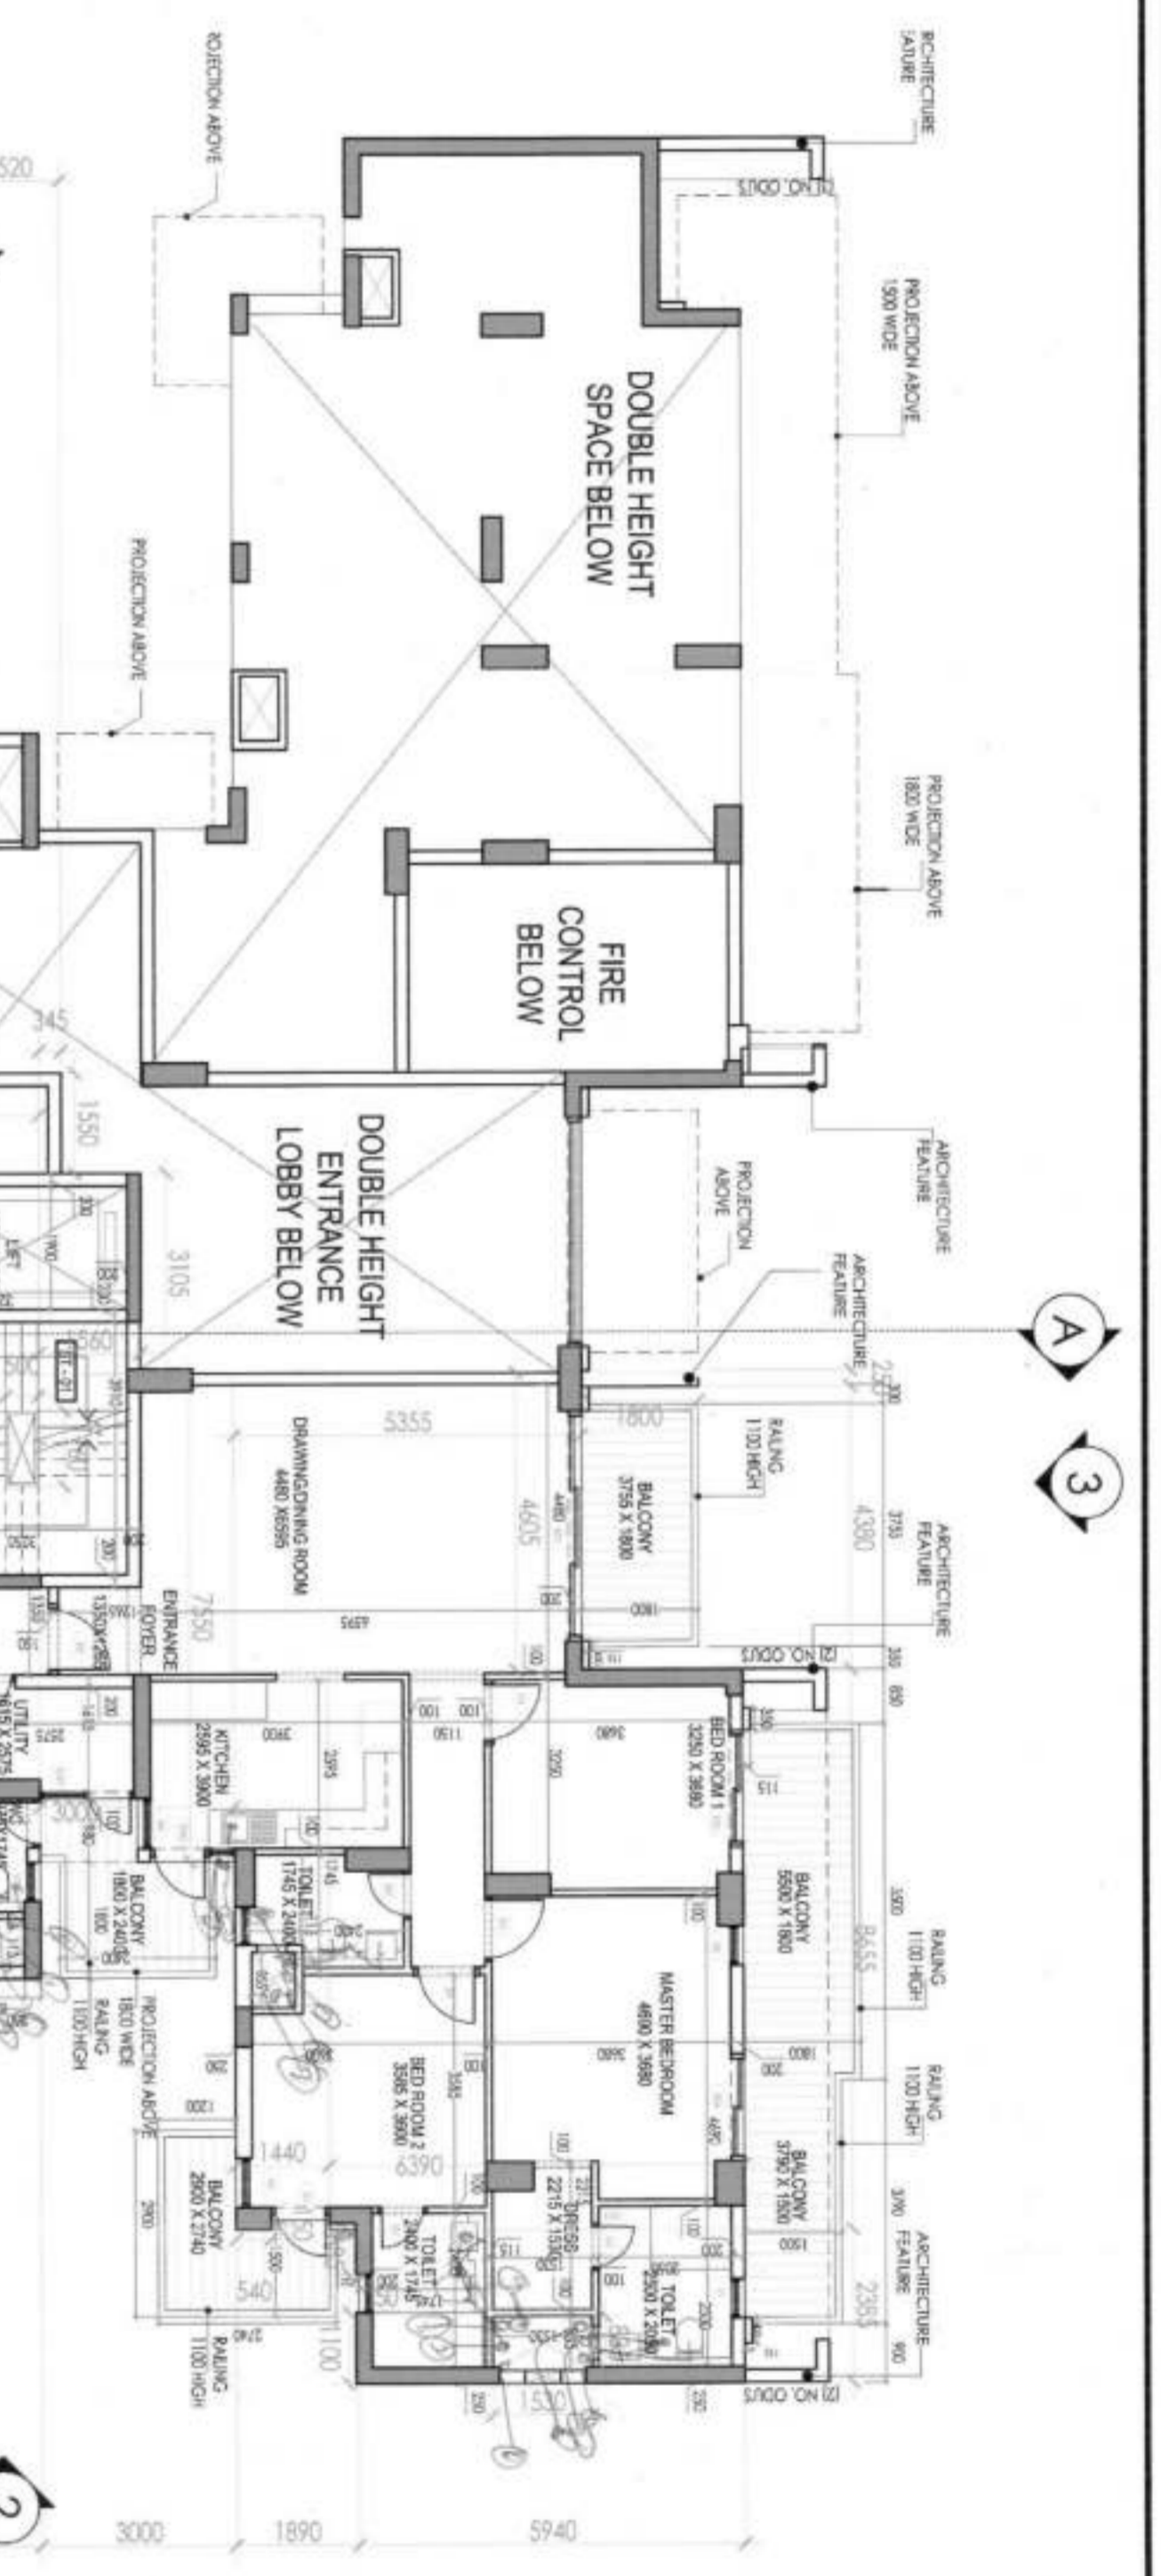

FIRST FLOOR PLAN, TOWER A2
SCALE: 1:100

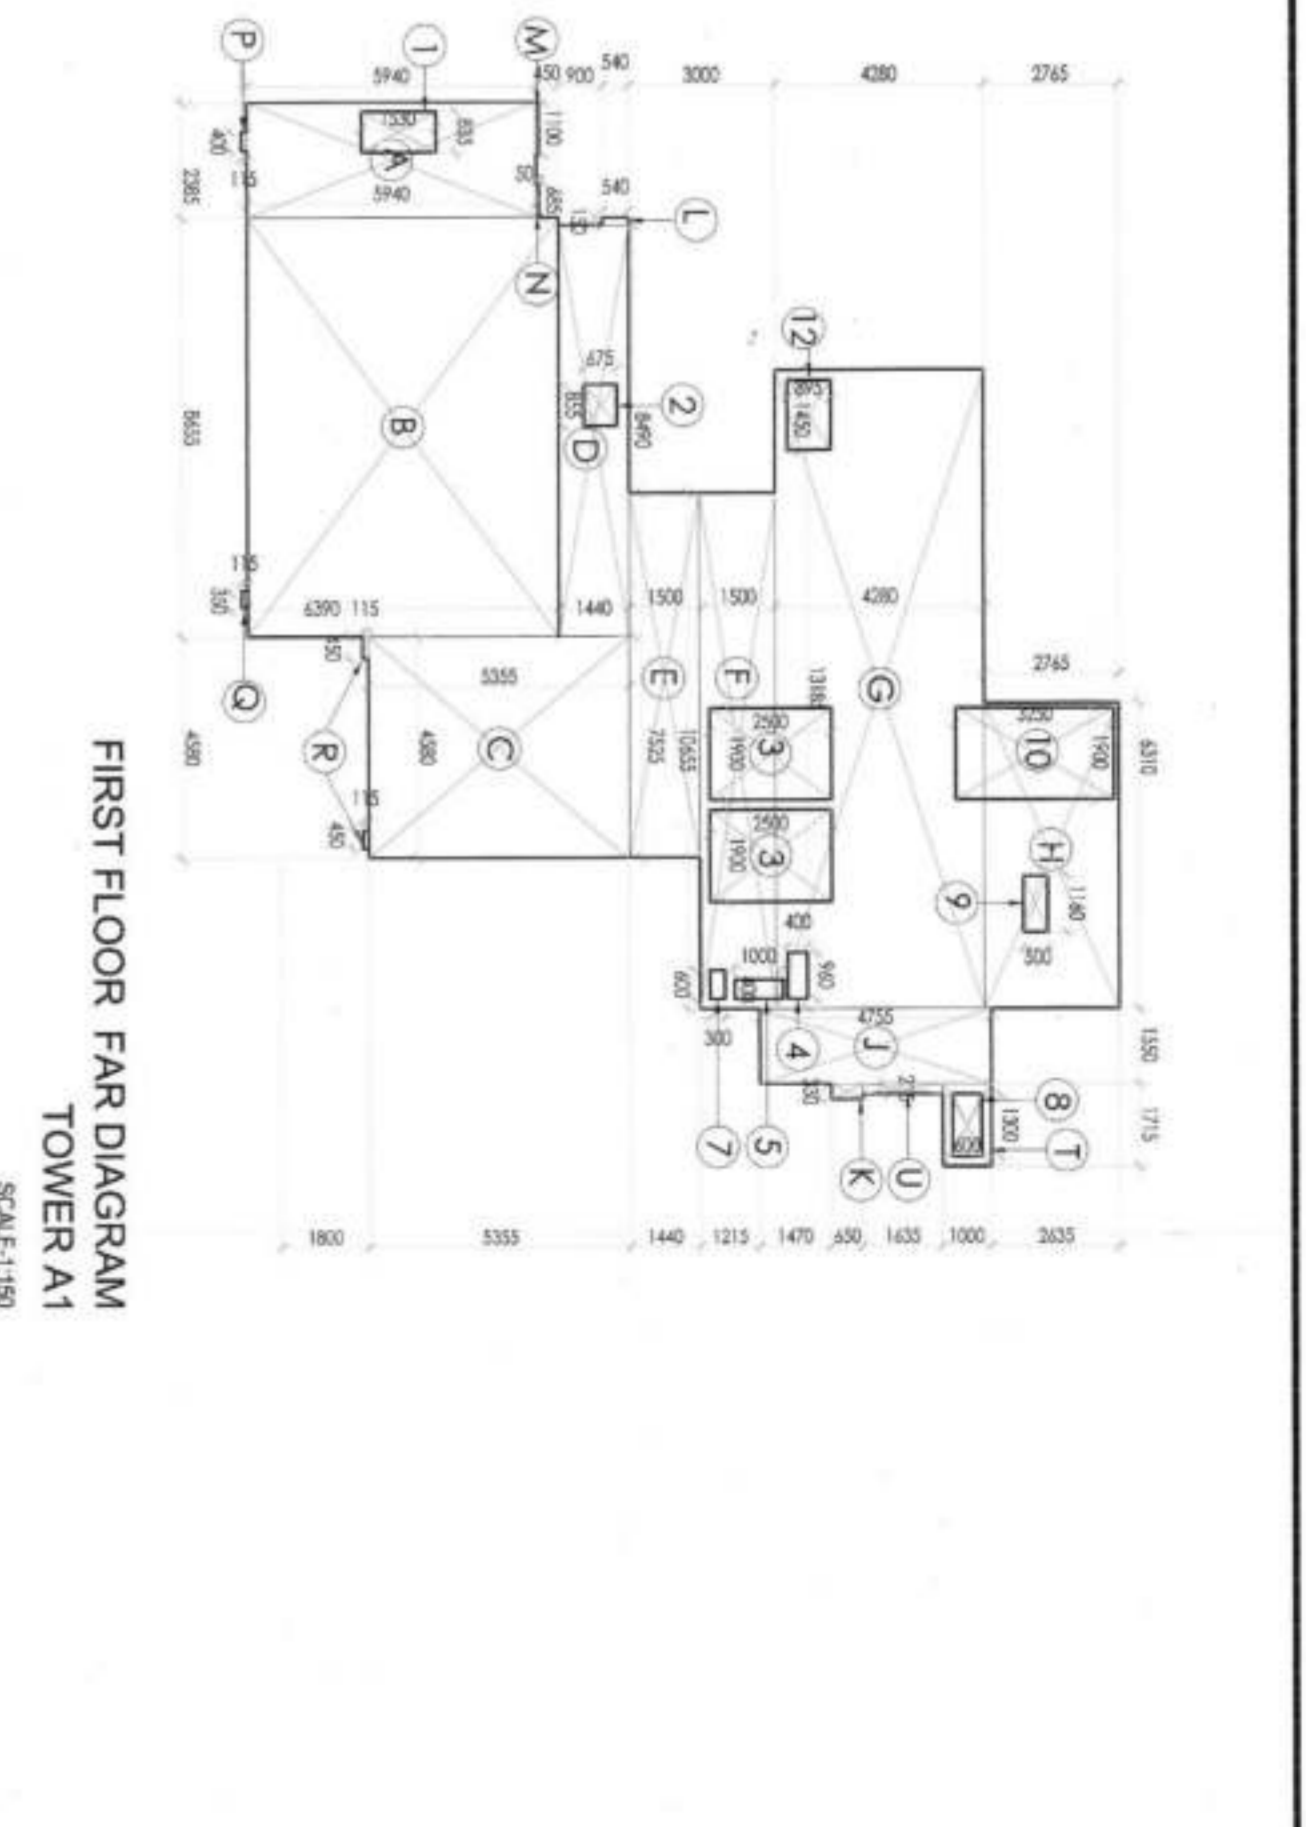


FIRST FLOOR FAR DIAGRAM
TOWER A1
SCALE: 1:150


NOTES

1. ALL DIMENSIONS IN MILLIMETERS UNLESS OTHERWISE SPECIFIED.
2. ALL WALLS SHALL BE MECHANICALLY LIFT AND VENTILATED WITH 100% POWER BACK-DUP 3.0V AND BOUNDARY WALL SHALL BE AS PER STANDARD DESIGN FOR AN WATER HEATING SYSTEM TO BE AS PER NORMS SPECIFIED BY HANEDA, AND MADE OPERATIONAL BEFORE APPLYING FOR OCCUPANCY CERTIFICATE.
3. ALL WATER HEATING SYSTEM SHALL BE AS PER HANEDA GOVT AND MADE OPERATIONAL BEFORE APPLYING FOR OCCUPANCY CERTIFICATE.
4. FIRE FIGHTING PROVISIONS INCLUDING FIRE SPRINKLERS SHALL BE AS PER NBC GUIDELINES.

NO.	DESCRIPTION	DATE	ISSUANCE
1	ISSUED	20/09/2015	AS PER NOTED

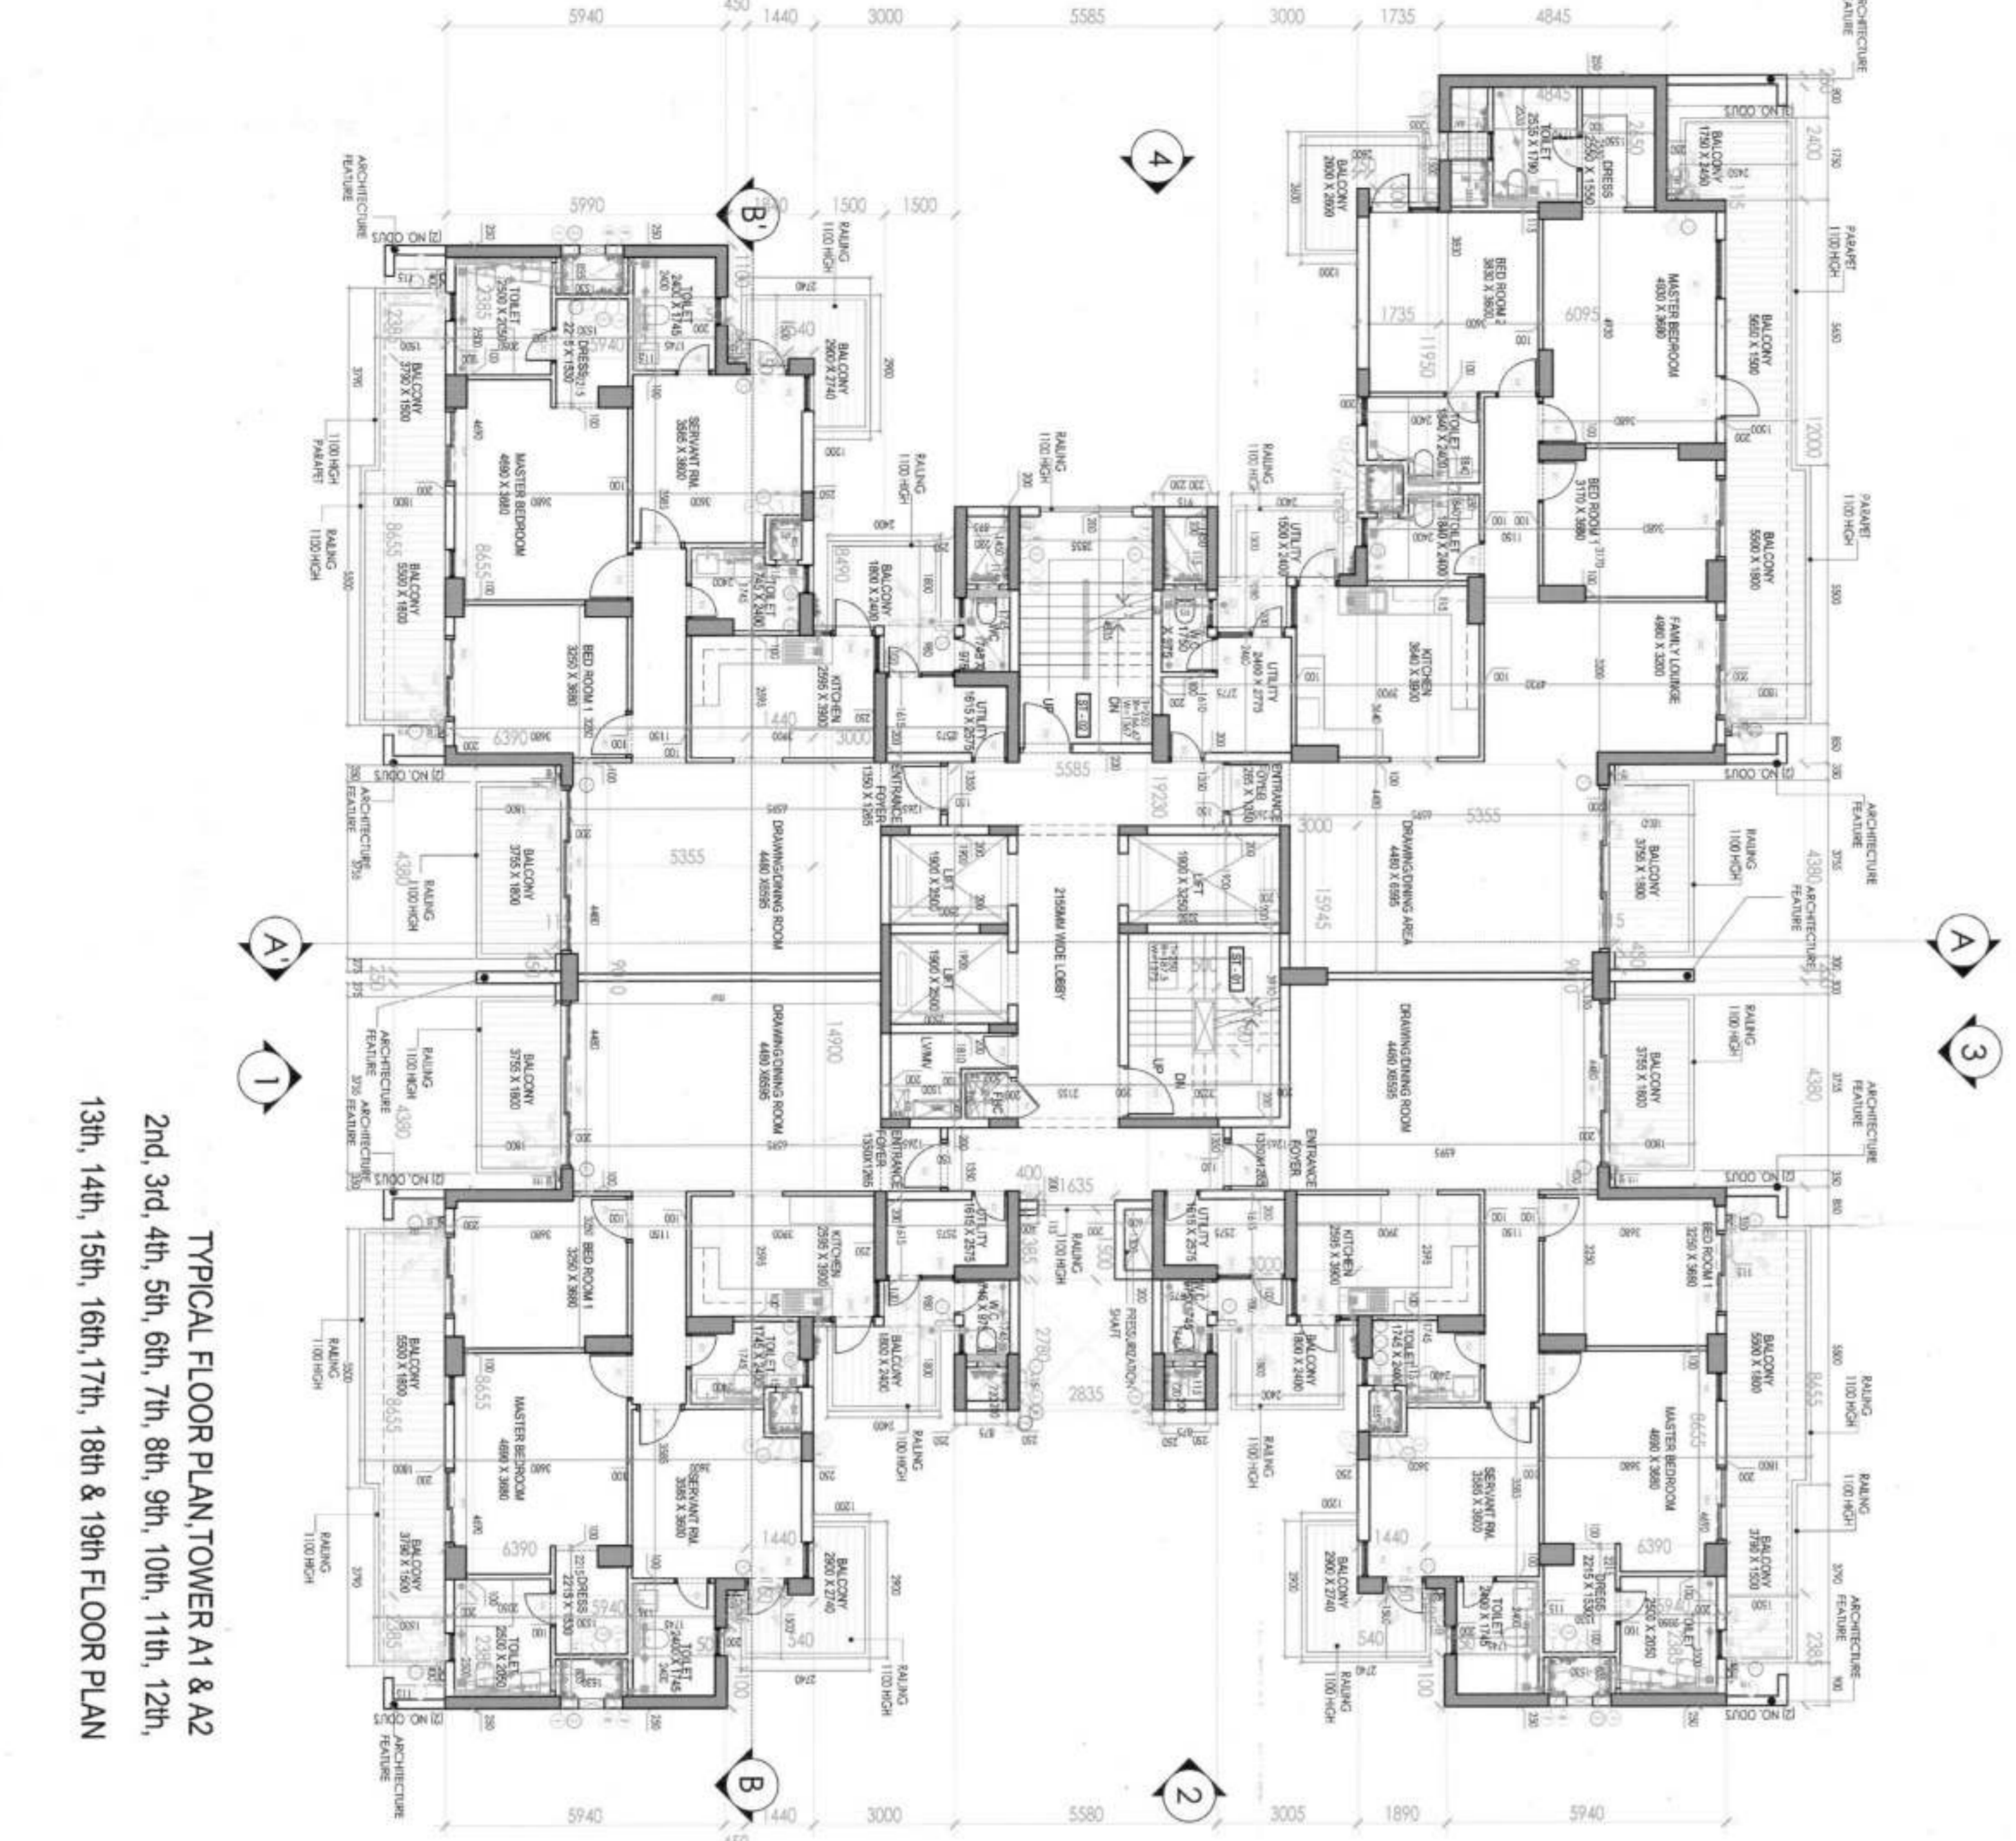

TYPICAL FLOOR PLAN, TOWER A1 & A2
2nd, 3rd, 4th, 5th, 6th, 7th, 8th, 9th, 10th, 11th, 12th, 13th, 14th, 15th, 16th, 17th, 18th & 19th FLOOR PLAN

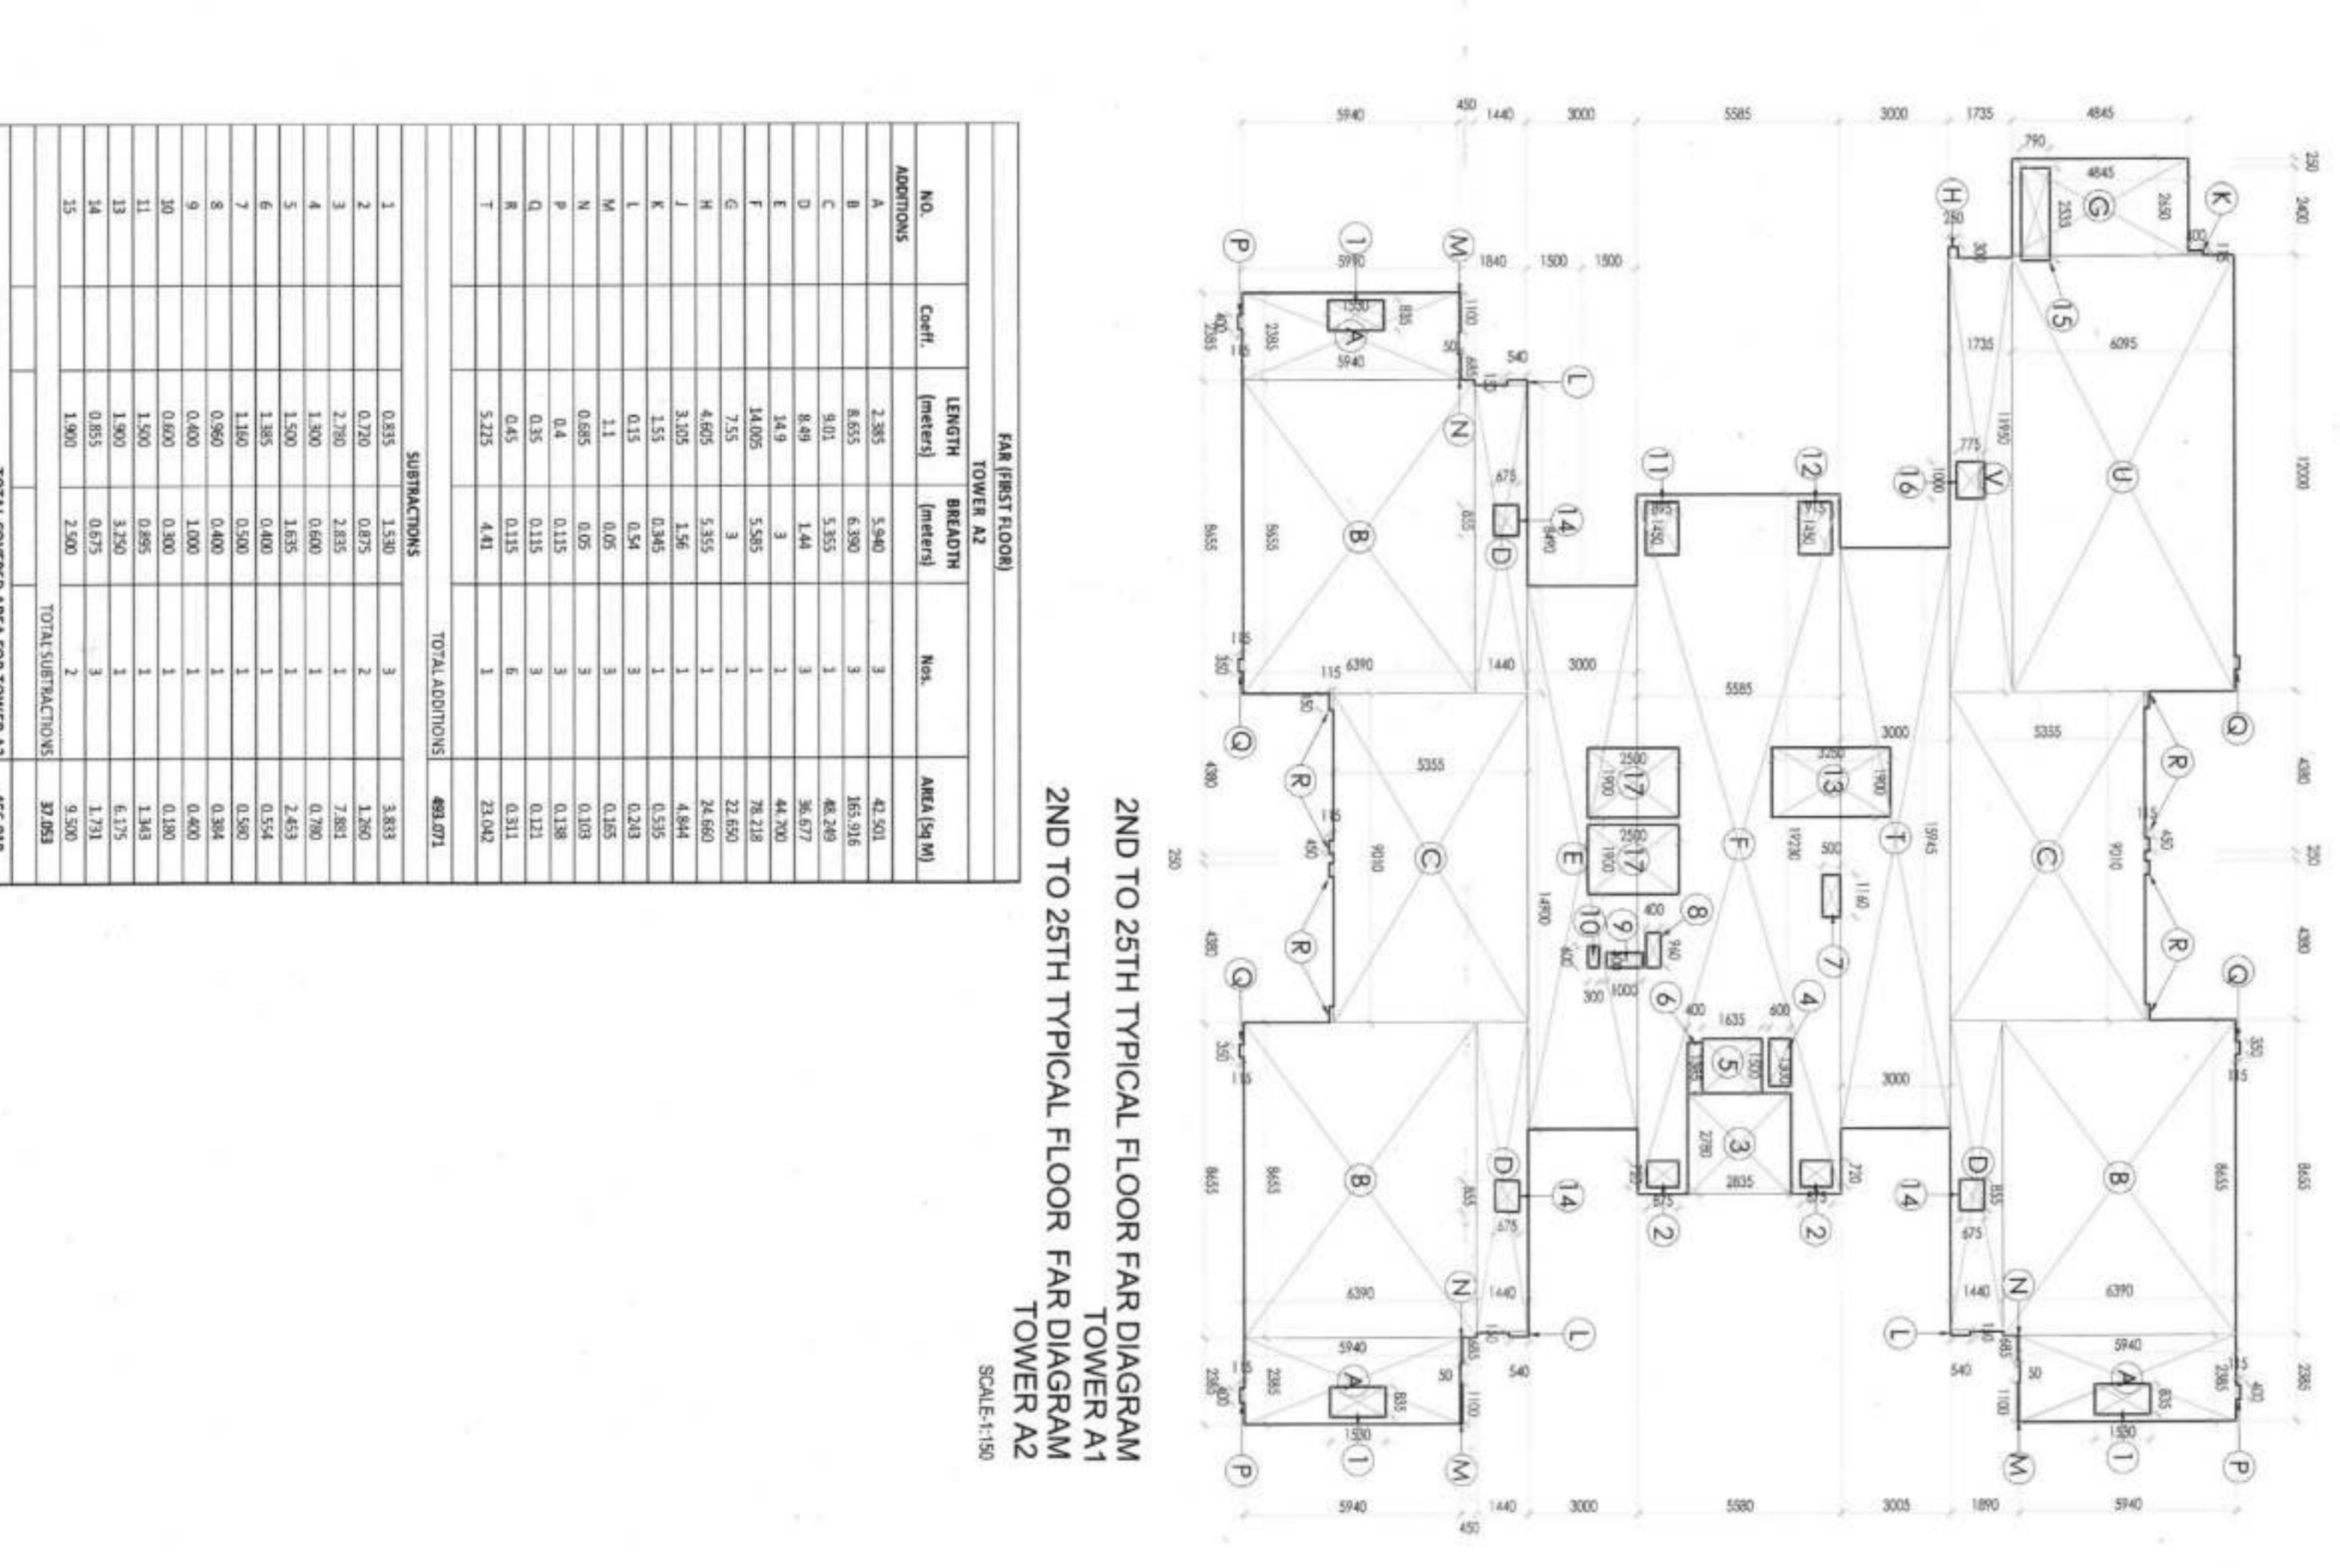

2ND TO 25TH TYPICAL FLOOR FAR DIAGRAM
TOWER A1
TOWER A2
SCALE: 1:150

FAR DATA TABLE

NO.	AREA	UNIT	AREA (SQ.M)	NO.	AREA	UNIT	AREA (SQ.M)
1	COMMON	AREA	1200	1	COMMON	AREA	1200
2	COMMON	AREA	1200	2	COMMON	AREA	1200
3	COMMON	AREA	1200	3	COMMON	AREA	1200
SCHEDULE OF FINISHES

NO.	DESCRIPTION	FINISH
1	CEILING	AC
2	FLOOR	AC
3	WALL	AC
4	DOOR	AC
5	WINDOW	AC
6	GLASS	AC
7	ROOF	AC
8	MECHANICAL	AC
9	ELECTRICAL	AC
10	PLUMBING	AC
11	PAINT	AC
12	GLASS	AC
13	ROOF	AC
14	MECHANICAL	AC
15	ELECTRICAL	AC
16	PLUMBING	AC
17	PAINT	AC
18	GLASS	AC
19	ROOF	AC
20	MECHANICAL	AC
21	ELECTRICAL	AC
22	PLUMBING	AC
23	PAINT	AC
24	GLASS	AC
25	ROOF	AC
26	MECHANICAL	AC
27	ELECTRICAL	AC
28	PLUMBING	AC
29	PAINT	AC
30	GLASS	AC
31	ROOF	AC
32	MECHANICAL	AC
33	ELECTRICAL	AC
34	PLUMBING	AC
35	PAINT	AC
36	GLASS	AC
37	ROOF	AC
38	MECHANICAL	AC
39	ELECTRICAL	AC
40	PLUMBING	AC
41	PAINT	AC
42	GLASS	AC
43	ROOF	AC
44	MECHANICAL	AC
45	ELECTRICAL	AC
46	PLUMBING	AC
47	PAINT	AC
48	GLASS	AC
49	ROOF	AC
50	MECHANICAL	AC
51	ELECTRICAL	AC
52	PLUMBING	AC
53	PAINT	AC
54	GLASS	AC
55	ROOF	AC
56	MECHANICAL	AC
57	ELECTRICAL	AC
58	PLUMBING	AC
59	PAINT	AC
60	GLASS	AC
61	ROOF	AC
62	MECHANICAL	AC
63	ELECTRICAL	AC
64	PLUMBING	AC
65	PAINT	AC
66	GLASS	AC
67	ROOF	AC
68	MECHANICAL	AC
69	ELECTRICAL	AC
70	PLUMBING	AC
71	PAINT	AC
72	GLASS	AC
73	ROOF	AC
74	MECHANICAL	AC
75	ELECTRICAL	AC
76	PLUMBING	AC
77	PAINT	AC
78	GLASS	AC
79	ROOF	AC
80	MECHANICAL	AC
81	ELECTRICAL	AC
82	PLUMBING	AC
83	PAINT	AC
84	GLASS	AC
85	ROOF	AC
86	MECHANICAL	AC
87	ELECTRICAL	AC
88	PLUMBING	AC
89	PAINT	AC
90	GLASS	AC
91	ROOF	AC
92	MECHANICAL	AC
93	ELECTRICAL	AC
94	PLUMBING	AC
95	PAINT	AC
96	GLASS	AC
97	ROOF	AC
98	MECHANICAL	AC
99	ELECTRICAL	AC
100	PLUMBING	AC

Architect's Signature: [Signature]

Architect: [Name]


Client: [Name]

Project: [Name]


Date: [Date]

Scale: [Scale]


Notes: [Notes]

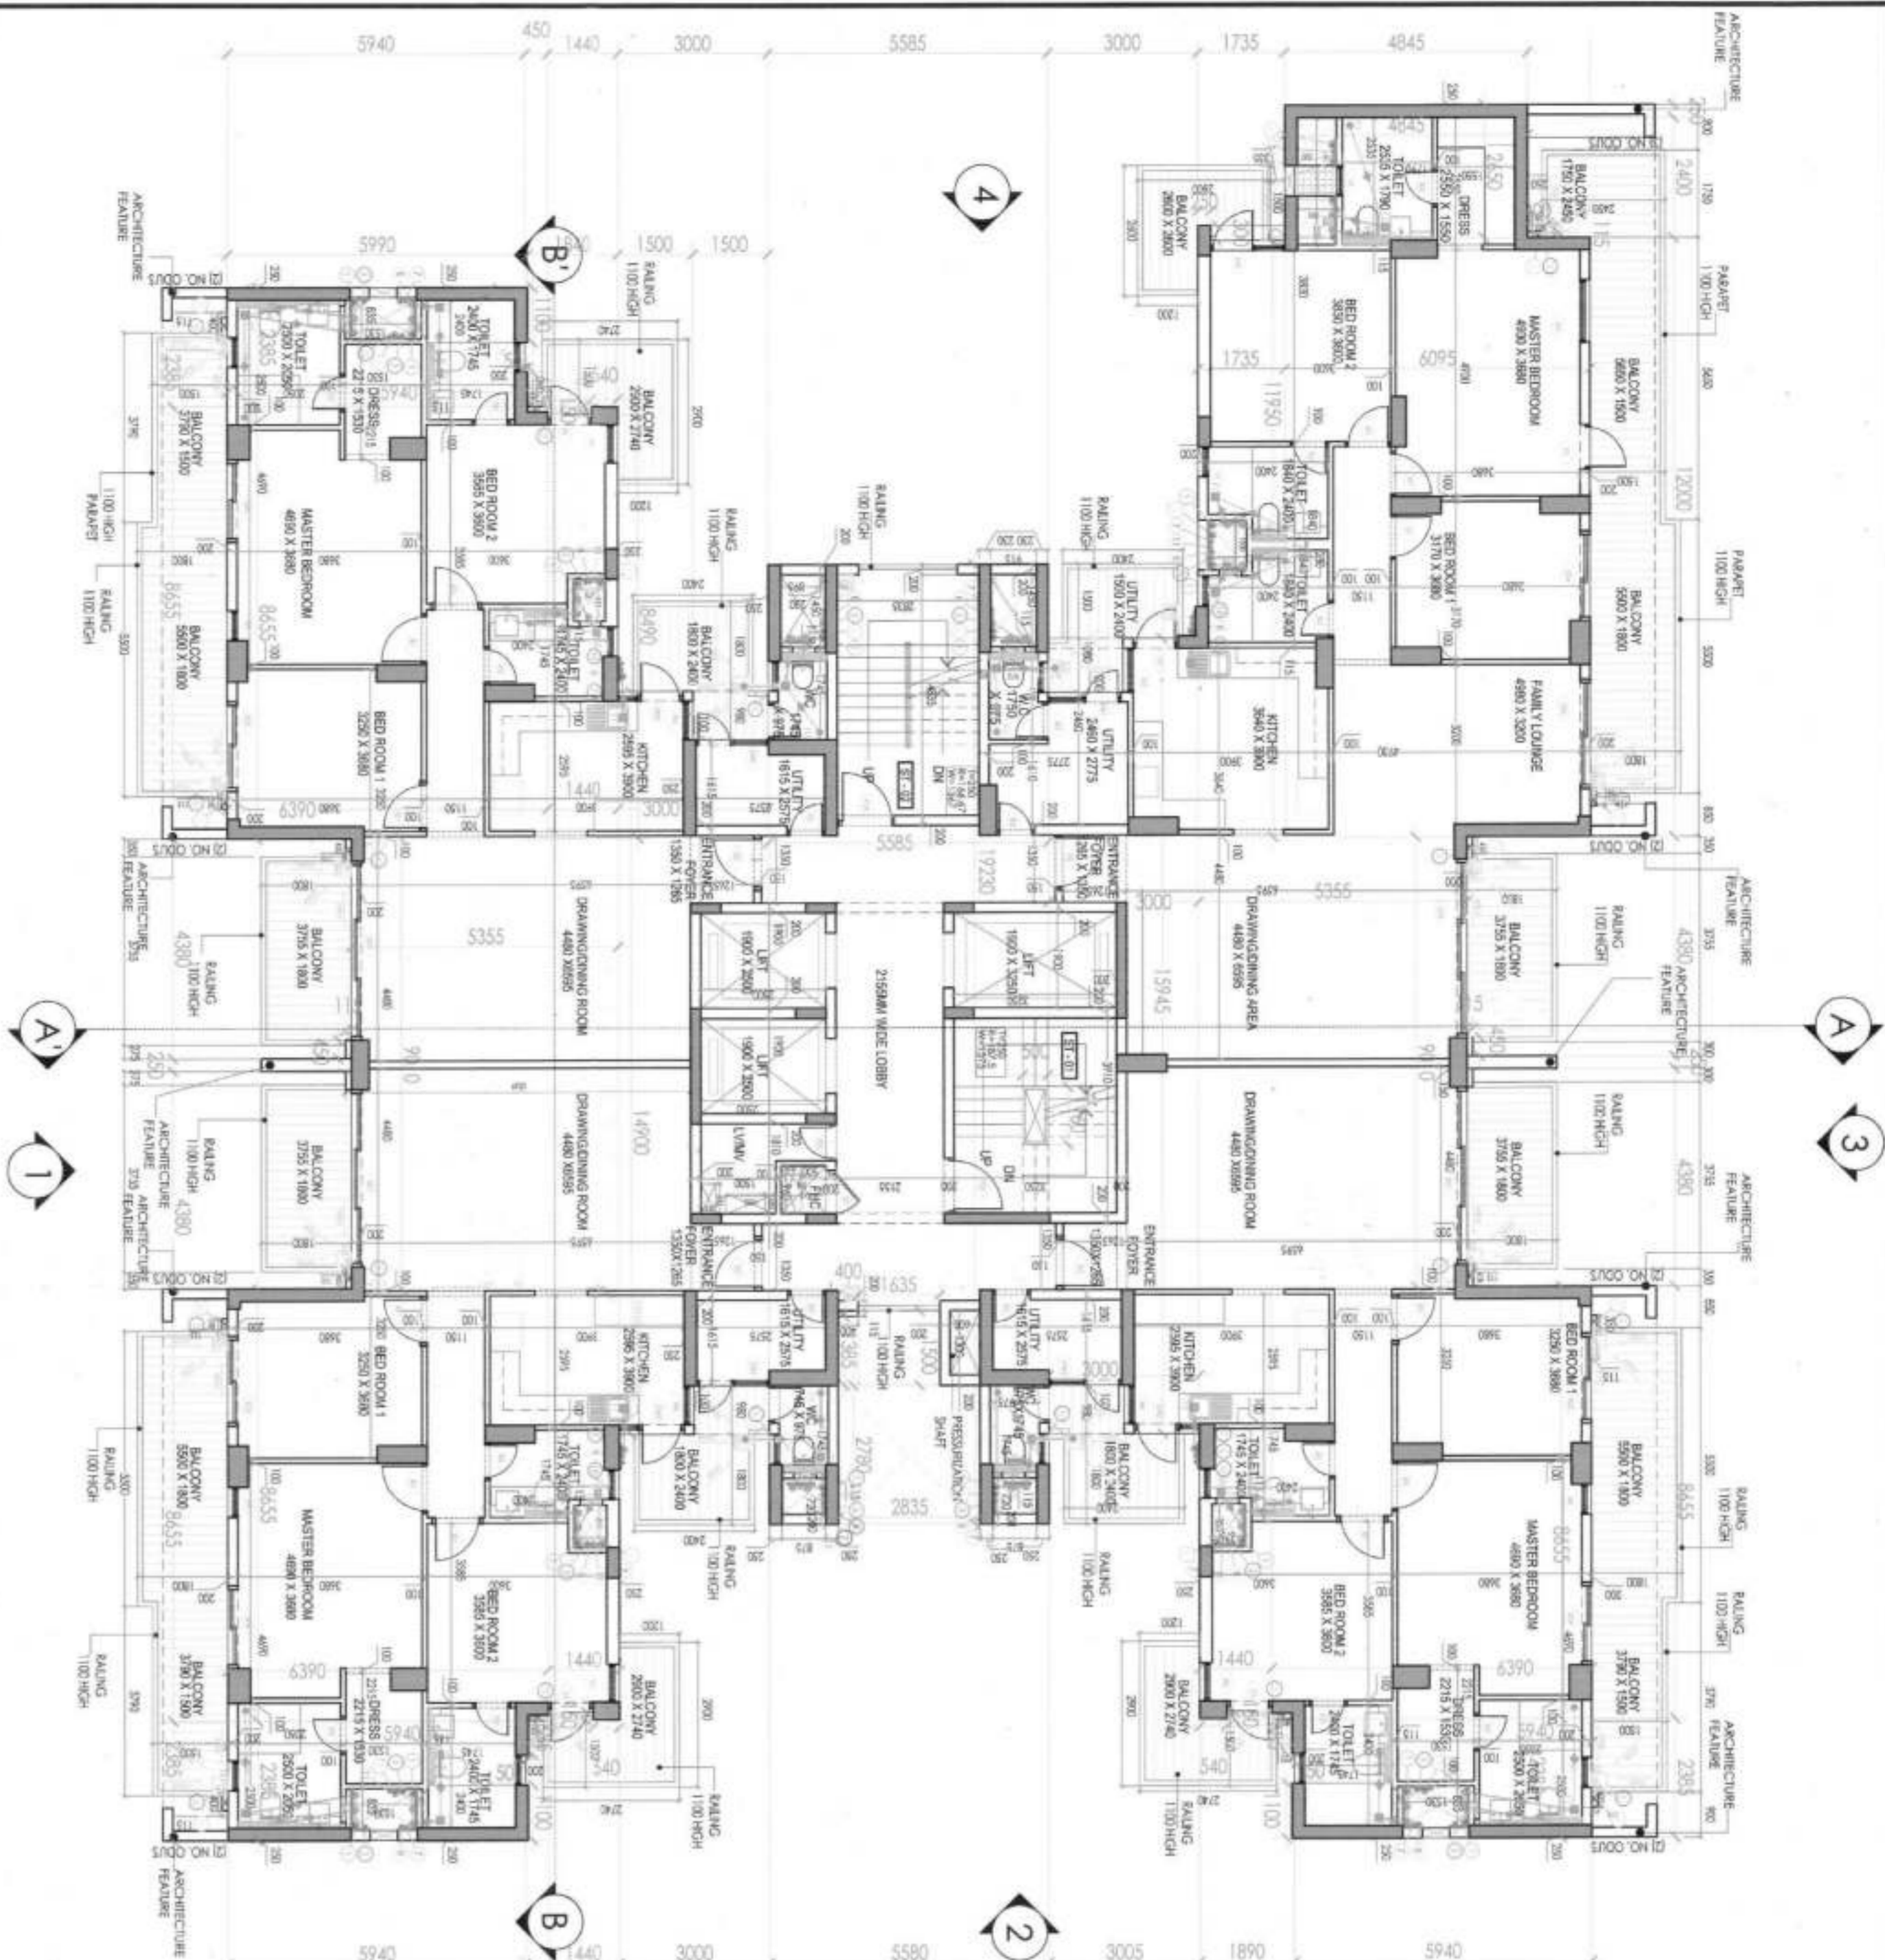


TYPICAL FLOOR PLAN
20th, 21st, 22nd, 23rd, 24th and 25th FLOOR PLAN, TOWER A1
20th, 21st, 22nd, 23rd, 24th and 25th FLOOR PLAN, TOWER A2
SCALE: 1:100

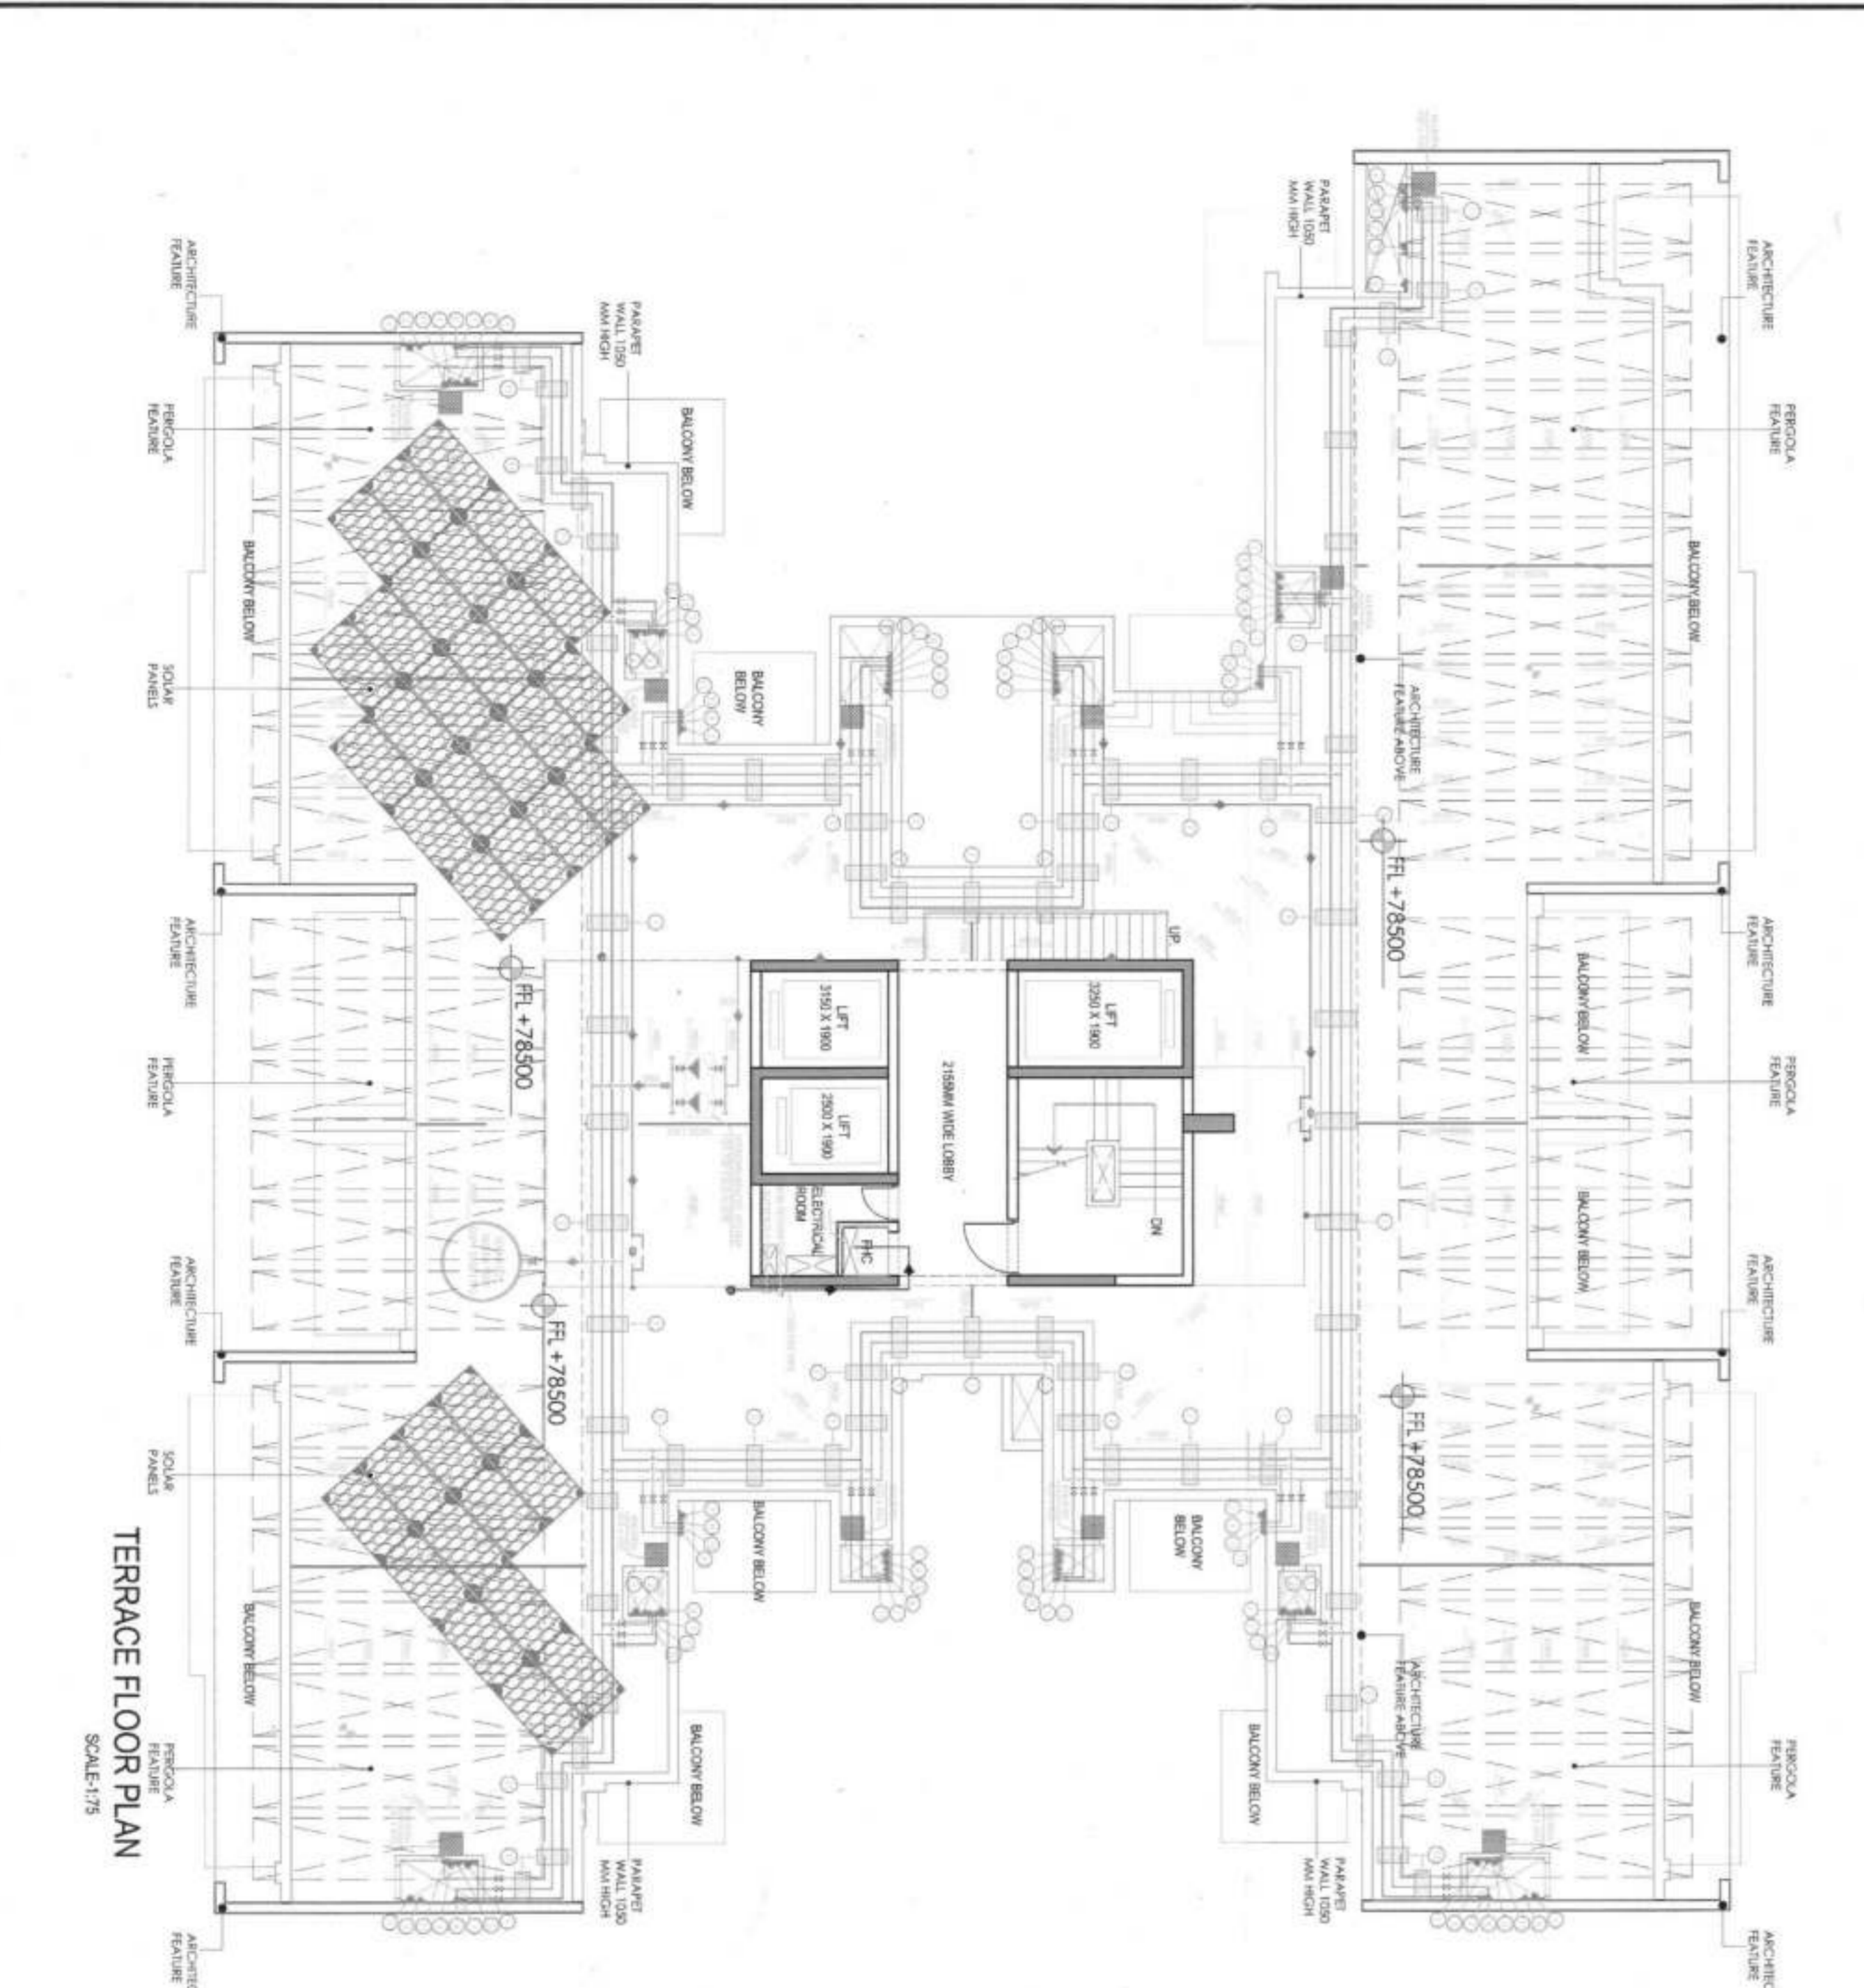

TERRACE FLOOR PLAN
SCALE: 1:15

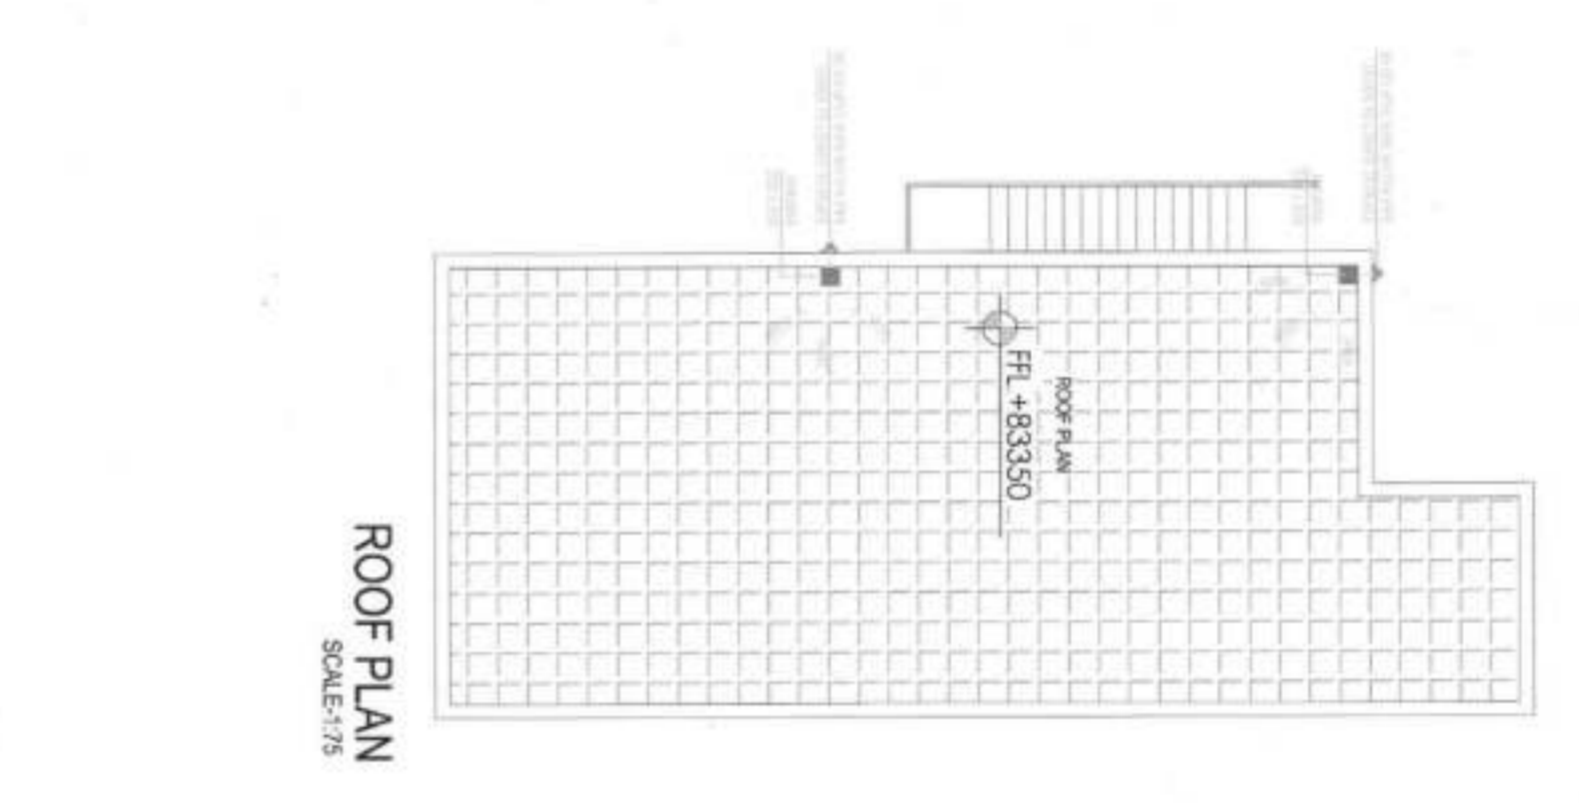

ROOF PLAN
SCALE: 1:75

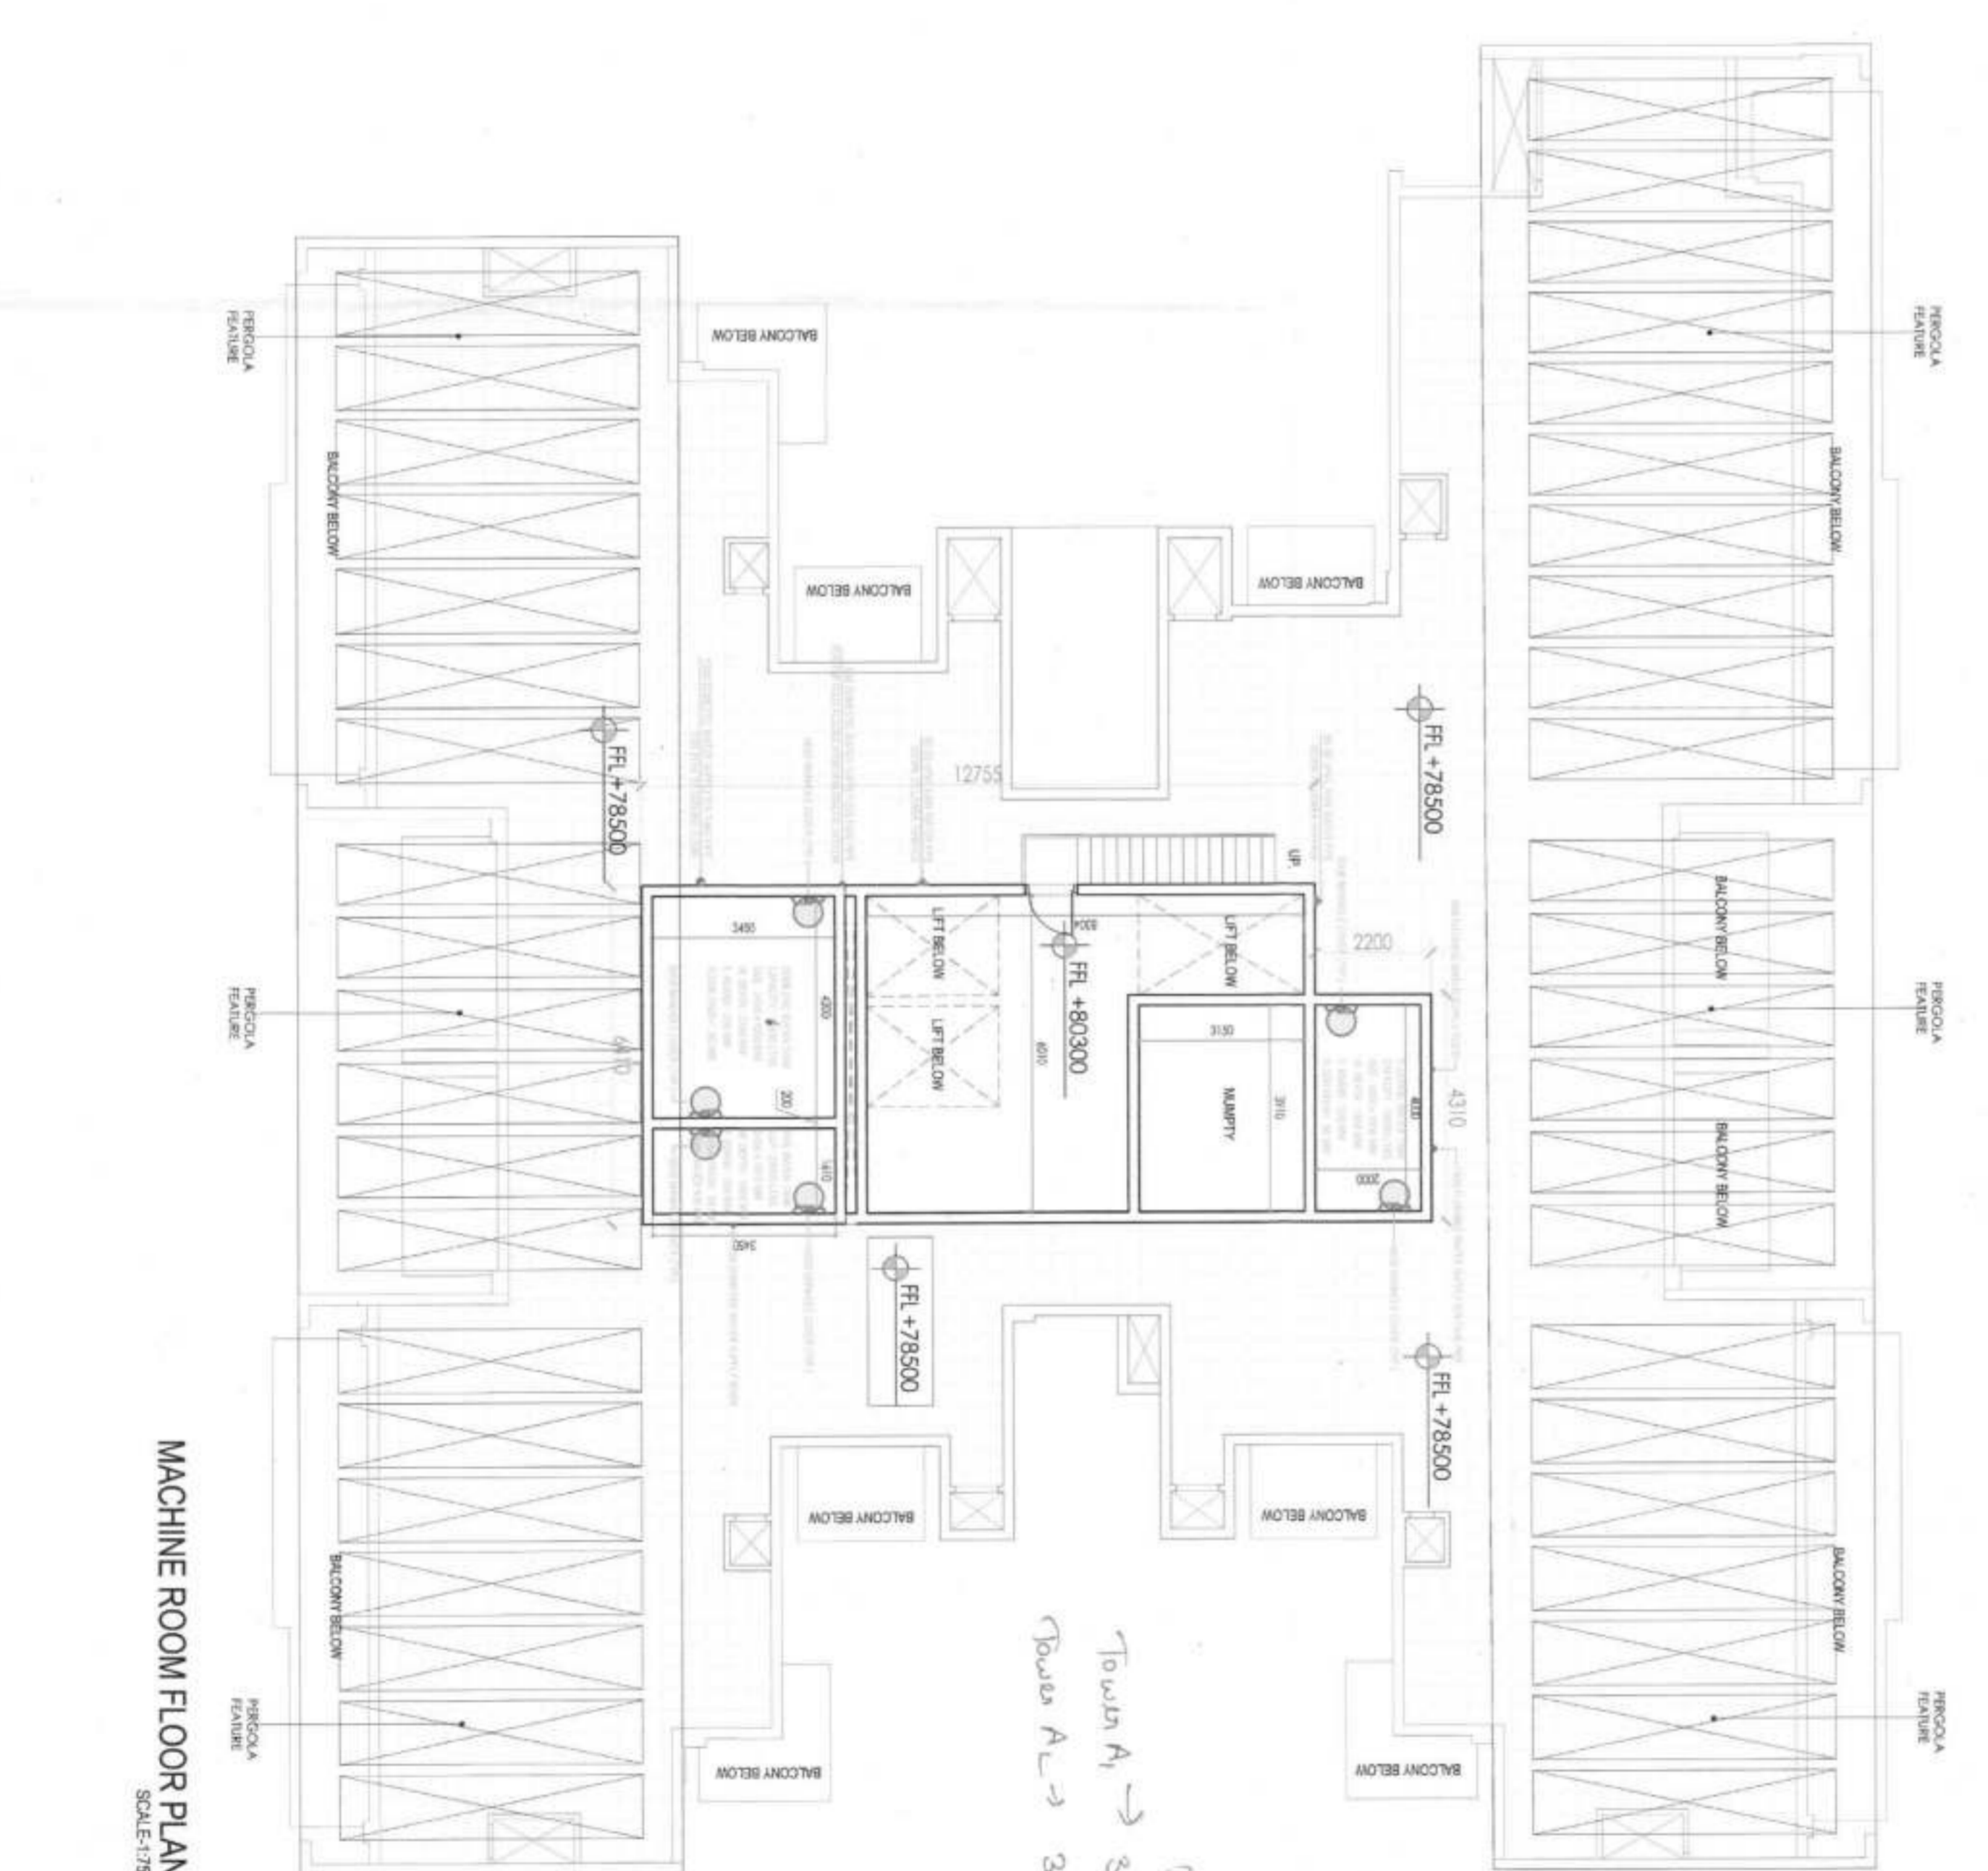

MACHINE ROOM FLOOR PLAN
SCALE: 1:75


FAR CALCULATIONS - TOWER A1

FAR	AREA IN SQM
PROPOSED COVERED AREA ON GROUND FLOOR	126.333
PROPOSED COVERED AREA ON FIRST FLOOR	606.329
PROPOSED COVERED AREA ON SECOND FLOOR	606.329
PROPOSED COVERED AREA ON THIRD FLOOR	606.329
PROPOSED COVERED AREA ON FOURTH FLOOR	606.329
PROPOSED COVERED AREA ON FIFTH FLOOR	606.329
PROPOSED COVERED AREA ON SIXTH FLOOR	606.329
PROPOSED COVERED AREA ON SEVENTH FLOOR	606.329
PROPOSED COVERED AREA ON EIGHTH FLOOR	606.329
PROPOSED COVERED AREA ON NINTH FLOOR	606.329
PROPOSED COVERED AREA ON TENTH FLOOR	606.329
PROPOSED COVERED AREA ON ELEVENTH FLOOR	606.329
PROPOSED COVERED AREA ON TWELFTH FLOOR	606.329
PROPOSED COVERED AREA ON THIRTEENTH FLOOR	606.329
PROPOSED COVERED AREA ON FOURTEENTH FLOOR	606.329
PROPOSED COVERED AREA ON FIFTEENTH FLOOR	606.329
PROPOSED COVERED AREA ON SIXTEENTH FLOOR	606.329
PROPOSED COVERED AREA ON SEVENTEENTH FLOOR	606.329
PROPOSED COVERED AREA ON EIGHTEENTH FLOOR	606.329
PROPOSED COVERED AREA ON NINETEENTH FLOOR	606.329
PROPOSED COVERED AREA ON TWENTIETH FLOOR	606.329
PROPOSED COVERED AREA ON TWENTY FIRST FLOOR	606.329
PROPOSED COVERED AREA ON TWENTY SECOND FLOOR	606.329
PROPOSED COVERED AREA ON TWENTY THIRD FLOOR	606.329
PROPOSED COVERED AREA ON TWENTY FOURTH FLOOR	606.329
PROPOSED COVERED AREA ON TWENTY FIFTH FLOOR	606.329
TOTAL COVERED AREA OF ALL FLOORS	15139.250

FAR CALCULATIONS - TOWER A2

FAR	AREA IN SQM
PROPOSED COVERED AREA ON GROUND FLOOR	286.829
PROPOSED COVERED AREA ON FIRST FLOOR	606.329
PROPOSED COVERED AREA ON SECOND FLOOR	606.329
PROPOSED COVERED AREA ON THIRD FLOOR	606.329
PROPOSED COVERED AREA ON FOURTH FLOOR	606.329
PROPOSED COVERED AREA ON FIFTH FLOOR	606.329
PROPOSED COVERED AREA ON SIXTH FLOOR	606.329
PROPOSED COVERED AREA ON SEVENTH FLOOR	606.329
PROPOSED COVERED AREA ON EIGHTH FLOOR	606.329
PROPOSED COVERED AREA ON NINTH FLOOR	606.329
PROPOSED COVERED AREA ON TENTH FLOOR	606.329
PROPOSED COVERED AREA ON ELEVENTH FLOOR	606.329
PROPOSED COVERED AREA ON TWELFTH FLOOR	606.329
PROPOSED COVERED AREA ON THIRTEENTH FLOOR	606.329
PROPOSED COVERED AREA ON FOURTEENTH FLOOR	606.329
PROPOSED COVERED AREA ON FIFTEENTH FLOOR	606.329
PROPOSED COVERED AREA ON SIXTEENTH FLOOR	606.329
PROPOSED COVERED AREA ON SEVENTEENTH FLOOR	606.329
PROPOSED COVERED AREA ON EIGHTEENTH FLOOR	606.329
PROPOSED COVERED AREA ON NINETEENTH FLOOR	606.329
PROPOSED COVERED AREA ON TWENTIETH FLOOR	606.329
PROPOSED COVERED AREA ON TWENTY FIRST FLOOR	606.329
PROPOSED COVERED AREA ON TWENTY SECOND FLOOR	606.329
PROPOSED COVERED AREA ON TWENTY THIRD FLOOR	606.329
PROPOSED COVERED AREA ON TWENTY FOURTH FLOOR	606.329
PROPOSED COVERED AREA ON TWENTY FIFTH FLOOR	606.329
TOTAL COVERED AREA OF ALL FLOORS	13317.471

- PLUMBING NOTES:**
1. REFER TO THE PLUMBING SPECIFICATIONS AND THE PLUMBING SCHEDULES FOR THE DETAILED DESIGN OF THE PLUMBING SYSTEMS.
 2. ALL PLUMBING WORK SHALL BE IN ACCORDANCE WITH THE APPLICABLE CODES AND STANDARDS.
 3. THE PLUMBING SYSTEMS SHALL BE DESIGNED TO SERVE THE INTENDED USE OF THE BUILDING.
 4. THE PLUMBING SYSTEMS SHALL BE INSTALLED IN ACCORDANCE WITH THE PLUMBING SCHEDULES.
 5. THE PLUMBING SYSTEMS SHALL BE MAINTAINED AND REPAIRED AS NECESSARY.
 6. THE PLUMBING SYSTEMS SHALL BE PROTECTED FROM DAMAGE AND VANDALISM.
- SCHEDULE OF FINISHES:**
- | NO. | DESCRIPTION | UNIT |
|-----|--------------------|-----------|
| 1 | CEILING | SQ. METRE |
| 2 | FLOOR | SQ. METRE |
| 3 | WALL | SQ. METRE |
| 4 | DOOR | NO. |
| 5 | WINDOW | NO. |
| 6 | GLASS | SQ. METRE |
| 7 | PAINT | SQ. METRE |
| 8 | PLASTER | SQ. METRE |
| 9 | CONCRETE | CUM. |
| 10 | STEEL | KG. |
| 11 | BRICK | NO. |
| 12 | ROOFING | SQ. METRE |
| 13 | LANDSCAPE | SQ. METRE |
| 14 | MECHANICAL | SQ. METRE |
| 15 | ELECTRICAL | SQ. METRE |
| 16 | TELEPHONE | SQ. METRE |
| 17 | TELEVISION | SQ. METRE |
| 18 | INTERNET | SQ. METRE |
| 19 | MOBILE | SQ. METRE |
| 20 | WIRELESS | SQ. METRE |
| 21 | WI-FI | SQ. METRE |
| 22 | BLUETOOTH | SQ. METRE |
| 23 | NFC | SQ. METRE |
| 24 | RFID | SQ. METRE |
| 25 | SMART | SQ. METRE |
| 26 | Wearable | SQ. METRE |
| 27 | IoT | SQ. METRE |
| 28 | Cloud | SQ. METRE |
| 29 | Big Data | SQ. METRE |
| 30 | Analytics | SQ. METRE |
| 31 | AI | SQ. METRE |
| 32 | ML | SQ. METRE |
| 33 | DL | SQ. METRE |
| 34 | CV | SQ. METRE |
| 35 | NLP | SQ. METRE |
| 36 | Computer Vision | SQ. METRE |
| 37 | Speech Recognition | SQ. METRE |
| 38 | Text-to-Speech | SQ. METRE |
| 39 | Image-to-Text | SQ. METRE |
| 40 | Text-to-Image | SQ. METRE |
| 41 | Image-to-Image | SQ. METRE |
| 42 | Text-to-Text | SQ. METRE |
| 43 | Image-to-Image | SQ. METRE |
| 44 | Text-to-Image | SQ. METRE |
| 45 | Image-to-Text | SQ. METRE |
| 46 | Text-to-Text | SQ. METRE |
| 47 | Image-to-Text | SQ. METRE |
| 48 | Text-to-Image | SQ. METRE |
| 49 | Image-to-Text | SQ. METRE |
| 50 | Text-to-Image | SQ. METRE |

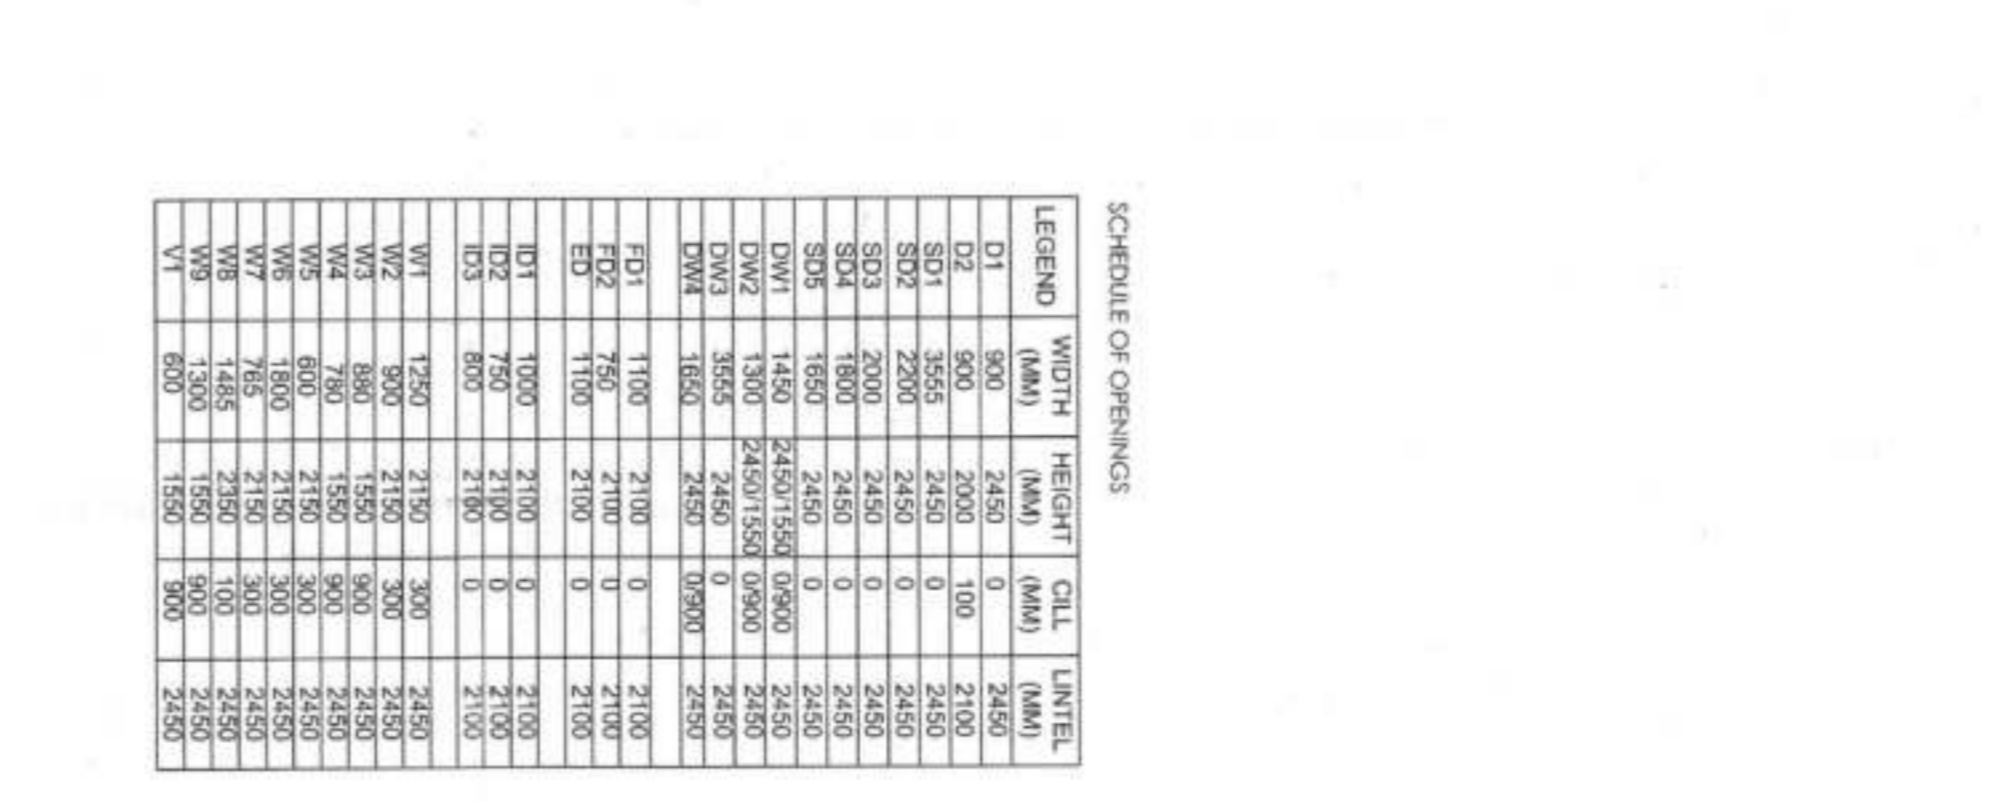

MUMTY / MACHINE ROOM
AREA DIAGRAM
TOWER A1 & A2
SCALE: 1:150

NO.	DESCRIPTION	UNIT	AREA IN SQM
1	CEILING	SQ. METRE	11,300
2	FLOOR	SQ. METRE	11,300
3	WALL	SQ. METRE	11,300
4	DOOR	NO.	11,300
5	WINDOW	NO.	11,300
6	GLASS	SQ. METRE	11,300
7	PAINT	SQ. METRE	11,300
8	PLASTER	SQ. METRE	11,300
9	CONCRETE	CUM.	11,300
10	STEEL	KG.	11,300
11	BRICK	NO.	11,300
12	ROOFING	SQ. METRE	11,300
13	LANDSCAPE	SQ. METRE	11,300
14	MECHANICAL	SQ. METRE	11,300
15	ELECTRICAL	SQ. METRE	11,300
16	TELEPHONE	SQ. METRE	11,300
17	TELEVISION	SQ. METRE	11,300
18	INTERNET	SQ. METRE	11,300
19	MOBILE	SQ. METRE	11,300
20	WIRELESS	SQ. METRE	11,300
21	WI-FI	SQ. METRE	11,300
22	BLUETOOTH	SQ. METRE	11,300
23	NFC	SQ. METRE	11,300
24	RFID	SQ. METRE	11,300
25	SMART	SQ. METRE	11,300
26	Wearable	SQ. METRE	11,300
27	IoT	SQ. METRE	11,300
28	Cloud	SQ. METRE	11,300
29	Big Data	SQ. METRE	11,300
30	Analytics	SQ. METRE	11,300
31	AI	SQ. METRE	11,300
32	ML	SQ. METRE	11,300
33	DL	SQ. METRE	11,300
34	CV	SQ. METRE	11,300
35	NLP	SQ. METRE	11,300
36	Computer Vision	SQ. METRE	11,300
37	Speech Recognition	SQ. METRE	11,300
38	Text-to-Speech	SQ. METRE	11,300
39	Image-to-Text	SQ. METRE	11,300
40	Text-to-Image	SQ. METRE	11,300
41	Image-to-Image	SQ. METRE	11,300
42	Text-to-Text	SQ. METRE	11,300
43	Image-to-Text	SQ. METRE	11,300
44	Text-to-Image	SQ. METRE	11,300
45	Image-to-Text	SQ. METRE	11,300
46	Text-to-Image	SQ. METRE	11,300
47	Image-to-Text	SQ. METRE	11,300
48	Text-to-Image	SQ. METRE	11,300
49	Image-to-Text	SQ. METRE	11,300
50	Text-to-Image	SQ. METRE	11,300

NOTES:

1. ALL DIMENSIONS IN MILLIMETERS UNLESS OTHERWISE SPECIFIED.
2. ALL DIMENSIONS SHALL BE TO FACE UNLESS OTHERWISE SPECIFIED.
Architect:
AFCP Associates Pte. Ltd.
11, 12, 13,1000.

Architect's Signature: [Signature]
Owner's Signature: [Signature]

Architect:
AFCP Associates Pte. Ltd.
11, 12, 13,

- NOTES**
1. ALL DIMENSIONS IN MILLIMETERS UNLESS OTHERWISE SPECIFIED.
 2. ALL BASEMENT AREAS SHALL BE MECHANICALLY LIT AND VENTILATED WITH 100% POWER BACK-UP.
 3. ALL ELECTRICAL INSTALLATIONS SHALL BE AS PER STANDARD PRACTICE.
 4. THE PROVISION OF SOLAR WATER HEATING SYSTEM TO BE AS PER NORMS SPECIFIED BY HAREDA, AND MADE OPERATIONAL BEFORE APPLYING FOR OCCUPANCY PERMITS.
 5. RAIN WATER HARVESTING SYSTEM SHALL BE AS PER CENTRAL GROUND WATER AUTHORITY NORMS/HARYANA GOVT. GUIDELINES INCLUDING THE SPRINKLERS SHALL BE AS PER NBC GUIDELINES.

NO.	DESCRIPTION	DATE	REMARKS



Architect's Signature
 Mohit K. Singh, Architect
 Certified Architect
 Registration No. CA/10000

Owner's Signature




Architect:
Arco Associates Pvt. Ltd.
 Plot No. 26, Sector 23, Gurgaon, Haryana
 Ph: +91-124-450000 Fax: +91-124-450001
 Mohand, Gurgaon, New Delhi, India

Structure:
 BCT Technical Projects Pvt. Ltd.
 B-74 Sector 27, Gurgaon, Haryana
 Ph: +91-124-450000 Fax: +91-124-450001
 Mohand, Gurgaon, New Delhi, India

MEP:
 CMC Consultants
 C-10, Sector 27, Gurgaon, Haryana
 Ph: +91-124-450000 Fax: +91-124-450001
 Mohand, Gurgaon, New Delhi, India


Drawing No. **A-102-06**
SECTION TOWER A2
 Date: 30/09/2015 Scale: 1:100

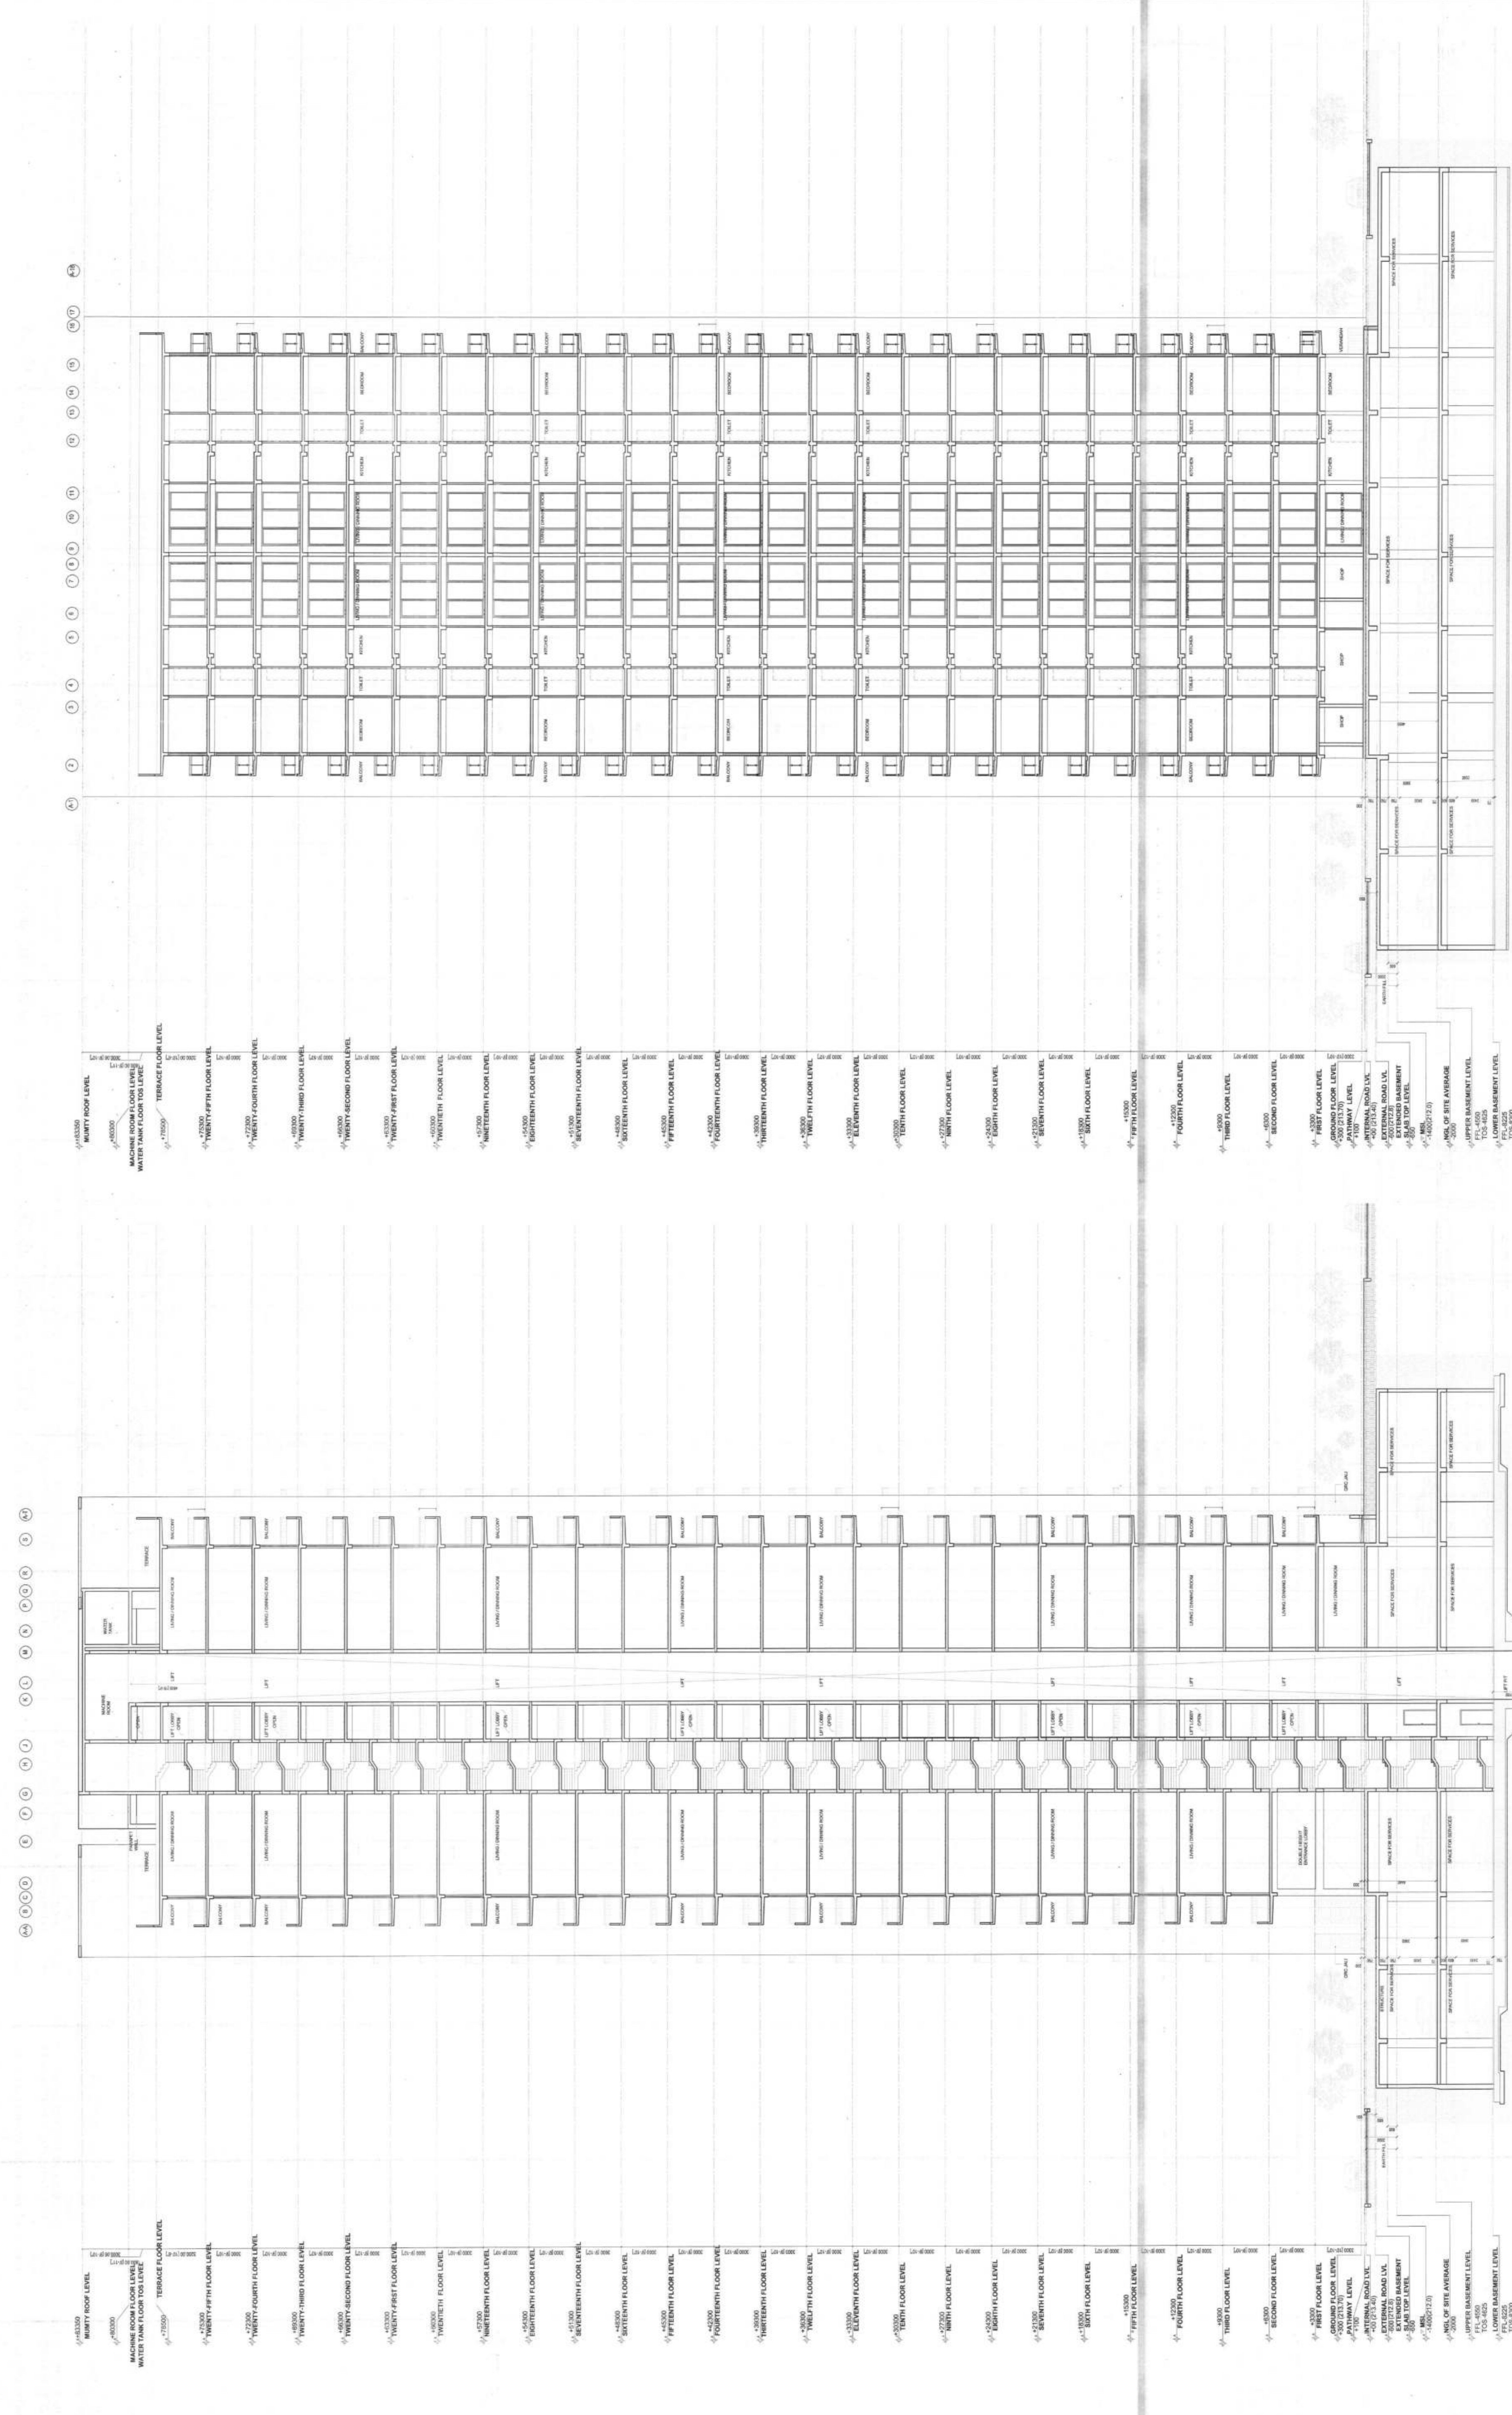

SECTION B-B'

SECTION A-A'



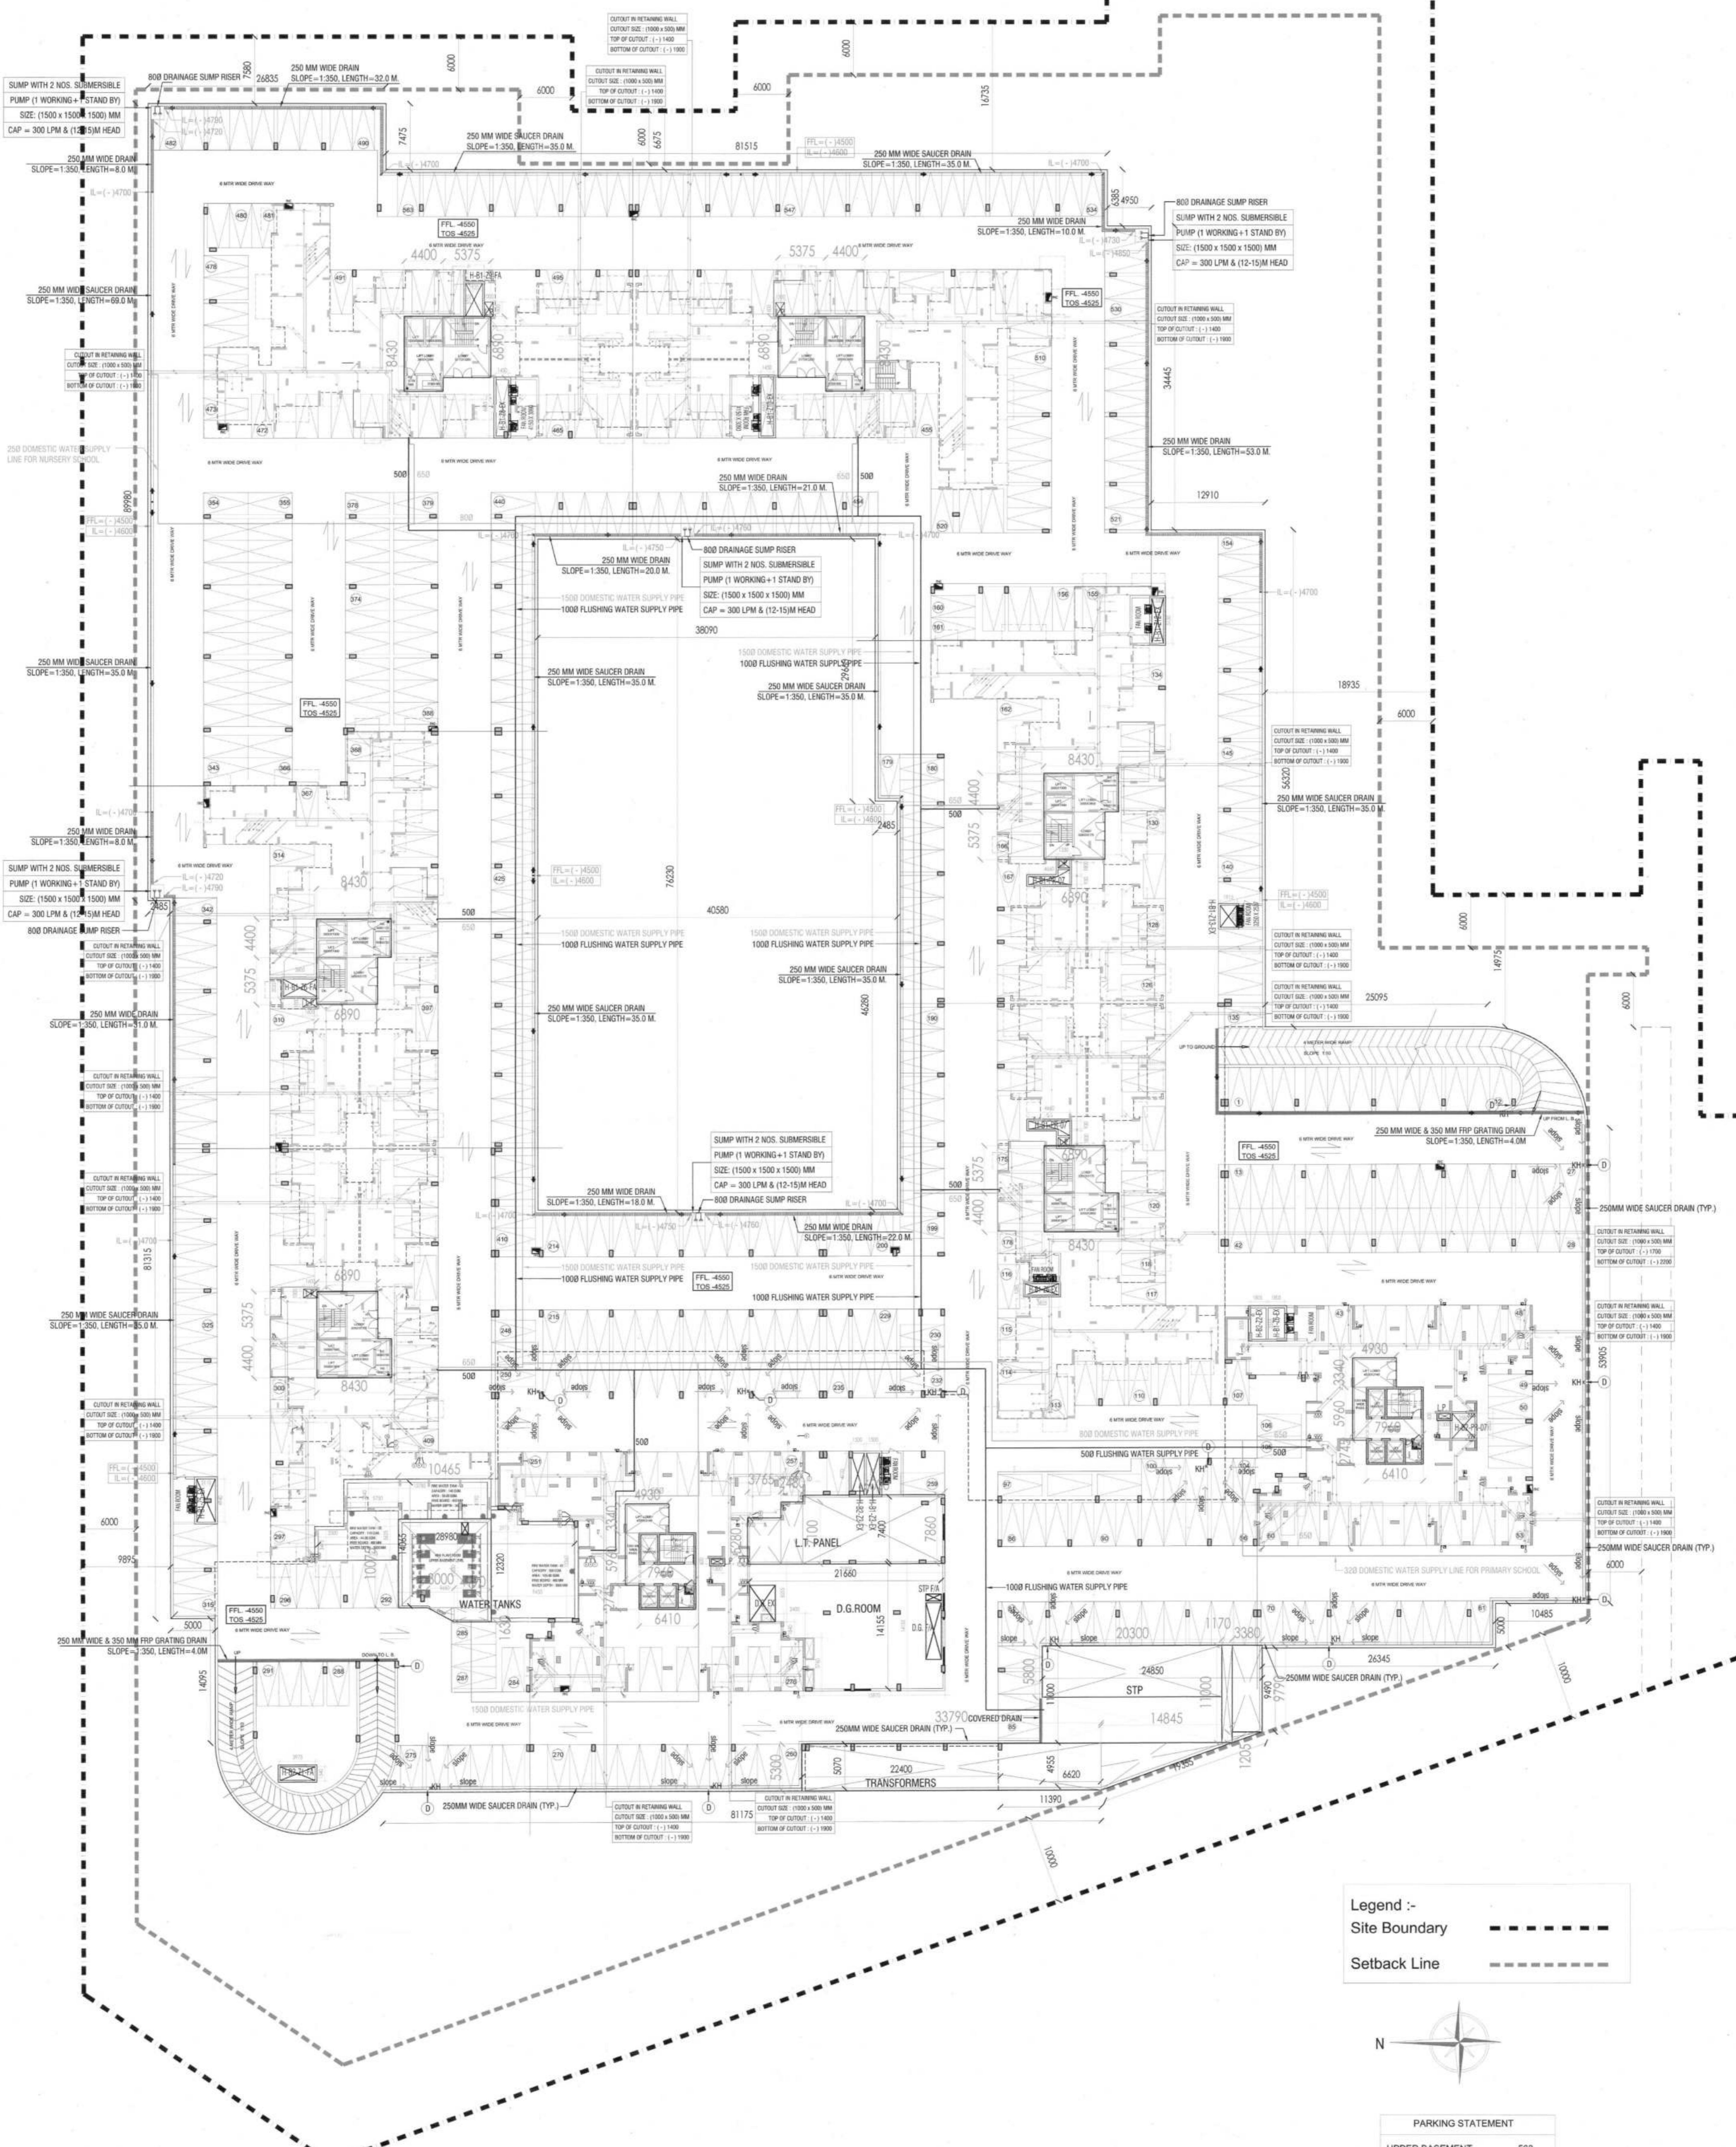

Legend :-
 Site Boundary - - - - -
 Setback Line - - - - -



PARKING STATEMENT	
UPPER BASEMENT	563
LOWER BASEMENT	169
GROUND LEVEL	247

NOTES

1. ALL DIMENSIONS IN MILLIMETERS UNLESS OTHERWISE SPECIFIED.
2. ALL BASEMENT AREAS SHALL BE MECHANICALLY VENTILATED WITH 100% POWER BACK-UP.
3. DATE AND BOUNDARY WALL SHALL BE AS PER STIPULATIONS IN THE CONTRACT DOCUMENTS.
4. THE ASBESTOS REMOVAL AND DISPOSAL SHALL BE AS PER OPERATIONAL PROCEDURE APPROVED BY THE COMPETENT AUTHORITY.
5. CENTRAL GROUND WATER AUTHORITY WORKS SHALL BE AS PER HANDBOOK.
6. FIRE FIGHTING PROVISIONS INCLUDING FIRE SPRINKLERS SHALL BE AS PER NBC GUIDELINES.

NO.	DESCRIPTION	DATE	REVISION
01	GENERAL REVISIONS	2012.12.22	



Architect's Signature
 M/s. ACP Associates
 Registration No. C-0578028

Owner's Signature

Architect: ACP Associates Pvt. Ltd.
 Plot No. 12, Sector 17, Noida-201301, India
 Tel: +91-120-2800000, Fax: +91-120-2800001
 E-mail: aacp@acpassociates.com

MEP: G. Srinivasan, Head of Dept.
 K. Srinivasan, New Delhi-110025
 T. 011-27494071, 24282427
 E-mail: gsrinivasan@acpassociates.com

DATE: 20/05/2015
 SCALE: 1:250
 DRAWING TITLE: UPPER BASEMENT
 DRAWING NO.: BP-PH-2/038