



**NOTES**

1. ALL DIMENSIONS IN MILLIMETERS UNLESS OTHERWISE SPECIFIED.
2. ALL BASEMENT AREAS SHALL BE MECHANICALLY LIT AND VENTILATED WITH 100% POWER BACKUP.
3. ALL BASEMENT EXTERIOR WALLS SHALL BE AS PER STANDARD DESIGNS.
4. THE PROVISION OF SOLAR WATER HEATING SYSTEM TO BE AS PER NORMS SPECIFIED BY HAREDA, AND MADE OPERATIONAL BEFORE APPLYING FOR OCCUPANCY PERMIT.
5. RAIN WATER HARVESTING SYSTEM SHALL BE AS PER CENTRAL GROUND WATER AUTHORITY NORMS/ HARYANA GOVT.
6. FIRE FIGHTING PROVISIONS INCLUDING FIRE SPRINKLERS SHALL BE AS PER NBC GUIDELINES.

REV: NO. DESCRIPTION DATE REMARK


DATE: 22/03/2015

NO.	REV.	DESCRIPTION	DATE	REMARK

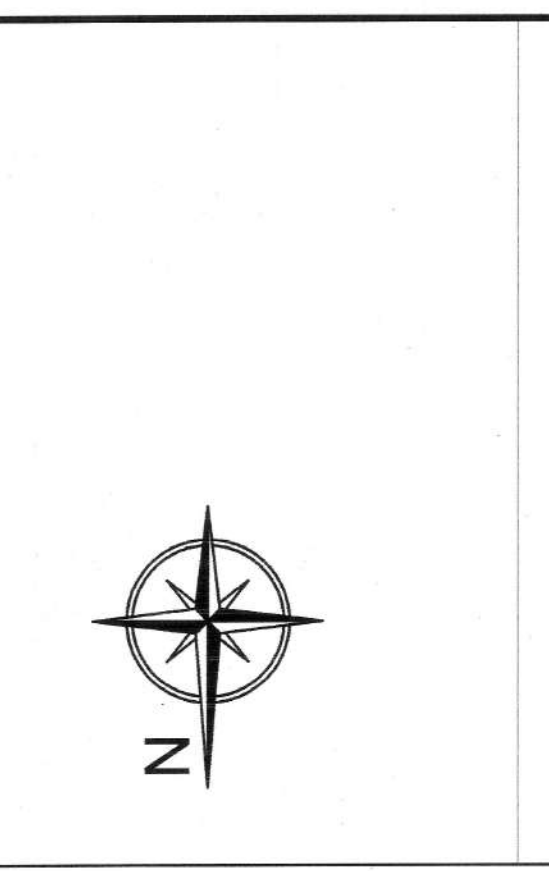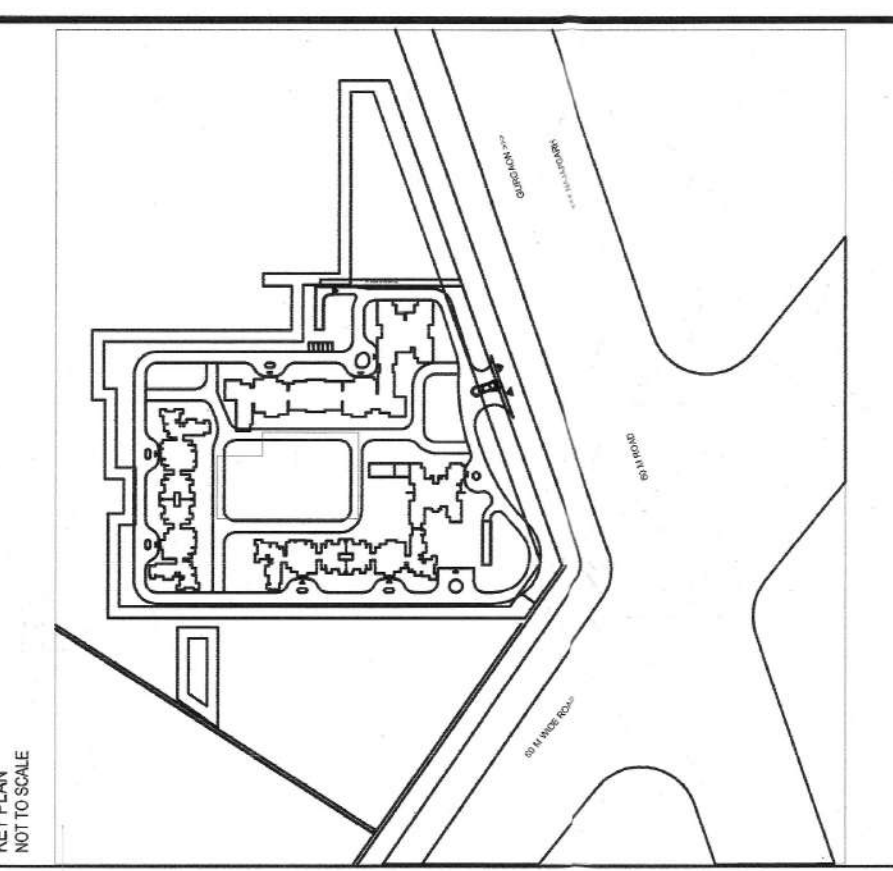

Architect Signature: *Mishra V. Singh*  
 Architect: Mishra V. Singh, Architect  
 Council of Architecture  
 Registration No. CA/6065

Owner Signature: \_\_\_\_\_  
 Owner: \_\_\_\_\_

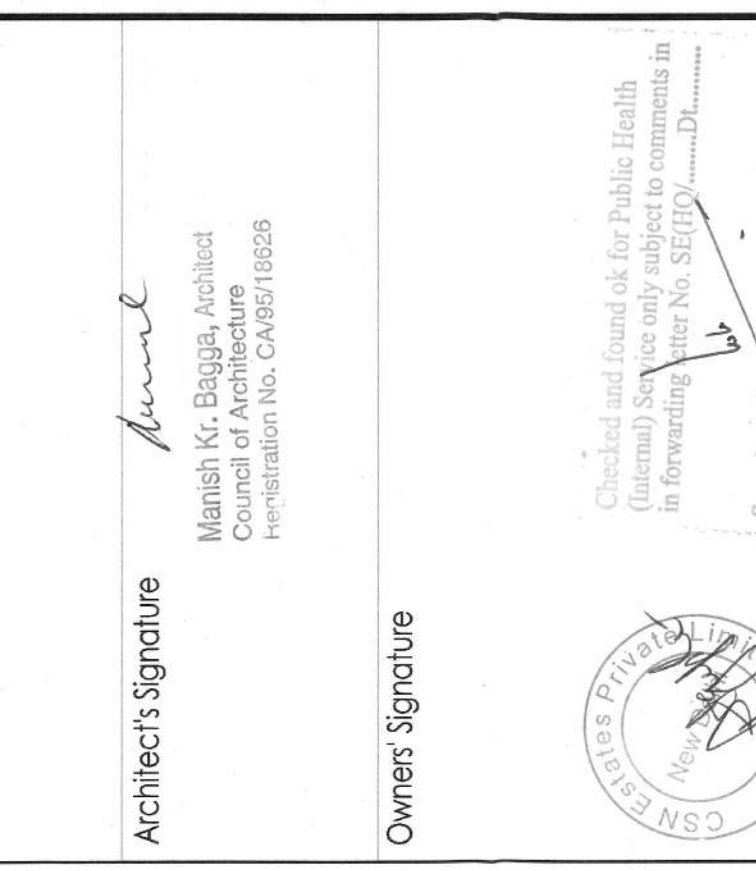

Check and Issue as per Public Health (Amendment) Act 2005 and other laws in force.  
 This drawing is for the use of the owner only and is not to be used for any other purpose without the written consent of the architect.  
 Copyright © 2015

**PERMIT TO BUILD PLAN OF GROUP HOUSING PROJECT TOWER B1 & B6 - MUMTY/MACHINE ROOM/TERRACE**  
 (LICENSE NO. 86 OF 2012 DATED 28.07.12) AND 18925 ACRES LICENSE  
 (LICENSE NO. 86 OF 2012 DATED 28.07.12) AND 18925 ACRES LICENSE  
 TOTAL OF 18925 ACRES SECTION 12 & 15, GURGAON MANESAR  
 URBAN COMP EX BEING DEVELOPED BY C.S.N. STATES PVT. LTD. 81  
 NAREEN S/S IN S.P. GI/PA, AN. BILWELL PVT. LTD. AND OTHERS.

Architect: **Arcop Associates Pvt. Ltd.**  
 Arcop Associates Pvt. Ltd.  
 Plot No. 42-32, C-50, Phase-2, Gurgaon  
 Ph. +91-124-950000 Fax: +91-124-950000  
 Gurgaon, Haryana, India

Structure: **ARCOP ASSOCIATES CONSULTANTS PVT. LTD.**  
 B-74 Sector 27, Gurgaon 201013 | Ultra Modern | India  
 Ph: +91-124-486600 | T: +91-124-486611 | www.aacpl.com

MEP: **Paradise Consultants**  
 25/26, Sector 14, Gurgaon Road near  
 Golf Course, New Delhi - 110025  
 T: 011-29943071, 24329427  
 E-mail: paradisecollectors@gmail.com

Drawing No: **A-PH2/07**  
**B1, B2, B5 & B6**  
**TERRACE AND MACHINE ROOM**

Date: 30/03/2015  
 Scale: 1:100

**PLUMBING SPECIFIC NOTES:**

1. SHOW ROOM 'N' FLOOR TRAP BY 100mm dia.
2. SHOW ROOM 'N' FLOOR TRAP BY 100mm dia.
3. SHOW ROOM 'N' FLOOR TRAP BY 100mm dia.
4. SHOW ROOM 'N' FLOOR TRAP BY 100mm dia.
5. SHOW ROOM 'N' FLOOR TRAP BY 100mm dia.
6. SHOW ROOM 'N' FLOOR TRAP BY 100mm dia.

**SCHEDULE OF OPENINGS**

- | TYPE | SECTION | NO.       | SIZE  | REMARKS |
|------|---------|-----------|-------|---------|
| D1   | 1000    | 1500      | 0     | 2450    |
| D2   | 1200    | 2450      | 0     | 2100    |
| D3   | 1500    | 2450      | 0     | 2450    |
| D4   | 1700    | 2100      | 0     | 2100    |
| D5   | 1000    | 2100      | 0     | 2100    |
| D6   | 2300    | 2450      | 0     | 2450    |
| D7   | 1700    | 2450      | 0     | 2450    |
| D8   | 2015    | 2450      | 0     | 2450    |
| D9   | 2200    | 2450      | 0     | 2450    |
| DW1  | 1350    | 2450/1950 | 0/0   | 2450    |
| DW2  | 1500    | 2450/1950 | 0/0   | 2450    |
| DW3  | 2830    | 2450/1950 | 0/100 | 2450    |
| F01  | 1100    | 2100      | 0     | 2100    |
| F02  | 900     | 2100      | 0     | 2100    |
| W1   | 700     | 2450      | 0     | 2450    |
| W2   | 800     | 2450      | 150   | 2450    |
| W3   | 1200    | 2300      | 150   | 2450    |
| W4   | 1500    | 2300      | 150   | 2450    |
| W5   | 2000    | 2300      | 150   | 2450    |
| V1   | 800     | 1400      | 1050  | 2450    |





**SCHEDULE OF OPENINGS**

LEGEND	WIDTH (MM)	HEIGHT (MM)	CALL (MM)	LINTEL (MM)
D1	1000	1500	0	2450
D2	1200	2450	0	2100
D3	1500	2450	0	2450
D4	1700	2100	0	2100
D5	1000	2100	0	2100
D6	2300	2450	0	2450
D7	1700	2450	0	2450
D8	2015	2450	0	2450
D9	2200	2450	0	2450
DW1	1350	2450/1950	0/0	2450
DW2	1500	2450/1950	0/0	2450
DW3	2830	2450/1950	0/100	2450
F01	1100	2100	0	2100
F02	900	2100	0	2100
W1	700	2450	0	2450
W2	800	2450	150	2450
W3	1200	2300	150	2450
W4	1500	2300	150	2450
W5	2000	2300	150	2450
V1	800	1400	1050	2450

**MUMTY/MACHINE ROOM AREA - TOWER B1, B2, B4, B5 & B6**

NO. OF SUBDIVISIONS	Coeff.	LENGTH (meters)	BREADTH (meters)	TOTAL MUMTY/MACHINE ROOM AREA - TOWER B1, B2, B4, B5 & B6	
				Area (Sq.M)	Area (Sq.M)
A	8.400	7.310	1	66.812	
B	3.400	5.145	1	17.493	84.105
<b>TOTAL MUMTY/MACHINE ROOM AREA - TOWER B1, B2, B4, B5 &amp; B6</b>				<b>340.890</b>	

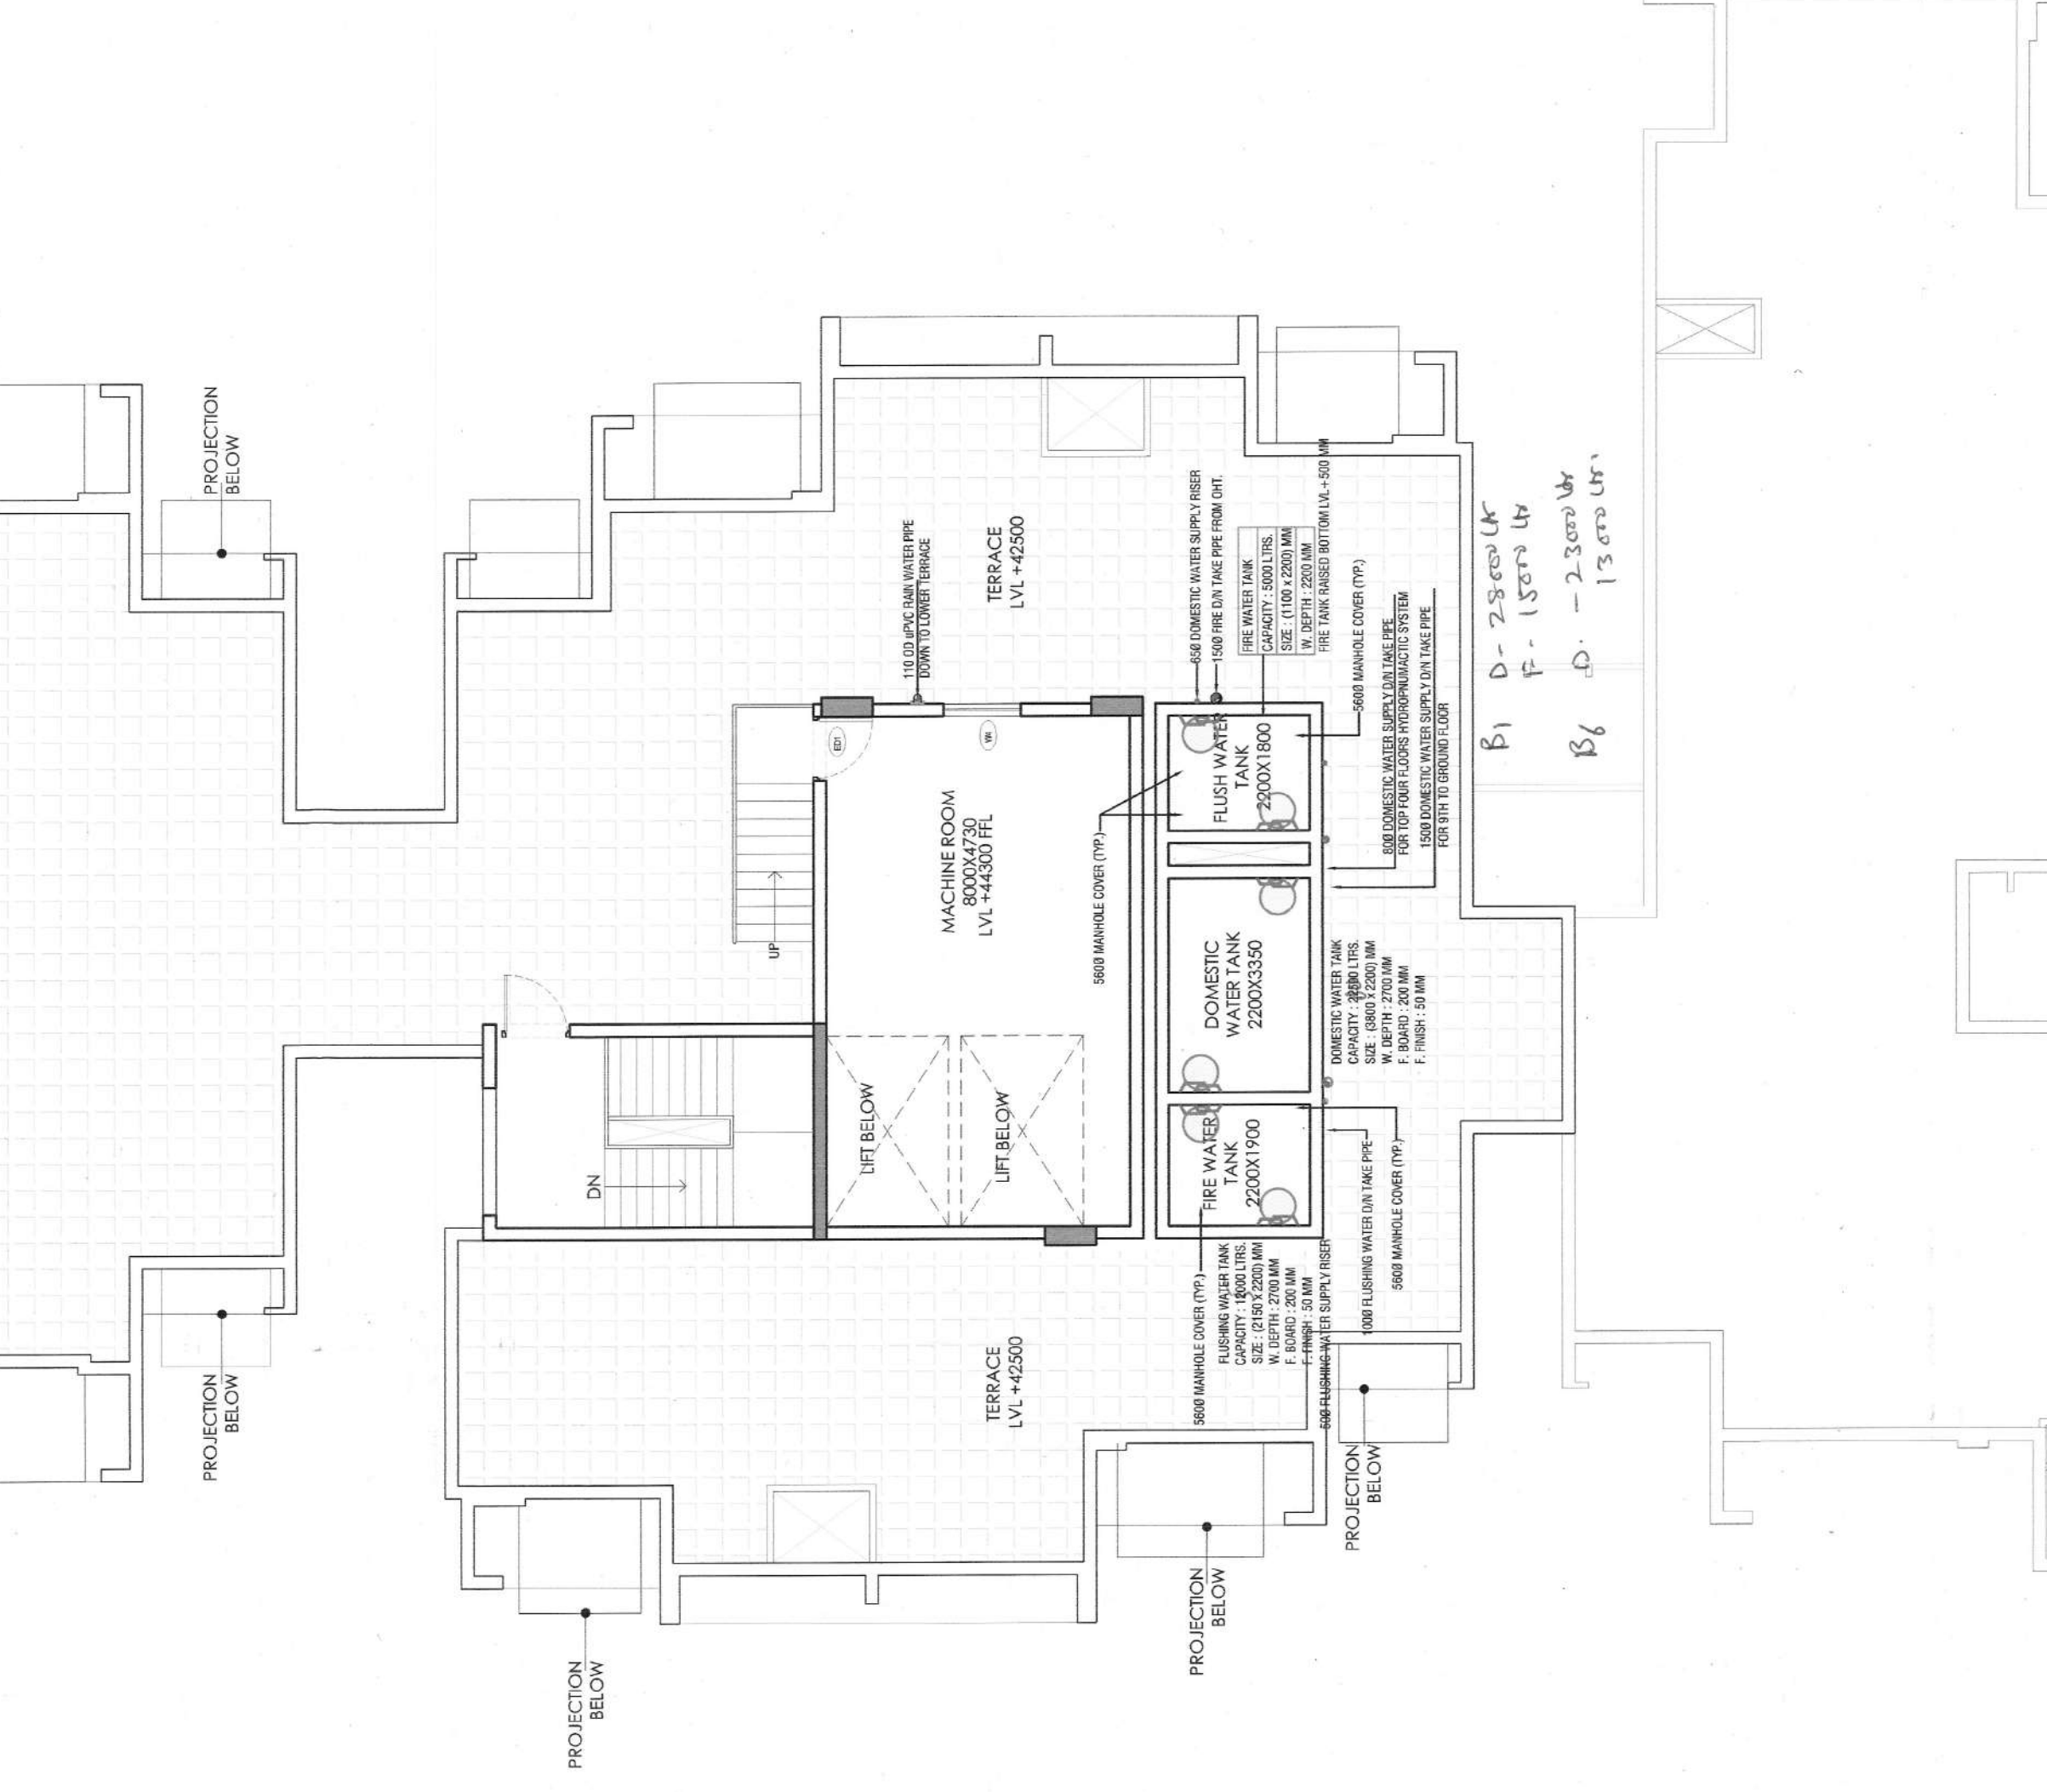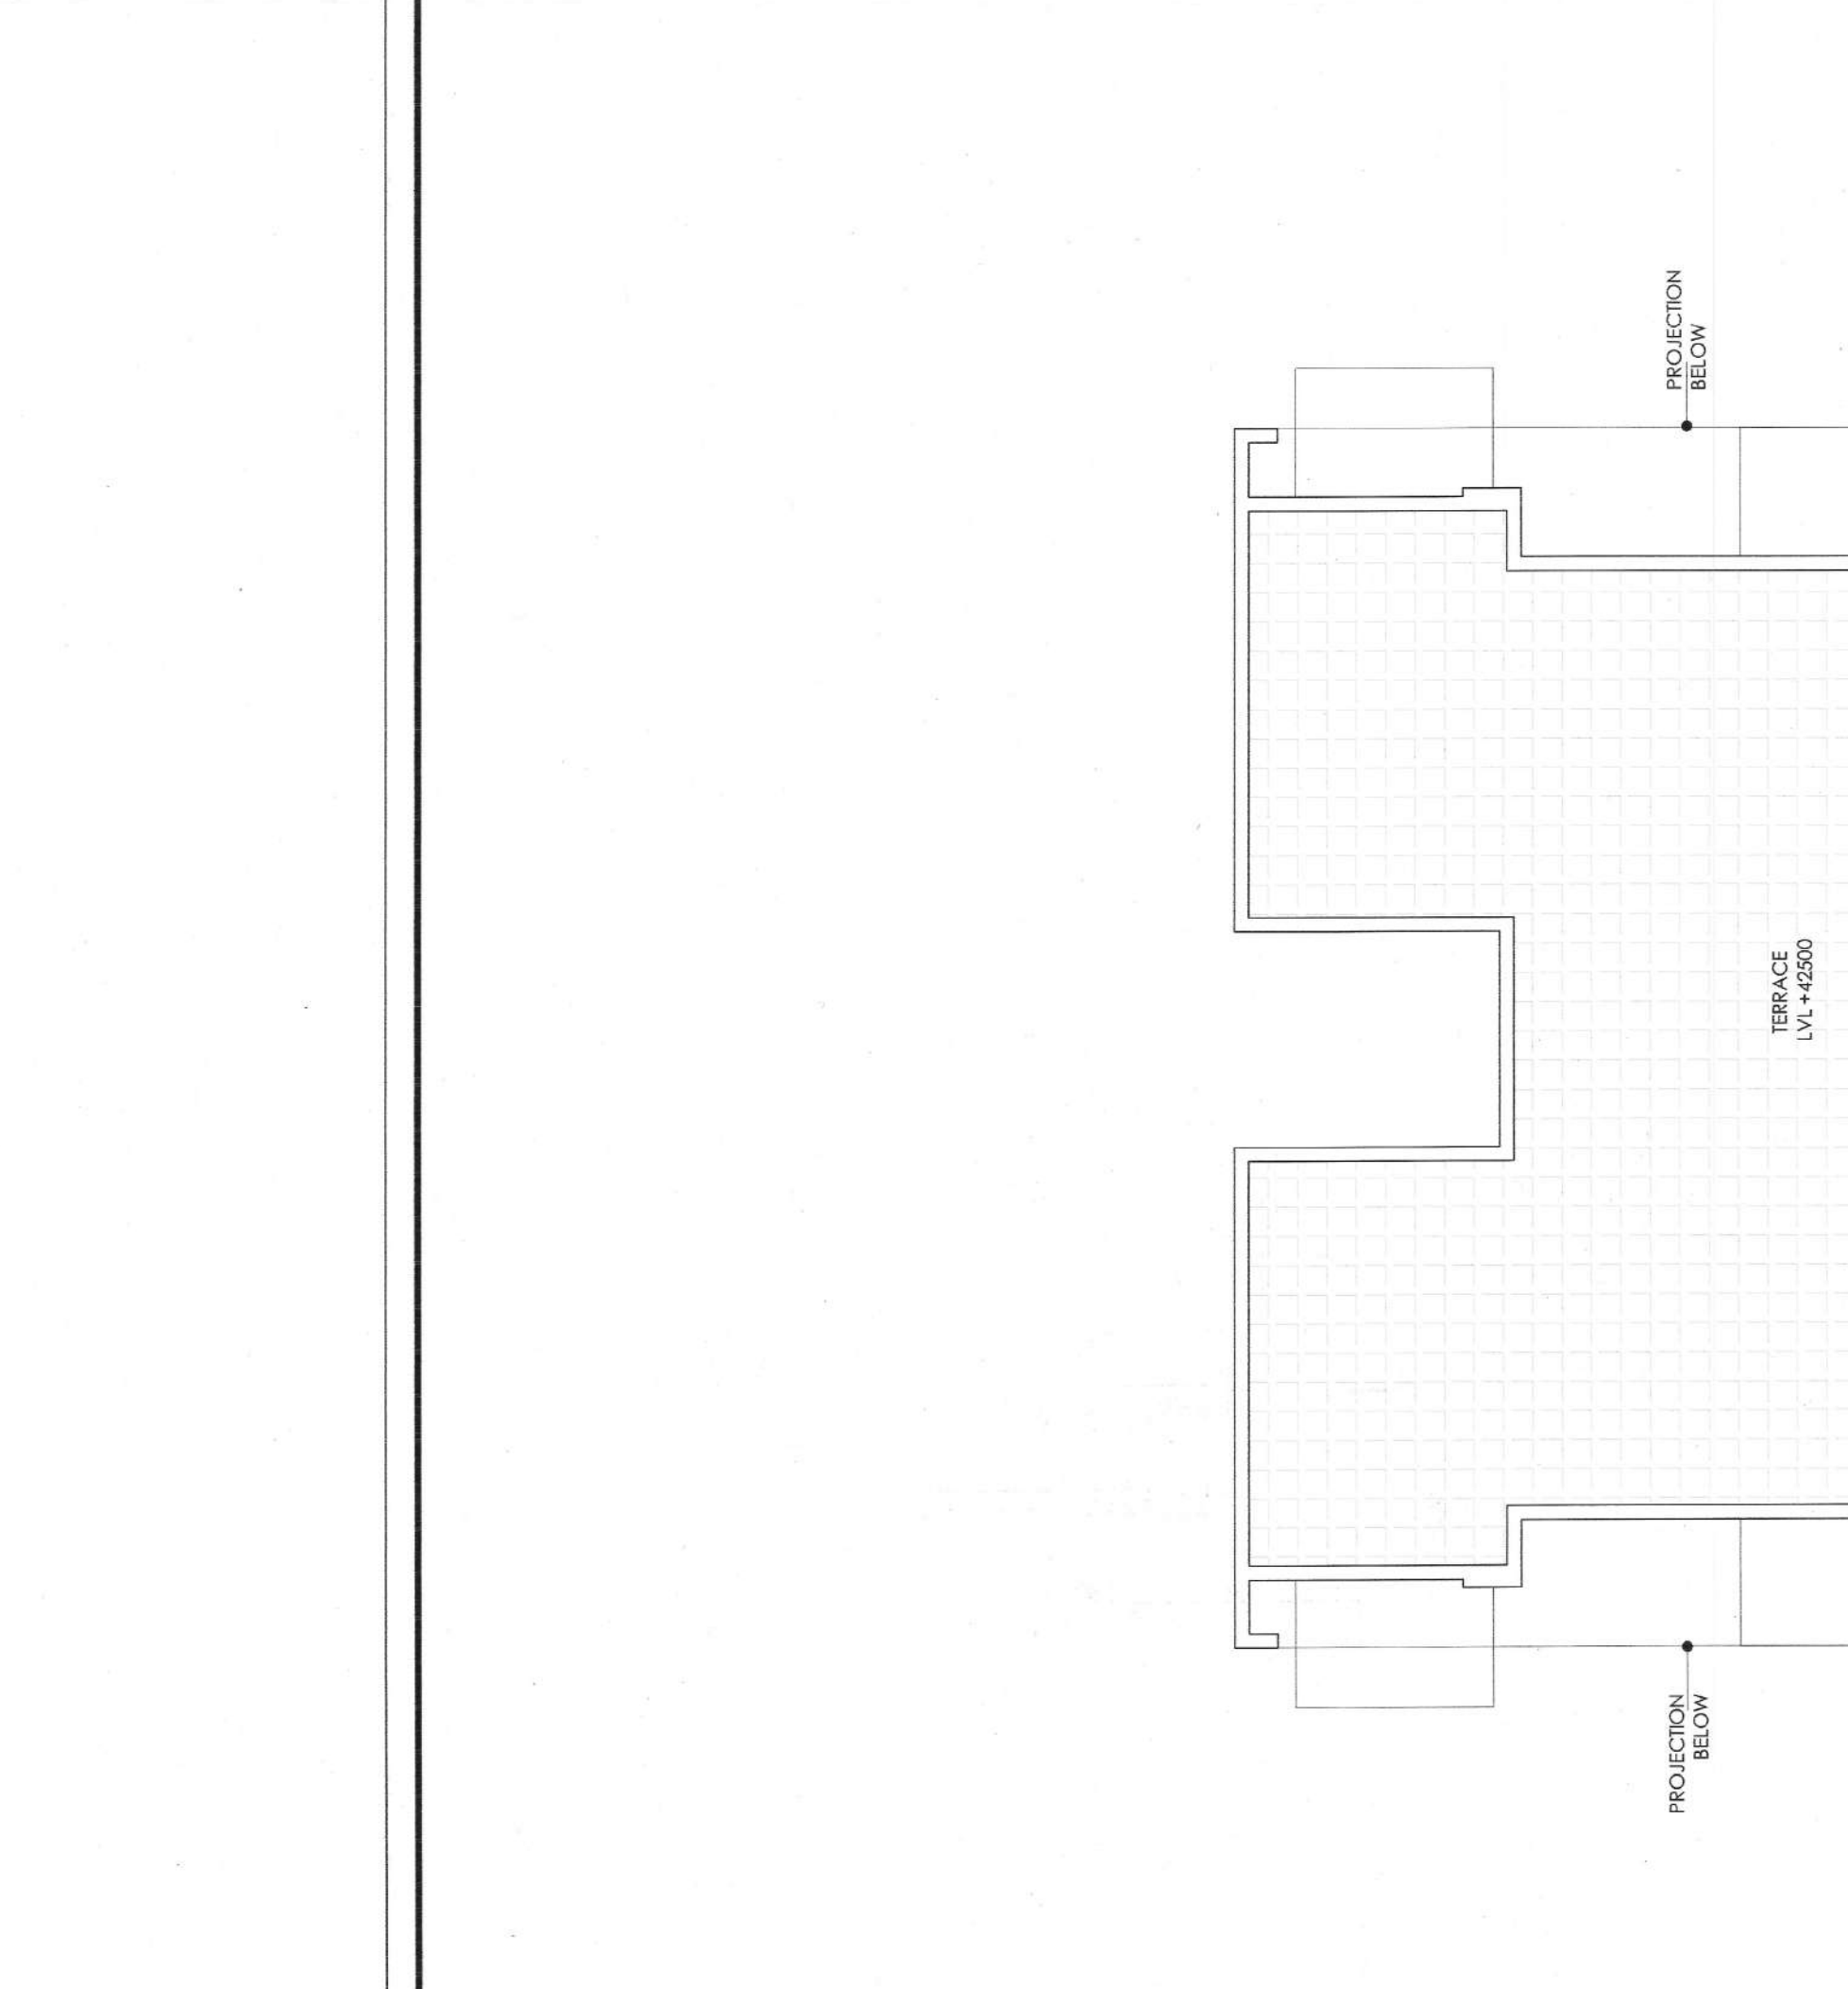

**MACHINE ROOM/WATERTANK LEVEL PLAN  
TOWER B1 & B6**

**TERRACE FLOOR PLAN  
TOWER B1 & B6**

**MUMTY/MACHINE ROOM AREA - TOWER B1, B2, B4, B5 & B6**  
 AREA DIAGRAM  
 TOWER B1 & B6  
 SCALE: 1:150

NO. OF SUBDIVISIONS	Coeff.	LENGTH (meters)	BREADTH (meters)	Area (Sq.M)
A	8.400	7.310	1	66.812
B	3.400	5.145	1	17.493
<b>TOTAL MUMTY/MACHINE ROOM AREA - TOWER B1, B2, B4, B5 &amp; B6</b>				<b>340.890</b>