

# PROJECT NAME:

GREEHAA FLOOR BY JMK BUILDCON PVT. LTD., MET CITY, PLOT NO. 543-547, POCKET-L, STREET-14, SECTOR 8, HARYANA - 124515

Drawing Name :

TYPICAL FLOOR PLAN

## NOTES

1. Drawing and dimensions are only to be read and not scaled
2. Unless otherwise mentioned, all dimensions are given in feet & inches.
3. This drawing shall be read in conjunction with relevant architectural, structural and services drawings.
4. All levels given in drawing are with reference to the Road Level as benchmarked at site
5. Any discrepancy between the architectural/ structural or services drawings must be brought to the attention of the architect by the contractor or project manager, before execution of the same.
6. All post completion construction shall be responsibility of the Owner. Architect shall not be held responsible for it.
7. If any change done on site without informing architect, then any problem arising due to it in future is responsibility of the client

Architect ANKUR TULSYAN  
Regd. No. CA/311/2024  
C-226, UGF, Gushant Shopping Arcade  
Sushant Lok I Gurgaon - 122009  
(M) 91111 2222, (F) 0124 4578-295

For JMK BUILDCON PRIVATE LIMITED

*[Signature]*  
Authorised Signatory

DRAWN

Gajender Pippal

CHECKED

Ar. Ankur Tulsyan

Date :

Revision No :

26/05/2023

R-6



Drawing Status :

F.I.O. ☐ Tender ☐ G.F.C. ☐


PRINCIPAL ARCHITECT :

**DREAM SPACE**

ARCHITECTS AND INTERIOR DESIGNERS

C-226, GUSHANT SHOPPING ARCADE, SUSHANT LOK I  
GURGAON, HARYANA, MOB: 78385-38580  
TEL: 0124-4078295, WEB: WWW.DS-DESIGN.IN



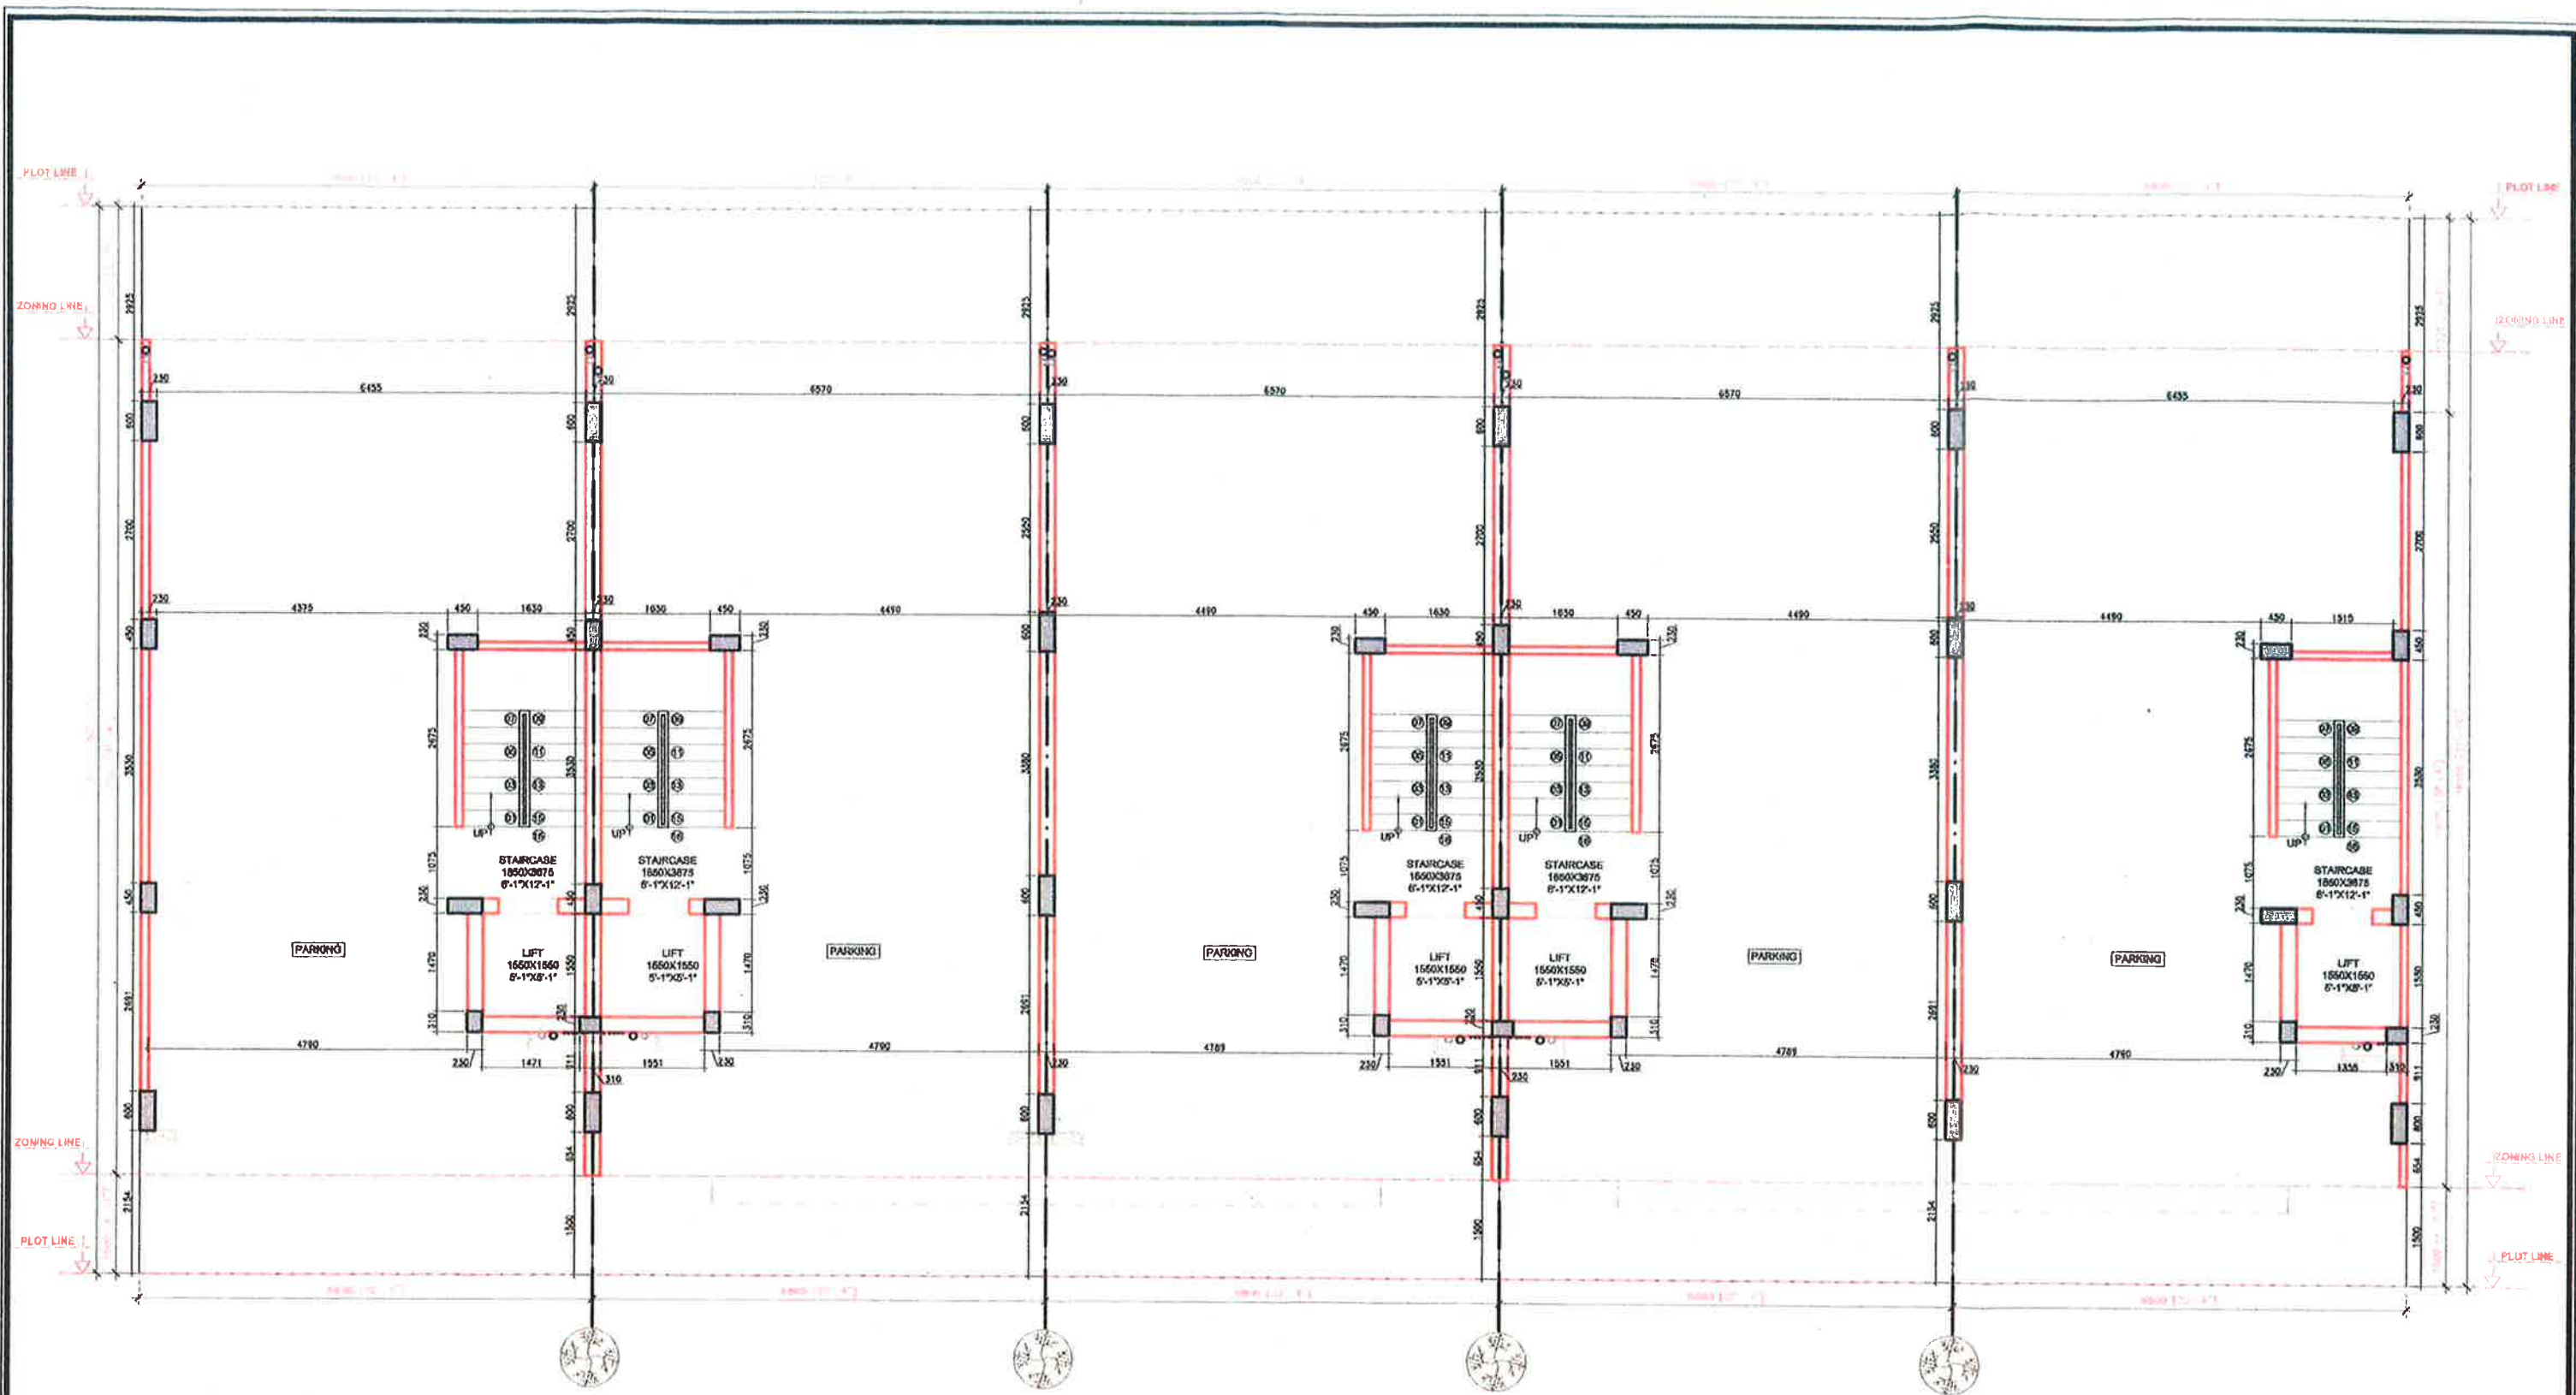

# PROJECT NAME:

GREEHAA FLOOR BY JMK BUILDCON  
PVT. LTD., MET CITY, PLOT NO.  
543-547, POCKET-L, STREET-14,  
SECTOR 8, HARYANA - 124515

## Drawing Name :

## STILT FLOOR PLAN

### NOTES

1. Drawing and dimensions are only to be read and not scaled
2. Unless otherwise mentioned, all dimensions are given in feet & inches.
3. This drawing shall be read in conjunction with relevant architectural, structural and services drawings.
4. All levels given in drawing are with reference to the Road Level as benchmarked at site
5. Any discrepancy between the architectural/ structural or services drawings must be brought to the attention of the architect by the contractor or project manager, before execution of the same.
6. All post completion construction shall be responsibility of the Owner. Architect shall not be held responsible for it.
7. If any change done on site without informing architect, then any problem arising due to it in future is responsibility of the client

Architect ANKUR TULSYAN  
Regd. No. CA/2011/54324  
C-226, UGH, Sushant Shopping Arcade  
Sushant Lok-I Gurgaon - 122009  
(H)- 9111111111, Ph- 0124-4078-295

Ankur Tulsyan

JMK BUILDCON PRIVATE LIMITED  
Authorised Signatory

### DRAWN

Gajender Pippal

### CHECKED

Ar. Ankur Tulsyan

### Date :

28/05/2023

### Revision No :

R-6



### Drawing Status :

F.I.O. ☐ Tender ☐ G.F.C. ☐


### PRINCIPAL ARCHITECT :

DREAM SPACE

ARCHITECTS AND INTERIOR DESIGNERS

C-226, SUSHANT SHOPPING ARCADE, SUSHANT LOK I  
GURGAON, HARYANA. MOB: 78385-50888  
TEL: 0124-4078295, WEB: WWW.DS-DESIGN.IN



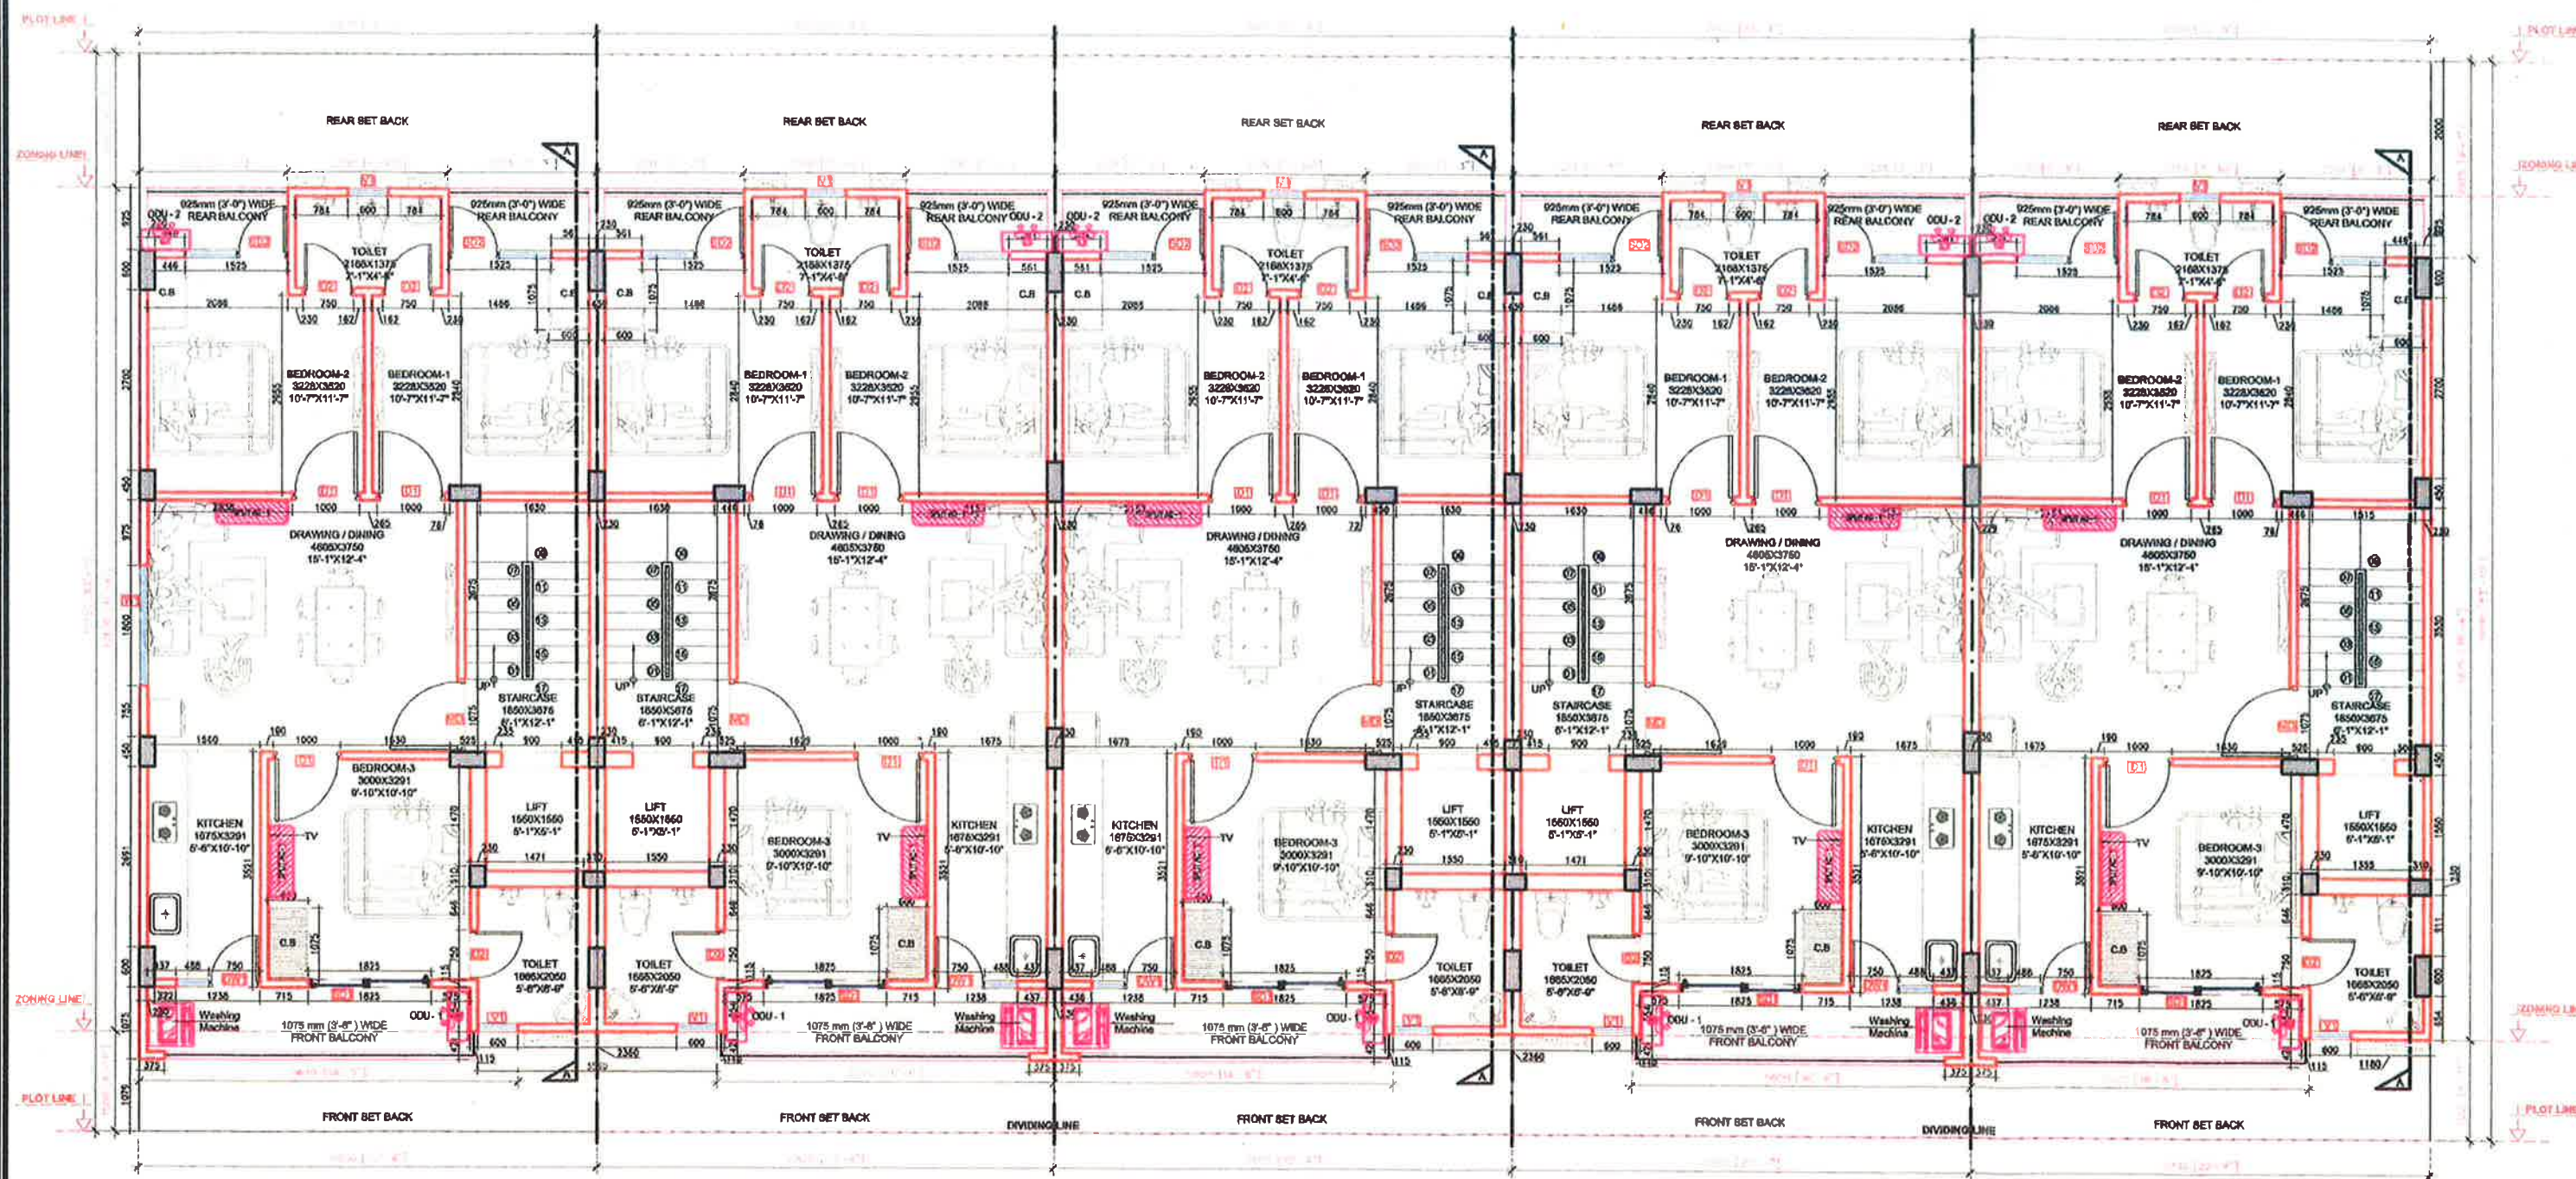

# PROJECT NAME:

GREEHAA FLOOR BY JMK BUILDCON PVT. LTD., MET CITY, PLOT NO. 538-542, POCKET-L, STREET-14, SECTOR 8, HARYANA - 124515

## Drawing Name :

## TYPICAL FLOOR PLAN

## NOTES

1. Drawing and dimensions are only to be read and not scaled
2. Unless otherwise mentioned, all dimensions are given in feet & inches.
3. This drawing shall be read in conjunction with relevant architectural, structural and services drawings.
4. All levels given in drawing are with reference to the Road Level as benchmarked at site
5. Any discrepancy between the architectural/ structural or services drawings must be brought to the attention of the architect by the contractor or project manager, before execution of the same.
6. All post completion construction shall be responsibility of the Owner. Architect shall not be held responsible for it.
7. If any change done on site without informing architect, then any problem arising due to it in future is responsibility of the client

Architect ANKUR TULSYAN

Regd. No CA/2011/54324

C-226, UGF, Sushant Shopping Arcade

Sushant Lok-I Gurgaon - 122009

(M)- 7822538599, Ph. 0124-4078-295

For JMK BUILDCON PRIVATE LIMITED

Signature

Authorised Signatory

DRAWN

Gajender Pippal

CHECKED

Ar. Ankur Tulsyan

Date :

Revision No :

26/05/2023

R-6



Drawing Status :

F.I.O. ☐ Tender ☐ G.F.C. ☐

PRINCIPAL ARCHITECT :

**DREAM SPACE**


ARCHITECTS AND INTERIOR DESIGNERS

C-226, SUSHANT SHOPPING ARCADE, SUSHANT LOK-I

GURGAON, HARYANA, MOB: 78225-38599

TEL: 0124-4078298, WEB: WWW.DS-DESIGN.IN



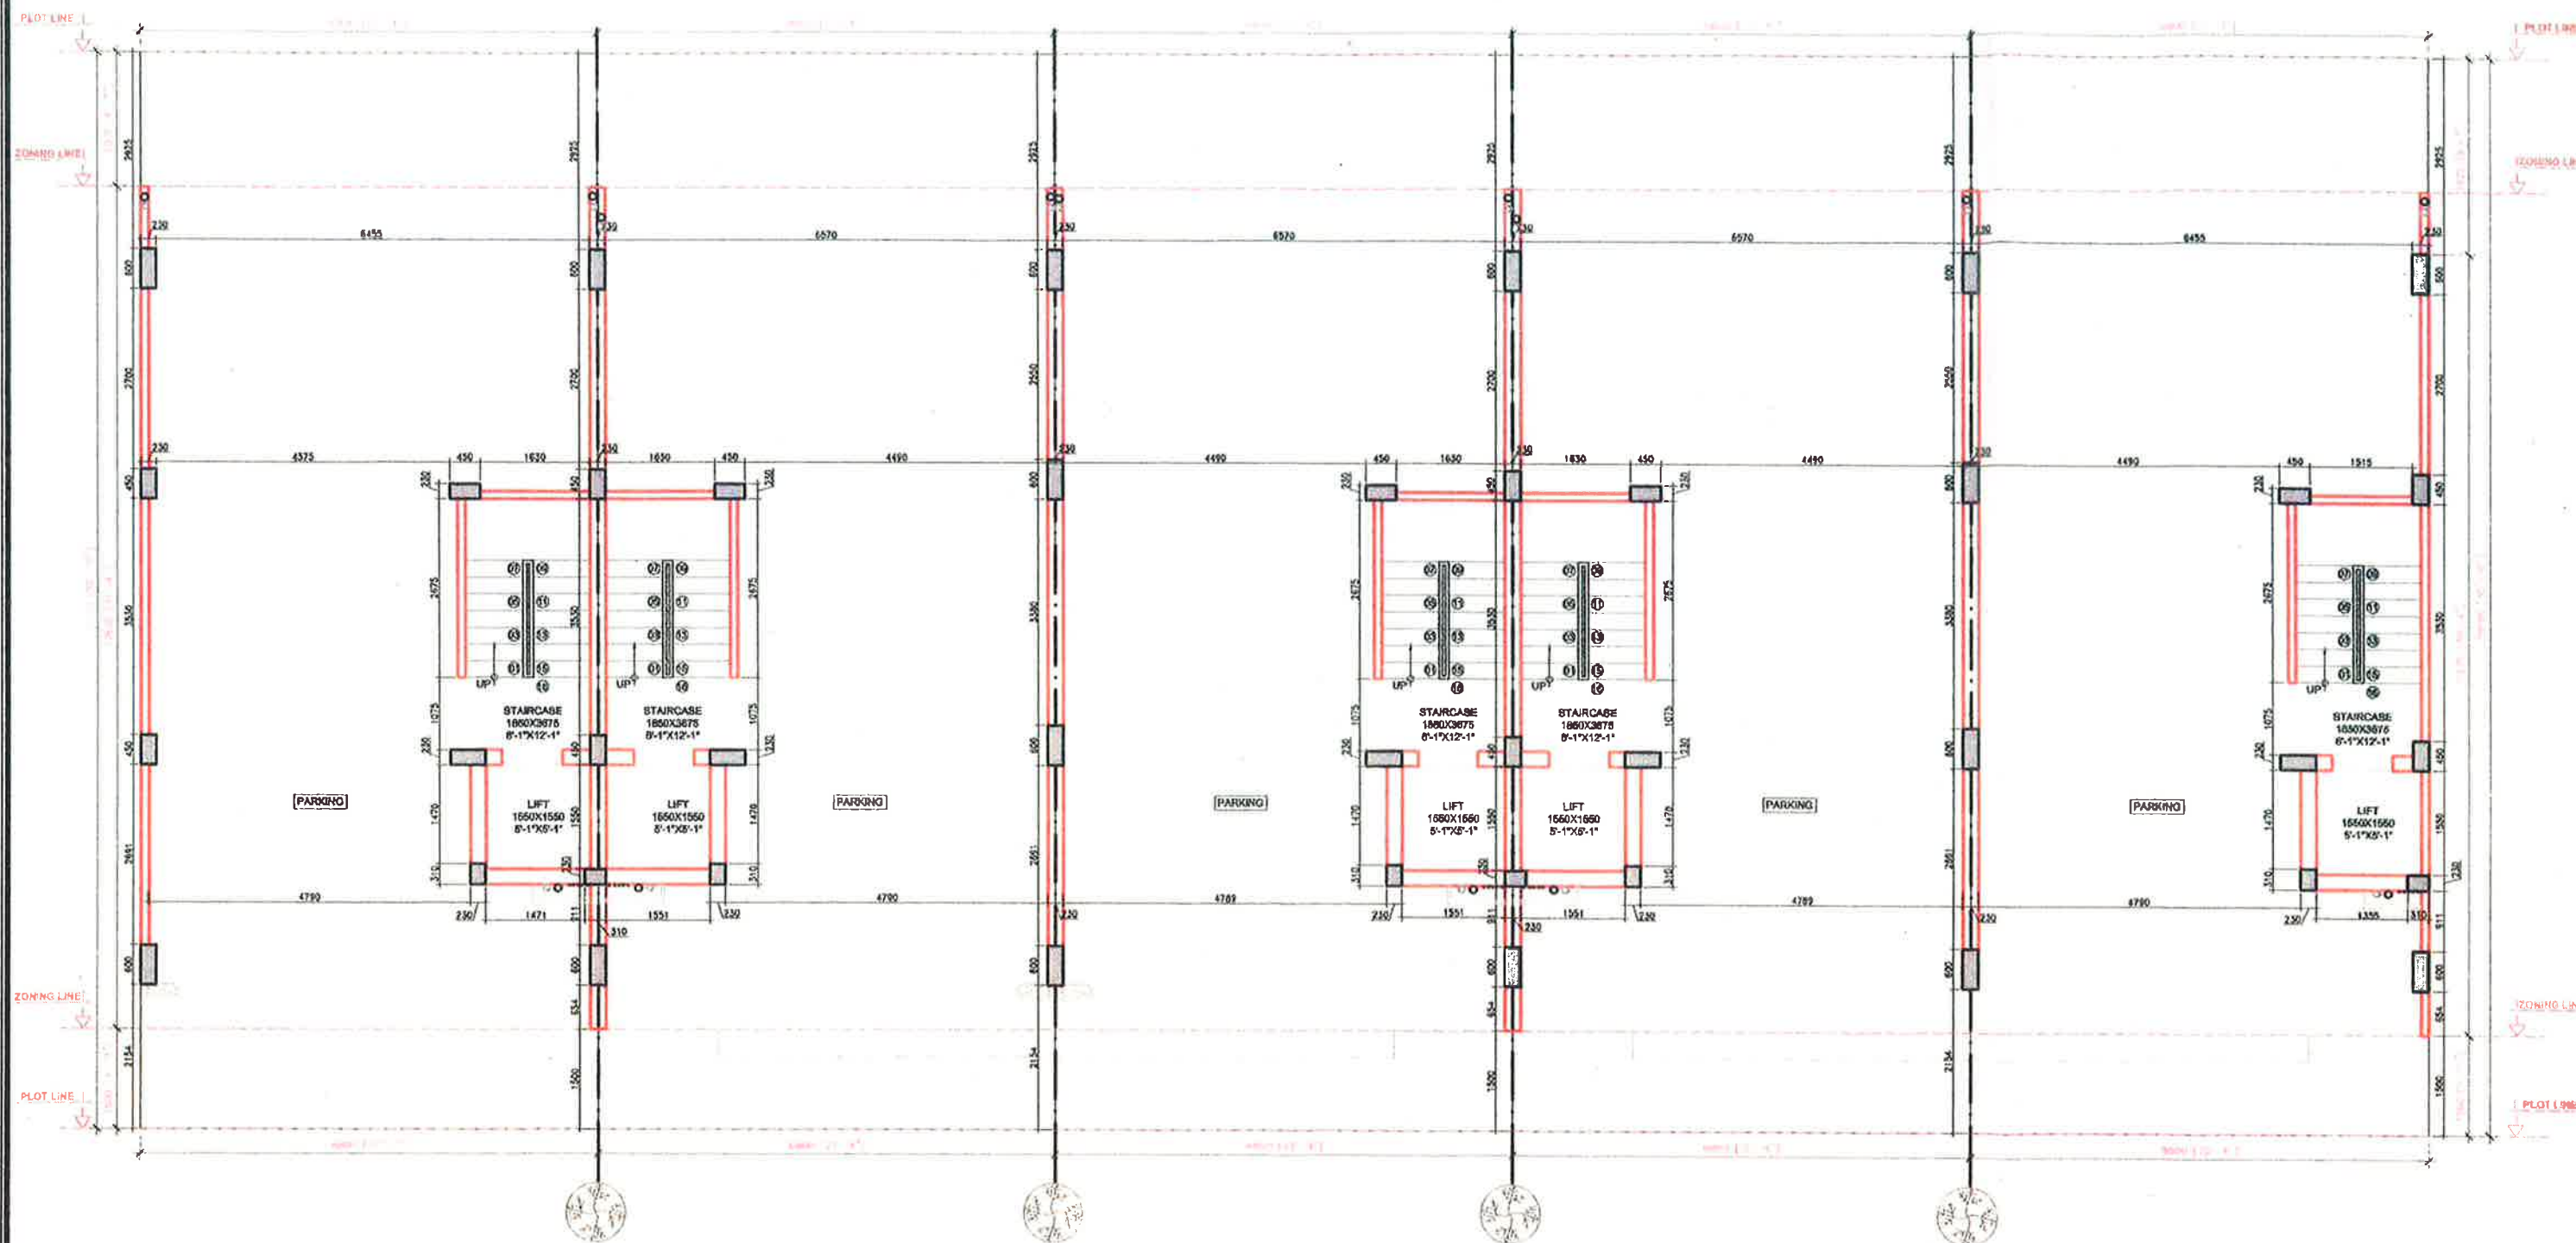

# PROJECT NAME:

GREEHAA FLOOR BY JMK BUILDCON PVT. LTD., MET CITY, PLOT NO. 538-542, POCKET-L, STREET-14, SECTOR 8, HARYANA - 124515

Drawing Name :

STILT FLOOR PLAN

## NOTES

1. Drawing and dimensions are only to be read and not scaled
2. Unless otherwise mentioned, all dimensions are given in feet & inches.
3. This drawing shall be read in conjunction with relevant architectural, structural and services drawings.
4. All levels given in drawing are with reference to the Road Level as benchmarked at site
5. Any discrepancy between the architectural/ structural or services drawings must be brought to the attention of the architect by the contractor or project manager, before execution of the same.
6. All post completion construction shall be responsibility of the Owner. Architect shall not be held responsible for it.
7. If any change done on site without informing architect, then any problem arising due to it in future is responsibility of the client

Architect Ar. Ankur Tulsyan  
Regd. No. CA/2011/5-1174  
C-226 UGF, Sushant Shopping Arcade  
Sushant Lok-I Gurgaon - 122009  
(M) 91 9631 4078 Pk 0124-4078-295

For JMK BUILDCON PRIVATE LIMITED

Authorised Signatory  
Authorised Signatory

DRAWN

Gajender Pippal

CHECKED

Ar. Ankur Tulsyan

Date :

26/05/2023

Revision No :

R-6



Drawing Status :

F.I.O. ☐ Tender ☐ G.F.C. ☐

PRINCIPAL ARCHITECT :

DREAM SPACE

ARCHITECTS AND INTERIOR DESIGNERS

C 226, SUSHANT SHOPPING ARCADE, SUSHANT LOK I  
GURGAON, HARYANA. MOB: 78986-98989  
TEL: 0124-4078295, WEB: WWW.DS-DESIGN.IN