




1ST FLOOR PLAN

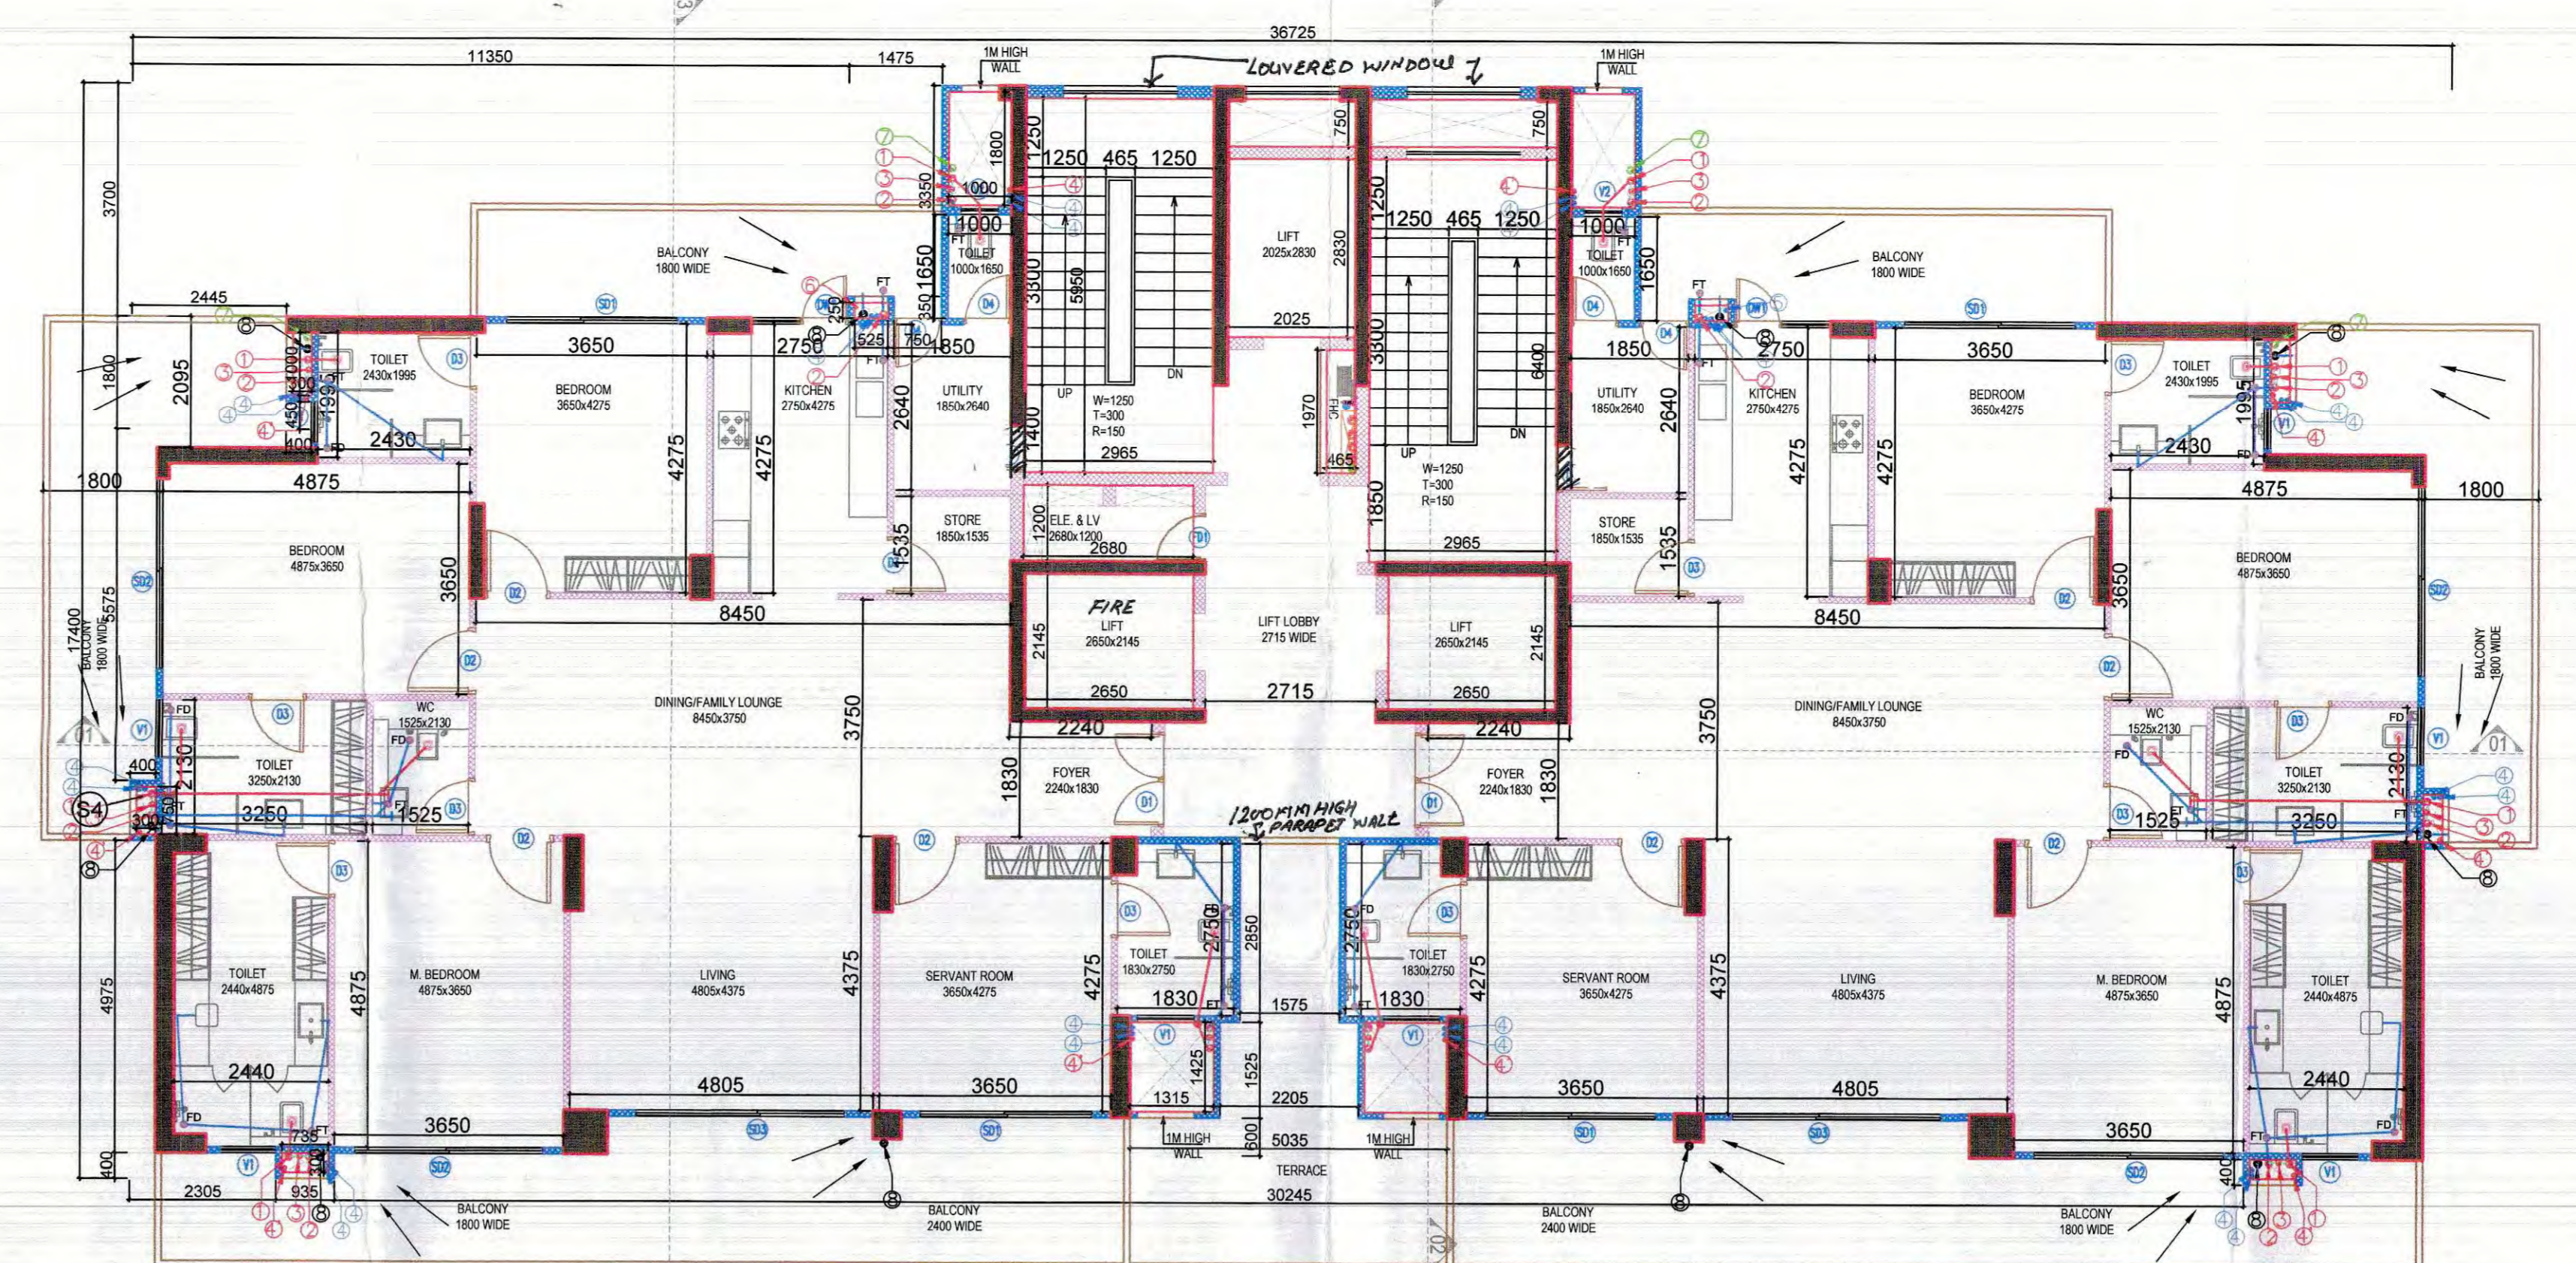


2ND TO 16TH & 18TH TO 20TH FLOOR PLAN

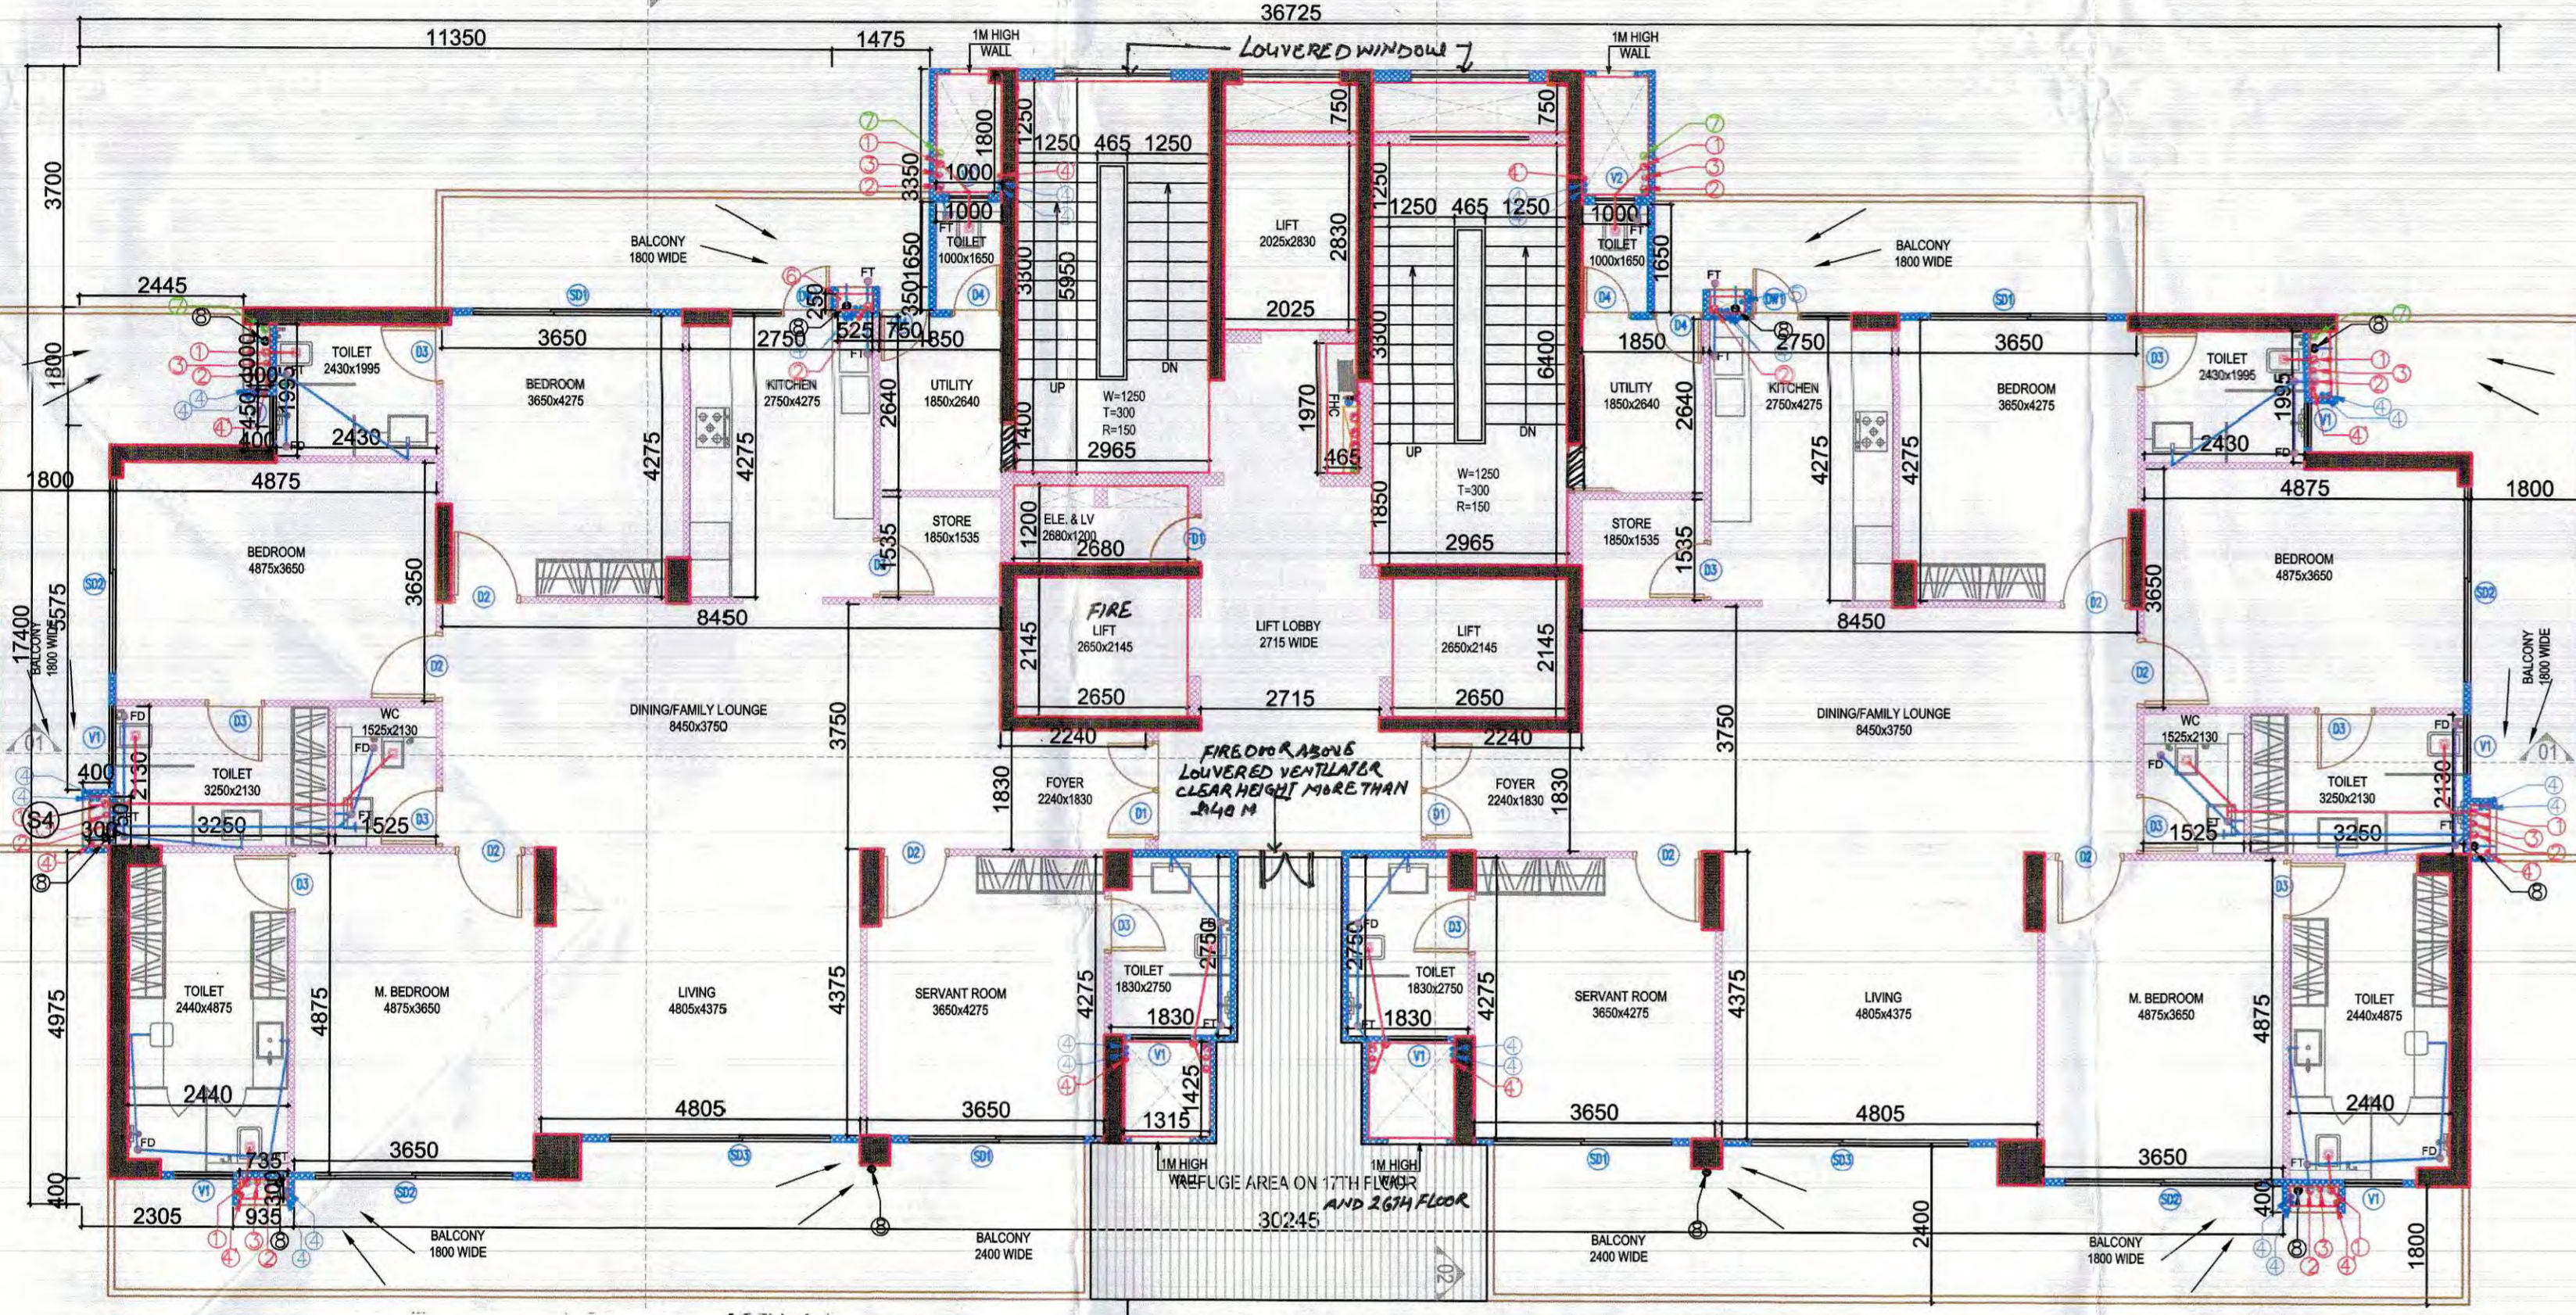


17TH & 26TH FLOOR PLANS (REFUGE AREA)

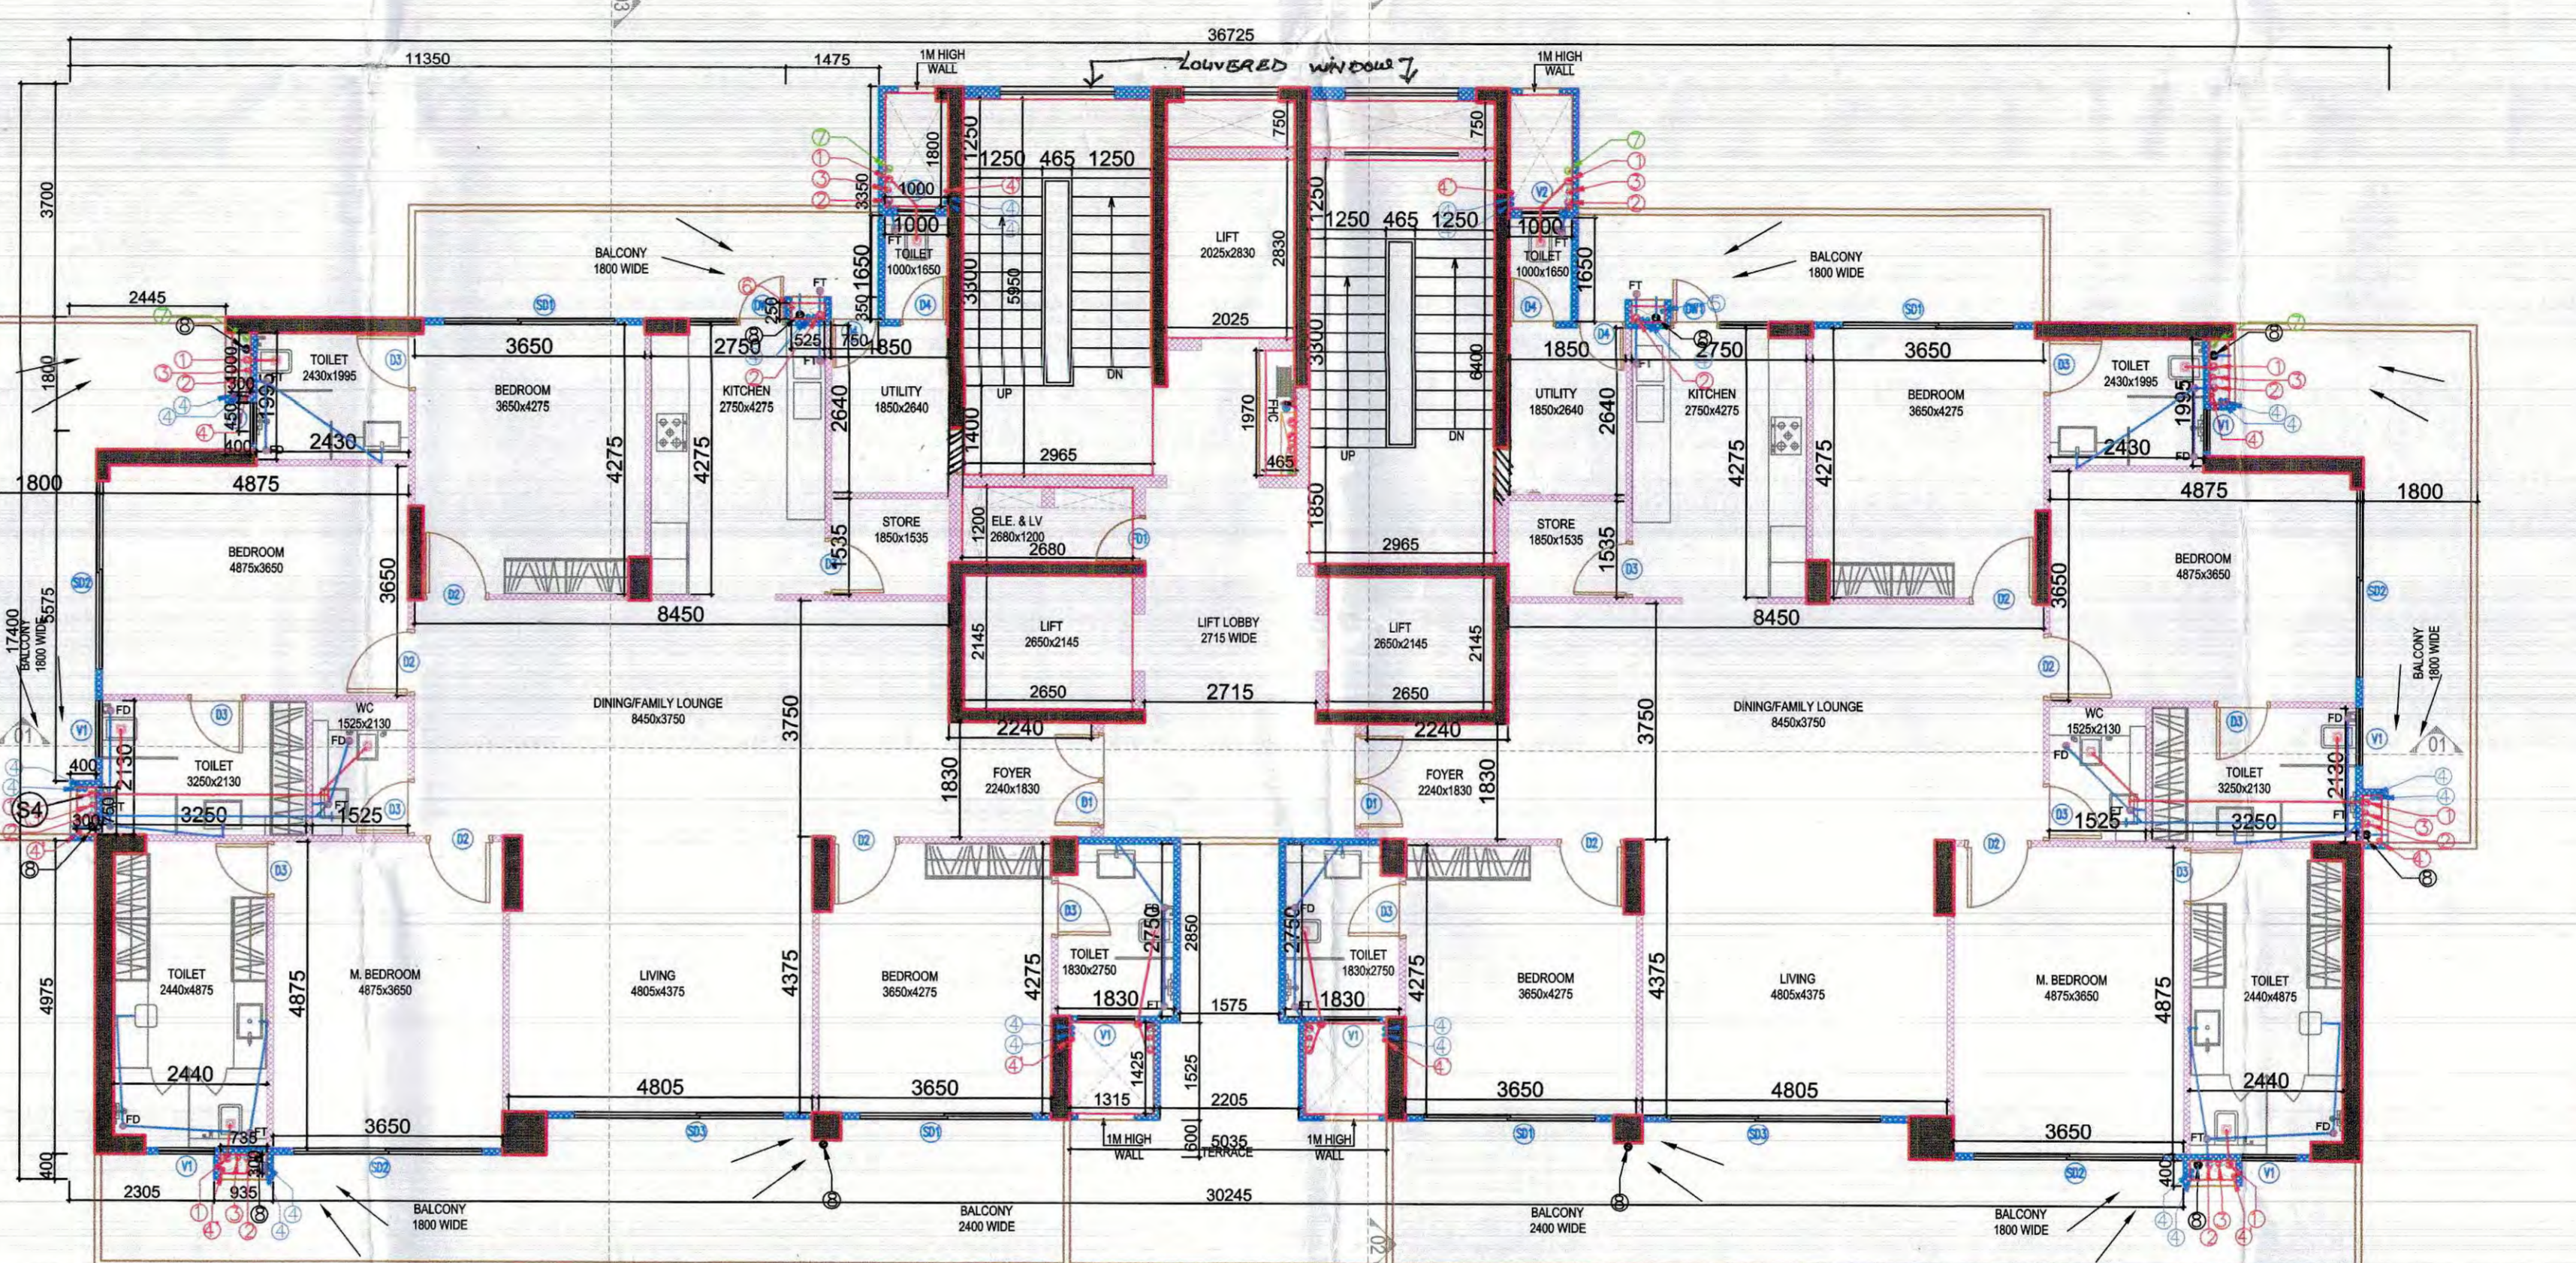


21ST, 23RD & 25TH FLOOR PLANS

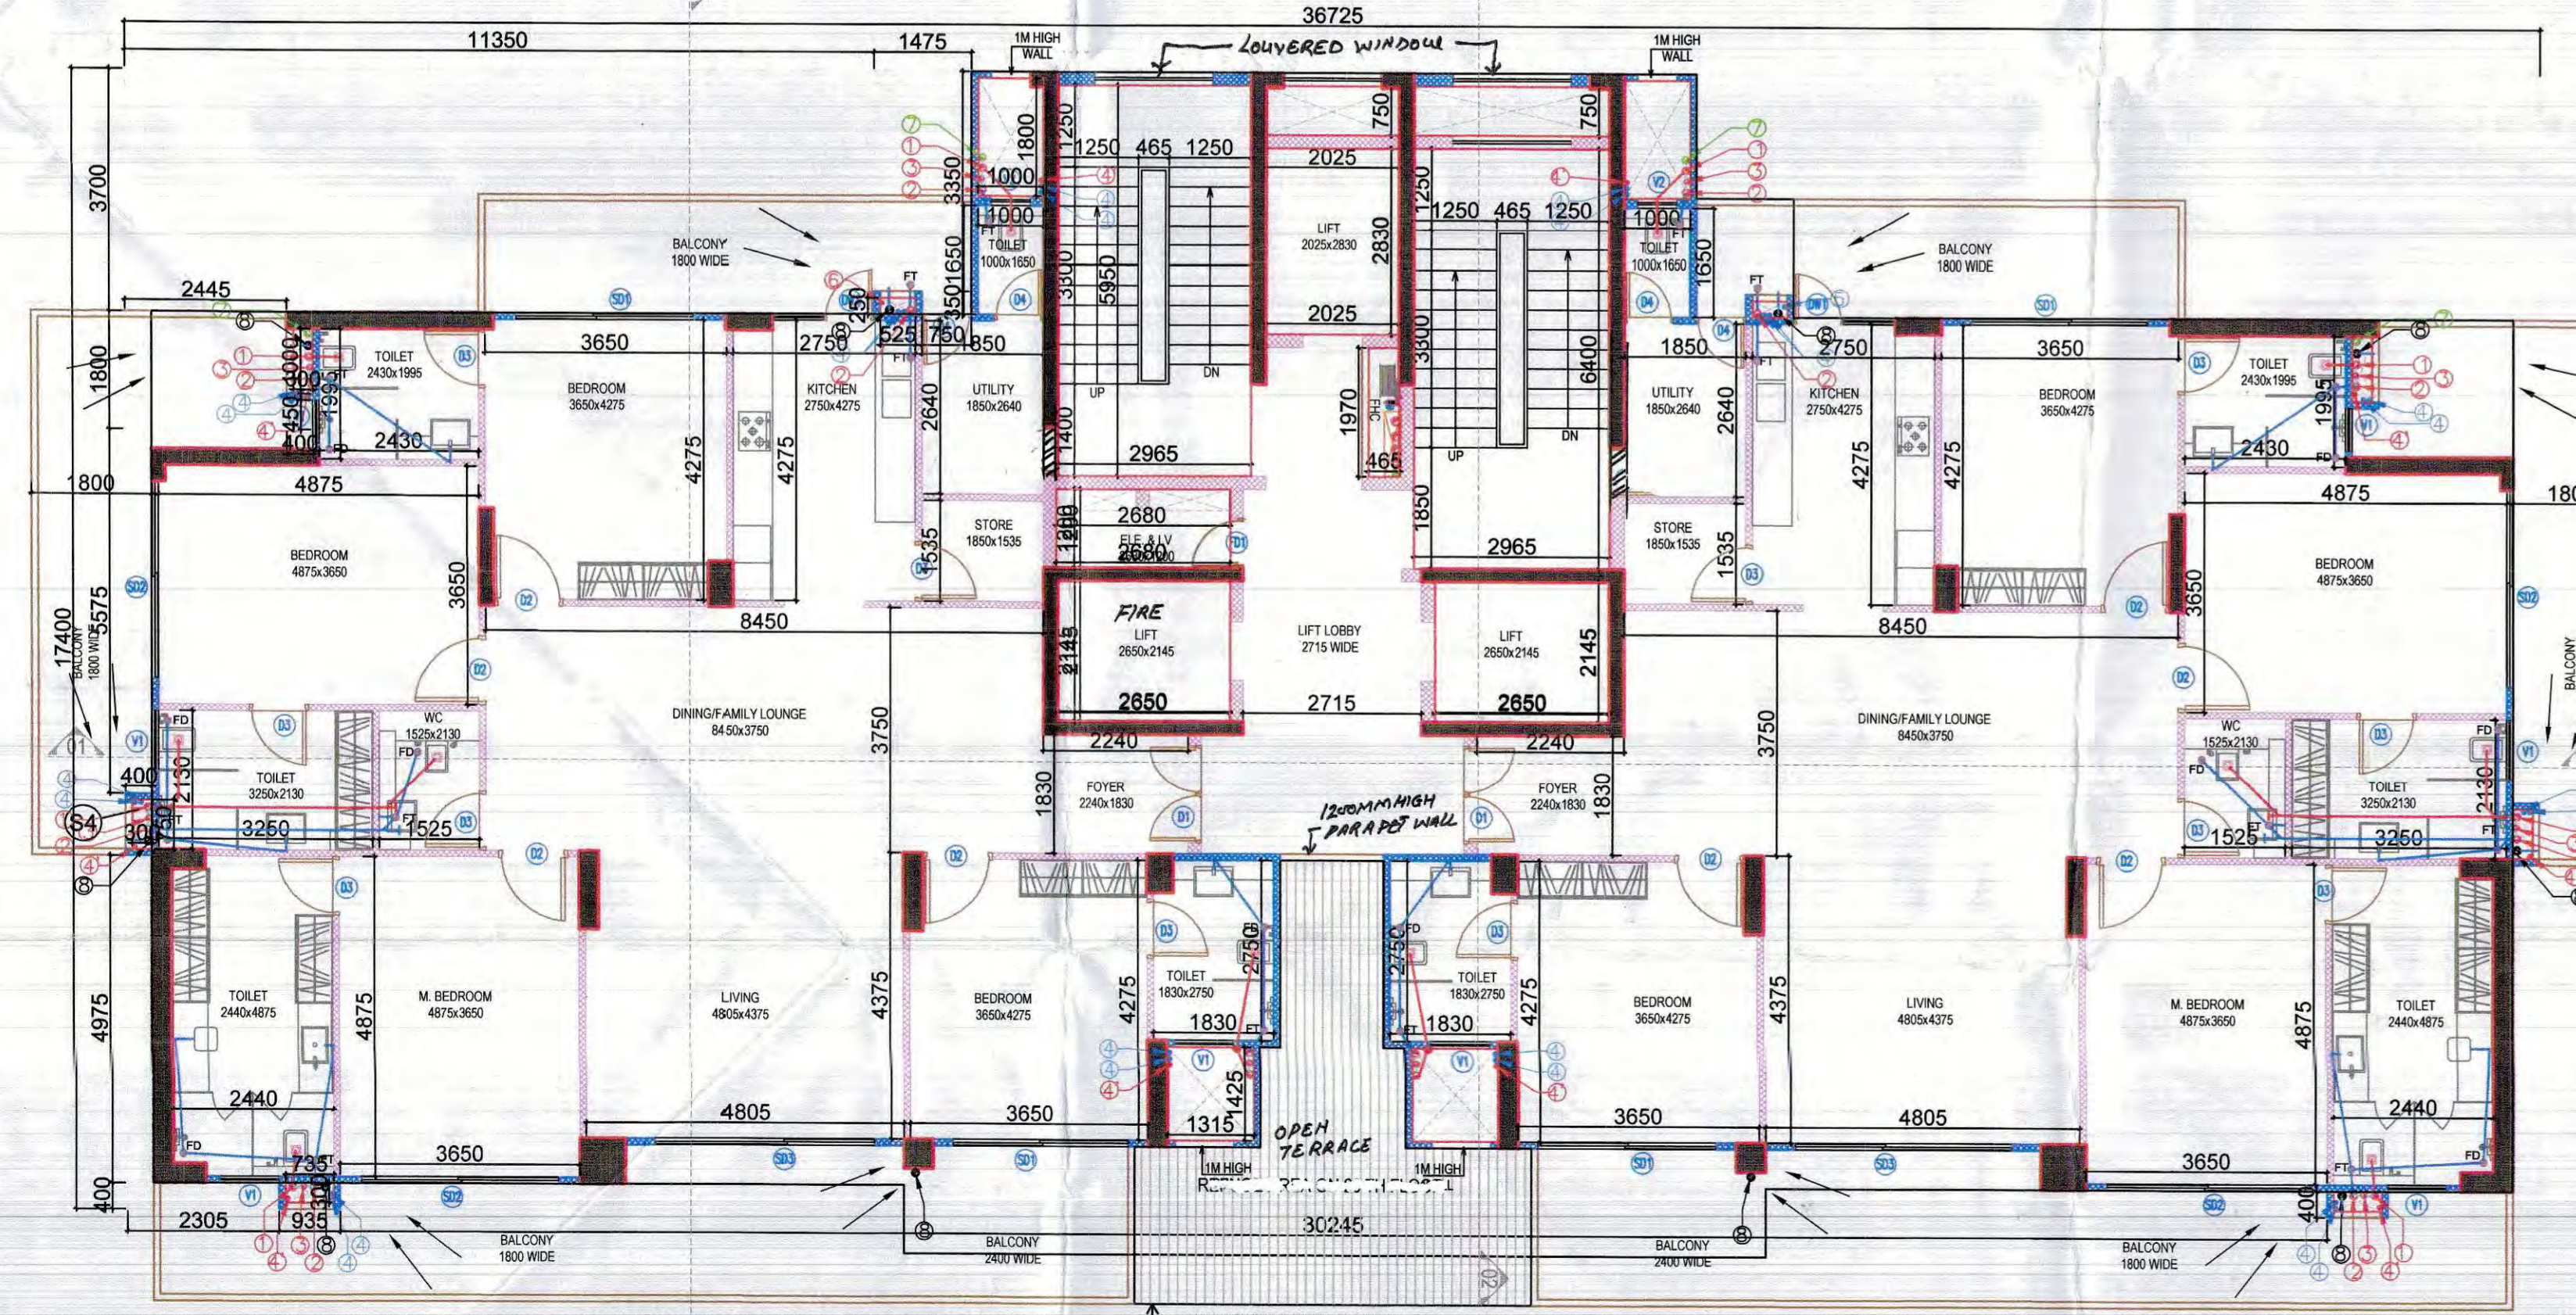

22ND, 24TH FLOOR PLANS

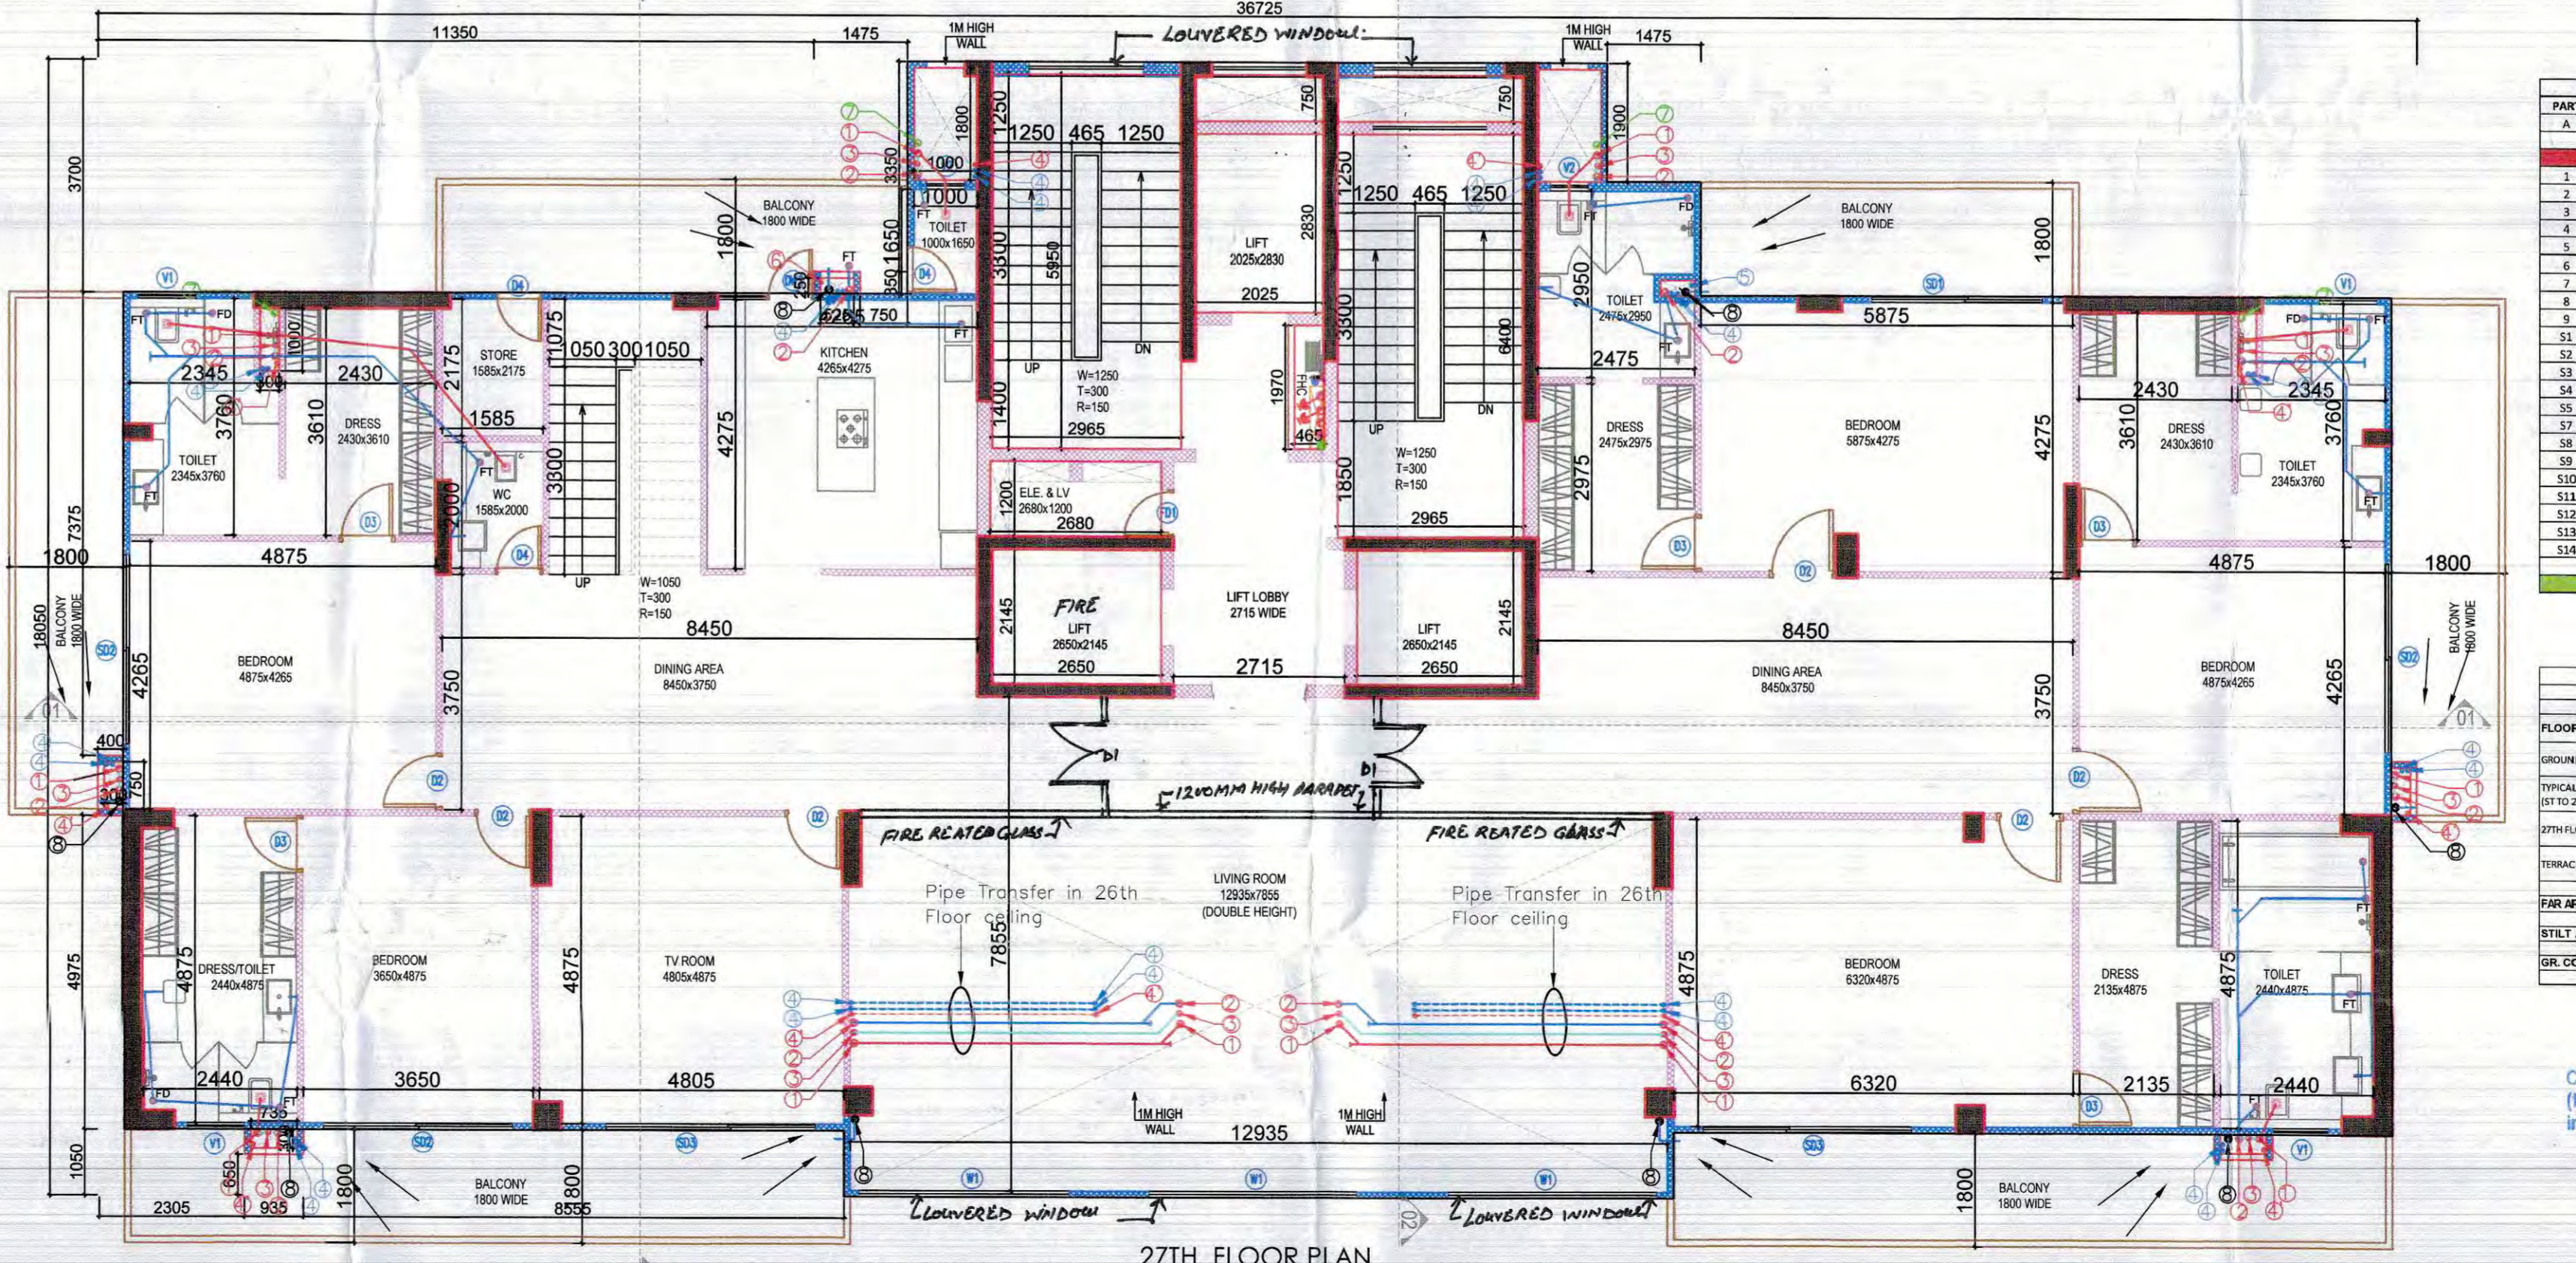


27TH FLOOR PLAN

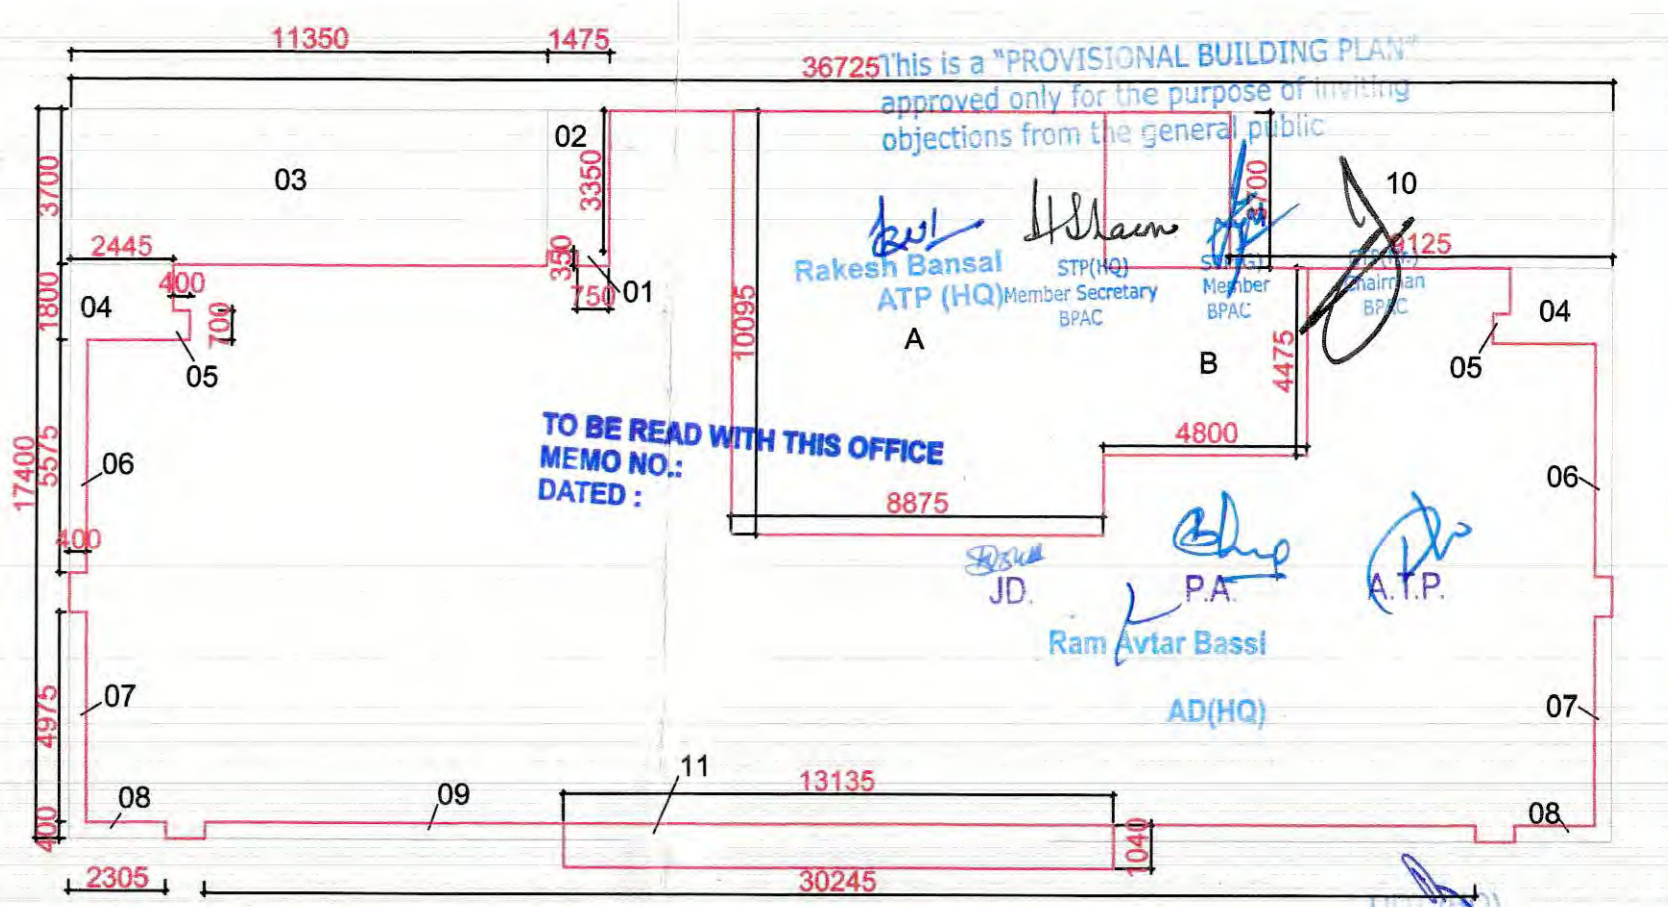


STILT AREA DIAGRAM

AREA	AREA CALCULATION	NO.	TOTAL AREA IN SQ.M
1	30.00 X 1.50 X 1	1	45.00
2	30.00 X 1.50 X 1	1	45.00
3	30.00 X 1.50 X 1	1	45.00
4	30.00 X 1.50 X 1	1	45.00
5	30.00 X 1.50 X 1	1	45.00
6	30.00 X 1.50 X 1	1	45.00
7	30.00 X 1.50 X 1	1	45.00
8	30.00 X 1.50 X 1	1	45.00
9	30.00 X 1.50 X 1	1	45.00
10	30.00 X 1.50 X 1	1	45.00
11	30.00 X 1.50 X 1	1	45.00
12	30.00 X 1.50 X 1	1	45.00
13	30.00 X 1.50 X 1	1	45.00
14	30.00 X 1.50 X 1	1	45.00
15	30.00 X 1.50 X 1	1	45.00
16	30.00 X 1.50 X 1	1	45.00
17	30.00 X 1.50 X 1	1	45.00
18	30.00 X 1.50 X 1	1	45.00
19	30.00 X 1.50 X 1	1	45.00
20	30.00 X 1.50 X 1	1	45.00
TOTAL			900.00

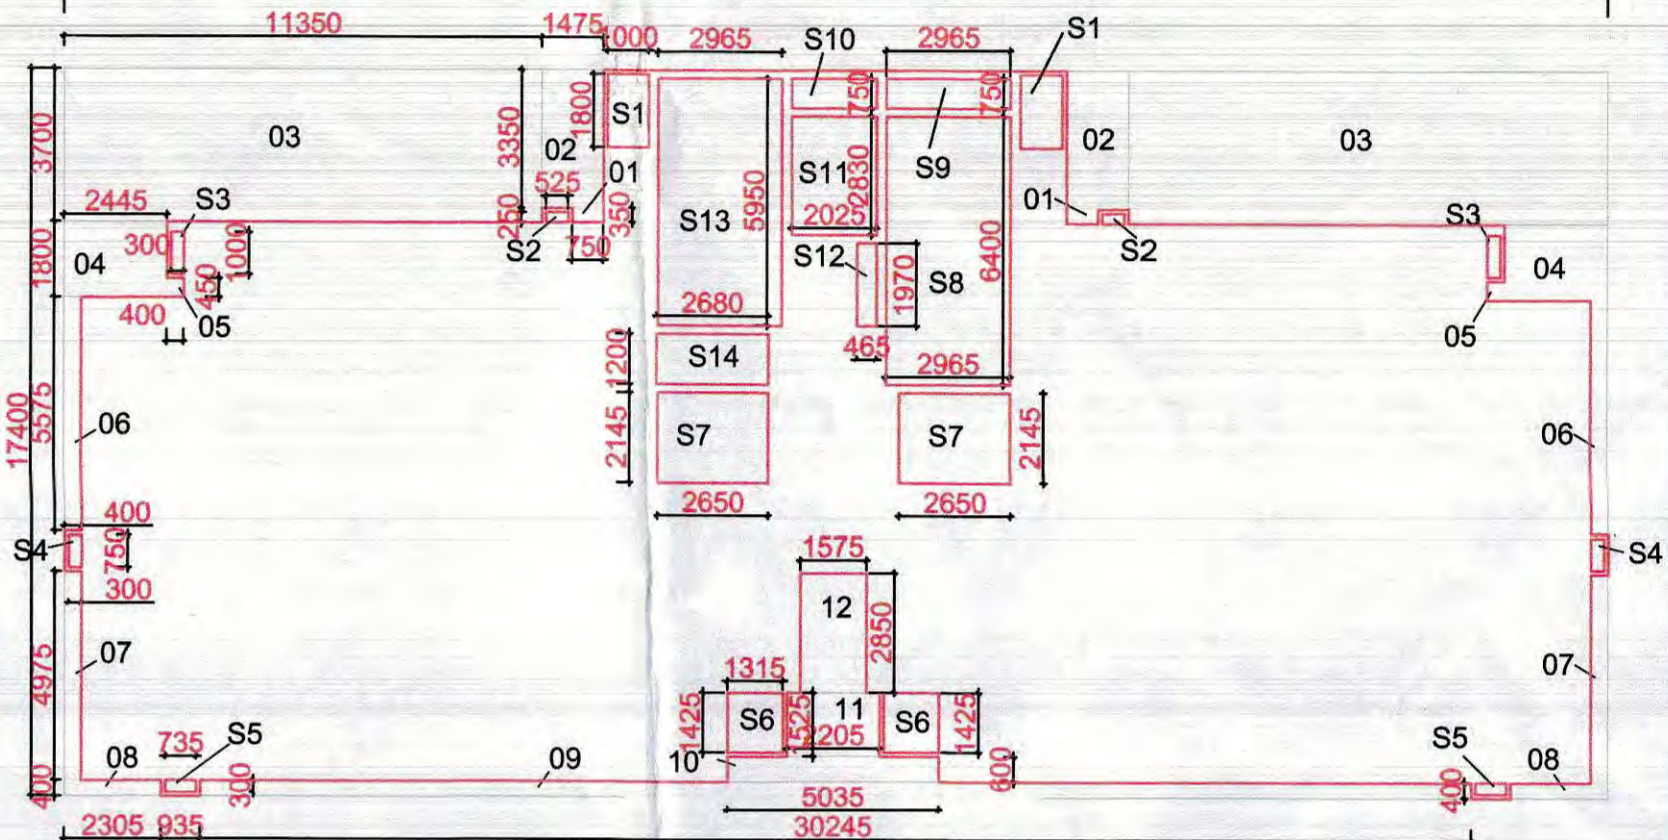


TYPICAL AREA DIAGRAM (1ST TO 26TH FLOOR)

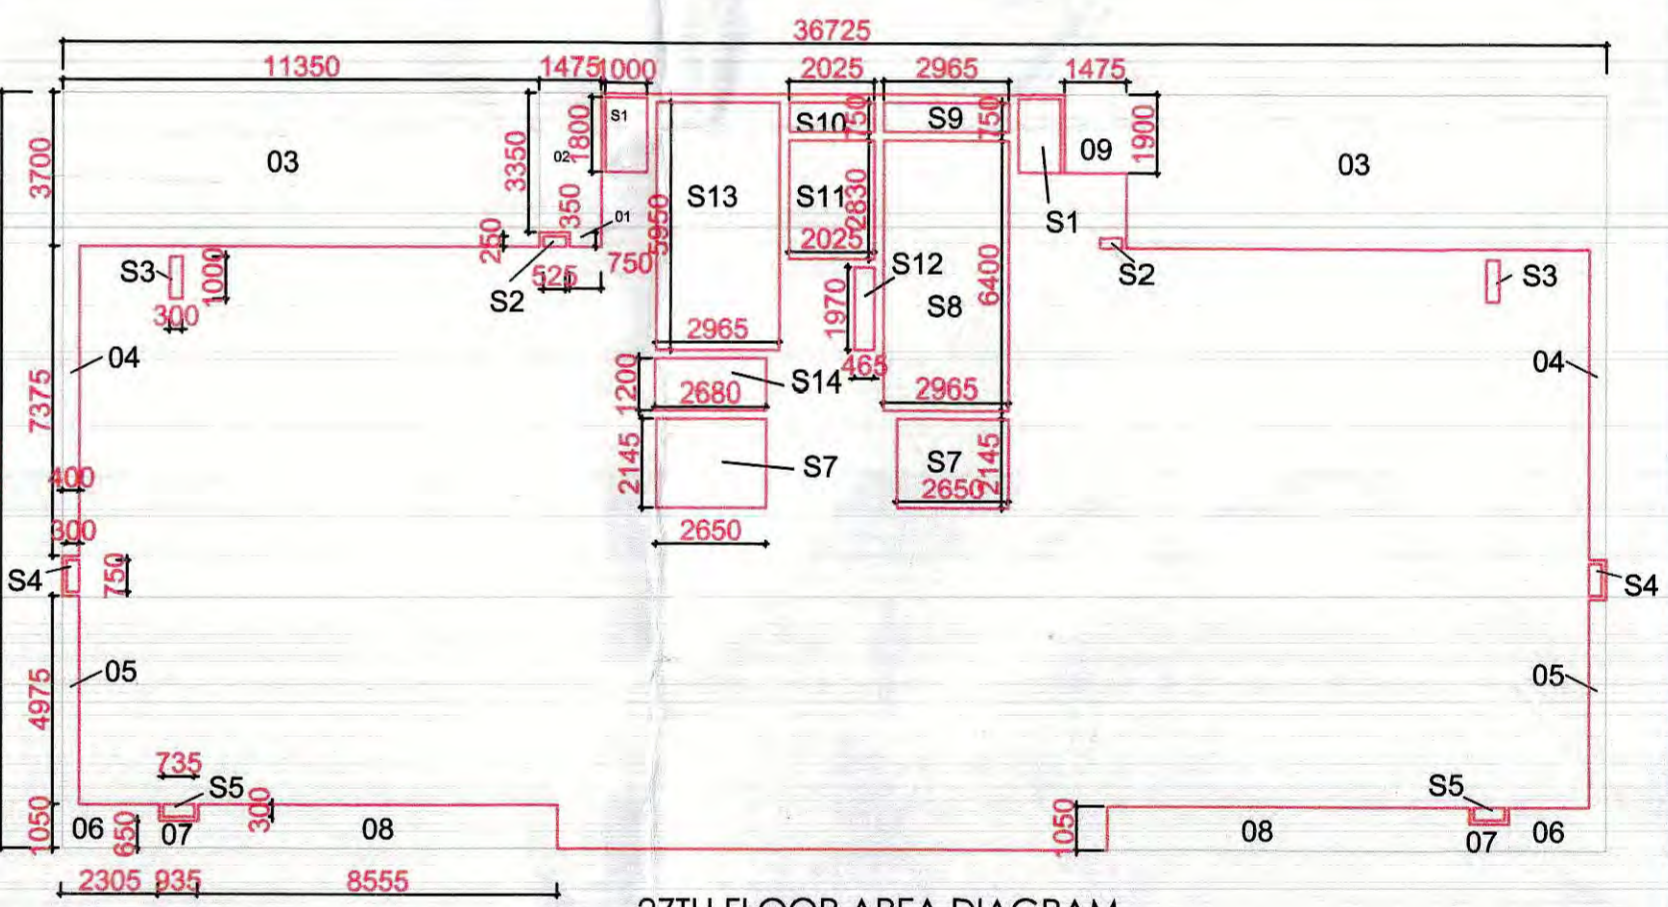

27TH FLOOR AREA DIAGRAM

AREA	AREA CALCULATION	NO.	TOTAL AREA IN SQ.M
1	2.25 X 1.10 X 1	1	2.475
2	2.25 X 1.10 X 1	1	2.475
3	2.25 X 1.10 X 1	1	2.475
4	2.25 X 1.10 X 1	1	2.475
5	2.25 X 1.10 X 1	1	2.475
6	2.25 X 1.10 X 1	1	2.475
7	2.25 X 1.10 X 1	1	2.475
8	2.25 X 1.10 X 1	1	2.475
9	2.25 X 1.10 X 1	1	2.475
10	2.25 X 1.10 X 1	1	2.475
11	2.25 X 1.10 X 1	1	2.475
12	2.25 X 1.10 X 1	1	2.475
13	2.25 X 1.10 X 1	1	2.475
14	2.25 X 1.10 X 1	1	2.475
15	2.25 X 1.10 X 1	1	2.475
16	2.25 X 1.10 X 1	1	2.475
17	2.25 X 1.10 X 1	1	2.475
18	2.25 X 1.10 X 1	1	2.475
19	2.25 X 1.10 X 1	1	2.475
20	2.25 X 1.10 X 1	1	2.475
TOTAL			49.50

NO.	SPINE	SIZE	REMARK
01	100	1000	1000
02	1000	200	200
03	100	100	100
04	100	100	100
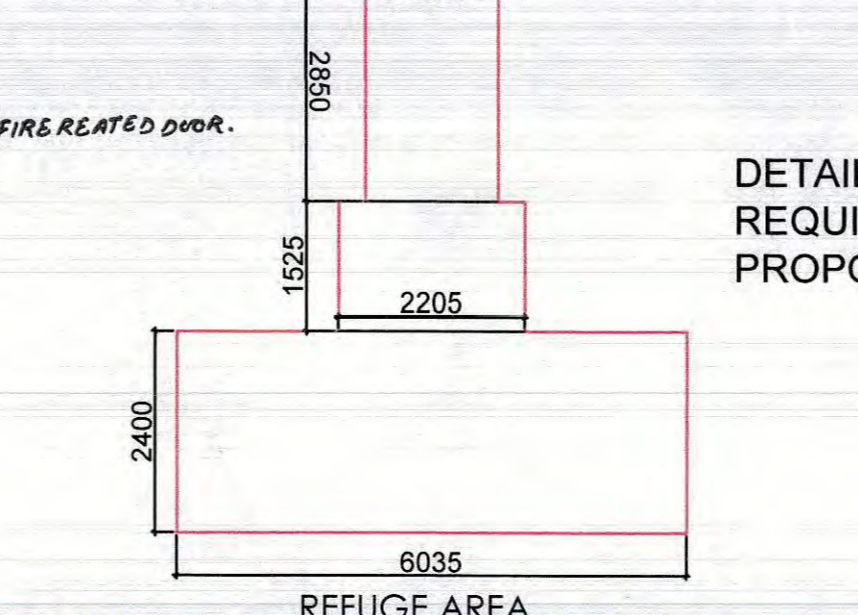

DETAIL OF REFUGE AREA :-
 REQUIRED = 2 (431.508 / 12.5 X 0.3) + 0.9 = 21.61 SQM
 PROPOSED = 1 + 2 + 3
 = 1.574 X 2.85 + 1.525 X 2.205 + 2.40 X 6.035
 = 22.33 SQM.

Checked and found as per Public Notice
 (Internal Service only subject to comments in
 forwarding letter No. SGP/2012/0011/01)

Supervising Engineer (PC)
 for Chief Engineer-1
Shri. Pradyumn

CLIENT: MS MAPSKO BUILDERS PVT. LTD.

ARCHITECT: GIAN P. MATHUR AND ASSOCIATES (P) LTD.
 C-55, East Of Kailash, New Delhi-110065
 T: +91 9955999991 F: +91 995599912
 E: info@gpmindia.com I W : www.gpmindia.com

PROJECT: REVISED & PROPOSED BUILDING PLAN FOR RESIDENTIAL GROUP HOUSING
 COLONY MEASURING 16.369 ACRE (LICENSE NO. 38 of 2012) IN SECTOR-78/79
 GURGAON DEVELOPED BY MS MAPSKO BUILDERS PVT. LTD.

DRAWING TITLE: FLOOR PLANS WITH AREA CALCULATION (CLUSTER-4)

D.N.-MV-EX-AR-04 ARCHITECTS SIGN OWNER'S SIGN

SCALE: 1:100

DATE: 01-03-22

DRAWN BY: ALI

CHECK BY: NAMITA

GIAN P. MATHUR ARCHITECT
 B. Arch., M.C.A., I.I.A.
 CA No. 80/5769

MS Maspko Builders Pvt. Ltd.
 Director