

Checked and found ok for Public Health (Internal) Service only subject to comments in forwarding letter No. 97498.Dv.0.0.05-2023

Superintending Engineer (HQ) for Chief Engineer-I H.S. Panichkula  
S.P. (H) (H)


Note :-  
1. BUILDING WILL BE DESIGNED (STRUCTURES) AS PER RELEVANT IS CODES FOR EARTH QUAKE RESISTANCE.  
3. BUILDING IS ARTIFICIALLY LIGHTED MECHANICALLY VENTILATED & CENTRALLY AIRCONDITIONED WITH 100% POWER BACKUP.

LEGEND :-  
[Signatures and stamps of professionals]

PROJECT :-  
PROPOSED GROUP HOUSING SITE MEASURING 9.53 ACRES IN RESIDENTIAL PLOTTED COLONY MEASURING 177.86 ACRES/LICENCE NO. 10 OF 2009 DATED 21.05.2009, LICENSE NO. 113 OF 2011 DATED 22.12.2011 & LICENSE NO. 117 OF 2022 DATED 23.08.2022) IN SECTOR 65 & 62, GURUGRAM BEING DEVELOPED BY ACTIVE PROMOTERS AND OTHERS IN COLLABORATION WITH EMAAR INDIA LTD (FORMERLY KNOWN AS EMAAR MGF LAND LTD)




ARCHITECT :-  
DSP DESIGN ASSOCIATES PVT. LTD.  
Architects & Interior Designers

Associate Architects  
**RISIMS ARCHITECTS**  
RSM'S ARCHITECTS PVT. LTD.  
69, Nara Niwas Bhowani Kunj (Behind D2), Vasant Kunj, New Delhi-110070.  
Tel.: 011-26898616, 26898617  
www.rsms-arch.com

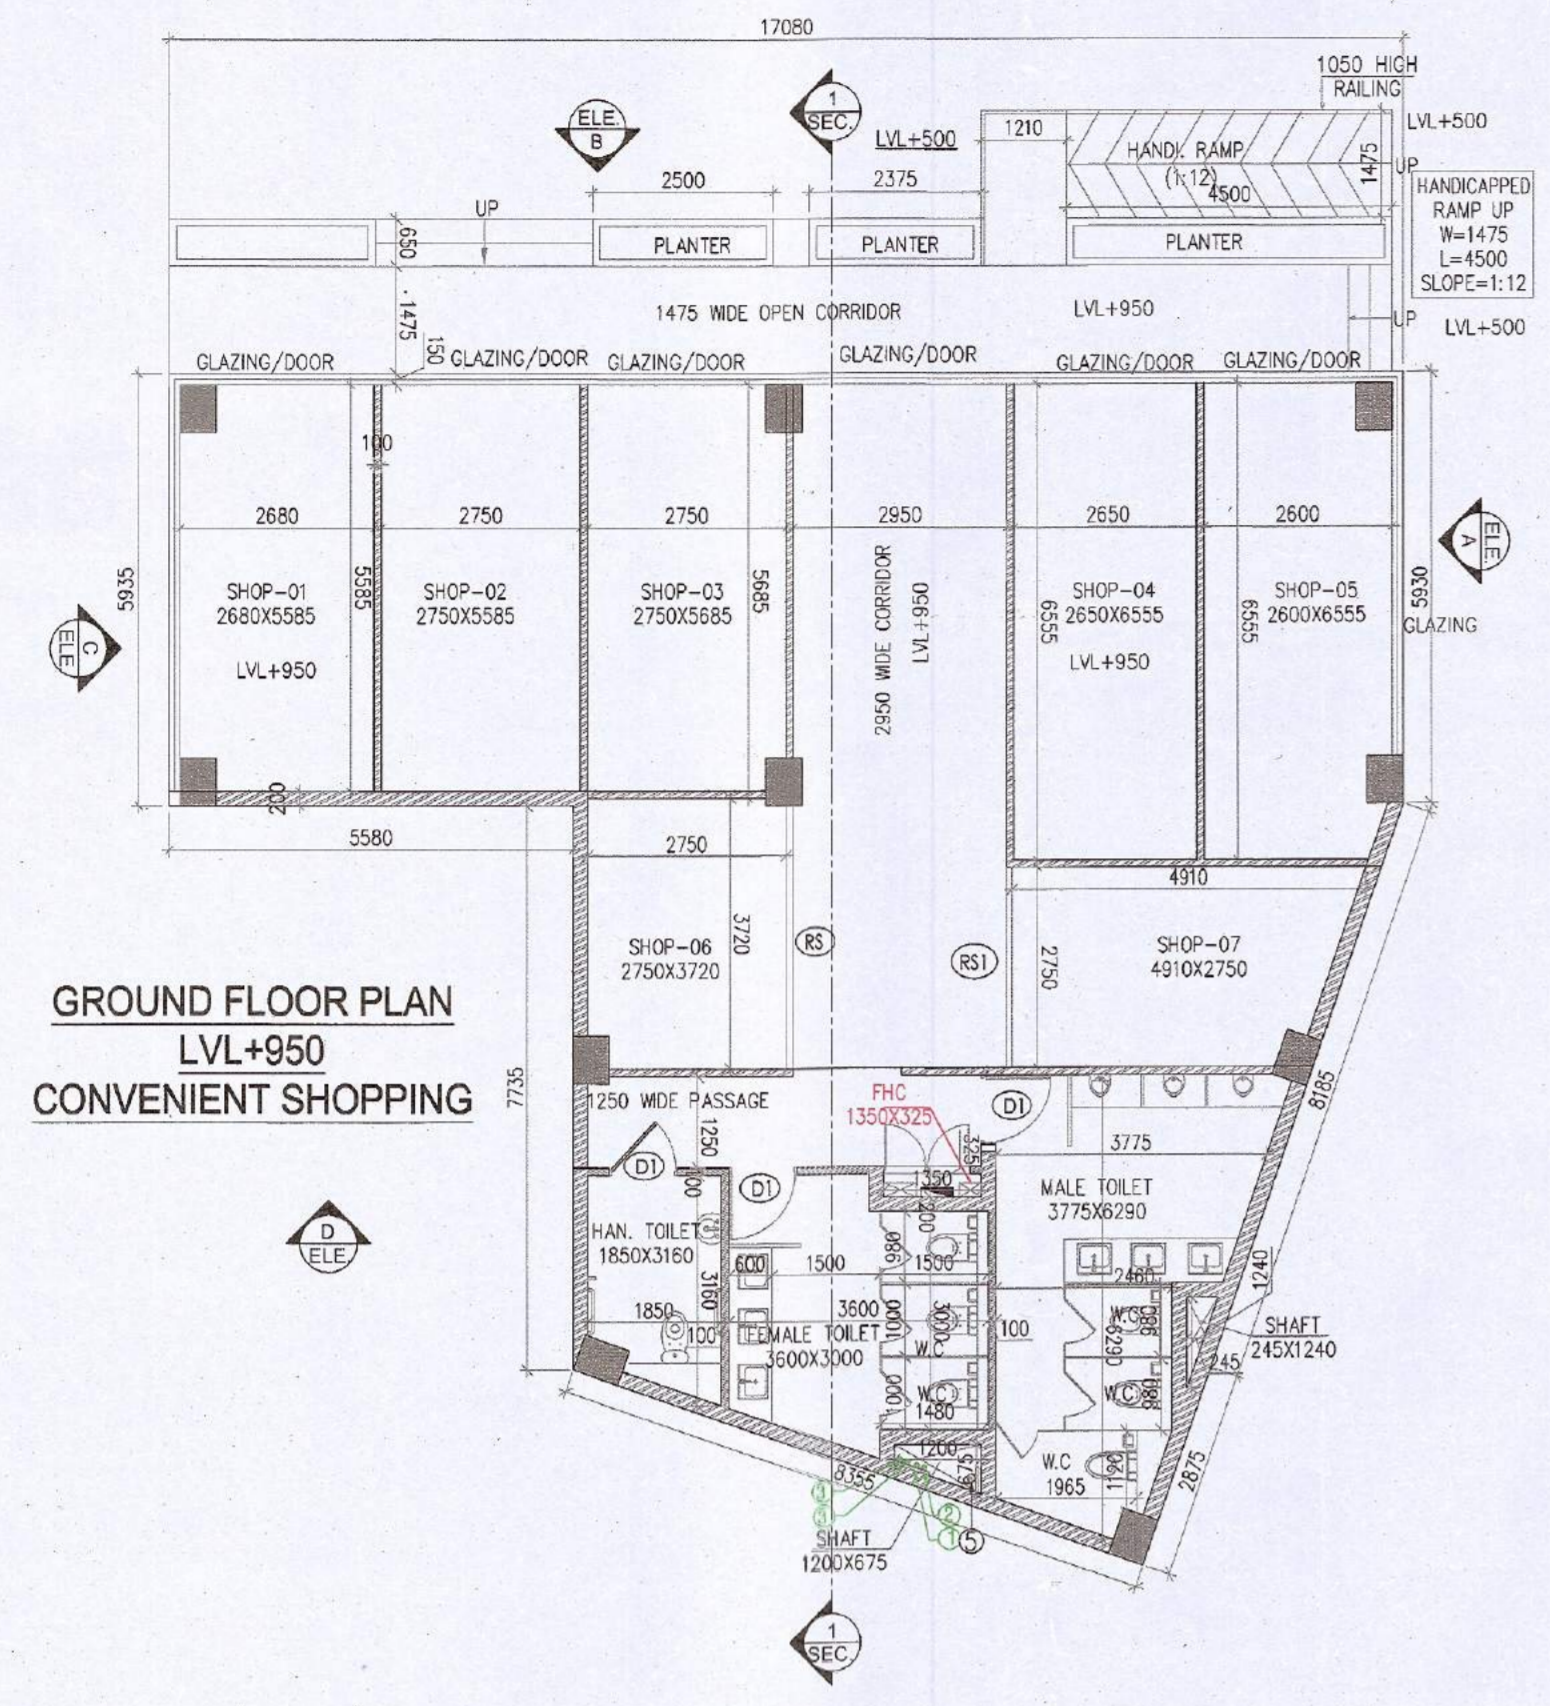

**FAR AREA OF GROUND FLOOR**





GROSS - A										
1	=	1	X	17.080	X	8.535	=	145.137	SQM	
2	=	1	X	8.940	X	7.735	=	69.177	SQM	
3	=	0.5	X	2.865	X	7.735	=	11.037	SQM	
4	=	0.5	X	2.875	X	8.355	=	12.010	SQM	
							<b>TOTAL</b>	<b>=</b>	<b>192.064</b>	<b>SQM</b>

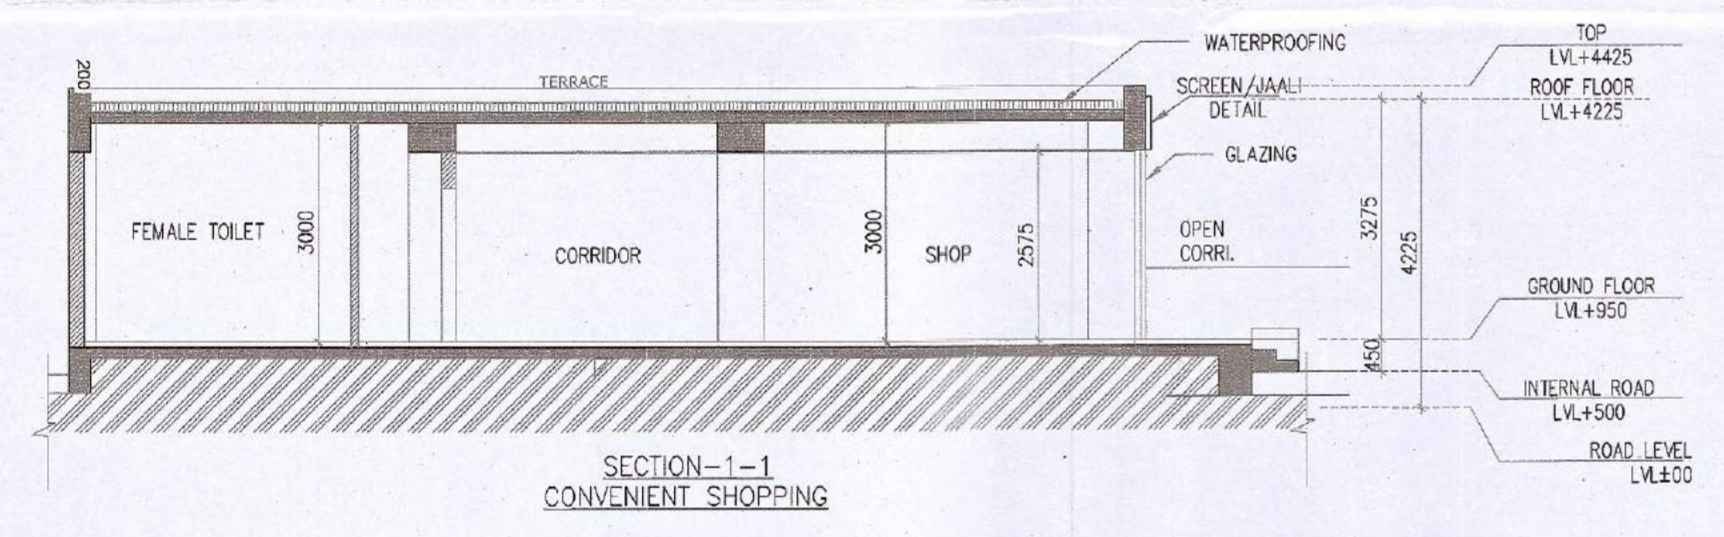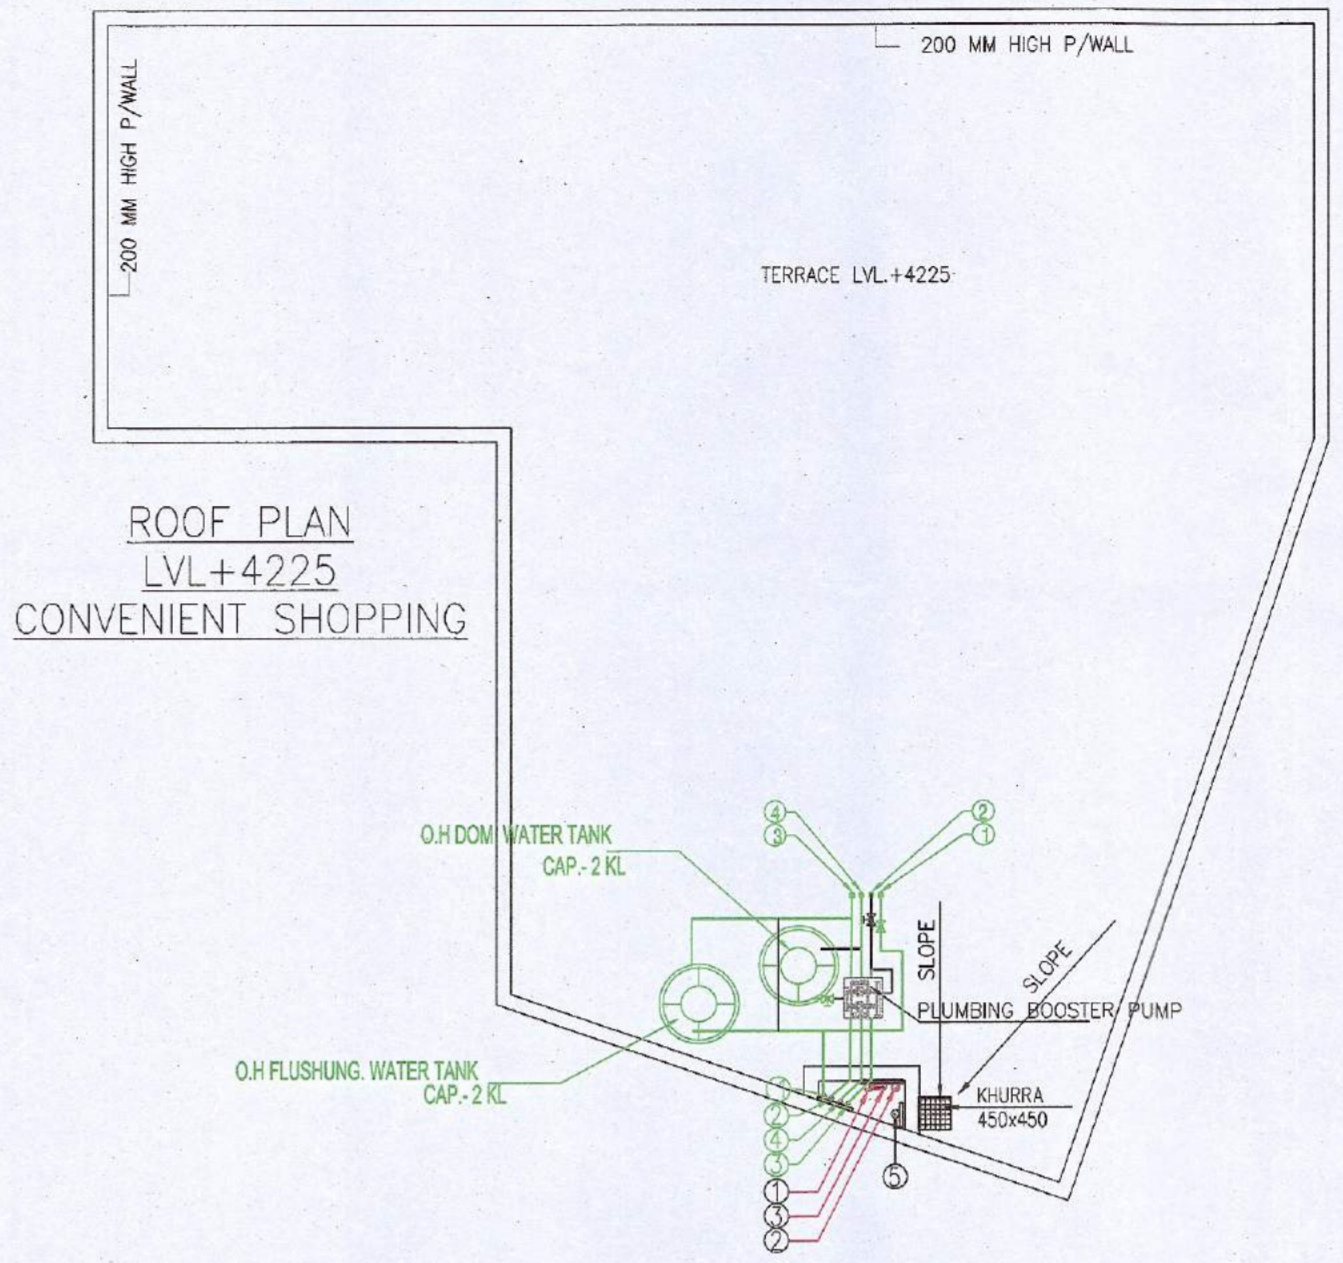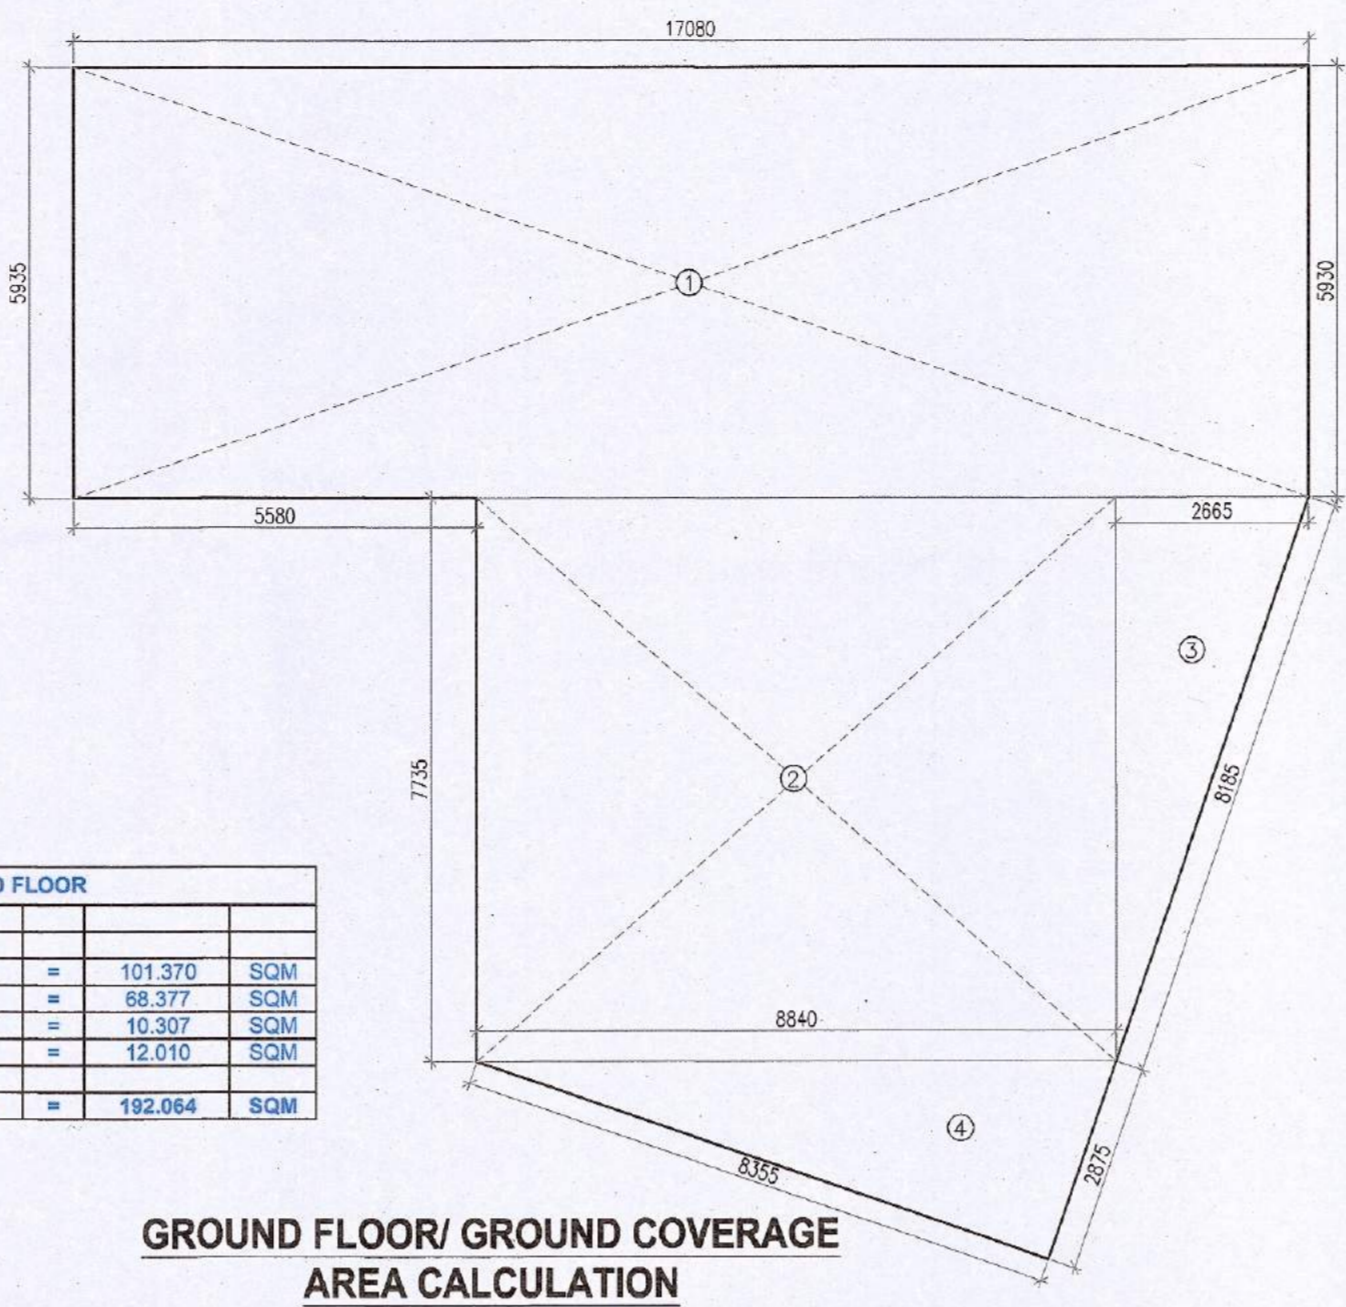

**DOOR SCHEDULE**

OPENING NO.	WIDTH	LINTEL
D	1150	2150
D1	750	2150
RS	3620	2700
RS1	2750	2700

- LEGEND FOR PLUMBING :-
- 1. FLUSHING WATER SUPPLY DOWN TAKE PIPE
  - 2. DOMESTIC WATER SUPPLY (W-1)
  - 3. FLUSHING WATER TANK FILLING PIPE
  - 4. DOMESTIC WATER TANK FILLING PIPE
  - 5. 100# RAIN WATER PIPE FOR TERRACE

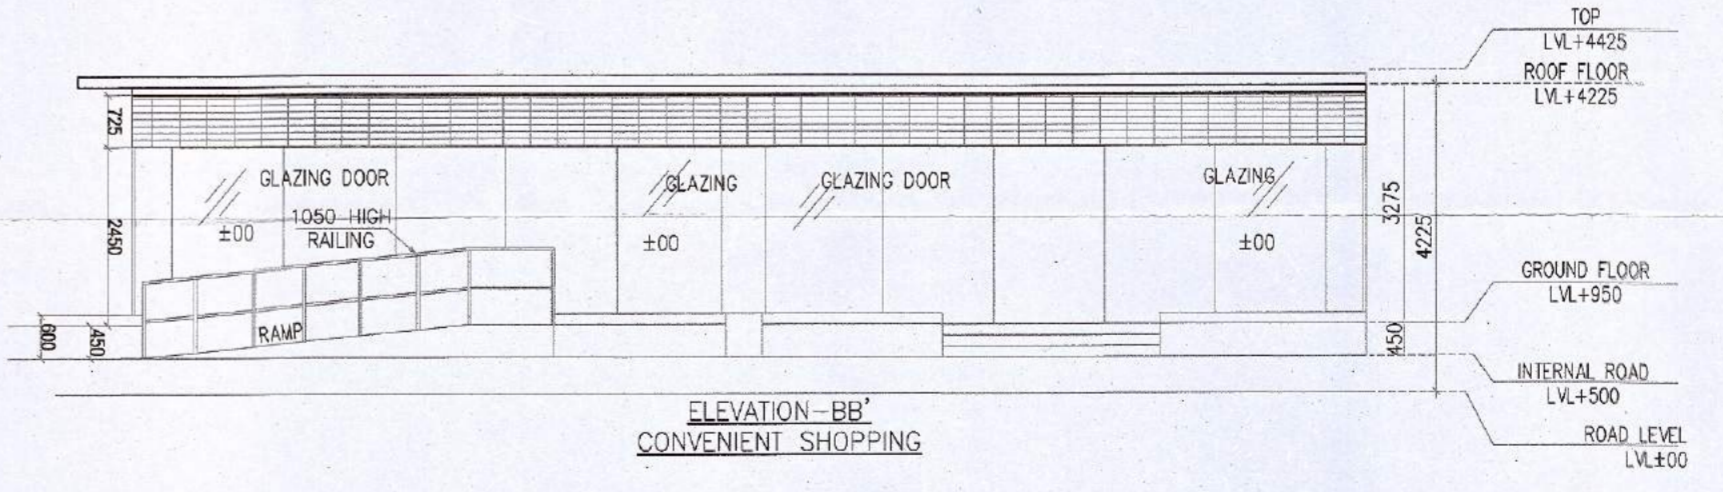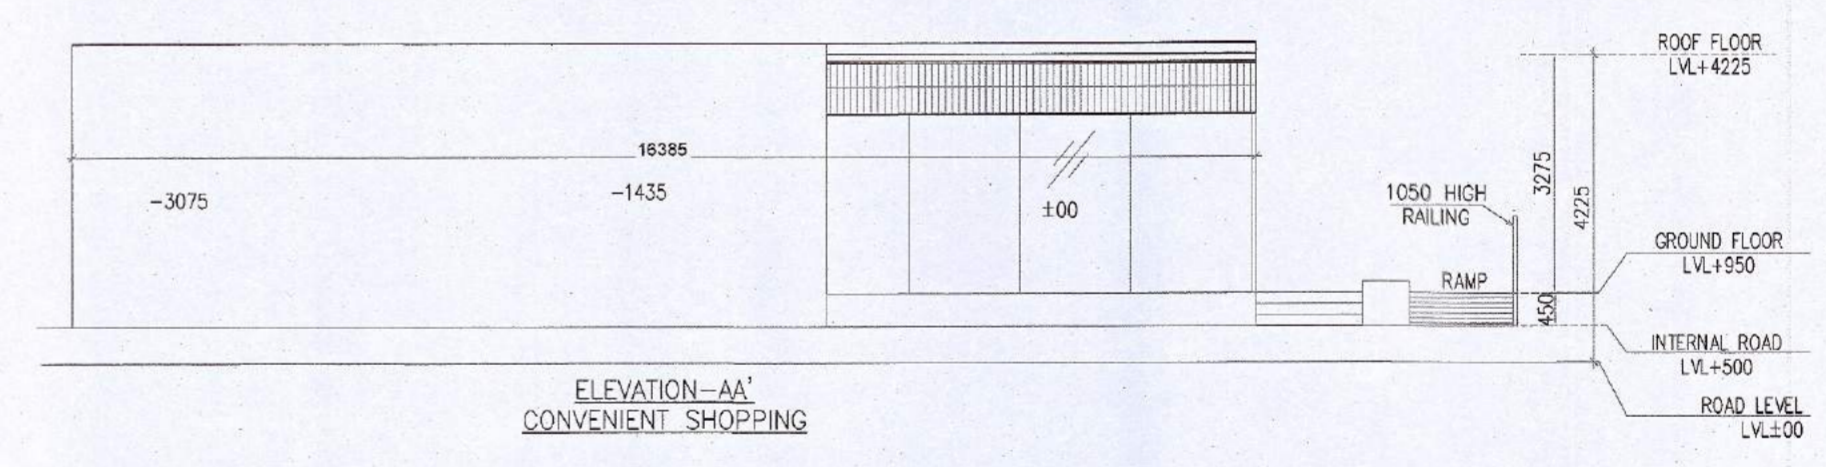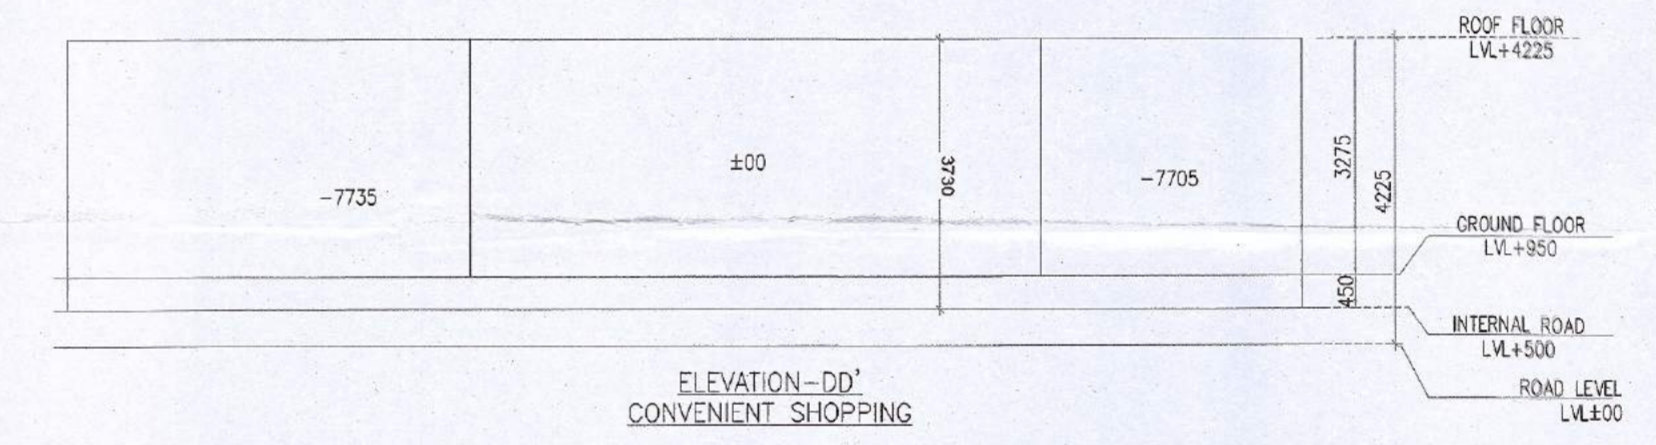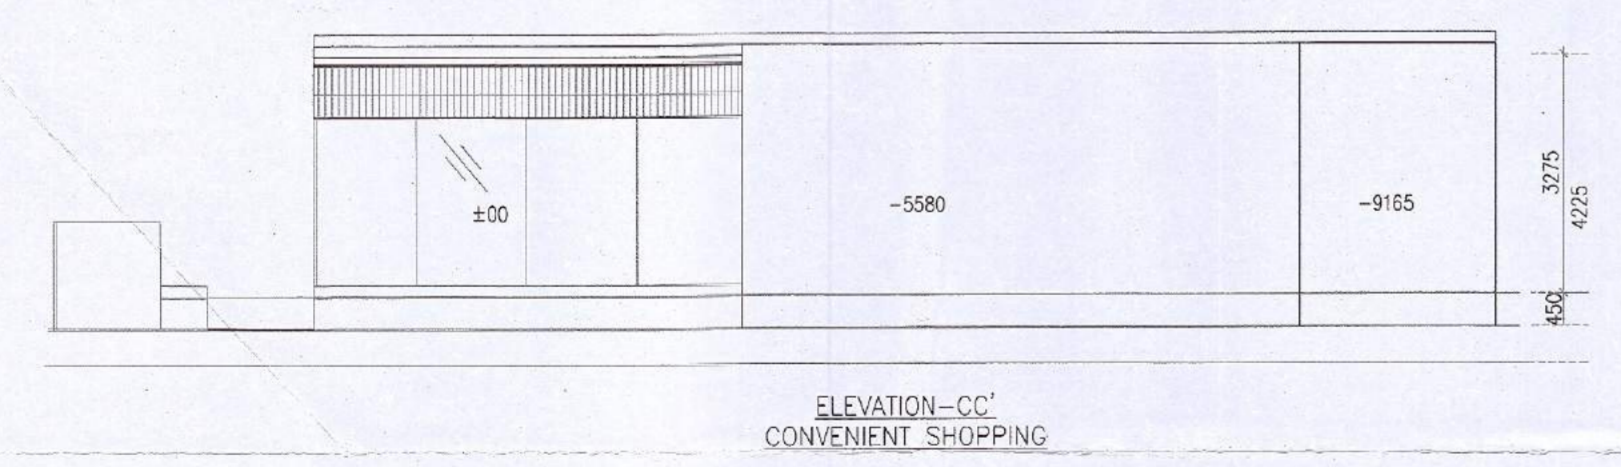

SANCTIONED TO BE READ WITH THIS OFFICE MEMO NO: 22966 DATED: 12-07-2023

OWNER'S SEAL & SIGNATURE  
ARCHITECT'S SEAL & SIGNATURE  
FOR DSP  
**Mannmeet Singh Balli**  
Architect (B.Arch, MCA)  
CA/2003/30546

FEB.-2023 Scale: 1:100 Drawing No: R-01  
GROUND TO TERRACE PLAN SECTION-1-1, C-C & ELEVATION-AA, BB, DD AREA CALCULATION CONVENIENT SHOPPING