



Note -  
 1 BUILDING WILL BE DESIGNED (STRUCTURES) AS PER RELEVANT IS CODES FOR EARTH QUAKE RESISTANCE  
 2 TOILETS WILL NATURAL VENTILATION WILL HAVE MECHANICAL VENTILATION

LEGEND :-



Project:  
**PROPOSED BUILDING PLAN OF**  
 GROUP HOUSING MEASURING 10.43125 ACRES (LICENCE NO. 65 OF 2013 DATED 20-07-2013) & (LICENCE NO. 119 OF 2012 DATED 06.12.2012) IN SECTOR-99, GURGAON MANESAR URBAN COMPLEX BEING DEVELOPED BY PLANET EARTH ESTATES PVT. LTD.

Associate Architects





RSMS ARCHITECTS PVT. LTD.  
 69, Nara Niwas, Bhawani Kunj (Behind D2), Vasant Kunj, New Delhi-110070.  
 Tel.: 011-26898616, 26898617  
 www.rsms-arch.com

22.12.14

G.T.P. (H) Member Secretary B.P.C.  
 S.T.P. (H) Member B.P.C.  
 G.T.P. (H) Member B.P.C.  
 AD, JD, ED, PA, ATP

ARCHITECT'S SEAL & SIGNATURE	OWNER'S SEAL & SIGNATURE
	 For Planet Earth Estates Pvt. Ltd.
DECEMBER 2013	Scale : 1:400
Drawing Title:- SITE PLAN (SITE SCHEME)	Drawing No:- ST-02
SITE PLAN	VATIKA - SOVEREIGN PARK

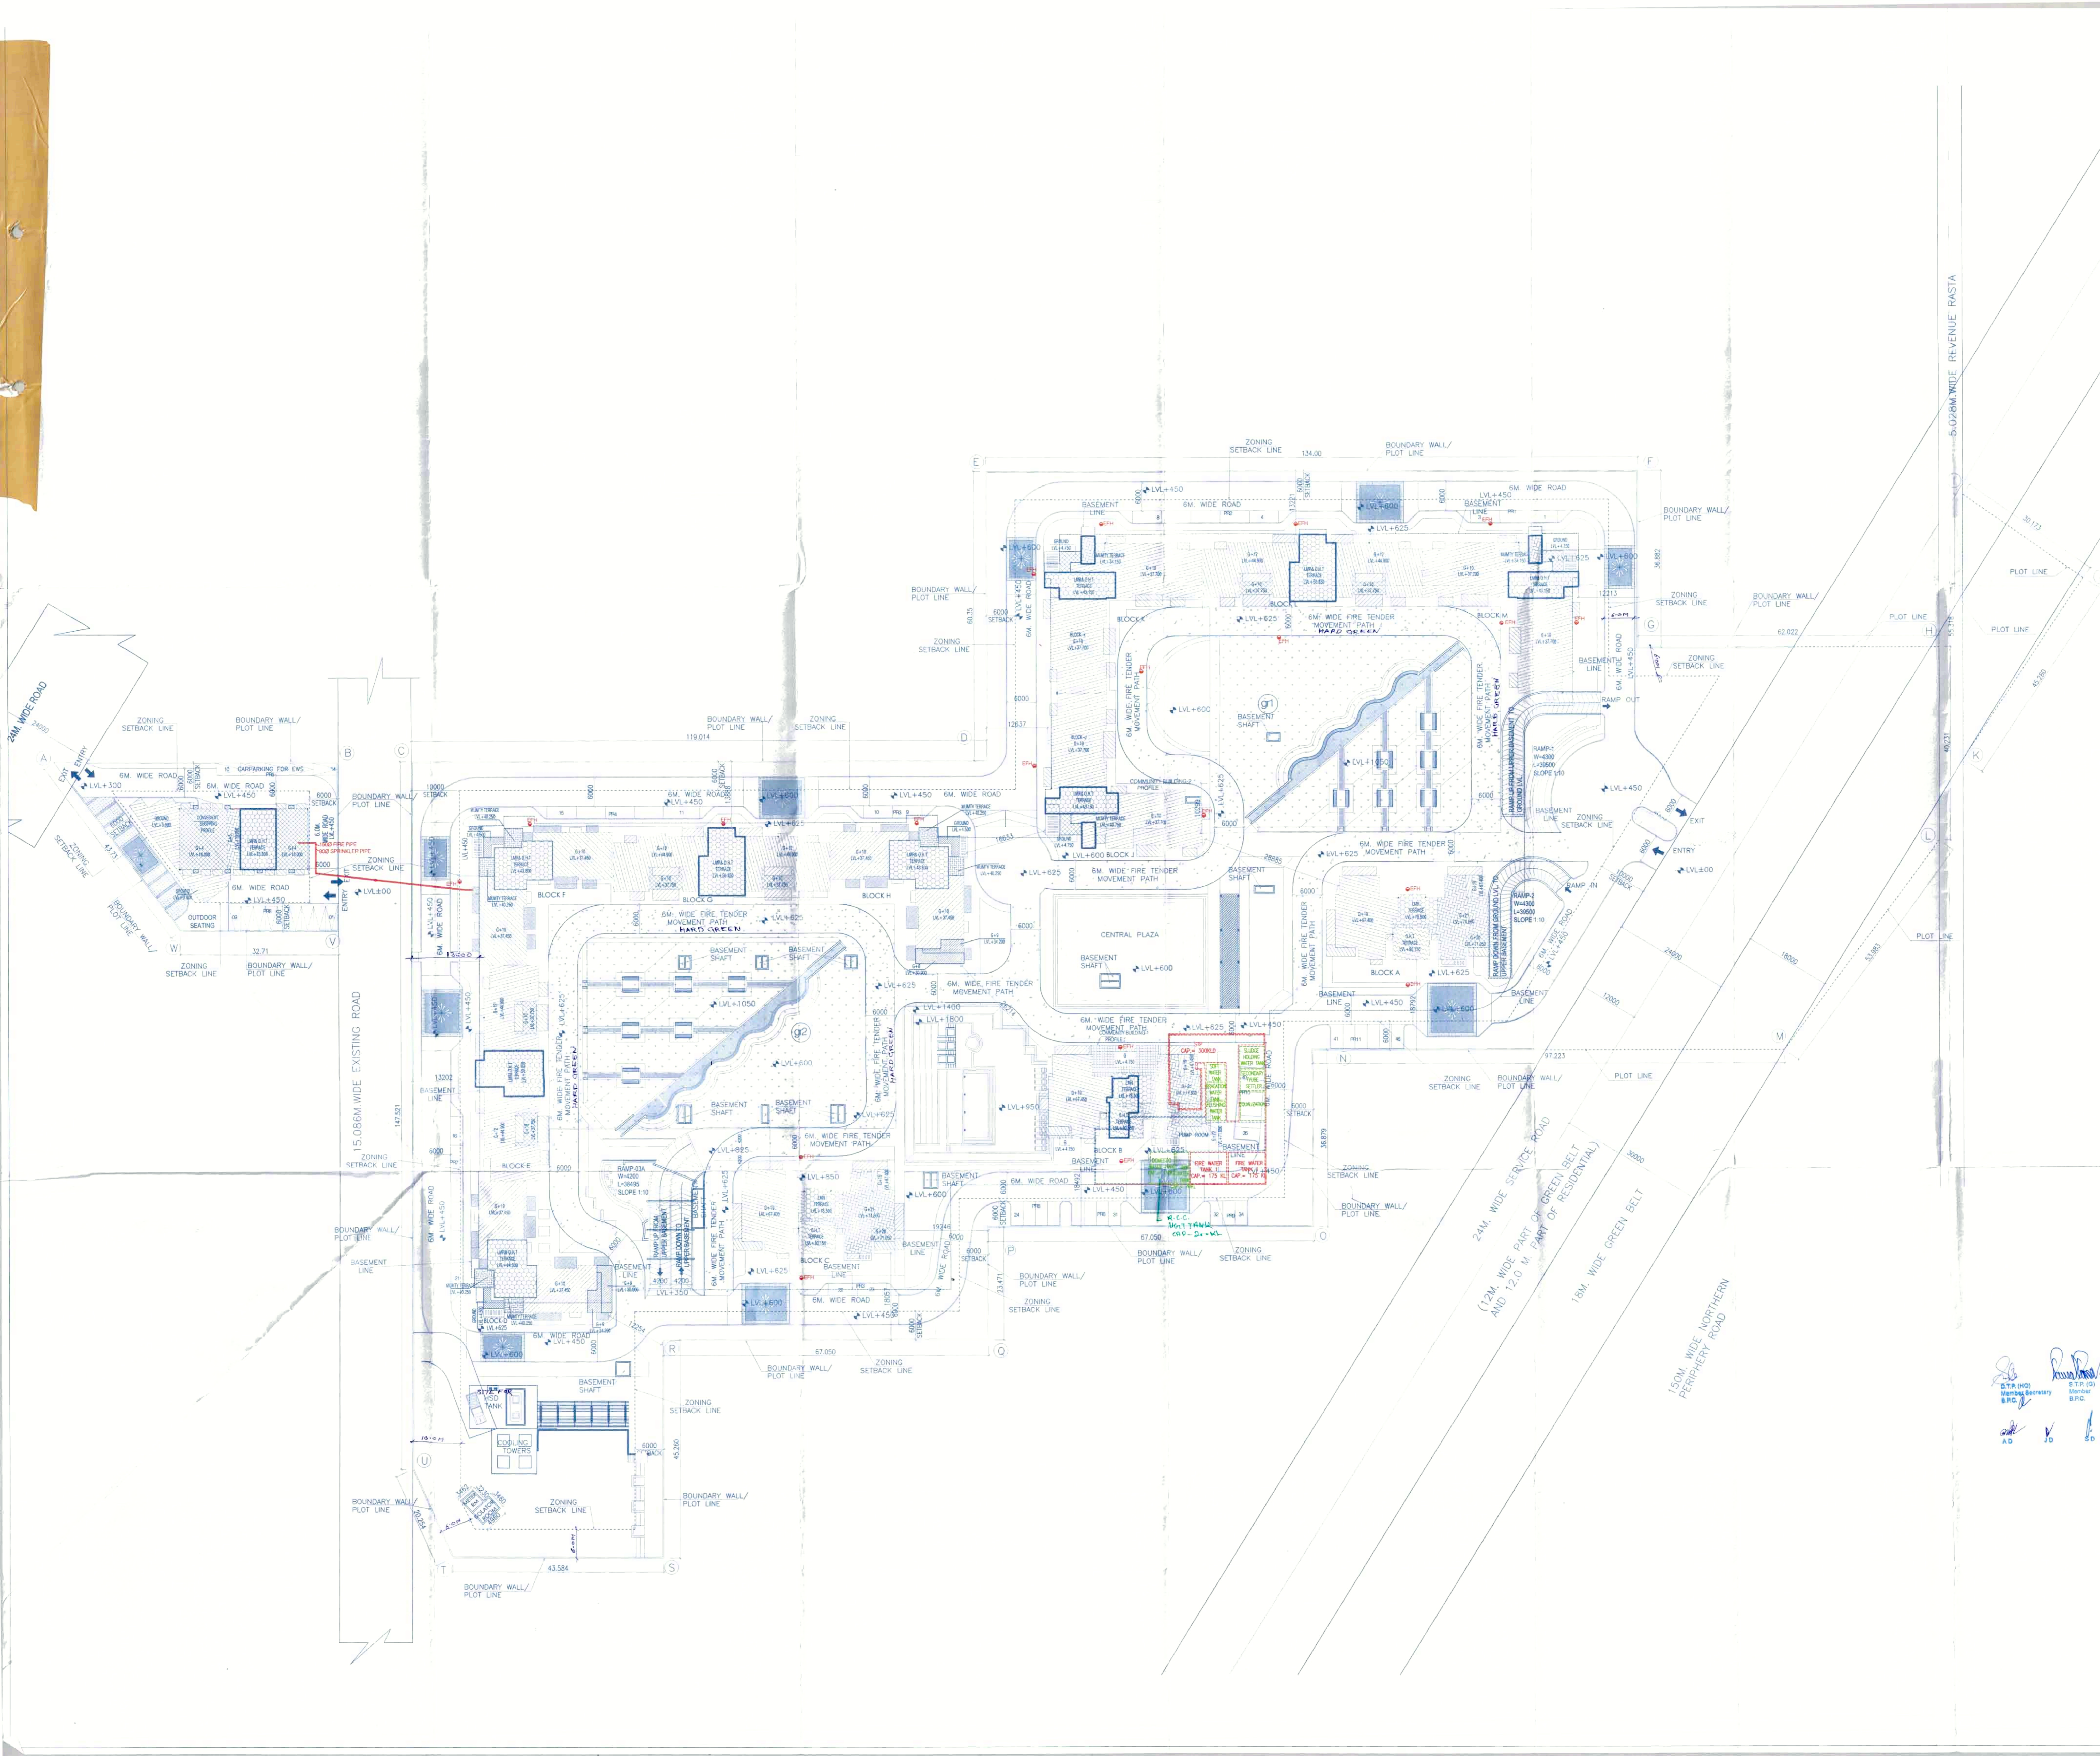

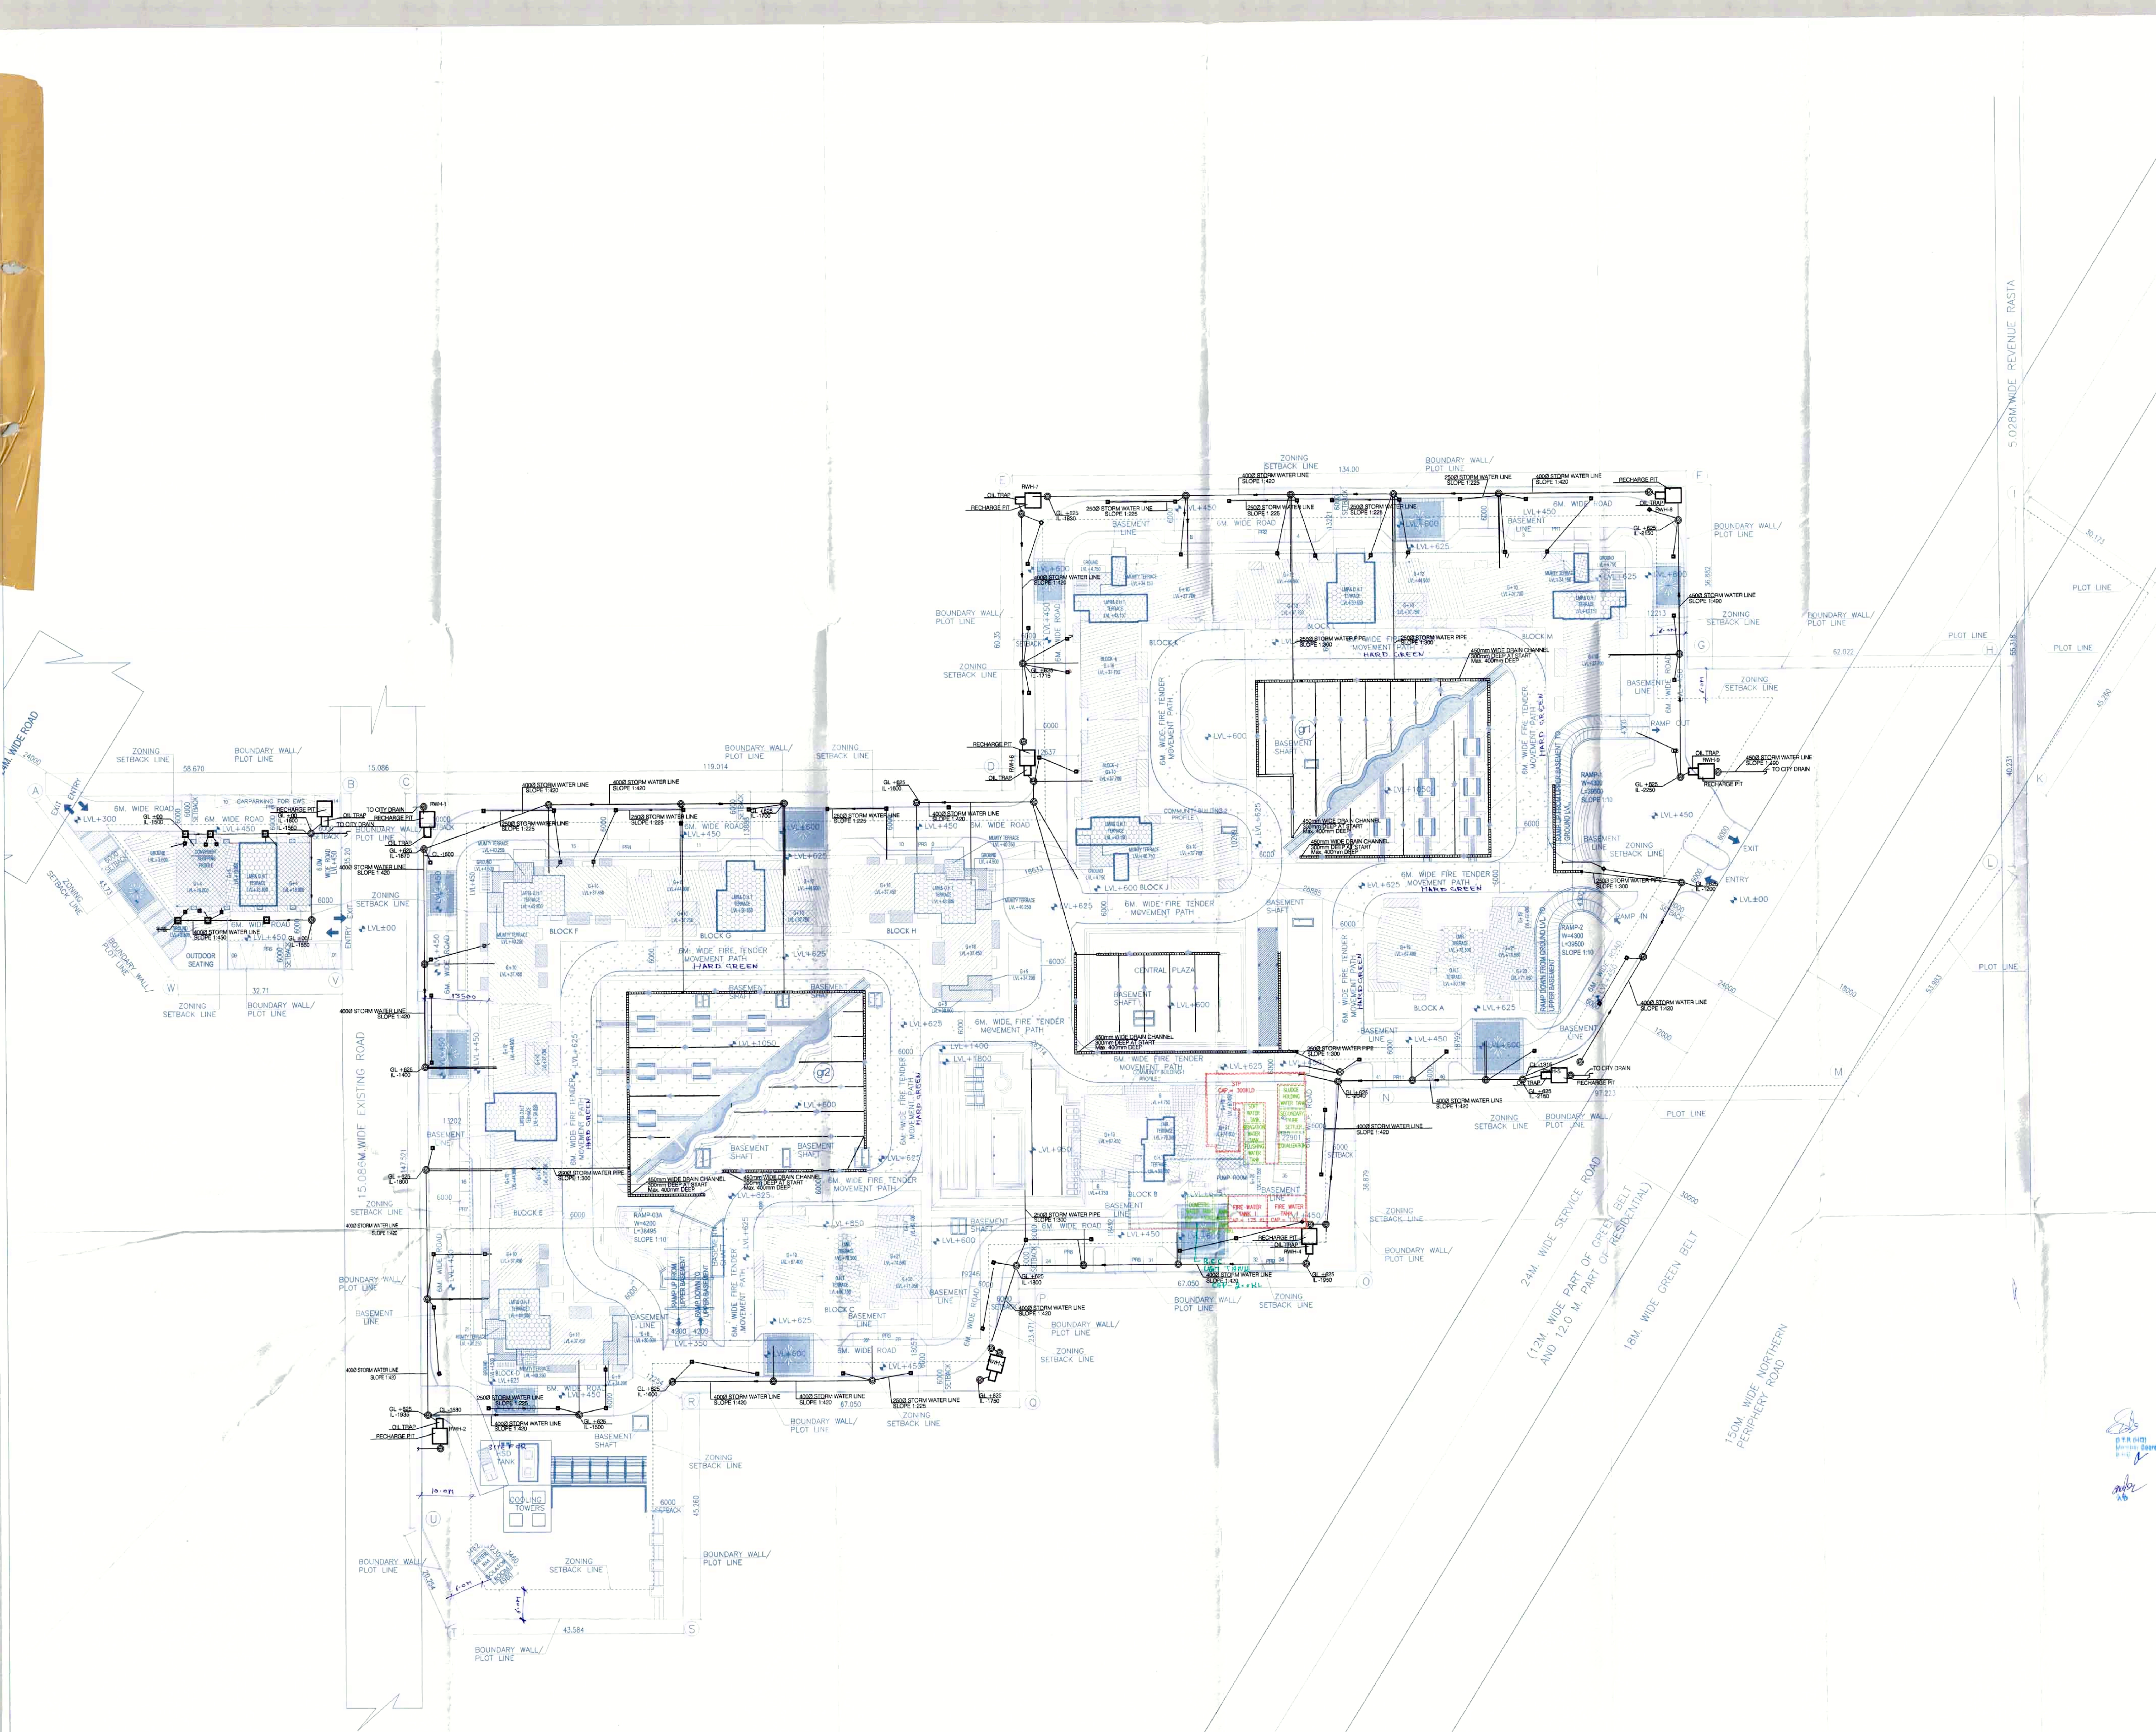

Note -  
 1. BUILDING WILL BE DESIGNED (STRUCTURES) AS PER RELEVANT IS CODES FOR EARTH QUAKE RESISTANCE  
 2. TOILETS WILL NATURAL VENTILATION WILL HAVE MECHANICAL VENTILATION

LEGEND :-



Project:  
**PROPOSED BUILDING PLAN OF GROUP HOUSING MEASURING 10.43125 ACRES (LICENCE NO. 65 OF 2013 DATED 20-07-2013) & (LICENCE NO. 119 OF 2012 DATED 06.12.2012) IN SECTOR-99, GURGAON MANESAR URBAN COMPLEX BEING DEVELOPED BY PLANET EARTH ESTATES PVT. LTD.**

Associate Architects




RSMS ARCHITECTS PVT. LTD.  
 69, Nora Niwas, Bhawani Kunj (Behind D2), Vasant Kunj, New Delhi-110070.  
 Tel: 011-26898616, 26898617  
 www.rsms-arch.com

For: [Signature]  
 Date: 20/12/14  
 Scale: 1:400

[Signatures of Architects and Engineer]  
 Architect: [Signature]  
 Engineer: [Signature]

ARCHITECT'S SEAL & SIGNATURE      OWNER'S SEAL & SIGNATURE

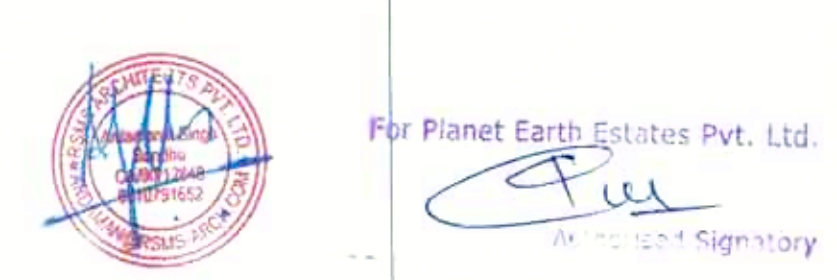

DECEMBER.2013      Scale: 1:400      N


Drawing Title:-      Drawing No:-  
 SITE PLAN (STORM WATER SCHEME)      ST-03

SITE PLAN      VAIKA SOVEREIGN PART

Note :-

- 1 BUILDING WILL BE DESIGNED (STRUCTURES) AS PER RELEVANT IS CODES FOR EARTH QUAKE RESISTANCE
- 2 TOILETS WILL NATURAL VENTILATION WILL HAVE MECHANICAL VENTILATION

LEGEND :-

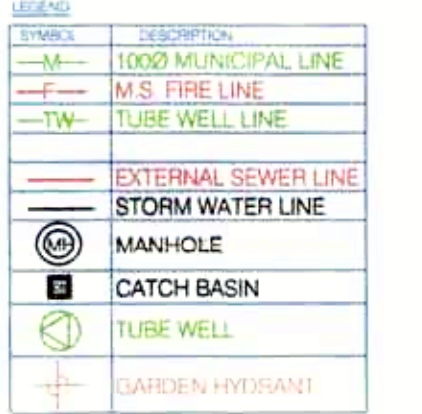

Project:

PROPOSED BUILDING PLAN OF GROUP HOUSING MEASURING 10.43125 ACRES (LICENCE NO. 65 OF 2013 DATED 20-07-2013) & (LICENCE NO. 119 OF 2012 DATED 06.12.2012) IN SECTOR-99, GURGAON MANESAR URBAN COMPLEX BEING DEVELOPED BY PLANET EARTH ESTATES PVT. LTD.

Associate Architects



RISMS ARCHITECTS PVT. LTD.  
69, Nora Niwas Bhawani Kunj (Behind D2), Vasant Kunj, New Delhi-110070.  
Tel. 011-26898616, 26898617  
www.risms-arch.com

Checked and found ok for Public Health Services only subject to comments in 22/11/2014  
*Beep*  
22/11/2014

*Signature*  
TR (P) 10/11/2014  
Member B.P.C.  
AR

ARCHITECT'S SEAL & SIGNATURE

OWNER'S SEAL & SIGNATURE





For Planet Earth Estates Pvt. Ltd.  
*Signature*  
Authorised Signatory

DECEMBER.2013 Scale : 1:400

Drawing Title:- SITE PLAN (SEWERAGE SCHEME) Drawing No:- ST-04


SITE PLAN WATERIA - SOVEREIGN PARK

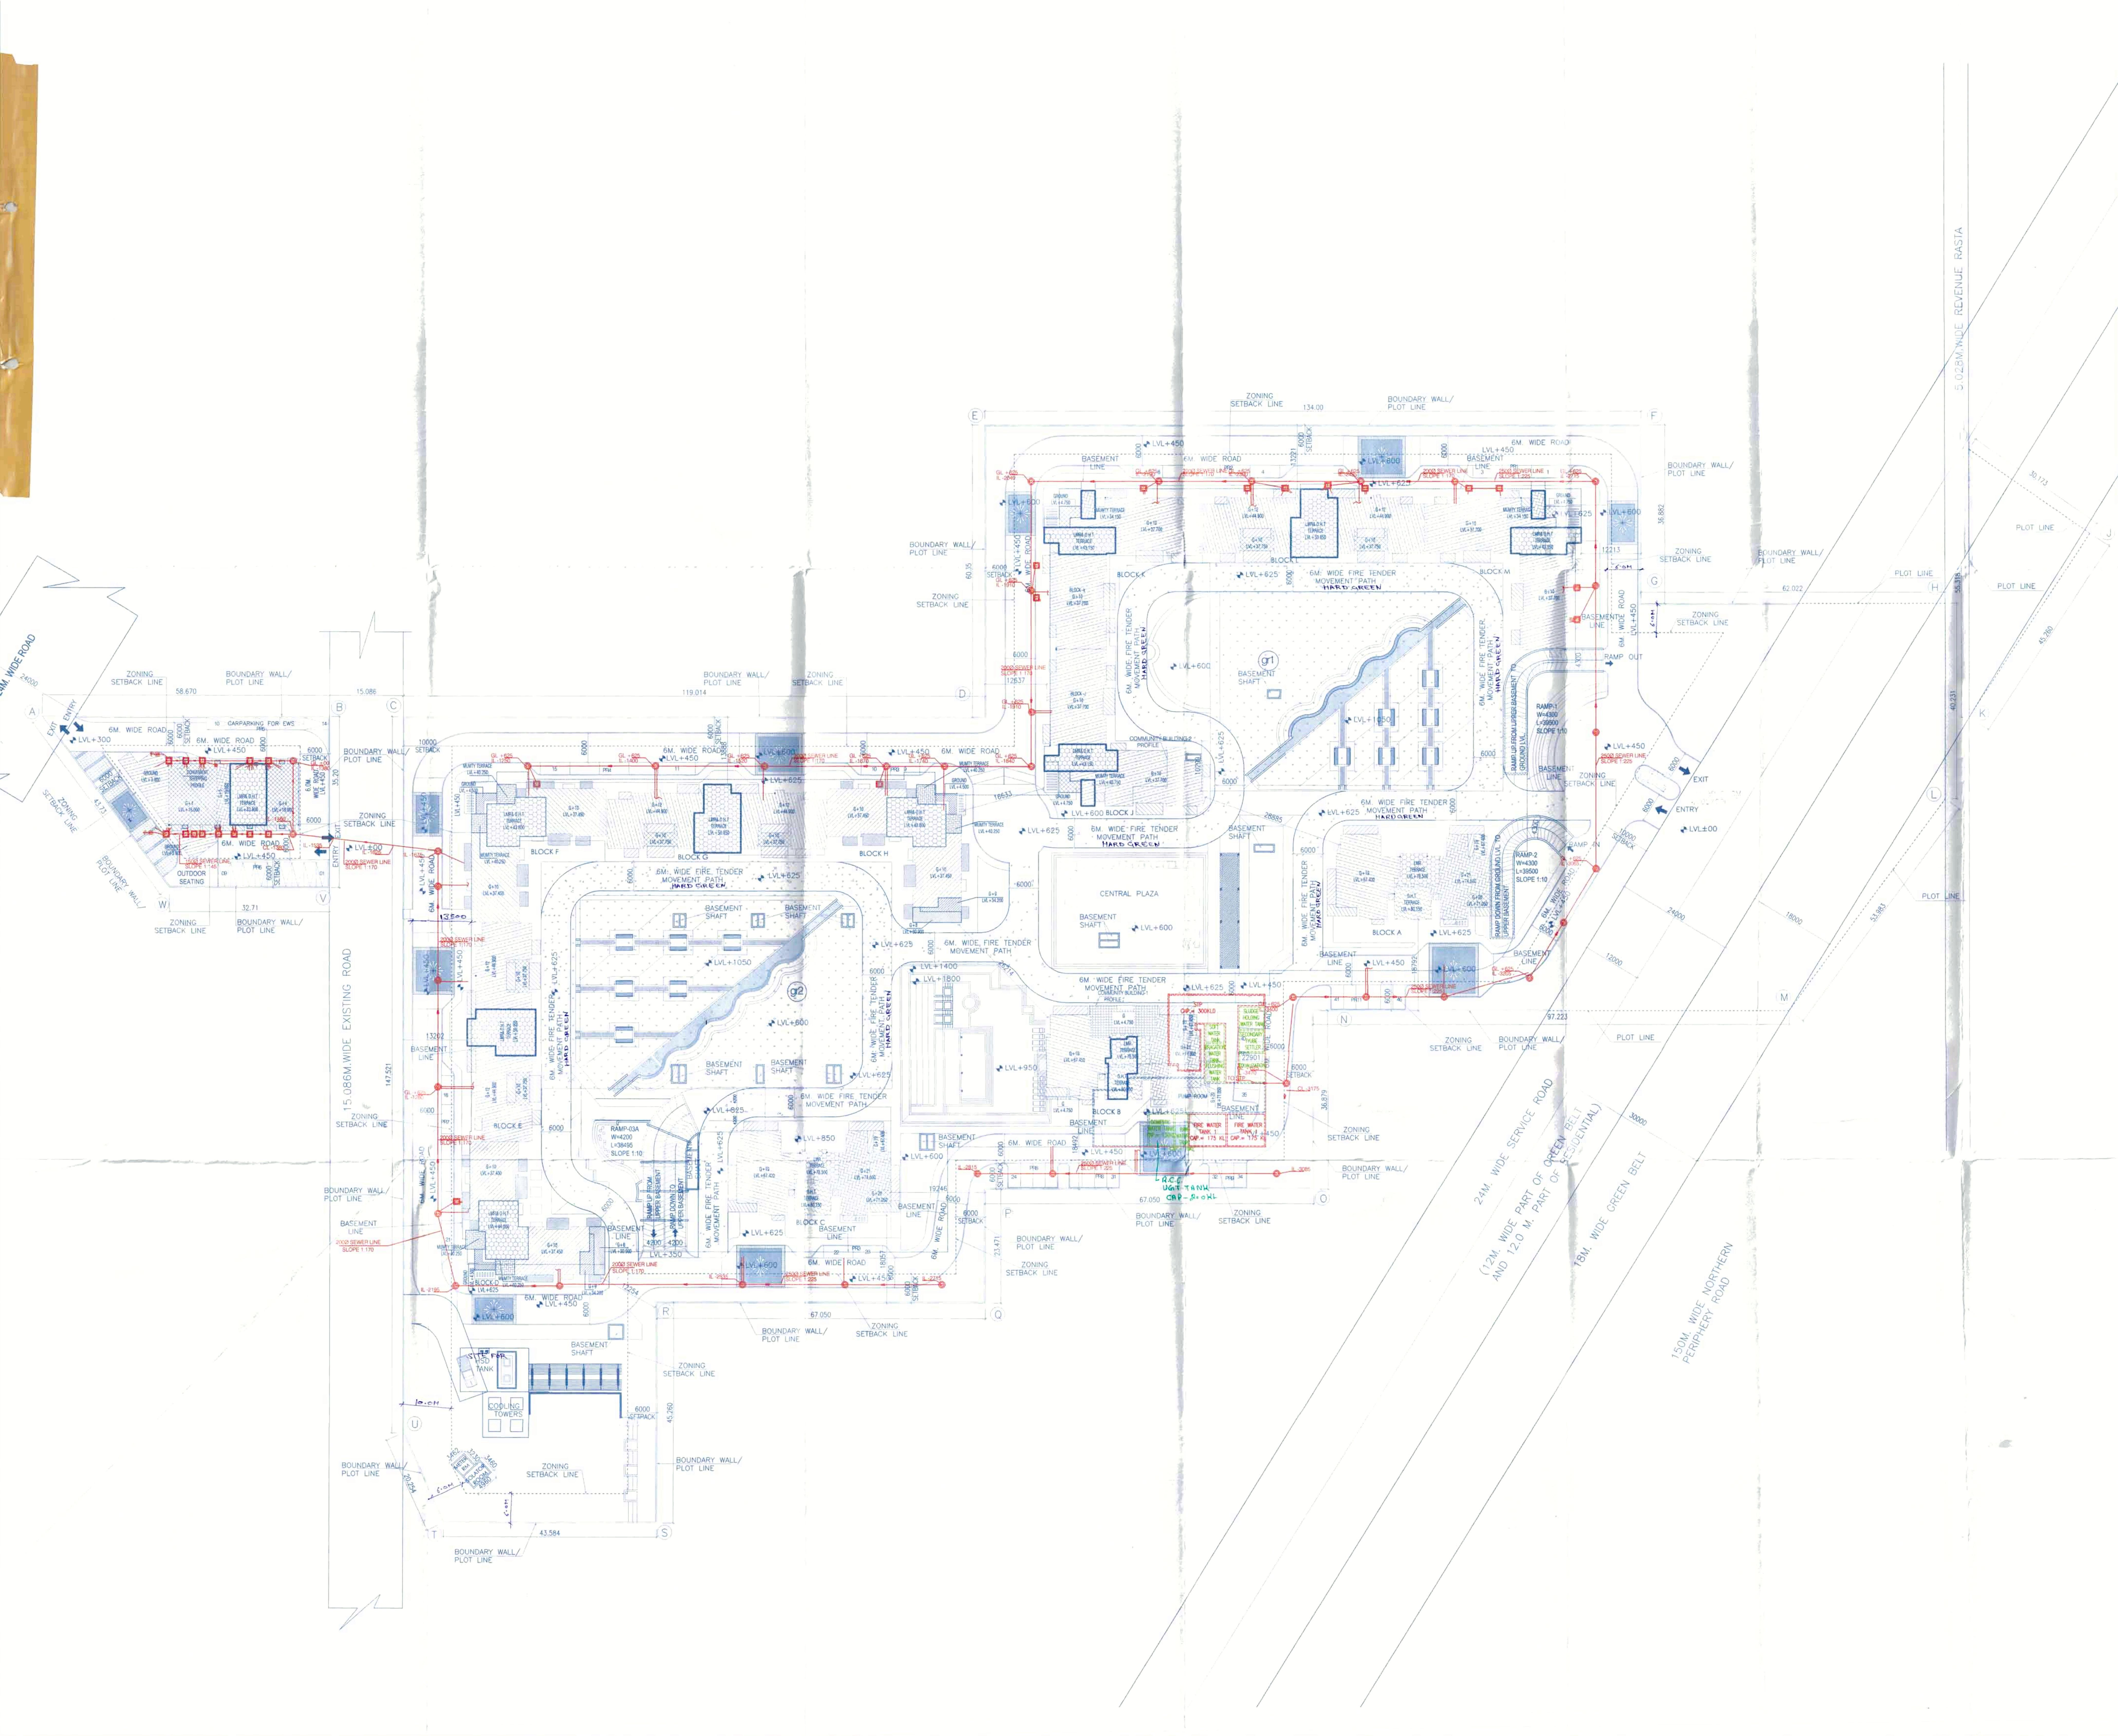

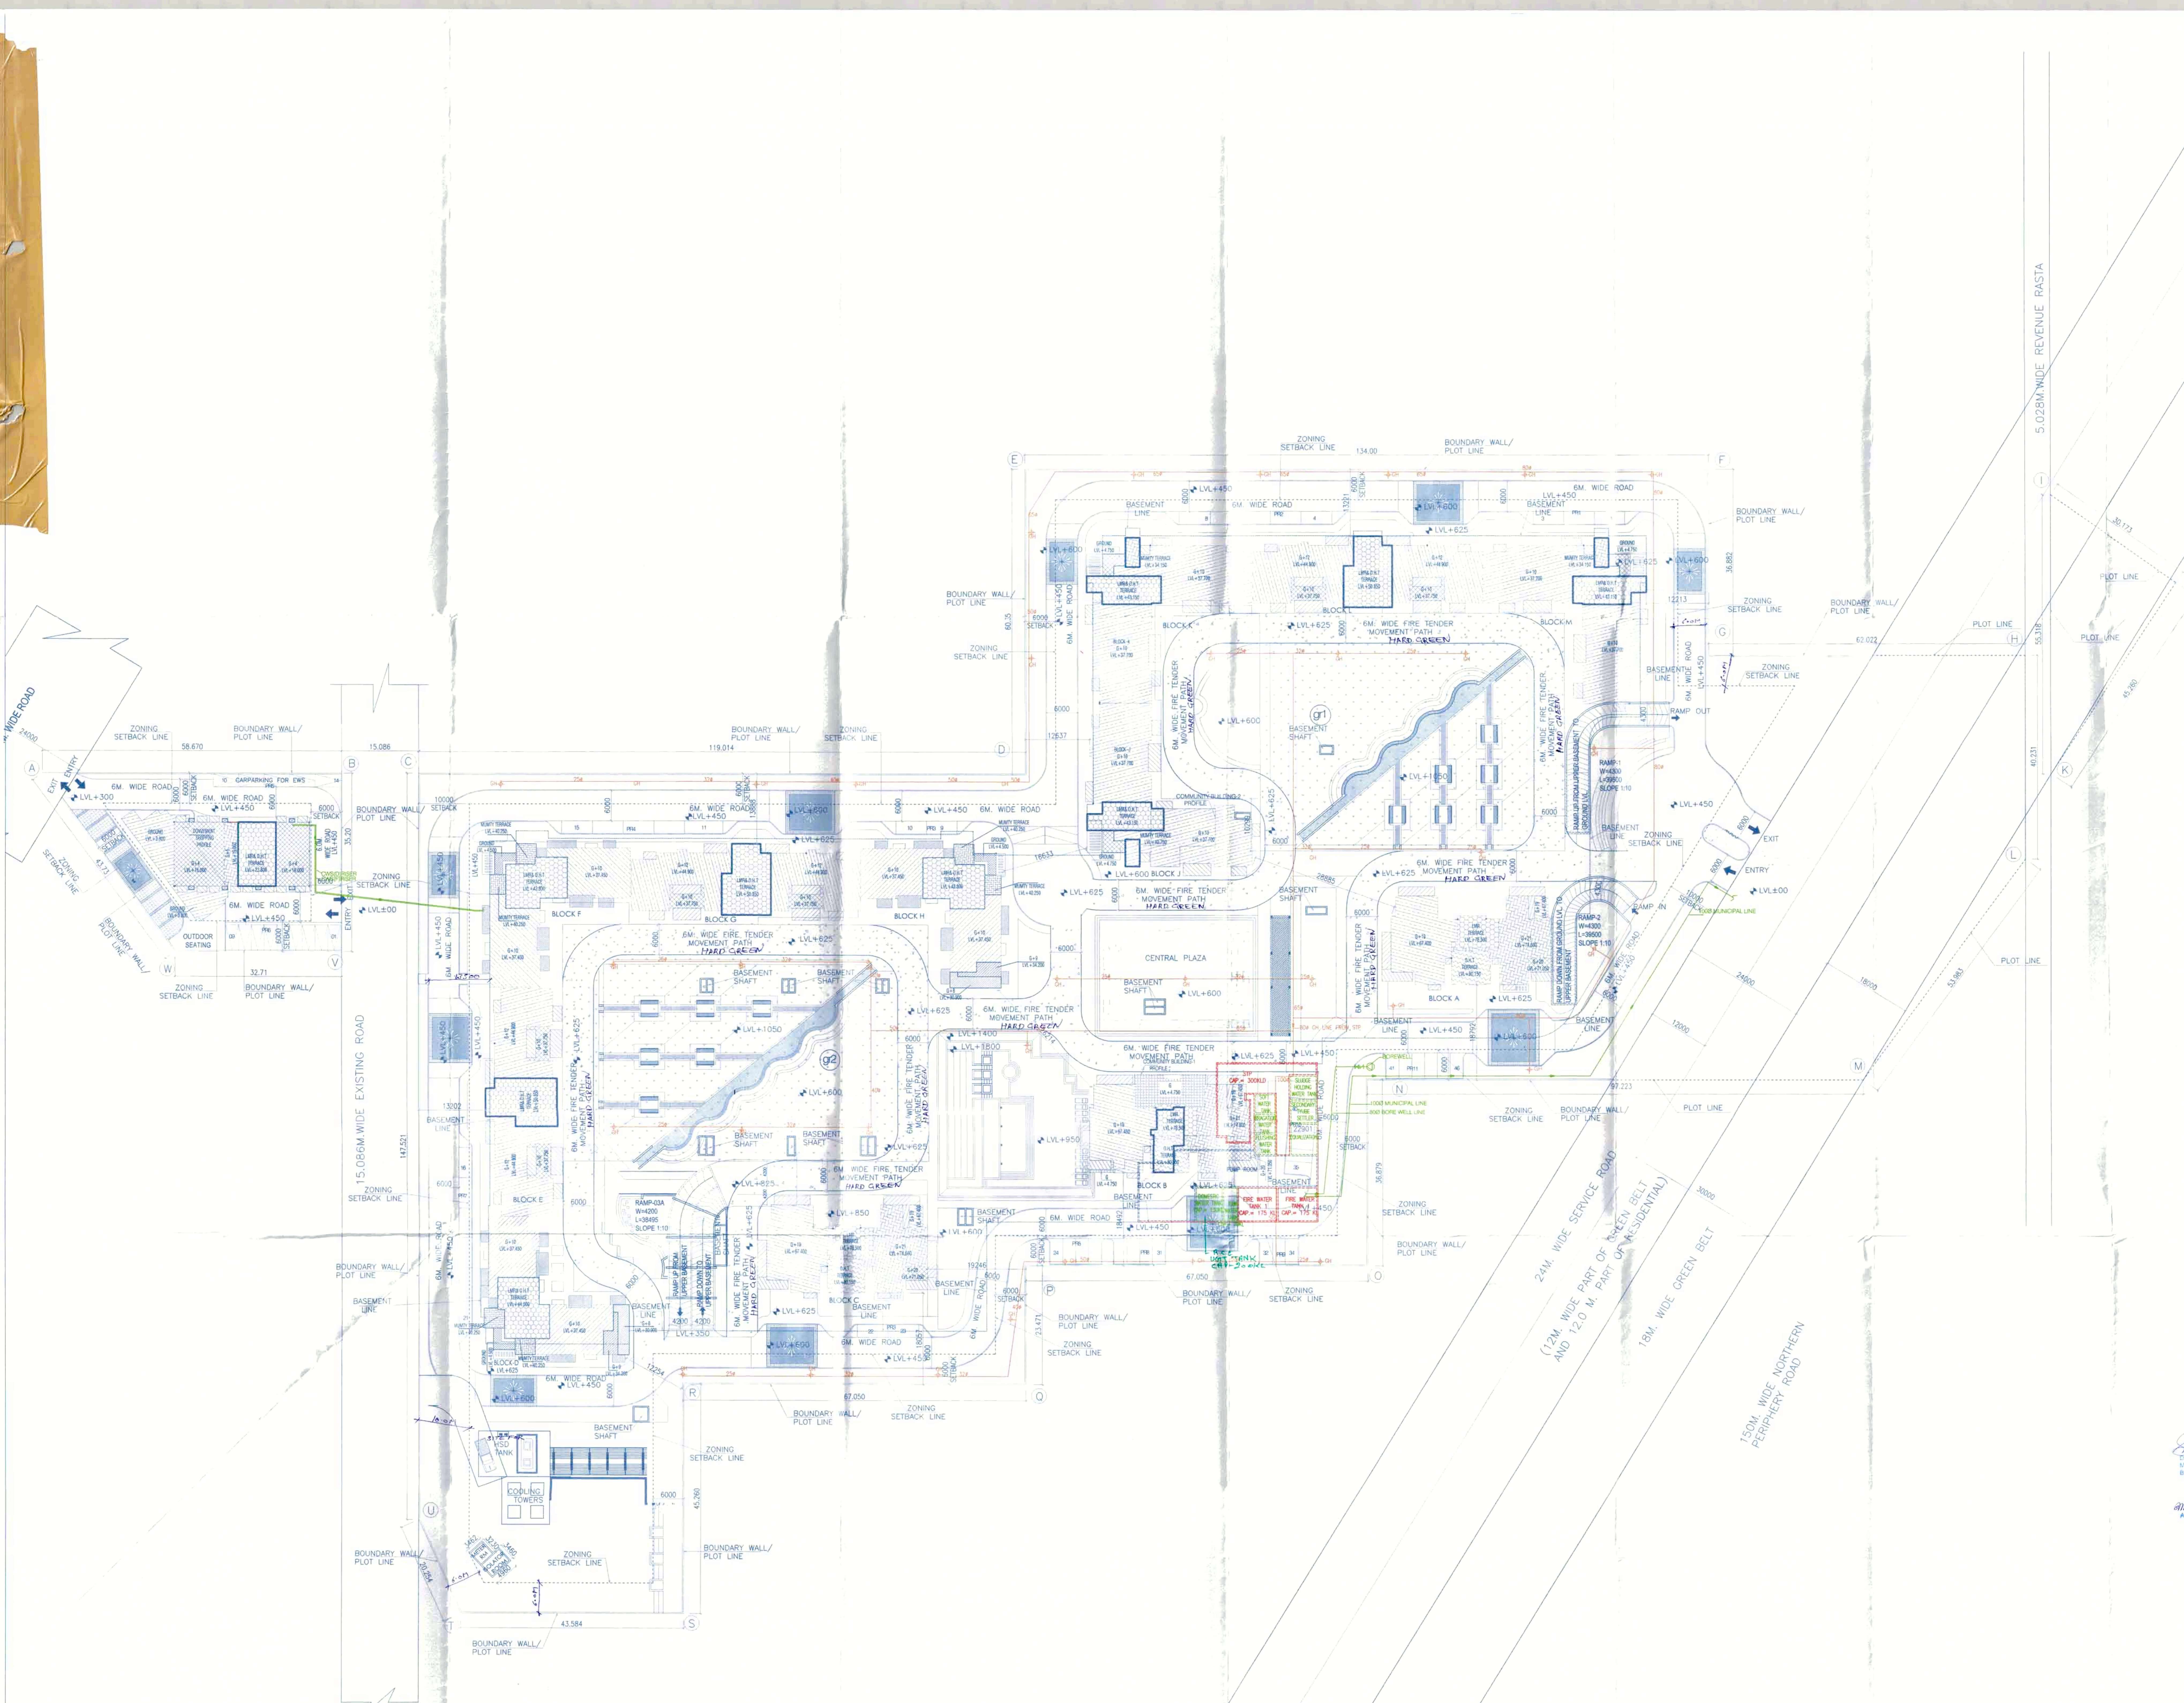

Note -  
 1 BUILDING WILL BE DESIGNED (STRUCTURES) AS PER RELEVANT IS CODES FOR EARTH QUAKE RESISTANCE  
 2 TOILETS WILL NATURAL VENTILATION WILL HAVE MECHANICAL VENTILATION

LEGEND:-

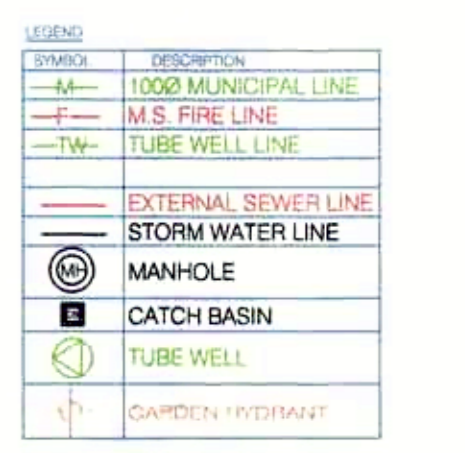

Project:  
 PROPOSED BUILDING PLAN OF GROUP HOUSING MEASURING 10.43125 ACRES (LICENCE NO. 65 OF 2013 DATED 20-07-2013) & (LICENCE NO. 119 OF 2012 DATED 06.12.2012) IN SECTOR-99, GURGAON MANESAR URBAN COMPLEX BEING DEVELOPED BY PLANET EARTH ESTATES PVT. LTD.

Associate Architects



RSMS ARCHITECTS PVT. LTD.  
 69, Nara Niwas, Bhawani Kunj (Behind D2), Vasant Kunj, New Delhi-110070.  
 Tel.: 011-26898616, 26898617  
 www.rsms-arch.com

Checked: [Signature]  
 Prepared: [Signature]  
 Date: 20/12/14

[Signatures and stamps of project team members]

ARCHITECT'S SEAL & SIGNATURE

OWNER'S SEAL & SIGNATURE



For Planet Earth Estates Pvt. Ltd.  
 [Signature]

DECEMBER.2013 Scale : 1:400

Drawing Title:- SITE PLAN (WATER SUPPLY & IRRIGATION SCHEME)  
 Drawing No:- ST-05

VATIKA - SOVEREIGN PARK