

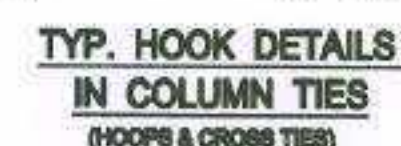
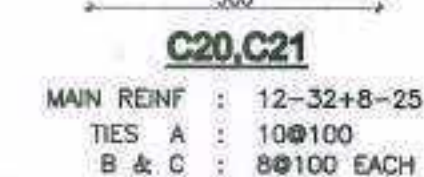
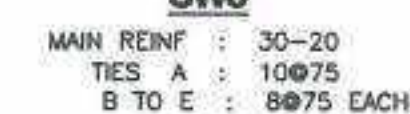
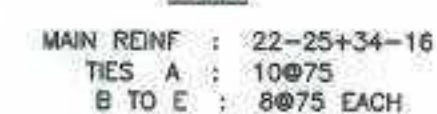
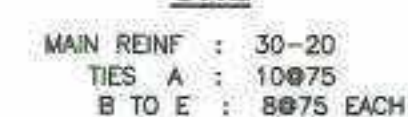
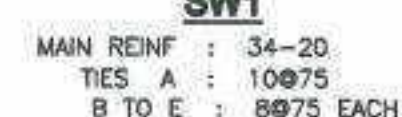
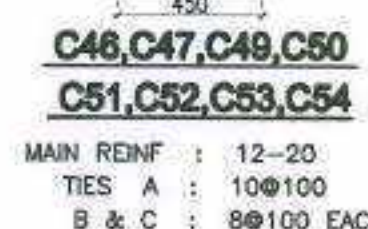
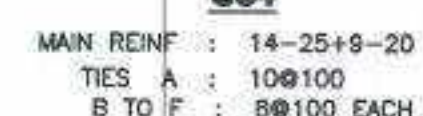
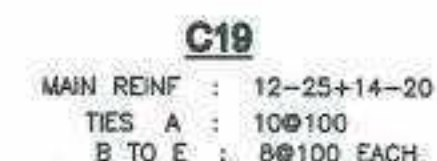
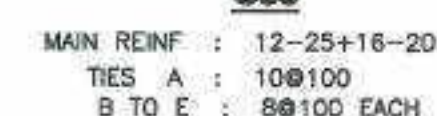


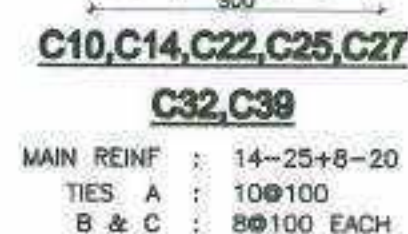


MAIN REINF : 12-20
TIES A : 10@100
B & C : 8@100 EACH

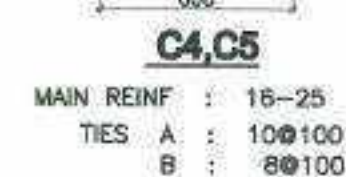

NOTE : CROSS TIE AT EACH END SHALL BE IDENTICAL,
HOLDING COLUMN MAIN BAR AND HOOP IN
HORIZONTAL DIRECTION AS SHOWN ABOVE.

Er. Raj Kumar Singh
M.Tech (Structural Engg) DTCP-TPR No.
Empanelled Structural Engg.
Office # 1192, Sector 9 A, Gurgaon
M- 9313219682
Email: RK.SINGHPAPPUS@GMAIL.COM

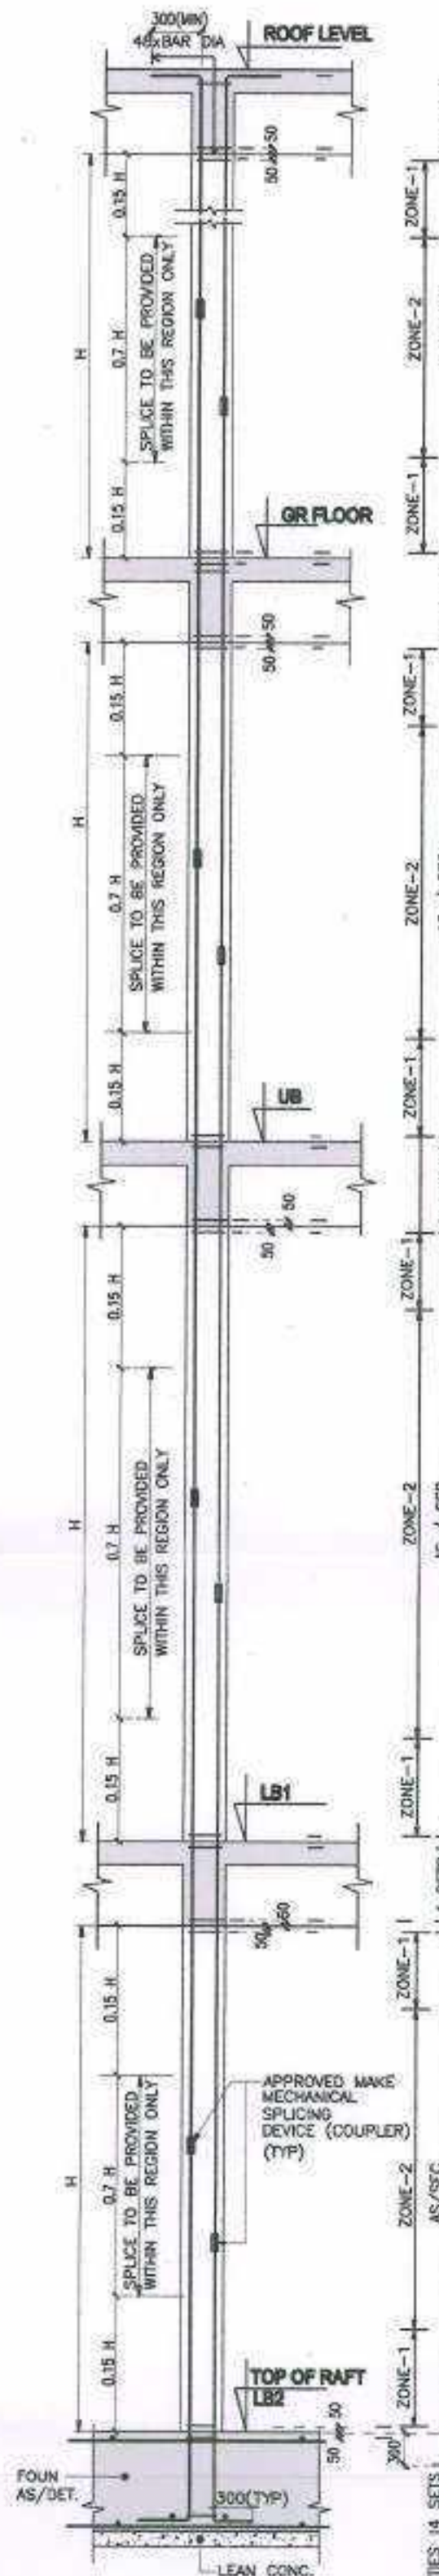

TYP. COLUMN ELEVATION
(WITH COUPLERS)

NOTE:- LENGTH OF ZONE-1 SHALL BE HIGHER OF 600 AND LARGER DIMENSION OF COLUMN SECTIONS.

SUBMISSION DRAWINGS

NOTES:-

1. READ THIS DRG ALONGWITH RELEVANT ARCHITECTURAL AND SERVICES DRAWINGS.
2. DO NOT SCALE, FOLLOW WRITTEN DIMENSIONS ONLY.
3. ALL DIMENSIONS AND LEVELS ARE IN MILLIMETRES.
4. ALL LVLS SHOWN IN THIS DRAWINGS ARE STRUCTURAL LVLS.
5. GRADE OF CONC IN SLABS & BEAMS SHALL BE AS FOLLOWS :
6. UNLESS SPECIFIED OTHERWISE ALL SLABS SHALL BE 125 THK.
7. **REFERENCE DRGS :-**
 - i) GENERAL NOTES : SG-COMM-43-C1-S-01

Clients:

ESSEL INFRA LLP

Architects

Arcop Associates Pvt. Ltd.

A-53, PAMPOSH ENCLAVE
GREATER KAILASH - Part I
NEW DELHI

Structures


DESMAN




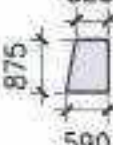






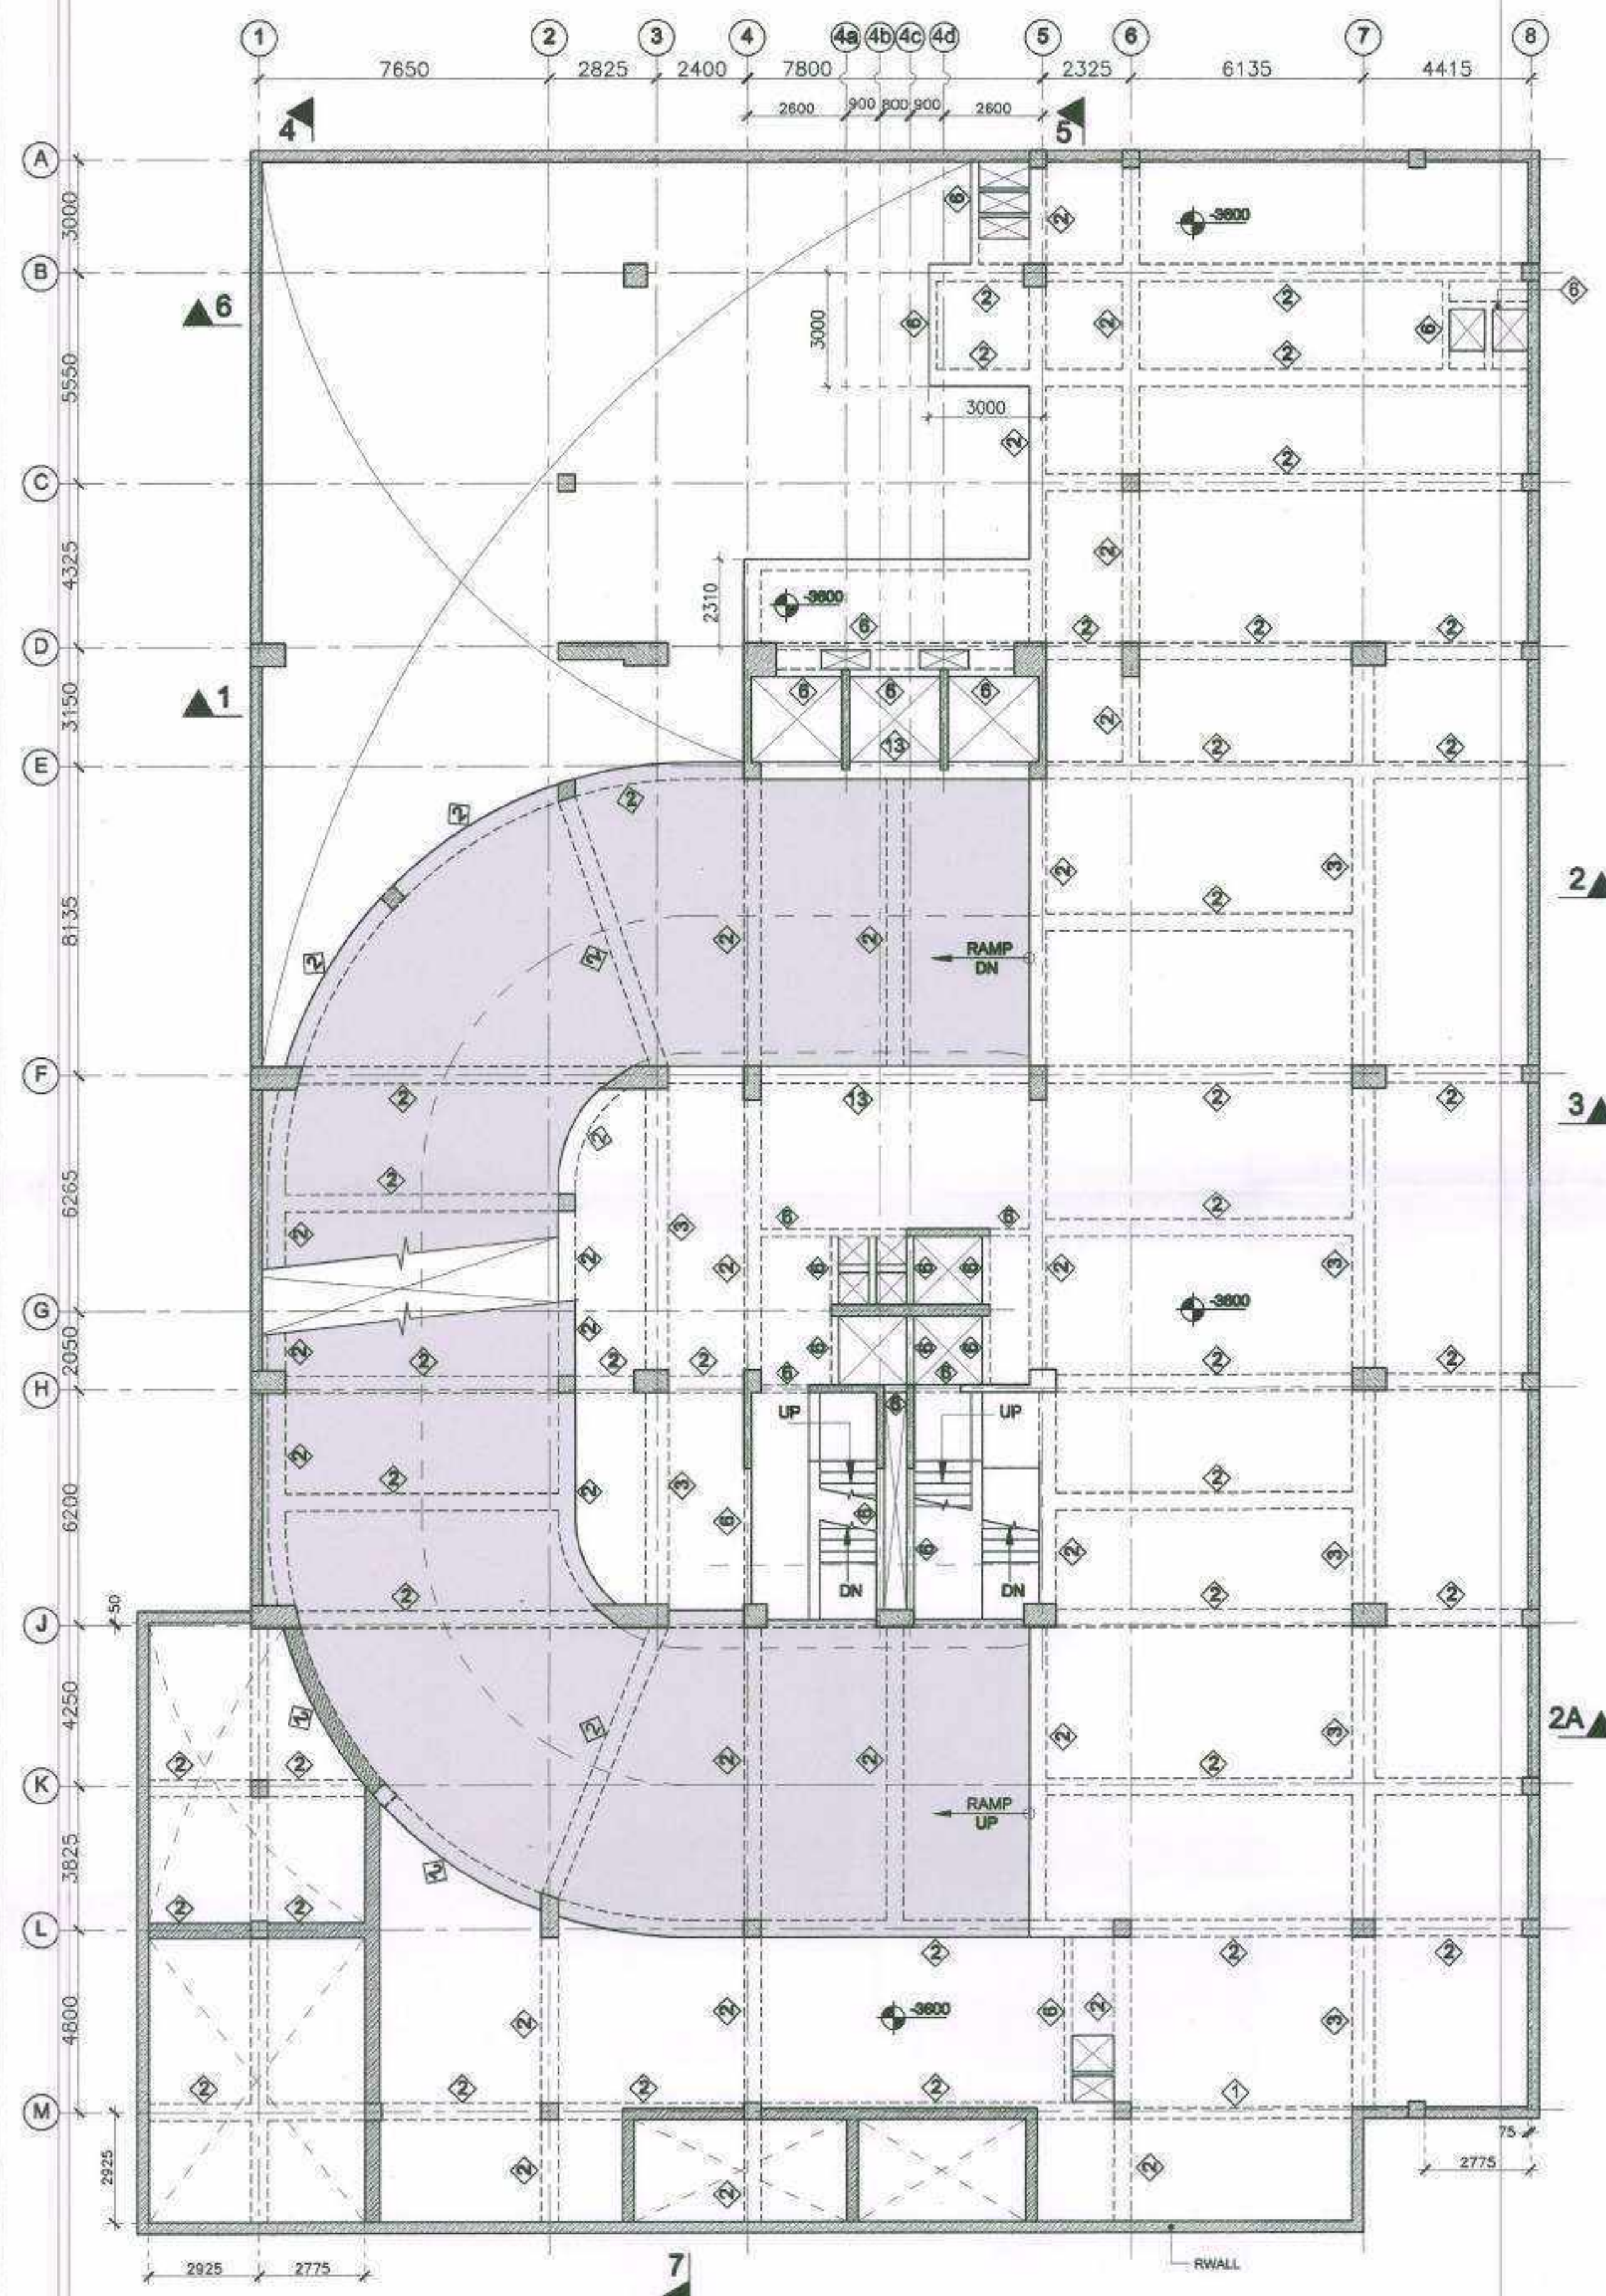





A-53, SECOND FLOOR
EAST OF KAILASH, NEW DELHI-110065
PH: 26836405
E MAIL: desman.madheva@gmail.com


Job Title
**COMMERCIAL COMPLEX SITE C1
IN SHOPPING CENTRE
SECTOR 43 GURUGRAM**

Drawing Title
COLUMN DETAILS

		BLK-C1	
Job No.		Date : 17-08-23	
Scale 1:100	A1	Drawn VIKAS	Checked SAHA
Drawing No		Rev	
SG-COMM 43-C1-S-02			R0



LEGEND OF BEAM SIZES	
BEAM MKD THUS	SIZE (B x D)
	300 X 750
	450 X 750
	
	600 X 750
	600 X 1000
	450 X 1175
	450 X 1800
	200 X 750
	450 X 650
	450 X 1000
	450 X 600
	300 X 600
	600 X 600
	200 X 600
	VARIES 450 X 750/1370

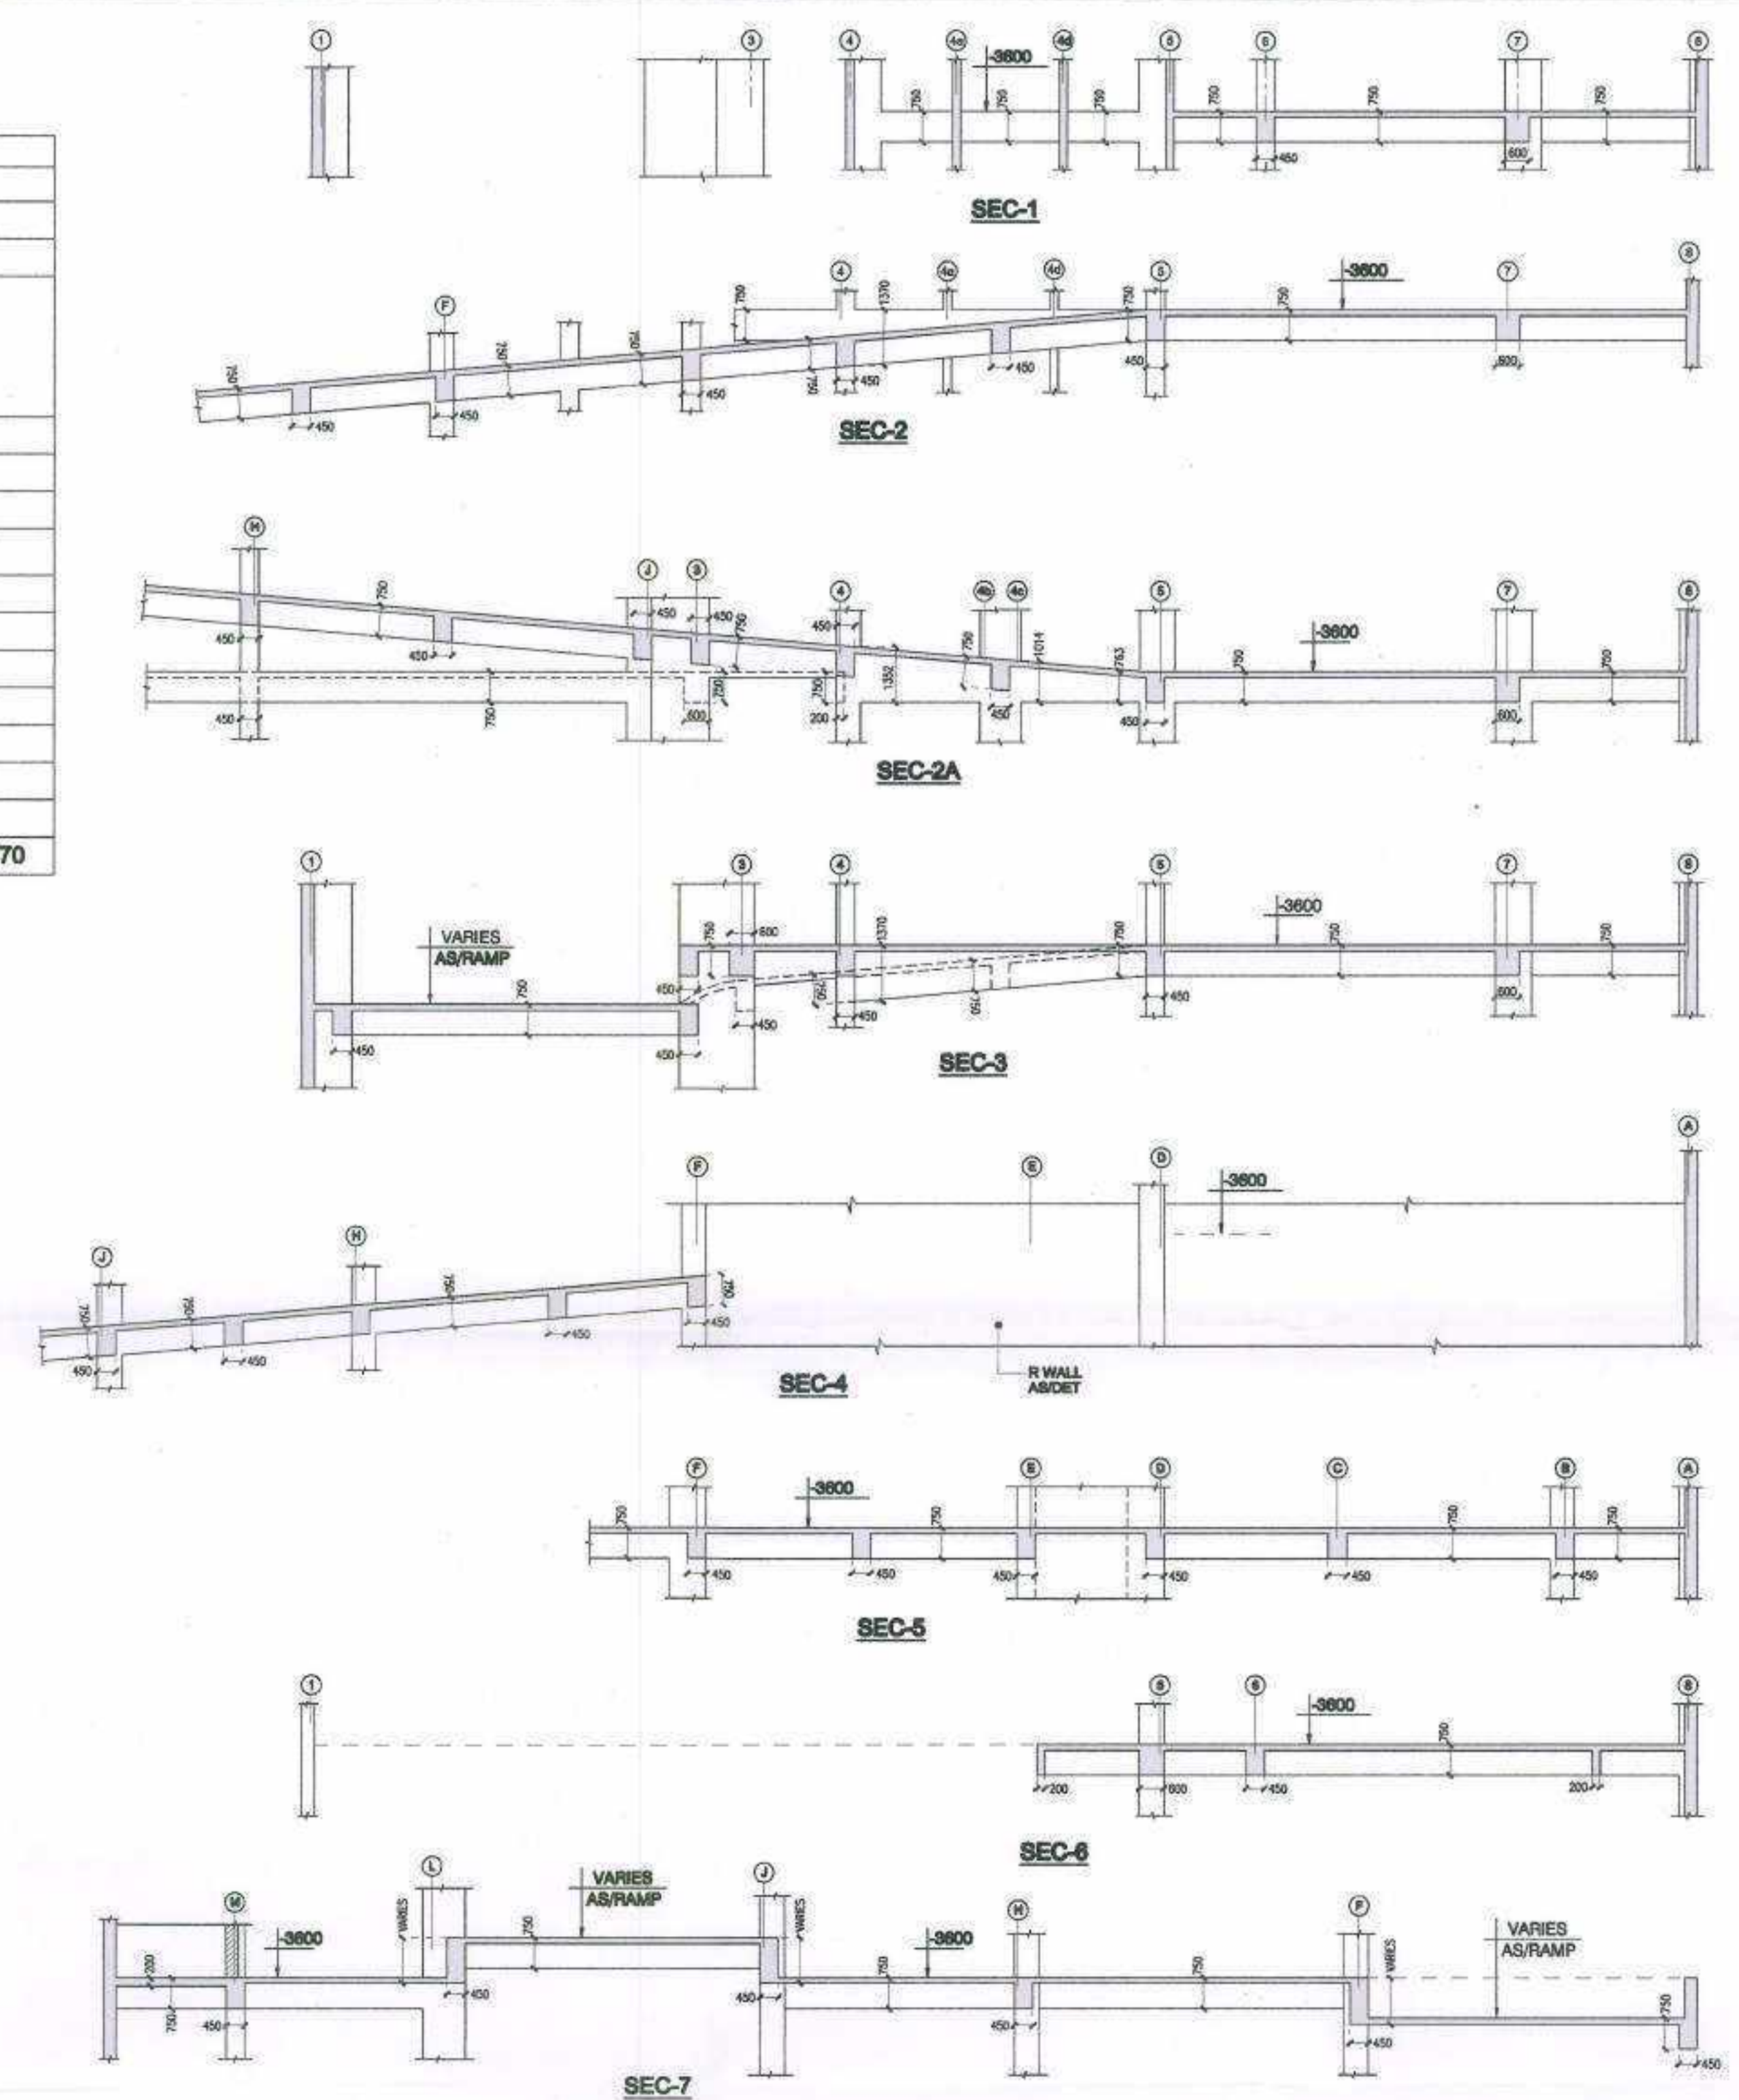

Raj Kumar
Er. Raj Kumar Singh
M Tech (Structural Engg) DTCP-TPR No. *292-4*
Empanelled Structural Eng
Office # 1192, Sector 5 A, Gurugram
M- 9313219892
Email: RK.SINGHPAPPUS@GMAIL.COM

SUBMISSION DRAWINGS

- NOTES:-**

 1. READ THIS DRG ALONGWITH RELEVANT ARCHITECTURAL AND SERVICES DRAWINGS.
 2. DO NOT SCALE, FOLLOW WRITTEN DIMENSIONS ONLY.
 3. ALL DIMENSIONS AND LEVELS ARE IN MILLIMETRES.
 4. ALL LVL'S SHOWN IN THIS DRAWING ARE STRUCTURAL LVL'S.
 5. GRADE OF CONC IN SLABS & BEAMS SHALL BE AS FOLLOWS :
 6. UNLESS SPECIFIED OTHERWISE ALL SLABS SHALL BE 125 THK.
 7. **REFERENCE DRG:-**

i) GENERAL NOTES : SG-COMM-43-C1-S-01

[illegible]

Clients:

ESSEL INFRA LLP

Architects

Arcop Associates Pvt. Ltd. ☐


A-15 PAMPOSH ENCLAVE
GREATER KALLASH - Part 1
NEW DELHI

Structures


DESMAN ☐

A-53, SECOND FLOOR
EAST OF KALLASH, NEW DELHI-110065
Ph: 26836405
E MAIL: desman.madhav@gmail.com


Job Title			
COMMERCIAL COMPLEX SITE C1 IN SHOPPING CENTRE SECTOR 43 GURUGRAM			
Drawing Title			
FRAMING PLAN & DETAILS AT BSMT-1 FLOOR LVL			BLK-C1
Job No.		Date : 02-08-23	
Scale 1:125	A1	Drawn VMS	Checked SMA
Drawing No			Rev
SG-COMM 43-C1-S-05			R0

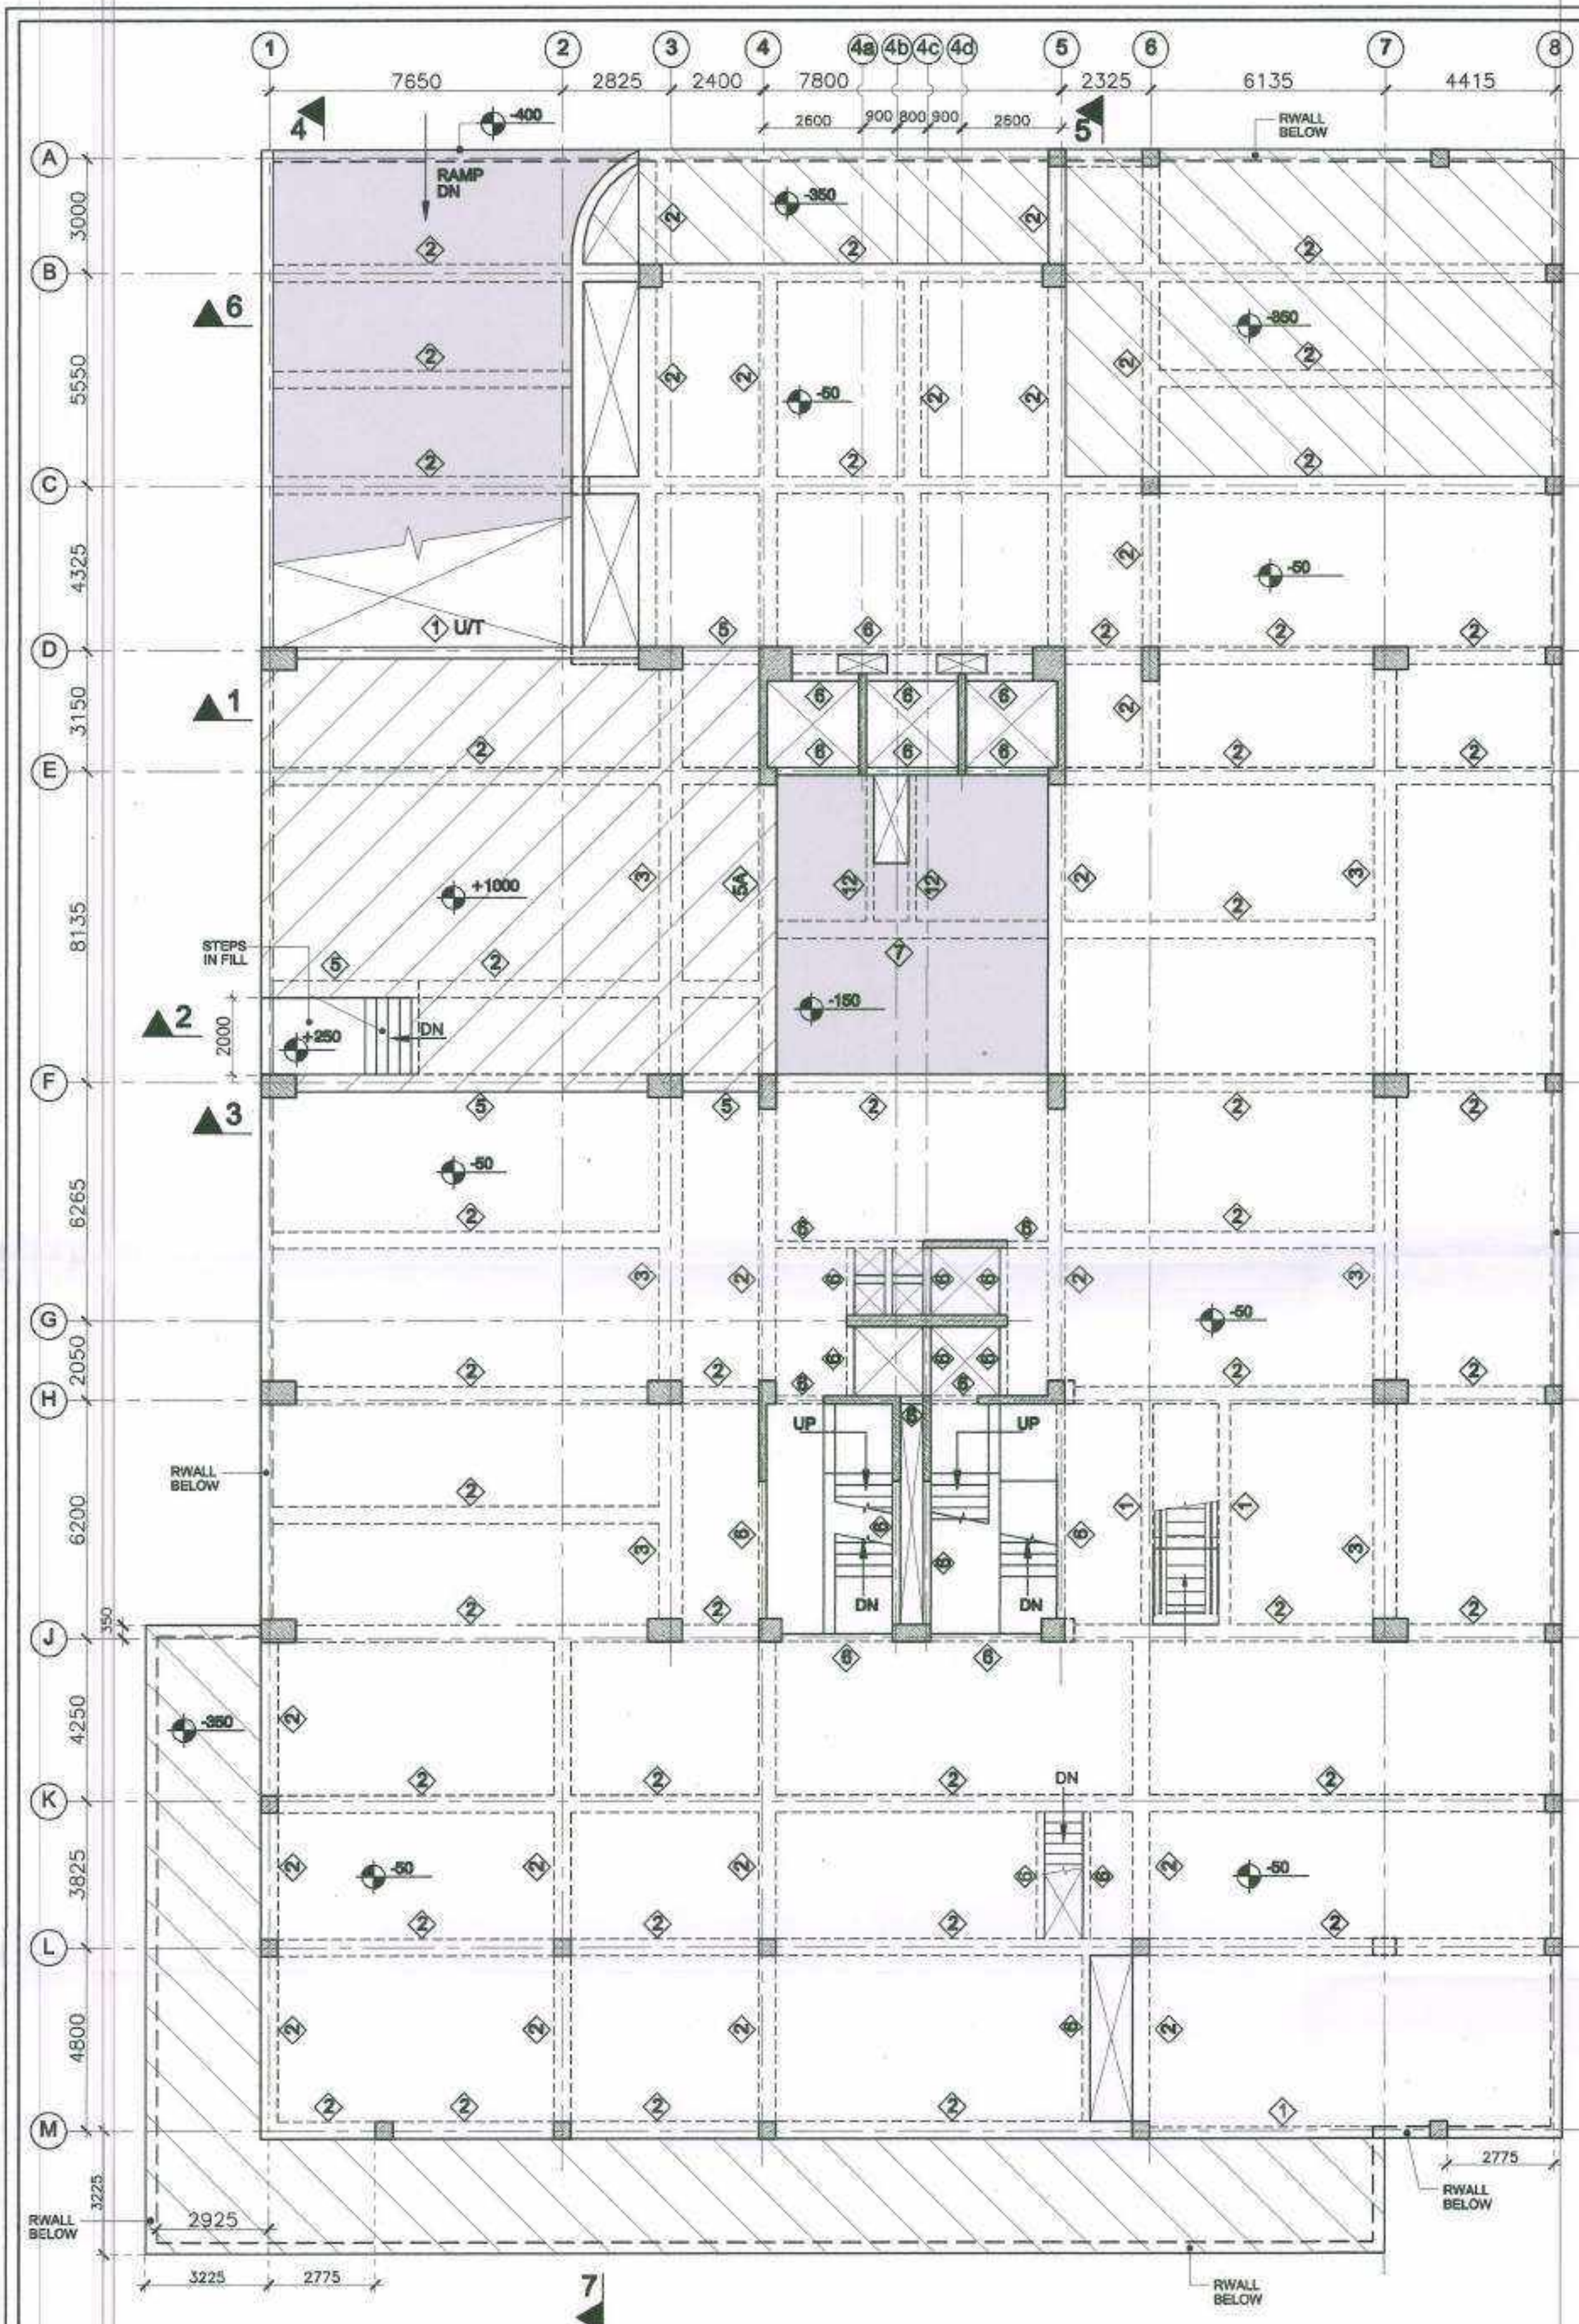


FRAMING PLAN AT GROUND FLOOR LVL

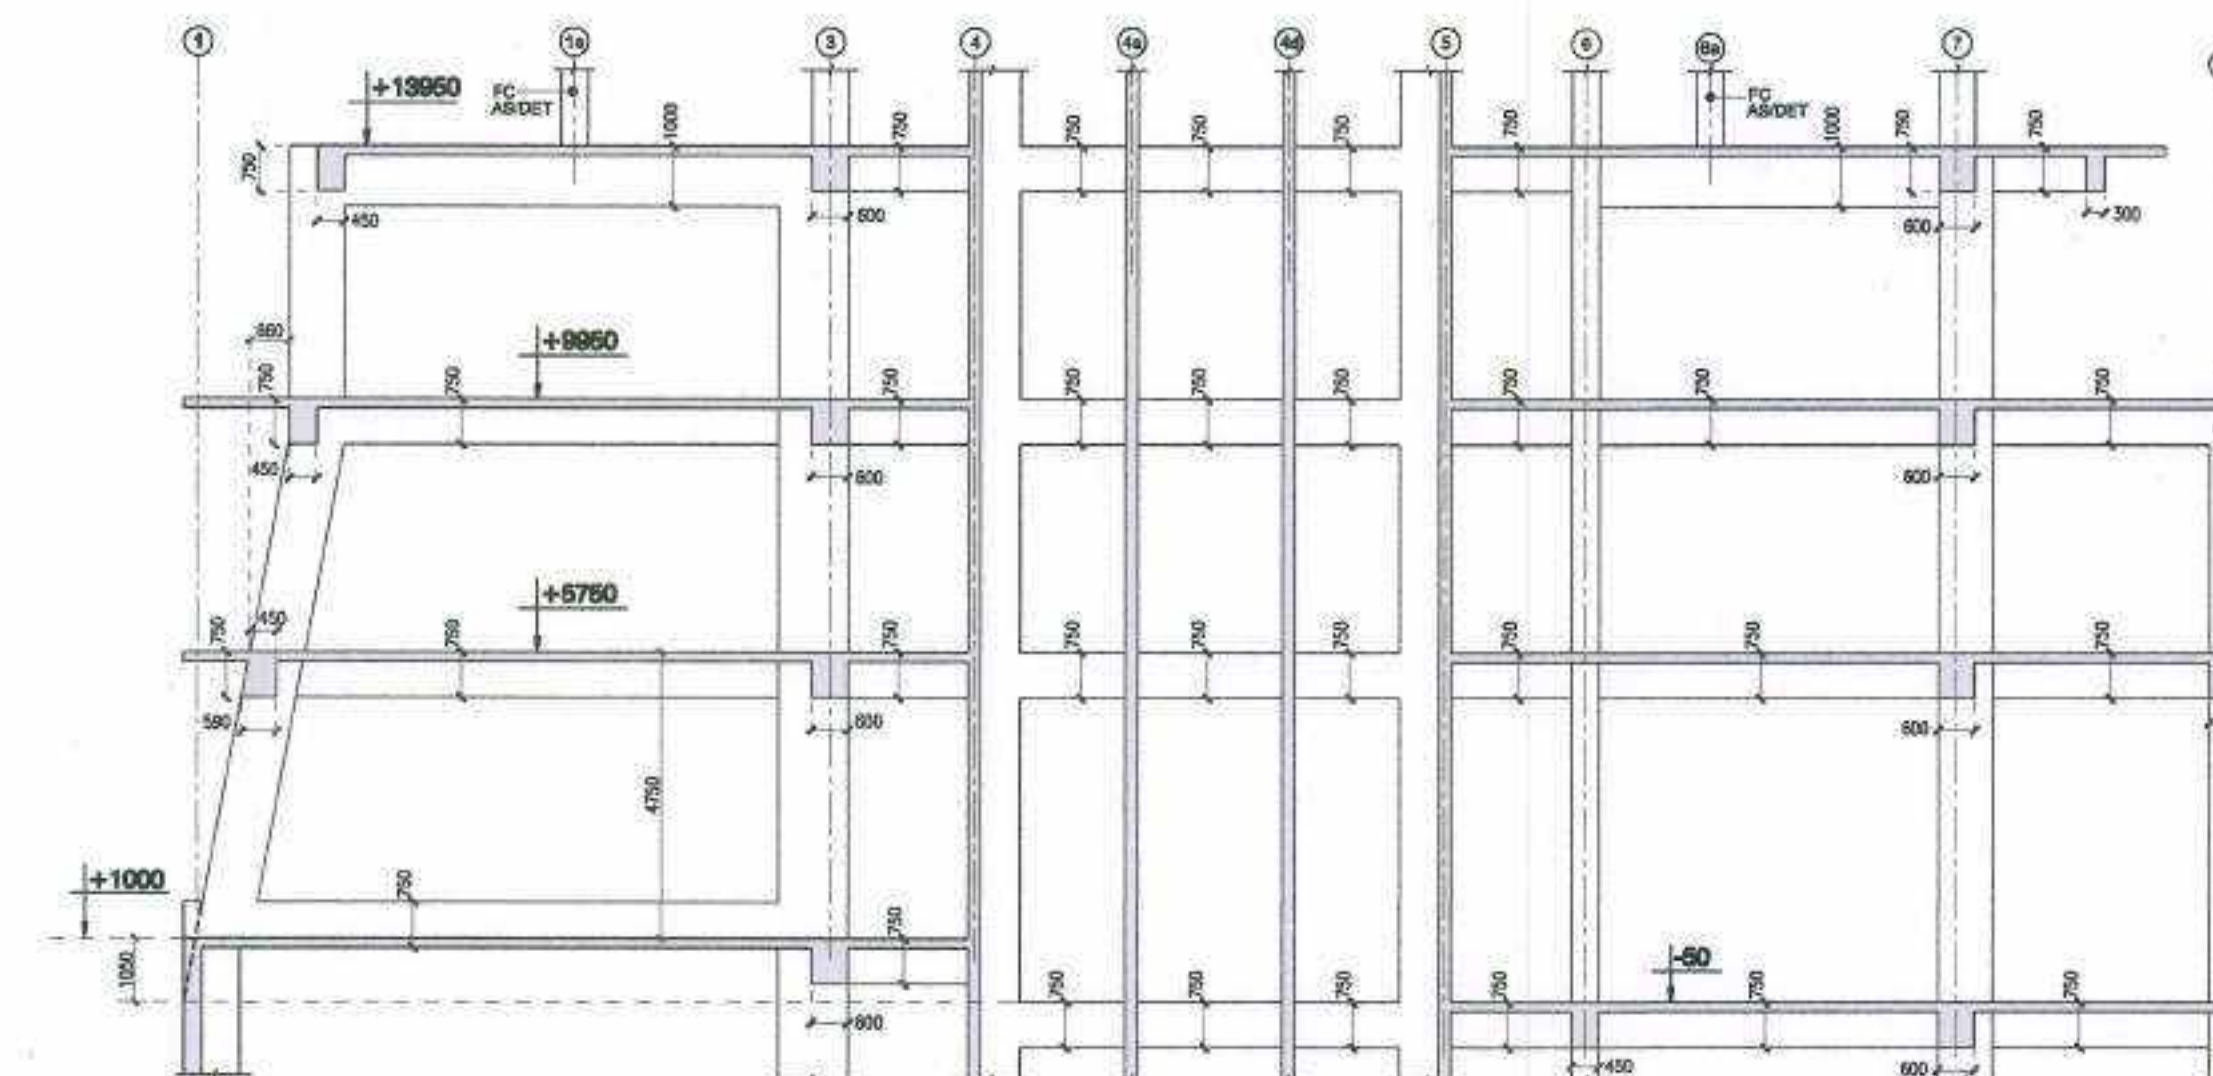


SEC-1

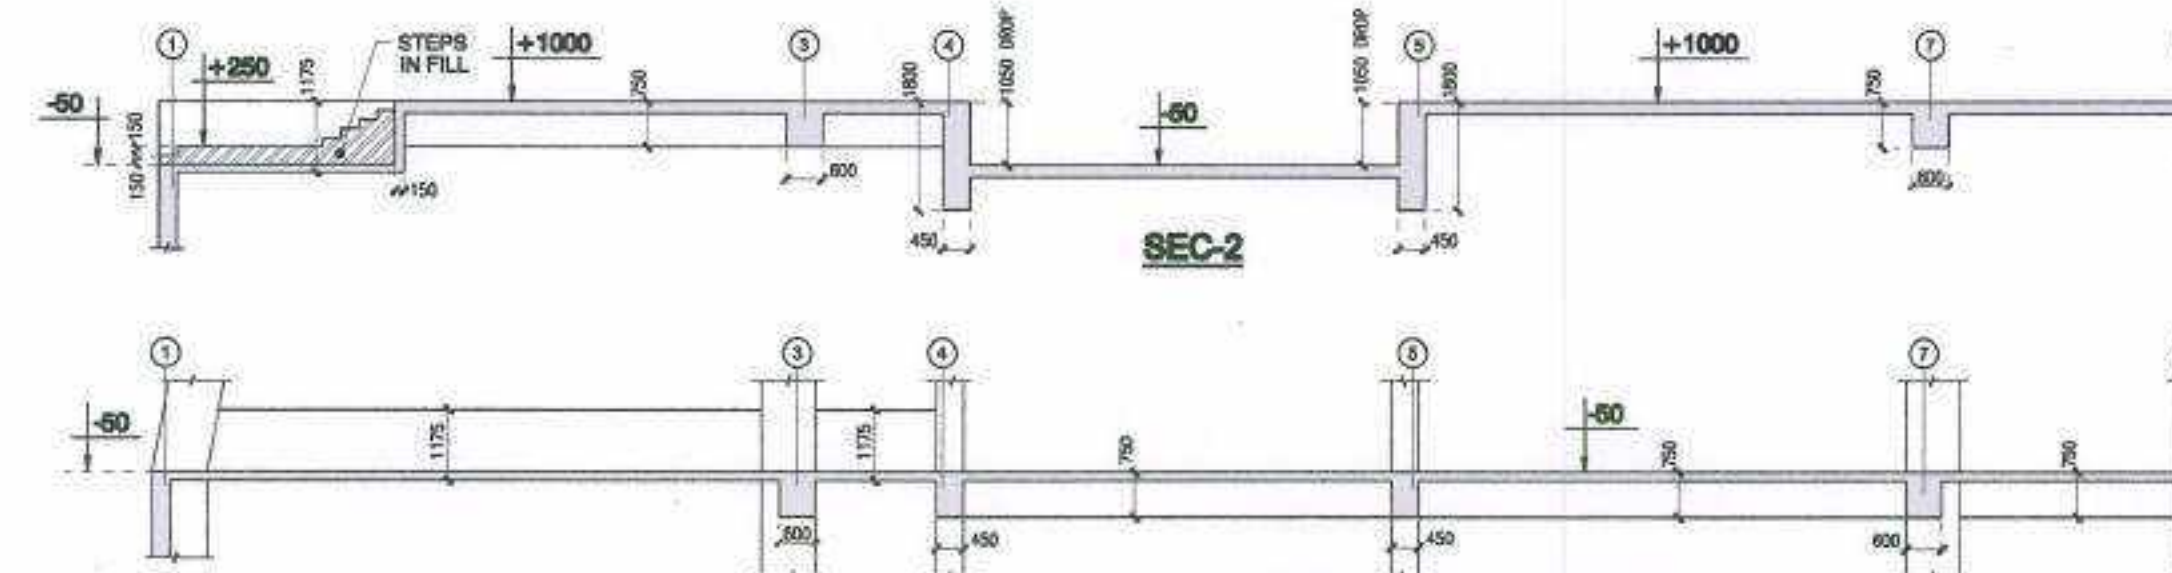


SEC-2

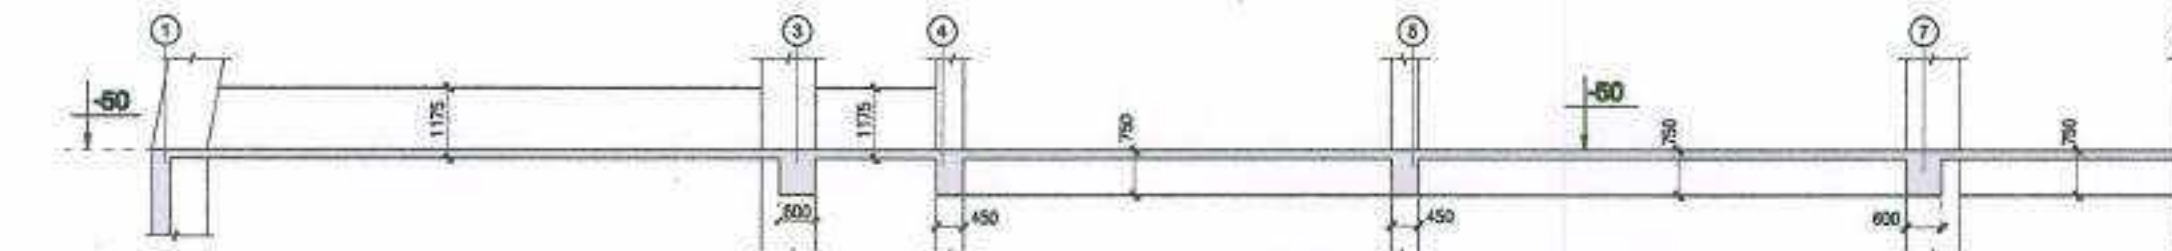


SEC-3

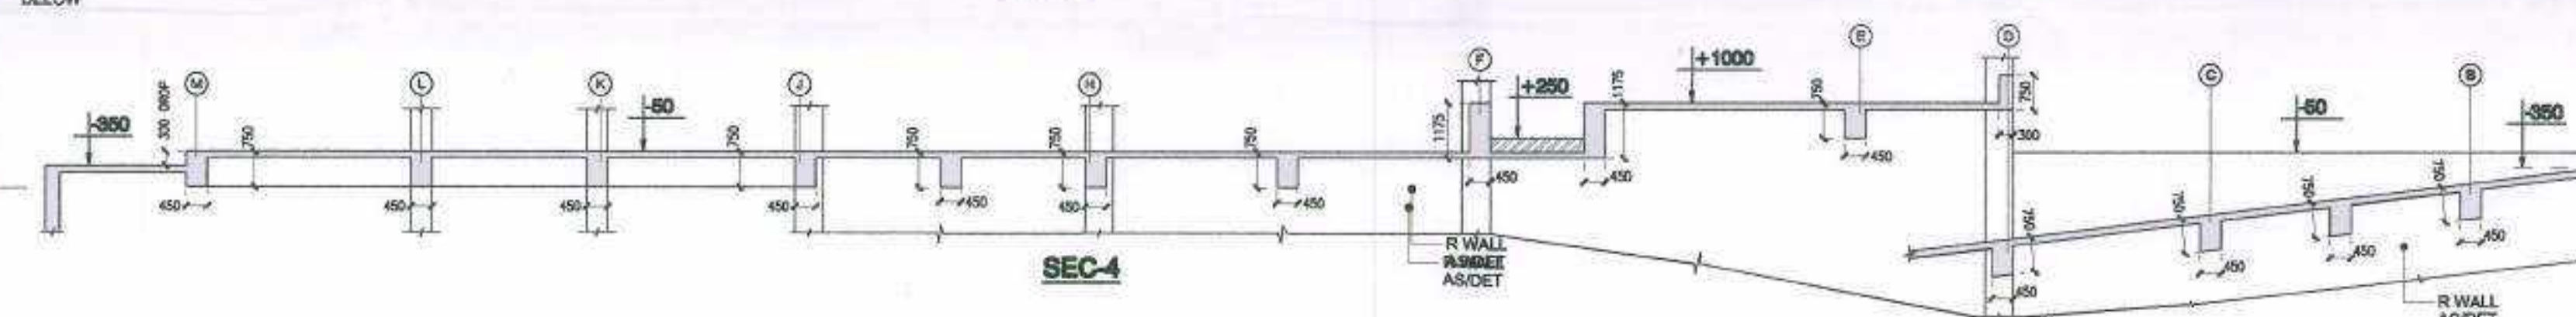


SEC-4

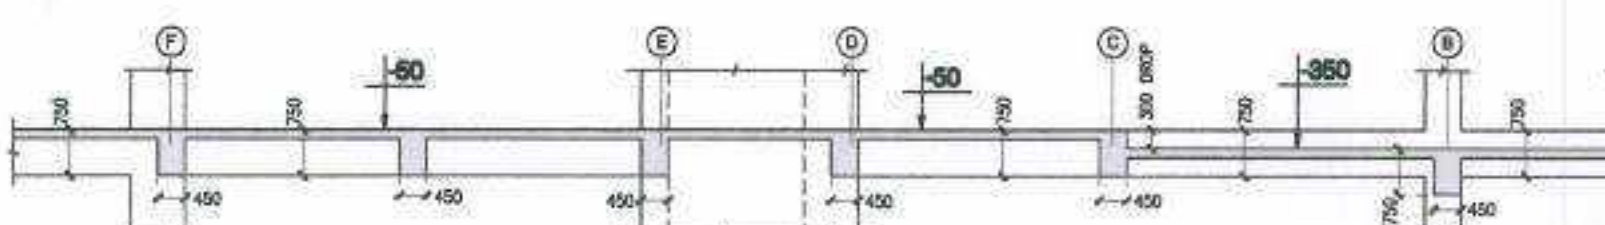

SEC-5

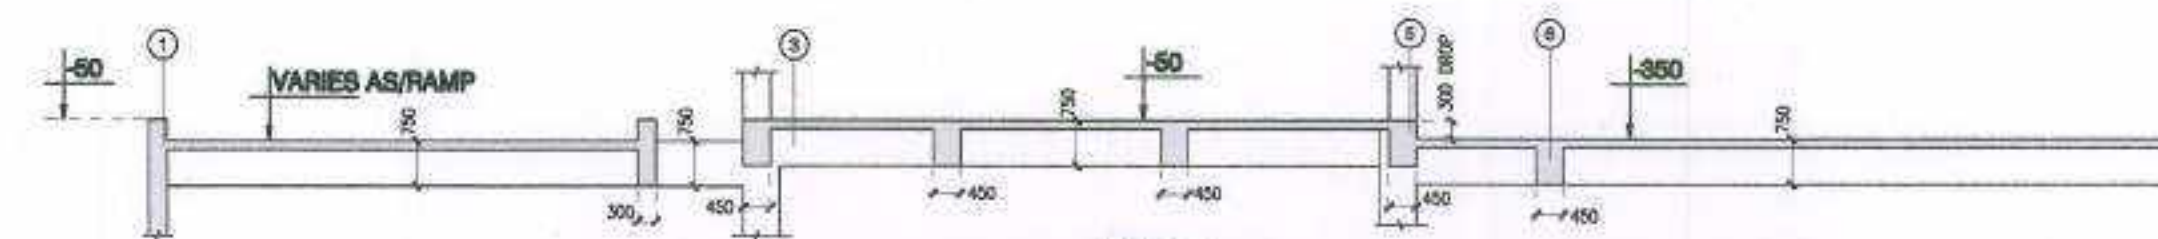

SEC-6

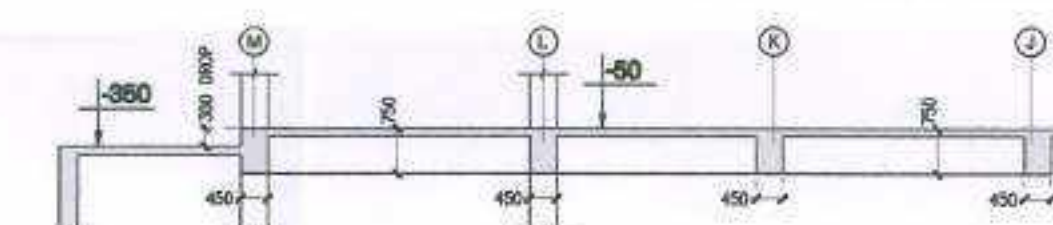

SEC-7

LEGEND OF BEAM SIZES	
BEAM MKD THUS	SIZE (B x D)
1	300 X 750
2	450 X 750
2A	525 X 875
3	600 X 750
4	600 X 1000
5	450 X 1175
5A	450 X 1800
6	200 X 750
7	450 X 650
8	450 X 1000
9	450 X 600
10	300 X 600
11	600 X 600
12	200 X 600

NOTES:-

1. READ THIS DRG ALONGWITH RELEVANT ARCHITECTURAL AND SERVICES DRAWINGS.
2. DO NOT SCALE, FOLLOW WRITTEN DIMENSIONS ONLY.
3. ALL DIMENSIONS AND LEVELS ARE IN MILLIMETRES.
4. ALL LVLS SHOWN IN THIS DRAWING ARE STRUCTURAL LVLS.
5. GRADE OF CONC IN SLABS & BEAMS SHALL BE AS FOLLOWS :
6. UNLESS SPECIFIED OTHERWISE ALL SLABS SHALL BE 125 THK.
7. **REFERENCE DRGS :-**
 - (i) GENERAL NOTES : SG-COMM-43-C1-S-01



ISSUES			
No.	Date	By	Description
01	28-07-23	DESMAN	ARCHITECTS (FOR APPROVAL)
01	03-08-23	DESMAN	ARCHITECTS (FOR APPROVAL)
No.	Date	By	Description
Revisions			









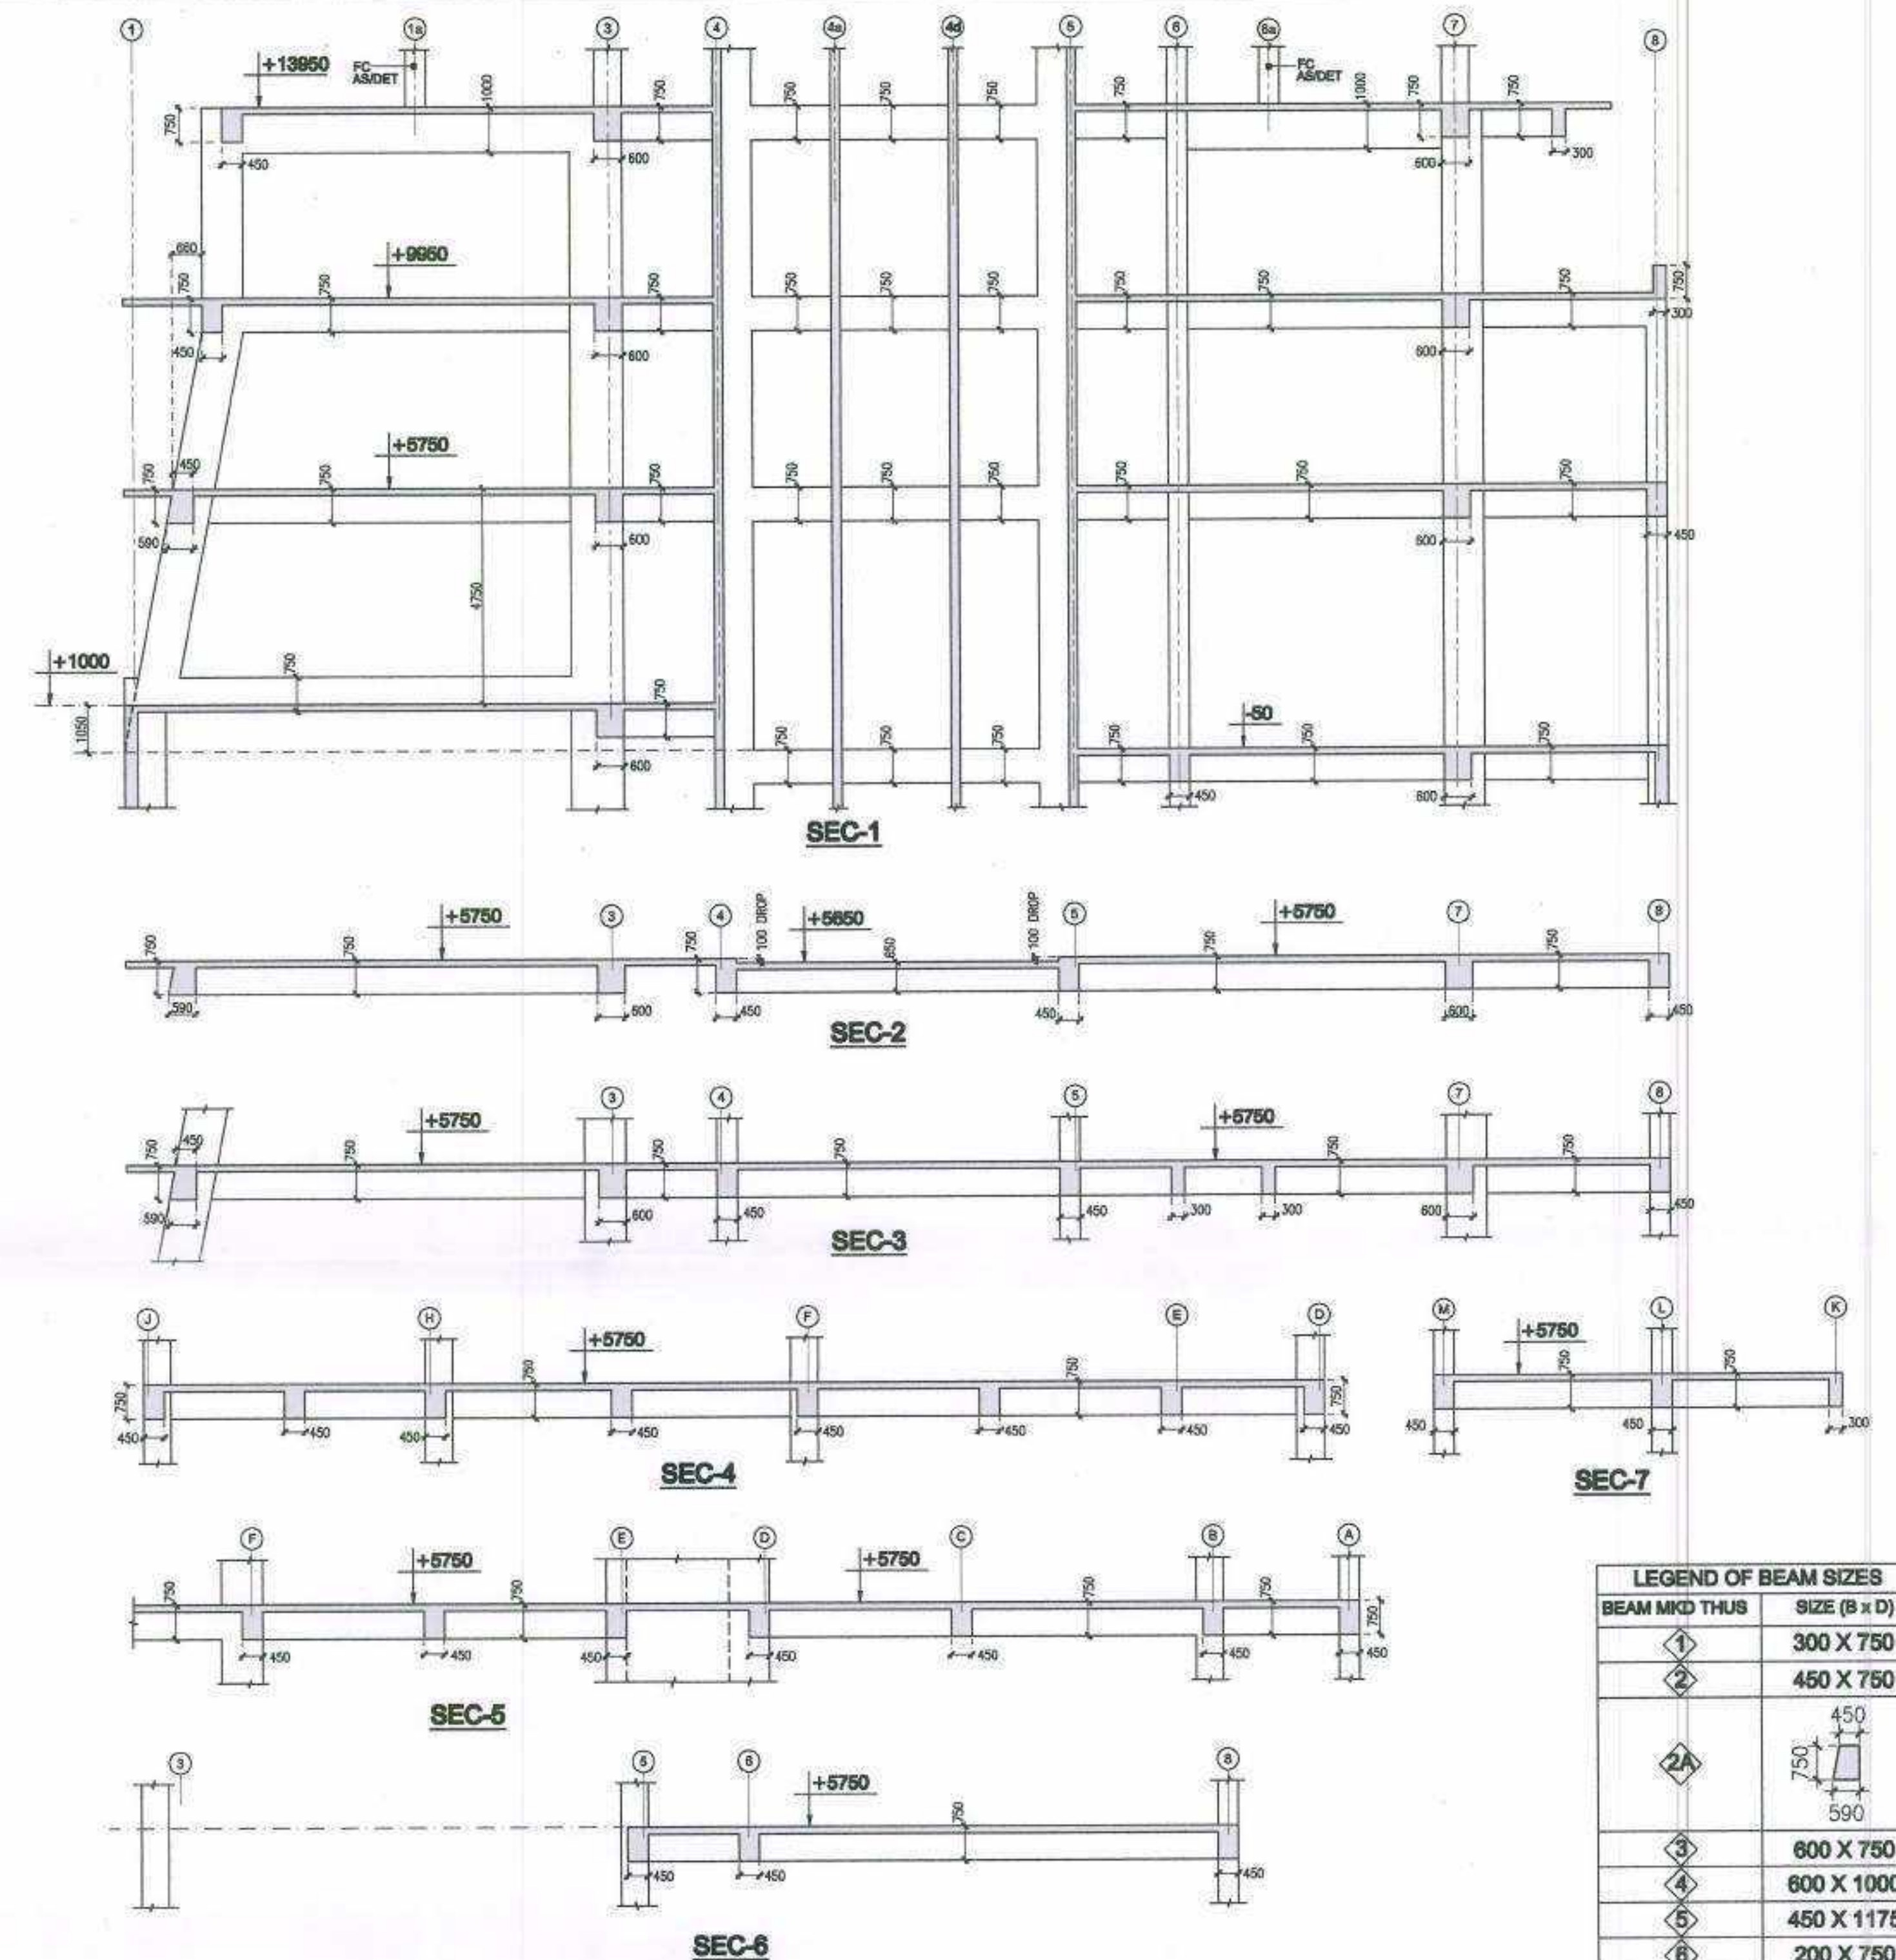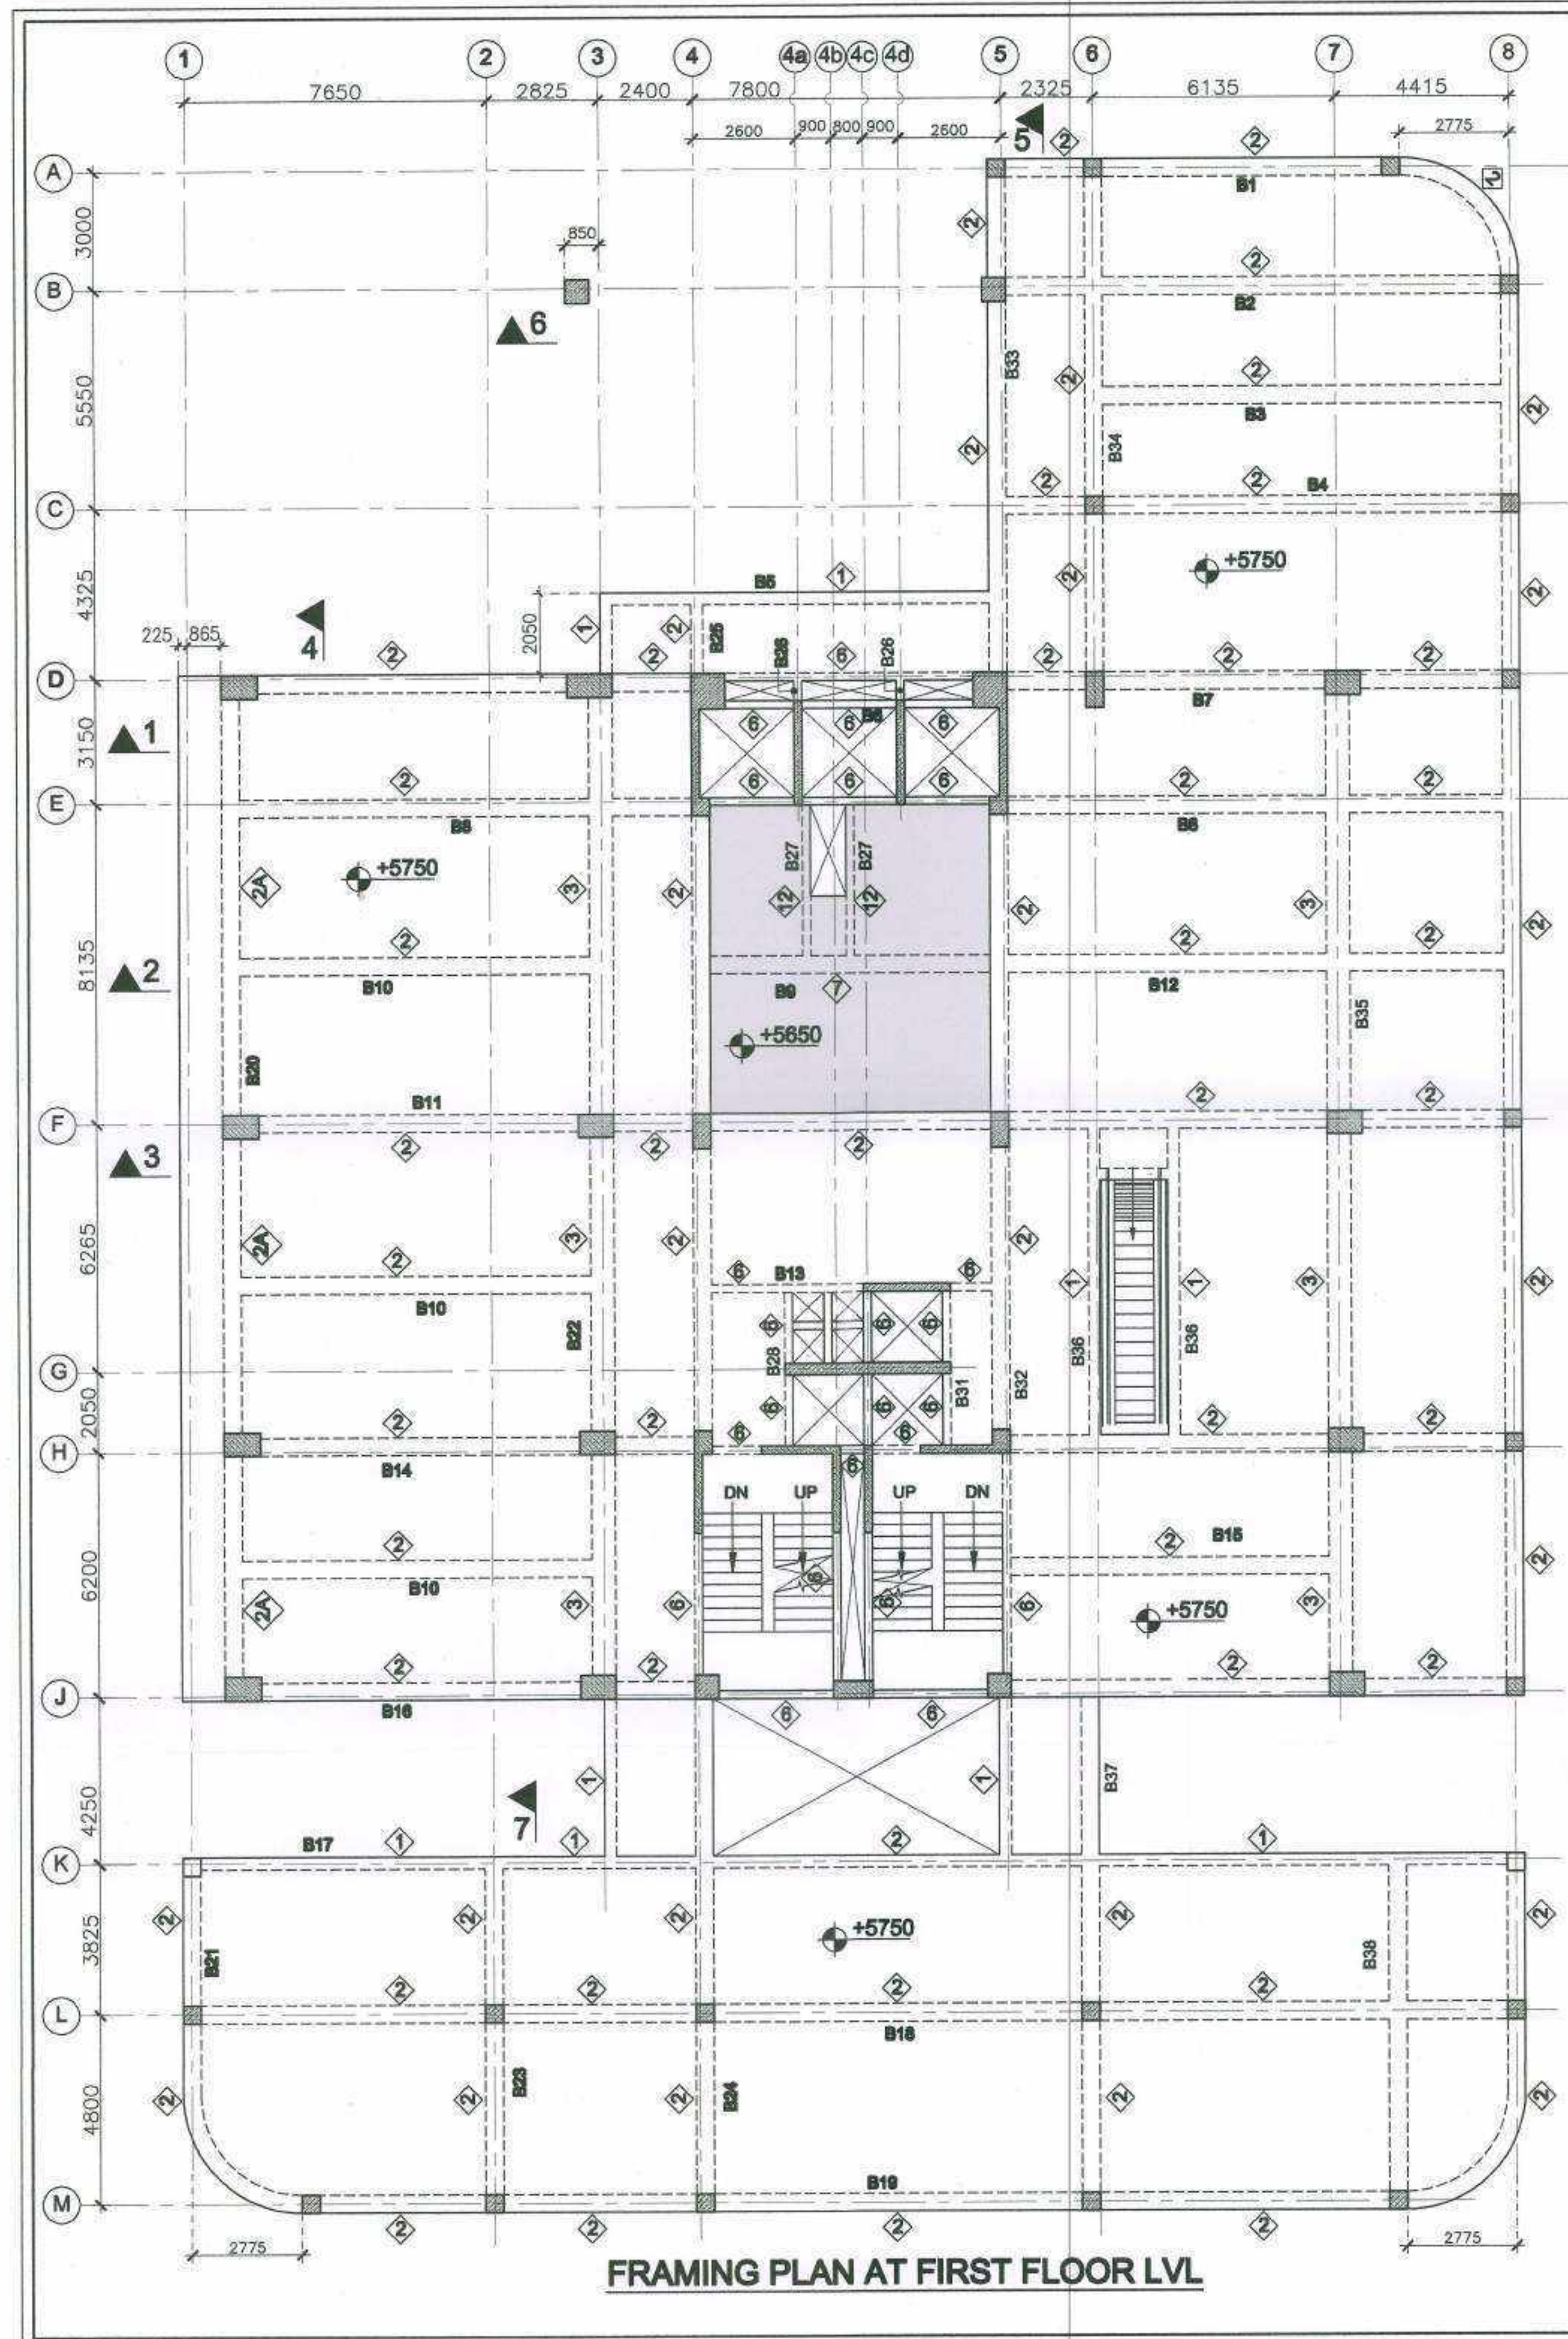





Raj Kumar
 Er. Raj Kumar Singh
 M.Tech (Structural Engg) DTCR-TPR No. 202/A
 Empowered Structural Engr
 Office # 1192, Sector 9 A, Gurugram
 M: 9913215882
 Email: RK.SINGHPAPPIUS@GMAIL.COM

Clients:	ESSEL INFRA LLP
Architects:	Arcop Associates Pvt. Ltd. <input type="checkbox"/> A-15 PAMPOSH ENCLAVE GREATER KAILASH - Part I NEW DELHI
Structures:	DESMAN <input checked="" type="checkbox"/> A-53, SECOND FLOOR EAST OF KAILASH, NEW DELHI-110065 PH: 26836405 E MAIL: desman.madhav@gmail.com

SUBMISSION DRAWINGS

Job Title	COMMERCIAL COMPLEX SITE C1 IN SHOPPING CENTRE SECTOR 43 GURUGRAM		
Drawing Title	FRAMING PLAN & DETAILS AT GROUND FL LVL		
Job No.	Scale 1:100	Drawn A1 VIKAS	Checked SWHA
Drawing No	SG-COMM 43-C1-S-06		Rev R0
Date : 28-07-23	BLK-C1		



LEGEND OF BEAM SIZES	
BEAM MARK THUS	SIZE (B x D)
	300 X 750
	450 X 750
	
	600 X 750
	600 X 1000
	450 X 1175
	200 X 750
	450 X 650
	450 X 1000
	450 X 600
	300 X 600
	600 X 600
	200 X 600

Raj Kumar
Er. Raj Kumar Singh
M.Tech (Structural Engg) DCEP-IPR No. 257 dt
Empanelled Structural Engr
Office # 1192, Sector 9 A, Gurgaon
M- 9313219882
Email: RK.SINGH.PAPPUSIG@GMAIL.COM

SUBMISSION DRAWINGS

NOTES:-

1. READ THIS DRG ALONGWITH RELEVANT ARCHITECTURAL AND SERVICES DRAWINGS.
2. DO NOT SCALE, FOLLOW WRITTEN DIMENSIONS ONLY.
3. ALL DIMENSIONS AND LEVELS ARE IN MILLIMETRES.
4. ALL LVLS SHOWN IN THIS DRAWING ARE STRUCTURAL LVLS.
5. GRADE OF CONC IN SLABS & BEAMS SHALL BE AS FOLLOWS :
6. UNLESS SPECIFIED OTHERWISE ALL SLABS SHALL BE 125 THK.
7. **REFERENCE DRGS :-**
i) GENERAL NOTES : SG-COM-43-C1-S-01

i) GENERAL NOTES : SG-COMM-43-C1-S-01

[illegible]

Clients:	ESSEL INFRA LLP
Architects	Arcop Associates Pvt. Ltd. A-15 PAMPOSH ENCLAVE GREATER KAILASH - Part 1 NEW DELHI
Structures	DESMAN A-53, SECOND FLOOR EAST OF KAILASH, NEW DELHI-110065 PH: 26836405 E MAIL: desman.madhav@gmail.com



Job Title: **COMMERCIAL COMPLEX SITE C1
IN SHOPPING CENTRE
SECTOR 43 GURUGRAM**









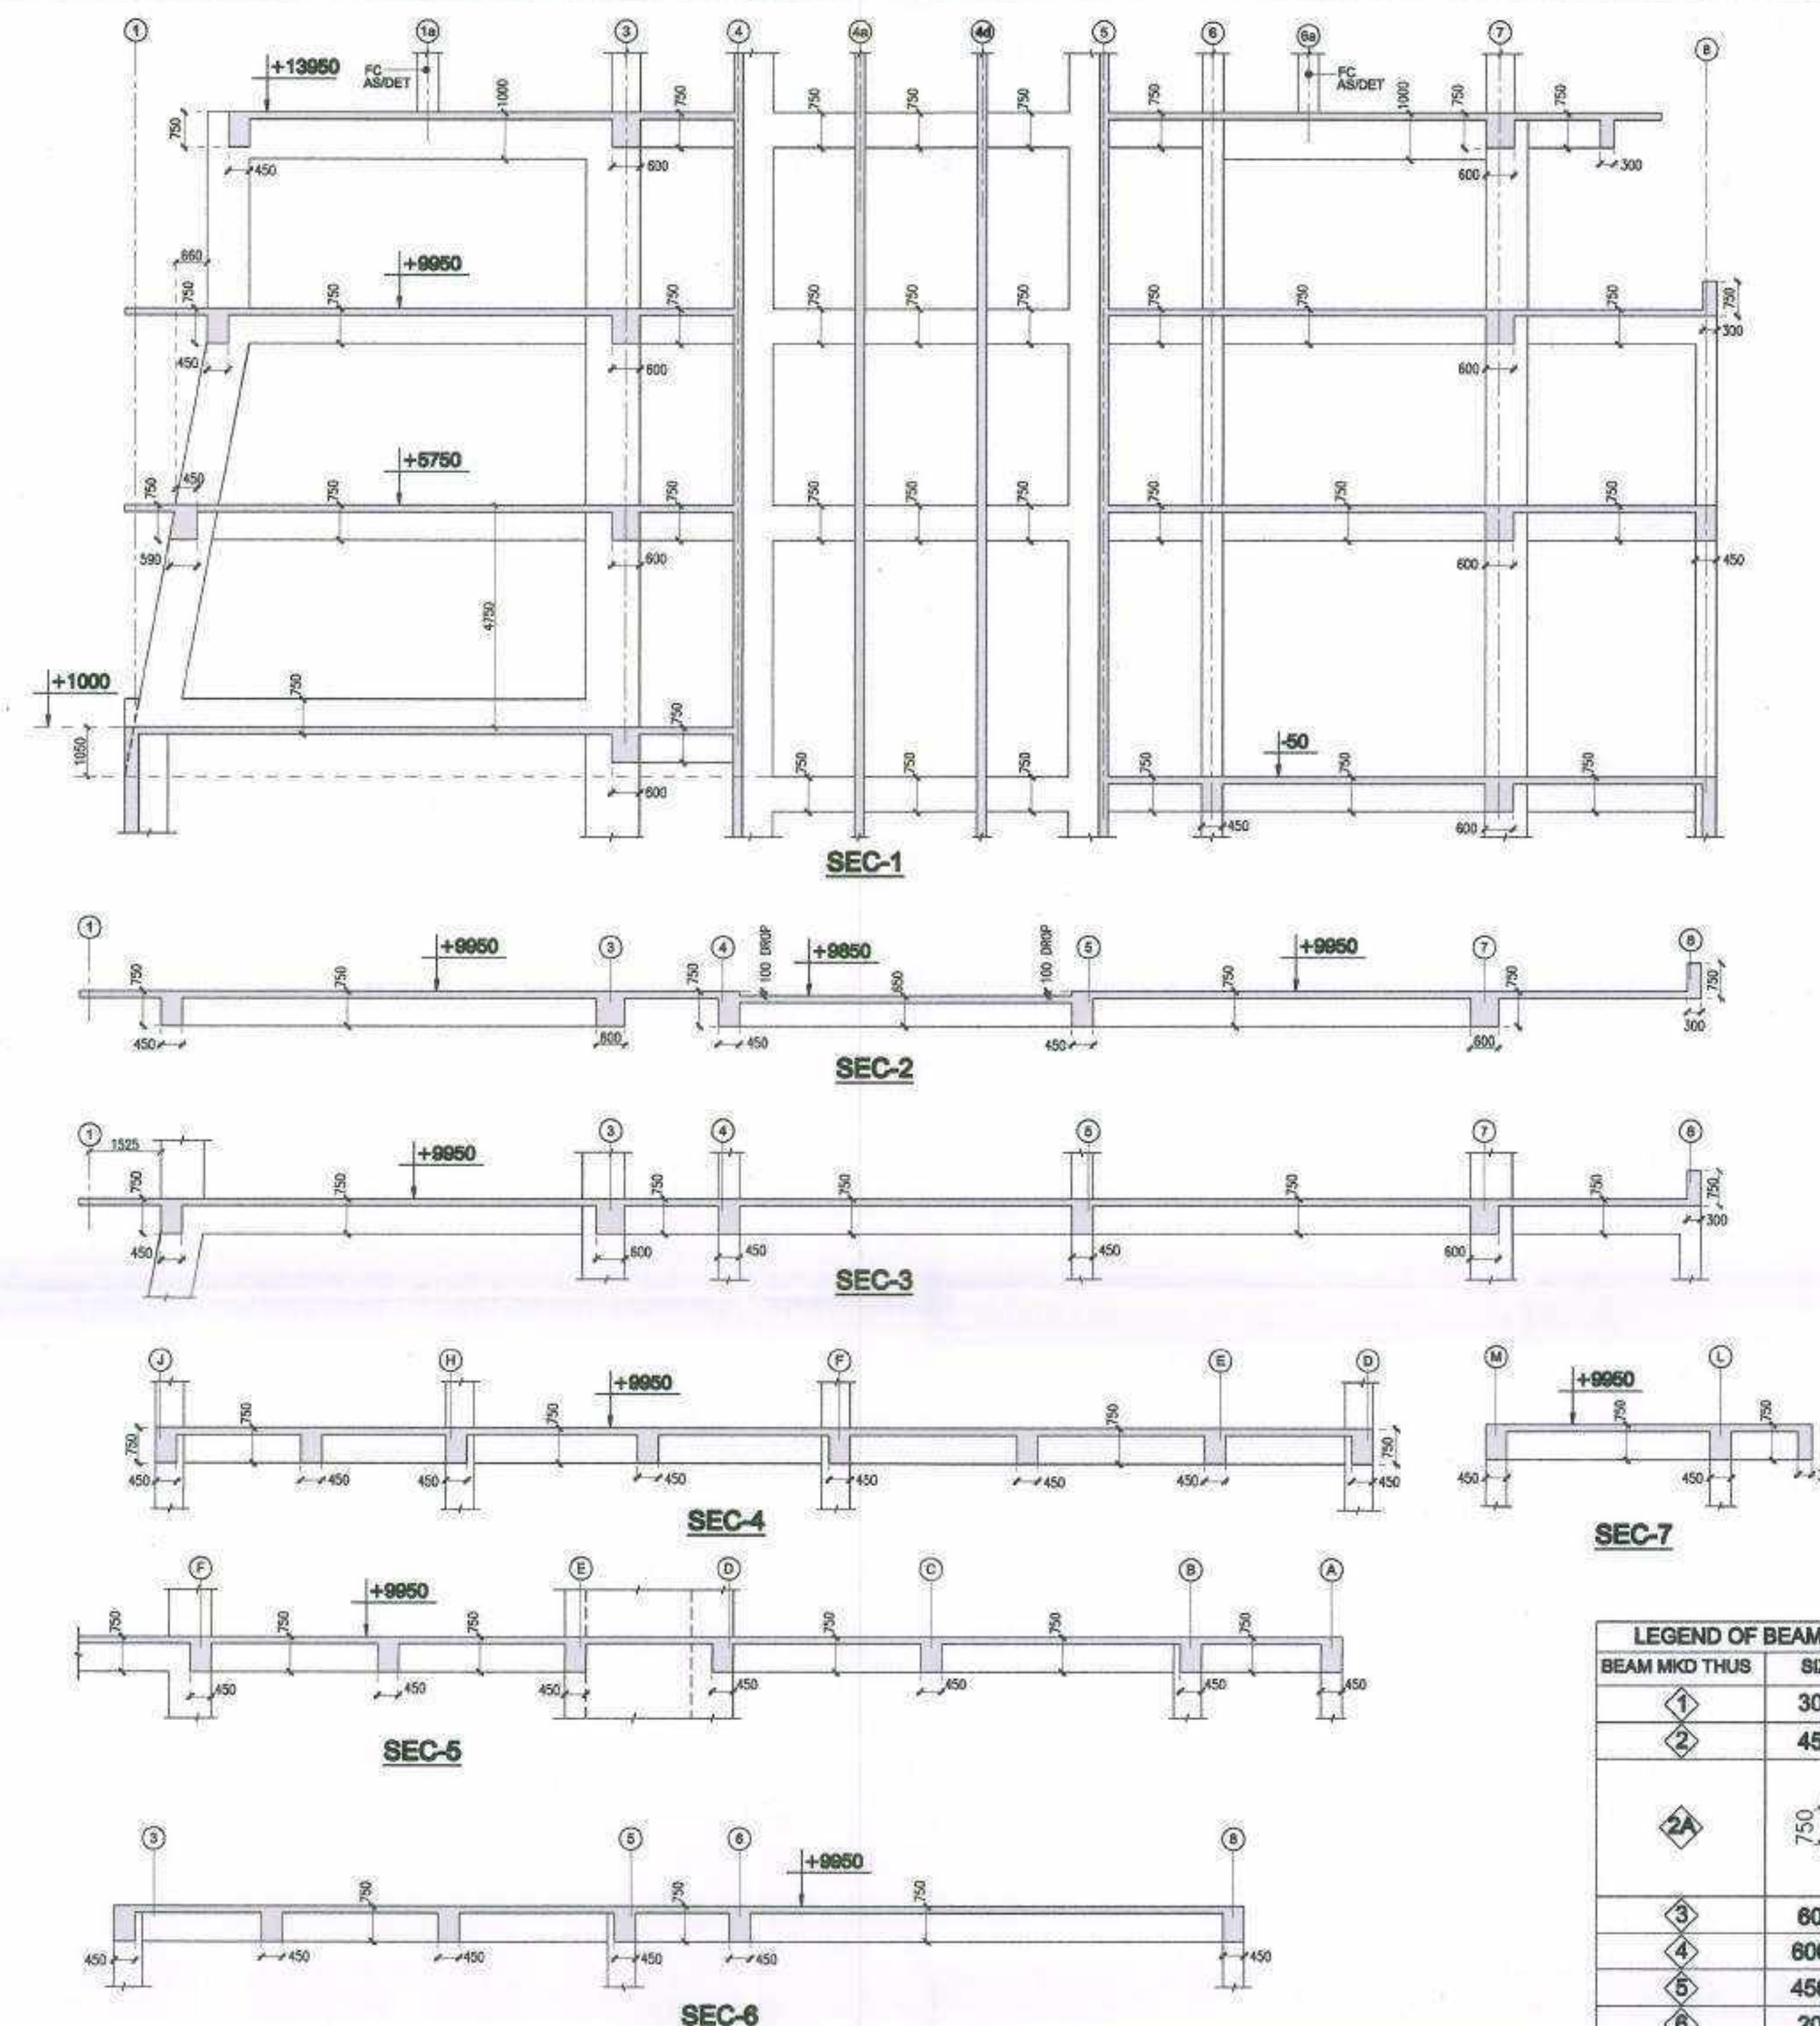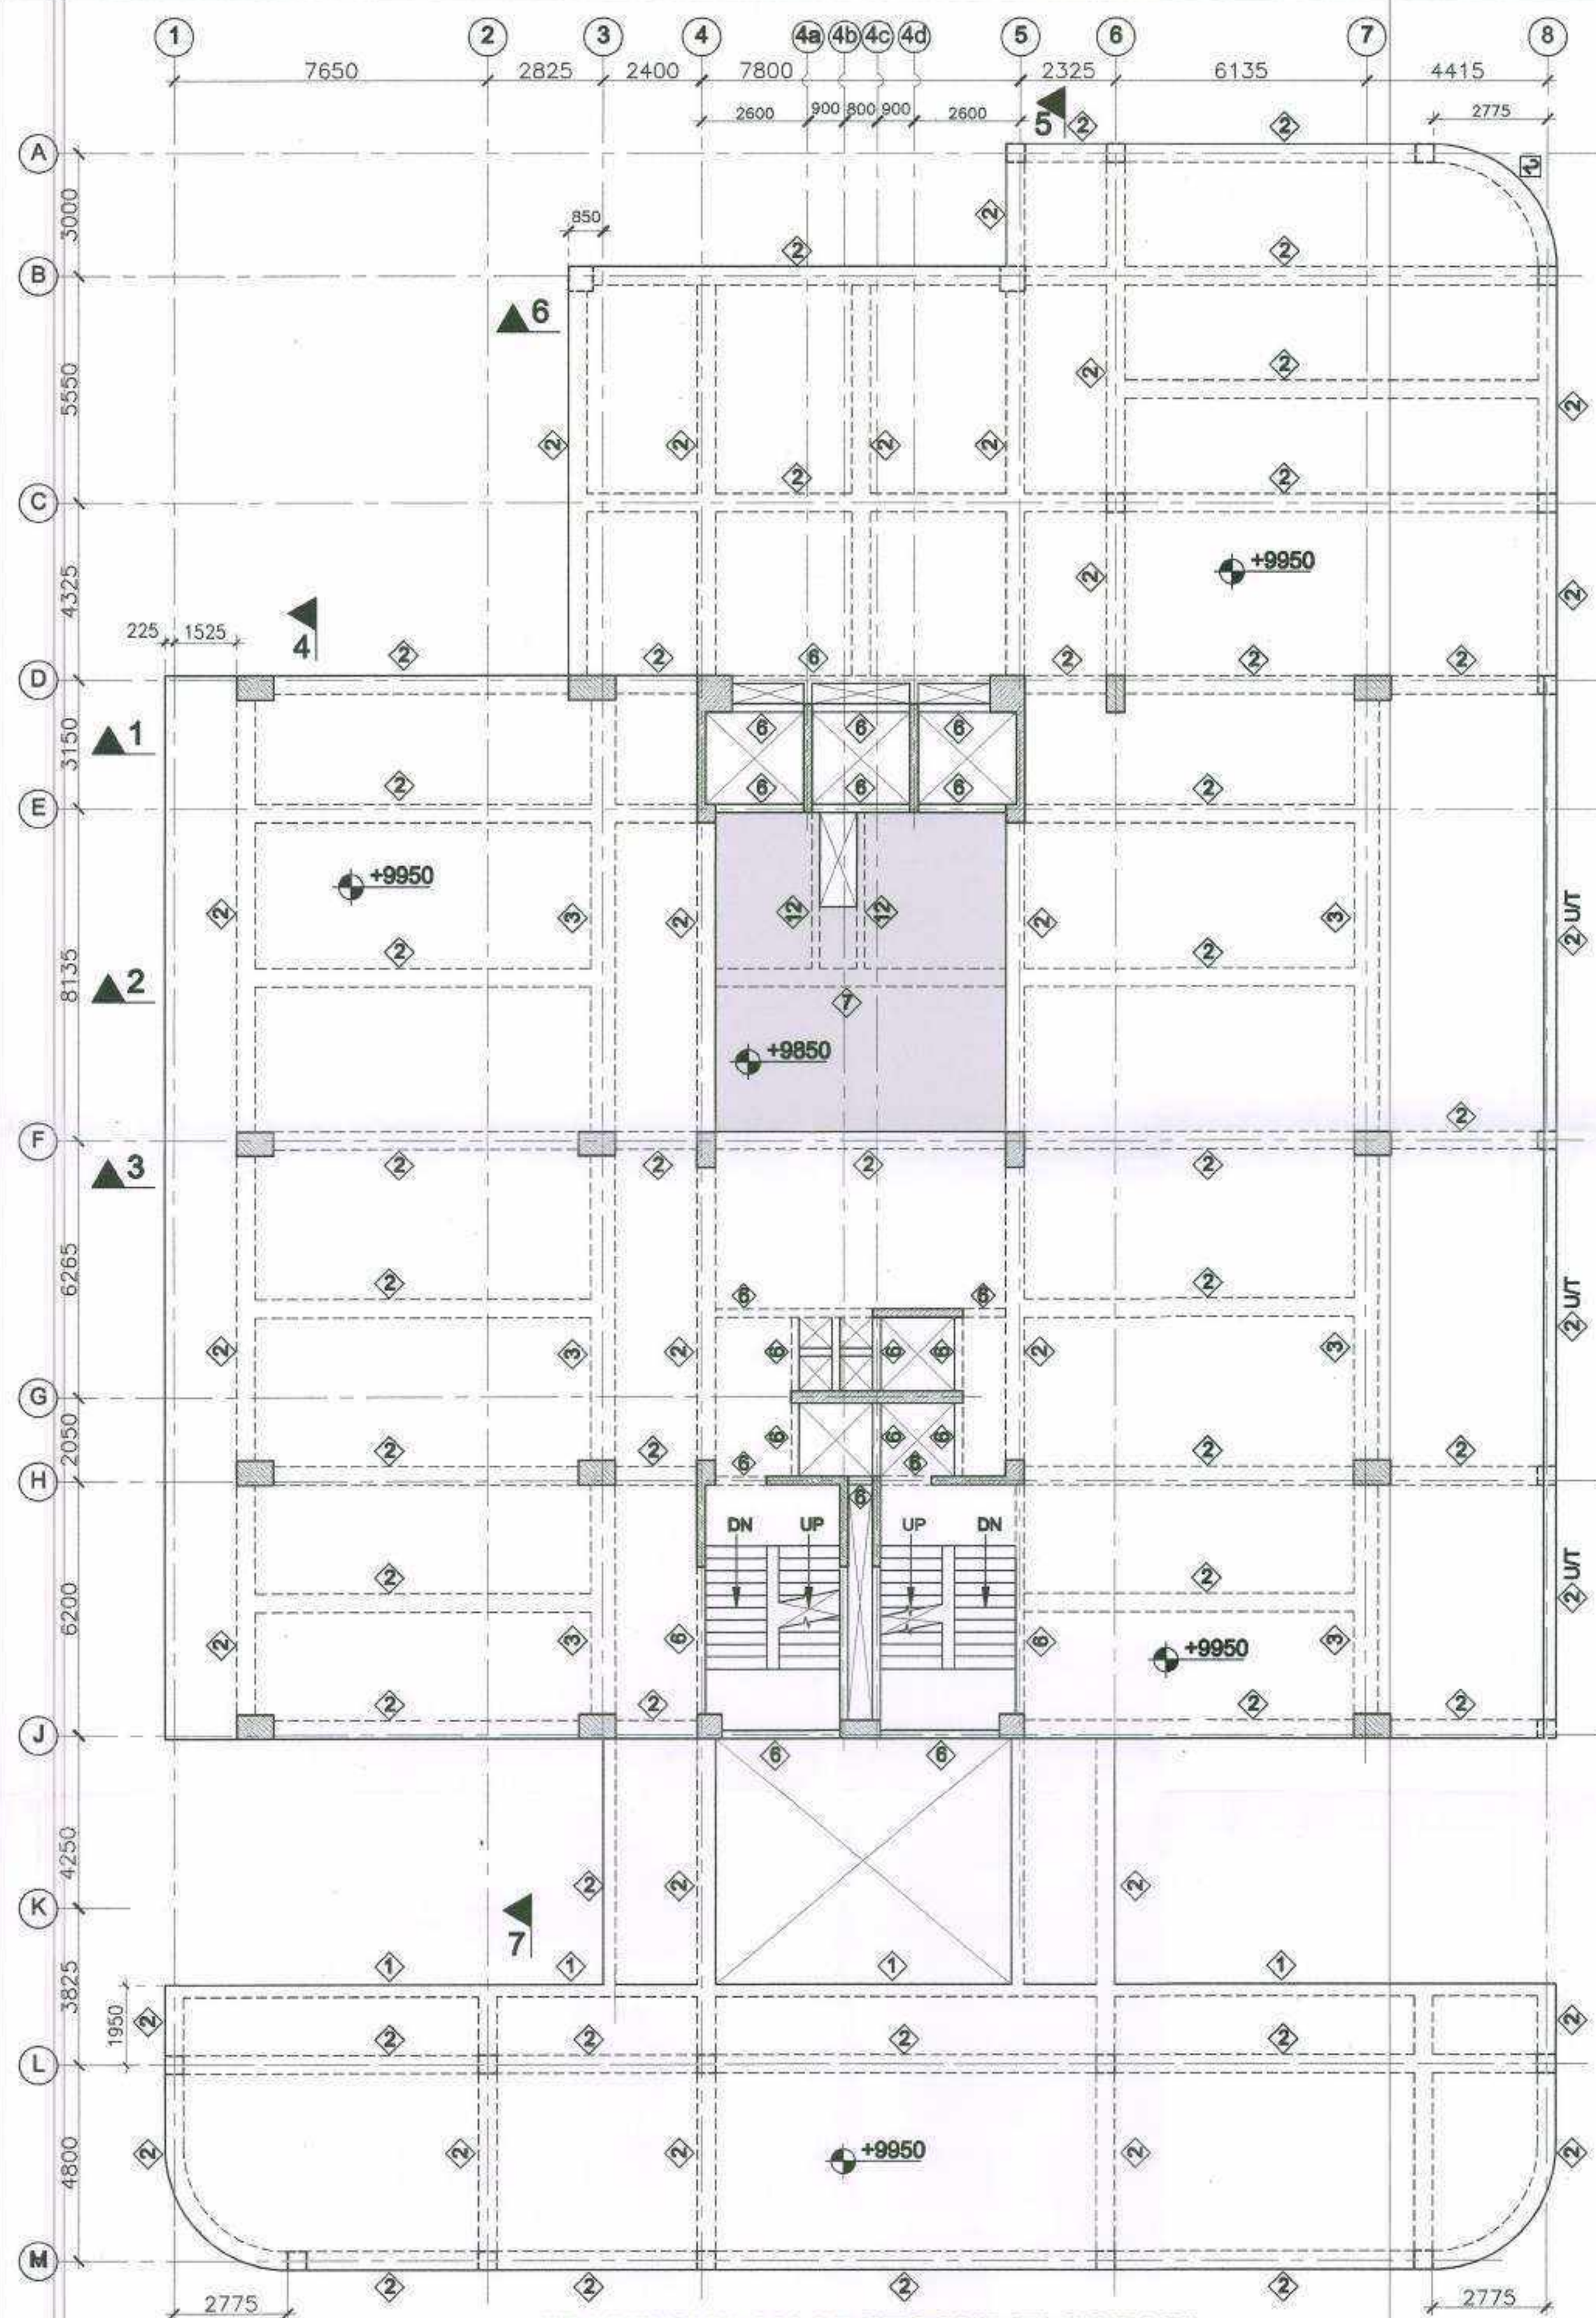





Drawing Title

**FRAMING PLAN & DETAILS
AT 1st FLOOR LVL**

Job No.	Date : 26-07-23	
Scale 1:100 (A1)	Drawn WKS	Checked SAH
Drawing No SG-COMM 43-C1-S-07		Rev R0

07-23	
R0	



LEGEND OF BEAM SIZES	
BEAM MKD THUS	SIZE (B x D)
	300 X 750
	450 X 750
	
	600 X 750
	600 X 1000
	450 X 1175
	200 X 750
	450 X 650
	450 X 1000
	450 X 600
	300 X 600
	600 X 600
	200 X 600

Raj Kumar
Er. Raj Kumar Singh
M.Tech (Structural Engg) DCEP-TPR No. 287-d
Empanelled Structural Engg
Office # 1192, Sector S.A. Gurugram
M- 9313219852
Email: RK.SINGHAPPUS@gmail.com

NOTES:-

1. READ THIS DRG ALONGWITH RELEVANT ARCHITECTURAL AND SERVICES DRAWINGS.
2. DO NOT SCALE, FOLLOW WRITTEN DIMENSIONS ONLY.
3. ALL DIMENSIONS AND LEVELS ARE IN MILLIMETRES.
4. ALL LVLS SHOWN IN THIS DRAWING ARE STRUCTURAL LVLS.
5. GRADE OF CONC IN SLABS & BEAMS SHALL BE AS FOLLOWS :
6. UNLESS SPECIFIED OTHERWISE ALL SLABS SHALL BE 125 THK.
7. **REFERENCE DRS :-**
 i) GENERAL NOTES : SG-COMM-43-C1-S-01

ISSUES			
No.	Date	By	Description
01	28-07-23	DESMAN	ARCHITECTS (FOR APPROVAL)
No.	Date	By	Description
Revisions			

	<p> Home About Us Services Testimonials Contact Us </p> <p> Clients </p>
--	---

ESSEL INFRA LLP

Architects

Arcop Associates Pvt. Ltd.
A-15 PAMPOSH ENCLAVE
GREATER KAILASH - Part 1
NEW DELHI

Structures

DESMAN
A-53, SECOND FLOOR
EAST OF KAILASH, NEW DELHI-110061
PH: 26836405
E MAIL: desman.modhav@gmail.com

	Job Title
--	-----------

**COMMERCIAL COMPLEX SITE C1
IN SHOPPING CENTRE
SECTOR 43 GURUGRAM**

Drawing Title

FRAMING PLAN & DETAILS AT 2nd FLOOR LVL

BLK-C1

Job No.	
---------	--

Scale 1:100 (A1)

Country No.

Drawing No
SG-COMM 43-C1-S-08


Date : 26-07-23

	Checked
--	---------

SAHA


Rev

KO

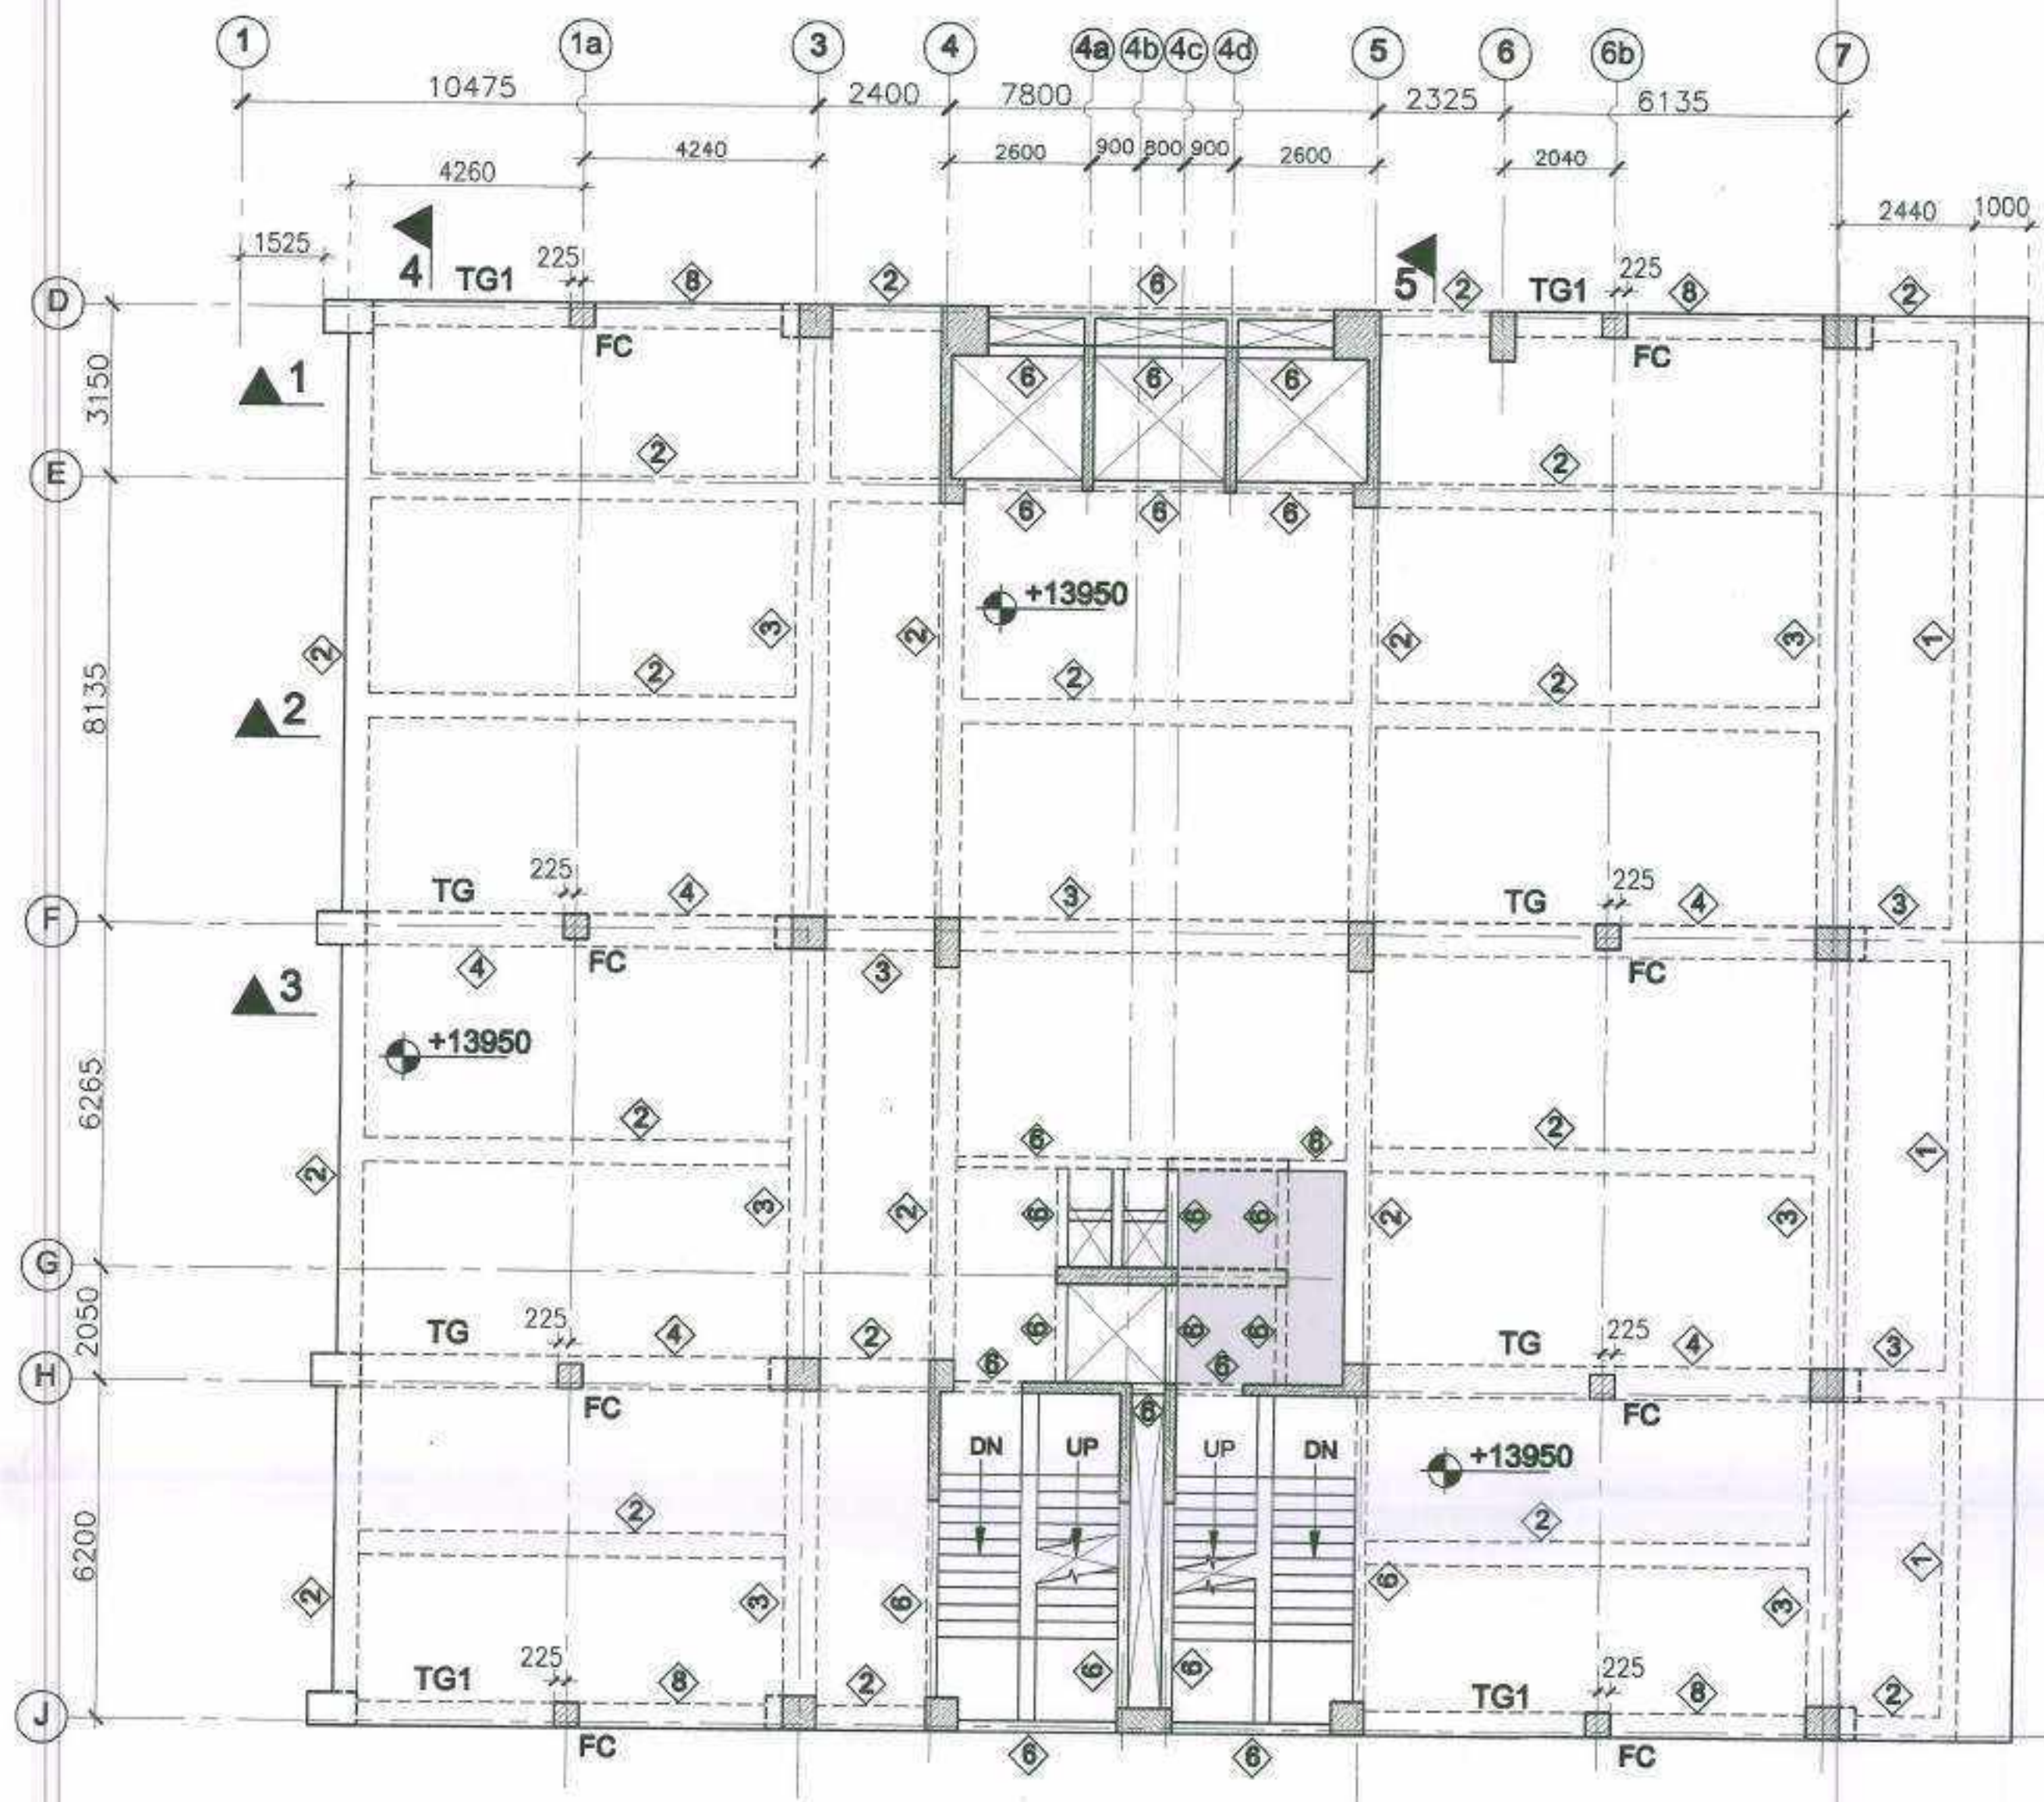

FRAMING PLAN AT THIRD FLOOR LVL

LEGEND OF BEAM SIZES	
BEAM MKD THUS	SIZE (B x D)
①	300 X 750
②	450 X 750
2A	450 X 590
③	600 X 750
④	600 X 1000
⑤	450 X 1200
⑥	200 X 750
⑦	450 X 650
⑧	450 X 1000
⑨	450 X 800
⑩	300 X 600
⑪	600 X 600
⑫	200 X 600

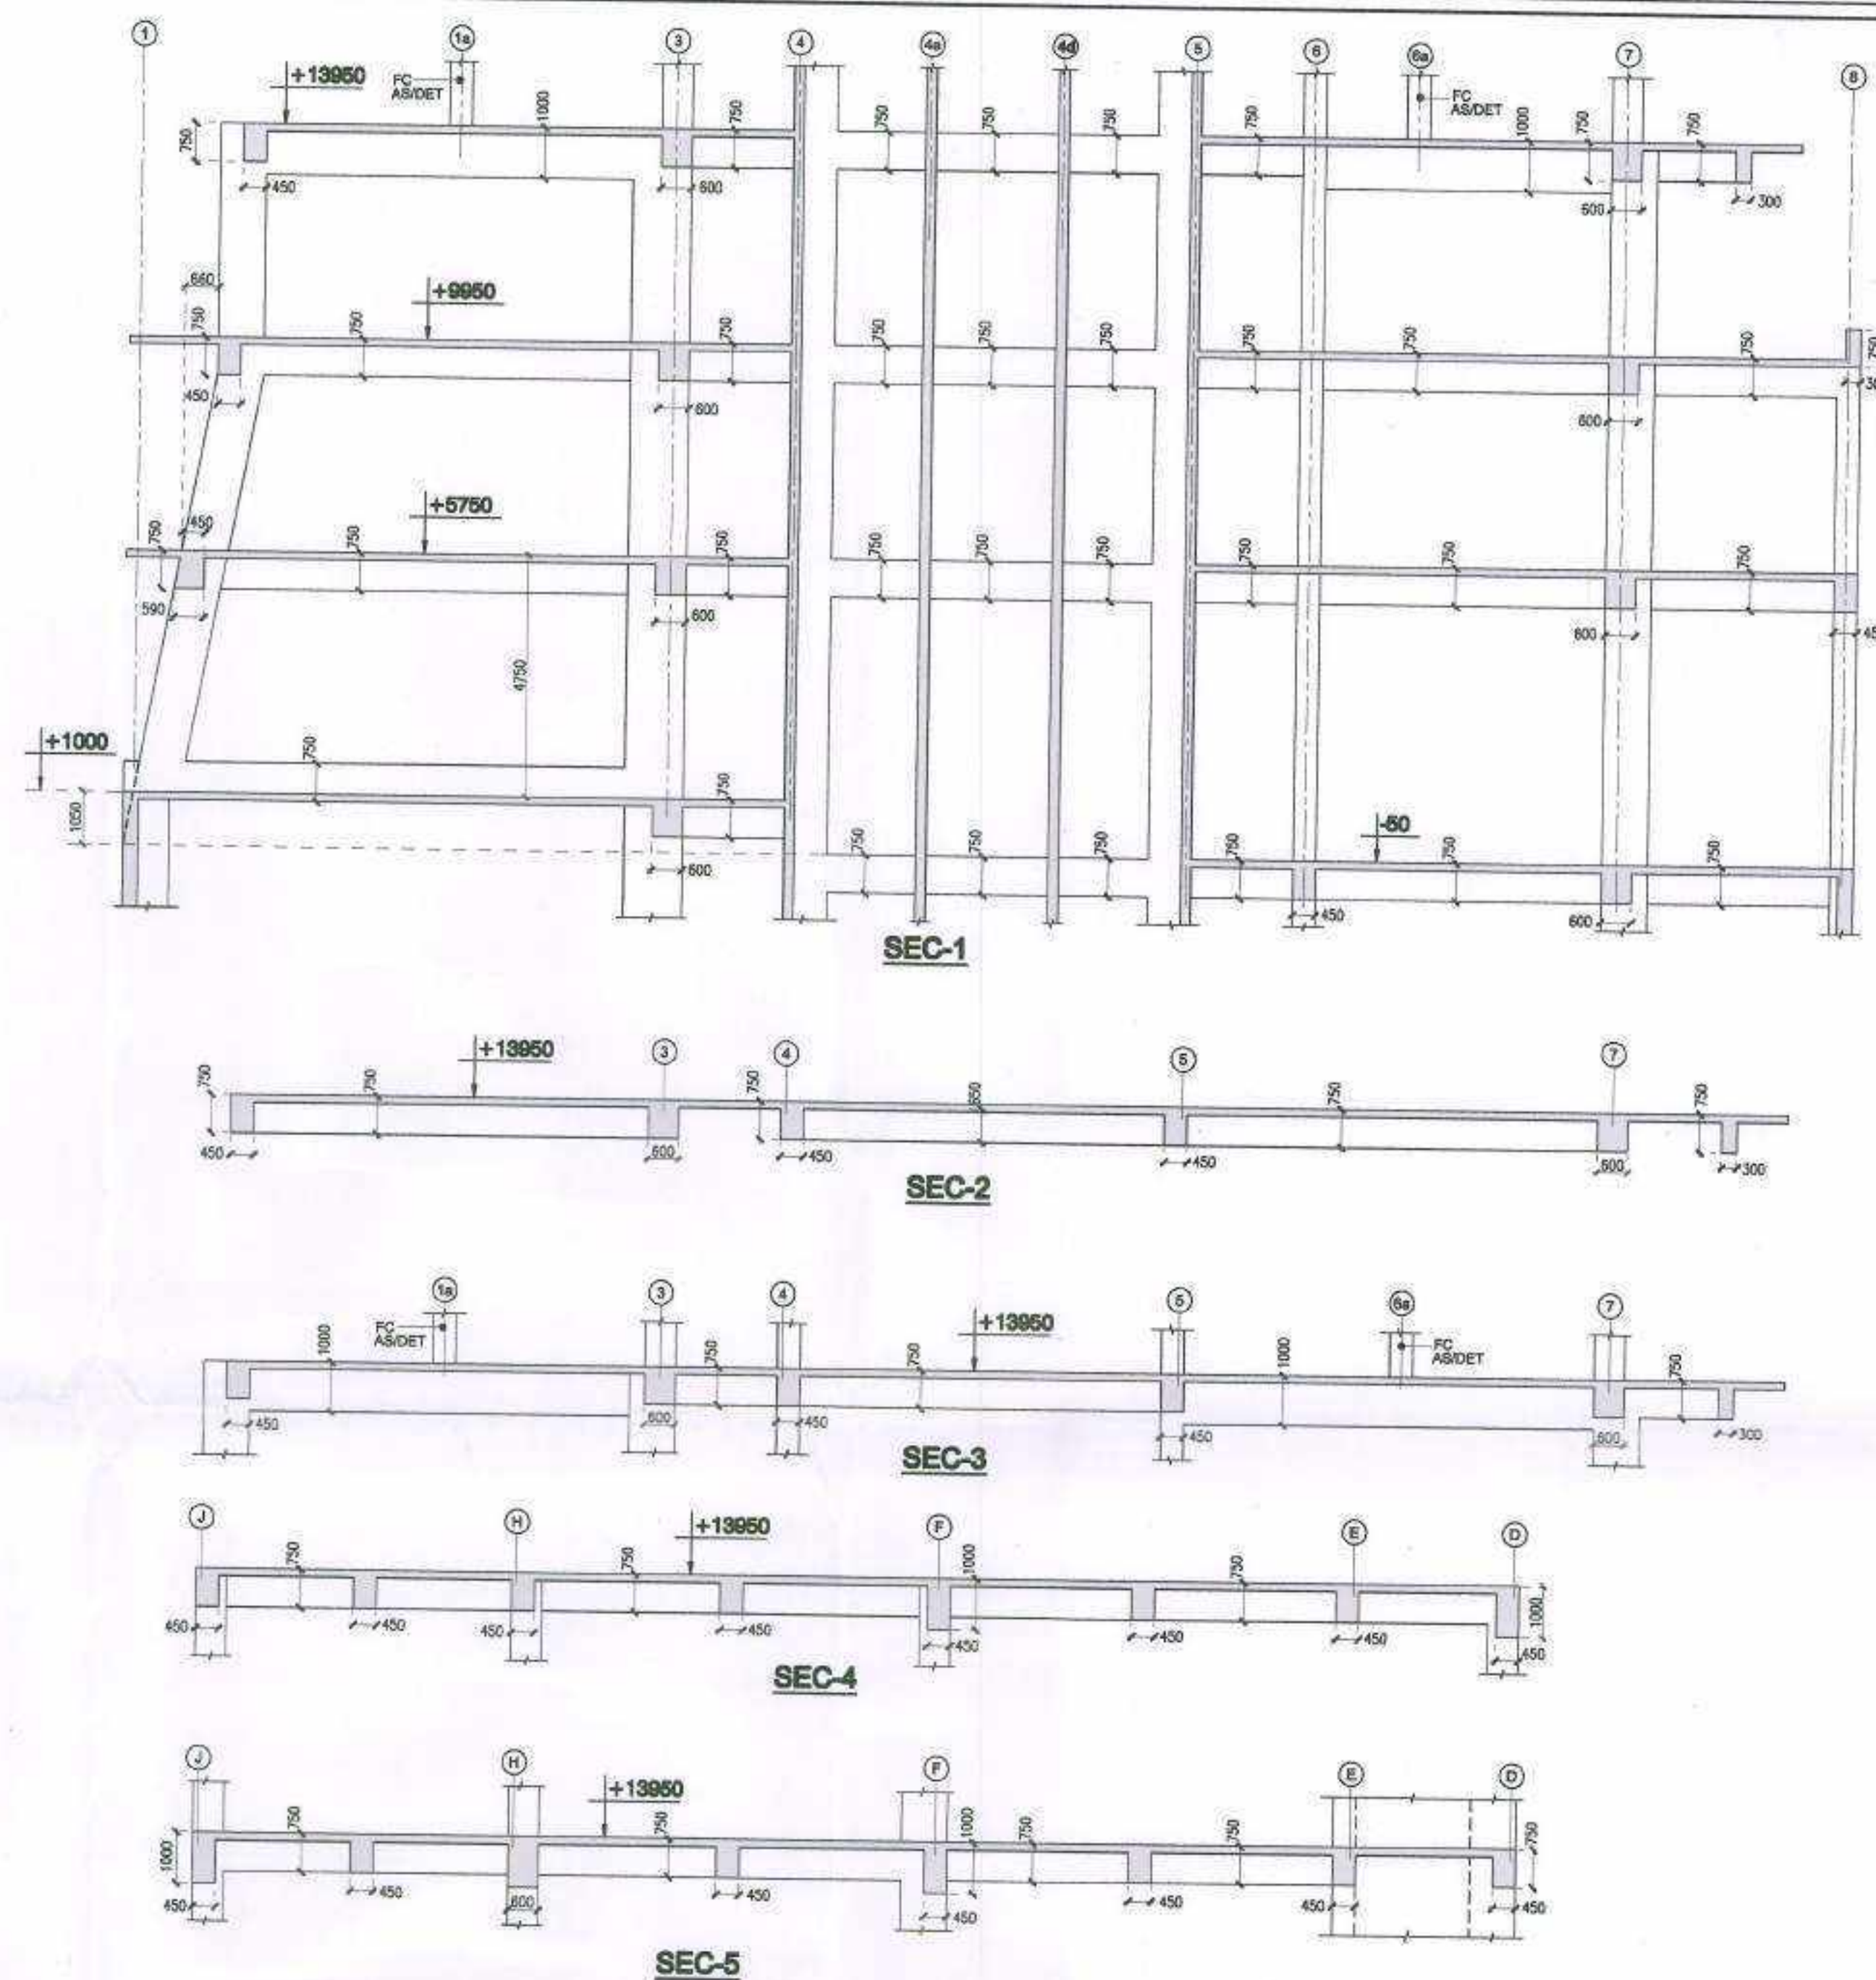

Raj Kumar Singh
 Er. Raj Kumar Singh
 M.Tech (Structural Engg) UICP, F.R.I. No. 28724
 Empowered Structural Engr.
 Office # 1192, Sector 5A, Gurugram
 M: 9215218462
 Email: RK.SINGHPAPPU@GMAIL.COM

NOTES:-

1. READ THIS DRG ALONGWITH RELEVANT ARCHITECTURAL AND SERVICES DRAWINGS.
2. DO NOT SCALE, FOLLOW WRITTEN DIMENSIONS ONLY.
3. ALL DIMENSIONS AND LEVELS ARE IN MILLIMETRES.
4. ALL LVLS SHOWN IN THIS DRAWING ARE STRUCTURAL LVLS.
5. GRADE OF CONC IN SLABS & BEAMS SHALL BE AS FOLLOWS :
6. UNLESS SPECIFIED OTHERWISE ALL SLABS SHALL BE 125 THK.
7. **REFERENCE DRGS :-**
 i) GENERAL NOTES : SG-COMM-43-C1-S-01

ISSUES

No.	Date	By	Description
01	28-07-23	DESMAN	ARCHITECTS (FOR APPROVAL)

No.	Date	By	Description
Revisions			

Clients:

ESSEL INFRA LLP

Architects:

Arcop Associates Pvt. Ltd. ☐
 A-15 PAMPOSH ENCLAVE
 GREATER KAILASH - Part 1
 NEW DELHI

Structures:

DESMAN ☒
 A-53, SECOND FLOOR
 EAST OF KAILASH, NEW DELHI-110065
 PH: 26836405
 E MAIL: desman.mohar@gmail.com

SUBMISSION DRAWINGS

Job Title

**COMMERCIAL COMPLEX SITE C1
 IN SHOPPING CENTRE
 SECTOR 43 GURUGRAM**

Drawing Title

**FRAMING PLAN & DETAILS
 AT 3rd FLOOR LVL**

BLK-C1

Job No.

Scale 1:100 (A1)

Drawing No


SG-COMM 43-C1-S-09

Date : 28-07-23


Checked
 SHAH

Rev

R0

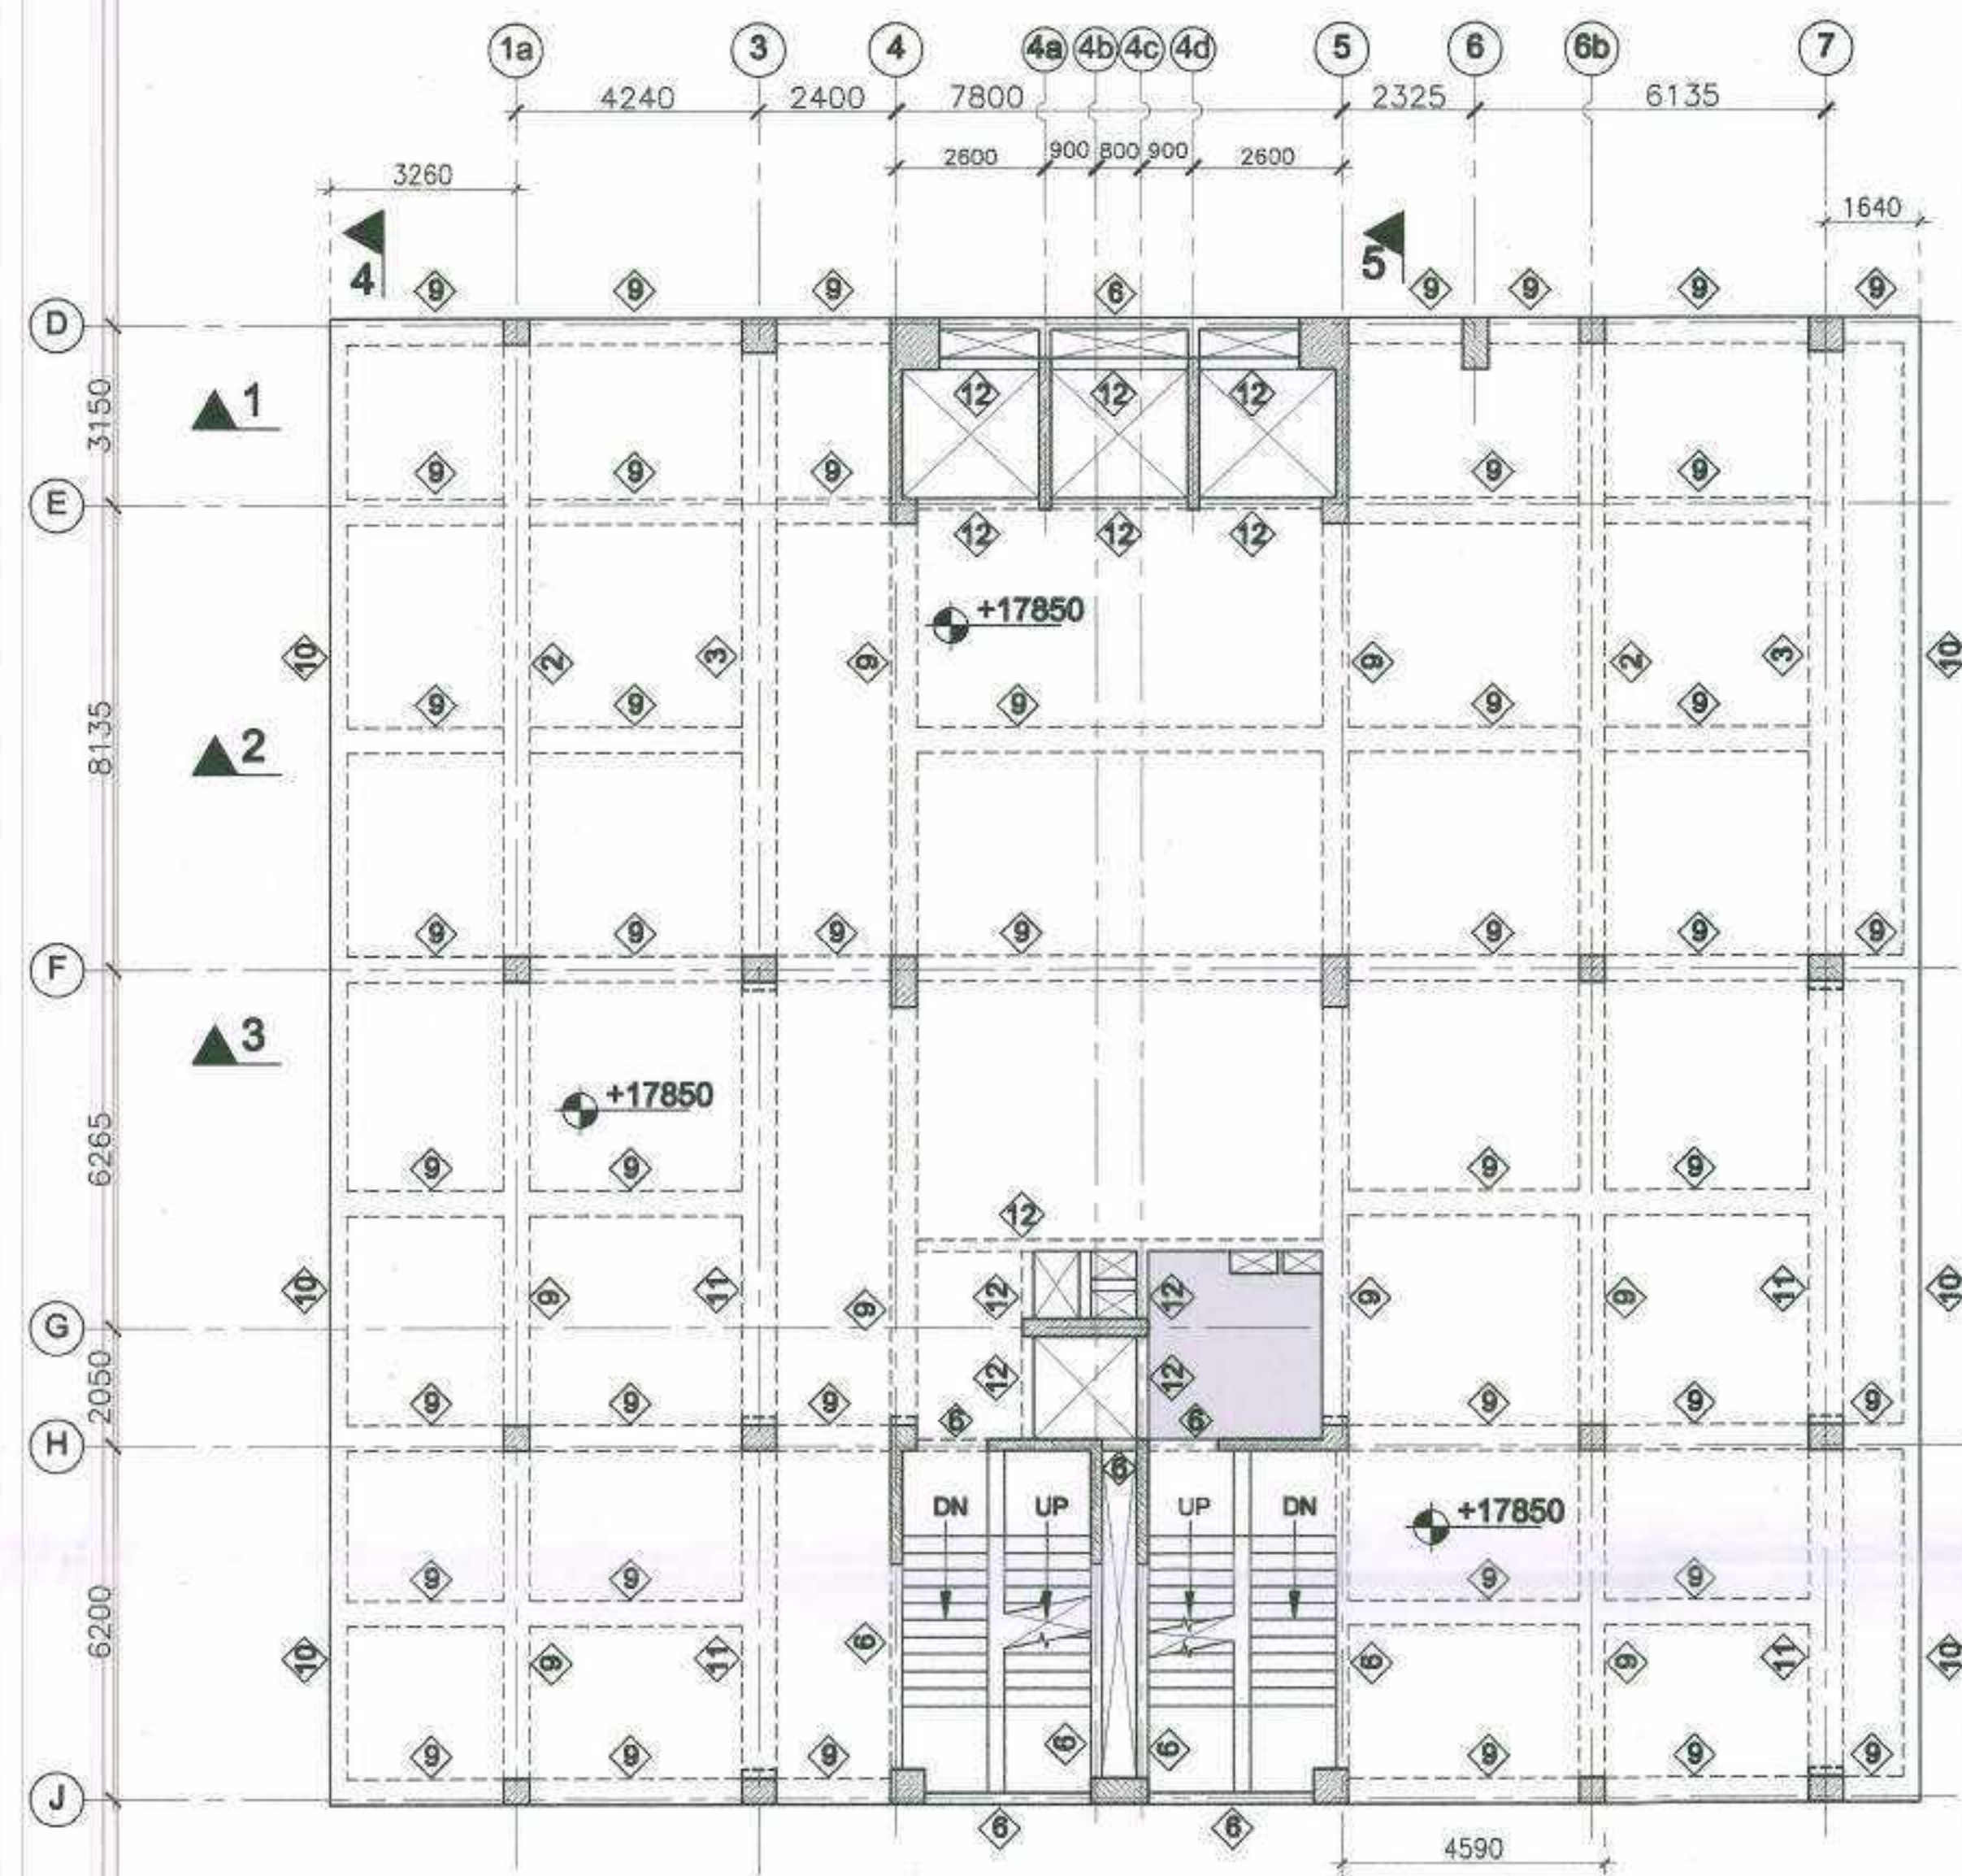

FRAMING PLAN AT FOURTH FLOOR LVL

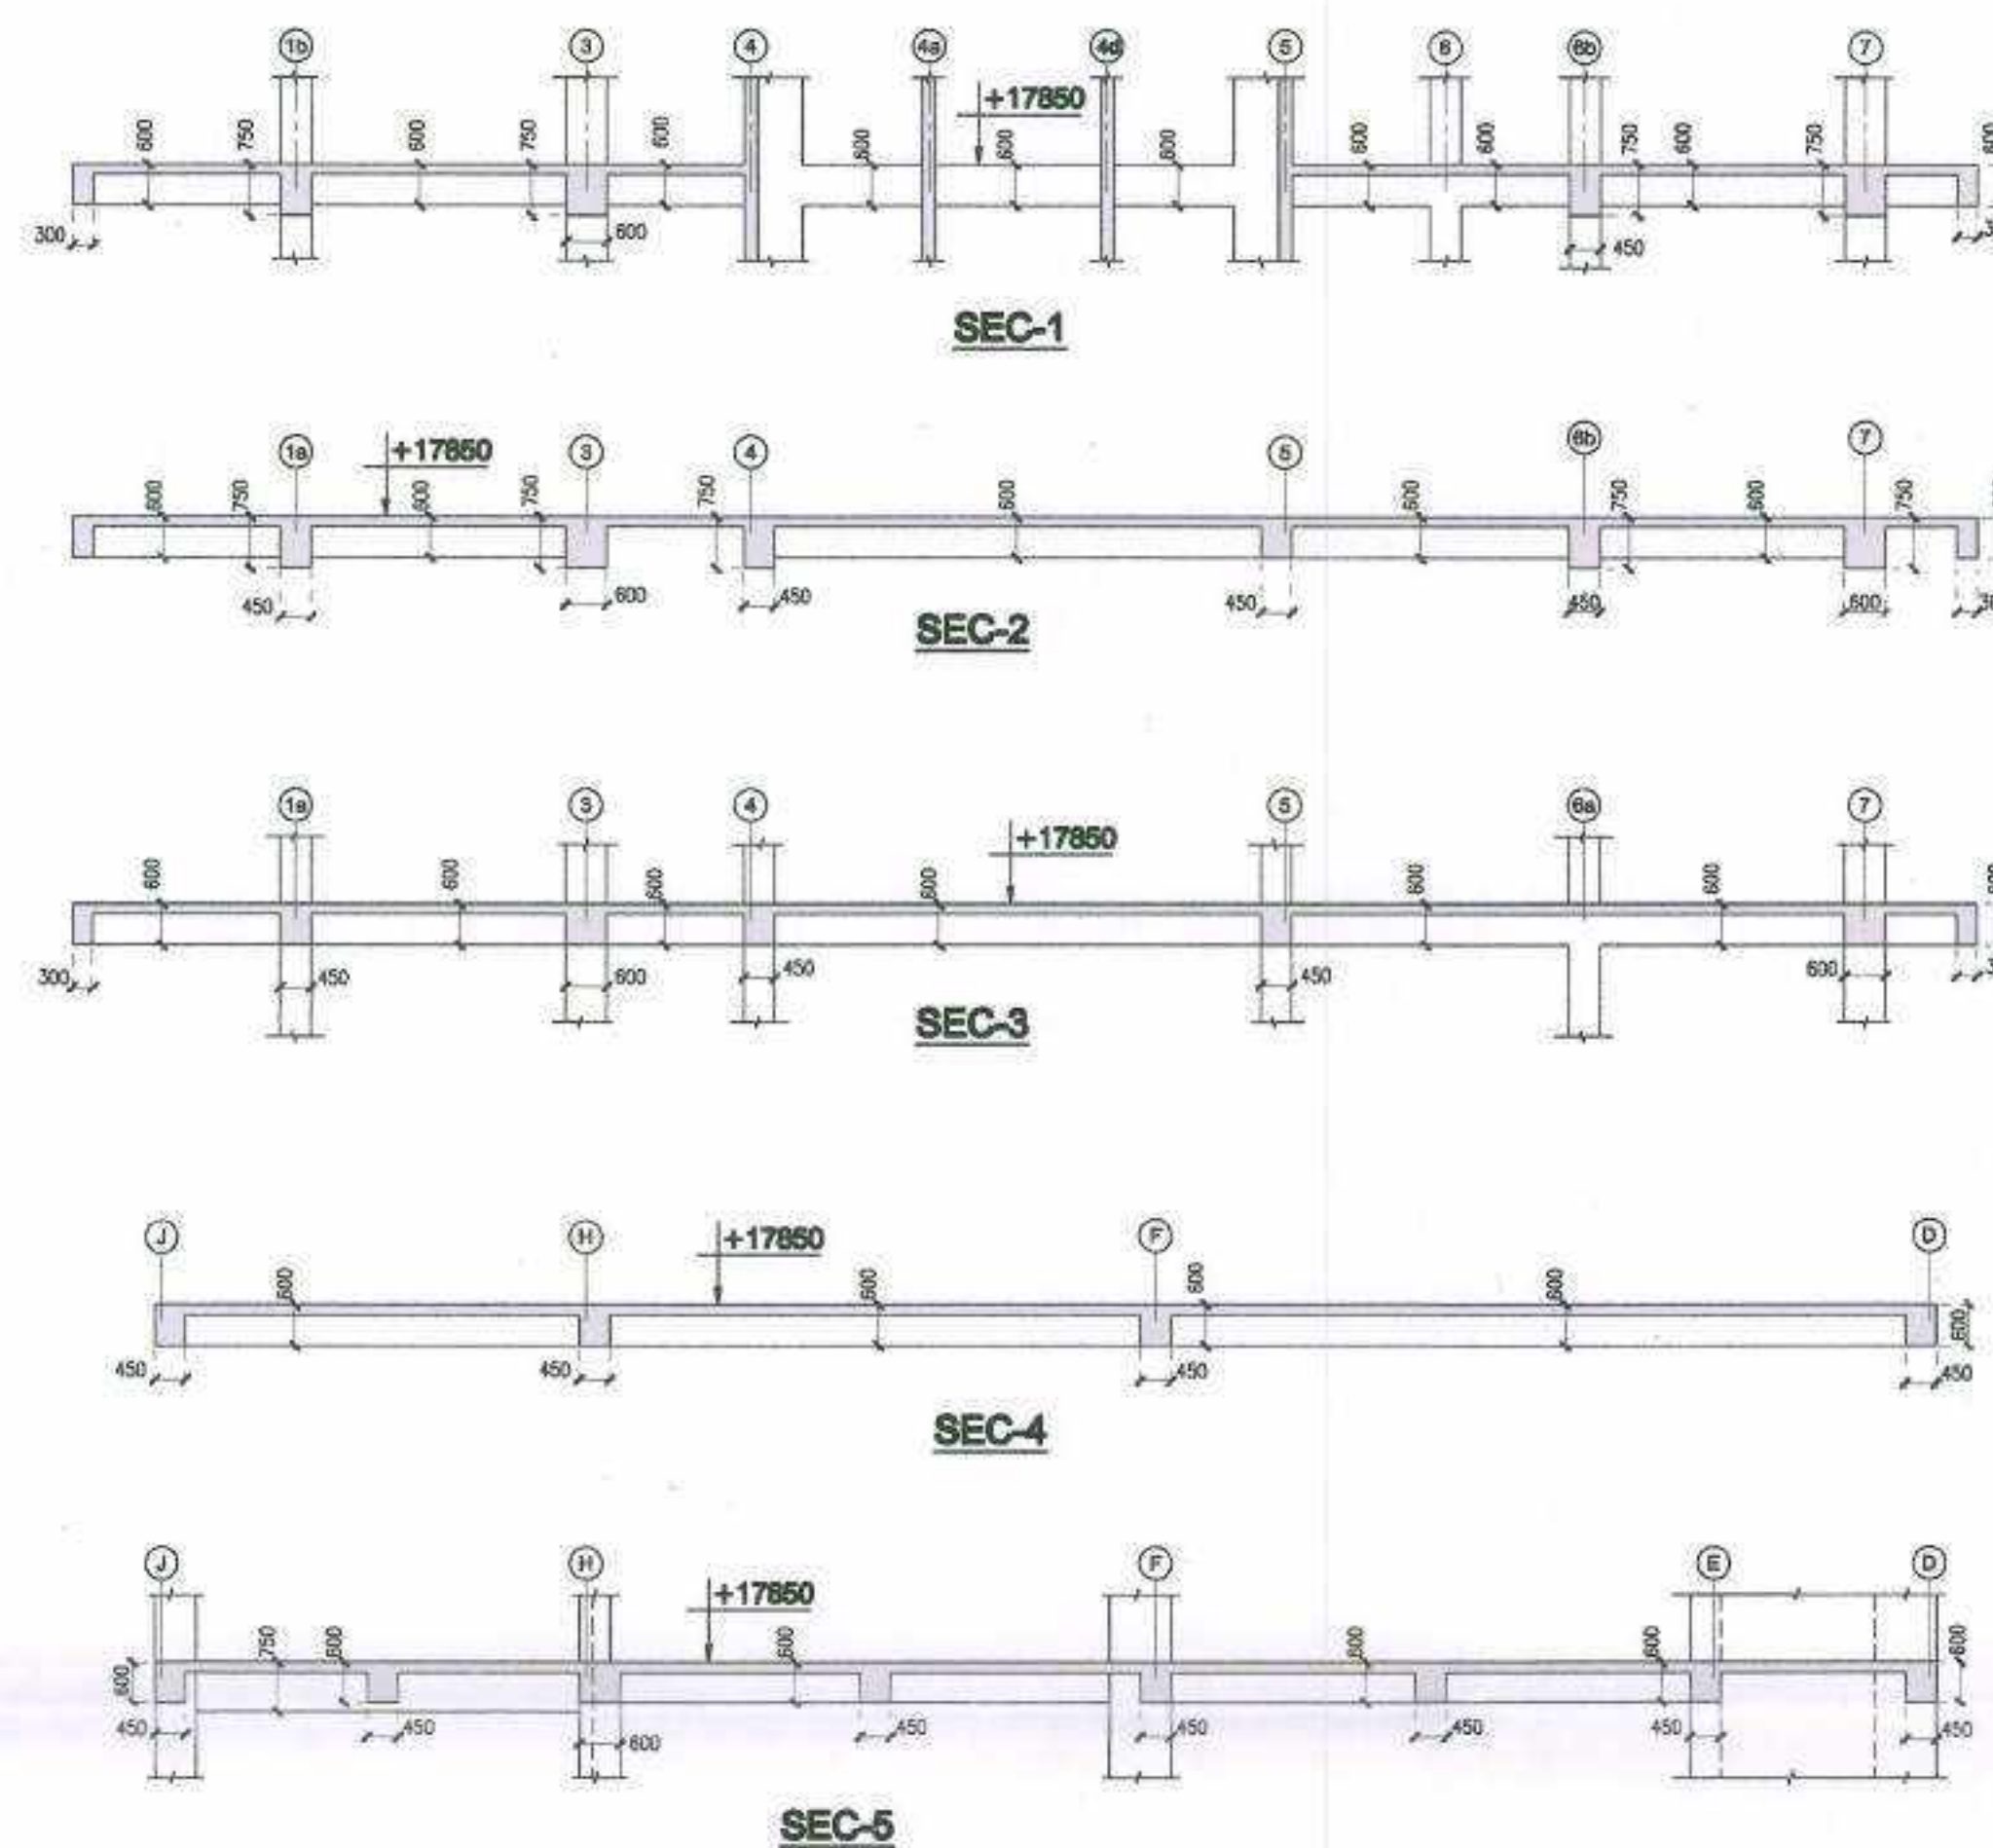

LEGEND OF BEAM SIZES	
BEAM MKD THUS	SIZE (B x D)
1	300 X 750
2	450 X 750
2A	450 X 590
3	600 X 750
4	600 X 1000
5	450 X 1200
6	200 X 750
7	450 X 650
8	450 X 1000
9	450 X 600
10	300 X 600
11	600 X 600
12	200 X 600

Er. Raj Kumar Singh
M Tech (Structural Engg) DTCP-TPR No. 287-14
Empowered Structural Engr
Office # 1152, Sector 9 A, Gurgaon
M- 9313218682
Email: RK.SINGH@PPPLUS@GMAIL.COM

SUBMISSION DRAWINGS

NOTES:-

1. READ THIS DRG ALONGWITH RELEVANT ARCHITECTURAL AND SERVICES DRAWINGS.
2. DO NOT SCALE, FOLLOW WRITTEN DIMENSIONS ONLY.
3. ALL DIMENSIONS AND LEVELS ARE IN MILLIMETRES.
4. ALL LVLS SHOWN IN THIS DRAWING ARE STRUCTURAL LVLS.
5. GRADE OF CONC IN SLABS & BEAMS SHALL BE AS FOLLOWS :

6. UNLESS SPECIFIED OTHERWISE ALL SLABS SHALL BE 125 THK.


7. REFERENCE DRGS :-


 








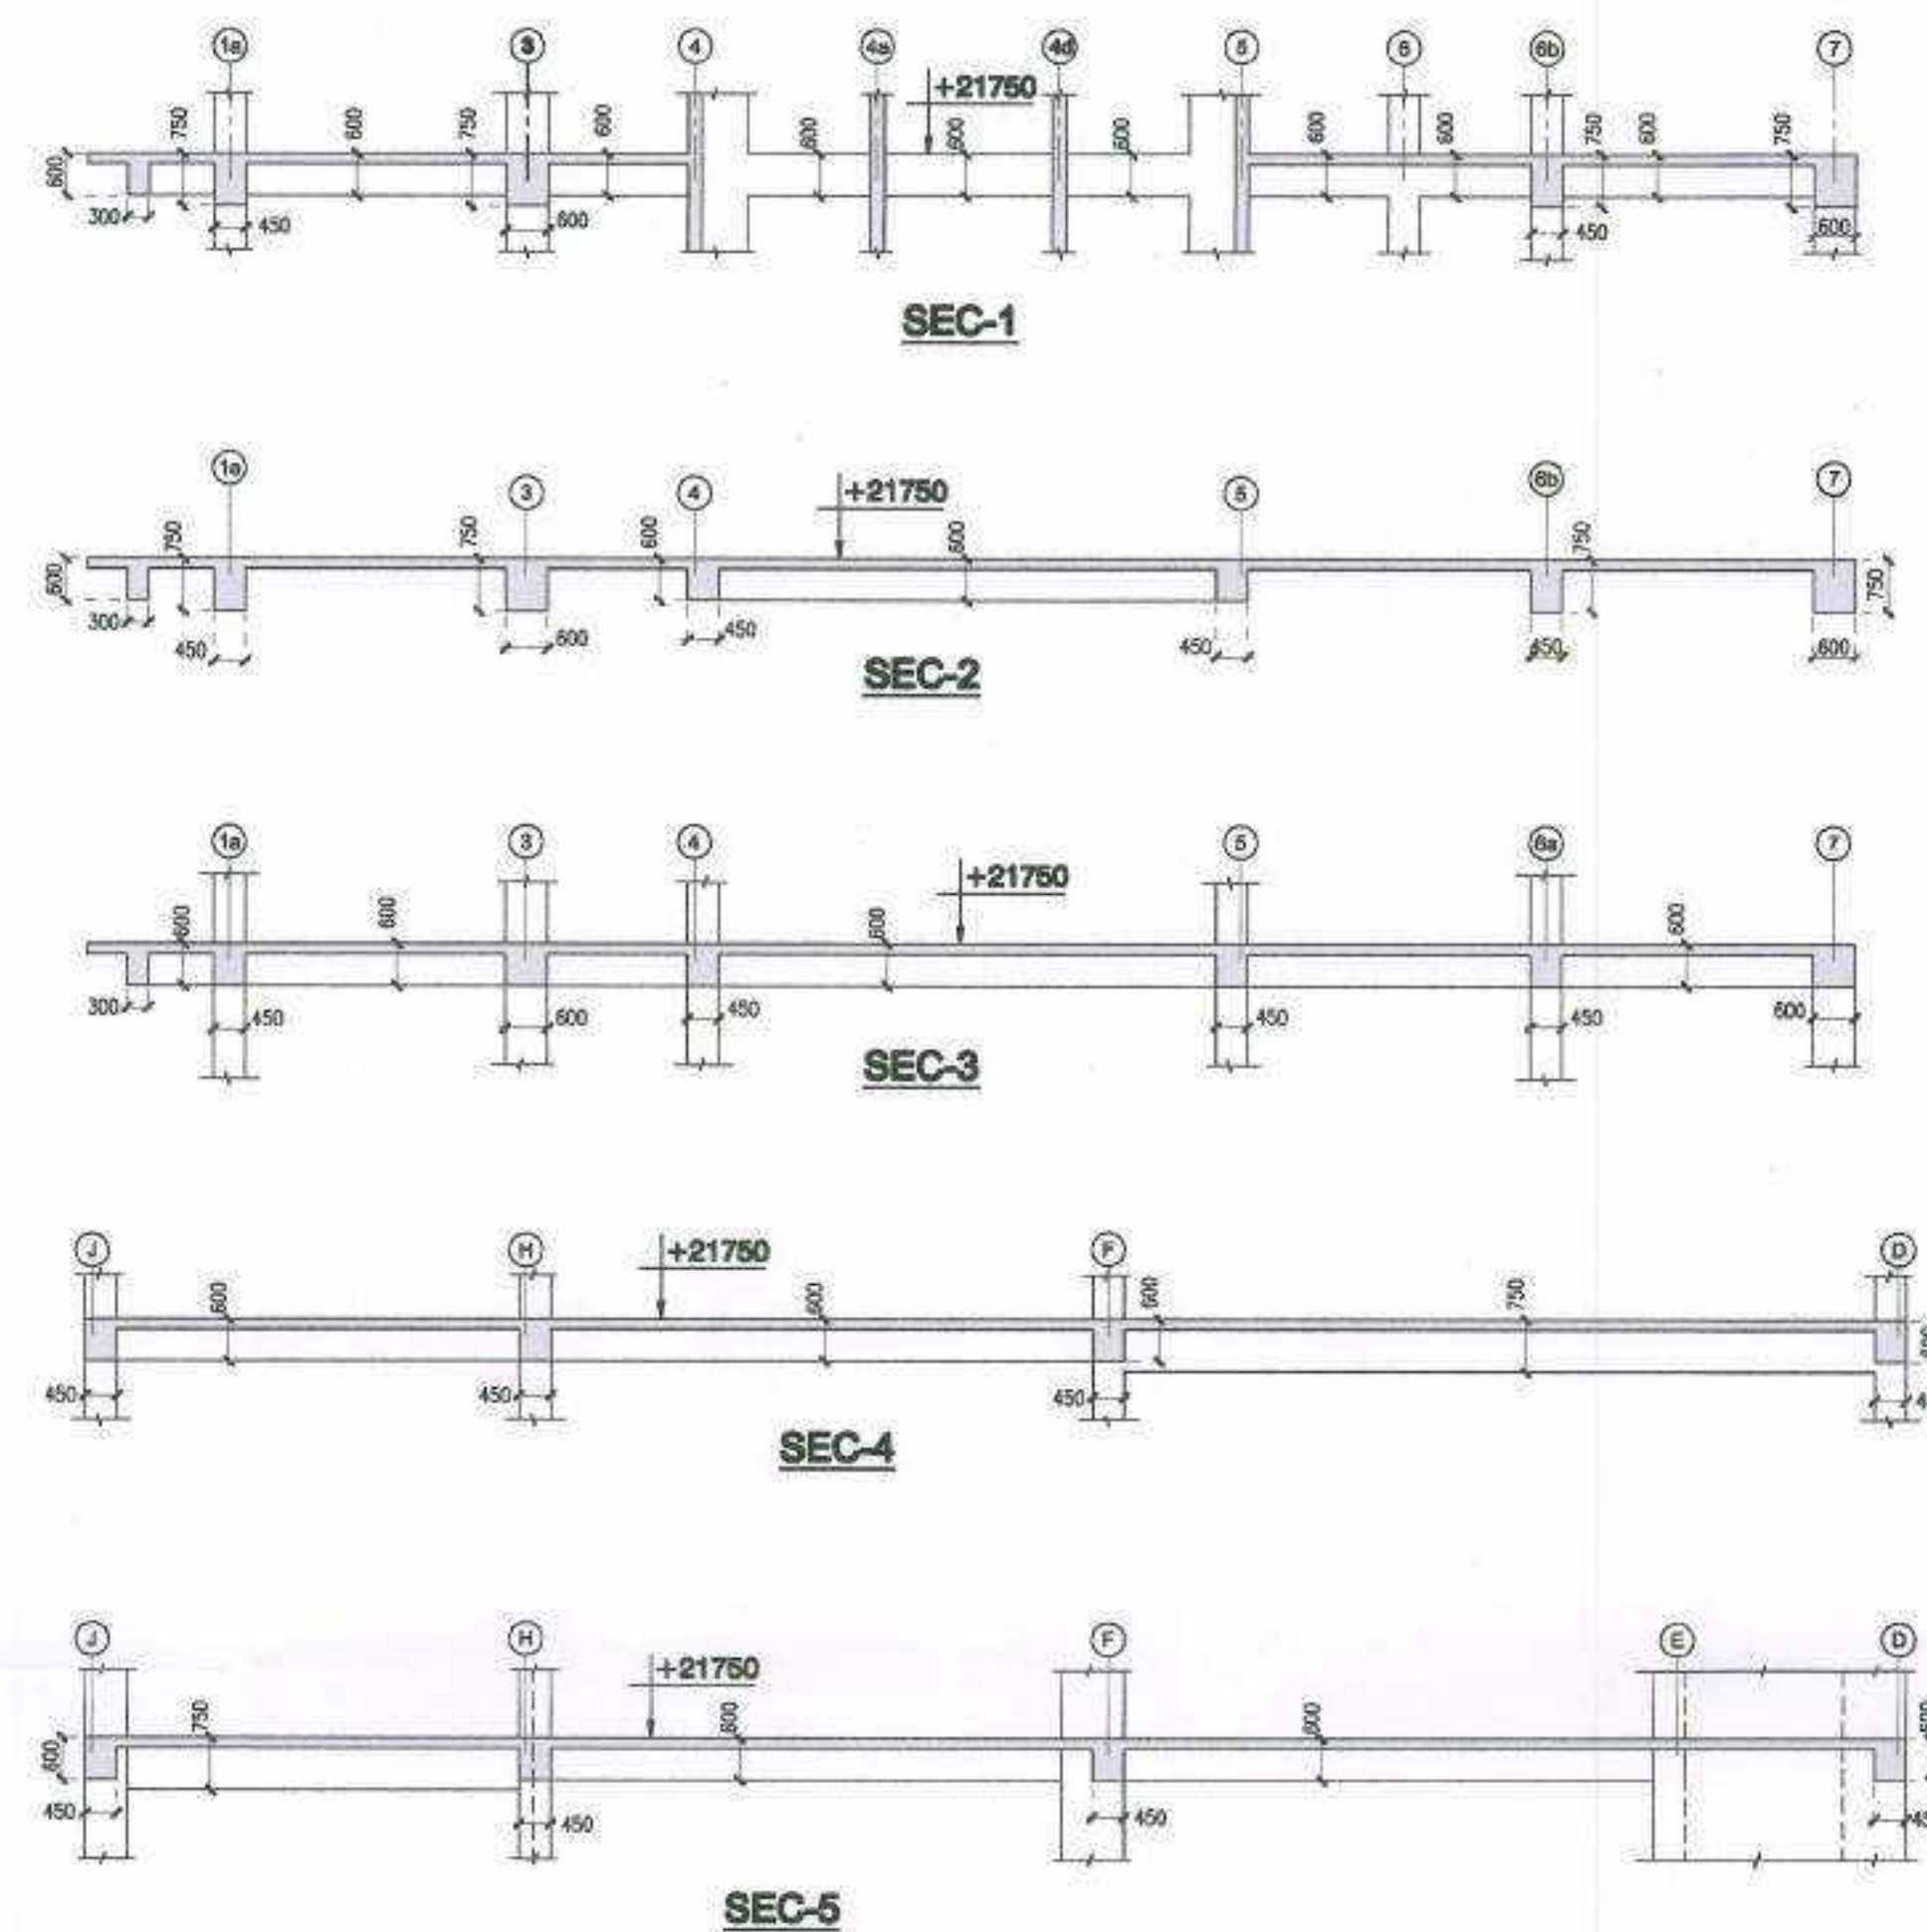



i) GENERAL NOTES : SG-COMM-43-C1-S-01

ISSUES			
No.	Date	By	Description
01	28-07-23	DESMAN	ARCHITECTS (FOR APPROVAL)
No.	Date	By	Description
Revisions			

Clients:	ESSEL INFRA LLP
Architects:	Arcop Associates Pvt. Ltd. A-15 PAMPOSH ENCLAVE GREATER KAILASH - Part 1 NEW DELHI
Structures:	DESMAN A-53, SECOND FLOOR EAST OF KAILASH, NEW DELHI-110065 PH: 26836405 E MAIL: desman.modhav@gmail.com

Job Title	COMMERCIAL COMPLEX SITE C1 IN SHOPPING CENTRE SECTOR 43 GURUGRAM		
Drawing Title	FRAMING PLAN & DETAILS AT 4th FLOOR LVL		
Job No.		Date	26-07-23
Scale	1:100 (A1)	Drawn	VKAS
Drawing No.	SG-COMM 43-C1-S-10	Checked	SAHA
		Rev	R0



LEGEND OF BEAM SIZES	
BEAM MKD THUS	SIZE (B x D)
	300 X 750
	450 X 750
	
	600 X 750
	600 X 1000
	450 X 1200
	200 X 750
	450 X 650
	450 X 1000
	450 X 600
	300 X 600
	600 X 600
	200 X 600

Raj Kumar Singh
Er. Raj Kumar Singh
M.Tech (Structural Engg) DTCF-TPR No. 288-d
Empanelled Structural Engg
Office # 1192, Sector 9 A, Gurugram
M- 9213219852
Email: RK.SINGHPAPPUS@GMAIL.COM

SUBMISSION DRAWINGS

NOTES:-

1. READ THIS DRG ALONGWITH RELEVANT ARCHITECTURAL AND SERVICES DRAWINGS.
2. DO NOT SCALE, FOLLOW WRITTEN DIMENSIONS ONLY.
3. ALL DIMENSIONS AND LEVELS ARE IN MILLIMETRES.
4. ALL LVLS SHOWN IN THIS DRAWING ARE STRUCTURAL LVLS.
5. GRADE OF CONC IN SLABS & BEAMS SHALL BE AS FOLLOWS :

6. UNLESS SPECIFIED OTHERWISE ALL SLABS SHALL BE 125 THK.
7. **REFERENCE DRGS :-**
i) GENERAL NOTES : SG-COMM-43-C1-S-01

[illegible]

	Clients*
--	----------

ESSEL INFRA LLP

Architects

Arcop Associates Pvt. Ltd. ☐
A-15, PAMPOSH ENCLAVE
GREATER KAILASH - Part 1
NEW DELHI

Structures

DESMAN
A-53, SECOND FLOOR
EAST OF KAILASH, NEW DELHI-110065
PH: 26836405
E MAIL: desman.modhava@gmail.com

Job Title

**COMMERCIAL COMPLEX SITE C1
IN SHOPPING CENTRE
SECTOR 43 GURUGRAM**

Drawing Title

**FRAMING PLAN & DETAILS
AT 5th FLOOR LVL**

BLK-C1

Job No.	
---------	--

Scale 1:100 (A1)



Drawing No
SG-COMM 43-C1-S-11


Date : 26-07-23

Checked

SAHA

Rev	R0
-----	----

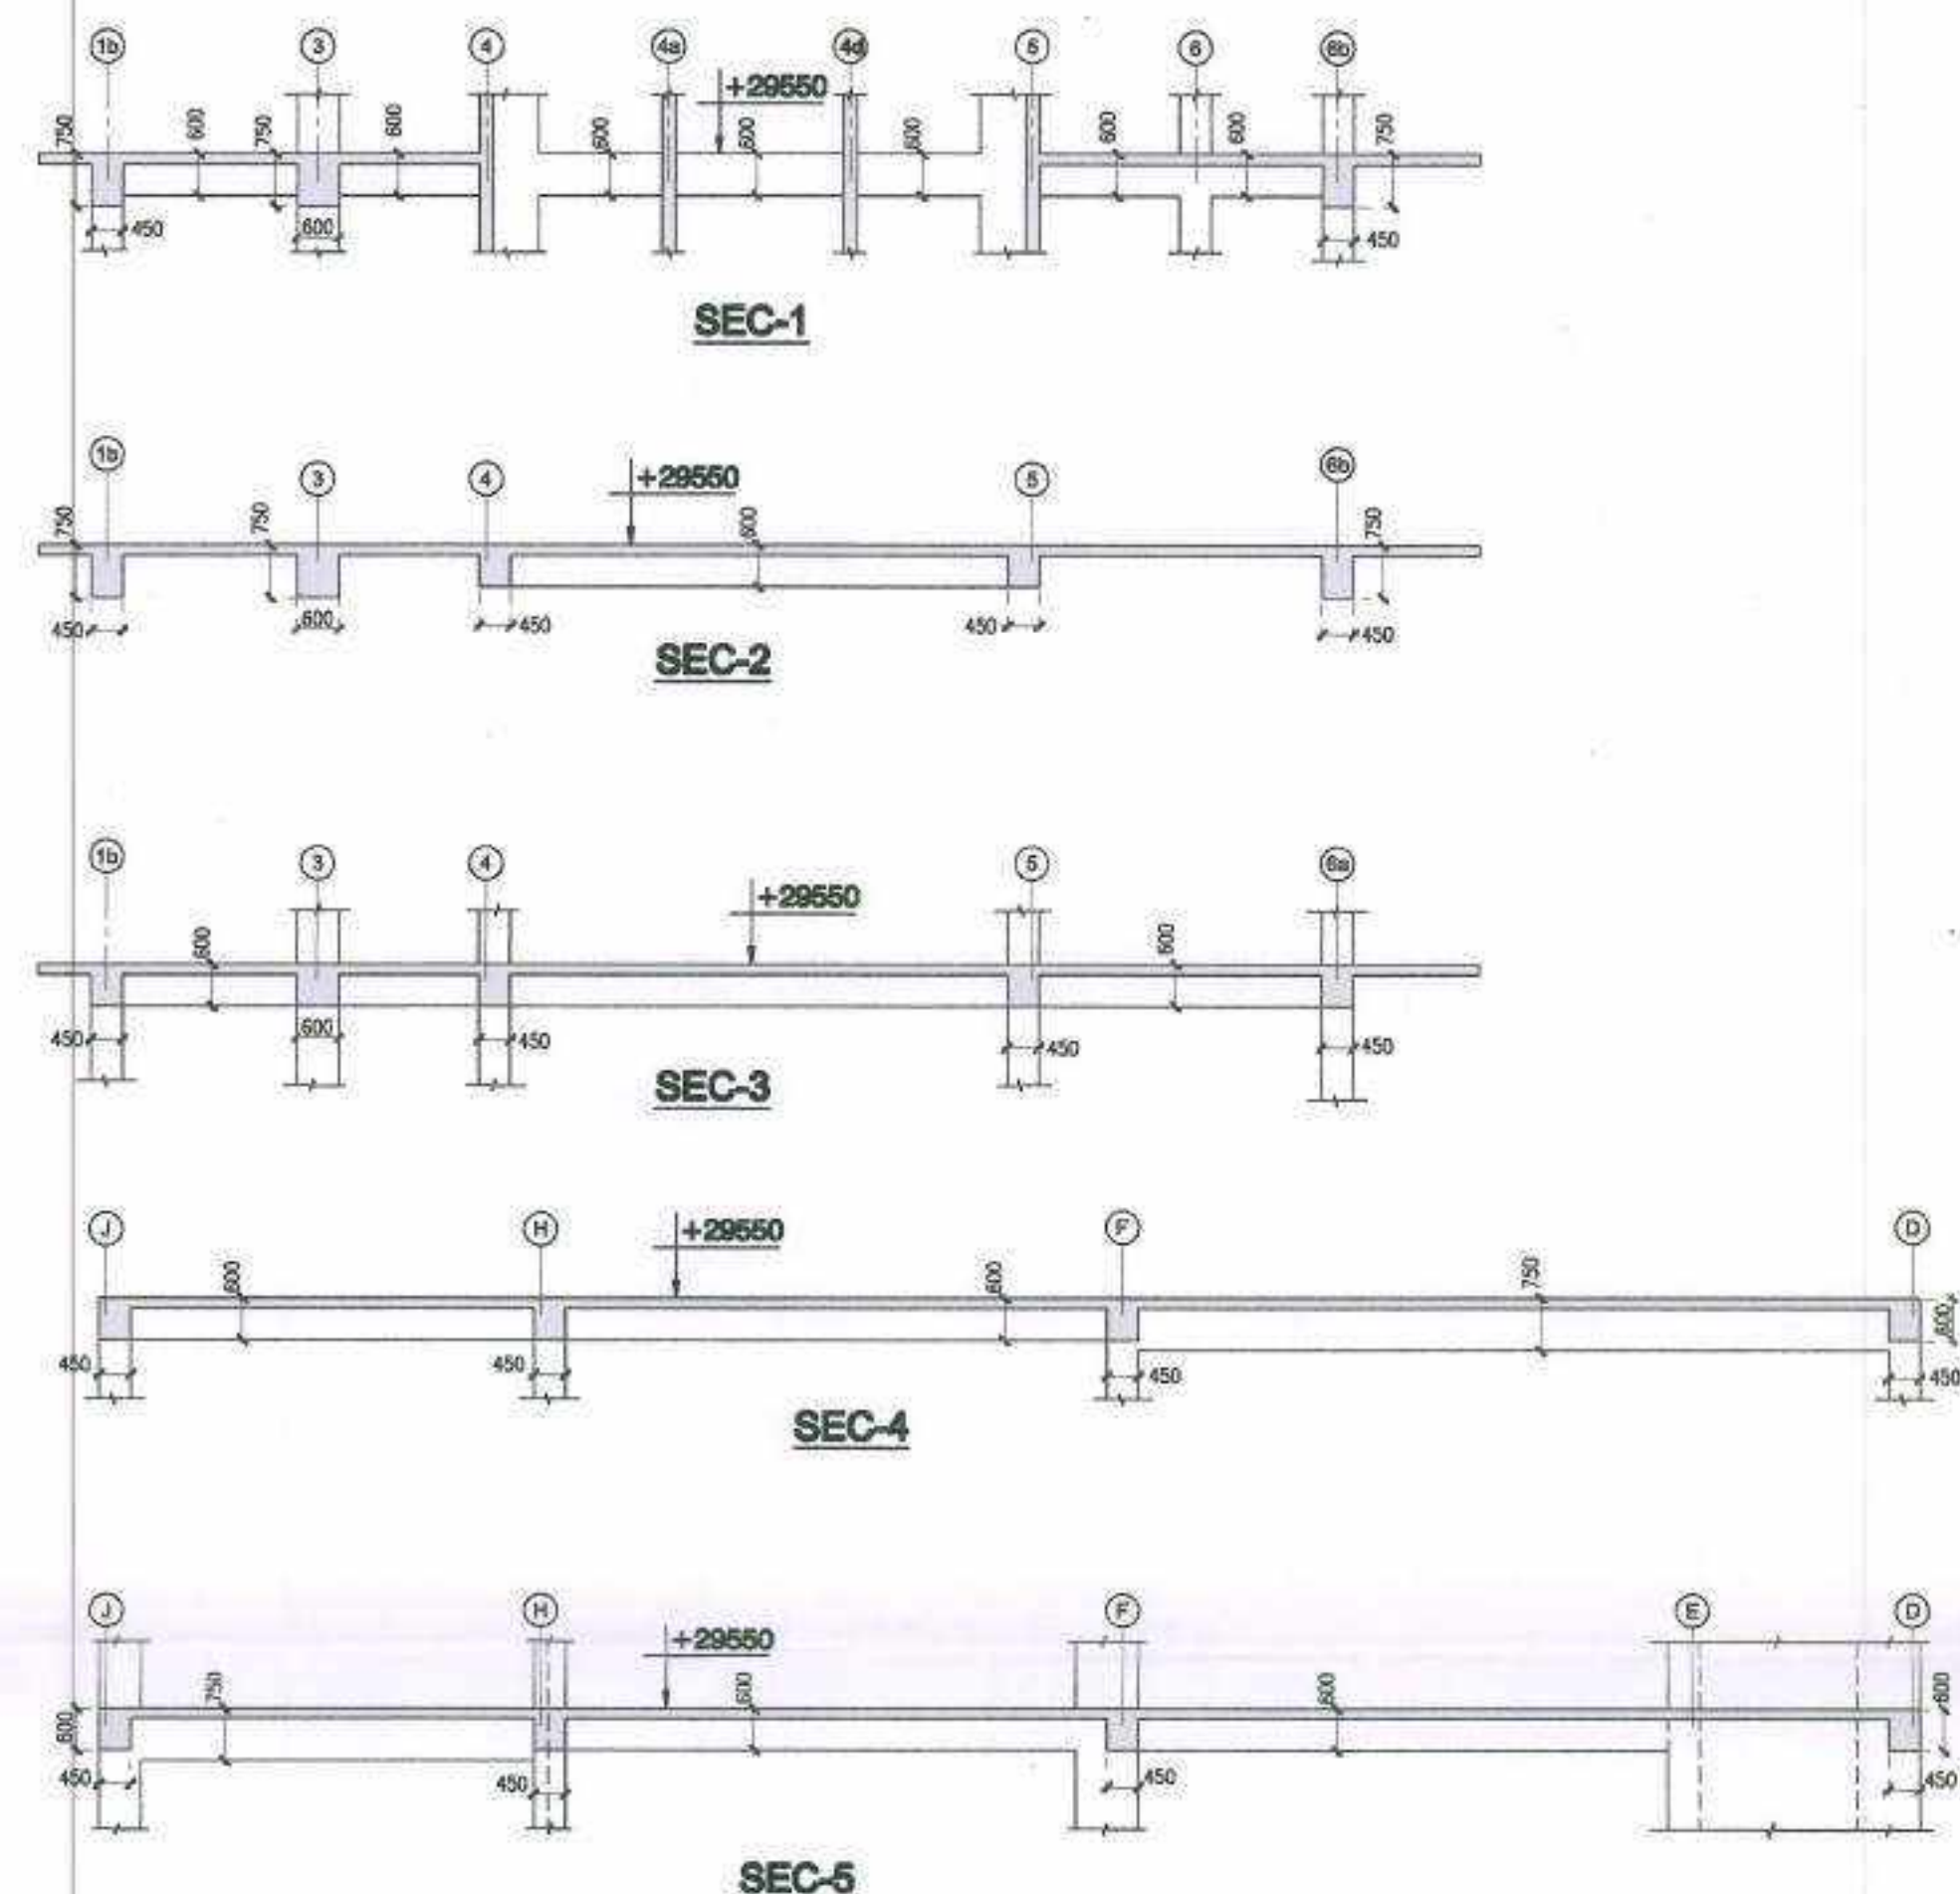

LEGEND OF BEAM SIZES	
BEAM MKD THUS	SIZE (B x D)
①	300 X 750
②	450 X 750
②A	
③	600 X 750
④	600 X 1000
⑤	450 X 1200
⑥	200 X 750
⑦	450 X 650
⑧	450 X 1000
⑨	450 X 800
⑩	300 X 600
⑪	600 X 600
⑫	200 X 600

Raj Kumar
Er. Raj Kumar Singh
M.Tech (Structural Engg) DTCP-TPR No. 282 A
Empanelled Structural Engg
Office # 1192, Sector 9 A, Gurugram
M- 9313219582
Email: RK.SINGHPAPPUS@GMAIL.COM

SUBMISSION DRAWINGS

NOTES:-

1. READ THIS DRG. ALONGWITH RELEVANT ARCHITECTURAL AND SERVICES DRAWINGS.
2. DO NOT SCALE, FOLLOW WRITTEN DIMENSIONS ONLY.
3. ALL DIMENSIONS AND LEVELS ARE IN MILLIMETRES.
4. ALL LVLS SHOWN IN THIS DRAWING ARE STRUCTURAL LVLS.
5. GRADE OF CONC IN SLABS & BEAMS SHALL BE AS FOLLOWS :

6. UNLESS SPECIFIED OTHERWISE ALL SLABS SHALL BE 125 THK.
7. **REFERENCE DRGS :-**
i) GENERAL NOTES : SG-COMM-43-C1-S-01

[illegible]

Clients:

ESSEL INFRA LLP

Architects

Arcop Associates Pvt. Ltd. ☐

A-15 PAMPOSH ENCLAVE
GREATER KAILASH - Part 1
NEW DELHI


Structures:

DESMAN




A-53, SECOND FLOOR
EAST OF KAILASH, NEW DELHI-110065
PH: 26836405
E MAIL: desman.madhov@gmail.com

☐

Job Title		
COMMERCIAL COMPLEX SITE C1 IN SHOPPING CENTRE SECTOR 43 GURUGRAM		
Drawing Title		
FRAMING PLAN & DETAILS AT 7th FLOOR LVL		BLK-C1
Job No.		Date : 26-07-23
Scale 1:100 (A1)	Drawn VKKAS	Checked SARA
Drawing No		Rev
SG-COMM 43-C1-S-13		R0

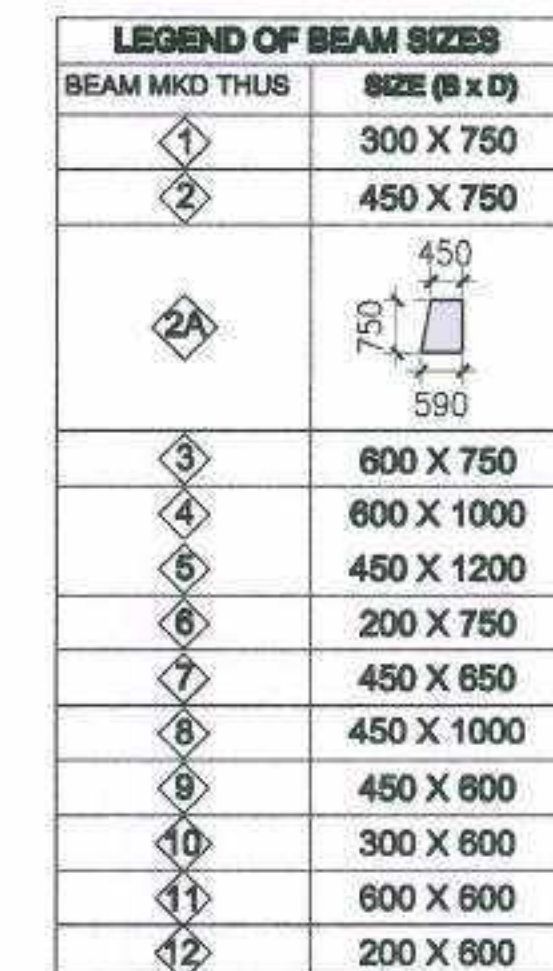

Job No. _____		Date : 26-07-23
Scale 1:100 (A1)	Drawn VIKAS	Checked SAHA
Drawing No SG-COMM 43-C1-S-14		Rev R0

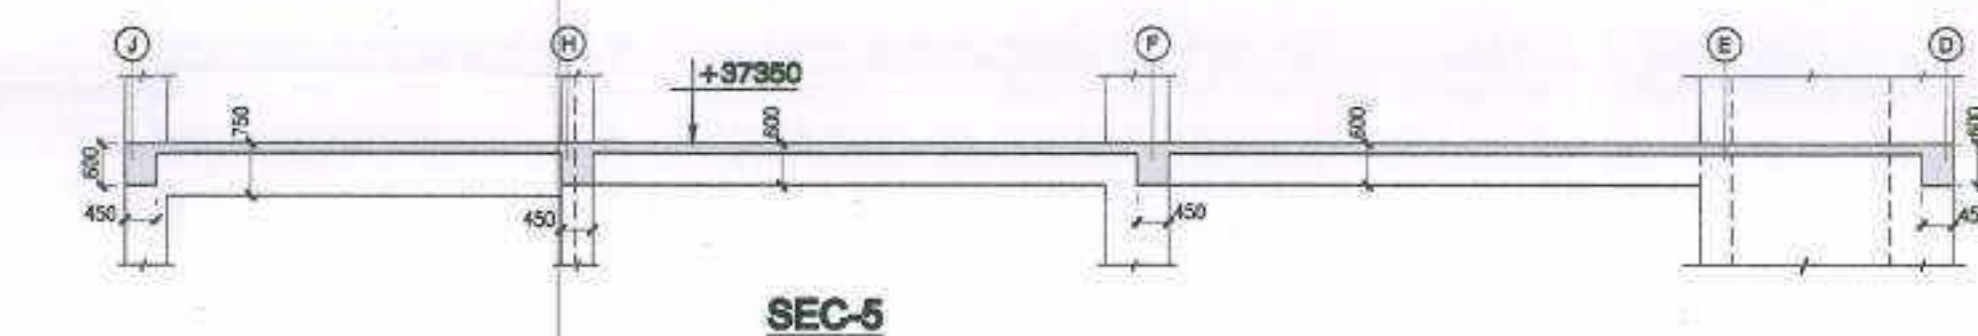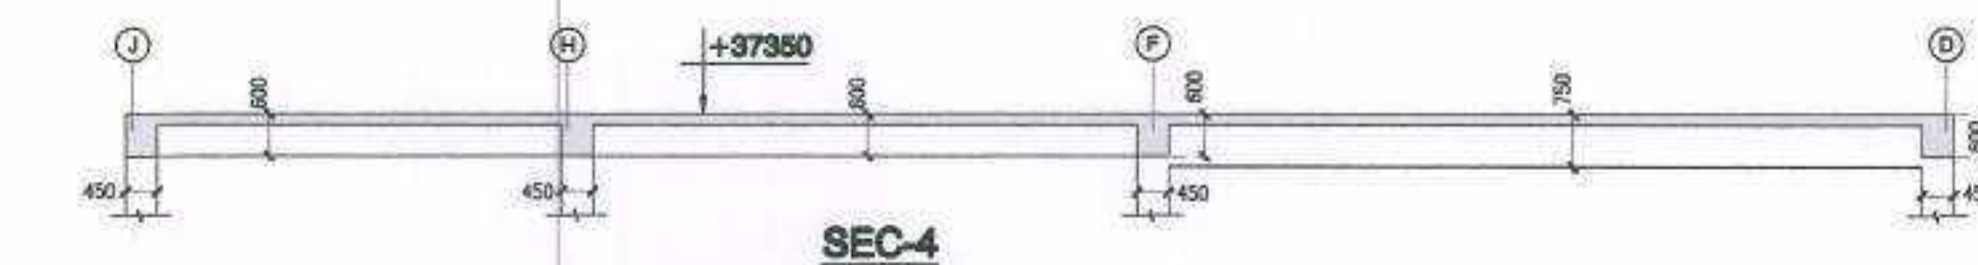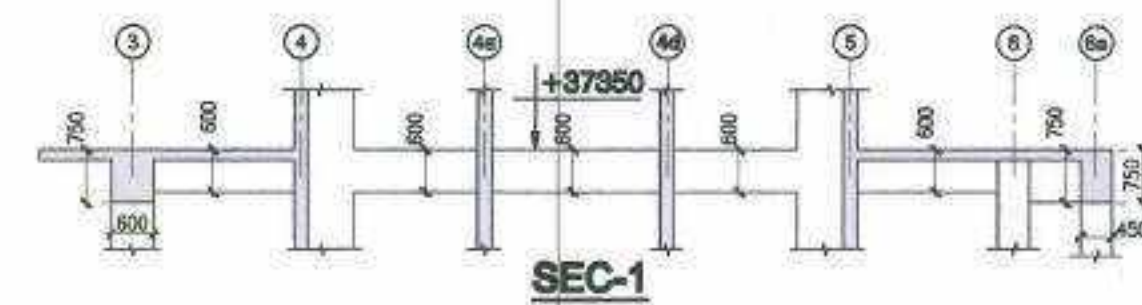

Raj Kumar
Er. Raj Kumar Singh
M.Tech (Structural Engg) DTC-TPR No. 282-0
Empanelled Structural Engg
Office # 1182, Sector 8-A, Gurugram
M- 9313219882
Email: RK.SINGHPAPPHS@GMAIL.COM

SUBMISSION DRAWINGS

NOTES:-

1. READ THIS DRG ALONGWITH RELEVANT ARCHITECTURAL AND SERVICES DRAWINGS.
2. DO NOT SCALE, FOLLOW WRITTEN DIMENSIONS ONLY.
3. ALL DIMENSIONS AND LEVELS ARE IN MILLIMETRES.
4. ALL LVLS SHOWN IN THIS DRAWING ARE STRUCTURAL LVLS.
5. GRADE OF CONC IN SLABS & BEAMS SHALL BE AS FOLLOWS :

6. UNLESS SPECIFIED OTHERWISE ALL SLABS SHALL BE 125 THK.
7. **REFERENCE DRGS :-**
i) GENERAL NOTES : SC-COMM-43-C1-S-01

[illegible]

Clients:	
----------	--

ESSEL INFRA LLP

Architects **Arcop Associates Pvt. Ltd.** ☐
A-15 PAMPOSH ENCLAVE
GREATER KAILASH - Part 1
NEW DELHI

Structures

DESMAN
A-53, SECOND FLOOR
EAST OF KAILASH, NEW DELHI-110065
PH: 26836405
E MAIL: desman.modhav@gmail.com

Job Title

**COMMERCIAL COMPLEX SITE C1
IN SHOPPING CENTRE
SECTOR 43 GURUGRAM**

Drawing Title

**FRAMING PLAN & DETAILS
AT 9th FLOOR LVL**

BLK-C1

Job No.	
---------	--


Scale 1:100 (A1)

Drawing No
SG-COMM 43-C1-S-15

Date : 26-07-23

Checked
SAHA

Rev	R0
-----	----

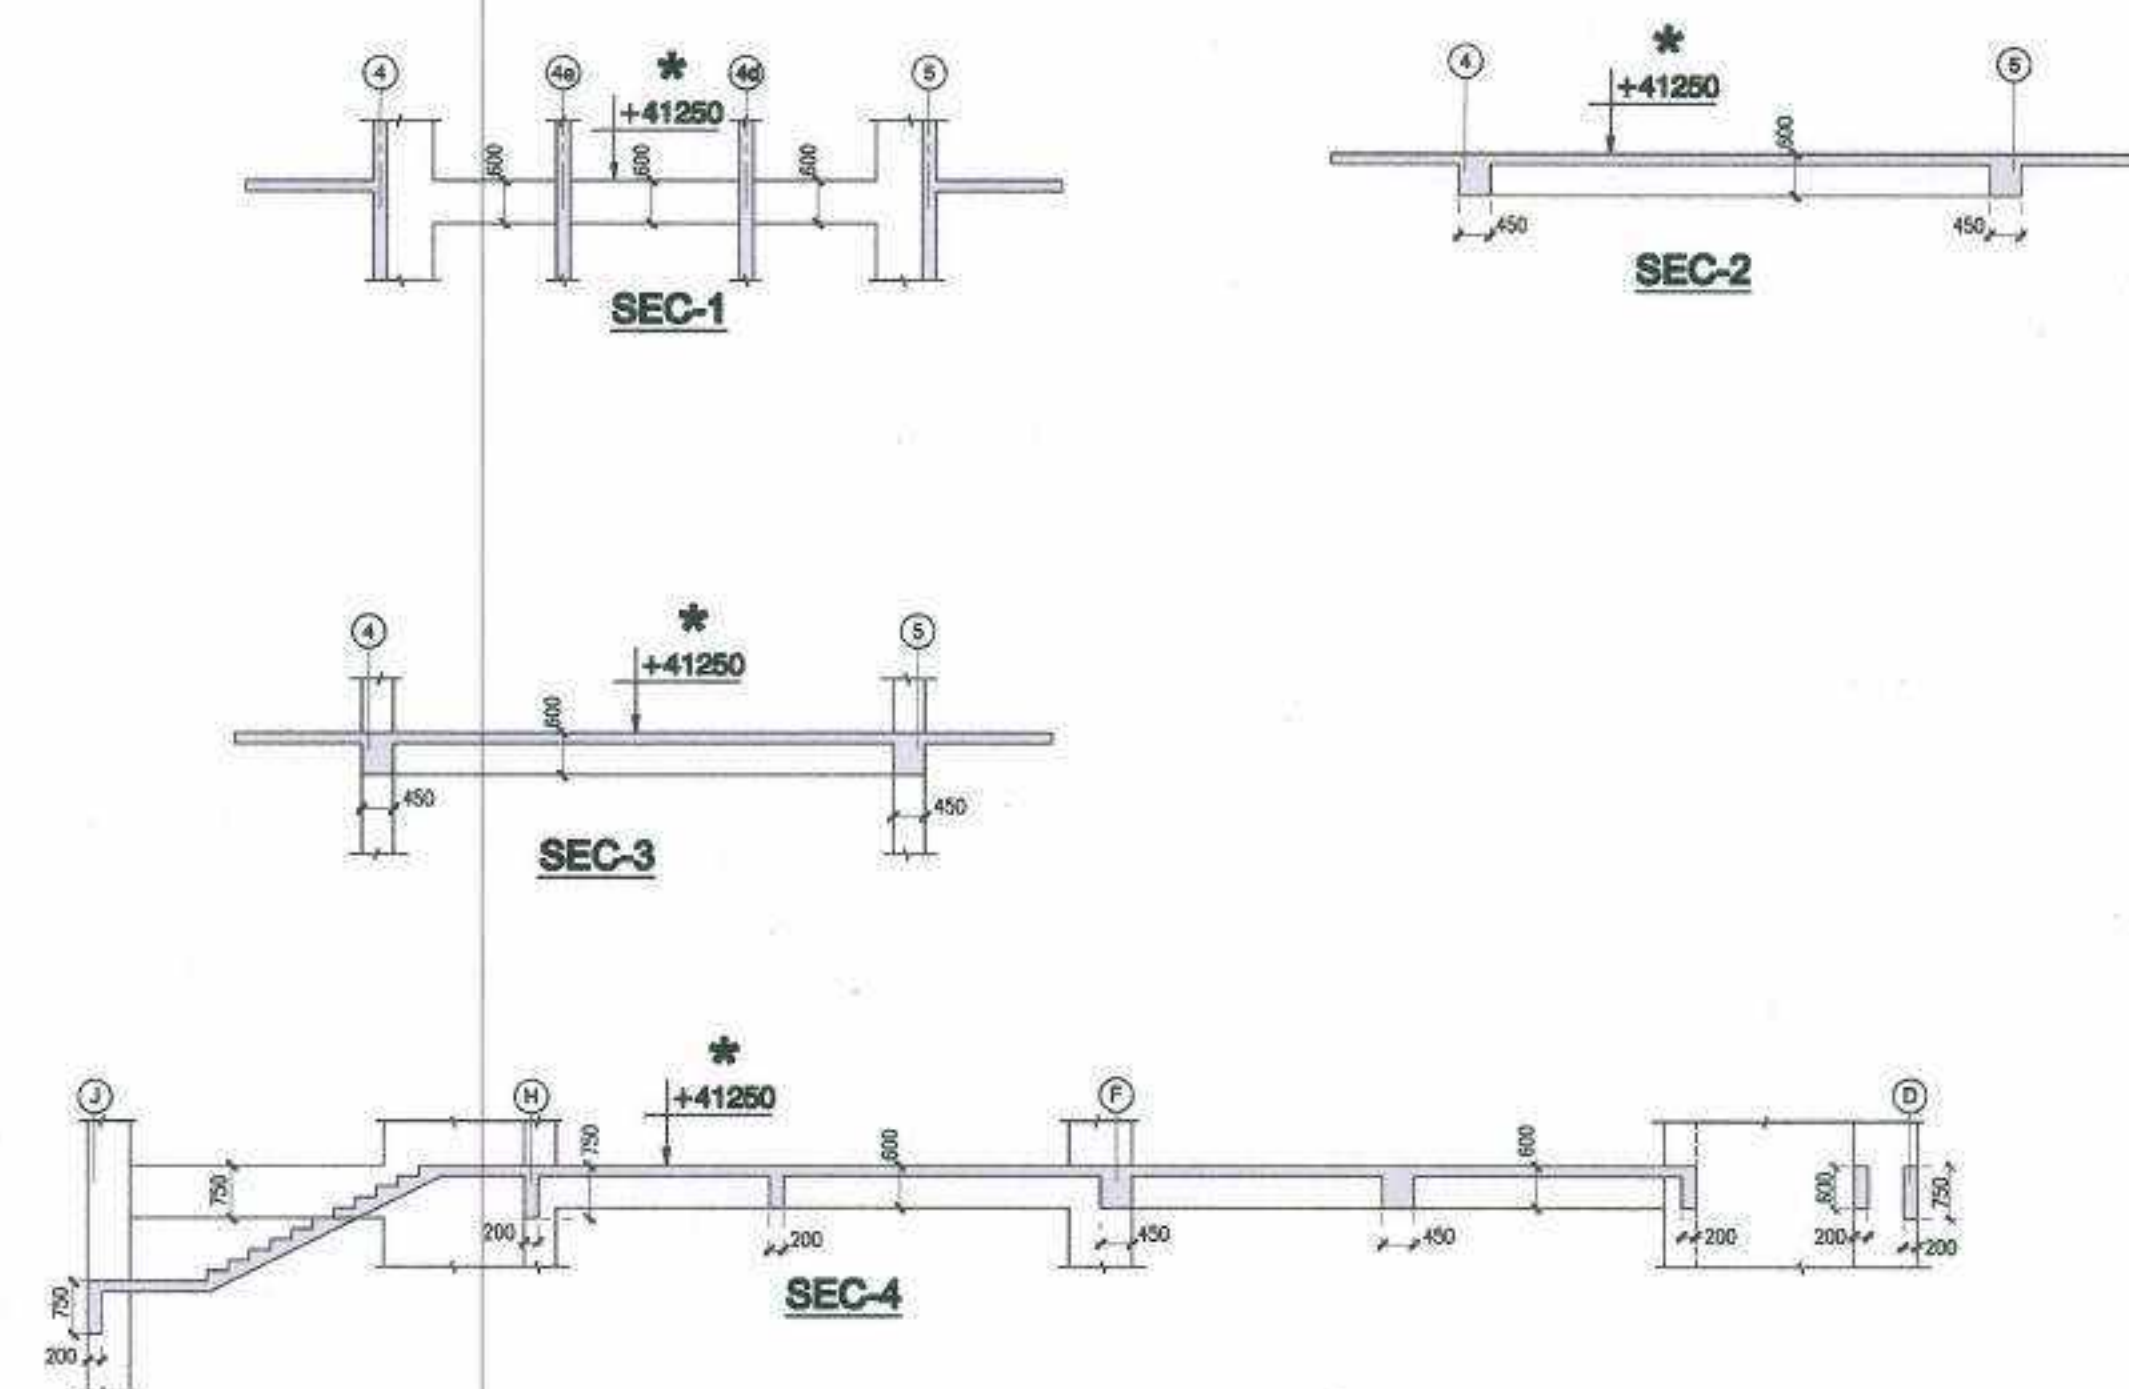

Job Title			COMMERCIAL COMPLEX SITE C1 IN SHOPPING CENTRE SECTOR 43 GURUGRAM		
Drawing Title			FRAMING PLAN & DETAILS AT TYP(10th to 24th) FLOOR LVLS BLK-C1		
Job No.			Date : 26-07-23		
Scale 1:100 (A1)		Drawn VMS	Checked S49K		
Drawing No SG-COMM 43-C1-S-16		Rev		R0	