



Note: -
 TO BE READ WITH THE OFFICE MEMO NO. 444284 DATED 24-11-2025.
 SHABABUDDIN CAZ200505233
 ARCHITECT
 DTP (HQ)
 ARCHITECT
 ATR (HQ)
 (SATVA PALU)
 JD (HQ)
 RECOMMENDED BY
 P. N. RAJESH
 MEMBER HOUSING BOARD
 DTP (HQ)
 ARCHITECT
 ATR (HQ)
 (SATVA PALU)
 JD (HQ)

PROJECT
 PROPOSED BUILDING PLAN OF RESIDENTIAL GROUP HOUSING SCHEME UNDER NIL P FOR THE AREA MEASURING 15.833 ACRES (LICENCE NO.141 OF 2023 DATED 10.07.2023) (MIGRATION FROM GROUP HOUSING PART OF RESIDENTIAL PLOTTED COLONY MEASURING 173.993 ACRES & LICENCE NO.111 OF 2010 FOR 57.031 ACRES) IN SECTOR-3, PINJORE KALKA URBAN COMPLEX BEING DEVELOPED BY DLF HOMES PANCHKULA PVT.LTD.
 ARCHITECT
Architect
Contractor
Hafeez Contractor
 ASSOCIATE ARCHITECTS
 29 Bank Street, Bombay 400 023, T: 145641920
 RMS ARCHITECTS PVT. LTD.
 69, Nera Nikes, Brwanti, Kunj (Behind D2), Vasant, Kunj, New Delhi-110070.
 Tel. 011-26898616, 26898617
 ARCHITECT'S SEAL & SIGNATURE
 OWNER'S SEAL & SIGNATURE
 SHABABUDDIN CAZ200505233
 Scale: 1:100
 Drawing Title: -
 GROUND TO 4TH FLOOR & BASEMENT TERRACE PLAN (TYPICAL 3BHK+STUDY)

Architect
 Hafeez Contractor
 ASSOCIATE ARCHITECTS
 RMS ARCHITECTS PVT. LTD.
 69, Nera Nikes, Brwanti, Kunj (Behind D2), Vasant, Kunj, New Delhi-110070.
 Tel. 011-26898616, 26898617
 ARCHITECT'S SEAL & SIGNATURE
 OWNER'S SEAL & SIGNATURE
 SHABABUDDIN CAZ200505233
 Scale: 1:100
 Drawing Title: -
 GROUND TO 4TH FLOOR & BASEMENT TERRACE PLAN (TYPICAL 3BHK+STUDY)

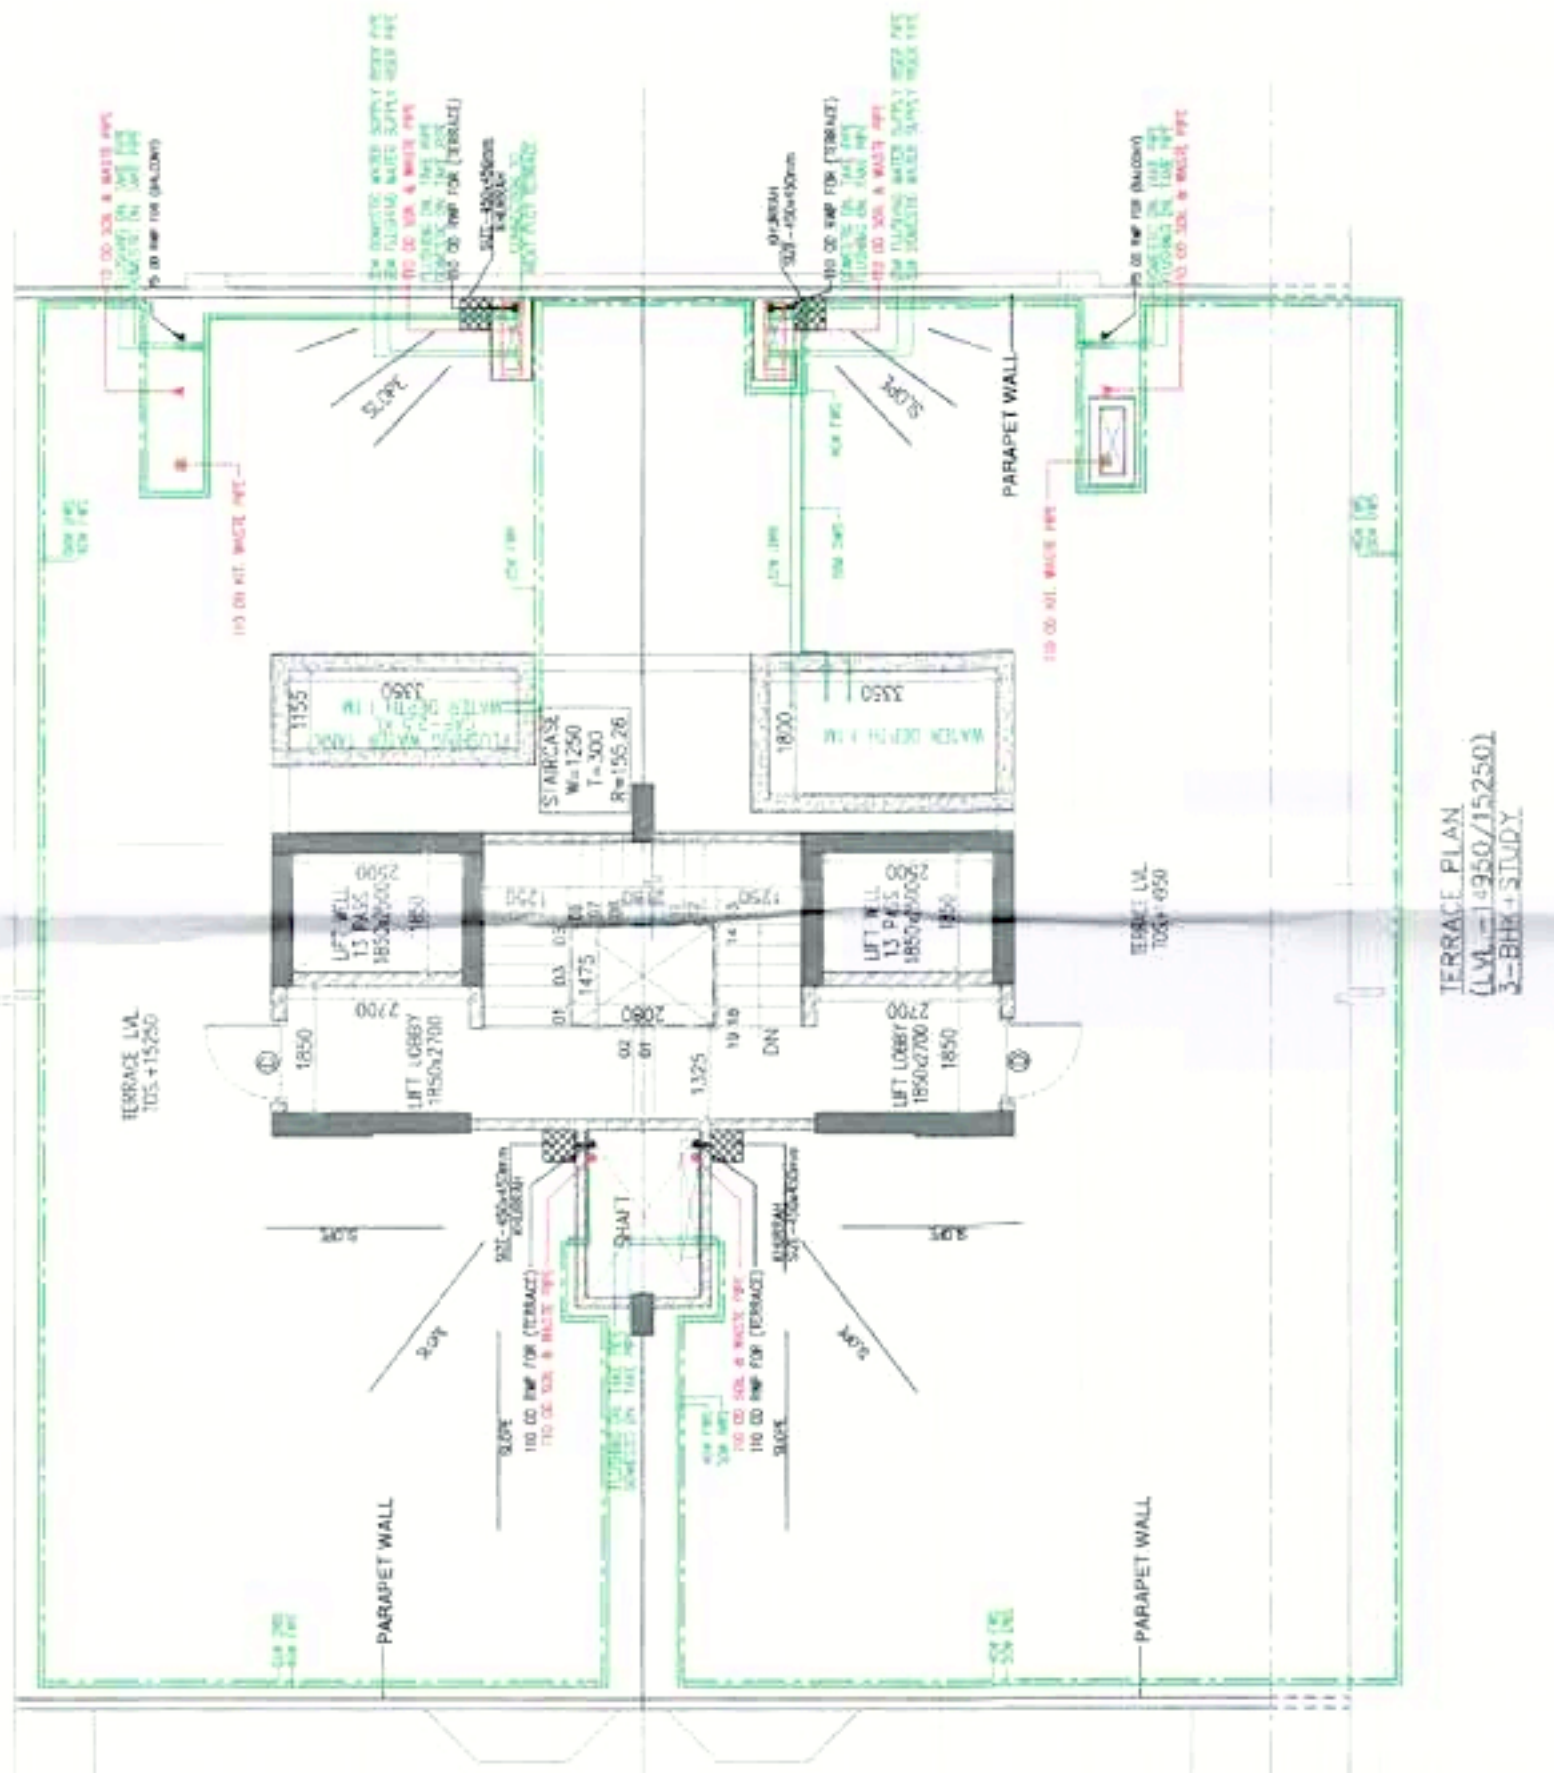


BASEMENT FLOOR (3-BHK+STUDY)

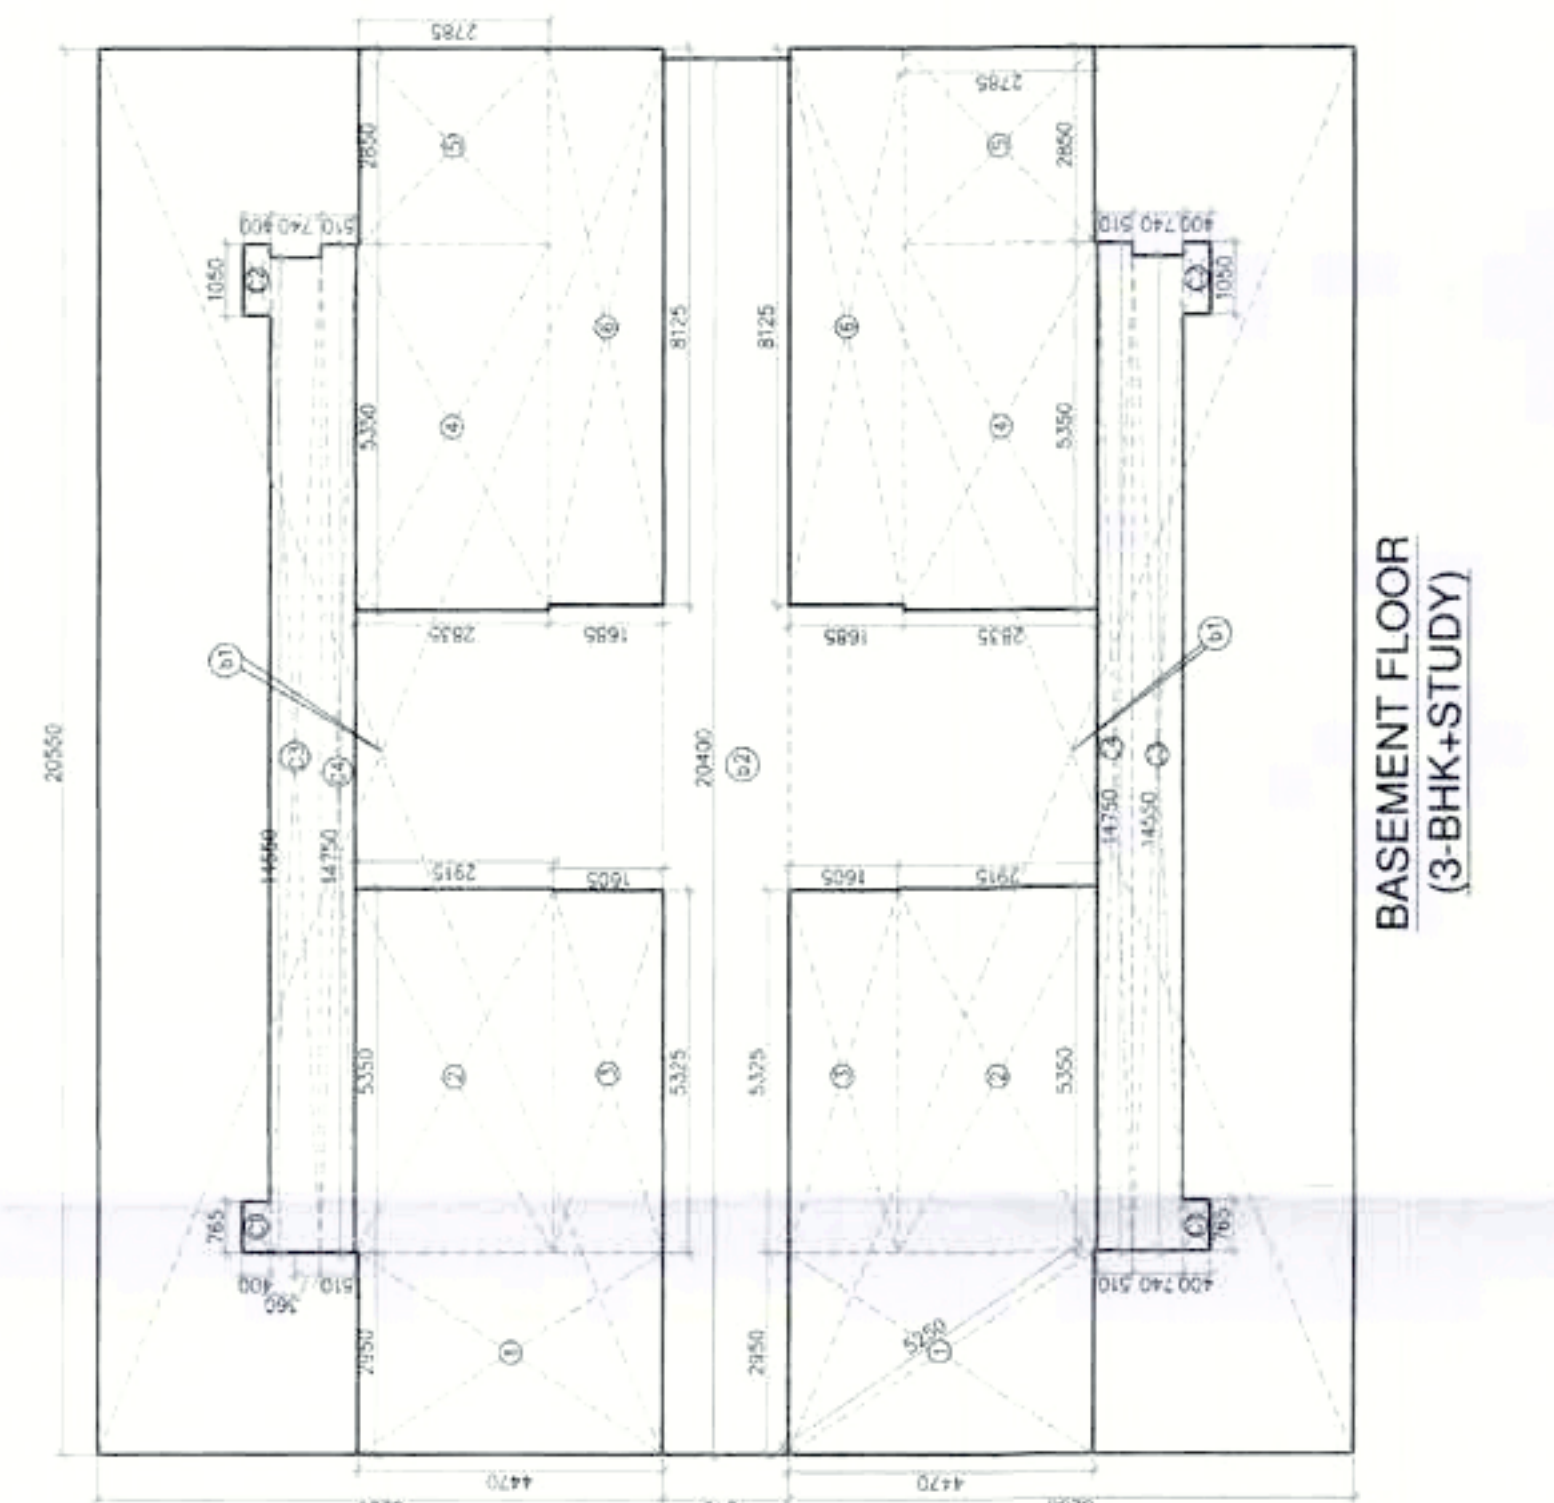

GROUND COVERAGE TYPICAL UNIT (3BHK+STUDY) FLOOR AREA CALCULATION

NO.	DESCRIPTION	AREA (SQM)	TOTAL
1	UNIT 1	0.150	0.150
2	UNIT 2	0.125	0.275
3	UNIT 3	0.800	1.075
4	UNIT 4	0.025	1.100
5	UNIT 5	0.025	1.125
6	UNIT 6	0.150	1.275
7	UNIT 7	0.450	1.725
8	UNIT 8	2.875	4.600
9	UNIT 9	1.865	6.465
10	UNIT 10	18.865	25.330
11	UNIT 11	3.900	29.230
12	UNIT 12	3.550	32.780
13	UNIT 13	2.100	34.880
TOTAL		38.775	38.775

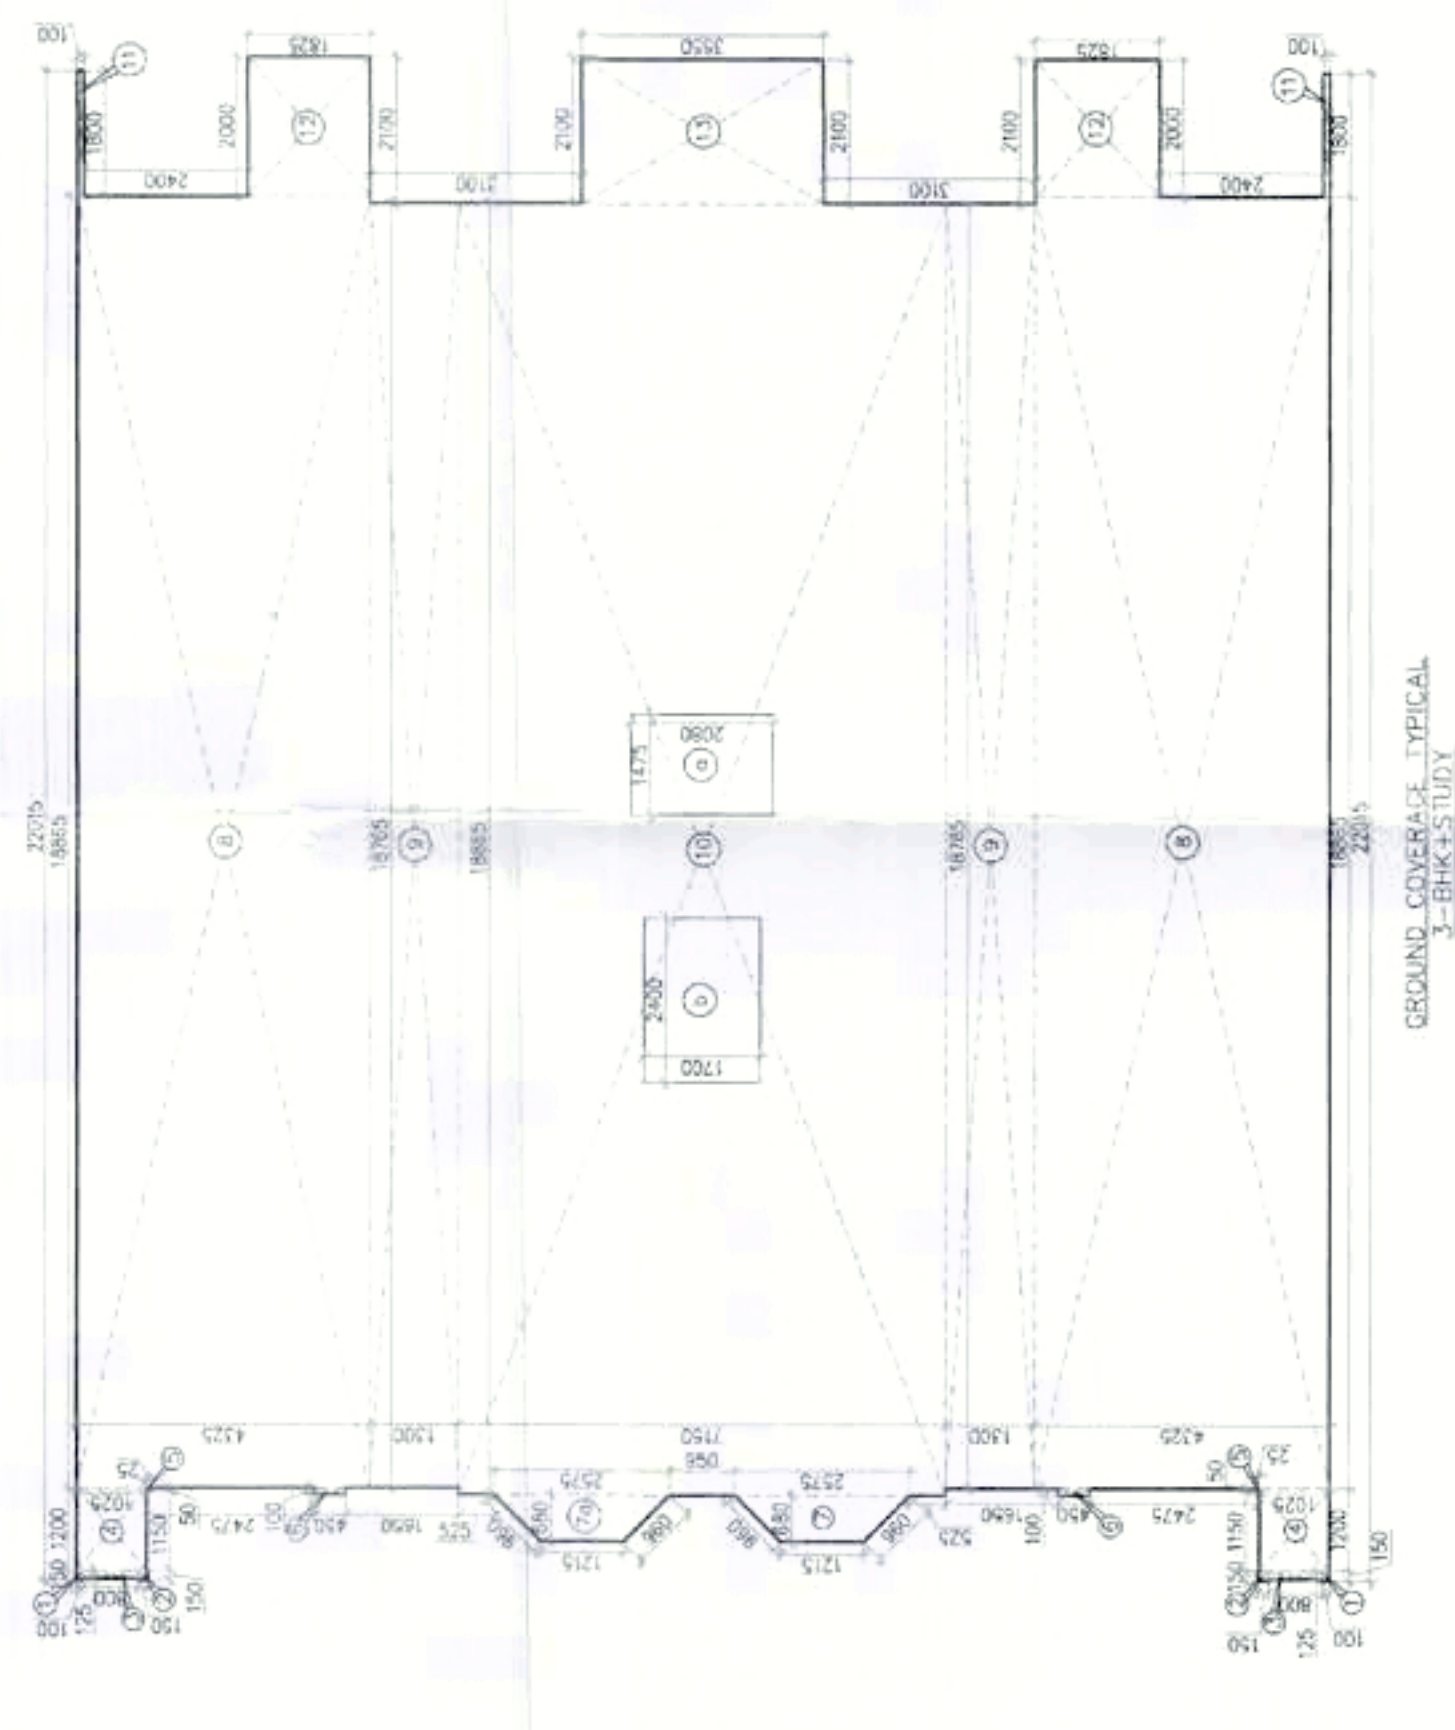

DOOR SCHEDULE TYPICAL PLOT


NO.	DESCRIPTION	AREA (SQM)	TOTAL
1	UNIT 1	0.150	0.150
2	UNIT 2	0.125	0.275
3	UNIT 3	0.800	1.075
4	UNIT 4	0.025	1.100
5	UNIT 5	0.025	1.125
6	UNIT 6	0.150	1.275
7	UNIT 7	0.450	1.725
8	UNIT 8	2.875	4.600
9	UNIT 9	1.865	6.465
10	UNIT 10	18.865	25.330
11	UNIT 11	3.900	29.230
12	UNIT 12	3.550	32.780
13	UNIT 13	2.100	34.880
TOTAL		38.775	38.775

WINDOW SCHEDULE TYPICAL PLOT

NO.	DESCRIPTION	AREA (SQM)	TOTAL
1	UNIT 1	0.150	0.150
2	UNIT 2	0.125	0.275
3	UNIT 3	0.800	1.075
4	UNIT 4	0.025	1.100
5	UNIT 5	0.025	1.125
6	UNIT 6	0.150	1.275
7	UNIT 7	0.450	1.725
8	UNIT 8	2.875	4.600
9	UNIT 9	1.865	6.465
10	UNIT 10	18.865	25.330
11	UNIT 11	3.900	29.230
12	UNIT 12	3.550	32.780
13	UNIT 13	2.100	34.880
TOTAL		38.775	38.775


BASEMENT (3BHK+STUDY) AREA CALCULATION

NO.	DESCRIPTION	AREA (SQM)	TOTAL
1	UNIT 1	0.150	0.150
2	UNIT 2	0.125	0.275
3	UNIT 3	0.800	1.075
4	UNIT 4	0.025	1.100
5	UNIT 5	0.025	1.125
6	UNIT 6	0.150	1.275
7	UNIT 7	0.450	1.725
8	UNIT 8	2.875	4.600
9	UNIT 9	1.865	6.465
10	UNIT 10	18.865	25.330
11	UNIT 11	3.900	29.230
12	UNIT 12	3.550	32.780
13	UNIT 13	2.100	34.880
TOTAL		38.775	38.775

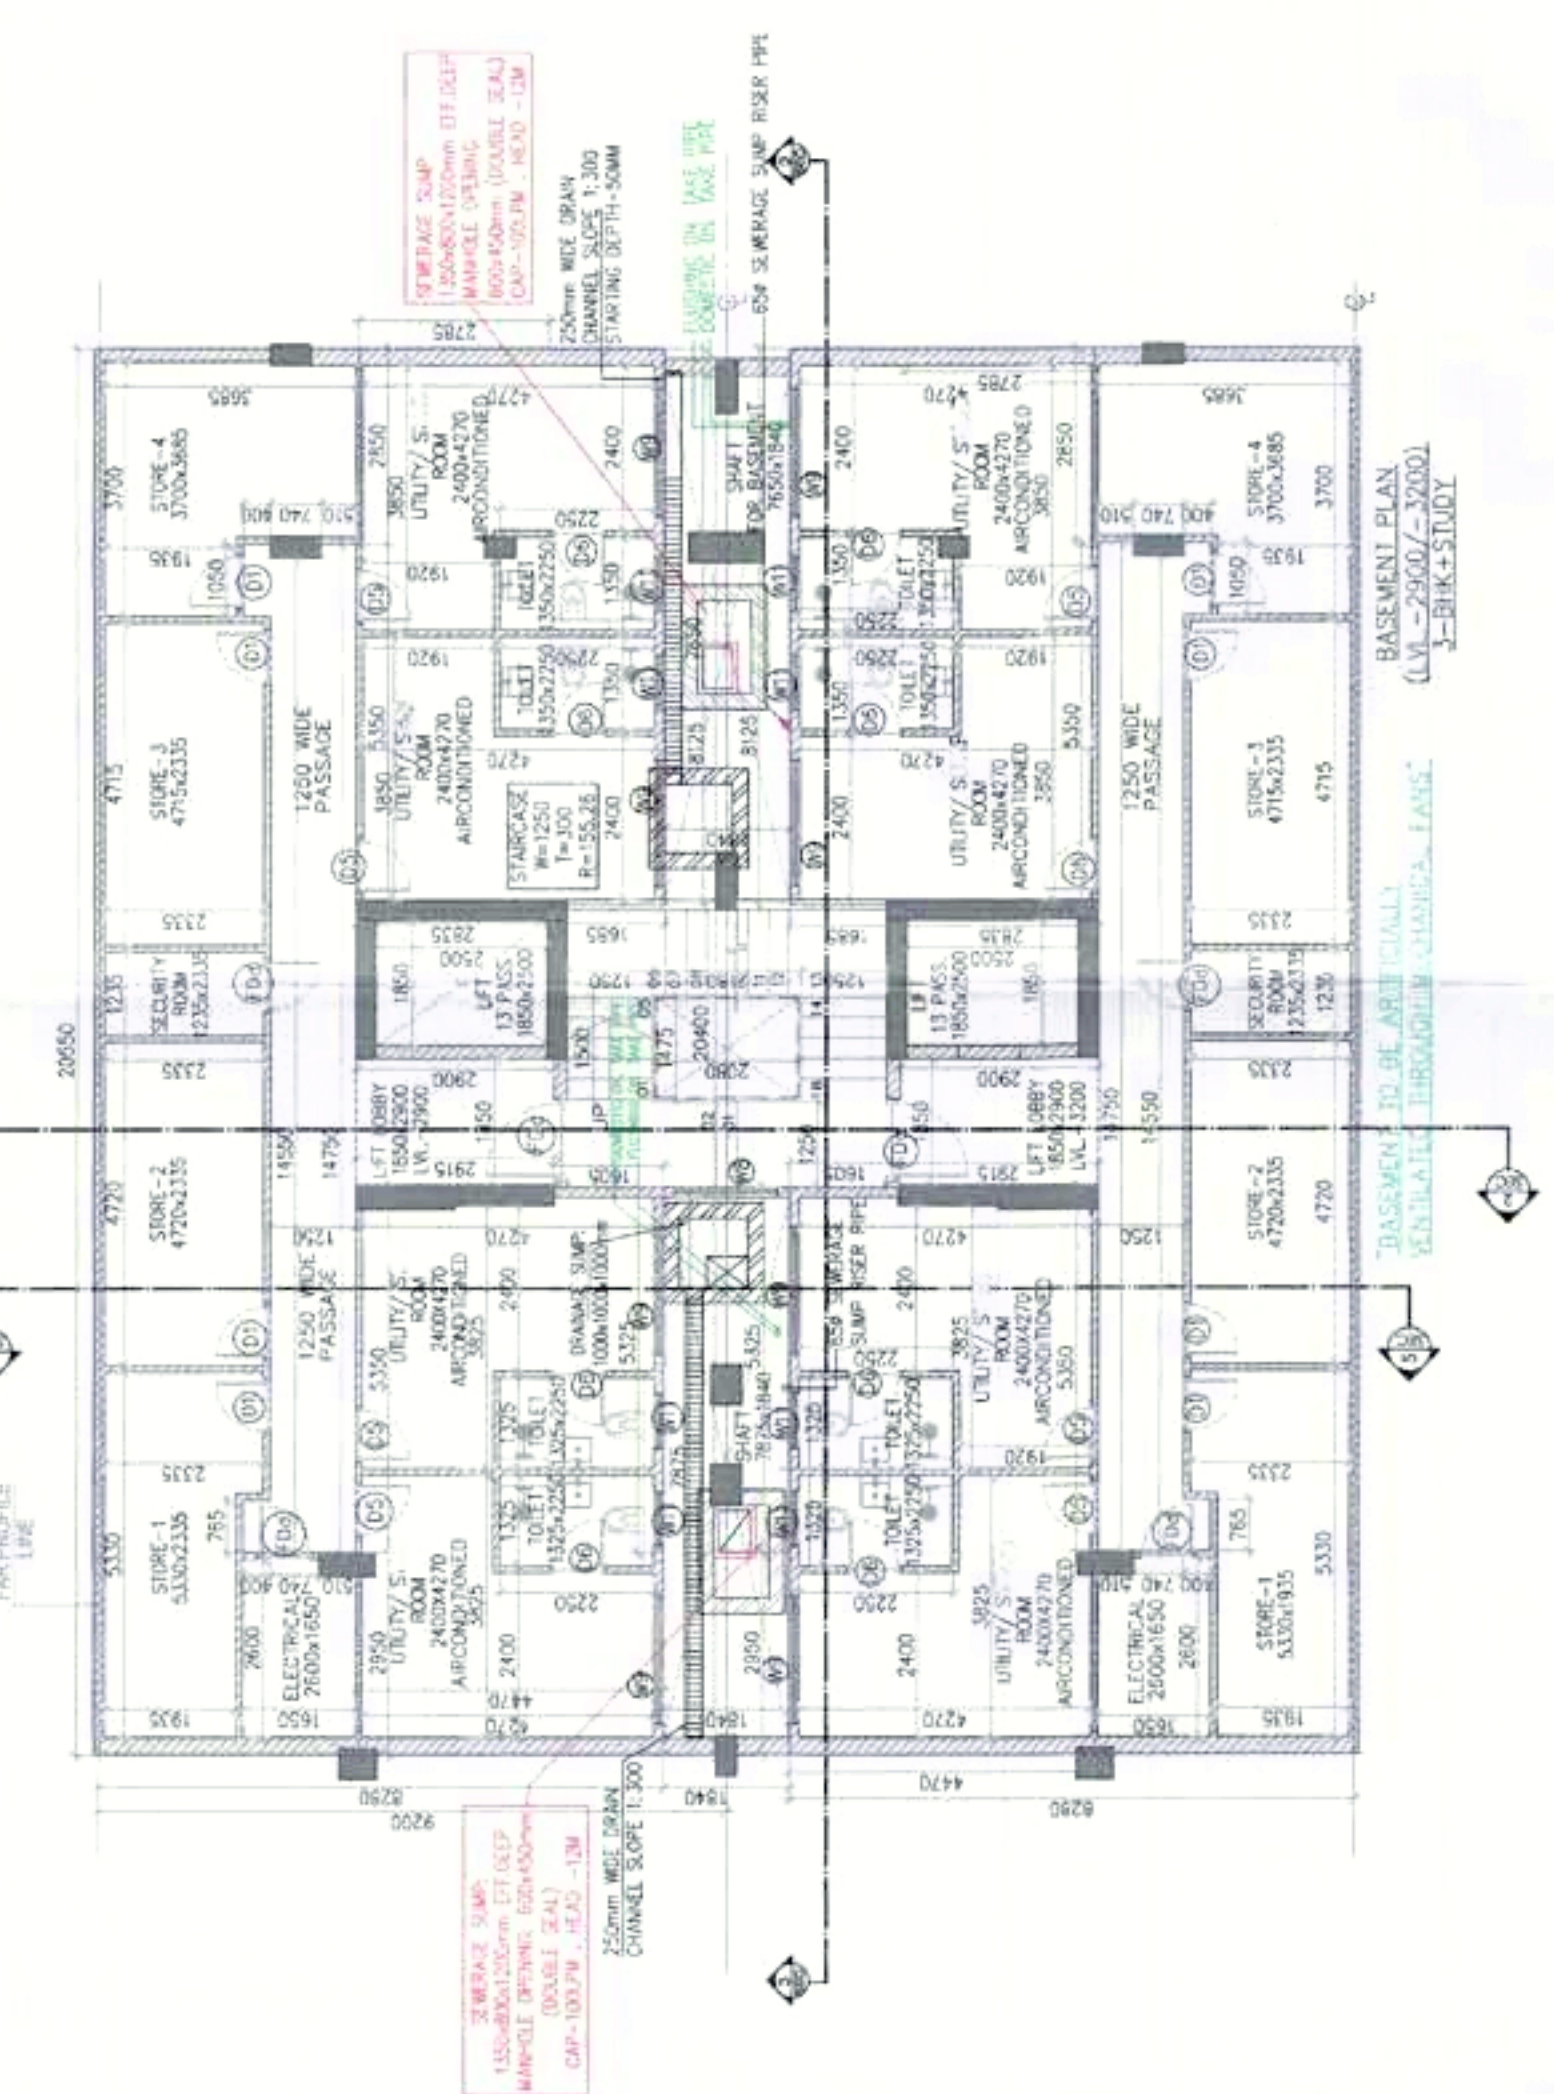

NETT. (3BHK+STUDY) FLOOR AREA CALCULATION

NO.	DESCRIPTION	AREA (SQM)	TOTAL
1	UNIT 1	0.150	0.150
2	UNIT 2	0.125	0.275
3	UNIT 3	0.800	1.075
4	UNIT 4	0.025	1.100
5	UNIT 5	0.025	1.125
6	UNIT 6	0.150	1.275
7	UNIT 7	0.450	1.725
8	UNIT 8	2.875	4.600
9	UNIT 9	1.865	6.465
10	UNIT 10	18.865	25.330
11	UNIT 11	3.900	29.230
12	UNIT 12	3.550	32.780
13	UNIT 13	2.100	34.880
TOTAL		38.775	38.775

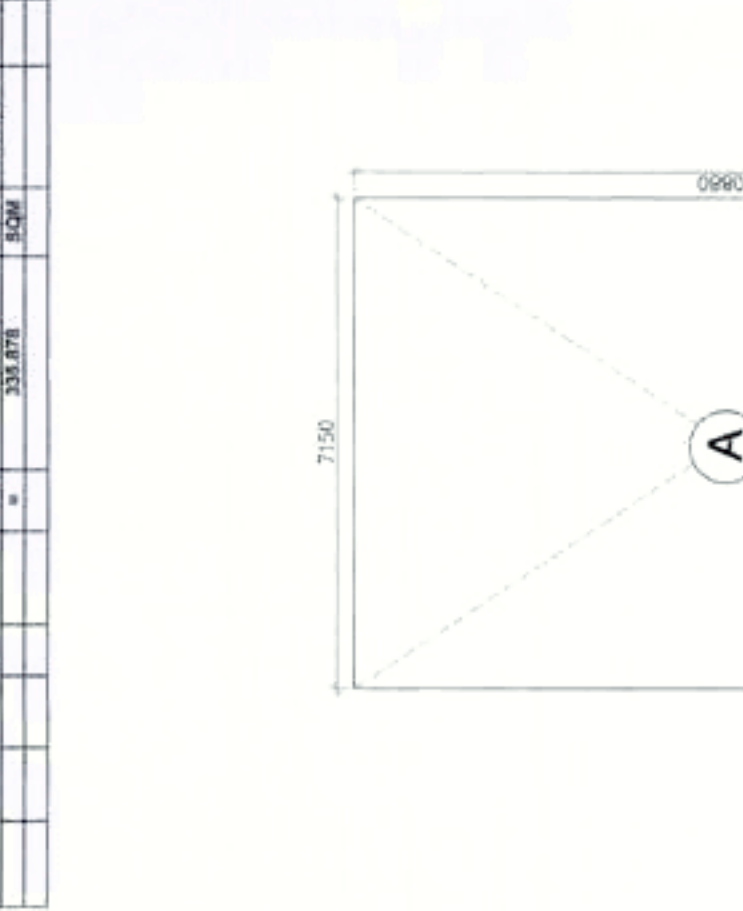

TYPICAL (3BHK+STUDY) FLOOR AREA CALCULATION

NO.	DESCRIPTION	AREA (SQM)	TOTAL
1	UNIT 1	0.150	0.150
2	UNIT 2	0.125	0.275
3	UNIT 3	0.800	1.075
4	UNIT 4	0.025	1.100
5	UNIT 5	0.025	1.125
6	UNIT 6	0.150	1.275
7	UNIT 7	0.450	1.725
8	UNIT 8	2.875	4.600
9	UNIT 9	1.865	6.465
10	UNIT 10	18.865	25.330
11	UNIT 11	3.900	29.230
12	UNIT 12	3.550	32.780
13	UNIT 13	2.100	34.880
TOTAL		38.775	38.775

TOTAL FAR AREA OF TYPICAL (3BHK+STUDY) FLOOR

NO.	DESCRIPTION	AREA (SQM)	TOTAL
1	UNIT 1	0.150	0.150
2	UNIT 2	0.125	0.275
3	UNIT 3	0.800	1.075
4	UNIT 4	0.025	1.100
5	UNIT 5	0.025	1.125
6	UNIT 6	0.150	1.275
7	UNIT 7	0.450	1.725
8	UNIT 8	2.875	4.600
9	UNIT 9	1.865	6.465
10	UNIT 10	18.865	25.330
11	UNIT 11	3.900	29.230
12	UNIT 12	3.550	32.780
13	UNIT 13	2.100	34.880
TOTAL		38.775	38.775

FLAMING SHEET SPEC. DETAILS

SYMBOL	ABBREVIATION	DESCRIPTION
①	RWP	100 GR. RAIN WATER PIPE (TERRACE)
②	RWP	75 GR. RWP FOR (BALCONY)
③	SP	1000 SQM. WASTE PIPE
④	DWT	DOMESTIC WATER SUPPLY 15MM (TAP TYPE)
⑤	DWT	FLOODING WATER SUPPLY 15MM (TAP TYPE)
⑥	DWT(2)	DOMESTIC WATER SUPPLY TO UNIT (TERRACE)
⑦	DWT(3)	FLOODING WATER SUPPLY 15MM (TAP TYPE)

