
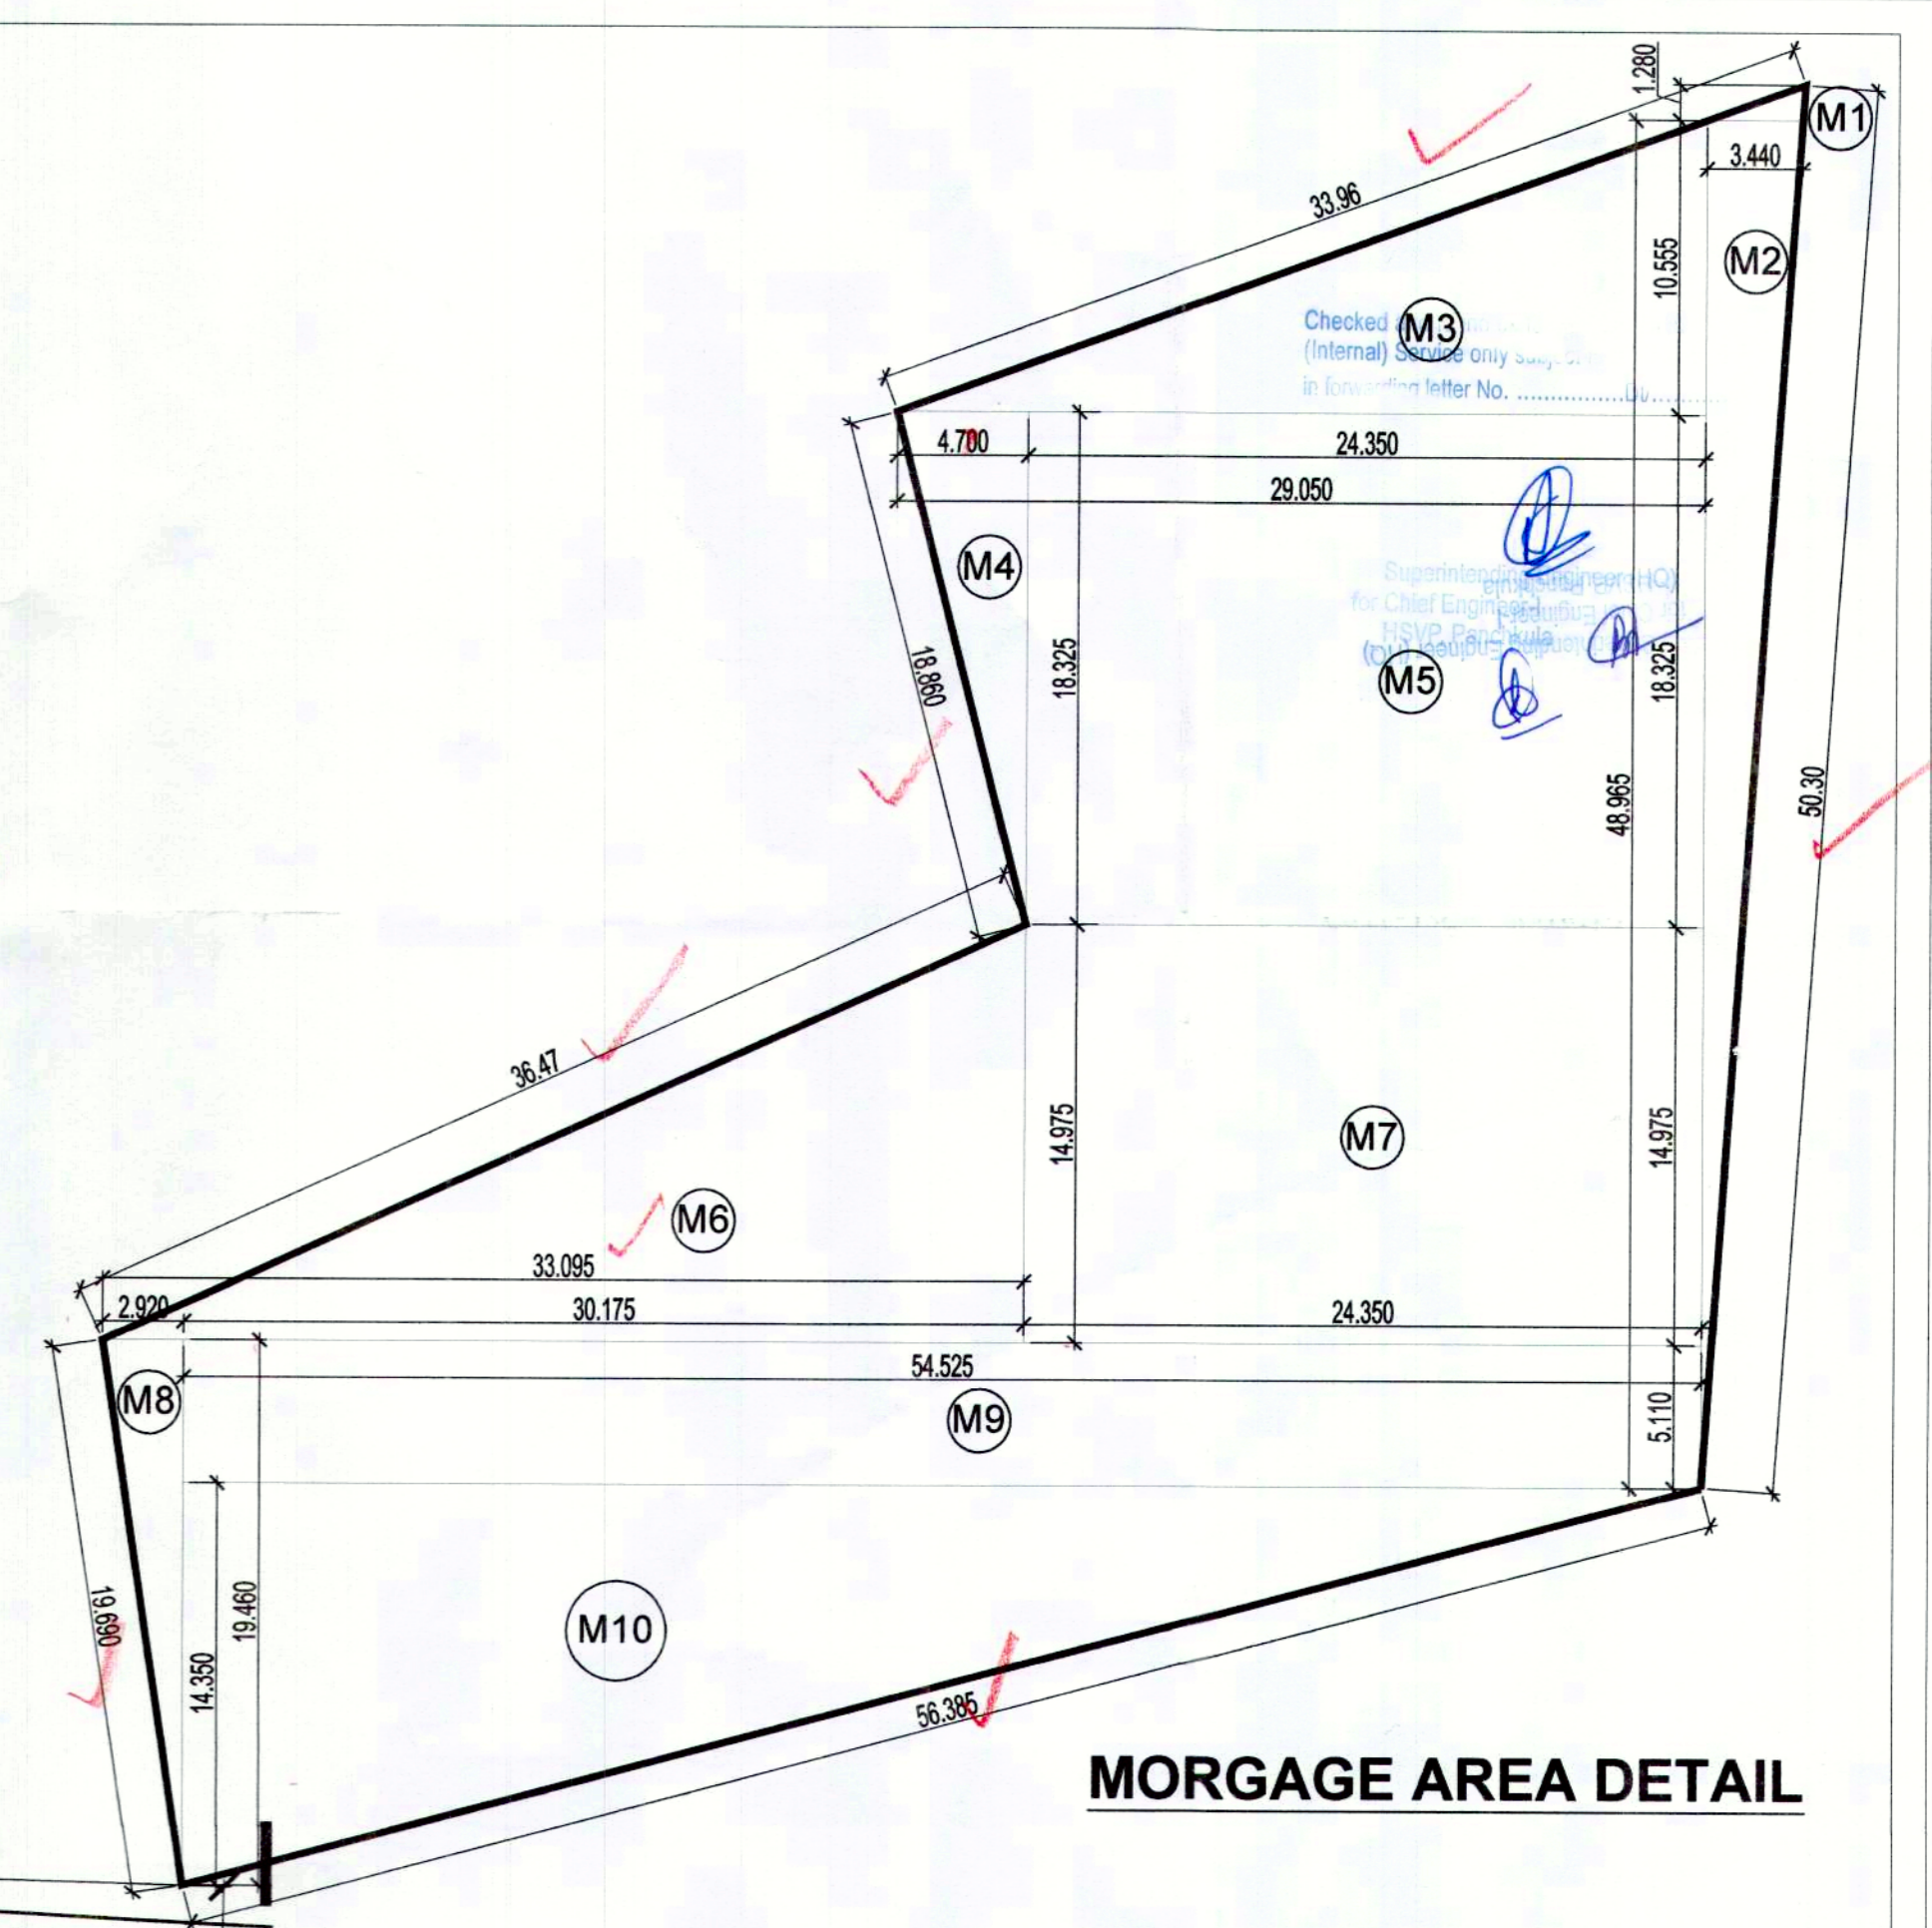


LAND MORTGAGE:  
KILLA NO. 13421/ 7140/ 1765/ 2 MIN.  
AREA:- 2040.344SQ.M.

| MORTGAGE AREA DETAIL   |        |   |        |   |     |                 |
|------------------------|--------|---|--------|---|-----|-----------------|
| NO.                    | L      | X | W      | X | NO. | AREA(SQ.M.)     |
| M1                     | 3.440  | X | 1.280  | X | 0.5 | 2.202           |
| M2                     | 3.440  | X | 48.965 | X | 0.5 | 84.220          |
| M3                     | 29.050 | X | 10.555 | X | 0.5 | 153.311         |
| M4                     | 4.770  | X | 18.325 | X | 0.5 | 43.705          |
| M5                     | 24.350 | X | 18.325 | X | 1   | 446.214         |
| M6                     | 33.095 | X | 14.975 | X | 0.5 | 247.799         |
| M7                     | 24.350 | X | 14.975 | X | 1   | 364.641         |
| M8                     | 2.920  | X | 19.460 | X | 0.5 | 28.412          |
| M9                     | 54.525 | X | 5.110  | X | 1   | 278.623         |
| M10                    | 54.525 | X | 14.350 | X | 0.5 | 391.217         |
| <b>TOTAL</b>           |        |   |        |   |     | <b>2040.344</b> |
| <b>TOTAL SITE AREA</b> |        |   |        |   |     | <b>2040.344</b> |

AREA MORTGAGE  
TOWER 1 - 2ND TO 8TH FLOOR  
(28 APARTEMENTS)  
AREA: 553.334 X 7 FLOORS  
3873.338 SQ.MT.

MORTGAGE AREA DETAIL

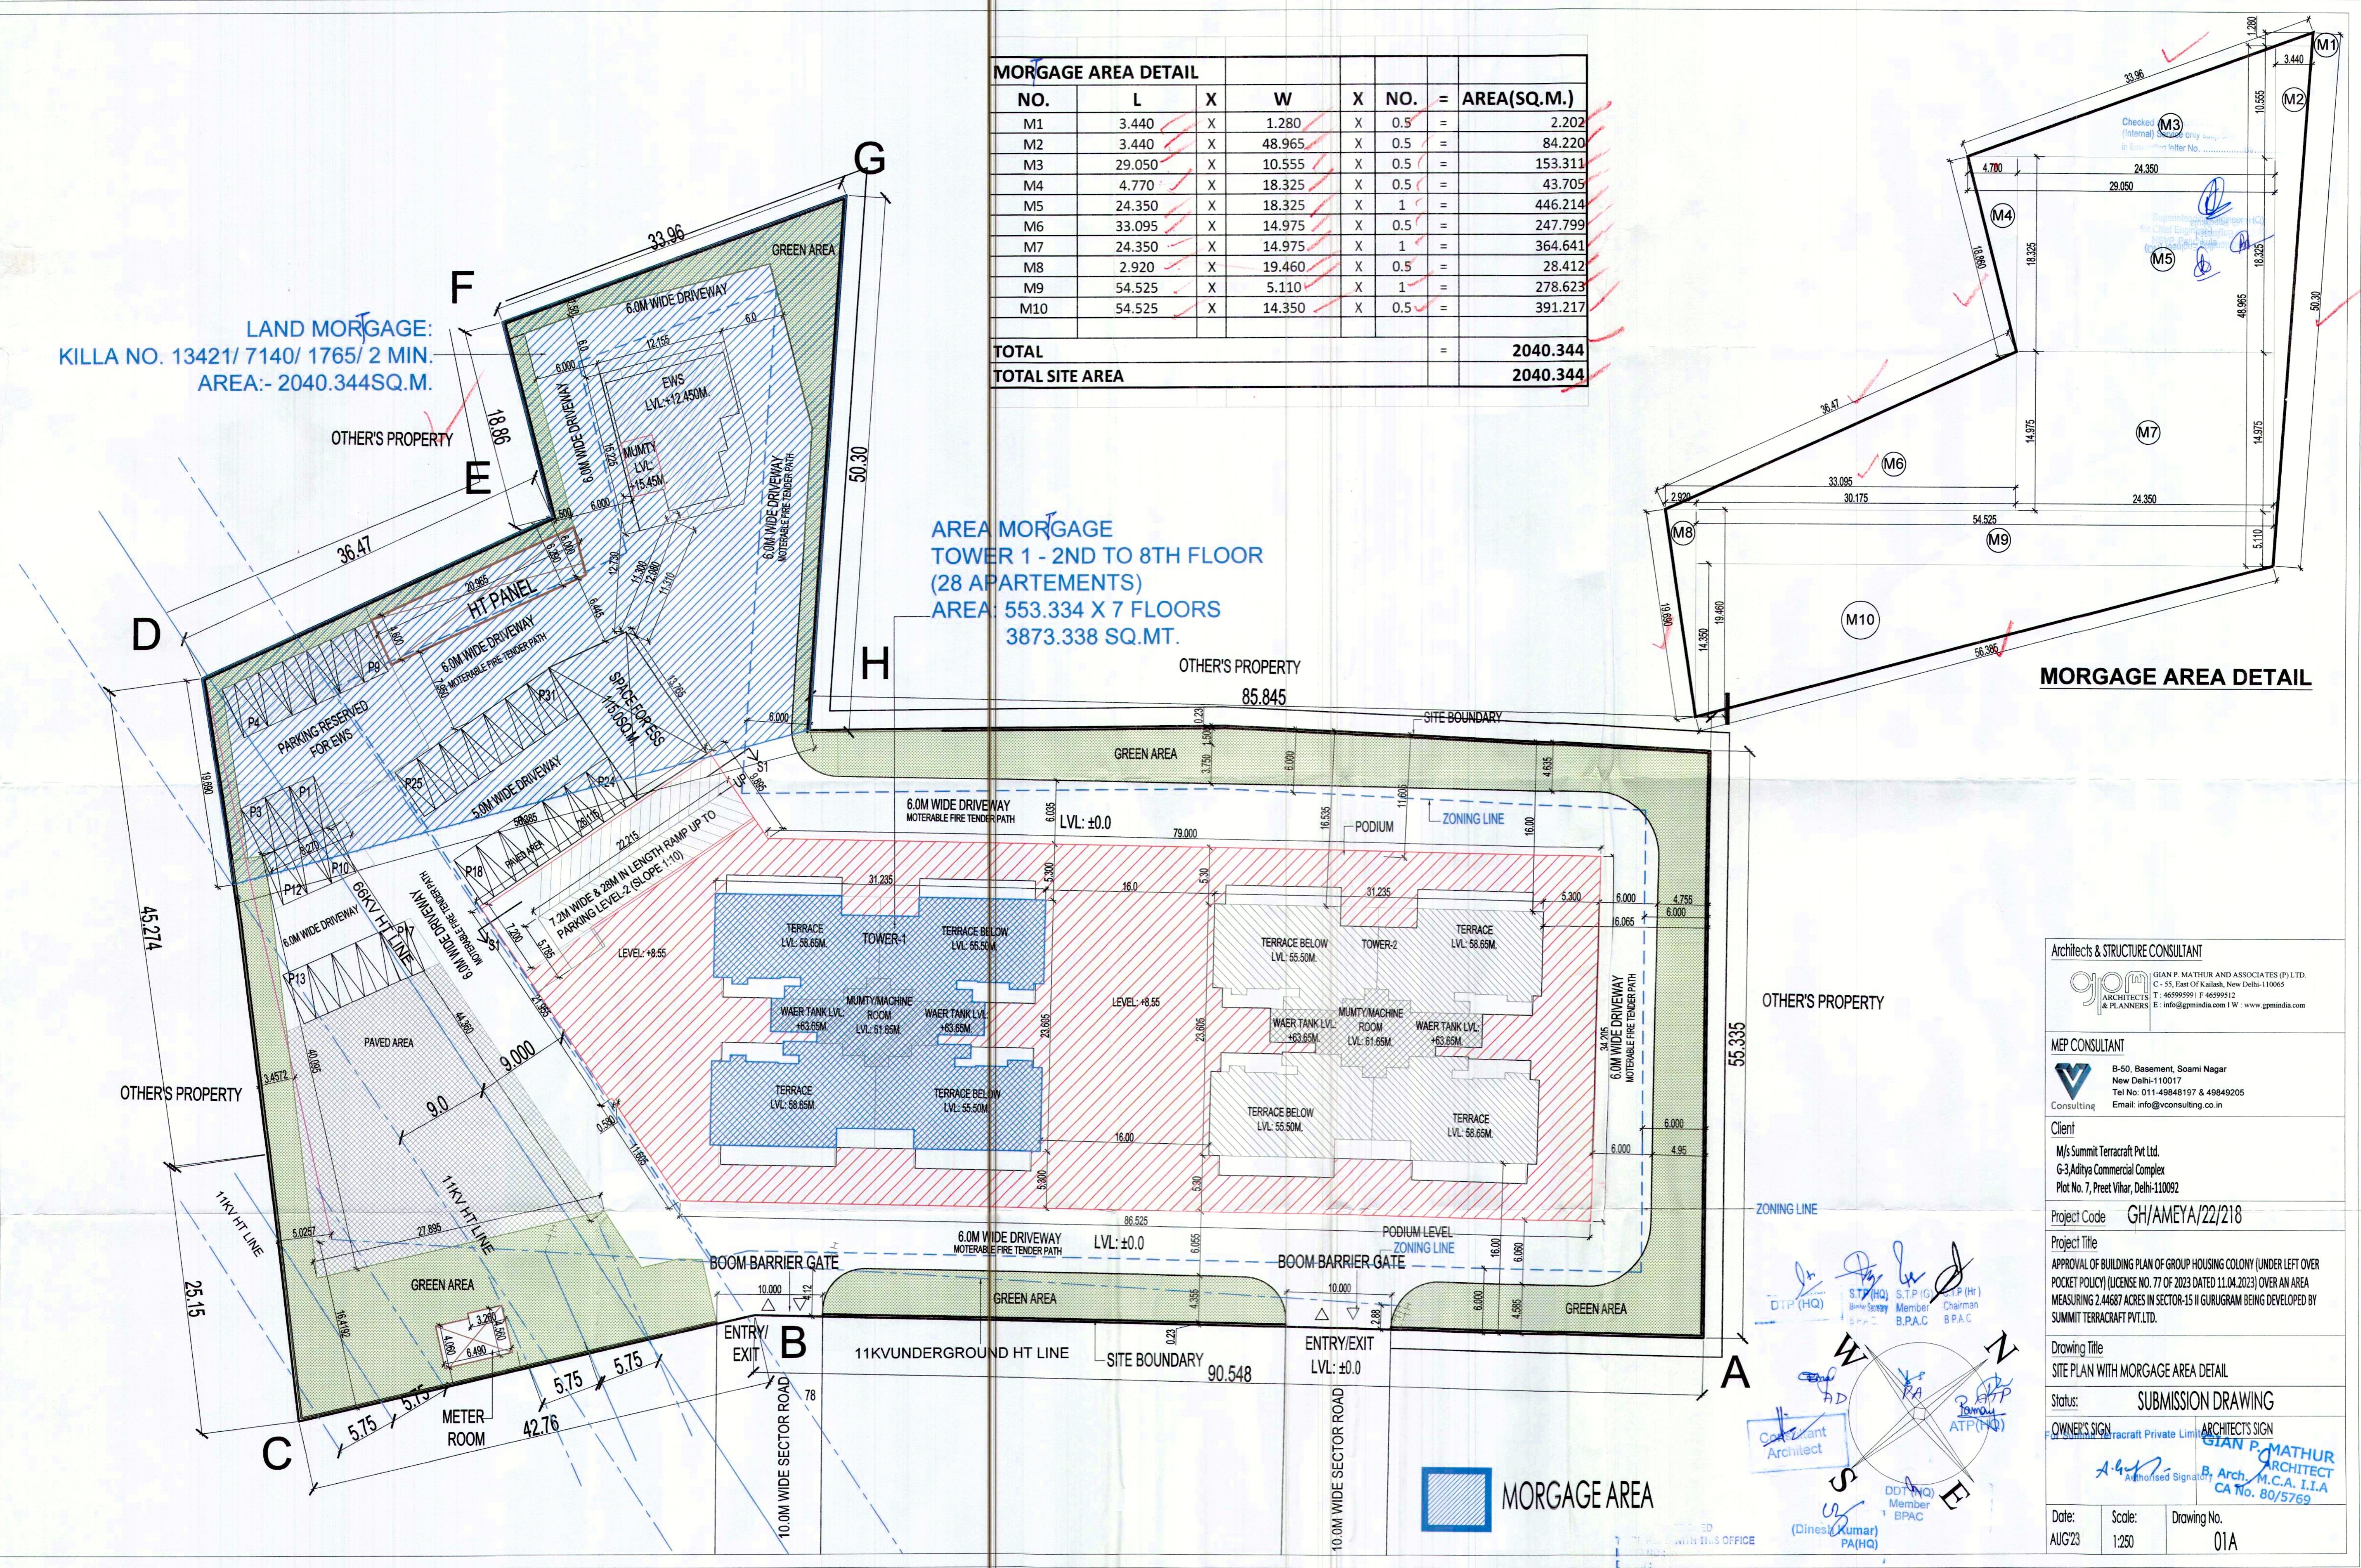

Architects & STRUCTURE CONSULTANT  
GIAN P. MATHUR AND ASSOCIATES (P) LTD.  
C-55, East Of Kailash, New Delhi-110065  
T: 46599591 F: 46599512  
E: info@gpmindia.com W: www.gpmindia.com

MEP CONSULTANT  
B-50, Basement, Scami Nagar  
New Delhi-110017  
Tel No: 011-49848197 & 49849205  
Email: info@vconsulting.co.in

Client  
M/s Summit Terracraft Pvt Ltd.  
G-3 Aditya Commercial Complex  
Plot No. 7, Preet Vihar, Delhi-110092

Project Code: GH/AMEYA/22/218

Project Title  
APPROVAL OF BUILDING PLAN OF GROUP HOUSING COLONY (UNDER LEFT OVER POCKET POLICY) (LICENSE NO. 77 OF 2023 DATED 11.04.2023) OVER AN AREA MEASURING 2.44687 ACRES IN SECTOR-15 II GURUGRAM BEING DEVELOPED BY SUMMIT TERRACRAFT PVT.LTD.

Drawing Title  
SITE PLAN WITH MORTGAGE AREA DETAIL

Status: SUBMISSION DRAWING

OWNER'S SIGN  
GIAN P. MATHUR ARCHITECT  
M.C.A. I.I.A.  
CA No. 80/5769

Date: AUG23 Scale: 1:250 Drawing No. 01A

DTP (HQ) S.T.P (HQ) S.T.P (G) S.T.P (Hr)  
Member Member Chairman  
B.P.A.C B.P.A.C B.P.A.C

Architect  
GIAN P. MATHUR ARCHITECT  
M.C.A. I.I.A.  
CA No. 80/5769

DDT (HQ) Member  
B.P.A.C  
(Dinesh Kumar) PA (HQ)