


- Note :-
1. BUILDING WILL BE DESIGNED (STRUCTURES) AS PER RELEVANT IS CODES FOR EARTH QUAKE RESISTANCE.
 2. BUILDING HAS AUTOMATIC SPRINKLER SYSTEM ON ALL FLOORS.
 3. CLUB AND RETAIL ARE ARTIFICIALLY LIGHTED MECHANICALLY VENTILATED & AIRCONDITIONED WITH 100% POWER BACKUP.
 4. TOILETS ARE ARTIFICIALLY LIGHTED, MECHANICALLY VENTILATED & HAVE 100% POWER BACKUP.(TOWER-A & B)



Checked and Approved for Public Works (P.W.D.) Service only, subject to compliance in following manner: *[Signature]* 27-07-23

PROJECT:-
 PROPOSED GROUP HOUSING COLONY UNDER TOD POLICY (MIX LAND USE 78% RESIDENTIAL + 22% COMMERCIAL) ON AN AREA MEASURING 4.84375 ACRES (LICENCE NO.114 OF 2023 DATED 2/06/2023) IN SECTOR-02, GURUGRAM MANESAR URBAN COMPLEX BEING DEVELOPED BY MRS. NEERU DEVI W/O LATE SH. NARESH CHAND JAIN AND OTHER IN COLLABORATION WITH CONSCIENT INFRASTRUCTURE PVT LTD.

Associate Architects
RSMS ARCHITECTS
 RSMS ARCHITECTS PVT. LTD.
 69, Nora Niwas, Bhawani Kunj (Behind D2), Vasant Kunj, New Delhi-110070.
 Tel.: 011-26898616, 26898617
 www.rsms-arch.com

[Signature]
 Ram Avtar Bhatti
 J.D.(H.C.)
 Architect

Sanctioned TO BE READ WITH THIS OFFICE BUILDING NO: 2492-2493 DATED: 31-10-2023

ARCHITECT'S SEAL & SIGNATURE
 OWNER'S SEAL & SIGNATURE

AUGUST-2023. Scale: 1:150
 Drawing Title:- GROUND FLOOR PLAN
 Drawing No:- 0-01

COMPOSITE GROUND FLOOR PLAN