




OTHER'S LAND

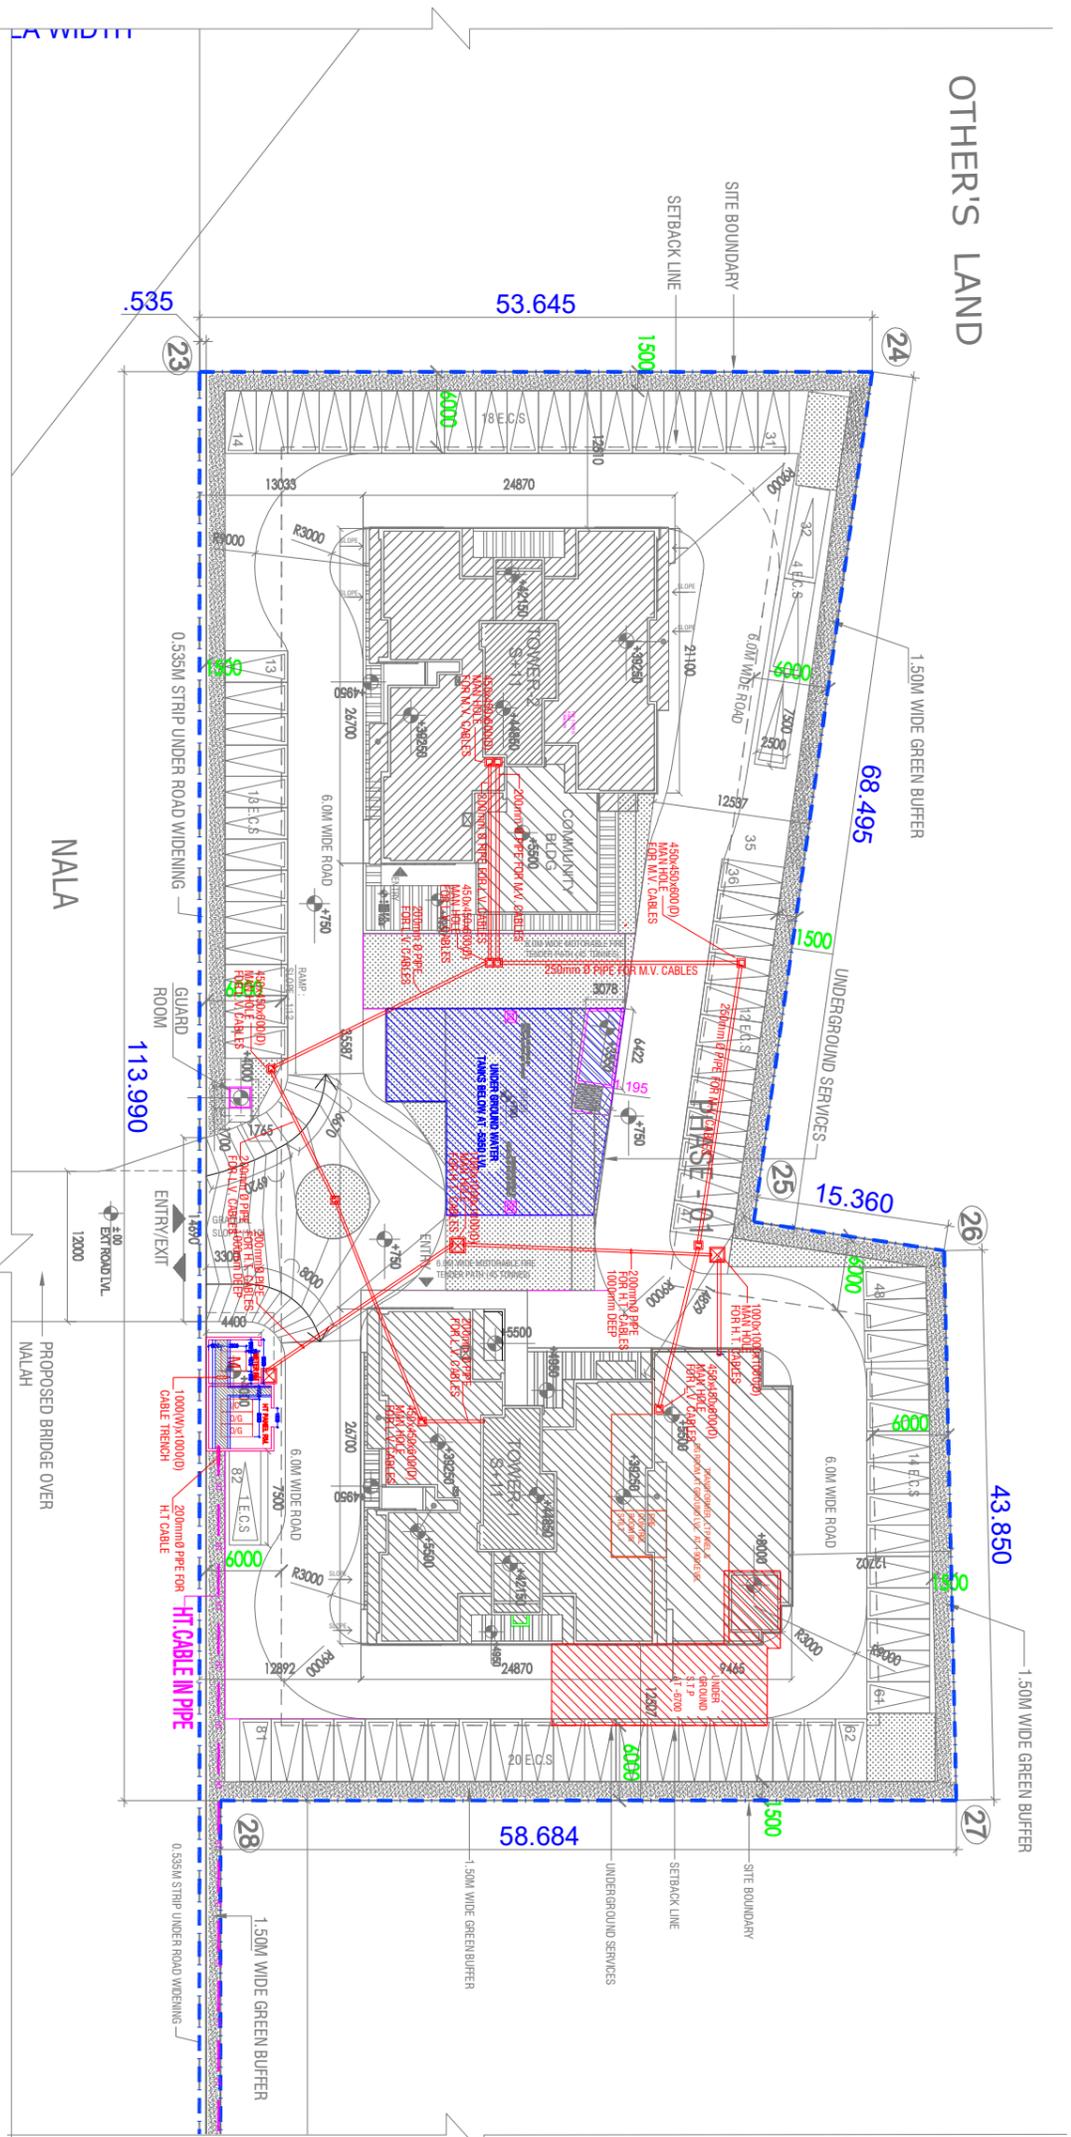

PART 1

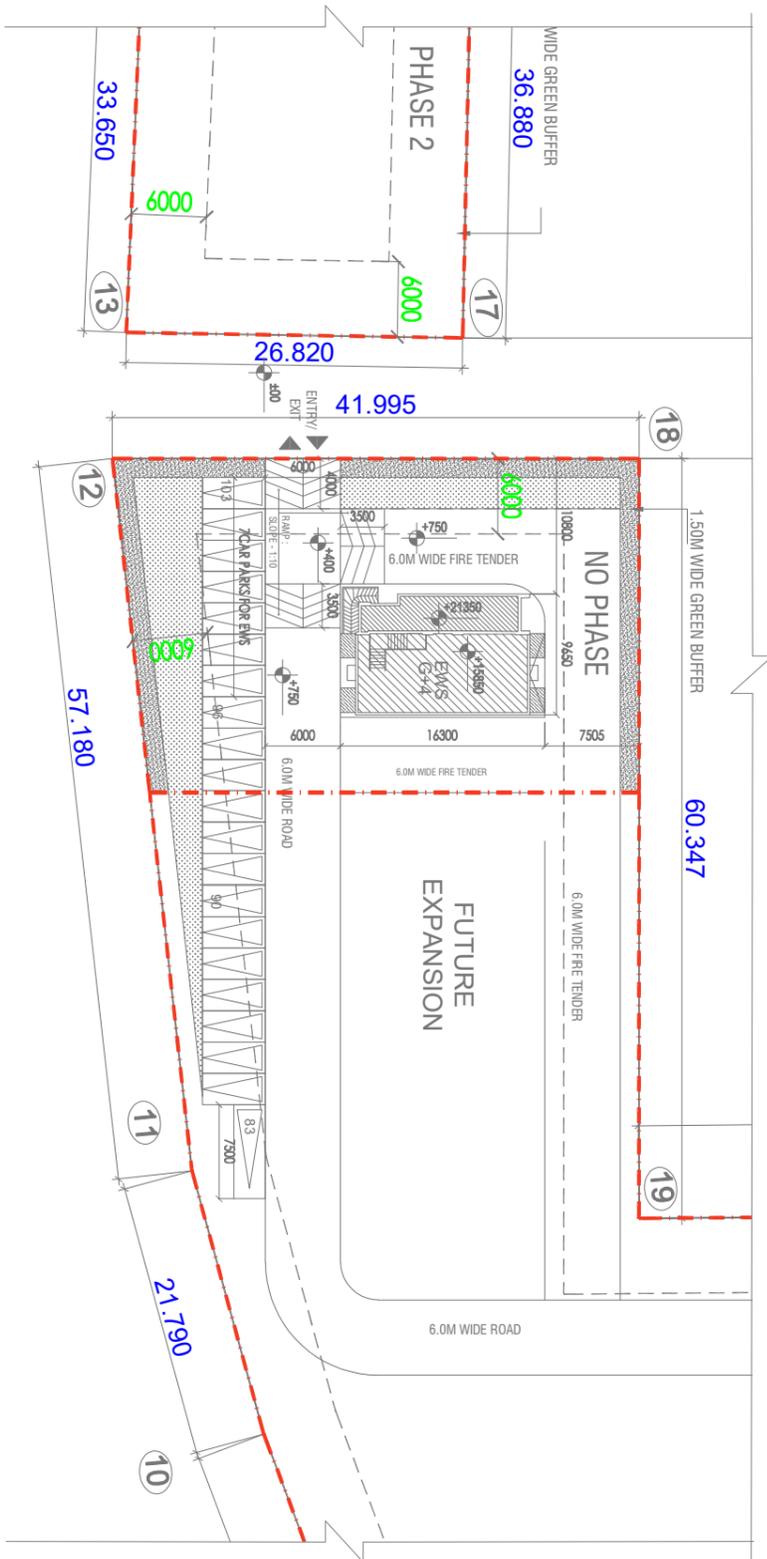


PART 2

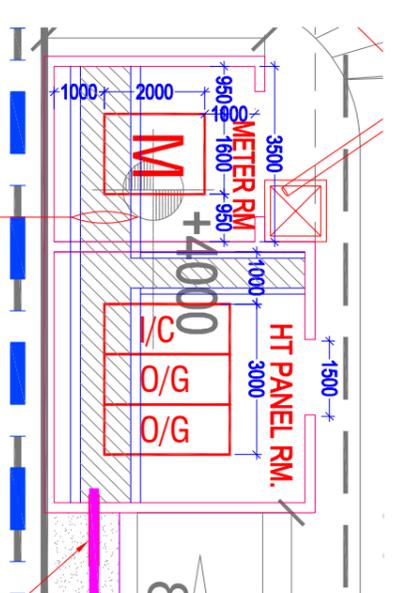

1000(W)x1000(D)  
CABLE TRENCH

NOTES

1. ALL DIMENSIONS IN METERS UNLESS OTHERWISE SPECIFIED.
2. ALL HARDWARE AREAS SHALL BE MECHANICALLY LIT.
3. ALL WALLS SHALL BE 200MM THICK UNLESS OTHERWISE SPECIFIED.
4. THE PROVISION OF SOLAR WATER HEATING SYSTEM TO BE AS PER NOTAS SPECIFIED BY HANEDA, AND MADE OPERATIONAL BEFORE APPLYING FOR OCCUPANCY.
5. THE WATER HEATING SYSTEM SHALL BE AS PER HANEDA GOVT.
6. FIRE FIGHTING PROVISIONS INCLUDING FIRE SPRINKLERS SHALL BE AS PER NBC GUIDELINES.

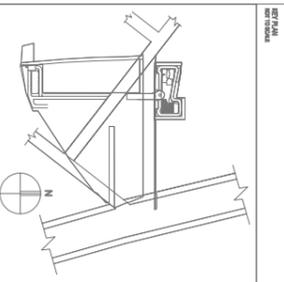

**HUDA SUBMISSION DRAWING**

Client :  
St. Aji Singh And Other in Collaboration With  
BMAAR MGF LAND LTD.

Job Title :  
Proposed Building Plans for Housing Group Colony  
Measuring 16.74 acre land (license no. 4 of 2013  
dated 18/02/2013 in Sector 112 Gurgaon, Haryana,  
Urban Complex, Gurgaon, Haryana, being developed  
by St. Aji Singh and Others in Collaboration with  
BMAAR MGF LAND LTD.

Architect:  
Arcop Associates Pvt. Ltd.  
Plot No. 46, Sector 14, Gurgaon, Haryana  
Ph: 01244240000, 01244240000  
www.aarcop.com

Structure:  
TPC Technical Projects Consultants Pvt. Ltd.  
B-3/1, Sector 27, Huda 2nd Phase, New Delhi 110028  
Ph: 011-26420000 | E: tpc@tpc.com | www.tpc.in

MEP:  
Porcifica Consultants  
Plot No. 46, Sector 14, Gurgaon, Haryana  
Ph: 01244240000 | E: info@porcifica.com  
www.porcificacontractors.com

Owner's Signature  
Architect's Signature

Drawing Title  
PART SITE PLAN(PHASE-1)  
ELECTRICAL LAYOUT

Date	Scale	Drawing No.
12-10-2023	1:200	A-007