


Note :-

1. BUILDING WILL BE DESIGNED (STRUCTURES) AS PER RELEVANT IS CODES FOR EARTH QUAKE RESISTANCE.

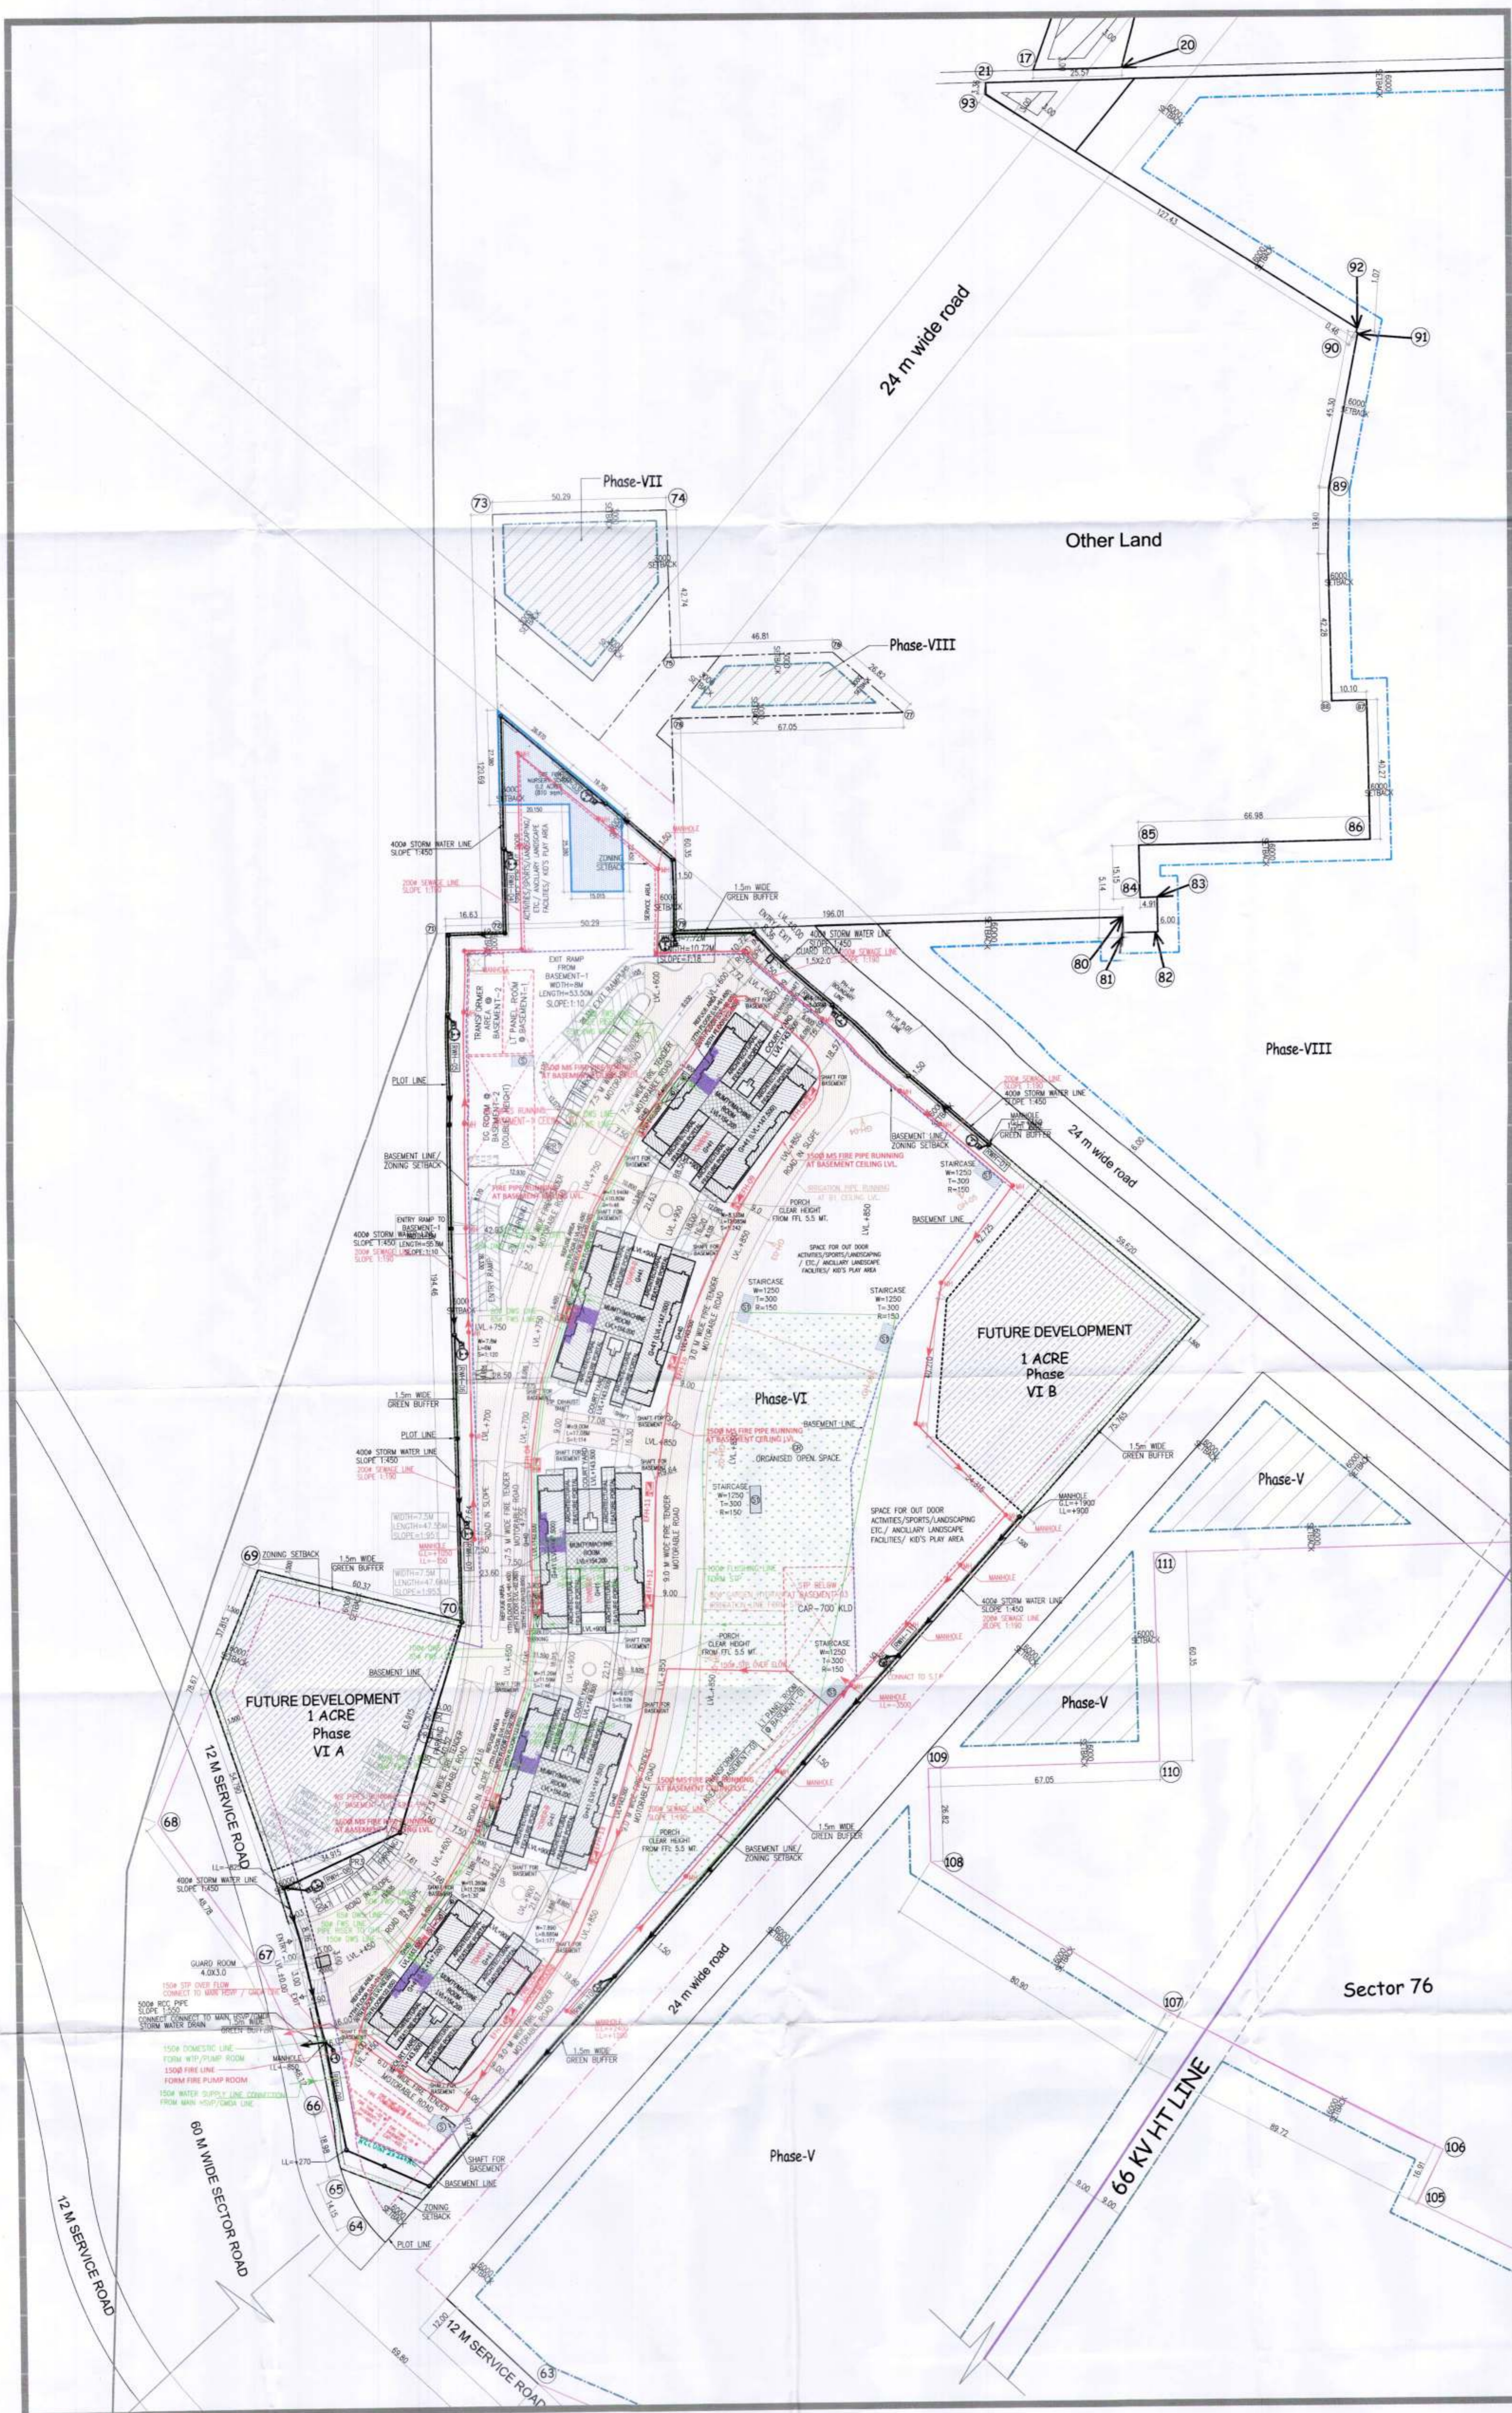

TOTAL NO OF PARKING ON SURFACE = 47 NOS.

PROJECT

PROPOSED BUILDING PLAN OF RESIDENTIAL COLONY UNDER NEW INTEGRATED LICENSING POLICY (NILP) DATED 11.05.2022 ON LAND MEASURING 116.29625 ACRES (LICENCE NO. 219 OF 2023 DATED 25-10-23) (AN AREA MEASURING 103.05625 ACRES MIGRATION FROM LICENCE NO. 27 OF 2012 DATED 02.04.2012 AND 13.24 ACRES AS FRESH AS FRESH APPLIED AREA) IN SECTOR -76 & 77, GURUGRAM MANESAR URBAN COMPLEX BEING DEVELOPED BY DLF LTD. IN COLLABORATION WITH LAND OWNERS AND IT'S ASSOCIATE COMPANIES

ARCHITECTS





RSMS ARCHITECTS PVT. LTD.
69, Nora Niwas, Bhawani Kunj
(Behind D2), Vasant Kunj,
New Delhi-110070.
Tel.: 011-26898616, 26898617
www.rsms-arch.com


 Consultant Architect
 (Dinesh Kumar) P.A.(HQ)

TO BE READ WITH THIS OFFICE
 MEMO NO.: 8037
 DATED: 05/03/24

DDT (M) Member BPAC
 Supervising Engineer (HQ) for Chief Engineer-1, HSRP, Panchsheel

ARCHITECT'S SEAL & SIGNATURE

 OWNER'S SEAL & SIGNATURE

 For DLF Limited
 Authorized Signatory

JAN-2024 Scale : 1:300
 Drawing Title: SITE PLAN (ALL SERVICE)
 Drawing No: ST-02
 PHASE-VI